


PROFILE OF ROUTE 13N (SHIKAI)


REFER TO CROSS SECTION DRAWING (JC-3)

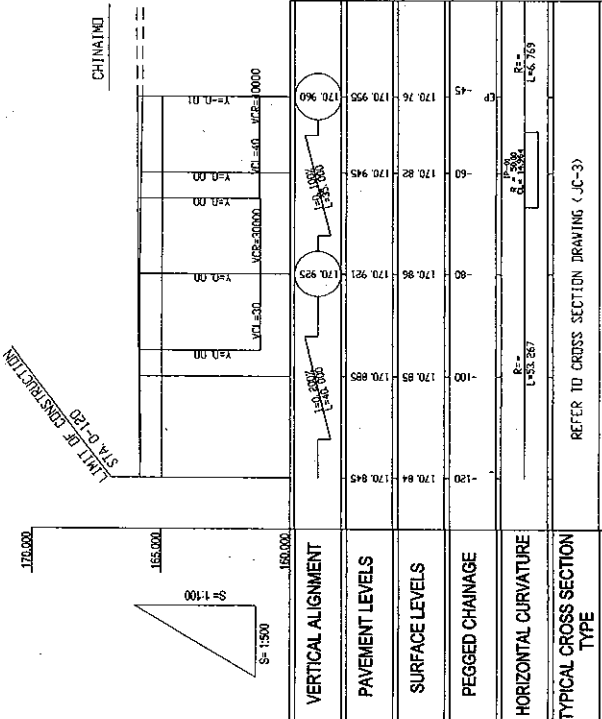

PROFILE OF ROUTE 11 (KAOLEAL ROAD)


REFER TO CROSS SECTION DRAWING (JC-3)

ROADS DEPARTMENT, MINISTRY OF COMMUNICATION TRANSPORT, POST AND CONSTRUCTION LAO PEOPLE'S DEMOCRATIC REPUBLIC	BASIC DESIGN STUDY ON THE PROJECT FOR THE IMPROVEMENT OF THE VIENTIANE NO.1 ROAD IN THE LAO PEOPLE'S DEMOCRATIC REPUBLIC	JAPAN INTERNATIONAL COOPERATION AGENCY KATAHIRA & ENGINEERS INTERNATIONAL CTI ENGINEERING INTERNATIONAL CO., LTD	TITLE: PROFILE(SHIKAI AND KAOLEAL)	SCALE: H=1:500 V=1:100	DRAWING No: JC-2	REV
---	--	--	---------------------------------------	------------------------------	---------------------	-----

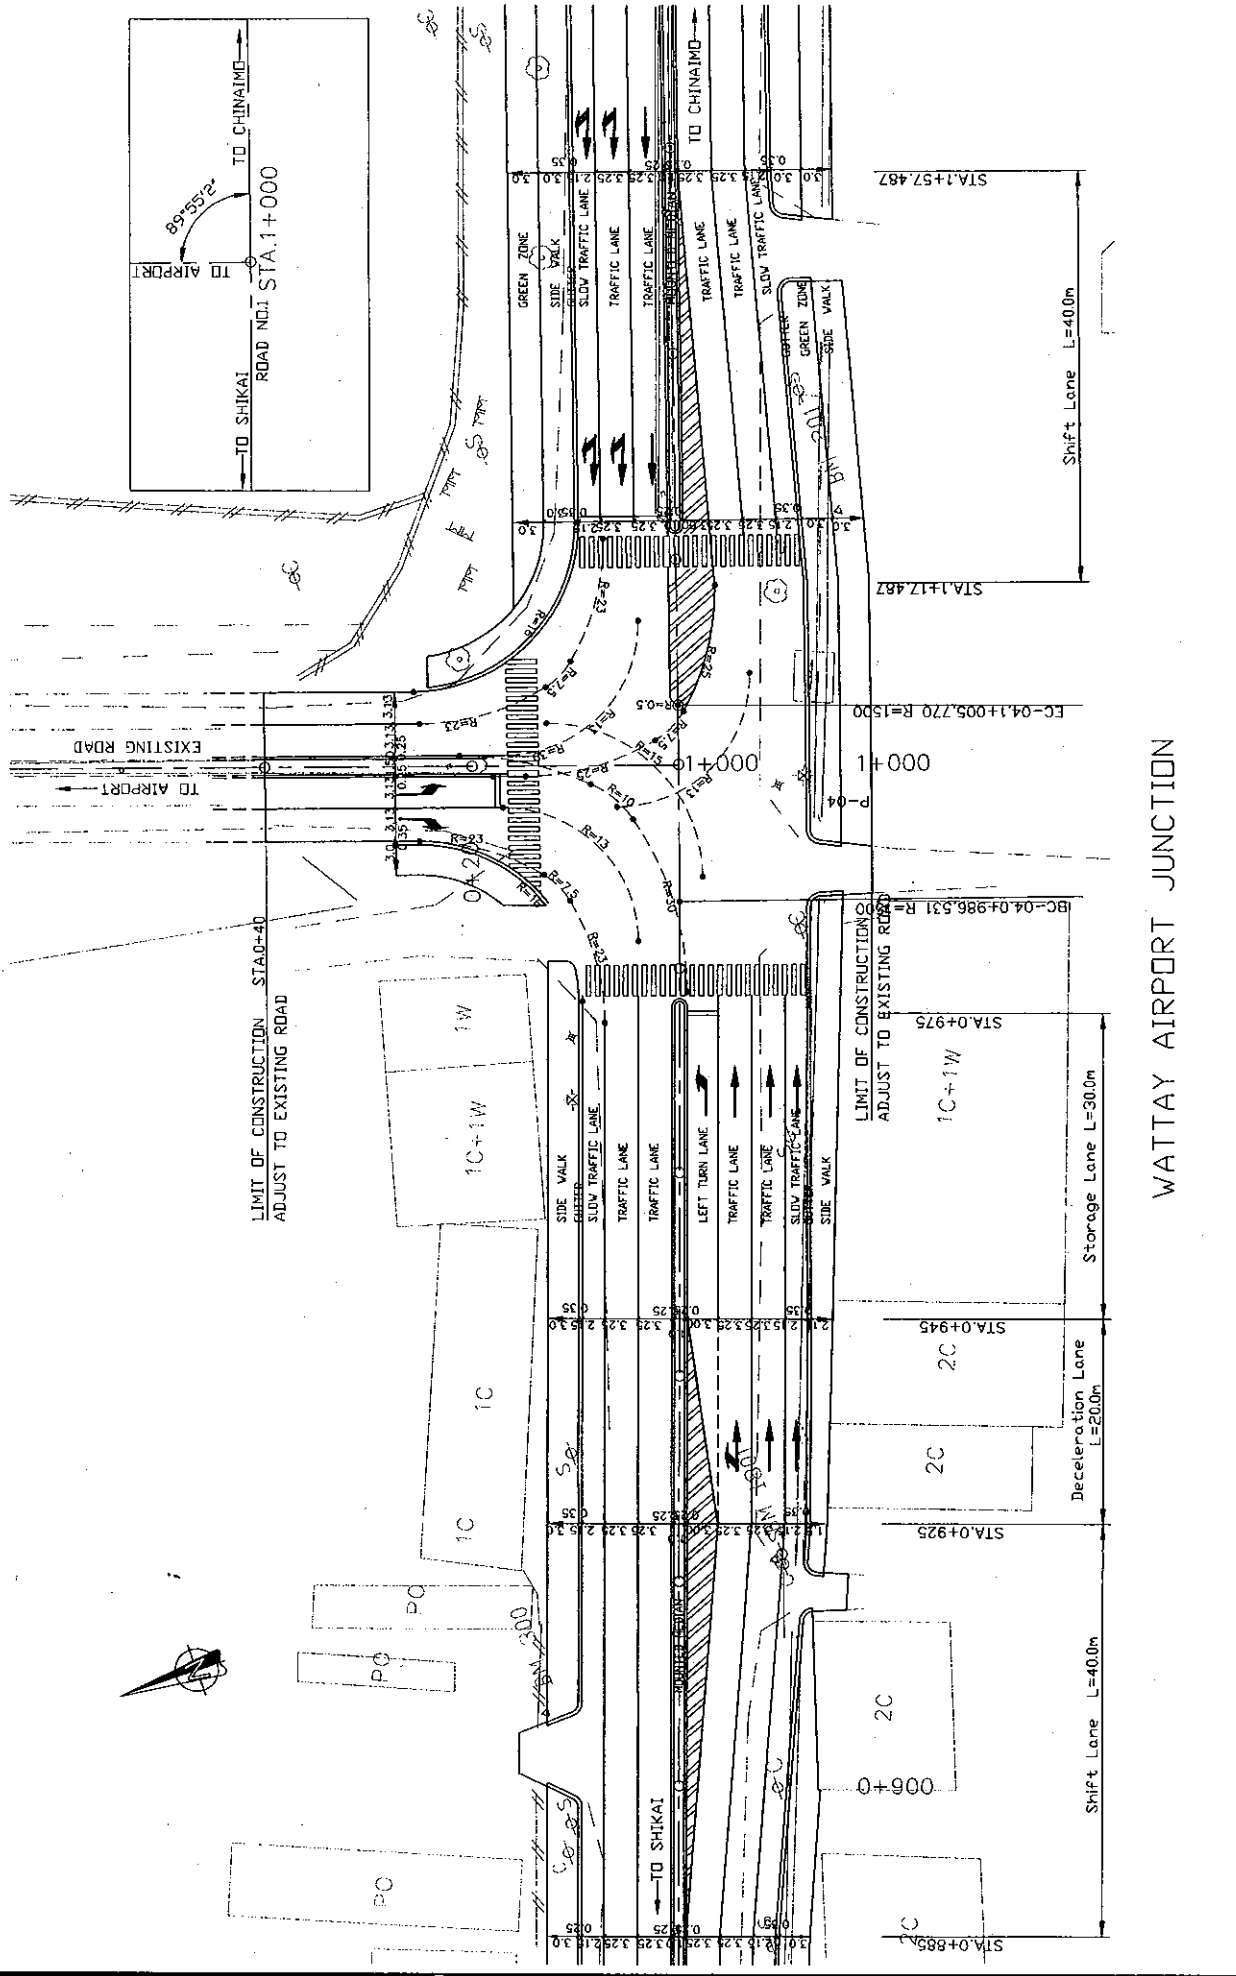


WATTAY AIRPORT JUNCTION

ROADS DEPARTMENT, MINISTRY OF CONSTRUCTION TRANSPORT, POST AND CONSTRUCTION LAO PEOPLE'S DEMOCRATIC REPUBLIC	BASIC DESIGN STUDY ON THE PROJECT FOR THE IMPROVEMENT OF THE VIENTIANE NO.1 ROAD IN THE LAO PEOPLE'S DEMOCRATIC REPUBLIC	JAPAN INTERNATIONAL COOPERATION AGENCY KATAHIRA & ENGINEERS INTERNATIONAL CTI ENGINEERING INTERNATIONAL CO. LTD	TITLE: RENOVATION PLAN OF JUNCTIONS
SCALE: 1:250		DRAWING No: JC-3	

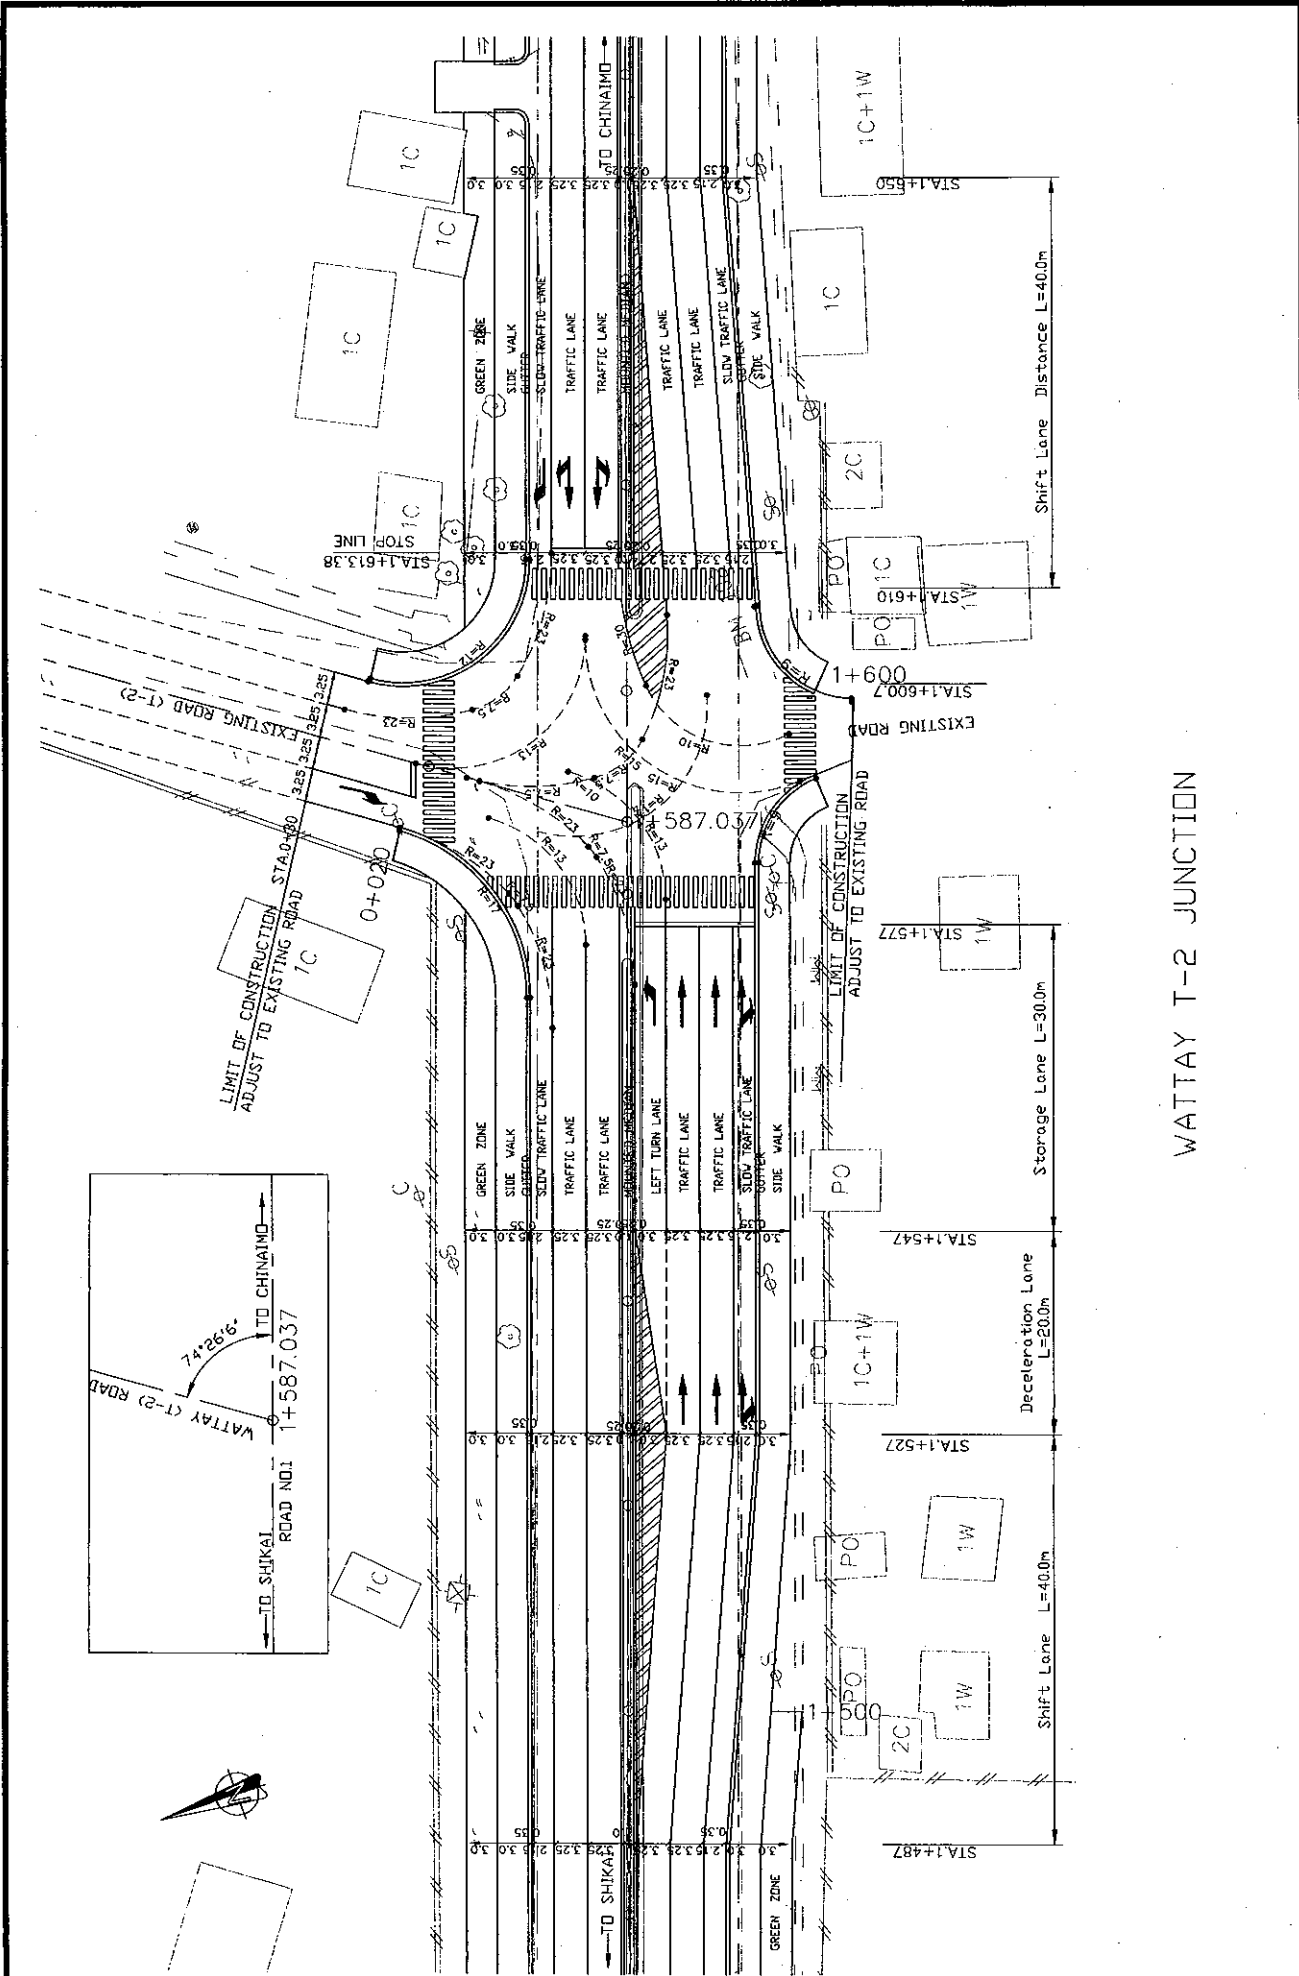



WATTAY T-2 JUNCTION

ROADS DEPARTMENT, MINISTRY OF COMMUNICATION TRANSPORT, POST AND CONSTRUCTION LAO PEOPLE'S DEMOCRATIC REPUBLIC	BASIC DESIGN STUDY ON THE PROJECT FOR THE IMPROVEMENT OF THE VIENTIANE NO.1 ROAD IN THE LAO PEOPLE'S DEMOCRATIC REPUBLIC	JAPAN INTERNATIONAL COOPERATION AGENCY KATAHIRA & ENGINEERS INTERNATIONAL CTI ENGINEERING INTERNATIONAL CO., LTD	TITLE: RENOVATION PLAN OF JUNCTIONS	SCALE:	DRAWING No:
				1:250	JC-4

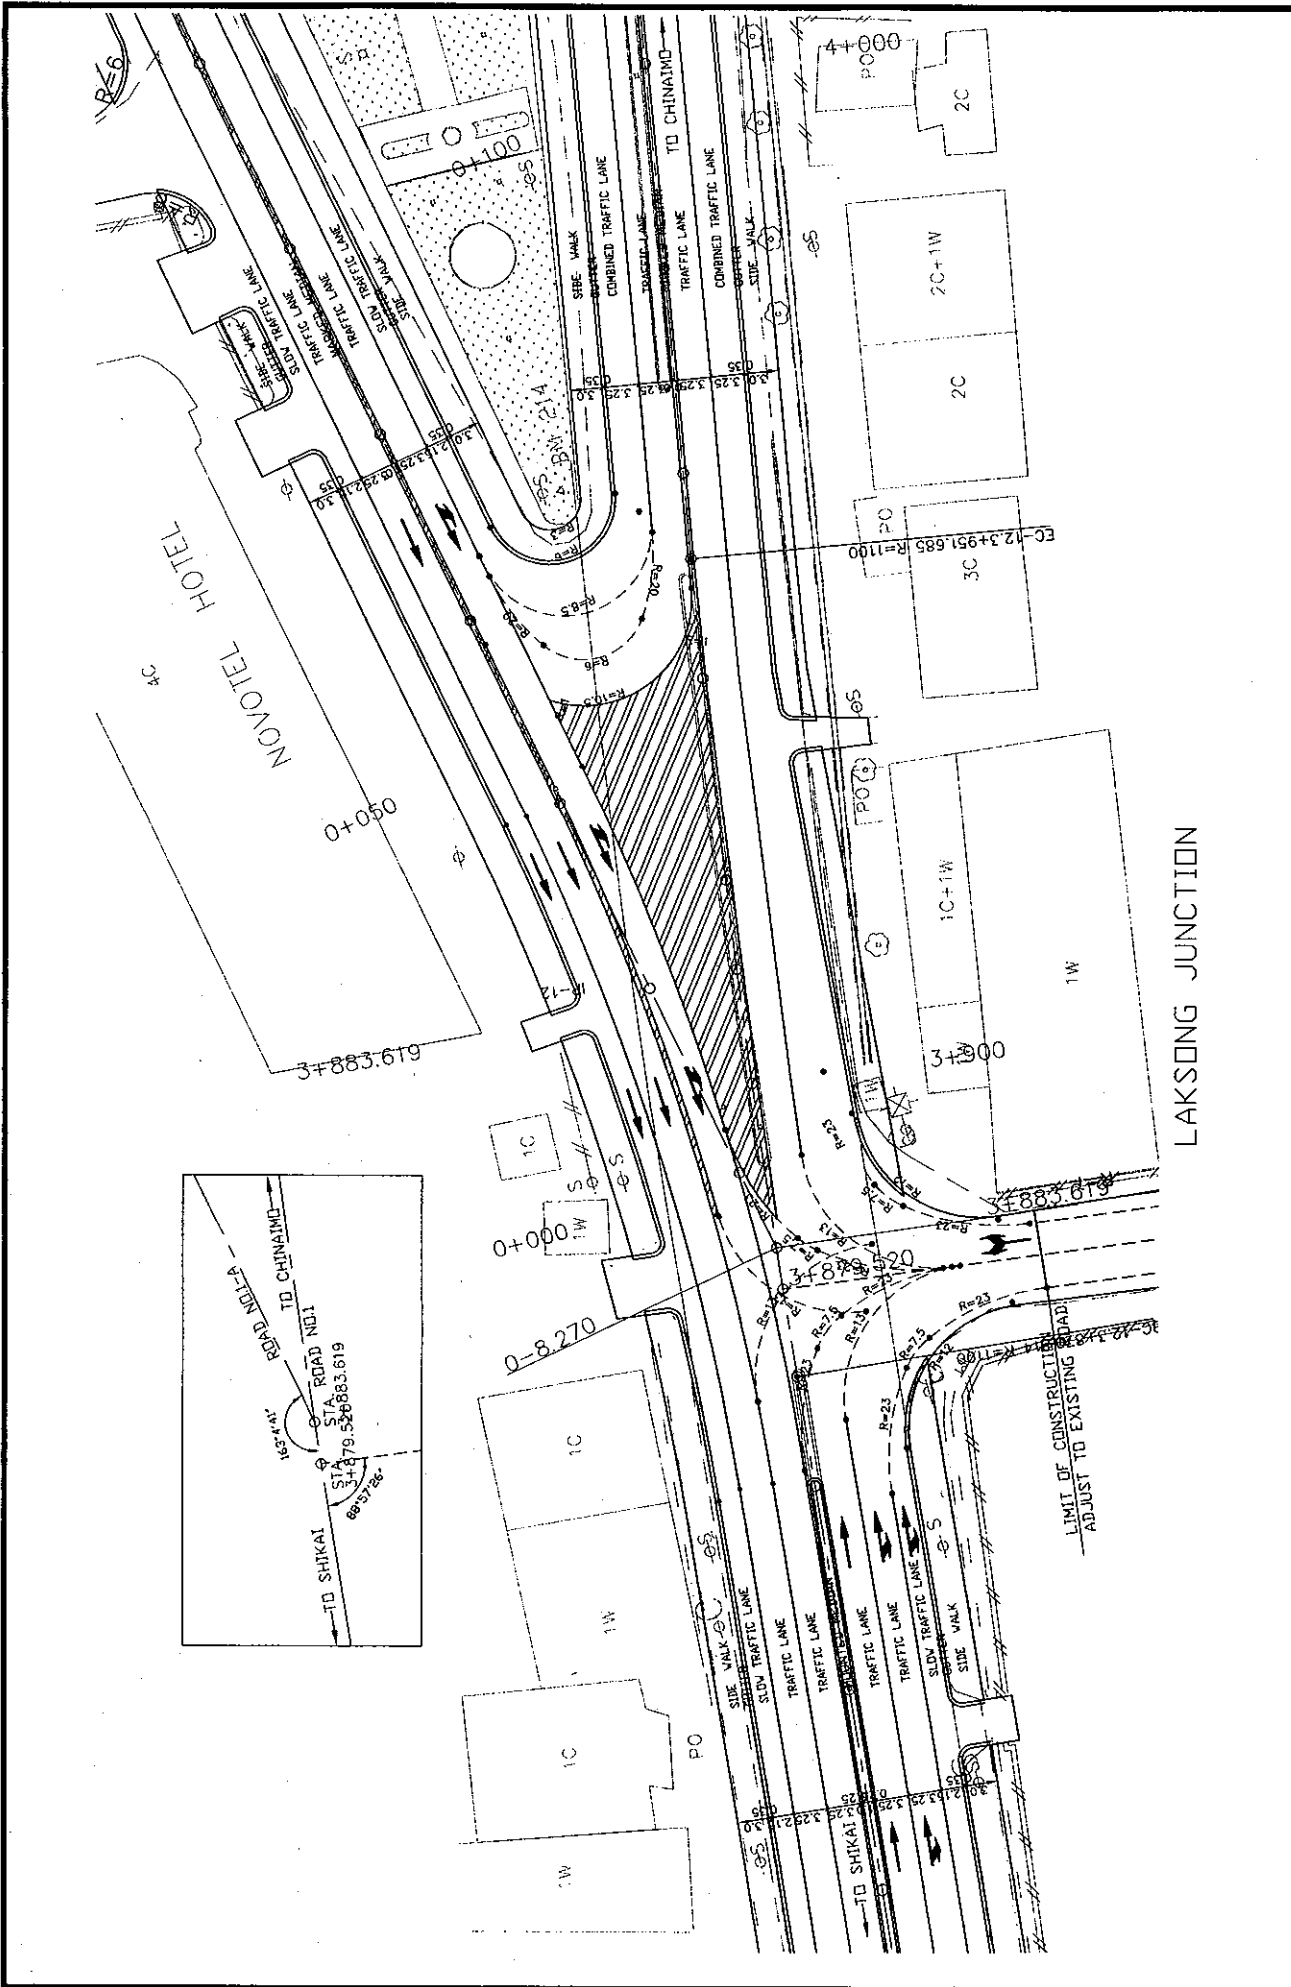


LAKSONG JUNCTION

ROADS DEPARTMENT, MINISTRY OF COMMUNICATION TRANSPORT, POST AND CONSTRUCTION LAO PEOPLE'S DEMOCRATIC REPUBLIC	BASIC DESIGN STUDY ON THE PROJECT FOR THE IMPROVEMENT OF THE VIENTIANE NO.1 ROAD IN THE LAO PEOPLE'S DEMOCRATIC REPUBLIC	JAPAN INTERNATIONAL COOPERATION AGENCY KATAHIRA & ENGINEERS INTERNATIONAL CTI ENGINEERING INTERNATIONAL CO. LTD	TITLE:	RENOVATION PLAN OF JUNCTIONS	SCALE:	1:250	DRAWING NO:	JC-5

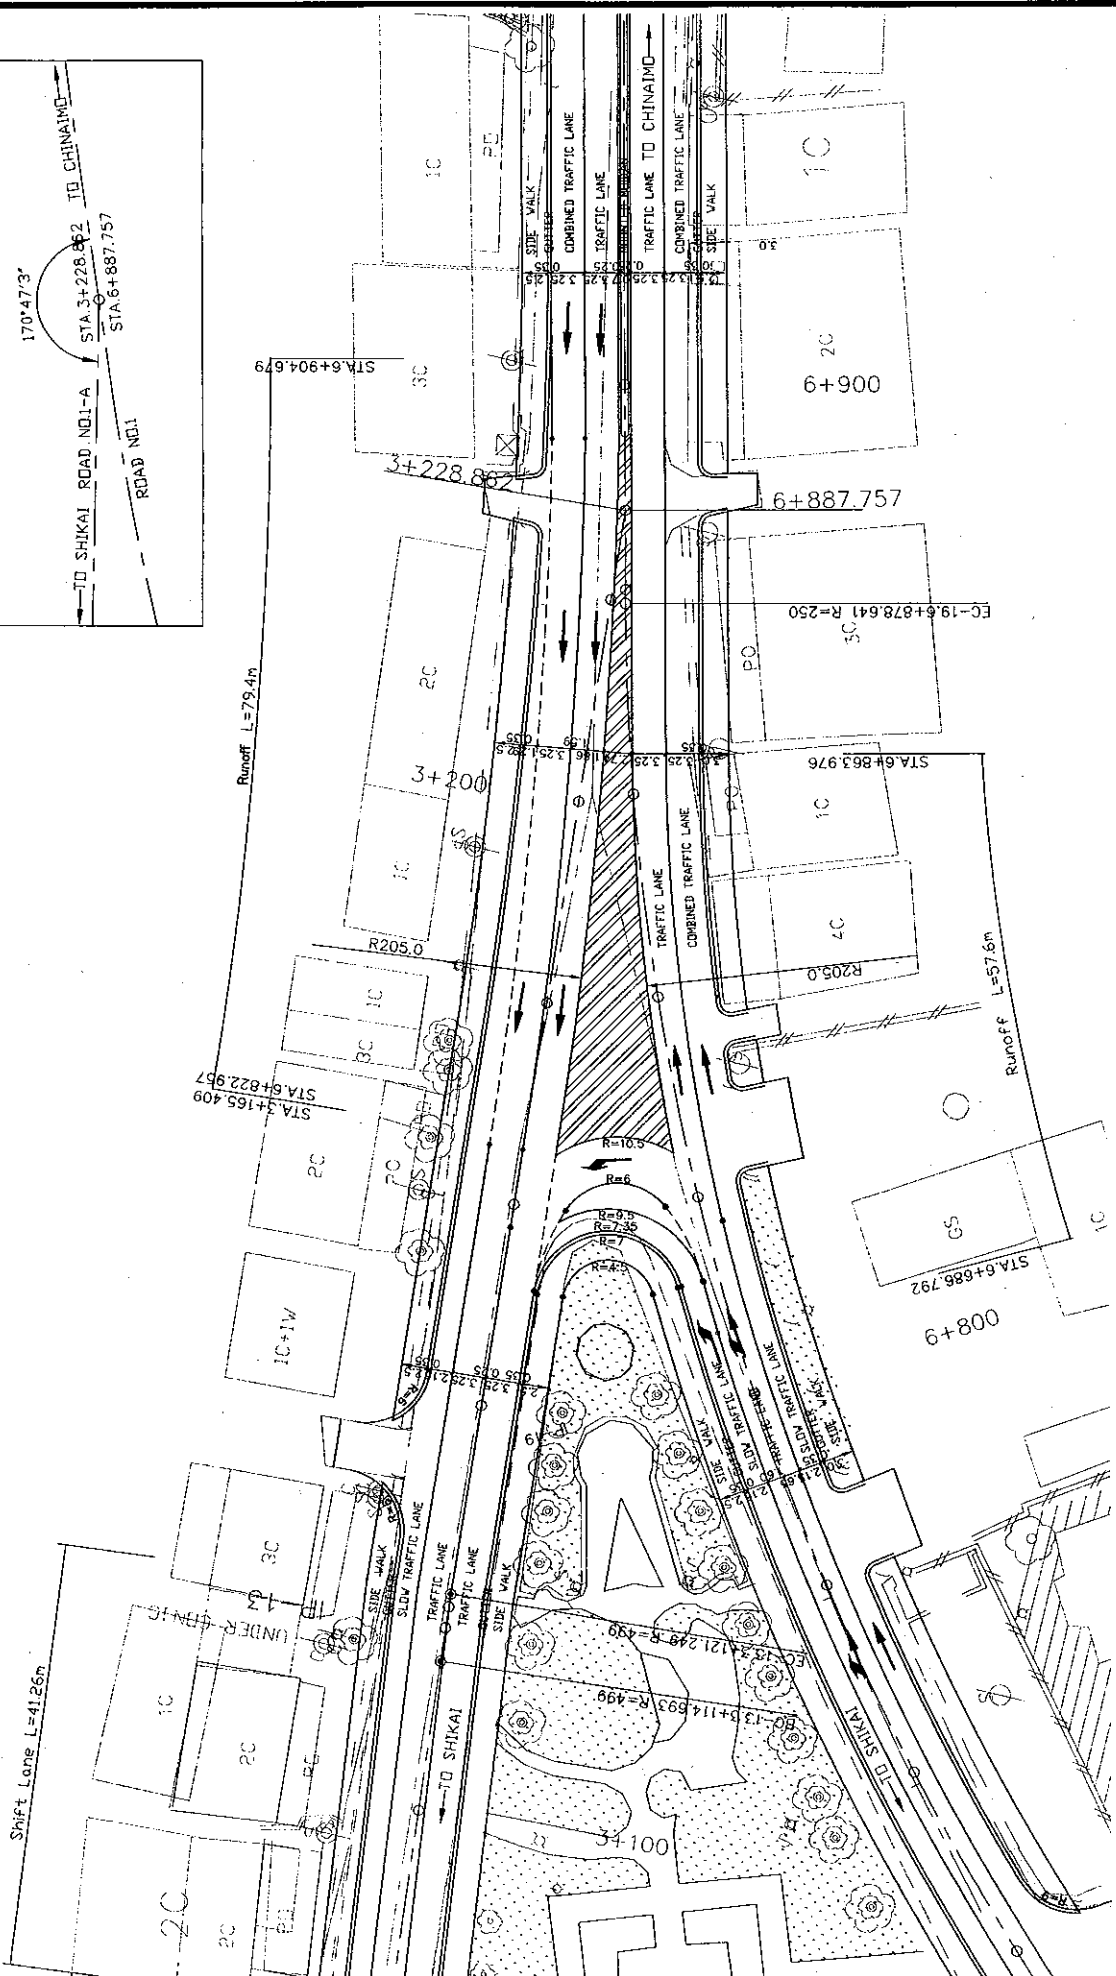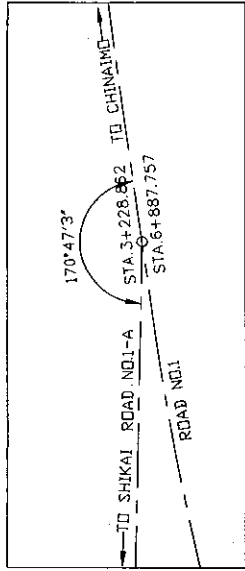



SIMUANG JUNCTION

ROADS DEPARTMENT, MINISTRY OF COMMUNICATION TRANSPORT, POST AND CONSTRUCTION LAO PEOPLE'S DEMOCRATIC REPUBLIC	BASIC DESIGN STUDY ON THE PROJECT FOR THE IMPROVEMENT OF THE VIENTIANE NO.1 ROAD IN THE LAO PEOPLE'S DEMOCRATIC REPUBLIC	JAPAN INTERNATIONAL COOPERATION AGENCY KATAHIRA & ENGINEERS INTERNATIONAL CTI ENGINEERING INTERNATIONAL CO., LTD	TITLE: RENOVATION PLAN OF JUNCTIONS	SCALE: 1:250	DRAWING NO: JC-6
---	--	--	---	-----------------	---------------------

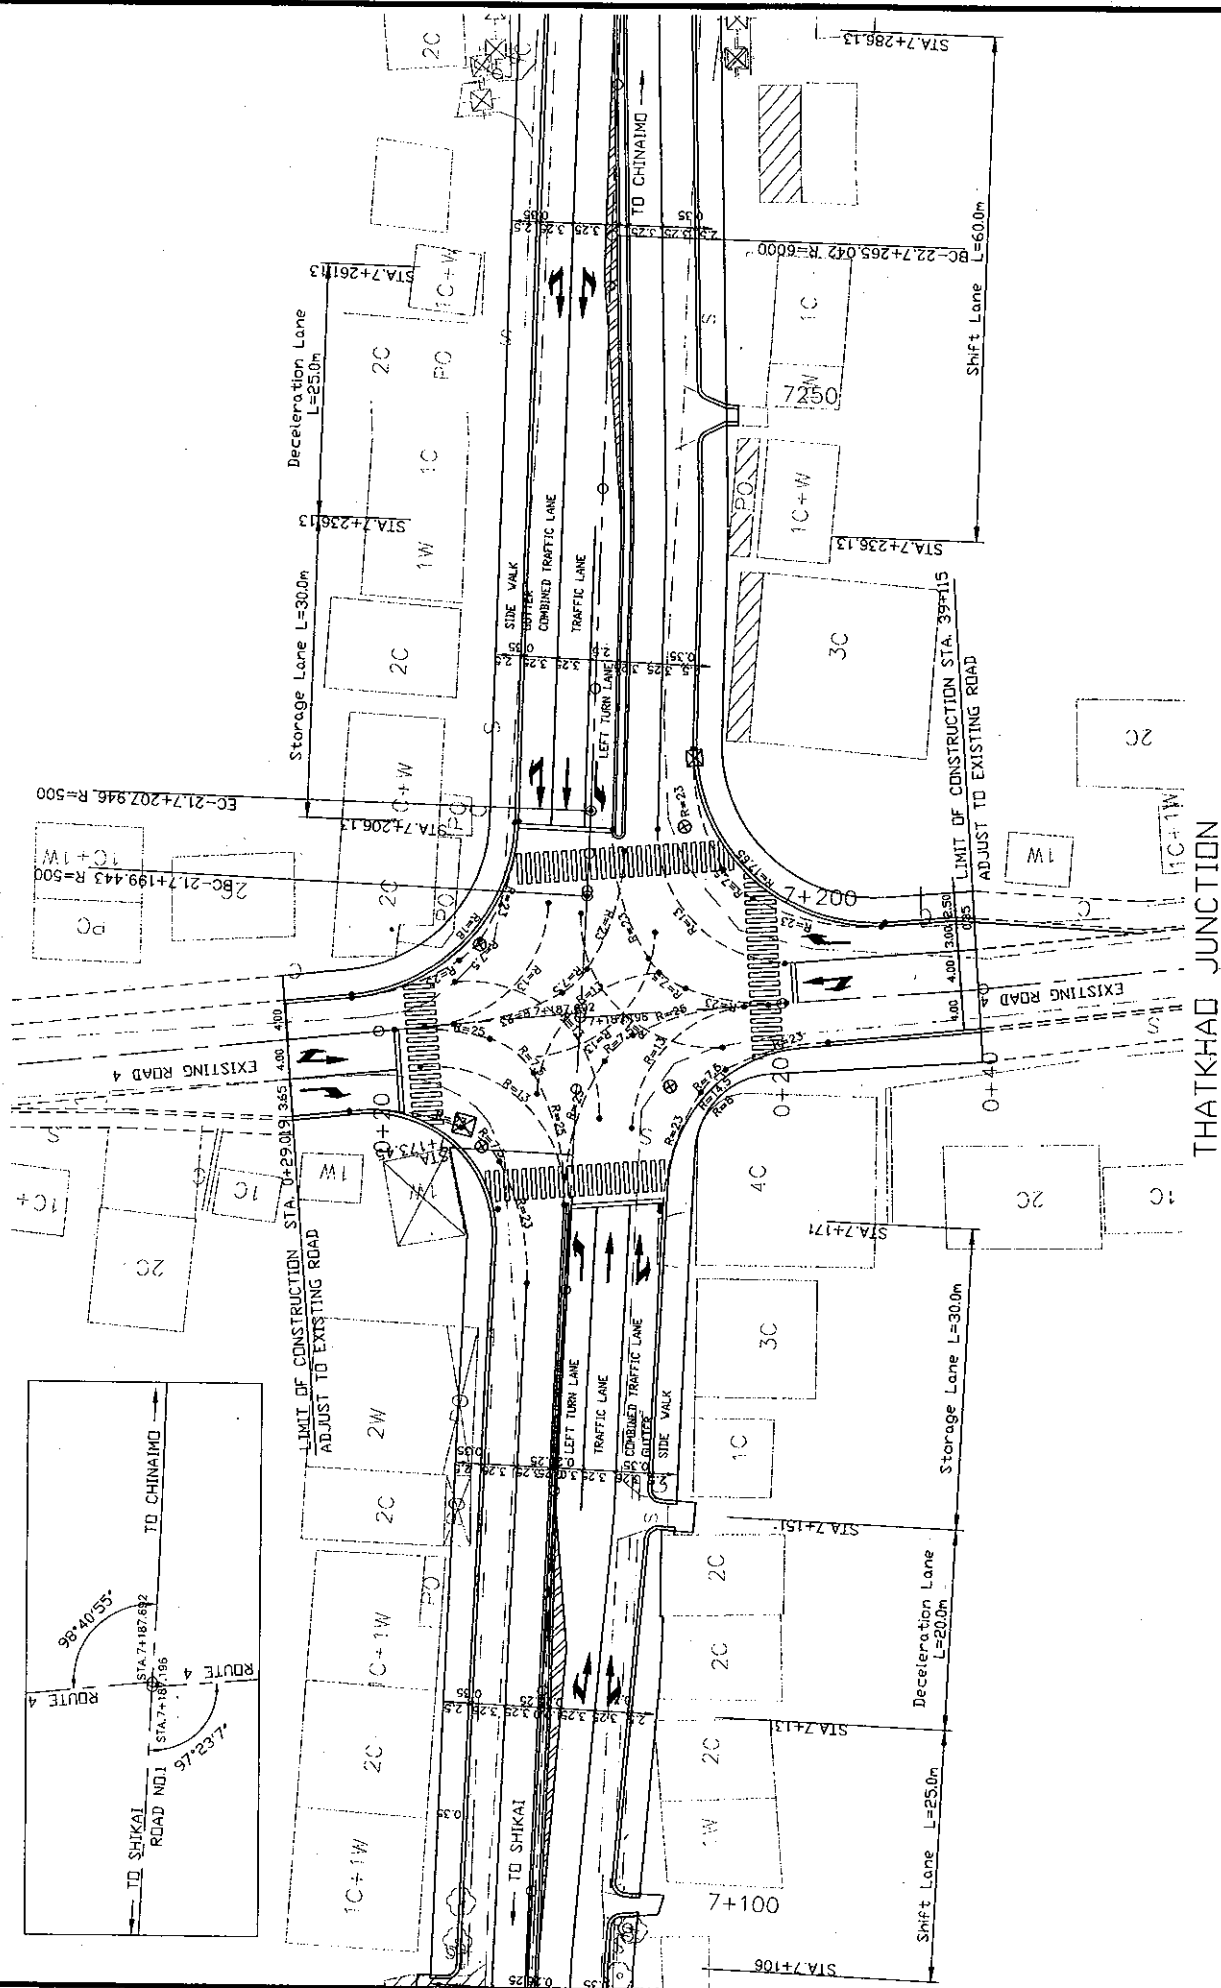


THAKHAD JUNCTION

ROADS DEPARTMENT, MINISTRY OF COMMUNICATION TRANSPORT, POST AND CONSTRUCTION LAO PEOPLE'S DEMOCRATIC REPUBLIC	TITLE: RENOVATION PLAN OF JUNCTIONS		SCALE: 1:250	DRAWING NO: JC-7	Rv
	JAPAN INTERNATIONAL COOPERATION AGENCY KATAHIRA & ENGINEERS INTERNATIONAL CTI ENGINEERING INTERNATIONAL CO., LTD				
BASIC DESIGN STUDY ON THE PROJECT FOR THE IMPROVEMENT OF THE VIENTIANE NO.1 ROAD IN THE LAO PEOPLE'S DEMOCRATIC REPUBLIC					

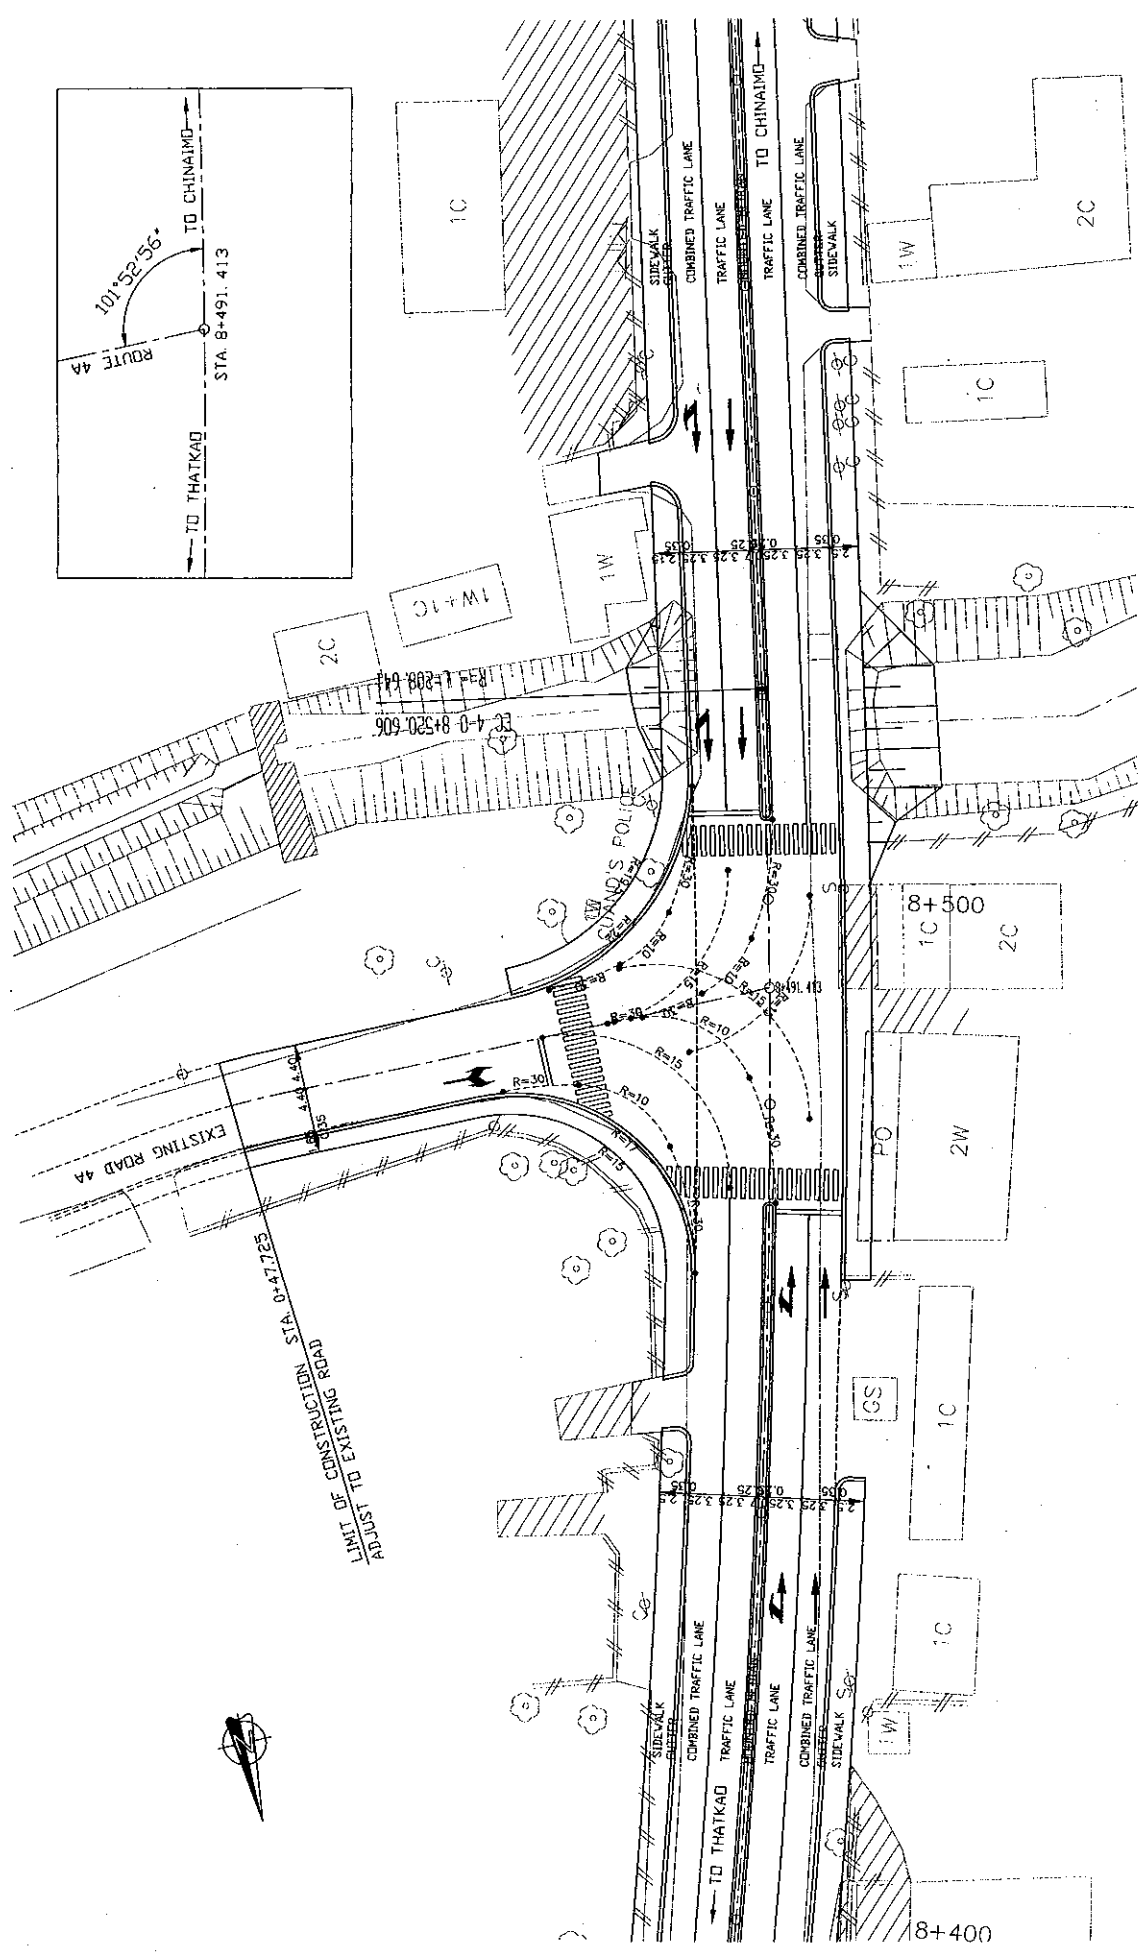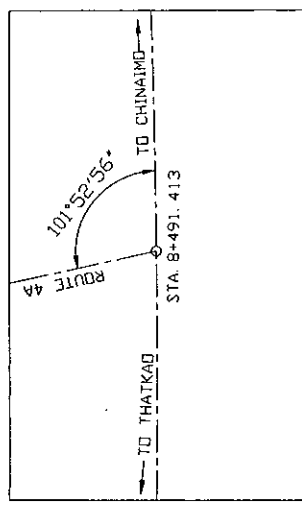


ROAD-1 AND ROAD 4A JUNCTION

ROADS DEPARTMENT, MINISTRY OF COMMUNICATION TRANSPORT, POST AND CONSTRUCTION LAO PEOPLE'S DEMOCRATIC REPUBLIC	BASIC DESIGN STUDY ON THE PROJECT FOR THE IMPROVEMENT OF THE VIENTIANE NO.1 ROAD IN THE LAO PEOPLE'S DEMOCRATIC REPUBLIC	JAPAN INTERNATIONAL COOPERATION AGENCY KATAHIRA & ENGINEERS INTERNATIONAL CTI ENGINEERING INTERNATIONAL CO., LTD	TITLE:	SCALE:	DRAWING No:
			RENOVATION PLAN OF JUNCTIONS	1:250	JC-8
					RV

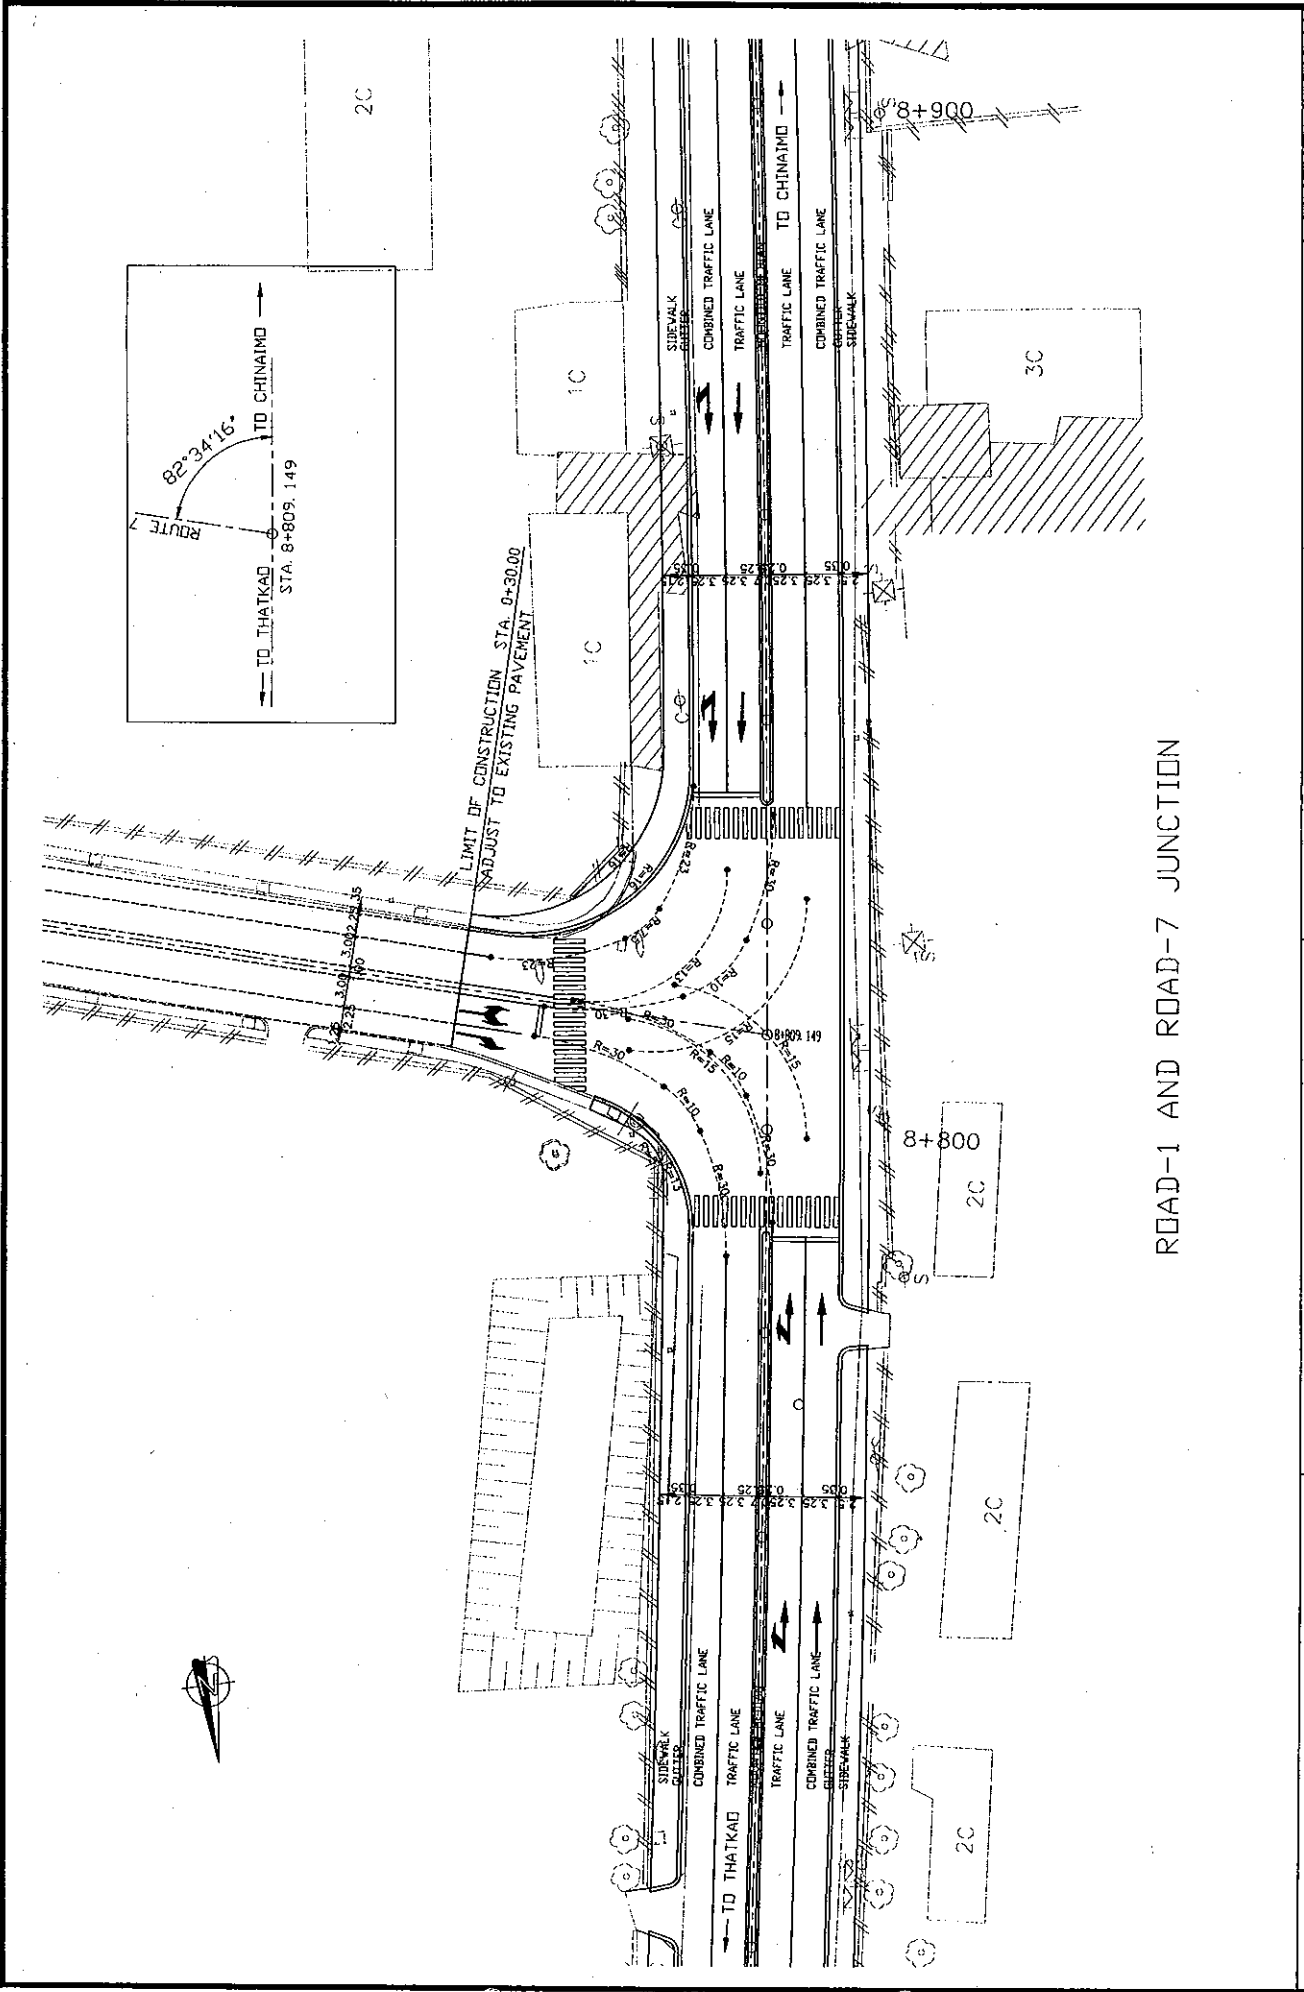


ROAD-1 AND ROAD-7 JUNCTION

ROADS DEPARTMENT, MINISTRY OF COMMUNICATION TRANSPORT, POST AND CONSTRUCTION LAO PEOPLE'S DEMOCRATIC REPUBLIC	BASIC DESIGN STUDY ON THE PROJECT FOR THE IMPROVEMENT OF THE VIENTIANE NO.1 ROAD IN THE LAO PEOPLE'S DEMOCRATIC REPUBLIC	JAPAN INTERNATIONAL COOPERATION AGENCY KATAHIRA & ENGINEERS INTERNATIONAL CII ENGINEERING INTERNATIONAL CO. LTD	TITLE:	RENOVATION PLAN OF JUNCTIONS	SCALE:	1:250	DRAWING No:	JC-9	Rev.	

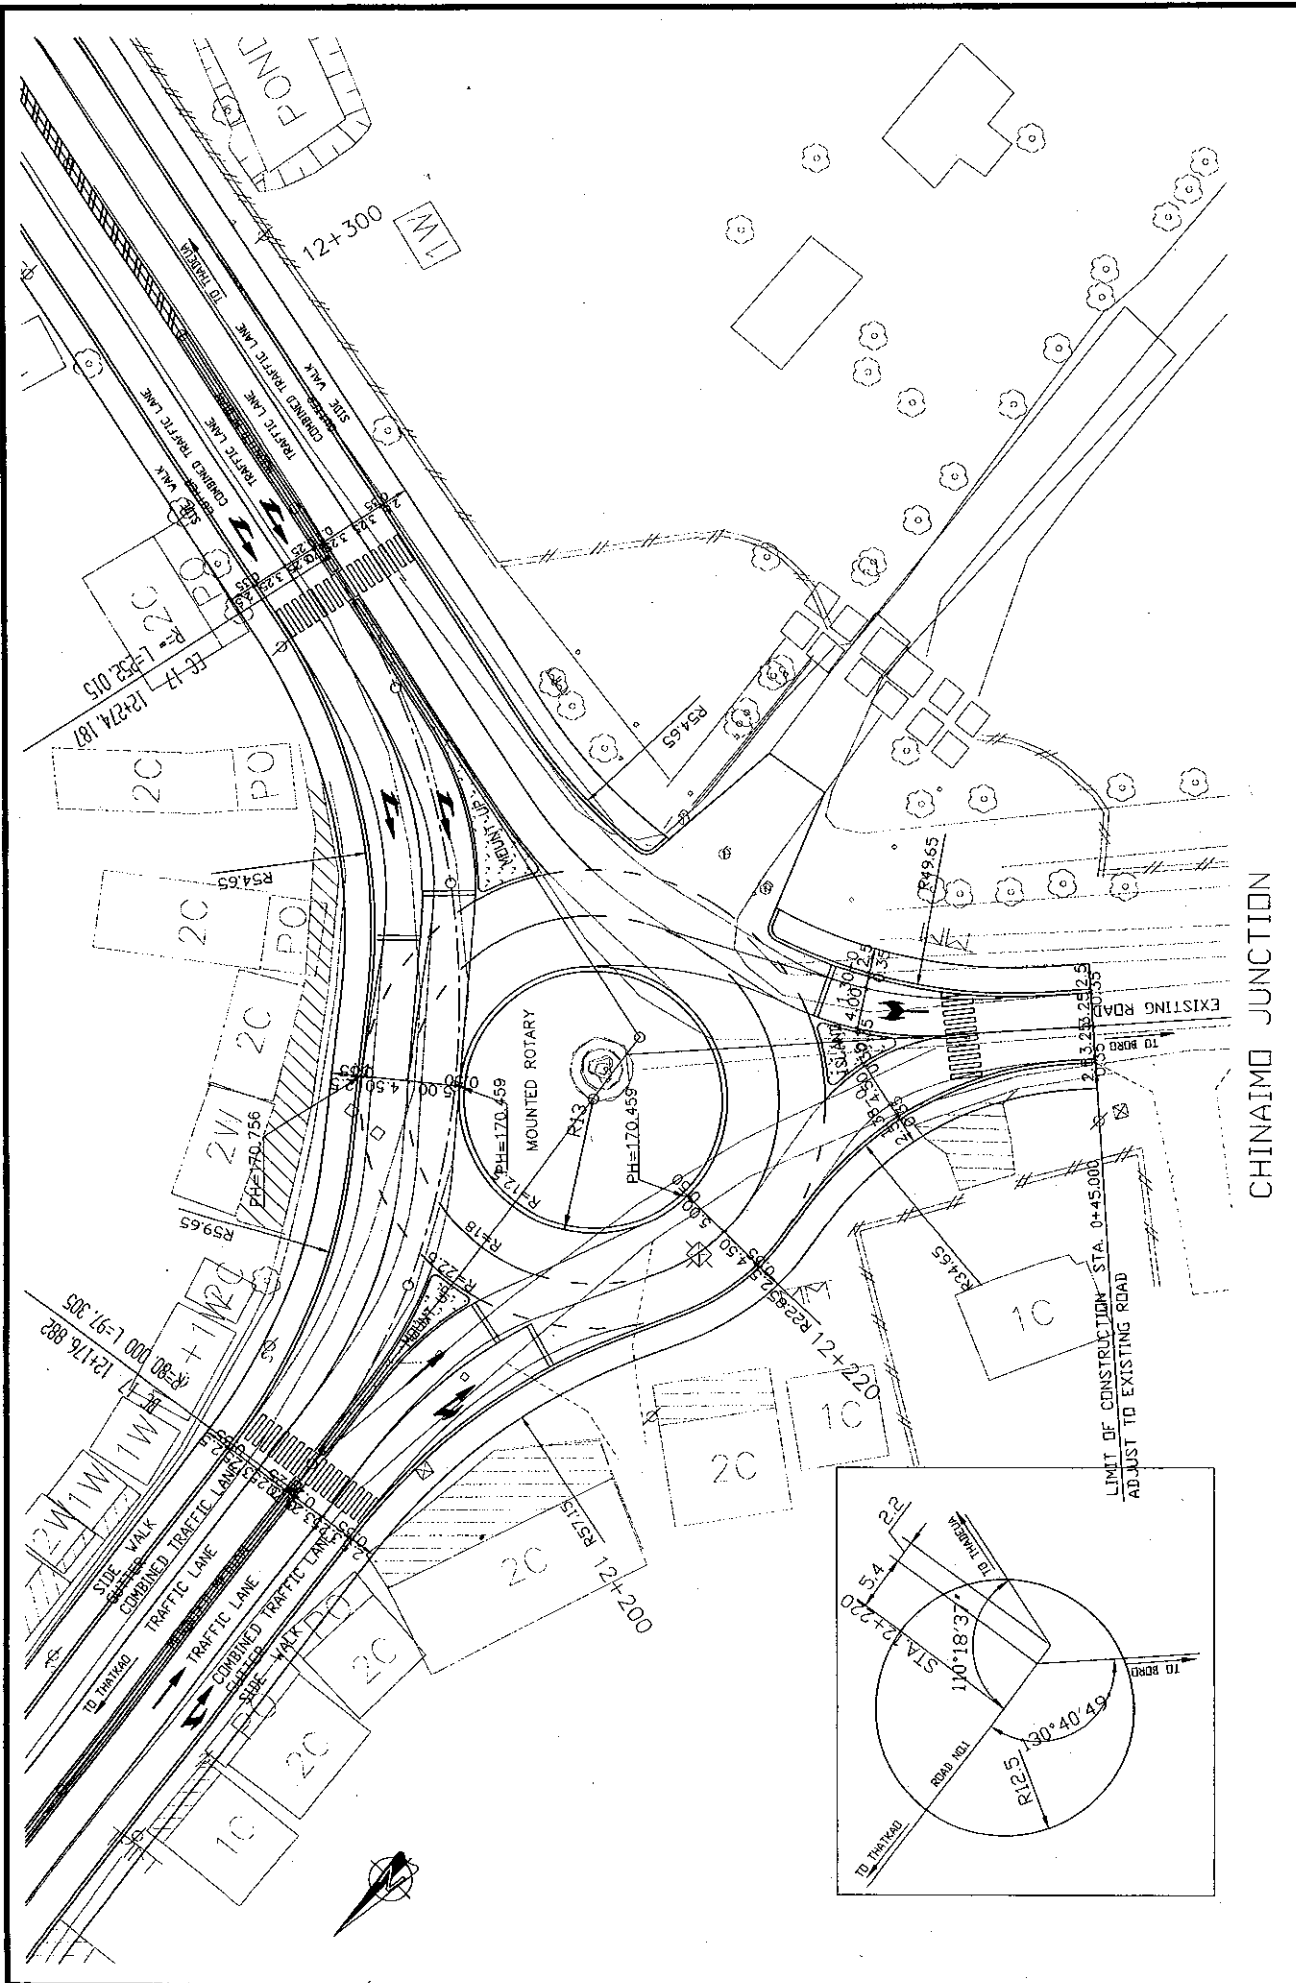


CHINAIMO JUNCTION

ROADS DEPARTMENT, MINISTRY OF COMMUNICATION TRANSPORT, POST AND CONSTRUCTION LAO PEOPLE'S DEMOCRATIC REPUBLIC	BASIC DESIGN STUDY ON THE PROJECT FOR THE IMPROVEMENT OF THE VIENTIANE NO.1 ROAD IN THE LAO PEOPLE'S DEMOCRATIC REPUBLIC	JAPAN INTERNATIONAL COOPERATION AGENCY KATAHIRA & ENGINEERS INTERNATIONAL CTI ENGINEERING INTERNATIONAL CO., LTD	TITLE:	SCALE:	DRAWING No:
			RENOVATION PLAN OF JUNCTIONS	1:250	JC-10
					REV

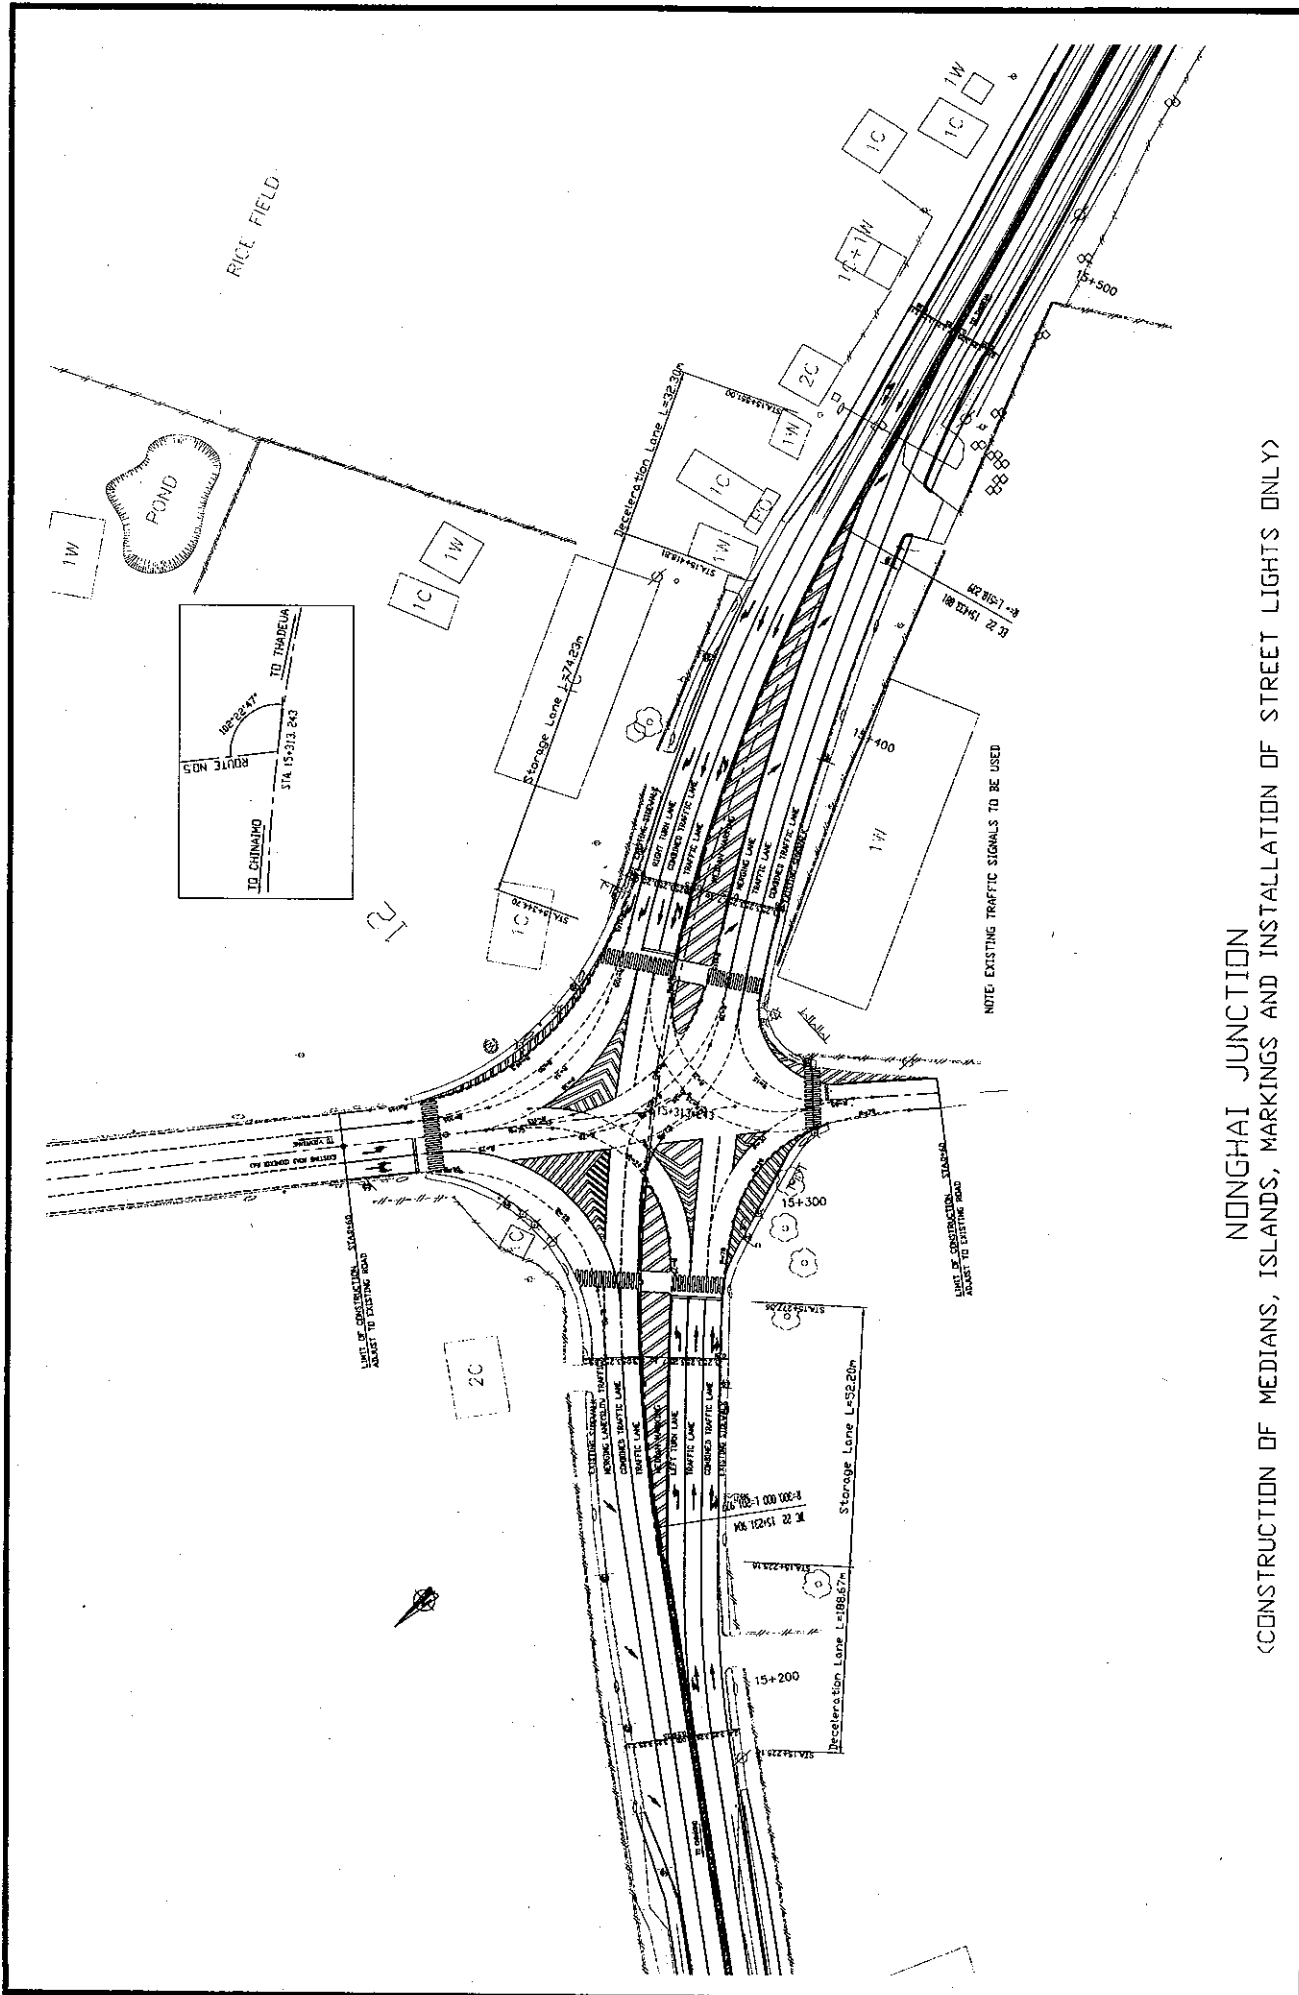


NONGHAI JUNCTION
 <CONSTRUCTION OF MEDIANS, ISLANDS, MARKINGS AND INSTALLATION OF STREET LIGHTS ONLY>

ROADS DEPARTMENT, MINISTRY OF COMMUNICATION TRANSPORT, POST AND CONSTRUCTION LAO PEOPLE'S DEMOCRATIC REPUBLIC	BASIC DESIGN STUDY ON THE PROJECT FOR THE IMPROVEMENT OF THE VIENTIANE NO.1 ROAD IN THE LAO PEOPLE'S DEMOCRATIC REPUBLIC	JAPAN INTERNATIONAL COOPERATION AGENCY KATAHIRA & ENGINEERS INTERNATIONAL CTI ENGINEERING INTERNATIONAL CO., LTD	TITLE: RENOVATION PLAN OF JUNCTIONS	SCALE: 1:500	DRAWING No: JC-11	RC
---	--	--	--	------------------------	-----------------------------	----

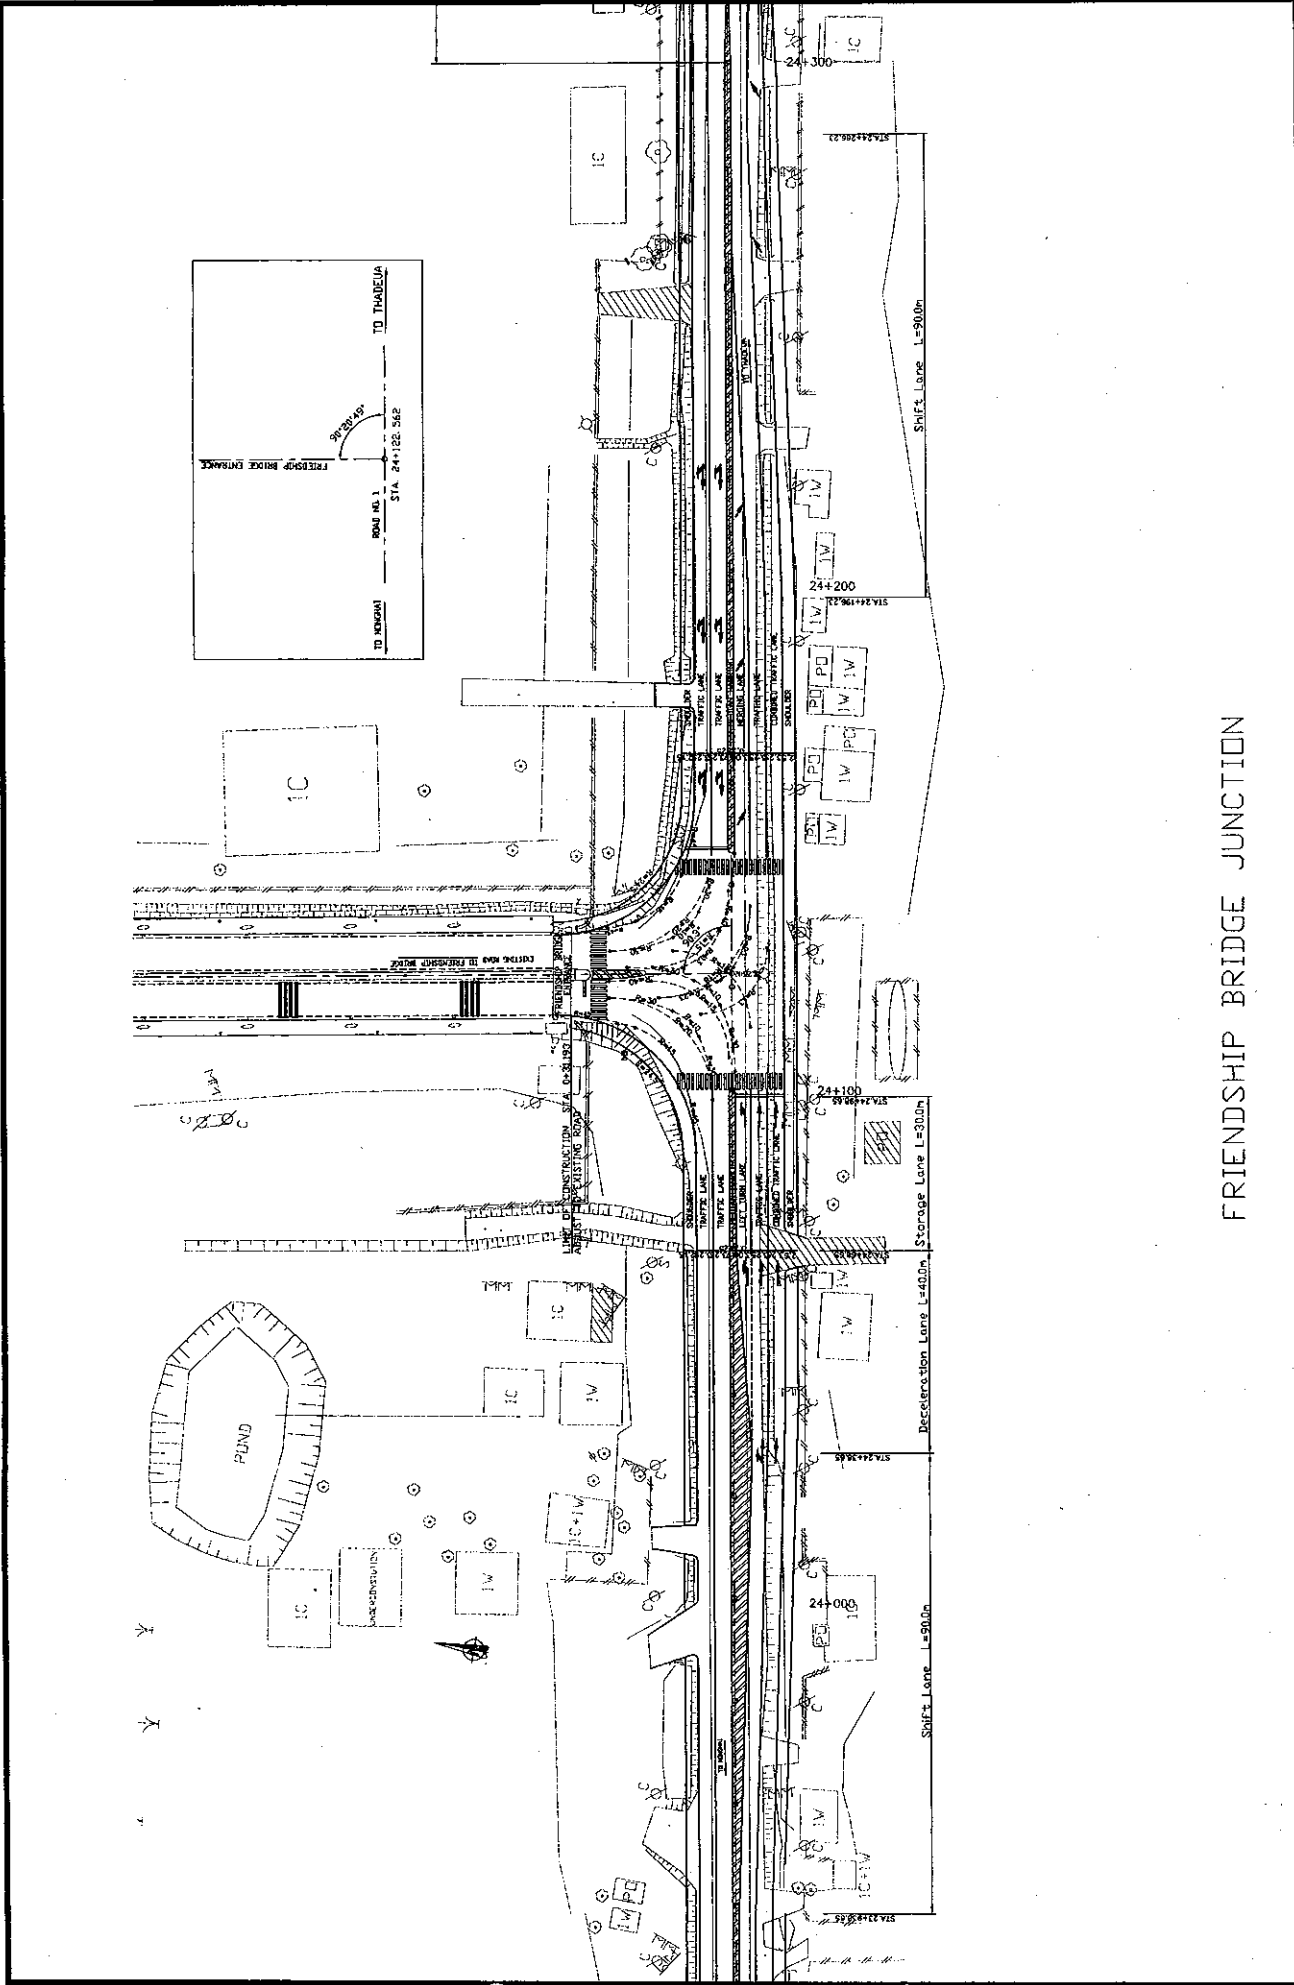


FRIENDSHIP BRIDGE JUNCTION


ROADS DEPARTMENT, MINISTRY OF COMMUNICATION TRANSPORT, POST AND CONSTRUCTION LAO PEOPLE'S DEMOCRATIC REPUBLIC	BASIC DESIGN STUDY ON THE PROJECT FOR THE IMPROVEMENT OF THE VIENTIANE NO.1 ROAD IN THE LAO PEOPLE'S DEMOCRATIC REPUBLIC	JAPAN INTERNATIONAL COOPERATION AGENCY KATAHIRA & ENGINEERS INTERNATIONAL CTI ENGINEERING INTERNATIONAL CO, LTD
TITLE: RENOVATION PLAN OF JUNCTIONS		DRAWING NO: JC-12
SCALE: 1:500		REV:

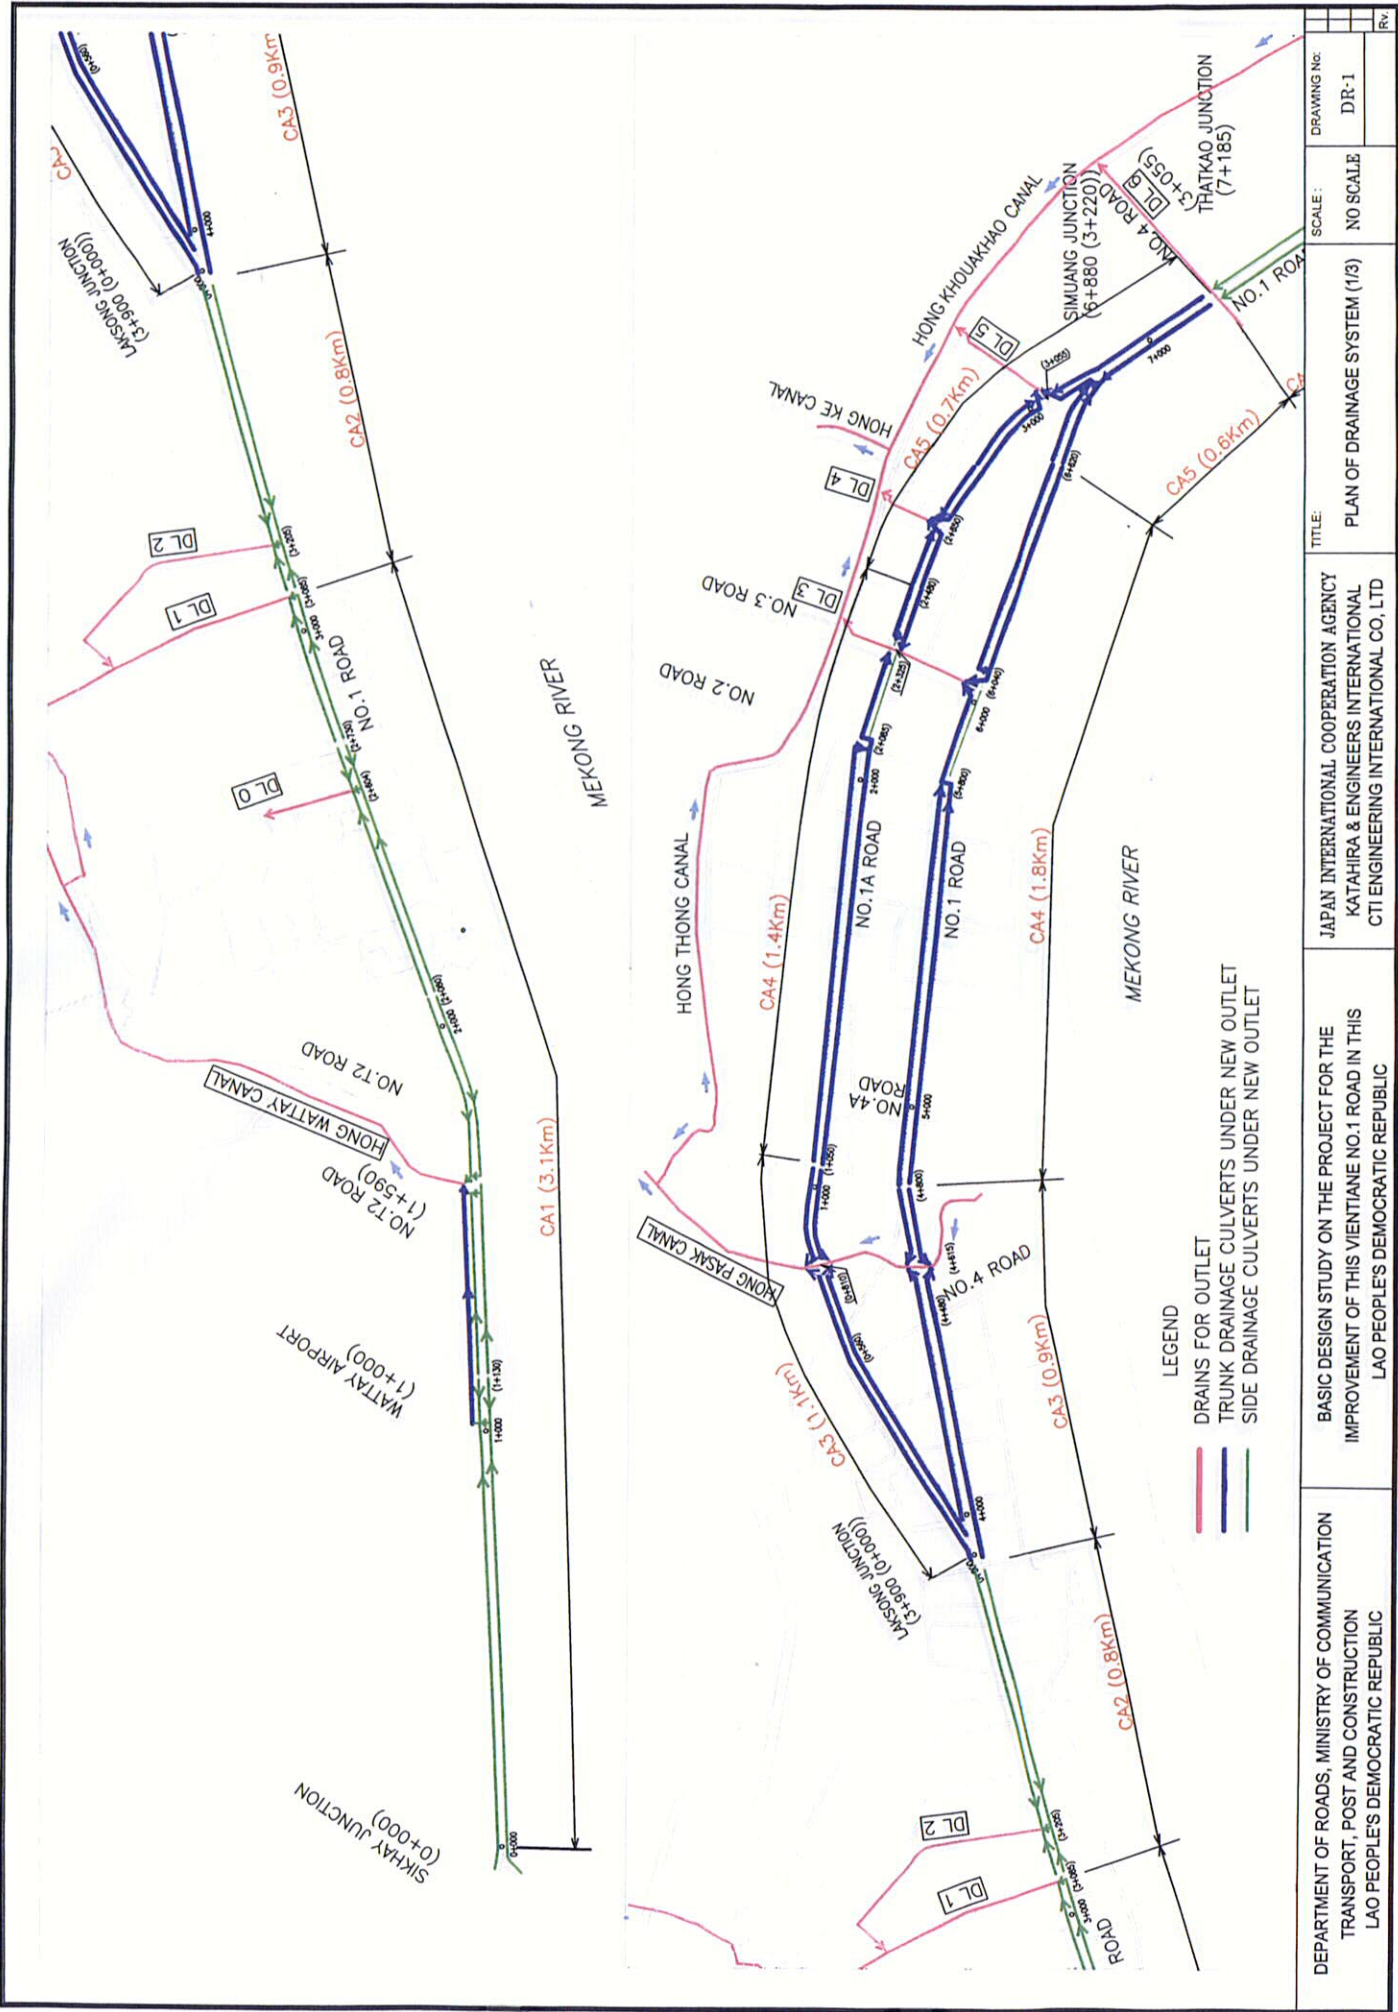


DEPARTMENT OF ROADS, MINISTRY OF COMMUNICATION TRANSPORT, POST AND CONSTRUCTION LAO PEOPLE'S DEMOCRATIC REPUBLIC	BASIC DESIGN STUDY ON THE PROJECT FOR THE IMPROVEMENT OF THIS VIETIANE NO.1 ROAD IN THIS LAO PEOPLE'S DEMOCRATIC REPUBLIC	JAPAN INTERNATIONAL COOPERATION AGENCY KATAHIRA & ENGINEERS INTERNATIONAL CTI ENGINEERING INTERNATIONAL CO. LTD	TITLE:	PLAN OF DRAINAGE SYSTEM (1/3)	SCALE:	NO SCALE	DRAWING NO:	DR-1
			LAO PEOPLE'S DEMOCRATIC REPUBLIC	

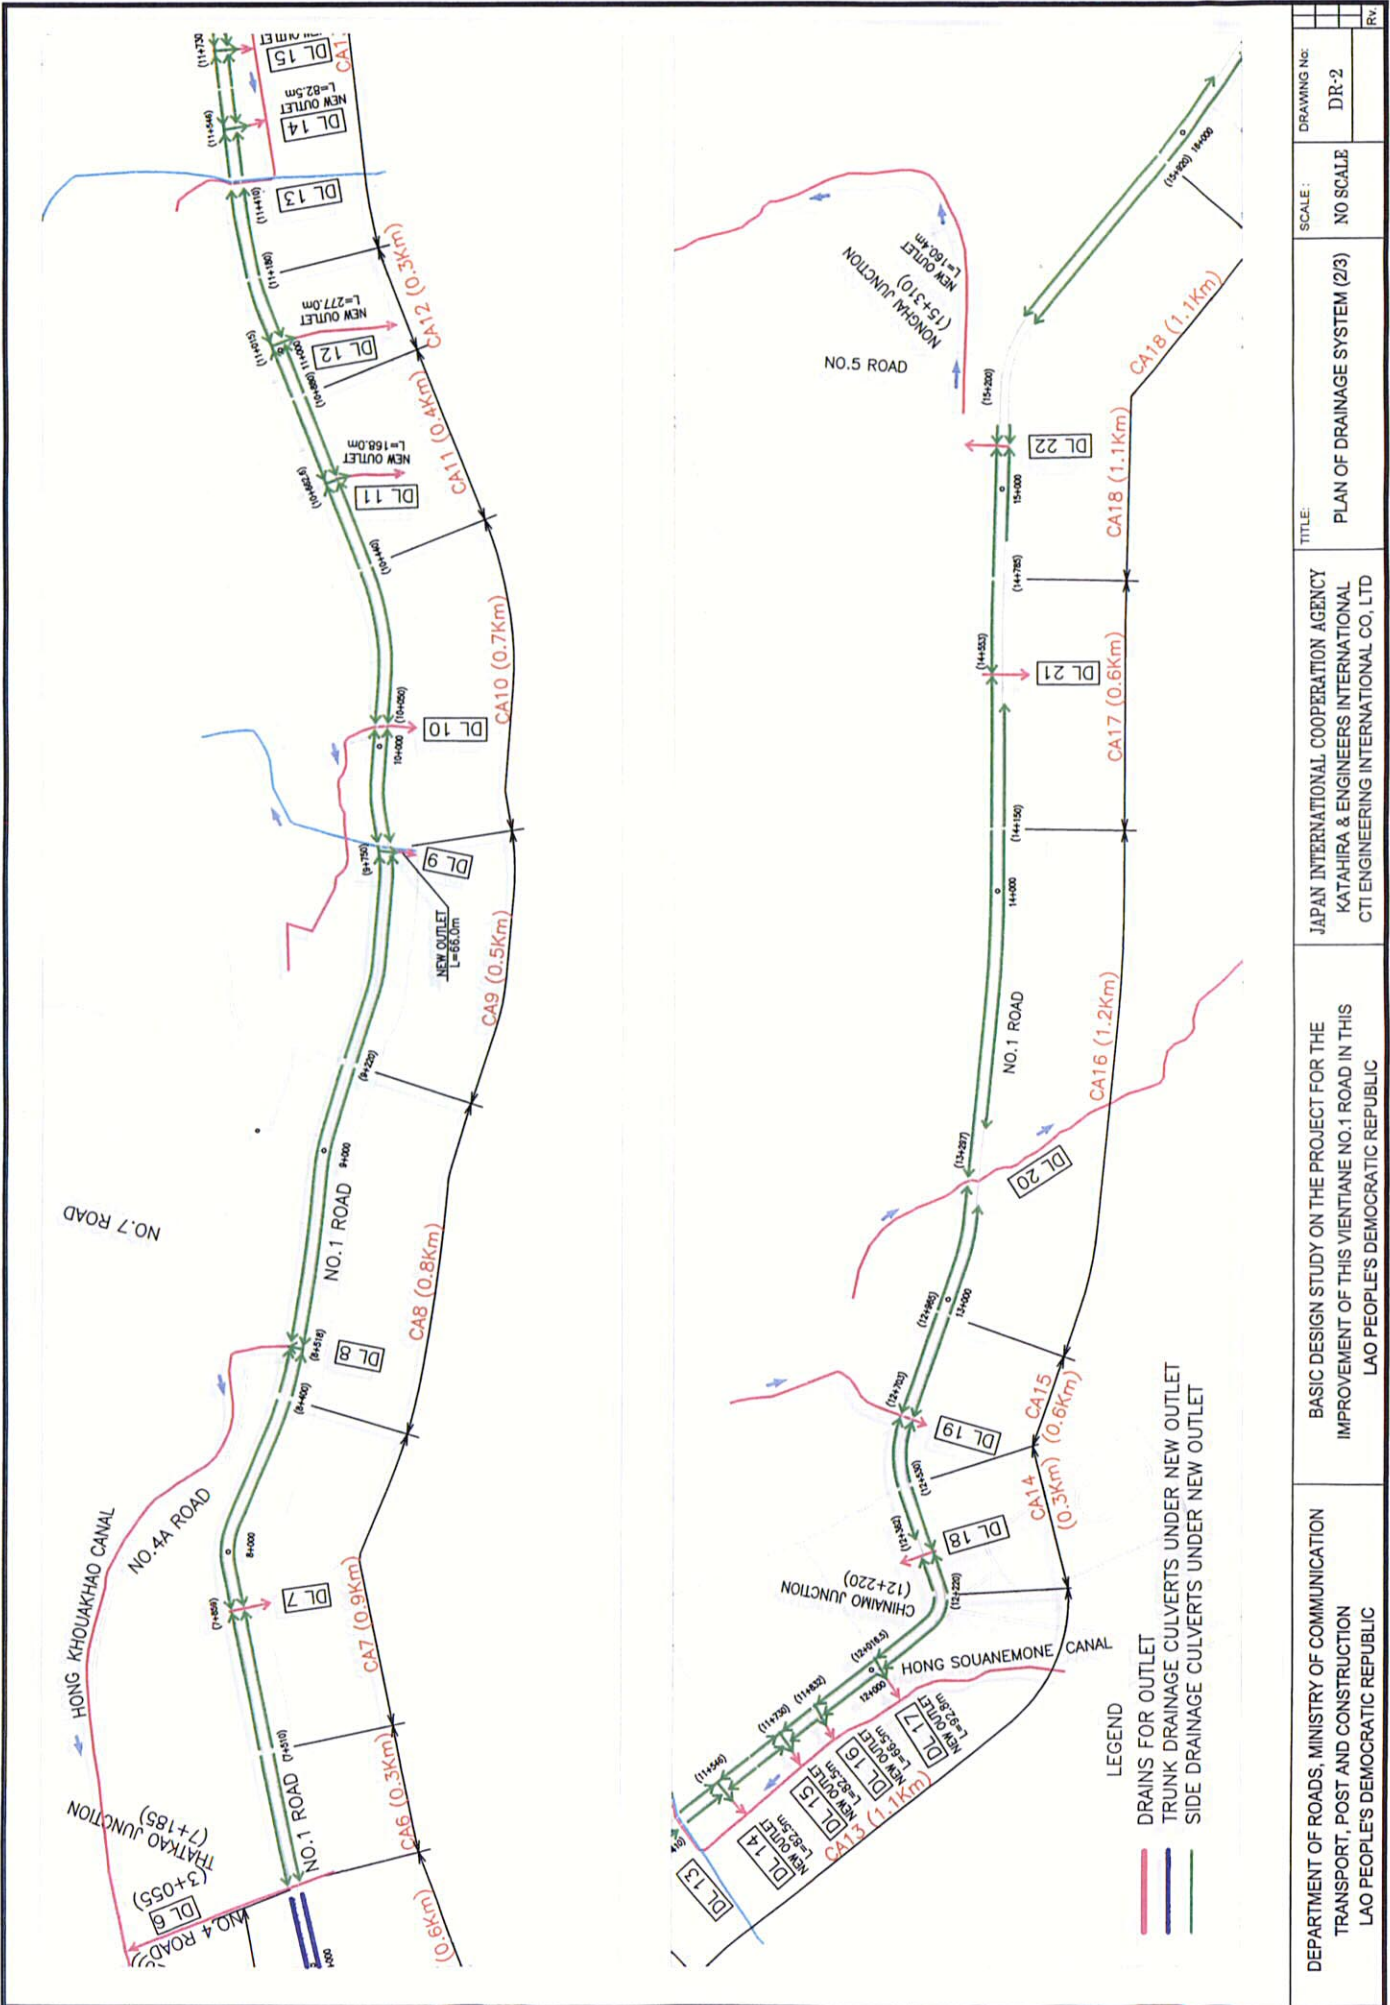


DEPARTMENT OF ROADS, MINISTRY OF COMMUNICATION TRANSPORT, POST AND CONSTRUCTION LAO PEOPLE'S DEMOCRATIC REPUBLIC	BASIC DESIGN STUDY ON THE PROJECT FOR THE IMPROVEMENT OF THIS VIENTIANE NO.1 ROAD IN THIS LAO PEOPLE'S DEMOCRATIC REPUBLIC	JAPAN INTERNATIONAL COOPERATION AGENCY KATAHIRA & ENGINEERS INTERNATIONAL CTI ENGINEERING INTERNATIONAL CO, LTD	TITLE:	SCALE:	DRAWING NO:
			PLAN OF DRAINAGE SYSTEM (2/3)	NO SCALE	DR-2
					Rv.

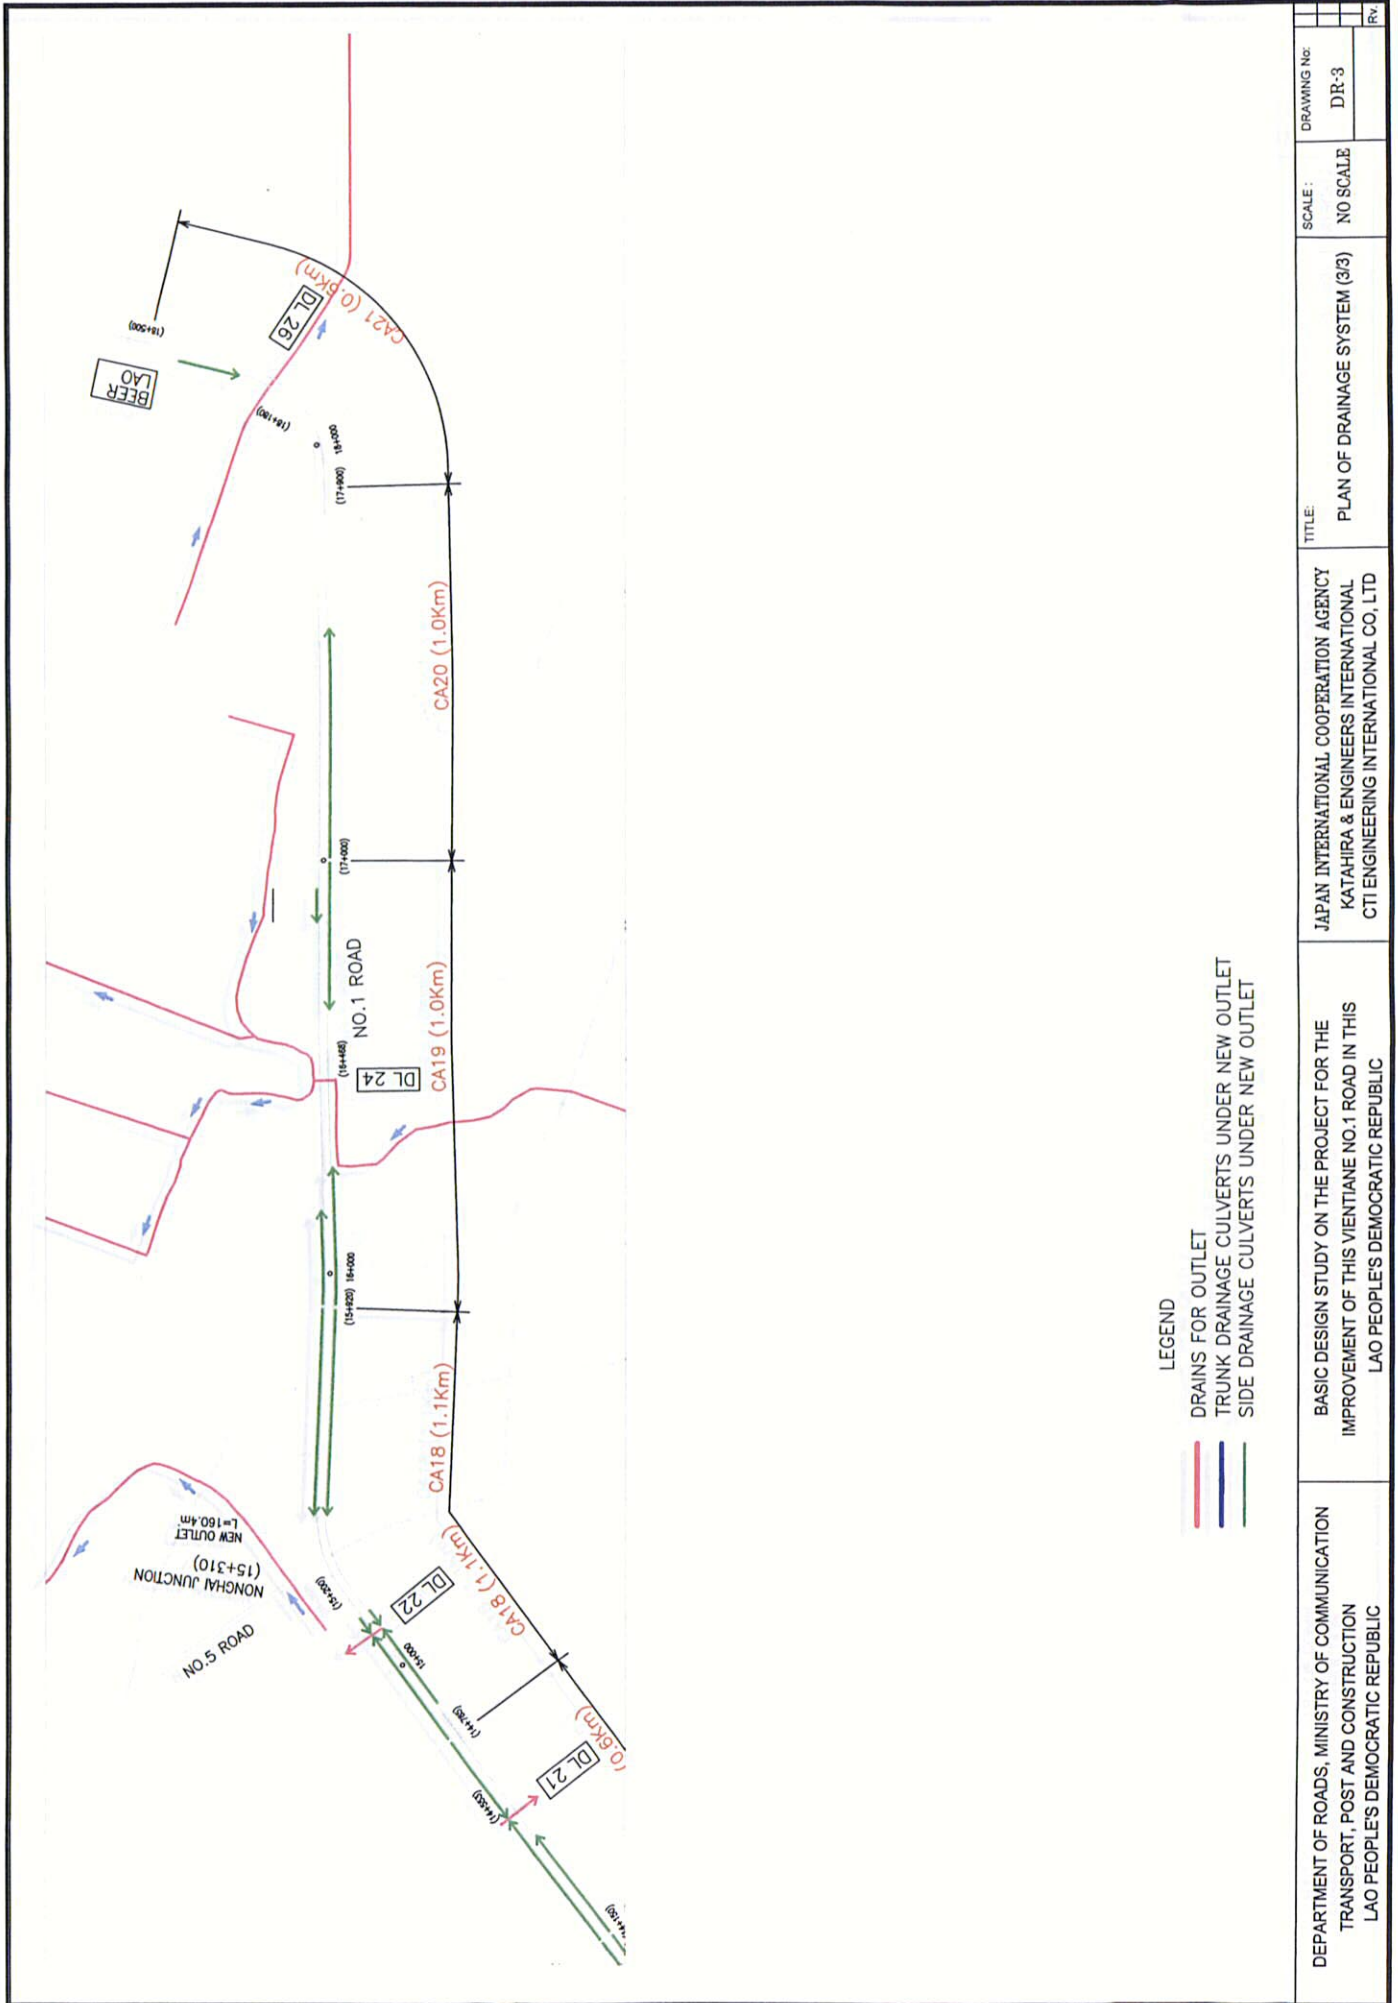


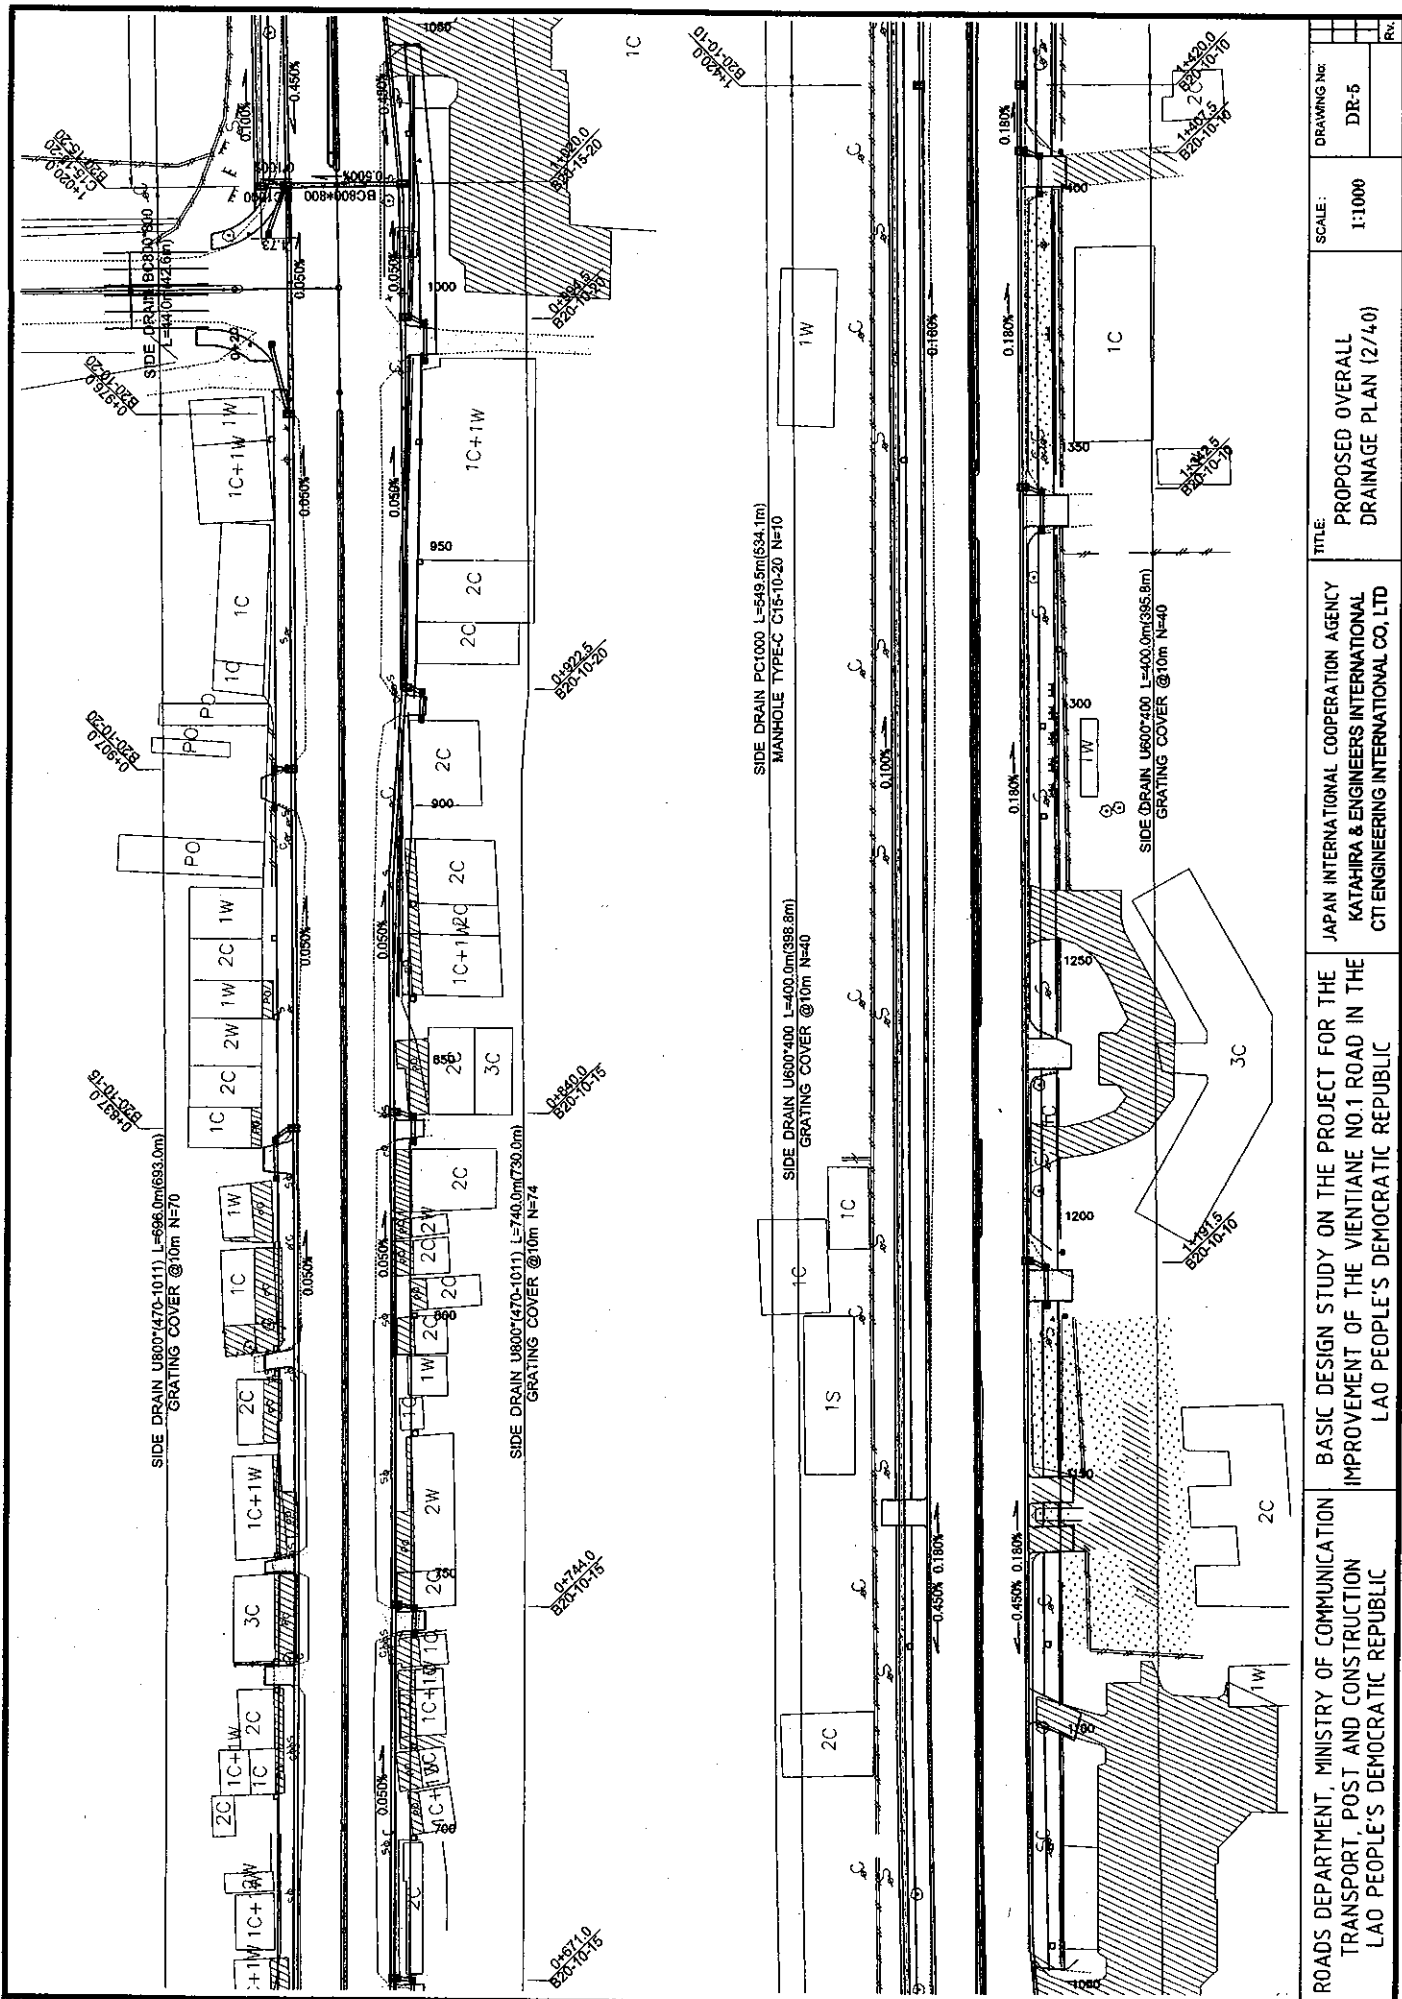


ROADS DEPARTMENT, MINISTRY OF COMMUNICATION TRANSPORT, POST AND CONSTRUCTION LAO PEOPLE'S DEMOCRATIC REPUBLIC	BASIC DESIGN STUDY ON THE PROJECT FOR THE IMPROVEMENT OF THE VIENTIANE NO.1 ROAD IN THE LAO PEOPLE'S DEMOCRATIC REPUBLIC	JAPAN INTERNATIONAL COOPERATION AGENCY KATAHIRA & ENGINEERS INTERNATIONAL CTI ENGINEERING INTERNATIONAL CO., LTD	TITLE:	PROPOSED OVERALL DRAINAGE PLAN (2/40)	SCALE:	1:1000	DRAWING No:	DR-5	Rv.

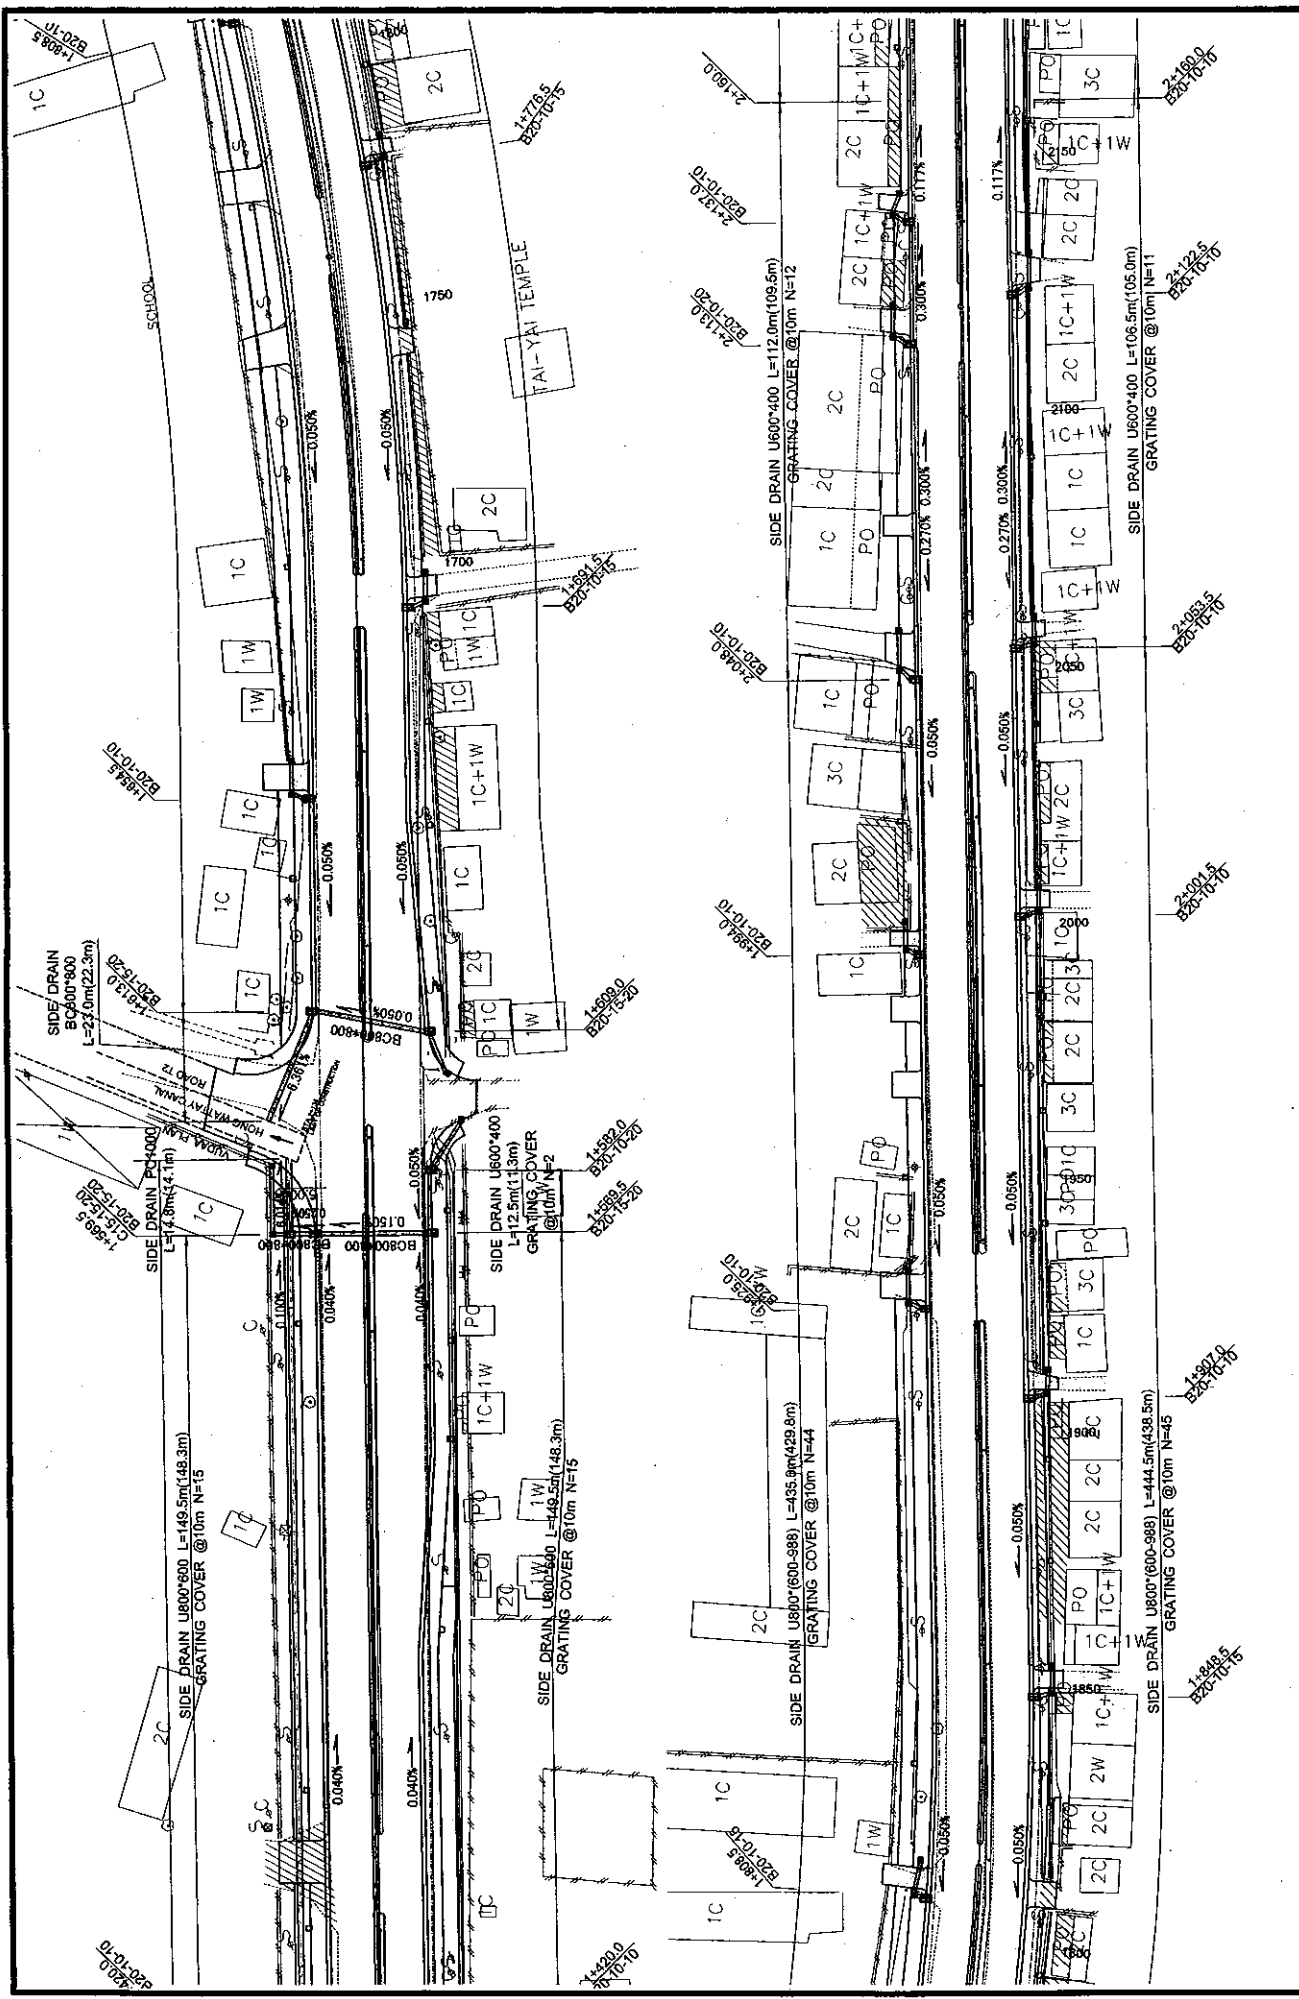


ROADS DEPARTMENT, MINISTRY OF COMMUNICATION TRANSPORT, POST AND CONSTRUCTION LAO PEOPLE'S DEMOCRATIC REPUBLIC	BASIC DESIGN STUDY ON THE PROJECT FOR THE IMPROVEMENT OF THE VIENTIANE NO.1 ROAD IN THE LAO PEOPLE'S DEMOCRATIC REPUBLIC	JAPAN INTERNATIONAL COOPERATION AGENCY KATAHIRA & ENGINEERS INTERNATIONAL CTI ENGINEERING INTERNATIONAL CO. LTD	TITLE: PROPOSED OVERALL DRAINAGE PLAN (3/4.0)	SCALE: 1:1000	DRAWING NO: DR-6	REV.
---	--	---	---	------------------	---------------------	------

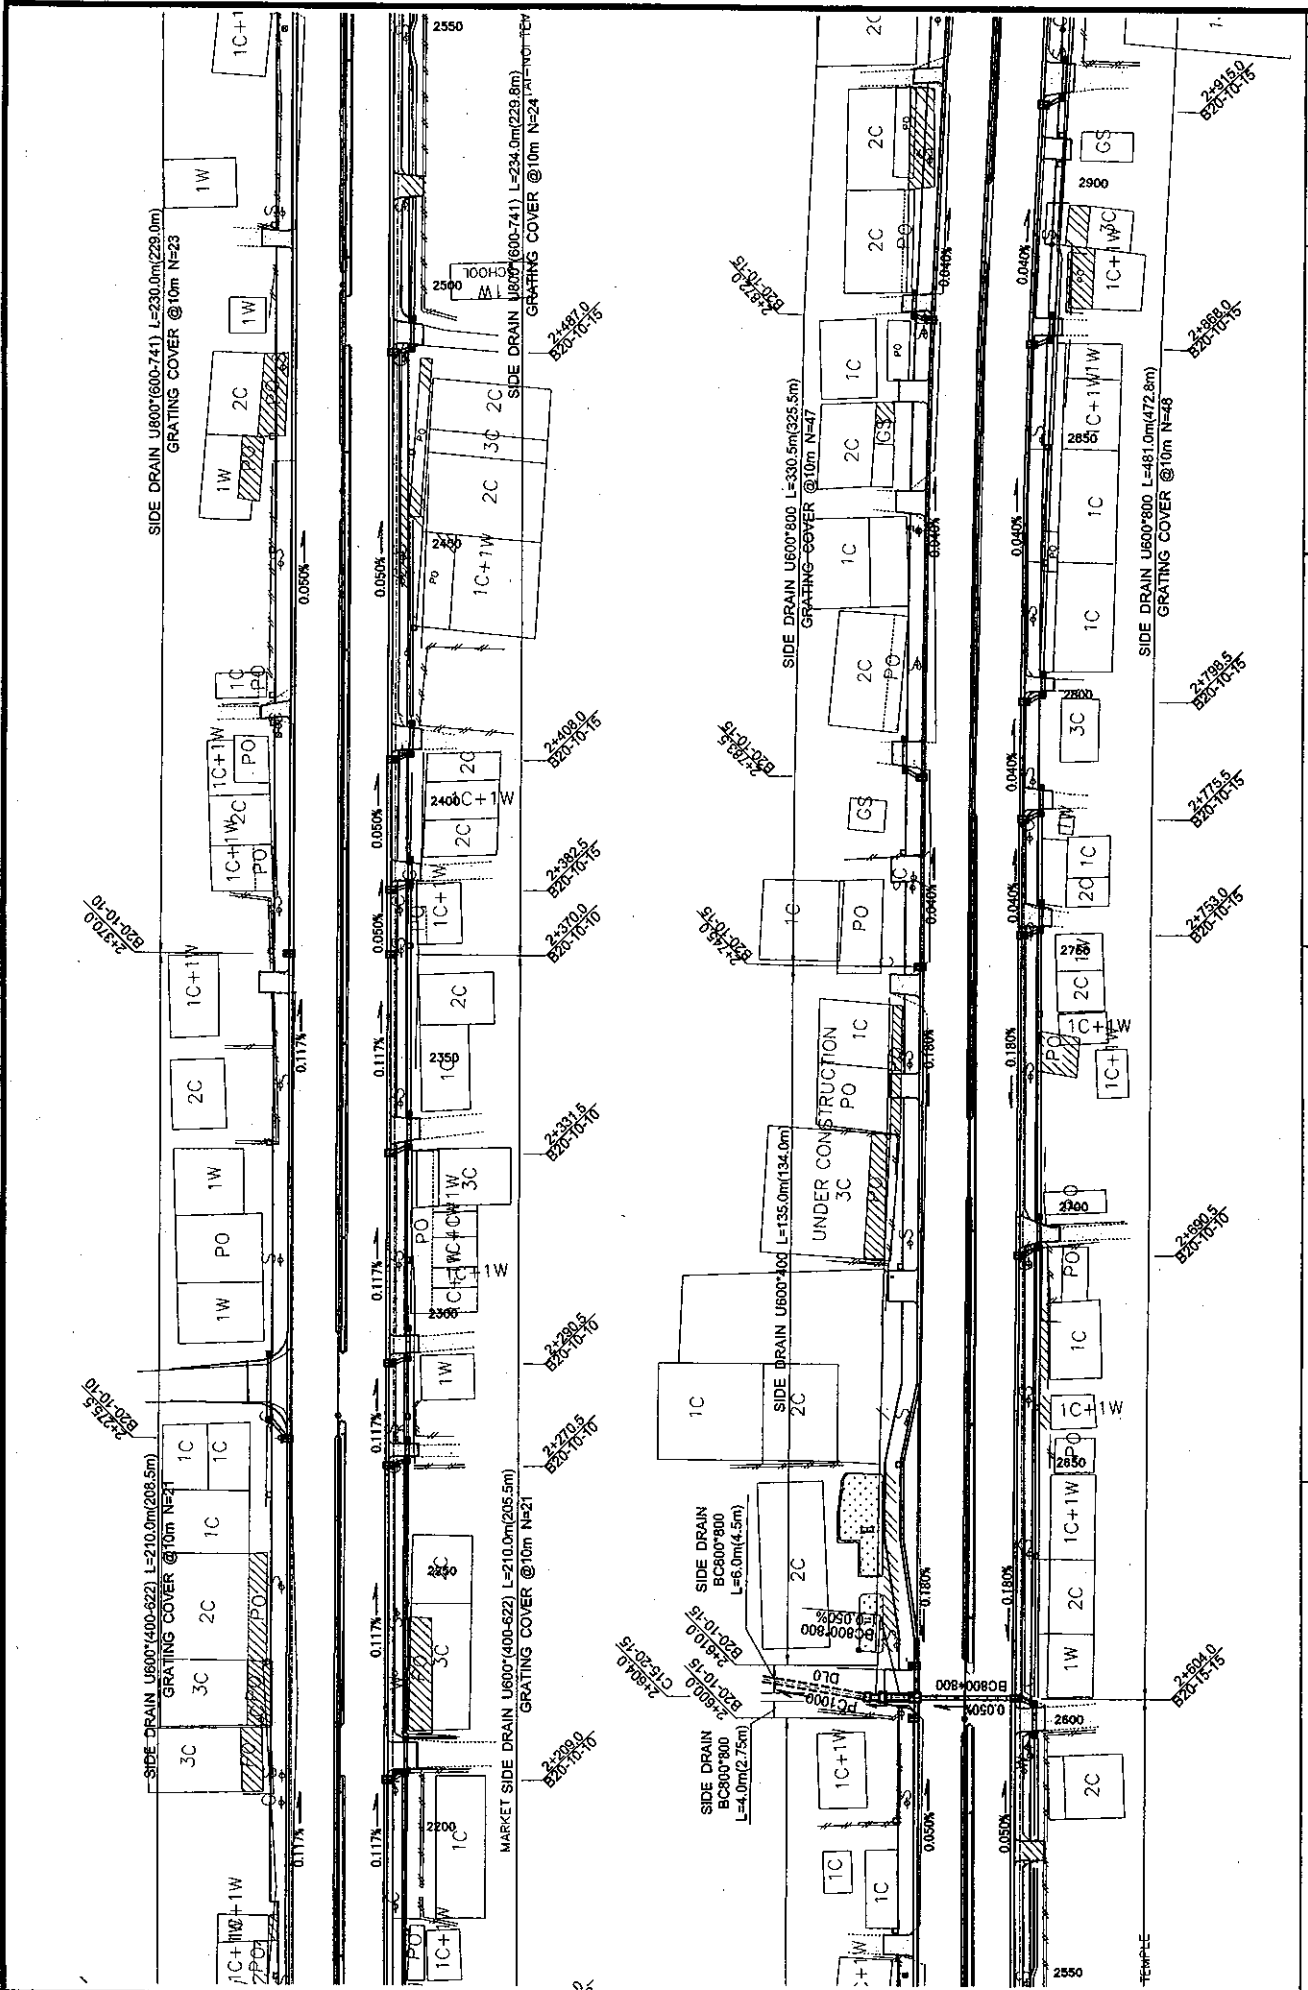


ROADS DEPARTMENT, MINISTRY OF COMMUNICATION TRANSPORT, POST AND CONSTRUCTION LAO PEOPLE'S DEMOCRATIC REPUBLIC	BASIC DESIGN STUDY ON THE PROJECT FOR THE IMPROVEMENT OF THE VIENTIANE NO.1 ROAD IN THE LAO PEOPLE'S DEMOCRATIC REPUBLIC	JAPAN INTERNATIONAL COOPERATION AGENCY KATAHIRA & ENGINEERS INTERNATIONAL CTI ENGINEERING INTERNATIONAL CO., LTD	TITLE:	
			PROPOSED OVERALL DRAINAGE PLAN (4/40)	
SCALE:			DRAWING No:	
1:1000			DR-7	
Rev				

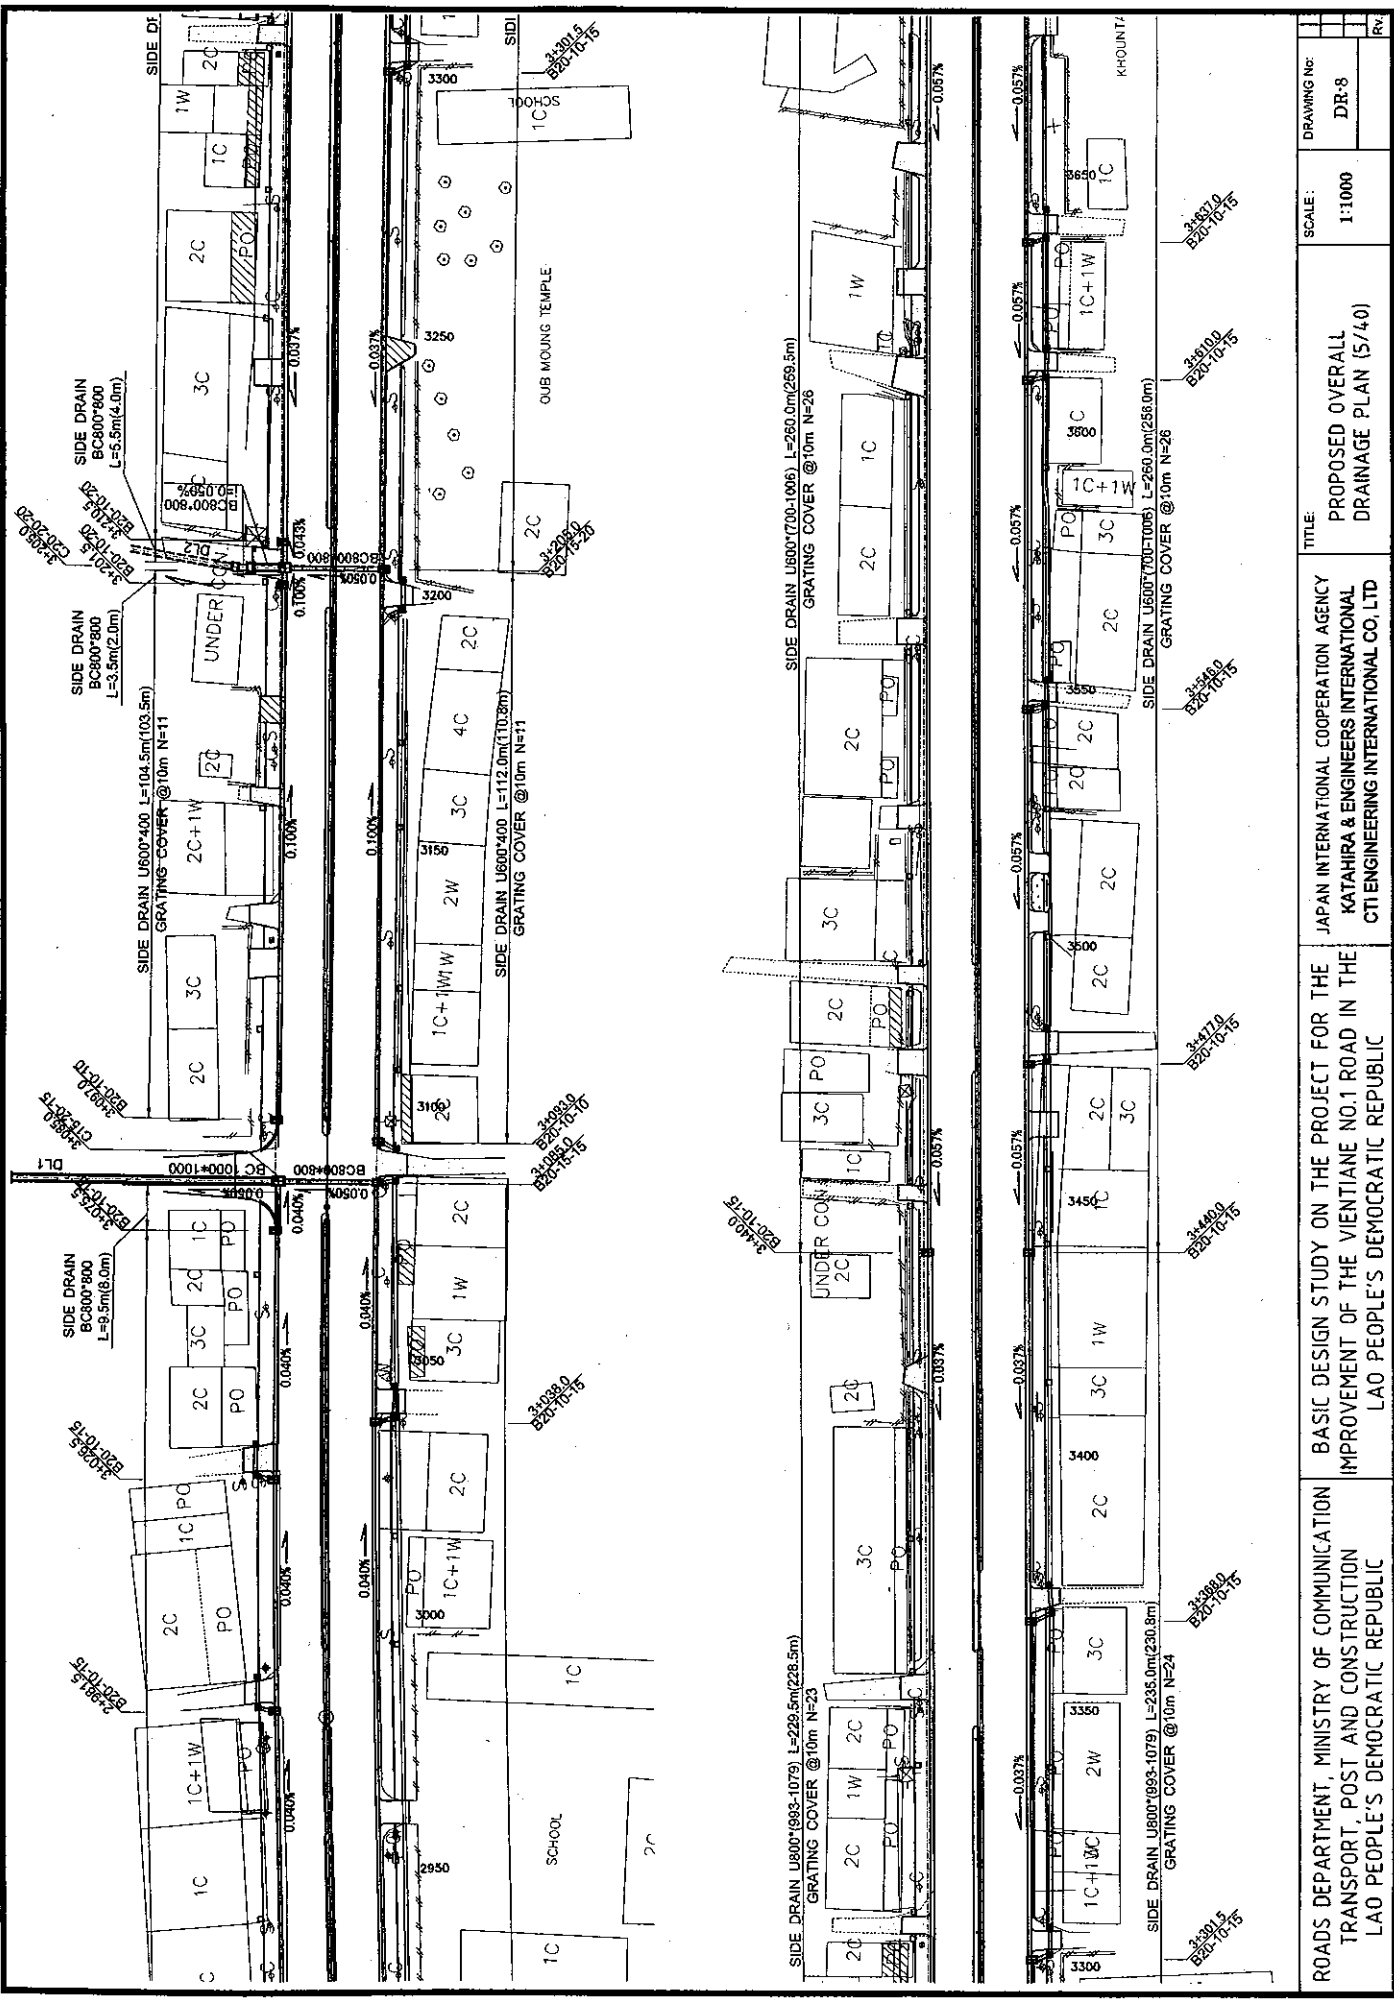


ROADS DEPARTMENT, MINISTRY OF COMMUNICATION TRANSPORT, POST AND CONSTRUCTION LAO PEOPLE'S DEMOCRATIC REPUBLIC	BASIC DESIGN STUDY ON THE PROJECT FOR THE IMPROVEMENT OF THE VIENTIANE NO.1 ROAD IN THE LAO PEOPLE'S DEMOCRATIC REPUBLIC	JAPAN INTERNATIONAL COOPERATION AGENCY KATAHIRA & ENGINEERS INTERNATIONAL CTI ENGINEERING INTERNATIONAL CO, LTD	TITLE PROPOSED OVERALL DRAINAGE PLAN (5/40)	SCALE: 1:1000	DRAWING No: DR-8	REV.
---	--	---	---	------------------	---------------------	------

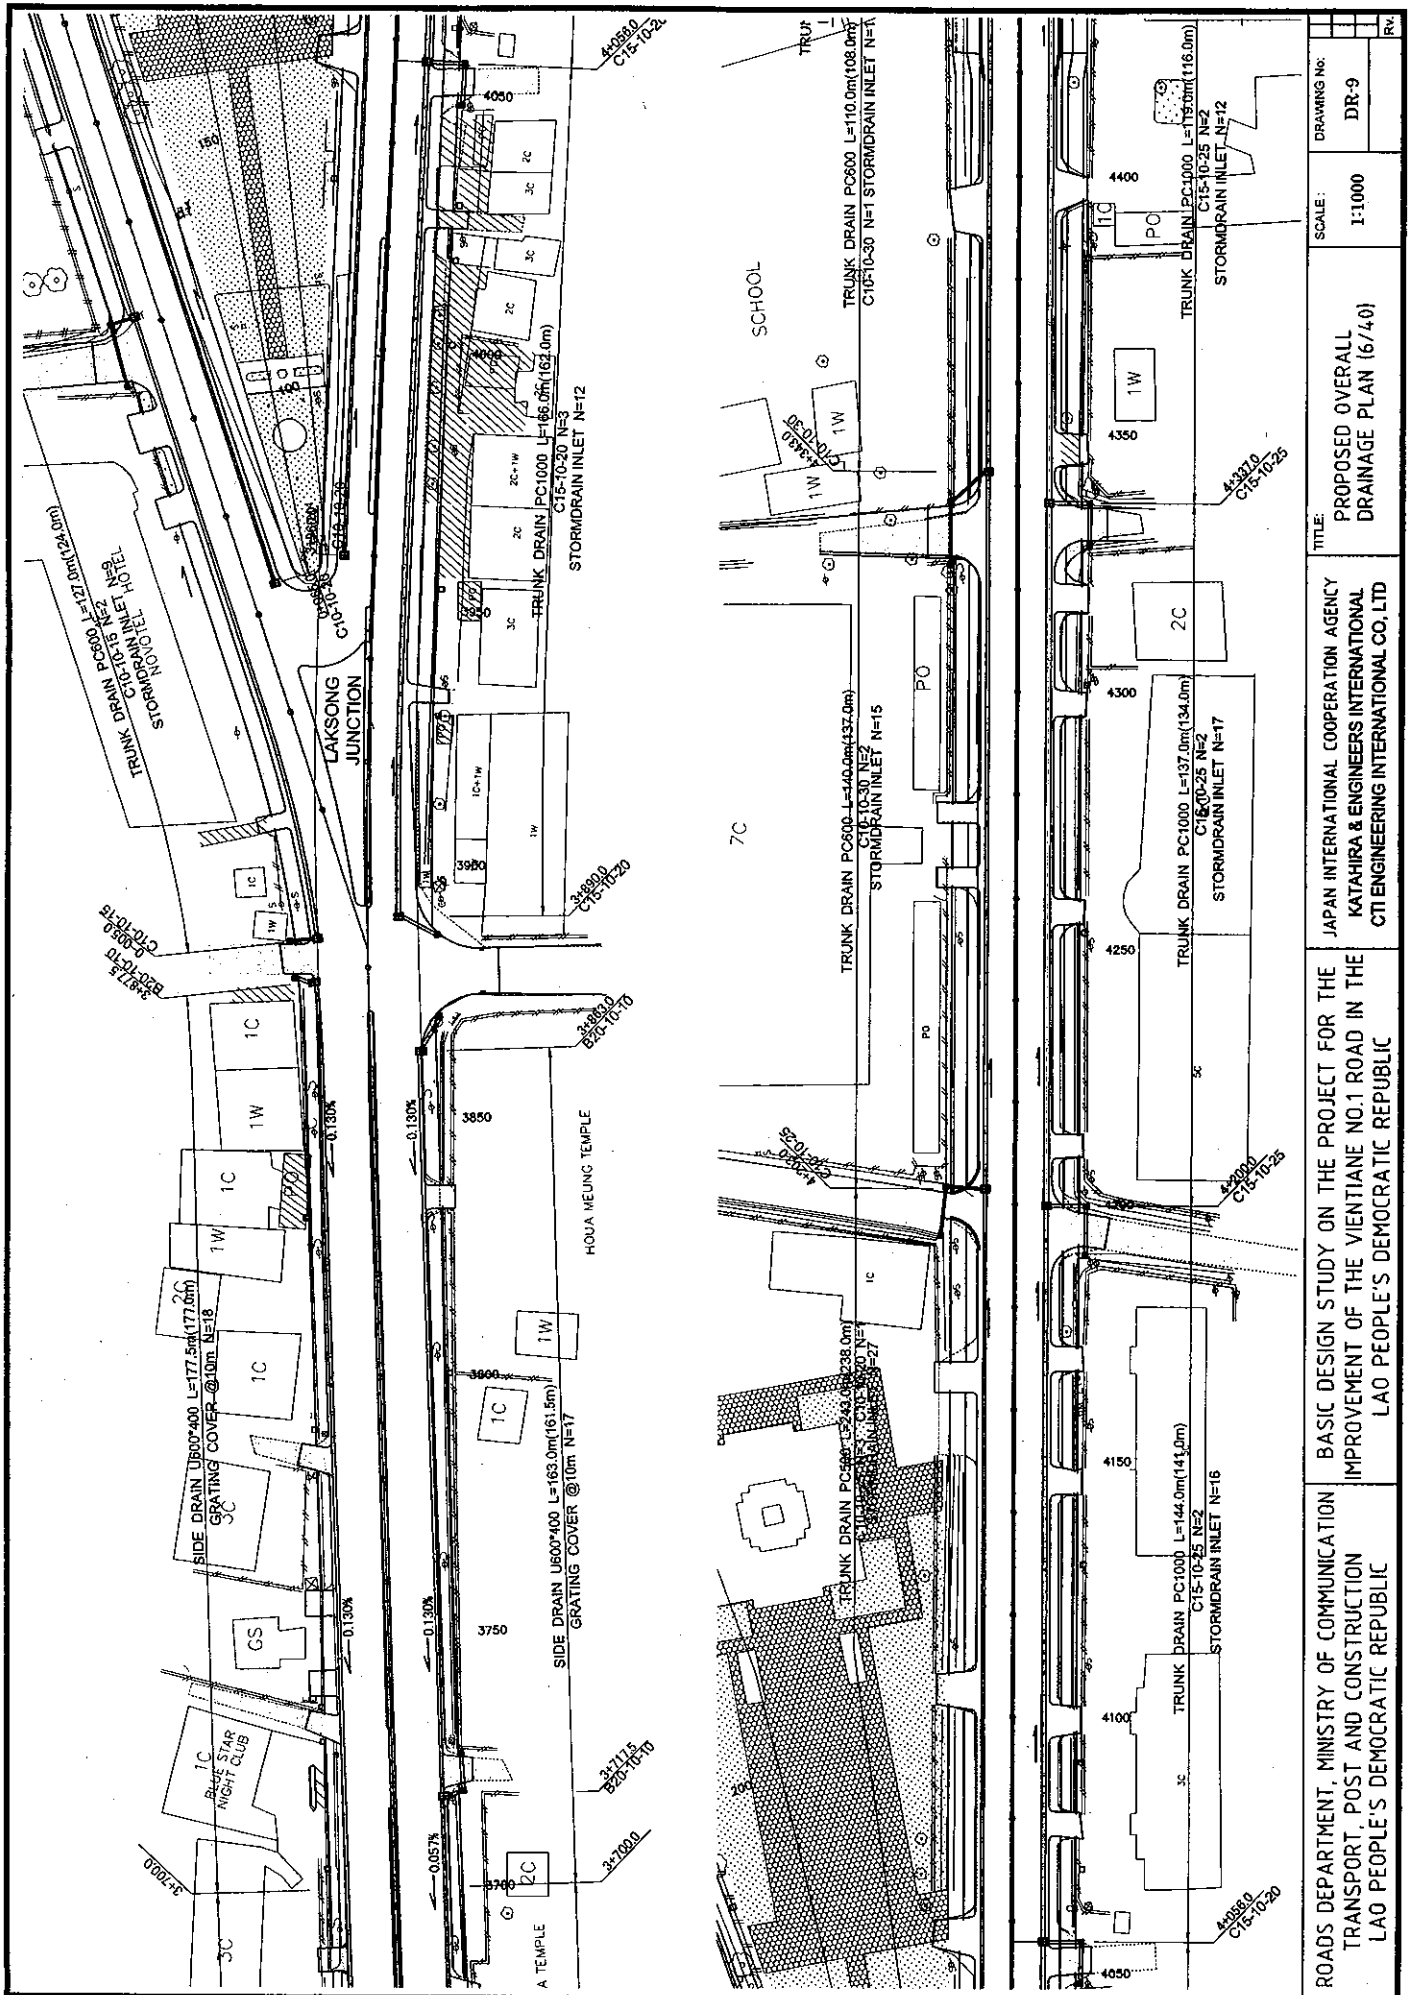


ROADS DEPARTMENT, MINISTRY OF COMMUNICATION TRANSPORT, POST AND CONSTRUCTION LAO PEOPLE'S DEMOCRATIC REPUBLIC	BASIC DESIGN STUDY ON THE PROJECT FOR THE IMPROVEMENT OF THE VIENTIANE NO.1 ROAD IN THE LAO PEOPLE'S DEMOCRATIC REPUBLIC	JAPAN INTERNATIONAL COOPERATION AGENCY KATAHIRA & ENGINEERS INTERNATIONAL CTI ENGINEERING INTERNATIONAL CO., LTD	TITLE: PROPOSED OVERALL DRAINAGE PLAN (6/4.0)	SCALE: 1:1000	DRAWING NO: DR-9	RV
---	--	--	---	------------------	---------------------	----

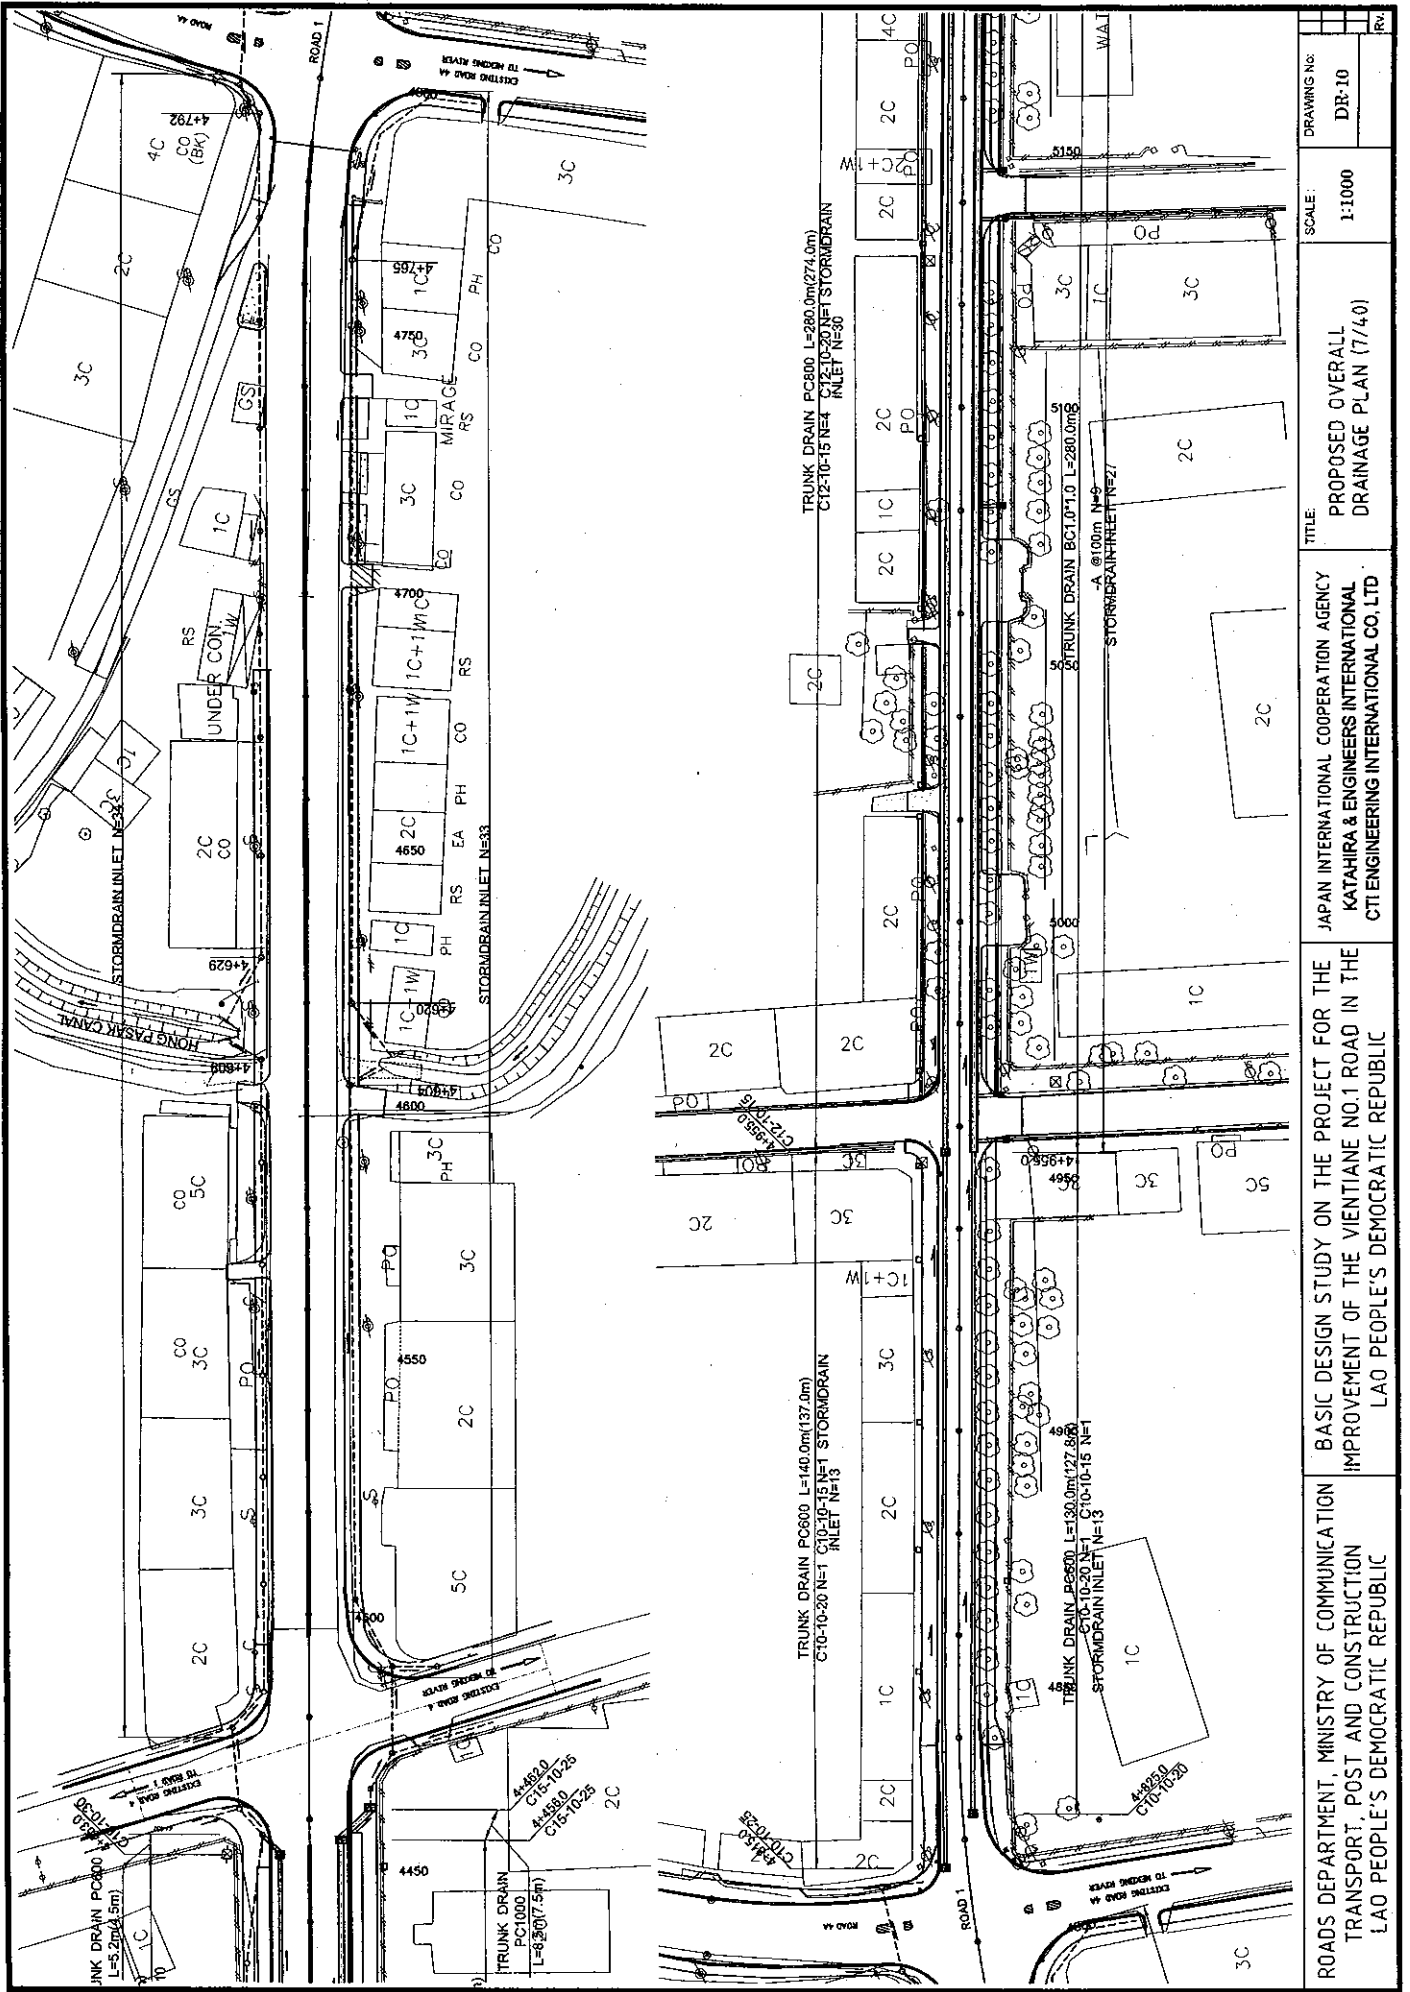


ROADS DEPARTMENT, MINISTRY OF COMMUNICATION TRANSPORT, POST AND CONSTRUCTION LAO PEOPLE'S DEMOCRATIC REPUBLIC	BASIC DESIGN STUDY ON THE PROJECT FOR THE IMPROVEMENT OF THE VIENTIANE NO.1 ROAD IN THE LAO PEOPLE'S DEMOCRATIC REPUBLIC	JAPAN INTERNATIONAL COOPERATION AGENCY KATAHIRA & ENGINEERS INTERNATIONAL CTI ENGINEERING INTERNATIONAL CO, LTD	TITLE:	PROPOSED OVERALL DRAINAGE PLAN (7/40)	SCALE:	1:1000	DRAWING NO:	DR-10	REV.

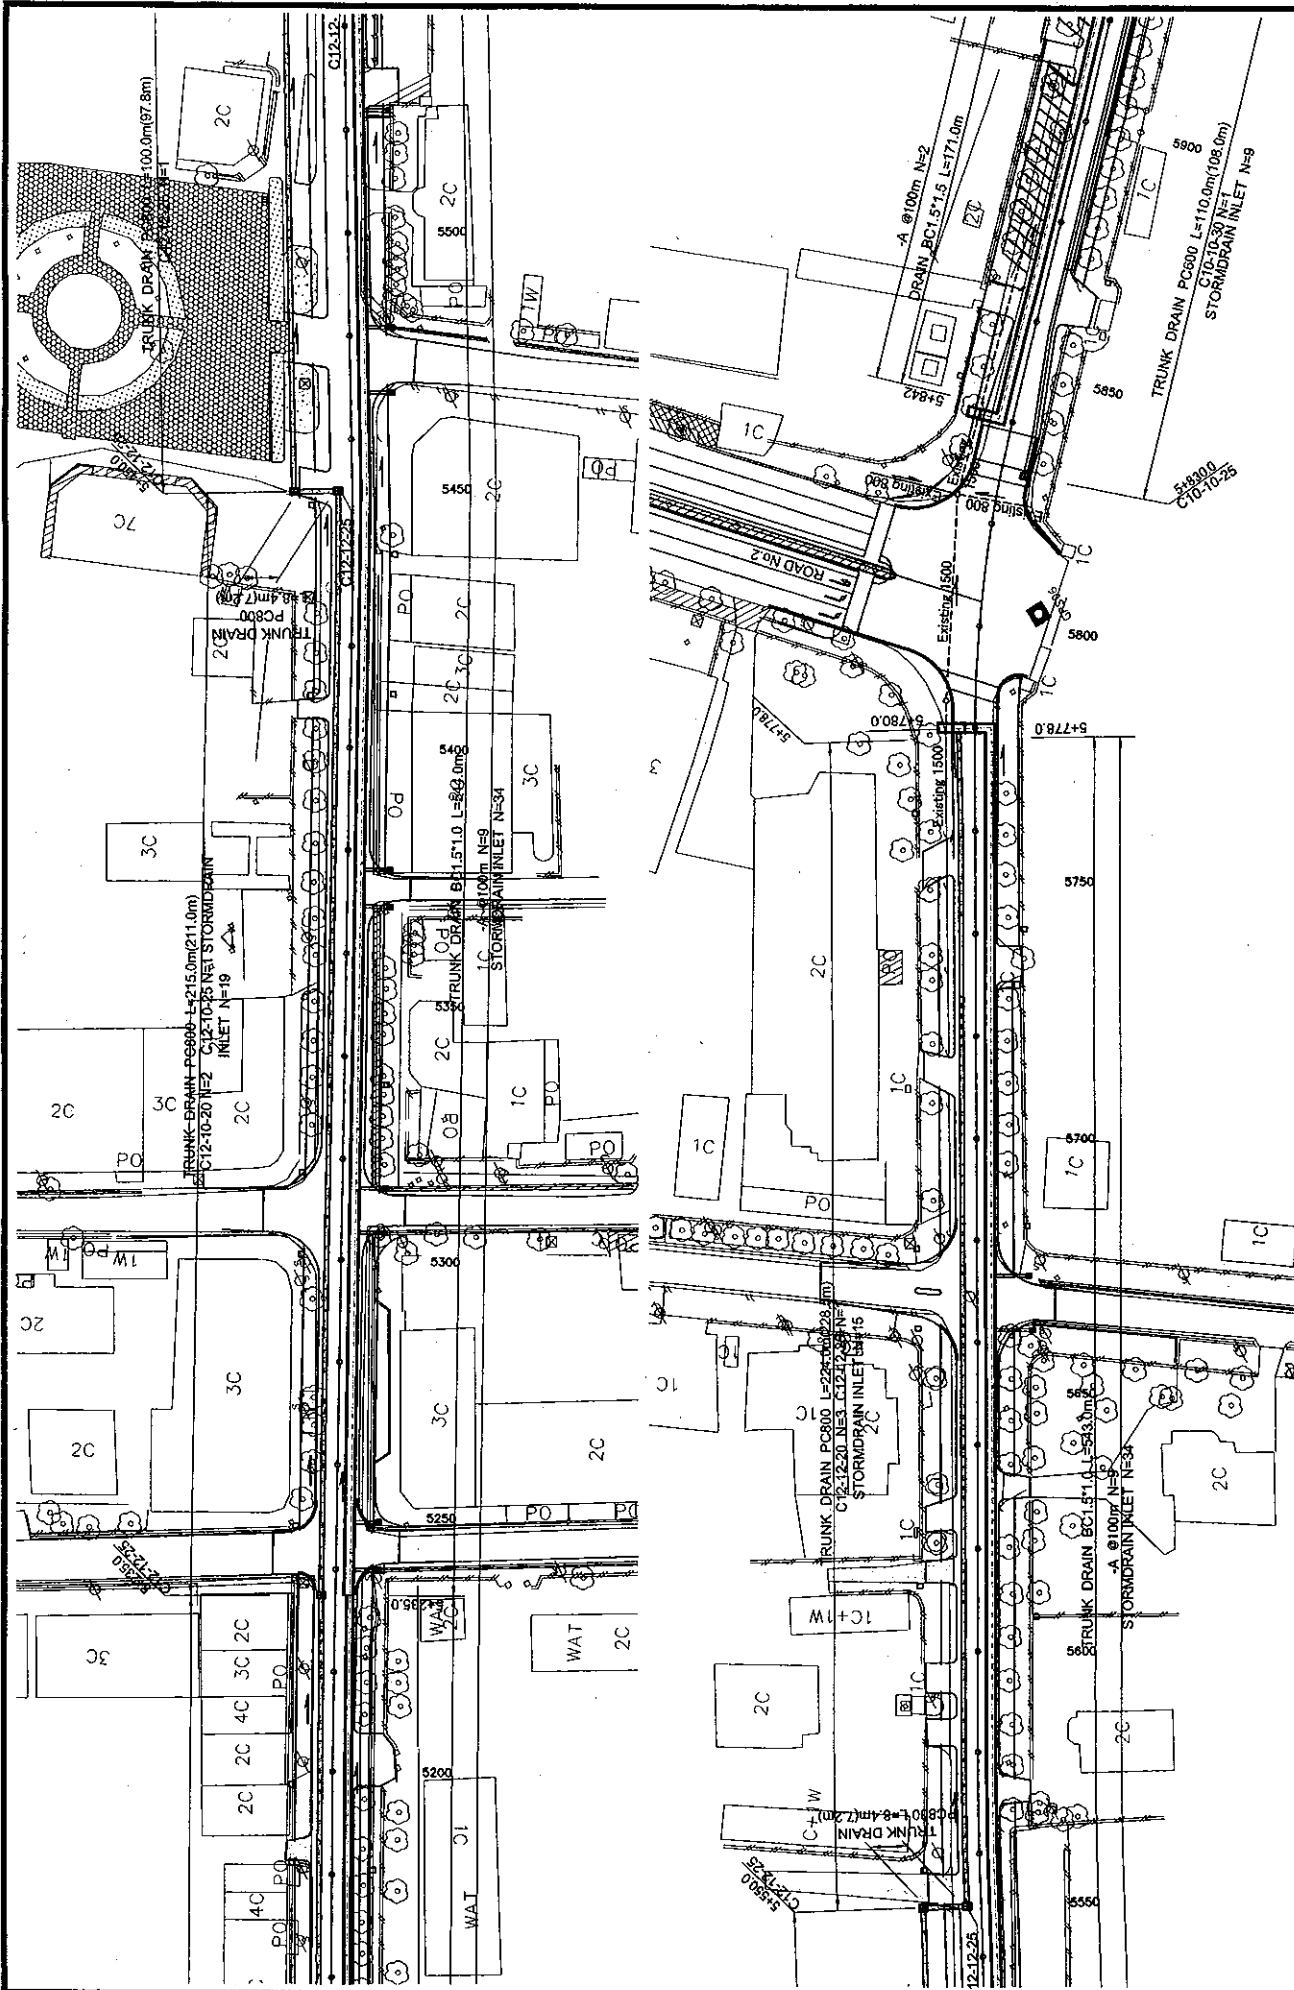


ROADS DEPARTMENT, MINISTRY OF COMMUNICATION TRANSPORT, POST AND CONSTRUCTION LAO PEOPLE'S DEMOCRATIC REPUBLIC	BASIC DESIGN STUDY ON THE PROJECT FOR THE IMPROVEMENT OF THE VIETIANE NO.1 ROAD IN THE LAO PEOPLE'S DEMOCRATIC REPUBLIC	JAPAN INTERNATIONAL COOPERATION AGENCY KATAHIRA & ENGINEERS INTERNATIONAL CTI ENGINEERING INTERNATIONAL CO., LTD	TITLE:	PROPOSED OVERALL DRAINAGE PLAN (8/4.0)	SCALE:	1:1000	DRAWING No:	DR-11	Rev.

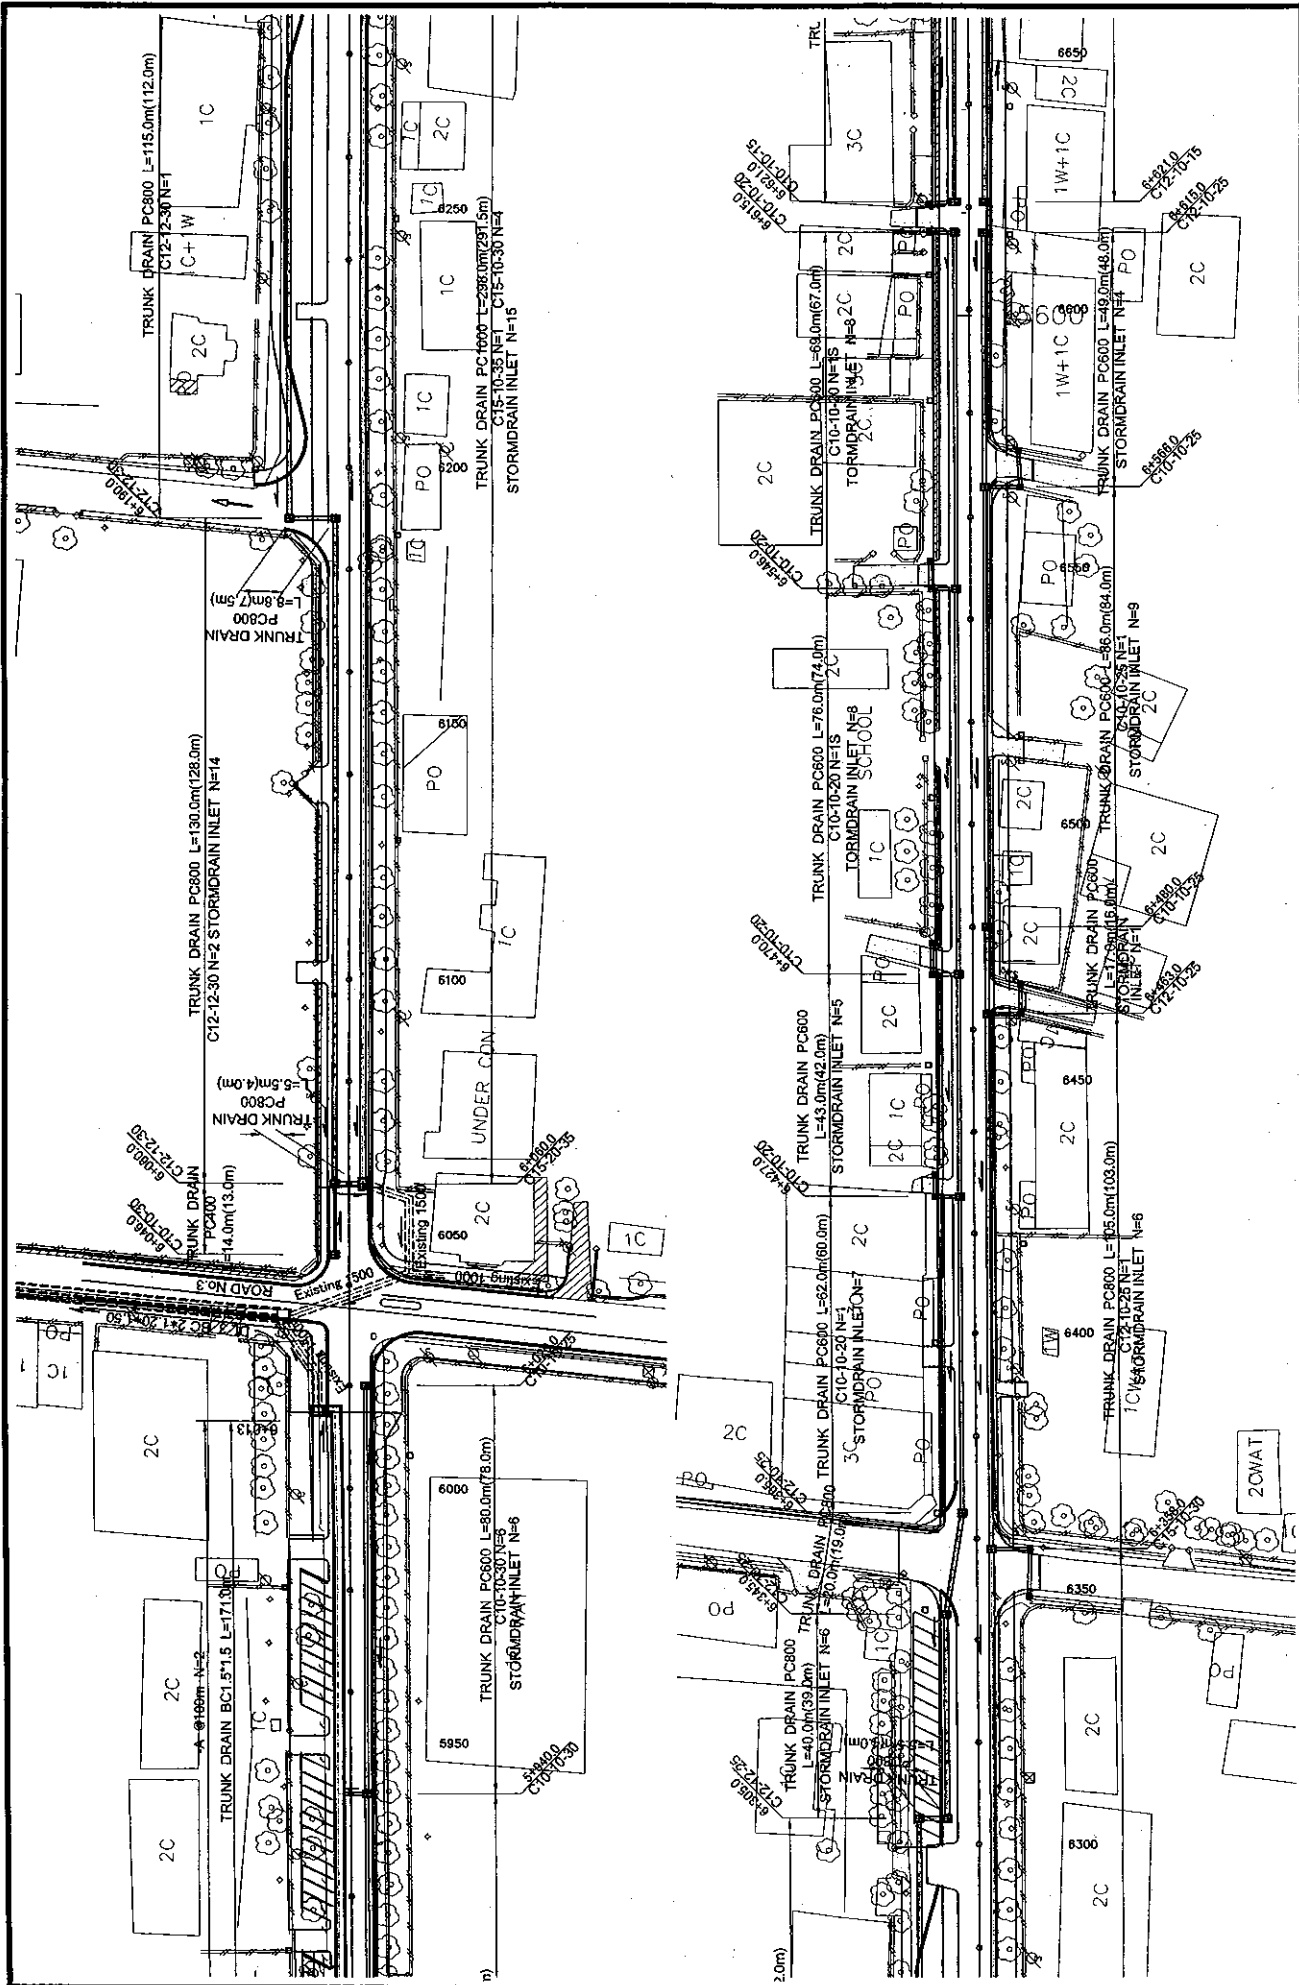


ROADS DEPARTMENT, MINISTRY OF COMMUNICATION TRANSPORT, POST AND CONSTRUCTION LAO PEOPLE'S DEMOCRATIC REPUBLIC	BASIC DESIGN STUDY ON THE PROJECT FOR THE IMPROVEMENT OF THE VIENTIANE NO.1 ROAD IN THE LAO PEOPLE'S DEMOCRATIC REPUBLIC	JAPAN INTERNATIONAL COOPERATION AGENCY KATAHIRA & ENGINEERS INTERNATIONAL CIT ENGINEERING INTERNATIONAL CO, LTD	TITLE:	PROPOSED OVERALL DRAINAGE PLAN (9/40)	SCALE:	1:1000	DRAWING No:	DR-12	Rev:

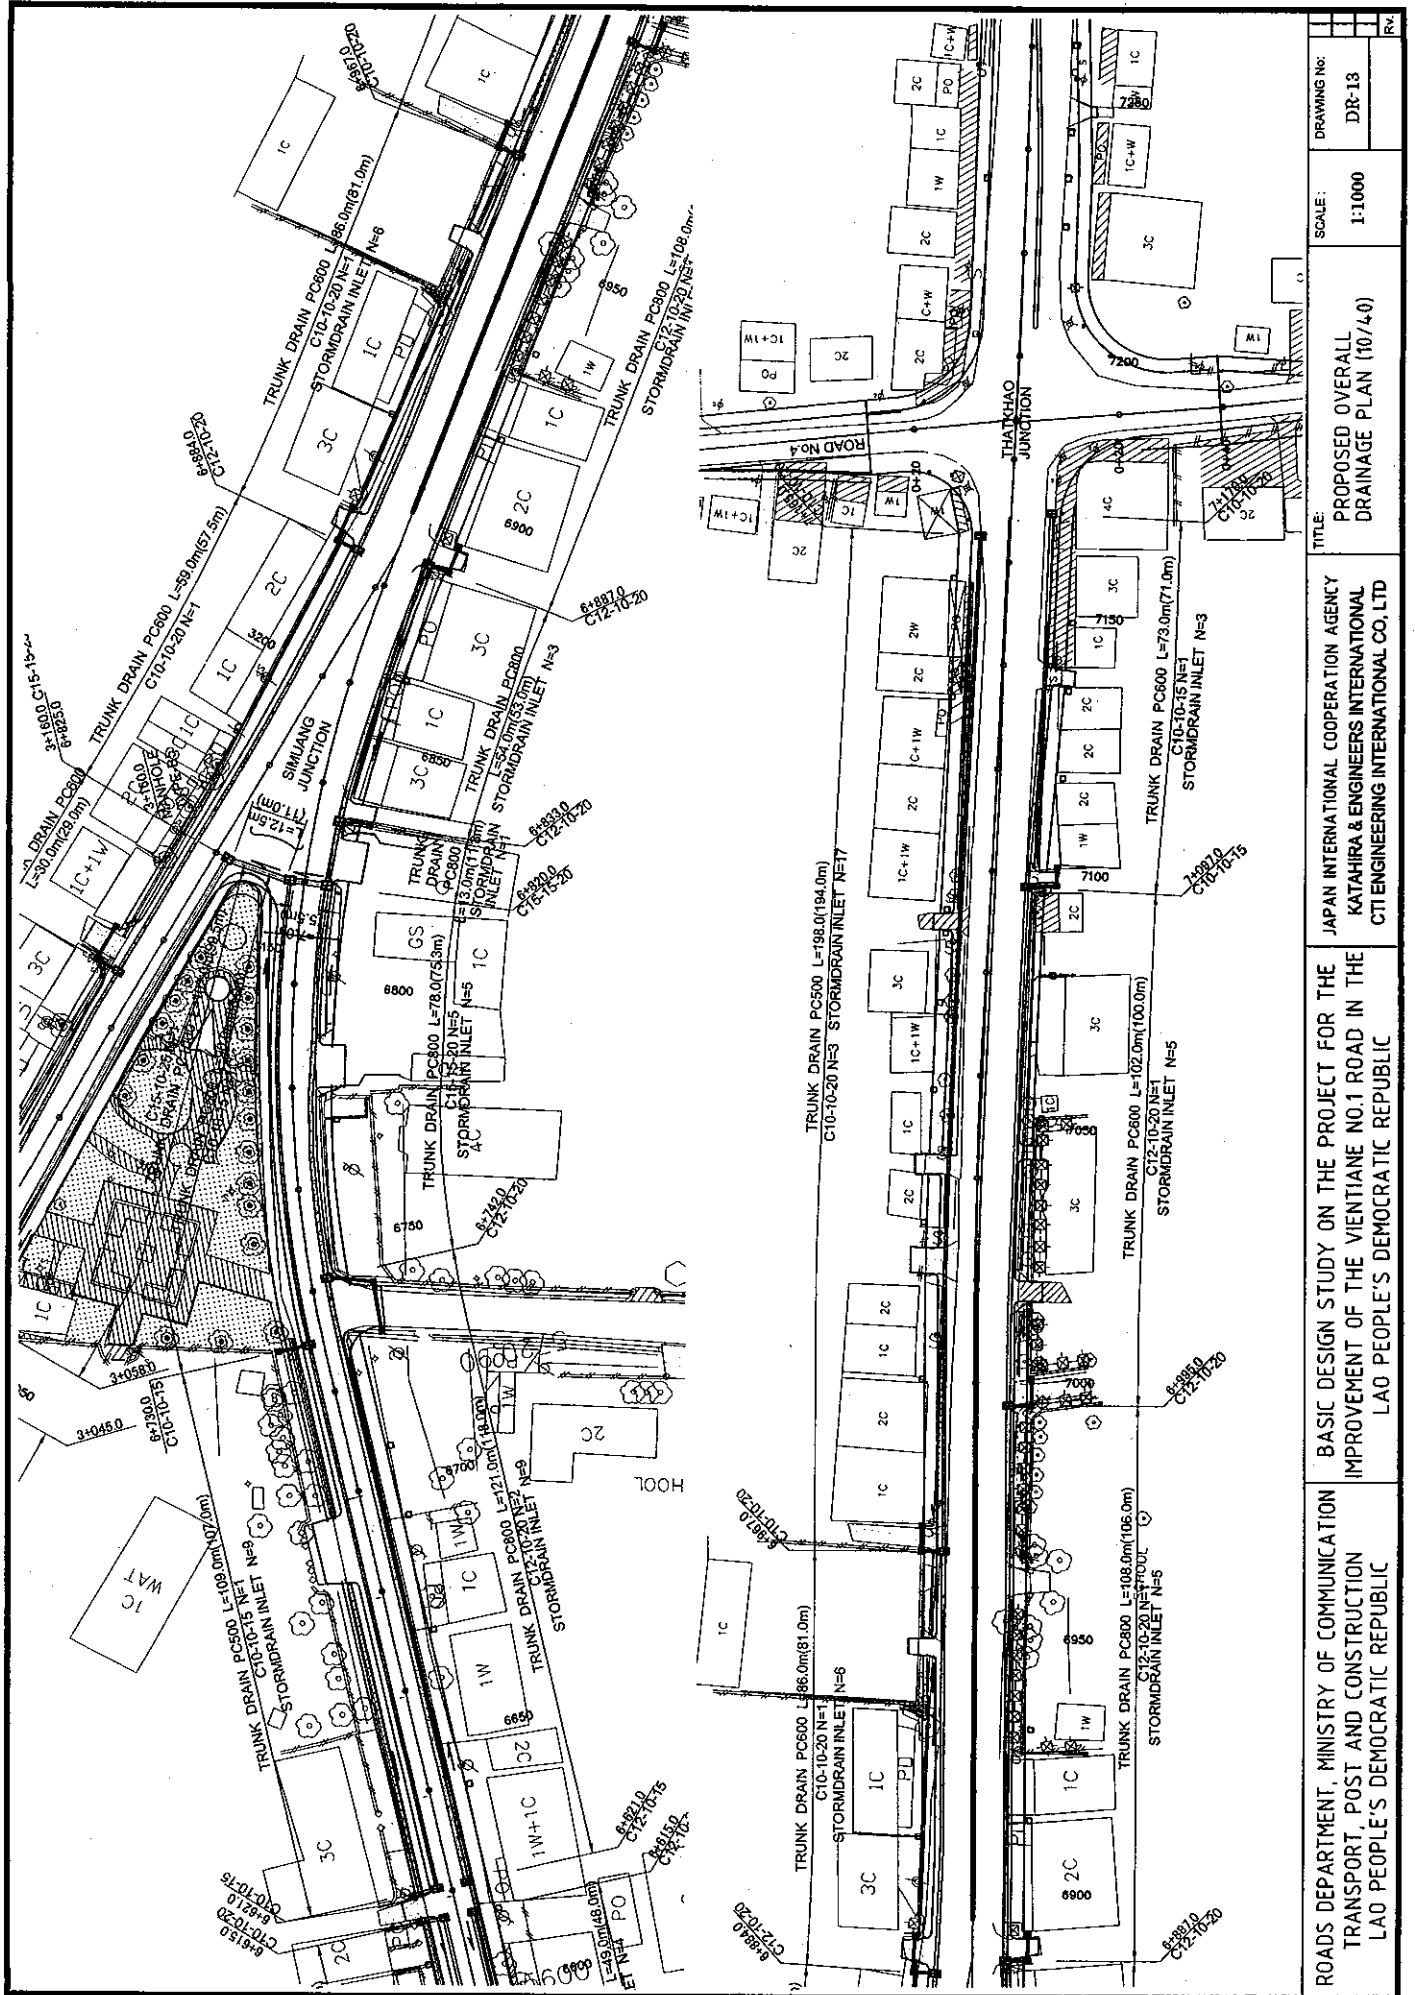


ROADS DEPARTMENT, MINISTRY OF COMMUNICATION TRANSPORT, POST AND CONSTRUCTION LAO PEOPLE'S DEMOCRATIC REPUBLIC	BASIC DESIGN STUDY ON THE PROJECT FOR THE IMPROVEMENT OF THE VIENTIANE NO.1 ROAD IN THE LAO PEOPLE'S DEMOCRATIC REPUBLIC	JAPAN INTERNATIONAL COOPERATION AGENCY KATAHIRA & ENGINEERS INTERNATIONAL CTI ENGINEERING INTERNATIONAL CO., LTD	TITLE:	PROPOSED OVERALL DRAINAGE PLAN (10/40)	SCALE:	1:1000	DRAWING No:	DR-13	REV	

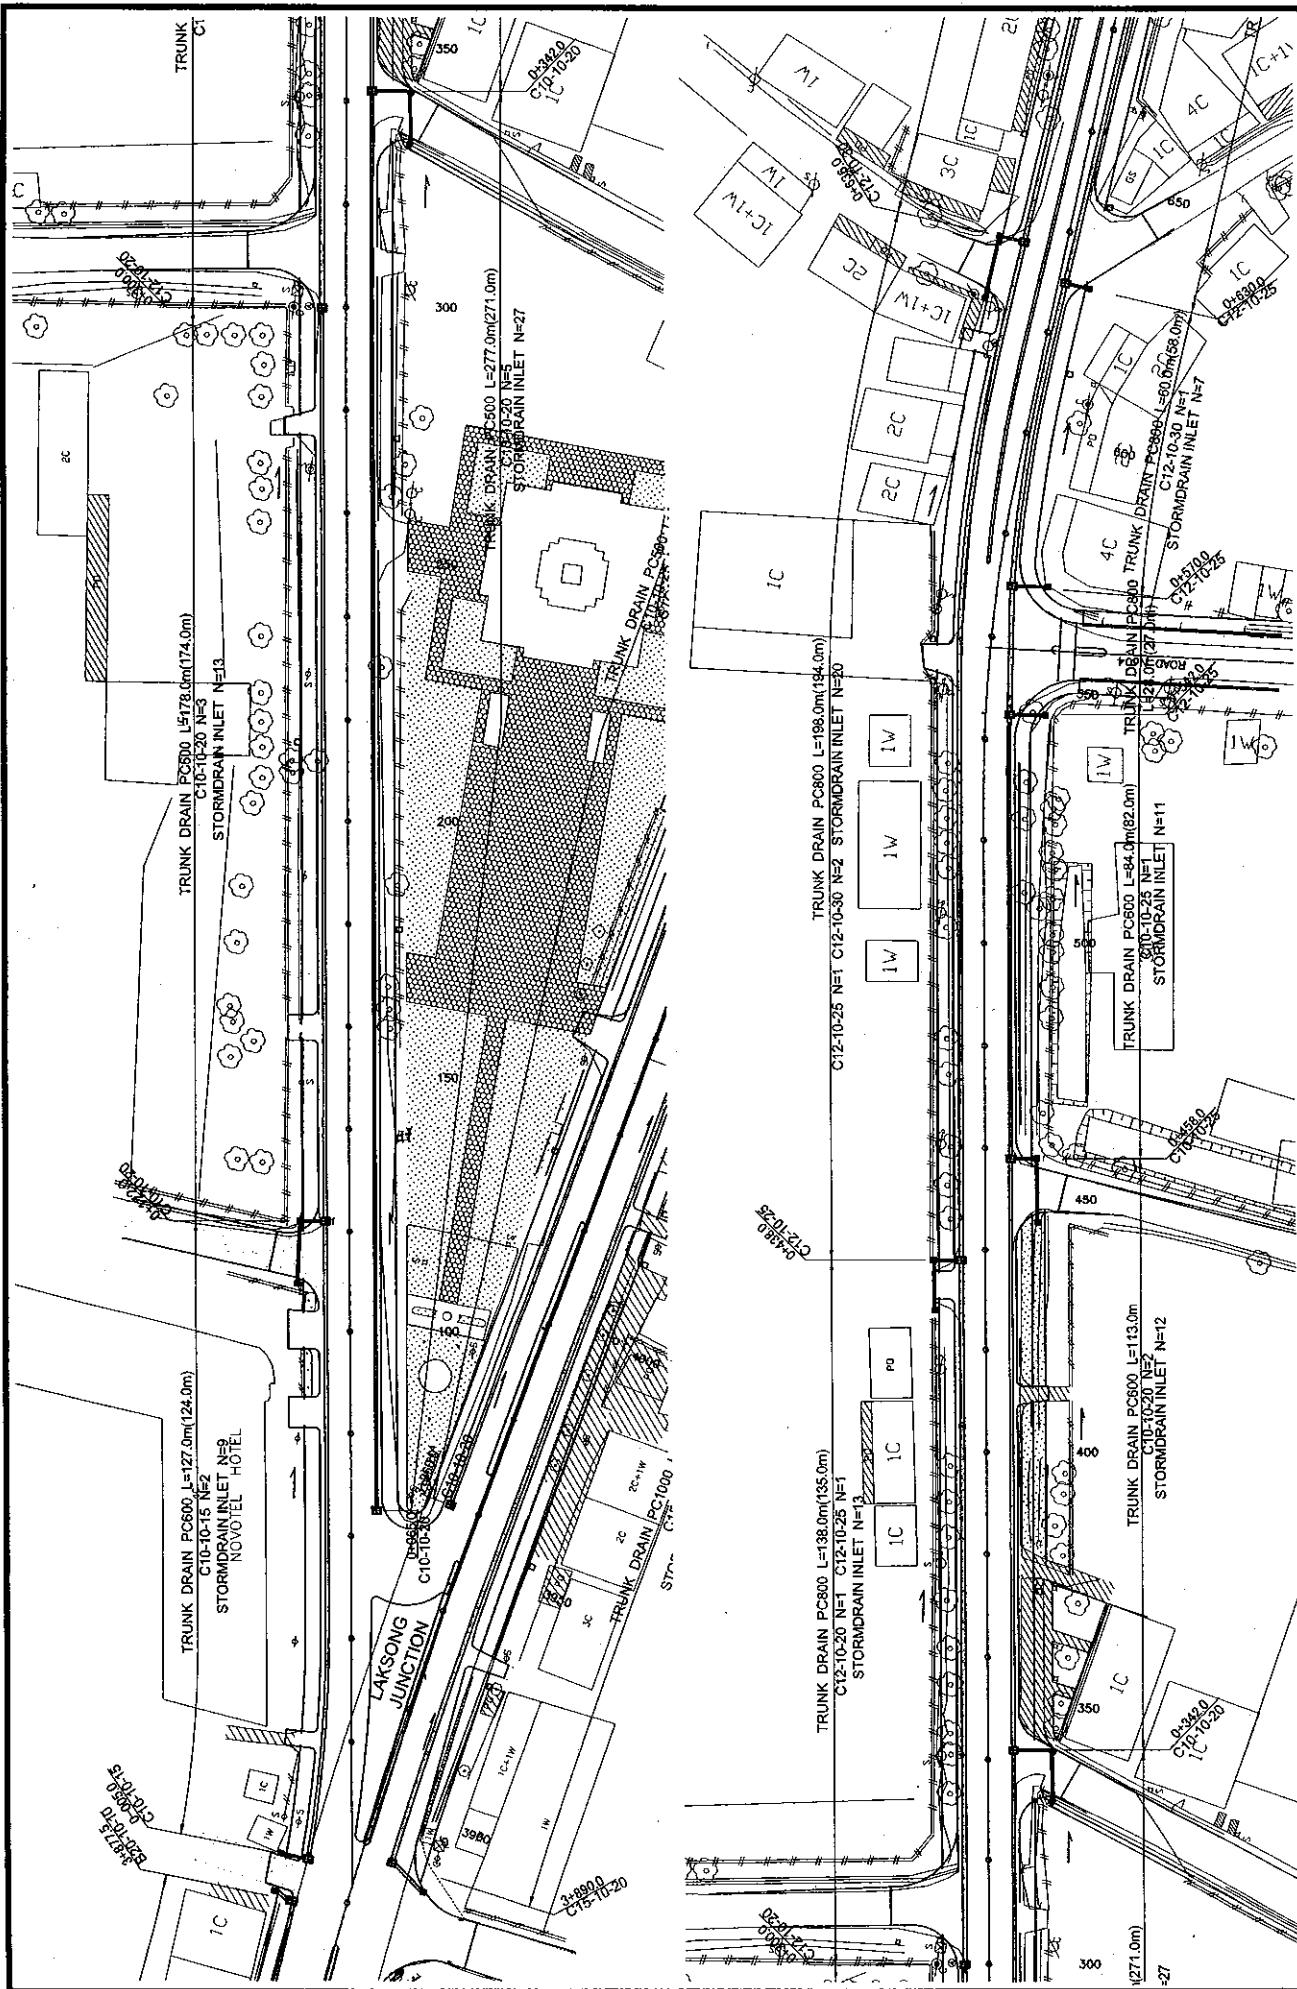


ROADS DEPARTMENT, MINISTRY OF COMMUNICATION TRANSPORT, POST AND CONSTRUCTION LAO PEOPLE'S DEMOCRATIC REPUBLIC	BASIC DESIGN STUDY ON THE PROJECT FOR THE IMPROVEMENT OF THE VIENTIANE NO.1 ROAD IN THE LAO PEOPLE'S DEMOCRATIC REPUBLIC	JAPAN INTERNATIONAL COOPERATION AGENCY KATAHIRA & ENGINEERS INTERNATIONAL CTI ENGINEERING INTERNATIONAL CO, LTD	TITLE:	PROPOSED OVERALL DRAINAGE PLAN (17/4,01R1A)	SCALE:	1:1000	DRAWING NO:	DR-14	Rv

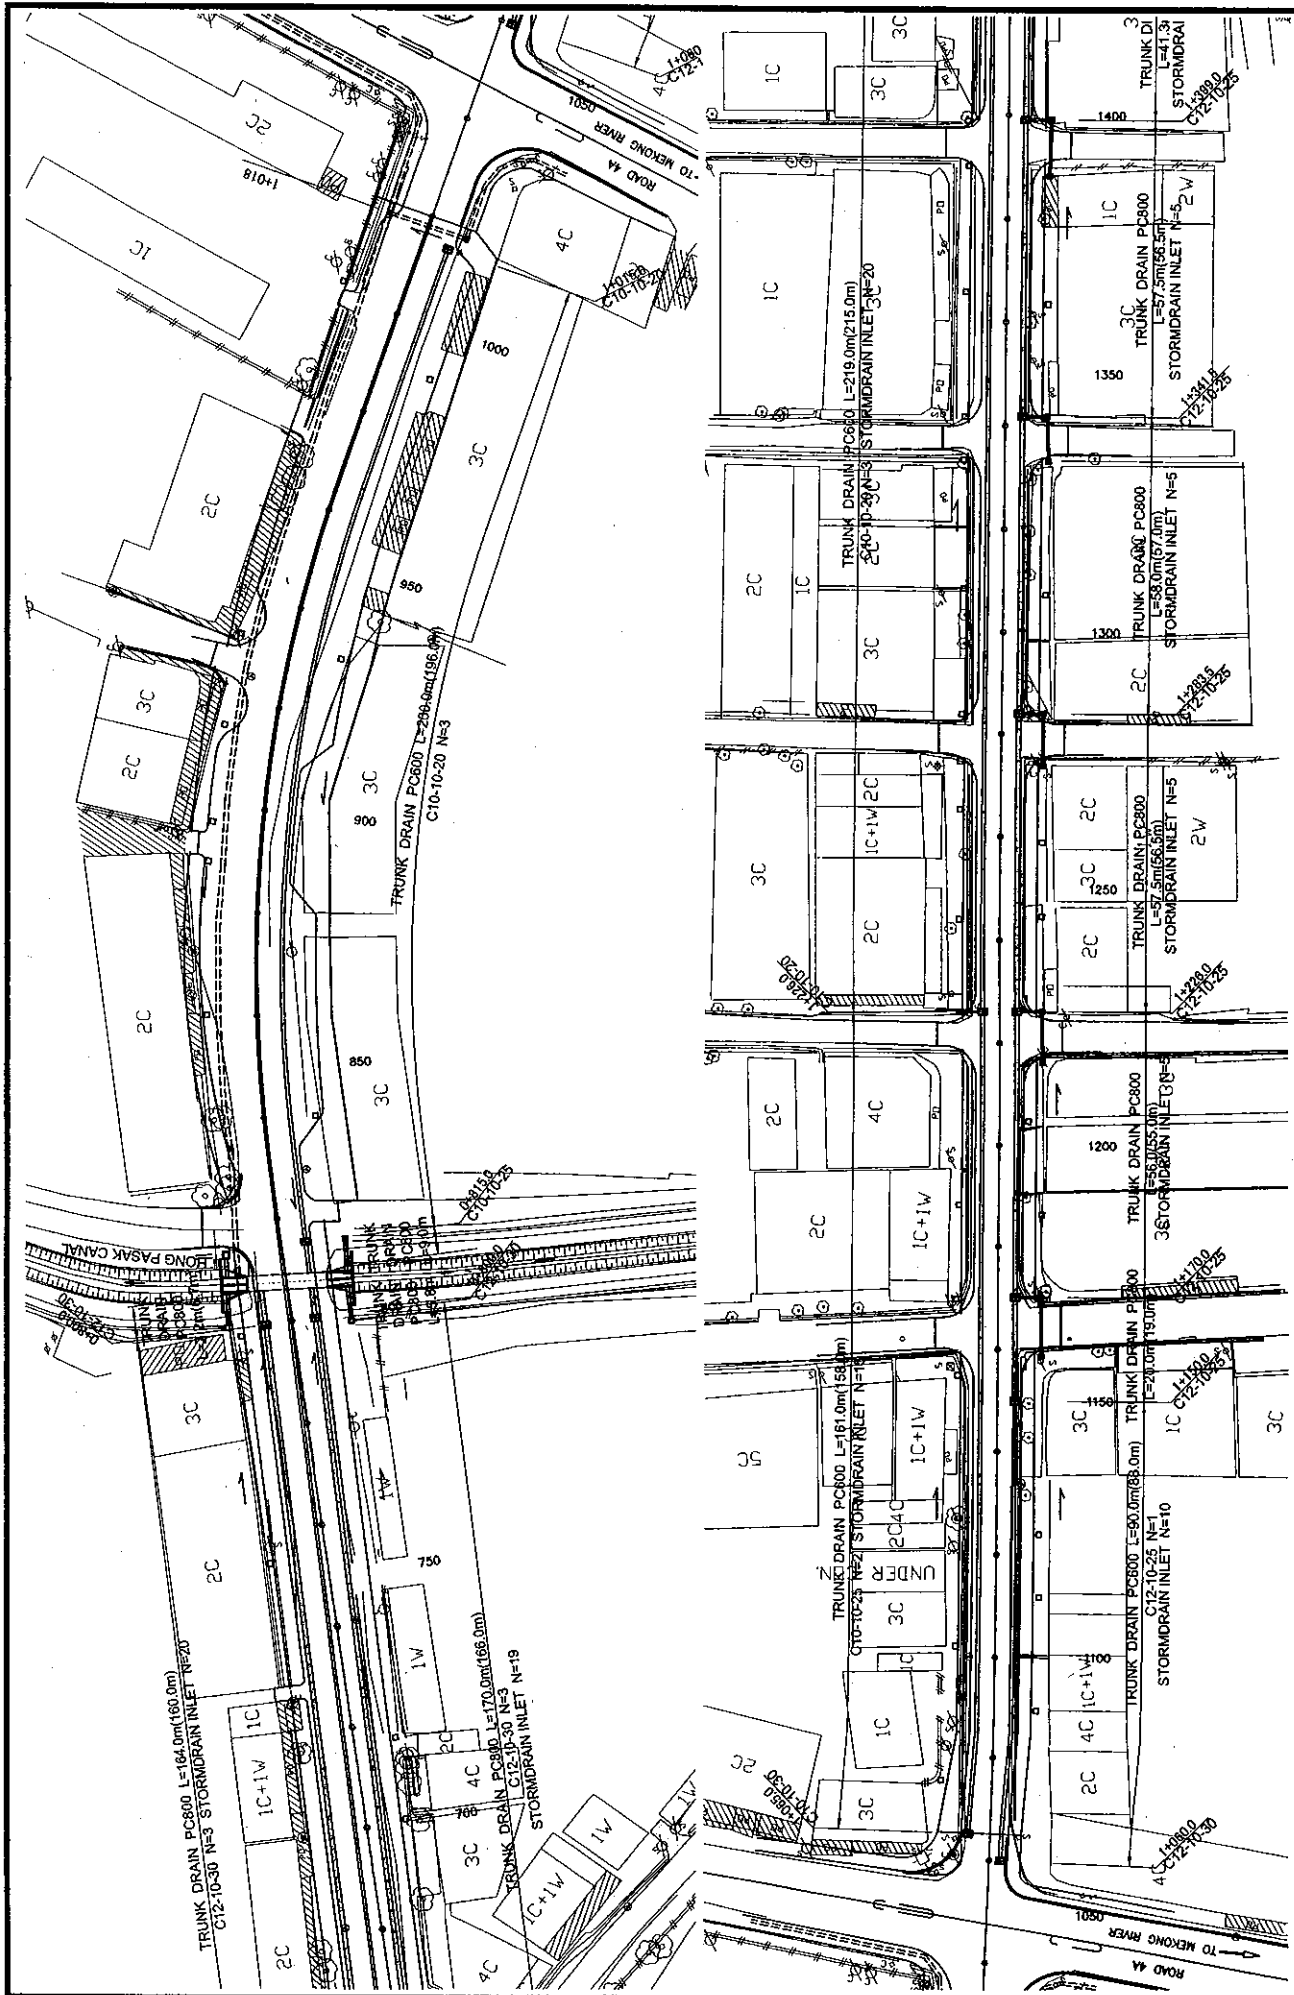


ROADS DEPARTMENT, MINISTRY OF COMMUNICATION TRANSPORT, POST AND CONSTRUCTION LAO PEOPLE'S DEMOCRATIC REPUBLIC	BASIC DESIGN STUDY ON THE PROJECT FOR THE IMPROVEMENT OF THE VIENTIANE NO.1 ROAD IN THE LAO PEOPLE'S DEMOCRATIC REPUBLIC	JAPAN INTERNATIONAL COOPERATION AGENCY KATAHIRA & ENGINEERS INTERNATIONAL CTI ENGINEERING INTERNATIONAL CO. LTD	TITLE: PROPOSED OVERALL DRAINAGE PLAN (1/2/4/0)(R1A)	SCALE: 1:1000	DRAWING No: DR-15	Rv
---	--	---	--	------------------	----------------------	----

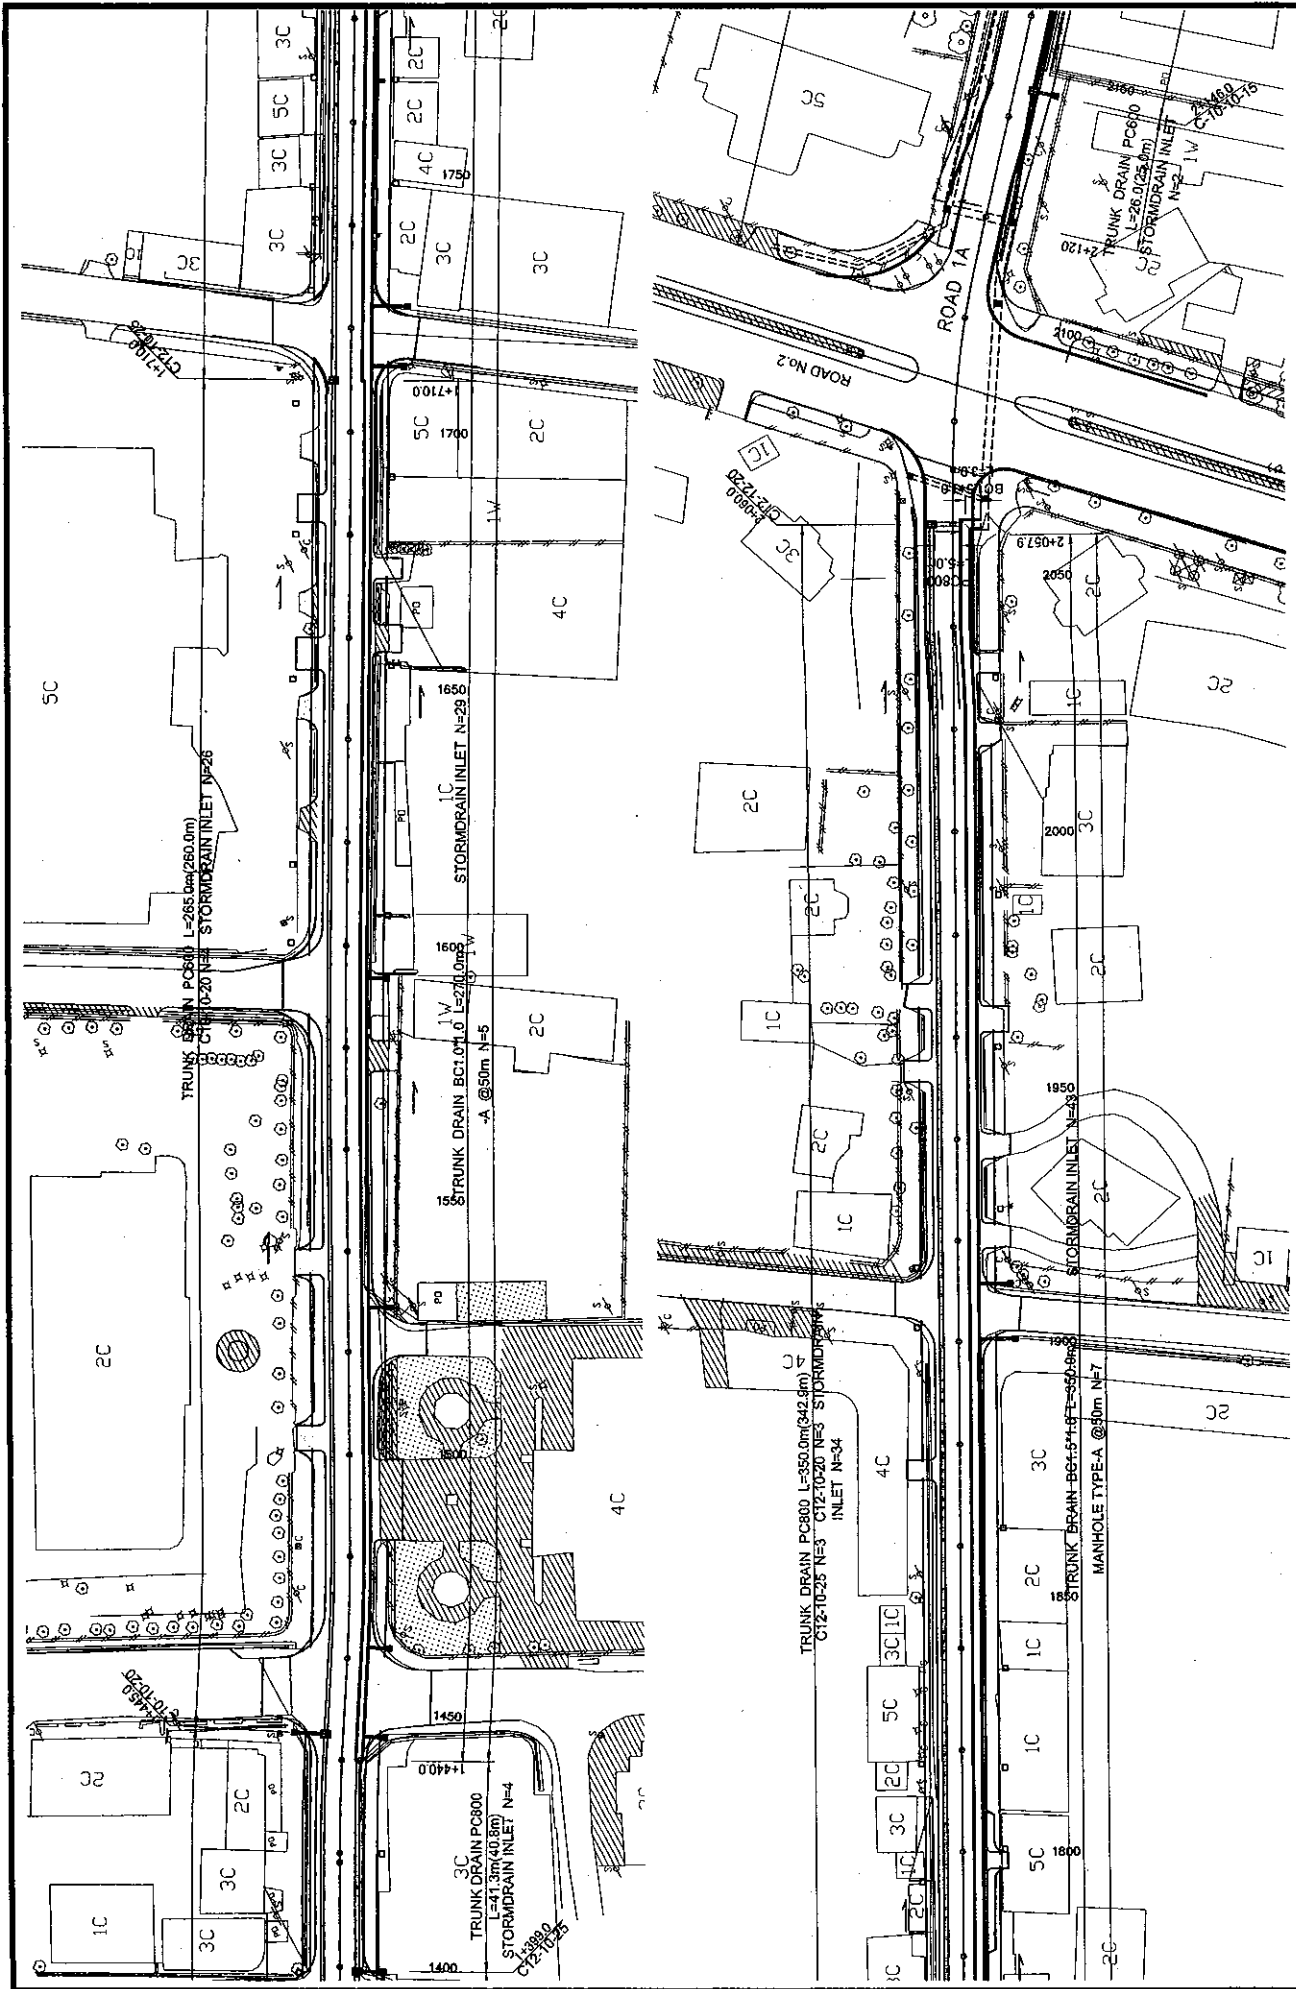


ROADS DEPARTMENT, MINISTRY OF COMMUNICATION TRANSPORT, POST AND CONSTRUCTION LAO PEOPLE'S DEMOCRATIC REPUBLIC	BASIC DESIGN STUDY ON THE PROJECT FOR THE IMPROVEMENT OF THE VIENTIANE NO.1 ROAD IN THE LAO PEOPLE'S DEMOCRATIC REPUBLIC	JAPAN INTERNATIONAL COOPERATION AGENCY KATAHIRA & ENGINEERS INTERNATIONAL CTI ENGINEERING INTERNATIONAL CO, LTD	TITLE:	PROPOSED OVERALL DRAINAGE PLAN (B/4.0)(R1A)	SCALE:	1:1000	DRAWING NO:	DR-16	REV:

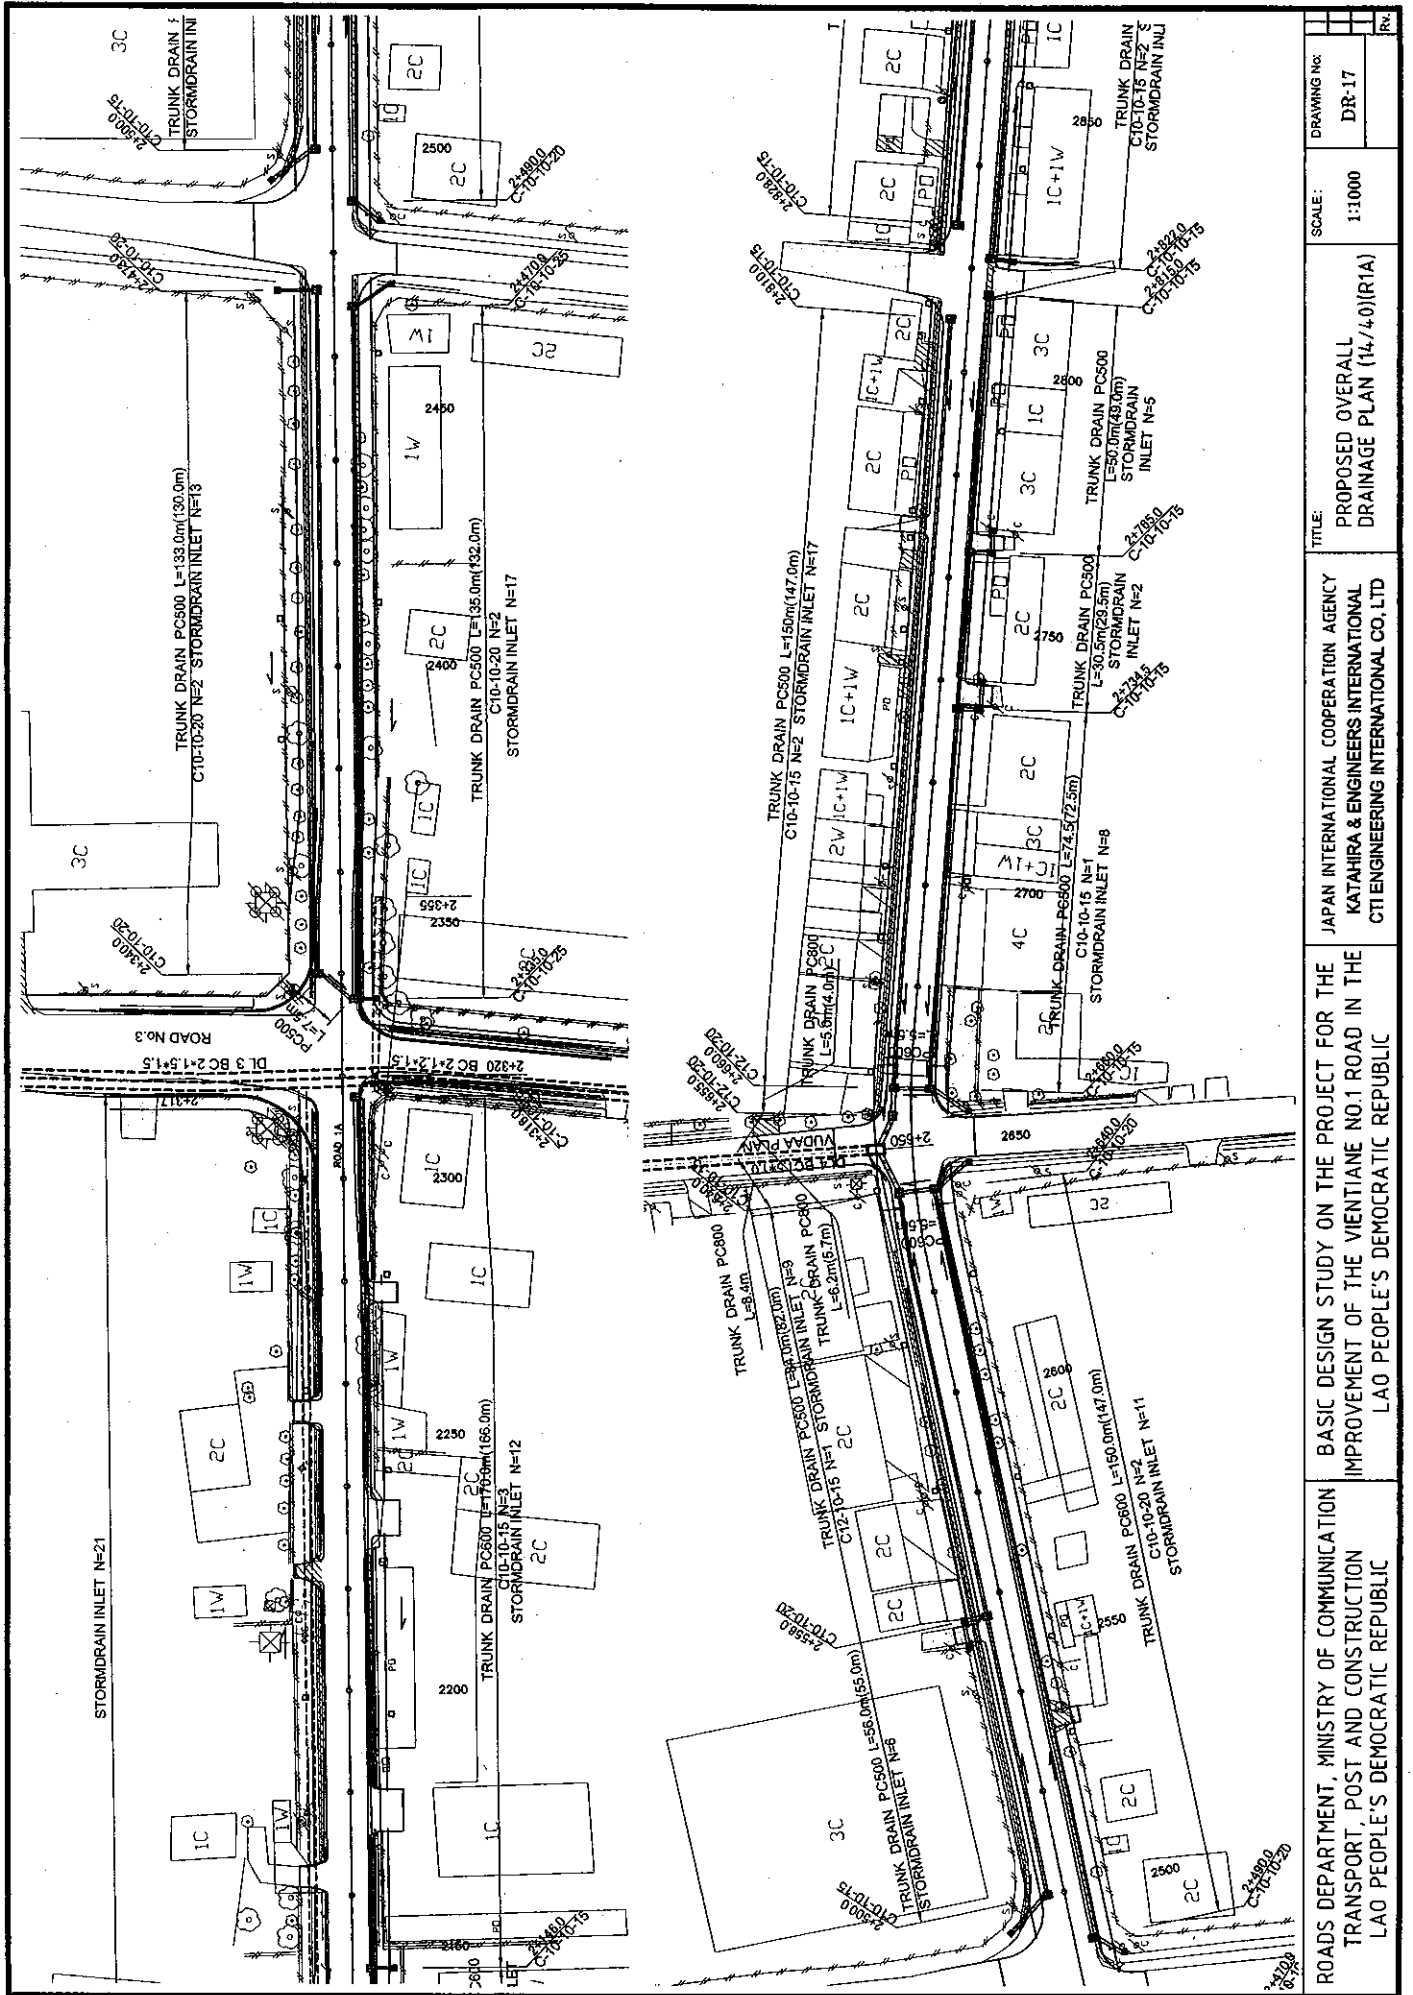


ROADS DEPARTMENT, MINISTRY OF COMMUNICATION TRANSPORT, POST AND CONSTRUCTION LAO PEOPLE'S DEMOCRATIC REPUBLIC	BASIC DESIGN STUDY ON THE PROJECT FOR THE IMPROVEMENT OF THE VIENTIANE NO.1 ROAD IN THE LAO PEOPLE'S DEMOCRATIC REPUBLIC	JAPAN INTERNATIONAL COOPERATION AGENCY KATAHIRA & ENGINEERS INTERNATIONAL CTI ENGINEERING INTERNATIONAL CO. LTD	TITLE:	PROPOSED OVERALL DRAINAGE PLAN (14/40(R1A))	SCALE:	1:1000	DRAWING No:	DR-17
			RD#					

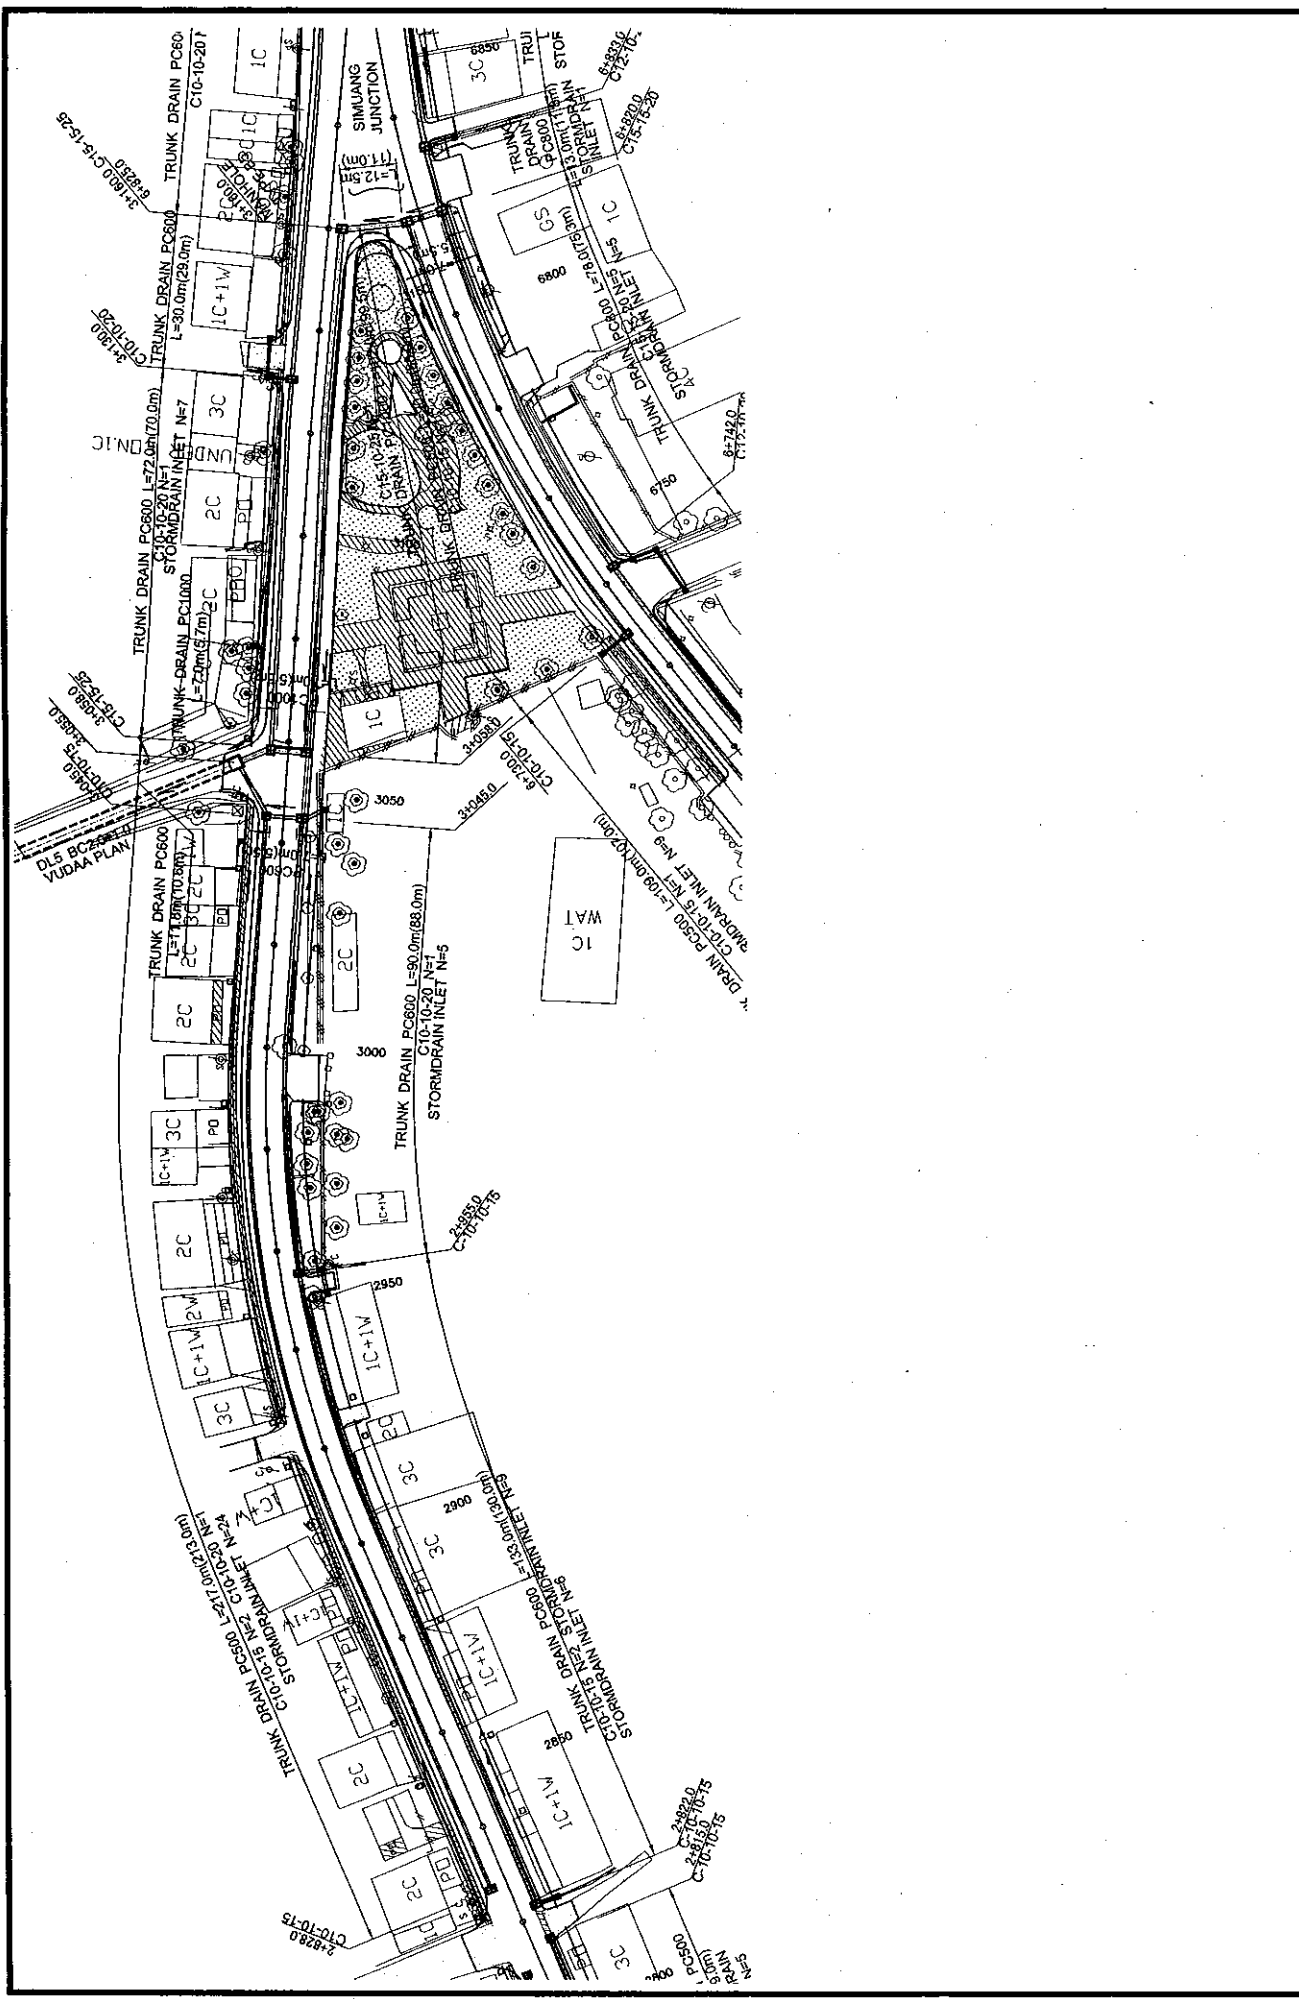

ROADS DEPARTMENT, MINISTRY OF COMMUNICATION TRANSPORT, POST AND CONSTRUCTION LAO PEOPLE'S DEMOCRATIC REPUBLIC	BASIC DESIGN STUDY ON THE PROJECT FOR THE IMPROVEMENT OF THE VIENTIANE NO.1 ROAD IN THE LAO PEOPLE'S DEMOCRATIC REPUBLIC	JAPAN INTERNATIONAL COOPERATION AGENCY KATAHIRA & ENGINEERS INTERNATIONAL CTI ENGINEERING INTERNATIONAL CO. LTD	TITLE PROPOSED OVERALL DRAINAGE PLAN (15/74)(R1A)	SCALE: 1:1000	DRAWING No: DR-18	Rv
---	--	---	---	------------------	----------------------	----

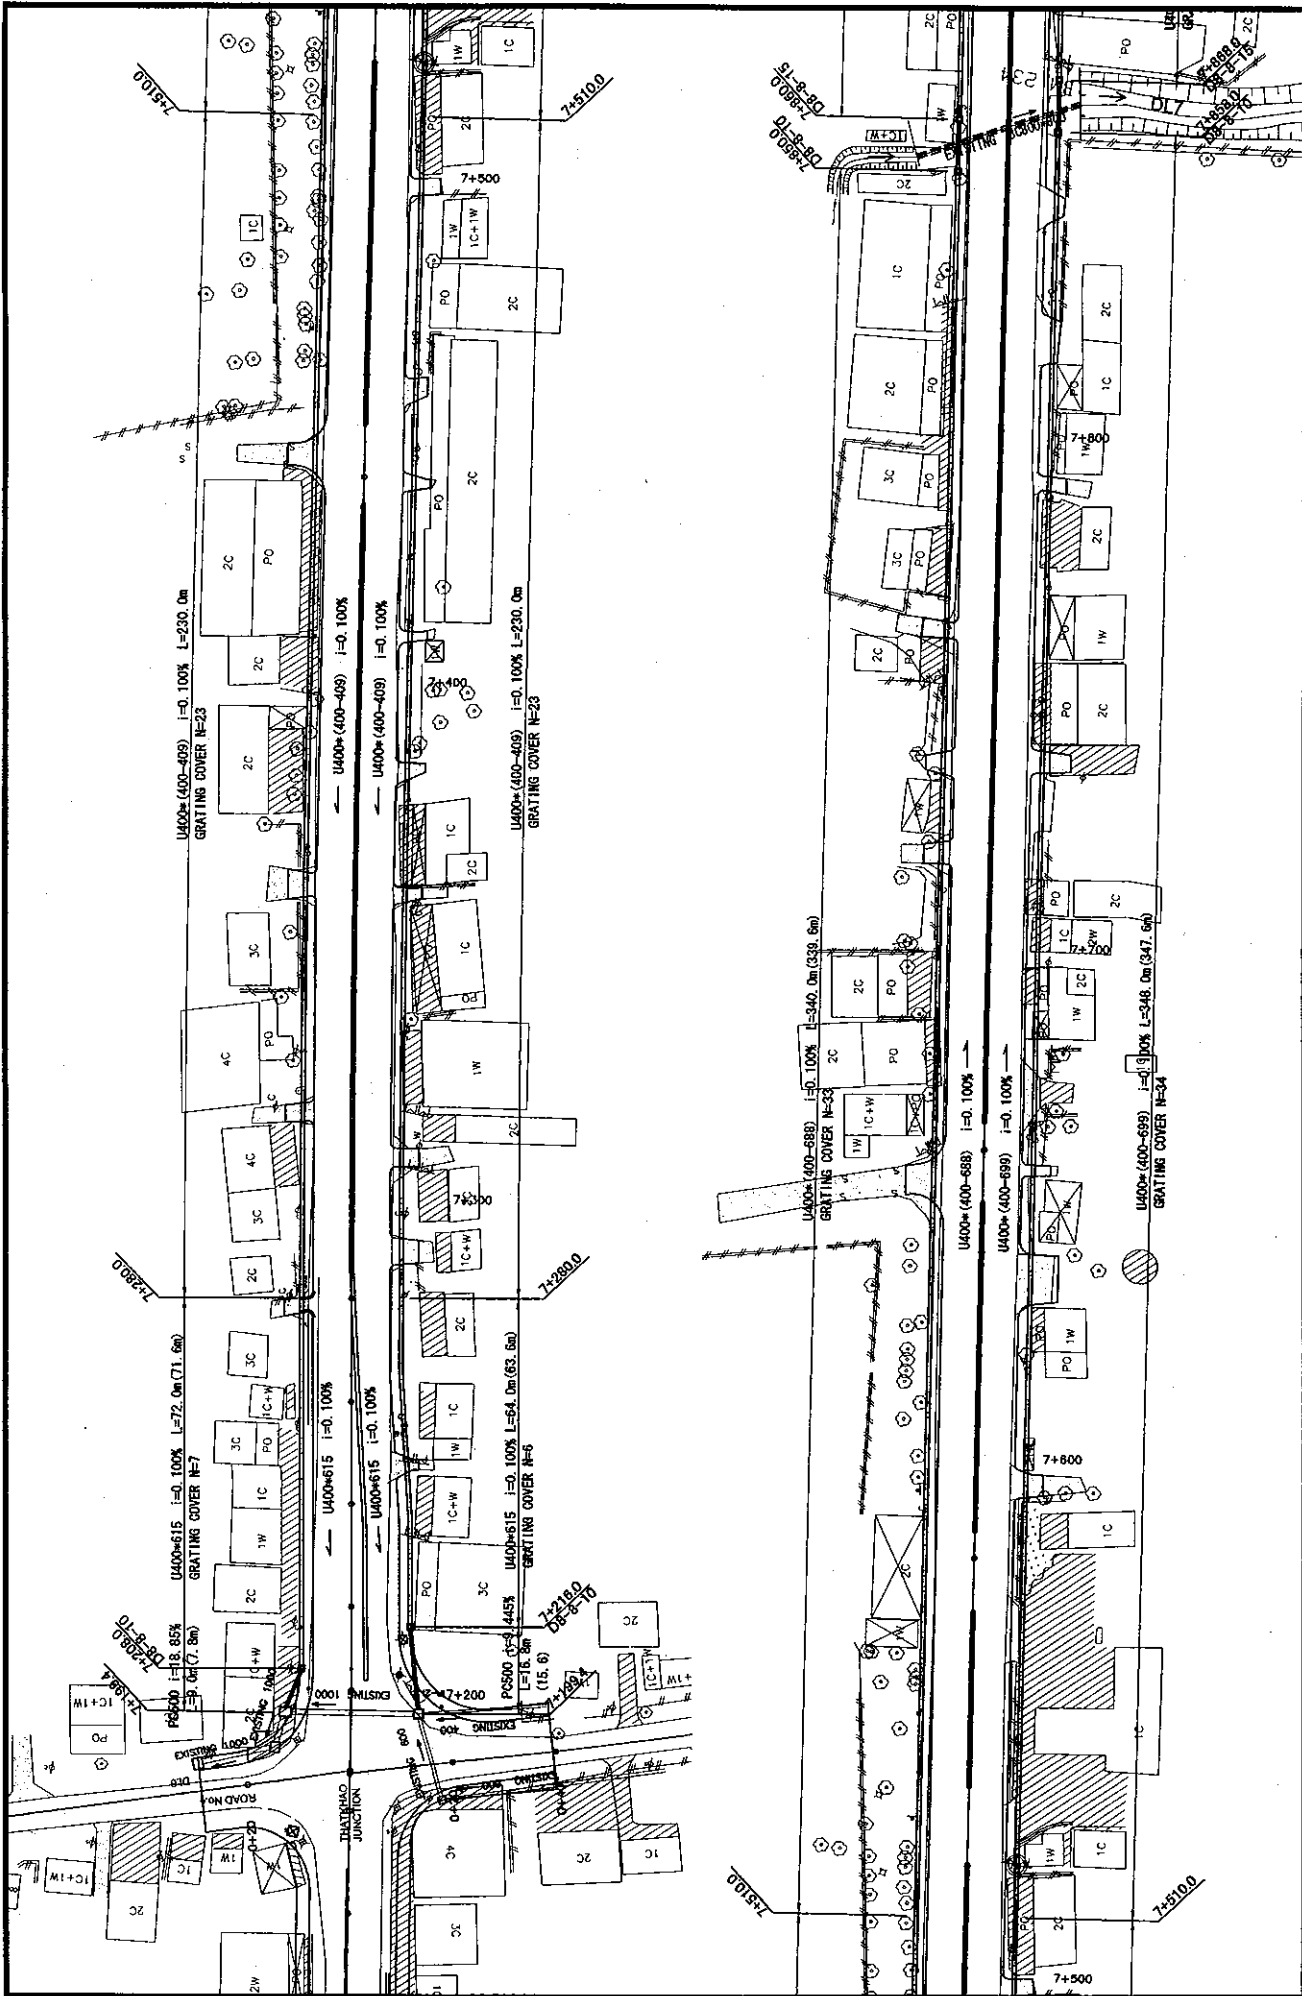

ROADS DEPARTMENT, MINISTRY OF COMMUNICATION TRANSPORT, POST AND CONSTRUCTION LAO PEOPLE'S DEMOCRATIC REPUBLIC	BASIC DESIGN STUDY ON THE PROJECT FOR THE IMPROVEMENT OF THE VIENTIANE NDI1 ROAD IN THE LAO PEOPLE'S DEMOCRATIC REPUBLIC	JAPAN INTERNATIONAL COOPERATION AGENCY KATAHIRA & ENGINEERS INTERNATIONAL CTI ENGINEERING INTERNATIONAL CO, LTD	SCALE:	DRAWING No:
			1:1000	DR-19
PROPOSED OVERALL DRAINAGE PLAN (16/40)				REV.

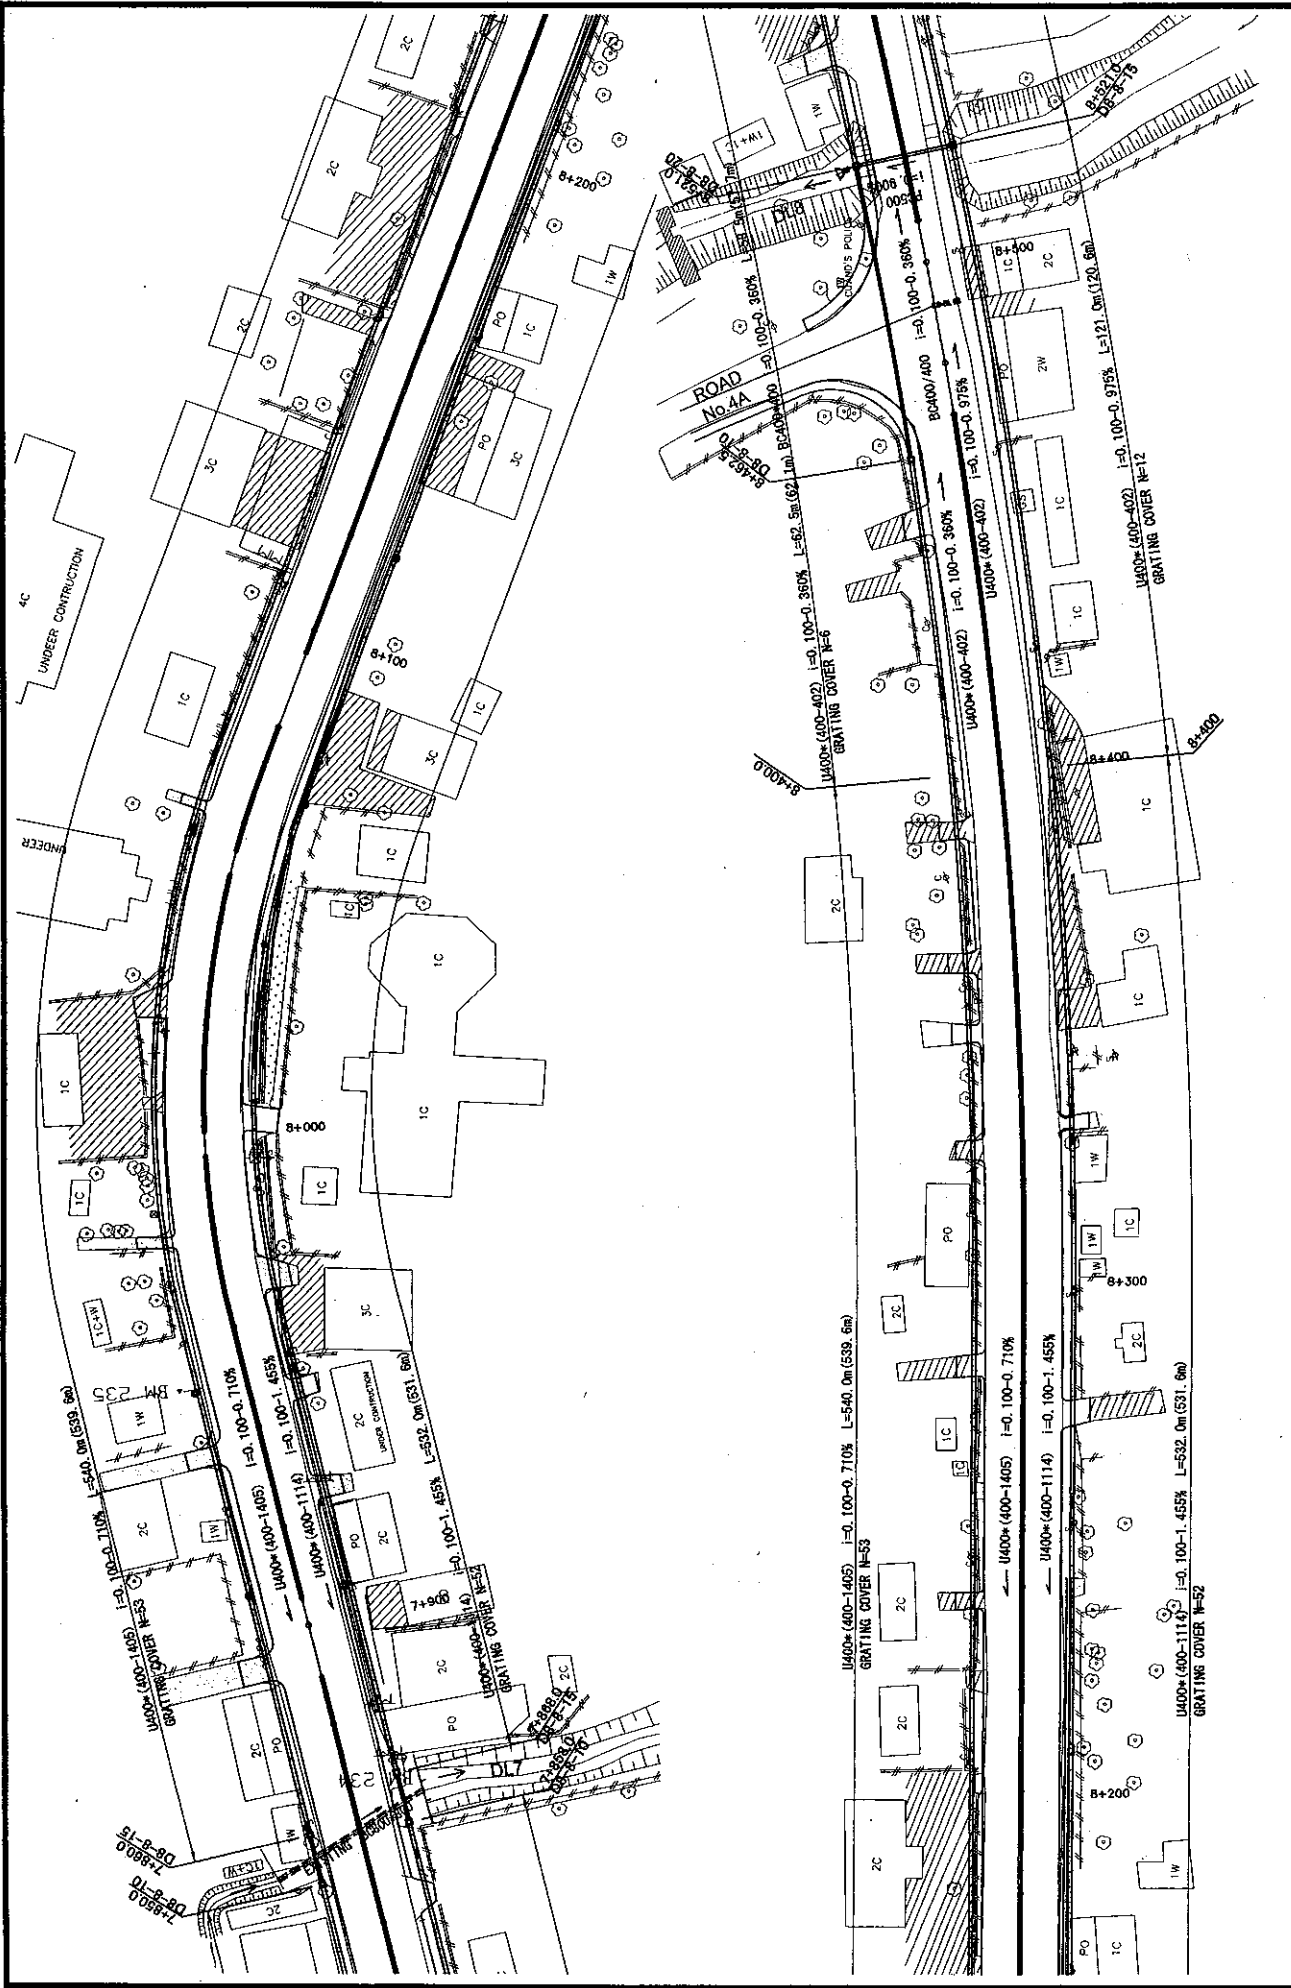

ROADS DEPARTMENT, MINISTRY OF COMMUNICATION TRANSPORT, POST AND CONSTRUCTION LAO PEOPLE'S DEMOCRATIC REPUBLIC	BASIC DESIGN STUDY ON THE PROJECT FOR THE IMPROVEMENT OF THE VIENTIANE NOL1 ROAD IN THE LAO PEOPLE'S DEMOCRATIC REPUBLIC	JAPAN INTERNATIONAL COOPERATION AGENCY KATAHIRA & ENGINEERS INTERNATIONAL CTI ENGINEERING INTERNATIONAL CO. LTD	SCALE:	DRAWING No.
			1:1000	DR-20
PROPOSED OVERALL DRAINAGE PLAN (177/40)		RV		