



PROFILE OF ROUTE 13N (SHIKAI)

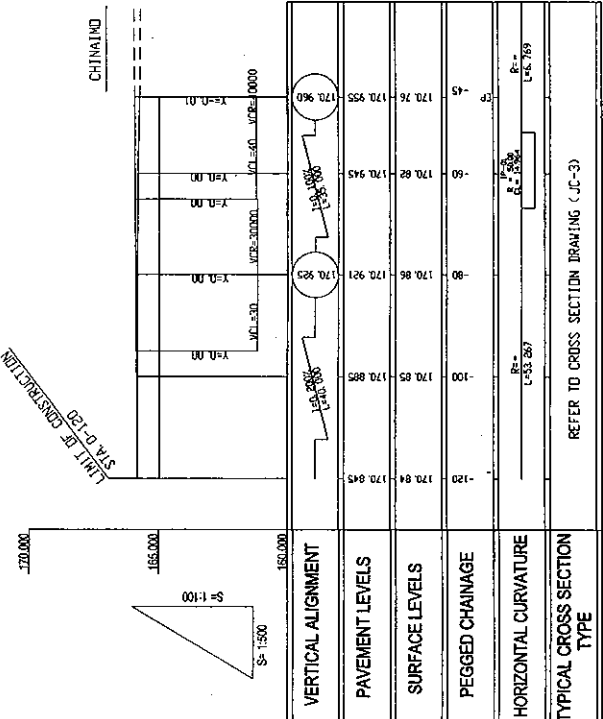


PROFILE OF ROUTE 11 (KAOLEAL ROAD)

ROADS DEPARTMENT, MINISTRY OF COMMUNICATION TRANSPORT, POST AND CONSTRUCTION LAO PEOPLE'S DEMOCRATIC REPUBLIC	BASIC DESIGN STUDY ON THE PROJECT FOR THE IMPROVEMENT OF THE VIETIANE NO.1 ROAD IN THE LAO PEOPLE'S DEMOCRATIC REPUBLIC	JAPAN INTERNATIONAL COOPERATION AGENCY KATAHIRA & ENGINEERS INTERNATIONAL CTI ENGINEERING INTERNATIONAL CO, LTD	TITLE:	PROFILE(SHIKAI AND KAOLEAL)	SCALE:	H=1:500 V=1:100	DRAWING No:	JC-2
			RD					

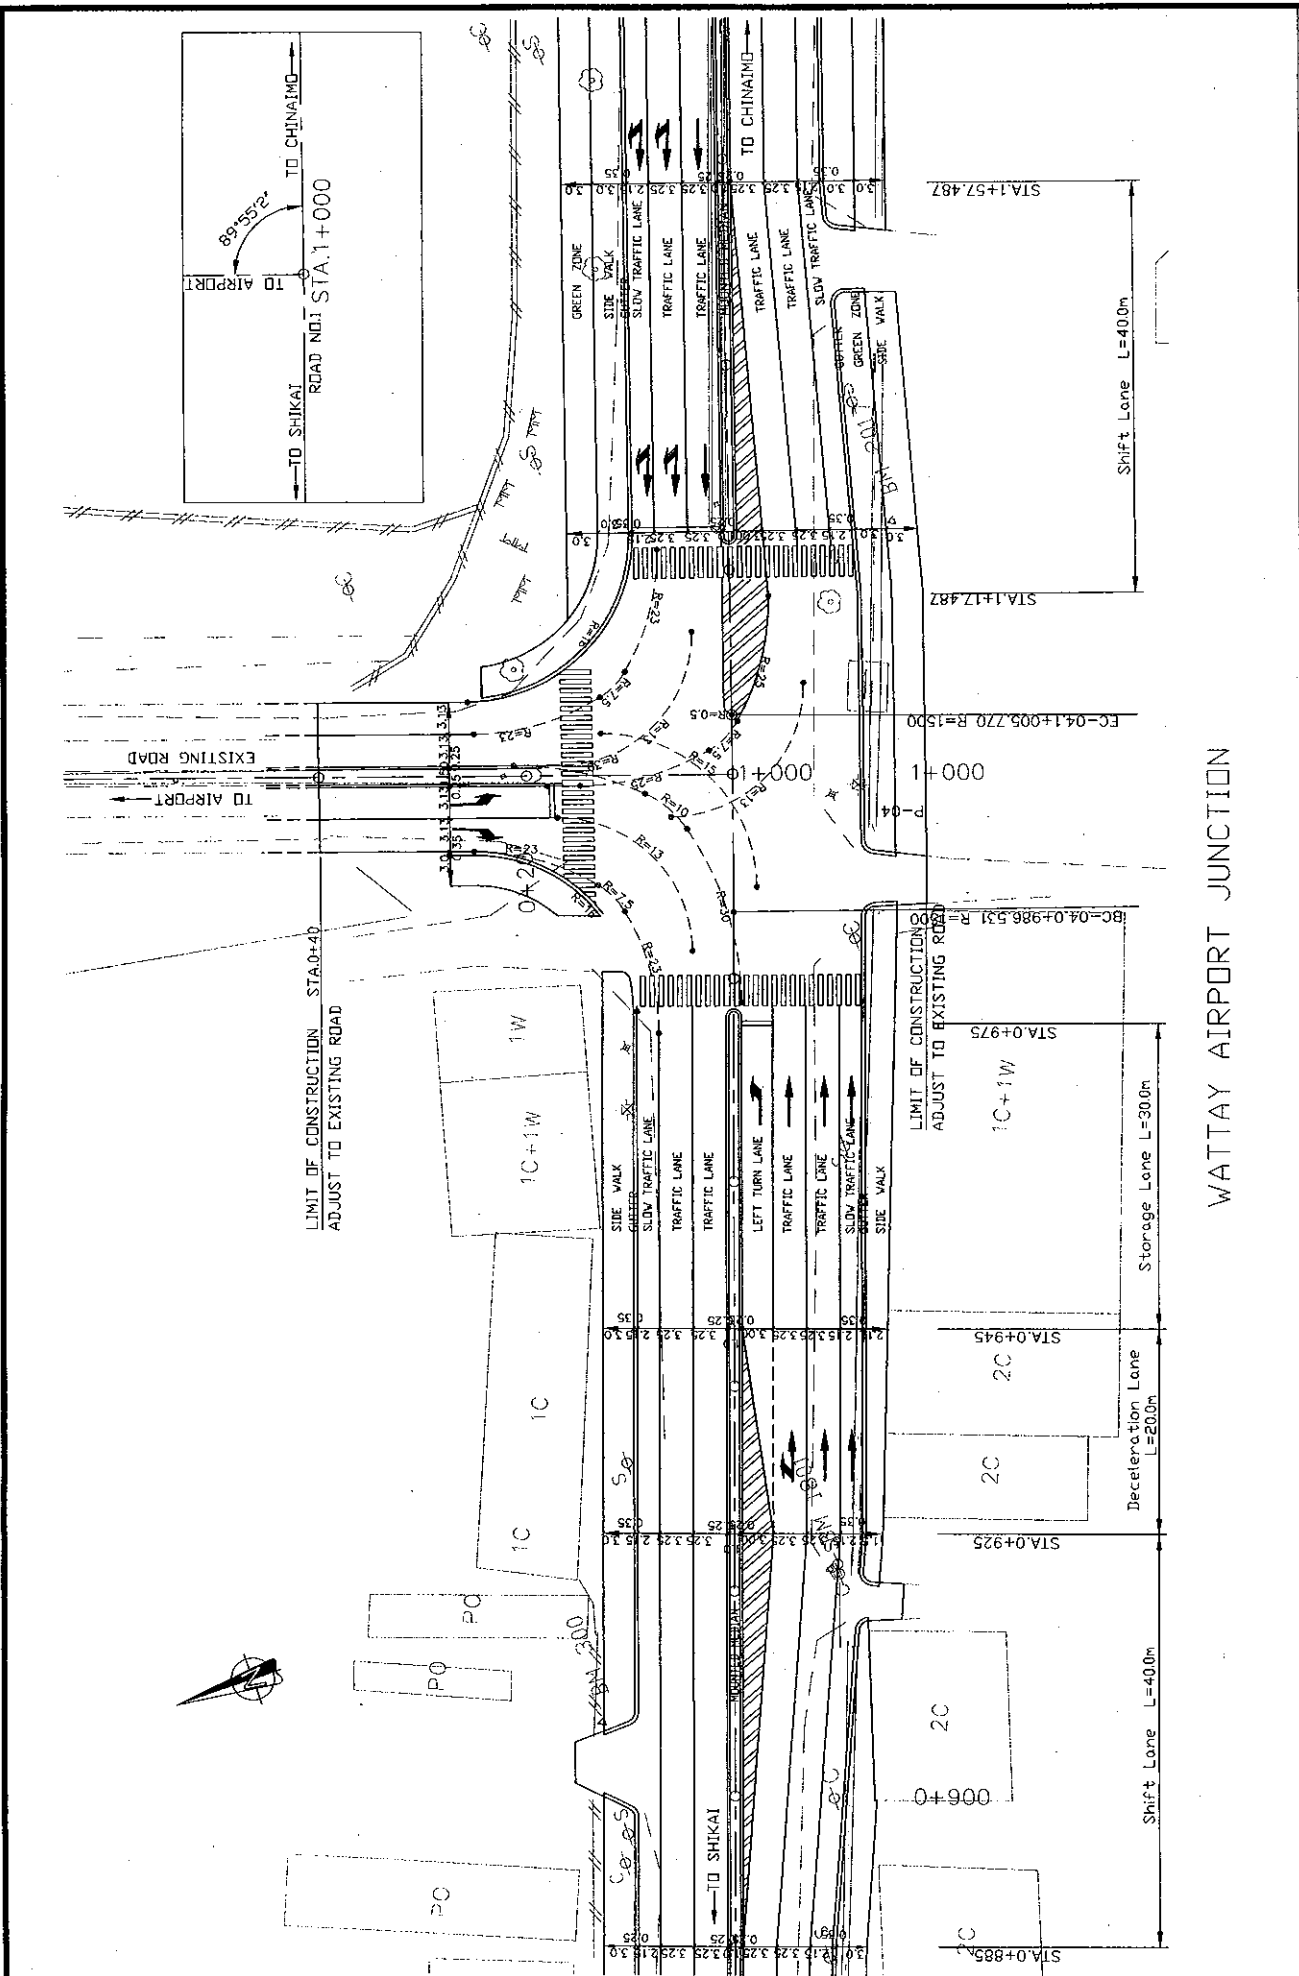


WATTAY AIRPORT JUNCTION

ROADS DEPARTMENT, MINISTRY OF COMMUNICATION TRANSPORT, POST AND CONSTRUCTION LAO PEOPLE'S DEMOCRATIC REPUBLIC	BASIC DESIGN STUDY ON THE PROJECT FOR THE IMPROVEMENT OF THE VIENTIANE NO.1 ROAD IN THE LAO PEOPLE'S DEMOCRATIC REPUBLIC	JAPAN INTERNATIONAL COOPERATION AGENCY KATAHIRA & ENGINEERS INTERNATIONAL CTI ENGINEERING INTERNATIONAL CO., LTD	TITLE: RENOVATION PLAN OF JUNCTIONS	SCALE: 1:250	DRAWING No: JC-3	RV
---	--	--	---	-----------------	---------------------	----


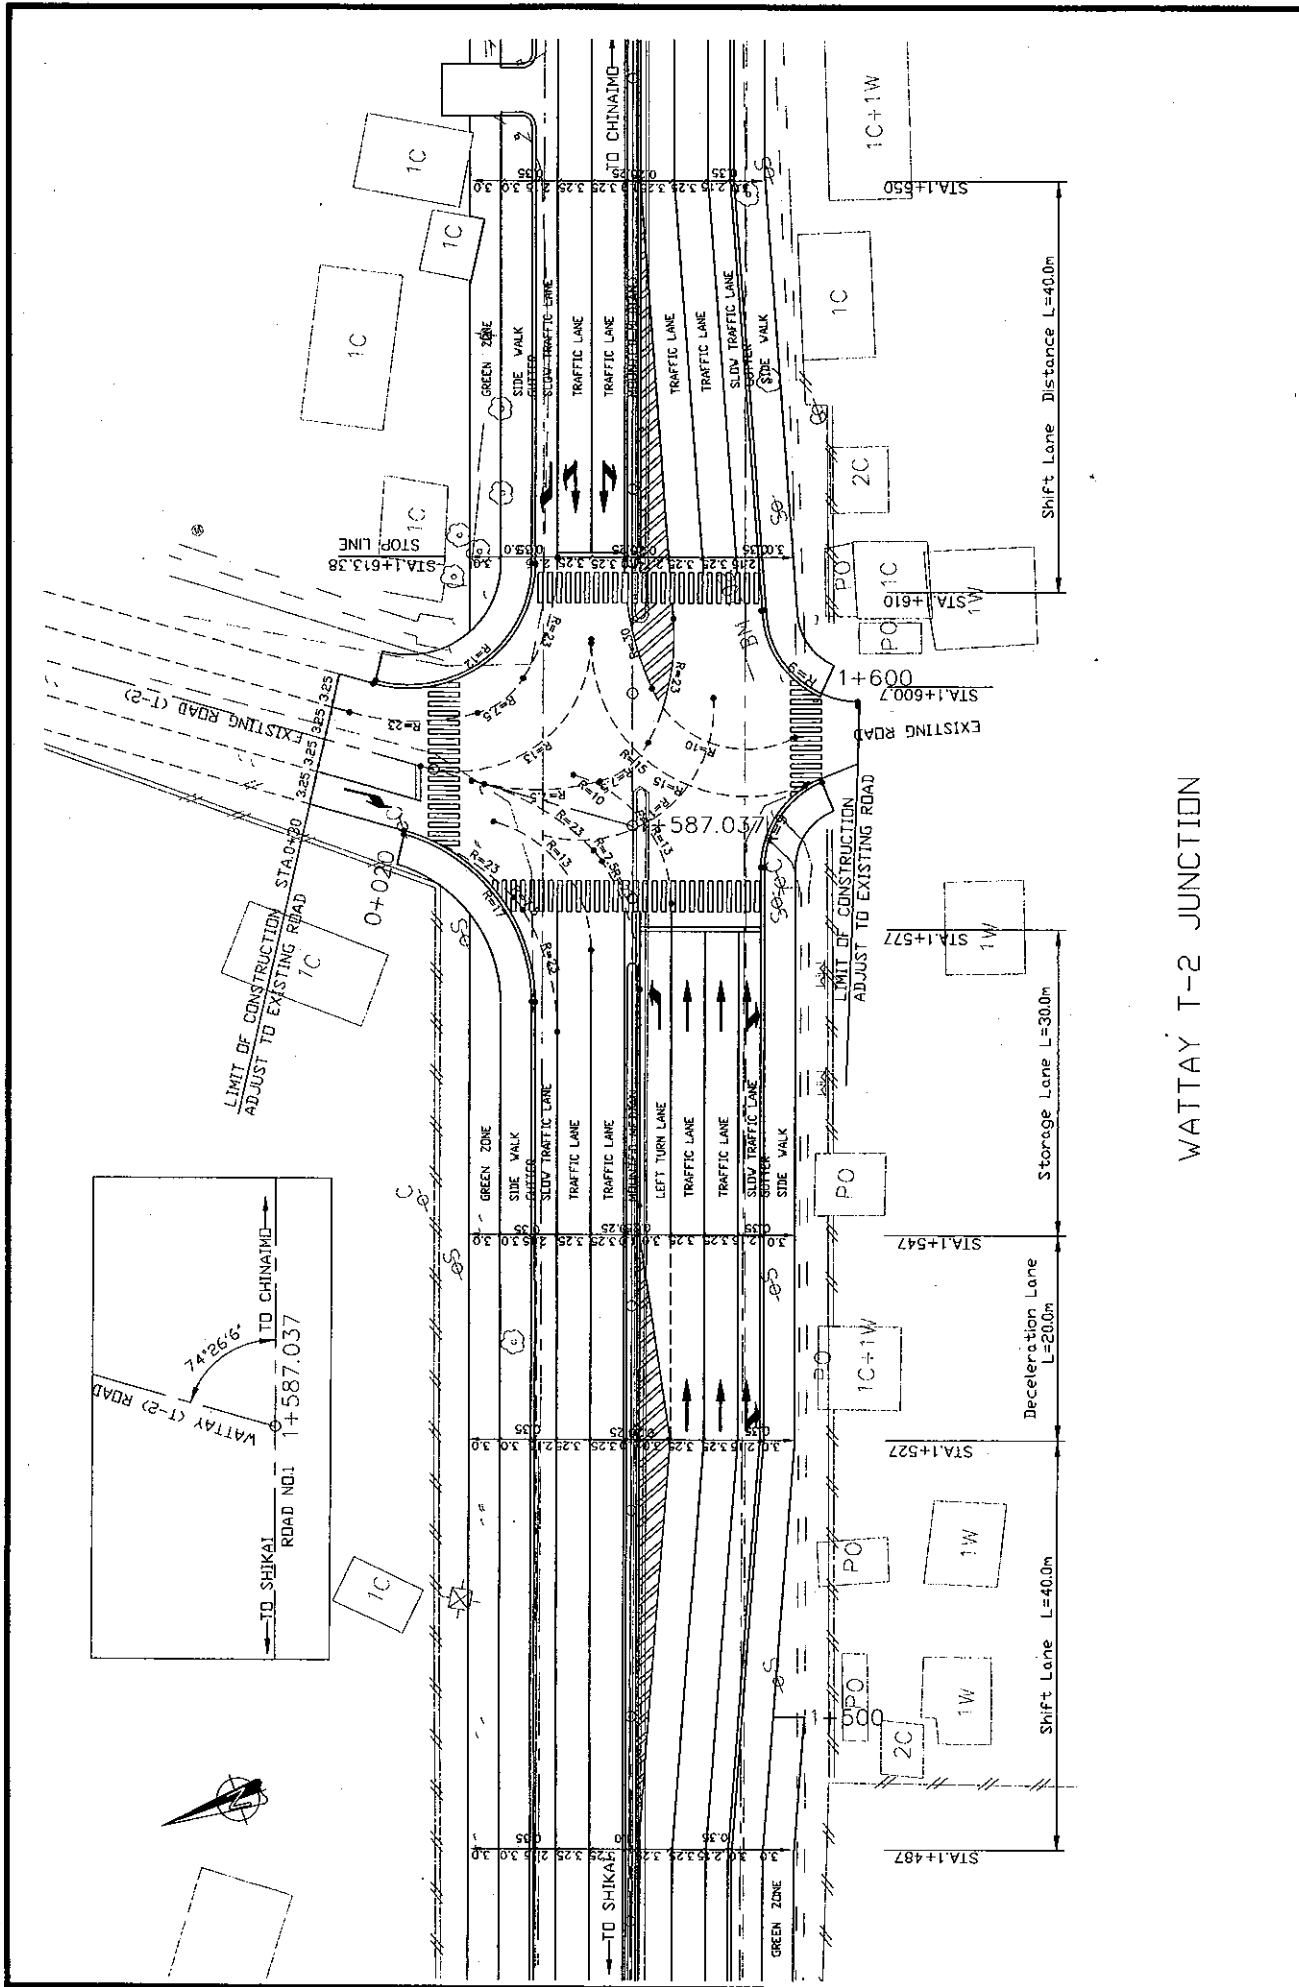


WATTAY T-2 JUNCTION

ROADS DEPARTMENT, MINISTRY OF COMMUNICATION TRANSPORT, POST AND CONSTRUCTION LAO PEOPLE'S DEMOCRATIC REPUBLIC	BASIC DESIGN STUDY ON THE PROJECT FOR THE IMPROVEMENT OF THE VIETIANE NO.1 ROAD IN THE LAO PEOPLE'S DEMOCRATIC REPUBLIC	JAPAN INTERNATIONAL COOPERATION AGENCY KATAHIRA & ENGINEERS INTERNATIONAL CTI ENGINEERING INTERNATIONAL CO, LTD	TITLE RENOVATION PLAN OF JUNCTIONS	SCALE:	DRAWING No:
				1:250	JC-4

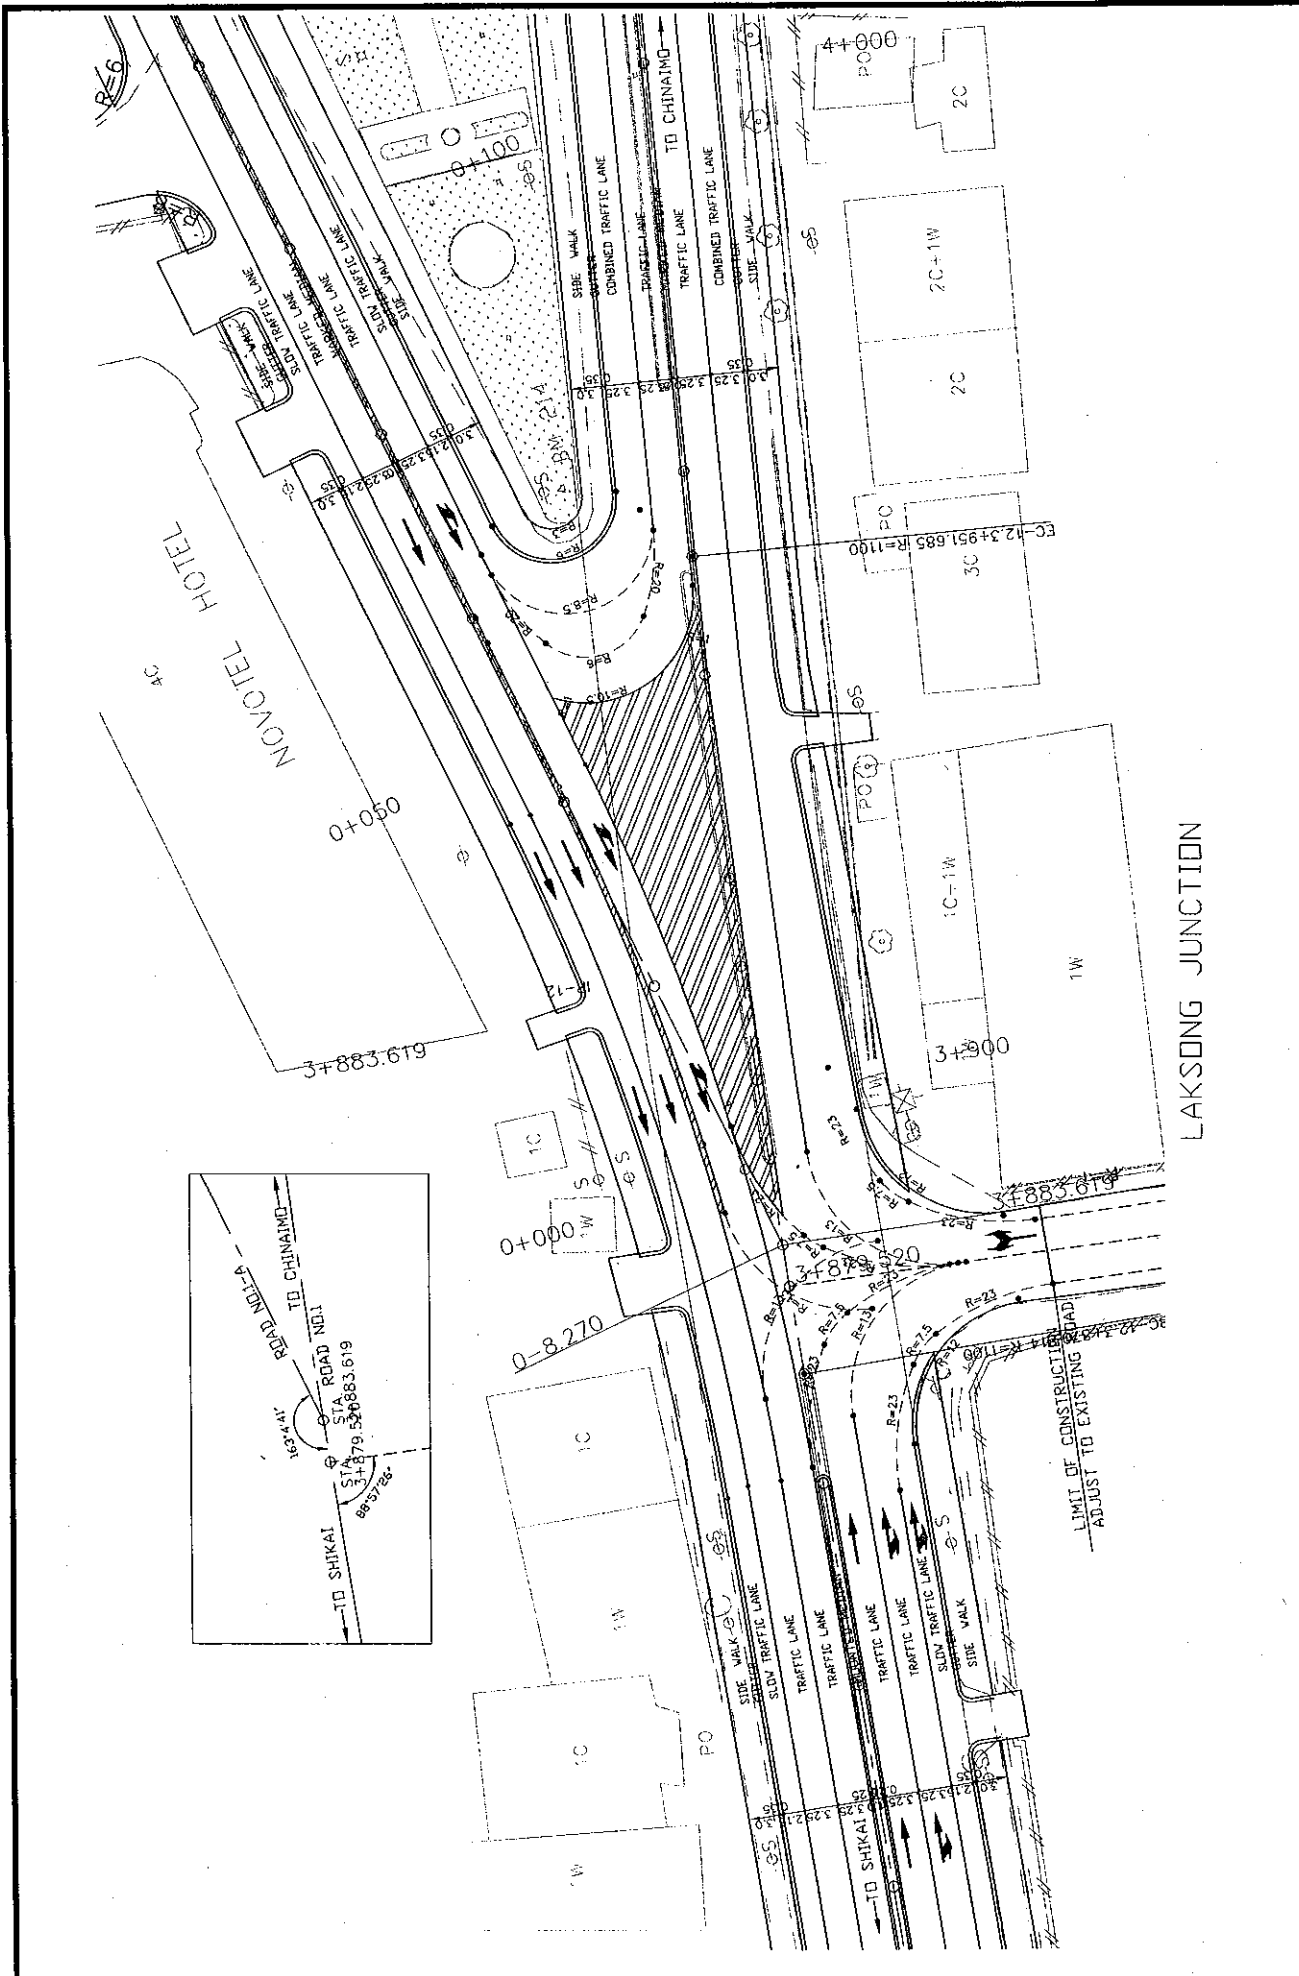


ROADS DEPARTMENT, MINISTRY OF COMMUNICATION TRANSPORT, POST AND CONSTRUCTION LAO PEOPLE'S DEMOCRATIC REPUBLIC	BASIC DESIGN STUDY ON THE PROJECT FOR THE IMPROVEMENT OF THE VIENTIANE NO.1 ROAD IN THE LAO PEOPLE'S DEMOCRATIC REPUBLIC	JAPAN INTERNATIONAL COOPERATION AGENCY KATAHIRA & ENGINEERS INTERNATIONAL CTI ENGINEERING INTERNATIONAL CO., LTD	TITLE:	SCALE:	DRAWING No.
			RENOVATION PLAN OF JUNCTIONS	1:250	JC-5
					RV

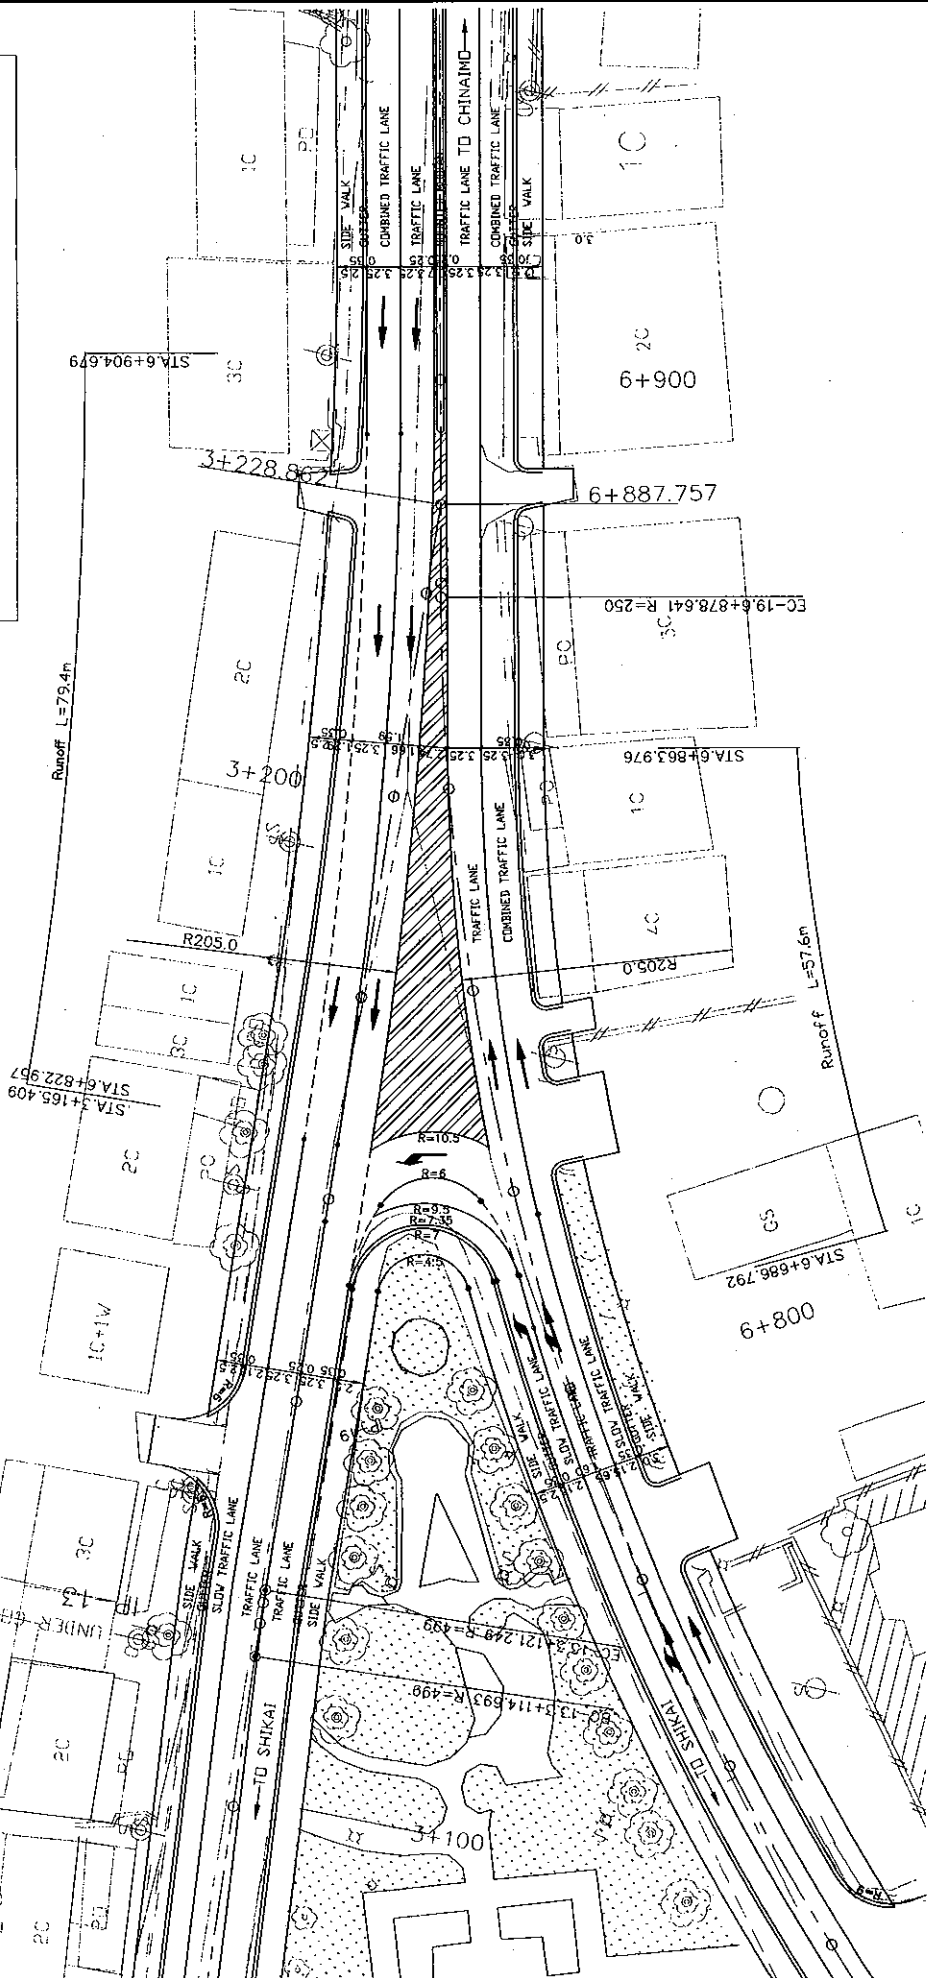
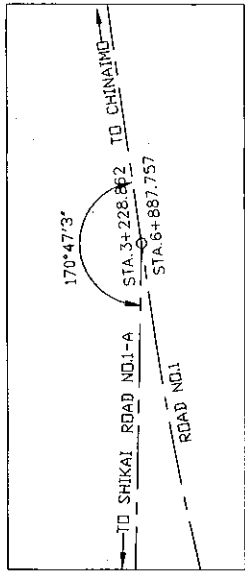


SIMUANG JUNCTION

ROADS DEPARTMENT, MINISTRY OF COMMUNICATION TRANSPORT, POST AND CONSTRUCTION LAO PEOPLE'S DEMOCRATIC REPUBLIC	BASIC DESIGN STUDY ON THE PROJECT FOR THE IMPROVEMENT OF THE VIENTIANE NO.1 ROAD IN THE LAO PEOPLE'S DEMOCRATIC REPUBLIC	JAPAN INTERNATIONAL COOPERATION AGENCY KATAHIRA & ENGINEERS INTERNATIONAL CTI ENGINEERING INTERNATIONAL CO., LTD
TITLE: RENOVATION PLAN OF JUNCTIONS		
SCALE: 1:250		
DRAWING NO: JC-6		

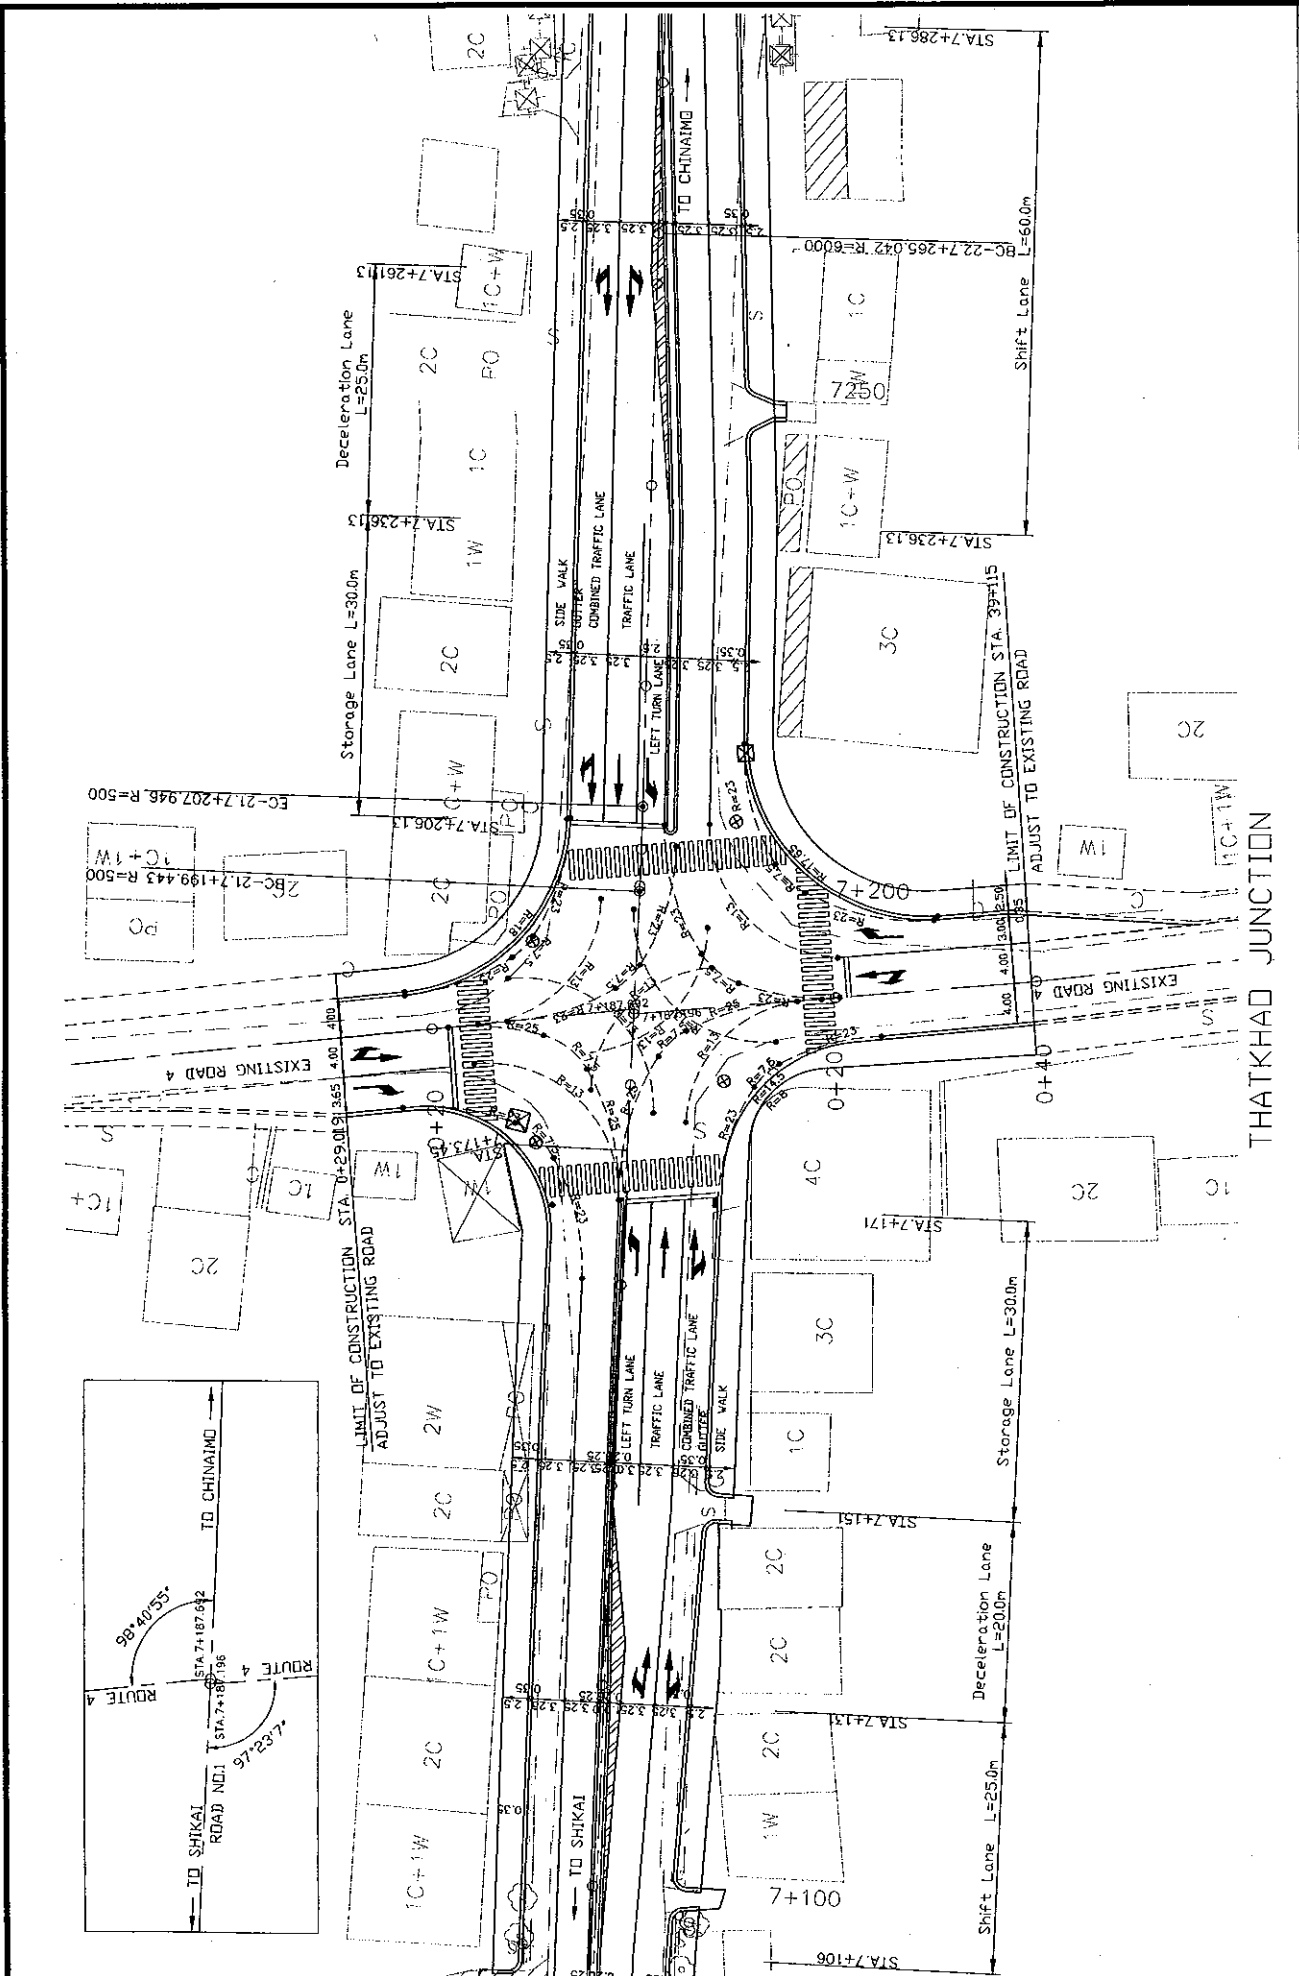


ROADS DEPARTMENT, MINISTRY OF COMMUNICATION TRANSPORT, POST AND CONSTRUCTION LAO PEOPLE'S DEMOCRATIC REPUBLIC	BASIC DESIGN STUDY ON THE PROJECT FOR THE IMPROVEMENT OF THE VIENTIANE NO.1 ROAD IN THE LAO PEOPLE'S DEMOCRATIC REPUBLIC	JAPAN INTERNATIONAL COOPERATION AGENCY KATAHIRA & ENGINEERS INTERNATIONAL CTI ENGINEERING INTERNATIONAL CO., LTD	TITLE:	RENOVATION PLAN OF JUNCTIONS	SCALE:	1:250	DRAWING NO:	JC-7	REV:	
			THATKHAD JUNCTION							

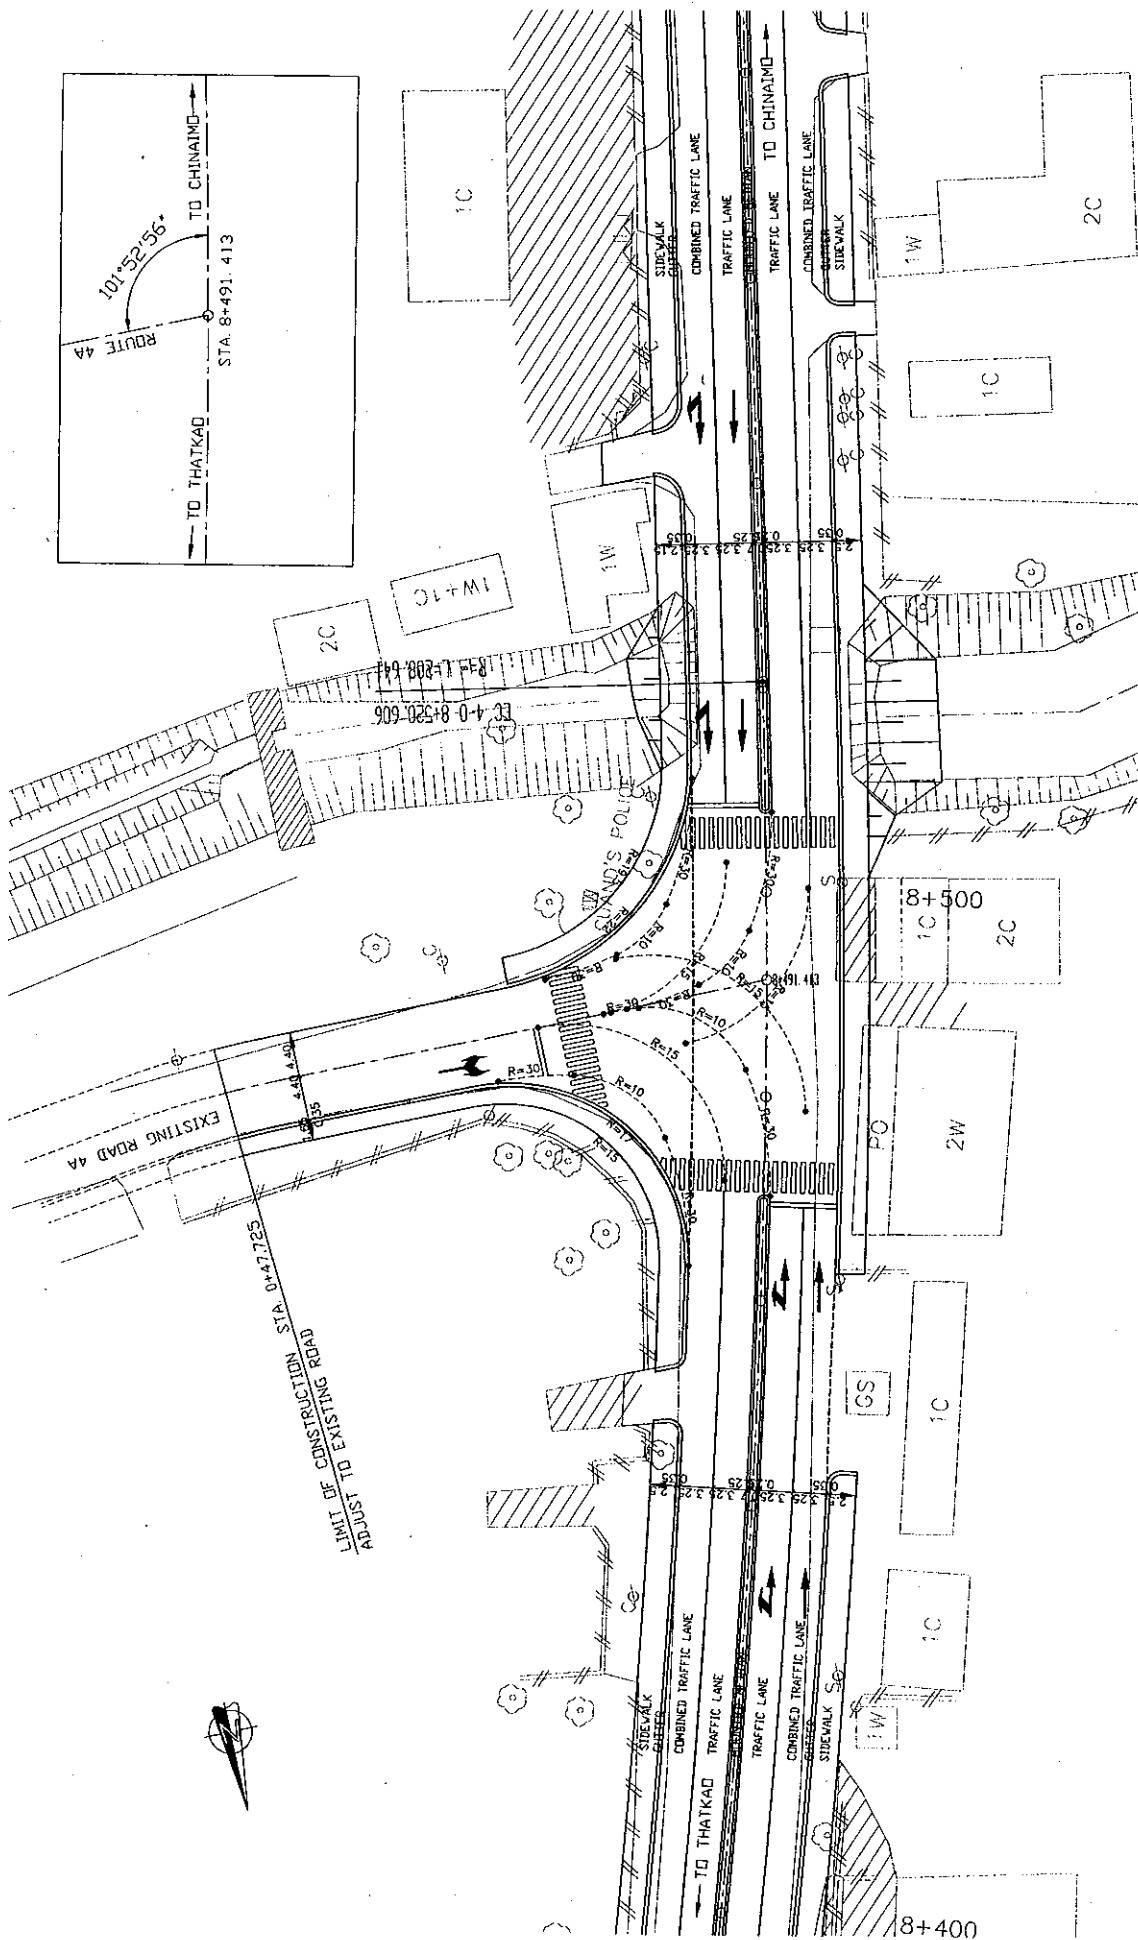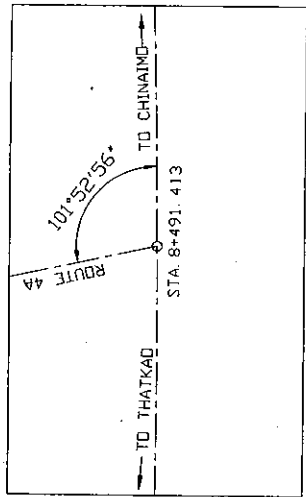

ROAD-1 AND ROAD 4A JUNCTION


ROADS DEPARTMENT, MINISTRY OF COMMUNICATION TRANSPORT, POST AND CONSTRUCTION LAO PEOPLE'S DEMOCRATIC REPUBLIC	BASIC DESIGN STUDY ON THE PROJECT FOR THE IMPROVEMENT OF THE VIENTIANE NO.1 ROAD IN THE LAO PEOPLE'S DEMOCRATIC REPUBLIC	JAPAN INTERNATIONAL COOPERATION AGENCY KATAHIRA & ENGINEERS INTERNATIONAL CTI ENGINEERING INTERNATIONAL CO., LTD	TITLE:	RENOVATION PLAN OF JUNCTIONS	SCALE:	1:250	DRAWING NO.:	JC-8	REV.



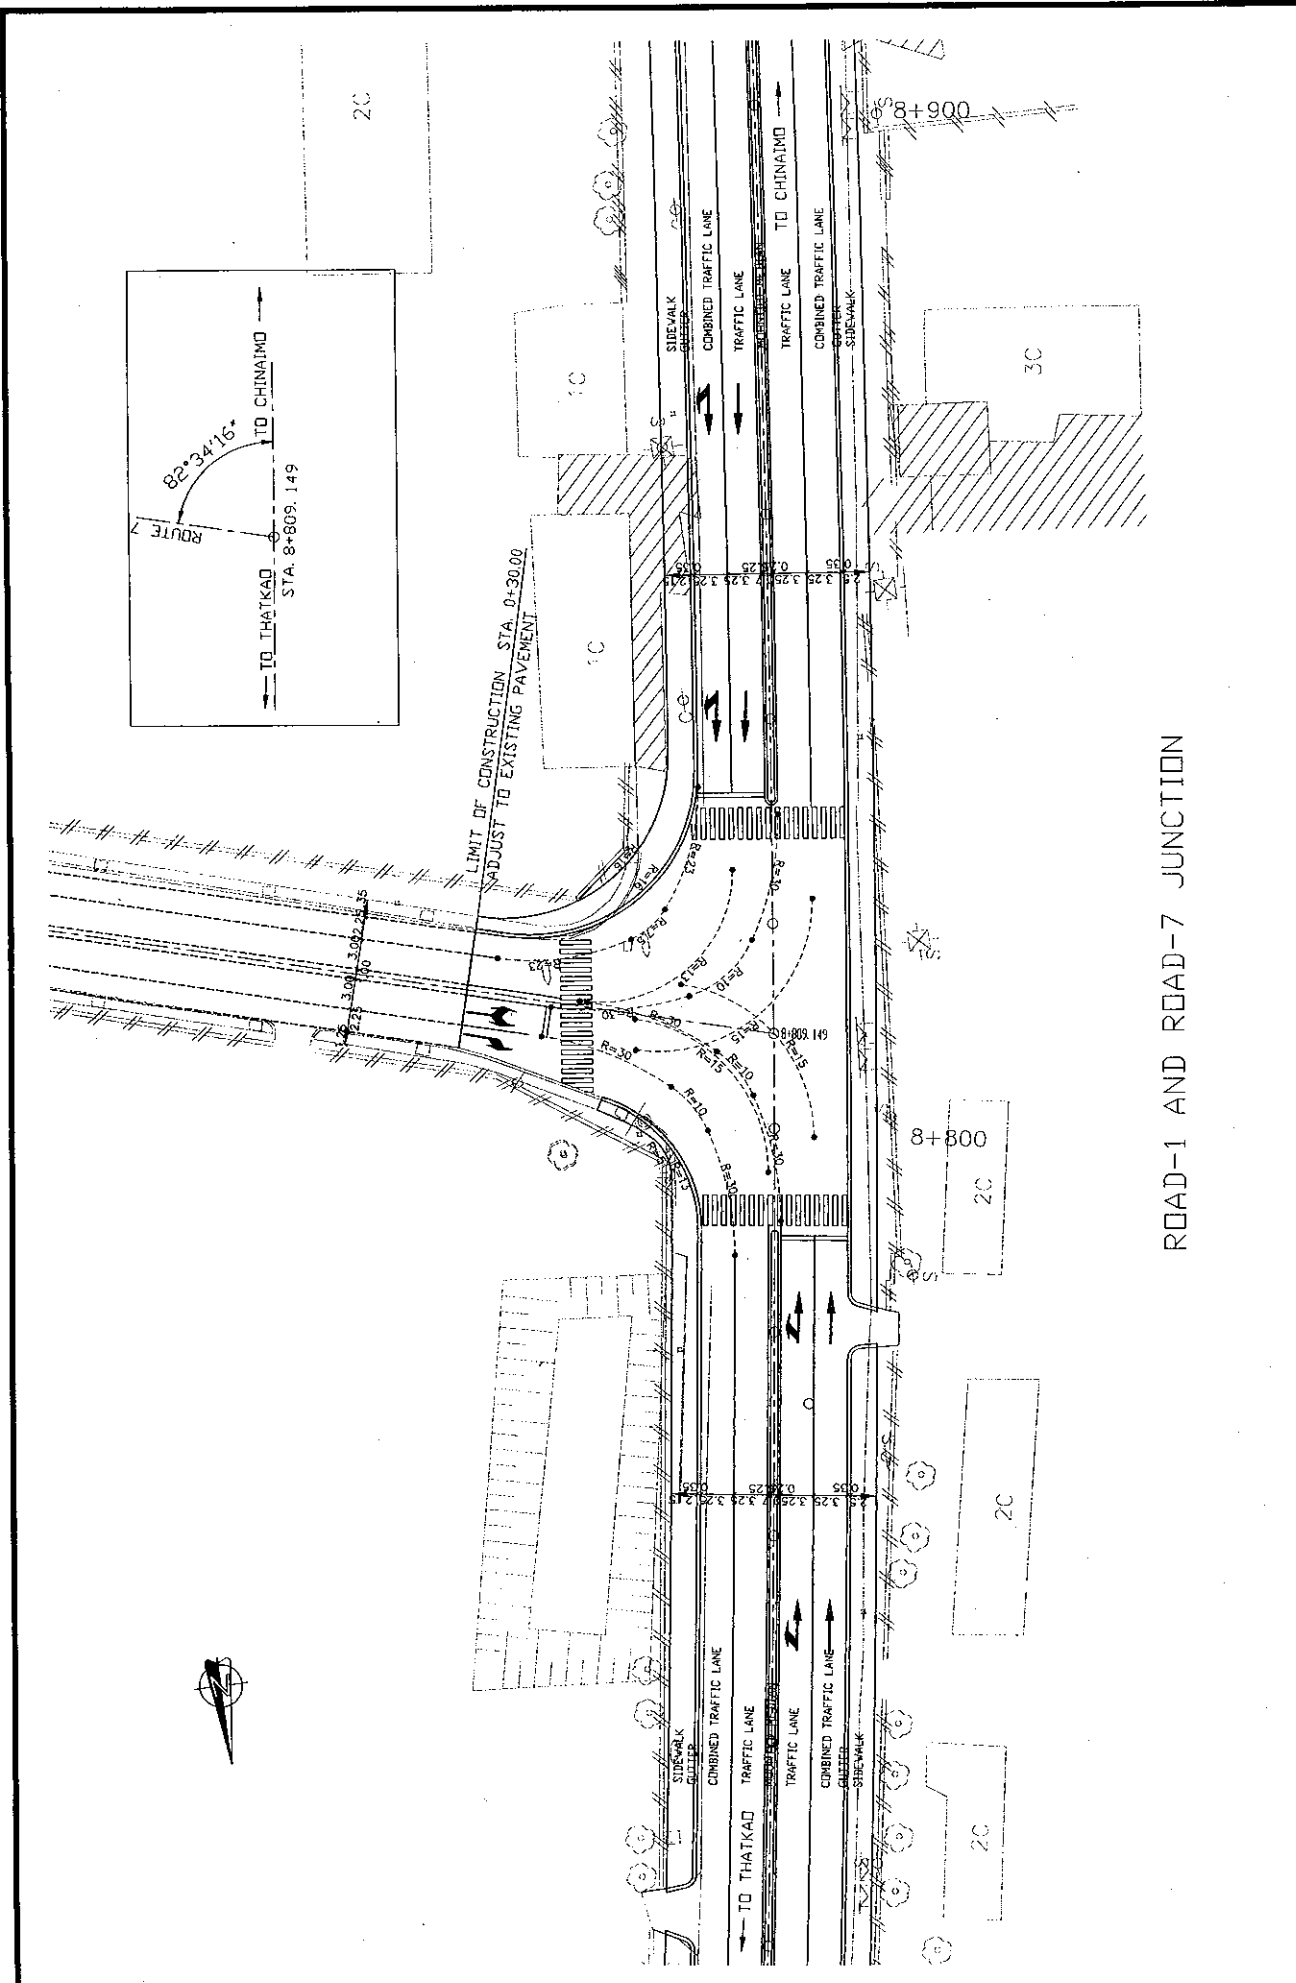

ROAD-1 AND ROAD-7 JUNCTION


ROADS DEPARTMENT, MINISTRY OF COMMUNICATION TRANSPORT, POST AND CONSTRUCTION LAO PEOPLE'S DEMOCRATIC REPUBLIC	BASIC DESIGN STUDY ON THE PROJECT FOR THE IMPROVEMENT OF THE VIENTIANE NO.1 ROAD IN THE LAO PEOPLE'S DEMOCRATIC REPUBLIC	JAPAN INTERNATIONAL COOPERATION AGENCY KATAHIRA & ENGINEERS INTERNATIONAL CTI ENGINEERING INTERNATIONAL CO., LTD	TITLE: RENOVATION PLAN OF JUNCTIONS	SCALE:	DRAWING No:
				1:250	JC-9
					Rev.

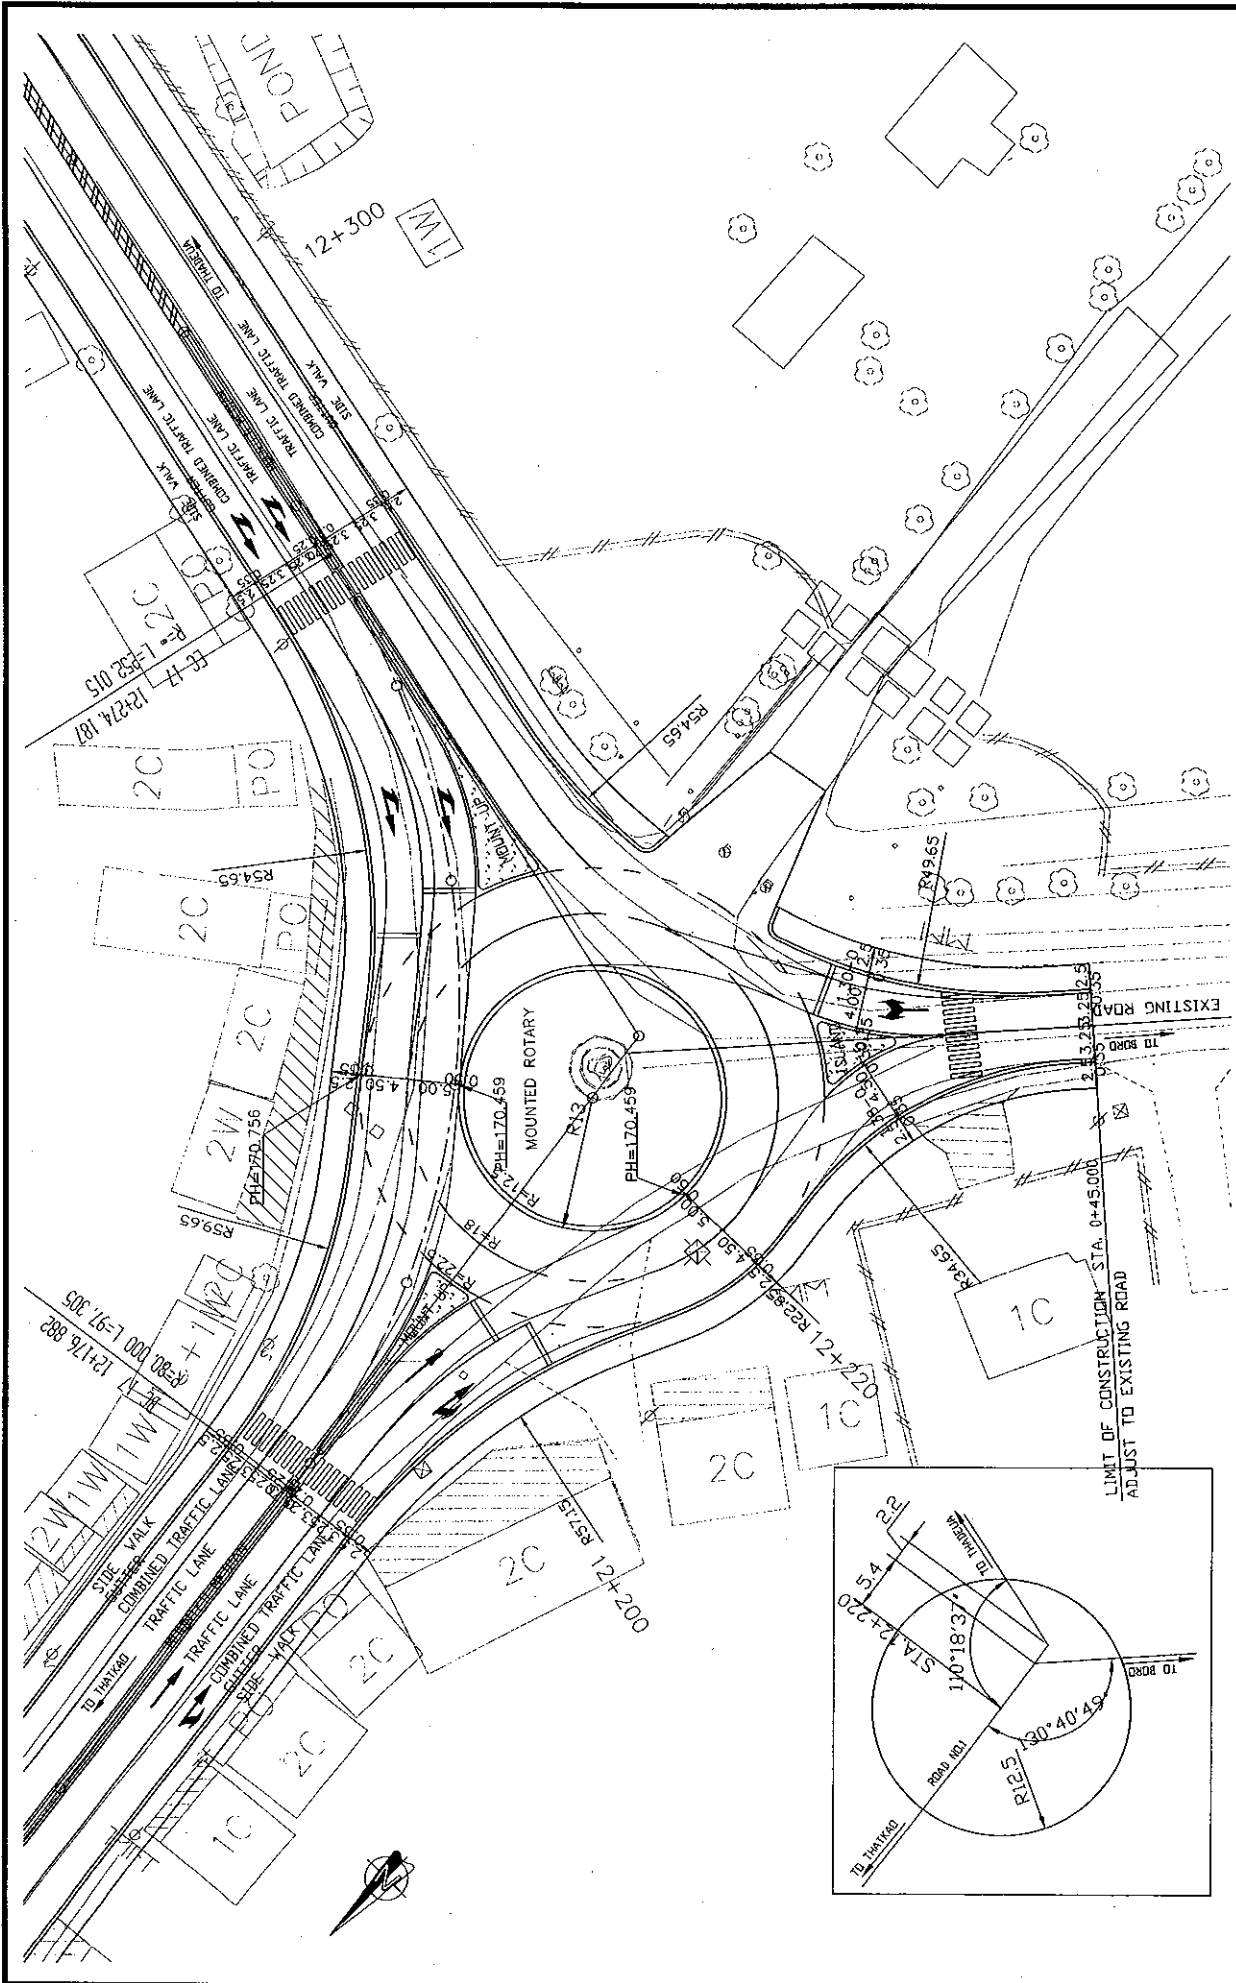

CHINAIMO JUNCTION


ROADS DEPARTMENT, MINISTRY OF COMMUNICATION TRANSPORT, POST AND CONSTRUCTION LAO PEOPLE'S DEMOCRATIC REPUBLIC	BASIC DESIGN STUDY ON THE PROJECT FOR THE IMPROVEMENT OF THE VIENTIANE NO.1 ROAD IN THE LAO PEOPLE'S DEMOCRATIC REPUBLIC	JAPAN INTERNATIONAL COOPERATION AGENCY KATAHIRA & ENGINEERS INTERNATIONAL CTI ENGINEERING INTERNATIONAL CO, LTD	TITLE:	RENOVATION PLAN OF JUNCTIONS	SCALE:	1:250	DRAWING No:	JC-10	Rv



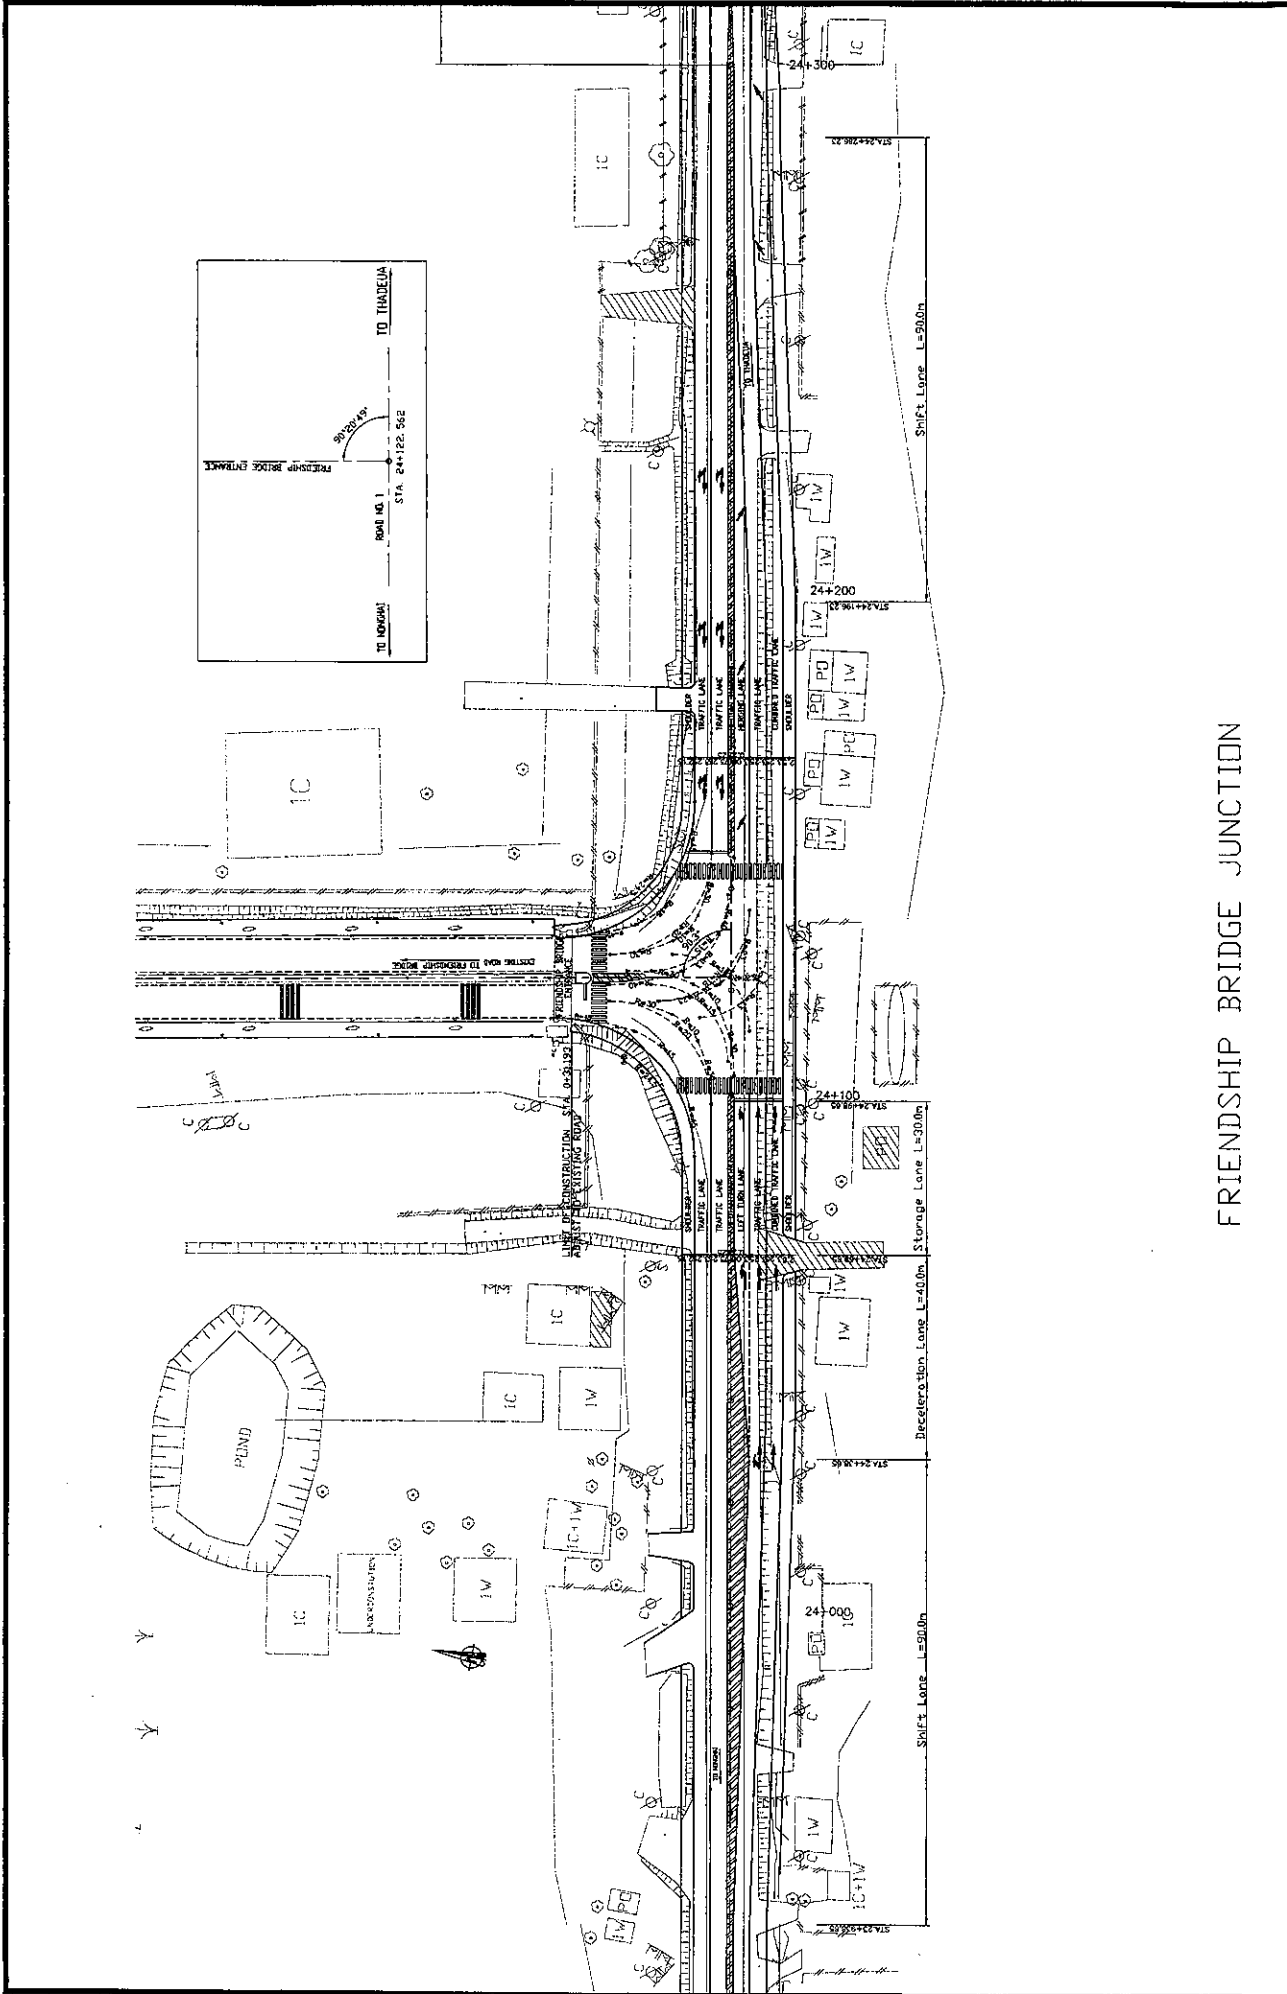


FRIENDSHIP BRIDGE JUNCTION


ROADS DEPARTMENT, MINISTRY OF COMMUNICATION TRANSPORT, POST AND CONSTRUCTION LAO PEOPLE'S DEMOCRATIC REPUBLIC	BASIC DESIGN STUDY ON THE PROJECT FOR THE IMPROVEMENT OF THE VIENTIANE NO.1 ROAD IN THE LAO PEOPLE'S DEMOCRATIC REPUBLIC	JAPAN INTERNATIONAL COOPERATION AGENCY KATAHIRA & ENGINEERS INTERNATIONAL GTI ENGINEERING INTERNATIONAL CO., LTD	TITLE:	RENOVATION PLAN OF JUNCTIONS	SCALE:	1:500	DRAWING NO.:	JC-12	REV.

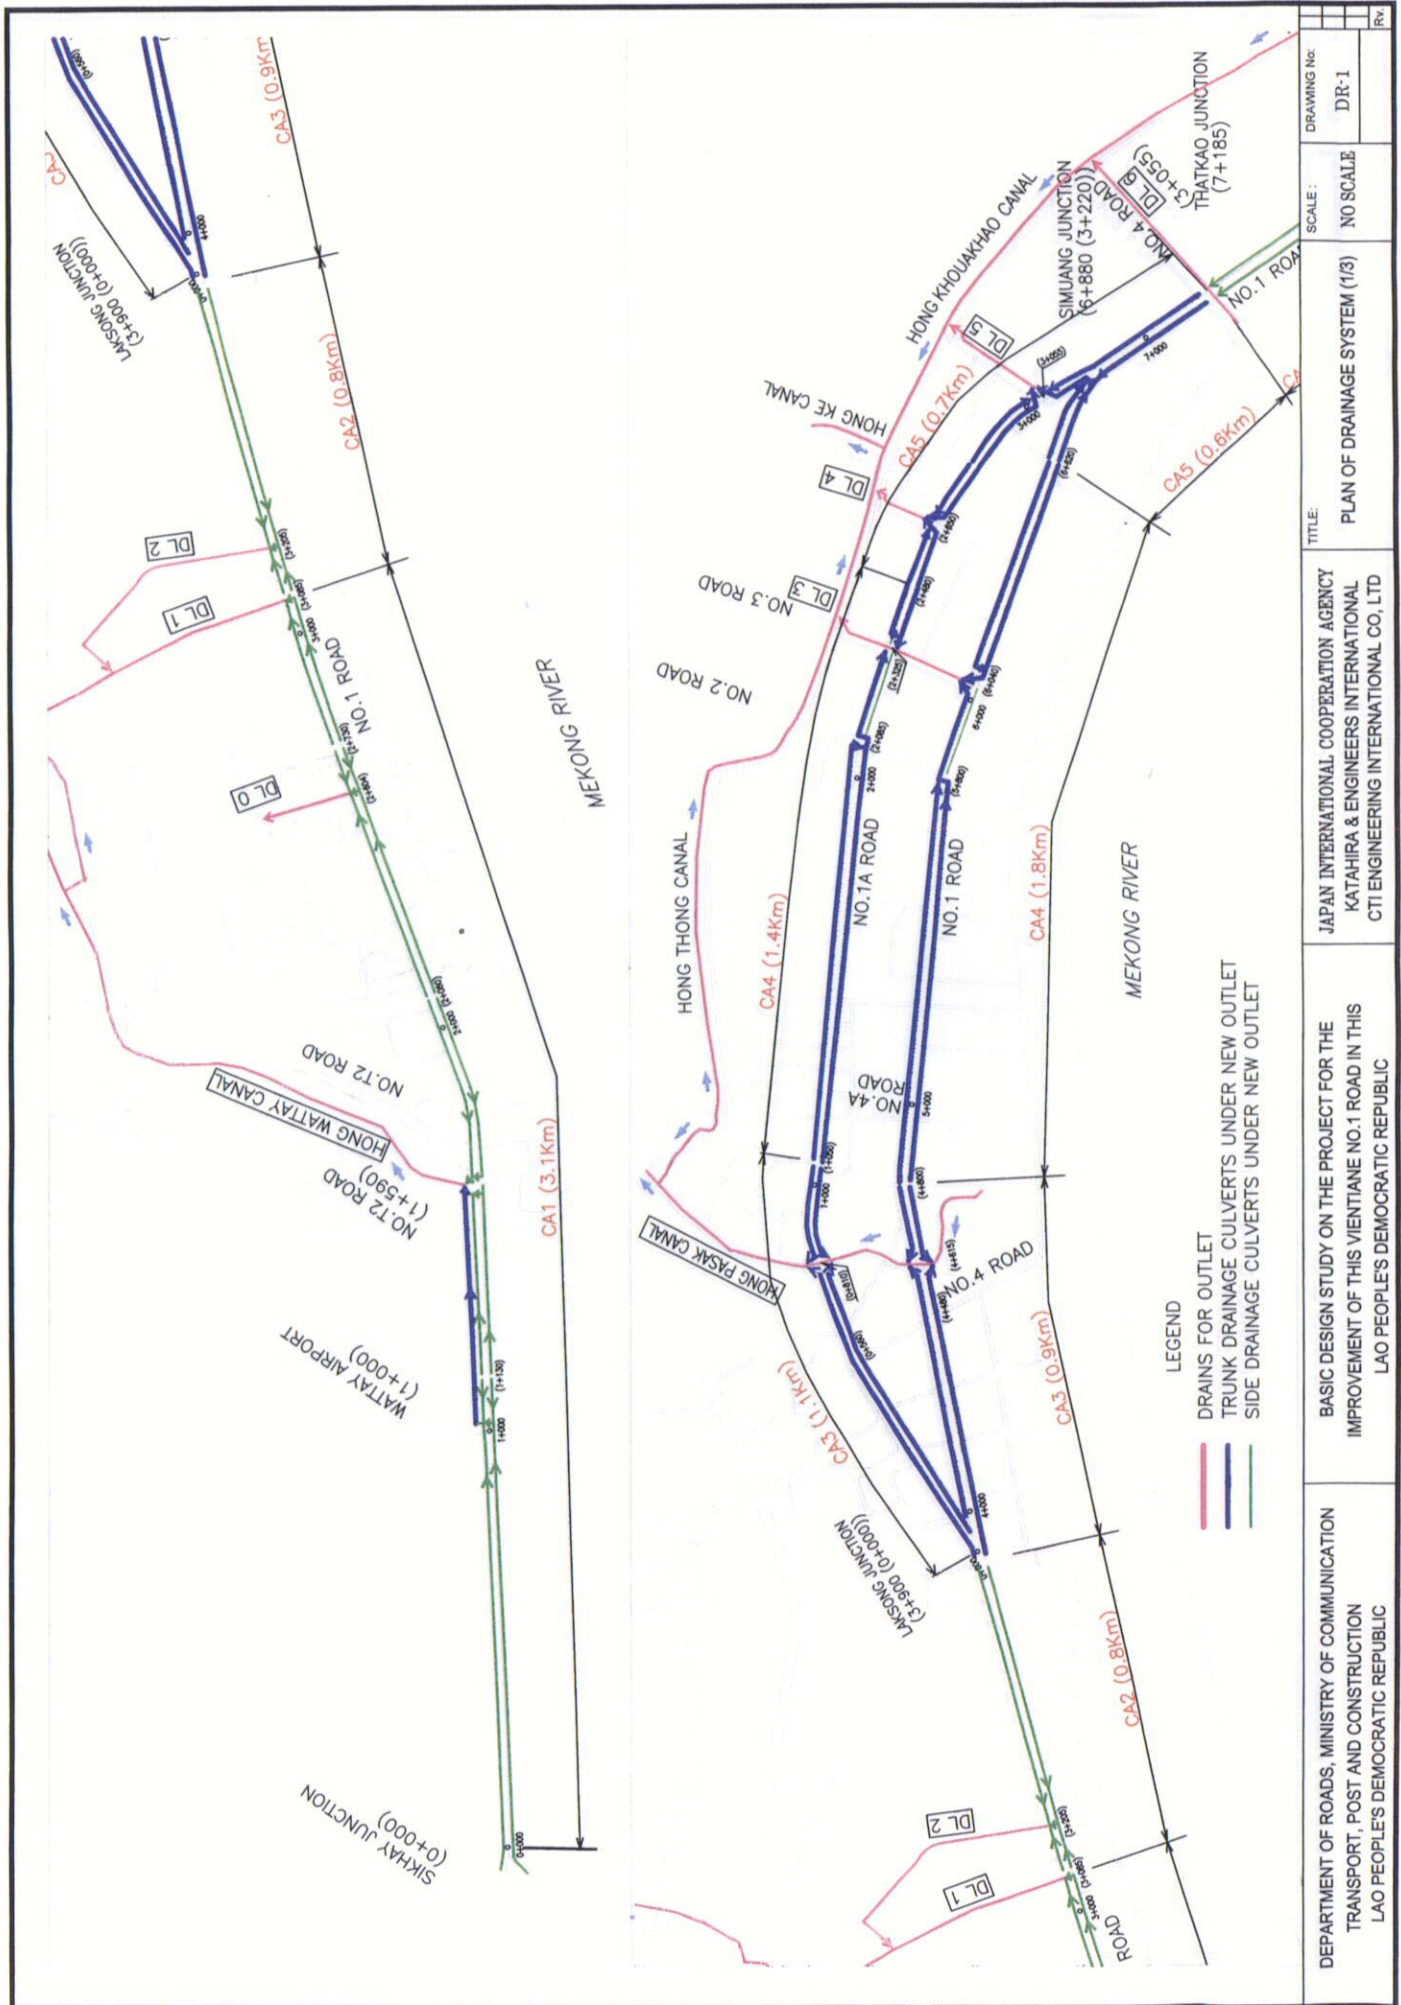


DEPARTMENT OF ROADS, MINISTRY OF COMMUNICATION TRANSPORT, POST AND CONSTRUCTION LAO PEOPLE'S DEMOCRATIC REPUBLIC	BASIC DESIGN STUDY ON THE PROJECT FOR THE IMPROVEMENT OF THIS VIENTIANE NO.1 ROAD IN THIS LAO PEOPLE'S DEMOCRATIC REPUBLIC	JAPAN INTERNATIONAL COOPERATION AGENCY KATAHIRA & ENGINEERS INTERNATIONAL CTI ENGINEERING INTERNATIONAL CO., LTD	TITLE:	PLAN OF DRAINAGE SYSTEM (1/3)	SCALE:	NO SCALE	DRAWING No:	DR-1
			REV:					

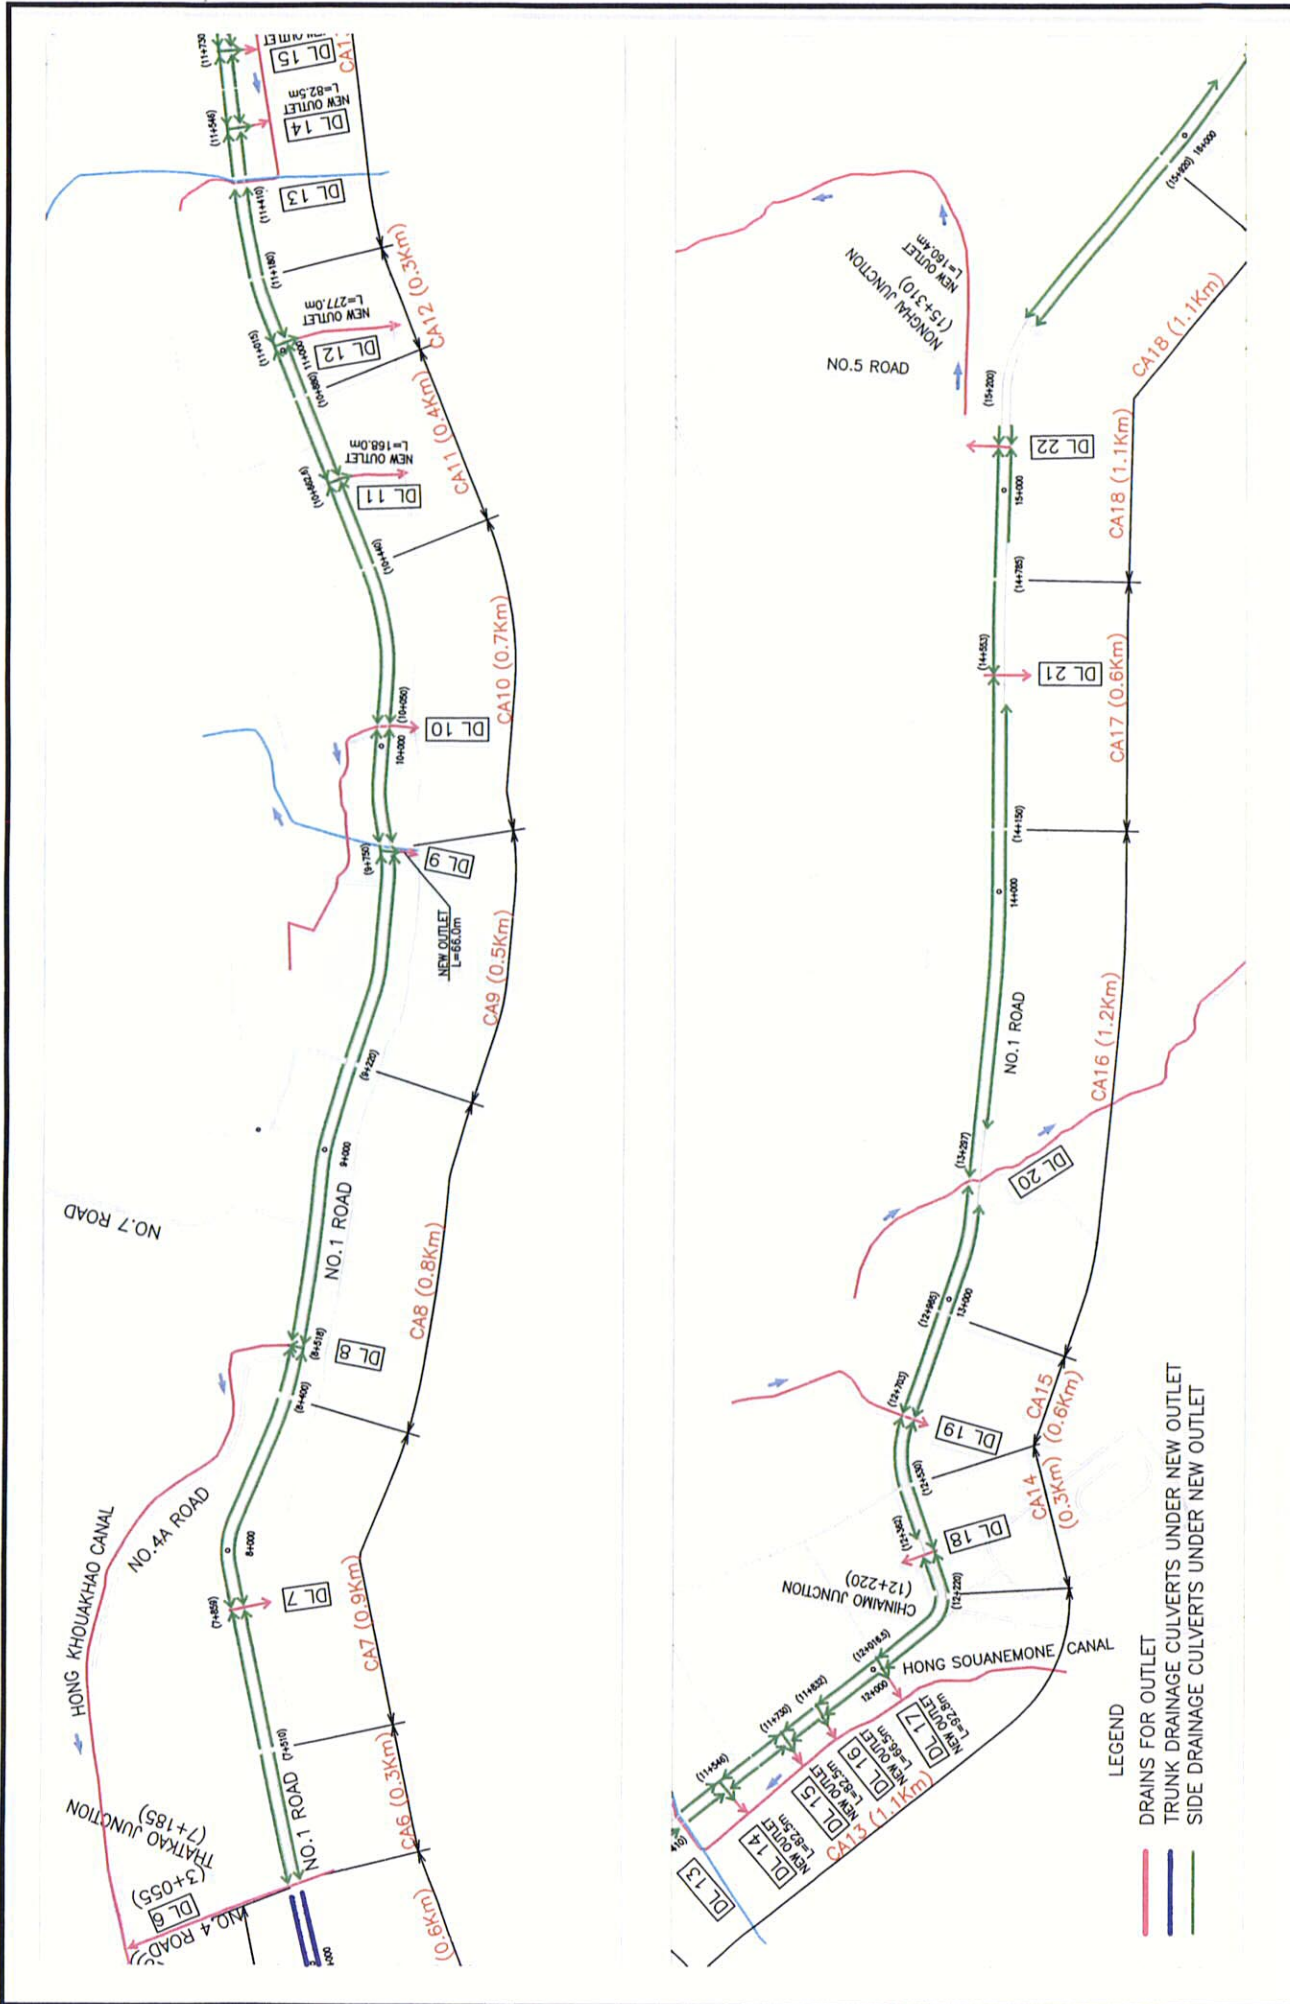

DEPARTMENT OF ROADS, MINISTRY OF COMMUNICATION TRANSPORT, POST AND CONSTRUCTION LAO PEOPLE'S DEMOCRATIC REPUBLIC	BASIC DESIGN STUDY ON THE PROJECT FOR THE IMPROVEMENT OF THIS VIETIANE NO.1 ROAD IN THIS LAO PEOPLE'S DEMOCRATIC REPUBLIC	JAPAN INTERNATIONAL COOPERATION AGENCY KATAHIRA & ENGINEERS INTERNATIONAL CTI ENGINEERING INTERNATIONAL CO., LTD	TITLE:	PLAN OF DRAINAGE SYSTEM (2/3)	SCALE:	NO SCALE	DRAWING No:	DR-2
			LAO PEOPLE'S DEMOCRATIC REPUBLIC					Rv.

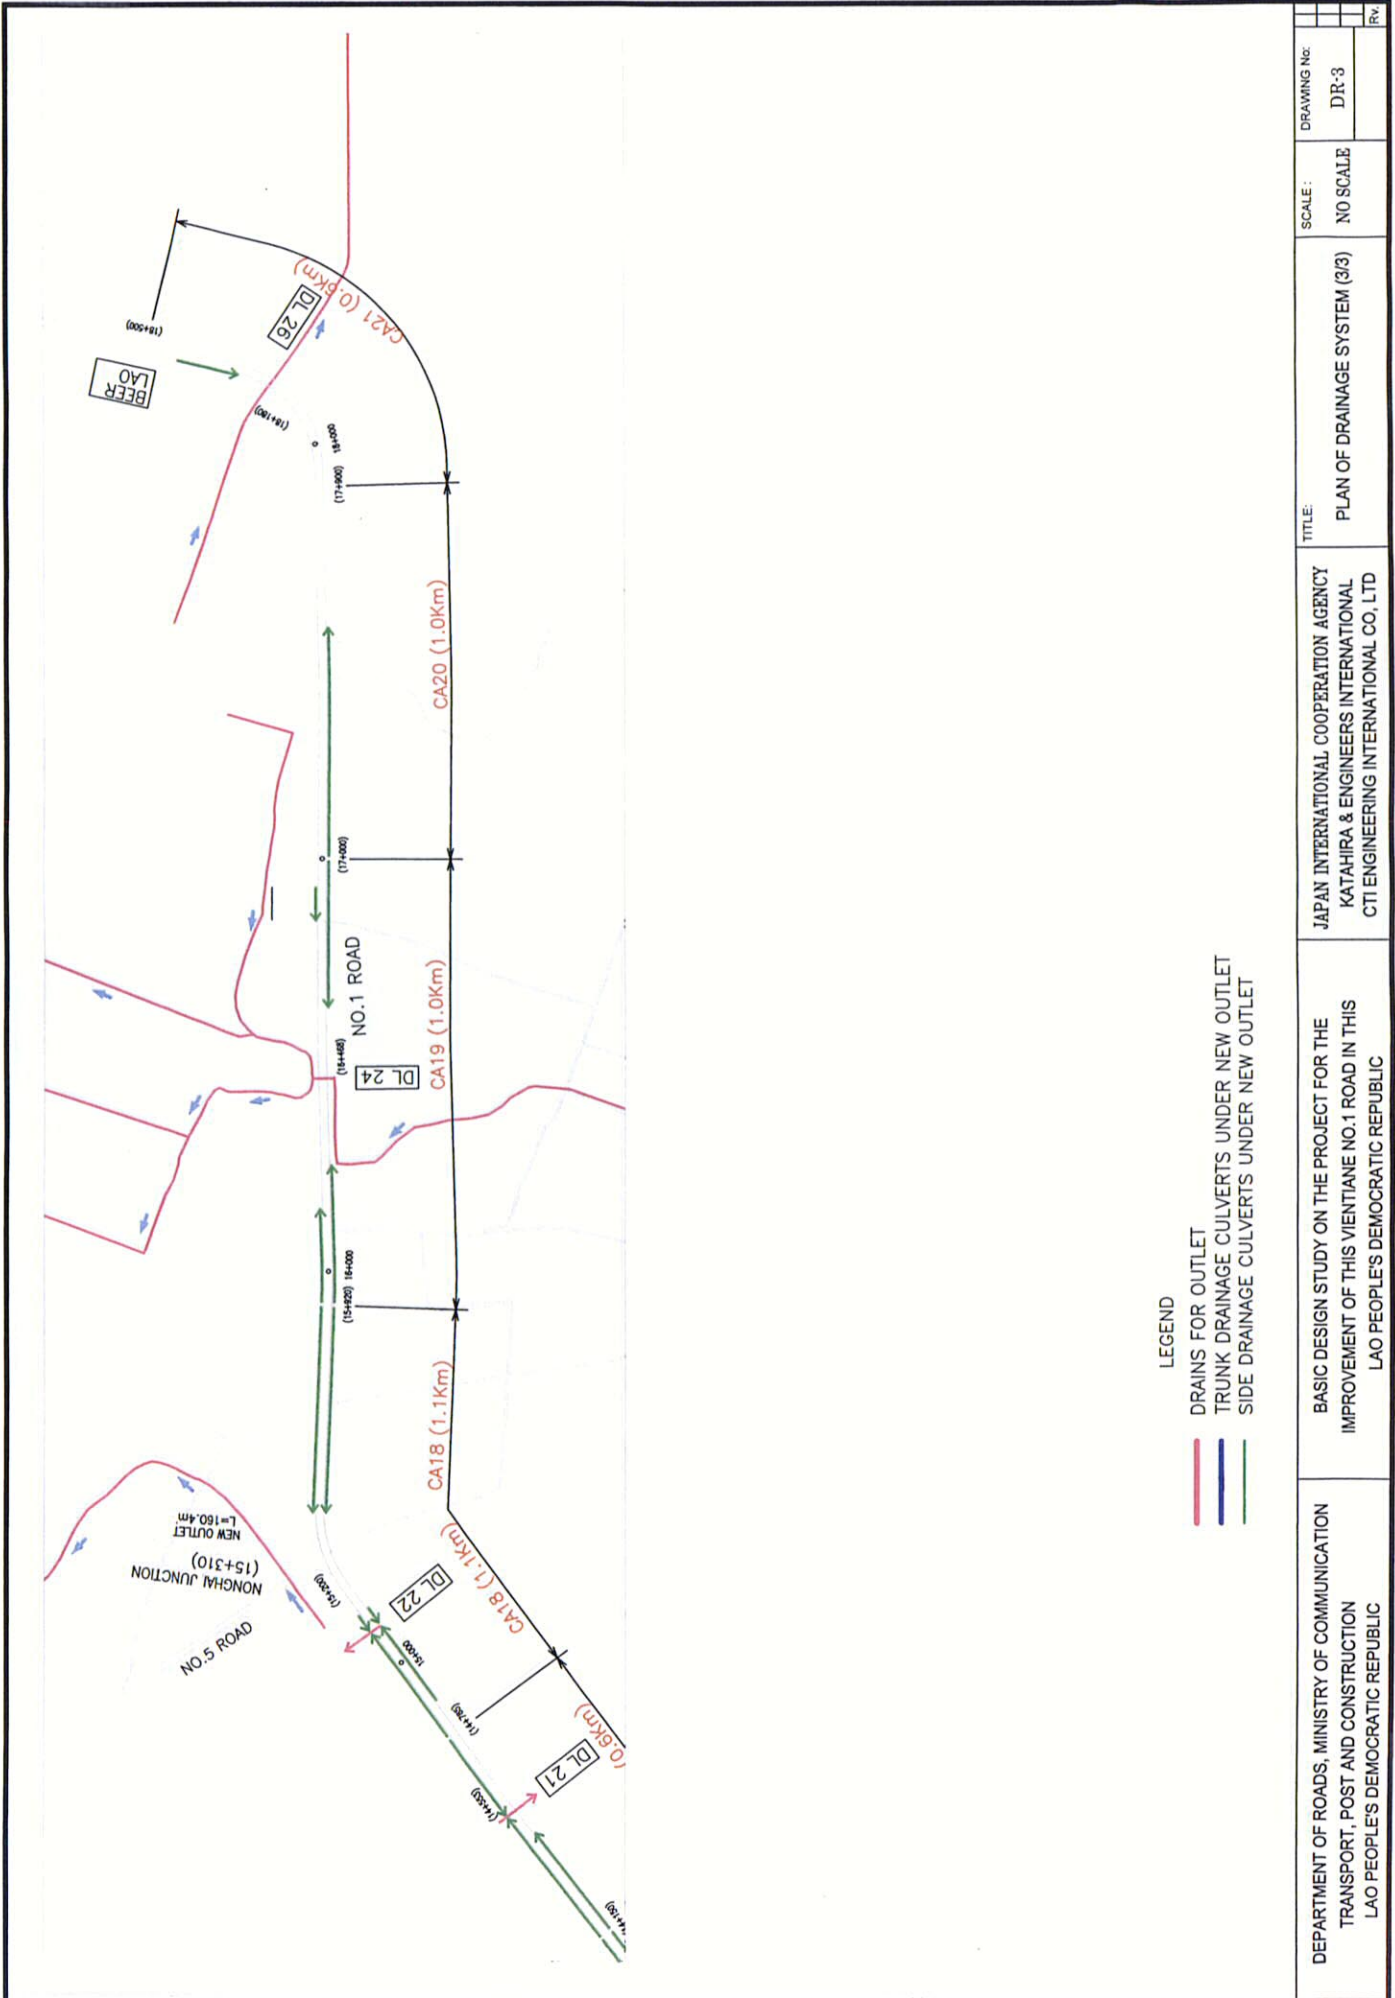

DEPARTMENT OF ROADS, MINISTRY OF COMMUNICATION TRANSPORT, POST AND CONSTRUCTION LAO PEOPLE'S DEMOCRATIC REPUBLIC	BASIC DESIGN STUDY ON THE PROJECT FOR THE IMPROVEMENT OF THIS VIENTIANE NO.1 ROAD IN THIS LAO PEOPLE'S DEMOCRATIC REPUBLIC	JAPAN INTERNATIONAL COOPERATION AGENCY KATAHIRA & ENGINEERS INTERNATIONAL CTI ENGINEERING INTERNATIONAL CO, LTD	TITLE: PLAN OF DRAINAGE SYSTEM (3/3)	SCALE: NO SCALE	DRAWING No: DR-3	Rv
--	--	---	---	--------------------	---------------------	----

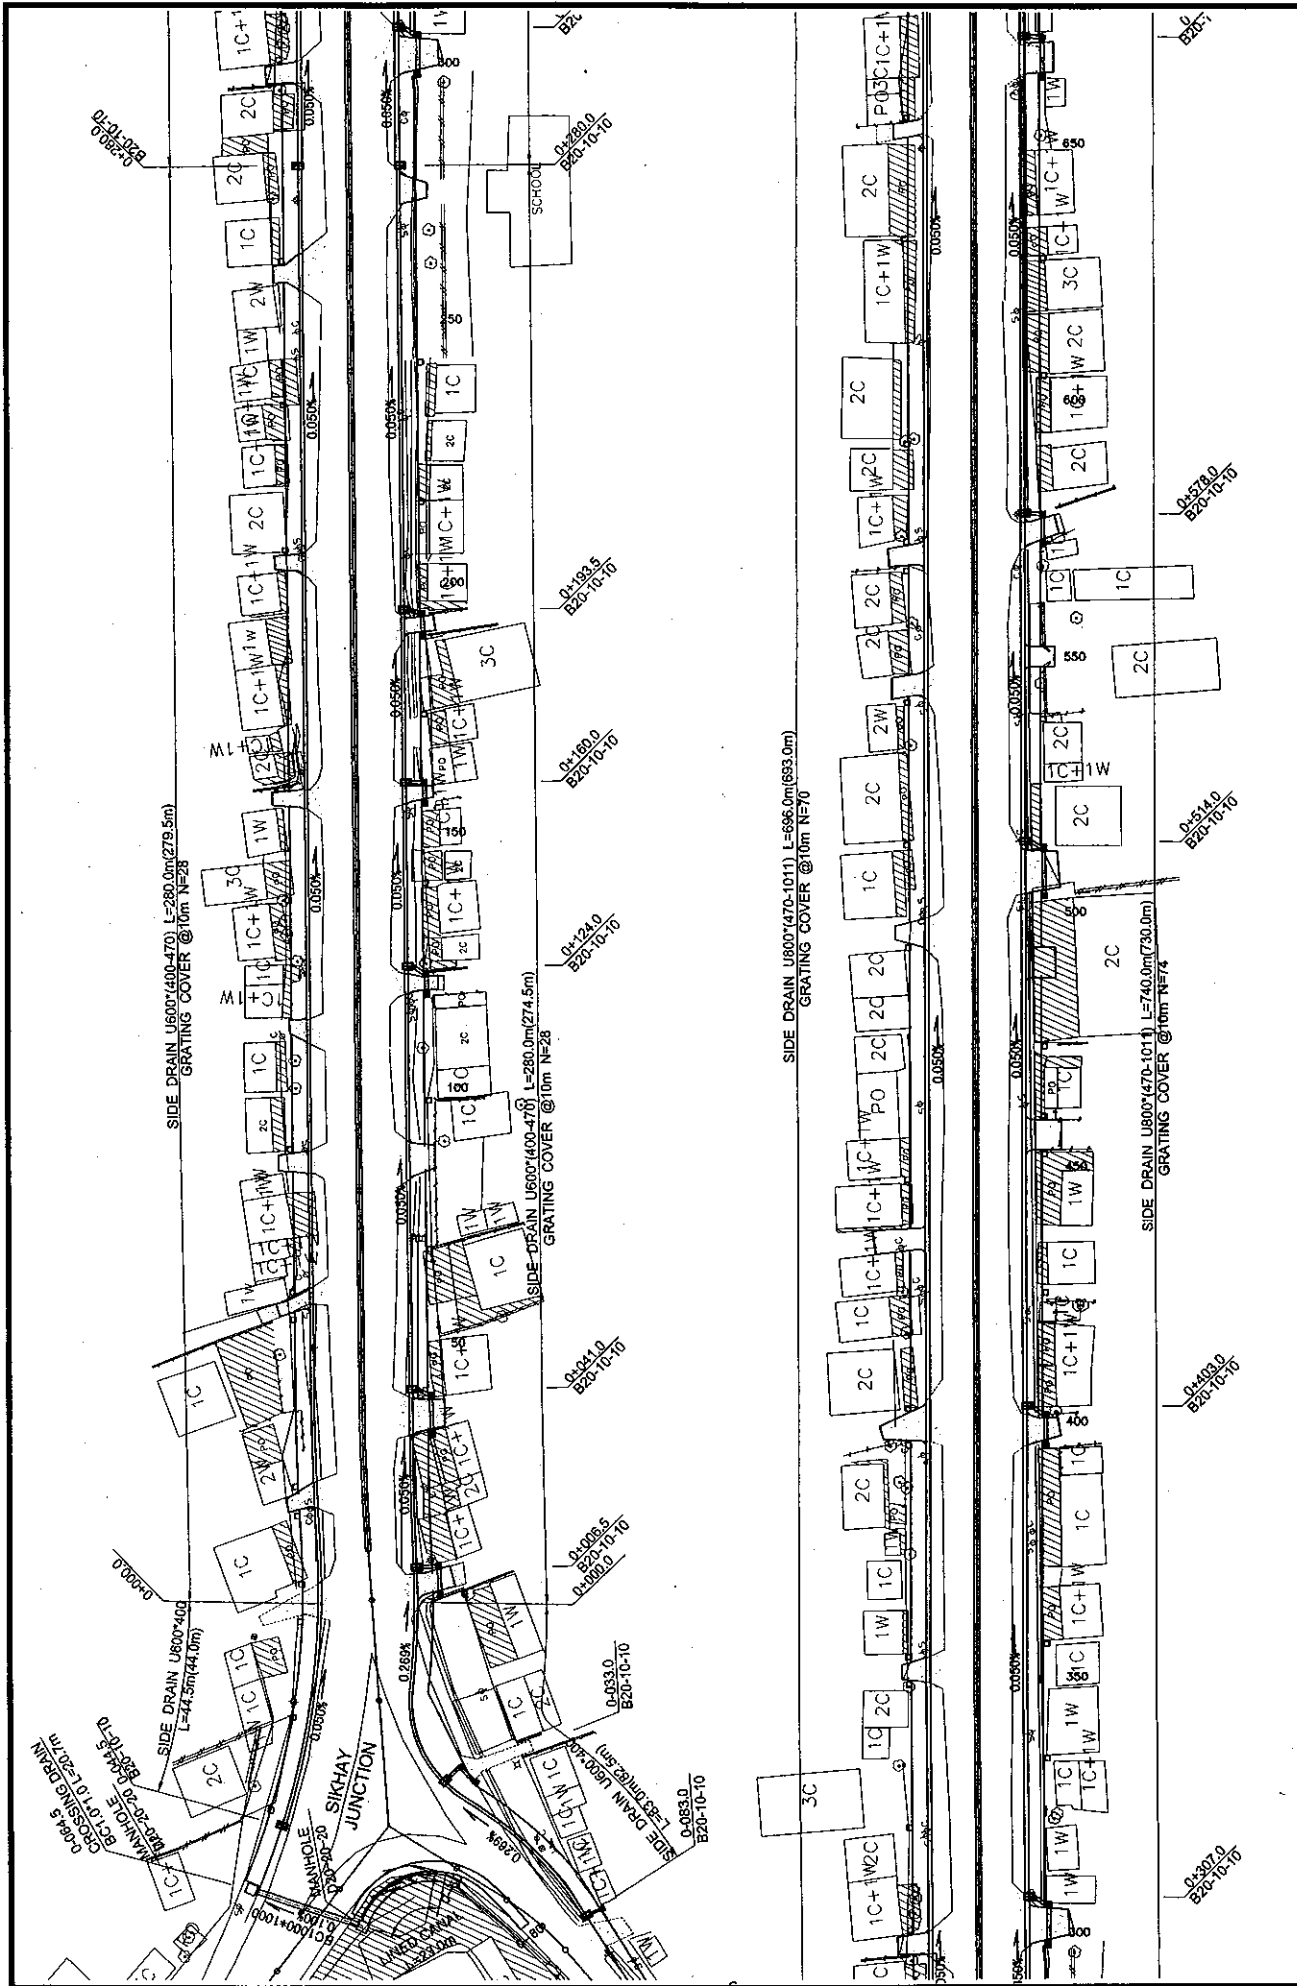


ROADS DEPARTMENT, MINISTRY OF CONSTRUCTION TRANSPORT, POST AND CONSTRUCTION LAO PEOPLE'S DEMOCRATIC REPUBLIC	BASIC DESIGN STUDY ON THE PROJECT FOR THE IMPROVEMENT OF THE VIENTIANE NO.1 ROAD IN THE LAO PEOPLE'S DEMOCRATIC REPUBLIC	JAPAN INTERNATIONAL COOPERATION AGENCY KATAHIRA & ENGINEERS INTERNATIONAL CTI ENGINEERING INTERNATIONAL CO., LTD	TITLE:	PROPOSED OVERALL DRAINAGE PLAN (1/40)	SCALE:	1:1000	DRAWING No:	DR-4	RU










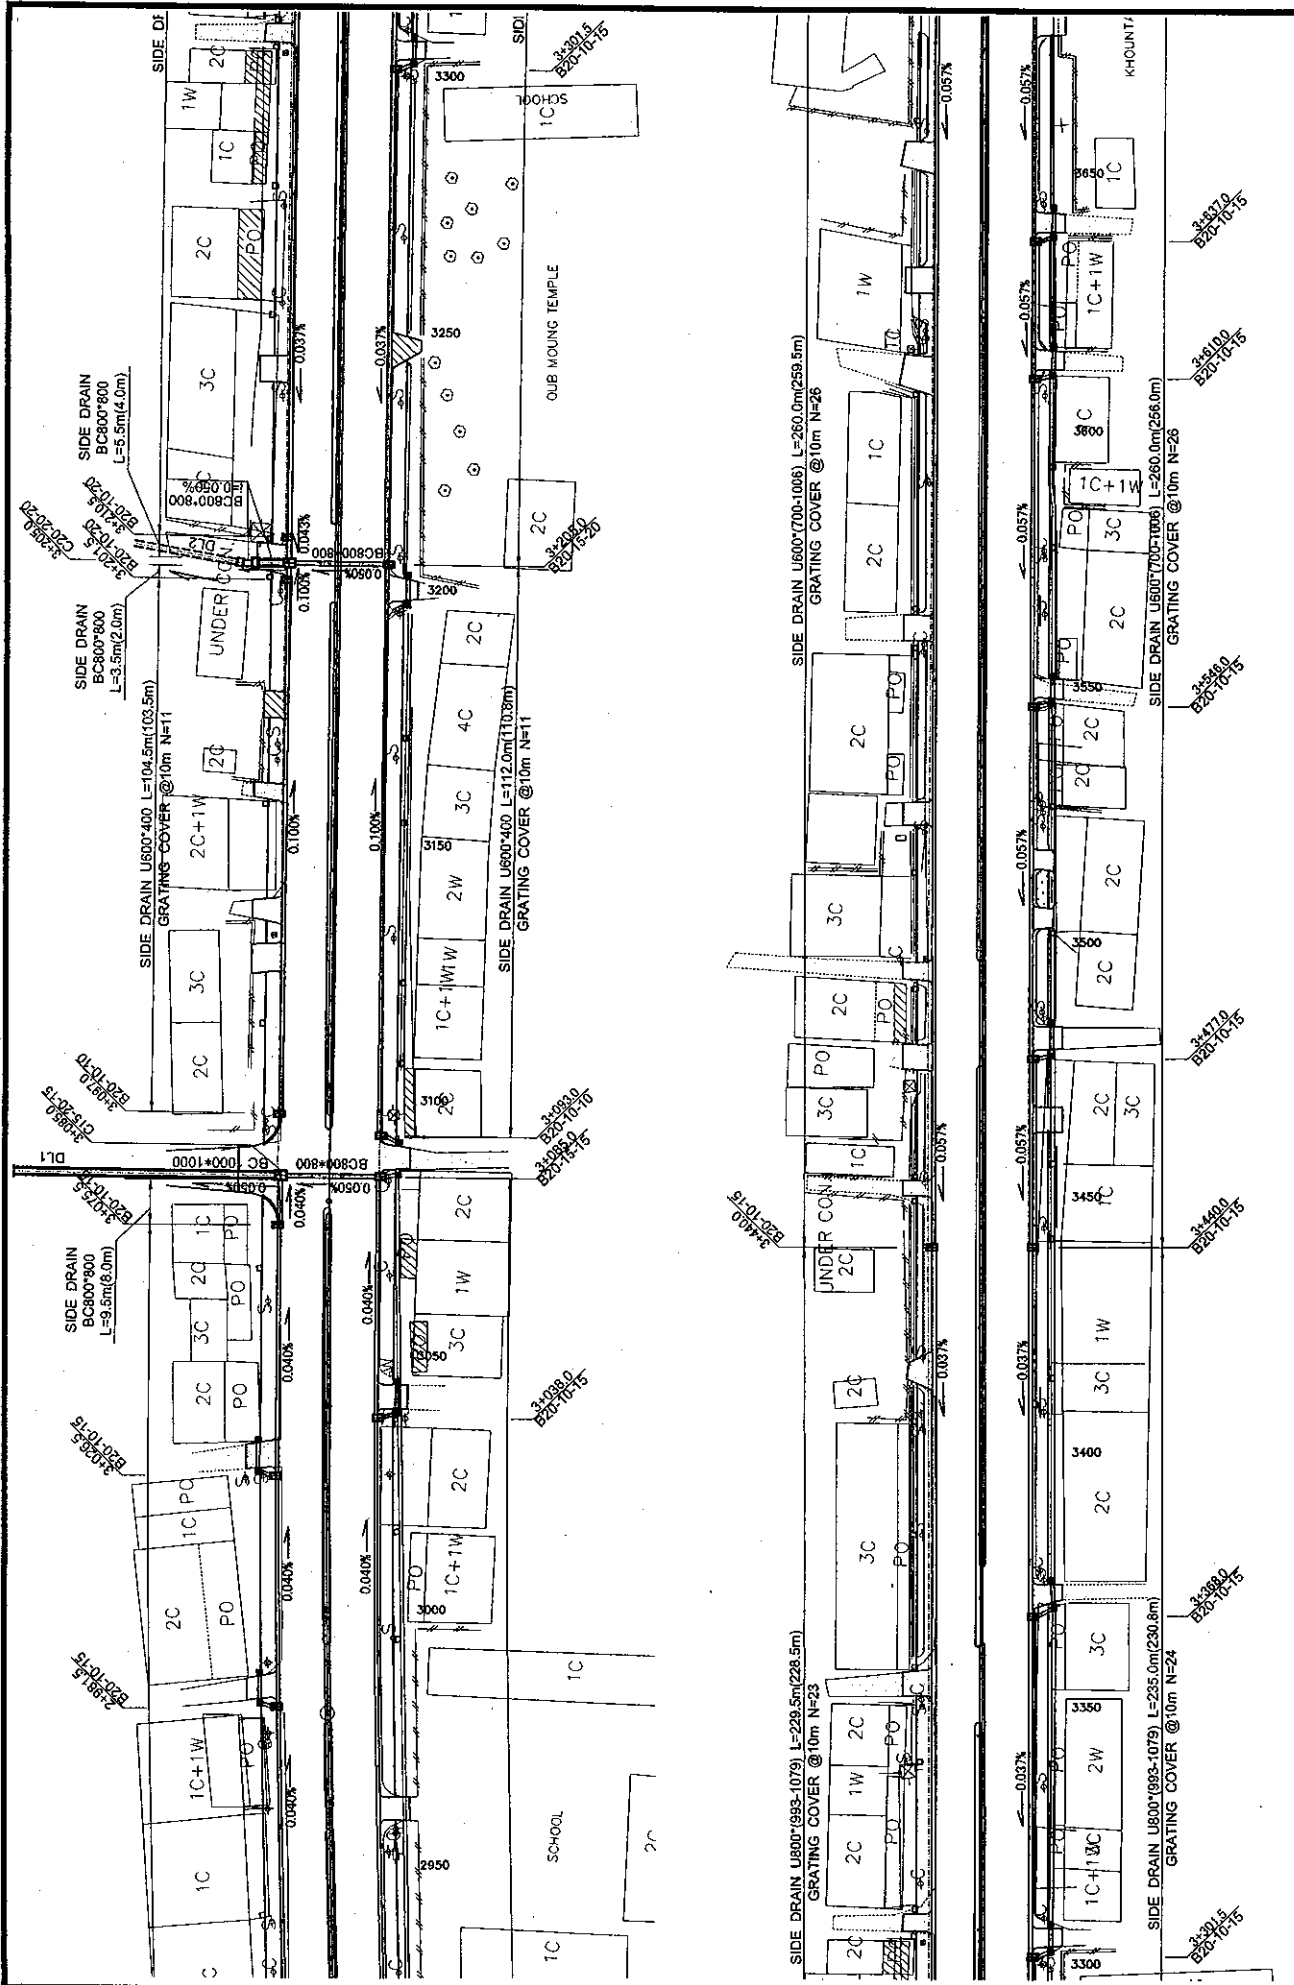


ROADS DEPARTMENT, MINISTRY OF COMMUNICATION TRANSPORT, POST AND CONSTRUCTION LAO PEOPLE'S DEMOCRATIC REPUBLIC	BASIC DESIGN STUDY ON THE PROJECT FOR THE IMPROVEMENT OF THE VIENTIANE NO.1 ROAD IN THE LAO PEOPLE'S DEMOCRATIC REPUBLIC	JAPAN INTERNATIONAL COOPERATION AGENCY KATAHIRA & ENGINEERS INTERNATIONAL CTI ENGINEERING INTERNATIONAL CO., LTD	TITLE:	PROPOSED OVERALL DRAINAGE PLAN (5/4.0)	SCALE:	1:1000	DRAWING No:	DR-8	REV.	

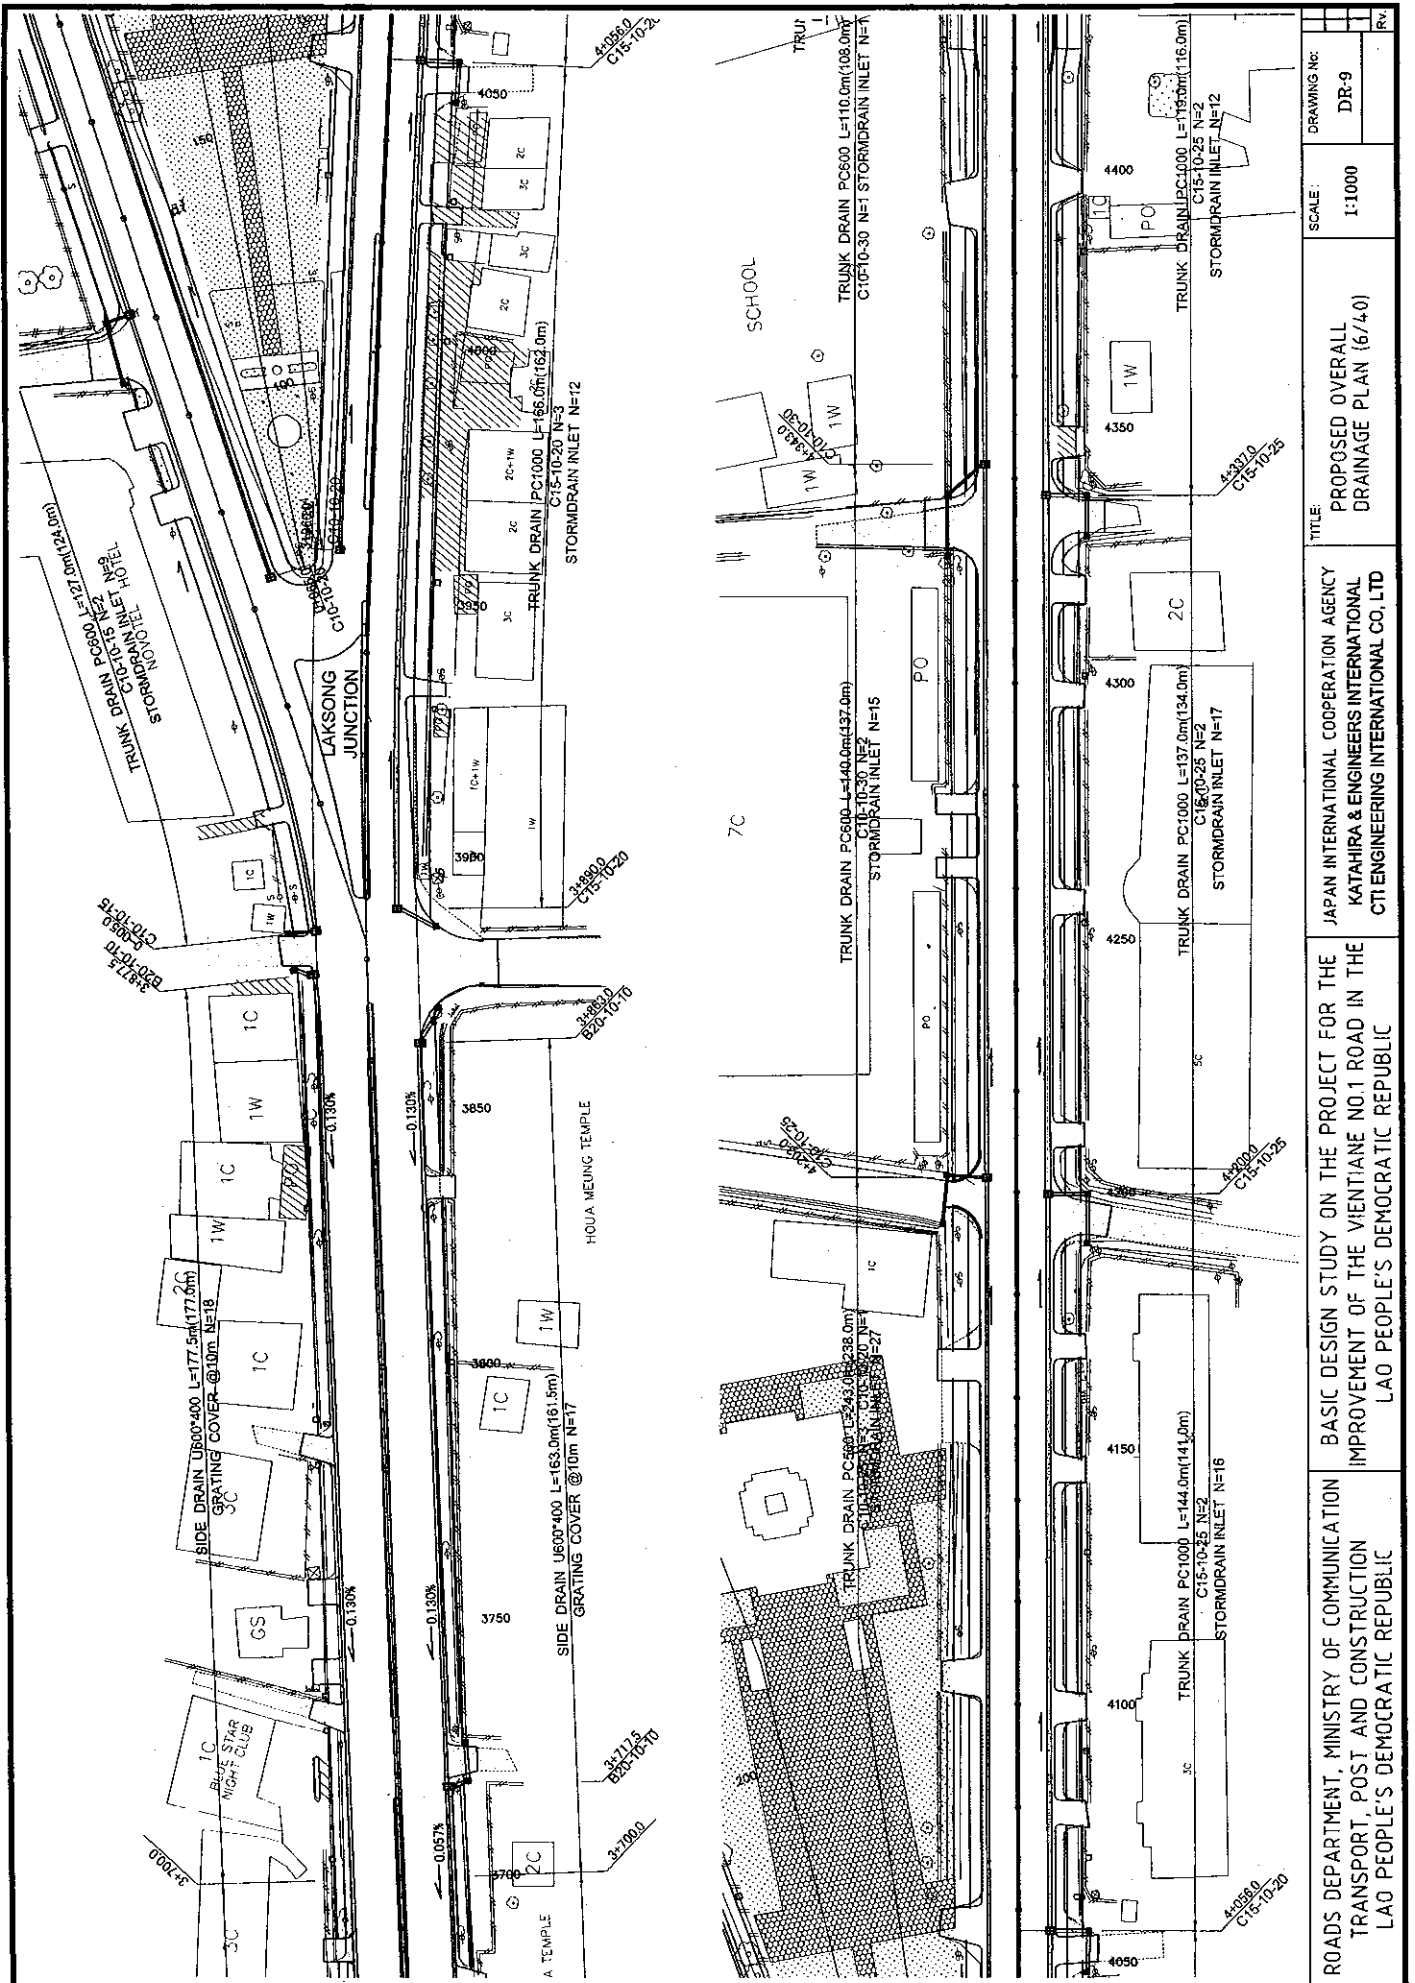


ROADS DEPARTMENT, MINISTRY OF COMMUNICATION TRANSPORT, POST AND CONSTRUCTION LAO PEOPLE'S DEMOCRATIC REPUBLIC	BASIC DESIGN STUDY ON THE PROJECT FOR THE IMPROVEMENT OF THE VIENTIANE NO.1 ROAD IN THE LAO PEOPLE'S DEMOCRATIC REPUBLIC	JAPAN INTERNATIONAL COOPERATION AGENCY KATAHIRA & ENGINEERS INTERNATIONAL CTI ENGINEERING INTERNATIONAL CO. LTD	TITLE: PROPOSED OVERALL DRAINAGE PLAN (6/4.0)	SCALE: 1:1000	DRAWING NO: DR-9	REV
---	--	---	---	------------------	---------------------	-----



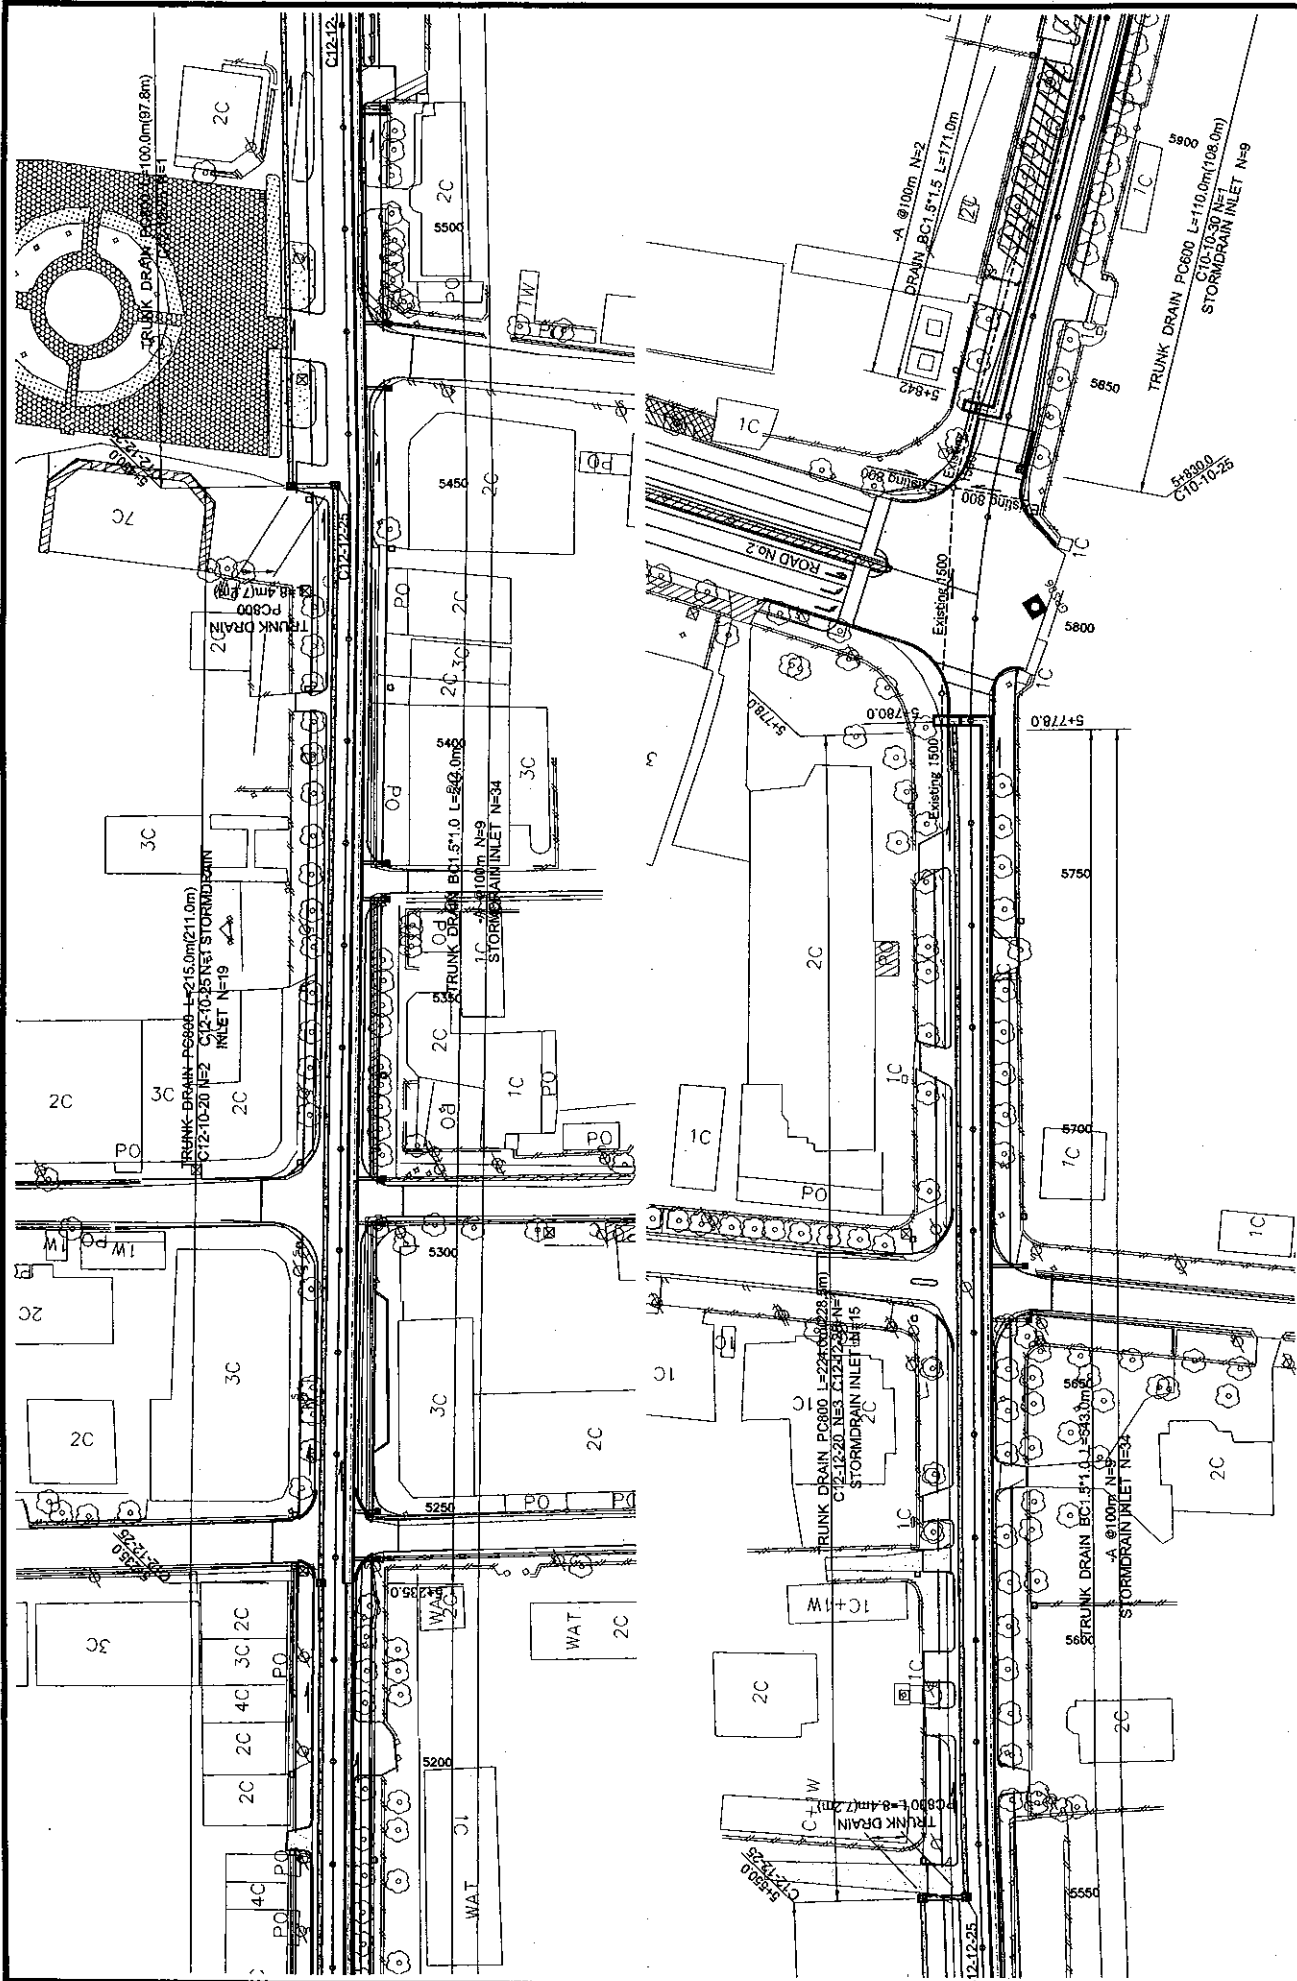


DRAWING NO: DR-11	SCALE: 1:1000	TITLE: PROPOSED OVERALL DRAINAGE PLAN (8/40)	JAPAN INTERNATIONAL COOPERATION AGENCY KATAHIRA & ENGINEERS INTERNATIONAL CITI ENGINEERING INTERNATIONAL CO., LTD	ROADS DEPARTMENT, MINISTRY OF COMMUNICATION TRANSPORT, POST AND CONSTRUCTION LAO PEOPLE'S DEMOCRATIC REPUBLIC
----------------------	------------------	--	---	---

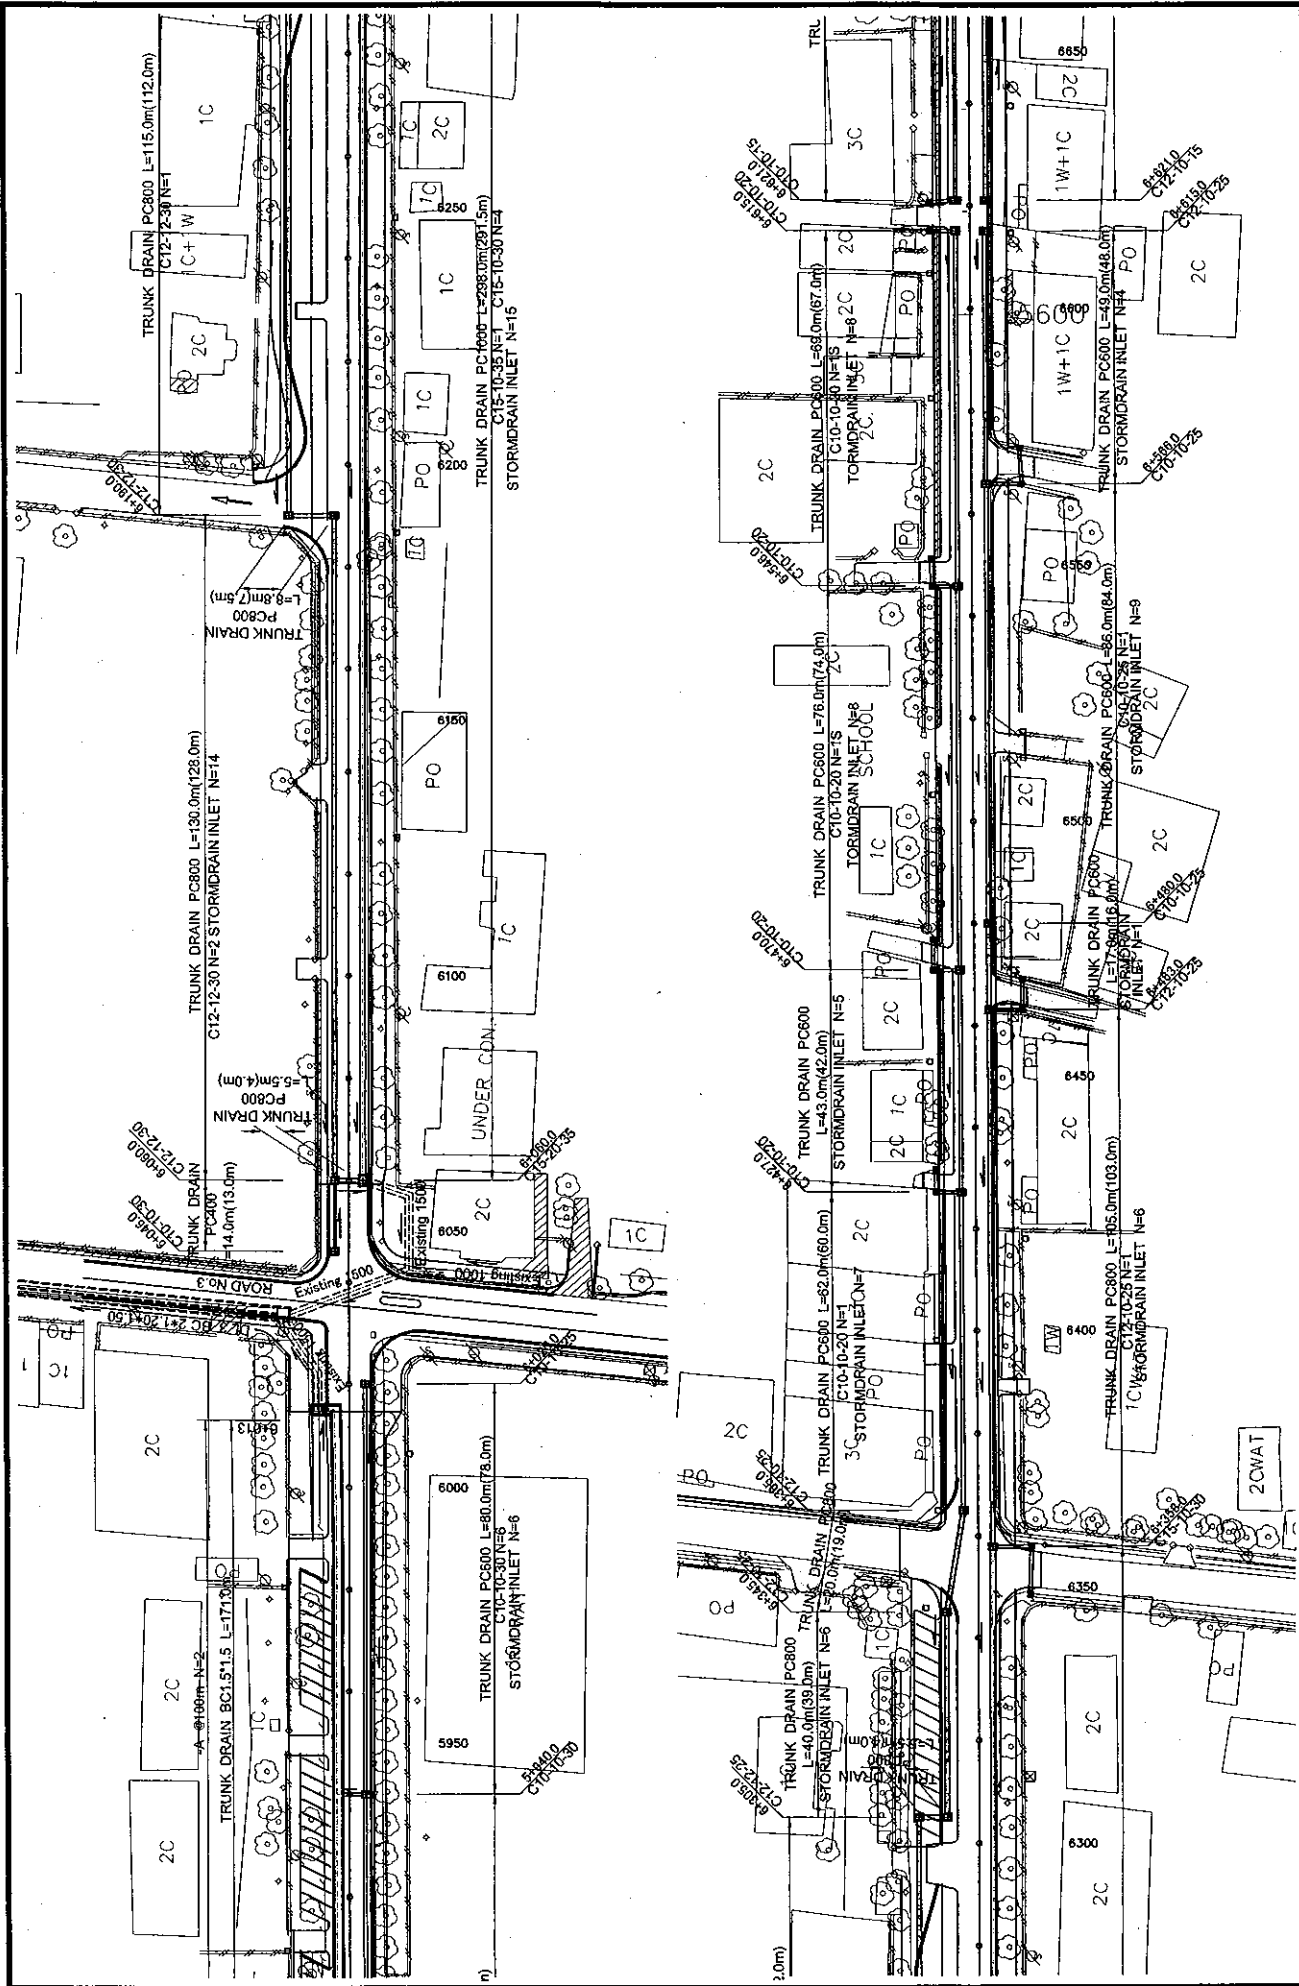


ROADS DEPARTMENT, MINISTRY OF COMMUNICATION TRANSPORT, POST AND CONSTRUCTION LAO PEOPLE'S DEMOCRATIC REPUBLIC	BASIC DESIGN STUDY ON THE PROJECT FOR THE IMPROVEMENT OF THE VIENTIANE NO.1 ROAD IN THE LAO PEOPLE'S DEMOCRATIC REPUBLIC	JAPAN INTERNATIONAL COOPERATION AGENCY KATAHIRA & ENGINEERS INTERNATIONAL CTI ENGINEERING INTERNATIONAL CO, LTD	TITLE:	PROPOSED OVERALL DRAINAGE PLAN (9/40)	SCALE:	1:1000	DRAWING No:	DR-12
			RD:					



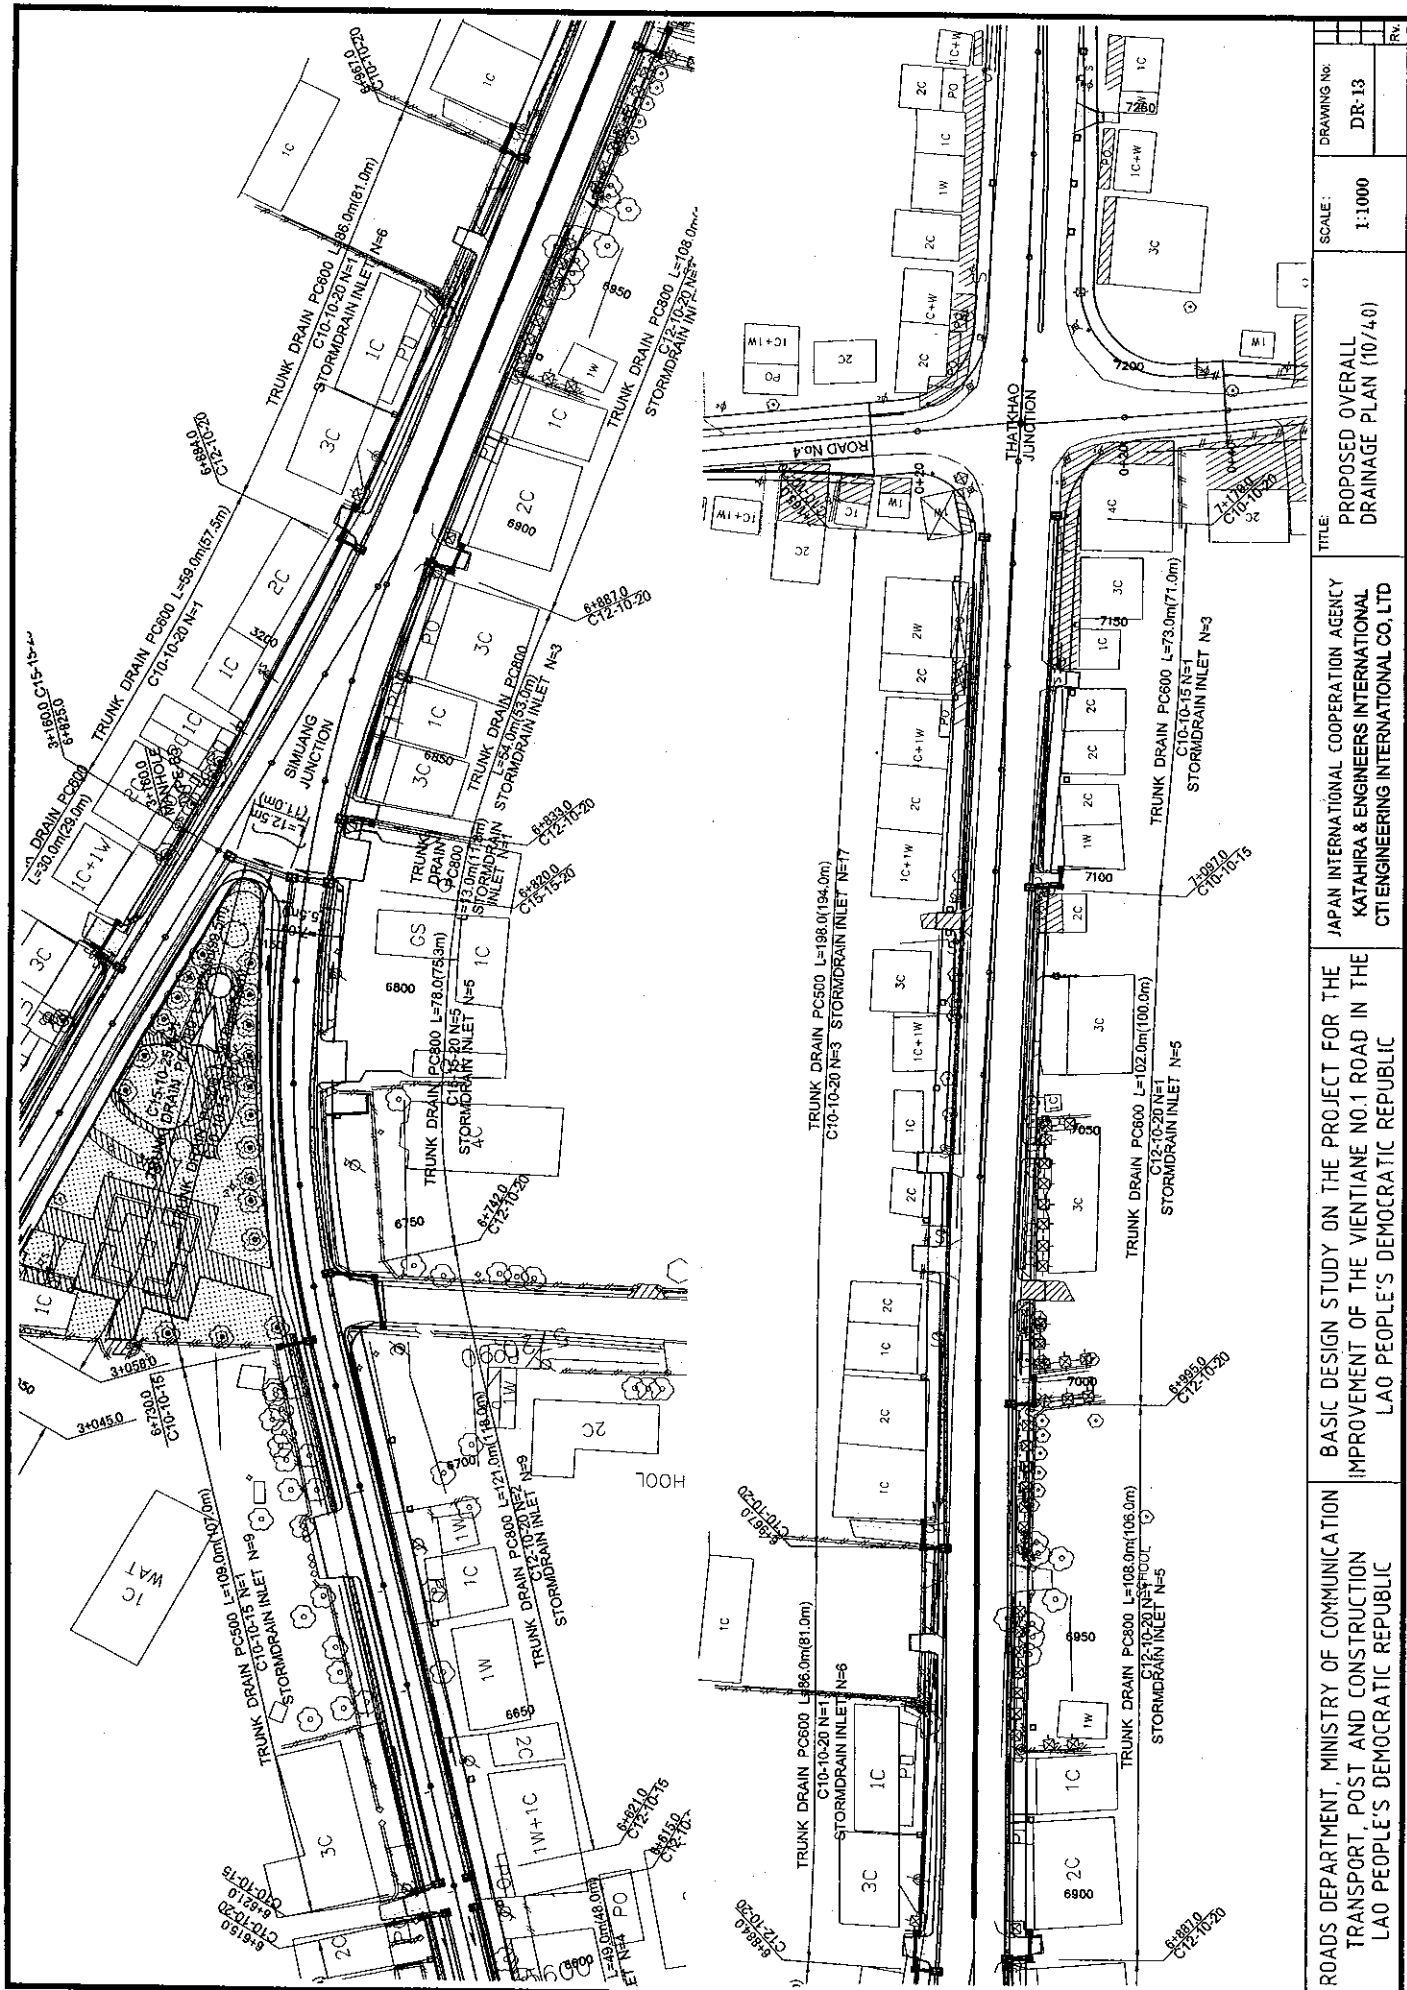


ROADS DEPARTMENT, MINISTRY OF COMMUNICATION TRANSPORT, POST AND CONSTRUCTION LAO PEOPLE'S DEMOCRATIC REPUBLIC	BASIC DESIGN STUDY ON THE PROJECT FOR THE IMPROVEMENT OF THE VIENTIANE NO.1 ROAD IN THE LAO PEOPLE'S DEMOCRATIC REPUBLIC	JAPAN INTERNATIONAL COOPERATION AGENCY KATAHIRA & ENGINEERS INTERNATIONAL CTI ENGINEERING INTERNATIONAL CO. LTD	TITLE:	SCALE:	DRAWING No:
			PROPOSED OVERALL DRAINAGE PLAN (10/40)	1:1000	DR-13
					RV.



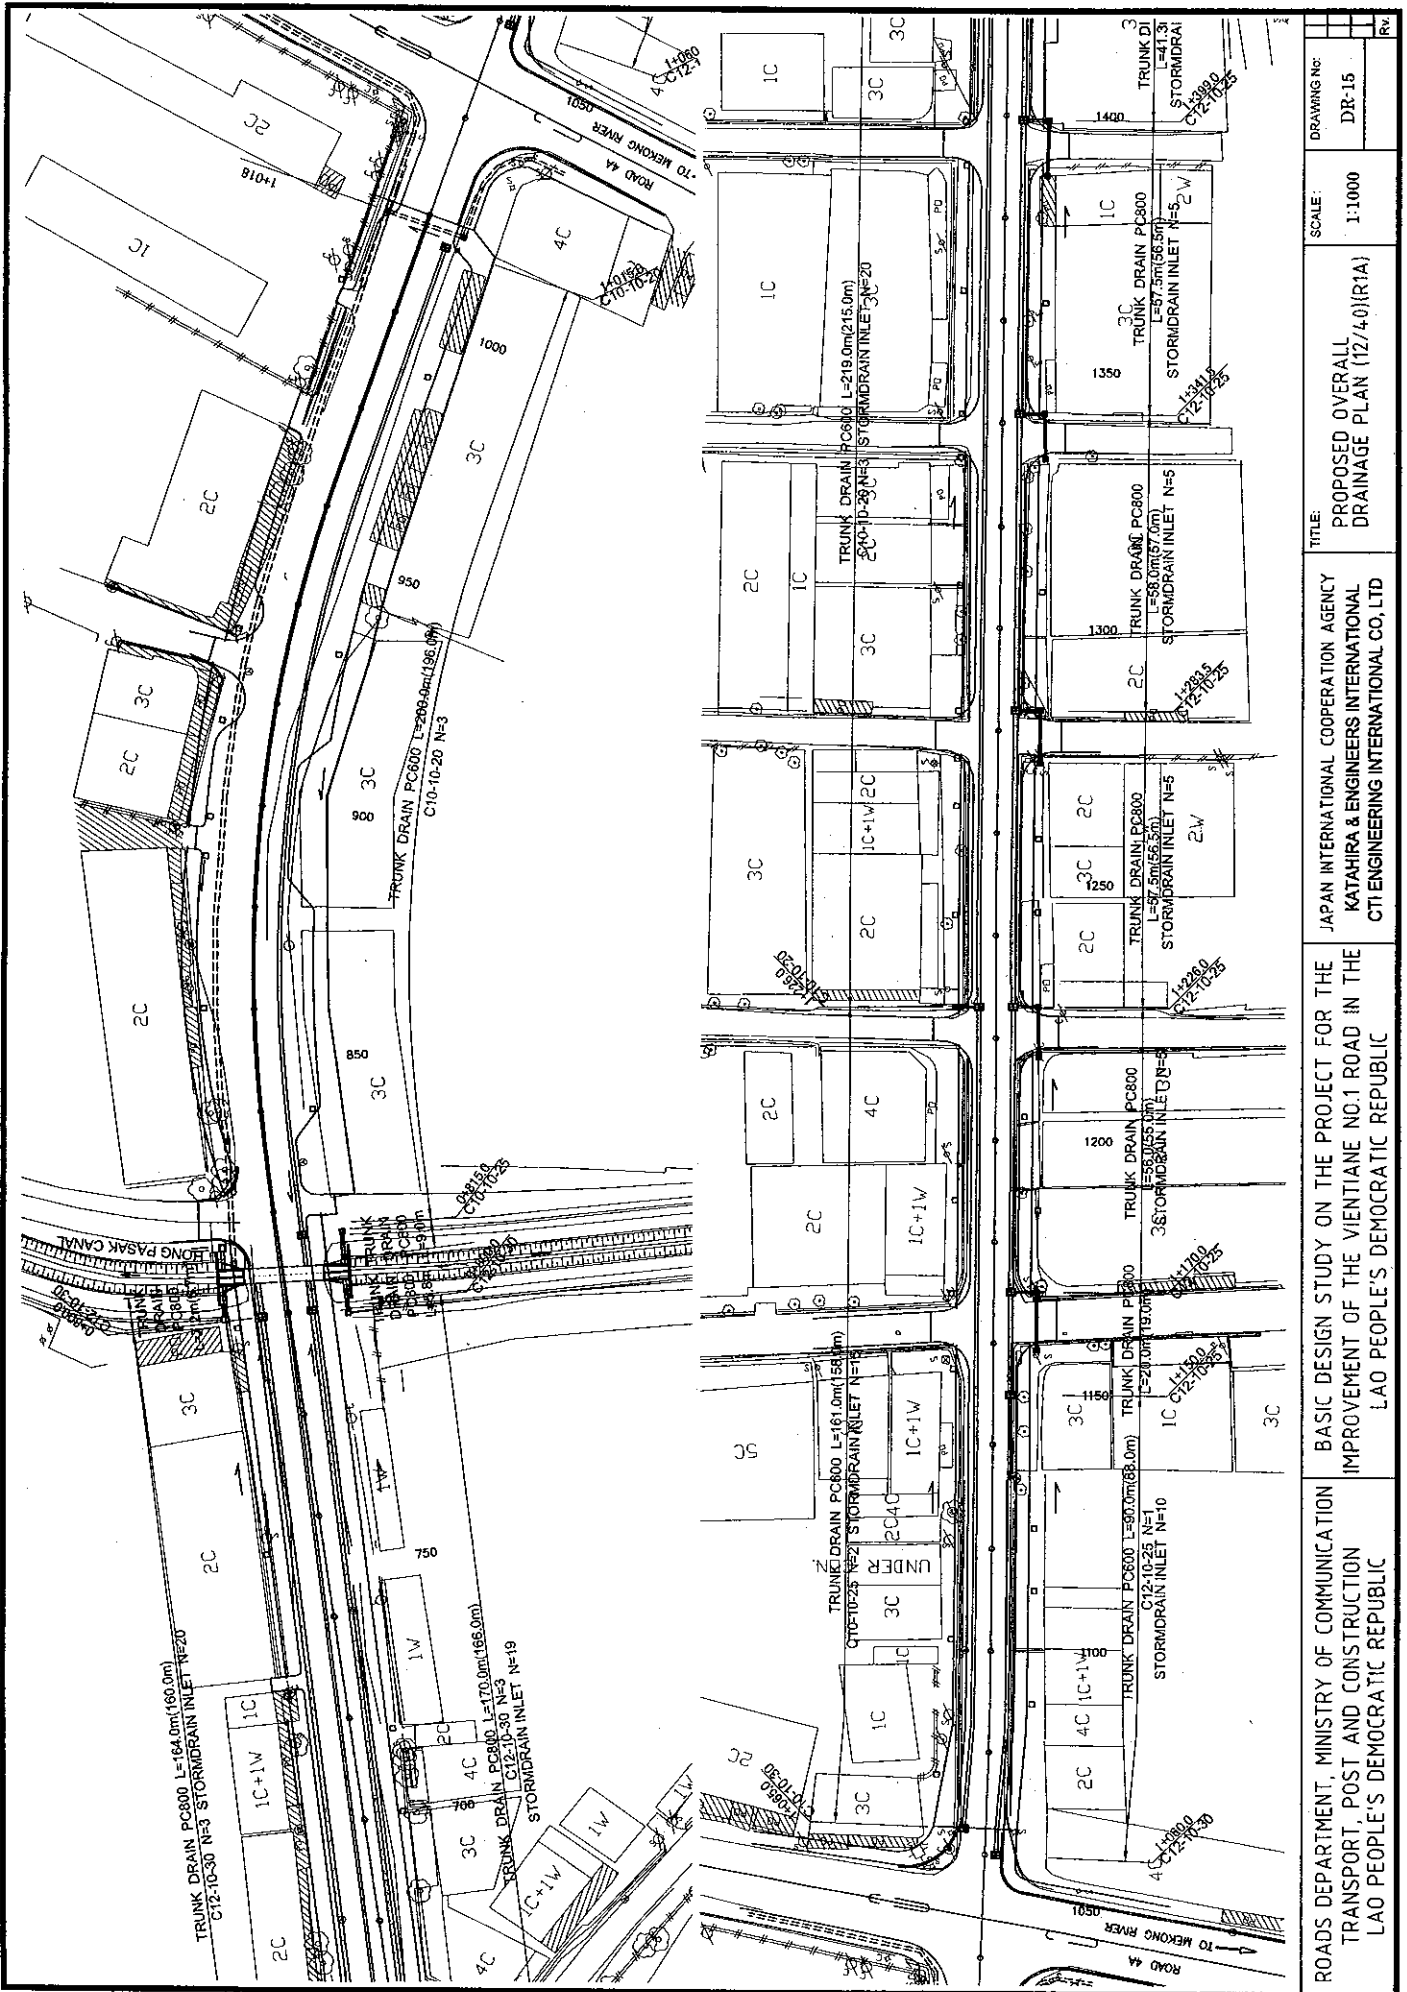


ROADS DEPARTMENT, MINISTRY OF COMMUNICATION TRANSPORT, POST AND CONSTRUCTION LAO PEOPLE'S DEMOCRATIC REPUBLIC	BASIC DESIGN STUDY ON THE PROJECT FOR THE IMPROVEMENT OF THE VIENTIANE NO.1 ROAD IN THE LAO PEOPLE'S DEMOCRATIC REPUBLIC	JAPAN INTERNATIONAL COOPERATION AGENCY KATAHIRA & ENGINEERS INTERNATIONAL CTI ENGINEERING INTERNATIONAL CO., LTD	TITLE: PROPOSED OVERALL DRAINAGE PLAN (12/4.0)(R1A)	SCALE: 1:1000	DRAWING No: DR-15	Rv
---	--	--	---	------------------	----------------------	----

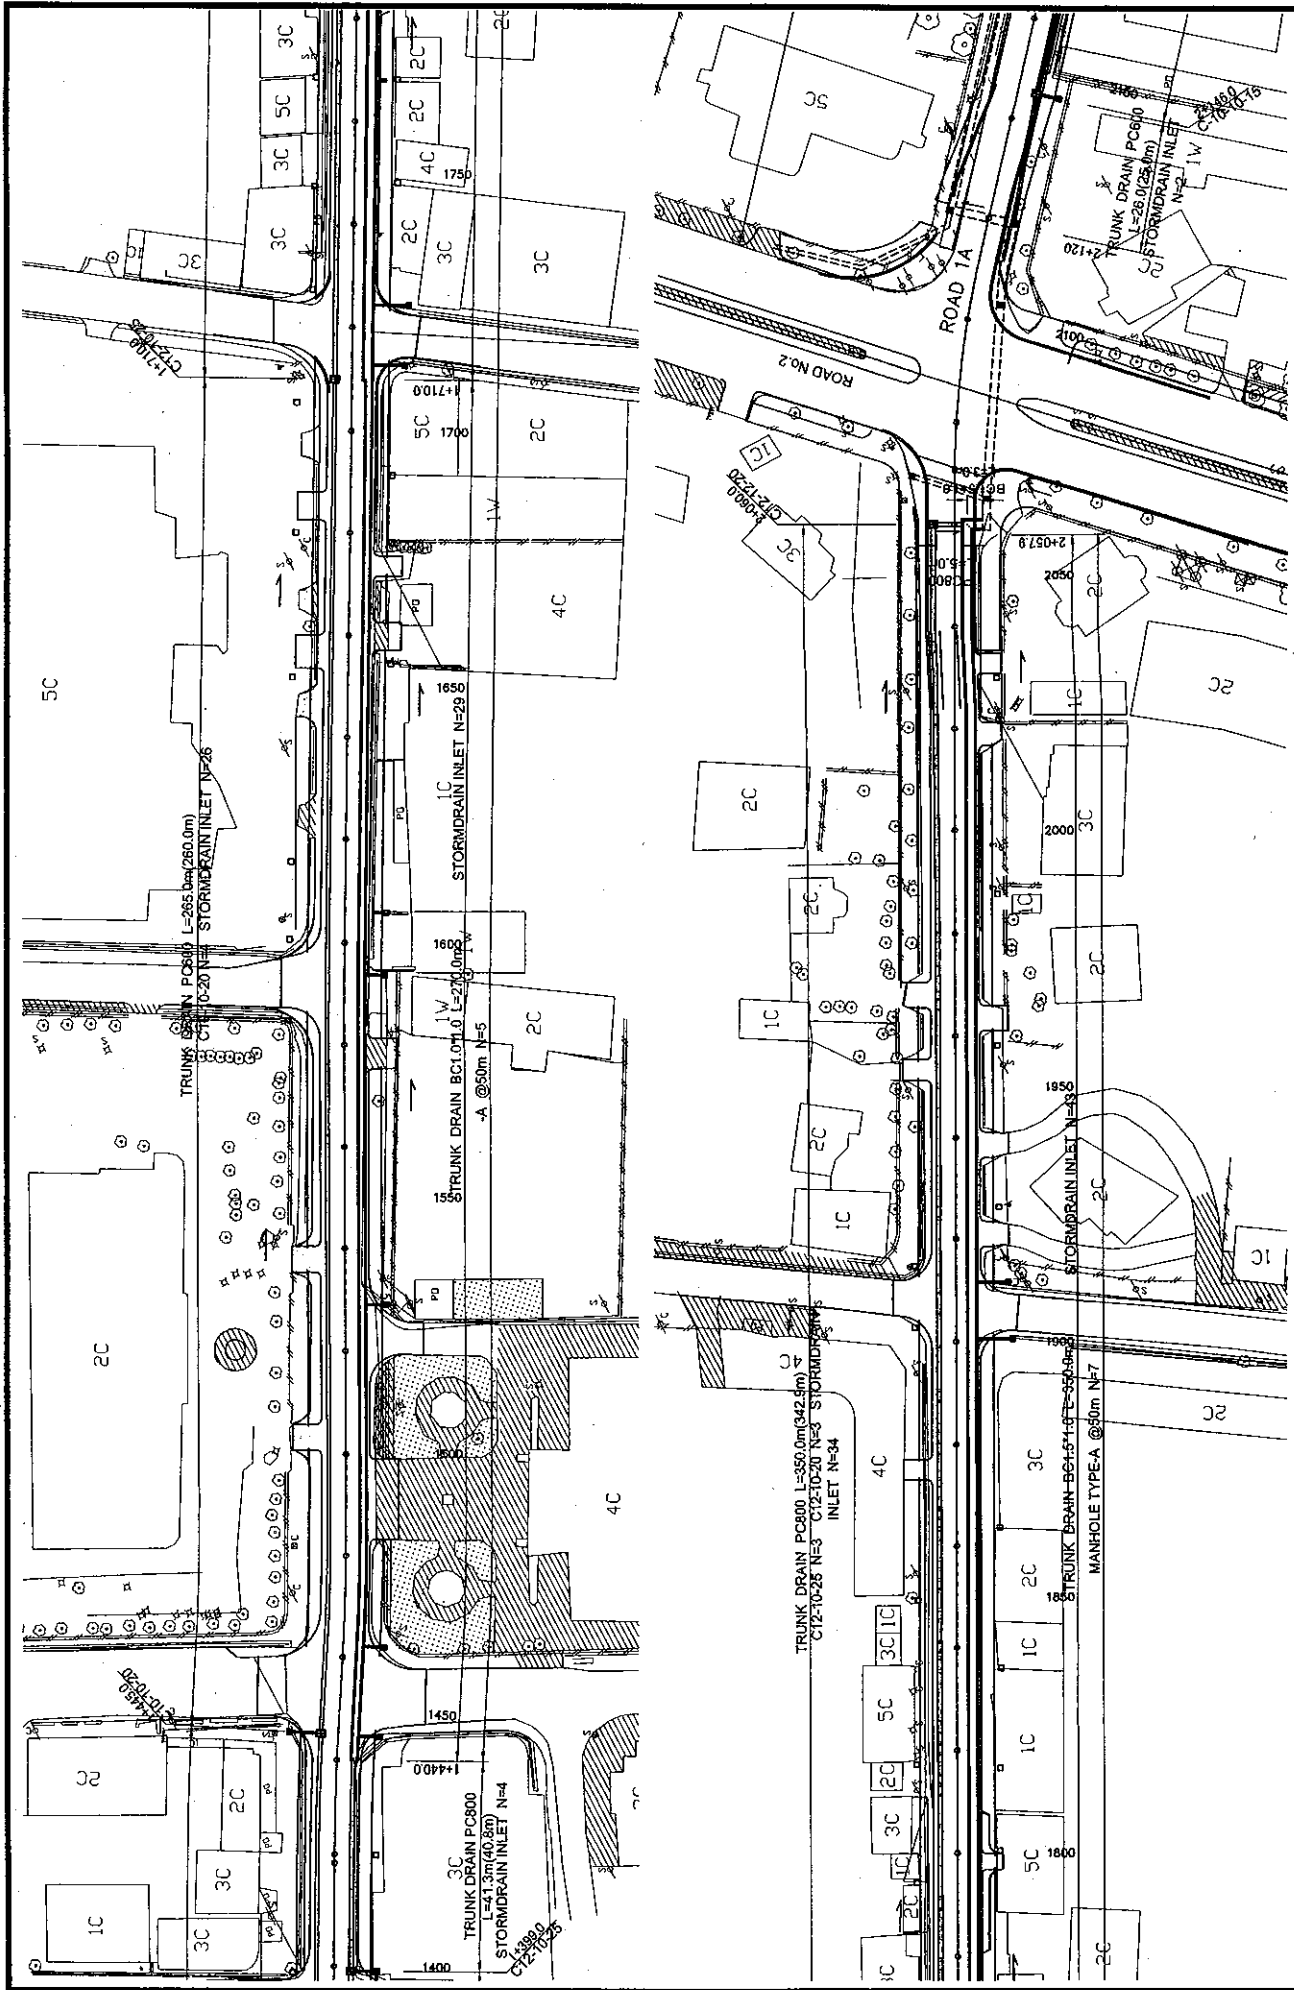


ROADS DEPARTMENT, MINISTRY OF COMMUNICATION TRANSPORT, POST AND CONSTRUCTION LAO PEOPLE'S DEMOCRATIC REPUBLIC	BASIC DESIGN STUDY ON THE PROJECT FOR THE IMPROVEMENT OF THE VIENTIANE NO.1 ROAD IN THE LAO PEOPLE'S DEMOCRATIC REPUBLIC	JAPAN INTERNATIONAL COOPERATION AGENCY KATAHIRA & ENGINEERS INTERNATIONAL CTI ENGINEERING INTERNATIONAL CO. LTD	TITLE:	PROPOSED OVERALL DRAINAGE PLAN (13/740)(R1A)	SCALE:	1:1000	DRAWING NO:	DR-16	Rev.




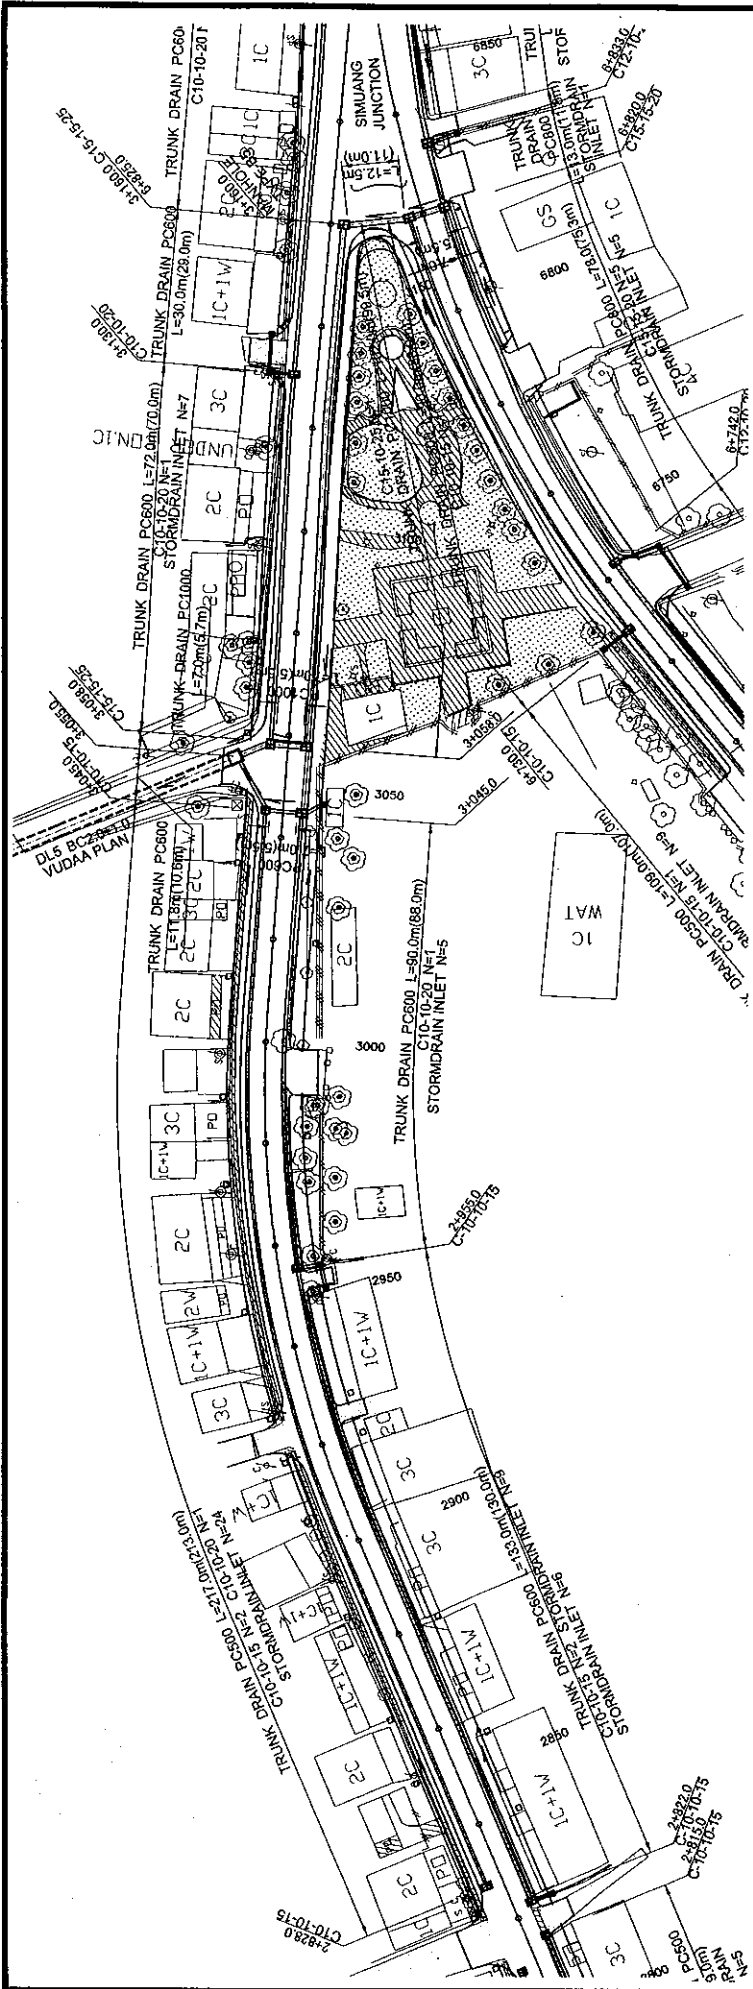

ROADS DEPARTMENT, MINISTRY OF COMMUNICATION TRANSPORT, POST AND CONSTRUCTION LAO PEOPLE'S DEMOCRATIC REPUBLIC	BASIC DESIGN STUDY ON THE PROJECT FOR THE IMPROVEMENT OF THE VIENTIANE NO.1 ROAD IN THE LAO PEOPLE'S DEMOCRATIC REPUBLIC	JAPAN INTERNATIONAL COOPERATION AGENCY KATAHIRA & ENGINEERS INTERNATIONAL CTI ENGINEERING INTERNATIONAL CO, LTD	TITLE:	PROPOSED OVERALL DRAINAGE PLAN (15/40)(R1A)	SCALE:	1:1000	DRAWING NO:	DR-18
			NO.					

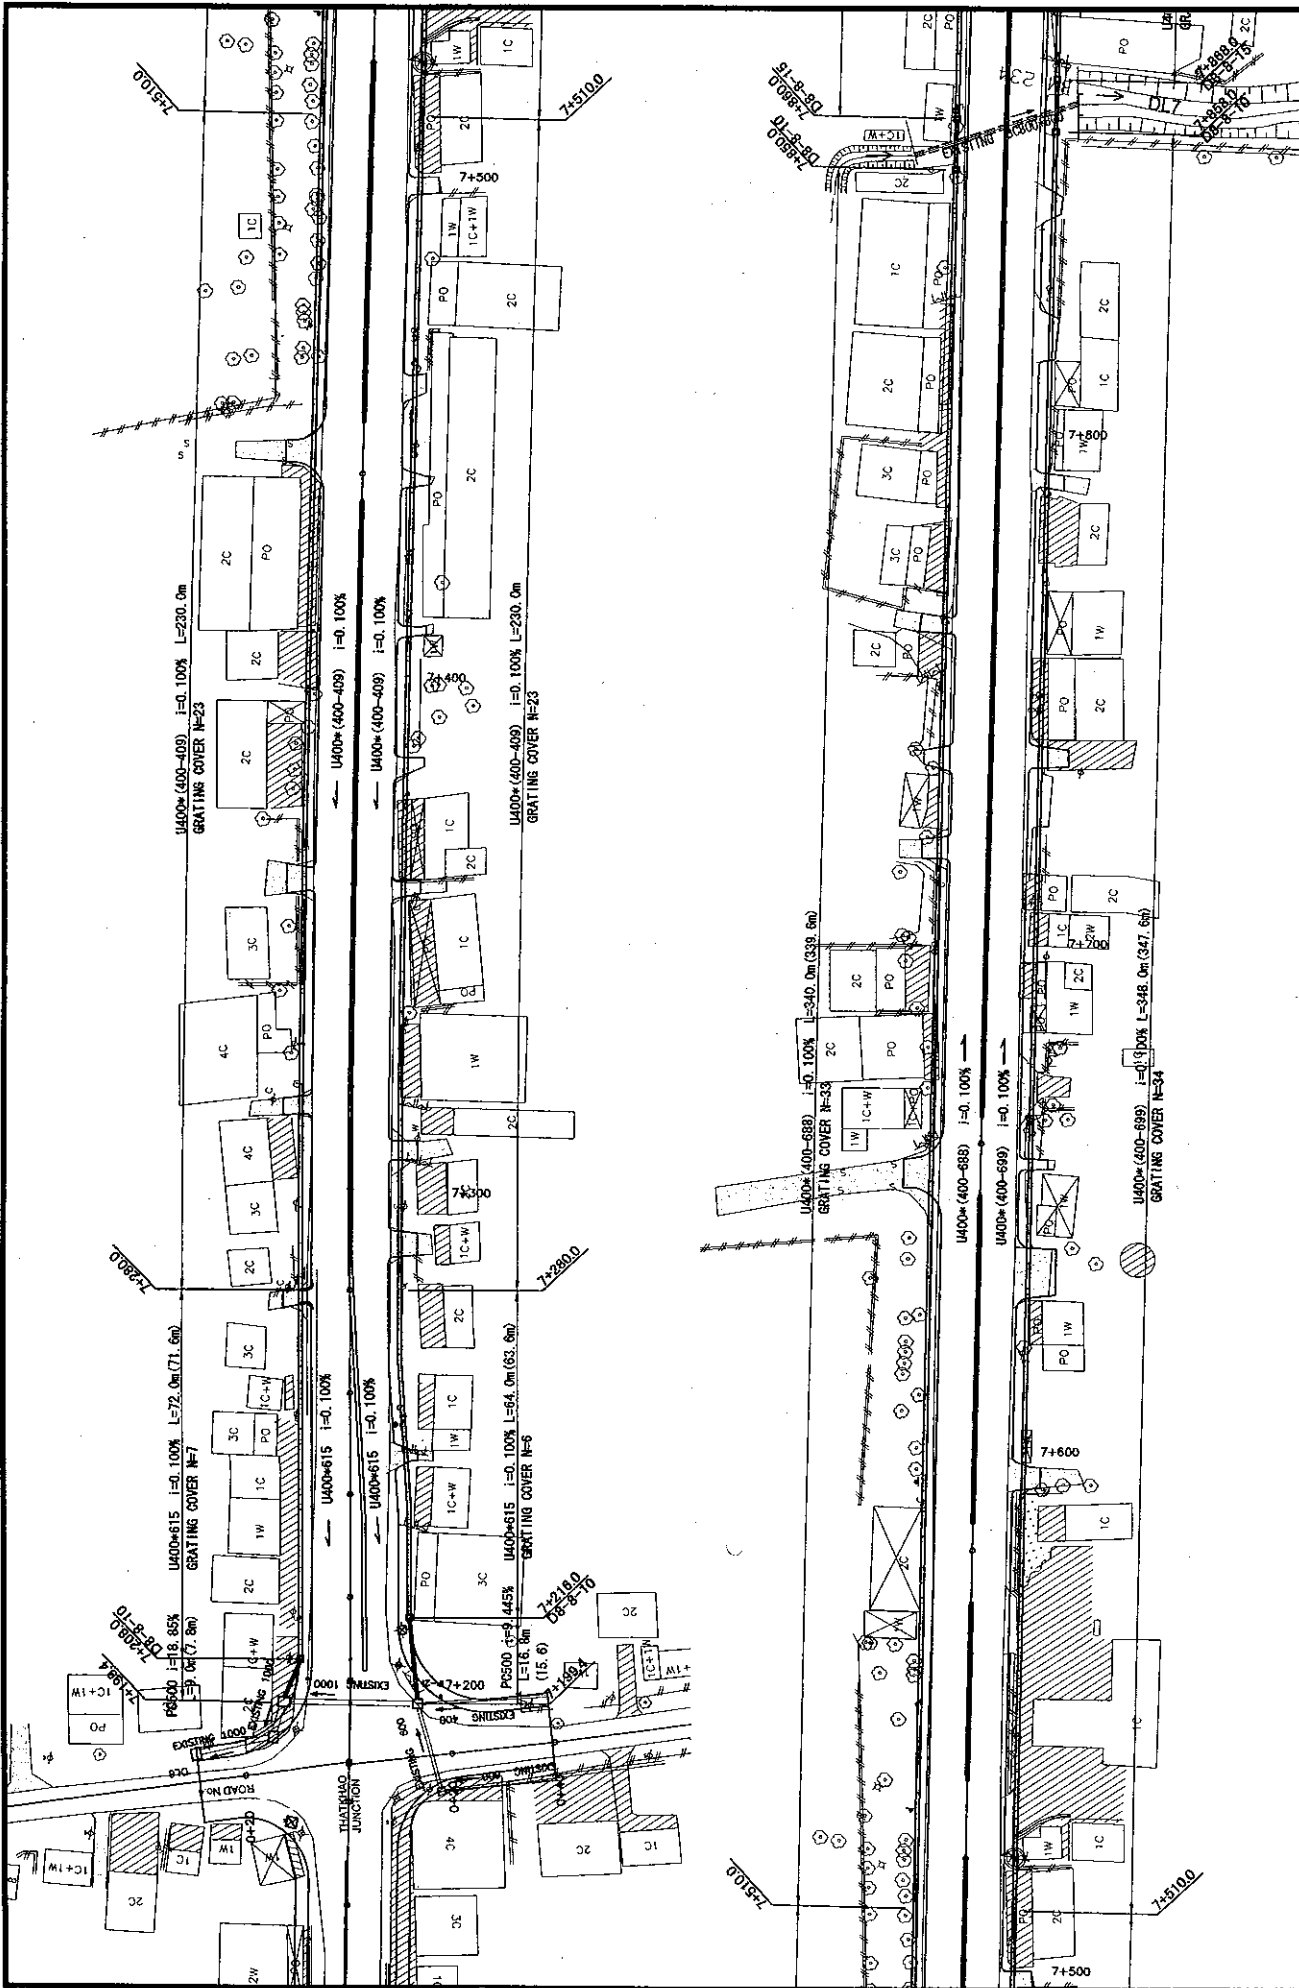

ROADS DEPARTMENT, MINISTRY OF COMMUNICATION TRANSPORT, POST AND CONSTRUCTION LAO PEOPLE'S DEMOCRATIC REPUBLIC	BASIC DESIGN STUDY ON THE PROJECT FOR THE IMPROVEMENT OF THE VIENTIANE NDI1 ROAD IN THE LAO PEOPLE'S DEMOCRATIC REPUBLIC	JAPAN INTERNATIONAL COOPERATION AGENCY KATAHIRA & ENGINEERS INTERNATIONAL CTI ENGINEERING INTERNATIONAL CO., LTD	PROPOSED OVERALL DRAINAGE PLAN (16/40)	DRAWING NO: DR-19
			SCALE: 1:1000	RV.

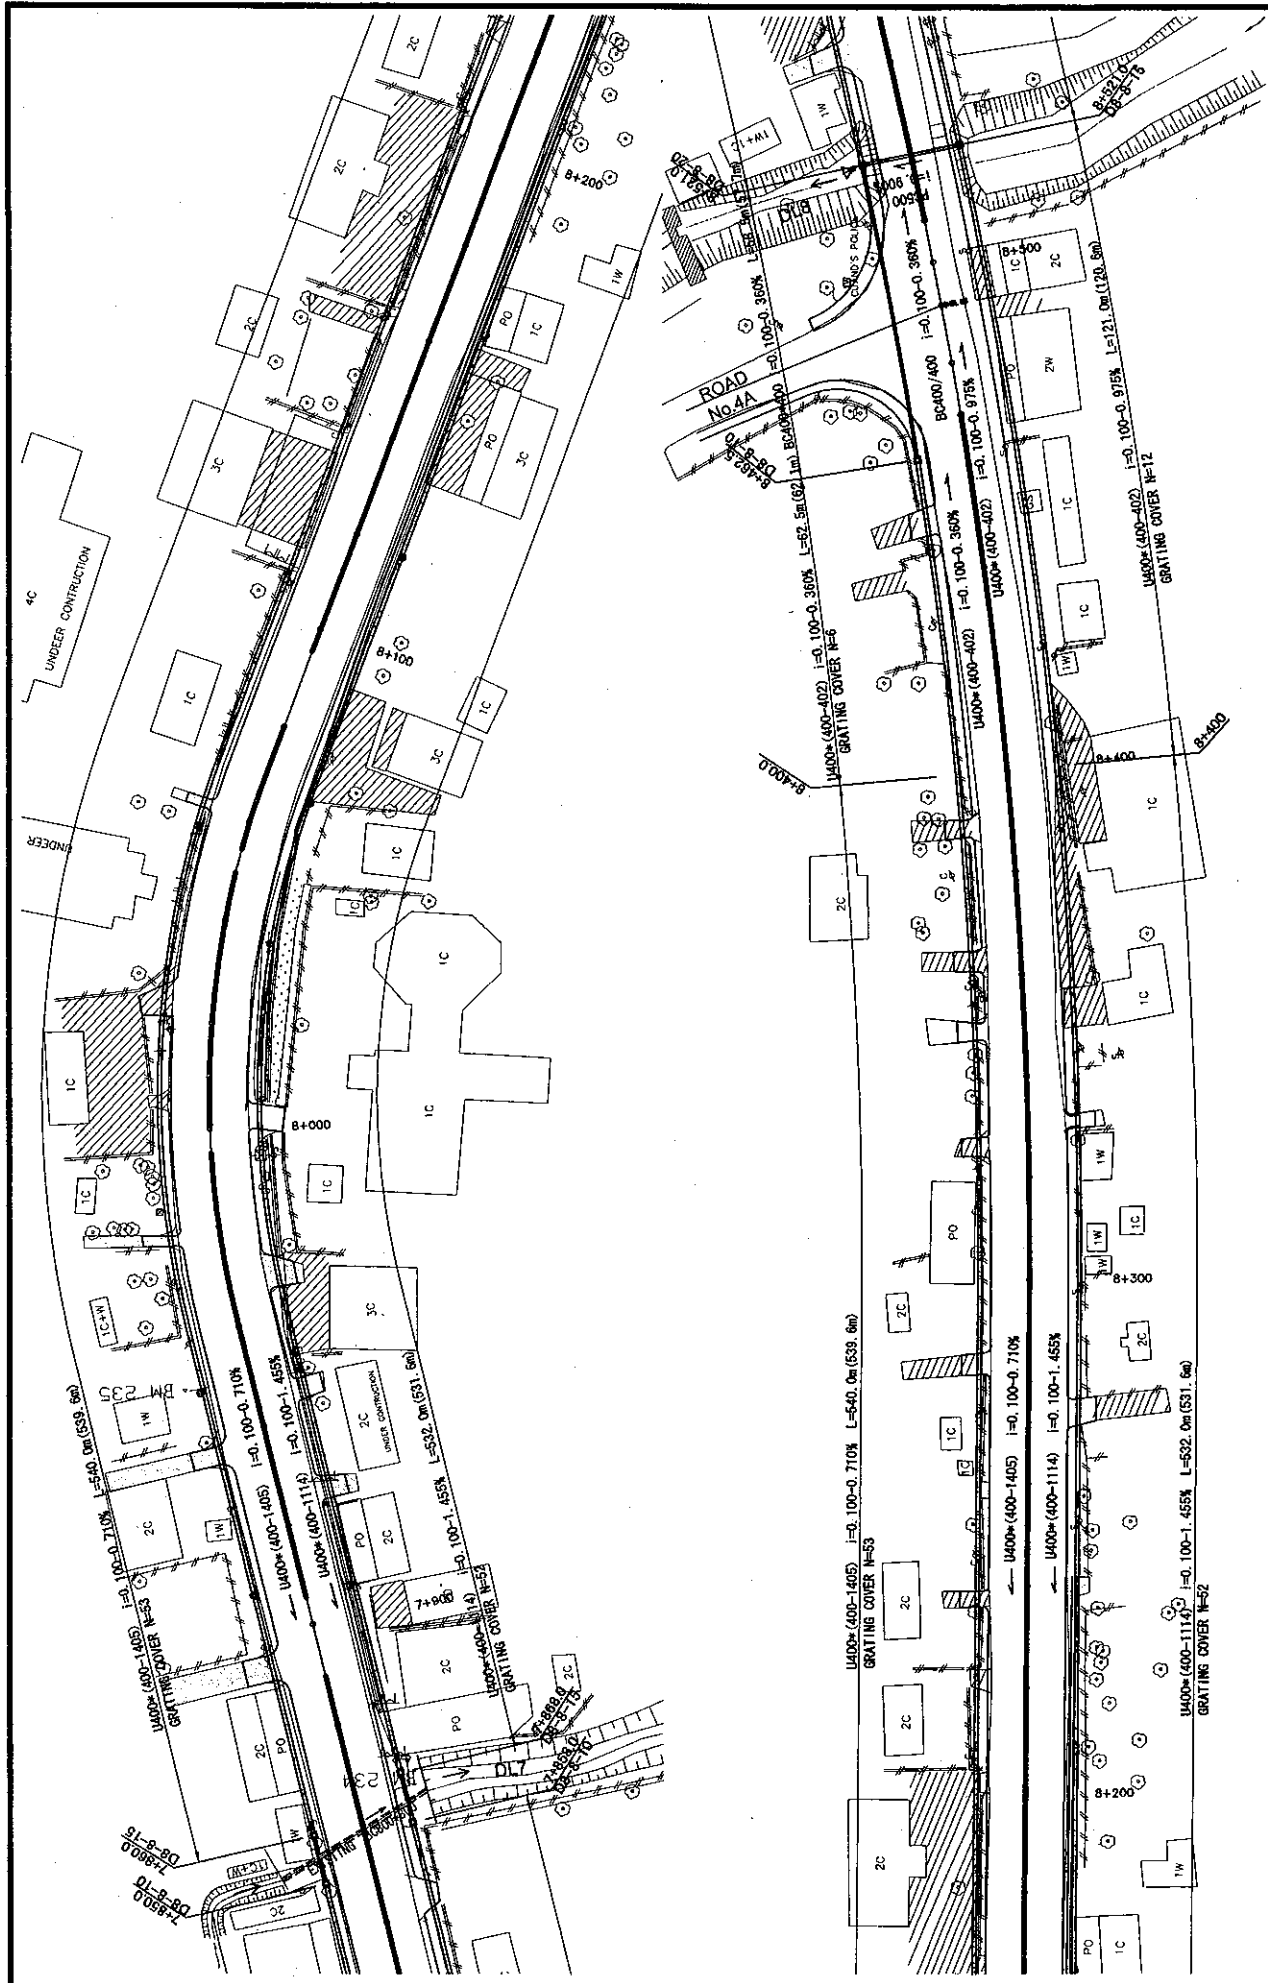

ROADS DEPARTMENT, MINISTRY OF COMMUNICATION TRANSPORT, POST AND CONSTRUCTION LAO PEOPLE'S DEMOCRATIC REPUBLIC	BASIC DESIGN STUDY ON THE PROJECT FOR THE IMPROVEMENT OF THE VIENTIANE NO.1 ROAD IN THE LAO PEOPLE'S DEMOCRATIC REPUBLIC	JAPAN INTERNATIONAL COOPERATION AGENCY KATAHIRA & ENGINEERS INTERNATIONAL CTI ENGINEERING INTERNATIONAL CO, LTD	SCALE: 1:1000	DRAWING NO: DR-20
			PROPOSED OVERALL DRAINAGE PLAN (17/40)	