

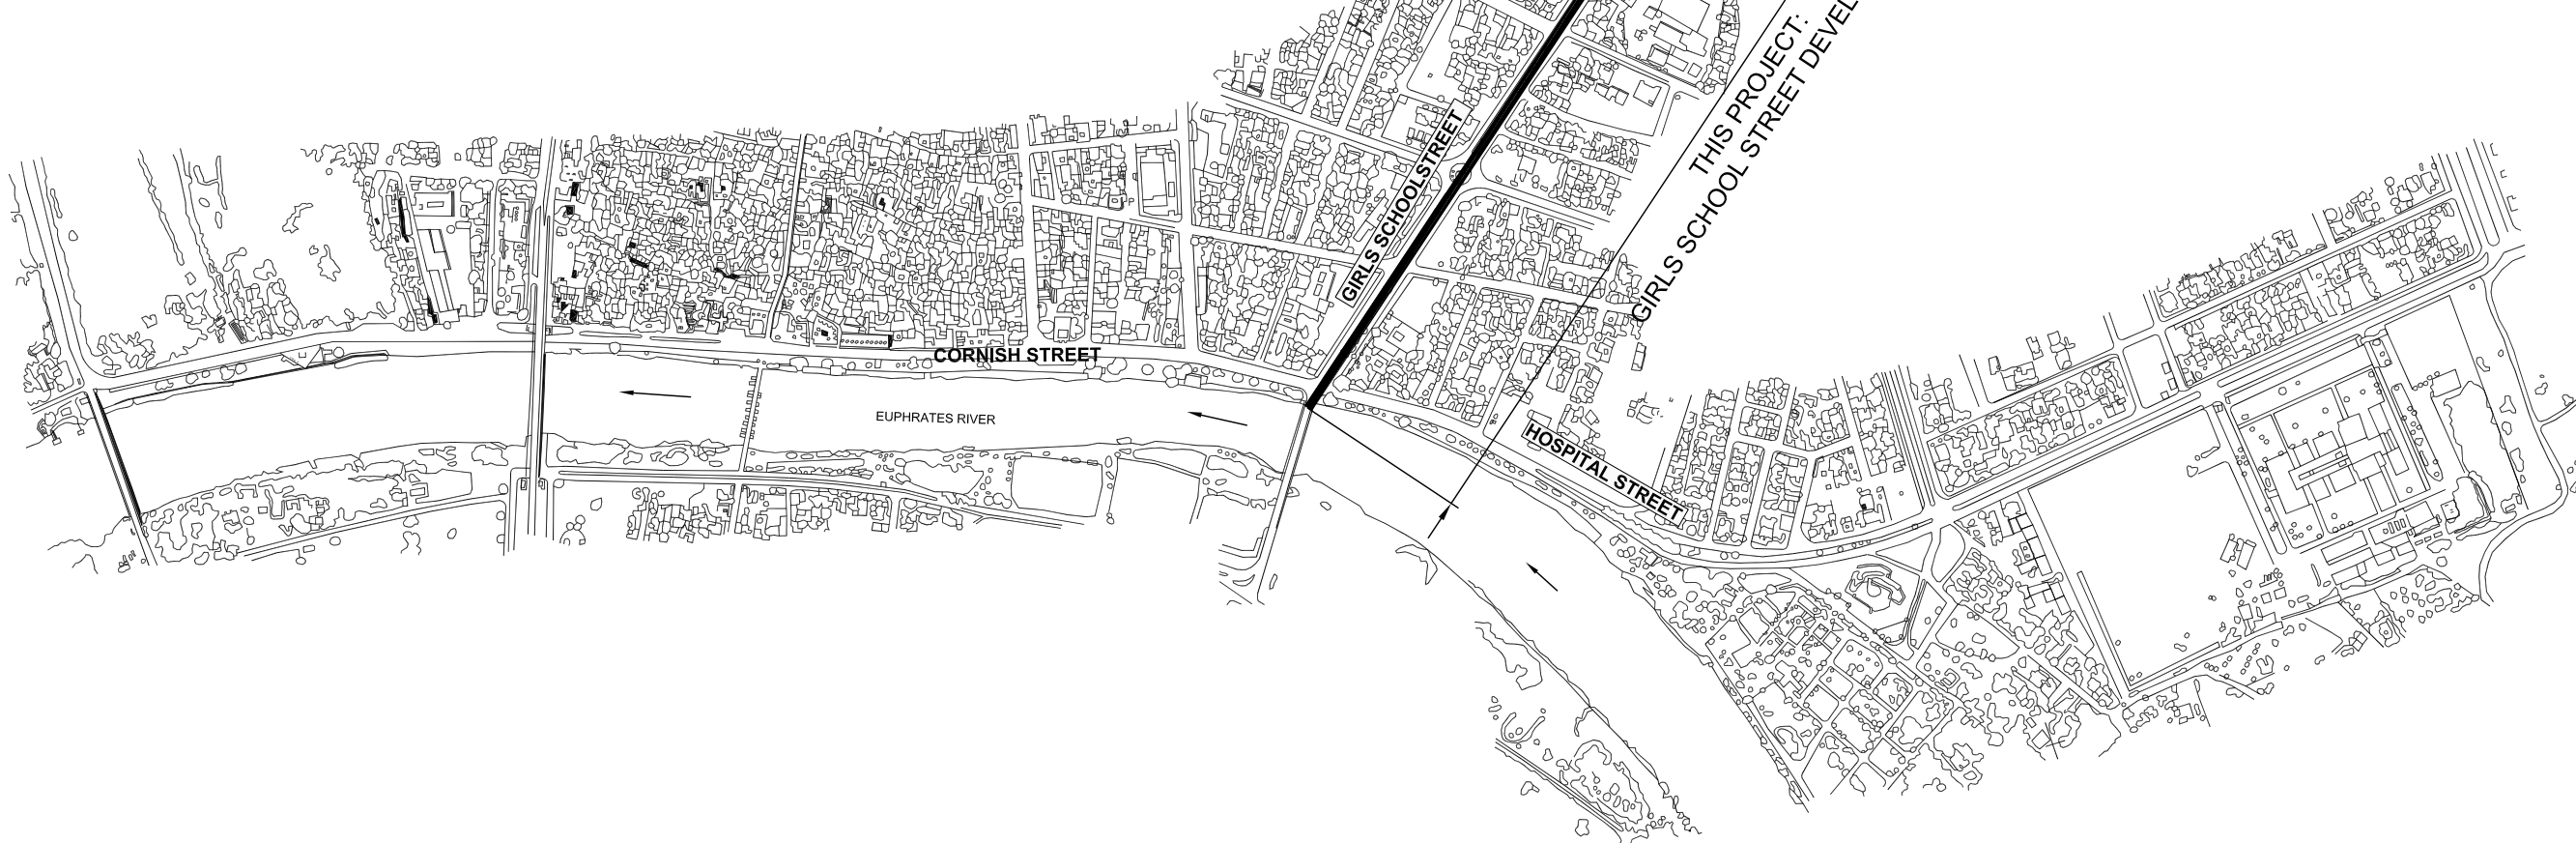


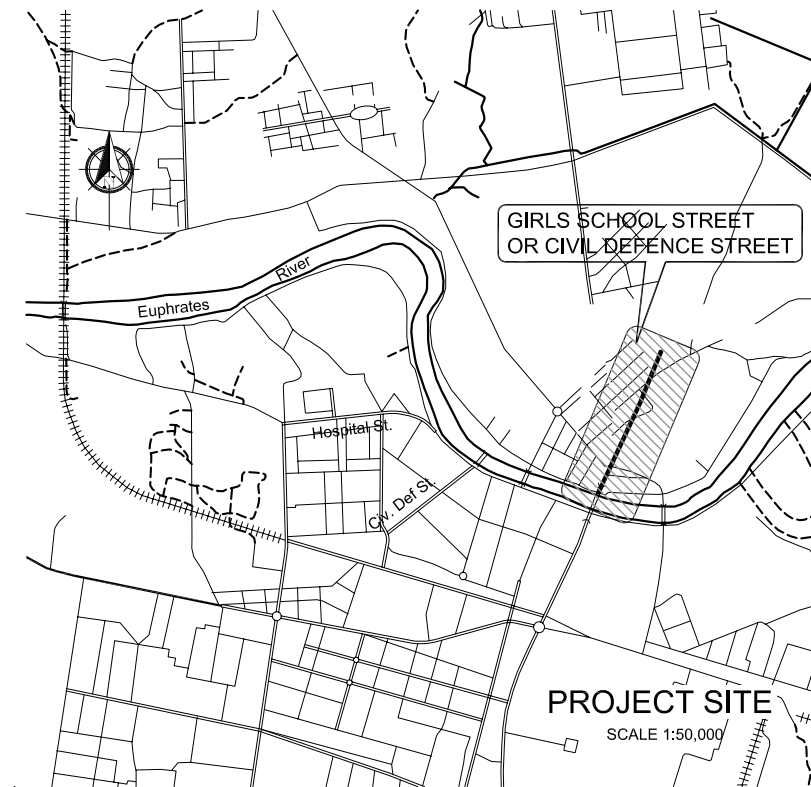

LOCATION MAP


SCALE 1:8,000

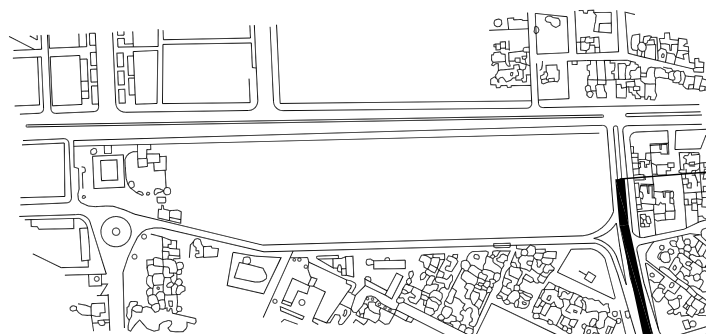


H:\SAMAWAH\JUNE 18, 2005\GIRLS SCHOOL ROAD\SEND\01\A-1 LOCATION MAP & SITE PLAN.DWG A-1 Jun 20, 2005-3:50 PM

Owner: SAMAWAH MAYORALTY MUTHANNA GOVERNORATE REPUBLIC OF IRAQ	Consultant:	Client :	Project : REHABILITATION AND IMPROVEMENT OF THE ROADS AND ROAD SIDES IN SAMAWAH FOR SAMAWAH PROMENADE DEVELOPMENT PLAN	Drawing No. A-1	Rev:	Drawn by :
			Dwg Title: GIRLS SCHOOL STREET LOCATION MAP & SITE PLAN	Scale	Date:	Checked by:


TYPICAL ROAD CROSS SECTION

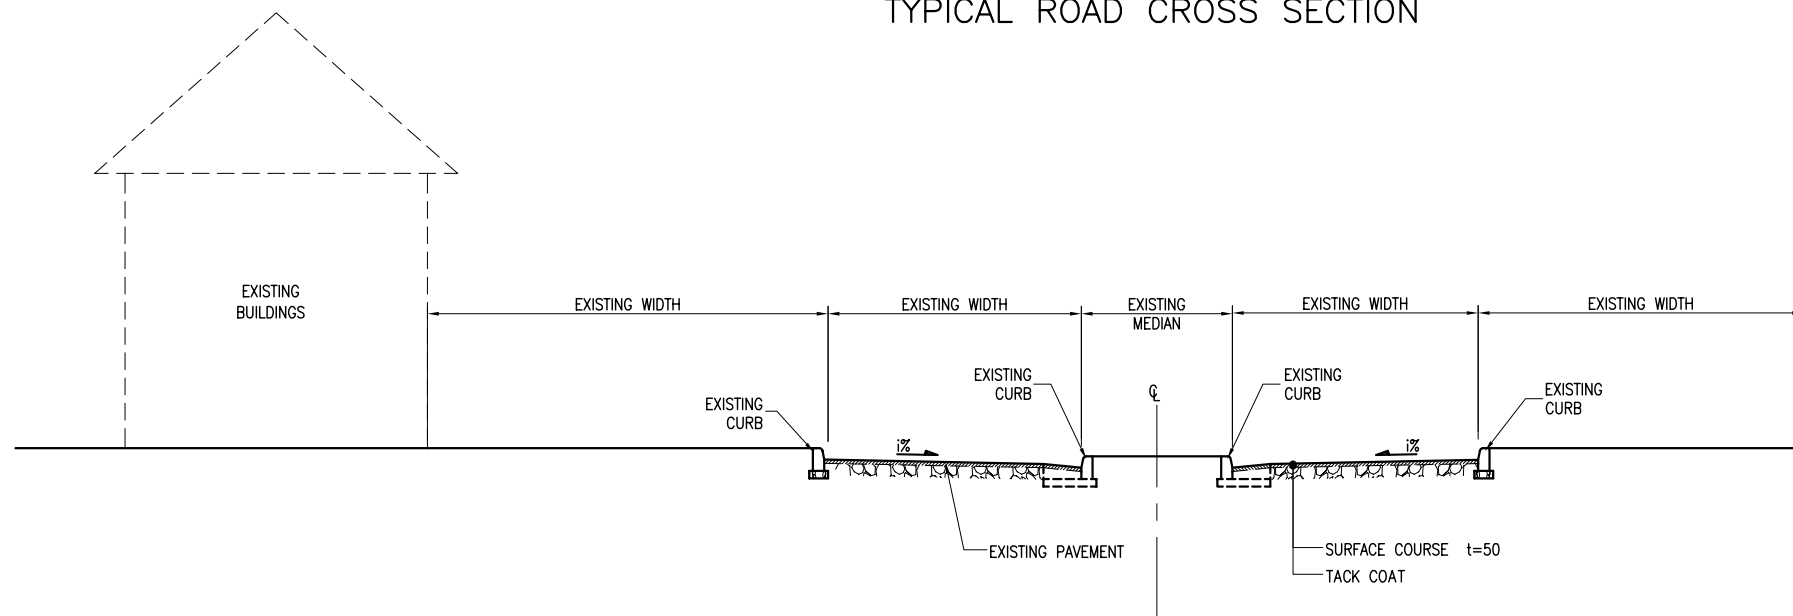

CURB TYPE-A
SCALE 1:30

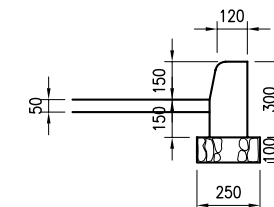


STA. 0+040
SCALE NTS

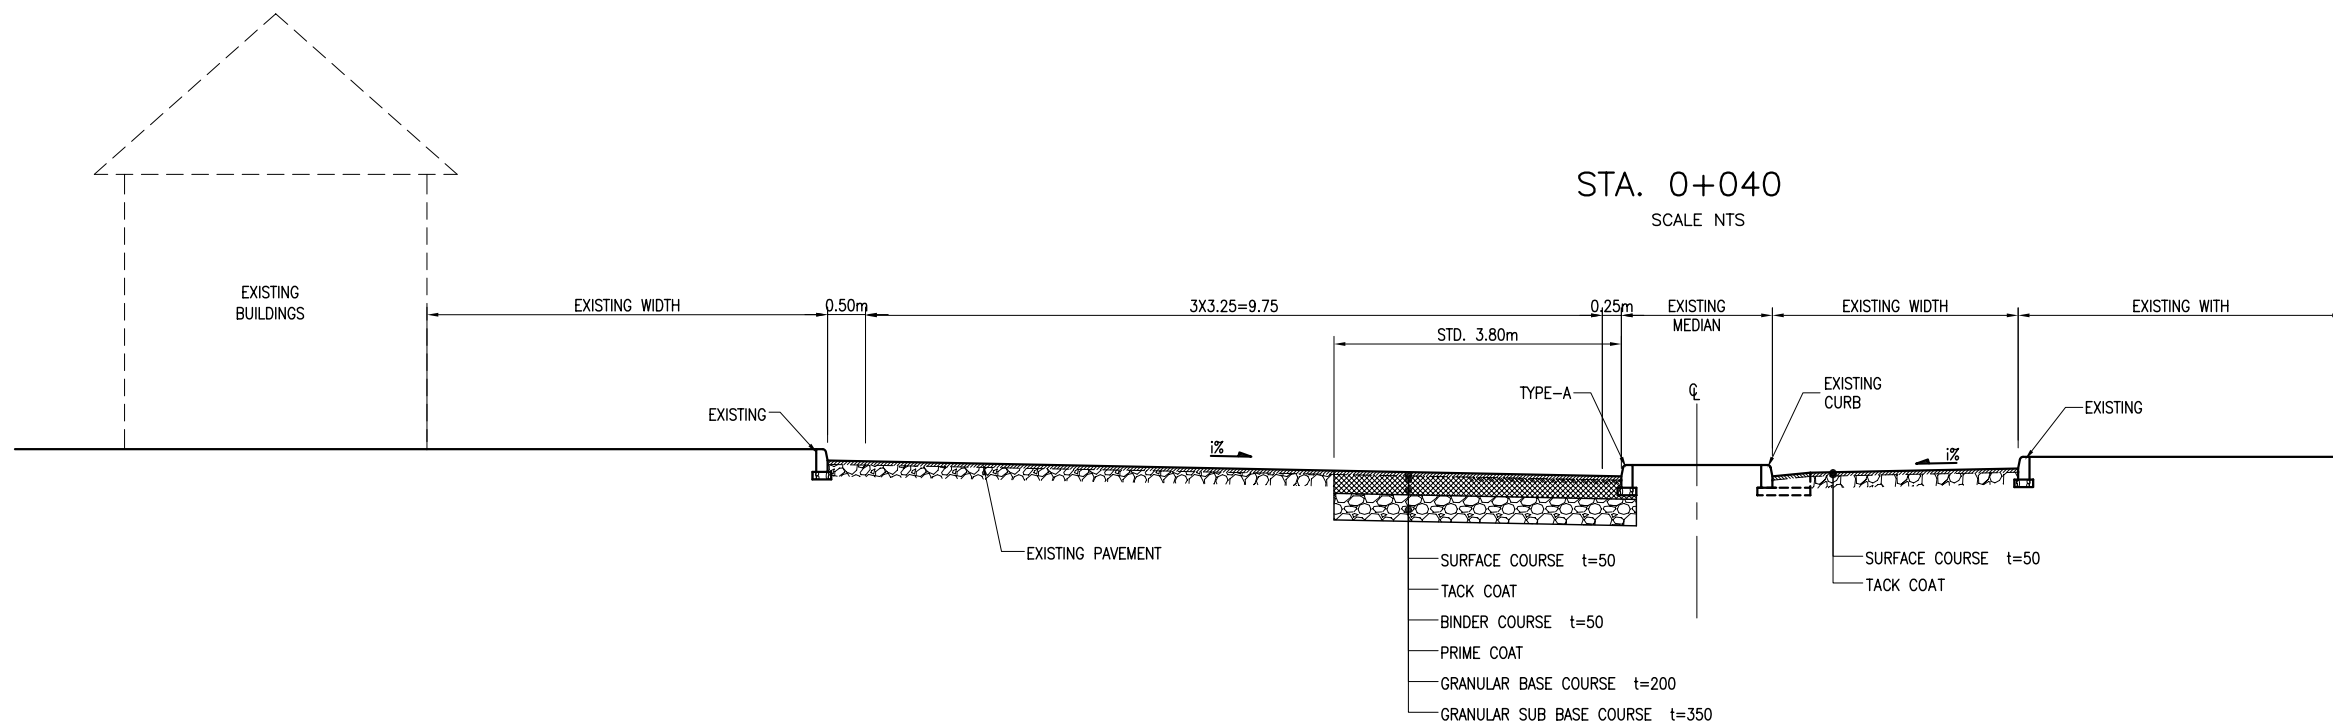

H:\SAMAWAH\JUNE 18, 2005\GIRLS SCHOOL ROAD\02\B-1 TYPICAL CROSS SECTION.DWG a3 Jun 18, 2005 8:38 AM


Owner: SAMAWAH MAYORALTY MUTHANNA GOVERNORATE REPUBLIC OF IRAQ	Consultant:	Client :	Project : REHABILITATION AND IMPROVEMENT OF THE ROADS AND ROAD SIDES IN SAMAWAH FOR SAMAWAH PROMENADE DEVELOPMENT PLAN	Drawing No. B-1	Rev:	Drawn by :
			Dwg Title: GIRLS SCHOOL STREET TYPICAL CROSS SECTION	Scale AS SHOWN	Date:	Checked by:

PLAN SCALE 1:500

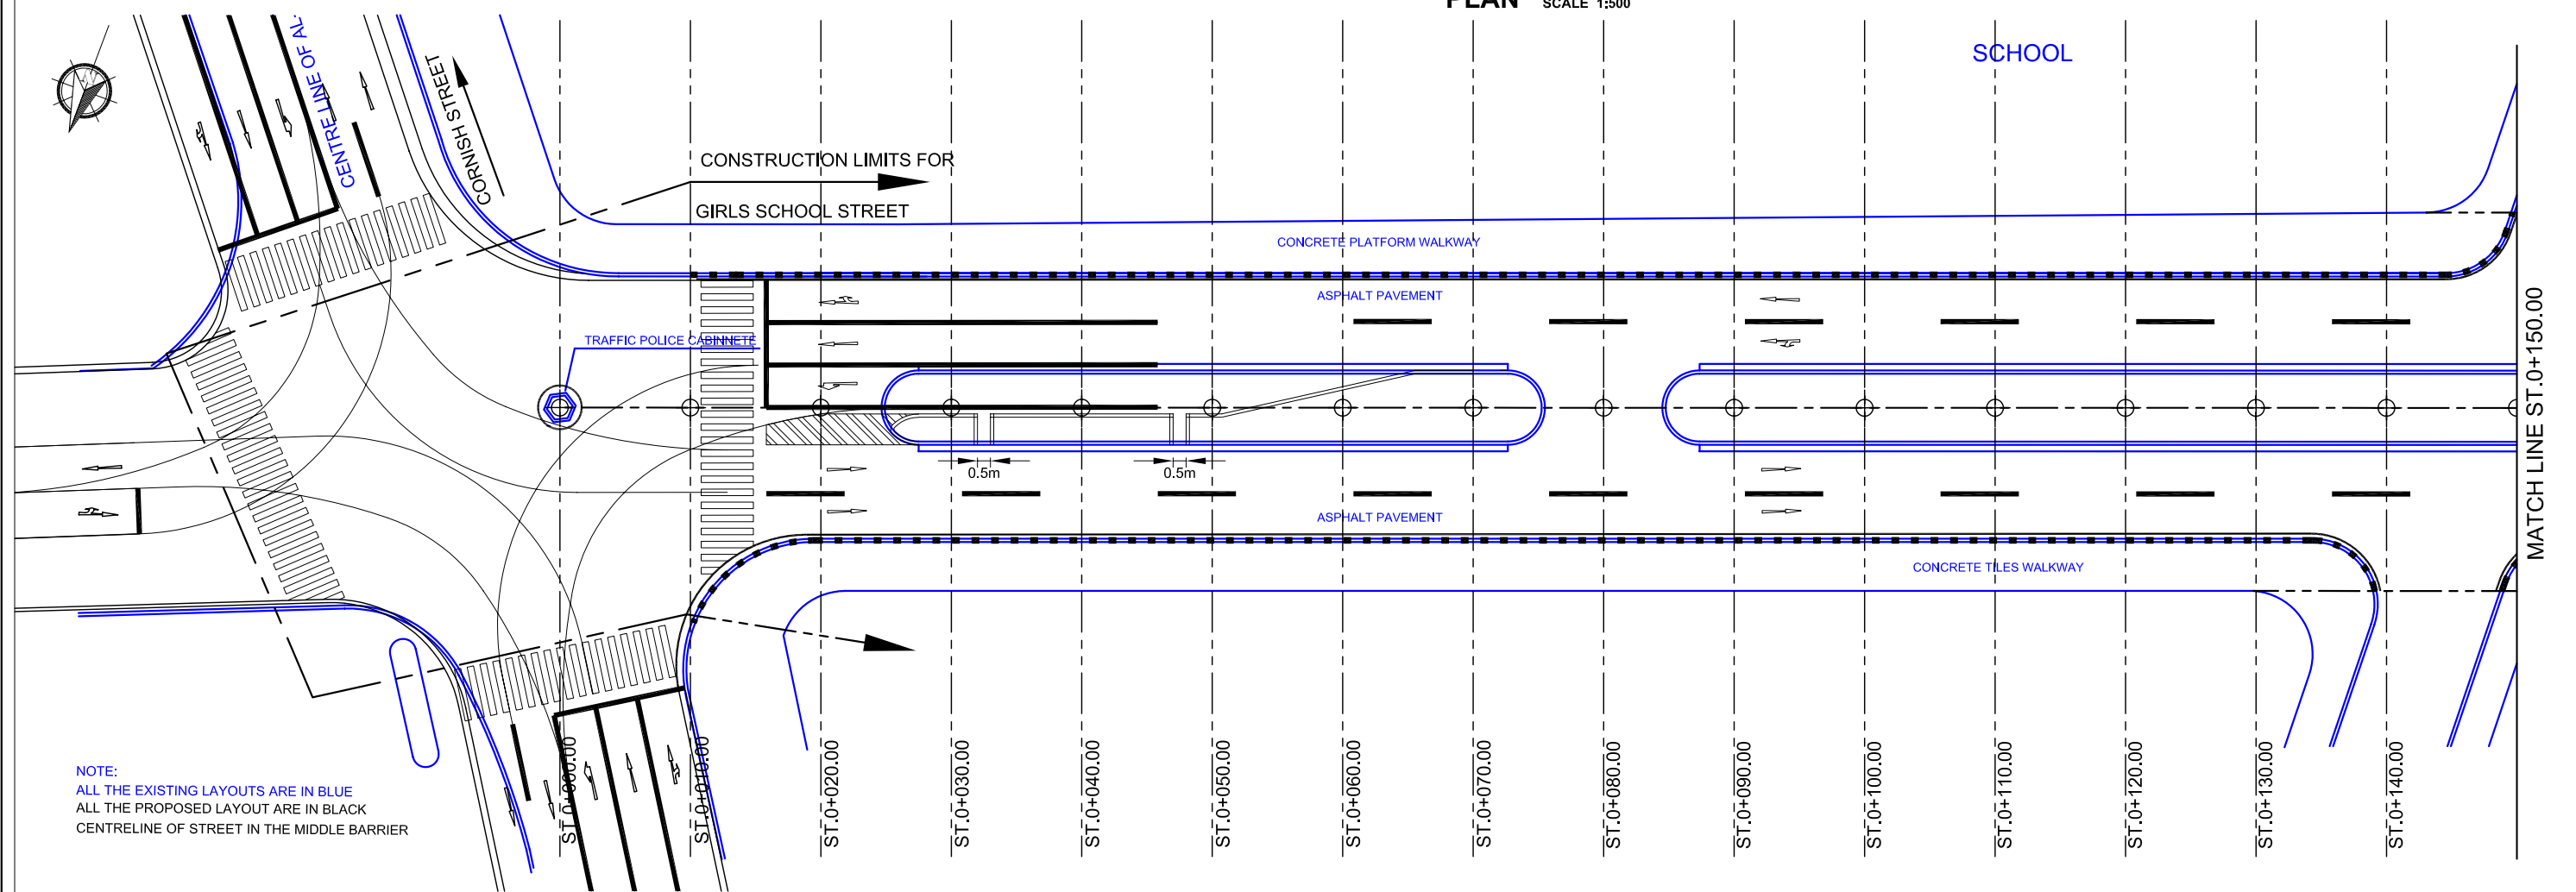

NOTE:
ALL THE EXISTING LAYOUTS ARE IN BLUE
ALL THE PROPOSED LAYOUT ARE IN BLACK
CENTRELINE OF STREET IN THE MIDDLE BARRIER

PROFILE

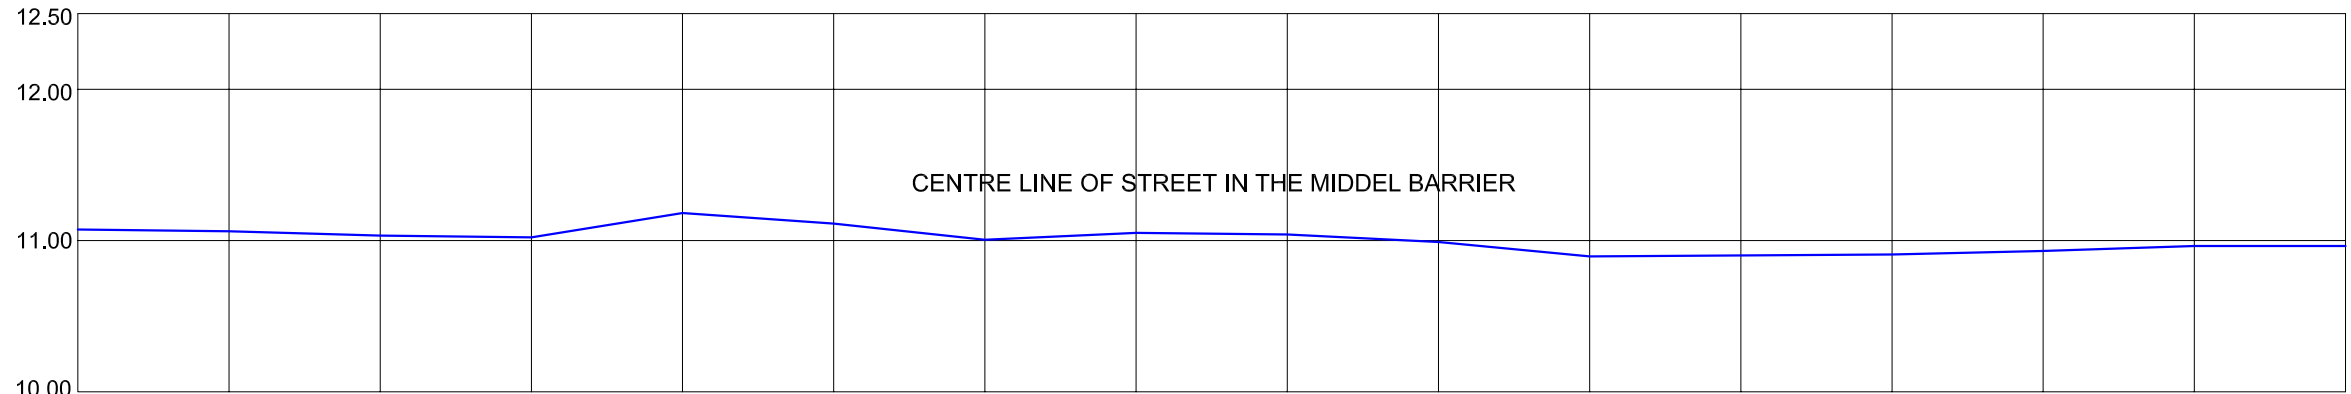


F.F.L.		11.123	11.111	11.083	11.071	-	-	-	-	11.090	-	-	-	-	-	-	
C.L. ELEVATION		11.073	11.061	11.033	11.021	11.182	11.112	11.005	11.051	11.040	10.990	10.895	10.901	10.908	10.931	10.954	10.954
C.L. COORDINATE (U.T.M. SYSTEM)	N:	0526985	0526978	0526472	0526961	0526954	0526945	0526935	0526931	0526926	0526916	0526907	0526900	0526892	0526884	0526876	0526870
	E:	3464791	3464785	3464778	3464772	3464766	3464760	3464754	3464747	3464741	3464735	3464730	3464724	3464719	3464711	3464704	3464700
STATION		0+000.00	0+10.00	0+20.00	0+30.00	0+40.00	0+50.00	0+60.00	0+70.00	0+80.00	0+90.00	0+100.00	0+110.00	0+120.00	0+130.00	0+140.00	0+150.00

PROFILE SECTION OF CIVIL DEFENCE STREET (000.00 - 150.00)m


H:\SAMAWAH\JUNE 18, 2005\GIRLS SCHOOL ROAD\03) C PLAN & PROFILE (GIRLS SCHOOL)DWG (1). Jun 18, 2005 8:56 AM

Owner: SAMAWAH MAYORALTY MUTHANNA GOVERNORATE REPUBLIC OF IRAQ	Consultant:	Client :	Project :	Drawing No. C-1	Rev:	Drawn by :
			Dwg Title:		Date:	
			REHABILITATION AND IMPROVEMENT OF THE ROADS AND ROAD SIDES IN SAMAWAH FOR SAMAWAH PROMENADE DEVELOPMENT PLAN	AS SHOWN		
			GIRLS SCHOOL STREET PLAN & PROFILE (1-6)			

PLAN SCALE 1:500

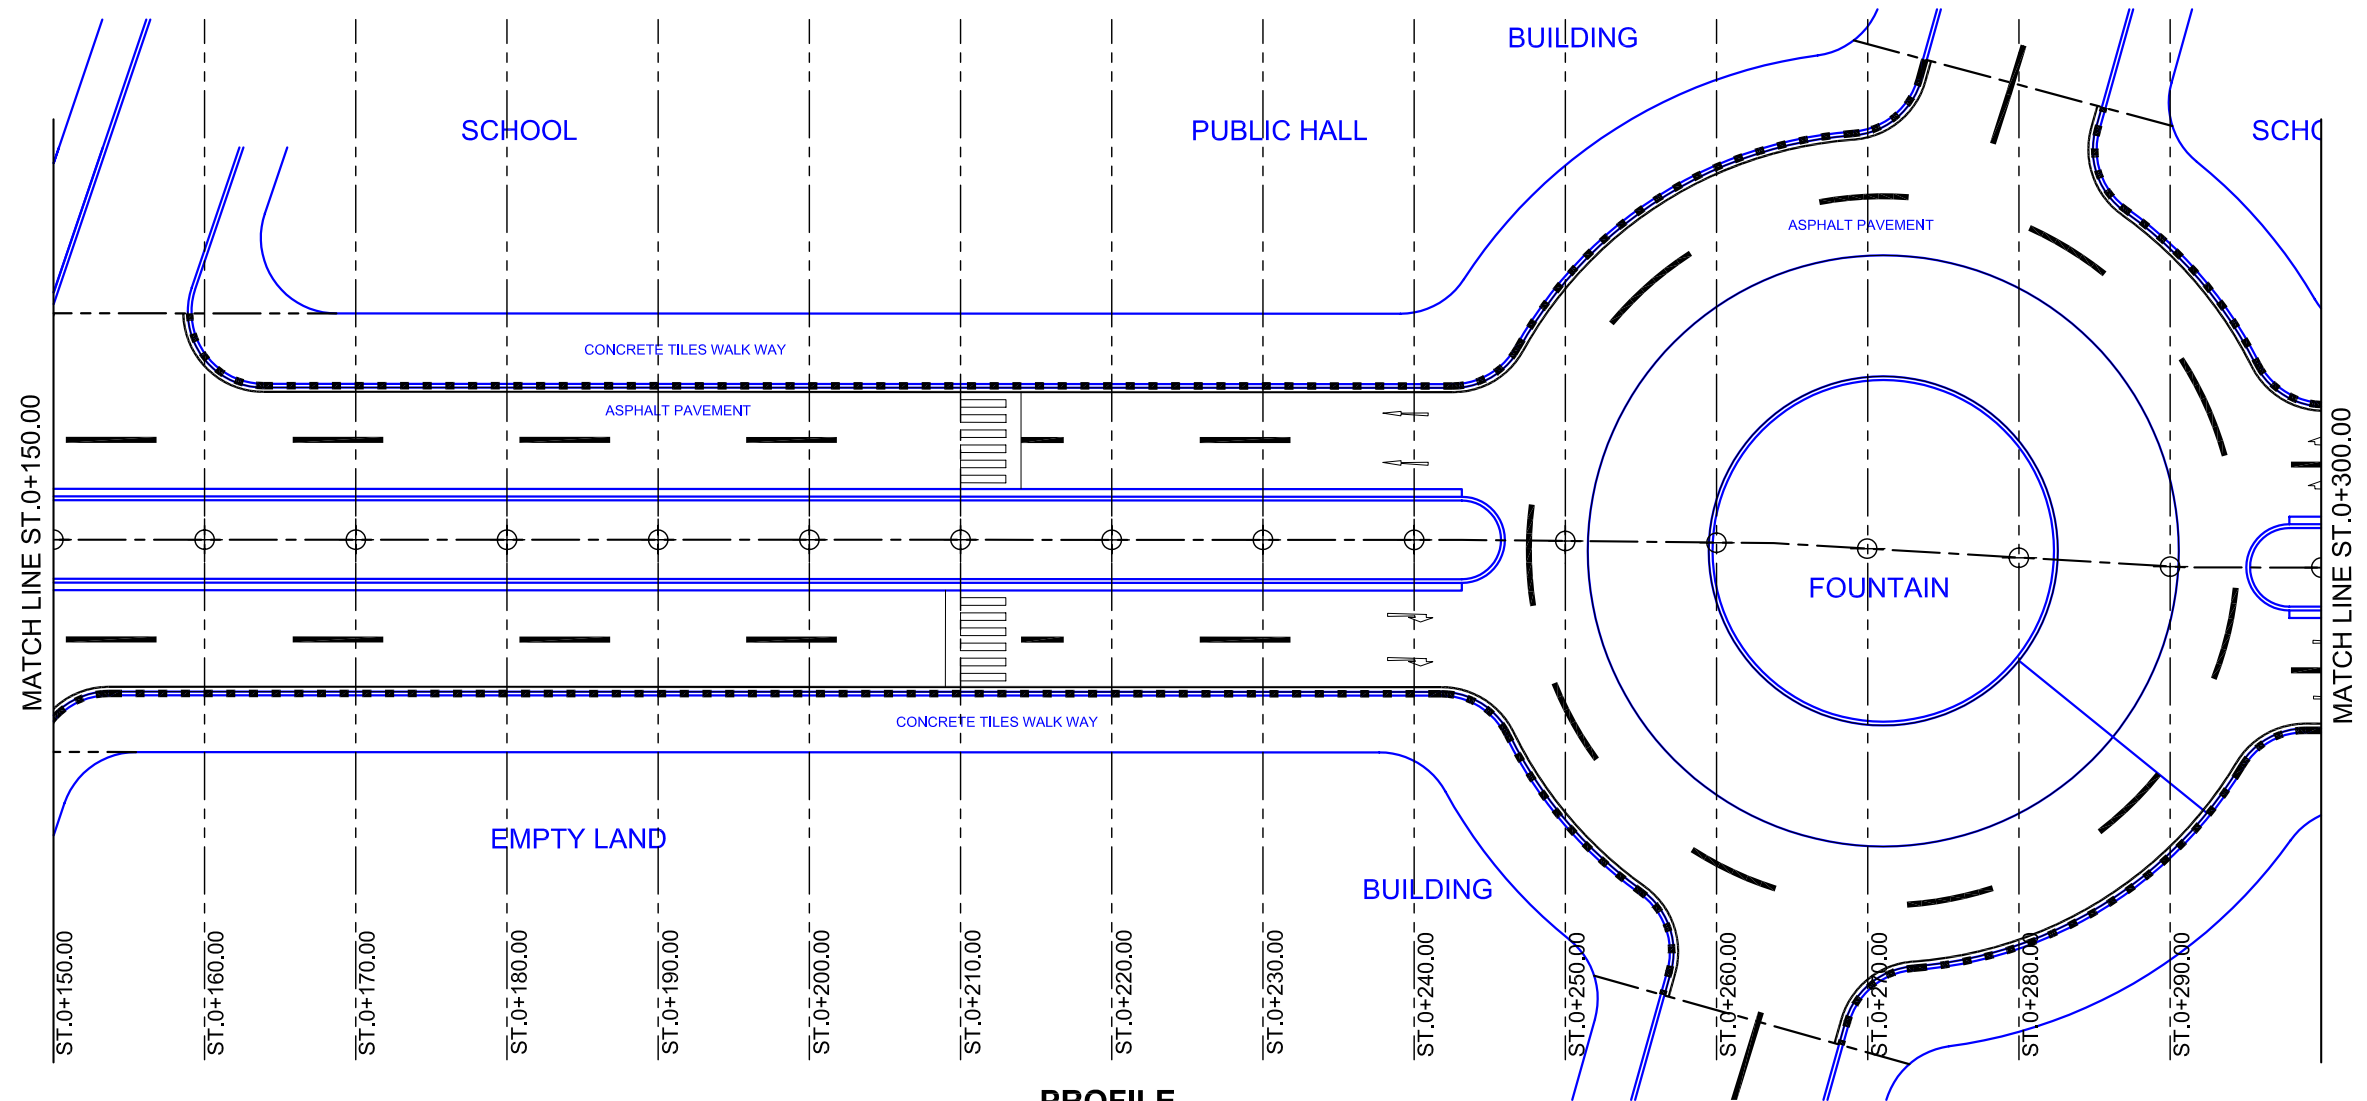


PROFILE

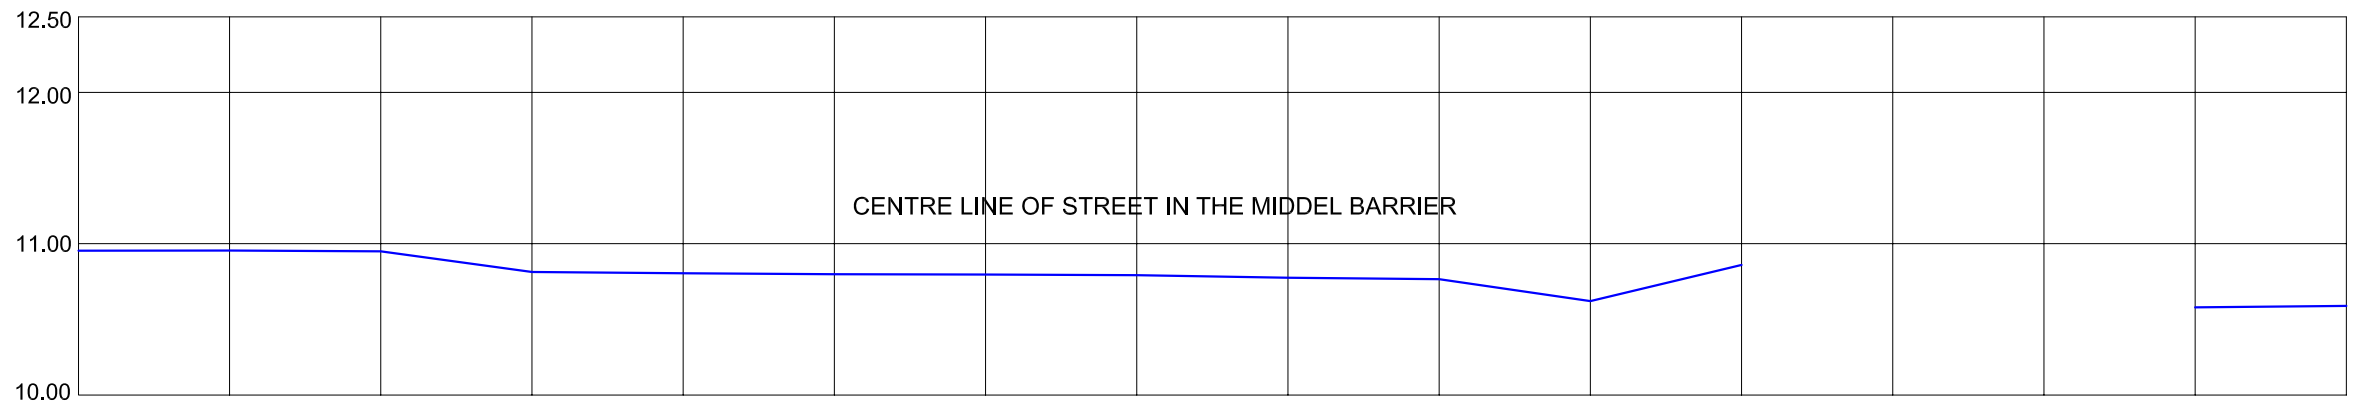


F.F.L.	-	-	-	-	-	-	-	-	-	-	-	10.671	-	-	-	-	
C.L. ELEVATION	10.954	10.955	10.950	10.813	10.805	10.798	10.796	10.792	10.775	10.765	10.621	10.860	Non	Non	10.579	10.589	
C.L. COORDINATE (U.T.M. SYSTEM)	N:	0526870	0526862	0526855	0526848	0526839	0526830	0526820	0526813	0526806	0526800	0526789	0526771	0526769	0526765	0526761	0526753
	E:	3464700	3464694	3464689	3464684	3464676	3464669	3464663	3464657	3464650	3464644	3464638	3464630	3464625	3464621	3464615	3464609
STATION	0+150.00	0+160.00	0+170.00	0+180.00	0+190.00	0+200.00	0+210.00	0+220.00	0+230.00	0+240.00	0+250.00	0+260.00	0+270.00	0+280.00	0+290.00	0+300.00	


PROFILE SECTION OF CIVIL DEFENCE STREET (150.00 - 300.00)m

Owner: SAMAWAH MAYORALTY MUTHANNA GOVERNORATE REPUBLIC OF IRAQ	Consultant:	Client :	Project : REHABILITATION AND IMPROVEMENT OF THE ROADS AND ROAD SIDES IN SAMAWAH FOR SAMAWAH PROMENADE DEVELOPMENT PLAN	Drawing No.: C-2	Rev:	Drawn by :
			Dwg Title: GIRLS SCHOOL STREET PLAN & PROFILE (2-6)	Scale: AS SHOWN	Date:	Checked by:

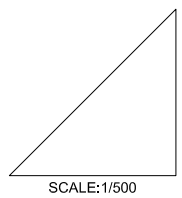

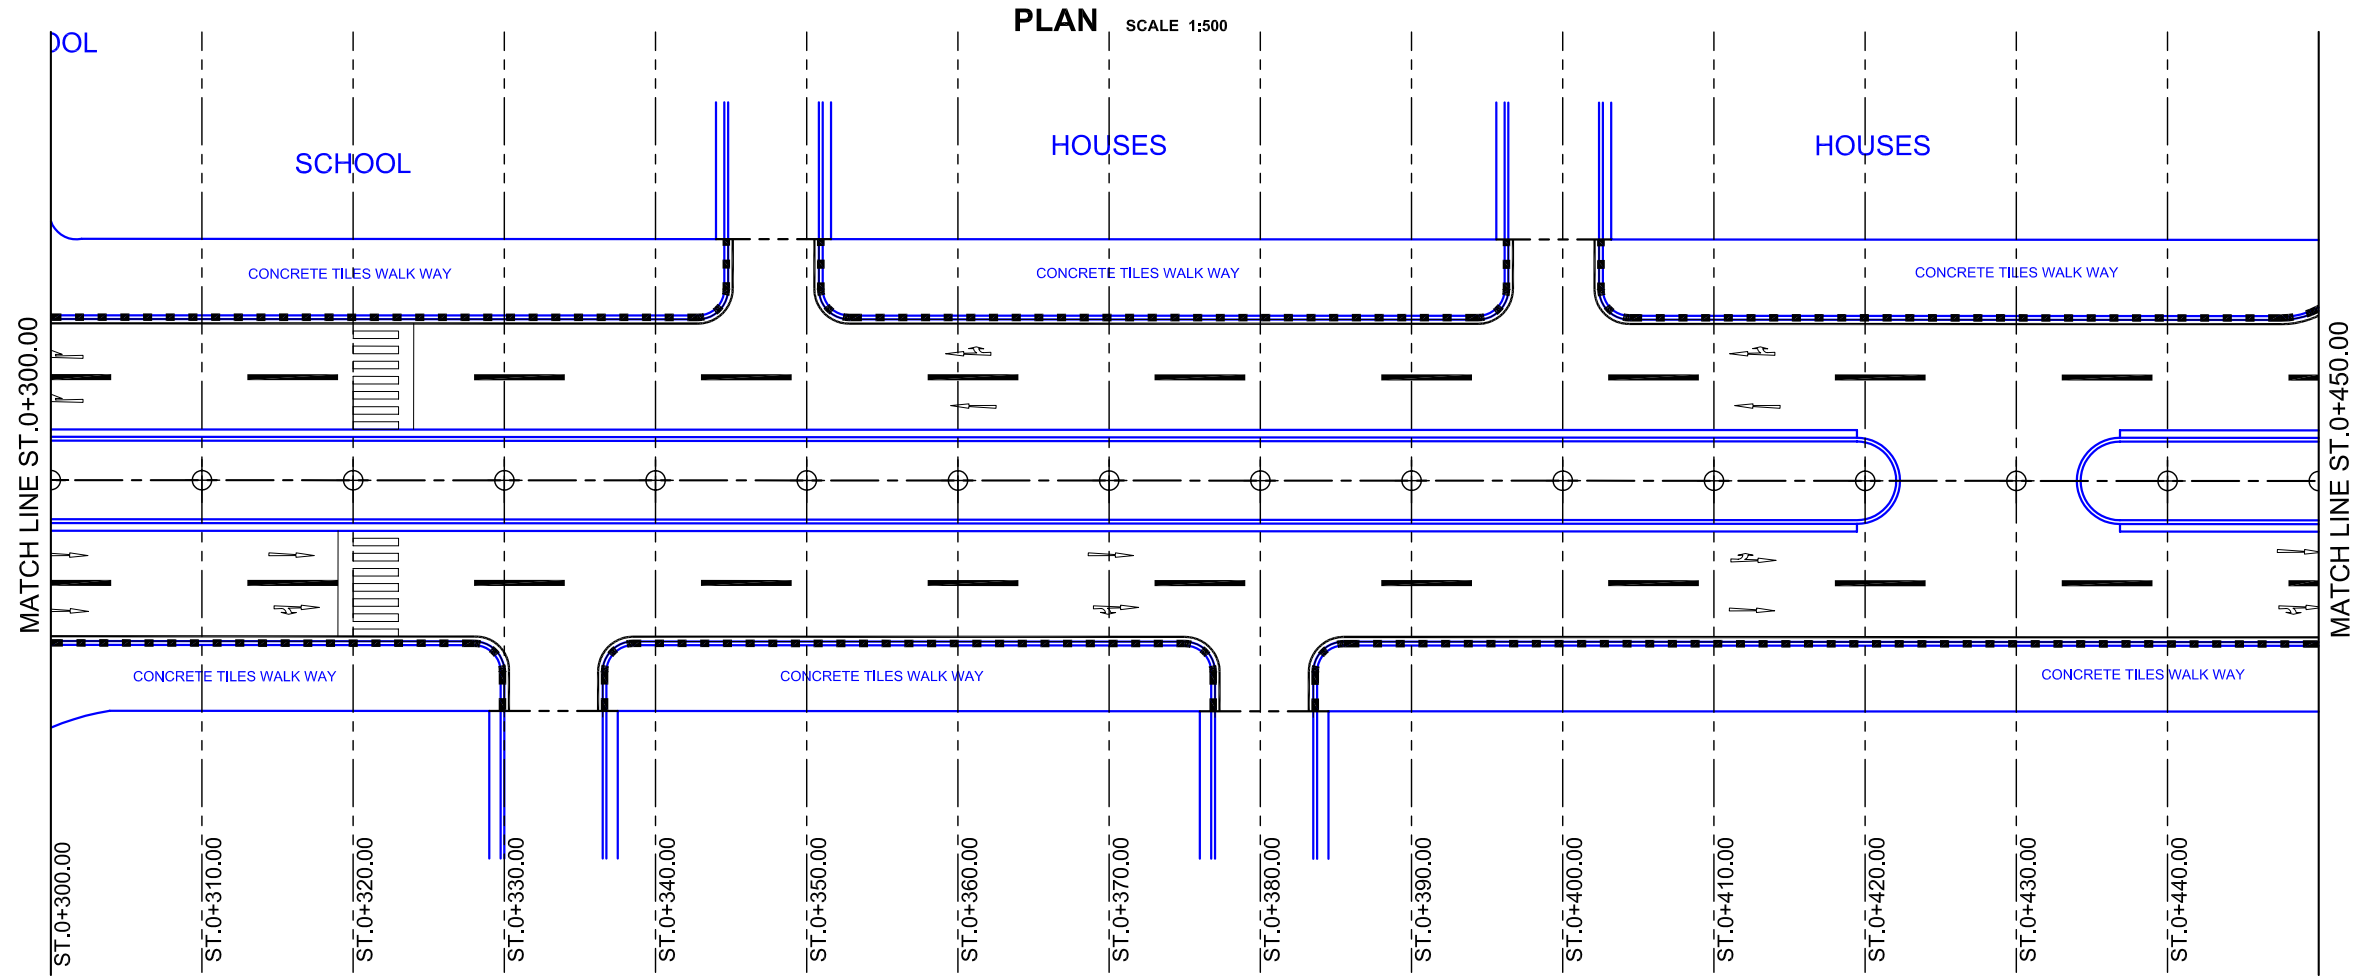

PROFILE

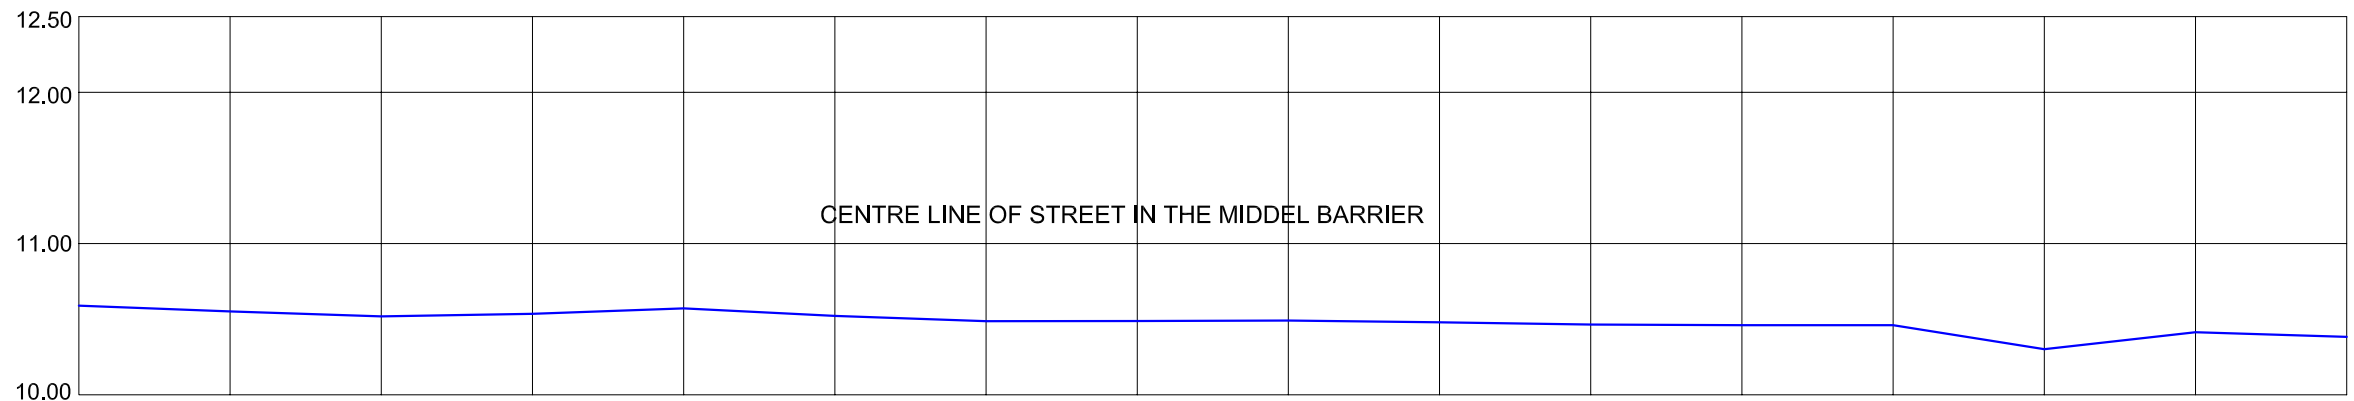

F.F.L.	-	-	-	-	-	-	-	-	-	-	-	-	-	10.351	-	-
C.L. ELEVATION	10.589	10.551	10.518	10.535	10.571	10.521	10.487	10.488	10.491	10.479	10.464	10.460	10.458	10.301	10.414	10.383
C.L. COORDINATE	N: 0526753	0526744	0526736	0526727	0526719	0526711	0526705	0526694	0526687	0526680	0526673	0526665	0526657	0526650	0526643	0526635
(U.T.M. SYSTEM)	E: 3464609	3464661	3464594	3464689	3464583	3464577	3464571	3464565	3464559	3464553	3464548	3464542	3464536	3464530	3464524	3464517
STATION	0+300.00	0+310.00	0+320.00	0+330.00	0+340.00	0+350.00	0+360.00	0+370.00	0+380.00	0+390.00	0+400.00	0+410.00	0+420.00	0+430.00	0+440.00	0+450.00

PROFILE SECTION OF CIVIL DEFENCE STREET (300.00 - 450.00)m

H:\SAMAWAH\JUNE 18, 2005\GIRLS SCHOOL ROAD\03) C PLAN & PROFILE (GIRLS SCHOOL)DWG (3) Jun 18, 2005 8:55 AM

Owner: SAMAWAH MAYORALTY MUTHANNA GOVERNORATE REPUBLIC OF IRAQ	Consultant:	Client :	Project : REHABILITATION AND IMPROVEMENT OF THE ROADS AND ROAD SIDES IN SAMAWAH FOR SAMAWAH PROMENADE DEVELOPMENT PLAN	Drawing No. C-3	Rev:	Drawn by :
			Dwg Title: GIRLS SCHOOL STREET PLAN & PROFILE (3-6)	Scale AS SHOWN	Date:	Checked by: