


GROUND FLOOR PLAN-1 S=1:200

JICA
JAPAN INTERNATIONAL COOPERATION AGENCY

NOTE:

**DISTRICT HEADQUARTERS
HOSPITAL (DHQ)
BATTAGRAM**

THE OUTLINE DESIGN STUDY ON THE PROJECT FOR THE RECONSTRUCTION OF THE EARTHQUAKE-AFFECTED FACILITIES			
NIPPON KOEI CO., LTD IN ASSOCIATION WITH BINKO INTERNATIONAL			DWG. TITLE:DHQ-MAIN HOSPITAL
PREPARED BY			CHECKED BY
APPROVED BY			FLOOR PLAN -1(GF-1/2)
NAME	ARSHAD		
SIGNATURE			
DATE	/ /2006	/ /2006	/ /2006
SCALE	1/200	SHEET NO.	A-7
		REV. NO.	

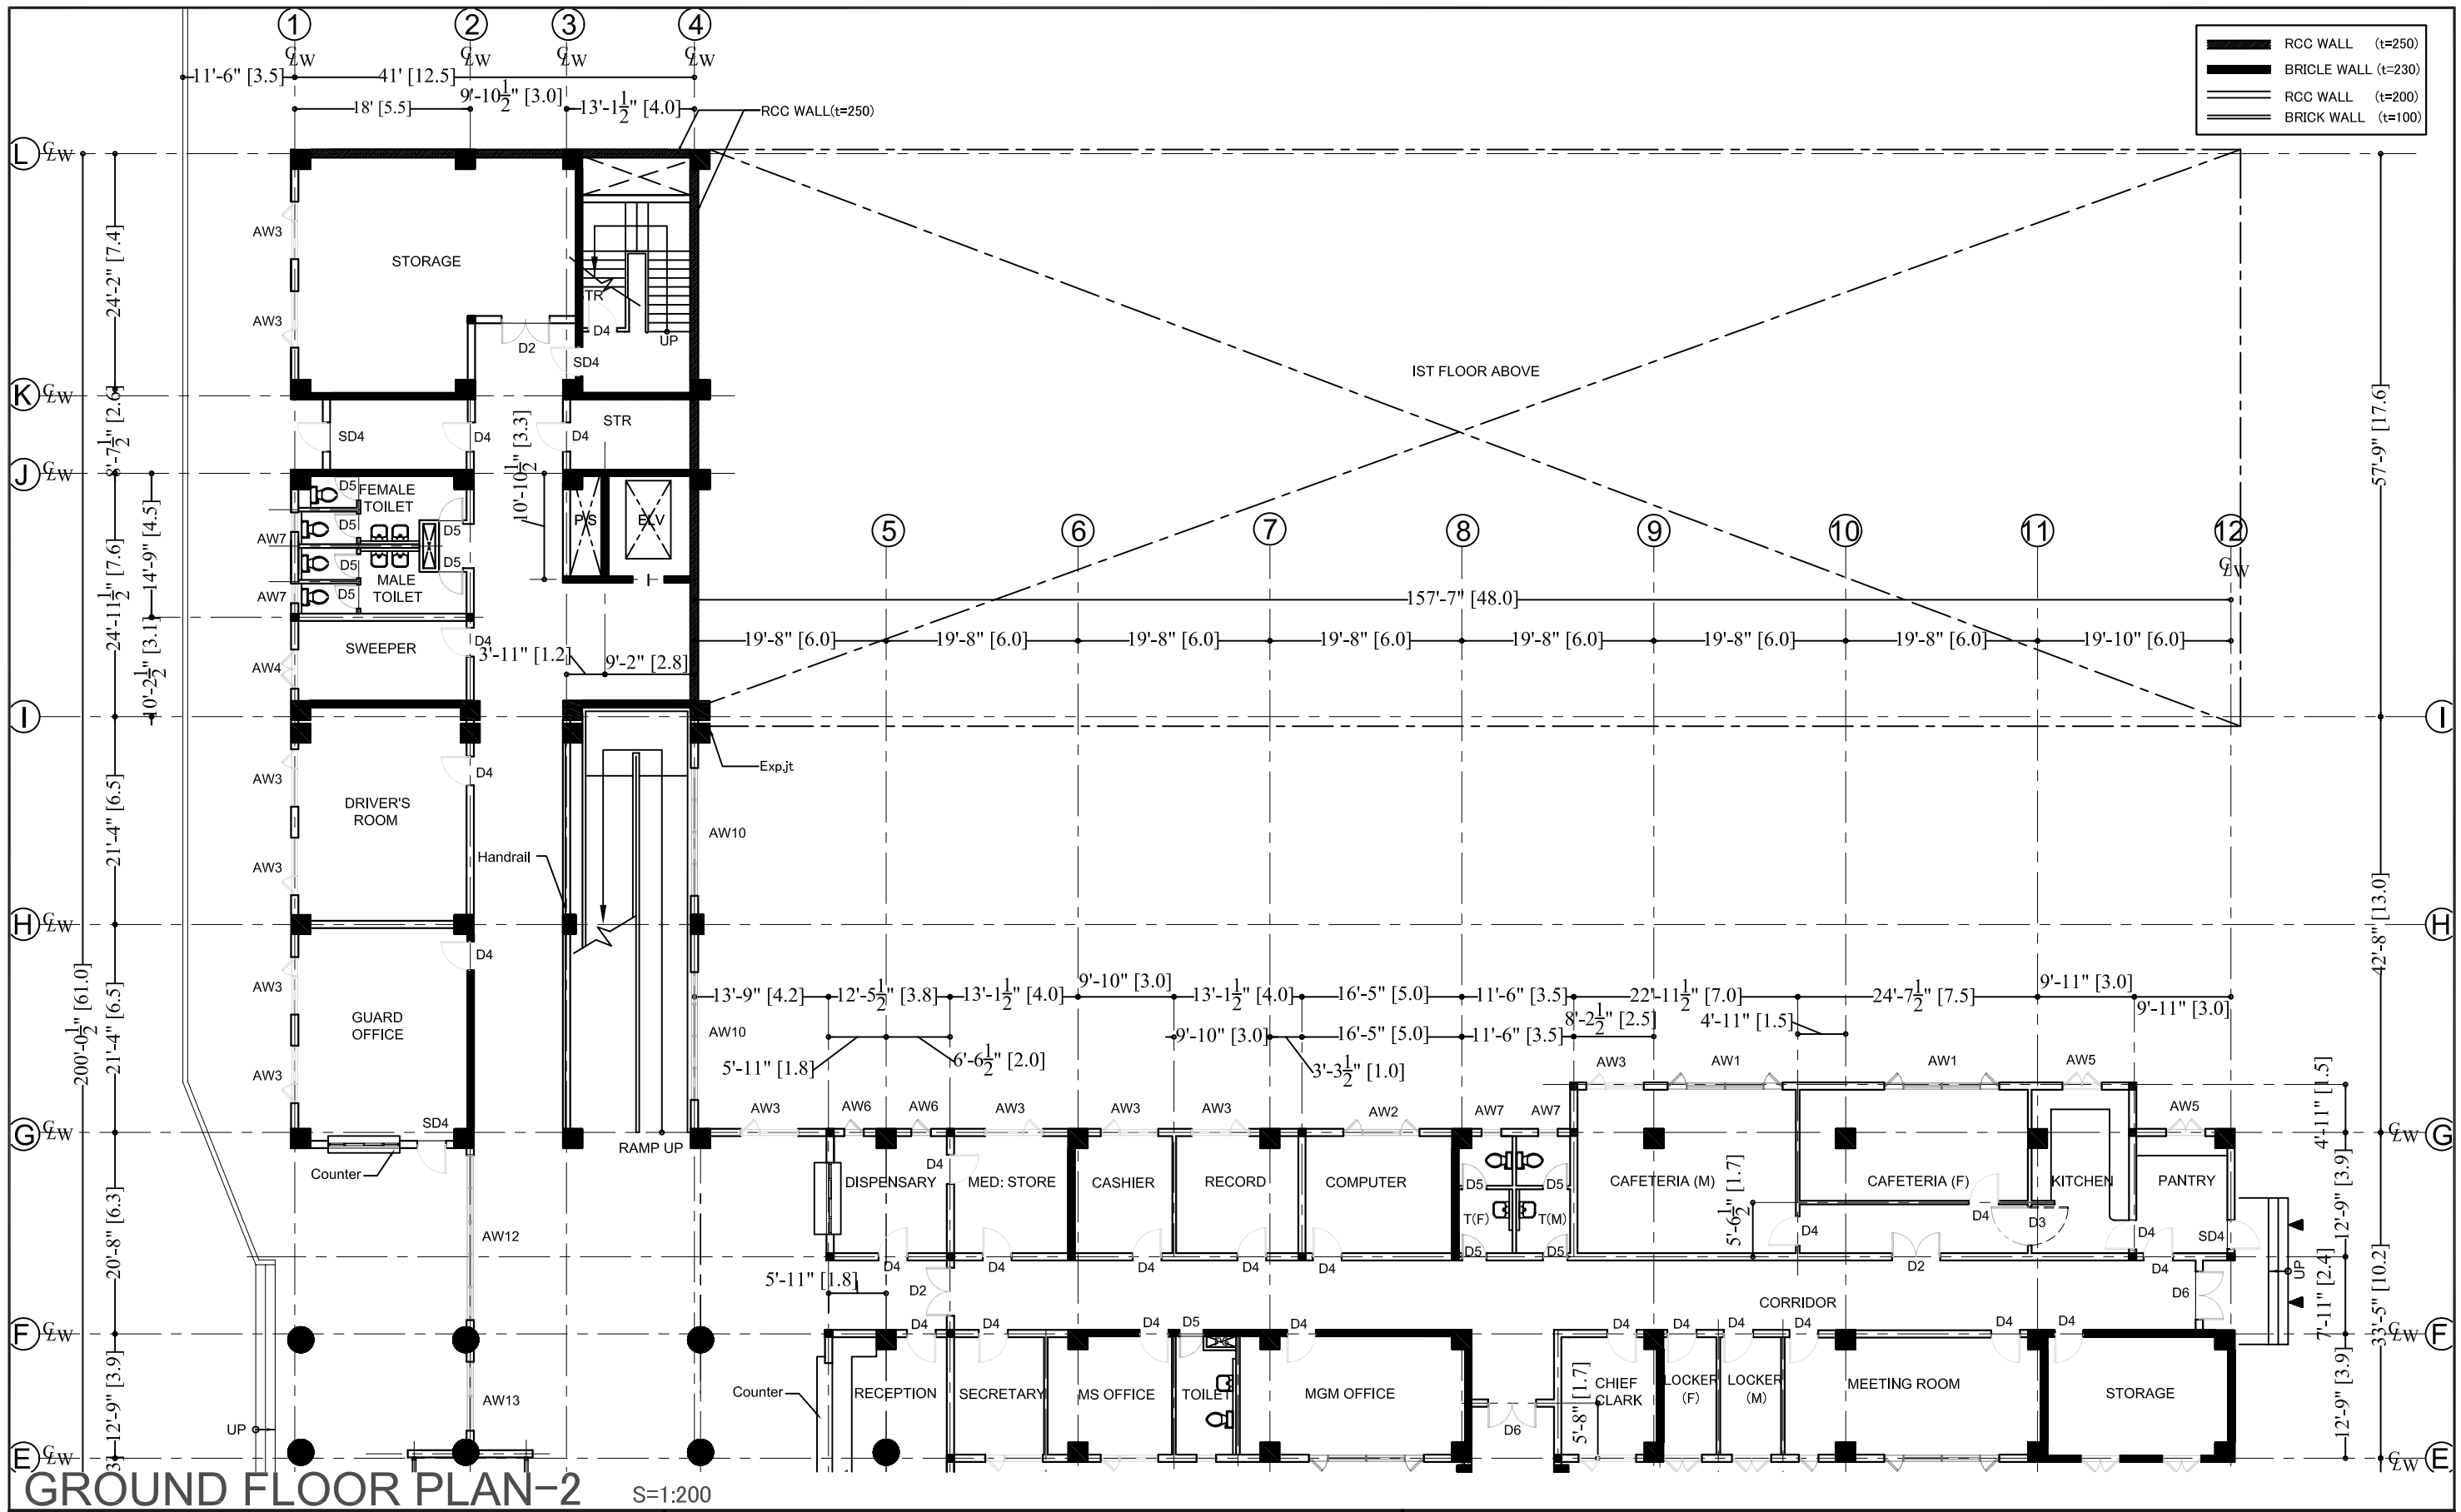

GROUND FLOOR PLAN-2

S=1:200

JICA
JAPAN INTERNATIONAL COOPERATION AGENCY

NOTE:

**DISTRICT HEADQUARTERS
 HOSPITAL (DHQ)
 BATTAGRAM**

THE OUTLINE DESIGN STUDY ON THE PROJECT FOR THE RECONSTRUCTION OF THE EARTHQUAKE-AFFECTED FACILITIES


**NIPPON KOEI CO., LTD IN ASSOCIATION WITH
 BINKO INTERNATIONAL**

DWG. TITLE:DHQ-MAIN HOSPITAL

FLOOR PLAN -2(GF-2/2)

	PREPARED BY	CHECKED BY	APPROVED BY
NAME	ARSHAD		
SIGNATURE			
DATE	/ /2006	/ /2006	/ /2006

SCALE	SHEET NO.	REV. NO.
1/200	A-8	

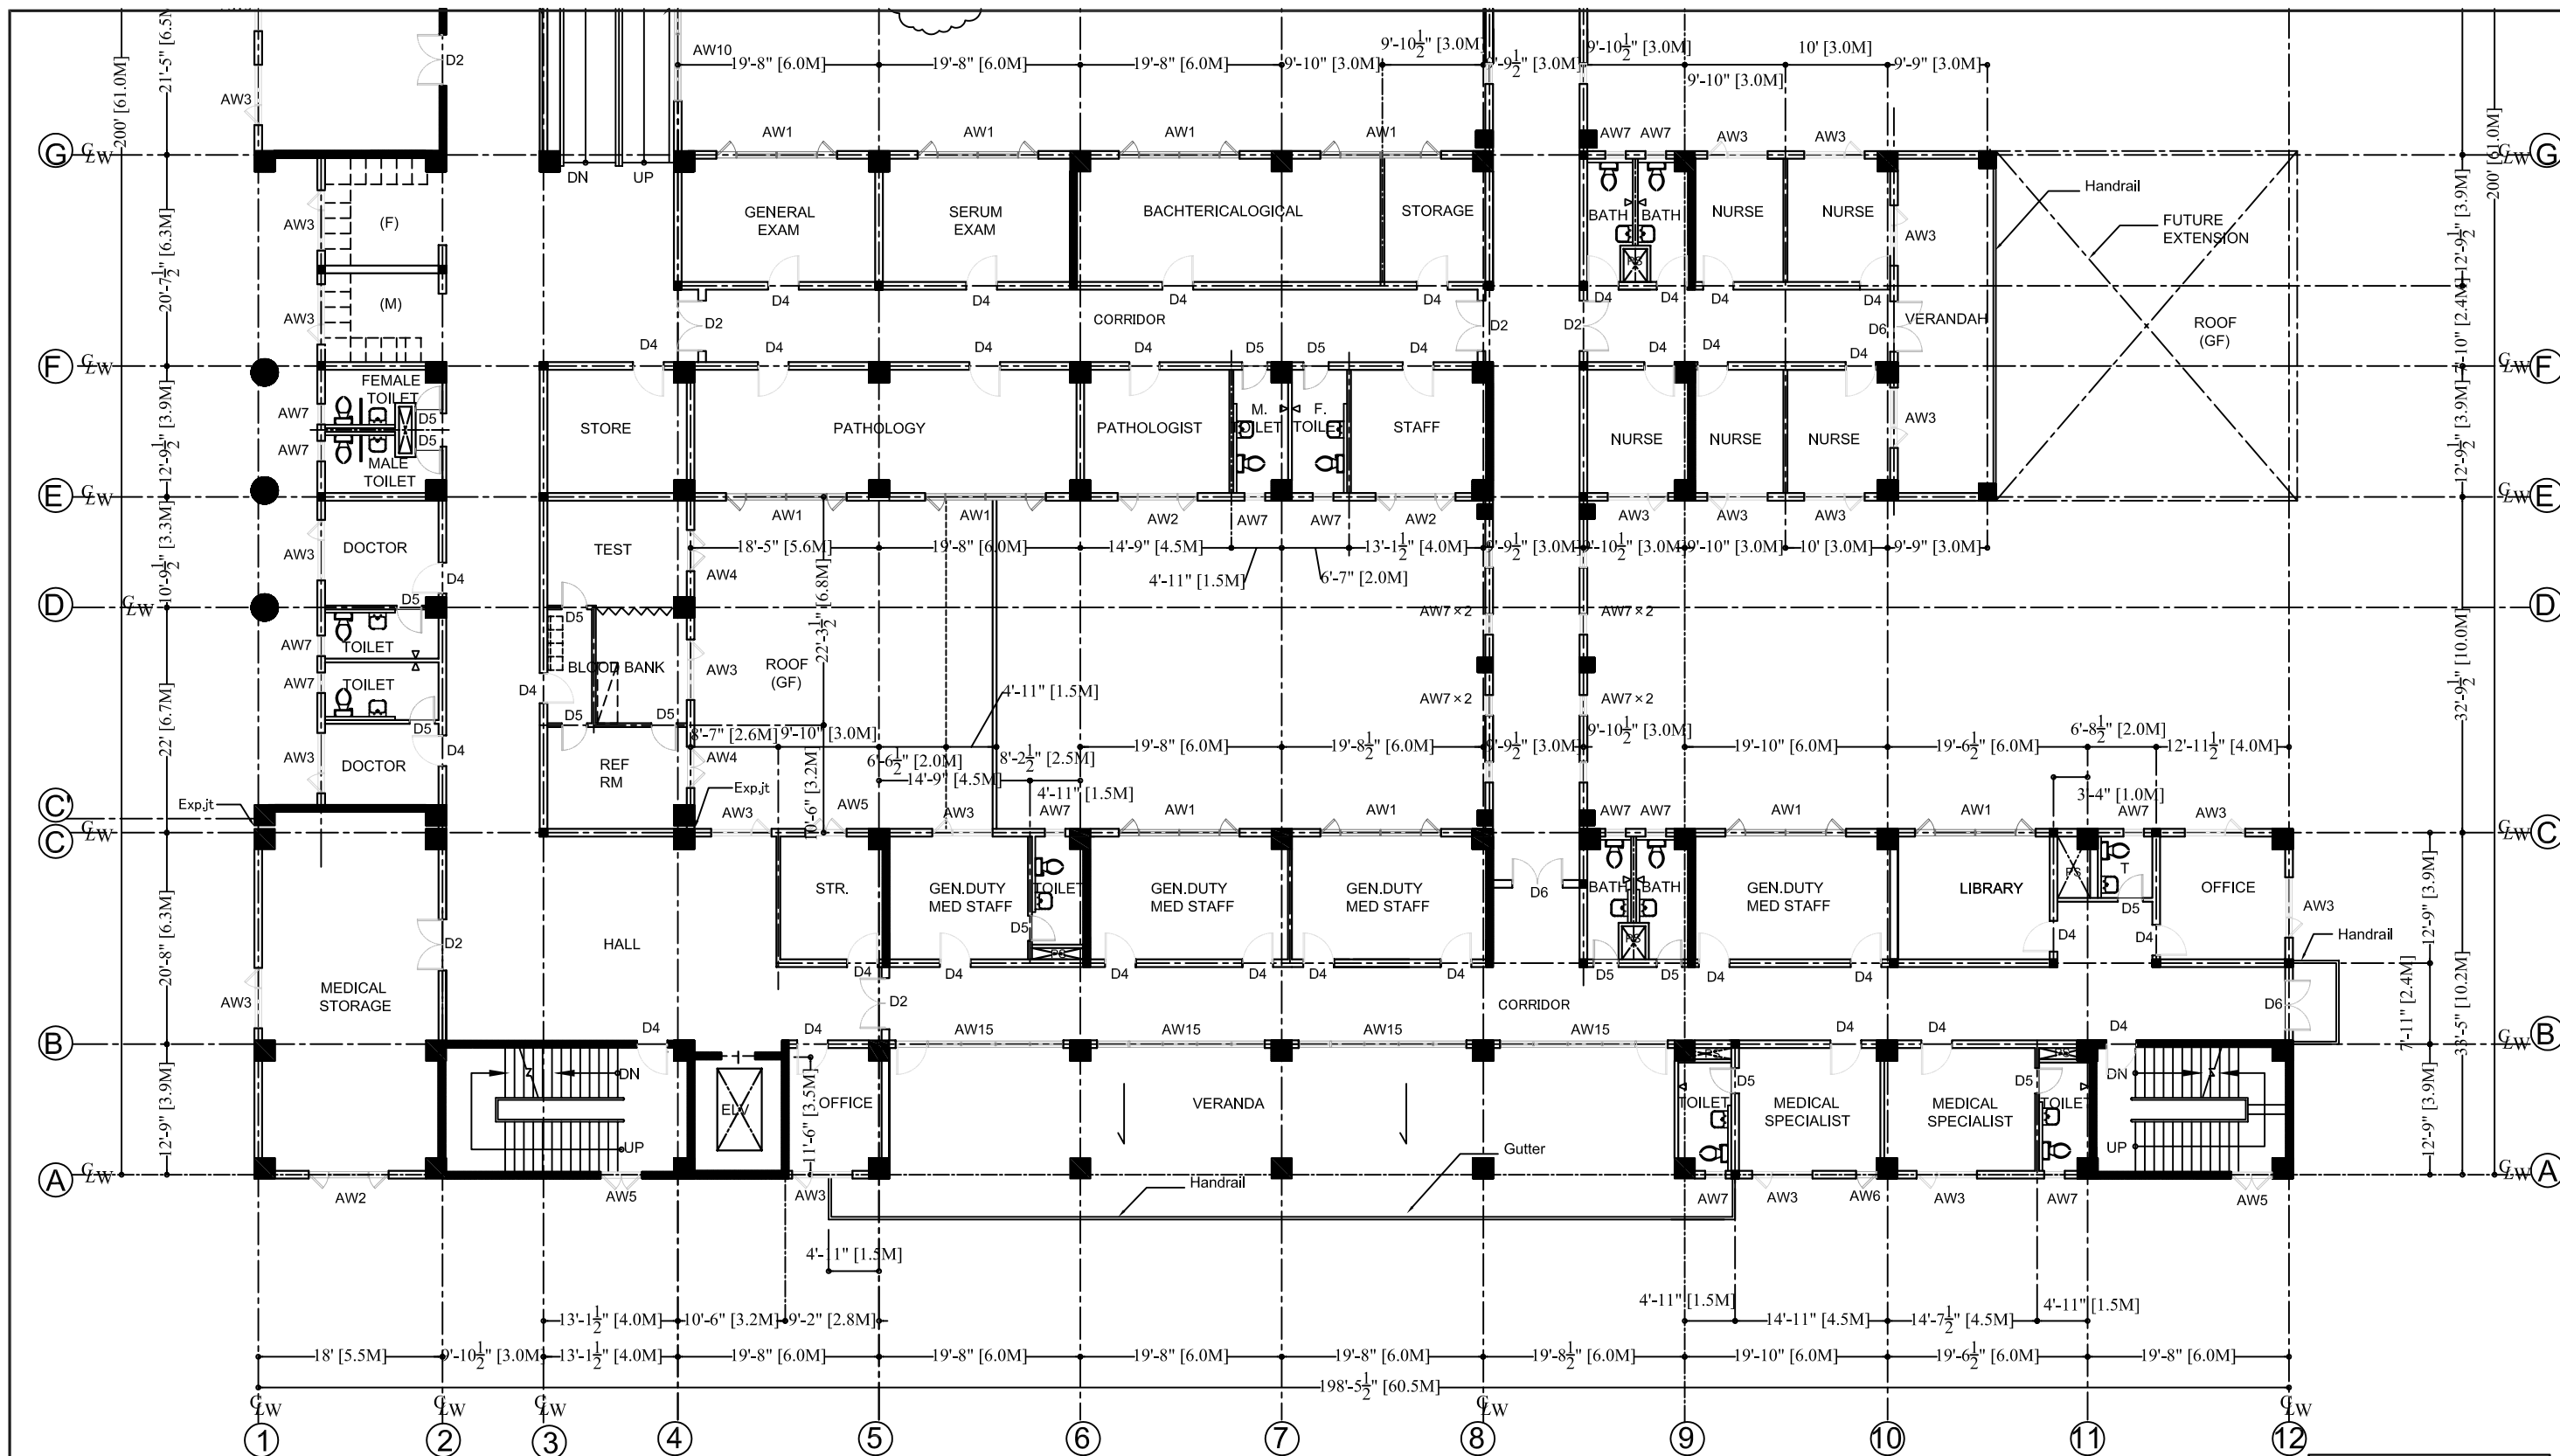

1ST FLOOR PLAN-1 S=1:200


JICA
JAPAN INTERNATIONAL COOPERATION AGENCY

NOTE:

DISTRICT HEADQUARTERS
HOSPITAL (DHQ)
BATTAGRAM

THE OUTLINE DESIGN STUDY ON THE PROJECT FOR THE RECONSTRUCTION OF THE EARTHQUAKE-AFFECTED FACILITIES

NIPPON KOEI CO., LTD IN ASSOCIATION WITH BINKO INTERNATIONAL			DWG. TITLE:DHQ-MAIN HOSPITAL FLOOR PLAN 3 (1F-1/2)		
PREPARED BY	CHECKED BY	APPROVED BY	SCALE	SHEET NO.	REV. NO.
NAME	ARSHAD		1/200	A-9	
SIGNATURE					
DATE	/ /2006	/ /2006			

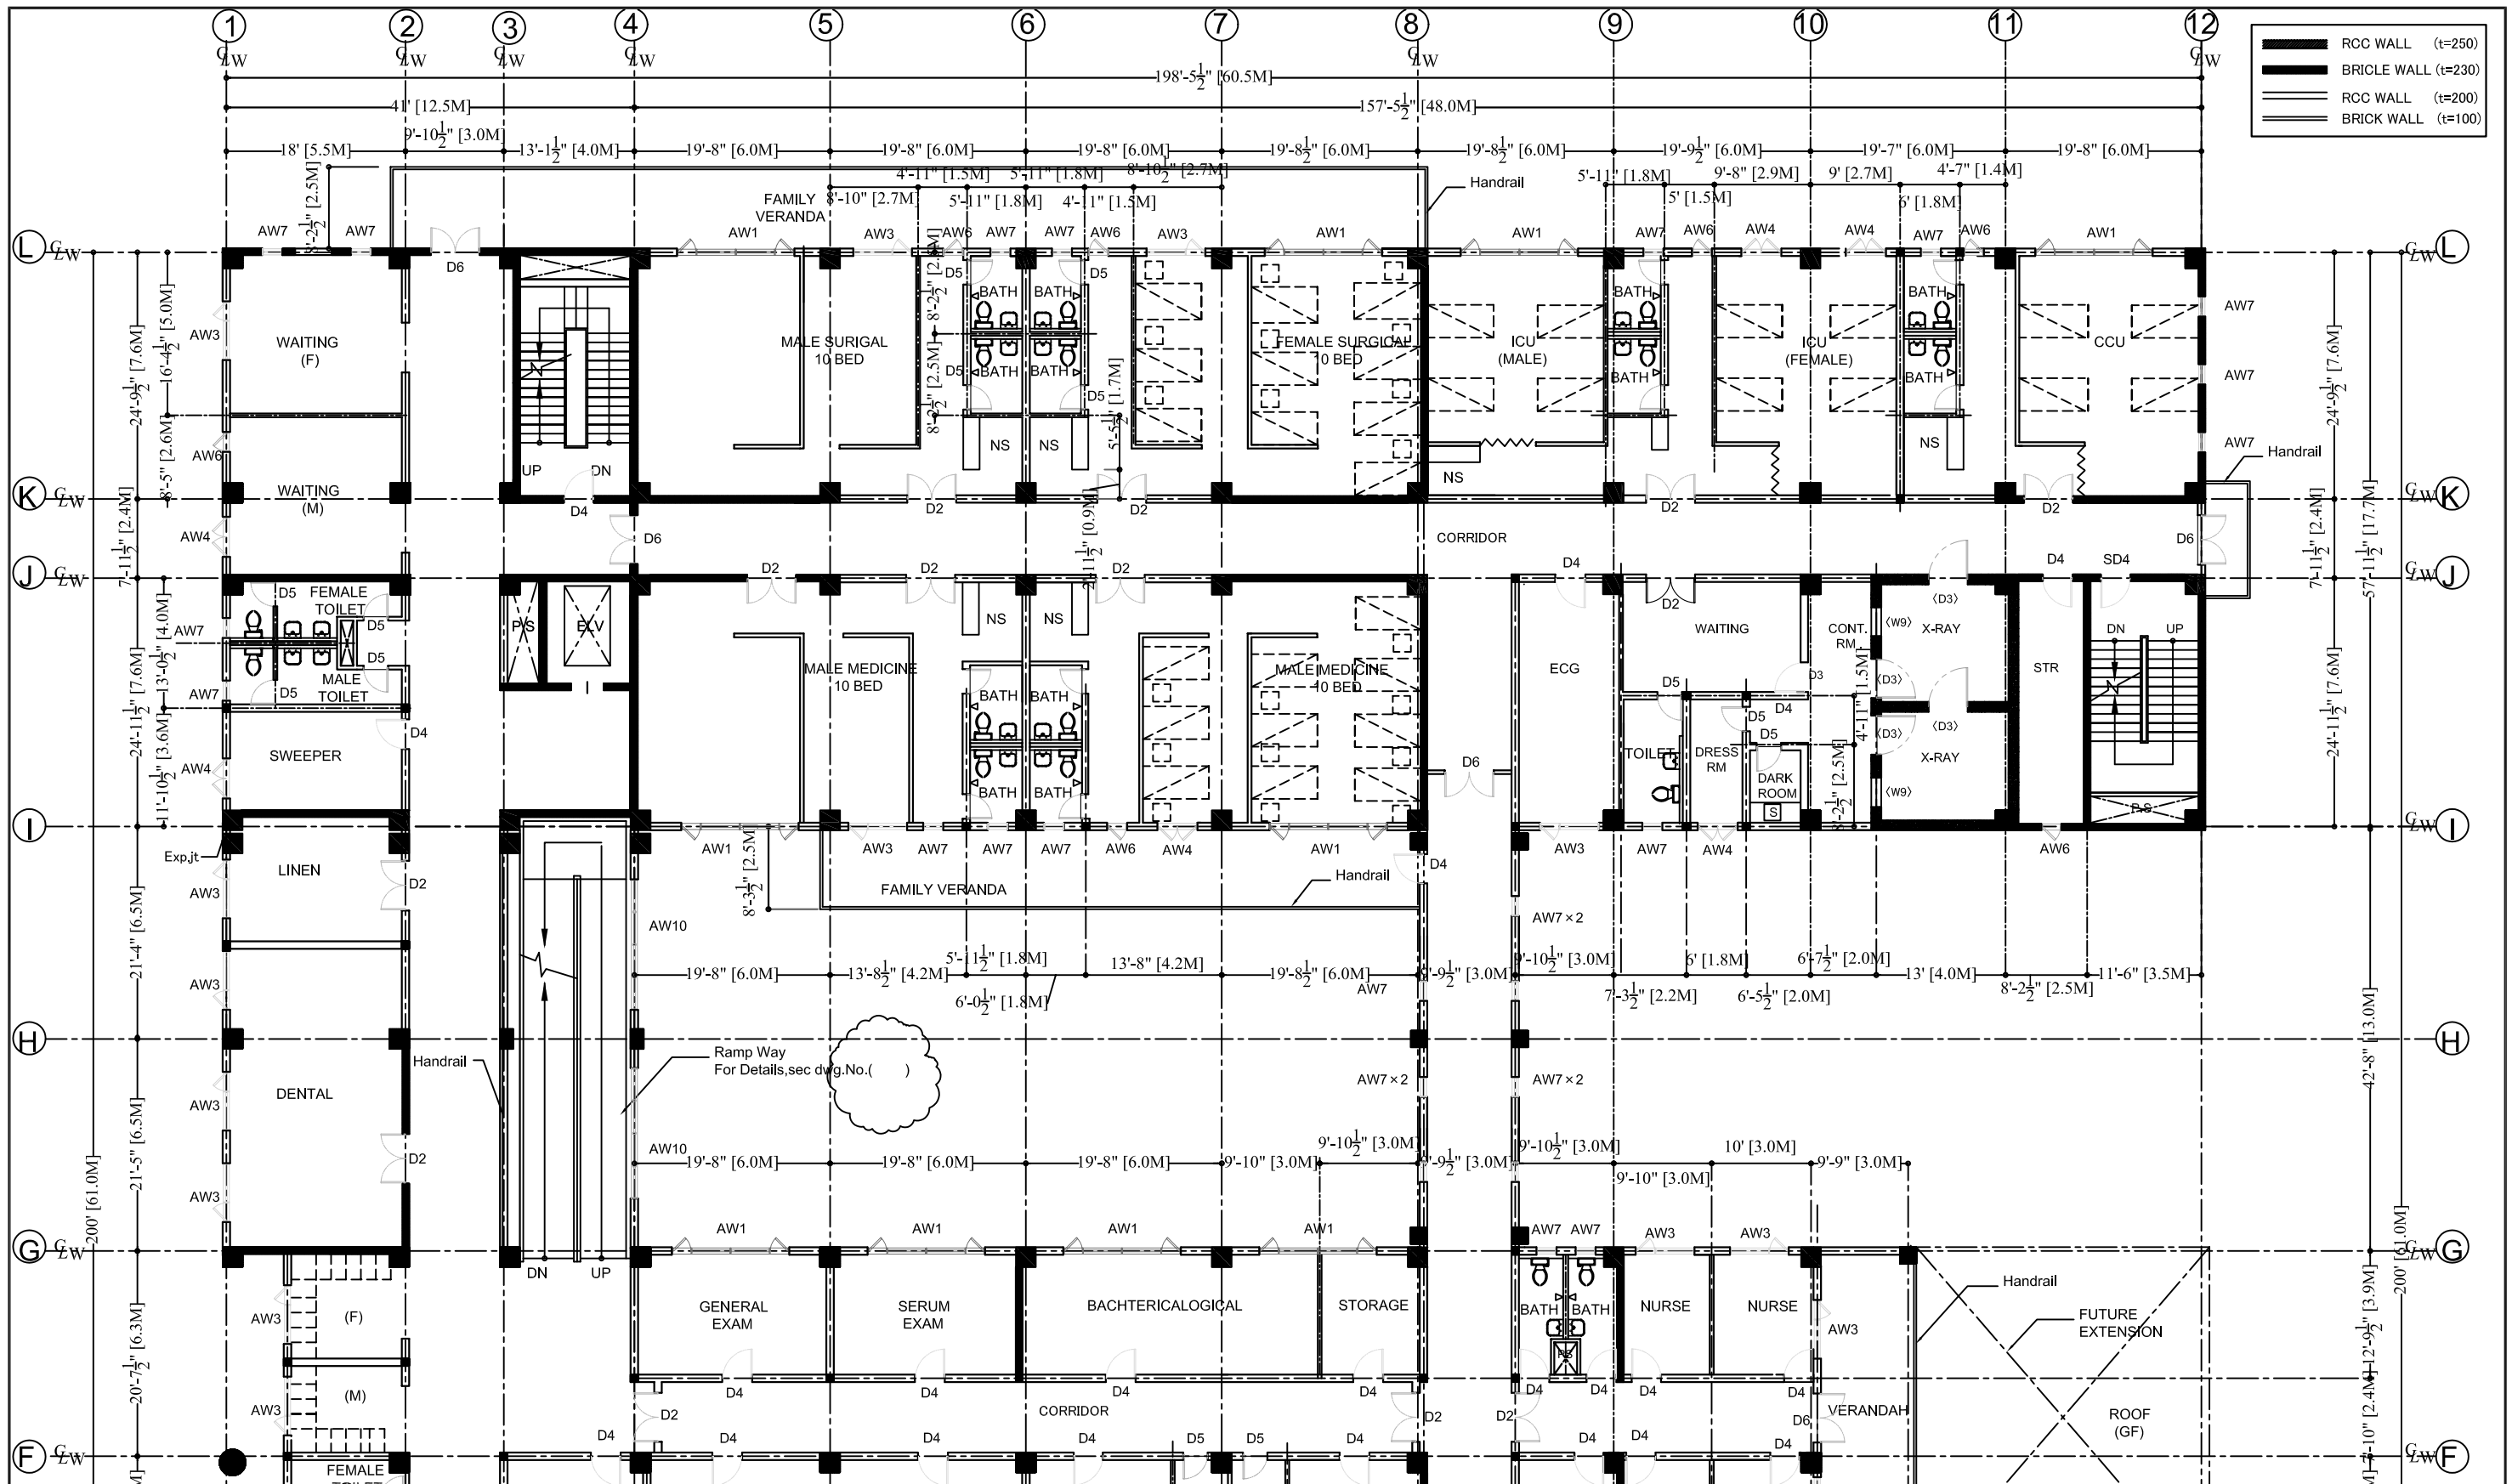

1ST FLOOR PLAN-2 S=1:200



NOTE:

DISTRICT HEADQUARTERS
 HOSPITAL (DHQ)
 BATTAGRAM

THE OUTLINE DESIGN STUDY ON THE PROJECT FOR THE RECONSTRUCTION OF THE EARTHQUAKE-AFFECTED FACILITIES

NIPPON KOEI CO., LTD IN ASSOCIATION WITH BINKO INTERNATIONAL			DWG. TITLE:DHQ-MAIN HOSPITAL		
PREPARED BY			FLOOR PLAN -4(1F-2/2)		
NAME	ARSHAD	CHECKED BY	APPROVED BY	SCALE	SHEET NO.
SIGNATURE				1/200	A-10
DATE	/ /2006	/ /2006	/ /2006	REV. NO.	