

2ND FLOOR PLAN-1 S=1:200

JICA
JAPAN INTERNATIONAL COOPERATION AGENCY

NOTE:

DISTRICT HEADQUARTERS
HOSPITAL (DHQ)
BATTAGRAM

THE OUTLINE DESIGN STUDY ON THE PROJECT FOR THE RECONSTRUCTION OF THE EARTHQUAKE-AFFECTED FACILITIES


NIPPON KOEI CO., LTD IN ASSOCIATION WITH
BINKO INTERNATIONAL

DWG. TITLE:FDHQ-MAIN HOSPITAL

FLOOR PLAN -5(2F-1/2)

	PREPARED BY	CHECKED BY	APPROVED BY
NAME	ARSHAD		
SIGNATURE			
DATE	/ /2006	/ /2006	/ /2006

SCALE	SHEET NO.	REV. NO.
1/200	A-11	

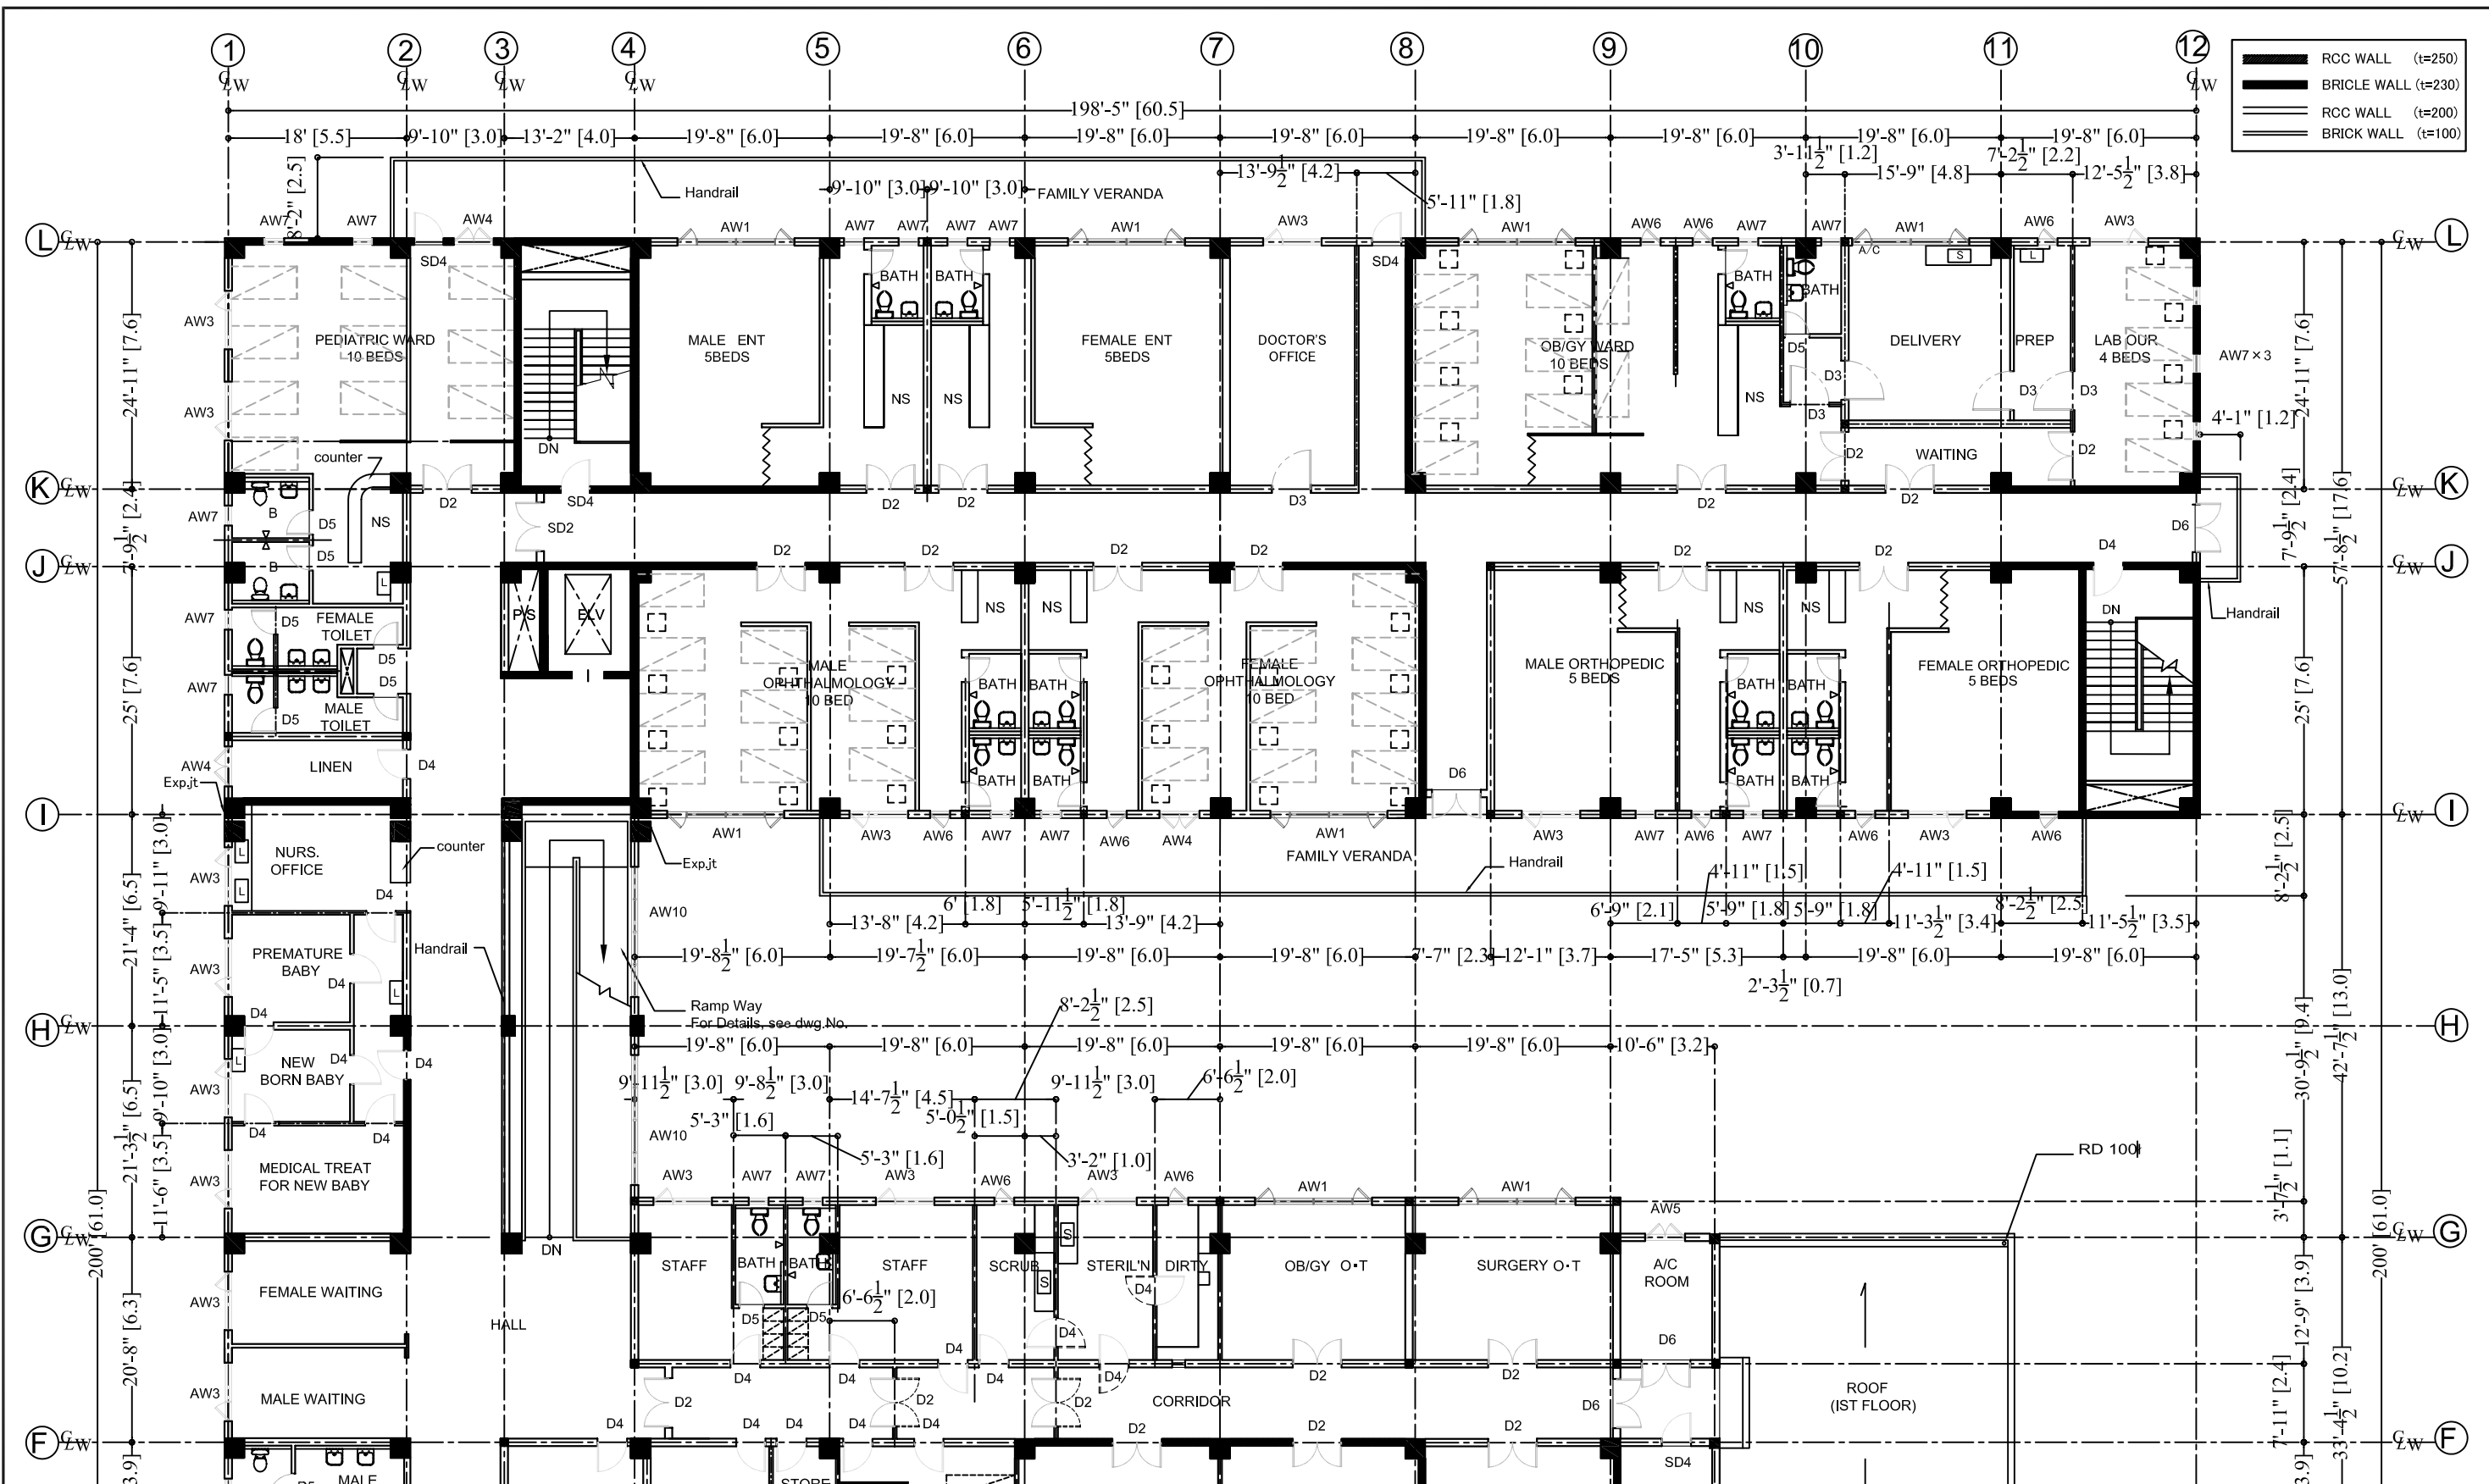




2ND FLOOR PLAN-2 S=1:200

JICA
 JAPAN INTERNATIONAL COOPERATION AGENCY

NOTE:

DISTRICT HEADQUARTERS
 HOSPITAL (DHQ)
 BATTAGRAM


THE OUTLINE DESIGN STUDY ON THE PROJECT FOR THE RECONSTRUCTION OF THE EARTHQUAKE-AFFECTED FACILITIES			DWG. TITLE:FDHQ-MAIN HOSPITAL		
NIPPON KOEI CO., LTD IN ASSOCIATION WITH BINKO INTERNATIONAL			FLOOR PLAN -6(2F-2/2)		
PREPARED BY	CHECKED BY	APPROVED BY	SCALE	SHEET NO.	REV. NO.
NAME ARSHAD			1/200	A-12	
SIGNATURE					
DATE / /2006	/ /2006	/ /2006			

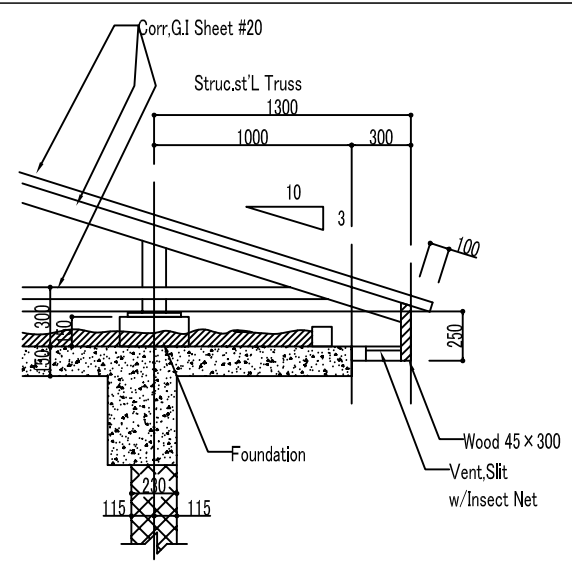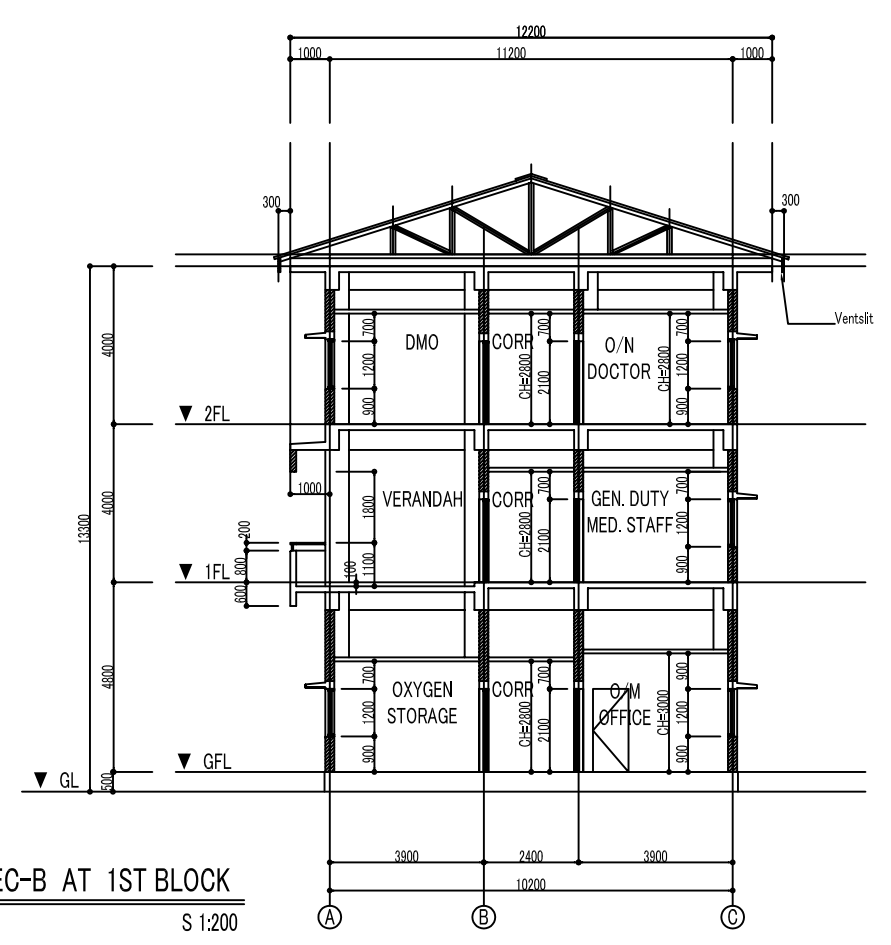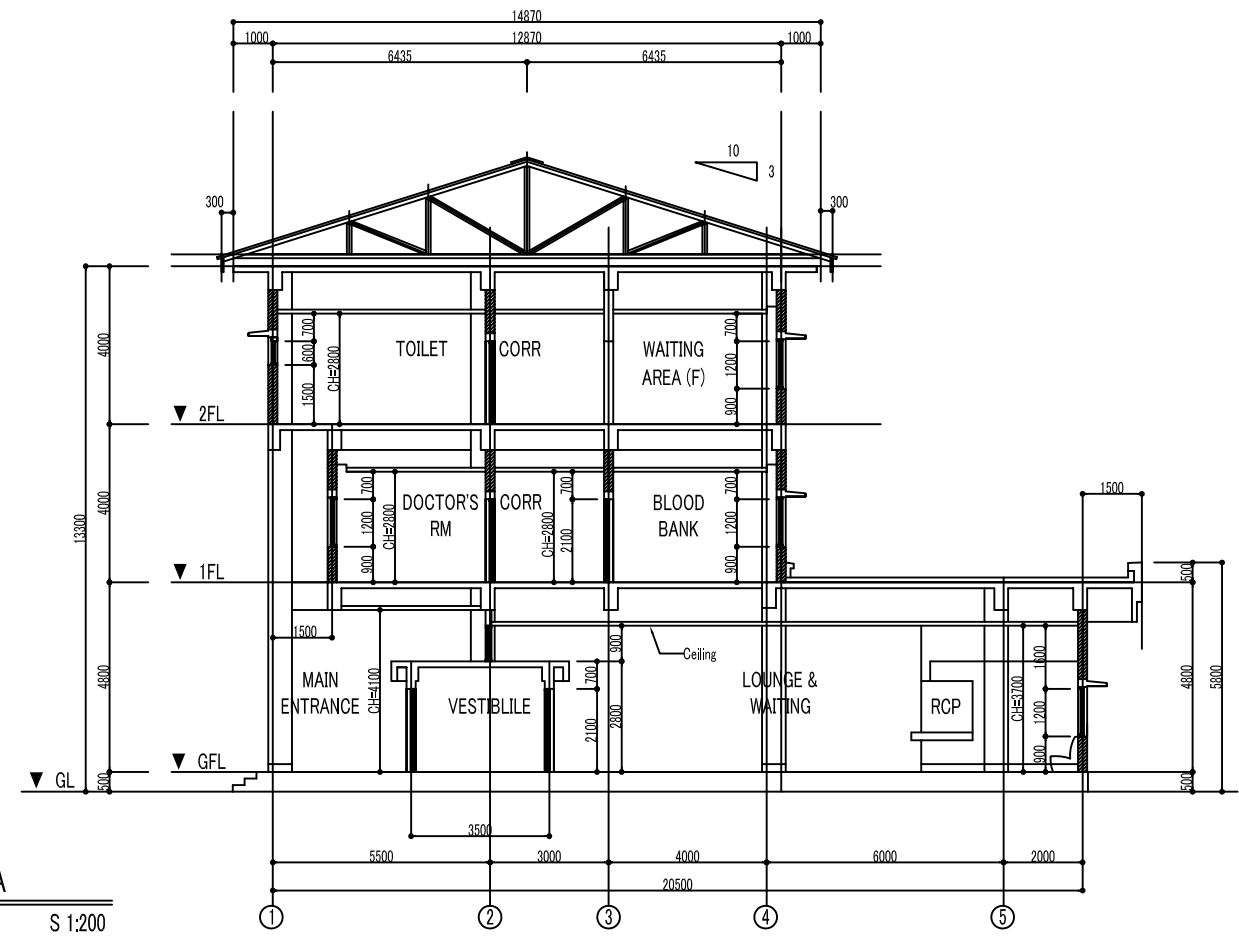


TYPICAL EAVES DETAILS
S 1:40

SEC-A
S 1:200


SEC-B AT 1ST BLOCK
S 1:200

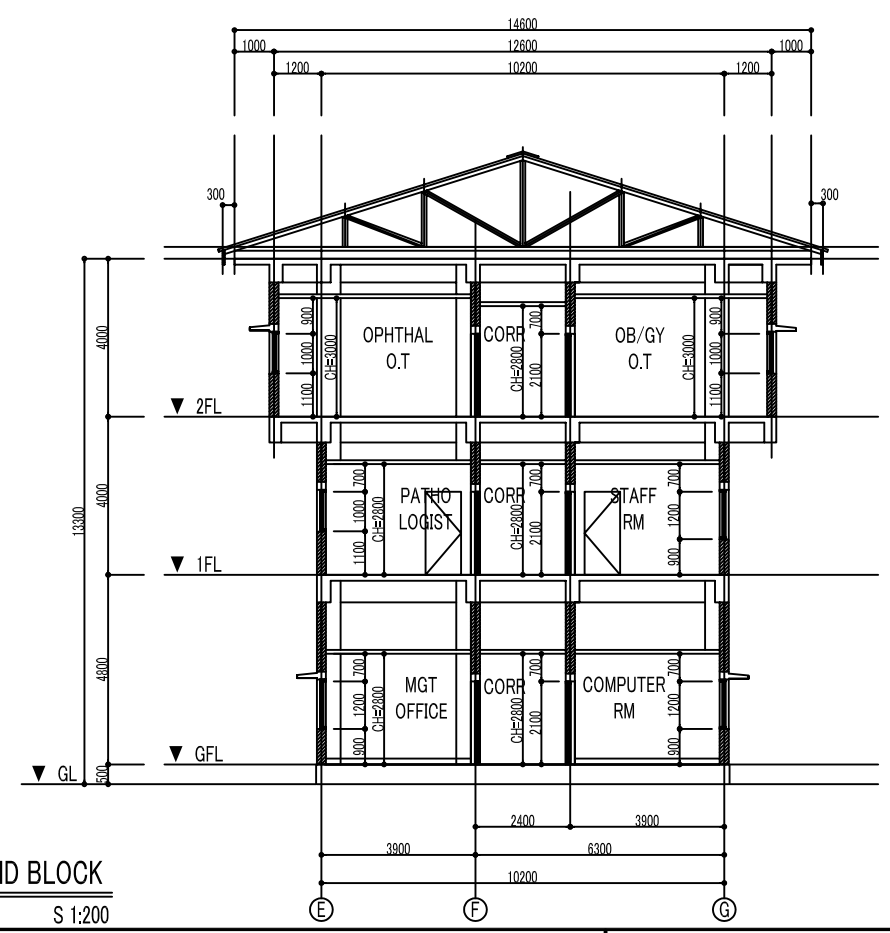

SEC-B AT 2ND BLOCK
S 1:200

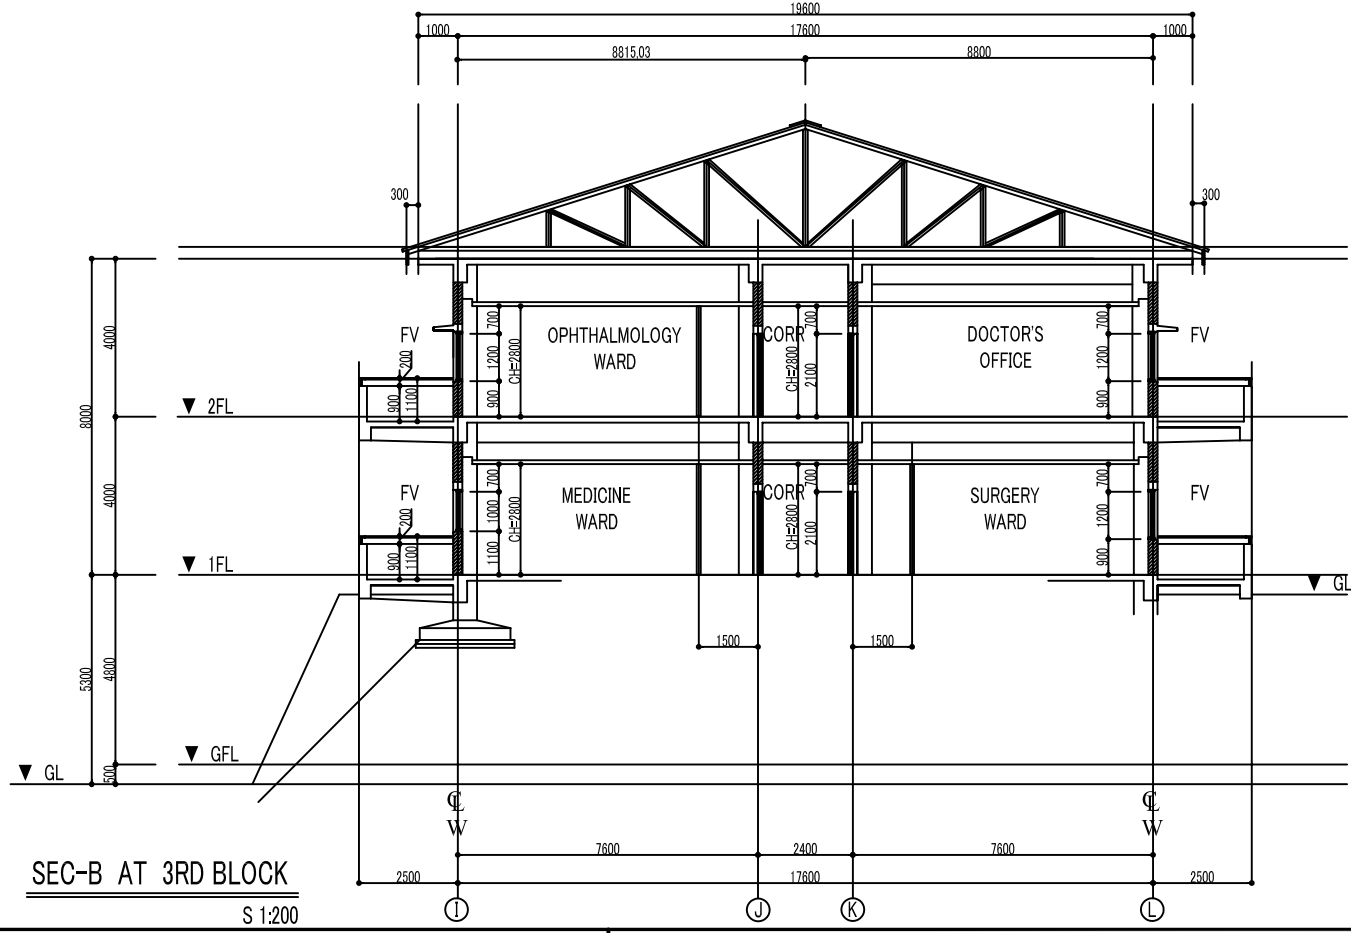


SEC-B AT 3RD BLOCK
S 1:200

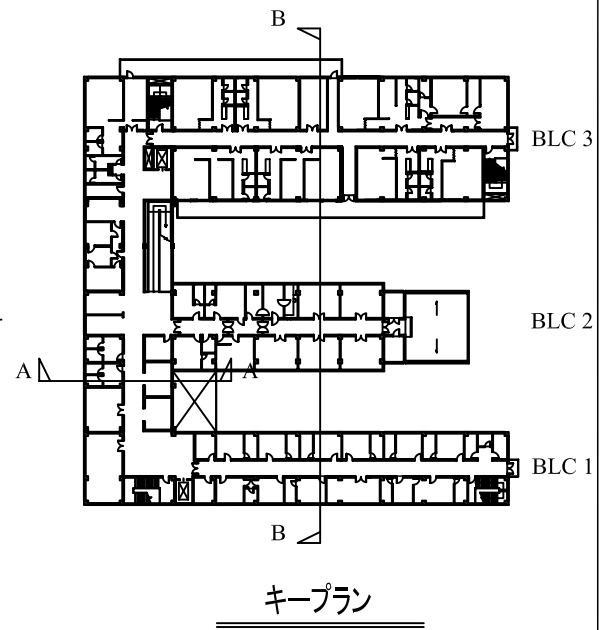

NOTE:
**DISTRICT HEADQUARTERS
HOSPITAL (DHQ)
BATTAGRAM**

THE OUTLINE DESIGN STUDY ON THE PROJECT FOR THE RECONSTRUCTION OF THE EARTHQUAKE-AFFECTED FACILITIES				DWG TITLE:DHQ-MAIN HOSPITAL		
NIPPON KOEI CO., LTD IN ASSOCIATION WITH BINKO INTERNATIONAL				SECTIONS		
PREPARED BY	CHECKED BY	APPROVED BY	SCALE	SHEET NO.	REV. NO.	
NAME			1/200	A-16		
SIGNATURE						
DATE	13/07/2006	/ /2006				



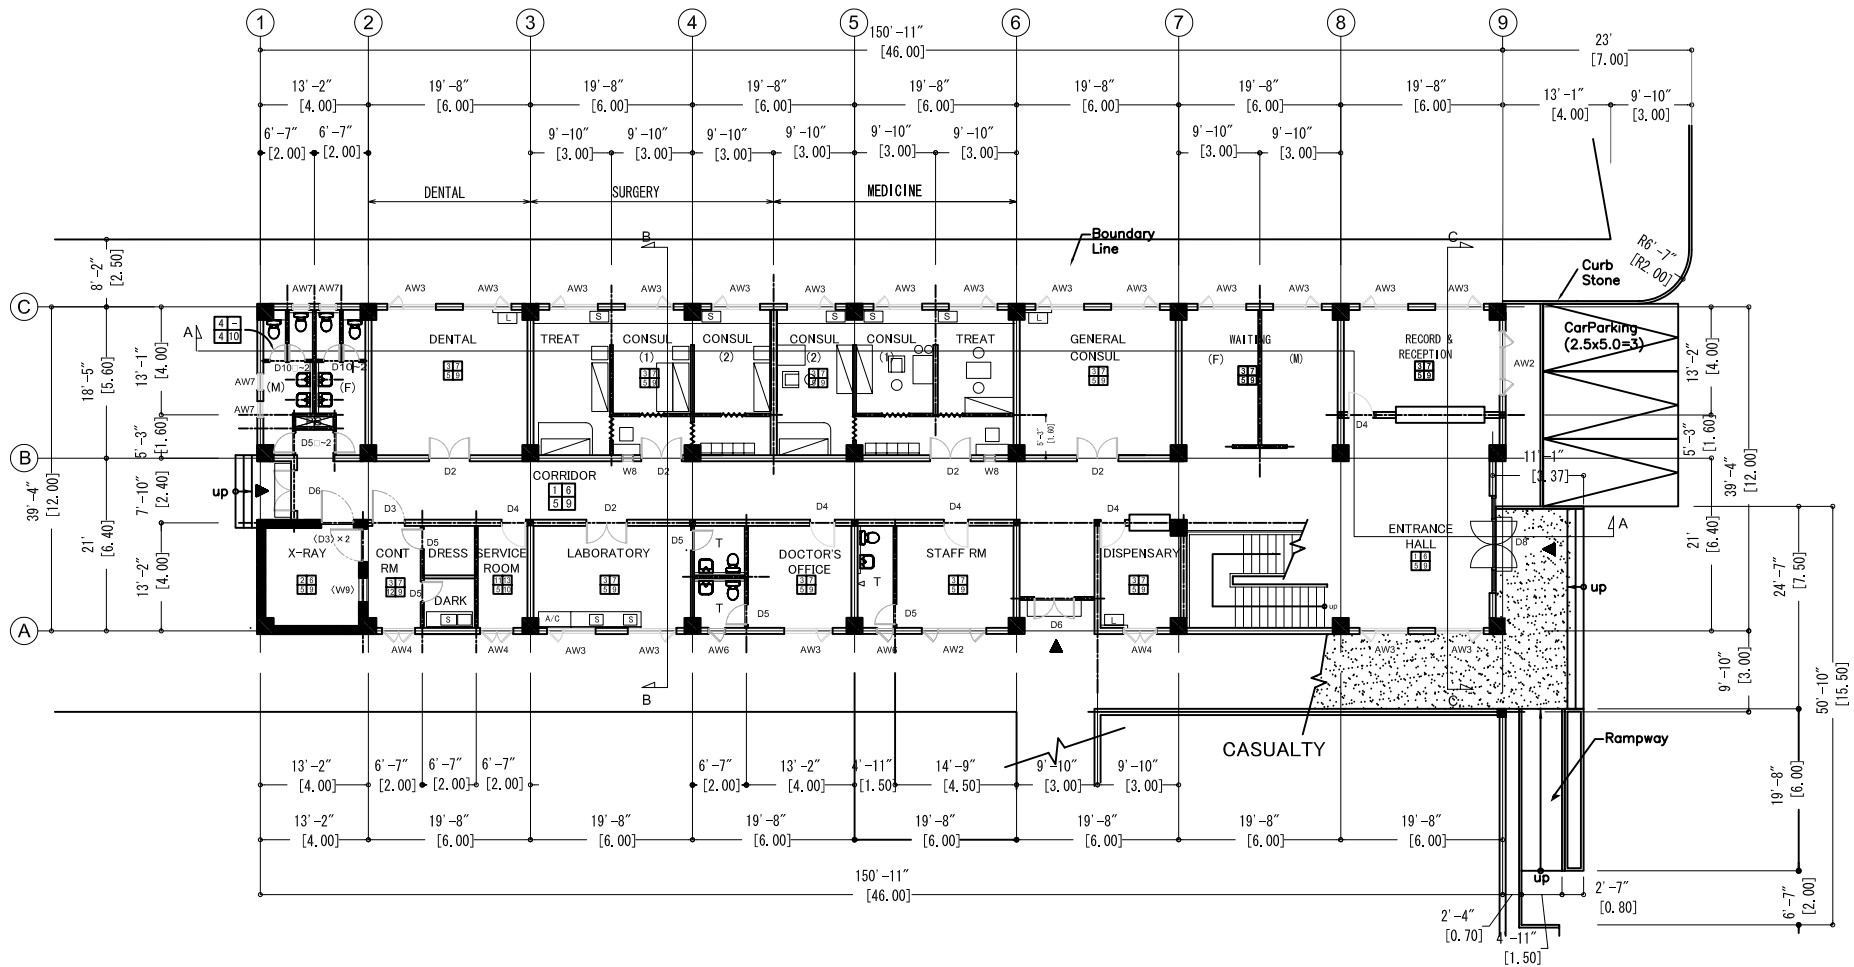

GROUND FLOOR PLAN

SCALE 1:200

NOTE

**DISTRICT HEAD
QUARTERS HOSPITAL (DHQ)
BATTAGRAM**

THE OUTLINE DESIGN STUDY ON THE PROJECT FOR THE RECONSTRUCTION OF THE EARTHQUAKE FACILITIES


NIPPON KOEI CO., LTD IN ASSOCIATION WITH
BINKO INTERNATIONAL

DWG. TITLE: DHQ-O.P.D

GENERAL FLOOR PLAN-1(GF)

	PREPARED BY	CHECKED BY	APPROVED BY
NAME	M.KASHIF	A. MORIOKA	Y.INOUE
SIGNATURE			
DATE	/ /2006	/ /2006	/ /2006

SCALE	SHEET NO.	REV. NO.
1:200	A-4	

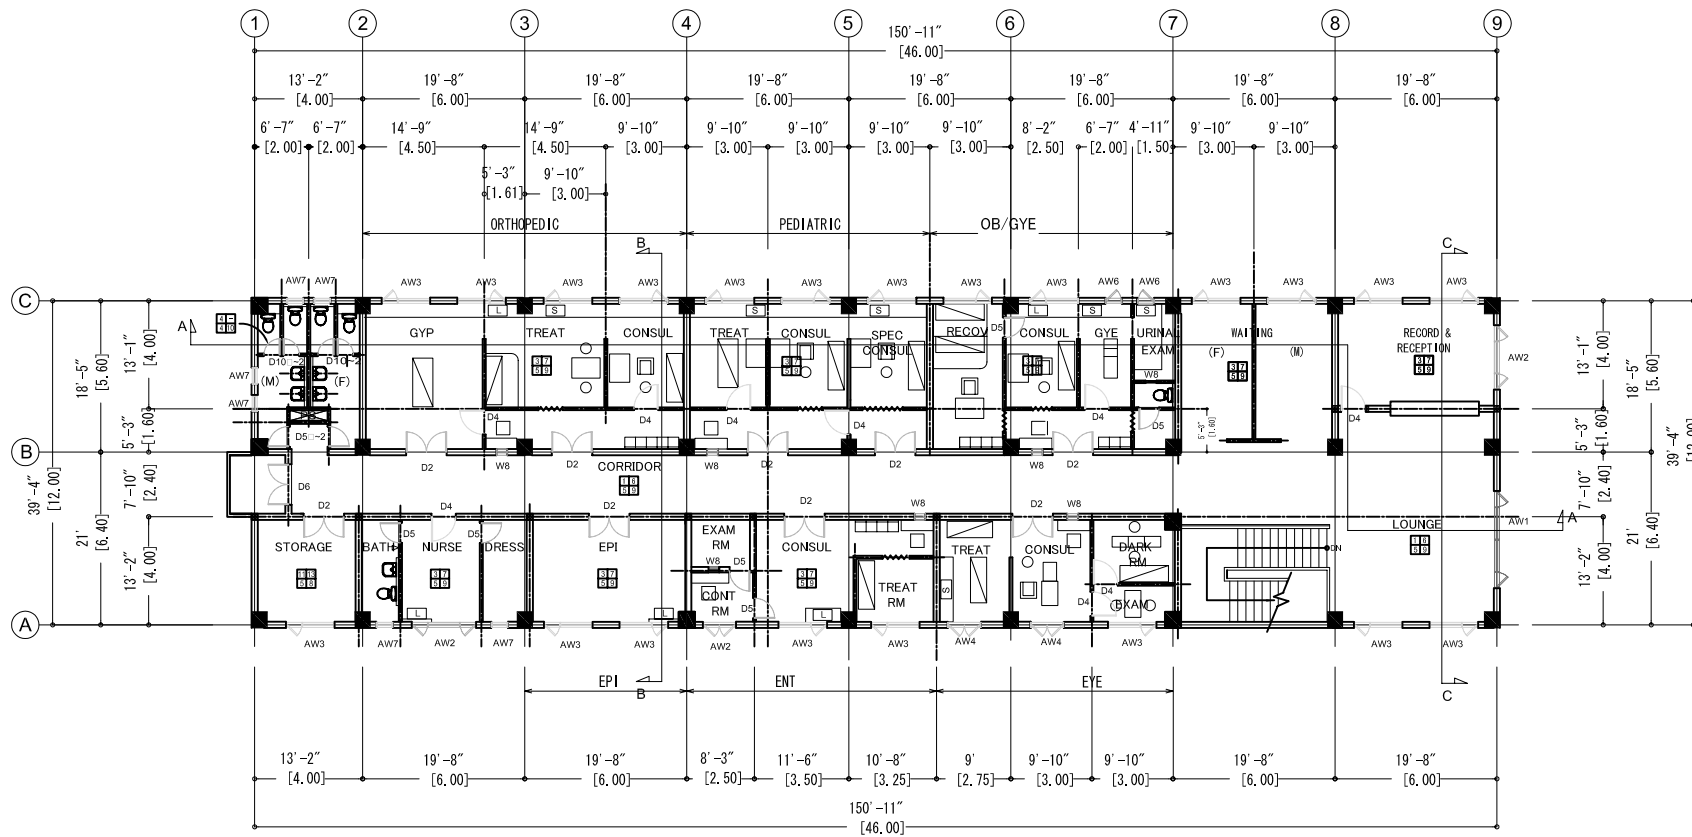

FIRST FLOOR PLAN

SCALE 1:200



JAPAN INTERNATIONAL COOPERATION AGENCY

NOTE

**DISTRICT HEAD
QUARTERS HOSPITAL (DHQ)
BATTAGRAM**

THE OUTLINE DESIGN STUDY ON THE PROJECT FOR THE RECONSTRUCTION OF THE EARTHQUAKE FACILITIES

NIPPON KOEI CO., LTD IN ASSOCIATION WITH
BINKO INTERNATIONAL

DWG. TITLE: DHQ-O.P.D

GENERAL FLOOR PLAN-2(1F)

	PREPARED BY	CHECKED BY	APPROVED BY
NAME	M.KASHIF	A. MORIOKA	Y.INOUE
SIGNATURE			
DATE	/ /2006	/ /2006	/ /2006

SCALE	SHEET NO.	REV. NO.
1:200	A-5	