


NOTE:

**RURAL HEALTH CENTER (RHC)
BANNA**

THE OUTLINE DESIGN STUDY ON THE PROJECT FOR THE RECONSTRUCTION OF THE EARTHQUAKE FACILITIES						
NIPPON KOEI CO., LTD IN ASSOCIATION WITH BINHO INTERNATIONAL				DWG. TITLE: RHC - MAIN HOSPITAL		
	PREPARED BY	CHECKED BY	APPROVED BY	SECTION DETAIL-2		
NAME	M.KASHIF	A. MORIOKA	Y.INOUE	SCALE	SHEET NO.	REV. NO.
SIGNATURE				1:50	A-14	
DATE	/ /2006	/ /2006	/ /2006			

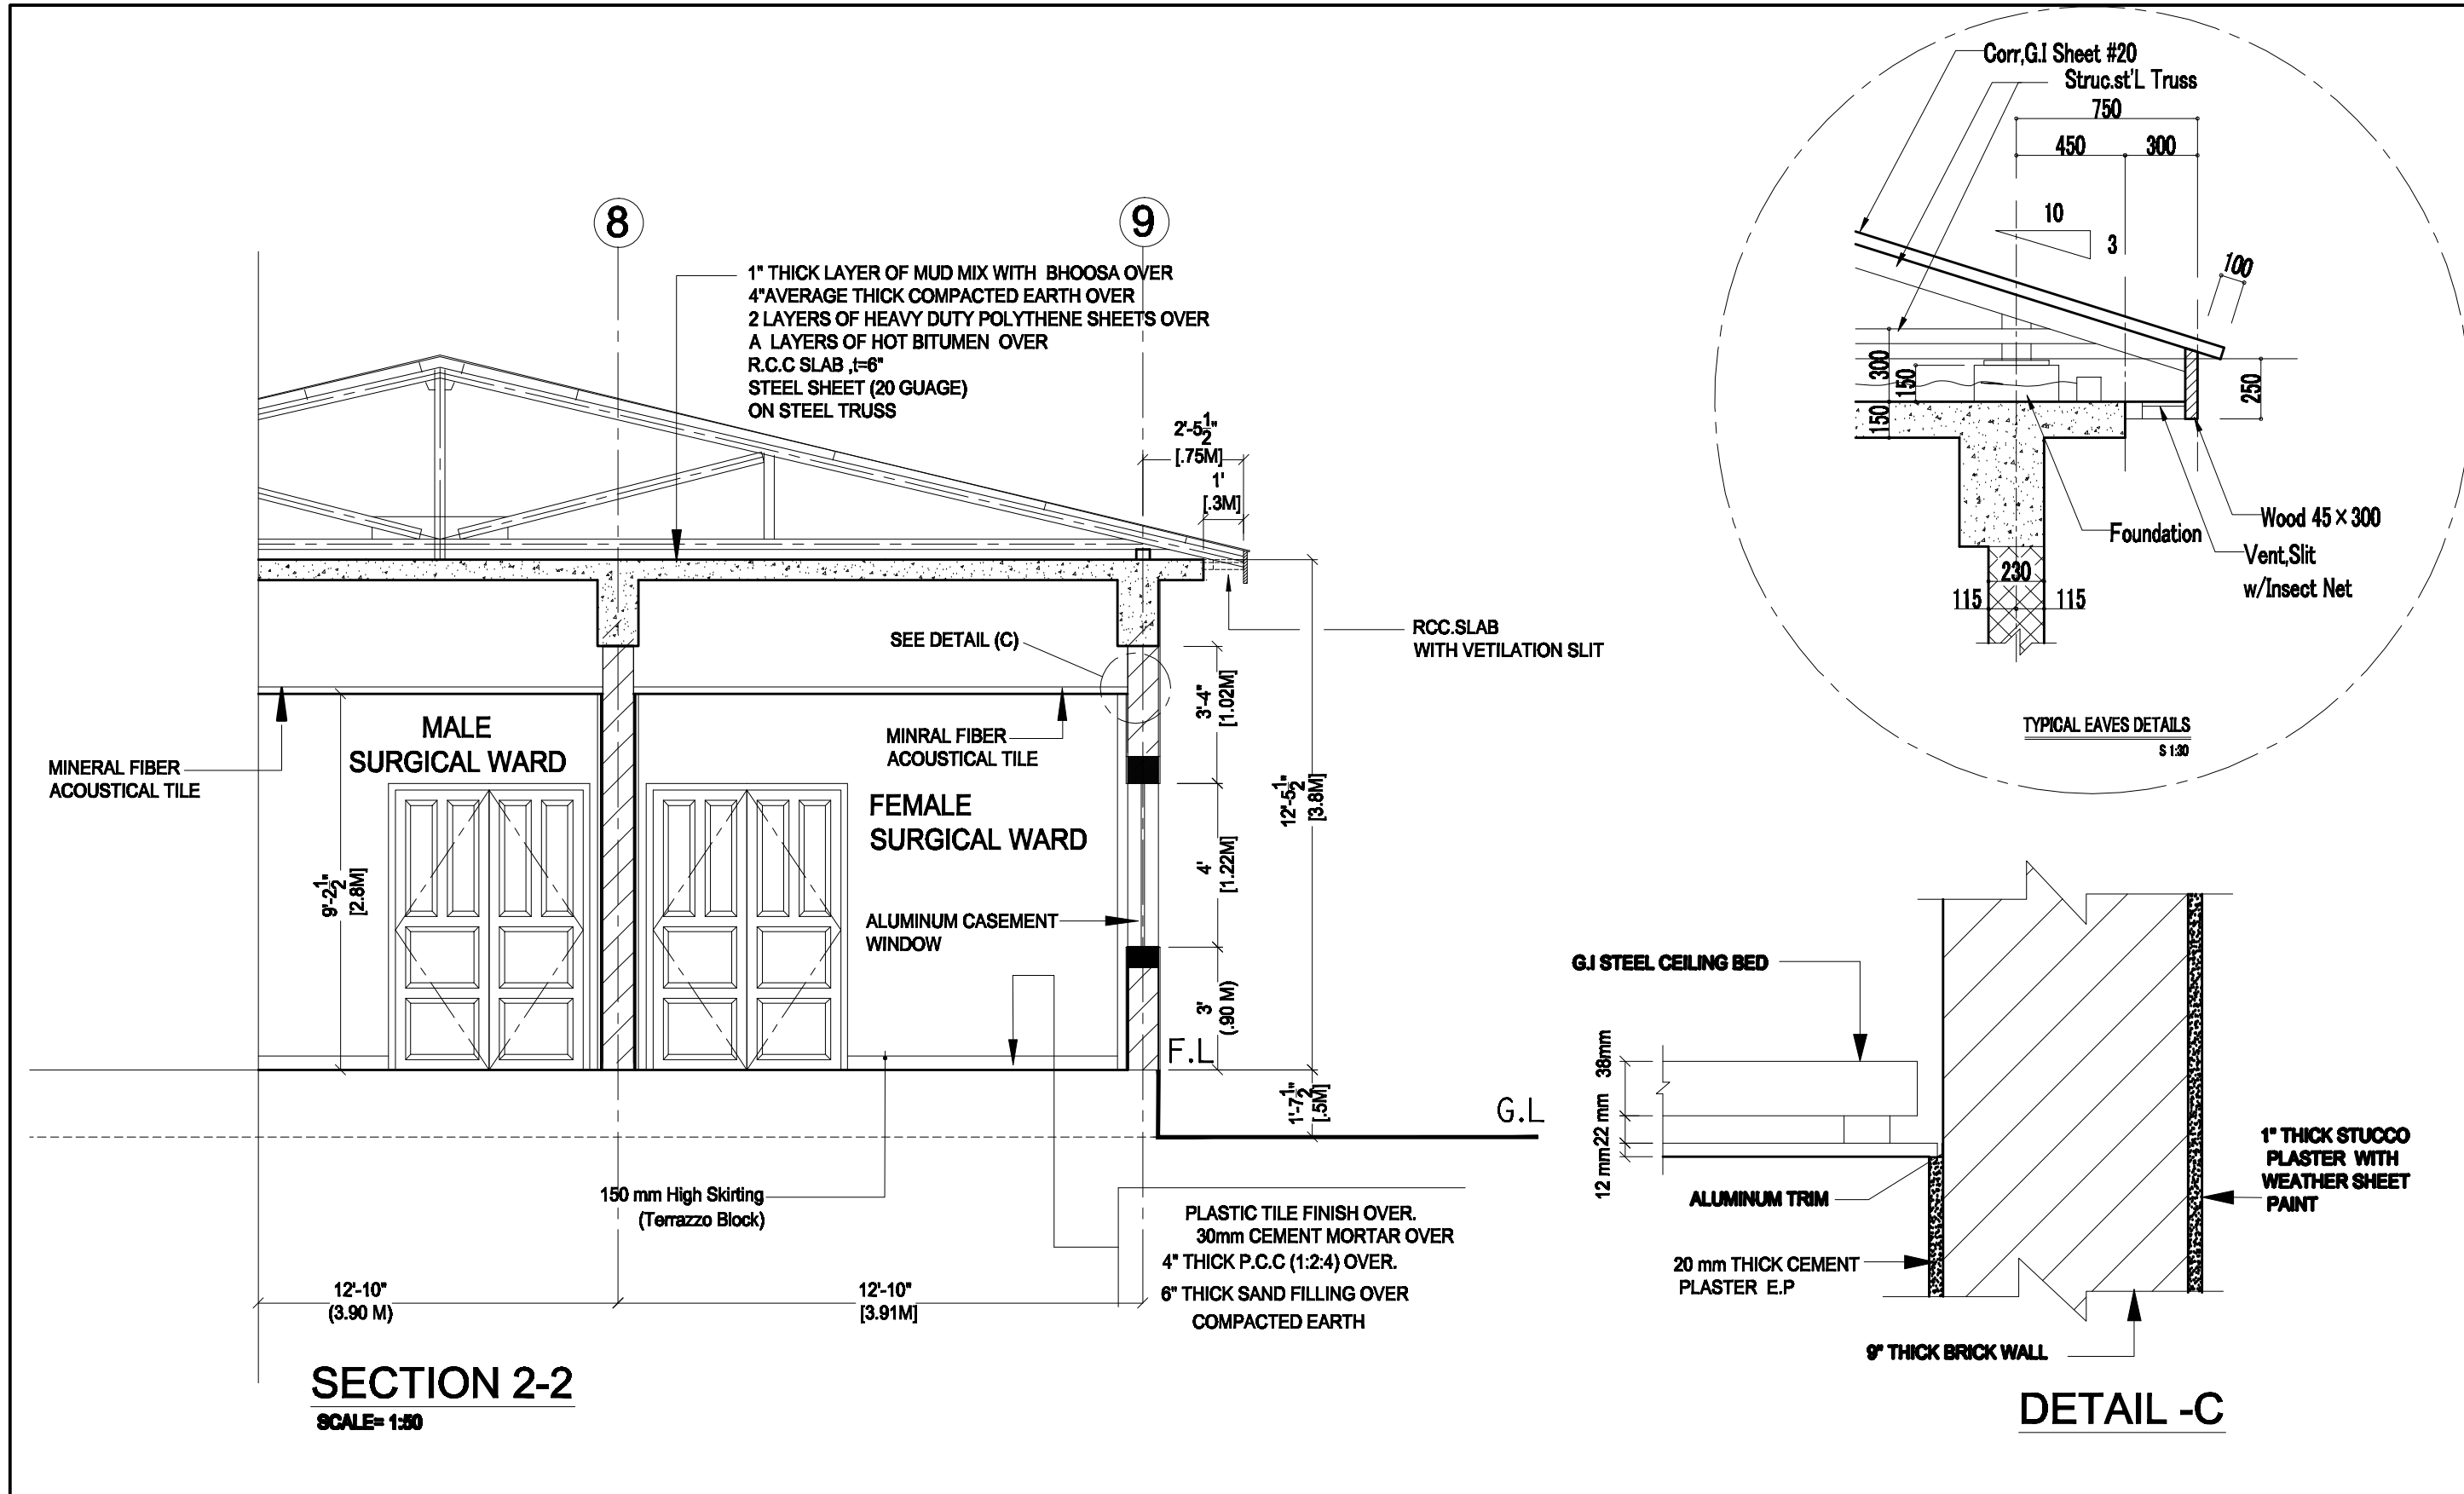

SECTION 2-2
SCALE= 1:50

DETAIL -C




JICA
JAPAN INTERNATIONAL COOPERATION AGENCY

NOTE:

**RURAL HEALTH CENTER (RHC)
BANNA**

THE OUTLINE DESIGN STUDY ON THE PROJECT FOR THE RECONSTRUCTION OF THE EARTHQUAKE FACILITIES						
NIPPON KOEI CO., LTD IN ASSOCIATION WITH BINHO INTERNATIONAL				DWG. TITLE: RHC - MAIN HOSPITAL		
PREPARED BY		CHECKED BY		APPROVED BY		
NAME M.KASHIF		NAME A. MORIOKA		NAME Y.INOUE		
SIGNATURE		SIGNATURE		SIGNATURE		
DATE / /2006		DATE / /2006		DATE / /2006		
SCALE				SHEET NO.		REV. NO.
1:50				A-15		

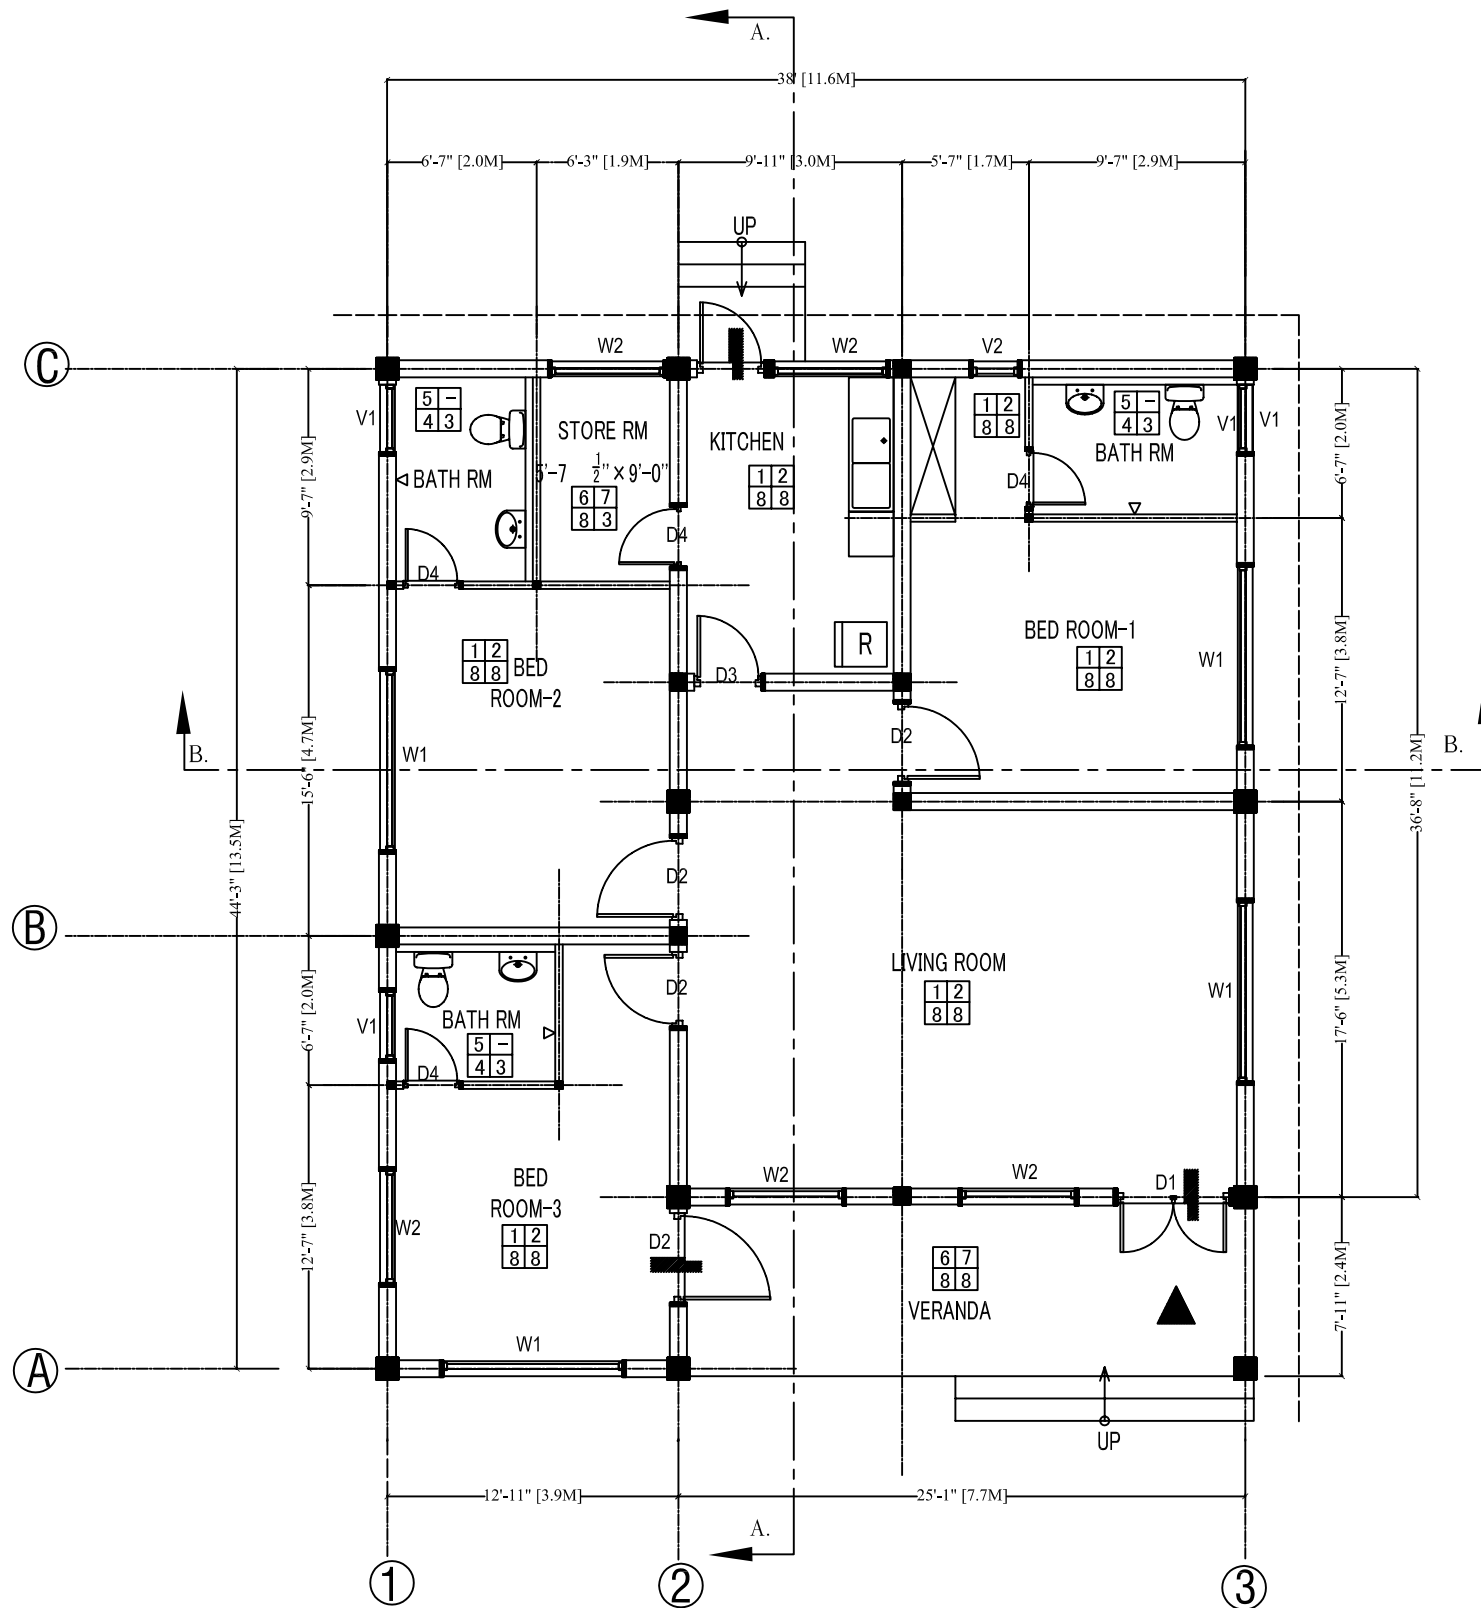

OPENING SCHEDULE		
D.1	5'-0" X	7'-0"
D.2	4'-0" X	7'-0"
D.3	3'-6" X	7'-0"
D.4	3'-0" X	7'-0"
D.5	2'-6" X	7'-0"
W.1	8'-0" X	4'-0"
W.2	5'-0" X	4'-0"
V	3'-0" X	1'-6"
V	2'-0" X	1'-6"

SCHEDULE OF ROOM FINISHES



- ① 2" THICK TERRAZZO IN GREY CEMENT
BLACK MARBLE DIVIDING STRIPS
- ② 6" HIGH & 1/2" THICK MARBLE IN WHITE CEMENT
- ③ VINYL EMULSION ON C.S PLASTER.
- ④ 6"x6" GLAZED CERAMIC TILES
AND ③ ABOVE 7'
- ⑤ 6"x6" MAT FINISH CERAMIC TILES(H=7')
- ⑥ COMENT MORTAR STEEL TROWEL
- ⑦ - DO. - SKIRTING(H=6")
- ⑧ EMULSION PAINT ON C.S PLASTER.



JAPAN INTERNATIONAL COOPERATION AGENCY

NOTE:

RURAL HEALTH CENTER(RHC)
BANNA

THE OUTLINE DESIGN STUDY ON THE PROJECT FOR THE RECONSTRUCTION OF THE EARTHQUAKE FACILITIES


NIPPON KOEI CO., LTD IN ASSOCIATION WITH
BINKO INTERNATIONAL

DWG. TITLE: RESIDENCE TYPE I

FLOOR PLAN


	PREPARED BY	CHECKED BY	APPROVED BY
NAME	M.KASHIF	A. MORIOKA	Y.INOUE
SIGNATURE			
DATE	/ /2006	/ /2006	/ /2006

SCALE	SHEET NO.	REV. NO.
1:100	A-3	

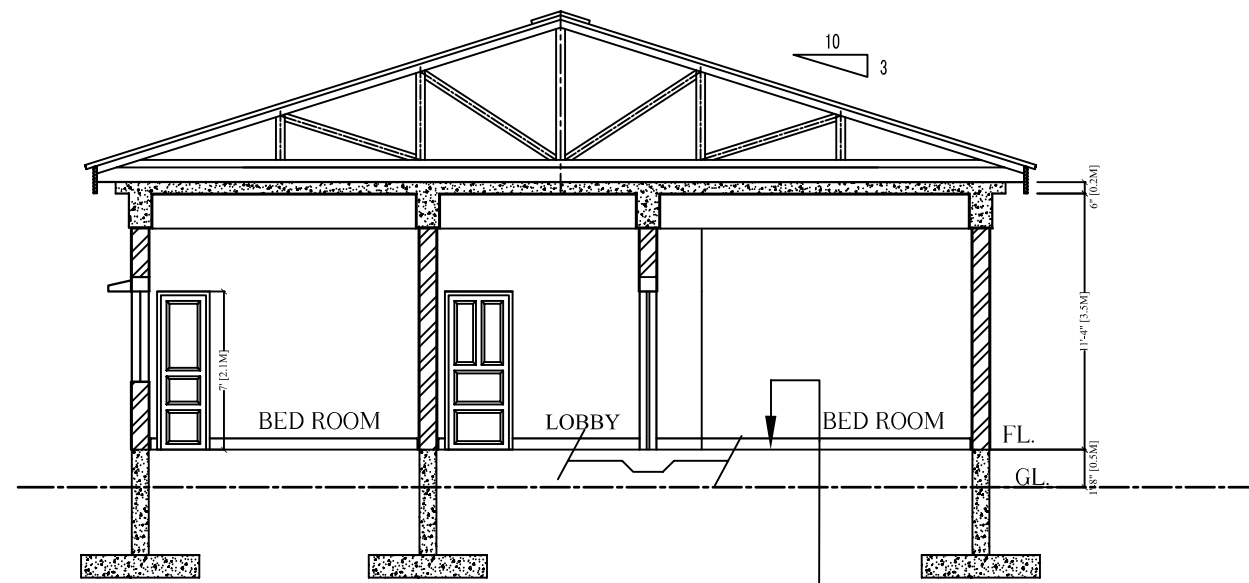


SEC:AT B.B;

2" THICK TERRAZZO BLOCK IN FLOOR FINISH OVER
 4" THICK P.C.C 1:2:4 OVER
 6" THICK SAND FILLING OVER
 COMPACTED EARTH

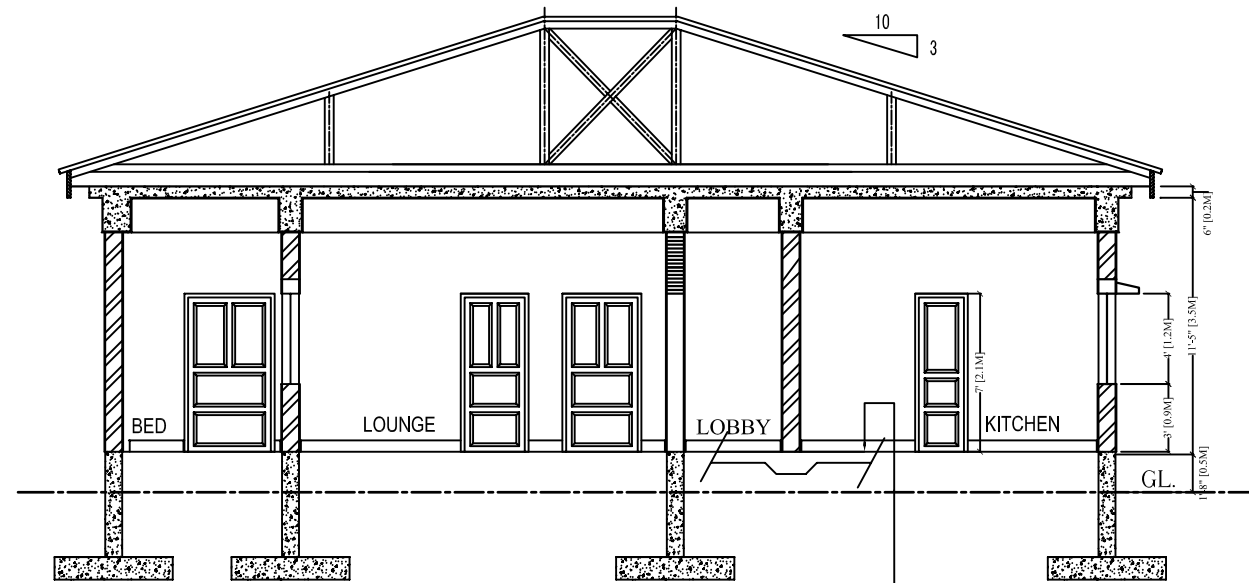

SEC:AT A.A;

2" THICK TERRAZZO BLOCK IN FLOOR FINISH OVER
 4" THICK P.C.C 1:2:4 OVER
 6" THICK SAND FILLING OVER
 COMPACTED EARTH

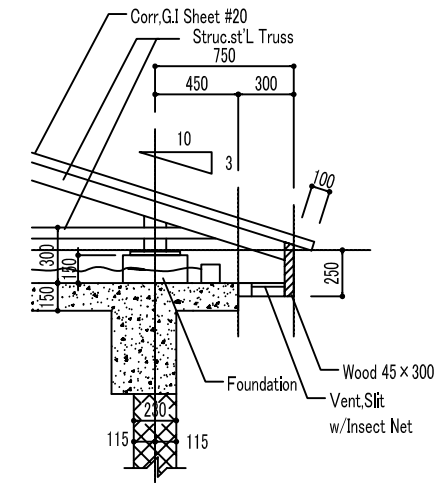

TYPICAL EAVES DETAILS

S 1:40



JAPAN INTERNATIONAL COOPERATION AGENCY

NOTE:

RURAL HEALTH CENTER(RHC)
 BANNA

THE OUTLINE DESIGN STUDY ON THE PROJECT FOR THE RECONSTRUCTION OF THE EARTHQUAKE FACILITIES

NIPPON KOEI CO., LTD IN ASSOCIATION WITH
 BINKO INTERNATIONAL


DWG. TITLE: RESIDENCE TYPE I

SECTIONS

	PREPARED BY	CHECKED BY	APPROVED BY
NAME	M.KASHIF	A. MORIOKA	Y.INOUE
SIGNATURE			
DATE	/ /2006	/ /2006	/ /2006

SCALE	SHEET NO.	REV. NO.
1:100	A-4	

OPENING SCHEDULE		
D.1	5'-0" X	7'-0"
D.2	3'-6" X	7'-0"
D.3	3'-0" X	7'-0"
D.4	2'-6" X	7'-0"
W.1	8'-0" X	4'-0"
W.2	5'-0" X	4'-0"
V1	3'-0" X	1'-6"
V2	2'-0" X	1'-6"

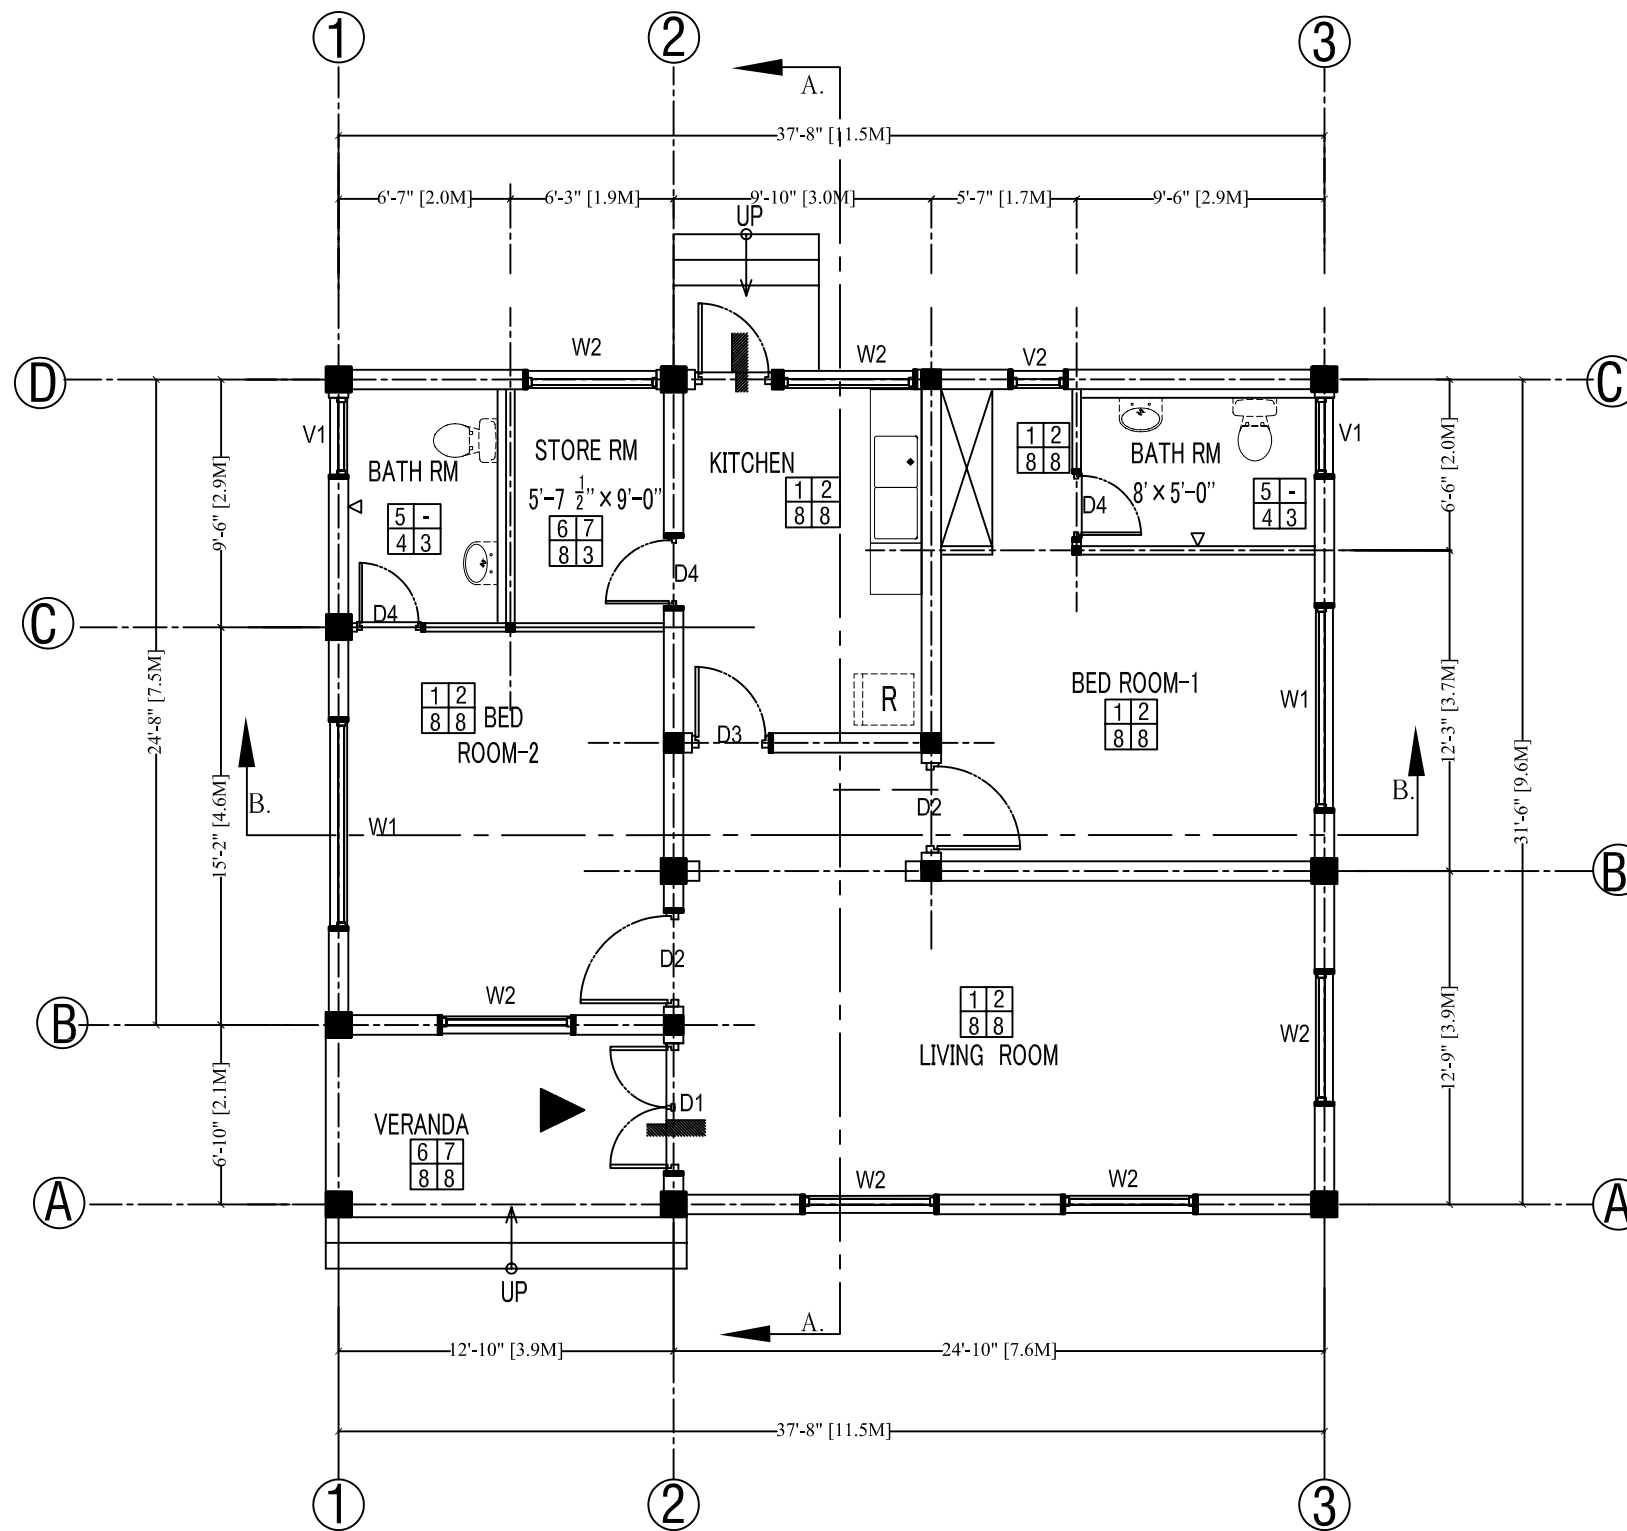

SCHEDULE OF ROOM FINISHES




- ① 2" THICK TERRAZZO IN GREY CEMENT
BLACK MARBLE DIVIDING STRIPS
- ② 6" HIGH & 1/2" THICK MARBLE IN WHITE CEMENT
- ③ VINYL EMULSION ON C.S PLASTER.
- ④ 6"X6" GLAZED CERAMIC TILES AND ③ ABOVE 7'
- ⑤ 6"X6" MAT FINISH CERAMIC TILES(H=7')
- ⑥ COMENT MORTAR STEEL TROWEL
- ⑦ - DO. - SKIRTING(H=6")
- ⑧ EMULSION PAINT ON C.S PLASTER.

	PREPARED BY	CHECKED BY	APPROVED BY
NAME			
SIGNATURE			
DATE	/ /2006	/ /2006	/ /2006

SCALE	SHEET NO.	REV. NO.
1/100	A-3	

OPENING SCHEDULE		
D.1	3'-6" X	7'-0"
D.2	3'-0" X	7'-0"
D.3	2'-6" X	7'-0"
W.1	8'-0" X	4'-0"
W.2	5'-0" X	4'-0"
V.1	3'-0" X	1'-6"
V.2	2'-0" X	1'-6"

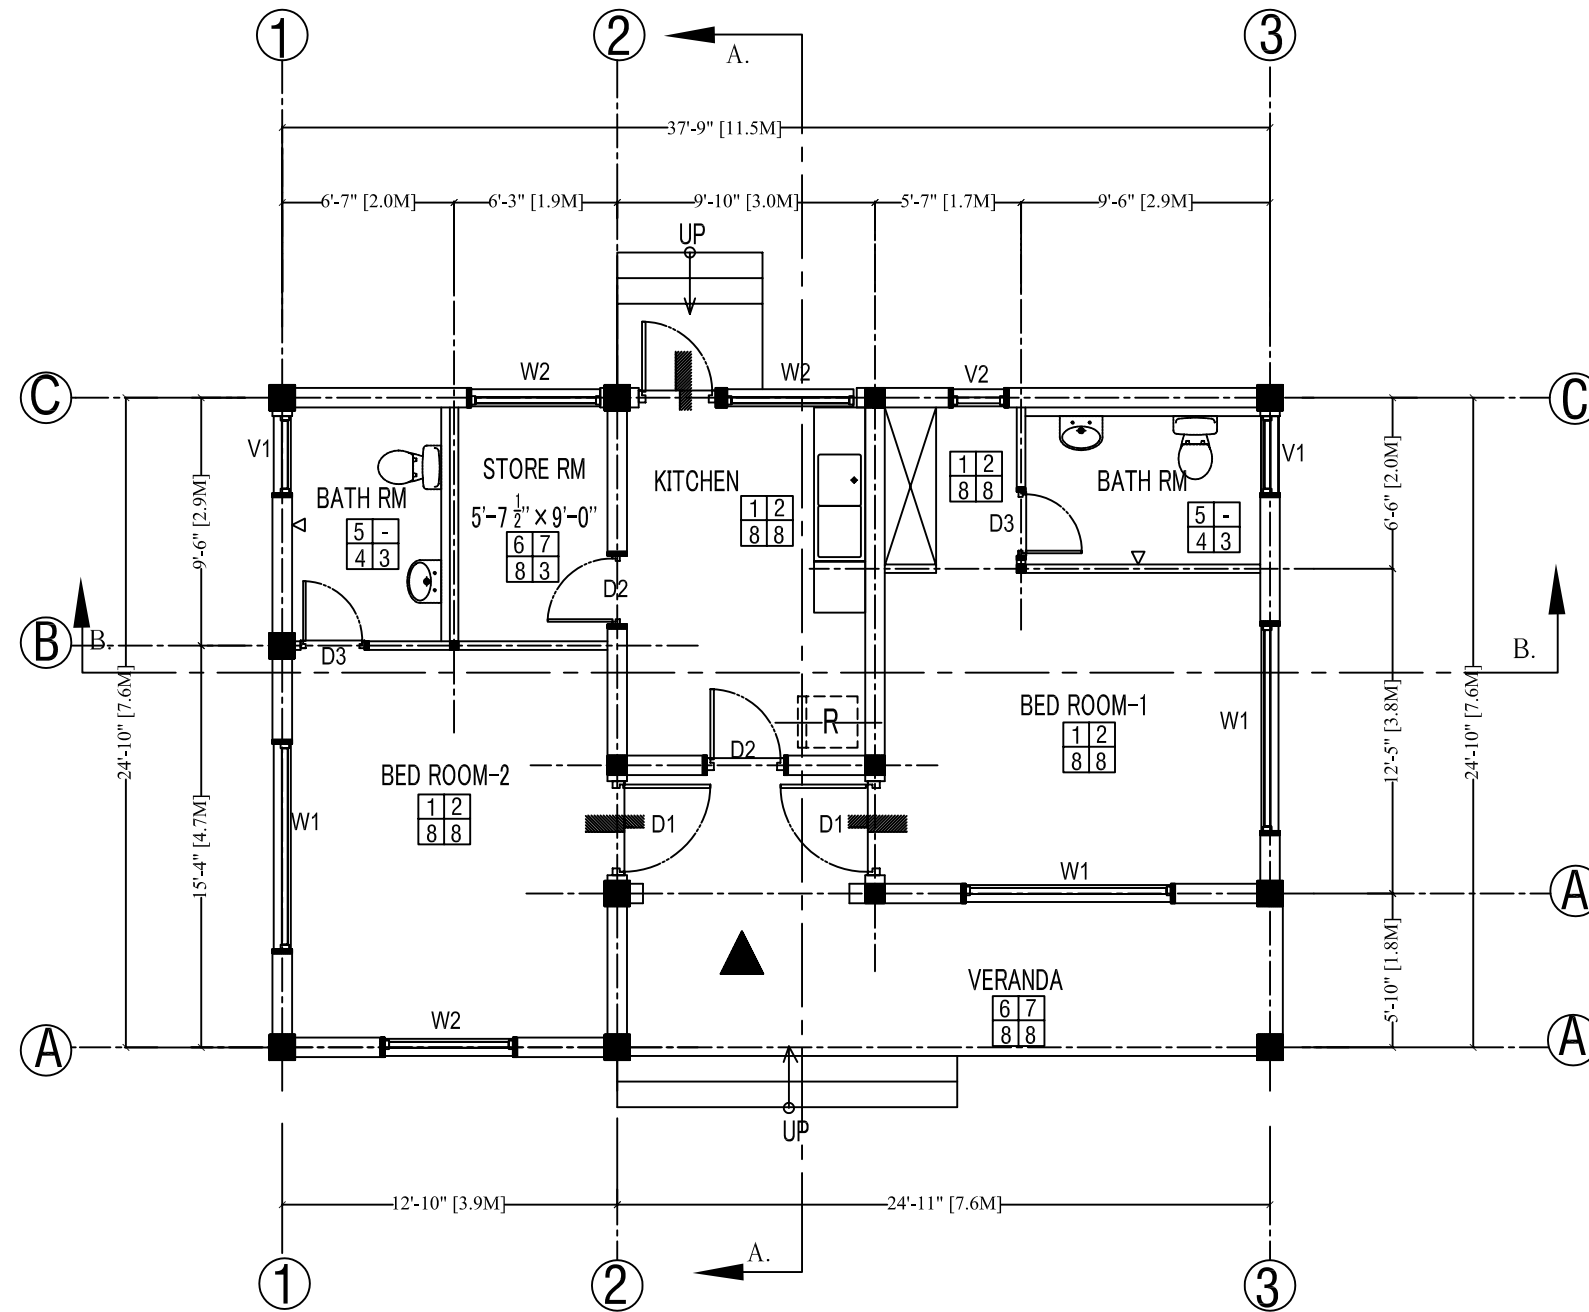

SCHEDULE OF ROOM FINISHES



- ① 2" THICK TERRAZZO IN GREY CEMENT
BLACK MARBLE DIVIDING STRIPS
- ② 6" HIGH & 1/2" THICK MARBLE IN WHITE CEMENT
- ③ VINYL EMULSION ON C.S PLASTER.
- ④ 6"X6" GLAZED CERAMIC TILES AND ③ ABOVE 7'
- ⑤ 6"X6" MAT FINISH CERAMIC TILES(H=7')
- ⑥ COMENT MORTAR STEEL TROWEL
- ⑦ - DO. - SKIRTING(H=6")
- ⑧ EMULSION PAINT ON C.S PLASTER.

	PREPARED BY	CHECKED BY	APPROVED BY
NAME			
SIGNATURE			
DATE	/ /2006	/ /2006	/ /2006

SCALE	SHEET NO.	REV. NO.
1/100	A-3	