

JAPAN INTERNATIONAL COOPERATION AGENCY
(JICA)

Building Name
**GOVERNMENT CENTENNIAL MODEL
HIGH SCHOOL BATTAGRAM**


THE PROJECT FOR THE RECONSTRUCTION OF THE EARTHQUAKE-AFFECTED FACILITIES

**NIPPON KOEI CO., LTD IN ASSOCIATION WITH
BINKO INTERNATIONAL**

DRAWING TITLE
**Classrooms
1ST FLOOR PLAN**

	PREPARED BY	CHECKED BY	APPROVED BY
NAME			
SIGNATURE			
DATE	JUNE, 2006	/ /2006	/ /2006

SCALE	SHEET NO.	REV. NO.
	A04	

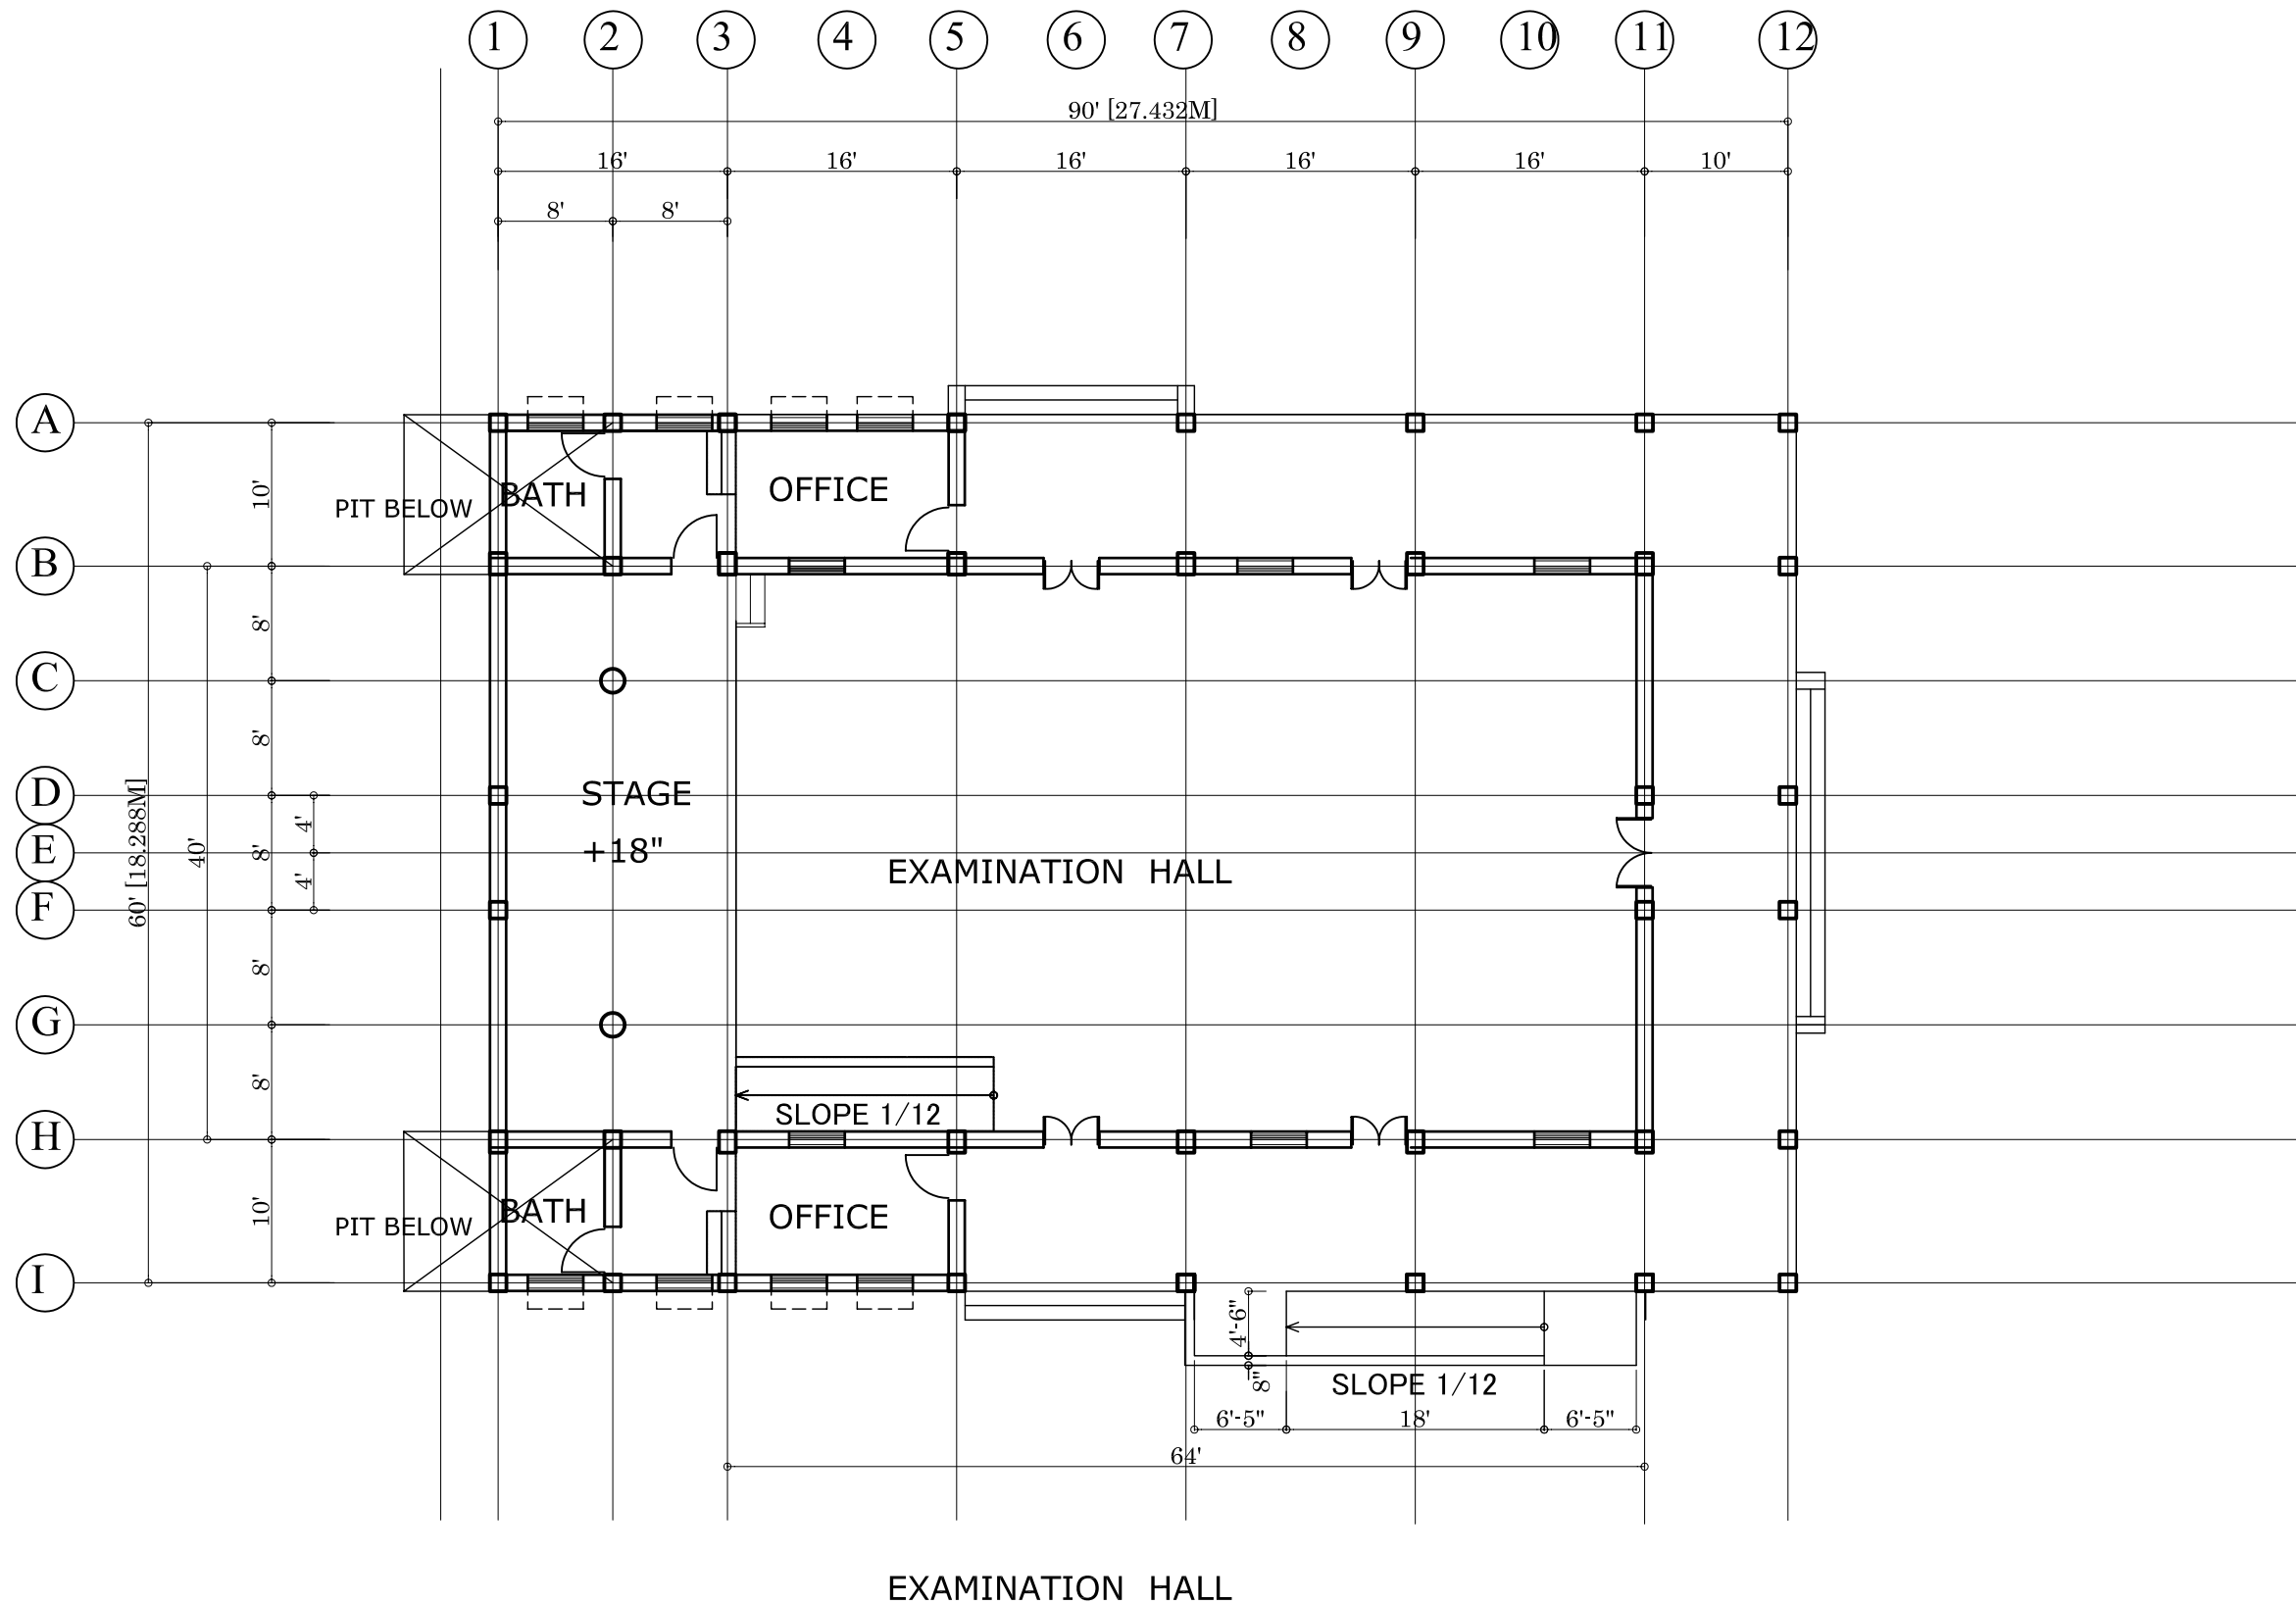

JAPAN INTERNATIONAL COOPERATION AGENCY
(JICA)

Building Name
**GOVERNMENT CENTENNIAL MODEL
HIGH SCHOOL BATTAGRAM**


THE PROJECT FOR THE RECONSTRUCTION OF THE EARTHQUAKE-AFFECTED FACILITIES

**NIPPON KOEI CO., LTD IN ASSOCIATION WITH
BINKO INTERNATIONAL**

DRAWING TITLE
**Examination Hall
FLOOR PLAN**

	PREPARED BY	CHECKED BY	APPROVED BY
NAME			
SIGNATURE			
DATE	JUNE, 2006	/ /2006	/ /2006

SCALE	SHEET NO.	REV. NO.
	A14	

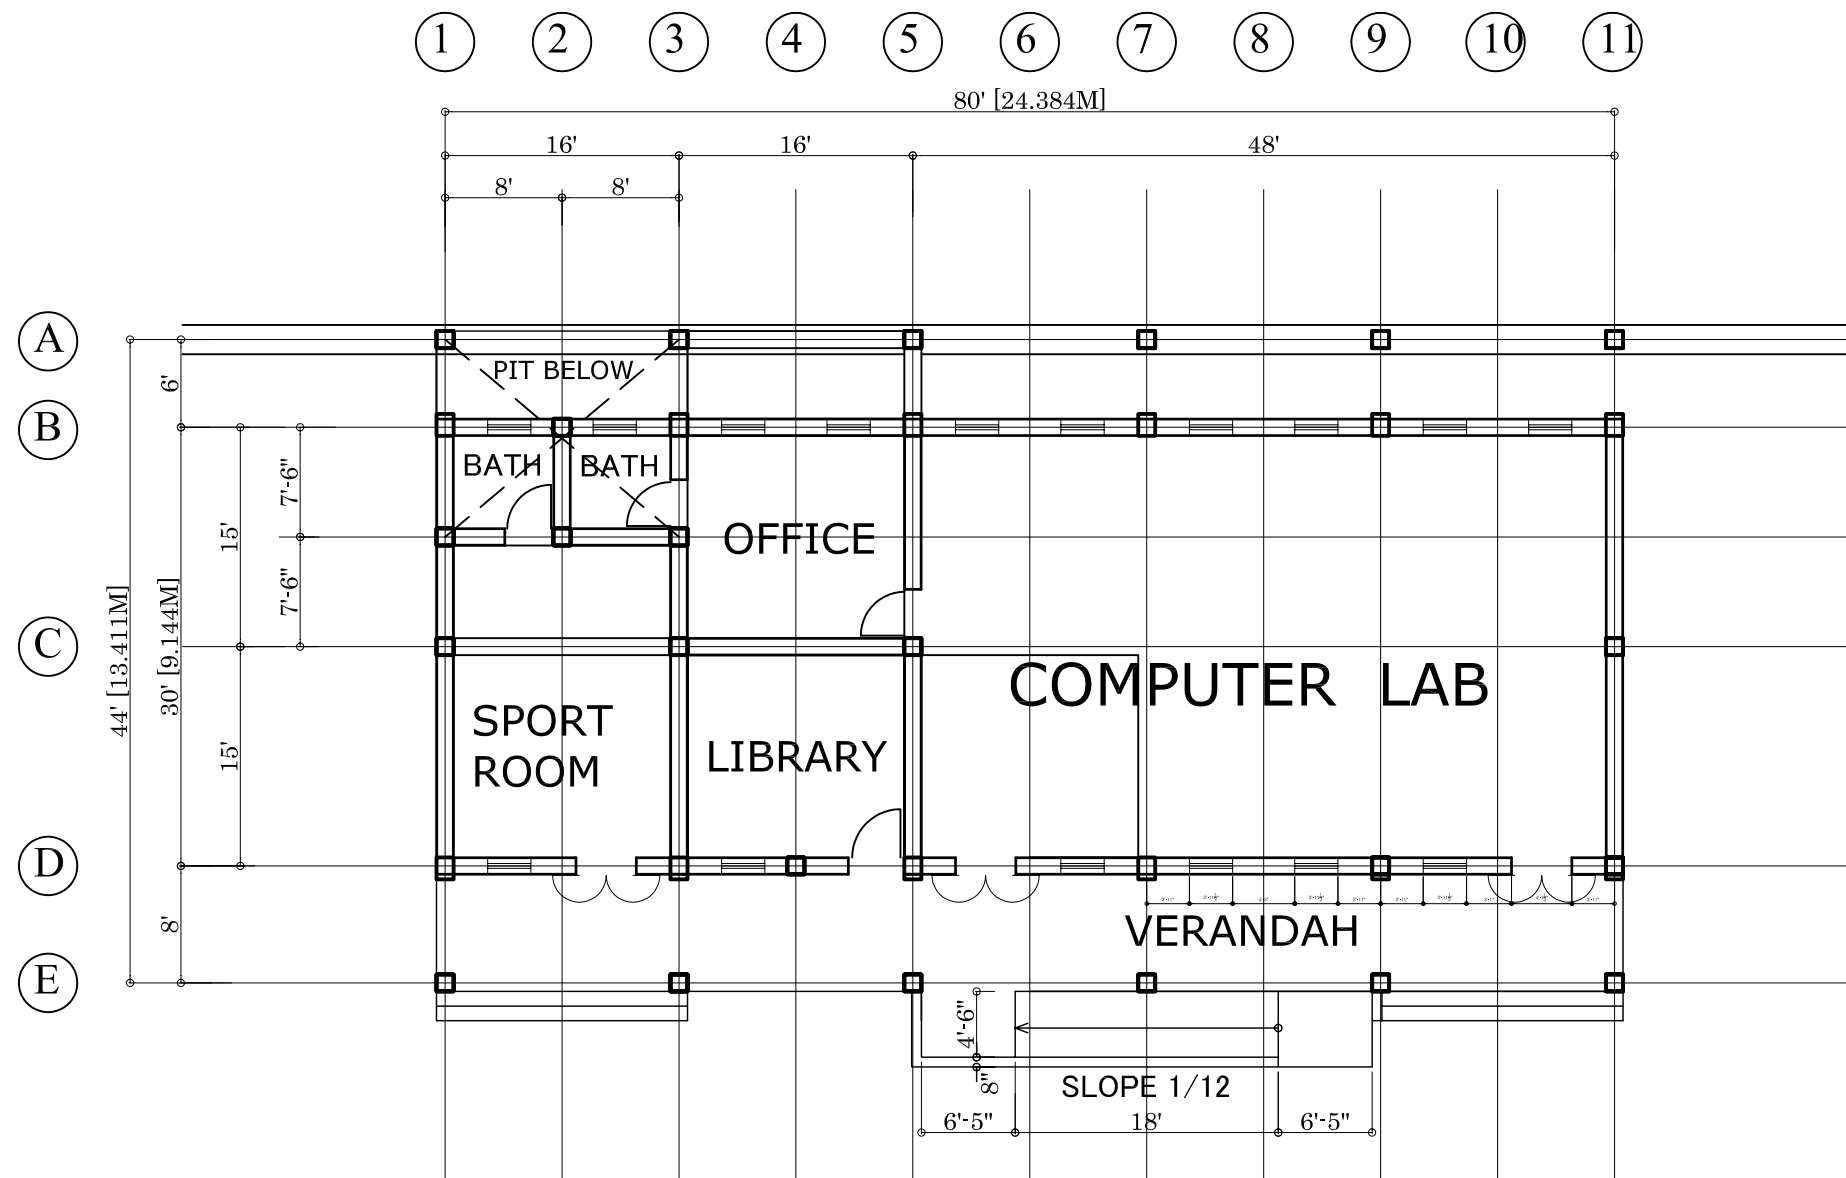

COMPUTER LAB AND LIBRARY

JAPAN INTERNATIONAL COOPERATION AGENCY
(JICA)

Building Name

**GOVERNMENT CENTENNIAL MODEL
HIGH SCHOOL BATTAGRAM**

THE PROJECT FOR THE RECONSTRUCTION OF THE EARTHQUAKE-AFFECTED FACILITIES


**NIPPON KOEI CO., LTD IN ASSOCIATION WITH
BINKO INTERNATIONAL**

DRAWING TITLE

**Computer Lab and Library
PLAN**

	PREPARED BY	CHECKED BY	APPROVED BY
NAME			
SIGNATURE			
DATE	JUNE, 2006	/ /2006	/ /2006

SCALE	SHEET NO.	REV. NO.
	A09	

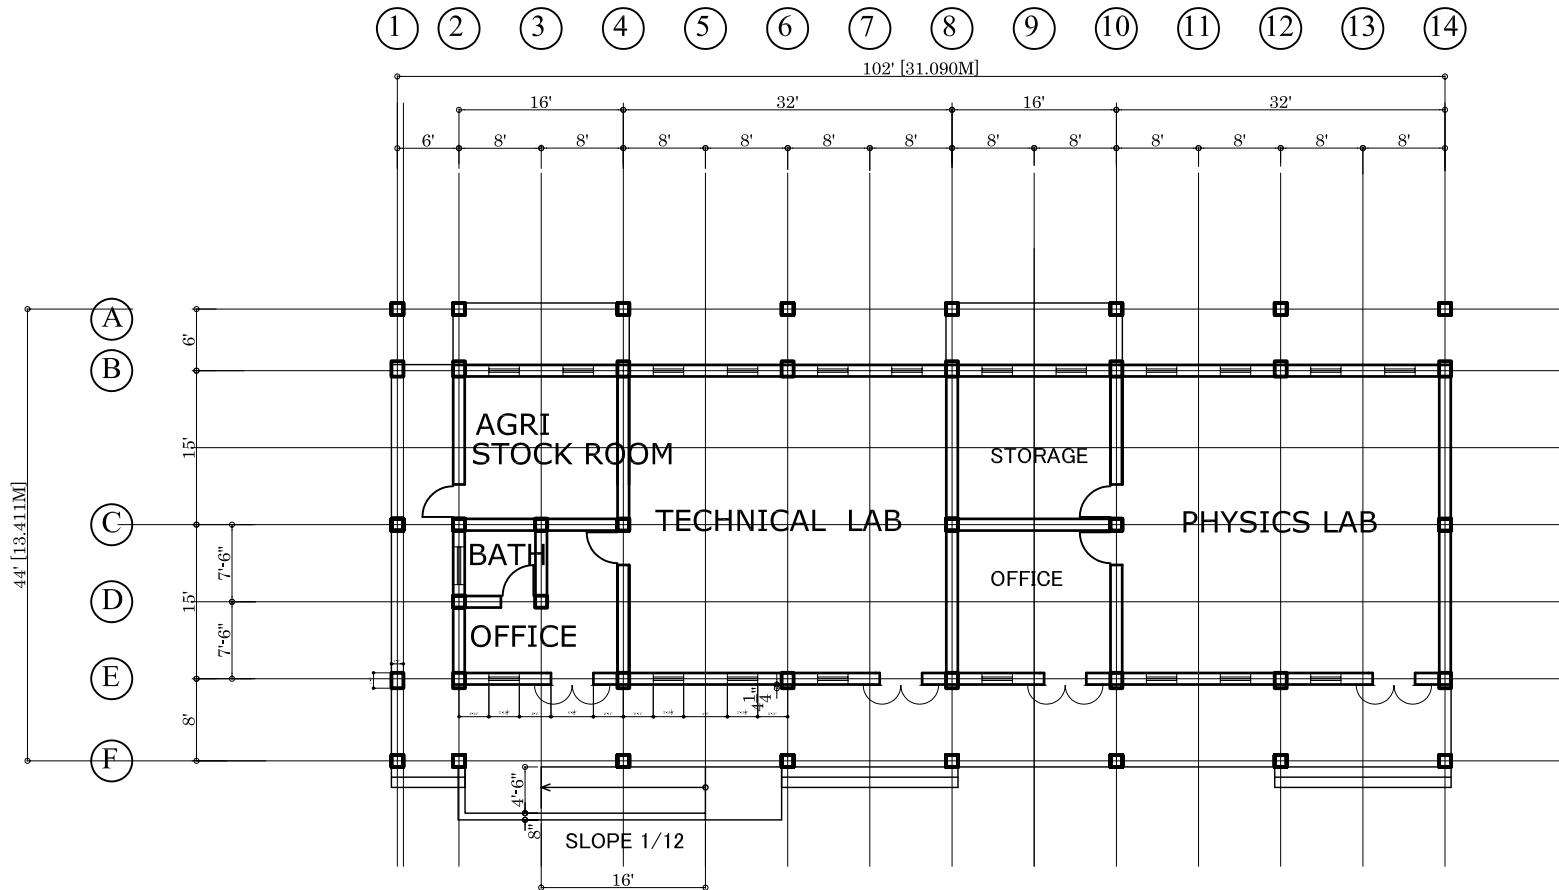

TECHNICAL LAB AND PHYSICS LAB

JAPAN INTERNATIONAL COOPERATION AGENCY
(JICA)

Building Name

GOVERNMENT CENTENNIAL MODEL
HIGH SCHOOL BATTAGRAM

THE PROJECT FOR THE RECONSTRUCTION OF THE EARTHQUAKE-AFFECTED FACILITIES


NIPPON KOEI CO., LTD IN ASSOCIATION WITH
BINKO INTERNATIONAL

DRAWING TITLE

Technical Lab and Agri. Stock Room
FLOOR PLAN

	PREPARED BY	CHECKED BY	APPROVED BY
NAME			
SIGNATURE			
DATE	JUNE, 2006	/ /2006	/ /2006

SCALE	SHEET NO.	REV. NO.
	A19	

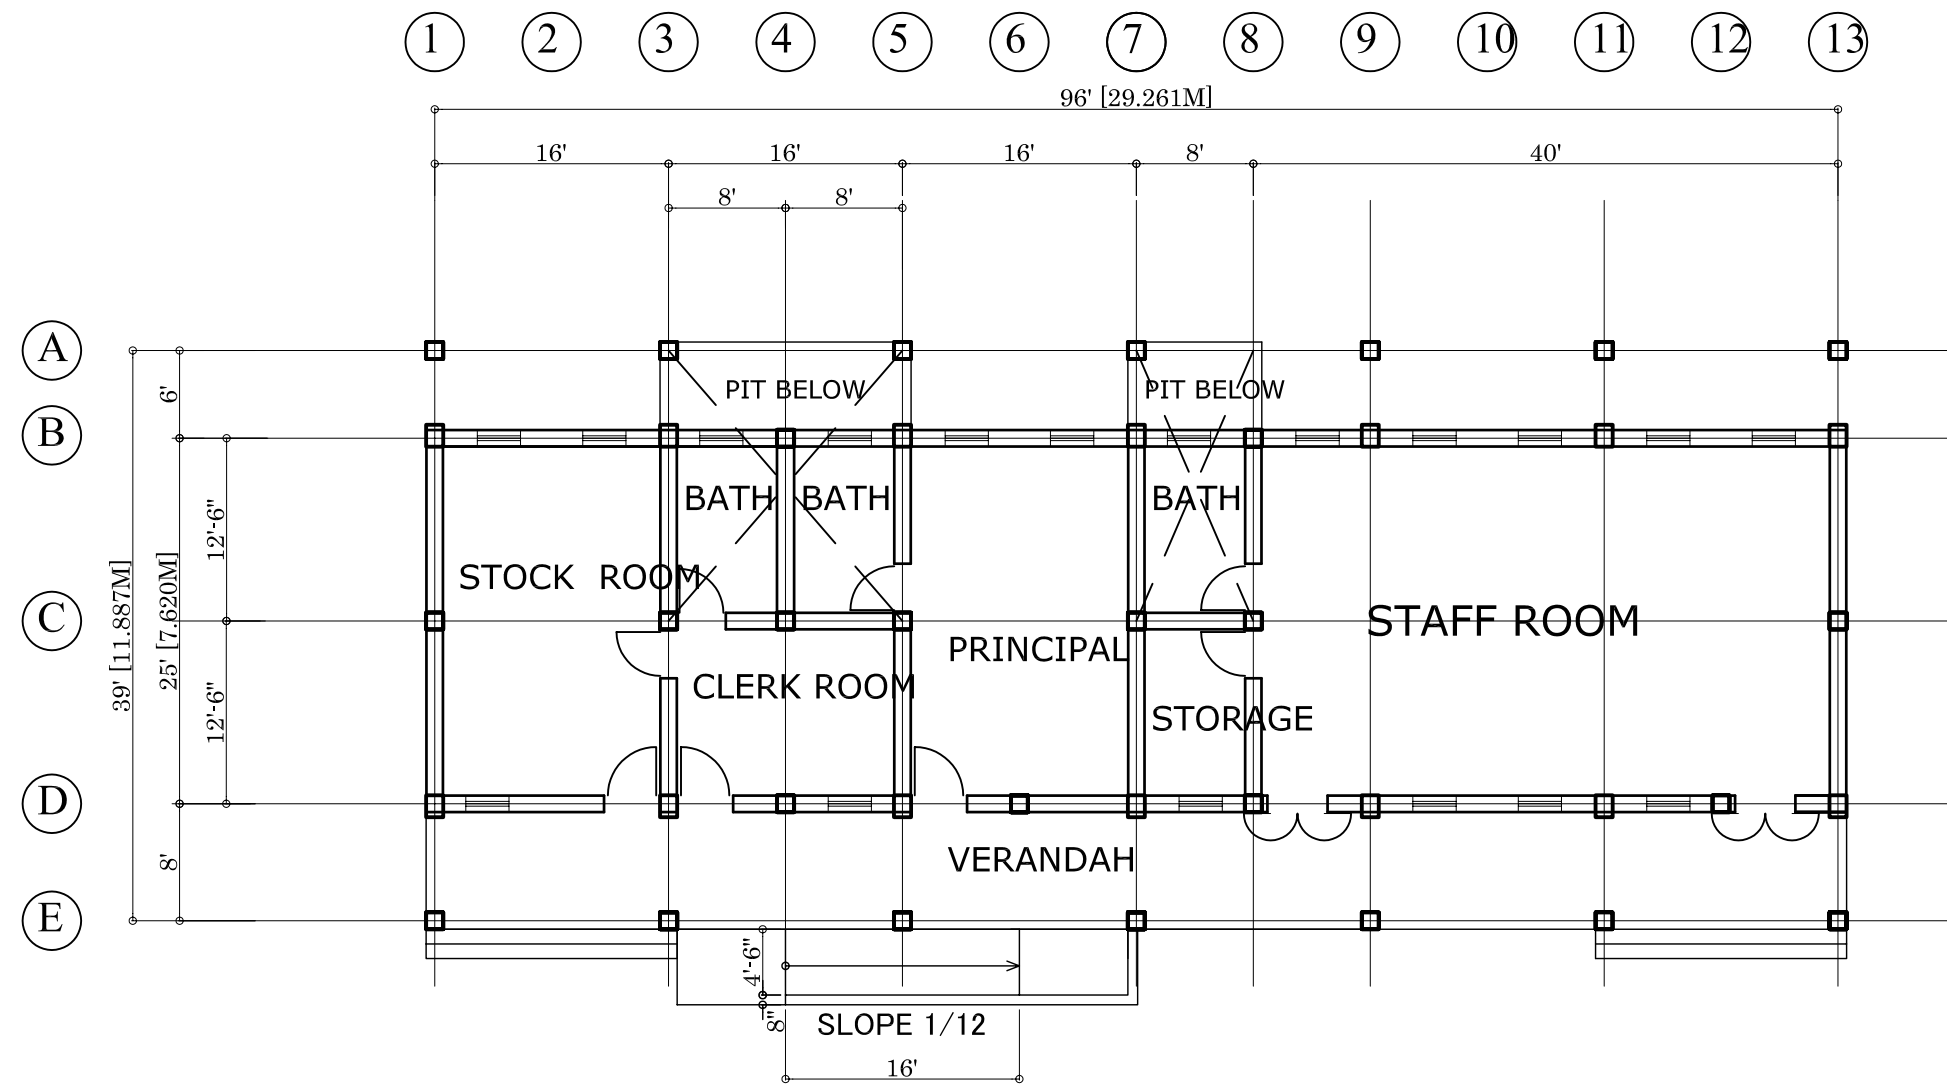

ADMINISTRATION BLOCK

JAPAN INTERNATIONAL COOPERATION AGENCY
(JICA)

Building Name
**GOVERNMENT CENTENNIAL MODEL
HIGH SCHOOL BATTAGRAM**

THE PROJECT FOR THE RECONSTRUCTION OF THE EARTHQUAKE-AFFECTED FACILITIES


**NIPPON KOEI CO., LTD IN ASSOCIATION WITH
BINKO INTERNATIONAL**

DRAWING TITLE

Administration Block
FLOOR PLAN

	PREPARED BY	CHECKED BY	APPROVED BY
NAME			
SIGNATURE			
DATE	JUNE, 2006	/ /2006	/ /2006

SCALE	SHEET NO.	REV. NO.
	A24	

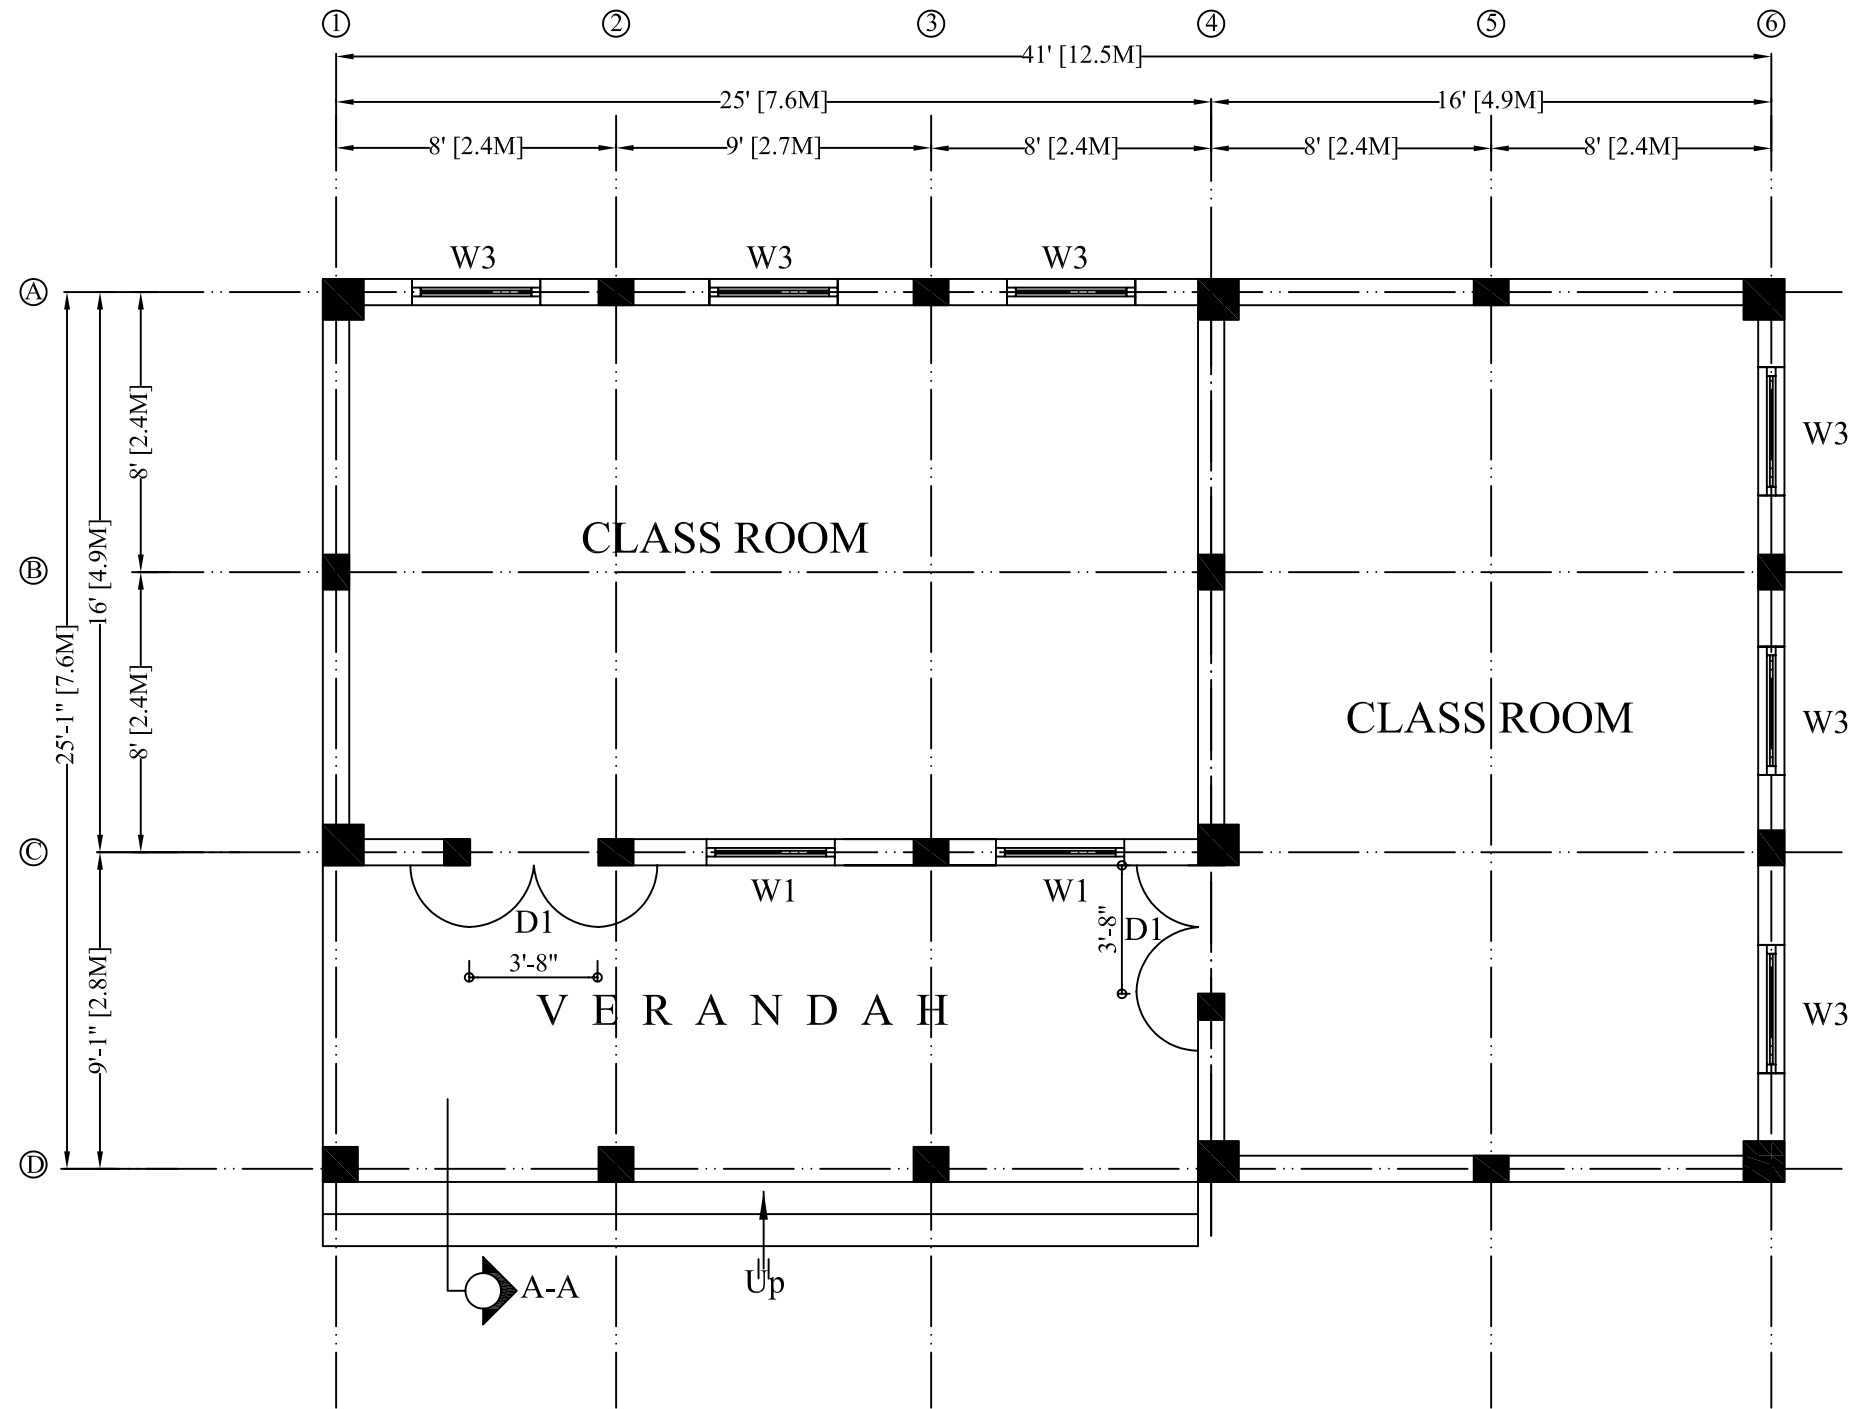

PLAN

NOTE:

TWO CLASS ROOM TYPE (A)

THE OUTLINE DESIGN STUDY ON THE PROJECT FOR THE RECONSTRUCTION OF THE EARTHQUAKE-AFFECTED FACILITIES

NIPPON KOEI CO., LTD IN ASSOCIATION WITH
BINKO INTERNATIONAL


DRAWING TITLE

PLAN

JAPAN INTERNATIONAL COOPERATION AGENCY

	PREPARED BY	CHECKED BY	APPROVED BY
NAME	AASIF		
SIGNATURE			
DATE	March,30.06	/ /2006	/ /2006

SCALE	SHEET NO.	REV. NO.
	03	

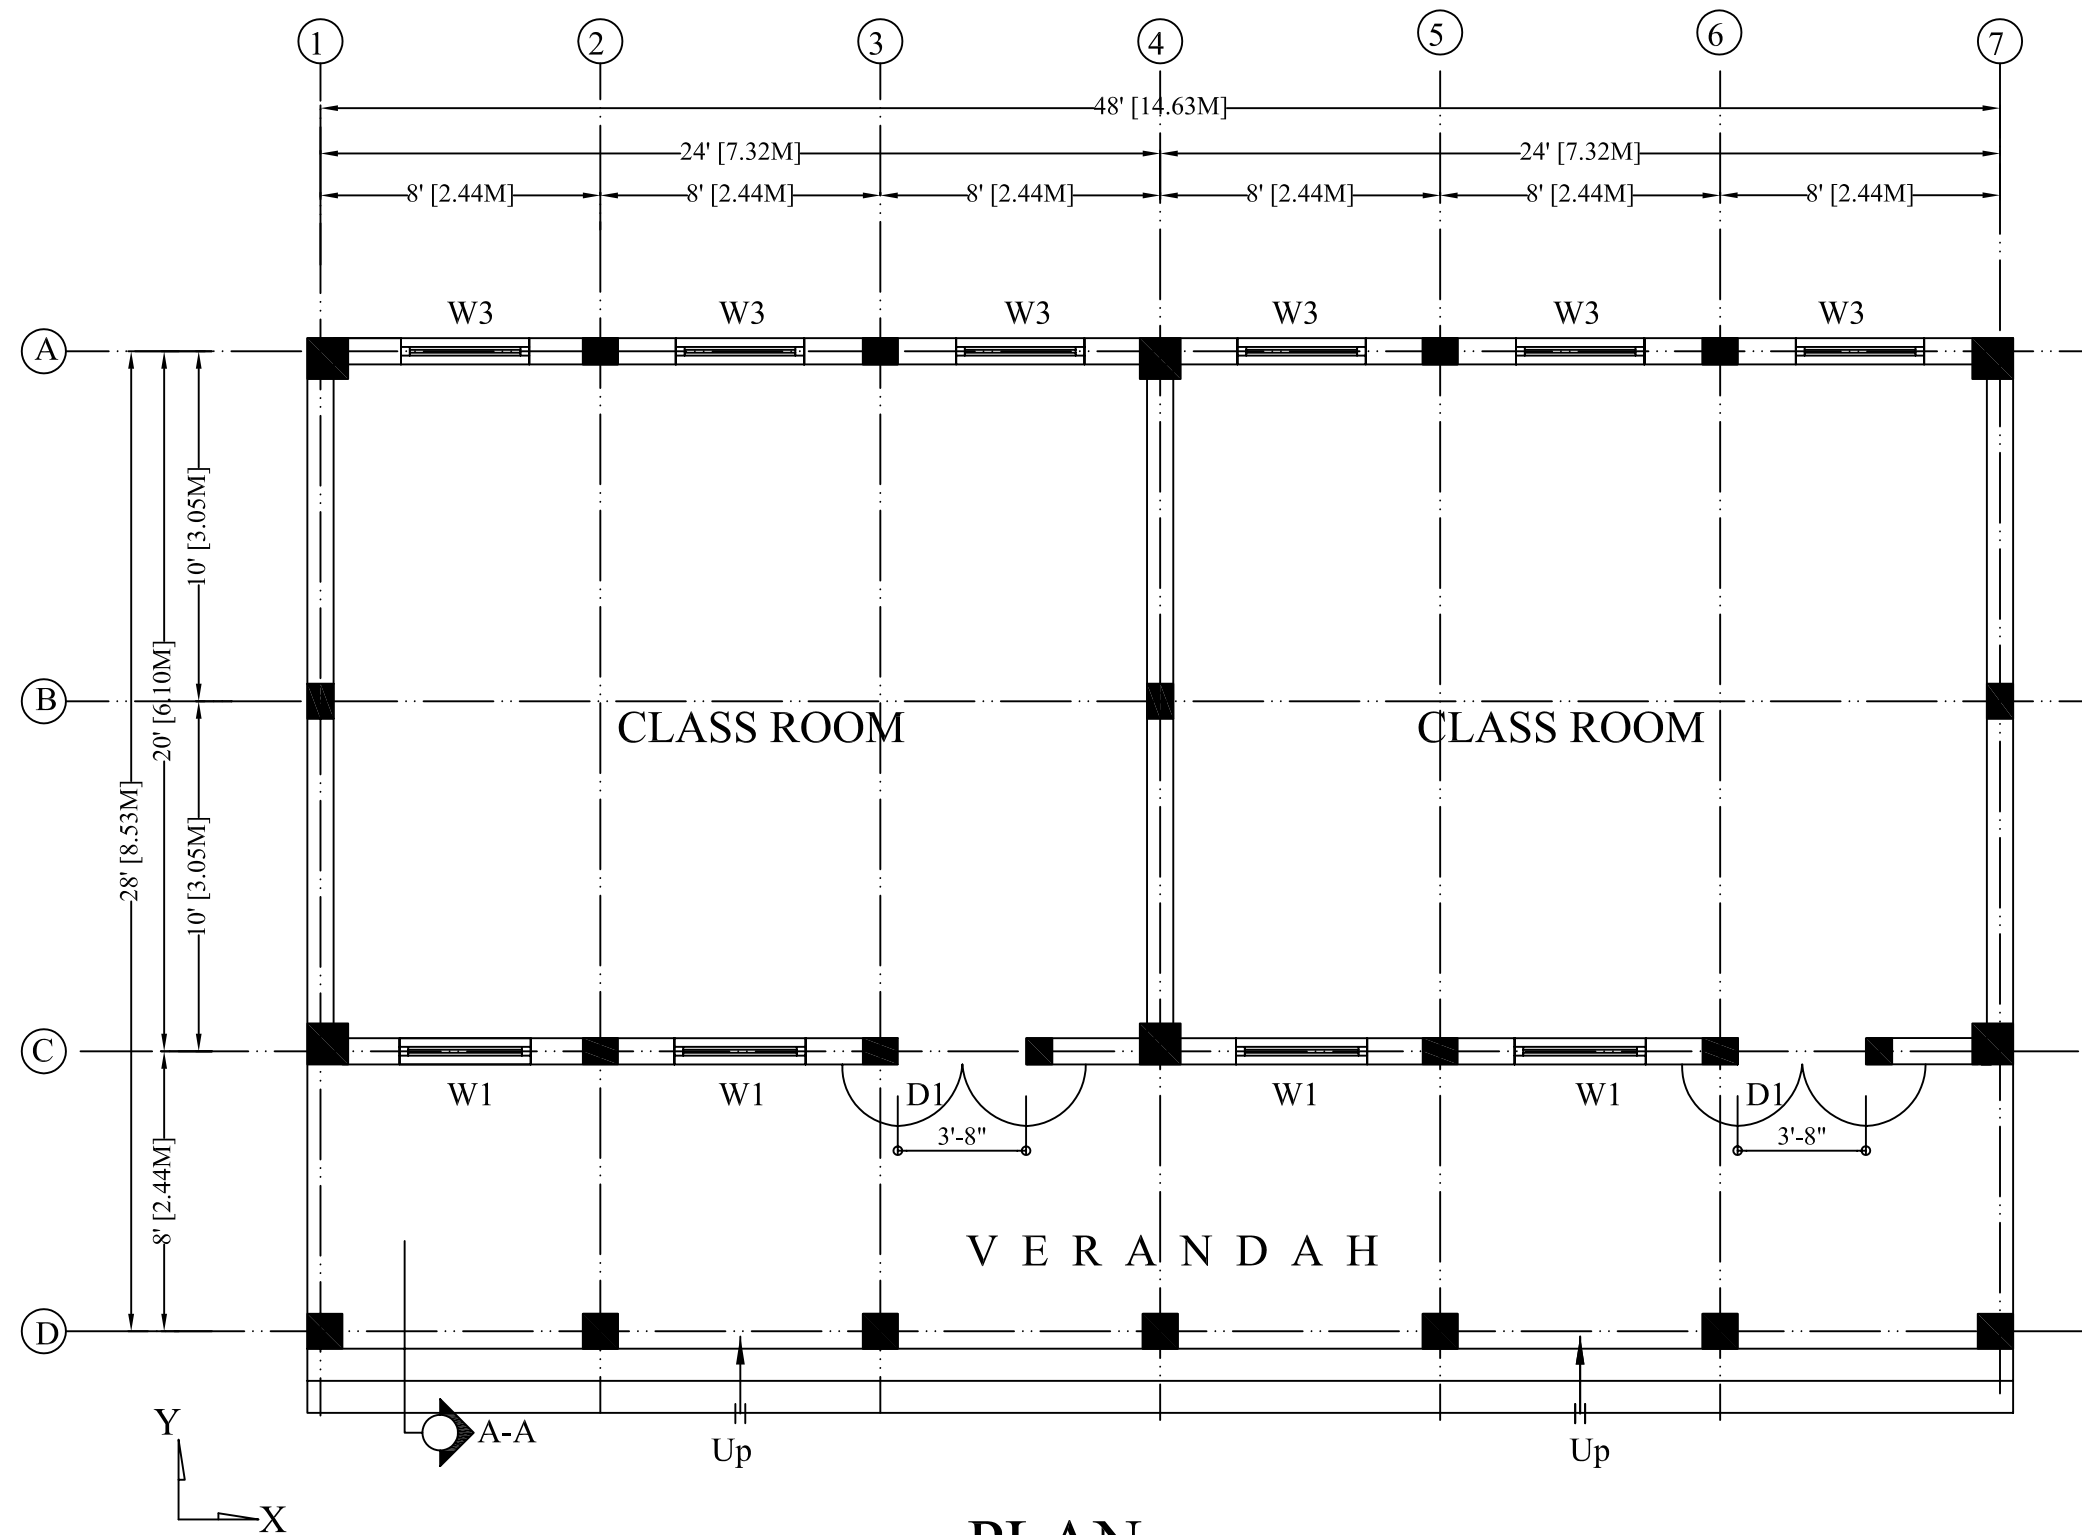


PLAN

NOTE:

TWO CLASS ROOM TYPE (B)

THE OUTLINE DESIGN STUDY ON THE PROJECT FOR THE RECONSTRUCTION OF THE EARTHQUAKE-AFFECTED FACILITIES				DRAWING TITLE		
NIPPON KOEI CO., LTD IN ASSOCIATION WITH BINKO INTERNATIONAL				PLAN		
	PREPARED BY	CHECKED BY	APPROVED BY	SCALE	SHEET NO.	REV. NO.
NAME	AASIF					
SIGNATURE						
DATE	FEB.19,2006	/ /2006	/ /2006		03	

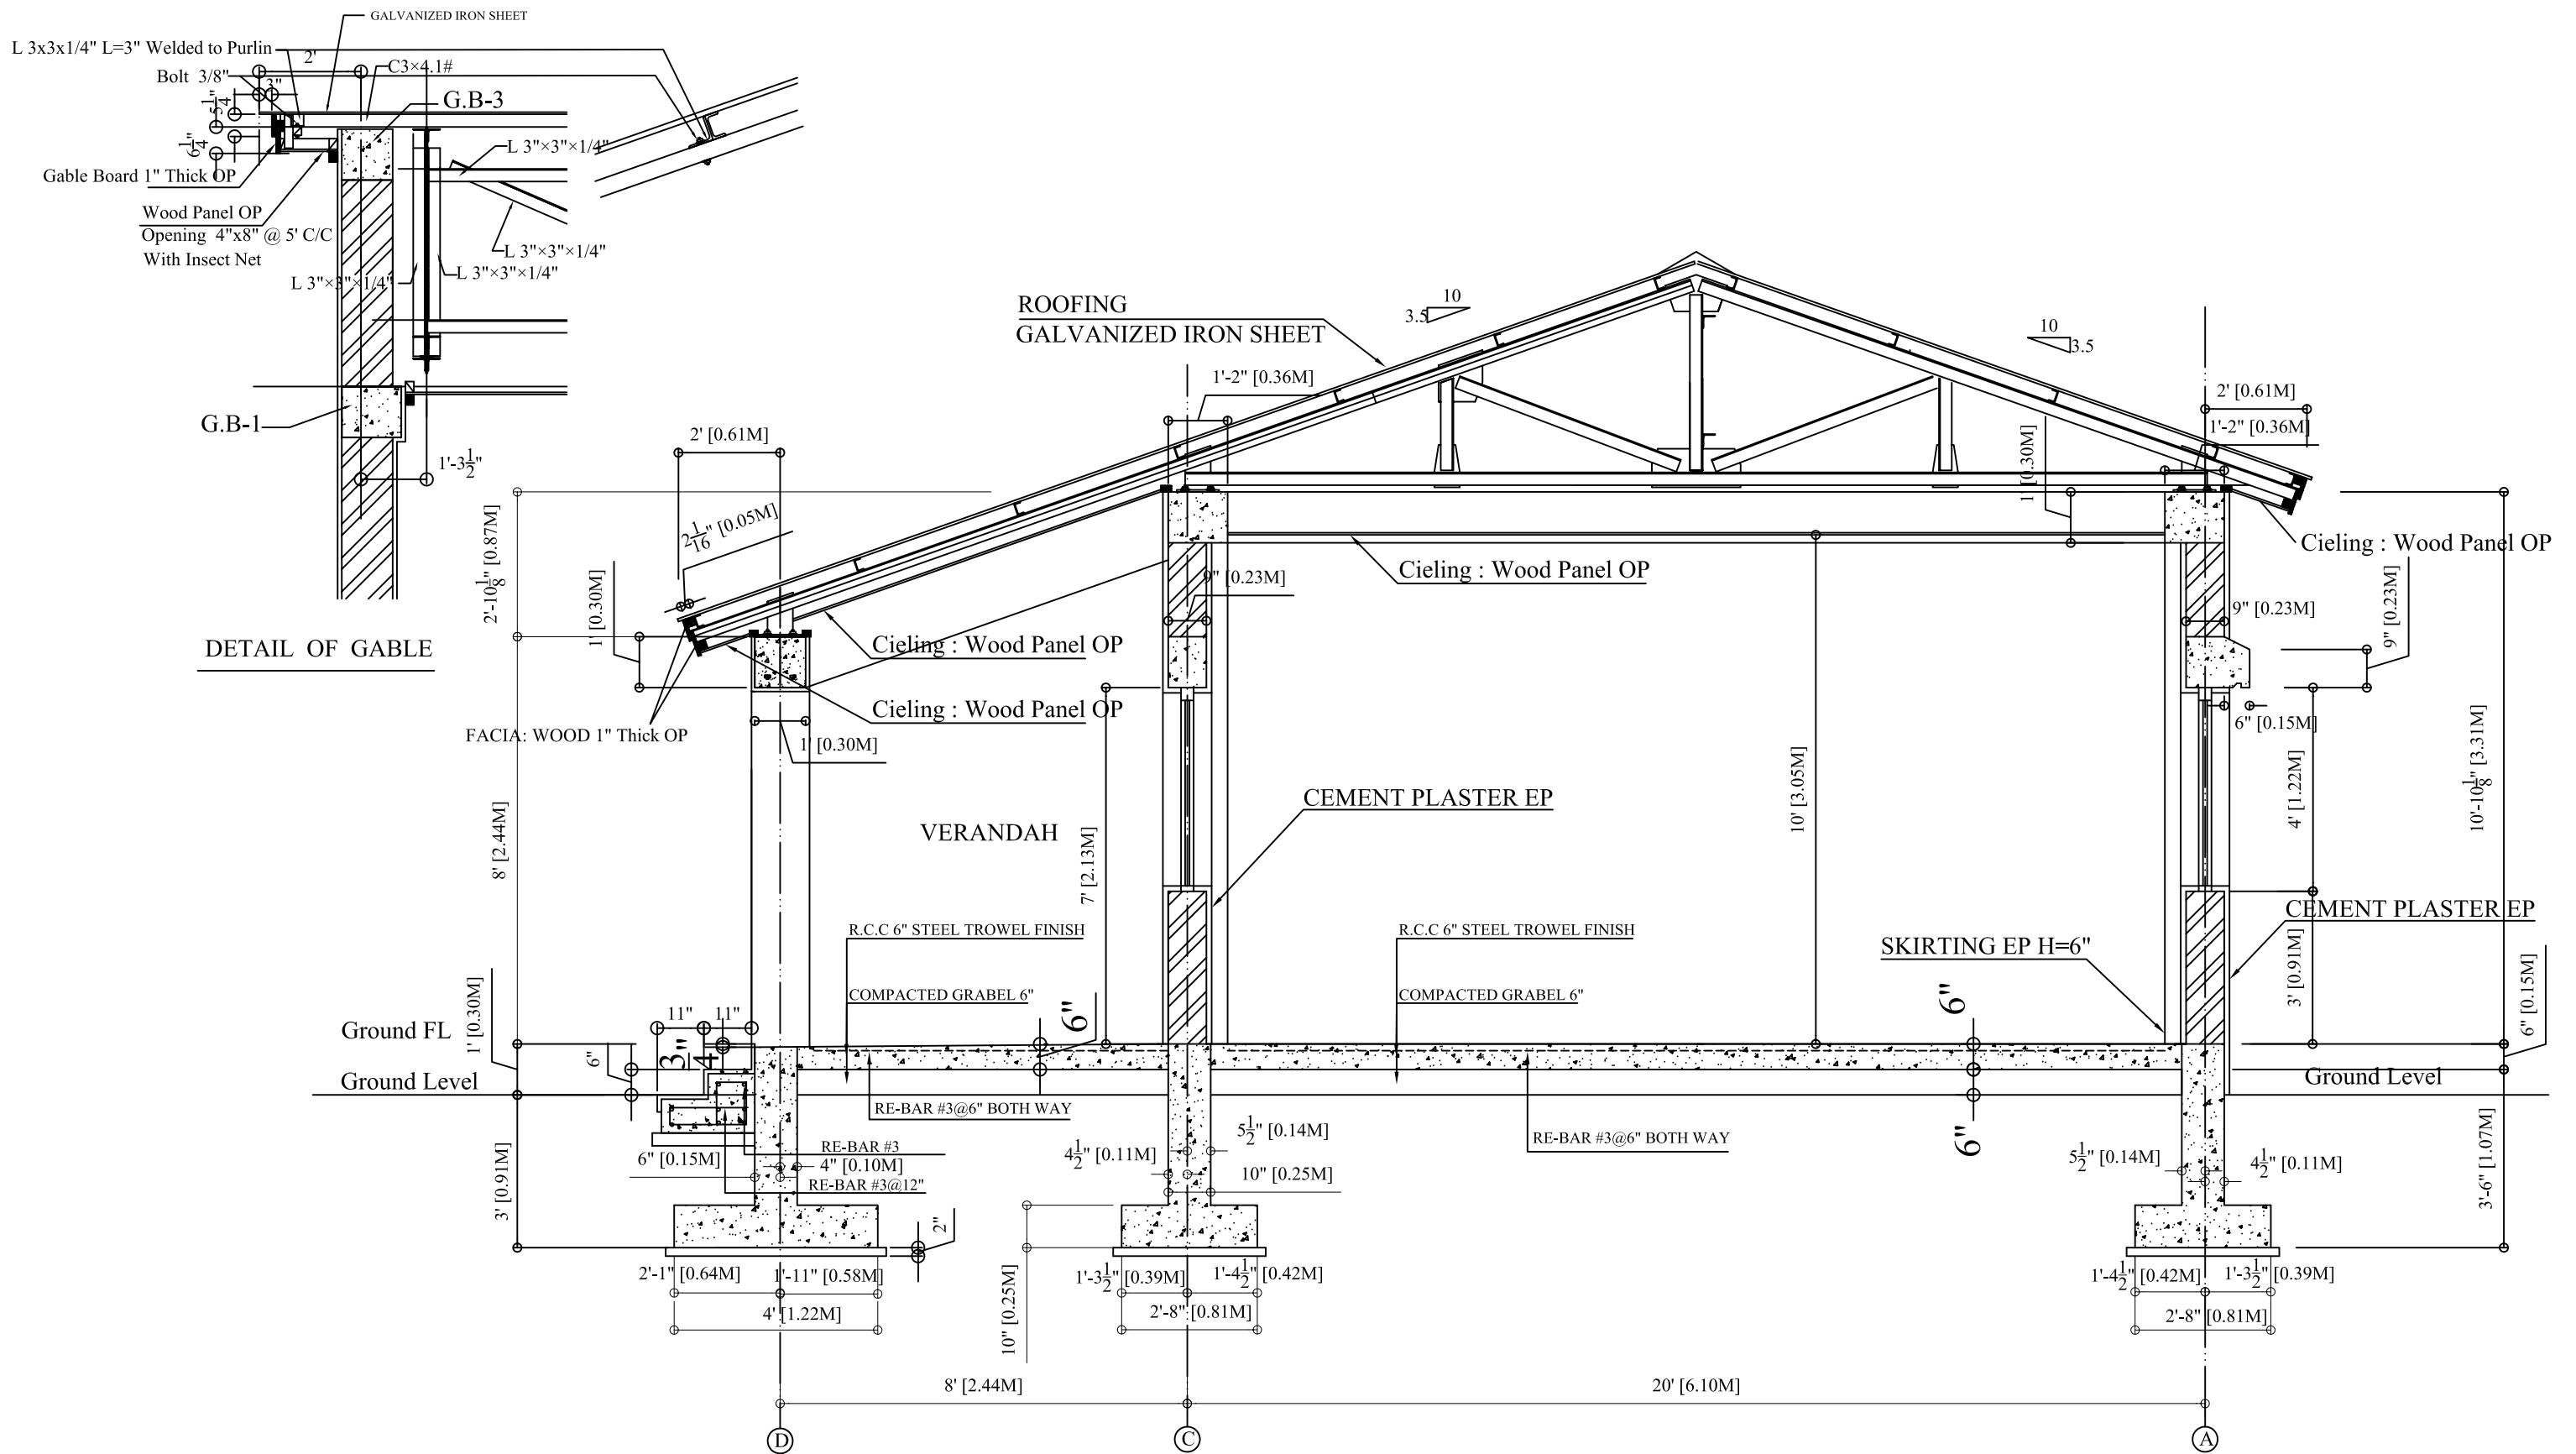

NOTE:

TWO CLASS ROOM TYPE (B)

THE OUTLINE DESIGN STUDY ON THE PROJECT FOR THE RECONSTRUCTION OF THE EARTHQUAKE-AFFECTED FACILITIES

NIPPON KOEI CO., LTD IN ASSOCIATION WITH
BINKO INTERNATIONAL


DRAWING TITLE

SECTION

JAPAN INTERNATIONAL COOPERATION AGENCY

	PREPARED BY	CHECKED BY	APPROVED BY
NAME	AASIF		
SIGNATURE			
DATE	FEB.19,2006	/ /2006	/ /2006

SCALE	SHEET NO.	REV. NO.
	05	

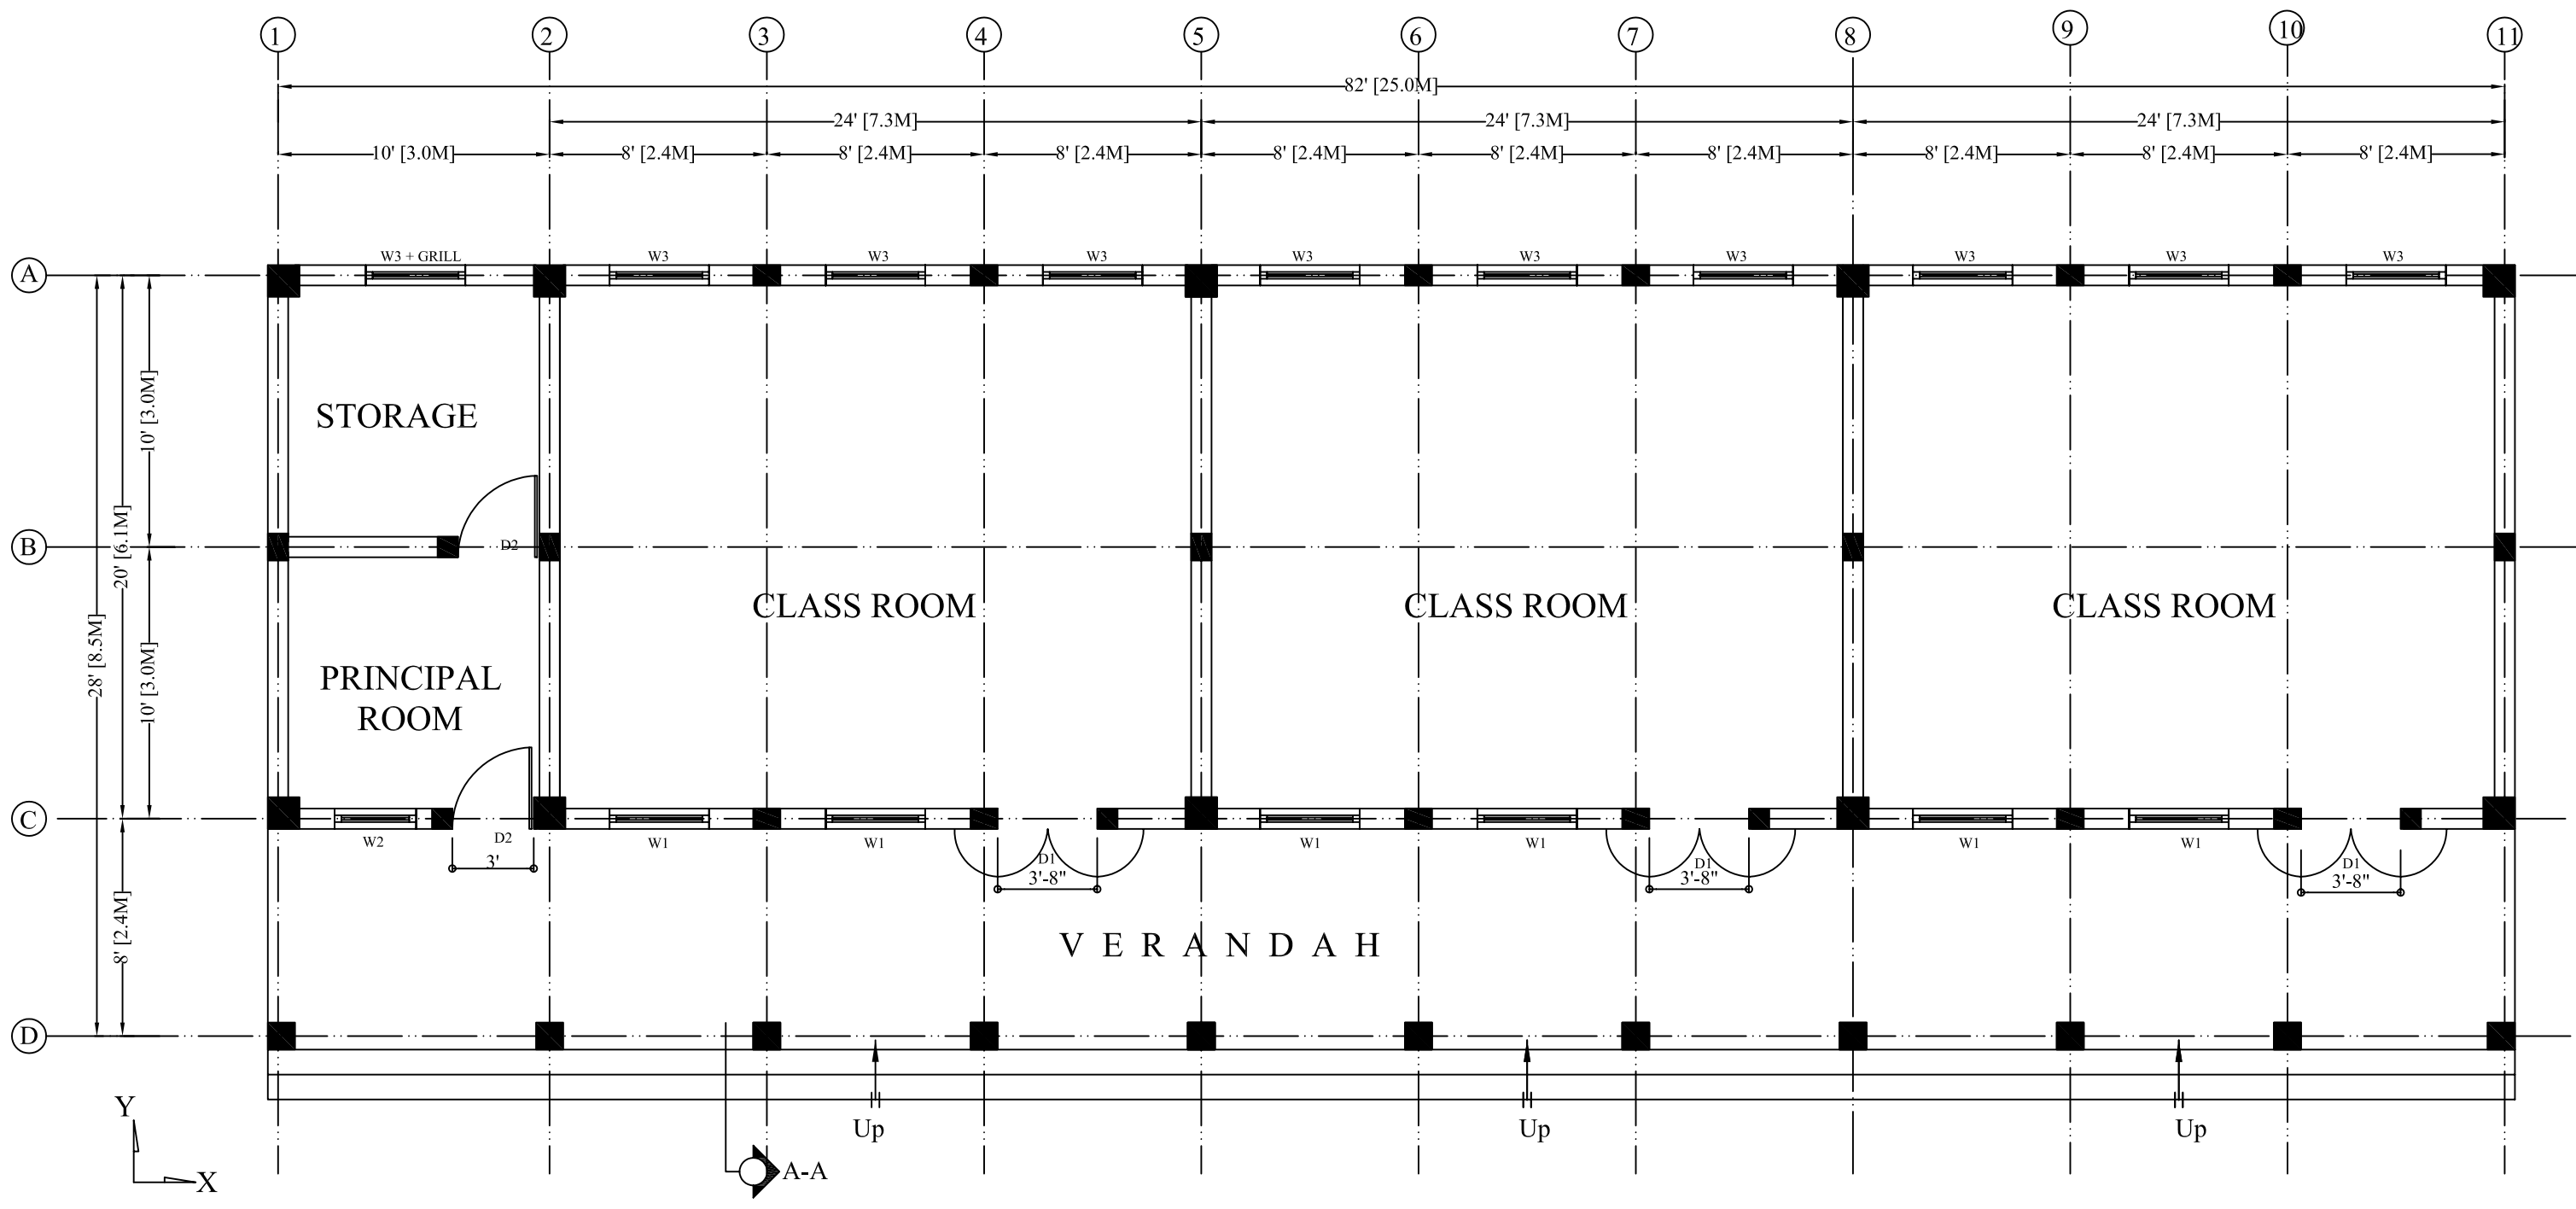


PLAN

NOTE:

THREE CLASS ROOMS TYPE (C)

THE OUTLINE DESIGN STUDY ON THE PROJECT FOR THE RECONSTRUCTION OF THE EARTHQUAKE-AFFECTED FACILITIES					
NIPPON KOEI CO., LTD IN ASSOCIATION WITH BINKO INTERNATIONAL				DRAWING TITLE	
				PLAN	
	PREPARED BY	CHECKED BY	APPROVED BY	SCALE	SHEET NO.
NAME	AASIF				03
SIGNATURE					REV. NO.
DATE	FEB.19,2006	/ /2006	/ /2006		

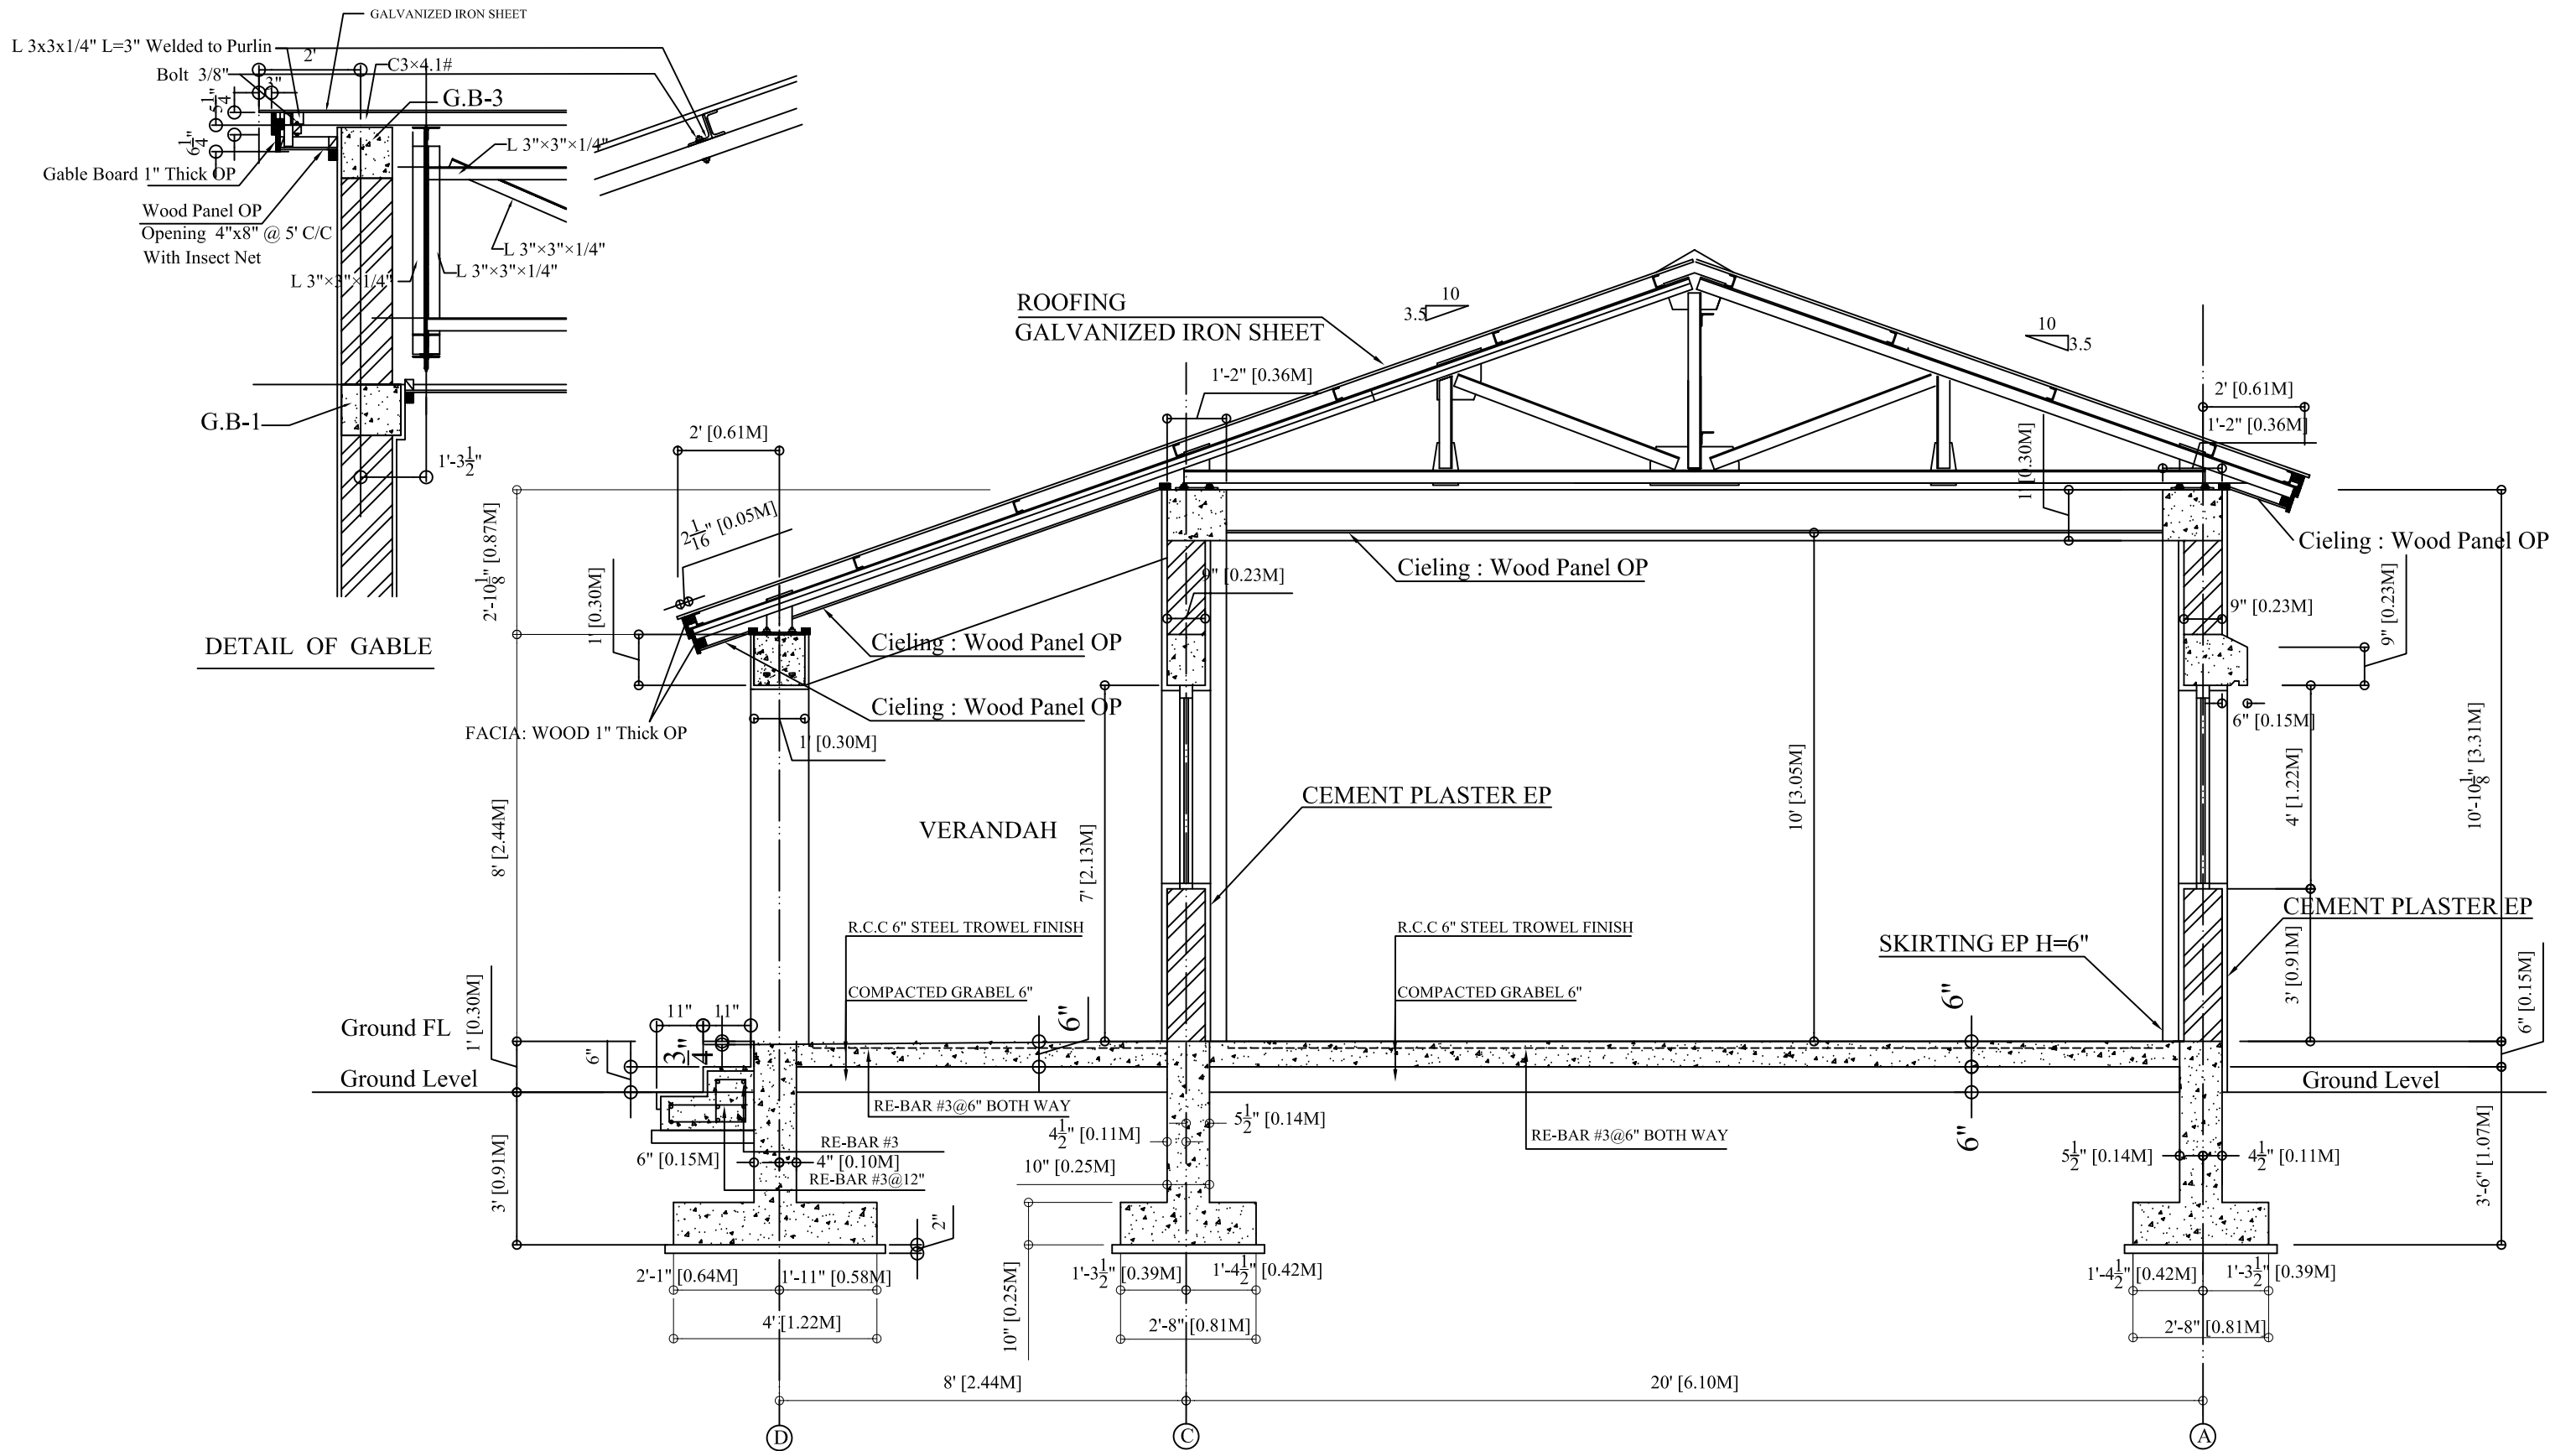

NOTE:

THREE CLASS ROOM TYPE (C)

THE OUTLINE DESIGN STUDY ON THE PROJECT FOR THE RECONSTRUCTION OF THE EARTHQUAKE-AFFECTED FACILITIES					
NIPPON KOEI CO., LTD IN ASSOCIATION WITH BINKO INTERNATIONAL				DRAWING TITLE	
				SECTION	
	PREPARED BY	CHECKED BY	APPROVED BY	SCALE	SHEET NO.
NAME	AASIF				05
SIGNATURE					
DATE	FEB.19,2006	/ /2006	/ /2006		