



平面・縦断面図(コーサルターナル付近)

A7-6

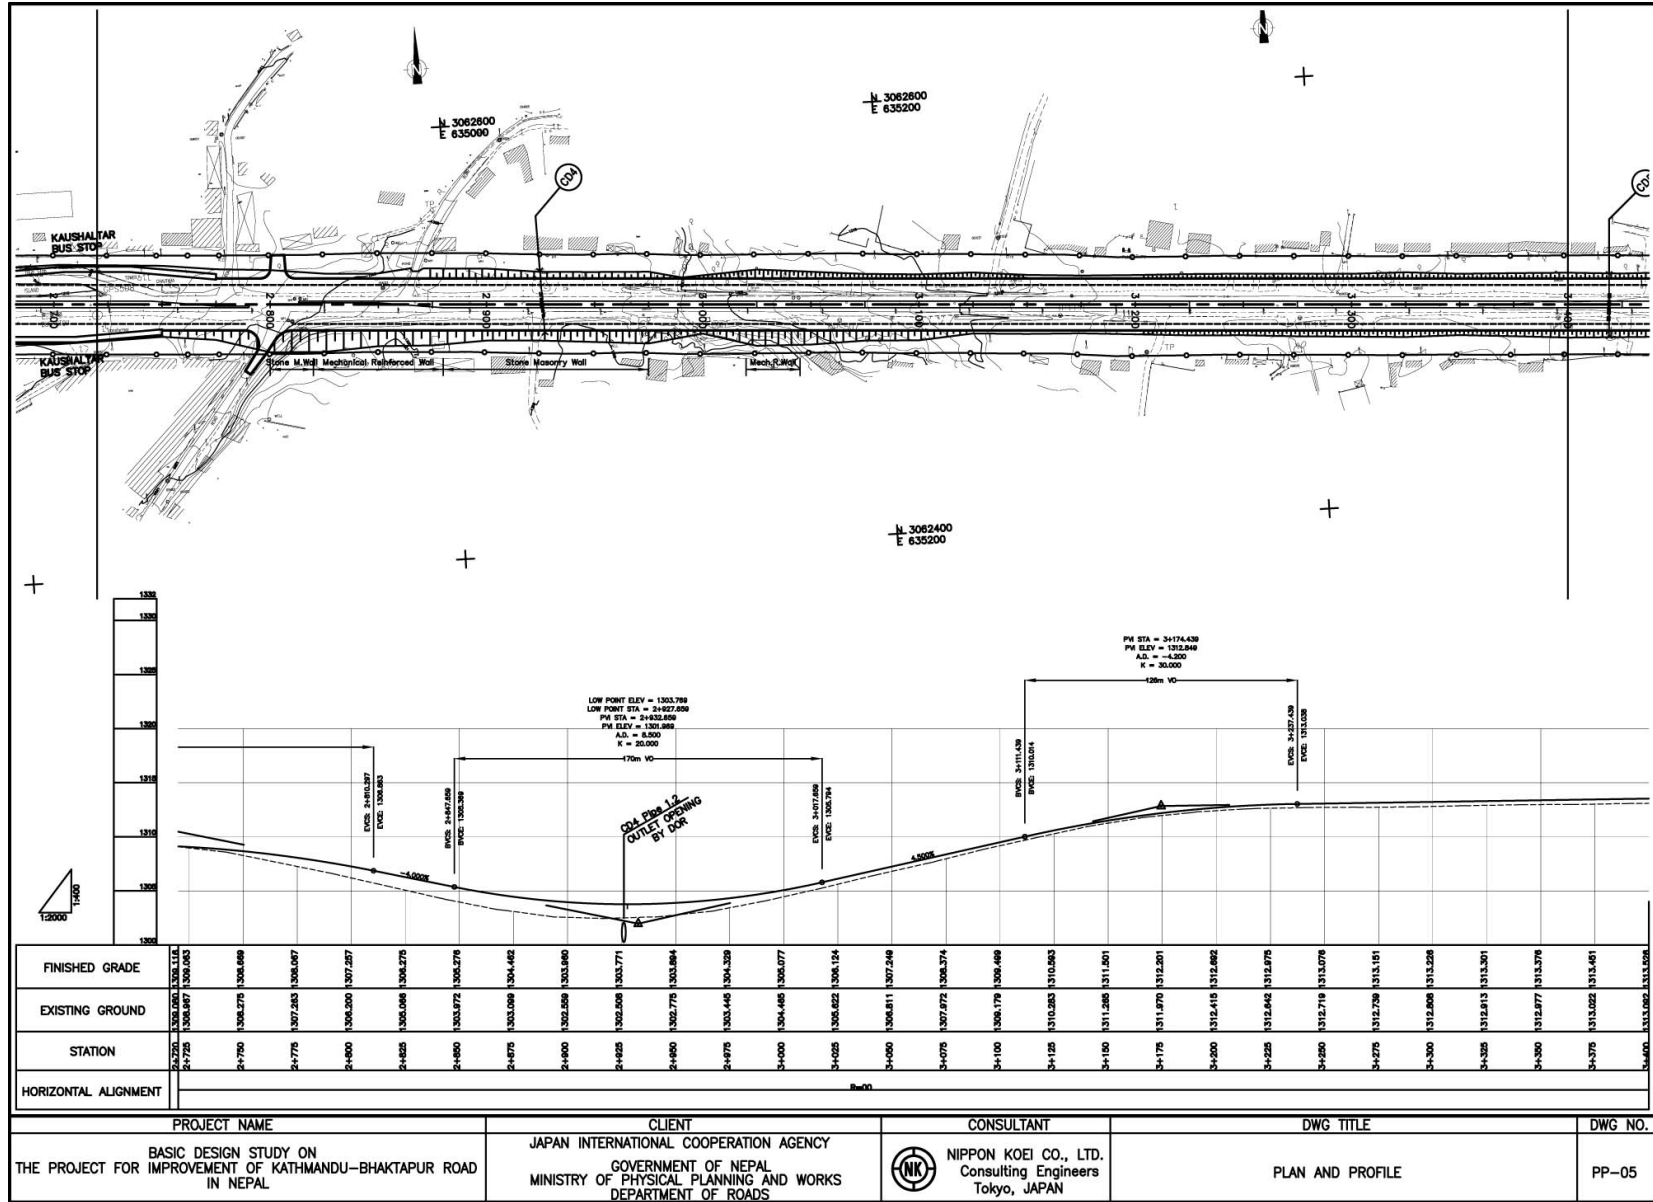


PROJECT NAME	CLIENT	CONSULTANT	DWG TITLE	DWG NO.
BASIC DESIGN STUDY ON THE PROJECT FOR IMPROVEMENT OF KATHMANDU-BHAKTAPUR ROAD IN NEPAL	JAPAN INTERNATIONAL COOPERATION AGENCY GOVERNMENT OF NEPAL MINISTRY OF PHYSICAL PLANNING AND WORKS DEPARTMENT OF ROADS	NIPPON KOEI CO., LTD. Consulting Engineers Tokyo, JAPAN	PLAN AND PROFILE	PP-05

平面・縦断面図 (カタガール付近)

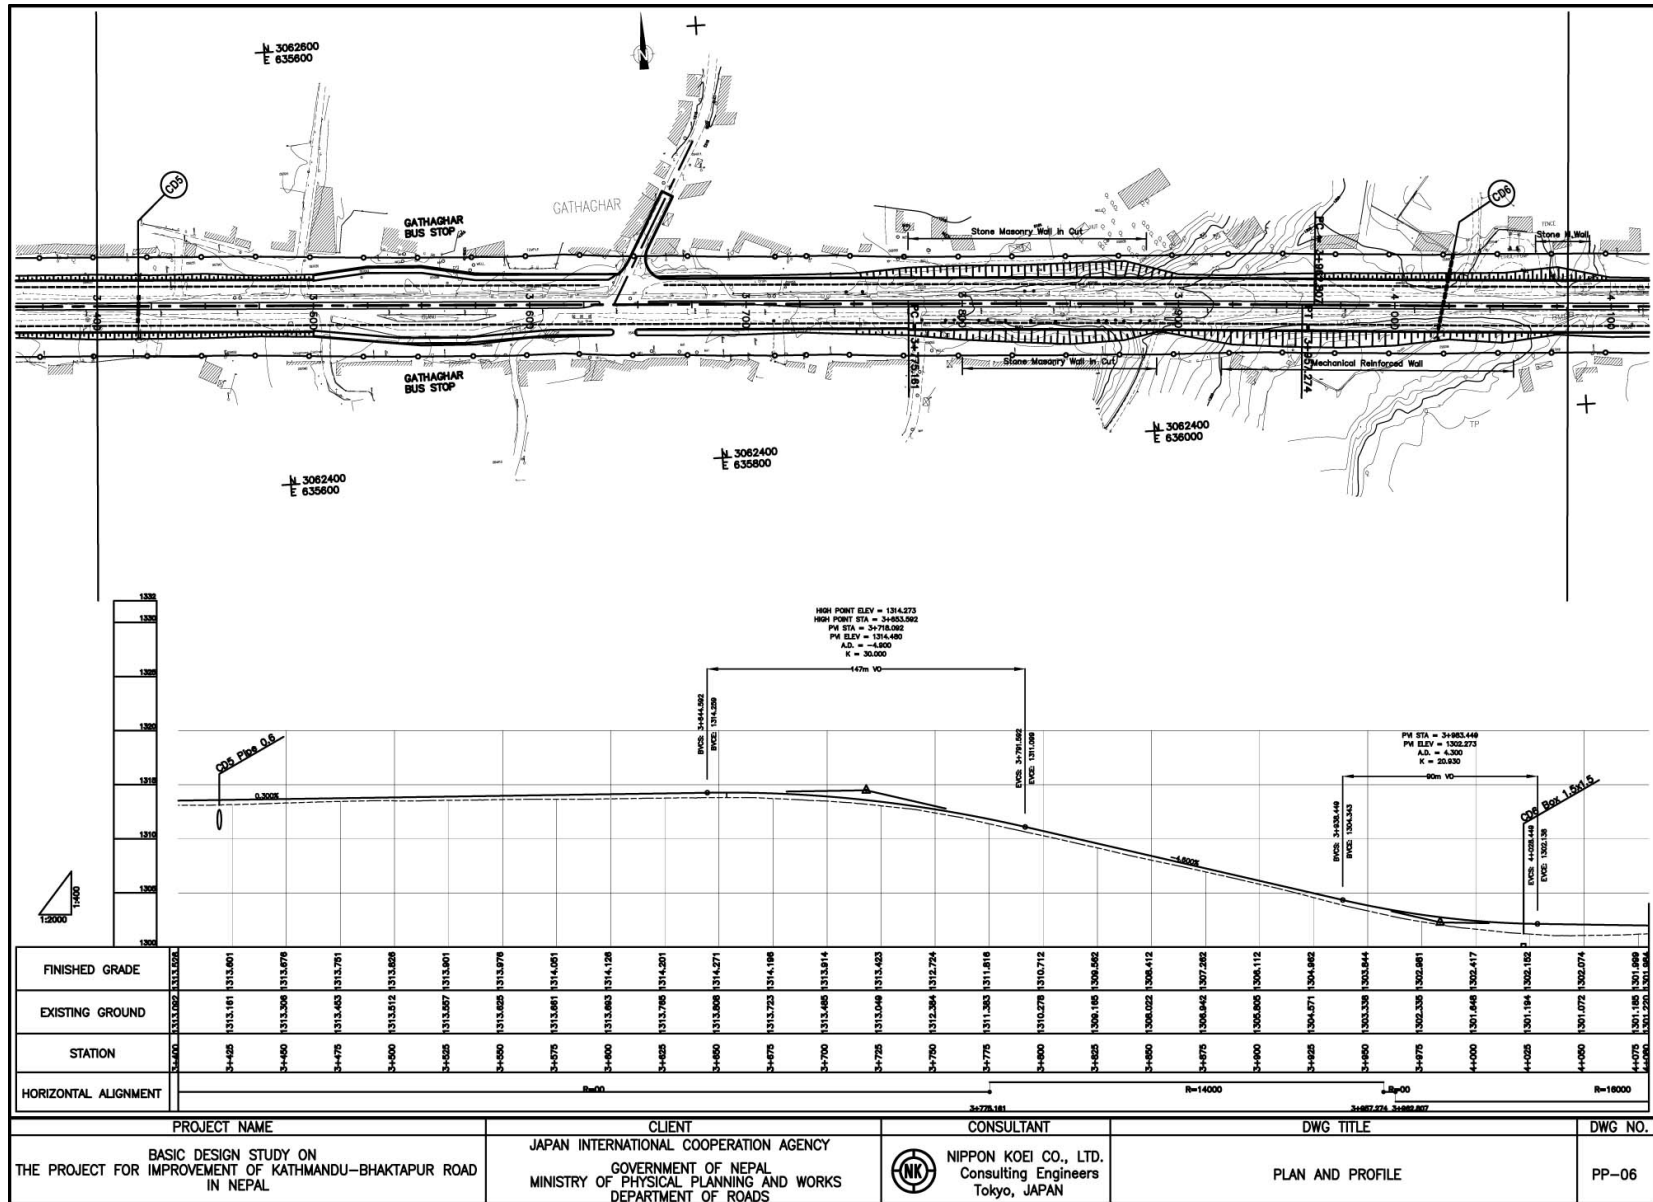


PROJECT NAME	CLIENT	CONSULTANT	DWG TITLE	DWG NO.
BASIC DESIGN STUDY ON THE PROJECT FOR IMPROVEMENT OF KATHMANDU-BHAKTAPUR ROAD IN NEPAL	JAPAN INTERNATIONAL COOPERATION AGENCY GOVERNMENT OF NEPAL MINISTRY OF PHYSICAL PLANNING AND WORKS DEPARTMENT OF ROADS	NIPPON KOEI CO., LTD. Consulting Engineers Tokyo, JAPAN	PLAN AND PROFILE	PP-06

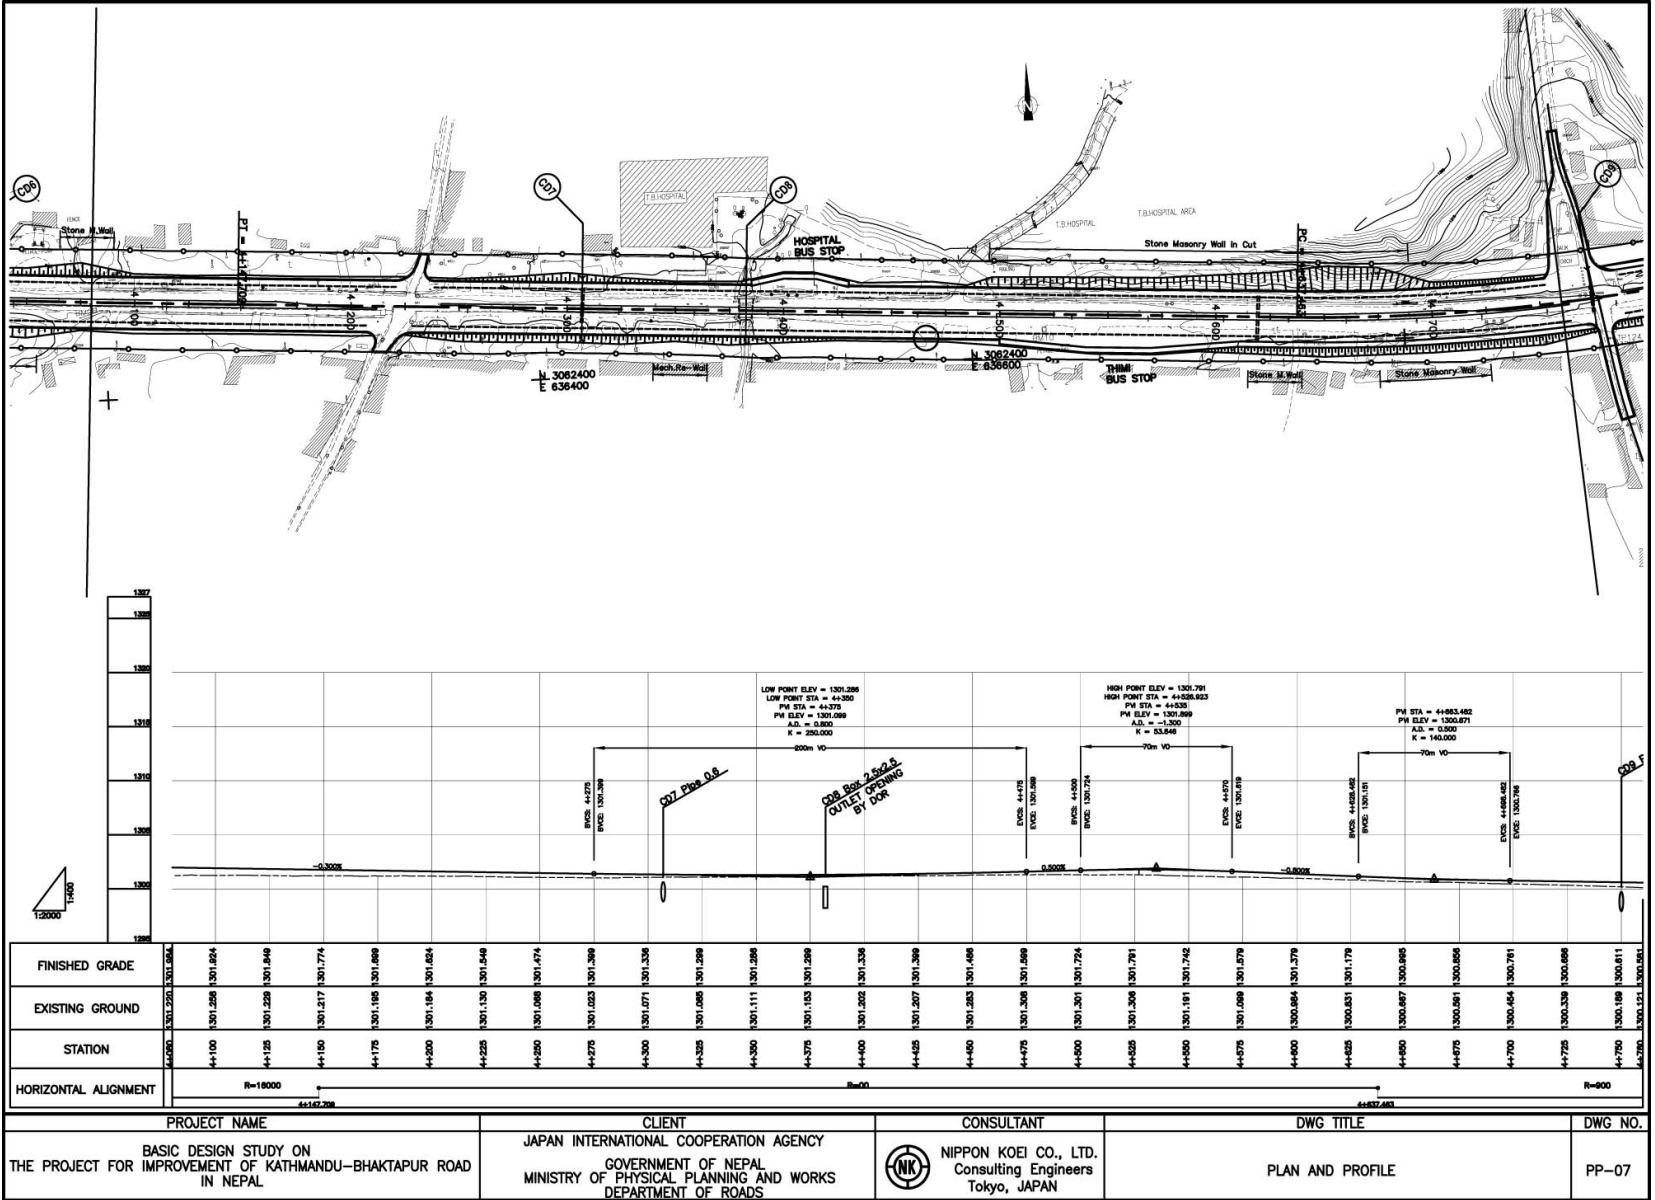


平面・縦断面図(結核病院付近)

平面・縦断面図(テミ付近)

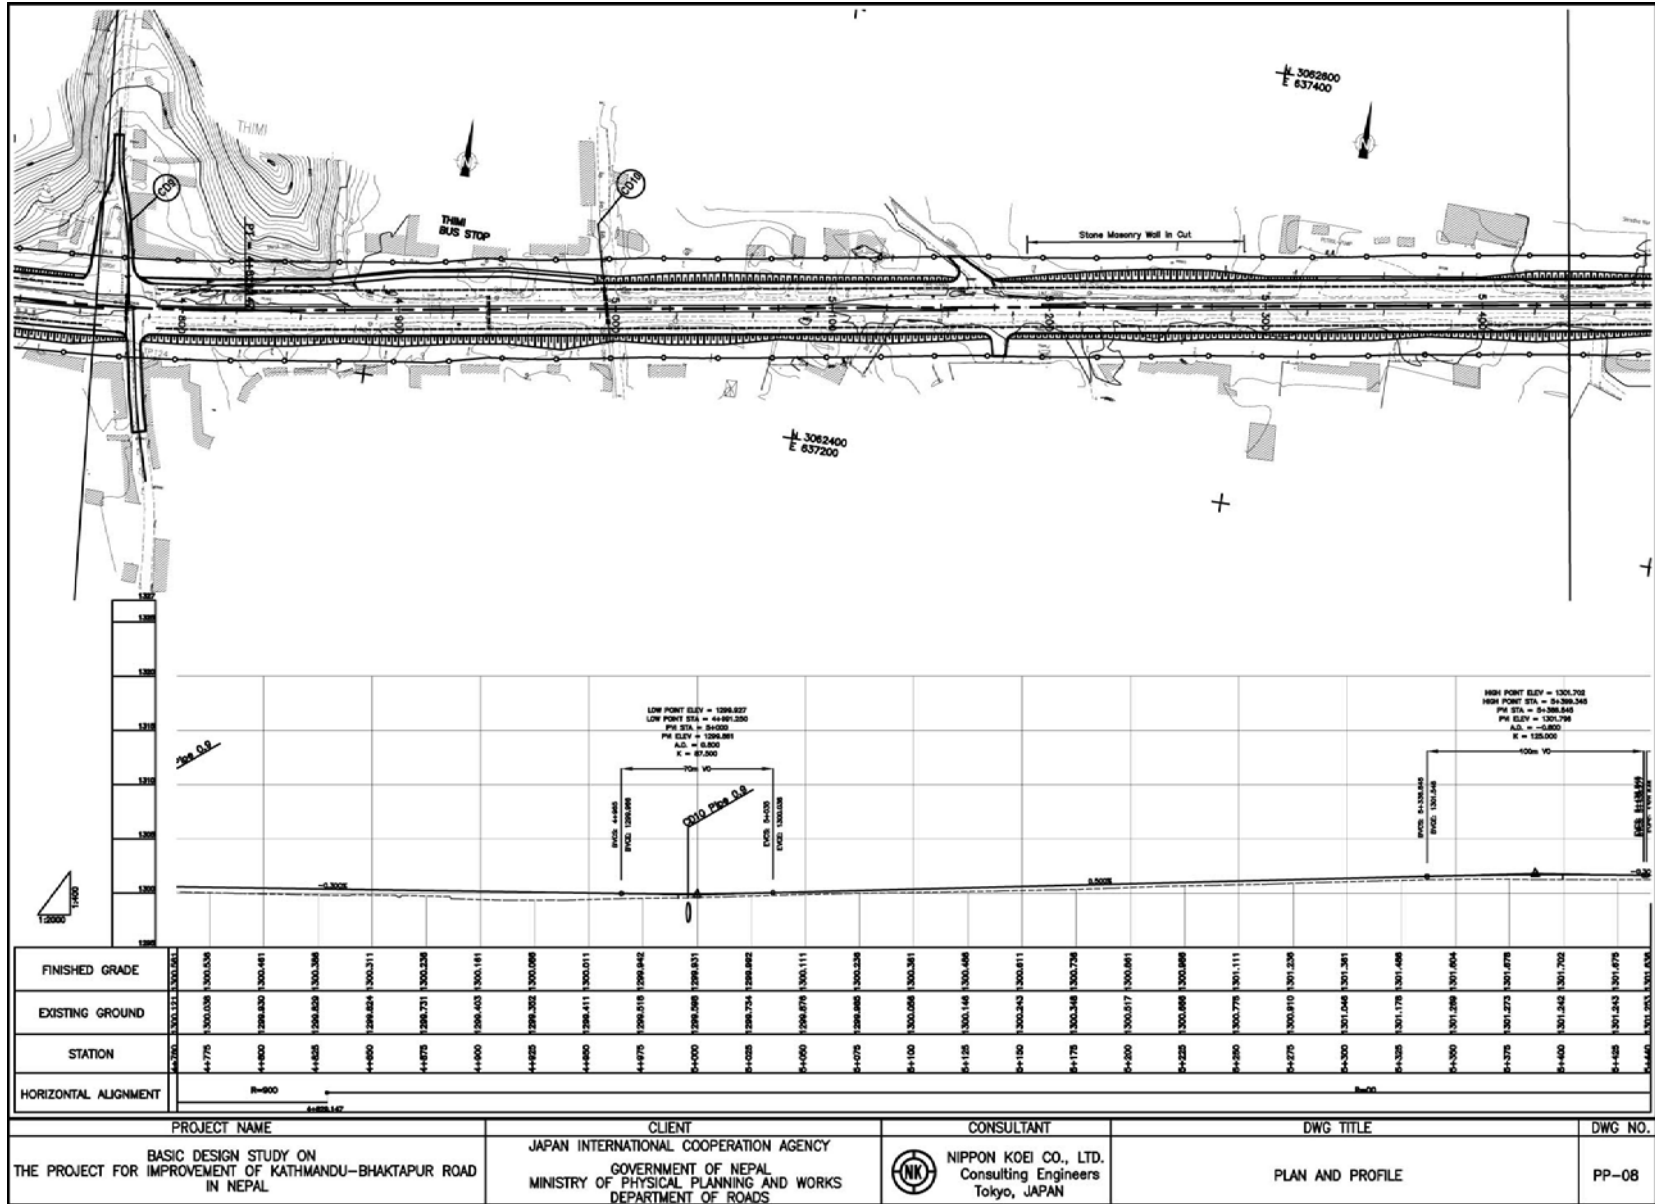


PROJECT NAME	CLIENT	CONSULTANT	DWG TITLE	DWG NO.
BASIC DESIGN STUDY ON THE PROJECT FOR IMPROVEMENT OF KATHMANDU-BHAKTAPUR ROAD IN NEPAL	JAPAN INTERNATIONAL COOPERATION AGENCY GOVERNMENT OF NEPAL MINISTRY OF PHYSICAL PLANNING AND WORKS DEPARTMENT OF ROADS	NIPPON KOEI CO., LTD. Consulting Engineers Tokyo, JAPAN	PLAN AND PROFILE	PP-08

平面・縦断面図(ネパミ東部)

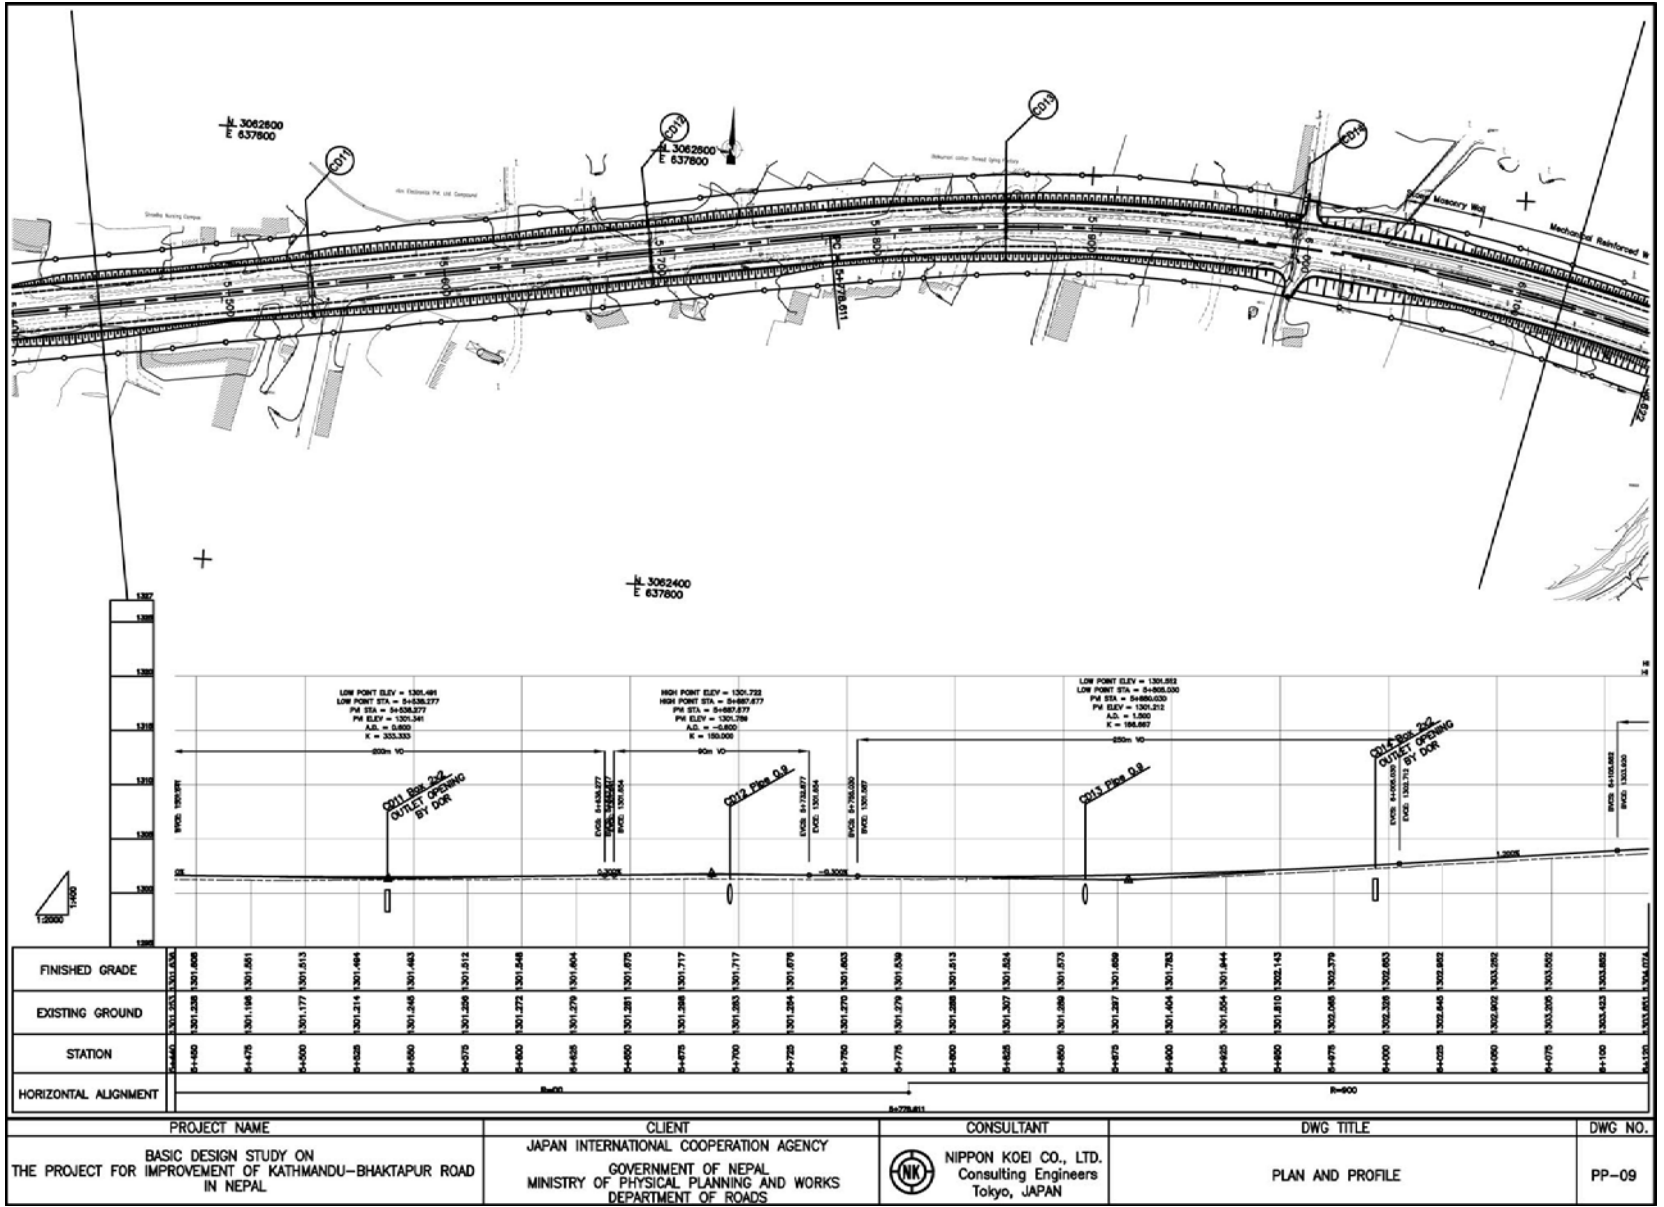


PROJECT NAME	CLIENT	CONSULTANT	DWG TITLE	DWG NO.
BASIC DESIGN STUDY ON THE PROJECT FOR IMPROVEMENT OF KATHMANDU-BHAKTAPUR ROAD IN NEPAL	JAPAN INTERNATIONAL COOPERATION AGENCY GOVERNMENT OF NEPAL MINISTRY OF PHYSICAL PLANNING AND WORKS DEPARTMENT OF ROADS	NIPPON KOEI CO., LTD. Consulting Engineers Tokyo, JAPAN	PLAN AND PROFILE	PP-09

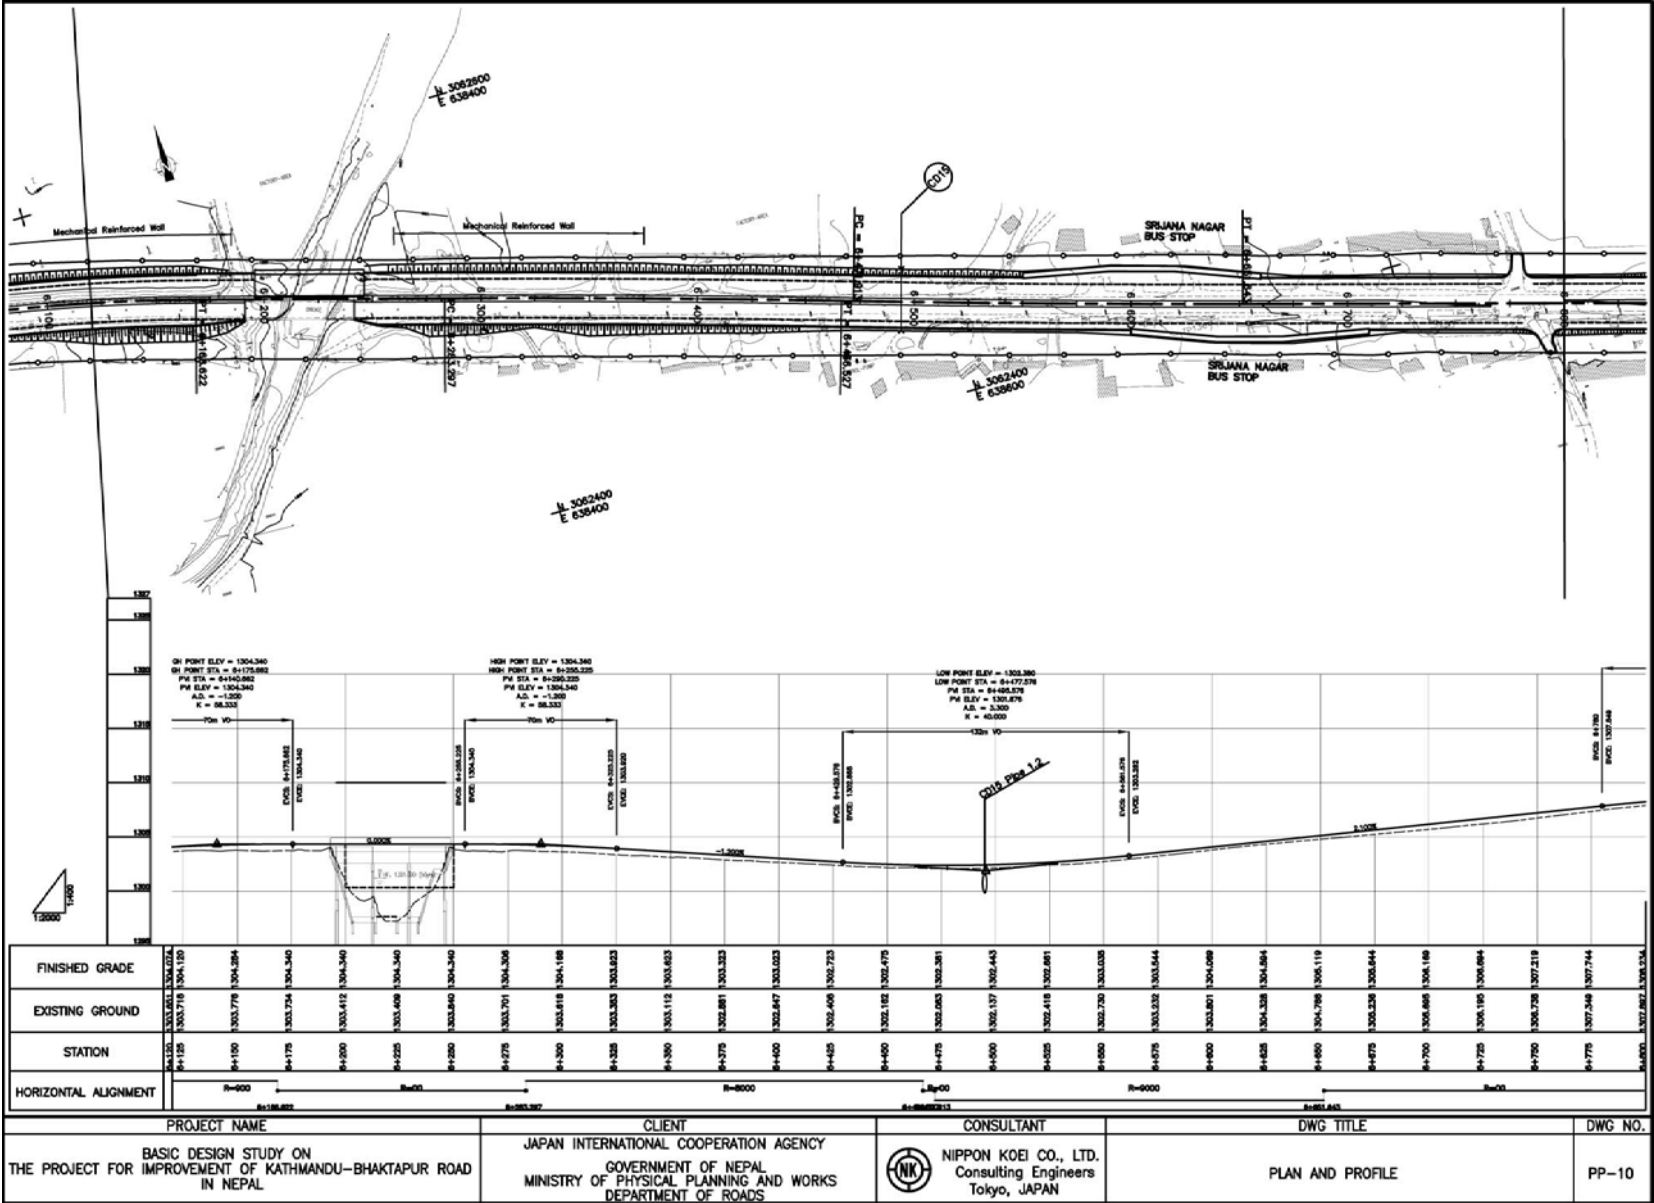

平面・縦断面図(ハヌマンテ橋、ヌリジヤナナガル付近)

平面・縦断面図(サラガリ付近)

A7-12

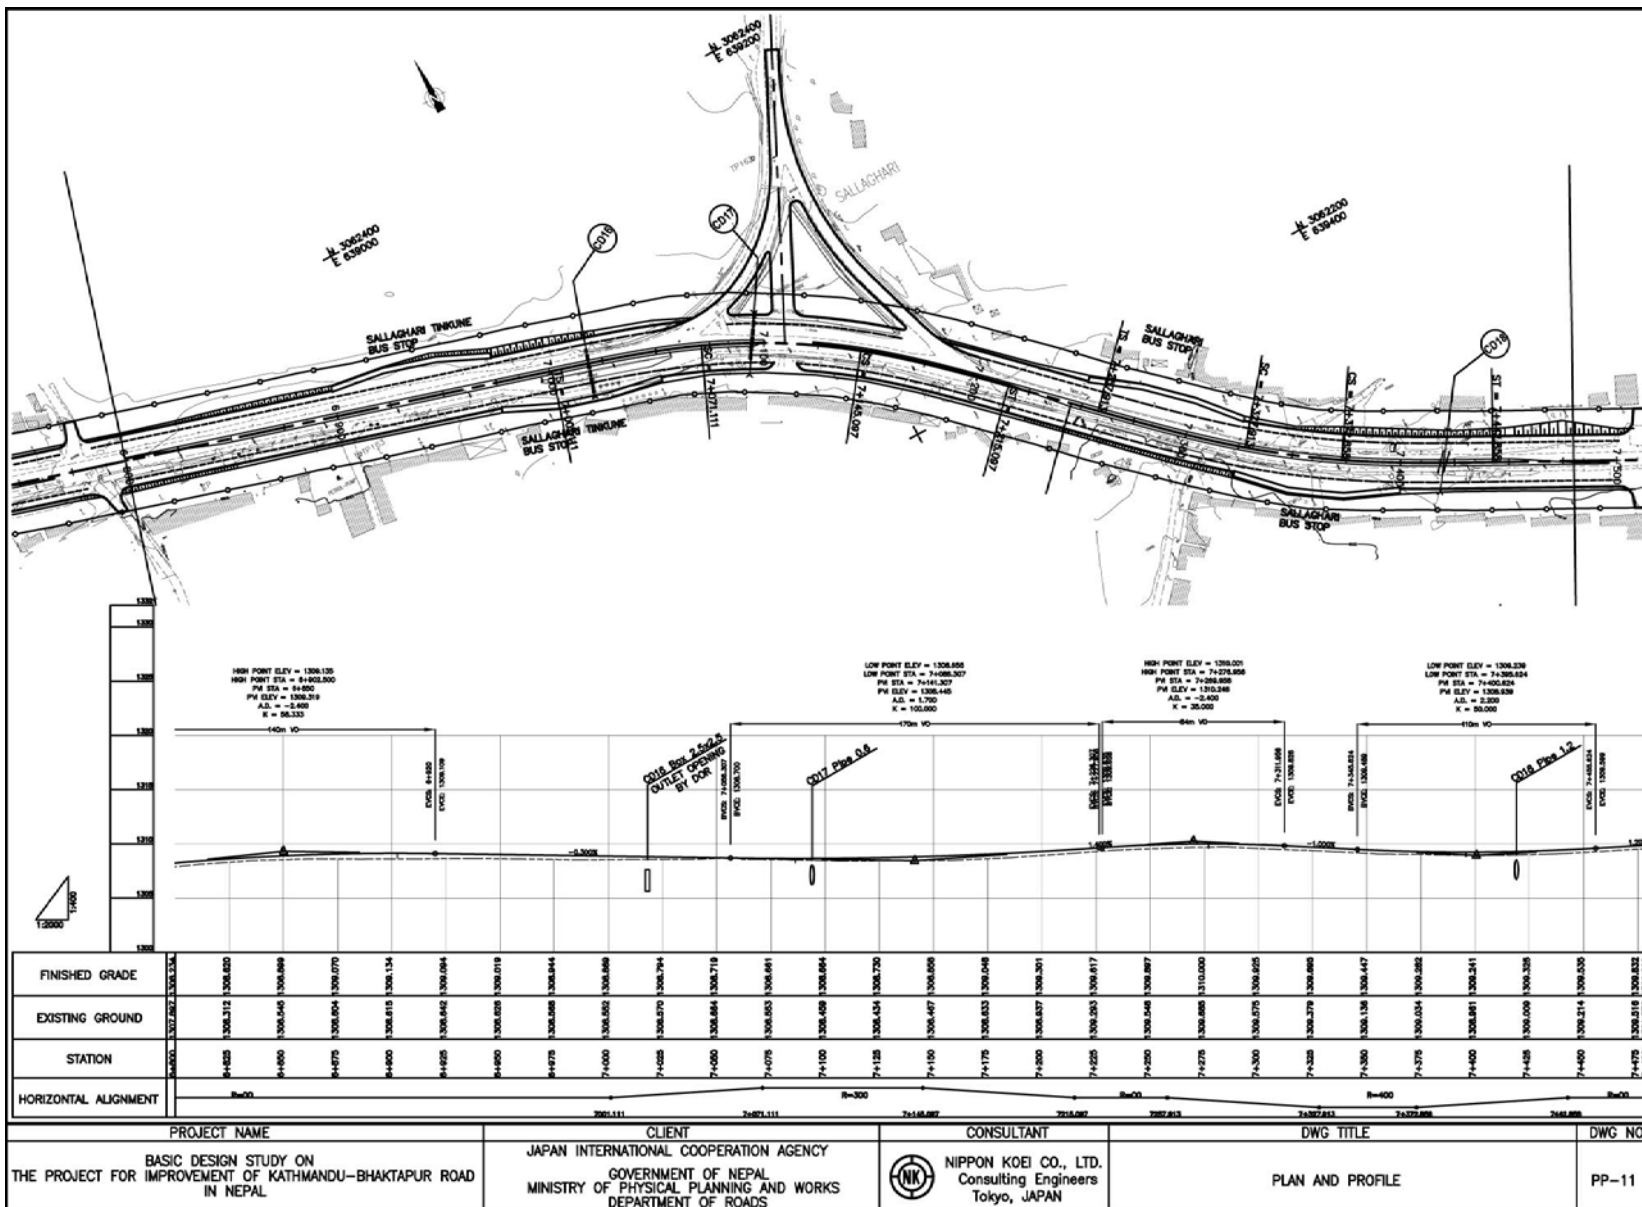

PROJECT NAME	CLIENT	CONSULTANT	DWG TITLE	DWG NO.
BASIC DESIGN STUDY ON THE PROJECT FOR IMPROVEMENT OF KATHMANDU-BHAKTAPUR ROAD IN NEPAL	JAPAN INTERNATIONAL COOPERATION AGENCY GOVERNMENT OF NEPAL MINISTRY OF PHYSICAL PLANNING AND WORKS DEPARTMENT OF ROADS	NIPPON KOEI CO., LTD. Consulting Engineers Tokyo, JAPAN	PLAN AND PROFILE	PP-11