


平面・縦断面図(チュンデビ付近)


平面・縦断面図(バラヒスタウン付近)

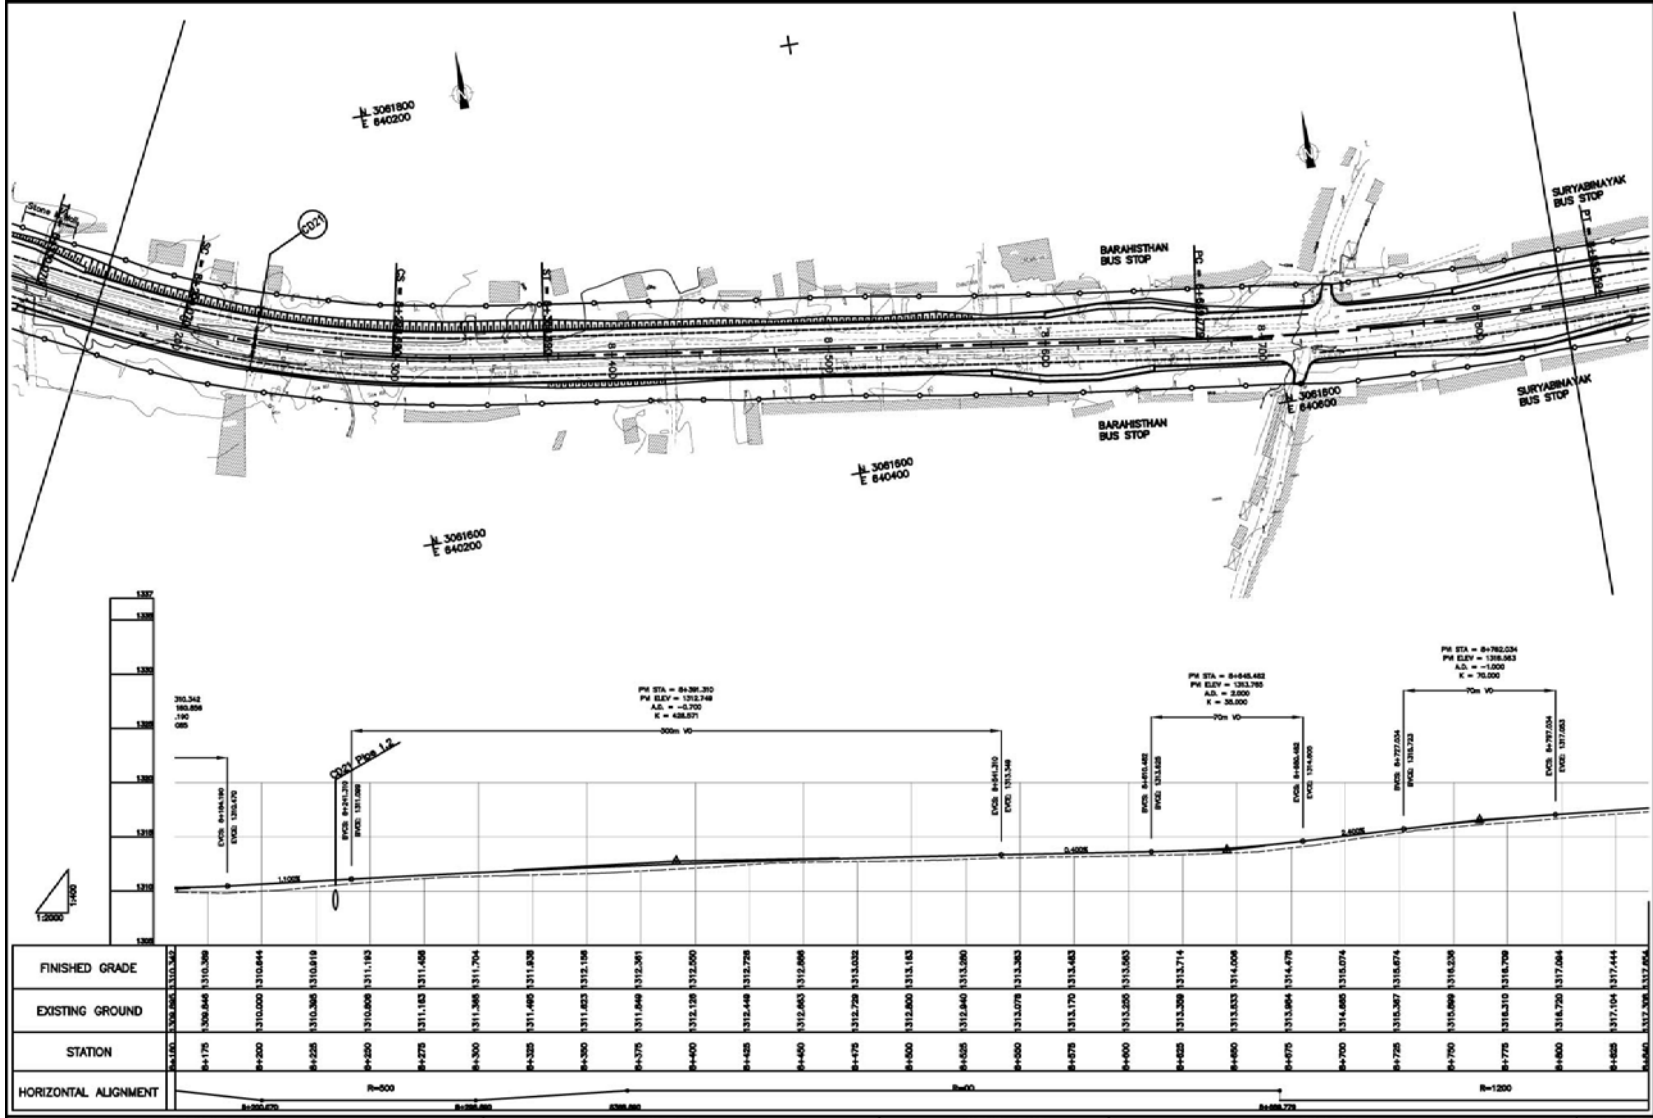


FINISHED GRADE	8+175	8+200	8+225	8+250	8+275	8+300	8+325	8+350	8+375	8+400	8+425	8+450	8+475	8+500	8+525	8+550	8+575	8+600	8+625	8+650	8+675	8+700	8+725	8+750	8+775	8+800	8+825	8+850																					
EXISTING GROUND	1300.000	1300.040	1310.000	1310.044	1310.000	1310.019	1311.183	1311.608	1311.204	1311.490	1311.838	1311.623	1312.104	1311.640	1312.301	1312.603	1312.606	1312.729	1313.032	1312.800	1313.143	1312.840	1313.260	1313.078	1313.263	1313.170	1313.463	1313.250	1313.274	1313.003	1313.633	1314.006	1313.894	1314.478	1314.080	1315.074	1314.674	1315.307	1315.674	1315.898	1316.239	1316.310	1316.708	1316.750	1317.044	1317.104	1317.444	1317.500	1317.854
STATION	8+175	8+200	8+225	8+250	8+275	8+300	8+325	8+350	8+375	8+400	8+425	8+450	8+475	8+500	8+525	8+550	8+575	8+600	8+625	8+650	8+675	8+700	8+725	8+750	8+775	8+800	8+825	8+850																					
HORIZONTAL ALIGNMENT	R=000		R=1000										R=1200																																				


PROJECT NAME	CLIENT	CONSULTANT	DWG TITLE	DWG NO.
BASIC DESIGN STUDY ON THE PROJECT FOR IMPROVEMENT OF KATHMANDU-BHAKTAPUR ROAD IN NEPAL	JAPAN INTERNATIONAL COOPERATION AGENCY GOVERNMENT OF NEPAL MINISTRY OF PHYSICAL PLANNING AND WORKS DEPARTMENT OF ROADS	NIPPON KOEI CO., LTD. Consulting Engineers Tokyo, JAPAN	PLAN AND PROFILE	PP-13

平面・縦断面図(終点ヌルヤビナヤク付近)

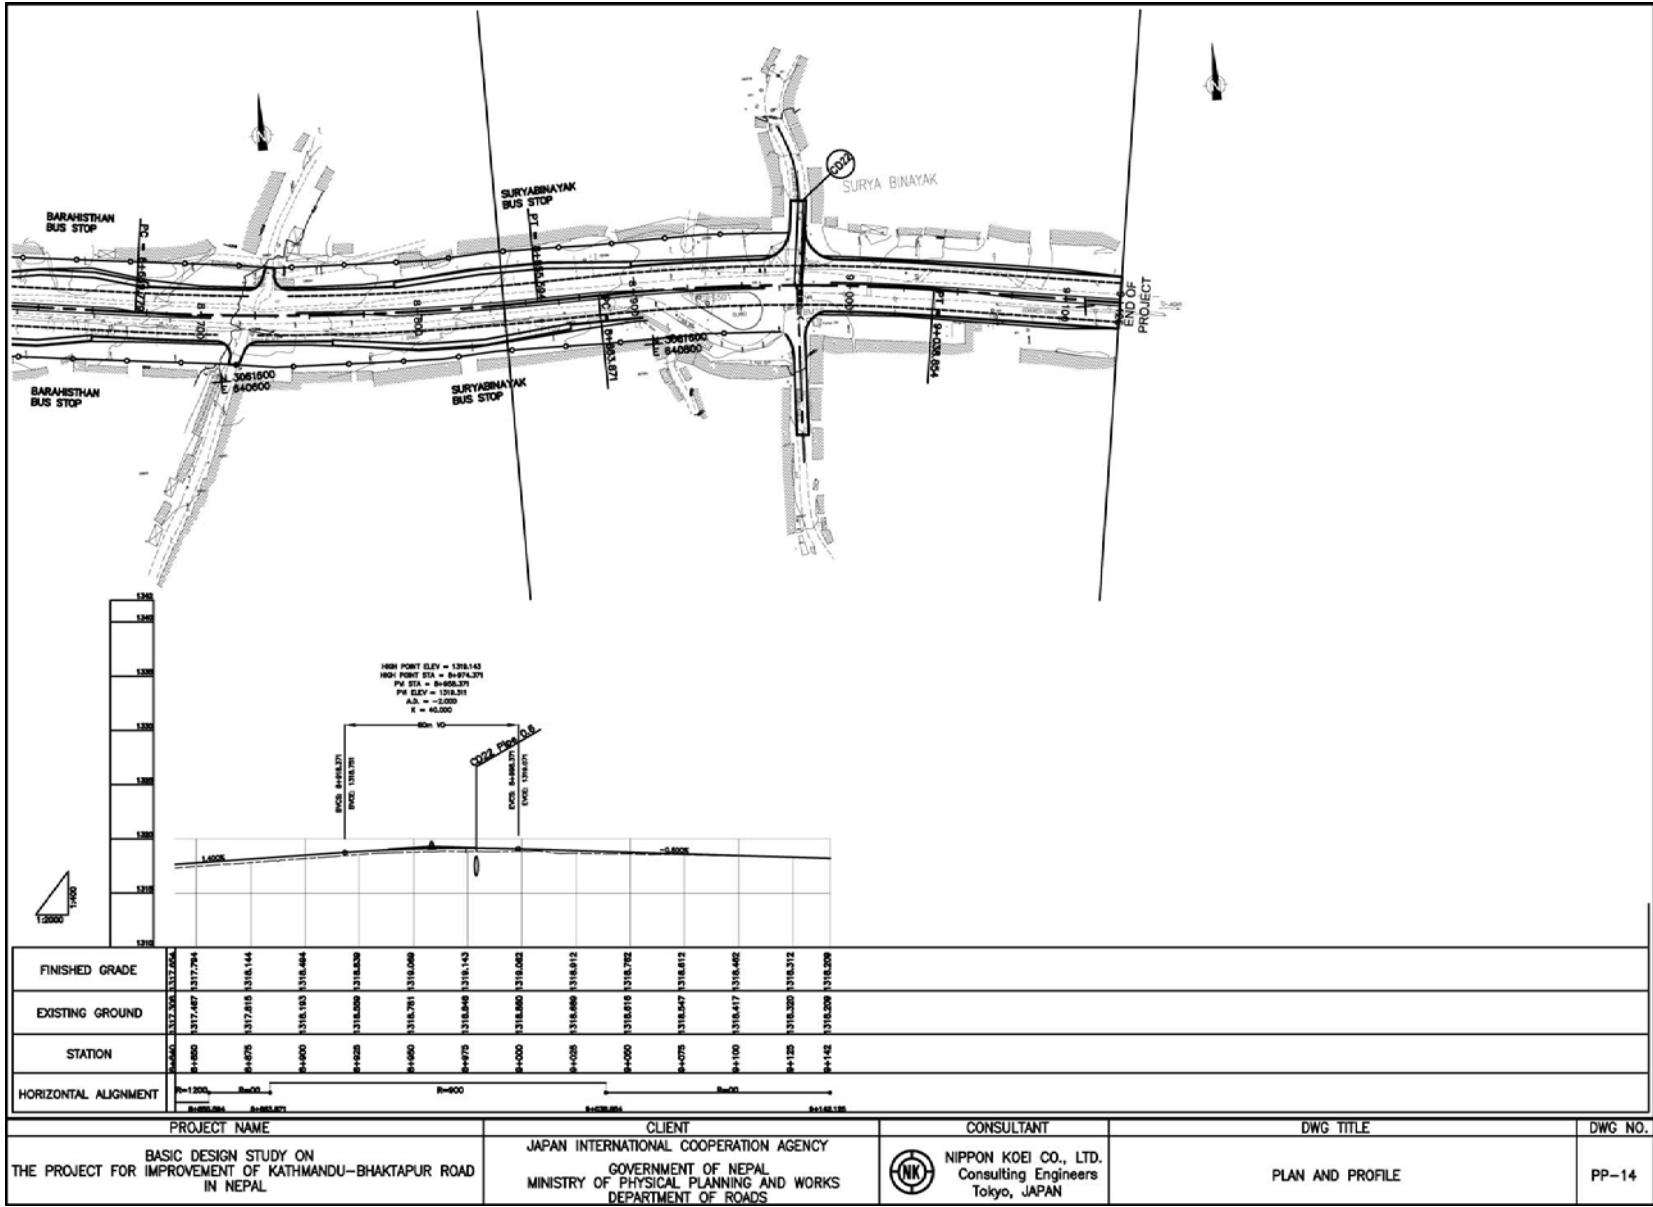


PROJECT NAME	CLIENT	CONSULTANT	DWG TITLE	DWG NO.
BASIC DESIGN STUDY ON THE PROJECT FOR IMPROVEMENT OF KATHMANDU-BHAKTAPUR ROAD IN NEPAL	JAPAN INTERNATIONAL COOPERATION AGENCY GOVERNMENT OF NEPAL MINISTRY OF PHYSICAL PLANNING AND WORKS DEPARTMENT OF ROADS	NIPPON KOEI CO., LTD. Consulting Engineers Tokyo, JAPAN	PLAN AND PROFILE	PP-14

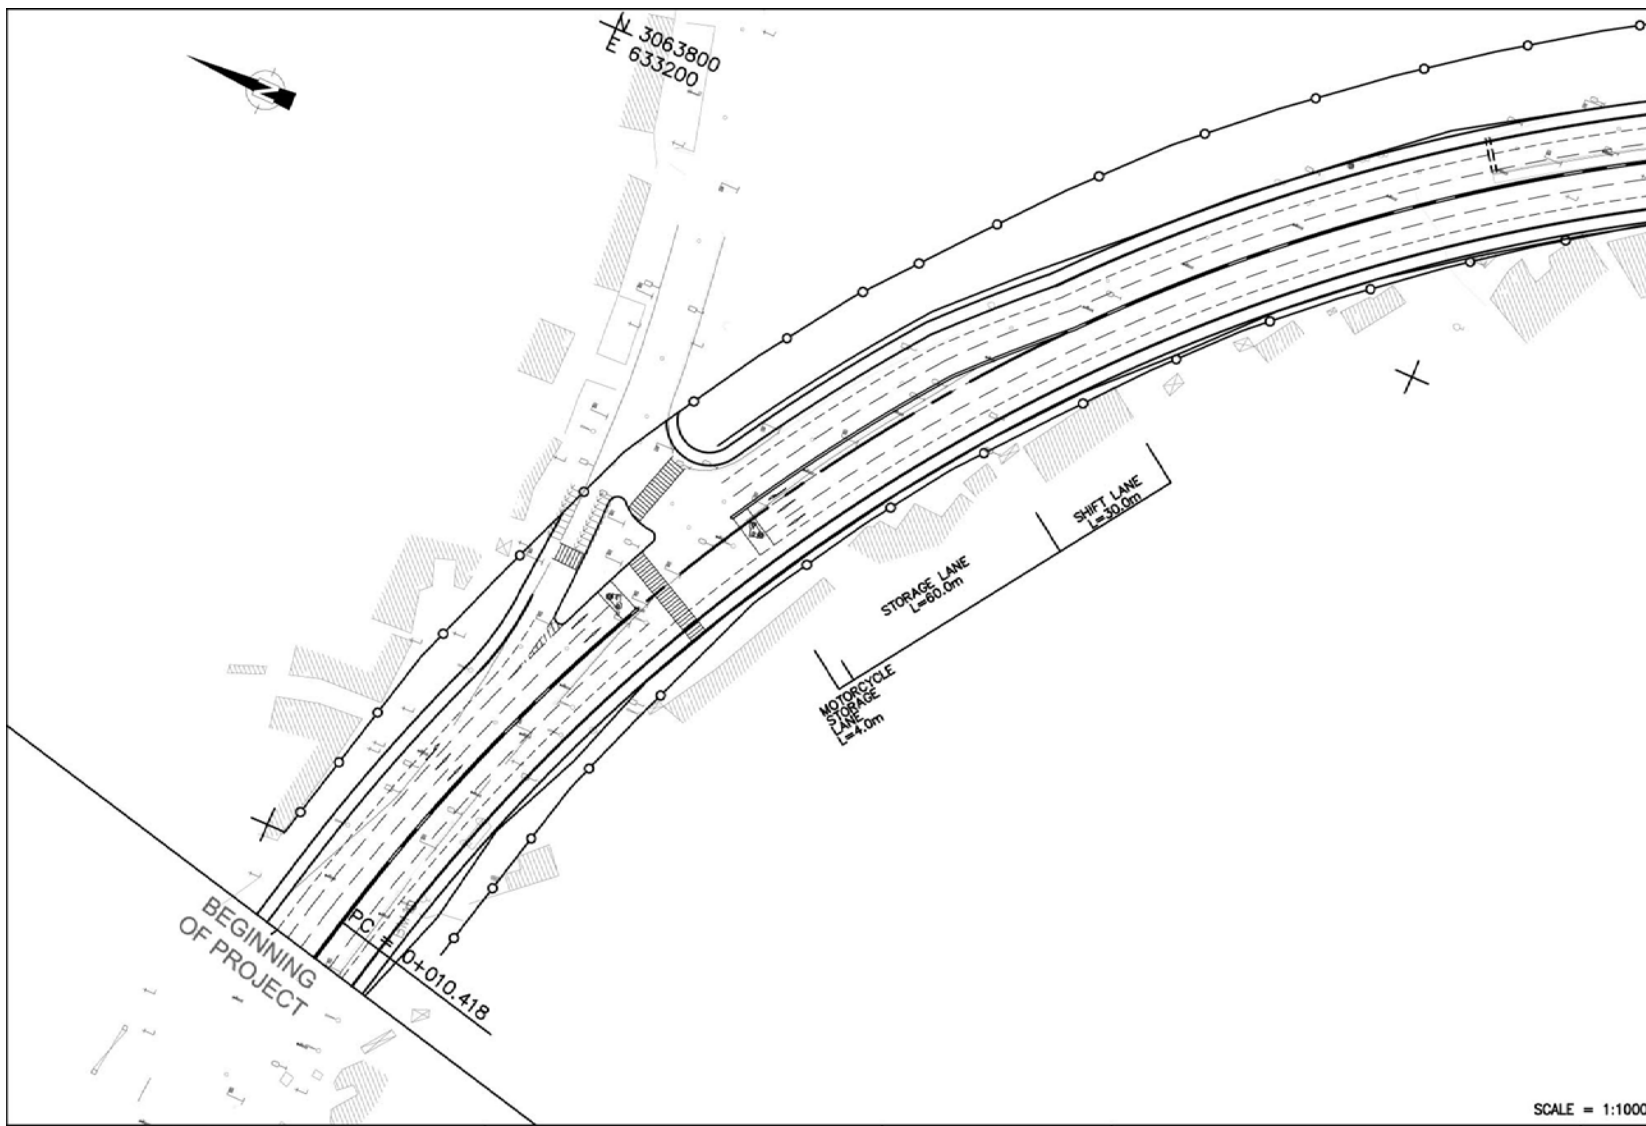


PROJECT NAME	CLIENT	CONSULTANT	DWG TITLE	DWG NO.
BASIC DESIGN STUDY ON THE PROJECT FOR IMPROVEMENT OF KATHMANDU-BHAKTAPUR ROAD IN NEPAL	JAPAN INTERNATIONAL COOPERATION AGENCY GOVERNMENT OF NEPAL MINISTRY OF PHYSICAL PLANNING AND WORKS DEPARTMENT OF ROADS	 NIPPON KOEI CO., LTD. Consulting Engineers Tokyo, JAPAN	TINKUNE INTERSECTION (1)	IS-01


テインクネ第1交差点平面図

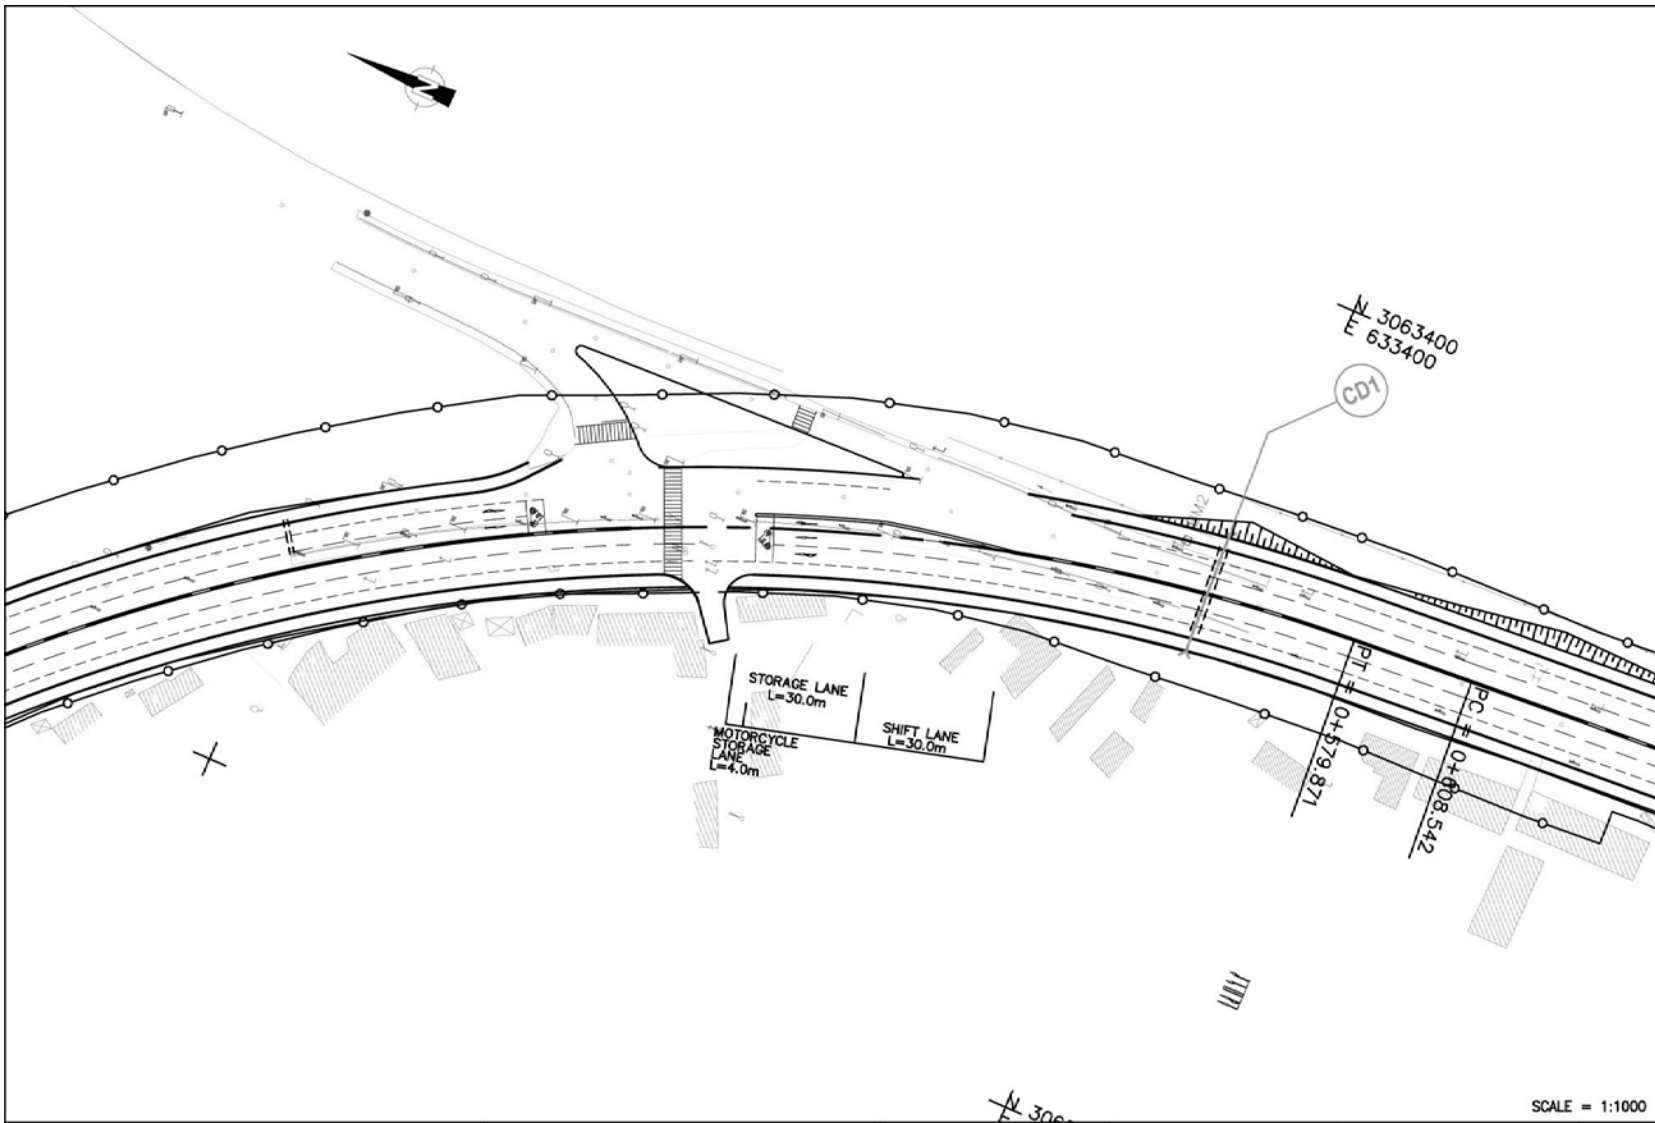

SCALE = 1:1000


PROJECT NAME	CLIENT	CONSULTANT	DWG TITLE	DWG NO.
BASIC DESIGN STUDY ON THE PROJECT FOR IMPROVEMENT OF KATHMANDU-BHAKTAPUR ROAD IN NEPAL	JAPAN INTERNATIONAL COOPERATION AGENCY GOVERNMENT OF NEPAL MINISTRY OF PHYSICAL PLANNING AND WORKS DEPARTMENT OF ROADS	^{N 306}  NIPPON KOEI CO., LTD. Consulting Engineers Tokyo, JAPAN	TINKUNE INTERSECTION (2)	IS-02

テイクネ第2交差点平面図

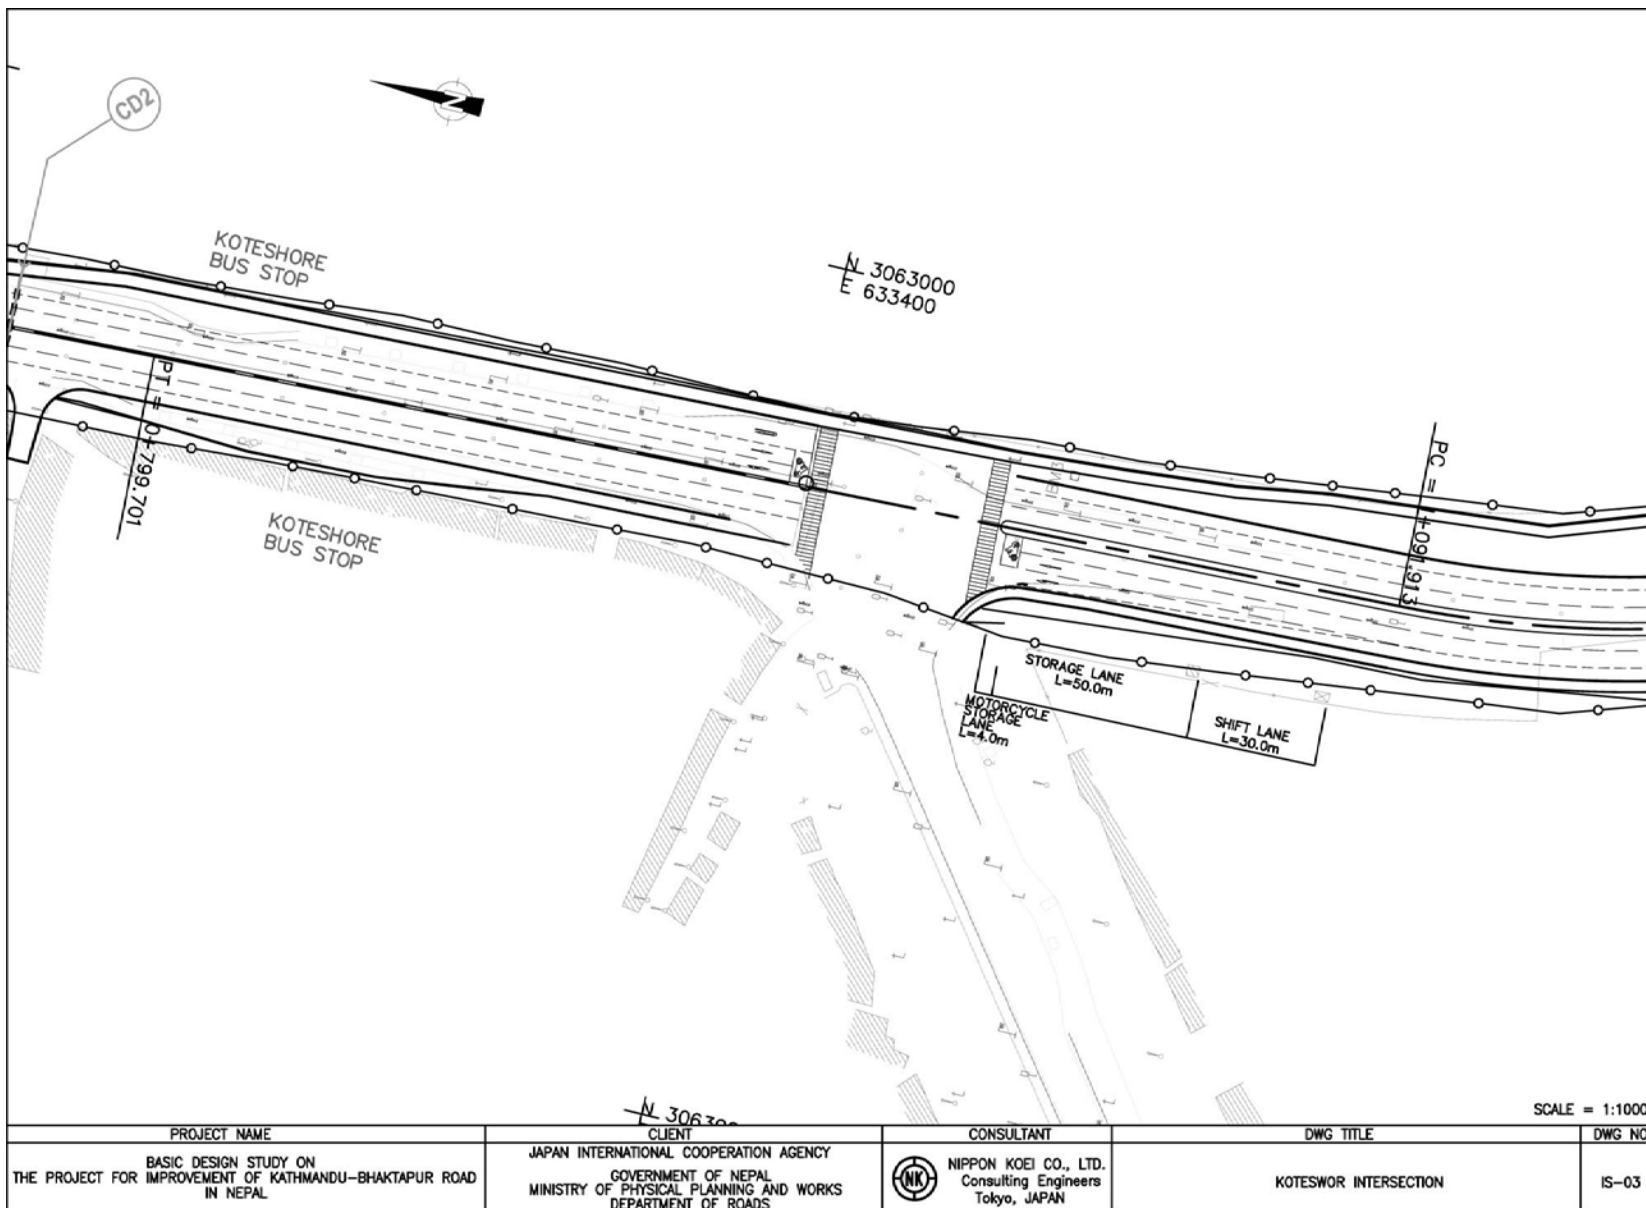


コトेशワール交差点平面図


A7-18

PROJECT NAME	CLIENT	CONSULTANT	DWG TITLE	DWG NO.
BASIC DESIGN STUDY ON THE PROJECT FOR IMPROVEMENT OF KATHMANDU-BHAKTAPUR ROAD IN NEPAL	JAPAN INTERNATIONAL COOPERATION AGENCY GOVERNMENT OF NEPAL MINISTRY OF PHYSICAL PLANNING AND WORKS DEPARTMENT OF ROADS	 NIPPON KOEI CO., LTD. Consulting Engineers Tokyo, JAPAN	KOTESWOR INTERSECTION	IS-03


SCALE = 1:1000

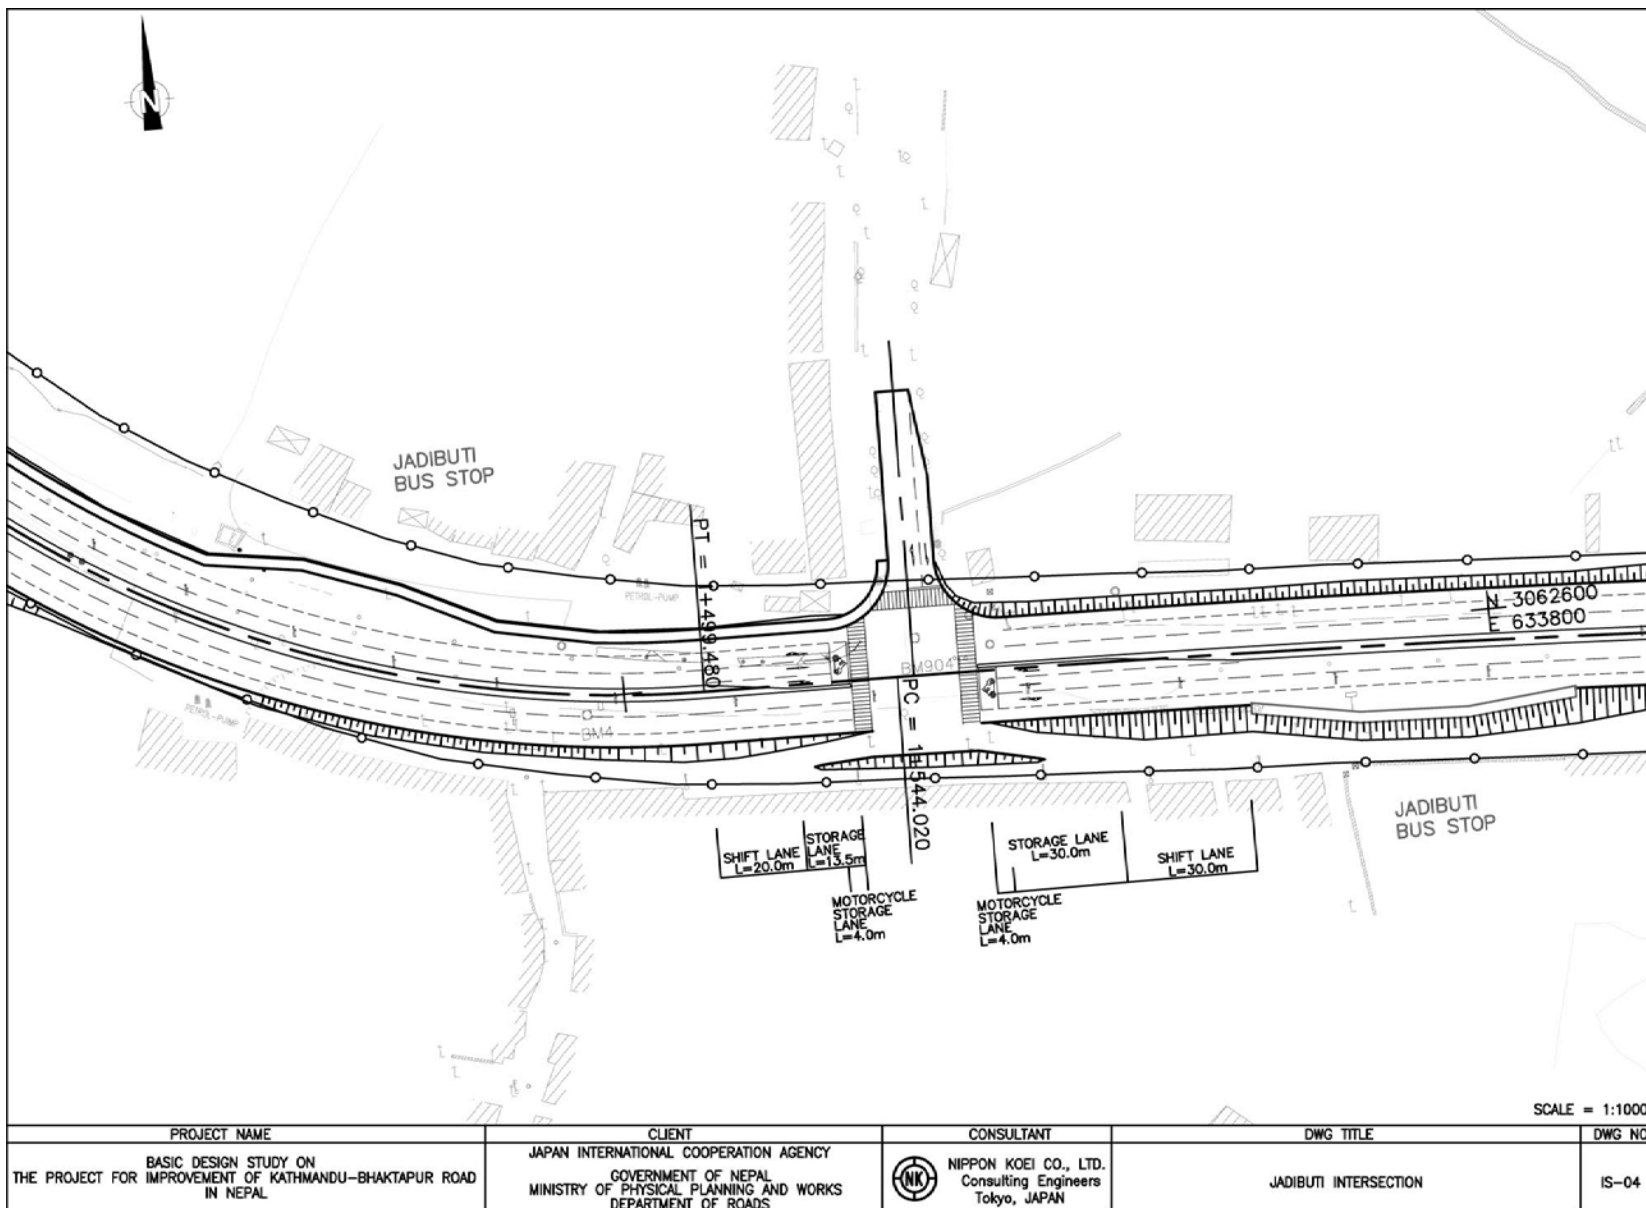

ジャリブテ交差点平面図

PROJECT NAME	CLIENT	CONSULTANT	DWG TITLE	DWG NO.
BASIC DESIGN STUDY ON THE PROJECT FOR IMPROVEMENT OF KATHMANDU-BHAKTAPUR ROAD IN NEPAL	JAPAN INTERNATIONAL COOPERATION AGENCY GOVERNMENT OF NEPAL MINISTRY OF PHYSICAL PLANNING AND WORKS DEPARTMENT OF ROADS	 NIPPON KOEI CO., LTD. Consulting Engineers Tokyo, JAPAN	JADIBUTI INTERSECTION	IS-04


SCALE = 1:1000

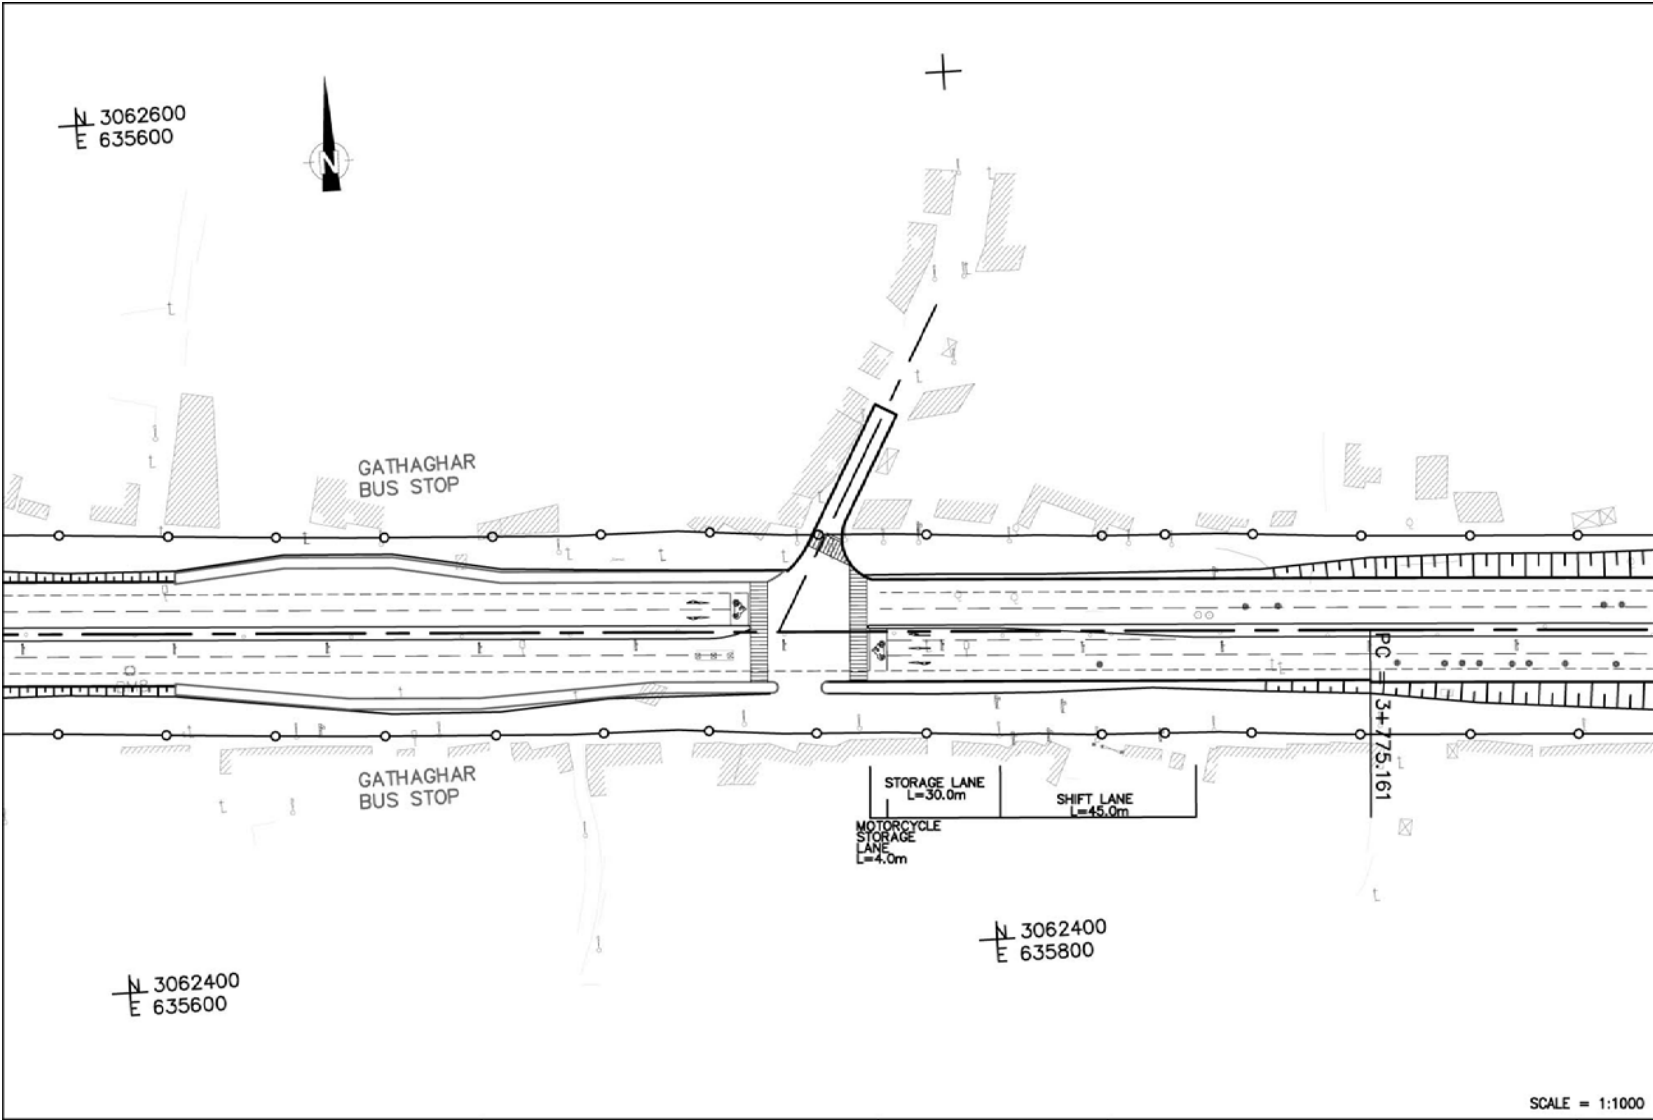



ガタガール交差点平面図

A7-20


SCALE = 1:1000

PROJECT NAME	CLIENT	CONSULTANT	DWG TITLE	DWG NO.
BASIC DESIGN STUDY ON THE PROJECT FOR IMPROVEMENT OF KATHMANDU-BHAKTAPUR ROAD IN NEPAL	JAPAN INTERNATIONAL COOPERATION AGENCY GOVERNMENT OF NEPAL MINISTRY OF PHYSICAL PLANNING AND WORKS DEPARTMENT OF ROADS	 NIPPON KOEI CO., LTD. Consulting Engineers Tokyo, JAPAN	GATHAGHAR INTERSECTION	IS-05

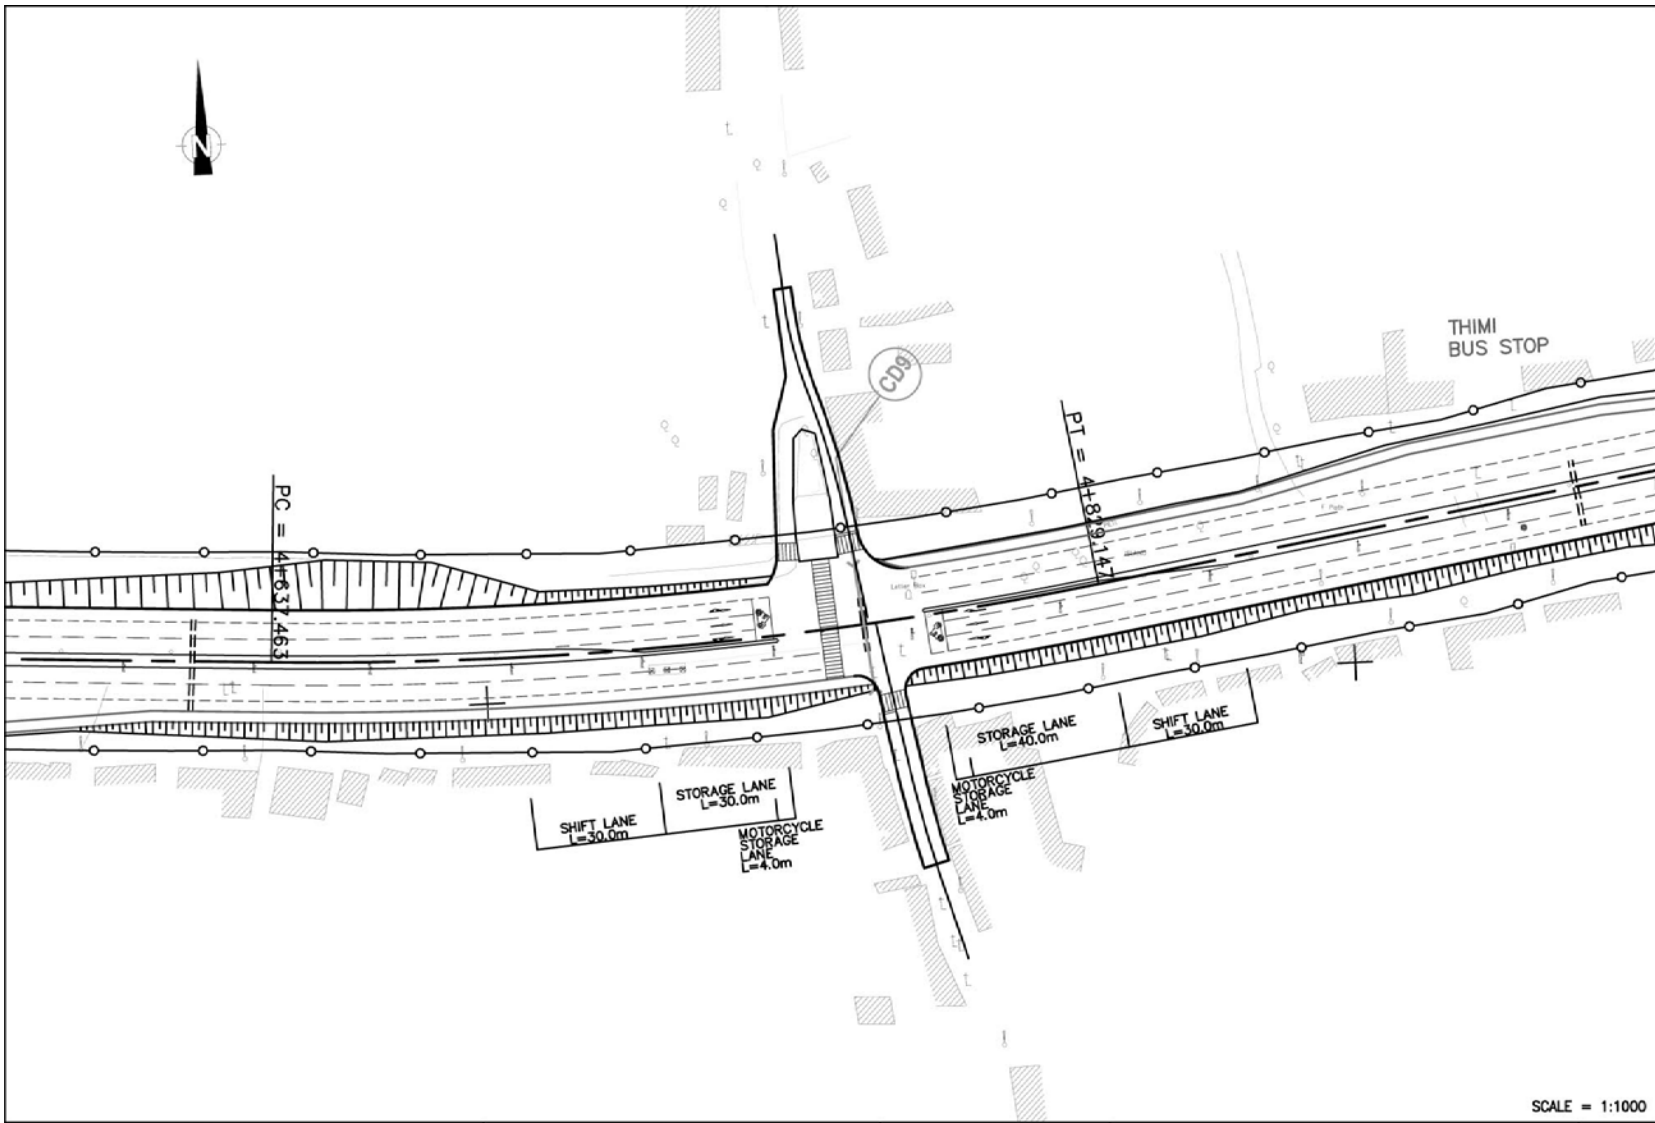


PROJECT NAME	CLIENT	CONSULTANT	DWG TITLE	DWG NO.
BASIC DESIGN STUDY ON THE PROJECT FOR IMPROVEMENT OF KATHMANDU-BHAKTAPUR ROAD IN NEPAL	JAPAN INTERNATIONAL COOPERATION AGENCY GOVERNMENT OF NEPAL MINISTRY OF PHYSICAL PLANNING AND WORKS DEPARTMENT OF ROADS	 NIPPON KOEI CO., LTD. Consulting Engineers Tokyo, JAPAN	THIMI INTERSECTION	IS-06


テニ交差点平面図

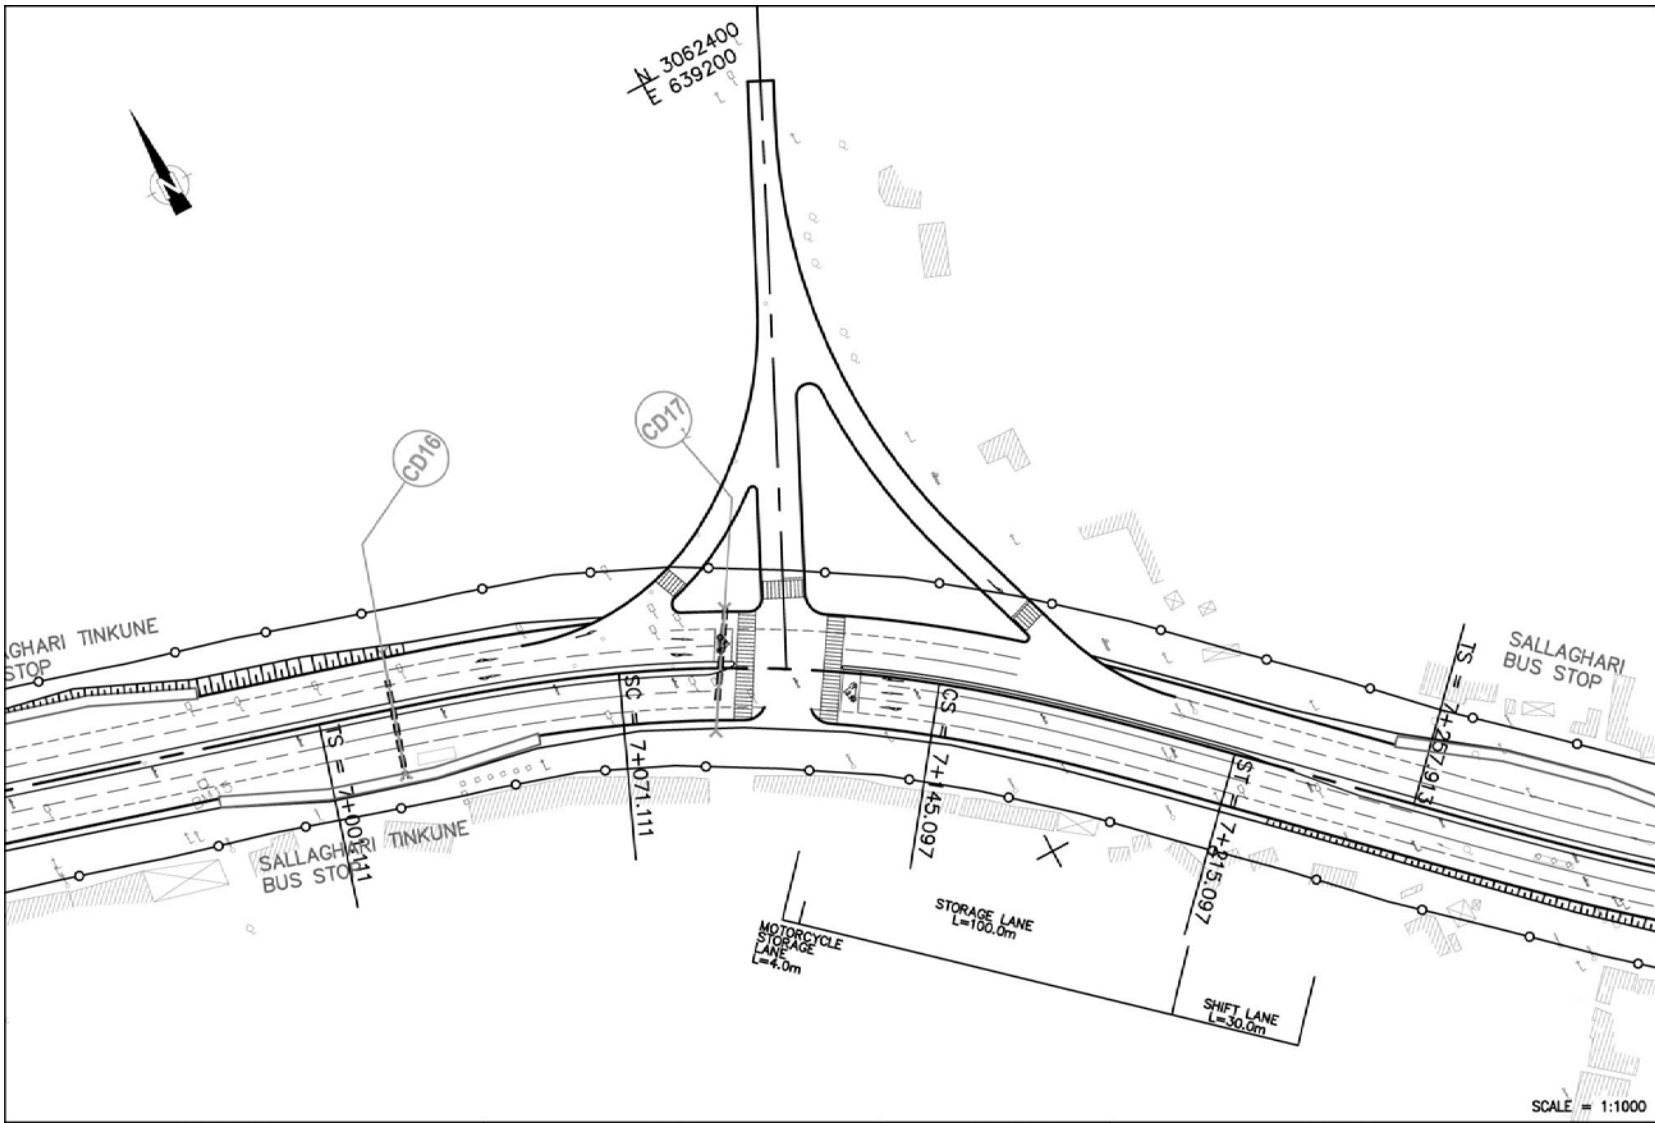


SCALE = 1:1000

PROJECT NAME	CLIENT	CONSULTANT	DWG TITLE	DWG NO.
BASIC DESIGN STUDY ON THE PROJECT FOR IMPROVEMENT OF KATHMANDU-BHAKTAPUR ROAD IN NEPAL	JAPAN INTERNATIONAL COOPERATION AGENCY GOVERNMENT OF NEPAL MINISTRY OF PHYSICAL PLANNING AND WORKS DEPARTMENT OF ROADS	 NIPPON KOEI CO., LTD. Consulting Engineers Tokyo, JAPAN	SALLAGHARI INTERSECTION	IS-07

サラガリ交差点平面図

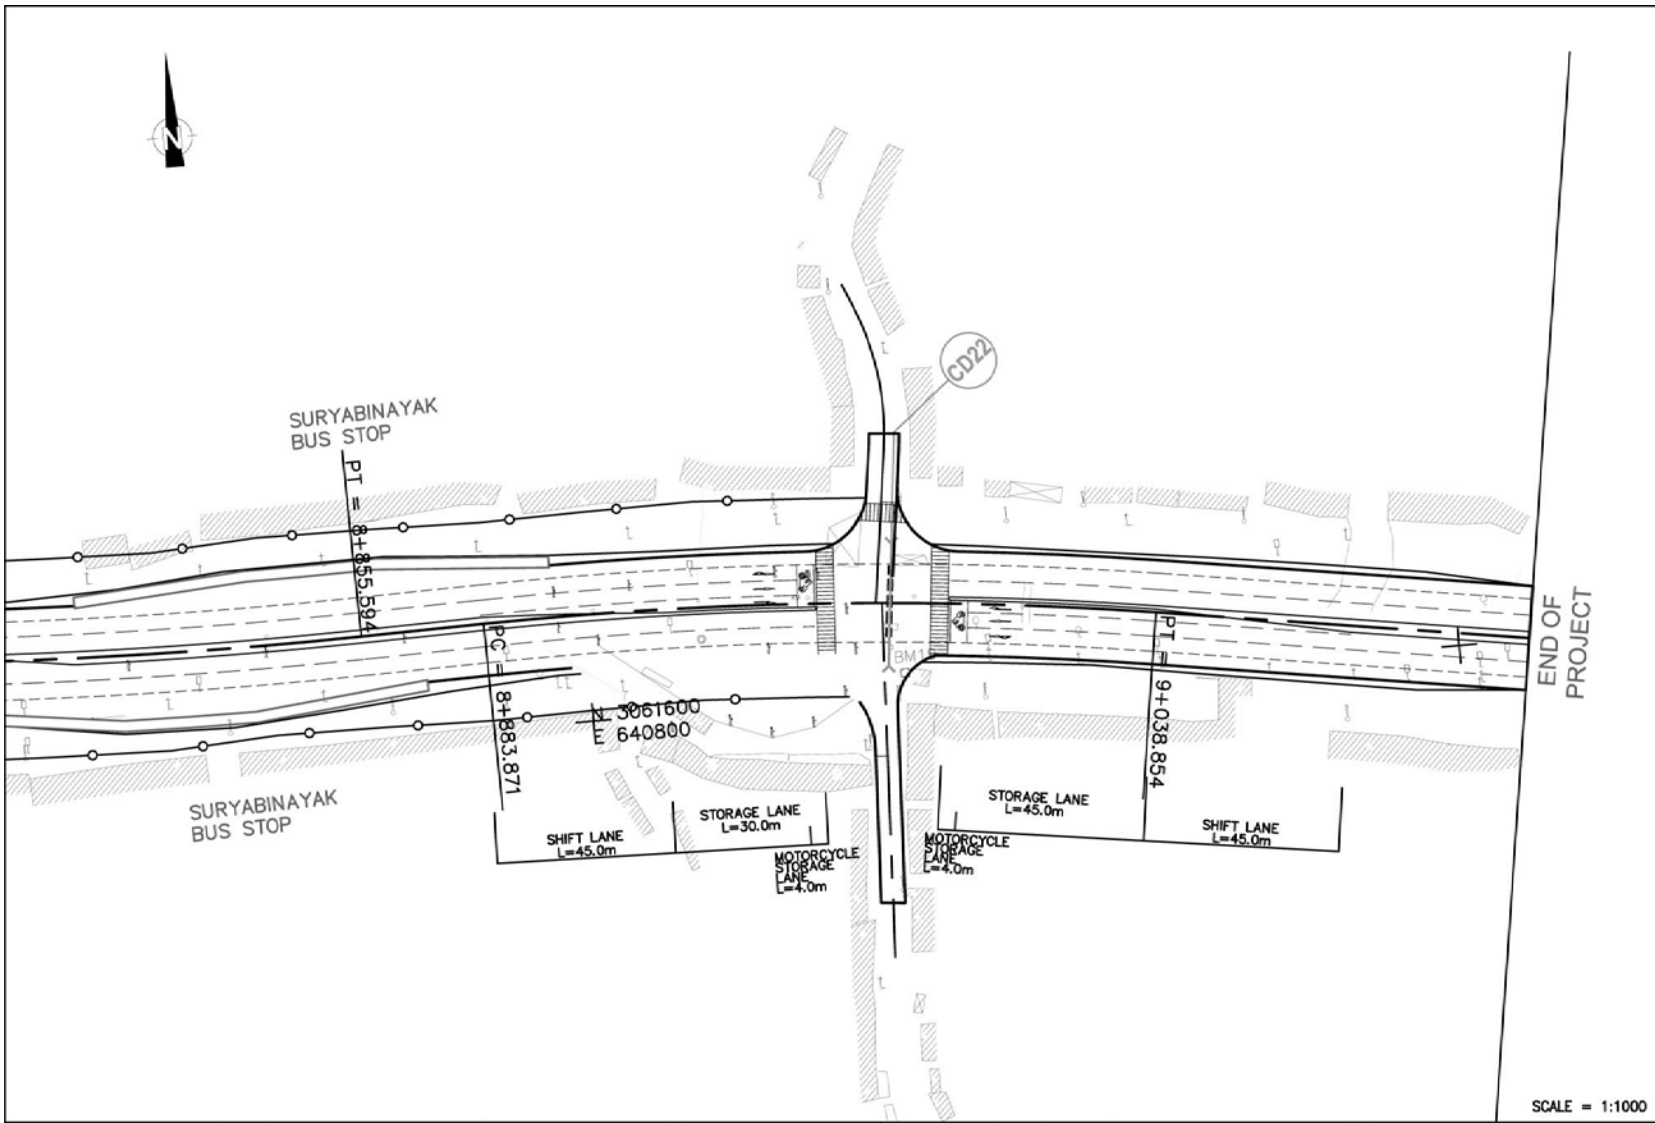

SCALE = 1:1000

PROJECT NAME	CLIENT	CONSULTANT	DWG TITLE	DWG NO.
BASIC DESIGN STUDY ON THE PROJECT FOR IMPROVEMENT OF KATHMANDU-BHAKTAPUR ROAD IN NEPAL	JAPAN INTERNATIONAL COOPERATION AGENCY GOVERNMENT OF NEPAL MINISTRY OF PHYSICAL PLANNING AND WORKS DEPARTMENT OF ROADS	 NIPPON KOEI CO., LTD. Consulting Engineers Tokyo, JAPAN	SURYABINAYAK INTERSECTION	IS-08

スルヤビナヤク交差点平面図

新マハラ橋一般図

A7-24

