




REV5	Date	DEC'05	Revised by	KARMA LHAGYEL, MIKIKIHO MATSUYAMA, PADAM TAMANG, TSHERING CHODEN
Itemref	Quantity	Title/Name, designation, material, dimension etc	Article No./Reference	
Designed by	Checked by	Approved by - date	File name	Scale
Don McArthur	XXX	JD - 01/02/04	6CRBLK	1:100
Date			27/01/04	
<b>6 Classroom Block</b>				
SPBD - BHUTAN			Front & Rear Elevations	
			Edition	Sheet
			D	A2

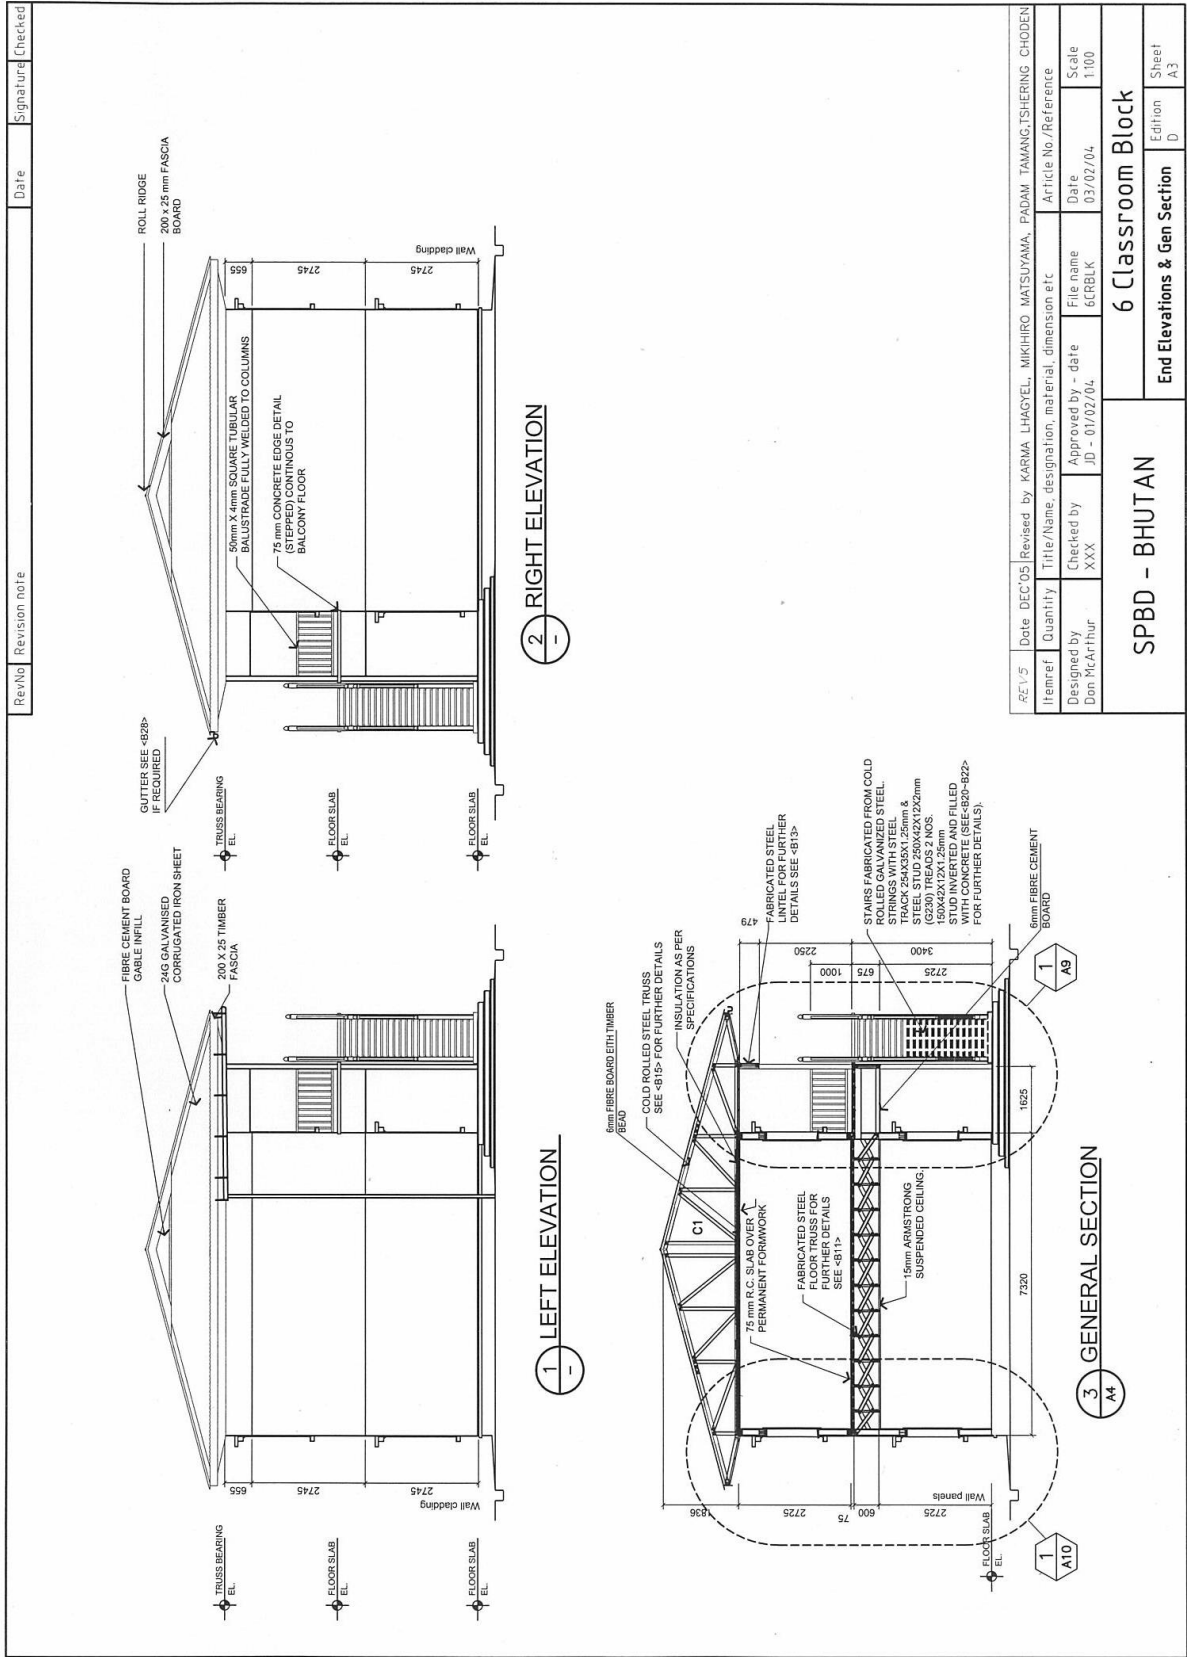


REV. 5	Date	DEC'05	Revised by	KARMA, LHAGYEL, MIKIHIRO, MATSUYAMA, PADAM, TAMANG, TSHERING, CHODEN
Itemref	Quantity	Title/Name, designation, material, dimension etc.		
Designed by	Checked by	Approved by - date	File name	Scale
Don McArthur	XXX	JD - 01/02/04	6CRBLK	1:100
<b>6 Classroom Block</b>				Edition D
<b>SPBD - BHUTAN</b>				Sheet A3
<b>End Elevations &amp; Gen Section</b>				

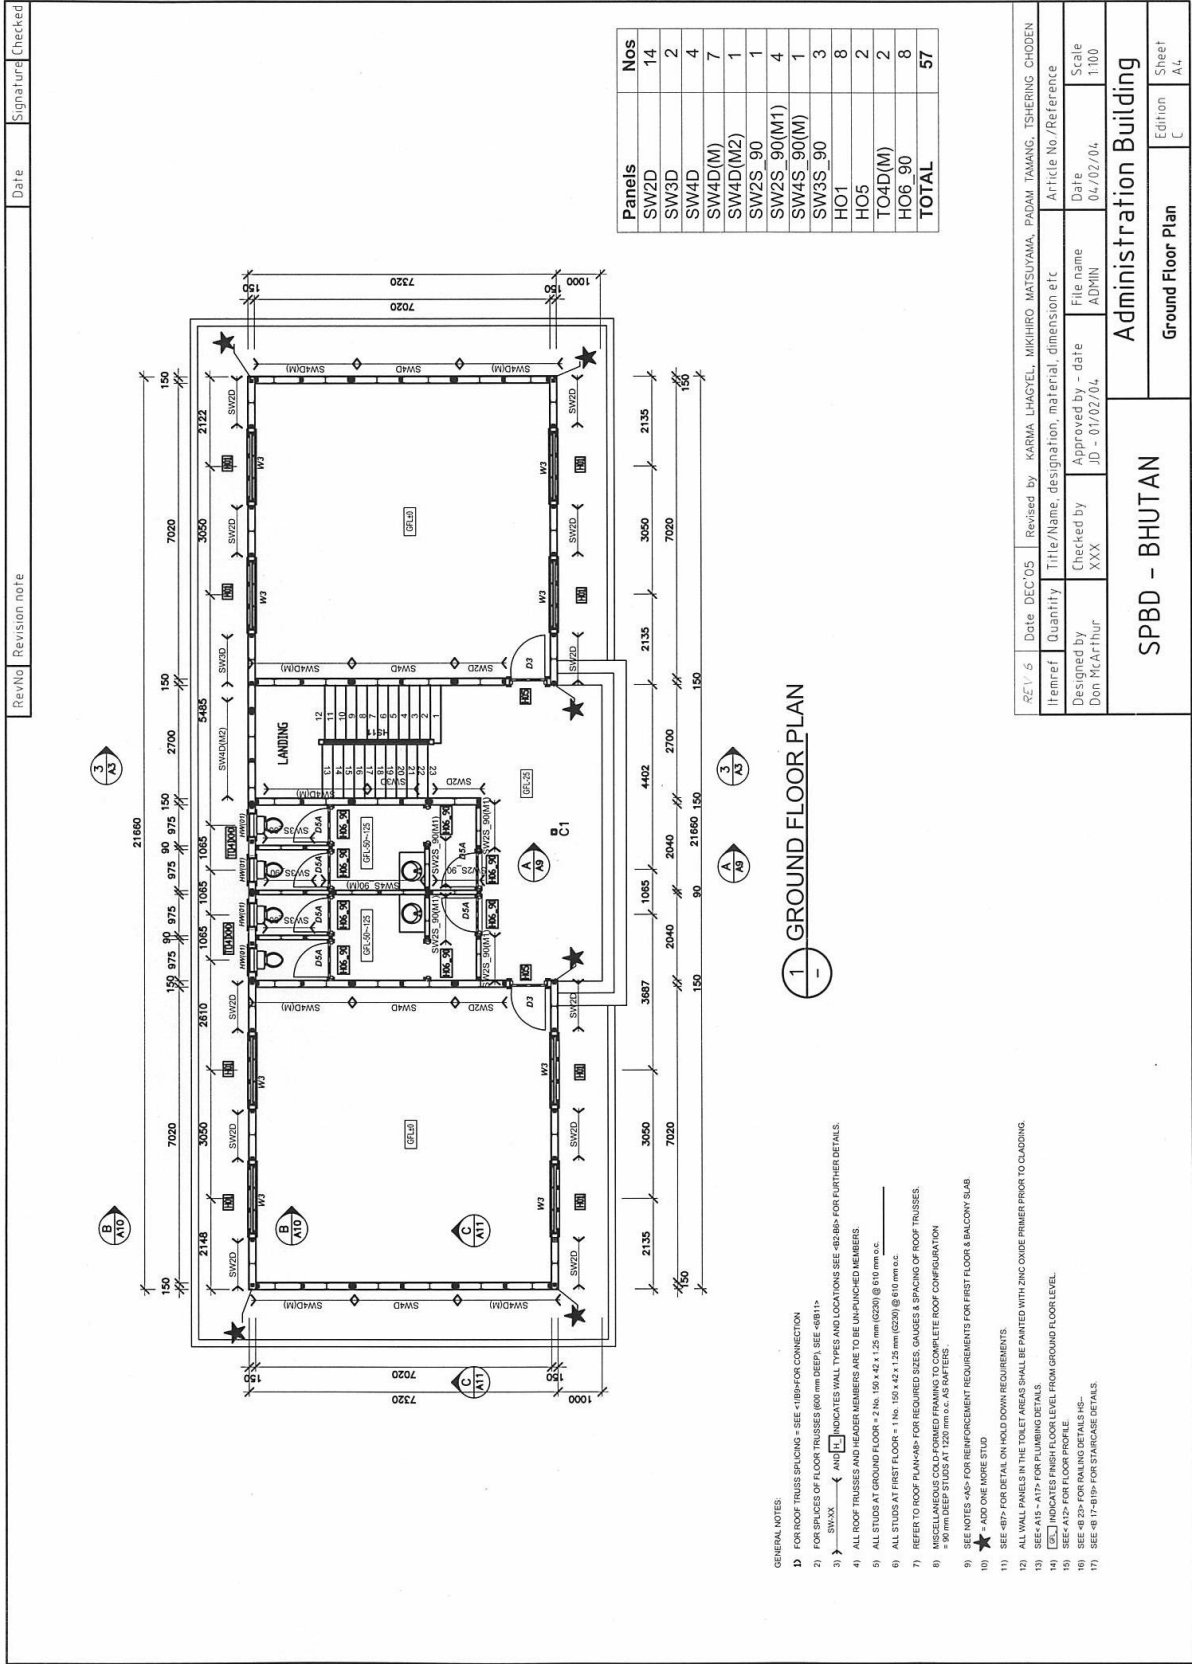


RevNo		Revision note		Date	Signature	Checked
<b>1 GROUND FLOOR PLAN</b>						
Rev't: 6	Date	DEC'05	Revised by	KARMA LHAOTEL, MIKIHIRO MATSUYAMA, PADAM TAMANG, TSHERING CHODEN	Article No./Reference	
Itemref	Quantity	Title/Name, designation, material, dimension etc		Date	Scale	
Designed by	Checked by	XXX	Approved by - date	JO - 01/02/04	1:100	
Don McArthur	File name	ADMIN				
<b>SPBD - BHUTAN</b>			<b>Administration Building</b>			Sheet
<b>Ground Floor Plan</b>			<b>Ground Floor Plan</b>			Edition
						A1
						C

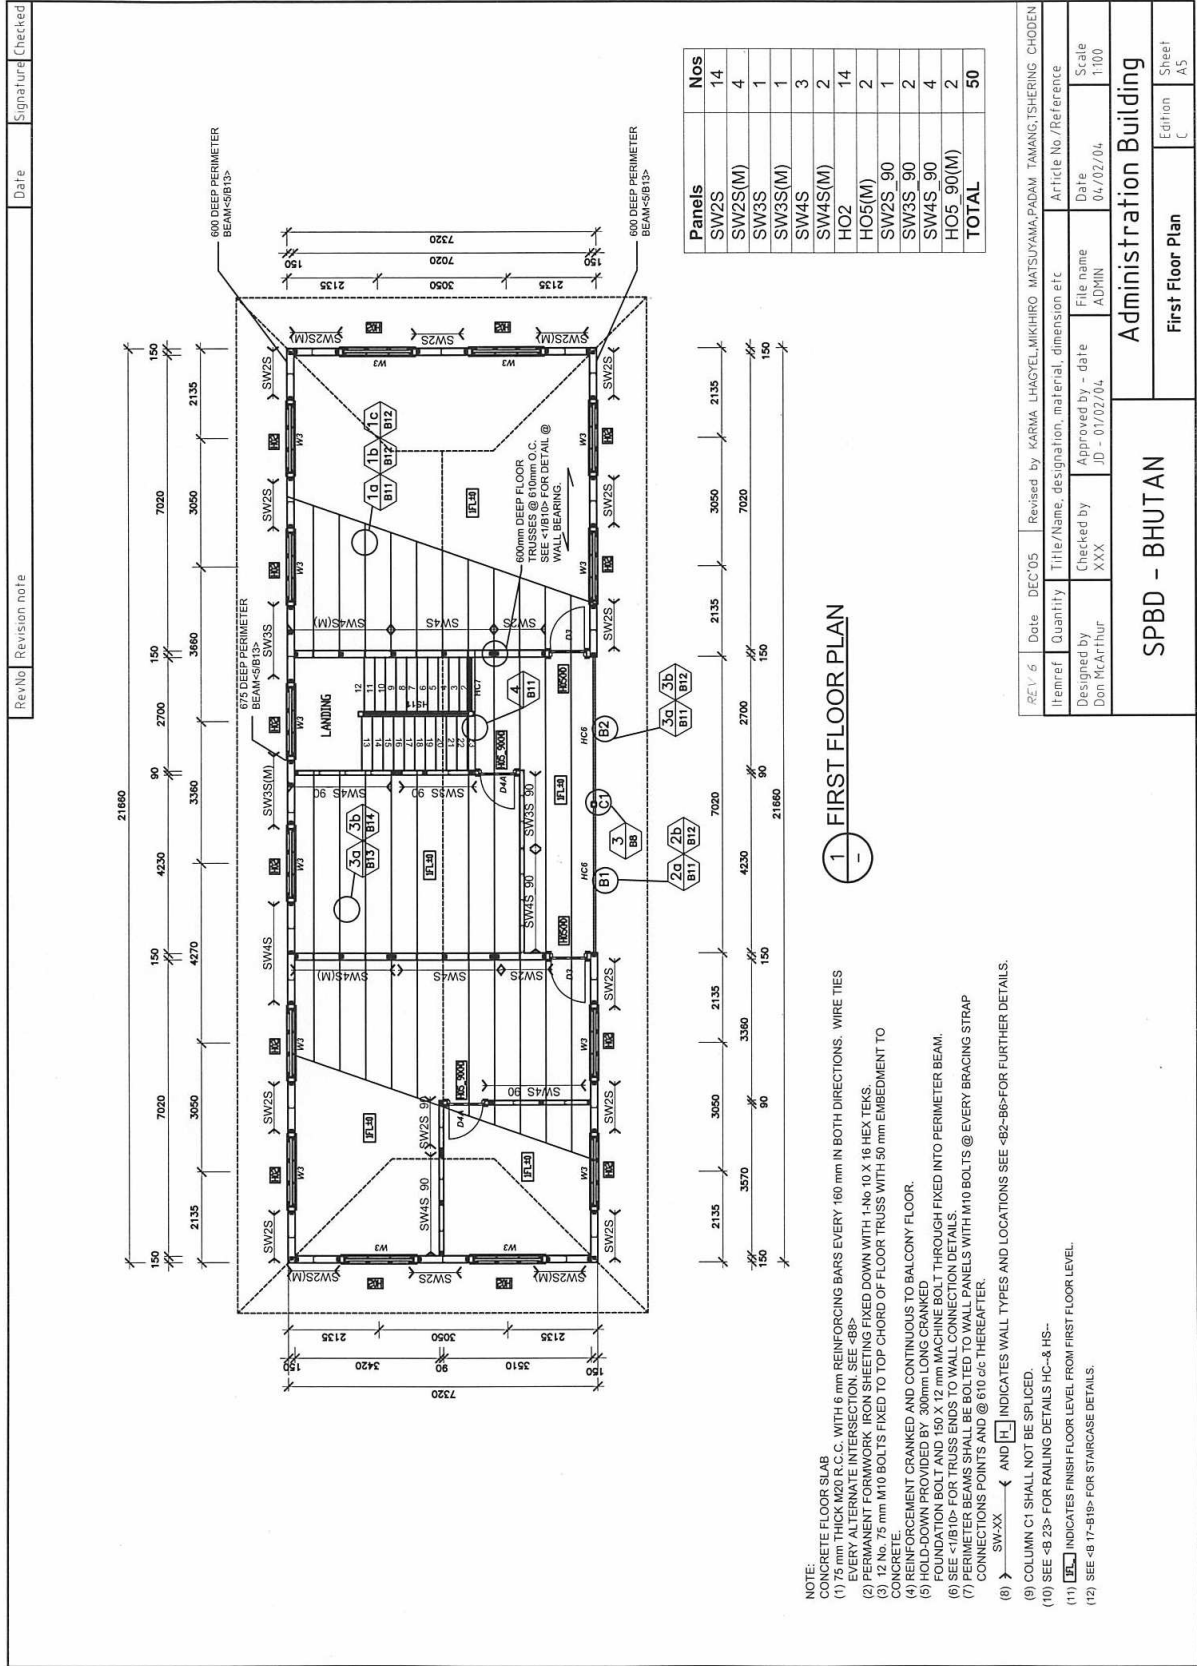

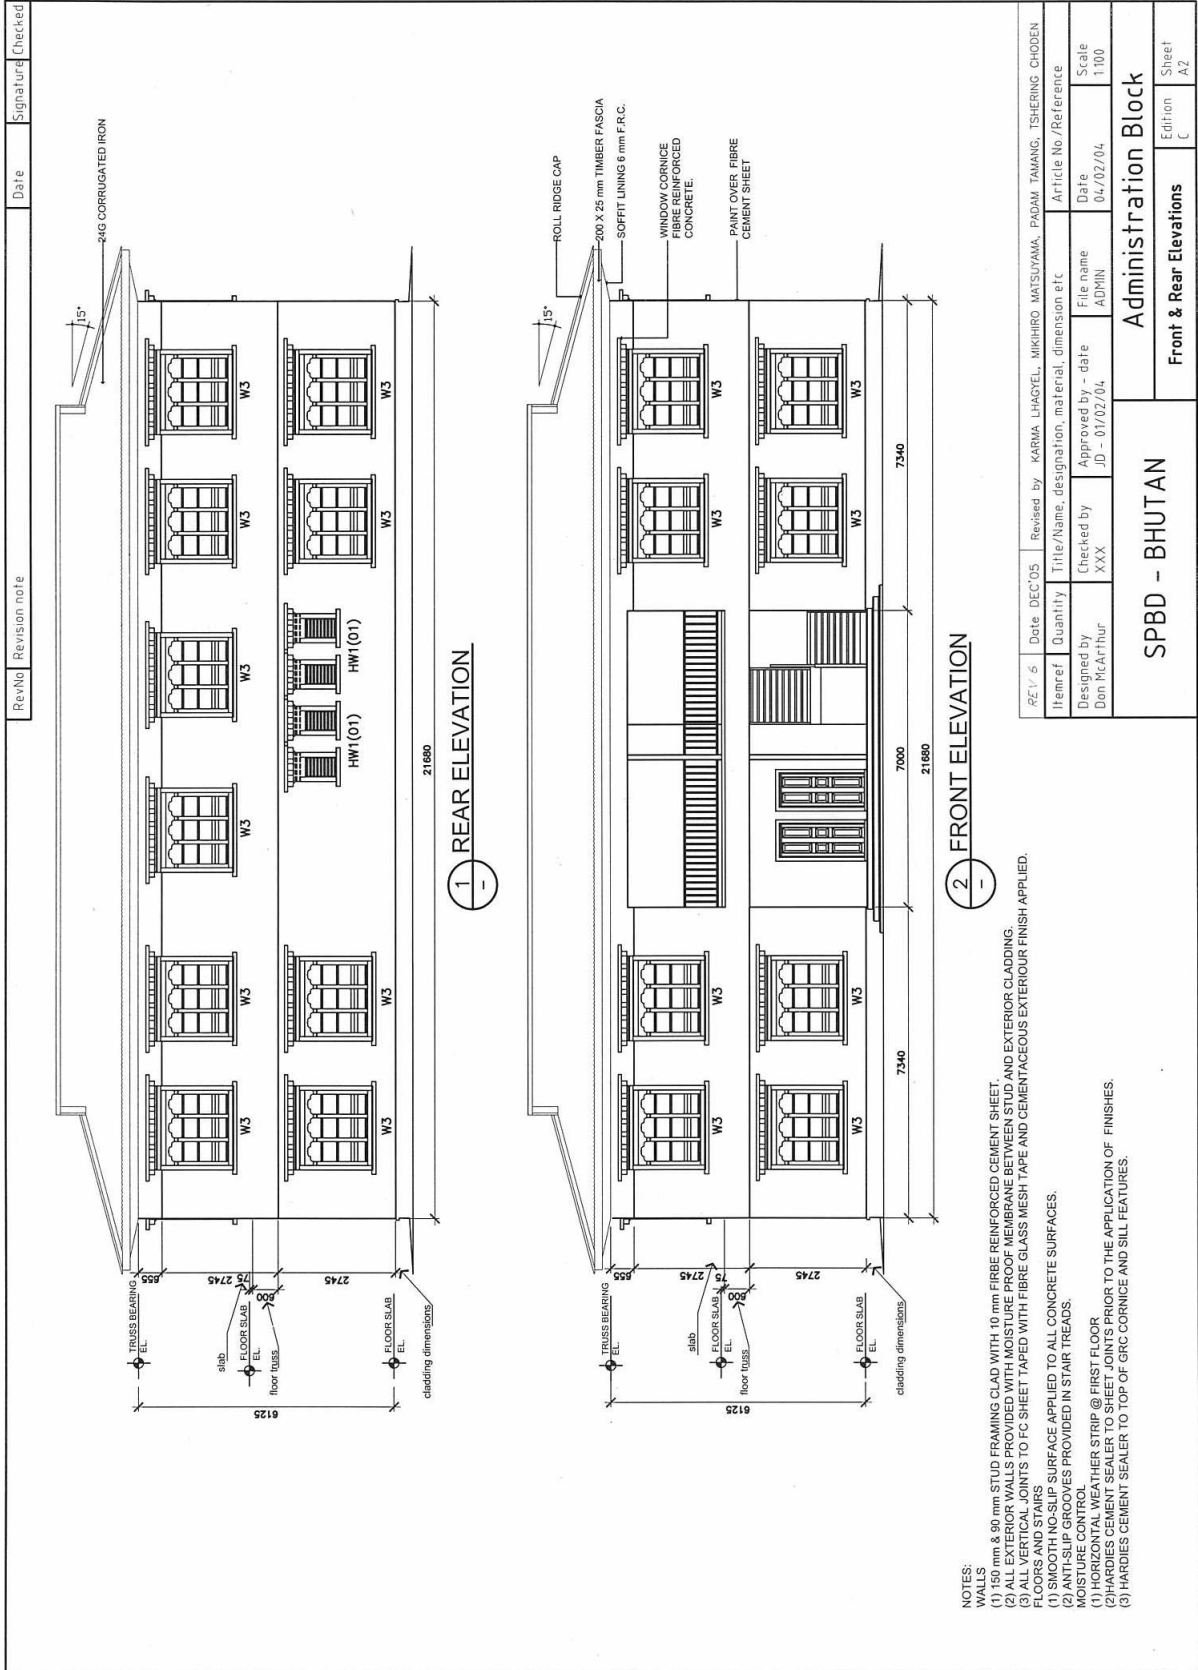

REV. 5	Date	DEC'05	Revised by	KARMA, LHAGYEL, MIKHIRO, MATSUYAMA, PADAM, TAMANG, TSHERING, CHODEN
Itemref	Quantity	Title/Name, designation, material, dimension etc.		
Designed by	Checked by	Approved by - date	File name	Date
Don McArthur	XXX	JD - 01/02/04	ADMIN	04/02/04
<b>Administration Block</b>				Scale 1:100
<b>SPBD - BHUTAN</b>				Edition C
<b>Front &amp; Rear Elevations</b>				Sheet AZ

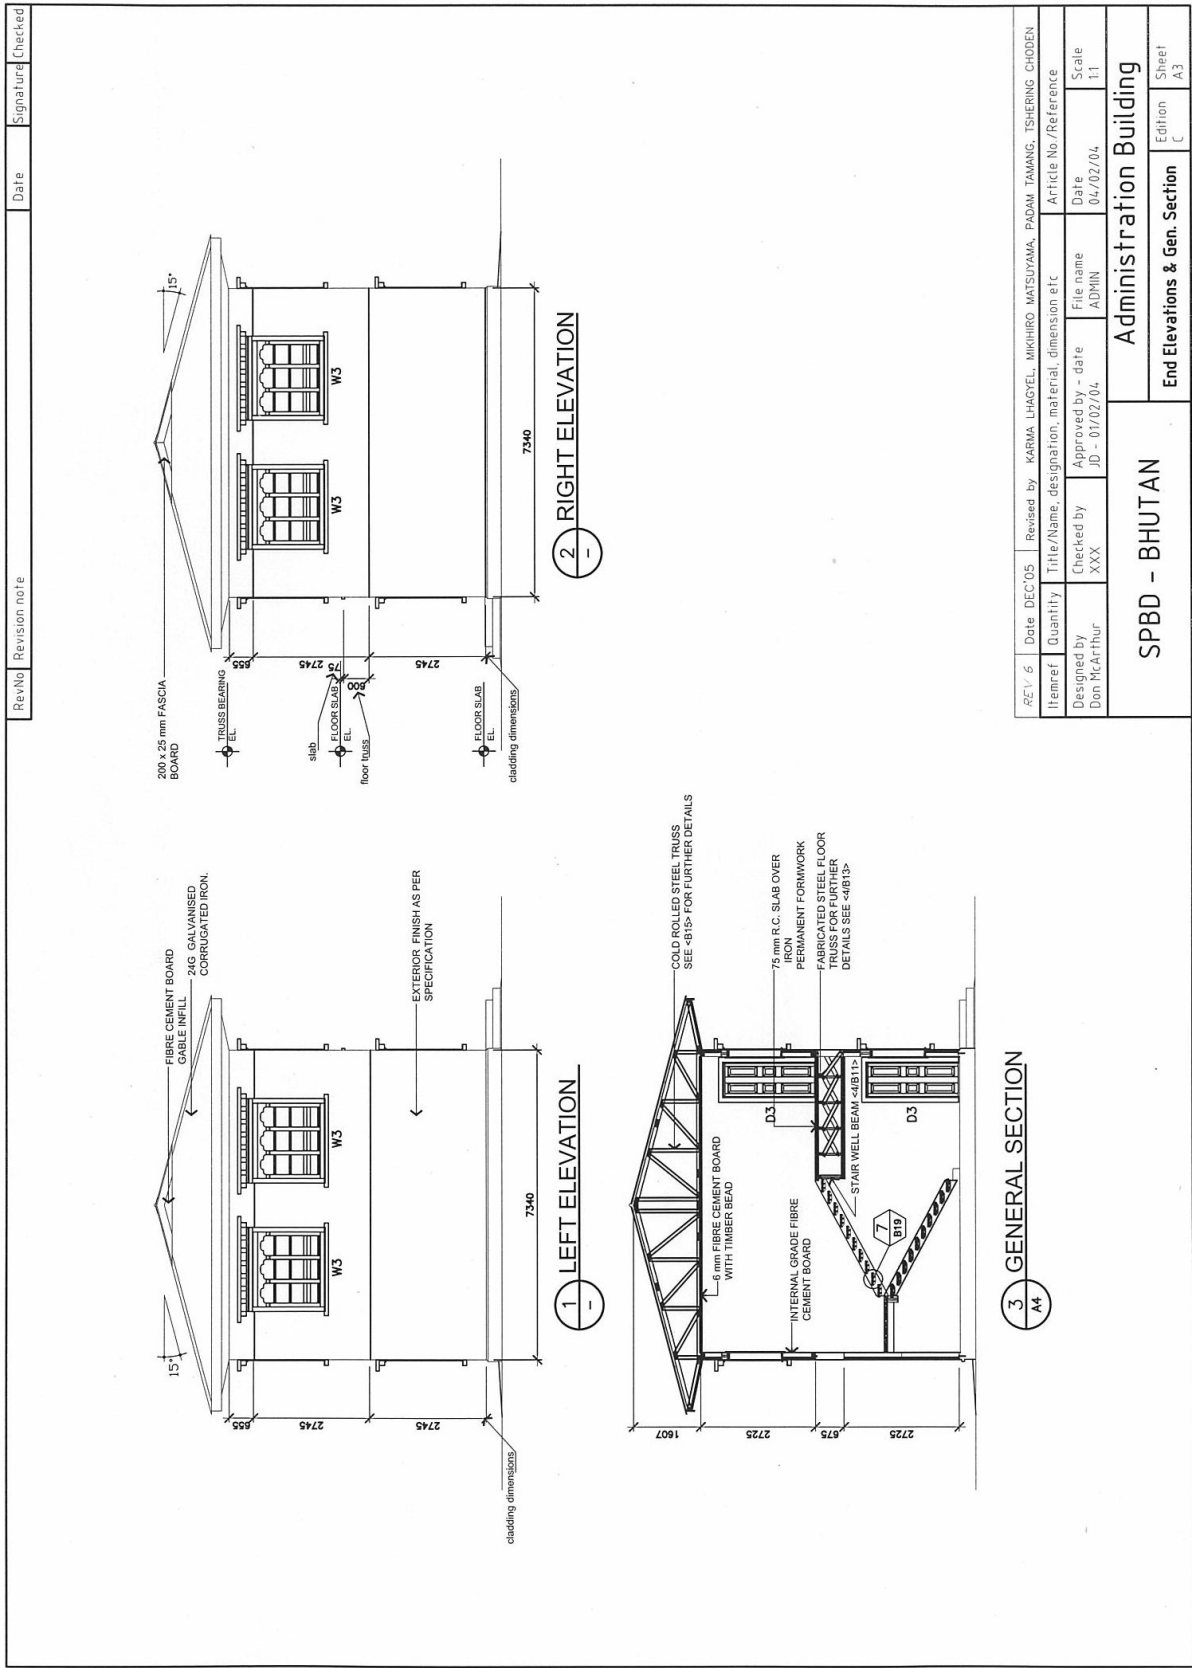

REV. 6	Revised by - KARMA LHAGYEL, MIKHIRO MATSUYAMA, PADAM TAMANG, TSHERING CHODEN	Article No./Reference	
Quantity	Title/Name, designation, material, dimension etc	Date	Scale
Designed by Don McArthur	Checked by XXX	Approved by - date JD - 01/02/04	File name ADMIN
<b>SPBD - BHUTAN</b>		<b>Administration Building</b>	
<b>End Elevations &amp; Gen. Section</b>		Edition C	Sheet A3