



PERIMETER MAP  
 FOR AFFORESTATION PROJECT ON SANDY AREA IN VIETNAM  
 (APSA PROJECT)  
 MY DUC COMMUNE – PHU MY DISTRICT – BINH DINH PROVINCE  
 SCALE: 1/25,000

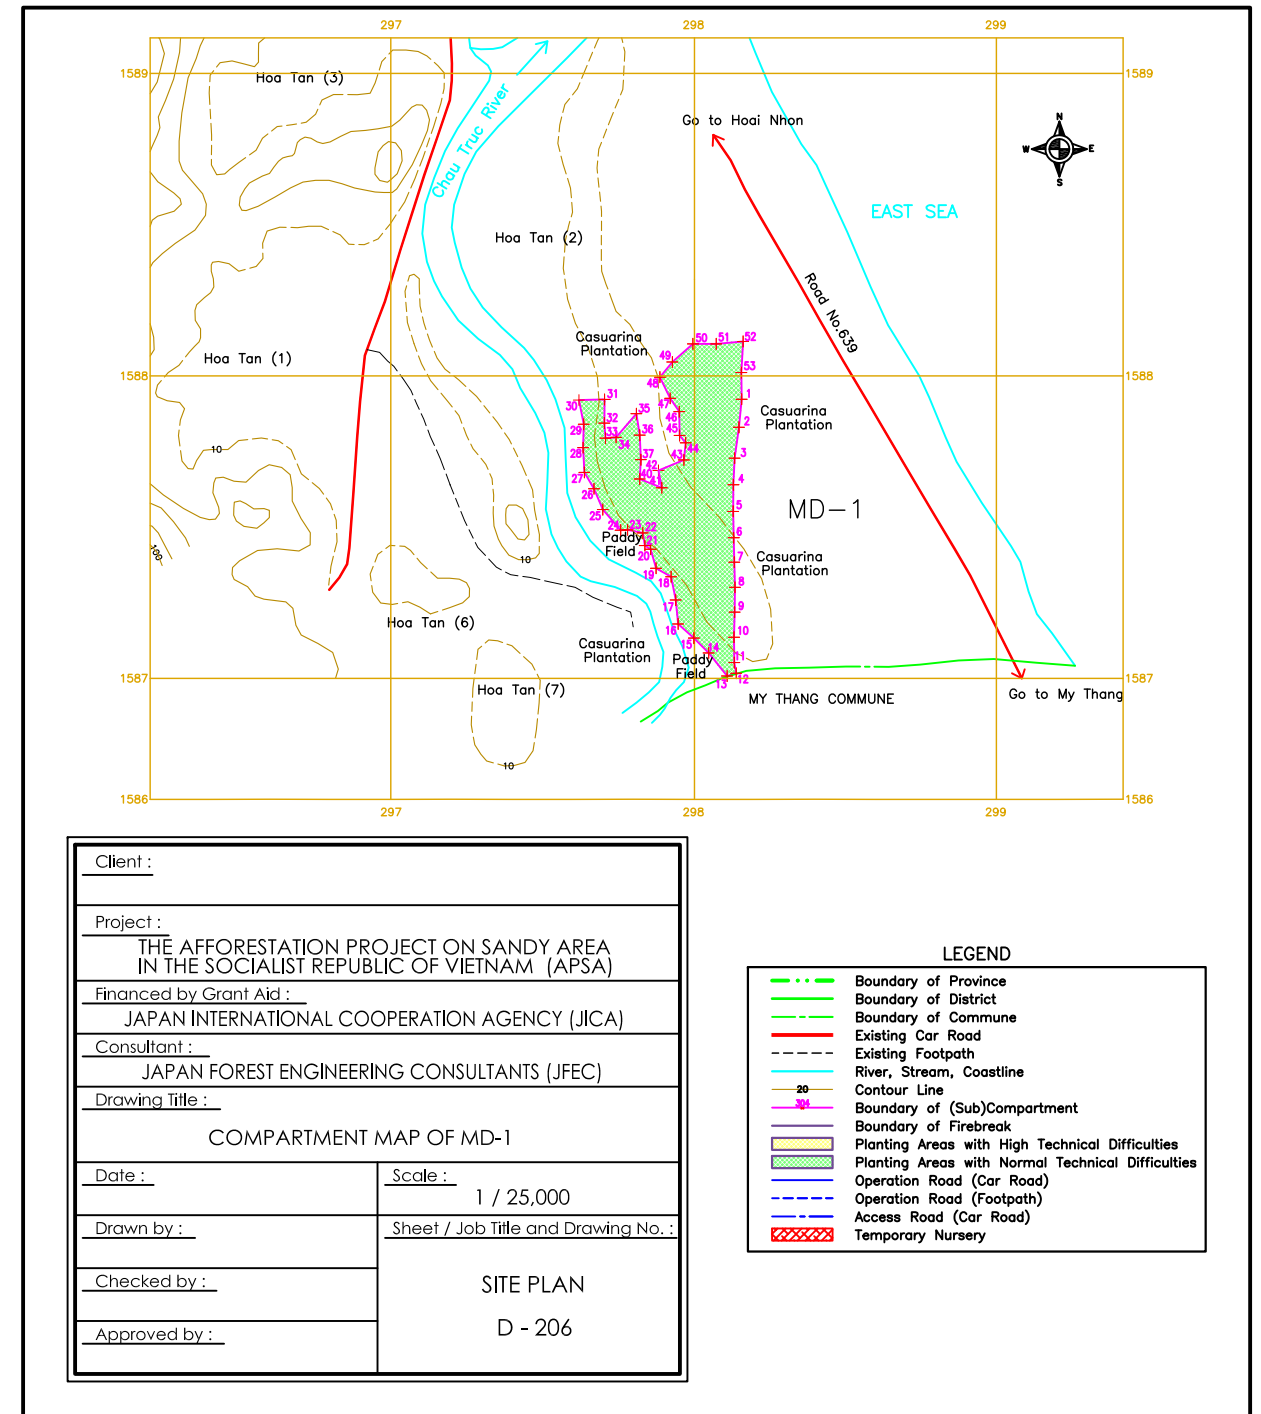


Client :	
Project :	
THE AFFORESTATION PROJECT ON SANDY AREA IN THE SOCIALIST REPUBLIC OF VIETNAM (APSA)	
Financed by Grant Aid :	
JAPAN INTERNATIONAL COOPERATION AGENCY (JICA)	
Consultant :	
JAPAN FOREST ENGINEERING CONSULTANTS (JFEC)	
Drawing Title :	
COMPARTMENT MAP OF MD-1	
Date :	Scale :
	1 / 25,000
Drawn by :	Sheet / Job Title and Drawing No. :
	SITE PLAN
Checked by :	D - 206
Approved by :	

LEGEND	
	Boundary of Province
	Boundary of District
	Boundary of Commune
	Existing Car Road
	Existing Footpath
	River, Stream, Coastline
	Contour Line
	20
	30
	Boundary of (Sub)Compartment
	Boundary of Firebreak
	Planting Areas with High Technical Difficulties
	Planting Areas with Normal Technical Difficulties
	Operation Road (Car Road)
	Operation Road (Footpath)
	Access Road (Car Road)
	Temporary Nursery

 


PERIMETER MAP  
FOR AFFORESTATION PROJECT ON SANDY AREA IN VIETNAM  
(APSA PROJECT)  
MY THANG COMMUNE – PHU MY DISTRICT – BINH DINH PROVINCE  
SCALE: 1/25,000

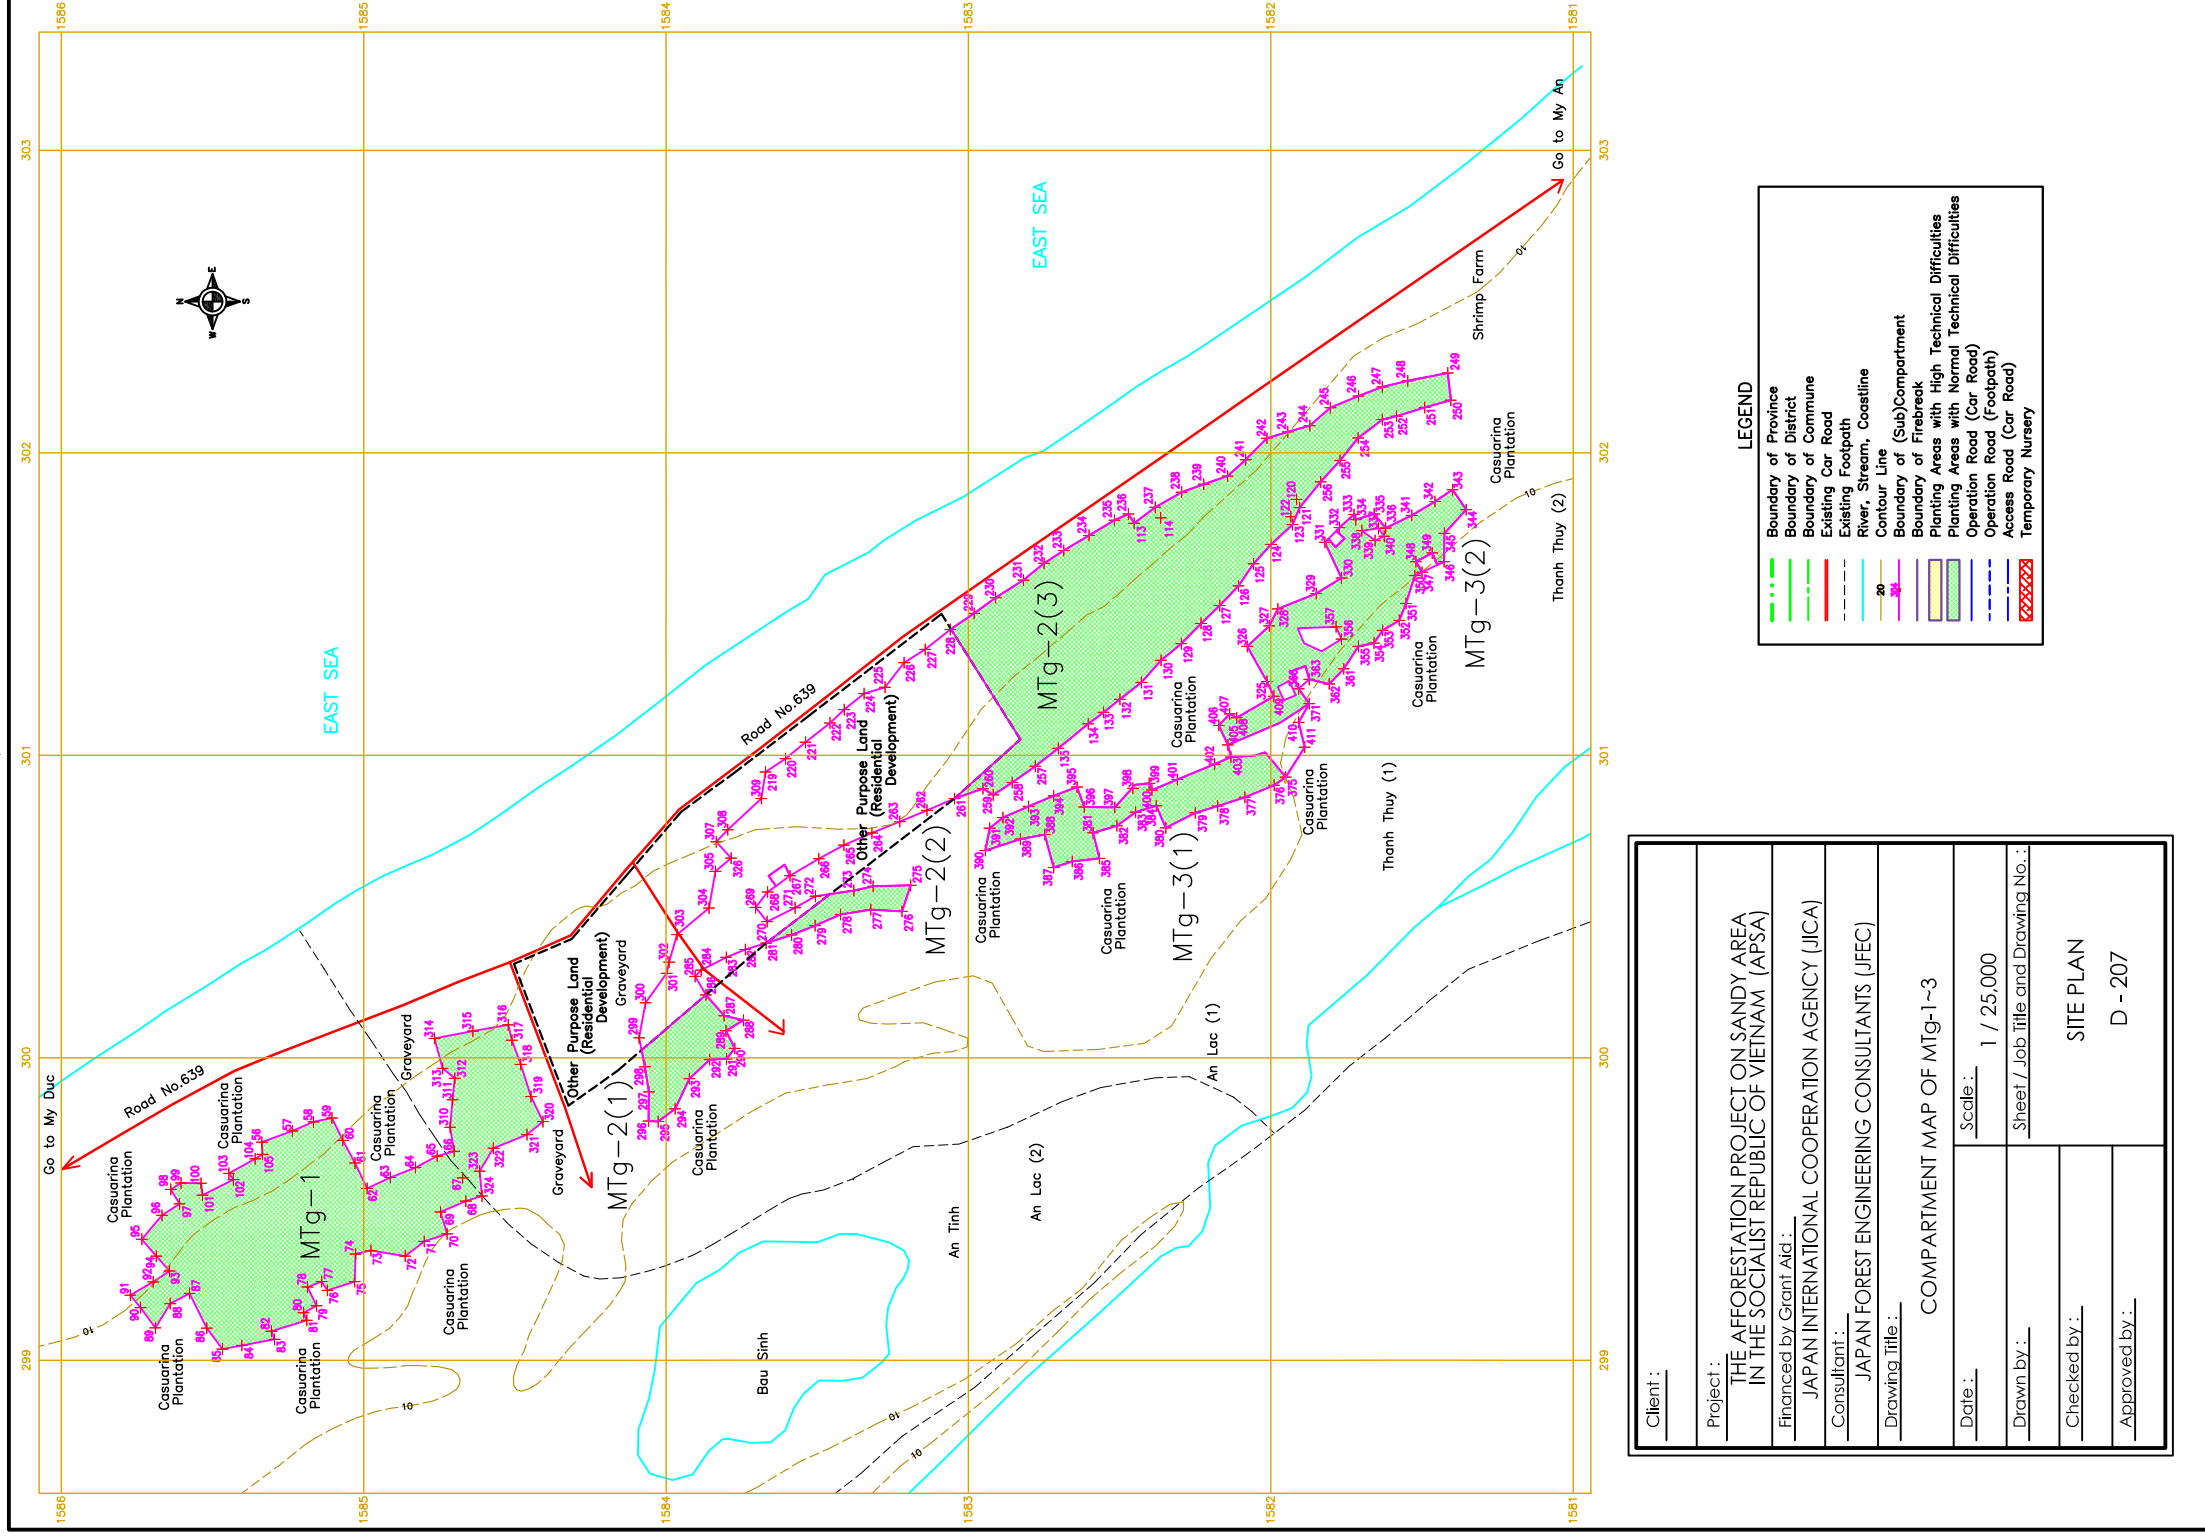

Client : _____	
Project : THE AFFORESTATION PROJECT ON SANDY AREA IN THE SOCIALIST REPUBLIC OF VIETNAM (APSA)	
Financed by Grant Aid : JAPAN INTERNATIONAL COOPERATION AGENCY (JICA)	
Consultant : JAPAN FOREST ENGINEERING CONSULTANTS (JFEC)	
Drawing Title : COMPARTMENT MAP OF MTg-1~3	
Date : _____	Scale : 1 / 25,000
Drawn by : _____	Sheet / Job Title and Drawing No. : _____
Checked by : _____	SITE PLAN
Approved by : _____	D - 207




PERIMETER MAP  
 FOR AFFORESTATION PROJECT ON SANDY AREA IN VIETNAM  
 (APSA PROJECT)  
 MY AN COMMUNE – PHU MY DISTRICT – BINH DINH PROVINCE  
 SCALE: 1/25,000

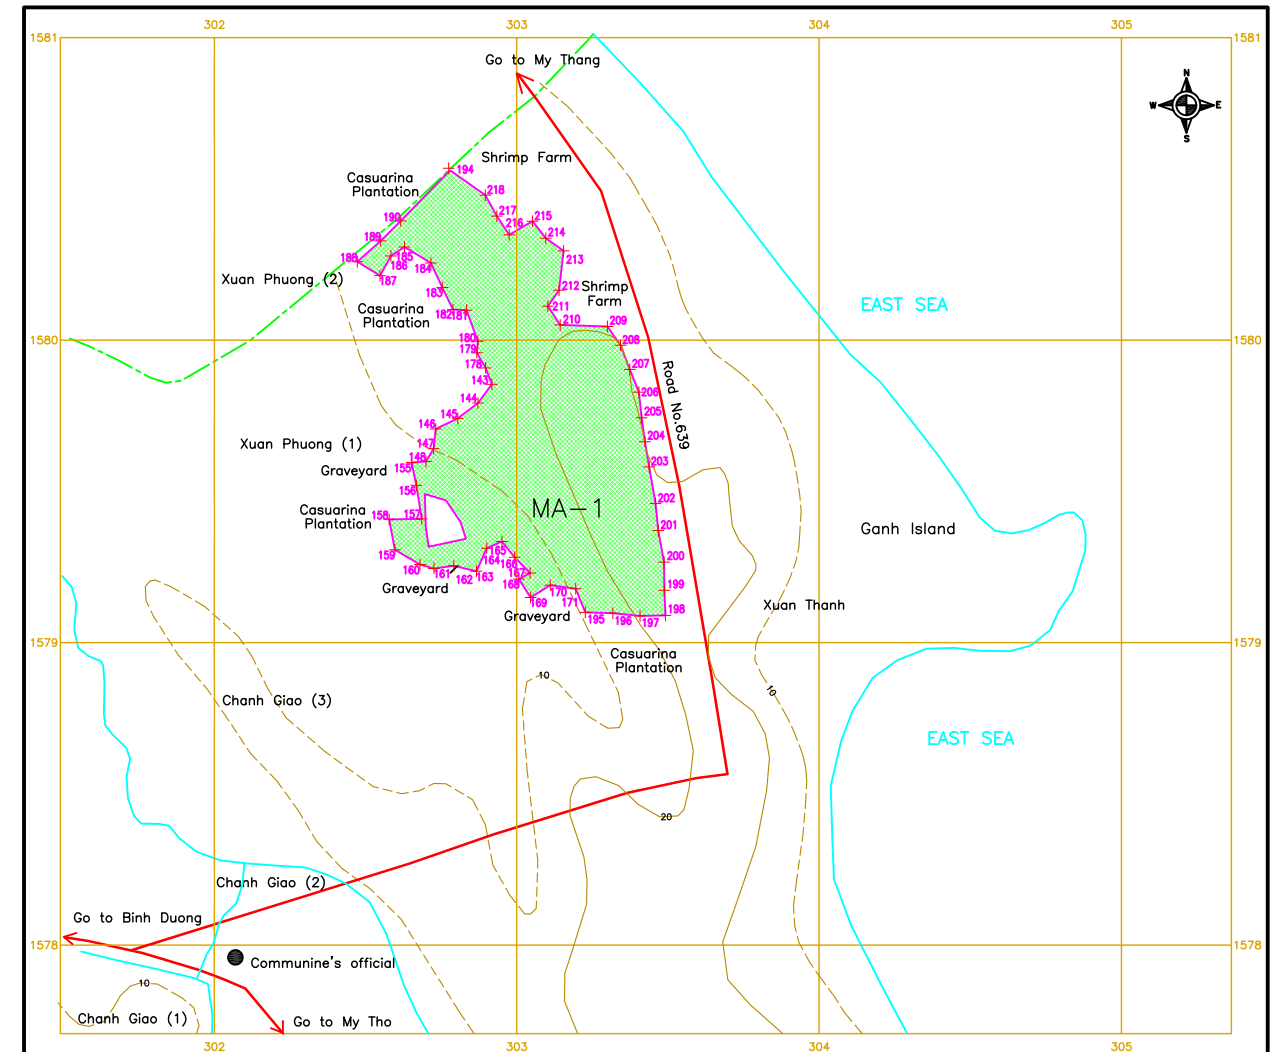


Client :	
Project : THE AFFORESTATION PROJECT ON SANDY AREA IN THE SOCIALIST REPUBLIC OF VIETNAM (APSA)	
Financed by Grant Aid : JAPAN INTERNATIONAL COOPERATION AGENCY (JICA)	
Consultant : JAPAN FOREST ENGINEERING CONSULTANTS (JFEC)	
Drawing Title : <b>COMPARTMENT MAP OF MA-1</b>	
Date :	Scale : 1 / 25,000
Drawn by :	Sheet / Job Title and Drawing No. :
Checked by :	<b>SITE PLAN</b>
Approved by :	<b>D - 208</b>

**LEGEND**


	Boundary of Province
	Boundary of District
	Boundary of Commune
	Existing Car Road
	Existing Footpath
	River, Stream, Coastline
	Contour Line
	Boundary of (Sub)Compartment
	Boundary of Firebreak
	Planting Areas with High Technical Difficulties
	Planting Areas with Normal Technical Difficulties
	Operation Road (Car Road)
	Operation Road (Footpath)
	Access Road (Car Road)
	Temporary Nursery

 

PERIMETER MAP  
 FOR AFFORESTATION PROJECT ON SANDY AREA IN VIETNAM  
 (APSA PROJECT)  
 MY THANH COMMUNE – PHU MY DISTRICT – BINH DINH PROVINCE  
 SCALE: 1/33,333

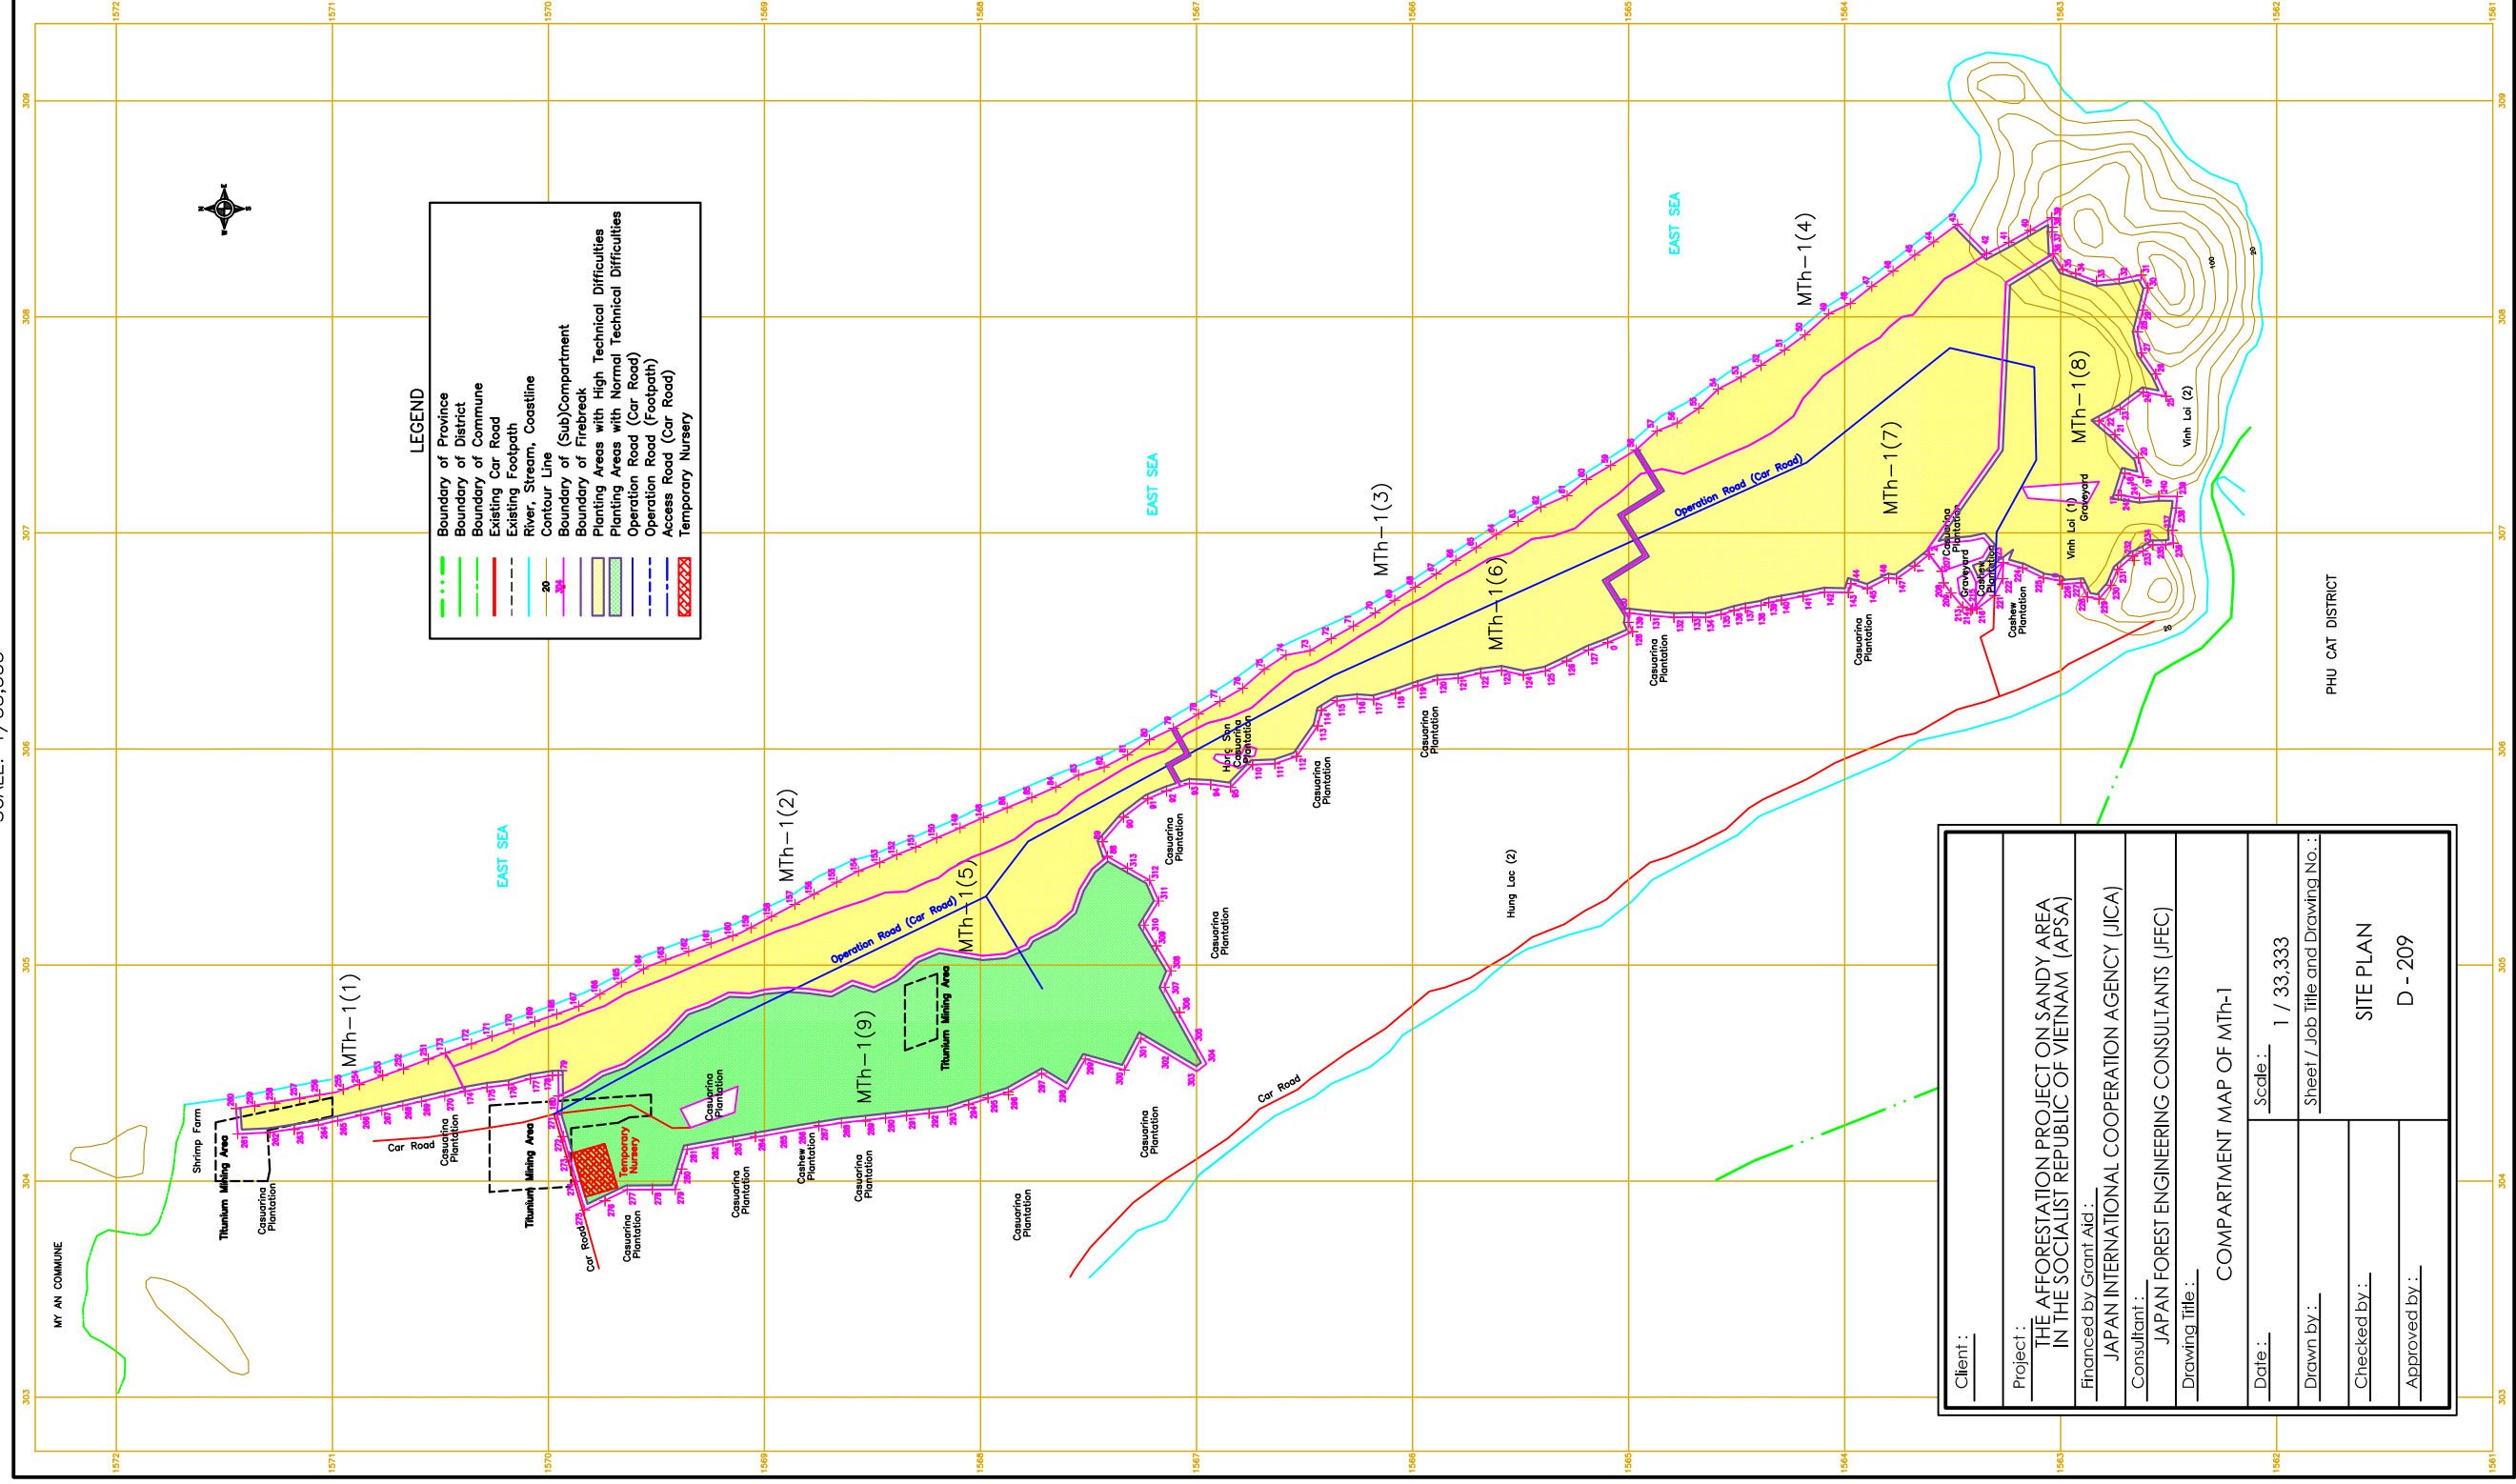


PERIMETER MAP  
 FOR AFFORESTATION PROJECT ON SANDY AREA IN VIETNAM  
 (APSA PROJECT)  
 CAT KHANH COMMUNE – PHU CAT DISTRICT – BINH DINH PROVINCE  
 SCALE: 1/25,000

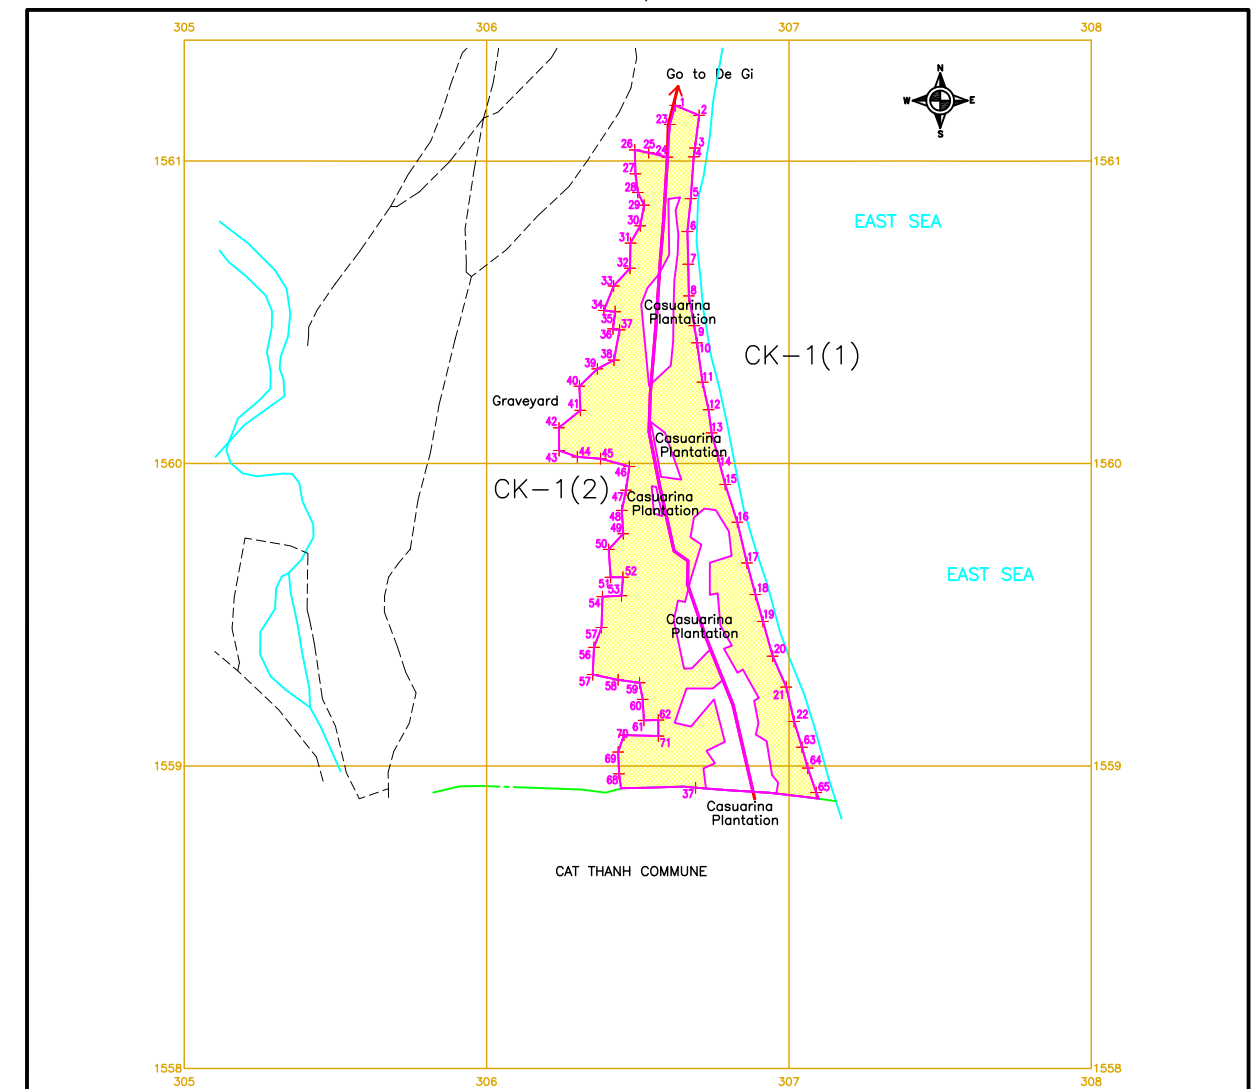

Client :	
Project : THE AFFORESTATION PROJECT ON SANDY AREA IN THE SOCIALIST REPUBLIC OF VIETNAM (APSA)	
Financed by Grant Aid : JAPAN INTERNATIONAL COOPERATION AGENCY (JICA)	
Consultant : JAPAN FOREST ENGINEERING CONSULTANTS (JFEC)	
Drawing Title : COMPARTMENT MAP OF CK-1	
Date :	Scale : 1 / 25,000
Drawn by :	Sheet / Job Title and Drawing No. :
Checked by :	SITE PLAN
Approved by :	D - 210

LEGEND	
	Boundary of Province
	Boundary of District
	Boundary of Commune
	Existing Car Road
	Existing Footpath
	River, Stream, Coastline
	20 Contour Line
	Boundary of (Sub)Compartment
	Boundary of Firebreak
	Planting Areas with High Technical Difficulties
	Planting Areas with Normal Technical Difficulties
	Operation Road (Car Road)
	Operation Road (Footpath)
	Access Road (Car Road)
	Temporary Nursery

 

PERIMETER MAP  
 FOR AFFORESTATION PROJECT ON SANDY AREA IN VIETNAM  
 (AFSA PROJECT)  
 CAT THANH COMMUNE – PHU CAT DISTRICT – BINH DINH PROVINCE  
 SCALE: 1/25,000

