

 



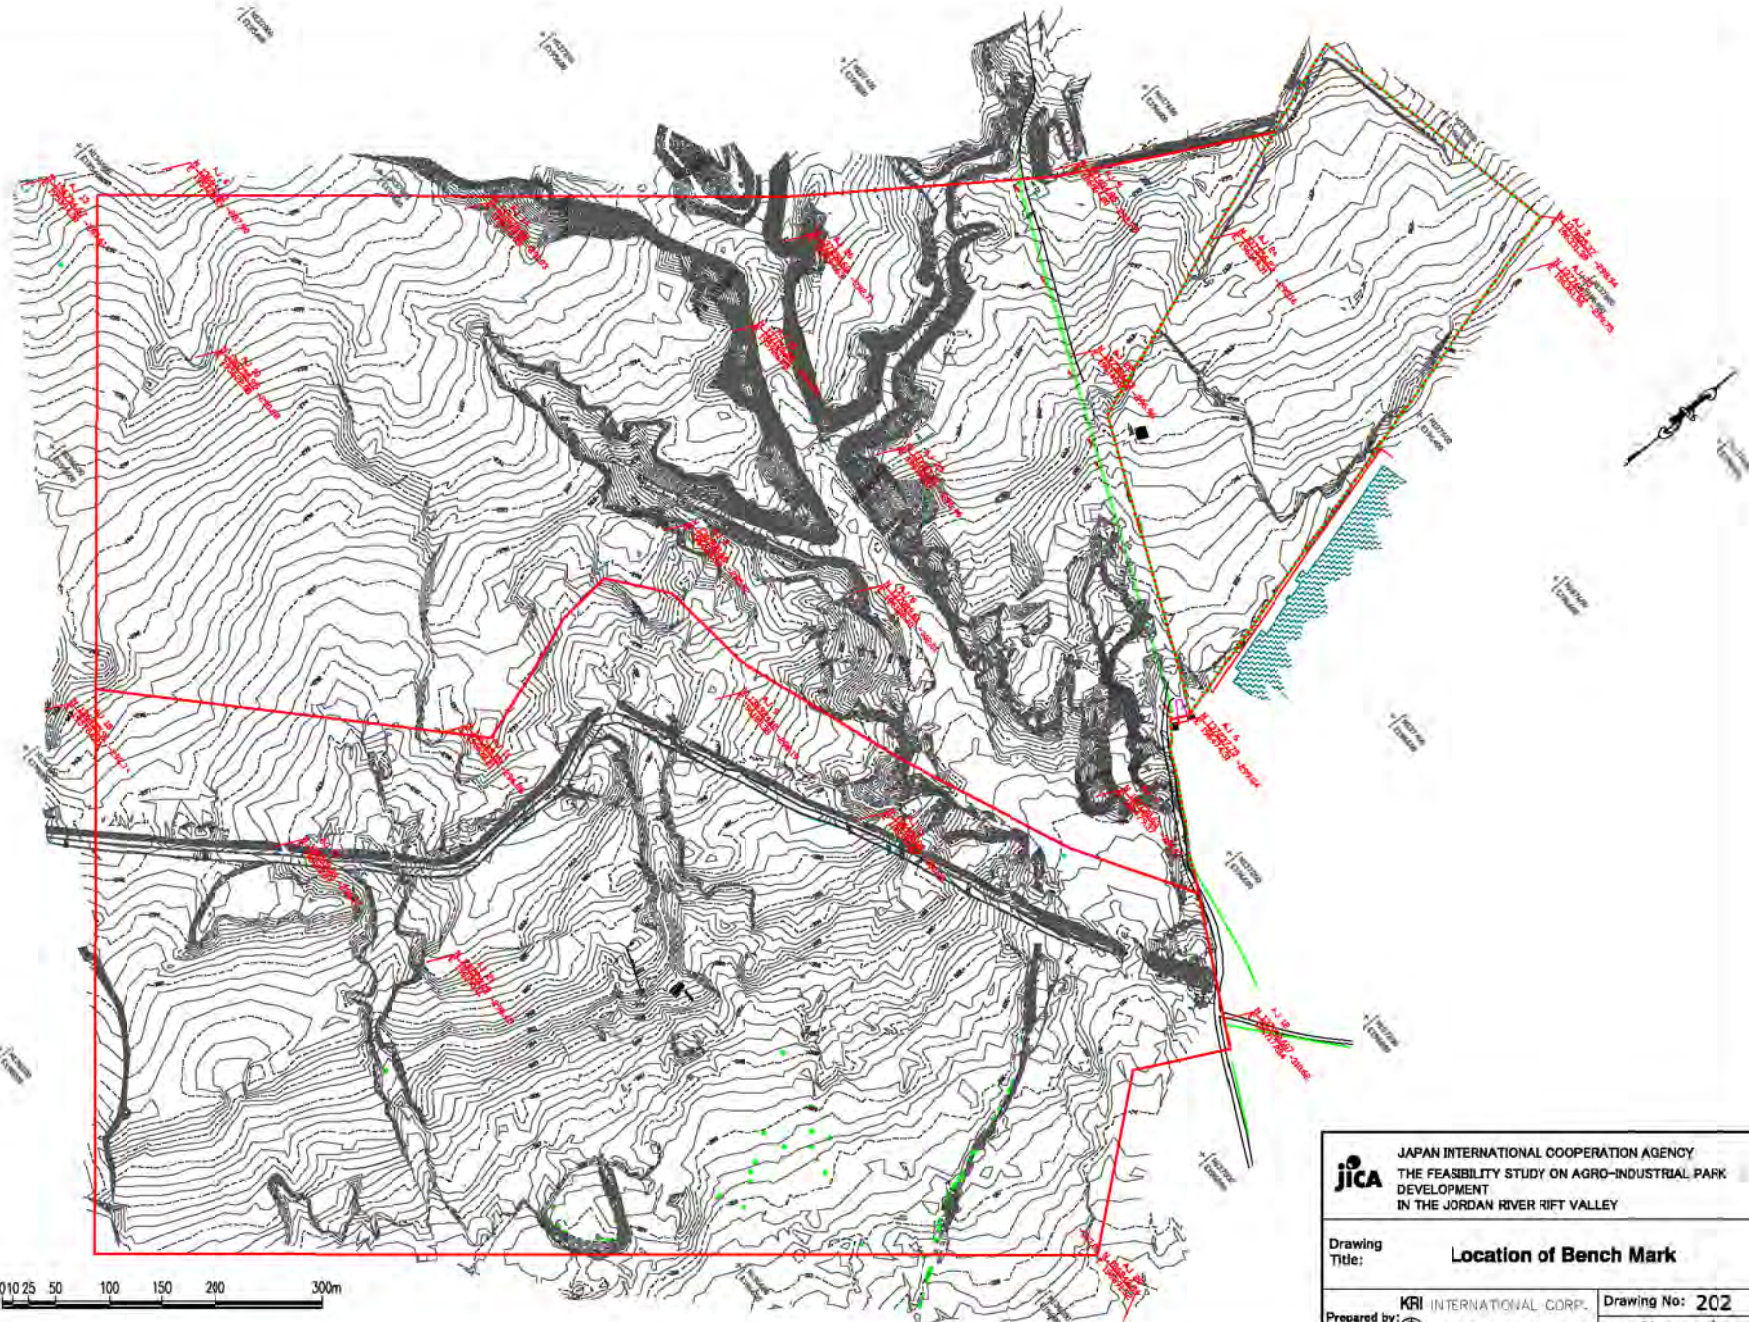
Legend		
BUILD	BUILDING	
BRXK	STEEL BUILDING	
ASP	ASPHALT ROAD	
SH	SHOULDER	
FE	FENCE	
CW	CONCRETE WALL	
EP	ELEC POLE	
TR	TRAIL	



 


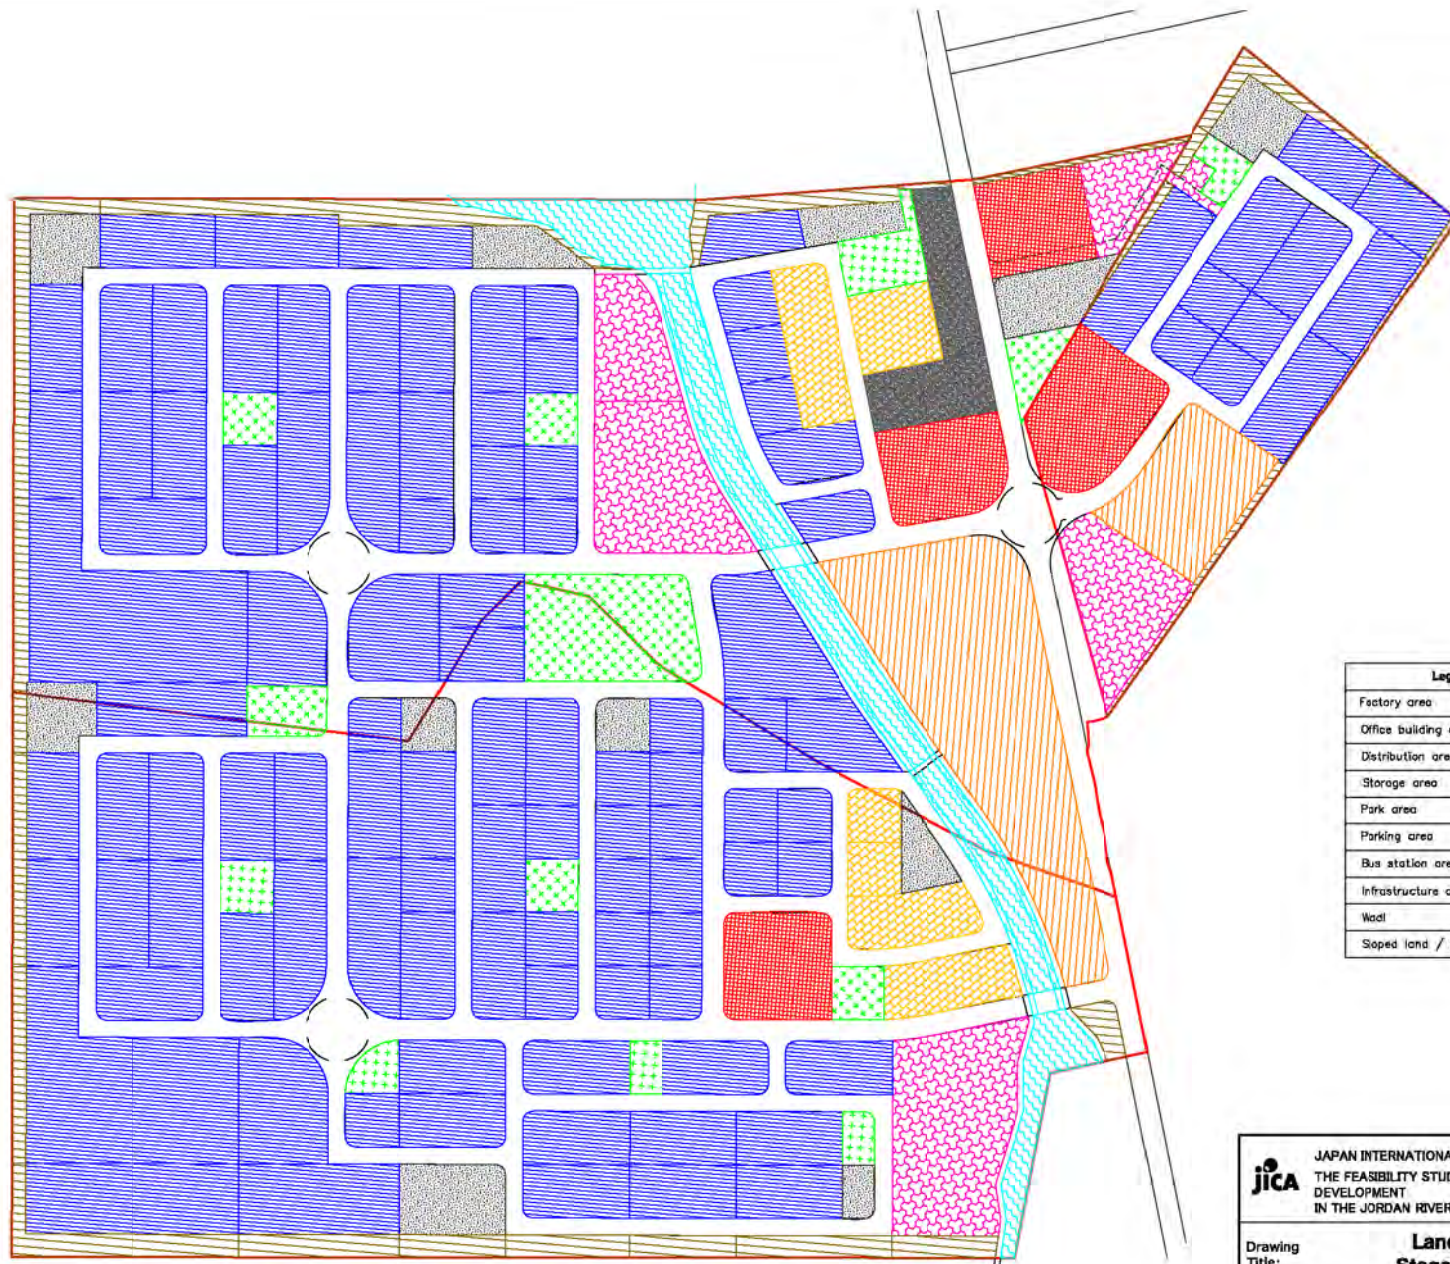

JAPAN INTERNATIONAL COOPERATION AGENCY
 THE FEASIBILITY STUDY ON AGRO-INDUSTRIAL PARK
 DEVELOPMENT
 IN THE JORDAN RIVER RIFT VALLEY

Drawing Title: **Topographic Map**


Prepared by:  **KRI INTERNATIONAL CORP.** Drawing No: **201**
 **NIPPON KOEI CO., LTD.** Date: **November 2008**



 JAPAN INTERNATIONAL COOPERATION AGENCY THE FEASIBILITY STUDY ON AGRO-INDUSTRIAL PARK DEVELOPMENT IN THE JORDAN RIVER RIFT VALLEY	
Drawing Title:	Location of Bench Mark
Prepared by:	Drawing No: 202  KRI INTERNATIONAL CORP.  NIPPON KOEI CO., LTD.
	Date: November 2008



Legend	
Factory area	
Office building area	
Distribution area	
Storage area	
Park area	
Parking area	
Bus station area	
Infrastructure area	
Wadi	
Sloped land / Buffer	

 



 JAPAN INTERNATIONAL COOPERATION AGENCY
 THE FEASIBILITY STUDY ON AGRO-INDUSTRIAL PARK
 DEVELOPMENT
 IN THE JORDAN RIVER RIFT VALLEY

Land Use Plan
Stage I, II and III


Drawing Title: **Land Use Plan Stage I, II and III**

Prepared by:  KRI INTERNATIONAL CORP.  NIPPON KOEI CO., LTD.

Drawing No: 203
 Date: November 2008

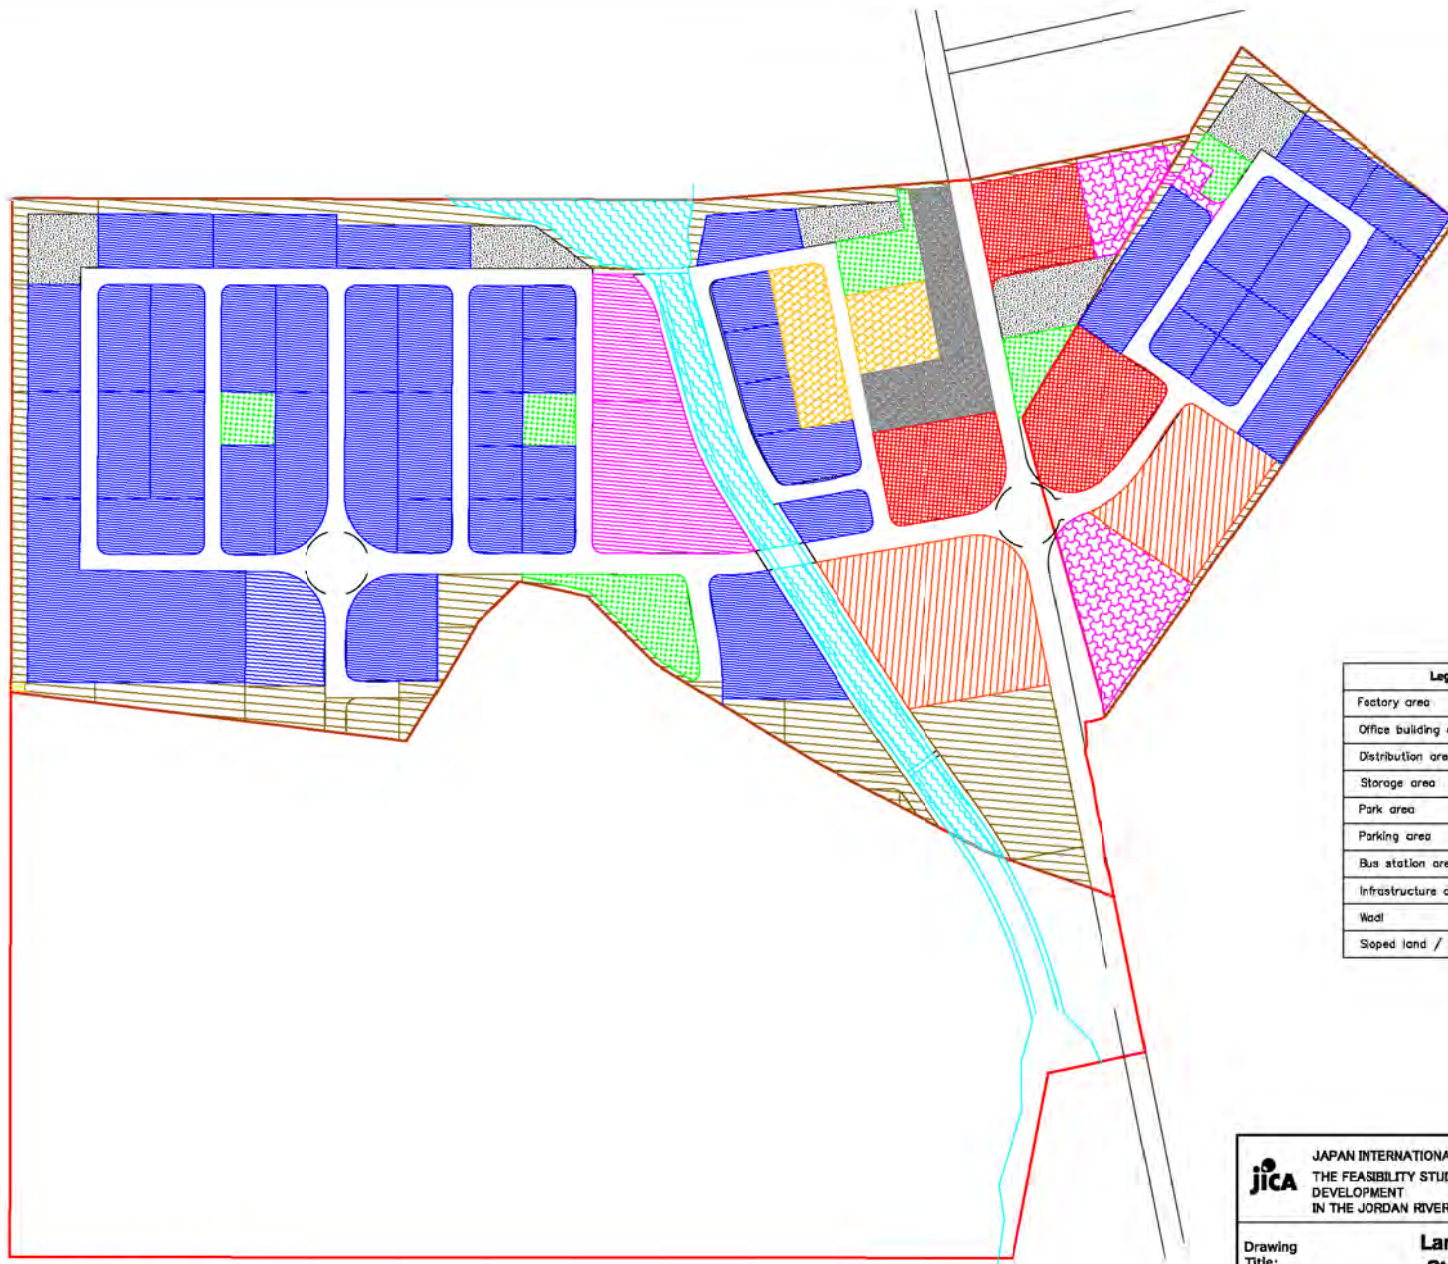

Legend	
Factory area	
Office building area	
Distribution area	
Storage area	
Park area	
Parking area	
Bus station area	
Infrastructure area	
Wadi	
Sloped land / Buffer	

 



 JAPAN INTERNATIONAL COOPERATION AGENCY
 THE FEASIBILITY STUDY ON AGRO-INDUSTRIAL PARK DEVELOPMENT
 IN THE JORDAN RIVER RIFT VALLEY


Land Use Plan
Stage I and II

Drawing Title: **Land Use Plan Stage I and II**

Prepared by:  KRI INTERNATIONAL CORP. Drawing No: 204
 NIPPON KOEI CO., LTD. Date: November 2008

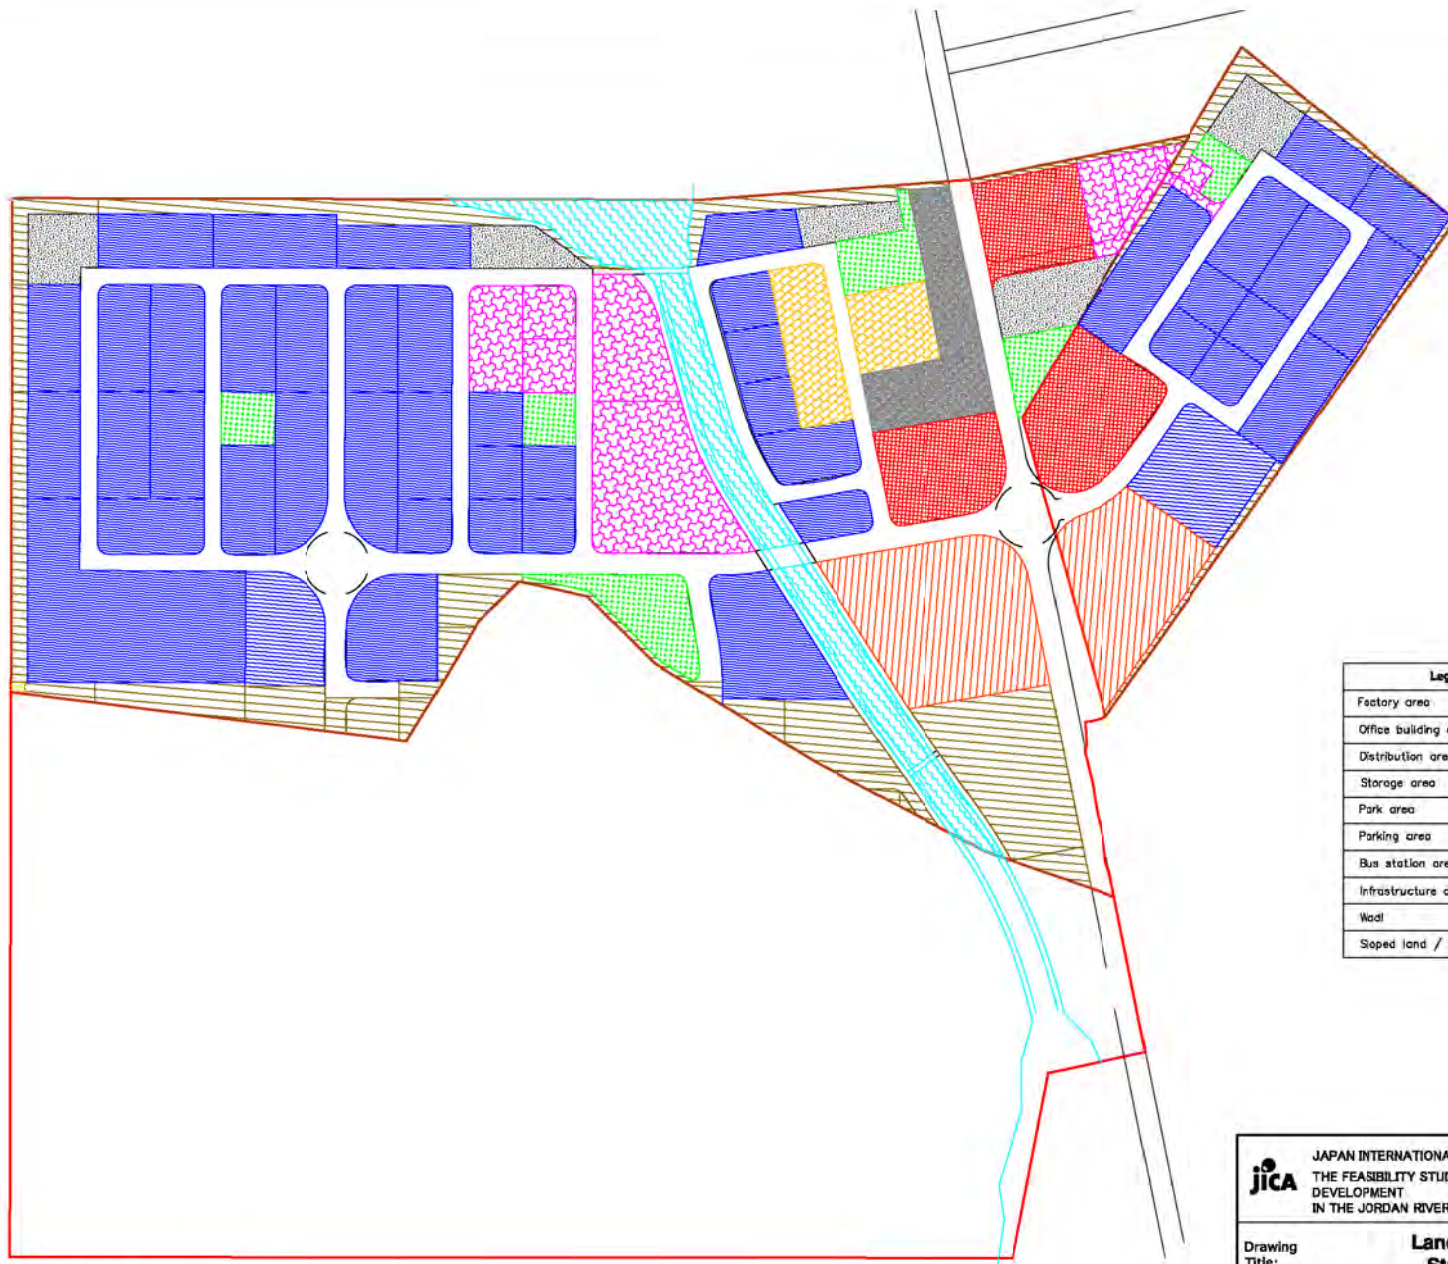

Legend	
Factory area	
Office building area	
Distribution area	
Storage area	
Park area	
Parking area	
Bus station area	
Infrastructure area	
Wadi	
Sloped land / Buffer	

 




 JAPAN INTERNATIONAL COOPERATION AGENCY
 THE FEASIBILITY STUDY ON AGRO-INDUSTRIAL PARK DEVELOPMENT
 IN THE JORDAN RIVER RIFT VALLEY

Land Use Plan
Stage I + II


Drawing Title: **Land Use Plan Stage I + II**


Prepared by:  KRI INTERNATIONAL CORP.  NIPPON KOEI CO., LTD.



Drawing No: 205
 Date: November 2008

 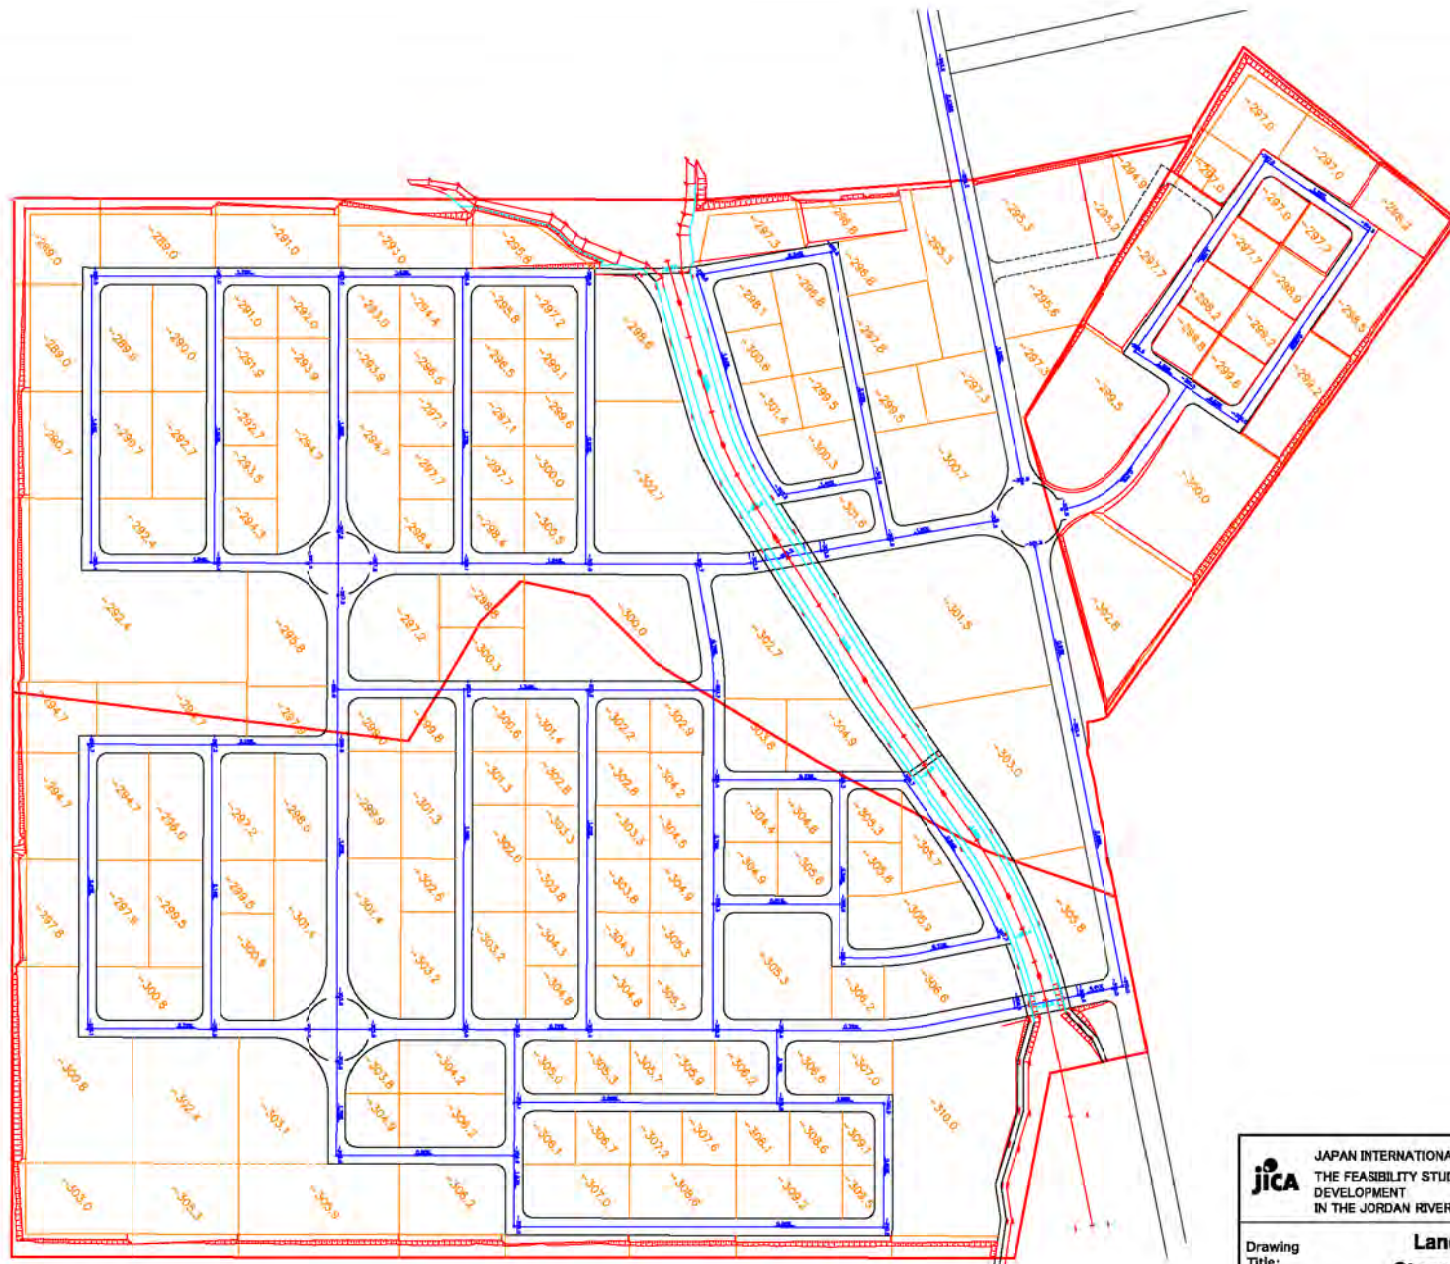


 JAPAN INTERNATIONAL COOPERATION AGENCY THE FEASIBILITY STUDY ON AGRO-INDUSTRIAL PARK DEVELOPMENT IN THE JORDAN RIVER RIFT VALLEY	
Land Reclamation Stage I, II and III, Plan	
Drawing Title:	Land Reclamation Stage I, II and III, Plan
Prepared by:	Drawing No: 206 KRI INTERNATIONAL CORP.  NIPPON KOEI CO., LTD.
Date: November 2008	

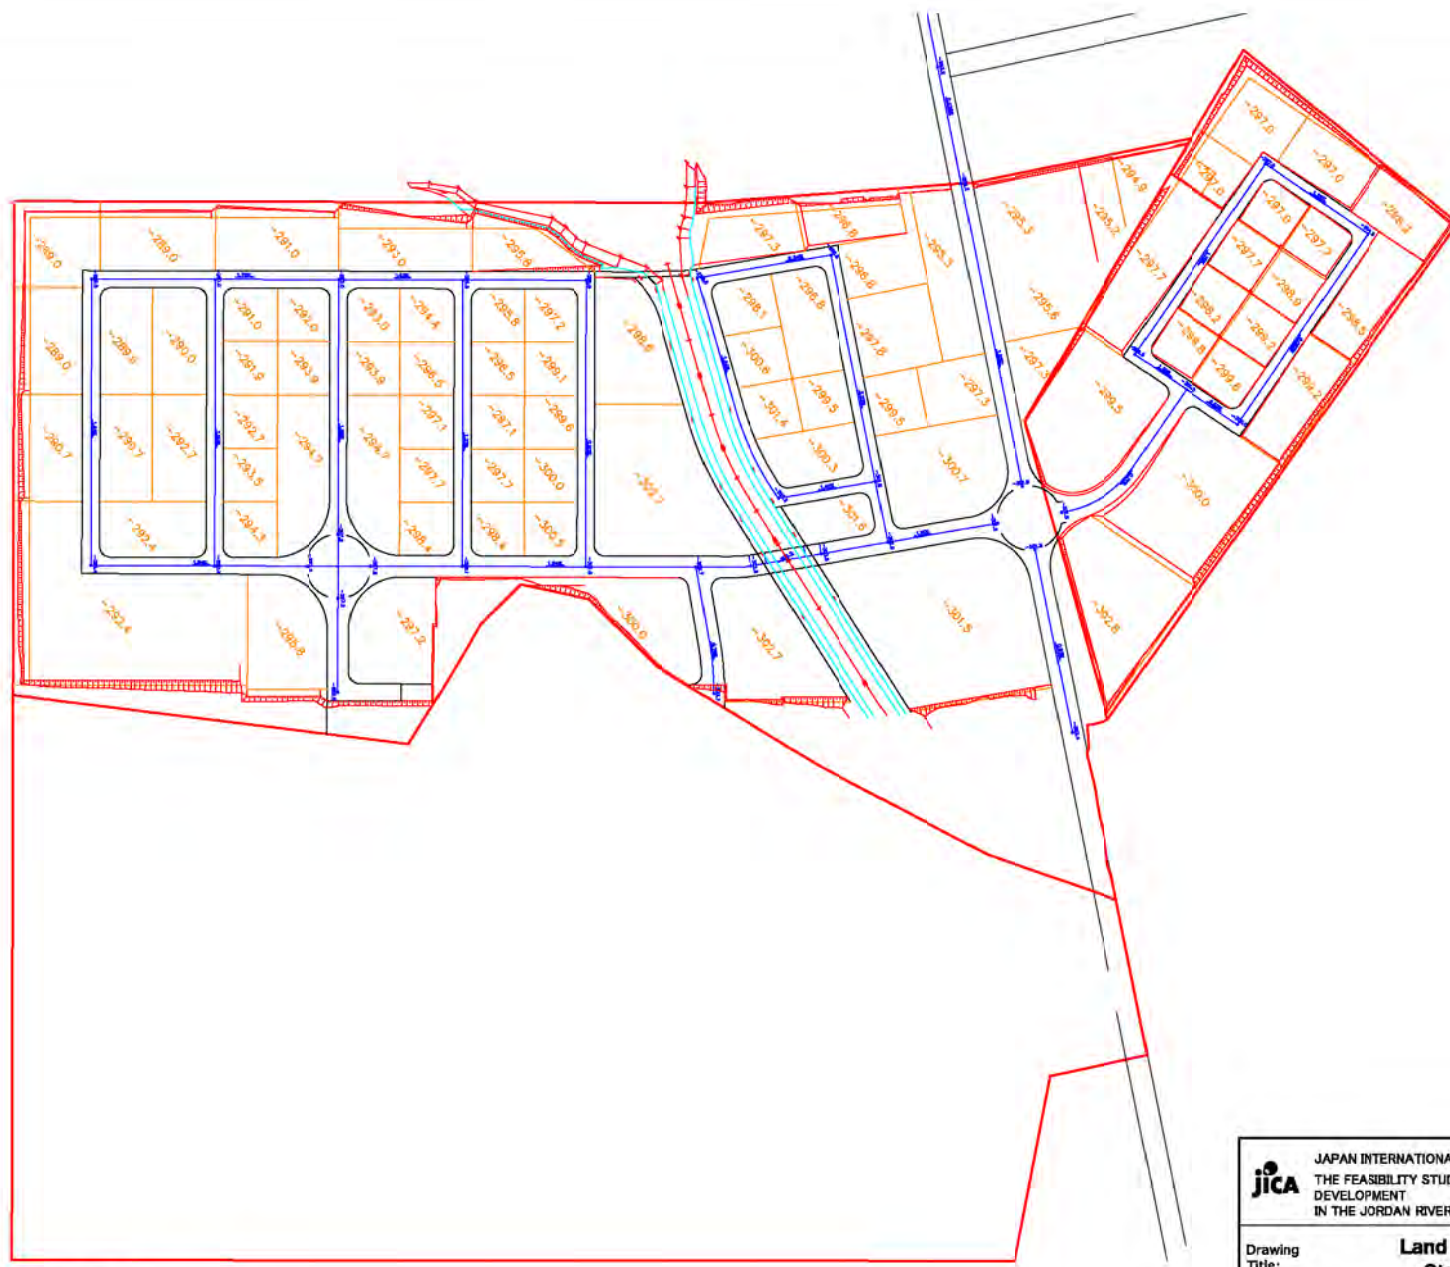


 JAPAN INTERNATIONAL COOPERATION AGENCY THE FEASIBILITY STUDY ON AGRO-INDUSTRIAL PARK DEVELOPMENT IN THE JORDAN RIVER RIFT VALLEY	
Drawing Title:	Land Reclamation Stage I and II
Prepared by:	KRI INTERNATIONAL CORP.  NIPPON KOEI CO., LTD.
	Drawing No: 207 Date: November 2008

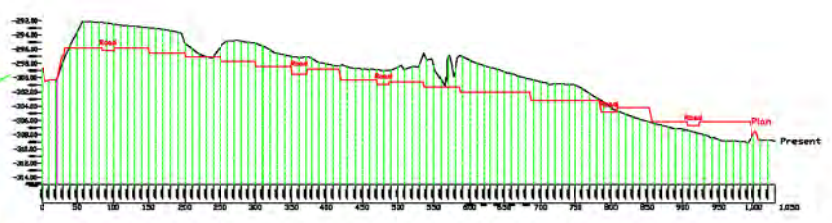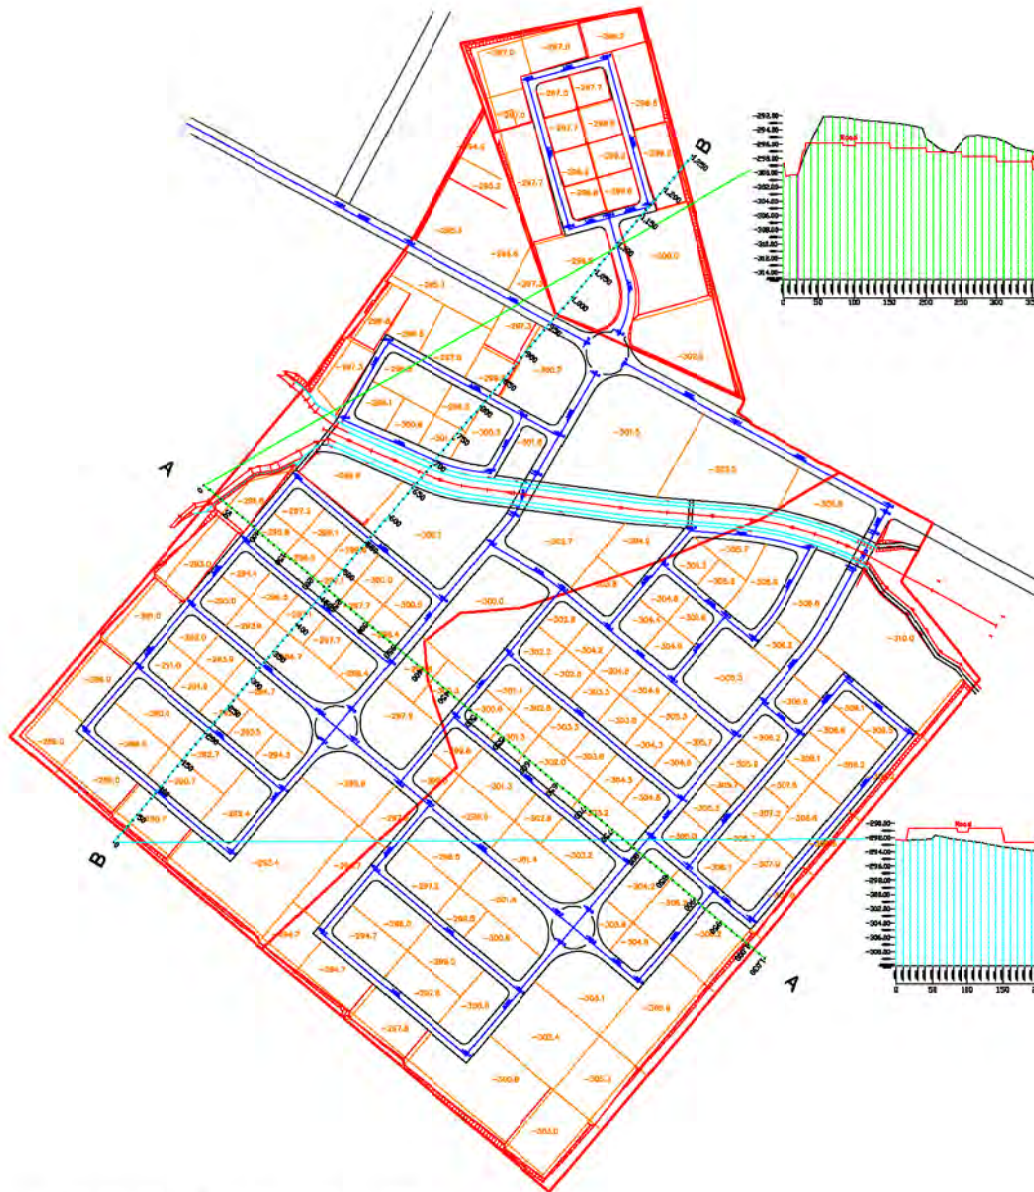


Section A-A

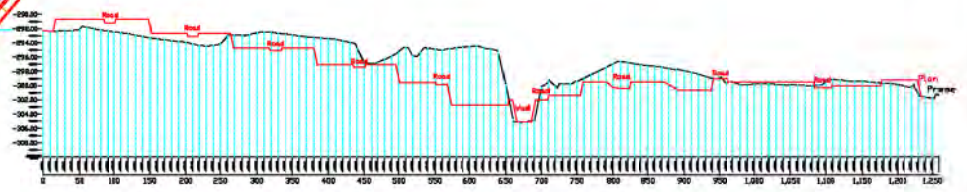


 

Section B-B

 


 JAPAN INTERNATIONAL COOPERATION AGENCY THE FEASIBILITY STUDY ON AGRO-INDUSTRIAL PARK DEVELOPMENT IN THE JORDAN RIVER RIFT VALLEY	
Drawing Title: Land Reclamation, Stage I, II and III Plan and Sections	
Prepared by: KRI INTERNATIONAL CORP.  NIPPON KOEI CO., LTD.	Drawing No: 208 Date: November 2008

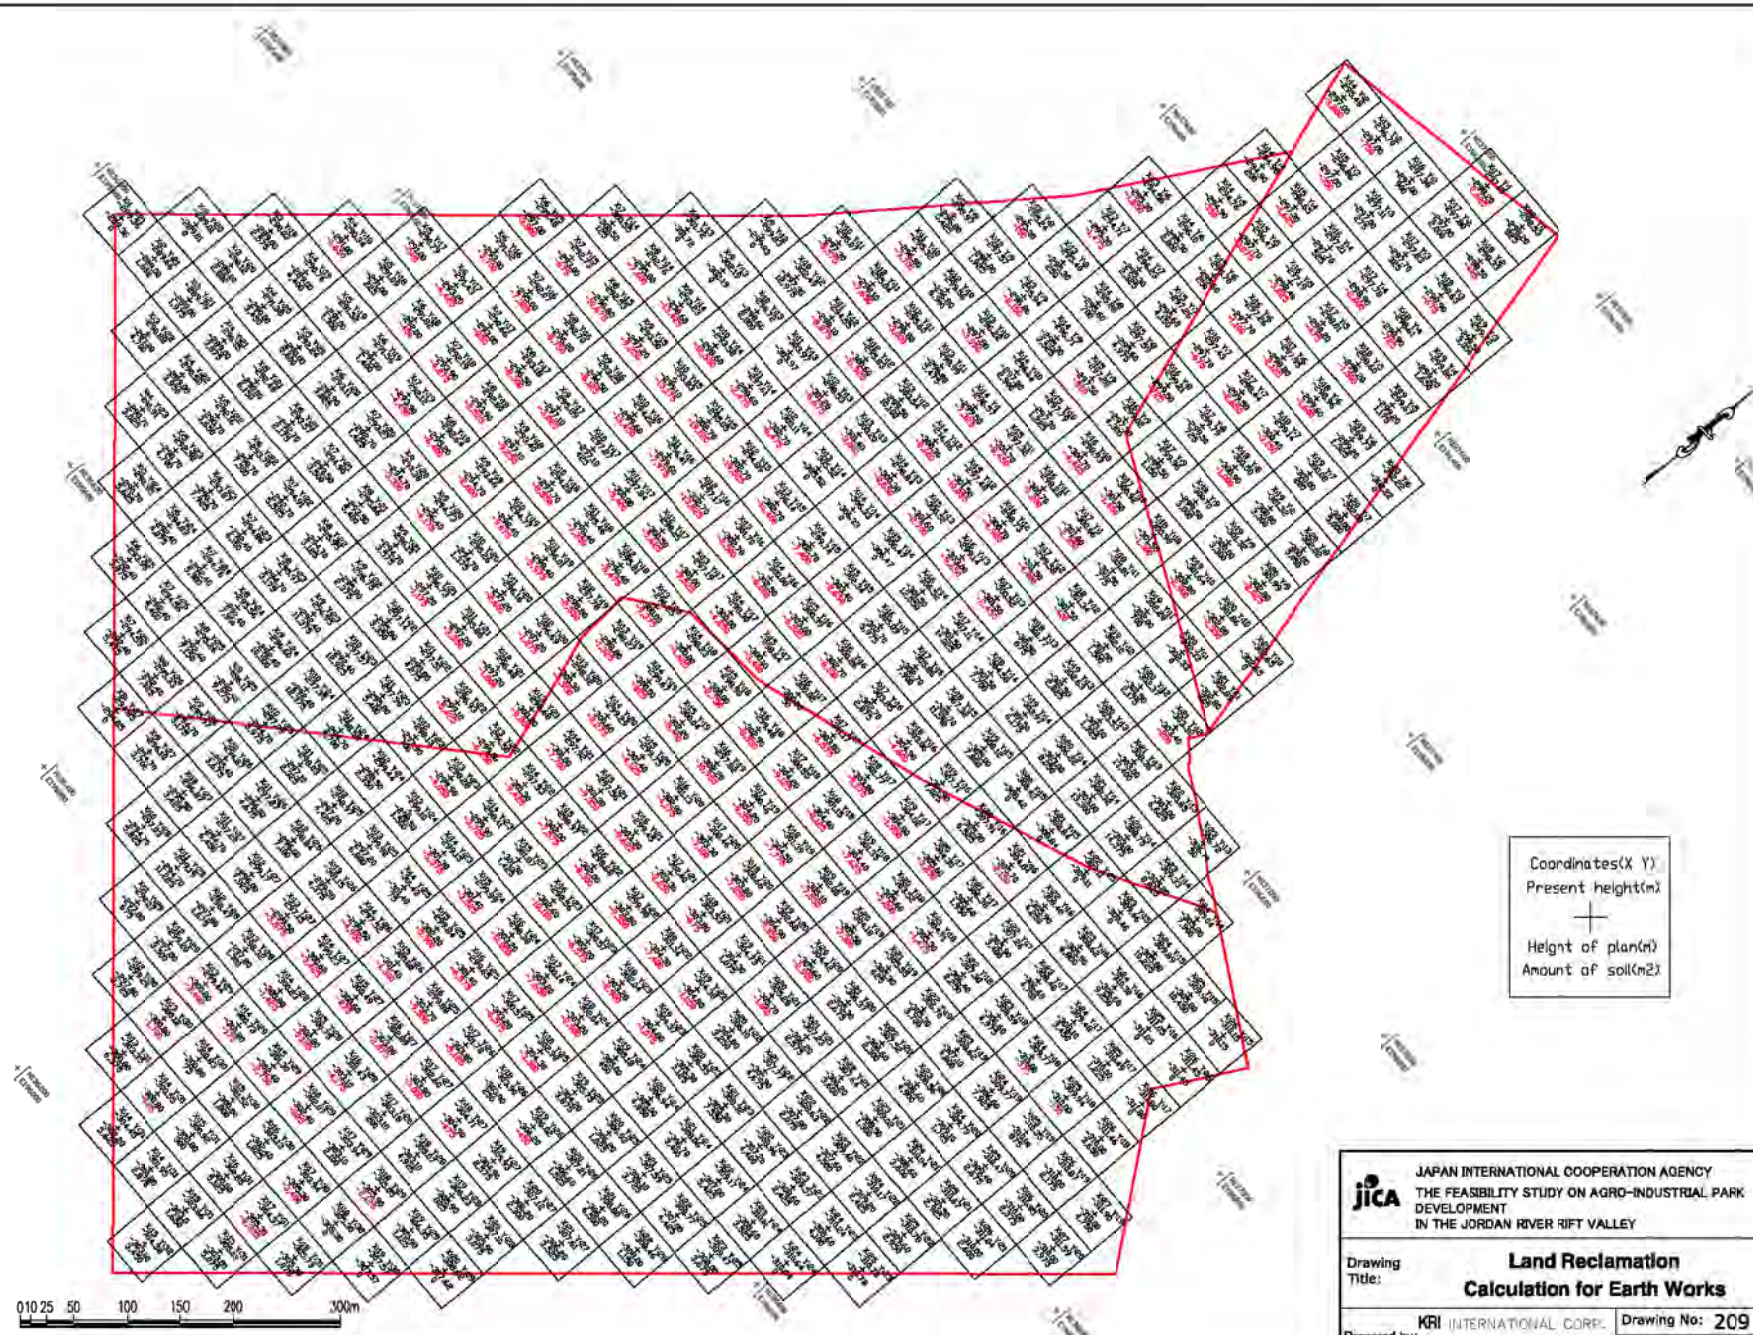




Coordinates(X Y)
Present height(m)
+
Height of plan(m)
Amount of soil(m ²)


 JAPAN INTERNATIONAL COOPERATION AGENCY THE FEASIBILITY STUDY ON AGRO-INDUSTRIAL PARK DEVELOPMENT IN THE JORDAN RIVER RIFT VALLEY	
Drawing Title: Land Reclamation Calculation for Earth Works	
Prepared by:  KRI INTERNATIONAL CORP.  NIPPON KOEI CO., LTD.	Drawing No: 209 Date: November 2008

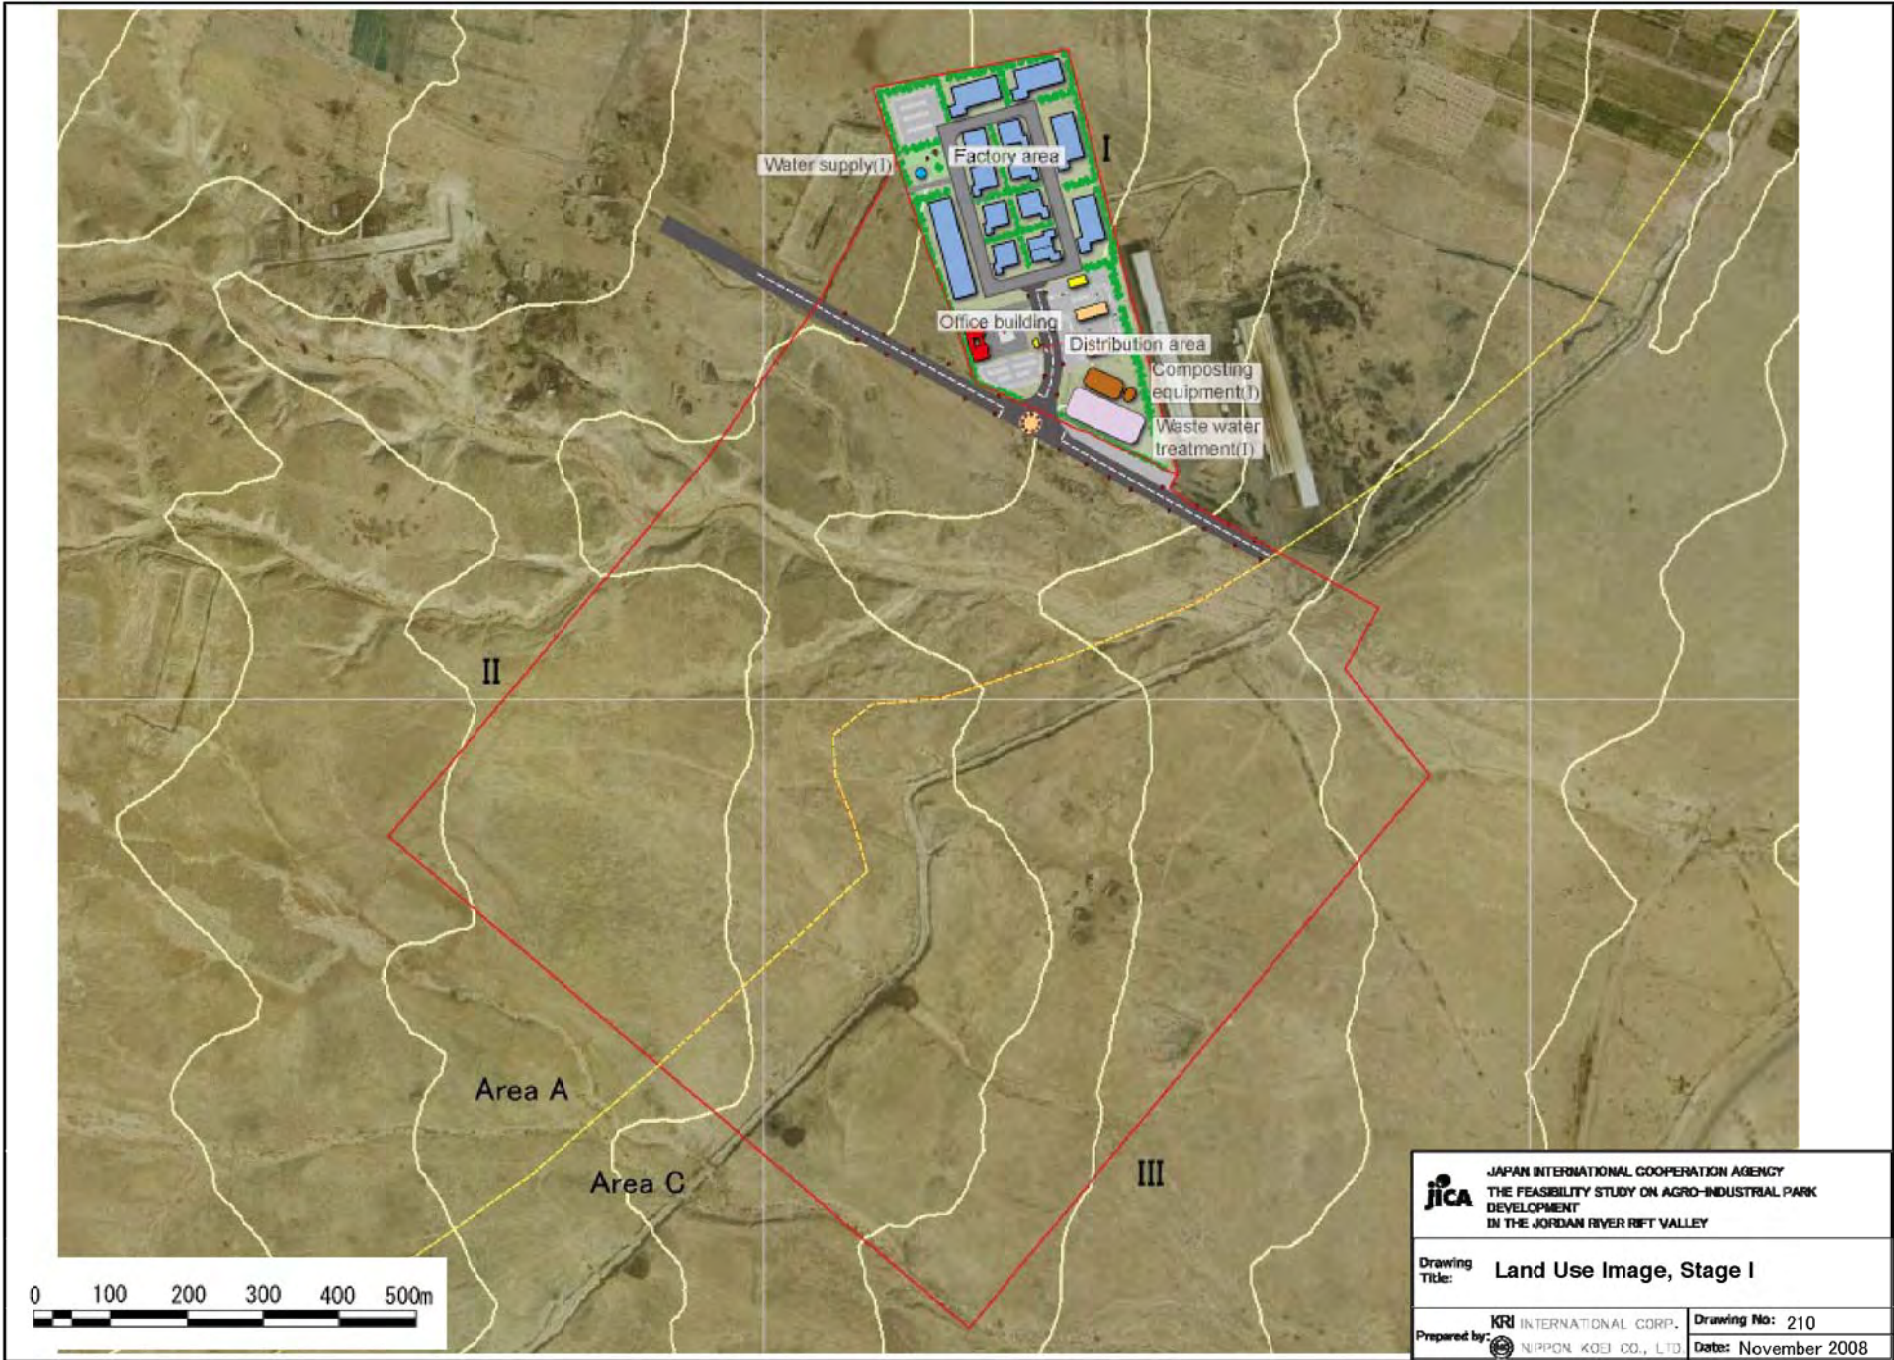


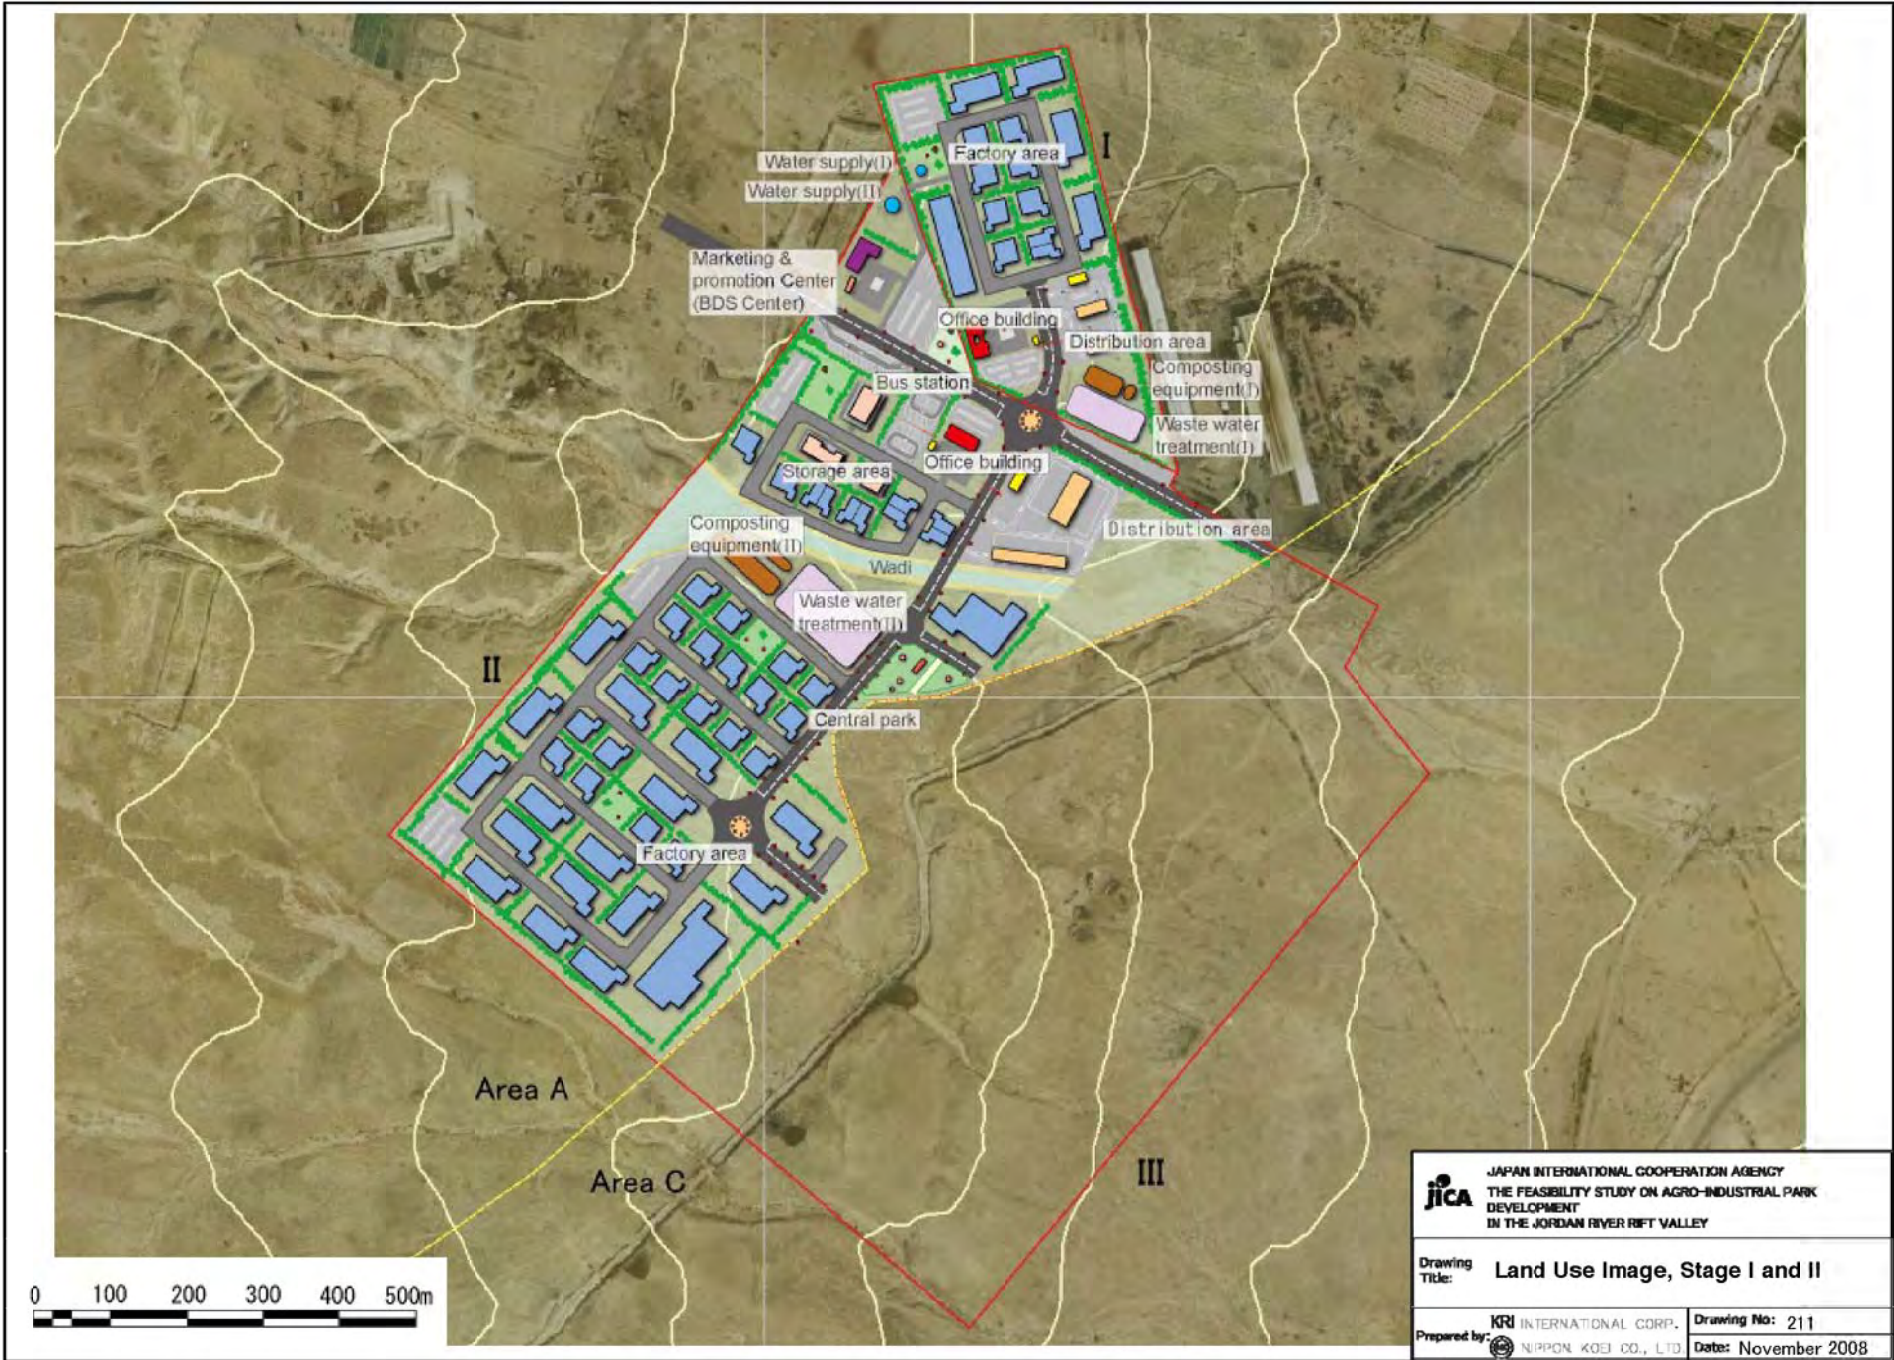



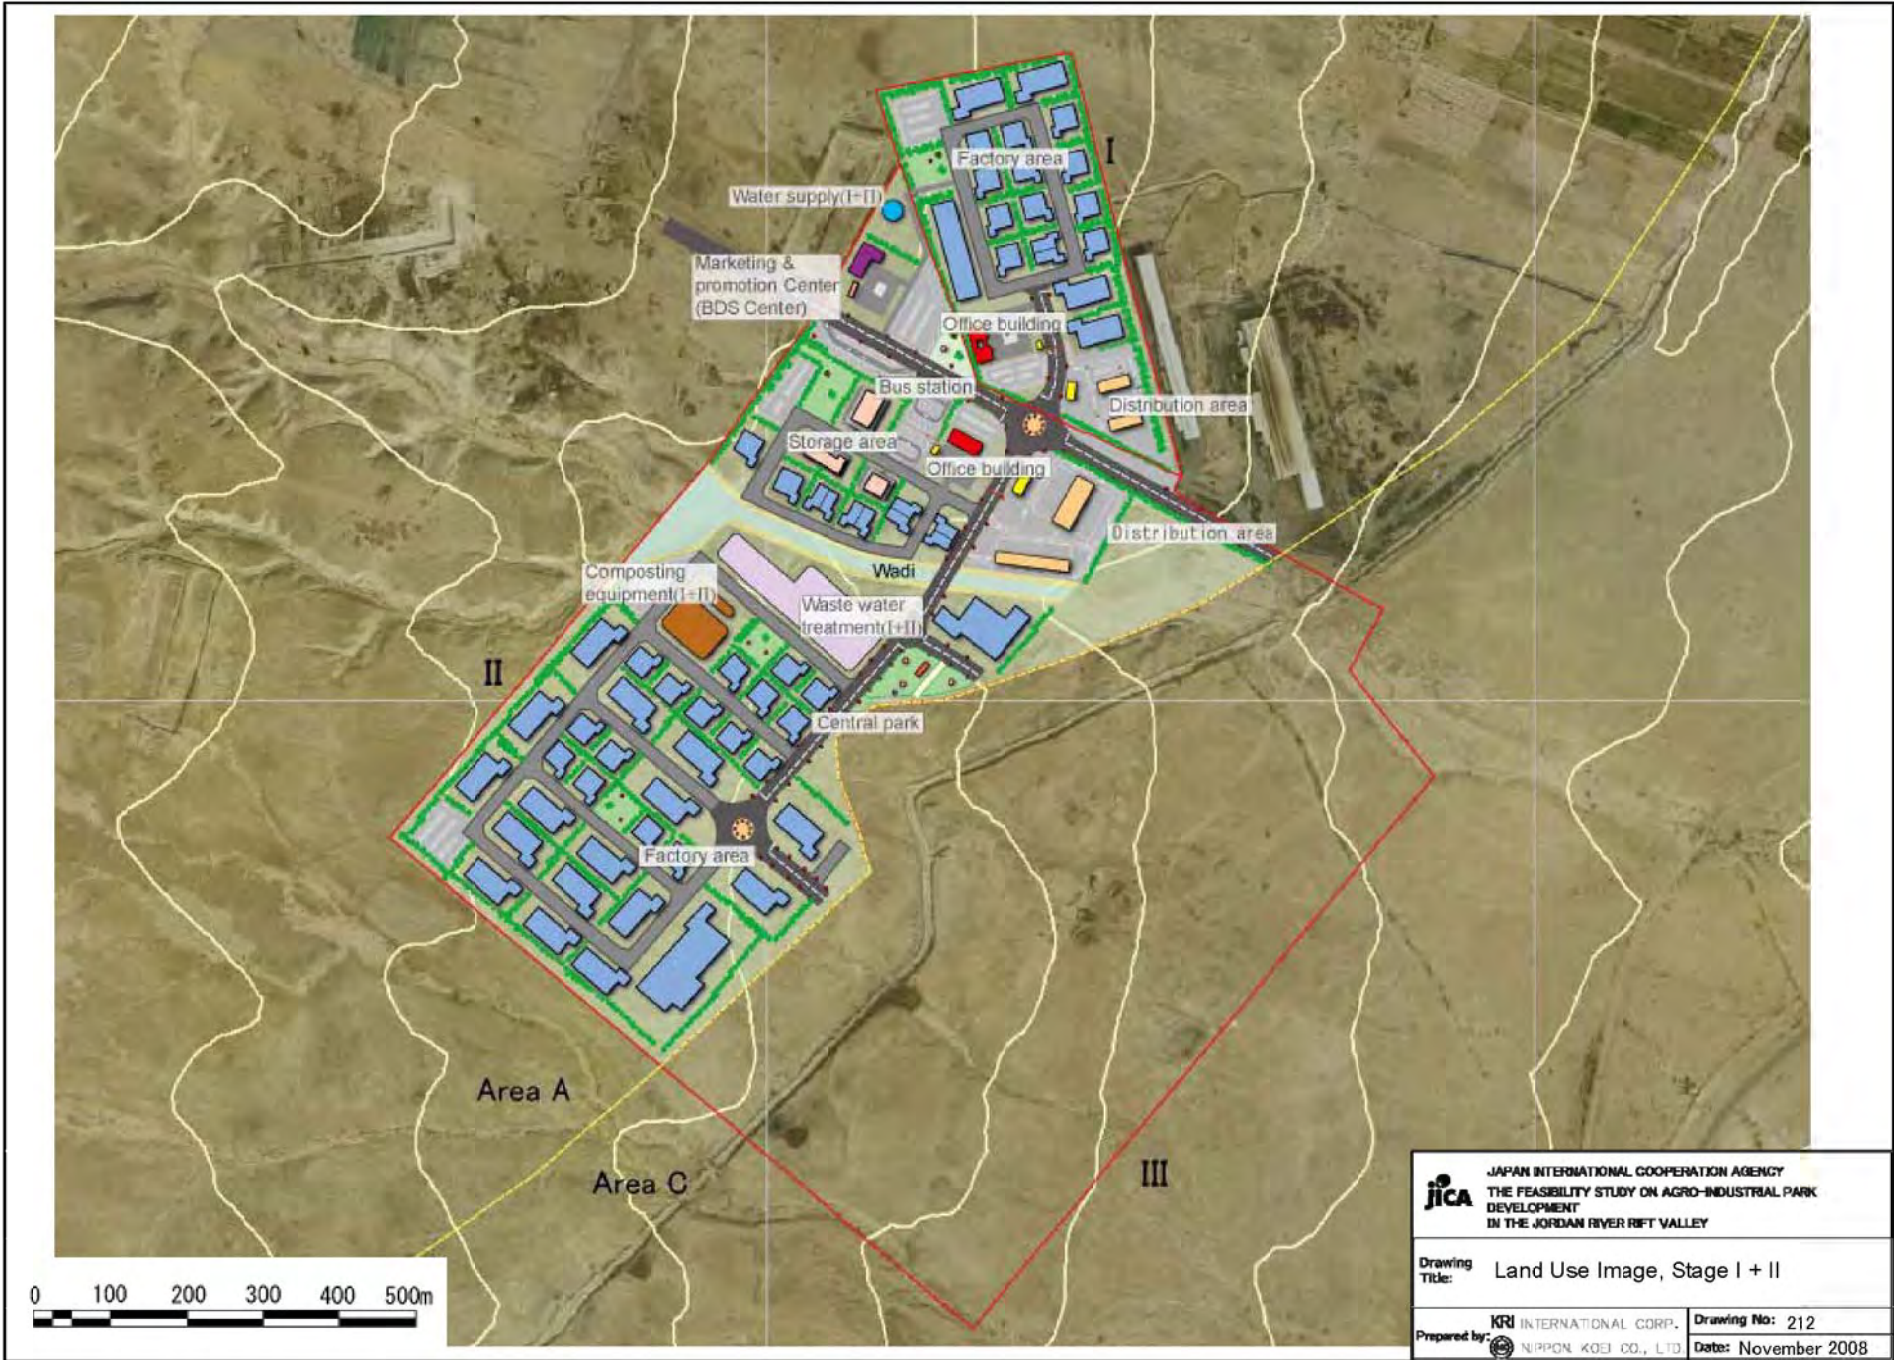

 JAPAN INTERNATIONAL COOPERATION AGENCY THE FEASIBILITY STUDY ON AGRO-INDUSTRIAL PARK DEVELOPMENT IN THE JORDAN RIVER RIFT VALLEY	
Drawing Title:	Land Use Image, Stage I and II
Prepared by:	KRI INTERNATIONAL CORP.  NIPPON KOEI CO., LTD.
Drawing No:	211
Date:	November 2008

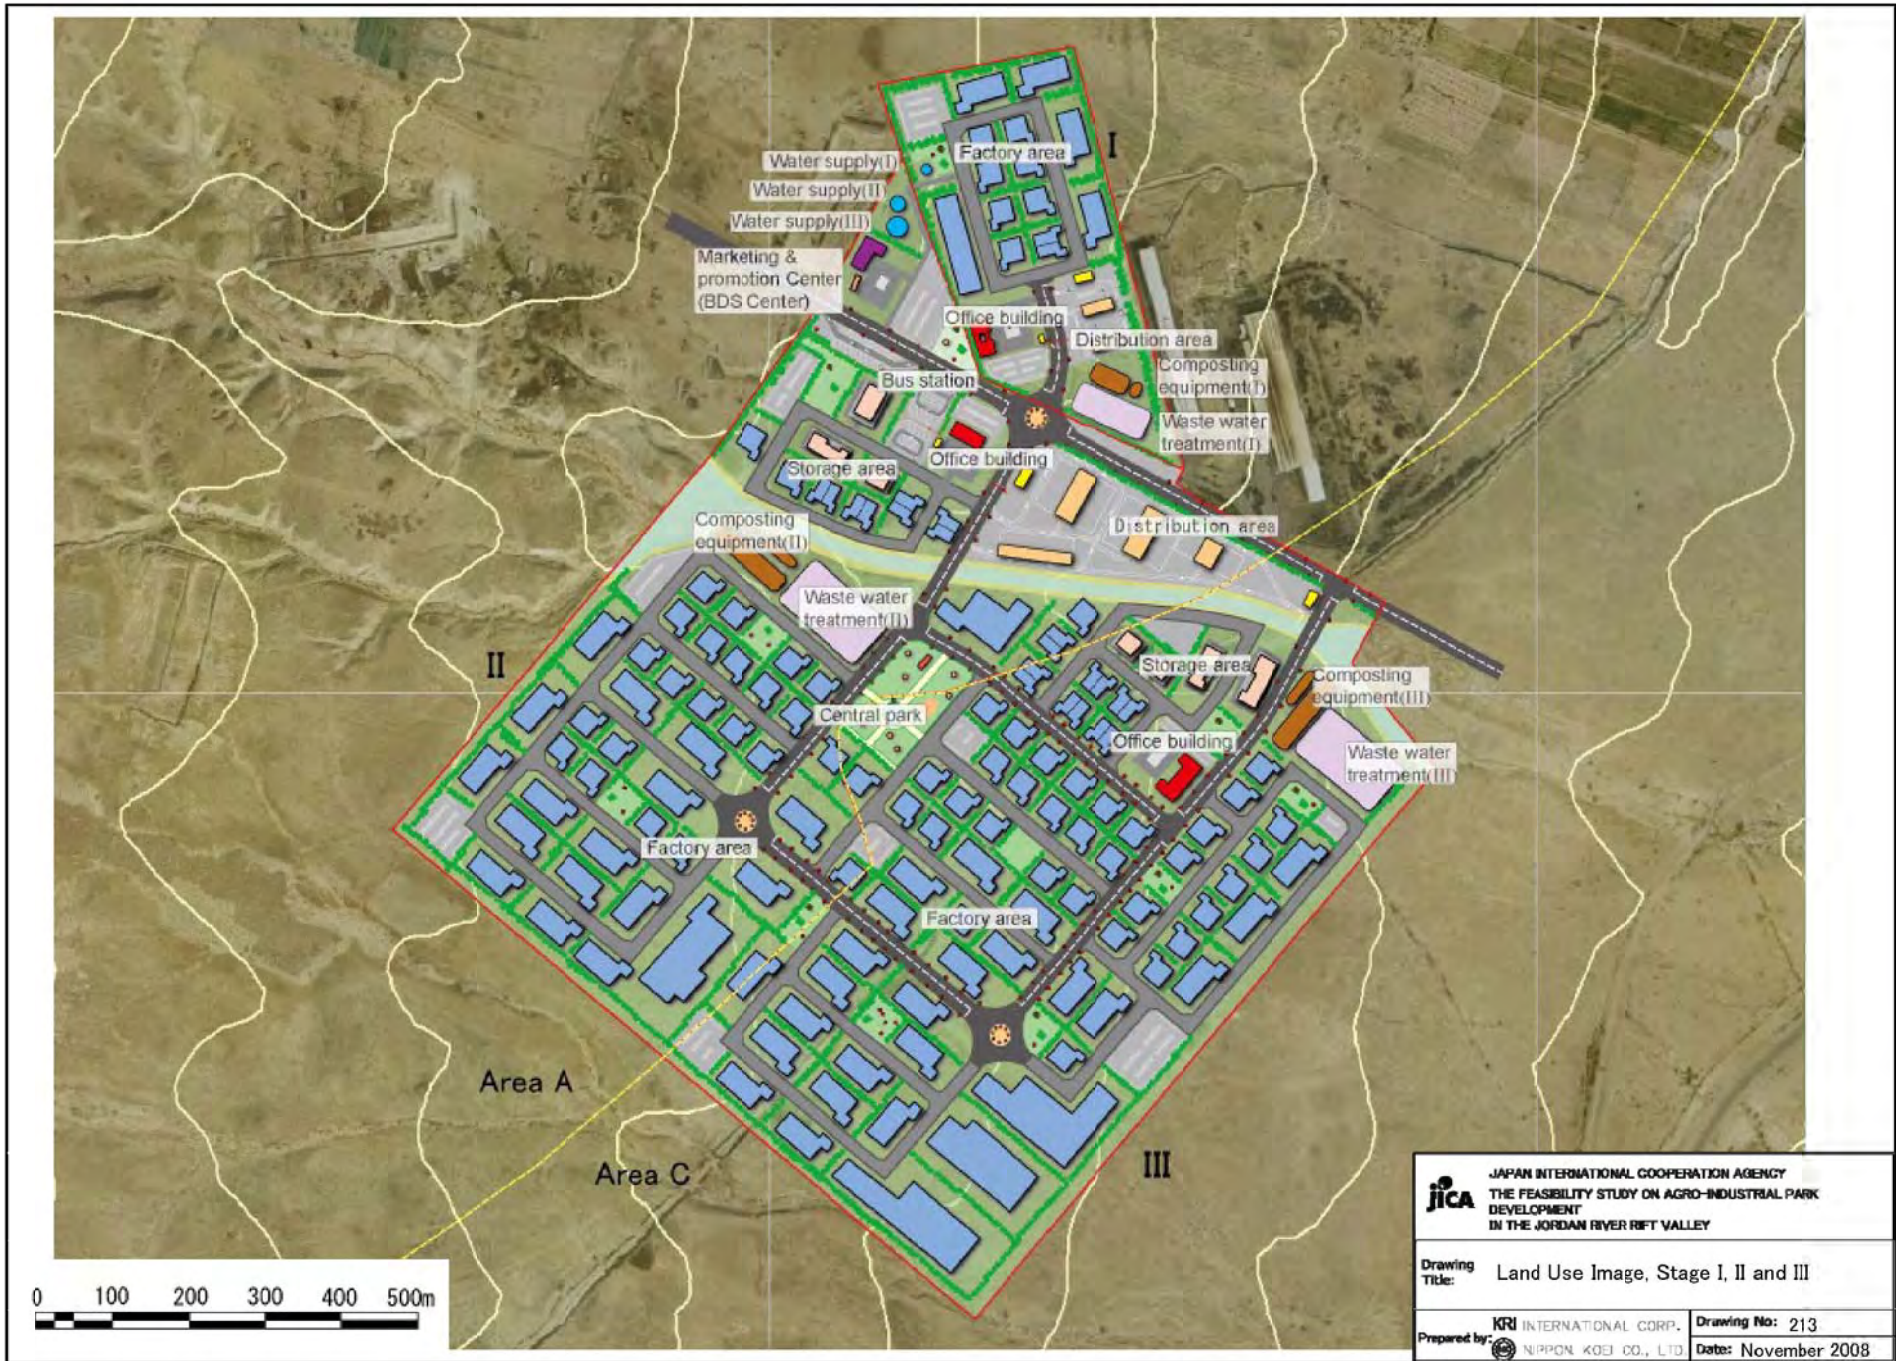









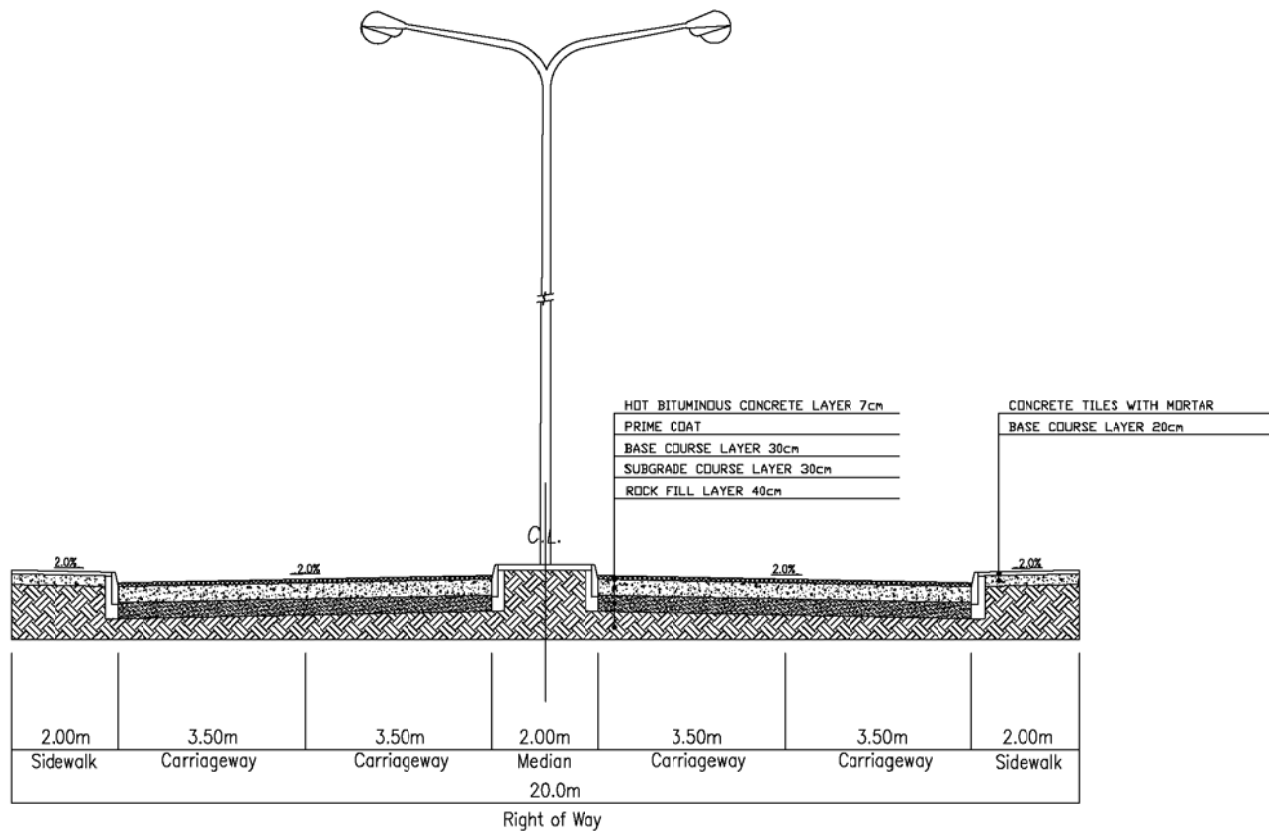


 JAPAN INTERNATIONAL COOPERATION AGENCY THE FEASIBILITY STUDY ON AGRO-INDUSTRIAL PARK DEVELOPMENT IN THE JORDAN RIVER RIFT VALLEY		
Drawing Title:		Internal Road Plan
Prepared by:	KRI INTERNATIONAL CORP.  NIPPON KOEI CO., LTD.	Drawing No: 221 Date: November 2008



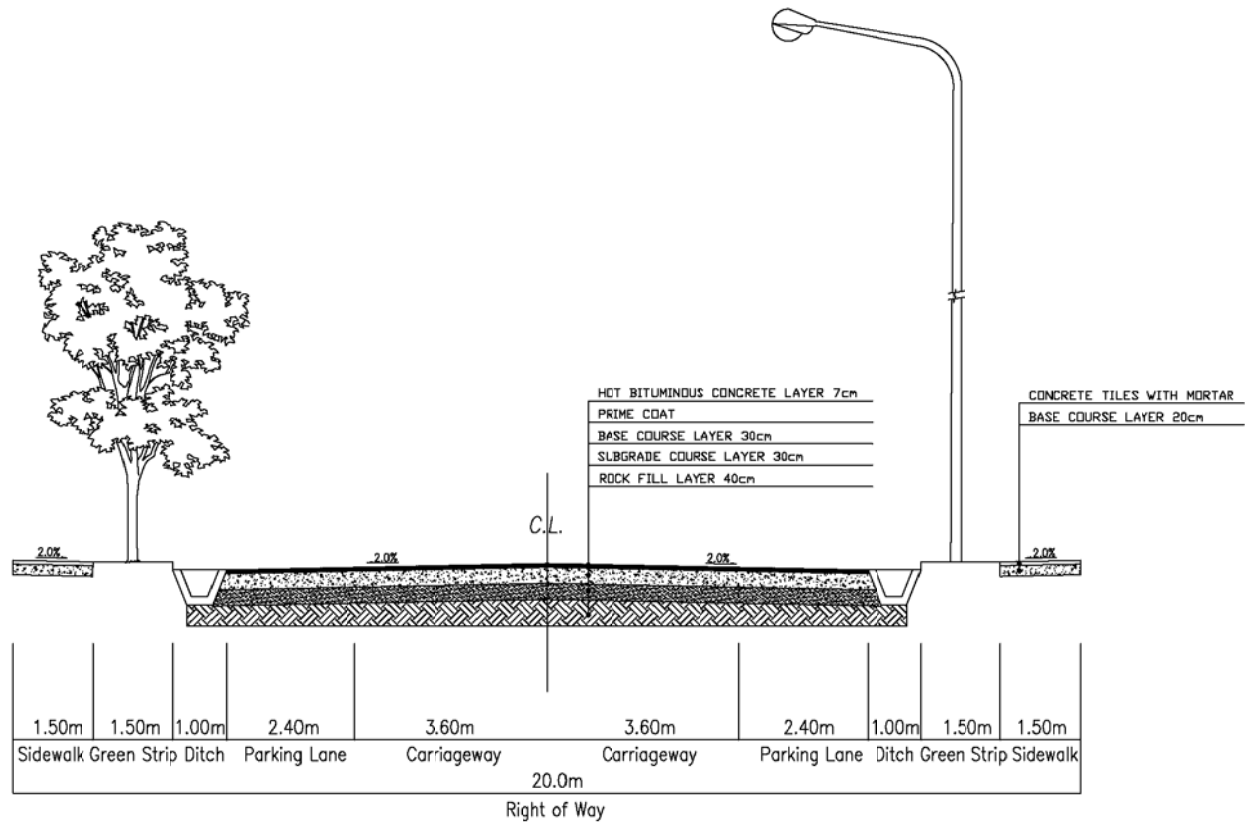


	JAPAN INTERNATIONAL COOPERATION AGENCY THE FEASIBILITY STUDY ON AGRO-INDUSTRIAL PARK DEVELOPMENT IN THE JORDAN RIVER RIFT VALLEY	
	Drawing Title:	Internal Road, Major Road with 4 Lanes Typical Cross Section
Prepared by:	KRI INTERNATIONAL CORP. NIPPON KOEI CO., LTD.	Drawing No: 222 Date: November 2008

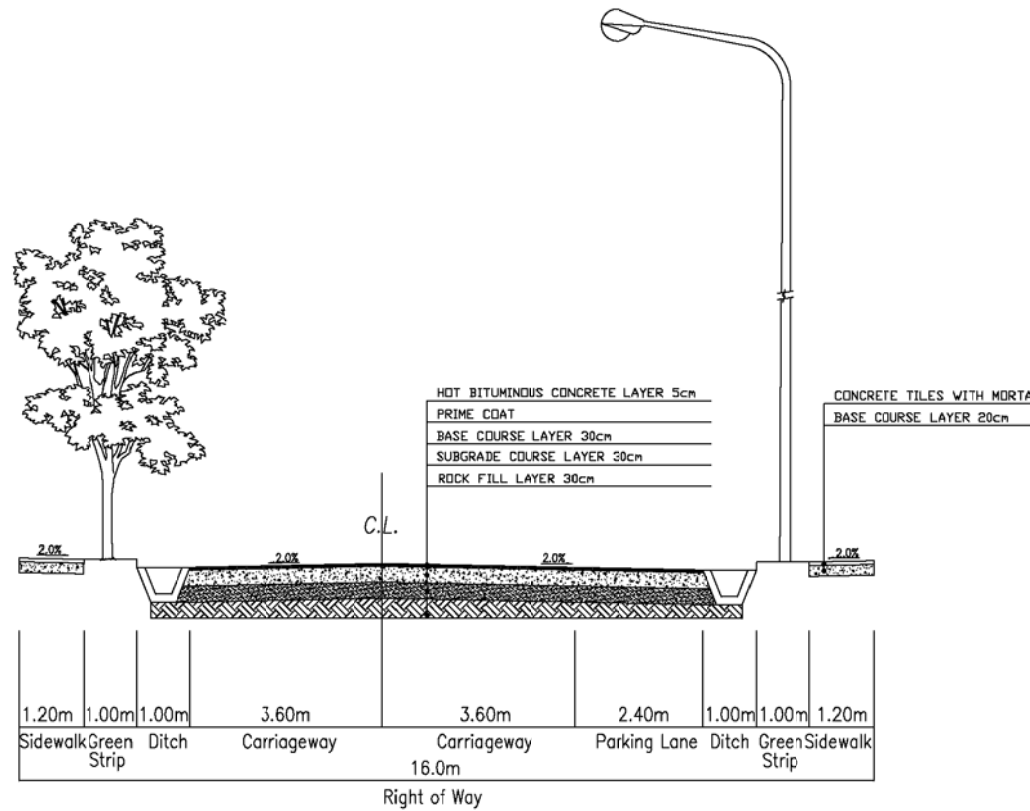

 JAPAN INTERNATIONAL COOPERATION AGENCY THE FEASIBILITY STUDY ON AGRO-INDUSTRIAL PARK DEVELOPMENT IN THE JORDAN RIVER RIFT VALLEY	
Drawing Title:	Internal Road, Major Road with 2 Lanes Typical Cross Section
Prepared by:	KRI INTERNATIONAL CORP.  NIPPON KOEI CO., LTD.
Drawing No:	223
Date:	November 2008




 JAPAN INTERNATIONAL COOPERATION AGENCY THE FEASIBILITY STUDY ON AGRO-INDUSTRIAL PARK DEVELOPMENT IN THE JORDAN RIVER RIFT VALLEY	
Drawing Title:	Internal Road, Minor Road Typical Cross Section
Prepared by:	KRI INTERNATIONAL CORP.  NIPPON KOEI CO., LTD.
Drawing No:	224
Date:	November 2008

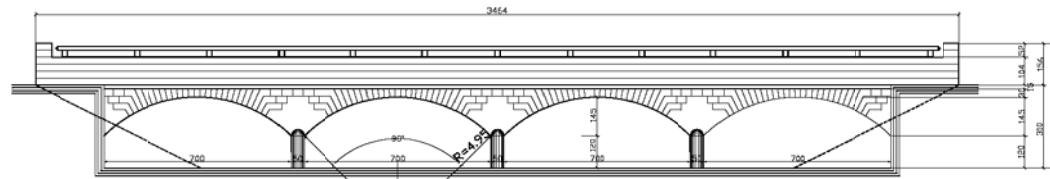



Front Elevation


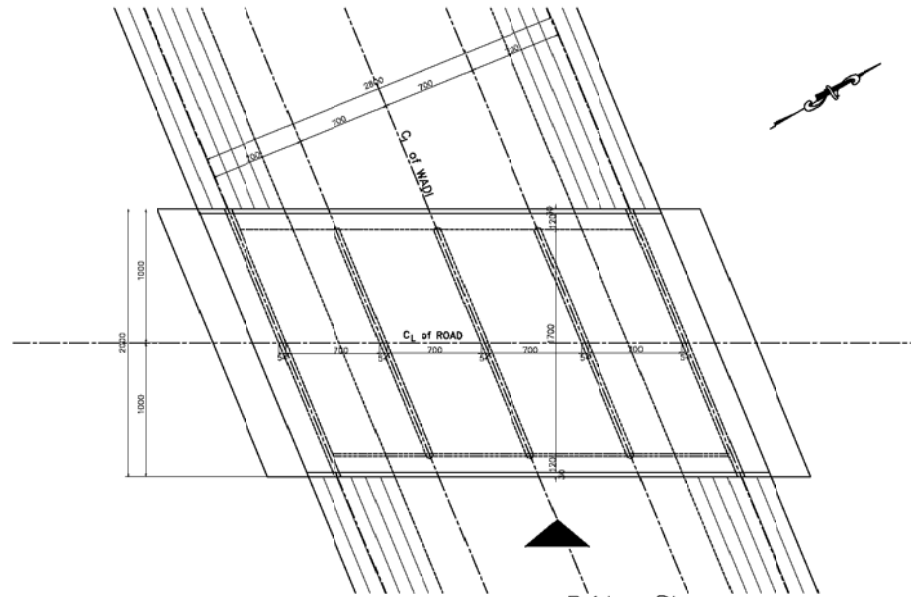
Scale 1 : 200







Bridge Plan

Scale 1 : 400

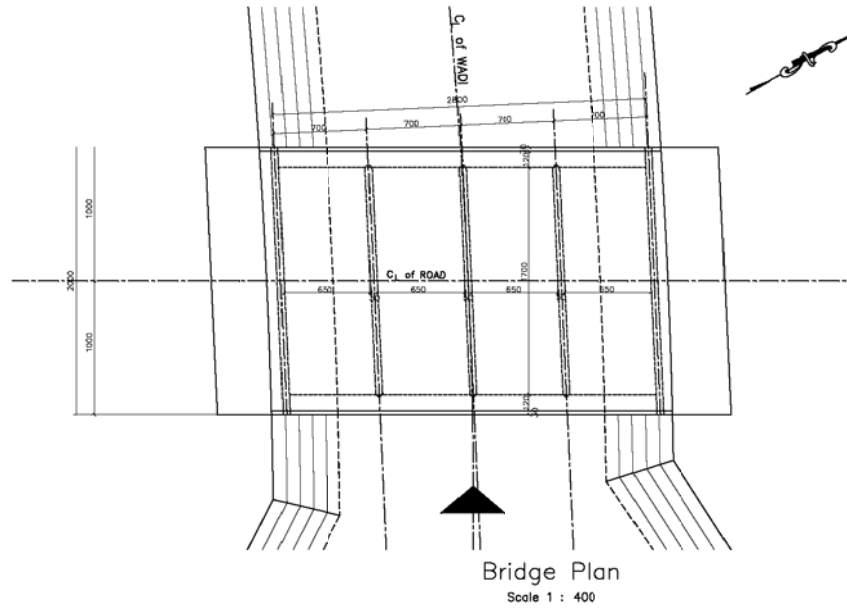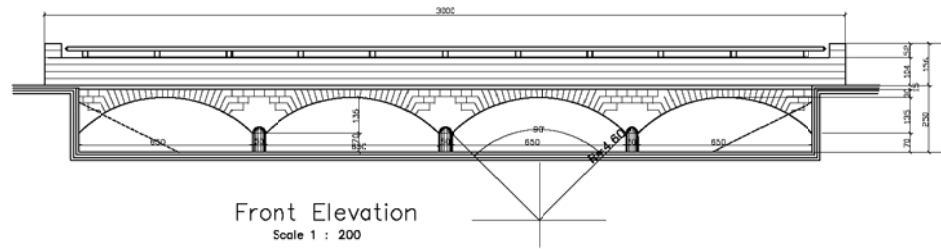 JAPAN INTERNATIONAL COOPERATION AGENCY THE FEASIBILITY STUDY ON AGRO-INDUSTRIAL PARK DEVELOPMENT IN THE JORDAN RIVER RIFT VALLEY	
Drawing Title:	Internal Road, Bridge No.1 Plan and Front Elevation
Prepared by:	KRI INTERNATIONAL CORP.  NIPPON KOEI CO., LTD.
	Drawing No: 225 Date: November 2008



 JAPAN INTERNATIONAL COOPERATION AGENCY THE FEASIBILITY STUDY ON AGRO-INDUSTRIAL PARK DEVELOPMENT IN THE JORDAN RIVER RIFT VALLEY	
Drawing Title:	Internal Road, Bridge No.2 Plan and Front Elevation
Prepared by:	KRI INTERNATIONAL CORP.  NIPPON KOEI CO., LTD.
	Drawing No: 226 Date: November 2008

 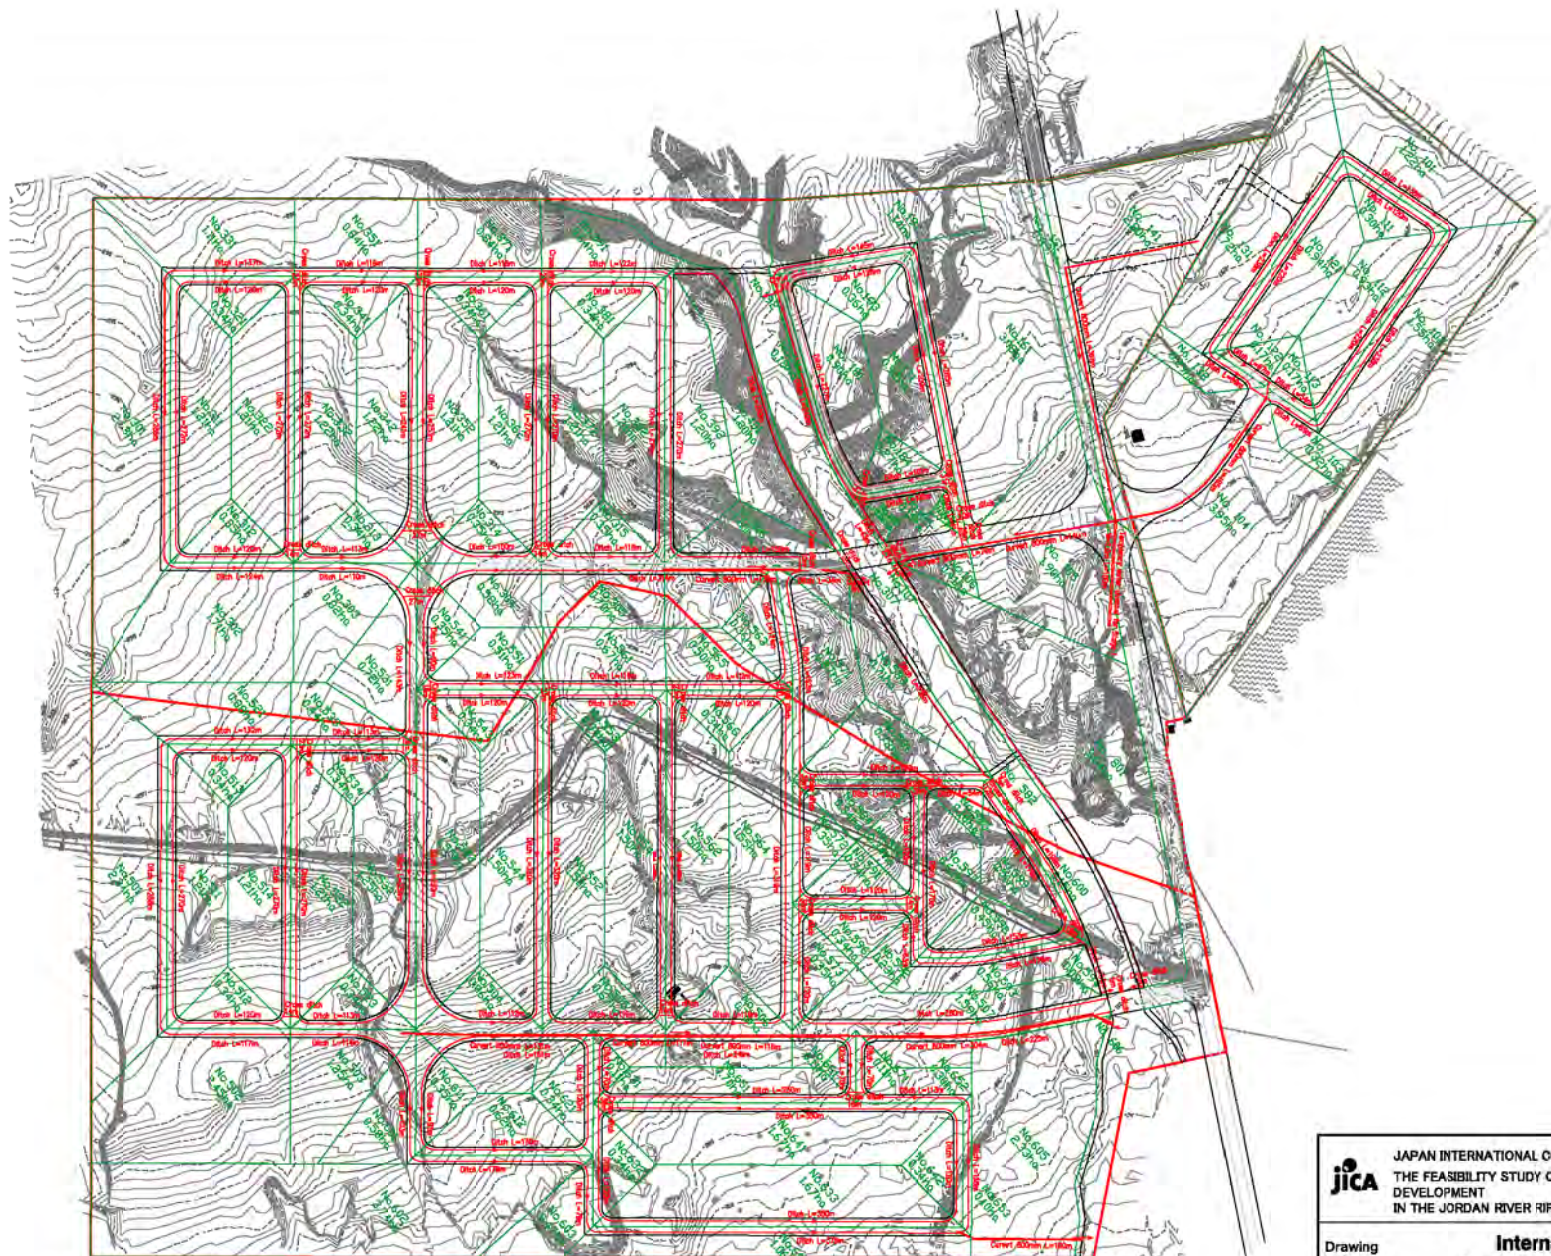

 JAPAN INTERNATIONAL COOPERATION AGENCY THE FEASIBILITY STUDY ON AGRO-INDUSTRIAL PARK DEVELOPMENT IN THE JORDAN RIVER RIFT VALLEY	
Internal Road Drainage System, Plan	
Drawing Title:	Drawing No: 227
Prepared by:	KRI INTERNATIONAL CORP.  NIPPON KOEI CO., LTD.
Date: November 2008	