

PLAN AND PROFILE
 Km 8+300,00 + Km 10+00,00


PP-2: Soglucesme - Bahcelievler
 PP-1: Seyrantepe - Bahcelievler


IMM / JICA THE STUDY ON INTEGRATED URBAN TRANSPORTATION WASTE PLAN
 FOR
 ISTANBUL METROPOLITAN AREA IN THE REPUBLIC OF TURKEY


SCALE
 V: 1 / 2000
 H: 1 / 5000


DRG No.

SB - 6

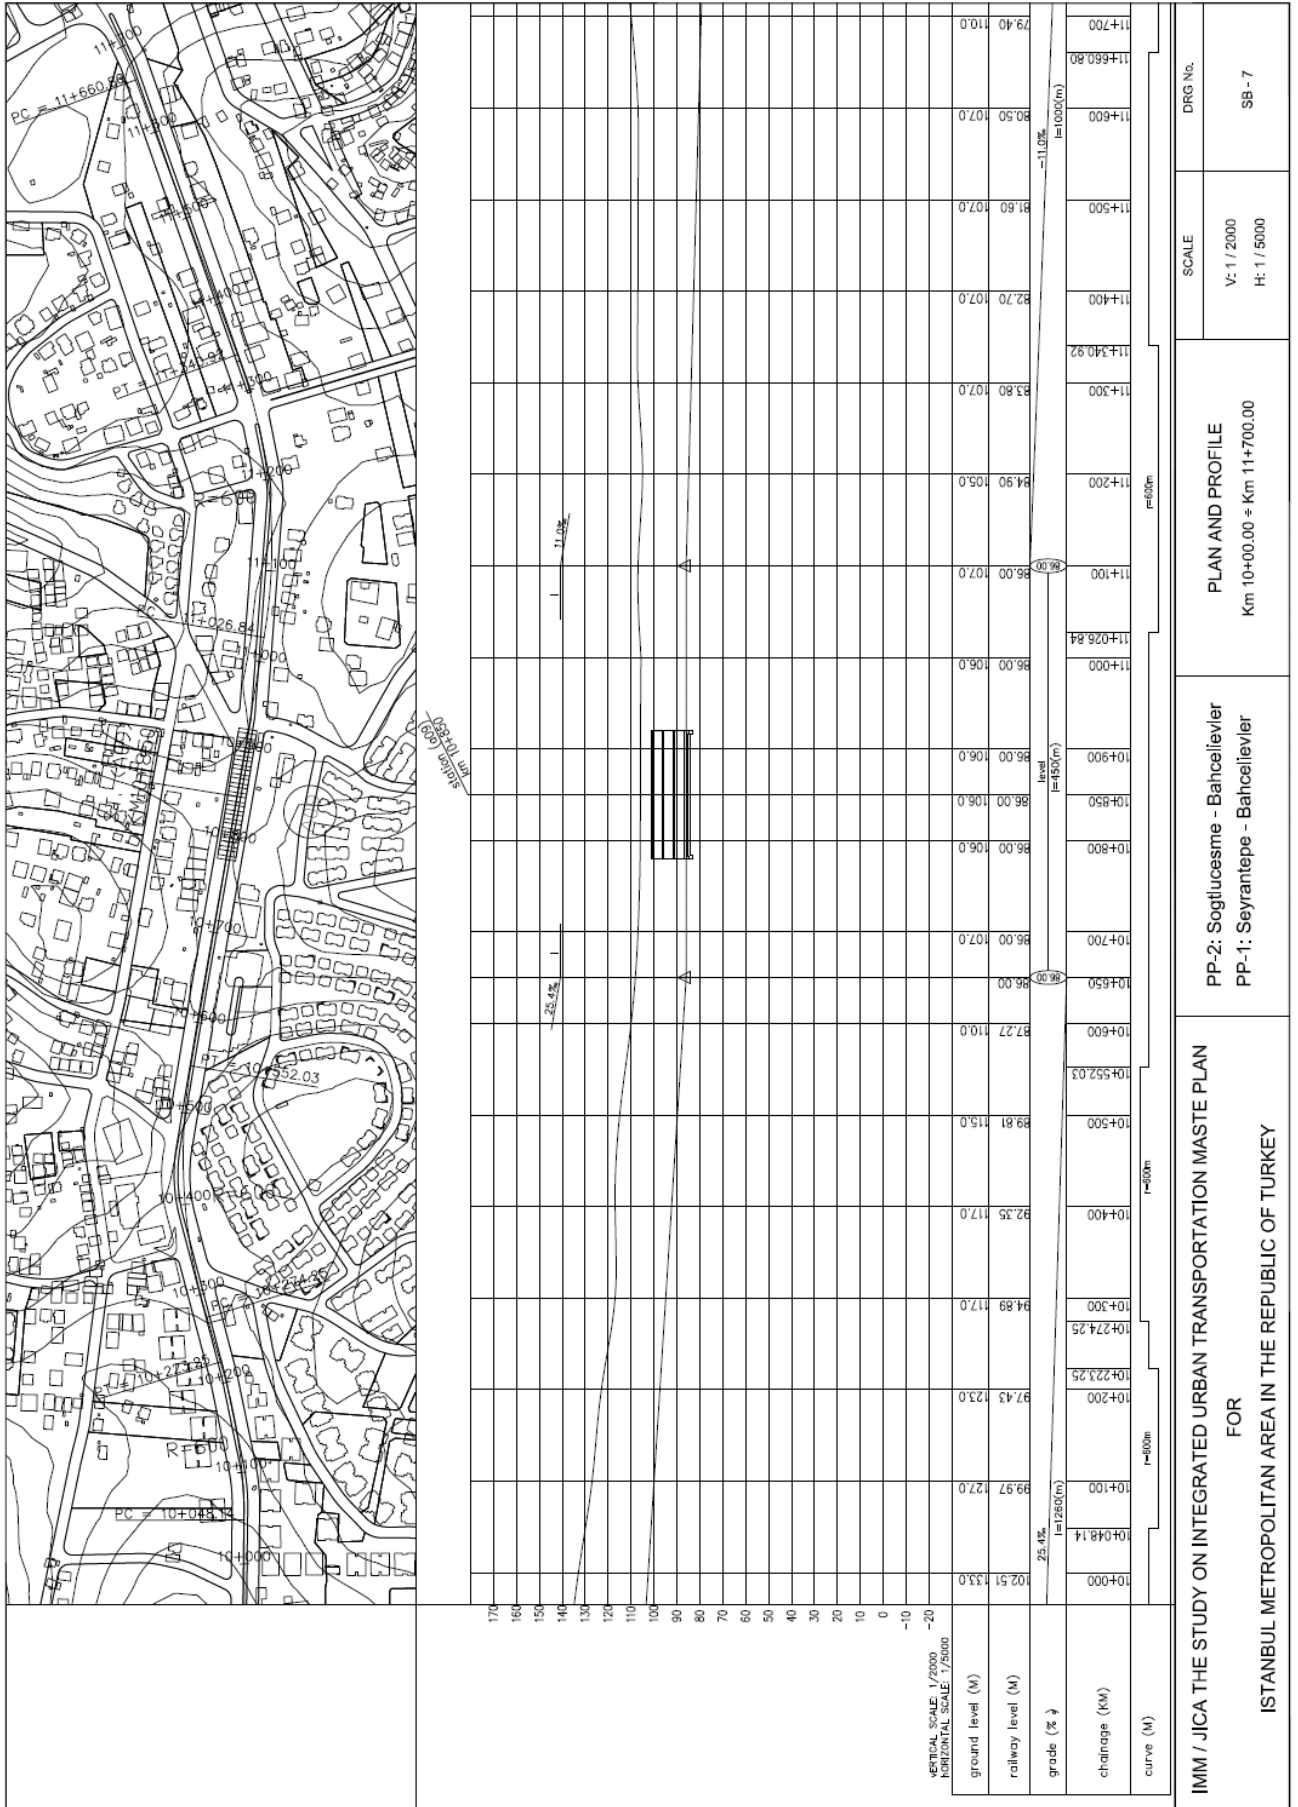

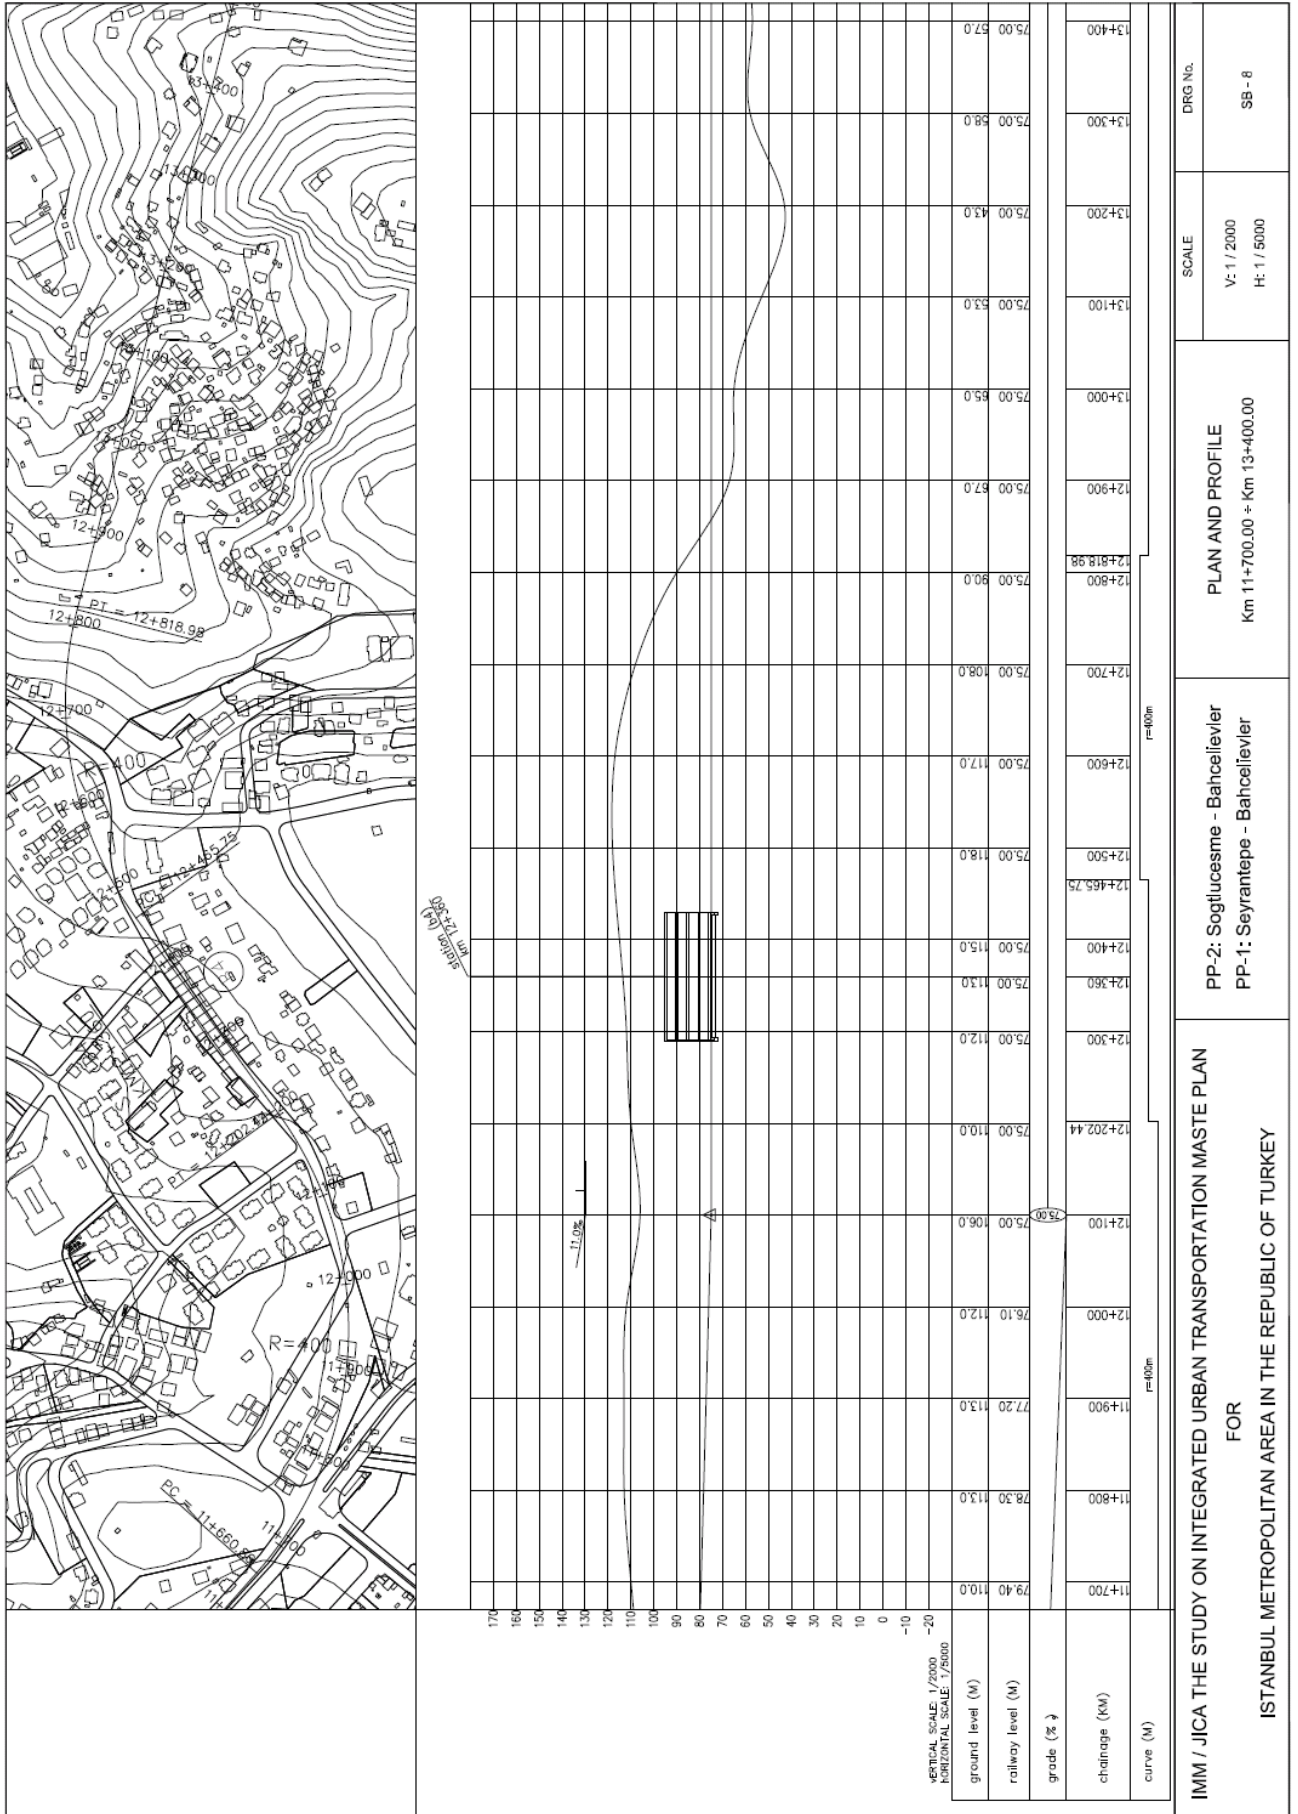

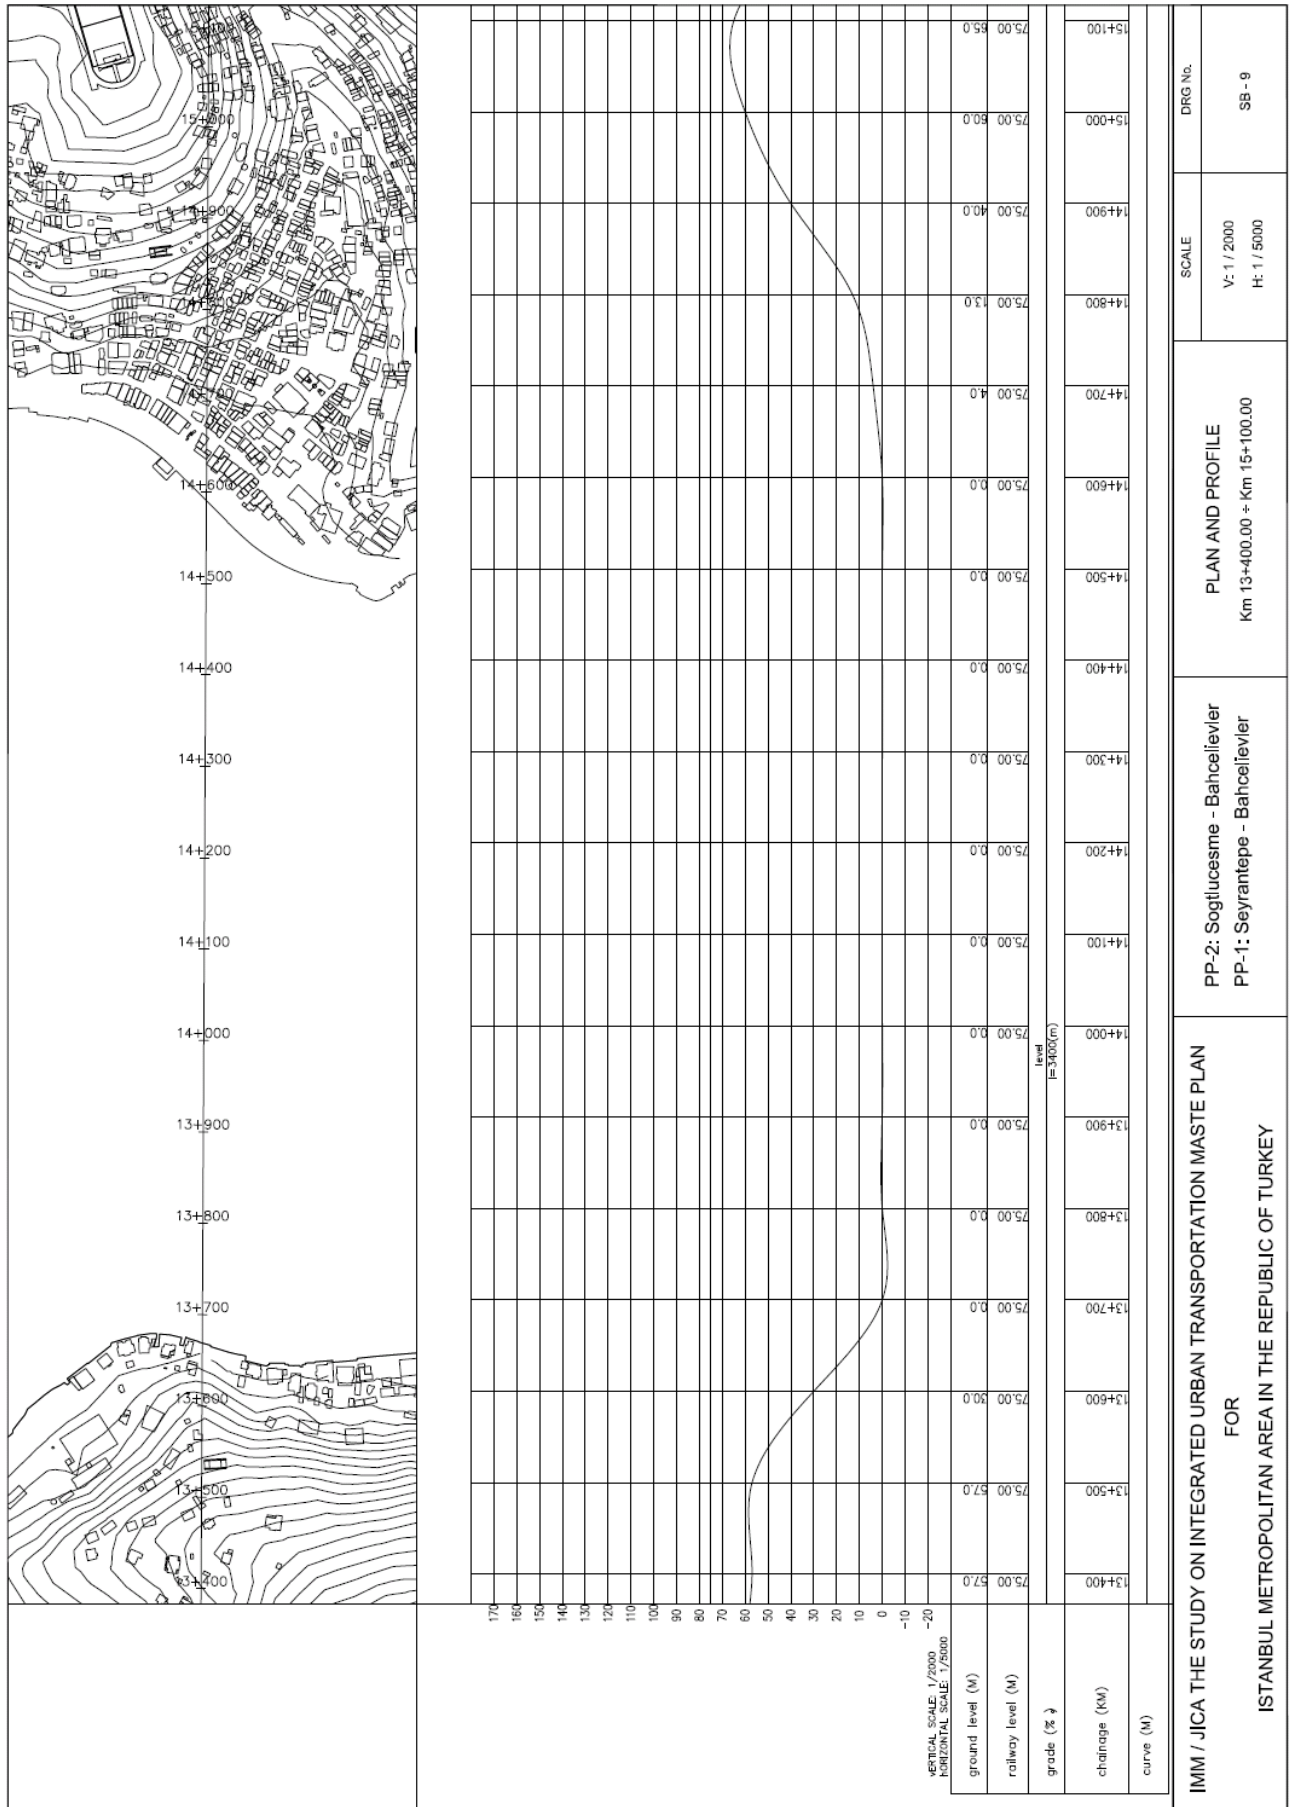

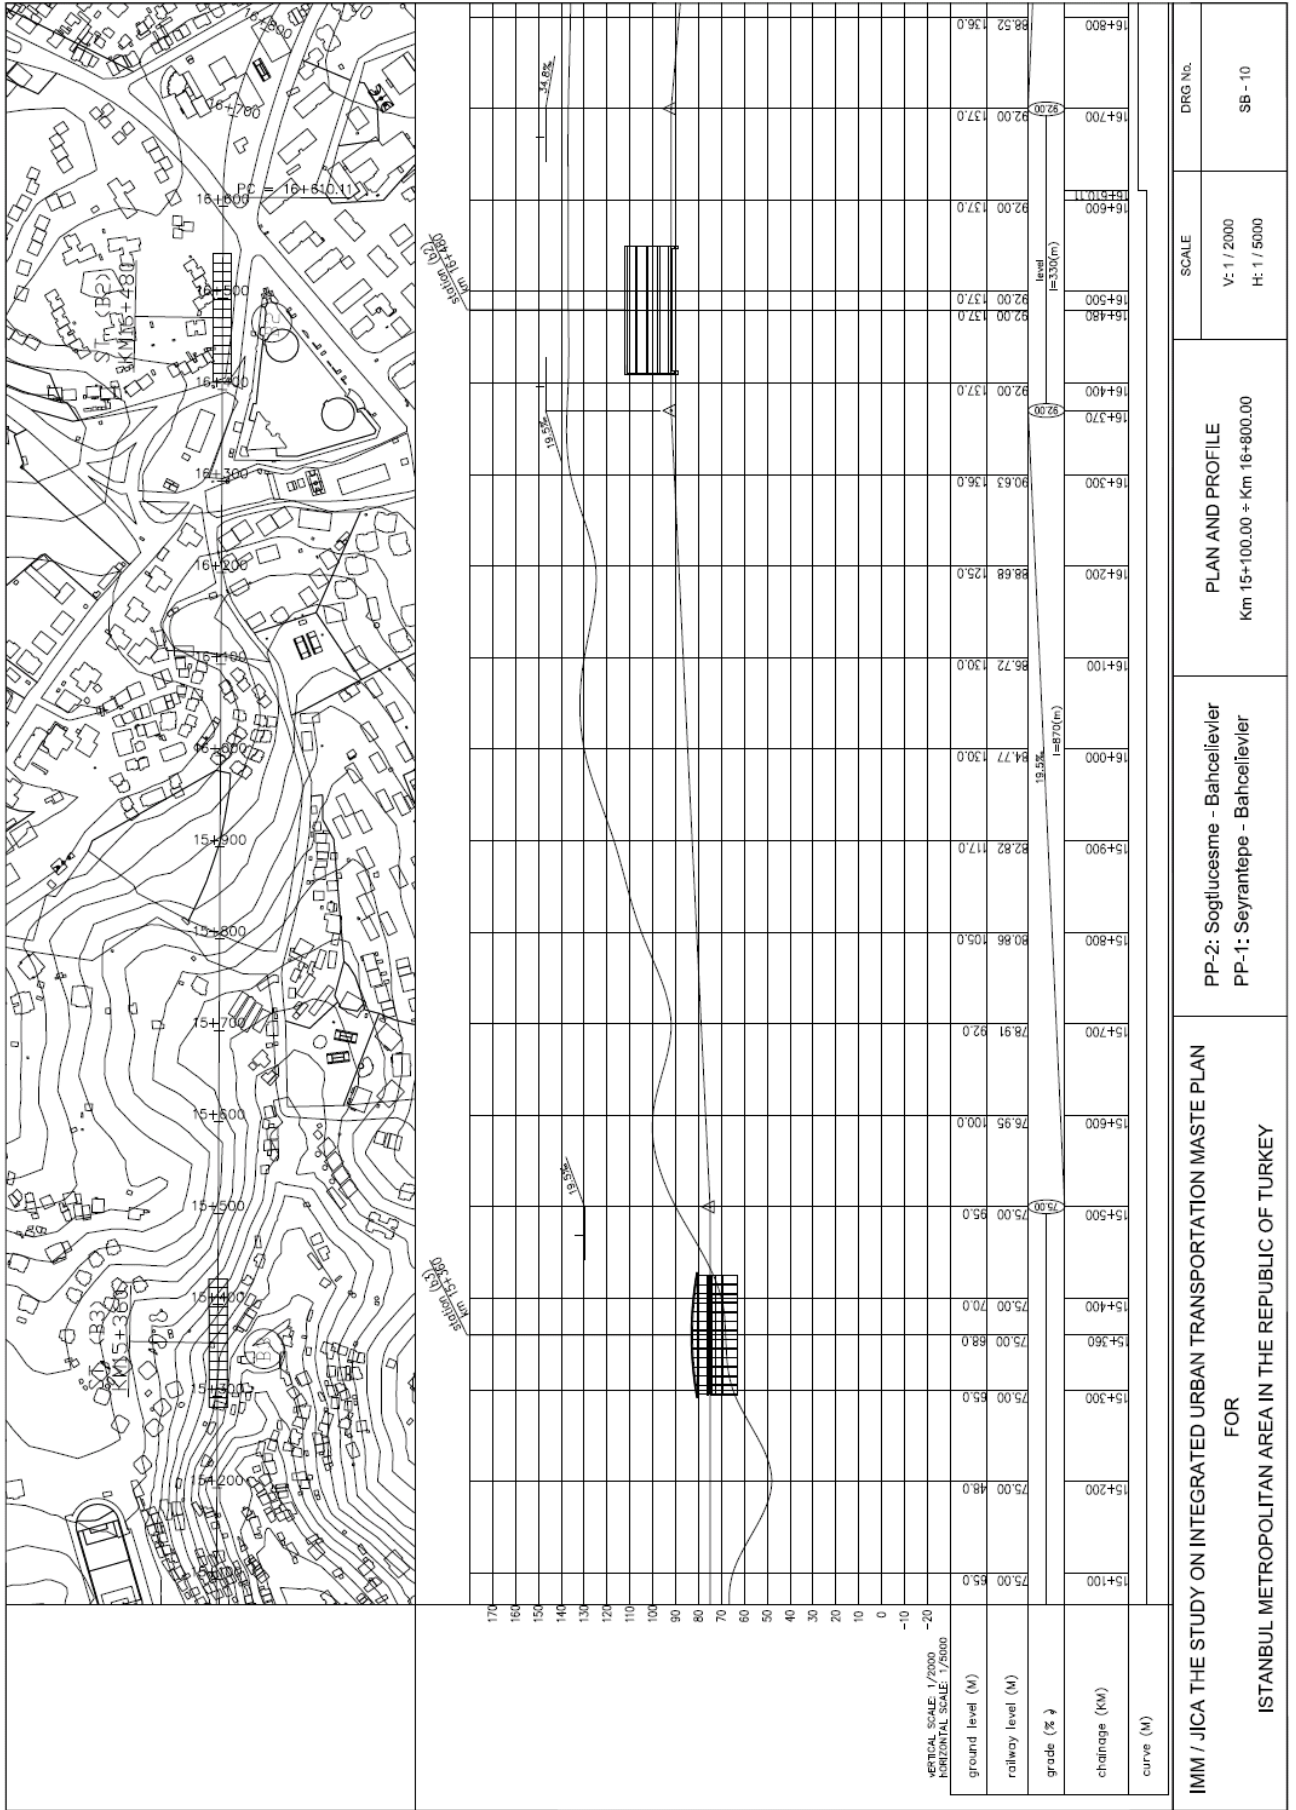


DRG No.
38 - 10

SCALE
V: 1 / 2000
H: 1 / 5000

PLAN AND PROFILE
Km 15+100,00 + Km 16+800,00

PP-2: Soglucesme - Bahcelievler
PP-1: Seyrantepe - Bahcelievler

IMM / JICA THE STUDY ON INTEGRATED URBAN TRANSPORTATION WASTE PLAN
FOR
ISTANBUL METROPOLITAN AREA IN THE REPUBLIC OF TURKEY

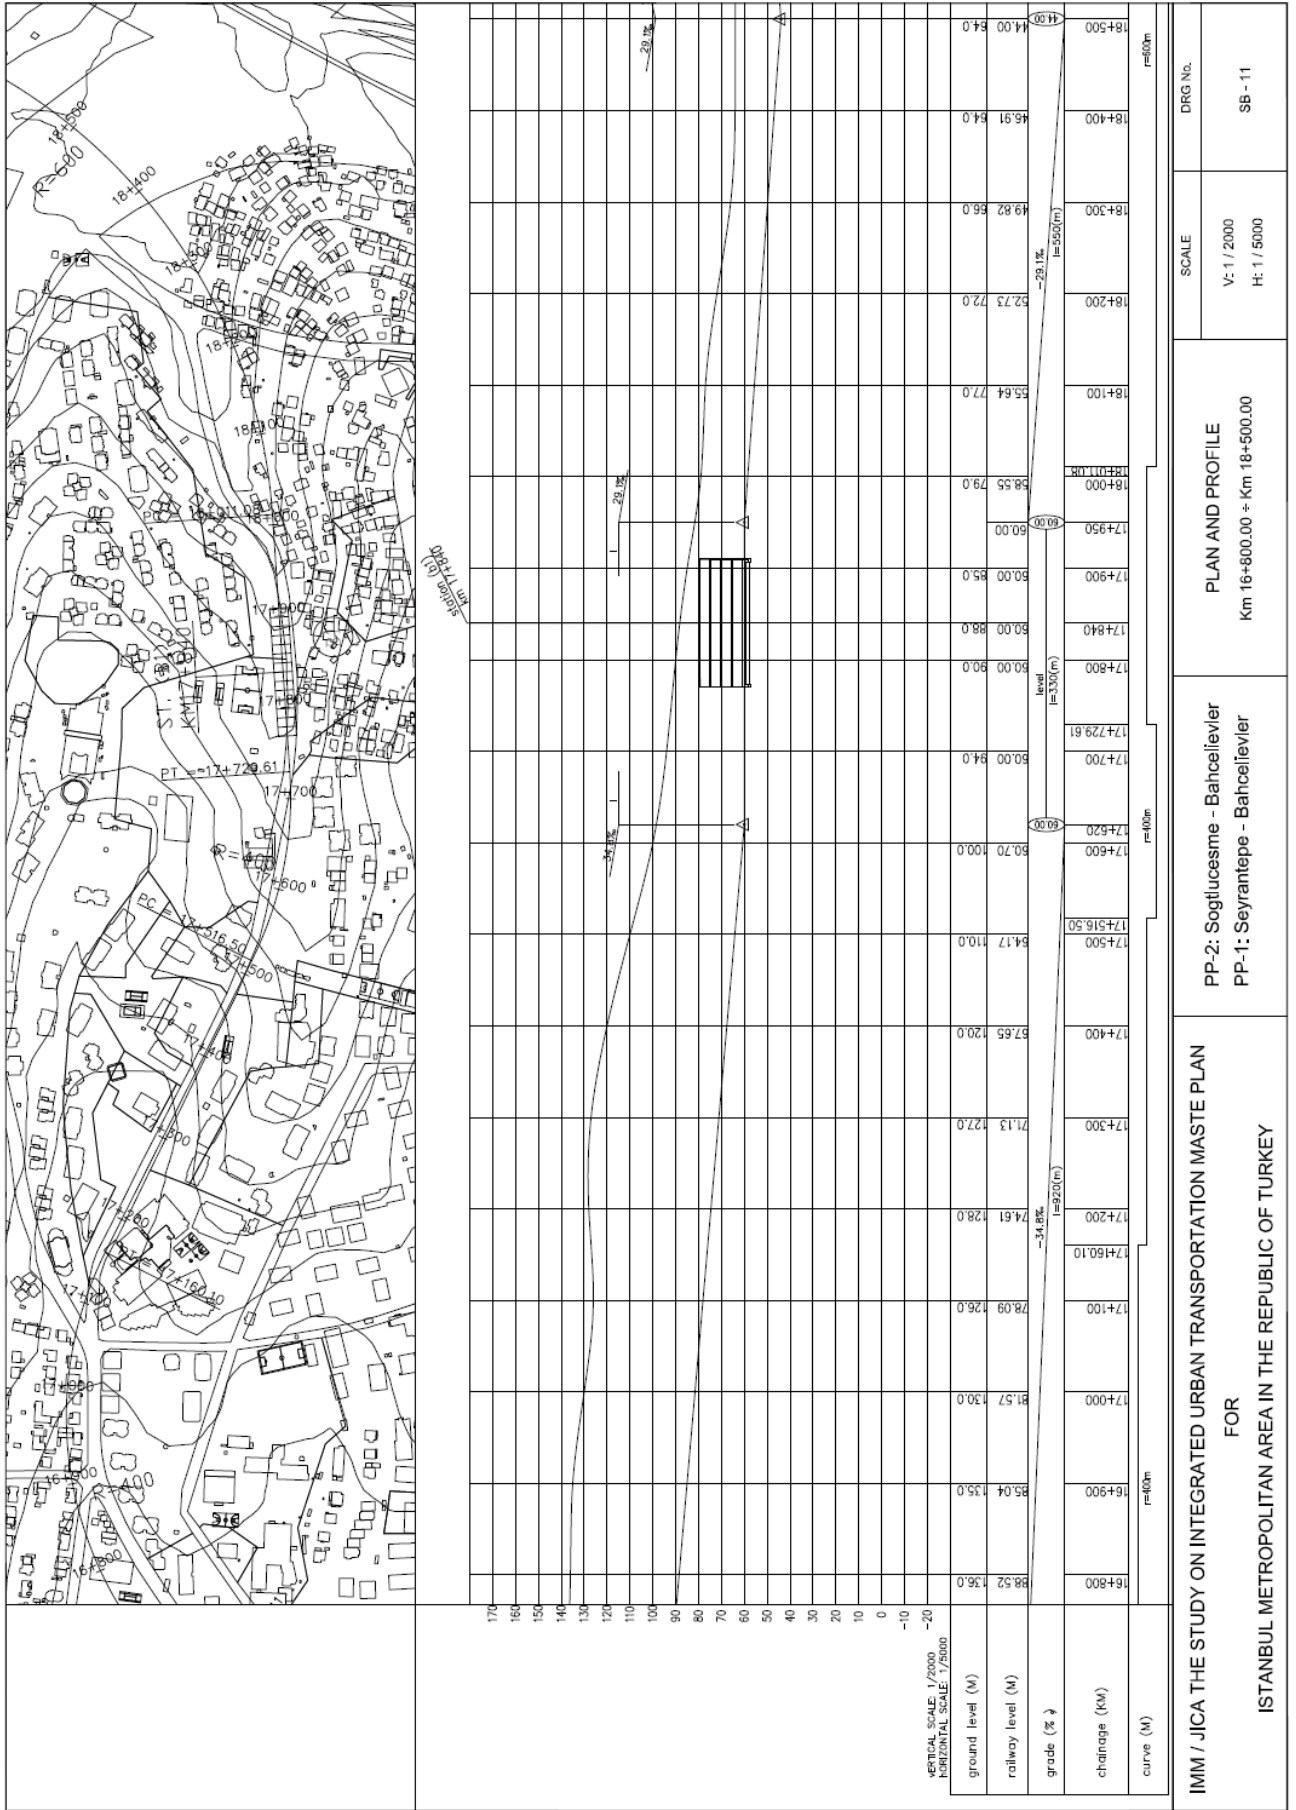


PLAN AND PROFILE
 Km 16+800.00 + Km 18+500.00

PP-2: Soglucesme - Bahcelievler
 PP-1: Seyrantepe - Bahcelievler

IMM / JICA THE STUDY ON INTEGRATED URBAN TRANSPORTATION WASTE PLAN
 FOR
 ISTANBUL METROPOLITAN AREA IN THE REPUBLIC OF TURKEY

SCALE
 V: 1 / 2000
 H: 1 / 5000

DRG No.
 35 - 11

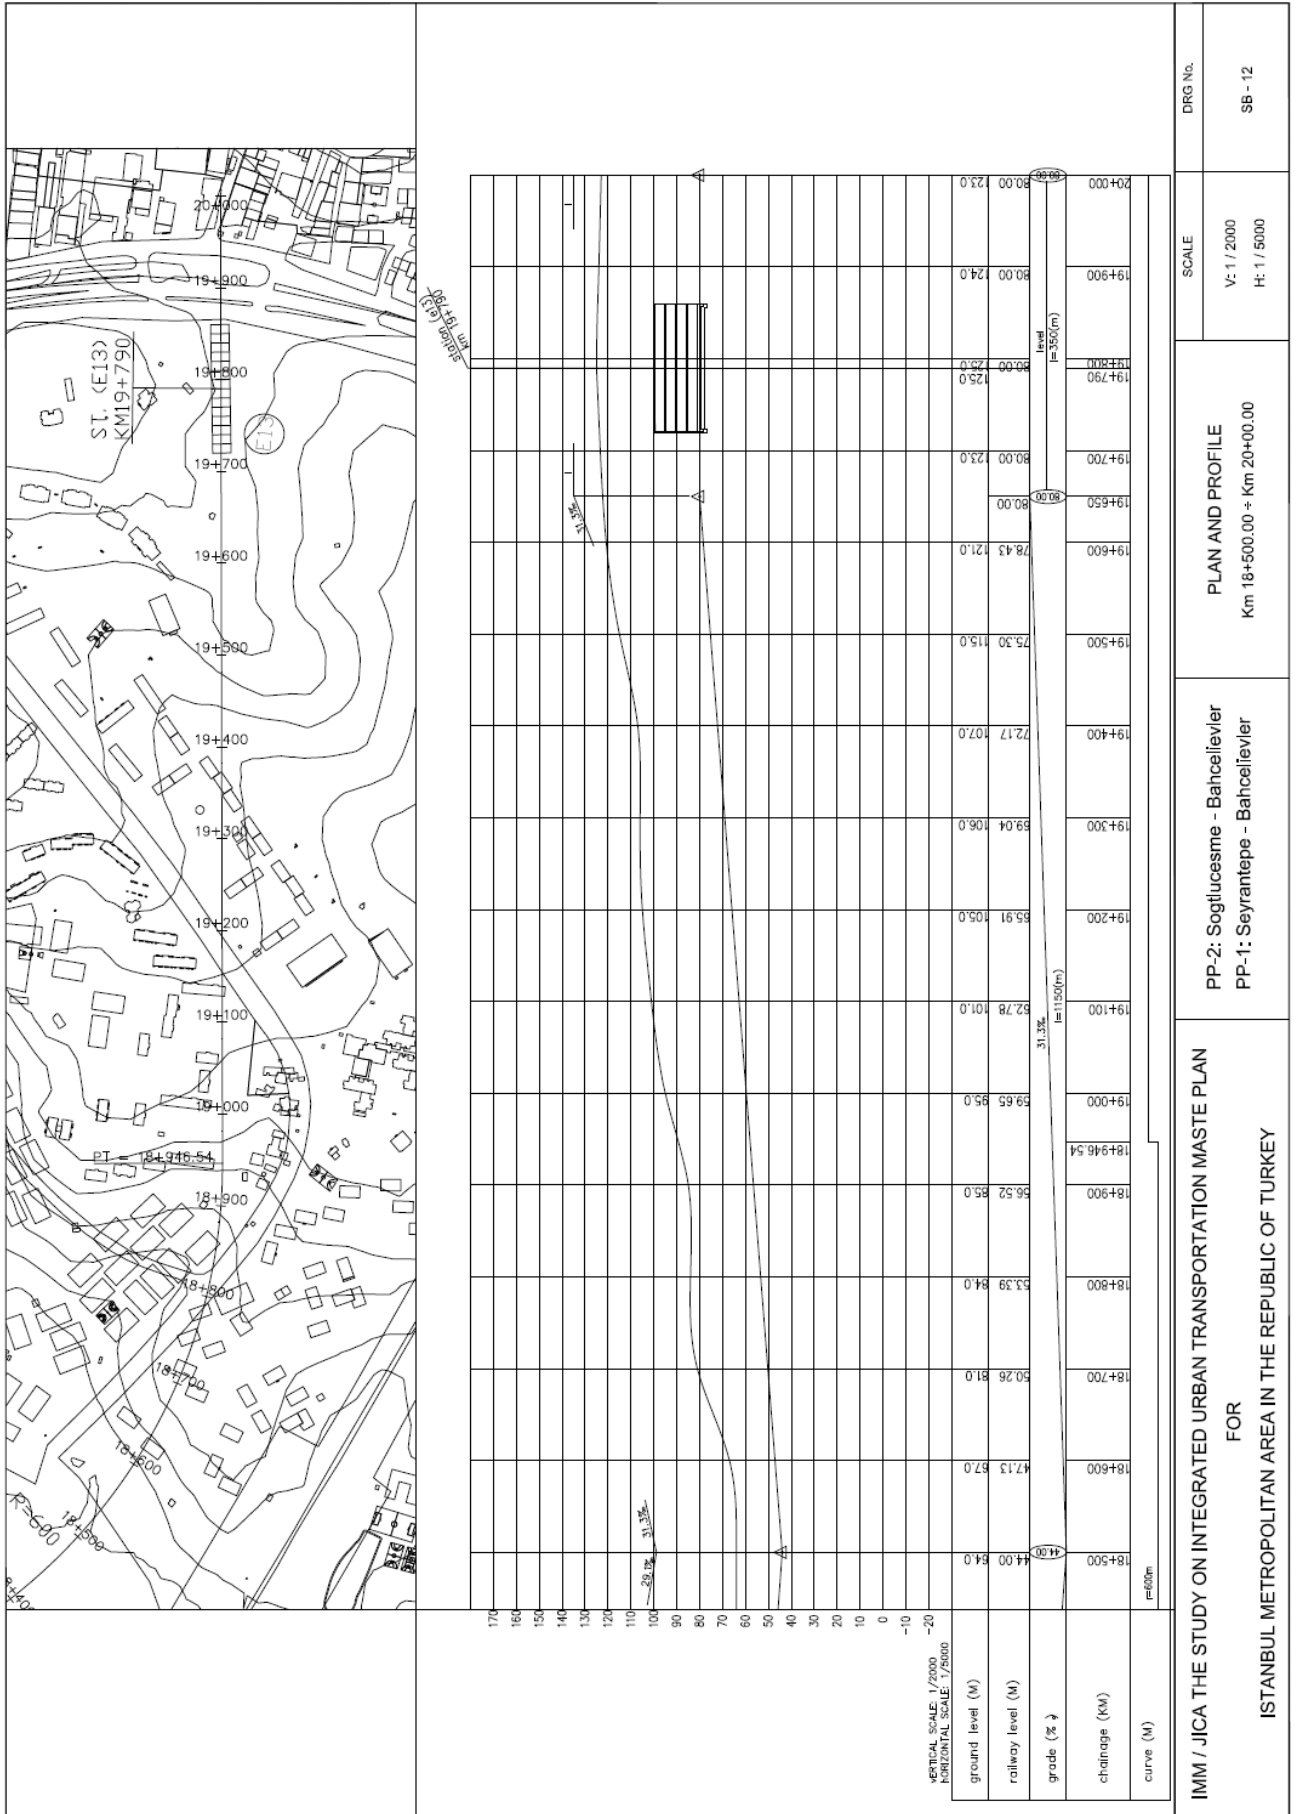

DRG No.
SB - 12

SCALE
V: 1 / 2000
H: 1 / 5000

PLAN AND PROFILE
Km 18+500.00 ÷ Km 20+00.00

PP-2: Soglucesme - Bahcelievler
PP-1: Seyrantepe - Bahcelievler

IMM / JICA THE STUDY ON INTEGRATED URBAN TRANSPORTATION WASTE PLAN
FOR
ISTANBUL METROPOLITAN AREA IN THE REPUBLIC OF TURKEY