


JAPAN INTERNATIONAL COOPERATION AGENCY NATIONAL ROAD ADMINISTRATION	REMARKS:	THE PREPARATORY SURVEY ON ROAD IMPROVEMENT PLAN IN NACALA DEVELOPMENT CORRIDOR (N13: CUAMBA-MANDIMBA-LICHINGA)		
		Eight-Japan Engineering Consultants Inc. Oriental Consultants Co., Ltd		DRAWING TITLE
		PREPARED BY	CHECKED BY	APPROVED BY
		NAME	SIGNATURE	DATE
		SCALE	SHEET NO.	DRAWING NO.
		1/10,000	11	-

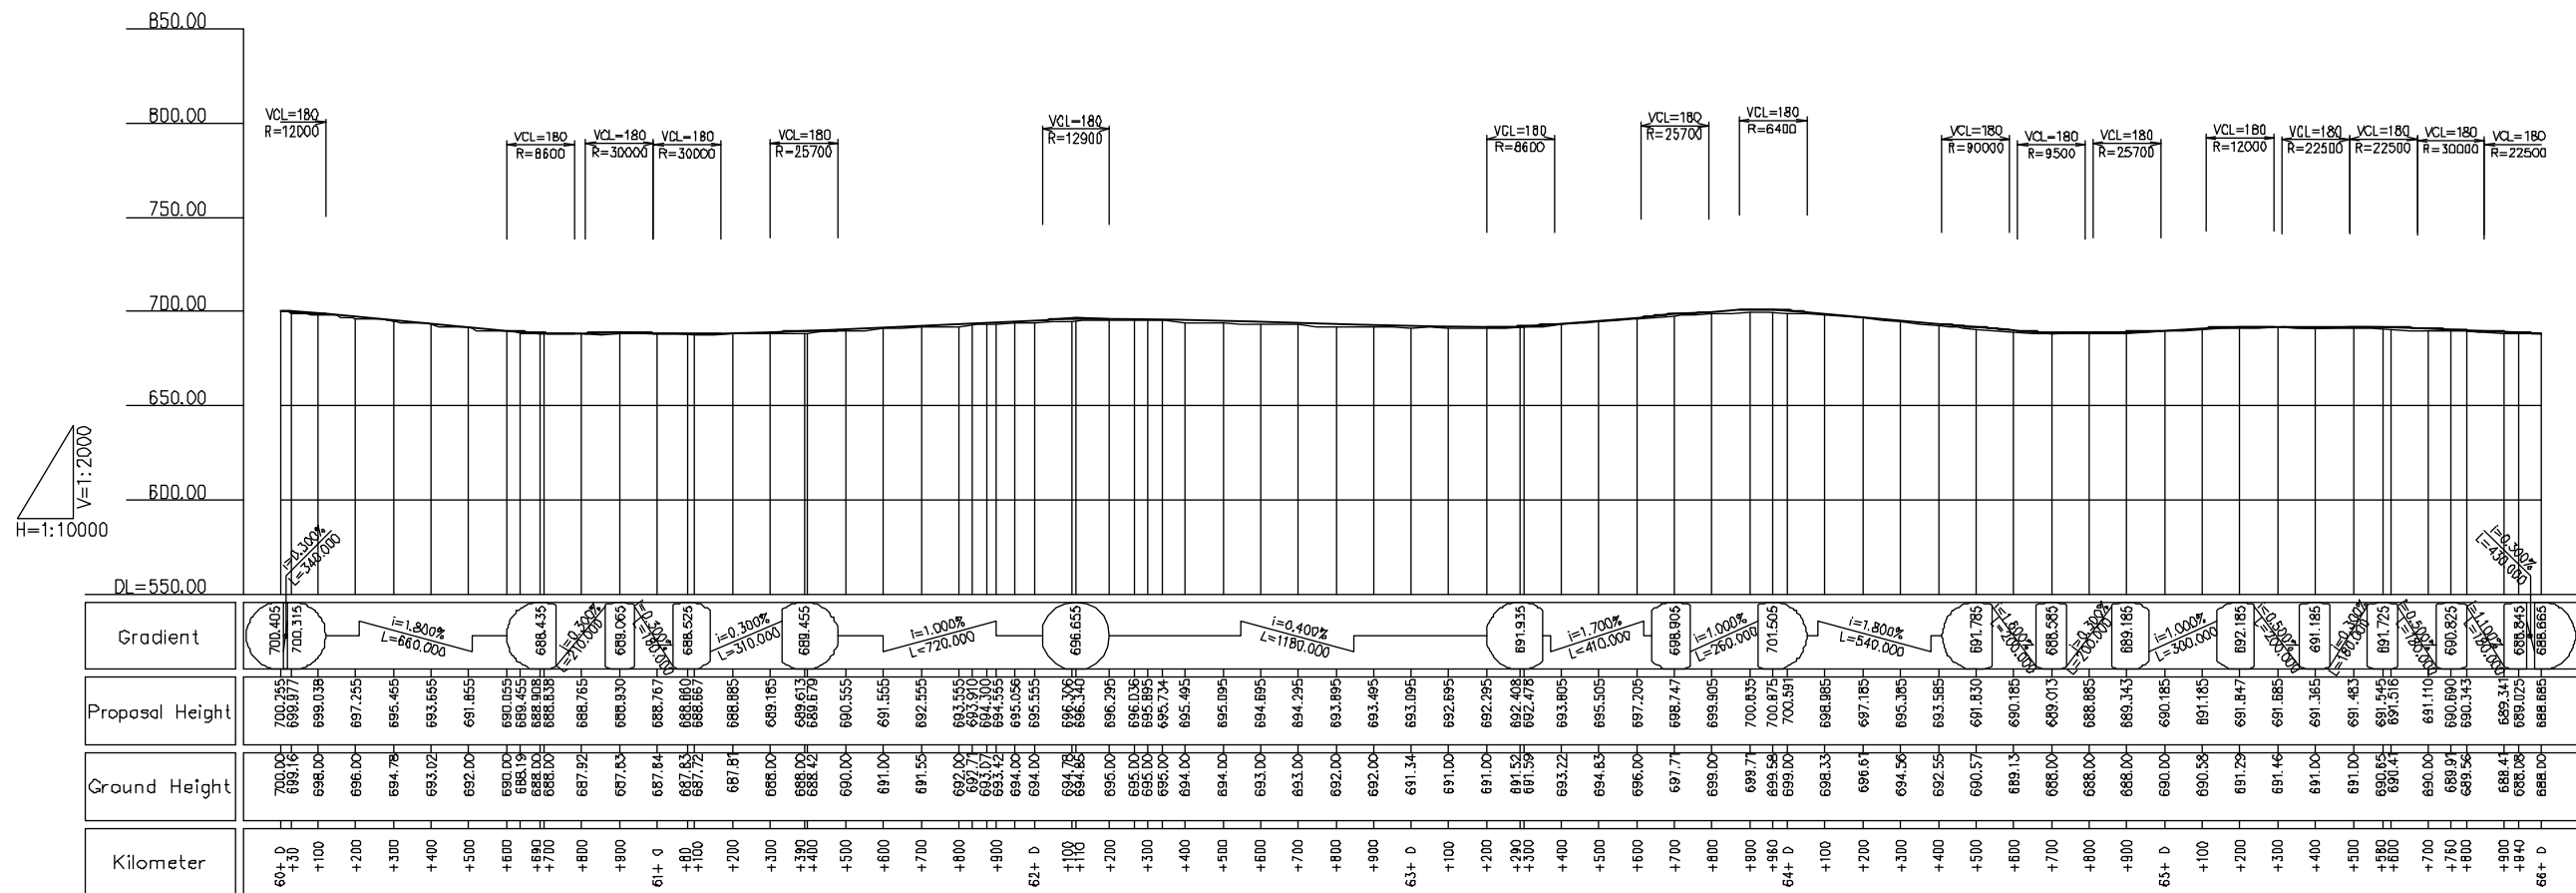



JAPAN INTERNATIONAL COOPERATION AGENCY
 NATIONAL ROAD ADMINISTRATION

REMARKS:

THE PREPARATORY SURVEY ON ROAD IMPROVEMENT PLAN IN NACALA DEVELOPMENT CORRIDOR (N13: CUAMBA-MANDIMBA-LICHINGA)
 Eight-Japan Engineering Consultants Inc.
 Oriental Consultants Co., Ltd

PREPARED BY	CHECKED BY	APPROVED BY
NAME		
SIGNATURE		
DATE		

DRAWING TITLE: Plan and Profile (11)
 SCALE: 1/10,000
 SHEET NO.: 12
 DRAWING NO.:
 REV. NO.:

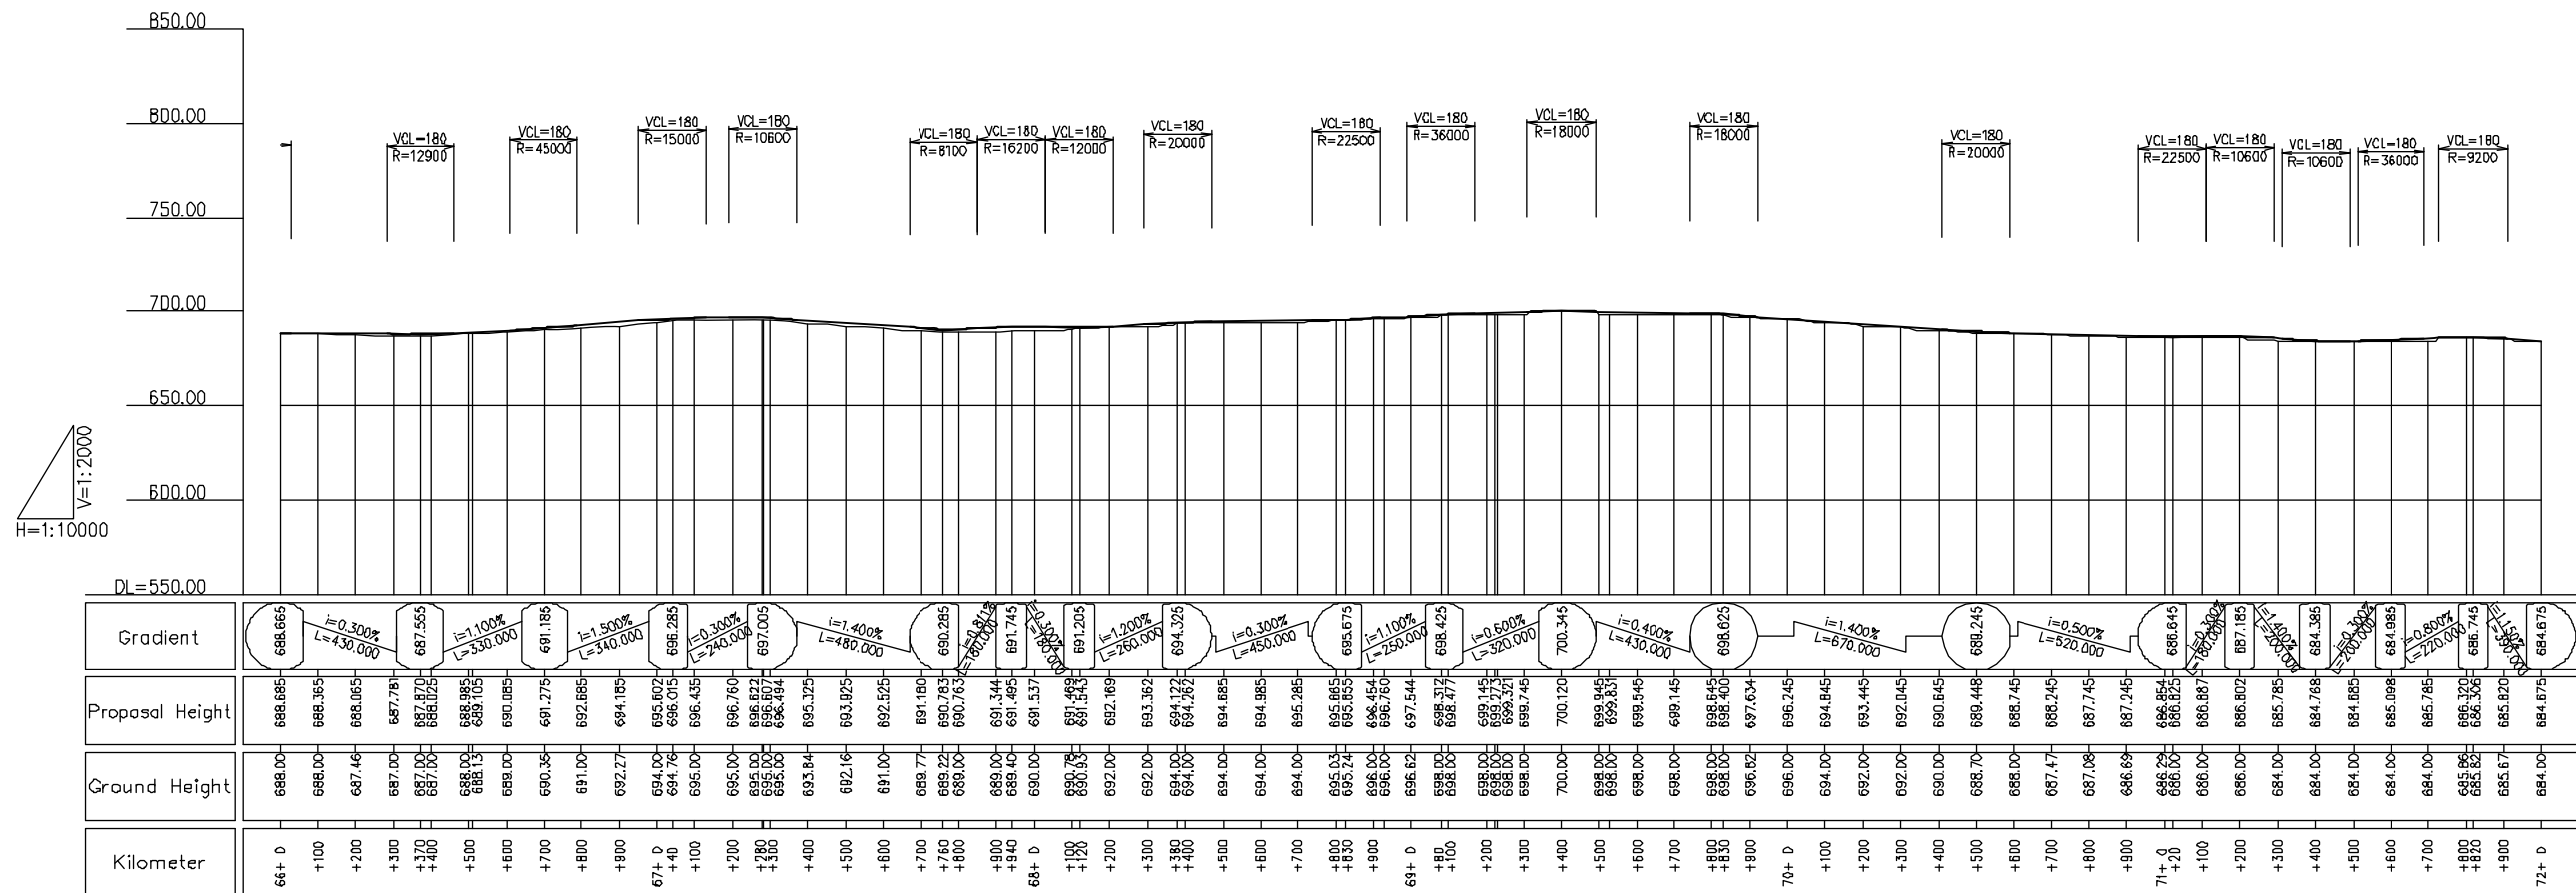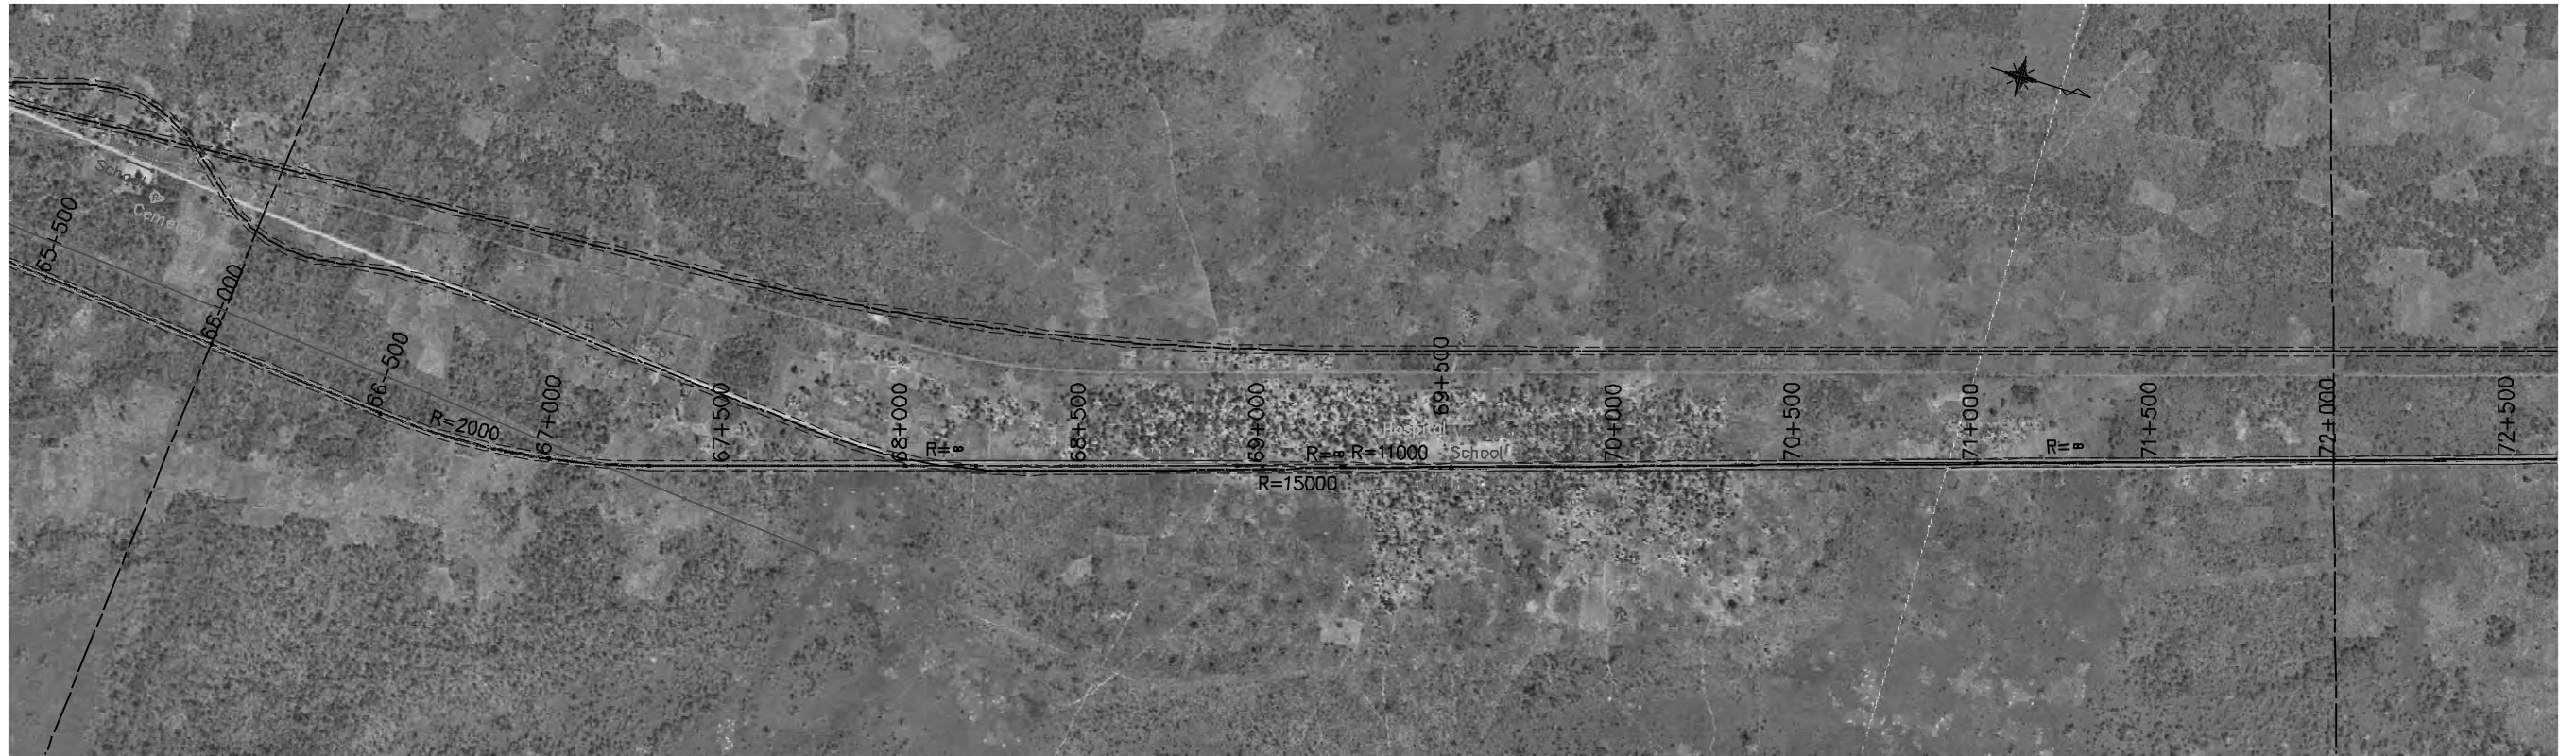

JICA JAPAN INTERNATIONAL COOPERATION AGENCY

ANE NATIONAL ROAD ADMINISTRATION

REMARKS:


THE PREPARATORY SURVEY ON ROAD IMPROVEMENT PLAN IN NACALA DEVELOPMENT CORRIDOR (N13: CUAMBA-MANDIMBA-LICHINGA)

Eight-Japan Engineering Consultants Inc.
Oriental Consultants Co., Ltd


DRAWING TITLE
Plan and Profile (12)

	PREPARED BY	CHECKED BY	APPROVED BY
NAME			
SIGNATURE			
DATE			

SCALE	SHEET NO.	DRAWING NO.	REV. NO.
1/10,000		13	-

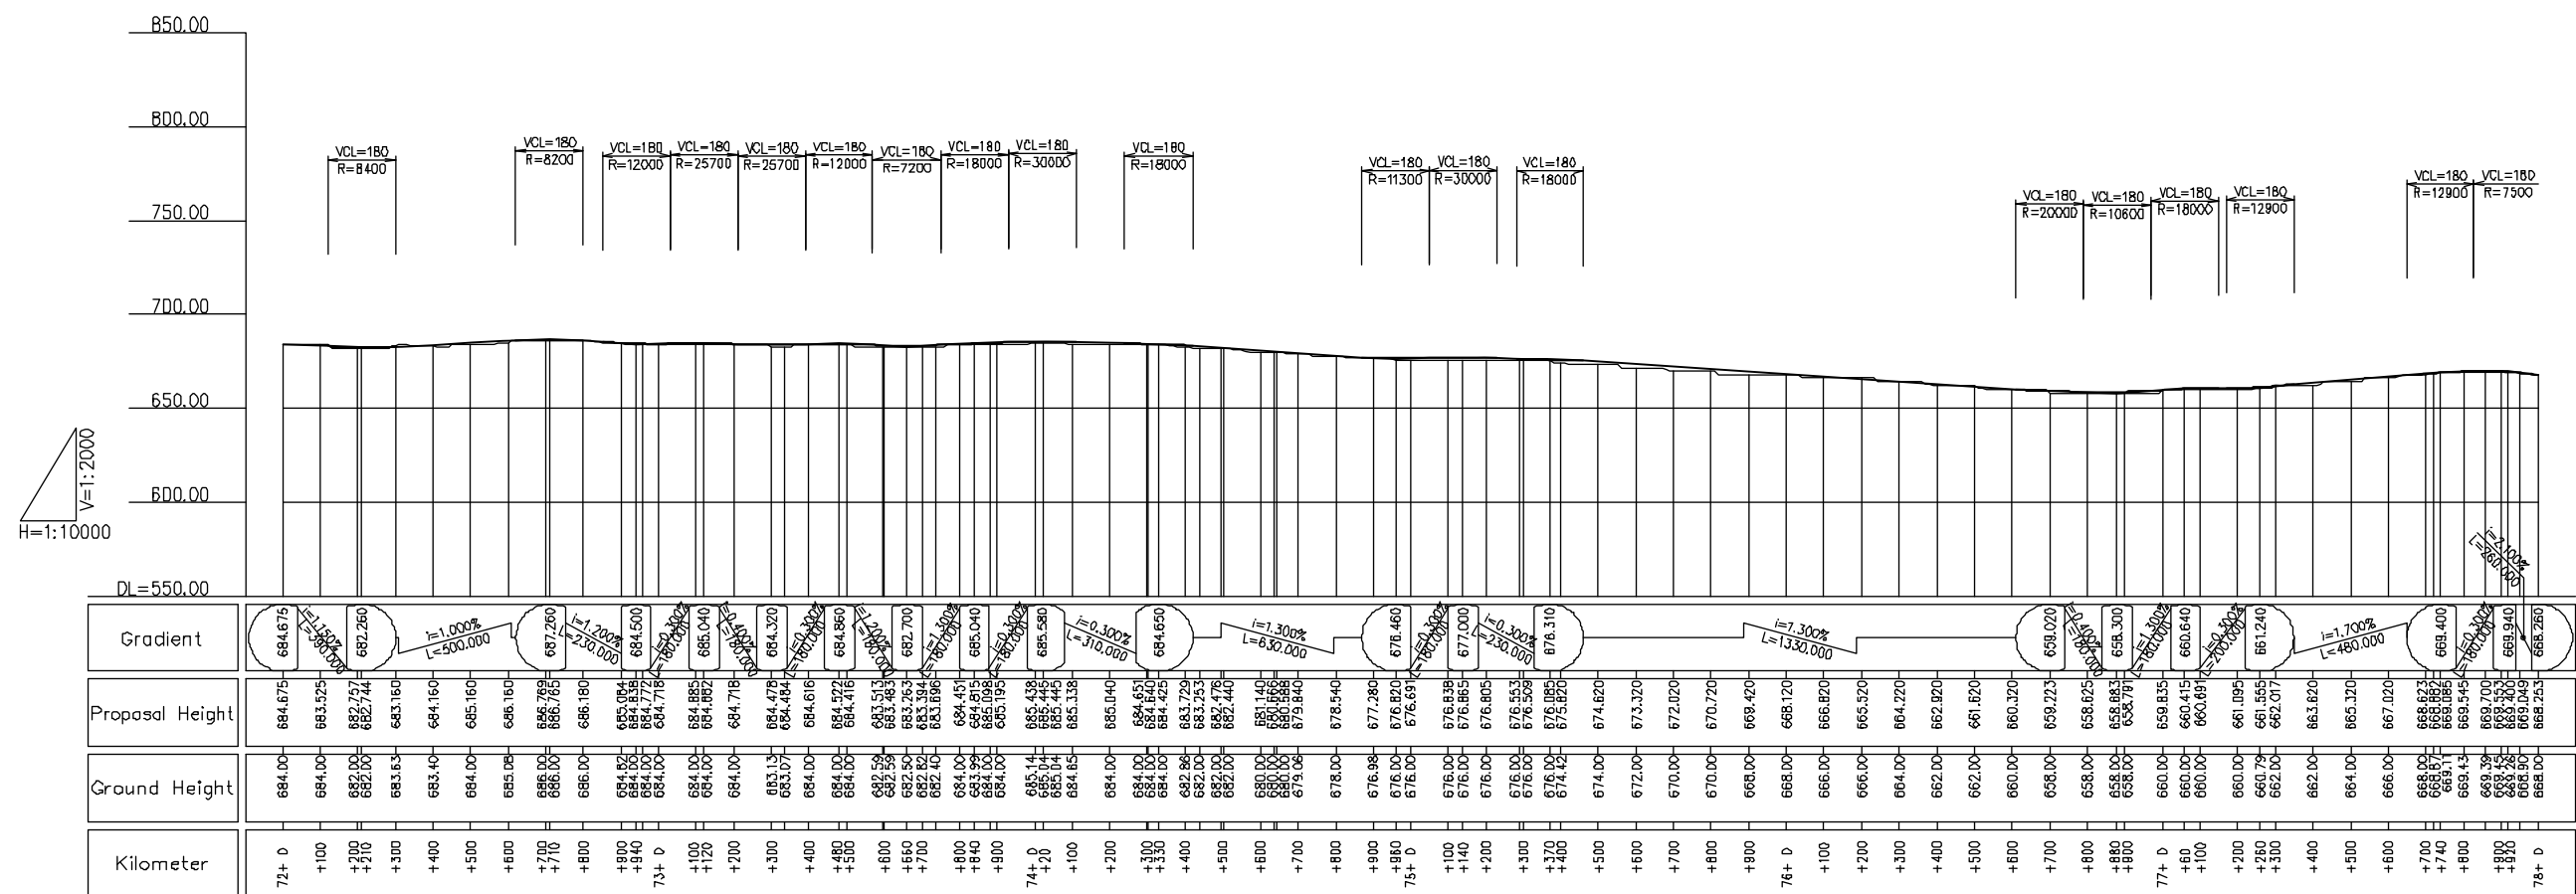

JAPAN INTERNATIONAL COOPERATION AGENCY NATIONAL ROAD ADMINISTRATION	REMARKS:	THE PREPARATORY SURVEY ON ROAD IMPROVEMENT PLAN IN NACALA DEVELOPMENT CORRIDOR (N13: CUAMBA-MANDIMBA-LICHINGA)		
		Eight-Japan Engineering Consultants Inc. Oriental Consultants Co., Ltd		DRAWING TITLE
		PREPARED BY	CHECKED BY	APPROVED BY
		NAME		
		SIGNATURE		
		DATE		
		SCALE	SHEET NO.	DRAWING NO.
		1/10,000	14	14
		REV. NO.		
		-		

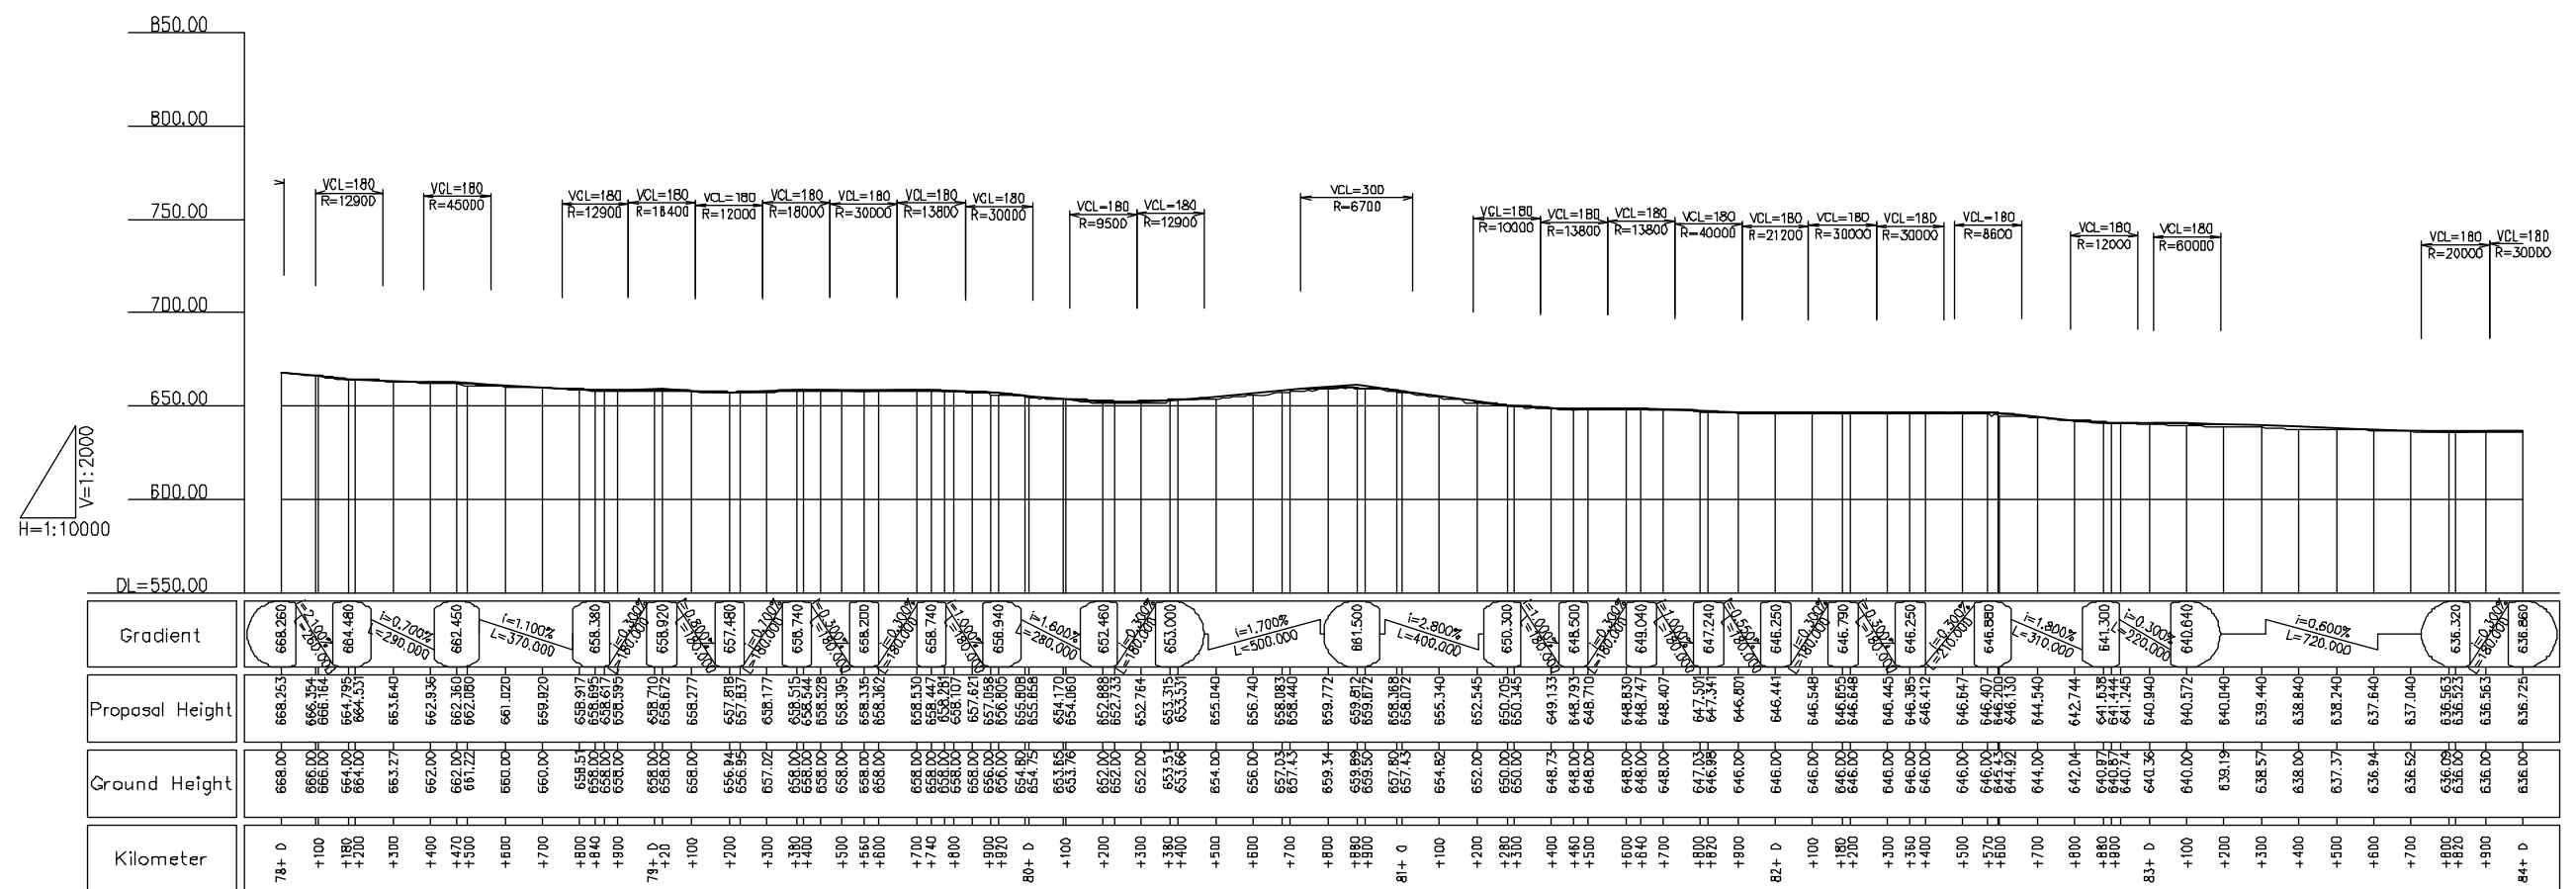

JAPAN INTERNATIONAL COOPERATION AGENCY NATIONAL ROAD ADMINISTRATION	REMARKS:	THE PREPARATORY SURVEY ON ROAD IMPROVEMENT PLAN IN NACALA DEVELOPMENT CORRIDOR (N13: CUAMBA-MANDIMBA-LICHINGA)		
		Eight-Japan Engineering Consultants Inc. Oriental Consultants Co., Ltd		DRAWING TITLE
		PREPARED BY	CHECKED BY	APPROVED BY
		NAME		
		SIGNATURE		
		DATE		
		SCALE	SHEET NO.	DRAWING NO.
		1/10,000	15	15
				REV. NO.
				-

