

JICA JAPAN INTERNATIONAL COOPERATION AGENCY

ANE NATIONAL ROAD ADMINISTRATION

REMARKS:

THE PREPARATORY SURVEY ON ROAD IMPROVEMENT PLAN IN NACALA DEVELOPMENT CORRIDOR (N13: CUAMBA-MANDIMBA-LICHINGA)


Eight-Japan Engineering Consultants Inc.  
Oriental Consultants Co., Ltd

DRAWING TITLE

Plan and Profile (4)

	PREPARED BY	CHECKED BY	APPROVED BY
NAME			
SIGNATURE			
DATE			

SCALE	SHEET NO.	DRAWING NO.	REV. NO.
1/10,000		5	-

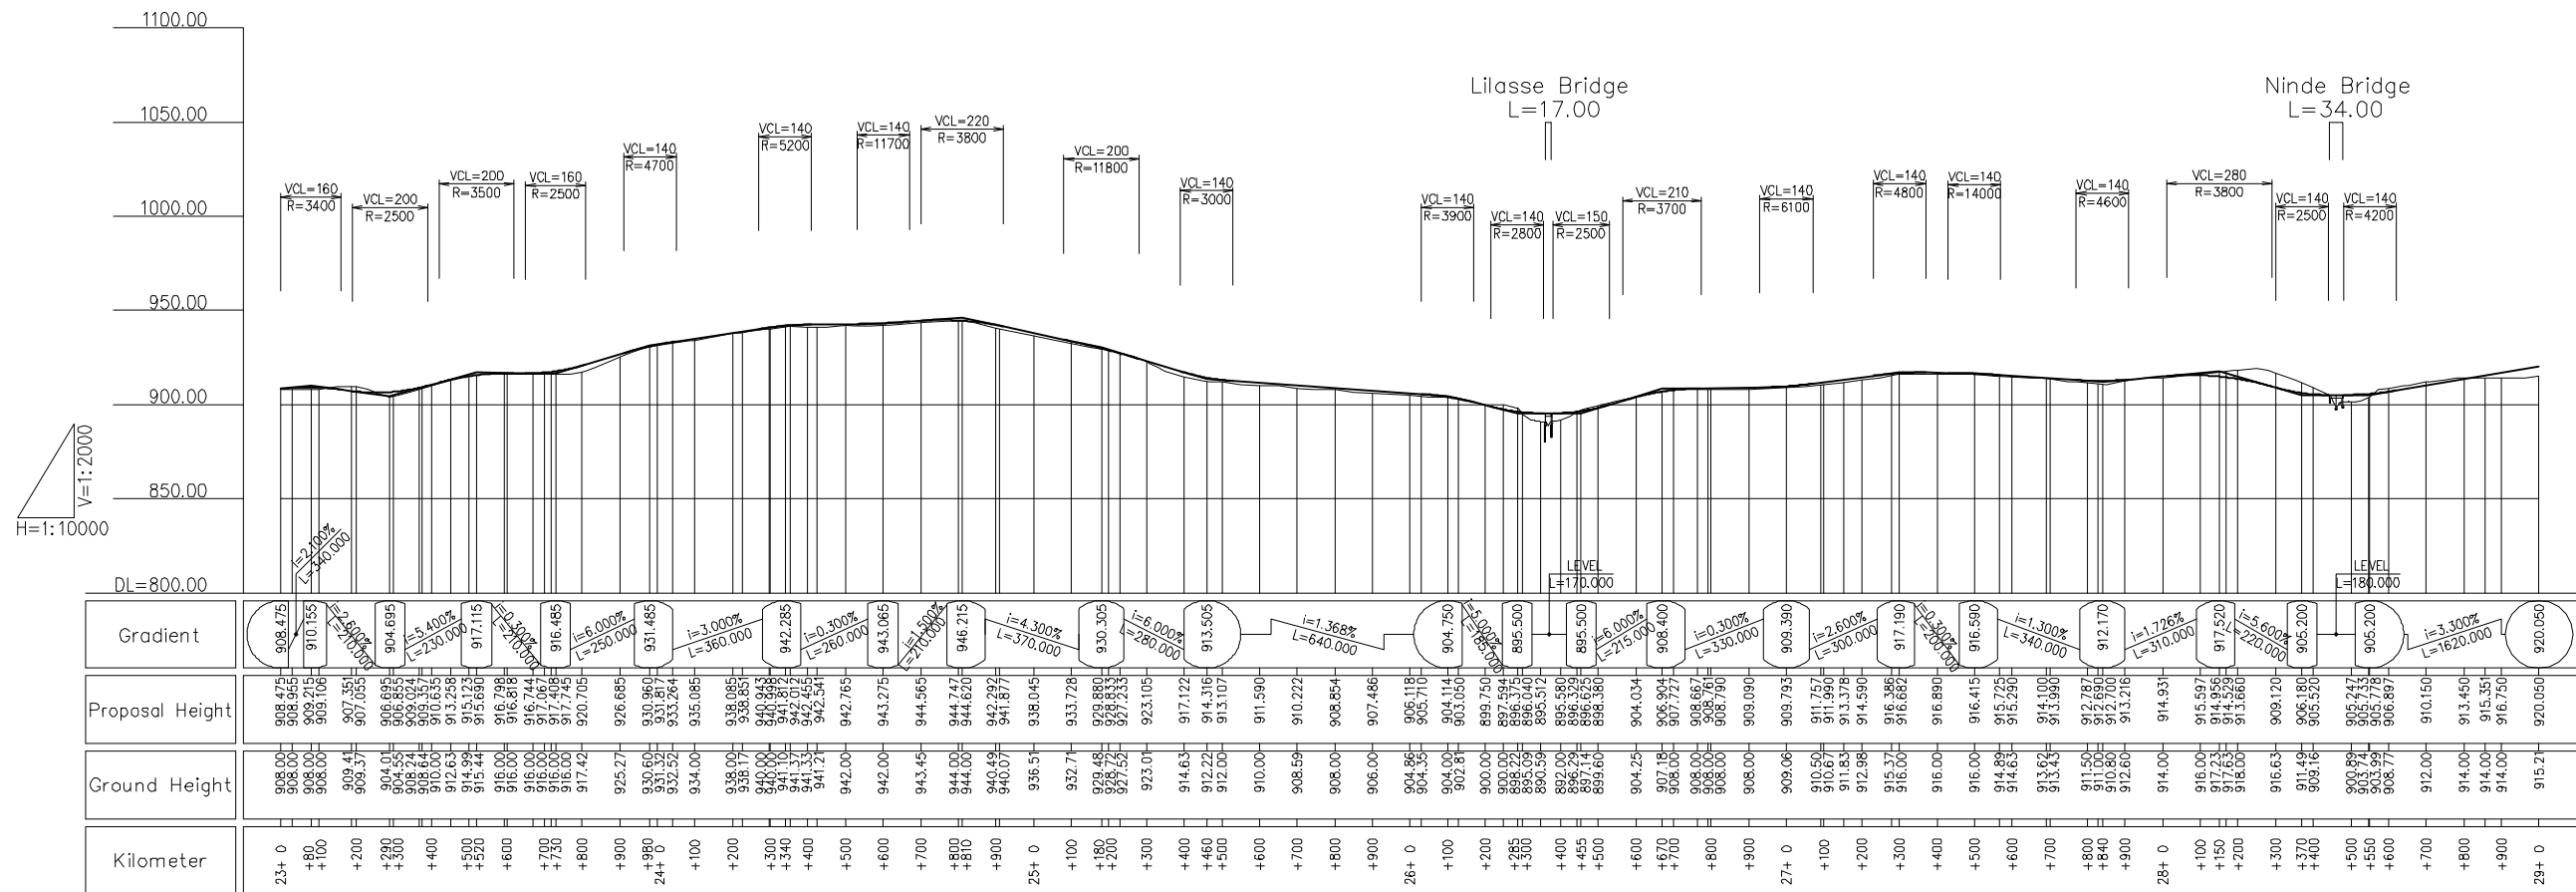

Kilometer	Gradient	Proposal Height	Ground Height
23+ 0	908.475	908.475	908.00
+80	908.00	908.00	908.00
+100	909.106	909.106	909.106
+200	907.655	907.655	909.37
+300	904.899	906.695	904.01
+400	903.024	903.024	908.24
+500	913.228	913.228	905.674
+600	917.115	915.123	912.63
+700	916.465	916.798	914.98
+800	920.705	916.818	915.44
+900	926.685	916.744	916.00
+980	930.960	917.066	916.00
+1000	931.684	917.795	916.00
+1100	935.085	920.705	917.42
+1200	938.085	926.685	925.27
+1300	940.899	930.960	930.60
+1400	941.812	931.261	931.26
+1500	942.285	932.52	932.52
+1600	943.085	935.085	934.00
+1700	944.565	938.085	938.00
+1800	944.620	940.899	940.00
+1900	946.215	941.812	941.10
+2000	942.292	942.285	941.33
+2100	941.877	942.456	941.21
+2200	938.045	942.765	942.00
+2300	933.728	943.275	942.00
+2400	929.880	944.565	943.45
+2500	927.233	944.747	944.00
+2600	923.105	944.620	944.00
+2700	917.122	942.292	940.49
+2800	913.505	941.877	940.07
+2900	908.400	938.045	936.51
+3000	903.390	933.728	932.71
+3100	902.400	929.880	929.48
+3200	899.750	927.233	928.75
+3300	895.500	923.105	923.01
+3400	895.500	917.122	914.63
+3500	895.500	913.505	912.22
+3600	895.500	913.107	912.00
+3700	895.500	911.590	910.00
+3800	895.500	910.222	908.59
+3900	895.500	908.854	908.00
+4000	895.500	907.486	906.00
+4100	895.500	905.118	904.86
+4200	895.500	902.750	904.33
+4300	895.500	900.382	904.00
+4400	895.500	897.500	900.00
+4500	895.500	895.500	900.00
+4600	895.500	895.500	900.00
REMARKS:


THE PREPARATORY SURVEY ON ROAD IMPROVEMENT PLAN IN NACALA DEVELOPMENT CORRIDOR (N13: CUAMBA-MANDIMBA-LICHINGA)

Eight-Japan Engineering Consultants Inc.  
Oriental Consultants Co., Ltd

DRAWING TITLE: Plan and Profile (5)

PREPARED BY	CHECKED BY	APPROVED BY
NAME		
SIGNATURE		
DATE		

SCALE	SHEET NO.	DRAWING NO.	REV. NO.
1/10,000		6	-

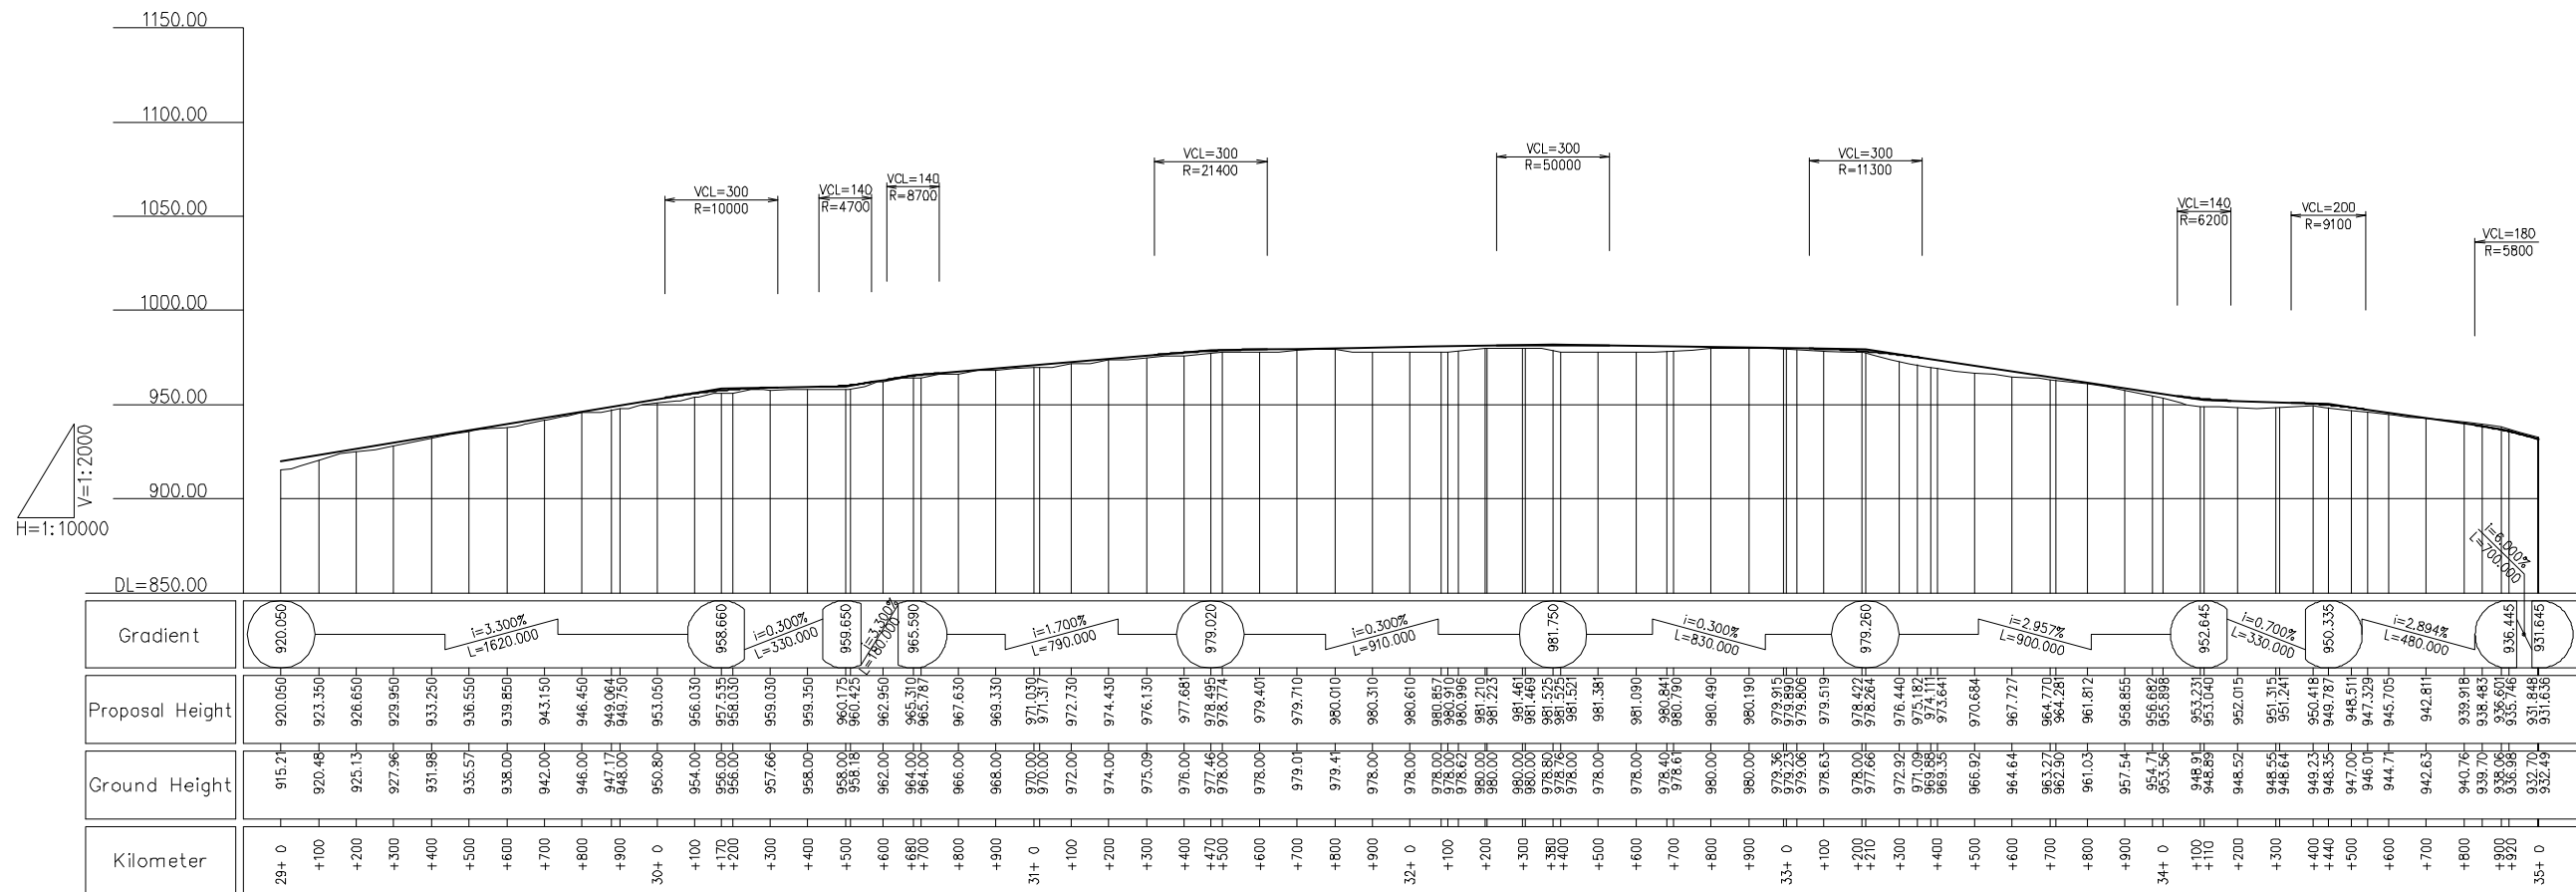

REMARKS:



THE PREPARATORY SURVEY ON ROAD IMPROVEMENT PLAN IN NACALA DEVELOPMENT CORRIDOR (N13: CUAMBA-MANDIMBA-LICHINGA)


Eight-Japan Engineering Consultants Inc.  
Oriental Consultants Co., Ltd

DRAWING TITLE: Plan and Profile (6)

PREPARED BY	CHECKED BY	APPROVED BY	SCALE	SHEET NO.	DRAWING NO.	REV. NO.
			1/10,000		7	-



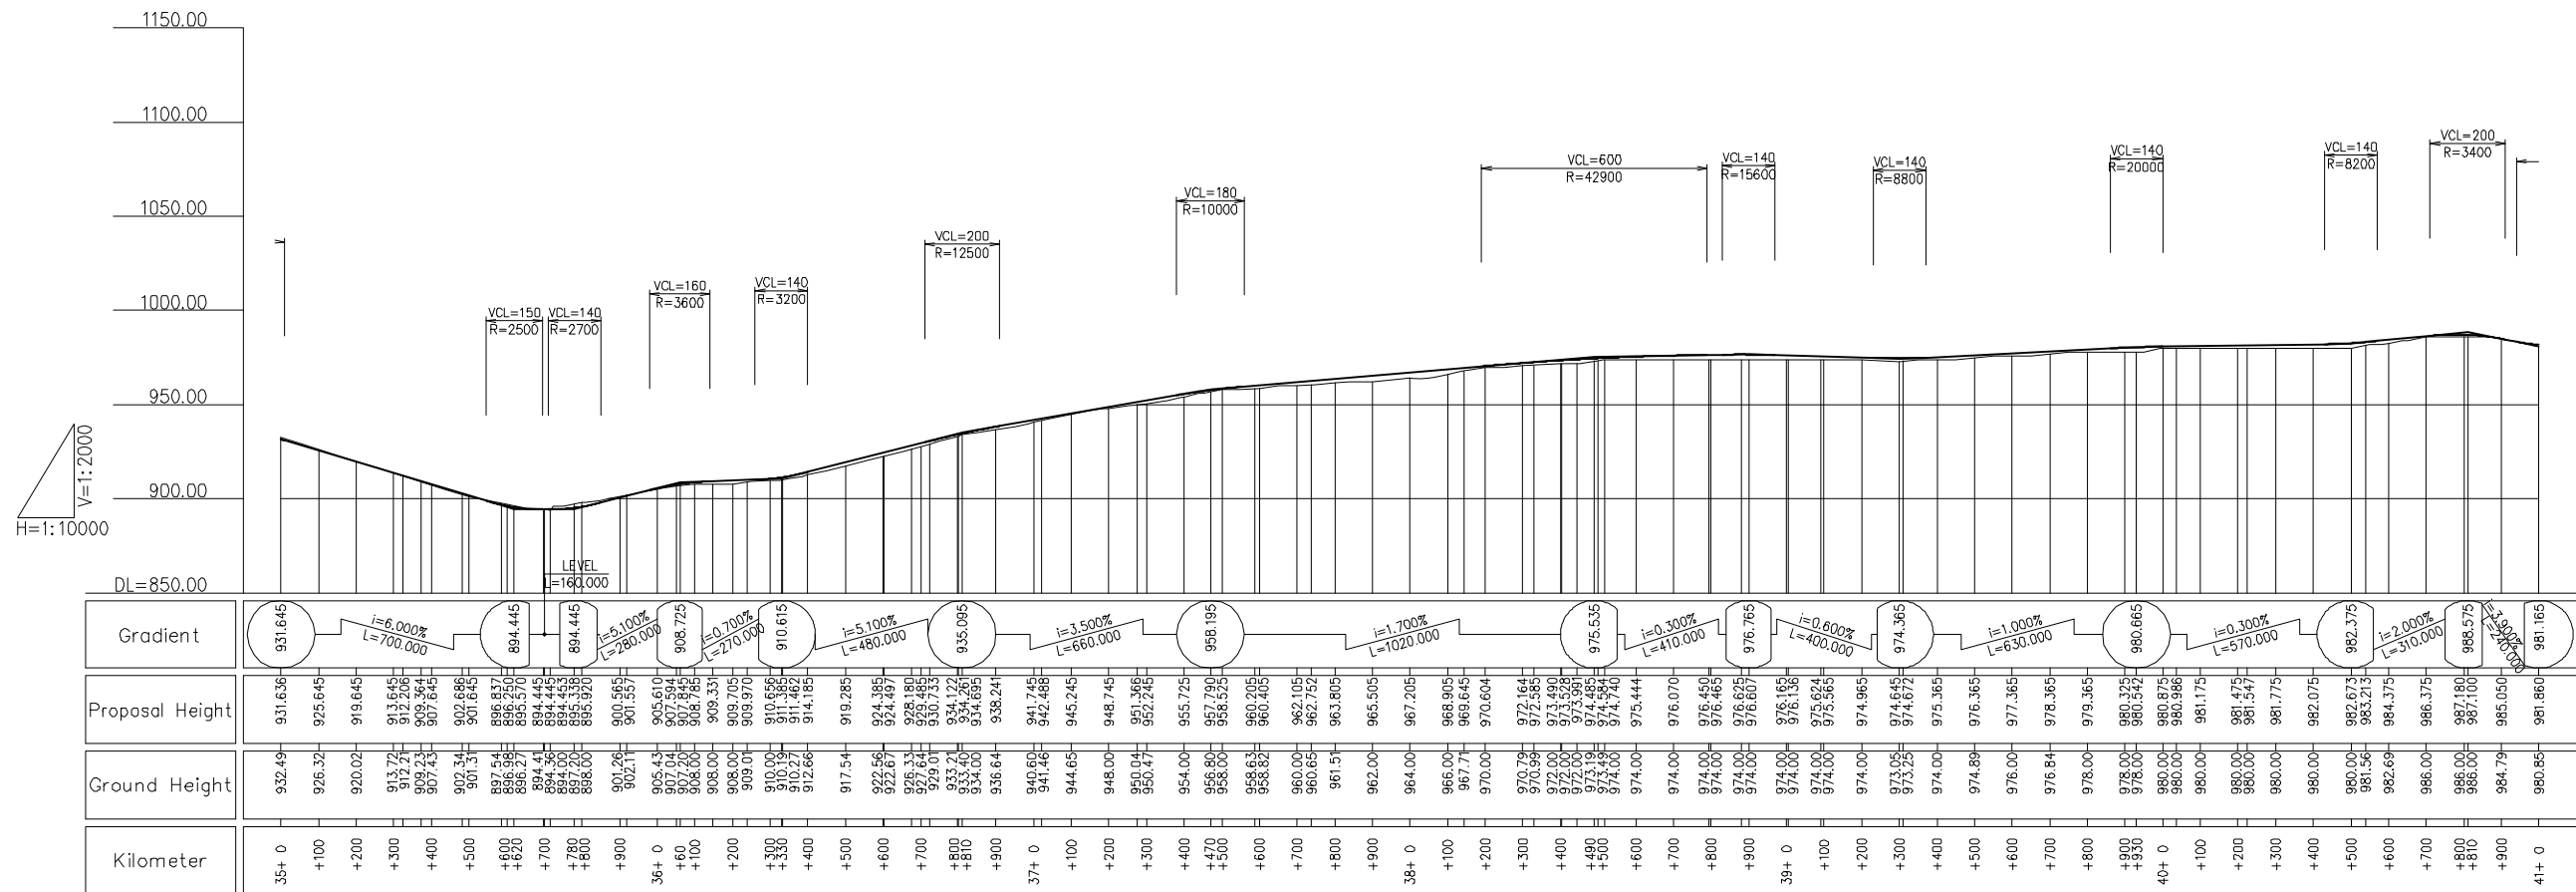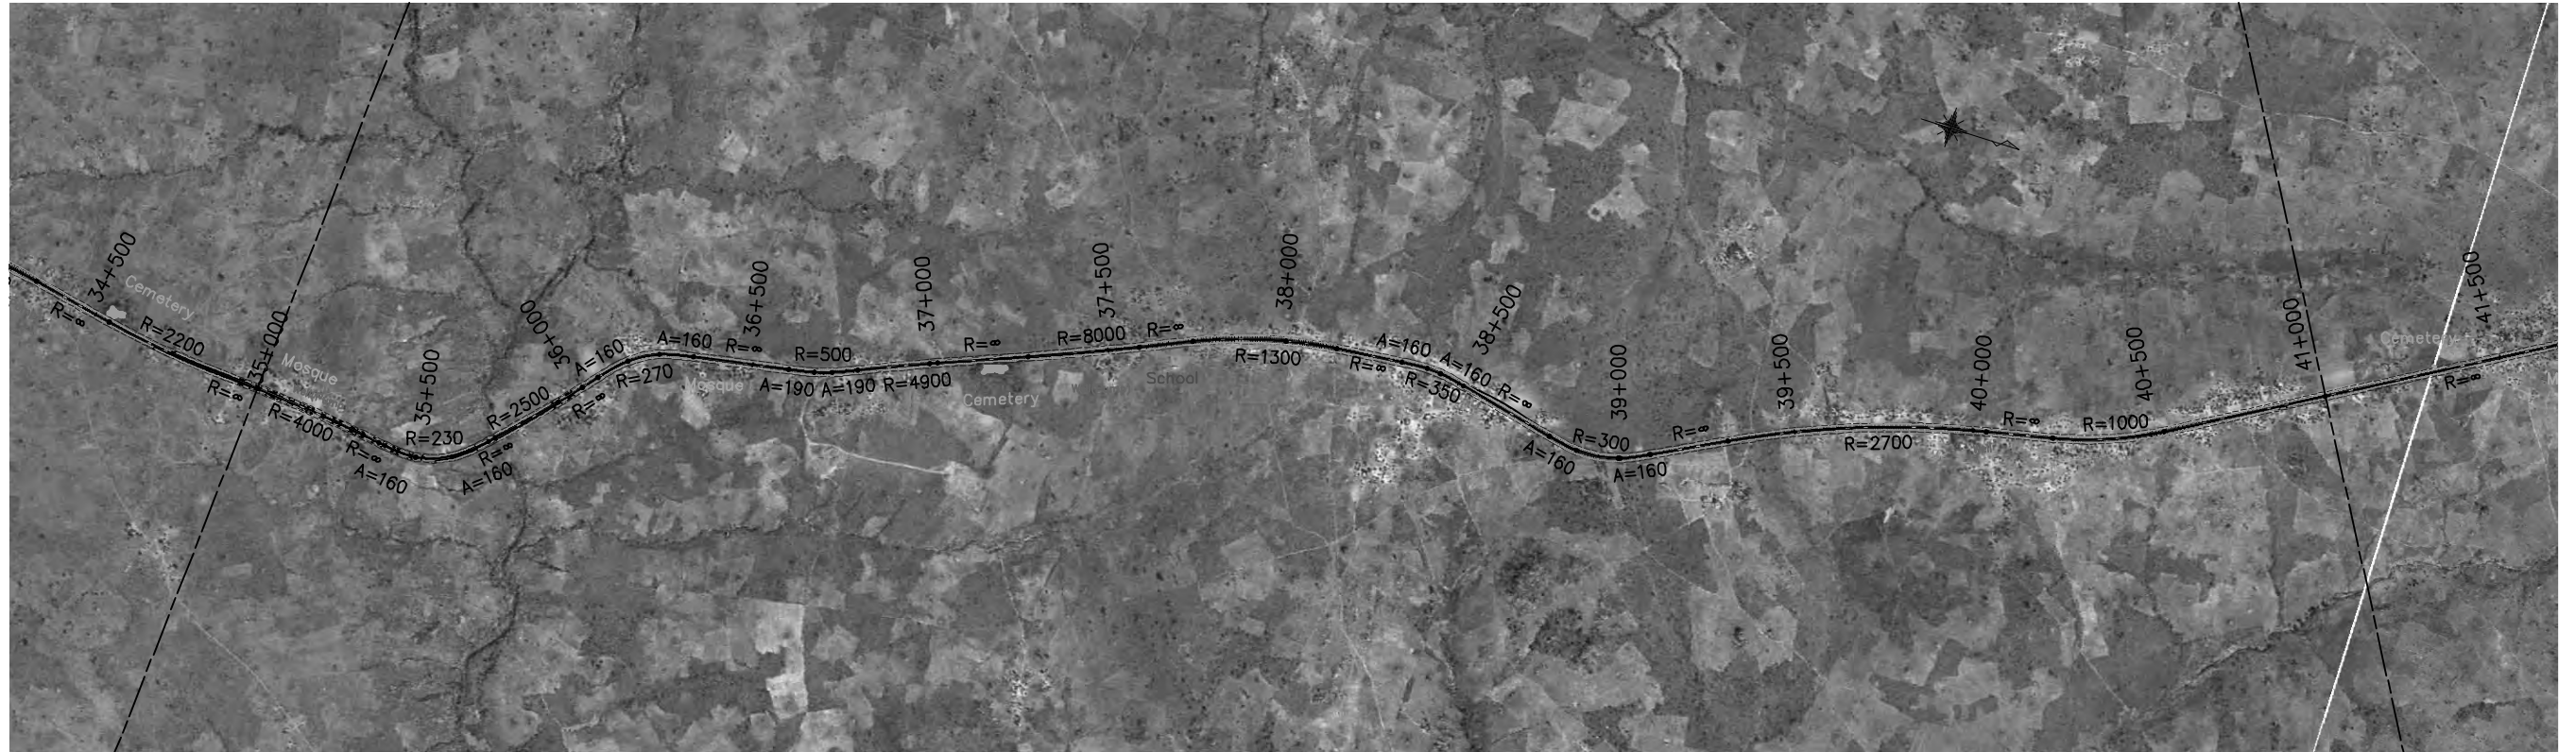

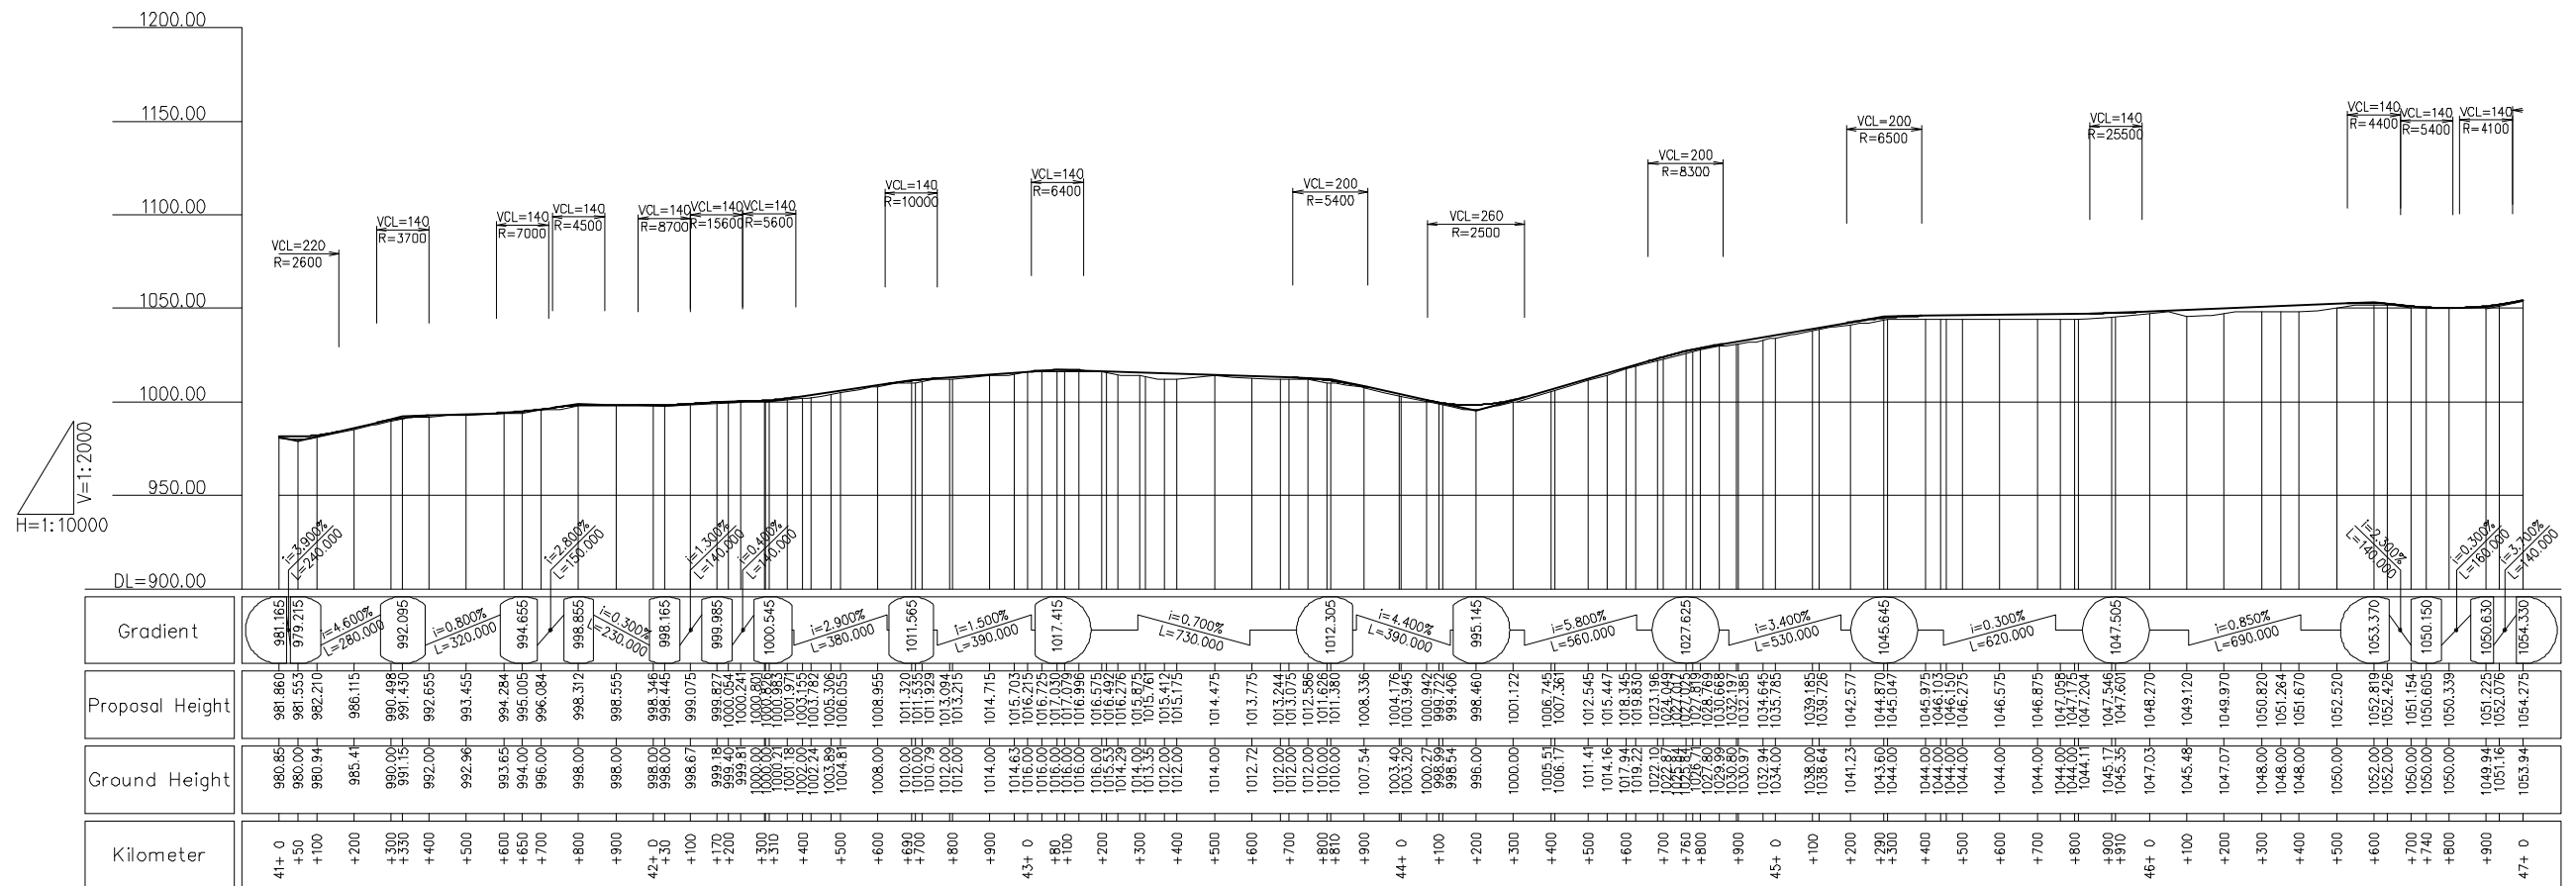

REMARKS:

NAME	PREPARED BY	CHECKED BY	APPROVED BY
SIGNATURE			
DATE			

