
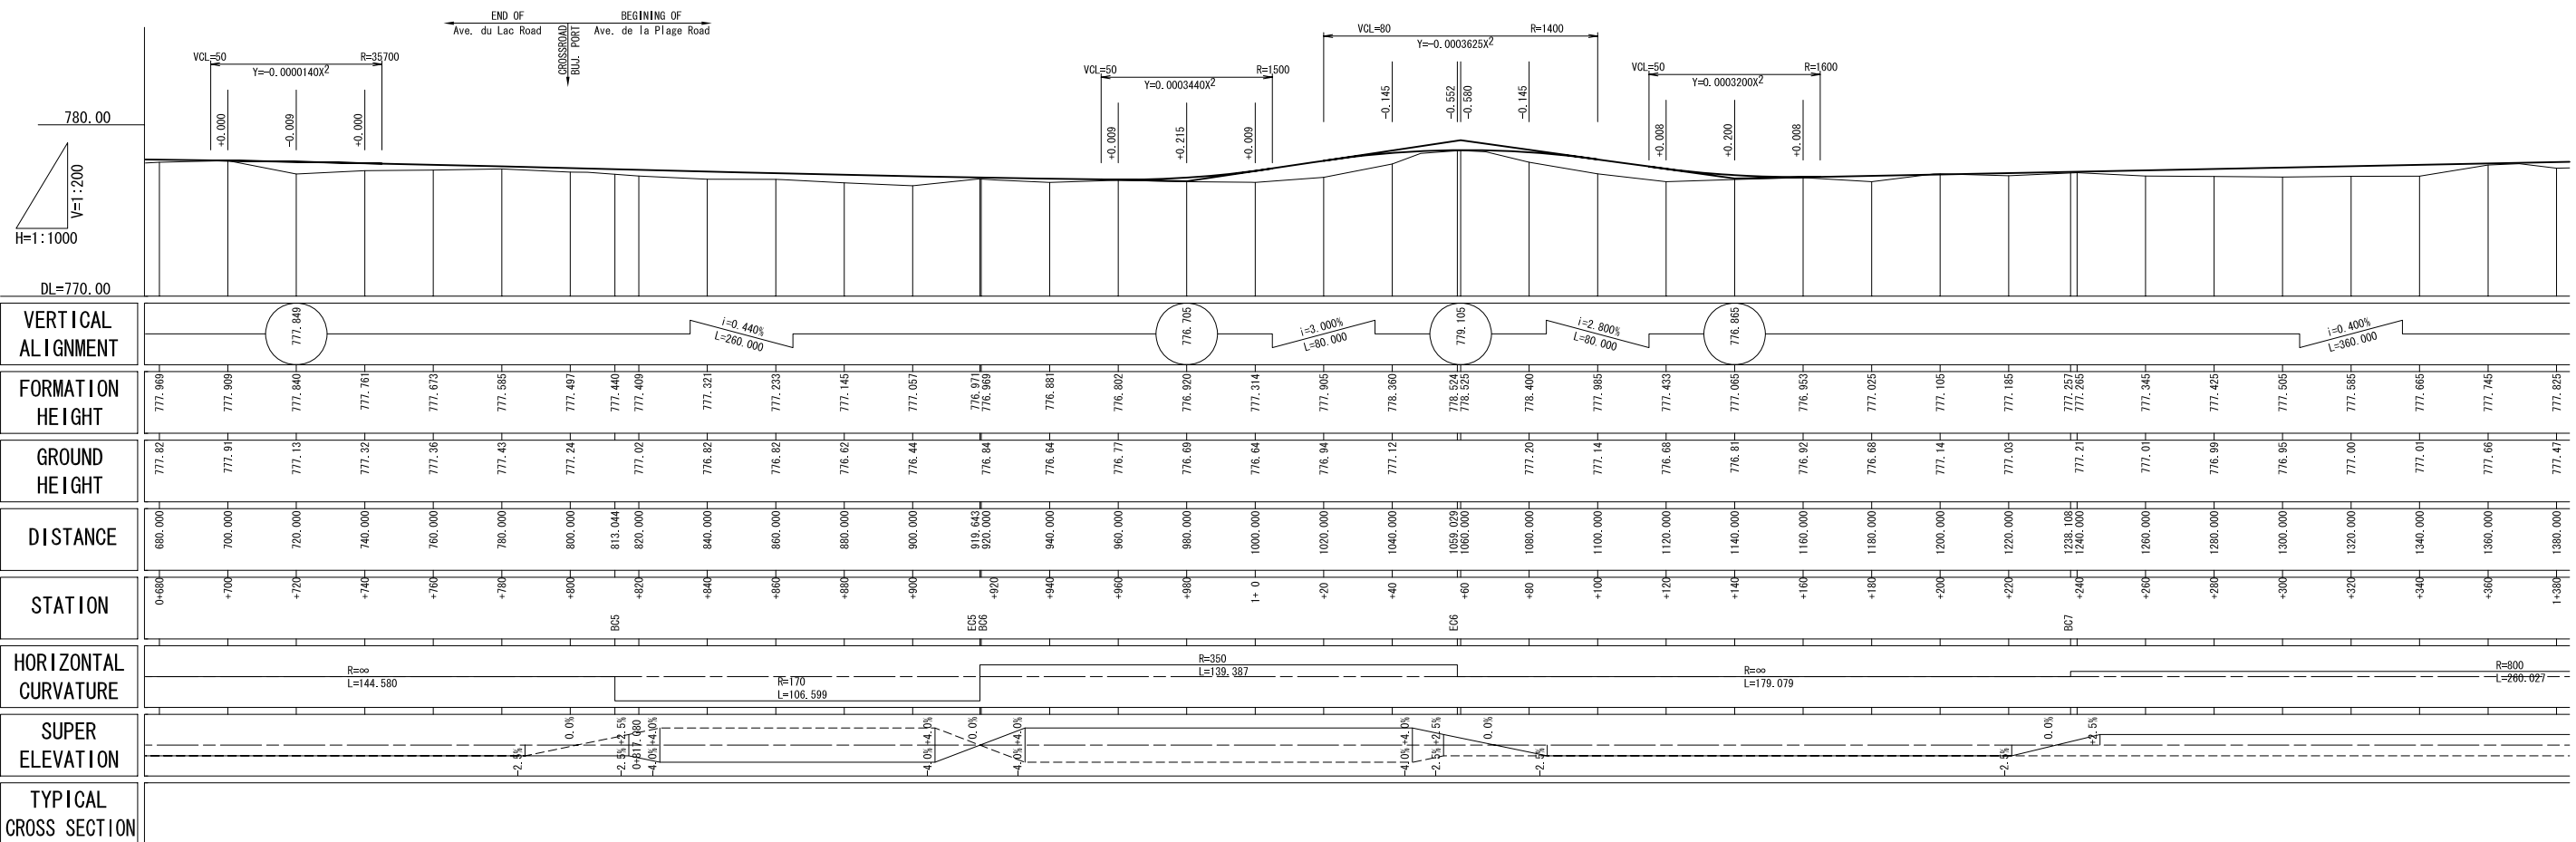


L'OFFICE DES ROUTES THE REPUBLIC OF BURUNDI	THE BASIC DESIGN STUDY ON THE GRANT AID FOR REHABILITATION OF ROADS AND INFRASTRUCTURE FOR BUJUMBURA CITY IN THE REPUBLIC OF BURUNDI	JAPAN INTERNATIONAL COOPERATION AGENCY CTI ENGINEERING INTERNATIONAL CO., LTD.	TITLE : PLAN AND PROFILE OF ROAD ROUTE-1 (1/5) <0+000 0+680>	SCALE PL S=1:1,000 PR V=1:200 H=1:1,000	Drawing No. PC-01
------------------------------------------------	---	-----------------------------------------------------------------------------------	--------------------------------------------------------------------	--------------------------------------------------	----------------------

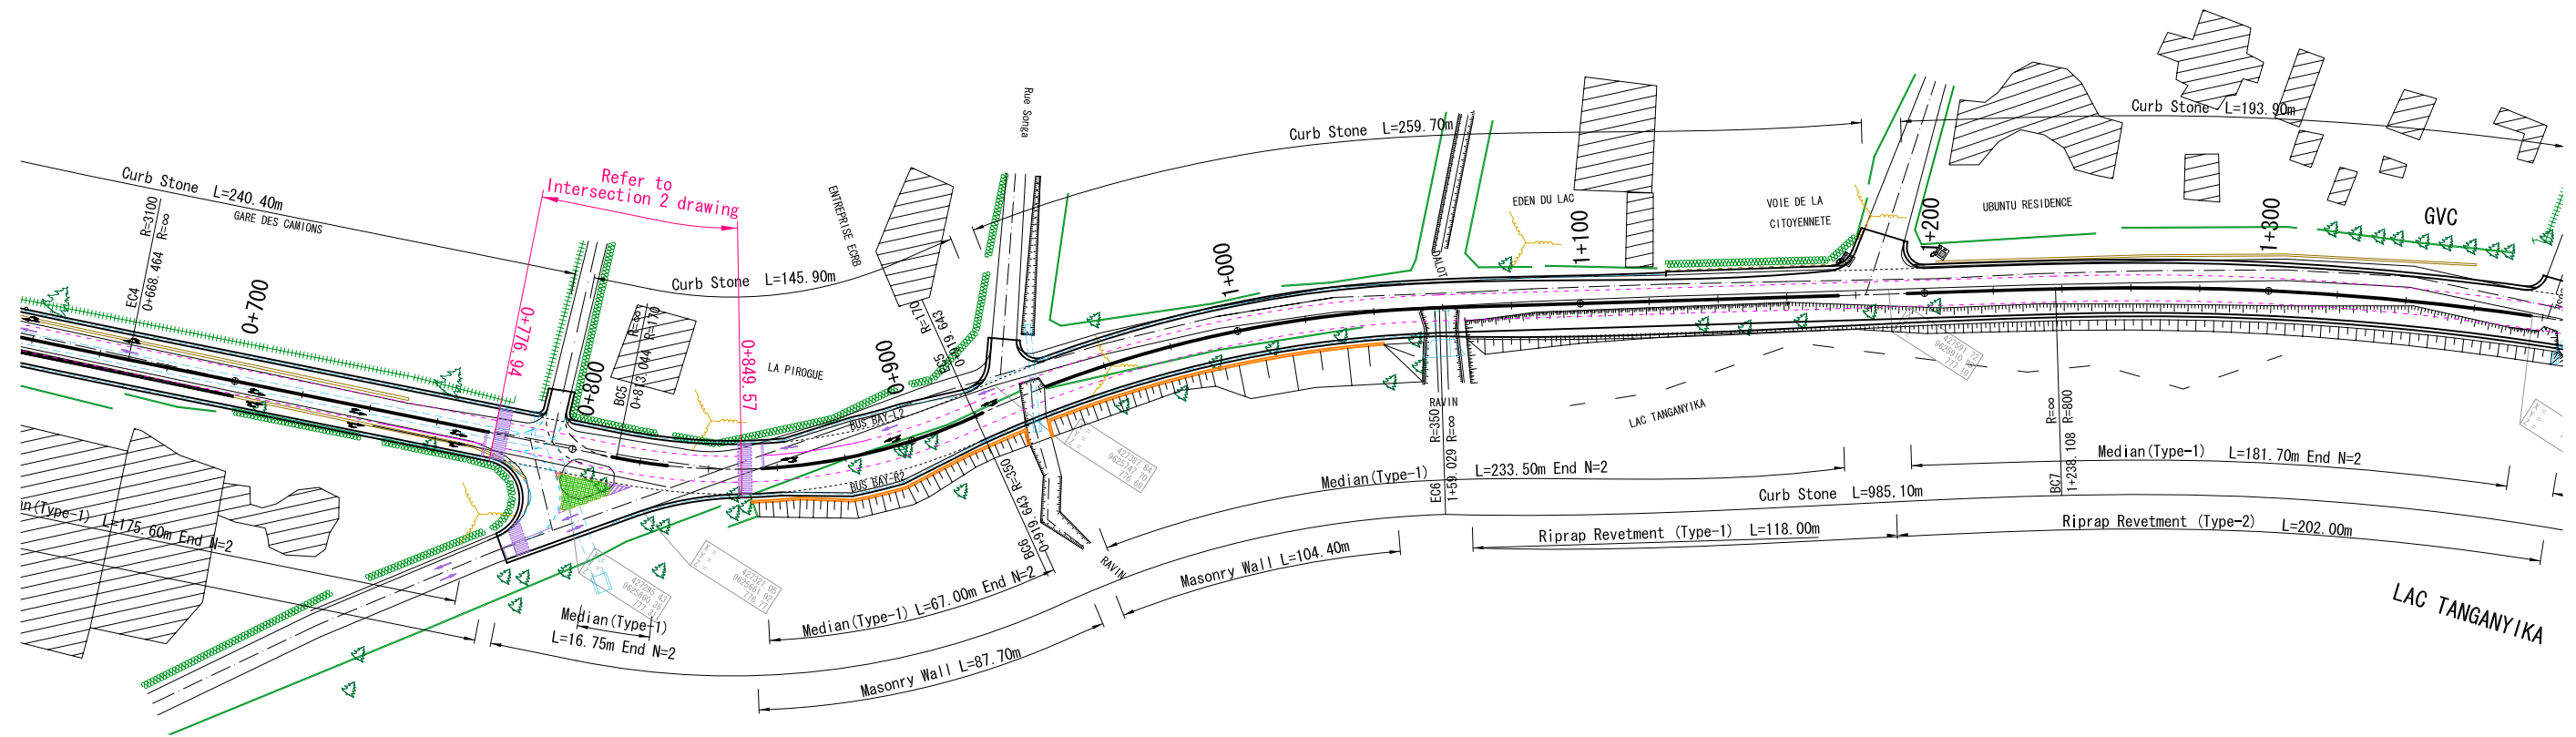

L'OFFICE DES ROUTES  
THE REPUBLIC OF BURUNDI



THE BASIC DESIGN STUDY  
ON THE GRANT AID FOR REHABILITATION OF  
ROADS AND INFRASTRUCTURE FOR BUJUMBURA CITY  
IN THE REPUBLIC OF BURUNDI

JAPAN INTERNATIONAL COOPERATION AGENCY  
CTI ENGINEERING INTERNATIONAL CO., LTD.

TITLE :  
PLAN AND PROFILE OF ROAD  
ROUTE-1 (2/5) <0+680 □ 1+380>

SCALE  
PL S=1:1,000  
PR V=1:200  
H=1:1,000

Drawing No.  
PC-02

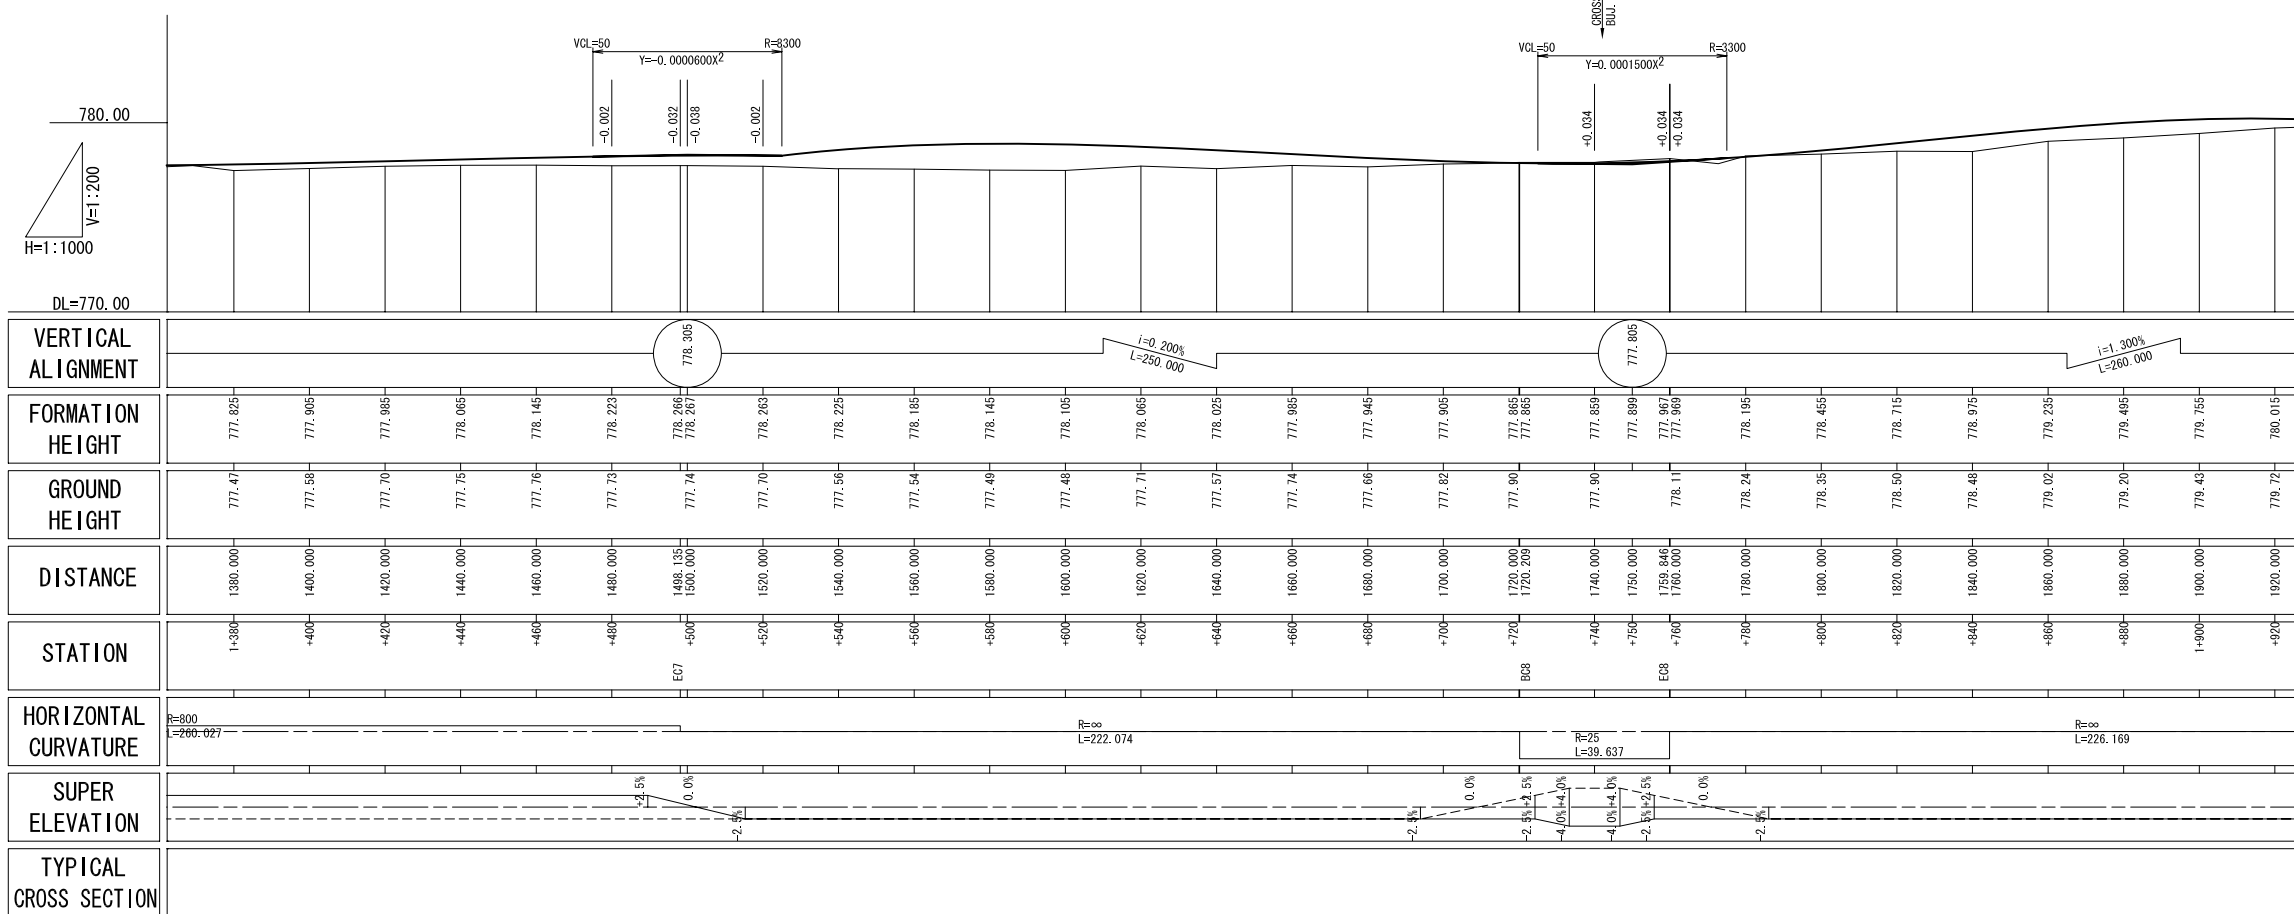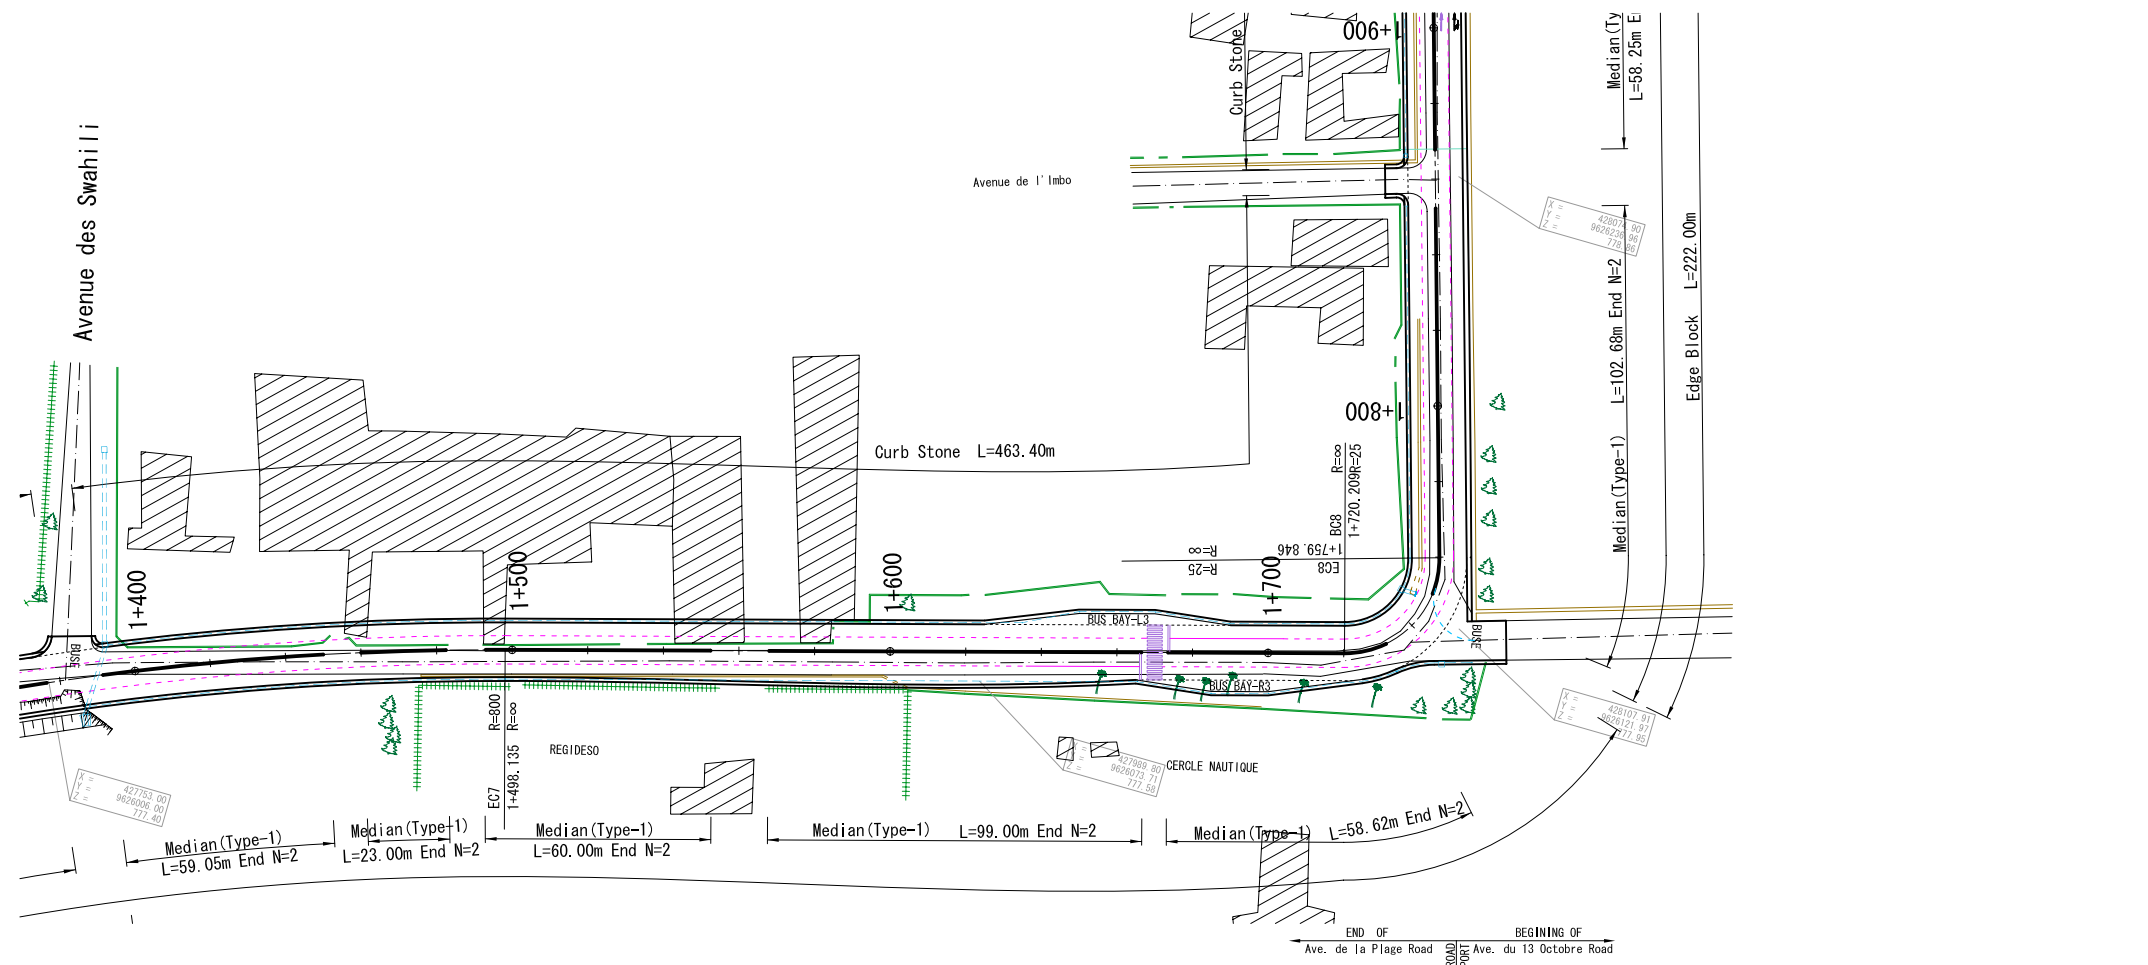

L'OFFICE DES ROUTES  
THE REPUBLIC OF BURUNDI

THE BASIC DESIGN STUDY  
ON THE GRANT AID FOR REHABILITATION OF  
ROADS AND INFRASTRUCTURE FOR BUJUMBURA CITY  
IN THE REPUBLIC OF BURUNDI



JAPAN INTERNATIONAL COOPERATION AGENCY  
CTI ENGINEERING INTERNATIONAL CO., LTD.



TITLE :  
PLAN AND PROFILE OF ROAD  
ROUTE-1 (3/5) <1+380 □ 1+900>

SCALE  
PL S=1:1,000  
PR V=1:200  
H=1:1,000

Drawing No.  
PC-03



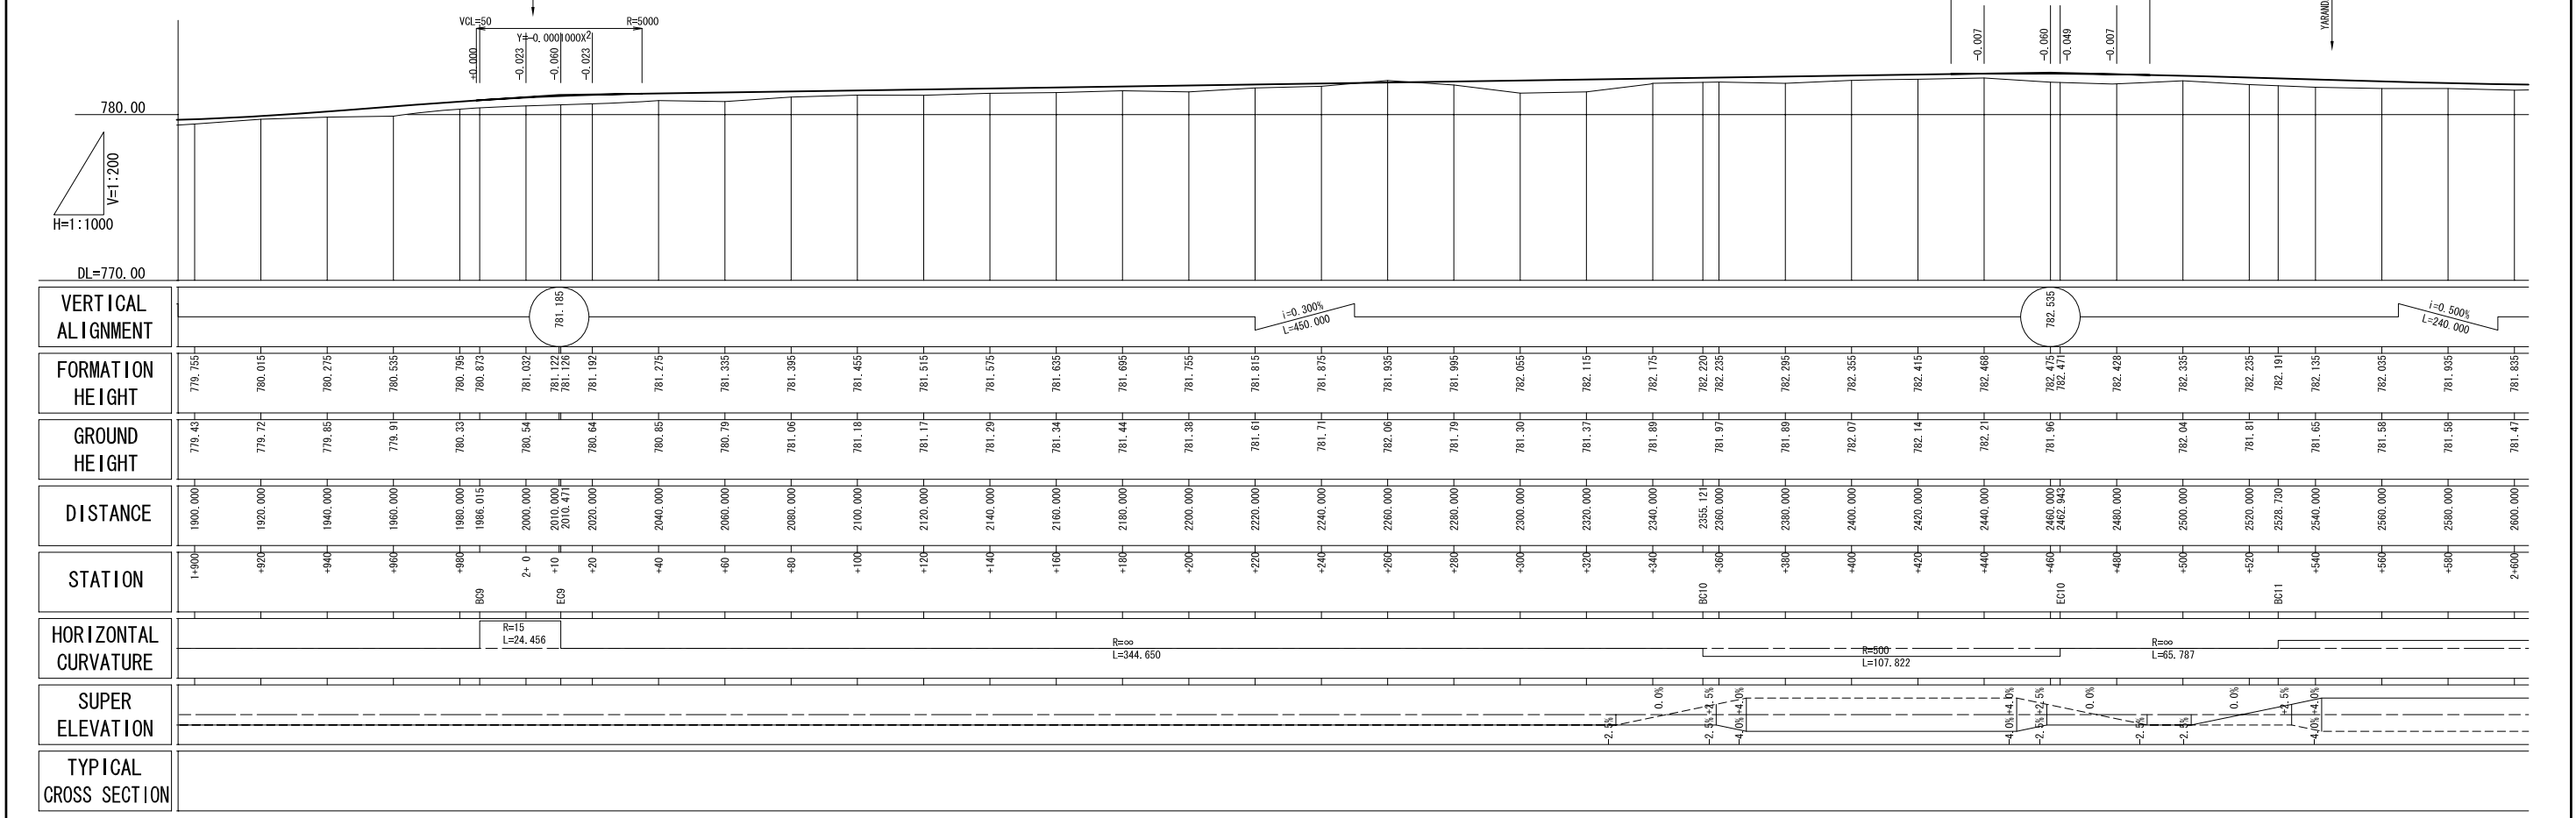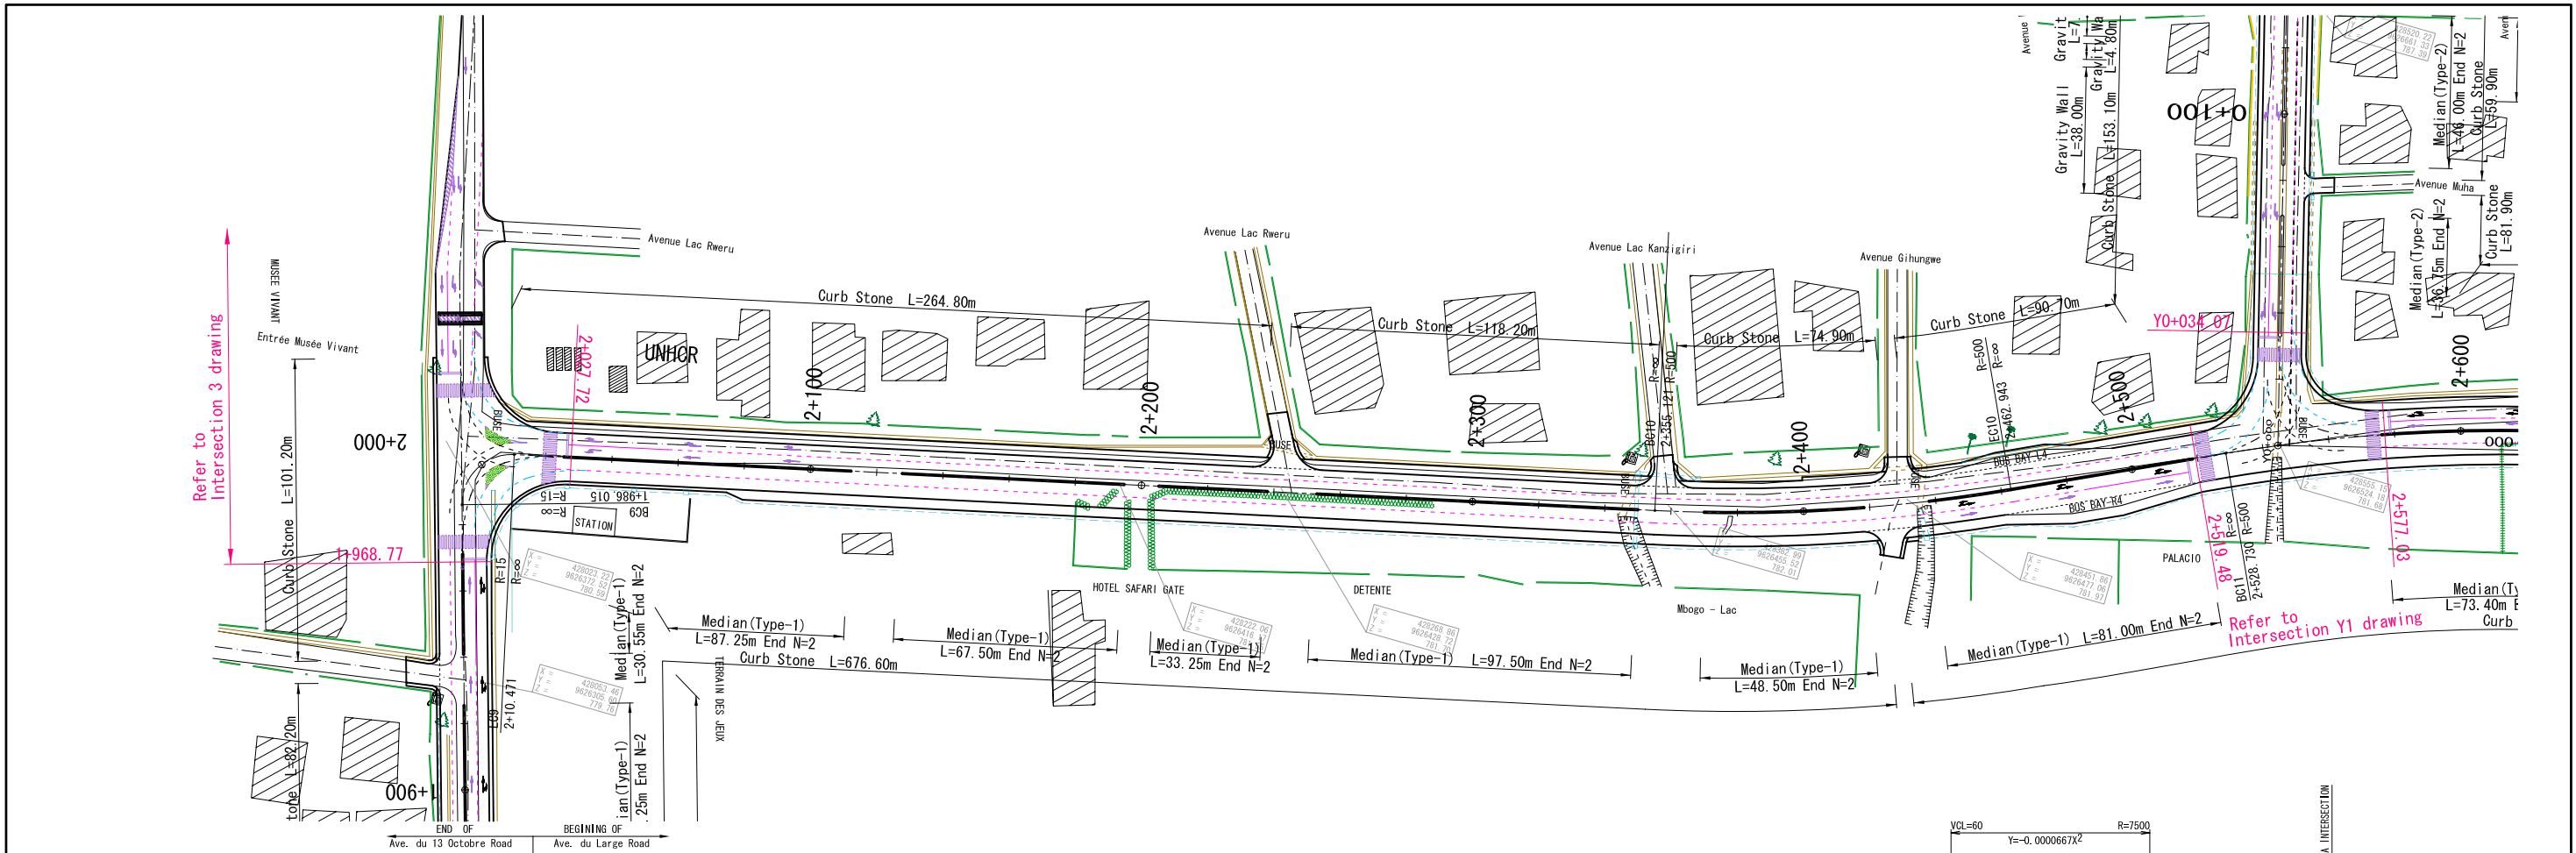

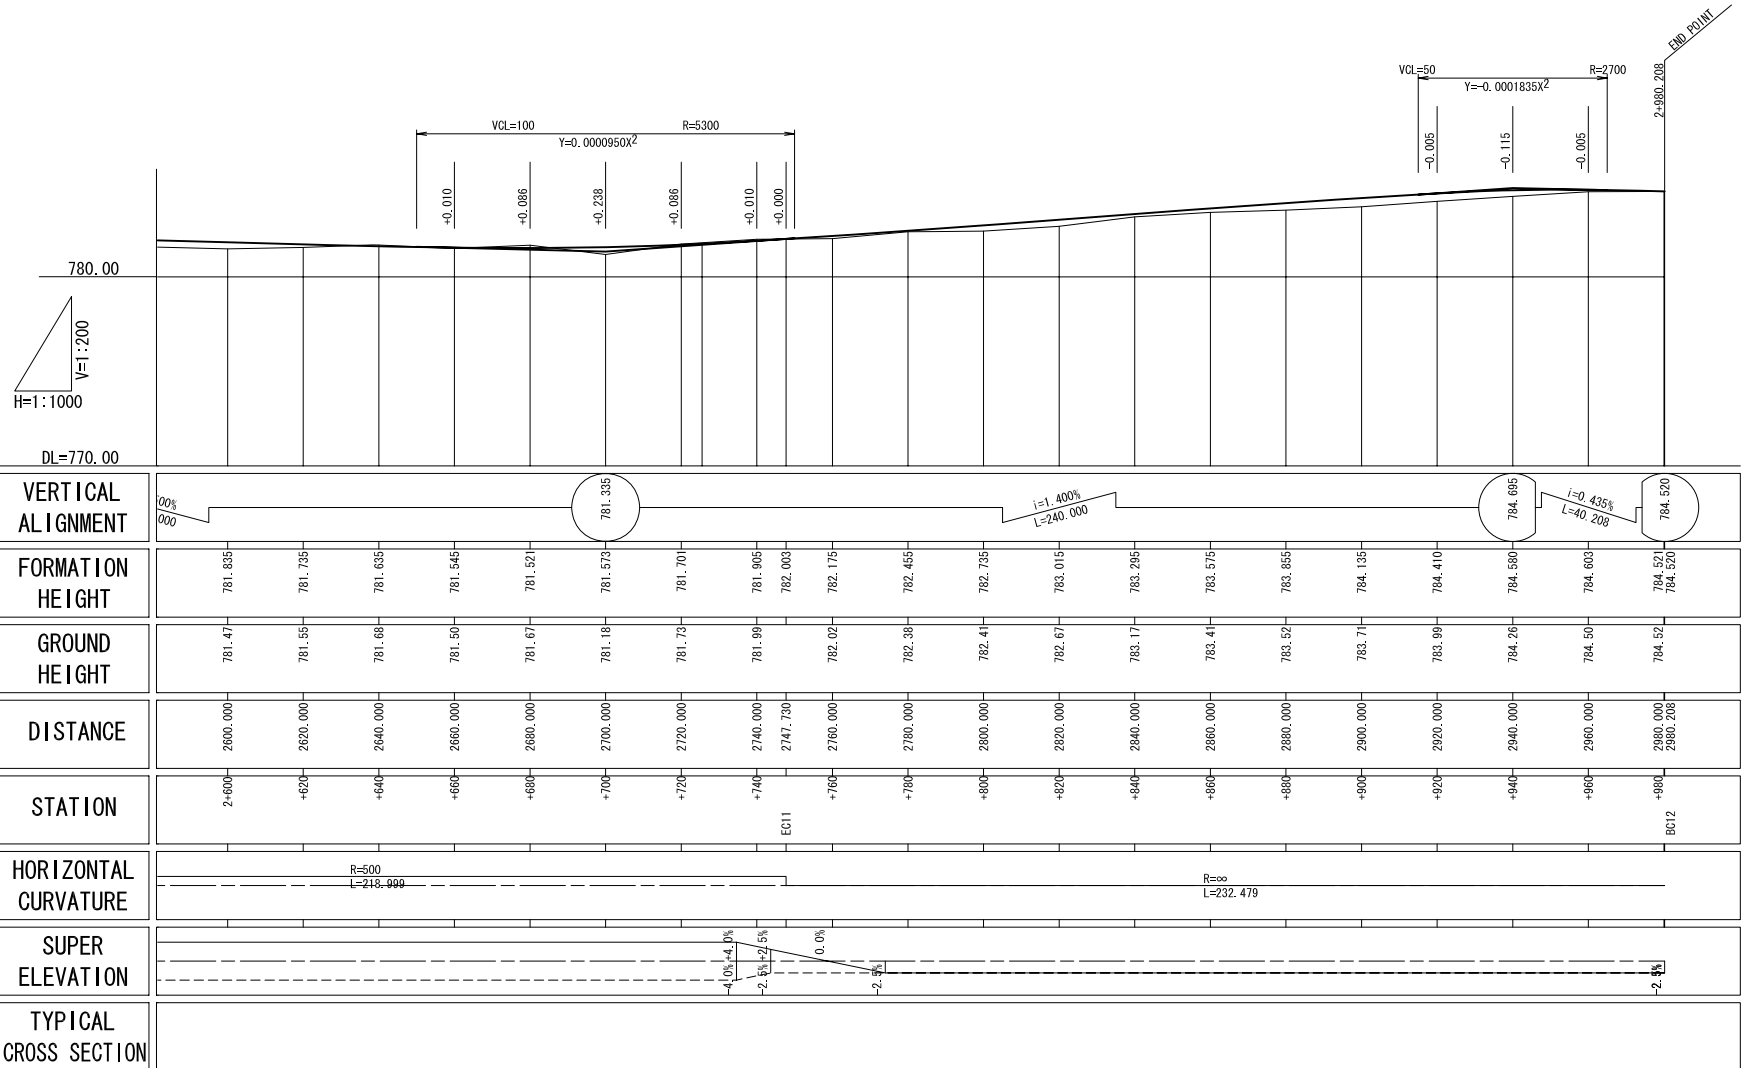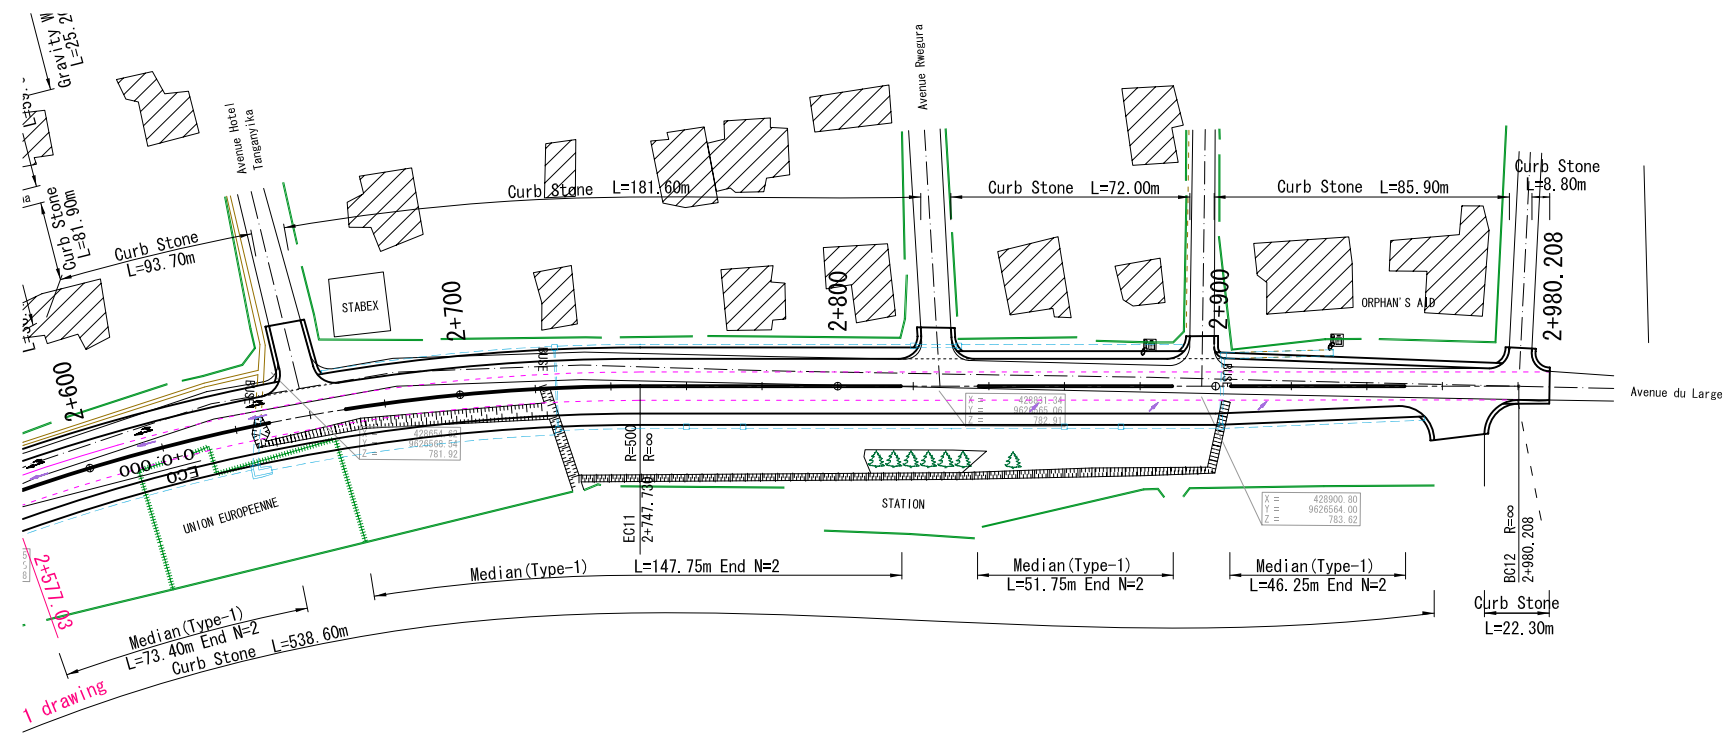

L'OFFICE DES ROUTES  
THE REPUBLIC OF BURUNDI

THE BASIC DESIGN STUDY  
ON THE GRANT AID FOR REHABILITATION OF  
ROADS AND INFRASTRUCTURE FOR BUJUMBURA CITY  
IN THE REPUBLIC OF BURUNDI

JAPAN INTERNATIONAL COOPERATION AGENCY  
CTI ENGINEERING INTERNATIONAL CO., LTD.

TITLE :  
PLAN AND PROFILE OF ROAD  
ROUTE-1 (5/5) <2+600 □ 2+980.208>

SCALE  
PL S=1:1,000  
PR V=1:200  
H=1:1,000

Drawing No.  
PC-05