

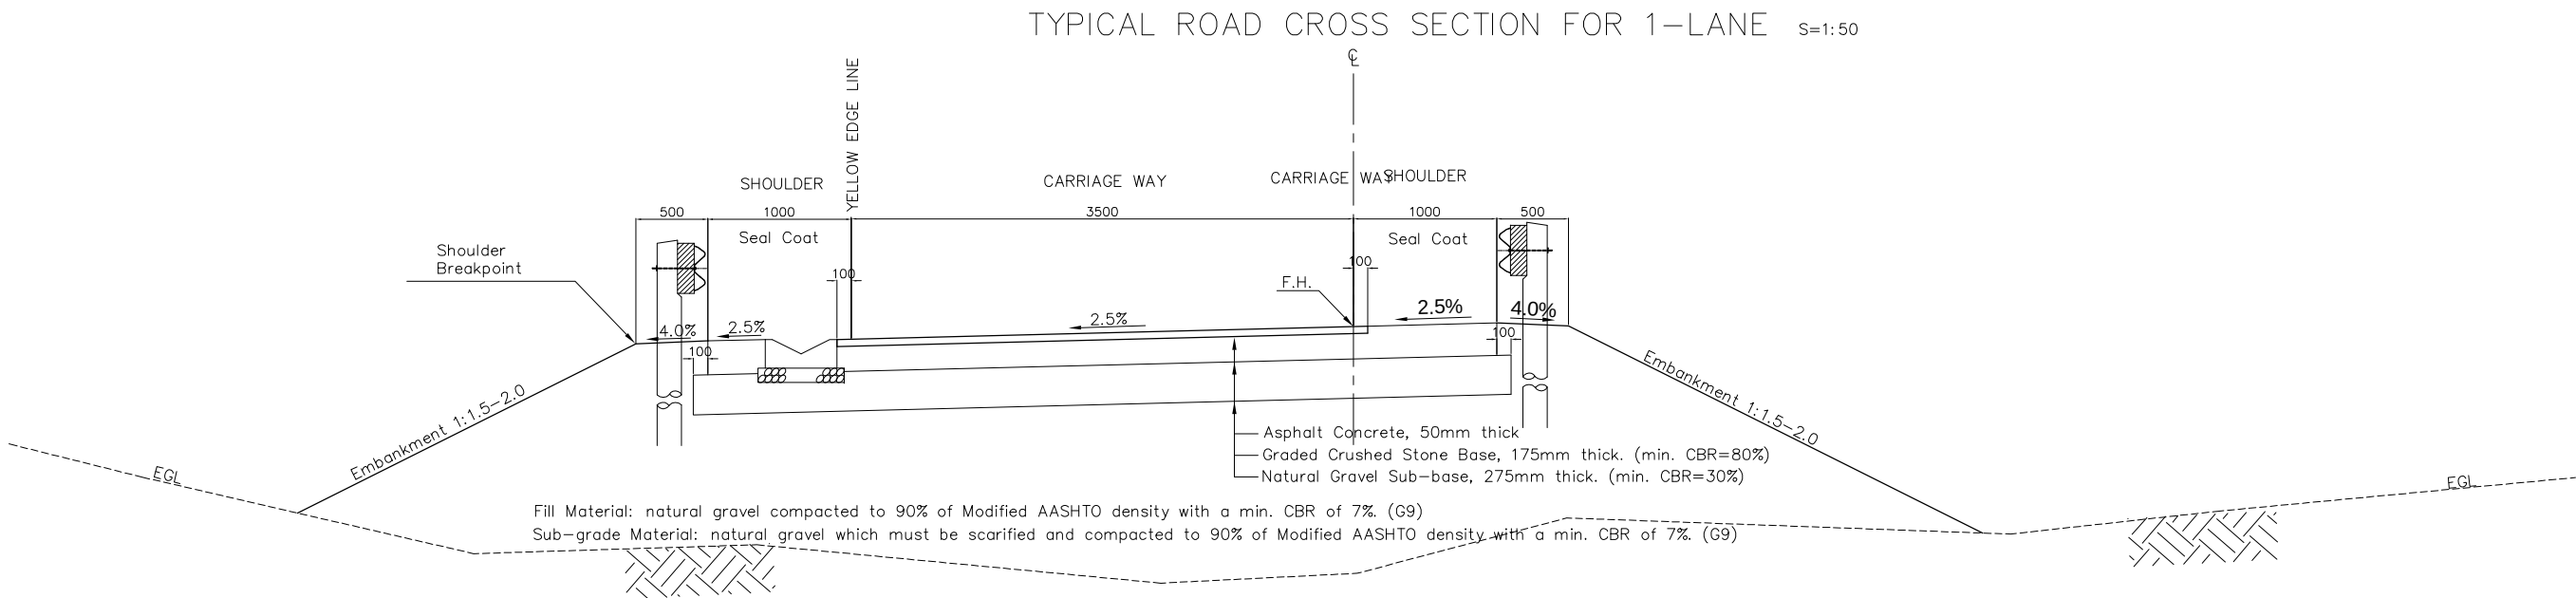
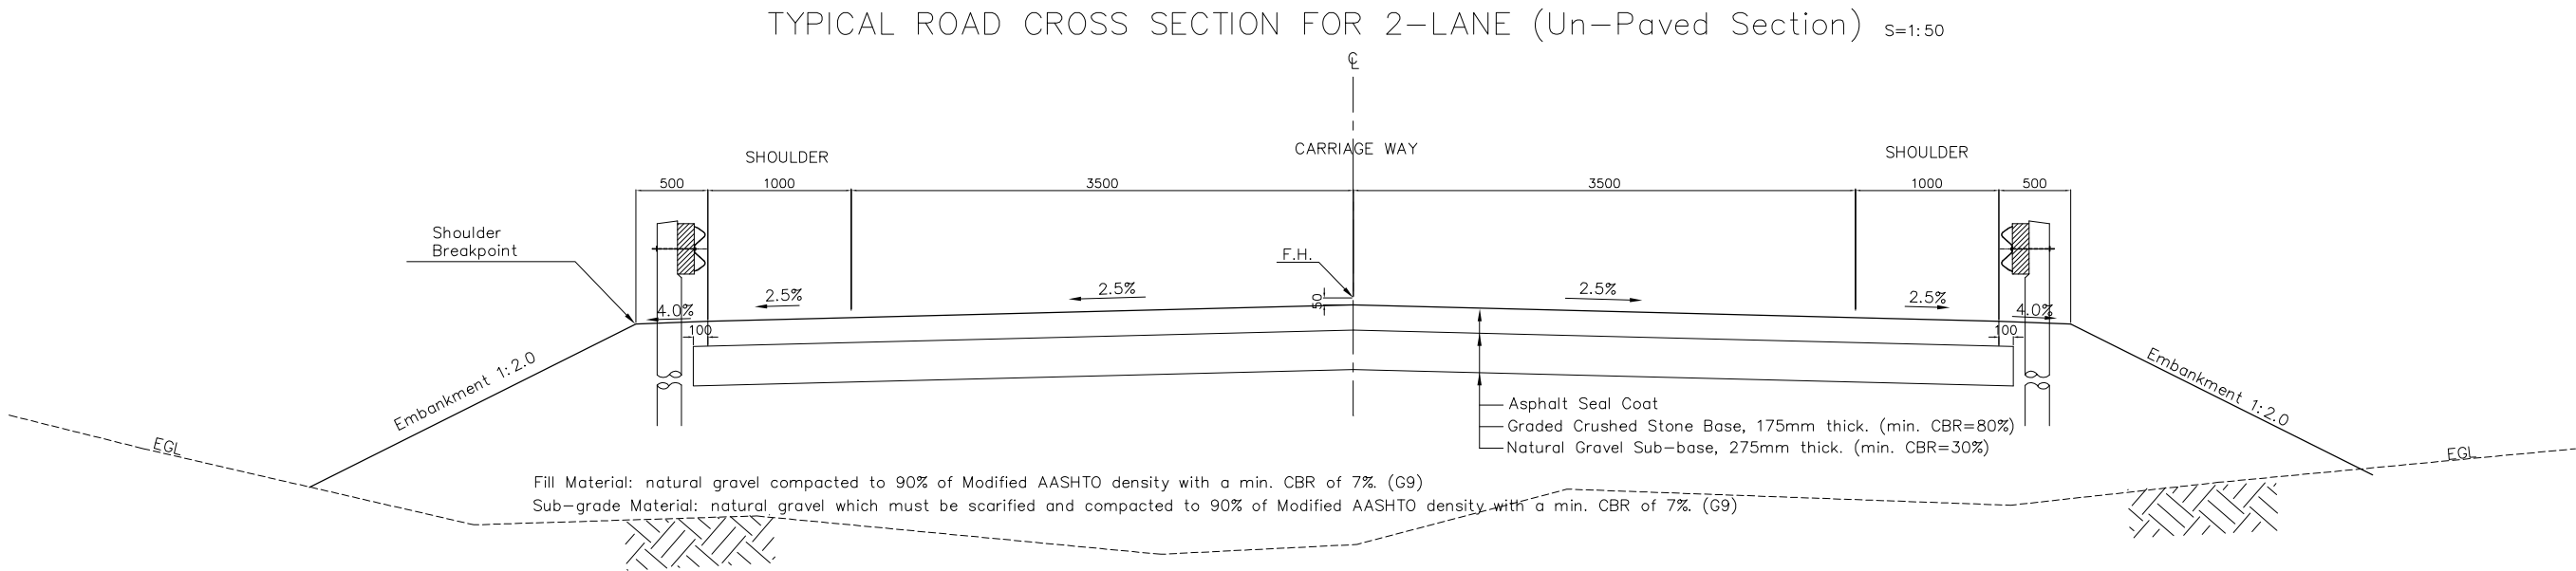


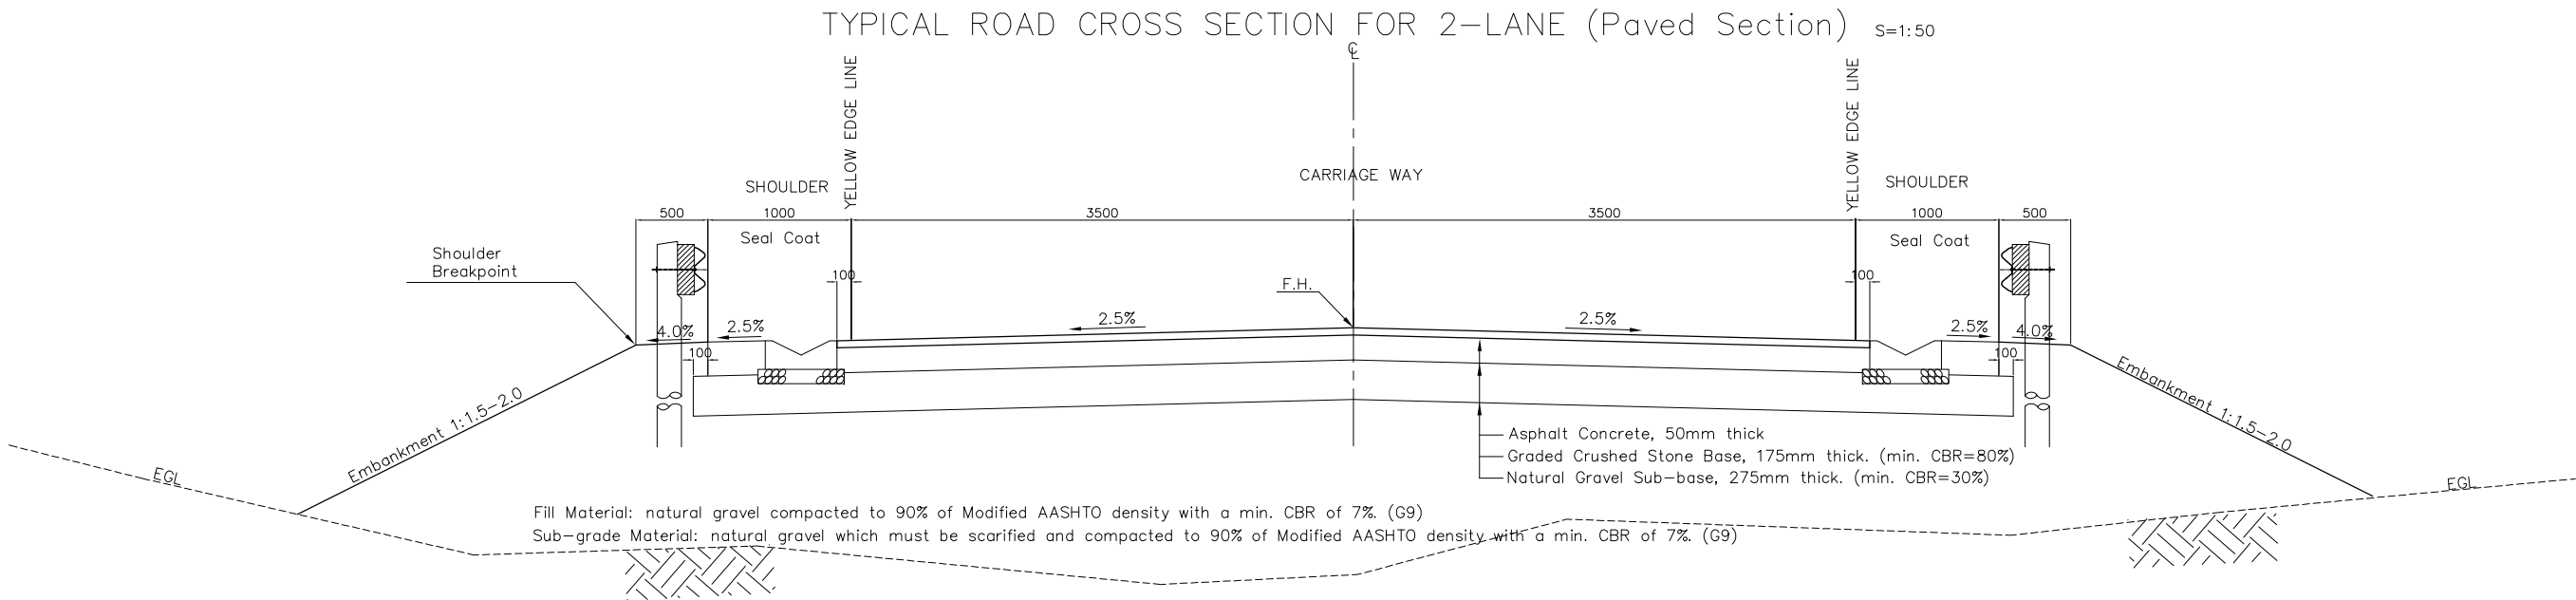

GENERAL VIEW OF MUTABASSE

ELEVATION


S=1:600

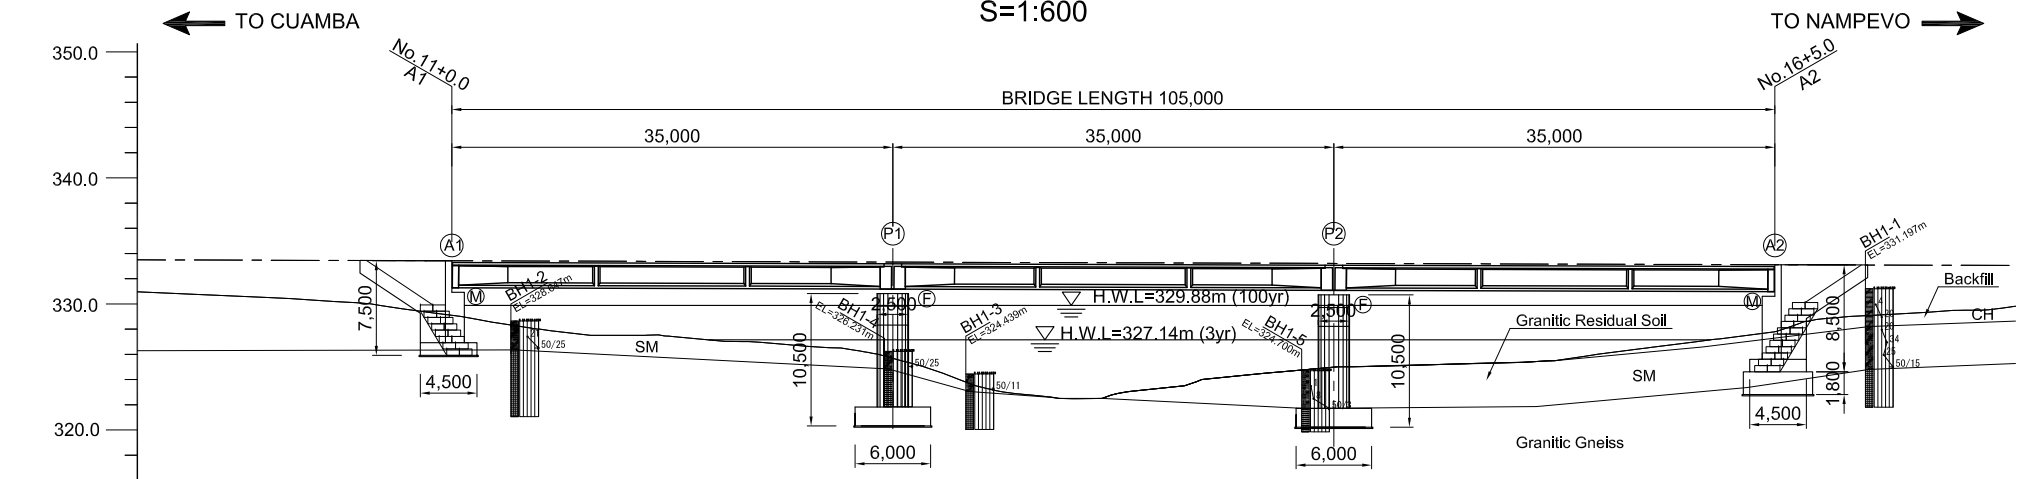

GRANDIENT														
PROPOSED HEIGHT		333.476	333.451											333.057
GRAND LEVEL		330.737	330.337											329.488
DISTANCE		20.000	8.377											7.841
CHAINAGE		No.10	No.10+8.377	A1	No.11	No.12	No.13	No.14	P2	No.15	No.16	A2	No.17	


PLAN

S=1:600

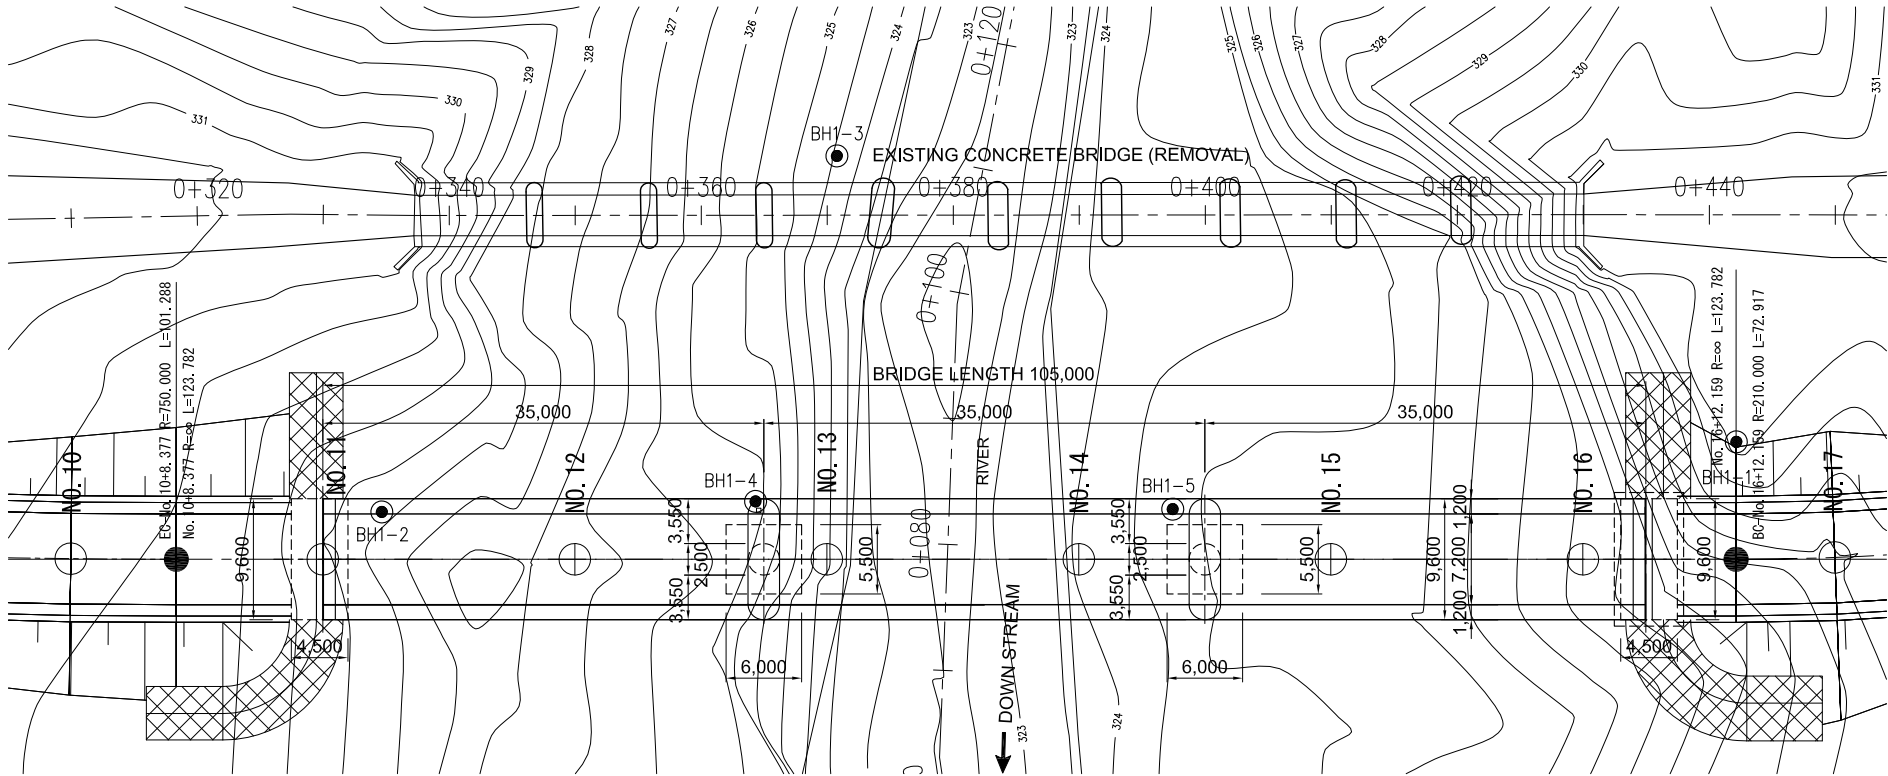


GIRDER SECTION

S=1:100

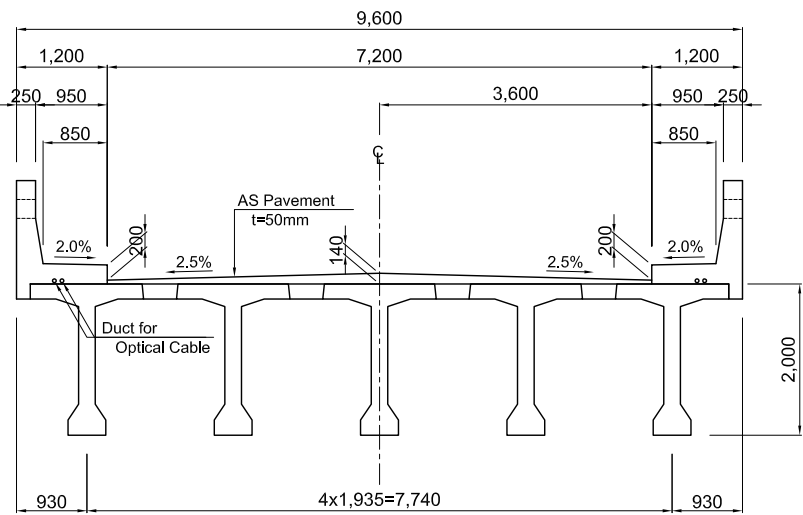


P1,P2 PIER

S=1:200

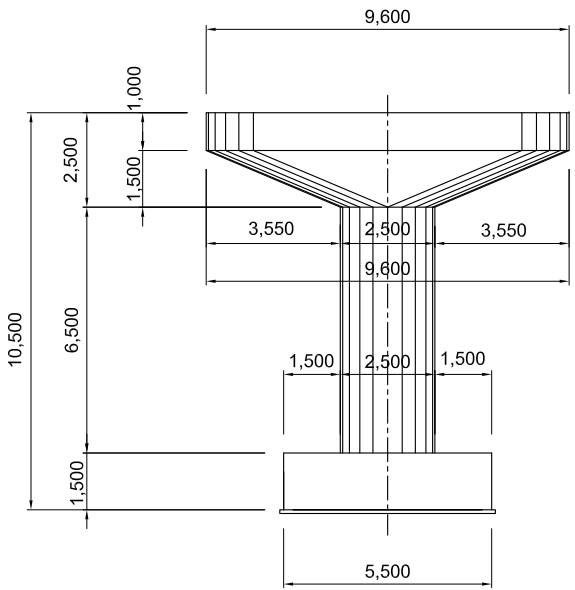


A1 ABUTMENT

S=1:200

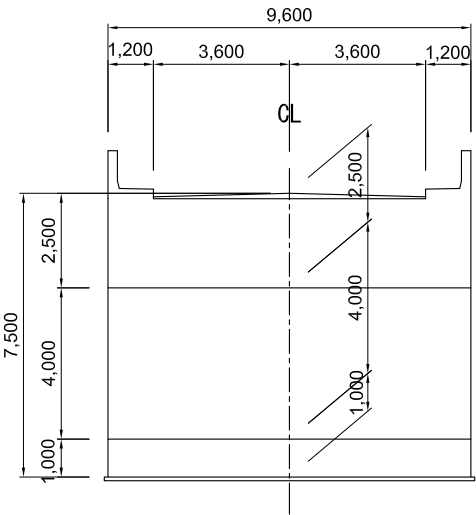

A2 ABUTMENT

S=1:200

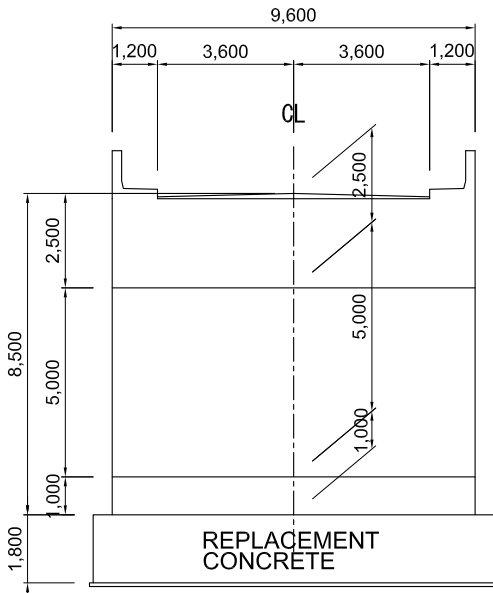

NATIONAL ROADS ADMINISTRATION(ANE)

THE PROJECT FOR CONSTRUCTION OF BRIDGES
OF THE ROAD BETWEEN ILE AND CUAMBA



JAPAN INTERNATIONAL
COOPERATION AGENCY (JICA)

TITLE
GENERAL VIEW OF MUTABASSE

SCALE
AS SHOWN

DATE

DRAWING NO.

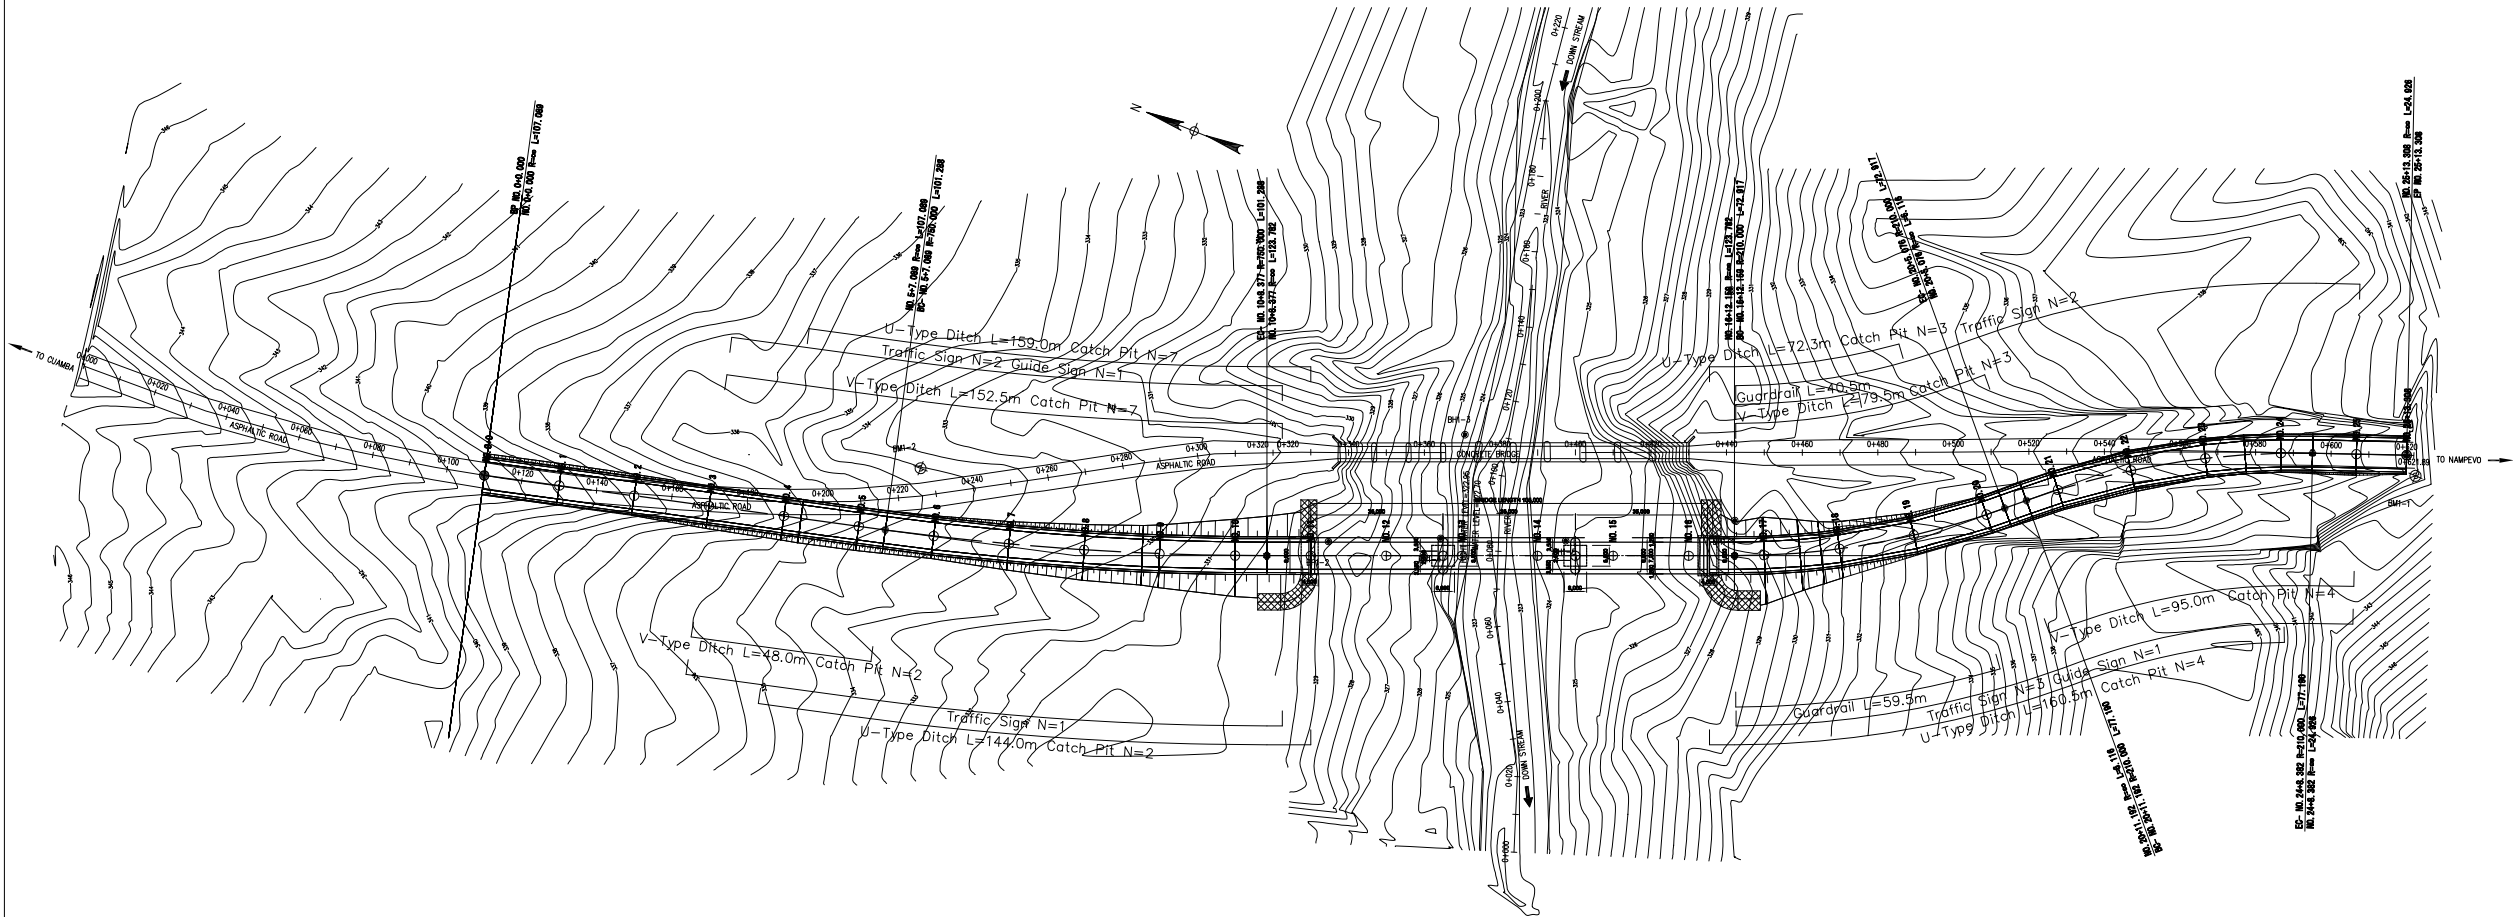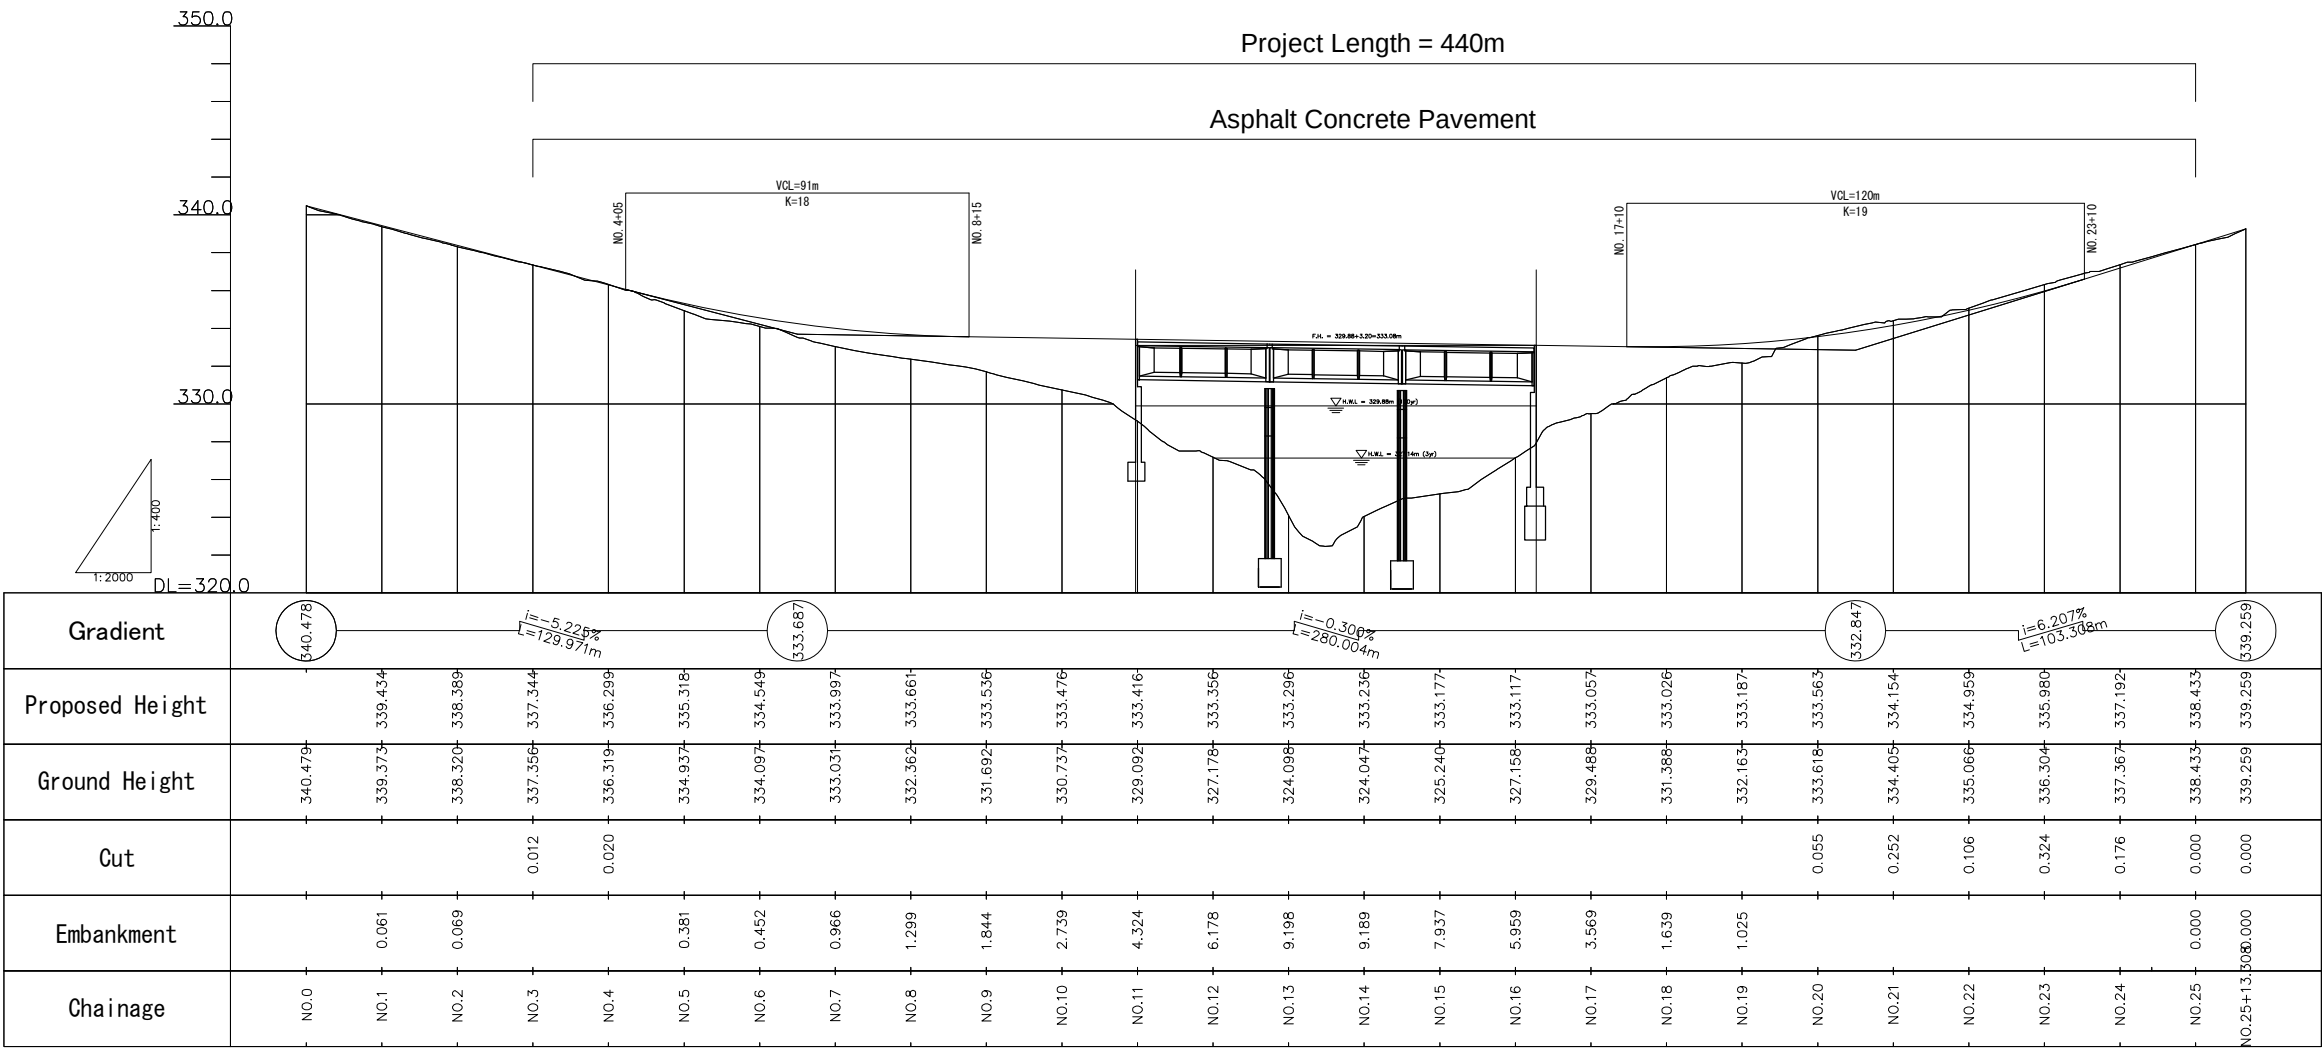


NATIONAL ROADS ADMINISTRATION(ANE)	THE PROJECT FOR CONSTRUCTION OF BRIDGES OF THE ROAD BETWEEN ILE AND CUAMBA	JAPAN INTERNATIONAL COOPERATION AGENCY (JICA)	TITLE	SCALE	DATE	DRAWING NO.
			Plan and Profile for Br.No.1 (Mutabasse)			

GENERAL VIEW OF MULIQUELA


ELEVATION

S=1:500

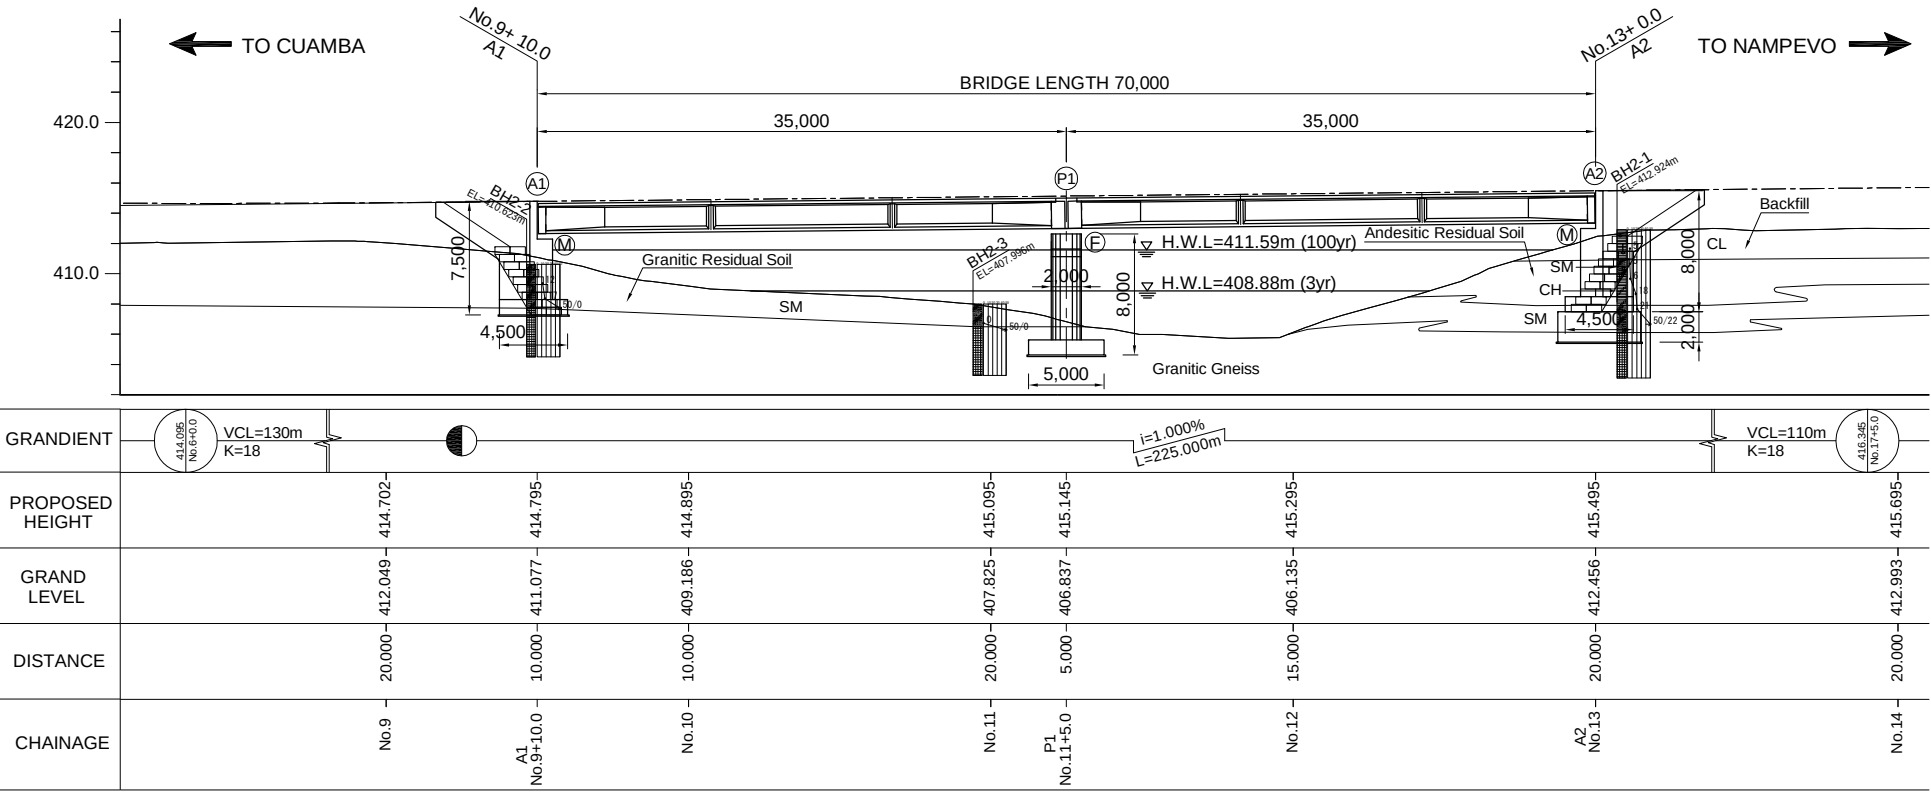


GIRDER SECTION

S=1:100

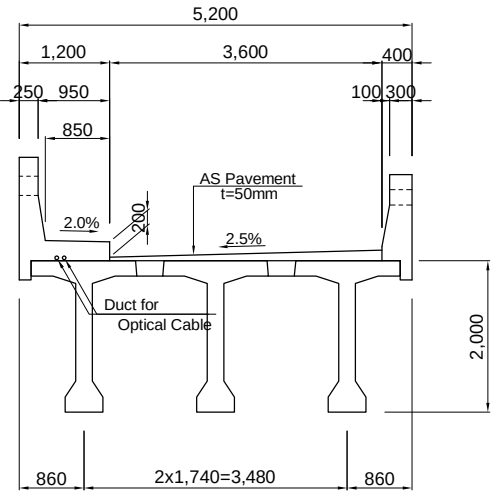


A1 ABUTMENT

S=1:200

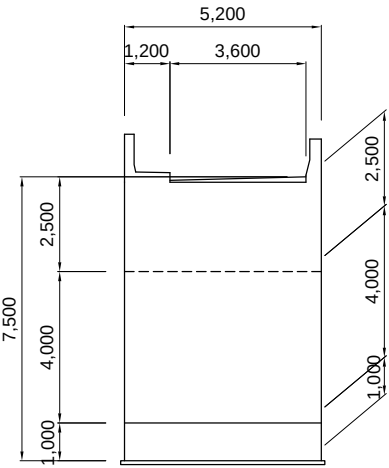



A2 ABUTMENT

S=1:200

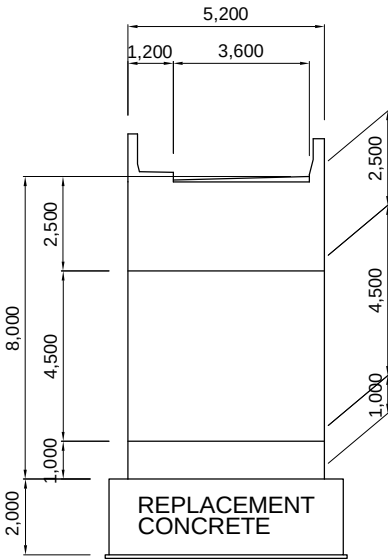

P1 PIER

S=1:200

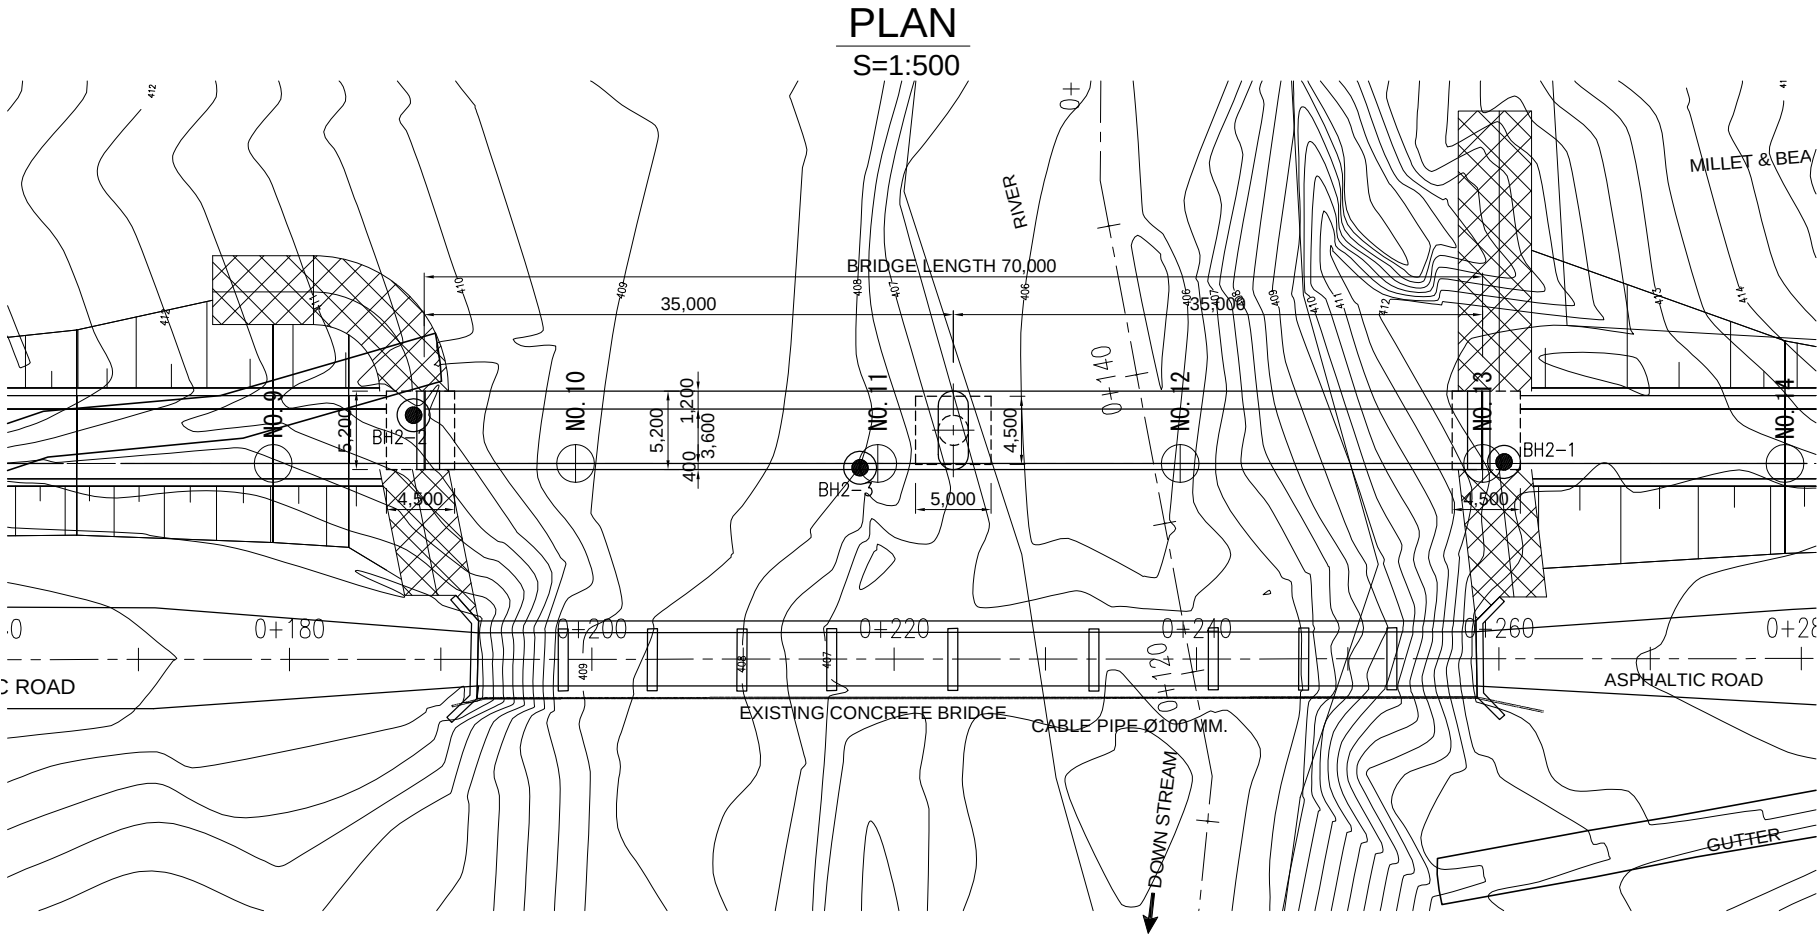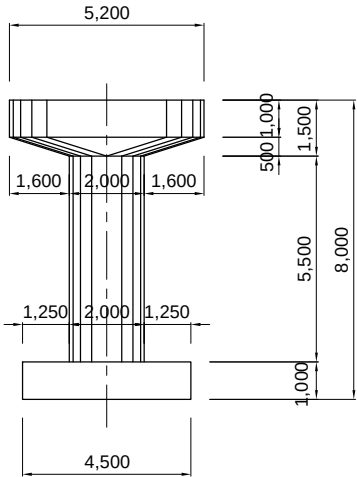

PLAN

S=1:500

NATIONAL ROADS ADMINISTRATION(ANE)

THE PROJECT FOR CONSTRUCTION OF BRIDGES
OF THE ROAD BETWEEN ILE AND CUAMBA



JAPAN INTERNATIONAL
COOPERATION AGENCY (JICA)

TITLE
GENERAL VIEW OF MULIQUELA

SCALE
AS SHOWN

DATE


DRAWING NO.

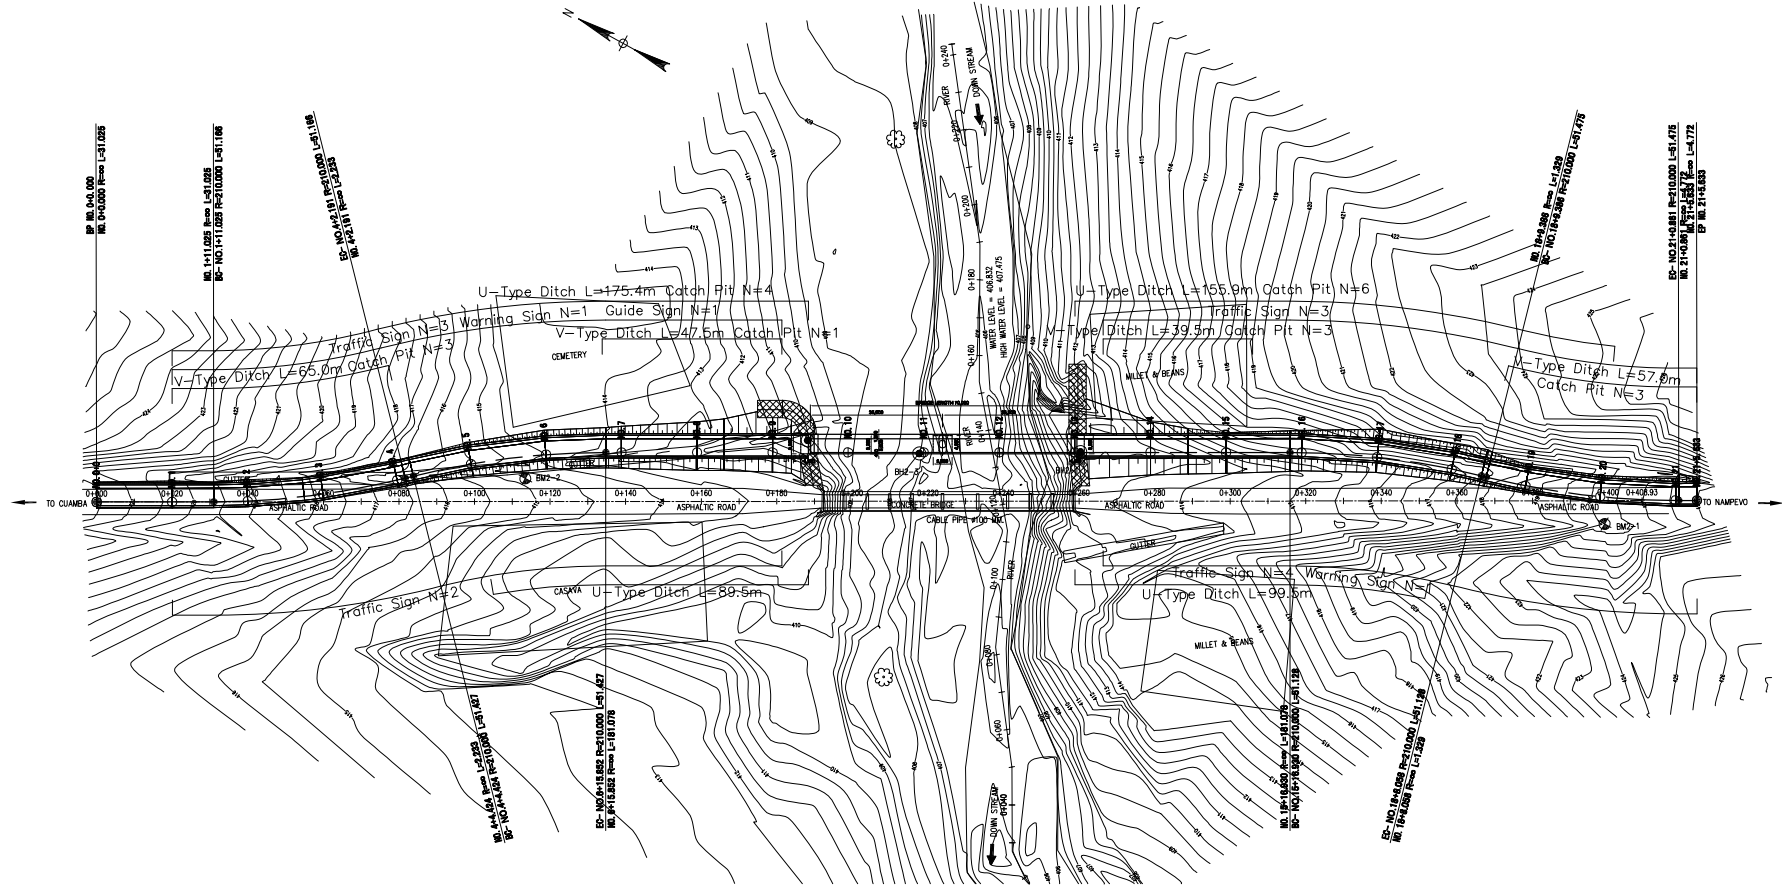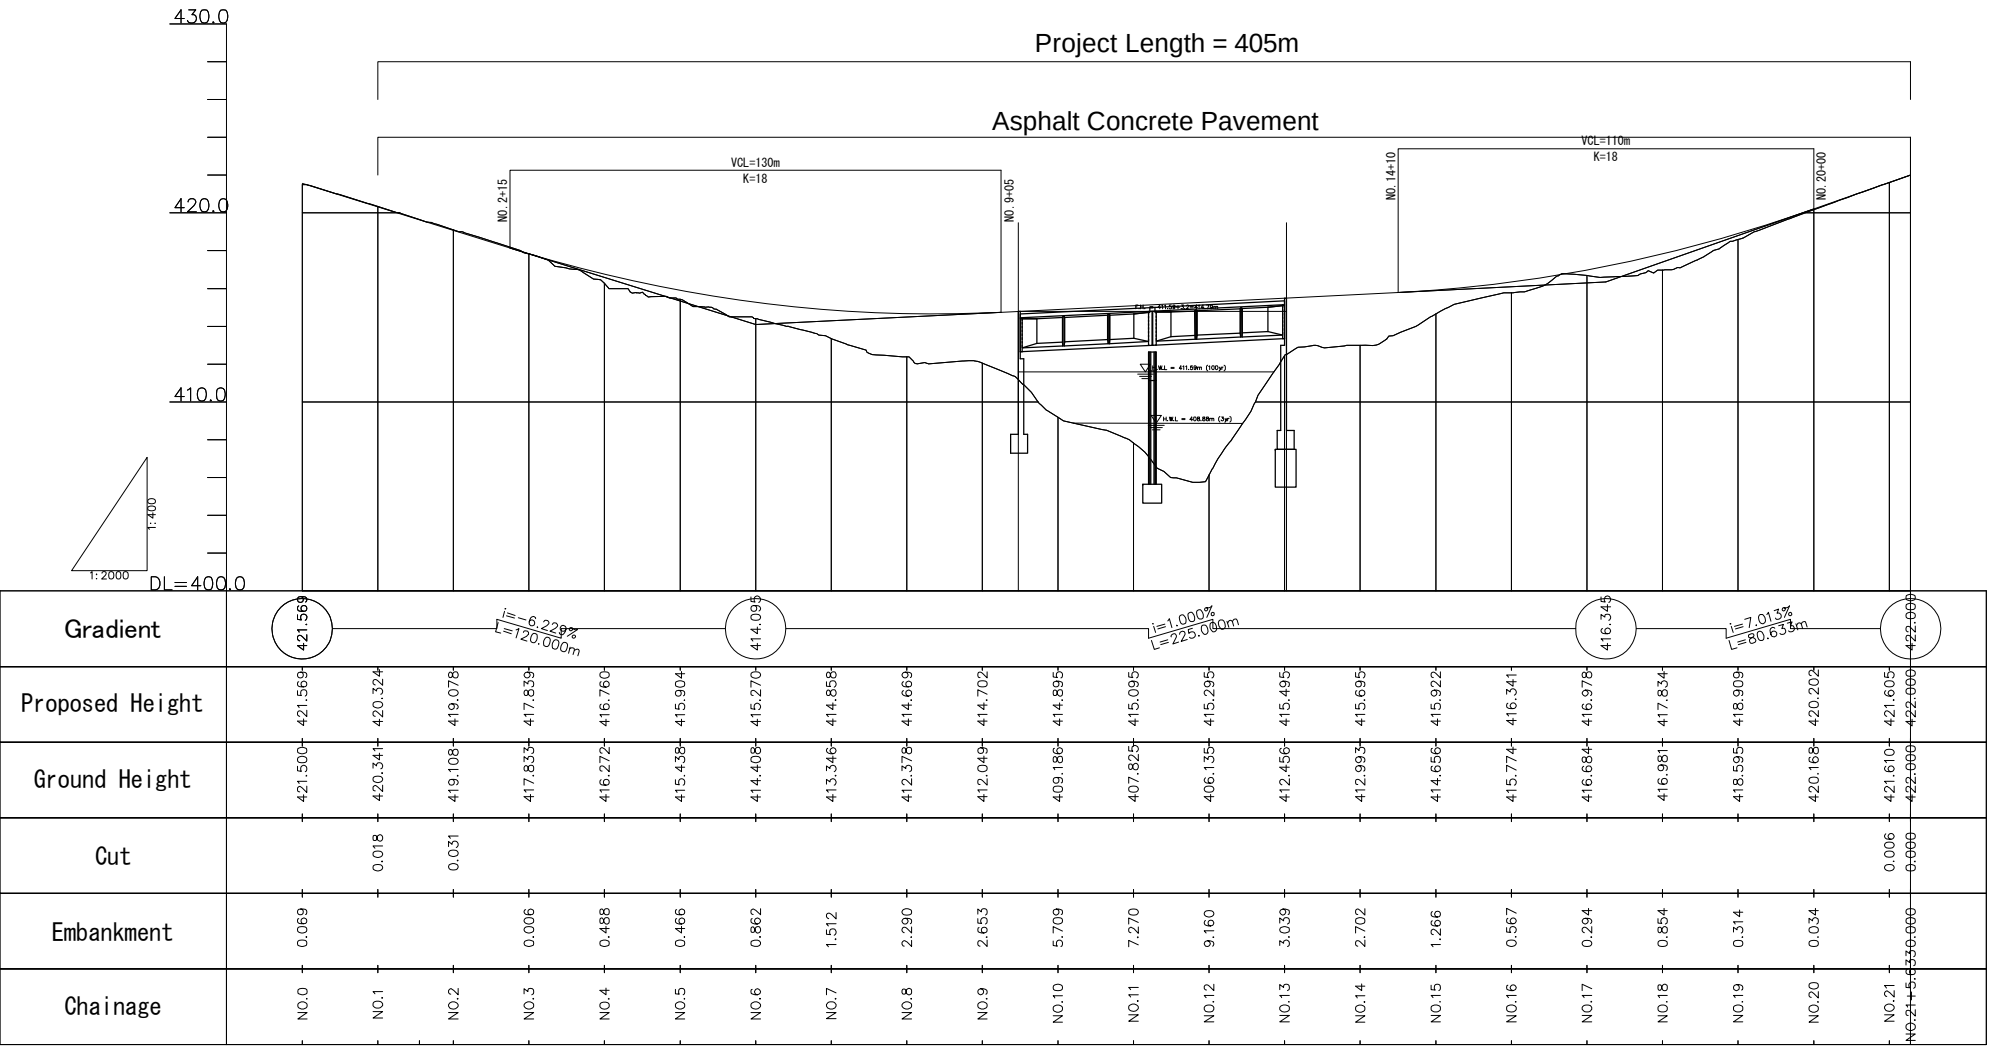

GENERAL VIEW OF MATACASSE

ELEVATION


S=1:500

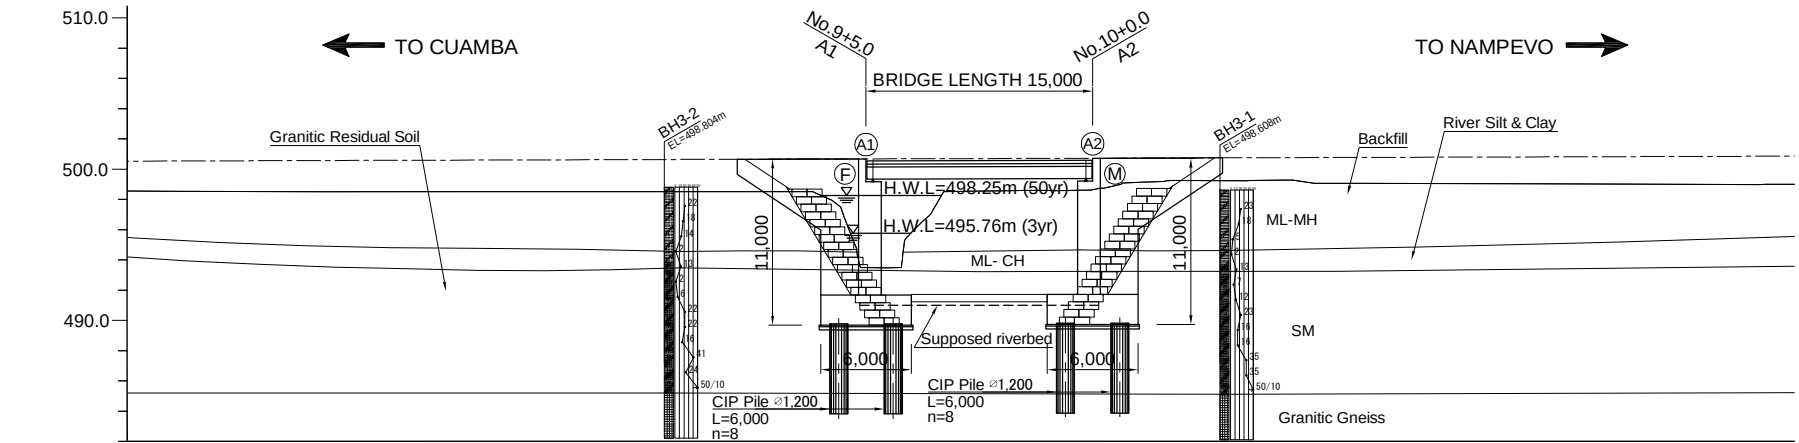

GRANDIENT						
PROPOSED HEIGHT	500.538	500.598	500.658	500.673	500.718	500.838
GRAND LEVEL	498.528	498.504	498.500	498.493	498.641	499.002
DISTANCE	20,000	20,000	20,000	5,000	15,000	20,000
CHAINAGE	No.7	No.8	No.9	A1 No.9+5.0	A2 No.10	No.12


PLAN

S=1:500

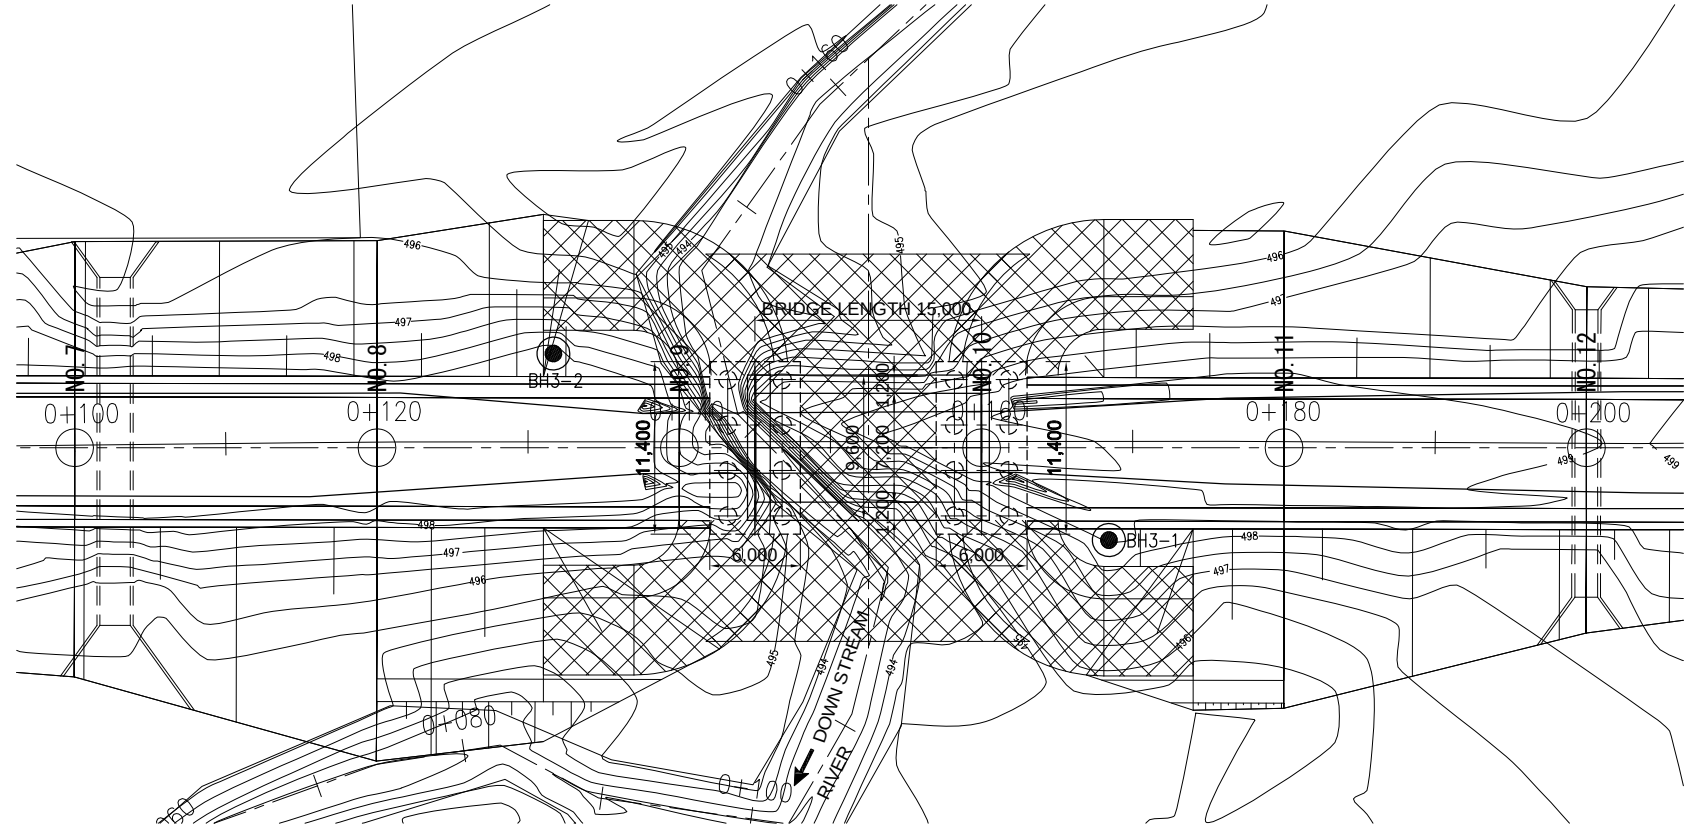


GIRDER SECTION

S=1:100

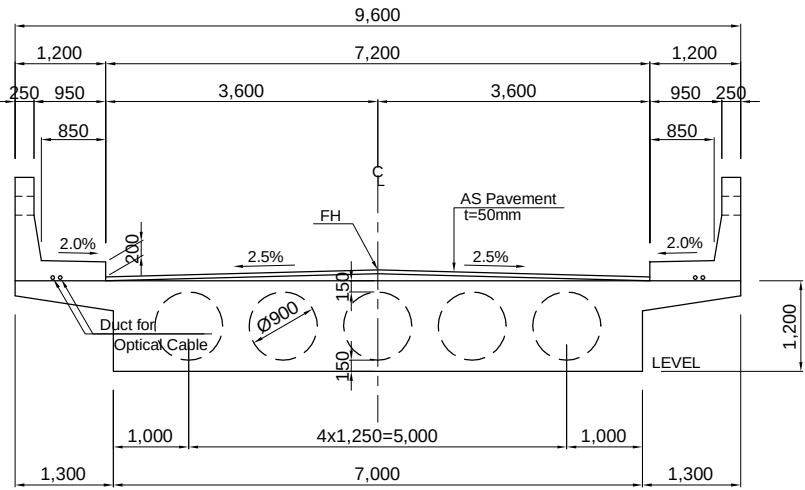


A1,A2 ABUTMENT

S=1:200

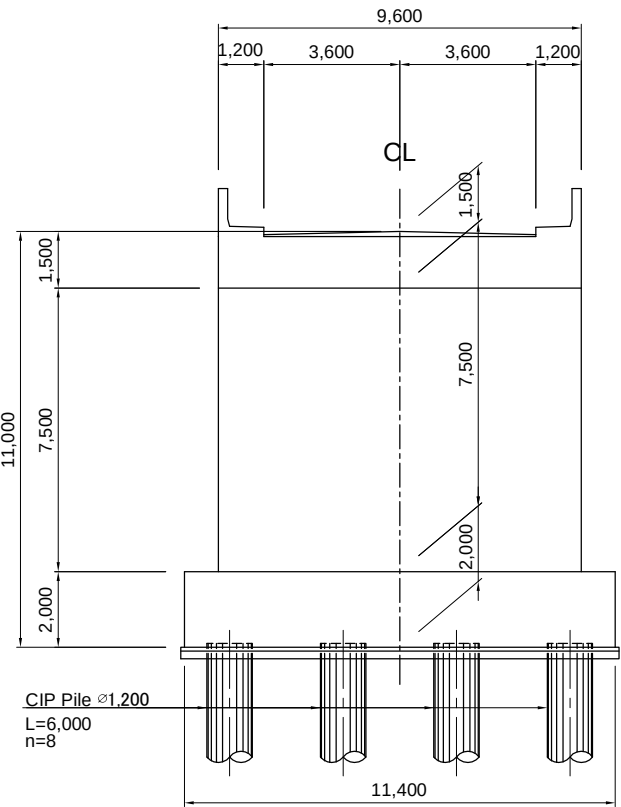


GENERAL VIEW OF LUA

ELEVATION
S=1:500

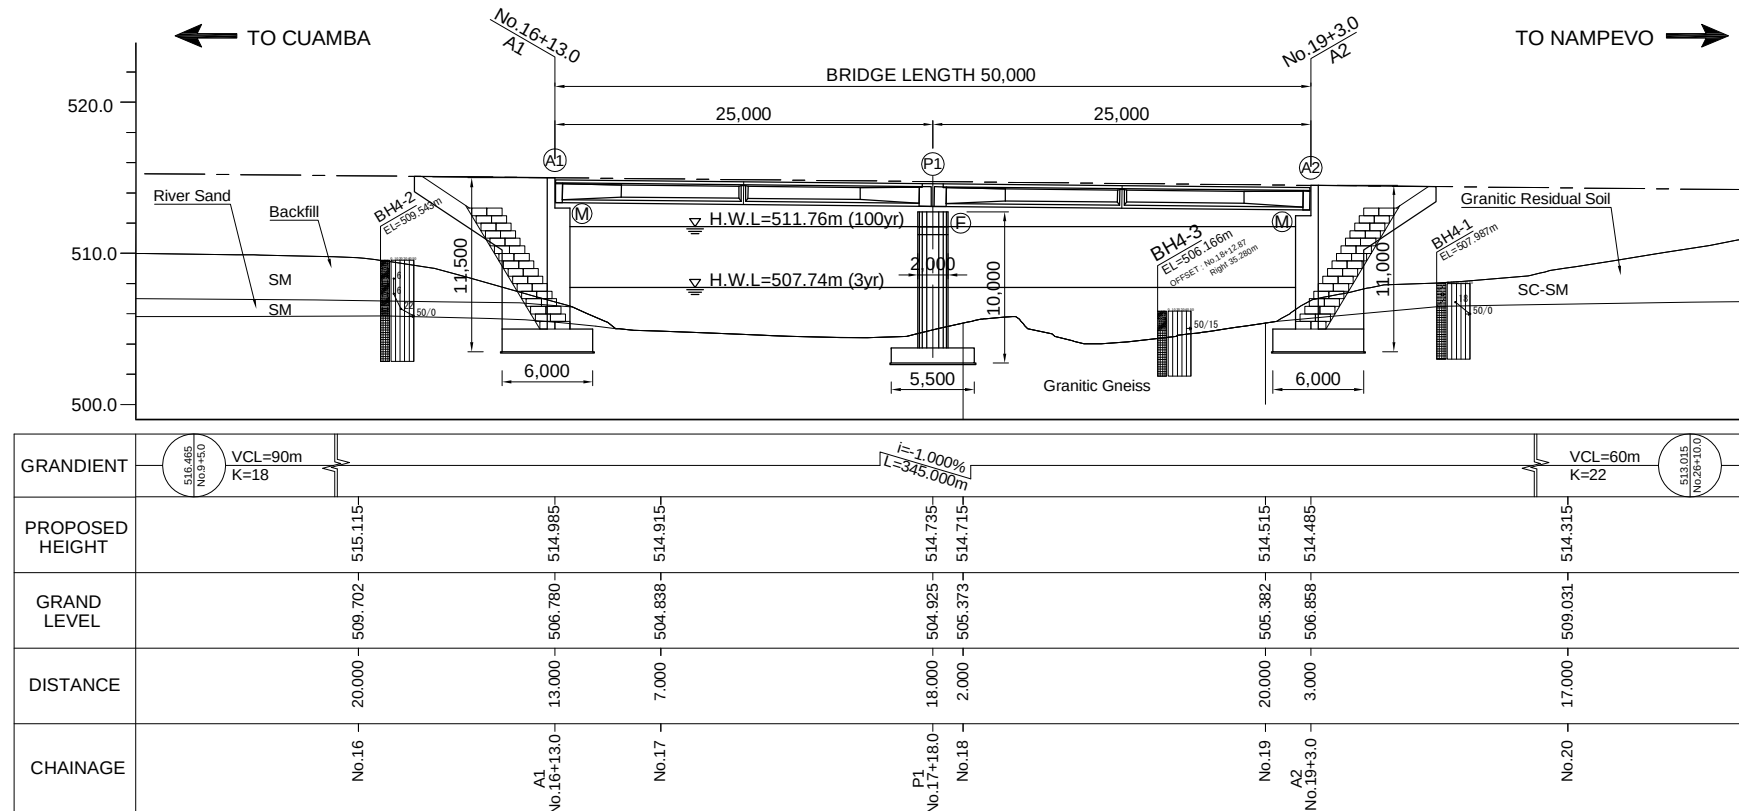


GIRDER SECTION
S=1:100

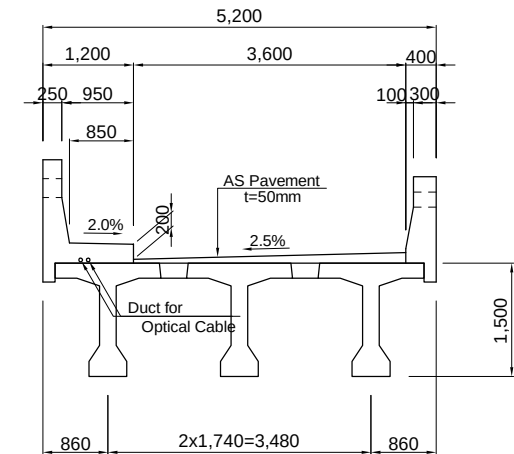


PLAN


S=1:500

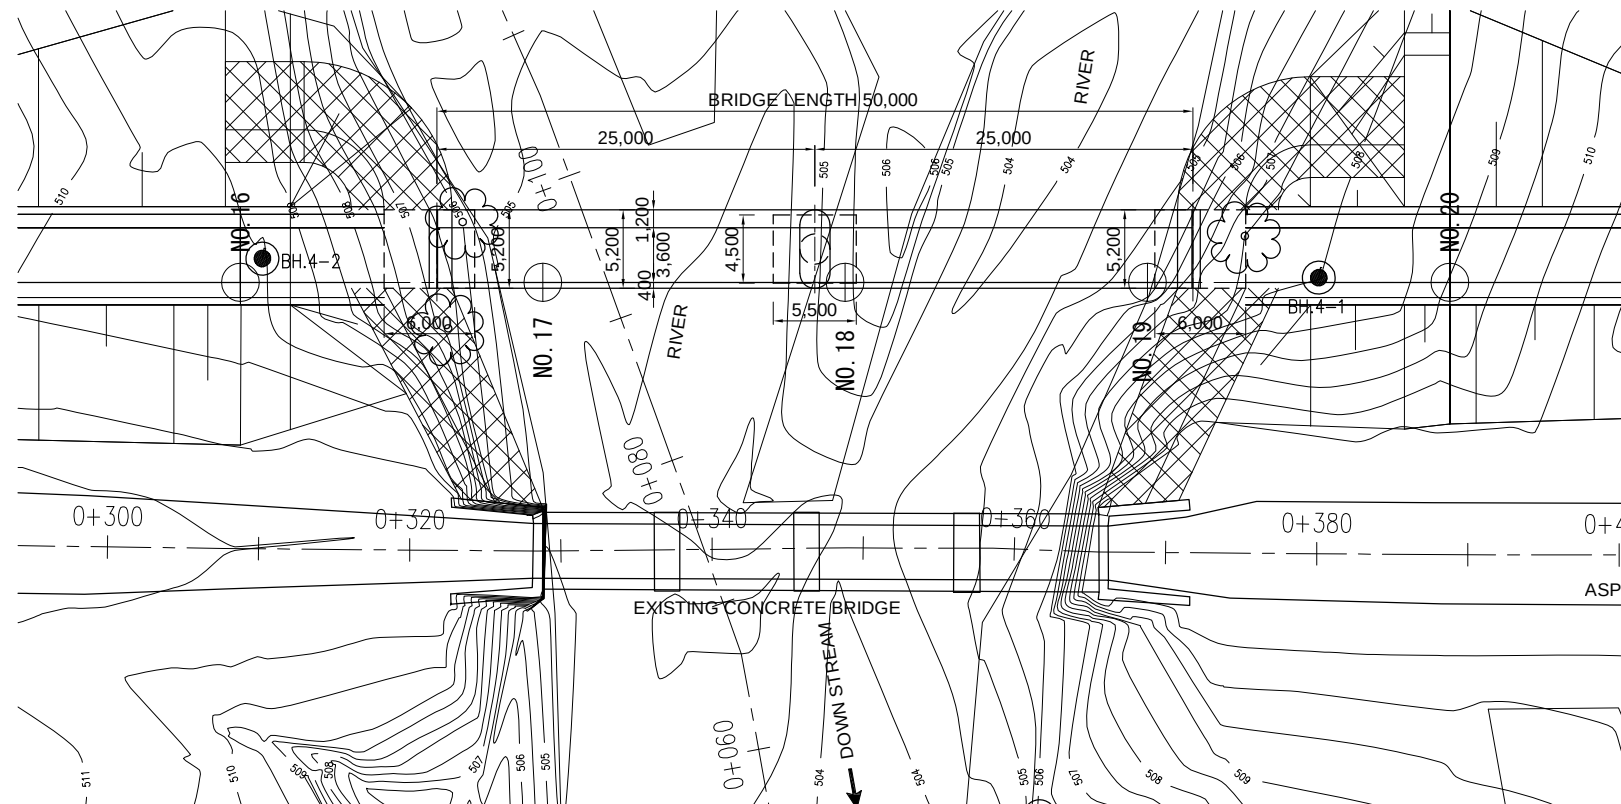

A1(A2) ABUTMENT
S=1:200

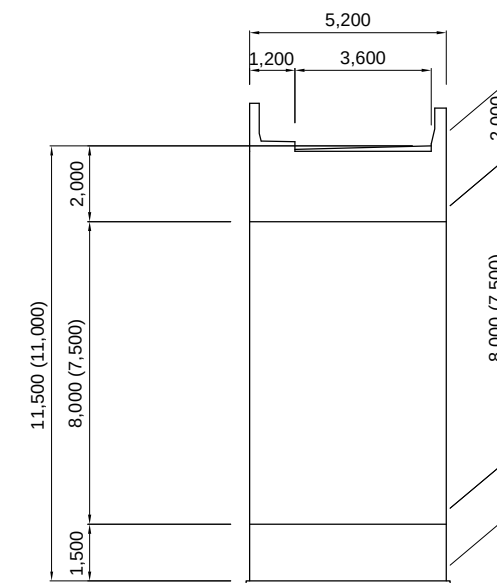


P1 PIER
S=1:200

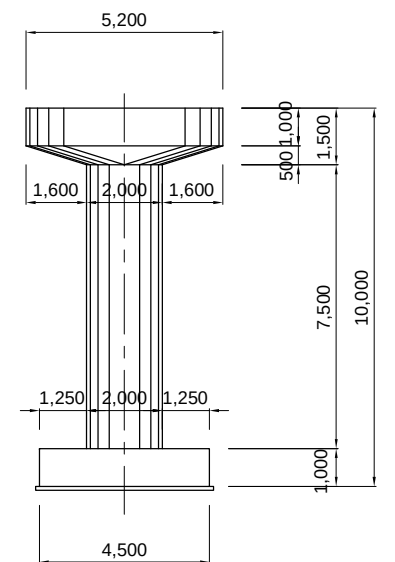

NOTE : The location of Boring hole No. BH4-3 is at 35 m downstream from bridge center line .

Asphalt Concrete Pavement

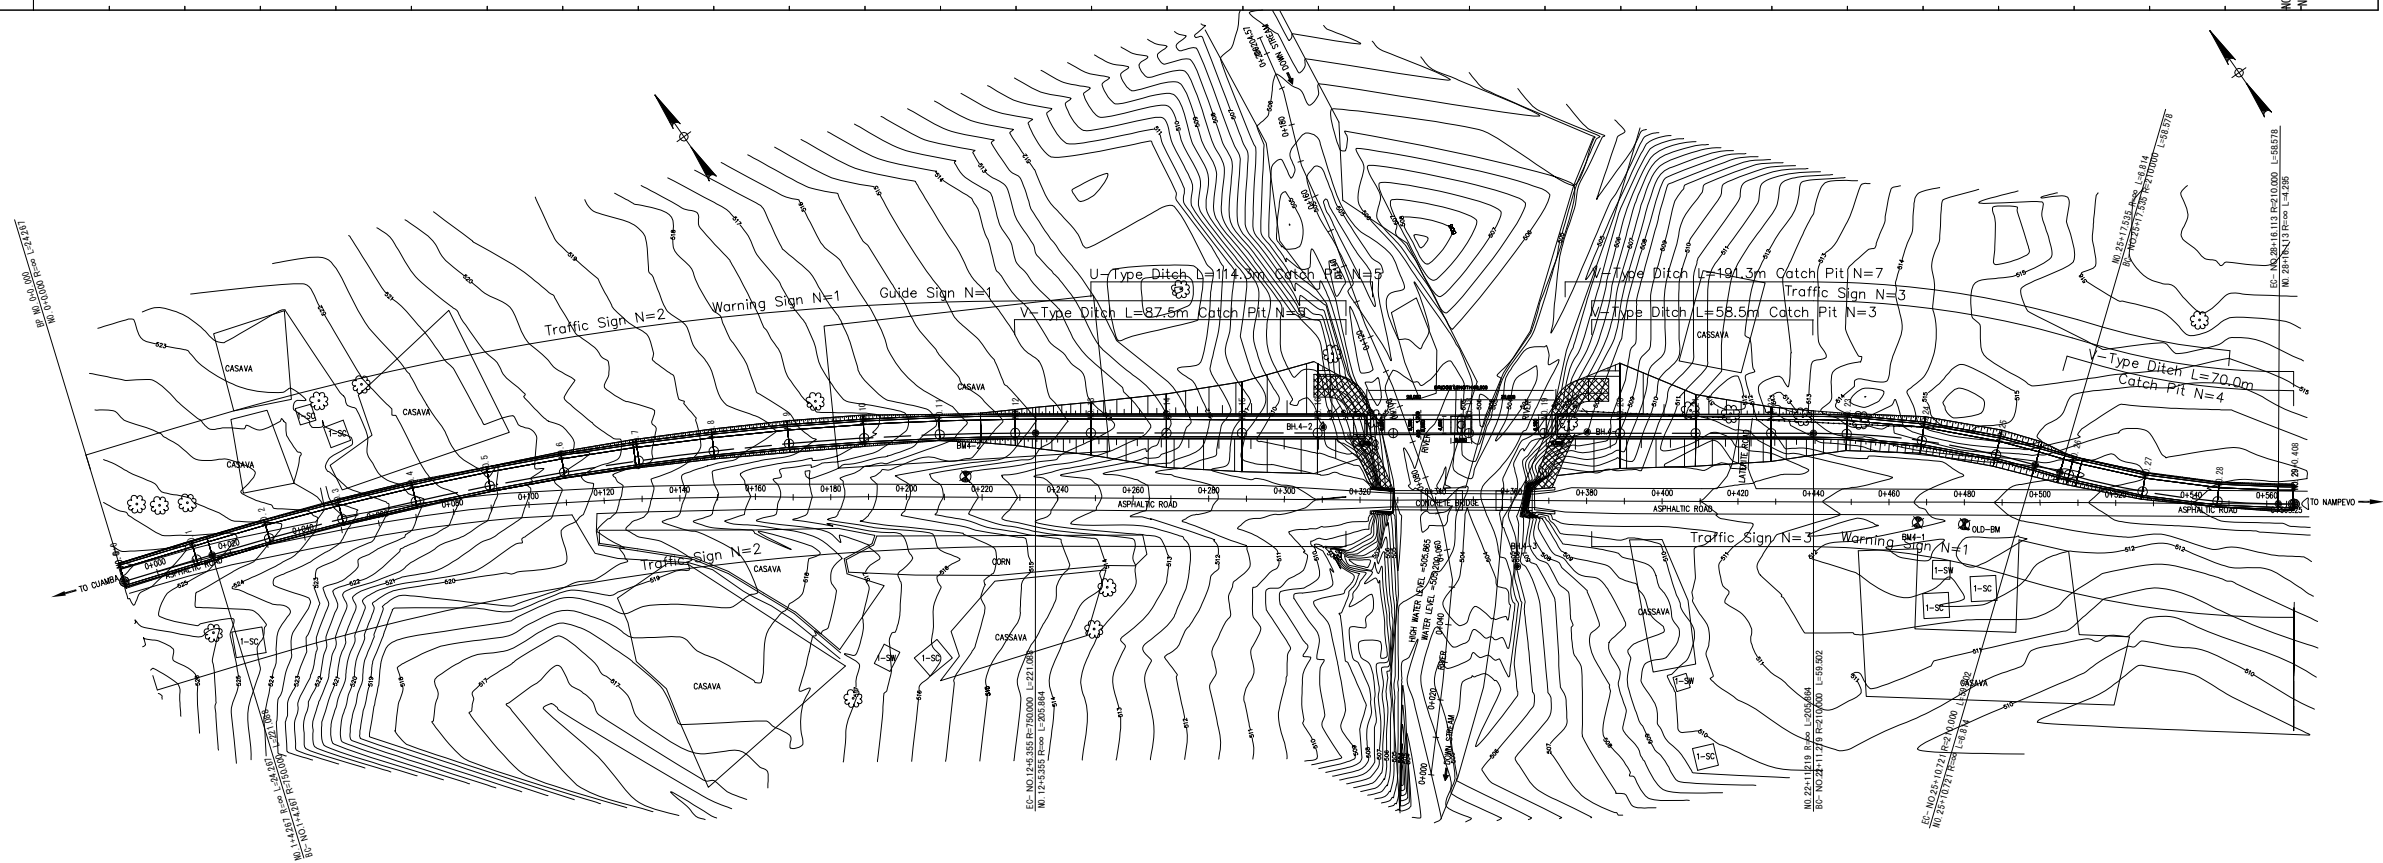


GENERAL VIEW OF UALASSE

ELEVATION

S=1:500


TO NAMPEVO →

← TO CUAMBA

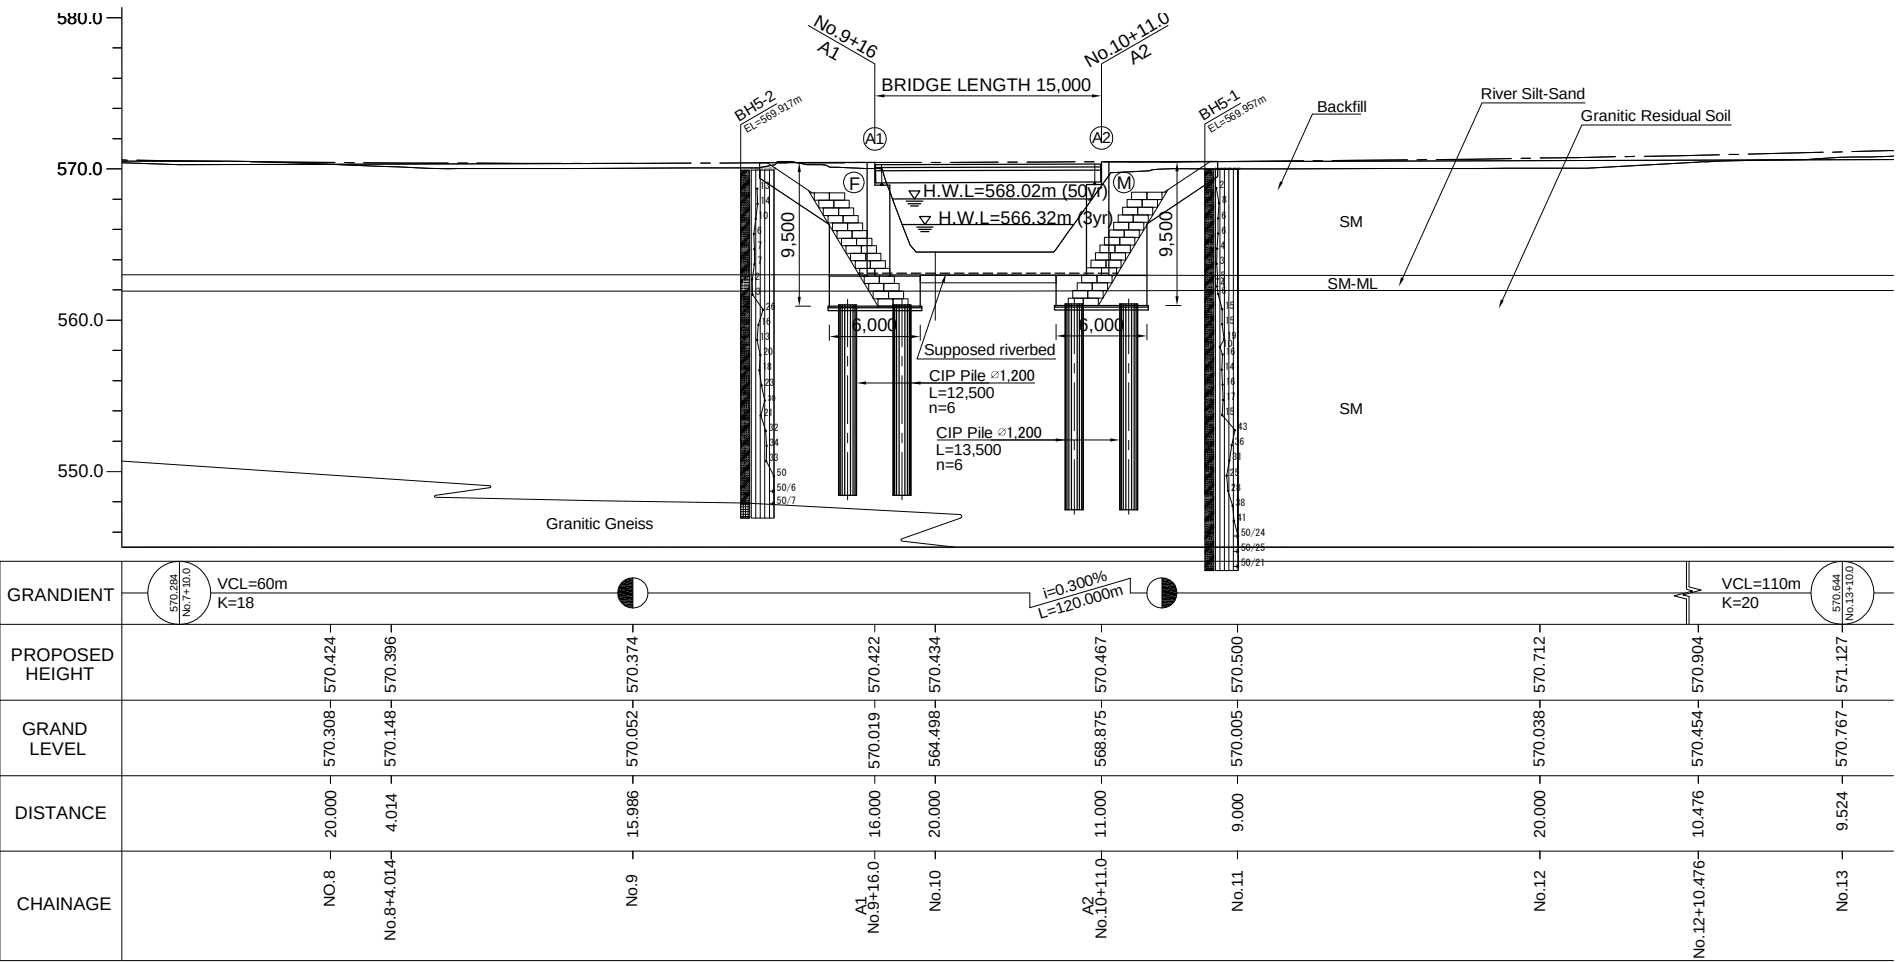


GIRDER SECTION

S=1:100

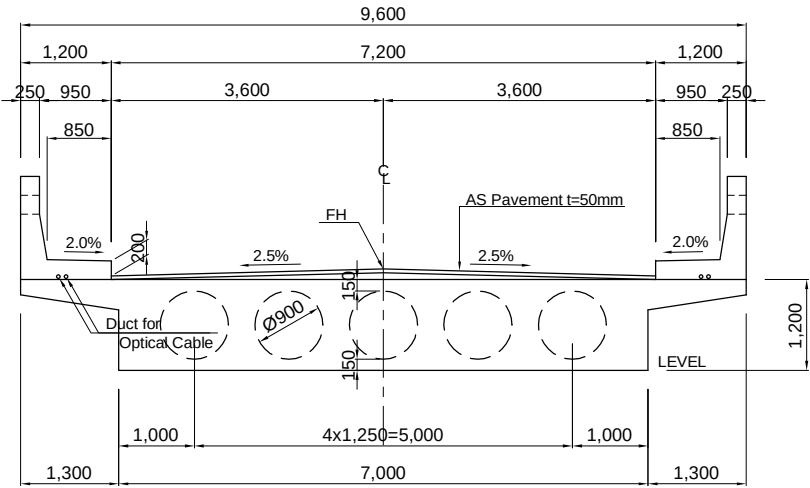


A1,A2 ABUTMENT

S=1:200

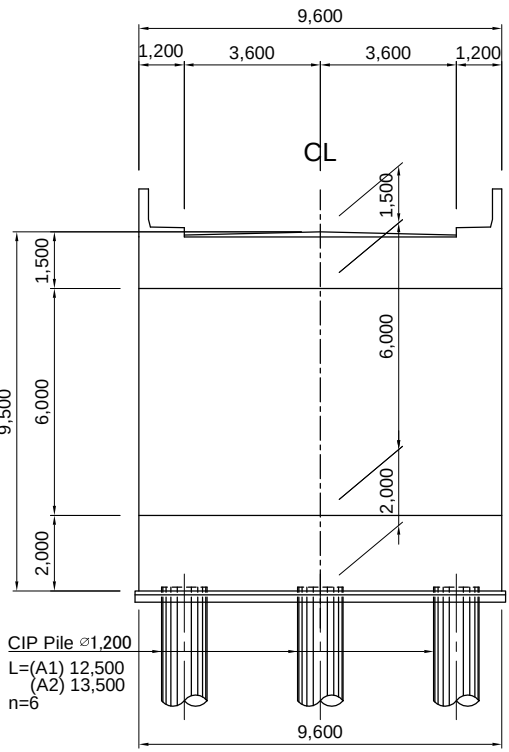

PLAN


S=1:500

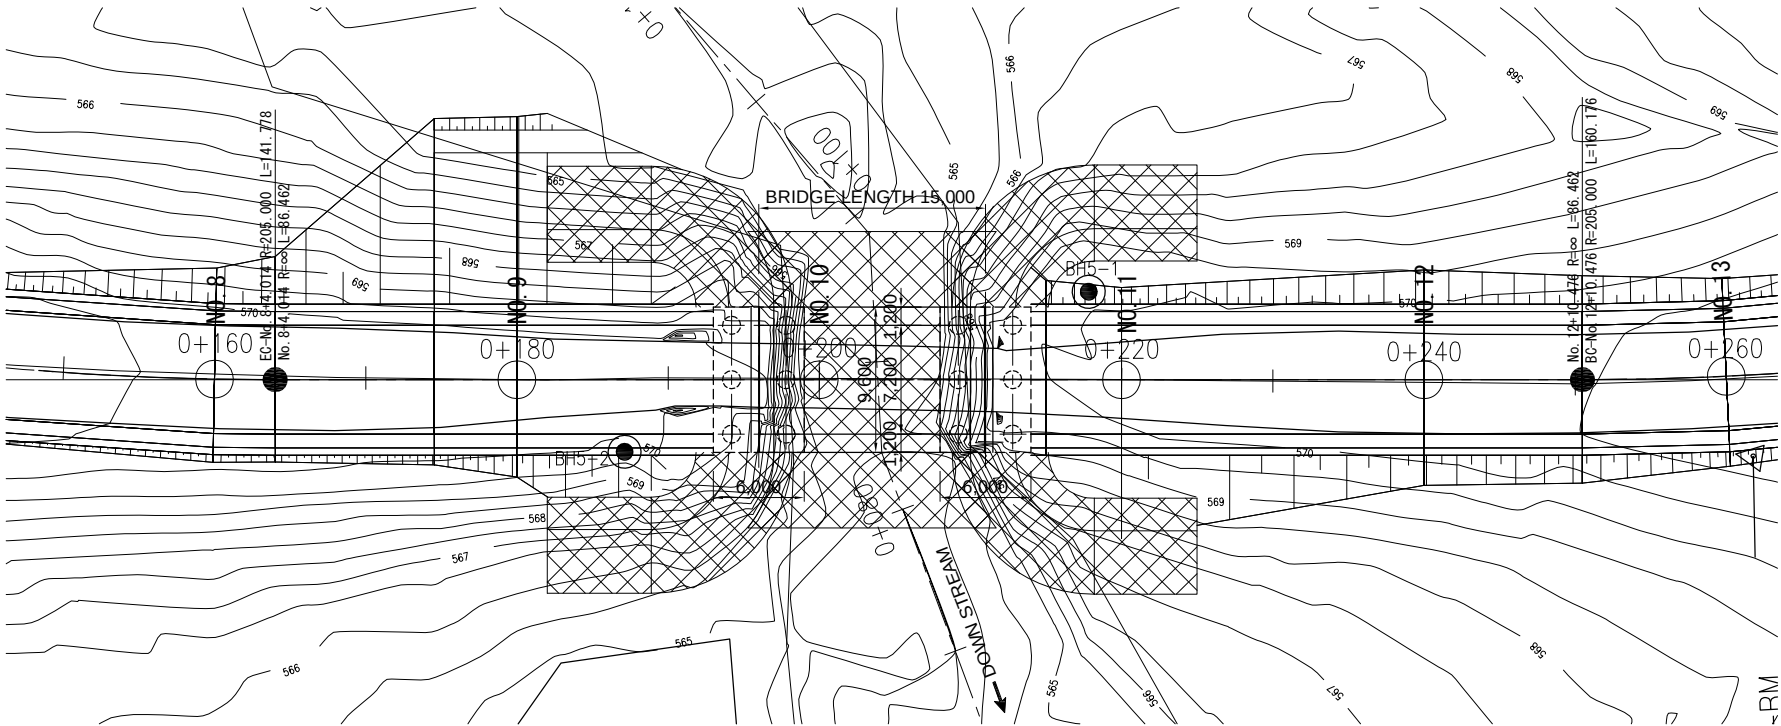

GENERAL VIEW OF LICUNGO


ELEVATION

S=1:500

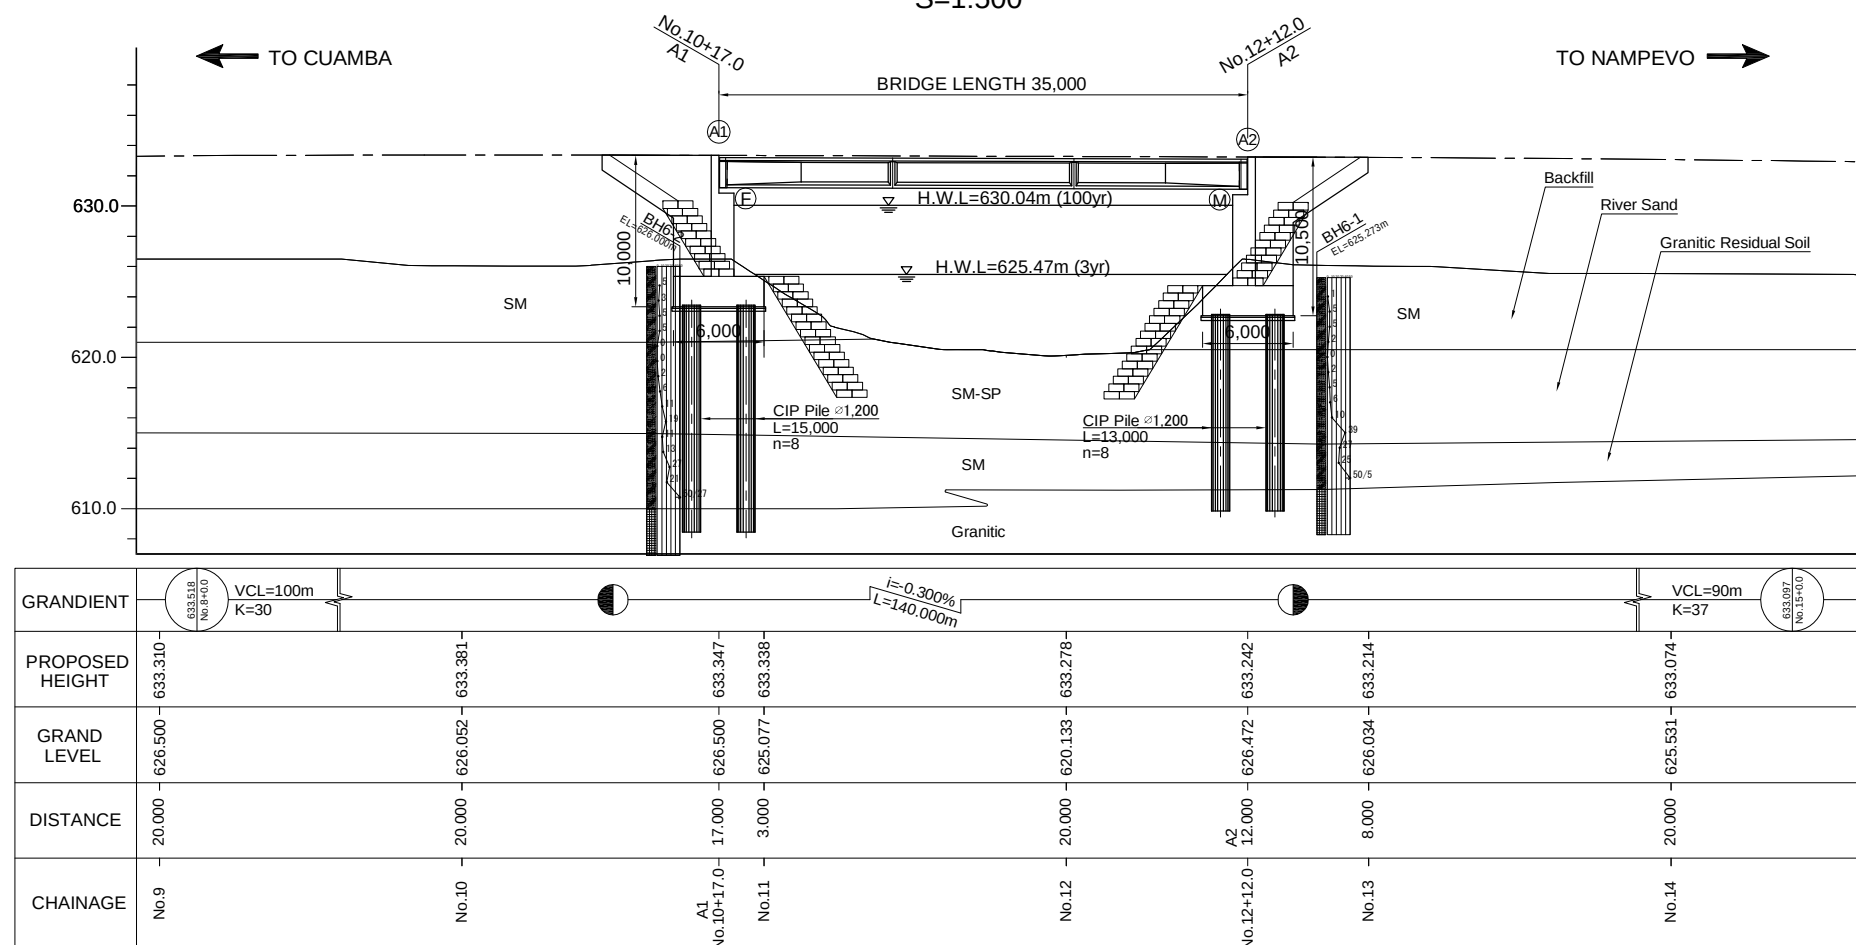


PLAN

S=1:500

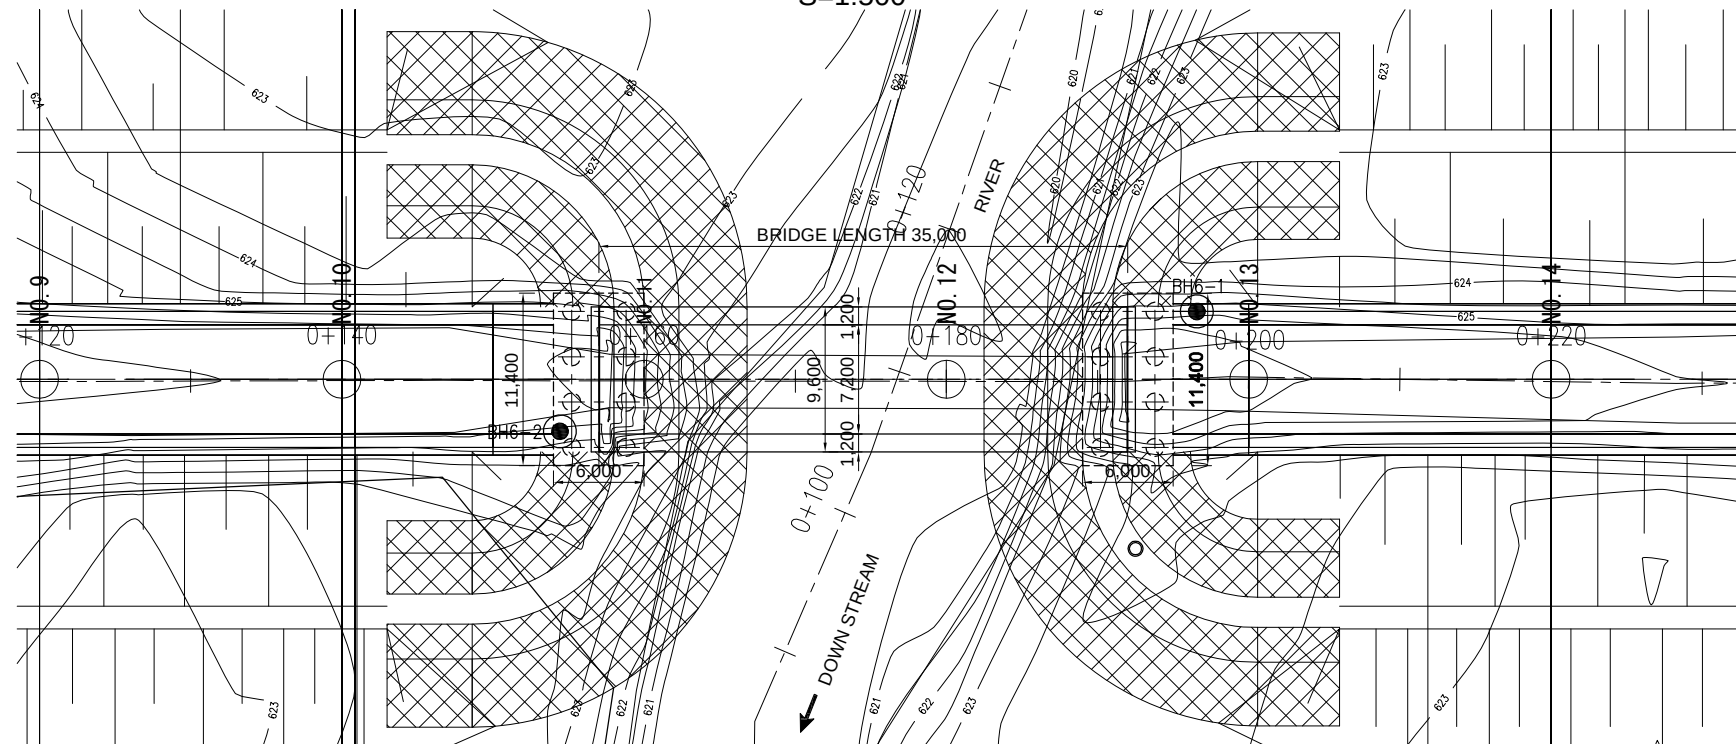


GIRDER SECTION

S=1:100

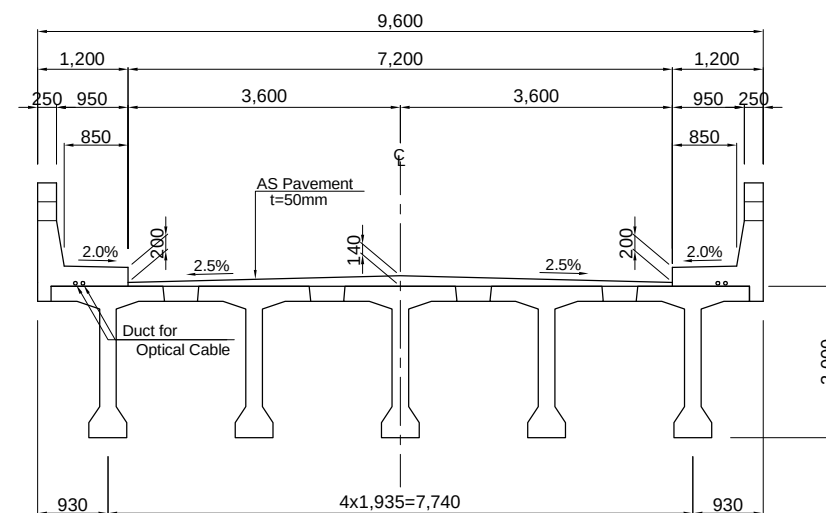

A1(A2) ABUTMENT

S=1:200

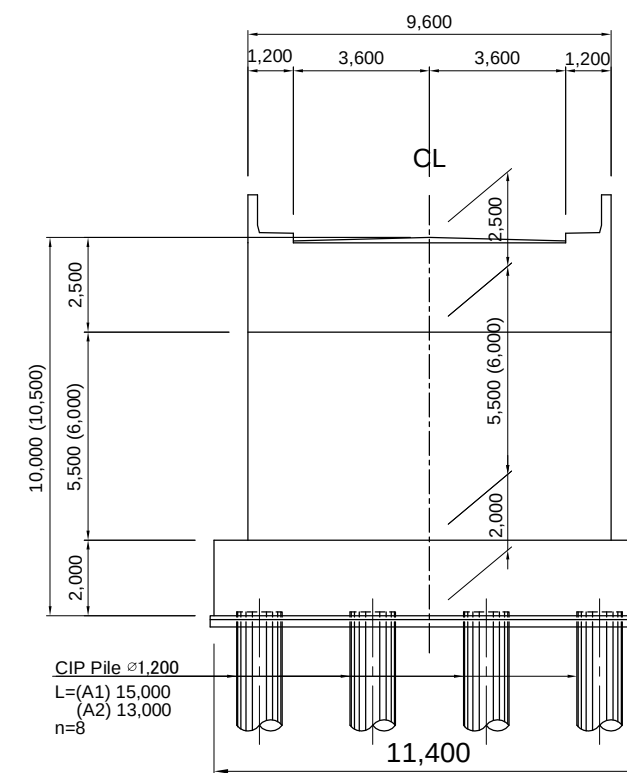

NATIONAL ROADS ADMINISTRATION(ANE)

THE PROJECT FOR CONSTRUCTION OF BRIDGES
OF THE ROAD BETWEEN ILE AND CUAMBA

JAPAN INTERNATIONAL
COOPERATION AGENCY (JICA)

TITLE



GENERAL VIEW OF LICUNGO

SCALE

AS SHOWN

DATE _____

DRAWING NO.

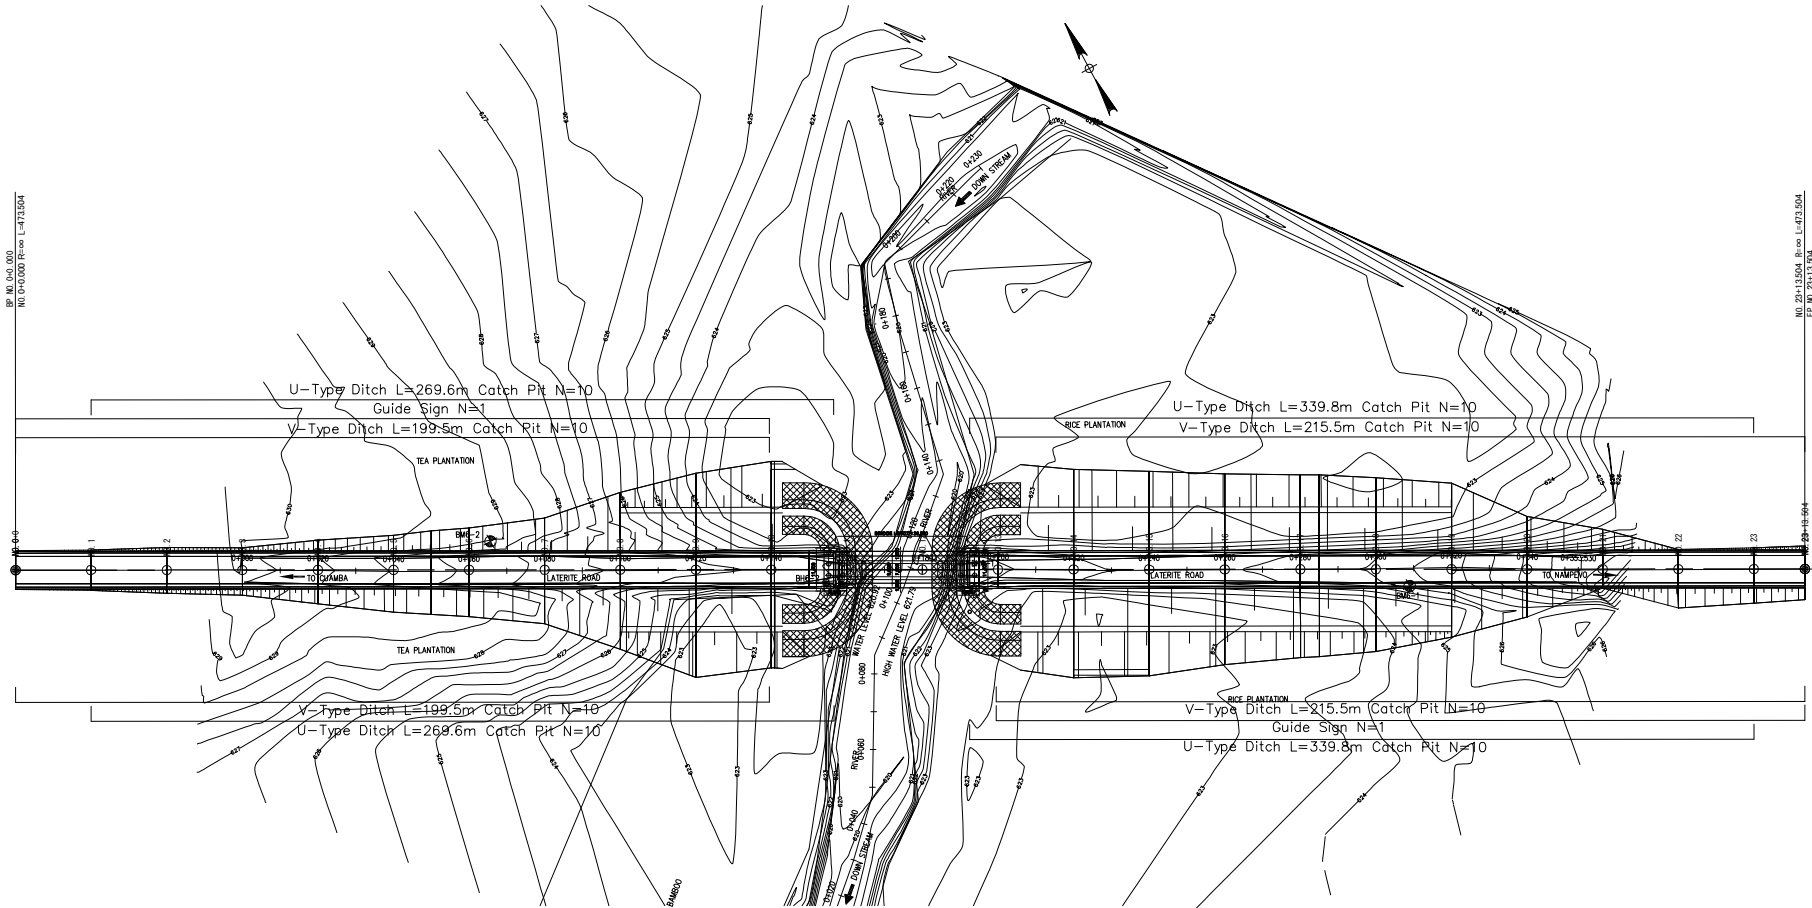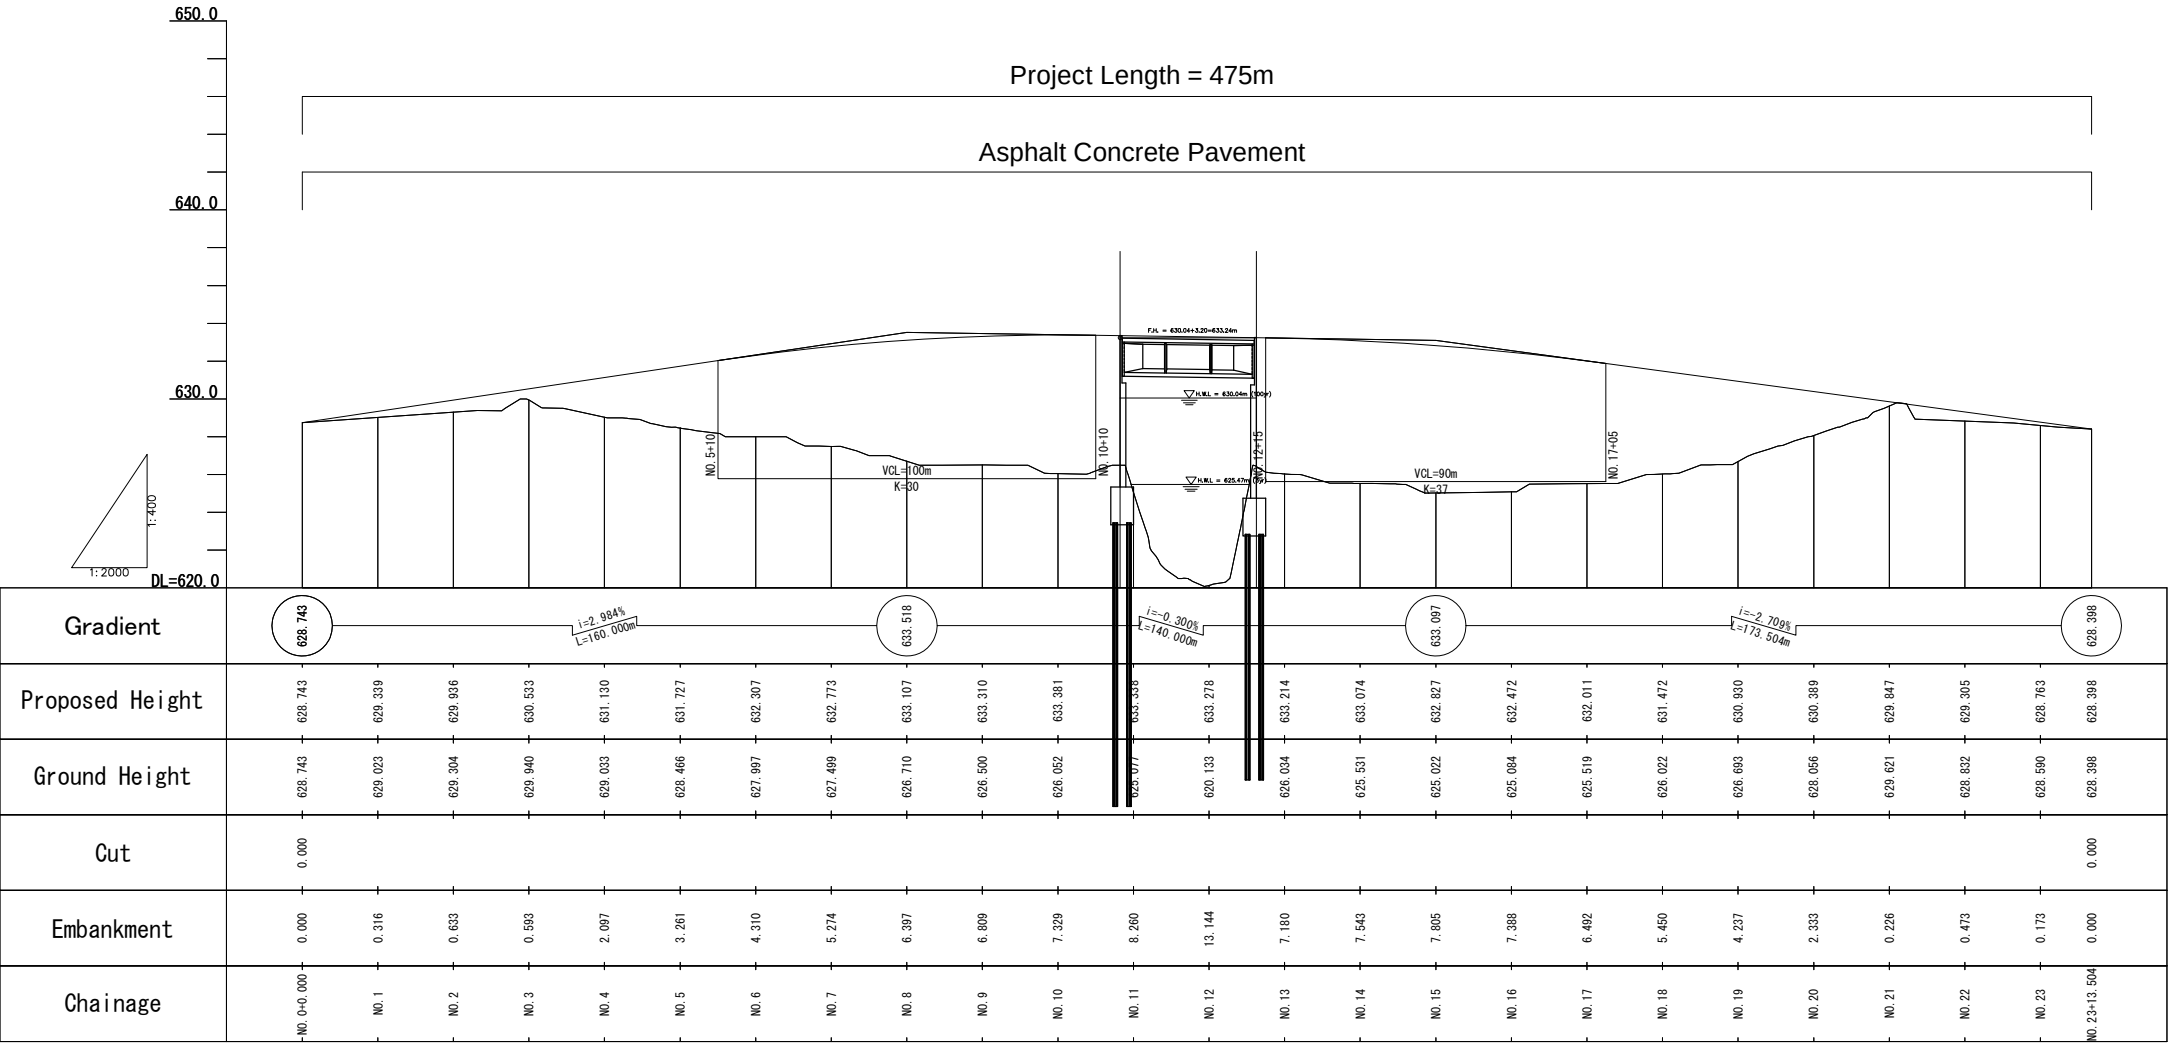


Note:
Topographic data before No.3 and after No.21 is assumed
because of lack of topographic survey.
Actual topographic data of these assumed sections
will be obtained at detail design stage.

GENERAL VIEW OF NIVAGO


ELEVATION

S=1:500

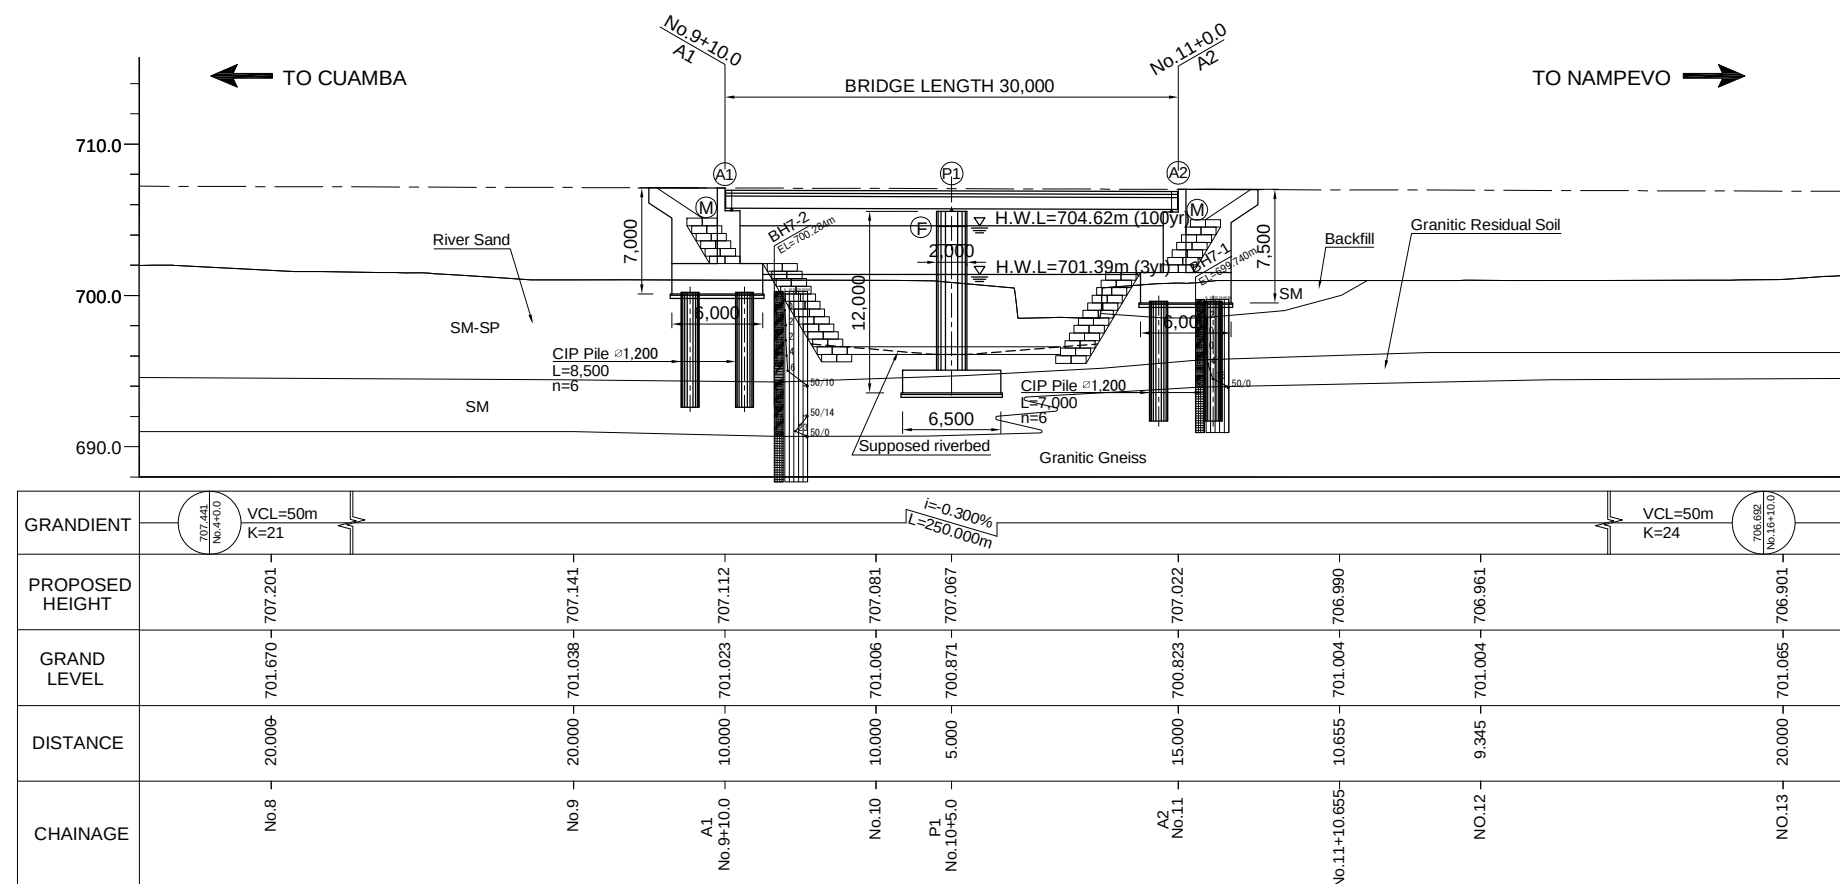


PLAN

S=1:500

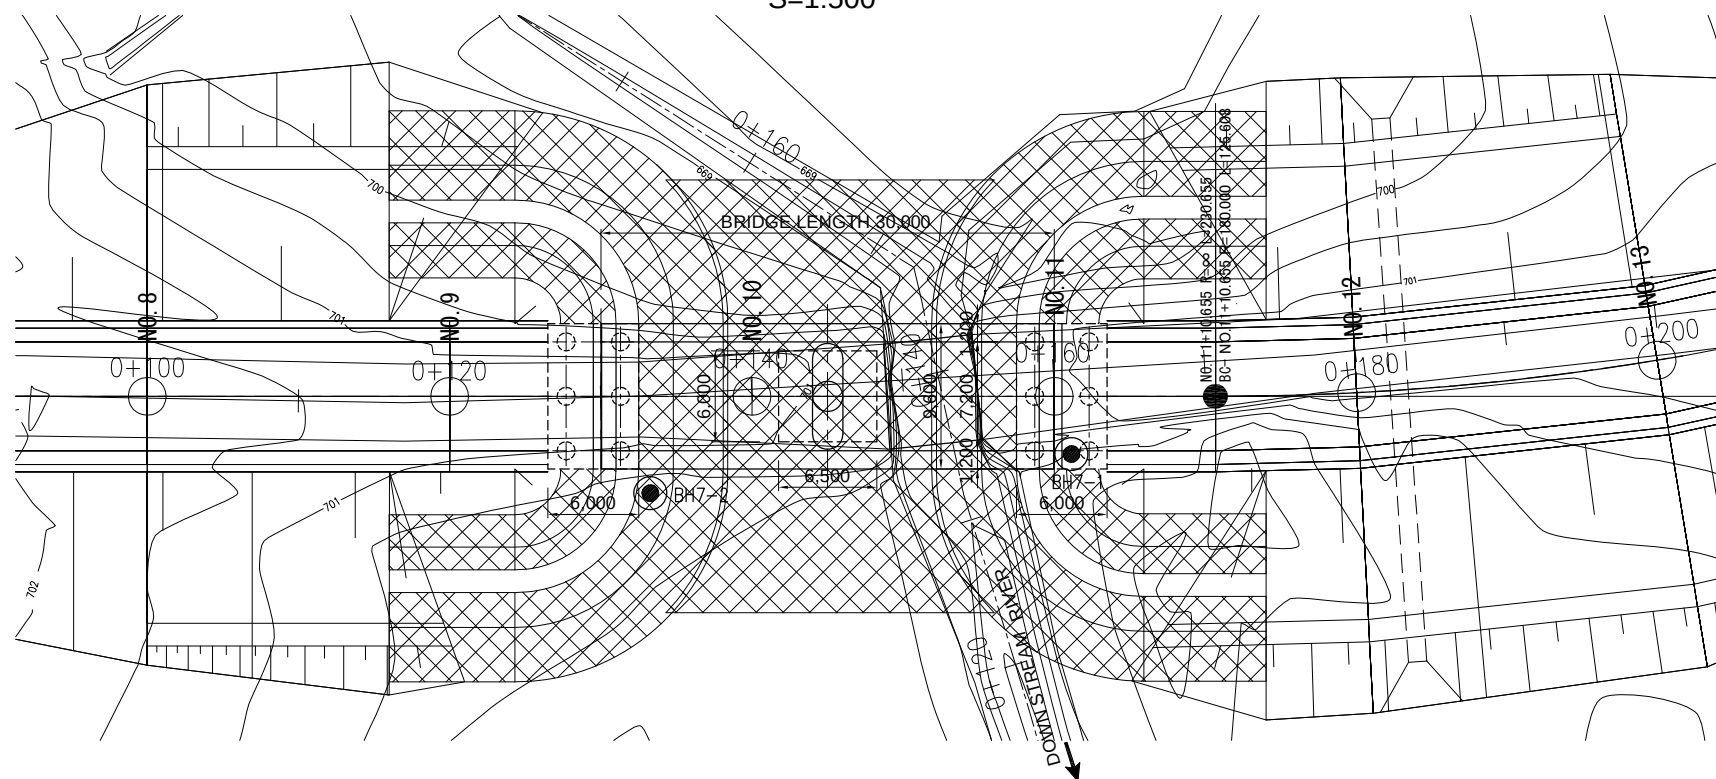


GIRDER SECTION

S=1:100

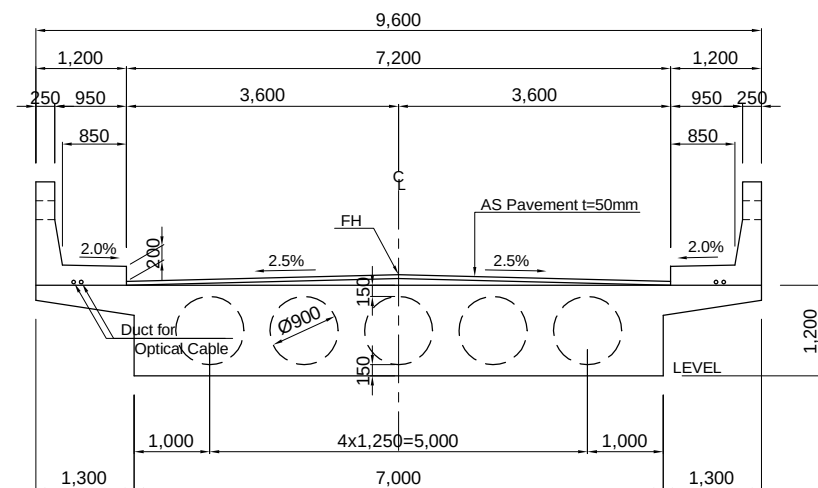


A1(A2) ABUTMENT



S=1:200

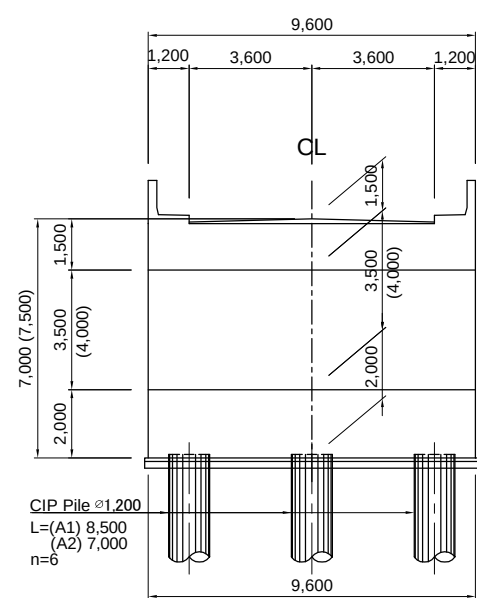

P1 PIER

S=1:200

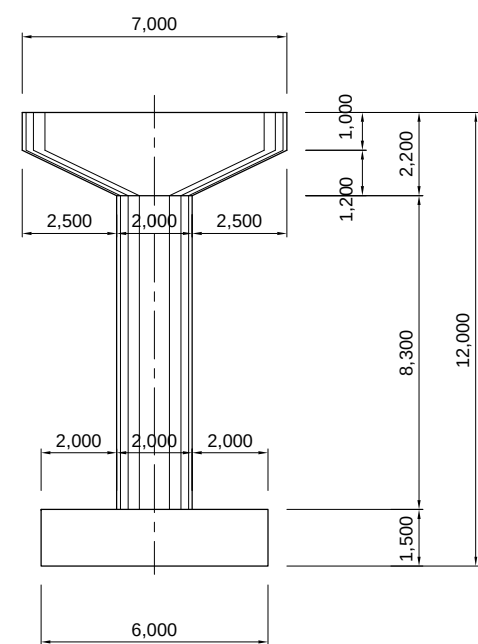

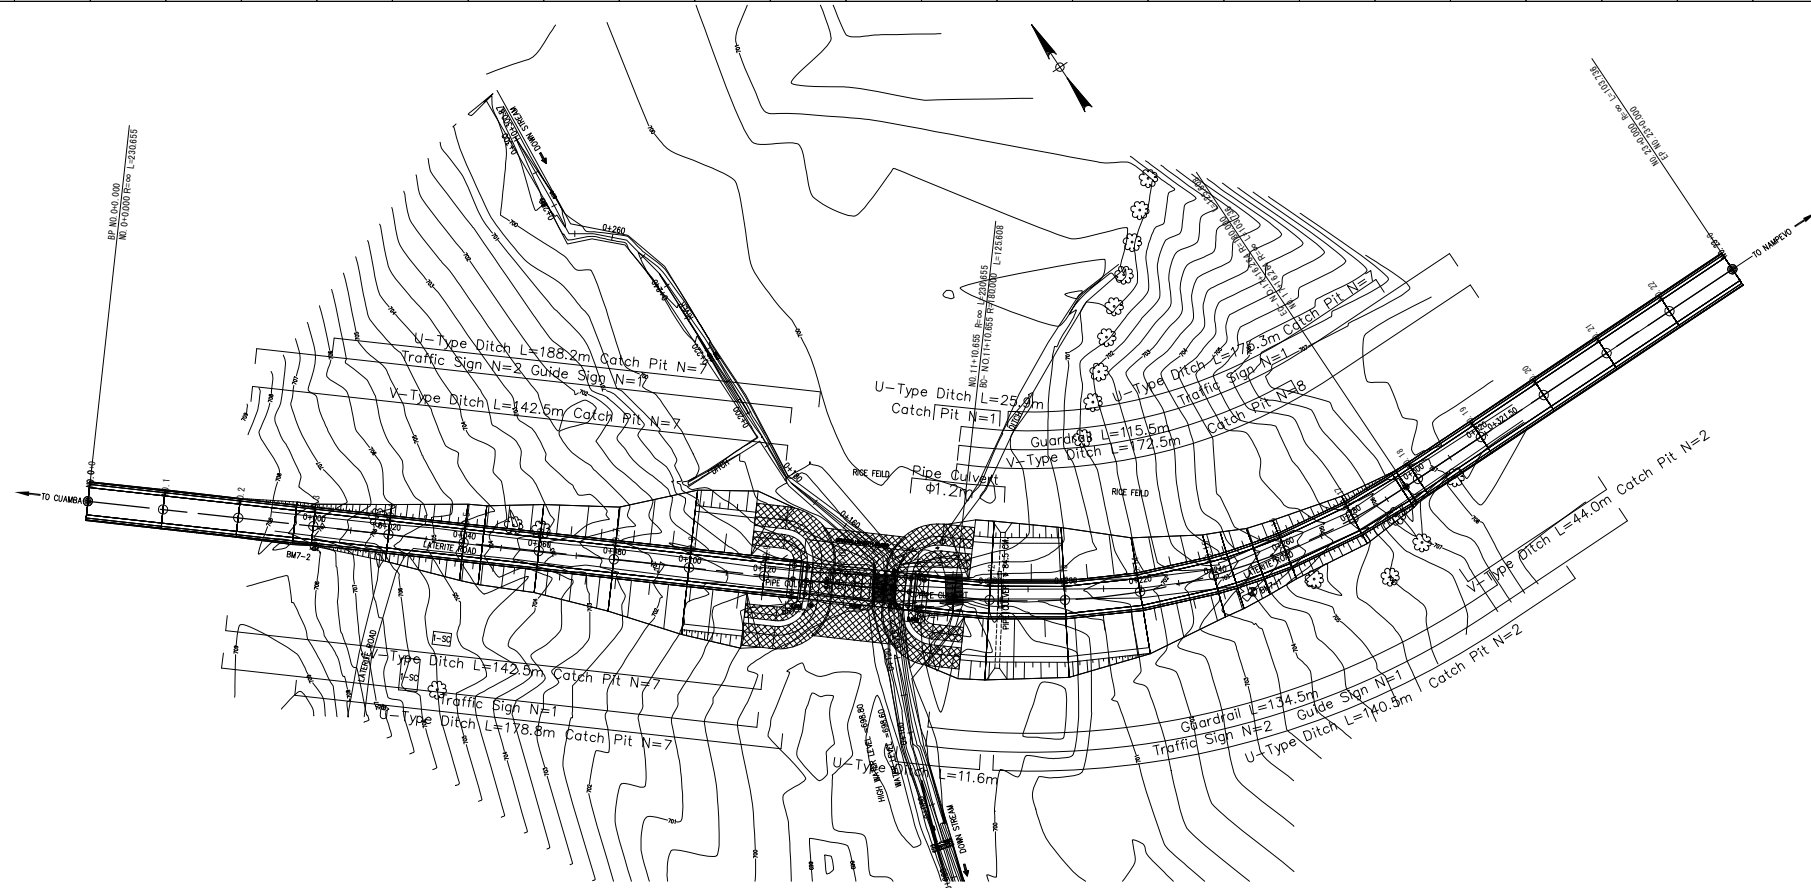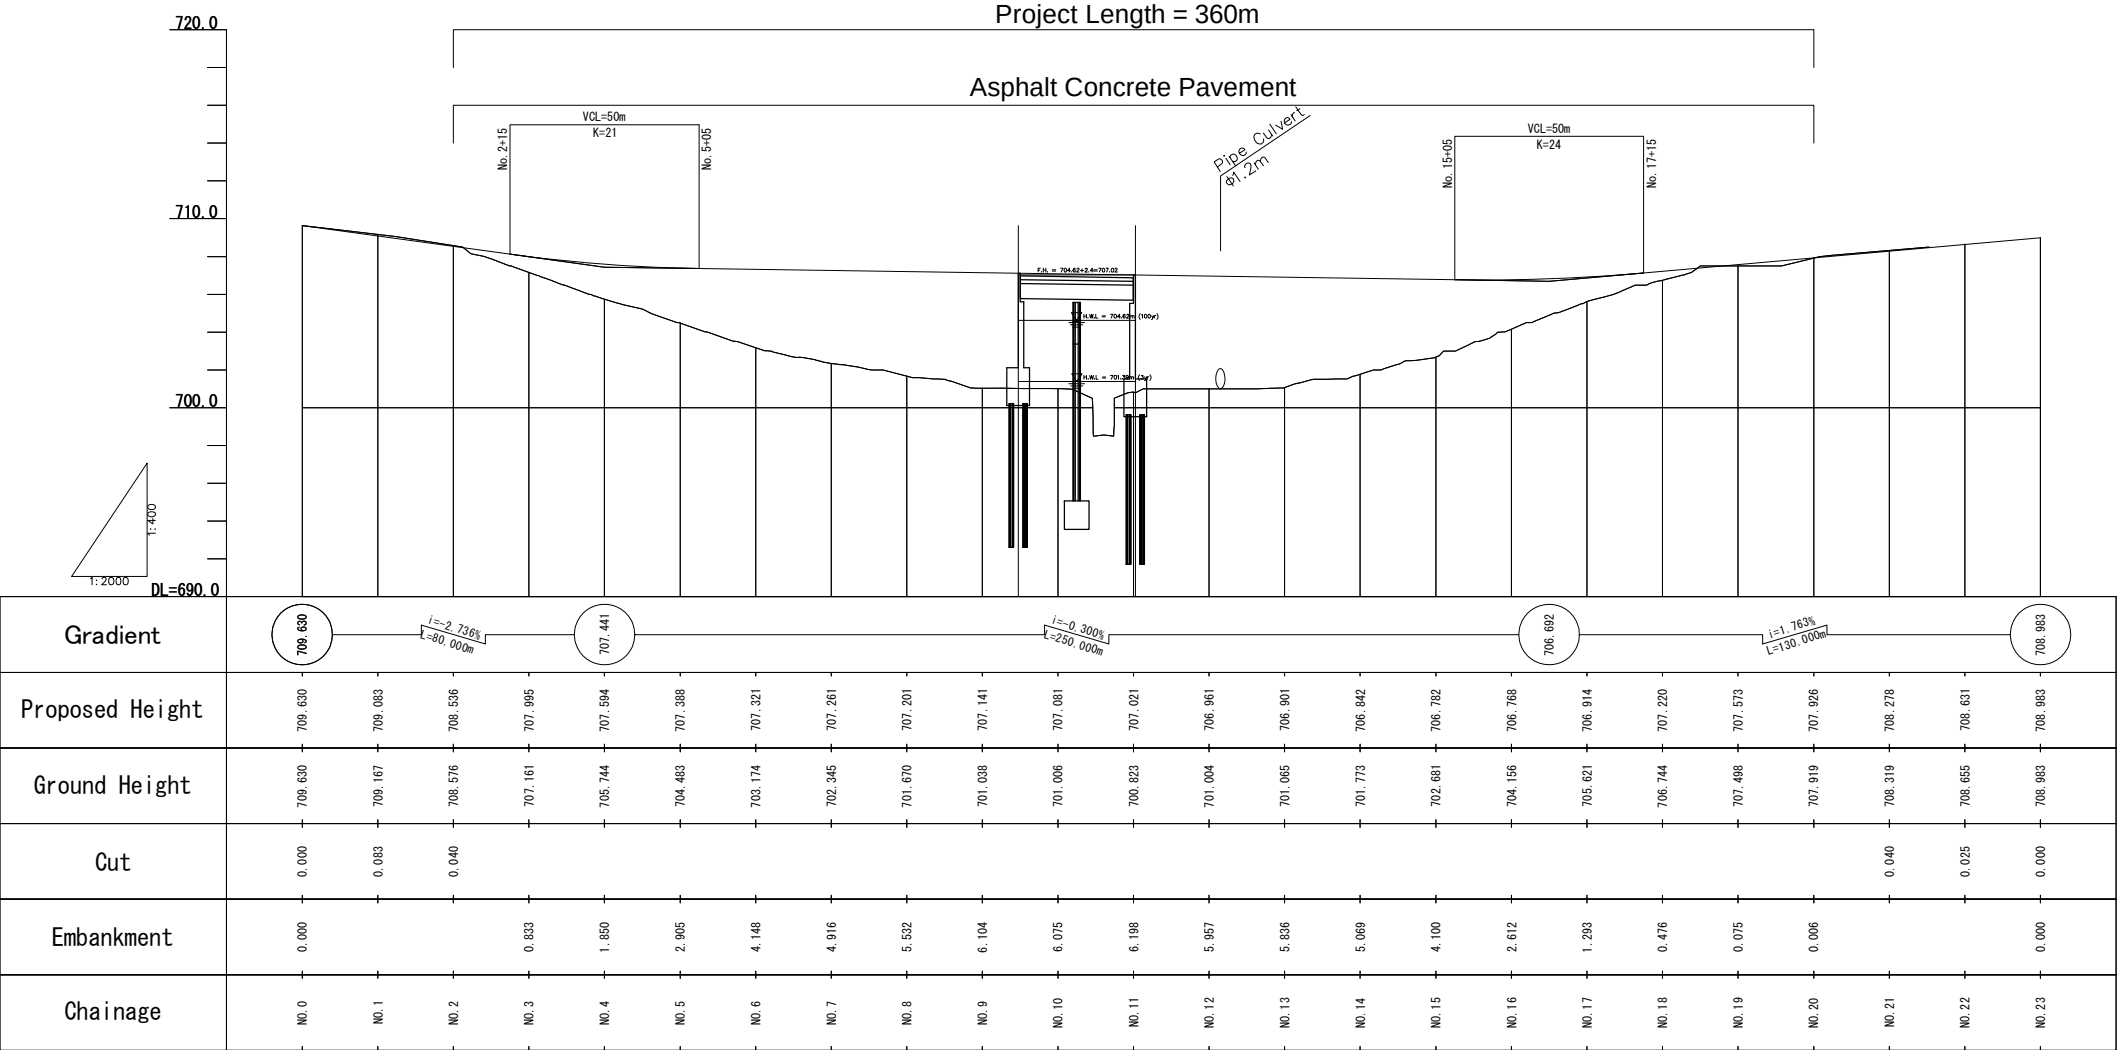


Note:
Topographic data before No.3 and after No.19 is assumed
because of luck of topographic survey.
Actual topographic data of these assumed sections
will be obtained at detail design stage.

GENERAL VIEW OF MATSITSE


ELEVATION

S=1:500

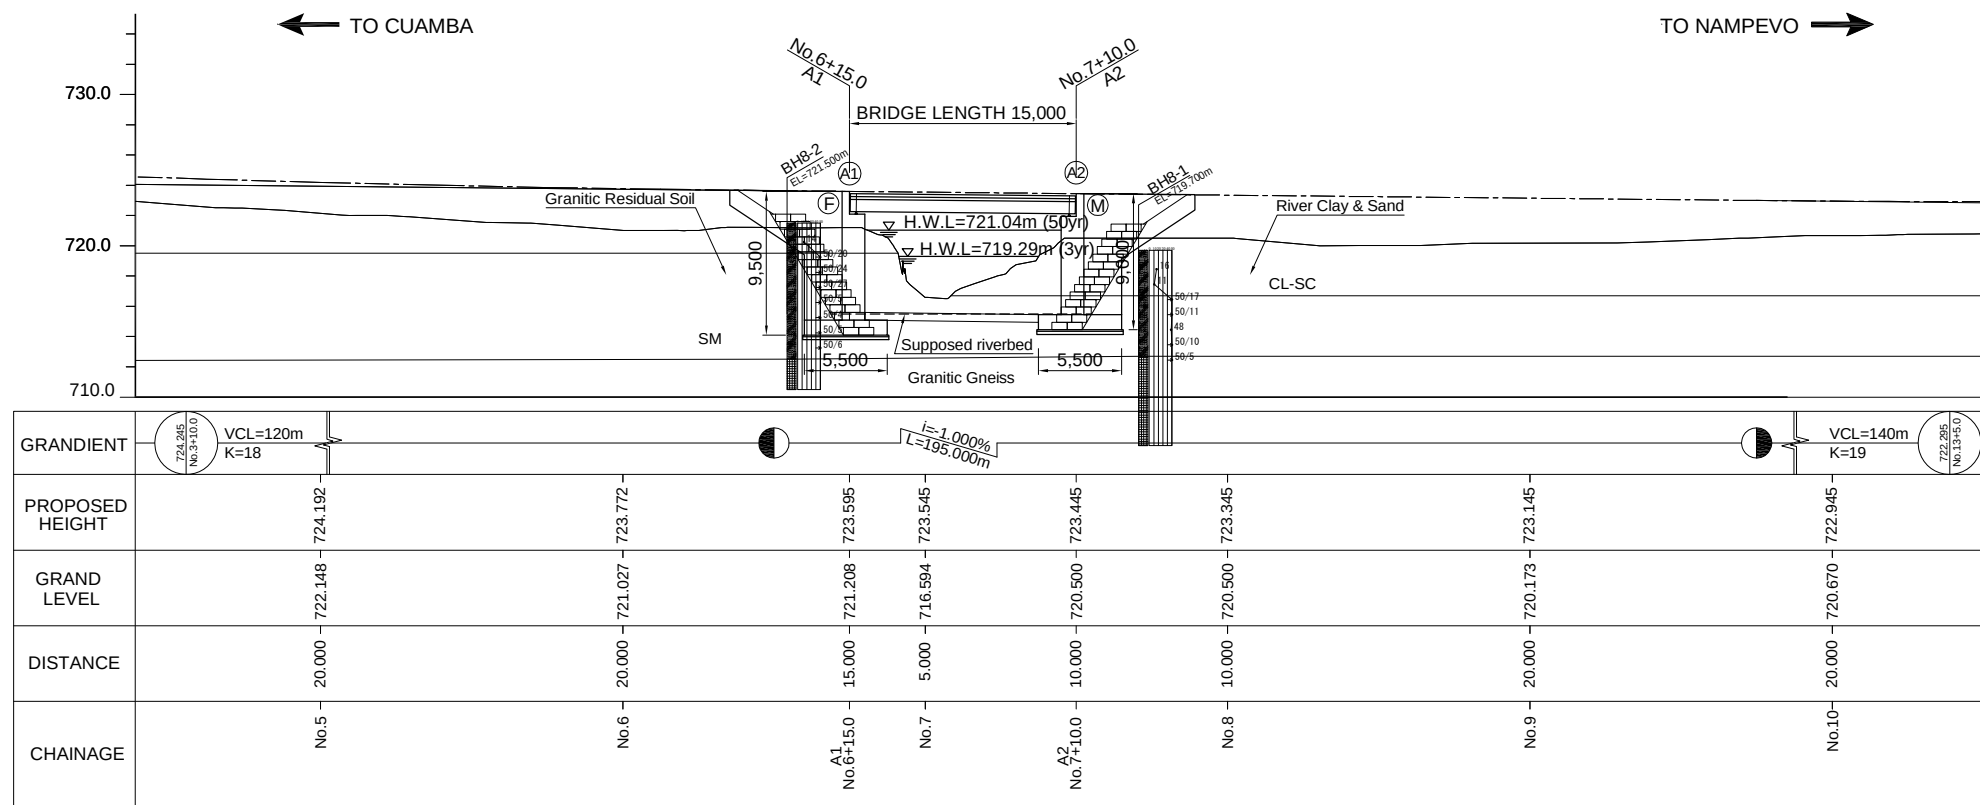


PLAN

S=1:500

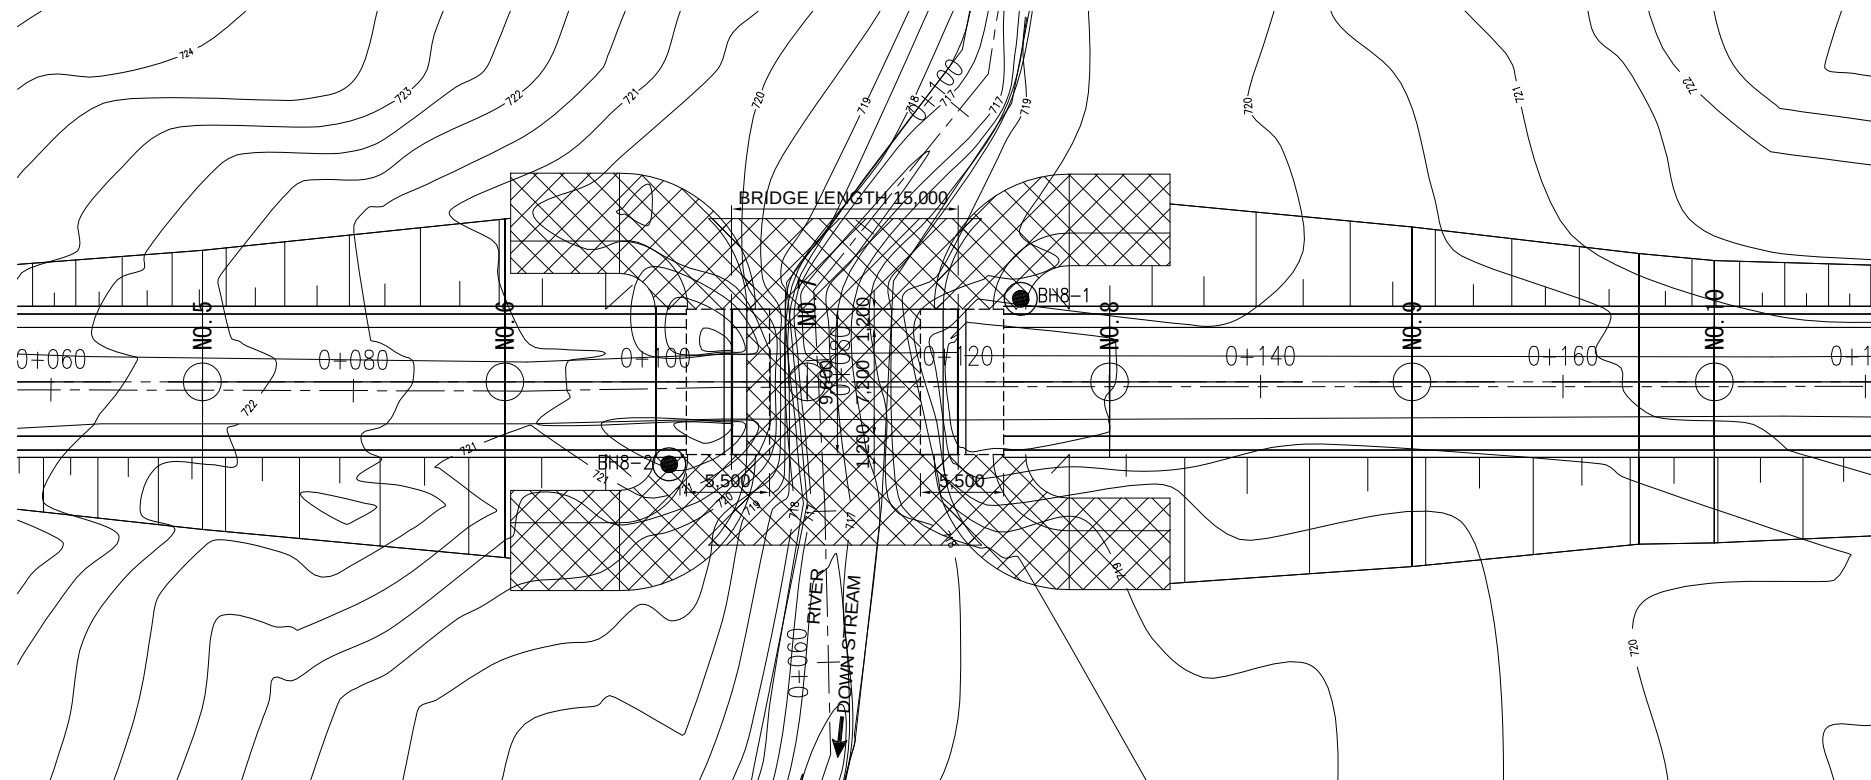


GIRDER SECTION



S=1:100

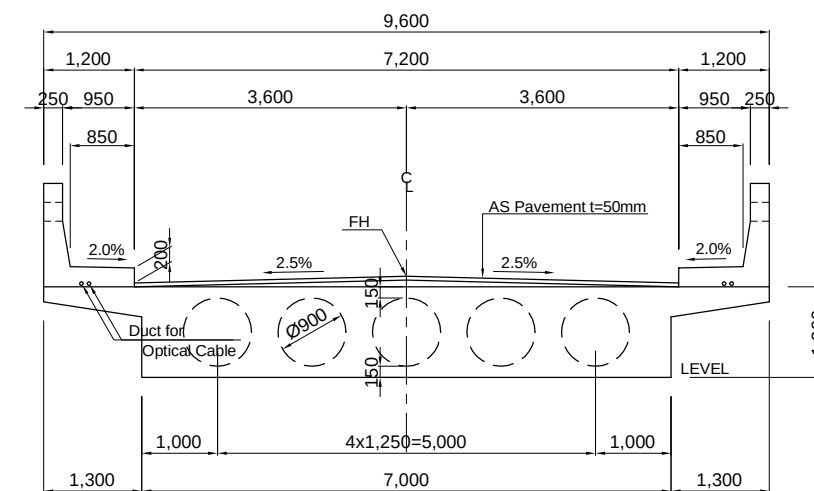

A1(A2) ABUTMENT

S=1:200

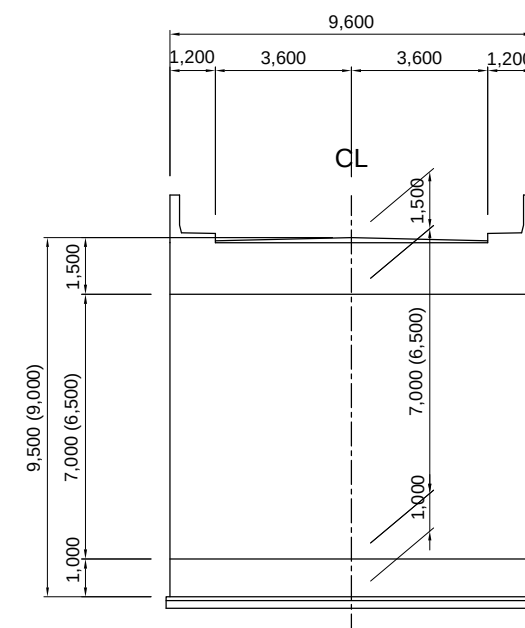

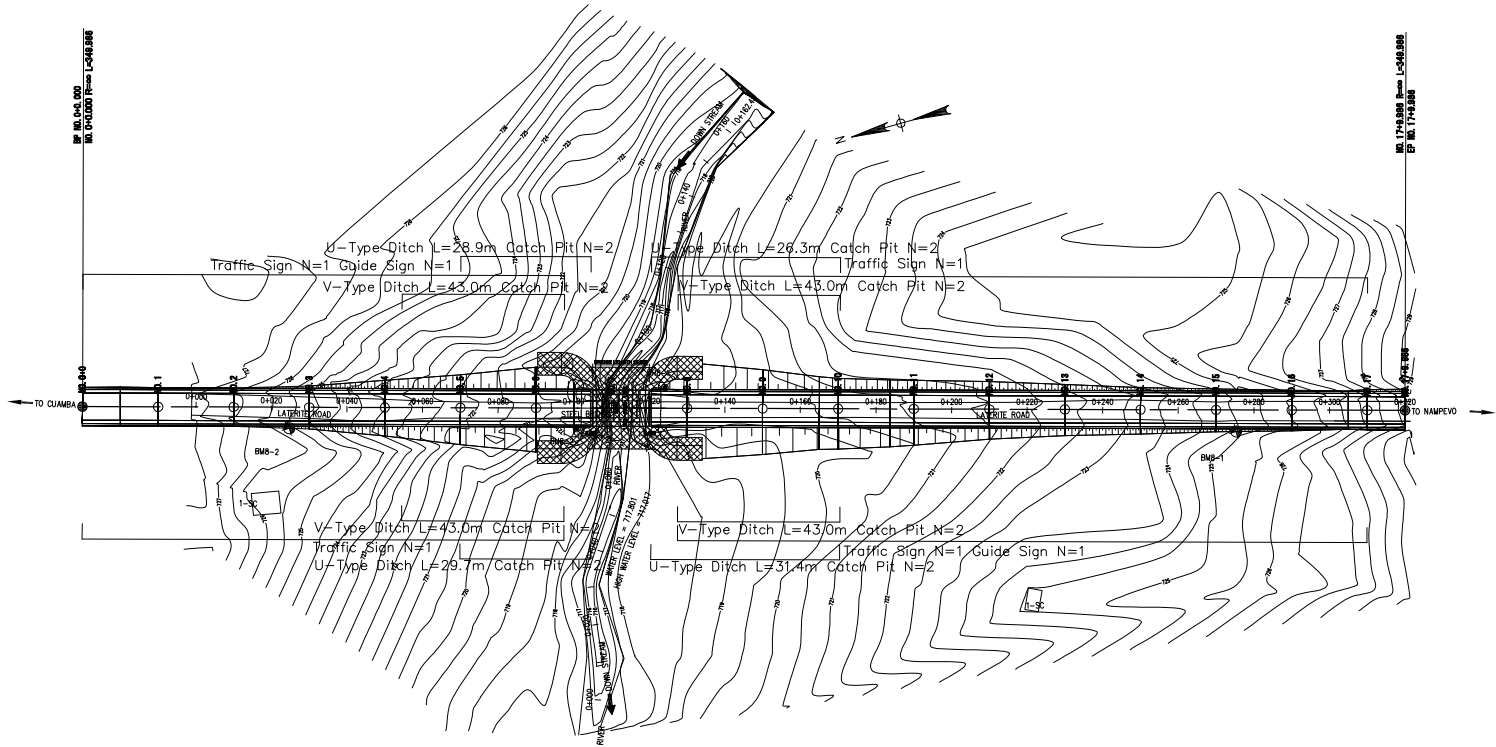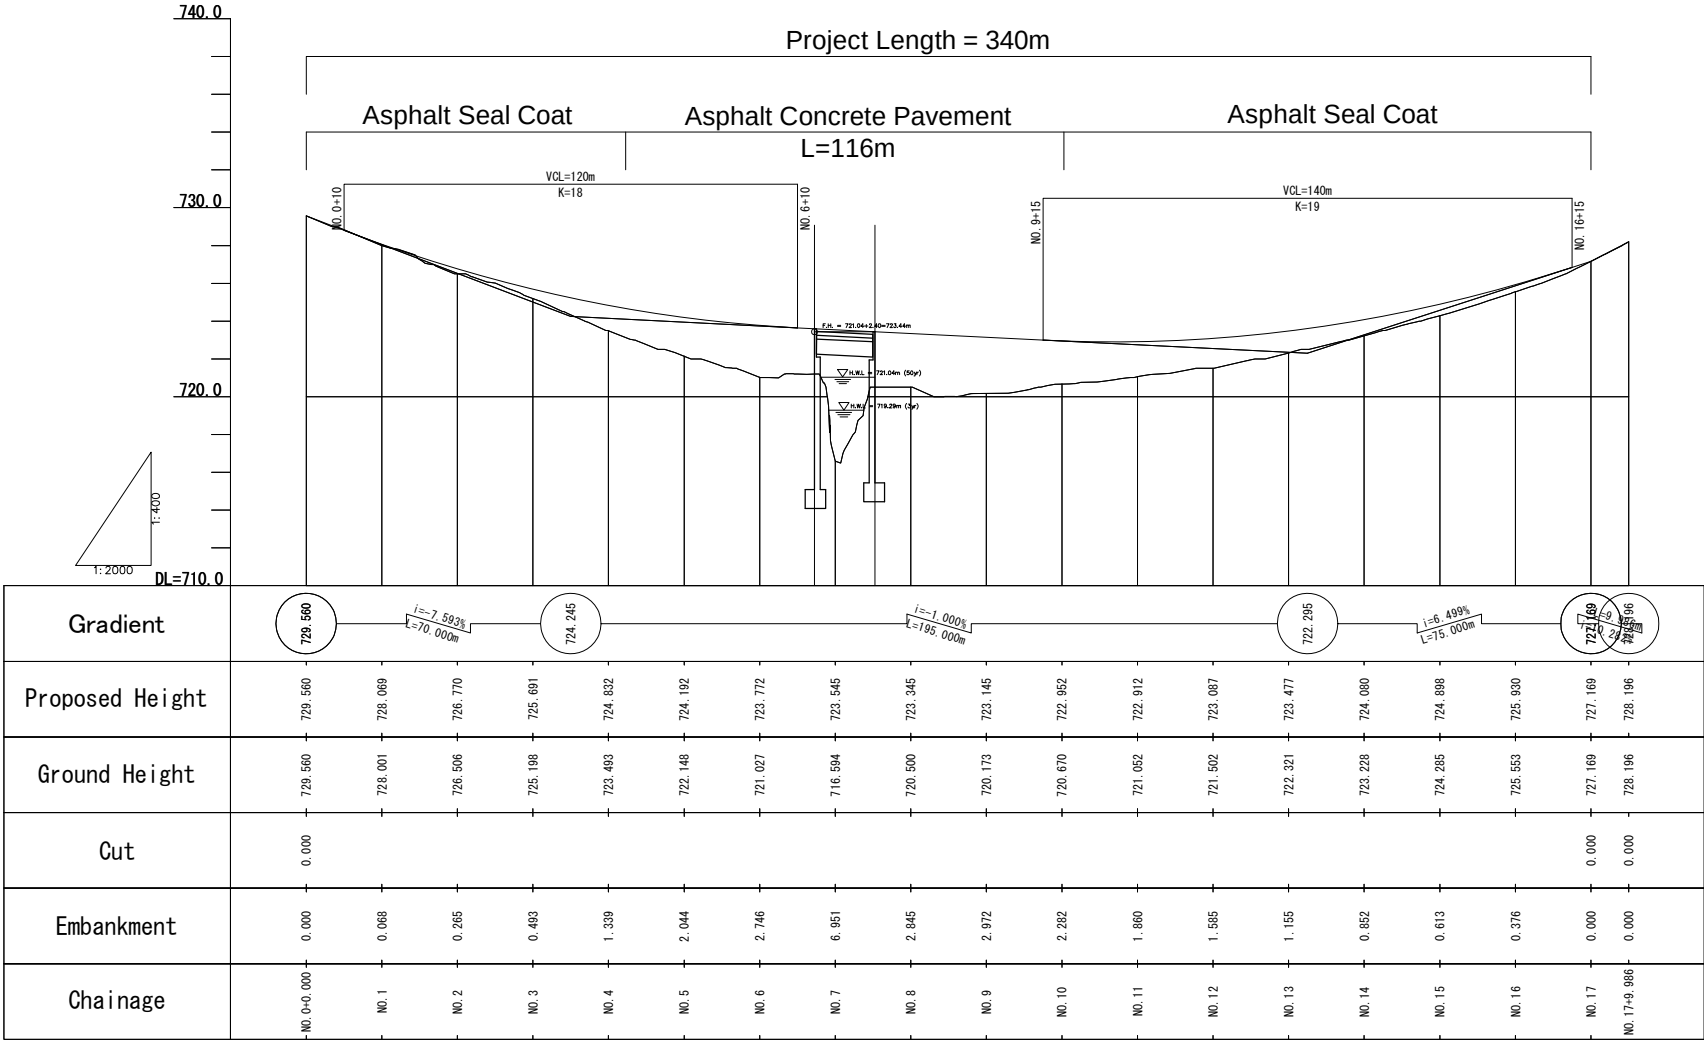


Note:
Topographic data before No.2 is assumed because of lack of
topographic survey.
Actual topographic data of these assumed sections
will be obtained at detail design stage.

GENERAL VIEW OF NAMISAGUA

ELEVATION


S=1:500

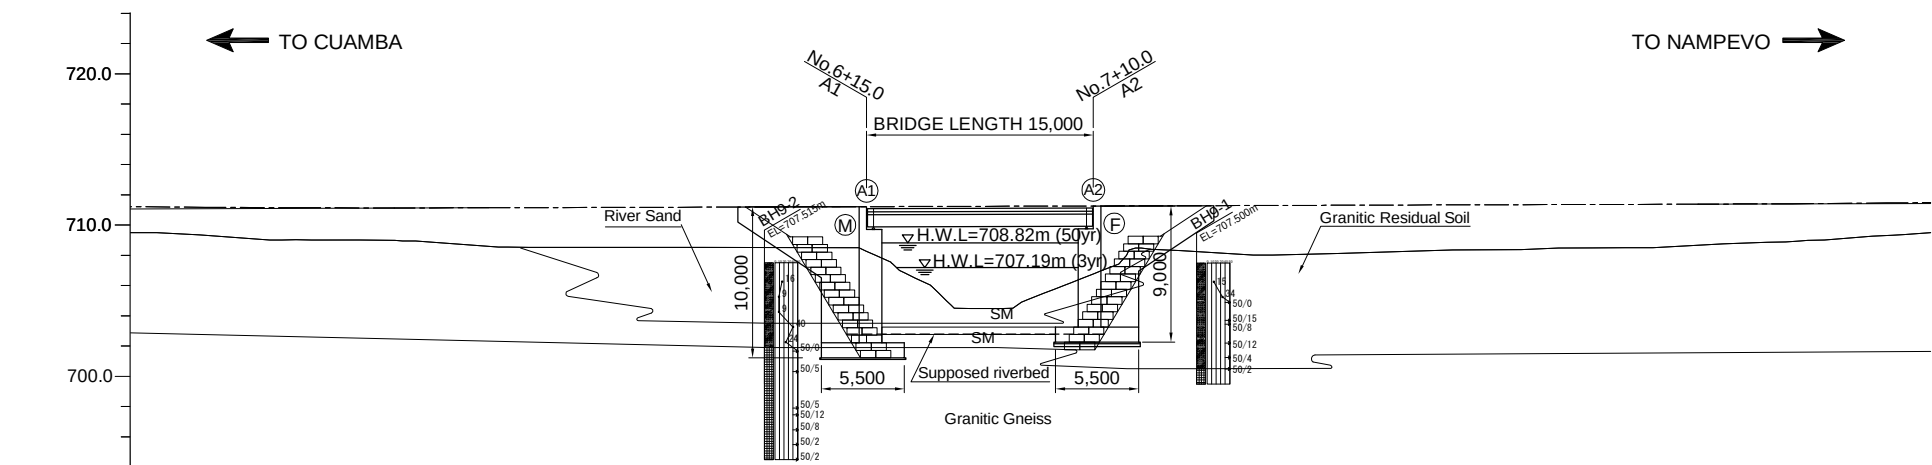

GRANDIENT	VCL=100m K=19		VCL=100m K=20	
PROPOSED HEIGHT	711.143	711.176	711.222	711.236
GRAND LEVEL	709.017	708.534	708.272	705.278
DISTANCE	20.000	20.000	15.000	5.000
CHAINAGE	No.5	No.6	No.7	No.8


GIRDER SECTION

S=1:100

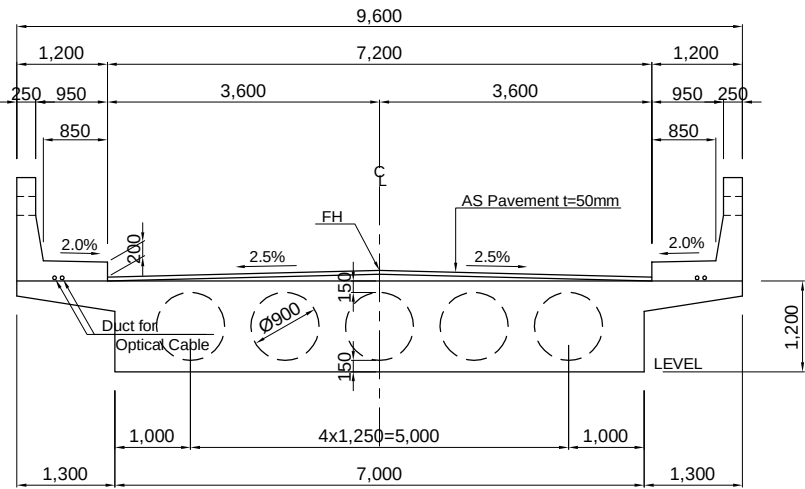


A1(A2) ABUTMENT

S=1:200

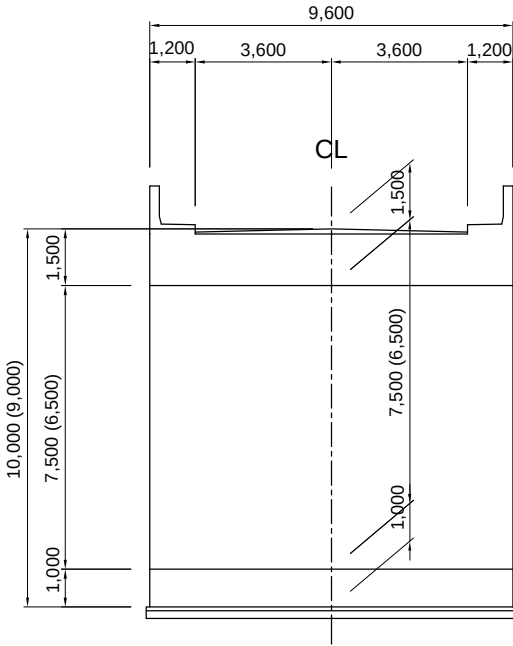

PLAN

S=1:500

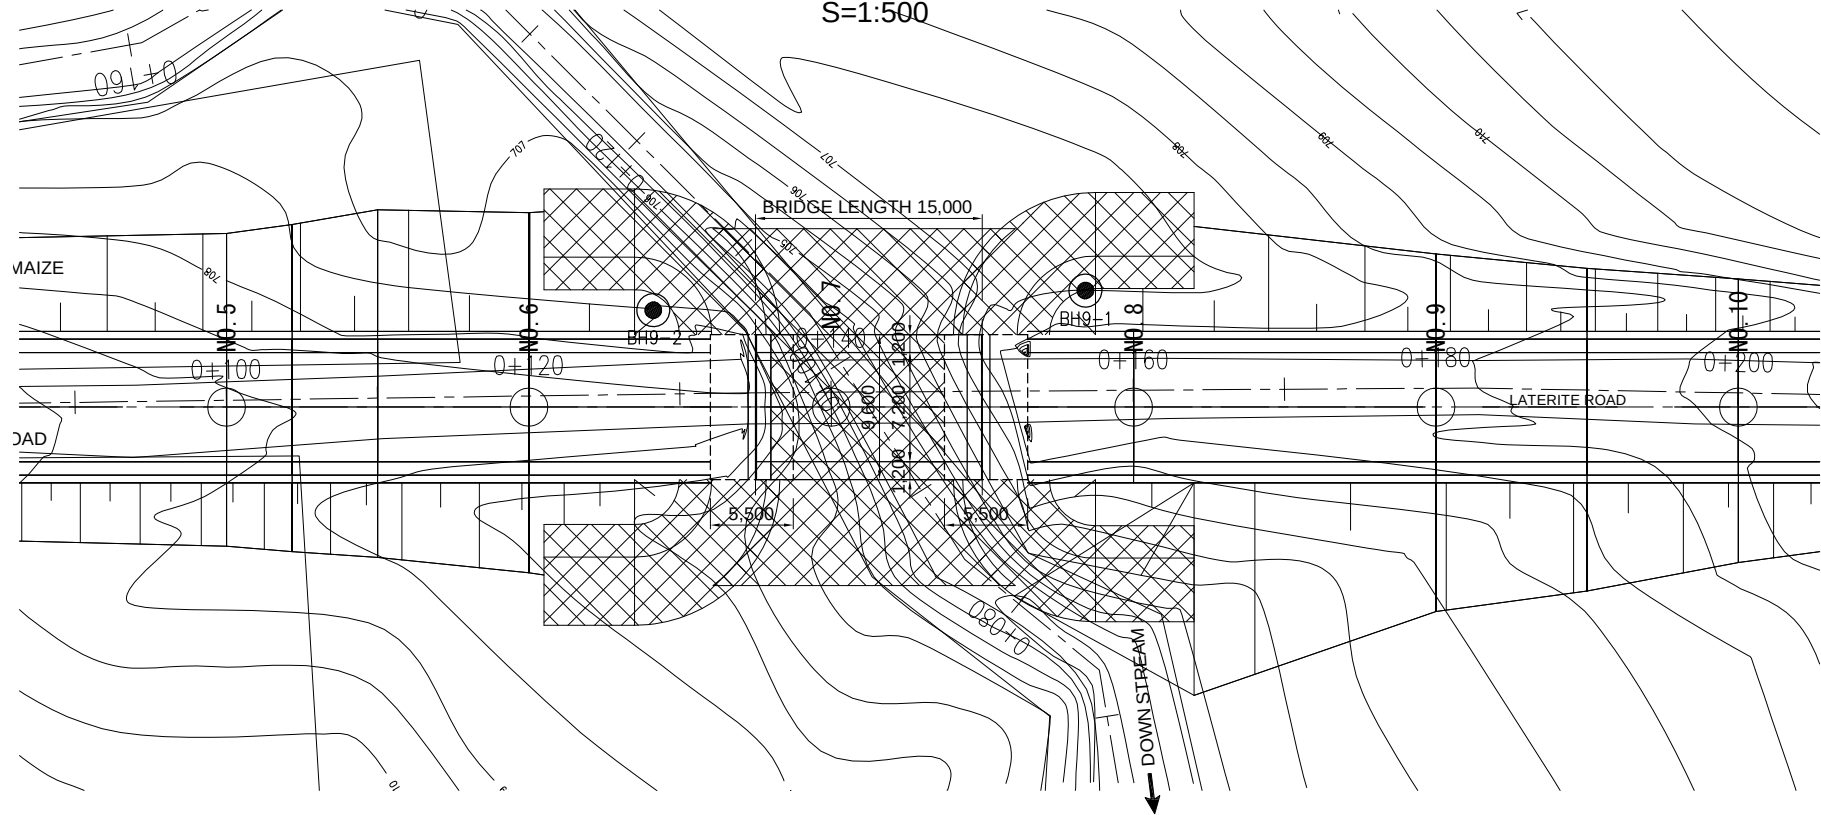

NATIONAL ROADS ADMINISTRATION(ANE)

THE PROJECT FOR CONSTRUCTION OF BRIDGES
OF THE ROAD BETWEEN ILE AND CUAMBA

JAPAN INTERNATIONAL
COOPERATION AGENCY (JICA)

TITLE
GENERAL VIEW OF NAMISAGUA

SCALE
AS SHOWN


DATE

DRAWING NO.

GENERAL VIEW OF NUHUSSE


ELEVATION

S=1:500

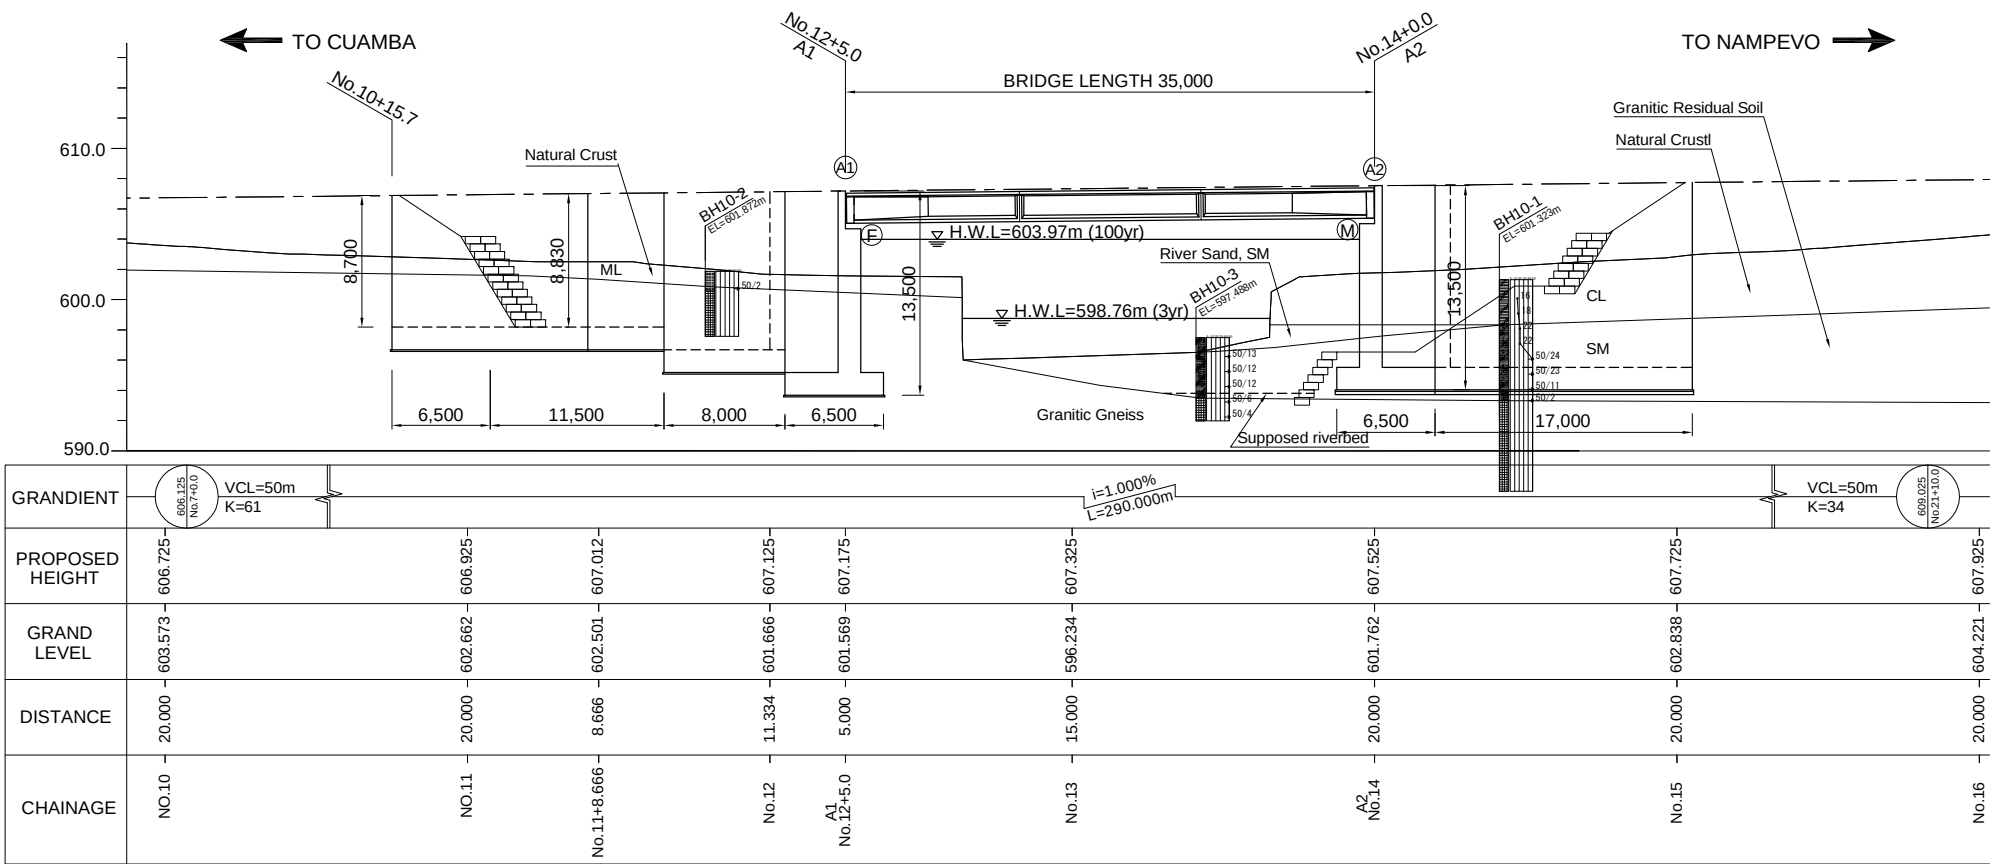


GIRDER SECTION

S=1:100

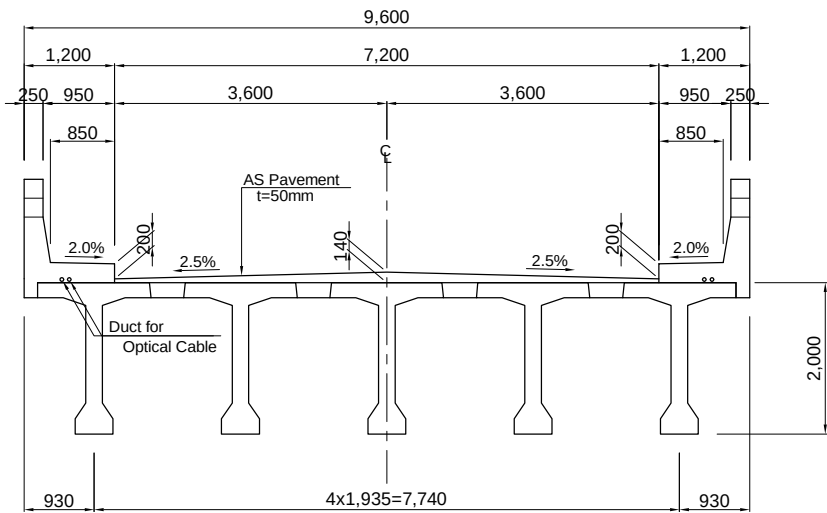


A1,A2 ABUTMENT

S=1:200

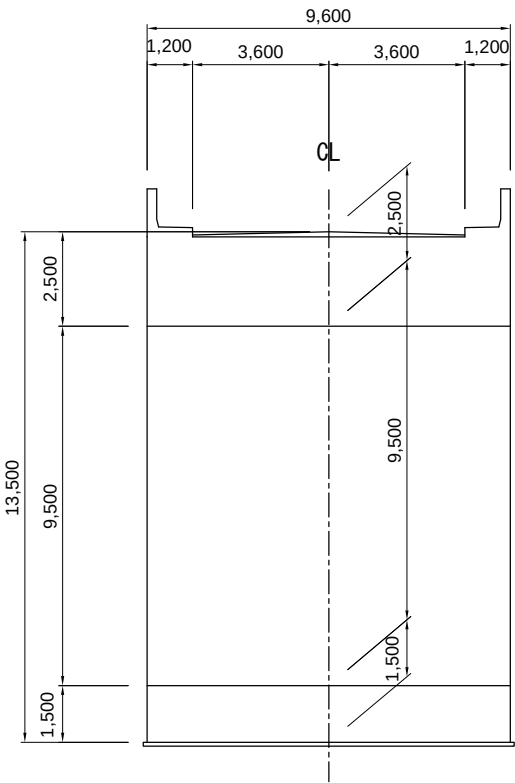

PLAN

S=1:500

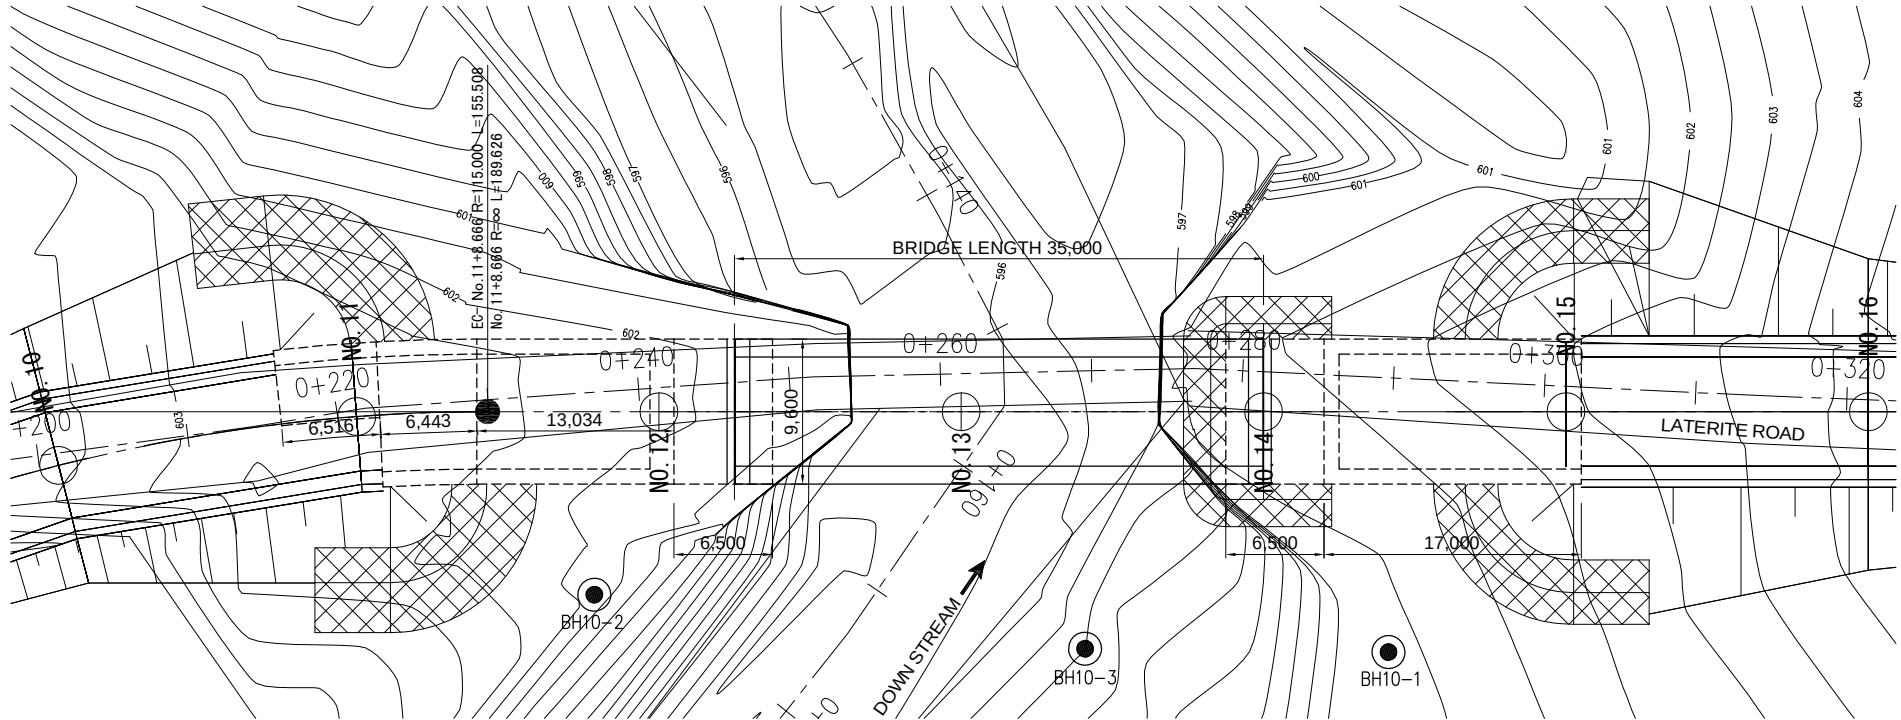

NATIONAL ROADS ADMINISTRATION(ANE)

THE PROJECT FOR CONSTRUCTION OF BRIDGES
OF THE ROAD BETWEEN ILE AND CUAMBA



JAPAN INTERNATIONAL
COOPERATION AGENCY (JICA)



TITLE
GENERAL VIEW OF NUHUSSE

SCALE
AS SHOWN

DATE

DRAWING NO.

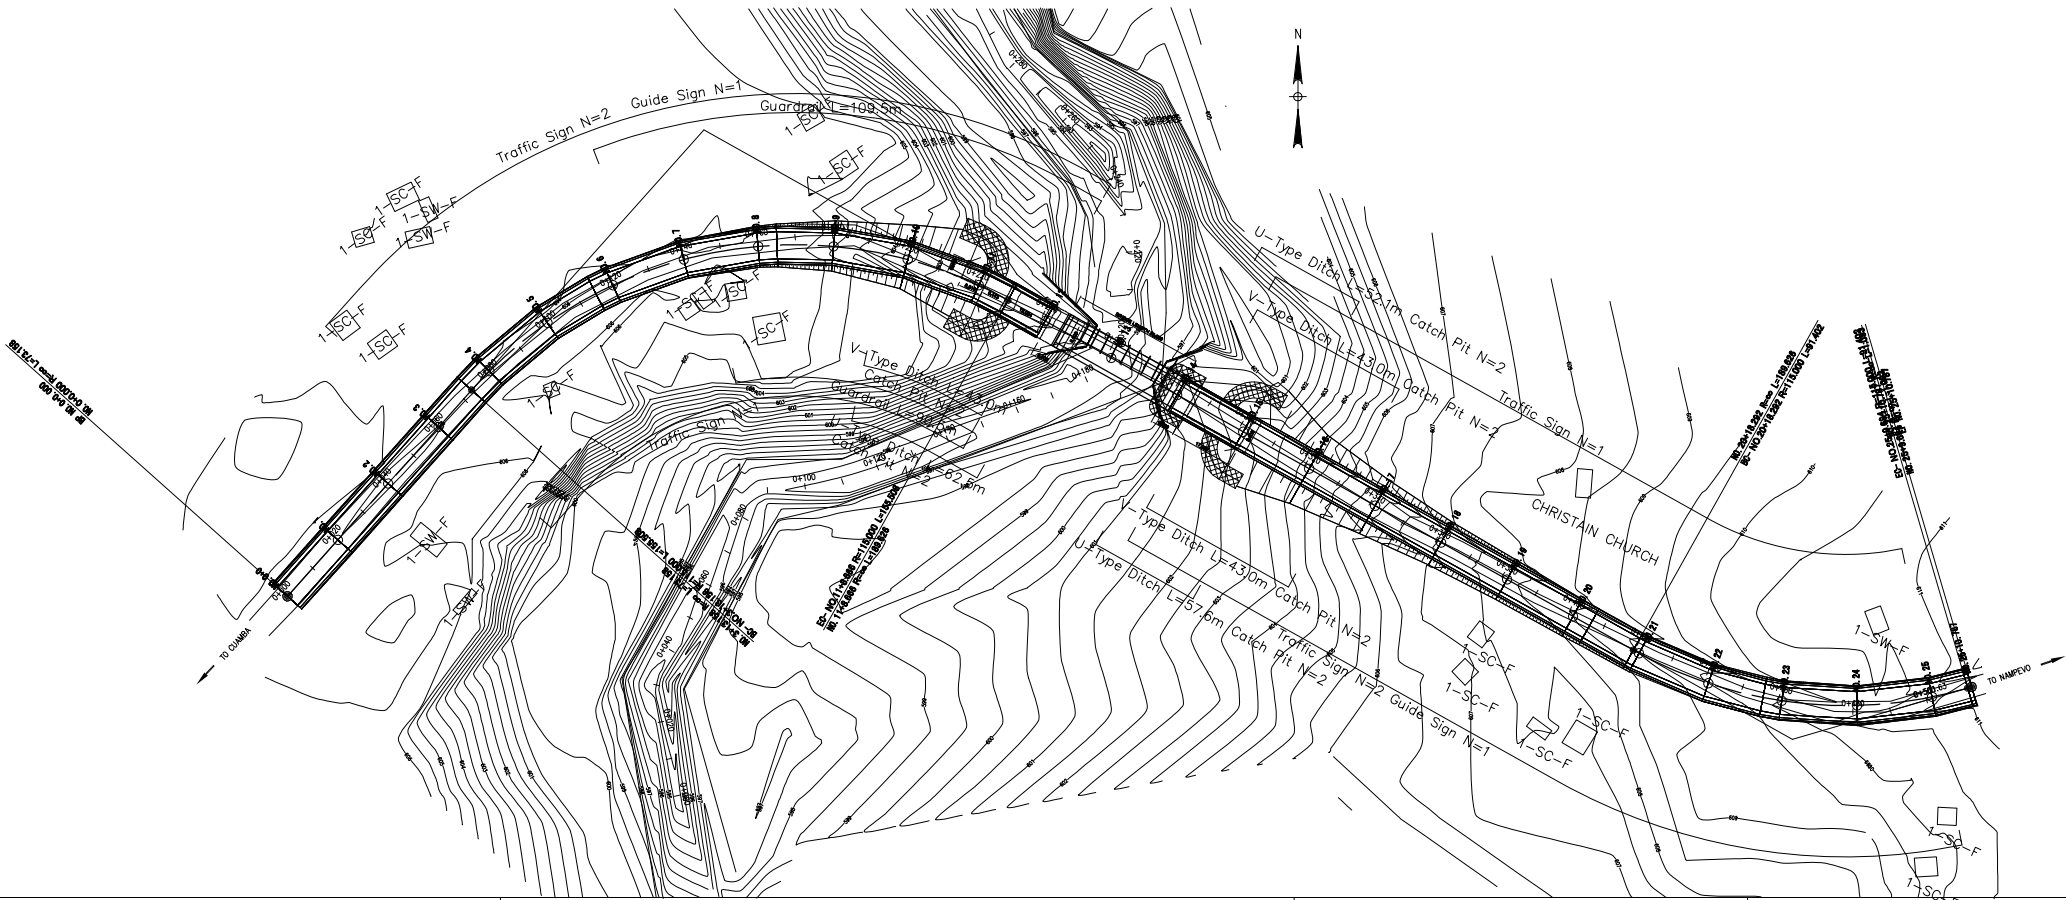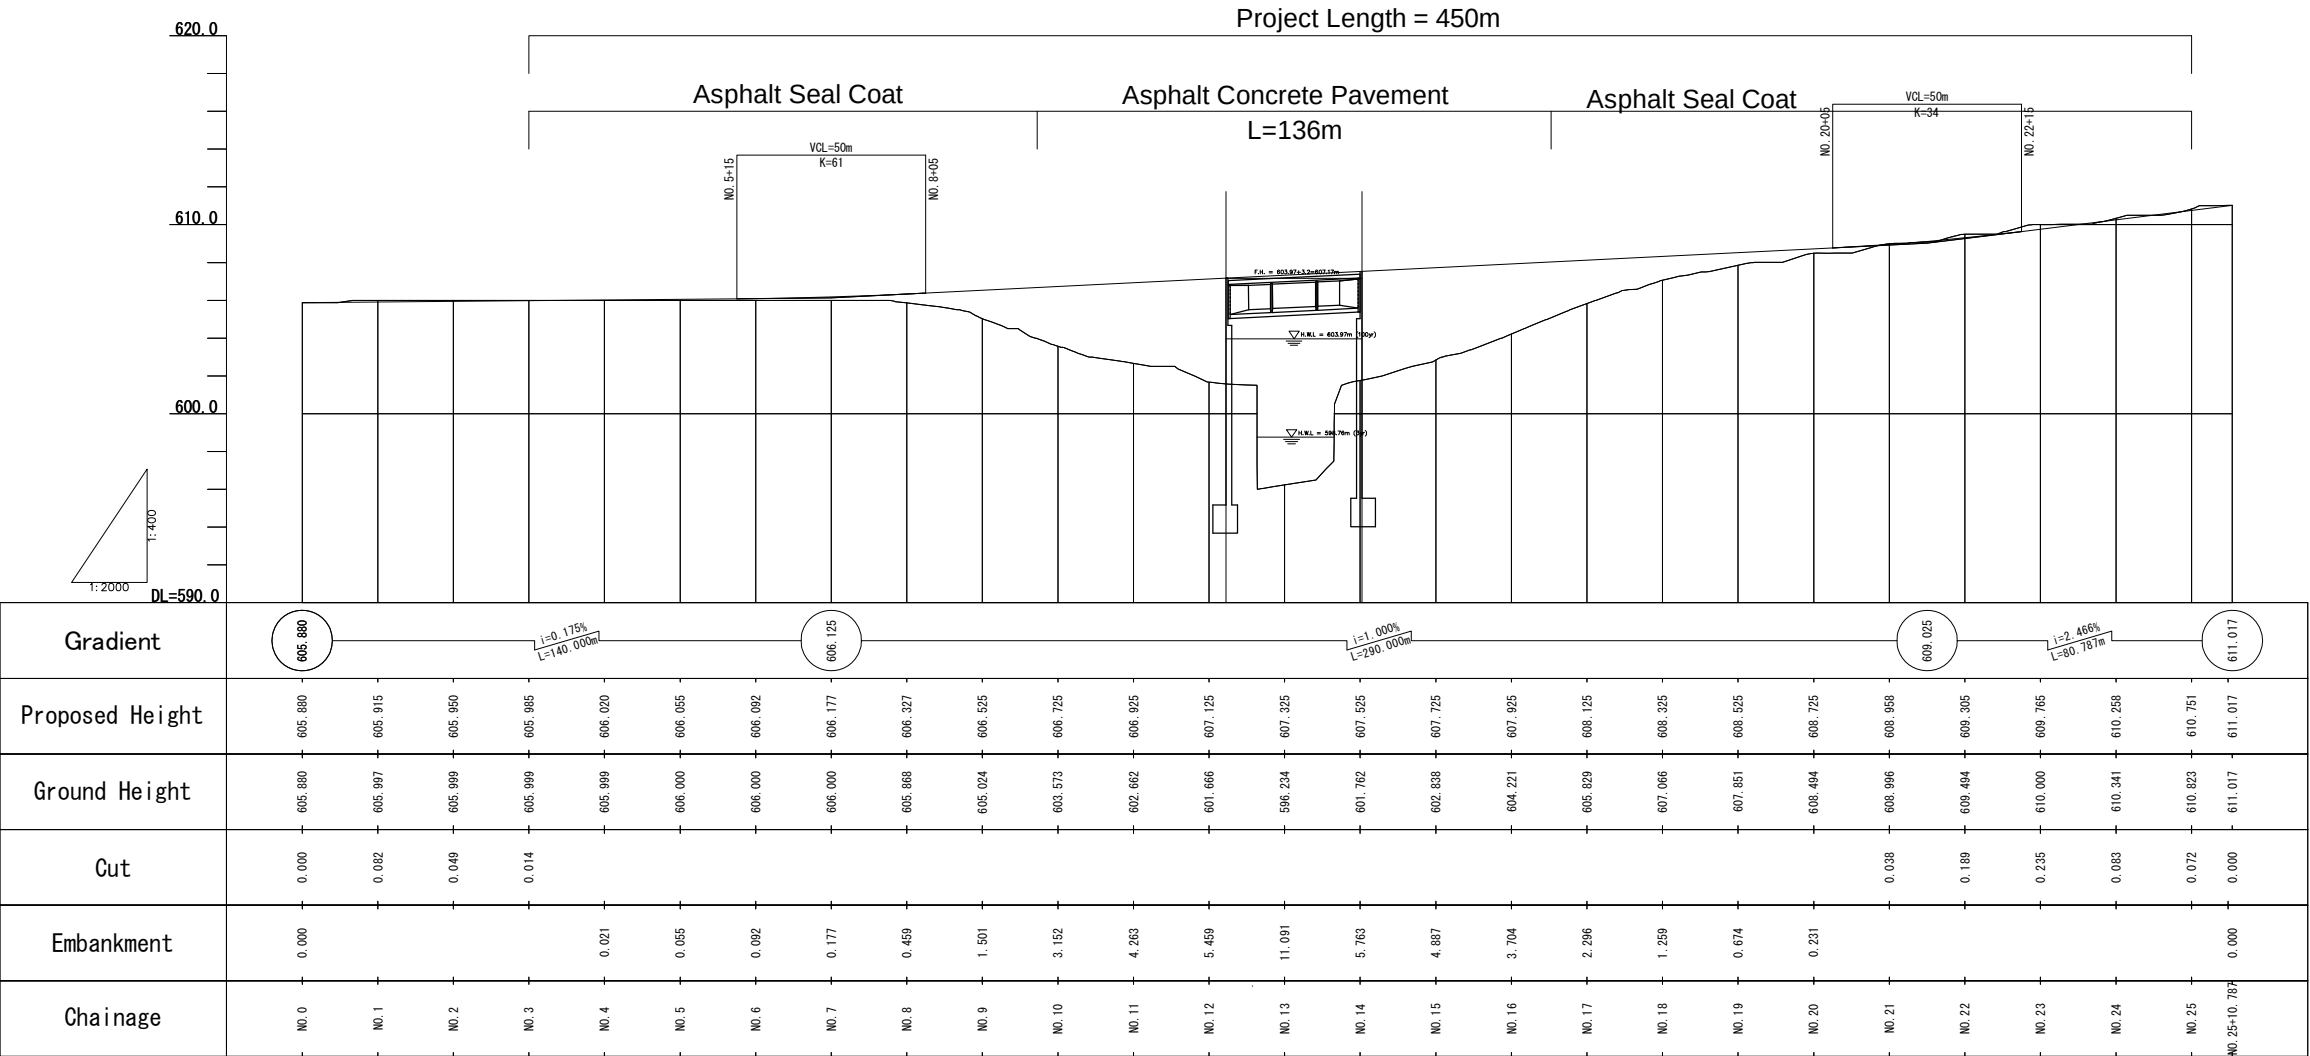

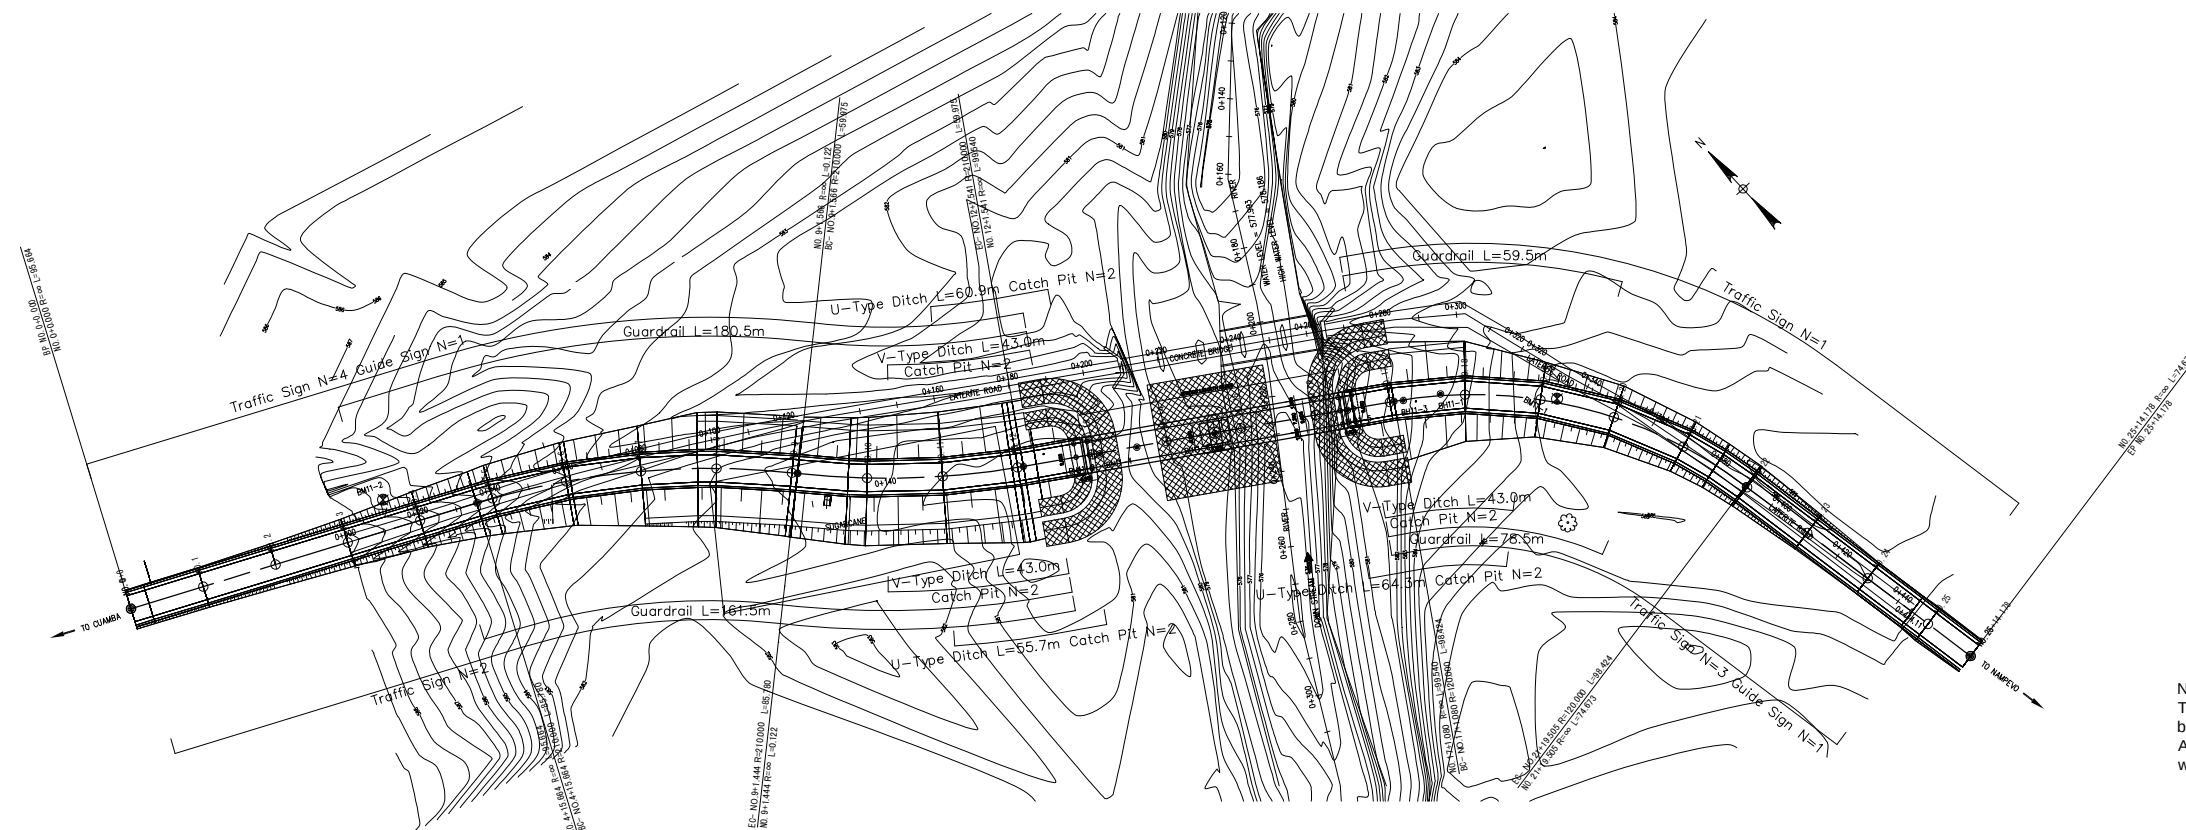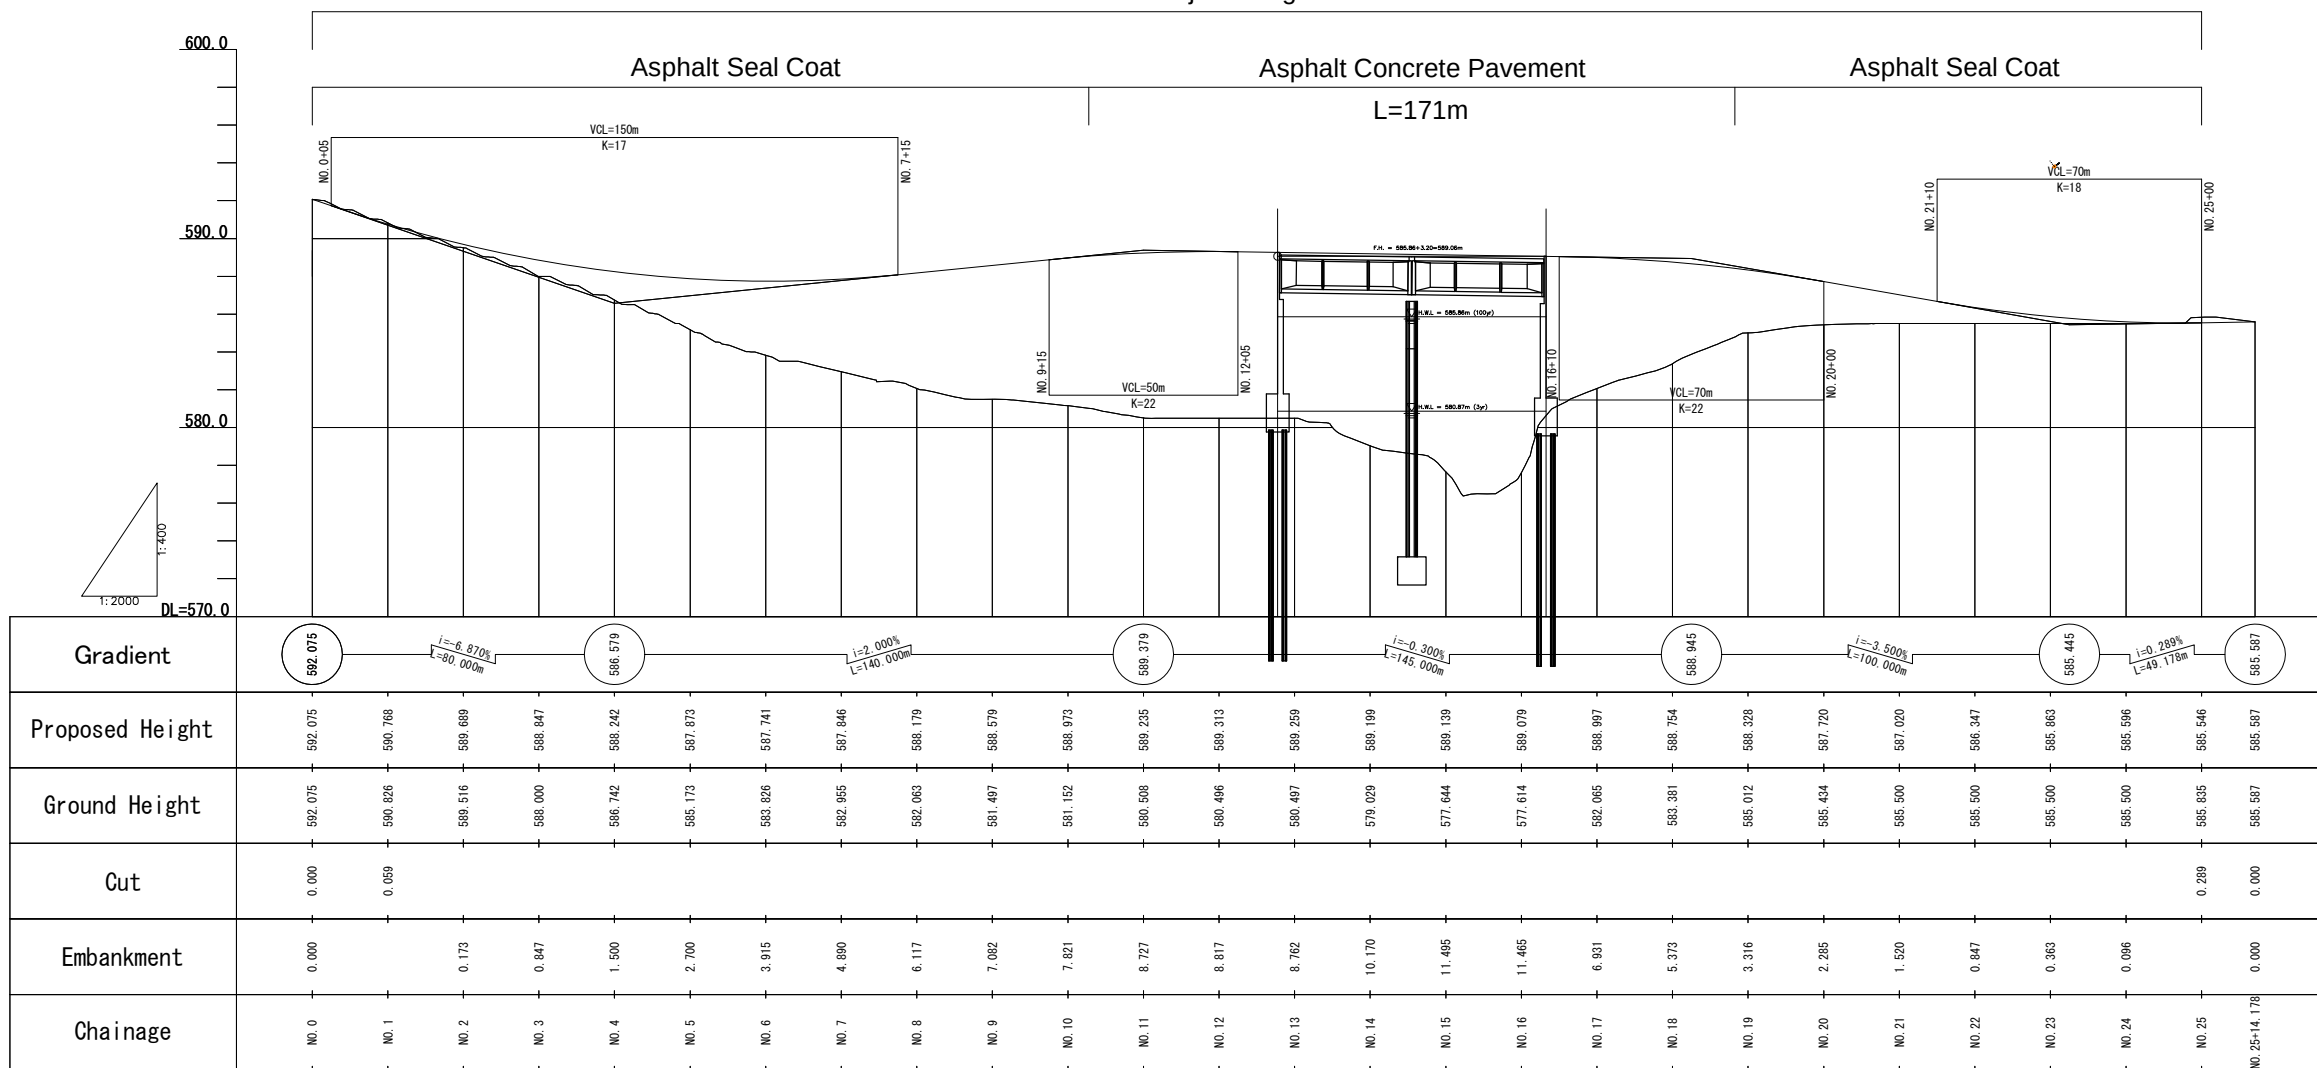

NATIONAL ROADS ADMINISTRATION(ANE)

THE PROJECT FOR CONSTRUCTION OF BRIDGES
OF THE ROAD BETWEEN ILE AND CUAMBA

JAPAN INTERNATIONAL
COOPERATION AGENCY (JICA)


TITLE
Plan and Profile for Br.No.11 (Lurio)

SCALE	DATE	DRAWING NO.
-------	------	-------------

GENERAL VIEW OF MUASSI

ELEVATION


S=1:500

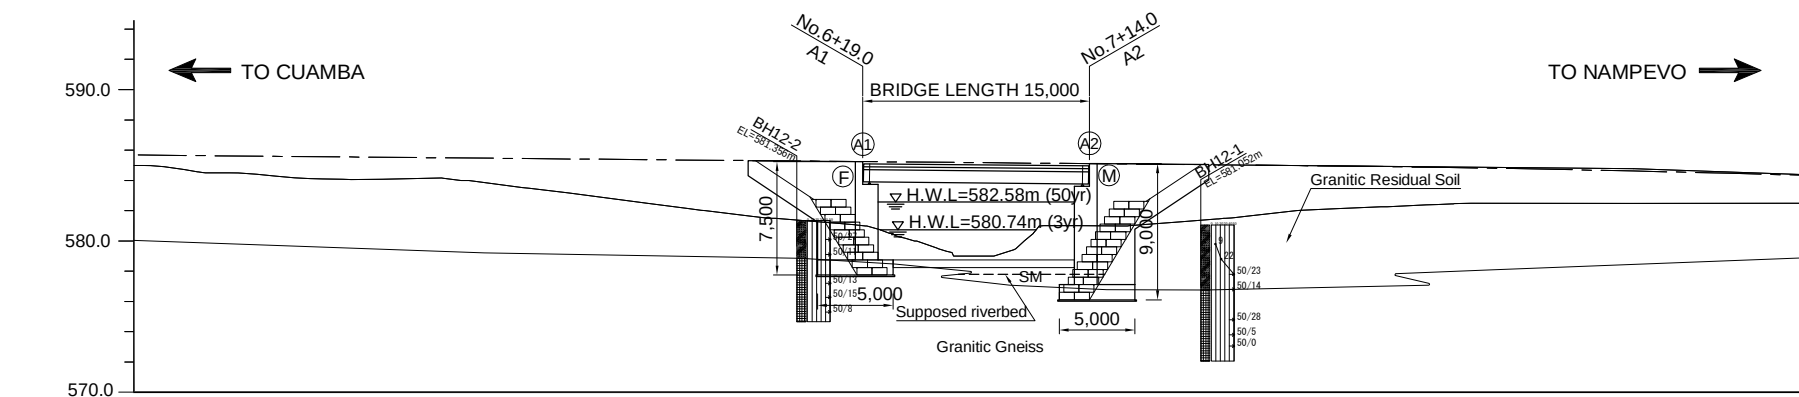

CHAINAGE	DISTANCE	GRAND LEVEL	PROPOSED HEIGHT	GRADIENT
No.5	20.000	584.307	585.600	
No.5+7.217	7.217	584.082	585.535	
No.6	12.783	583.105	585.420	
A1 No.6+19.0	19.000	581.018	585.249	
No.7	1.000	580.788	585.240	
A2 No.7+14.0	14.000	581.011	585.114	
No.8	6.000	581.268	585.060	
No.8+4.310	4.310	581.625	585.021	
No.9	15.690	582.499	584.821	
No.10	20.000	582.497	584.381	


PLAN

S=1:500

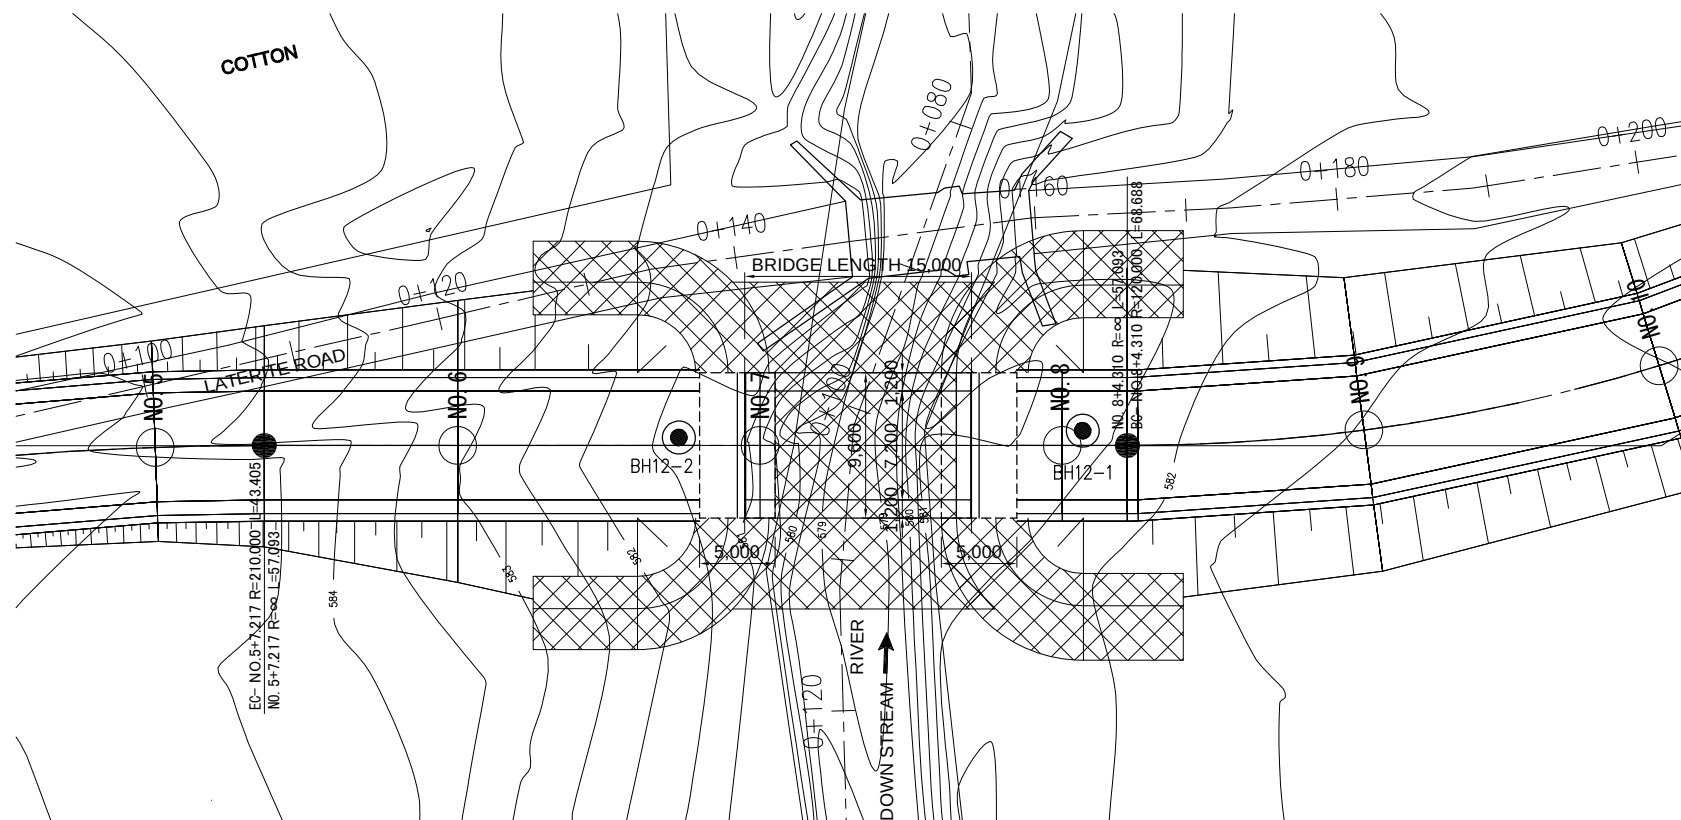


GIRDER SECTION

S=1:100

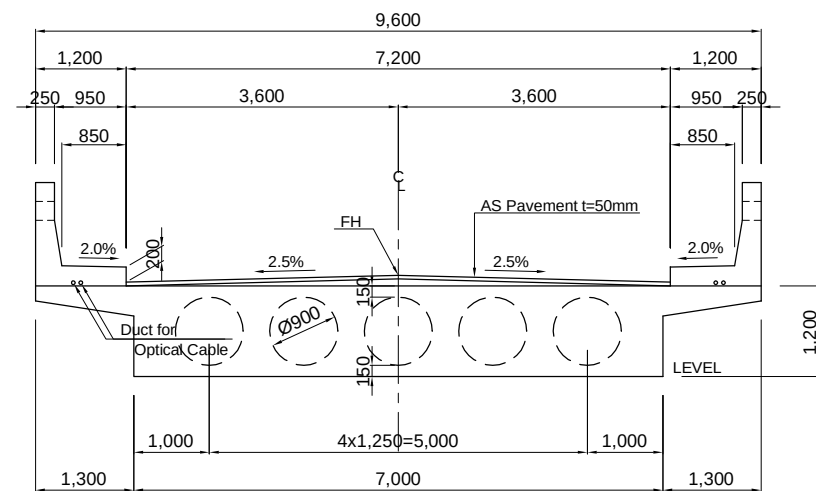

A1(A2) ABUTMENT

S=1:200

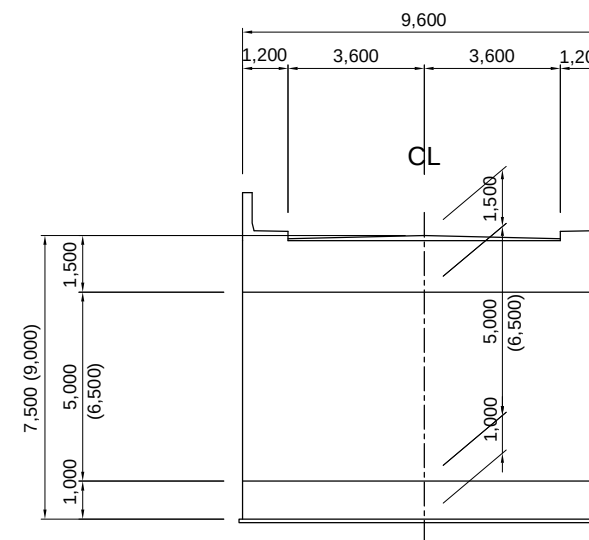


NATIONAL ROADS ADMINISTRATION(ANE)	THE PROJECT FOR CONSTRUCTION OF BRIDGES OF THE ROAD BETWEEN ILE AND CUAMBA	JAPAN INTERNATIONAL COOPERATION AGENCY (JICA)	TITLE	SCALE	DATE	DRAWING NO.
			GENERAL VIEW OF MUASSI	AS SHOWN		

GENERAL VIEW OF NAMUTIMBUA

ELEVATION


S=1:500

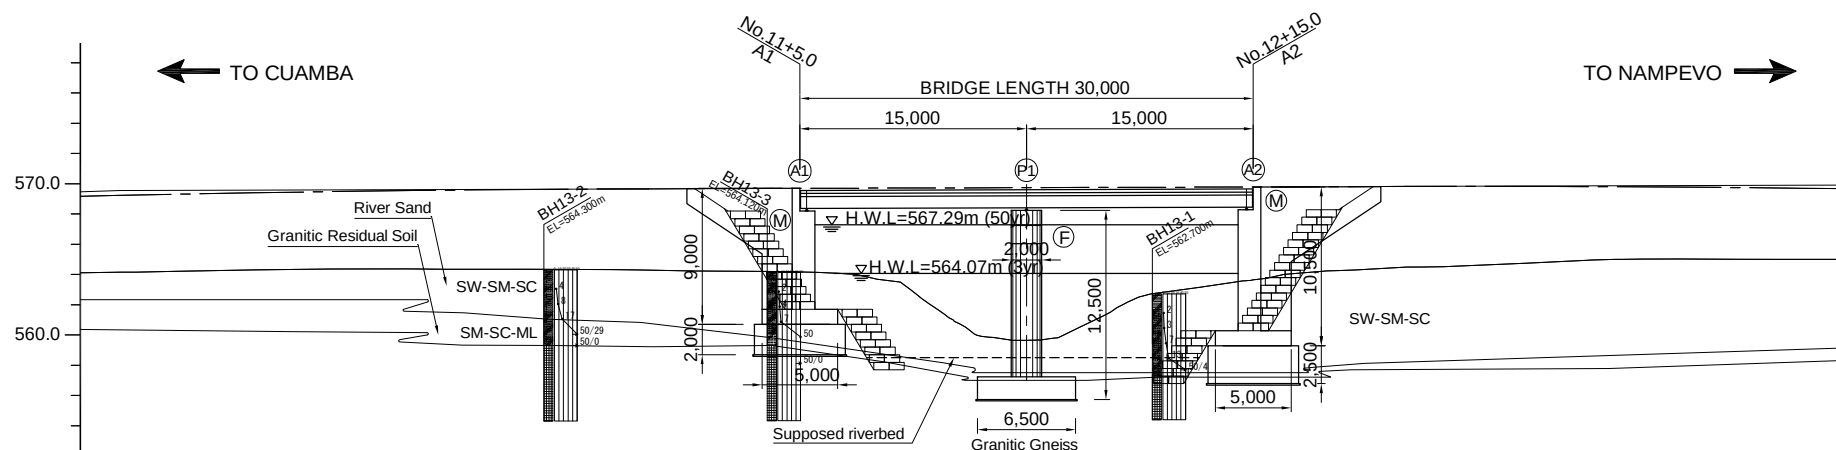

CHAINAGE	DISTANCE	GRAND LEVEL	PROPOSED HEIGHT	GRADIENT
No.9	20.000	564.145	569.233	
No.10	20.000	564.355	569.557	
No.10+16.565	16.565	564.245	569.666	
No.11	3.435	564.215	569.676	
A1 No.11+5.0	5.000	564.156	569.692	
P1 No.12	15.000	559.635	569.736	
A2 No.12+15.0	15.000	563.632	569.782	
No.13	5.000	564.231	569.797	
No.13+13.067	13.067	564.751	569.818	
No.14	6.933	565.005	569.795	


PLAN

S=1:500

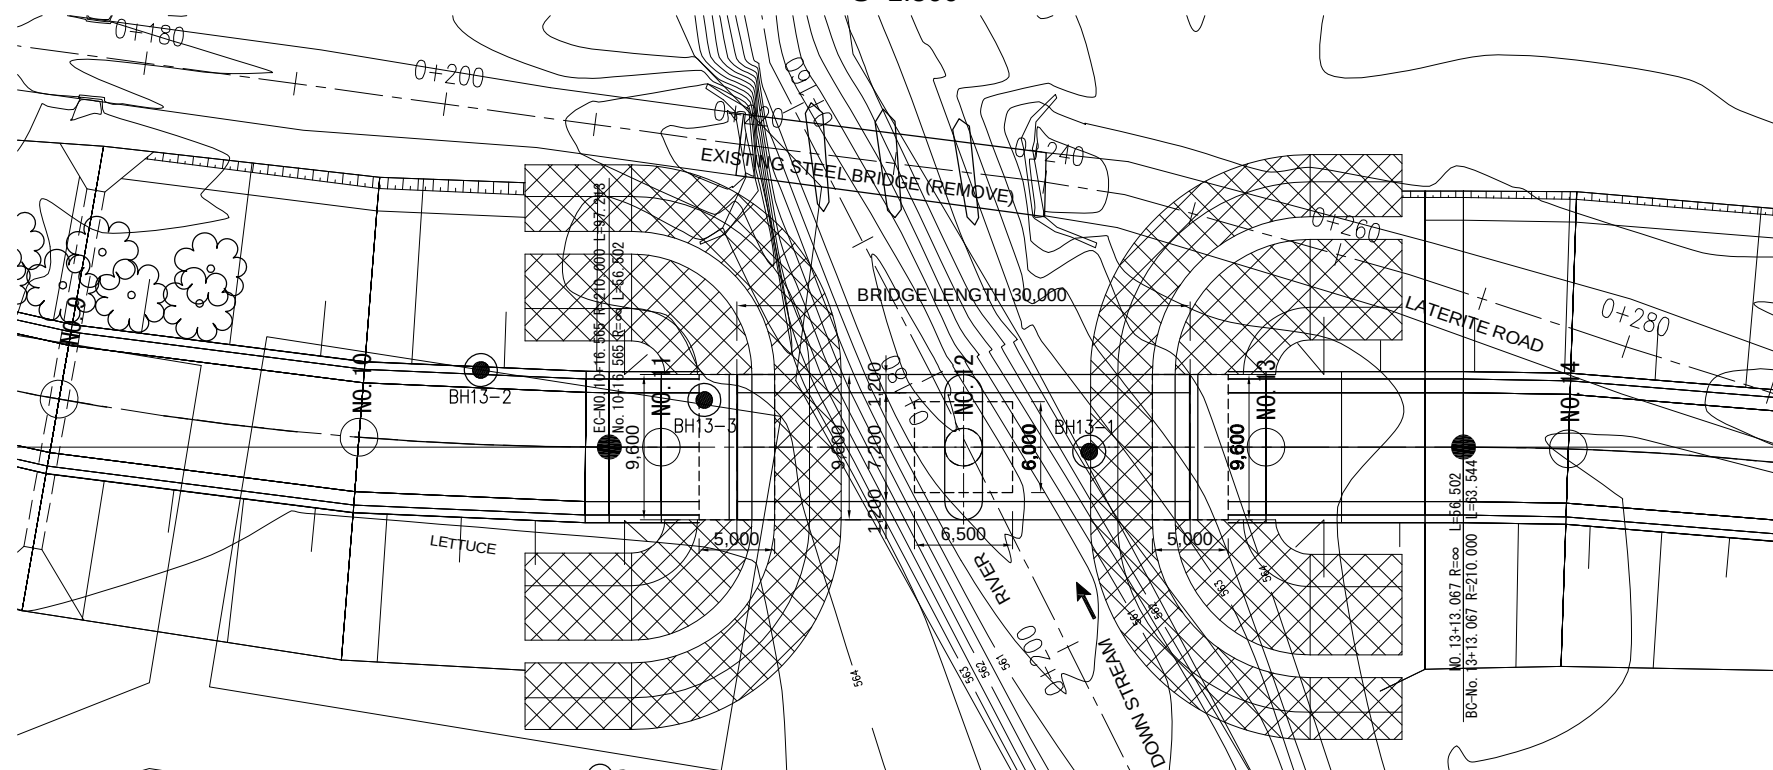


GIRDER SECTION

S=1:100

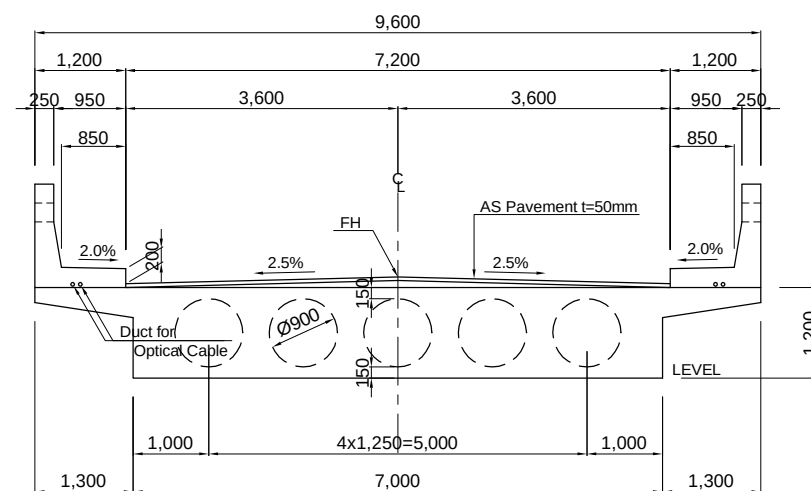

A1(A2) ABUTMENT

S=1:200

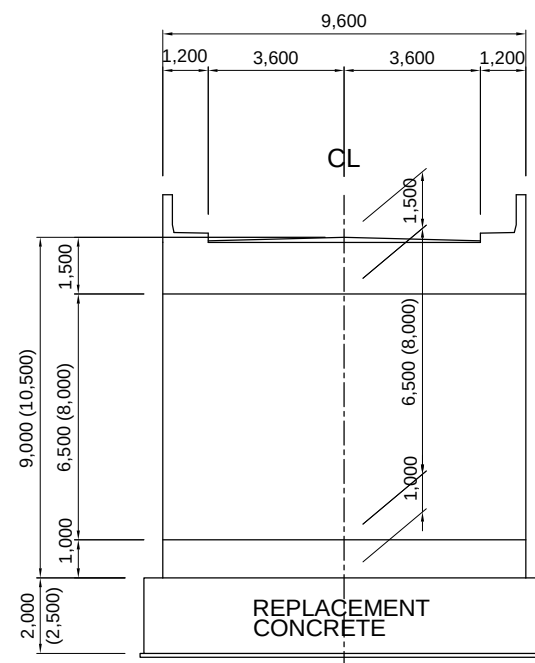

P1 PIER

S=1:200

