
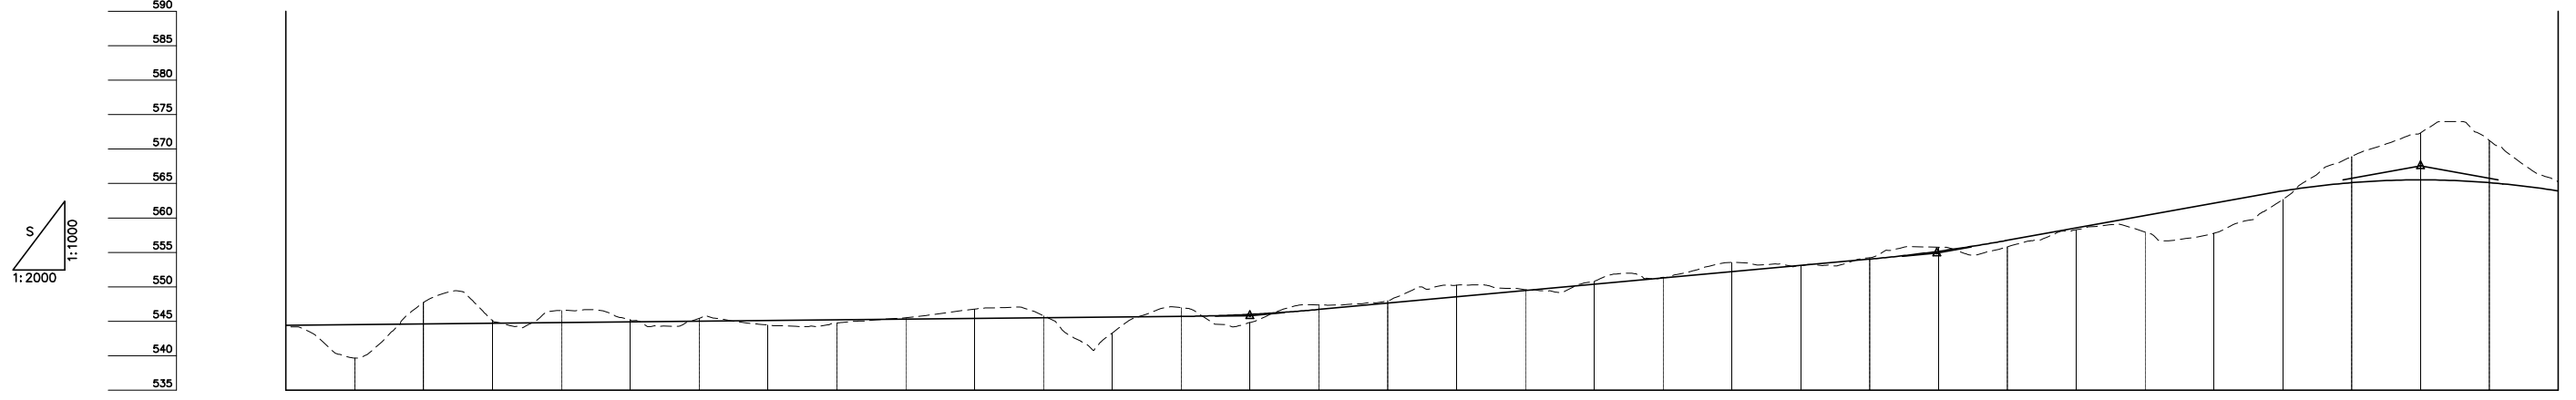


DEPARTMENT OF ROADS
 Ministry of Physical Planning and Works, FDR/ Nepal
 THE PROJECT FOR CONSTRUCTION OF SINDHULI ROAD
 (Section III)

PLAN AND PROFILE
 STA. 5+940 - STA. 6+600

Drawing No. B-19

Date: July, 2009 Scale: 1:2000
 Designed by: *S. Delagis* Approved by:
 NIPPON KOEI CO., LTD, Consulting Engineers, Japan

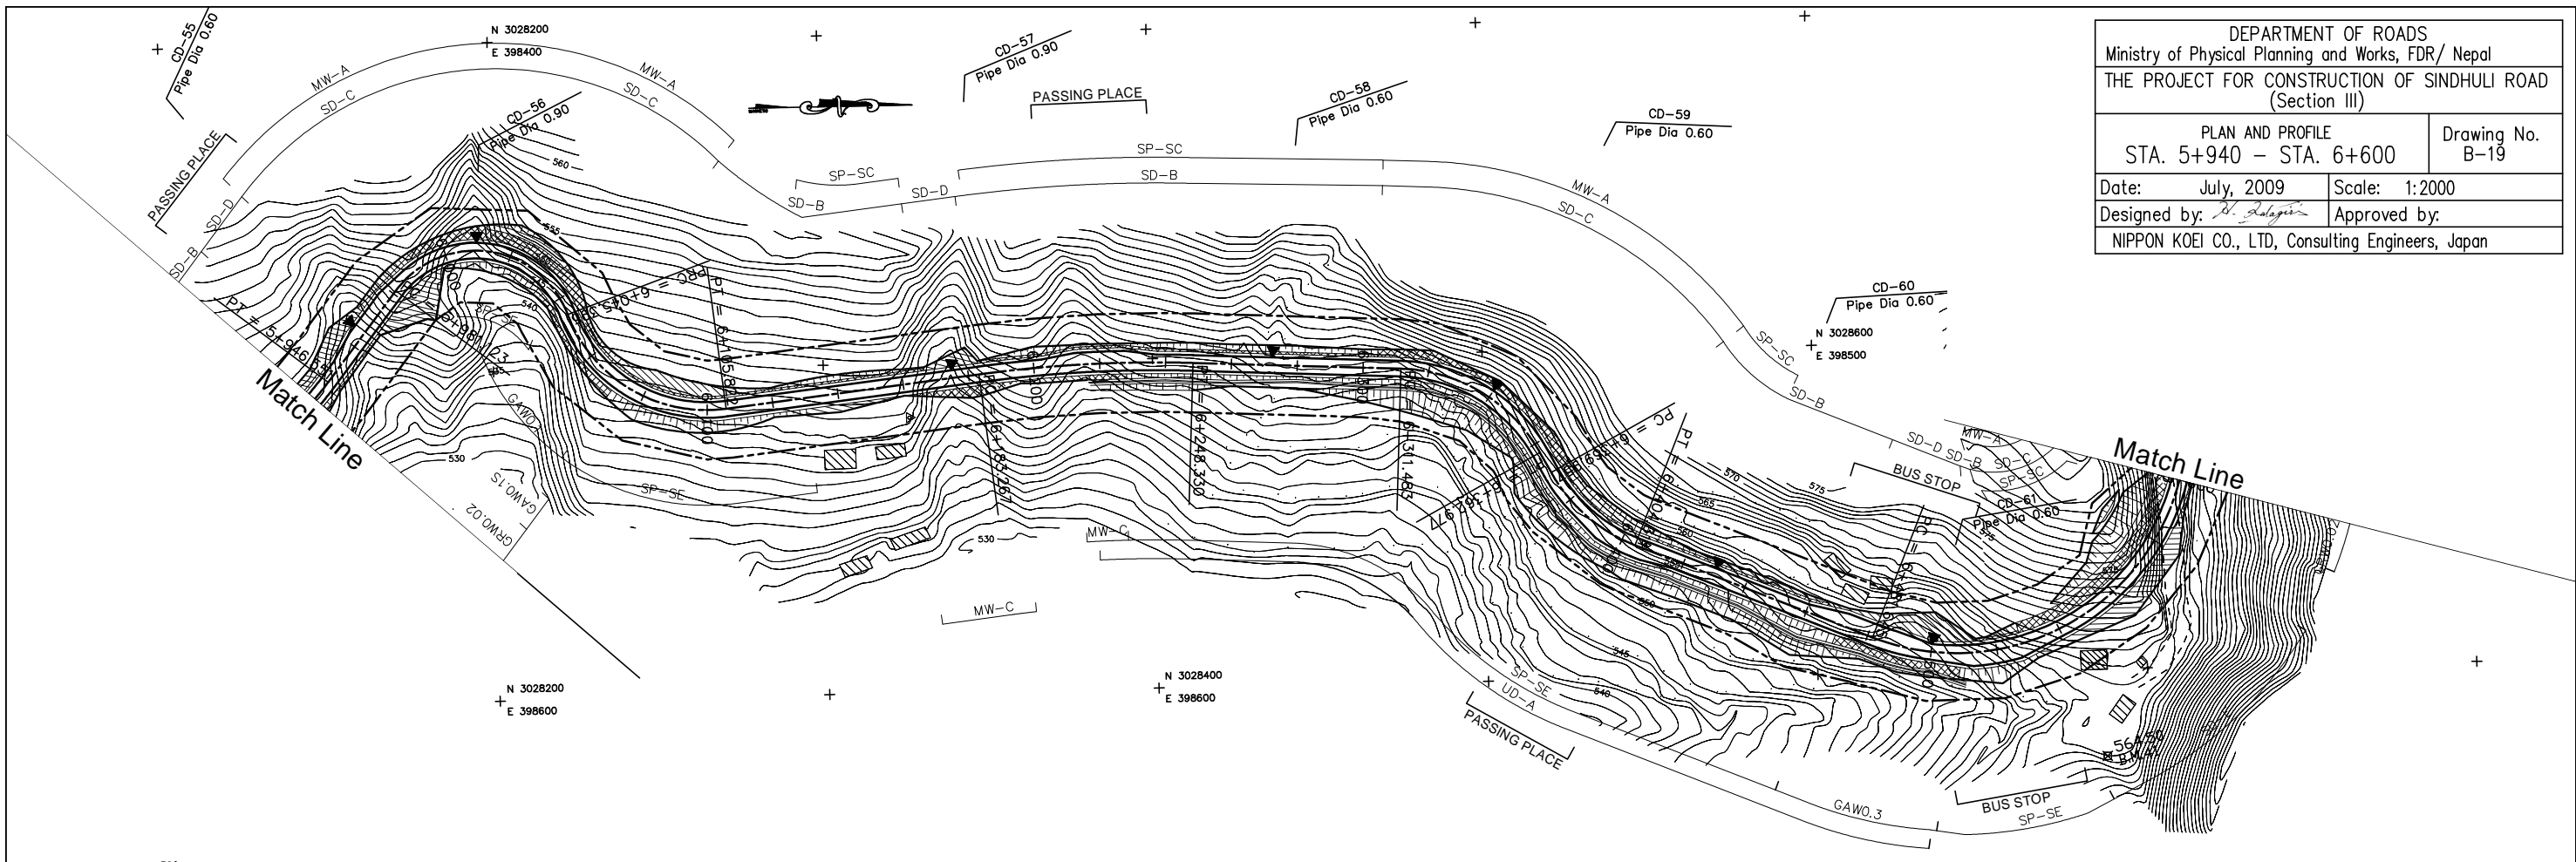

GRADE		0.500% L=320.000		545.800 6+220.000	4.564% L=199.499		554.905 6+419.499	9.000% L=140.501		567.550 6+560.000	
PROPOSED HEIGHT	544.400	544.500	544.600	544.700	544.800	544.900	545.000	545.100	545.200	545.300	545.400	545.500	545.600	545.700	546.003	546.713	547.626	548.538	549.451	550.364	551.277	552.190	553.102	554.015	554.928	879.043	880.956	881.869	882.782	883.695	884.608	885.521	886.434	887.347	888.260	889.173	890.086	891.000	891.913	892.826	893.739	894.652	895.565	896.478	897.391	898.304	899.217	900.130	901.043	901.956	902.869	903.782	904.695	905.608	906.521	907.434	908.347	909.260	910.173	911.086	912.000	912.913	913.826	914.739	915.652	916.565	917.478	918.391	919.304	920.217	921.130	922.043	922.956	923.869	924.782	925.695	926.608	927.521	928.434	929.347	930.260	931.173	932.086	933.000	933.913	934.826	935.739	936.652	937.565	938.478	939.391	940.304	941.217	942.130	943.043	943.956	944.869	945.782	946.695	947.608	948.521	949.434	950.347	951.260	952.173	953.086	954.000	954.913	955.826	956.739	957.652	958.565	959.478	960.391	961.304	962.217	963.130	964.043	964.956	965.869	966.782	967.695	968.608	969.521	970.434	971.347	972.260	973.173	974.086	975.000	975.913	976.826	977.739	978.652	979.565	980.478	981.391	982.304	983.217	984.130	985.043	985.956	986.869	987.782	988.695	989.608	990.521	991.434	992.347	993.260	994.173	995.086	996.000	996.913	997.826	998.739	999.652	1000.565	1001.478	1002.391	1003.304	1004.217	1005.130	1006.043	1006.956	1007.869	1008.782	1009.695	1010.608	1011.521	1012.434	1013.347	1014.260	1015.173	1016.086	1017.000	1017.913	1018.826	1019.739	1020.652	1021.565	1022.478	1023.391	1024.304	1025.217	1026.130	1027.043	1027.956	1028.869	1029.782	1030.695	1031.608	1032.521	1033.434	1034.347	1035.260	1036.173	1037.086	1038.000	1038.913	1039.826	1040.739	1041.652	1042.565	1043.478	1044.391	1045.304	1046.217	1047.130	1048.043	1048.956	1049.869	1050.782	1051.695	1052.608	1053.521	1054.434	1055.347	1056.260	1057.173	1058.086	1059.000	1059.913	1060.826	1061.739	1062.652	1063.565	1064.478	1065.391	1066.304	1067.217	1068.130	1069.043	1070.956	1071.869	1072.782	1073.695	1074.608	1075.521	1076.434	1077.347	1078.260	1079.173	1080.086	1081.000	1081.913	1082.826	1083.739	1084.652	1085.565	1086.478	1087.391	1088.304	1089.217	1090.130	1091.043	1091.956	1092.869	1093.782	1094.695	1095.608	1096.521	1097.434	1098.347	1099.260	1100.173	1101.086	1102.000	1102.913	1103.826	1104.739	1105.652	1106.565	1107.478	1108.391	1109.304	1110.217	1111.130	1112.043	1112.956	1113.869	1114.782	1115.695	1116.608	1117.521	1118.434	1119.347	1120.260	1121.173	1122.086	1123.000	1123.913	1124.826	1125.739	1126.652	1127.565	1128.478	1129.391	1130.304	1131.217	1132.130	1133.043	1133.956	1134.869	1135.782	1136.695	1137.608	1138.521	1139.434	1140.347	1141.260	1142.173	1143.086	1144.000	1144.913	1145.826	1146.739	1147.652	1148.565	1149.478	1150.391	1151.304	1152.217	1153.130	1154.043	1154.956	1155.869	1156.782	1157.695	1158.608	1159.521	1160.434	1161.347	1162.260	1163.173	1164.086	1165.000	1165.913	1166.826	1167.739	1168.652	1169.565	1170.478	1171.391	1172.304	1173.217	1174.130	1175.043	1175.956	1176.869	1177.782	1178.695	1179.608	1180.521	1181.434	1182.347	1183.260	1184.173	1185.086	1186.000	1186.913	1187.826	1188.739	1189.652	1190.565	1191.478	1192.391	1193.304	1194.217	1195.130	1196.043	1196.956	1197.869	1198.782	1199.695	1200.608	1201.521	1202.434	1203.347	1204.260	1205.173	1206.086	1207.000	1207.913	1208.826	1209.739	1210.652	1211.565	1212.478	1213.391	1214.304	1215.217	1216.130	1217.043	1217.956	1218.869	1219.782	1220.695	1221.608	1222.521	1223.434	1224.347	1225.260	1226.173	1227.086	1228.000	1228.913	1229.826	1230.739	1231.652	1232.565	1233.478	1234.391	1235.304	1236.217	1237.130	1238.043	1238.956	1239.869	1240.782	1241.695	1242.608	1243.521	1244.434	1245.347	1246.260	1247.173	1248.086	1249.000	1249.913	1250.826	1251.739	1252.652	1253.565	1254.478	1255.391	1256.304	1257.217	1258.130	1259.043	1260.956	1261.869	1262.782	1263.695	1264.608	1265.521	1266.434	1267.347	1268.260	1269.173	1270.086	1271.000	1271.913	1272.826	1273.739	1274.652	1275.565	1276.478	1277.391	1278.304	1279.217	1280.130	1281.043	1281.956	1282.869	1283.782	1284.695	1285.608	1286.521	1287.434	1288.347	1289.260	1290.173	1291.086	1292.000	1292.913	1293.826	1294.739	1295.652	1296.565	1297.478	1298.391	1299.304	1300.217	1301.130	1302.043	1302.956	1303.869	1304.782	1305.695	1306.608	1307.521	1308.434	1309.347	1310.260	1311.173	1312.086	1313.000	1313.913	1314.826