


DEPARTMENT OF ROADS
 Ministry of Physical Planning and Works, FDR/ Nepal
 THE PROJECT FOR CONSTRUCTION OF SINDHULI ROAD
 (Section III)

PLAN AND PROFILE
 STA. 6+600 - STA. 7+260

Drawing No. B-20

Date: July, 2009 Scale: 1:2000
 Designed by: *N. Dalajiri* Approved by:
 NIPPON KOEI CO., LTD, Consulting Engineers, Japan

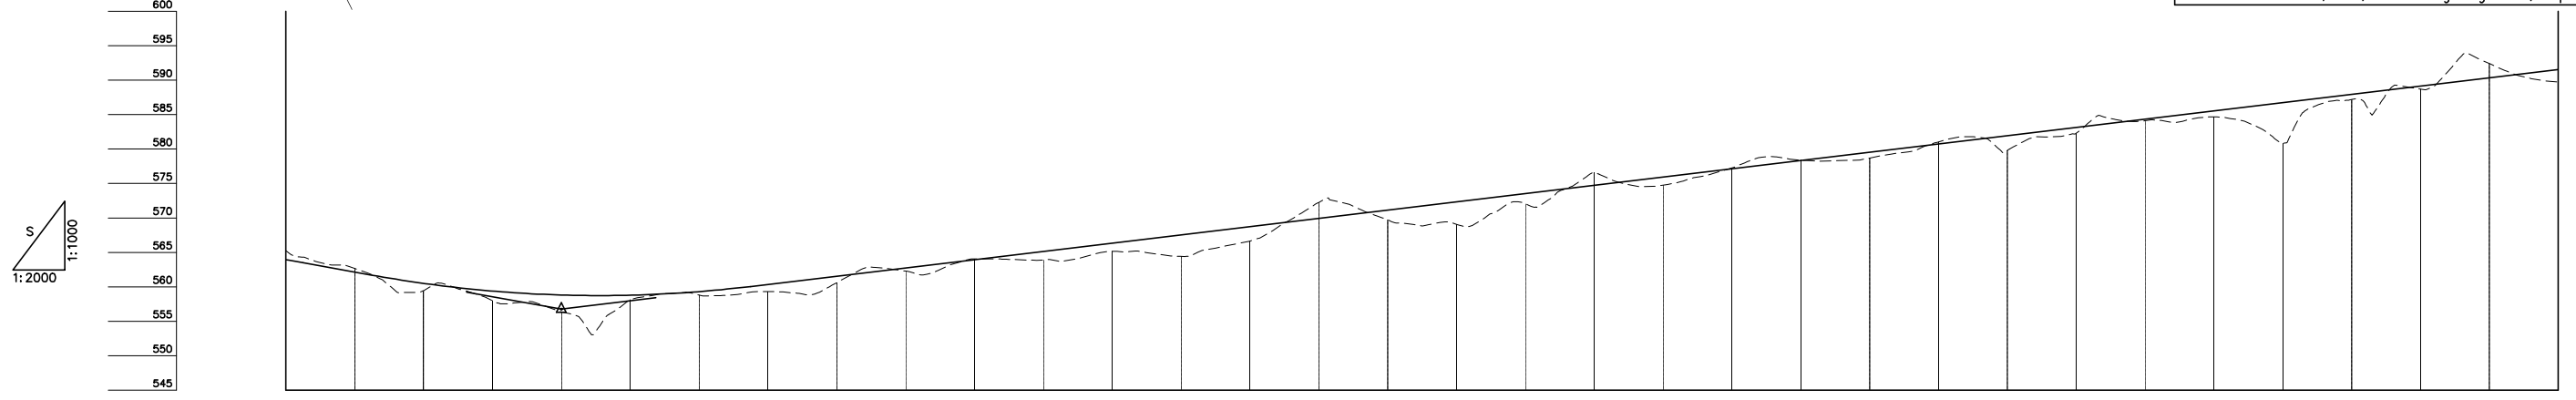

GRADE		
PROPOSED HEIGHT	567.550 6+600.000	556.750 6+800.000
GROUND HEIGHT	565.255	562.150
STATION	6+600	6+620
CURVE ELEMENT	R=70 L=133.055 L=20.793	R=80 L=61.408
SUPER ELEVATION	Left Right	Left Right
WIDENING	1.25m	1.25m
DESIGN SPEED	30 Km/h	