


DEPARTMENT OF ROADS Ministry of Physical Planning and Works, FDR/ Nepal	
THE PROJECT FOR CONSTRUCTION OF SINDHULI ROAD (Section III)	
PLAN AND PROFILE STA. 11+880 - STA. 13+200	Drawing No. B-29
Date: July, 2009	Scale: 1:2000
Designed by: <i>S. Subedi</i>	Approved by:
NIPPON KOEI CO., LTD, Consulting Engineers, Japan	

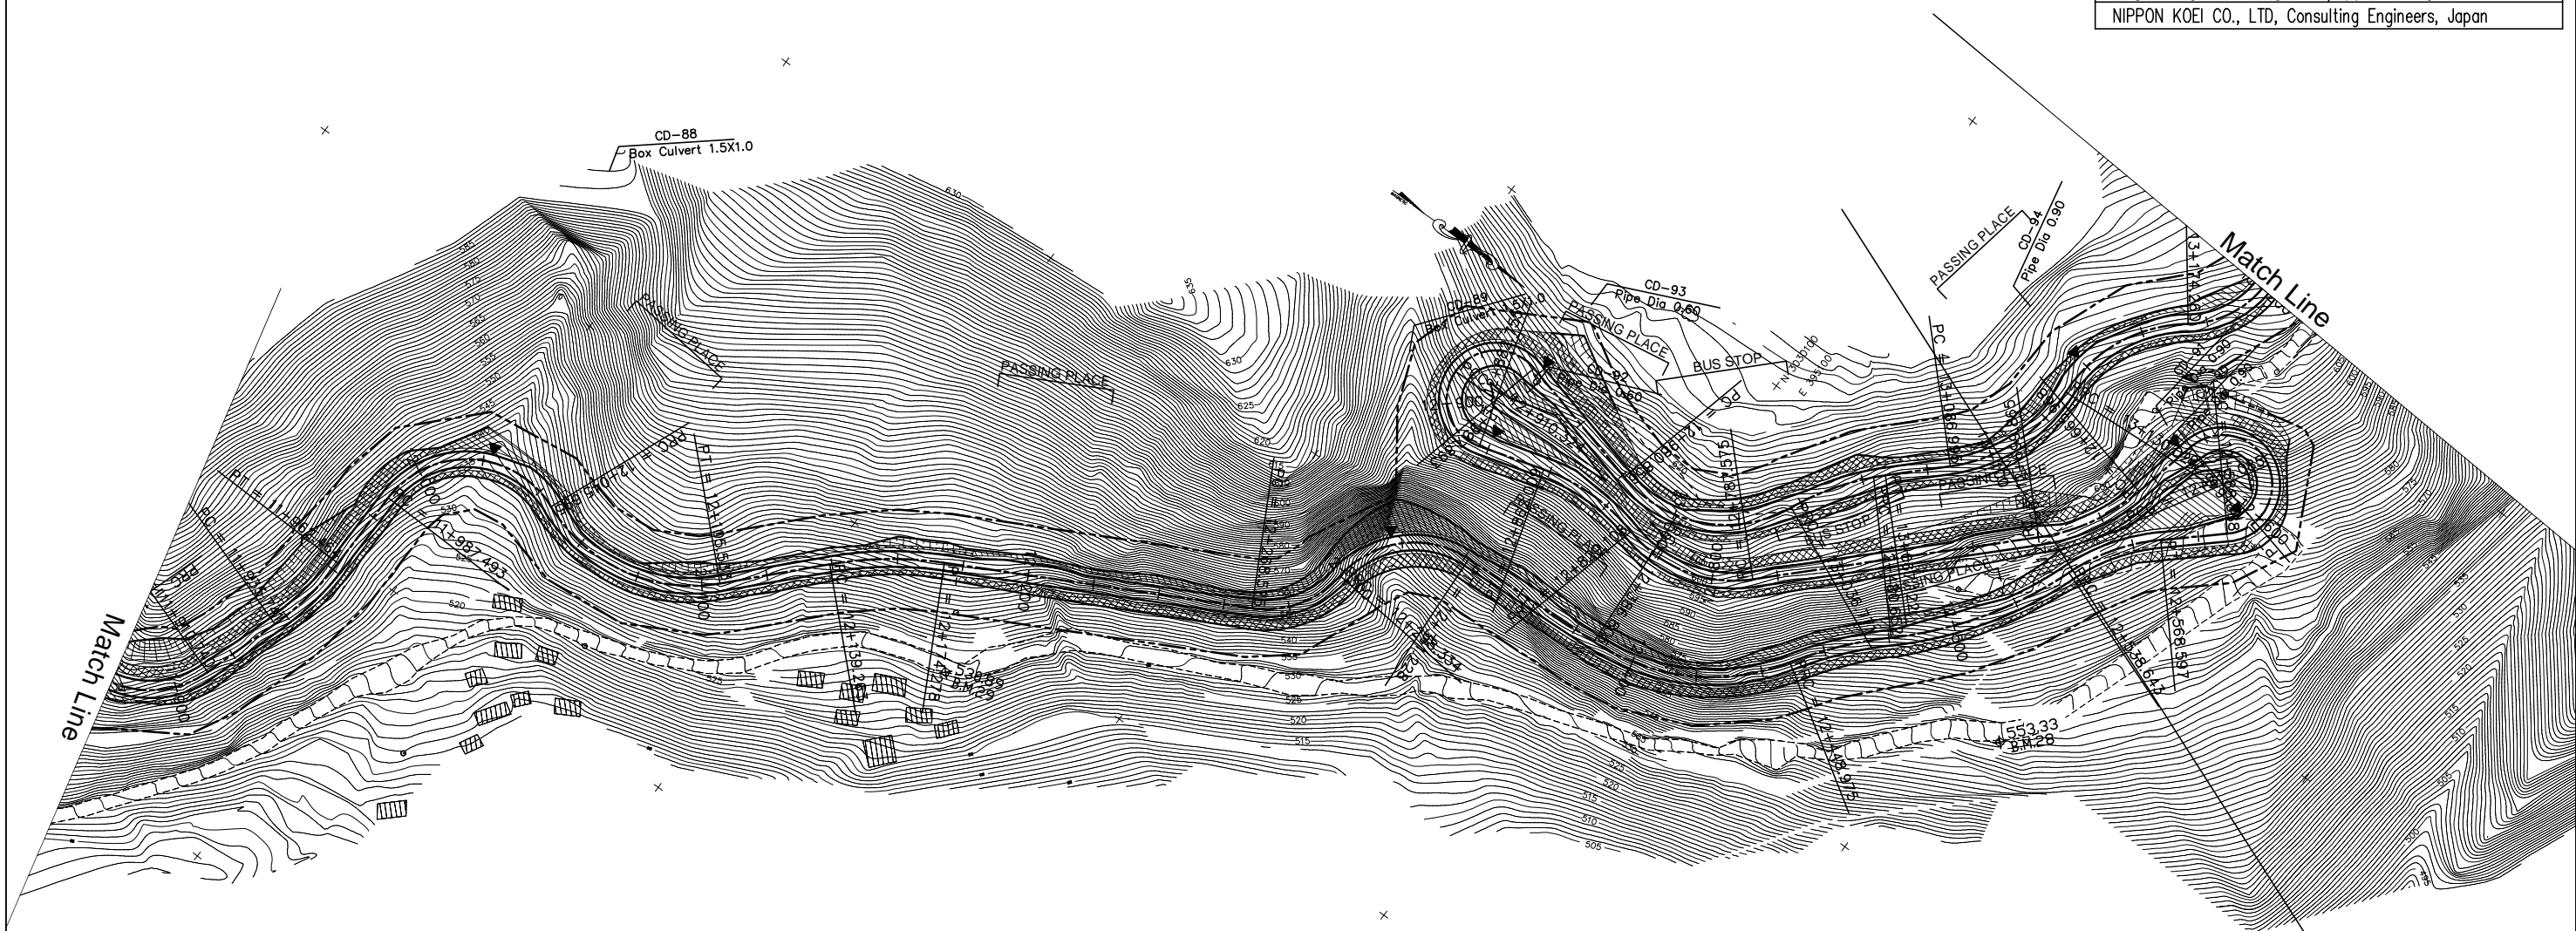

N 3030000  
E 3983400