


DEPARTMENT OF ROADS	
Ministry of Physical Planning and Works, FDR/ Nepal	
THE PROJECT FOR CONSTRUCTION OF SINDHULI ROAD (Section III)	
PLAN AND PROFILE STA. 5+280 – STA. 5+940	Drawing No. B-18
Date: July, 2009	Scale: 1:2000
Designed by: <i>H. S. Saini</i>	Approved by:
NIPPON KOEI CO., LTD, Consulting Engineers, Japan	

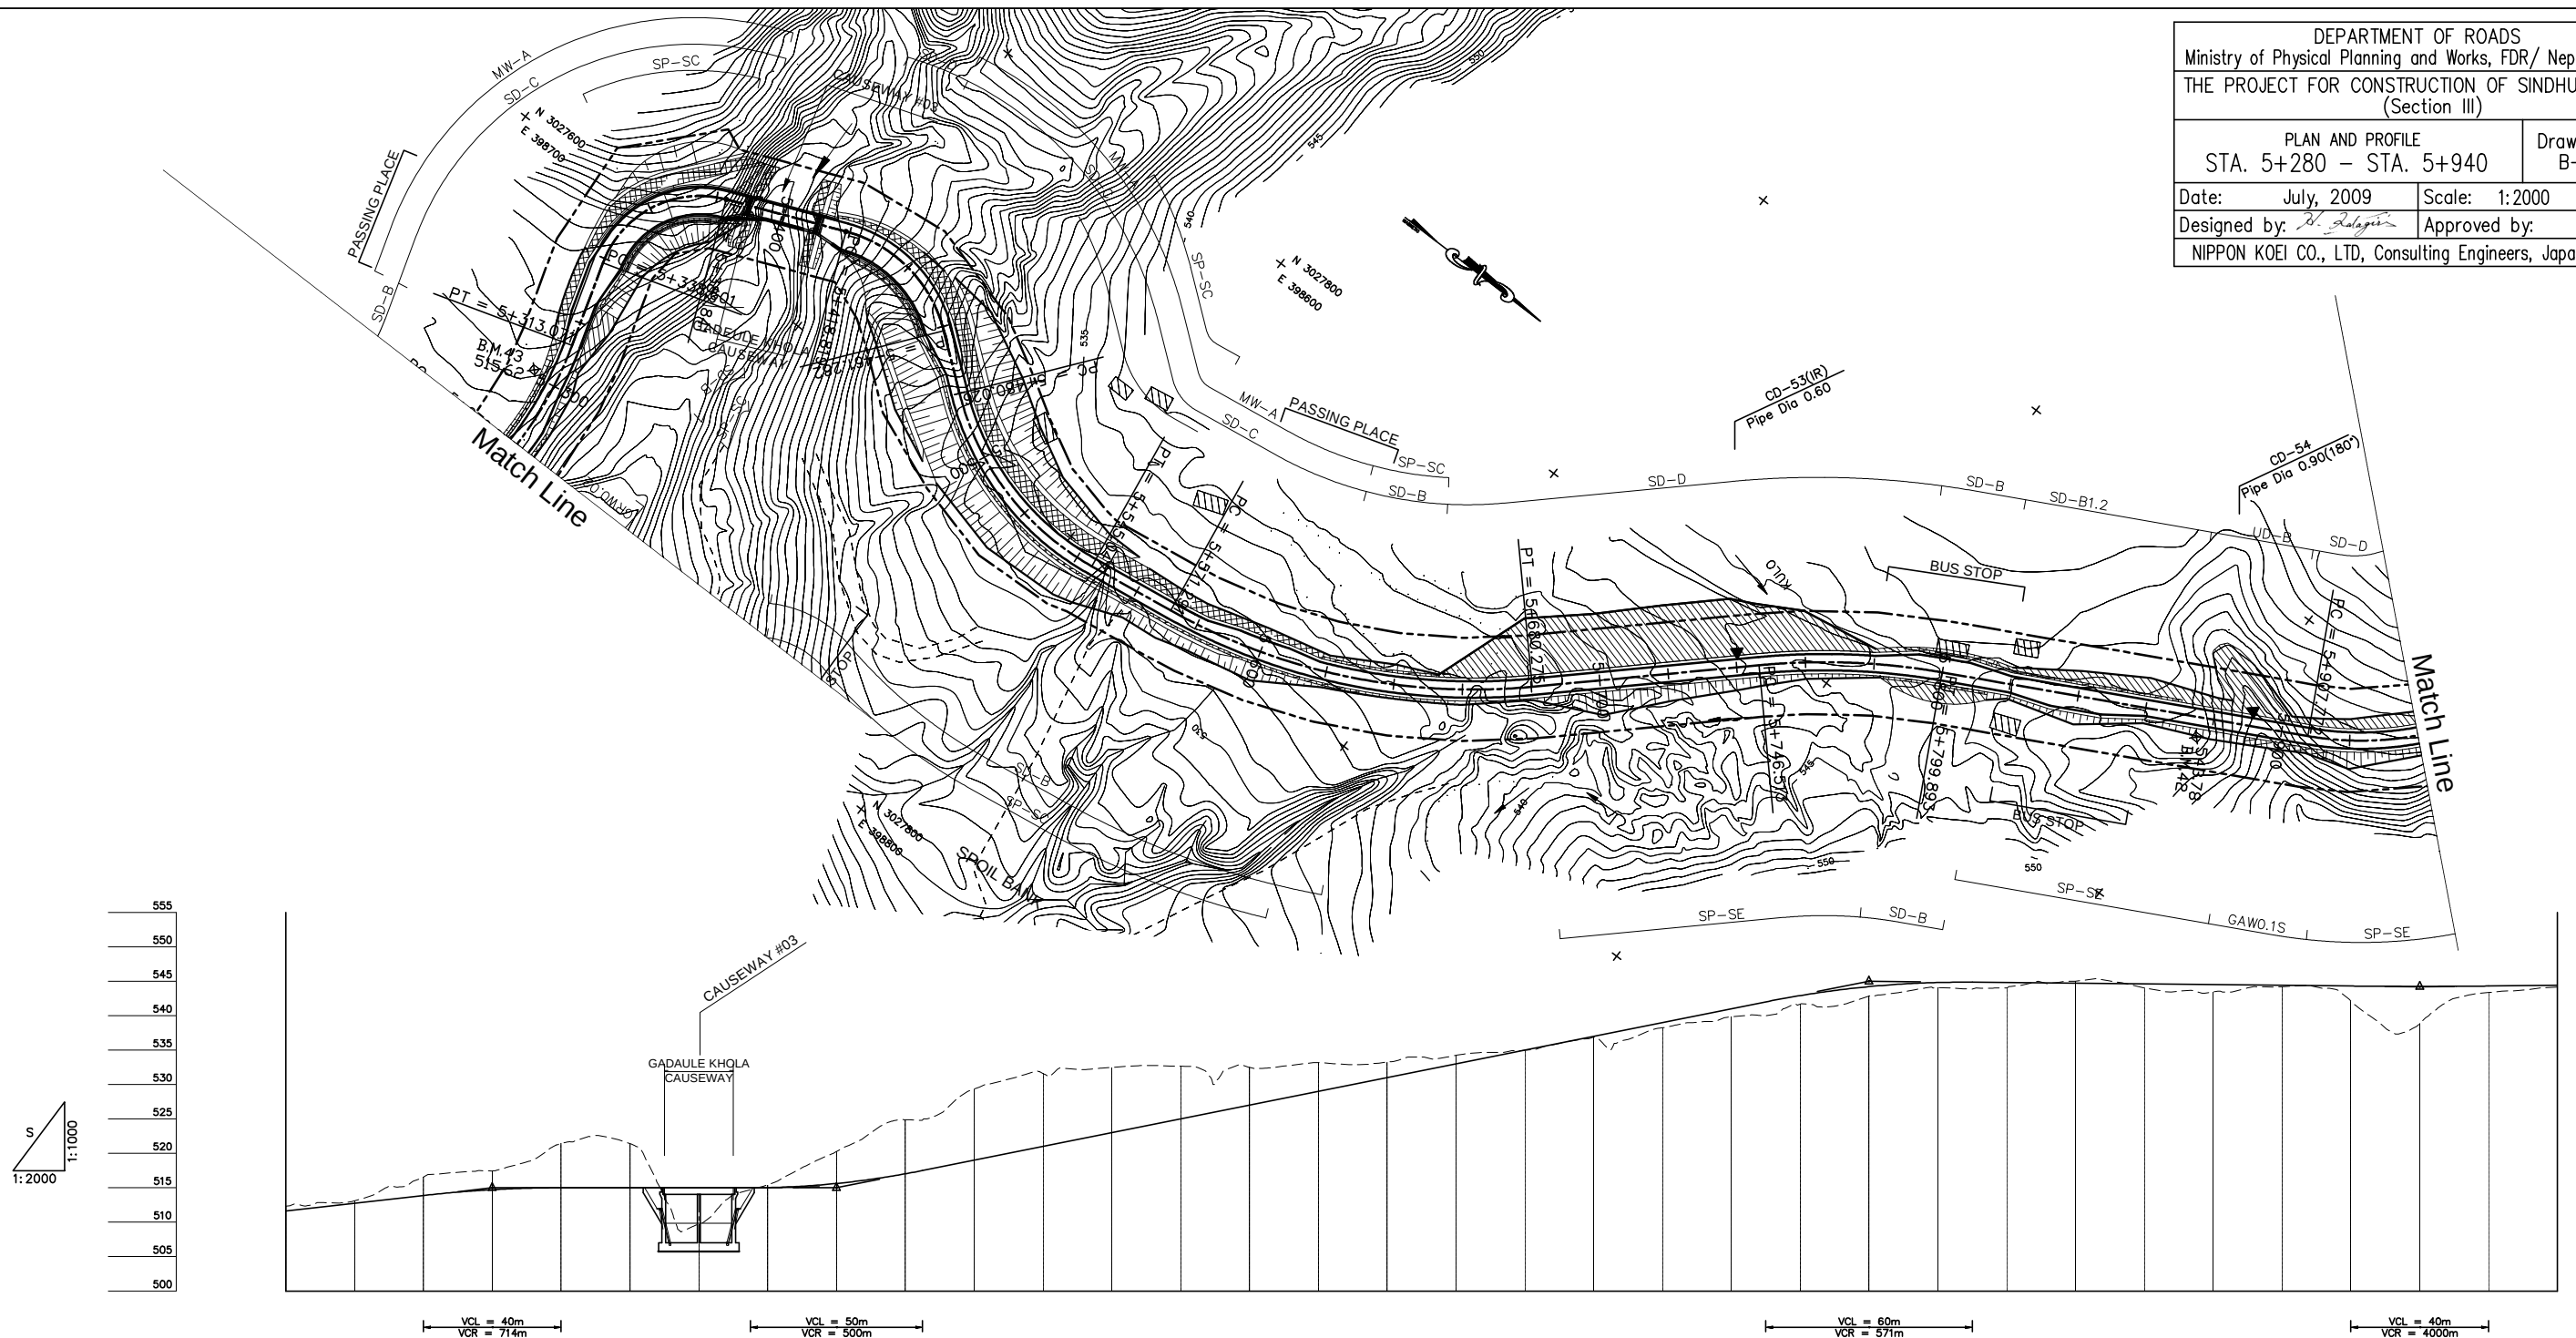

GRADE																												
PROPOSED HEIGHT																												
GROUND HEIGHT																												
STATION																												
CURVE ELEMENT																												
SUPER ELEVATION																												
WIDENING																												
DESIGN SPEED																												