

**The Project for Development Planning for the Urgent Rehabilitation  
of  
The Resettlement Community in Mannar District (MANREP)**

**REPORT ON FINAL JOINT INSPECTION AT COMPLETION  
ON  
CONSTRUCTION OF VILLAGE WATER SUPPLY SYSTEM  
AT CHEDDIYARMAGAN/KADDAIADAMPAN  
OF  
THE AGREEMENT OF THE CIVIL WORKS 1**

The Final Joint Inspection at completion of the Construction of Village Water Supply System on the Agreement of the Civil Works 1 was conducted on 06<sup>th</sup> February, 2013 at Cheddiyarmagan/Kaddaiadampan Village in Nanattan DS Division.

A. Following persons attended the Joint Inspection:

No.	Name	Designation	Organization	Remarks
1	Mr. T. Ramanan	Technical Officer	Pradeshiya Sabha, Nanattan DS Division	
2	Mr. S. Munasinghe	Deputy Project Manager	Edward & Christie (Pvt.) Ltd.	
3	Mr. H. Kawamoto	Representative	JICA	
4	Mr. N.A. Dharmasena	Senior Civil Engineer	MANREP	

B. Inspection Results:

All participants of the Final Joint Inspection of Village Water Supply System confirmed that no defect was identified.

C. The Final Certificate for the Village Water Supply System will be issued by the Engineer accordingly.

**On-site Inspection Record**

**Project Name:** The Project for Development Planning for the Urgent Rehabilitation of the Resettlement Communities in Mannar District  
**立会検査記録** 件名 : Construction of Village Water Supply System at Cheddiyarmagan / Kaddaiadampan of the Contract for the Civil Works 1

No.	Articles inspected	to be inspected	Standard	規格	Brand	銘柄	Quantity	数量	Quality	品質	Performance	性能	ID	銘版	Export	輸出検査	Documents	提出書類	Packing and loading	梱包・船積条件	Presence or absence	of ODA/JICA stickers	シール添付の有無	Remarks	備考
1																									
2																									
As per final joint inspection record at completion attached

Remarks concerning on-site inspection:  
立会検査所見欄:

Inspection date: 2013.02.06

Inspection site: Cheddiyarmagan/Kaddaiadampan Village, Nanattan DS Division, Mannar District

Name of Contractor: Edward & Christie (Pvt.) Ltd.: Mr. S. Munasinghe

The Engineer: Mr. N.A. Dharmasena

JICA Representative: Mr. H. Kawamoto

Representative of Pradeshiya Sabha: Mr. T. Ramanan

(Signature)

(Signature)

(Signature)

(Signature)

JICA/MANREP  
LIST OF DEFECTIVE WORKS

Sheet No. : 01 / 02

PROJECT OR THE DEVELOPMENT PLANNING FOR THE URGENT  
REHABILITATION OF THE RESETTLEMENT COMMUNITIES IN MANNAR (MANREP)


Works : Civil Works 1 (Contract No.:2011/03-002)  
Contractor : Edward & Christie (Pvt.)Ltd.  
Item : Construction of Village Water Supply System  
Structure : Elevated Tank

Date : 06 / 02 / 2013  
Location : Cheddiyarmagan Kaddaiadampan  
Inspector : Mr. H. Kawamoto

FINAL INSPECTION REPORT

(PRELIMINARY  JOINT)

WORKS : CIVIL WORKS 1 (CONTRACT NO. 2011/03/002)  
CONTRACTOR : EDWARD & CHRISTIE (PVT.) LTD.  
LOCATION : Cheddiyarmagan Kaddaiadampan  
ITEM : Construction of Village Water Supply System  
  
DATE : 06 / 02 / 2013  
  
INSPECTOR : Mr. H. Kawamoto - JICA  
Mr. Y. Sano - MANREP  
Mr. N.A. Dharmasara - MANREP  
Mr. Resan Peral - MANREP  
Mr. S. Ramanathan - Pradeshiya Sabha (Nandedam)  
Mr. S. Manasinghe - Edward & Christie Company (Pvt.) Ltd.

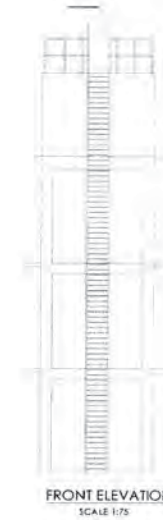

No.	Description	Defect	Remarks
		<input type="checkbox"/>	
		<input type="checkbox"/>	
		<input type="checkbox"/>	
		<input type="checkbox"/>	Completed
		<input type="checkbox"/>	
		<input type="checkbox"/>	
		<input type="checkbox"/>	
		<input type="checkbox"/>	
		<input type="checkbox"/>	

JICA/MANREP  
DEFECTIVE WORKS

Sheet No. : 02/02

Works : Civil Works 1 (Contract No.:2011/03-002)

Contractor : Edward & Christie (Pvt.)Ltd.

Item : Construction of Village Water Supply System

Structure : Pipeline, Taps & Valves

Date : 06/02/2013

Location : Cheddiyarmagan Kaddaiadampam

Inspector : M. H. Kawamoto



C/K Adampam Community Water Supply System

No.	Description	Defect	Remarks
		<input type="checkbox"/>	Completed
		<input type="checkbox"/>	
		<input type="checkbox"/>	
		<input type="checkbox"/>	
		<input type="checkbox"/>	

We hereby certify that the above item in Village Water Supply System are in accordance with the contract. defective works noted in the remarks column will be rectified immediately.

Authorized Signature  
Name **Hiroyuki KAWAMOTO**  
Designation **Representative**  
Japan International Cooperation Agency

Authorized Signature  
Name  
Designation  
Edward & Christie (Pvt.) Ltd.

Authorized Signature  
Name **N.A. Dharmasena**  
Designation **Senior Civil Eng.**  
MANREP

Authorized Signature  
Name  
Designation  
Pradeshiya Sabha Nanattan

**The Project for Development Planning for the Urgent Rehabilitation  
of  
The Resettlement Community in Mannar District (MANREP)**

**REPORT ON FINAL JOINT INSPECTION AT COMPLETION**

**ON**

**REHABILITATION OF FLOOD DIKE AND BRIDGE AT  
CHEDDIYARMAGAN KADDAIADAMPAN**

**OF**

**THE AGREEMENT OF THE CIVIL WORKS 1**

The Final Joint Inspection at completion of the Rehabilitation of Flood Dike and Bridge on the Agreement of the Civil Works 1 was conducted on 6<sup>th</sup> February, 2013 at Cheddiyarmagan Kaddaiadampan Village under Irrigation Department, Murunkan.

A. Following persons attended the Final Joint Inspection:

No.	Name	Designation	Organization	Remarks
1	Mr. S. Varathalingam	Technical Officer	Irrigation Department, Murunkan	
2	Mr. S. Munasinghe	Deputy General Manager	Edward & Christie (Pvt.) Ltd.	
3	Mr. H. Kawamoto	Representative	JICA	
4	Mr. N.A. Dharmasena	Senior Civil Engineer	MANREP	

B. Inspection Results:

All participants of the Final Joint Inspection of Flood Dike and Bridge confirmed that no defect was identified.

C. The Final Certificate for the Flood Dike and Bridge will be issued by the Engineer accordingly.

**On-site Inspection Record**

**Project Name: The Project for Development Planning for the Urgent Rehabilitation of the Resettlement Communities in Mannar District**  
**立会検査記録 件名: Rehabilitation of Flood Dike & Bridge at Cheddiyarmagan Kaddaiadampan of the Contract for the Civil Works 1**

No. 番号	Articles to be inspected 検査品目	Standard 規格	Brand 銘柄	Quant ity 数量	Quality 品質	Perfor mance 性能	ID plate 銘版	Export inspection 輸出検査	Documents to submit 提出書類	Packing and loading conditions 梱包・船積条件	Presence or absence of ODA/JICA stickers ODA/JICA シール添付の有無	Remarks 備考
1												As per final joint inspection record at completion attached
2												
3												
4												
5												
6												
7												
8												
9												
10												

Remarks concerning on-site inspection:  
立会検査所見欄:

Inspection date: 2013.02.06

Inspection site: Flood Dike & Bridge at Cheddiyarmagan Kaddaiadampan Village, Irrigation Department, Murunkan.

Name of Contractor: Edward & Christie (Pvt.) Ltd.: Mr. S. Munasinghe (Signature)

The Engineer: Mr. N.A. Dharmasena (Signature)

JICA Representative: Mr. H. Kawamoto (Signature)

Representative of Irrigation Department: Mr. S. Varathalingam (Signature)

JICA/MANREP  
LIST OF DEFECTIVE WORKS

Sheet No. : 01/02

Annex 2.1

PROJECT OR THE DEVELOPMENT PLANNING FOR THE URGENT  
REHABILITATION OF THE RESETTLEMENT COMMUNITIES IN MANNAR (MANREP)


Works : Civil Works 1 (Contract No.:2011/03-002)  
Contractor : Edward & Christie (Pvt.)Ltd.  
Item : Rehabilitation of Irrigation Tank  
Structure : Flood Dike

Date : 06/02/2013  
Location : CK Adampn  
Inspector : Mr. H. Kawamoto

FINAL INSPECTION REPORT

(PRELIMINARY) (JOINT)

WORKS : CIVIL WORKS 1 (CONTRACT NO. 2011/03/002)  
CONTRACTOR : EDWARD & CHRISTIE (PVT.) LTD.  
LOCATION : Cheddiyarmagan Kaddaiadampn  
ITEM : Rehabilitation of Flood Dike & Bridge  
DATE : 06/02/2013  
INSPECTOR : Mr. H. Kawamoto - JICA  
Mr. Y. Sano - MANREP  
Mr. N.A. Dharmasena - MANREP  
Mr. Resam Reval - MANREP  
Mr. S. Varathalingam - Irrigation Department (Mannar)  
Mr. S. Manasinghe - Edward & Christie (Pvt.) Ltd.

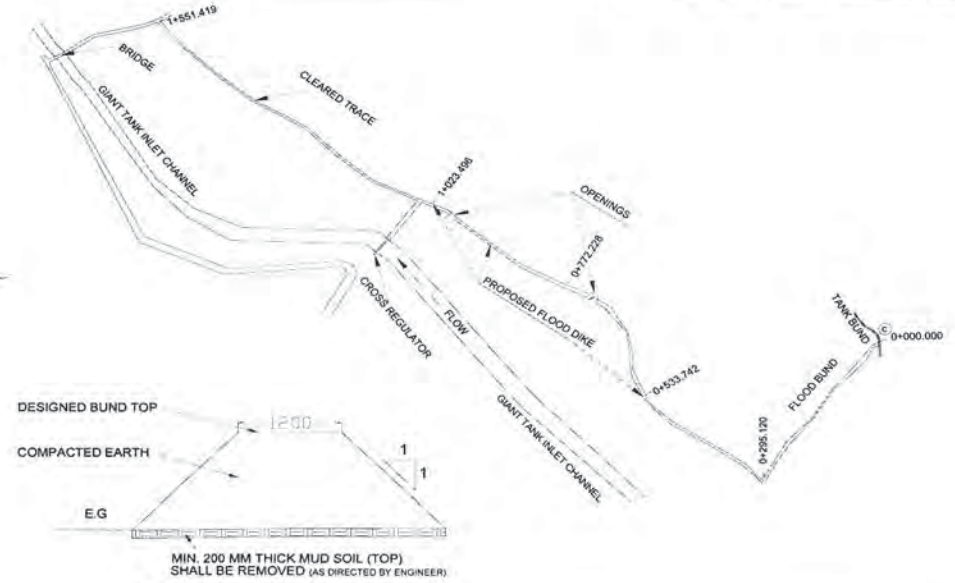

SECTION OF FLOOD BUND

No.	Description	Defect	Remarks
		<input type="checkbox"/>	
		<input type="checkbox"/>	
		<input type="checkbox"/>	
		<input type="checkbox"/>	
		<input type="checkbox"/>	
		<input type="checkbox"/>	Completed
		<input type="checkbox"/>	
		<input type="checkbox"/>	
60/132

JICA/MANREP  
LIST OF DEFECTIVE WORKS

Sheet No. : 02/02

Works : Civil Works 1 (Contract No.:2011/03-002)  
Contractor : Edward & Christie (Pvt.)Ltd.  
Item : Rehabilitation of Irrigation Tank  
Structure : Bridge

Date : 06/02/2013  
Location : Cheddiyarmagan Kaddaiadampan  
Inspector : Mr. H. Kawamoto

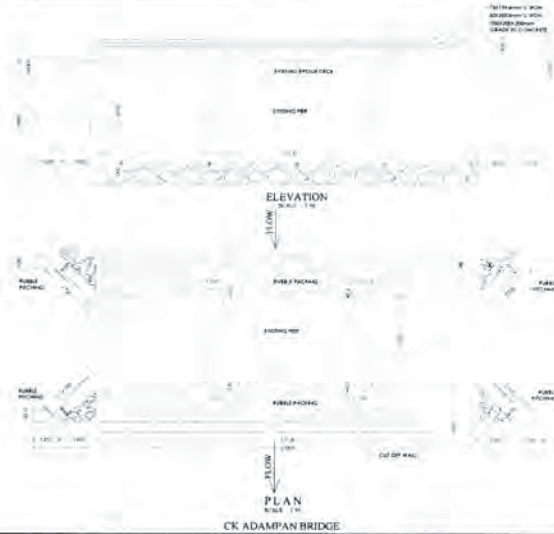


61/132


No.	Description	Defect	Remarks
		<input type="checkbox"/>	Completed
		<input type="checkbox"/>	
		<input type="checkbox"/>	
		<input type="checkbox"/>	
		<input type="checkbox"/>	
		<input type="checkbox"/>	

We hereby certify that the above items in Irrigation Tank are in accordance with the contract.  
defective works noted in the remarks column will be rectified immediately.

  
Authorized Signature  
Name Hiroyuki KAWAMOTO  
Designation Representative  
Japan International Cooperation Agency

   
Authorized Signature  
Name N.A. Sumanasen  
Designation senior civil Engineer  
MANREP

  
Authorized Signature  
Name R.M.G.S. Munsasinghe  
Designation G.M.C.P.  
Edward & Christie (Pvt.) Ltd.

   
Authorized Signature  
Name;  
Designation  
Department of Irrigation, Murunkan

Final Joint Inspection report for Construction of Civil Works 2 Contract

1. Rehabilitation of Village Road at Vellankulam **(B2)**.
2. Rehabilitation of Village Road at Pali-Aru **(B3)**.
3. Rehabilitation of Village Road at Theththavady **(B4)**.
4. Rehabilitation of Village Road at Thevanpidy **(B5)**.
5. Rehabilitation of Village Road at Puthukadu **(B6)**.
6. Rehabilitation of Village Road at Anthonyarpuram **(B7)**.
7. Rehabilitation of Village Road at Periyakulam **(B8)**.
8. Rehabilitation of Village Road at Sirukkulam **(B9)**.
9. Construction of Village Water Supply System at Sirukkulam **(B10)**.
10. Rehabilitation of Irrigation Tank at Muthaliyarkamam **(B11)**.
11. Rehabilitation of Irrigation Tank at Periyakulam **(B12)**.
12. Rehabilitation of Irrigation Tank at Sirukkulam **(B13)**.
13. Reconstruction of Fish Pond at Sirukkulam **(B14)**. (Major works deleted).
14. Rehabilitation of Irrigation Tank at Kannady **(B15)**.

**The Project for Development Planning for the Urgent Rehabilitation  
of  
The Resettlement Community in Mannar District (MANREP)**

**REPORT ON FJNAL JOINT INSPECTION AT COMPLETION  
ON  
REHABILITATION OF VILLAGE ROAD AT VELLANKULAM  
OF  
THE AGREEMENT OF THE CIVIL WORKS 2**

The Final Joint Inspection at completion of the Rehabilitation of Village Road (Bill No. 02) on the Agreement of the Civil Works 2 was conducted on 07<sup>th</sup> February, 2013 at Vellankulam Village in Manthai West AGA Division.

A. Following persons attended the Final Joint Inspection:

No.	Name	Designation	Organization	Remarks
1	Mr. M. Kirubananthan	Technical Officer	Pradeshya Sabha, Manthai West	
2	Mr. D. Gunathilake	Technical Officer	Squire Mech Engineering (Pvt.) Ltd.	
3	Mr. Hiroaki Adachi	Representative	JICA	
4	Mr. N.A. Dharmasena	Senior Civil Engineer	MANREP	

B. Inspection Results:

All participants of the Final Joint Inspection of Village Roads confirmed that no defect was identified.

C. The Final Certificate for the Village Roads will be issued by the Engineer accordingly.

**On-site Inspection Record**  
Project Name: The Project for Development Planning for the Urgent Rehabilitation of the Resettlement Communities in Mannar District  
立会検査記録 件名: Rehabilitation of Village Road at Vellankulam of the Contract for the Civil Works 2

No. 番号	Articles 検査品目	to be 規格	Brand 銘柄	Quant ity 数量	Quality 品質	Perfor- mance 性能	ID plate 銘版	Export inspection 輸出検査	Inspection submit- ted 提出書類	検査項目		Remarks 備考
										Packing and loading conditions 梱包・船積条件	Presence or absence of ODA/JICA シール添付の有無	
1												
2												
As per final joint inspection record at completion attached

Remarks concerning on-site inspection:  
立会検査所見欄:

Inspection date: 2013.02.07

Inspection site: Vellankulam Village, Manthai West AGA Division, Mannar District

Name of Contractor: Squire Mech Engineering (Pvt.) Ltd.: Mr. D. Gunathilake \_\_\_\_\_ (Signature)

The Engineer: Mr. N.A. Dharmasena \_\_\_\_\_ (Signature)

JICA Representative: Mr. Hiroaki Adachi \_\_\_\_\_ (Signature)

Representative of Pradeshya Sabha: Mr. M. Kirubananthan \_\_\_\_\_ (Signature)



PROJECT OR THE DEVELOPMENT PLANNING FOR THE URGENT REHABILITATION OF THE RESETTLEMENT COMMUNITIES IN MANNAR (MANREP)

# FINAL INSPECTION REPORT

(PRELIMINARY / JOINT)

WORKS : CIVIL WORKS 2 (CONTRACT NO. 2011/03/003)  
 CONTRACTOR : SQUIRE MECH ENGINEERING (PVT.) LTD.  
 LOCATION : Vellankulam  
 ITEM : Rehabilitation of Village Road

DATE : 07 / 02 / 2013

INSPECTOR : Mr. Hiroaki Adachi - JICA  
 Mr. N.A. Dharmasena - MANREP  
 Mr. Resam Reval - MANREP  
 Mr. M. Kirubanandhan Pradeshiya Sabha (M/W)  
 Mr. D. Annathilake - Squire Mech (Pvt.) Ltd.

## JICA/MANREP LIST OF DEFECTIVE WORKS

Sheet No. : 0101

Works : Civil Works 2 (Contract No.:2011/03-003)  
 Contractor : Squire Mech (Pvt.)Ltd.  
 Date : 07 / 02 / 2013  
 Item : Rehabilitation of Village Road  
 Location : Vellankulam  
 Structure : Earth Fill  
 Inspector : Mr. Hiroaki Adachi



No.	Description	Defect	Remarks
		<input type="checkbox"/>	
		<input type="checkbox"/>	
		<input type="checkbox"/>	completed
		<input checked="" type="checkbox"/>	
		<input type="checkbox"/>	
		<input type="checkbox"/>	

We hereby certify that the above item in Village Roads are in accordance with the contract. defective works noted in the remarks column will be rectified immediately.

*H. Adachi*  
 Authorized Signature  
 Name Hiroaki Adachi  
 Designation Representative  
 Japan International Cooperation Agency

*G. Annathilake*  
 Authorized Signature  
 Name  
 Designation  
 Squire Mech (Pvt.) Ltd.

*N.A. Dharmasena*  
 Authorized Signature  
 Name N. A. Dharmasena  
 Designation Senior Civil Engineer  
 MANREP

*M. Kirubanandhan*  
 Authorized Signature  
 Name  
 Designation  
 Pradeshiya Sabha Manthai West

**The Project for Development Planning for the Urgent Rehabilitation  
of  
The Resettlement Community in Mannar District (MANREP)**

**REPORT ON FINAL JOINT INSPECTION AT COMPLETION  
ON  
REHABILITATION OF VILLAGE ROAD AT PALI - ARU  
OF  
THE AGREEMENT OF THE CIVIL WORKS 2**

The Final Joint Inspection at completion of the Rehabilitation of Village Road on the Agreement of the Civil Works 2 was conducted on 19<sup>th</sup> March, 2013 at Pali - Aru Village in Manthai West AGA Division, Mannar District.

A. Following persons attended the Final Joint Inspection:

No.	Name	Designation	Organization	Remarks
1	Mr. M. Kirubananthan	Technical Officer	Pradeshiya Sabha, Manthai West	
2	Mr. D. Gunathilake	Technical Officer	Squire Mech Engineering (Pvt.) Ltd.	
3	Mr. M.G. Hemachandra	Project Specialist	JICA	
4	Mr. N.A. Dharmasena	Senior Civil Engineer	MANREP	

B. Inspection Results:

All participants of the Final Joint Inspection of Village Road confirmed that no defect was identified.

C. The Final Certificate for the Village Road will be issued by the Engineer accordingly.

**On-site Inspection Record**

**Project Name: The Project for Development Planning for the Urgent Rehabilitation of the Resettlement Communities in Mannar District**  
**立会検査記録 件名: Rehabilitation of Village Road at Pali - Aru of the Contract for the Civil Works 2**

No. 番号	Articles 検査品目	to be 規格	Standard 標準	Brand 銘柄	Quant 数量	Quality 品質	Perfor mance 性能	ID 銘版	検査項目		Presence of ODA/JICA シール捺付の有無	Remarks 備考
									Export 輸出検査	Documents submit 提出書類		
1												As per final joint inspection record at completion attached
2												
3												
4												
5												
6												
7												
8												
9												
10												

Remarks concerning on-site inspection:  
立会検査所見欄:

Inspection date: 2013.03.19

Inspection site: Pali - Aru Village, Manthai West AGA Division, Mannar District

Name of Contractor: Squire Mech Engineering (Pvt.) Ltd.: Mr. D. Gunathilake \_\_\_\_\_ (Signature)

The Engineer: Mr. N.A. Dharmasena \_\_\_\_\_ (Signature)

JICA Project Specialist: Mr. M.G. Hemachandra \_\_\_\_\_ (Signature)

Representative of Pradeshiya Sabha: Mr. M. Kirubananthan \_\_\_\_\_ (Signature)

JICA/MANREP  
LIST OF DEFECTIVE WORKS

Sheet No. : 01/02

PROJECT OR THE DEVELOPMENT PLANNING FOR THE URGENT  
REHABILITATION OF THE RESETTLEMENT COMMUNITIES IN MANNAR (MANREP)

Works : Civil Works 2 (Contract No.:2011/03-003)  
Contractor : Squire Mech (Pvt.)Ltd.  
Item : Rehabilitation of Village Road  
Structure : Earth Fill

Date : 19/03/2013  
Location : Pali - Aru  
Inspector : Mr. M. G. Hemachandra

Annex 23a

# FINAL INSPECTION REPORT

(PRELIMINARY JOINT)

WORKS : CIVIL WORKS 2 (CONTRACT NO. 2011/03/003)  
CONTRACTOR : SQUIRE MECH ENGINEERING (PVT.) LTD.  
LOCATION : Pali - Aru  
ITEM : Rehabilitation of Village Road  
DATE : 19/03/2013  
INSPECTOR : Mr. M. G. Hemachandra - JICA  
Mr. N. A. Dharmasena - MANREP  
Mr. Regum Revul - MANREP  
Mr. M. Kivubanantham - Pradeshya Subh (M/W)  
Mr. D. Gunathilake - Squire Mech Engineering.



TYPICAL DESIGN SECTION -ROAD 3.0m


No.	Description	Defect	Remarks
		<input type="checkbox"/>	
		<input type="checkbox"/>	
		<input type="checkbox"/>	
		<input type="checkbox"/>	
		<input type="checkbox"/>	Completed
		<input type="checkbox"/>	
		<input type="checkbox"/>	
		<input type="checkbox"/>	
		<input type="checkbox"/>	

JICA/MANREP  
LIST OF DEFECTIVE WORKS

Sheet No. : 02/02

Works : Civil Works 2 (Contract No.:2011/03-003)  
Contractor : Squire Mech (Pvt.)Ltd.  
Item : Rehabilitation of Village Road  
Structure : Pipe Culvert


Date : 19/03/2013  
Location : Pali - Aru  
Inspector : Mr. M.G. Hemachandra

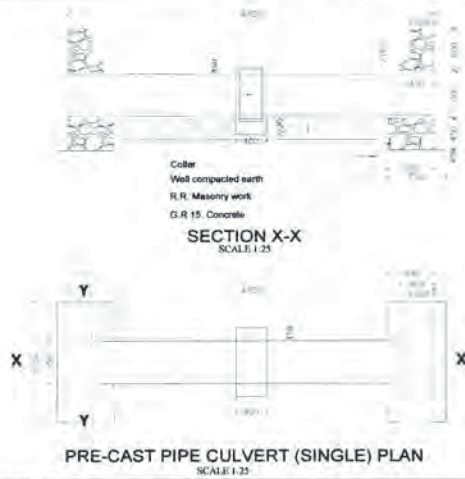


No.	Description	Defect	Remarks
		<input type="checkbox"/>	
		<input type="checkbox"/>	Completed
		<input type="checkbox"/>	
		<input type="checkbox"/>	

We hereby certify that the above item in Village Roads are in accordance with the contract.  
defective works noted in the remarks column will be rectified immediately.

  
Authorized Signature  
Name M.G. Hemachandra  
Designation Project specialist  
Japan International Cooperation Agency

  
Authorized Signature  
Name N. Ashwimesh  
Designation Senior Civil Engineer  
MANREP

  
Authorized Signature  
Name J. Guanthilak  
Designation  
Squire Mech (Pvt.) Ltd.

  
Authorized Signature  
Name;  
Designation  
Pradeshiya Sabha Manthai West

**The Project for Development Planning for the Urgent Rehabilitation  
of  
The Resettlement Community in Mannar District (MANREP)**

**REPORT ON FINAL JOINT INSPECTION AT COMPLETION  
ON  
REHABILITATION OF VILLAGE ROAD AT THETHTHAVADY  
OF  
THE AGREEMENT OF THE CIVIL WORKS 2**

The Final Joint Inspection at completion of the Rehabilitation of Village Road on the Agreement of the Civil Works 2 was conducted on 19<sup>th</sup> March, 2013 at Theththavady Village in Manthai West AGA Division, Mannar.

A. Following persons attended the Final Joint Inspection:

No.	Name	Designation	Organization	Remarks
1	Mr. M. Kirubananthan	Technical Officer	Pradeshya Sabha, Manthai West	
2	Mr. D. Gunathilake	Technical Officer	Squire Mech Engineering (Pvt.) Ltd.	
3	Mr. M.G. Hemachandra	Project Specialist	JICA	
4	Mr. N.A. Dharmasena	Senior Civil Engineer	MANREP	

B. Inspection Results:

All participants of the Final Joint Inspection of Village Road at Theththavady confirmed that no defect was identified.

C. The Final Certificate for the Village Road at Theththavady will be issued by the Engineer accordingly.

**On-site Inspection Record**

**Project Name: The Project for Development Planning for the Urgent Rehabilitation of the Resettlement Communities in Mannar District  
立案検査記録 件名: Rehabilitation of Village Road at Theththavady of the Contract for the Civil Works 2**

検査項目													
No. 番号	Articles 検査品目	to 規格	be 標準	Brand 銘柄	Quant ty 数量	Quality 品質	Perfor mance 性能	ID plate 銘版	Export inspection 輸出検査	Documents submit 提出書類	Packing and loading conditions 梱包・船積条件	Presence or absence of ODA/JICA stickers シール添付の有無	Remarks 備考
1.													
2.													
As per final joint inspection record at completion attached													
Remarks concerning on-site inspection: 立案検査所見欄:													

Inspection date: 2013.03.19

Inspection site: Theththavady Village, Manthai West AGA Division, Mannar District

Name of Contractor: Squire Mech Engineering (Pvt.) Ltd.: Mr. D. Gunathilake Squire Mech (Signature)

The Engineer: Mr. N.A. Dharmasena N.A. Dharmasena (Signature)

JICA Project Specialist: Mr. M.G. Hemachandra M.G. Hemachandra (Signature)

Representative of Pradeshya Sabha: Mr. M. Kirubananthan M. Kirubananthan (Signature)

JICA/MANREP  
LIST OF DEFECTIVE WORKS

Sheet No. : 01 / 03

PROJECT OR THE DEVELOPMENT PLANNING FOR THE URGENT  
REHABILITATION OF THE RESETTLEMENT COMMUNITIES IN MANNAR (MANREP)

Works : Civil Works 2 (Contract No.:2011/03-003)  
Contractor : Squire Mech (Pvt.) Ltd.  
Item : Rehabilitation of Village Road  
Structure : Earth Fill

Date : 19 / 03 / 2013  
Location : Theththavady  
Inspector : Mr. M. A. Hemachandra

FINAL INSPECTION REPORT

(PRELIMINARY / JOINT)

WORKS : CIVIL WORKS 2 (CONTRACT NO. 2011/03/003)  
CONTRACTOR : SQUIRE MECH ENGINEERING (PVT.) LTD.  
LOCATION : Theththavady  
ITEM : Rehabilitation of Village Road  
  
  
  
DATE : 19 / 03 / 2013  
  
INSPECTOR : Mr. M. A. Hemachandra - JICA  
Mr. N. A. Dharmasara - MANREP  
Mr. Regan Reval - MANREP  
Mr. M. Kiruparanthan - Pradeshiya Sabha (M/W)  
Mr. D. Gunathilake - Squire Mech Engineering



No.	Description	Defect	Remarks
		<input type="checkbox"/>	
		<input type="checkbox"/>	
		<input type="checkbox"/>	
		<input type="checkbox"/>	
		<input type="checkbox"/>	completed
		<input type="checkbox"/>	
		<input type="checkbox"/>	
		<input type="checkbox"/>	
		<input type="checkbox"/>	
		<input type="checkbox"/>	


69/132

Annex 2.1

JICA/MANREP  
LIST OF DEFECTIVE WORKS

Sheet No. : 02/03

Works : Civil Works 2 (Contract No.:2011/03-003)  
 Contractor : Squire Mech (Pvt.)Ltd.  
 Date : 19/03/2013  
 Item : Rehabilitation of Village Road  
 Location : Theththavady  
 Structure : Culvert  
 Inspector : Mr. M.G. Hemachandra

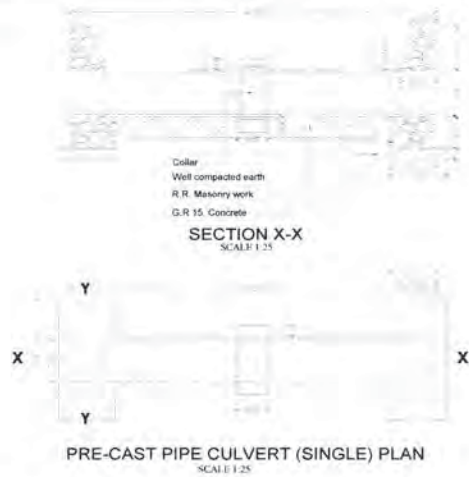


No.	Description	Defect	Remarks
		<input type="checkbox"/>	
		<input type="checkbox"/>	
		<input type="checkbox"/>	
		<input type="checkbox"/>	
		<input type="checkbox"/>	Completed
		<input type="checkbox"/>	
		<input type="checkbox"/>	
		<input type="checkbox"/>	
		<input type="checkbox"/>	
		<input type="checkbox"/>	

JICA/MANREP  
LIST OF DEFECTIVE WORKS

Sheet No. : 03/03

Works : Civil Works 2 (Contract No.:2011/03-003)  
 Contractor : Squire Mech (Pvt.)Ltd.  
 Date : 19/03/2013  
 Item : Rehabilitation of Village Road  
 Location : Theththavady  
 Structure : Culvert  
 Inspector : Mr. M.G. Hemachandra

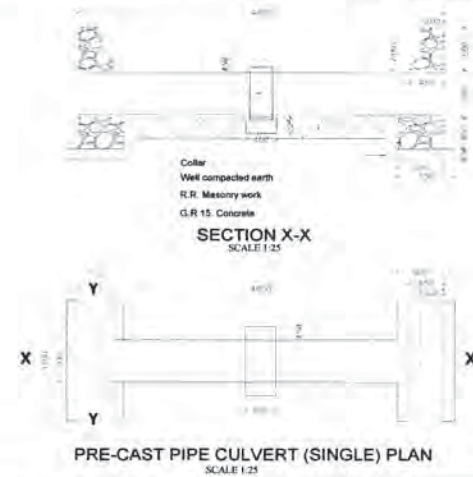

No.	Description	Defect	Remarks
		<input type="checkbox"/>	
		<input type="checkbox"/>	Completed
		<input type="checkbox"/>	
		<input type="checkbox"/>	

We hereby certify that the above item in Village Roads are in accordance with the contract.  
 defective works noted in the remarks column will be rectified immediately.

*M.G. Hemachandra*  
 Authorized Signature  
 Name M.G. Hemachandra  
 Designation Project specialist  
 Japan International Cooperation Agency

*D. Gunathilak*  
 Authorized Signature  
 Name D. Gunathilak  
 Designation  
 Squire Mech (Pvt.) Ltd.

*N.A. Dharmasoma*  
 Authorized Signature  
 Name N.A. Dharmasoma  
 Designation Senior Civil Engineer  
 MANREP

*Pradeep*  
 Authorized Signature  
 Name;  
 Designation  
 Pradeshya Sabha Manthai West

The Project for Development Planning for the Urgent Rehabilitation  
of  
The Resettlement Community in Mannar District (MANREP)

REPORT ON FINAL JOINT INSPECTION AT COMPLETION  
ON  
REHABILITATION OF VILLAGE ROAD AT THEVANPIDDY  
OF  
THE AGREEMENT OF THE CIVIL WORKS 2

The Final Joint Inspection at completion of the Rehabilitation of Village Road (Bill No. 05) on the Agreement of the Civil Works 2 was conducted on 07<sup>th</sup> February, 2013 at Thevanpiddy Village in Manthai West AGA Division.

A. Following persons attended the Final Joint Inspection:

No.	Name	Designation	Organization	Remarks
1	Mr. M. Kirubananthan	Technical Officer	Pradeshiya Sabha, Manthai West	
2	Mr. D. Gunathilake	Technical Officer	Squire Mech Engineering (Pvt.) Ltd.	
3	Mr. Hiroaki Adachi	Representative	JICA	
4	Mr. N.A. Dharmasena	Senior Civil Engineer	MANREP	

B. Inspection Results:

All participants of the Final Joint Inspection of Village Roads confirmed that no defect was identified.

C. The Final Certificate for the Village Roads will be issued by the Engineer accordingly.

On-site Inspection Record

Project Name: The Project for Development Planning for the Urgent Rehabilitation of the Resettlement Communities in Mannar District  
立会検査記録 件名: Rehabilitation of Village Road at Thevanpiddy of the Contract for the Civil Works 2

No. 番号	Articles to be inspected 検査品目	Standard 規格	Brand 銘柄	Quantity 数量	Quality 品質	Performance 性能	ID plate 銘版	Export inspection 輸出検査	Documents to submit 提出書類	Packing and loading conditions 梱包・船積条件	Presence or absence of ODA/JICA シール添付の有無	Remarks 備考
1												
2												
As per final joint inspection record at completion attached												
Remarks concerning on-site inspection: 立会検査所見欄:												

Inspection date: 2013.02.07

Inspection site: Thevanpiddy Village, Manthai West AGA Division, Mannar District

Name of Contractor: Squire Mech Engineering (Pvt.) Ltd.: Mr. D. Gunathilake \_\_\_\_\_ (Signature)

The Engineer: Mr. N.A. Dharmasena \_\_\_\_\_ (Signature)

JICA Representative: Mr. Hiroaki Adachi \_\_\_\_\_ (Signature)

Representative of Pradeshiya Sabha: Mr. M. Kirubananthan \_\_\_\_\_ (Signature)



JICA/MANREP  
LIST OF DEFECTIVE WORKS

Sheet No. : 01/01

PROJECT OR THE DEVELOPMENT PLANNING FOR THE URGENT  
REHABILITATION OF THE RESETTLEMENT COMMUNITIES IN MANNAR (MANREP)

Works : Civil Works 2 (Contract No.:2011/03-003)  
Contractor : Squire Mech (Pvt.)Ltd.  
Item : Rehabilitation of Village Road  
Structure : Earth Fill

Date : 07/02/2013  
Location : Thevanpiddy  
Inspector : Mr. Hiroaki Adachi

Annex 2.1

# FINAL INSPECTION REPORT

(PRELIMINARY / JOINT)

WORKS : CIVIL WORKS 2 (CONTRACT NO. 2011/03/003)  
CONTRACTOR : SQUIRE MECH ENGINEERING (PVT.) LTD.  
LOCATION : Thevanpiddy  
ITEM : Rehabilitation of Village Road

DATE : 07/02/2013


INSPECTOR : Mr. Hiroaki Adachi - JICA

Mr. N. A. Dharmasena - MANREP

Mr. Resum Reval - MANREP

Mr. M. Kirubanandhan - Pradeshiya Sabha (M/W)

Mr. D. Cumathilake - Squire Mech (Pvt.) Ltd.

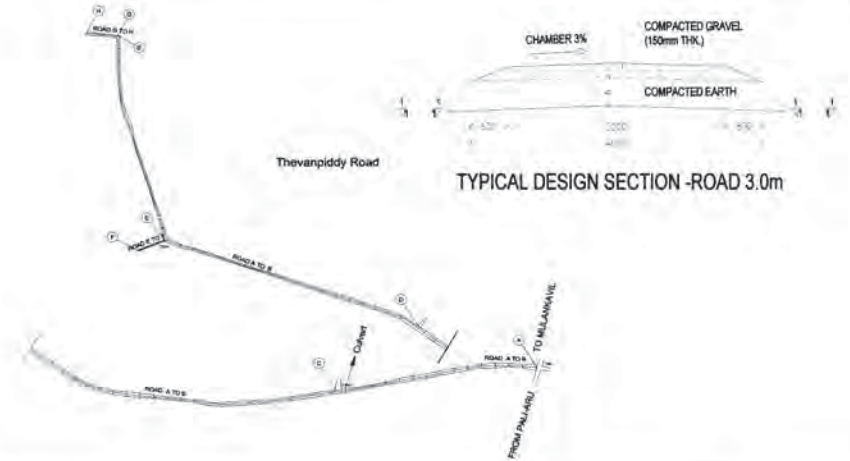

No.	Description	Defect	Remarks
		<input type="checkbox"/>	
		<input type="checkbox"/>	
We hereby certify that the above item in Village Roads are in accordance with the contract.  
defective works noted in the remarks column will be rectified immediately.

*H. Adachi*  
Authorized Signature  
Name Hiroaki Adachi  
Designation Representative  
Japan International Cooperation Agency

*N.A. Dharmasena*  
Authorized Signature  
Name N. A. Dharmasena  
Designation Senior Civil Engineer  
MANREP

*Cumathilake*  
Authorized Signature  
Name  
Designation  
Squire Mech (Pvt.) Ltd.

*Resum Reval*  
Authorized Signature  
Name  
Designation  
Pradeshiya Sabha Manthai West

**The Project for Development Planning for the Urgent Rehabilitation  
of  
The Resettlement Community in Mannar District (MANREP)**

**REPORT ON FINAL JOINT INSPECTION AT COMPLETION**

**ON**

**REHABILITATION OF VILLAGE ROAD CULVERT AT  
THEVANPIDDY**

**OF**

**THE AGREEMENT OF THE CIVIL WORKS 2**

The Final Joint Inspection for the Final Certificate of the Rehabilitation of Village Road Culvert (Bill No. 05) on the Agreement of the Civil Works 2 was conducted on 07<sup>th</sup> February, 2013 at Thavanpiddy Village in Manthai West AGA Division.

A. Following persons attended the Final Inspection:

No.	Name	Designation	Organization	Remarks
1	Mr. R. Srikanthan	Technical Officer	Road Development Department	
2	Mr. D. Gunathilake	Technical Officer	Squire Mech Engineering (Pvt.) Ltd.	
3	Mr. Hiroaki Adachi	Representative	JICA	
4	Mr. N.A. Dharmasena	Senior Civil Engineer	MANREP	

B. Inspection Results:

All participants of the Final Joint Inspection of Village Road Culvert confirmed that no defect was identified.

A. The Final Certificate for the Village Road Culvert will be issued by the Engineer accordingly.

**On-site Inspection Record**

**Project Name: The Project for Development Planning for the Urgent Rehabilitation of the Resettlement Communities in Mannar District**  
**立会検査記録 件名: Rehabilitation of Village Road Culvert at Thavanpiddy of the Contract for the Civil Works 2**

No. 番号	Articles 検査品目	to be 規格	Brand 銘柄	Quant 数量	Quality 品質	Perfor 性能	ID 銘版	検査項目		Presence of ODA/JICA シール添付の有無	Remarks 備考
								Export 輸出検査	Documents to 提出書類		
1											
2											
As per final joint inspection record at completion attached

Remarks concerning on-site inspection:  
立会検査所見備:

Inspection date: 2012. 02. 07

Inspection site: Thevanpiddy Village, Manthai West AGA Division, Mannar District

Name of Contractor: Squire Mech Engineering (Pvt.) Ltd.: Mr. D. Gunathilake \_\_\_\_\_ (Signature)

The Engineer: Mr. N.A. Dharmasena \_\_\_\_\_ (Signature)

JICA Representative: Mr. Hiroaki Adachi \_\_\_\_\_ (Signature)

Representative of Road Development Department: Mr. A. Anthishan \_\_\_\_\_ (Signature)

JICA/MANREP  
LIST OF DEFECTIVE WORKS

Sheet No. : 01/01



Annex 2.1

PROJECT OR THE DEVELOPMENT PLANNING FOR THE URGENT  
REHABILITATION OF THE RESETTLEMENT COMMUNITIES IN MANNAR (MANREP)

Works : Civil Works 2 (Contract No.:2011/03-003)  
 Contractor : Squire Mech (Pvt.)Ltd. Date : 07/02/2013  
 Item : Rehabilitation of Village Road Location : Thevanpidy road culvert at 342m  
 Structure : Culvert Double Barrel Inspector : Mr. Hiroaki Adachi

FINAL INSPECTION REPORT  
(PRELIMINARY / JOINT)

WORKS : CIVIL WORKS 2 (CONTRACT NO. 2011/03/003)  
 CONTRACTOR : SQUIRE MECH ENGINEERING (PVT.) LTD.  
 LOCATION : Thevanpiddy  
 ITEM : Rehabilitation of Village Road Culvert  
 DATE : 07/02/2013  
 INSPECTOR : Mr. Hiroaki Adachi - JICA  
 Mr. N.A. Dharmasena - MANREP  
 Mr. Resum Reval - MANREP  
 Mr. A. Arulshanthan - RDD  
 Mr. D. Gunathilake - Squire Mech (Pvt.) Ltd.

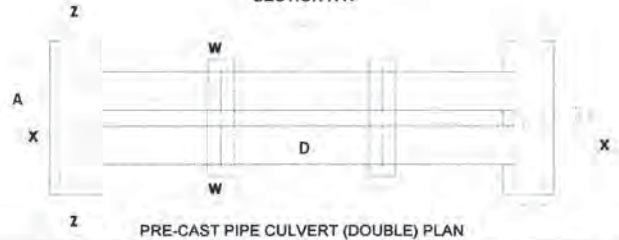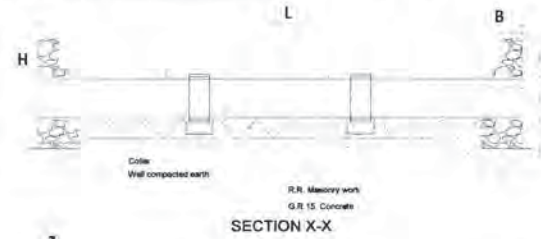

No.	Description	Defect	Remarks
		<input type="checkbox"/>	
		<input type="checkbox"/>	
		<input type="checkbox"/>	completed
		<input type="checkbox"/>	
		<input type="checkbox"/>	
		<input type="checkbox"/>	

We hereby certify that the above item in Village Road Culvert are in accordance with the contract.  
 Defective works noted in the remarks column will be rectified immediately.

*H. Adachi*  
 Authorized Signature  
 Name Hiroaki Adachi  
 Designation Representative  
 Japan International Cooperation Agency

*N.A. Dharmasena*  
 Authorized Signature  
 Name N.A. Dharmasena  
 Designation Senior Civil Engineer  
 MANREP

*D. Gunathilake*  
 Authorized Signature  
 Name  
 Designation  
 Squire Mech (Pvt.) Ltd.

*R. Srikanthar*  
 Authorized Signature  
 Name R. Srikanthar  
 Designation  
 Road Development Department (Mannar)

74/132

**The Project for Development Planning for the Urgent Rehabilitation  
of  
The Resettlement Community in Mannar District (MANREP)**

**REPORT ON FINAL JOINT INSPECTION AT COMPLETION  
ON  
REHABILITATION OF VILLAGE ROAD AT PUTHUKADU  
OF  
THE AGREEMENT OF THE CIVIL WORKS 2**

The Final Joint Inspection at completion of the Rehabilitation of Village Road on the Agreement of the Civil Works 2 was conducted on 19<sup>th</sup> March, 2013 at Puthukadu Village in Manthai West AGA Division.

A. Following persons attended the Final Joint Inspection:

No.	Name	Designation	Organization	Remarks
1	Mr. M. Kirubananthan	Technical Officer	Pradeshiya Sabha, Manthai West	
2	Mr. D. Gunathilake	Technical Officer	Squire Mech Engineering (Pvt.) Ltd.	
3	Mr. M.G. Hemachandra	Project Specialist	JICA	
4	Mr. N.A. Dharmasena	Senior Civil Engineer	MANREP	

B. Inspection Results:

All participants of the Final Joint Inspection of Village Road confirmed that no defect was identified.

C. The Final Certificate for the Village Road will be issued by the Engineer accordingly.

**On-site Inspection Record**

**Project Name: The Project for Development Planning for the Urgent Rehabilitation of the Resettlement Communities in Mannar District**  
**立会検査記録 件名: Rehabilitation of Village Road at Puthukadu of the Contract for the Civil Works 2**

No. 番号	Articles inspected 検査品目	to 規格	Standard Brand 銘柄	Quant ity 数量	Quality 品質	Perfor mance 性能	ID plate 銘版	検査項目		Packing and loading conditions 梱包・船積条件	Presence or absence of ODA/JICA stickers シール貼付の有無	Remarks 備考
								Export inspection 輸出検査	Documents to submit 提出書類			
1												
2												
As per final joint inspection record at completion attached

Remarks concerning on-site inspection:  
立会検査所見備考:

Inspection date: 2012.03.19

Inspection site: Puthukadu Village, Manthai West AGA Division, Mannar District

Name of Contractor: Squire Mech Engineering (Pvt.) Ltd.: Mr. D. Gunathilake \_\_\_\_\_ (Signature)

The Engineer: Mr. N.A. Dharmasena \_\_\_\_\_ (Signature)

JICA Project Specialist: Mr. M.G. Hemachandra \_\_\_\_\_ (Signature)

Representative of Pradeshiya Sabha: Mr. M. Kirubananthan \_\_\_\_\_ (Signature)

PROJECT OR THE DEVELOPMENT PLANNING FOR THE URGENT REHABILITATION OF THE RESETTLEMENT COMMUNITIES IN MANNAR (MANREP)

JICA/MANREP  
LIST OF DEFECTIVE WORKS

Sheet No. : 01/02

Works : Civil Works 2 (Contract No.:2011/03-003)  
 Contractor : Squire Mech (Pvt.)Ltd.  
 Item : Rehabilitation of Village Road  
 Structure : Earth Fill

Date : 19/03/2013  
 Location : Puthukadu  
 Inspector : Mr. M. G. Hemachandra

Annex 28


FINAL INSPECTION REPORT

(PRELIMINARY / JOINT)

WORKS : CIVIL WORKS 2 (CONTRACT NO. 2011/03/003)  
 CONTRACTOR : SQUIRE MECH ENGINEERING (PVT.) LTD.  
 LOCATION : Puthukadu  
 ITEM : Rehabilitation of Village Road

DATE : 19/03/2013

INSPECTOR : Mr. M. G. Hemachandra - JICA  
 Mr. N. A. Dharmasena - MANREP  
 Mr. Regan Peval - MANREP  
 Mr. M. Kirubanathan - Pradeshiya Sabha (M/W)  
 Mr. D. Gunathilake - Squire Mech Engineering

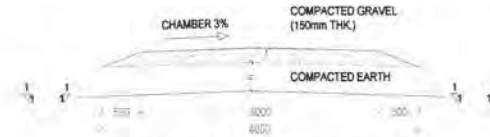

TYPICAL DESIGN SECTION -ROAD 3.0m

No.	Description	Defect	Remarks
		<input type="checkbox"/>	
		<input type="checkbox"/>	
		<input type="checkbox"/>	
		<input type="checkbox"/>	
		<input type="checkbox"/>	
		<input type="checkbox"/>	completed
		<input type="checkbox"/>	
		<input type="checkbox"/>	
		<input type="checkbox"/>	
		<input type="checkbox"/>	

76/132

JICA/MANREP  
LIST OF DEFECTIVE WORKS

Sheet No. : 02/02


Works : Civil Works 2 (Contract No.:2011/03-003)  
Contractor : Squire Mech (Pvt.)Ltd.  
Item : Rehabilitation of Village Road  
Structure : Culvert


Date : 19/03/2013  
Location : Puthukadu  
Inspector : Mr. M. G. Hemachandra





No.	Description	Defect	Remarks
		<input type="checkbox"/>	completed
		<input type="checkbox"/>	
		<input type="checkbox"/>	
		<input type="checkbox"/>	

 We hereby certify that the above item in Village Roads are in accordance with the contract.  
defective works noted in the remarks column will be rectified immediately.

   
Authorized Signature  
Name M. G. Hemachandra  
Designation Project Specialist  
Japan International Cooperation Agency

  
Authorized Signature  
Name M. A. Sharmasena  
Designation Senior Civil Engineer  
MANREP

  
Authorized Signature  
Name D. Gunathilaka  
Designation  
Squire Mech (Pvt.) Ltd.

  
Authorized Signature  
Name;  
Designation  
Pradeshiya Sabha Manthai West

**The Project for Development Planning for the Urgent Rehabilitation  
of  
The Resettlement Community in Mannar District (MANREP)**

**REPORT ON FINAL JOINT INSPECTION AT COMPLETION**

**ON**

**REHABILITATION OF VILLAGE ROAD AT ANTHONIYARPURAM**

**OF**

**THE AGREEMENT OF THE CIVIL WORKS 2**

The Final Joint Inspection at completion of the Rehabilitation of Village Road on the Agreement of the Civil Works 2 was conducted on 11<sup>th</sup> March, 2013 at Anthoniyarpuram Village in Manthai West AGA Division.

A. Following persons attended the Final Joint Inspection:

No.	Name	Designation	Organization	Remarks
1	Mr. M. Kirupananthan	Technical Officer	Pradeshya Sabha, Manthai West	
2	Mr. D. Gunathilake	Technical Officer	Squire Mech Engineering (Pvt.) Ltd.	
3	Mr. Yosuke SATO	Representative	JICA	
4	Mr. N.A. Dharmasena	Senior Civil Engineer	MANREP	

- B. Inspection Results:  
All participants of the Final Joint Inspection of Village Road confirmed that no defect was identified.
- C. The Final Certificate for the Village Road will be issued by the Engineer accordingly.

**On-site Inspection Record**  
**Project Name: The Project for Development Planning for the Urgent Rehabilitation of the Resettlement Communities in Mannar District**  
**立会検査記録 件名: Rehabilitation of Village Road at Anthoniyarpuram of the Contract for the Civil Works 2**

No. 番号	Articles to be inspected 検査品目	Standard 規格	Brand 銘柄	Quant ity 数量	Quality 品質	Perfor mance 性能	ID plate 銘版	検査項目		Presence or absence of ODA/JICA シール交付の有無	Remarks 備考
								Export inspection 輸出検査	Documents to submit 提出書類		
1											
2											
As per Final joint inspection record at completion attached

Remarks concerning on-site inspection:  
立会検査所見欄:

Inspection date: 2013.03.11

Inspection site: Anthoniyarpuram Village, Manthai West AGA Division, Mannar District

Name of Contractor: Squire Mech Engineering (Pvt.) Ltd.: Mr. D. Gunathilake \_\_\_\_\_ (Signature)

The Engineer: Mr. N.A. Dharmasena \_\_\_\_\_ (Signature)

JICA Representative: Mr. Yosuke SATO \_\_\_\_\_ (Signature)

Representative of Pradeshya Sabha: Mr. M. Kirupananthan \_\_\_\_\_ (Signature)

JICA/MANREP  
LIST OF DEFECTIVE WORKS

Sheet No. : 01 / 02

PROJECT OR THE DEVELOPMENT PLANNING FOR THE URGENT  
REHABILITATION OF THE RESETTLEMENT COMMUNITIES IN MANNAR (MANREP)

Works : Civil Works 2 (Contract No.:2011/03-003)  
Contractor : Squire Mech (Pvt.)Ltd.  
Item : Rehabilitation of Village Road  
Structure : Earth Fill

Date : 11/03/2013  
Location : Anthonyarpuram  
Inspector : Mr. Yosuke SATO

FINAL INSPECTION REPORT

(PRELIMINARY / JOINT)

WORKS : CIVIL WORKS 2 (CONTRACT NO. 2011/03/003)  
CONTRACTOR : SQUIRE MECH ENGINEERING (PVT.) LTD.  
LOCATION : Anthonyarpuram  
ITEM : Rehabilitation of Village Road

DATE : 11/03/2013

INSPECTOR : Mr. Yosuke SATO - JICA  
Mr. N.A. Dharmasena - MANREP  
Mr. Regan Reval - MANREP  
Mr. D. Gnanathilake - Squire MECH Engineering



No.	Description	Defect	Remarks
		<input type="checkbox"/>	
		<input type="checkbox"/>	
		<input type="checkbox"/>	
		<input type="checkbox"/>	
		<input type="checkbox"/>	
		<input type="checkbox"/>	Completed
		<input type="checkbox"/>	
		<input type="checkbox"/>	
		<input type="checkbox"/>	
		<input type="checkbox"/>	

79/132




JICA/MANREP  
LIST OF DEFECTIVE WORKS

Sheet No. : 02/02

Works : Civil Works 2 (Contract No.:2011/03-003)  
Contractor : Squire Mech (Pvt.)Ltd.  
Item : Rehabilitation of Village Road  
Structure : Culvert Single Barrel and Double Barrel

Date : 11/03/2013  
Location : Anthoniyarpuram  
Inspector : Mr. Yosulce SATO

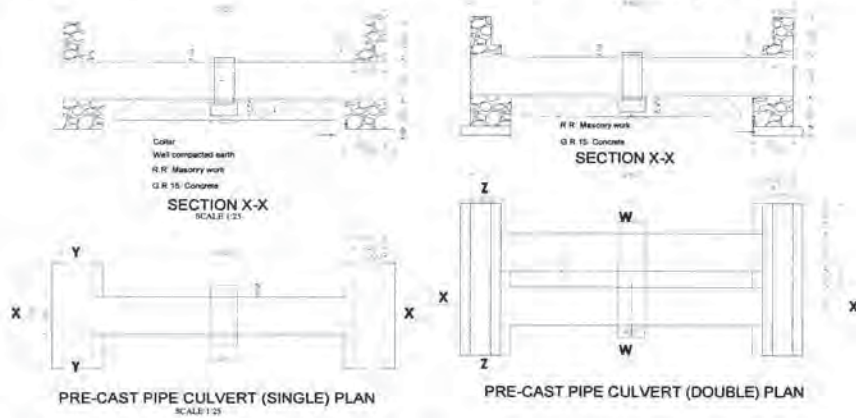

No.	Description	Defect	Remarks
		<input type="checkbox"/>	
		<input type="checkbox"/>	Completed
		<input type="checkbox"/>	
		<input type="checkbox"/>	

We hereby certify that the above item in Village Roads are in accordance with the contract. defective works noted in the remarks column will be rectified immediately.

*Yosuke SATO*  
Authorized Signature  
Name Yosuke SATO  
Designation Representative,  
Japan International Cooperation Agency

*N. A. Dharmasena*  
Authorized Signature  
Name N. A. Dharmasena  
Designation Senior civil Engineer  
MANREP

*D. Gunathilaka*  
Authorized Signature  
Name D. Gunathilaka  
Designation  
Squire Mech (Pvt.) Ltd.

*K. S. Manthai*  
Authorized Signature  
Name;  
Designation  
Pradeshiya Sabha Manthai West

**The Project for Development Planning for the Urgent Rehabilitation  
of  
The Resettlement Community in Mannar District (MANREP)**

**REPORT ON FINAL JOINT INSPECTION AT COMPLETION  
ON  
REHABILITATION OF VILLAGE ROAD AT PERIYAKULAM  
OF  
THE AGREEMENT OF THE CIVIL WORKS 2**

The Final Joint Inspection at completion of the Rehabilitation of Village Road on the Agreement of the Civil Works 2 was conducted on 08<sup>th</sup> February, 2013 at Periyakulam Village in Mannar DS Division.

A. Following persons attended the Final Joint Inspection:

No.	Name	Designation	Organization	Remarks
1	Mr. Mr. Nirumalan Lambert	Technical Officer	Pradeshya Sabha, Mannar	
2	Mr. D. Gunathilake	Technical Officer	Squire Mech Engineering (Pvt.) Ltd.	
3	Mr. Hiroaki Adachi	Representative	JICA	
4	Mr. N.A. Dharmasena	Senior Civil Engineer	MANREP	

B. Inspection Results:

All participants of the Final Joint Inspection of Village Roads confirmed that no defect was identified.

C. The Final Certificate for the Village Roads will be issued by the Engineer accordingly.

**On-site Inspection Record**

**Project Name: The Project for Development Planning for the Urgent Rehabilitation of the Resettlement Communities in Mannar District**  
**立会検査記録 件名: Rehabilitation of Village Road at Periyakulam of the Contract for the Civil Works 2**

No. 番号	Articles to be inspected 検査品目	Standard 規格	Brand 銘柄	Quant ity 数量	Quality 品質	Perfor mance 性能	ID plate 銘版	検査項目		Presence or absence of Remarks 備考
								Export inspection 輸出検査	Documents to submit 提出書類	
1										
2										
3										
4										
5										
6										
7										
8										
9										
10										

As per final joint inspection record at completion attached

Remarks concerning on-site inspection:  
立会検査所見欄:

Inspection date: 2013.02. 08

Inspection site: Periyakulam Village, Mannar DS Division, Mannar District

Name of Contractor: Squire Mech Engineering (Pvt.) Ltd.: Mr. D. Gunathilake

The Engineer: Mr. N. A. Dharmasena

JICA Representative: Mr. Hiroaki Adachi

Representative of Pradeshiya Sabha: Mr. Nirumalan Lambert

*(Signature)*

*(Signature)*

*(Signature)*

*(Signature)*

*(Signature)*

*(Signature)*

JICA/MANREP  
LIST OF DEFECTIVE WORKS

Sheet No. : 01 / 02

Annex 2.1

PROJECT OR THE DEVELOPMENT PLANNING FOR THE URGENT  
REHABILITATION OF THE RESETTLEMENT COMMUNITIES IN MANNAR (MANREP)

Works : Civil Works 2 (Contract No.:2011/03-003)  
Contractor : Squire Mech (Pvt.)Ltd.  
Item : Rehabilitation of Village Road  
Structure : Earth Fill

Date : 08 / 02 / 2013  
Location : Periyakulam  
Inspector : Mr. Hiroaki Adachi

## FINAL INSPECTION REPORT

(PRELIMINARY / JOINT)

WORKS : CIVIL WORKS 2 (CONTRACT NO. 2011/03/003)  
CONTRACTOR : SQUIRE MECH ENGINEERING (PVT.) LTD.  
LOCATION : Periyakulam  
ITEM : Rehabilitation of Village Road

DATE : 08 / 02 / 2013

INSPECTOR : Mr. Hiroaki Adachi - JICA  
Mr. N. A. Dharmasena - MANREP  
Mr. Resan Reval - MANREP  
Mr. Nirumalan Lambert - Pradeshiya Sabha (Mannar)  
Mr. D. Gunathilake - Squire Mech (Pvt.) Ltd.



No.	Description	Defect	Remarks
		<input type="checkbox"/>	
		<input type="checkbox"/>	
82/132

JICA/MANREP  
LIST OF DEFECTIVE WORKS

Sheet No. : 02/02

Works : Civil Works 2 (Contract No.:2011/03-003)  
Contractor : Squire Mech (Pvt.)Ltd.  
Item : Rehabilitation of Village Road  
Structure : Culvert

Date : 08/02/2013  
Location : Periyakulam  
Inspector : Mr. Hiroaki Adachi



83/132

No.	Description	Defect	Remarks
		<input type="checkbox"/>	
		<input type="checkbox"/>	
We hereby certify that the above item in Village Roads are in accordance with the contract.  
defective works noted in the remarks column will be rectified immediately.

*H. Adachi*  
Authorized Signature  
Name Hiroaki Adachi  
Designation Representative  
Japan International Cooperation Agency

*N.A. Dharmasena*  
Authorized Signature  
Name N.A. Dharmasena  
Designation Senior Civil Engineer  
MANREP

*Ganesh*  
Authorized Signature  
Name  
Designation  
Squire Mech (Pvt.) Ltd.

*Pradeshya*  
Authorized Signature  
Name;  
Designation  
Pradeshya Sabha Mannar

**The Project for Development Planning for the Urgent Rehabilitation  
of  
The Resettlement Community in Mannar District (MANREP)**

**REPORT ON FINAL JOINT INSPECTION AT COMPLETION  
ON  
REHABILITATION OF VILLAGE ROAD AT SIRUKKULAM  
OF  
THE AGREEMENT OF THE CIVIL WORKS 2**

The Final Joint Inspection at completion of the Rehabilitation of Village Road (Bill No. 09) on the Agreement of the Civil Works 2 was conducted on 08<sup>th</sup> February, 2013 at Sirukkulam Village in Mannar DS Division.

A. Following persons attended the Final Joint Inspection:

No.	Name	Designation	Organization	Remarks
1	Mr. Nirumalan Lambert	Technical Officer	Pradeshiya Sabha, Mannar	
2	Mr. D. Gunathilake	Technical Officer	Squire Mech Engineering (Pvt.) Ltd.	
3	Mr. Hiroaki Adachi	Representative	JICA	
4	Mr. N.A. Dharmasena	Senior Civil Engineer	MANREP	

B. Inspection Results:

All participants of the Final Joint Inspection of Village Roads confirmed that no defect was identified.

C. The Final Certificate for the Village Roads will be issued by the Engineer accordingly.

**On-site Inspection Record**

**Project Name: The Project for Development Planning for the Urgent Rehabilitation of the Resettlement Communities in Mannar District**  
**立会検査記録 件名: Rehabilitation of Village Road at Sirukkulam of the Contract for the Civil Works 2**

No. 番号	Articles 検査品目	to 規格	Standard	Brand 銘柄	Quantity 数量	Quality 品質	Performance 性能	ID 銘版	Export 輸出検査	Documents to 提出書類	Packing and loading conditions 梱包・船積条件	Presence or absence of ODA/JICA stickers シール添付の有無	Remarks 備考
1													
2													
As per final joint inspection record at completion attached													
Remarks concerning on-site inspection: 立会検査所見欄:													

Inspection date: 2013.02. 08

Inspection site: Sirukkulam Village, Mannar DS Division, Mannar District

Name of Contractor: Squire Mech Engineering (Pvt.) Ltd.: Mr. D. Gunathilake \_\_\_\_\_ (Signature)

The Engineer: Mr. N.A. Dharmasena \_\_\_\_\_ (Signature)

JICA Representative: Mr. Hiroaki Adachi \_\_\_\_\_ (Signature)

Representative of Pradeshiya Sabha: Mr. Nirumalan Lambert \_\_\_\_\_ (Signature)

JICA/MANREP  
LIST OF DEFECTIVE WORKS

Sheet No. : 01/02

PROJECT OR THE DEVELOPMENT PLANNING FOR THE URGENT  
REHABILITATION OF THE RESETTLEMENT COMMUNITIES IN MANNAR (MANREP)

Works : Civil Works 2 (Contract No.:2011/03-003)  
Contractor : Squire Mech (Pvt.)Ltd.  
Item : Rehabilitation of Village Road  
Structure : Earth Fill

Date : 08/02/2013  
Location : Sirukkulam  
Inspector : Mr. Hiroaki Adachi

## FINAL INSPECTION REPORT

(PRELIMINARY / JOINT)

WORKS : CIVIL WORKS 2 (CONTRACT NO. 2011/03/003)  
CONTRACTOR : SQUIRE MECH ENGINEERING (PVT.) LTD.  
LOCATION : Sirukkulam  
ITEM : Rehabilitation of Village Road  
DATE : 08/02/2013  
INSPECTOR : Mr. Hiroaki Adachi - JICA  
Mr. N. A. Dharmasena - MANREP  
Mr. Reson Rencel - MANREP  
Mr. Nirumalan Lambert - Prudeshiya Subbu (Mannar)  
Mr. D. Amathilake - Squire Mech (Pvt.) Ltd.



No.	Description	Defect	Remarks
		<input type="checkbox"/>	
		<input type="checkbox"/>	
		<input type="checkbox"/>	
		<input type="checkbox"/>	
		<input type="checkbox"/>	completed
		<input type="checkbox"/>	
		<input type="checkbox"/>	
		<input type="checkbox"/>	

Annex-2.1

JICA/MANREP  
LIST OF DEFECTIVE WORKS

Sheet No. : 02/02

Works : Civil Works 2 (Contract No.:2011/03-003)  
Contractor : Squire Mech (Pvt.)Ltd.  
Item : Rehabilitation of Village Road  
Structure : Culvert

Date : 08/02/2013  
Location : Sirukkulam  
Inspector : Mr. Hiroaki Adachi



PRE-CAST PIPE CULVERT (SINGLE) PLAN  
SCALE 1:25

86/132

No.	Description	Defect	Remarks
		<input type="checkbox"/>	
		<input type="checkbox"/>	
		<input type="checkbox"/>	Completed
		<input type="checkbox"/>	
		<input type="checkbox"/>	
		<input type="checkbox"/>	

We hereby certify that the above item in Village Roads are in accordance with the contract.  
defective works noted in the remarks column will be rectified immediately.

*H. Adachi*  
Authorized Signature  
Name Hiroaki Adachi  
Designation Representative  
Japan International Cooperation Agency

*N.A. Dharmasena*  
Authorized Signature  
Name N.A. Dharmasena  
Designation Senior Civil Engineer  
MANREP

*G. Suresh*  
Authorized Signature  
Name  
Designation  
Squire Mech (Pvt.) Ltd.

*S. Sabha Mannar*  
Authorized Signature  
Name;  
Designation  
Pradeshiya Sabha Mannar

The Project for Development Planning for the Urgent Rehabilitation  
of  
The Resettlement Community in Mannar District (MANREP)  
**REPORT ON JOINT INSPECTION AT COMPLETION**  
ON  
**CONSTRUCTION OF VILLAGE WATER SUPPLY SYSTEM**  
AT SIRUKKULAM  
OF  
**THE AGREEMENT OF THE CIVIL WORKS 2**

The Final Joint Inspection on the following component of the Village Water Supply System on the Agreement of the Construction of Civil Works 2 was conducted on 24<sup>th</sup> September, 2012 at Sirukkulam Village in Mannar DS Division.

- I. Construction of Village Water Supply System at Sirukkulam (Bill No: 10)
- A. Following persons attended the Joint Inspection:

No.	Name	Designation	Organization	Remarks
1	Mr. Nirumalan Lambert	Technical Officer	Pradeshiya Sabha, Mannar	
2	Mr. M.M. Gunawardana	Project Manager	Squire Mech Engineering (Pvt.) Ltd.	
3	Mr. N.A. Dharmasena	On-Site Inspector	JICA	
4	Mr. Yukinori Sano	Project Manager	MANREP	

- B. Inspection Results:  
All participants of the Final Joint Inspection of Village Water Supply System confirmed that no defect was identified.
- C. The Final Certificate for the Village Water Supply System will be issued by the Engineer accordingly.

**On-site Inspection Record**

**Project Name: The Project for Development Planning for the Urgent Rehabilitation of the Resettlement Communities in Mannar District**  
**立会検査記録 件名: Construction of Village Water Supply System at Sirukkulam of the Contract for the Civil Works 2**

No. 番号	Articles 検査品目	to be 規格	Brand 銘柄	Quant ity 数量	Quality 品質	Perfor mance 性能	ID plate 銘版	Export inspection 輸出検査	Documents submit 提出書類	Packing and loading conditions 梱包・船積条件	Presence or absence of ODA/JICA stickers シール貼付の有無	Remarks 備考
1												
2												
As per Final inspection record at completion attached												
Remarks concerning on-site inspection: 立会検査所見欄:												

Inspection date: 2012.09. 24

Inspection site: Sirukkulan Village, Mannar DS Division, Mannar District

Name of Contractor: Squire Mech Engineering (Pvt.) Ltd.: Mr. M.M. Gunawardana

The Engineer: Mr. Yukinori Sano

佐野 幸起 (Signature)

JICA On-Site Inspector: Mr. N.A. Dharmasena

(Signature)

Representative of Pradeshiya Sabha: Mr. Nirumalan Lambert

(Signature)



JICA/MANREP  
LIST OF DEFECTIVE WORKS

Sheet No. : 01/02

PROJECT OR THE DEVELOPMENT PLANNING FOR THE URGENT  
REHABILITATION OF THE RESETTLEMENT COMMUNITIES IN MANNAR (MANREP)

Works : Civil Works 2 (Contract No.:2011/03-003)  
Contractor : Squire Mech (Pvt.) Ltd.  
Item : Construction of Village Water Supply System  
Structure : Elevated Tank

Date : 24/09/2012  
Location : Sirukkulam  
Inspector : Mr. N.A. Dharmasena

Annex 2.1

FINAL INSPECTION REPORT

(PRELIMINARY / JOINT)

WORKS : CIVIL WORKS 2 (CONTRACT NO. 2011/03/003)  
CONTRACTOR : SQUIRE MECH ENGINEERING (PVT.) LTD.  
LOCATION : Sirukkulam  
ITEM : Construction of Village Water Supply System


DATE : 24/09/2012

INSPECTOR : Mr. N.A. Dharmasena - JICA/MANREP

Mr. Y. Soma - MANREP

Mr. N. Murali Lambert - Pradeshiya Sabha (Mannar)

Mr. M.M. Gunawardana - Squire Mech Engineering

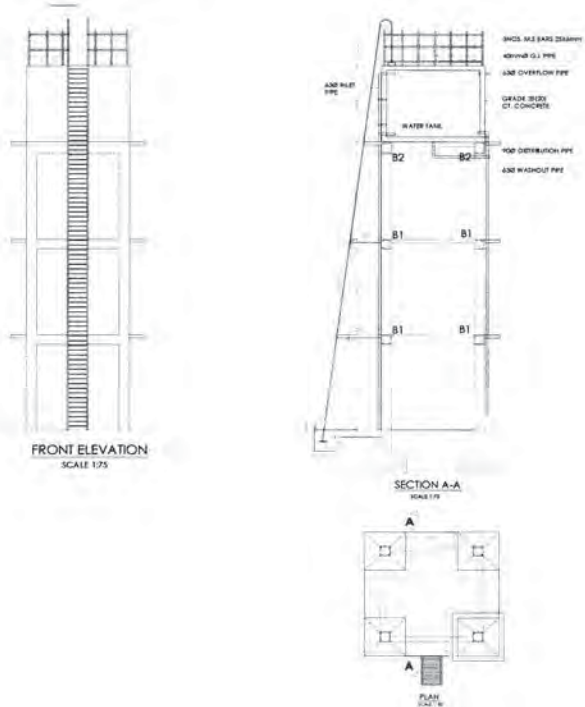

No.	Description	Defects	Remarks
		<input type="checkbox"/>	
		<input type="checkbox"/>	
		<input type="checkbox"/>	
		<input type="checkbox"/>	
		<input type="checkbox"/>	Completed
		<input type="checkbox"/>	
		<input type="checkbox"/>	
		<input type="checkbox"/>	
		<input type="checkbox"/>	

88/132

JICA/MANREP  
LIST OF DEFECTIVE WORKS

Sheet No. : 02/02

Works : Civil Works 2 (Contract No.:2011/03-003)

Contractor : Squire Mech (Pvt.)Ltd.


Date : 24/09/2012

Item : Construction of Village Water Supply System

Location : Sirukkulam

Structure : Pipeline, Taps & Valves

Inspector : Mr. N. A. Dharmasena

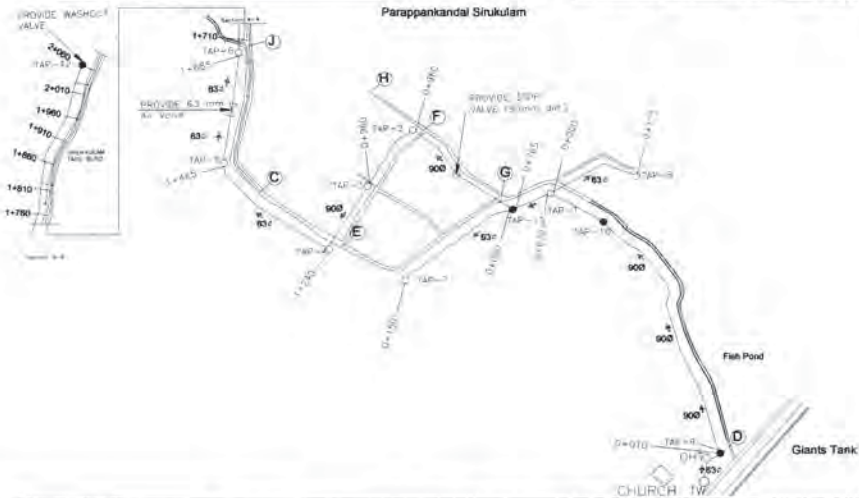

No.	Description	Defects	Remarks
		<input type="checkbox"/>	
		<input type="checkbox"/>	
		<input type="checkbox"/>	Completed
		<input type="checkbox"/>	
		<input type="checkbox"/>	

We hereby certify that the above item in Village Water Supply System are in accordance with the contract. defective works noted in the remarks column will be rectified immediately.

*N.A. Dharmasena*  
Authorized Signature  
Name N. A. Dharmasena  
Designation On-site Inspector  
Japan International Cooperation Agency

*[Signature]*  
Authorized Signature  
Name  
Designation  
Squire Mech (Pvt.) Ltd.

*Y. S. Anand*  
Authorized Signature  
Name Y. S. Anand  
Designation Project Manager  
MANREP

*[Signature]*  
Authorized Signature  
Name  
Designation  
Pradeshiya Sabha Mannar

**The Project for Development Planning for the Urgent Rehabilitation  
of  
The Resettlement Community in Mannar District (MANREP)  
REPORT ON JOINT INSPECTION AT COMPLETION  
ON  
REHABILITATION OF IRRIGATION TANK AT  
MUTHALIYARKAMAM  
OF  
THE AGREEMENT OF THE CIVIL WORKS 2**

The Joint Inspection at completion of the Rehabilitation of Irrigation Tank on the Agreement of the Civil Works 2 was conducted on 19<sup>th</sup> June, 2012 at Muthaliyarkamam Village Under Department of Agrarian Development, Mannar.

A. Following persons attended the Joint Inspection:

No.	Name	Designation	Organization	Remarks
1	Mr. T.S. Sri Ram	Technical Officer	Department of Agrarian Development	
2	Mr. D. Gunathilake	Technical Officer	Squire Mech Engineering (Pvt.) Ltd.	
3	Mr. M.G. Hemachandra	Project Specialist	JICA	
4	Mr. N.A. Dharmasena	Senior Civil Engineer	MANREP	

B. Inspection Results:

All participants of the Final Joint Inspection of Irrigation Tank confirmed that no defect was identified.

C. The Final Certificate for the Irrigation Tank will be issued by the Engineer accordingly.

**On-site Inspection Record**

**Project Name: The Project for Development Planning for the Urgent Rehabilitation of the Resettlement Communities in Mannar District  
立会検査記録 件名: Rehabilitation of Irrigation Tank at Muthaliyarkamam of the Contract for the Civil Works 2**

No. 番号	Articles 検査品目	to 規格	Standard 規格	Brand 銘柄	Quant 数量	Quality 品質	Perfor mance 性能	ID plate 銘版	検査項目		Presence or absence of ODA/JICA stamps シール捺付の有無	Remarks 備考
									Expert inspection 輸出検査	Documents to submit 提出書類		
1												
2												
As per final joint inspection record at completion attached												
Remarks concerning on-site inspection: 立会検査所見備考:												

Inspection date: 2013.03. 19

Inspection site: Irrigation Tank at Muthaliyarkamam Village, Mannar West.

Name of Contractor: Squire Mech Engineering (Pvt.) Ltd.: Mr. D. Gunathilake \_\_\_\_\_ (Signature)

The Engineer: Mr. N.A. Dharmasena \_\_\_\_\_ (Signature)

JICA Project Specialist : Mr. M.G. Hemachandra \_\_\_\_\_ (Signature)

Representative of Department of Agrarian Development: Mr. T.S. Sri Ram \_\_\_\_\_ (Signature)

JICA/MANREP  
LIST OF DEFECTIVE WORKS

Sheet No. : 01 / 03

PROJECT OR THE DEVELOPMENT PLANNING FOR THE URGENT  
REHABILITATION OF THE RESETTLEMENT COMMUNITIES IN MANNAR (MANREP)

Works : Civil Works 2 (Contract No.:2011/03-003)  
Contractor : Squire Mech (Pvt.)Ltd.  
Item : Rehabilitation of Irrigation Tank  
Structure : Tank Bund

Date : 19 / 03 / 2013  
Location : Muthaliyarkamam  
Inspector : Mr. M.G. Hemachandra

FINAL INSPECTION REPORT

(PLERIMINARY <sup>✓</sup>JOINT)

WORKS : CIVIL WORKS 2 (CONTRACT NO. 2011/03/003)  
CONTRACTOR : SQUIRE MECH ENGINEERING (PVT.) LTD.  
LOCATION : Muthaliyarkamam  
ITEM : Rehabilitation of Irrigation Tank

DATE : 19 / 03 / 2013

INSPECTOR : Mr. M.G. Hemachandra - JICA  
Mr. N.A. Dhanmasera - MANREP  
Mr. Regan Revol - MANREP  
Mr. T. Sri Ram - Agrarian Development Dept.  
Mr. D. Gunathilake - Squire Mech Engineering



No.	Description	Defect	Remarks
		<input type="checkbox"/>	
		<input type="checkbox"/>	
		<input type="checkbox"/>	
		<input type="checkbox"/>	
		<input type="checkbox"/>	
		<input type="checkbox"/>	Completed
		<input type="checkbox"/>	
		<input type="checkbox"/>	
		<input type="checkbox"/>	
		<input type="checkbox"/>	


91/132

JICA/MANREP  
LIST OF DEFECTIVE WORKS

Sheet No. : 02/03

Works : Civil Works 2 (Contract No.:2011/03-003)  
Contractor : Squire Mech (Pvt.)Ltd.  
Item : Rehabilitation of Irrigation Tank  
Structure : Sluices

Date : 19/03/2013  
Location : Muthaliyarkamam  
Inspector : M. M. A. Hemachandra

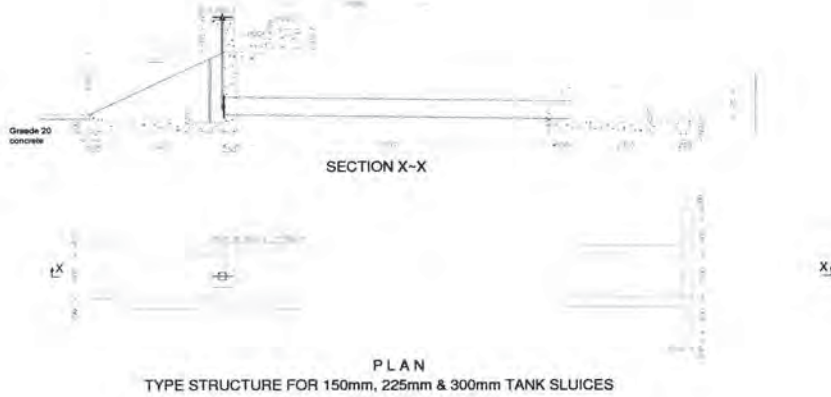

JICA/MANREP  
LIST OF DEFECTIVE WORKS

Sheet No. : 03/03

Works : Civil Works 2 (Contract No.:2011/03-003)  
Contractor : Squire Mech (Pvt.)Ltd.  
Item : Rehabilitation of Irrigation Tank  
Structure : Spill cum Causeway

Date : 19/03/2013  
Location : Muthaliyarkamam  
Inspector : M. M. A. Hemachandra



92/132

No.	Description	Defect	Remarks
		<input type="checkbox"/>	
		<input type="checkbox"/>	
		<input type="checkbox"/>	
		<input type="checkbox"/>	
		<input type="checkbox"/>	
		<input type="checkbox"/>	Completed
		<input type="checkbox"/>	
		<input type="checkbox"/>	
No.	Description	Defect	Remarks
		<input type="checkbox"/>	
		<input type="checkbox"/>	Completed
		<input type="checkbox"/>	
		<input type="checkbox"/>	

We hereby certify that the above items in Irrigation Tank are in accordance with the contract. defective works noted in the remarks column will be rectified immediately.

*M. M. A. Hemachandra*  
Authorized Signature  
Name M. M. A. Hemachandra  
Designation Project Specialist  
Japan International Cooperation Agency

*N. A. Dhanasekaran*  
Authorized Signature  
Name N. A. Dhanasekaran  
Designation Senior Civil Engineer  
MANREP

*P. Gunathilak*  
Authorized Signature  
Name P. Gunathilak  
Designation  
Squire Mech (Pvt.) Ltd.

*S. Ram*  
Authorized Signature  
Name;  
Designation  
Department of Agrarian Development

Annex 2.1

**The Project for Development Planning for the Urgent Rehabilitation  
of  
The Resettlement Community in Mannar District (MANREP)**

**REPORT ON FINAL JOINT INSPECTION AT COMPLETION  
ON  
REHABILITATION OF IRRIGATION TANK AT PERIYAKULAM  
OF  
THE AGREEMENT OF THE CIVIL WORKS 2**

The Final Joint Inspection at completion of the Rehabilitation of Irrigation Tank on the Agreement of the Civil Works 2 was conducted on 8<sup>th</sup> February, 2013 at Periyakulam Village Under Irrigation Department, Murunkan.

A. Following persons attended the Final Joint Inspection:

No.	Name	Designation	Organization	Remarks
1	Mr. S. Varathalingam	Technical Officer	Irrigation Department, Murunkan	
2	Mr. D. Gunathilake	Technical Officer	Squire Mech Engineering (Pvt.) Ltd.	
3	Mr. Hiroaki Adachi	Representative	JICA	
4	Mr. N.A. Dharmasena	Senior Civil Engineer	MANREP	

B. Inspection Results:

All participants of the Final Joint Inspection of Irrigation Tank confirmed that no defect was identified.

C. The Final Certificate for the Irrigation Tank will be issued by the Engineer accordingly.

**On-site Inspection Record**  
**Project Name: The Project for Development Planning for the Urgent Rehabilitation of the Resettlement Communities in Mannar District**  
**立会検査記録 件名: Rehabilitation of Irrigation Tank at Periyakulam of the Contract for the Civil Works 2**

No. 番号	Articles 検査品目	to be 規格	Brand 銘柄	Quant ity 数量	Quality 品質	Perfor mance 性能	ID plate 銘版	Export inspection 輸出検査	Documents submit 提出書類	検査項目		Remarks 備考
										Packing and loading conditions 梱包・船積条件	Presence or absence of ODA/JICA stickers シール貼付の有無	
1	As per final joint inspection record at completion attached											
2												
3												
4												
5												
6												
7												
8												
9												
10												

Remarks concerning on-site inspection:  
立会検査所見欄:

Inspection date: 2013.02. 08

Inspection site: Irrigation Tank at Periyakulam Village, Irrigation Department, Murunkan.

Name of Contractor: Squire Mech Engineering (Pvt.) Ltd.: Mr. D. Gunathilake \_\_\_\_\_ (Signature)

The Engineer: Mr. N.A. Dharmasena \_\_\_\_\_ (Signature)

JICA Representative: Mr. Hiroaki Adachi \_\_\_\_\_ (Signature)

Representative of Irrigation Department: Mr. S. Varathalingam \_\_\_\_\_ (Signature)

JICA/MANREP  
LIST OF DEFECTIVE WORKS

Sheet No. : 01 / 03

Annex 2.1

PROJECT OR THE DEVELOPMENT PLANNING FOR THE URGENT  
REHABILITATION OF THE RESETTLEMENT COMMUNITIES IN MANNAR (MANREP)

Works : Civil Works 2 (Contract No.:2011/03-003)  
Contractor : Squire Mech (Pvt.)Ltd.  
Item : Rehabilitation of Irrigation Tank  
Structure : Tank Bund

Date : 08 / 02 / 2013  
Location : Periyakulam  
Inspector : Mr. Hiroaki Adachi

# FINAL INSPECTION REPORT

(PRELIMINARY / JOINT)

WORKS : CIVIL WORKS 2 (CONTRACT NO. 2011/03/003)  
CONTRACTOR : SQUIRE MECH ENGINEERING (PVT.) LTD.  
LOCATION : Periyakulam  
ITEM : Rehabilitation of Irrigation Tank

DATE : 08 / 02 / 2013

INSPECTOR : Mr. Hiroaki Adachi - JICA  
Mr. N. A. Dharmasena - MANREP  
Mr. Regan Reval - MANREP  
Mr. S. Varathalingam - Irrigation Department (Mannar)  
Mr. D. Gnanathilake - Squire Mech (Pvt.) Ltd.



No.	Description	Defect	Remarks
		<input type="checkbox"/>	
		<input type="checkbox"/>	
		<input type="checkbox"/>	Completed
		<input type="checkbox"/>	
		<input type="checkbox"/>	
94/132

JICA/MANREP  
LIST OF DEFECTIVE WORKS

Sheet No. : 02/03

Works : Civil Works 2 (Contract No.:2011/03-003)  
Contractor : Squire Mech (Pvt.)Ltd.  
Item : Rehabilitation of Irrigation Tank  
Structure : Sluices

Date : 08/02/2013  
Location : Periyakulam  
Inspector : Mr. Hiroaki Adachi

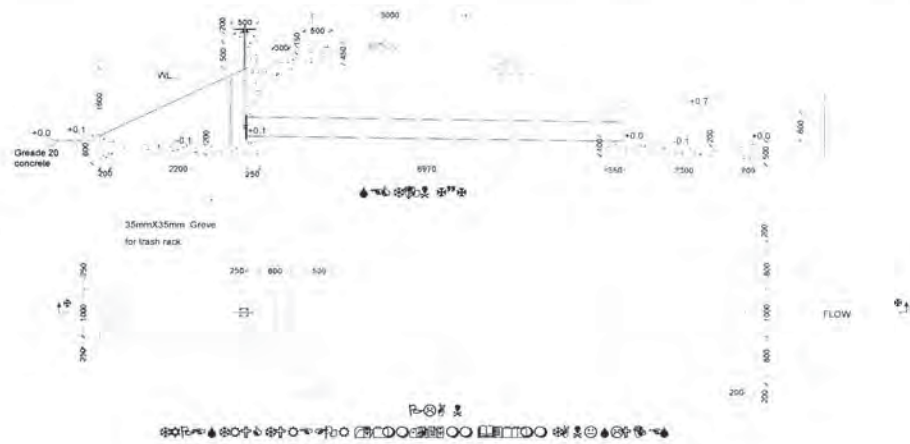

95/132


No.	Description	Defect	Remarks
<del> </del>			
		<input type="checkbox"/>	
		<input type="checkbox"/>	
		<input type="checkbox"/>	
		<input type="checkbox"/>	
		<input type="checkbox"/>	
		<input type="checkbox"/>	Completed
		<input type="checkbox"/>	
		<input type="checkbox"/>	
		<input type="checkbox"/>	

JICA/MANREP  
LIST OF DEFECTIVE WORKS

Sheet No. : 03/03

Works : Civil Works 2 (Contract No.:2011/03-003)  
Contractor : Squire Mech (Pvt.)Ltd.  
Item : Rehabilitation of Irrigation Tank  
Structure : Spill

Date : 08/02/2013  
Location : Sirukkulam Periyakulam  
Inspector : Mr. Hiroaki Adachi

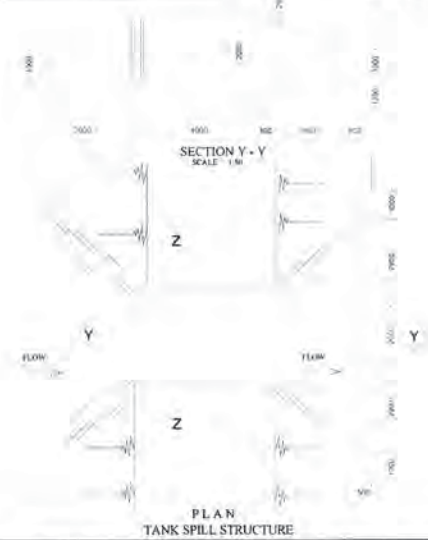

No.	Description	Defect	Remarks
<del> </del>			
		<input type="checkbox"/>	
		<input type="checkbox"/>	
		<input type="checkbox"/>	Completed
		<input type="checkbox"/>	
		<input type="checkbox"/>	

We hereby certify that the above items in Irrigation Tank are in accordance with the contract. defective works noted in the remarks column will be rectified immediately.

*H. Adachi*  
Authorized Signature  
Name Hiroaki Adachi  
Designation Representative  
Japan International Cooperation Agency

*N.A. Dharmasena*  
Authorized Signature  
Name N.A. Dharmasena  
Designation Senior Civil Engineer  
MANREP

*S. Murukan*  
Authorized Signature  
Name  
Designation  
Squire Mech (Pvt.) Ltd.

*S. Murukan*  
Authorized Signature  
Name;  
Designation  
Department of Irrigation , Murunkan



**The Project for Development Planning for the Urgent Rehabilitation  
of  
The Resettlement Community in Mannar District (MANREP)**

**REPORT ON FINAL JOINT INSPECTION AT COMPLETION**

**ON**

**REHABILITATION OF IRRIGATION TANK AT SIRUKKULAM**

**OF**

**THE AGREEMENT OF THE CIVIL WORKS 2**

The Final Joint Inspection at completion of the Rehabilitation of Irrigation Tank on the Agreement of the Civil Works 2 was conducted on 08<sup>th</sup> February, 2013 at Sirukkulam Village Under Irrigation Department, Murunkan.

A. Following persons attended the Final Joint Inspection:

No.	Name	Designation	Organization	Remarks
1	Mr. S. Varathalingam	Technical Officer	Irrigation Department, Murunkan	
2	Mr. D. Gunathilake	Technical Officer	Squire Mech Engineering (Pvt.) Ltd.	
3	Mr. Hiroaki Adachi	Representative	JICA	
4	Mr. N.A. Dharmasena	Senior Civil Engineer	MANREP	

B. Inspection Results:

All participants of the Final Joint Inspection of Irrigation Tank confirmed that no defect was identified.

C. The Final Certificate for the Irrigation Tank will be issued by the Engineer accordingly.

**On-site Inspection Record**

**Project Name: The Project for Development Planning for the Urgent Rehabilitation of the Resettlement Communities in Mannar District**  
**立会検査記録 件名: Rehabilitation of Irrigation Tank at Sirukkulam of the Contract for the Civil Works 2**

No. 番号	Articles to be inspected 検査品目	Standard 規格	Brand 銘柄	Quantity 数量	Quality 品質	Perfor- mance 性能	ID plate 銘版	検査項目		Presence or absence of Remarks 備考
								Expert inspection 輸出検査	Documents to submit 提出書類	
1										
2										
3										
4										
5										
6										
7										
8										
9										
10										

As per final joint inspection record at completion attached

Remarks concerning on-site inspection:  
立会検査所見欄:

Inspection date: 2013.02.08

Inspection site: Irrigation Tank at Sirukkulam Village, Irrigation Department, Murunkan.

Name of Contractor: Squire Mech Engineering (Pvt.) Ltd.; Mr. D. Gunathilake \_\_\_\_\_ (Signature)

The Engineer: Mr. N.A. Dharmasena \_\_\_\_\_ (Signature)

JICA Representative: Mr. Hiroaki Adachi \_\_\_\_\_ (Signature)

Representative of Irrigation Department: Mr. S. Varathalingam \_\_\_\_\_ (Signature)




JICA/MANREP  
LIST OF DEFECTIVE WORKS

Sheet No. : 02/03

Works : Civil Works 2 (Contract No.:2011/03-003)  
Contractor : Squire Mech (Pvt.)Ltd.  
Item : Rehabilitation of Irrigation Tank  
Structure : Sluices

Date : 08/02/2013  
Location : Sirukkulam  
Inspector : Mr. Hiraoaki Adachi

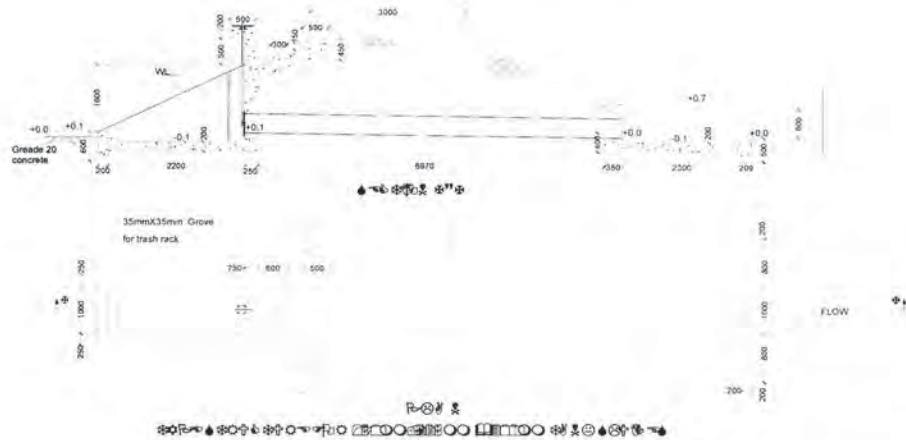

98/132


No.	Description	Defect	Remarks
		<input type="checkbox"/>	
		<input type="checkbox"/>	
		<input checked="" type="checkbox"/>	Completed
		<input type="checkbox"/>	
		<input type="checkbox"/>	
		<input type="checkbox"/>	

JICA/MANREP  
LIST OF DEFECTIVE WORKS

Sheet No. : 03/03

Works : Civil Works 2 (Contract No.:2011/03-003)  
Contractor : Squire Mech (Pvt.)Ltd.  
Item : Rehabilitation of Irrigation Tank  
Structure : Spill

Date : 08/02/2013  
Location : Sirukkulam  
Inspector : Mr. Hiraoaki Adachi

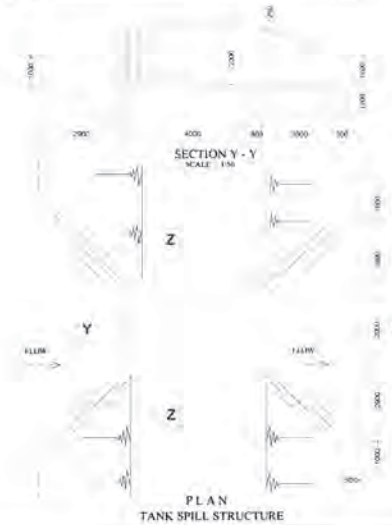

Annex 2.1

No.	Description	Defect	Remarks
		<input type="checkbox"/>	
		<input type="checkbox"/>	
		<input type="checkbox"/>	
		<input type="checkbox"/>	Completed
		<input type="checkbox"/>	
		<input type="checkbox"/>	

We hereby certify that the above items in Irrigation Tank are in accordance with the contract. defective works noted in the remarks column will be rectified immediately.

*Hiraoaki Adachi*  
Authorized Signature  
Name Hiraoaki Adachi  
Designation Representative  
Japan International Cooperation Agency

*N.A. Dharmarasa*  
Authorized Signature  
Name N.A. Dharmarasa  
Designation Senior Civil Engineer  
MANREP

*Squire Mech*  
Authorized Signature  
Name  
Designation  
Squire Mech (Pvt.) Ltd.

*V. Valluvan*  
Authorized Signature  
Name;  
Designation  
Department of Irrigation, Murunkan

The Project for Development Planning for the Urgent Rehabilitation  
of  
The Resettlement Community in Mannar District (MANREP)

**REPORT ON FINAL JOINT INSPECTION AT COMPLETION**

**ON**

**REHABILITATION OF IRRIGATION TANK AT KANNADY**

**OF**

**THE AGREEMENT OF THE CIVIL WORKS 2**

The Final Joint Inspection at completion of the Rehabilitation of Irrigation Tank on the Agreement of the Civil Works 2 was conducted on 11<sup>th</sup> March, 2013 at Kannady Village Under Irrigation Department, Murunkan.

A. Following persons attended the Final Joint Inspection:

No.	Name	Designation	Organization	Remarks
1	Mr. S. Varathalingam	Technical Officer	Irrigation Department, Murunkan	
2	Mr. D. Gunatilake	Technical Officer	Squire Mech Engineering (Pvt.) Ltd.	
3	Mr. Yosuke SATO	Representative	JICA	
4	Mr. N.A. Dharmasena	Senior Civil Engineer	MANREP	

B. Inspection Results:

All participants of the Final Joint Inspection of Irrigation Tank confirmed that no defect was identified.

C. The Final Certificate for the Irrigation Tank will be issued by the Engineer accordingly.

**On-site Inspection Record**

**Project Name: The Project for Development Planning for the Urgent Rehabilitation of the Resettlement Communities in Mannar District**  
**立案検査記録 件名: Rehabilitation of Irrigation Tank at Kannady of the Contract for the Civil Works 2**

No. 番号	Articles to be inspected 検査品目	Standard 規格	Brand 銘柄	Quantity 数量	Quality 品質	Performance 性能	ID plate 版	検査項目		Presence or absence of ODA/JICA シール交付の有無	Remarks 備考
								Export inspection 輸出検査	Documents to submit 提出書類		
1											
2											
As per final joint inspection record at completion attached

Remarks concerning on-site inspection:  
立案検査所見備:

Inspection date: 2013.03. 11

Inspection site: Irrigation Tank at Kannady Village, Irrigation Department, Murunkan.

Name of Contractor: Squire Mech Engineering (Pvt.) Ltd.; Mr. D. Gunatilake \_\_\_\_\_ (Signature)

The Engineer: Mr. N.A. Dharmasena \_\_\_\_\_ (Signature)

JICA Representative: Ms. Yosuke SATO \_\_\_\_\_ (Signature)

Representative of Irrigation Department: Mr. S. Varathalingam \_\_\_\_\_ (Signature)

JICA/MANREP  
LIST OF DEFECTIVE WORKS

Sheet No. : 01 / 03

PROJECT OR THE DEVELOPMENT PLANNING FOR THE URGENT  
REHABILITATION OF THE RESETTLEMENT COMMUNITIES IN MANNAR (MANREP)

Works : Civil Works 2 (Contract No.:2011/03-003)  
Contractor : Squire Mech (Pvt.) Ltd.  
Item : Rehabilitation of Irrigation Tank  
Structure : Tank Bund

Date : 11 / 03 / 2013  
Location : Kannady  
Inspector : Mr. Yosuke SATO

Annex 2.1

FINAL INSPECTION REPORT

(PRELIMINARY / JOINT)

WORKS : CIVIL WORKS 2 (CONTRACT NO. 2011/03/003)  
CONTRACTOR : SQUIRE MECH ENGINEERING (PVT.) LTD.  
LOCATION : Kannady  
ITEM : Rehabilitation of Irrigation Tank

DATE : 11 / 03 / 2013

INSPECTOR : Mr. Yosuke SATO - JICA  
Mr. N.A. Dharmasena - MANREP  
Mr. Resum Reval - MANREP  
Mr. D. Gunathilake - Squire MECH Engineering



TYPICAL DESIGN SECTION - TANK BUND 3.0m

No.	Description	Defect	Remarks
		<input type="checkbox"/>	
		<input type="checkbox"/>	
		<input type="checkbox"/>	
		<input type="checkbox"/>	
		<input type="checkbox"/>	
		<input type="checkbox"/>	Completed
		<input type="checkbox"/>	
		<input type="checkbox"/>	
		<input type="checkbox"/>	
		<input type="checkbox"/>	
		<input type="checkbox"/>	


100/132

JICA/MANREP  
LIST OF DEFECTIVE WORKS

Sheet No. : 02/03

Works : Civil Works 2 (Contract No.:2011/03-003)  
Contractor : Squire Mech (Pvt.)Ltd.  
Item : Rehabilitation of Irrigation Tank  
Structure : Sluices

Date : 11/03/2013  
Location : Kannady  
Inspector : Mr. Yosuke SATO

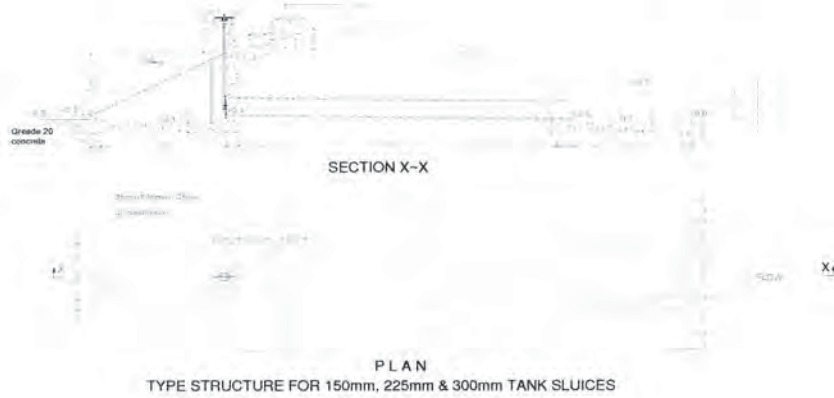


JICA/MANREP  
LIST OF DEFECTIVE WORKS

Sheet No. : 03/03

Works : Civil Works 2 (Contract No.:2011/03-003)  
Contractor : Squire Mech (Pvt.)Ltd.  
Item : Rehabilitation of Irrigation Tank  
Structure : Spill

Date : 11/03/2013  
Location : Kannady  
Inspector : Mr. Yosuke SATO

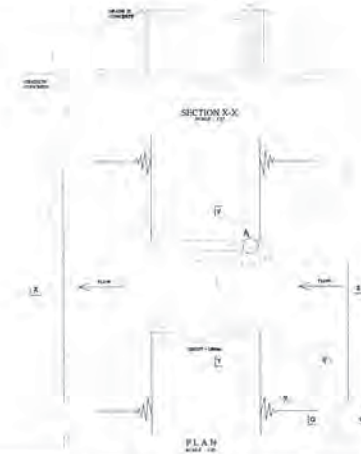

No.	Description	Defect	Remarks
		<input type="checkbox"/>	
		<input type="checkbox"/>	
		<input type="checkbox"/>	Completed
		<input type="checkbox"/>	
		<input type="checkbox"/>	
		<input type="checkbox"/>	
		<input type="checkbox"/>	
		<input type="checkbox"/>	

No.	Description	Defect	Remarks
		<input type="checkbox"/>	
		<input type="checkbox"/>	Completed
		<input type="checkbox"/>	
		<input type="checkbox"/>	

We hereby certify that the above items in Irrigation Tank are in accordance with the contract. defective works noted in the remarks column will be rectified immediately.

*Yosuke SATO*  
Authorized Signature  
Name Yosuke SATO  
Designation Representative,  
Japan International Cooperation Agency

*N. A. Dharmasena*  
Authorized Signature  
Name N. A. Dharmasena  
Designation Senior Civil Engineer  
MANREP

*D. Gurathilak*  
Authorized Signature  
Name D. Gurathilak  
Designation  
Squire Mech (Pvt.) Ltd.

*S. V. Madhavan*  
Authorized Signature  
Name;  
Designation  
Department of Irrigation, Murunkan

101/132

Final Joint Inspection report for Construction of Building and Civil Works Mixed Contract

1. Reconstruction of Community Center at Vilathikulam **(B2)**.
2. Reconstruction of Community Center at Parasankulam **(B3)**.
3. Reconstruction of Community Center at Sinnavalayankaddu **(B4)**.
4. Renovation of Pre-School at Parasankulam **(B5)**.
5. Reconstruction of MPCs Building at Vilathikulam **(B6)**.
6. Construction of Chick Rearing Facilities at Vilathikulam **(B7)**.
7. Rehabilitation of Village Road at Vilathikulam **(B8)**.
8. Rehabilitation of Village Road at Parasankulam **(B9)**.
9. Rehabilitation of Irrigation Tank at Vilathikulam **(B10)**.
10. Construction of Village Water Supply System at Vilathikulam **(B11)**.
11. Construction of Village Water Supply System at Parasankulam **(B12)**.
12. Construction of Village Water Supply System at Sinnavalayankaddu **(B13)**.

**The Project for Development Planning for the Urgent Rehabilitation  
of  
The Resettlement Community in Mannar District (MANREP)**

**REPORT ON FINAL INSPECTION AT COMPLETION**

**ON**

**COMMUNITY CENTER AT VILATHIKULAM**

**OF**

**THE AGREEMENT OF THE CONSTRUCTION OF BUILDING AND  
CIVIL WORKS MIXED**

The Final Joint Inspection on the following component of the Community Center on the Agreement of the Construction of Building and Civil Works Mixed was conducted on 13<sup>th</sup> September, 2012 at Vilathikulam Village in Madu AGA Division.

1. Renovation of Community Center at Vilathikulam (Bill No: 02).

A. Following persons attended the Joint Inspection:

No.	Name	Designation	Organization	Remarks
1	Mr. M. Kirubanandan	Technical Officer	Pradeshiya Sabha, Manthai West	
2	Mr. S.W. Weerasinghe	Technical Officer	Dharmadasa Construction and Enterprises	
3	Mr. Hiroyuki Kawamoto	Representative	JICA	
4	Eng. N.A. Dharmasena	Senior Civil Engineer	MANREP	

B. Inspection Results:

All participants of the Final Joint Inspection of Community Center confirmed that no defect was identified.

C. The Final Certificate for the Community Center will be issued by the Engineer accordingly.

**On-site Inspection Record**

**Project Name: The Project for Development Planning for the Urgent Rehabilitation of the Resettlement Communities in Mannar District**  
**立会検査記録 件名: Renovation of Community Center at Vilathikulam of the Contract for the Construction of Building and Civil Works Mixed**

No. 番号	Articles inspected 検査品目	Standard 規格	Brand 銘柄	Quant by 数量	Quality 品質	Perfor mance 性能	ID plate 版	検査項目		Packing and loading conditions 梱包・船積条件	Presence or absence of ODA/JICA シール添付の有無	Remarks 備考
								Expert inspection 輸出検査	Documents submit 提出書類			
1												
2												
As per Final inspection record at completion attached												
Remarks concerning on-site inspection: 立会検査所見欄:												

Inspection date: 2012.09.13

Inspection site: Vilathikulam Village, Madu AGA Division, Mannar District

Name of Contractor: Dharmadasa Construction and Enterprises.; Mr. S. W. Weerasinghe

The Engineer: Mr. N.A. Dharmasena

JICA Representative: Mr. Hiroyuki Kawamoto

Representative of Pradeshiya Sabha: Mr. M. Kirubanandan

 (Signature)

 (Signature)

 (Signature)

 (Signature)



PROJECT OR THE DEVELOPMENT PLANNING FOR THE URGENT  
REHABILITATION OF THE RESETTLEMENT COMMUNITIES IN MANNAR (MANREP)

# FINAL INSPECTION REPORT

(PRELIMINARY / JOINT)

WORKS: CONSTRUCTION OF BUILDING AND CIVIL WORKS MIXED (CONTRACT NO. 2011/03/004)

CONTRACTOR : DHARMADASA CONSTRUCTION AND ENTERPRISES

LOCATION : Vilathikulam

ITEM : Renovation of Community Center

DATE : 13 / 09 / 2012

INSPECTOR : Mr. H. Kawamoto - JICA

Mr. N. A. Dharmasena - MANREP

Mr. M. Kivupanantham - Pradeshiya Sabha (M.W)

Mr. S. W. Weerasinghe - Dharmadasa Construction

## JICA/MANREP LIST OF DEFECTIVE WORKS

Sheet No. : 01 / 01

Works : Construction of Building and Civil Works Mixed (Contract No.: 2011/03/004)

Contractor : Dharmadasa Construction & Enterprises

Item : Renovation of Community Center


Location : Vilathikulam

Date : 13 / 09 / 2012

Inspector : Mr. H. Kawamoto



FRONT ELEVATION

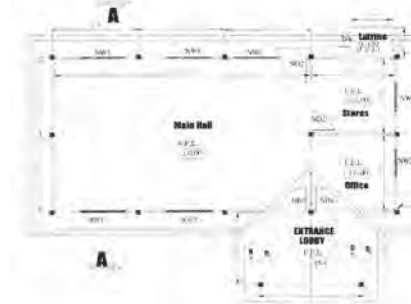


FLOOR PLAN  
SCALE 1:100


No.	Description	Defect	Remarks
		<input type="checkbox"/>	Completed
		<input type="checkbox"/>	
		<input type="checkbox"/>	
		<input type="checkbox"/>	
		<input type="checkbox"/>	

We hereby certify that the above item in the building are in accordance with the contract.  
defective works noted in the remarks column will be rectified immediately.

  
Authorized Signature  
Name Hiroyuki KAWAMOTO  
Designation Representative  
Japan International Cooperation Agency

  
Authorized Signature  
Name N. A. Dharmasena  
Designation Sr. civil Engineer  
MANREP

  
Authorized Signature  
Name  
Designation  
Dharmadasa Construction & Enterprises

   
Authorized Signature  
Name; M. Kivupanantham  
Designation  
Pradeshiya Sabha Manthai West AGA Division

**The Project for Development Planning for the Urgent Rehabilitation  
of  
The Resettlement Community in Mannar District (MANREP)**

**REPORT ON FINAL INSPECTION AT COMPLETION**

**ON**

**COMMUNITY CENTER AT PARASANKULAM**

**OF**

**THE AGREEMENT OF THE CONSTRUCTION OF BUILDING AND  
CIVIL WORKS MIXED**

The Final Joint Inspection on the following component of the Community Center on the Agreement of the Construction of Building and Civil Works Mixed was conducted on 13<sup>th</sup> September, 2012 at Parasankulam Village in Madu AGA Division.

1. Reconstruction of Community Center at Parasankulam (Bill No: 03).
- A. Following persons attended the Joint Inspection:

No.	Name	Designation	Organization	Remarks
1	Mr. M. Kirubanandan	Technical Officer	Pradeshiya Sabha, Manthai West	
2	Mr. S.W. Weerasinghe	Technical Officer	Dharmadasa Construction and Enterprises	
3	Mr. Hiroyuki Kawamoto	Representative	JICA	
4	Eng. N.A. Dharmasena	Senior Civil Engineer	MANREP	

- B. Inspection Results:  
All participants of the Final Joint Inspection of Community Center confirmed that no defect was identified.
- C. The Final Certificate for the Community Center will be issued by the Engineer accordingly.

**On-site Inspection Record**  
**Project Name: The Project for Development Planning for the Urgent Rehabilitation of the Resettlement Communities in Mannar District**  
**立会検査記録 件名: Reconstruction of Community Center at Parasankulam of the Contract for the Construction of Building and Civil Works Mixed**

No. 番号	Articles to be inspected 検査品目	Standard 規格	Brand 銘柄	Quant ity 数量	Quality 品質	Perfor mance 性能	ID plate 銘版	Export inspection 輸出検査	Documents submit 提出書類	Packing and loading conditions 梱包・船積条件	Presence or absence of ODA/JICA stickers シール貼付の有無	Remarks 備考
1												
2												
As per Final inspection record at completion attached

Remarks concerning on-site inspection:  
立会検査所見欄:

Inspection date: 2012.09.13

Inspection site: Parasankulam Village, Madu AGA Division, Mannar District

Name of Contractor : Dharmadasa Construction and Enterprises.; Mr. S.W. Weerasinghe \_\_\_\_\_ (Signature)

The Engineer: Mr. N.A. Dharmasena \_\_\_\_\_ (Signature)

JICA Representative : Mr. Hiroyuki Kawamoto \_\_\_\_\_ (Signature)

Representative of Pradeshiya Sabha : Mr. M. Kirubanandan \_\_\_\_\_ (Signature)

PROJECT OR THE DEVELOPMENT PLANNING FOR THE URGENT REHABILITATION OF THE RESETTLEMENT COMMUNITIES IN MANNAR (MANREP)

# FINAL INSPECTION REPORT

(PRELIMINARY / JOINT)

WORKS : CONSTRUCTION OF BUILDING AND CIVIL WORKS MIXED (CONTRACT NO. 2011/03/004)

CONTRACTOR : DHARMADASA CONSTRUCTION AND ENTERPRISES

LOCATION : Parasankulam

ITEM : Reconstruction of Community Center

DATE : 13/09/2012

INSPECTOR : Mr. H. Kawamoto - JICA

Mr. N. A. Dharmasena - MANREP

Mr. M. Kirupanathan - Pradeshiya Sabha (M.W)

Mr. S. W. Weerasinghe - Dharmadasa Construction

## JICA/MANREP LIST OF DEFECTIVE WORKS

Sheet No. : 01/d

Works : Construction of Building and Civil Works Mixed (Contract No.: 2011/03/004)

Contractor : Dharmadasa Construction & Enterprises

Item : Reconstruction of Community Center


Location : Parasankulam

Date : 13/09/2012

Inspector : Mr. H. Kawamoto



FRONT ELEVATION

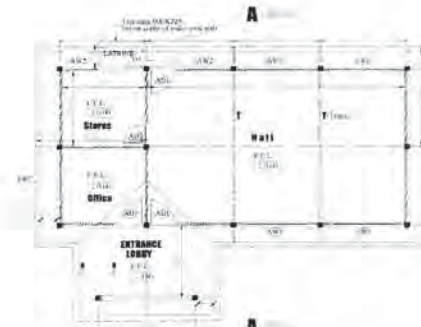

FLOOR PLAN

No.	Description	Defect	Remarks
		<input type="checkbox"/>	Completed
		<input type="checkbox"/>	
		<input type="checkbox"/>	
		<input type="checkbox"/>	
		<input type="checkbox"/>	

We hereby certify that the above item in the building are in accordance with the contract. defective works noted in the remarks column will be rectified immediately.

*川本 寛之*  
 Authorized Signature  
 Name **Hiroyuki KAWAMOTO**  
 Designation **Representative**  
 Japan International Cooperation Agency

*N.A.*  
 Authorized Signature  
 Name **N. A. Dharmasena**  
 Designation **Sr. Civil Engineer**  
 MANREP

*S.W. Weerasinghe*  
 Authorized Signature  
 Name  
 Designation  
 Dharmadasa Construction & Enterprises

*M. Kirupanathan*  
 Authorized Signature  
 Name;  
 Designation  
 Pradeshiya Sabha Manthal West AGA Division

The Project for Development Planning for the Urgent Rehabilitation  
of  
The Resettlement Community in Mannar District (MANREP)

REPORT ON FINAL INSPECTION AT COMPLETION  
ON  
COMMUNITY CENTER AT SINNAVALAYANKADDU  
OF

THE AGREEMENT OF THE CONSTRUCTION OF BUILDING AND  
CIVIL WORKS MIXED

The Final Joint Inspection on the following component of the Community Center on the Agreement of the Construction of Building and Civil Works Mixed was conducted on 13<sup>th</sup> September, 2012 at Sinnavalayankaddu Village in Madu AGA Division.

1. Reconstruction of Community Center at Sinnavalayankaddu (Bill No: 04).

A. Following persons attended the Joint Inspection:

No.	Name	Designation	Organization	Remarks
1	Mr. M. Kirubanandan	Technical Officer	Pradeshiya Sabha, Manthai West	
2	Mr. S.W. Weerasinghe	Technical Officer	Dharmadasa Construction and Enterprises	
3	Mr. Hiroyuki Kawamoto	Representative	JICA	
4	Eng. N.A. Dharmasena	Senior Civil Engineer	MANREP	

B. Inspection Results:

All participants of the Final Joint Inspection of Community Center confirmed that no defect was identified.

C. The Final Certificate for the Community Center will be issued by the Engineer accordingly.

On-site Inspection Record

Project Name: The Project for Development Planning for the Urgent Rehabilitation of the Resettlement Communities in Mannar District  
立会検査記録 件名 : Reconstruction of Community Center at Sinna Valayankaddu of the Contract for the Construction of Building and Civil Works Mixed

No.	Articles inspected	to be inspected	Standard	規格	Brand	銘柄	Quantity	数量	Quality	品質	Performance	性能	ID	ID plate	Export inspection	輸出検査	Documents	提出書類	Packing and loading conditions	梱包・船積条件	Presence or absence of ODA/JICA stickers	ODA/JICA シール貼付の有無	Remarks	備考
1																								
2																								
As per Final inspection record at completion attached

Remarks concerning on-site inspection:  
立会検査所見欄:

Inspection date: 2012.09.13

Inspection site: Sinna Valayankaddu Village, Madu AGA Division, Mannar District

Name of Contractor: Dharmadasa Construction and Enterprises; Mr. S.W. Weerasinghe

The Engineer: Mr. N.A. Dharmasena

JICA Representative: Mr. Hiroyuki Kawamoto

Representative of Pradeshiya Sabha: Mr. M. Kirubanandan

(Signature)

(Signature)

(Signature)

PROJECT OR THE DEVELOPMENT PLANNING FOR THE URGENT REHABILITATION OF THE RESETTLEMENT COMMUNITIES IN MANNAR (MANREP)

# FINAL INSPECTION REPORT

(PRELIMINARY / JOINT)

WORKS : CONSTRUCTION OF BUILDING AND CIVIL WORKS MIXED (CONTRACT NO. 2011/03/004)

CONTRACTOR : DHARMADASA CONSTRUCTION AND ENTERPRISES

LOCATION : Sinnavalayankaddu

ITEM : Reconstruction of Community Center

DATE : 13/09/2012

INSPECTOR : Mr. H. Kawamoto - JICA

Mr. N.A. Dharmasena - MANREP

Mr. S.W. Weerasinghe - Dharmadasa Construction

Mr. M. Kirupanantham - Pradeshiya Sabha (MW)

## JICA/MANREP LIST OF DEFECTIVE WORKS

Sheet No. : 01 / 01

Works : Construction of Building and Civil Works Mixed (Contract No.: 2011/03/004)


Contractor : Dharmadasa Construction & Enterprises

Item : Reconstruction of Community Center

Location : Sinnavalayankaddu

Date : 13/09/2012

Inspector : Mr. H. Kawamoto

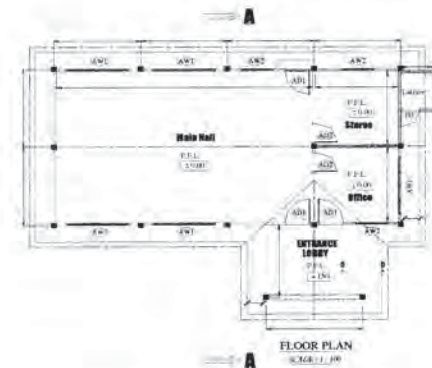

No.	Description	Defect	Remarks
		<input type="checkbox"/>	
		<input type="checkbox"/>	
		<input type="checkbox"/>	Completed
		<input type="checkbox"/>	
		<input type="checkbox"/>	

We hereby certify that the above item in the building are in accordance with the contract. defective works noted in the remarks column will be rectified immediately.

Authorized Signature  
Name Hiroyuki KAWAMOTO  
Designation Representative  
Japan International Cooperation Agency

Authorized Signature  
Name  
Designation  
Dharmadasa Construction & Enterprises

Authorized Signature  
Name N.A. Dharmasena  
Designation Sr. Civil Engineer  
MANREP

Authorized Signature  
Name  
Designation  
Pradeshiya Sabha Manthai West AGA Division

The Project for Development Planning for the Urgent Rehabilitation  
of  
The Resettlement Community in Mannar District (MANREP)

REPORT ON JOINT INSPECTION AT COMPLETION

ON  
PRE-SCHOOL AT PARASANKULAM  
OF

THE AGREEMENT OF THE CONSTRUCTION OF BUILDING AND  
CIVIL WORKS MIXED

The Final Joint Inspection on the following component of the Pre-School on the Agreement of the Construction of Building and Civil Works Mixed was conducted on 13<sup>th</sup> September, 2012 at Parasankulam Village in Madu AGA Division.

1. Renovation of Pre-School Building at Parasankulam (Bill No: 05)
- A. Following persons attended the Joint Inspection:

No.	Name	Designation	Organization	Remarks
1	Mr. M. Kirupanandan	Technical Officer	Pradeshiya Sabha, Manthai West	
2	Mr. S.W. Weerasinghe	Site Engineer	Dharmadasa Construction and Enterprises	
3	Mr. Hiriyuki Kawamoto	Representative	JICA	
4	Eng. N.A. Dharmasena	Senior Civil Engineer	MANREP	

- B. Inspection Results:  
All participants of the Final Joint Inspection of Pre-School confirmed that no defect was identified.
- C. The Final Certificate for the Pre-School will be issued by the Engineer accordingly.

On-site Inspection Record

Project Name: The Project for Development Planning for the Urgent Rehabilitation of the Resettlement Communities in Mannar District  
立会検査記録 件名: Renovation of Pre-School at Parasankulam of the Contract for the Construction of Building and Civil Works Mixed

Inspection Items 検査項目												
No. 番号	Articles inspected to be 検査品目	Standard 規格	Brand 銘柄	Quantity 数量	Quality 品質	Performance 性能	ID plate 船版	Expert inspection 輸出検査	Documents to submit 提出書類	Packing and loading conditions 梱包・船積条件	Presence or absence of ODA/JICA stickers ソール添付の有無	Remarks 備考
1												
2												
As per Final inspection record at completion attached												
Remarks concerning on-site inspection: 立会検査所見欄:												

Inspection date: 2012.09.13

Inspection site: Parasankulam Village, Madu AGA Division, Mannar District

Name of Contractor: Dharmadasa Construction and Enterprises.; Mr. S.W. Weerasinghe

The Engineer: Mr. N.A. Dharmasena (Signature)

JICA Representative: Mr. Hiriyuki Kawamoto (Signature)

Representative of Department of Cooperative Development: Mr. M. Kirubanathan (Signature)

PROJECT OR THE DEVELOPMENT PLANNING FOR THE URGENT REHABILITATION OF THE RESETTLEMENT COMMUNITIES IN MANNAR (MANREP)

# FINAL INSPECTION REPORT

(PRELIMINARY / JOINT)

WORKS : CONSTRUCTION OF BUILDING AND CIVIL WORKS MIXED (CONTRACT NO. 2011/03/004)

CONTRACTOR : DHARMADASA CONSTRUCTION AND ENTERPRISES

LOCATION : Parasankulam

ITEM : Renovation of Pre-School

DATE : 13/09/2012

INSPECTOR : Mr. H. Kawamoto - JICA

Mr. N.A. Dharmasena - MANREP

Mr. M. Kivupanantham - Pradeshiya Sabha (M.W)

Mr. S.W. Weerasinghe - Dharmadasa Construction

## JICA/MANREP LIST OF DEFECTIVE WORKS

Sheet No. : 01/01

Works : Construction of Building and Civil Works Mixed (Contract No.: 2011/03/004)

Contractor : Dharmadasa Construction & Enterprises

Item : Renovation of Pre-School


Location : Parasankulam

Date : 13/09/2012

Inspector : Mr. H. Kawamoto



SIDE ELEVATION

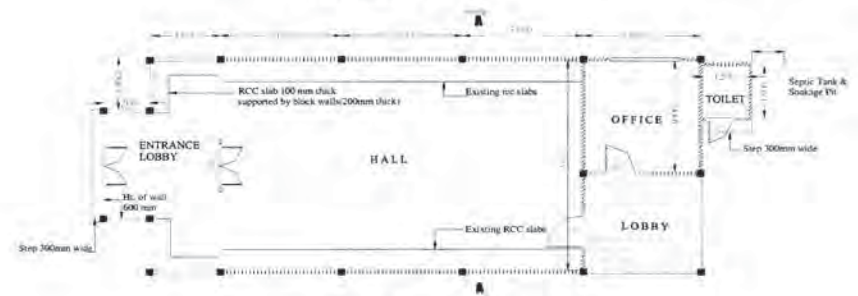

FLOOR PLAN

No.	Description	Defect	Remarks
		<input type="checkbox"/>	
		<input type="checkbox"/>	
		<input type="checkbox"/>	Completed
		<input type="checkbox"/>	
		<input type="checkbox"/>	

We hereby certify that the above item in the building are in accordance with the contract. defective works noted in the remarks column will be rectified immediately.

*[Signature]*  
 Authorized Signature  
 Name Hiroyuki KAWAMOTO  
 Designation Representative  
 Japan International Cooperation Agency

*[Signature]*  
 Authorized Signature  
 Name  
 Designation  
 Dharmadasa Construction & Enterprises

*[Signature]*  
 Authorized Signature  
 Name N.A. Dharmasena  
 Designation Sr. Civil Engineer  
 MANREP

*[Signature]*  
 Authorized Signature  
 Name  
 Designation  
 Pradeshiya Sabha Manthai West AGA Division

**The Project for Development Planning for the Urgent Rehabilitation  
of  
The Resettlement Community in Mannar District (MANREP)**

**REPORT ON FINAL INSPECTION AT COMPLETION**

**ON**

**MPCS BUILDING AT VILATHIKULAM**

**OF**

**THE AGREEMENT OF THE CONSTRUCTION OF BUILDING AND  
CIVIL WORKS MIXED**

The Final Joint Inspection on the following component of the MPCS Building on the Agreement of the Construction of Building and Civil Works Mixed was conducted on 13<sup>th</sup> September, 2012 at Vilathikulam Village in Madu AGA Division.

1. Reconstruction of MPCS Building at Vilathikulam (Bill No: 06).
- A. Following persons attended the Joint Inspection:

No.	Name	Designation	Organization	Remarks
1	Mr. G.S. Mangalathanan	Assistant Commissioner Cooperative Development	Department of Cooperative Development	
2	Mr. S.W. Weerasinghe	Site Engineer	Dharmadasa Construction and Enterprises	
3	Mr. Hiroyuki Kawamoto	Representative	JICA	
4	Eng. N.A. Dharmasena	Senior Civil Engineer	MANREP	

- B. Inspection Results:  
All participants of the Final Joint Inspection of MPCS Building confirmed that no defect was identified.
- C. The Final Certificate for the MPCS Building will be issued by the Engineer accordingly.

**On-site Inspection Record**  
**Project Name: The Project for Development Planning for the Urgent Rehabilitation of the Resettlement Communities in Mannar District**  
**立会検査記録 件名: Reconstruction of MPCS Building at Vilathikulam of the Contract for the Construction of Building and Civil Works Mixed**

No. 番号	Articles 検査品目	to 規格	Standard Brand	Brand 銘柄	Quant by 数量	Quality 品質	Perfor mance 性能	ID plate 銘版	Export inspection 輸出検査	Documents to submit 提出書類	Packing and loading conditions 梱包・船積条件	Presence or absence of ODA/JICA stickers シール添付の有無	Remarks 備考
1	As per Final inspection record at completion attached												
2													
3													
4													
5													
6													
7													
8													
9													
10													

Remarks concerning on-site inspection:  
立会検査所見欄:

Inspection date: 2012.09.13

Inspection site: Vilathikulam Village, Madu AGA Division, Mannar District

Name of Contractor: Dharmadasa Construction and Enterprises.; Mr. S.W. Weerasinghe

The Engineer: Mr. N.A. Dharmasena

JICA Representative: Mr. Hiroyuki Kawamoto

Representative of Department of Cooperative Development: Mr.G.S. Mangalathanan

11/1/132



PROJECT OR THE DEVELOPMENT PLANNING FOR THE URGENT  
REHABILITATION OF THE RESETTLEMENT COMMUNITIES IN MANNAR (MANREP)

Works : Construction of Building and Civil Works Mixed (Contract No.: 2011/03/004)

Contractor : Dharmadasa Construction & Enterprises

Item : Reconstruction of MPCs Building

Location : Vilathikulam

Date : 13 / 09 / 2012

Inspector : Mr. H. Kawamoto

# FINAL INSPECTION REPORT

(PRELIMINARY / JOINT)

WORKS : CONSTRUCTION OF BUILDING AND CIVIL WORKS MIXED (CONTRACT NO. 2011/03/004)

CONTRACTOR : DHARMADASA CONSTRUCTION AND ENTERPRISES

LOCATION : Vilathikulam

ITEM : Reconstruction of MPCs Building

DATE : 13 / 09 / 2012

INSPECTOR : Mr. H. Kawamoto - JICA

Mr. N. A. Dharmasena - MANREP

Mr. G. S. Mangalathasan - Assistance Commissioner Co-Development

Mr. S. W. Weera Singhe - Dharmadasa Construction



FRONT ELEVATION



SIDE ELEVATION




PLAN


No.	Description	Defect	Remarks
		<input type="checkbox"/>	
		<input type="checkbox"/>	
		<input type="checkbox"/>	Completed
		<input type="checkbox"/>	
		<input type="checkbox"/>	

We hereby certify that the above item in the building are in accordance with the contract.  
defective works noted in the remarks column will be rectified immediately.

  
Authorized Signature  
Name Hiroyuki KAWAMOTO  
Designation Representative  
Japan International Cooperation Agency

   
Authorized Signature  
Name N. A. Dharmasena  
Designation Sr. civil Engineer  
MANREP

  
Authorized Signature  
Name  
Designation  
Dharmadasa Construction & Enterprises

   
Authorized Signature  
Name  
Designation A.C.C.D.  
Dept. of Cooperative Development

**The Project for Development Planning for the Urgent Rehabilitation  
of  
The Resettlement Community in Mannar District (MANREP)**

**REPORT ON FINAL INSPECTION AT COMPLETION  
FOR  
CHICK REARING FACILITIES AT VILATHIKULAM**

**OF  
THE AGREEMENT OF THE CONSTRUCTION OF BUILDING  
AND CIVIL WORKS MIXED**

The Final Joint Inspection on the following component of the Chick Rearing Facilities on the Agreement of the Construction of Building and Civil Works Mixed was conducted on 27<sup>th</sup> July, 2012 at Vilathikulam Village in Madu AGA Division.

1. Construction of Chick Rearing Facilities at Vilathikulam (Bill No: 07).

A. Following persons attended the Joint Inspection:

No.	Name	Designation	Organization	Remarks
1	Dr. (Mrs.) K Yogarajah	Assistant Director	Dept. of Animal Production and Health	
2	Mr. K.D. Pathirana	Technical Officer	Dharmadasa Construction & Enterprises	
3	Dr. Priyantha Serasinghe	Senior Project Specialist	JICA	
4	Mr. N.A. Dharmasena	Senior Civil Engineer	MANREP	

B. Inspection Results:

All participants of the Final Joint Inspection of Chick Rearing Facilities confirmed that no defect was identified.

The Final Certificate for the Chick Rearing Facilities will be issued by the Engineer accordingly.

**On-site Inspection Record**

**Project Name: The Project for Development Planning for the Urgent Rehabilitation of the Resettlement Communities in Mannar District**  
**立会検査記録 件名: Chick Rearing Facilities at Vilathikulam of the Contract for The Building and Civil Works Mixed**

No.	Articles inspected	to be inspected	Standard	規格	Brand	銘所	Quantity	数量	Quality	品質	Performance	性能	ID plate	ID版	Export inspection	輸出検査	Documents to submit	提出書類	Packing and loading conditions	梱包・船積条件	Presence or absence of ODA/JICA stickers	シール貼付の有無	Remarks	備考
1																								
2																								
As per Final inspection record at completion attached																								
Remarks concerning on-site inspection: 立会検査所見欄:																								

Inspection date: 2012.07.27




 
Inspection site: Vilathikulam Village, Madu ADA Division, Mannar District

Name of Contractor: Dharmadasa Construction and Enterprises; Mr. K. Pathirana

The Engineer: Mr. N.A. Dharmasena

JICA Senior Project Specialist: Dr. Priyantha Serasinghe

Representative of Department of Animal Production and Health: Dr. (Mrs.) K. Yogarajah

 (Signature)  
 (Signature)  
 (Signature)  
 (Signature)

# FINAL INSPECTION REPORT

(PRELIMINARY / JOINT)

WORKS : CONSTRUCTION OF BUILDING AND CIVIL WORK MIXED (CONTRACT NO. 2011/03/004)

CONTRACTOR : DHARMADASA CONSTRUCTION & ENTERPRICES

LOCATION : Vilathikulam

ITEM : Chick Rearing Building

DATE : 27/07/2012

INSPECTOR : Dr. Priyamtha Serasinghe - JICA

Mr. N.A. Dharmasena - MANREP

Dr. (Mrs). K. Yasarajah - DAPH

Mr. K.D. Pathirana - Dharmadasa Construction

Works : Construction of Building & Civil Work Mixed (Contract No.:2011/03-004)

Contractor : Dharmadasa Construction & Enterprises

Item : Chick Rearing Facilities


Location : Vilathikulam

Date : 27/07/2012

Inspector : Dr. Priyamtha Serasinghe



FRONT ELEVATION

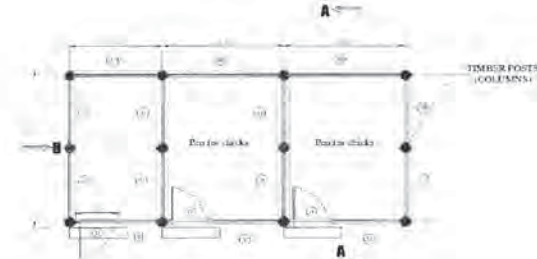

FLOOR PLAN

No.	Description	Defect	Remarks
		<input type="checkbox"/>	Completed
		<input type="checkbox"/>	
		<input type="checkbox"/>	
		<input type="checkbox"/>	
		<input type="checkbox"/>	

We hereby certify that the above item in the building are in accordance with the contract.  
Defective works noted in the remarks column will be rectified immediately.

[Signature]  
Authorized Signature  
Name  
Designation  
Japan International Cooperation Agency

[Signature]  
Authorized Signature  
Name K. S. N. P. PATHIRANA  
Designation  
Dharmadasa Construction & Enterprises

[Signature]  
Authorized Signature  
Name N. A. Dharmasena  
Designation Sr. Civil Engineer  
MANREP

[Signature]  
Authorized Signature  
Name;  
Designation  
Dept. of Animal Production and Health

**The Project for Development Planning for the Urgent Rehabilitation  
of  
The Resettlement Community in Mannar District (MANREP)**

**REPORT ON FINAL JOINT INSPECTION AT COMPLETION  
ON  
REHABILITATION OF VILLAGE ROAD AT VILATHIKULAM  
OF  
THE AGREEMENT OF THE BUILDING & CIVIL WORKS MIXED**

The Final Joint Inspection at completion of the Rehabilitation of Village Road (Bill No. 08) on the Agreement of the Building & Civil Works Mixed was conducted on 20<sup>th</sup> March, 2013 at Vilathikulam Village in Madu AGA Division.

A. Following persons attended the Final Joint Inspection:

No.	Name	Designation	Organization	Remarks
1	Mr. M. Kirubanandan	Technical Officer	Pradeshiya Sabha, Manthai West	
2	Mr. M. G. Keerthiratne	Work Supervisor	Dharmadasa Construction & Enterprises	
3	Mr. M.G. Hemachandra	Project Specialist	JICA	
4	Mr. N.A. Dharmasena	Senior Civil Engineer	MANREP	

B. Inspection Results:  
All participants of the Final Joint Inspection of Vilathikulam road confirmed that no defect was identified.

C. The Final Certificate for the Vilathikulam road will be issued by the Engineer accordingly.

**On-site Inspection Record**  
Project Name: The Project for Development Planning for the Urgent Rehabilitation of the Resettlement Communities in Mannar District  
立会検査記録 件名: Rehabilitation of Village Road at Vilathikulam of the Contract for the Building & Civil Work Mixed


No. 番号	Articles 検査品目	to be 規格	Standard 規格	Brand 銘柄	Quand by 数量	Quality 品質	Perfor mance 性能	ID plate 銘版	検査項目		Remarks 備考
									Export inspection 輸出検査	Documents to submit 提出書類	
1											
2											
As per final joint inspection record at completion attached


Remarks concerning on-site inspection:  
立会検査所見欄:


Inspection date: 2013.03.20

Inspection site: Vilathikulam Village, Madu AGA Division, Mannar District

Name of Contractor: Dharmadasa Construction & Enterprises: Mr. M. G. Keerthiratne  (Signature)

The Engineer: Mr. N. A. Dharmasena  (Signature)

JICA Project Specialist: Mr. M. G. Hemachandra  (Signature)

Representative of Pradeshiya Sabha: Mr. M. Kirubanandan  (Signature)

JICA/MANREP  
LIST OF DEFECTIVE WORKS

Sheet No. : 01 / 02

Annex 24

PROJECT OR THE DEVELOPMENT PLANNING FOR THE URGENT  
REHABILITATION OF THE RESETTLEMENT COMMUNITIES IN MANNAR (MANREP)

Works : Building & Civil Works Mixed (Contract No.:2011/03-004)

Contractor : Dharmadasa Construction & Enterprises

Date : 20 / 03 / 2013

Item : Rehabilitation of Village Road

Location : Vilathikulam

Structure : Earth Fill

Inspector : Mr. M.G. Hemachandra

# FINAL INSPECTION REPORT

(PRELIMINARY / JOINT)

WORKS : BUILDING & CIVIL WORK MIXED (CONTRACT NO. 2011/03/004)

CONTRACTOR : DHARMADASA CONSTRUCTION & ENTERPRISES.

LOCATION : Vilathikulam

ITEM : Rehabilitation of Village Road

DATE : 20 / 03 / 2013


INSPECTOR : Mr. M.G. Hemachandra - JICA

Mr. N.A. Dharmasena - MANREP

Mr. Reson Reval - MANREP

Mr. M. Kiribanantham - Pradeshiya Sabha. (M/W)

Mr. M.G. Keerthirathna - Dharmadasa construction

 

TYPICAL DESIGN SECTION -ROAD 3.0m

No.	Description	Defect	Remarks
		<input type="checkbox"/>	
		<input type="checkbox"/>	
		<input type="checkbox"/>	
		<input type="checkbox"/>	Completed
		<input type="checkbox"/>	
		<input type="checkbox"/>	
		<input type="checkbox"/>	

JICA/MANREP  
LIST OF DEFECTIVE WORKS

Sheet No. : 02/02

Works : Building & Civil Works Mixed (Contract No.:2011/03-004)  
 Contractor : Dharmadasa Construction & Enterprises Date : 20/03/2013  
 Item : Rehabilitation of Village Road Location : Vilathikulam  
 Structure : Pipe Culverts Inspector : Mr. M.G. Hemachandra


Collar  
Well completed work  
R.H. Masonry work  
G.R 15 Concrete  
SECTION X-X  
SCALE 1:25




PRE-CAST PIPE CULVERT (SINGLE) PLAN  
SCALE 1:25

No.	Description	Defect	Remarks
			Completed

We hereby certify that the above item in Village Road are in accordance with the contract.  
defective works noted in the remarks column will be rectified immediately.

  
 Authorized Signature  
 Name M.G. Hemachandra  
 Designation Project specialist  
 Japan International Cooperation Agency

  
 Authorized Signature  
 Name N.A. Dharmadasa  
 Designation Senior Civil Engineer  
 MANREP

  
 Authorized Signature  
 Name  
 Designation  
 Dharmadasa Construction & Enterprises

  
 Authorized Signature  
 Name;  
 Designation  
 Pradeshiya Sabha Manthai West

**The Project for Development Planning for the Urgent Rehabilitation  
of  
The Resettlement Community in Mannar District (MANREP)**

**REPORT ON FINAL JOINT INSPECTION AT COMPLETION**

**ON**

**REHABILITATION OF VILLAGE ROAD AT PARASANKULAM**

**OF**

**THE AGREEMENT OF THE BUILDING & CIVIL WORKS MIXED**

The Final Joint Inspection at completion of the Rehabilitation of Village Road on the Agreement of the Building & Civil Works Mixed was conducted on 12<sup>th</sup> March, 2013 at Parasankulam Village in Madu AGA Division.

A. Following persons attended the Final Joint Inspection:

No.	Name	Designation	Organization	Remarks
1	Mr. M. Kirupananthan	Technical Officer	Pradeshiya Sabha, Manthai West	
2	Mr. M. G. Keerthiratne	Work Supervisor	Dharmadasa Construction & Enterprises	
3	Mr. Yosuke SATO	Representative	JICA	
4	Mr. N.A. Dharmasena	Senior Civil Engineer	MANREP	

B. Inspection Results:

All participants of the Final Joint Inspection of Parasankulam Village Road confirmed that no defect was identified.

C. The Final Certificate for the Parasankulam Village Road will be issued by the Engineer accordingly.

**On-site Inspection Record**

**Project Name: The Project for Development Planning for the Urgent Rehabilitation of the Resettlement Communities in Mannar District**  
**立会検査記録 件名: Rehabilitation of Village Road at Parasankulam of the Contract for the Building & Civil Work Mixed**

No. Article 検査品目	to be 規格	Standard Brand 銘柄	Quant 数量	Quality 品質	For main 性能	ID plate 銘版	検査項目		Remarks 備考
							Export 輸出検査	Documents 提出書類	
1									
2									
3									
4									
5									
6									
7									
8									
9									
10									

As per final joint inspection record at completion attached

Remarks concerning on-site inspection:  
立会検査所見欄:

Inspection date: 2013.03.12

Inspection site: Parasankulam Village, Madu AGA Division, Mannar District

Name of Contractor: Dharmadasa Construction & Enterprises; Mr. M. G. Keerthiratne \_\_\_\_\_ (Signature)

The Engineer: Mr. N.A. Dharmasena \_\_\_\_\_ (Signature)

JICA Representative: Mr. Yosuke SATO \_\_\_\_\_ (Signature)

Representative of Pradeshiya Sabha: Mr. M. Kirupananthan \_\_\_\_\_ (Signature)

JICA/MANREP  
LIST OF DEFECTIVE WORKS

Sheet No. : 01/02

PROJECT OR THE DEVELOPMENT PLANNING FOR THE URGENT  
REHABILITATION OF THE RESETTLEMENT COMMUNITIES IN MANNAR (MANREP)

Works : Building & Civil Works Mixed (Contract No.:2011/03-004)

Contractor : Dharmadasa Construction & Enterprises

Date : 12/03/2013

Item : Rehabilitation of Village Road

Location : Parasankulam

Structure : Earth Fill

Inspector : Mr. Yosuke SATO

# FINAL INSPECTION REPORT

(PRELIMINARY / JOINT)

WORKS : BUILDING & CIVIL WORK MIXED (CONTRACT NO. 2011/03/004)

CONTRACTOR : DHARMADASA CONSTRUCTION & ENTERPRISES.

LOCATION : Parasankulam

ITEM : Rehabilitation of Village Road

DATE : 12/03/2013


INSPECTOR : Mr. Yosuke SATO - JICA

Mr. N.A. Dharmadasa - MANREP

Mr. Resan Reval - MANREP

Mr. M. Kirupanantham - Pradeshyia Sabha (M.W)

Mr. M.G. Keerthirathne - Dharmadasa Construction

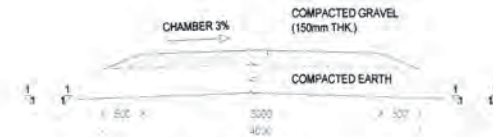

TYPICAL DESIGN SECTION -ROAD 3.0m

No.	Description	Defect	Remarks
		<input type="checkbox"/>	
		<input type="checkbox"/>	
		<input type="checkbox"/>	
		<input type="checkbox"/>	
		<input type="checkbox"/>	Completed
		<input type="checkbox"/>	
		<input type="checkbox"/>	
		<input type="checkbox"/>	


119/132



JICA/MANREP  
LIST OF DEFECTIVE WORKS

Sheet No. : 02/02


Works : Building & Civil Works Mixed (Contract No.:2011/03-004)  
 Contractor : Dharmadasa Construction & Enterprises Date : 12/03/2013  
 Item : Rehabilitation of Village Road Location : Parasankulam  
 Structure : Pipe Culvert Inspector : Mr. Yosuke SATO

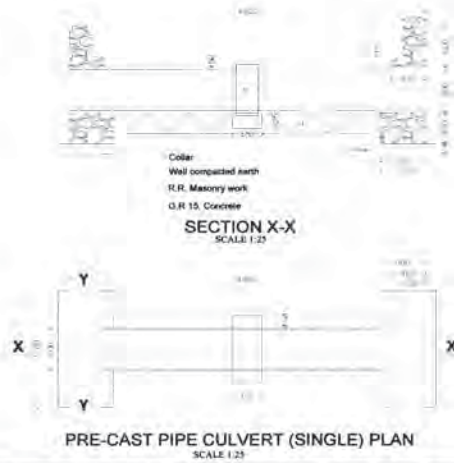


No.	Description	Defect	Remarks
		<input type="checkbox"/>	Completed
		<input type="checkbox"/>	
		<input type="checkbox"/>	
		<input type="checkbox"/>	

We hereby certify that the above item in Village Road are in accordance with the contract, defective works noted in the remarks column will be rectified immediately.

  
 Authorized Signature  
 Name Yosuke SATO  
 Designation Representative  
 Japan International Cooperation Agency

  
 Authorized Signature  
 Name N. A. Dharmasena  
 Designation Senior Civil Engineer.  
 MANREP

  
 Authorized Signature  
 Name  
 Designation  
 Dharmadasa Construction & Enterprises

   
 Authorized Signature  
 Name;  
 Designation  
 Pradeshiya Sabha Manthai West

**The Project for Development Planning for the Urgent Rehabilitation  
of  
The Resettlement Community in Mannar District (MANREP)**

**REPORT ON FINAL JOINT INSPECTION AT COMPLETION**

**ON**

**REHABILITATION OF IRRIGATION TAN K AT VILATHIKULAM**

**OF**

**THE AGREEMENT OF THE BUILDING & CIVIL WORK MIXED**

The Final Joint Inspection at completion of the Rehabilitation of Irrigation Tank (Bill No. 10) on the Agreement of the Building & Civil Work Mixed was conducted on 20<sup>th</sup> March, 2013 at Vilathikulam Village in Madu AGA Division.

A. Following persons attended the Final Joint Inspection:

No.	Name	Designation	Organization	Remarks
1	Mr. T.S. Sri Ram	Technical Officer	Department of Agrarian Development	
2	Mr. M. G. Keerthiratne	Work Supervisor	Dharmadasa Construction & Enterprises.	
3	Mr. M.G. Hemachandra	Project Specialist	JICA	
4	Mr. N.A. Dharmasena	Senior Civil Engineer	MANREP	

B. Inspection Results:

All participants of the Final Joint Inspection of Irrigation Tank confirmed that no defect was identified.

C. The Final Certificate for the Irrigation Tank will be issued by the Engineer accordingly.

**On-site Inspection Record**

**Project Name: The Project for Development Planning for the Urgent Rehabilitation of the Resettlement Communities in Mannar District**  
**立会検査記録 件名: Rehabilitation of Irrigation Tank at Vilathikulam of the Contract for the Building & Civil Work Mixed**

No. 番号	Articles 検査品目	to 規格	Standard 規格	Brand 銘柄	Quantity 数量	Quality 品質	Performance 性能	ID 銘版	Export 輸出検査	Inspection 提出書類	検査項目		Remarks 備考
											Documents to 梱包・船積条件	Presence or absence ODA/JICA stickers シール着付の有無	
1													
2													
As per final joint inspection record at completion attached													
Remarks concerning on-site inspection: 立会検査所見欄:													

Inspection date: 2013.03.20

Inspection site: Irrigation Tank at Vilathikulam Village, Madu A.G.A. Division, Mannar.

Name of Contractor: Dharmadasa Construction & Enterprises.; Mr. M. G. Keerthiratne \_\_\_\_\_ (Signature)

The Engineer: Mr. N. A. Dharmasena \_\_\_\_\_ (Signature)

JICA Project Specialist Mr. M.G. Hemachandra \_\_\_\_\_ (Signature)

Representative of Department of Agrarian Development: Mr. T. Sri Ram \_\_\_\_\_ (Signature)

PROJECT OR THE DEVELOPMENT PLANNING FOR THE URGENT  
REHABILITATION OF THE RESETTLEMENT COMMUNITIES IN MANNAR (MANREP)

Works : Building & Civil Works Mixed (Contract No.:2011/03-004)  
Contractor : Dharmadasa Construction & Enterprises  
Item : Rehabilitation of Irrigation Tank  
Structure : Tank Bund

Date : 20/03/2013  
Location : Vilathikulam  
Inspector : Mr. M.A. Hemachandra

# FINAL INSPECTION REPORT

(PRELIMINARY / JOINT)

WORKS : BUILDING & CIVIL WORKS MIXED (CONTRACT NO. 2011/03/004)

CONTRACTOR : DHARMADASA CONSTRUCTION & ENTERPRISES

LOCATION : Vilathikulam

ITEM : Rehabilitation of Irrigation Tank

DATE : 20/03/2013


INSPECTOR : Mr. M.A. Hemachandra - JICA

Mr. N.A. Dharmasena - MANREP

Mr. Regan Royal - MANREP

Mr. T. Sri Ram - DOAO

Mr. M.A. Keenthirathne - Dharmadasa construction

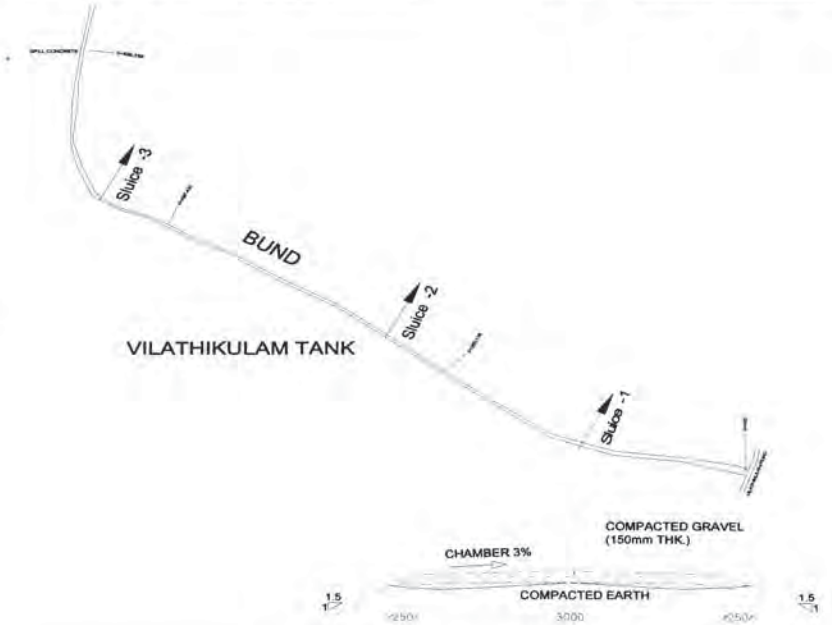

TYPICAL DESIGN SECTION - TANK BUND 3.0m

No.	Description	Defect	Remarks
		<input type="checkbox"/>	
		<input type="checkbox"/>	
		<input type="checkbox"/>	
		<input type="checkbox"/>	
		<input type="checkbox"/>	Completed
		<input type="checkbox"/>	
		<input type="checkbox"/>	
		<input type="checkbox"/>	

122/132

JICA/MANREP  
LIST OF DEFECTIVE WORKS

Sheet No. : 02/02


Works : Building & Civil Works Mixed (Contract No.:2011/03-004)  
 Contractor : Dharmadasa Construction & Enterprises Date : 20/03/2013  
 Item : Rehabilitation of Irrigation Tank Location : Vilathikulam  
 Structure : Sluice Inspector : Mr. M.G. Hemachandra




IMPROVING FOR EXISTING SLUICE STRUCTURE


No.	Description	Defect	Remarks
		<input type="checkbox"/>	
		<input type="checkbox"/>	
		<input type="checkbox"/>	Completed
		<input type="checkbox"/>	
		<input type="checkbox"/>	
		<input type="checkbox"/>	

We hereby certify that the above item in Irrigation Tank are in accordance with the contract. defective works noted in the remarks column will be rectified immediately.

  
 Authorized Signature  
 Name M.G. Hemachandra  
 Designation Project specialist  
 Japan International Cooperation Agency

  
 Authorized Signature  
 Name H.A. Dharmasena  
 Designation Senior Civil Engineer  
 MANREP

  
 Authorized Signature  
 Name  
 Designation  
 Dharmadasa Construction & Enterprises

   
 Authorized Signature  
 Name;  
 Designation  
 Department of Agrarian Development

123/132

**The Project for Development Planning for the Urgent Rehabilitation  
of  
The Resettlement Community in Mannar District (MANREP)**

**REPORT ON FINAL JOINT INSPECTION AT COMPLETION  
ON  
CONSTRUCTION OF VILLAGE WATER SUPPLY SYSTEM  
AT VILATHIKULAM  
OF  
THE AGREEMENT OF THE BUILDING & CIVIL WORKS MIXED**

The Final Joint Inspection at completion of the Construction of Village Water Supply System (Bill No. 11) on the Agreement of the Building & Civil Works Mixed was conducted on 5<sup>th</sup> December, 2012 at Vilathikulam Village in Madu AGA Division.

A. Following persons attended the Joint Inspection:

No.	Name	Designation	Organization	Remarks
1	Mr. M. Kirubanandan	Technical Officer	Pradeshya Sabha, Manthai West	
2	Mr. M.G. Keerthirathne	Work Supervisor	Dharmadasa Construction & Enterprises	
3	Mr. H. Kawamoto	Representative	JICA	
4	Mr. N.A. Dharmasena	Senior Civil Engineer	MANREP	

B. Inspection Results:

All participants of the Final Joint Inspection of Village Water Supply System confirmed that no defect was identified.

C. The Final Certificate for the Village Water Supply System will be issued by the Engineer accordingly.

**On-site Inspection Record**  
**Project Name: The Project for Development Planning for the Urgent Rehabilitation of the Resettlement Communities in Mannar District**  
**立会検査記録 件名 : Construction of Village Water Supply System at Vilathikulam of the Contract for the Building & Civil Works Mixed**

No. 番号	Articles to be inspected 検査品目	Standard 規格	Brand 銘柄	Quant ty 数量	Quality 品質	Perfor mance 性能	ID plate 銘版	検査項目		Remarks 備考
								Export inspection 輸出検査	Documents to submit 提出書類	
1										
2										
3										
4										
5										
6										
7										
8										
9										
10										

As per final inspection record at completion attached

Remarks concerning on-site inspection:  
立会検査所見欄:

Inspection date: 2012.12.05

Inspection site: Vilathikulam Village, Madu AGA Division, Mannar District

Name of Contractor: Dharmadasa Construction & Enterprises; Mr. M.G. Keerthirathne  
 Mr. M. Kirubanandan (Signature)

The Engineer: Mr. N.A. Dharmasena (Signature)

JICA Representative: Mr. H. Kawamoto (Signature)

Representative of Pradeshya Sabha: Mr. M. Kirubanandan (Signature)

JICA/MANREP  
LIST OF DEFECTIVE WORKS

Sheet No. : 01/02

PROJECT OR THE DEVELOPMENT PLANNING FOR THE URGENT  
REHABILITATION OF THE RESETTLEMENT COMMUNITIES IN MANNAR (MANREP)

Works : Building & Civil Works Mixed (Contract No.:2011/03-004)

Contractor : Dharmadasa Construction & Enterprises

Date : 05/12/2012

Item : Construction of Village Water Supply System

Location : Vilathikulam

Structure : Elevated Tank

Inspector : Mr. H. Kawamoto

FINAL INSPECTION REPORT

(PRELIMINARY / JOINT)

WORKS : BUILDING & CIVIL WORKS MIXED (CONTRACT NO. 2011/03/004)

CONTRACTOR : DHARMADASA CONSTRUCTION & ENTERPRISES

LOCATION : Vilathikulam

ITEM : Construction of Village Water Supply System

DATE : 05/12/2012

INSPECTOR : Mr. H. Kawamoto - JICA

Mr. N. A. Dharmasena - MANREP

Mr. M. Kirubanantham - Pradeshiya Sabha (M/W)

Mr. M. A. Keerthirathne - Dharmadasa Construction



No.	Description	Defect	Remarks
		<input type="checkbox"/>	
		<input type="checkbox"/>	
		<input type="checkbox"/>	
		<input type="checkbox"/>	Completed
		<input type="checkbox"/>	
		<input type="checkbox"/>	
Annex 2-1

125/132

JICA/MANREP  
LIST OF DEFECTIVE WORKS

Sheet No. : 02/02

Works : Building & Civil Works Mixed (Contract No.:2011/03-004)  
 Contractor : Dharmadasa Construction & Enterprises Date : 05/12/2012  
 Item : Construction of Village Water Supply System Location : Vilathikulam  
 Structure : Pipeline, Taps & Valves Inspector : Mr. H. Kawamoto



126/132

No.	Description	Defects	Remarks
		<input type="checkbox"/>	
		<input type="checkbox"/>	
		<input type="checkbox"/>	Completed
		<input type="checkbox"/>	
		<input type="checkbox"/>	
		<input type="checkbox"/>	

We hereby certify that the above item in Village Water Supply System are in accordance with the contract. defective works noted in the remarks column will be rectified immediately.

*川本寛之*  
 Authorized Signature  
 Name Hiroyuki KAWAMOTO  
 Designation Representative  
 Japan International Cooperation Agency

*N.A. Dharmasena*  
 Authorized Signature  
 Name N.A. Dharmasena  
 Designation Senior Civil Engineer  
 MANREP

*Wanthe Juber*  
 Authorized Signature  
 Name Wanthe Juber  
 Designation  
 Dharmadasa Construction & Enterprises

*Pradeshya Sabha Manthai West*  
 Authorized Signature  
 Name;  
 Designation  
 Pradeshiya Sabha Manthai West

**The Project for Development Planning for the Urgent Rehabilitation  
of  
The Resettlement Community in Mannar District (MANREP)**

**REPORT ON FINAL JOINT INSPECTION AT COMPLETION  
ON  
CONSTRUCTION OF VILLAGE WATER SUPPLY SYSTEM  
AT PARASANKULAM  
OF  
THE AGREEMENT OF THE BUILDING & CIVIL WORKS MIXED**

The Final Joint Inspection at completion of the Construction of Village Water Supply System (Bill No. 12) on the Agreement of the Building & Civil Works Mixed was conducted on 20<sup>th</sup> March, 2013 at Parasankulam Village in Madu AGA Division.

A. Following persons attended the Final Joint Inspection:

No.	Name	Designation	Organization	Remarks
1	Mr. M. Kirupananthan	Technical Officer	Pradeshiya Sabha, Manthai West	
2	Mr. M.G. Keerthiratne	Work Supervisor	Dharmadasa Construction & Enterprises	
3	Mr. M.G. Hemachandra	Project Specialist	JICA	
4	Mr. N.A. Dharmasena	Senior Civil Engineer	MANREP	

B. Inspection Results:

All participants of the Final Joint Inspection of Village Water Supply System confirmed that no defect was identified.

C. The Final Certificate for the Village Water Supply System will be issued by the Engineer accordingly.

**On-site Inspection Record**

**Project Name: The Project for Development Planning for the Urgent Rehabilitation of the Resettlement Communities in Mannar District**  
**立会検査記録 件名: Construction of Village Water Supply System at Parasankulam of the Contract for the Building & Civil Works Mixed**

No. 検査号	Articles to be inspected 検査品目	Standard 規格	Brand 銘柄	Quant ity 数量	Quality 品質	Perfor mance 性能	ID plate 銘版	Export Inspection 輸出検査	Documents to submit 提出書類	Packing and loading conditions 梱包・船積条件	Presence or absence of ODA/JICA ODA/JICA シール添付の有無	Remarks 備考
1												
2												
As per final joint inspection record at completion attached												
Remarks concerning on-site inspection: 立会検査所見備考:												

Inspection date: 2013.03.20

Inspection site: Parasankulam Village, Madu AGA Division, Mannar District

Name of Contractor: Dharmadasa Construction & Enterprises; Mr. M. G. Keerthiratne

The Engineer: Mr. N.A. Dharmasena

JICA Project Specialist: Mr. M.G. Hemachandra

Representative of Pradeshiya Sabha: Mr. M. Kirupananthan

  
 (Signature)  
  
 (Signature)  
  
 (Signature)



PROJECT OR THE DEVELOPMENT PLANNING FOR THE URGENT  
REHABILITATION OF THE RESETTLEMENT COMMUNITIES IN MANNAR (MANREP)

Works : Building & Civil Works Mixed (Contract No.:2011/03-004)  
Contractor : Dharmadasa Construction & Enterprises  
Item : Construction of Village Water Supply System  
Structure : Elevated Tank



Date : 20/03/2013  
Location : Parasankulam  
Inspector : Mr. M. A. Hemachandran

Annex 2A

# FINAL INSPECTION REPORT

(PRELIMINARY JOINT)

WORKS : BUILDING & CIVIL WORKS MIXED (CONTRACT NO. 2011/03/004)  
CONTRACTOR : DHARMADASA CONSTRUCTION & ENTERPRISES  
LOCATION : Parasankulam  
ITEM : Construction of Village Water Supply System  
DATE : 20/03/2013  
INSPECTOR : Mr. M. A. Hemachandran - JICA  
Mr. N. A. Dharmasena - MANREP  
Mr. Rajan Reval - MANREP  
Mr. M. Kivubanantham - Pradeshiya Sabha (M/A)  
Mr. M. A. Keerthirathne - Dharmadasa Construction

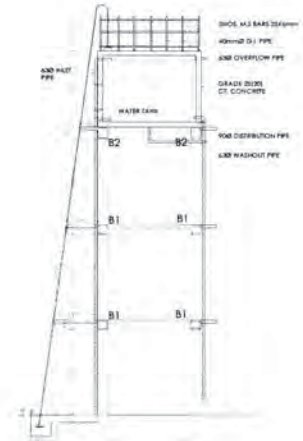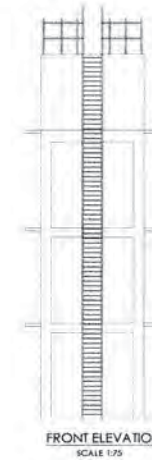

No.	Description	Defect	Remarks
		<input type="checkbox"/>	
		<input type="checkbox"/>	
		<input type="checkbox"/>	
		<input type="checkbox"/>	Completed
		<input type="checkbox"/>	
		<input type="checkbox"/>	
		<input type="checkbox"/>	
		<input type="checkbox"/>	

128/132

JICA/MANREP  
LIST OF DEFECTIVE WORKS

Sheet No. : 02/02

Works : Building & Civil Works Mixed (Contract No.:2011/03-004)  
 Contractor : Dharmadasa Construction & Enterprises Date : 20/03/2013  
 Item : Construction of Village Water Supply System Location : Parasankulam  
 Structure : Pipeline, Taps & Valves Inspector : Mr. M. A. Hamachandra



No.	Description	Defect	Remarks
		<input type="checkbox"/>	
		<input type="checkbox"/>	Completed
		<input type="checkbox"/>	
		<input type="checkbox"/>	

We hereby certify that the above item in Village Water Supply System are in accordance with the contract. defective works noted in the remarks column will be rectified immediately.

*M. A. Hamachandra*  
 Authorized Signature  
 Name M. A. Hamachandra  
 Designation Project Specialist  
 Japan International Cooperation Agency

*[Signature]*  
 Authorized Signature  
 Name  
 Designation  
 Dharmadasa Construction & Enterprises

*N. A. Shermangera*  
 Authorized Signature  
 Name N. A. Shermangera  
 Designation Senior Civil Engineer  
 MANREP

*[Signature]*  
 Authorized Signature  
 Name  
 Designation  
 Pradeshiya Sabha Manthai West

**The Project for Development Planning for the Urgent Rehabilitation  
of  
The Resettlement Community in Mannar District (MANREP)**

**REPORT ON FINAL JOINT INSPECTION AT COMPLETION  
ON  
CONSTRUCTION OF VILLAGE WATER SUPPLY SYSTEM  
AT SINNAVALAYANKADDU  
OF  
THE AGREEMENT OF THE BUILDING & CIVIL WORKS MIXED**

The Final Joint Inspection at completion of the Construction of Village Water Supply System (Bill No. 13) on the Agreement of the Building & Civil Works Mixed was conducted on 12<sup>th</sup> March, 2013 at Sinnavalayankaddu Village in Madu AGA Division.

A. Following persons attended the Final Joint Inspection:

No.	Name	Designation	Organization	Remarks
1	Mr. M. Kirupananthan	Technical Officer	Pradeshya Sabha, Manthai West	
2	Mr. M.G. Keerthiratne	Work Supervisor	Dharmadasa Construction & Enterprises	
3	Mr. Yosuke SATO	Representative	JICA	
4	Mr. N.A. Dharmasena	Senior Civil Engineer	MANREP	

B. Inspection Results:

All participants of the Final Joint Inspection of Village Water Supply System confirmed that no defect was identified.

C. The Final Certificate for the Village Water Supply System will be issued by the Engineer accordingly.

**On-site Inspection Record**

**Project Name: The Project for Development Planning for the Urgent Rehabilitation of the Resettlement Communities in Mannar District**  
**立会検査記録 件名: Construction of Village Water Supply System at Sinnavalayankaddu of the Contract for the Building & Civil Works Mixed**

No. 番号	Articles 検査品目	to 規格	Standard 規格	Brand 銘柄	Quantity 数量	Quality 品質	Performance 性能	ID 銘版	Export 輸出検査	Documents 提出書類	Packing and loading 梱包・船積条件	Presence or absence ODA/JICA stickers シール添付の有無	Remarks 備考
1	<b>As per final joint inspection record at completion attached</b>												
2													
3													
4													
5													
6													
7													
8													
9													
10													

Remarks concerning on-site inspection:  
立会検査所見欄:

Inspection date: 2013.03.12

Inspection site: Sinnavalayankaddu Village, Madu AGA Division, Mannar District

Name of Contractor: Dharmadasa Construction & Enterprises; Mr. M.G. Keerthirane

The Engineer: Mr. N.A. Dharmasena

JICA Representative: Mr. Yosuke SATO

Representative of Pradeshiya Sabha: Mr. M. Kirupananthan

(Signature)

(Signature)

(Signature)

PROJECT OR THE DEVELOPMENT PLANNING FOR THE URGENT  
REHABILITATION OF THE RESETTLEMENT COMMUNITIES IN MANNAR (MANREP)

Works : Building & Civil Works Mixed (Contract No.:2011/03-004)

Contractor : Dharmadasa Construction & Enterprises

Item : Construction of Village Water Supply System

Structure : Elevated Tank

Date : 12/02/2013

Location : Sinnavalayankaddu

Inspector : Mr. Yosuke SATO

## FINAL INSPECTION REPORT

(PRELIMINARY JOINT)

WORKS : BUILDING & CIVIL WORKS MIXED (CONTRACT NO. 2011/03/004)

CONTRACTOR : DHARMADASA CONSTRUCTION & ENTERPRISES

LOCATION : Sinna Valayankaddu

ITEM : Construction of Village Water Supply System

DATE : 12/02/2013



INSPECTOR : Mr. Yosuke SATO - JICA

Mr. N.A. Dharmasena - MANREP

Mr. Regan Raval - MANREP

Mr. M. Kiruparananthan - Pradeshiya Sabha (M/W)

Mr. M.A. Keerthivathne - Dharmadasa Construction

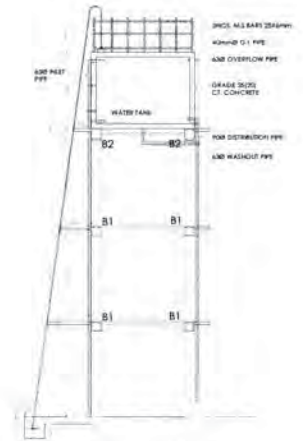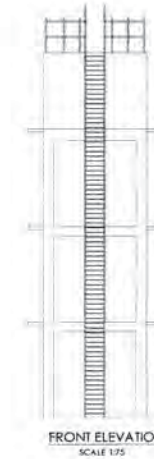

No.	Description	Defect	Remarks
		<input type="checkbox"/>	
		<input type="checkbox"/>	
		<input type="checkbox"/>	
		<input type="checkbox"/>	Completed
		<input type="checkbox"/>	
		<input type="checkbox"/>	
		<input type="checkbox"/>	
		<input type="checkbox"/>	

JICA/MANREP  
LIST OF DEFECTIVE WORKS

Sheet No. : 02/02

Works : Building & Civil Works Mixed (Contract No.:2011/03-004)

Contractor : Dharmadasa Construction & Enterprises

Item : Construction of Village Water Supply System

Structure : Pipeline, Taps & Valves

Date : 12/23/2013

Location : Sinnavalayankaddu

Inspector : Mr. Yosuke SATO



No.	Description	Defect	Remarks
		<input type="checkbox"/>	
		<input type="checkbox"/>	Completed
		<input type="checkbox"/>	
		<input type="checkbox"/>	

We hereby certify that the above item in Village Water Supply System are in accordance with the contract. defective works noted in the remarks column will be rectified immediately.

Authorized Signature  
Name Yosuke SATO  
Designation Representative  
Japan International Cooperation Agency

Authorized Signature  
Name  
Designation  
Dharmadasa Construction & Enterprises

Authorized Signature  
Name N.A. Dharmadasa  
Designation Senior civil Engineer  
MANREP

Authorized Signature  
Name  
Designation  
Pradeshiya Sabha Manthai West