




START BEGINNING OF FLYOVER OF DT743

PLAN VIEW OF MY PHUOC - TAN VAN ROAD

SCALE:1/2000



BINH DUONG NEW CITY

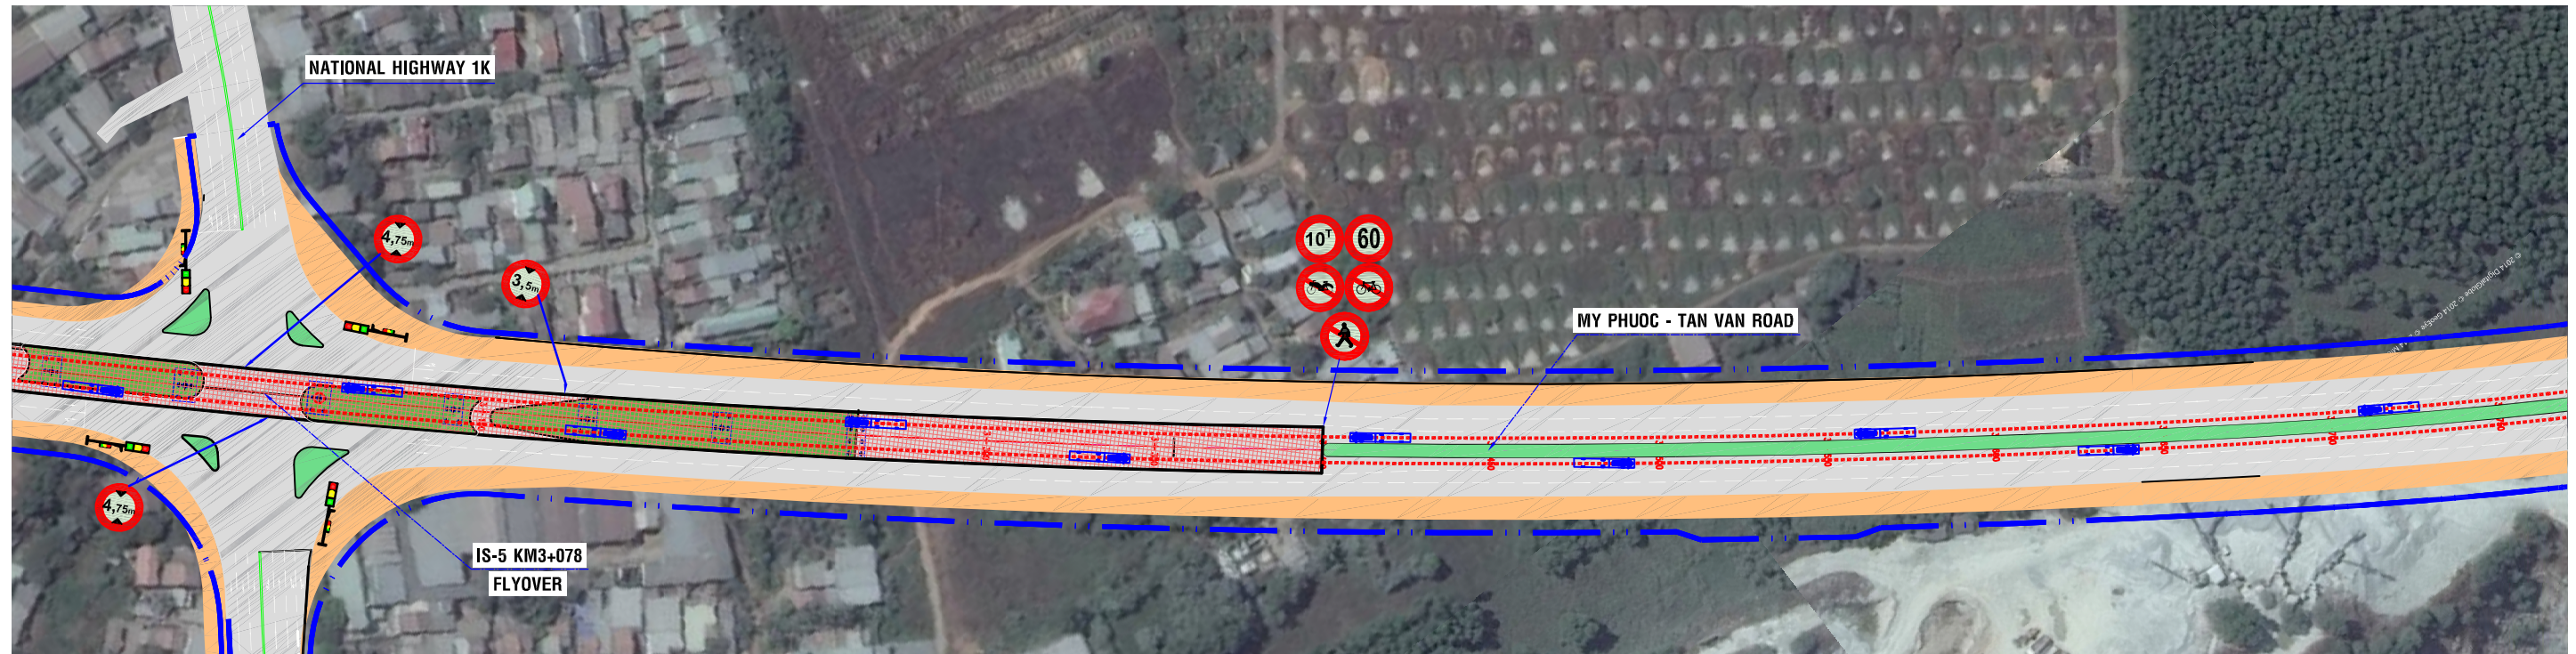


NOTES/ GHI CHÚ:

- SIDEWALK
- PAVEMENT
- GREEN BELT
- CENTERLINE
- BRT DIRECTION
- ROW
- BUS
- TRAFFIC LIGHT

PROFILE VIEW OF MY PHUOC - TAN VAN ROAD

SCALE:1/2000

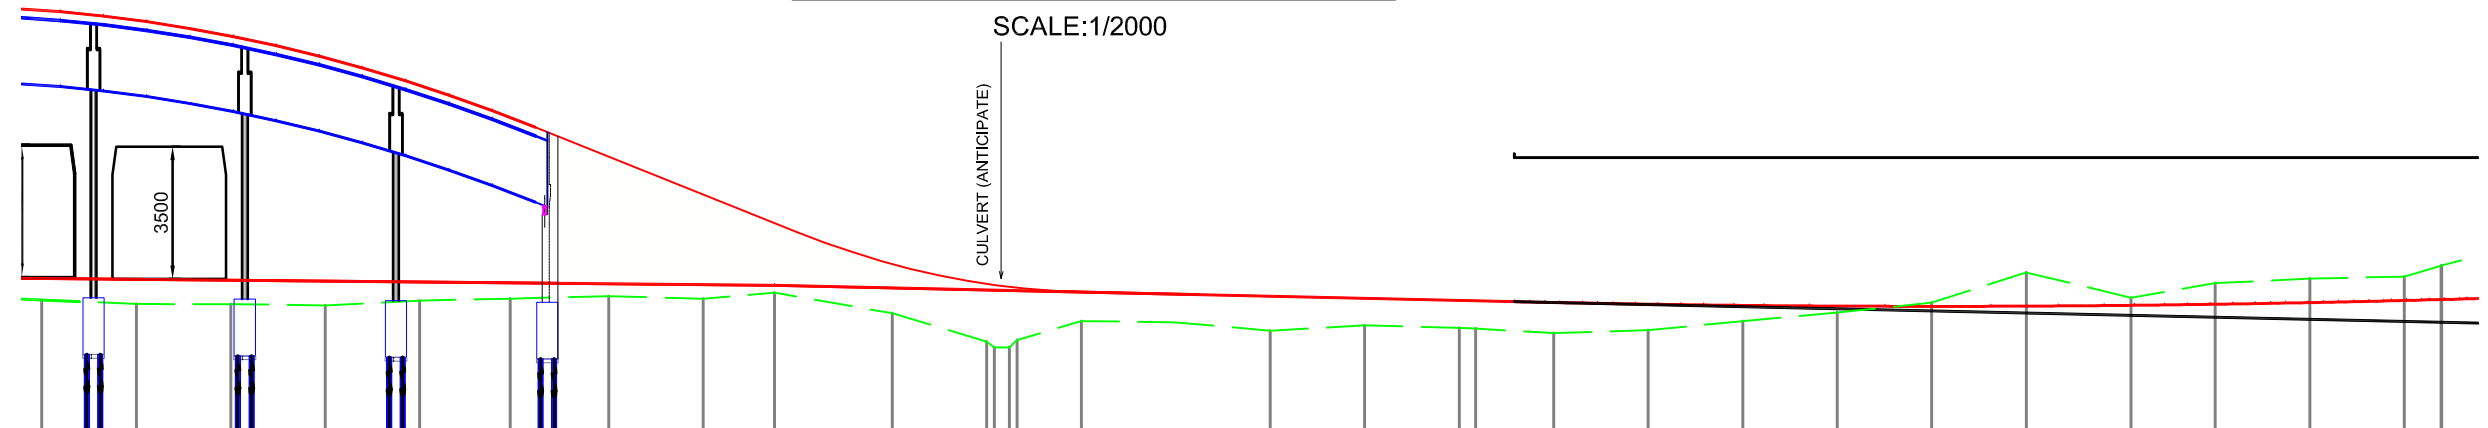

PROFILE	4.00%															0.44%														
DESIGN ELEVATION	24.85	24.18	23.75	23.35	22.75	21.95	20.87	19.78	18.93	17.69	17.06	16.93	17.38	17.27	17.16	17.05	16.94	16.92	16.83	16.74	16.67	16.64	16.62	16.64	16.68	16.73	16.82	16.93	16.98	
EXISTING ELEVATION	17.09	16.88	16.87	16.81	17.06	17.16	17.30	17.15	17.48	16.39	14.88	14.89	15.98	15.91	15.47	15.75	15.62	15.58	15.34	15.50	15.98	16.43	16.95	18.55	17.21	17.98	18.22	18.33	16.90	
DISTANCE	25.00	25.00	25.00	25.00	23.88	26.12	25.00	18.88	31.12	25.00	2.00	2.00	17.00	25.00	25.00	25.00	4.31	20.69	25.00	25.00	25.00	25.00	25.00	27.74	22.26	25.00	25.00	9.74	6.80	
STATION	3125.00	3150.00	3175.00	3200.00	3225.00	3248.88	3275.00	3300.00	3318.88	3350.00	3377.88	3381.88	3400.00	3425.00	3450.00	3475.00	3500.00	3504.31	3525.00	3550.00	3575.00	3600.00	3625.00	3650.00	3677.74	3700.00	3725.00	3750.00	3759.84	
STAKE	C1	C2	C3	H32	C4	ND1	C6=TG	H33	TD1	C7	DH	DH	H34	C9	C10	C11	H35	PG1	C12	C13	C14	H36	C15	C16	TC1	H37	C17	C18	ND2	
GEOMETRY ALIGNMENT																A=11d55'37"										L1=0.00 L2=0.00				
																R=4100 K=853.48										isc1=0.00 w1=0.00				
																T=428.29 P=22.31										isc2=0.00 w2=0.00				

PROJECT NAME	CLIENT	COUNTERPART	CONSULTANT	DWG TITLE	DWG No.	
PREPARATORY SURVEY ON TRANSIT ORIENTED DEVELOPMENT (URBAN DEVELOPMENT AROUND PUBLIC TRANSPORT HUB) PROJECT AND BRT DEVELOPMENT PROJECT	JAPAN INTERNATIONAL COOPERATION AGENCY (JICA)	HO CHI MINH CITY PEOPLE'S COMMITTEE DEPARTMENT OF TRANSPORT	BINH DUONG PROVINCE PEOPLE'S COMMITTEE DEPARTMENT OF TRANSPORT	TOKYU CORPORATION NIPPON KOEI CO.,LTD. NIKKEN SEKKEI RESEARCH INSTITUTE KRI INTERNATIONAL CORPORATION	SECTION 2 PLAN AND PROFILE OF MY PHUOC - TAN VAN ROAD (6/35)	SE2 - 07
				SUB-CONSULTANT		SCALE
				HUNG NGHIEP CONSTRUCTION CONSULTING CO., LTD		1/2000