


← START BEGINNING OF FLYOVER OF DT743


PLAN VIEW OF MY PHUOC - TAN VAN ROAD  
SCALE:1/2000

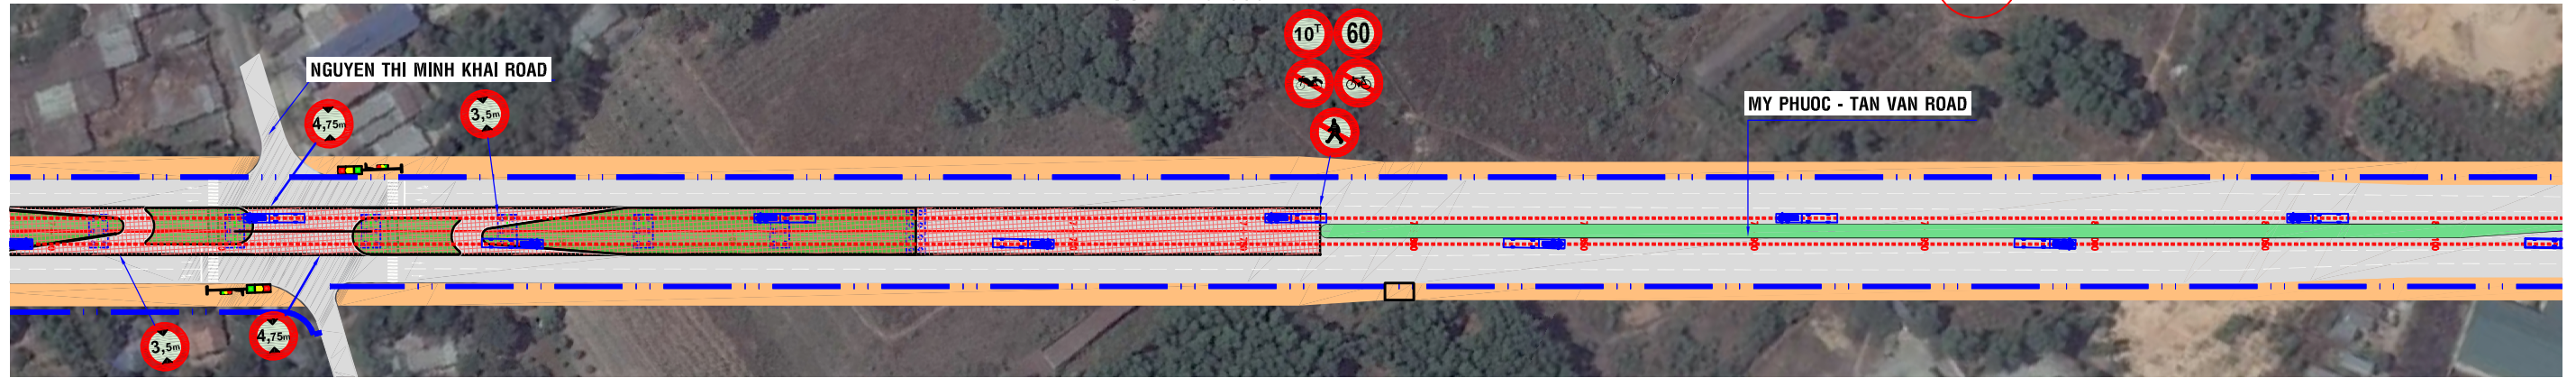

→ BINH DUONG NEW CITY



PROFILE VIEW OF MY PHUOC - TAN VAN ROAD  
SCALE:1/2000

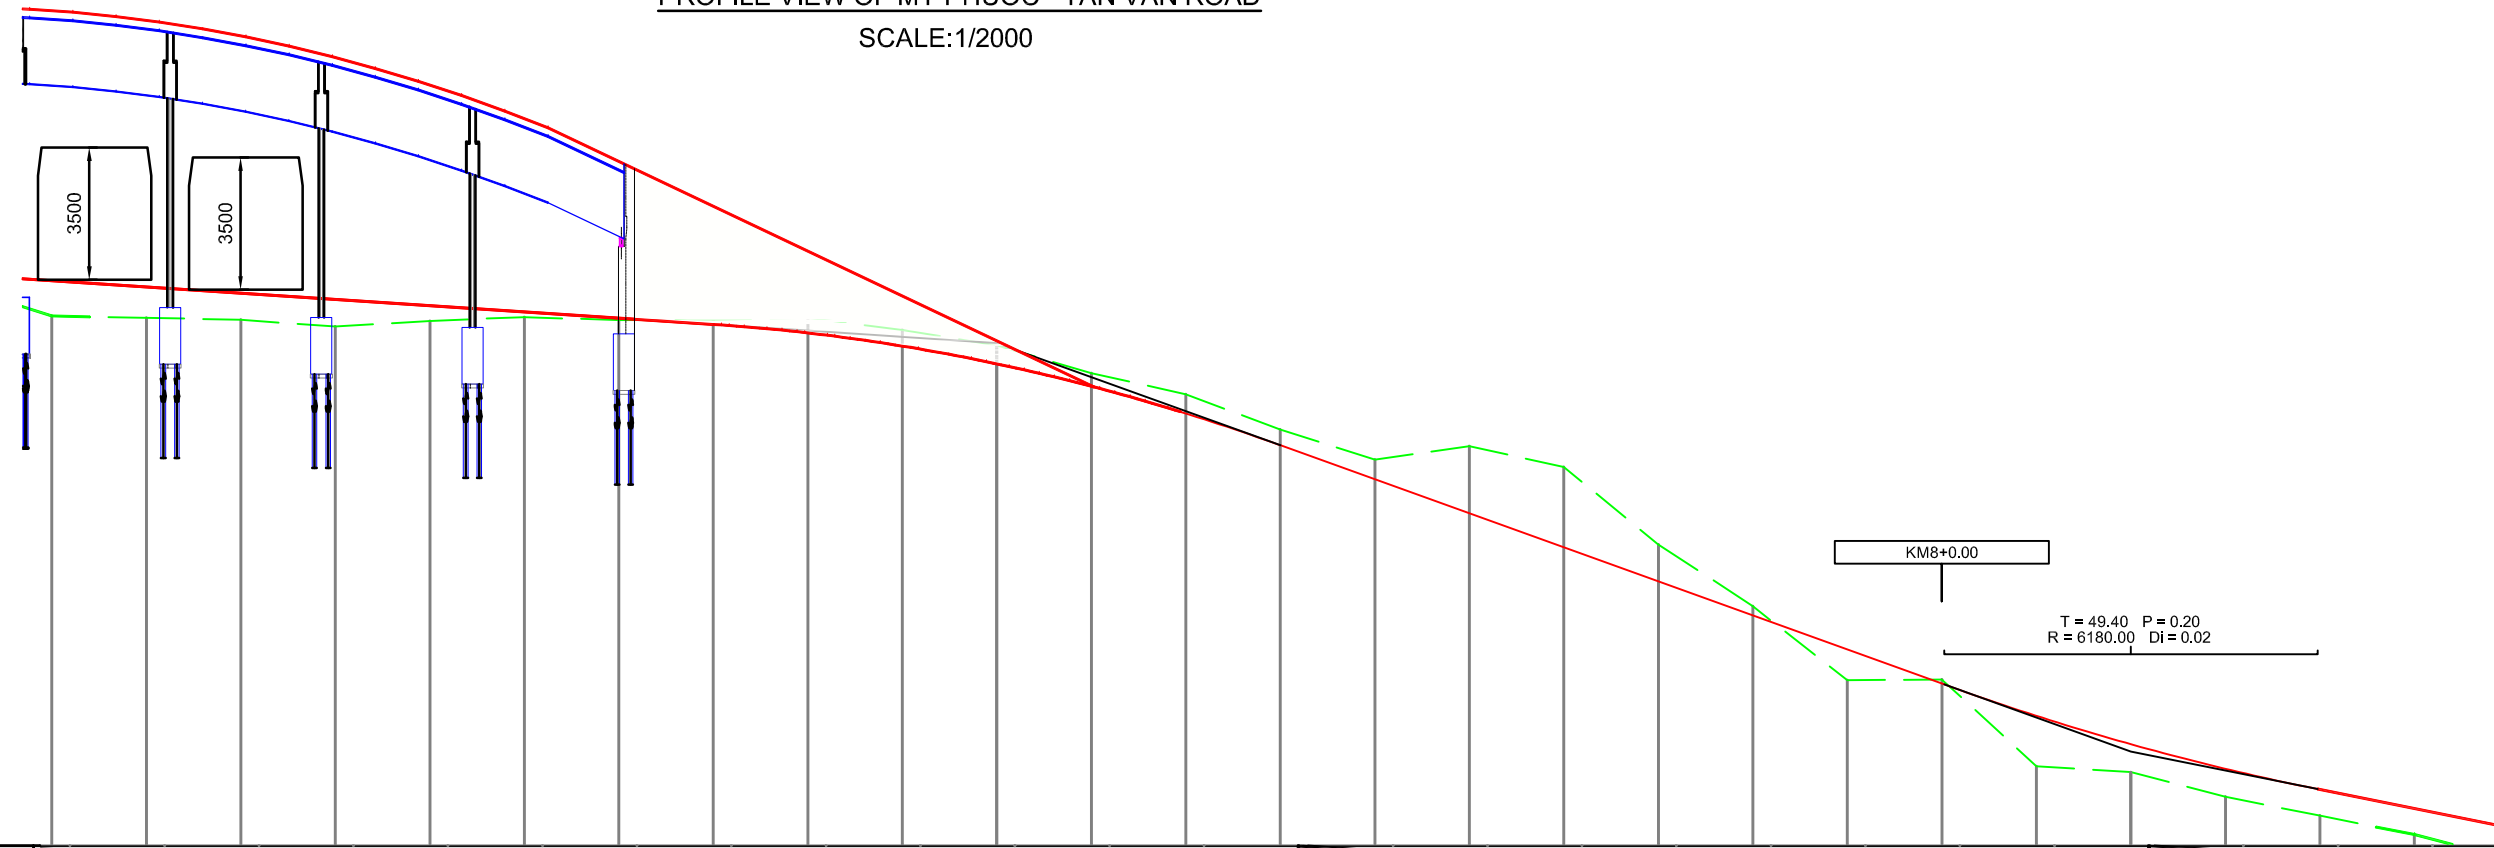

NOTES/ GHI CHÚ:

- SIDEWALK
- PAVEMENT
- GREEN BELT
- CENTERLINE
- BRT DIRECTION
- ROW
- BUS
- TRAFFIC LIGHT

PROFILE	4.00% 353.83															3.60% 225.00												
DESIGN ELEVATION	41.59	41.34	40.92	40.36	39.63	38.74	37.61	36.42	35.24	34.05	32.86	31.68	30.94	30.10	29.20	28.30	27.40	26.50	25.60	24.70	23.80	22.95	22.20	21.55	21	20.50		
EXISTING ELEVATION	33.52	33.47	33.42	33.24	33.39	33.49	33.41	33.42	33.47	33.15	32.74	32.01	31.45	30.52	29.72	30.08	29.53	27.48	25.85	23.89	23.91	21.62	21.46	20.81	20.31	19.81		
DISTANCE	25.00	25.00	25.00	25.00	25.00	25.00	25.00	25.00	25.00	25.00	25.00	25.00	25.00	25.00	25.00	25.00	25.00	25.00	25.00	25.00	25.00	25.00	25.00	25.00	25.00	25.00		
STATION	7500.00	7525.00	7550.00	7575.00	7600.00	7625.00	7650.00	7675.00	7700.00	7725.00	7750.00	7775.00	7800.00	7825.00	7850.00	7875.00	7900.00	7925.00	7950.00	7975.00	8000.00	8025.00	8050.00	8075.00	8100.00	8125.00		
STAKE	H5	C16	C17	C18	H6	C19	C20	C21	H7	C22	C23	C24	H8	C25	C26	C27	H9	C28	C29	C30	KM8	C1	C2	C3	H1	C4		
GEOMETRY ALIGNMENT	—																											

PROJECT NAME	CLIENT	COUNTERPART	CONSULTANT	DWG TITLE	DWG No.
PREPARATORY SURVEY ON TRANSIT ORIENTED DEVELOPMENT (URBAN DEVELOPMENT AROUND PUBLIC TRANSPORT HUB) PROJECT AND BRT DEVELOPMENT PROJECT	JAPAN INTERNATIONAL COOPERATION AGENCY (JICA)	HO CHI MINH CITY PEOPLE'S COMMITTEE DEPARTMENT OF TRANSPORT	BINH DUONG PROVINCE PEOPLE'S COMMITTEE DEPARTMENT OF TRANSPORT	TOKYU CORPORATION NIPPON KOEI CO.,LTD. NIKKEN SEKKEI RESEARCH INSTITUTE KRI INTERNATIONAL CORPORATION	SECTION 2 PLAN AND PROFILE OF MY PHUOC - TAN VAN ROAD (13/35)
				SUB-CONSULTANT	
				HUNG NGHIEP CONSTRUCTION CONSULTING CO., LTD	
					SE2 - 14
					SCALE
					1/2000