

別添

カンボジア国

地方道路連結性向上に係る情報収集・確認調査(QCBS)

平面図及び標準横断図

2023 年 2 月

株式会社片平エンジニアリング・インターナショナル
株式会社オリエンタルコンサルタンツグローバル
株式会社建設技研インターナショナル

DRAWING INDEX

No.	Title	Drawing No.						Remarks
1.	PLAN (KCH1~12)	KCH	-	01	-	12		
2.	PLAN (PS2~15)	PS	-	01	-	09		
3.	PLAN (BTB1~9)	BTB	-	01	-	08		
4.	PLAN (BMC2~7)	BMC	-	01	-	10		
5.	TYPICAL CROSS SECTION	TC	-	01	-	02		

TOTAL 41 SHEETS



THE KINGDOM OF CAMBODIA

JAPAN INTERNATIONAL
COOPERATION AGENCY
KATAHIRA & ENGINEERS INTERNATIONAL
ORIENTAL CONSULTANTS GLOBAL
CTI ENGINEERING INTERNATIONAL

DATA COLLECTION SURVEY ON RURAL
ROAD CONNECTIVITY IMPROVEMENT

TITLE :

PLAN (KCH1)


Drawing No.

KCH-01

SCALE

1:25,000

DATE

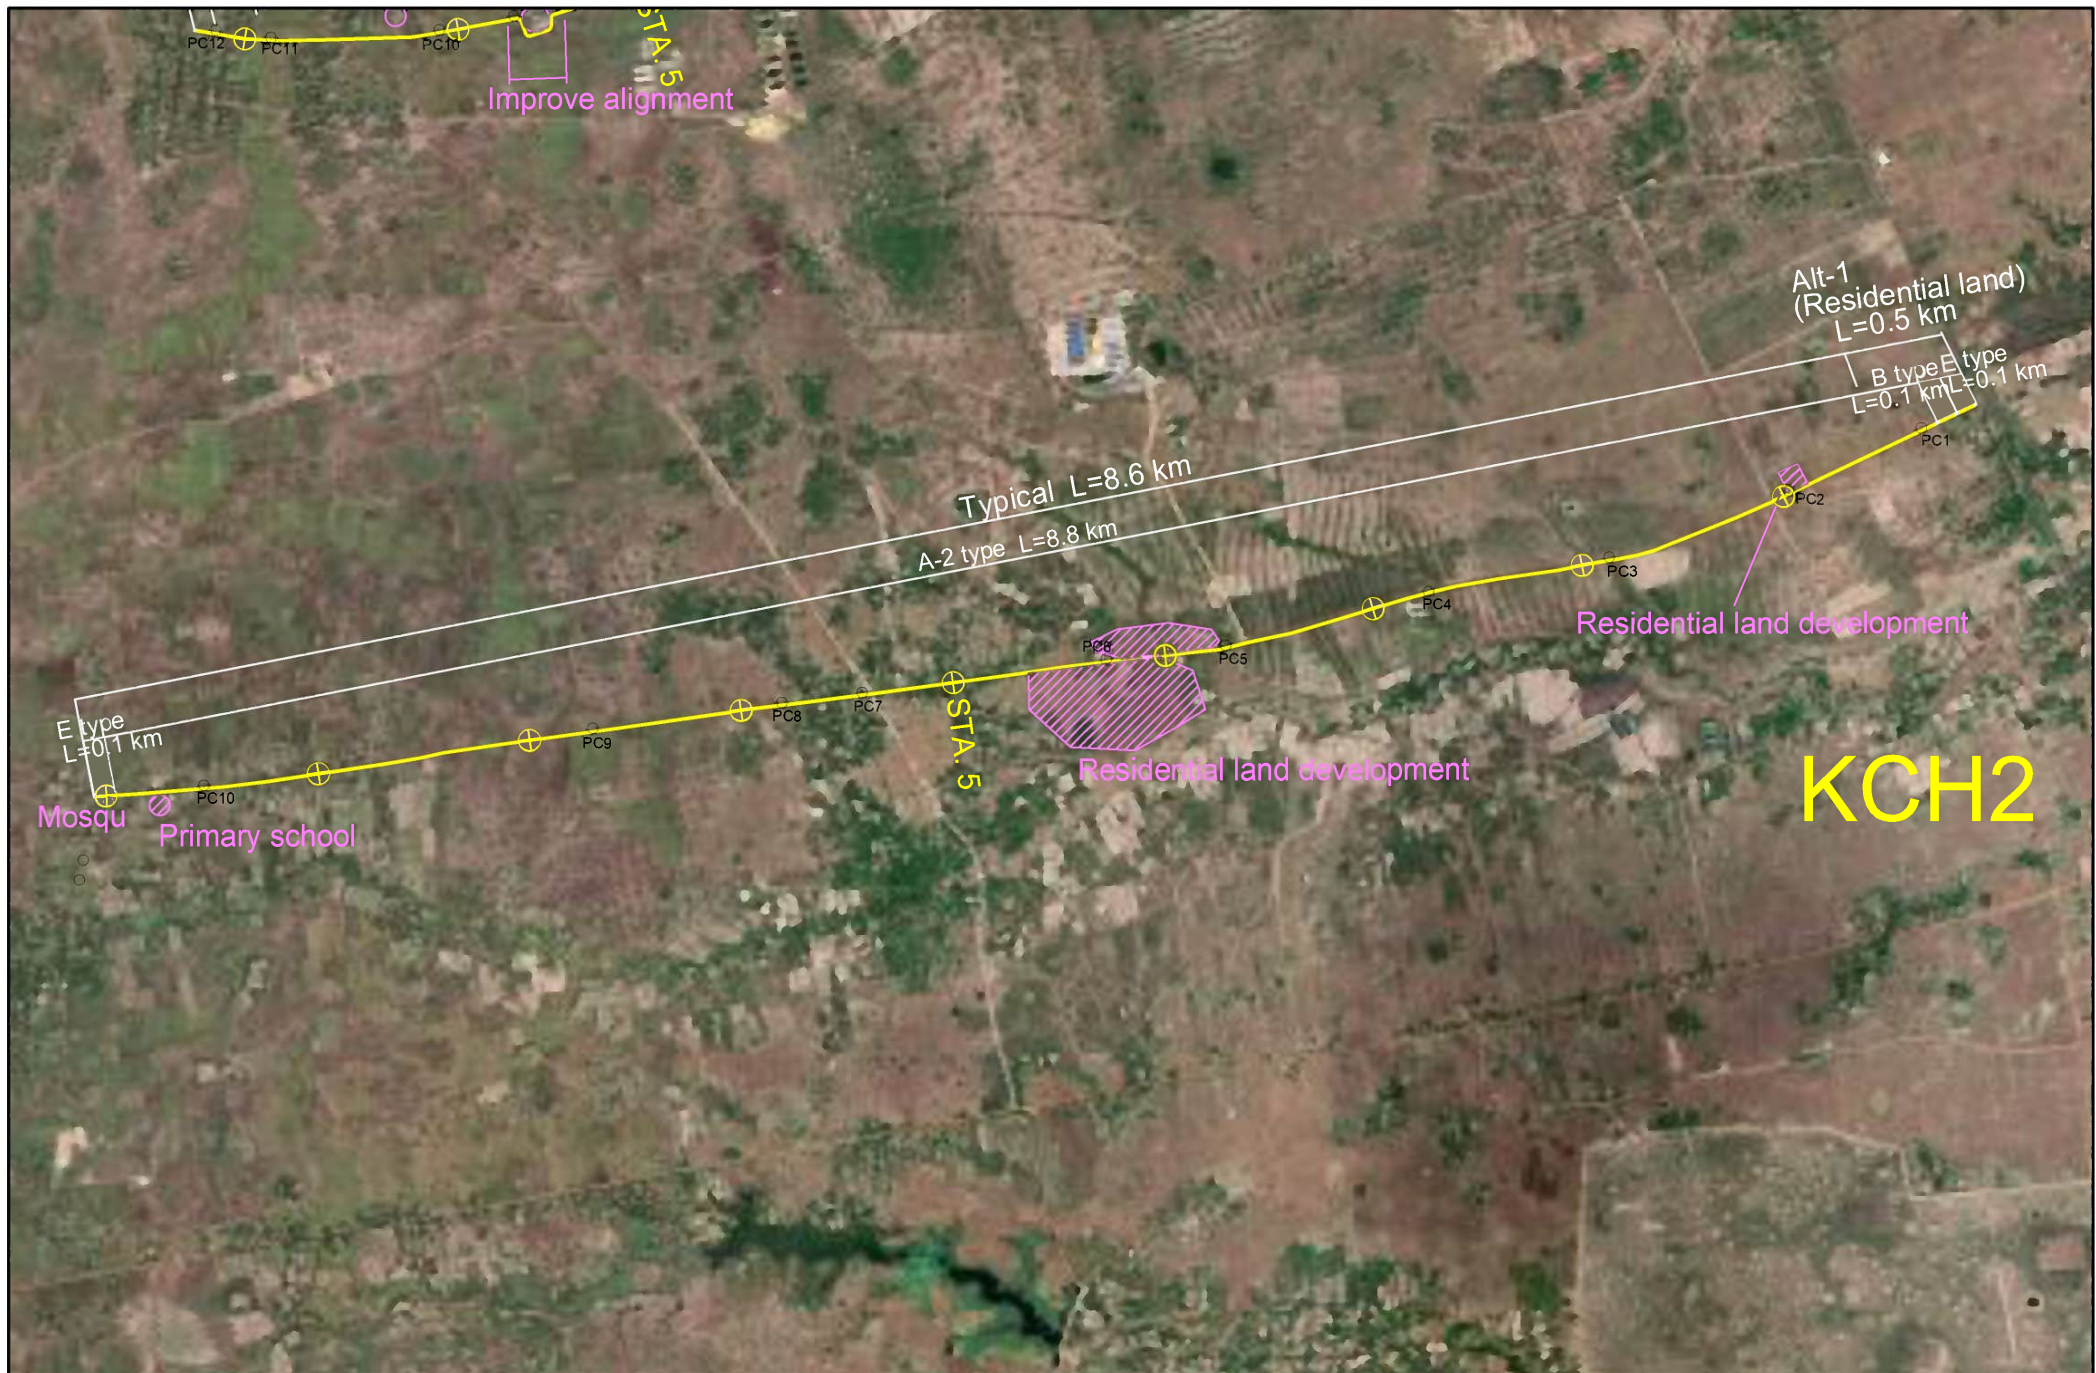

THE KINGDOM OF CAMBODIA

JAPAN INTERNATIONAL
COOPERATION AGENCY
KATAHIRA & ENGINEERS INTERNATIONAL
ORIENTAL CONSULTANTS GLOBAL
CTI ENGINEERING INTERNATIONAL

DATA COLLECTION SURVEY ON RURAL
ROAD CONNECTIVITY IMPROVEMENT

TITLE :

PLAN (KCH2)


Drawing No.

KCH-02


SCALE

1:25,000

DATE

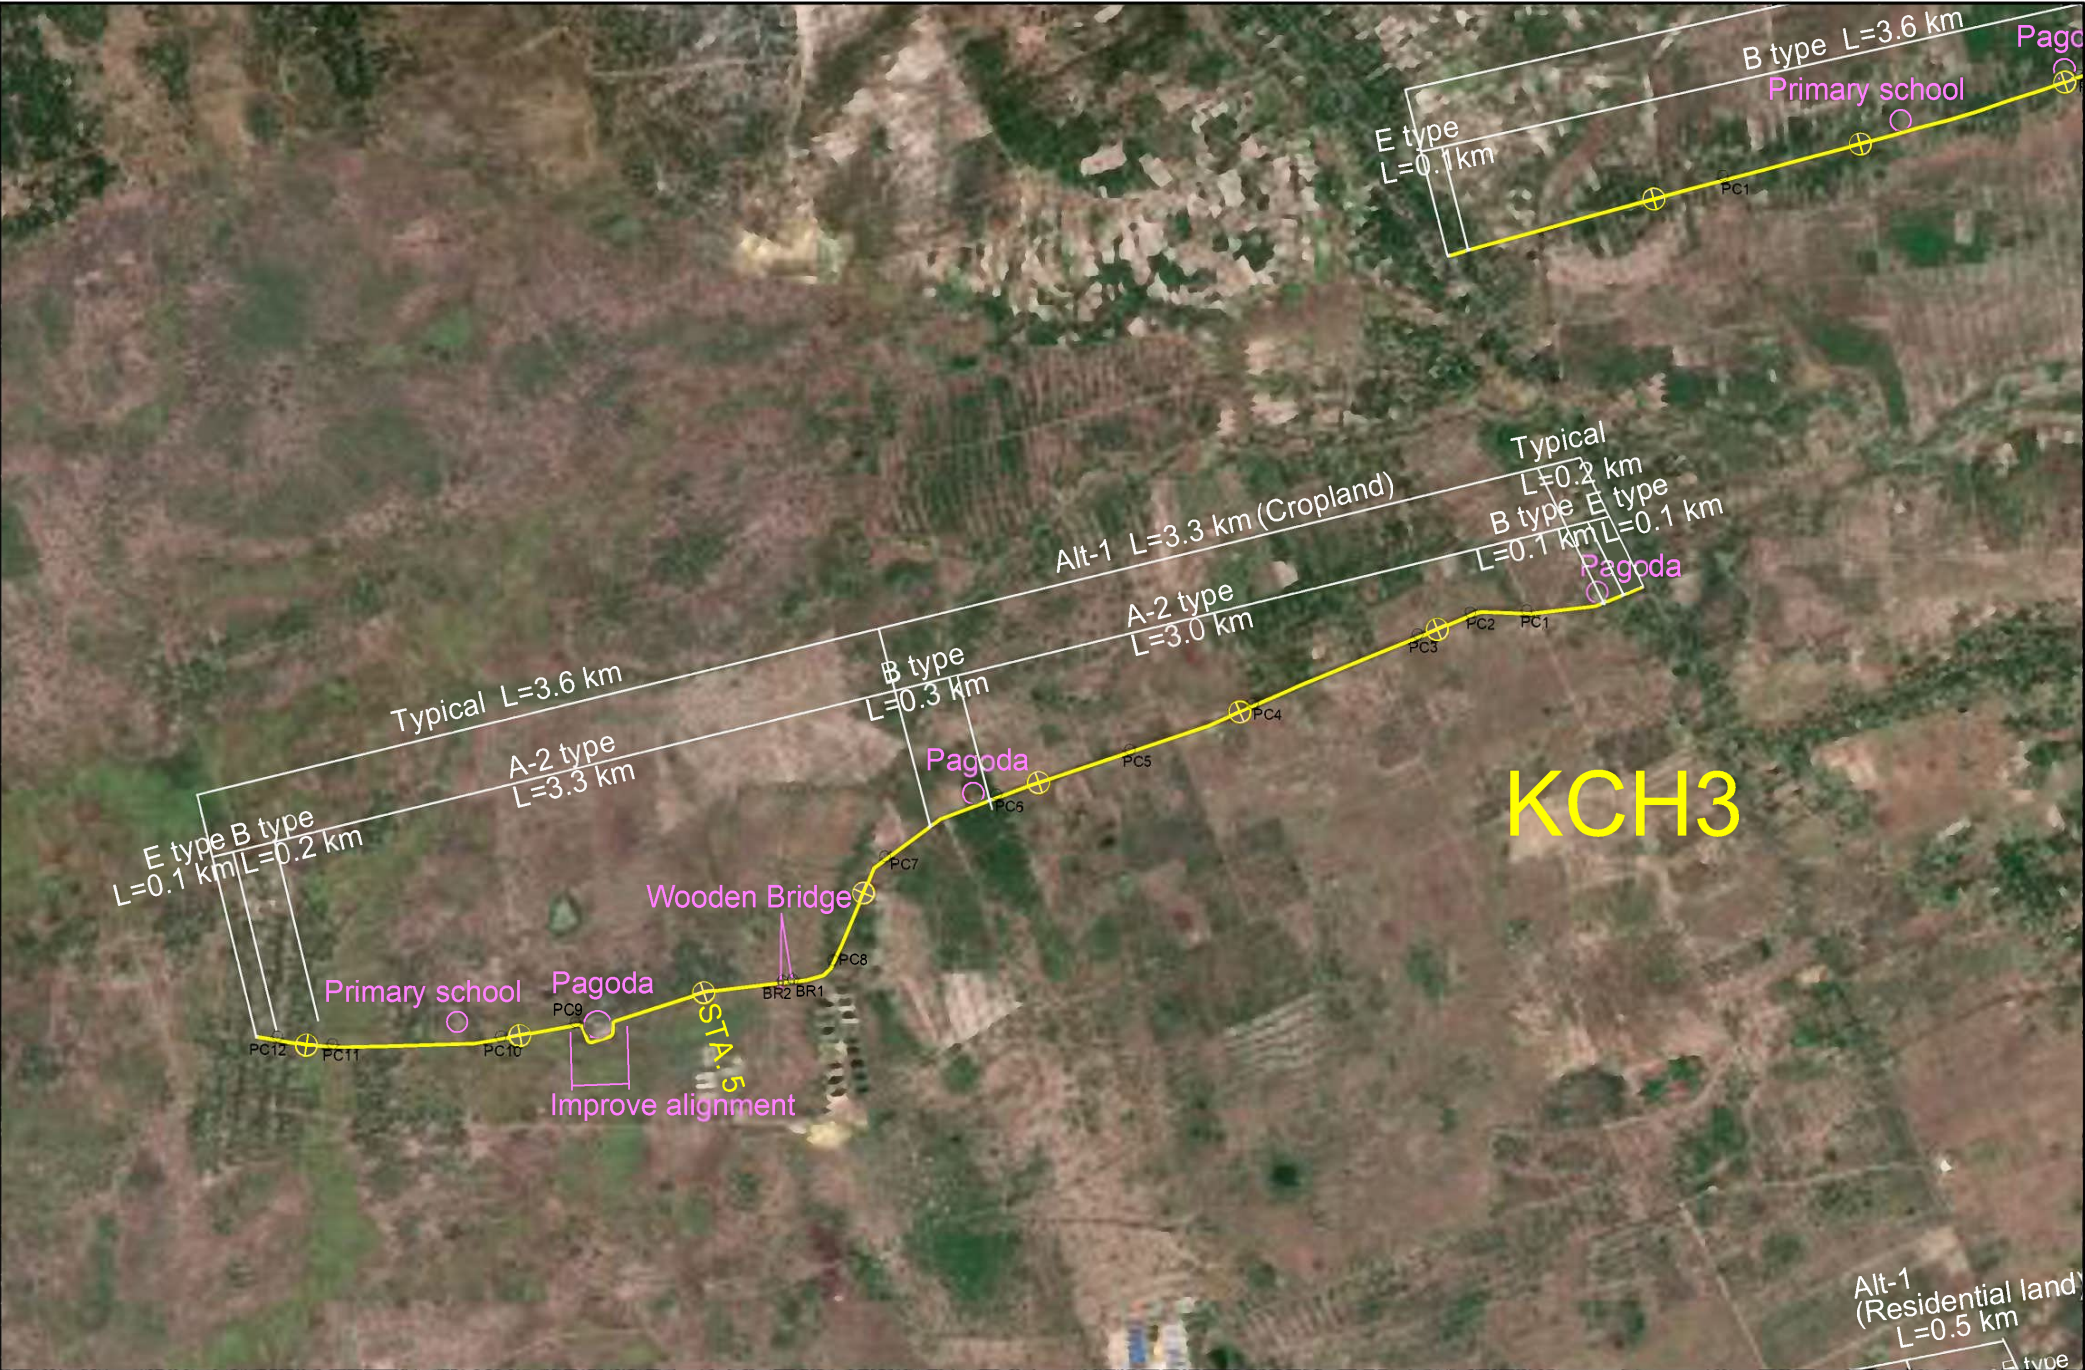


THE KINGDOM OF CAMBODIA	JAPAN INTERNATIONAL COOPERATION AGENCY KATAHIRA & ENGINEERS INTERNATIONAL ORIENTAL CONSULTANTS GLOBAL CTI ENGINEERING INTERNATIONAL	DATA COLLECTION SURVEY ON RURAL ROAD CONNECTIVITY IMPROVEMENT	TITLE : PLAN (KCH3)	Drawing No.	KCH-03
				SCALE	1:25,000
				DATE	

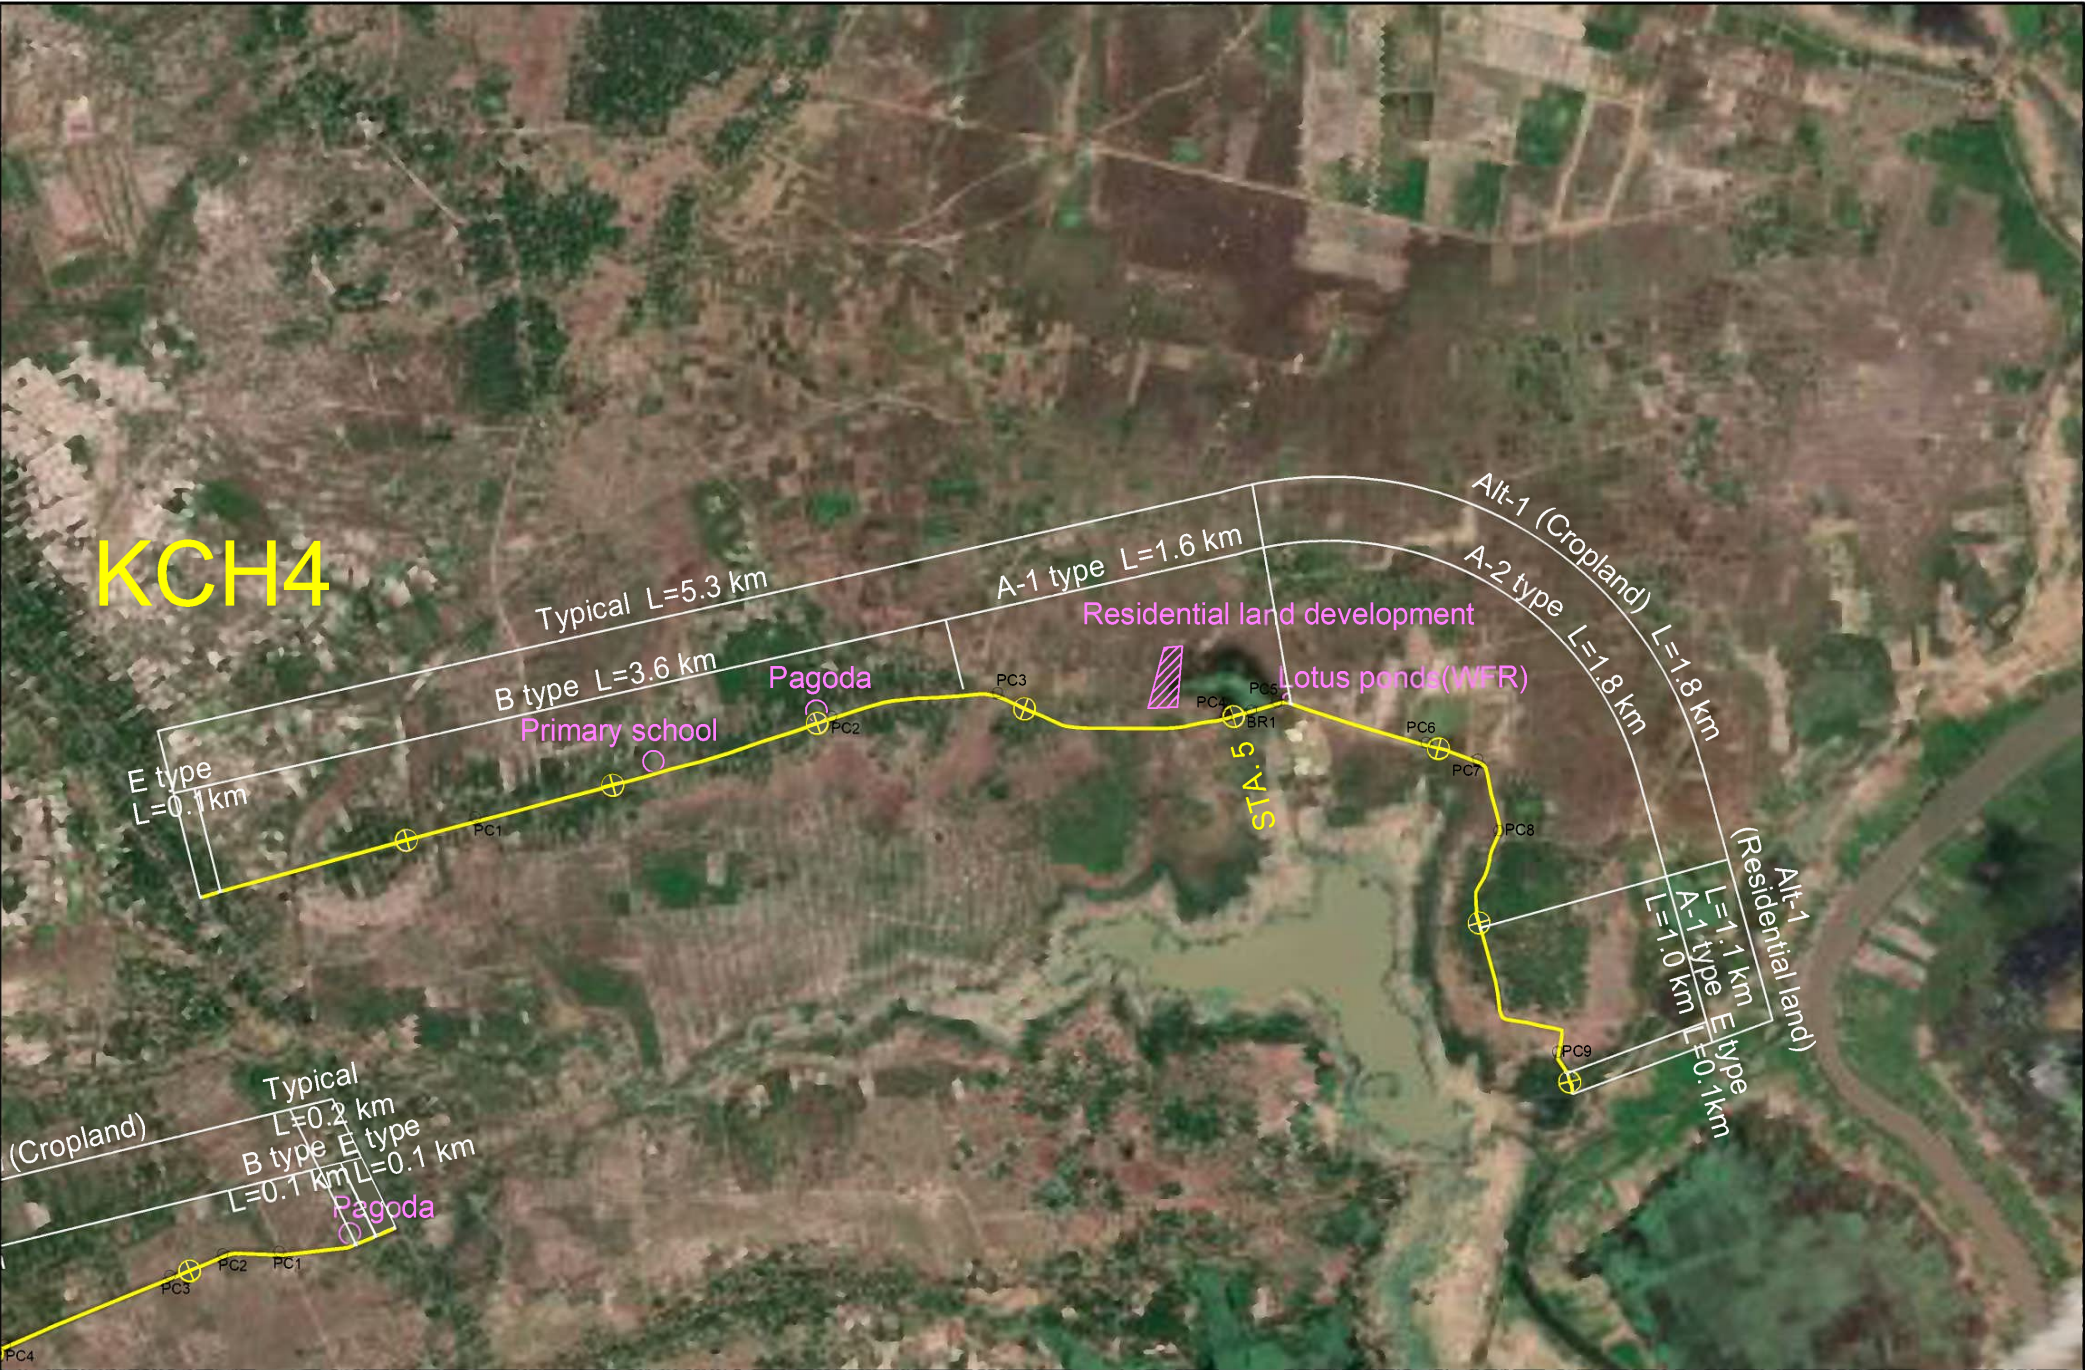

THE KINGDOM OF CAMBODIA	JAPAN INTERNATIONAL COOPERATION AGENCY KATAHIRA & ENGINEERS INTERNATIONAL ORIENTAL CONSULTANTS GLOBAL CTI ENGINEERING INTERNATIONAL	DATA COLLECTION SURVEY ON RURAL ROAD CONNECTIVITY IMPROVEMENT	TITLE : PLAN (KCH4)	Drawing No.	KCH-04
				SCALE	1:25,000
				DATE	


THE KINGDOM OF CAMBODIA	JAPAN INTERNATIONAL COOPERATION AGENCY KATAHIRA & ENGINEERS INTERNATIONAL ORIENTAL CONSULTANTS GLOBAL CTI ENGINEERING INTERNATIONAL	DATA COLLECTION SURVEY ON RURAL ROAD CONNECTIVITY IMPROVEMENT	TITLE :	Drawing No.	KCH-05
			PLAN (KCH6)	SCALE	1:25,000
				DATE	

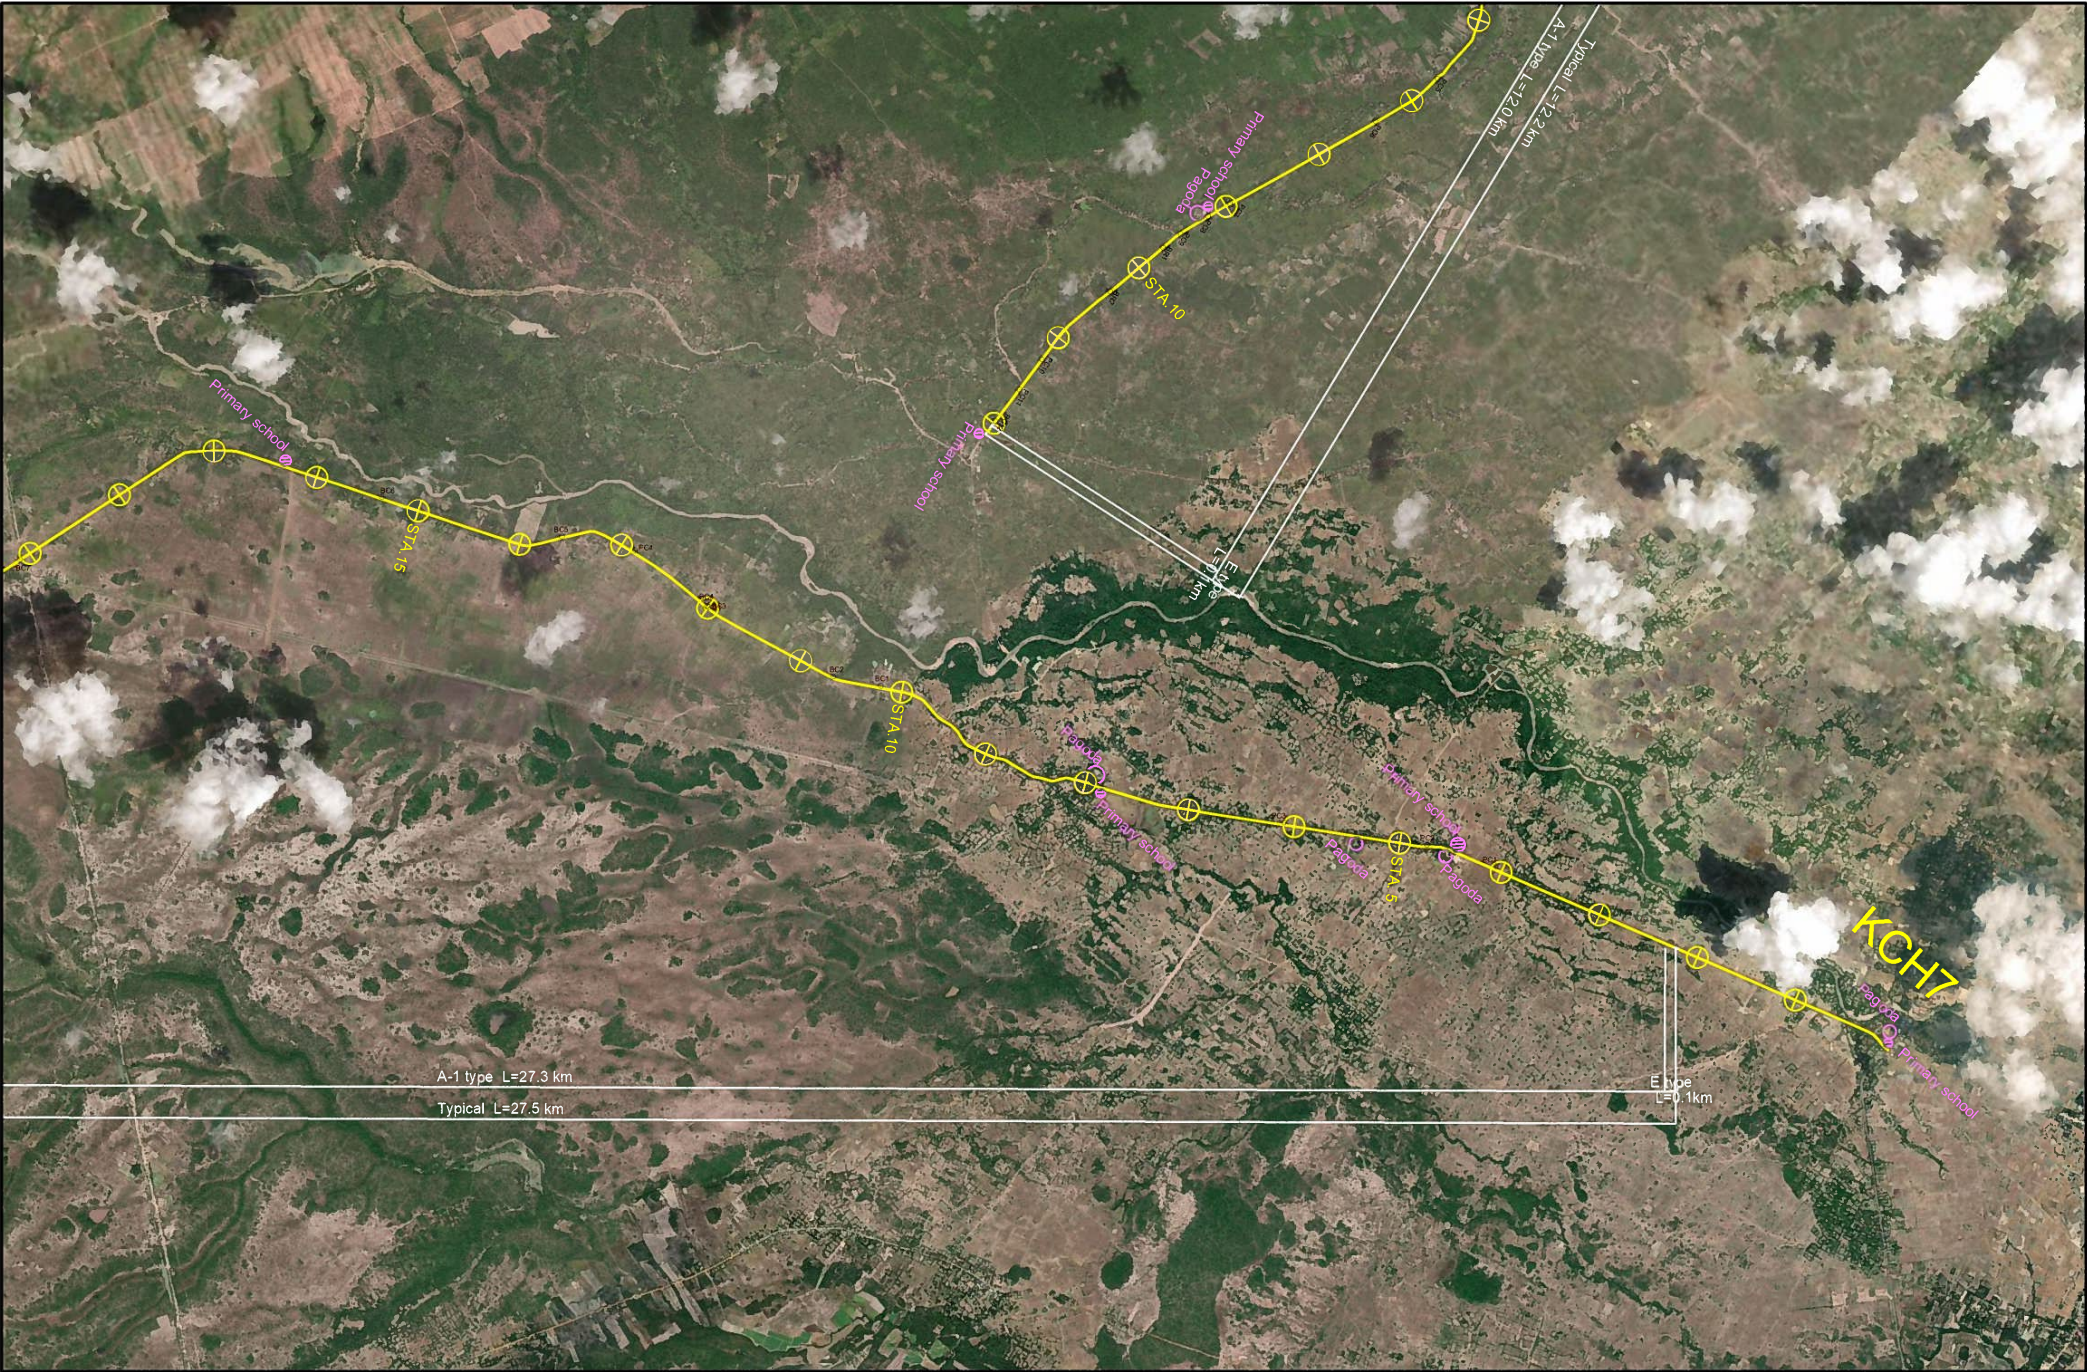

THE KINGDOM OF CAMBODIA	JAPAN INTERNATIONAL COOPERATION AGENCY KATAHIRA & ENGINEERS INTERNATIONAL ORIENTAL CONSULTANTS GLOBAL CTI ENGINEERING INTERNATIONAL	DATA COLLECTION SURVEY ON RURAL ROAD CONNECTIVITY IMPROVEMENT	TITLE : PLAN (KCH7)	Drawing No.	KCH-06
				SCALE	1:50,000
				DATE	



THE KINGDOM OF CAMBODIA	JAPAN INTERNATIONAL COOPERATION AGENCY KATAHIRA & ENGINEERS INTERNATIONAL ORIENTAL CONSULTANTS GLOBAL CTI ENGINEERING INTERNATIONAL	DATA COLLECTION SURVEY ON RURAL ROAD CONNECTIVITY IMPROVEMENT	TITLE : PLAN (KCH7)	Drawing No.	KCH-07
				SCALE	1:50,000
				DATE	

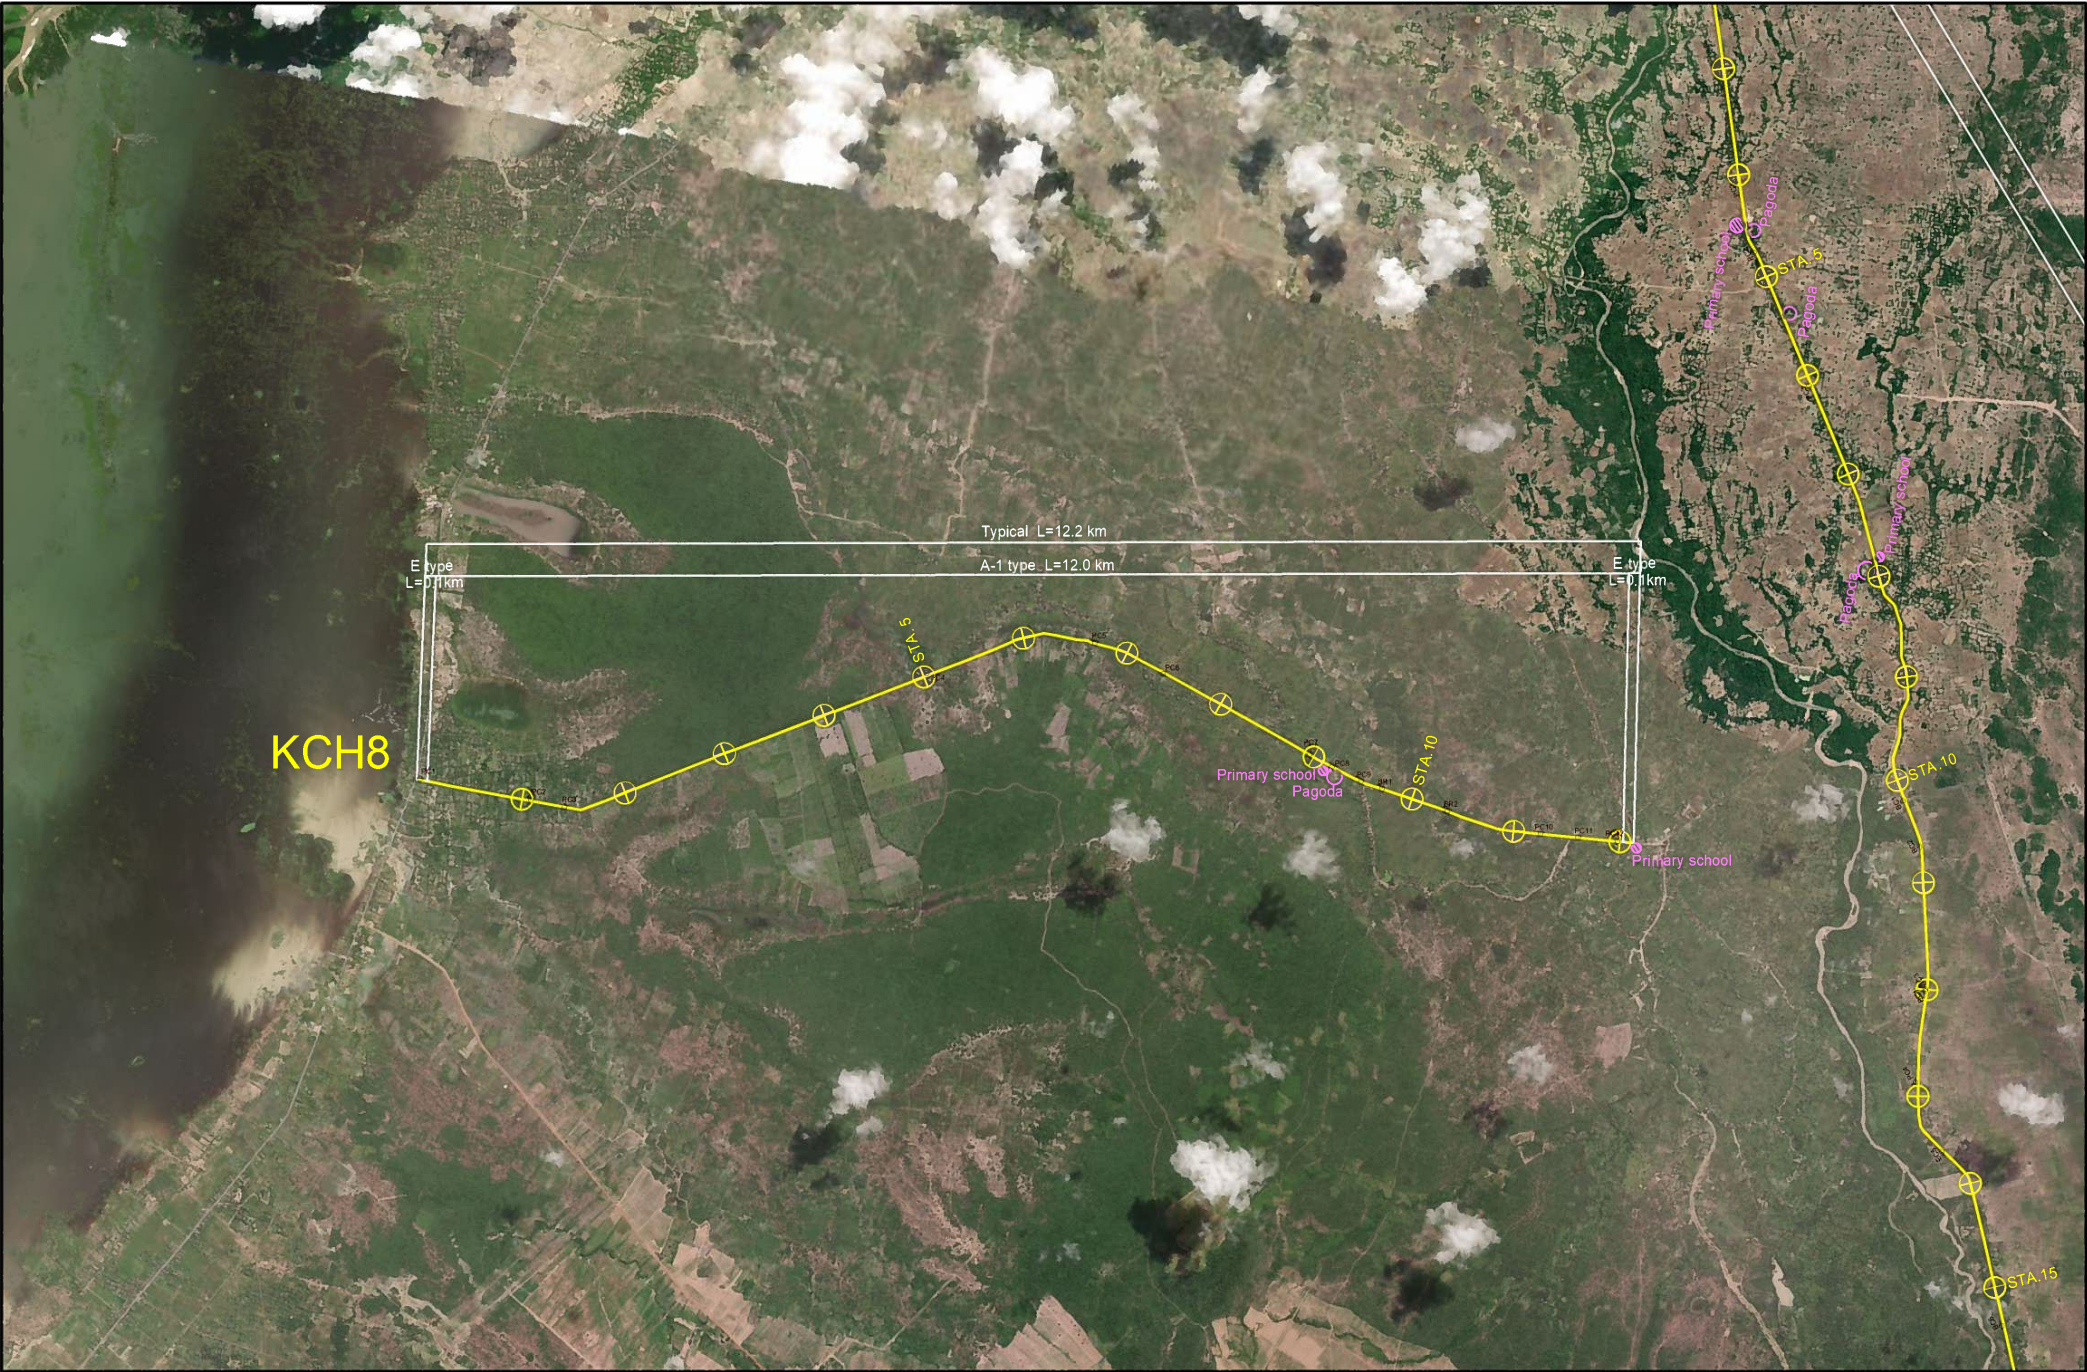

THE KINGDOM OF CAMBODIA	JAPAN INTERNATIONAL COOPERATION AGENCY KATAHIRA & ENGINEERS INTERNATIONAL ORIENTAL CONSULTANTS GLOBAL CTI ENGINEERING INTERNATIONAL	DATA COLLECTION SURVEY ON RURAL ROAD CONNECTIVITY IMPROVEMENT	TITLE : PLAN (KCH8)	Drawing No.	KCH-08
				SCALE	1:50,000
				DATE	

KCH9

Typical L=8.8 km

E type
L=0.1km

B type
L=1.1km

A-2 type L=5.4 km

B type
L=0.5km

A-2 type
L=1.6km

E type
L=0.1km

Railway

PC1

PC2

PC3

PC4 PC5

PC6

STA. 5

PC7

BR1

PC8

PC9

PC10

PC11

Residential land development

THE KINGDOM OF CAMBODIA

JAPAN INTERNATIONAL
COOPERATION AGENCY
KATAHIRA & ENGINEERS INTERNATIONAL
ORIENTAL CONSULTANTS GLOBAL
CTI ENGINEERING INTERNATIONAL

DATA COLLECTION SURVEY ON RURAL
ROAD CONNECTIVITY IMPROVEMENT

TITLE :

PLAN (KCH9)

Drawing No.

KCH-09


SCALE

1:25,000


DATE

KCH10

AP-12

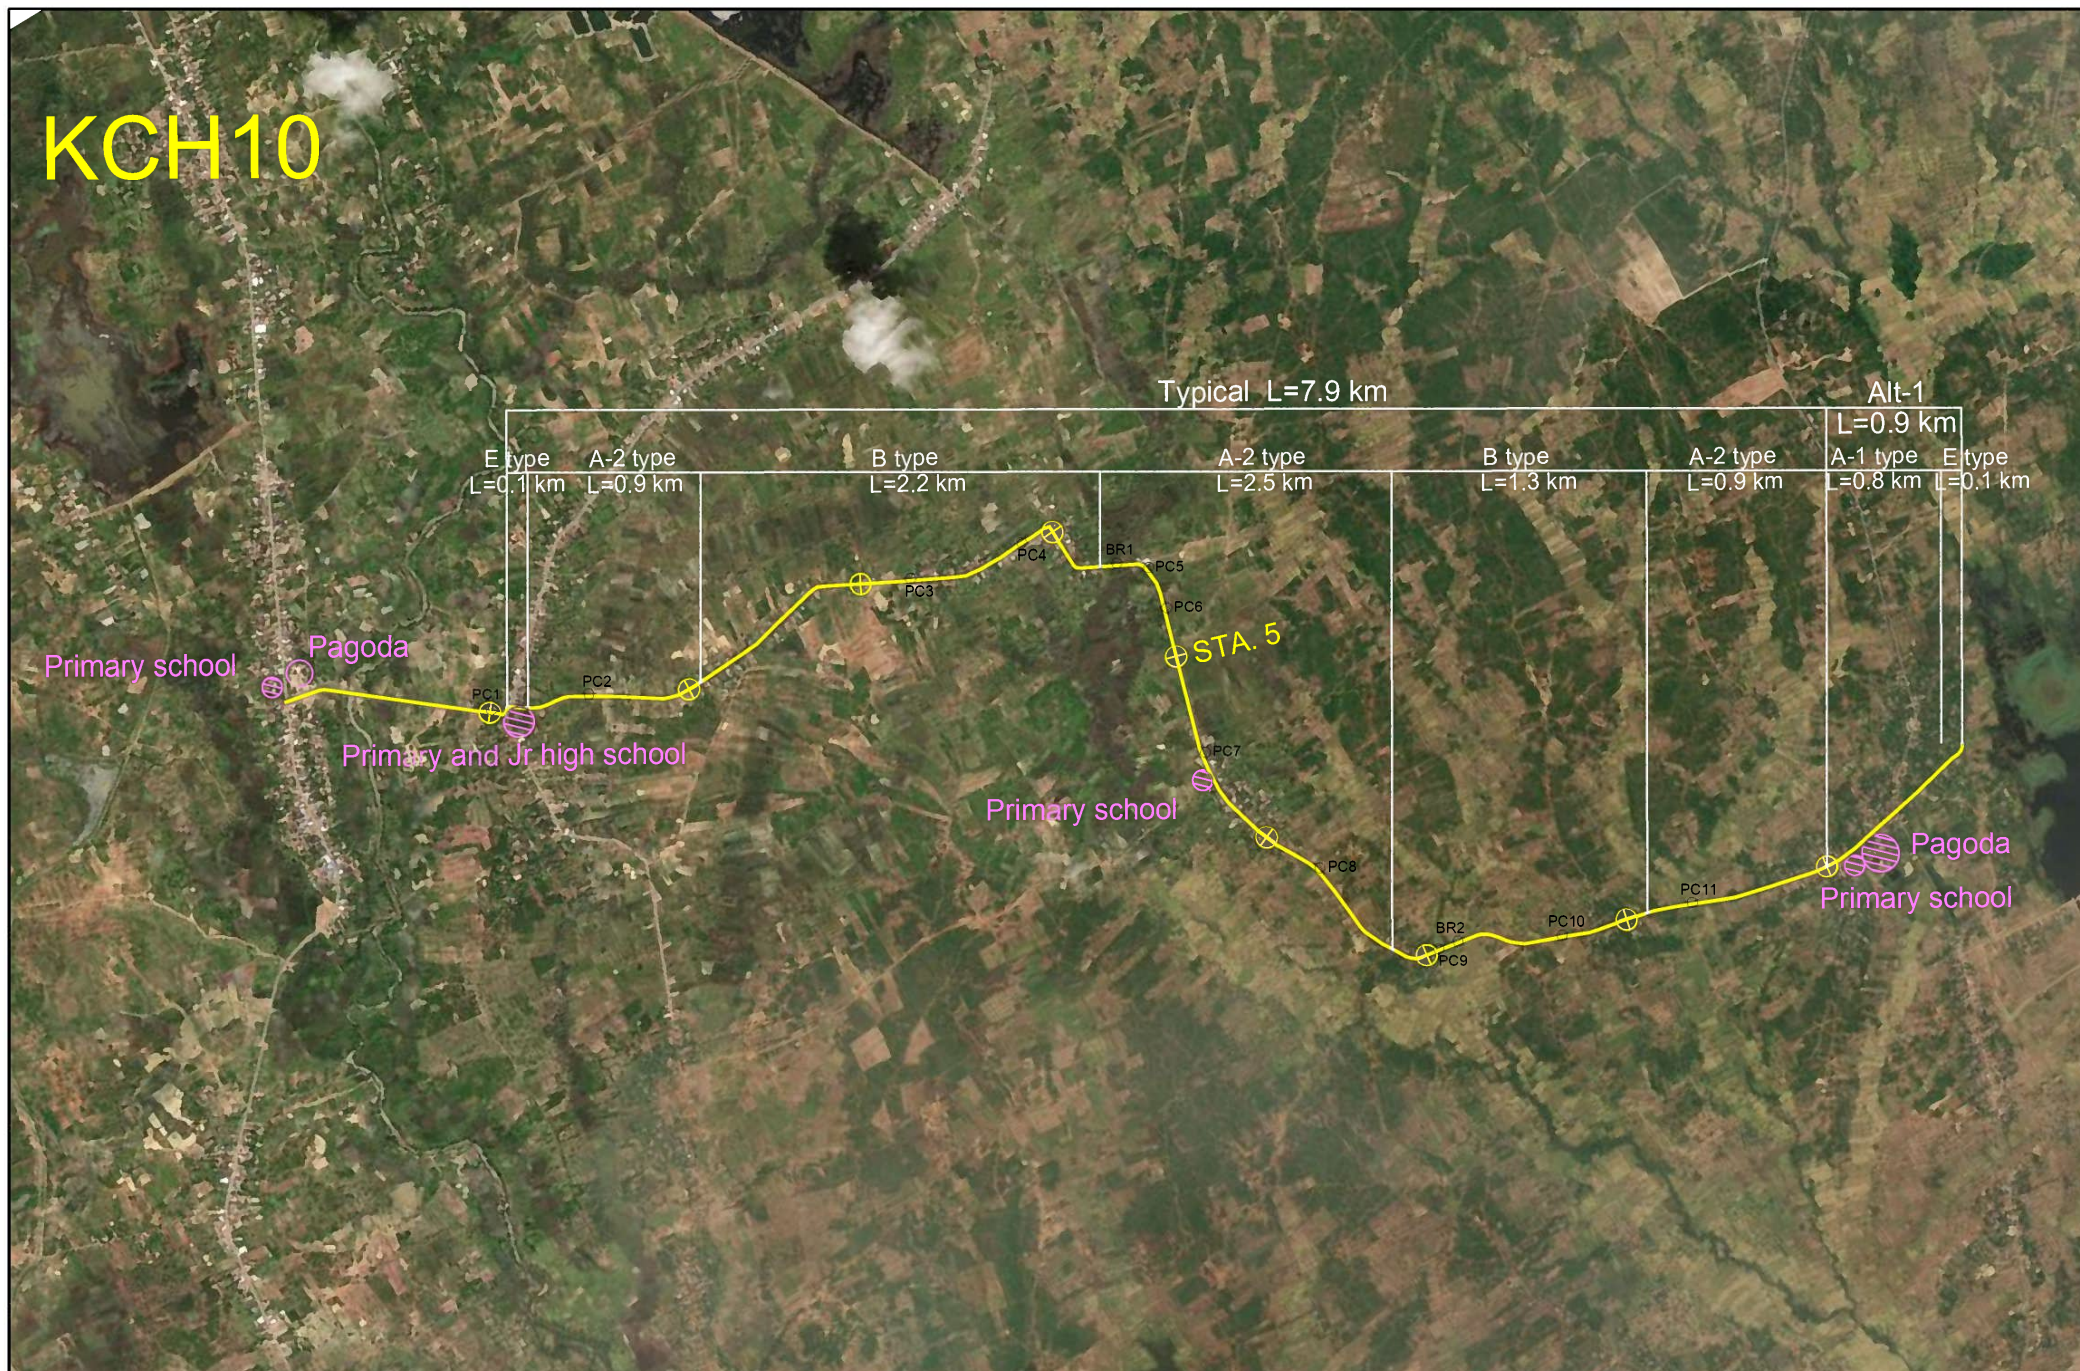

THE KINGDOM OF CAMBODIA	JAPAN INTERNATIONAL COOPERATION AGENCY KATAHIRA & ENGINEERS INTERNATIONAL ORIENTAL CONSULTANTS GLOBAL CTI ENGINEERING INTERNATIONAL	DATA COLLECTION SURVEY ON RURAL ROAD CONNECTIVITY IMPROVEMENT	TITLE : PLAN (KCH10)	Drawing No.	KCH-10
				SCALE	1:25,000
				DATE	

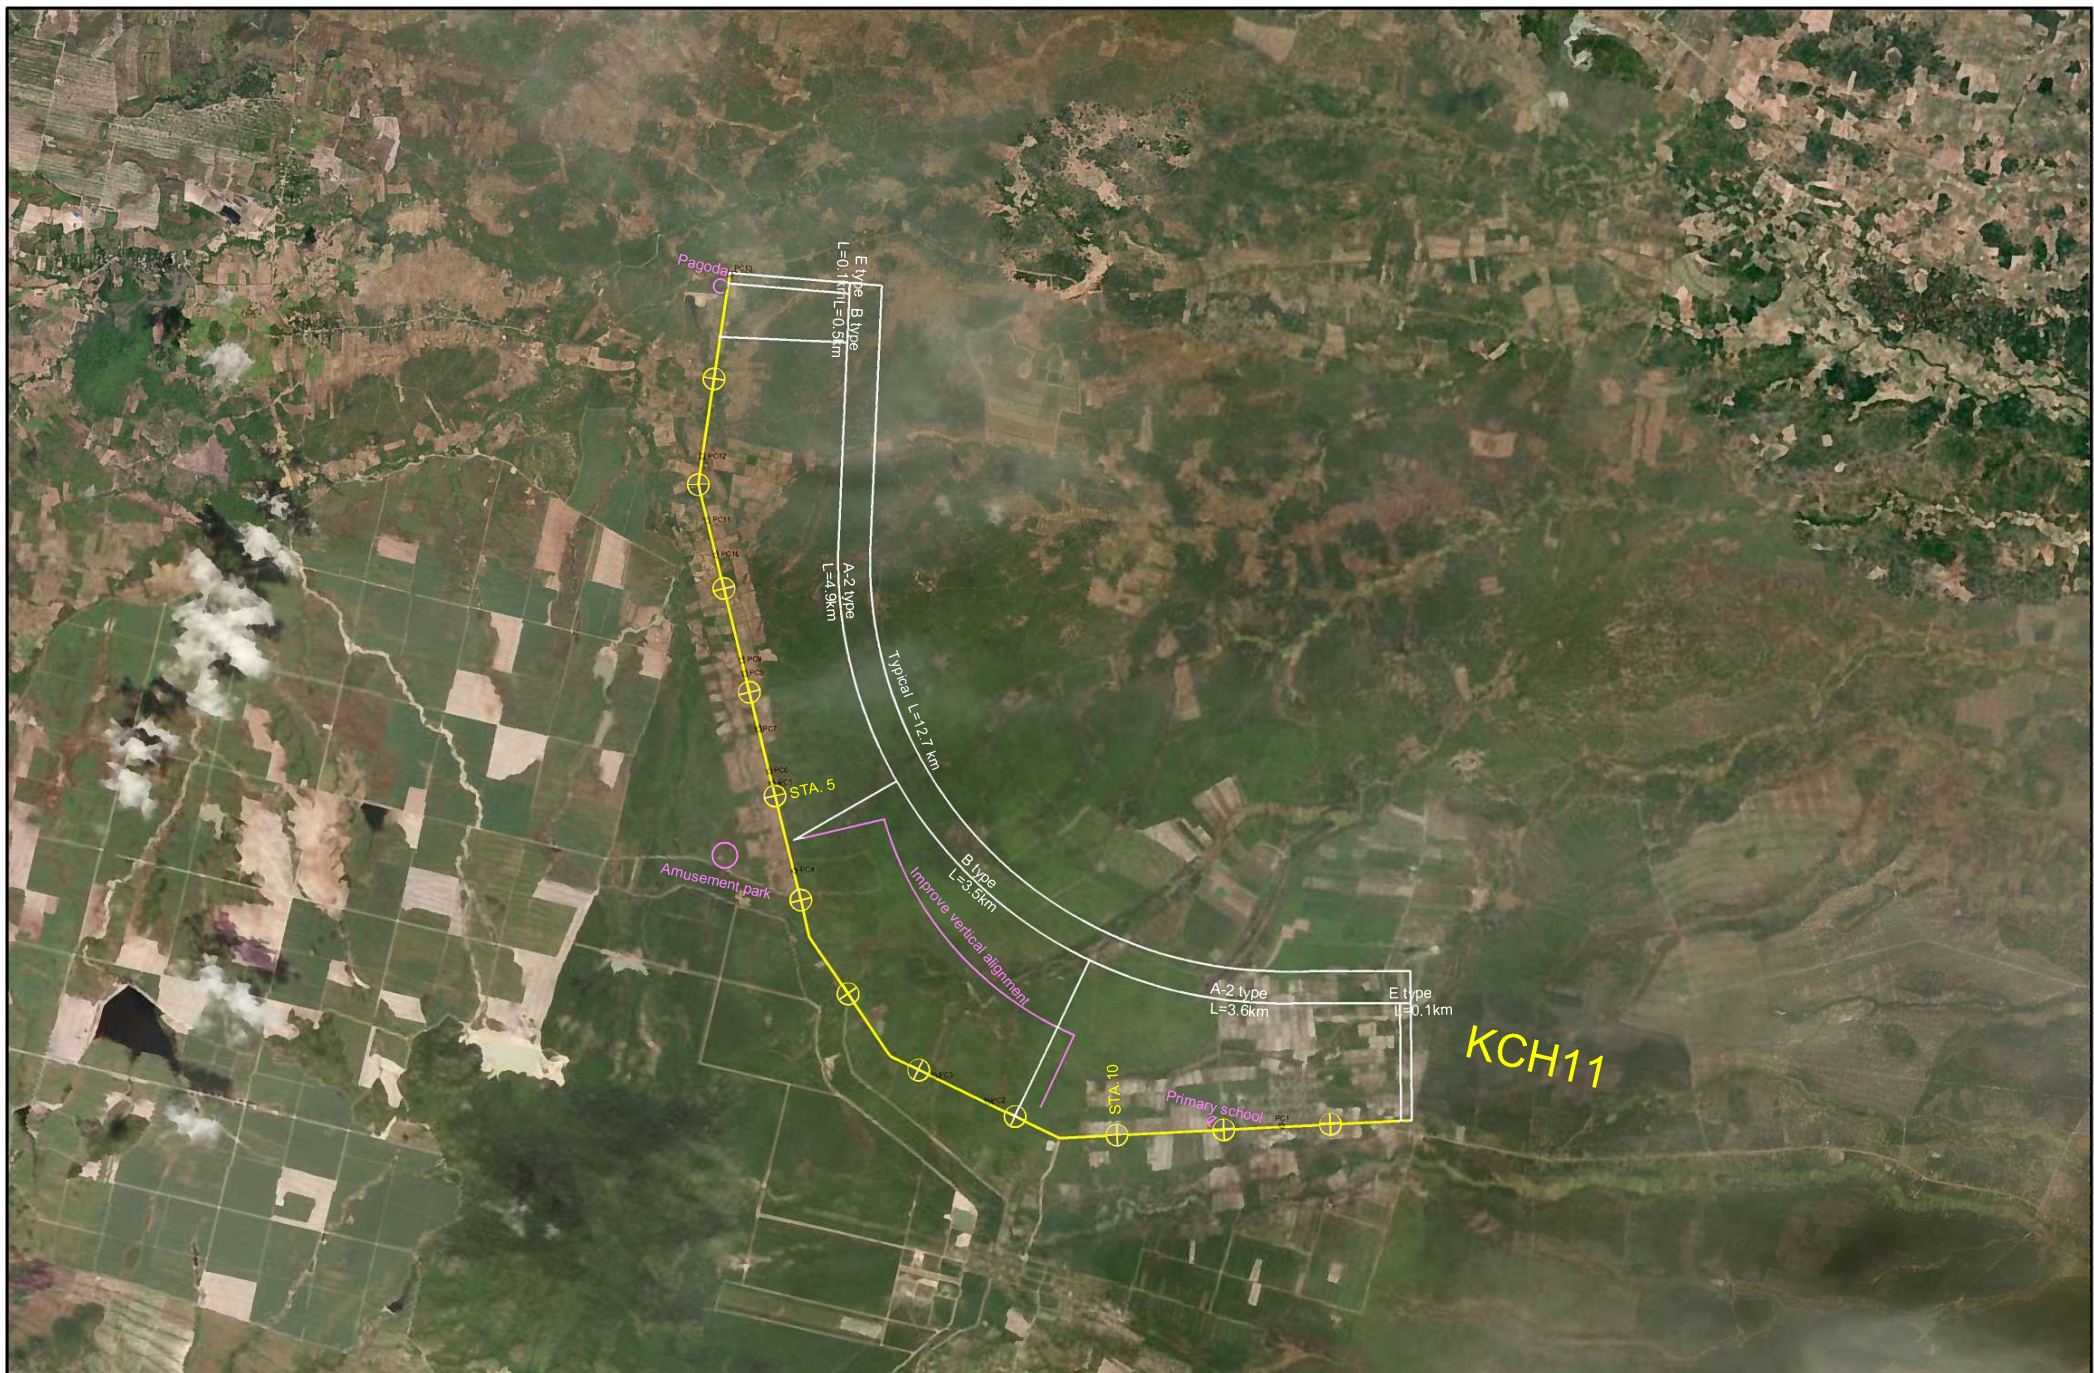

THE KINGDOM OF CAMBODIA

JAPAN INTERNATIONAL
COOPERATION AGENCY
KATAHIRA & ENGINEERS INTERNATIONAL
ORIENTAL CONSULTANTS GLOBAL
CTI ENGINEERING INTERNATIONAL

DATA COLLECTION SURVEY ON RURAL
ROAD CONNECTIVITY IMPROVEMENT

TITLE :

PLAN (KCH11)

Drawing No.

KCH-11


SCALE

1:50,000

DATE



THE KINGDOM OF CAMBODIA	JAPAN INTERNATIONAL COOPERATION AGENCY KATAHIRA & ENGINEERS INTERNATIONAL ORIENTAL CONSULTANTS GLOBAL CTI ENGINEERING INTERNATIONAL	DATA COLLECTION SURVEY ON RURAL ROAD CONNECTIVITY IMPROVEMENT	TITLE : PLAN (KCH12)	Drawing No.	KCH-12
				SCALE	1:50,000
				DATE	

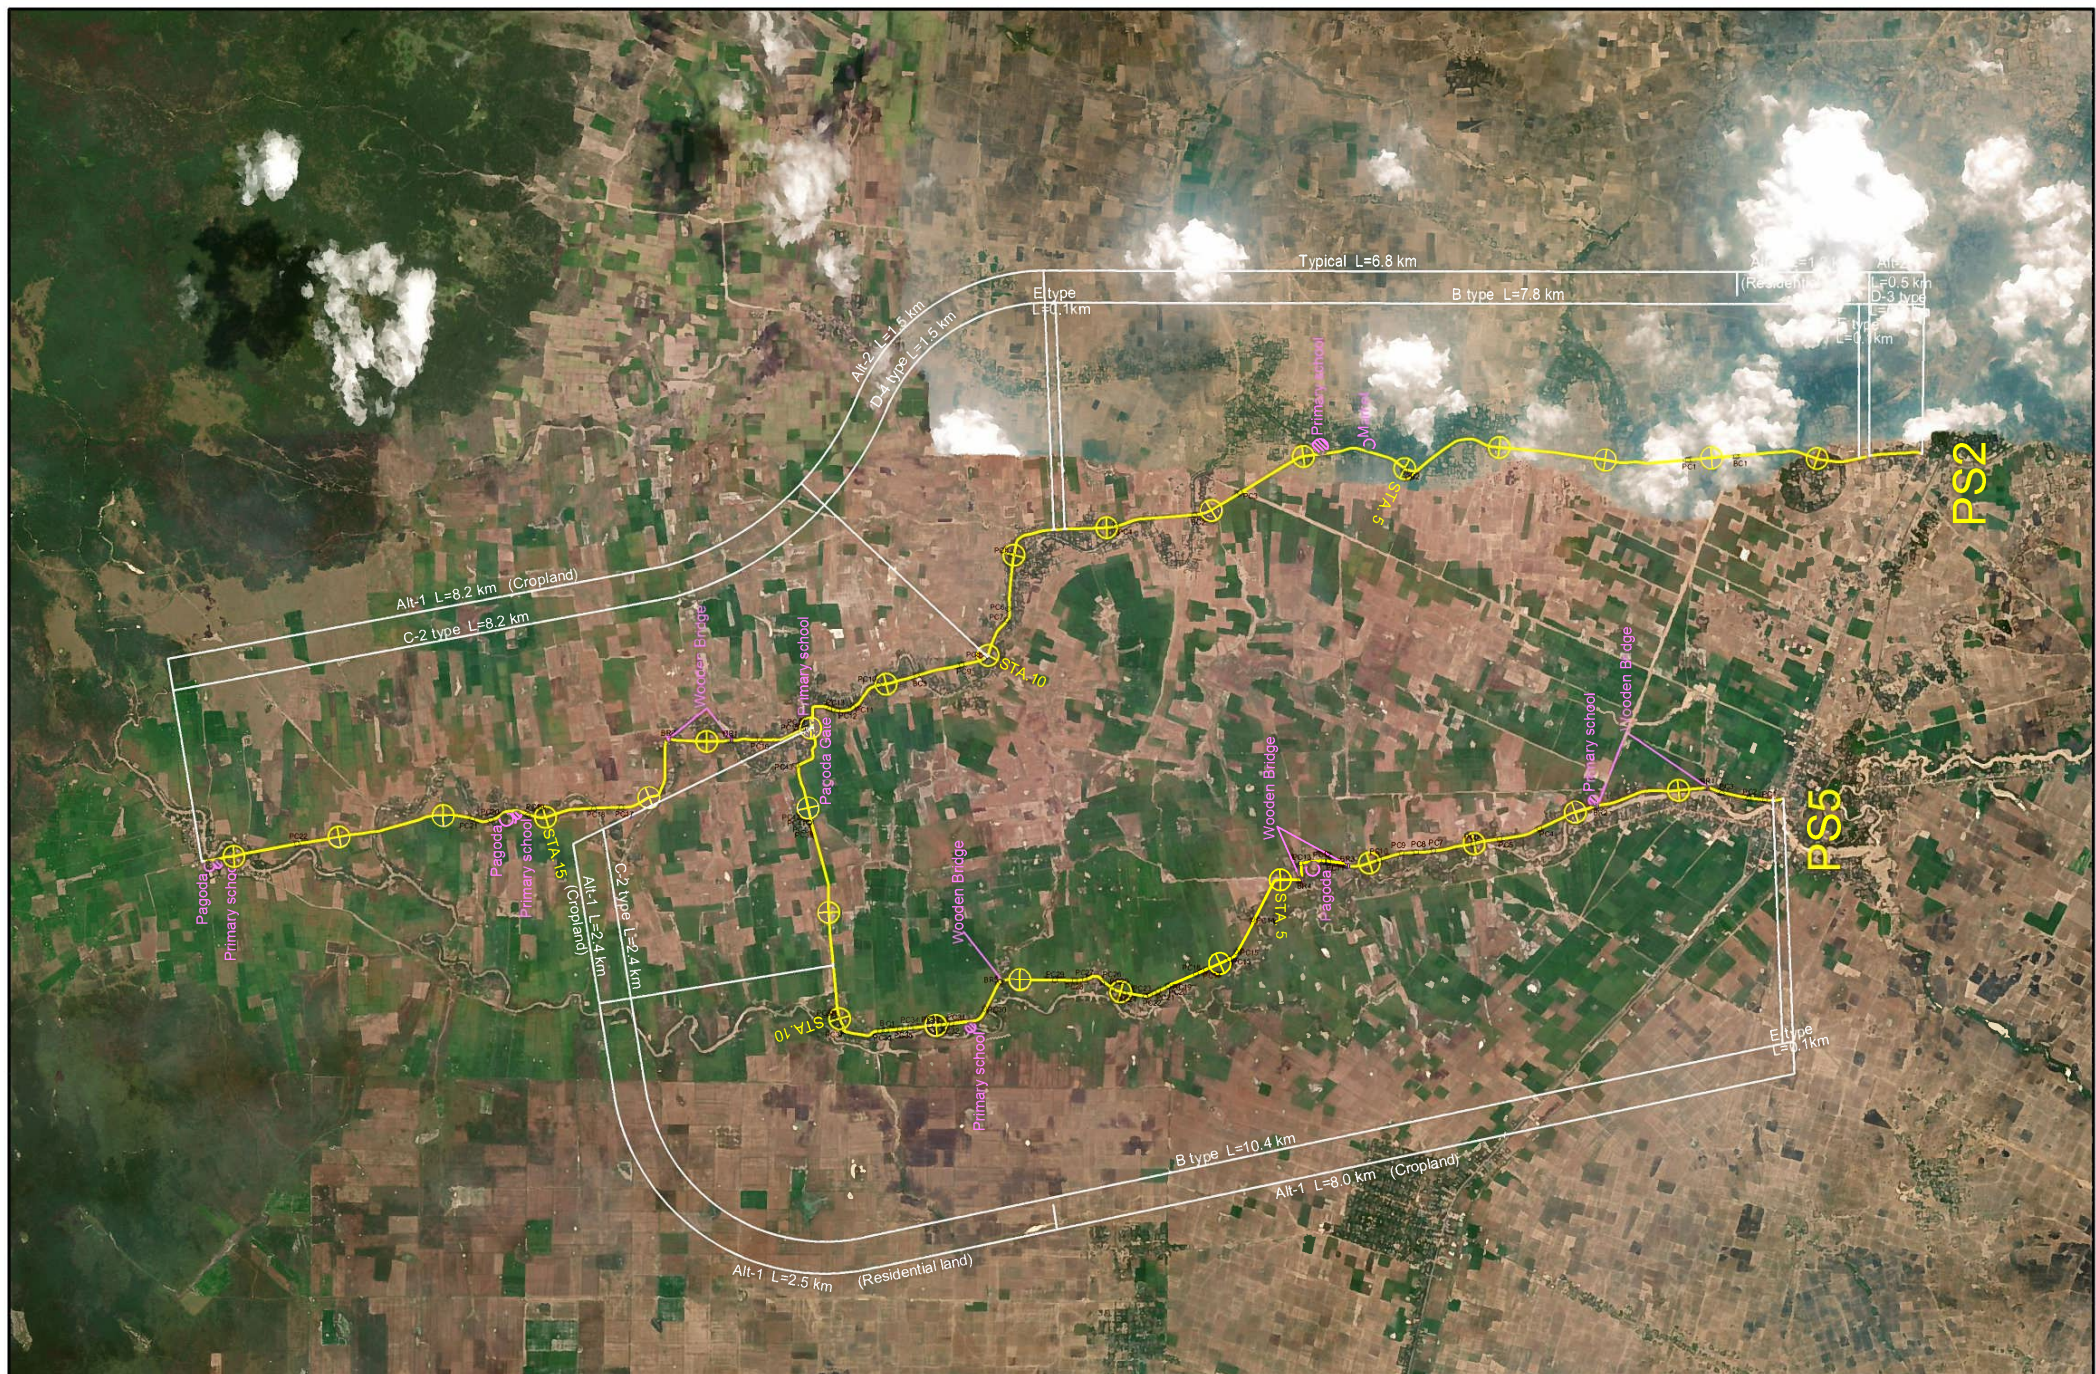

THE KINGDOM OF CAMBODIA

JAPAN INTERNATIONAL
COOPERATION AGENCY
KATAHIRA & ENGINEERS INTERNATIONAL
ORIENTAL CONSULTANTS GLOBAL
CTI ENGINEERING INTERNATIONAL

DATA COLLECTION SURVEY ON RURAL
ROAD CONNECTIVITY IMPROVEMENT


TITLE :

PLAN (PS2,PS5)

Drawing No. PS-01

SCALE 1:50,000

DATE

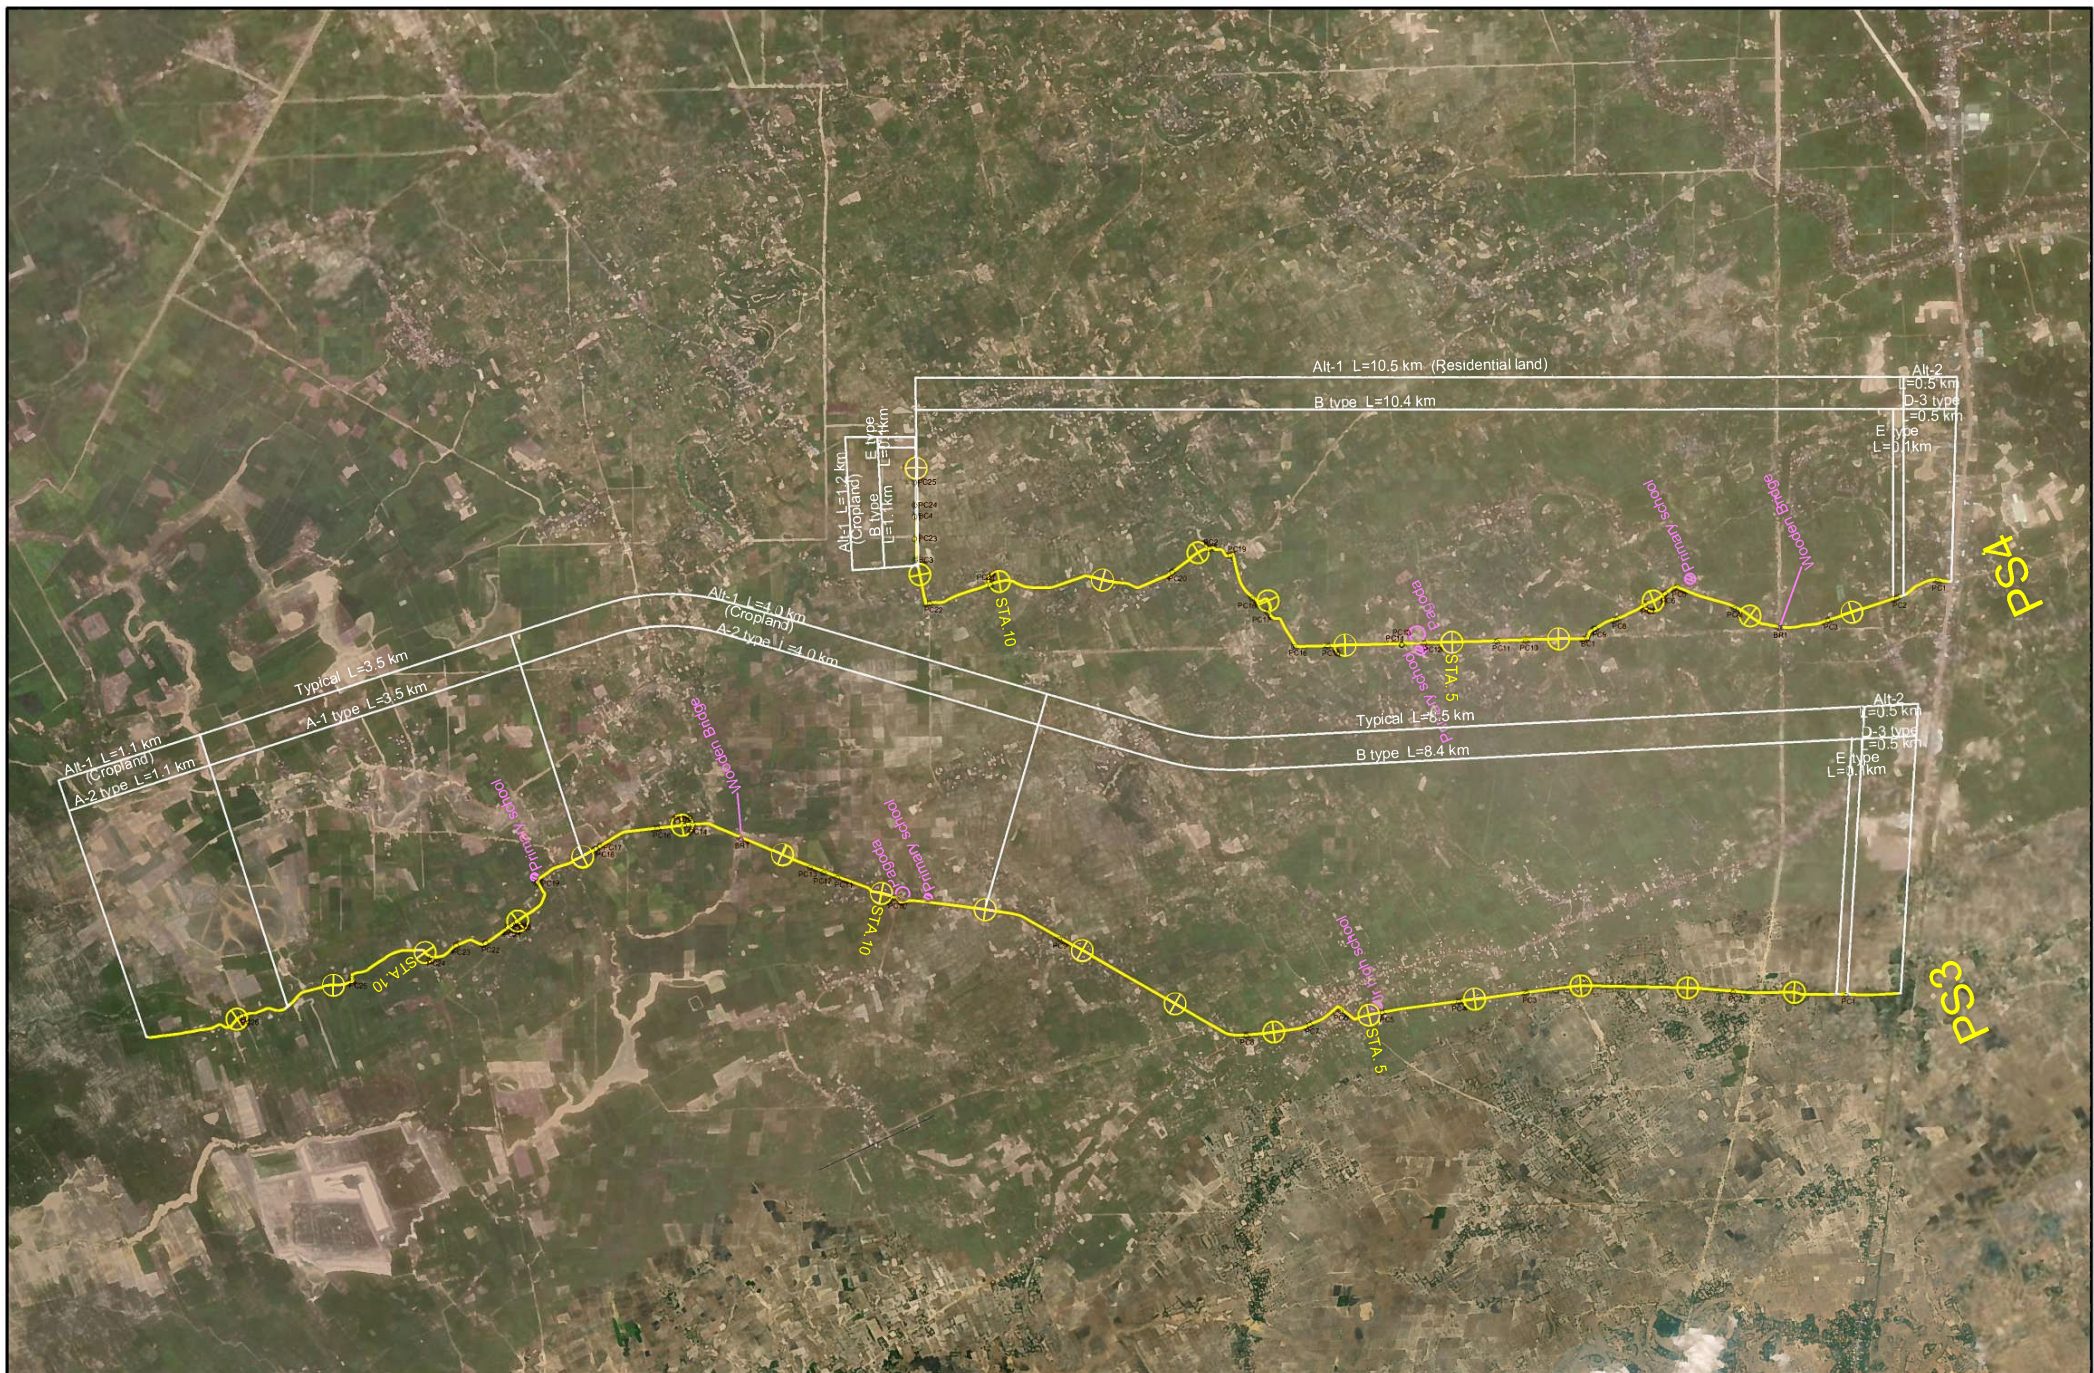

THE KINGDOM OF CAMBODIA

JAPAN INTERNATIONAL
COOPERATION AGENCY
KATAHIRA & ENGINEERS INTERNATIONAL
ORIENTAL CONSULTANTS GLOBAL
CTI ENGINEERING INTERNATIONAL

DATA COLLECTION SURVEY ON RURAL
ROAD CONNECTIVITY IMPROVEMENT

TITLE :

PLAN (PS3,PS4)

Drawing No.

PS-02

SCALE

1:50,000

DATE



THE KINGDOM OF CAMBODIA	JAPAN INTERNATIONAL COOPERATION AGENCY KATAHIRA & ENGINEERS INTERNATIONAL ORIENTAL CONSULTANTS GLOBAL CTI ENGINEERING INTERNATIONAL	DATA COLLECTION SURVEY ON RURAL ROAD CONNECTIVITY IMPROVEMENT	TITLE : PLAN (PS6)	Drawing No.	PS-03
				SCALE	1:25,000
				DATE	



THE KINGDOM OF CAMBODIA	JAPAN INTERNATIONAL COOPERATION AGENCY KATAHIRA & ENGINEERS INTERNATIONAL ORIENTAL CONSULTANTS GLOBAL CTI ENGINEERING INTERNATIONAL	DATA COLLECTION SURVEY ON RURAL ROAD CONNECTIVITY IMPROVEMENT	TITLE : PLAN (PS8)	Drawing No.	PS-04
				SCALE	1:25,000
				DATE	

THE KINGDOM OF CAMBODIA	JAPAN INTERNATIONAL COOPERATION AGENCY KATAHIRA & ENGINEERS INTERNATIONAL ORIENTAL CONSULTANTS GLOBAL CTI ENGINEERING INTERNATIONAL	DATA COLLECTION SURVEY ON RURAL ROAD CONNECTIVITY IMPROVEMENT	TITLE :	Drawing No.	PS-05
			PLAN (PS9,PS12)	SCALE	1:50,000
				DATE	


AP-20




THE KINGDOM OF CAMBODIA	JAPAN INTERNATIONAL COOPERATION AGENCY KATAHIRA & ENGINEERS INTERNATIONAL ORIENTAL CONSULTANTS GLOBAL CTI ENGINEERING INTERNATIONAL	DATA COLLECTION SURVEY ON RURAL ROAD CONNECTIVITY IMPROVEMENT	TITLE : PLAN (PS10)	Drawing No.	PS-06
				SCALE	1:25,000
				DATE	



THE KINGDOM OF CAMBODIA	JAPAN INTERNATIONAL COOPERATION AGENCY KATAHIRA & ENGINEERS INTERNATIONAL ORIENTAL CONSULTANTS GLOBAL CTI ENGINEERING INTERNATIONAL	DATA COLLECTION SURVEY ON RURAL ROAD CONNECTIVITY IMPROVEMENT	TITLE : PLAN (PS11)	Drawing No.	PS-07
				SCALE	1:50,000
				DATE	

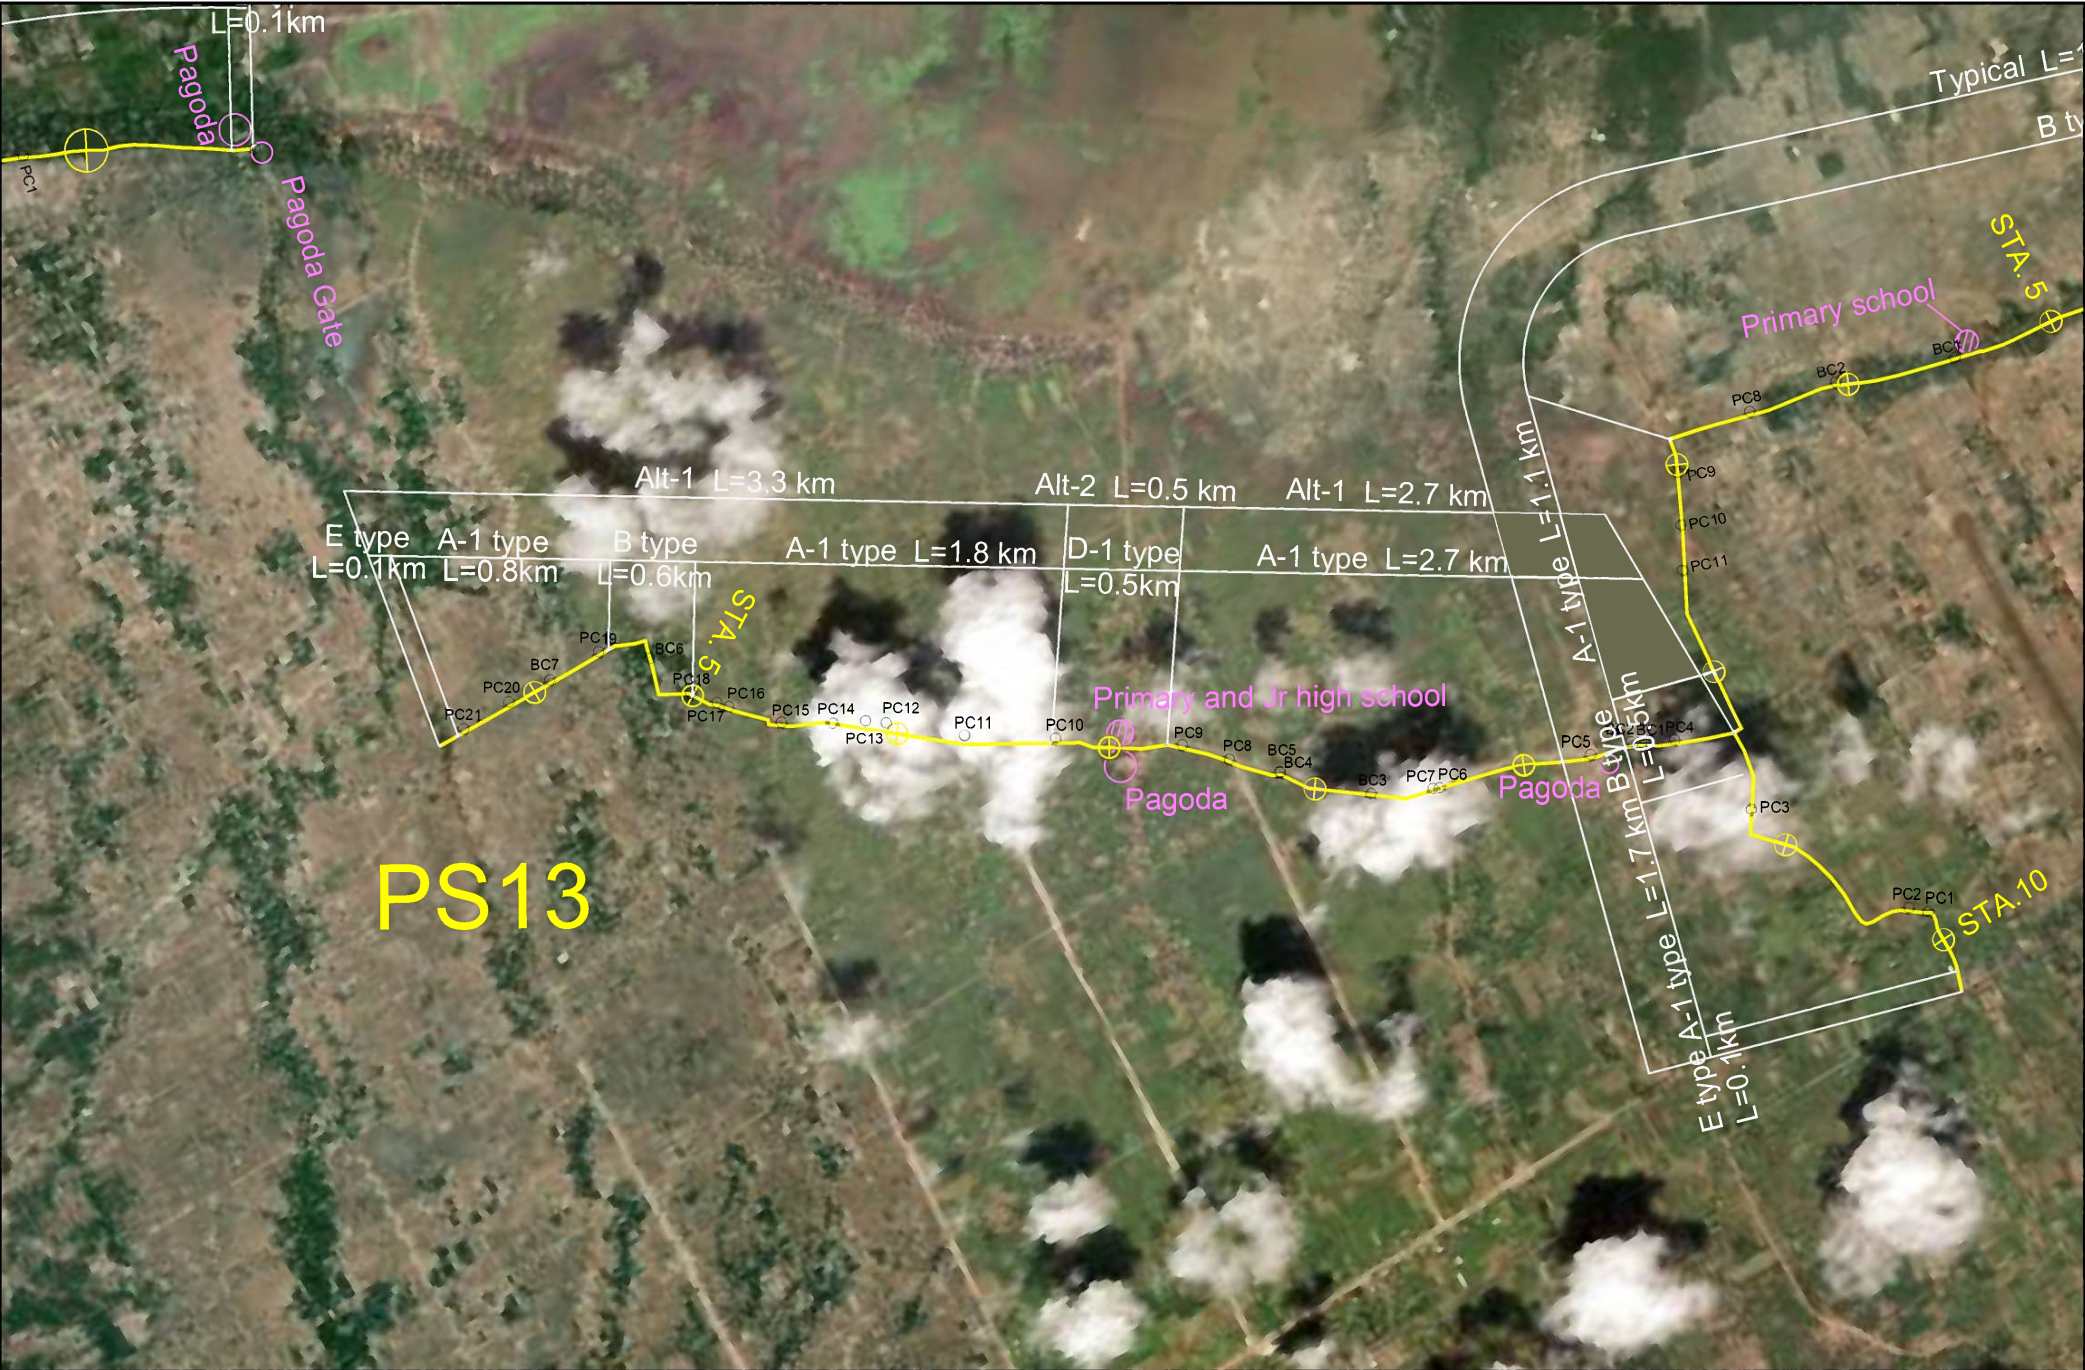

THE KINGDOM OF CAMBODIA	JAPAN INTERNATIONAL COOPERATION AGENCY KATAHIRA & ENGINEERS INTERNATIONAL ORIENTAL CONSULTANTS GLOBAL CTI ENGINEERING INTERNATIONAL	DATA COLLECTION SURVEY ON RURAL ROAD CONNECTIVITY IMPROVEMENT	TITLE : PLAN (PS13)	Drawing No.	PS-08
				SCALE	1:25,000
				DATE	

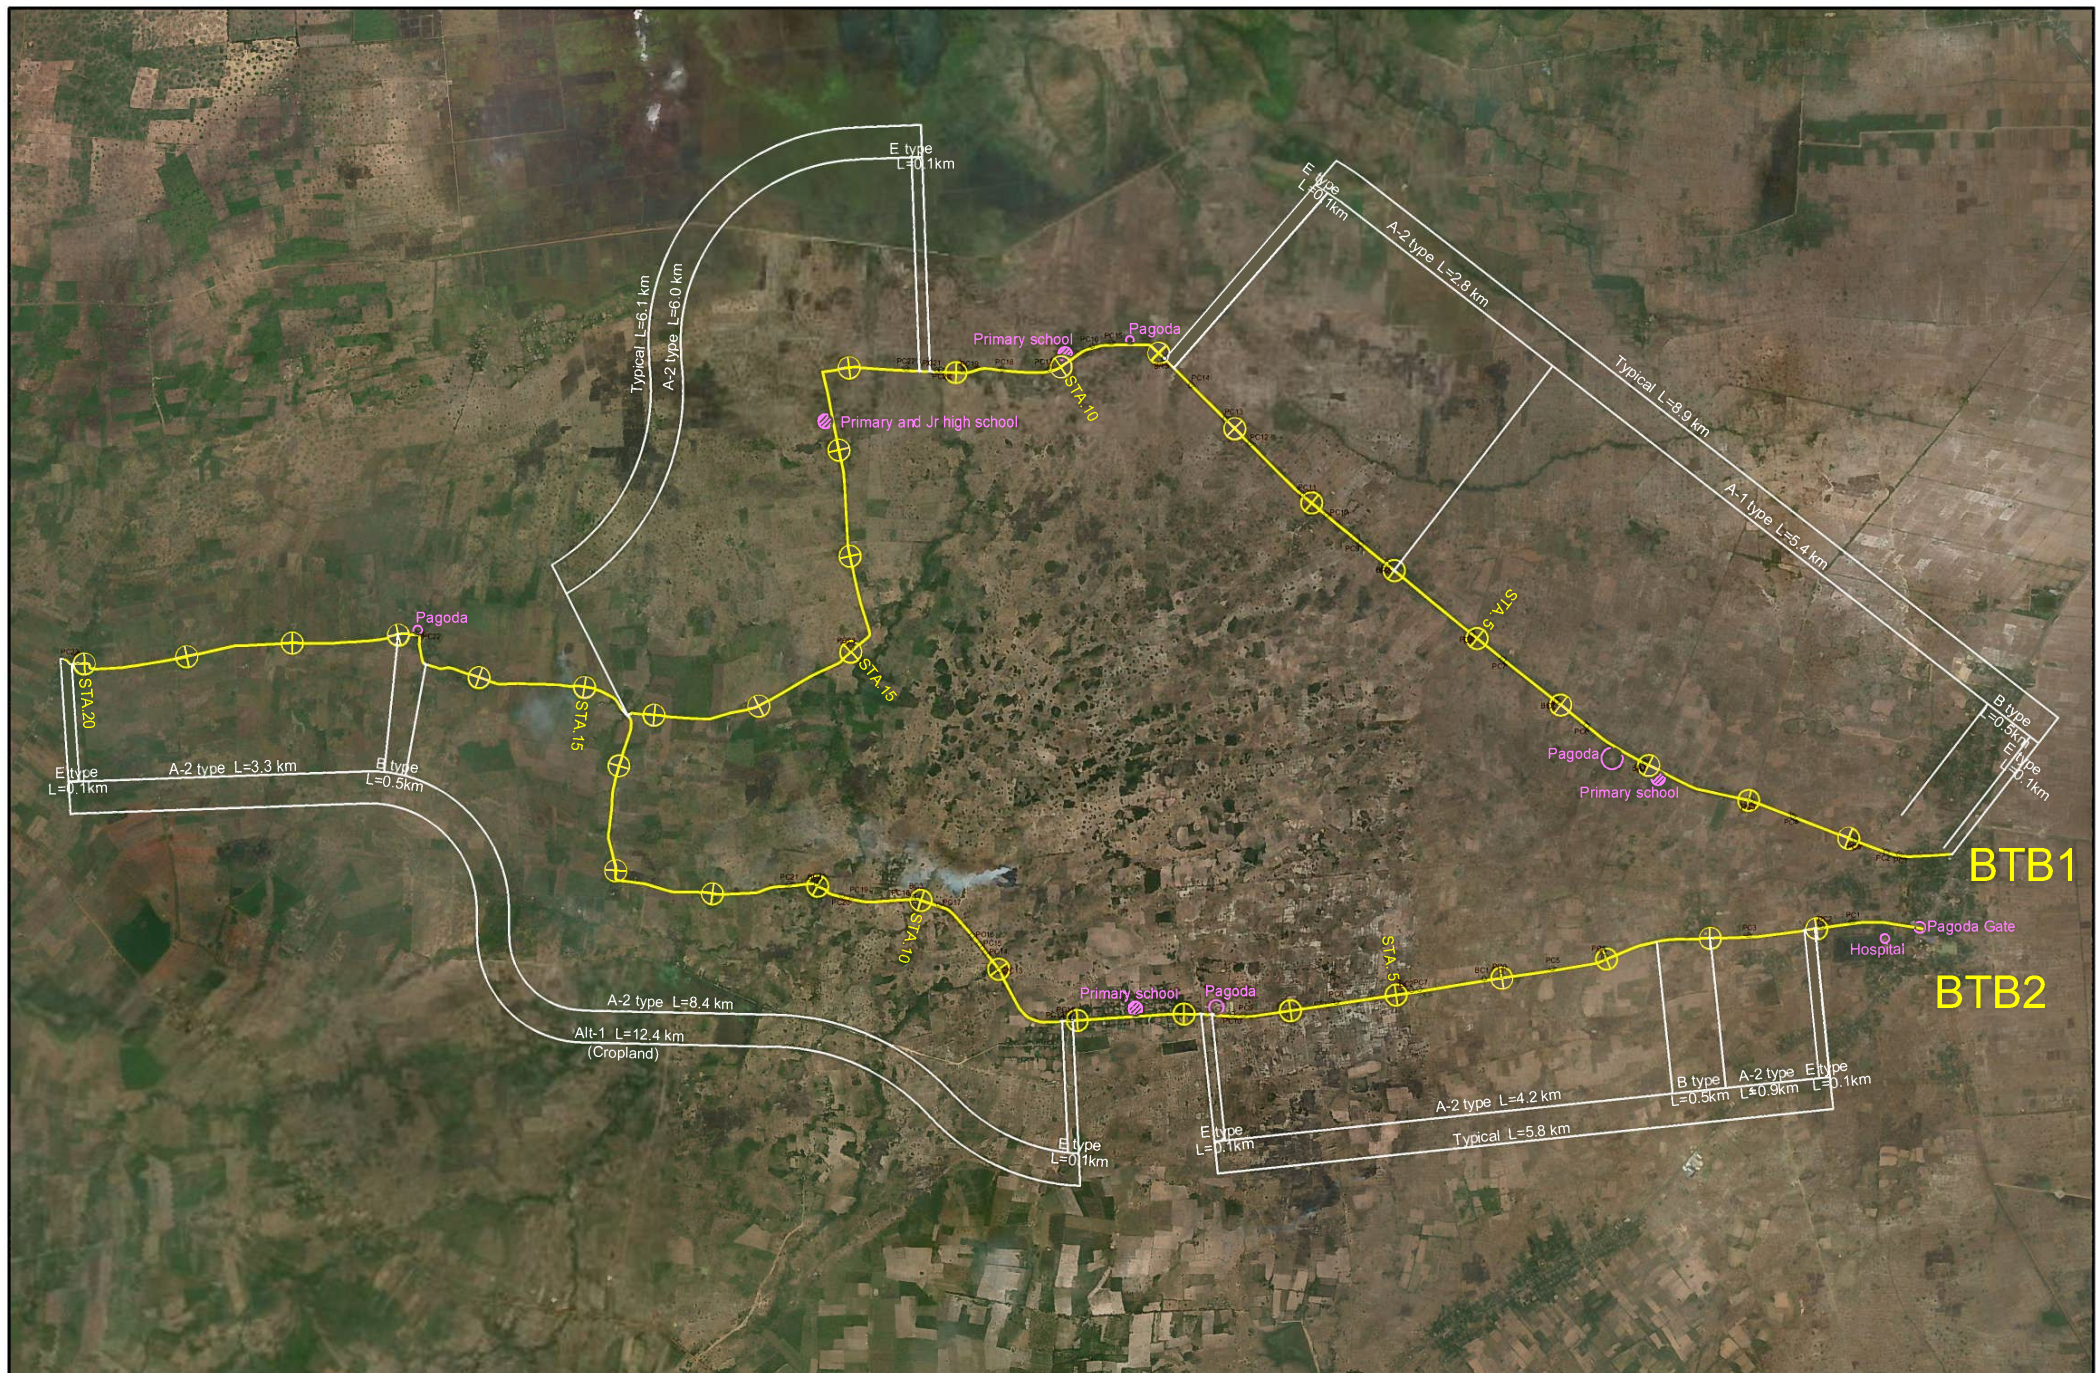

THE KINGDOM OF CAMBODIA

JAPAN INTERNATIONAL
COOPERATION AGENCY
KATAHIRA & ENGINEERS INTERNATIONAL
ORIENTAL CONSULTANTS GLOBAL
CTI ENGINEERING INTERNATIONAL

DATA COLLECTION SURVEY ON RURAL
ROAD CONNECTIVITY IMPROVEMENT

TITLE :

PLAN (BTB1,2)


Drawing No.

BTB-01


SCALE

1:50,000


DATE

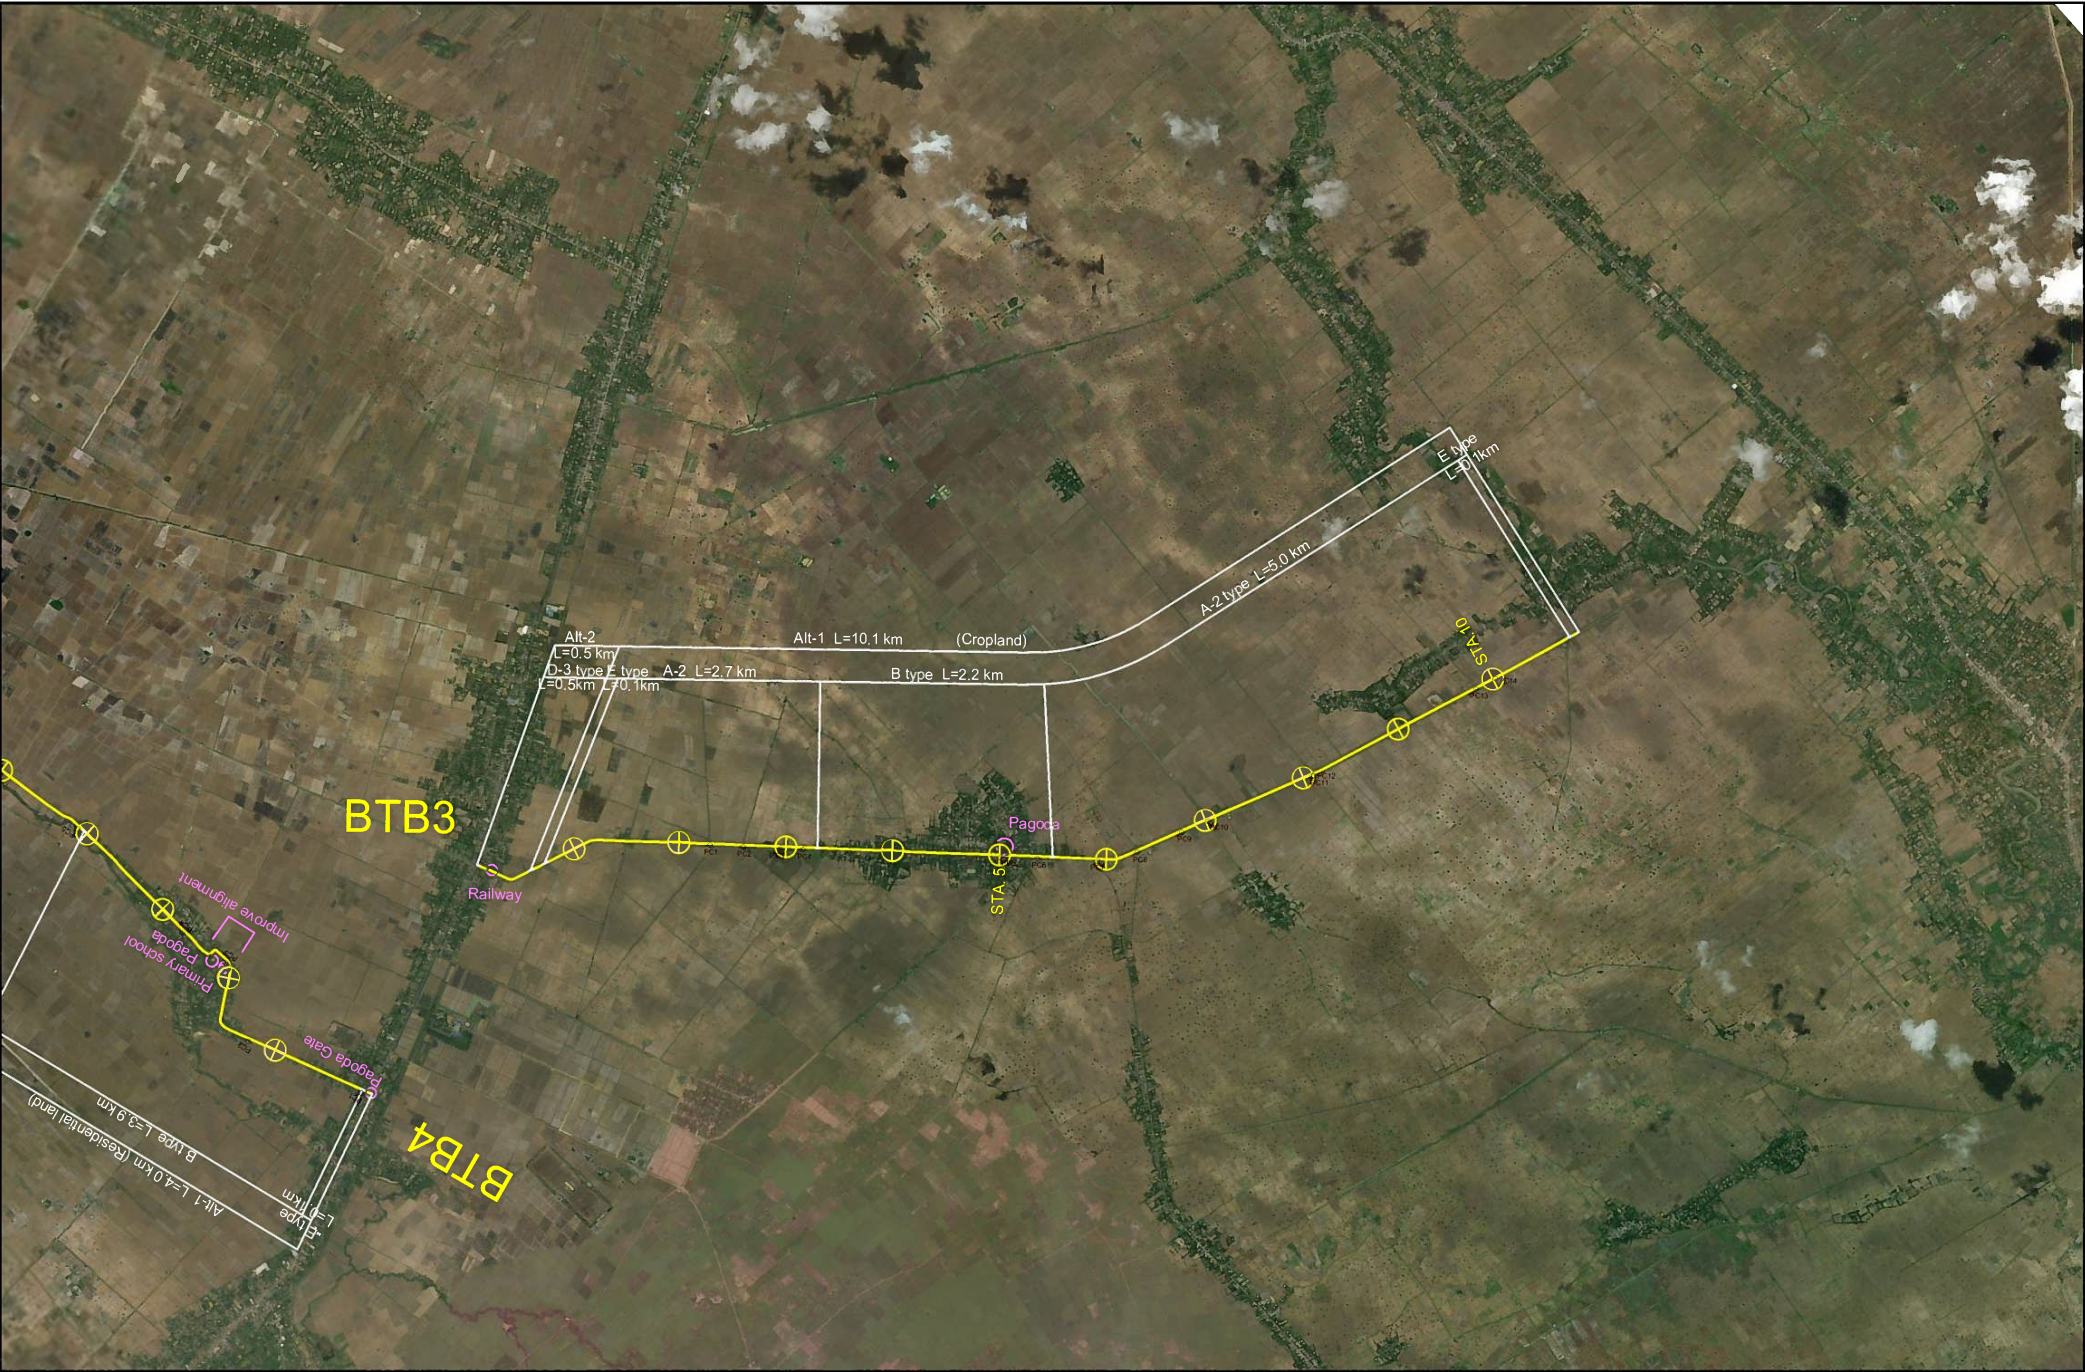

THE KINGDOM OF CAMBODIA	JAPAN INTERNATIONAL COOPERATION AGENCY KATAHIRA & ENGINEERS INTERNATIONAL ORIENTAL CONSULTANTS GLOBAL CTI ENGINEERING INTERNATIONAL	DATA COLLECTION SURVEY ON RURAL ROAD CONNECTIVITY IMPROVEMENT	TITLE : PLAN (BTB3)	Drawing No.	BTB-02
				SCALE	1:50,000
				DATE	

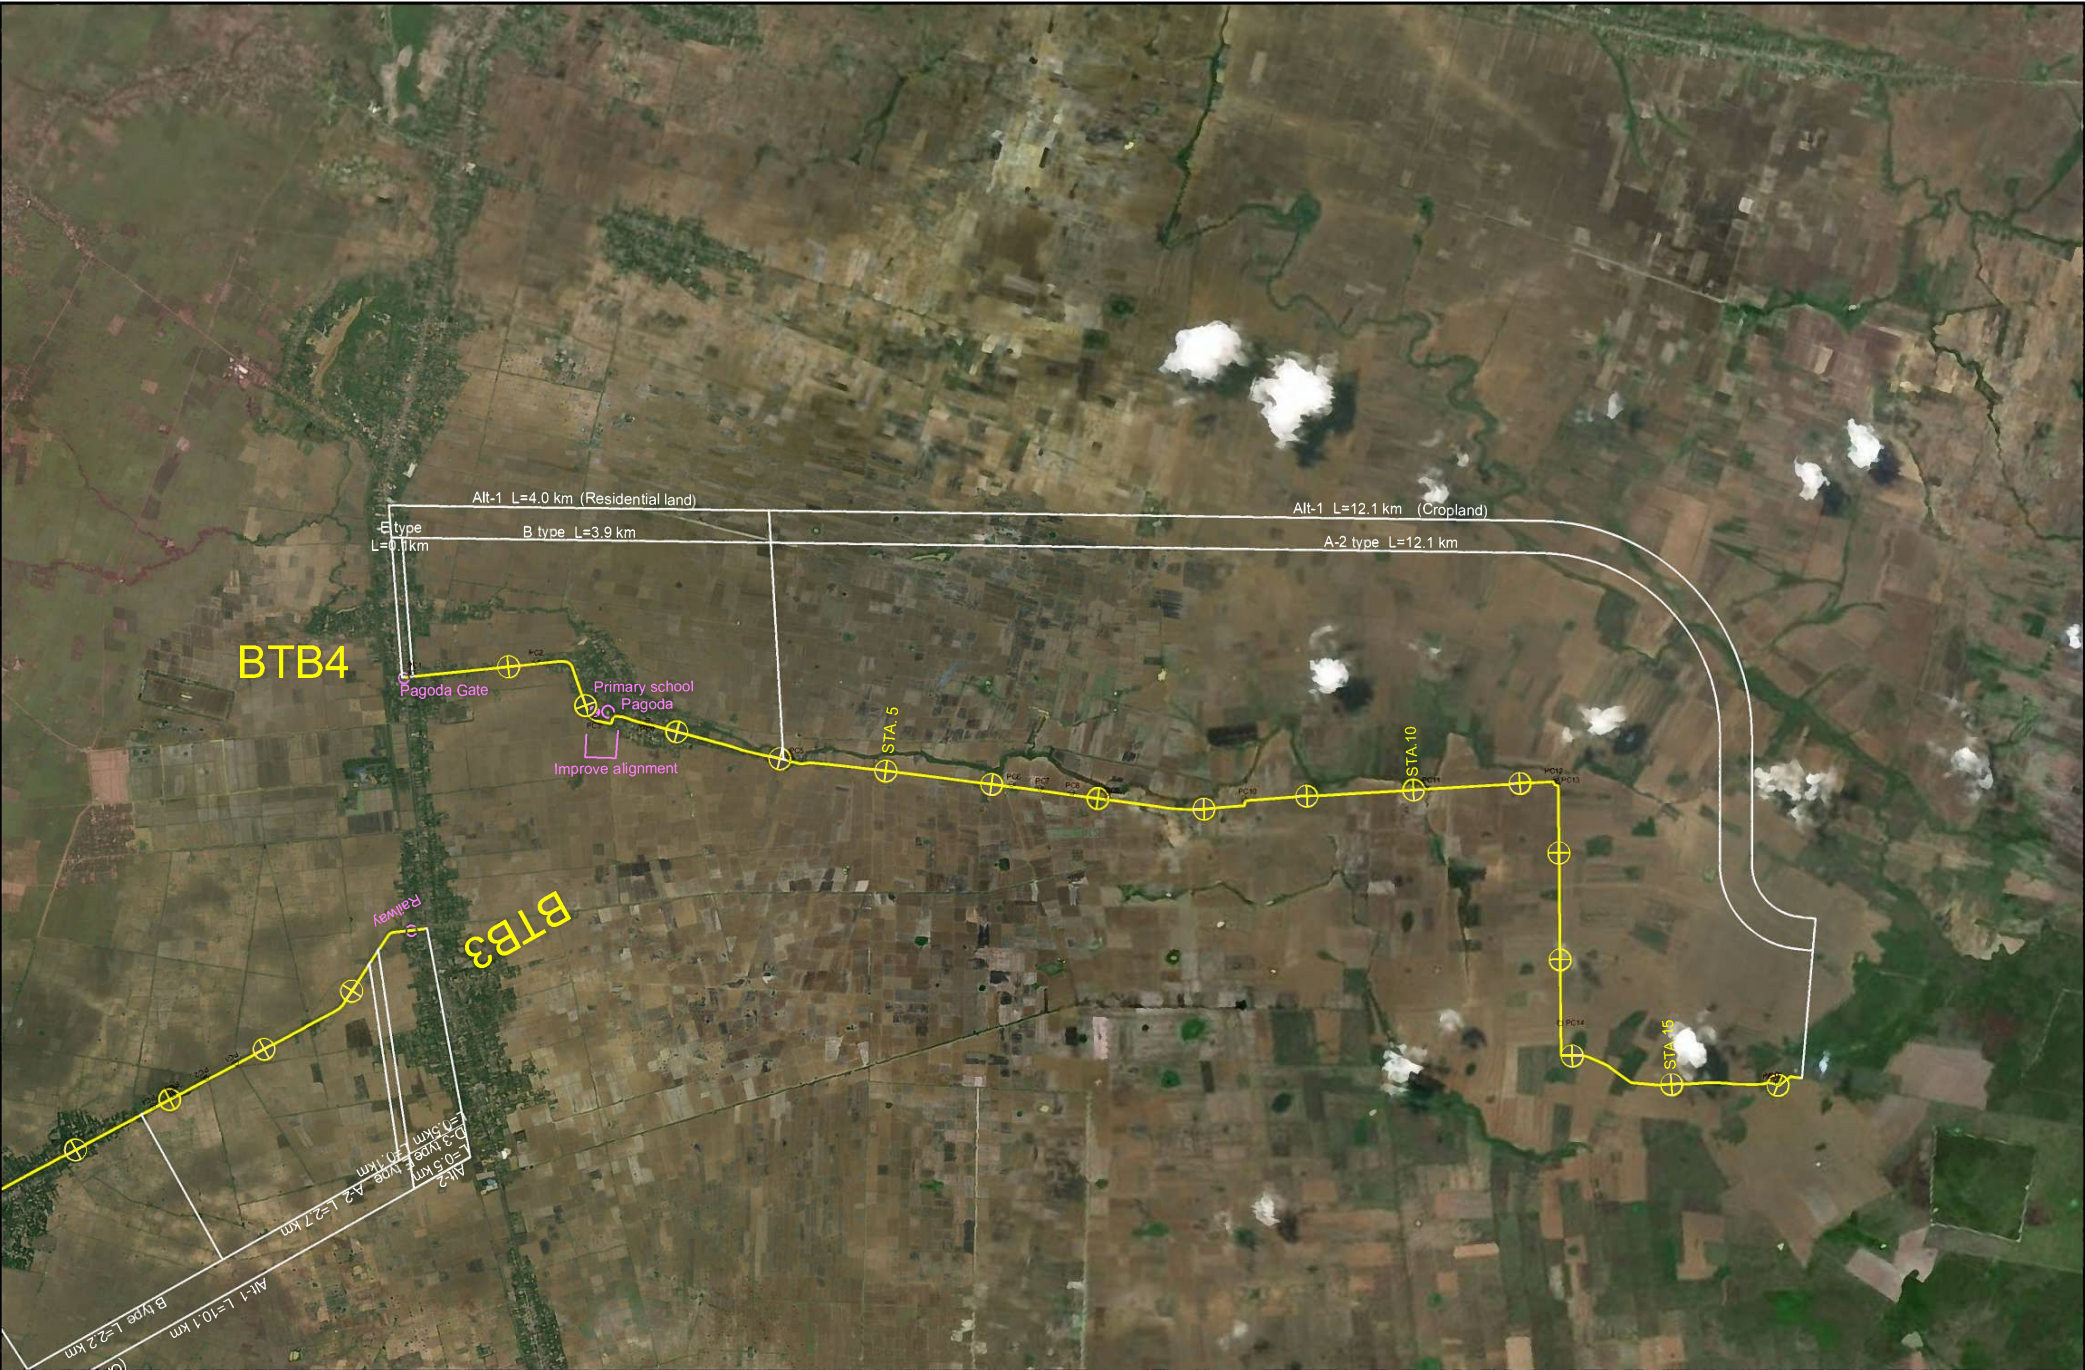

THE KINGDOM OF CAMBODIA	JAPAN INTERNATIONAL COOPERATION AGENCY KATAHIRA & ENGINEERS INTERNATIONAL ORIENTAL CONSULTANTS GLOBAL CTI ENGINEERING INTERNATIONAL	DATA COLLECTION SURVEY ON RURAL ROAD CONNECTIVITY IMPROVEMENT	TITLE : PLAN (BTB4)	Drawing No.	BTB-03
				SCALE	1:50,000
				DATE	

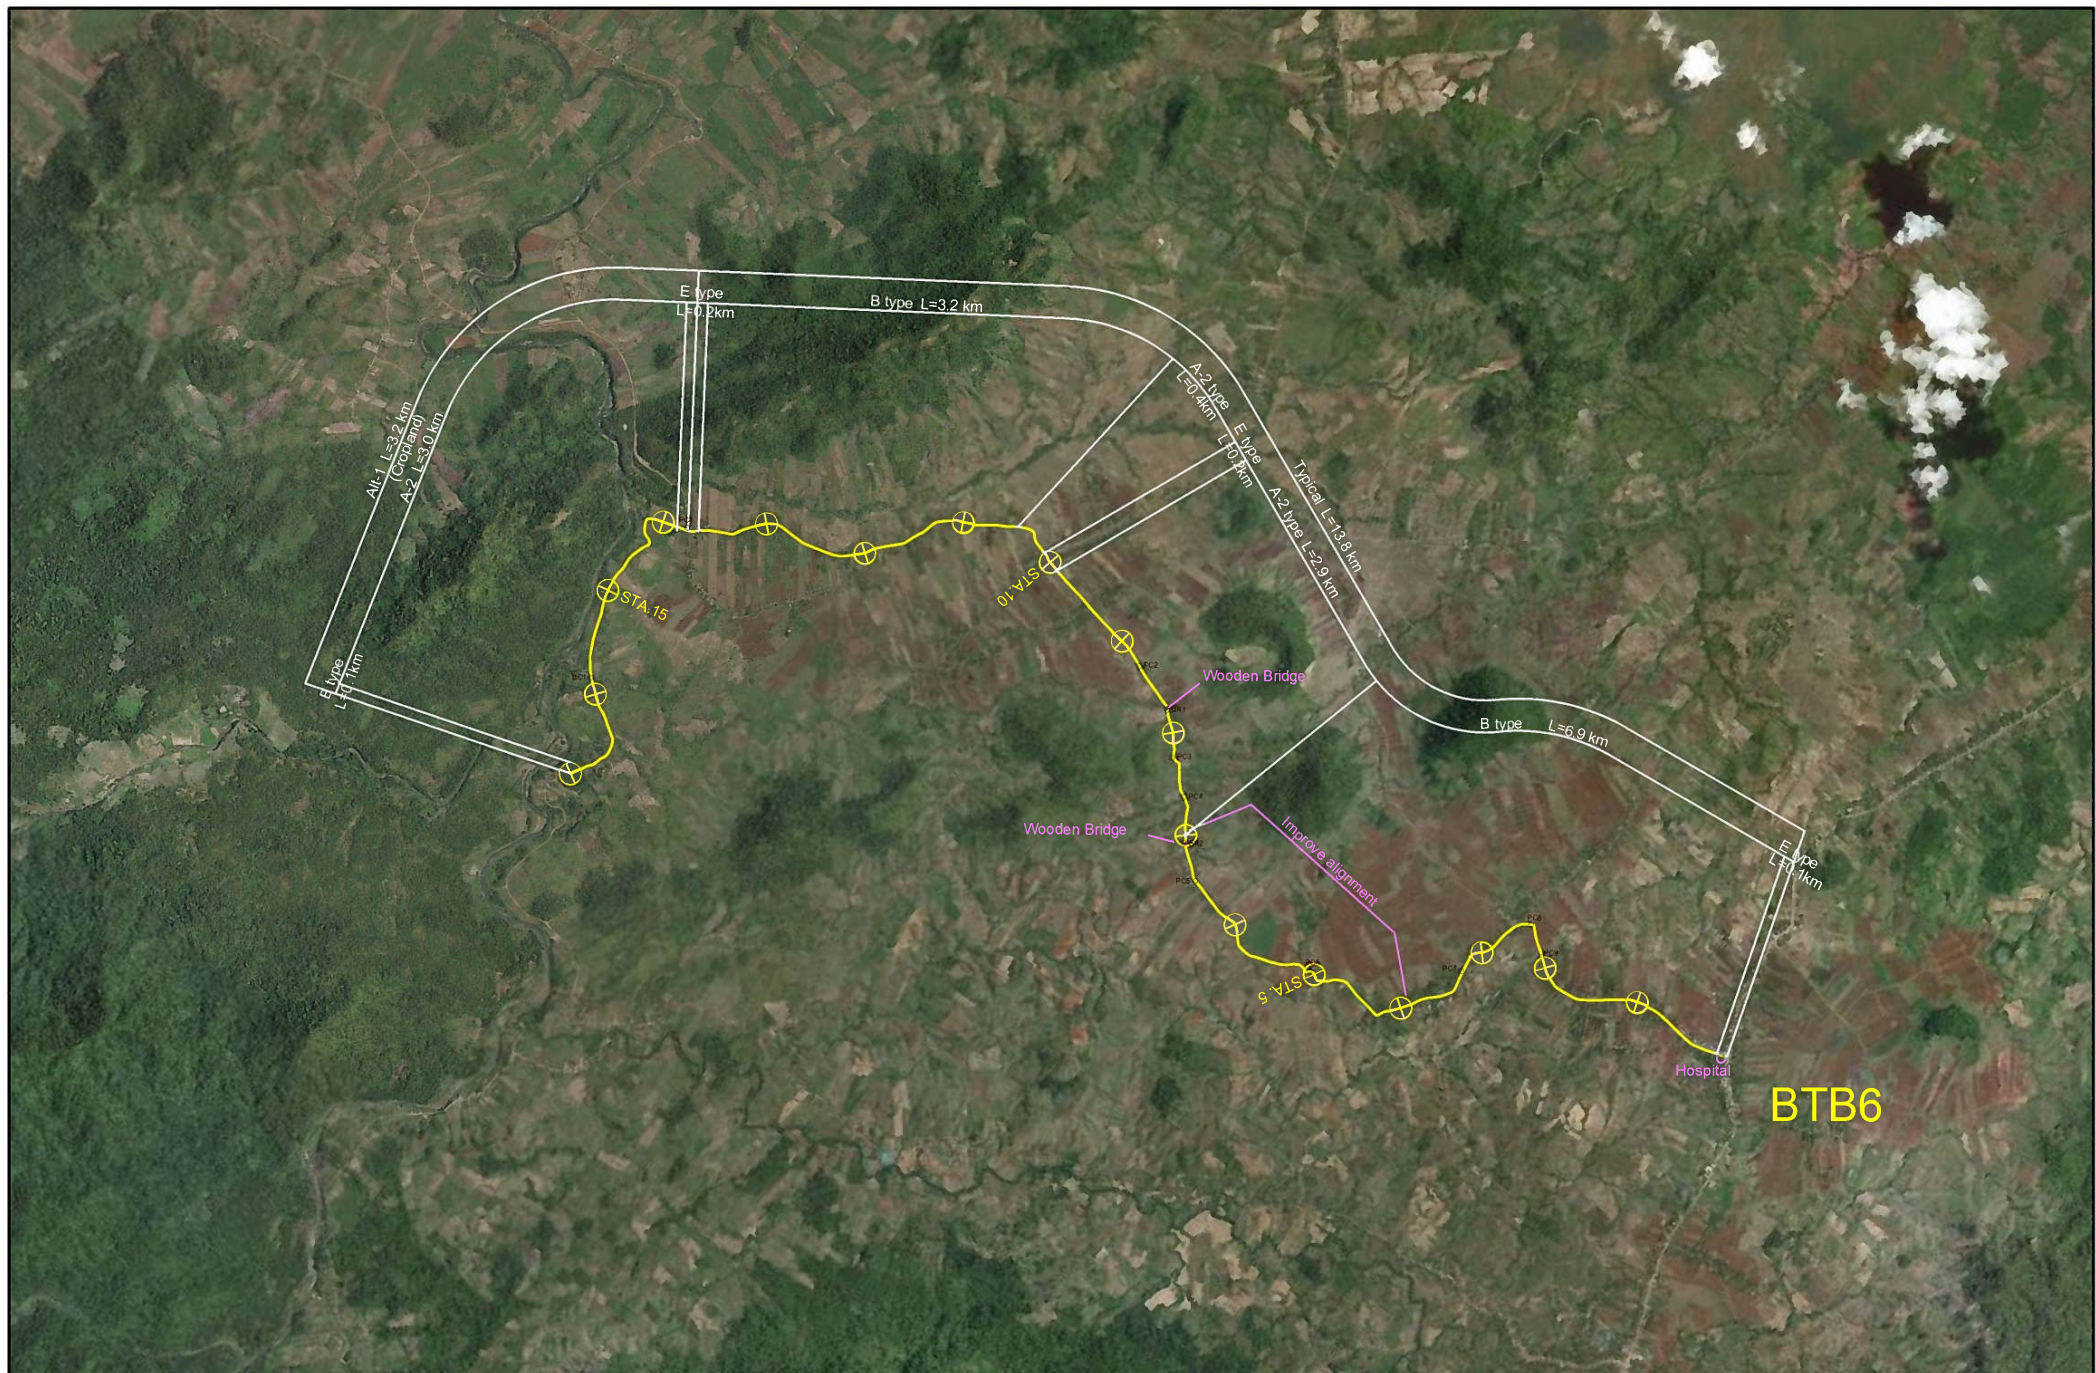

BTB6

THE KINGDOM OF CAMBODIA

JAPAN INTERNATIONAL
COOPERATION AGENCY
KATAHIRA & ENGINEERS INTERNATIONAL
ORIENTAL CONSULTANTS GLOBAL
CTI ENGINEERING INTERNATIONAL

DATA COLLECTION SURVEY ON RURAL
ROAD CONNECTIVITY IMPROVEMENT


TITLE :

PLAN (BTB6)

Drawing No. BTB-04

SCALE 1:50,000

DATE

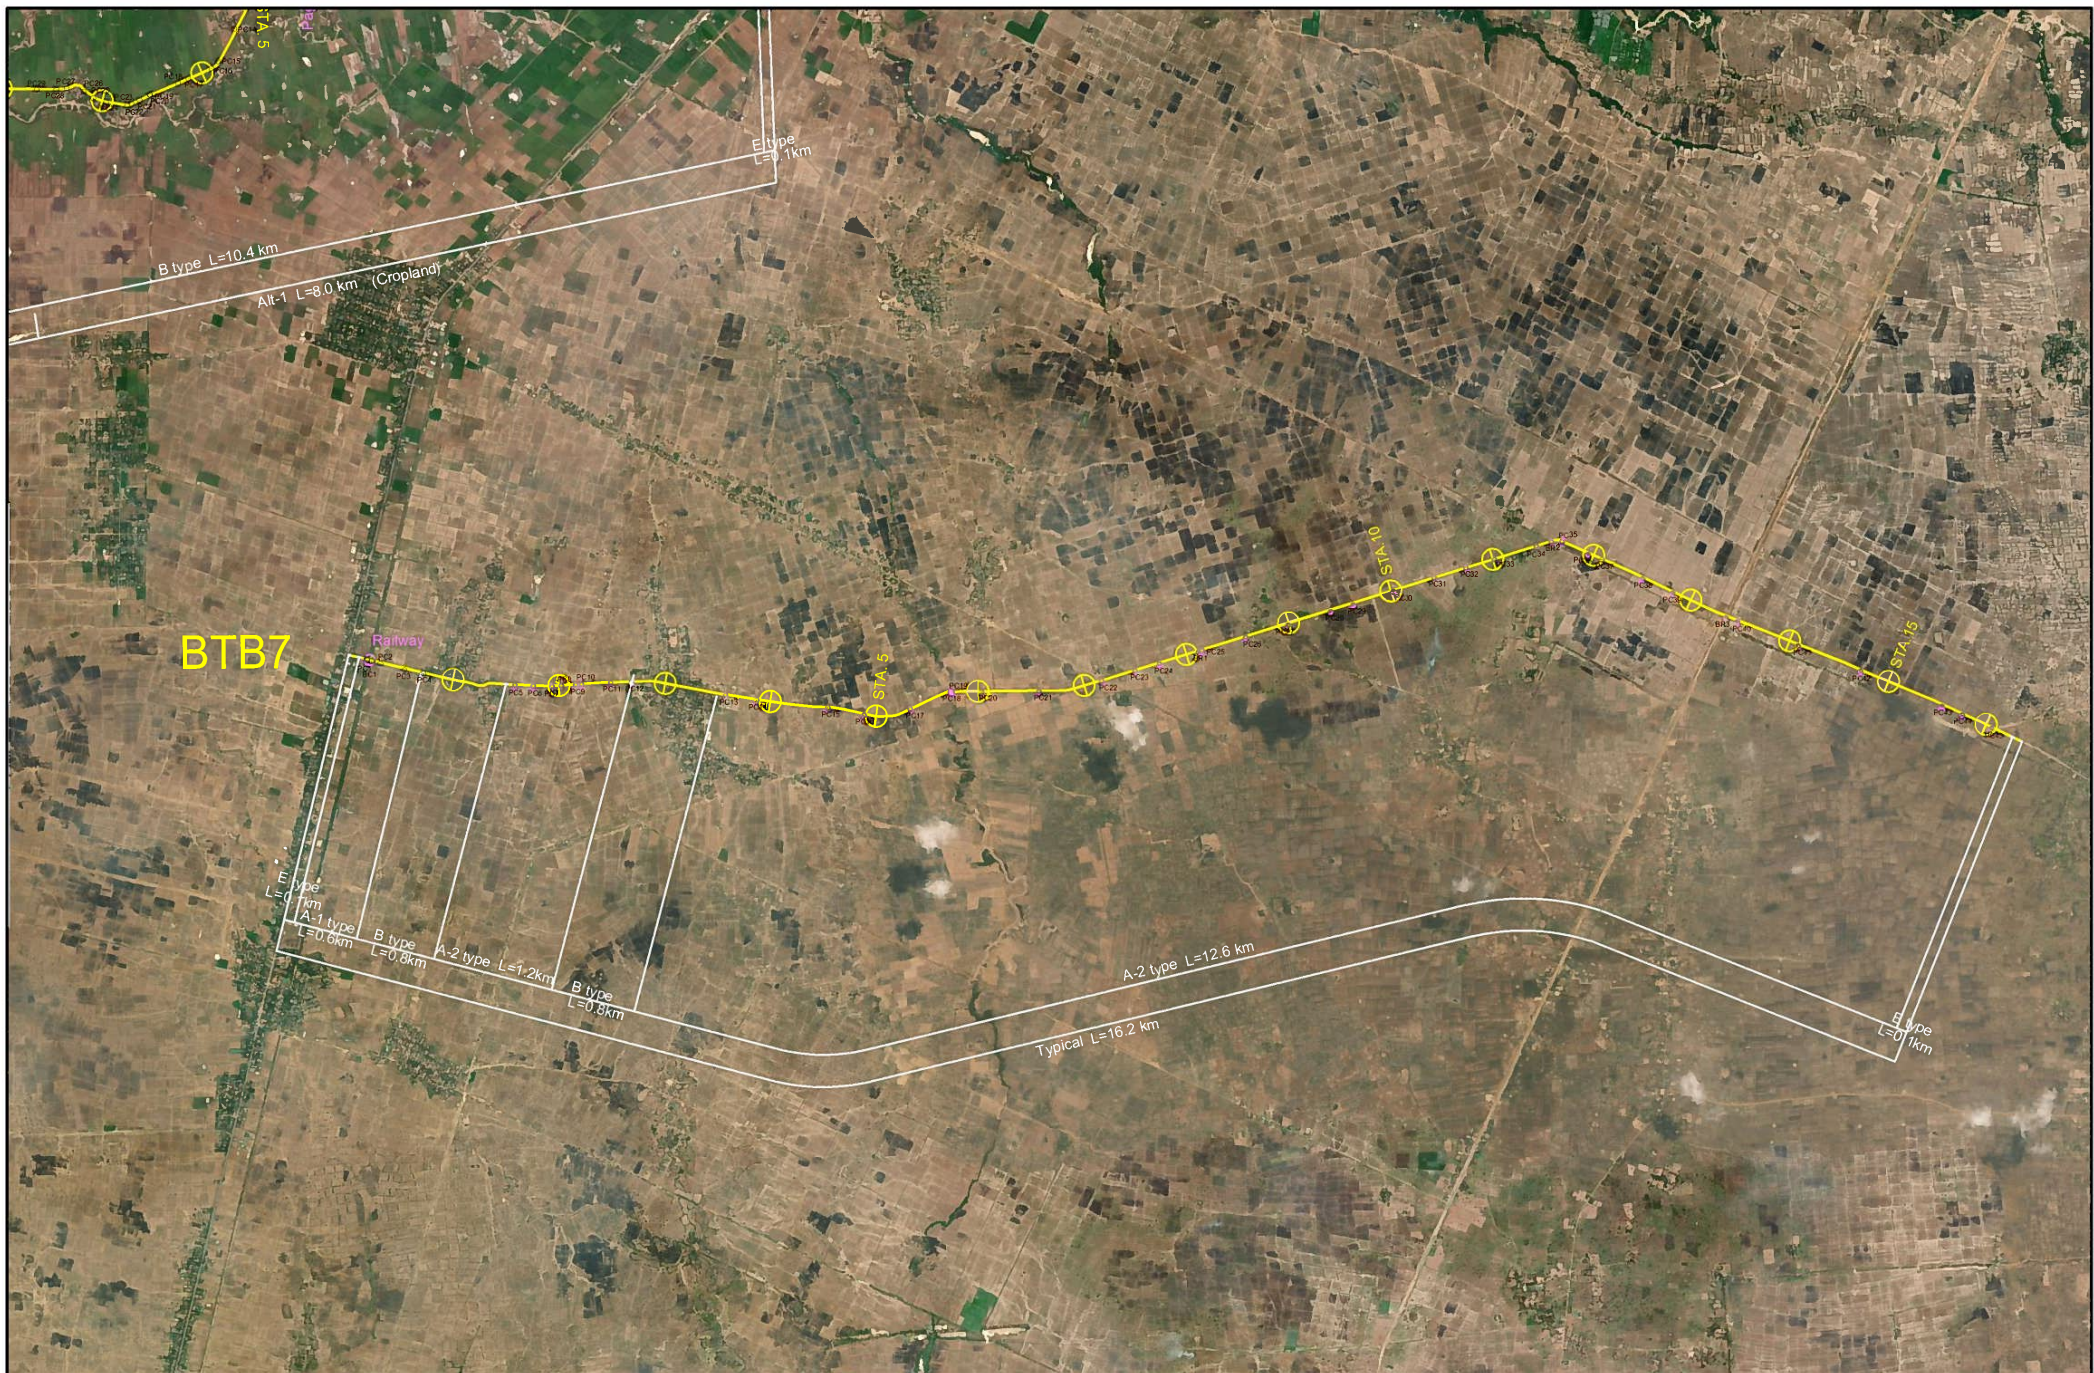

THE KINGDOM OF CAMBODIA

JAPAN INTERNATIONAL
COOPERATION AGENCY
KATAHIRA & ENGINEERS INTERNATIONAL
ORIENTAL CONSULTANTS GLOBAL
CTI ENGINEERING INTERNATIONAL

DATA COLLECTION SURVEY ON RURAL
ROAD CONNECTIVITY IMPROVEMENT

TITLE :

PLAN (BTB7)

Drawing No.

BTB-05

SCALE

1:50,000

DATE



THE KINGDOM OF CAMBODIA	JAPAN INTERNATIONAL COOPERATION AGENCY KATAHIRA & ENGINEERS INTERNATIONAL ORIENTAL CONSULTANTS GLOBAL CTI ENGINEERING INTERNATIONAL	DATA COLLECTION SURVEY ON RURAL ROAD CONNECTIVITY IMPROVEMENT	TITLE : PLAN (BTB8)	Drawing No.	BTB-06
				SCALE	1:50,000
				DATE	



THE KINGDOM OF CAMBODIA

JAPAN INTERNATIONAL
COOPERATION AGENCY
KATAHIRA & ENGINEERS INTERNATIONAL
ORIENTAL CONSULTANTS GLOBAL
CTI ENGINEERING INTERNATIONAL

DATA COLLECTION SURVEY ON RURAL
ROAD CONNECTIVITY IMPROVEMENT


TITLE :

PLAN (BTB8)


Drawing No. BTB-07

SCALE 1:50,000


DATE

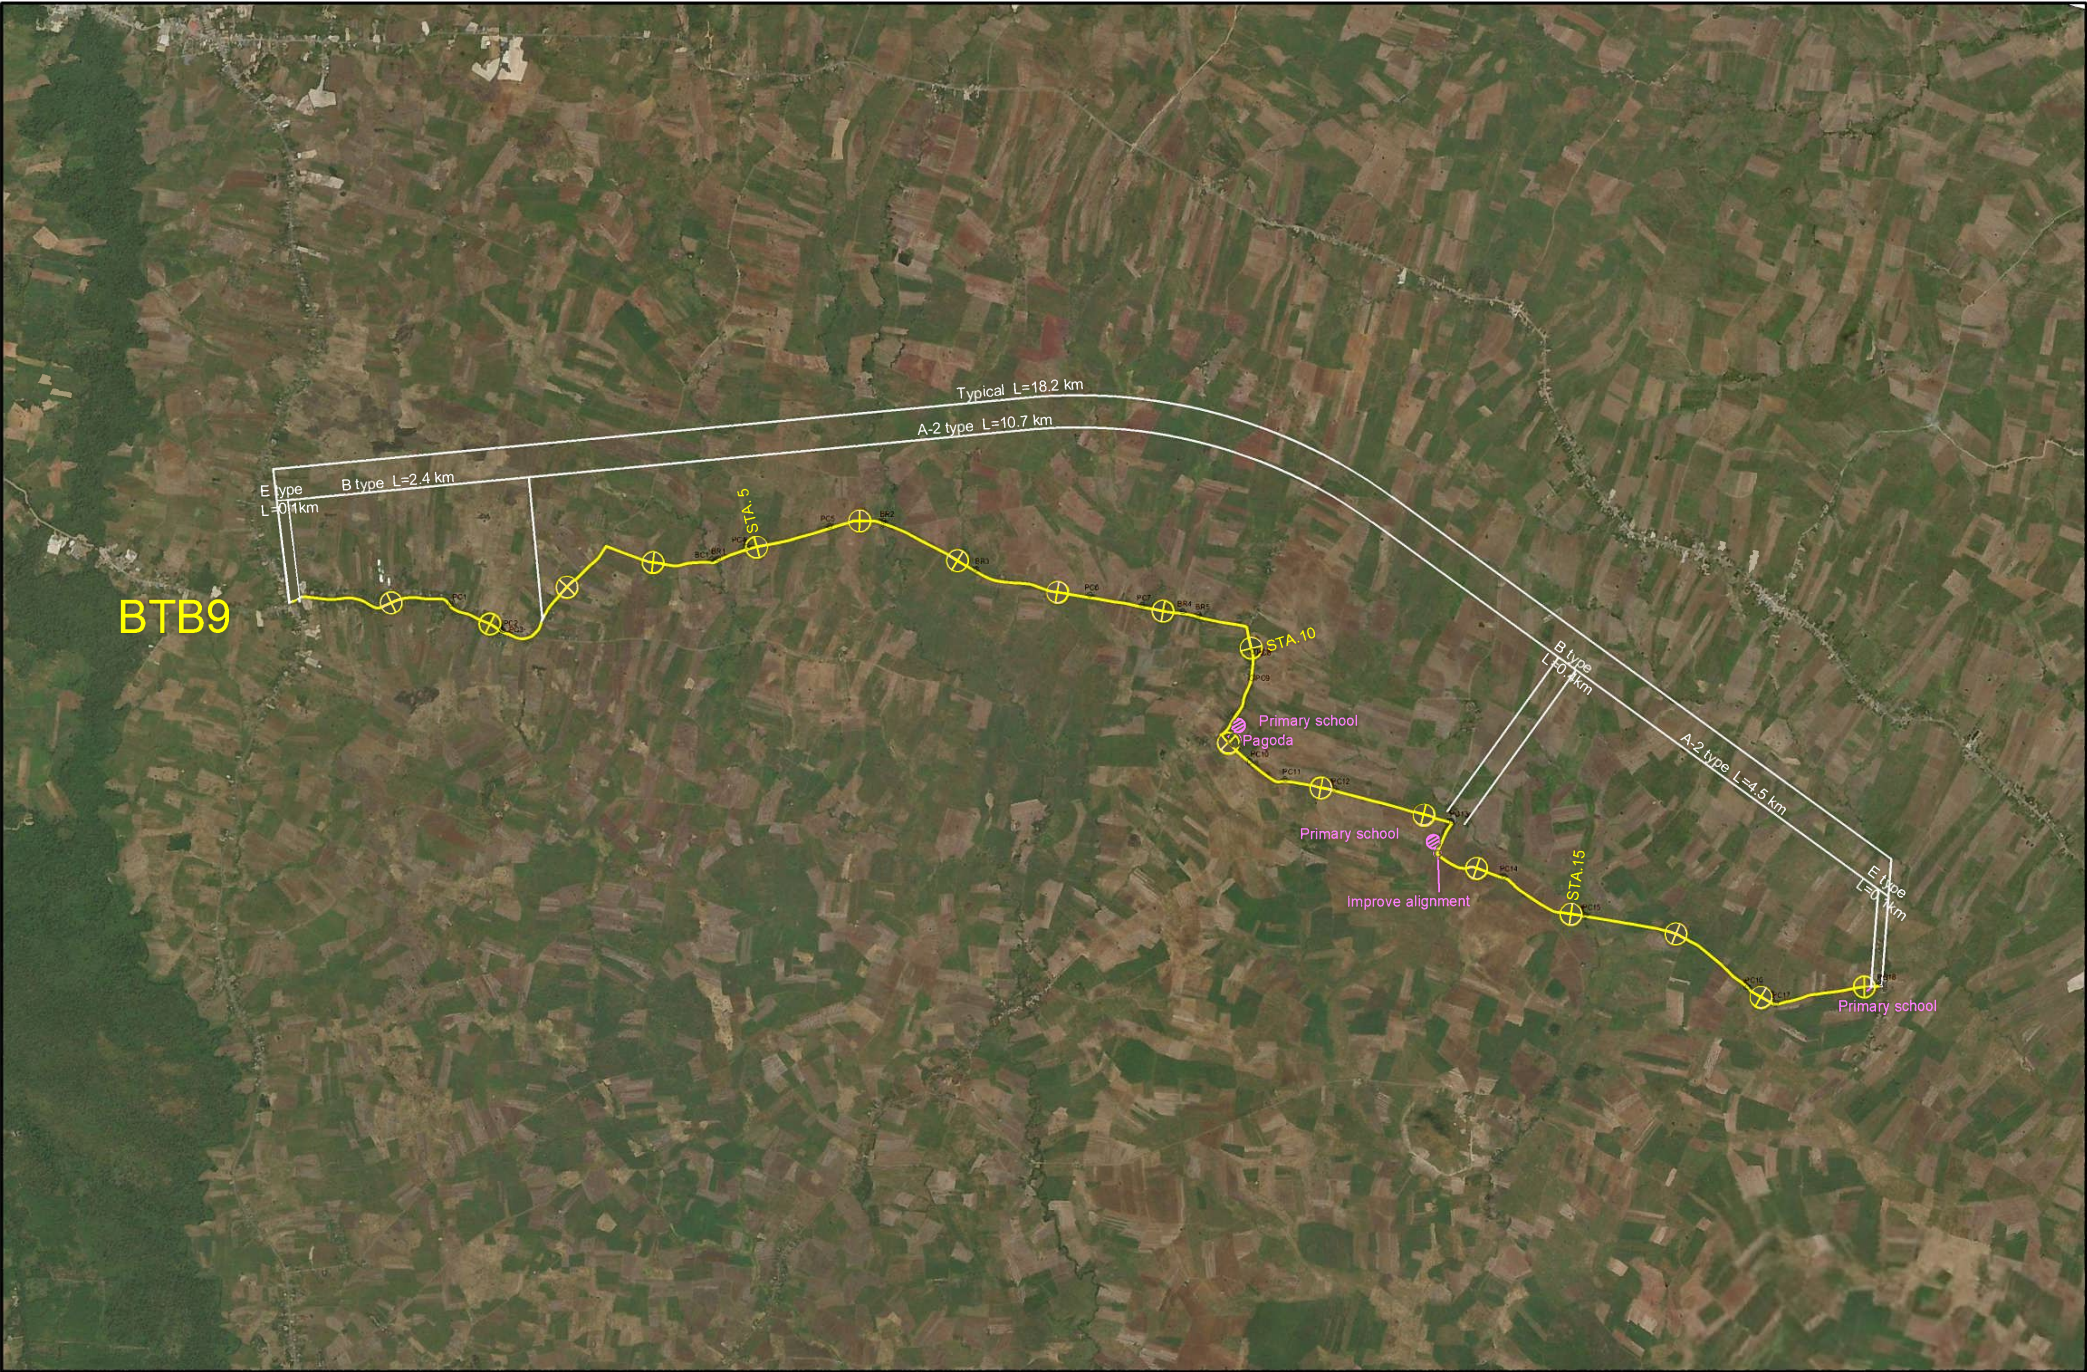

THE KINGDOM OF CAMBODIA	JAPAN INTERNATIONAL COOPERATION AGENCY KATAHIRA & ENGINEERS INTERNATIONAL ORIENTAL CONSULTANTS GLOBAL CTI ENGINEERING INTERNATIONAL	DATA COLLECTION SURVEY ON RURAL ROAD CONNECTIVITY IMPROVEMENT	TITLE : PLAN (BTB9)	Drawing No.	BTB-08
				SCALE	1:50,000
				DATE	

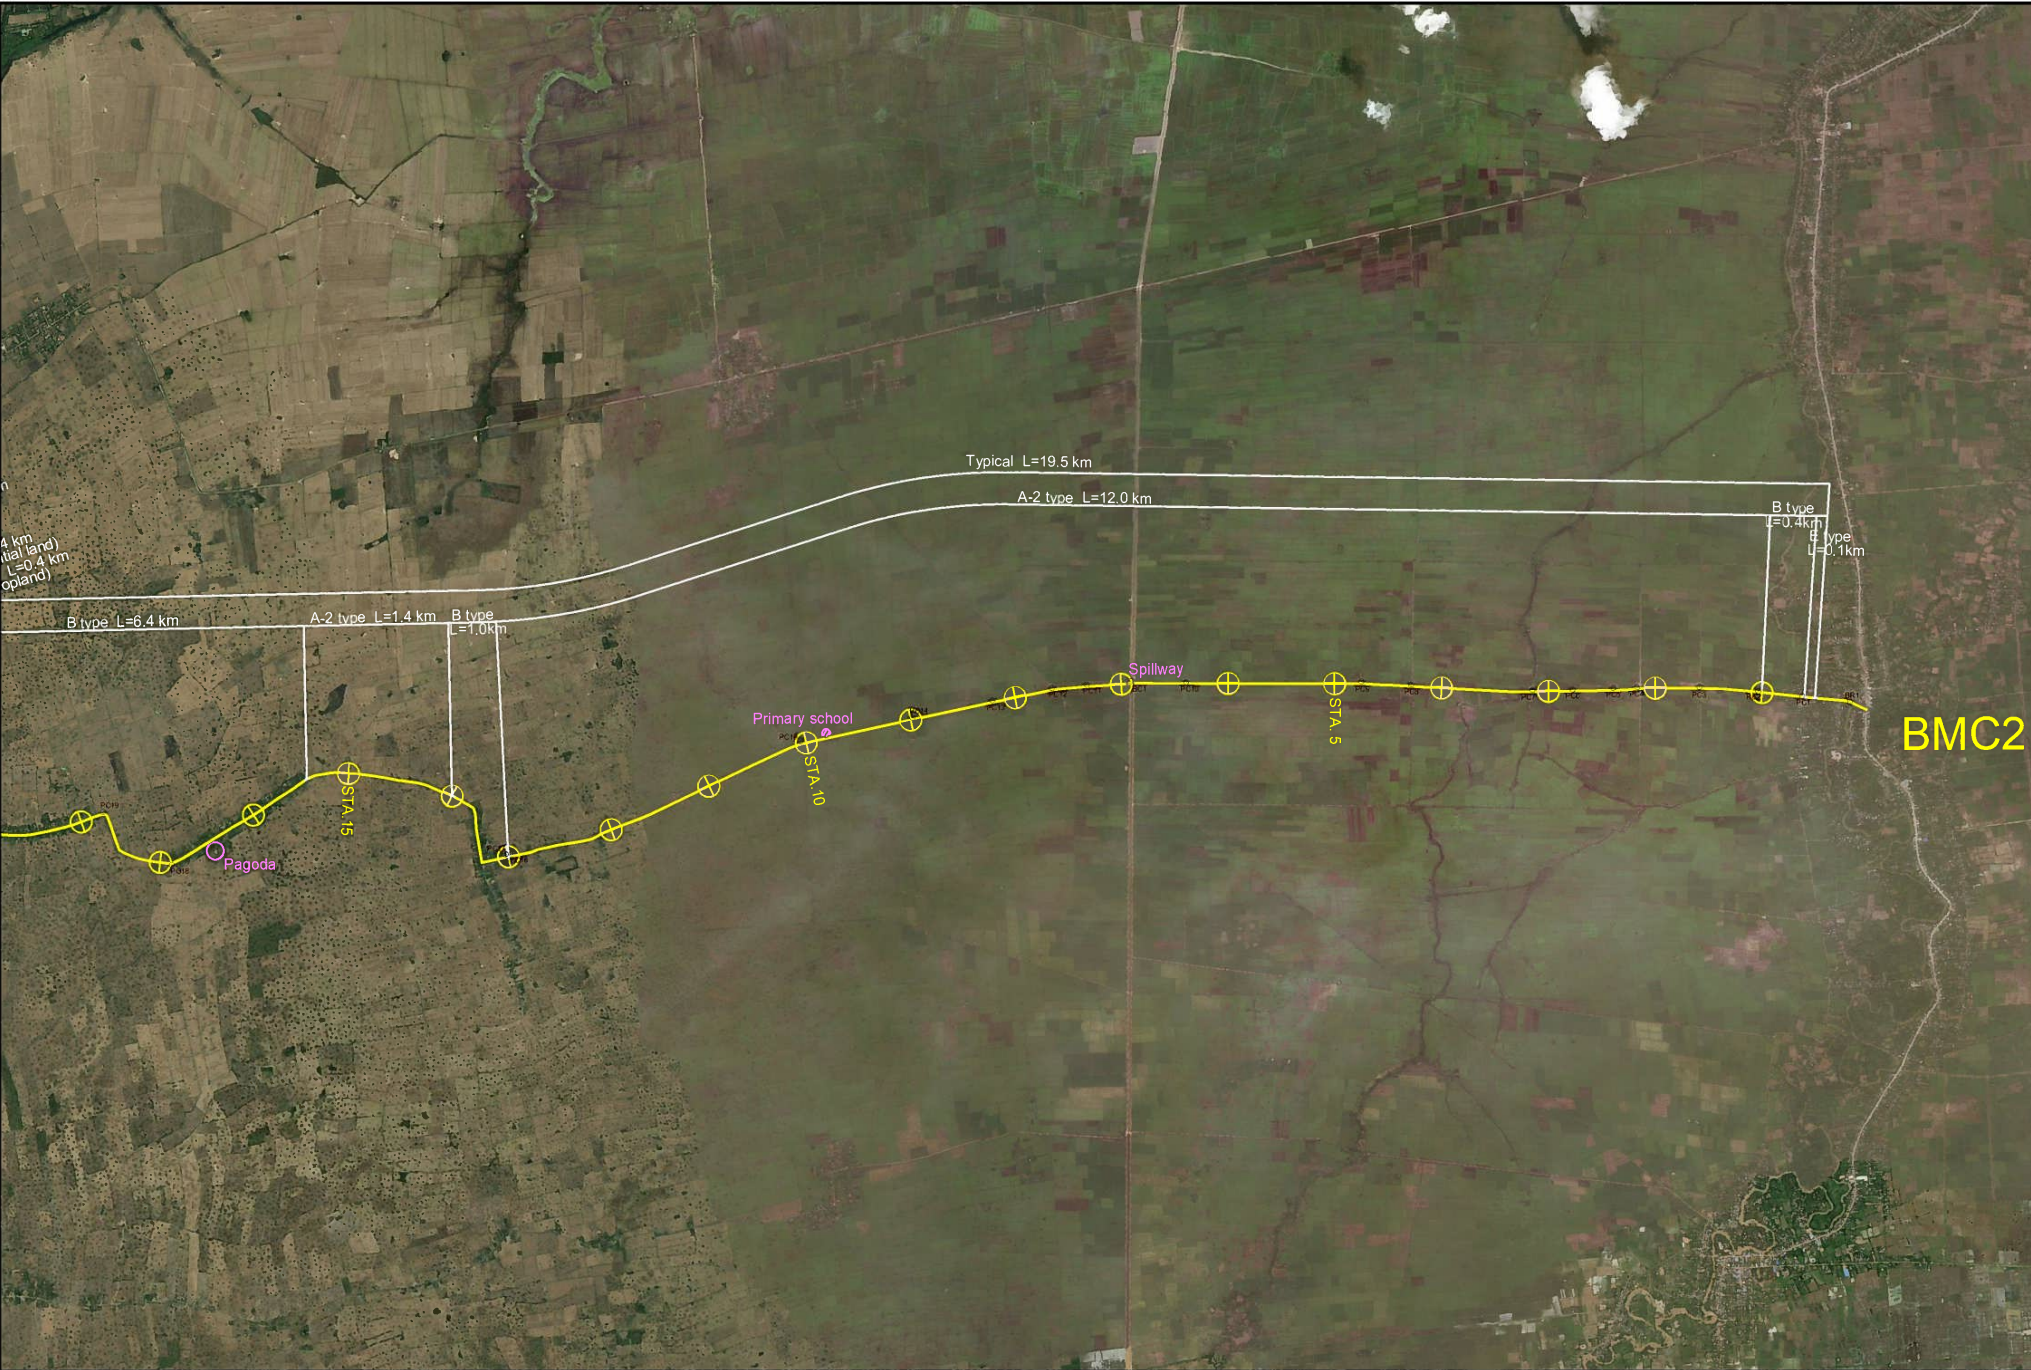

THE KINGDOM OF CAMBODIA	JAPAN INTERNATIONAL COOPERATION AGENCY KATAHIRA & ENGINEERS INTERNATIONAL ORIENTAL CONSULTANTS GLOBAL CTI ENGINEERING INTERNATIONAL	DATA COLLECTION SURVEY ON RURAL ROAD CONNECTIVITY IMPROVEMENT	TITLE : PLAN (BMC2)	Drawing No.	BMC-01
				SCALE	1:50,000
				DATE	

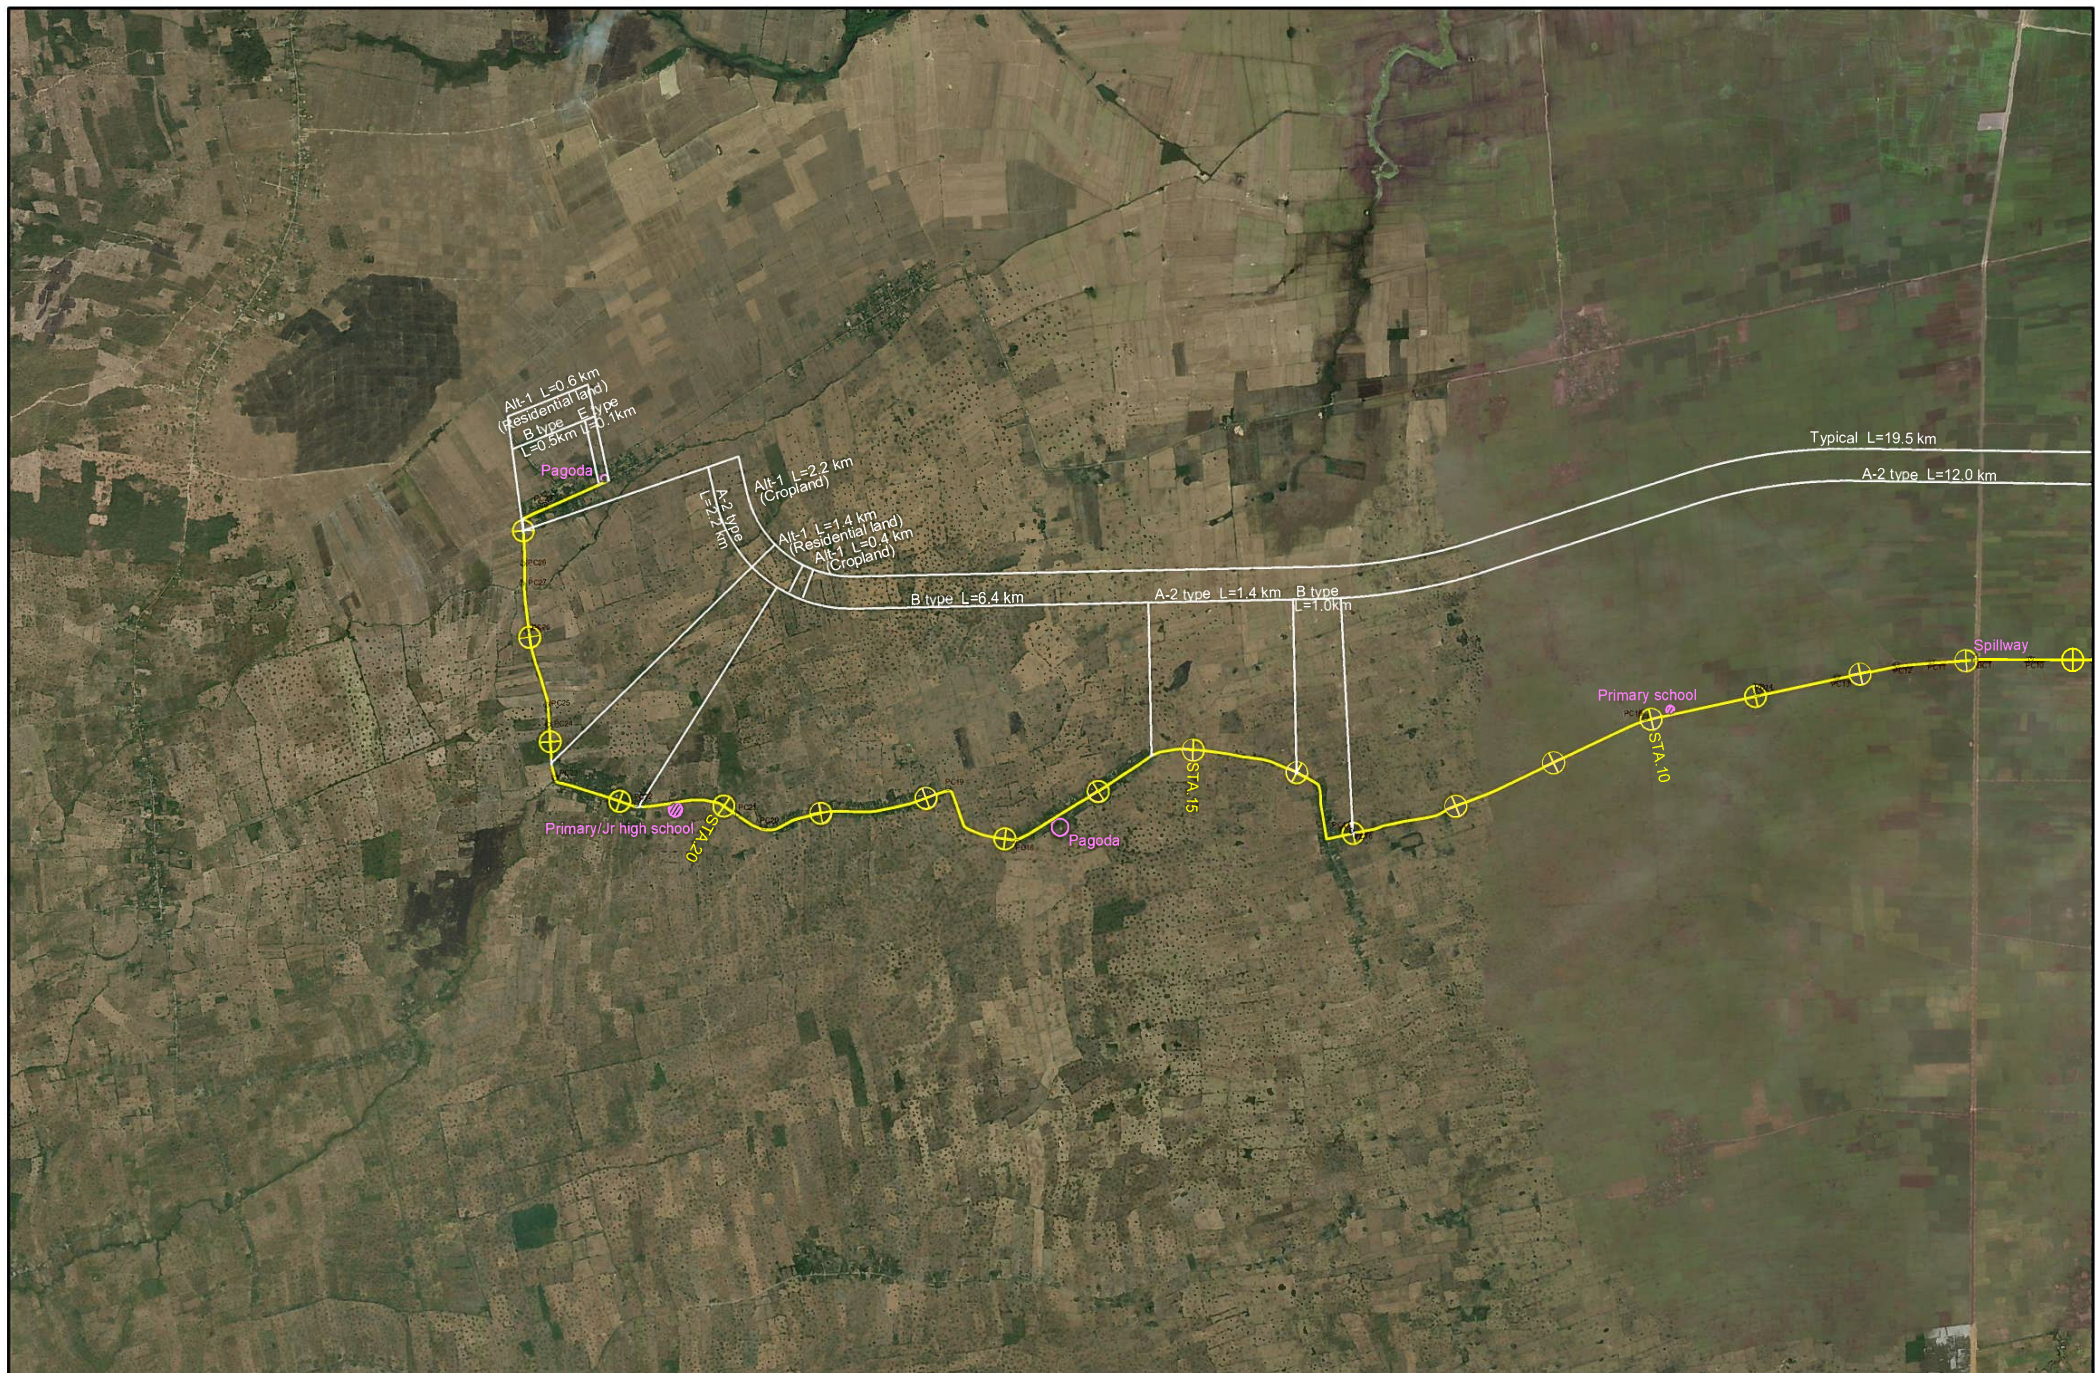

THE KINGDOM OF CAMBODIA

JAPAN INTERNATIONAL
COOPERATION AGENCY
KATAHIRA & ENGINEERS INTERNATIONAL
ORIENTAL CONSULTANTS GLOBAL
CTI ENGINEERING INTERNATIONAL

DATA COLLECTION SURVEY ON RURAL
ROAD CONNECTIVITY IMPROVEMENT

TITLE :

PLAN (BMC2)

Drawing No. BMC-02

SCALE 1:50,000

DATE



THE KINGDOM OF CAMBODIA

JAPAN INTERNATIONAL
COOPERATION AGENCY
KATAHIRA & ENGINEERS INTERNATIONAL
ORIENTAL CONSULTANTS GLOBAL
CTI ENGINEERING INTERNATIONAL

DATA COLLECTION SURVEY ON RURAL
ROAD CONNECTIVITY IMPROVEMENT

TITLE :

PLAN (BMC3)

Drawing No. BMC-03

SCALE 1:50,000

DATE



THE KINGDOM OF CAMBODIA

JAPAN INTERNATIONAL
COOPERATION AGENCY
KATAHIRA & ENGINEERS INTERNATIONAL
ORIENTAL CONSULTANTS GLOBAL
CTI ENGINEERING INTERNATIONAL

DATA COLLECTION SURVEY ON RURAL
ROAD CONNECTIVITY IMPROVEMENT

TITLE :


PLAN (BMC3)

Drawing No. BMC-04

SCALE 1:50,000

DATE

THE KINGDOM OF CAMBODIA	JAPAN INTERNATIONAL COOPERATION AGENCY KATAHIRA & ENGINEERS INTERNATIONAL ORIENTAL CONSULTANTS GLOBAL CTI ENGINEERING INTERNATIONAL	DATA COLLECTION SURVEY ON RURAL ROAD CONNECTIVITY IMPROVEMENT	TITLE :	Drawing No.	BMC-05
			PLAN (BMC4)	SCALE	1:50,000
				DATE	

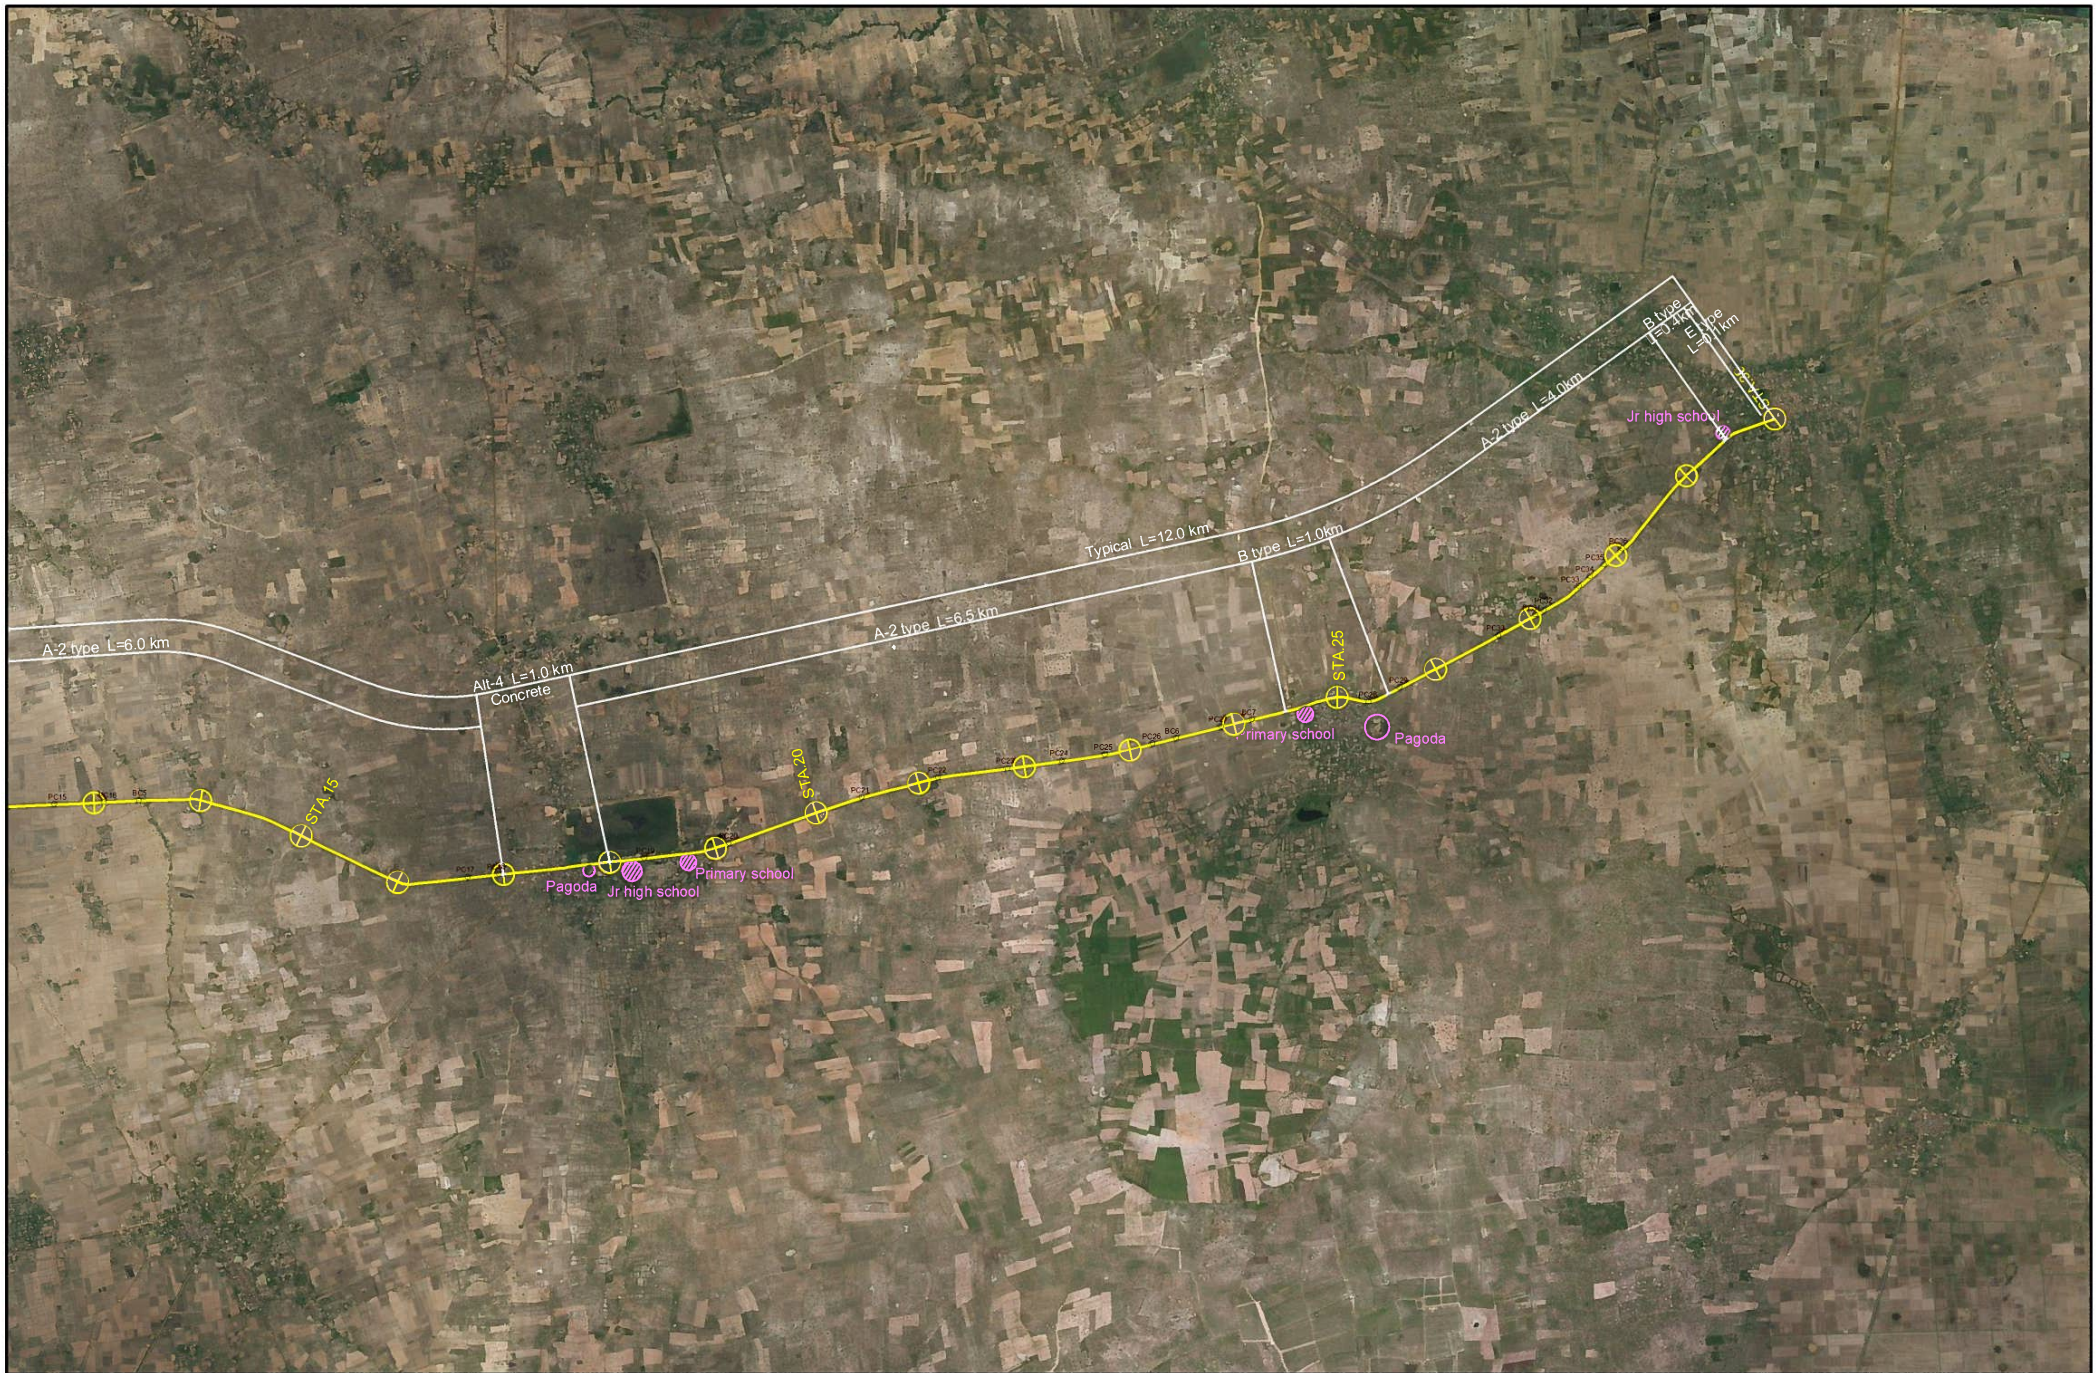

THE KINGDOM OF CAMBODIA

JAPAN INTERNATIONAL
COOPERATION AGENCY
KATAHIRA & ENGINEERS INTERNATIONAL
ORIENTAL CONSULTANTS GLOBAL
CTI ENGINEERING INTERNATIONAL

DATA COLLECTION SURVEY ON RURAL
ROAD CONNECTIVITY IMPROVEMENT

TITLE :

PLAN (BMC4)


Drawing No. BMC-06

SCALE 1:50,000


DATE



THE KINGDOM OF CAMBODIA	JAPAN INTERNATIONAL COOPERATION AGENCY KATAHIRA & ENGINEERS INTERNATIONAL ORIENTAL CONSULTANTS GLOBAL CTI ENGINEERING INTERNATIONAL	DATA COLLECTION SURVEY ON RURAL ROAD CONNECTIVITY IMPROVEMENT	TITLE : PLAN (BMC5)	Drawing No.	BMC-07
				SCALE	1:50,000
				DATE	

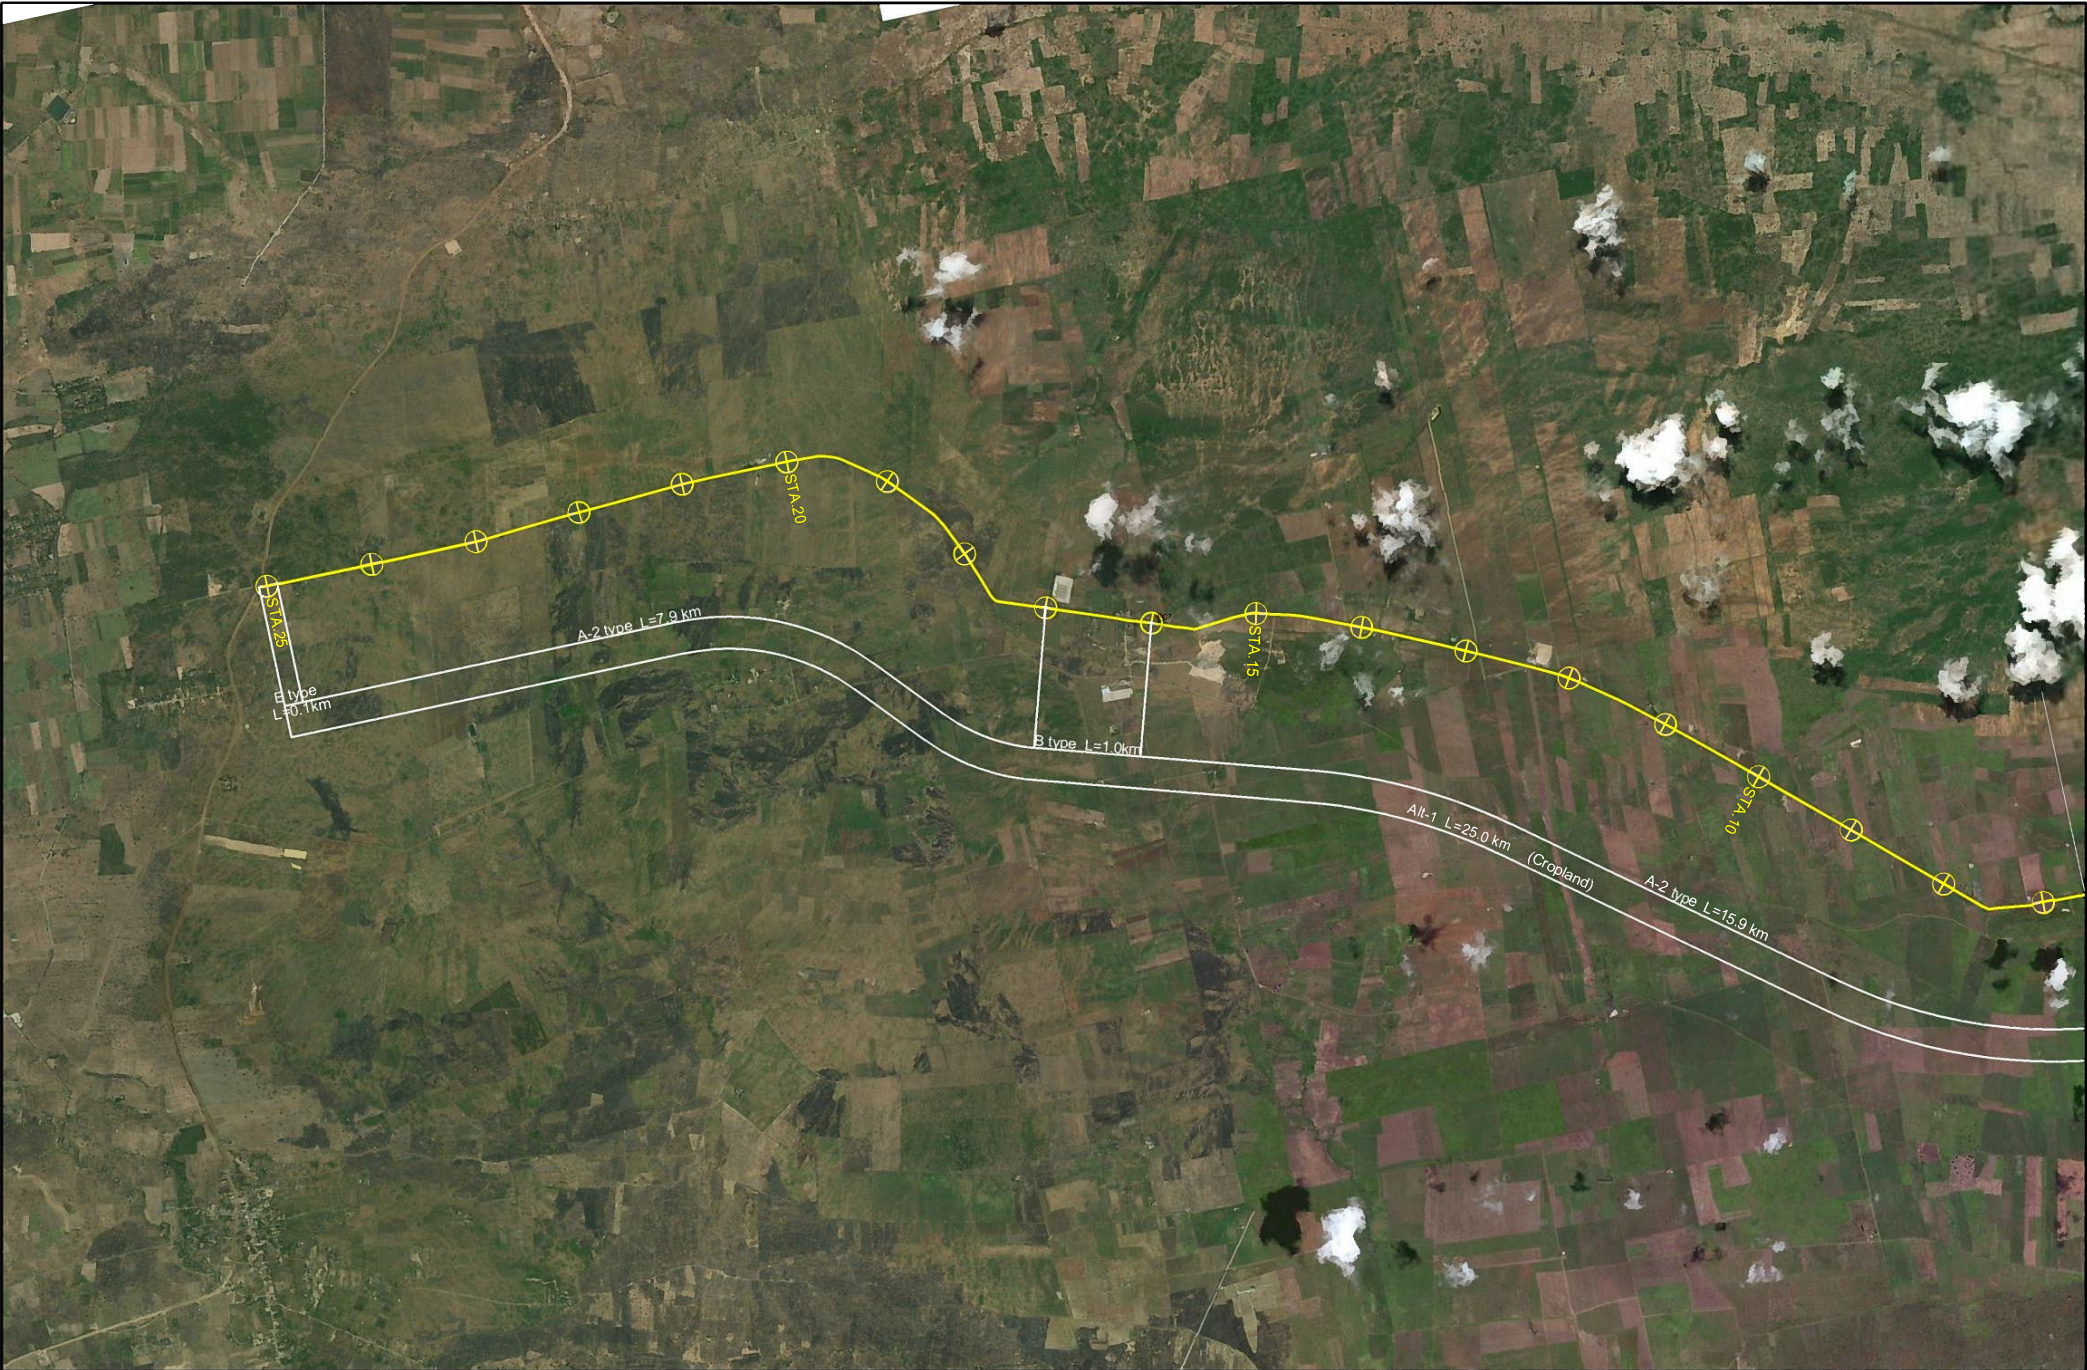

THE KINGDOM OF CAMBODIA	JAPAN INTERNATIONAL COOPERATION AGENCY KATAHIRA & ENGINEERS INTERNATIONAL ORIENTAL CONSULTANTS GLOBAL CTI ENGINEERING INTERNATIONAL	DATA COLLECTION SURVEY ON RURAL ROAD CONNECTIVITY IMPROVEMENT	TITLE : PLAN (BMC5)	Drawing No.	BMC-08
				SCALE	1:50,000
				DATE	

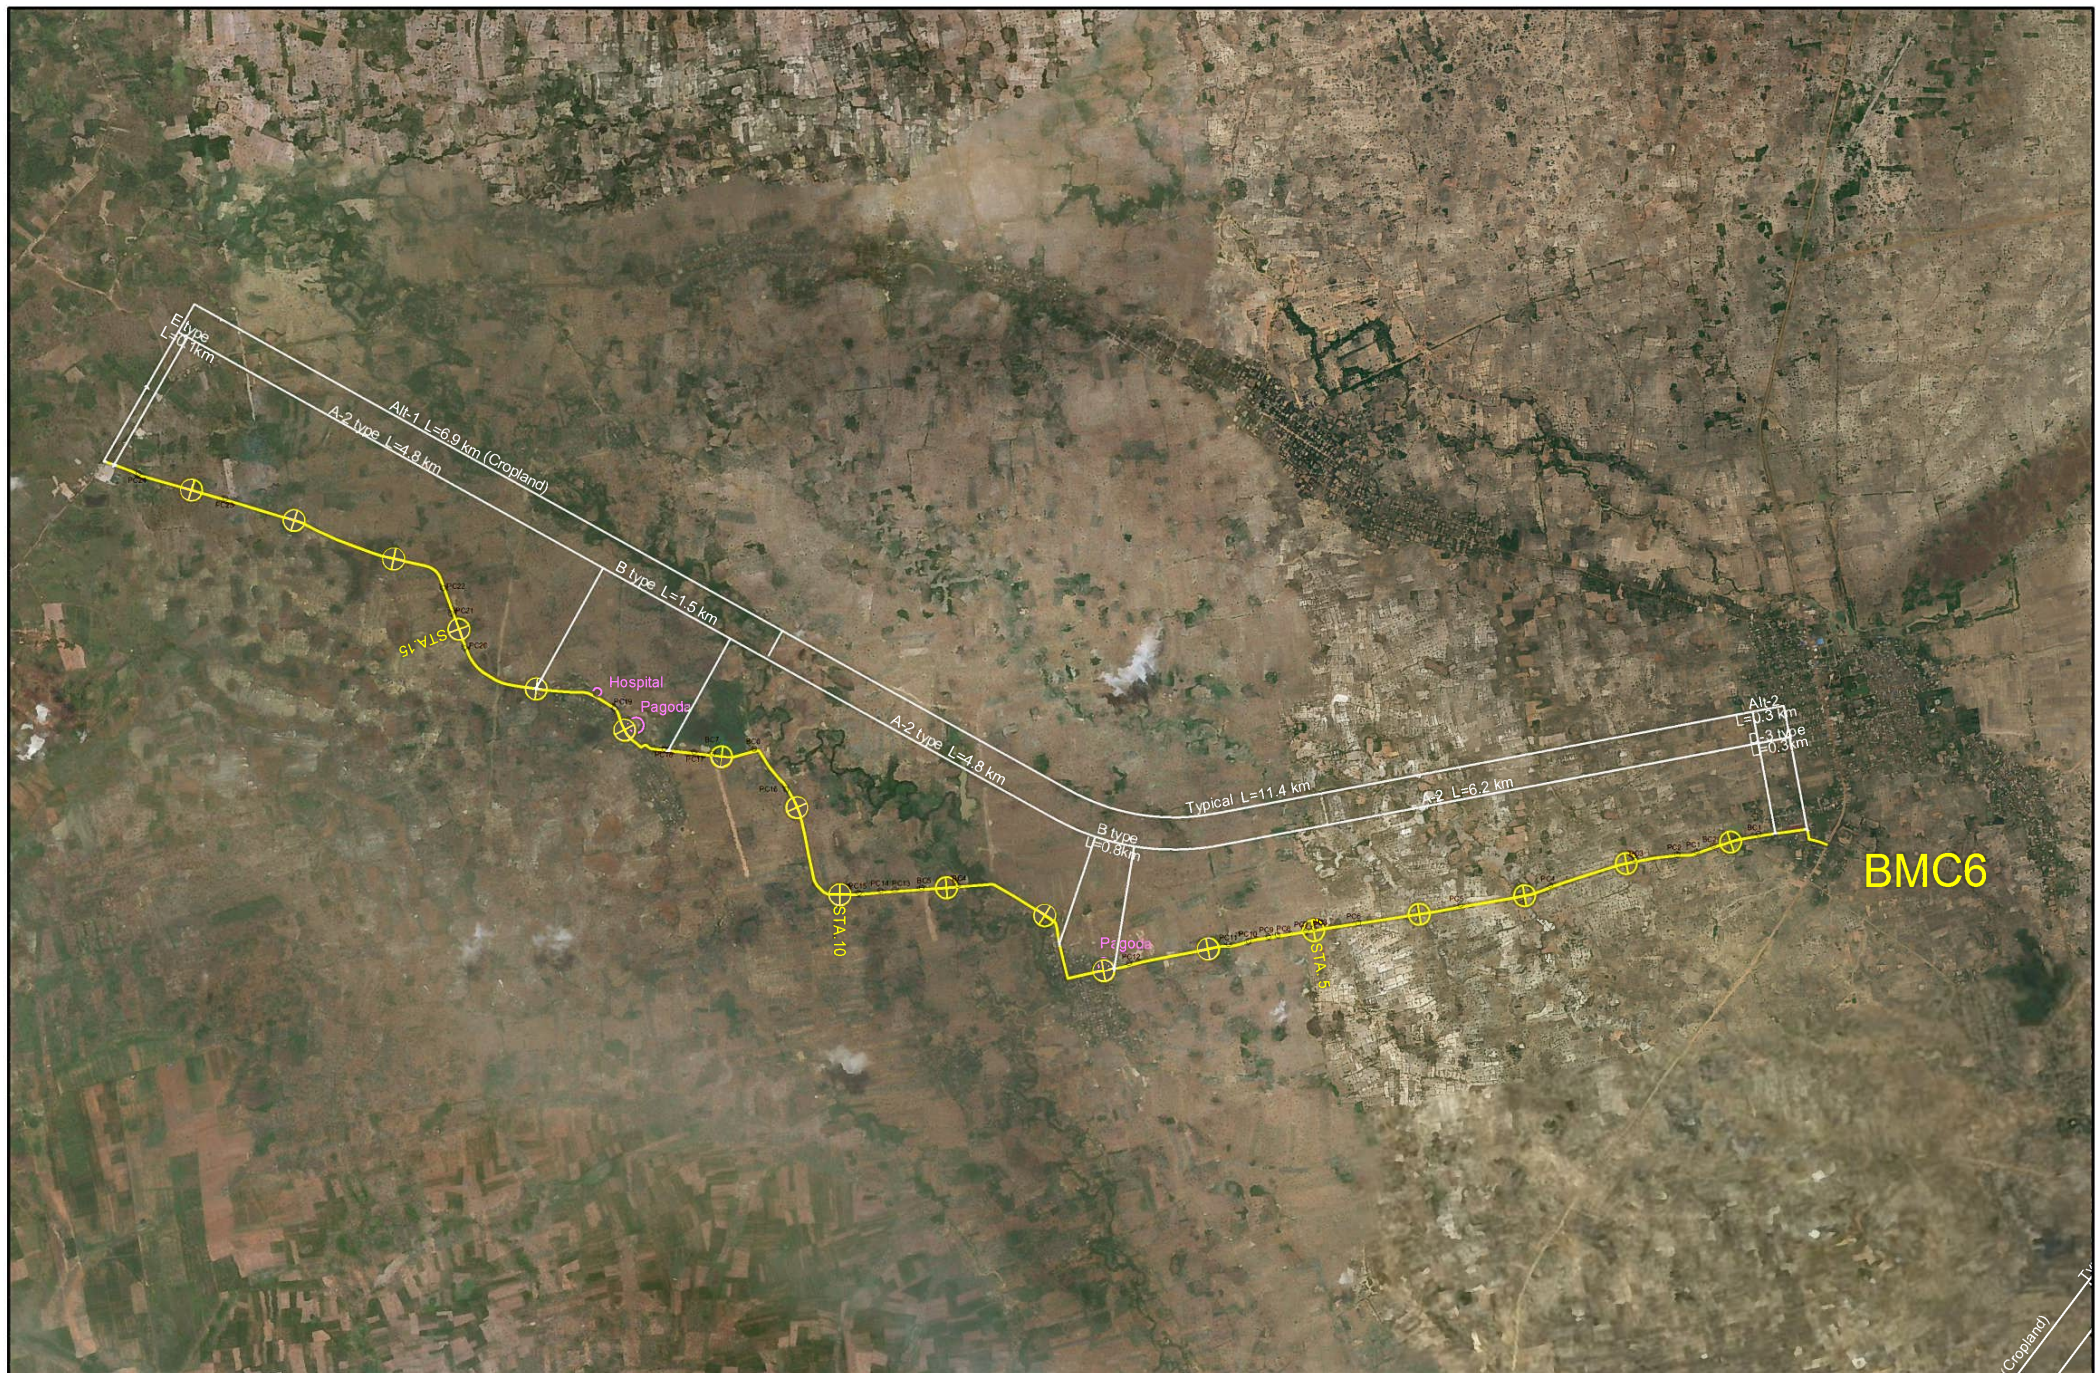

BMC6

THE KINGDOM OF CAMBODIA

JAPAN INTERNATIONAL
COOPERATION AGENCY
KATAHIRA & ENGINEERS INTERNATIONAL
ORIENTAL CONSULTANTS GLOBAL
CTI ENGINEERING INTERNATIONAL

DATA COLLECTION SURVEY ON RURAL
ROAD CONNECTIVITY IMPROVEMENT

TITLE :

PLAN (BMC6)

Drawing No. BMC-09

SCALE 1:50,000

DATE



THE KINGDOM OF CAMBODIA

JAPAN INTERNATIONAL
COOPERATION AGENCY
KATAHIRA & ENGINEERS INTERNATIONAL
ORIENTAL CONSULTANTS GLOBAL
CTI ENGINEERING INTERNATIONAL

DATA COLLECTION SURVEY ON RURAL
ROAD CONNECTIVITY IMPROVEMENT

TITLE :


PLAN (BMC7)

Drawing No. BMC-10


SCALE 1:50,000

DATE

DBST PAVEMENT SECTION

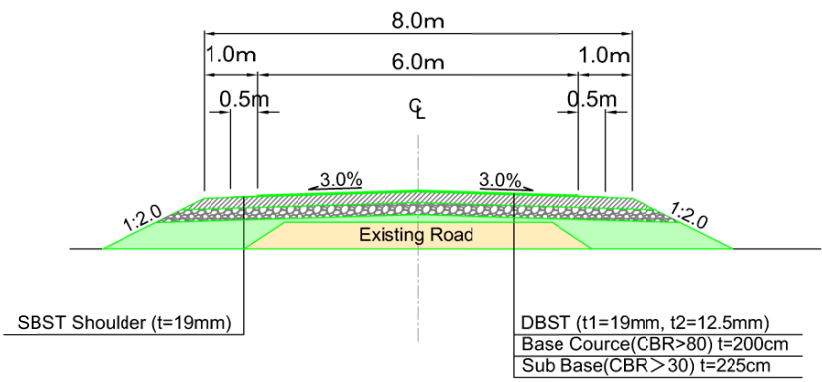


CONCRETE PAVEMENT SECTION

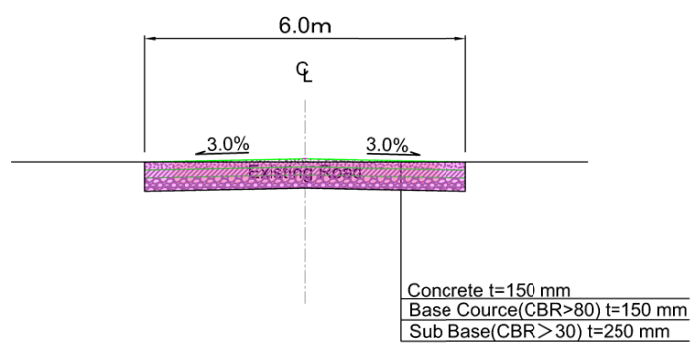


THE KINGDOM OF CAMBODIA	JAPAN INTERNATIONAL COOPERATION AGENCY KATAHIRA & ENGINEERS INTERNATIONAL ORIENTAL CONSULTANTS GLOBAL CTI ENGINEERING INTERNATIONAL	DATA COLLECTION SURVEY ON RURAL ROAD CONNECTIVITY IMPROVEMENT	TITLE : TYPICAL CROSS SECTION (1)	Drawing No.	TC-01
				SCALE	A3: 1/100
				DATE	

FLOODED AREA SECTION

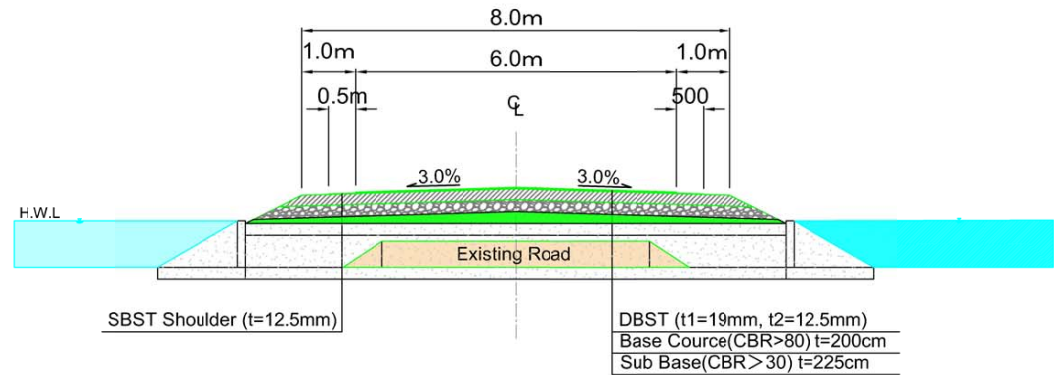

NARROW SECTION

DBST PAVEMENT SECTION

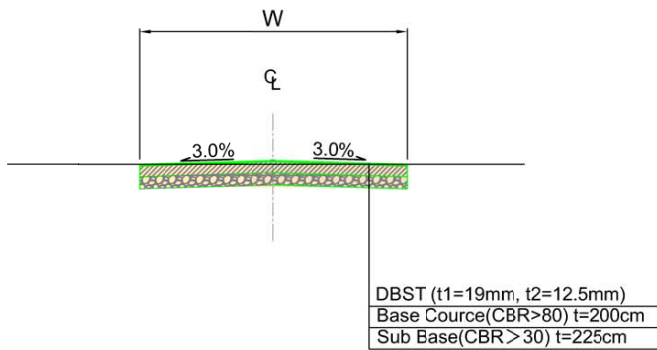

CONCRETE PAVEMENT SECTION

