

THE PEOPLE'S REPUBLIC OF BANGLADESH

TECHNICAL SPECIFICATION
OF
NATIONAL BROADCASTING HOUSE

VOLUME—III

DRAWINGS
FOR
BUILDING



FEBRUARY, 1981

Japan International Cooperation Agency

11
R
98

NATIONAL BROADCASTING HOUSE OF RADIO BANGLADESH



ARCHITECTURAL AND STRUCTURAL DRAWINGS

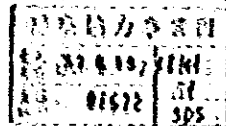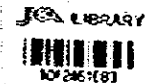


JAPAN INTERNATIONAL CO-OPERATION AGENCY

LIST OF DRAWINGS

DRGNSNO	TITLE OF DRAWINGS	SCALE	DRGNSNO	TITLE OF DRAWINGS	SCALE	DRGNSNO	TITLE OF DRAWINGS	SCALE
A-01-01	LOCATION MAP, SITE PLAN	1:2000	A-01-54	DOOR AND WINDOW KEYPLAN OF GROUND FLOOR	1:100	S-01-01	STRUCTURE STANDARD (1)	---
A-01-02	EXTERIOR FINISH SCHEDULE FLOOR AREA, KEY PLAN	1:500	A-01-55	DOOR AND WINDOW KEYPLAN OF 1ST FLOOR	1:100	S-01-02	STRUCTURE STANDARD (2)	---
A-01-03	INTERIOR FINISH SCHEDULE (1)	---	A-01-56	DOOR AND WINDOW KEYPLAN OF 2ND FLOOR	1:100	S-01-03	STRUCTURE STANDARD (3)	---
A-01-04	INTERIOR FINISH SCHEDULE (2)	---	A-01-57	DOOR AND WINDOW KEYPLAN OF ROOF FLOOR	1:100	S-01-04	FOUNDATION PLAN	1:100
A-01-05	GROUND FLOOR PLAN	1:100	A-01-58	DOOR AND WINDOW SCHEDULE	1:50	S-01-05	FOUNDATION SCHEDULE	1:50
A-01-06	1ST FLOOR PLAN	1:100	A-01-59	DOOR AND WINDOW SCHEDULE	1:100	S-01-06	GF FRAMING PLAN	1:100
A-01-07	2ND FLOOR PLAN	1:100	A-01-60	DOOR AND WINDOW SCHEDULE	1:50	S-01-07	1F FRAMING PLAN	1:100
A-01-08	ROOF FLOOR PLAN PENTHOUSE ROOF FLOOR PLAN	1:100	A-01-61	DOOR AND WINDOW SCHEDULE	1:50	S-01-08	2F FRAMING PLAN	1:100
A-01-09	SOUTH ELEVATION, EAST ELEVATION	1:100	A-01-62	STANDARD DETAIL OF FLOORS	1:10	S-01-09	RF, PFF FRAMING PLAN	1:100
A-01-10	NORTH ELEVATION, WEST ELEVATION	1:100	A-01-63	STANDARD DETAIL OF SKIRTINGS	1:5	S-01-10	FRAMING ELEVATION (1)	1:200
A-01-11	SECTION (1)	1:100	A-01-64	STANDARD DETAIL OF WALLS	1:10	S-01-11	FRAMING ELEVATION (2)	1:200
A-01-12	SECTION (2)	1:100	A-01-65	STANDARD DETAIL OF CEILING	1:5	S-01-12	FRAMING ELEVATION (3)	1:200
A-01-13	SECTION DETAIL	1:30	A-01-66	CEILING ANCHOR BOLT PLAN	1:100	S-01-13	FRAMING ELEVATION (4)	1:200
A-01-14	SECTION DETAIL	1:30	A-01-67	DETAIL	1:20	S-01-14	GIRDER SCHEDULE (1)	1:50
A-01-15	DETAIL PLAN AND SECTION DETAIL OF STAIRCASE	1:50	A-01-68	BLOCK PLAN EXTERIOR WORK DETAIL (1)	1:50	S-01-15	GIRDER SCHEDULE (2)	1:50
A-01-16	DETAIL PLAN OF STAIRCASE	1:30	A-01-69	EXTERIOR WORK DETAIL (2)	1:50	S-01-16	SUBBEAM, CANTILEVER SCHEDULE	1:50
A-01-17	SECTION DETAIL OF STAIRCASE	1:30	A-01-70	EXTERIOR WORK DETAIL (3)	1:20	S-01-17	COLUMN SCHEDULE (1)	1:50
A-01-18	DETAIL AND INTERIOR ELEVATION OF WC	1:50				S-01-18	COLUMN SCHEDULE (2)	1:50
A-01-19	DETAIL OF WC (M)	1:50				S-01-19	COLUMN SCHEDULE (3)	1:50
A-01-20	DETAIL AND INTERIOR ELEVATION OF WC	1:50				S-01-20	COLUMN SCHEDULE (4)	1:50
A-01-21	DETAIL AND INTERIOR ELEVATION OF WC	1:50				S-01-21	FRAME DETAIL (1)	1:50
A-01-22	DETAIL PLAN AND INTERIOR ELEVATION ETC OF BED ROOM	1:20				S-01-22	FRAME DETAIL (2)	1:50
A-01-23	DETAIL OF AUDIENCE PARTICIPATING STUDIO	1:50	A-02-01	ANNEX PLAN	1:100	S-01-23	FRAME DETAIL (3)	1:50
A-01-24	SECTION DETAIL OF AUDIENCE PARTICIPATING STUDIO	1:50	A-02-02	ANNEX SECTION, ELEVATION	1:100	S-01-24	FRAME DETAIL (4)	1:50
A-01-25	INTERIOR ELEVATION OF AUDIENCE PARTICIPATING STUDIO	1:50	A-02-03	SECTION DETAIL OF ANNEX	1:30	S-01-25	FRAME DETAIL (5)	1:50
A-01-26	INTERIOR ELEVATION OF AUDIENCE PARTICIPATING STUDIO	1:50	A-02-04	DETAIL PLAN AND INTERIOR ELEVATION OF ANNEX (A)	1:50	S-01-26	FRAME DETAIL (6)	1:50
A-01-27	WALL FRAME ELEVATION LIST OF AUDIENCE PARTICIPATING STUDIO	1:50	A-02-05	DETAIL AND INTERIOR ELEVATION OF STAFF ROOM, KITCHEN ETC, OFFICE, STOPS IN CHARGE	1:50	S-01-27	FRAME DETAIL (7)	1:50
A-01-28	WALL FRAME ELEVATION LIST OF AUDIENCE PARTICIPATING STUDIO	1:50	A-02-06	DOOR AND WINDOW KEYPLAN OF ANNEX	1:100	S-01-28	STAIRCASE DETAIL (1)	1:30
A-01-29	FLOOR FRAMING PLAN OF STAGE	1:50	A-02-07	DOOR AND WINDOW SCHEDULE	1:50	S-01-29	STAIRCASE DETAIL (2)	1:30
A-01-30	REFLECTED CEILING PLAN OF AUDIENCE PARTICIPATING STUDIO	1:100	A-02-08	DETAIL	1:50	S-01-30	FACADE DETAIL	1:30
A-01-31	CEILING FRAME OF AUDIENCE PARTICIPATING STUDIO	1:100				S-01-31	FACADE DETAIL	1:30
A-01-32	DETAIL PLAN AND INTERIOR ELEVATION OF ANNOUNCE ROOM ETC	1:50				S-01-32	SECTION DETAIL (1)	1:50
A-01-33	REFLECTED CEILING PLAN AND WALL FRAME ELEVATION LIST OF ANNOUNCE ROOM ETC	1:50				S-01-33	SECTION DETAIL (2)	1:50
A-01-34	VERTICAL SECTION OF ANNOUNCE ROOM	1:20						
A-01-35	DETAIL PLAN AND INTERIOR ELEVATION OF CONTINUITY STUDIO (1) ETC	1:50				S-02-01	ANNEX (1)	1:100
A-01-36	REFLECTED CEILING PLAN AND SECTION OF CONTINUITY STUDIO (1)	1:20				S-02-02	ANNEX (2)	1:100
A-01-37	DETAIL PLAN AND INTERIOR ELEVATION OF CONTINUITY STUDIO (2) ETC	1:50				S-02-03	ANNEX (3)	1:50
A-01-38	REFLECTED CEILING PLAN ETC OF CONTINUITY STUDIO (2) ETC	1:50				S-02-04	ANNEX (4)	1:50
A-01-39	VERTICAL SECTION OF NEWS STUDIO	1:20				S-02-05	ANNEX (5)	
A-01-40	DETAIL PLAN AND INTERIOR ELEVATION OF MEDIA STUDIO ETC	1:50				S-02-06	ANNEX (6)	
A-01-41	REFLECTED CEILING PLAN ETC OF MEDIA STUDIO	1:50				S-02-07	ANNEX (7)	
A-01-42	DETAIL PLAN AND INTERIOR ELEVATION OF MEDIUM LARGE STUDIO ETC	1:50						
A-01-43	REFLECTED CEILING PLAN ETC OF MEDIUM LARGE STUDIO	1:50				S-03-01	ANTENNA MAST (1)	1:100
A-01-44	VERTICAL SECTION OF MEDIUM STUDIO	1:20				S-03-02	ANTENNA MAST (2)	1:100
A-01-45	VERTICAL SECTION OF MEDIUM LARGE STUDIO	1:20				S-03-03	ANTENNA MAST (3)	1:50
A-01-46	REFLECTED CEILING PLAN AND INTERIOR ELEVATION OF MASTER CONTROL ROOM	1:100				S-03-04	ANTENNA MAST (4)	1:50
A-01-47	DETAIL AND INTERIOR ELEVATION OF ENTRANCE HALL AND ENTRY OFFICES ROOM	1:50						
A-01-48	INTERIOR ELEVATION OF ENTRANCE HALL	1:50						
A-01-49	REFLECTED CEILING PLAN OF CALLING FLOOR DETAIL OF CEILING COVER AND LIGHT FIX	1:50						
A-01-50	INTERIOR ELEVATION OF REHEARSAL ROOM, WAITING ROOM AND ENTRY OFFICES ROOM	1:50						
A-01-51	INTERIOR ELEVATION OF NEWS STAFF ROOM, TELETYPE ROOM, NEWS EDITOR AND RESEARCH ARTIST ROOM ETC	1:50						
A-01-52	INTERIOR ELEVATION OF TALK LIAISON LISTENING ROOM AND ENTRY OFFICES ROOM	1:50						
A-01-53	DETAIL AND INTERIOR ELEVATION OF TELEPHONE EXCHANGE ROOM AND ELECTRONIC ADDRESS ETC	1:50						

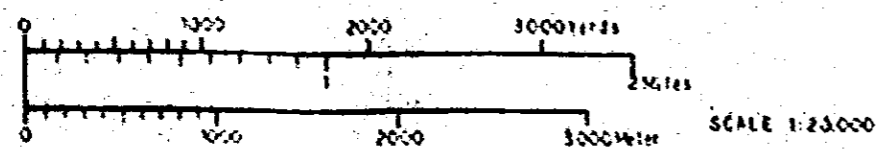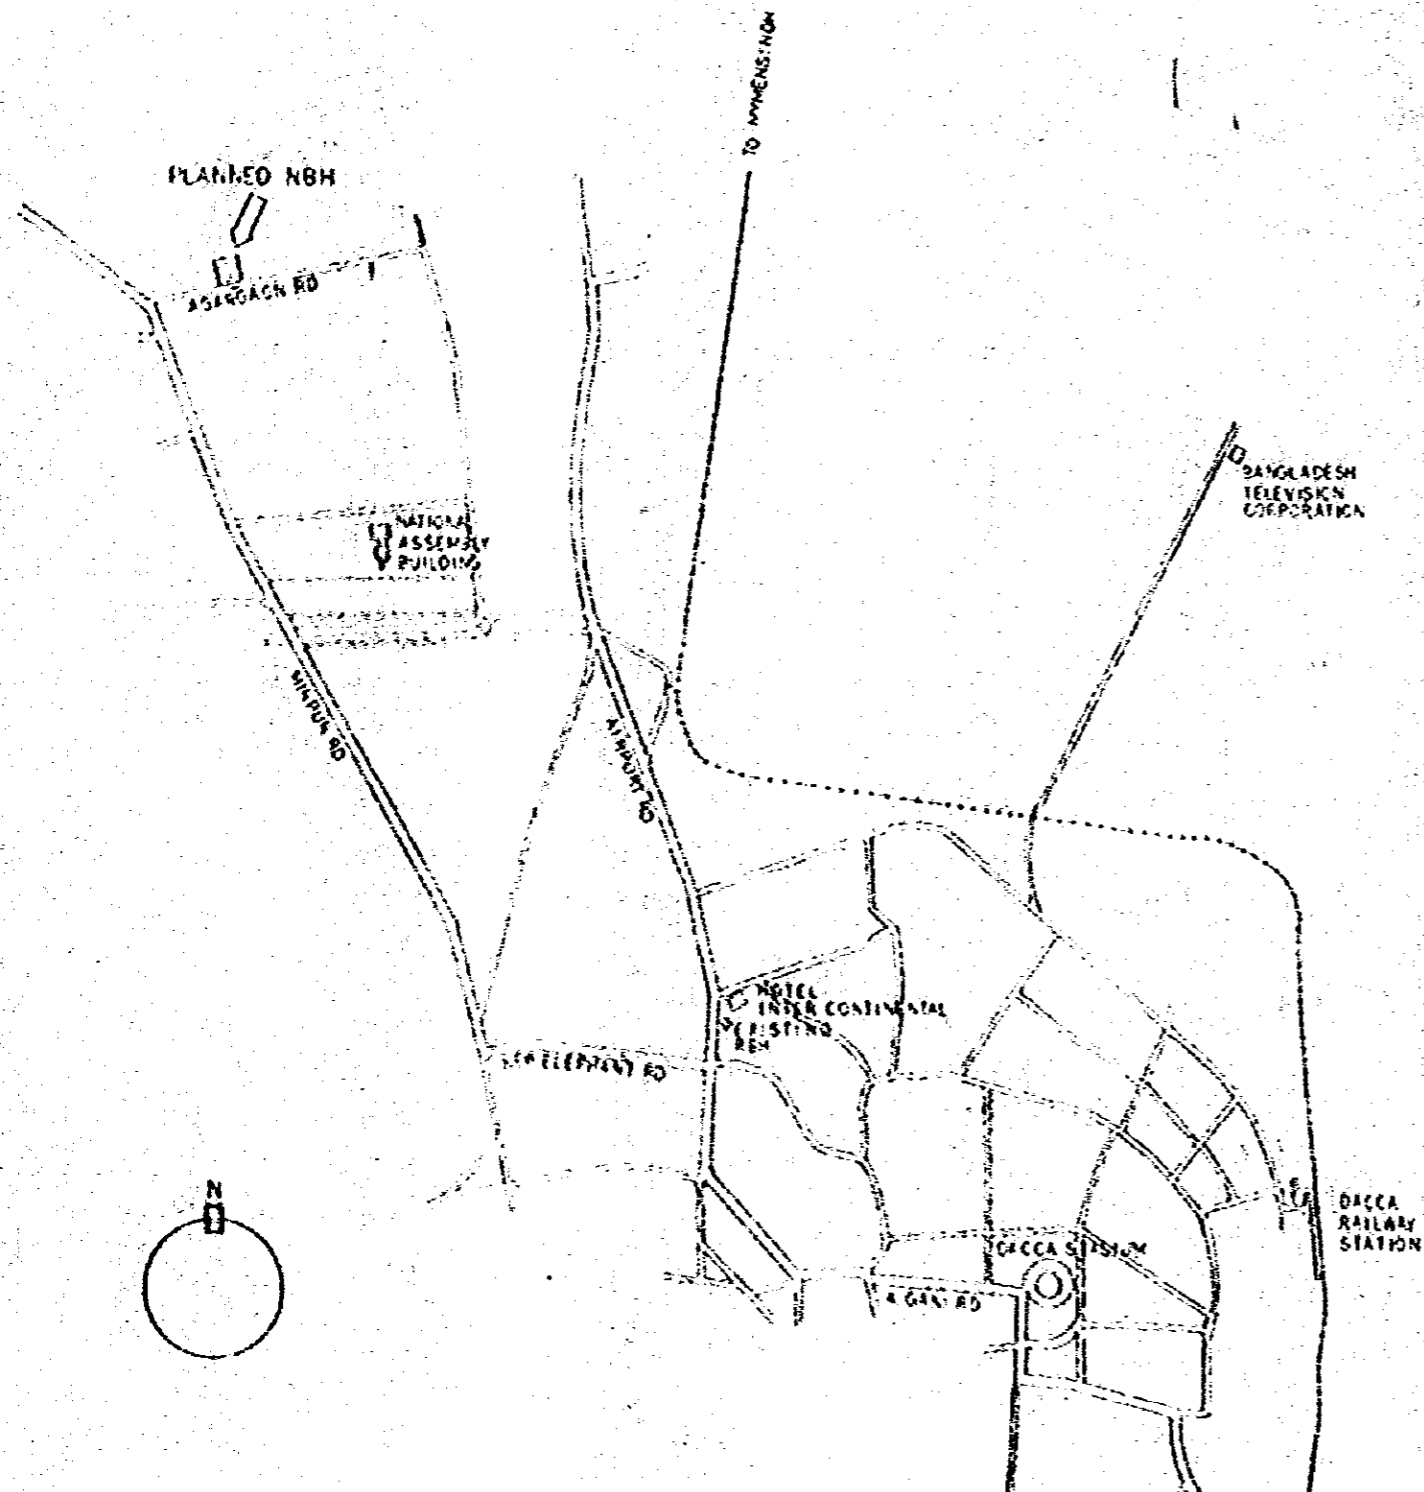

LOCATION MAP

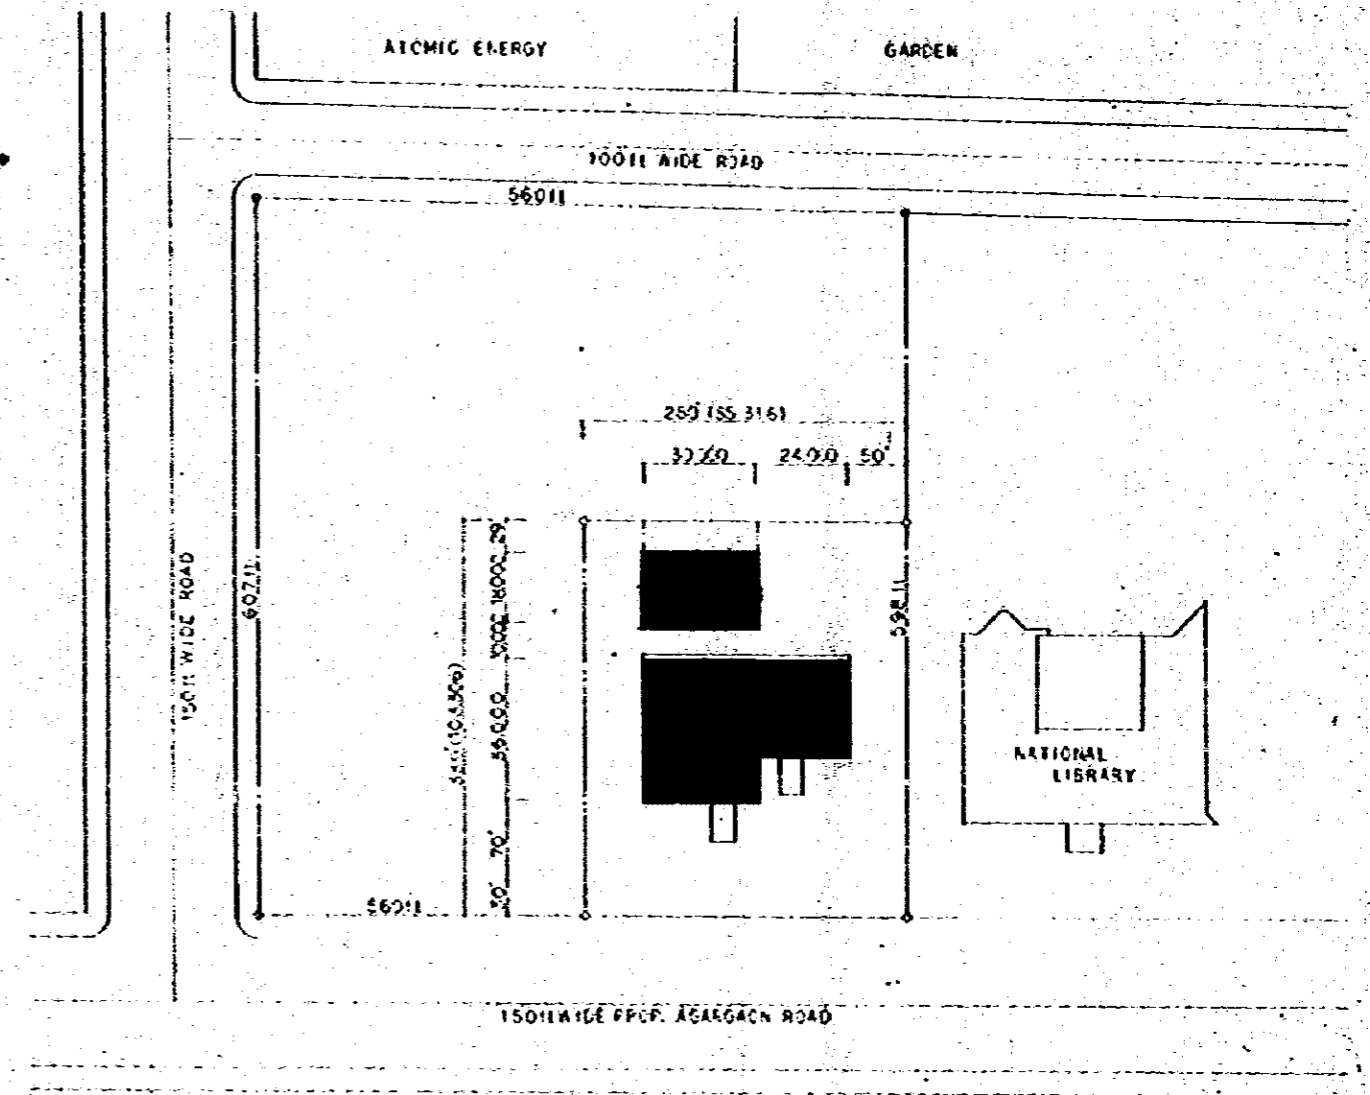

SITE PLAN SCALE 1:1000

OUTLINE OF BUILDING	
SITE AREA	2813655 m^2
BUILDING COVERAGE AREA	2196000 m^2
TOTAL FLOOR AREA	4476000 m^2


Project	NATIONAL BROADCASTING HOUSE OF RADIO BANGLADESH	No.	A-01-88
Location Map	SITE PLAN	Scale	1:20,000 1:1000
Approved by	Checked by	Drawn by	Date
			122 1988
JEEC JAPAN ENGINEERING CONSULTANTS CO., LTD.			

EXTERIOR FINISH SCHEDULE

	FLOOR	SKIRTING	WALL	CEILING	OTHER
BERM	GRAVEL				
MAIN ENTRANCE PORCH	TERAZZO			EXPOSED CONCRETE	
CORRIDOR	EXPOSED CONCRETE			DO	
SUB ENTRANCE PORCH	DO			DO	
EXTERIOR WALL			EXPOSED BRICK, ORNAMENTAL BRICK, EXPOSED CONCRETE		
WINDOW AND DOOR FRAME			WOOD, STEEL		IRON GRILL
EAVES	TROWELLED MORTAR			EXPOSED CONCRETE	
PARAPET			EXPOSED CONCRETE		STAINLESS STEEL RING
ROOF	LIME TERRACING				STEEL GAS PIPE 100 ^{mm} O.P.
GUTTER					EXPOSED CONCRETE

REMARKS

SYMBOL	EXPLANATIONS	ABBREVIATION	EXPLANATION
[]	REINFORCED CONCRETE	VER	SYNTHETIC RESIN TYPE VINYL EMULSION PAINT
[]	BRICK	EP	SYNTHETIC RESIN TYPE EMULSION PAINT
[]	DO	OP	OIL PAINT
[]	ORNAMENTAL BRICK	OS	OIL STAIN
[]	INSULATION	RW	ROCK WOOL
[]	GLASS WOOL BOARD		
[]	TIMBER		
[]	DO (FINISH WOOD)		
[]	LIGHTWEIGHT CONCRETE		
[]	FIRE EXTINGUISHER 10% ACID TYPE		
		PS	PIPE SPACE
		DS	DUCT SPACE

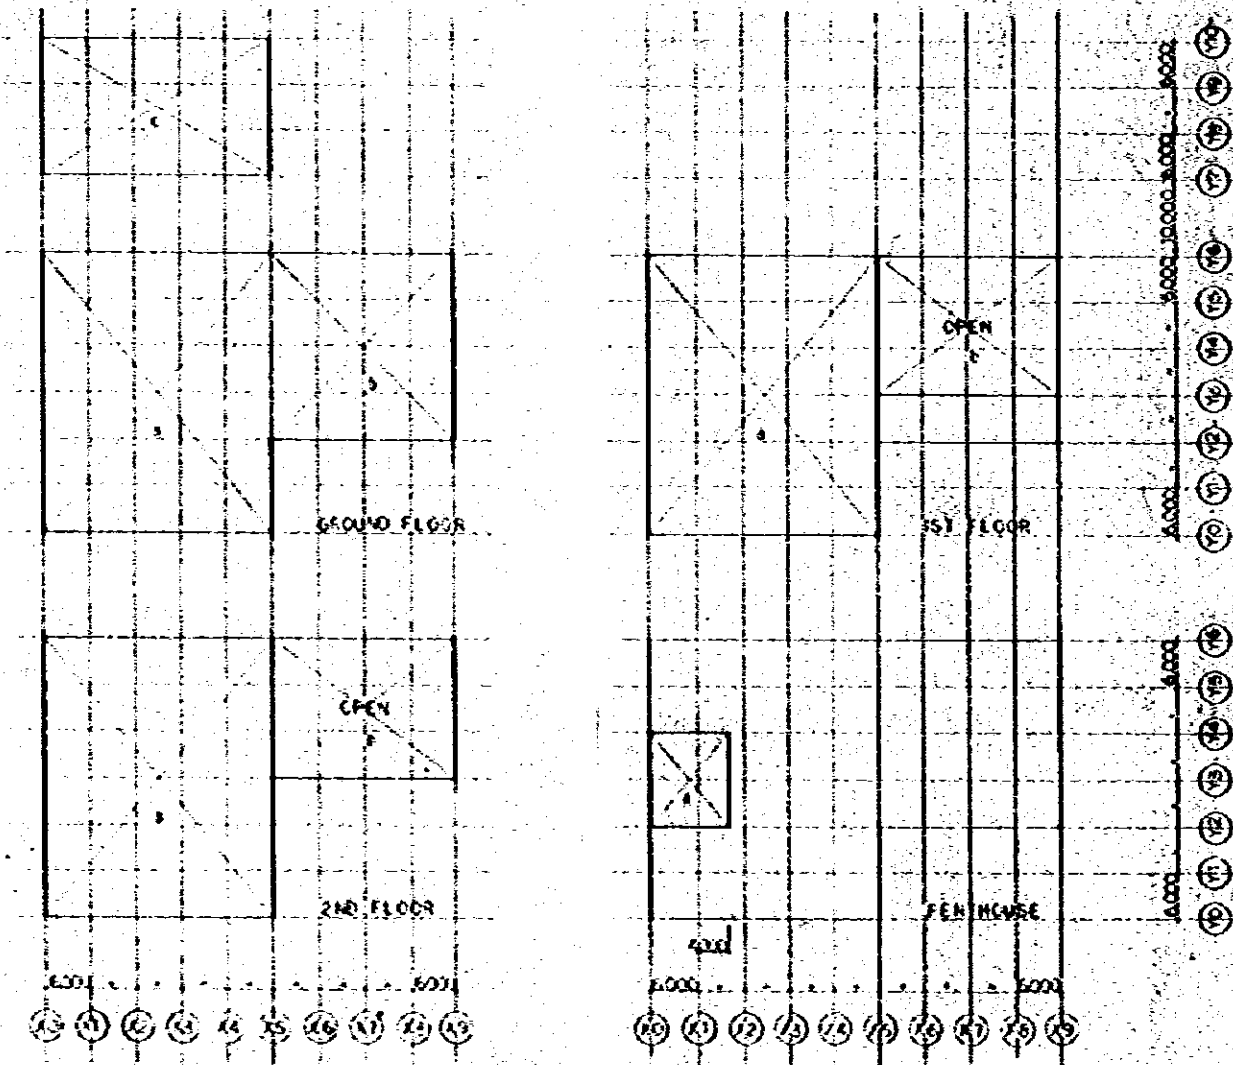

FLOOR AREA KEY PLAN 1:500


GROUND FLOOR AREA	$4,30000 \times 36000 + 8,24000 \times 24000 + 30000 \times 18000 = 2,136,000 \text{ m}^2$
1ST FLOOR AREA	$4,30000 \times 36000 = 1,548,000 \text{ m}^2$
2ND FLOOR AREA	$4,30000 \times 36000 = 1,548,000 \text{ m}^2$
PENTHOUSE AREA	$4,10000 \times 29000 = 1,200,000 \text{ m}^2$

TOTAL FLOOR AREA	4,476,000 m ²
CANEX	540,000 m ²

Project: NATIONAL BROADCASTING HOUSE OF RADIO BANGALADESH
 Date: 8-91-92
 Exterior Finish Schedule
 Floor Area Key Plan
 Scale: 1:500
 Drawn by: [Signature]
 Checked by: [Signature]
 J.E.C. JAPAN ENGINEERING CONSULTANTS CO., LTD.

INTERIOR FINISH SCHEDULE (STUDIO HOUSE) (2)


FL	ROOM NAMES	FLOORS	FM	SKIRTINGS	H	WALLS	Ceilings	H	C	W	REMARKS	
1st F	CORRIDOR	TERRAZZO BLOCK		TERRAZZO BLOCK	60	TROWELLED MORTAR FINISH V.E.P.	R.W. SOUND ABSORBING BOARD T12	2,400				
	STAIRS	TERRAZZO CAST IN PLACE		DO		EXPOSED BRICK	TROWELLED MORTAR FINISH V.E.P.					
2nd F	MEDIUM STUDIO	VINYL FLOORING SHEET	250	WOOD OS.	150	B	B	3,000			STYLO FORM T100	
	MEDIUM LARGE STUDIO	DO	250	DO	150	B	B	3,550			DO	
	CONTROL ROOM	VINYL-ASBESTOS TILE	150	DO	150	C	D	2,700		○	DO	
	SOUND LOCK	JUTE CARPET	150	DO	150	C	D	2,400			DO	
	STORE	TERRAZZO BLOCK	250	TERRAZZO BLOCK	100	TROWELLED MORTAR FINISH V.E.P.	PLYWOOD E.P. T4	2,900			DO	
	REPAIR WORKSHOP	DO	150	DO	60	DO	DO	2,900		○	DO	
	STORE	DO	150	DO	100	DO	DO	2,900		○	DO	
	RADIO RELAY ROOM	DO	150	DO	60	DO	R.W. SOUND ABSORBING BOARD T12	2,900		○	DO	
	MAINTENANCE ENGINEER ROOM	DO	150	DO	60	DO	DO	2,900		○	DO	
	MECHANICAL MAINTENANCE & PROGRAMMING STAFF ROOM	DO	150	DO	60	DO	DO	2,900		○	DO	
	NIGHT DUTY ROOM	DO		DO	60	DO	DO	2,900		○	DO	
	BED ROOM	DO		DO	60	DO	DO	2,900		○	DO	
	SHOWER ROOM & W.C.	TERRAZZO CAST IN PLACE	-40	CERAMIC TILE		CERAMIC TILE	FLEXIBLE BOARD V.E.P. T4	2,940		○	DO	
	PROGRAM OFFICER ROOM	TERRAZZO BLOCK		TERRAZZO BLOCK	60	TROWELLED MORTAR FINISH V.E.P.	R.A. SOUND ABSORBING BOARD T12	2,900		○	DO	
	TECHNICIAN ROOM	DO		DO	60	DO	DO	2,900		○	DO	
	ENGINEERING DUTY ROOM	DO		DO	60	DO	DO	2,900		○	DO	
	WAITING ROOM	DO		DO	60	DO	DO	2,900		○	DO	
	DUTY OFFICER ROOM	DO		DO	60	DO	DO	2,900		○	DO	
	AIR CONDITIONING EQUIPMENT ROOM	TROWELLED MORTAR		DO	60	GLASS WOOL BOARD T25, CLUMP WIRE NET						DO
	W.C.	TERRAZZO CAST IN PLACE	-40	CERAMIC TILE		CERAMIC TILE	FLEXIBLE BOARD V.E.P. T4	2,940				DO BITUMINOUS MEMBRANE WATER PROOFING
CORRIDOR	TERRAZZO BLOCK		TERRAZZO BLOCK	60	TROWELLED MORTAR FINISH V.E.P.	R.A. SOUND ABSORBING BOARD T12	2,400				DO	
STAIRS	TERRAZZO CAST IN PLACE		DO		EXPOSED BRICK	TROWELLED MORTAR FINISH V.E.P.					DO	
PH	FAN ROOM	TROWELLED MORTAR	360	TROWELLED MORTAR FINISH	100	GLASS WOOL BOARD T25, CLUMP WIRE NET					STYLO FORM T100	
	STORE	TERRAZZO BLOCK	360	TERRAZZO BLOCK	100	TROWELLED MORTAR FINISH V.E.P.	R.A. SOUND ABSORBING BOARD T12	2,700			DO	
	STAIRS	TERRAZZO CAST IN PLACE		DO		DO	TROWELLED MORTAR FINISH V.E.P.				DO	
EH	MACHINE ROOM	TROWELLED MORTAR		TROWELLED MORTAR FINISH	100	EXPOSED BRICK					STYLO FORM T100	
	HT ROOM	DO	200	DO	100	DO				○	DO	
	ENGINE GENERATOR ROOM	DO	200	DO	100	DO				○	DO	
	NIGHT GUARD	TERRAZZO BLOCK		TERRAZZO BLOCK	60	TROWELLED MORTAR FINISH V.E.P.	PLYWOOD E.P. T4	2,900			DO	
	KITCHENETTE	DO		DO	60	DO	FLEXIBLE BOARD V.E.P. T4	2,900			DO	
	STAFF ROOM	DO		DO	60	DO	PLYWOOD E.P. T4	2,900			DO	
	HOUSE KEEPER	DO		DO	60	DO	DO	2,900			DO	
	OFFICE	DO		DO	60	DO	DO	2,900			DO	
	STORE	DO		DO	100	DO					DO	
	STORE 1/2	DO		DO	100	DO					DO	
	W.C.	TERRAZZO CAST IN PLACE	-40	CERAMIC TILE		CERAMIC TILE	FLEXIBLE BOARD V.E.P. T4	2,900				DO

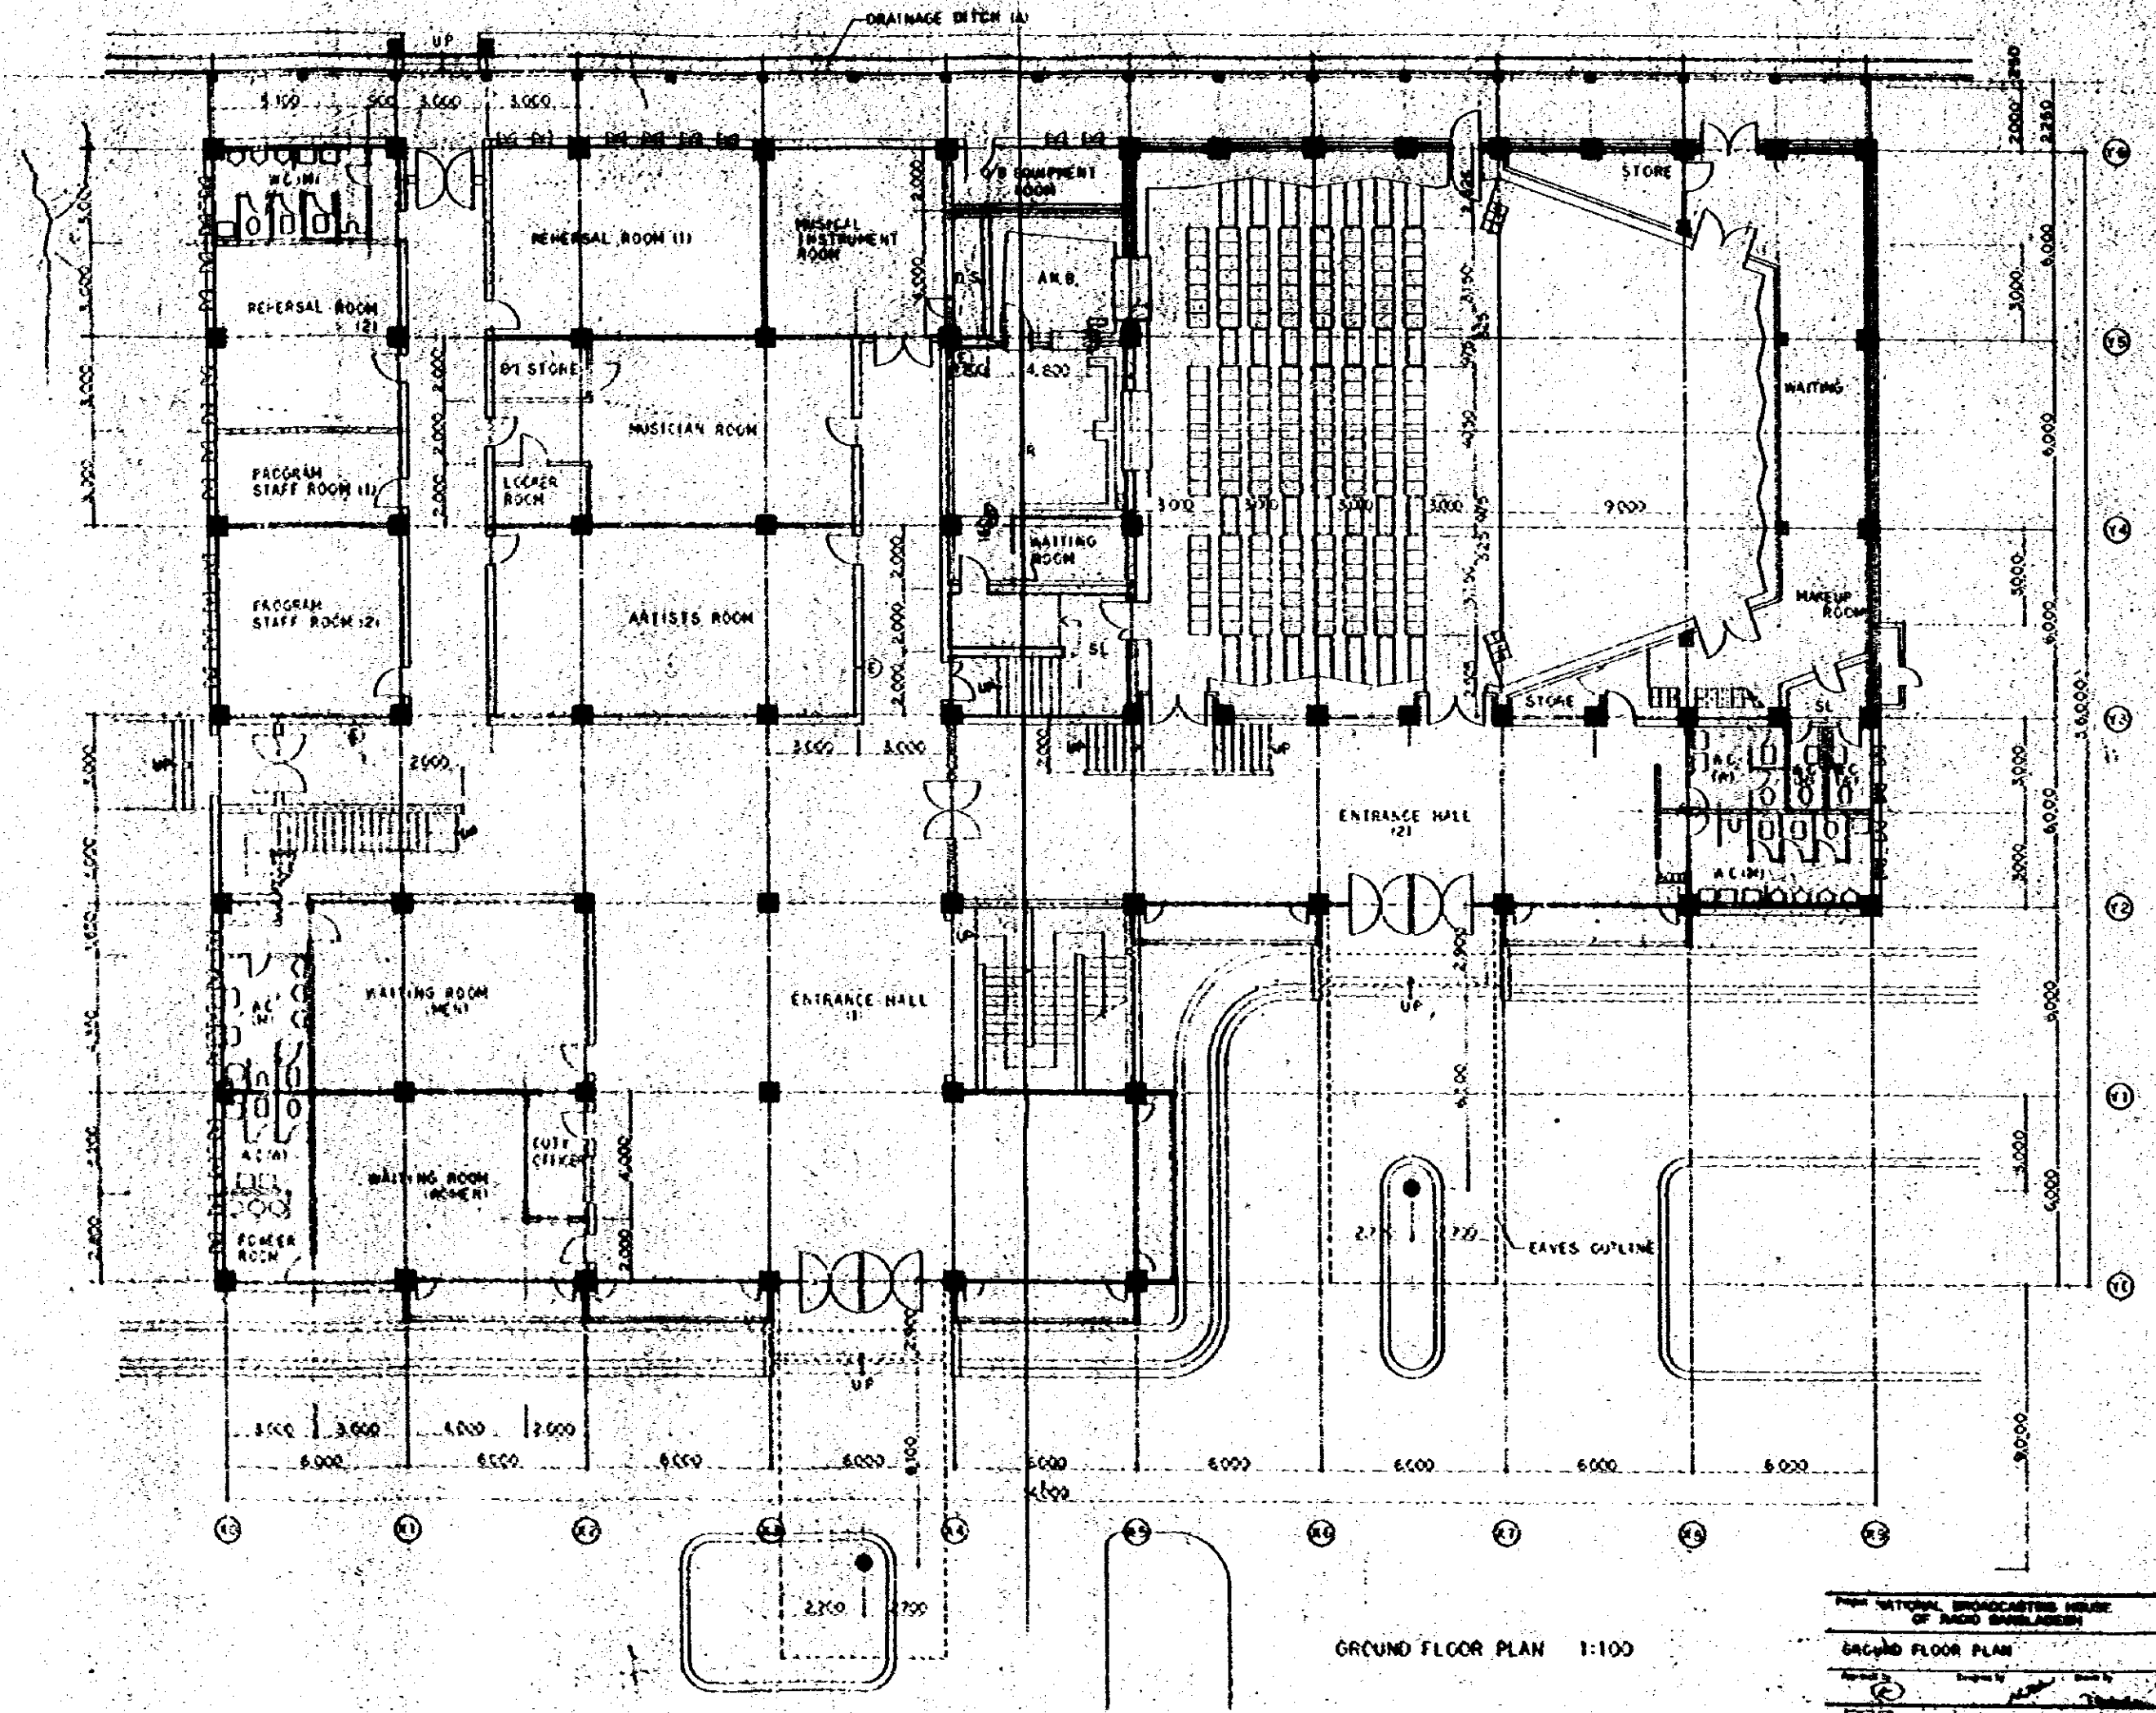

GROUND FLOOR PLAN 1:100


From NATIONAL BROADCASTING HOUSE OF RADIO BANGALORE		No. A-81-88
GROUND FLOOR PLAN		Scale 1:100
Approved by	Designed by	Drawn by

2332 JAPAN ENGINEERING CONSULTANTS CO. LTD.

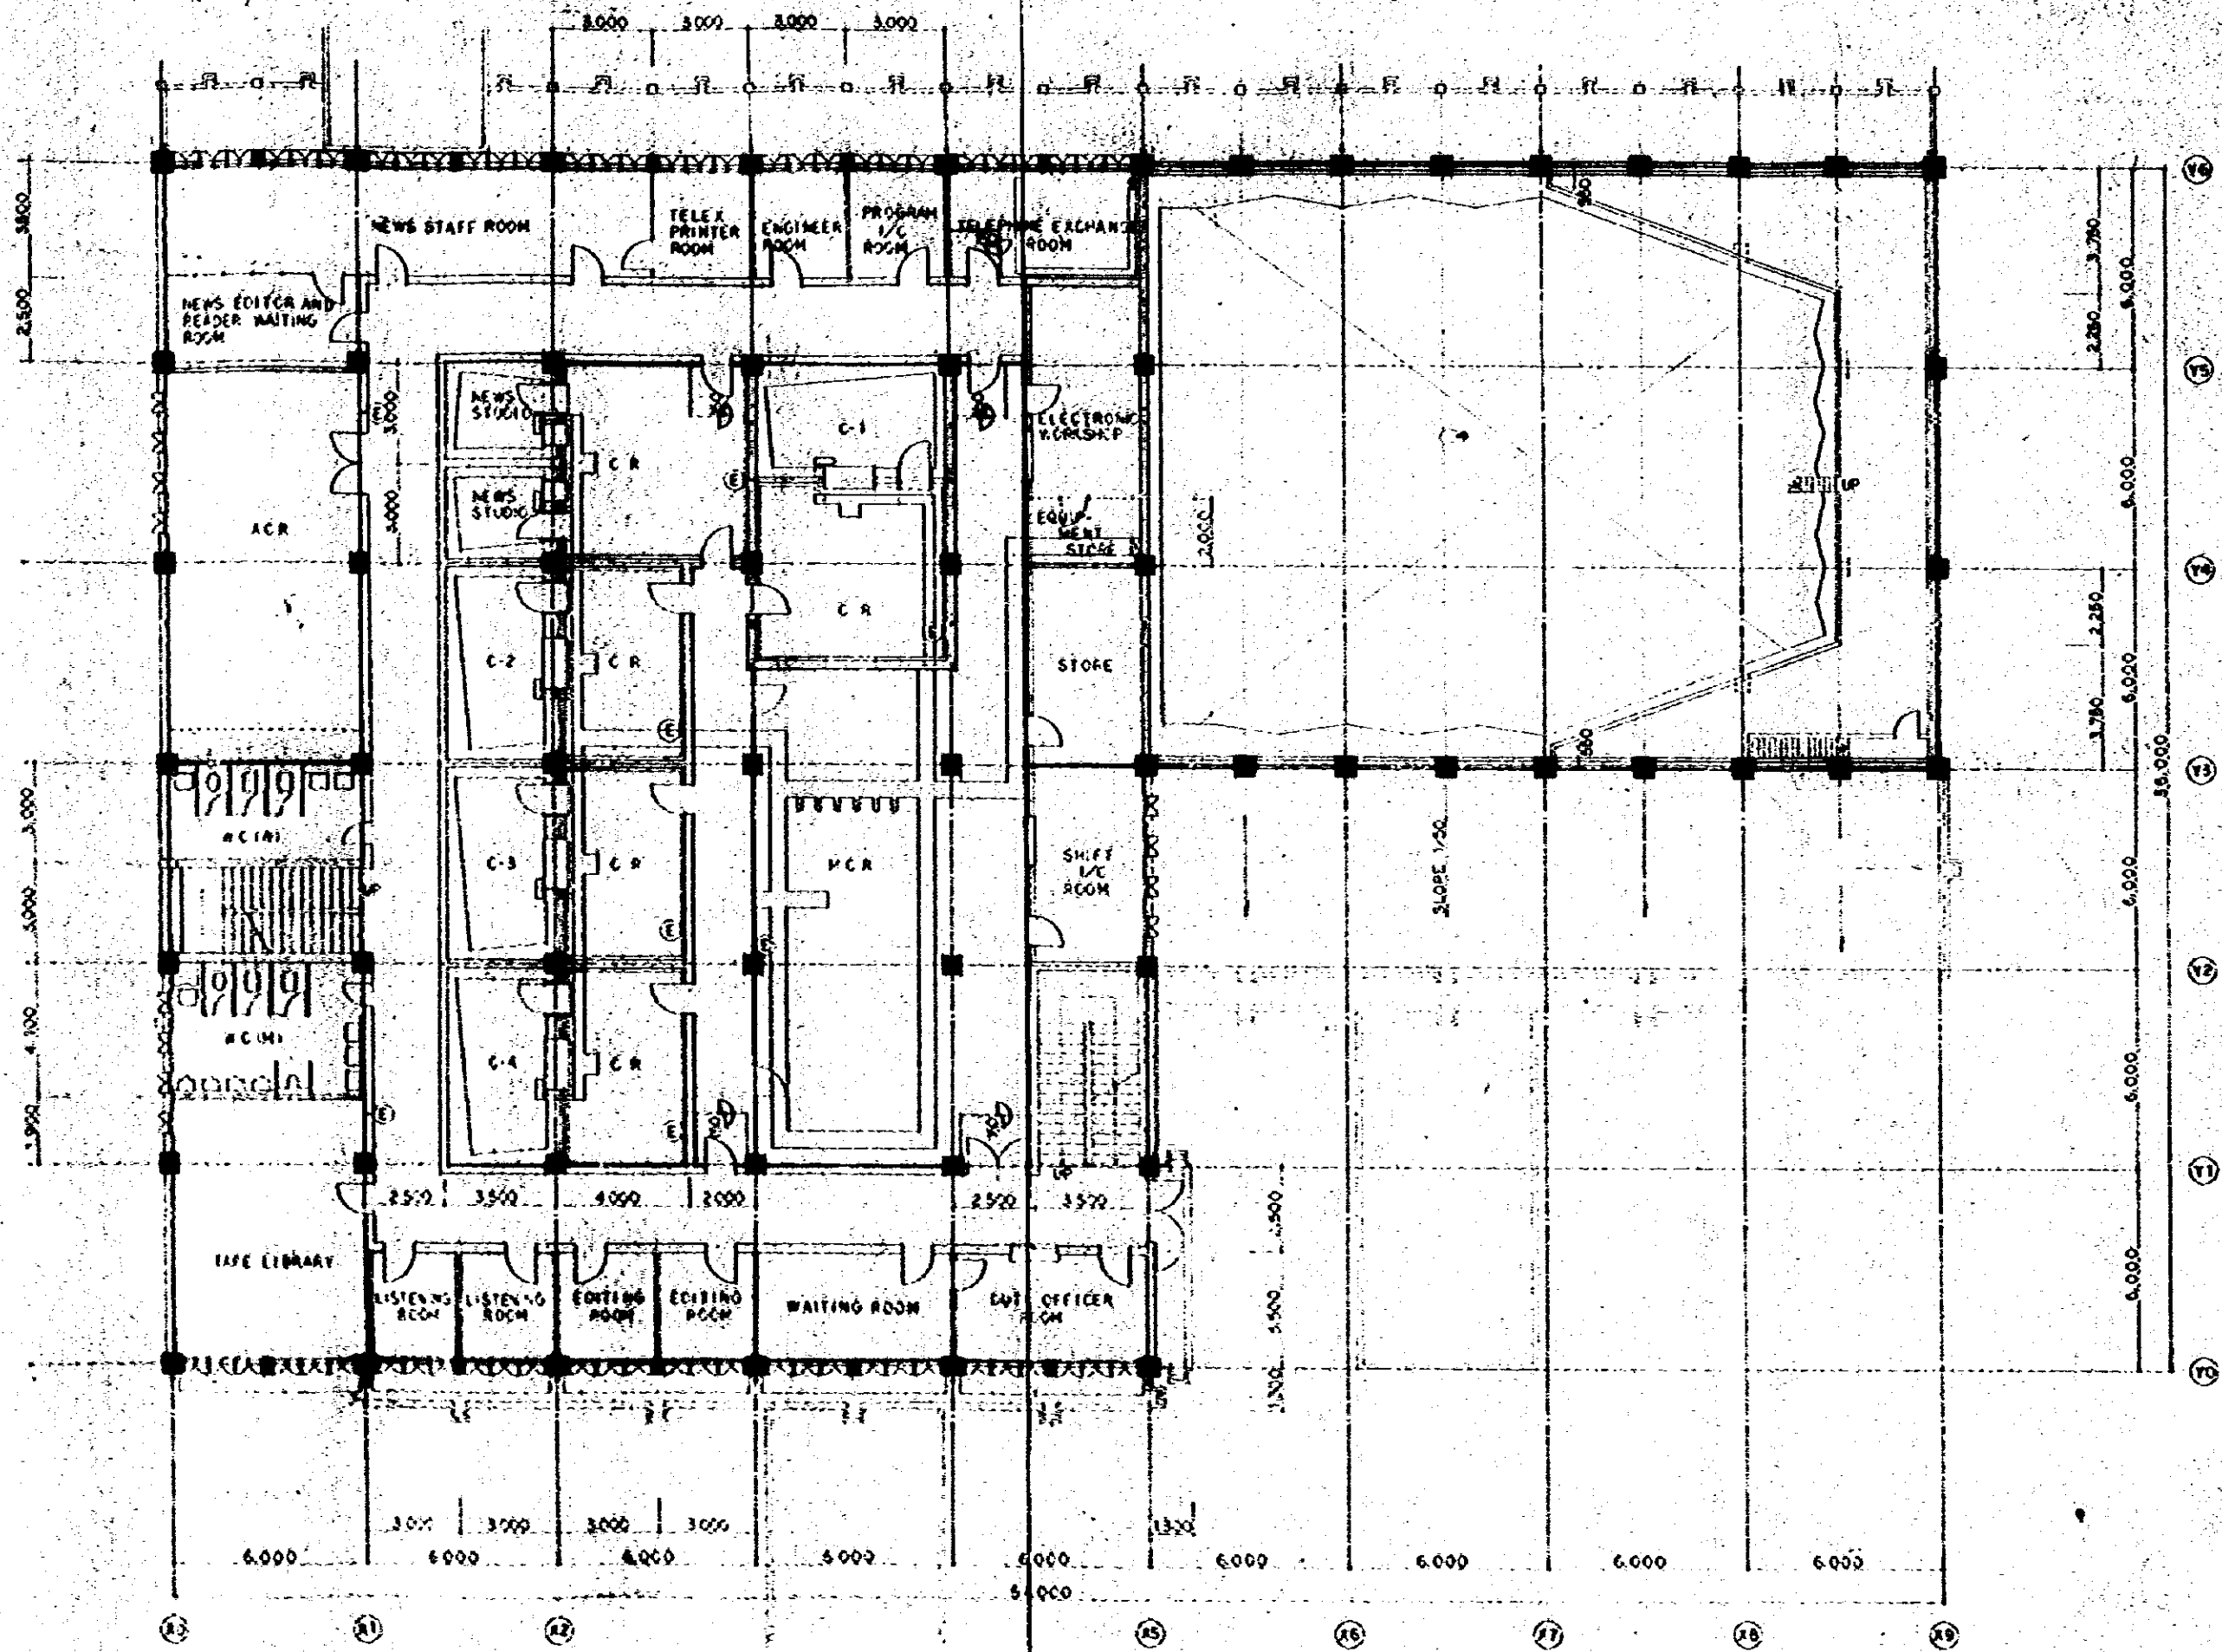


1ST FLOOR PLAN 1:100

Project NATIONAL BROADCASTING HOUSE OF RADIO BANGLADESH		Date 1-9-66
1ST FLOOR PLAN		Scale 1:100
Drawn by	Checked by	Appr. by
JREC JAPAN ENGINEERING CONSULTANTS CO. LTD.		

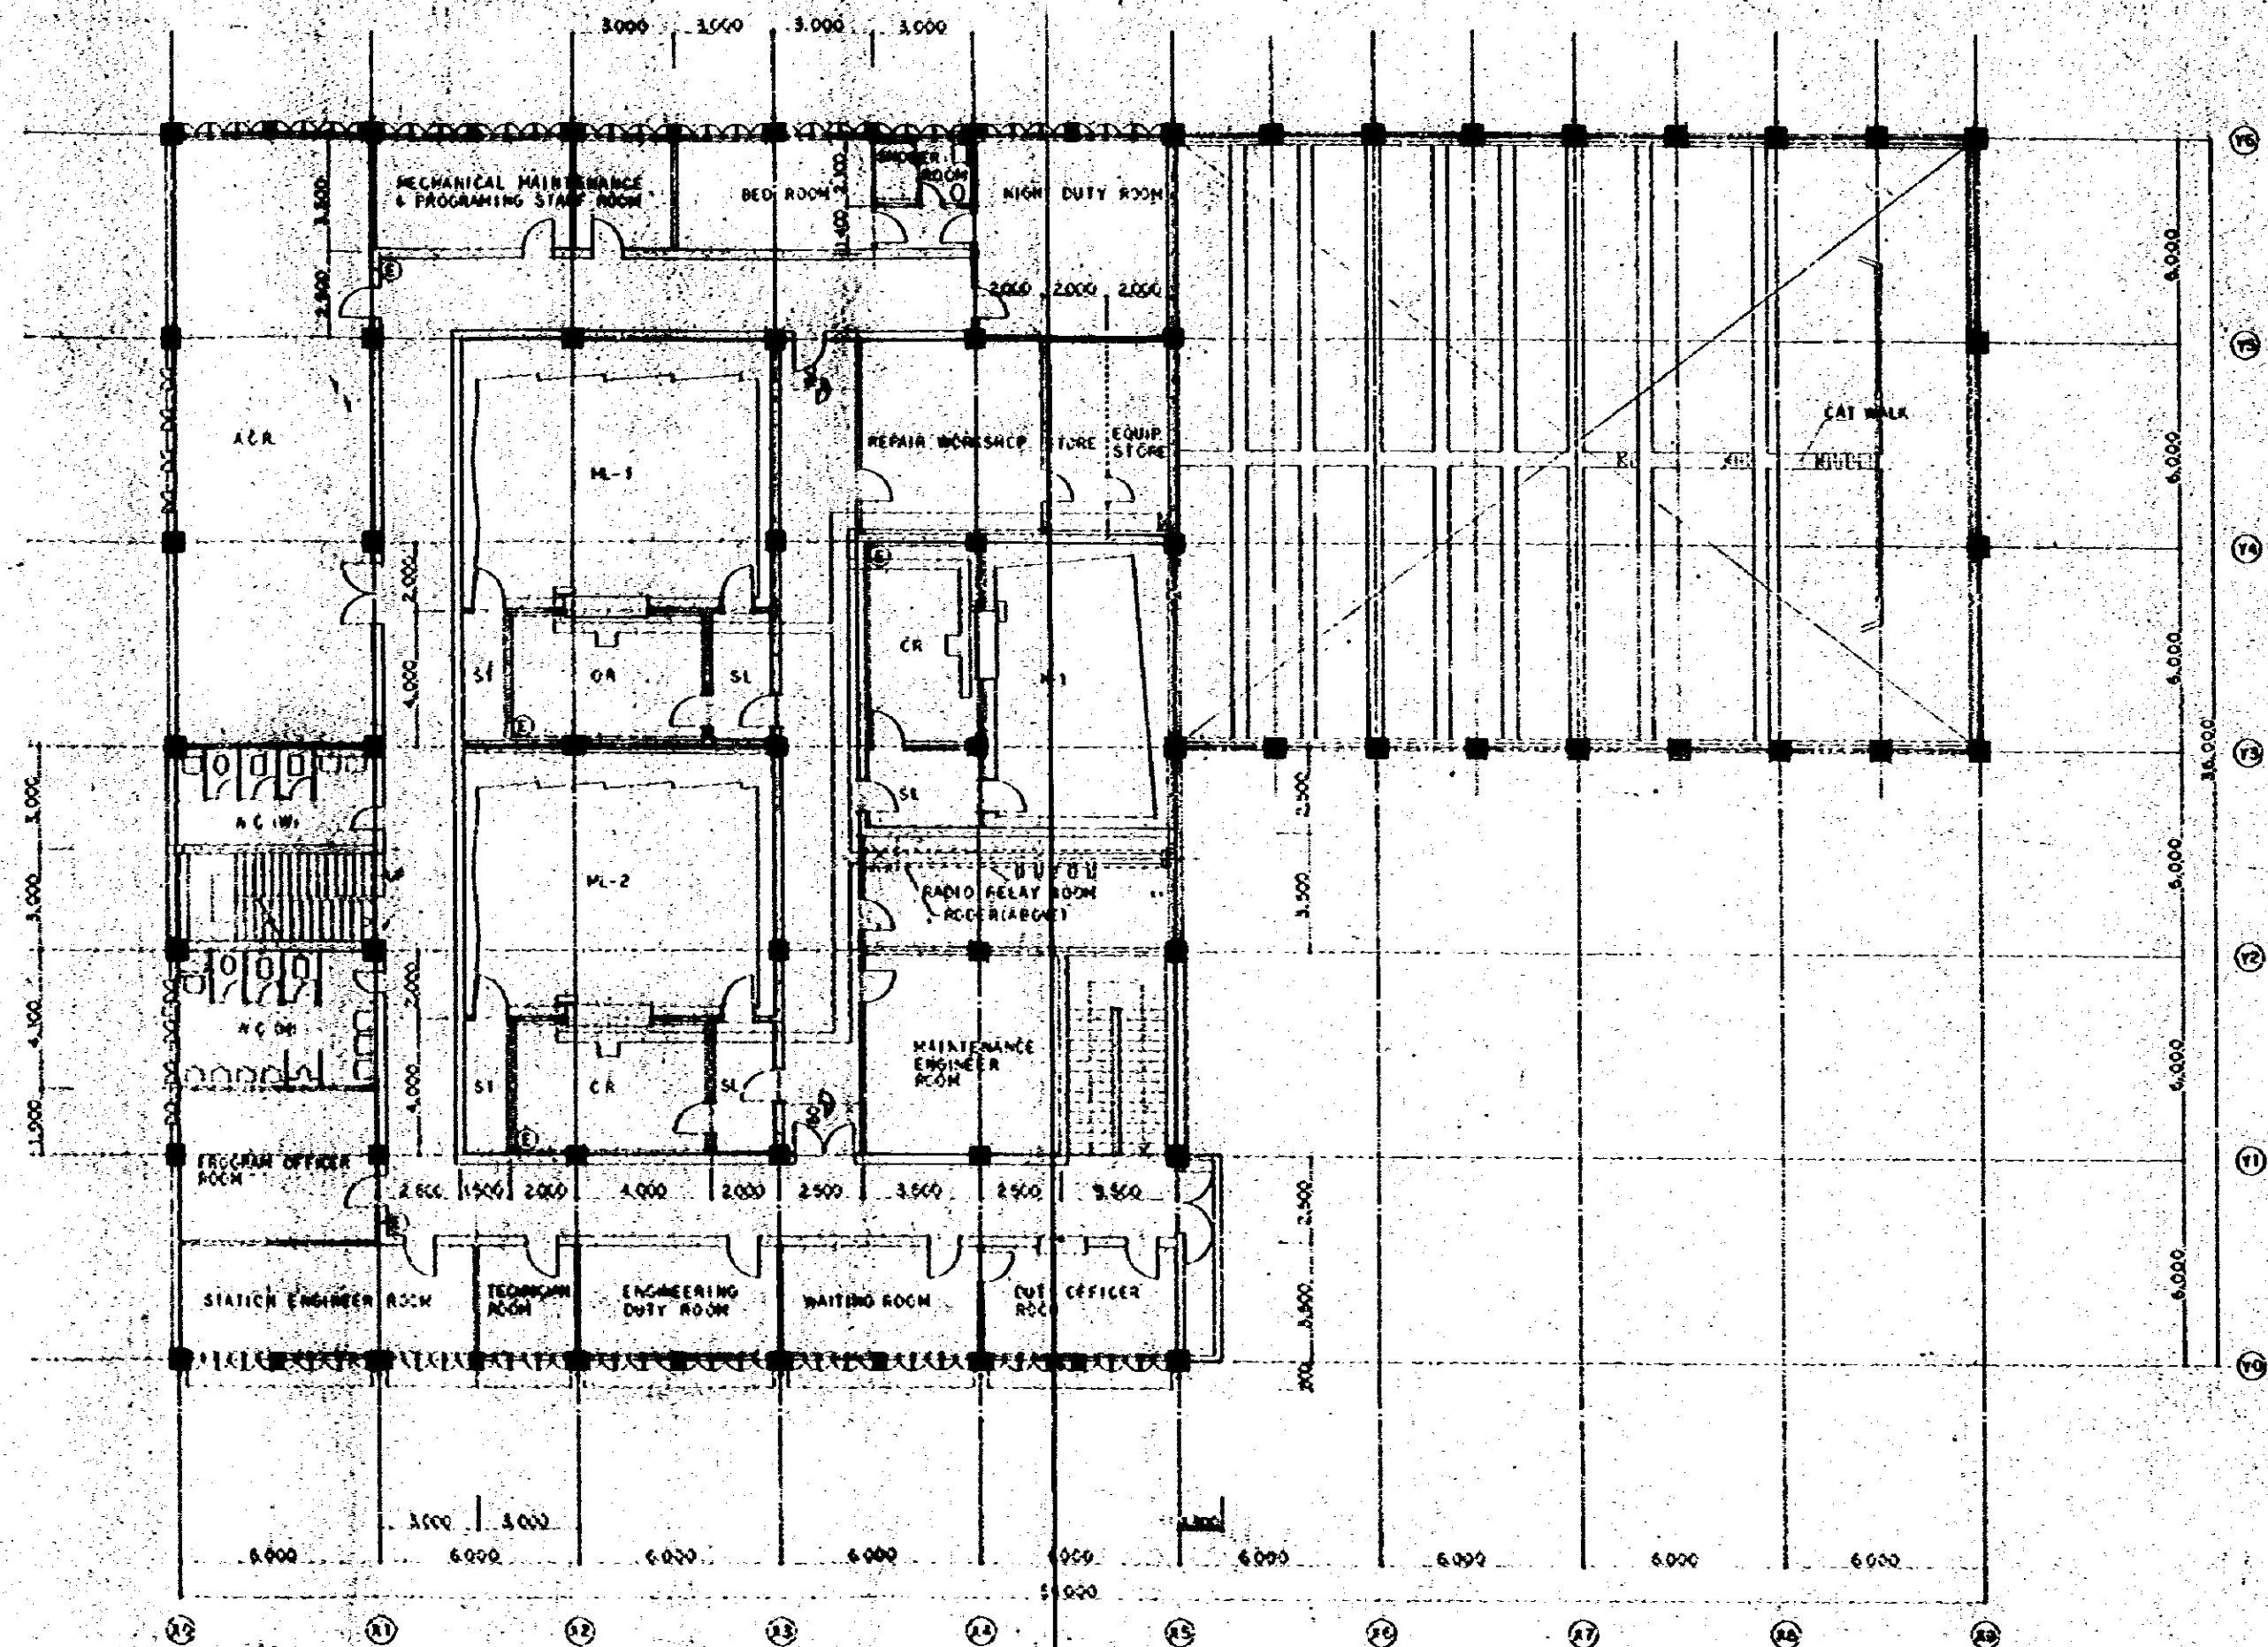

2ND FLOOR PLAN 1:100


Project	NATIONAL BROADCASTING HOUSE OF RADIO BANGALADESH	Date	2-02-67
Plan	2ND FLOOR PLAN	Scale	1:100
Drawn by	(Signature)	Checked by	(Signature)
S.A.E.C. JAPAN ENGINEERING CONSULTANTS CO. LTD.		FEB 67	

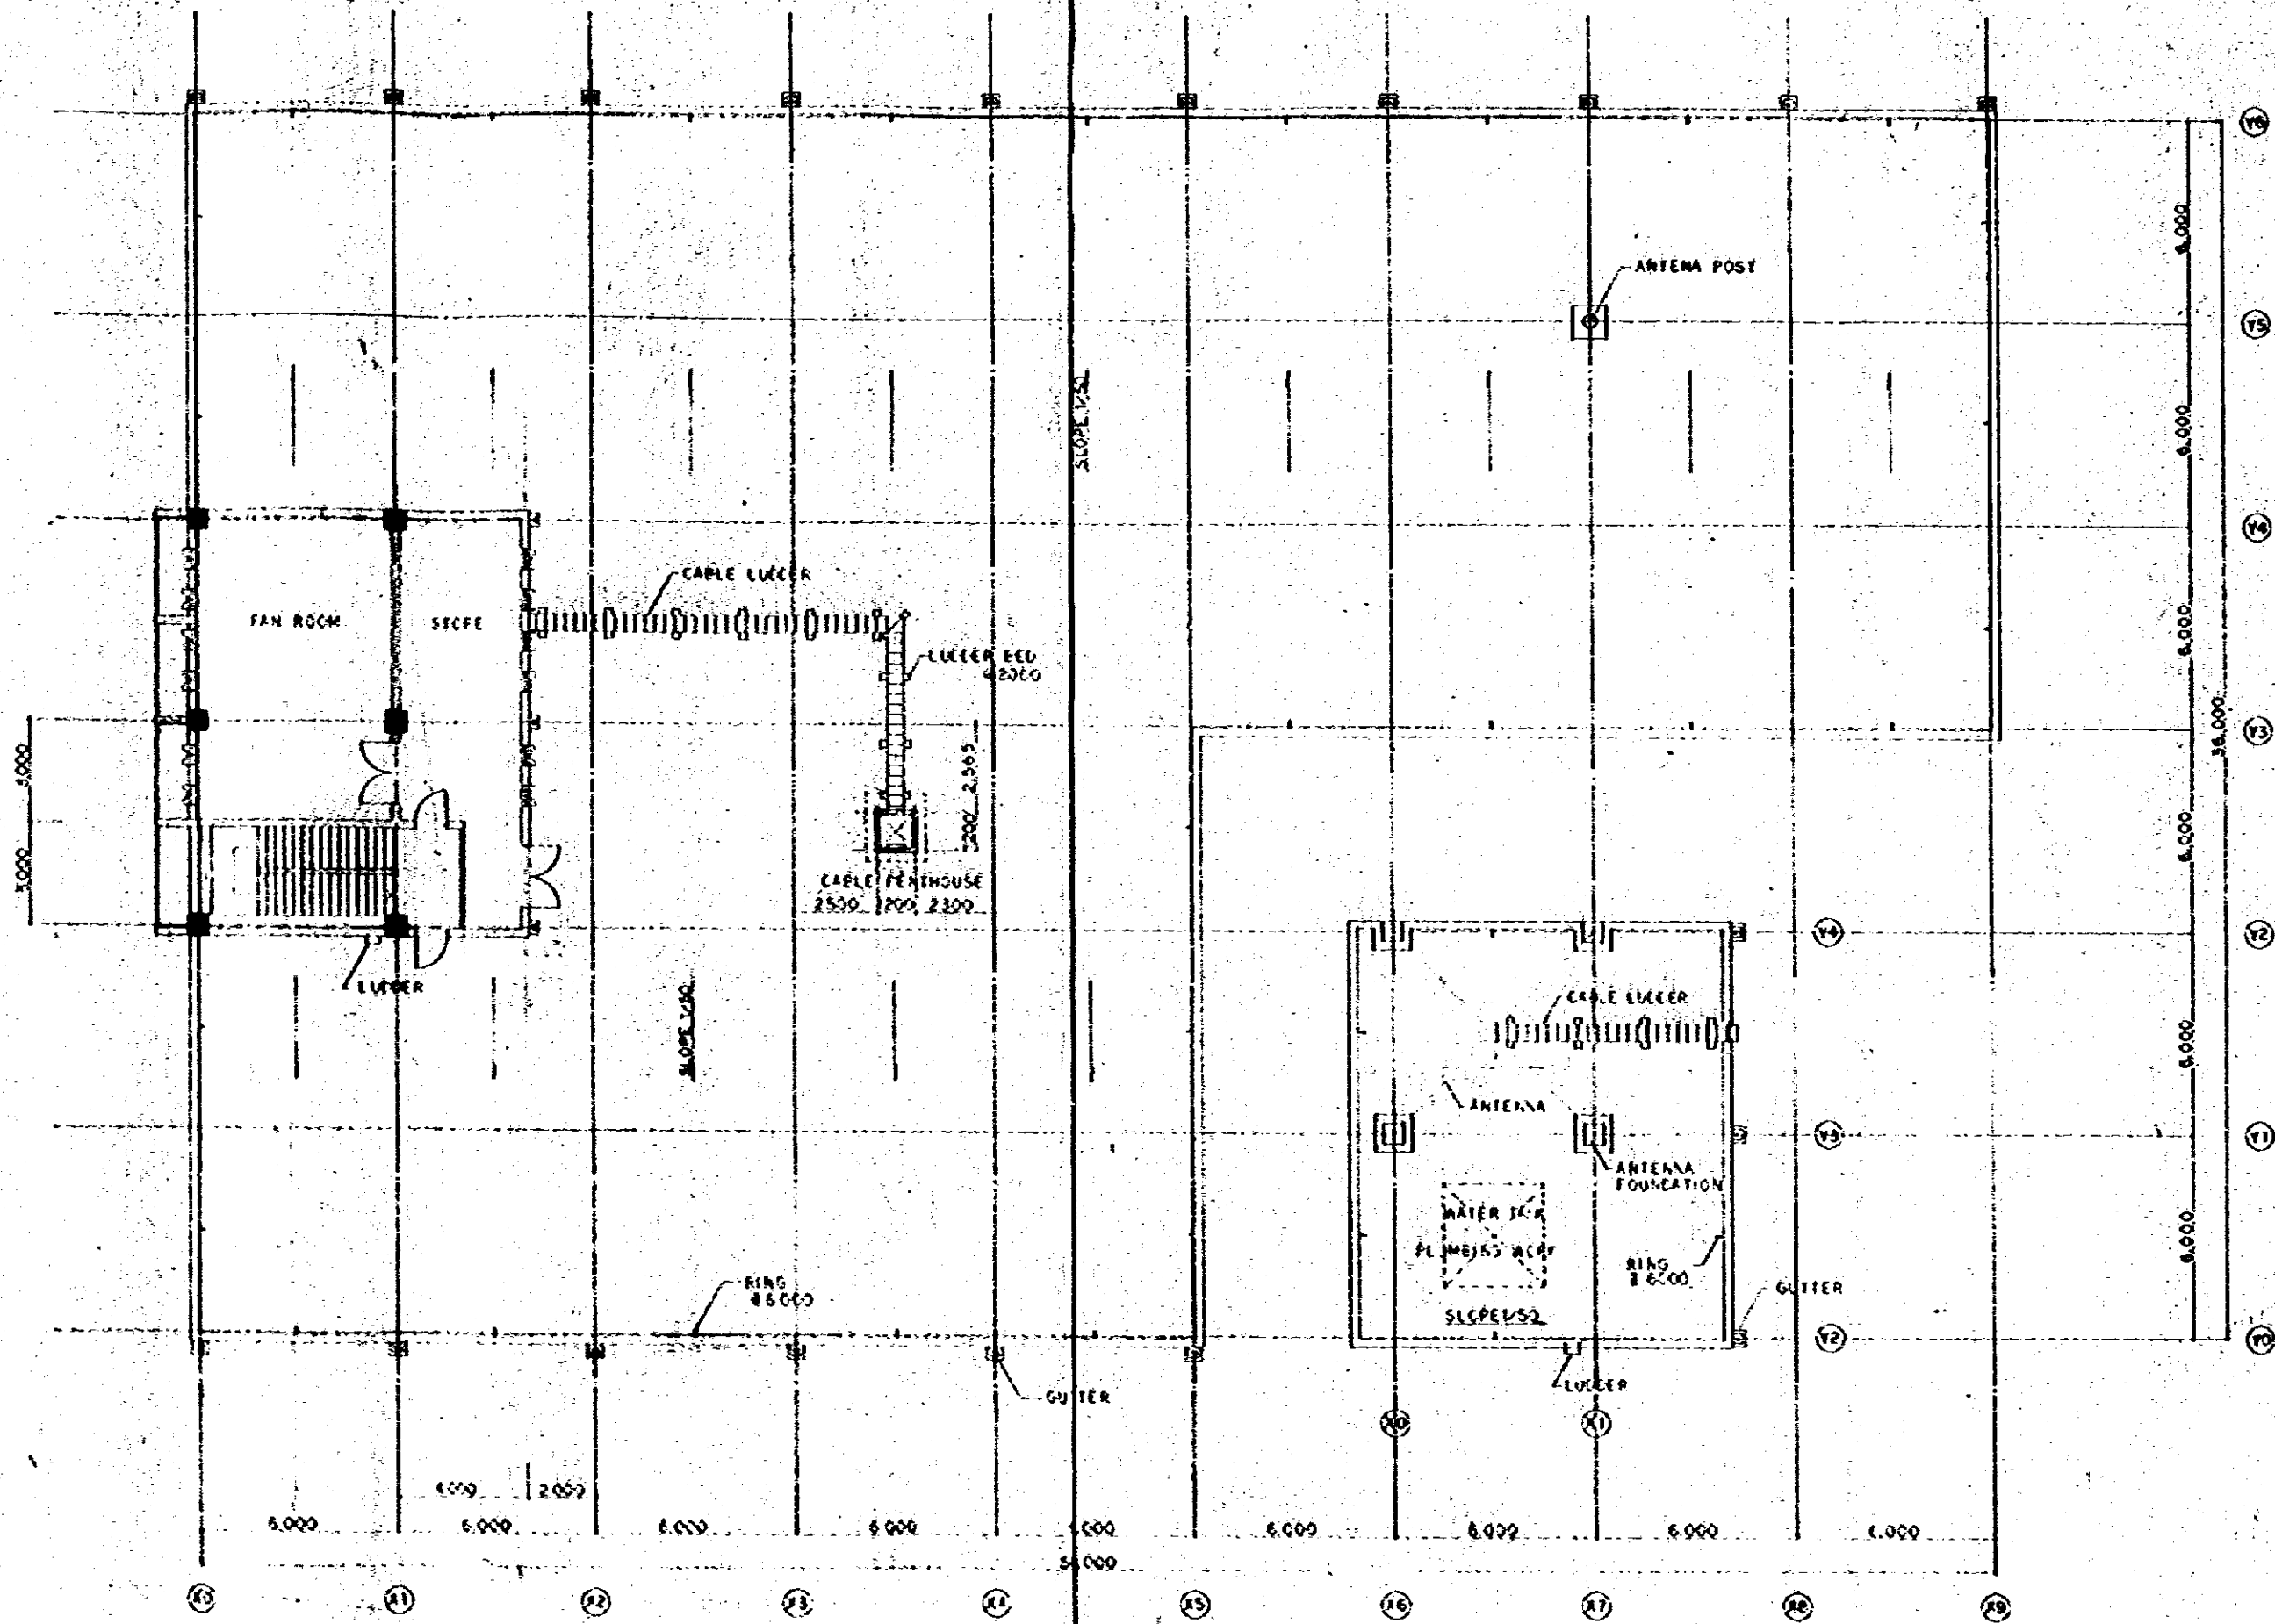


ROOF FLOOR PLAN 1:100

PENTHOUSE ROOF FLOOR PLAN 1:100

Project NATIONAL BROADCASTING HOUSE OF PAPUA NEW GUINEA		Date 4-21-66
Roof Floor Plan		Scale 1:100
Penthouse Roof Floor Plan		Date FEB 1966
Prepared by <i>[Signature]</i> Checked by <i>[Signature]</i> Drawn by <i>[Signature]</i>		J.E.C. JAPAN ENGINEERING CONSULTANTS CO., LTD.

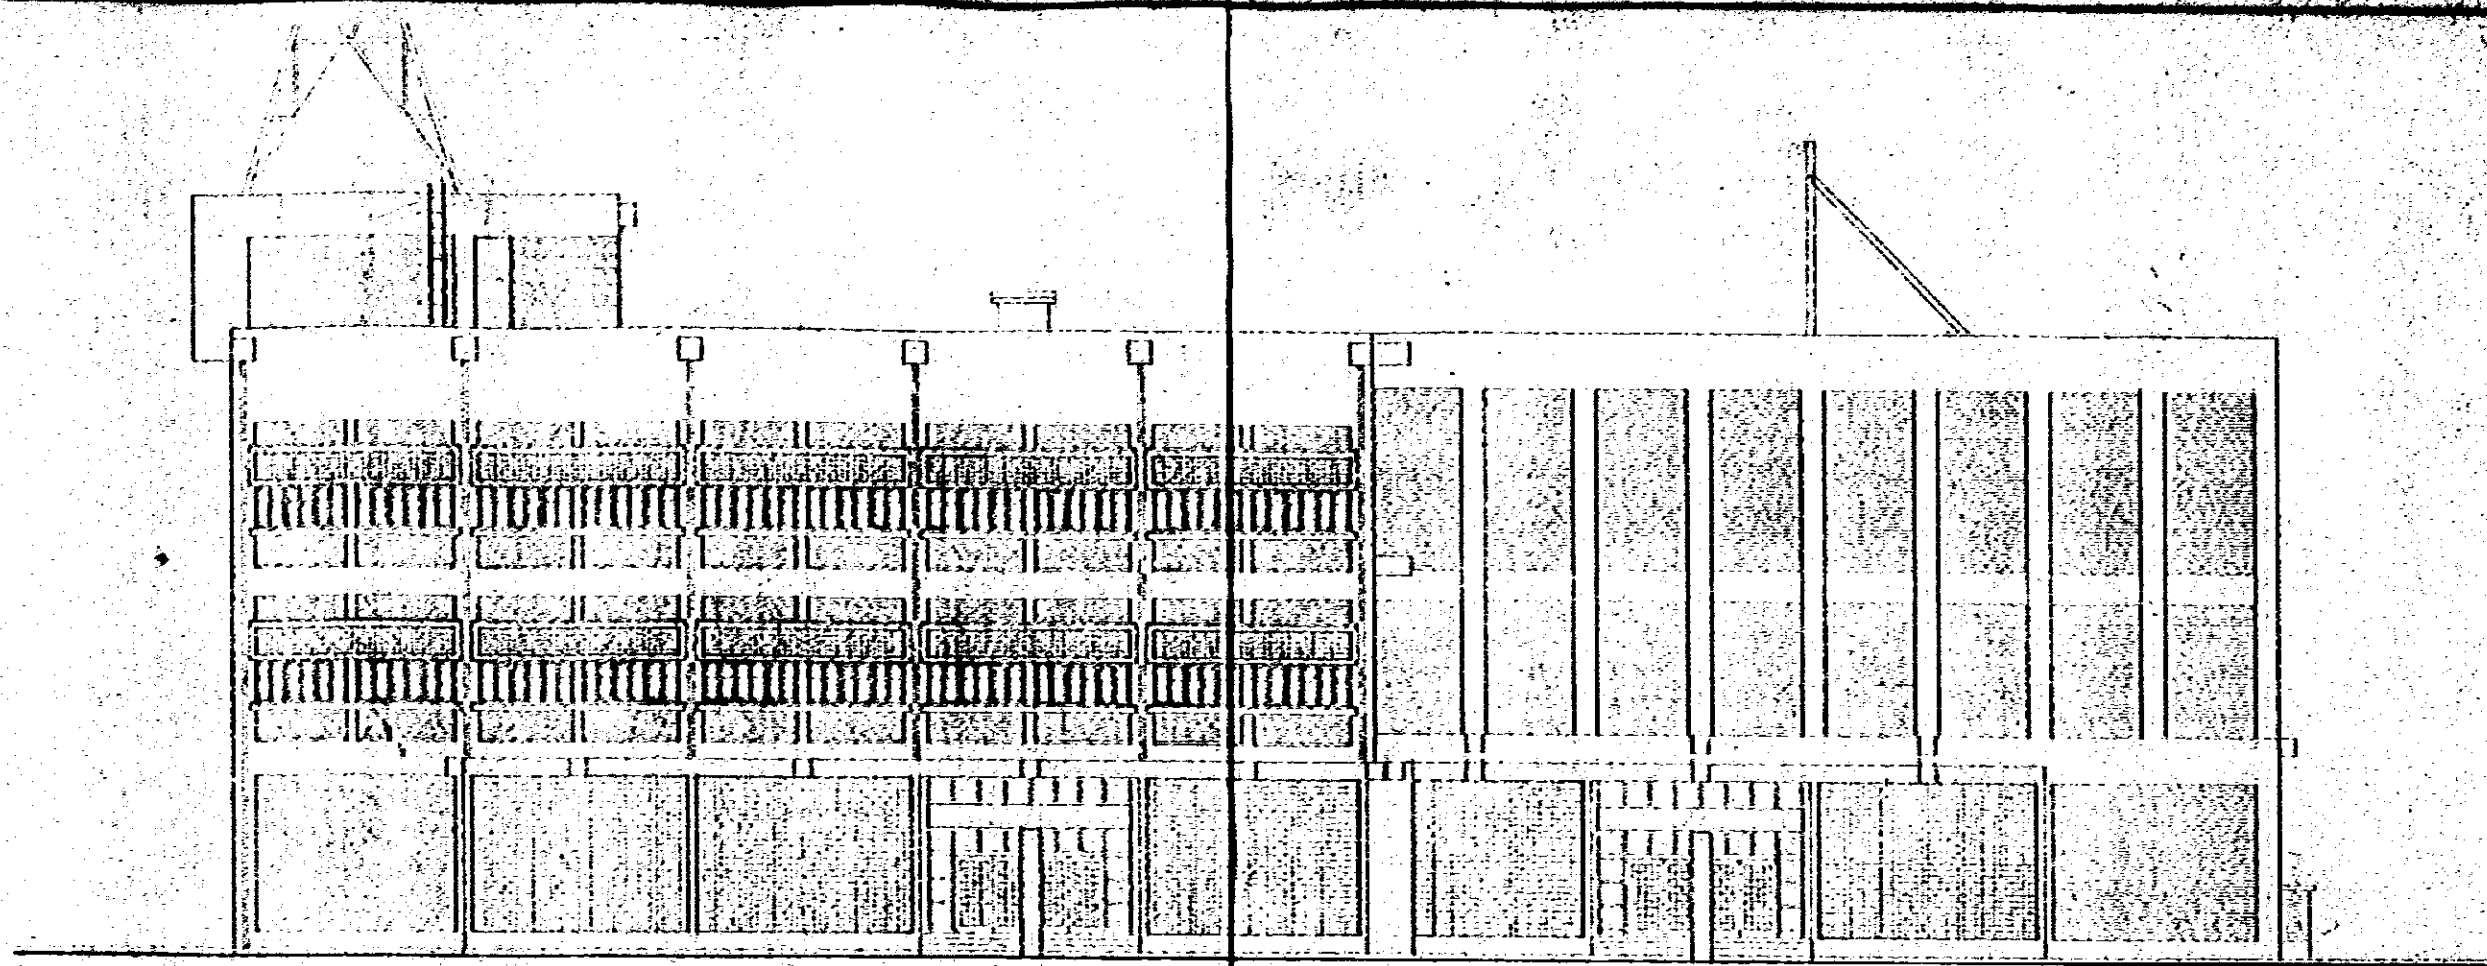


SOUTH ELEVATION S-100

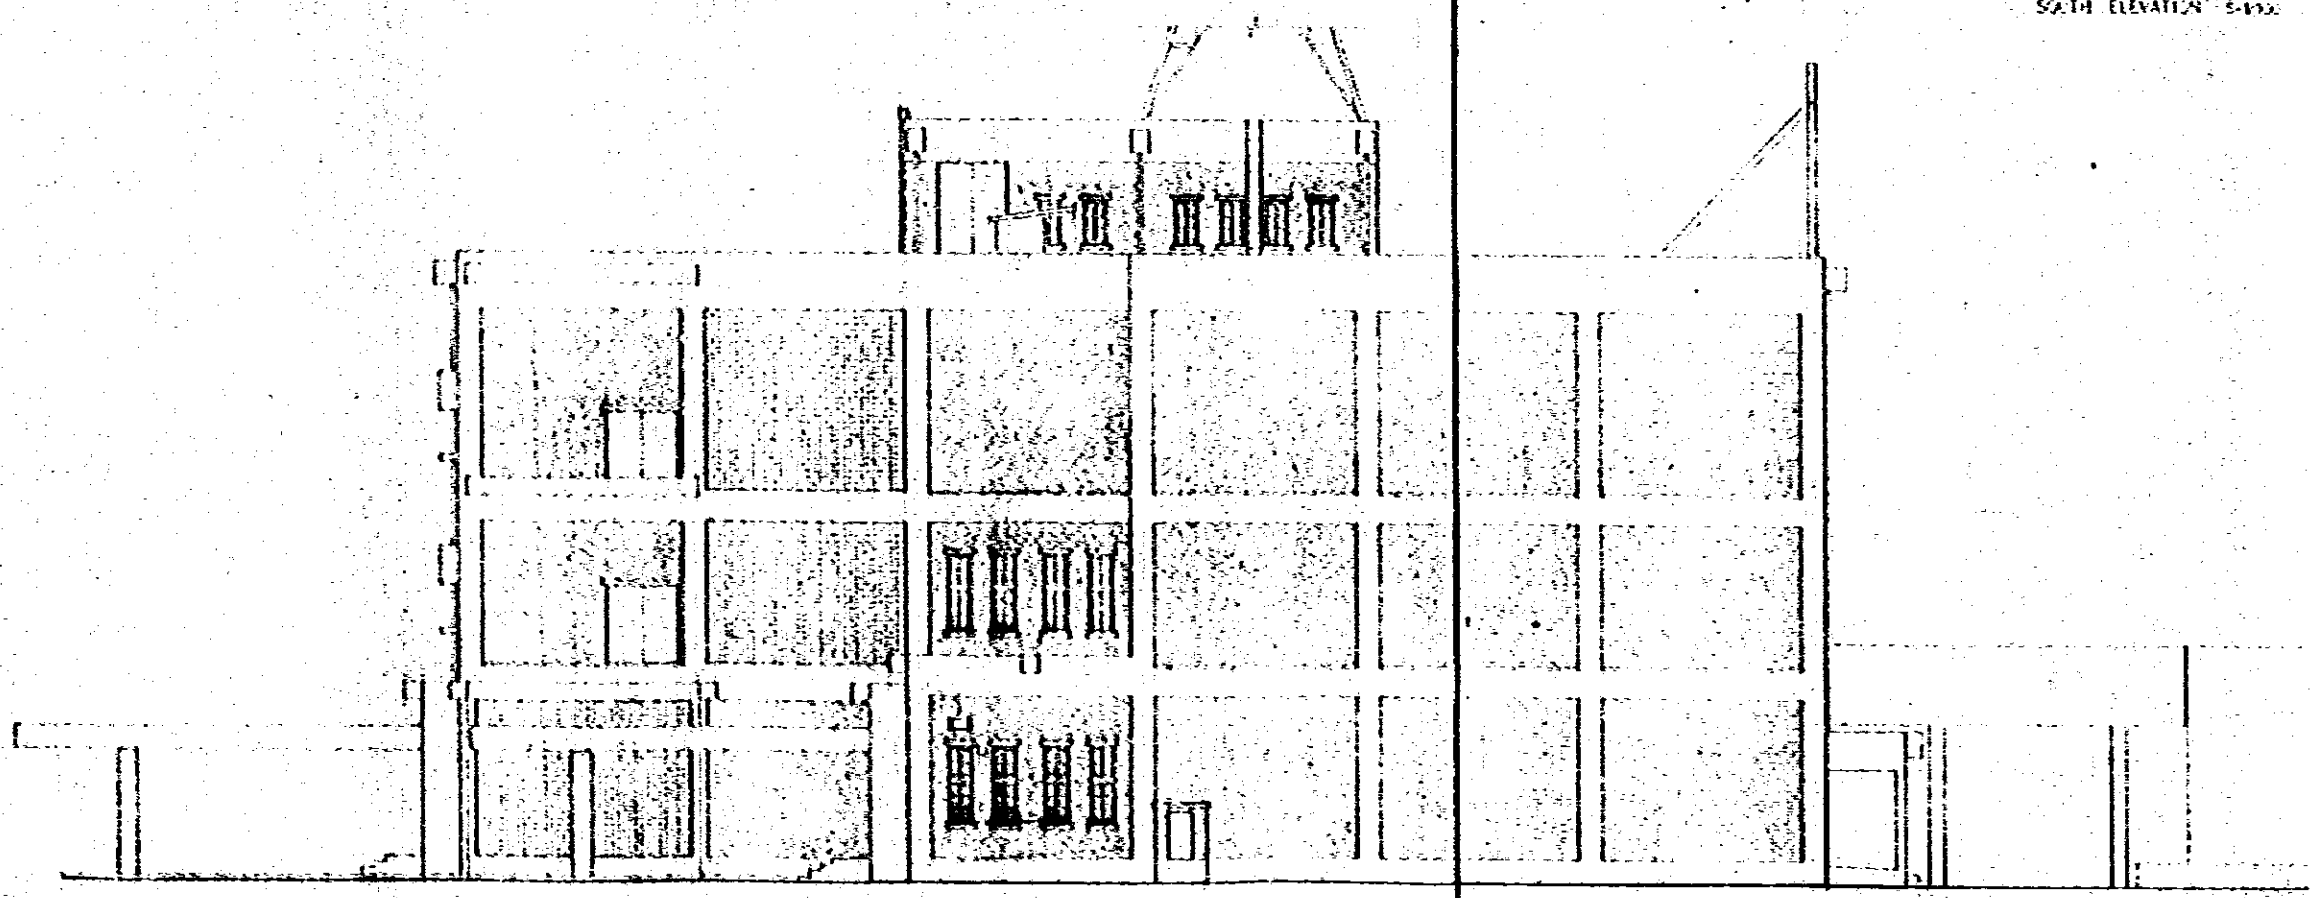


EAST ELEVATION S-100


NATIONAL BROADCASTING HOUSE OF RADIO DAR-ES-SALAAM		1-01-00
SOUTH ELEVATION		100
EAST ELEVATION		100
JAN 1964		FEB 1964
J.P.C. JAPAN ENGINEERING CONSULTANTS CO. LTD.		

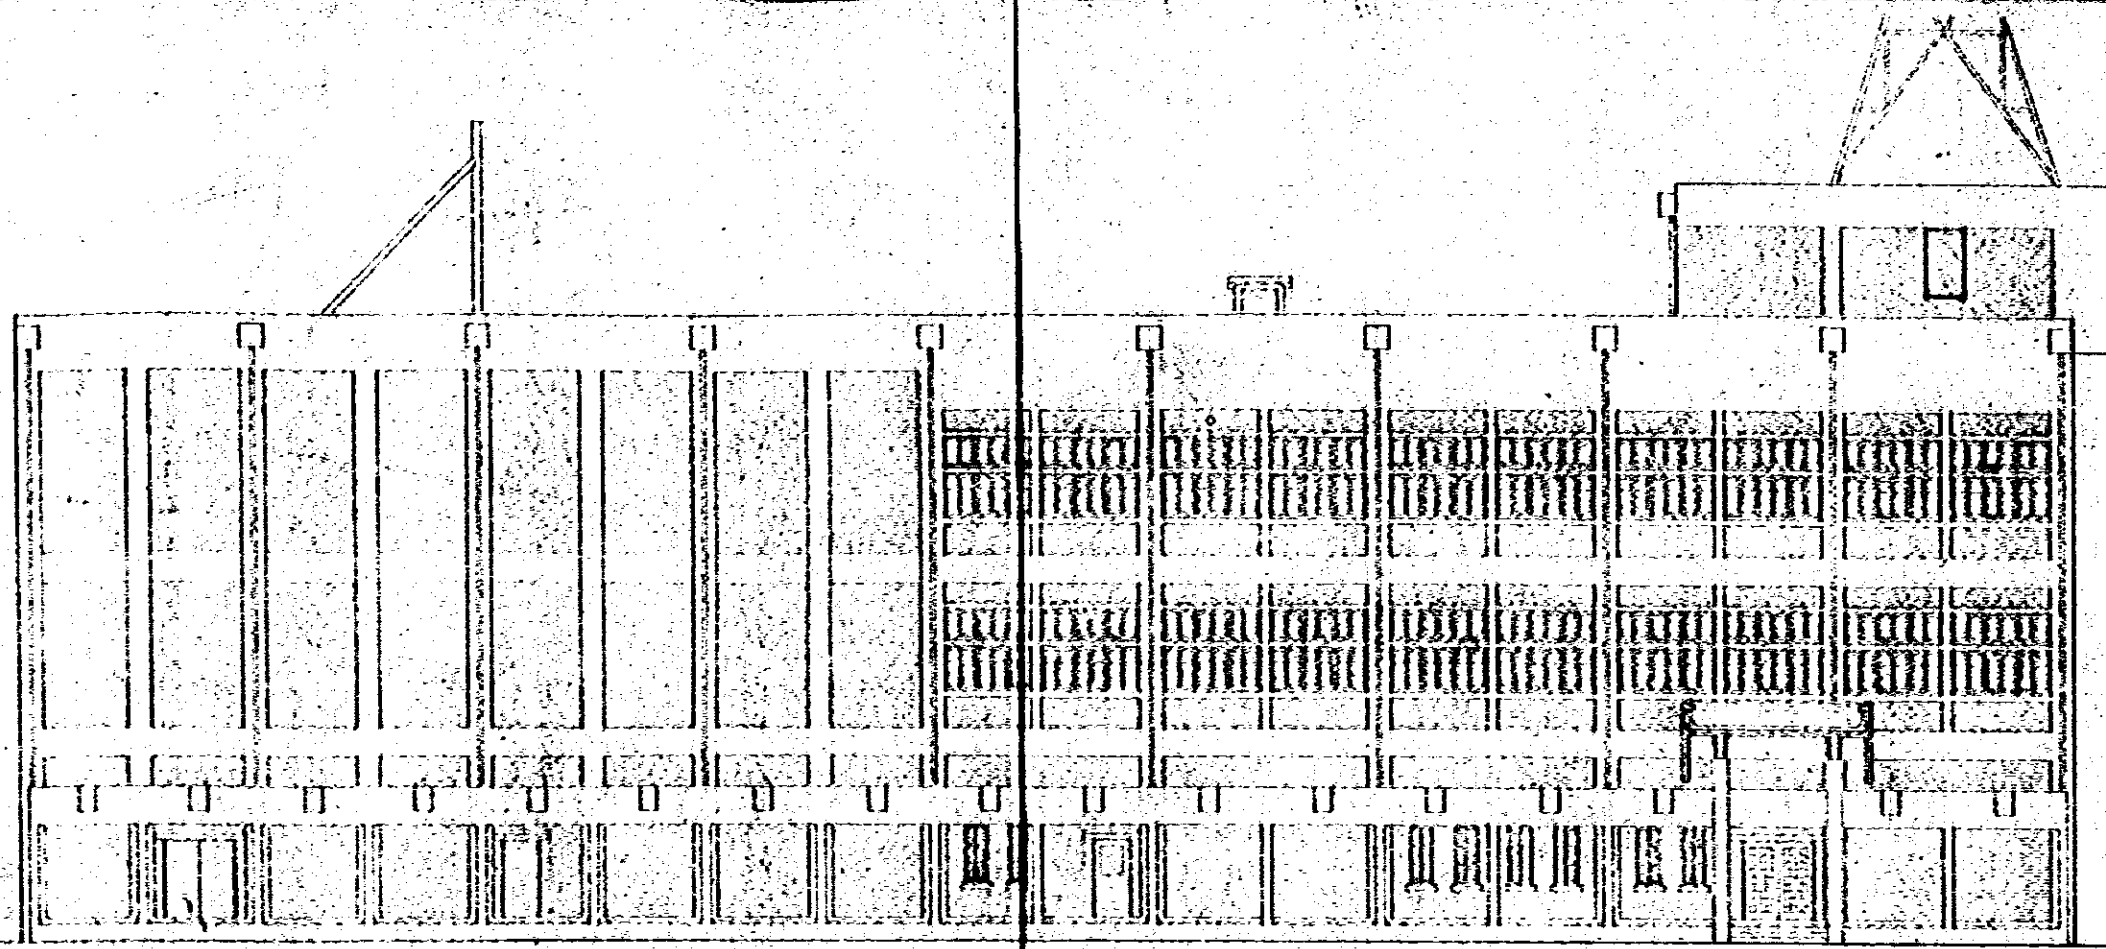

NORTH ELEVATION 2-20-33

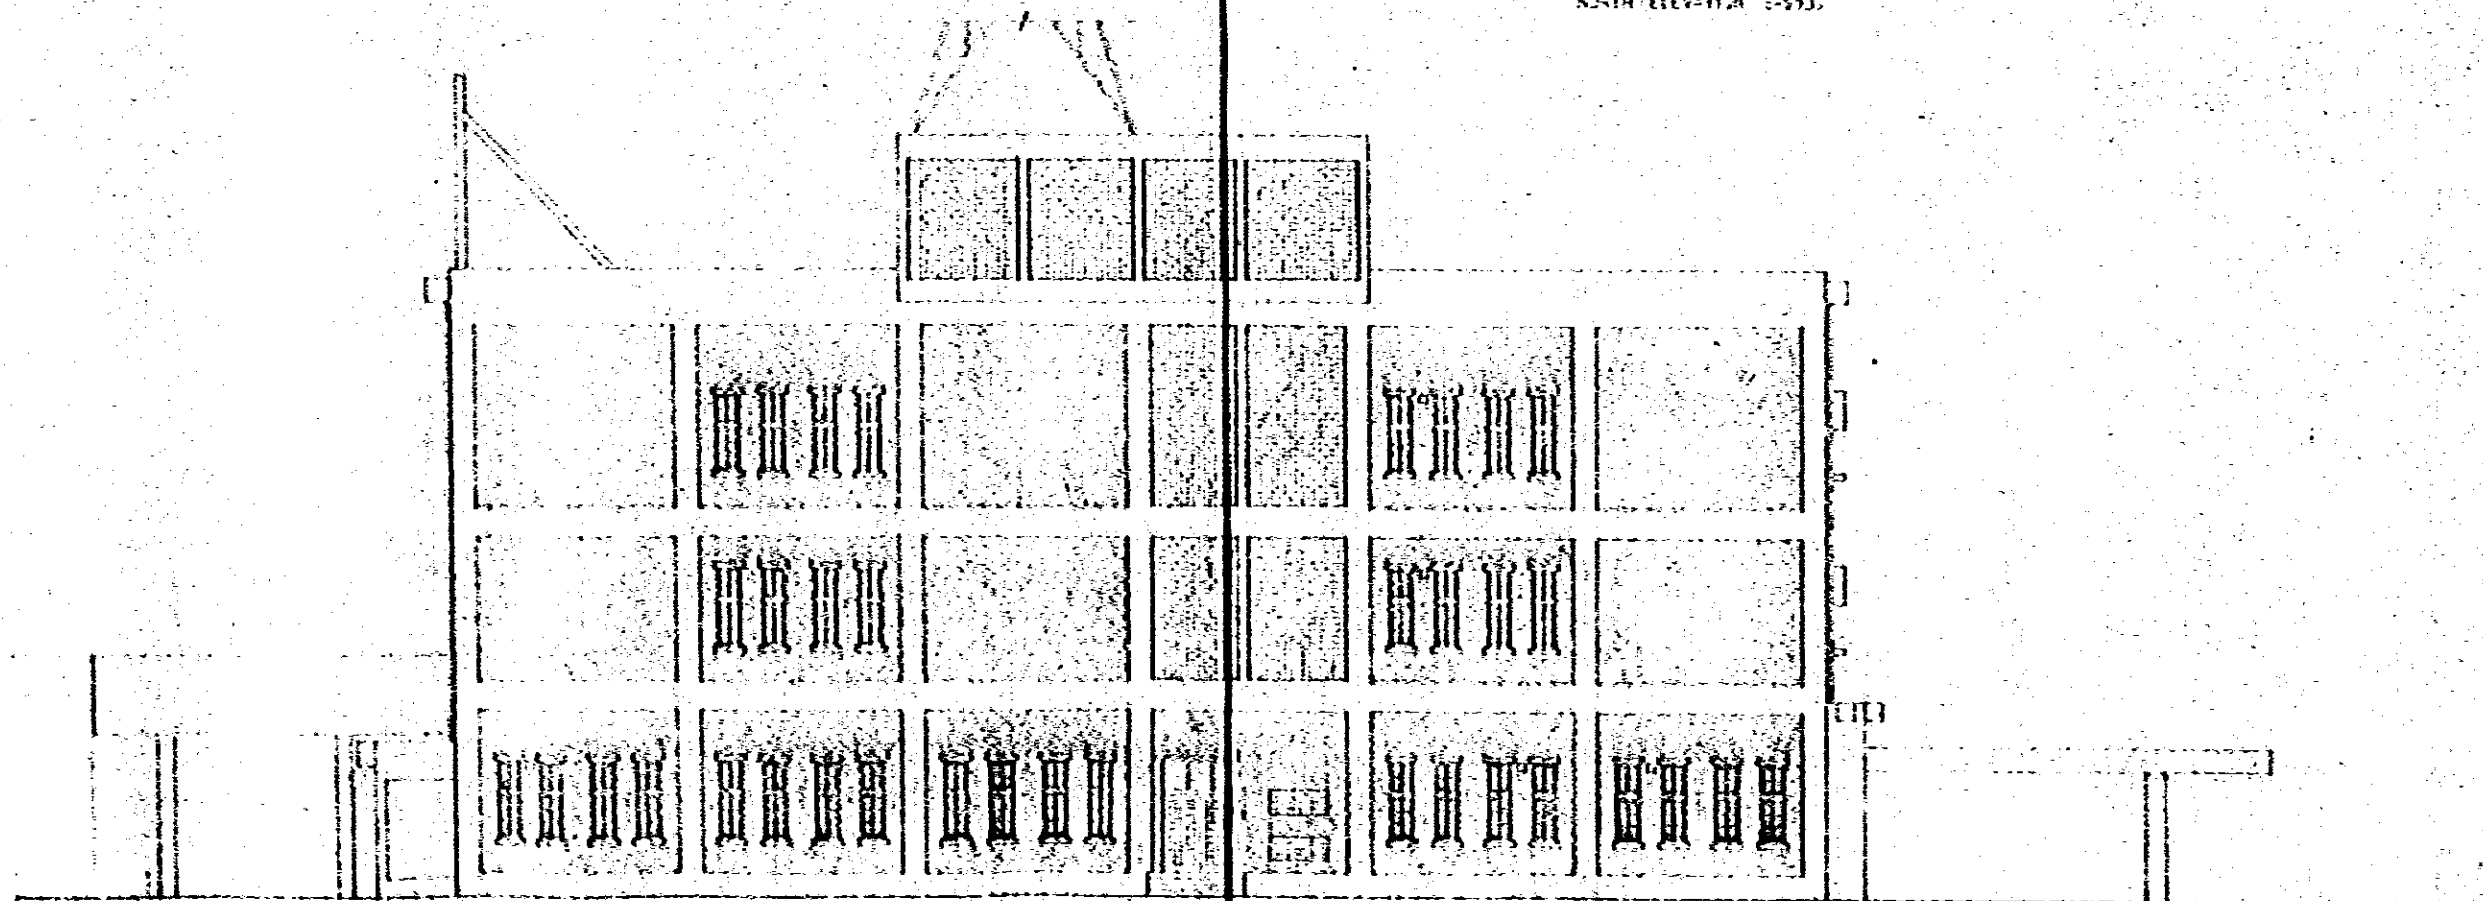


WEST ELEVATION 2-20-33

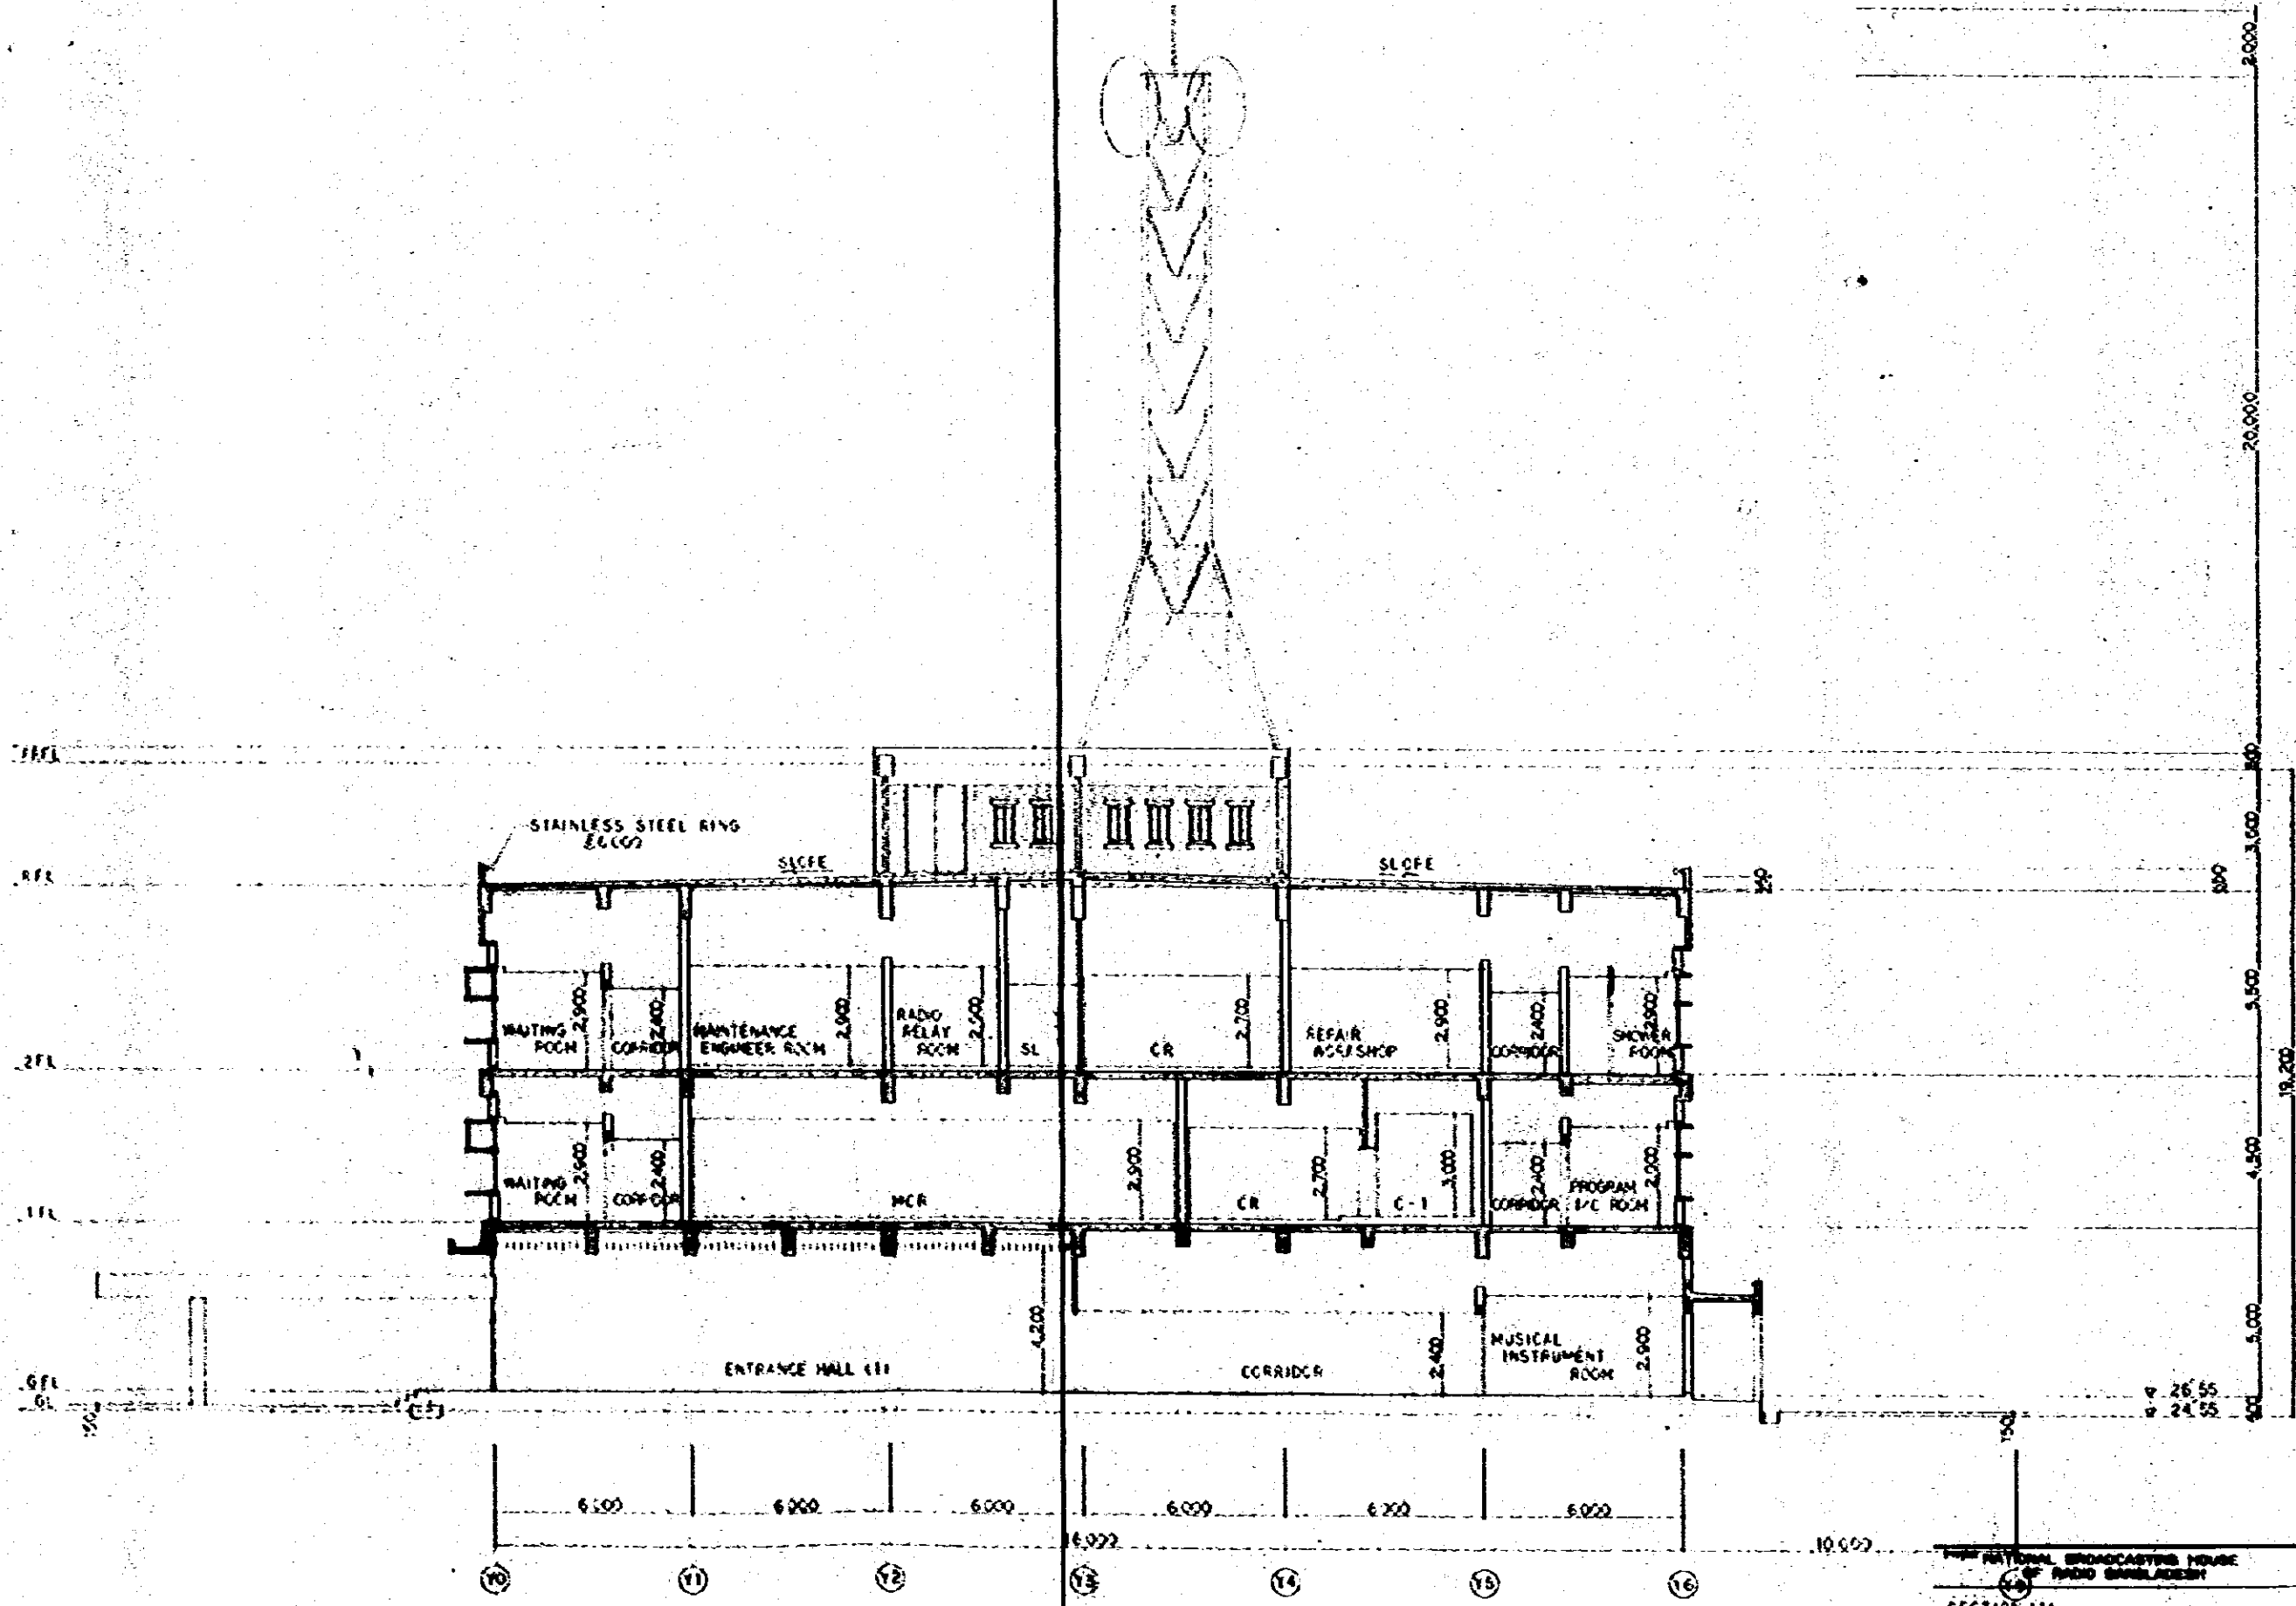


X-X SECTION 1:100


NATIONAL BROADCASTING HOUSE OF RADIO BANGLADESH		2-4-11
SECTION III		1:100
Drawn by	Checked by	Scale
		1:100
JAPAN ENGINEERING CONSULTANTS CO., LTD.		

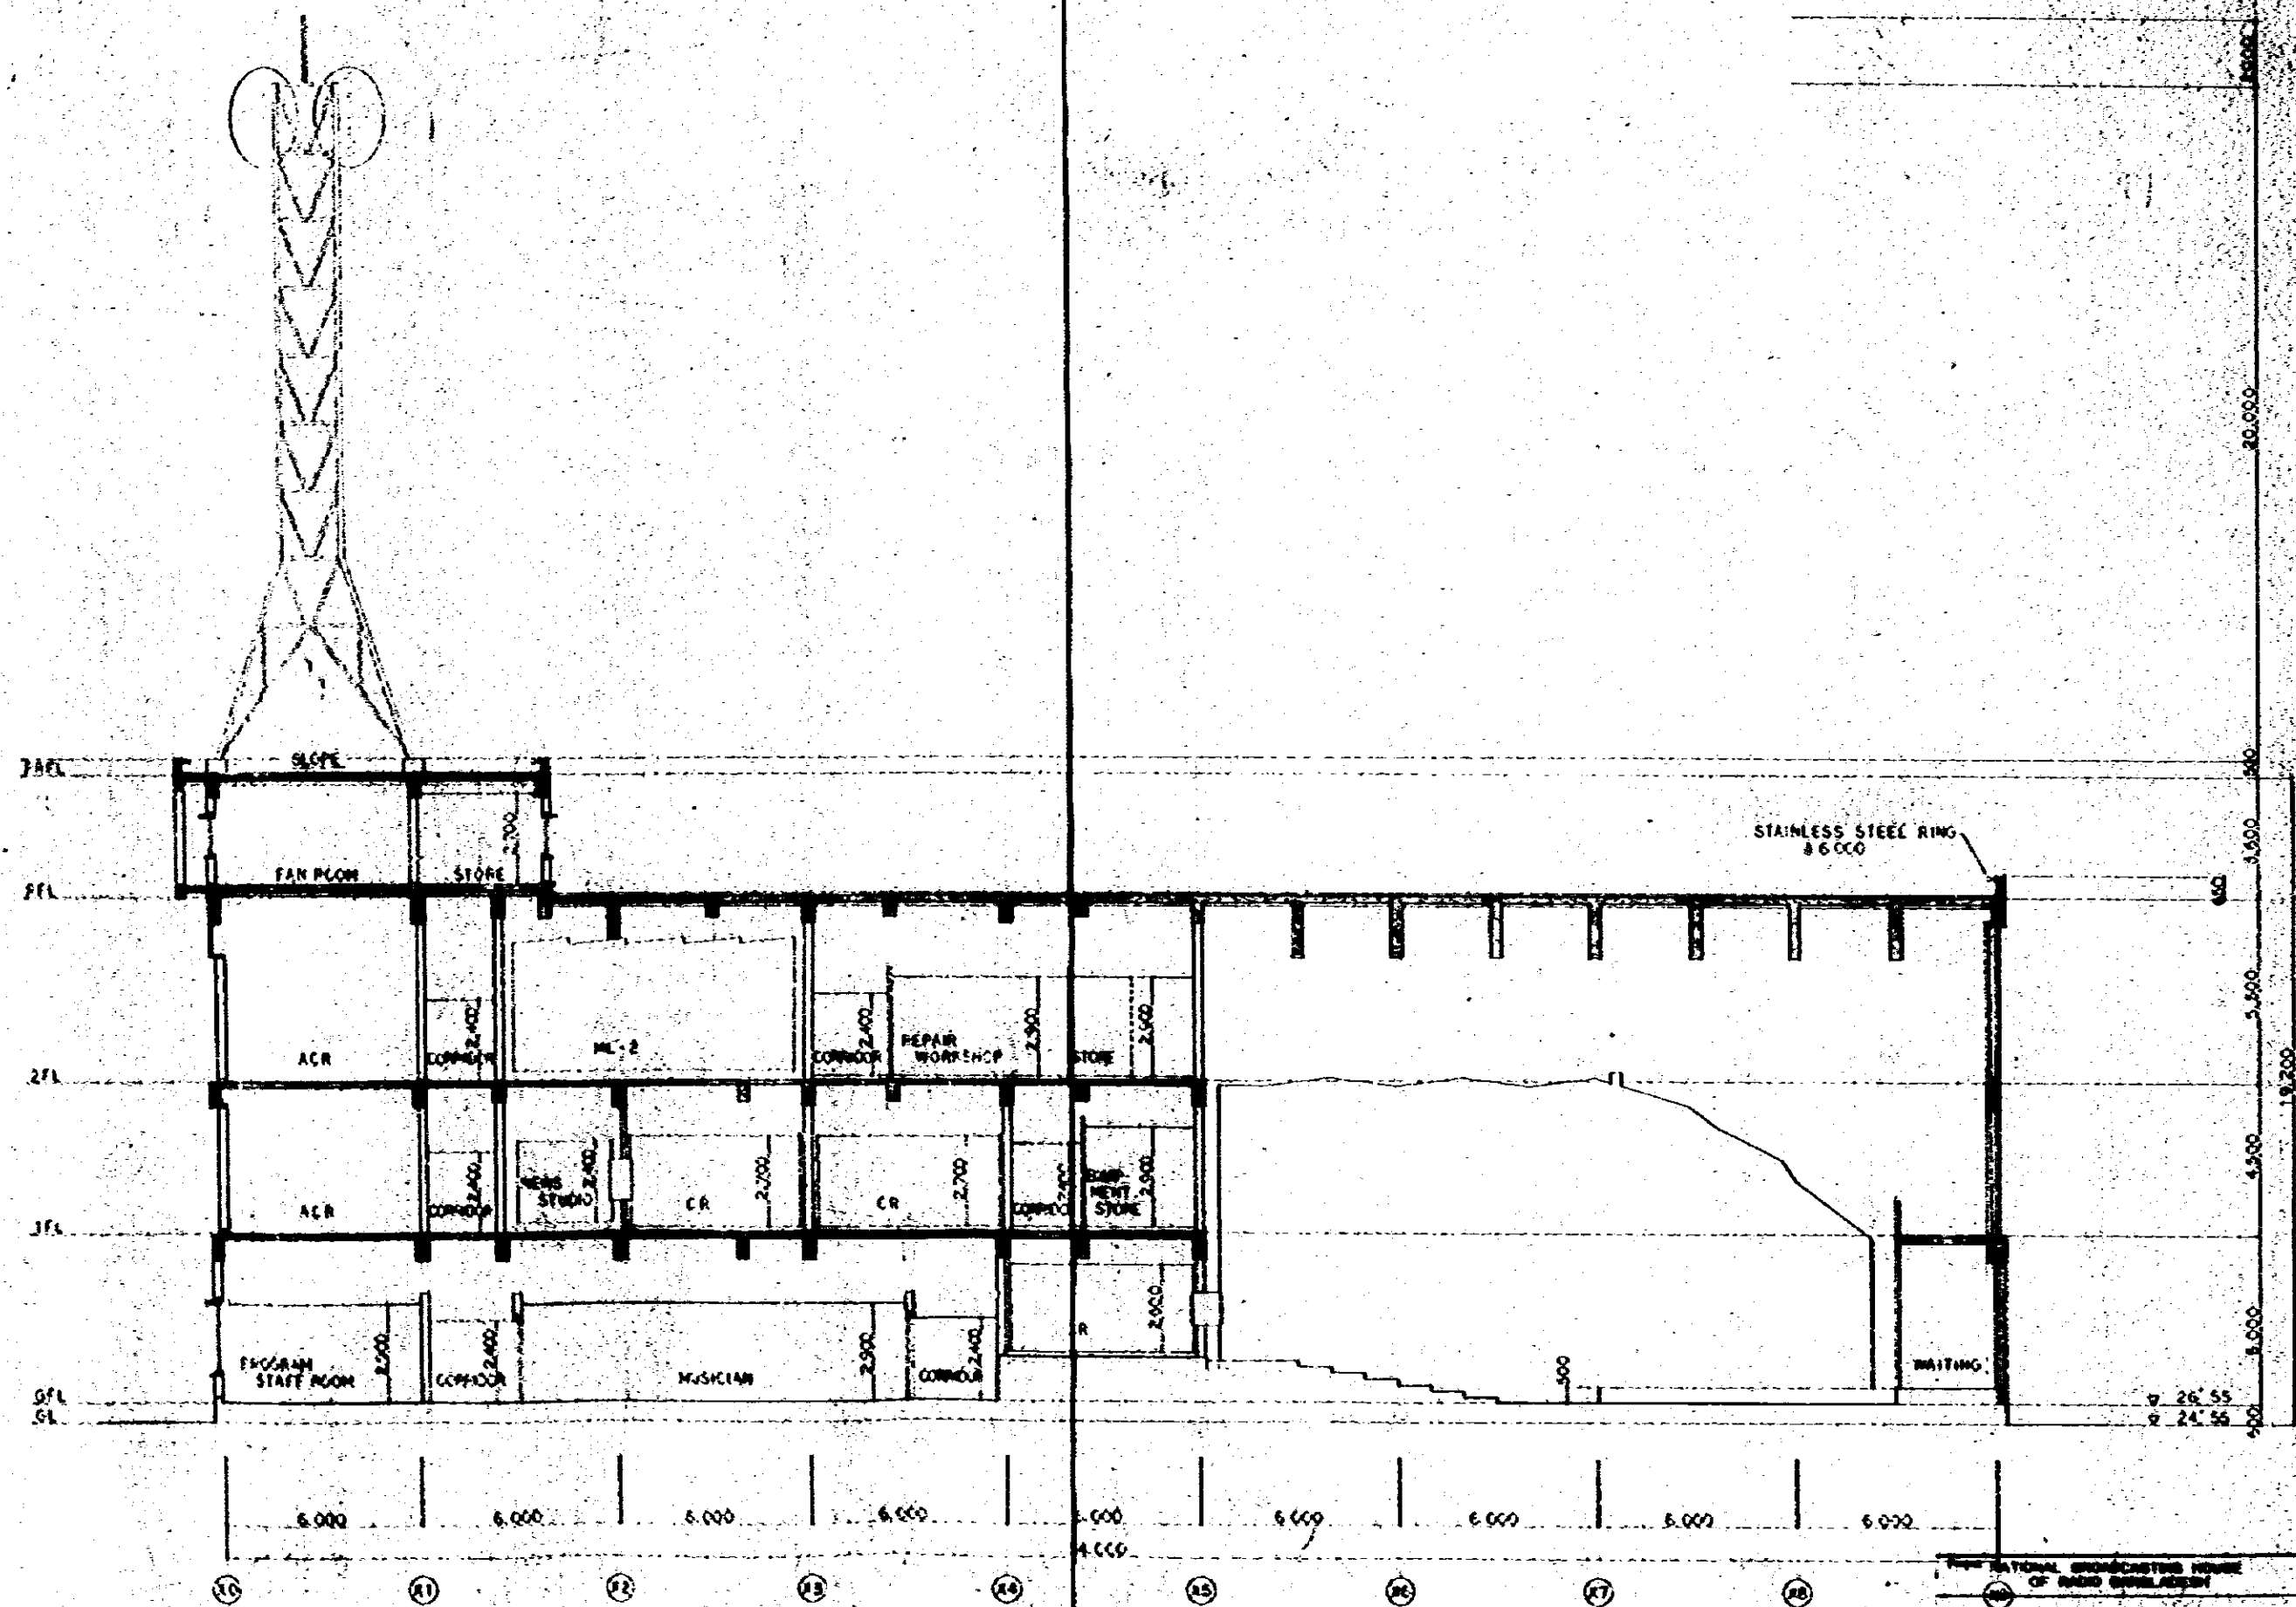


NATIONAL BROADCASTING HOUSE OF RADIO BRANDBURG		4-21-55
SECTION 121		1:100
Author	Checked	Drawn
J. J. JONES ENGINEERING COMPANY, INC.		

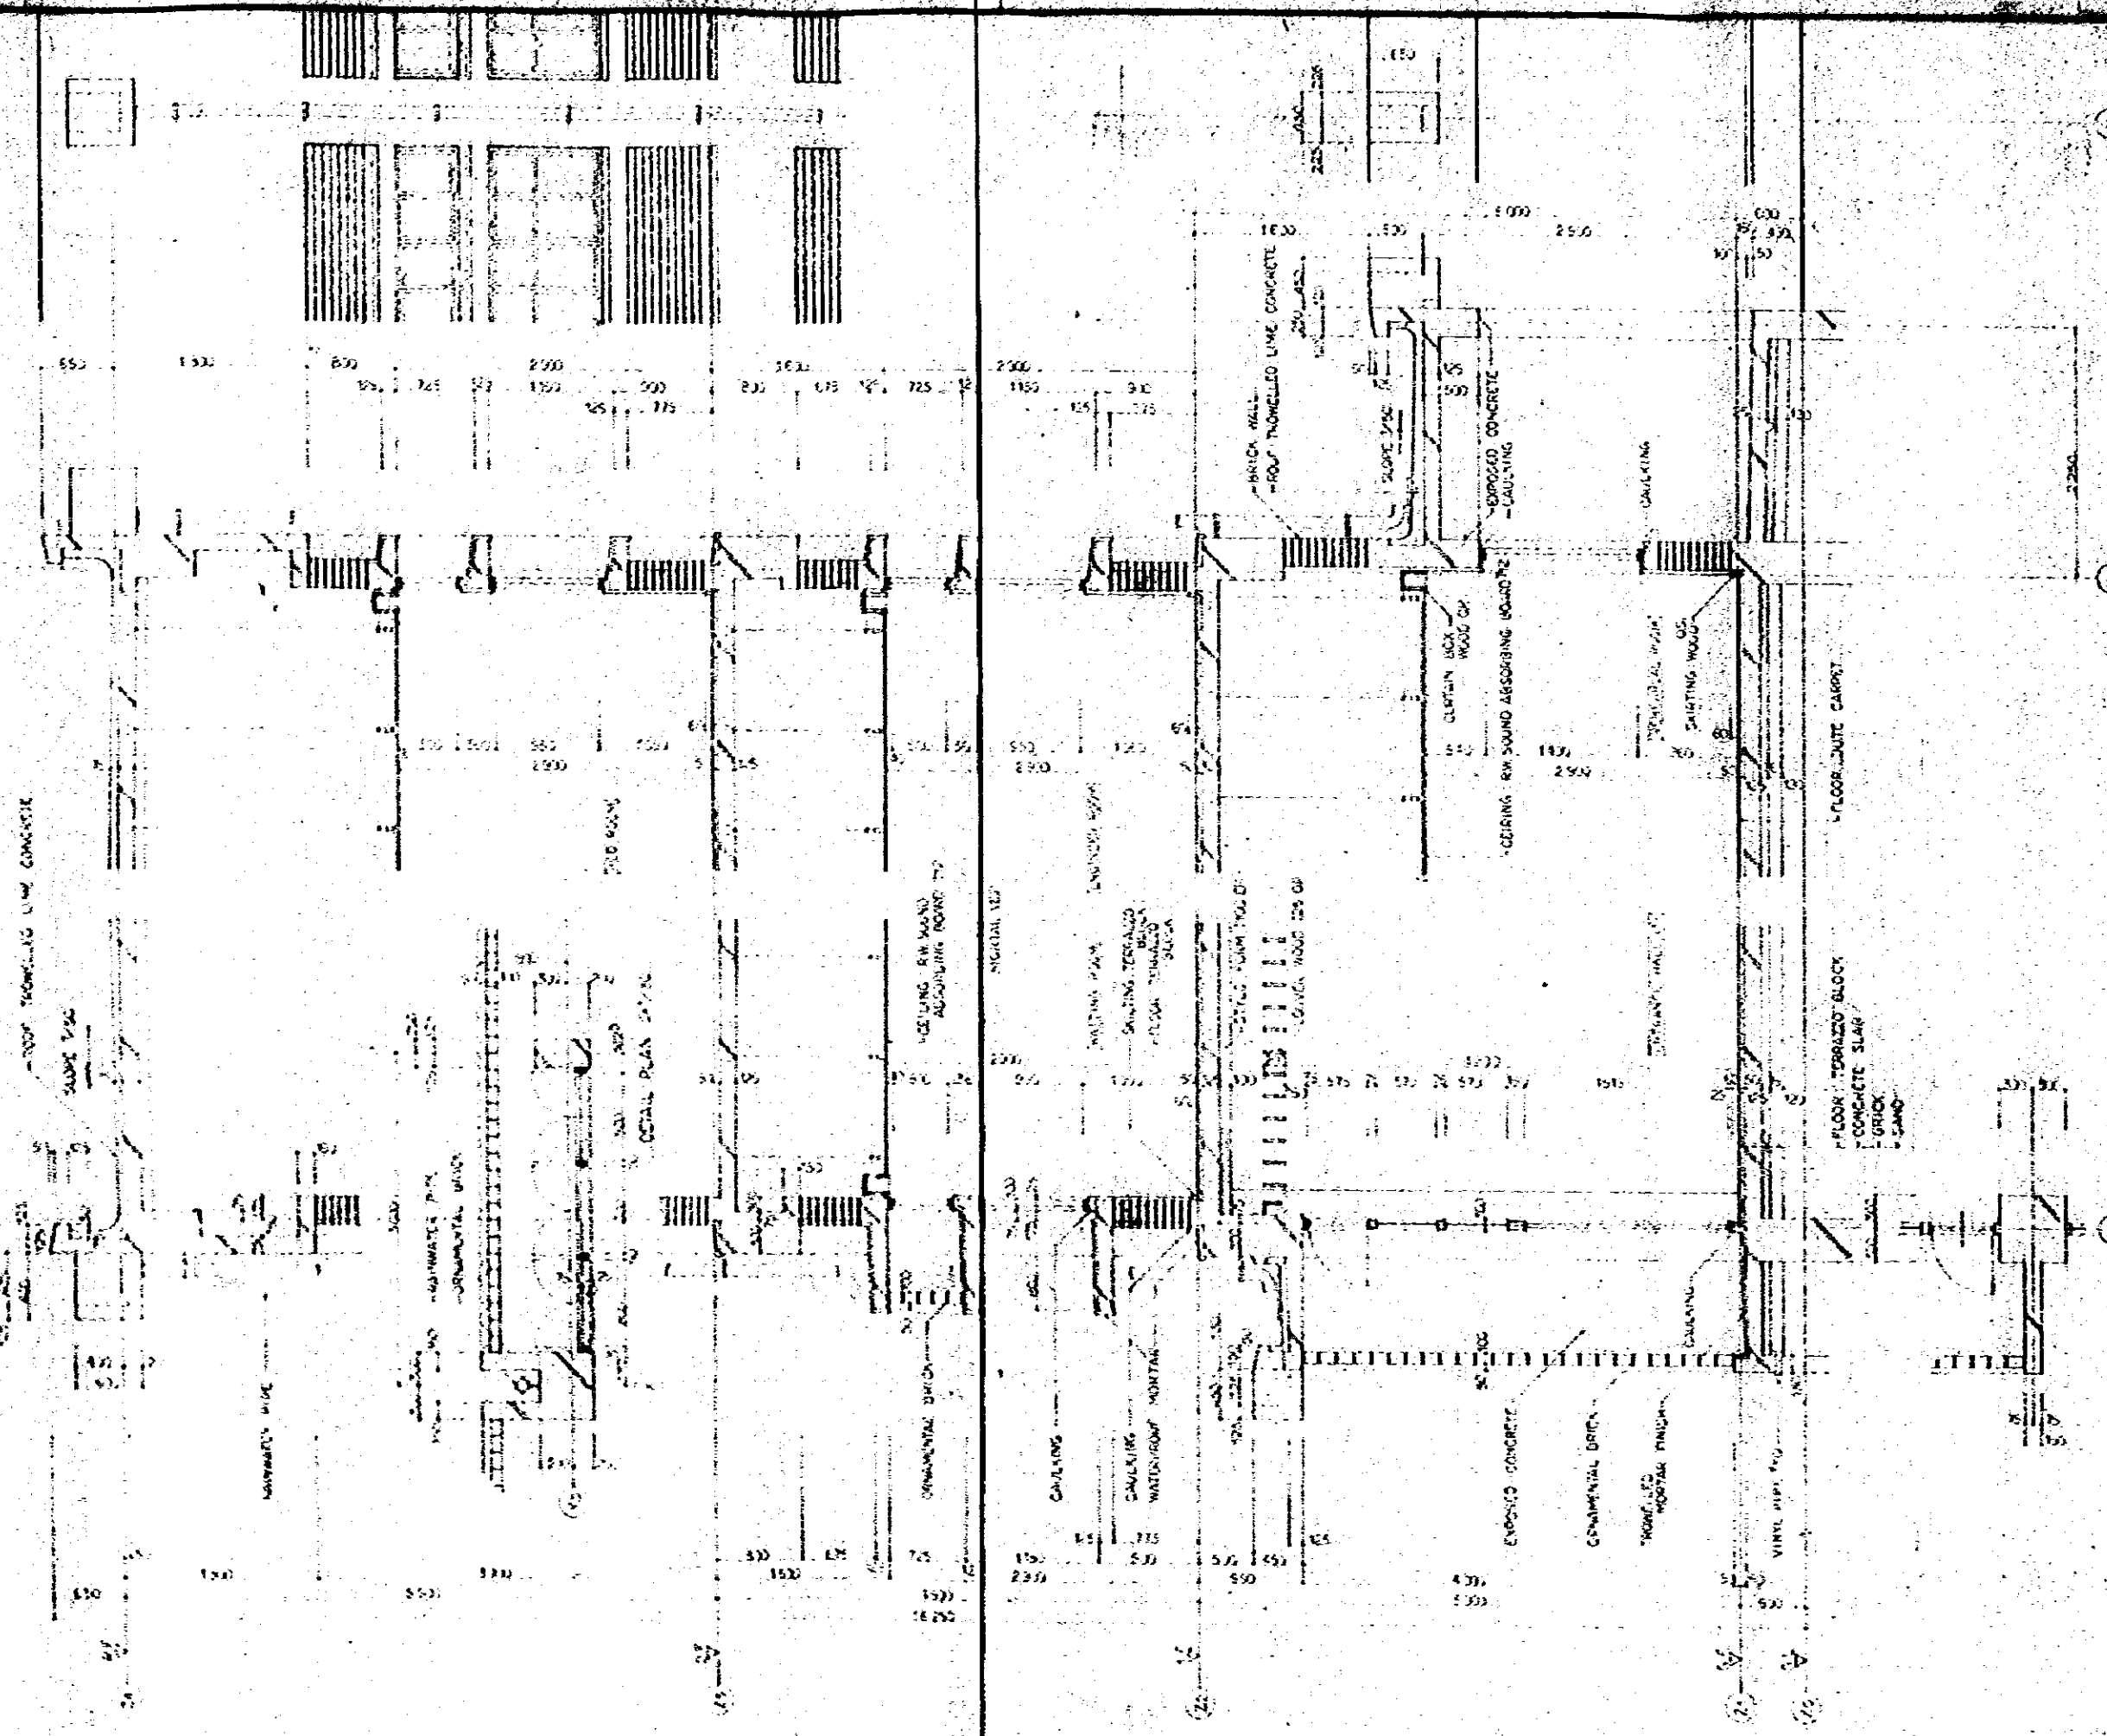


NATIONAL BROADCASTING HOUSE OF RADIO BANGLADESH		2-1-13
SECTION DETAIL		3-100
DRAWN BY: <i>[Signature]</i> CHECKED BY: <i>[Signature]</i> DATE: <i>[Date]</i>		1/50 1/50
5776 JAPAN ENGINEERING CONSULTANTS CO., LTD.		

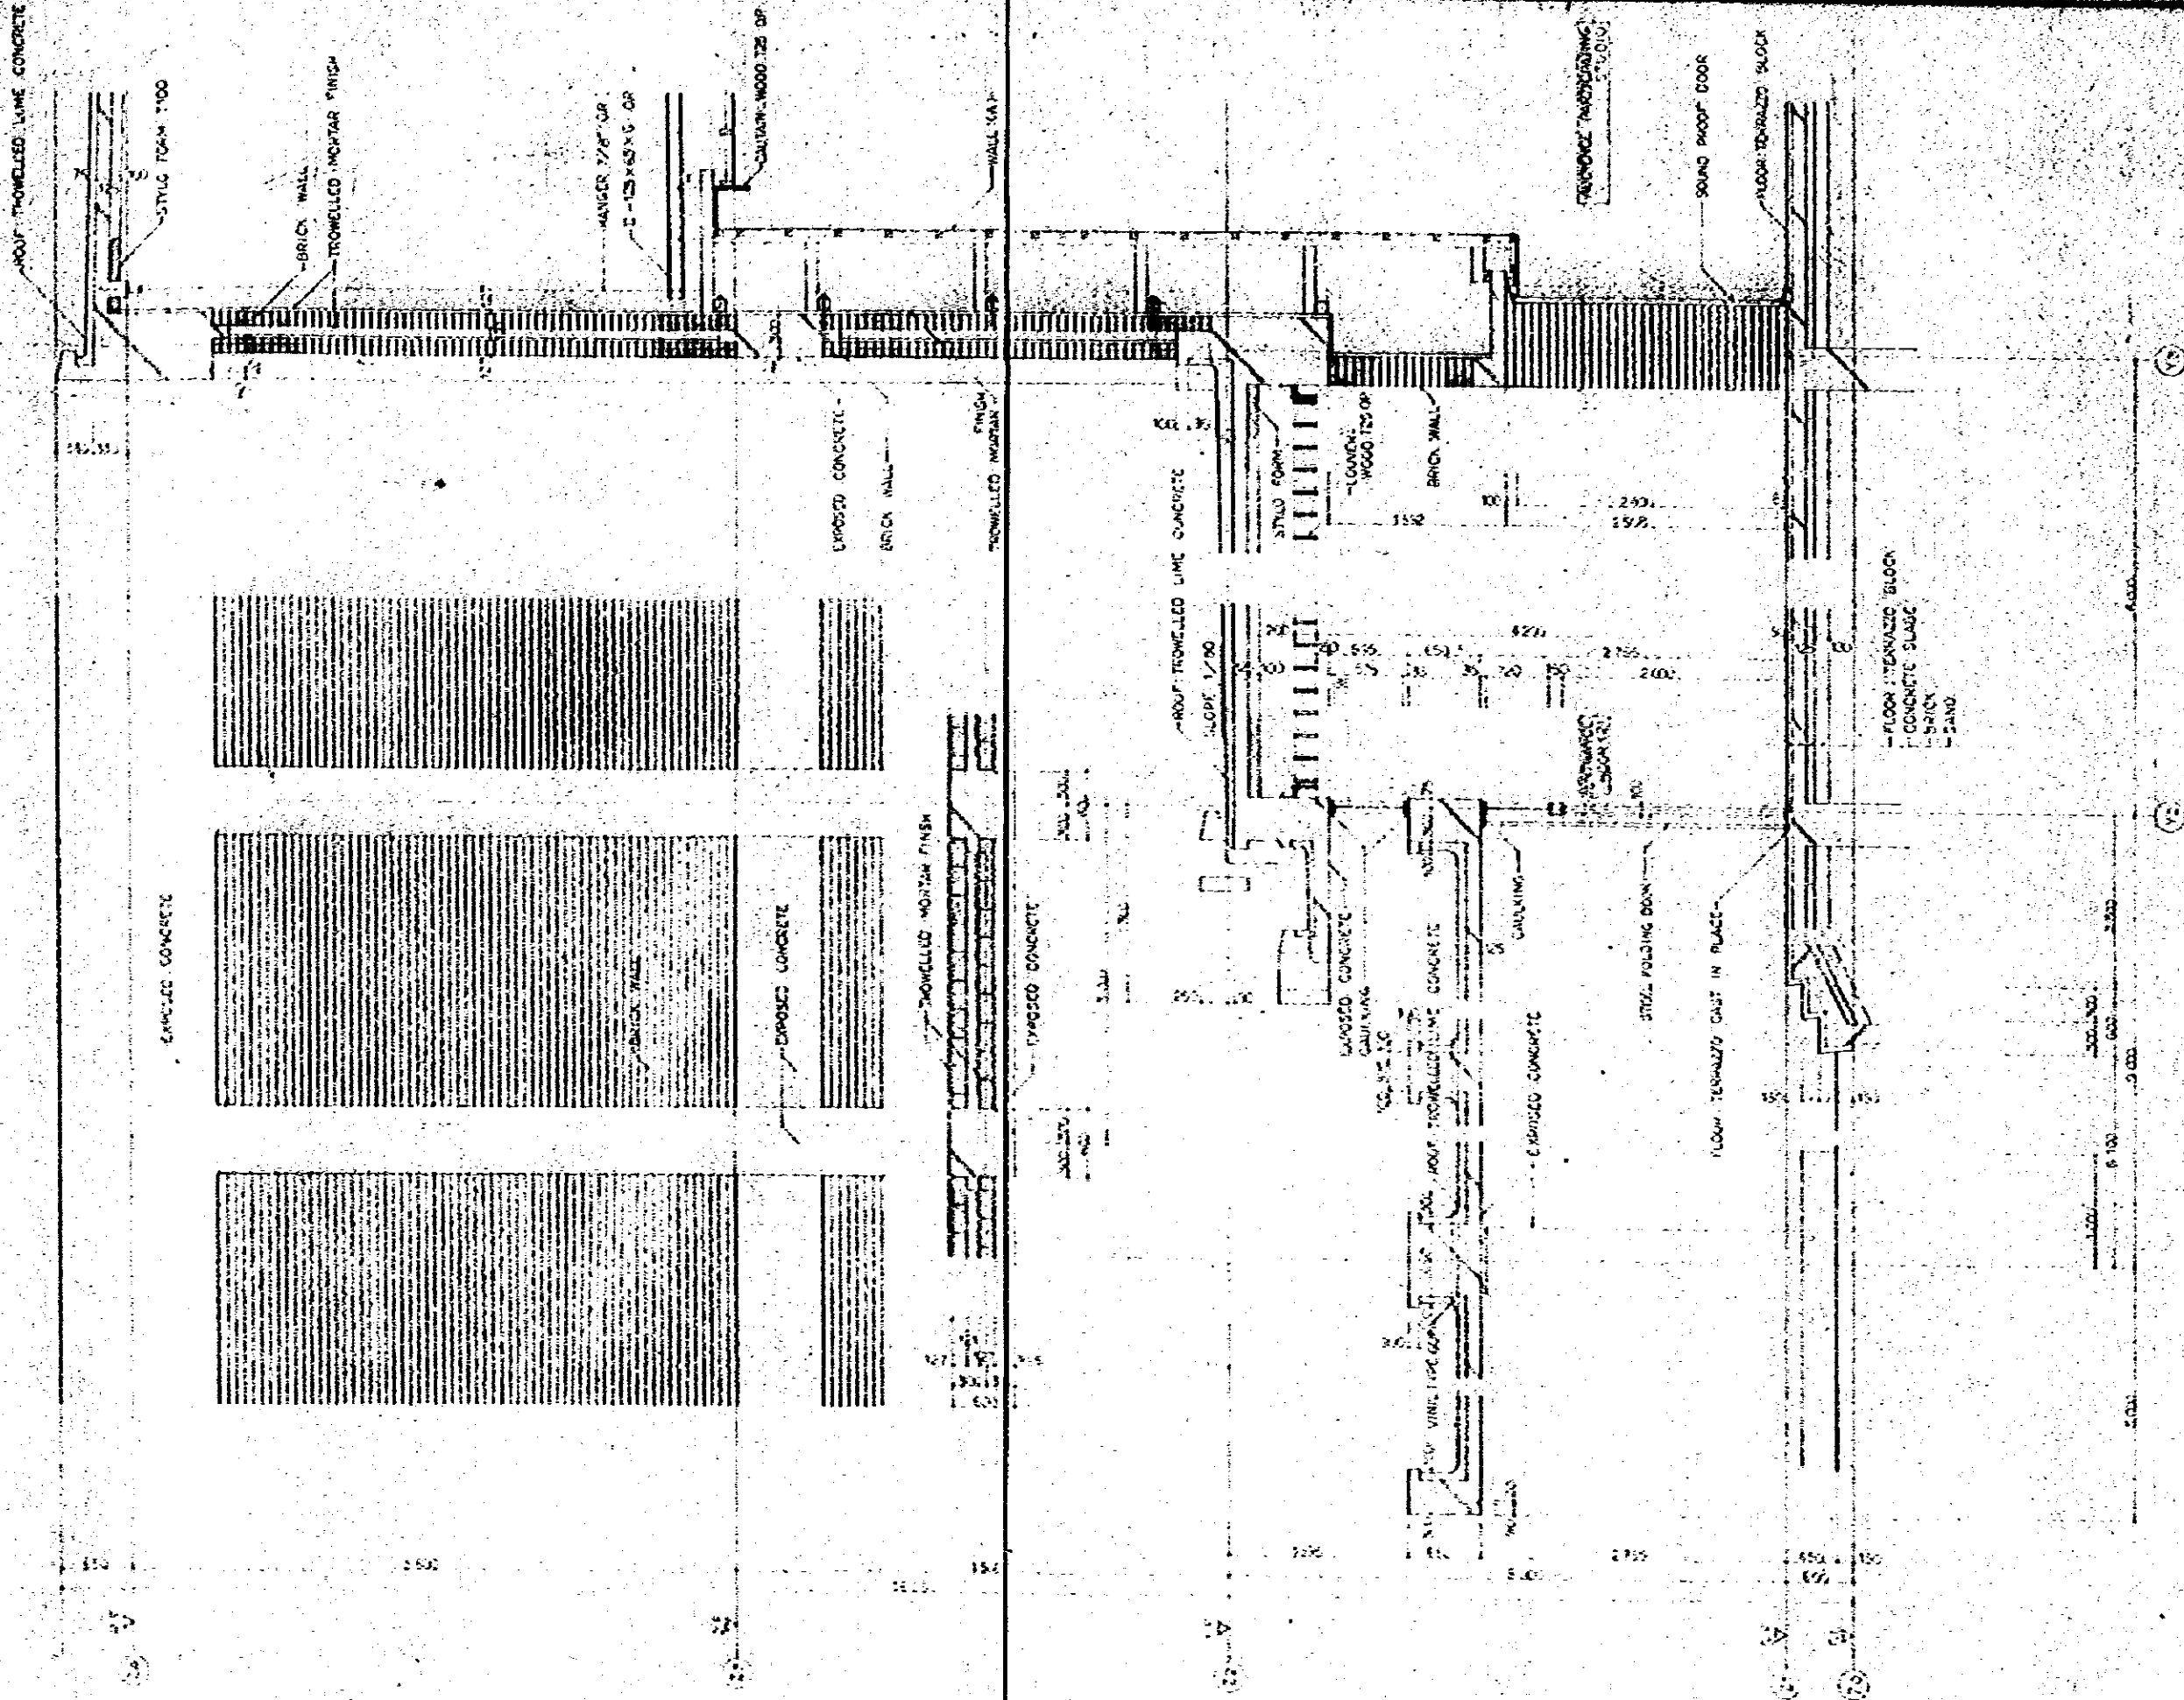


KAWAII DOMESTIC HOUSE OF KAWAII, HAWAII		0-97-14
SECTION DETAIL		1/20
DRAWN BY: [Signature] CHECKED BY: [Signature]		R.S.
J.E.C. JAPAN ENGINEERING CONSULTANTS CO., LTD.		

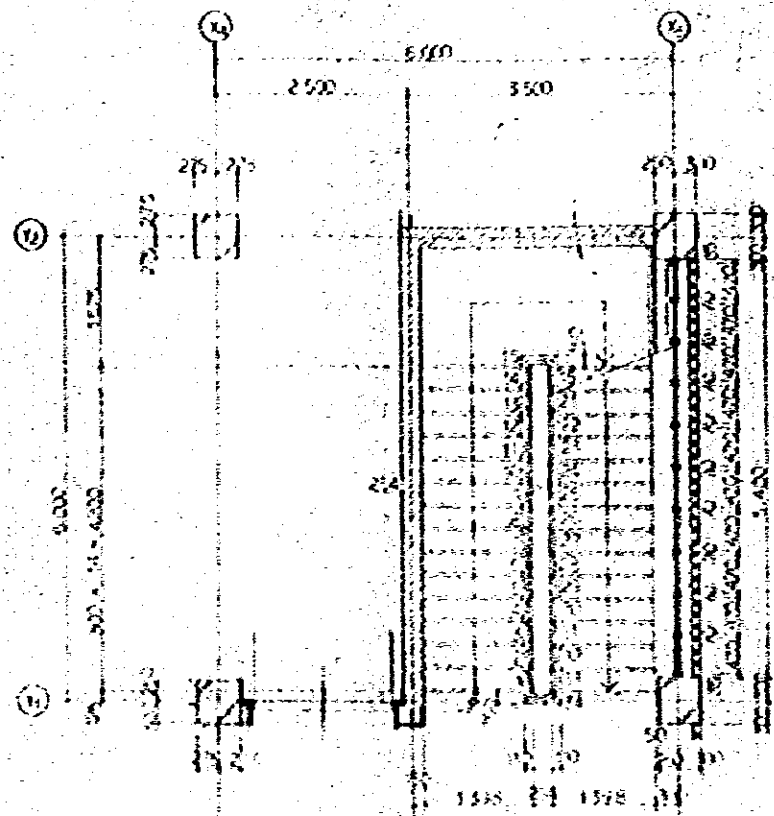


1st FLOOR PLAN 1:50

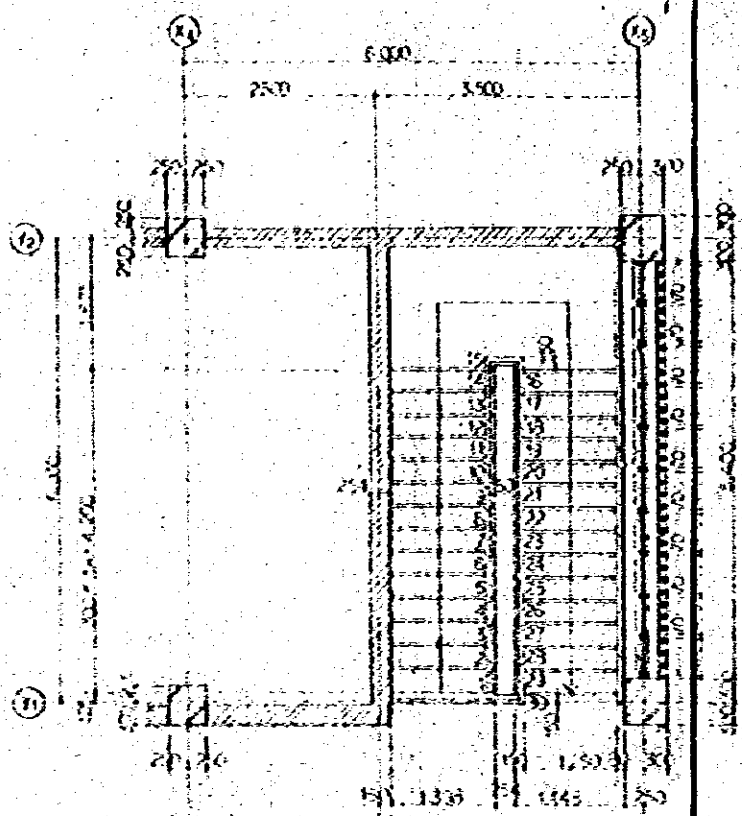



2nd FLOOR PLAN 1:50

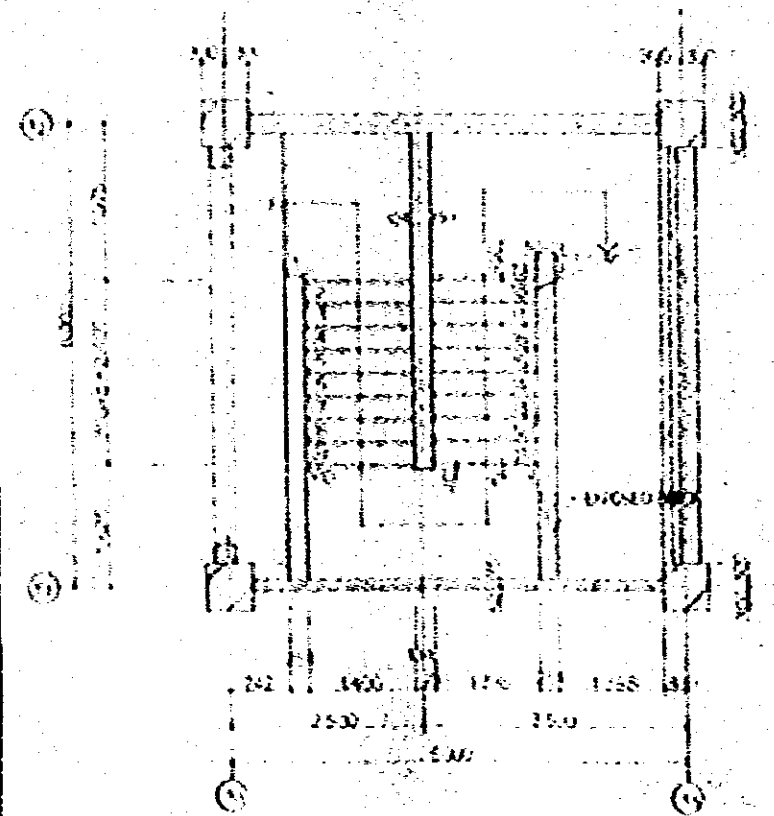

GROUND FLOOR PLAN 1:50

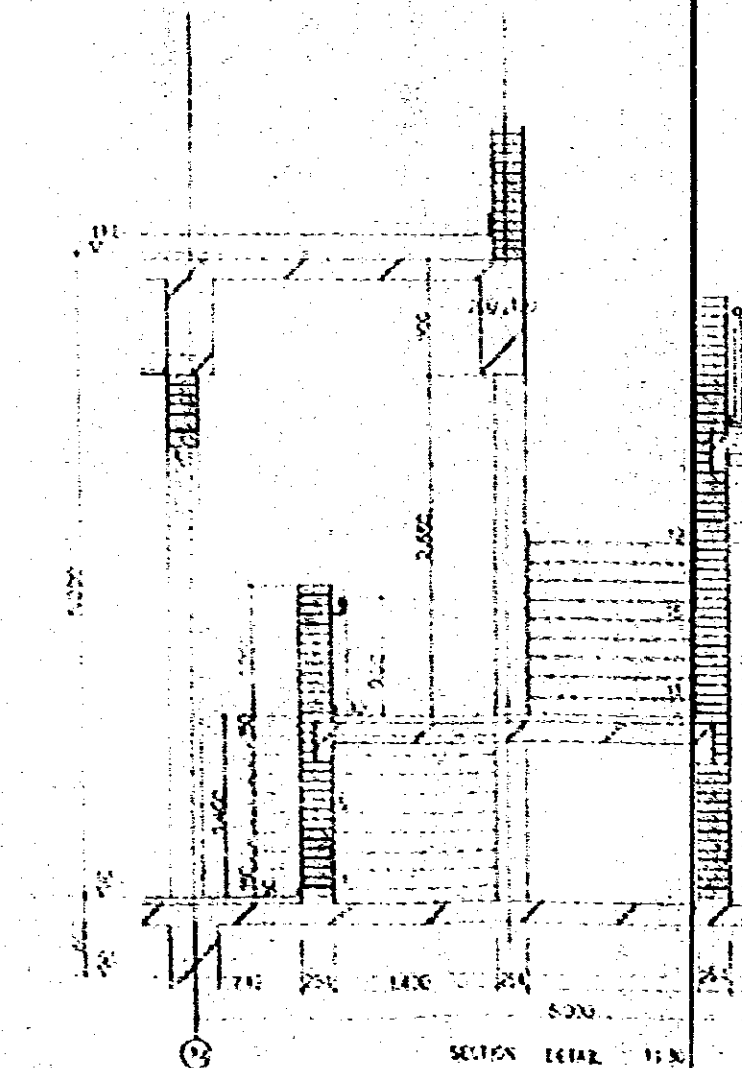


SECTION DETAIL 1:50

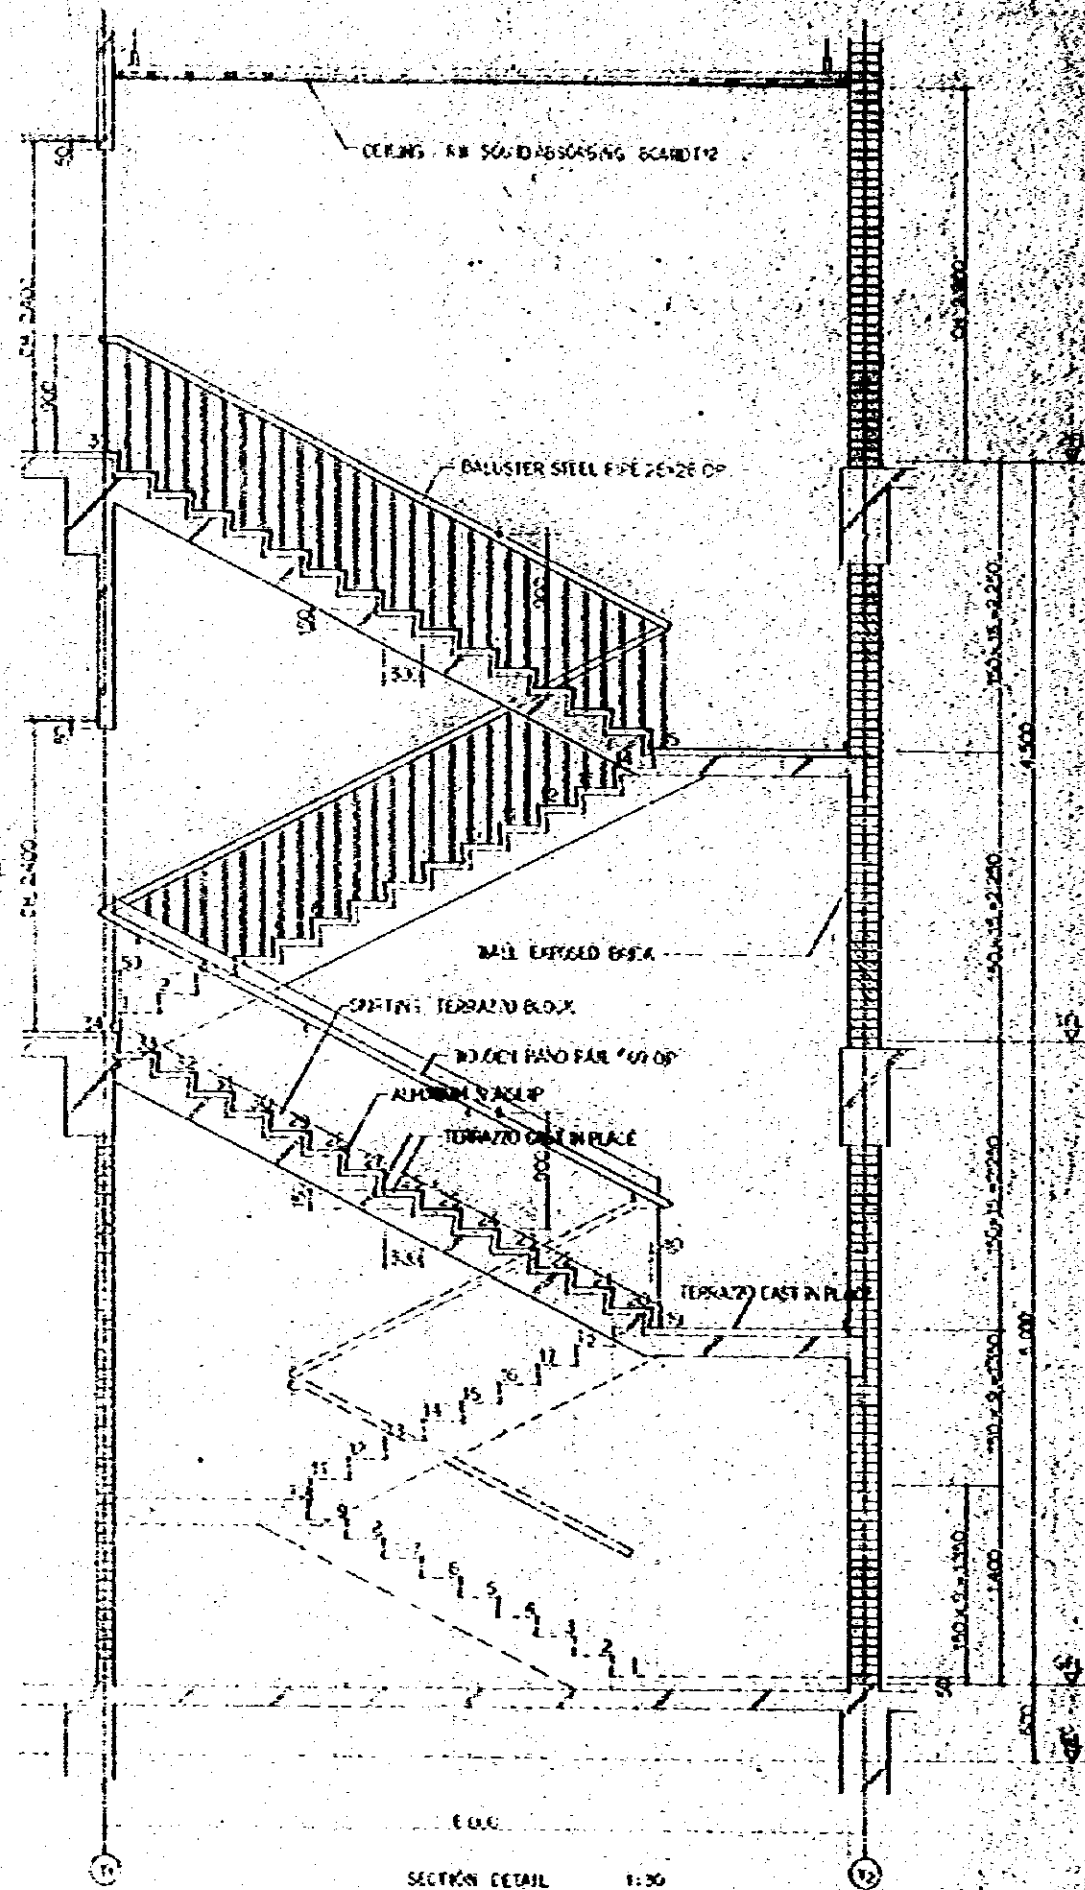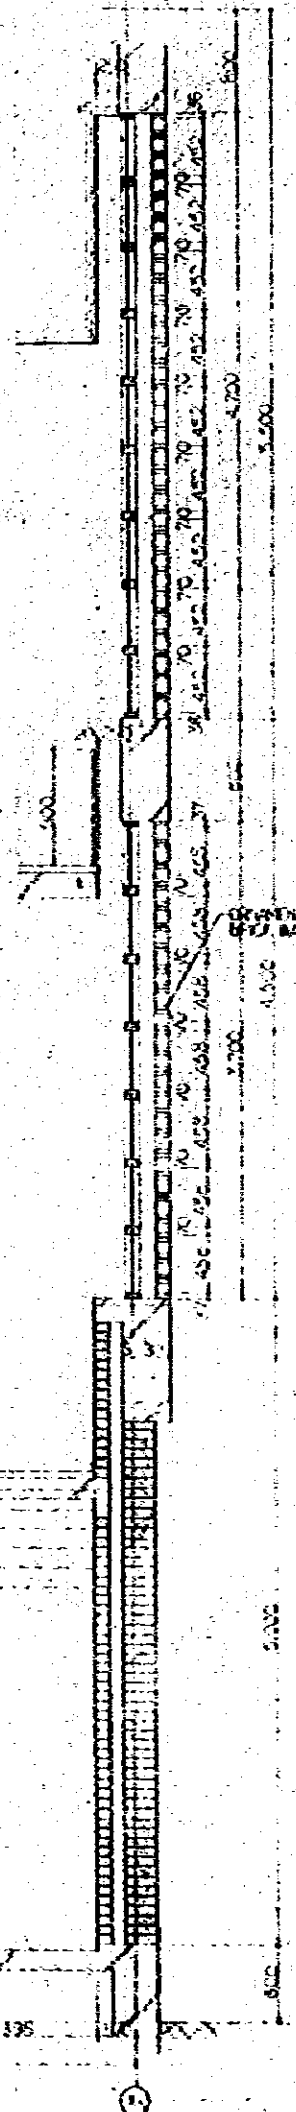


SECTION DETAIL 1:30


NATIONAL BROADCASTING HOUSE
OF PAKISTAN
DETAIL PLAN & SECTION DETAIL
OF STAIRCASE
JAPAN ENGINEERING CONSULTANTS CO., LTD.

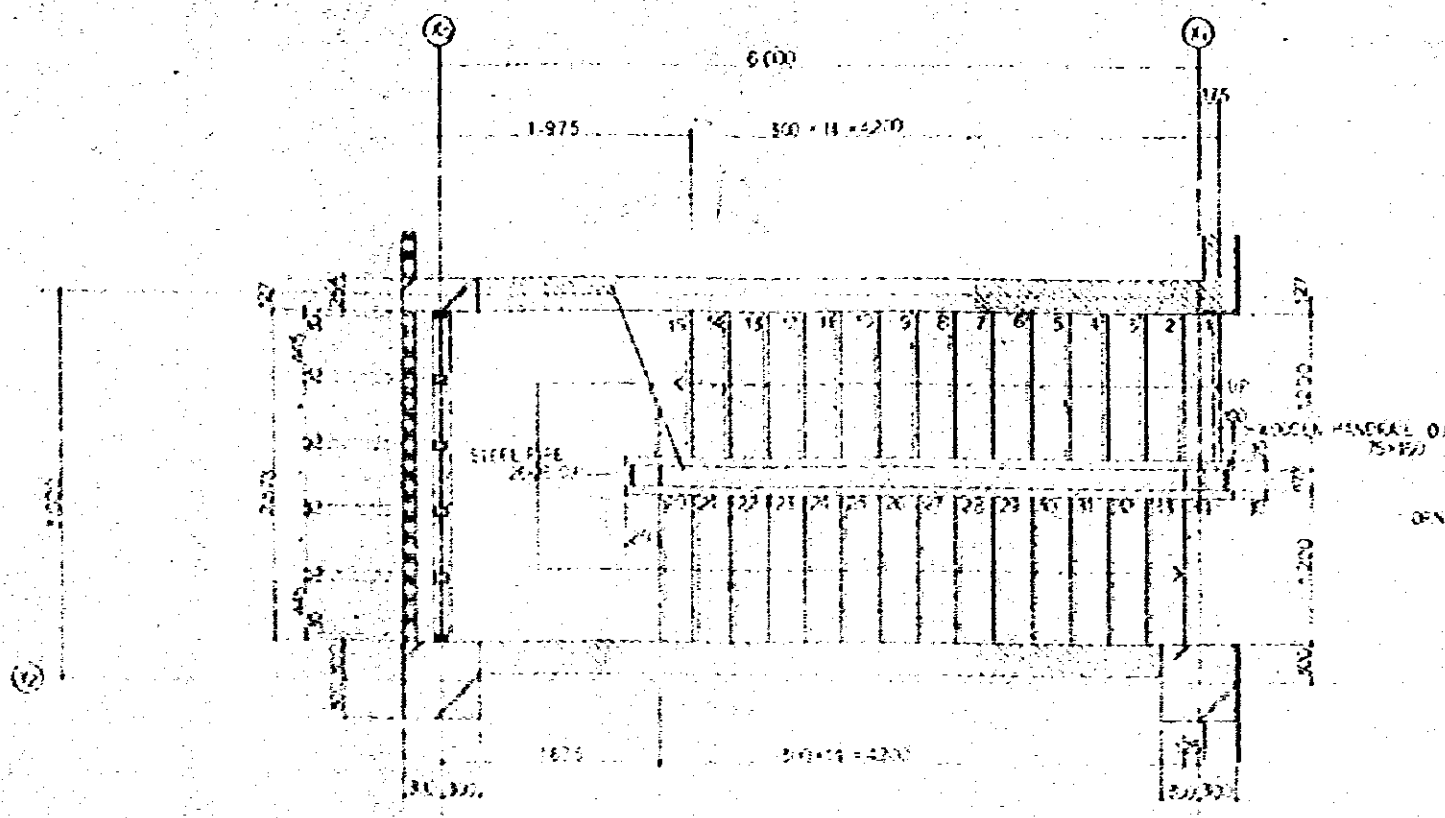


1ST F. PLAN 1:50

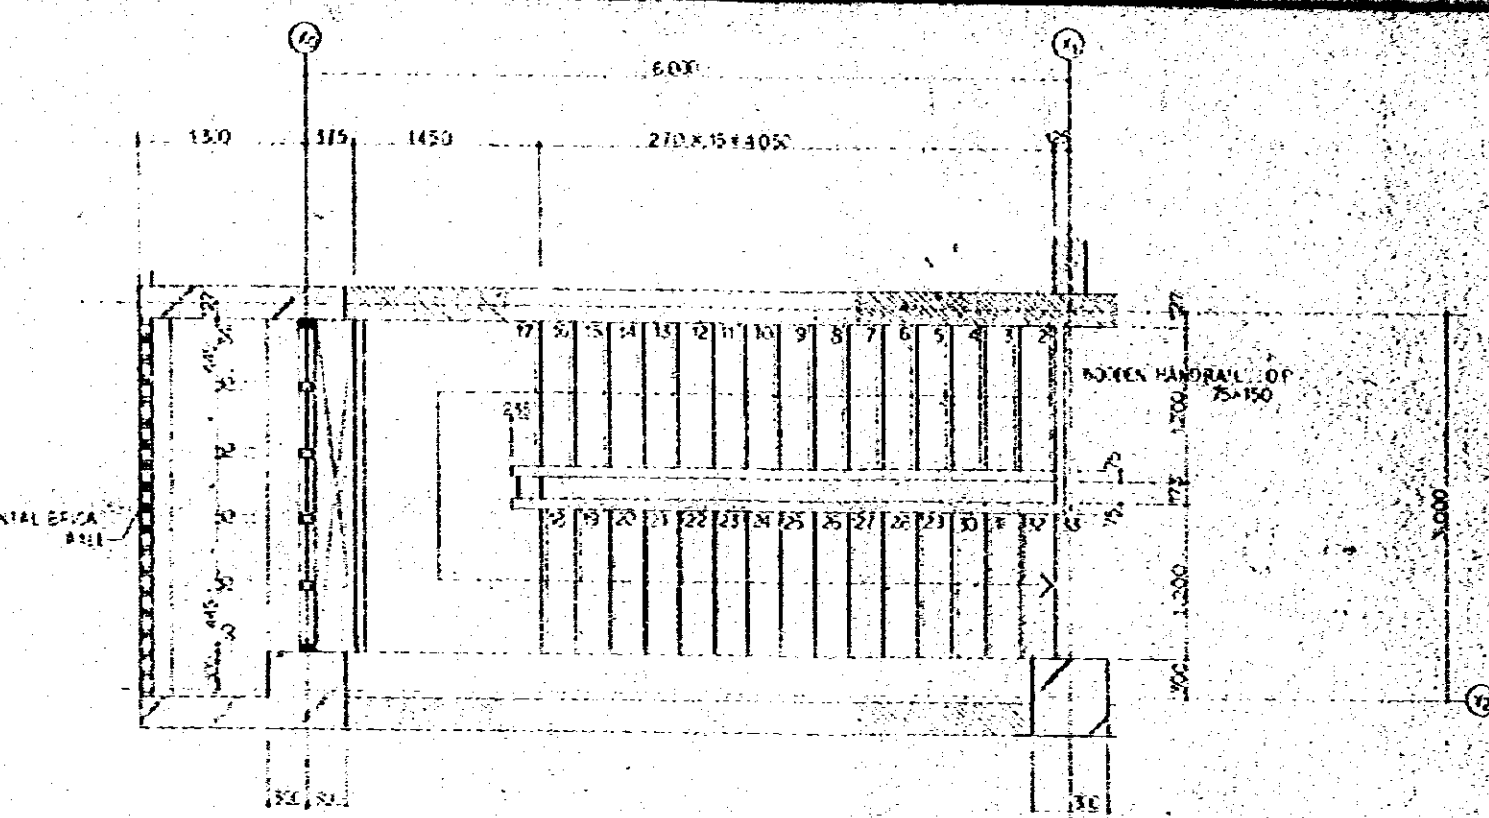


2D F. PLAN 1:50

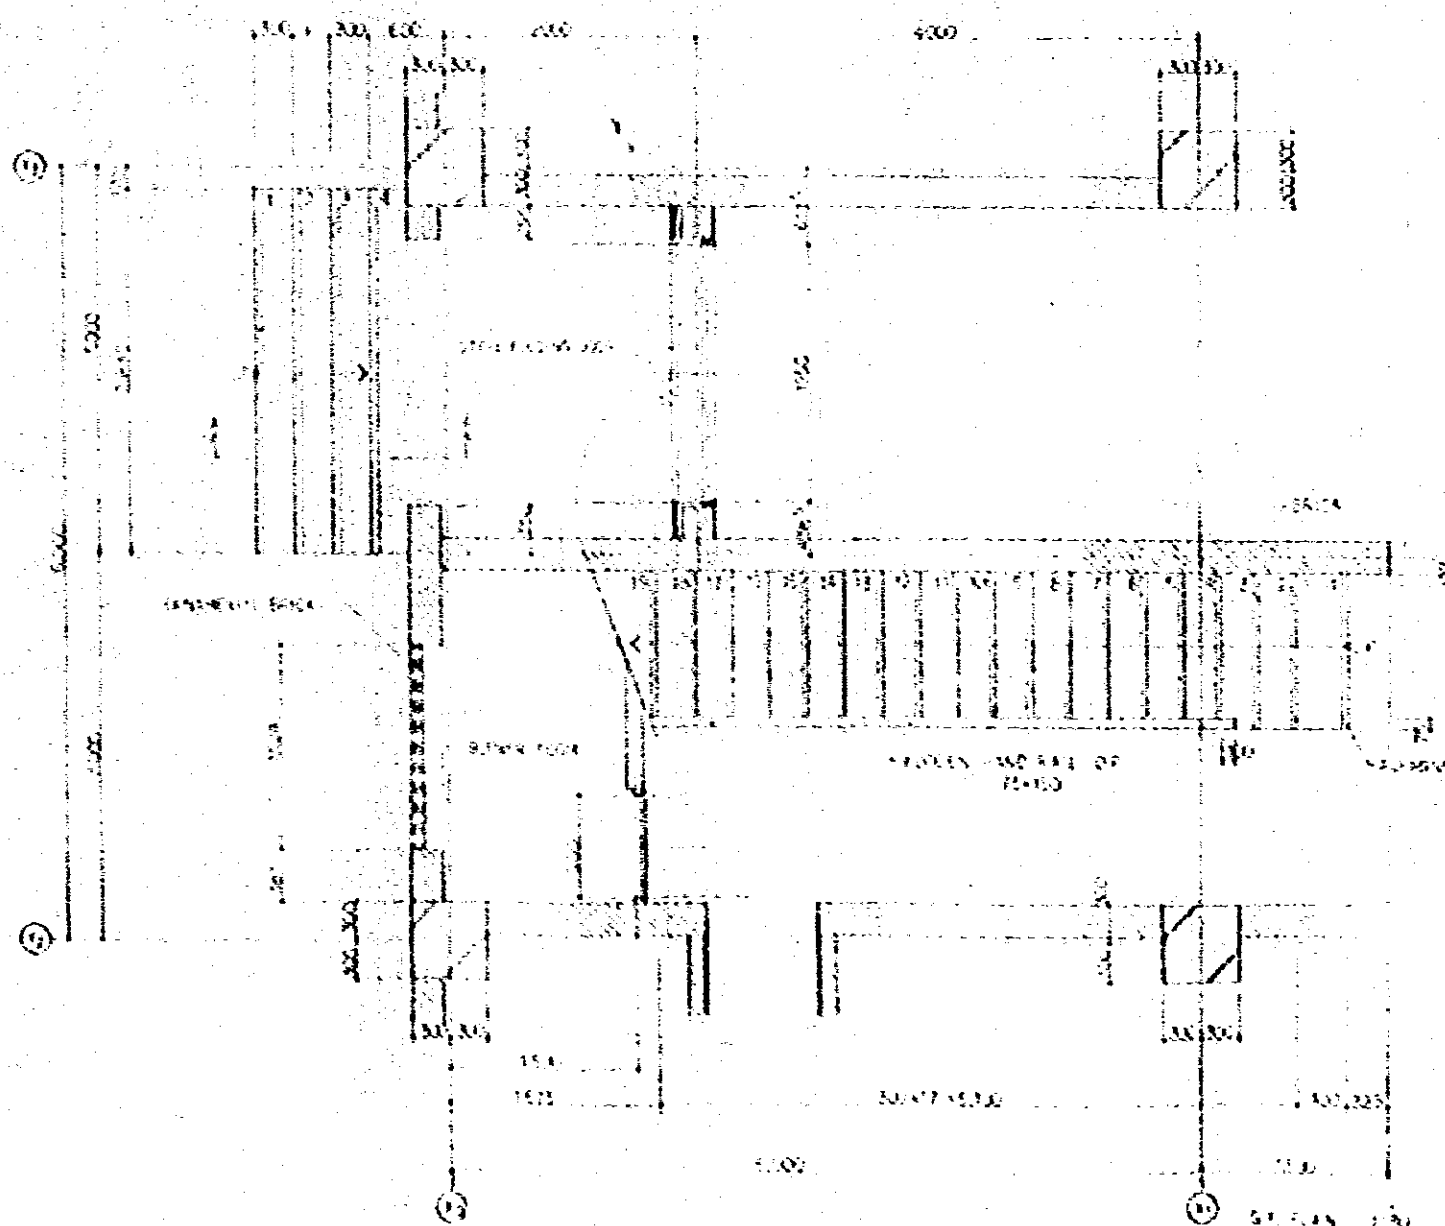

3D F. PLAN 1:50

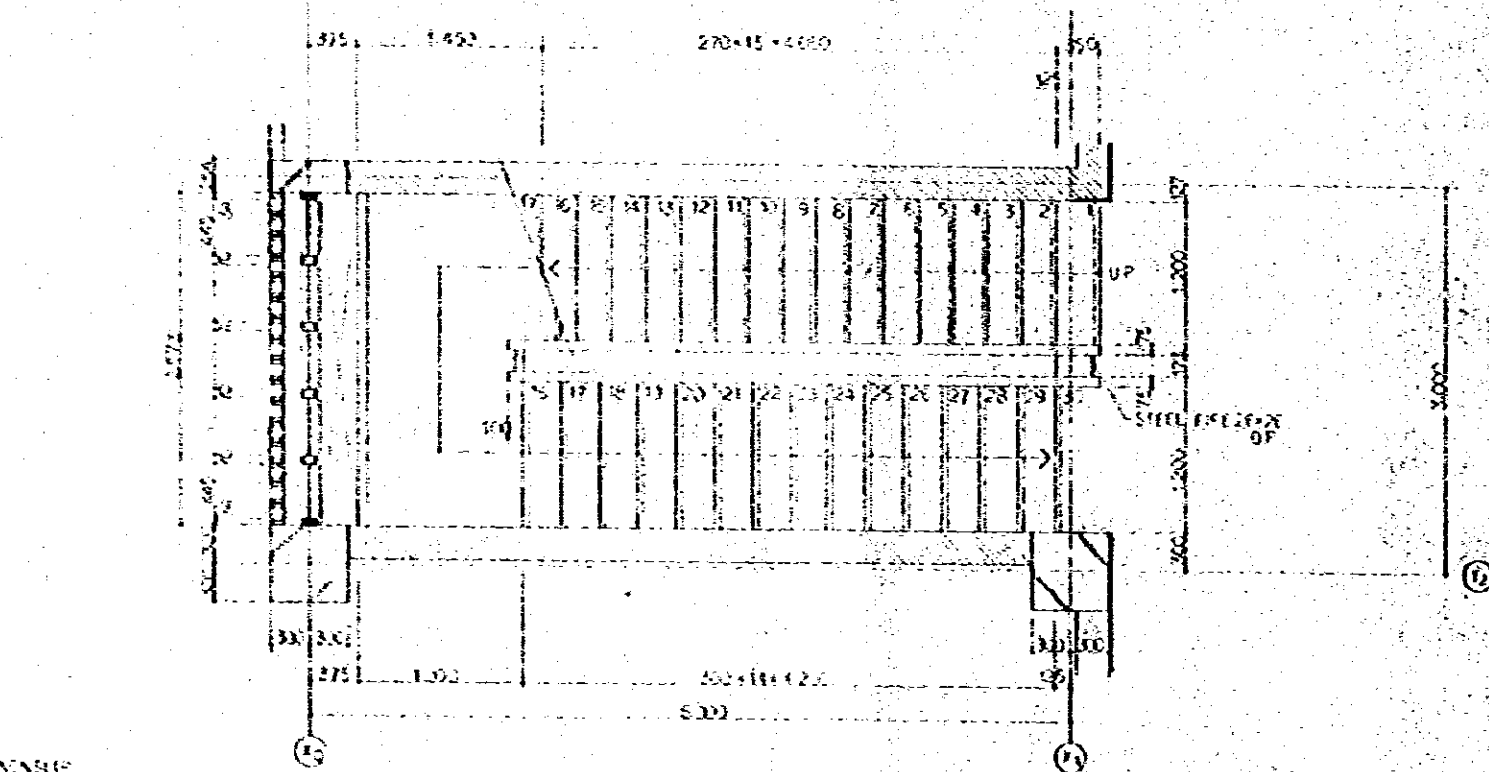


2ND F. PLAN 1:50


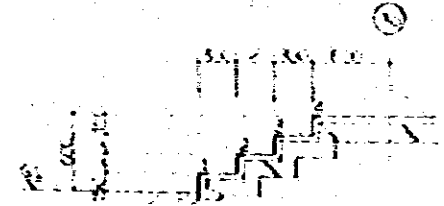


A-A SECTION 1:50





7-10 NATIONAL BROADCASTING HOUSE OF RADIO BRANLADEN		1-10-16
DETAIL PLAN OF STAIRCASE		1:50
1949		FEB 59
EXCS JAPAN ENGINEERING CONSULTANTS CO., LTD.		

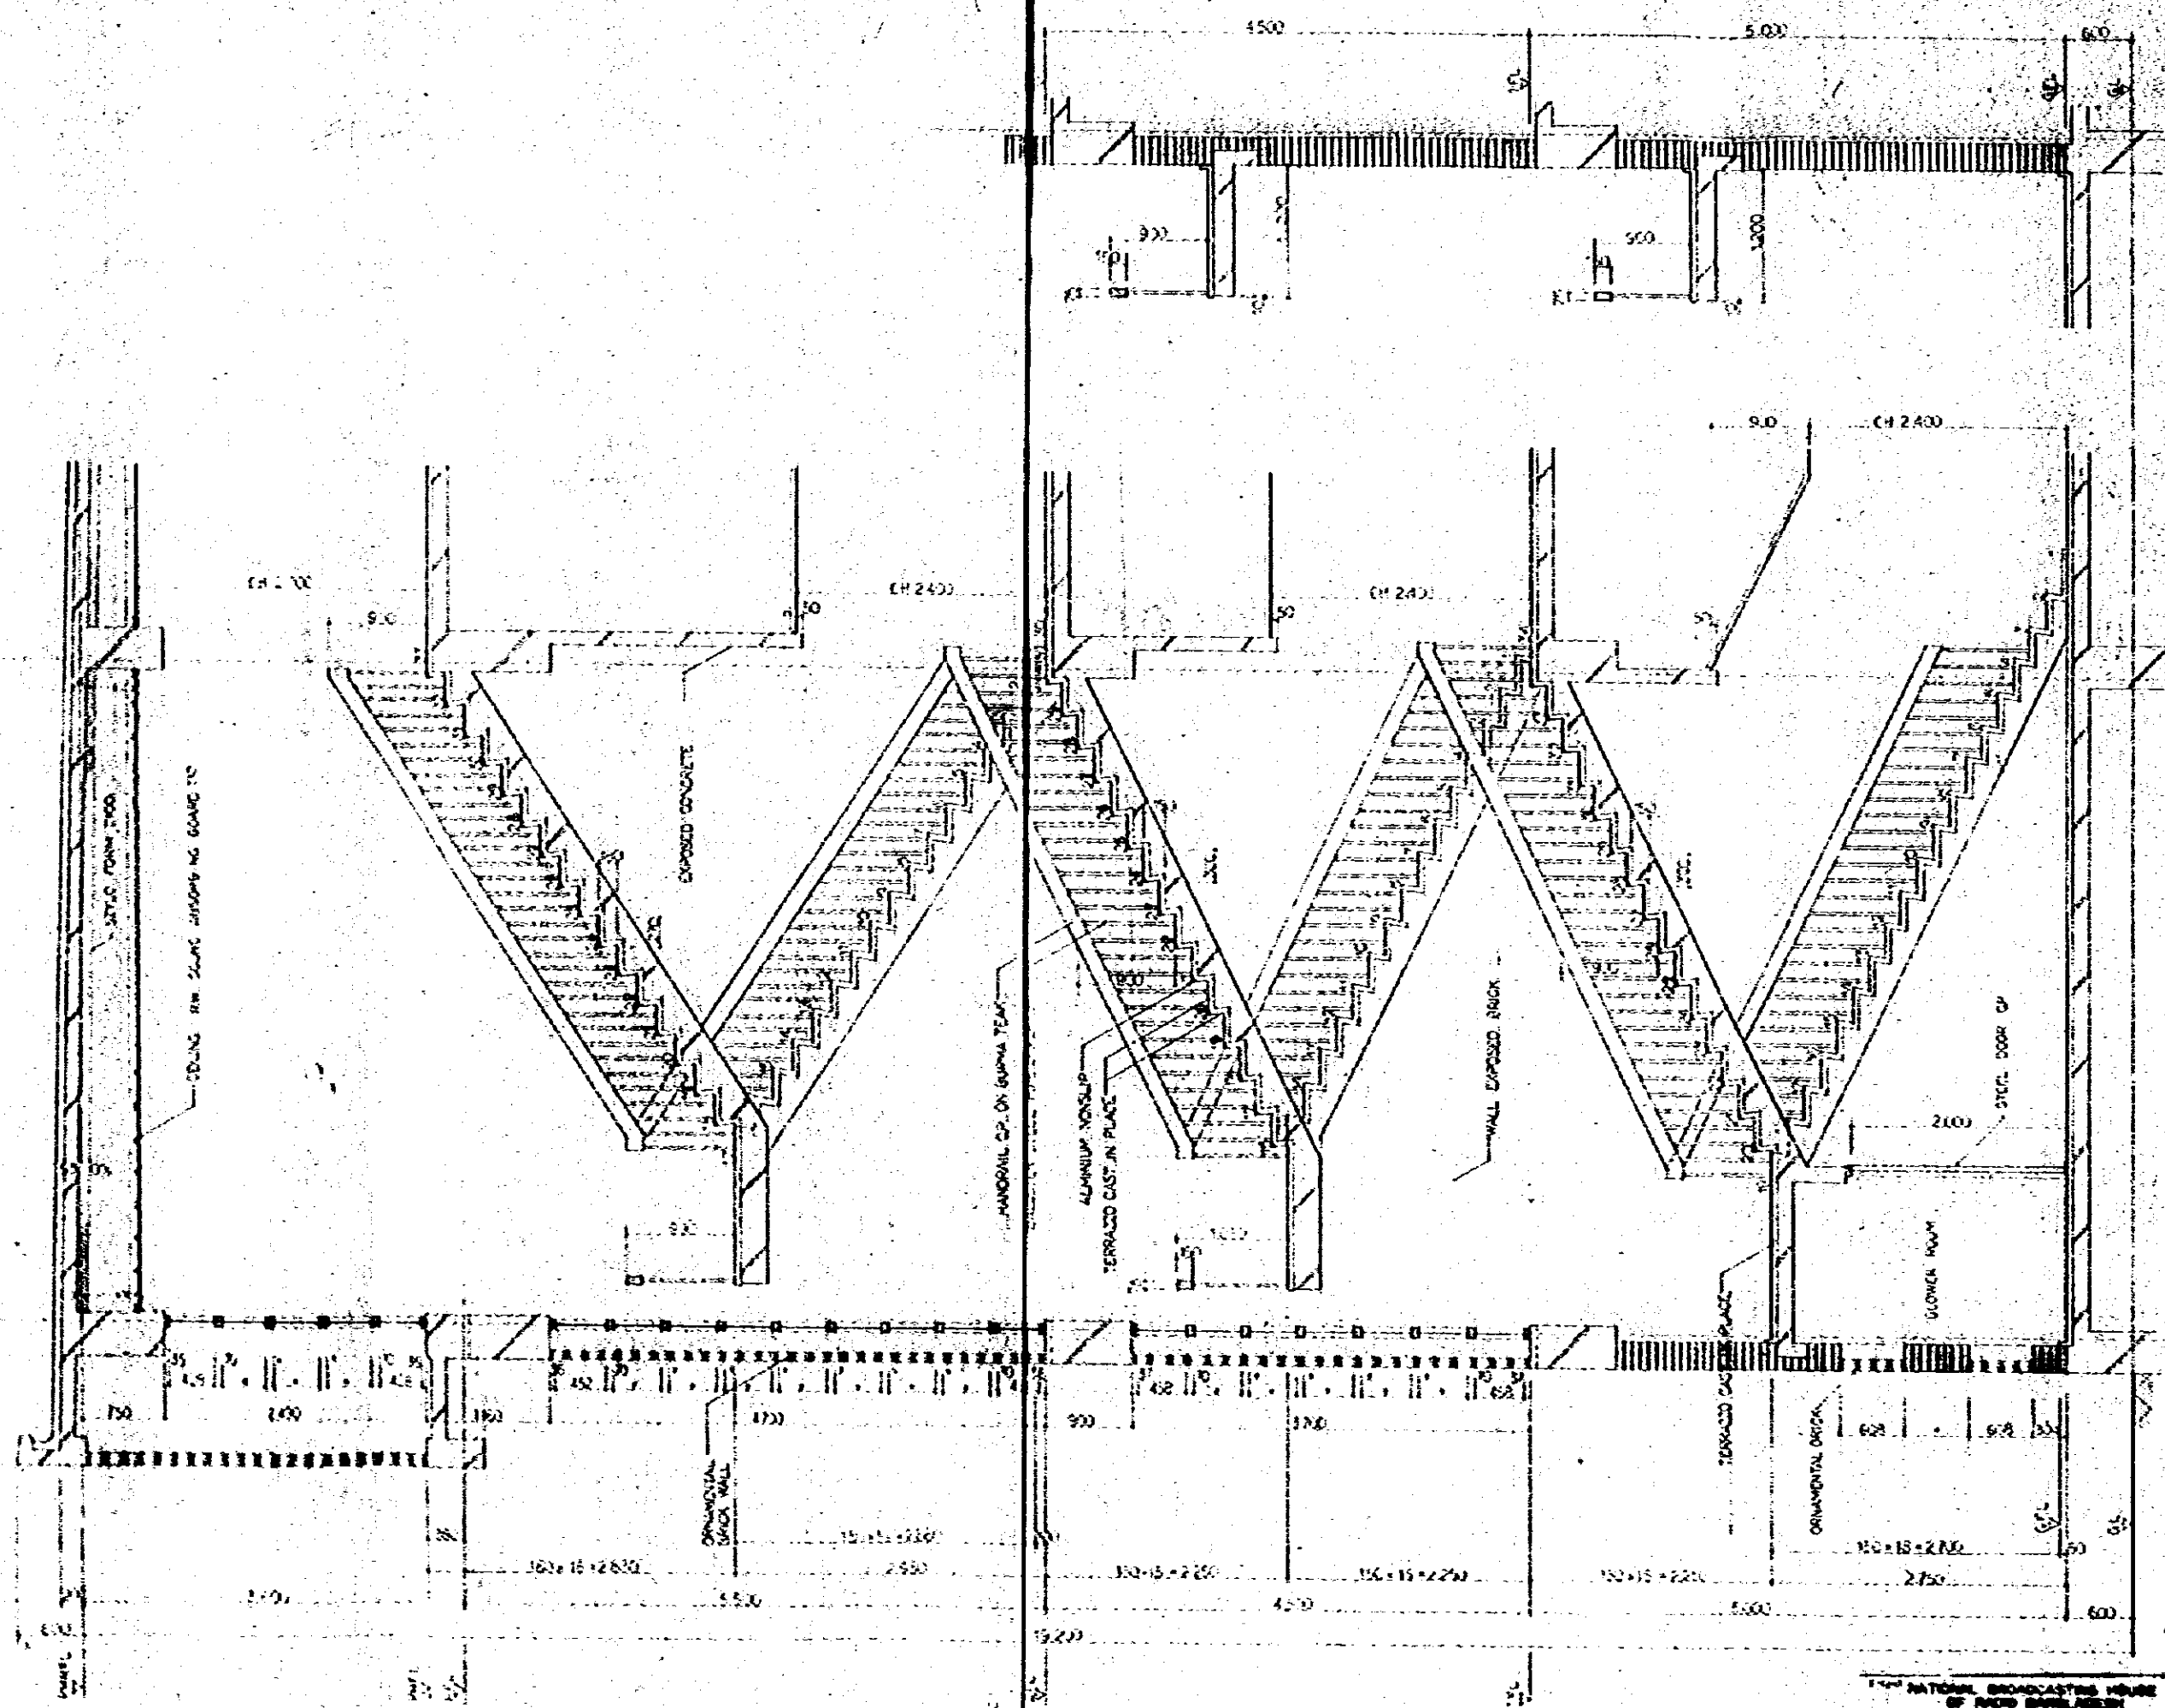


NATIONAL BROADCASTING HOUSE OF PONDICHERRY		1-11-11
SECTION DETAIL OF STAIRCASE		1:10
DRAWN BY: [Signature] CHECKED BY: [Signature]		K.S.
DPR		ASIA ENGINEERING CONSULTANTS CO., LTD.








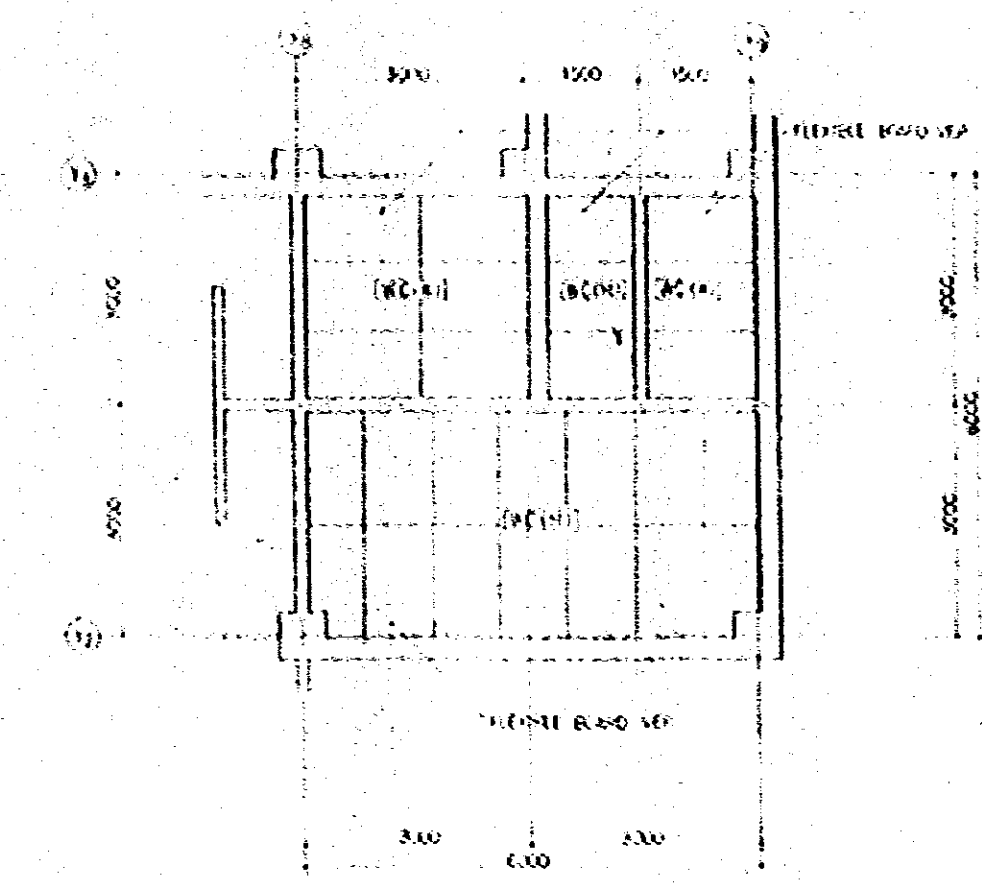
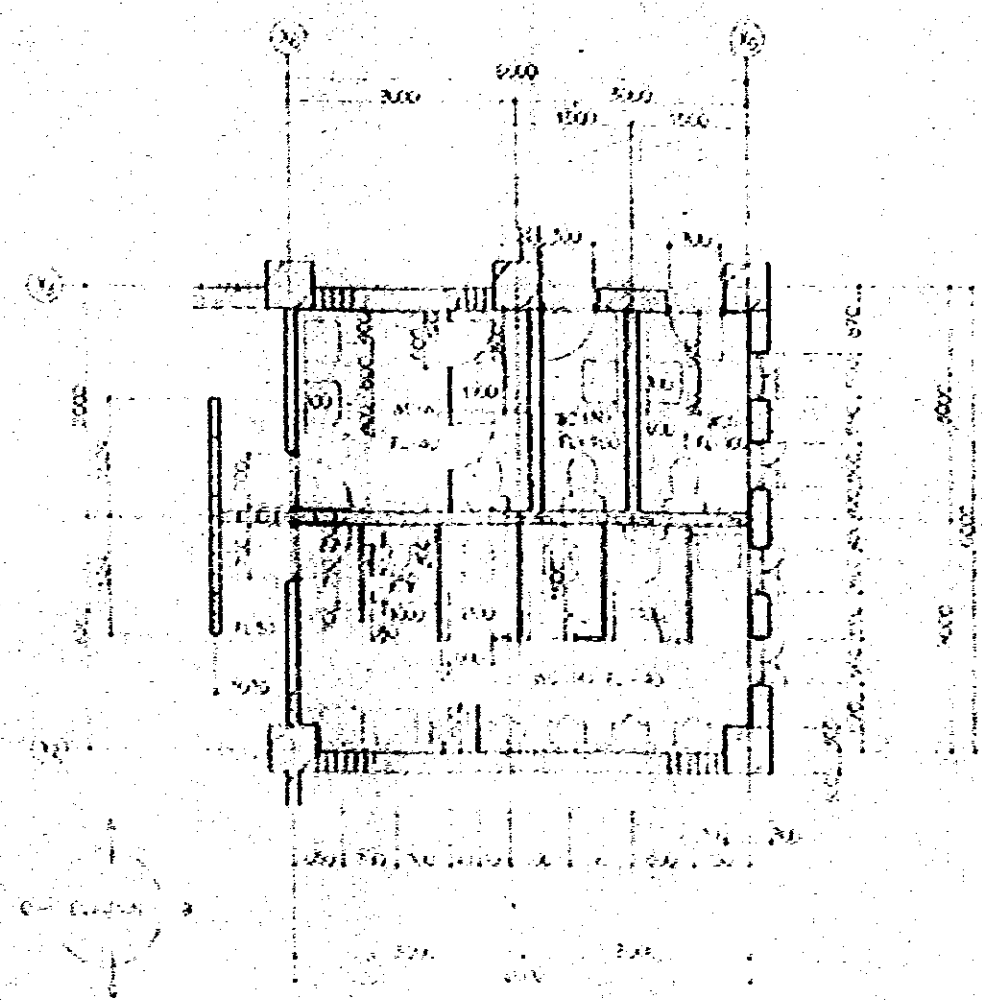


GROUND FLOOR PLAN 1:50 (S.C.)

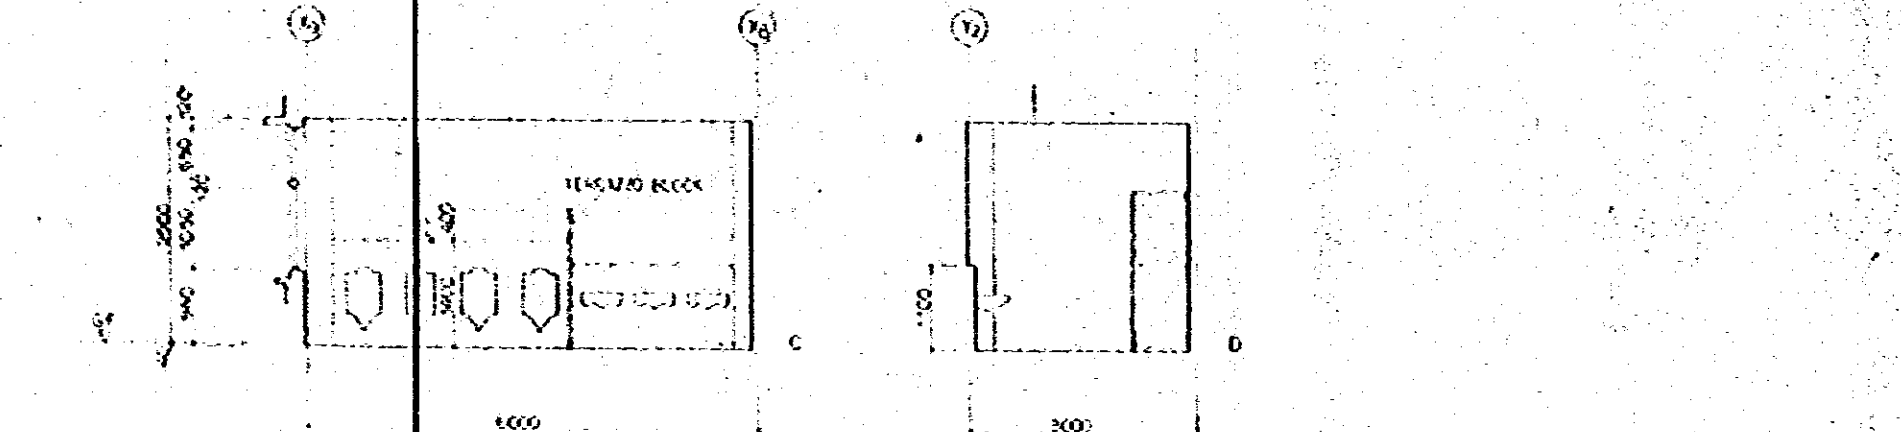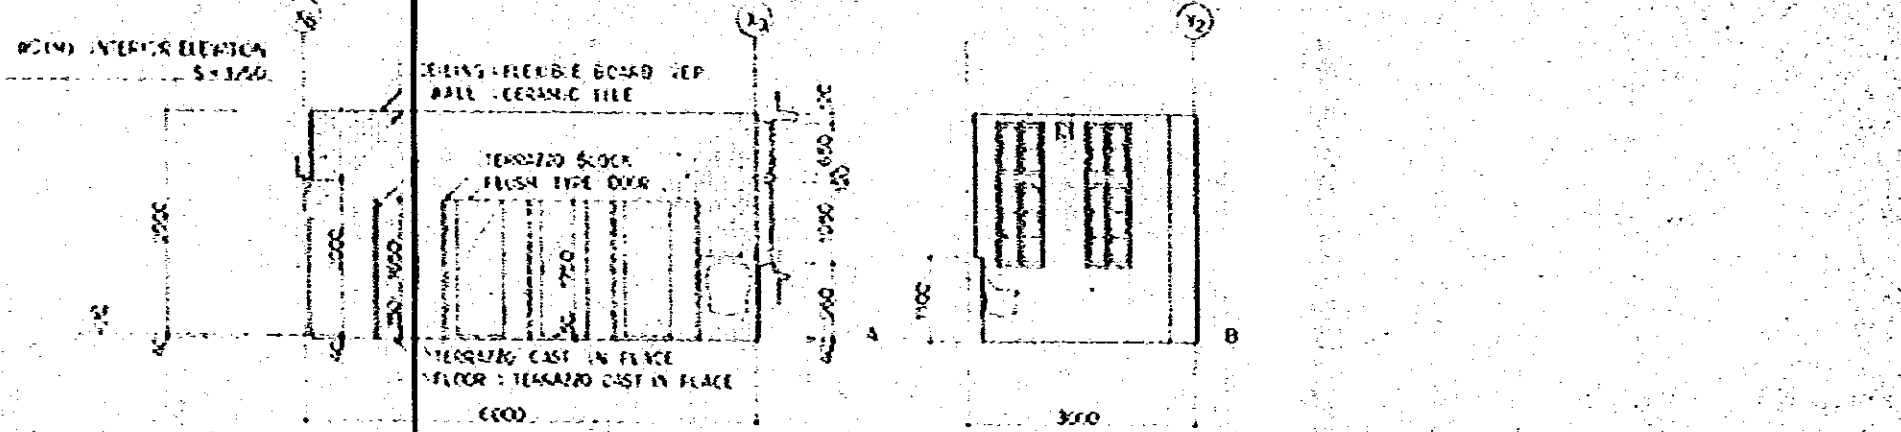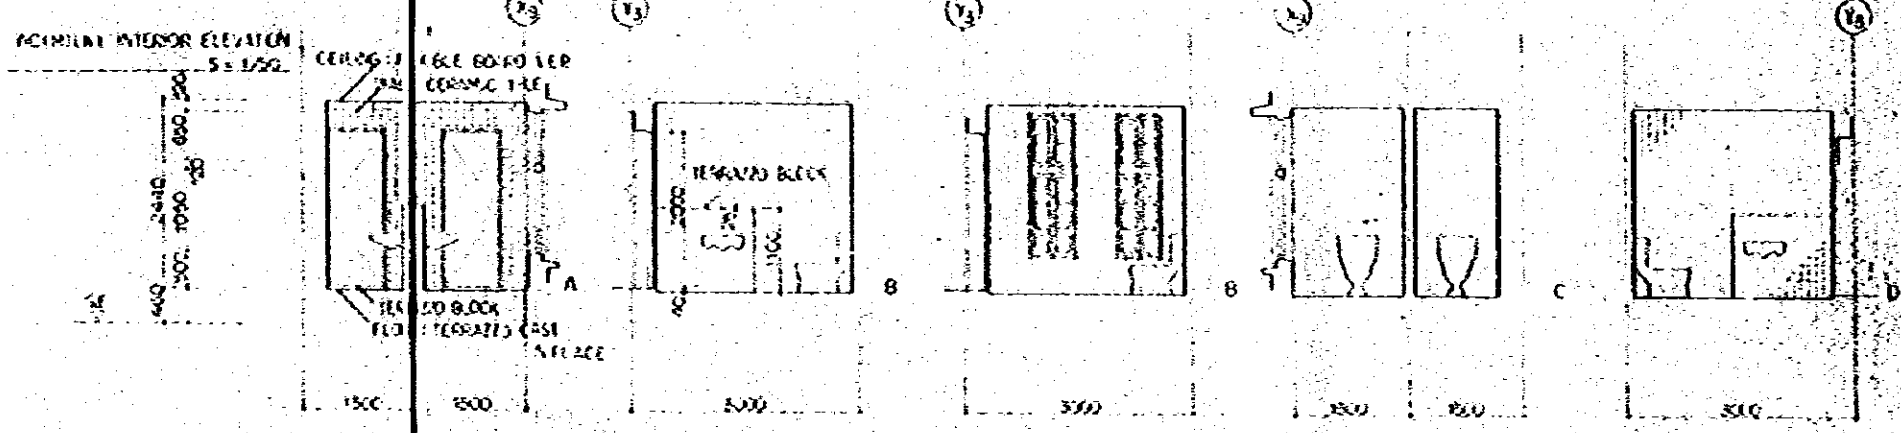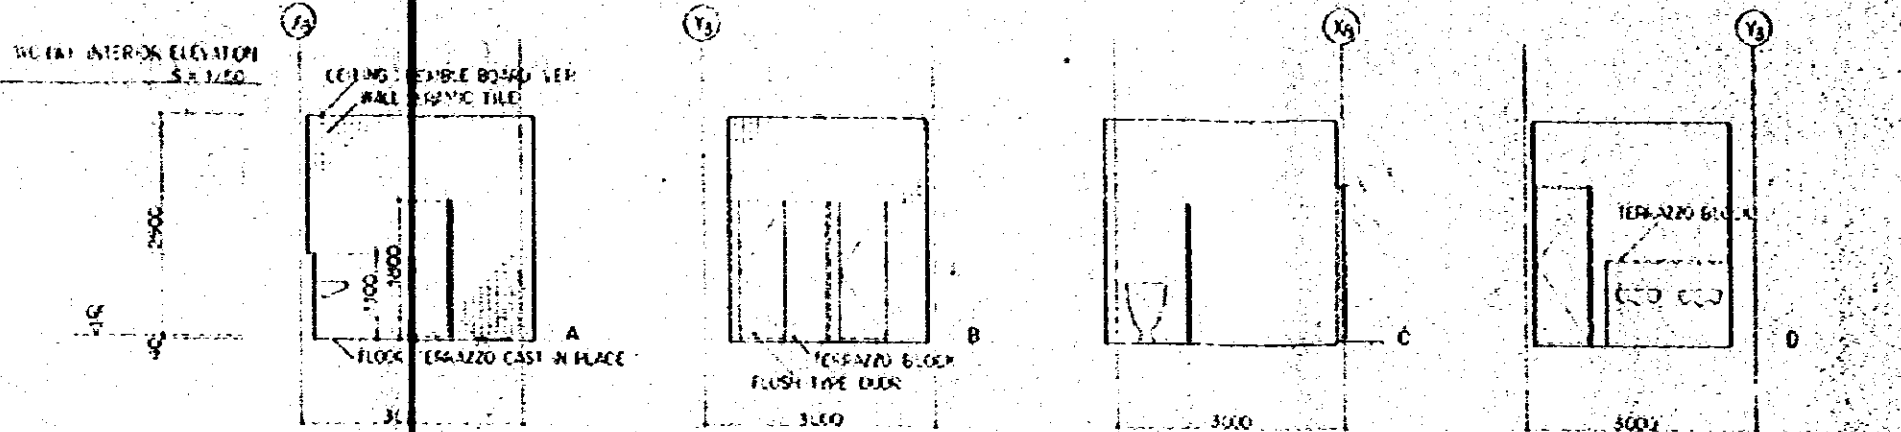

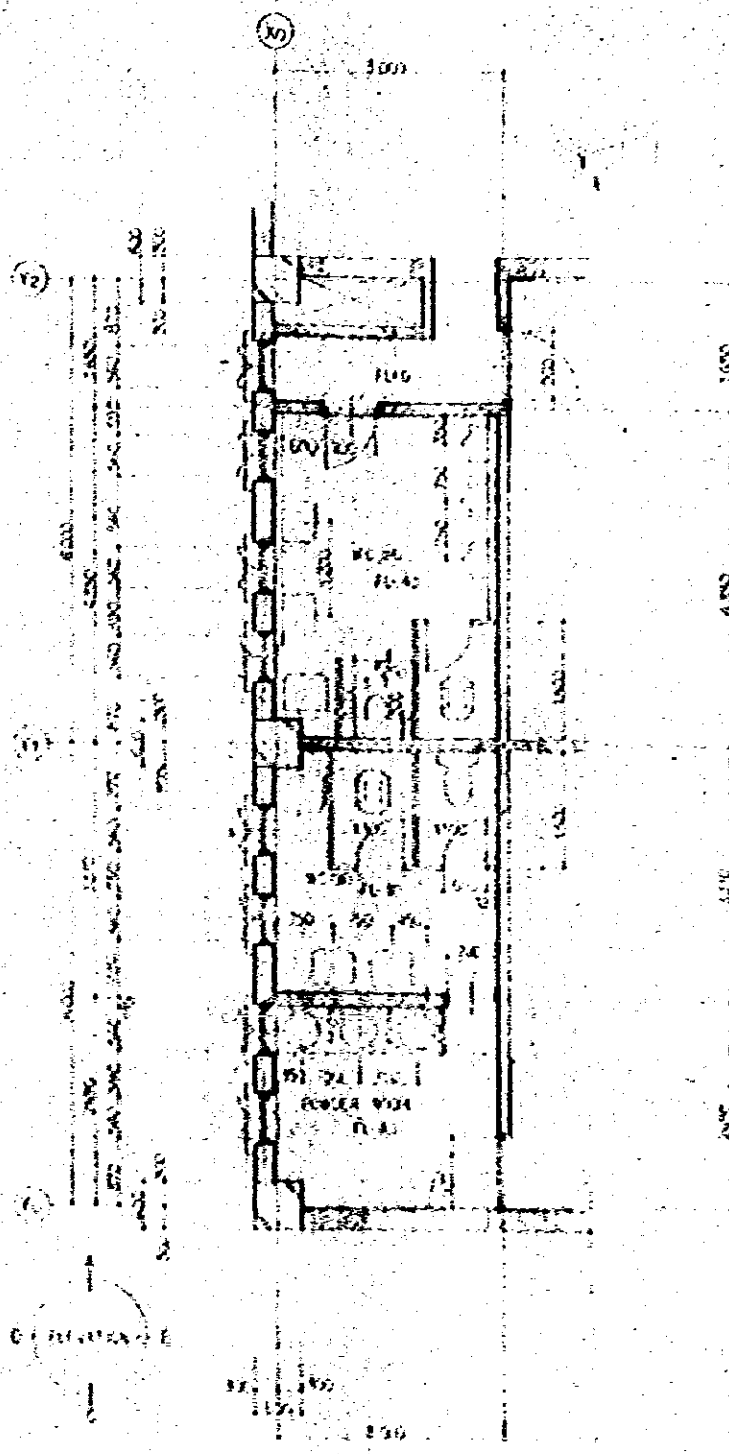

DETAIL OF NO. 1-151 151-21

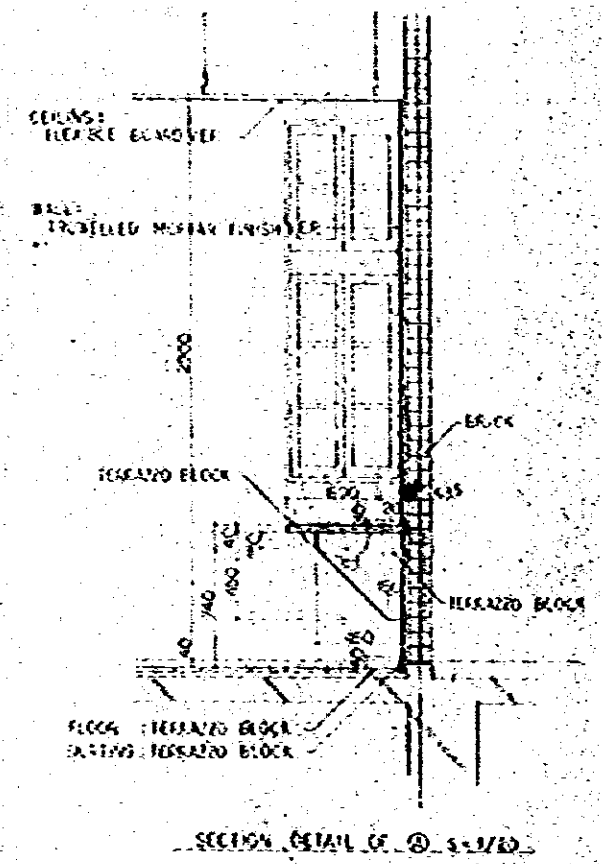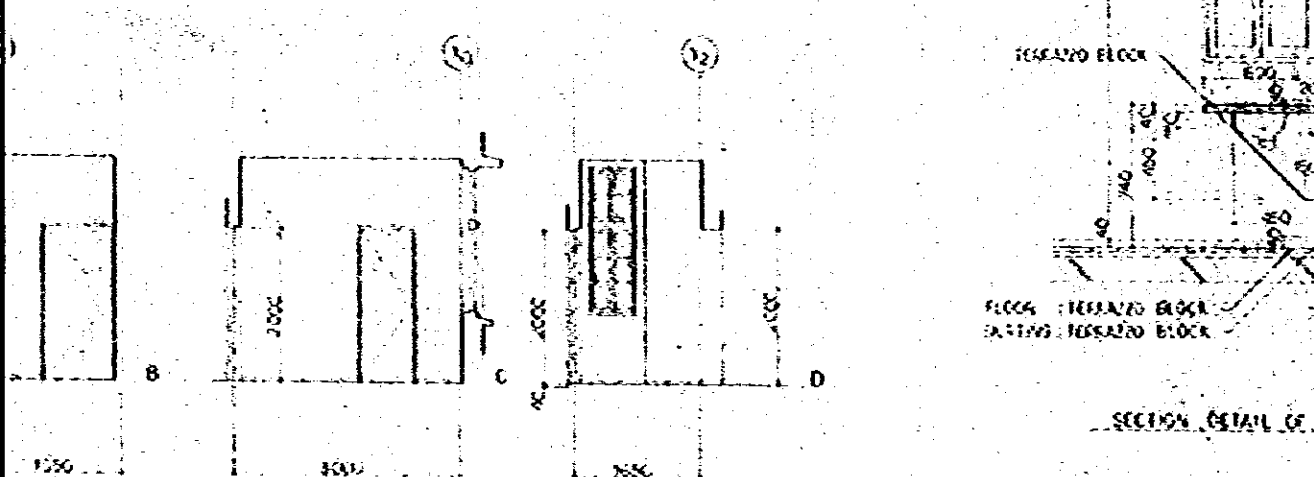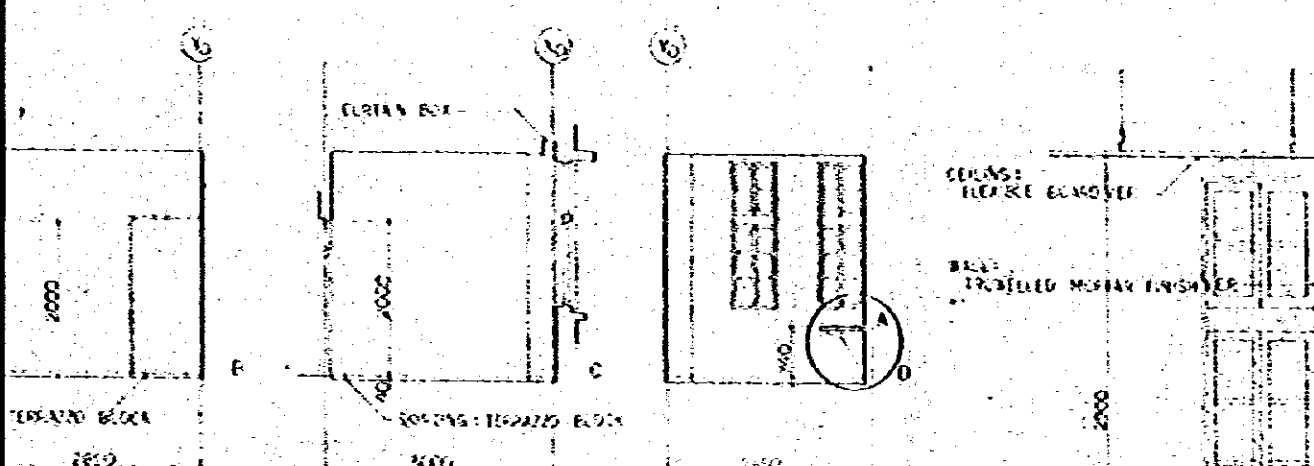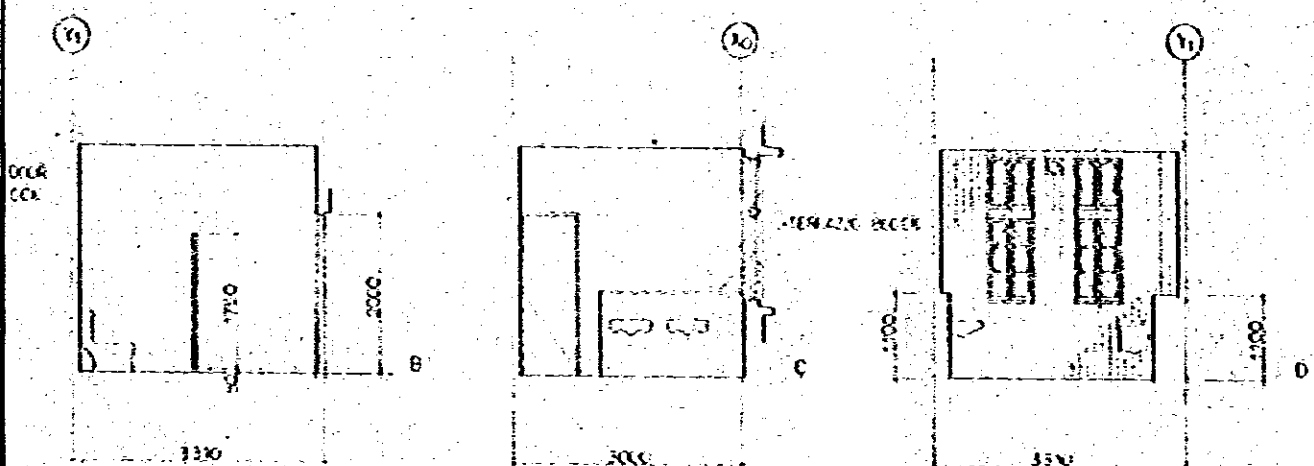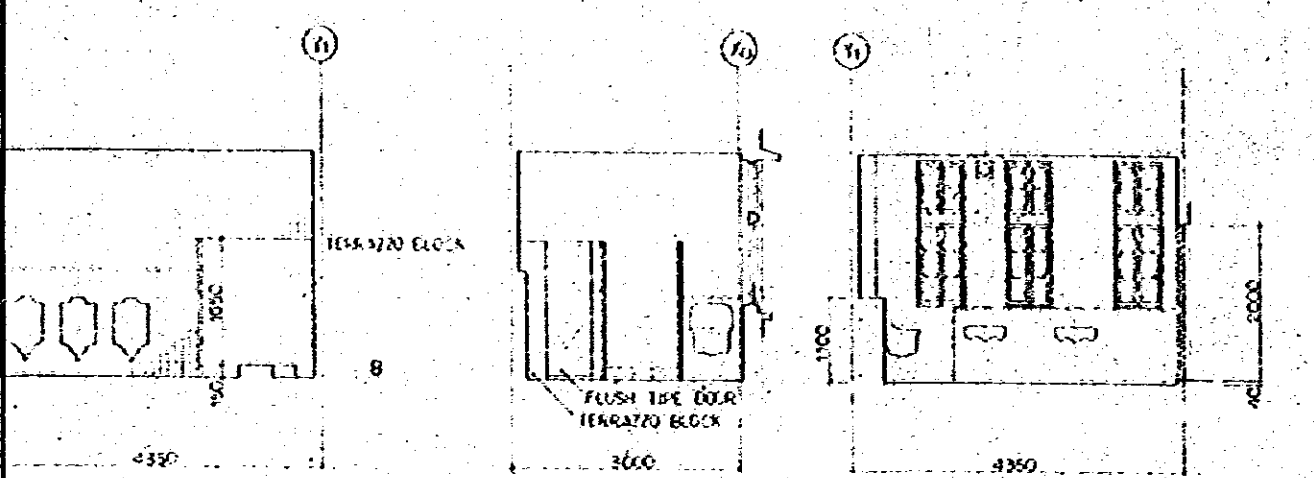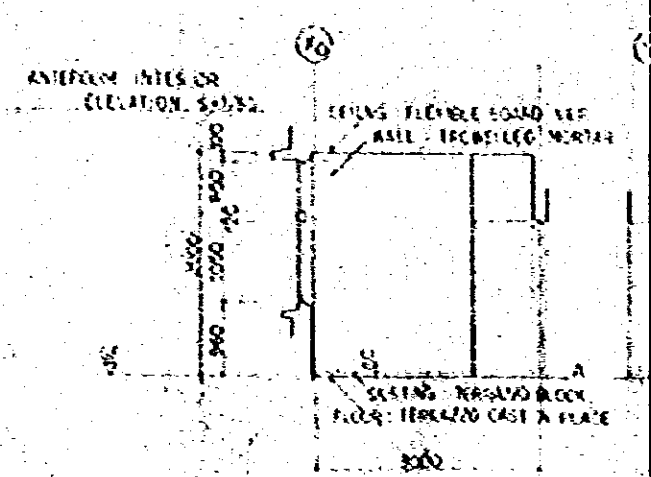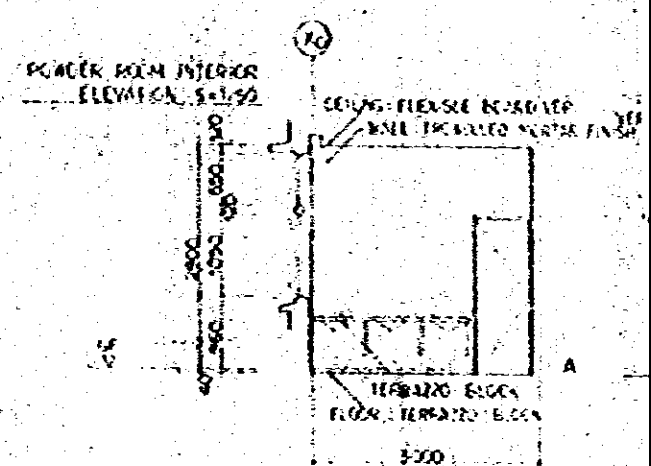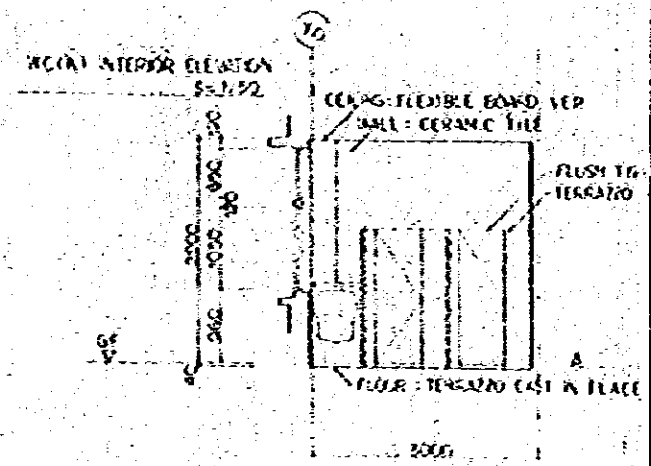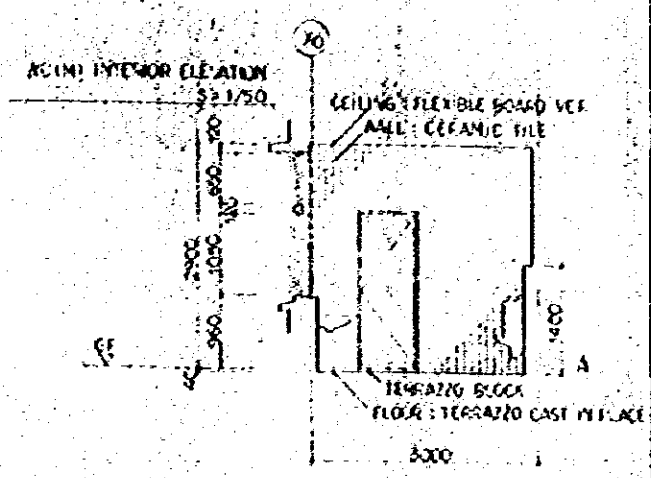

NATIONAL BROADCASTING HOUSE OF RADIO BANGLADESH		A-01-20
DETAIL & INTERIOR ELEVATION OF R.C.		S-1-50
DATE: 1975		1-20
DRAWN BY: [Signature]		FOR: FEB 75
CHECKED BY: [Signature]		BY: [Signature]
SCALE: AS SHOWN		
DESIGNED BY: [Signature]		
CONSULTANTS: [Signature]		