




圖 面

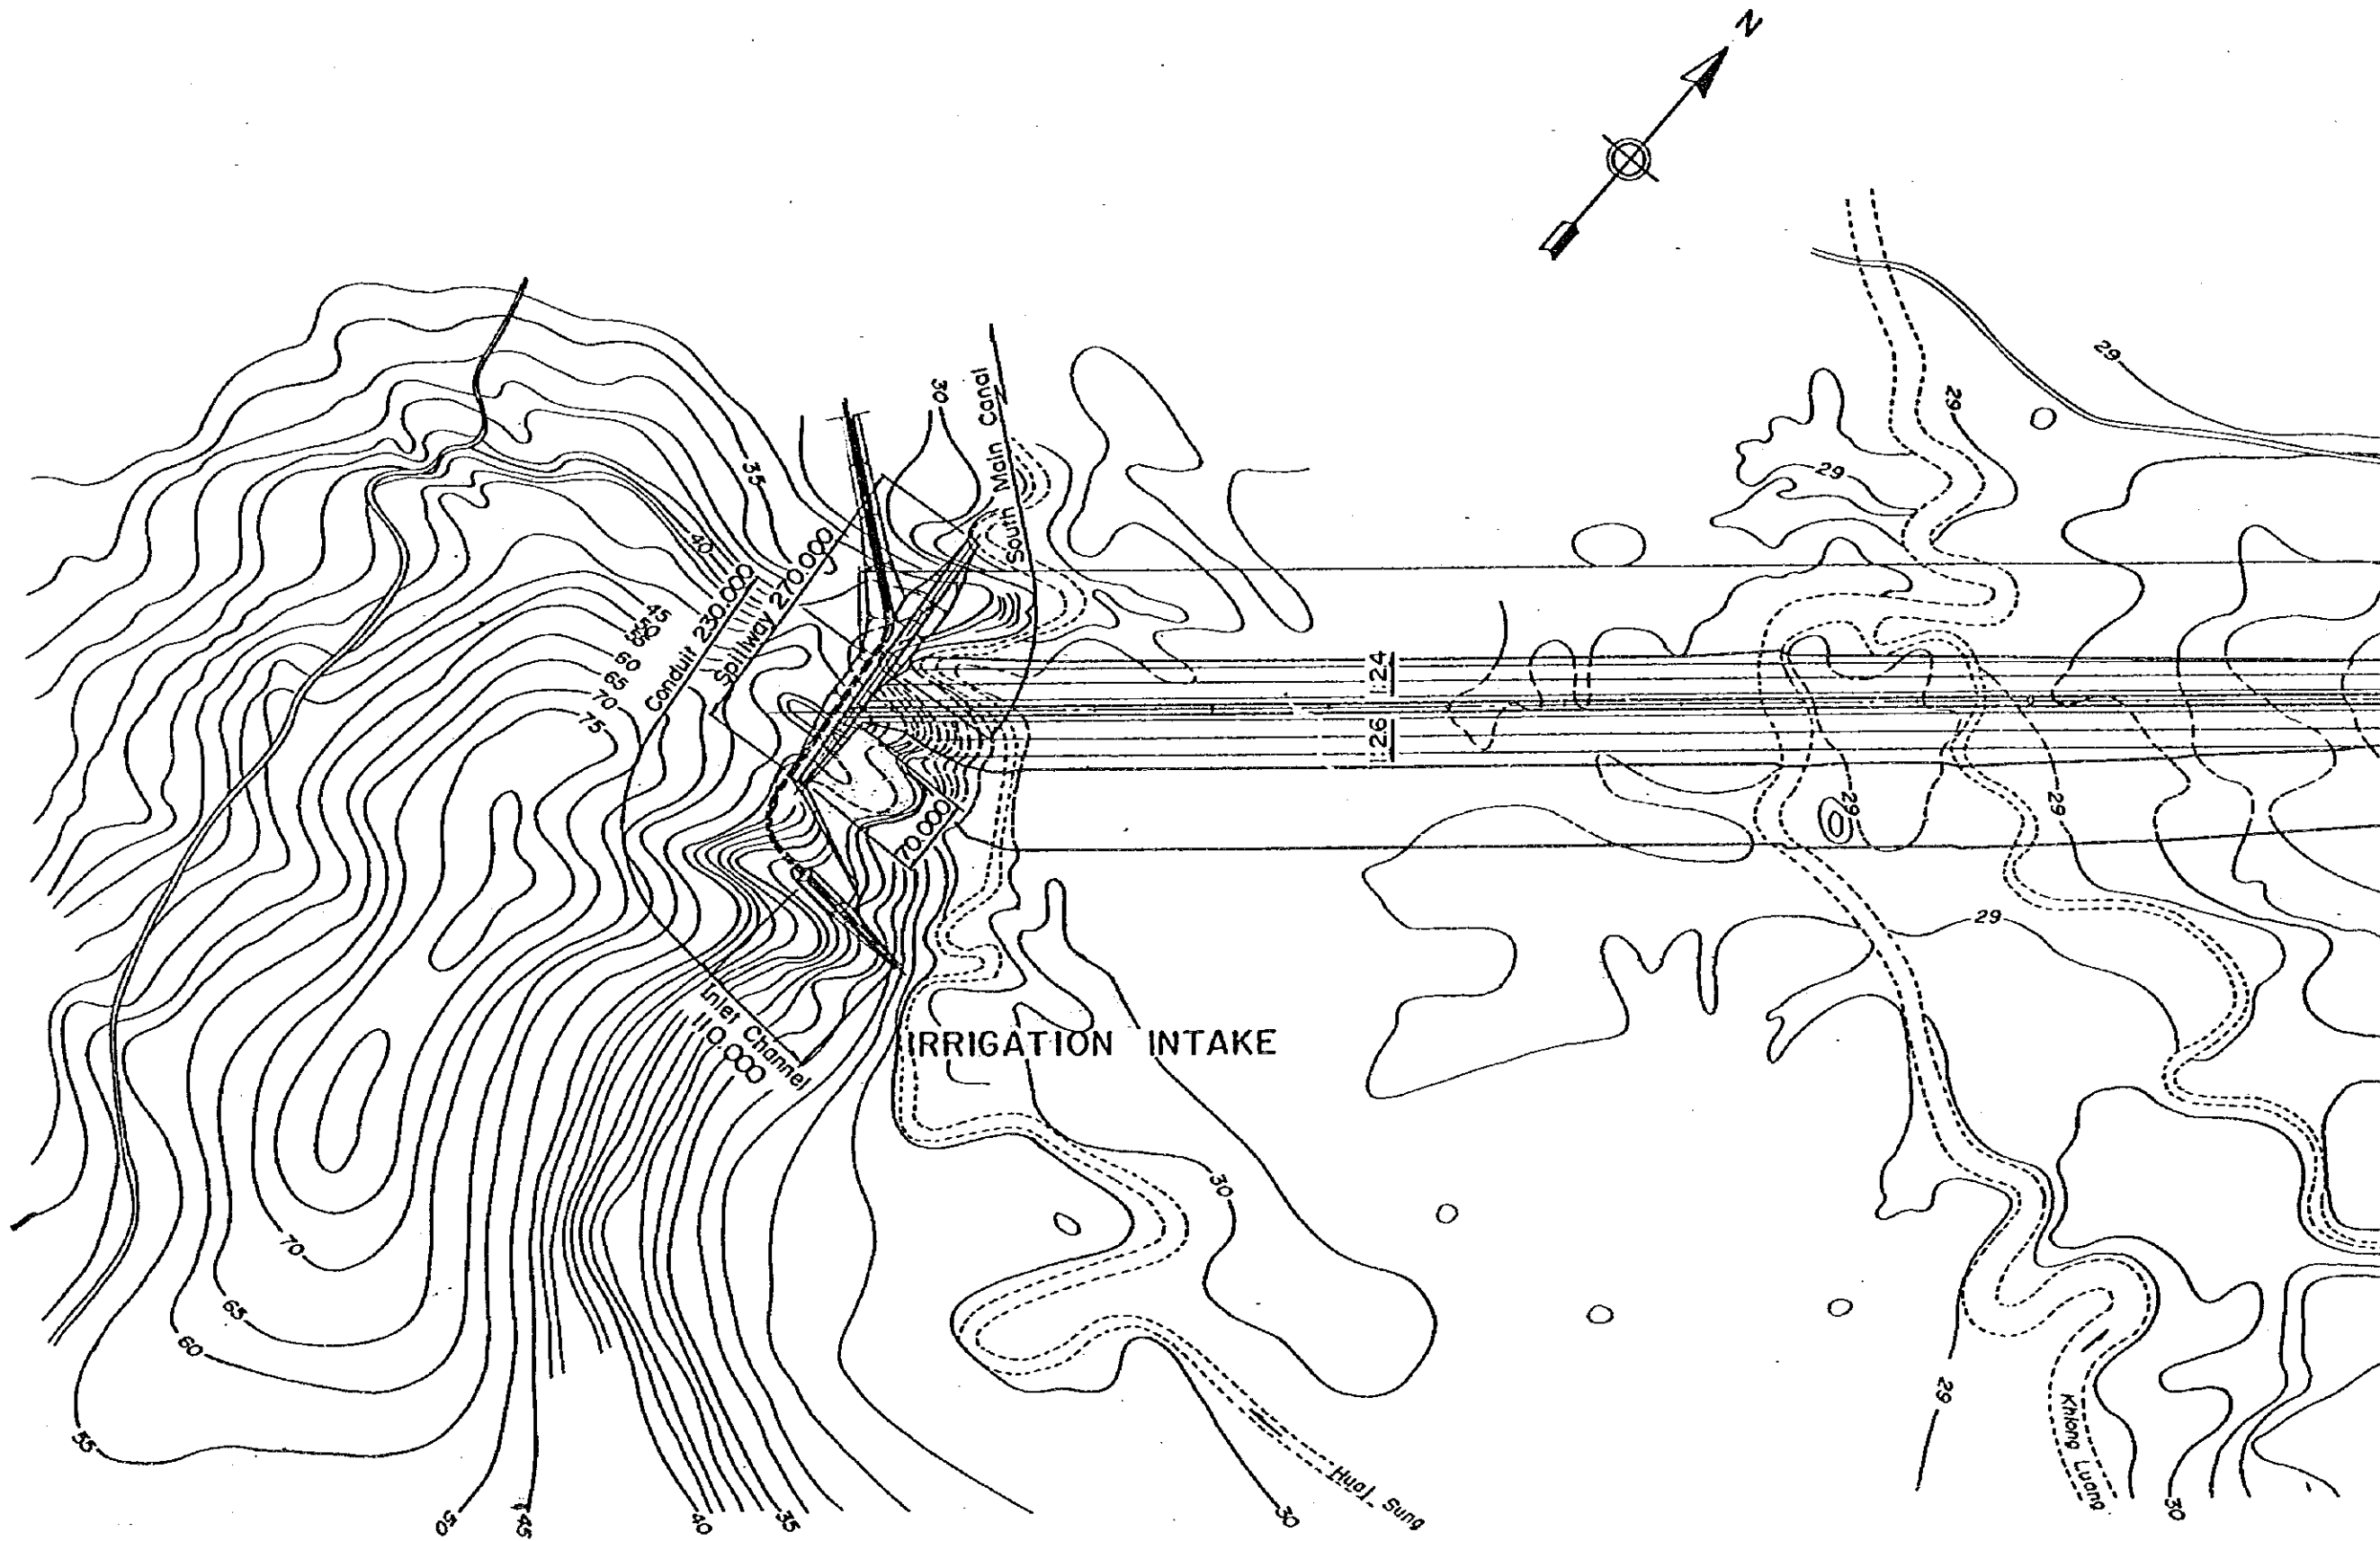

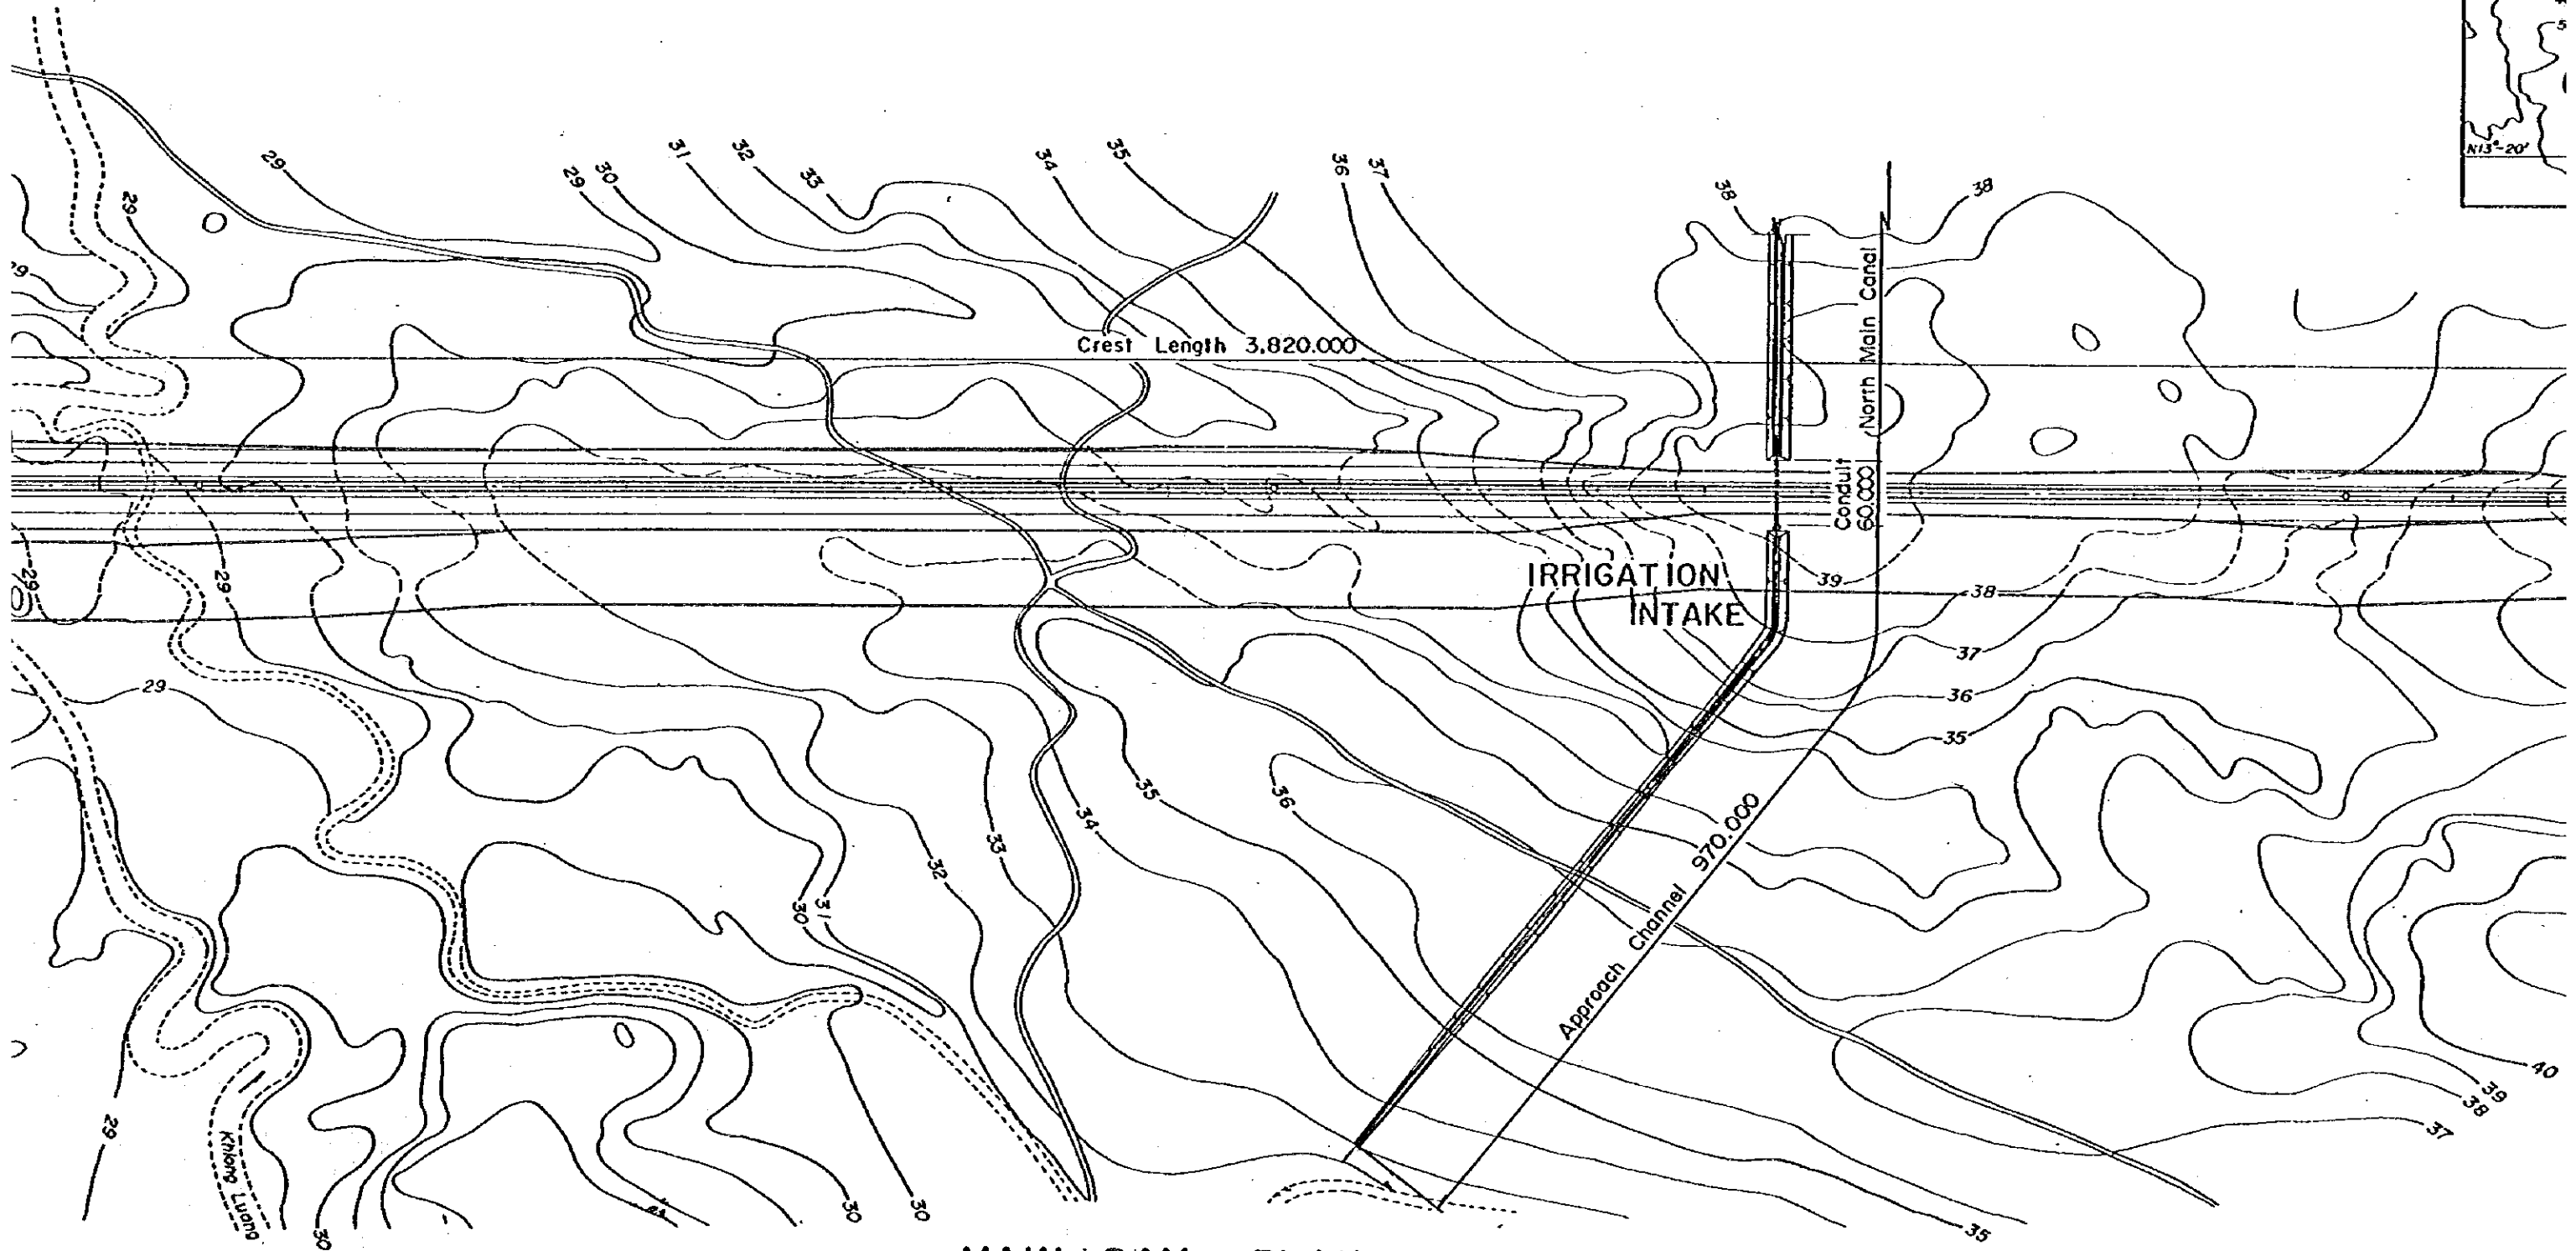


MAIN DAM , PLAN

図面1. クロンルアダム計画, 縦断面図及び横断面図 (1/2)

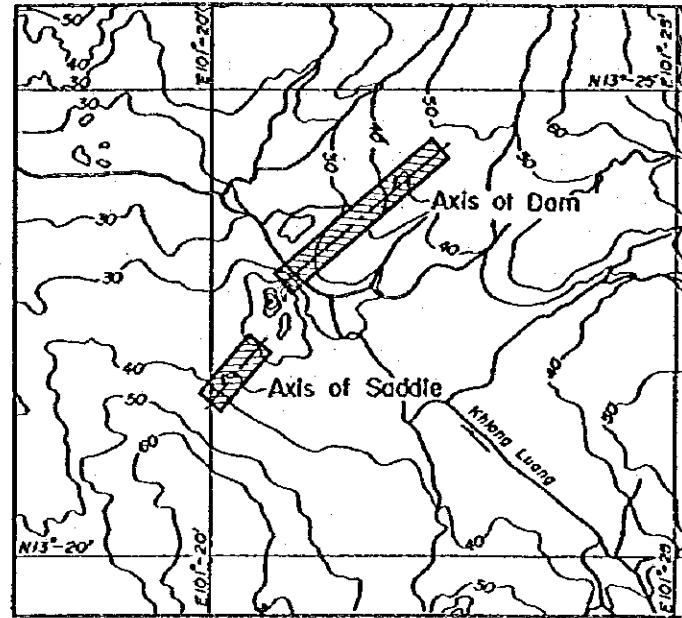



KEY MAP

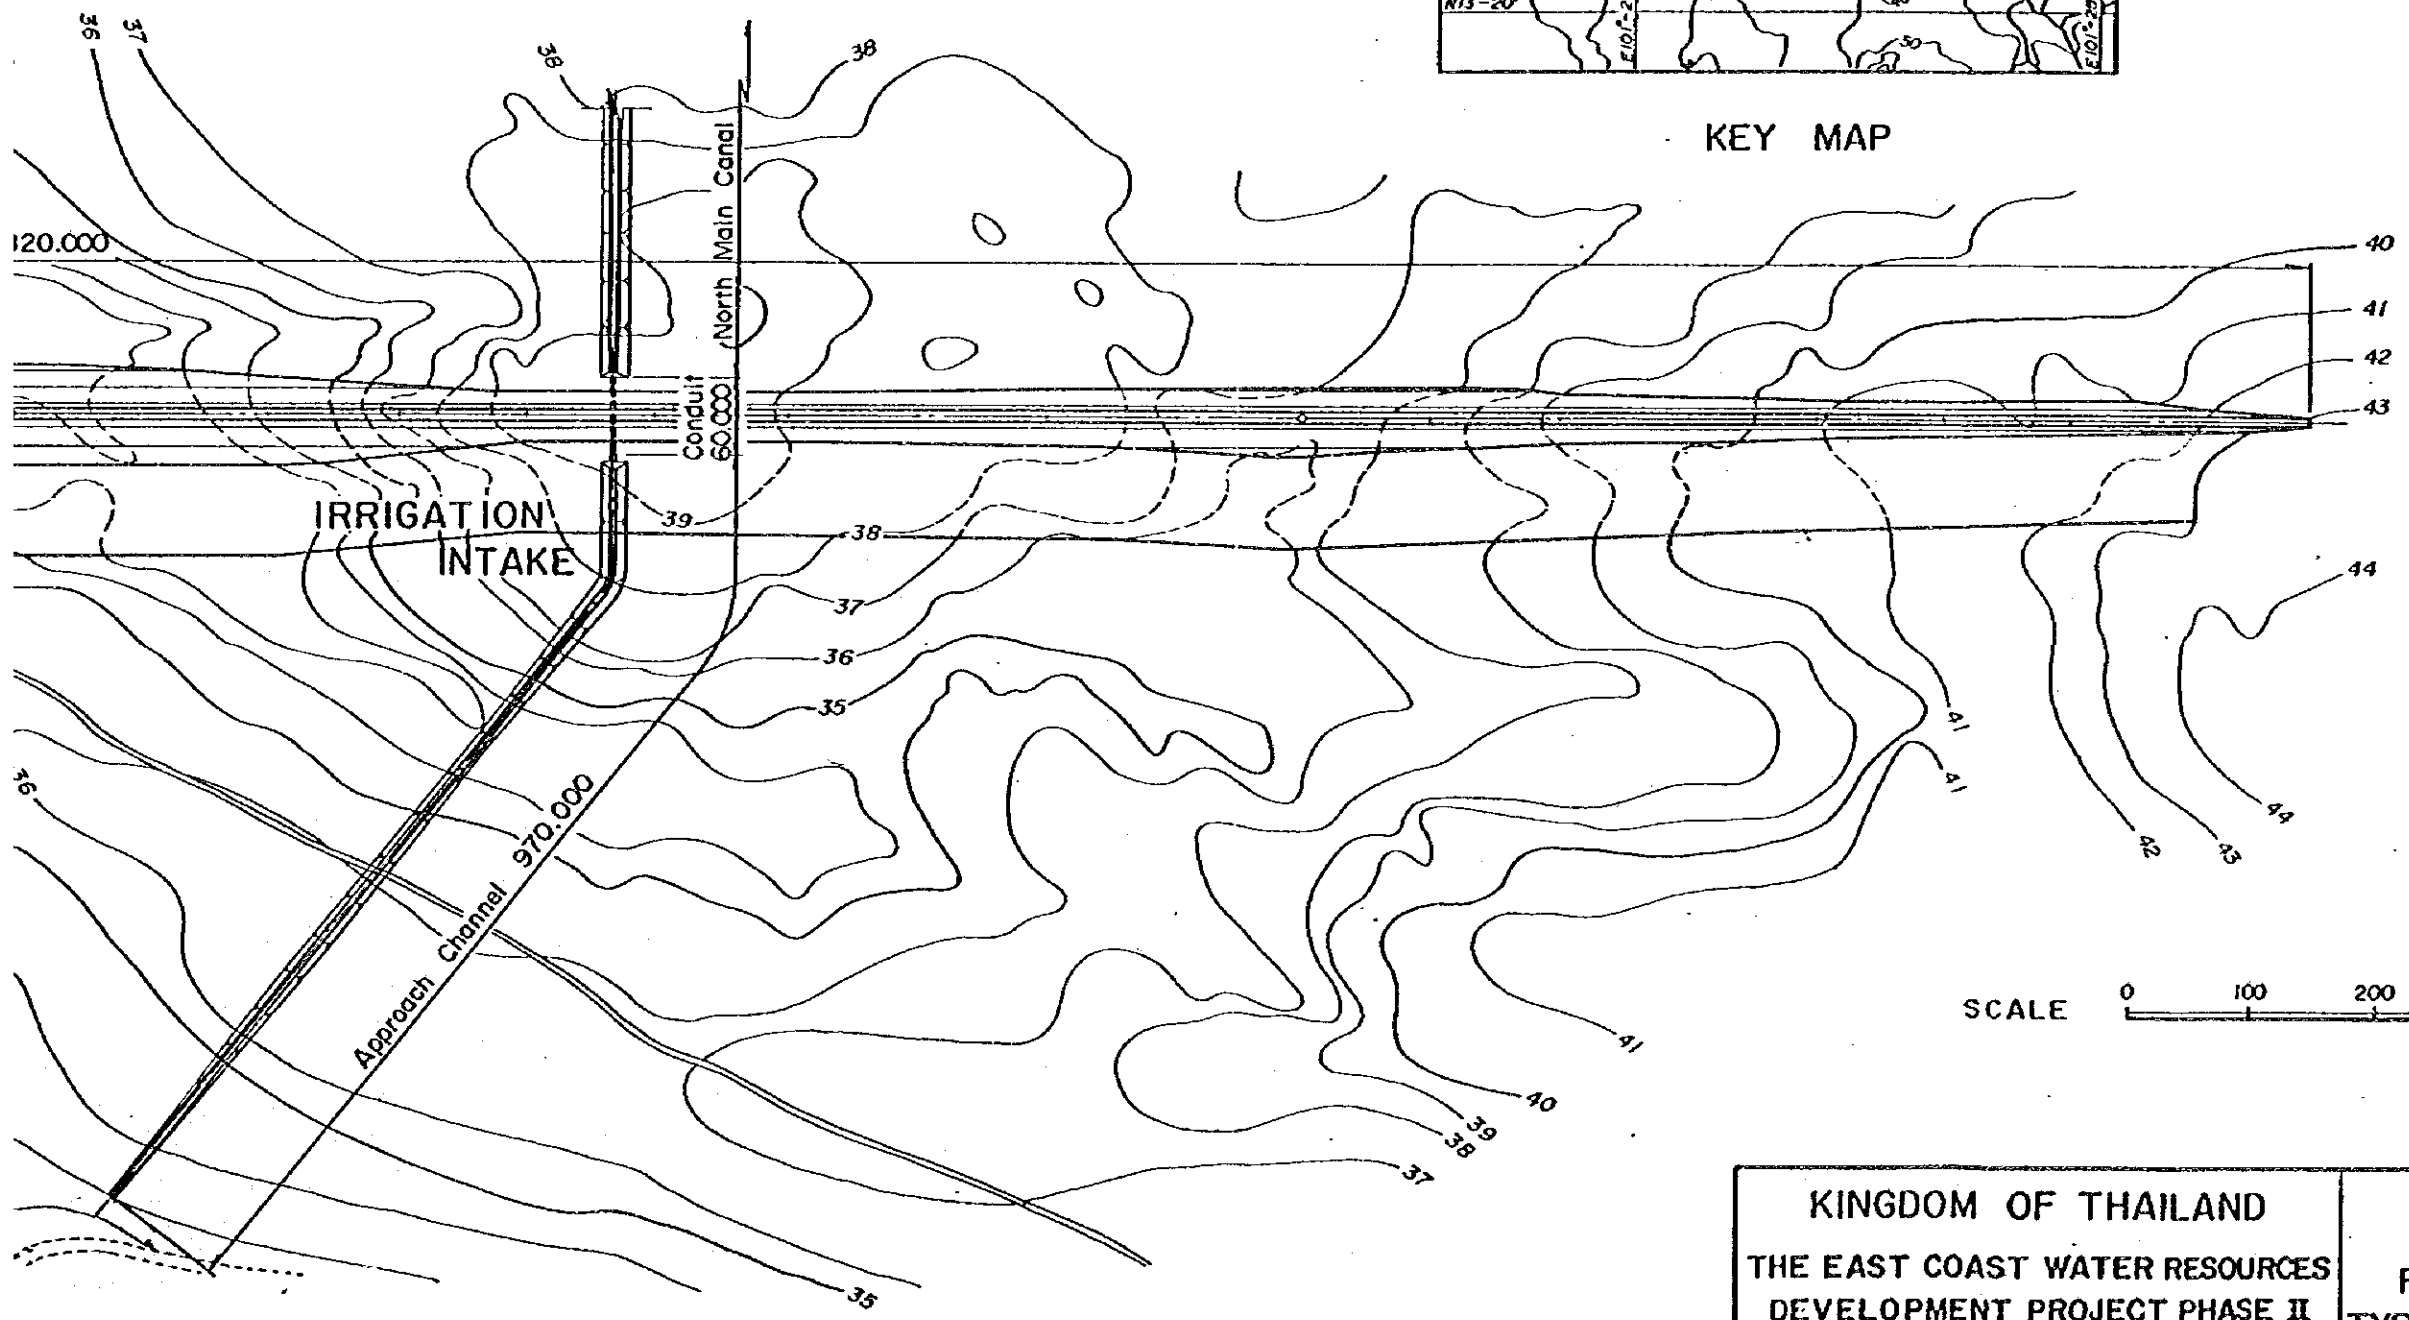

LAN

図面 1. クロンルアダム計画, 縦断面図及び横断面図 (1/2)

KINGDOM OF THAILAND THE EAST COAST WATER RESOURCES DEVELOPMENT PROJECT PHASE II	KHLONG LUANG DAM PLAN, PROFILE AND TYPICAL CROSS SECTION(1/2)
JAPAN INTERNATIONAL COOPERATION AGENCY	D.W.G. NO. 1

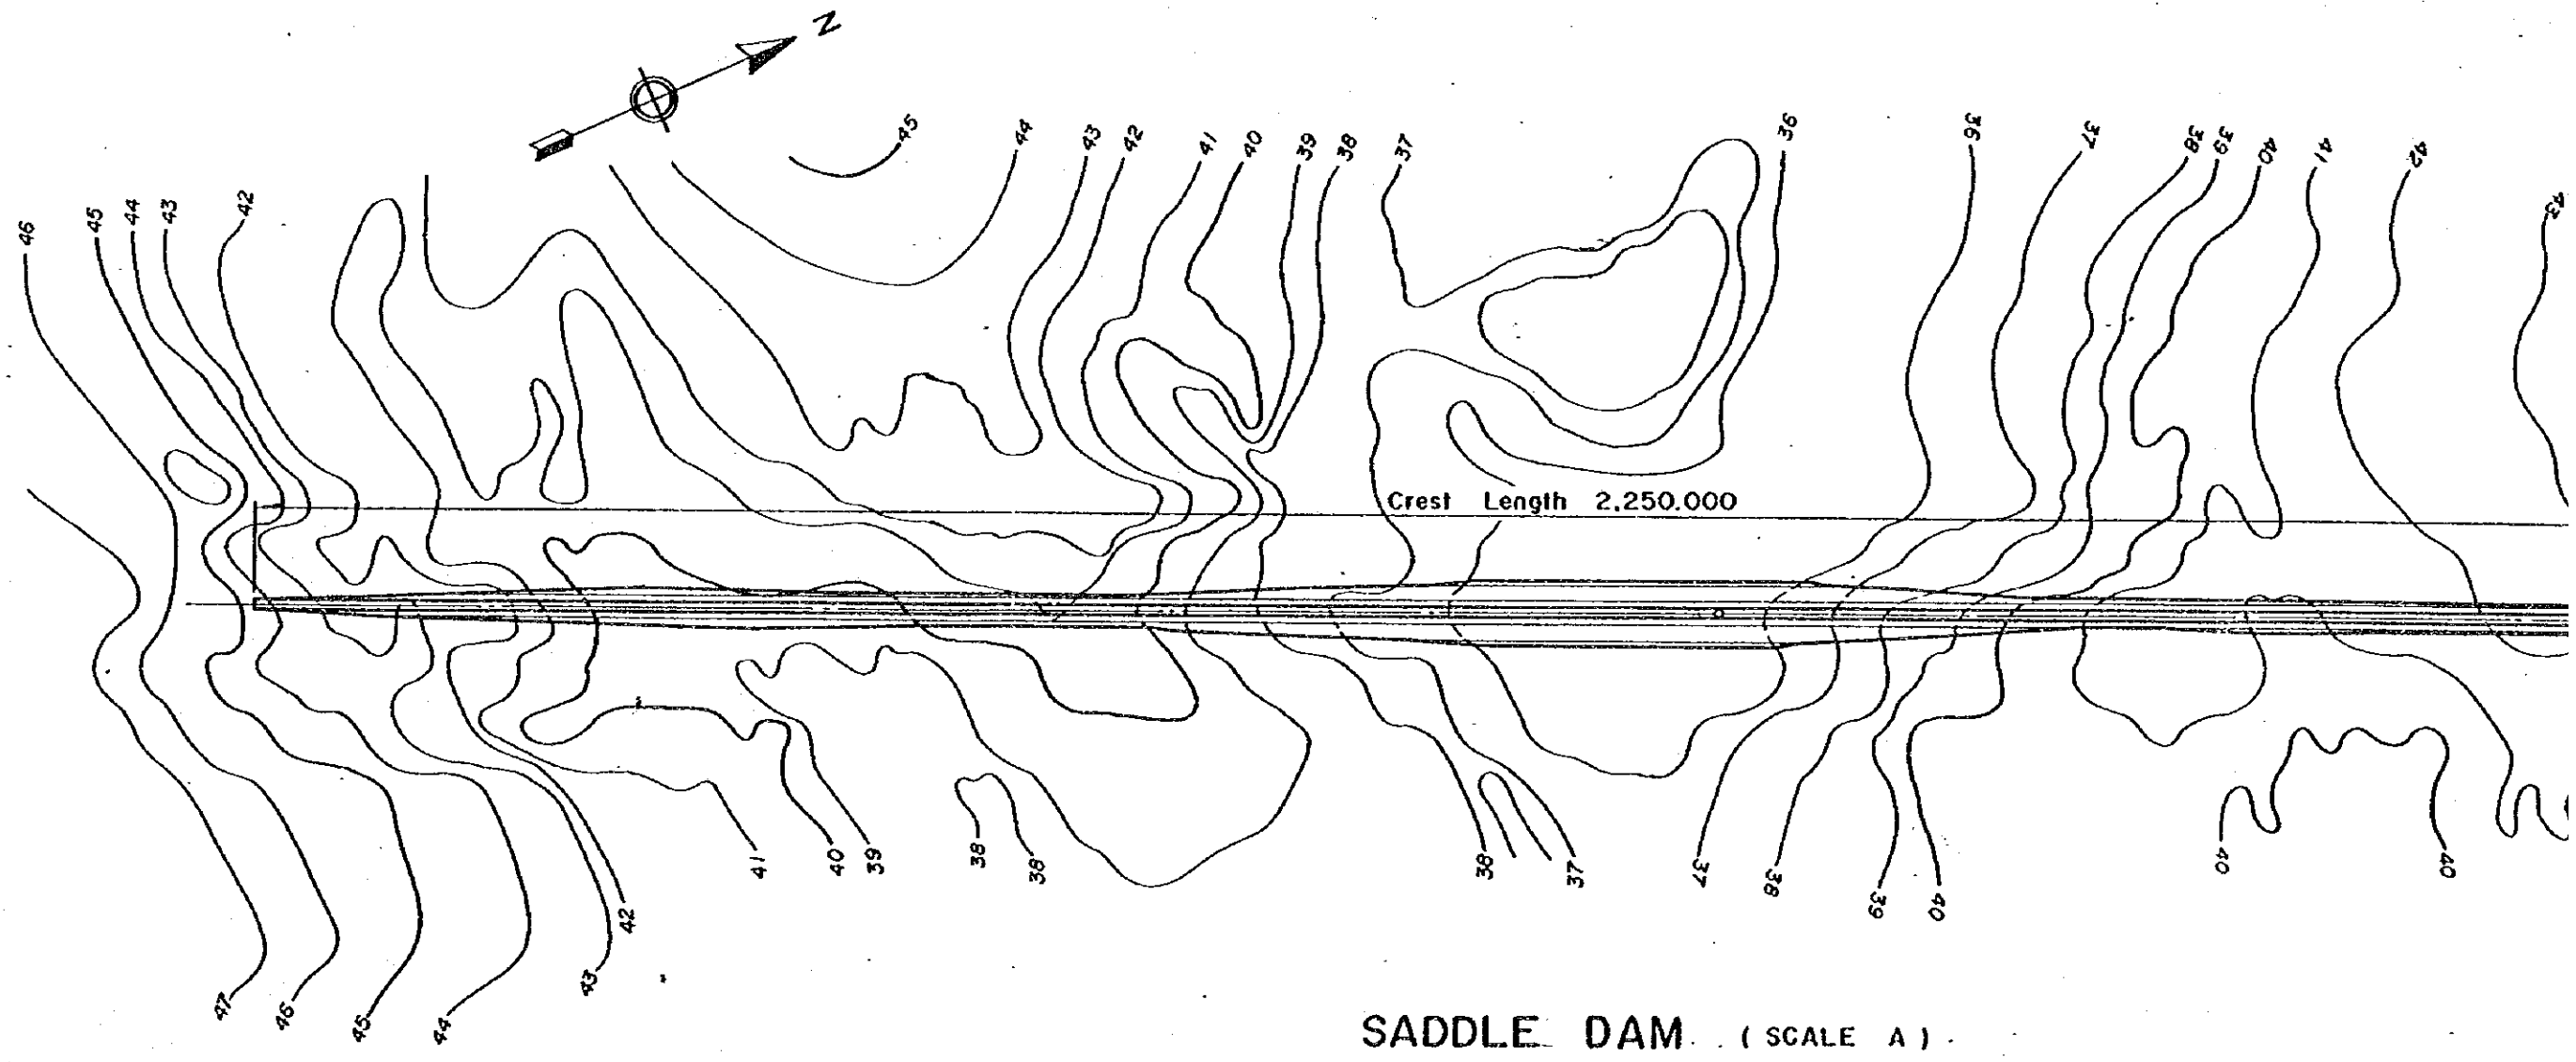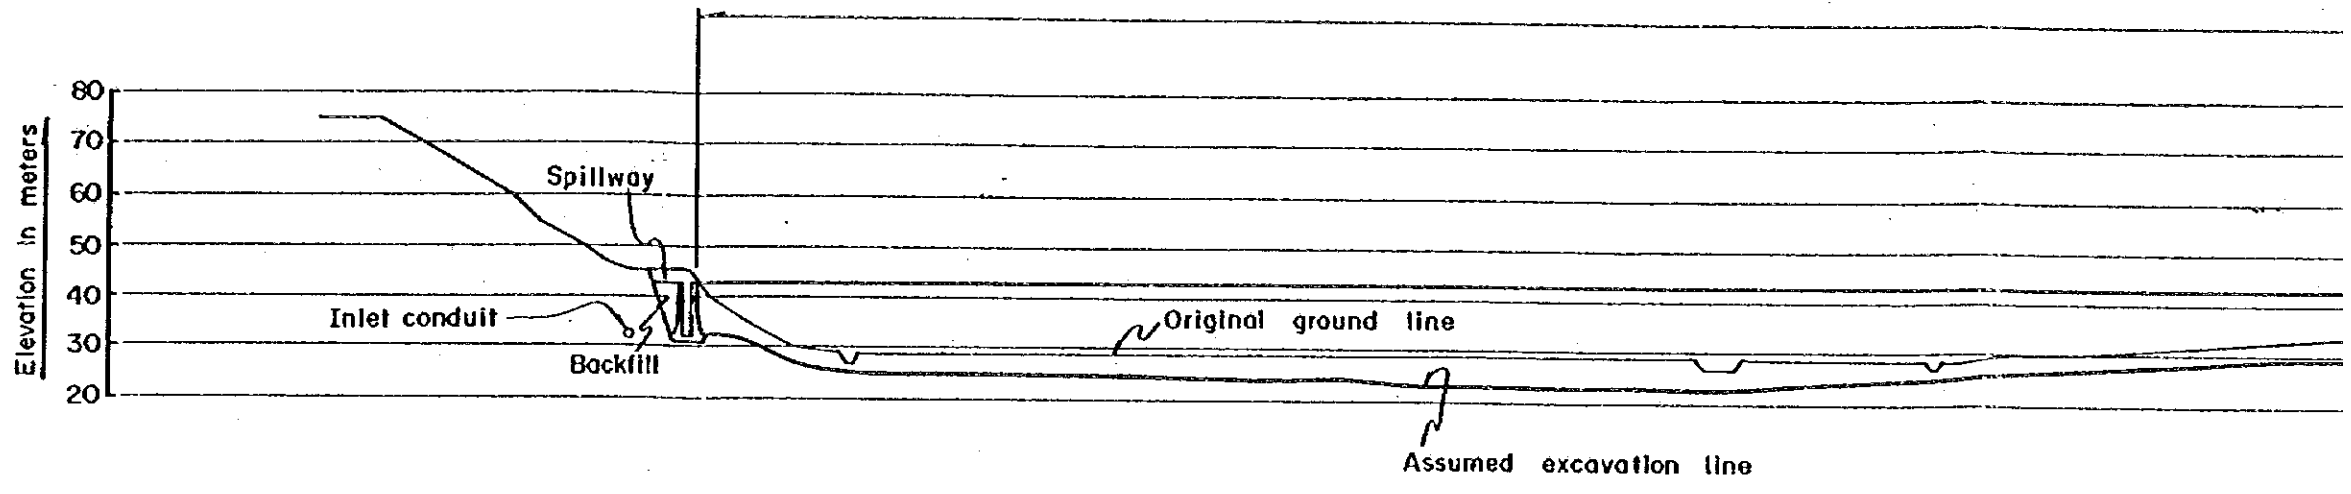



SADDLE DAM (SCALE A)

Crest Length 3,820.000


H.W.L. EL. 39.500  
L.W.L. EL. 33.800  
Dam crest EL. 42.500

Inlet conduit


### MAIN DAM, PROFILE (SCALE A)

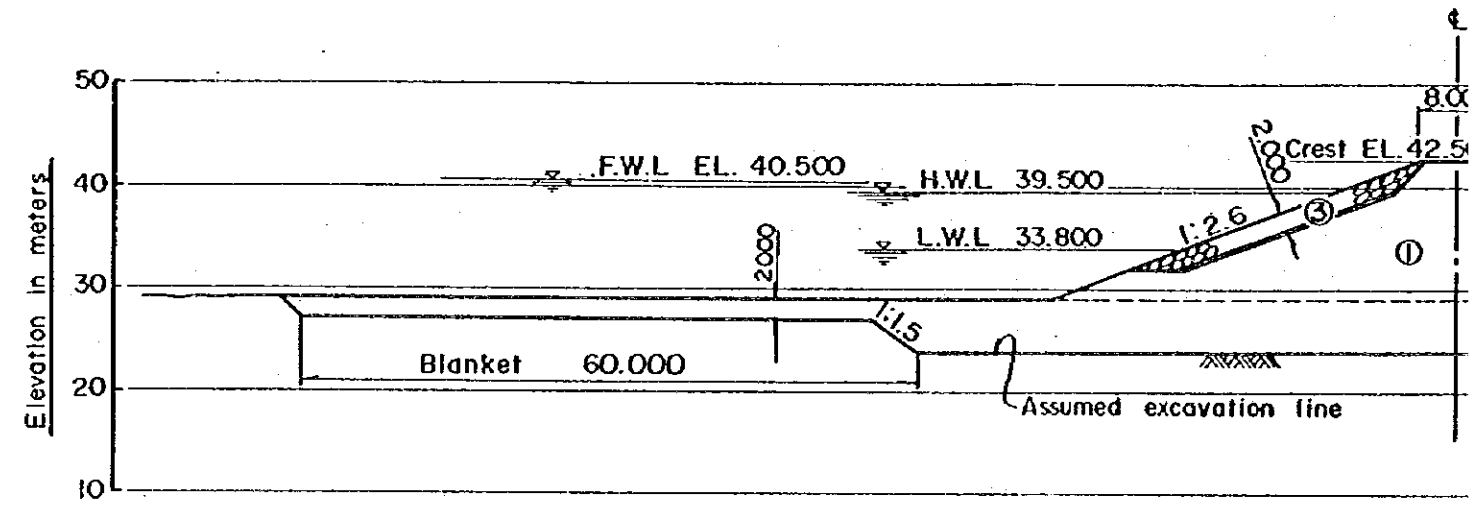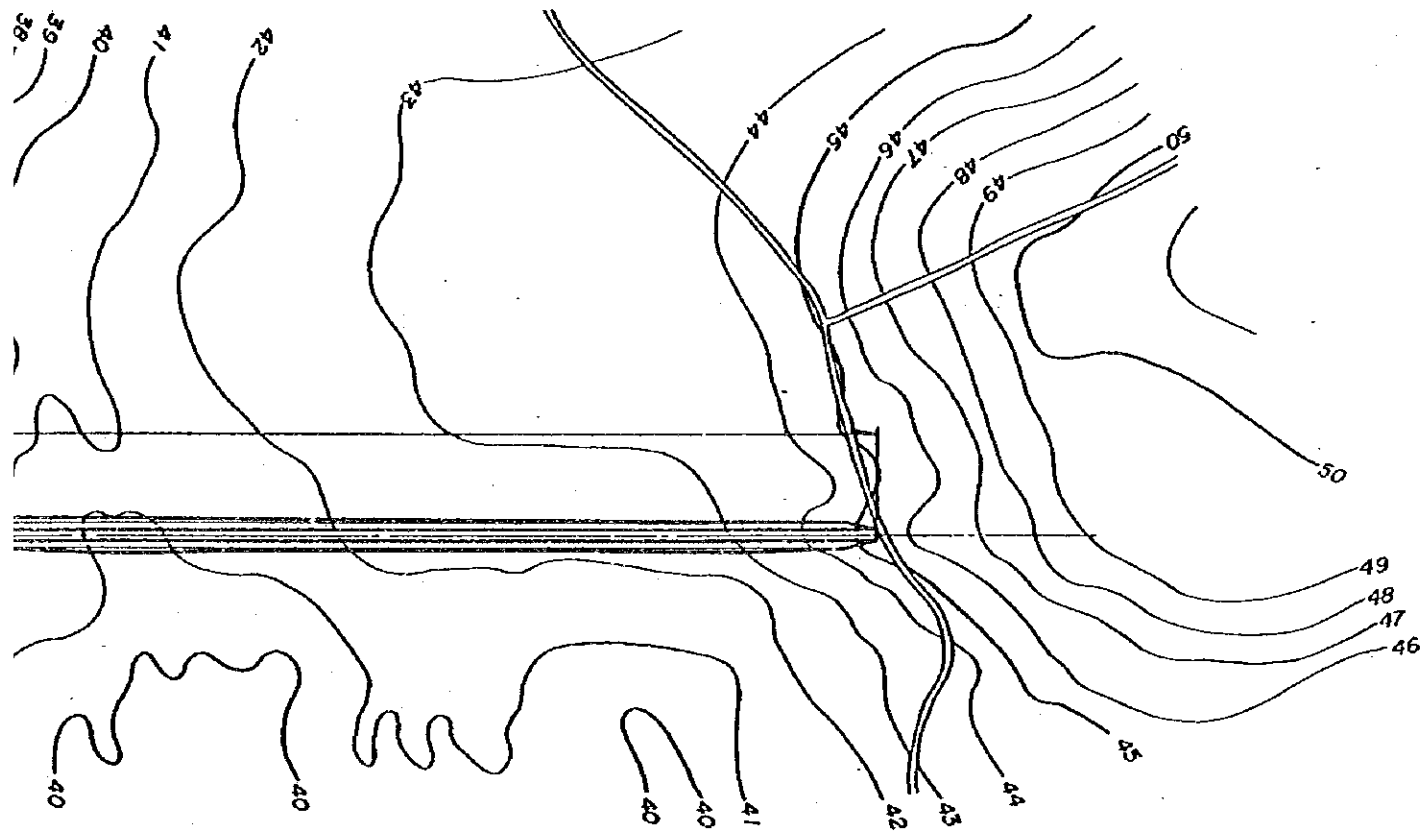


### TYPICAL CROSS SECTION

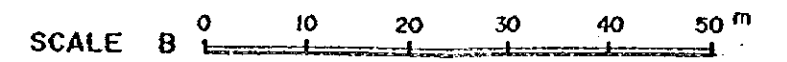

図面 1. クロンルアダム計画, 縦断面図及び横断面図 (2/2)

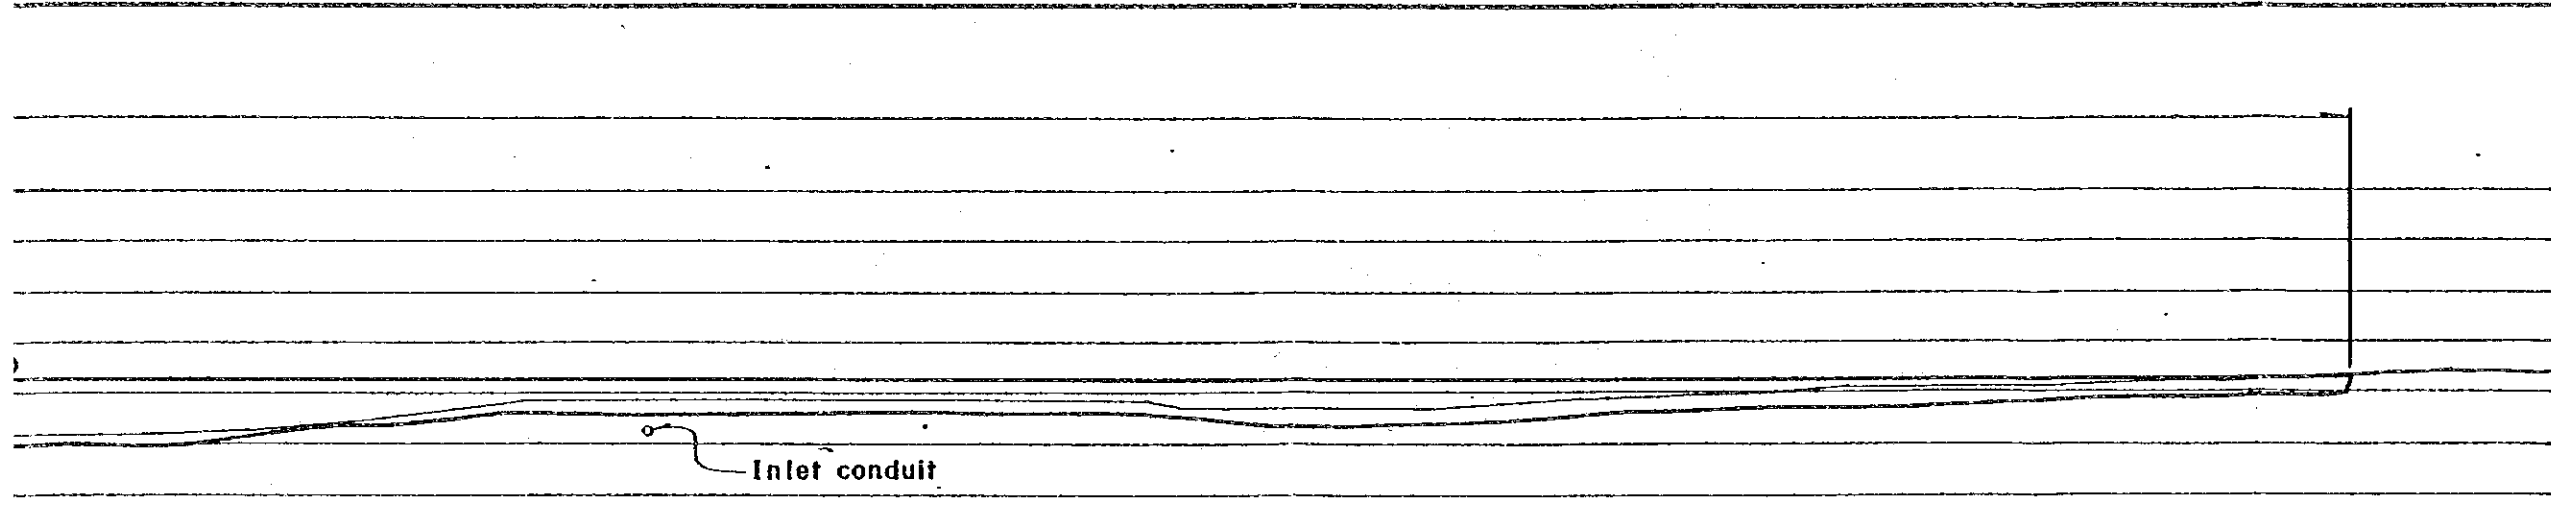


PROFILE (SCALE A)

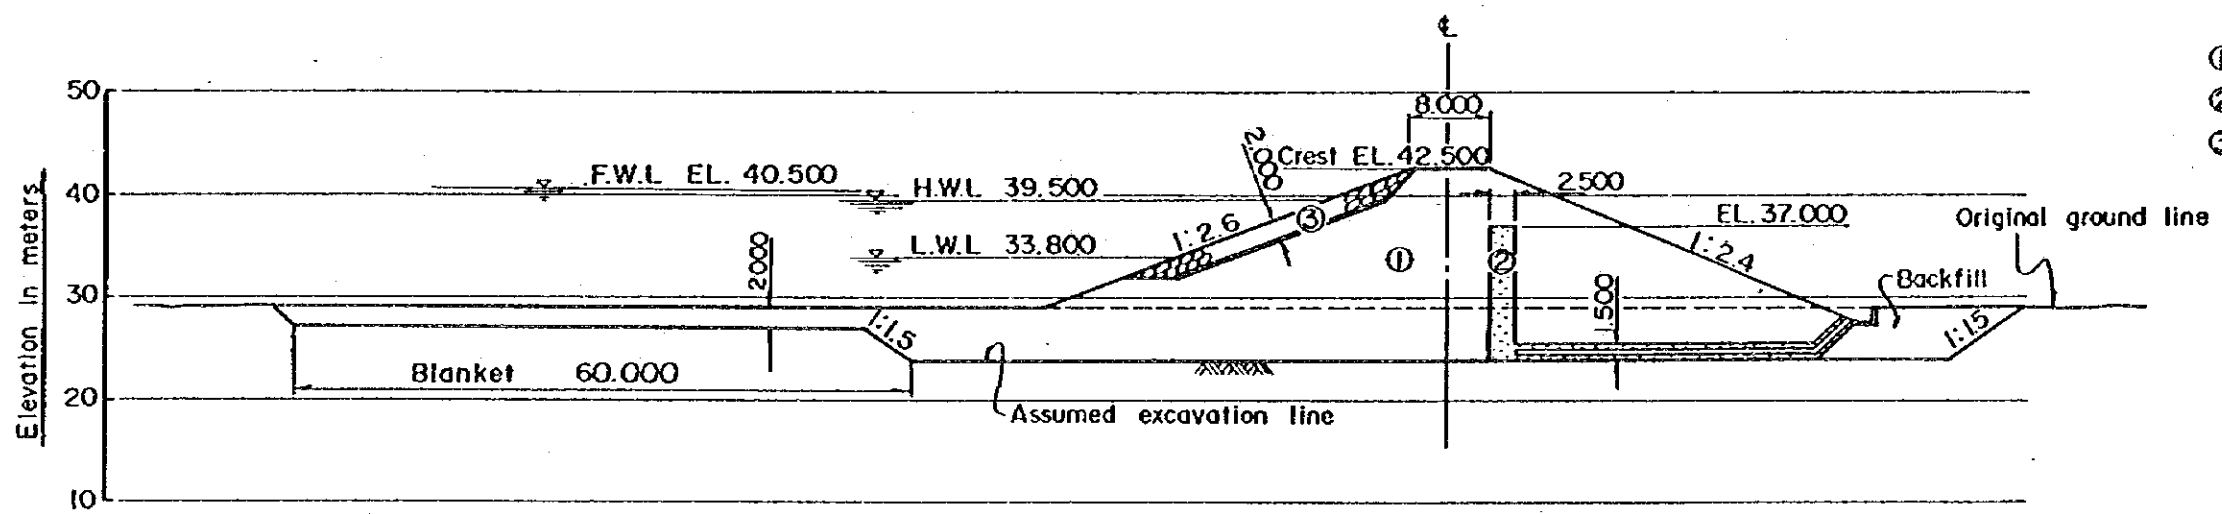

- LEGEND
- ① Impervious core
  - ② Filter
  - ③ Riprap


TYPICAL CROSS SECTION (SCALE B)

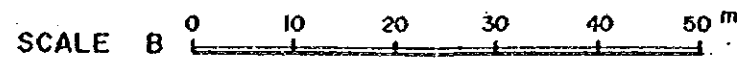


KINGDOM OF THAILAND THE EAST COAST WATER RESOURCES DEVELOPMENT PROJECT PHASE II	KHLONG LUANG DAM PLAN, PROFILE AND TYPICAL CROSS SECTION(2/2)
JAPPAN INTERNATIONAL COOPERATION AGENCY	D.W.G. NO. 1

図面 1. クロンルアダム計画, 縦断面図及び横断面図 (2/2)


50  
49  
48  
47  
46

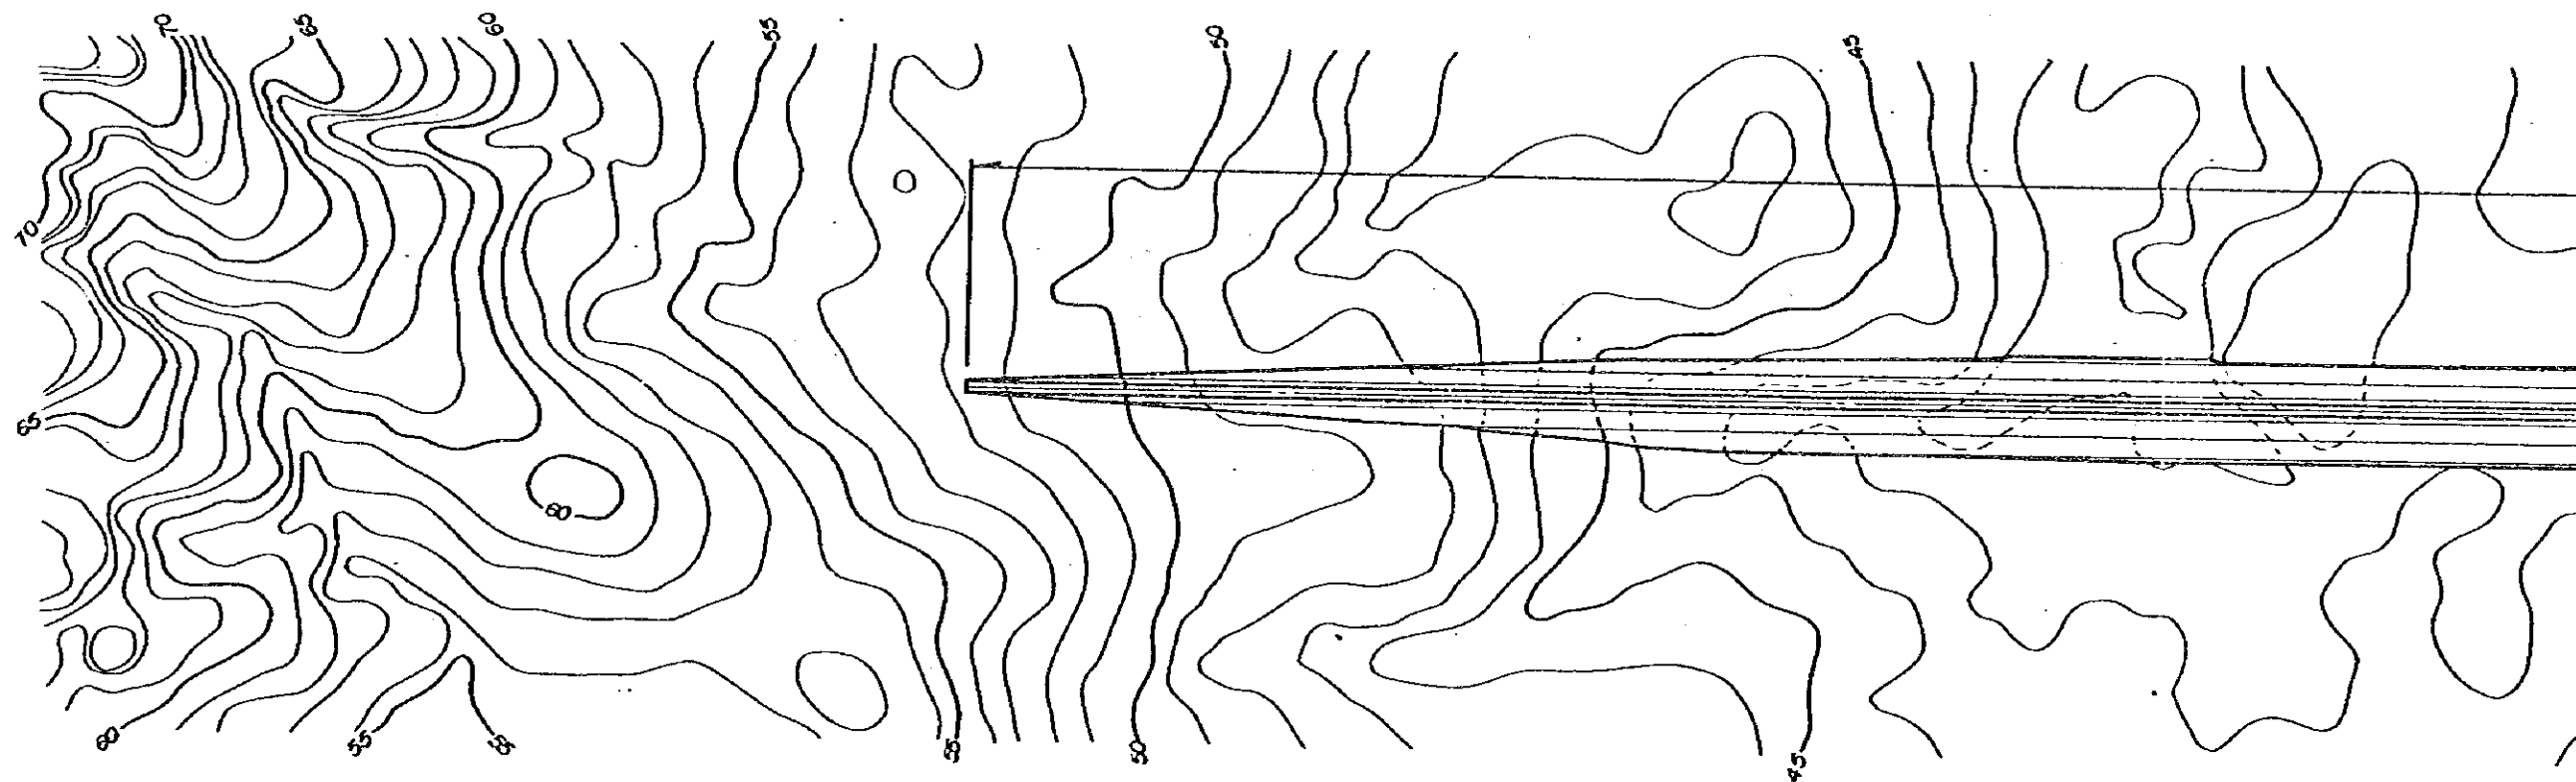





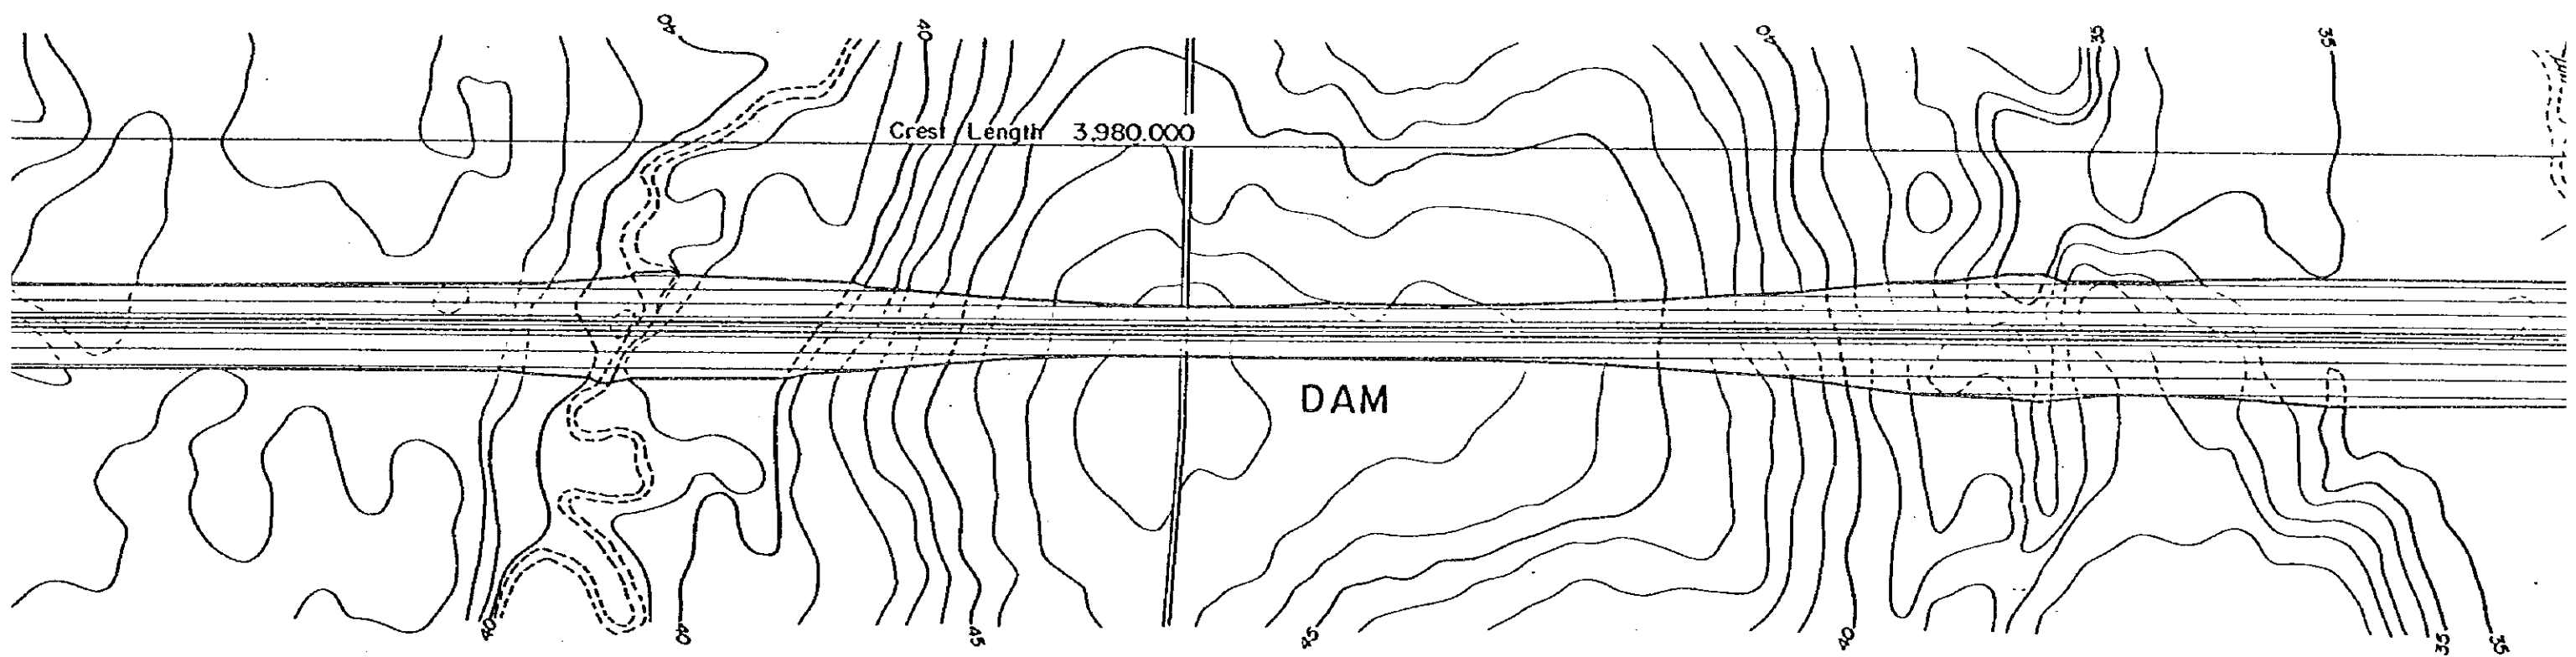

PLAN (SCALE A)

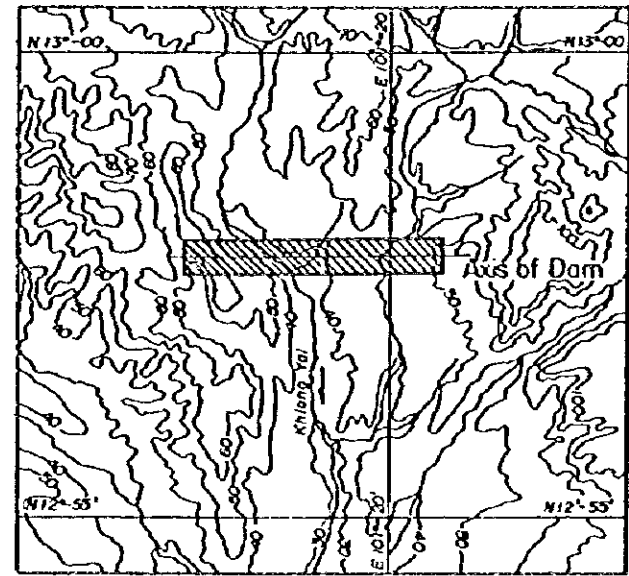


KEY MAP

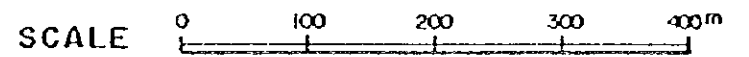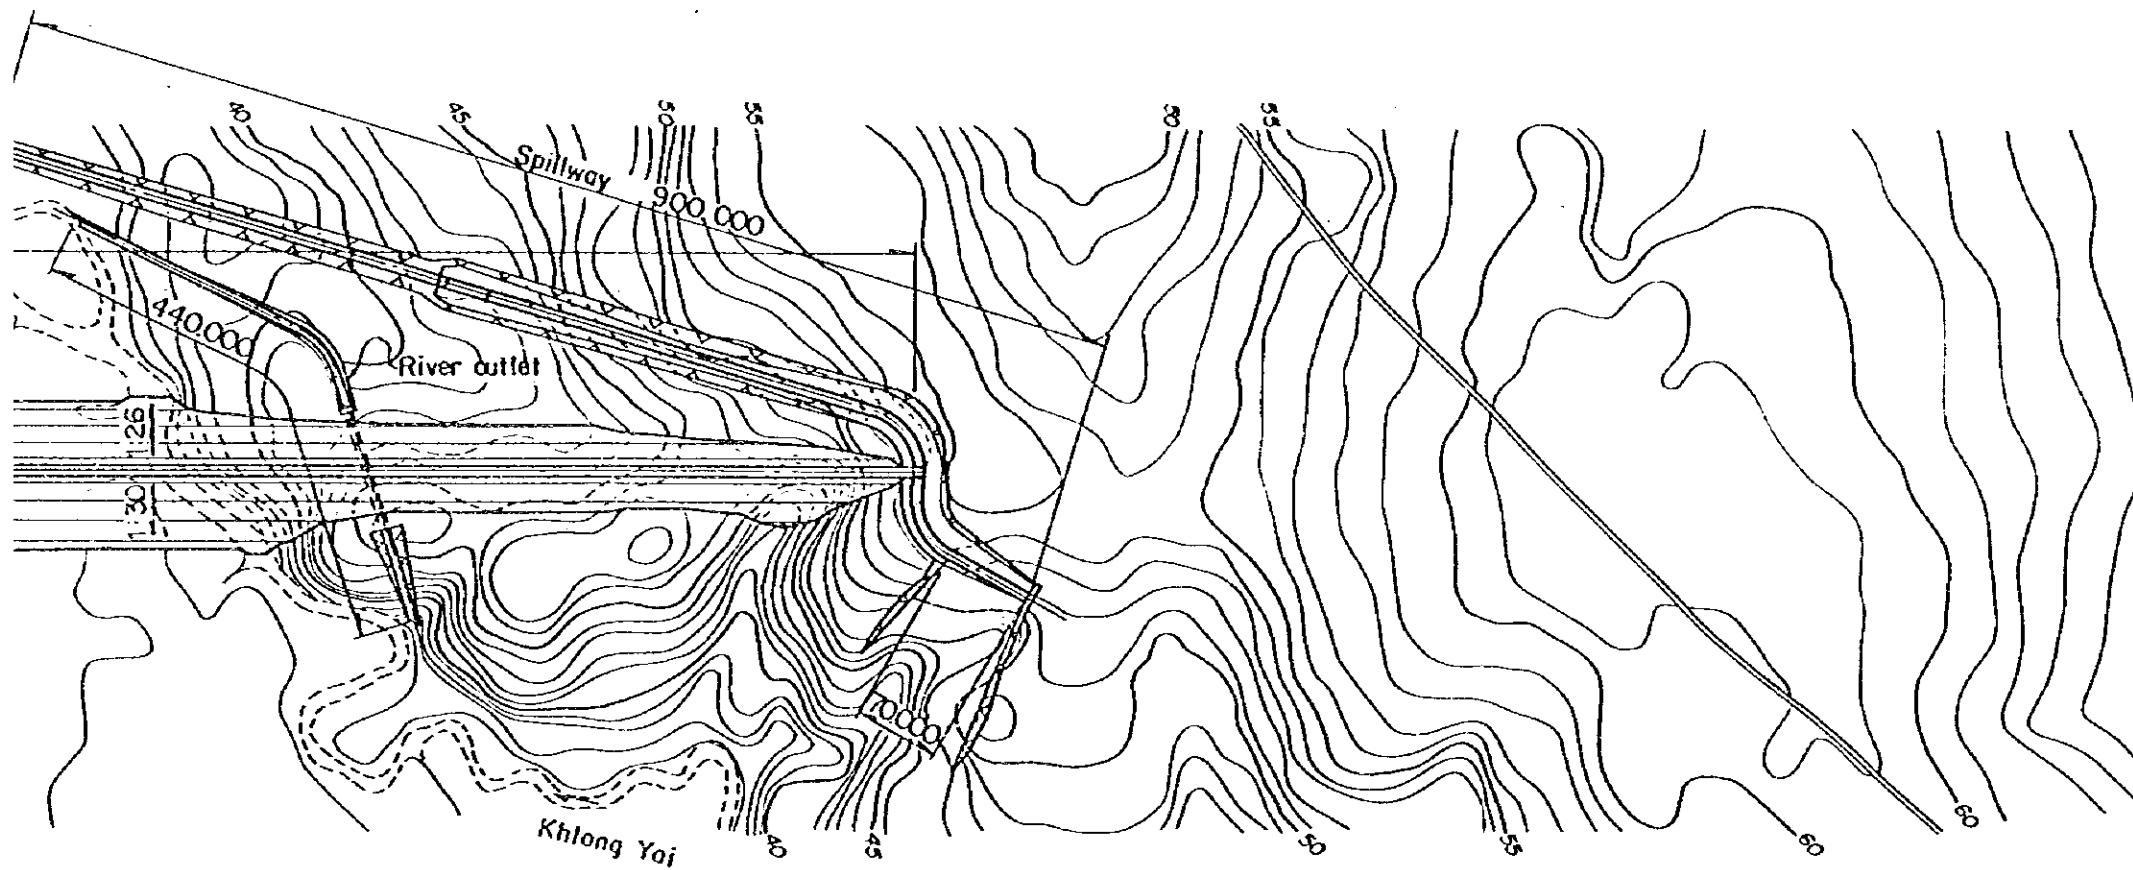


図面 2. クロンヤイダム計画, 縦断面図及び横断面図 (1/2)


<p>KINGDOM OF THAILAND THE EAST COAST WATER RESOURCES DEVELOPMENT PROJECT PHASE II</p>	<p>KHLONG YAI DAM PLAN, PROFILE AND TYPICAL CROSS SECTION(1/2)</p>
<p>JAPAN INTERNATIONAL COOPERATION AGENCY</p>	<p>D.W.G. NO. 2</p>

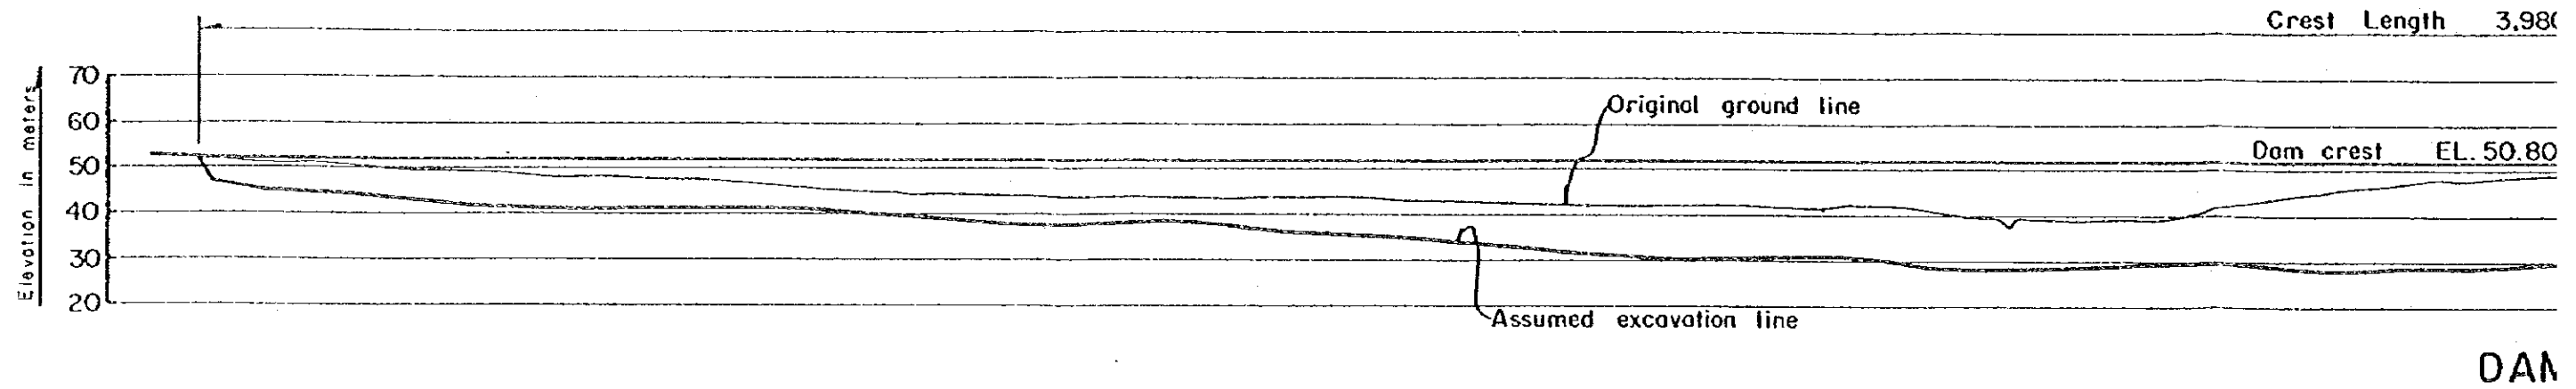

PROFI

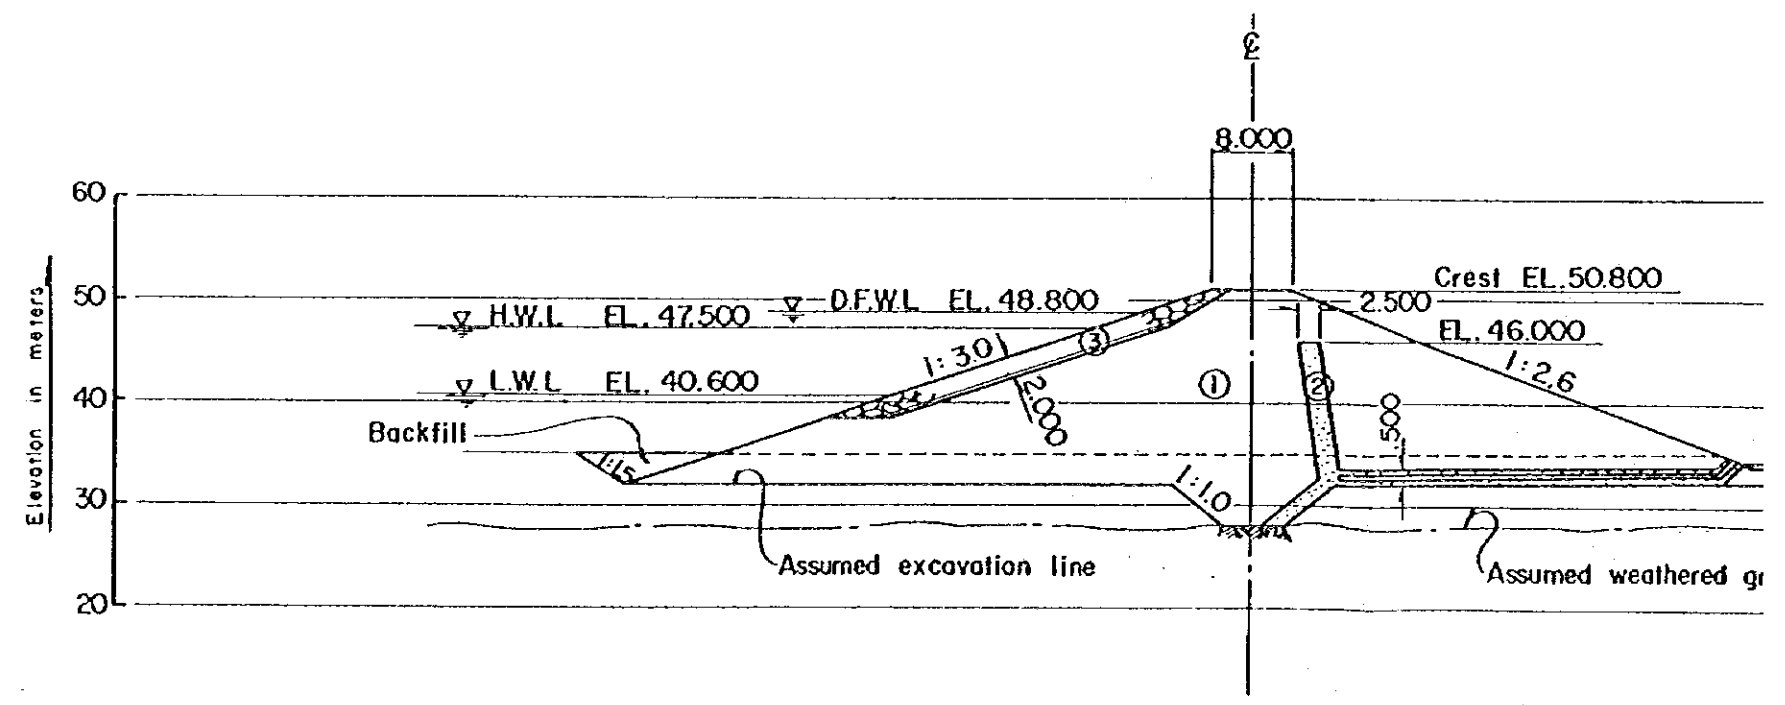

TYPICAL CROSS SECTION (SCALE)

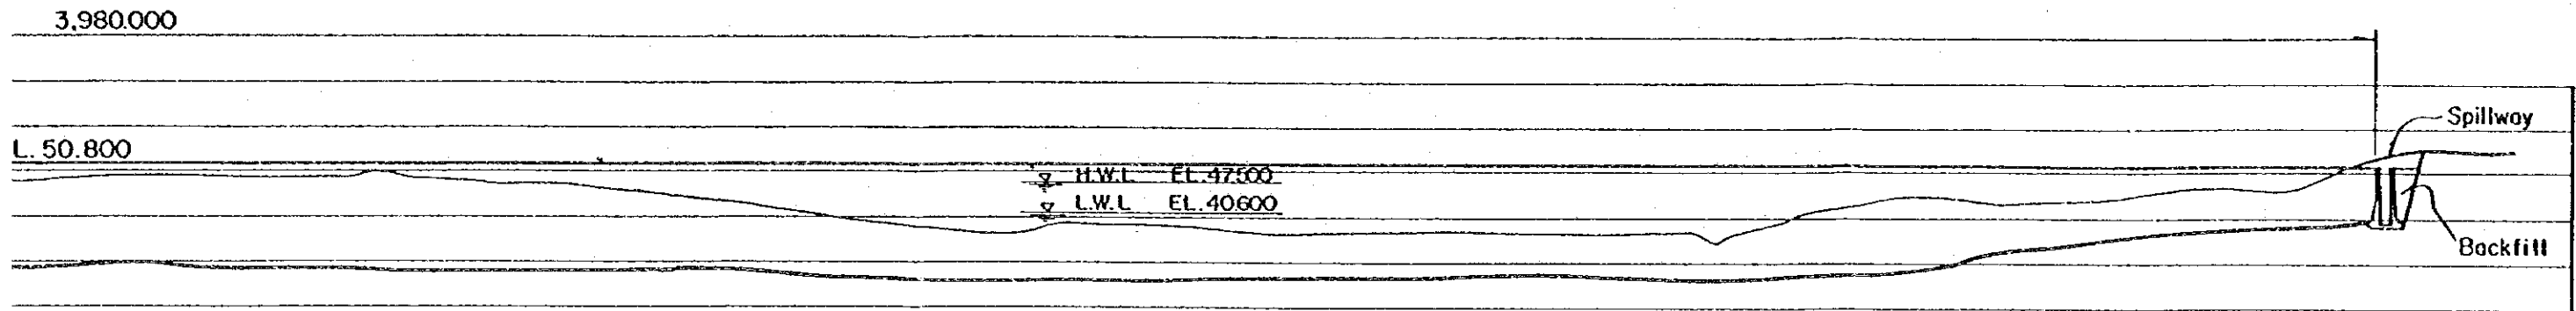


DAM

PROFILE (SCALE A)



LEGEND

- 1 Impervious core
- 2 Filler
- 3 Riprap

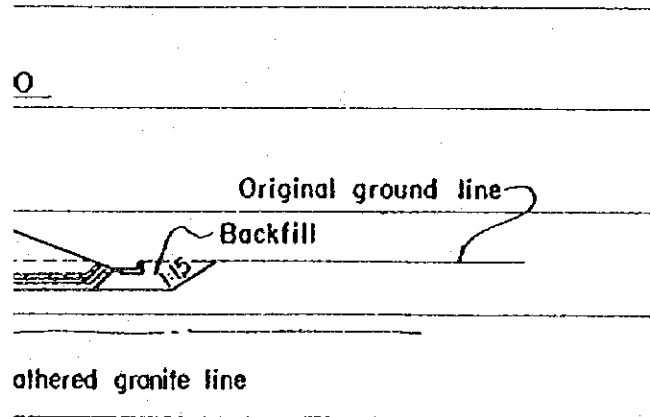


(SCALE B)



図面 2. クロンヤイダム計画, 縦断面図及び横断面図 (2/2)

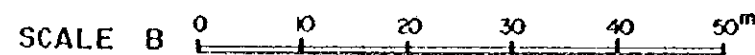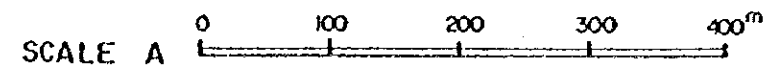


<p>KINGDOM OF THAILAND THE EAST COAST WATER RESOURCES DEVELOPMENT PROJECT PHASE II</p>	<p>KHLONG YAI DAM PLAN, PROFILE AND TYPICAL CROSS SECTION(2/2)</p>
<p>JAPAN INTERNATIONAL COOPERATION AGENCY</p>	<p>D.W.G. NO. 2</p>

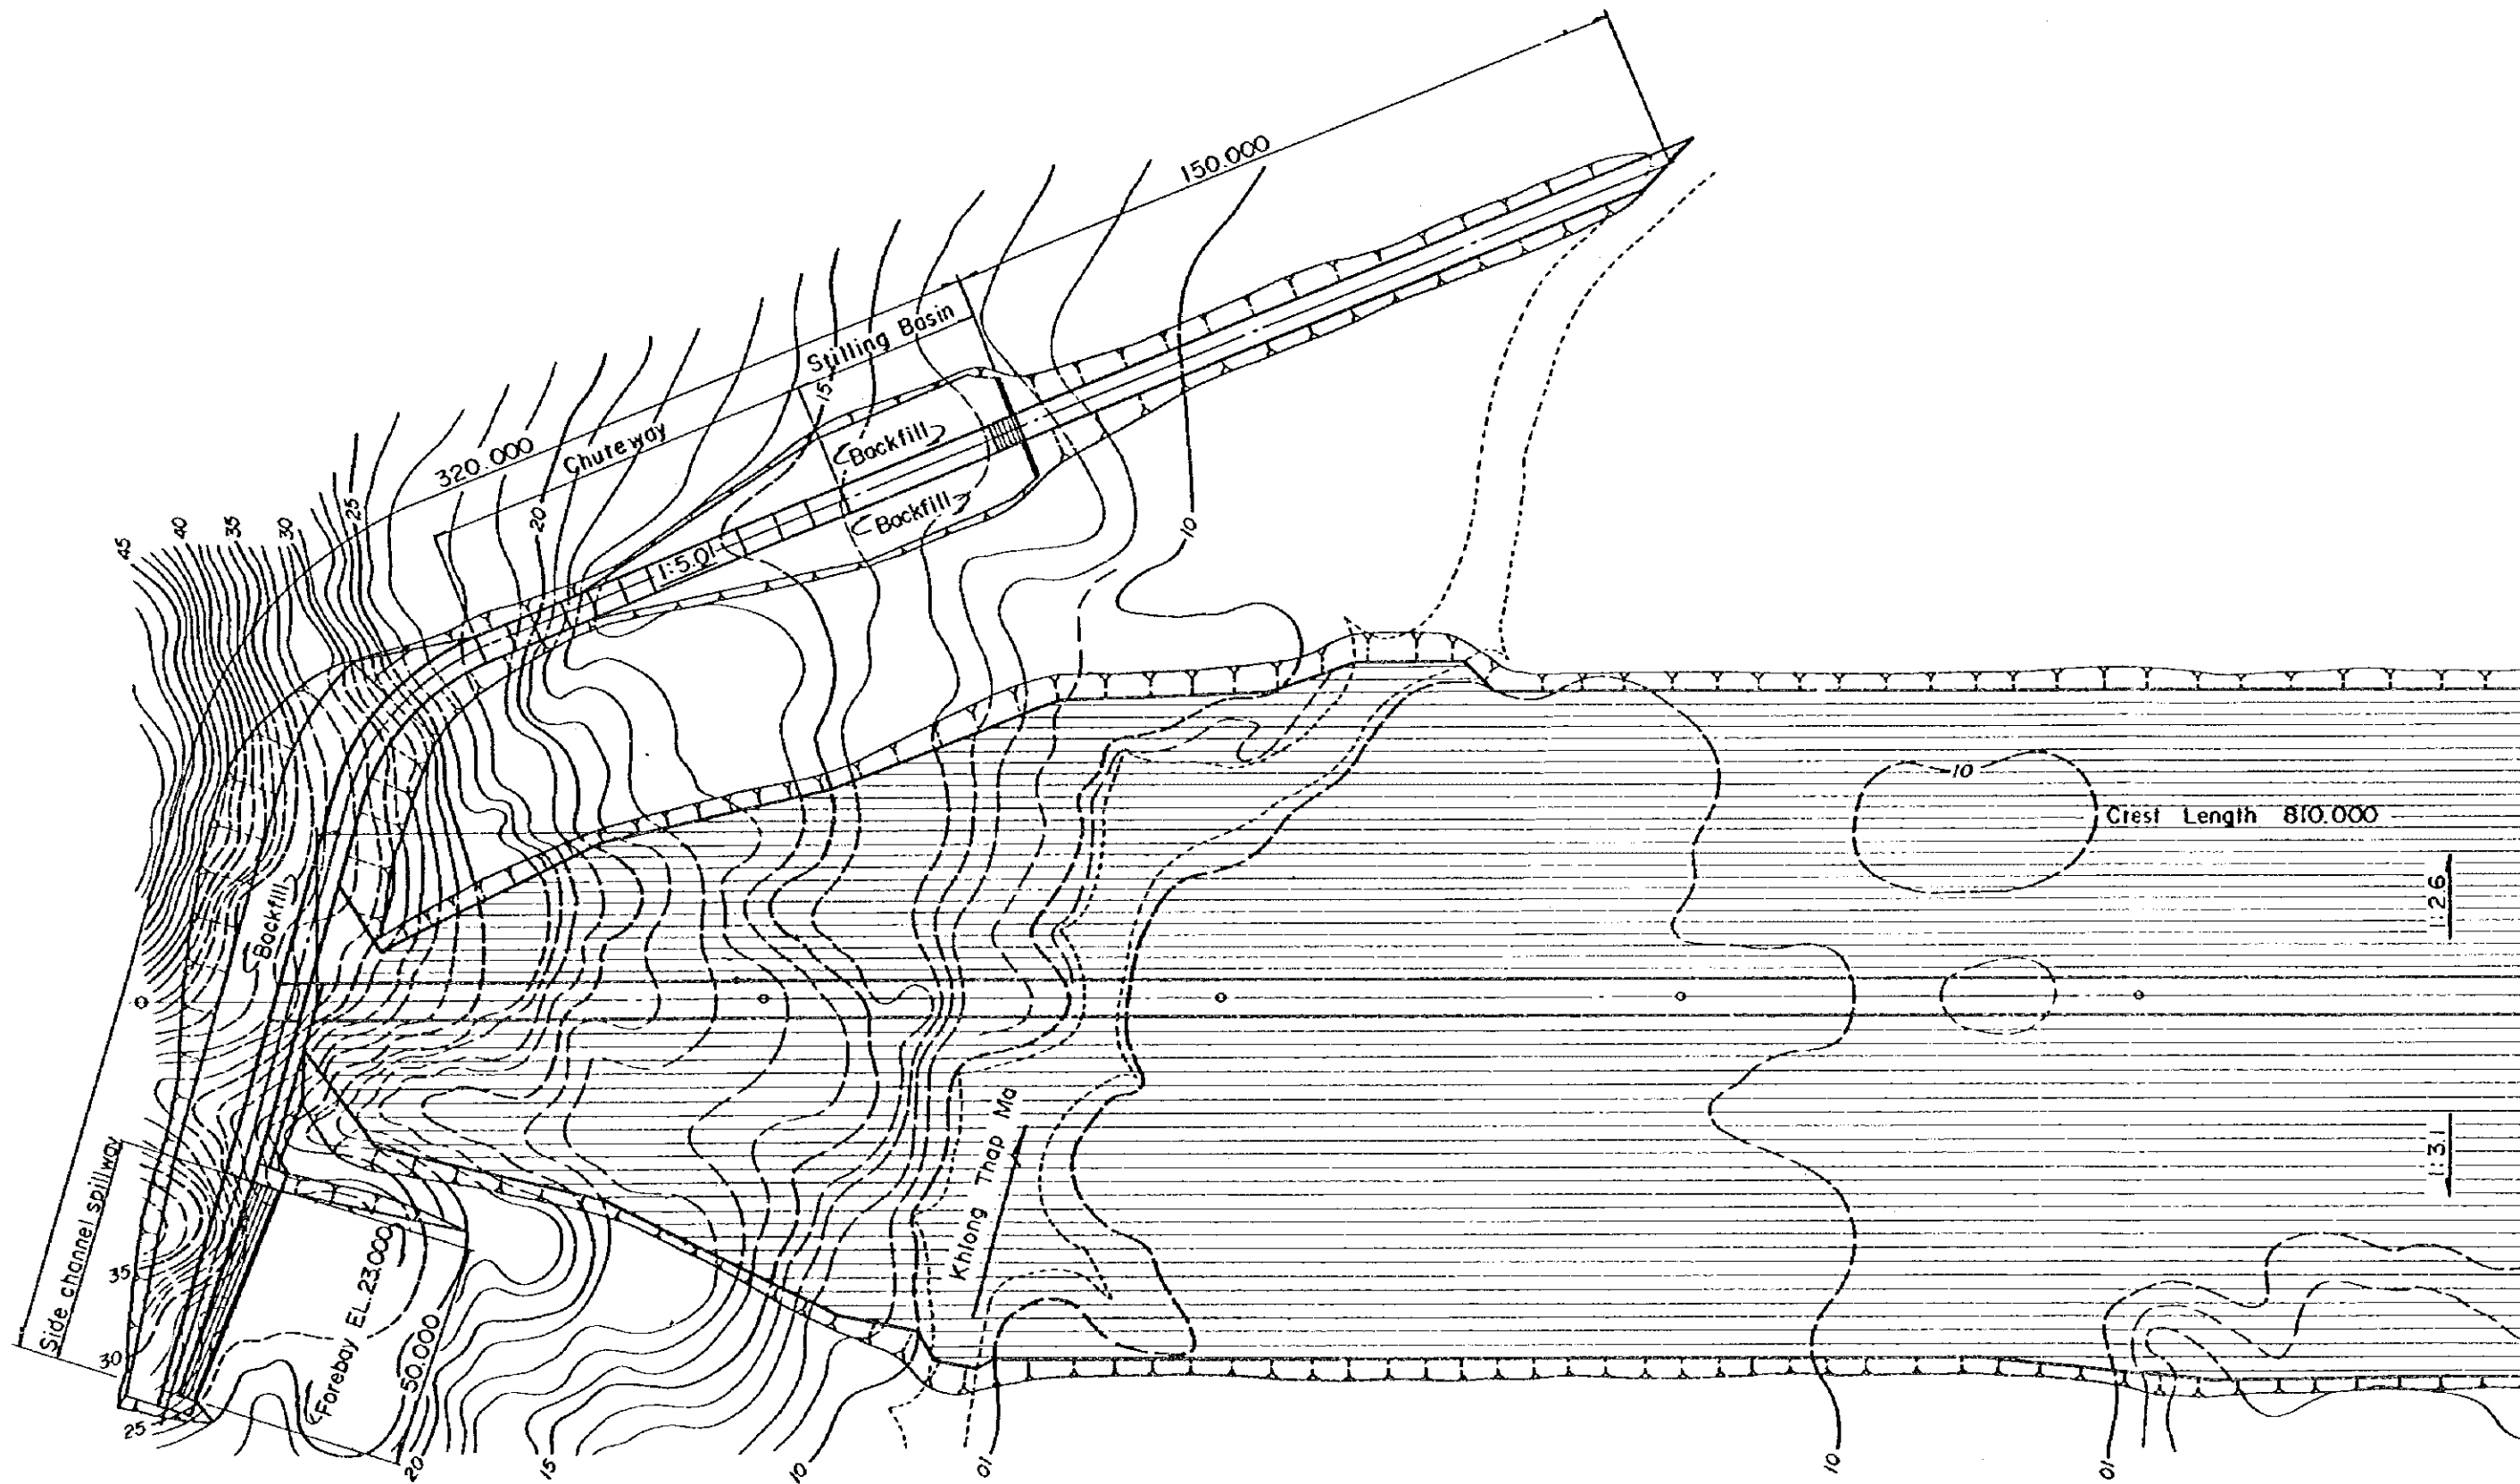

PLAN

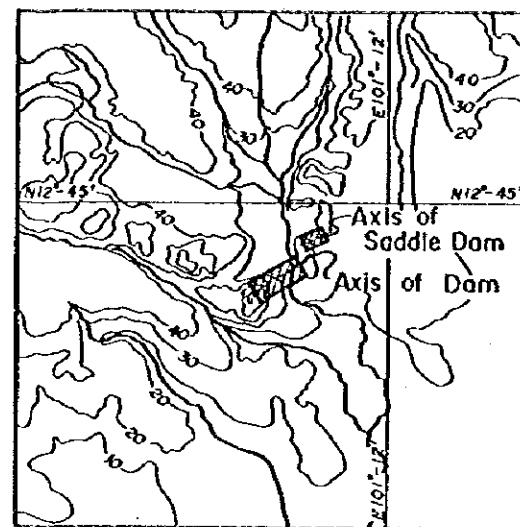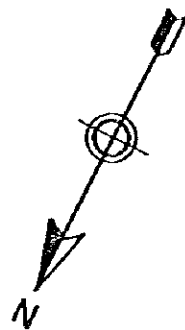

KEY MAP

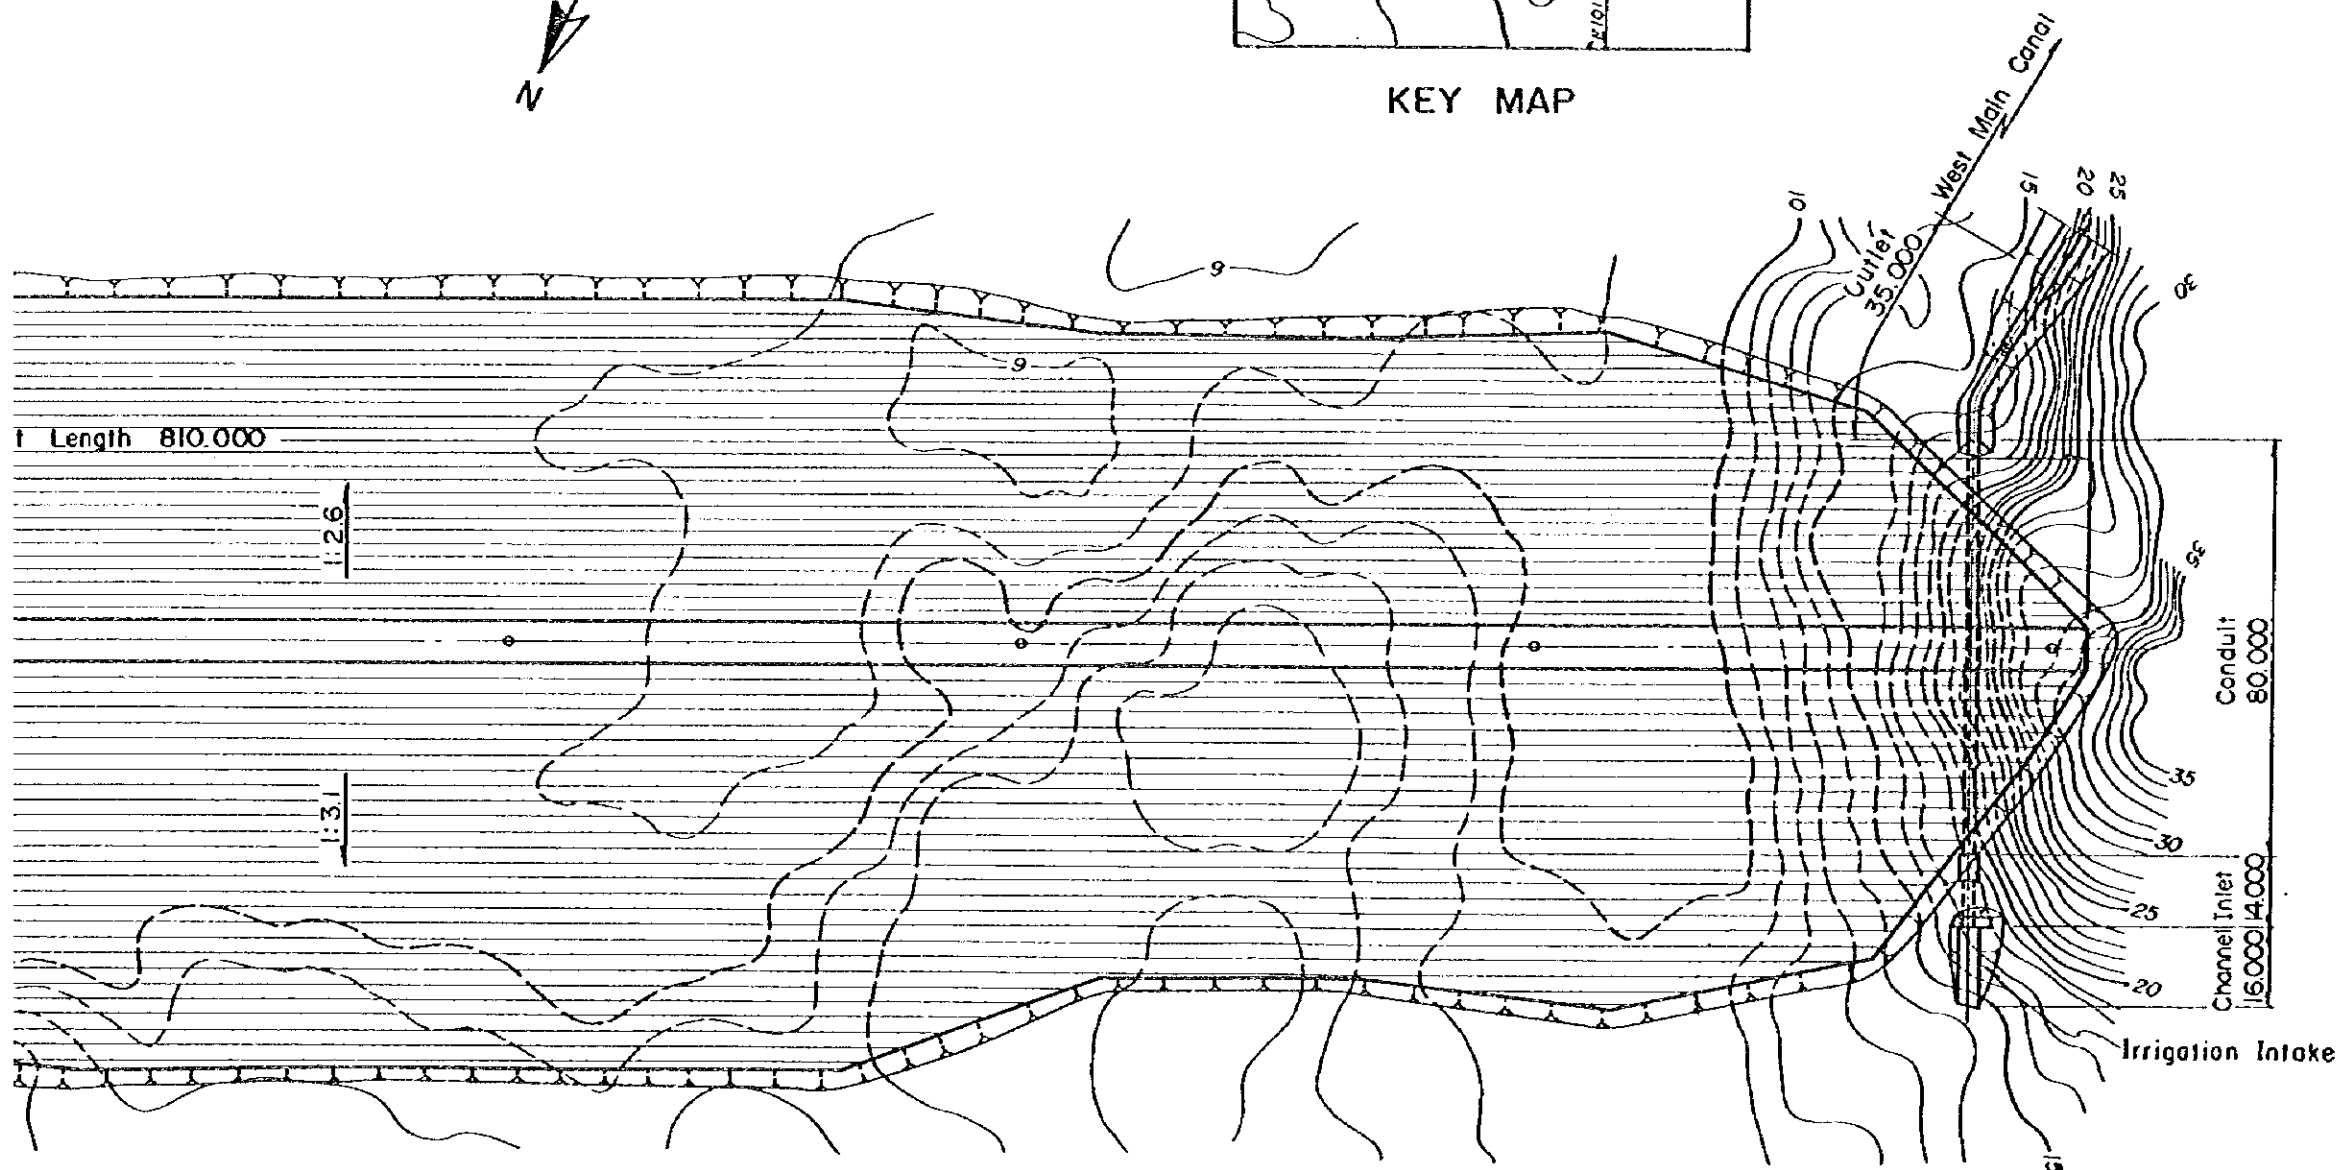


SCALE 0 20 40 60 m


PLAN

図面 3. クロンタップマードム計画, 縦断面図及び横断面図 (1/2)

<p>KINGDOM OF THAILAND THE EAST COAST WATER RESOURCES DEVELOPMENT PROJECT PHASE II</p>	<p>KHLONG THAP MA DAM PLAN, PROFILE AND TYPICAL CROSS SECTION(1/2)</p>
<p>JAPAN INTERNATIONAL COOPERATION AGENCY</p>	<p>DWG NO. 3</p>

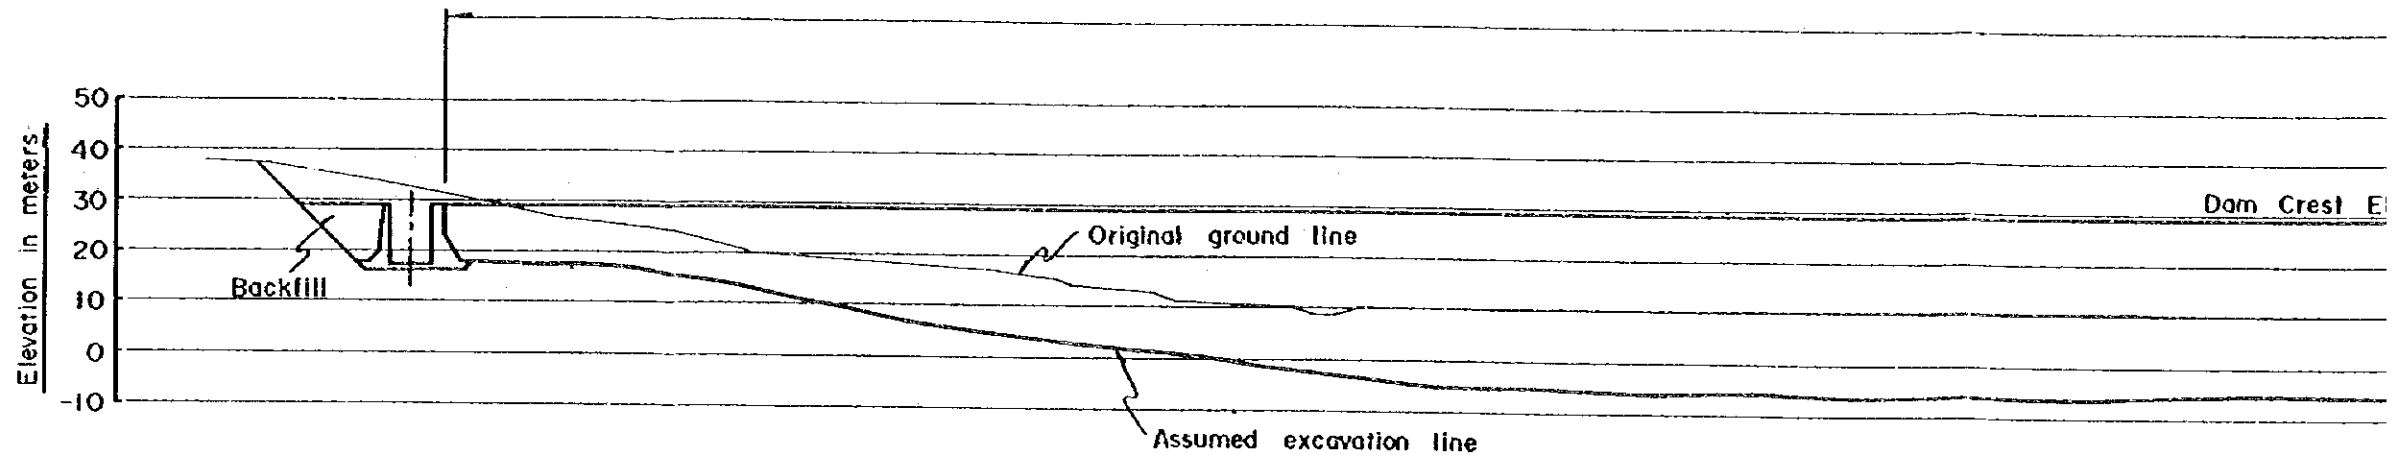

PROFILE 0

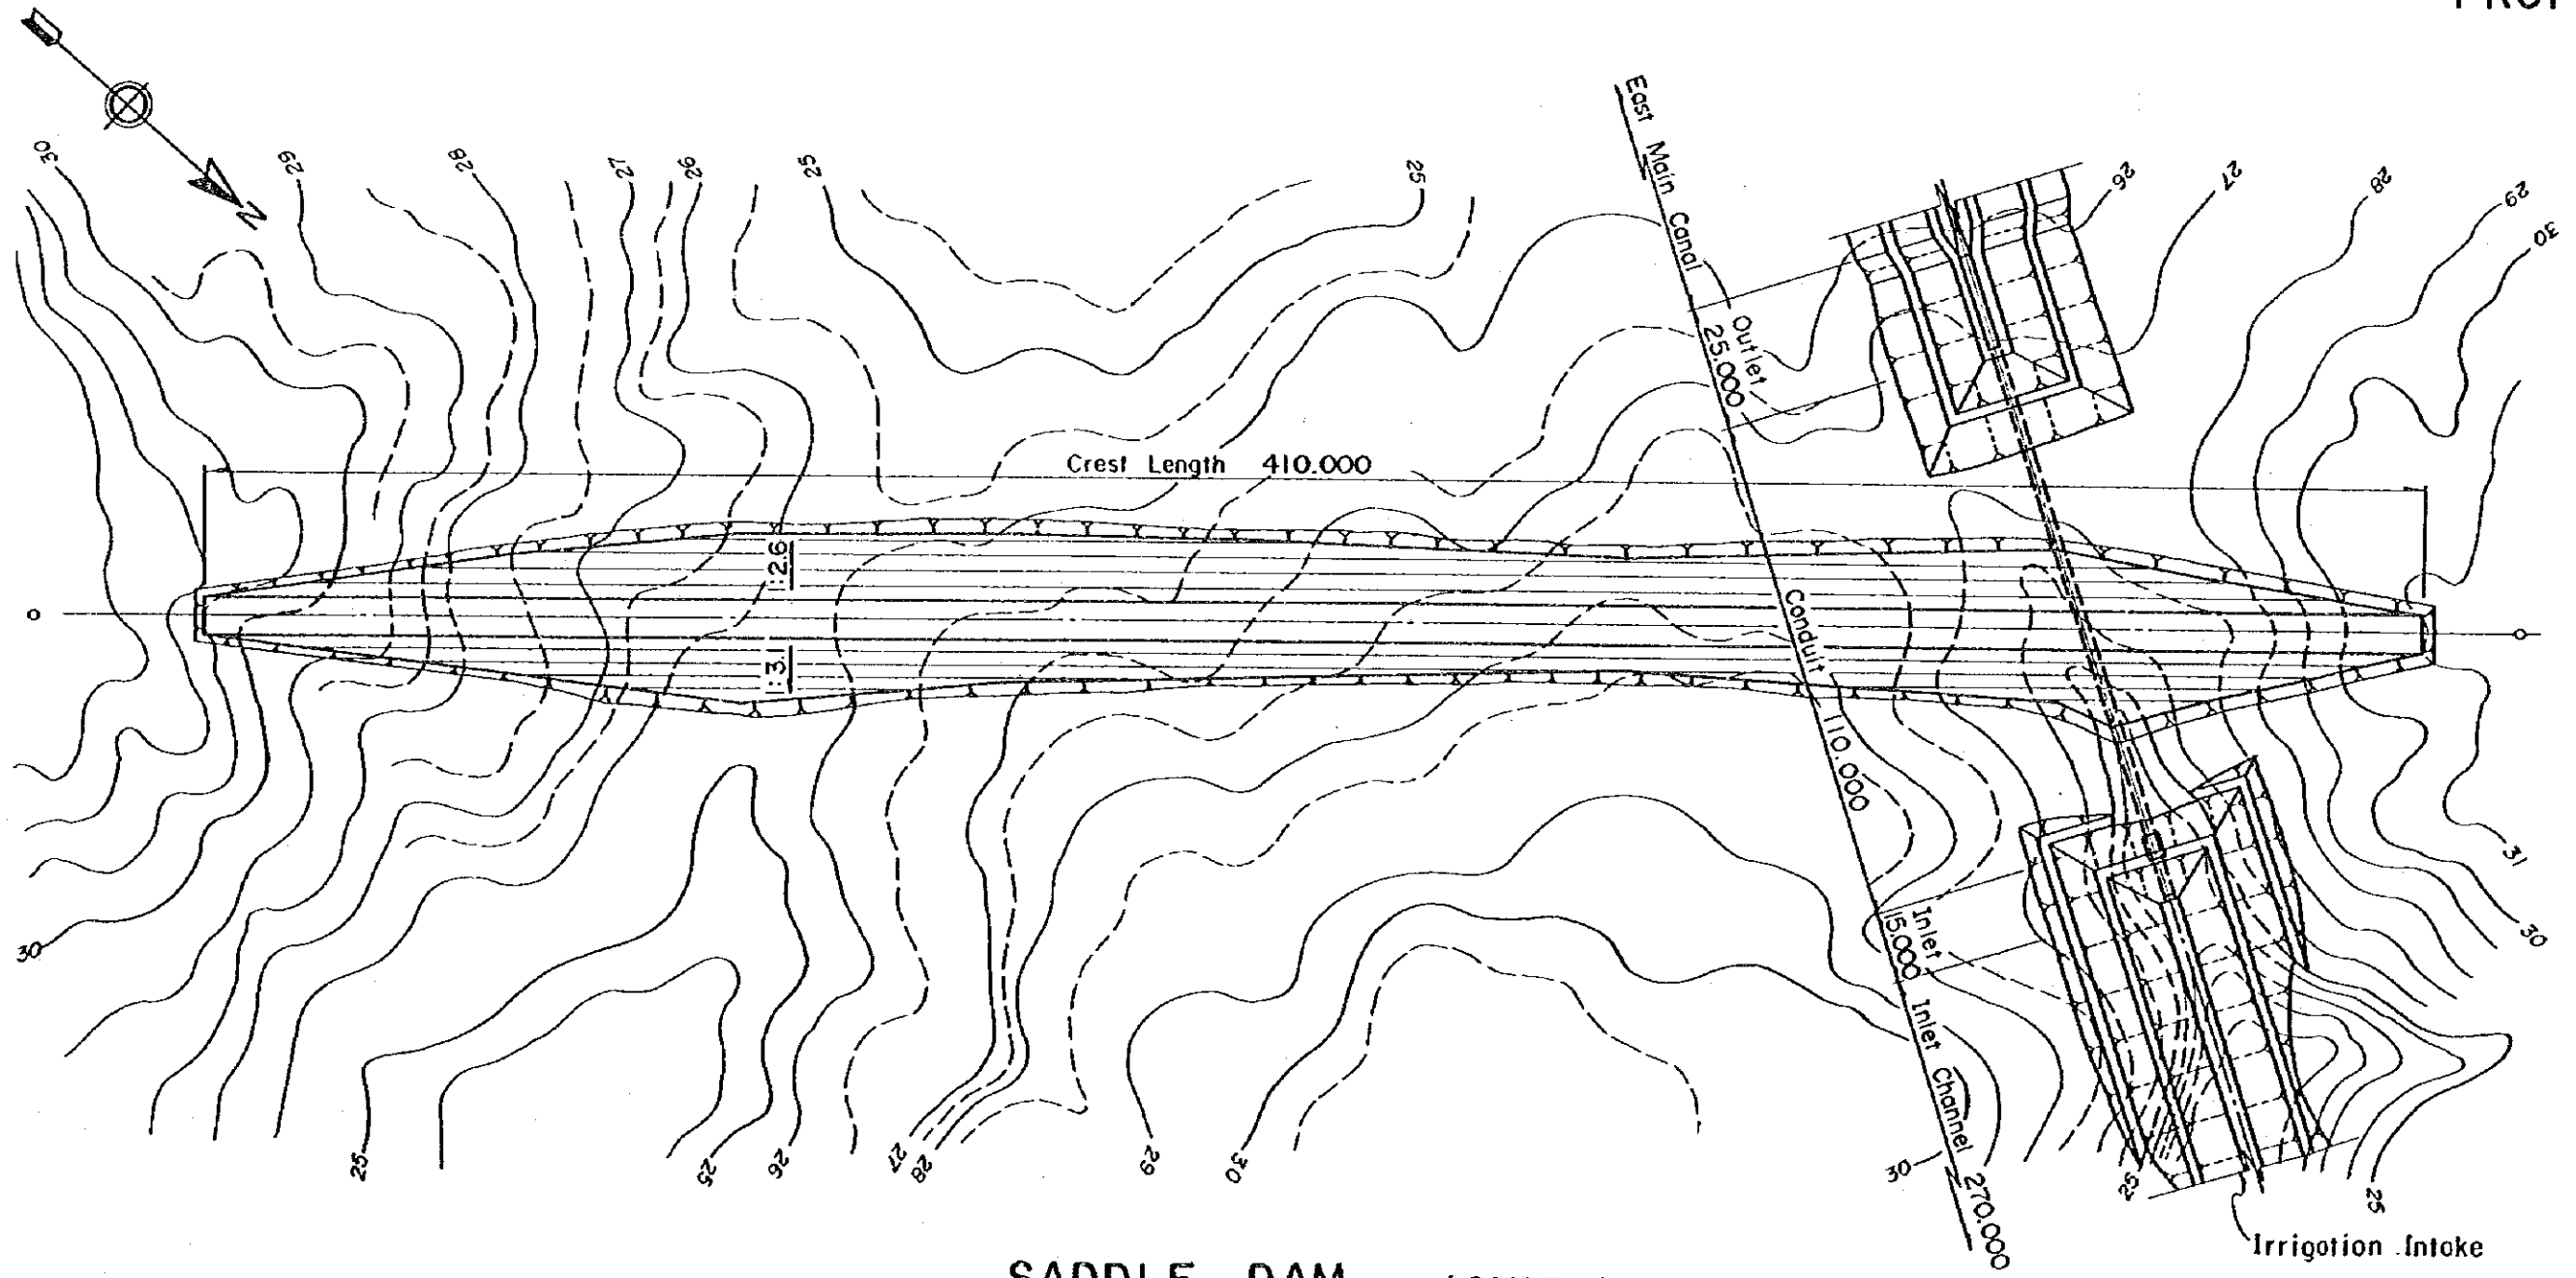


SADDLE DAM (SCALE A)

Crest Length 810.000

st. EL. 28.900  
 H.W.L. 25.700  
 L.W.L. 16.200

OF MAIN DAM (SCALE A)

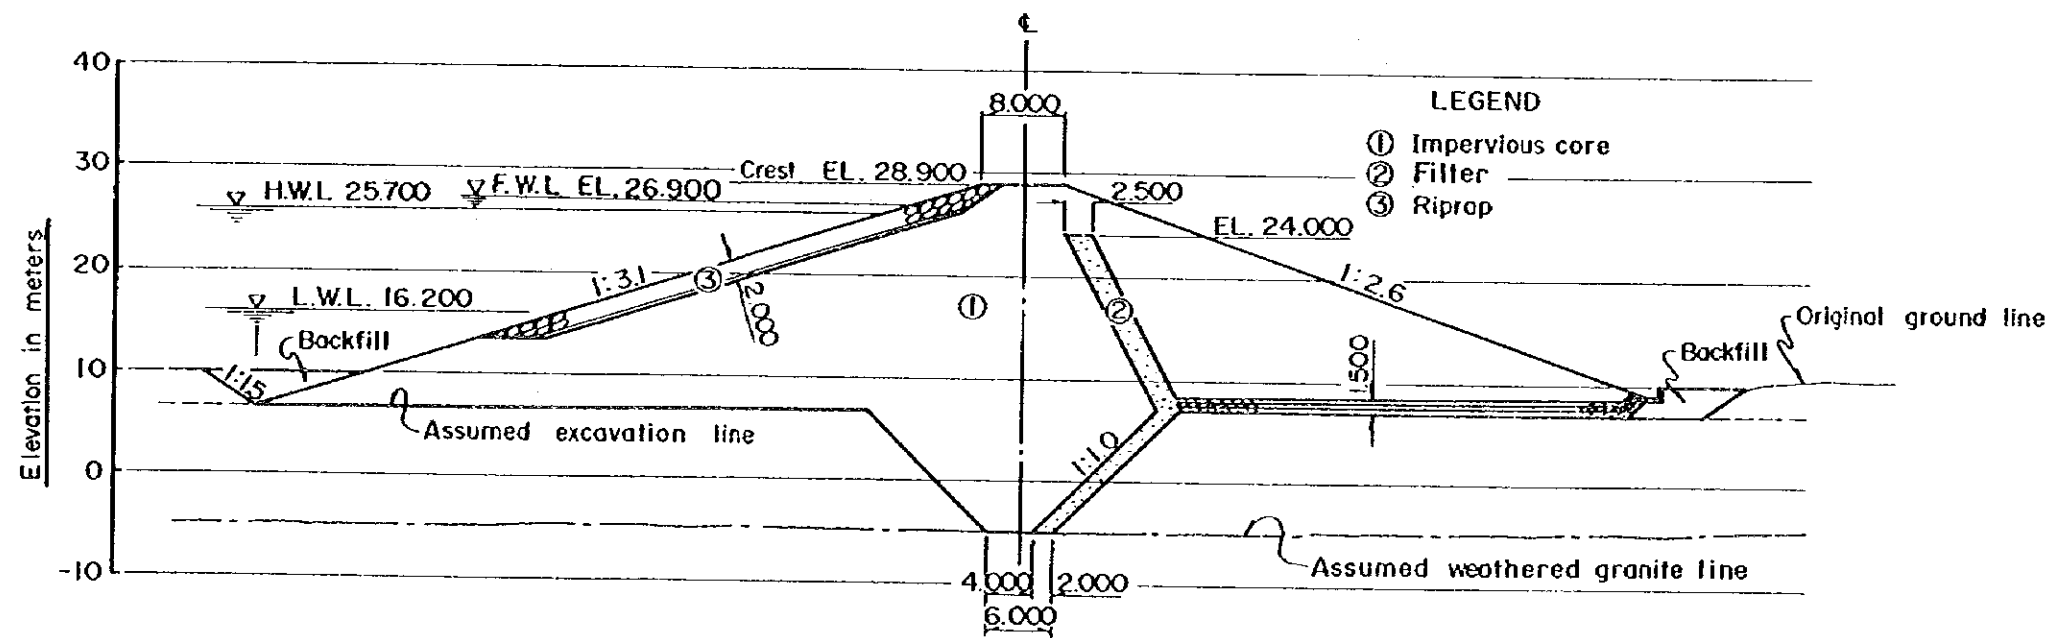

- LEGEND
- ① Impervious core
  - ② Filler
  - ③ Riprap

SCALE A 0 20 40 60 m





SCALE B 0 10 20 30 m

TYPICAL CROSS SECTION (SCALE B)

図面 3. クロンタップマダム計画, 縦断面図及び横断面図 (2/2)




KINGDOM OF THAILAND THE EAST COAST WATER RESOURCES DEVELOPMENT PROJECT PHASE II	KHLONG THAP MA DAM PLAN, PROFILE AND TYPICAL CROSS SECTION(2/2)
JAPAN INTERNATIONAL COOPERATION AGENCY	DWG NO. 3



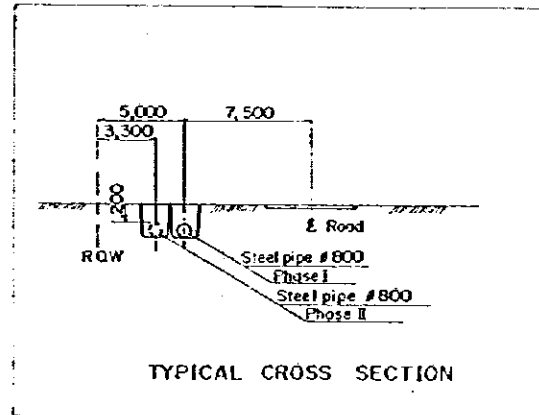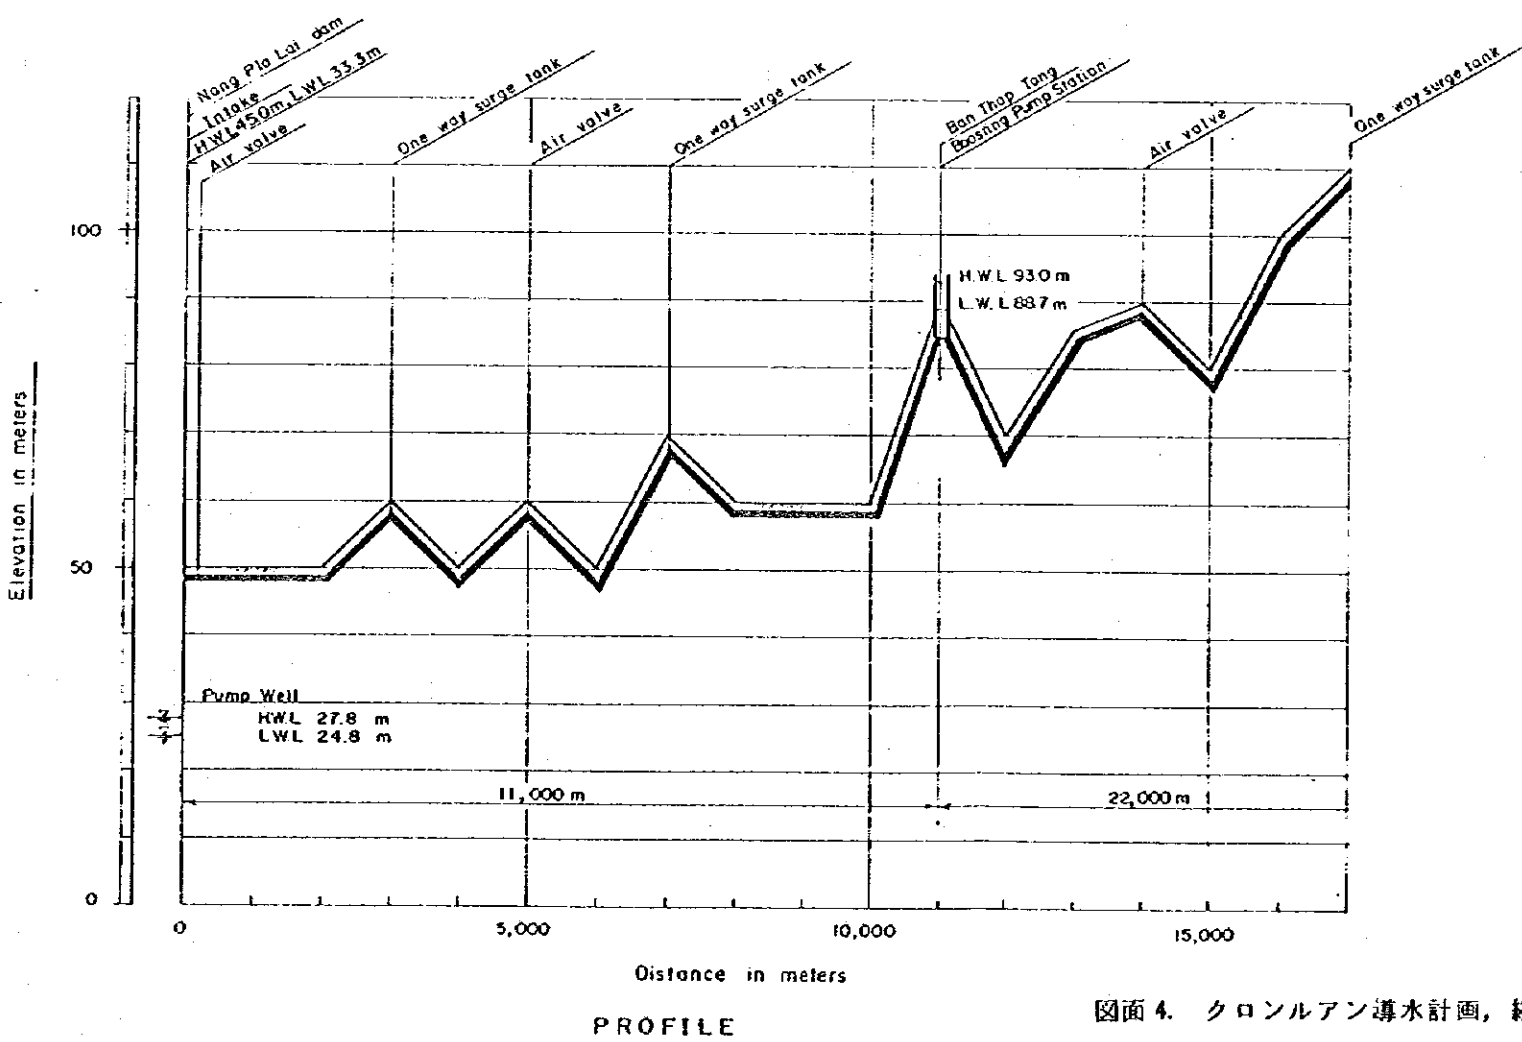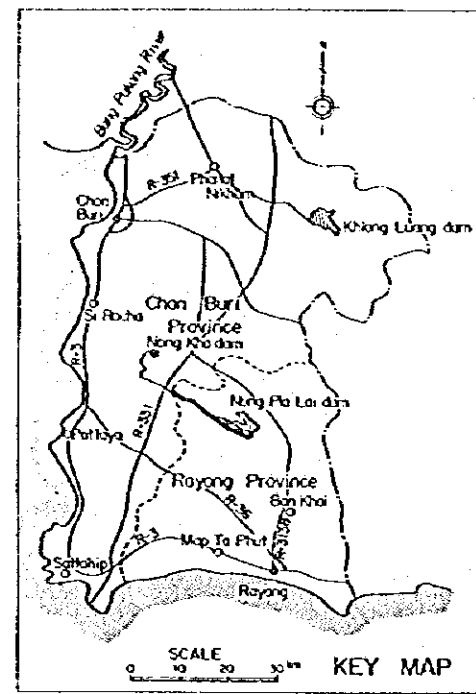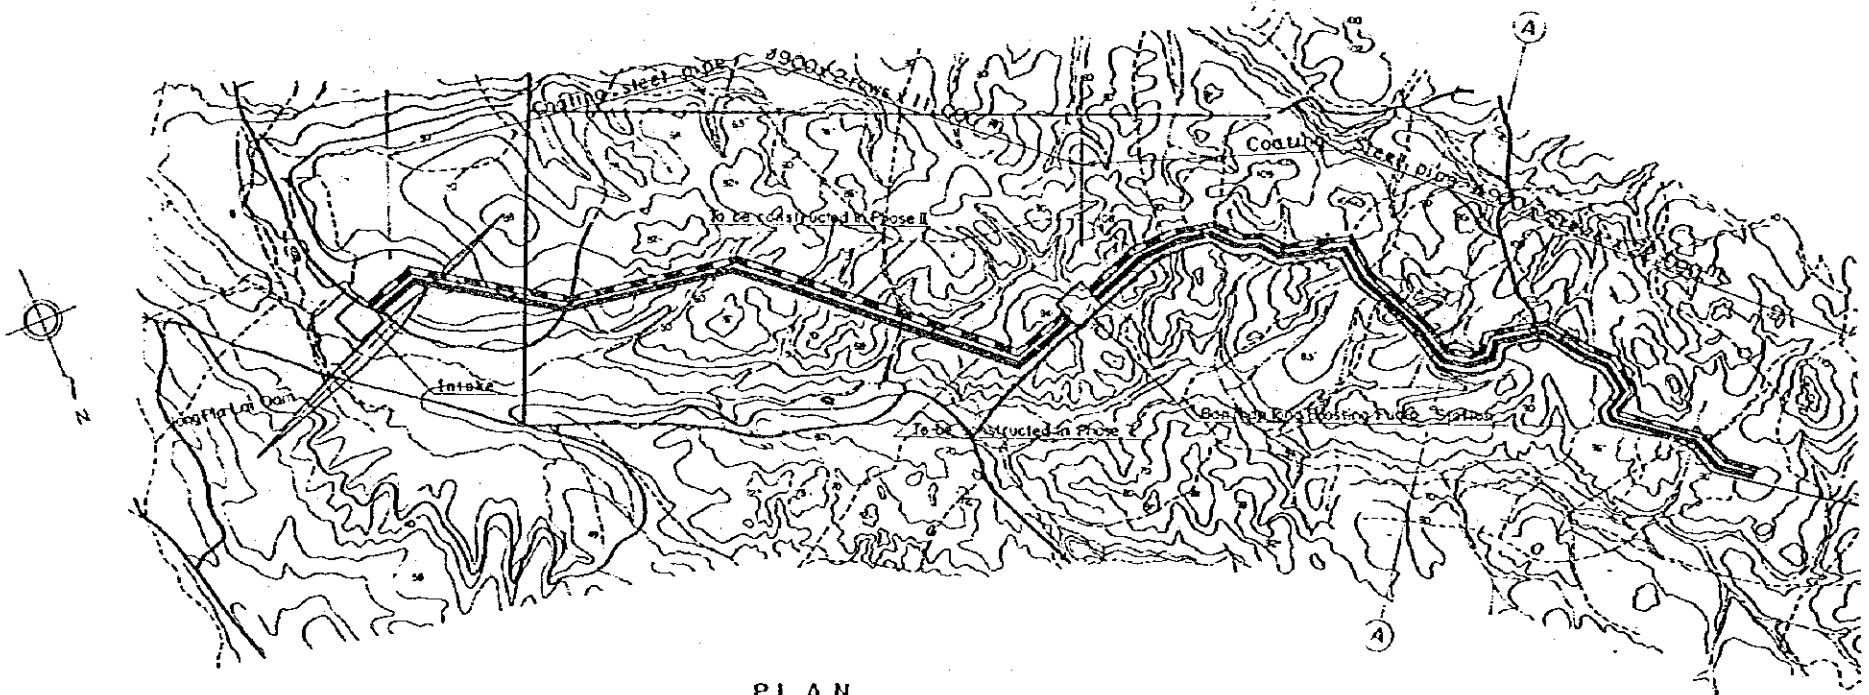

図面 4. クロムルアン導水計画, 縦断面図 (1/2)


KINGDOM OF THAILAND	NONG PLA LAI
THE EAST COAST WATER RESOURCES DEVELOPMENT PROJECT PHASE II	PIPELINE PLAN AND PROFILE (1/2)
JAPAN INTERNATIONAL COOPERATION AGENCY	OWG NO. 4

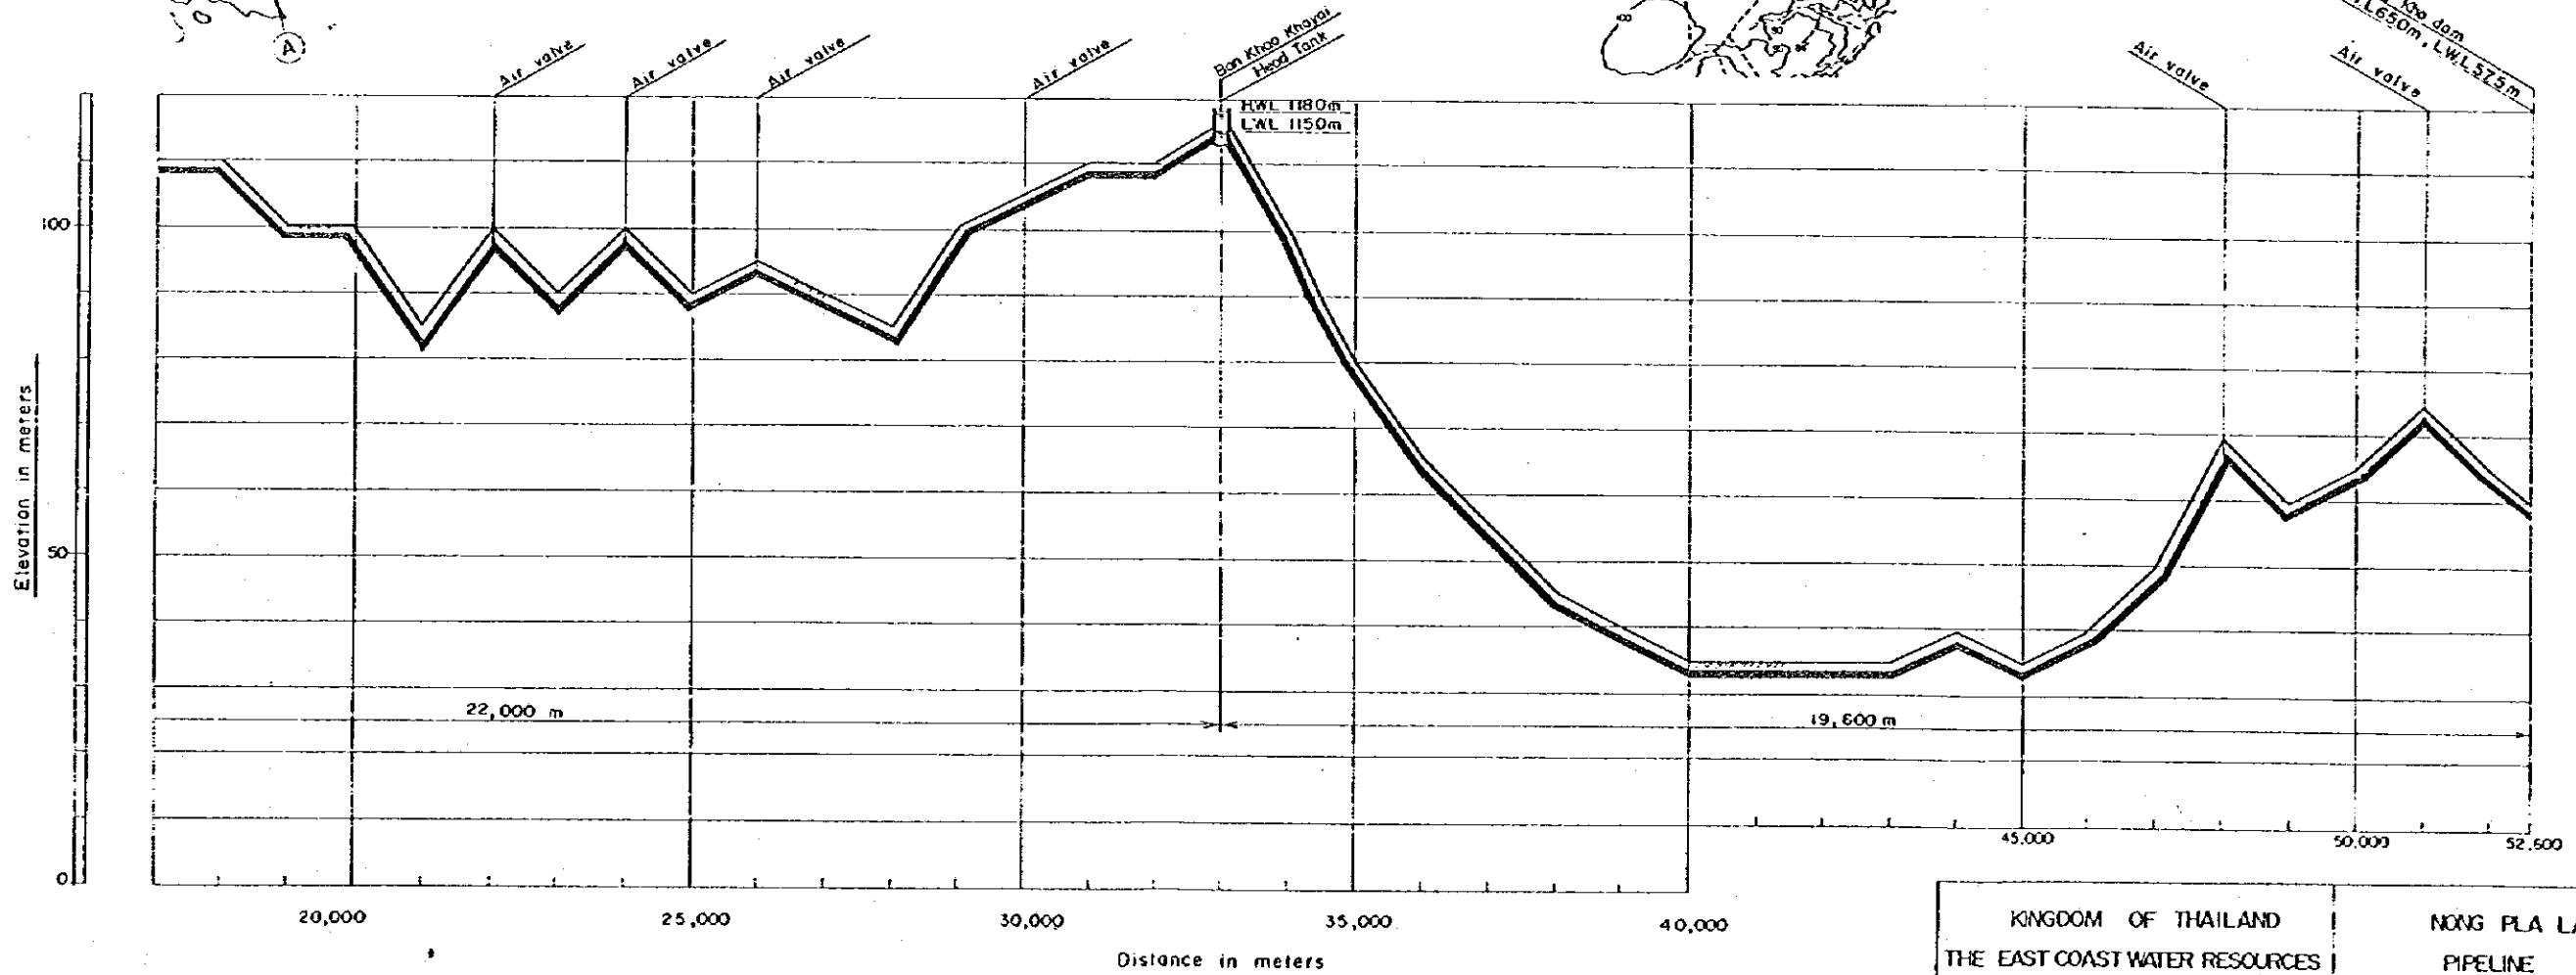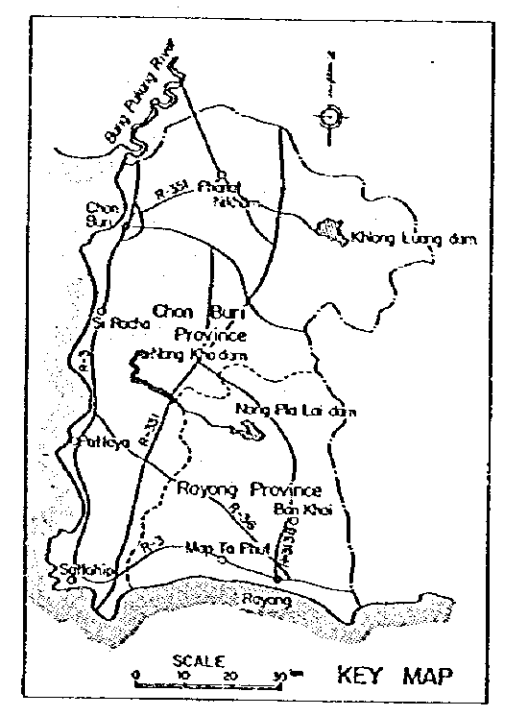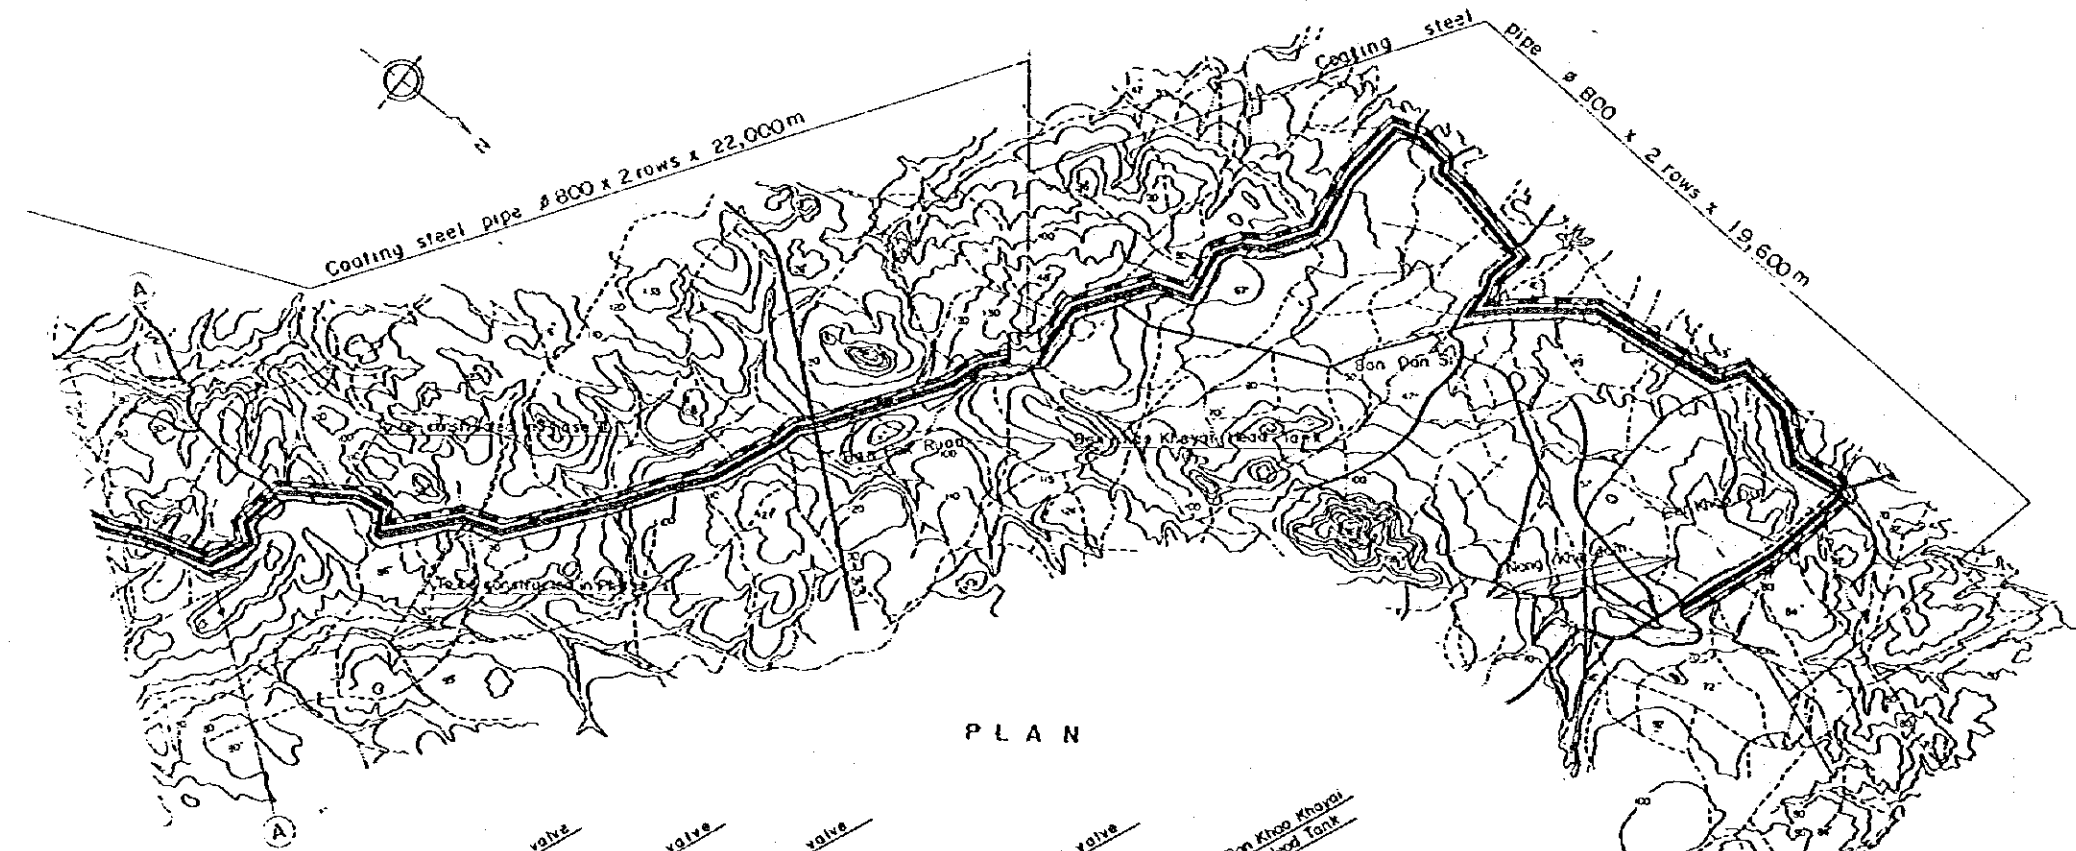


PROFILE

図面 4. クロムラン導水計画, 縦断面図 (2/2)

KINGDOM OF THAILAND	NONG PLA LAI
THE EAST COAST WATER RESOURCES DEVELOPMENT PROJECT PHASE II	PIPELINE PLAN AND PROFILE (2/2)
JAPAN INTERNATIONAL COOPERATION AGENCY	OWG NO. 4

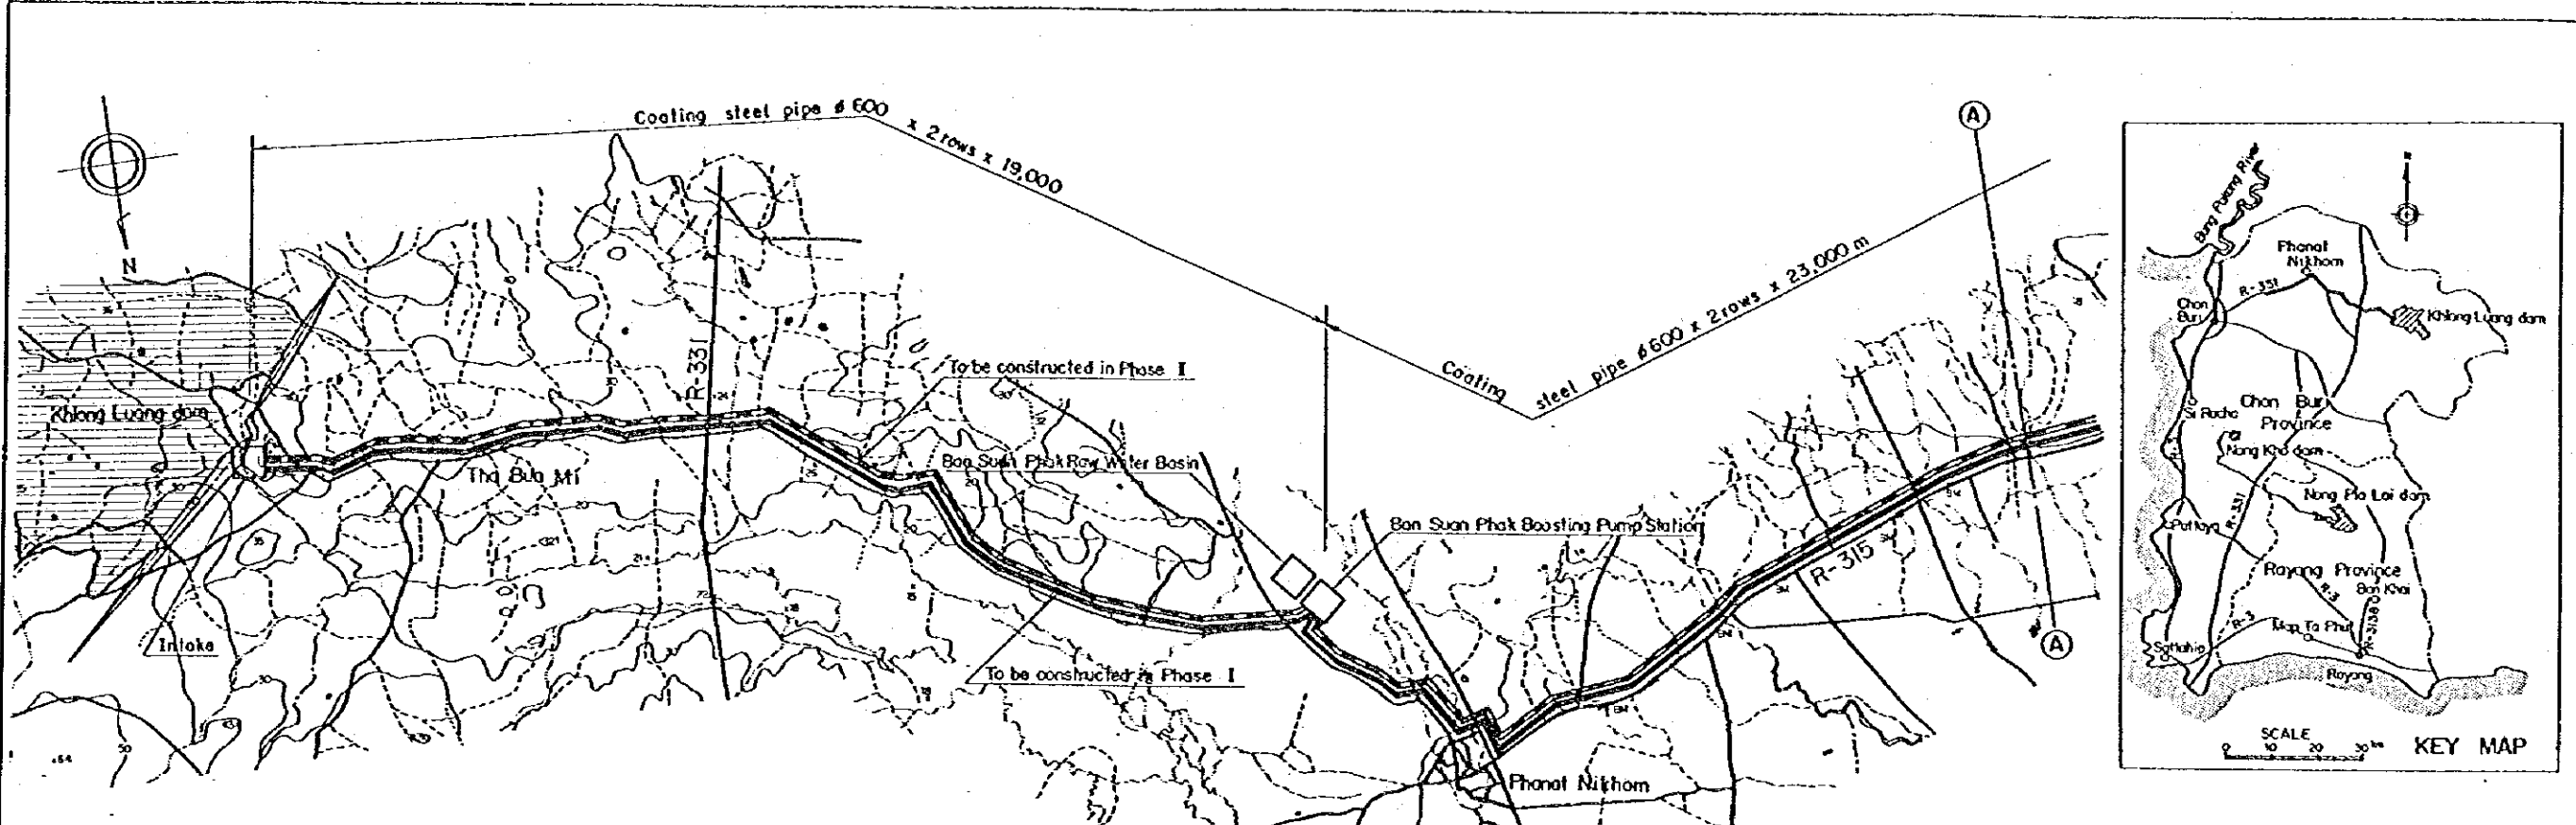



PLAN

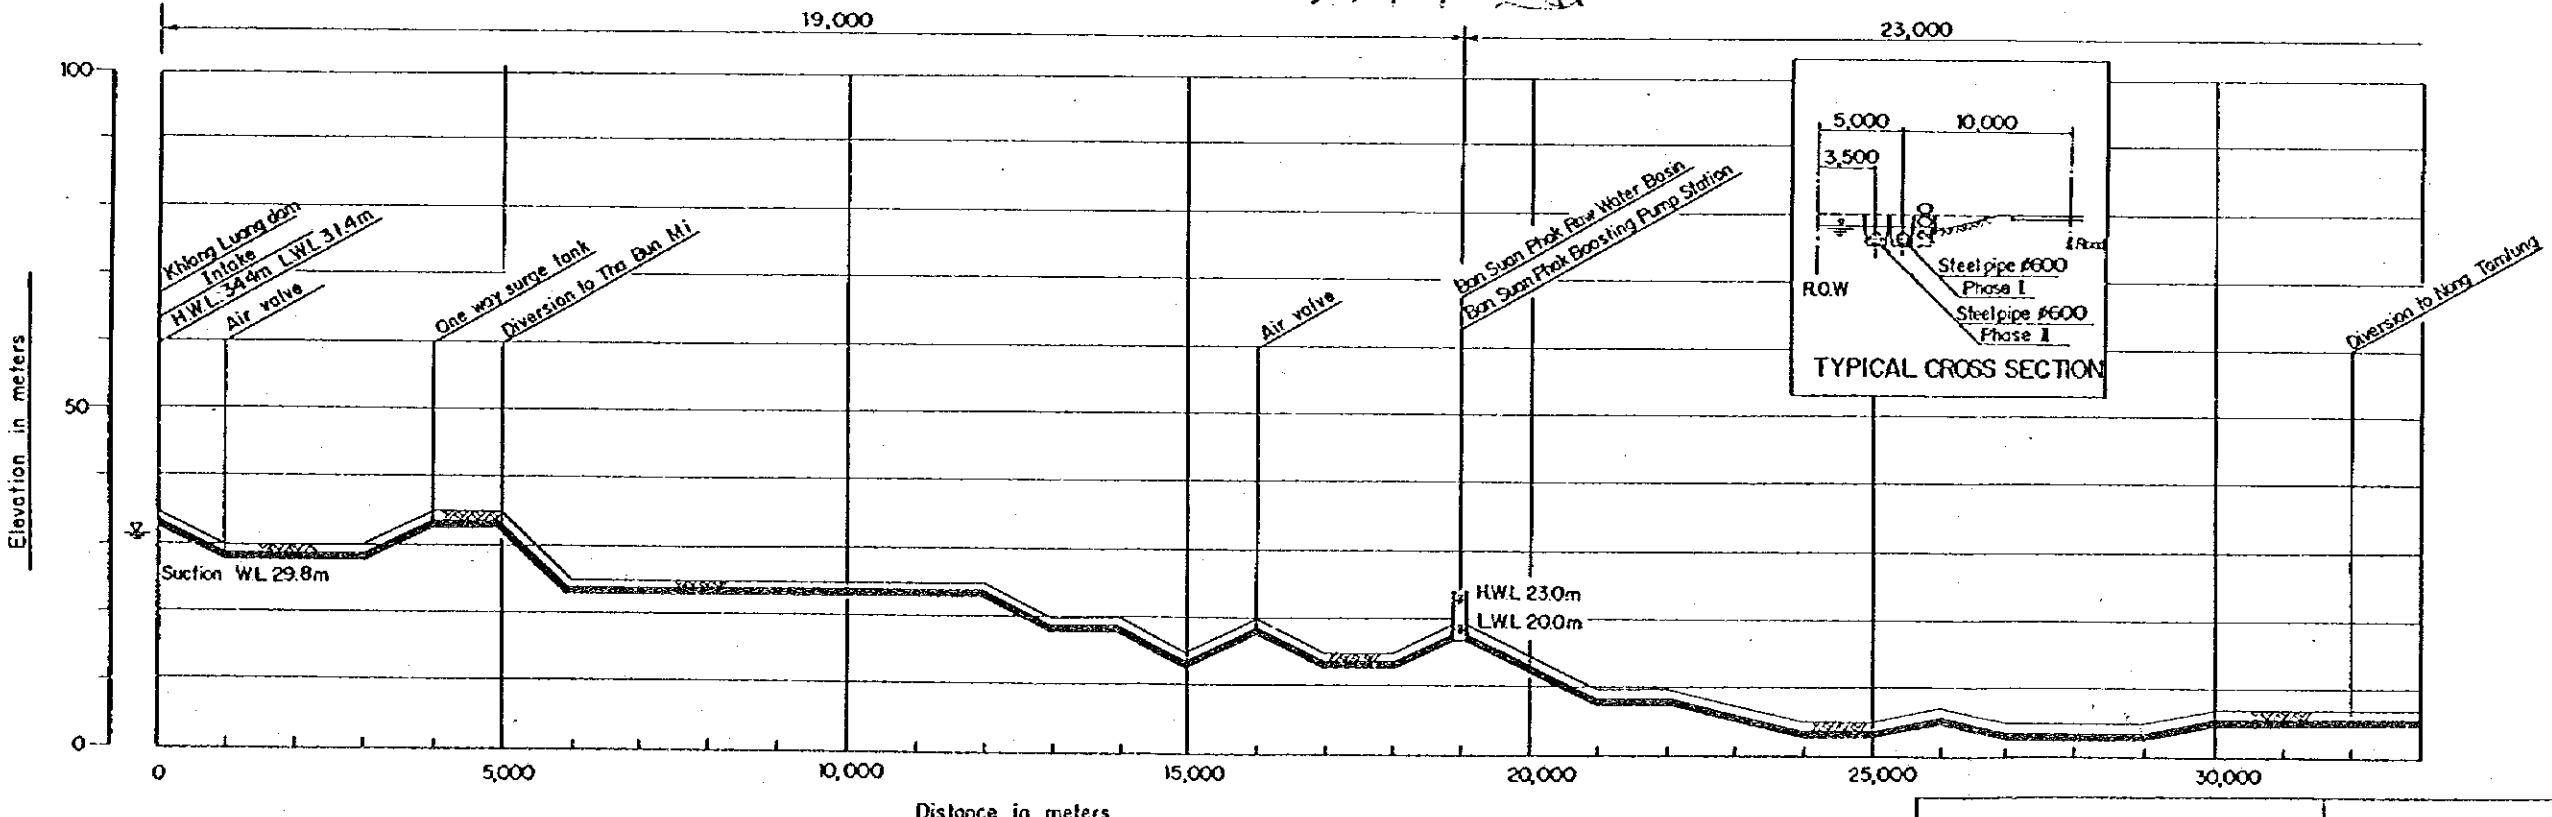


PROFILE

図面 5. ノンブライ導水計画, 縦断図 (1/2)


KINGDOM OF THAILAND	KHLONG LUANG
THE EAST COAST WATER RESOURCES DEVELOPMENT PROJECT PHASE II	PIPELINE PLAN AND PROFILE (1/2)
JAFW INTERNATIONAL COOPERATION AGENCY	DWG. NO. 5

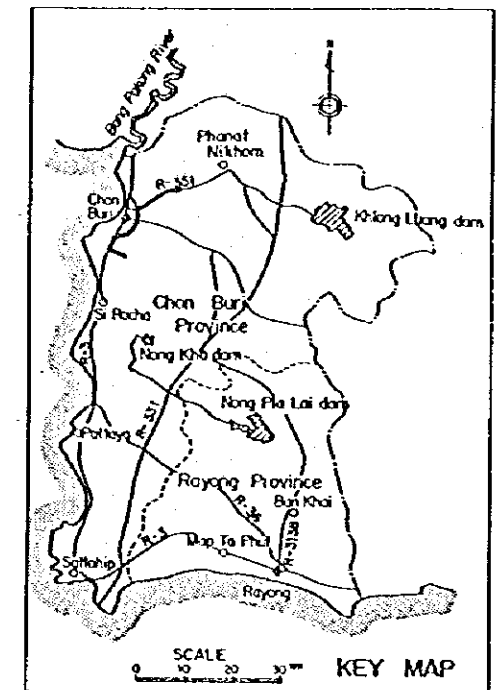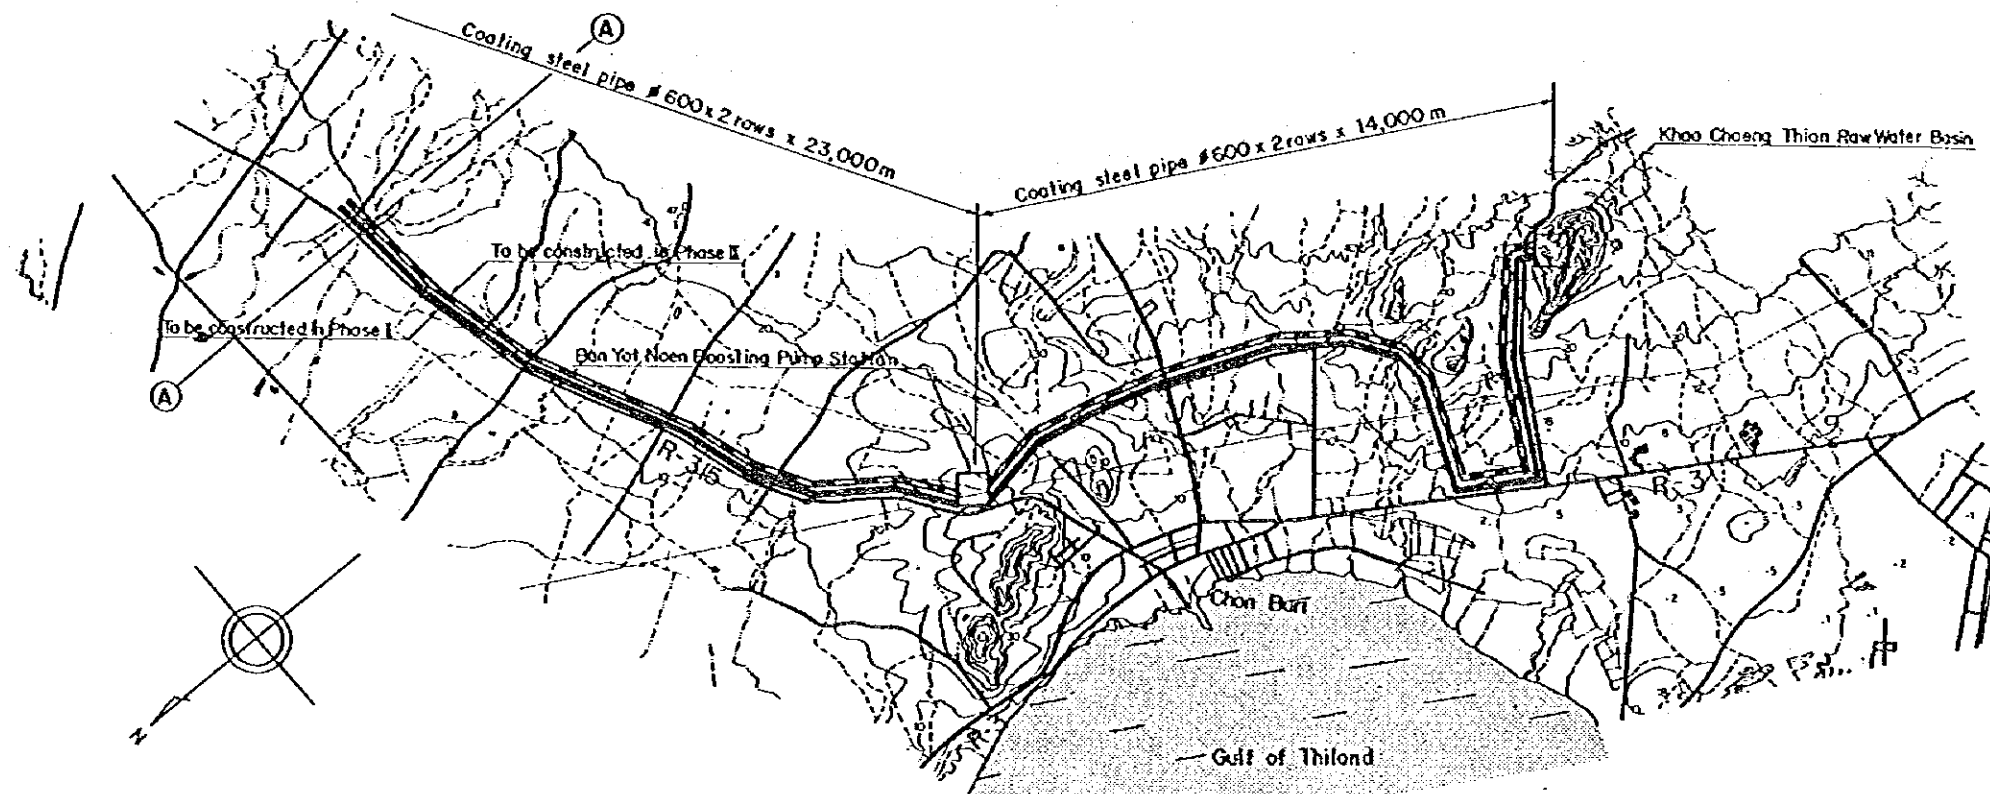

PLAN

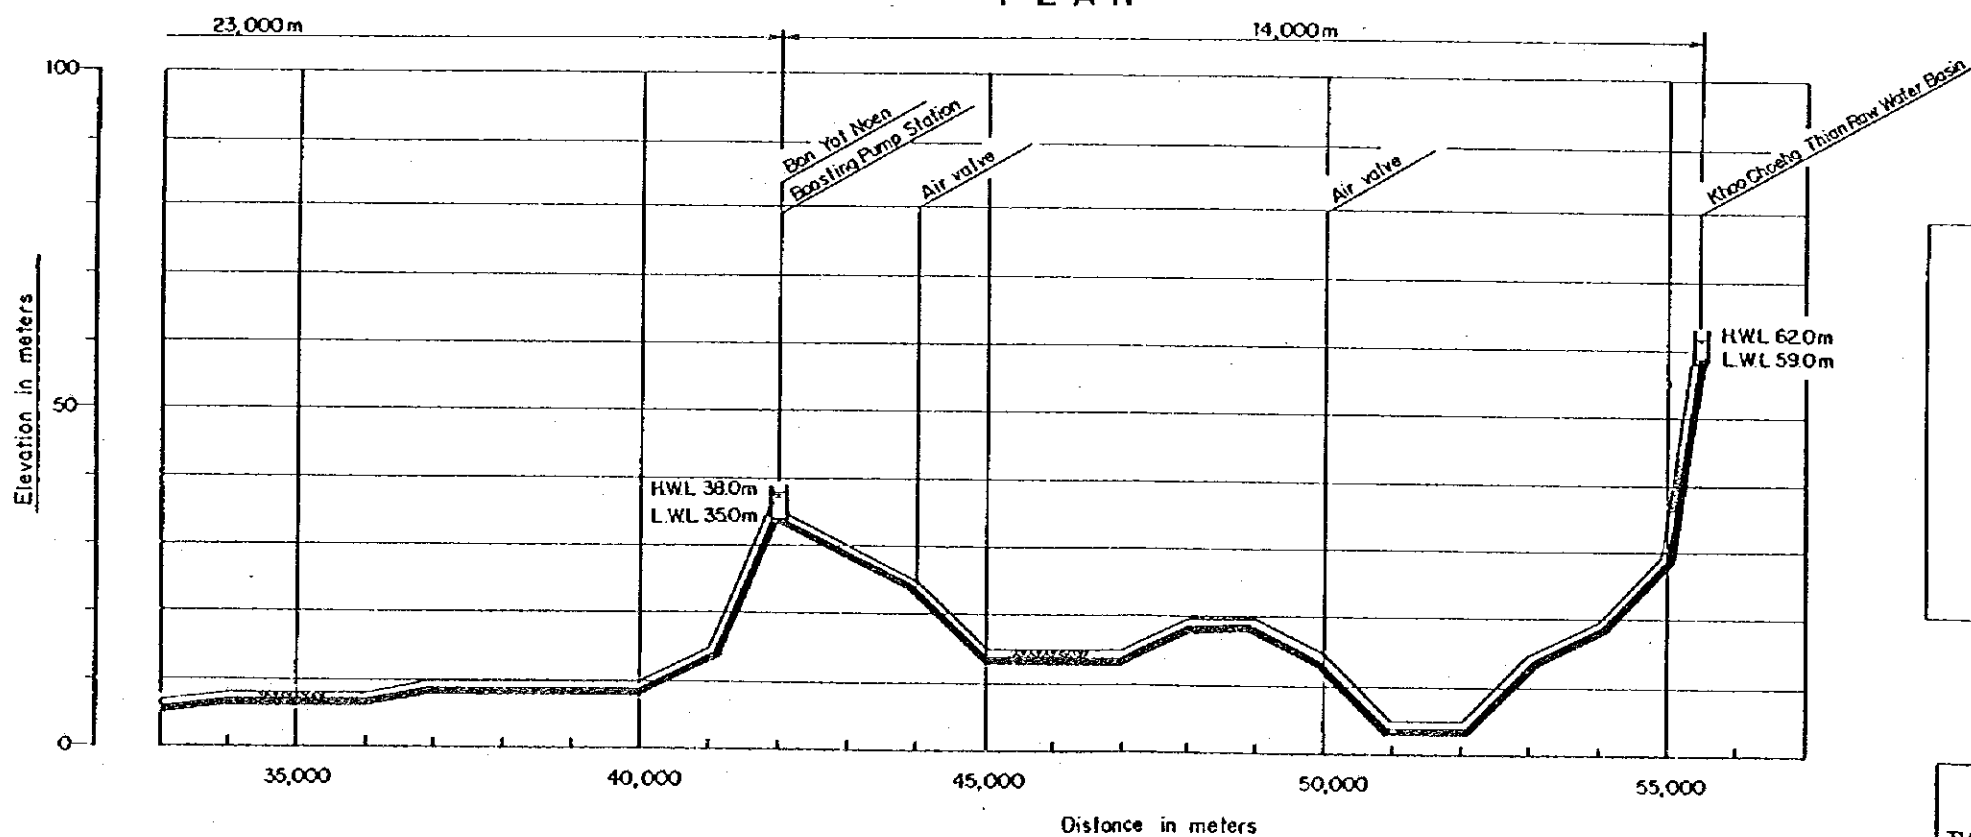


PROFILE

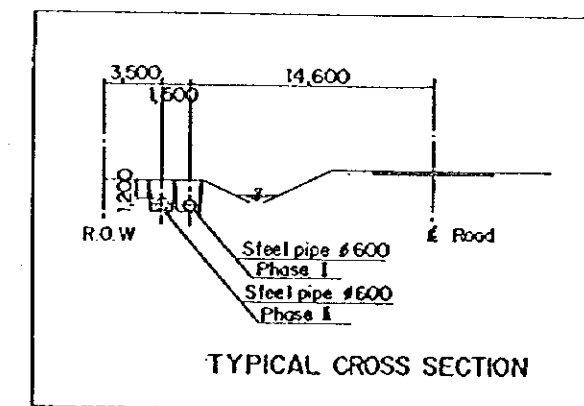

TYPICAL CROSS SECTION


KINGDOM OF THAILAND	KHLONG LUANG
THE EAST COAST WATER RESOURCES DEVELOPMENT PROJECT PHASE II	PIPELINE PLAN AND PROFILE (2/2)
JAPAN INTERNATIONAL COOPERATION AGENCY	DMG. NO. 5

図面 5. ノンブライ 導水計画, 縦断図 (2/2)

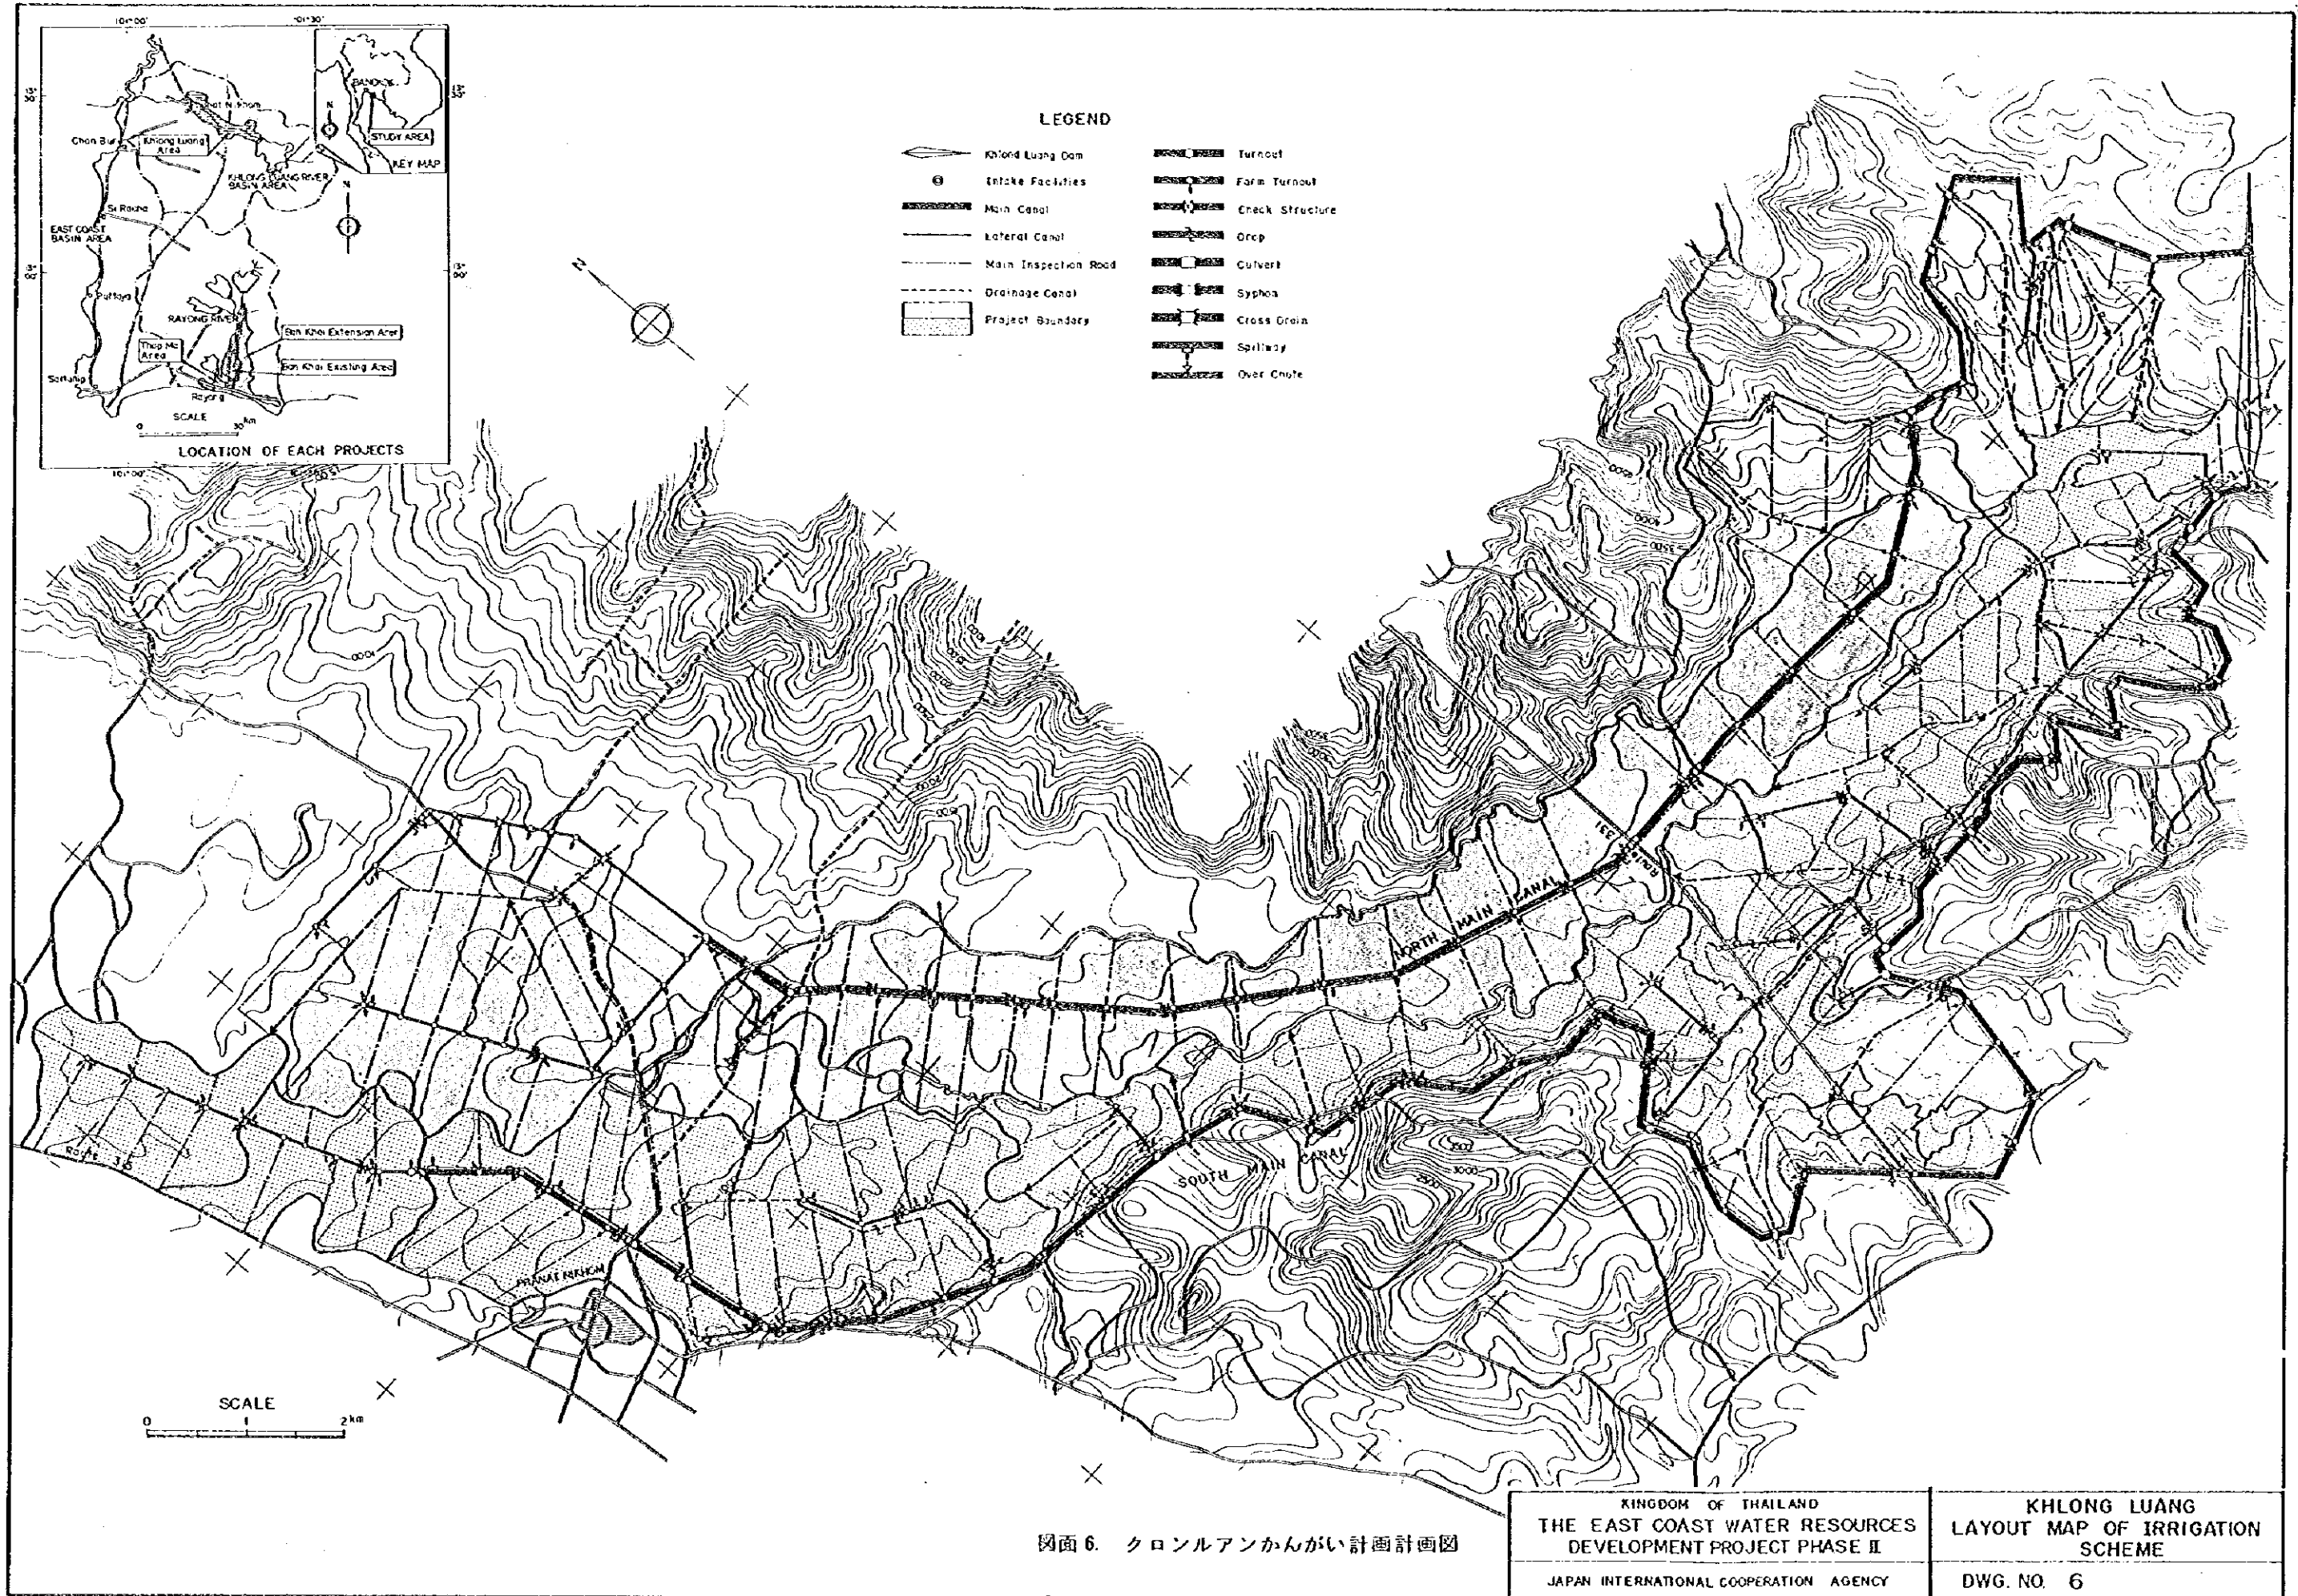


図面 6. クロンルアンかんがい計画計画図

KINGDOM OF THAILAND THE EAST COAST WATER RESOURCES DEVELOPMENT PROJECT PHASE II JAPAN INTERNATIONAL COOPERATION AGENCY	KHLONG LUANG LAYOUT MAP OF IRRIGATION SCHEME DWG. NO. 6
---	--

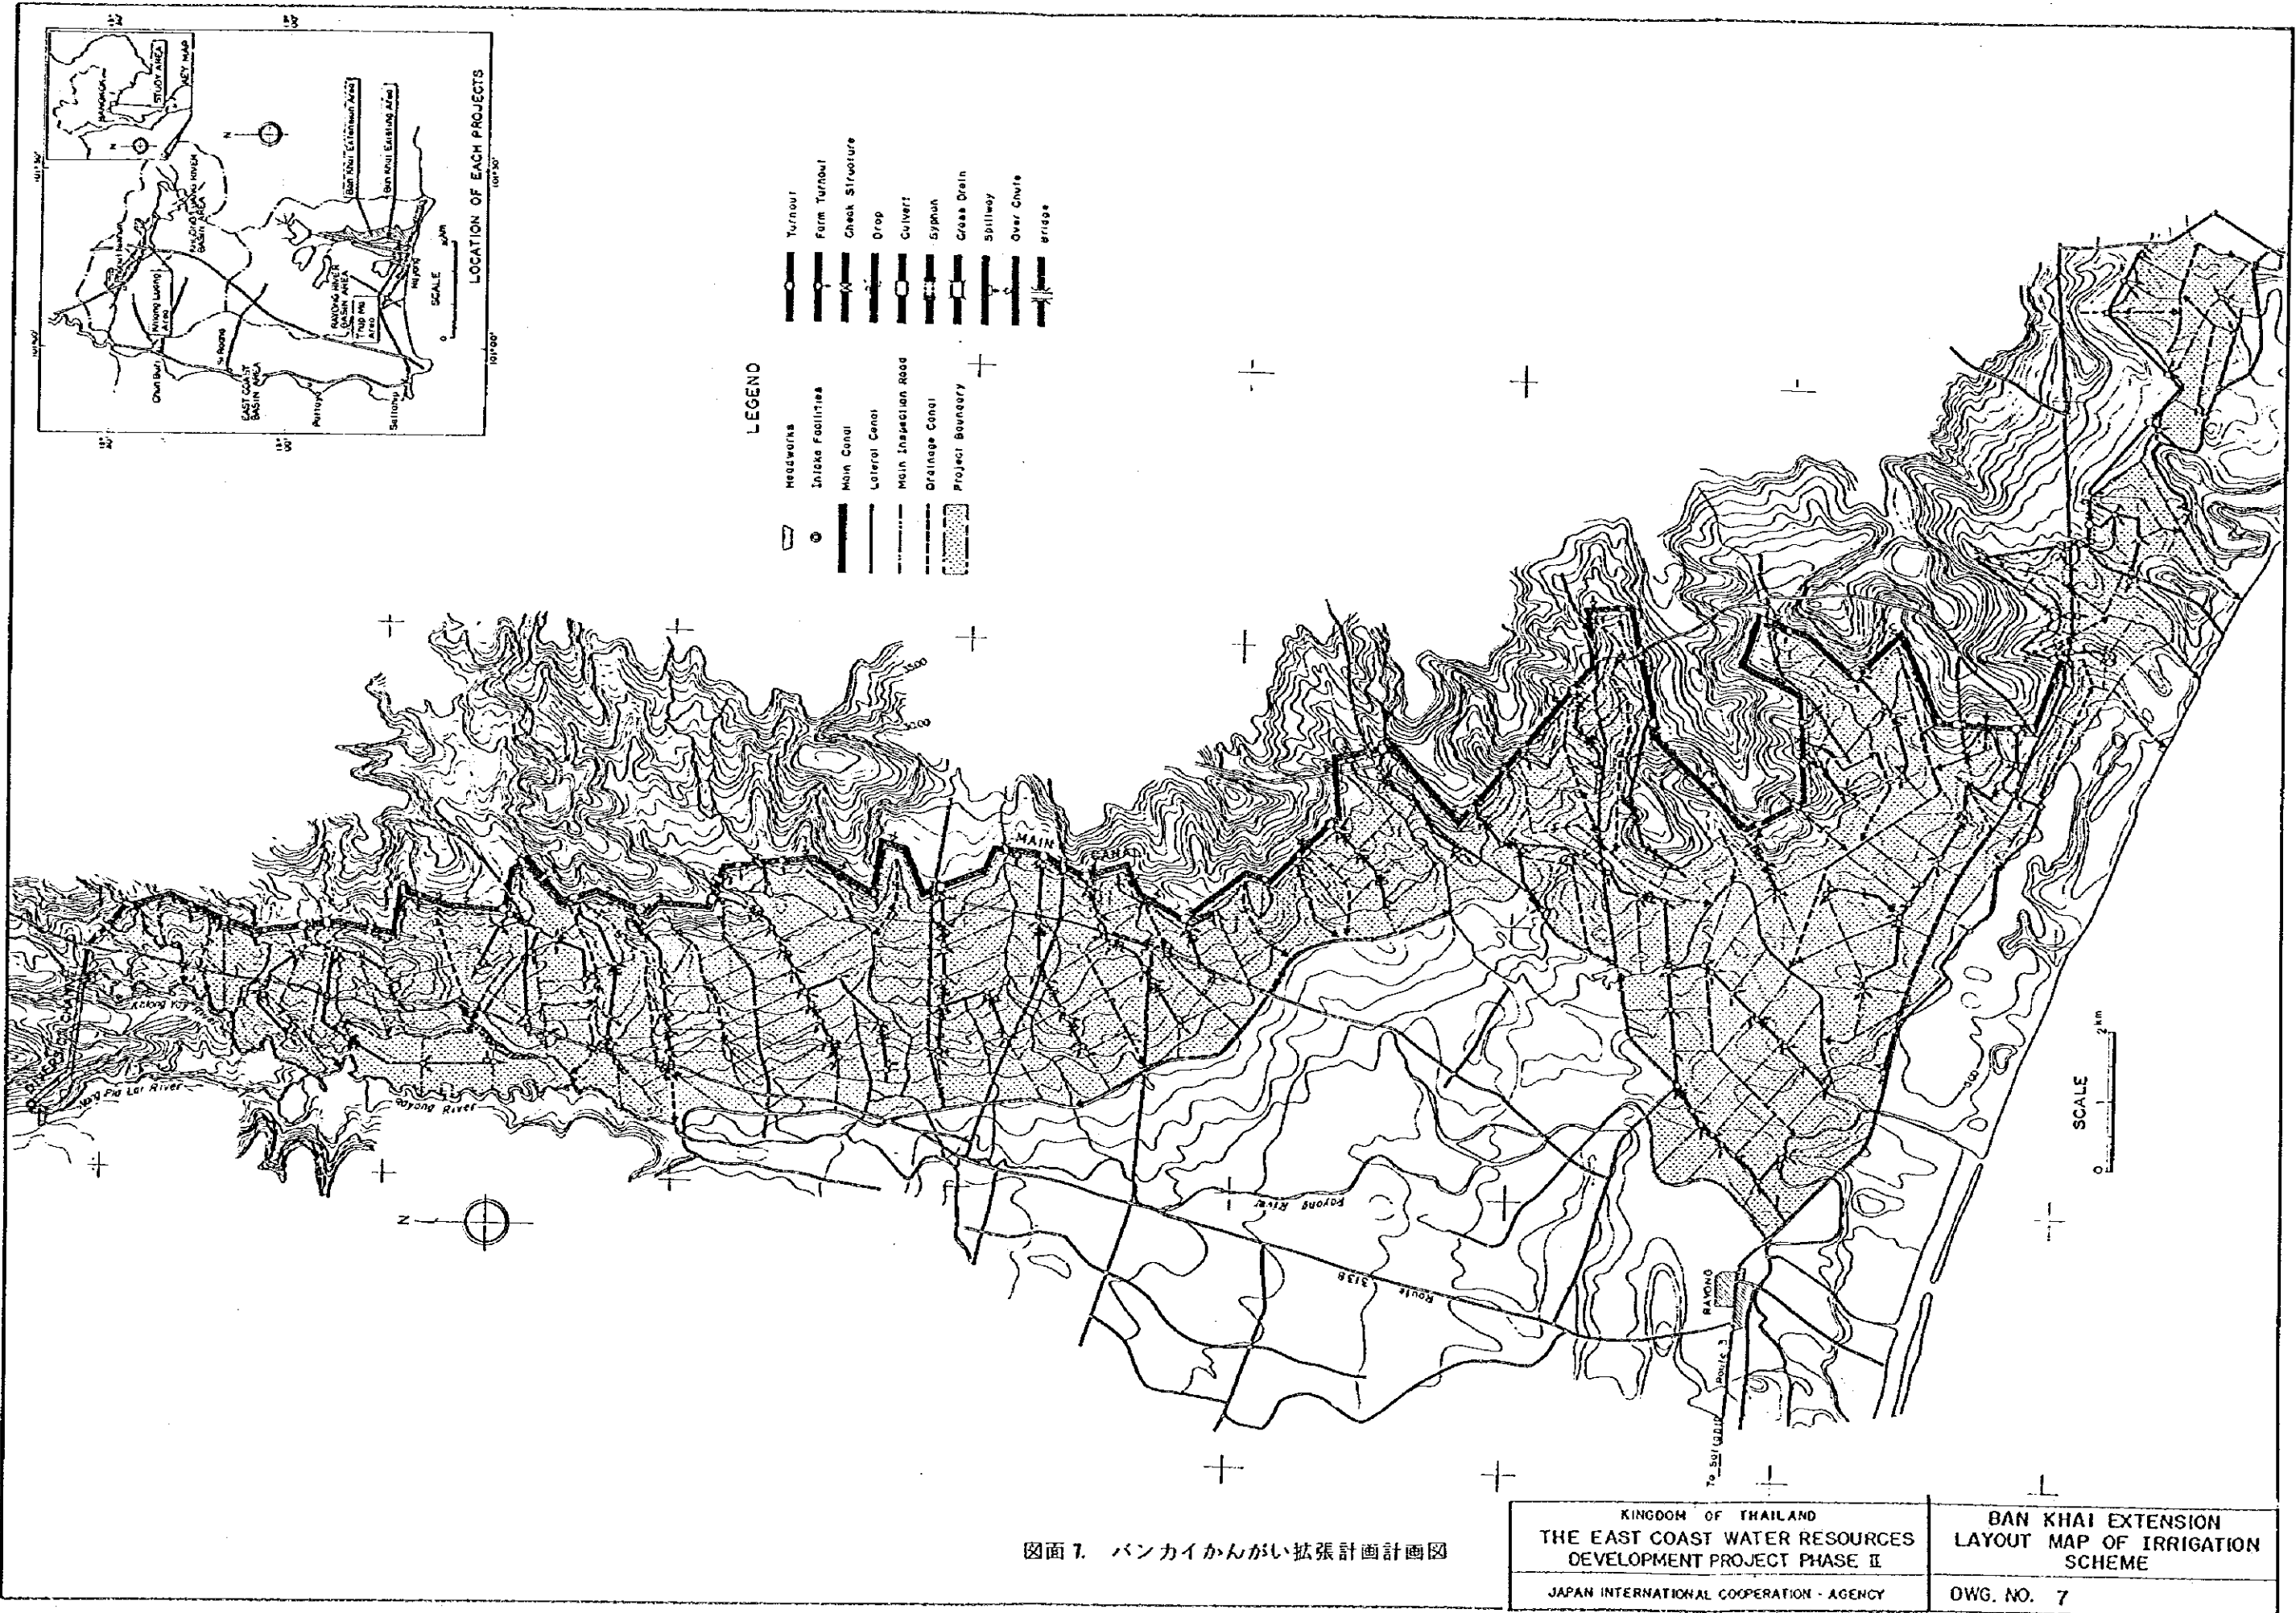


図面 7. バンカイかんがい拡張計画計画図

KINGDOM OF THAILAND THE EAST COAST WATER RESOURCES DEVELOPMENT PROJECT PHASE II	BAN KHAI EXTENSION LAYOUT MAP OF IRRIGATION SCHEME
JAPAN INTERNATIONAL COOPERATION AGENCY	DWG. NO. 7

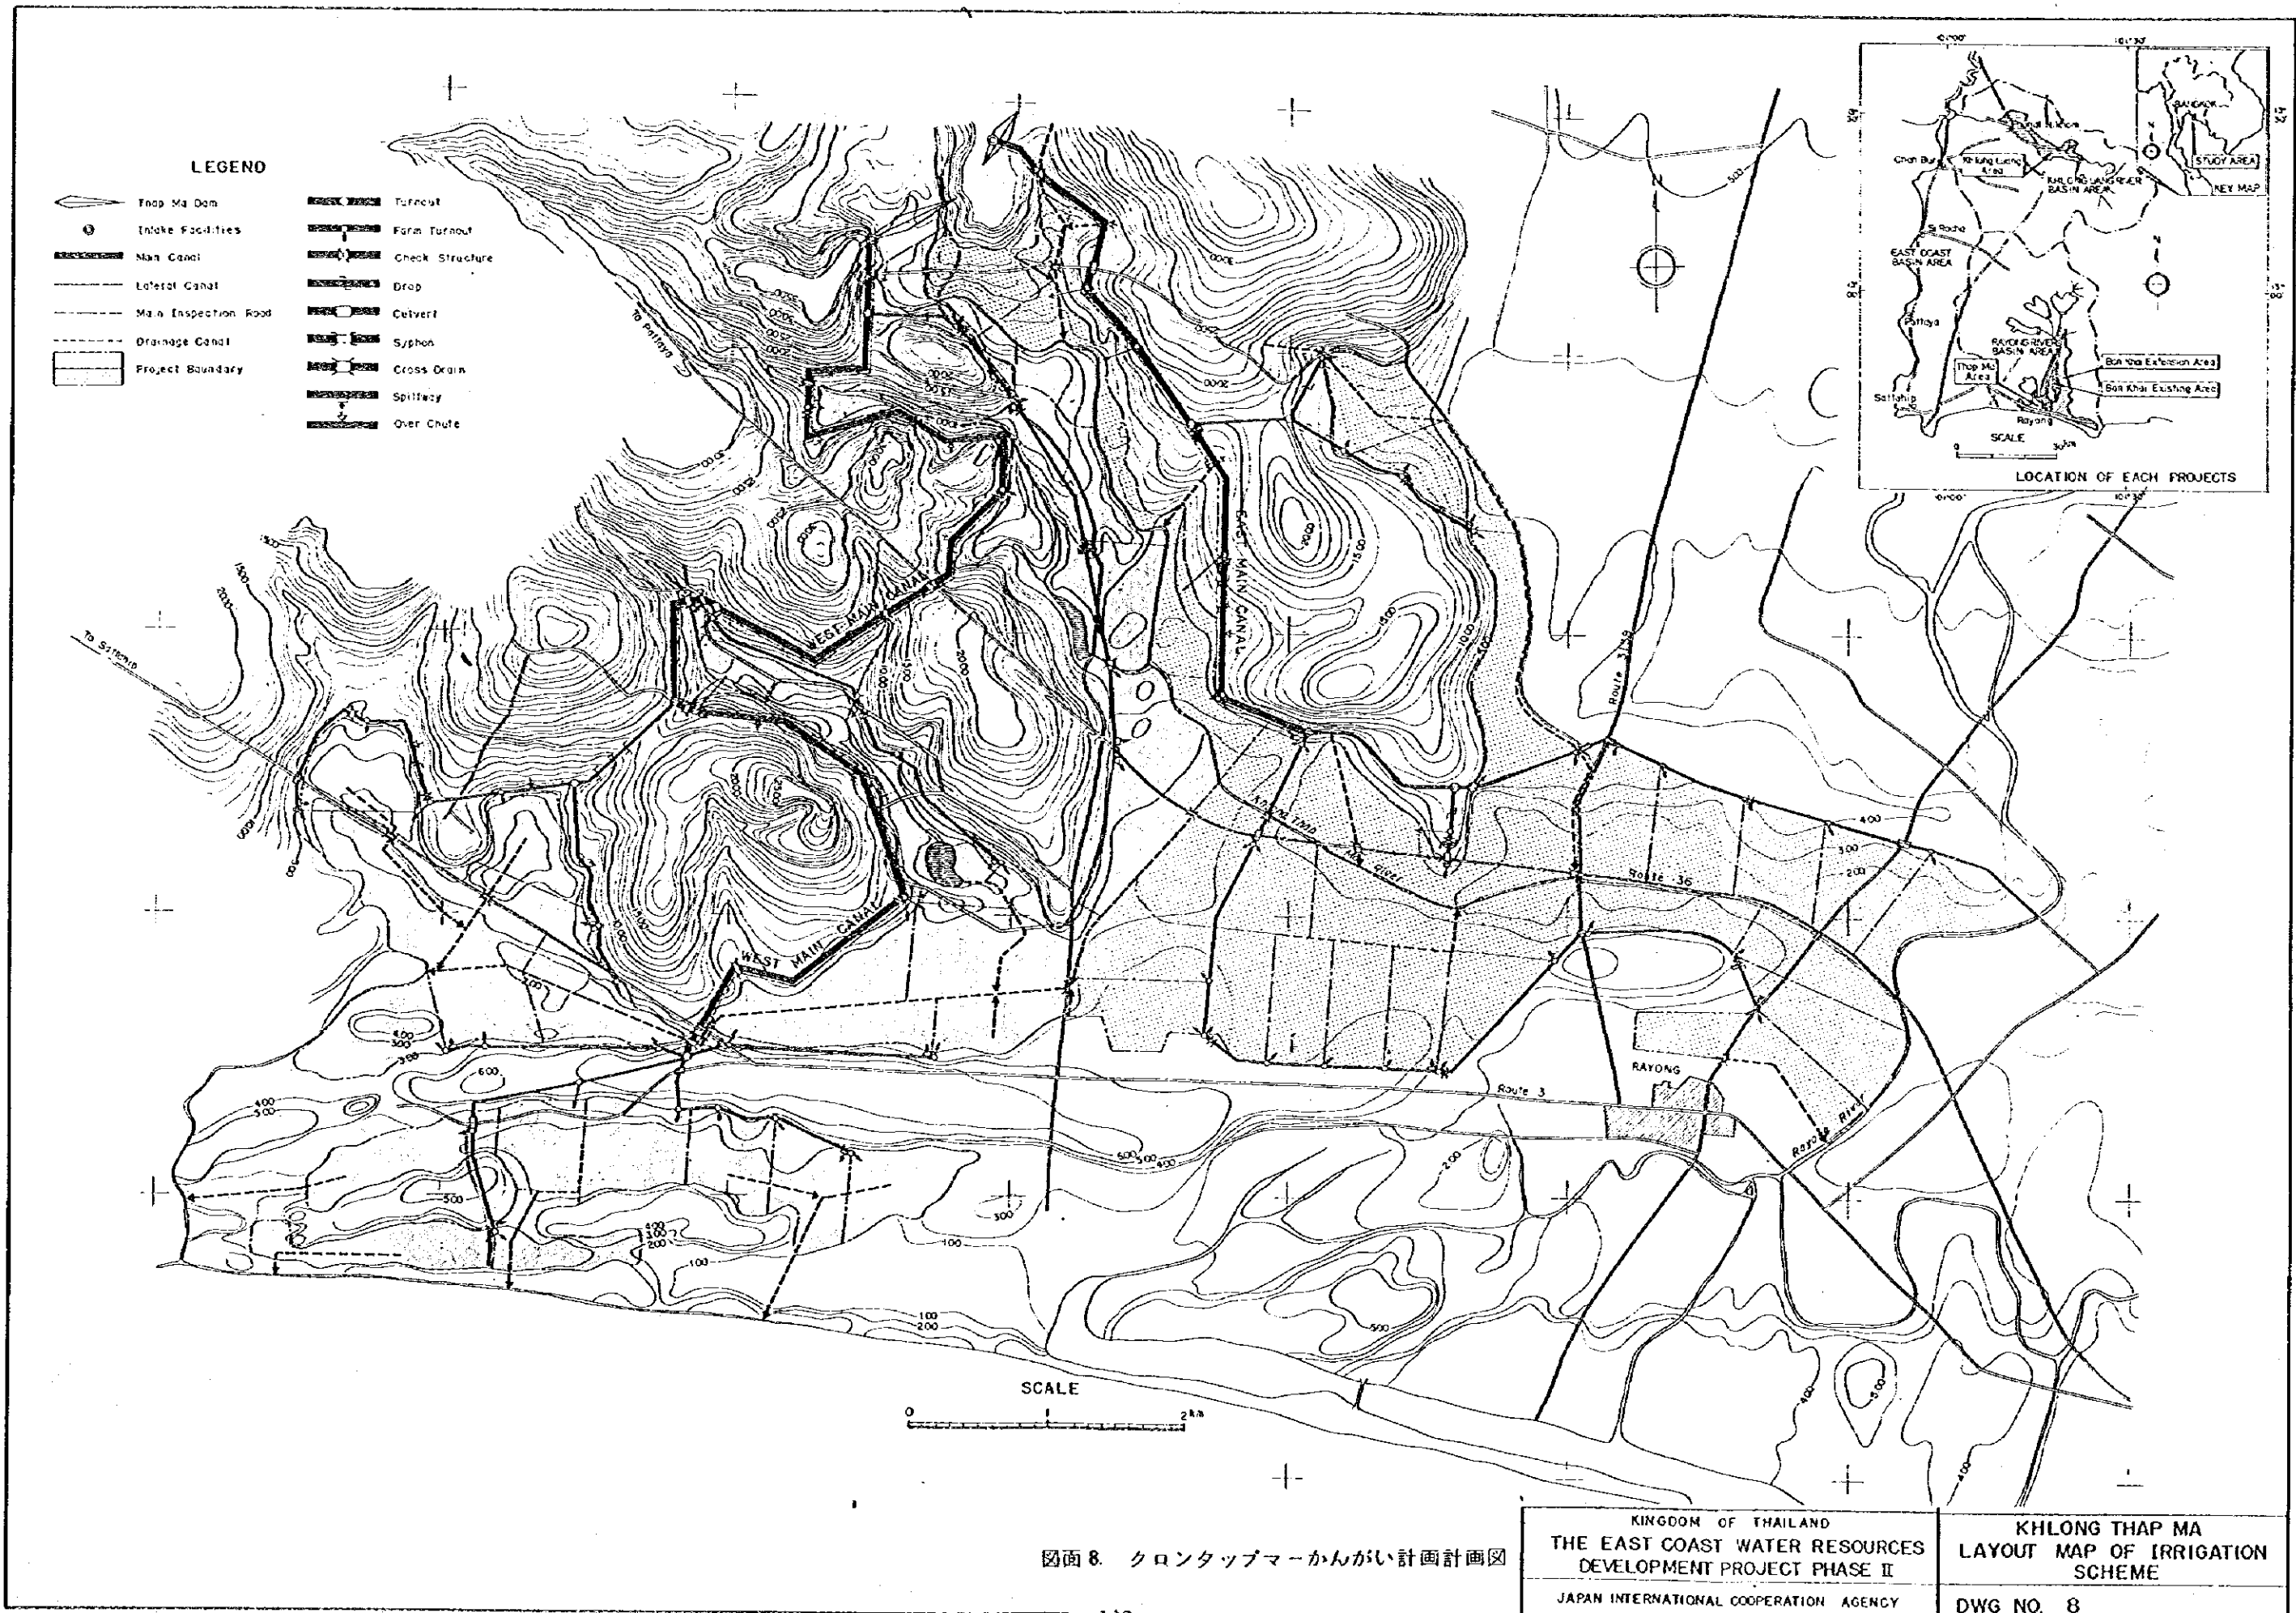

図面 8. クロンタップマーかんがい計画計画図

KINGDOM OF THAILAND THE EAST COAST WATER RESOURCES DEVELOPMENT PROJECT PHASE II JAPAN INTERNATIONAL COOPERATION AGENCY	KHLONG THAP MA LAYOUT MAP OF IRRIGATION SCHEME DWG NO. 8
---	---

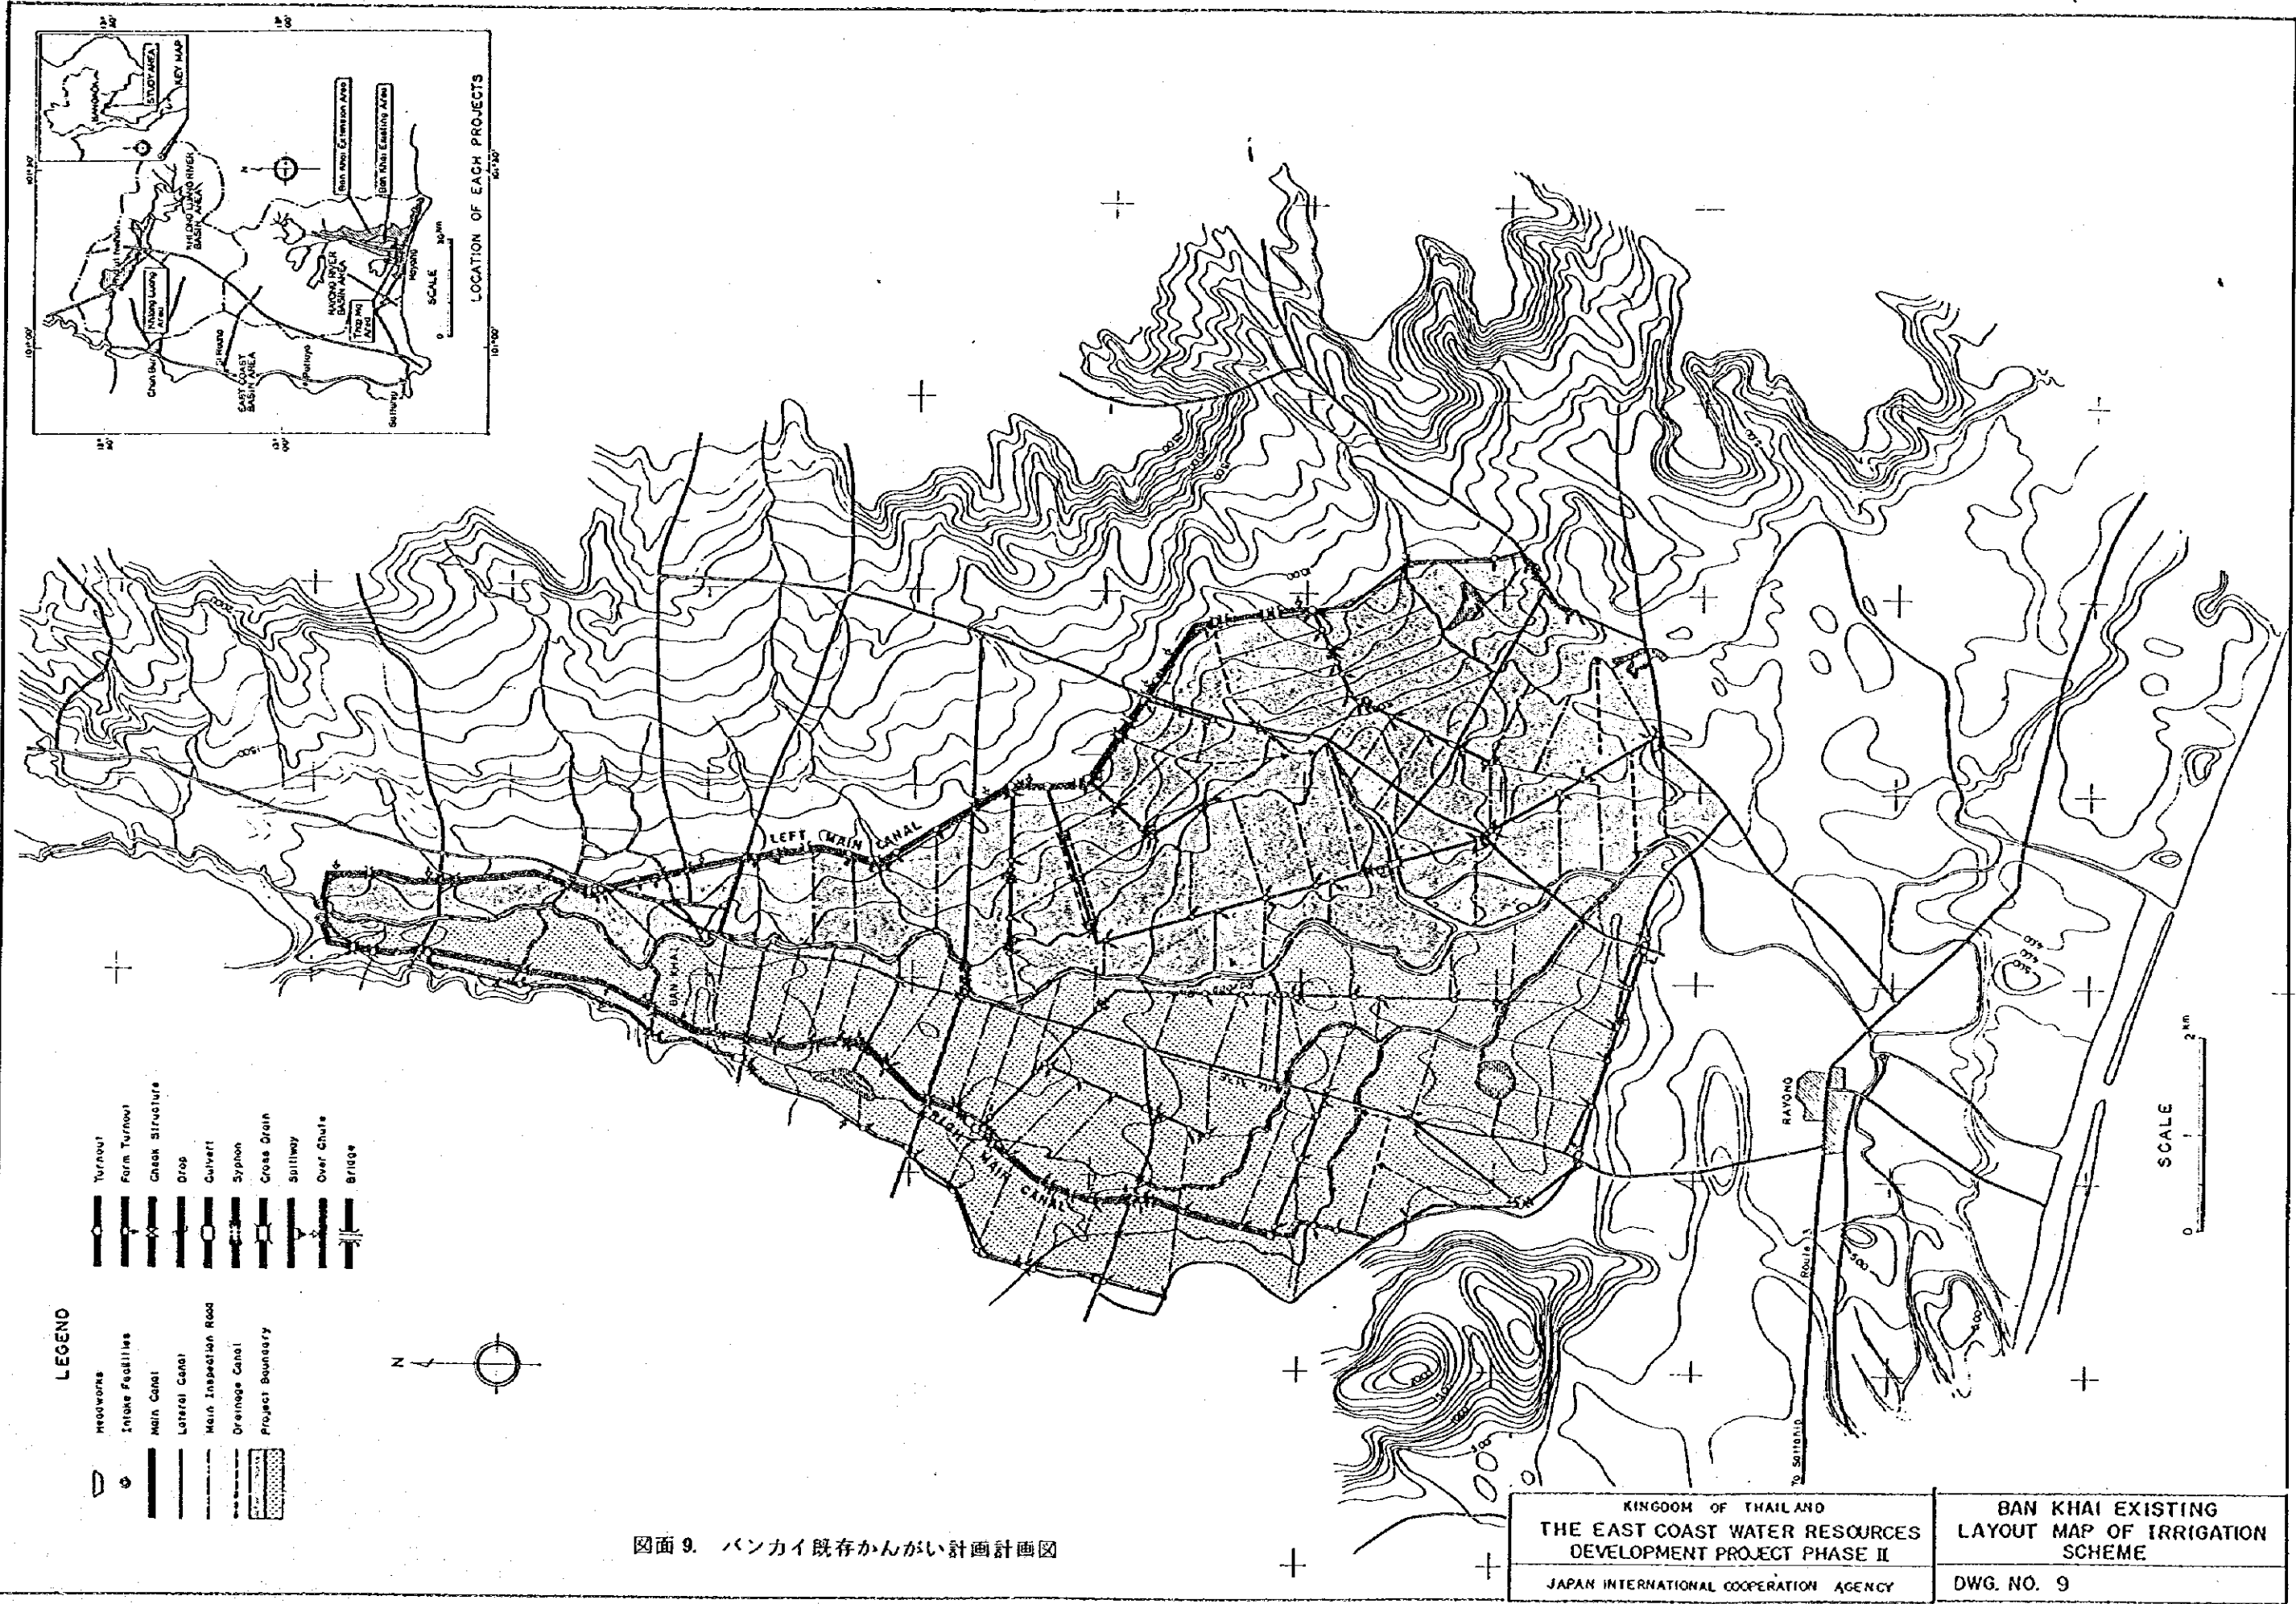

図面 9. バンカイ既存かんがい計画計画図

KINGDOM OF THAILAND THE EAST COAST WATER RESOURCES DEVELOPMENT PROJECT PHASE II	BAN KHAI EXISTING LAYOUT MAP OF IRRIGATION SCHEME
JAPAN INTERNATIONAL COOPERATION AGENCY	DWG. NO. 9



