

THE KINGDOM OF NEPAL
DETAIL DESIGN REPORT
ON
THE ESTABLISHMENT PROGRAMME
OF
MEDIUM WAVE RADIO BROADCASTING NETWORK

VOLUME IV-4
DRAWINGS OF TRANSMITTING STATIONS

MARCH 1981

JAPAN INTERNATIONAL COOPERATION AGENCY

国際協力事業団	
納入 月日	56.7.6
登録No.	9713
	2170
	6624
	SDS-8


No. 7

マイクログラフ

THE KINGDOM OF NEPAL
DETAIL DESIGN REPORT
ON
THE ESTABLISHMENT PROGRAMME
OF
MEDIUM WAVE RADIO BROADCASTING NETWORK

VOLUME IV-4
DRAWINGS OF TRANSMITTING STATIONS

JICA LIBRARY

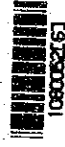

108000263

MARCH 1981

JAPAN INTERNATIONAL COOPERATION AGENCY

国際協力事業団		
納入 年月日	86.11.07	L116
巻数	15656	79
No.		SDS

S D S
C R (3)
81 - 27

LIST OF DRAWINGS

ARCHITECTURAL WORK

DWGS. NO.	TITLE OF DRAWINGS	SCALE
A-201	LIST OF DRAWINGS	
A-202	FLOOR AREA TABULATION DESCRIPTION OF EXTERIOR FINISH INTERIOR FINISH SCHEDULE, SITE PLAN	1:1000
A-203	GROUND FLOOR PLAN	1:100
A-204	CEILING PLAN ROOF PLAN	1:100 1:200
A-205	ELEVATION SECTION	1:100 1:100
A-206	SECTIONAL DETAIL	1:50
A-207	DETAILED PLAN OF TRANSMITTER ROOM INTERIOR ELEVATION OF TUNING UNIT ROOM & DUMMY LOAD ROOM	1:50
A-208	INTERIOR ELEVATION OF TRANSMITTER ROOM & BLOWER ROOM	1:50
A-209	INTERIOR ELEVATION OF CONSOLE ROOM & AIR-CONDITIONER ROOM	1:50
A-210	INTERIOR ELEVATION OF STORE (1) & (2), ENGINE GENERATOR ROOM & POWER ROOM.	1:50
A-211	INTERIOR ELEVATION OF KITCHEN, DRESSING ROOM, BATH ROOM & TOILET.	1:50
A-212	INTERIOR ELEVATION OF ENTRANCE HALL & OFFICE, ETC.	1:50
A-213	INTERIOR ELEVATION OF CORRIDOR	1:50
A-214	DOOR & WINDOW SCHEDULE	1:50
A-215	DETAIL OF DOOR & WINDOW (1)	1:5
A-216	DETAIL OF DOOR & WINDOW (2)	1:5
A-217	DETAIL OF SHIELDING	1:200

STRUCTURAL WORK

DWGS. NO.	TITLE OF DRAWINGS	SCALE	DWGS.
S-201 et. S-101	STANDARD REINFORCEMENT BAR ARRANGEMENT (1)		
S-202 et. S-102	STANDARD REINFORCEMENT BAR ARRANGEMENT (2)		
S-203	FOUNDATION AND RSL. ROOF SLAB LINE FRAMING PLAN	1:100	
S-204	FOUNDATION, TIE BEAM, COLUMN, GIRDER AND BEAM LIST	1:50 1:20	
S-205	ROOF FRAMING PLAN DETAIL OF FRAMING	1:100 1:30	
S-206	FRAMING ELEVATION	1:200	
S-207	SLAB SCHEDULE REINFORCED CONCRETE WALL LIST		
S-208	(X ₂) AND (Y ₃) FLAMING DETAIL	1:50	
S-209	DETAIL OF TOWER POLE	1:20 1:50	

DWGS. NO.	TITLE OF DRAWINGS	SCALE	DWGS.
E-201	SITE PLAN	1:1000	
E-202	PIPING, WIRING AND OTHER CABLE RACK OF MAIN LINES	1:100	
E-203	DETAILS OF CABLE RACK	1:20	
E-204	PIPING AND WIRING FOR LIGHTING FIXTURES	1:100	
E-205	VIEW OF LIGHTING FIXTURES		
E-206	PIPING AND WIRING FOR PLUG SOCKET	1:100	
E-207	VIEW AND CONNECTION DIAGRAM FOR LIGHTING BOARD	1:10	
E-208	PIPING AND WIRING FOR POWER CIRCUITS	1:100	
E-209	VIEW AND SINGLE LINE DIAGRAM FOR POWER BOARD	1:20	
E-210	SEQUENCE DIAGRAM FOR POWER BOARD		
E-211	PIPING AND WIRING FOR COMMUNICATION SYSTEM	1:100	
E-212	PIPING AND WIRING FOR FIRE ALARM SYSTEM	1:100	

VENTILATION & AIR CONDITIONING WORK

DWGS. NO.	TITLE OF DRAWINGS	SCALE
H-201	SITE PLAN LEGEND BUILDING SECTION	1:1000 1:100
H-202	LIST OF MACHINES & DIAGRAM OF DUCT SYSTEM	
H-203	GROUND FLOOR PLAN OF DUCT WORK	1:100
H-204	DETAIL OF DUCT WORK IN AIR CONDITIONER ROOM, POWER ROOM & FAN	1:50
H-205	DETAIL OF AUTOMATIC CONTROL & GROUND FLOOR PLAN OF AUTOMATIC CONTROL SYSTEM	1:100
H-206	DETAILS OF VIBRATION PROTECTION & SOUND ABSORBING DUCT	
H-207	DETAIL OF AIR FILTER	1:20
H-208	DETAILS OF AIR HANDLING UNIT	
H-209	DETAILS OF OUTLET & INLET	

PLUMBING WORK

DWGS. NO.	TITLE OF DRAWINGS	SCALE
P-201	SITE PLAN DETAIL OF PIT & BUILDING SECTION	1:1000 1:100
P-202	LISTS OF EQUIPMENT & IMPLEMENT, LEGEND & FLOW DIAGRAM FOR PLUMBING	
P-203	GROUND FLOOR PLAN OF PIPING	1:100
P-204	DETAILS OF TOILET, KITCHEN & BATH ROOM & PRESSURE TANK & PUMP	1:50
P-205	DETAIL OF FIRE HYDRANT	1:5 1:2
P-206	DETAIL OF SEPTIC TANK	1:20 1:10 1:5
P-207	DETAIL OF OIL TANK	1:20

TOWER FOR ANTENNA WORK

DWGS. NO.	TITLE OF DRAWINGS	SCALE
T-201	SITE PLAN TOWER FOR ANTENNA	1:500
T-202	DETAIL OF FOUNDATION AND ANCHOR BLOCK	1:30
T-203	DETAIL OF FENCE AND AVIATION OBSTRUCTION LIGHT WIRING	1:50
T-204	DETAIL OF TOWER BOTTOM FITTINGS	1:5
T-205	DETAIL OF TOWER BODY	1:20
T-206	DETAIL OF PLATFORM	1:10
T-207	DETAIL OF GUY WIRE	1:50
T-208	DETAIL OF GUY WIRE FITTINGS(1)	1:20
T-209	DETAIL OF GUY WIRE FITTINGS(2)	1:40
T-210	DETAIL OF BALL CAP, CHOKECOIL AND EARTH	1:30

THE ESTABLISHMENT PROGRAMME
OF
MEDIUM WAVE BROADCASTING NETWORK
IN
THE KINGDOM OF NEPAL

KATHMANDU TRANSMITTING STATION

DRAWING NO.
A-201

TITLE OF DRAWING


SCALE

UNIT


LIST OF DRAWINGS



DATE

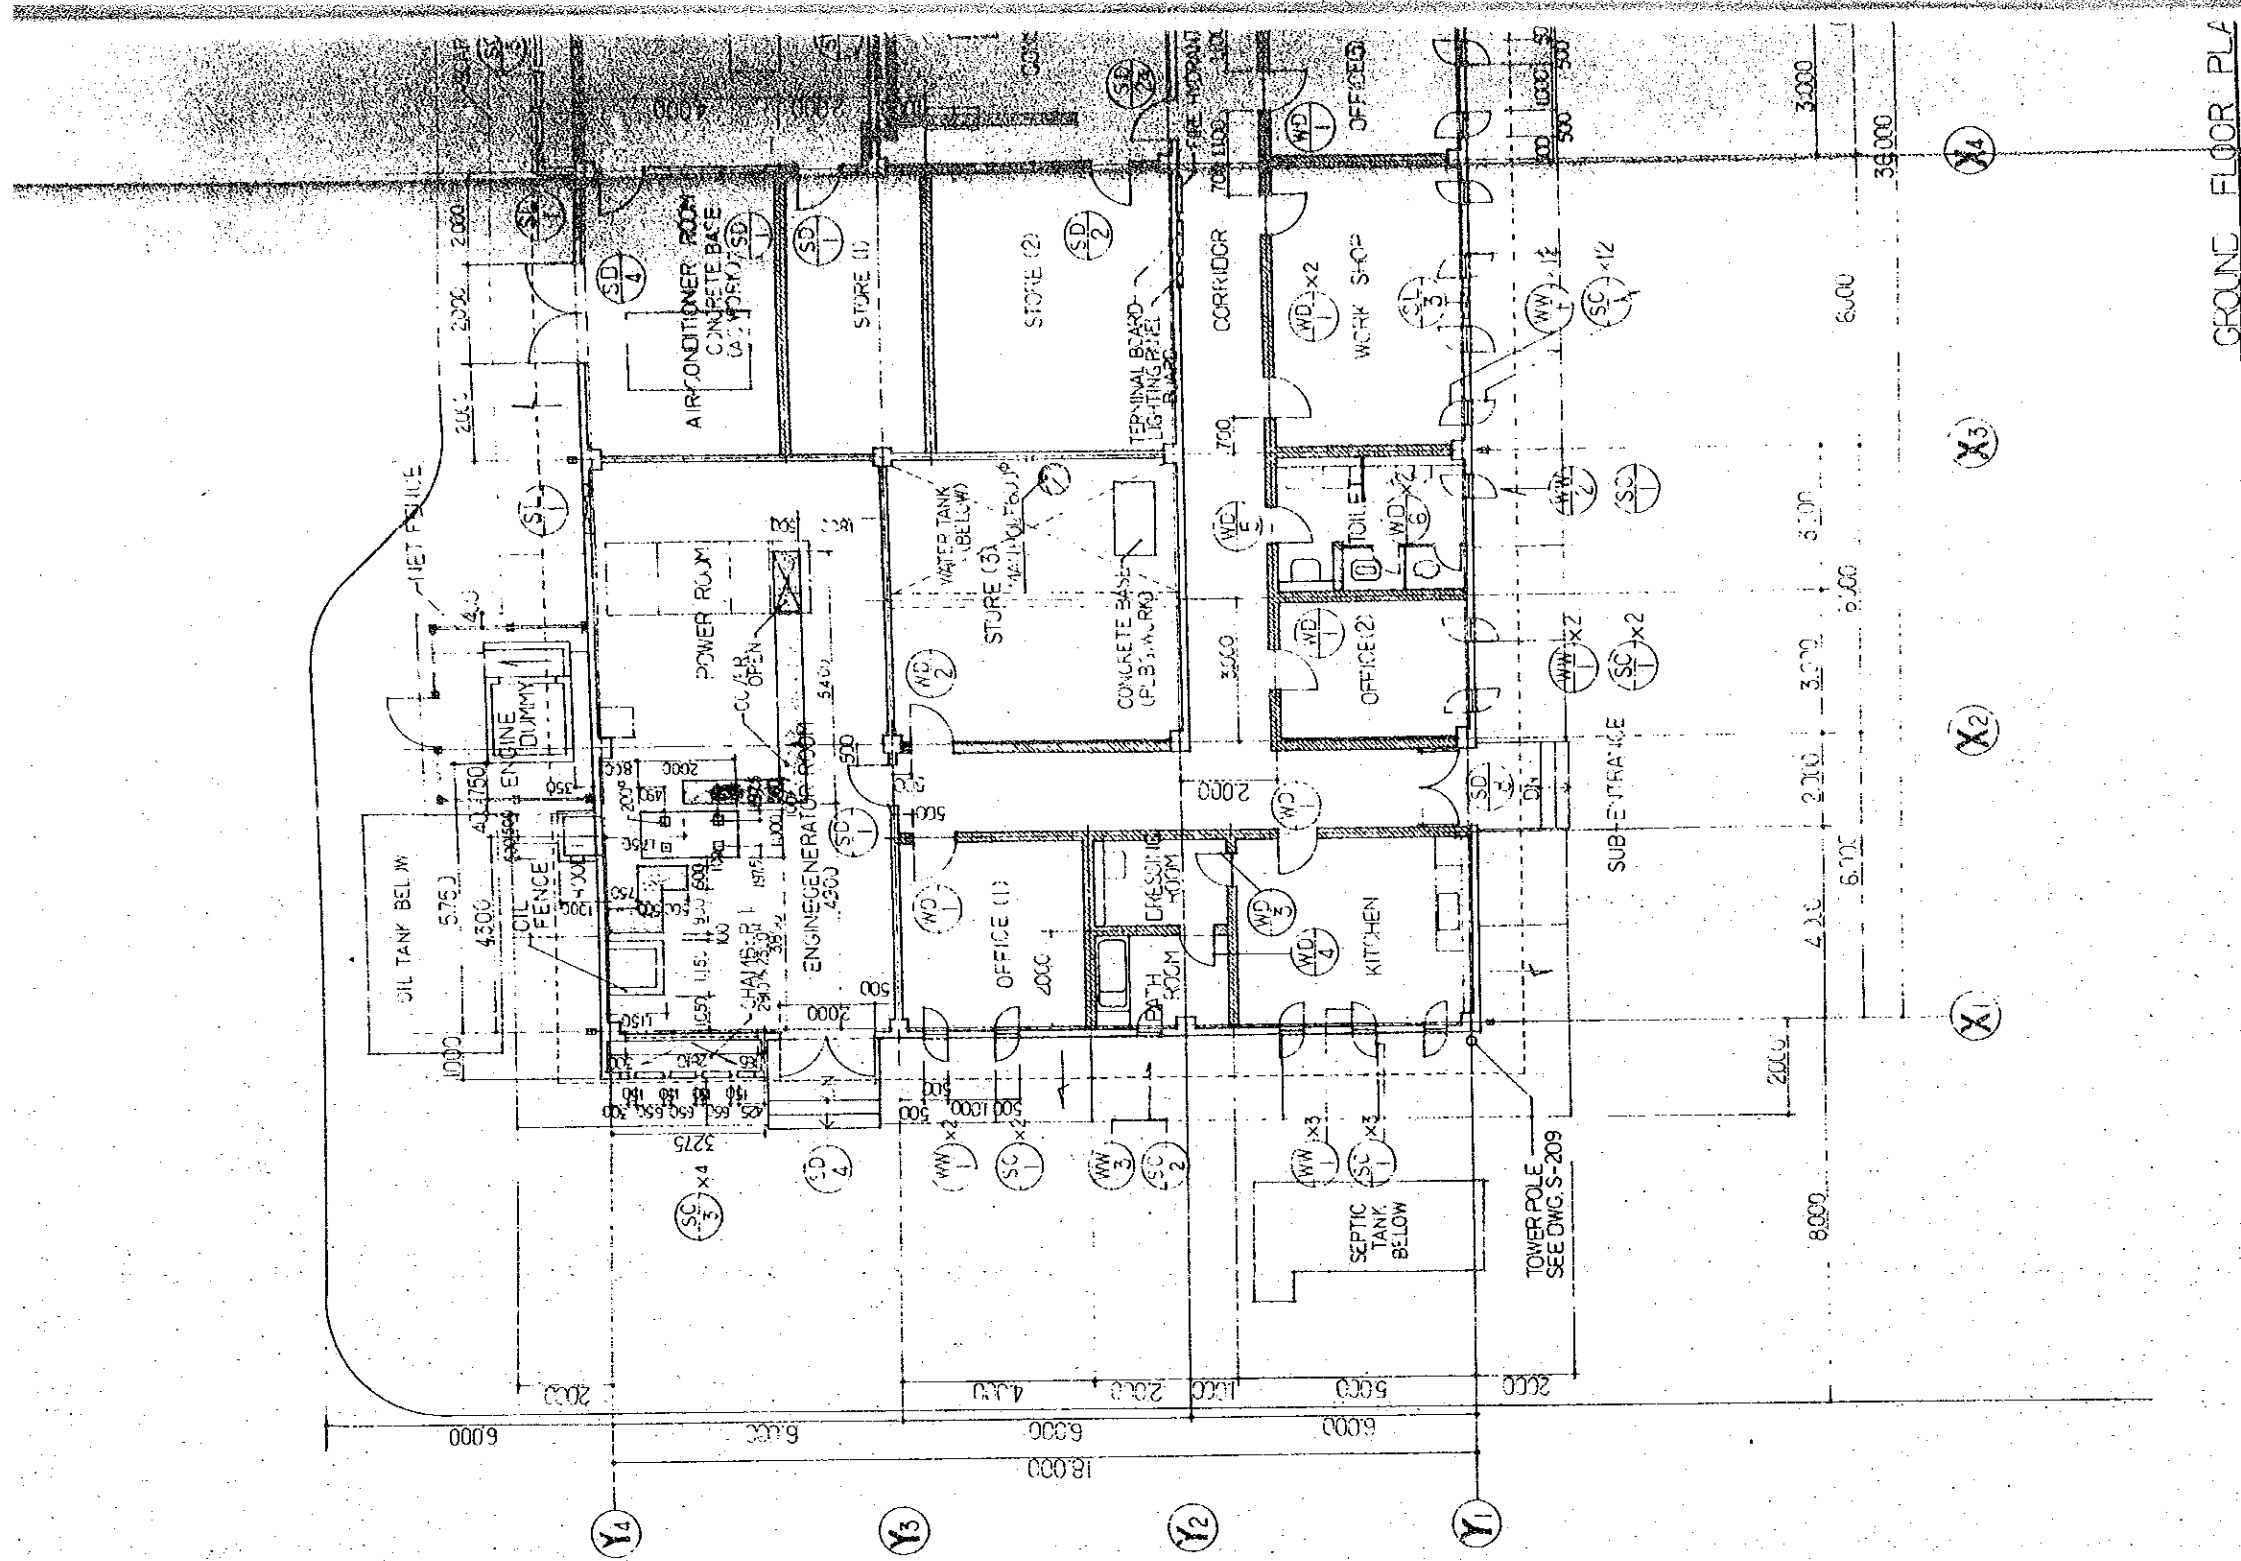JAN 1981

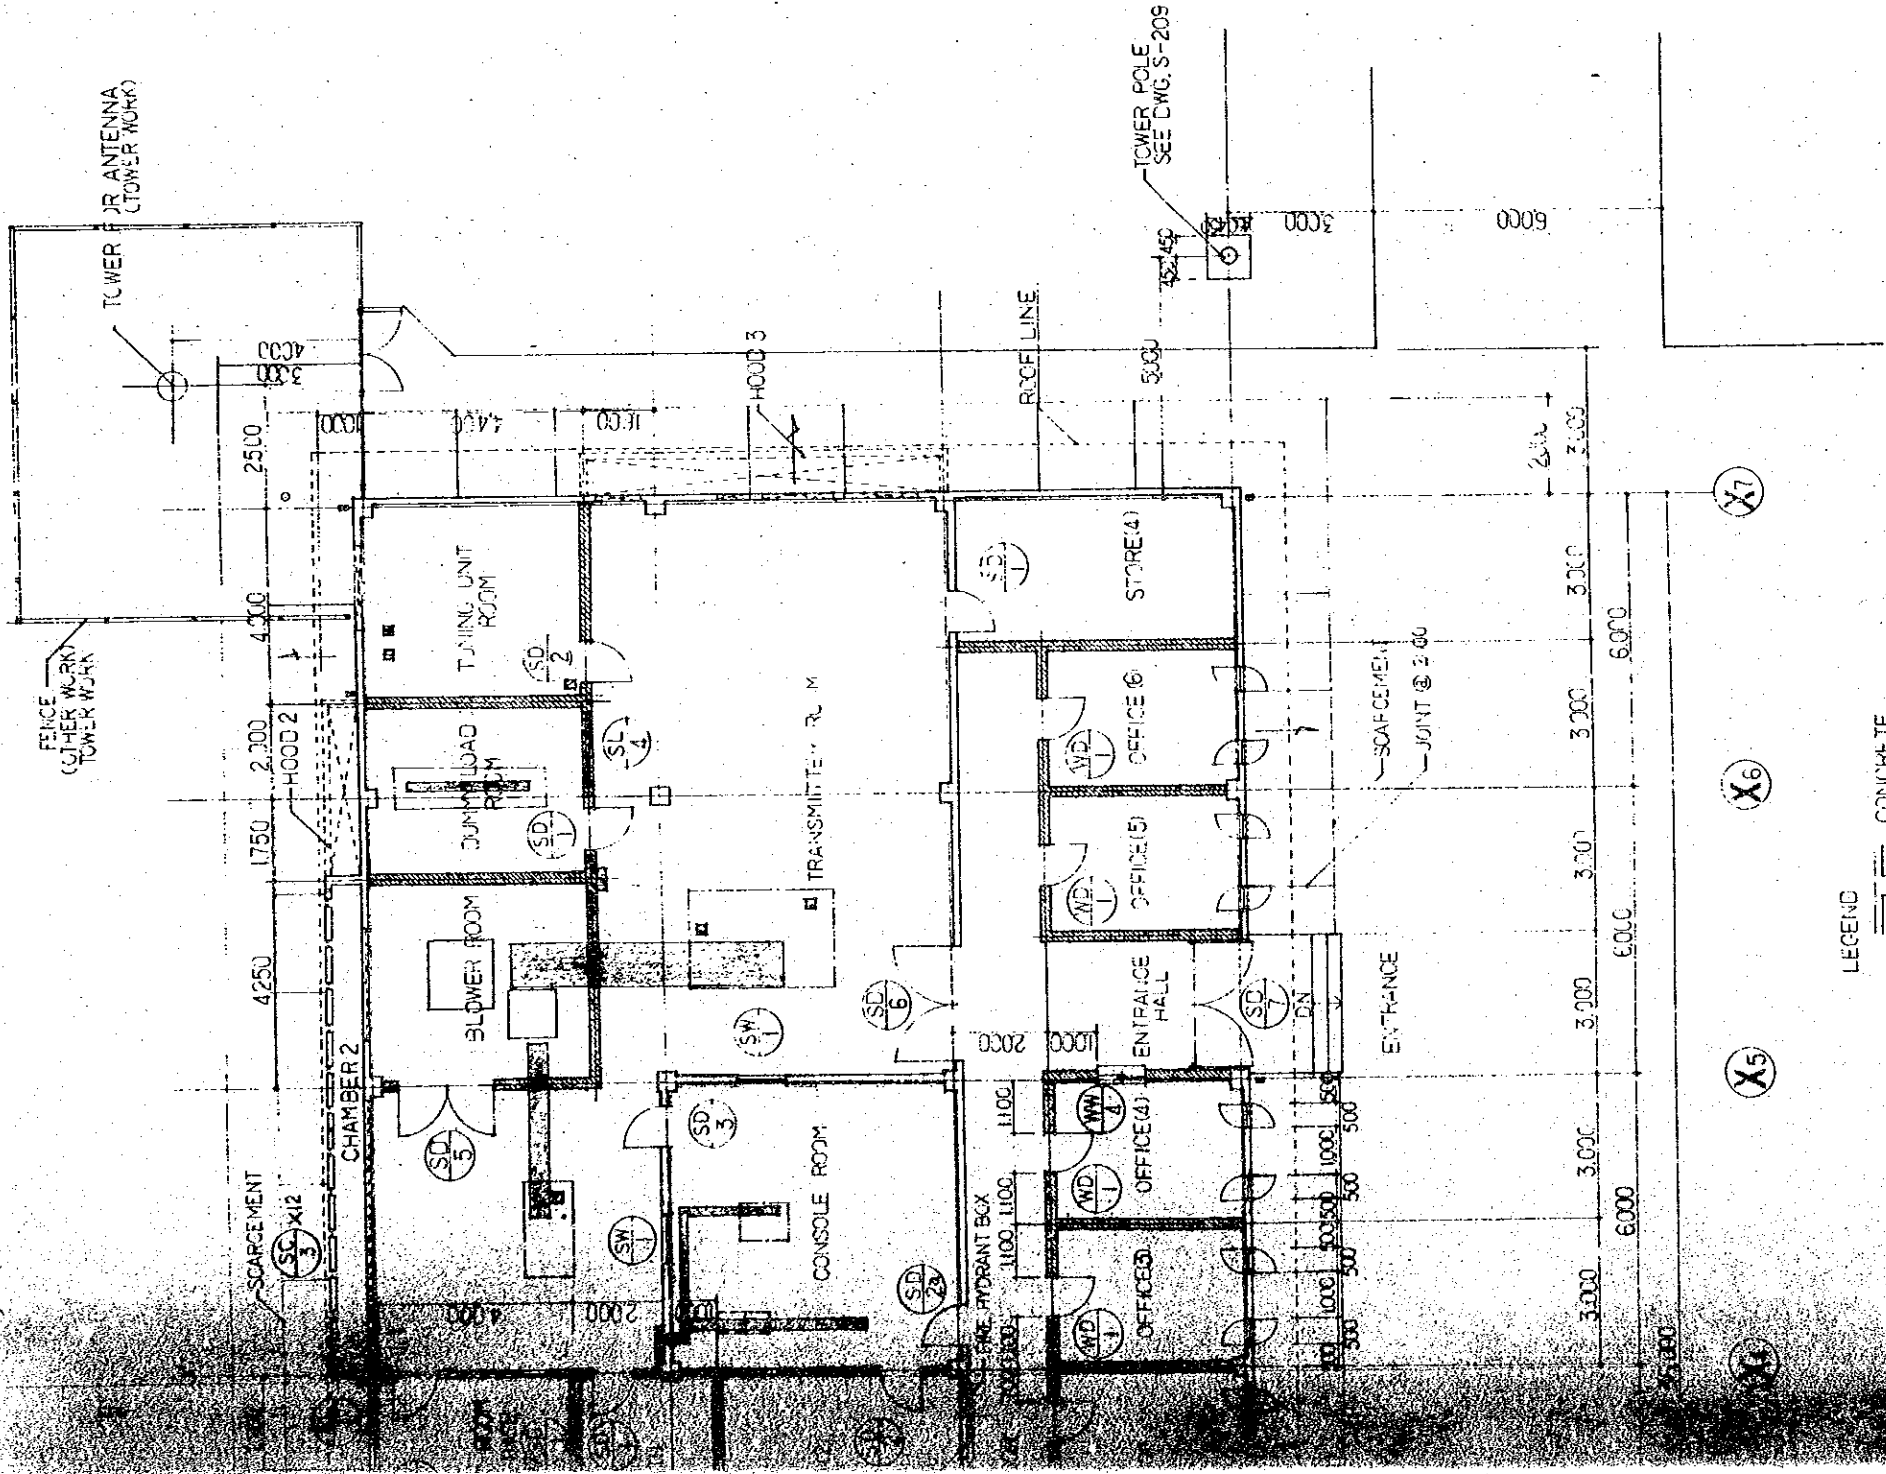

GROUND FLOOR PL




LEGEND
 CONCRETE
 BRICKS

FLOOR PLAN 1:100


THE ESTABLISHMENT PROGRAMME OF MEDIUM WAVE BROADCASTING NETWORK IN THE KINGDOM OF NEPAL		DRAWING NO. A-203	SCALE 1:100	UNIT MM
KATHMANDU TRANSMITTING STATION		DATE JAN. 1981		
TITLE OF DRAWING GROUND FLOOR PLAN				


LEGEND

- ACCESS DOOR 600x600 READY MADE (ALUMINIUM)
- A.C. WORK
- VENTILATING OPENING
- SUPPLY AIR OUTLET
- LIGHTING FIXTURES
- EMERGENCY LIGHT

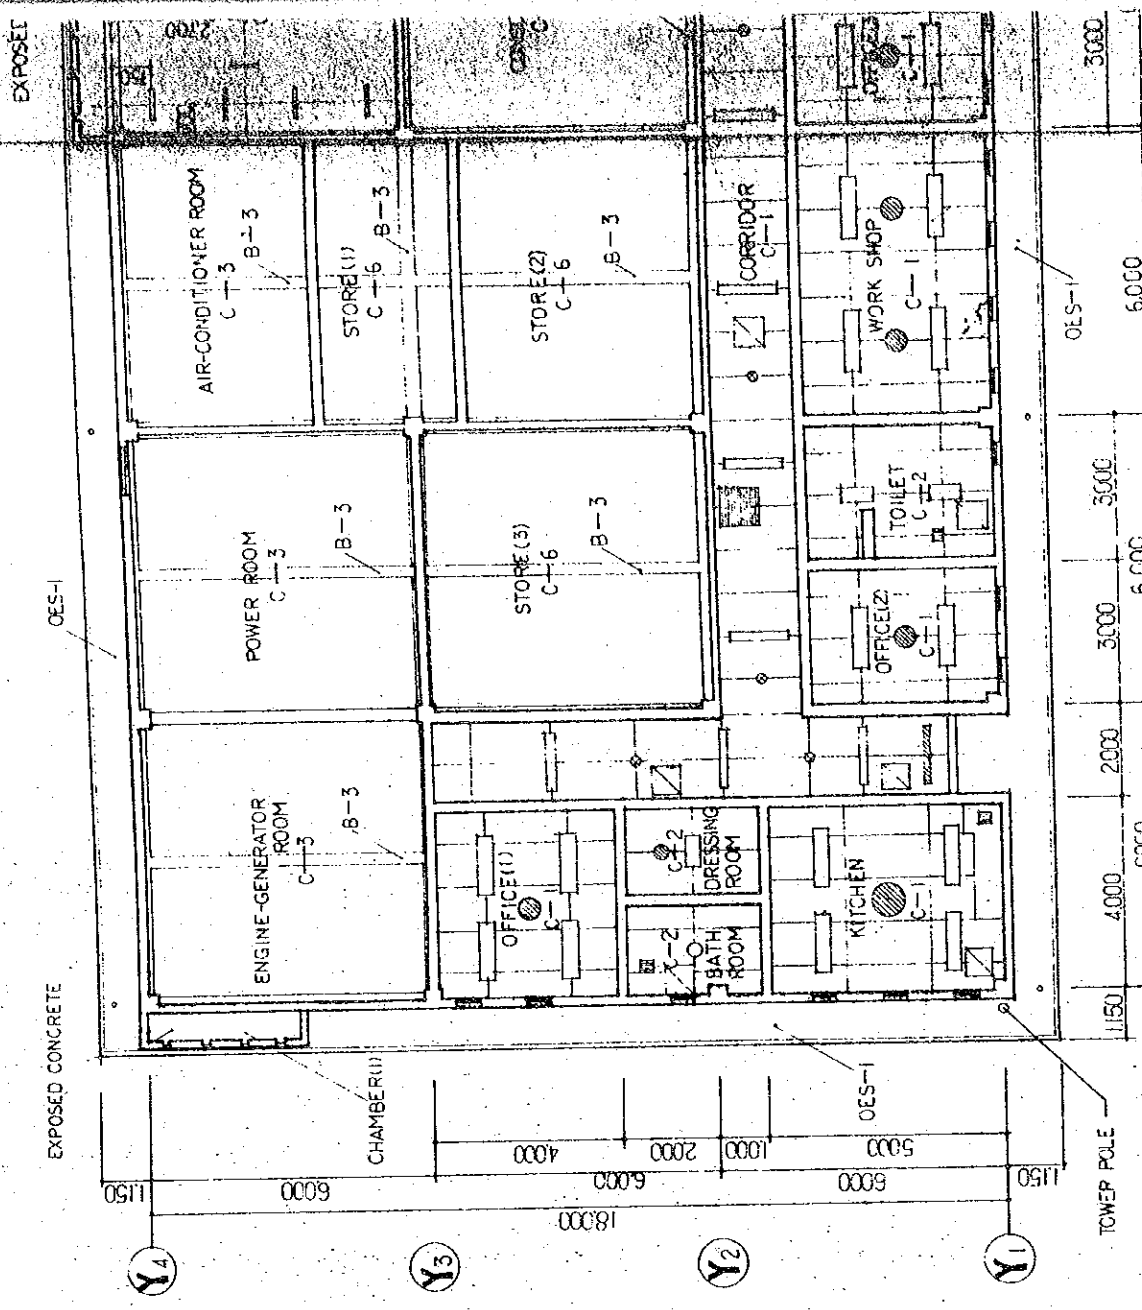


CEILING PLAN

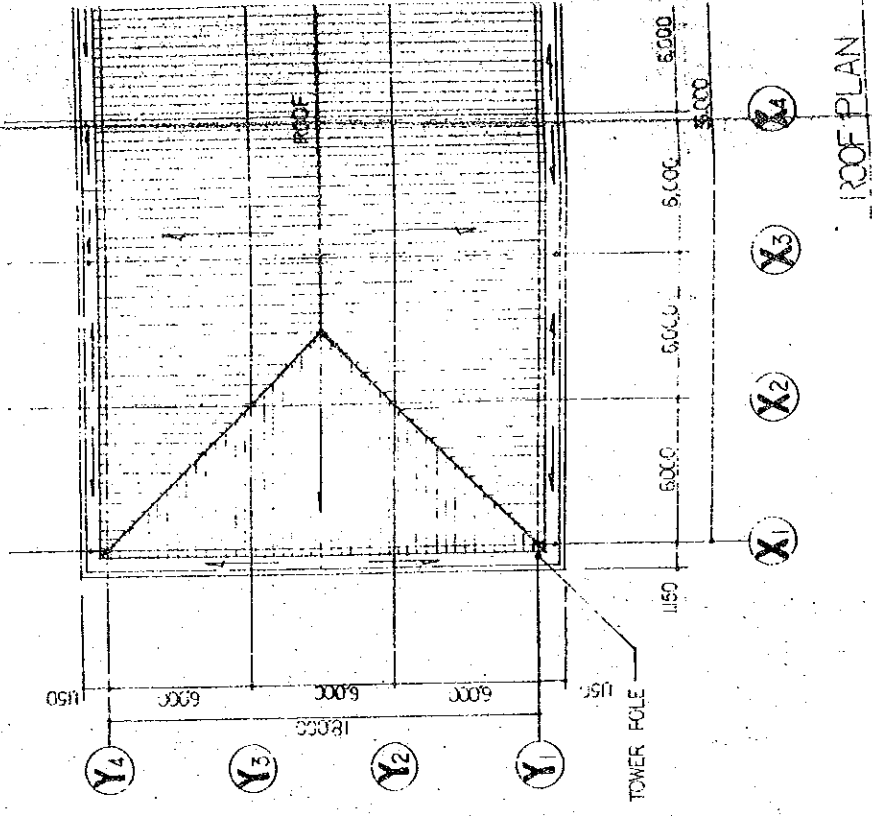

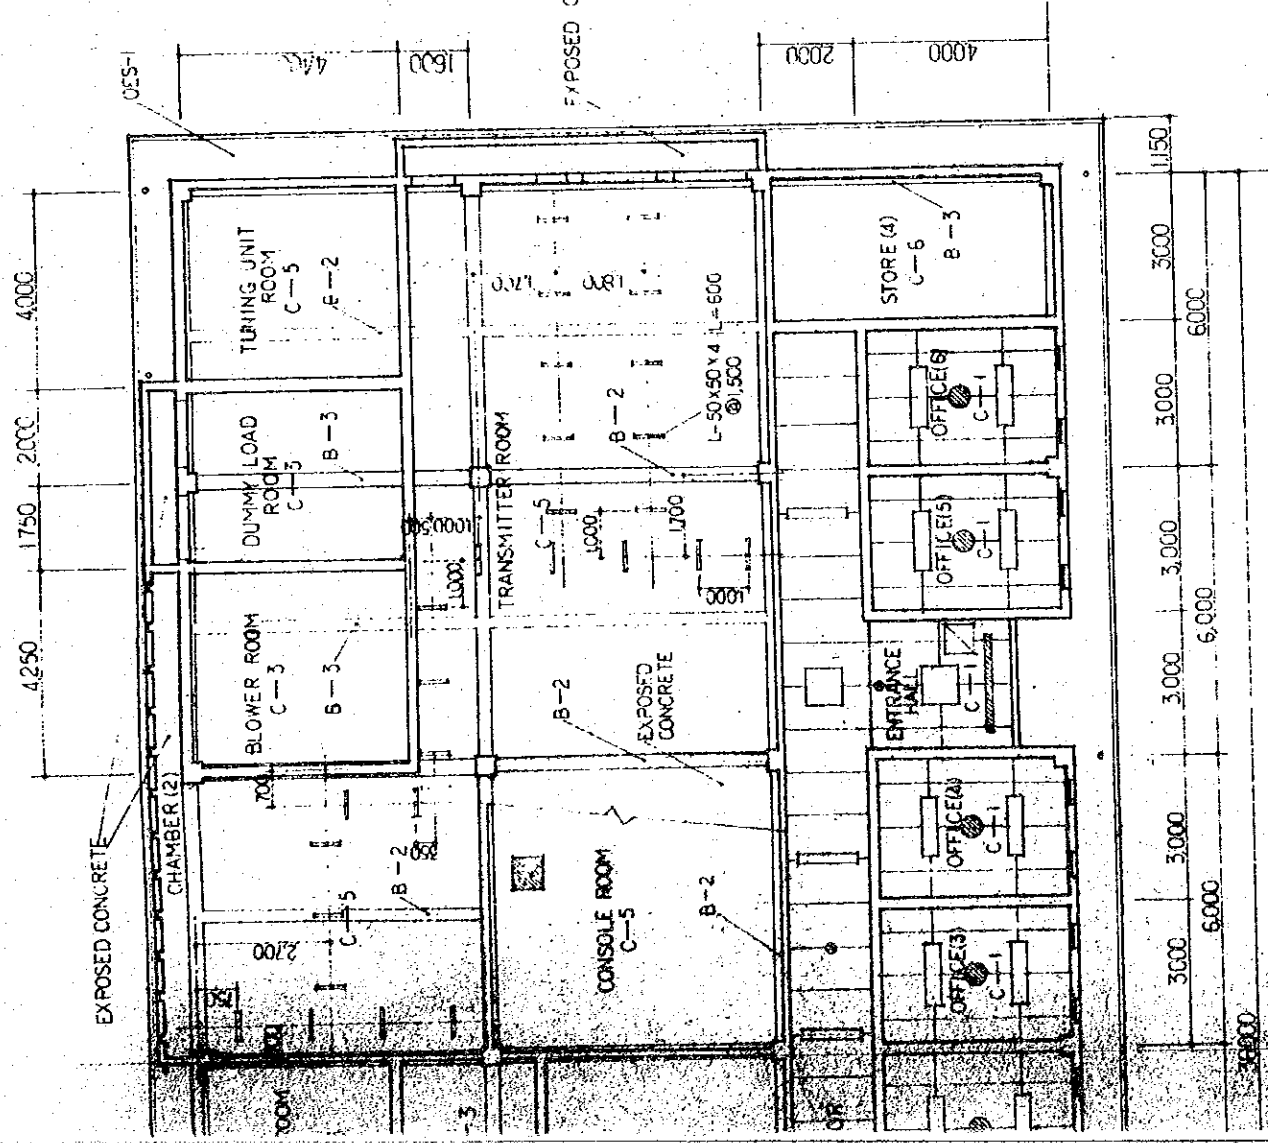


FLOOR PLAN 1:100

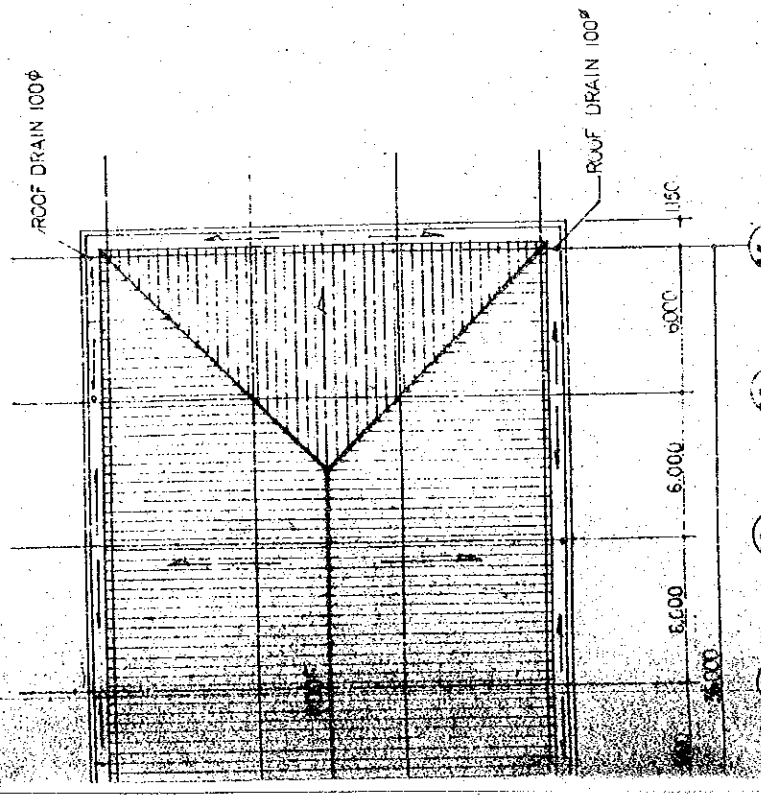


ROOF PLAN 1:200


THE ESTABLISHMENT PROGRAMME OF MEDIUM WAVE BROADCASTING NETWORK IN THE KINGDOM OF NEPAL		DRAWING NO. A-204
KATHMANDU TRANSMITTING STATION		SCALE 1:100 1:200 M.M.
TITLE OF DRAWING CEILING PLAN ROOF PLAN		DATE JAN 1981

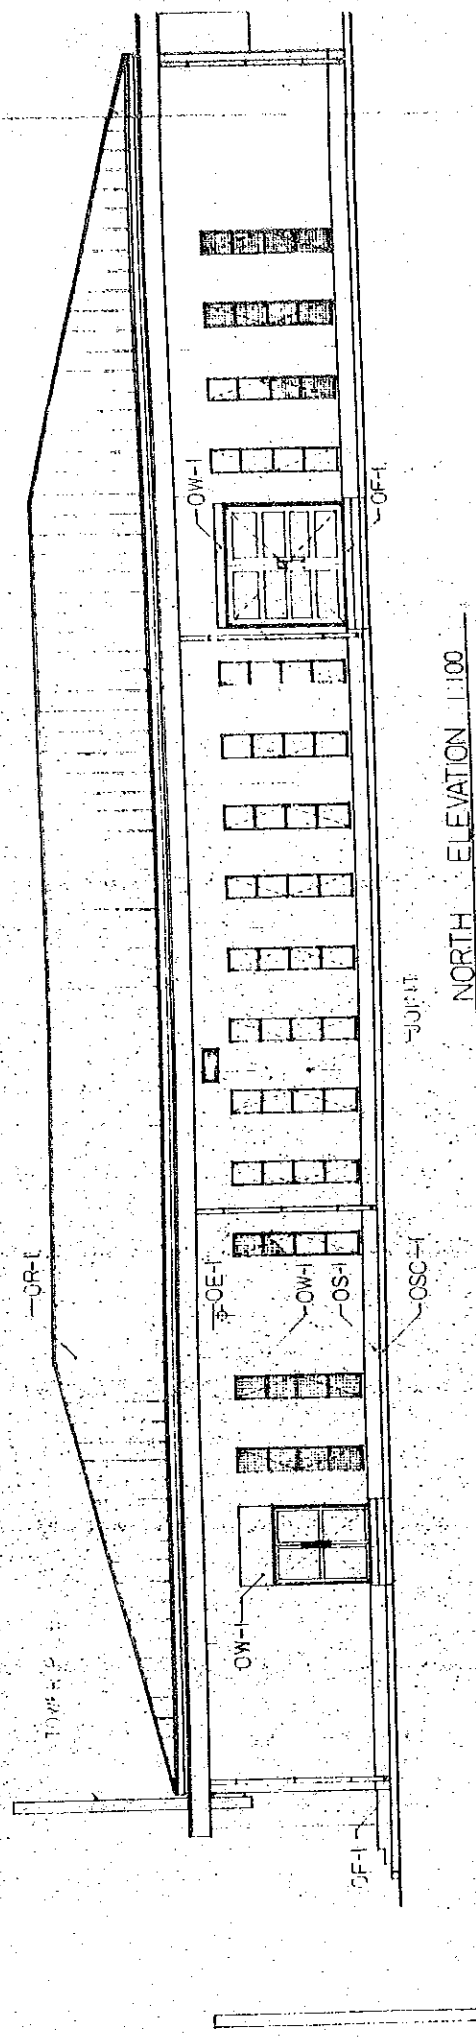




NORTH ELEVATION 1:100

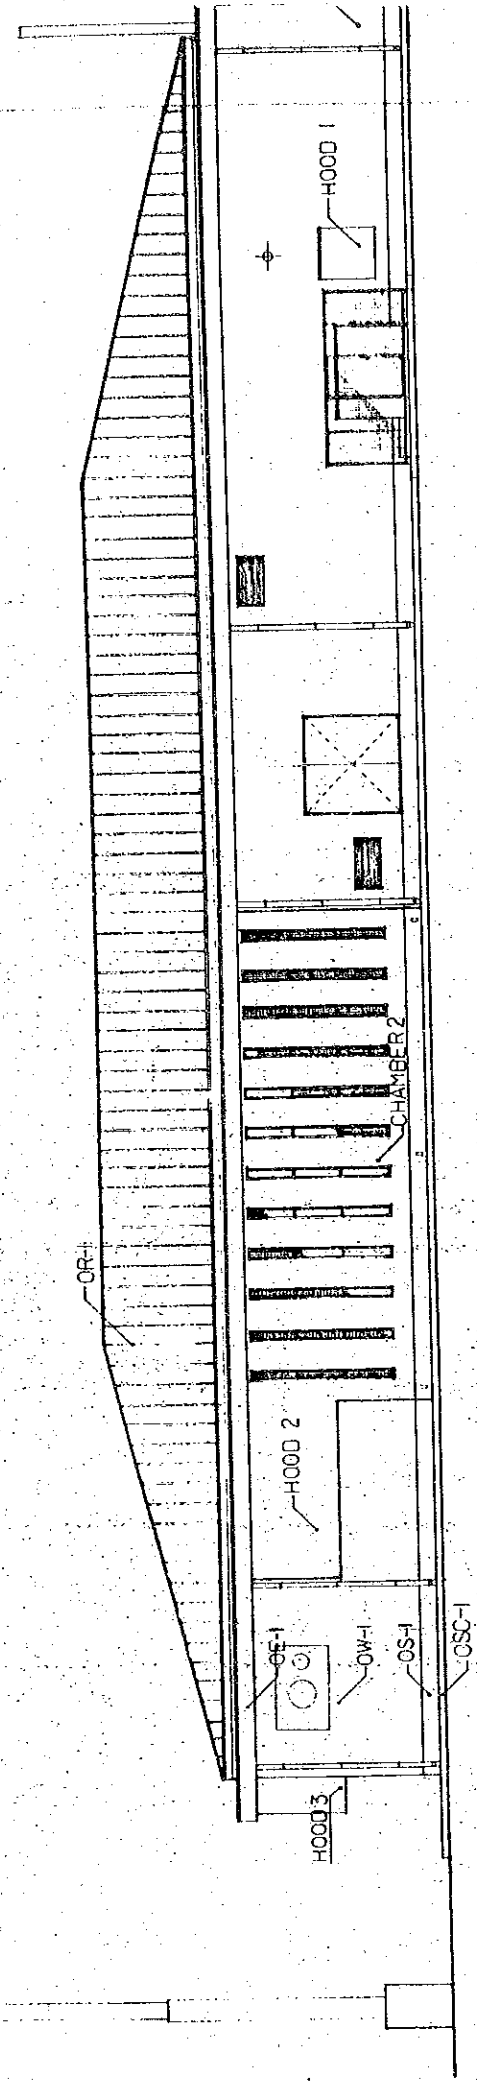

SOUTH ELEVATION 1:100

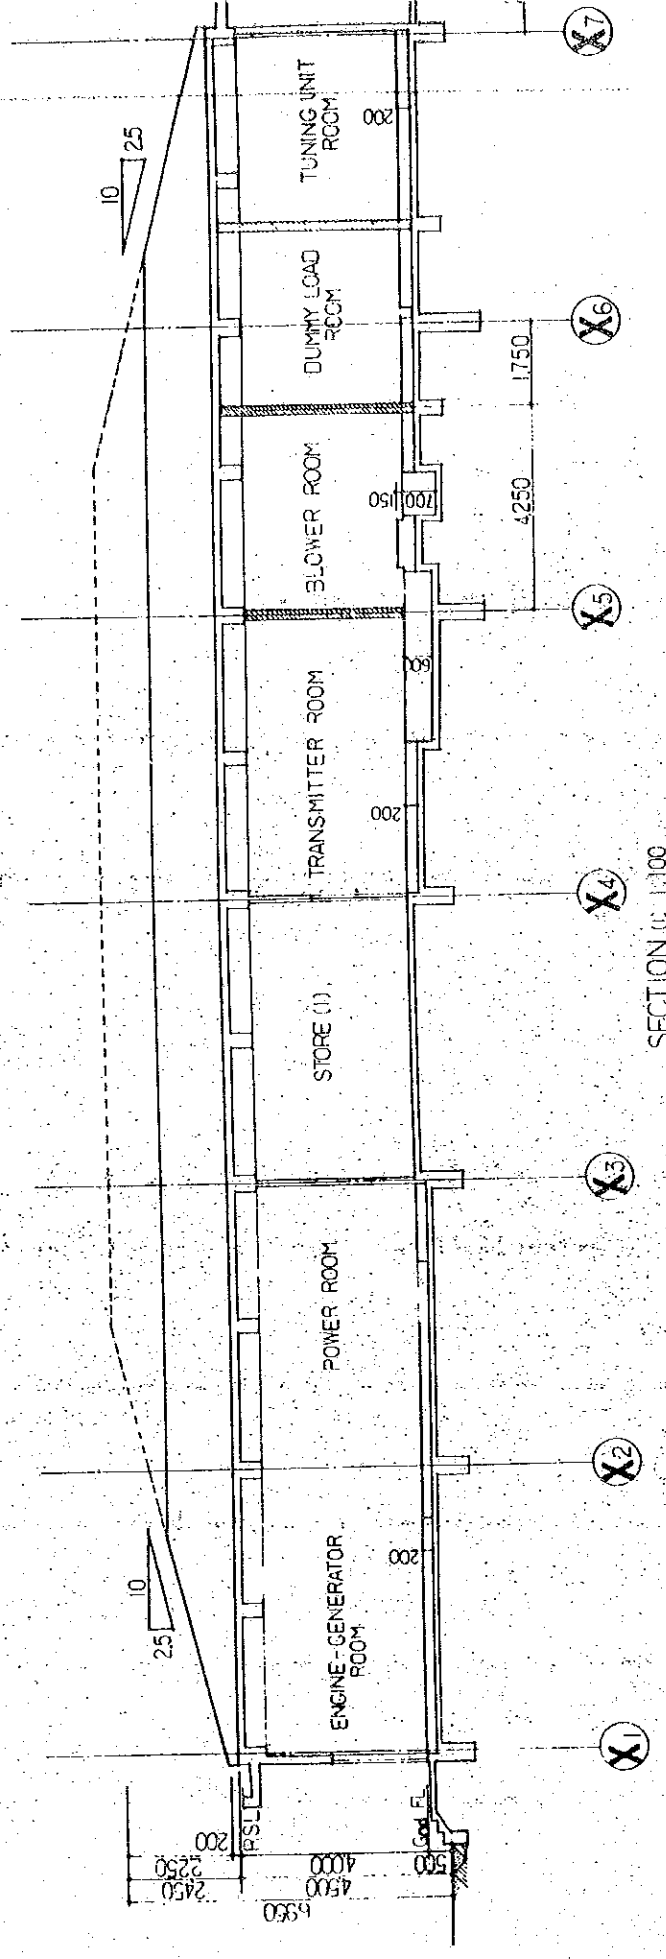


SECTION (C) 1:100

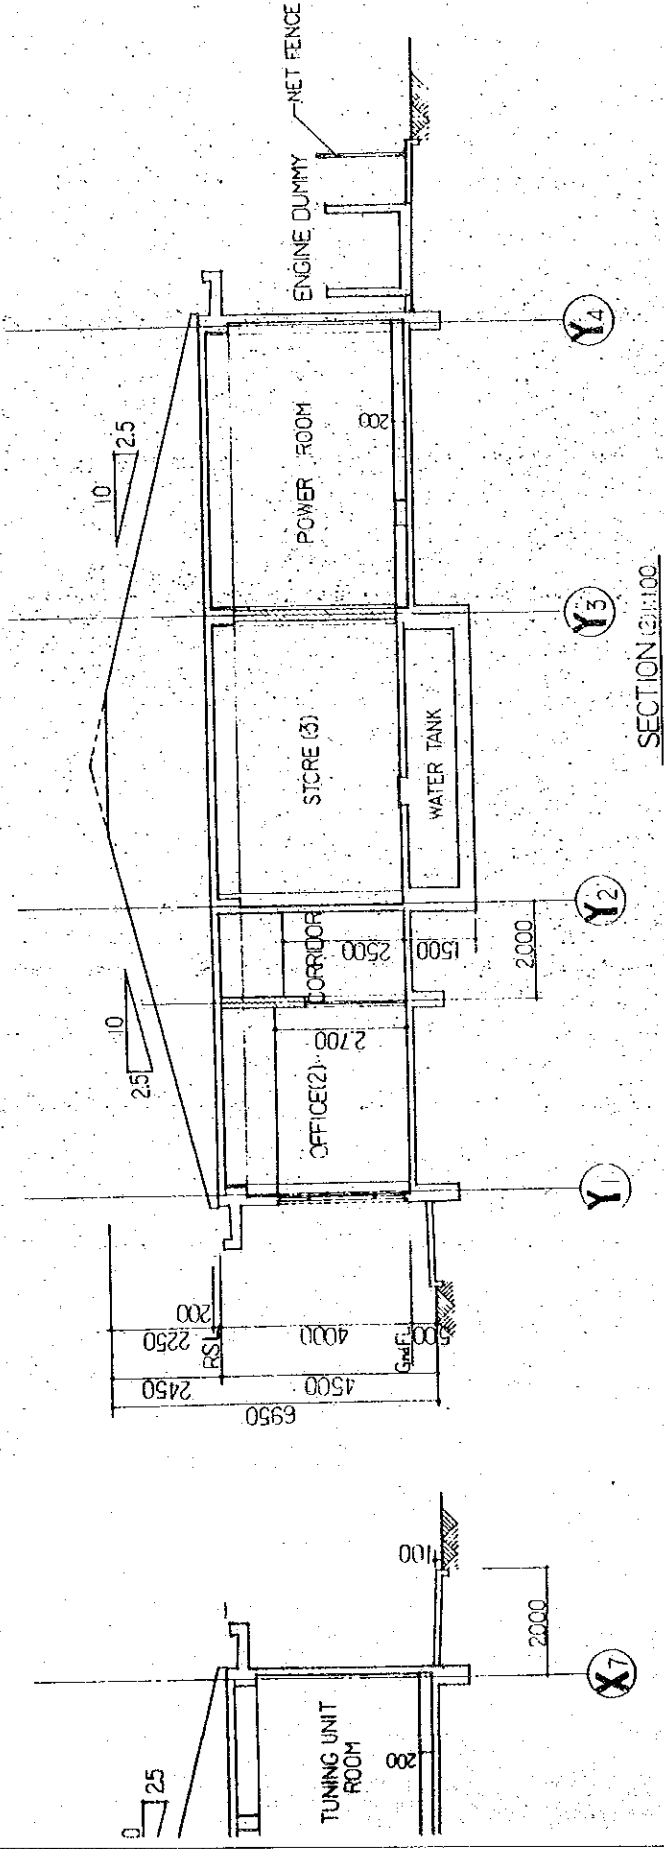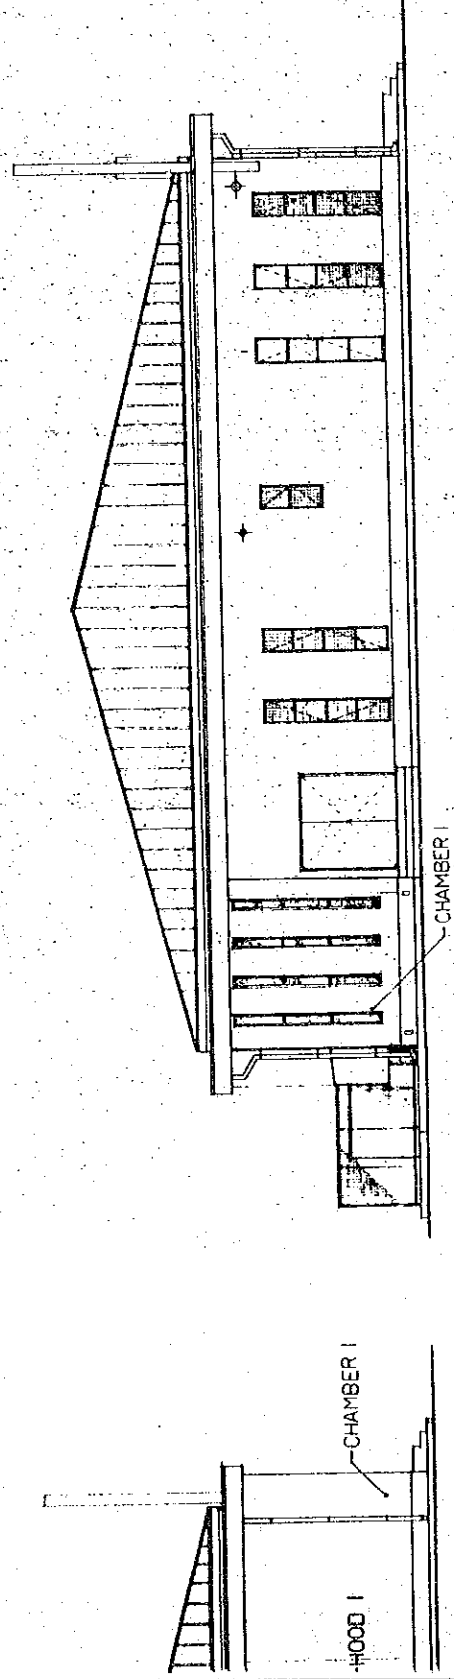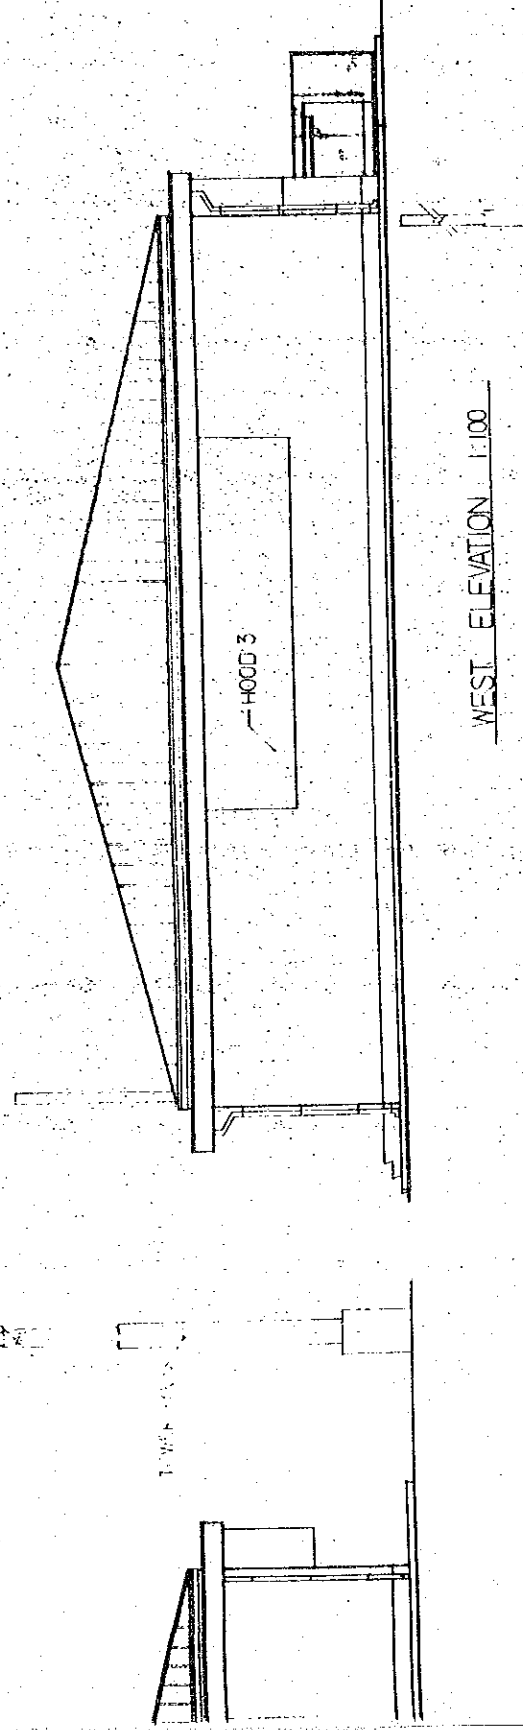


THE ESTABLISHMENT PROGRAMME OF MEDIUM WAVE BROADCASTING NETWORK IN THE KINGDOM OF NEPAL		DRAWING NO. A-205
KATHMANDU TRANSMITTING STATION	SCALE 1:100	UNIT M II
TITLE OF DRAWING ELEVATION SECTION 1	DATE JAN, 1961	

T.O.4 PRECOATED GALVANIZED STEEL SHEET BATTEN SEAM ROOFING

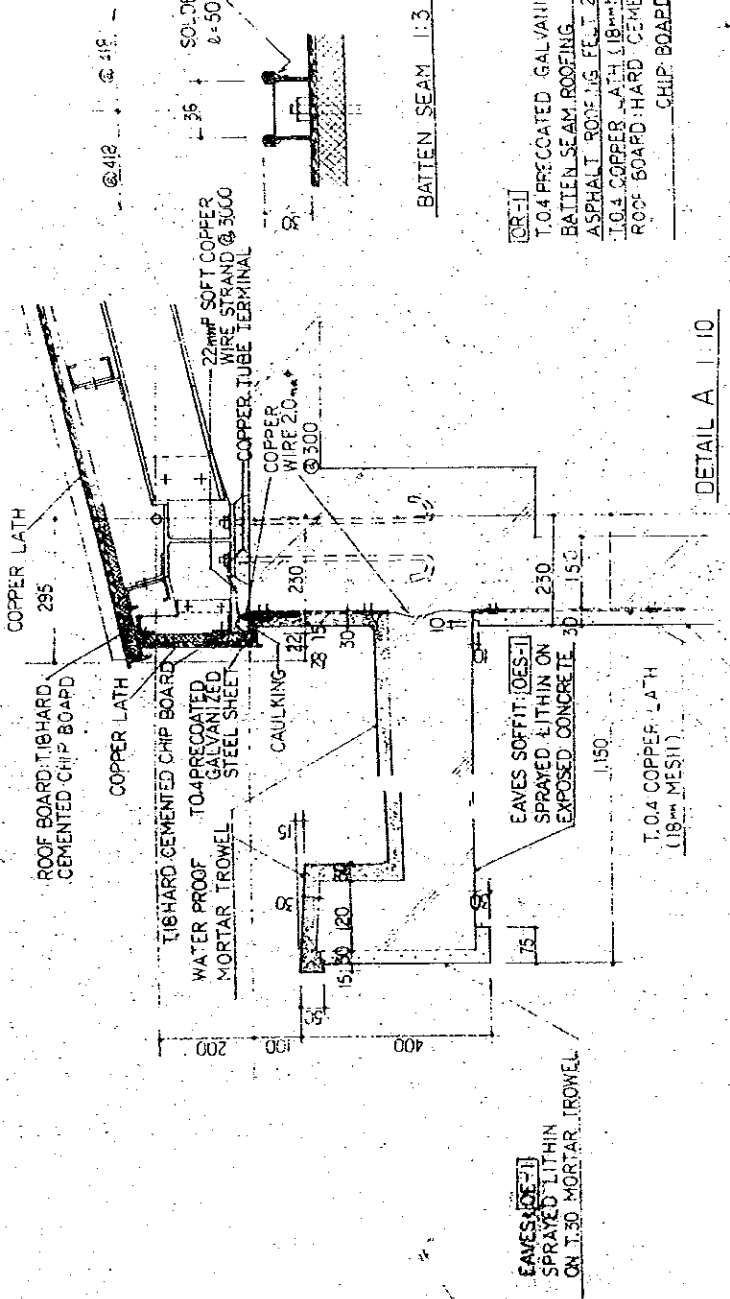

DETAIL A 1:10

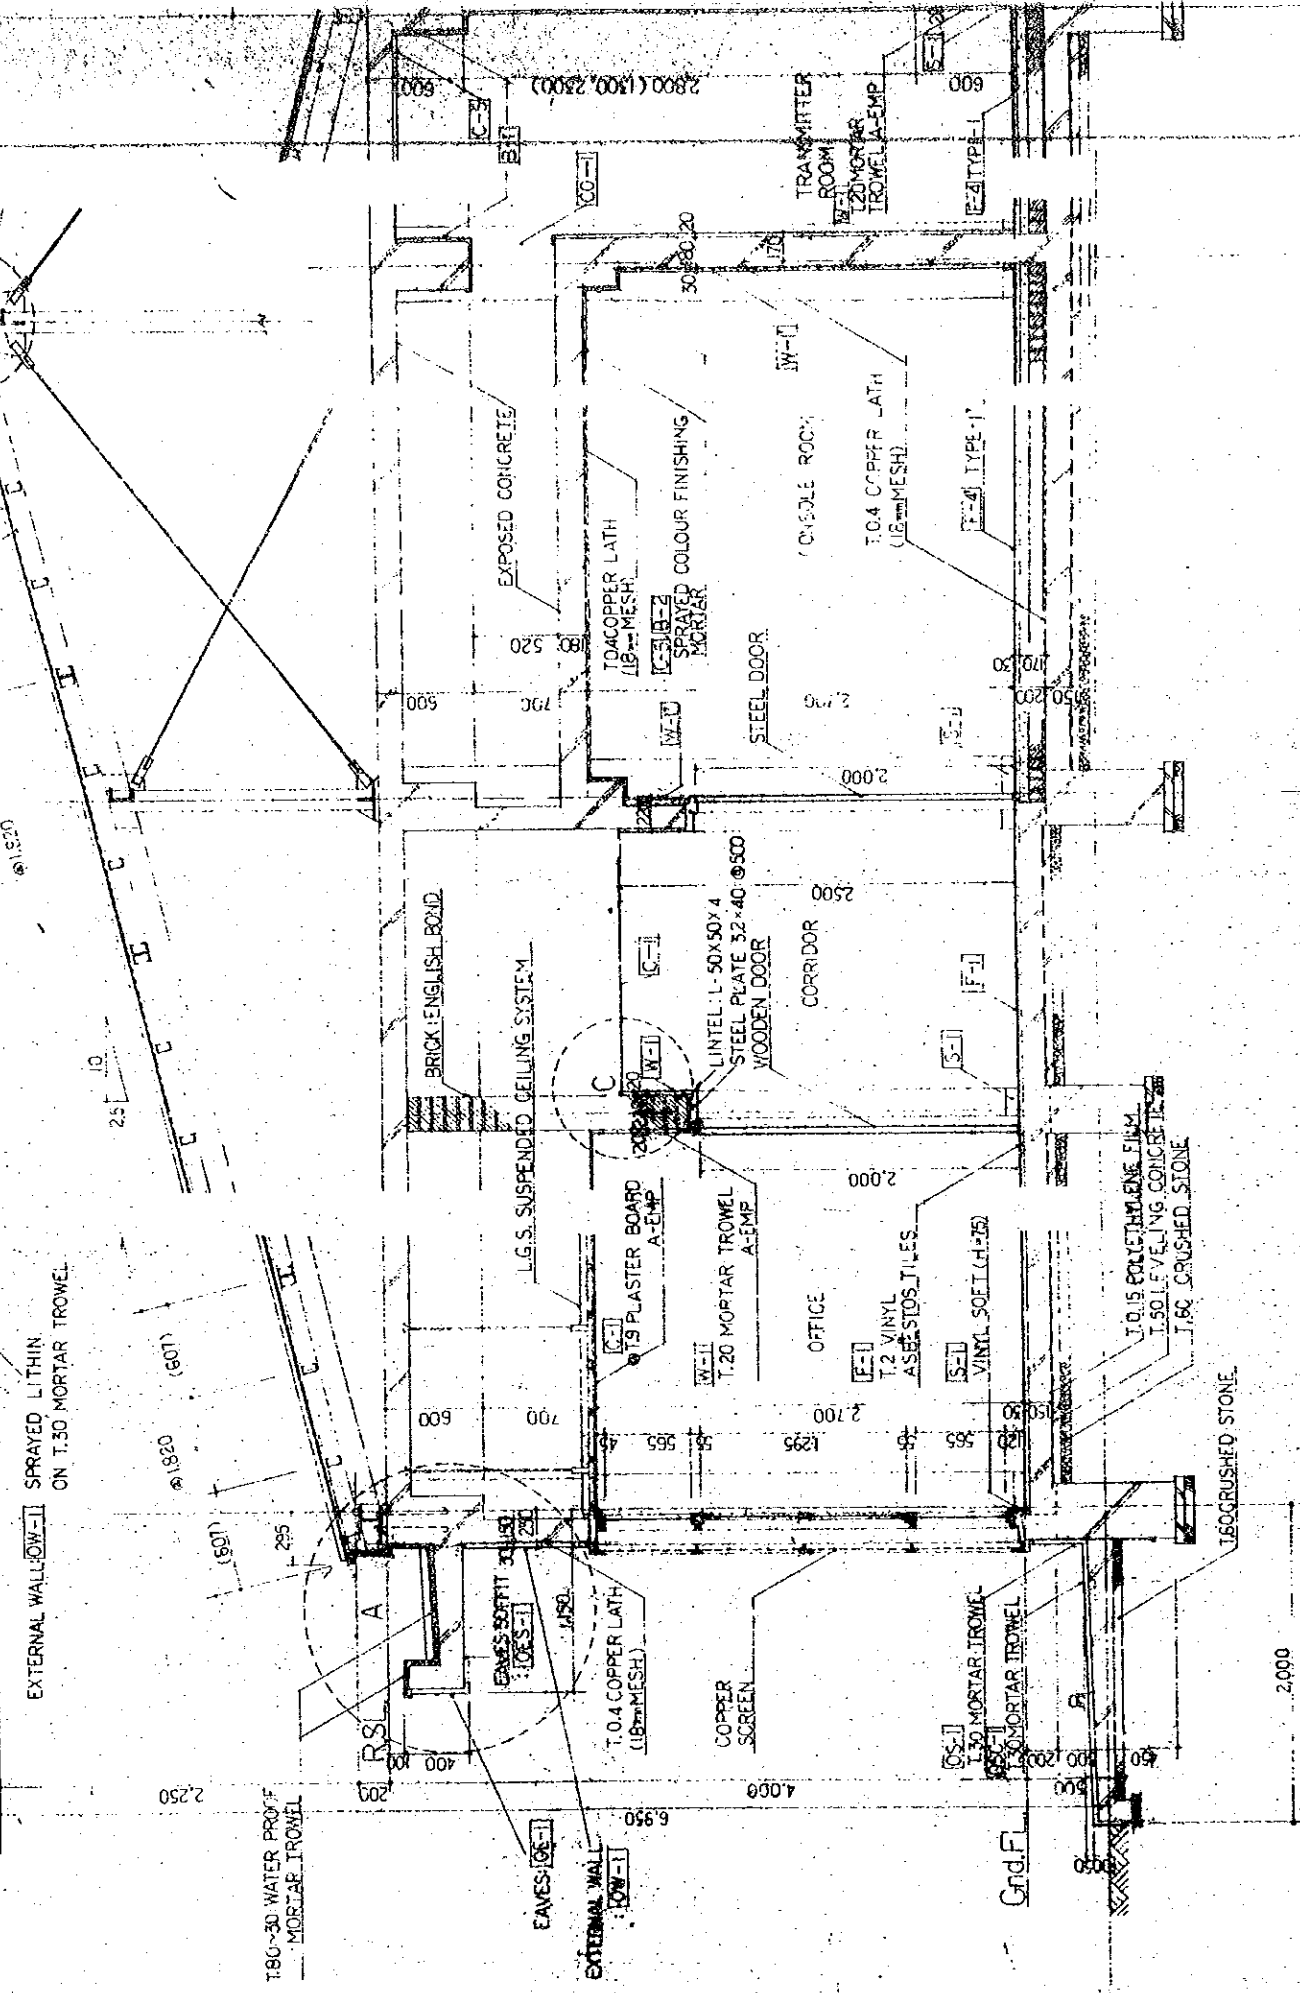

(Y1)



4.000

2.000

(Y2)

(Y3)



(X1)

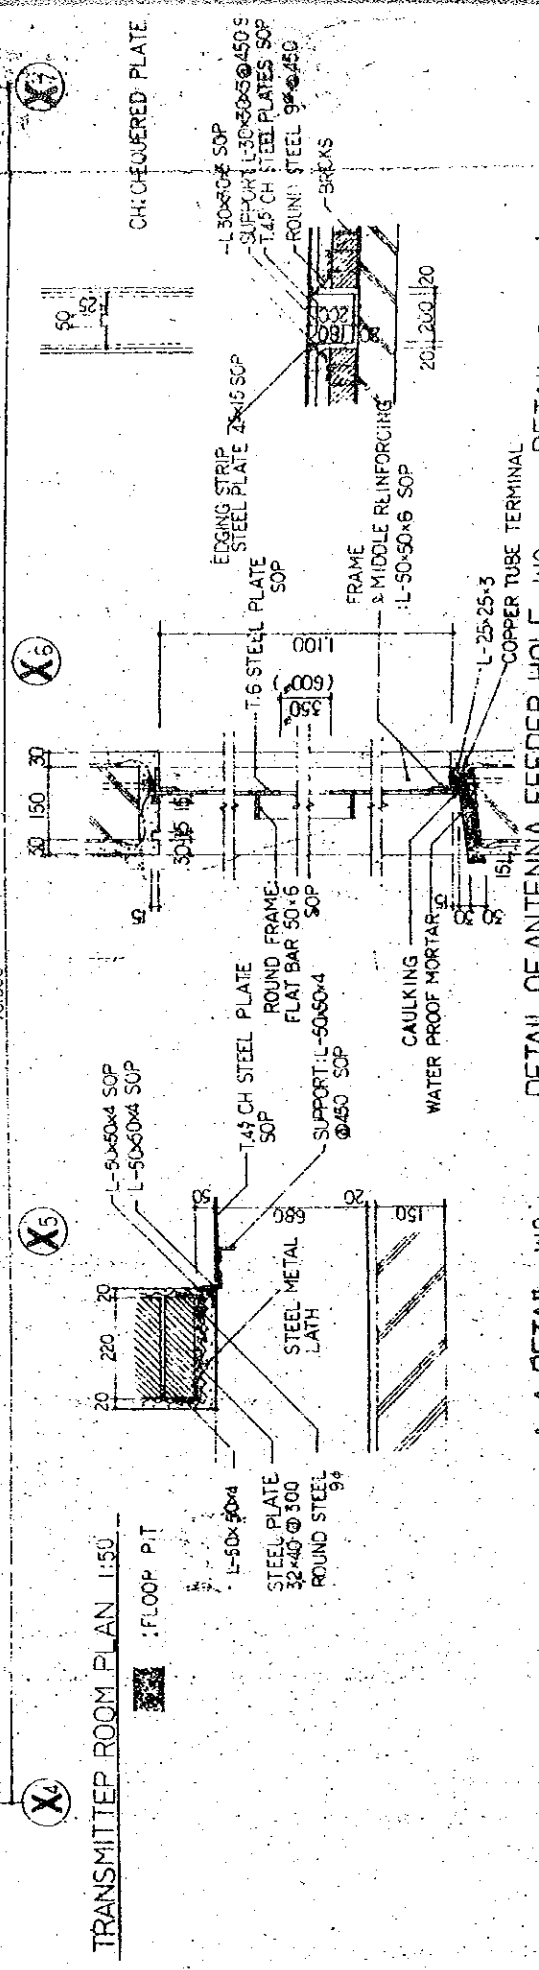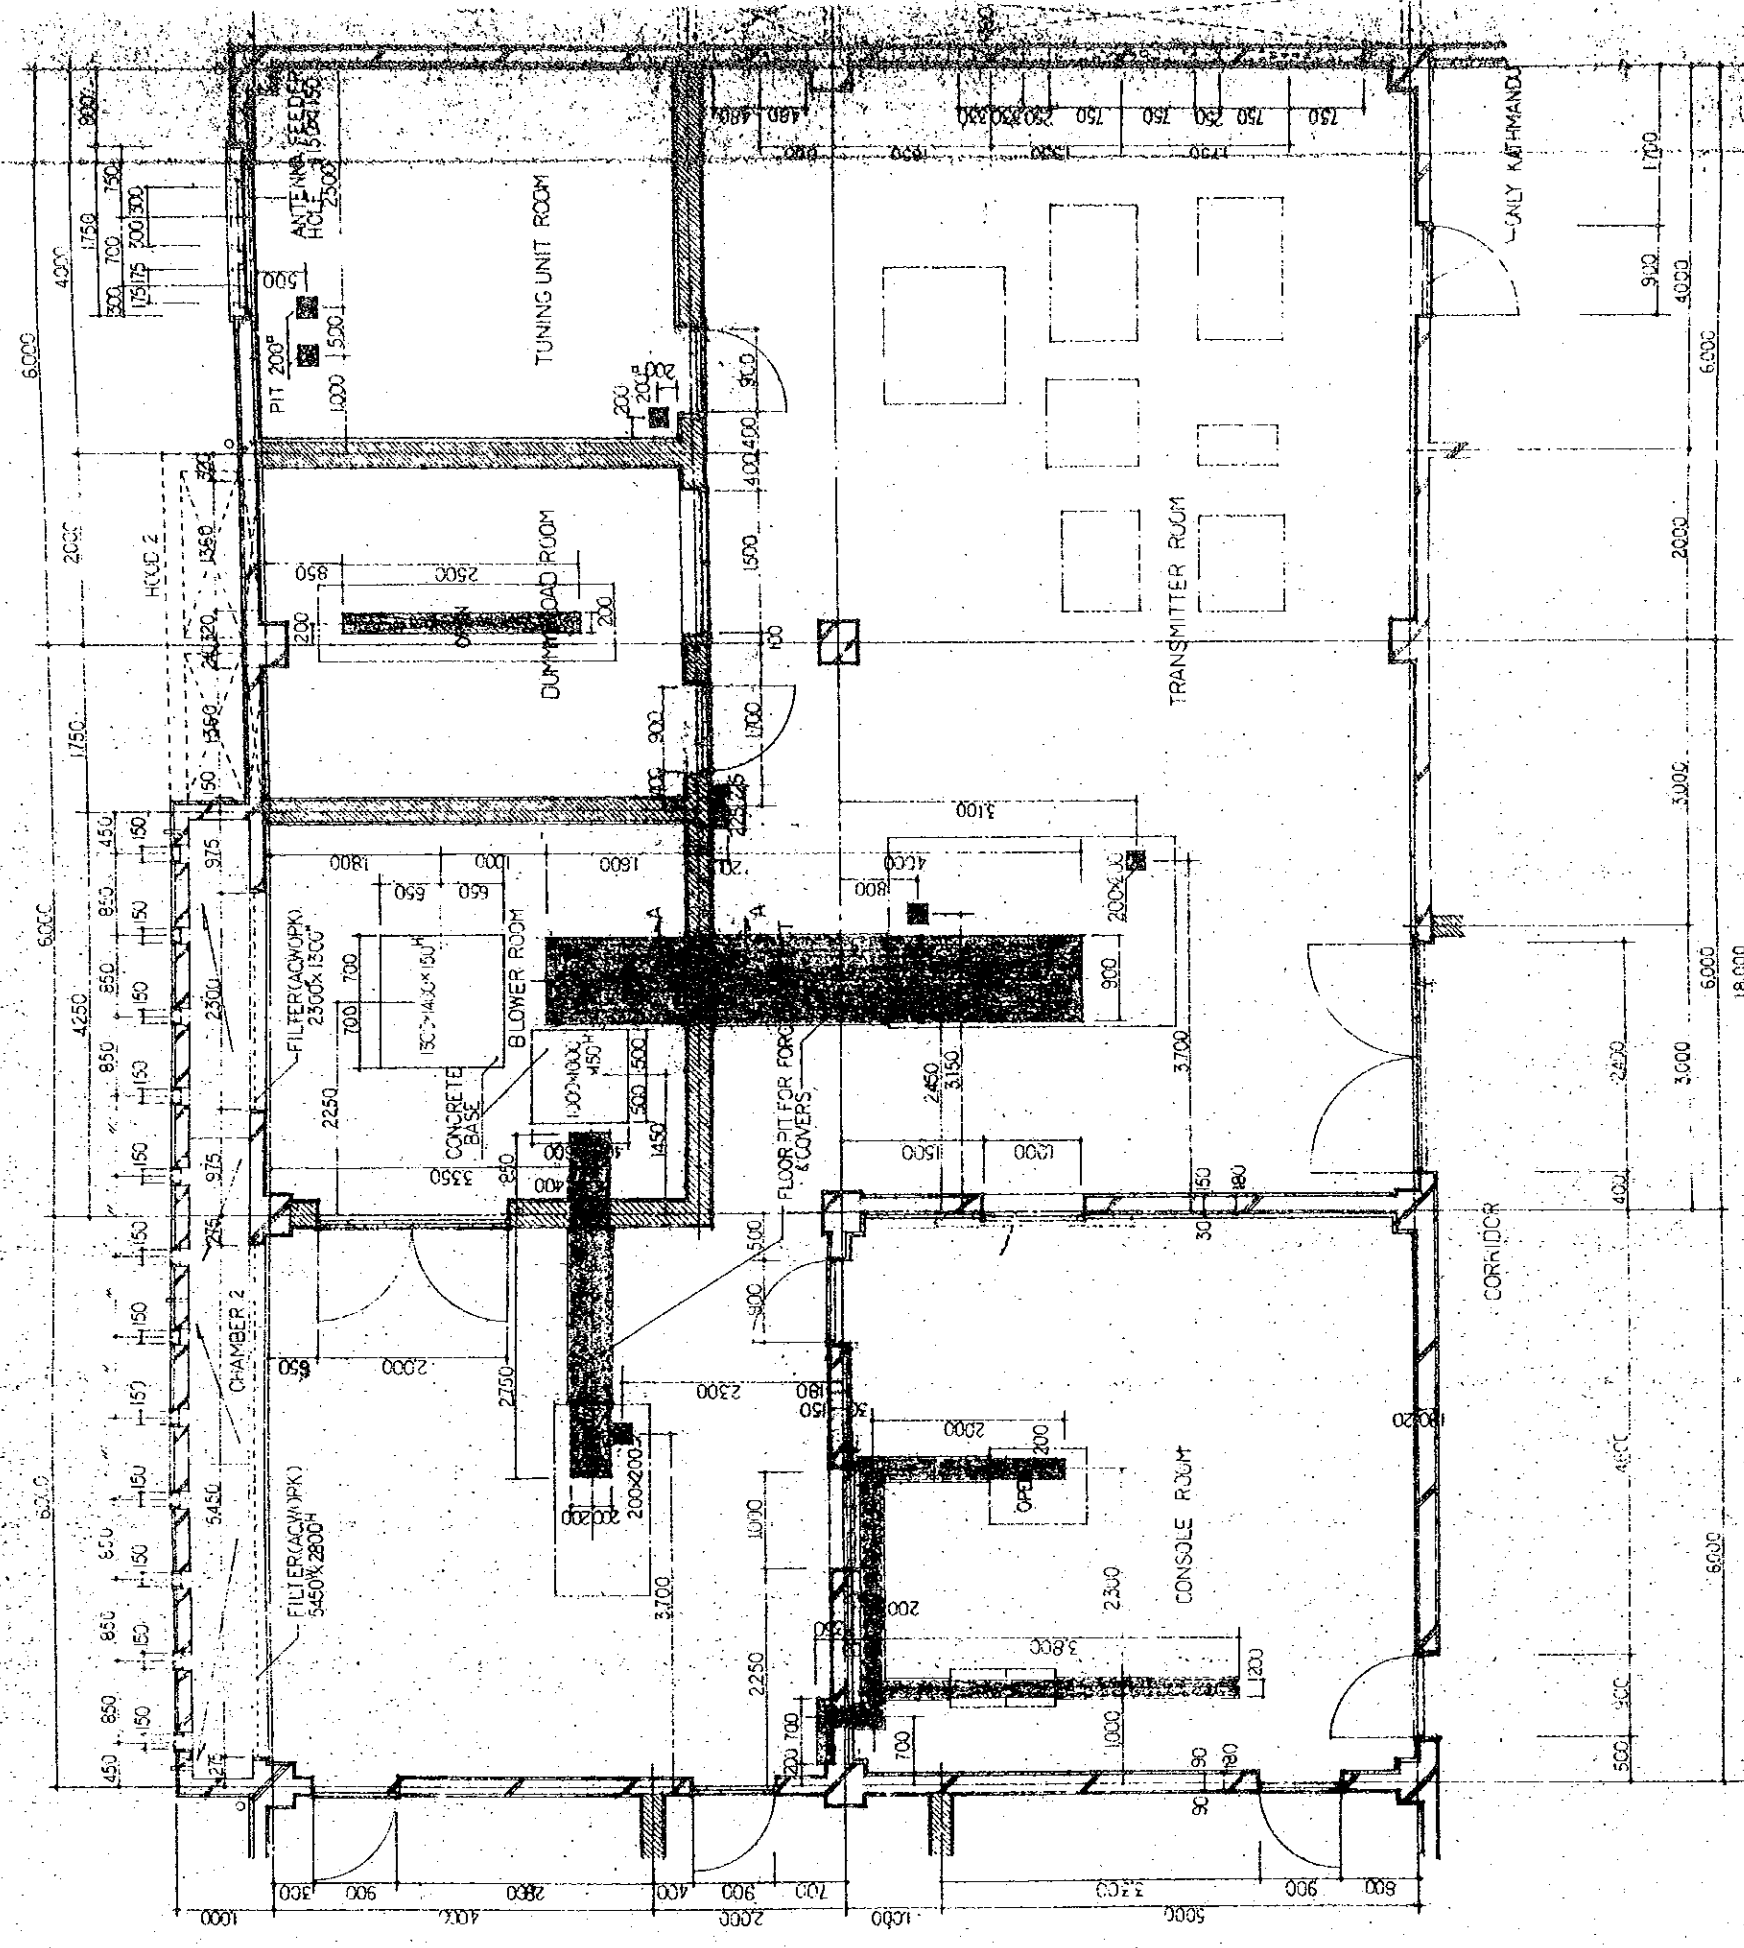



A-A DETAIL 1:10

DETAIL OF ANTENNA FEEDER HOLE 1:10


DETAIL OF WIRING PIT 1:20

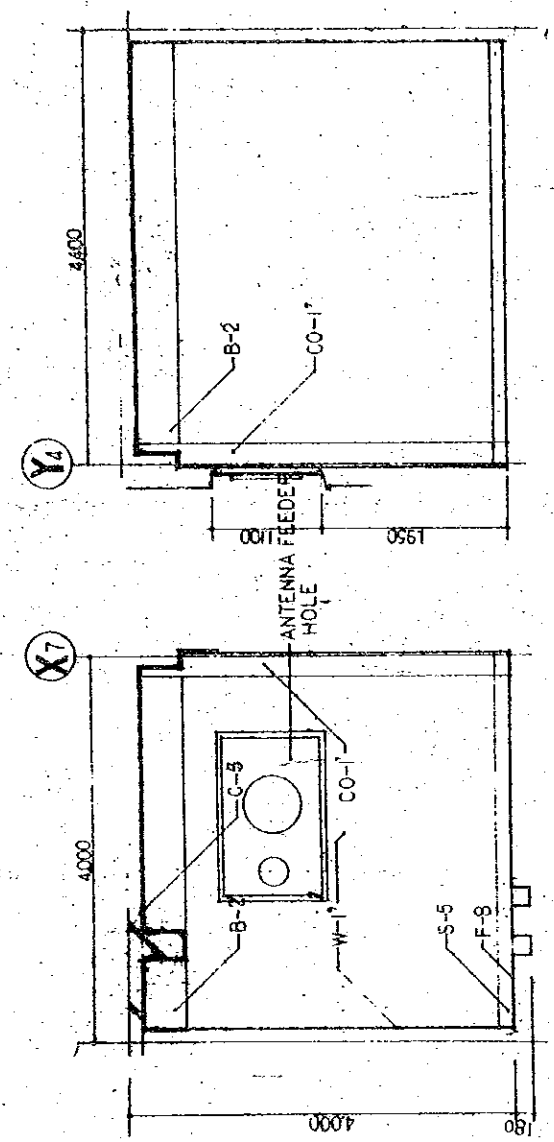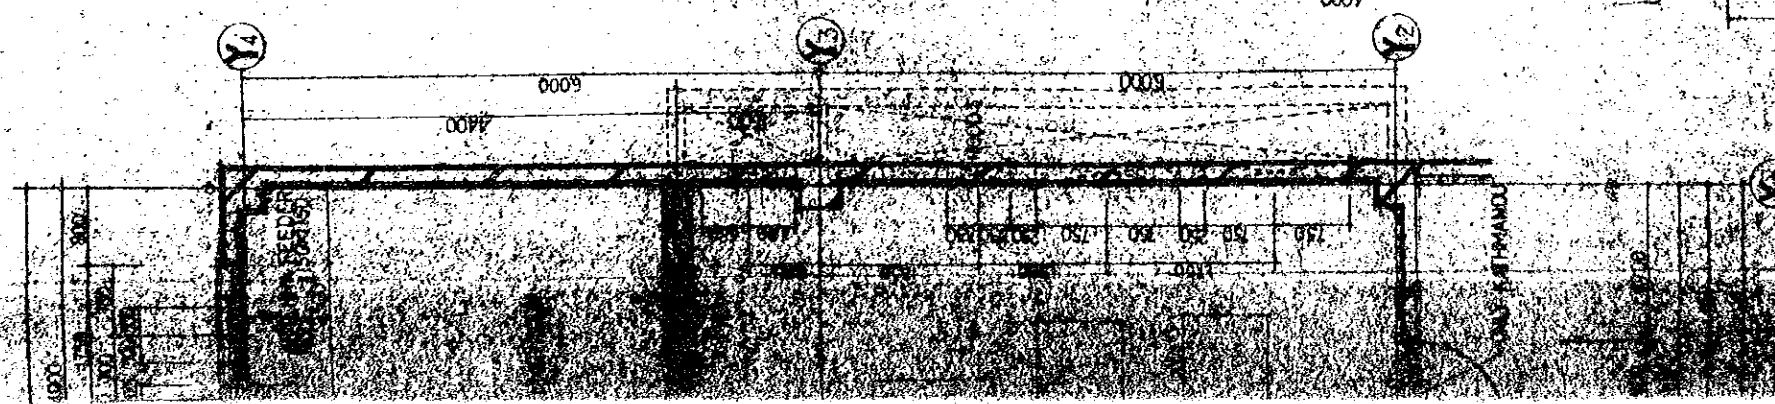

TUNING UNIT ROOM

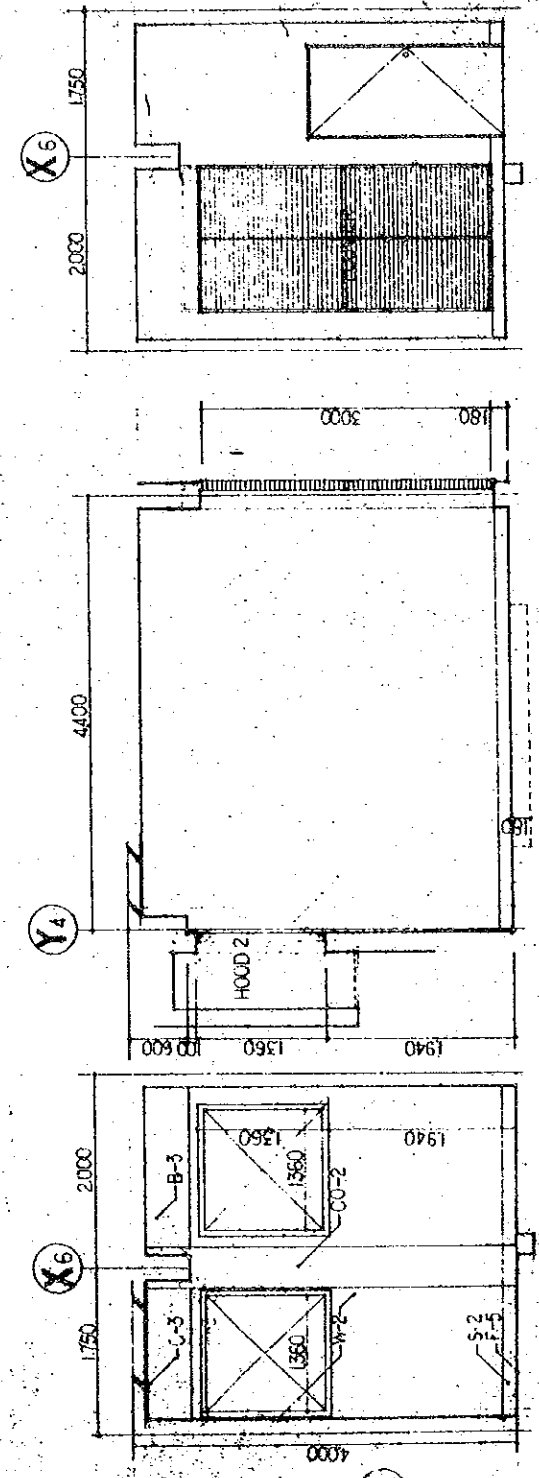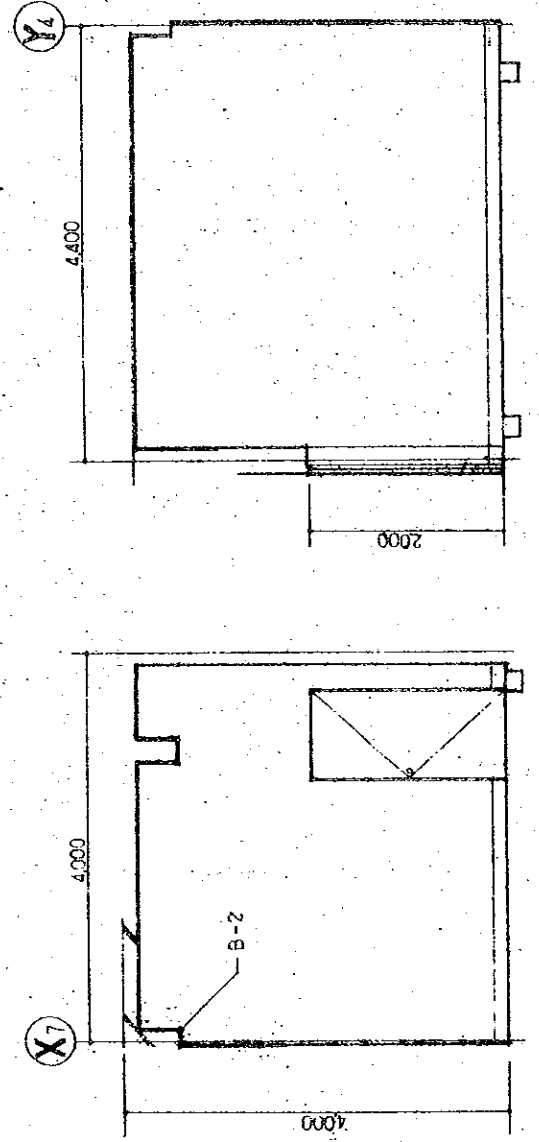





DUMMY LOAD ROOM

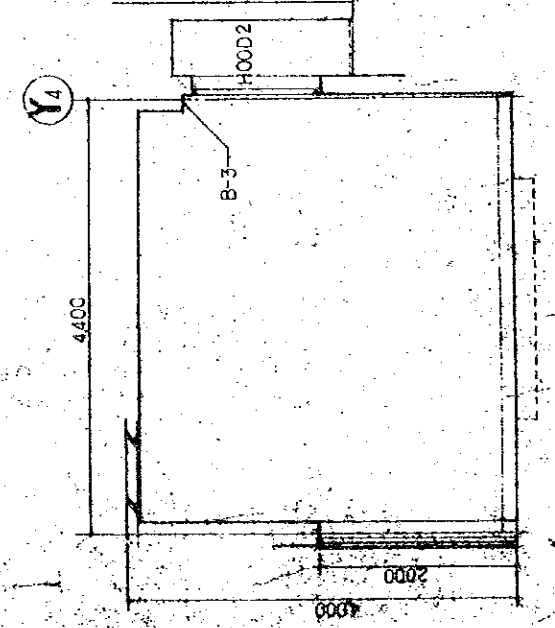


SCREWED PLATE
 150x200x450 SOP
 150x200x450 SOP
 STEEL 90x450
 BEAMS


MIRING PIT 1/20

THE ESTABLISHMENT PROGRAMME OF MEDIUM WAVE BROADCASTING NETWORK IN THE KINGDOM OF NEPAL		DRAWING NO.	A-207-A-308
KATHMANDU TRANSMITTING STATION		SCALE	1:50
TITLE OF DRAWING DETAILED PLAN OF TRANSMITTER ROOM INTERIOR ELEVATION OF TUNING UNIT ROOM DUMMY LOAD ROOM.		DATE	JAN 1981

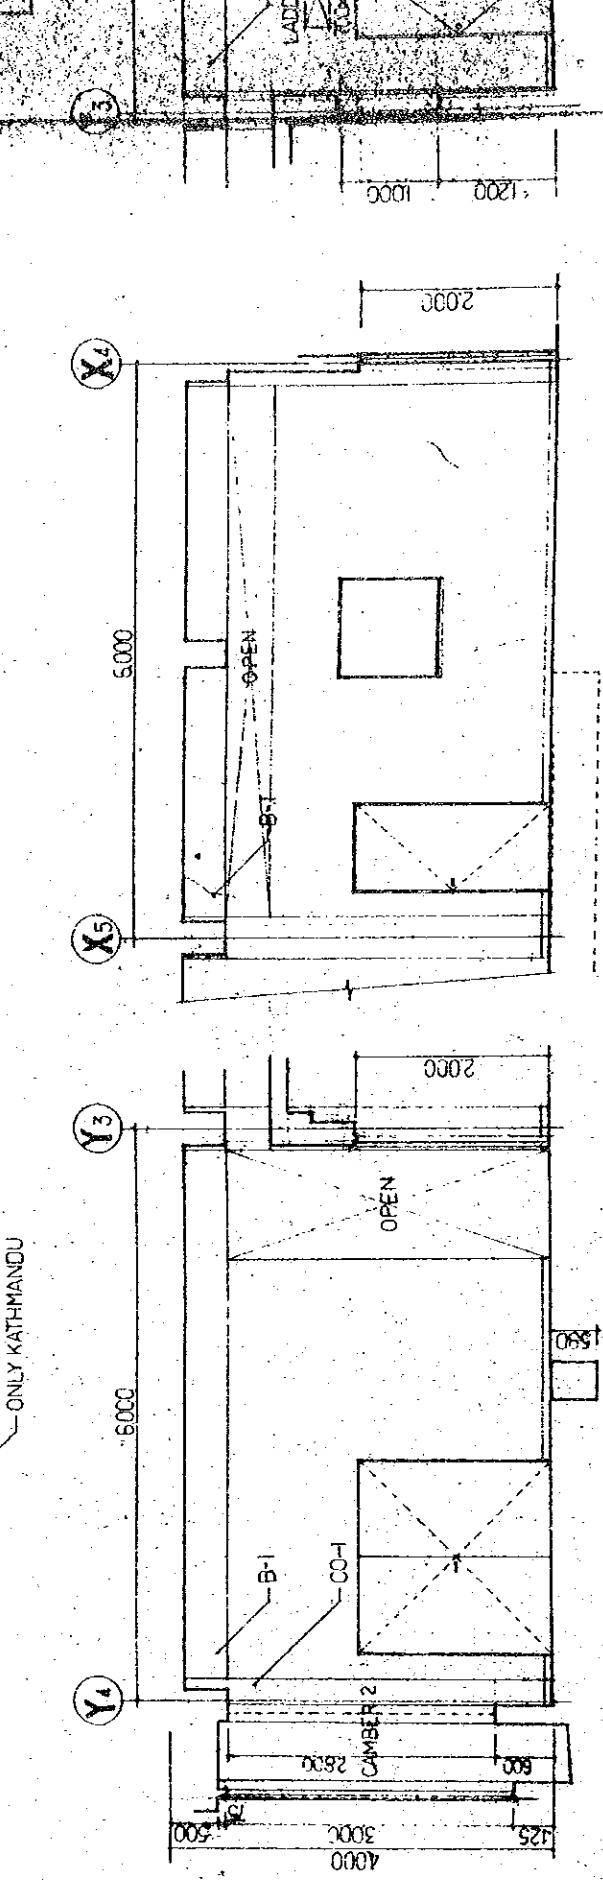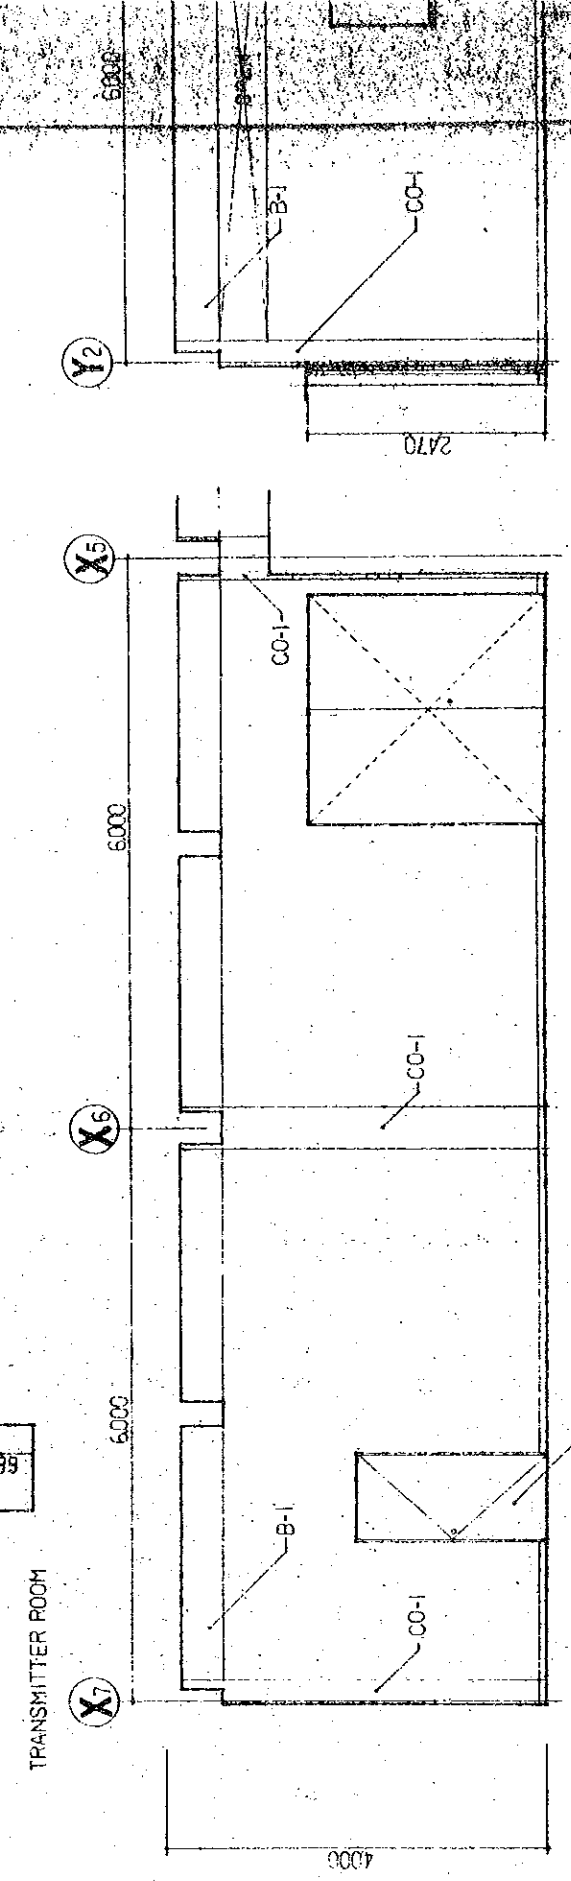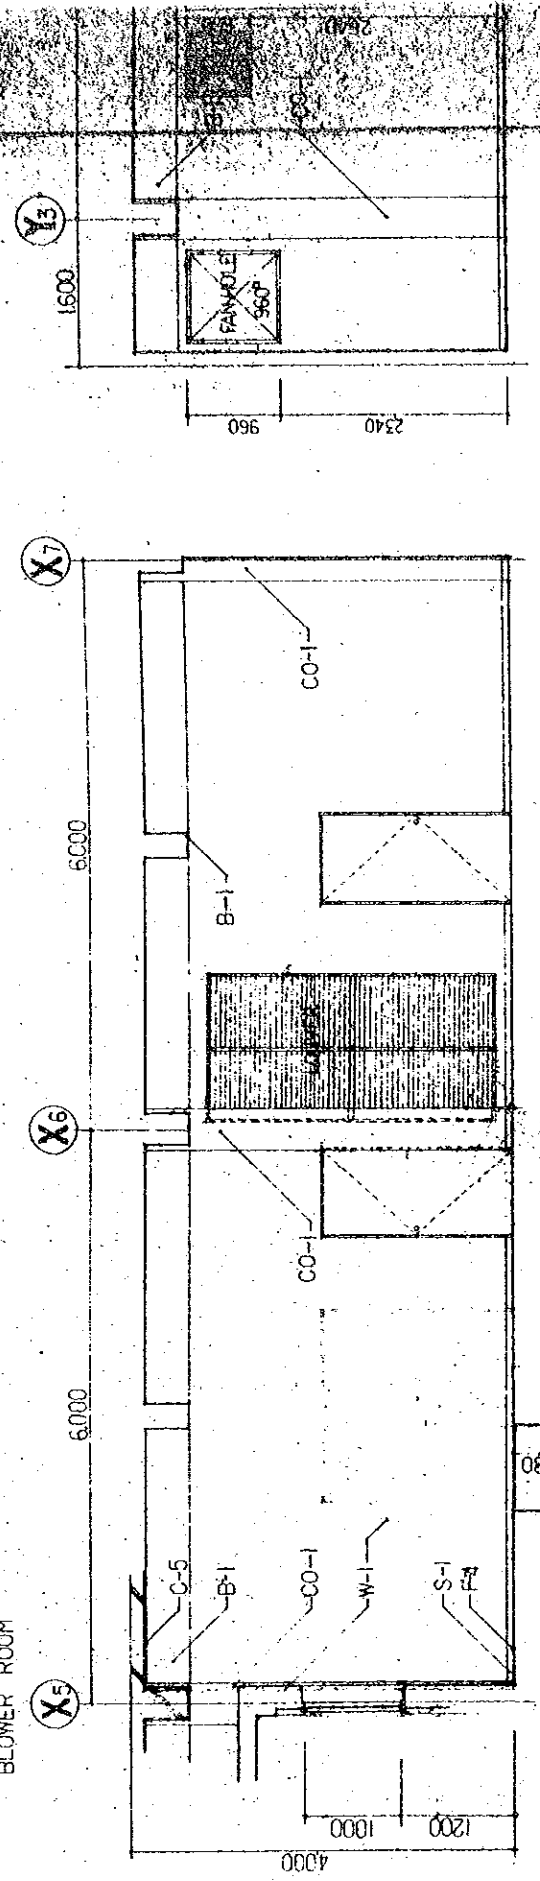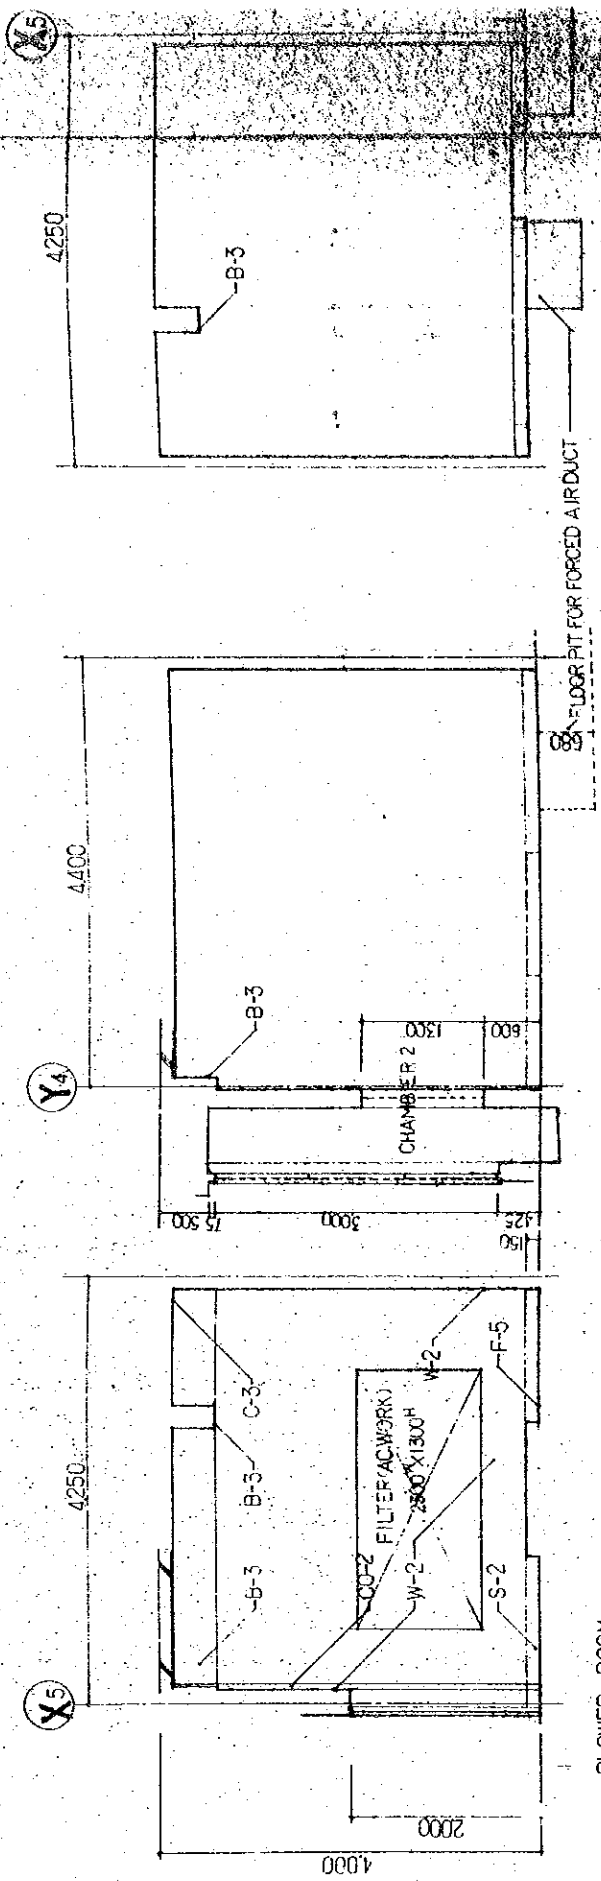


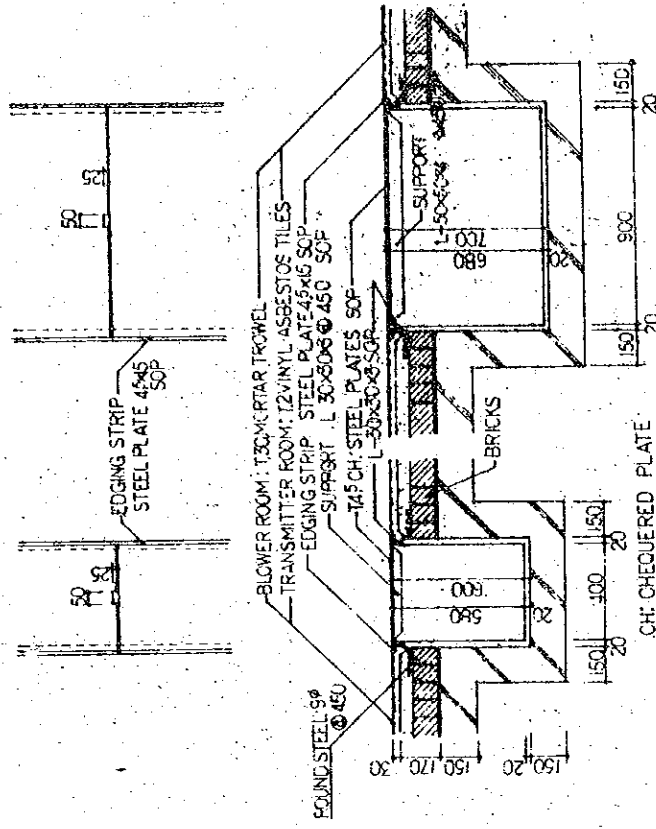






DETAIL OF FLOOR PIT FOR FORCED AIR DUCT 1:20

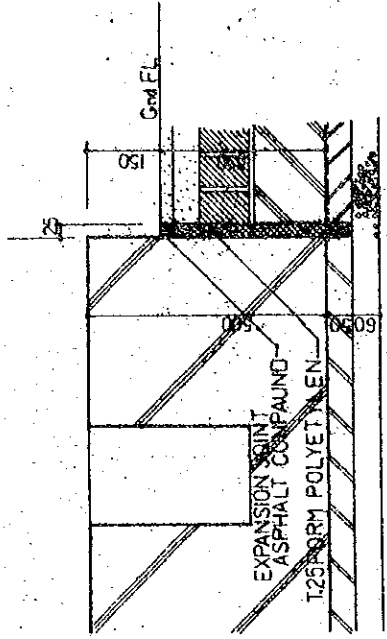







DETAIL OF BLOWER ROOM CONCRETE BASE 1:10

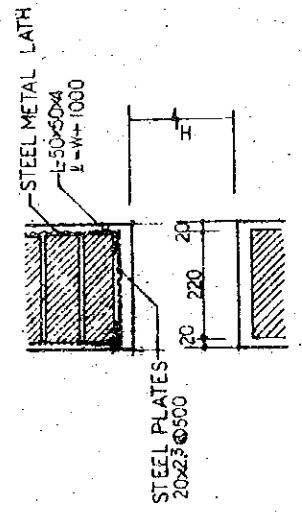





DETAIL OF DUCT HOLE 1:10

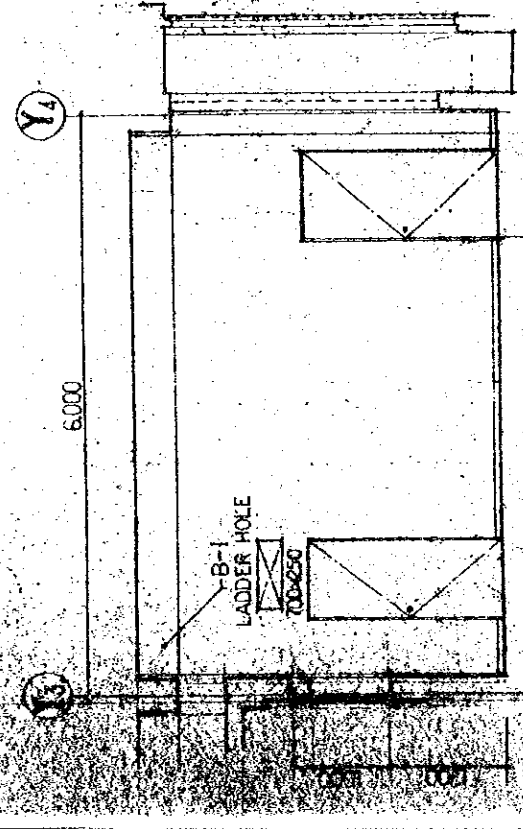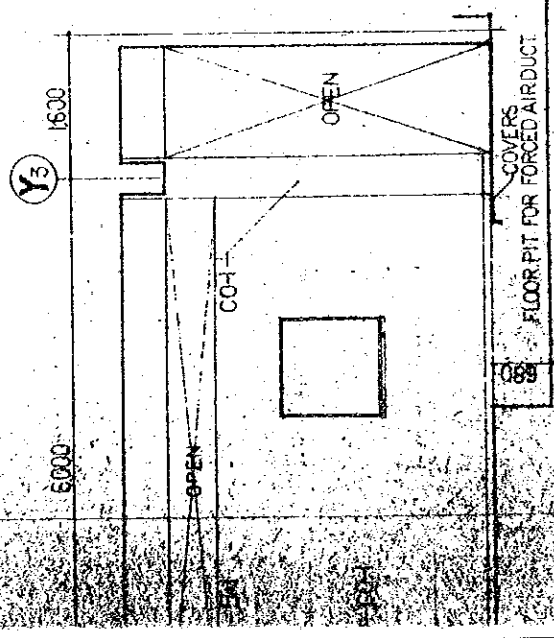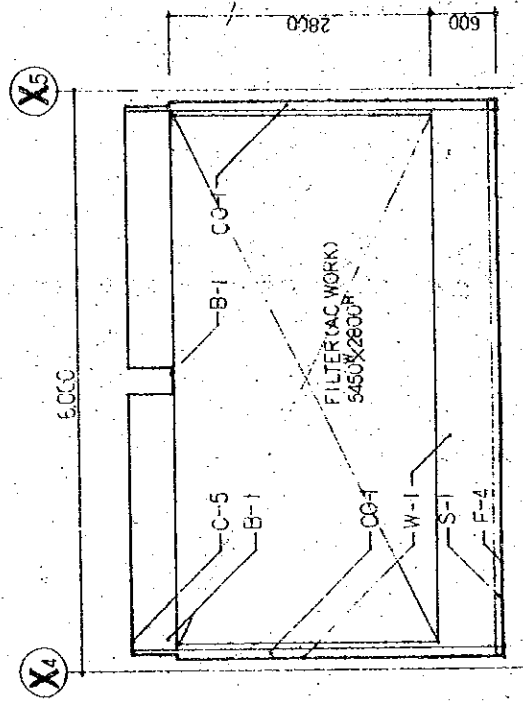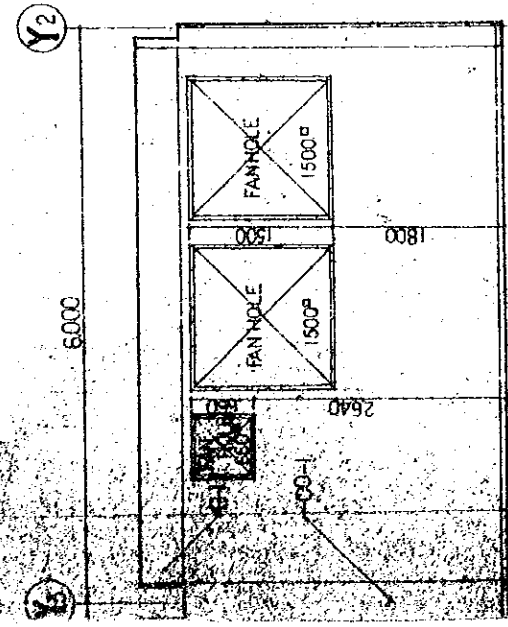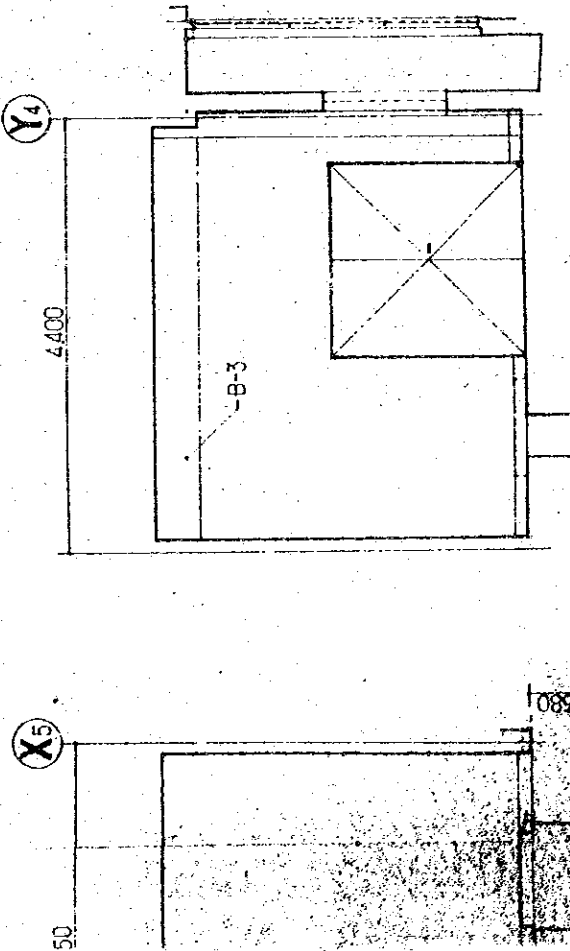

THE ESTABLISHMENT PROGRAMME OF MEDIUM WAVE BROADCASTING NETWORK		DRAWING NO.	UNIT
THE KINGDOM OF NEPAL		A-208.A-309	(M/01)
KATHMANDU TRANSMITTING STATION		SCALE	1:100
POKHARA TRANSMITTING STATION		DATE	JAN/1961
TITLE OF DRAWING INTERIOR ELEVATION OF TRANSMITTER ROOM & BLOWER ROOM			

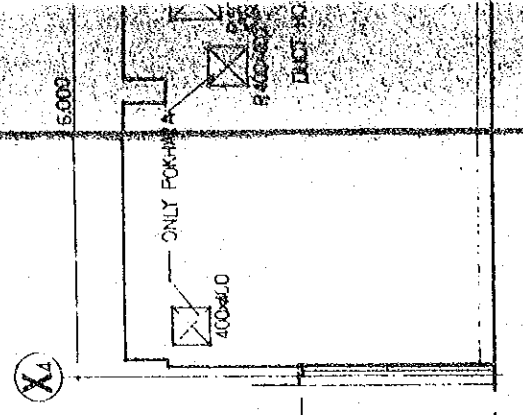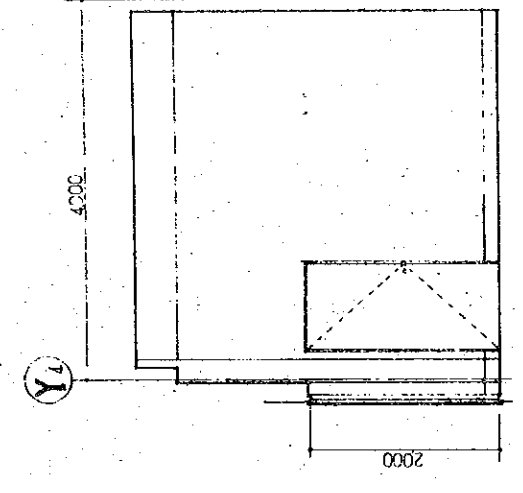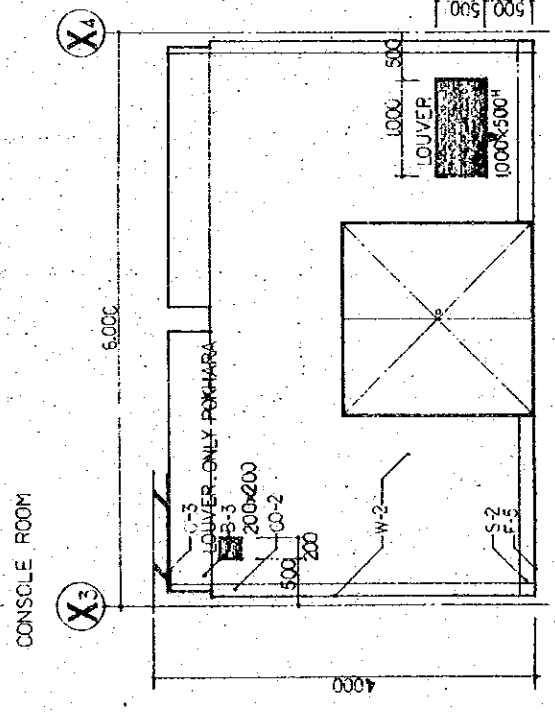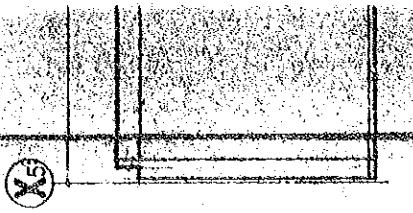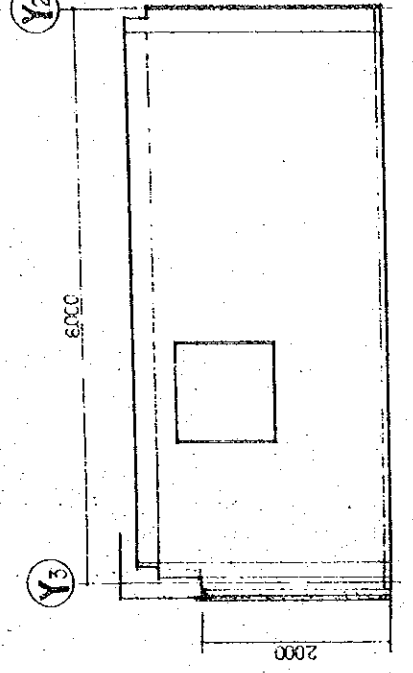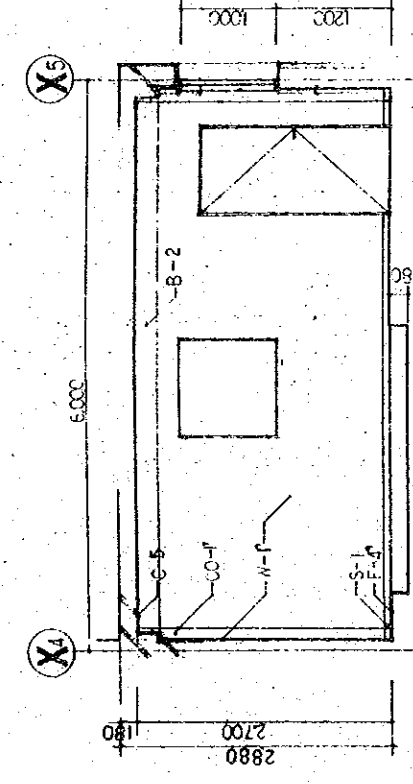


AIRCONDITIONER ROOM

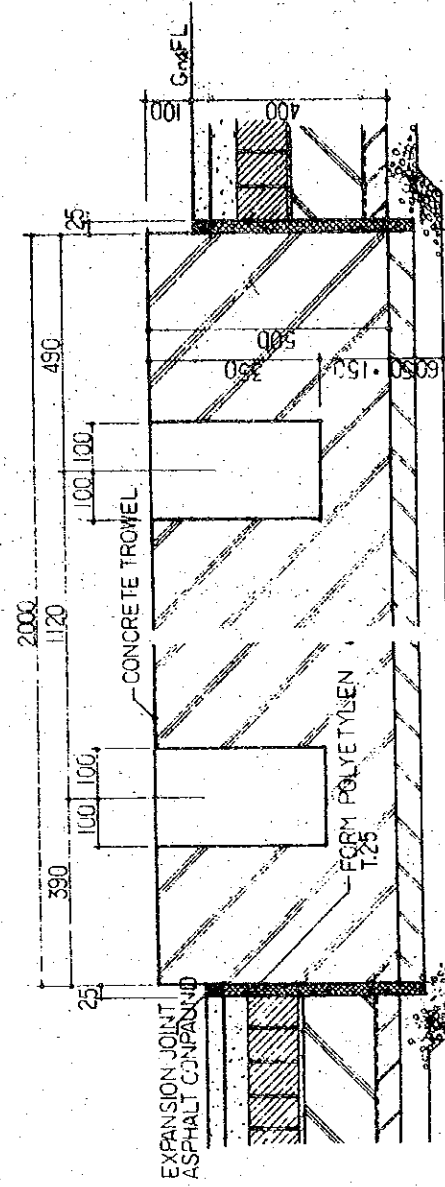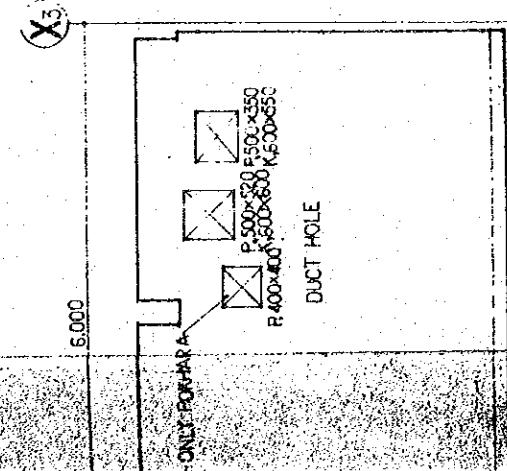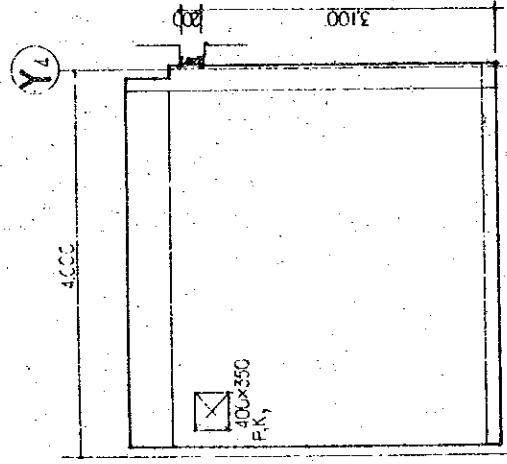
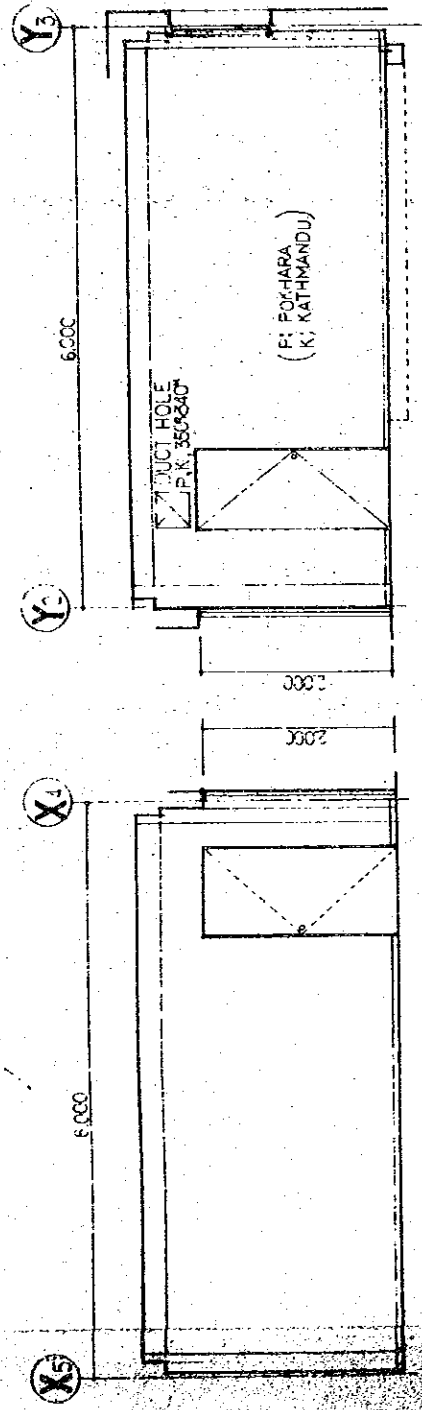


DETAIL OF ENGINE BED 1:10


THE ESTABLISHMENT PROGRAMME OF MEDIUM WAVE BROADCASTING NETWORK		DRAWING NO.	
THE KINGDOM OF NEPAL		A-209A-310	
KATHMANDU TRANSMITTING STATION		SCALE	DATE
POKHARA TRANSMITTING STATION		1:50	JAN. 1981
TITLE OF DRAWING		INTERIOR ELEVATION OF CONSOLE ROOM & AIR-CONDITIONER ROOM	









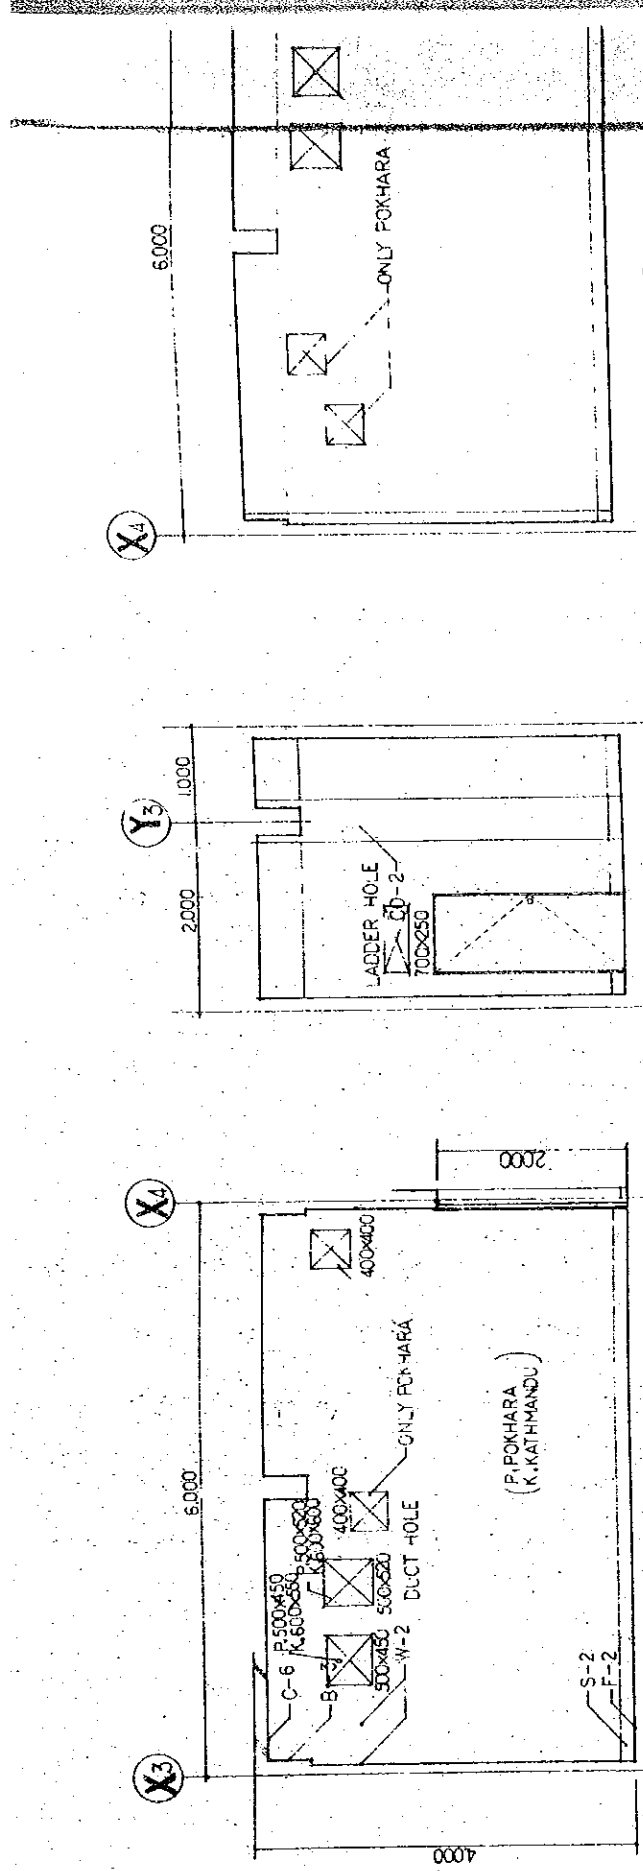


STORE (1)

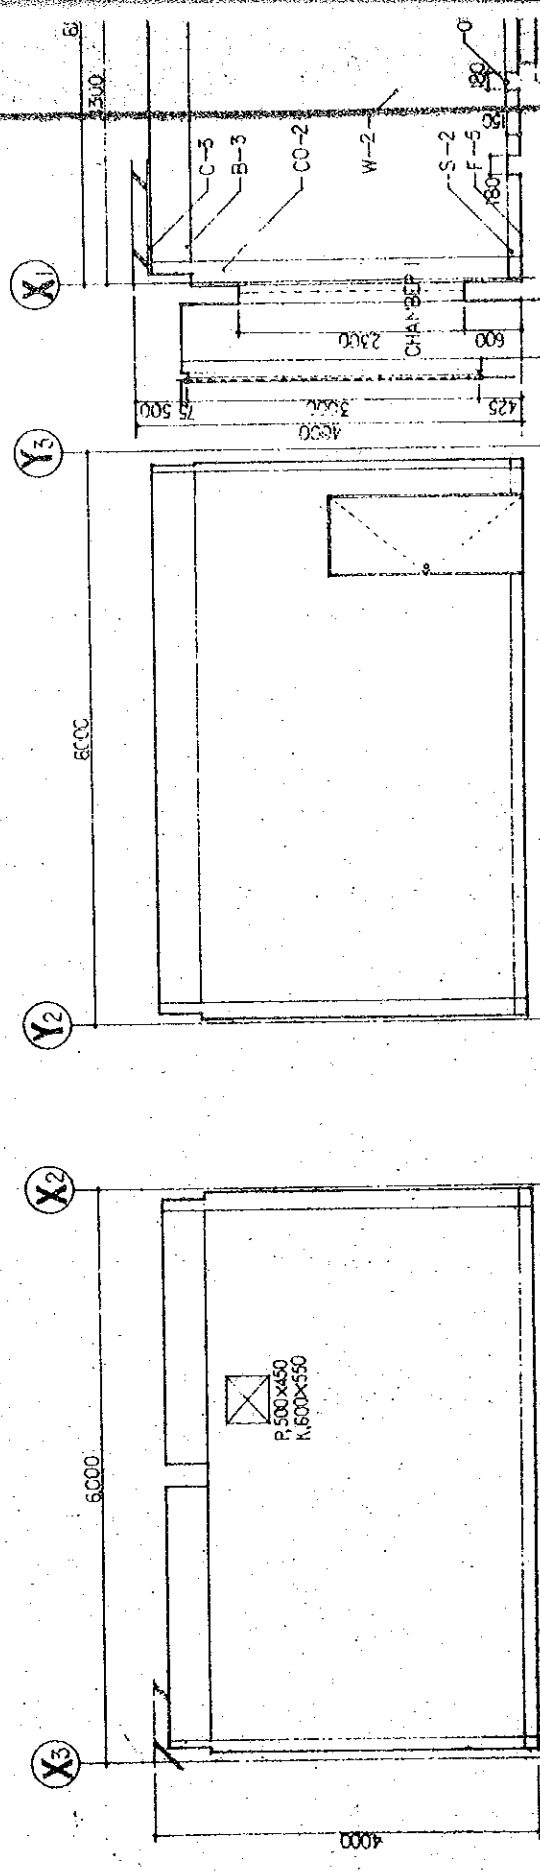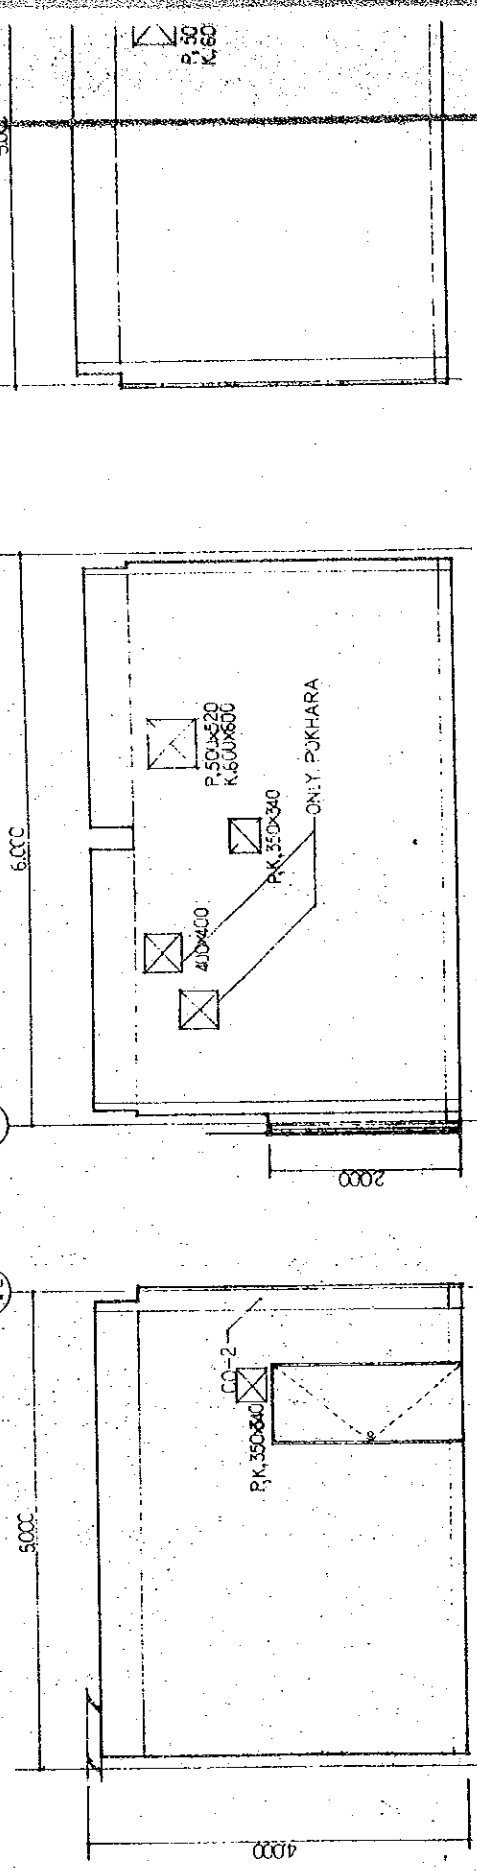


WATER TANK

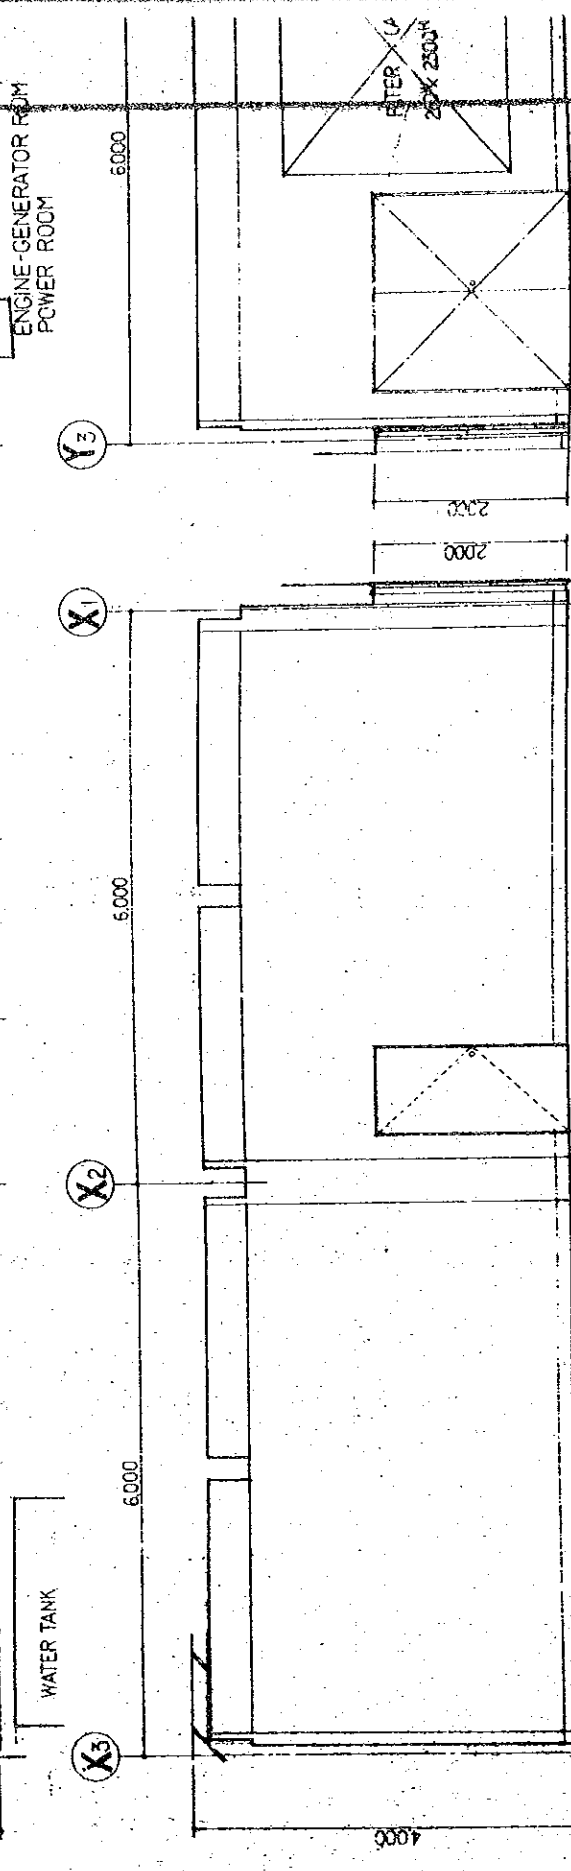

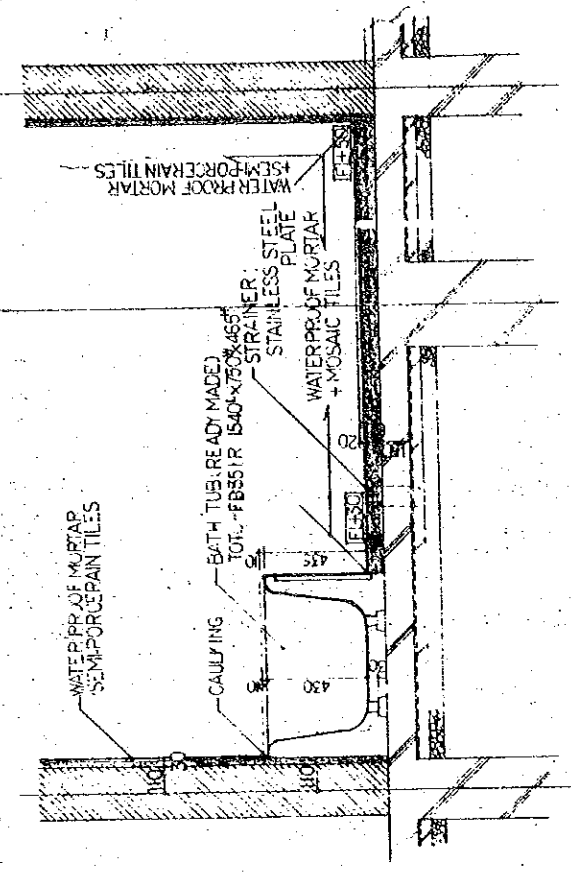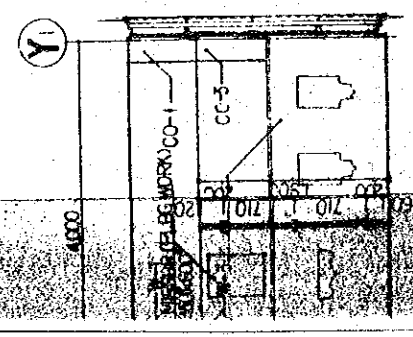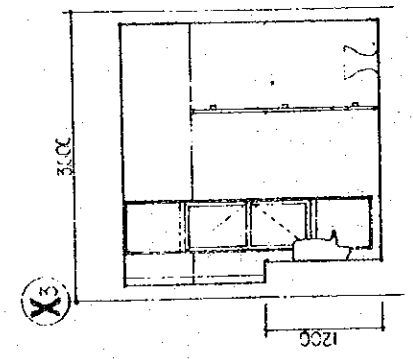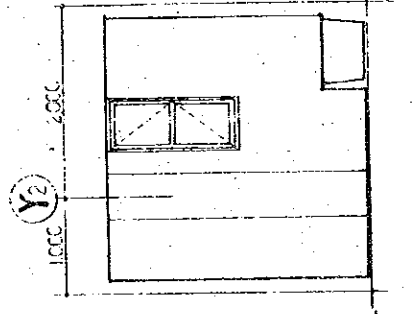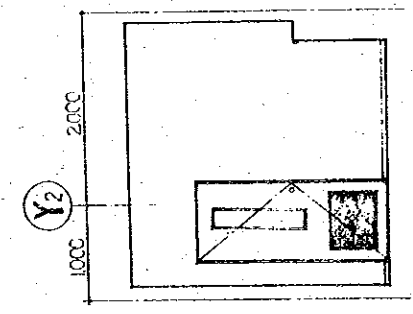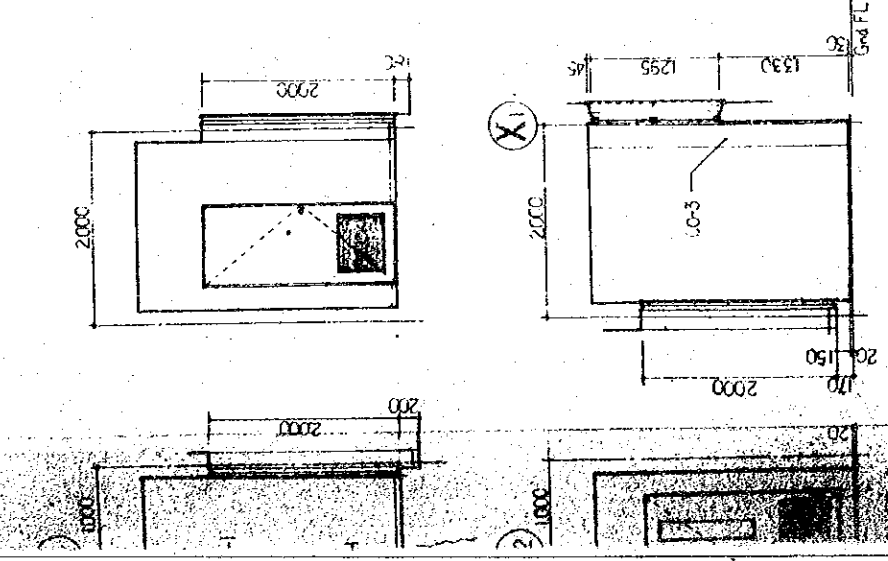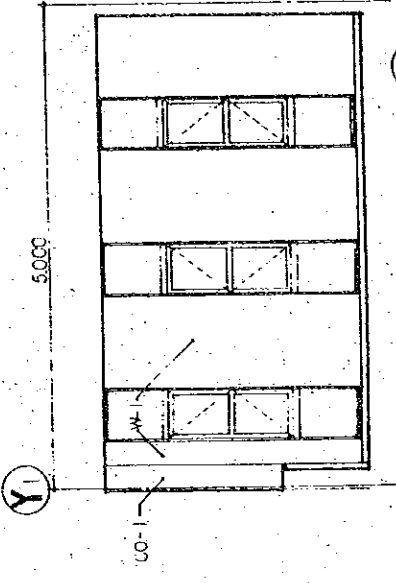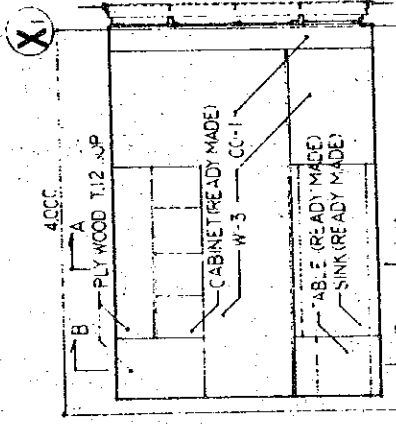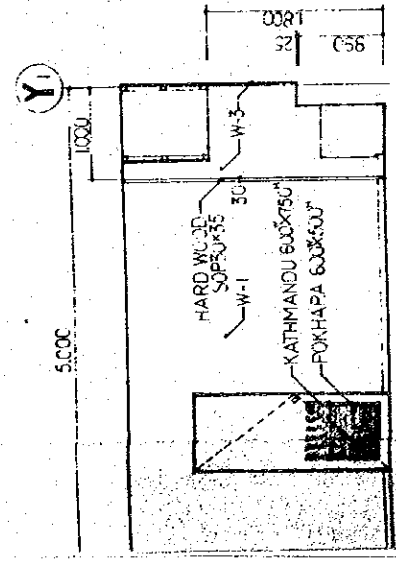


DETAIL OF BATH ROOM 1:20

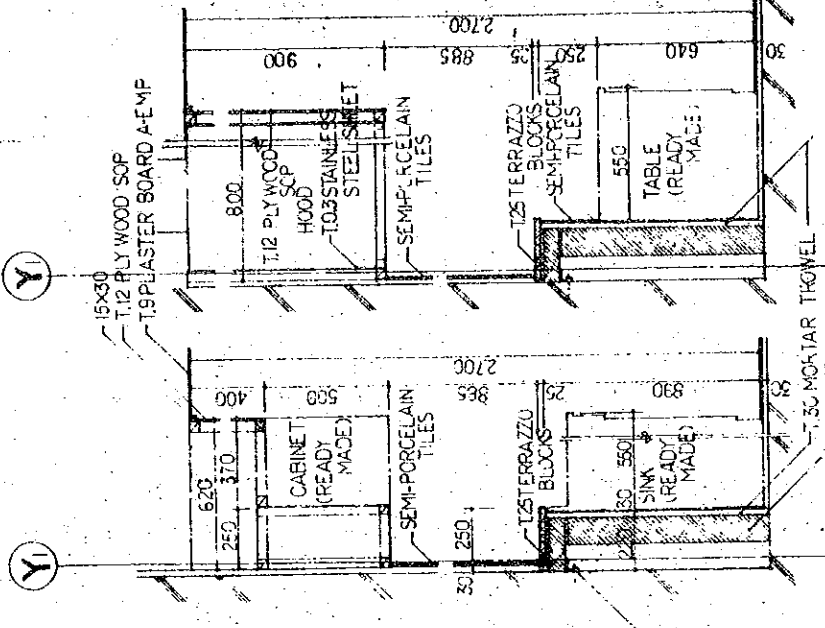


B-B SECTION 1:20

A-A SECTION 1:20



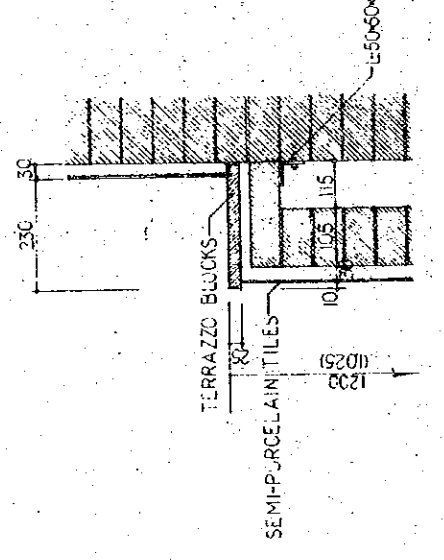


DETAIL A 1:10



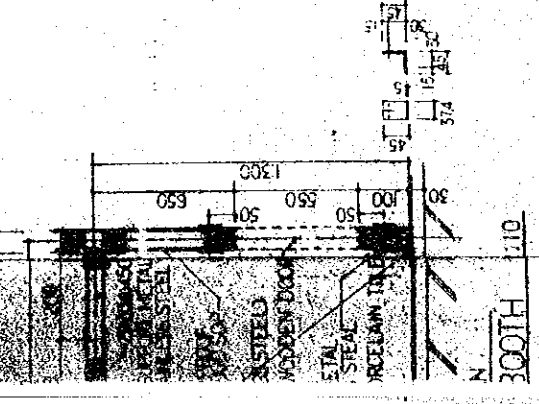


300TH 1:10








THE ESTABLISHMENT PROGRAMME	
MEDIUM WAVE BROADCASTING NETWORK	
BY THE KINGDOM OF NEPAL	
KATHMANDU TRANSMITTING STATION	
POKHARA TRANSMITTING STATION	
TITLE OF DRAWING	INTERIOR ELEVATION OF KITCHEN, DRESSING ROOM, BATH ROOM & TOILET
DRAWING NO.	A-211, A-312
SCALE	1:50
DATE	JAN, 1981

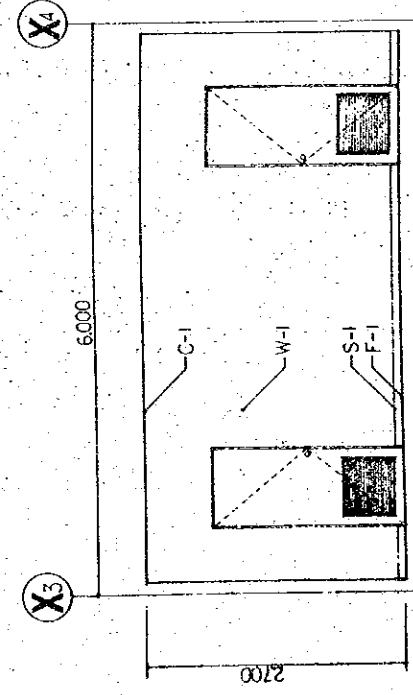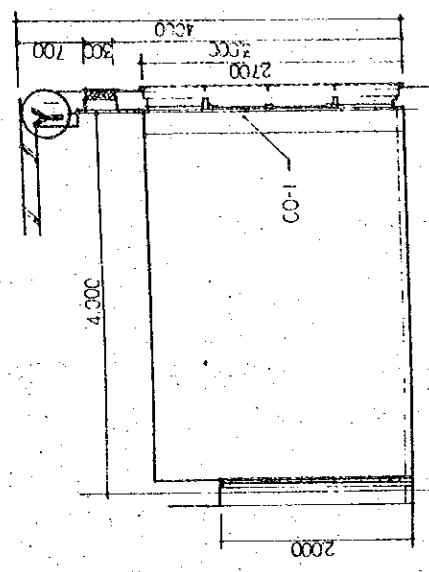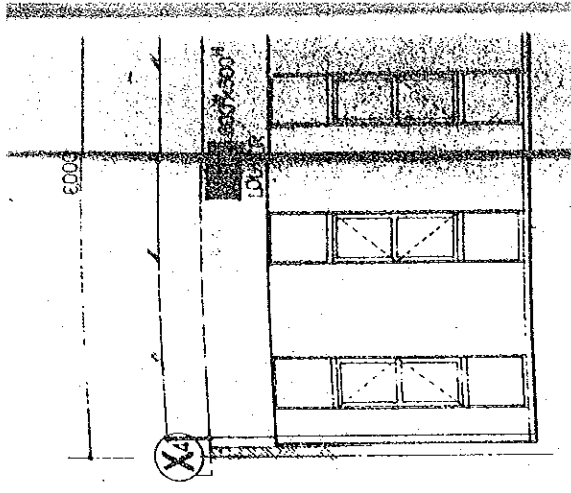




WORK SHOP

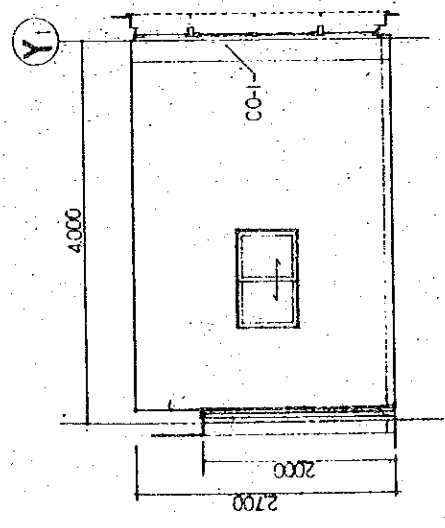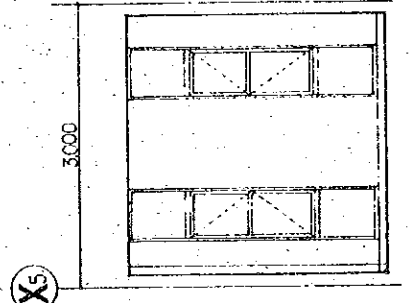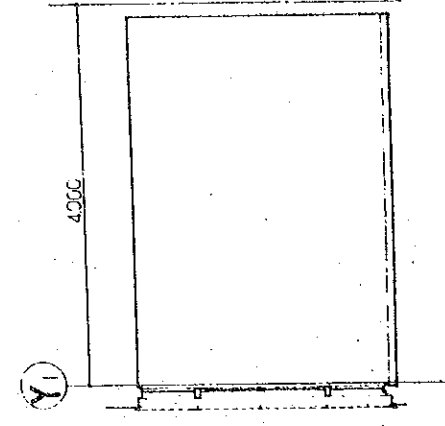


OFFICE (8)

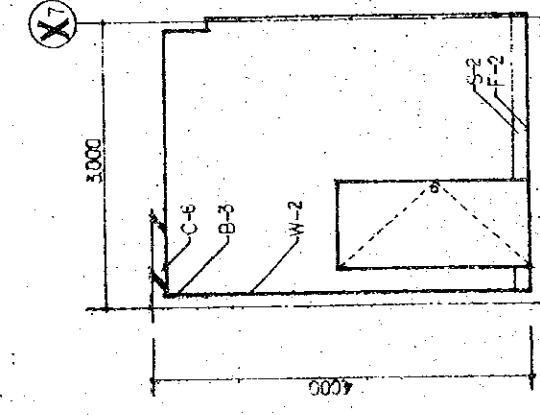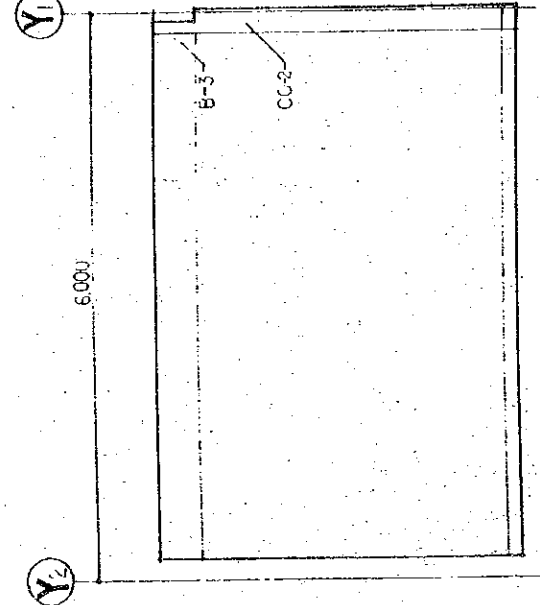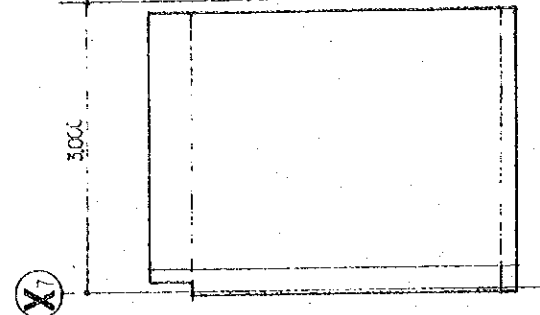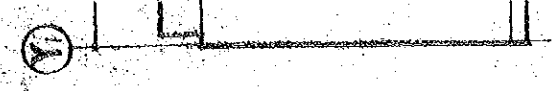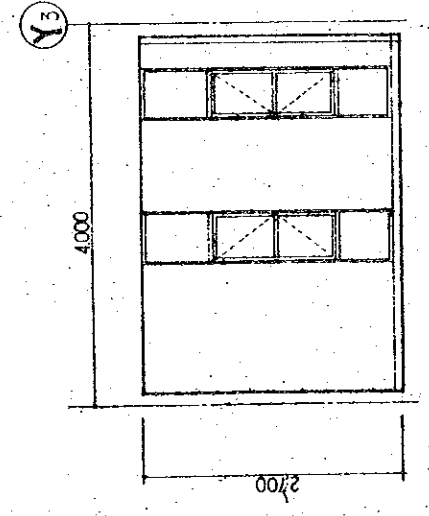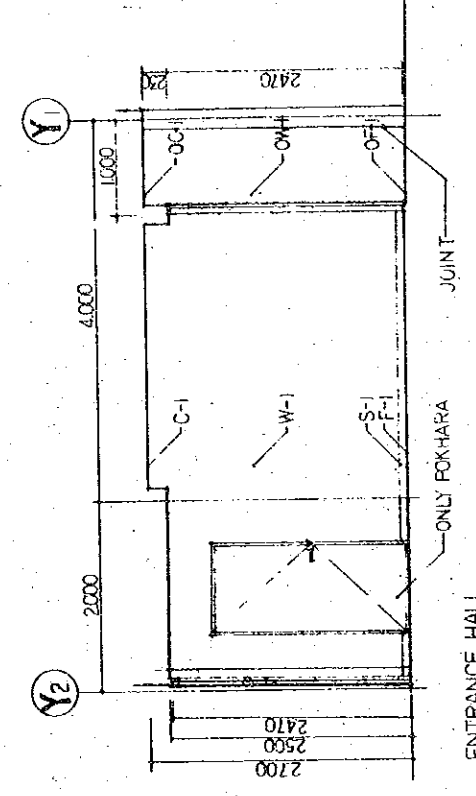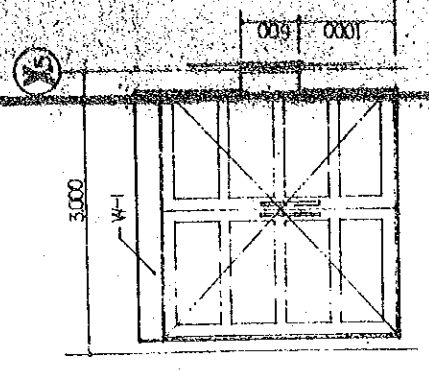

























































STORE (4) ONLY KATHMANDU

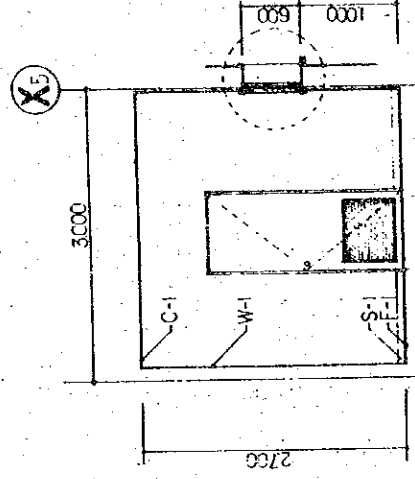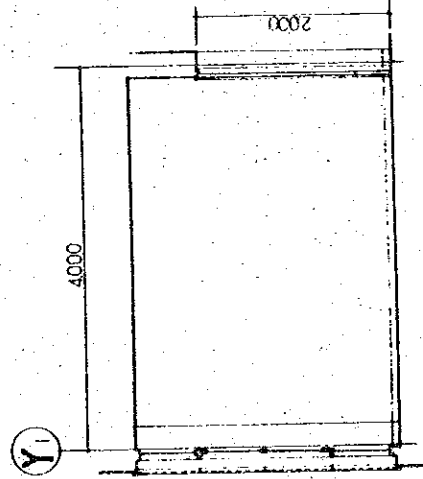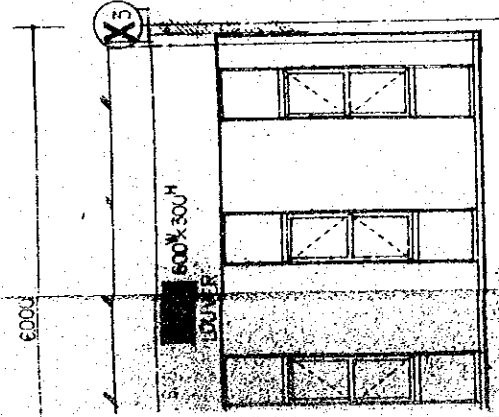


OFFICE (A)

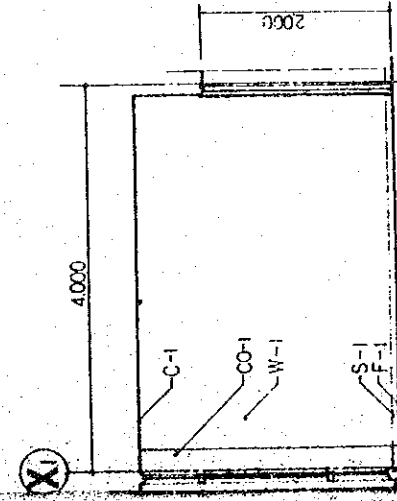


OFFICE (A)

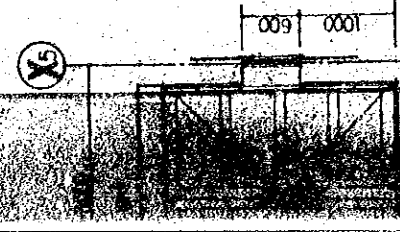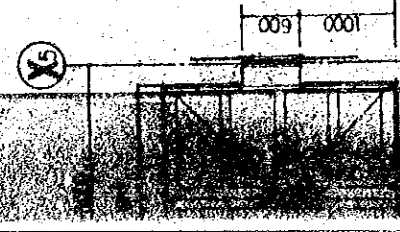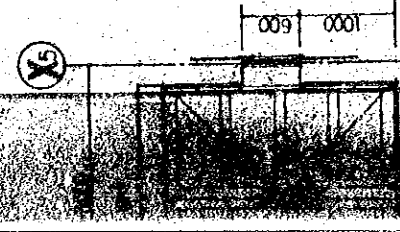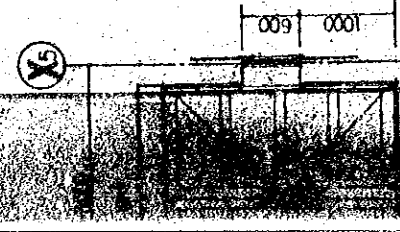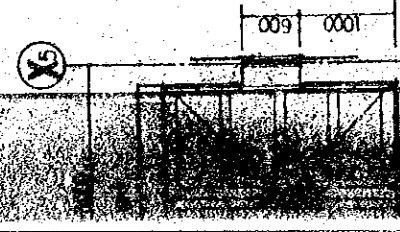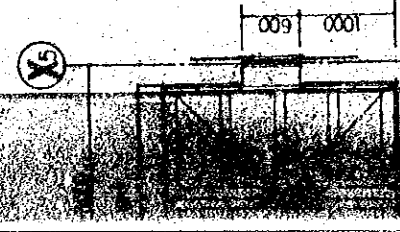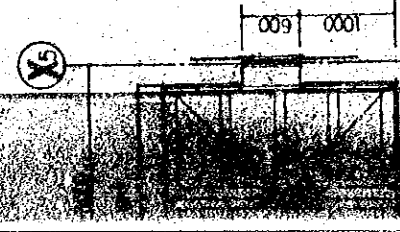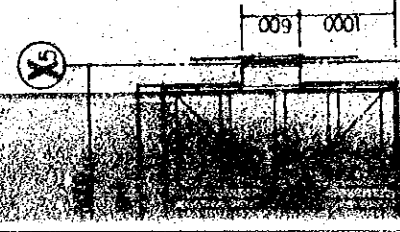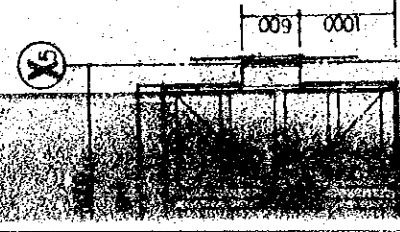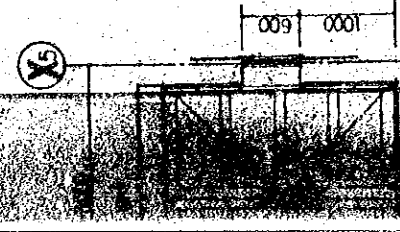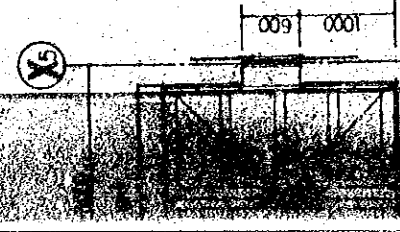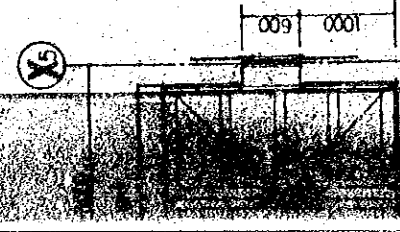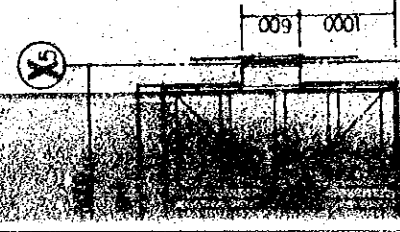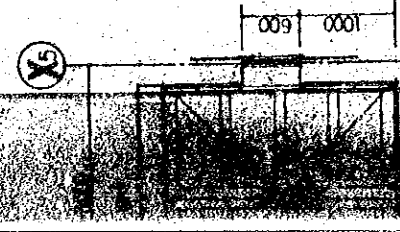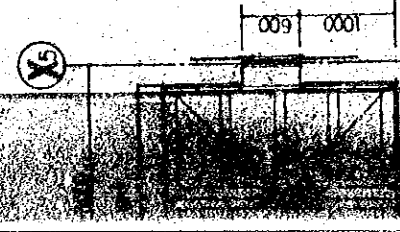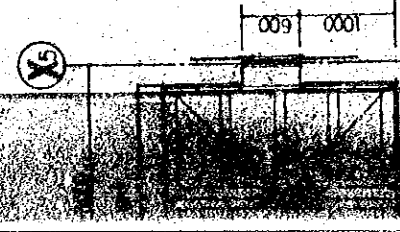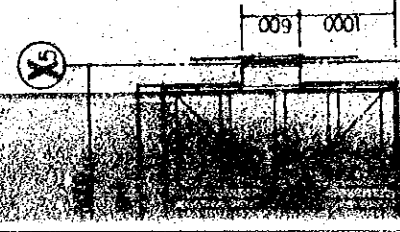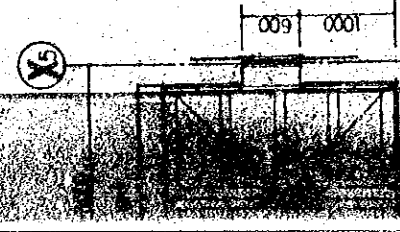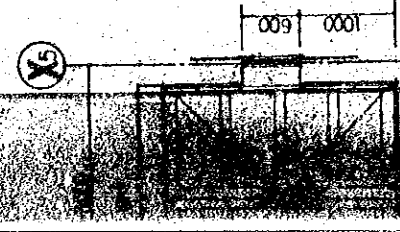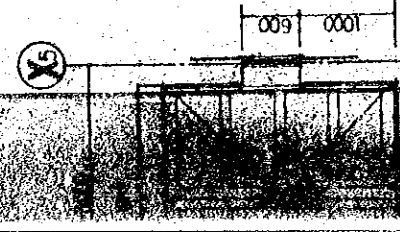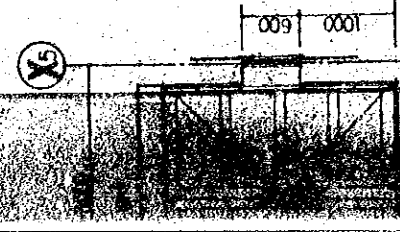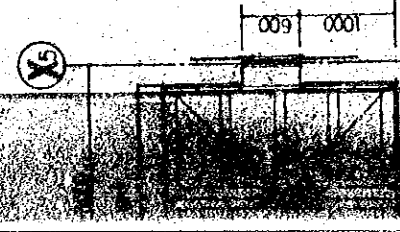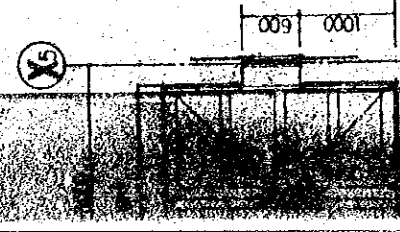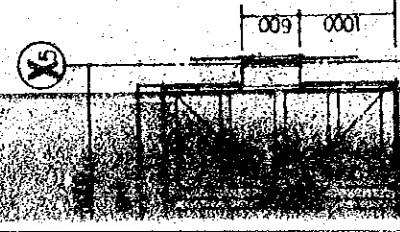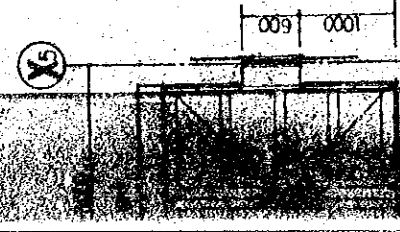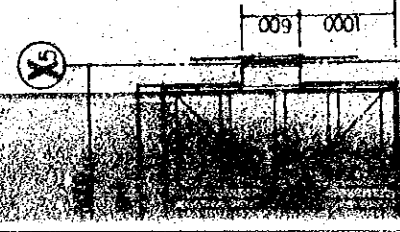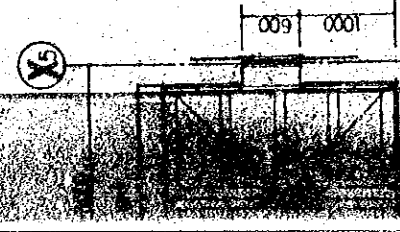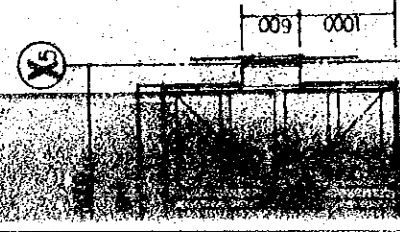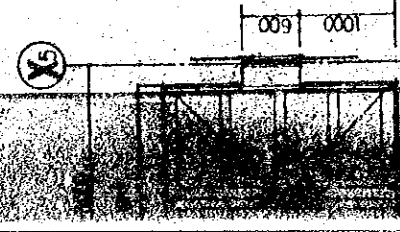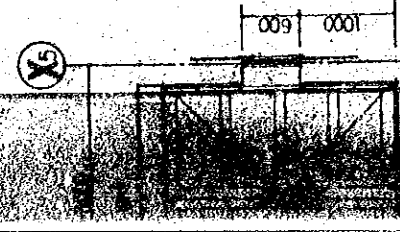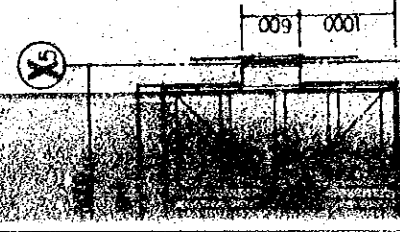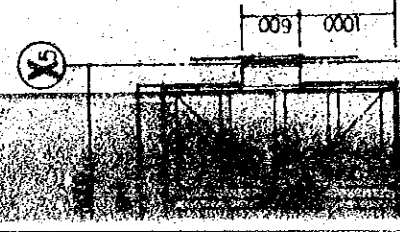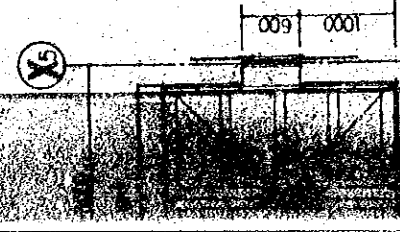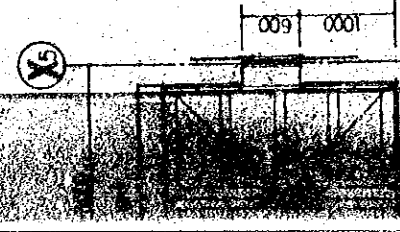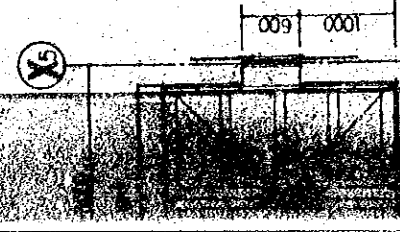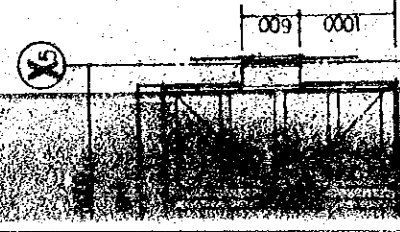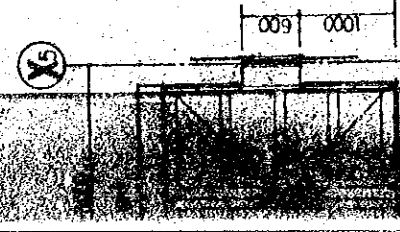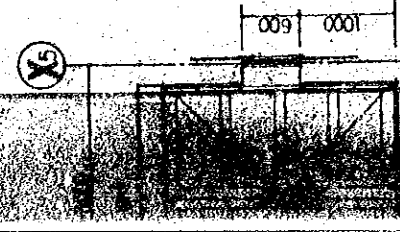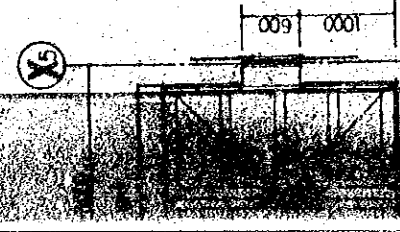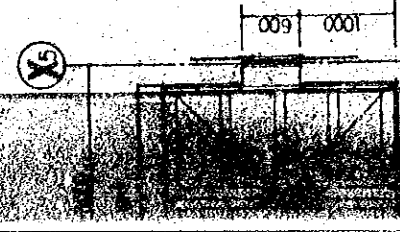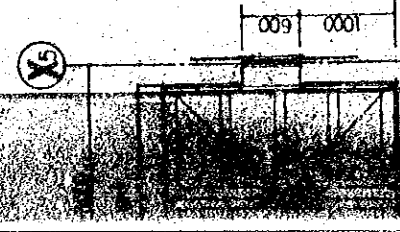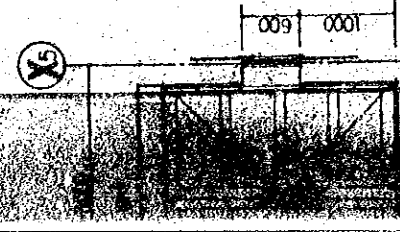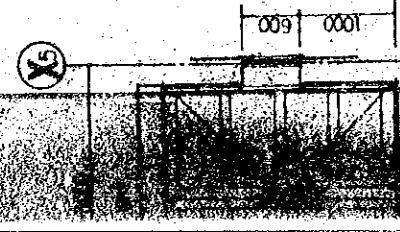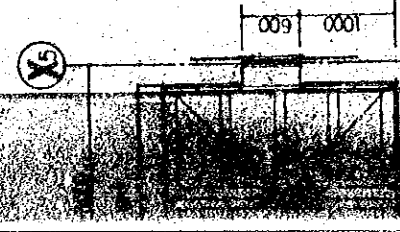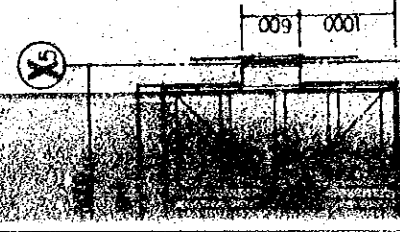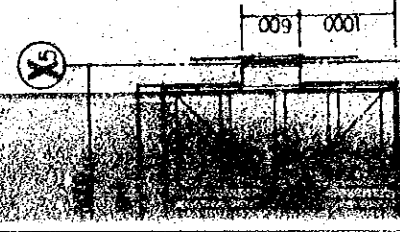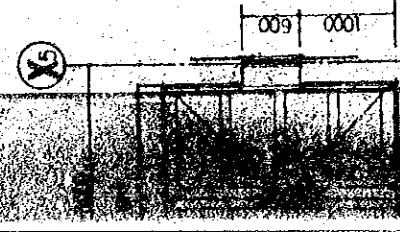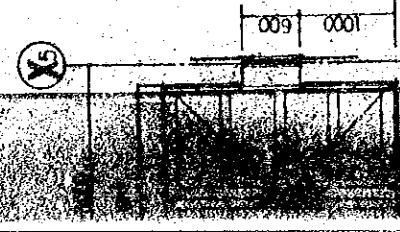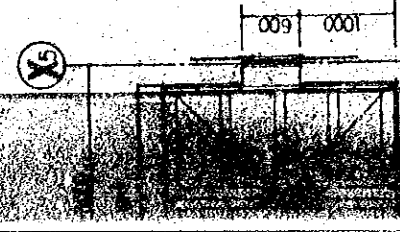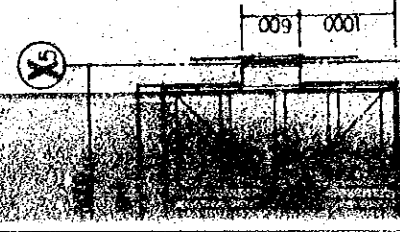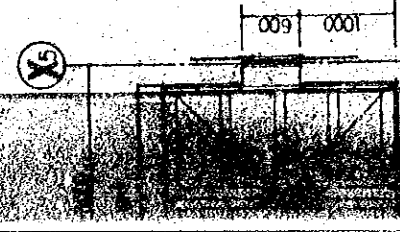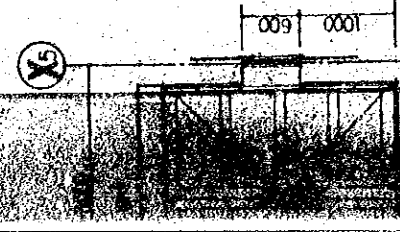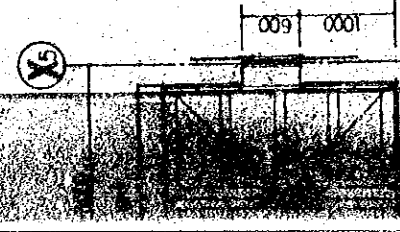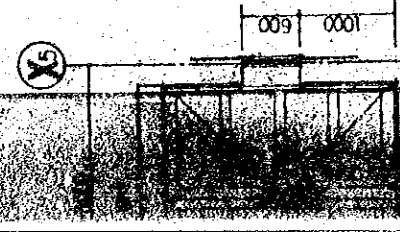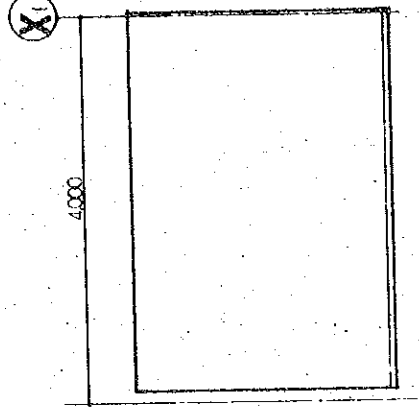
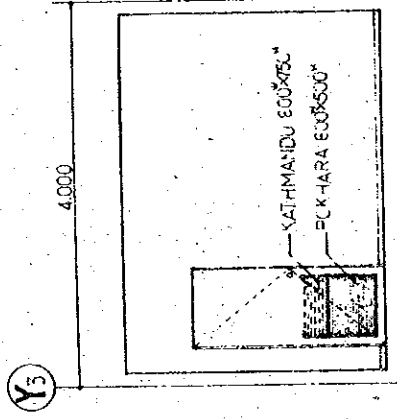





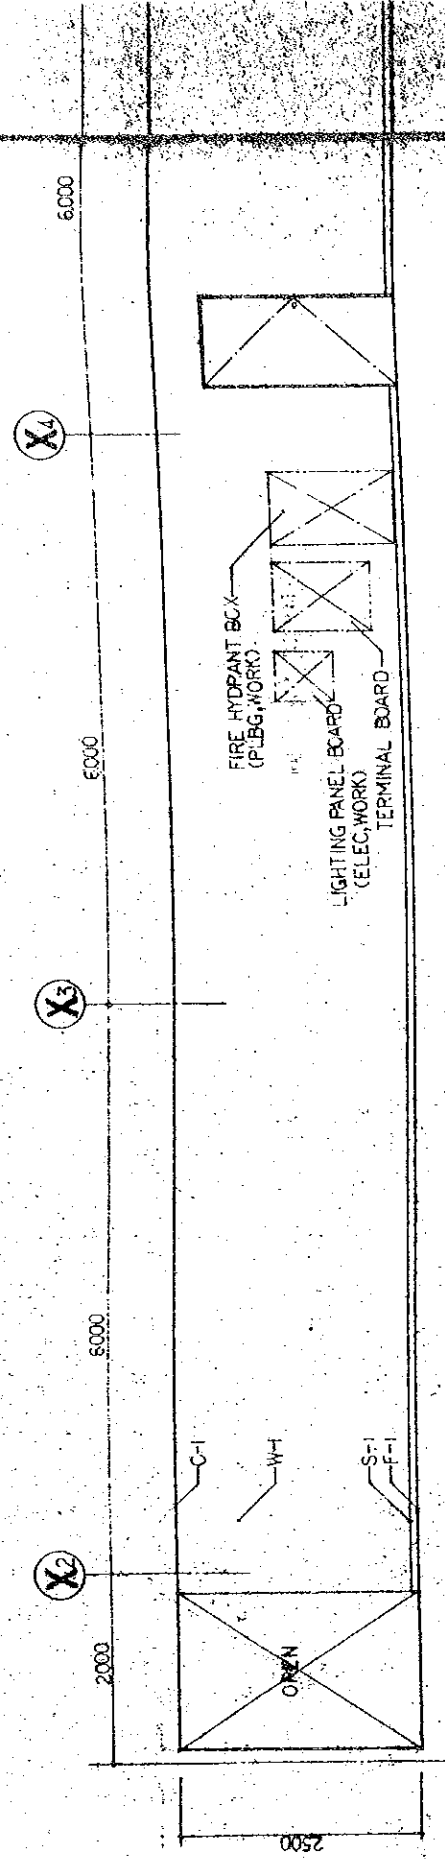


CORRIDOR

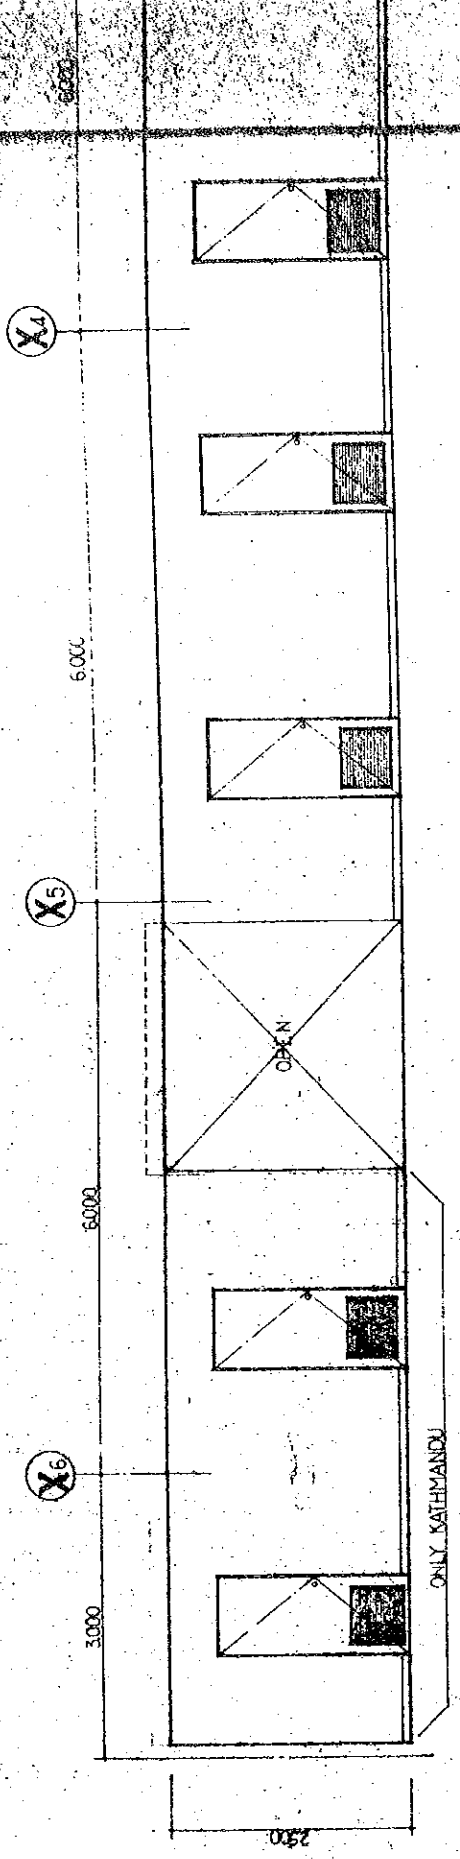

ONLY KATHMANDU

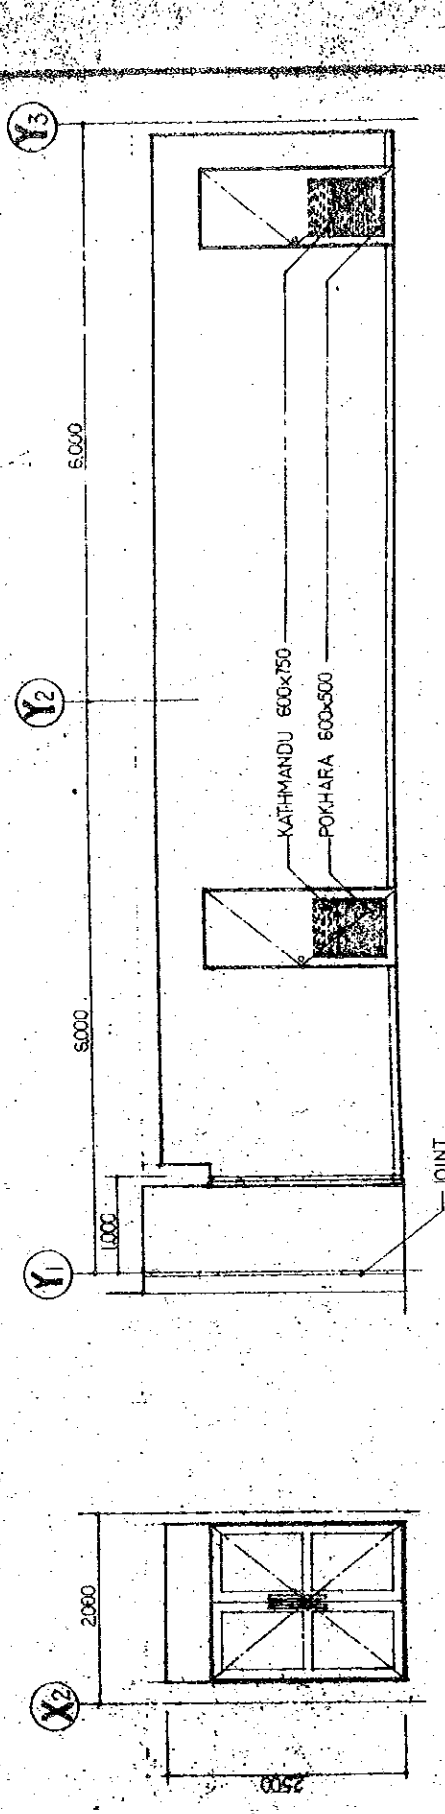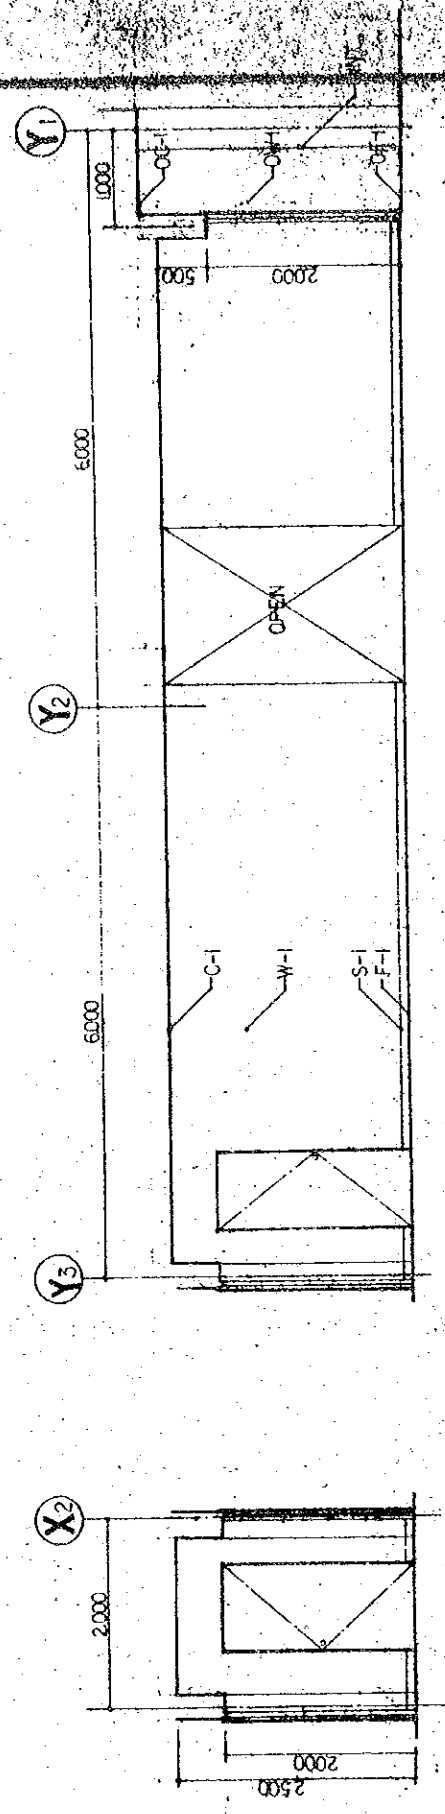

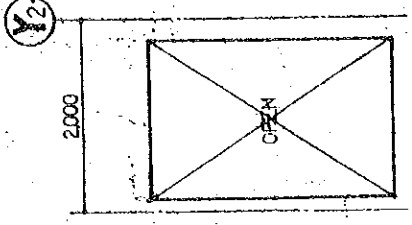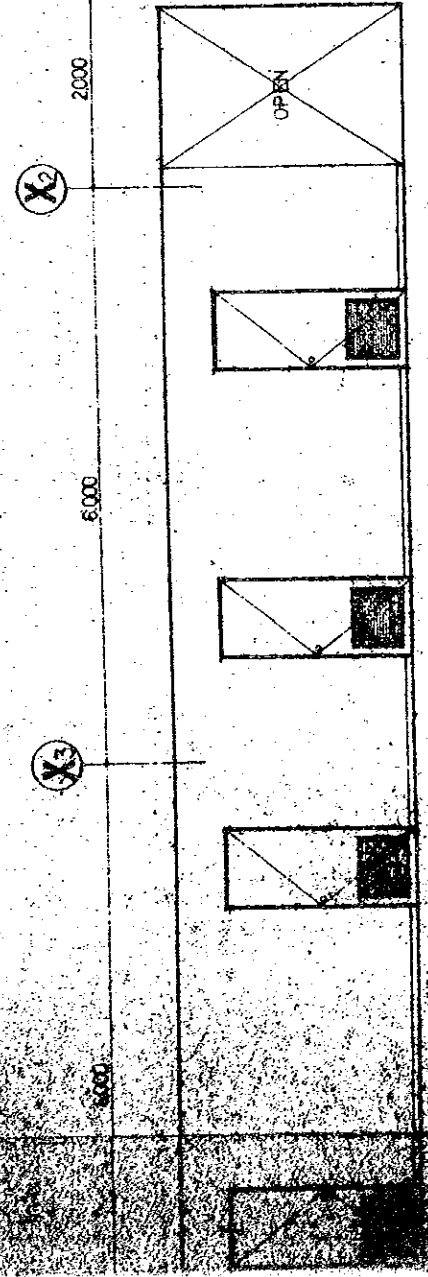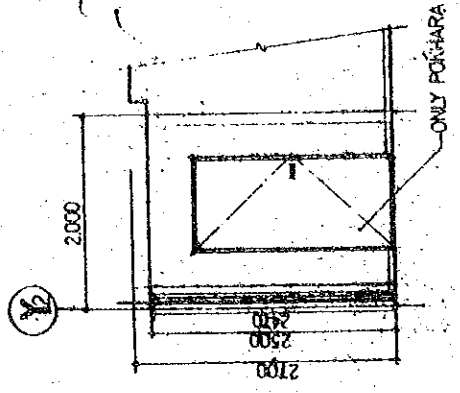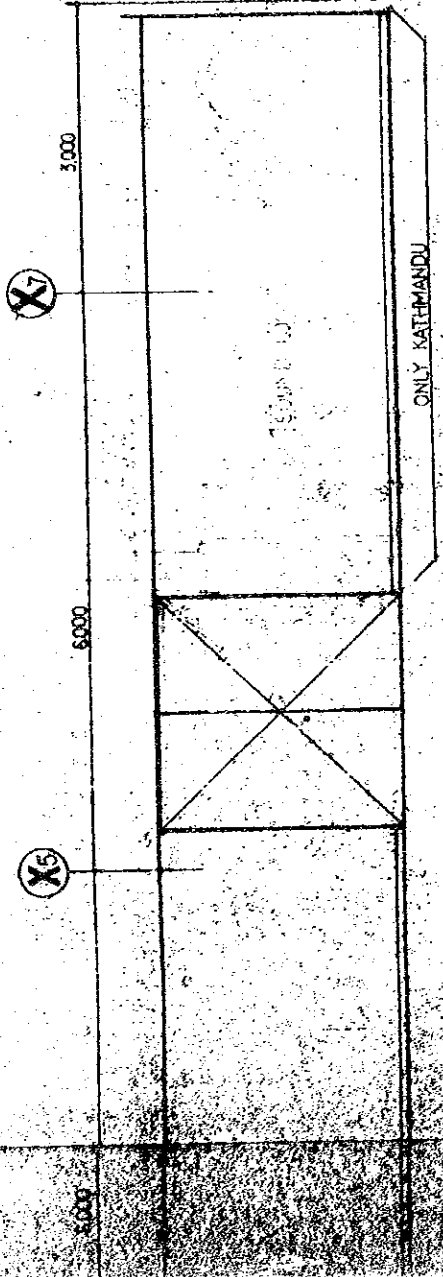

THE ESTABLISHMENT PROGRAMME OF MEDIUM WAVE BROADCASTING NETWORK IN THE KINGDOM OF NEPAL		DRAWING NO. A-213, A-314
KATHMANDU TRANSMITTING STATION		SCALE 1:50
POKHARA TRANSMITTING STATION		UNIT MM
TITLE OF DRAWING INTERIOR ELVATION OF CORRIDOR		DATE JAN. 1981