


THE ESTABLISHMENT OF THE KINGDOM OF NEPAL
 THE KINGDOM OF NEPAL
KATHMANDU STUDIO CENTRE
 TITLE OF DRAWING
DETAILED PLAN OF PRODUCTION STUDIO NO. 1

DRAWING NO. **A-114**
 SCALE **1:50 (50) mm**
 DATE **JAN. 1981**


CEILING PLAN 1:50

ACCESS DOOR 600x600, READY MADE (ALUMINIUM)
 SUPPLY AIR OUTLET (AC WORK)
 VENTILATING OPENING (AC WORK)
 LIGHTING FITTURE (ELEC. WORK)
 EMERGENCY LIGHT (ELEC. WORK)


1: T.6 PLYWOOD
 2: T.6 PERFORATED PLYWOOD 6°-15°
 3: T.6 PERFORATED PLYWOOD 9°-15°

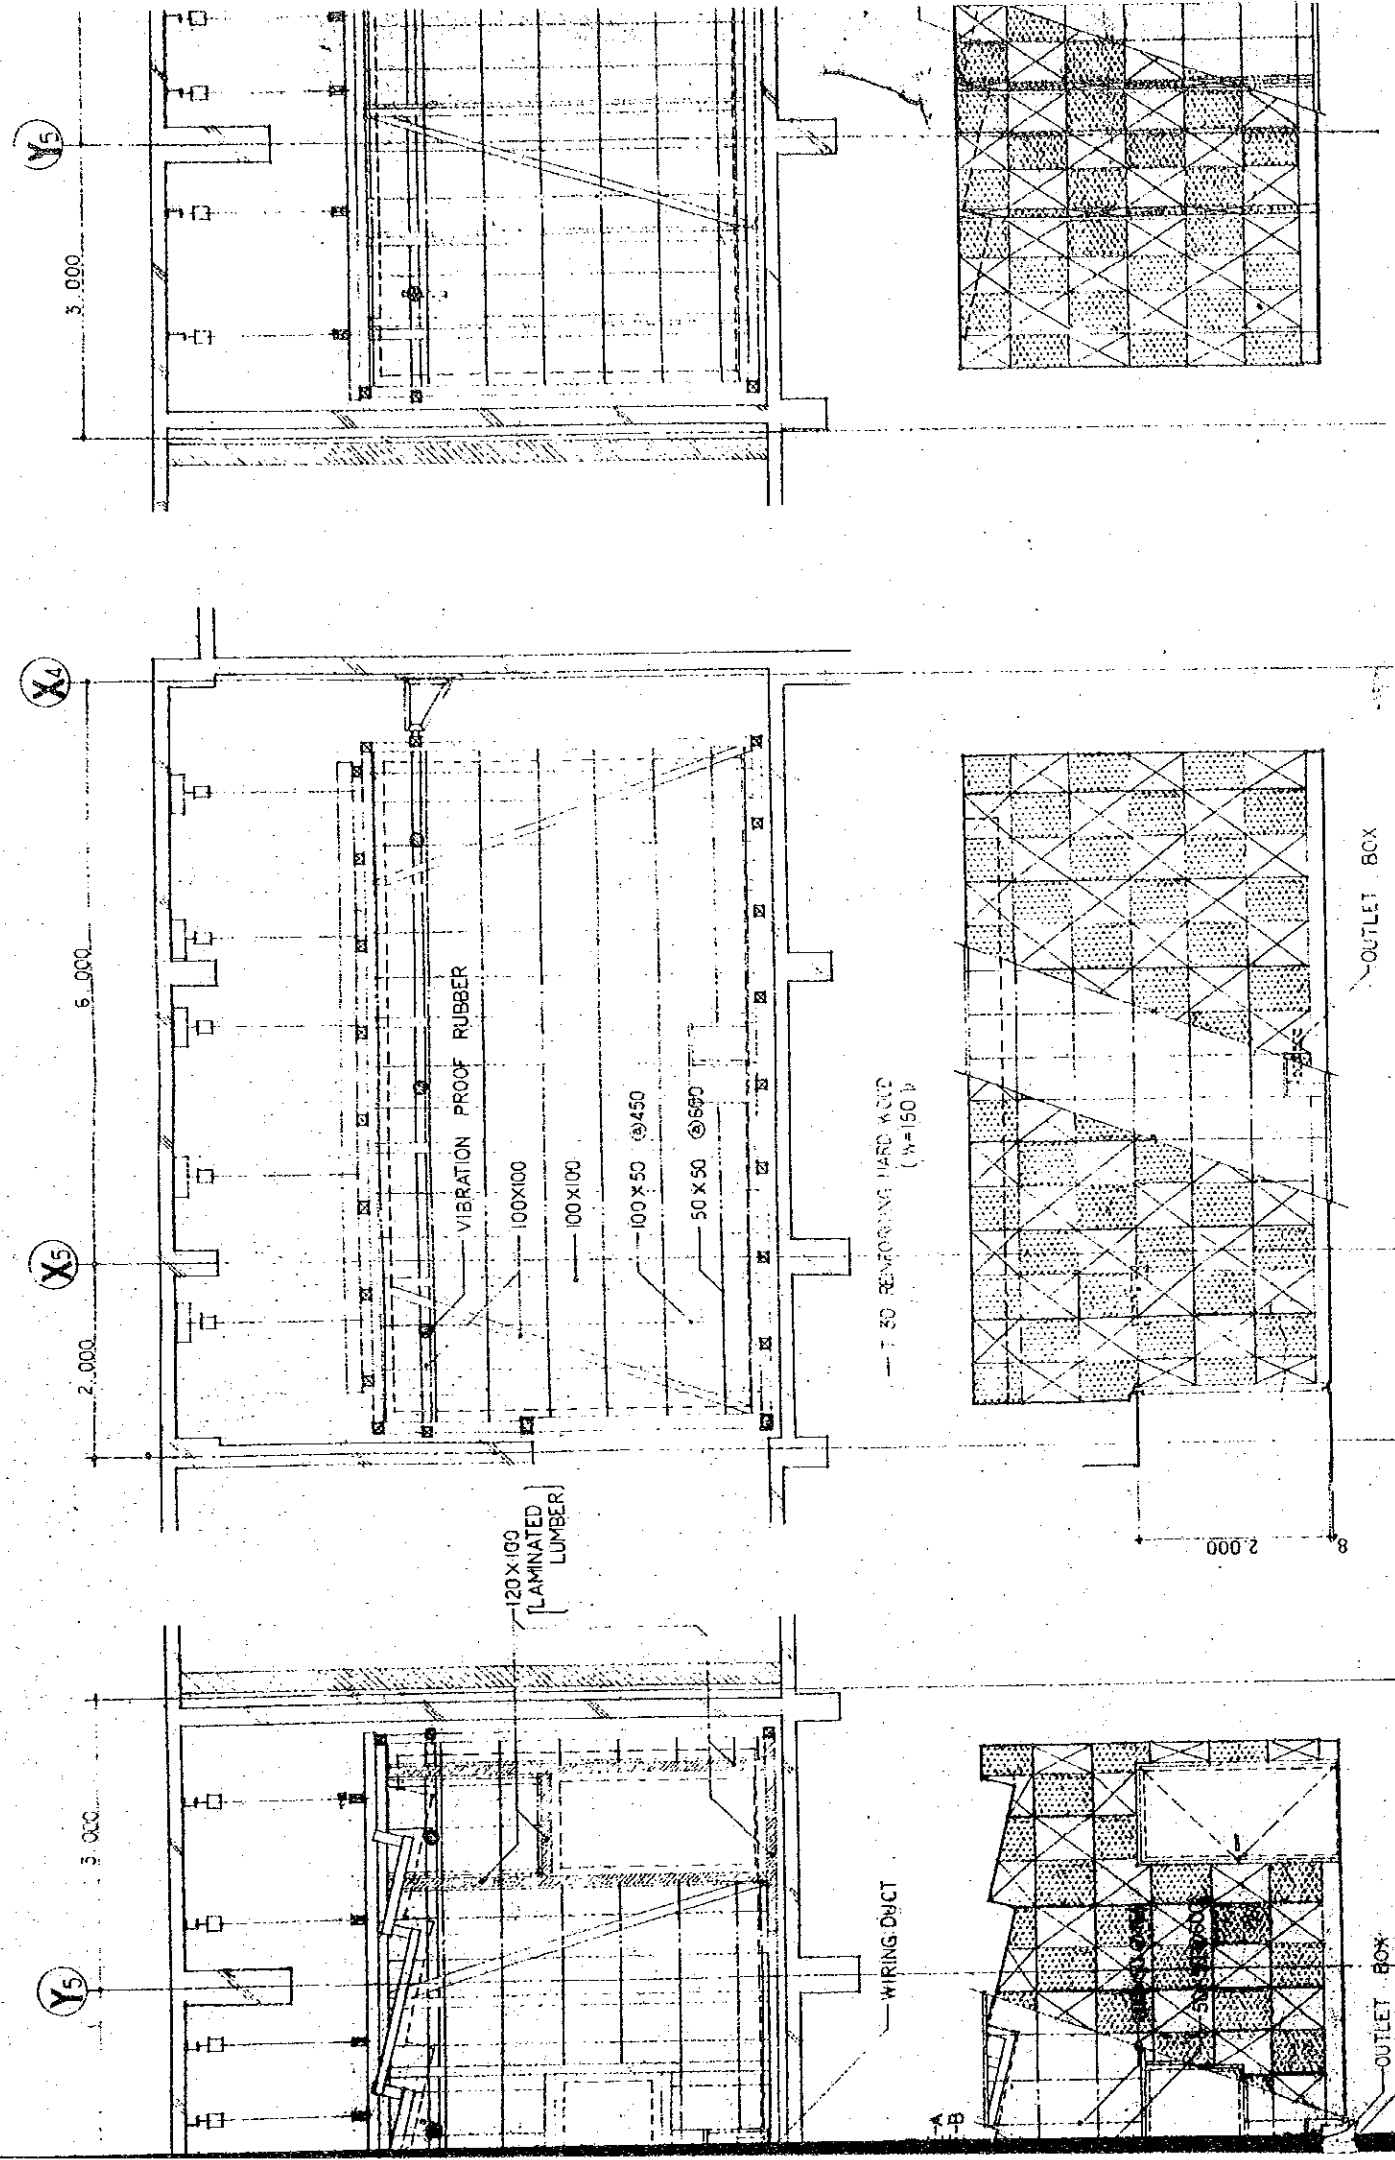


WALL SURFACE DISTRIBUTION DRAWING & FRAMING ELEVATION OF PRODUCTION SIDE

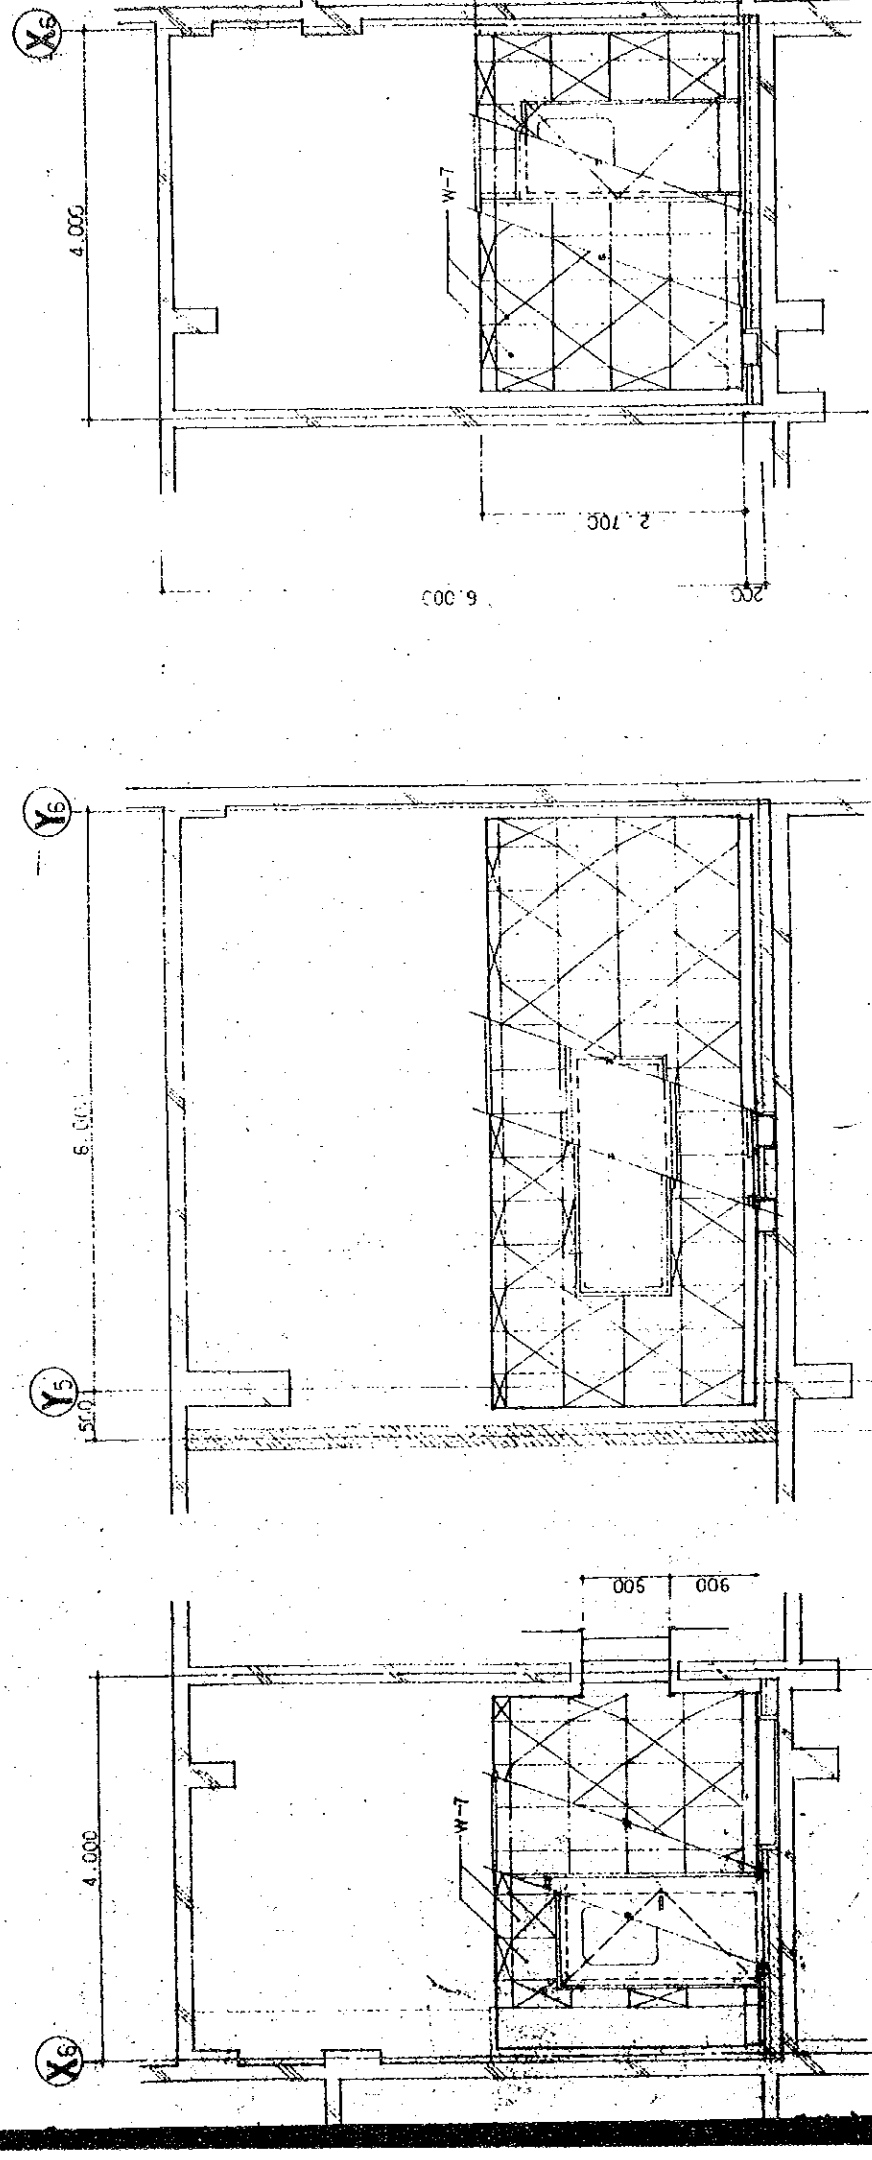


CE DISTRIBUTION DRAWING & FRAMING ELEVATION OF SUB-CONTROL ROOM (2) 1:50

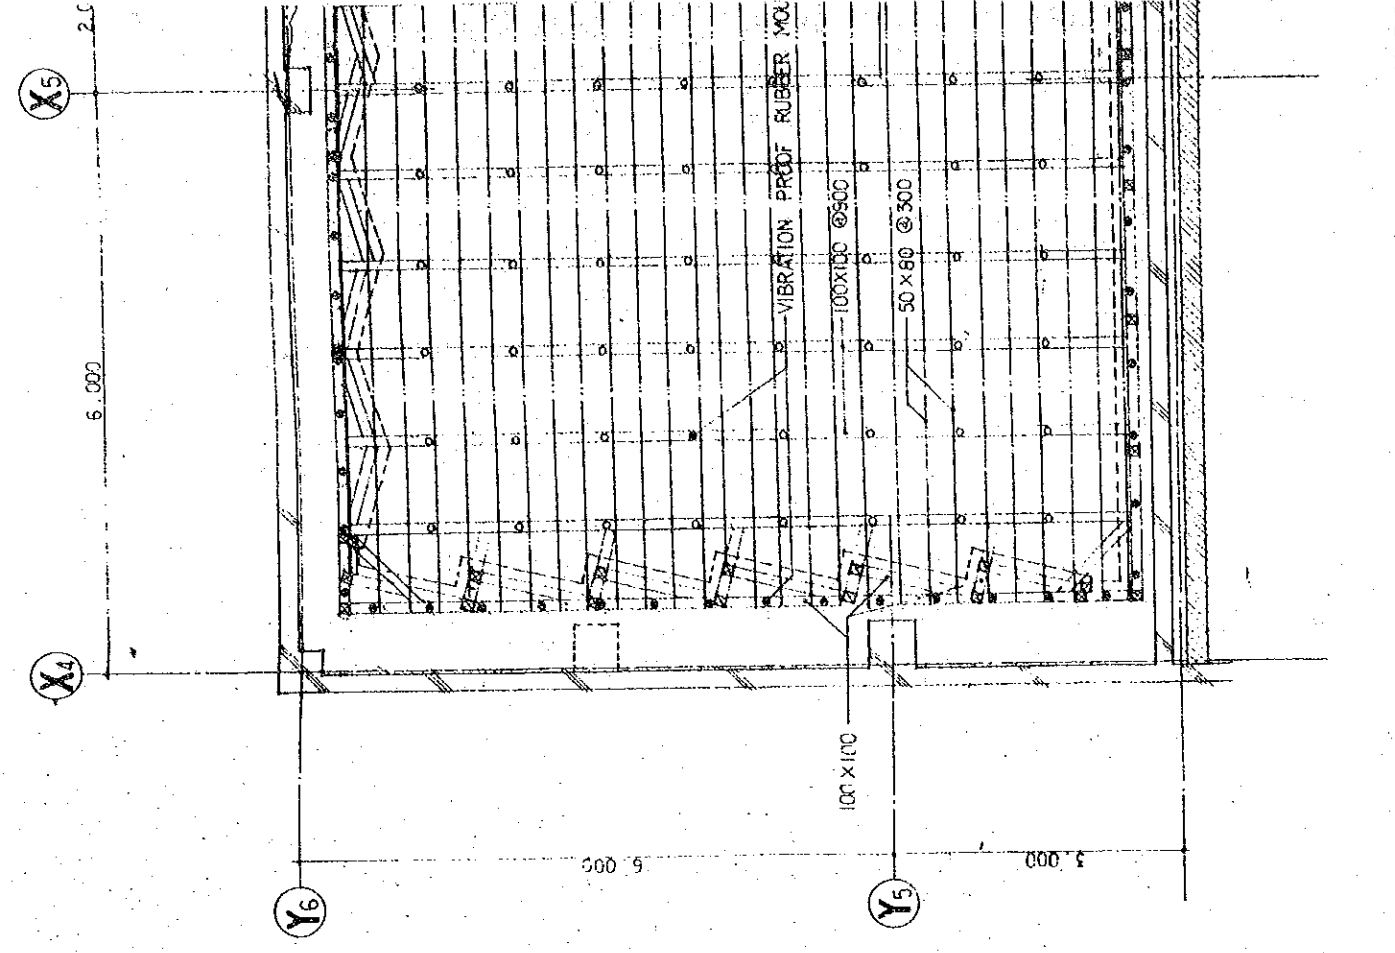


FLOOR FRAMING PLAN OF PRODUCTION STUDIO.

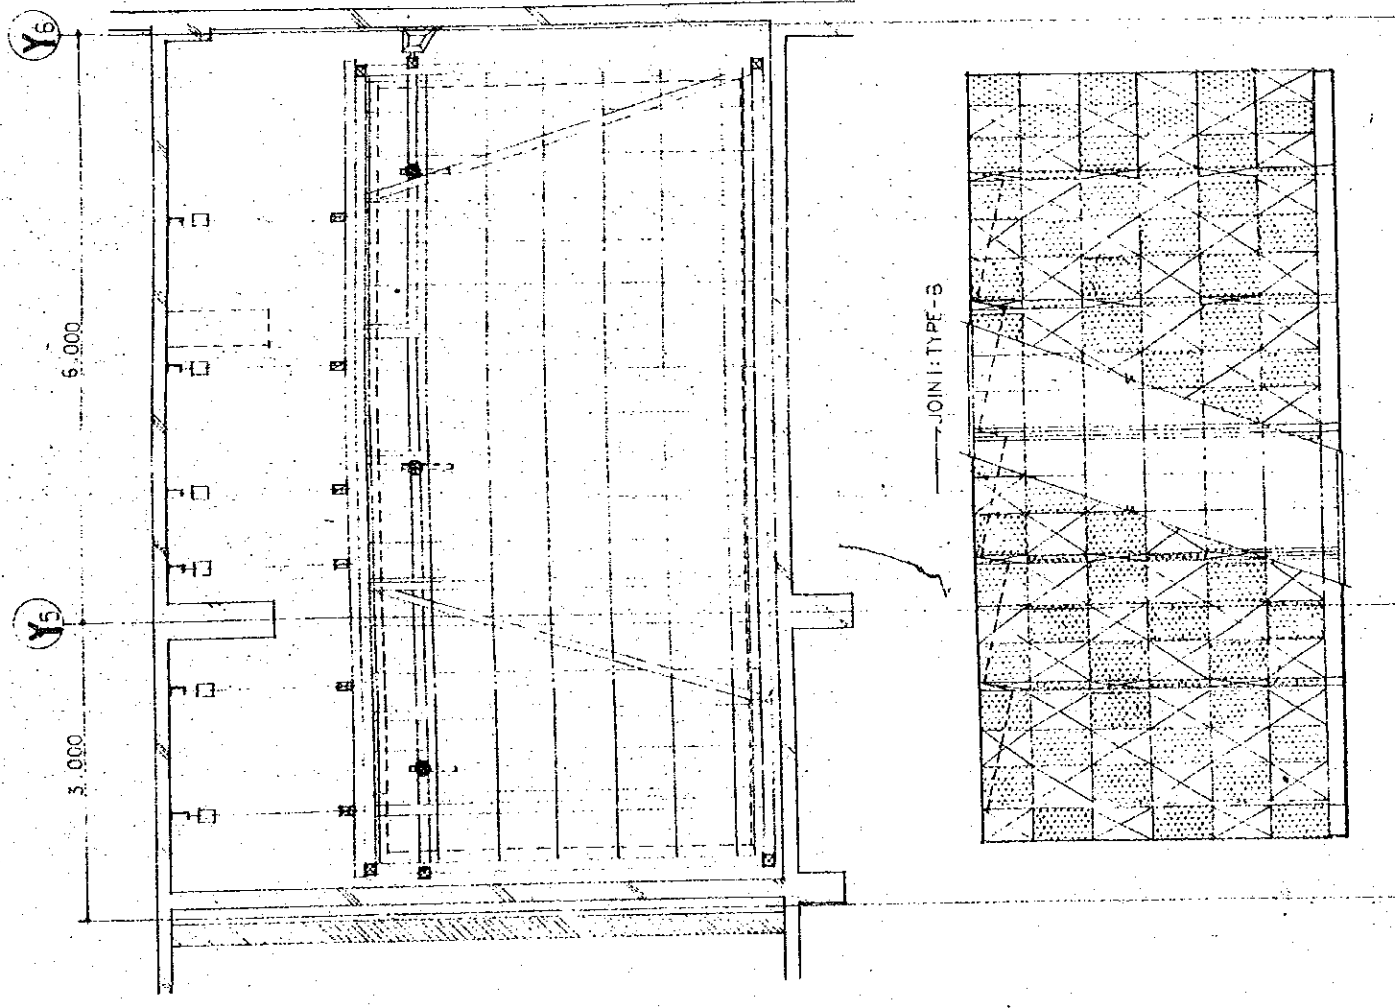


FRAMING & FRAMING ELEVATION OF PRODUCTION STUDIO NO. 1 1:50

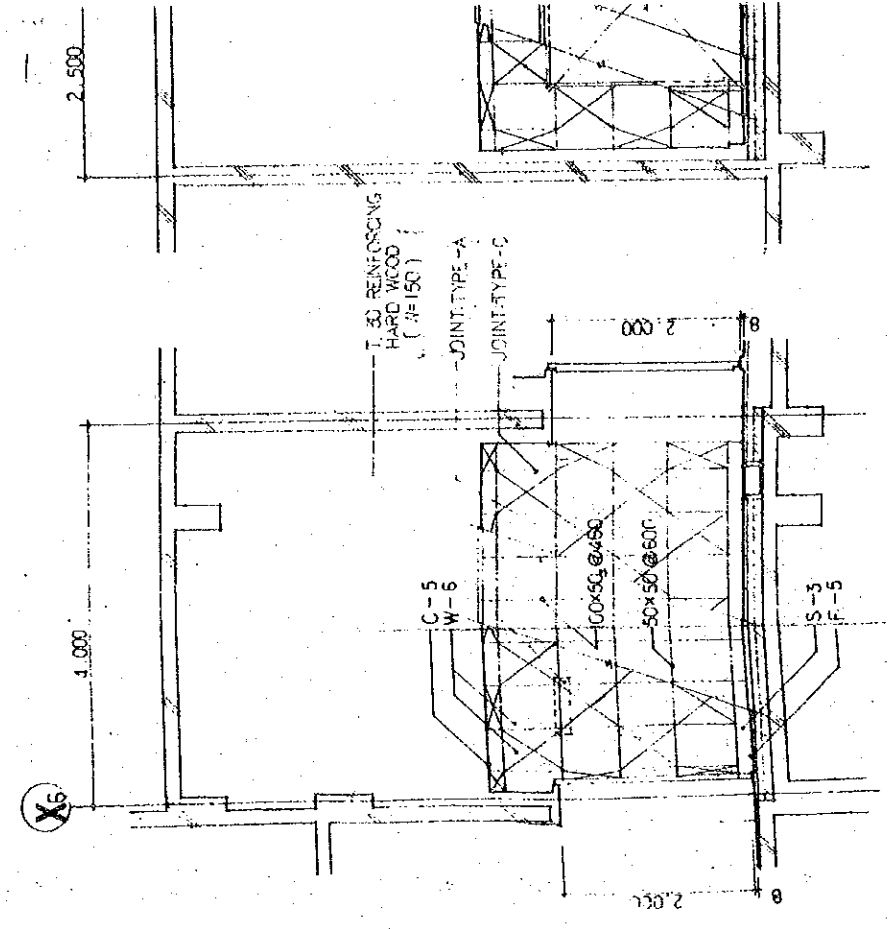


WALL SURFACE DISTRIBUTION DRAWING & FRAMING ELEVATION OF SOUND LOCK (2) 1:50

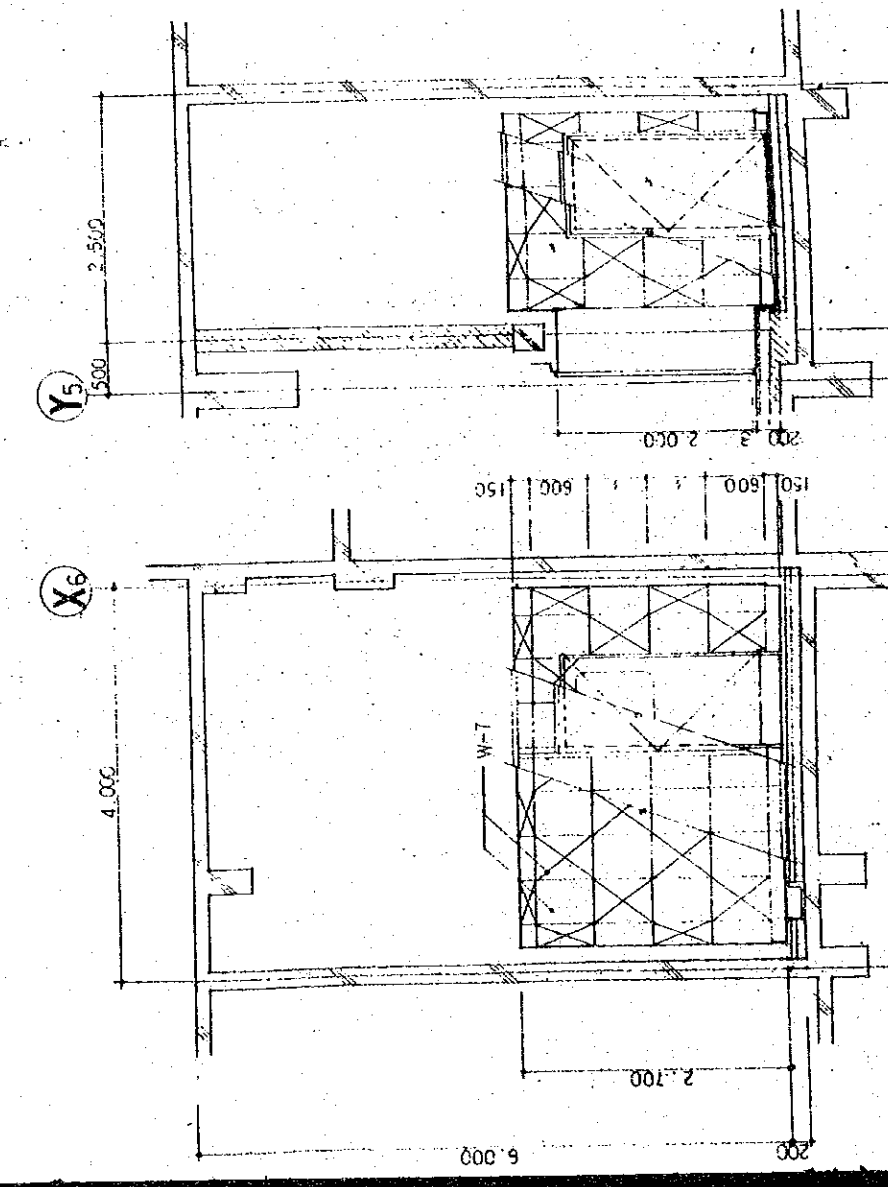

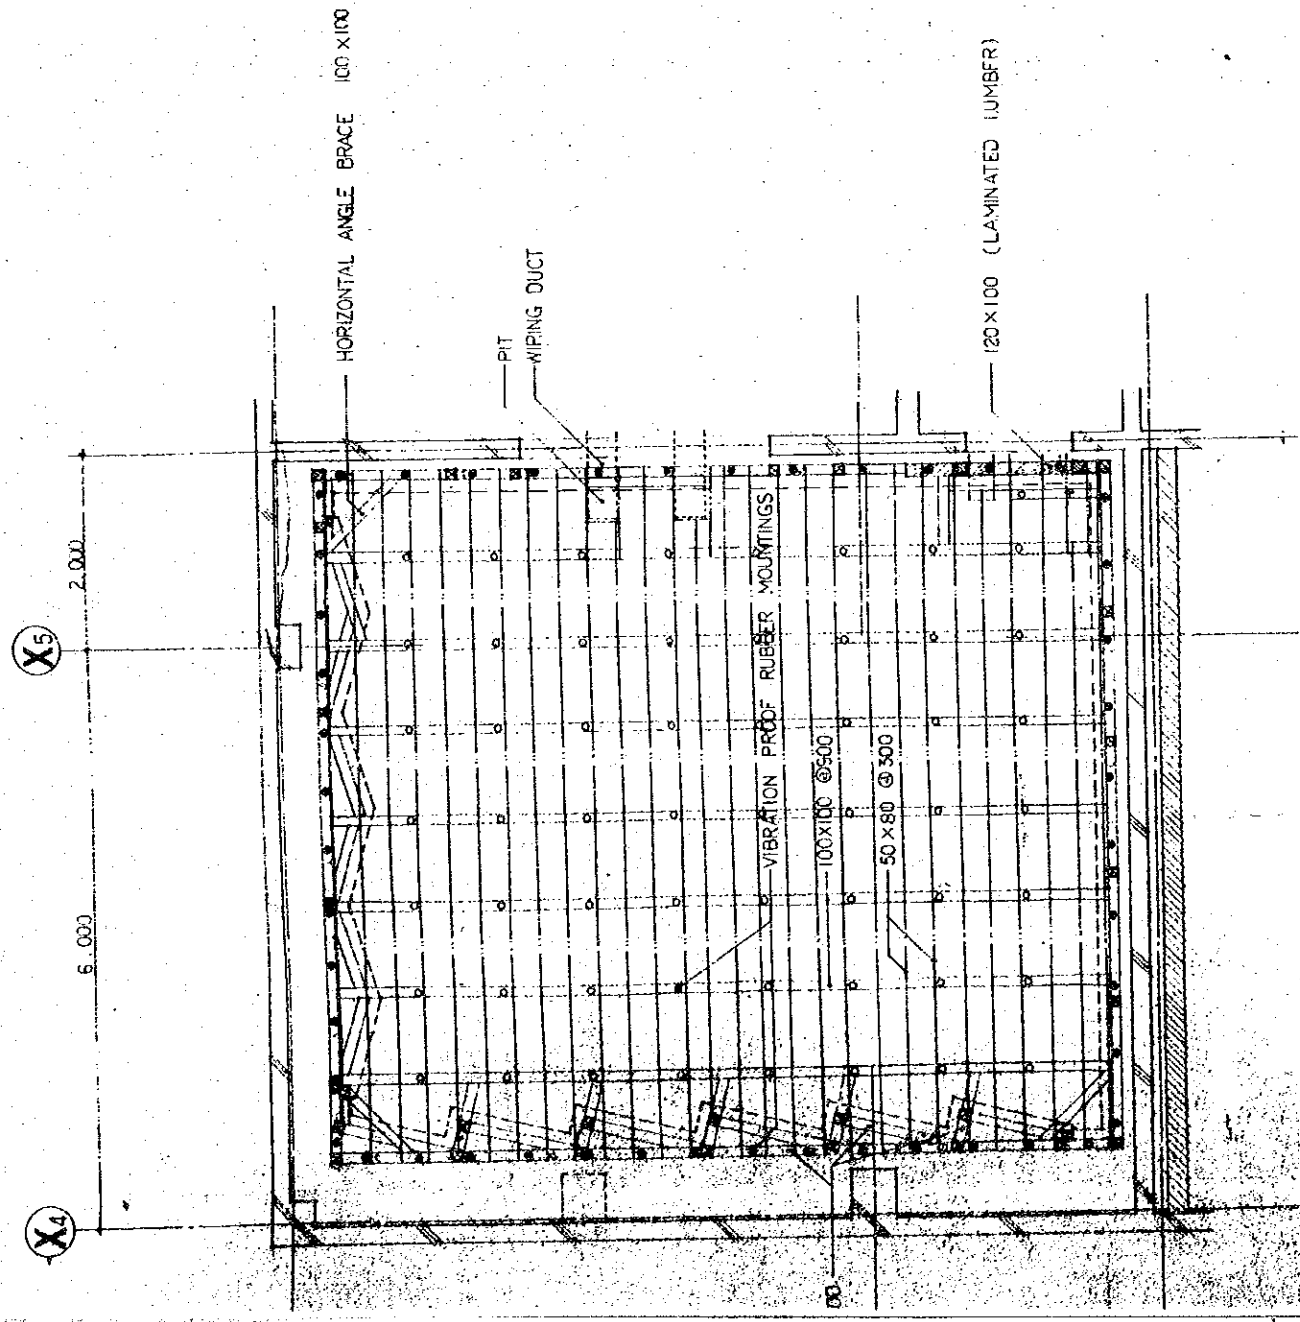

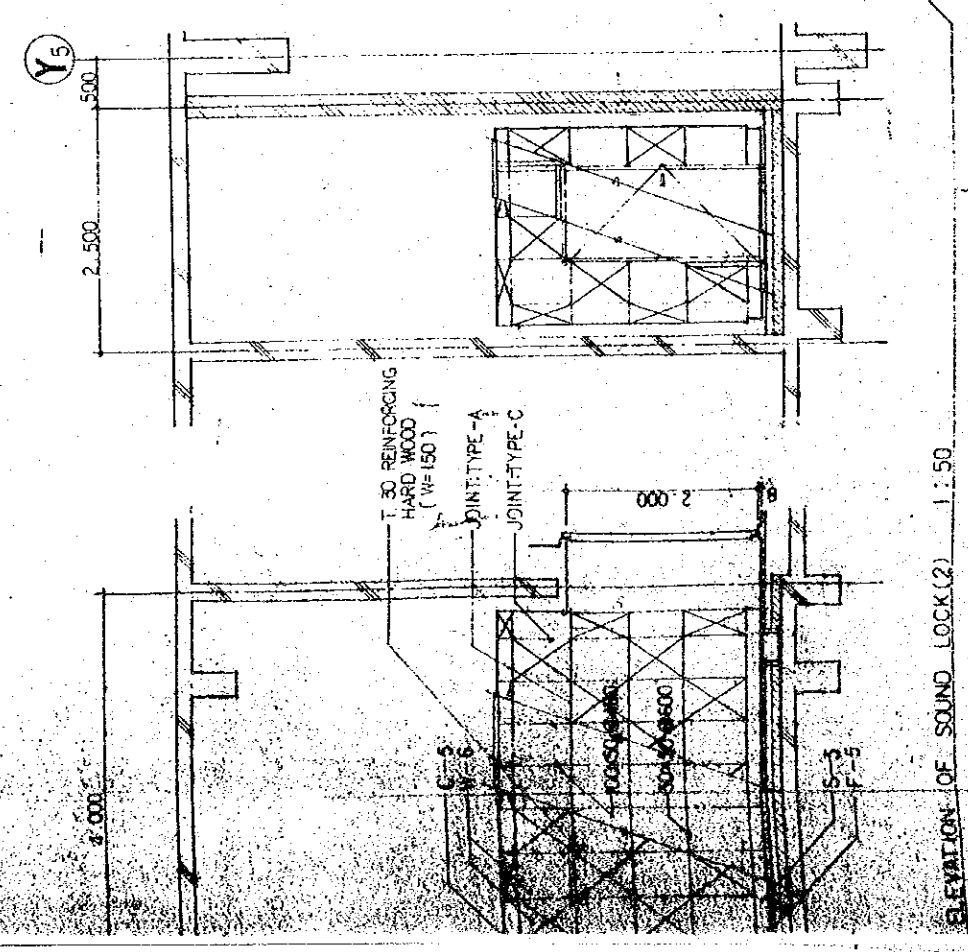


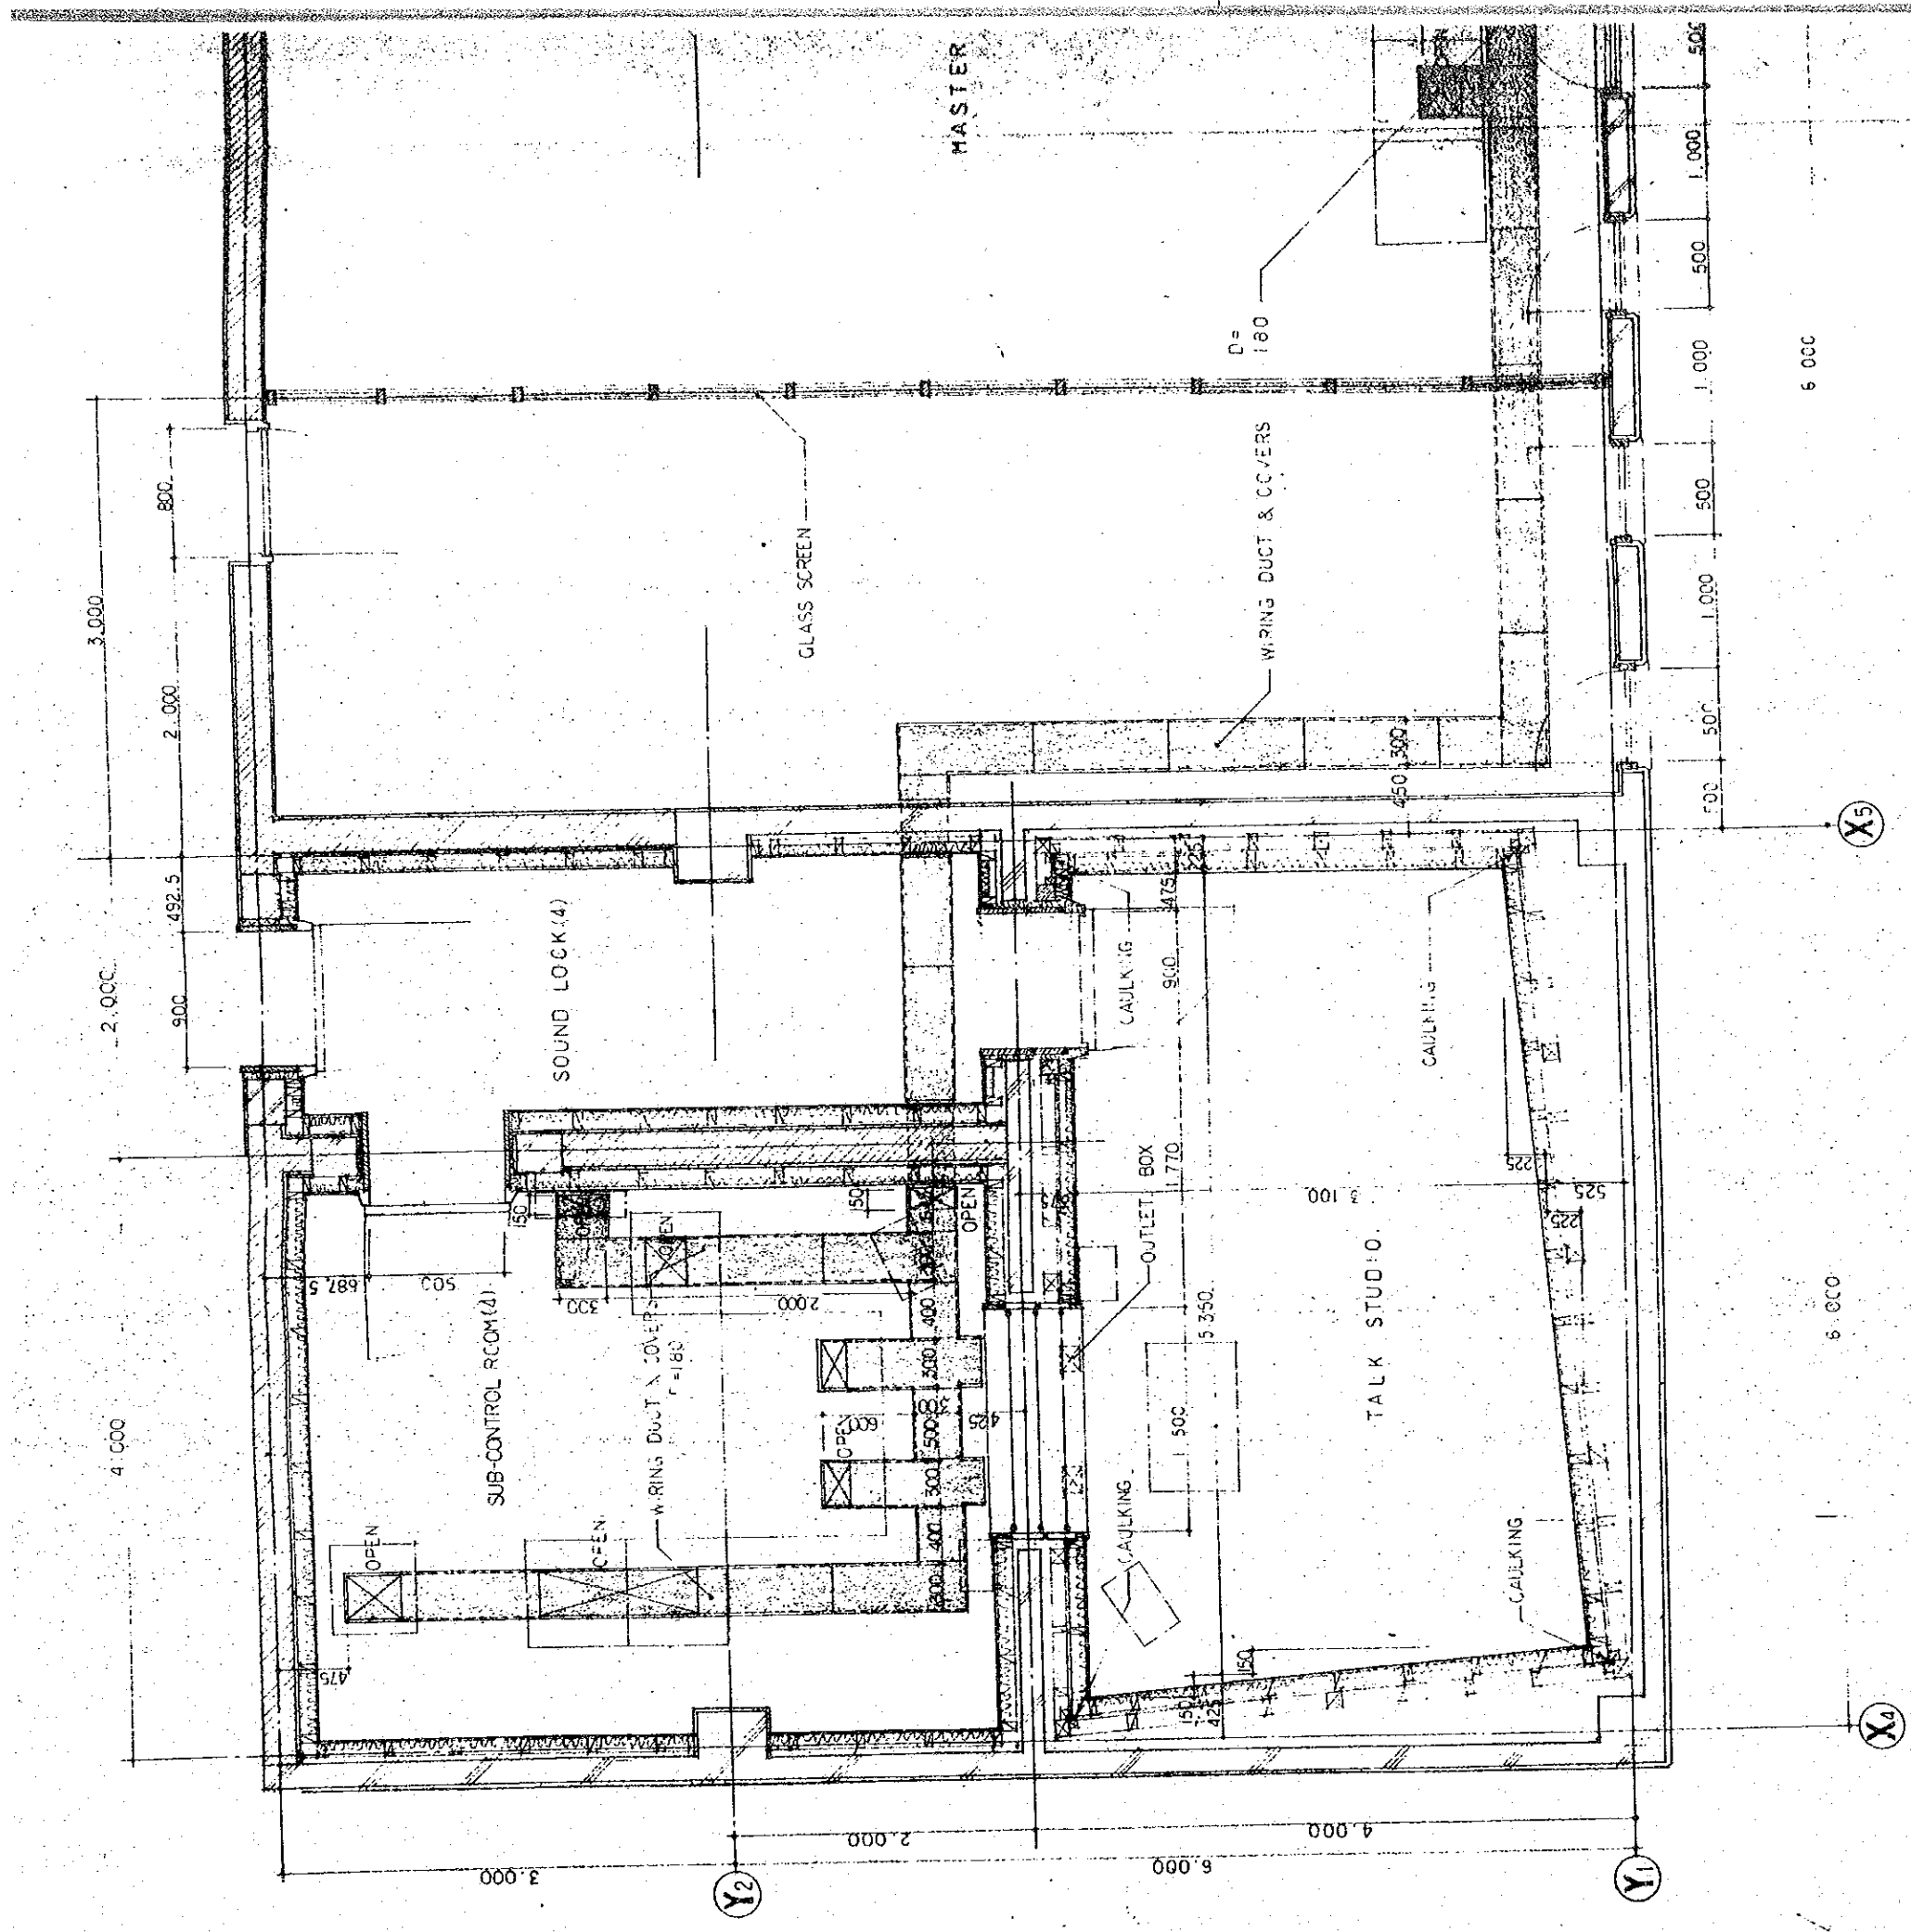
FLOOR FRAMING PLAN OF PRODUCTION STUDIO NO. 1 1:50




LEGEND

-  : T. 5 PLYWOOD
-  : T. 5 PERFORATED PLYWOOD 6° - 150°
-  : T. 5 PERFORATED PLYWOOD 9° - 15°

THE ESTABLISHMENT PROGRAMME OF MEDIUM WAVE BROADCASTING NETWORK IN THE KINGDOM OF NEPAL		DRAWING NO. A - 115
KATHMANDU STUDIO CENTRE		SCALE 1:50
TITLE OF DRAWING WALL SURFACE DISTRIBUTION DRAWING & FRAMING		UNIT MET
ELEVATION OF PRODUCTION STUDIO NO. 1		DATE JAN. 1961




PLAN 1:30

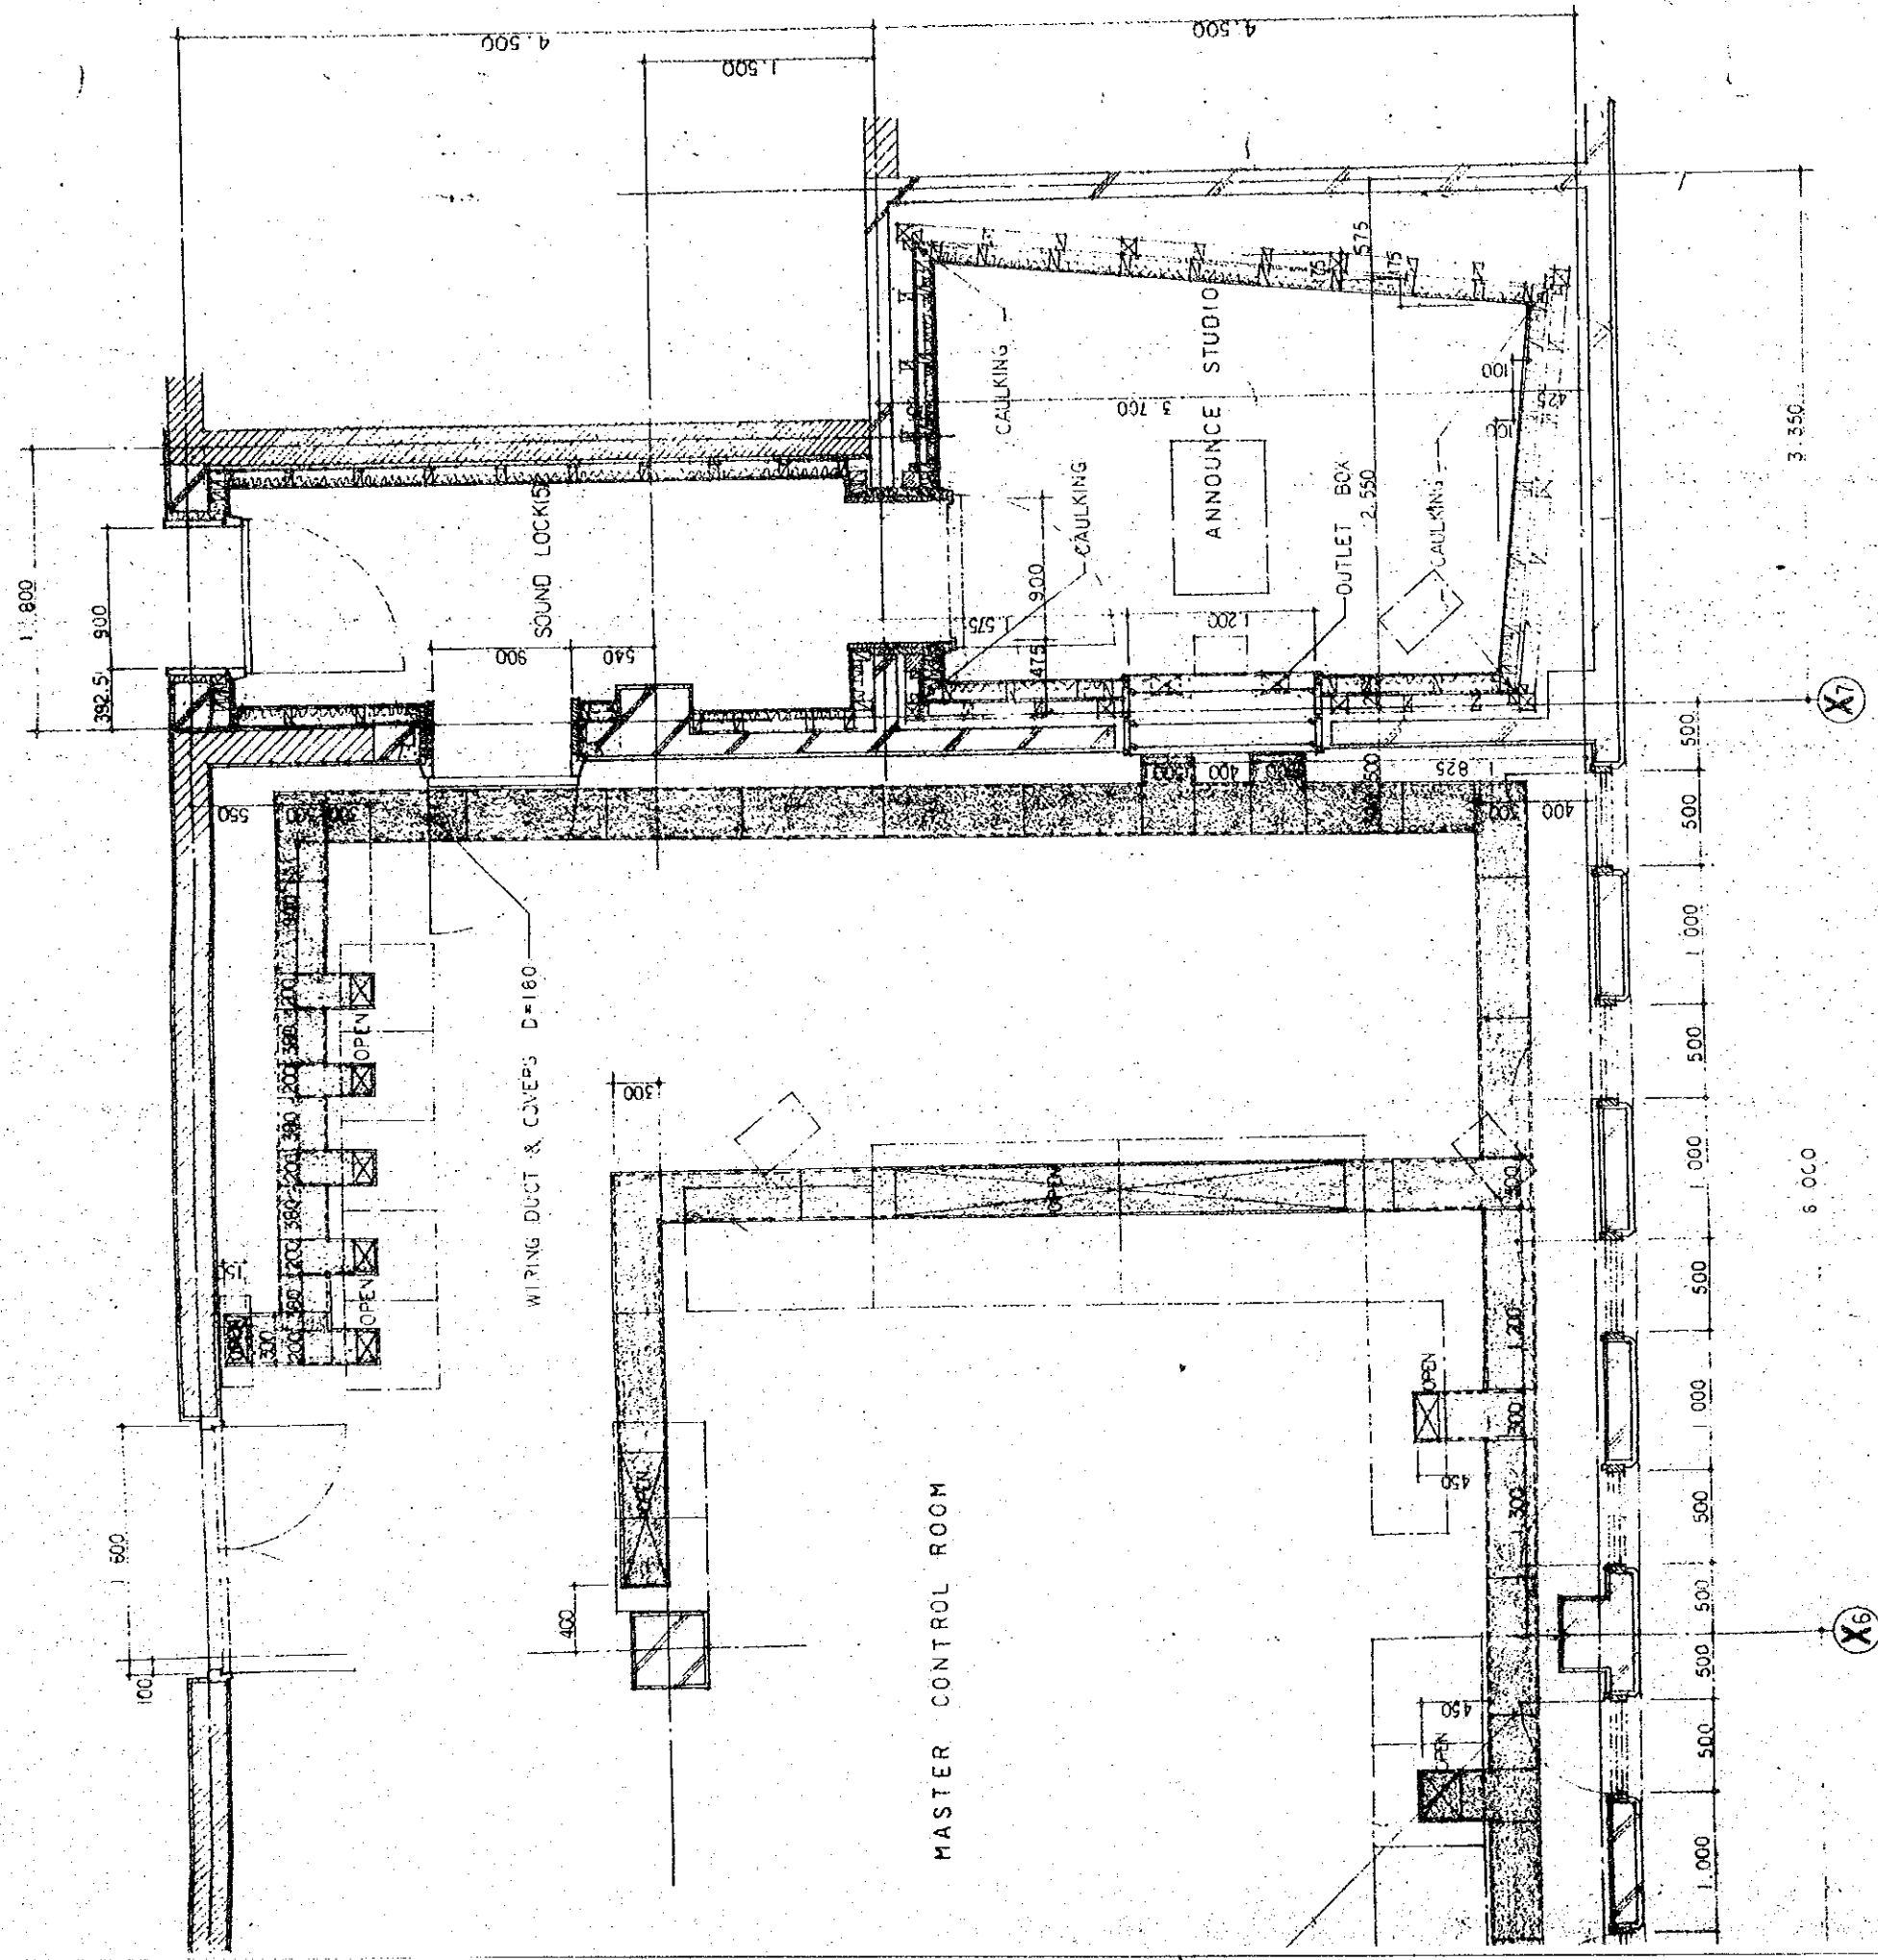


PLAN 1:30

THE ESTABLISHMENT PROGRAMME OF MEDIUM WAVE BROADCASTING NETWORK IN THE KINGDOM OF NEPAL		DRAWING NO. A-116
KATHMANDU STUDIO CENTRE		SCALE 1:30
TITLE OF DRAWING DETAILED PLAN OF MASTER CONTROL ROOM		UNIT MM
		DATE JAN. 1981




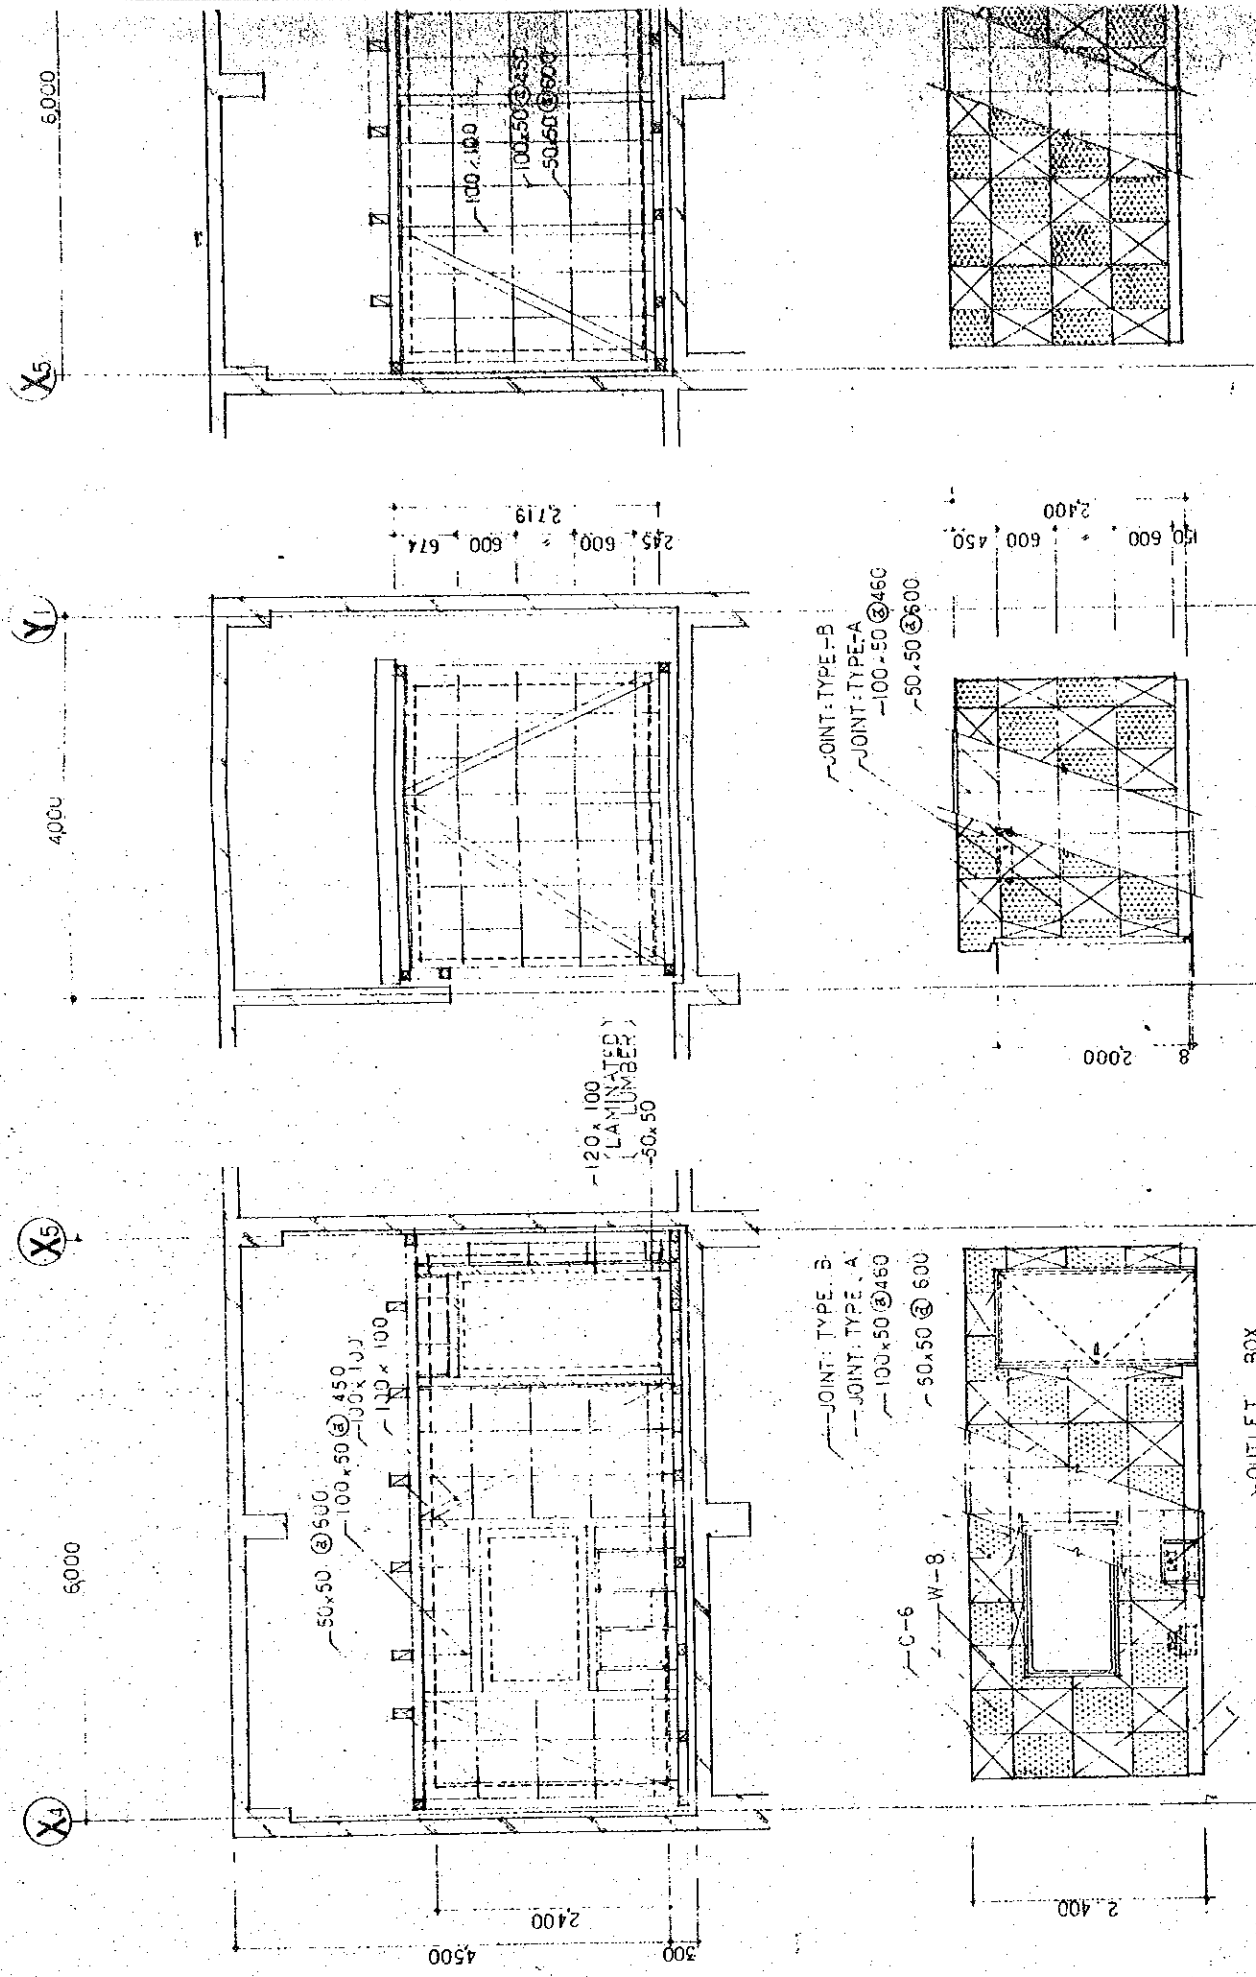


WALL SURFACE DISTRIBUTION DRAW

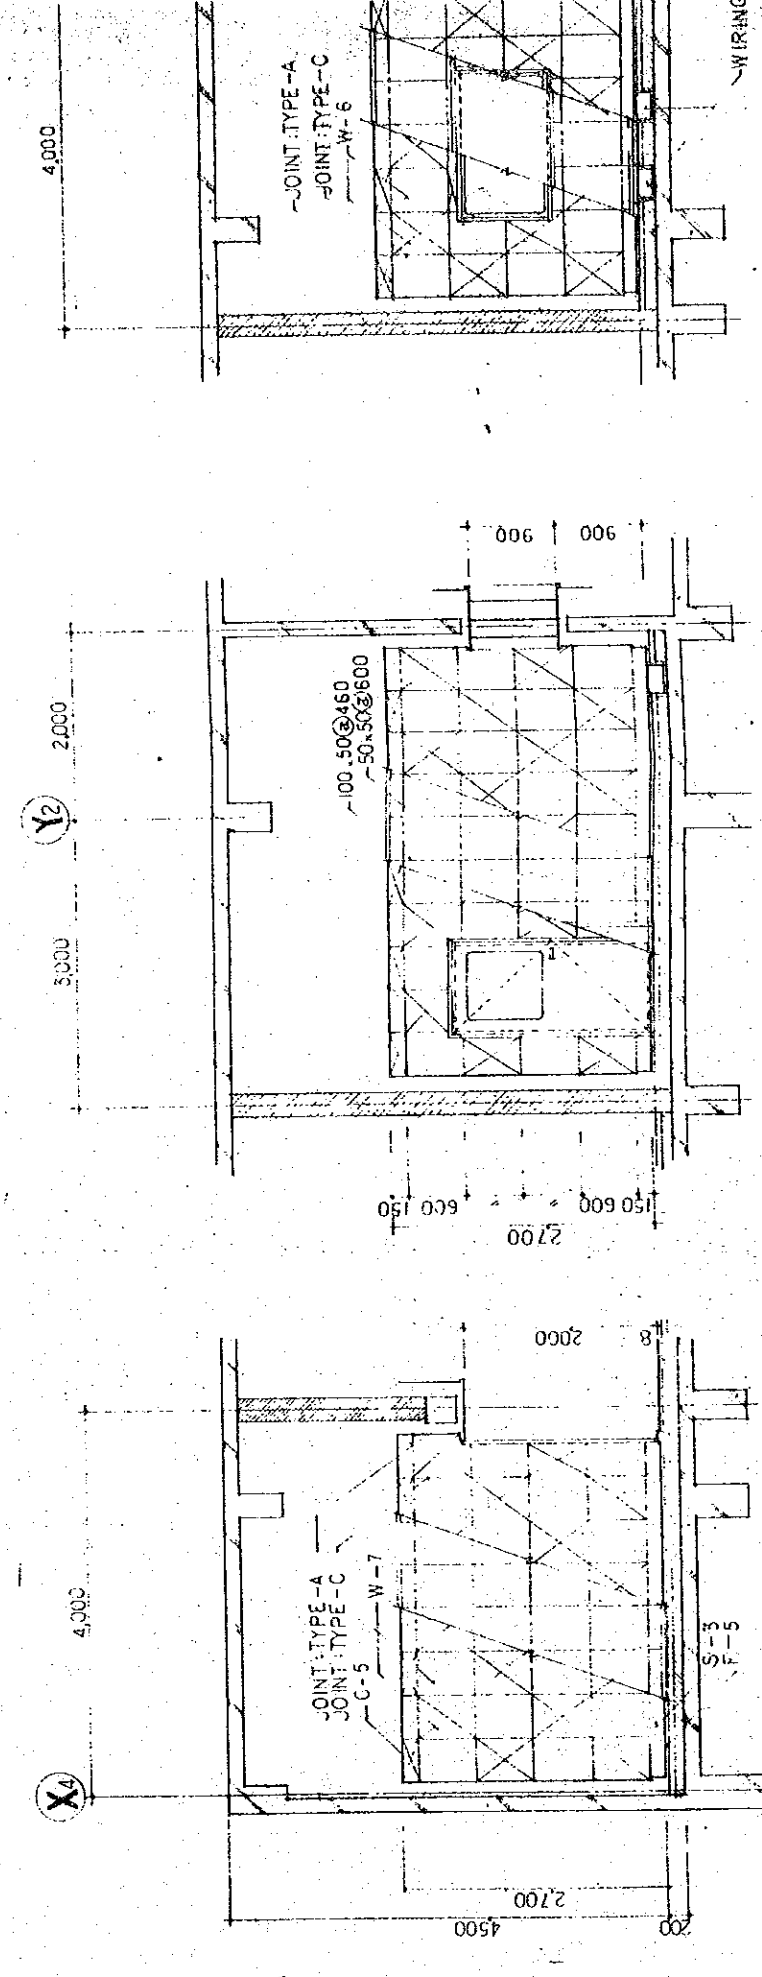

WALL SURFACE DISTRIBUTION DRAW II


X5 6000 X4 2000 X5

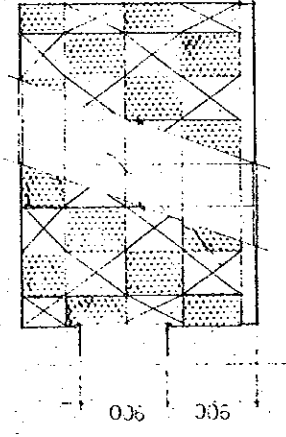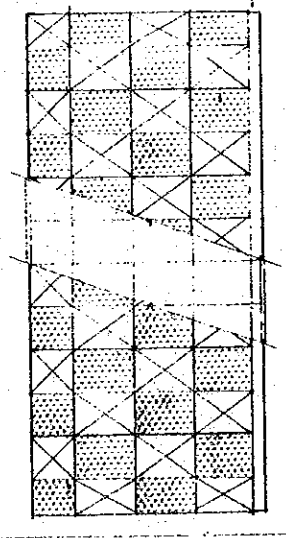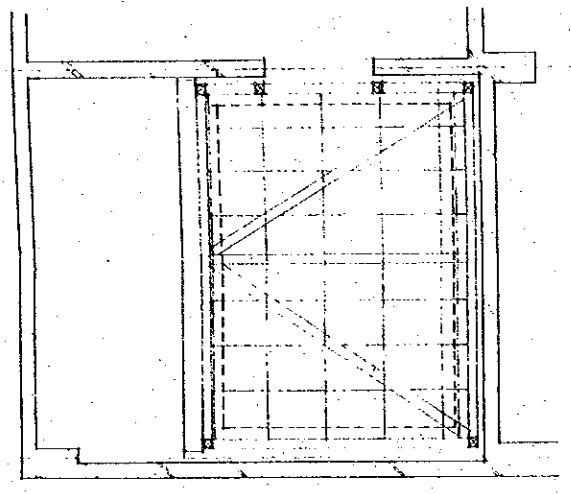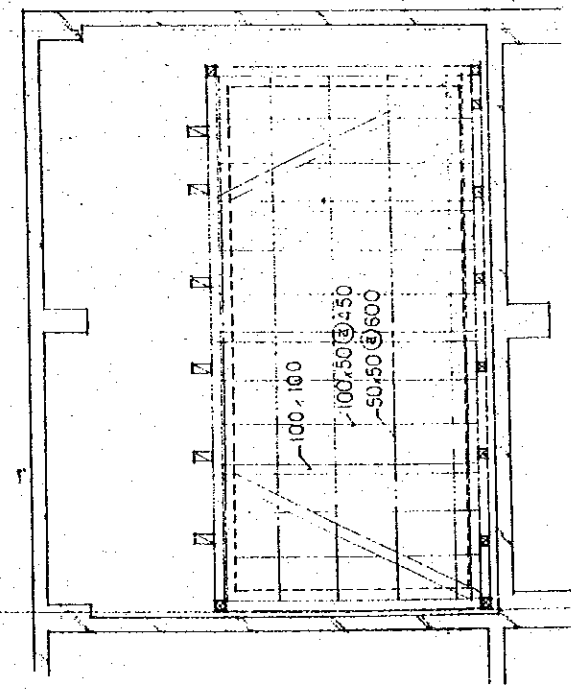

WALL SURFACE DISTRIBUTION DRAWING • FRAMING ELEVATION OF TALK STUDIO 1:50

X4


4000

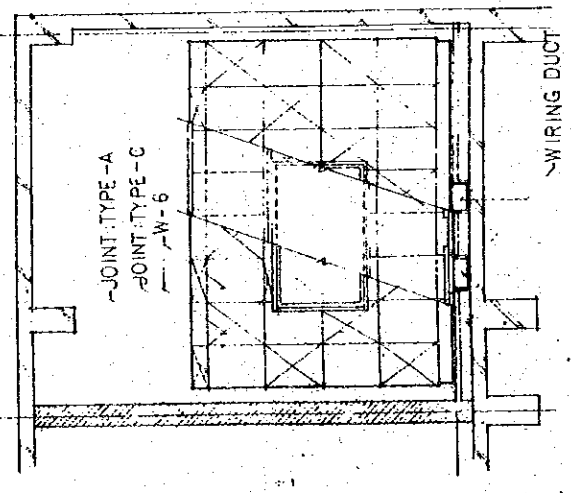

Y2

2000

3000

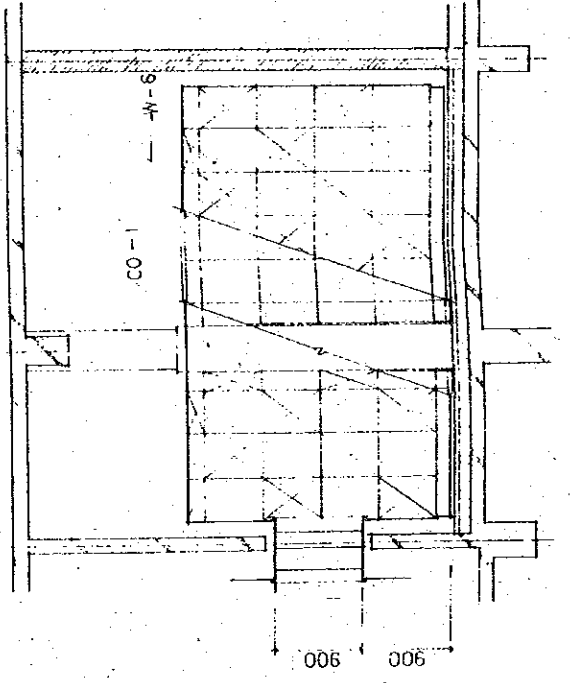

Y2

2000

6000

100 x 100


100 x 50

50 x 100


50

FRAMING PLAN OF CEIL

WALL SURFACE DISTRIBUTION DRAWING • FRAMING ELEVATION OF SUB-CONTROL ROOM (4) 1:50

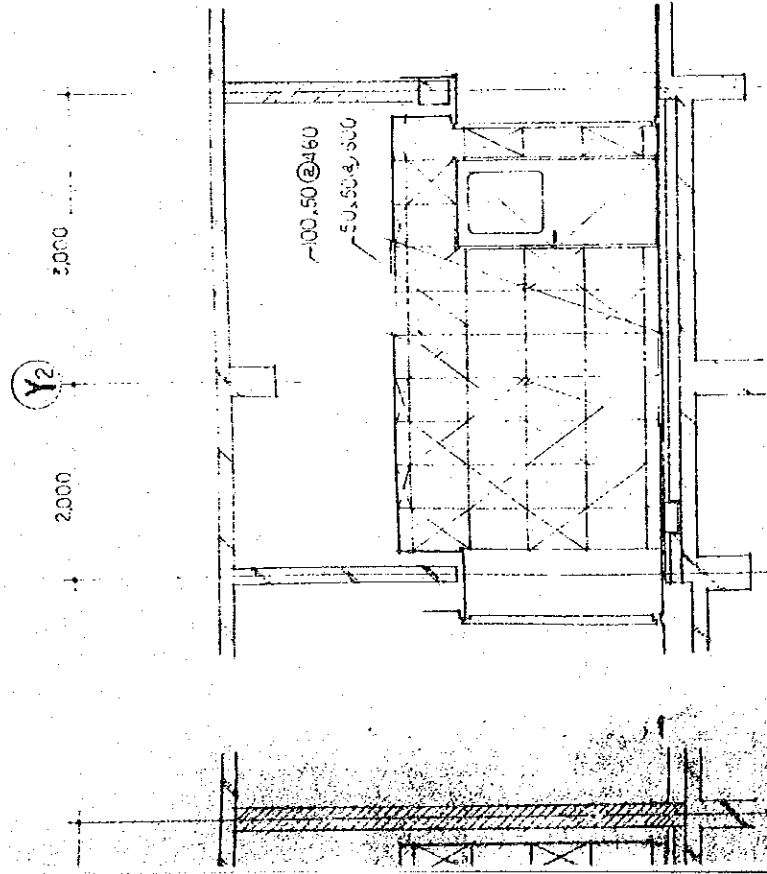

ELEVATION DRAWING FRAMING ELEVATION OF SOUND LOCK (1:50)


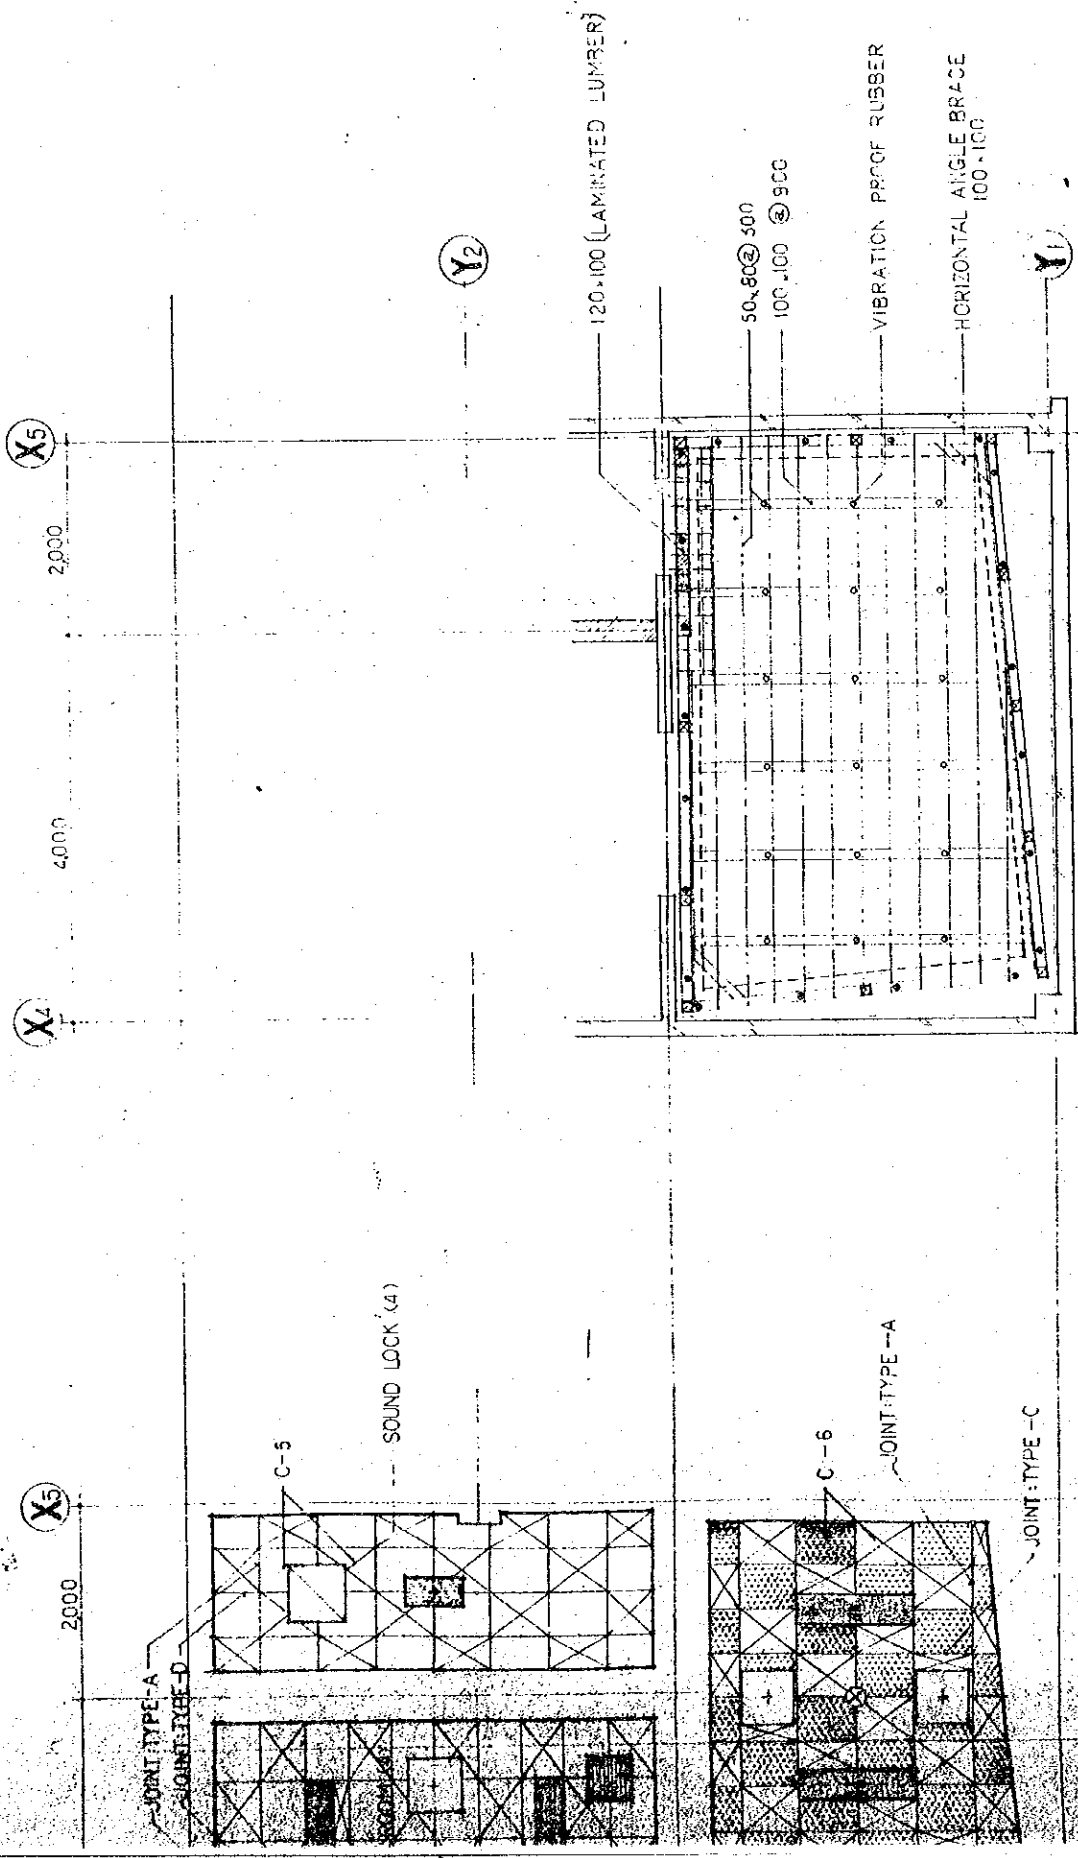





FLOOR FRAMING PLAN OF TALK STUDIO 1:50

CEILING PLAN 1:50

- PERWOOD
- PERFORATED PLYWOOD 5'-15"
- PERFORATED PLYWOOD 6'-150"
- SS DOOR 600x600 READY MADE (ALUMINIUM)
- LIGHT FIXTURE (ELEC WORK)
- REGENCY LIGHT (ELEC WORK)
- PLY AIR OUTLET (AC WORK)
- HEATING OPENING (AC WORK)

THE ESTABLISHMENT PROGRAMME OF MEDIUM WAVE BROADCASTING NETWORK IN THE KINGDOM OF NEPAL		DRAWING NO. A-117
KATHMANDU STUDIO CENTRE		SCALE 1:50
TITLE OF DRAWING WALL SURFACE DISTRIBUTION DRAWING & FRAMING ELEVATION OF TALK STUDIO		UNIT M
		DATE JAN. 1981

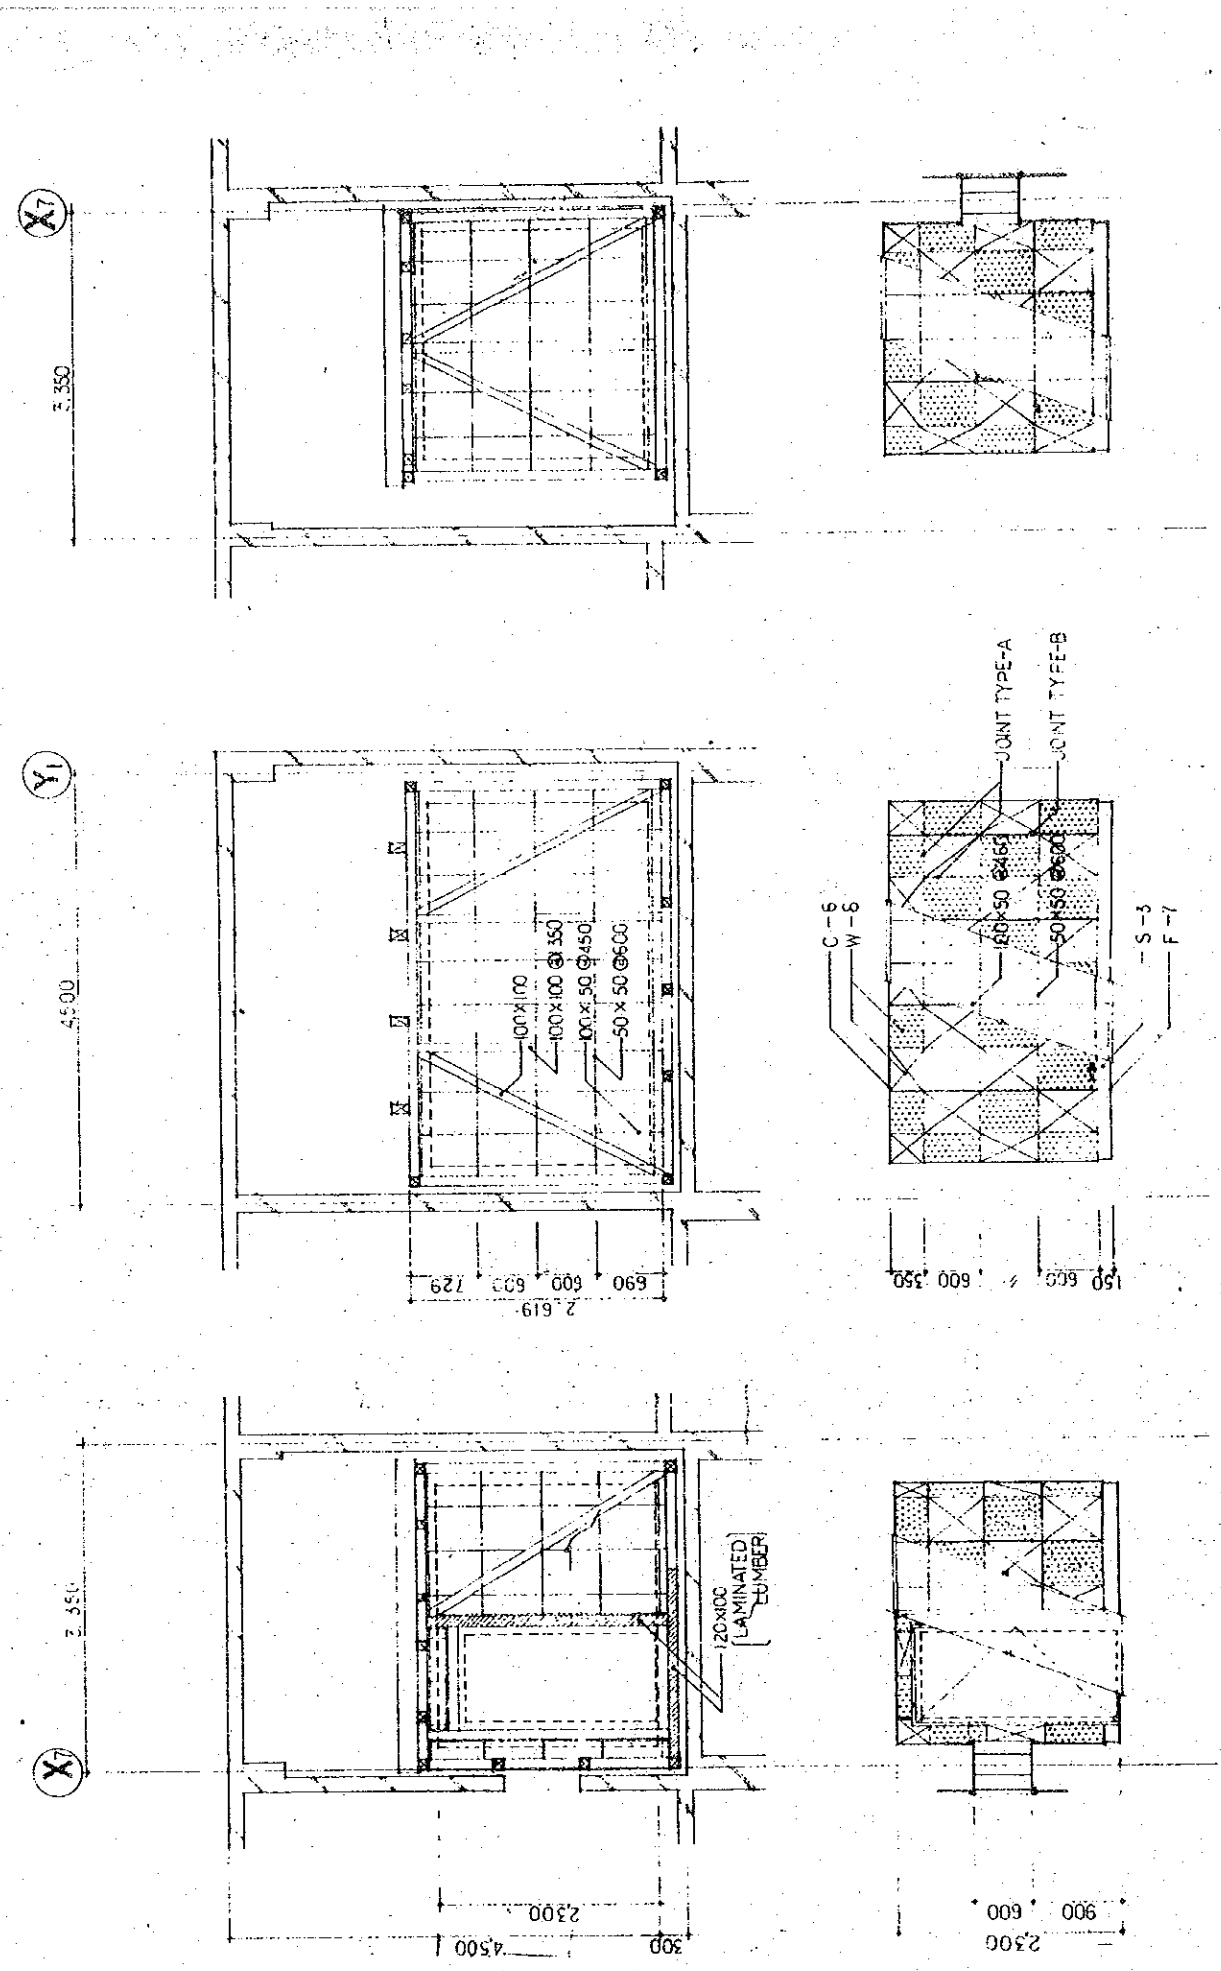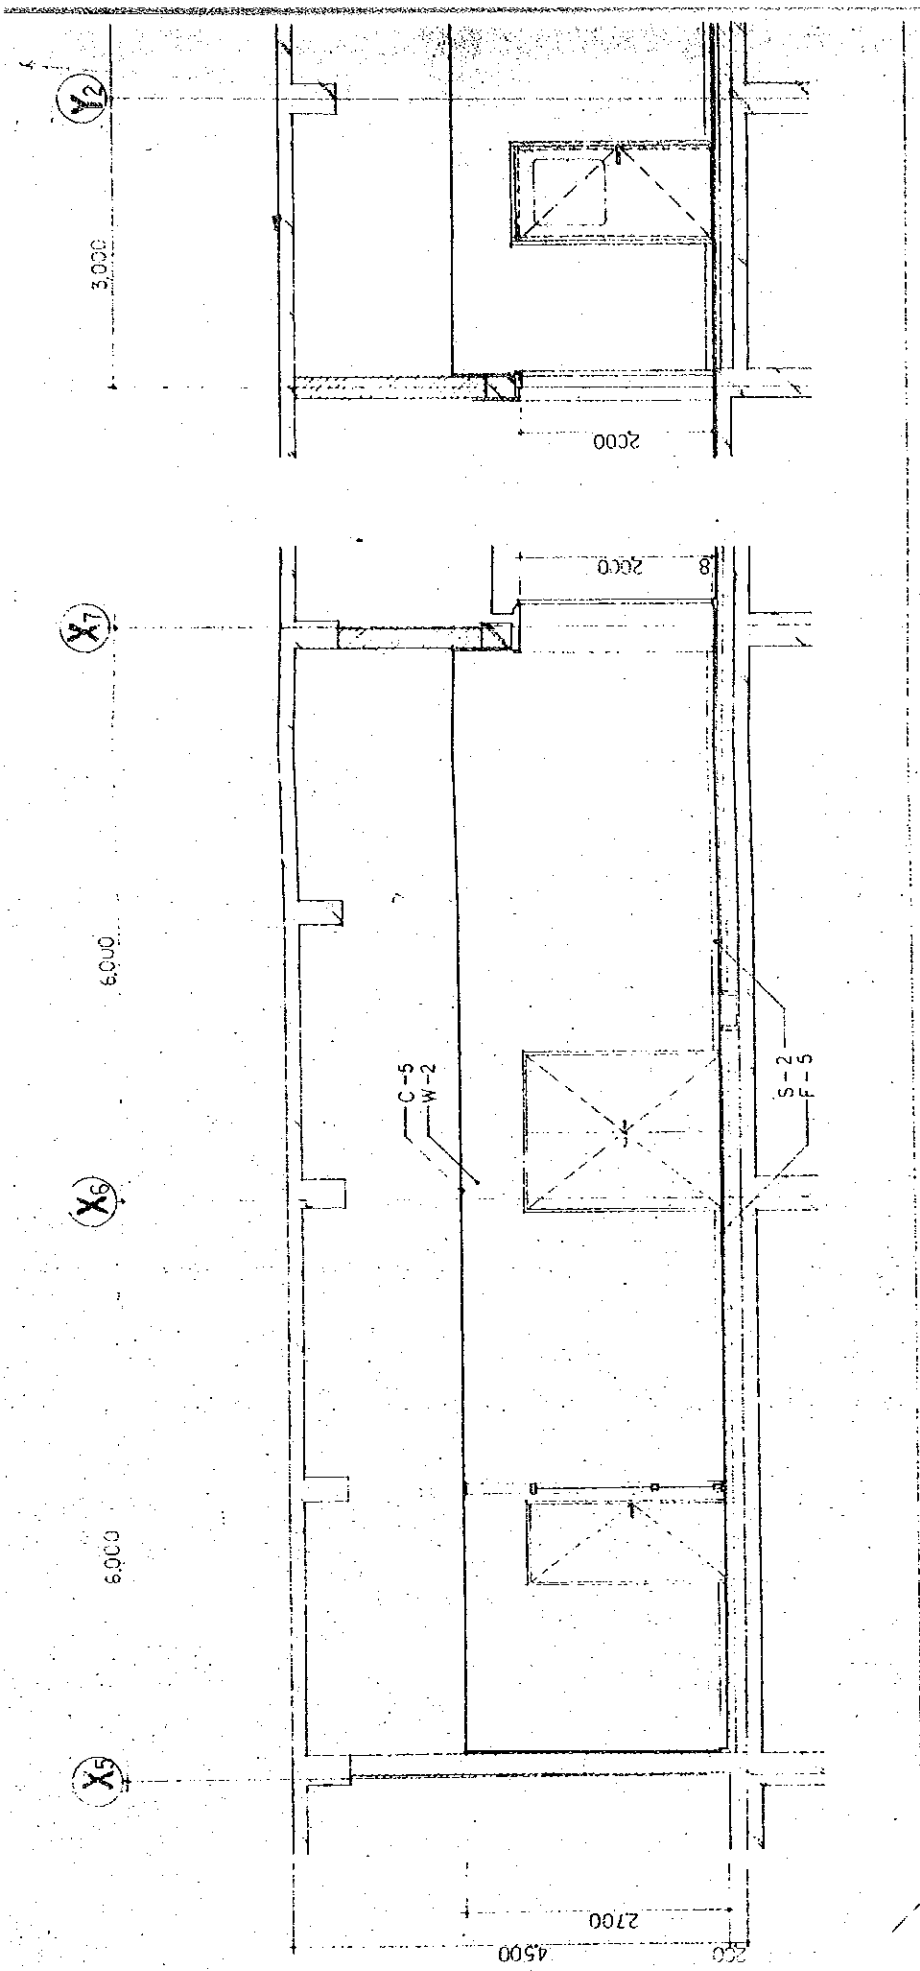

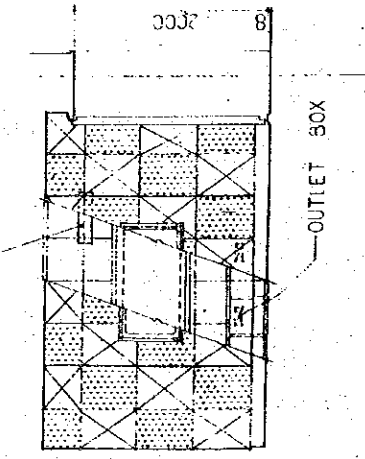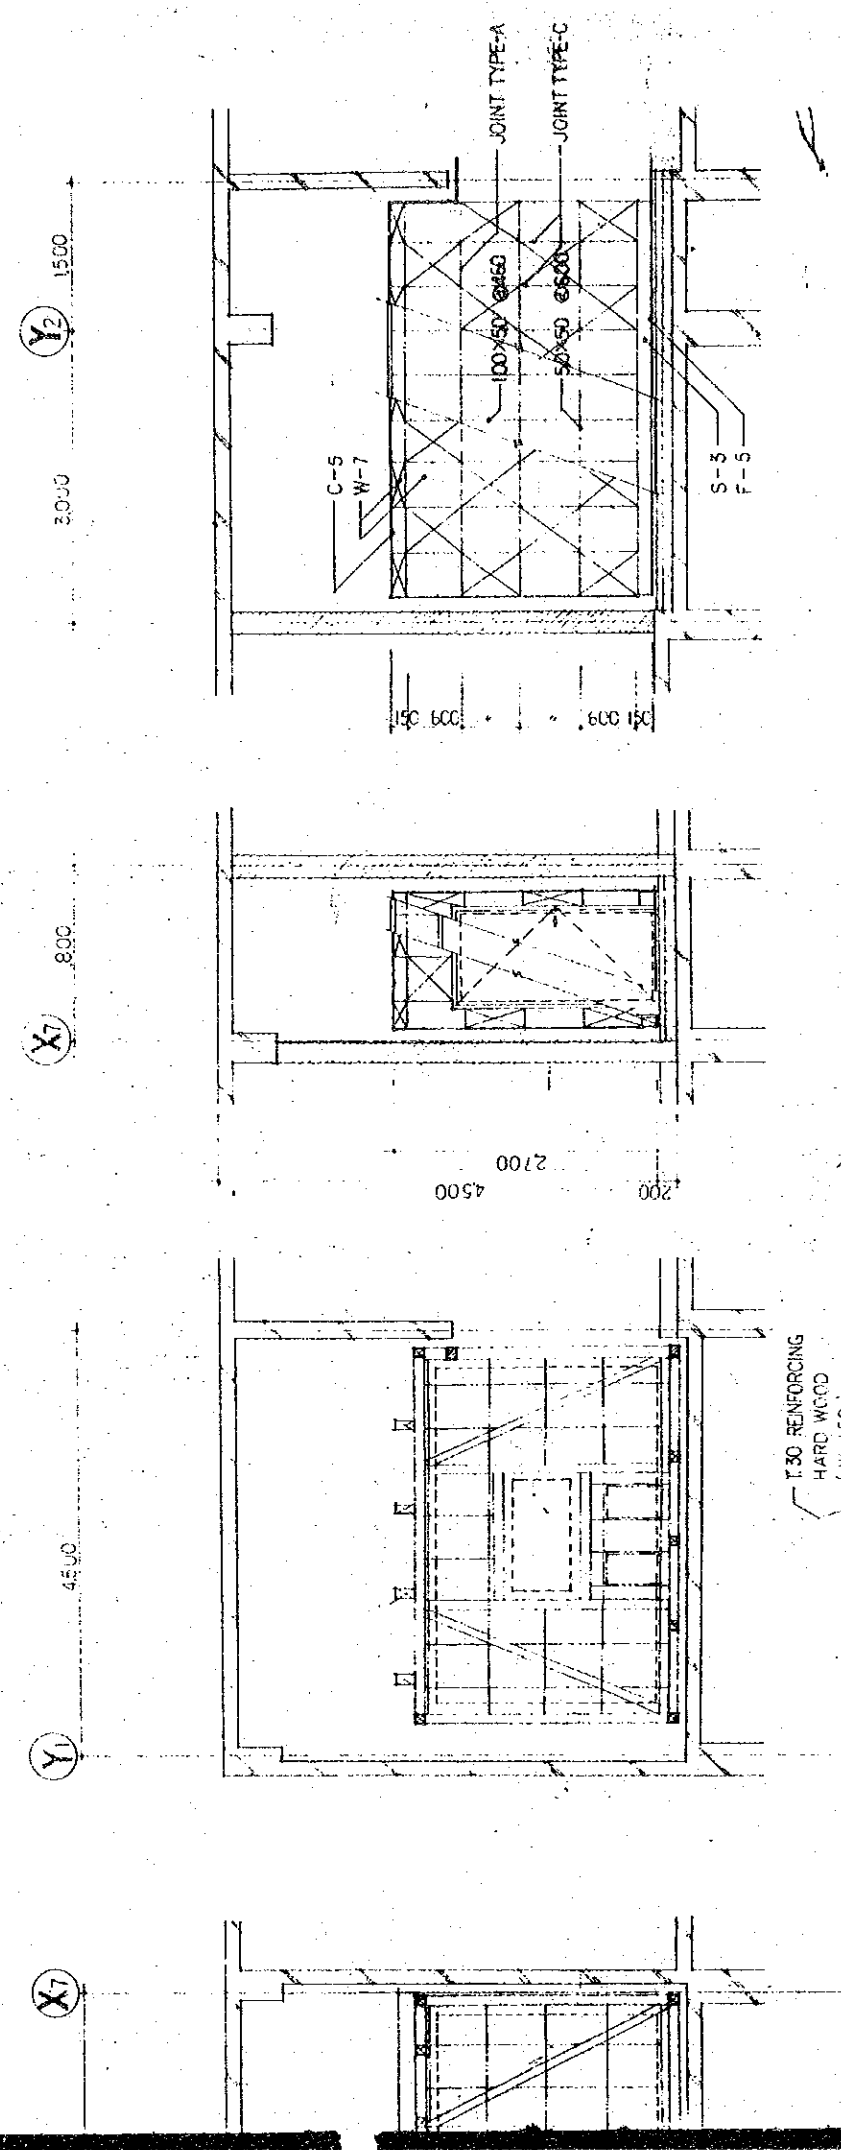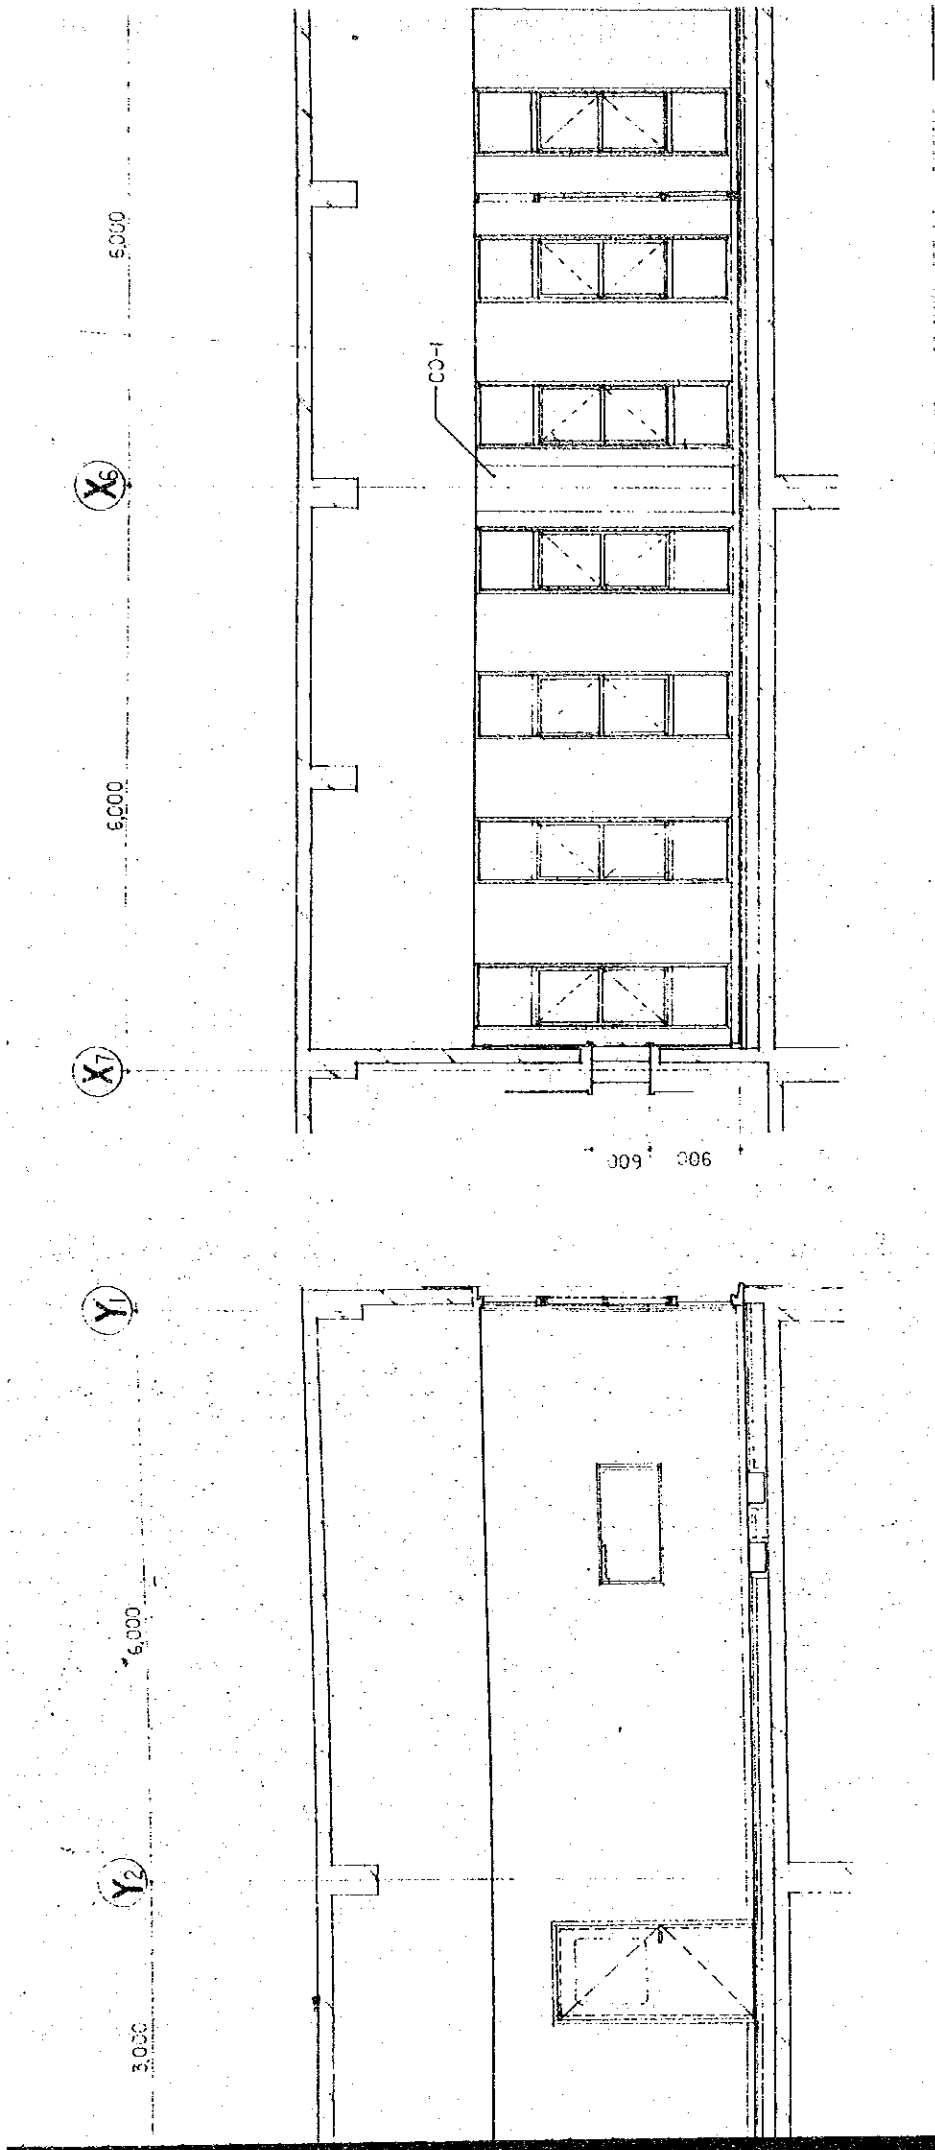

DRAWING 1. FRAMING ELEVATION OF ANNOUNCE STUDIO 1:50

X6

X5



Y1

Y2

6000

3000

3000

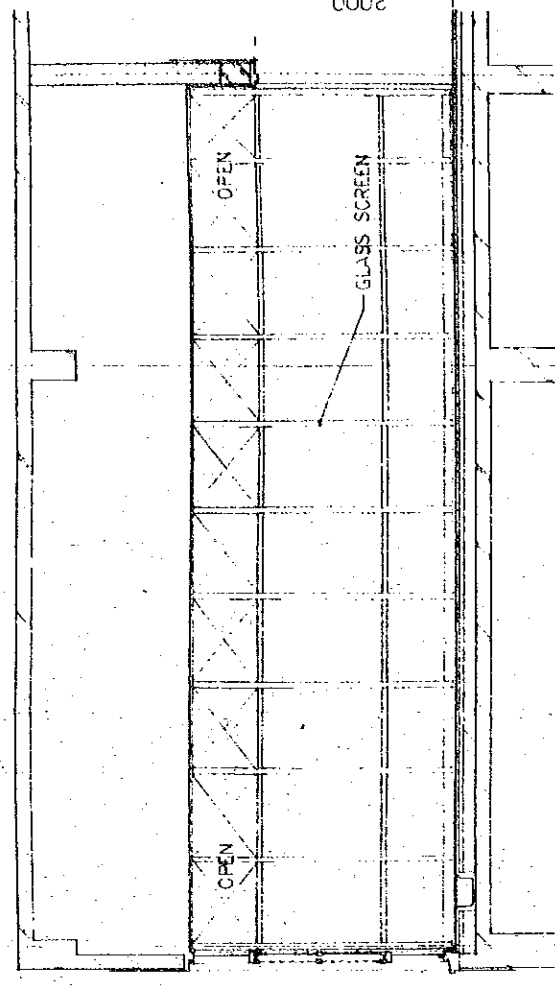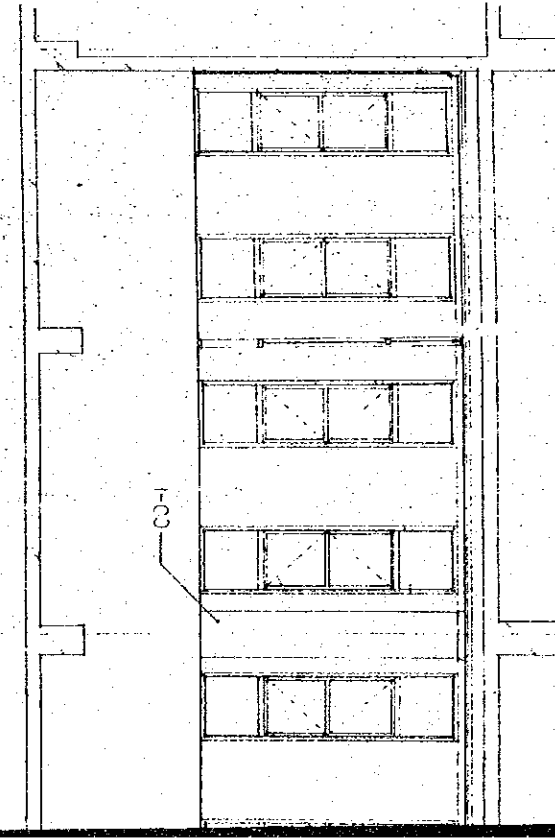

2000

WALL SURFACE DISTRIBUTION DRAWING OF MASTER CONTROL ROOM 1:50

Y2




X7

Y2

1500

1500

3000

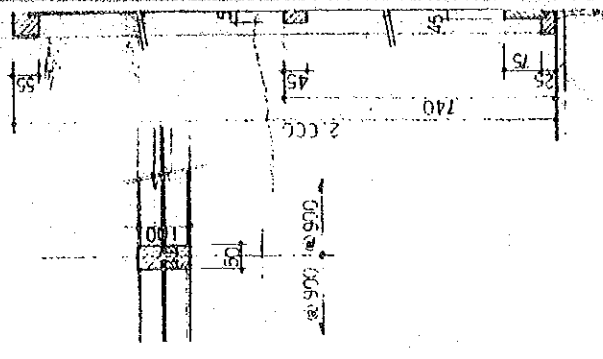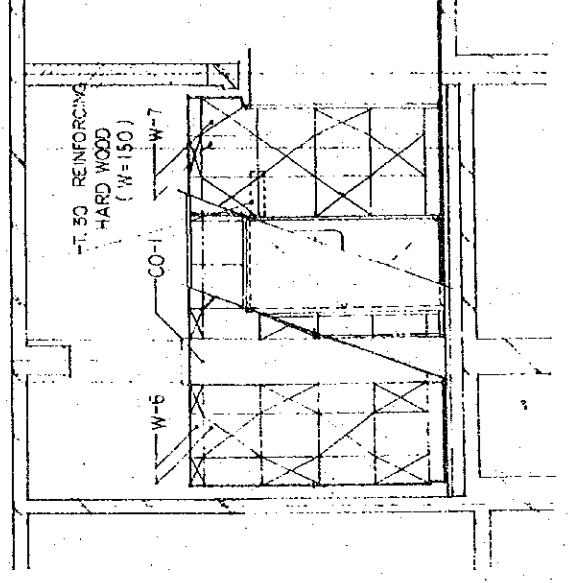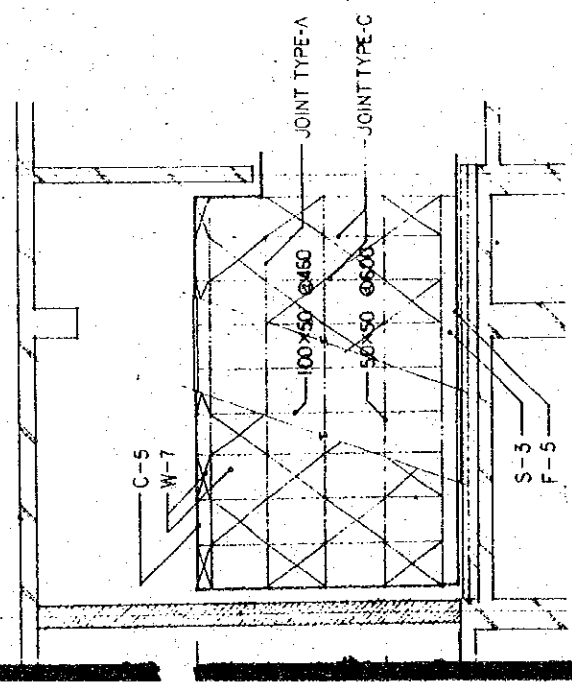

WALL SURFACE DISTRIBUTION DRAWING FRAME ELEVATION OF SOUND LOCK(S) 1:50


DETAIL OF GLASS

LEGEND

- VENTILATION
- SUPPLY
- EMERGENCY
- LIGHTING
- T.S. PLYWOOD
- T.S. PERFORATED
- T.S. PERFORATED


Y2

3000

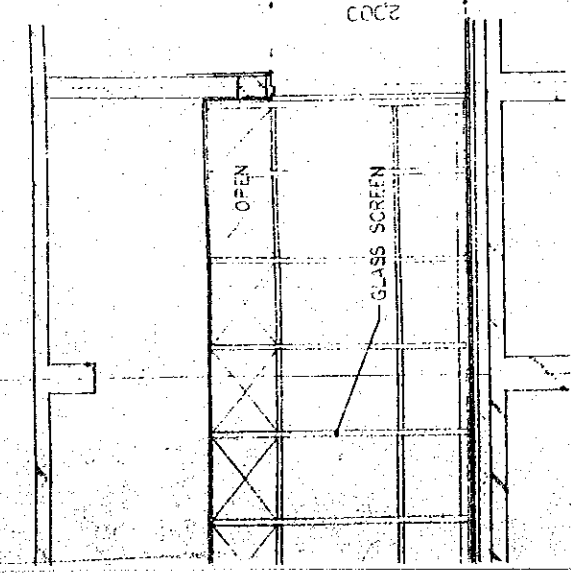


IN DRAWING OF MASTER CONTROL ROOM 1:50

3000

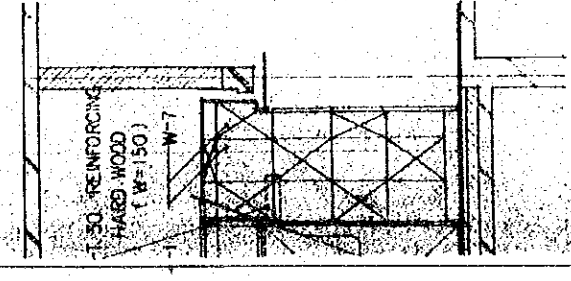

F. SOUND LOCK(S) 1:50

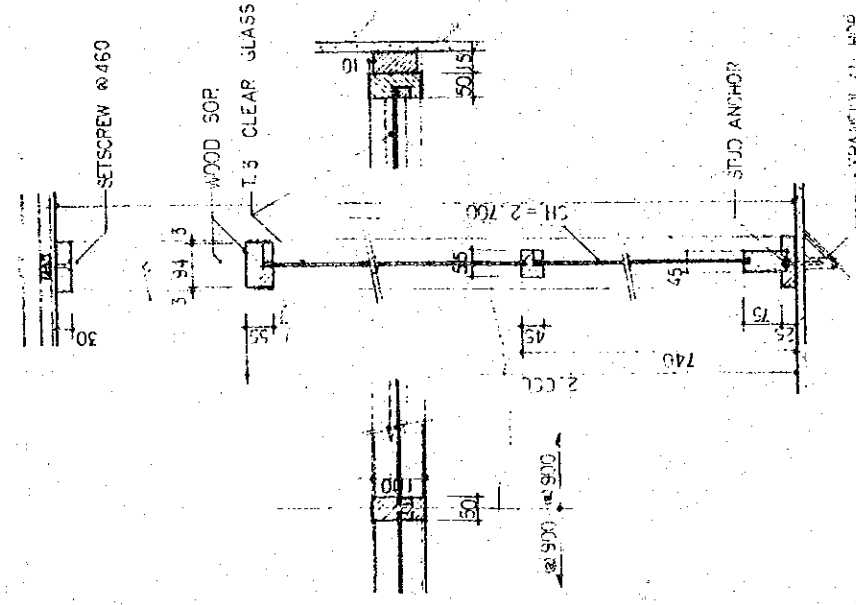


DETAIL OF GLASS SYSTEM 1:10

LEGEND

- VENTILATING OPENING (A.C. WORK)
- SUPPLY AIR OUTLET (A.C. WORK)
- EMERGENCY LIGHT (ELEC. WORK)
- LIGHTING FIXTURE (ELEC. WORK)
- T-5 PLYWOOD
- T-5 PERFORATED PLYWOOD 6°-15°
- T-5 PERFORATED PLYWOOD 9°-15°


X2

3.350

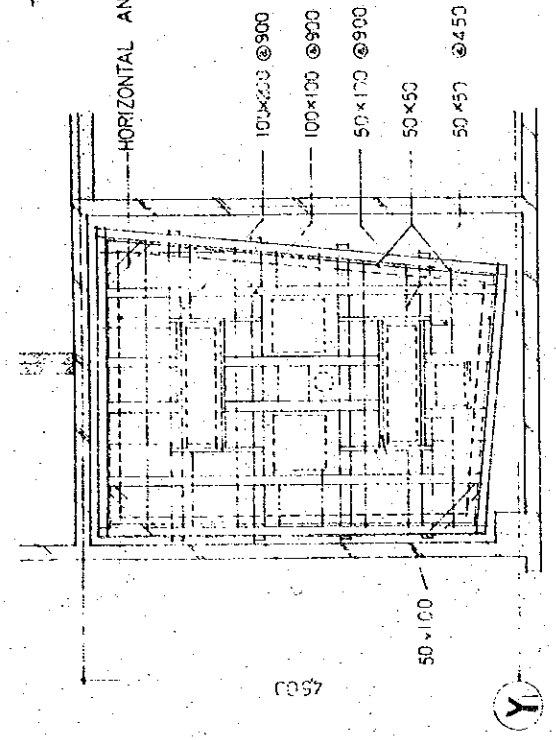


FRAMING PLAN OF CEILING 1:50

3
4
5

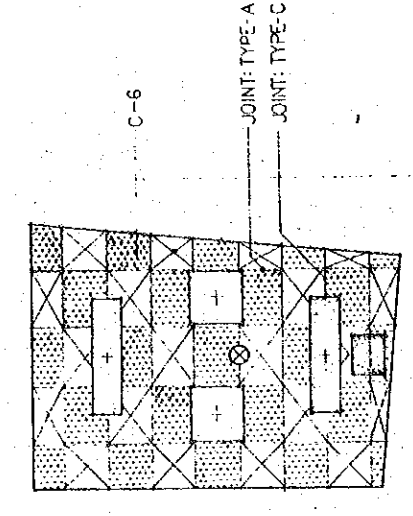

CEILING PLAN OF ANNOUNCE STUDIO 1:50

2
3
4

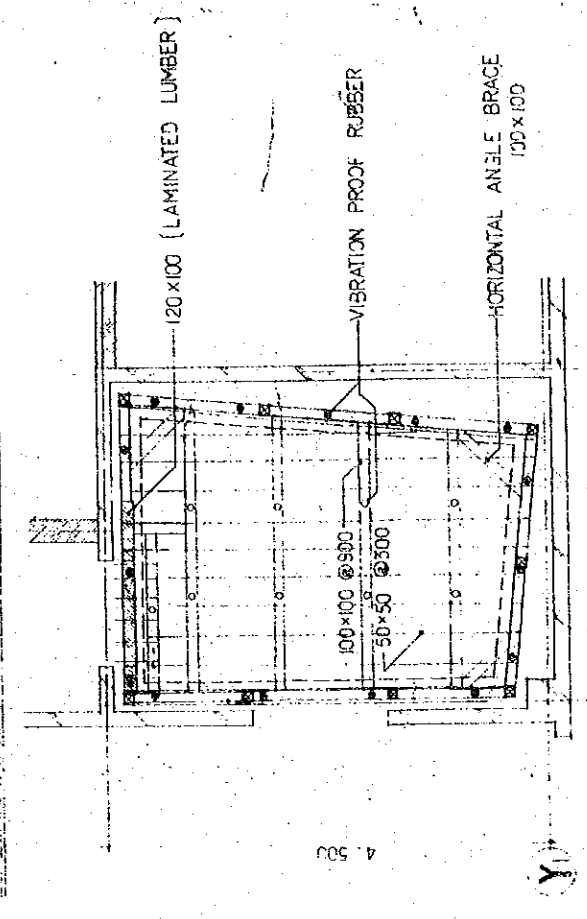


FLOOR FRAMING PLAN OF ANNOUNCE STUDIO 1:50

THE ESTABLISHMENT PROGRAMME	
MEDIUM WAVE BROADCASTING NETWORK	
THE KINGDOM OF NEPAL	
KATHMANDU STUDIO CENTRE	
DRAWING NO.	A-118
SCALE	1:50
UNIT	MM
DATE	JAN. 1981
TITLE OF DRAWING	
WALL SURFACE DISTRIBUTION DRAWING & FRAMING ELEVATION OF MASTER CONTROL ROOM	

SUB-CONTROL ROOM & SOUND LOCK



TALK STUDIO & ANNOUNCE STUDIO

PRODUCTION STUDIO NO. 1, NO. 2 & MUSIC ST.

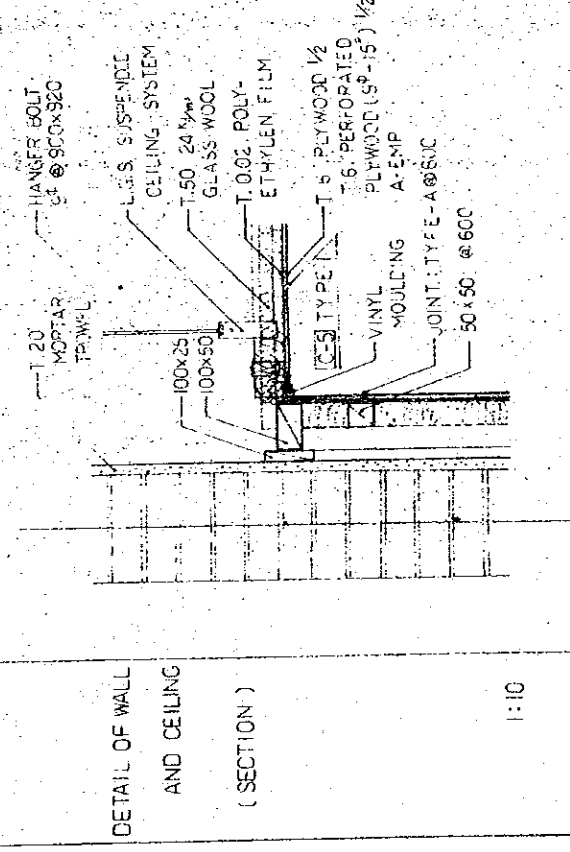


DETAIL OF WALL AND CEILING (SECTION)

1:10

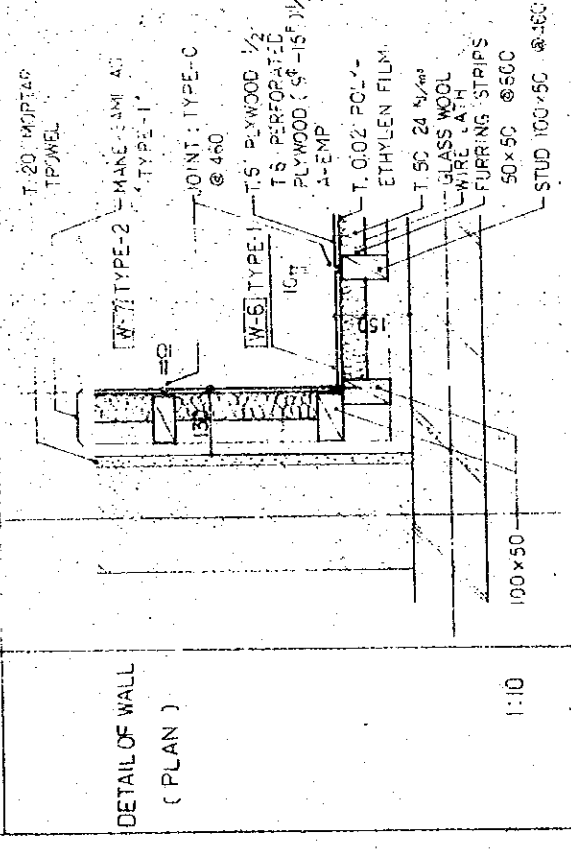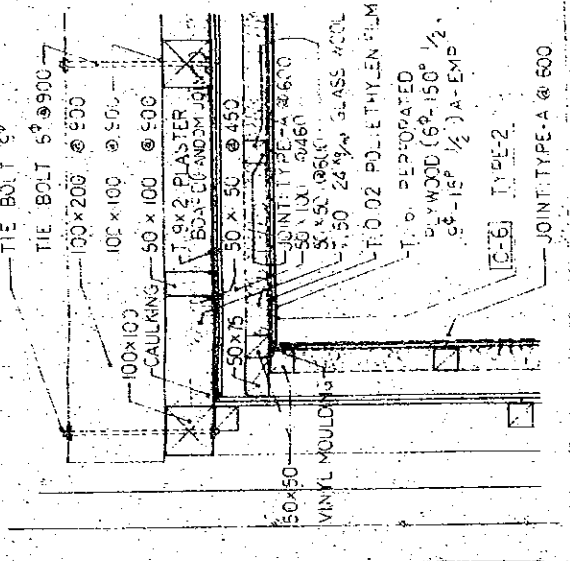


DETAIL OF WALL (PLAN)

1:10

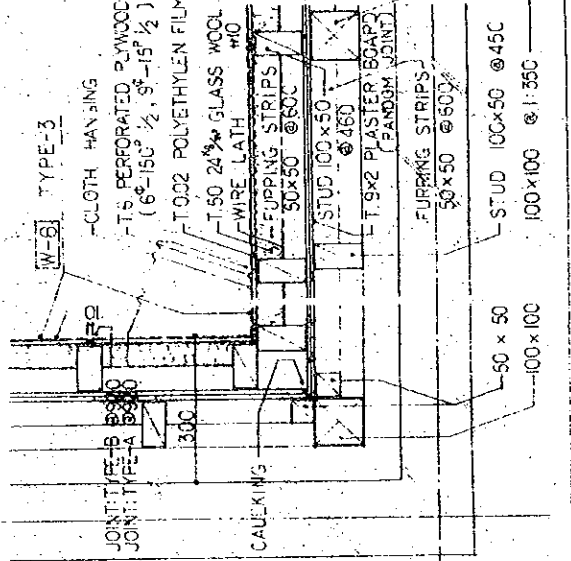


TYPICAL DETAILED SECTION (2-3)

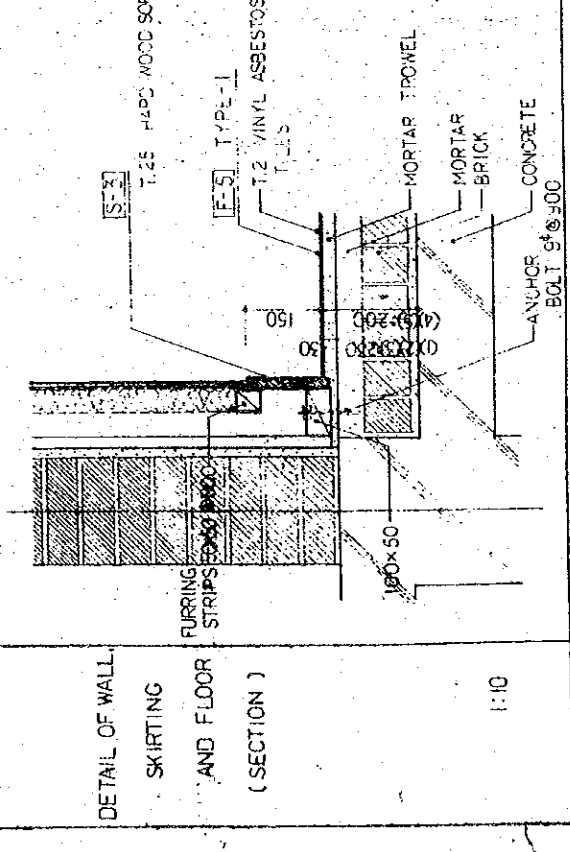


DETAIL OF WALL, SKIRTING AND FLOOR (SECTION)

1:10

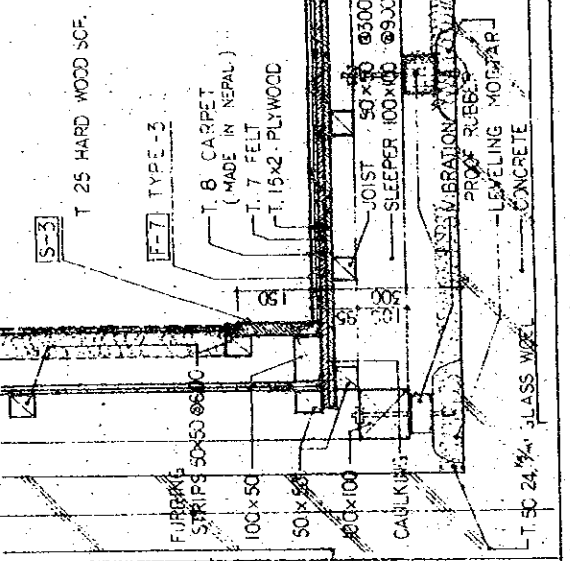


TYPICAL DETAILED SECTION (2-4)

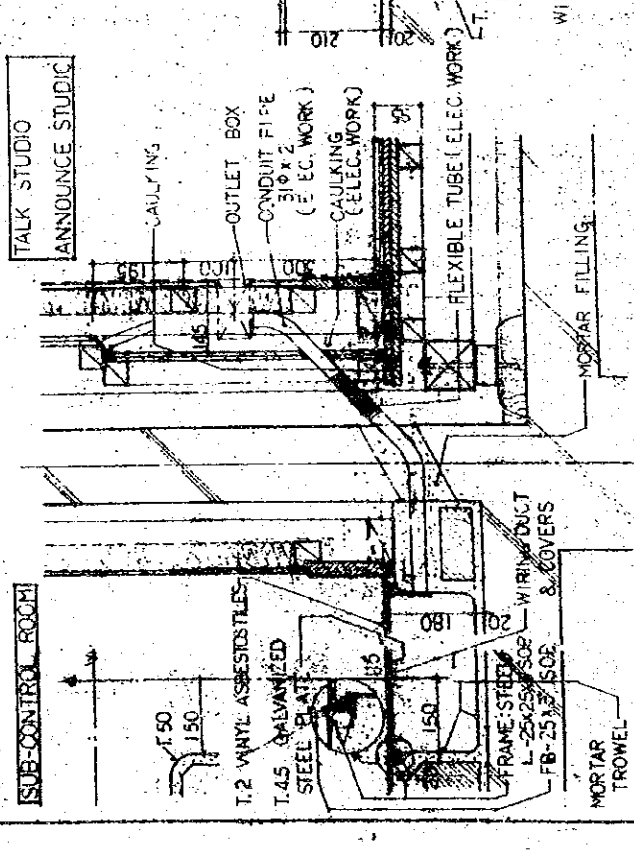


DETAIL OF OUTLET BOX, WIRING DUCT & COVERS

1:10

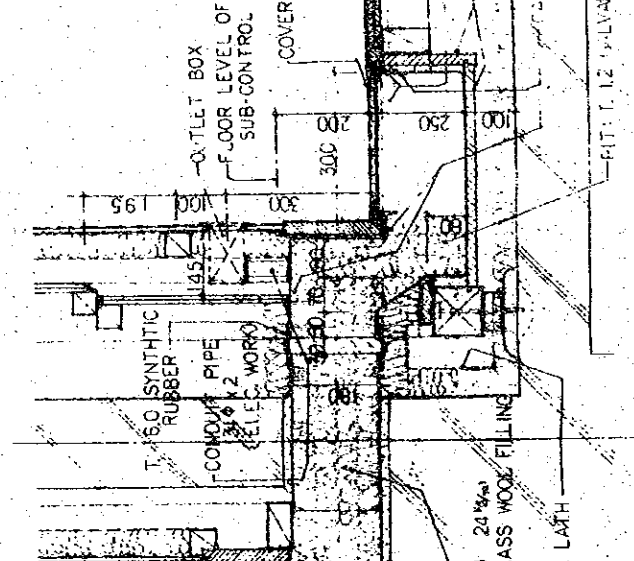



DETAIL OF OUTLET BOX, WIRING DUCT & COVERS

1:10

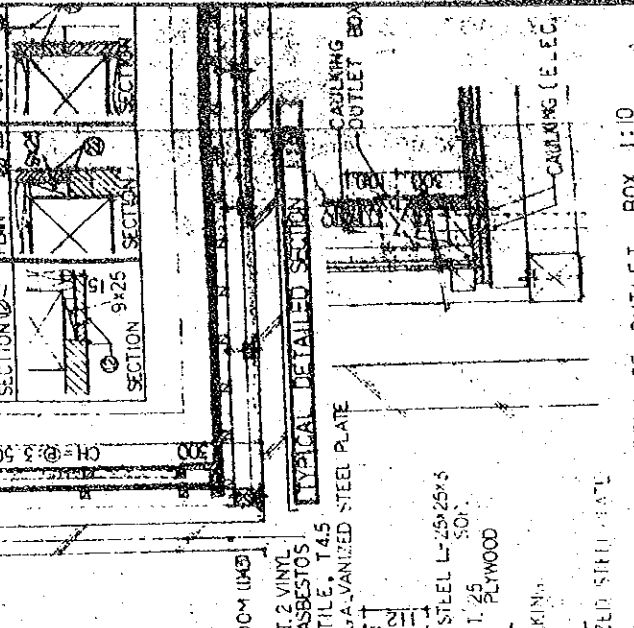

DETAIL OF OUTLET BOX






1:10

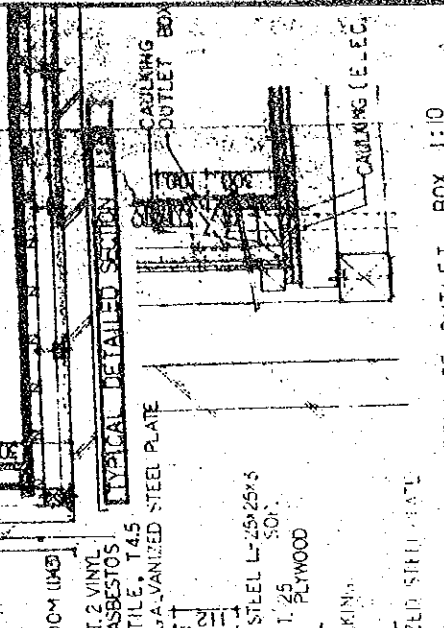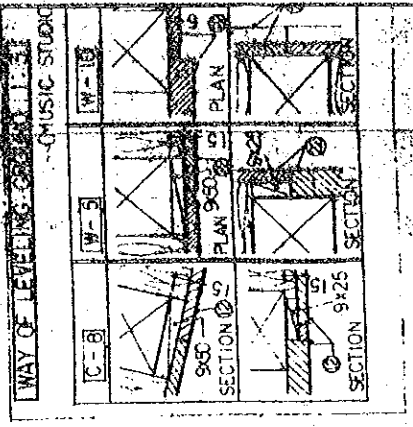

DOOR & WINDOW SCHEDULE

TYPE	QUANTITY	HARDWARE			DOOR CLOSER	DOOR STOP
		PIVOT HINGE	LOCK	DOOR CLOSER		
PAD-C-1	5	HORI# 2470 (1 SET)	HORI# 1184 PIN TUMBLER LOCK ROLLER LATCHBOLT	(1 PIECE)		
PAD-C-2	1	DITTO	DITTO	DITTO		
PAD-D-1	6	DITTO	DITTO	DITTO		
PAD-D-2	1	DITTO	DITTO	DITTO		
PAD-D-3-1	5	DITTO	DITTO	DITTO		
PW-B-1	1	—	—	—		
PW-B-2	1	—	—	—		
PW-B-3	3	—	—	—		


ELEVATION 1:30

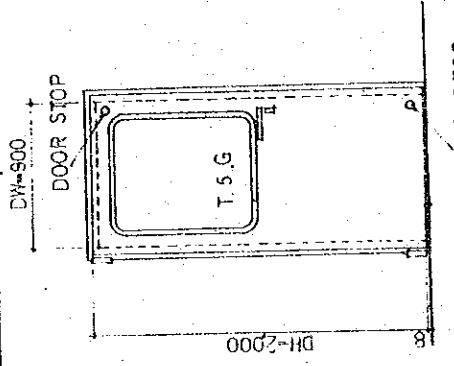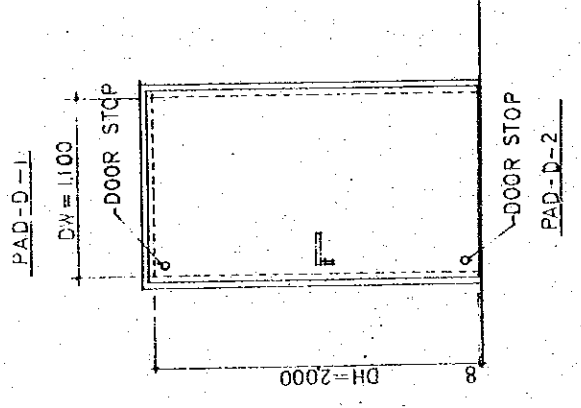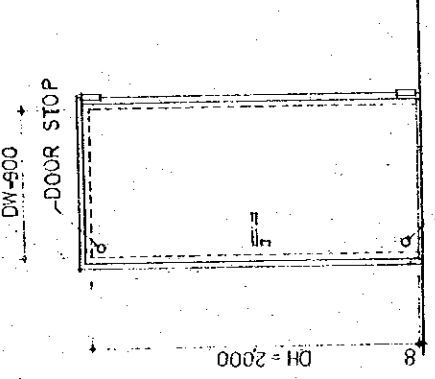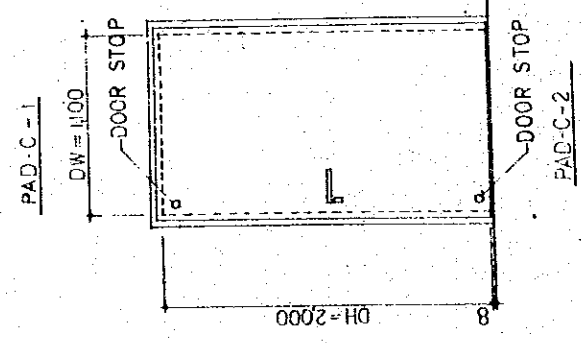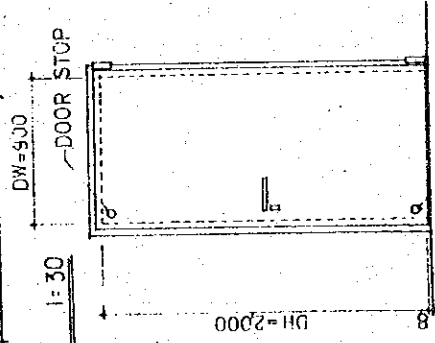

DOOR STOP




DOOR STOP	GLASS (CLEARED FLOAT)	MATERIAL	REMARK
(2 PIECE)		ALUMINIUM	
DITTO		DITTO	
DITTO		DITTO	
DITTO		DITTO	
DITTO	5 mm	DITTO	
—	10 mm 5 mm 8 mm	DITTO	
—	10 mm 5 mm 8 mm	DITTO	
—	10 mm 5 mm 8 mm	DITTO	

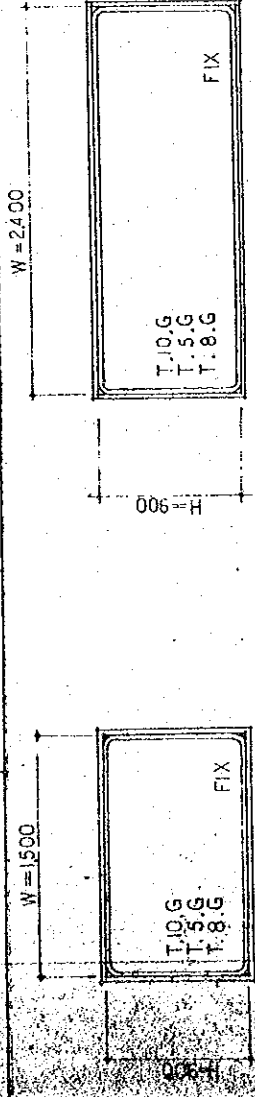

PW-B-1

PW-B-3

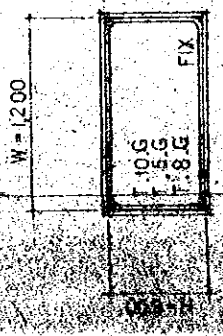

PW-B-2

THE ESTABLISHMENT PROGRAMME
OF
MEDIUM WAVE BROADCASTING NETWORK
IN
THE KINGDOM OF NEPAL




KATHMANDU STUDIO CENTRE

DRAWING NO. A-20

TITLE OF DRAWING
SOUND PROOF
DOOR & WINDOW SCHEDULE




SCALE 1:30

DATE JAN. 1981

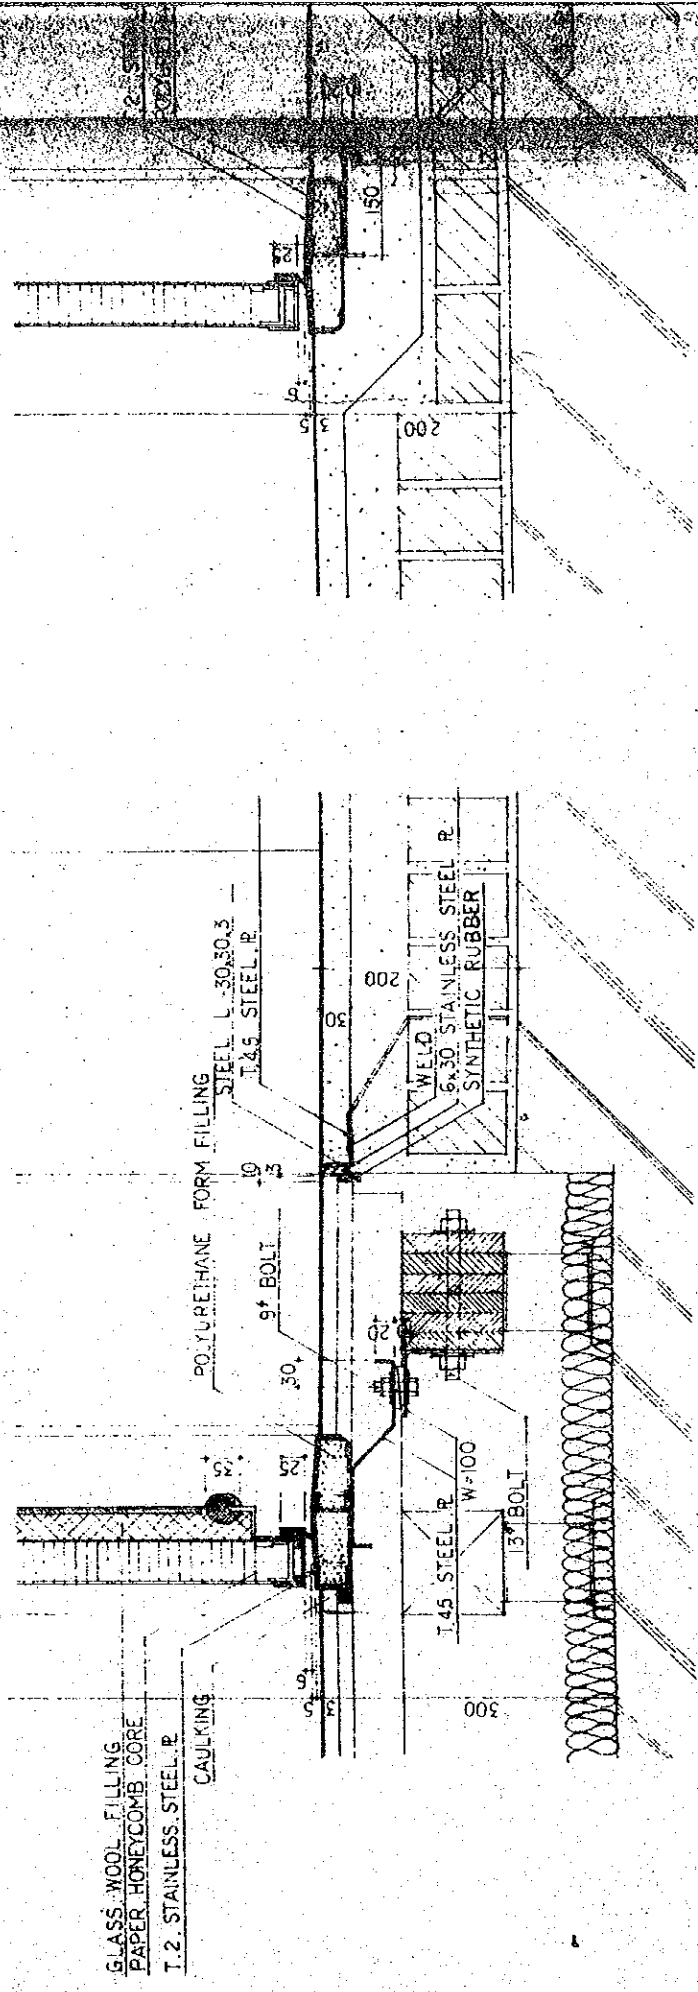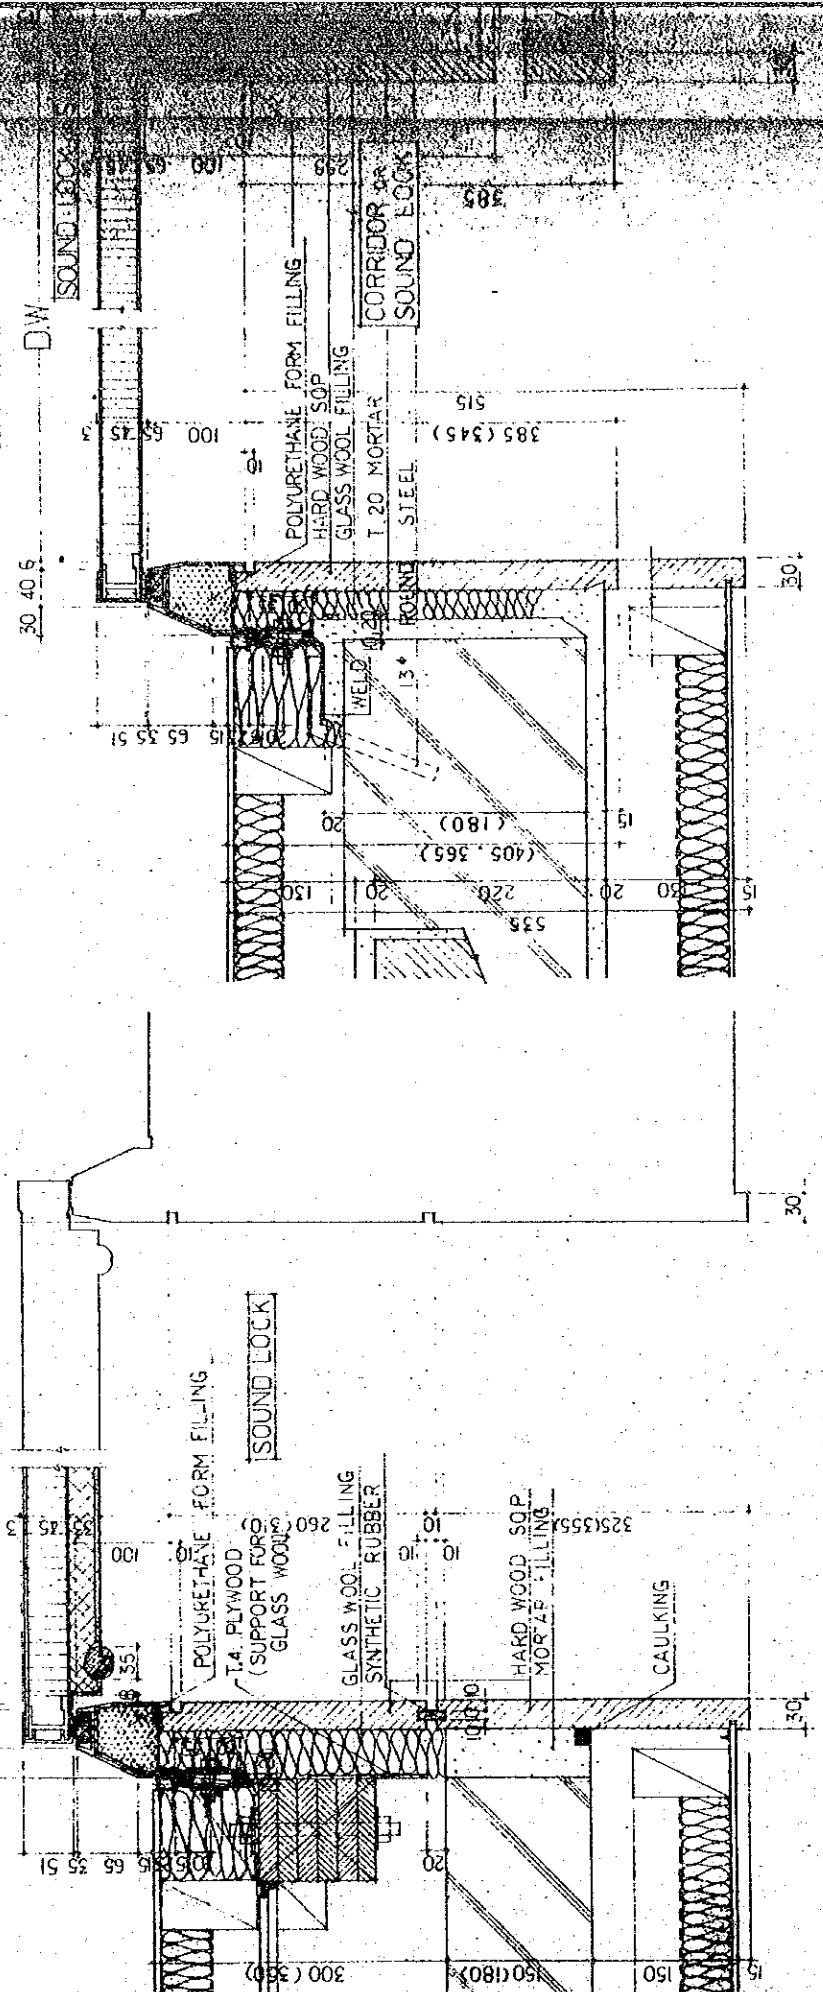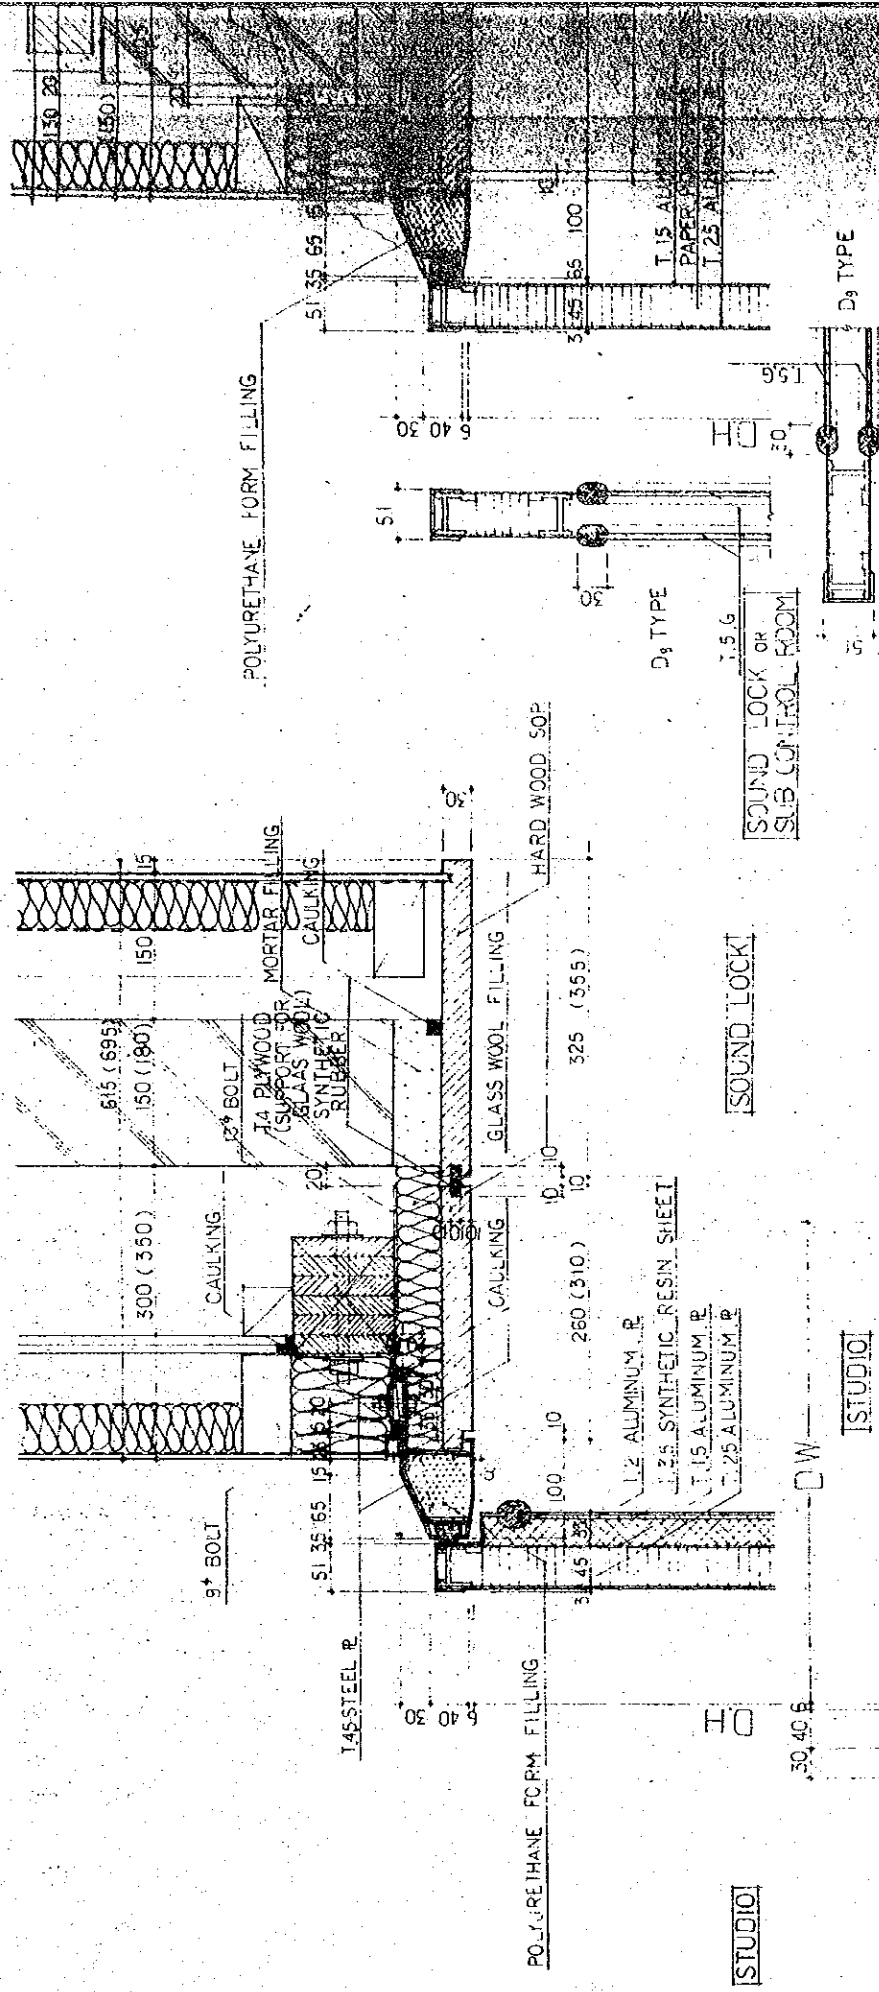









SECTION 1:5
PAD - C TYPE

SECTION 1:5
PAD - D TYPE

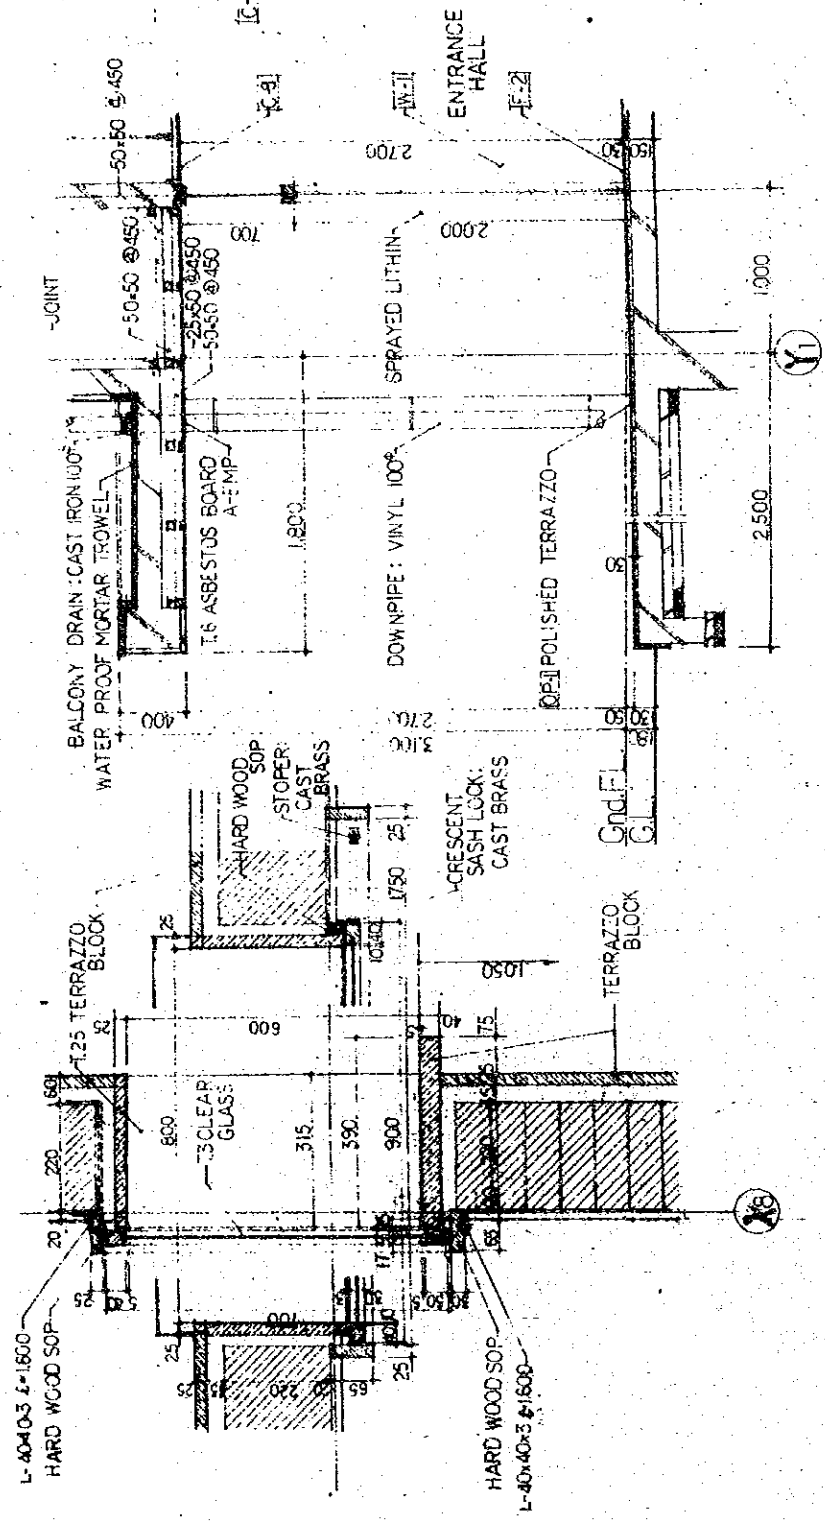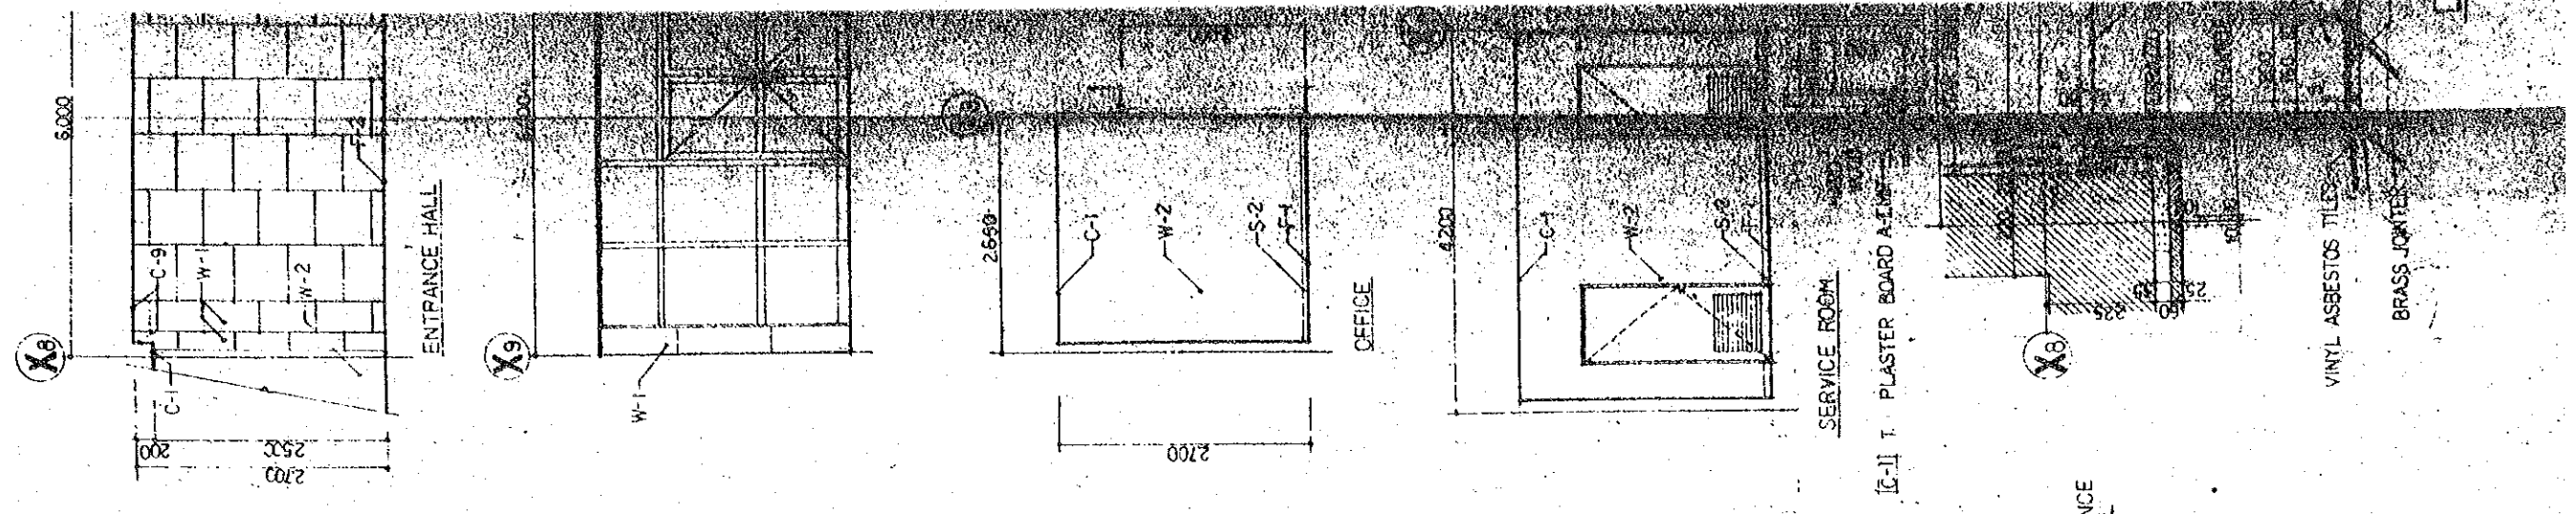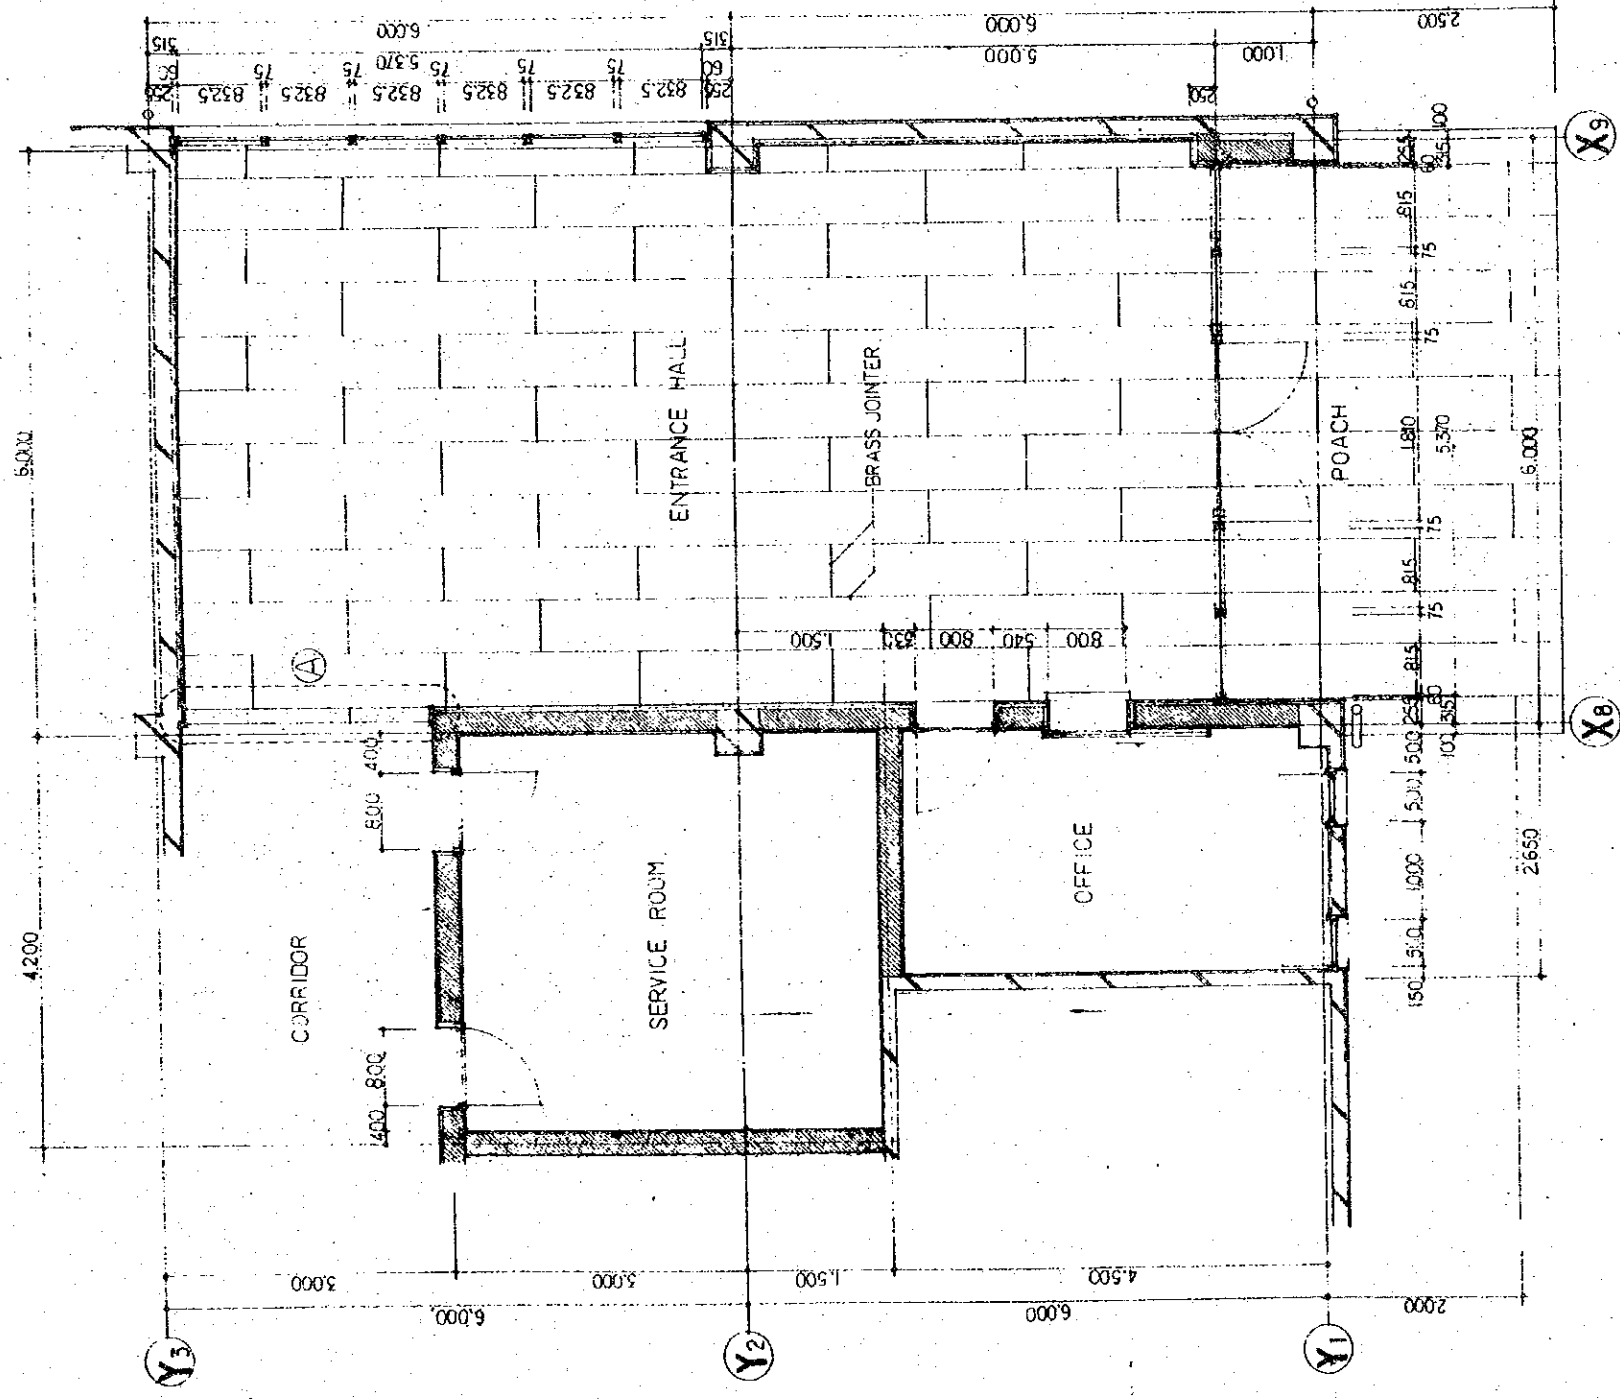








DETAIL OF CANOPY 1:30

DETAIL OF INFORMATION COUNTER 1:10

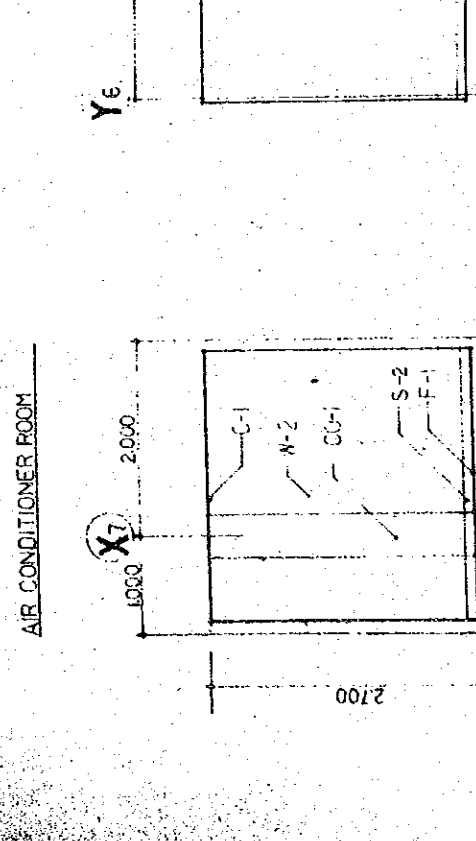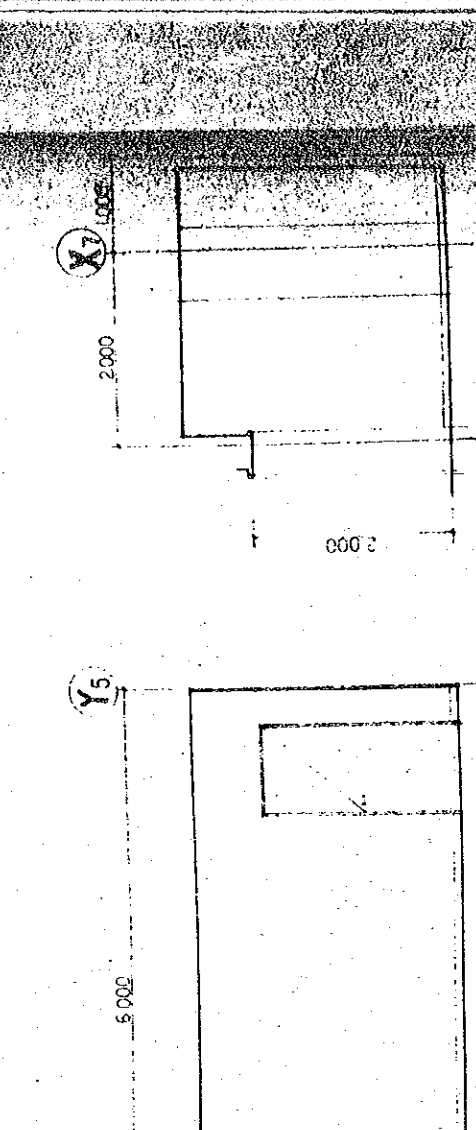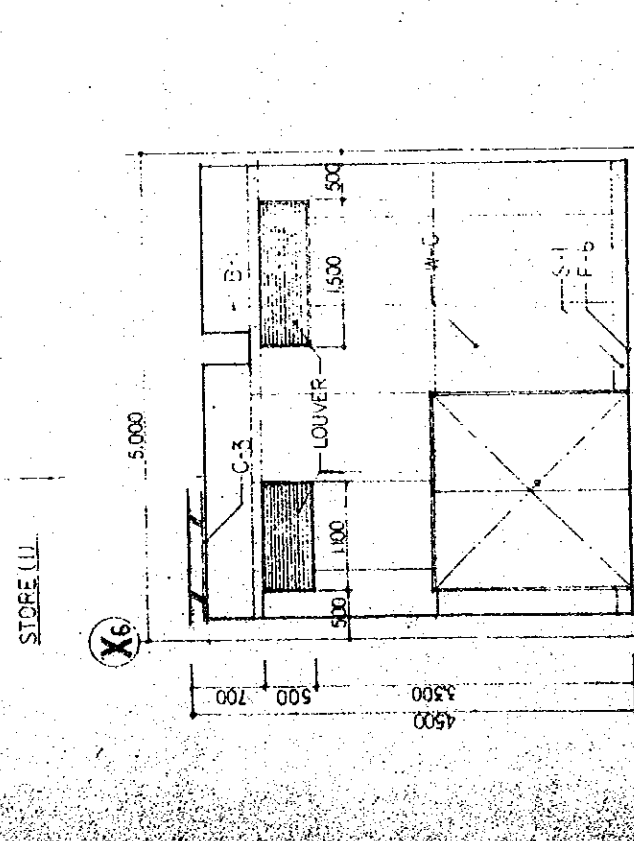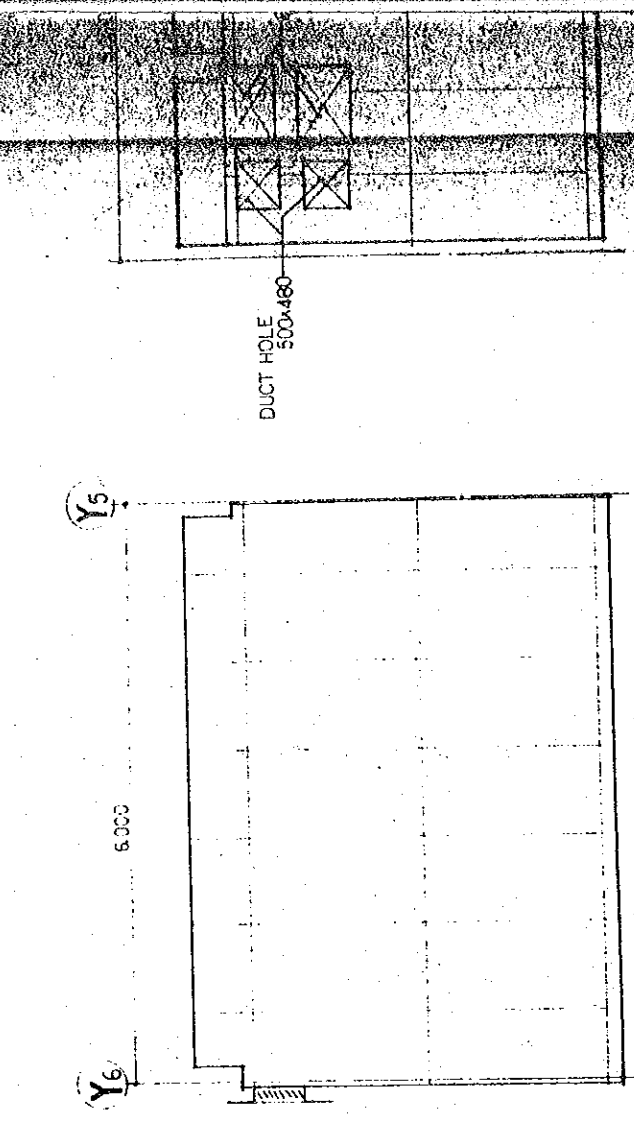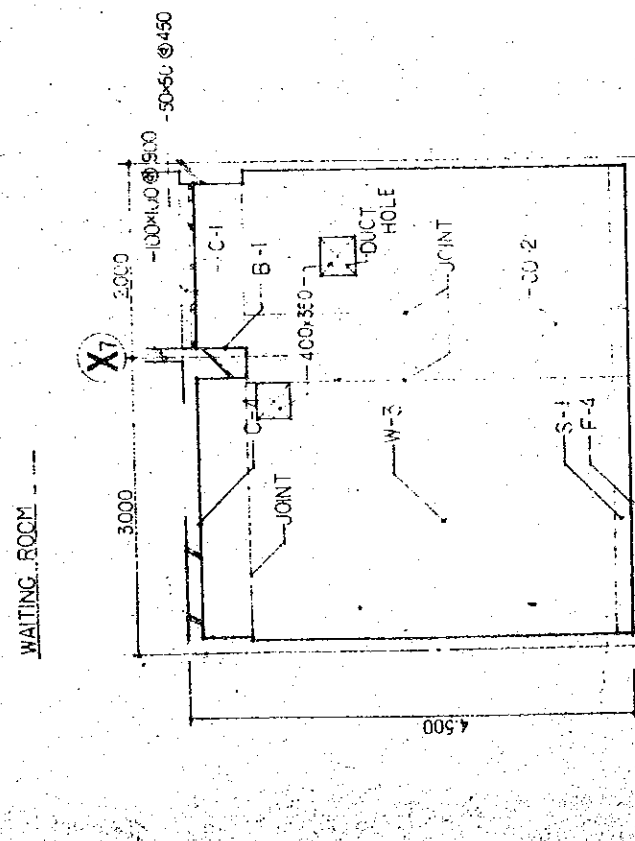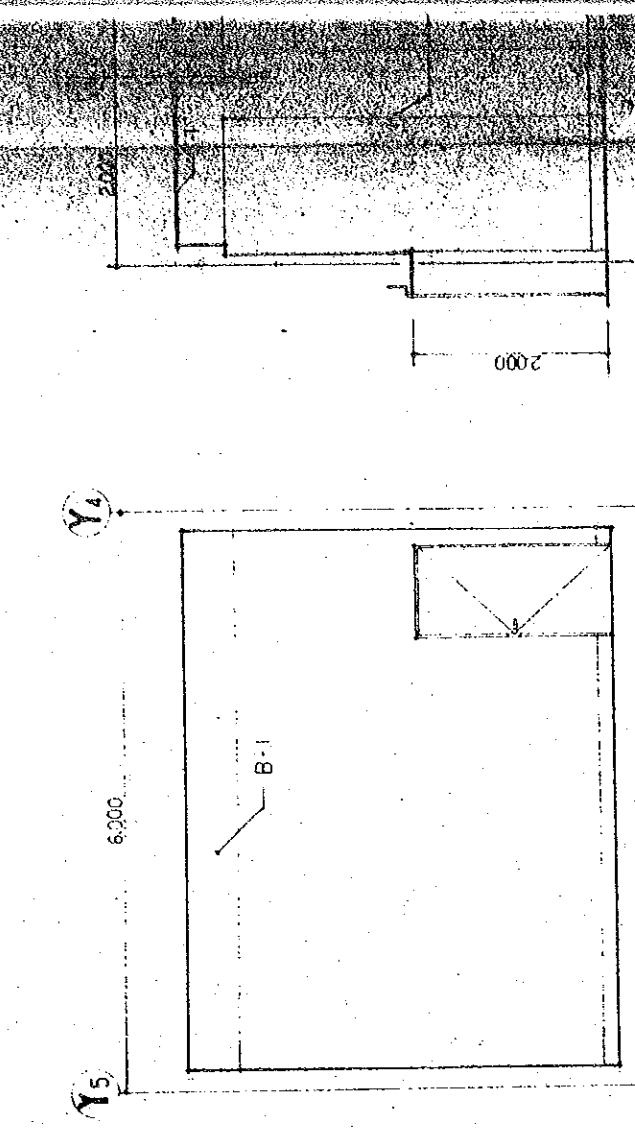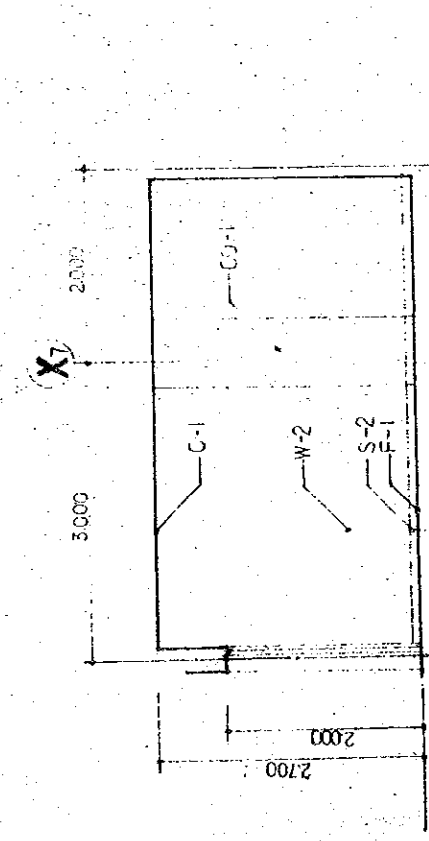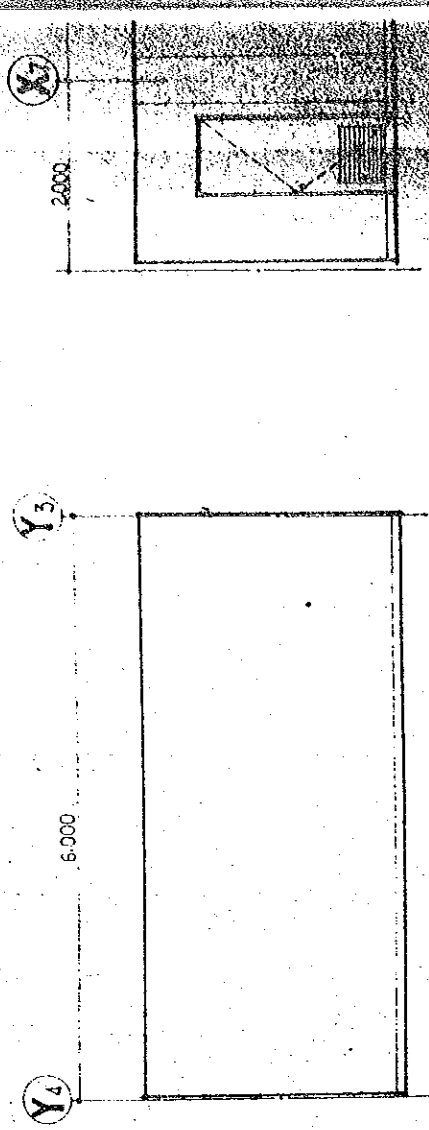


AIR CONDITIONER ROOM




MUSICAL INSTRUMENT ROOM

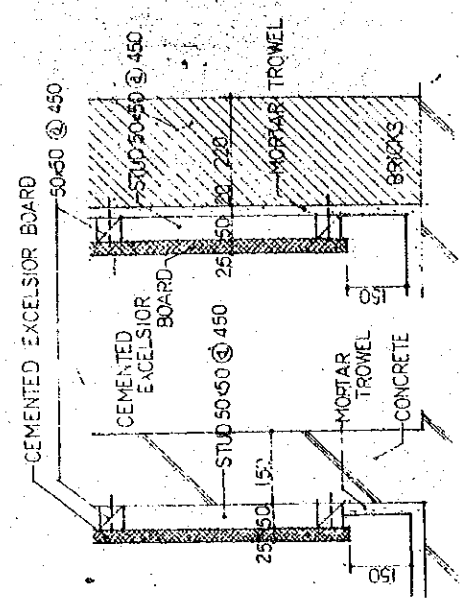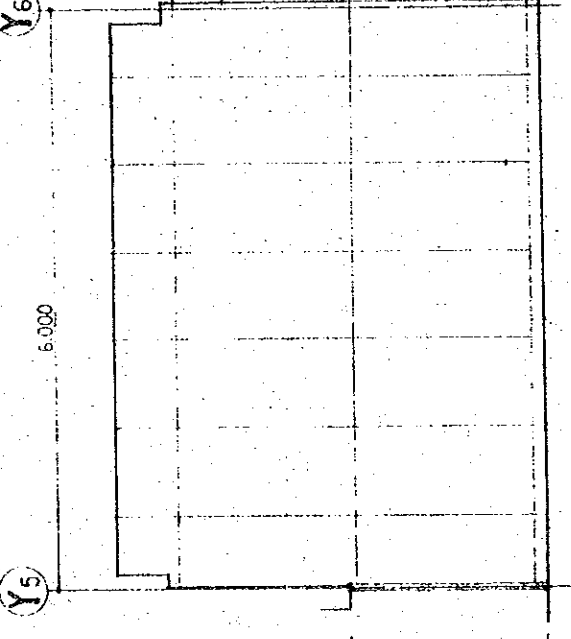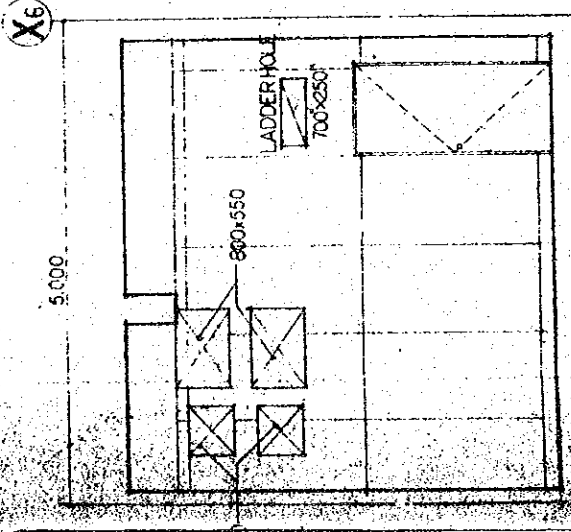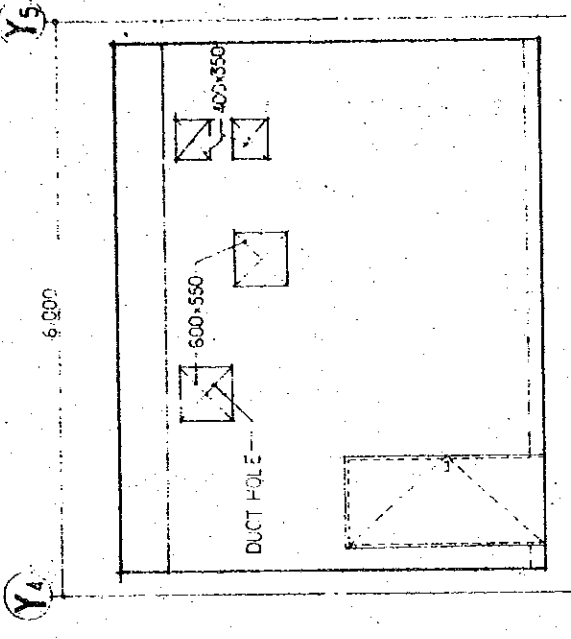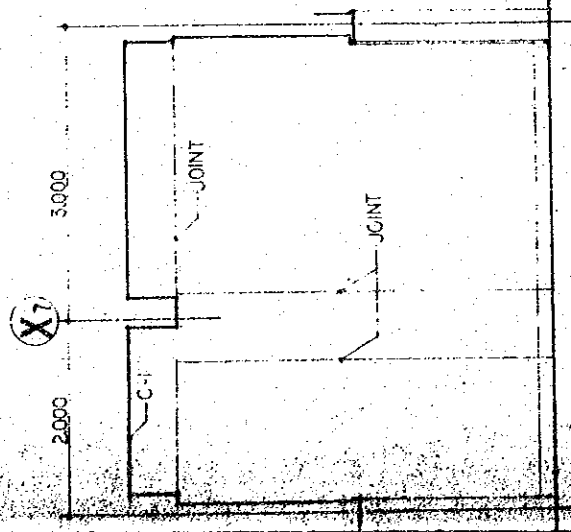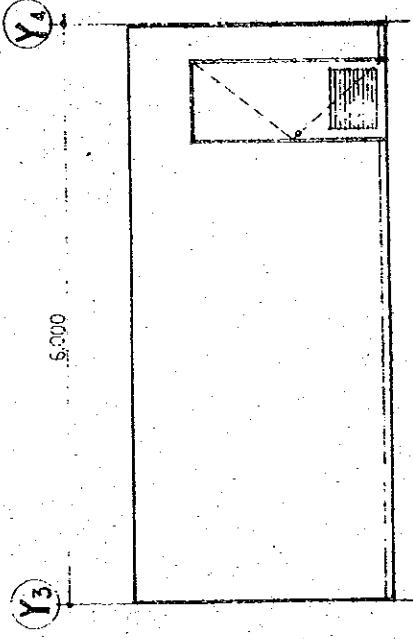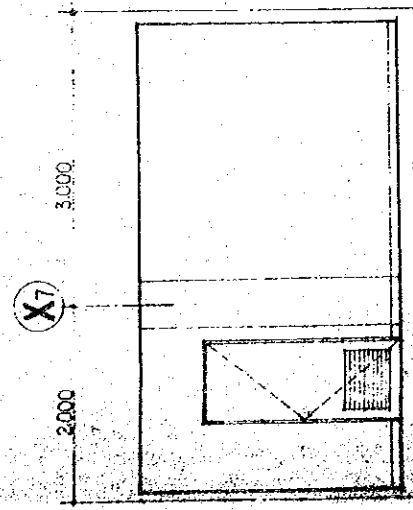




DETAIL OF WALL (AIR CONDITIONER ROOM) 1:10

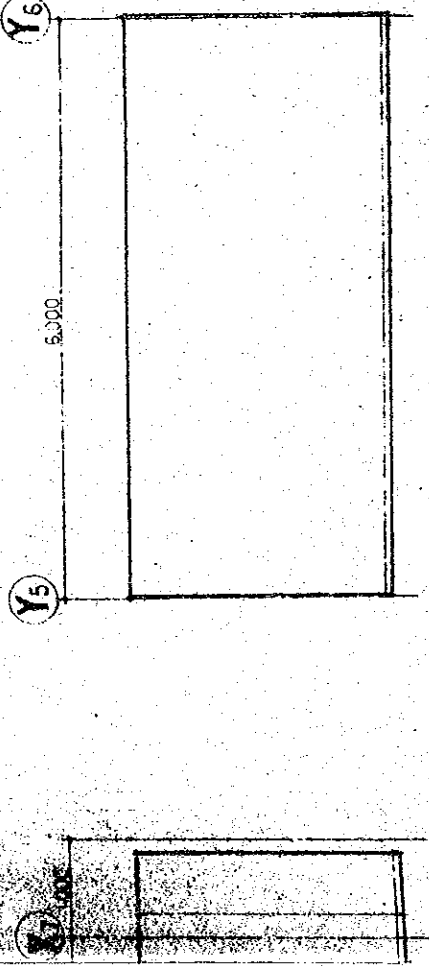



THE ESTABLISHMENT PROGRAMME		DRAWING NO
MEDIUM WAVE BROADCASTING NETWORK		A-125
IN THE KINGDOM OF NEPAL		SCALE
KATHMANDU STUDIO CENTRE		1:50
TITLE OF DRAWING		UNIT
INTERIOR ELEVATION OF WAITING ROOM, E.T.C.		mm
DATE		JAN. 1981



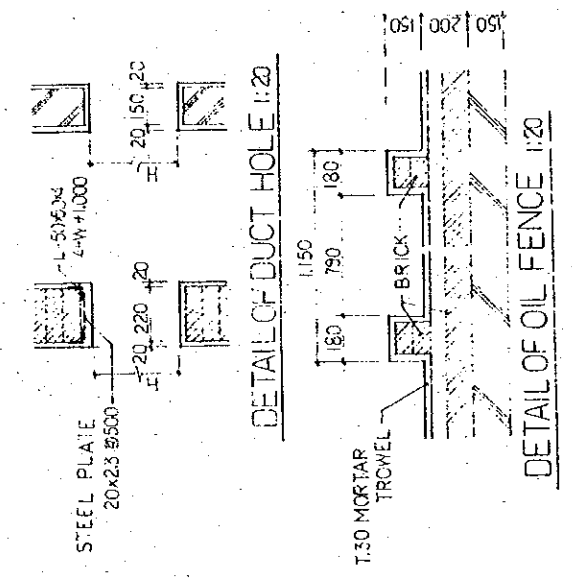
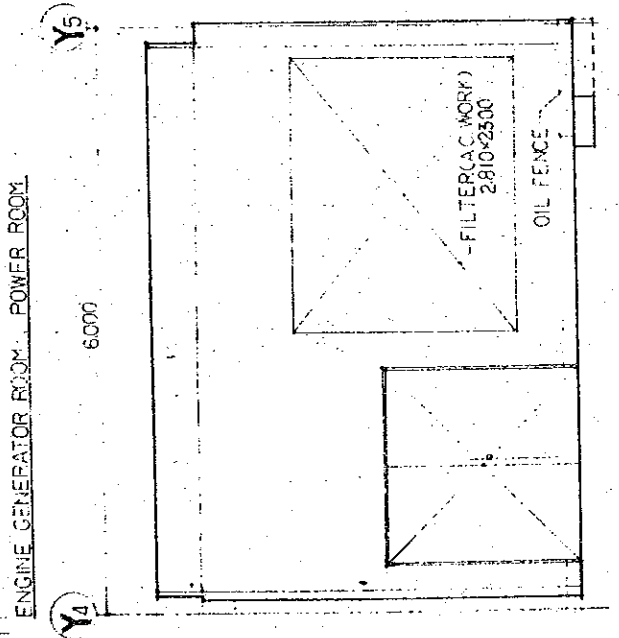
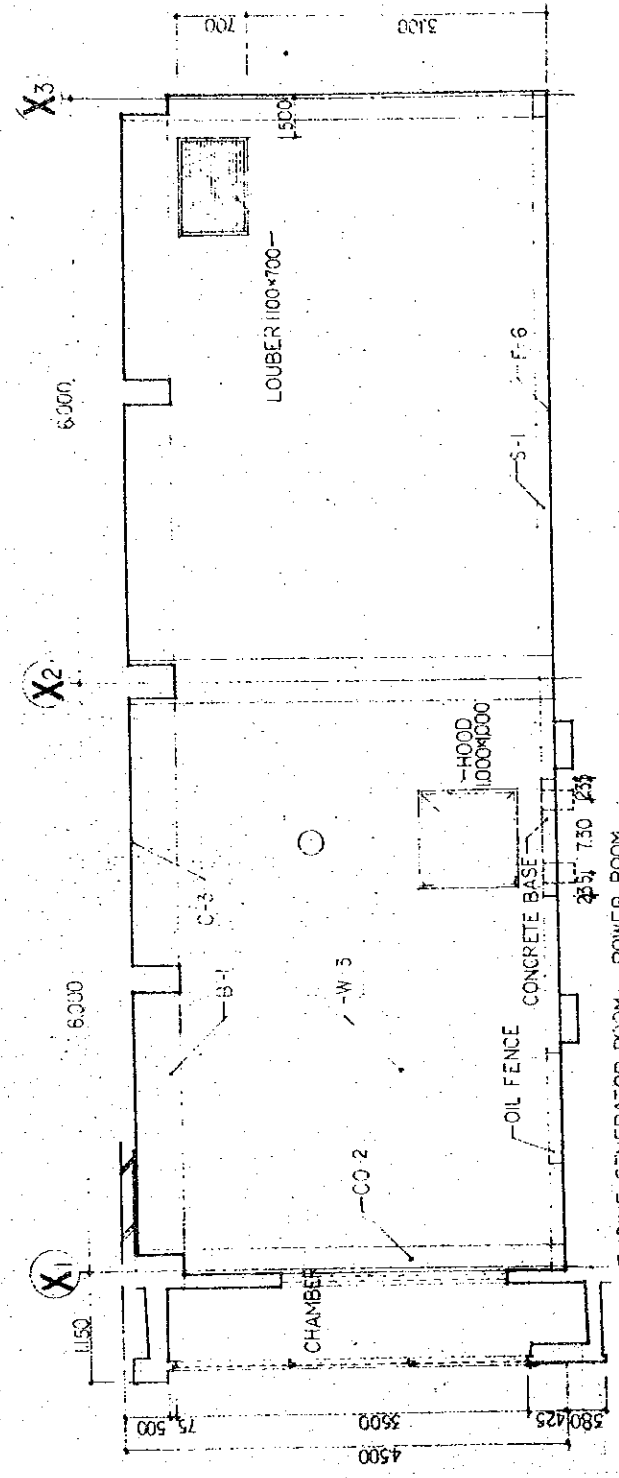


DETAIL OF OIL FENCE 1:20

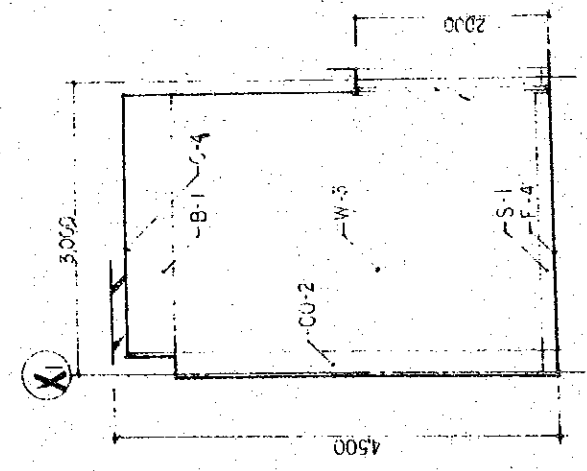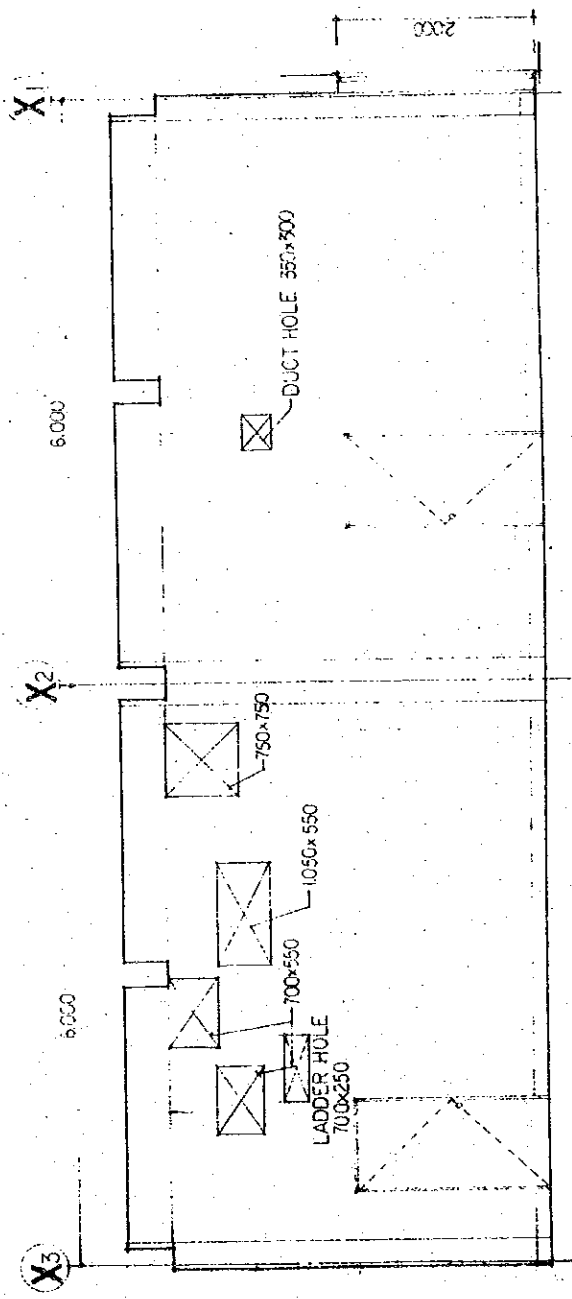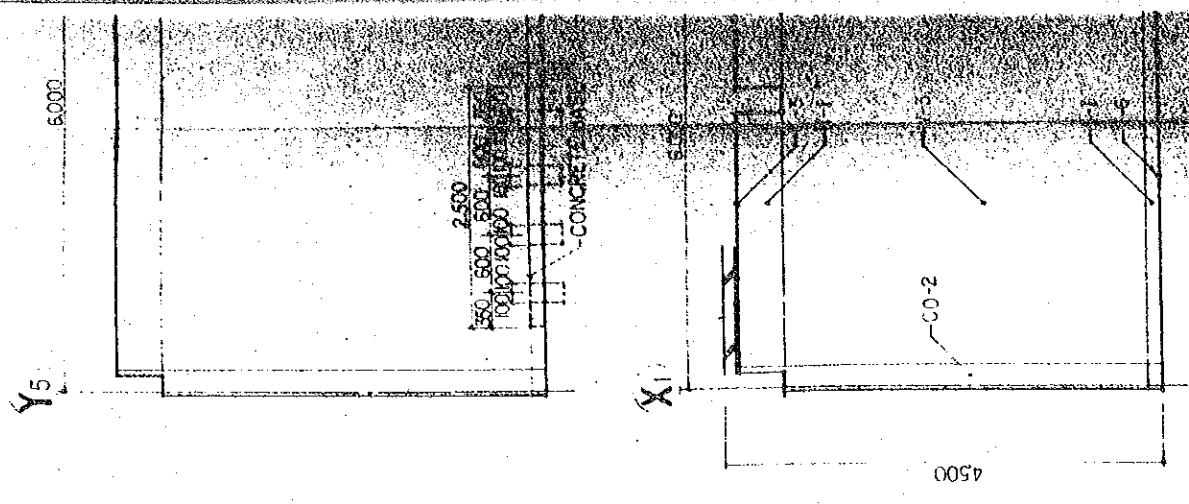

STORE [2]

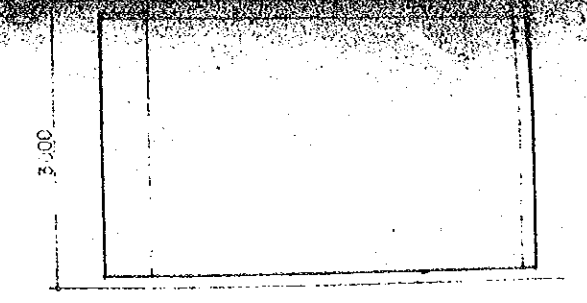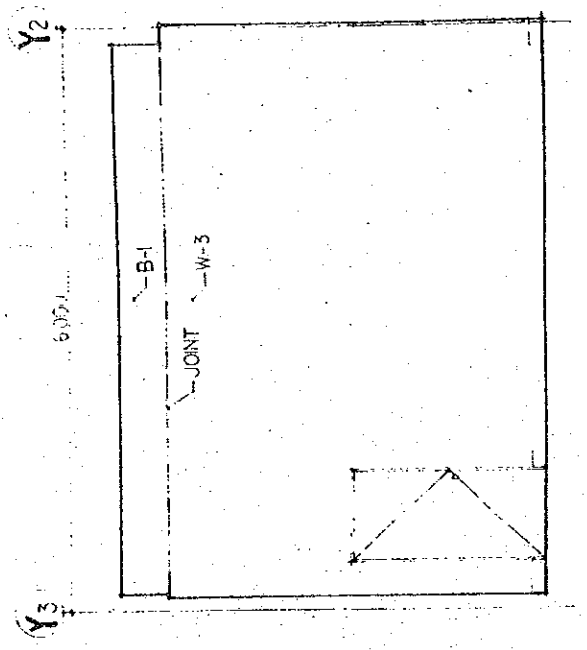

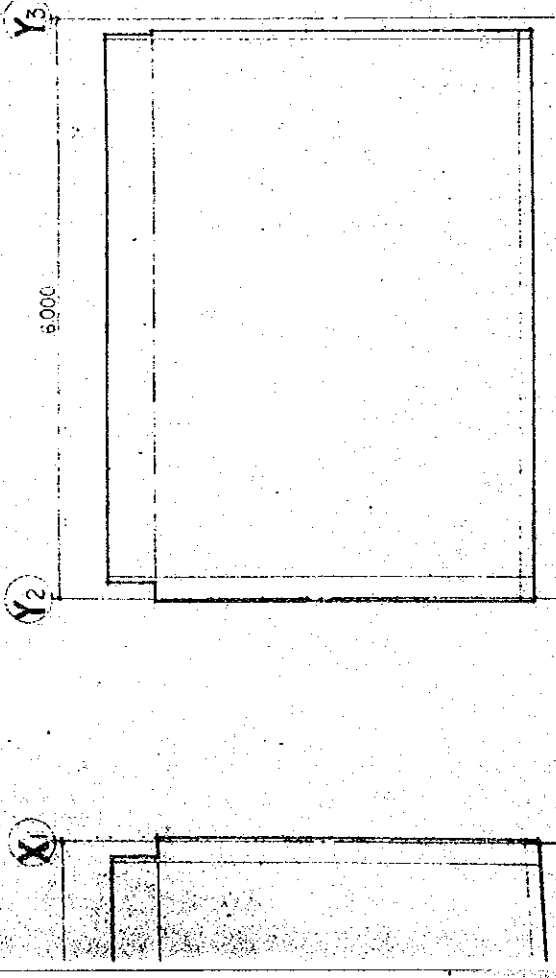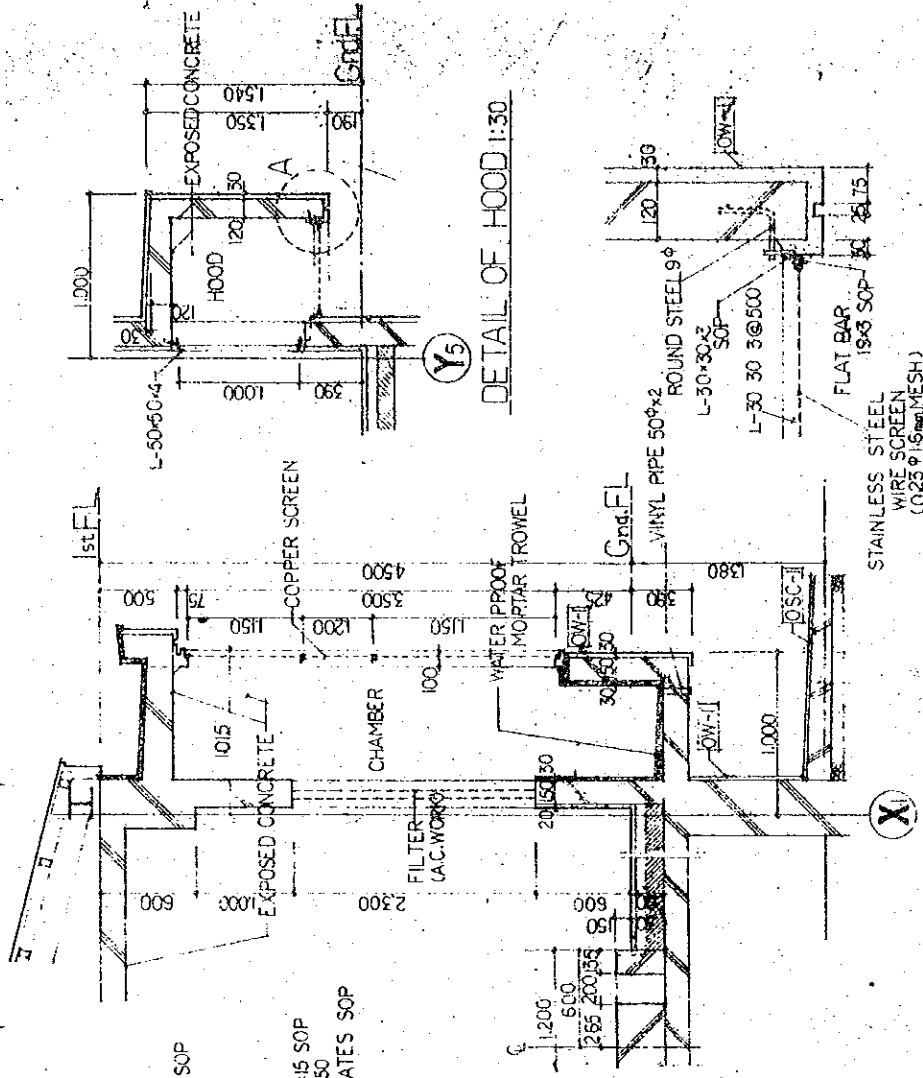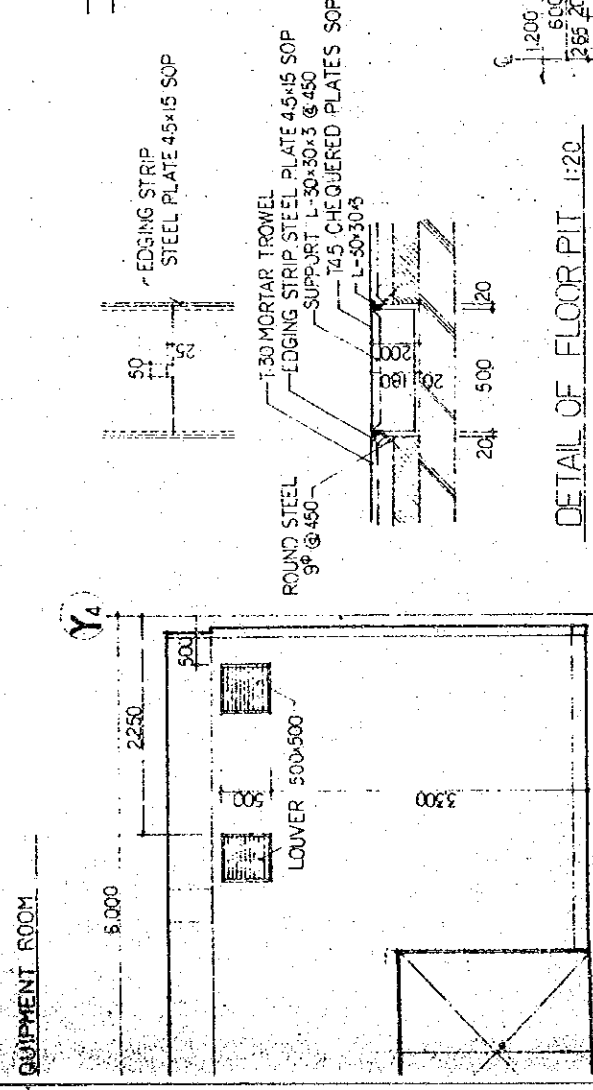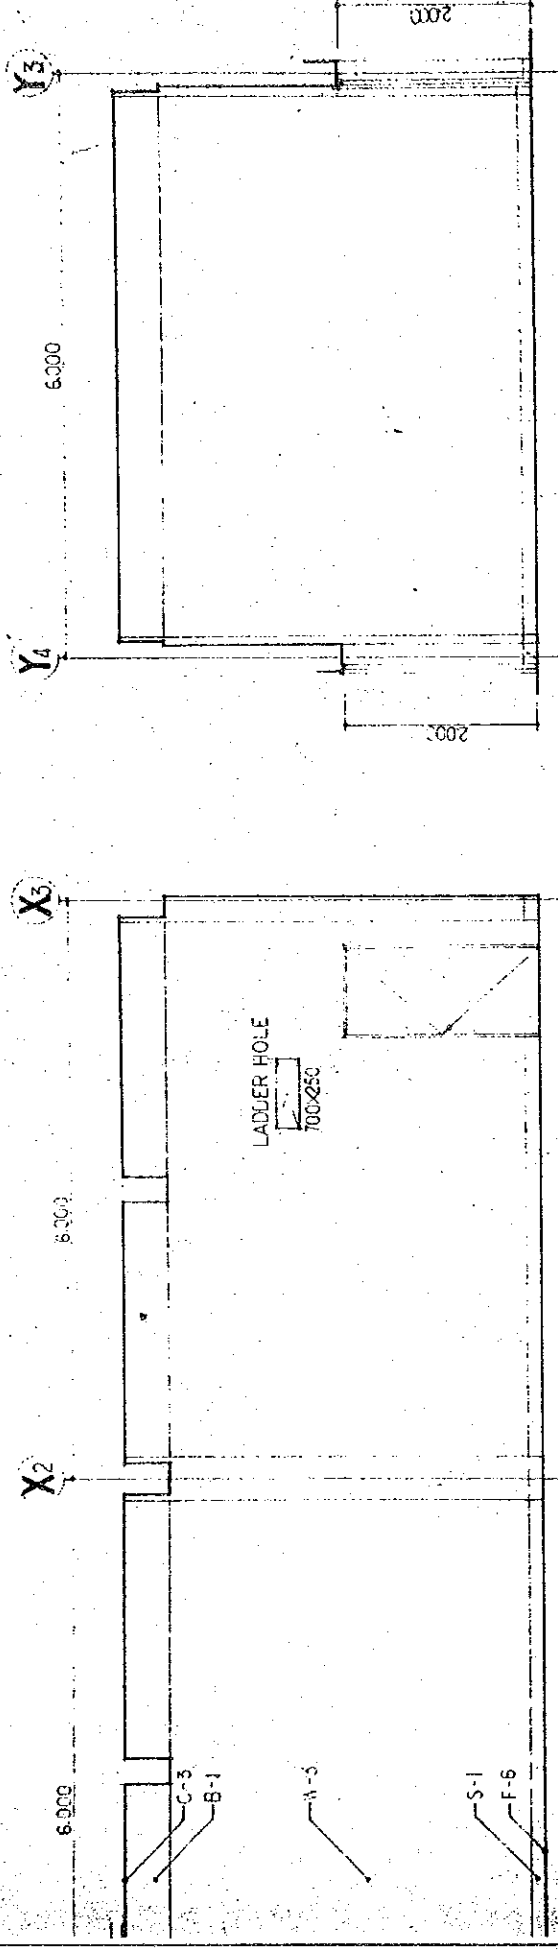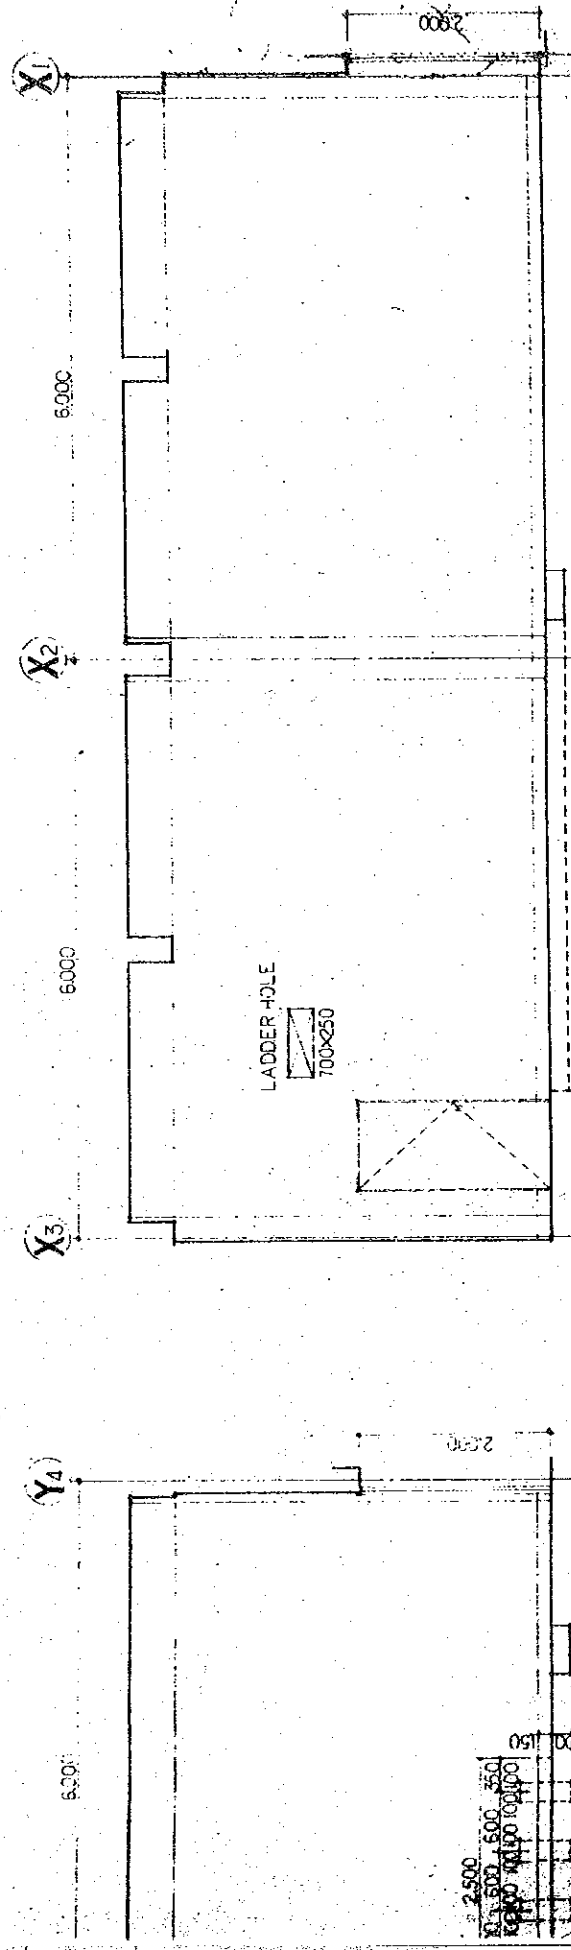

DETAIL OF CHAMBER 1:30

DETAIL OF HOOD 1:30

DETAIL OF FLOOR PIT 1:20

THE ESTABLISHMENT PROGRAMME OF MEDIUM WAVE BROADCASTING NETWORK IN THE KINGDOM OF NEPAL		
KATHMANDU STUDIO CENTRE		
TITLE OF DRAWING	SCALE	UNIT
INTERIOR ELEVATION OF ENGINE GENERATOR ROOM, POWER ROOM, ETC.	1:50	m m
DRAWING NO.	DATE	
A-124	JAN. 1981	