



Electricite du Laos
The Nam Ngum I Hydropower Station Rehabilitation Project


DWN	K.Seto	SCALE	TITLE	
CHKD	N.Nakato	—	Sectional View of Water Turbine	
APPD	N.Nakato	DATE		
NIPPON KOEI CO.,LTD. TOKYO, JAPAN		15 th March, 2001	DWG NO	JCOP106-21

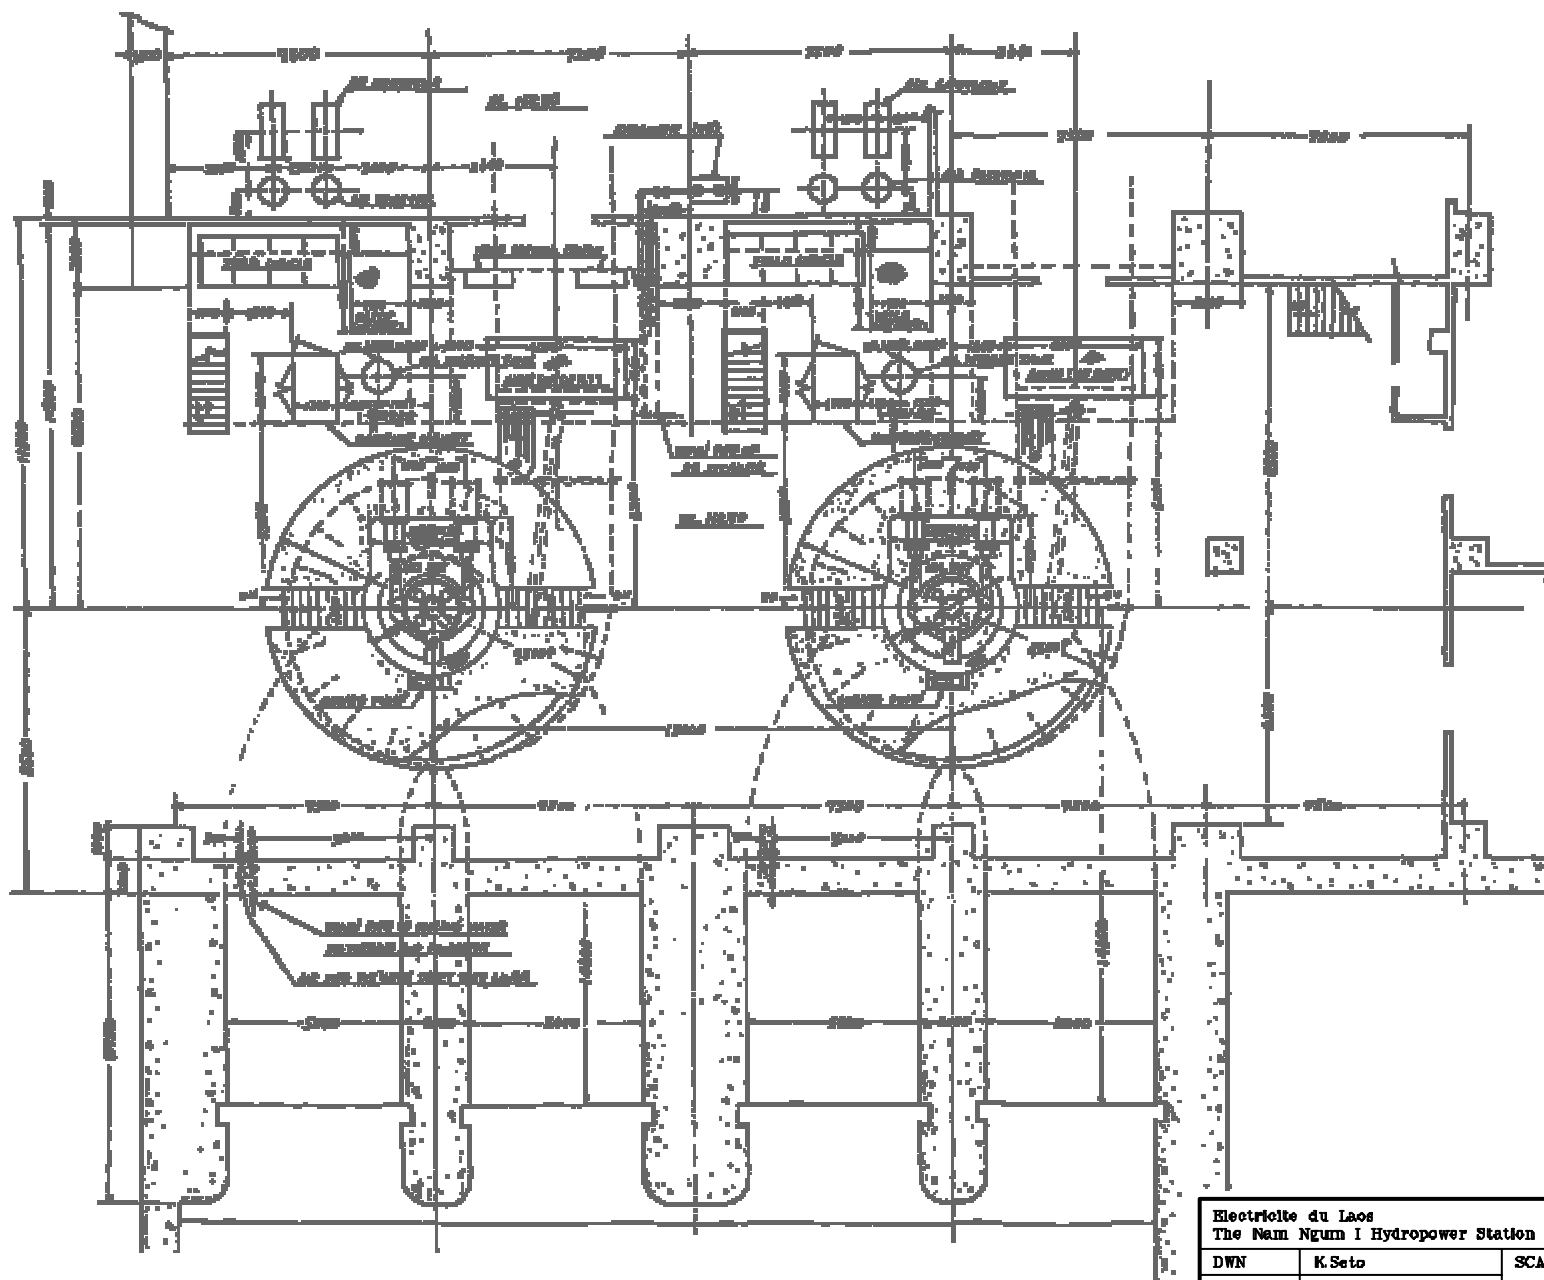


Electricite du Laos The Nam Ngum I Hydropower Station Rehabilitation Project			
DWN	K.Seto	SCALE	TITLE
CHKD	N.Nakato	—	Turbine Floor Plan (EL.188.60)
APPD	N.Nakato	DATE	
NIPPON KOEI CO.,LTD. TOKYO, JAPAN		15 th March, 2001	DWG NO JCOP106-22

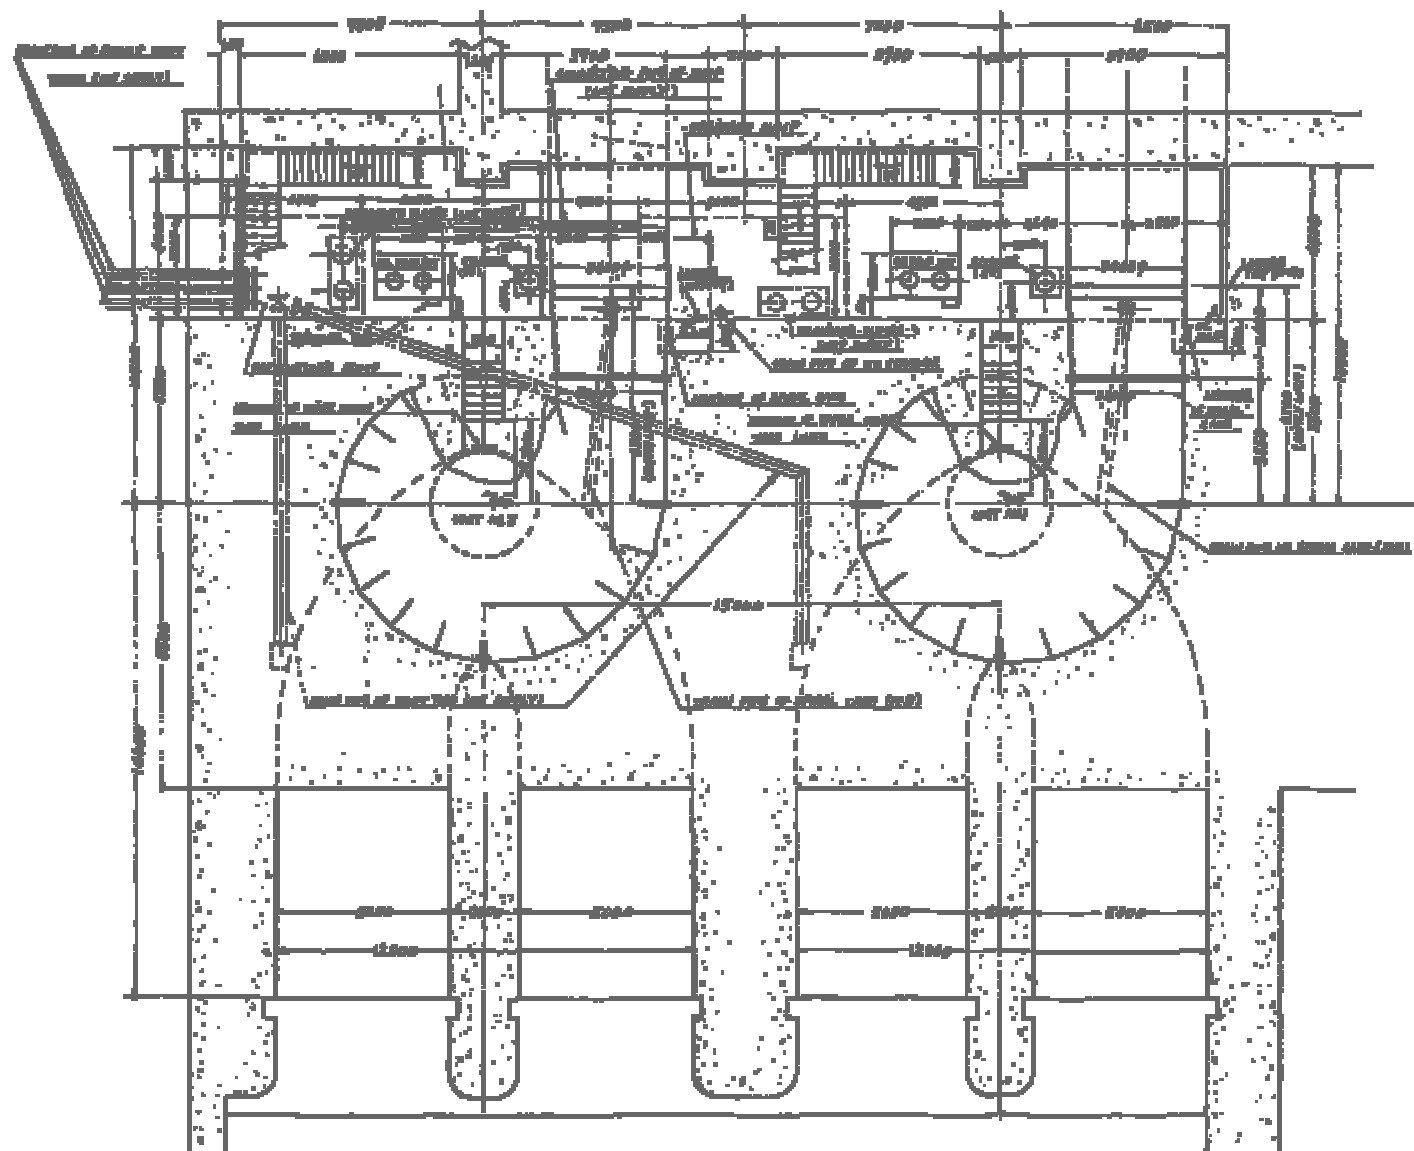

Electricité du Laos The Nam Ngum I Hydropower Station Rehabilitation Project			
DWN	K.Seto	SCALE	TITLE Turbine Floor Plan (EL.151.60)
CHKD	N.Nakato	—	
APPD	N.Nakato	DATE	
NIPPON KOEI CO.,LTD. TOKYO, JAPAN		15 th March, 2001	DWG NO JCOP106-23

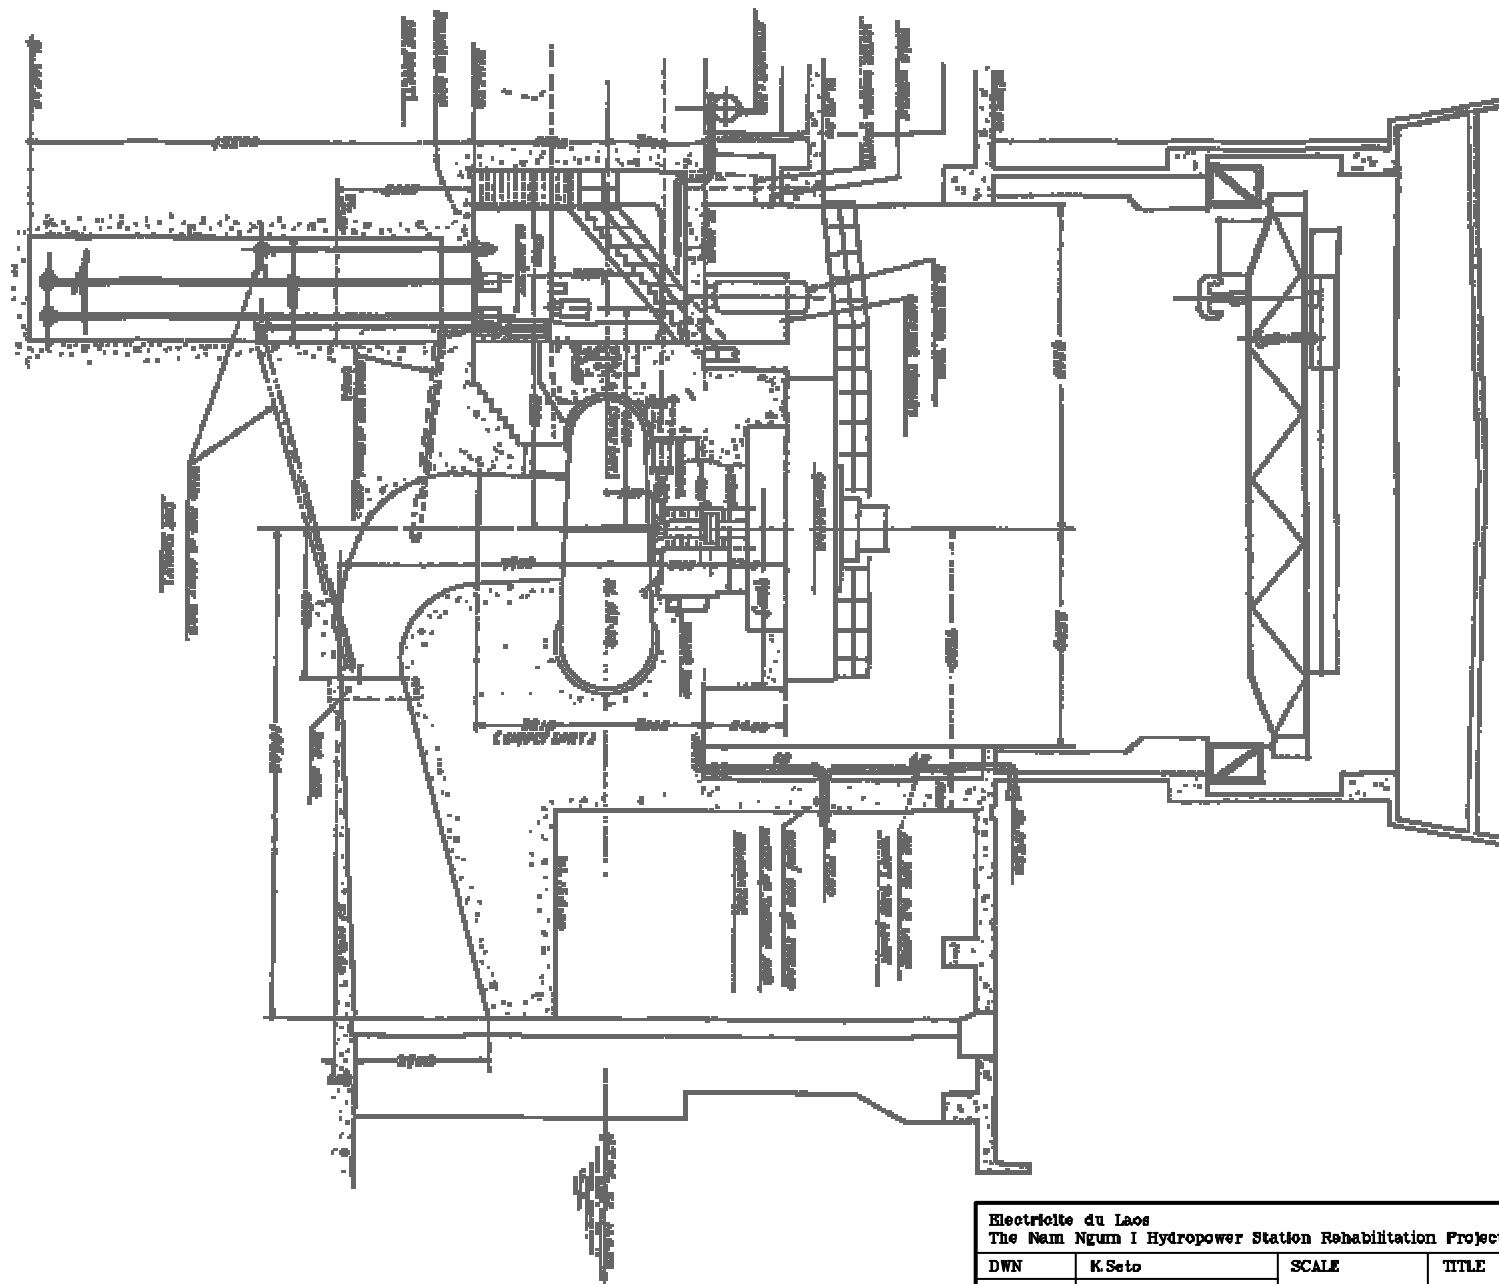


Electricite du Laos The Nam Ngum I Hydropower Station Rehabilitation Project					
DWN	K.Seto	SCALE	TITLE		
CHKD	N.Nakato	—			
APPD	N.Nakato	DATE	Transverse Section of Unit 1 and 2		
NIPPON KOEI CO.,LTD. TOKYO, JAPAN		15 th March, 2001			
			DWG NO	JCOP106-24	

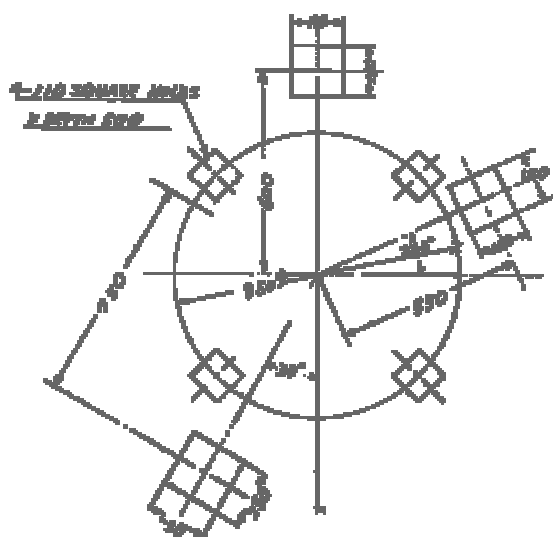



SPECIFICATION		
TOTAL VOL.	1750.00	
AV. VOL.	160.00	100.00%
REL. VOL.	175.00	100.00%
REL. PERCENT	100.00%	
PERCENT	100.00%	
PERCENT	100.00%	

Electricite du Laos The Nam Ngum I Hydropower Station Rehabilitation Project			
DWN	K. Seto	SCALE	TITLE
CHKD	N. Nakato	—	Outline of Oil Pressure Tank
APPD	N. Nakato	DATE	
NIPPON KOEI CO., LTD. TOKYO, JAPAN		16 th March, 2001	DWG NO JCOP106-28

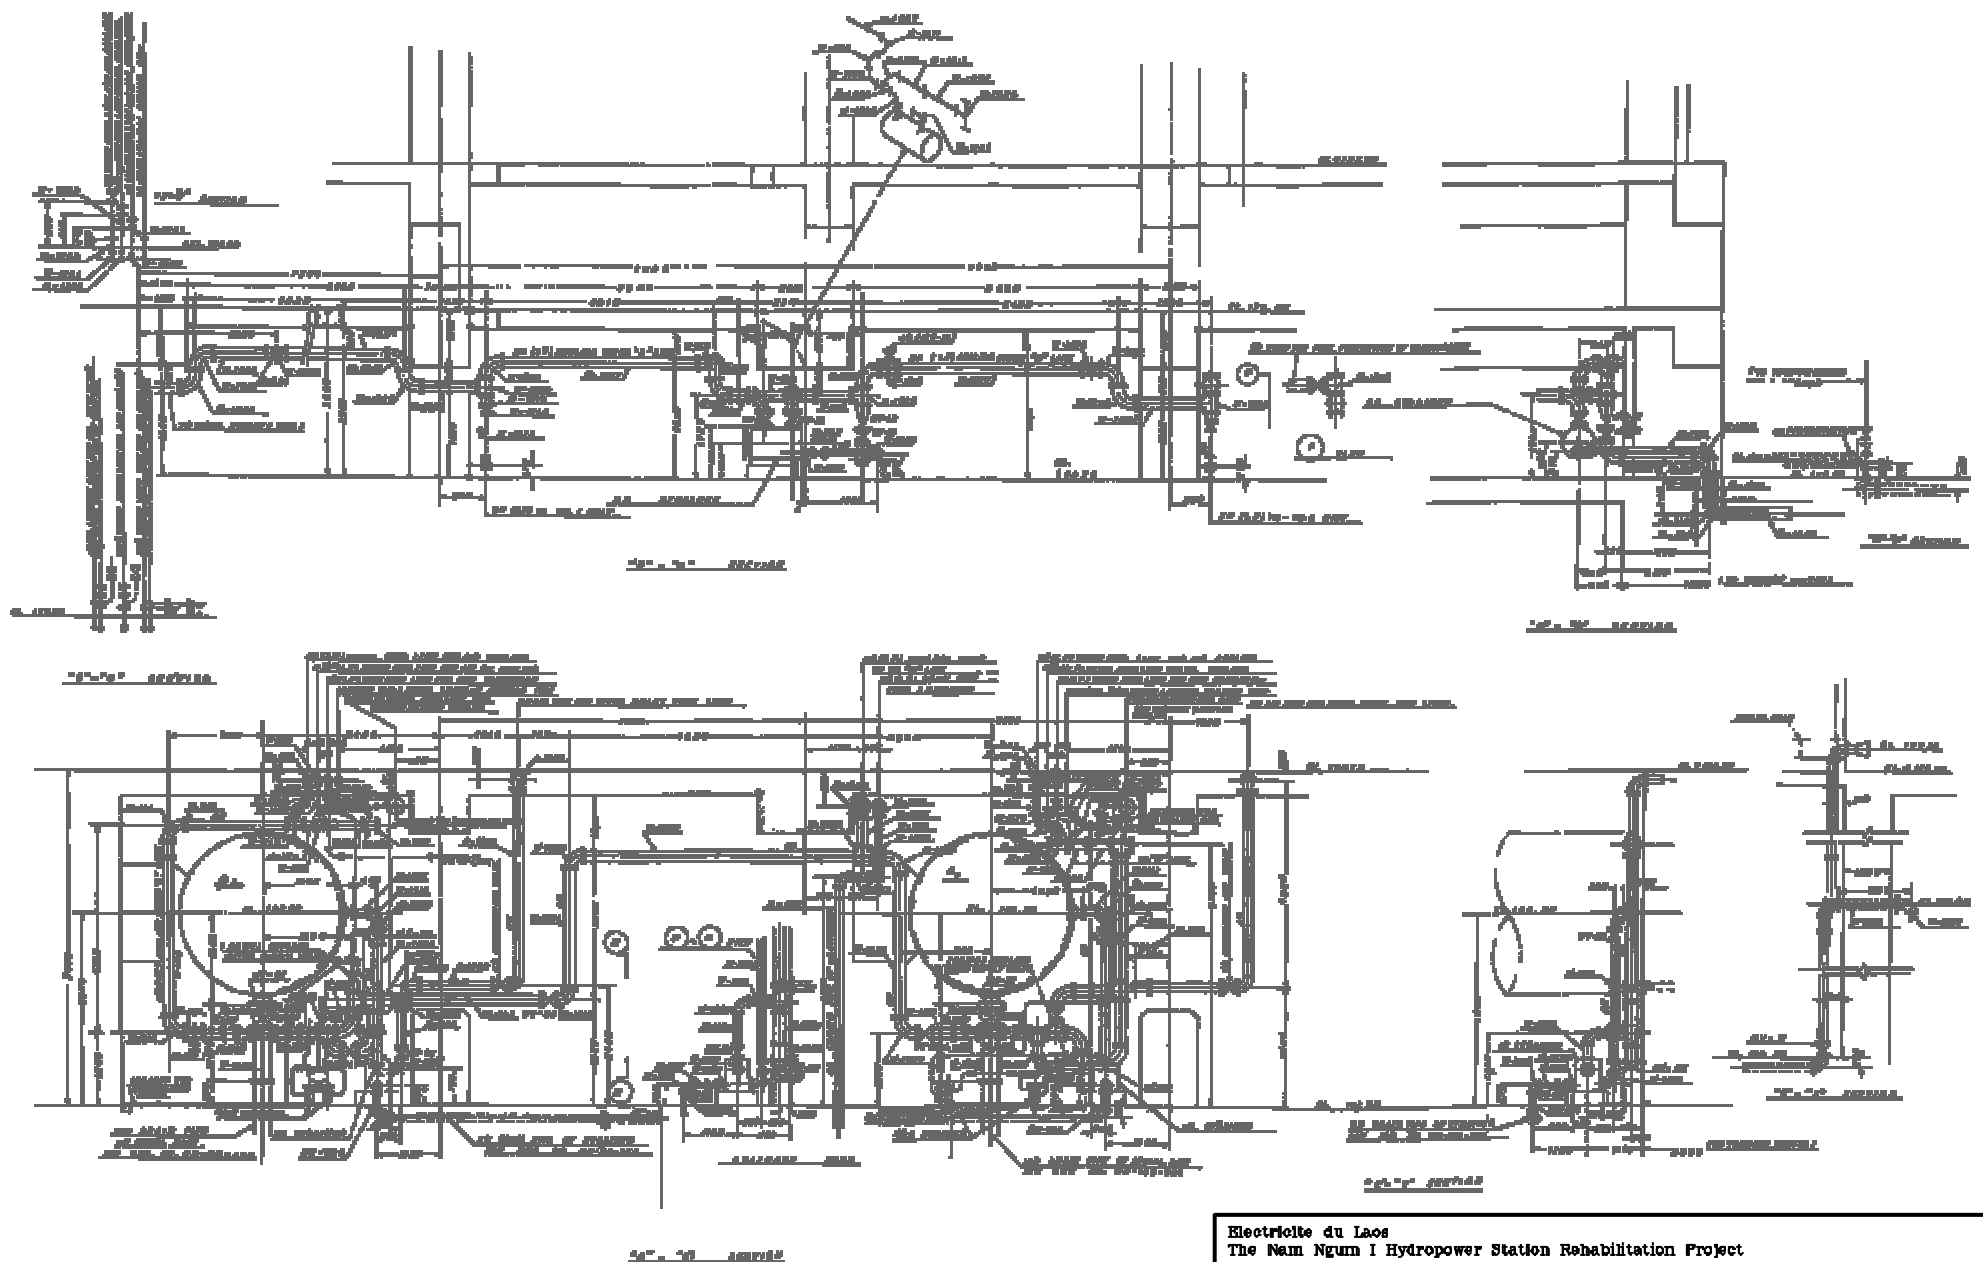

Electricite du Laos The Nam Ngum I Hydropower Station Rehabilitation Project					
DWN	K.Seto	SCALE	TITLE		
CHKD	N.Nakato	—			
APPD	N.Nakato	DATE	Piping for Cooling Water (1)		
NIPPON KOEI CO.,LTD. TOKYO, JAPAN		15 th March, 2001	DWG NO	JCOP106-27	

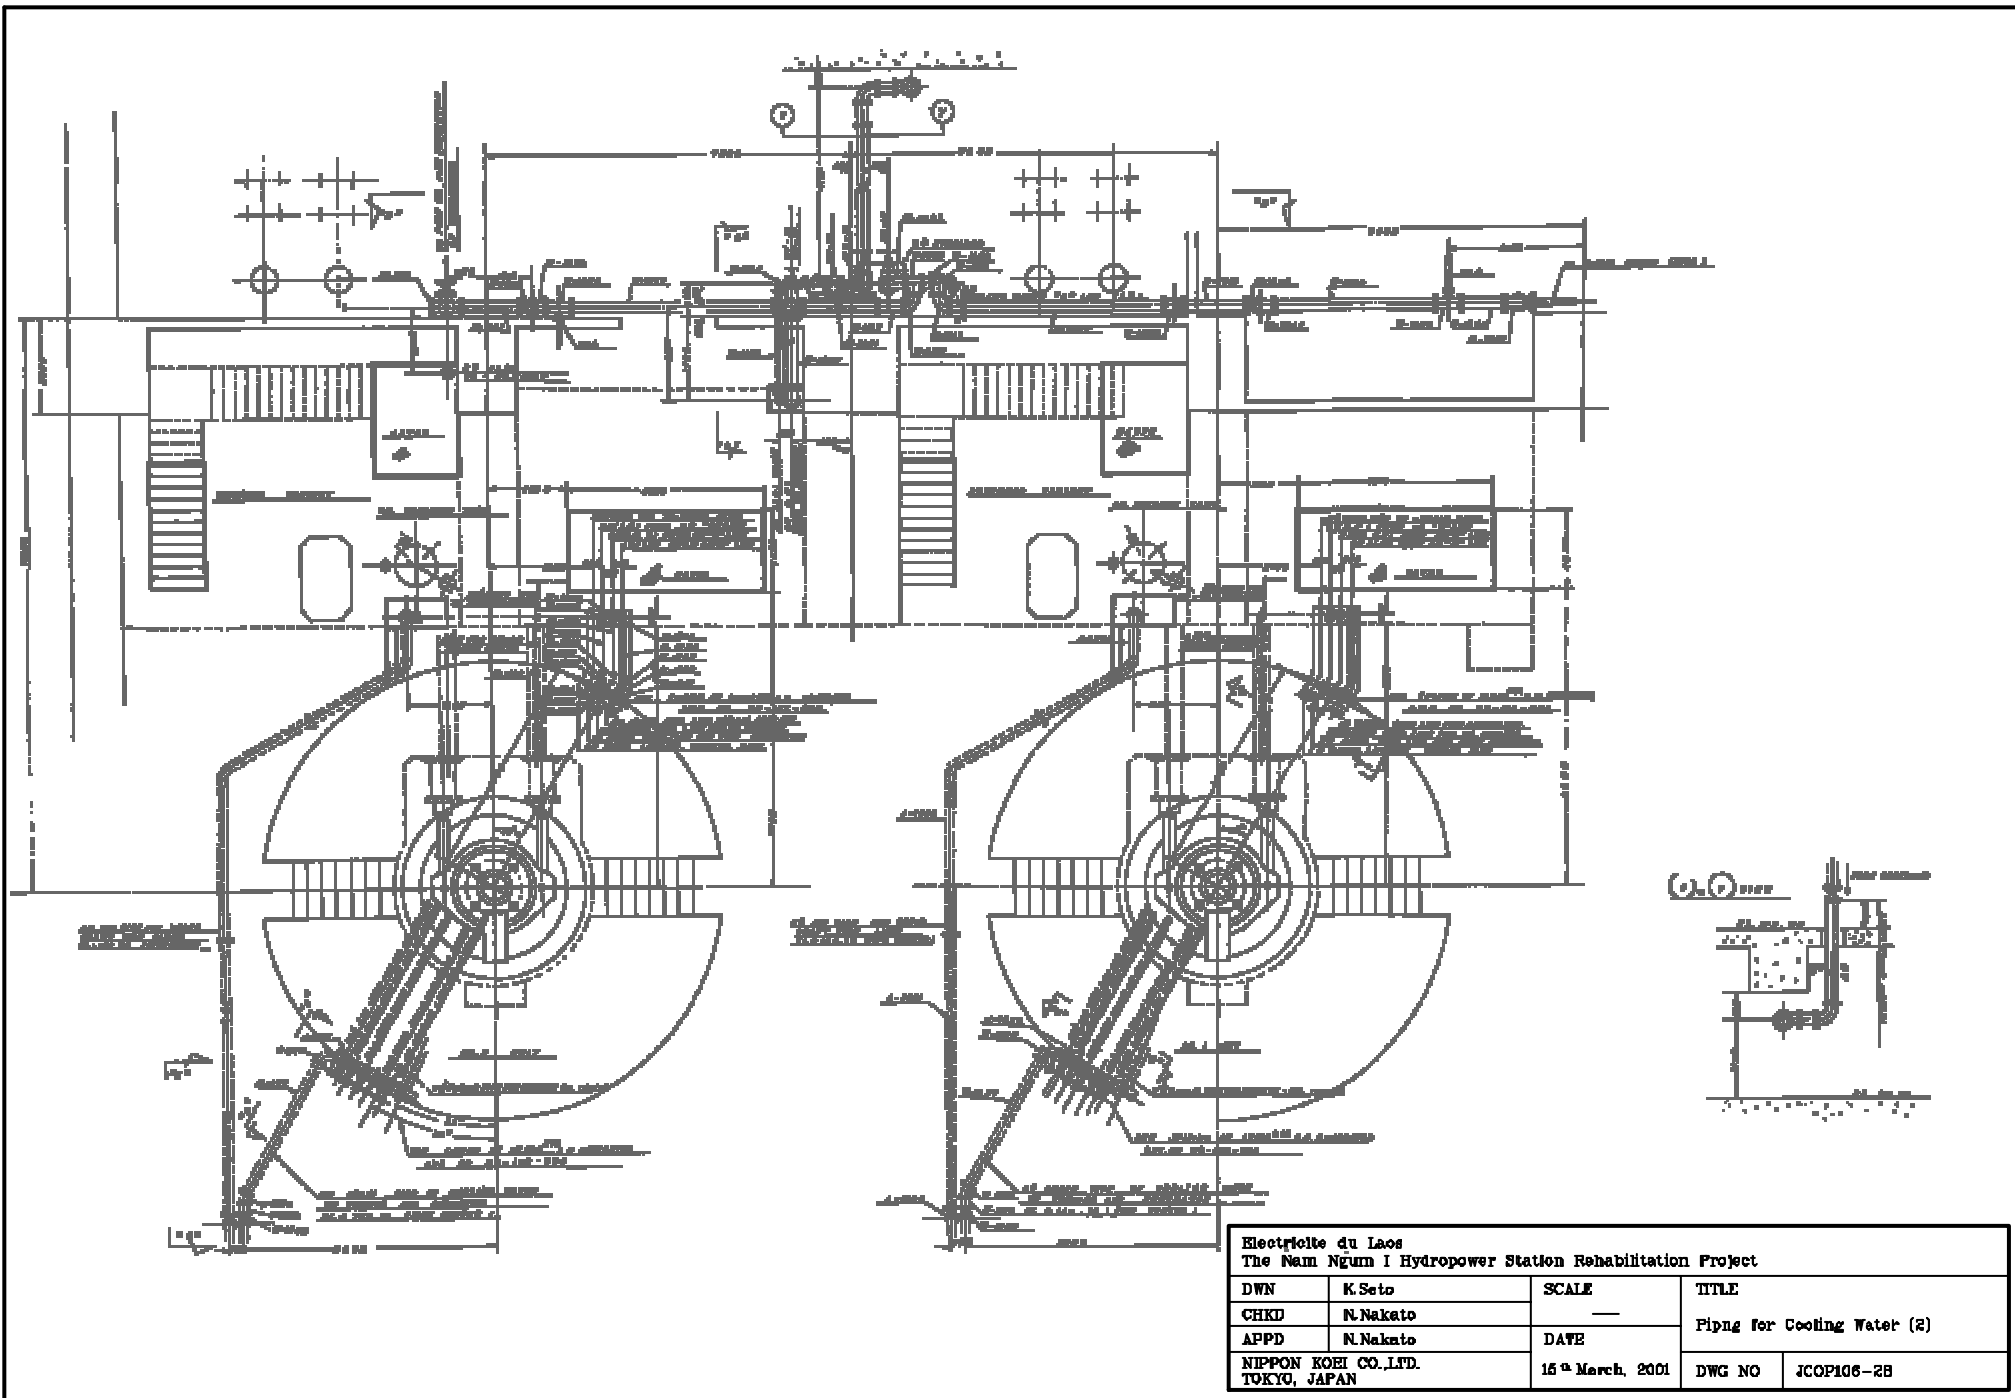

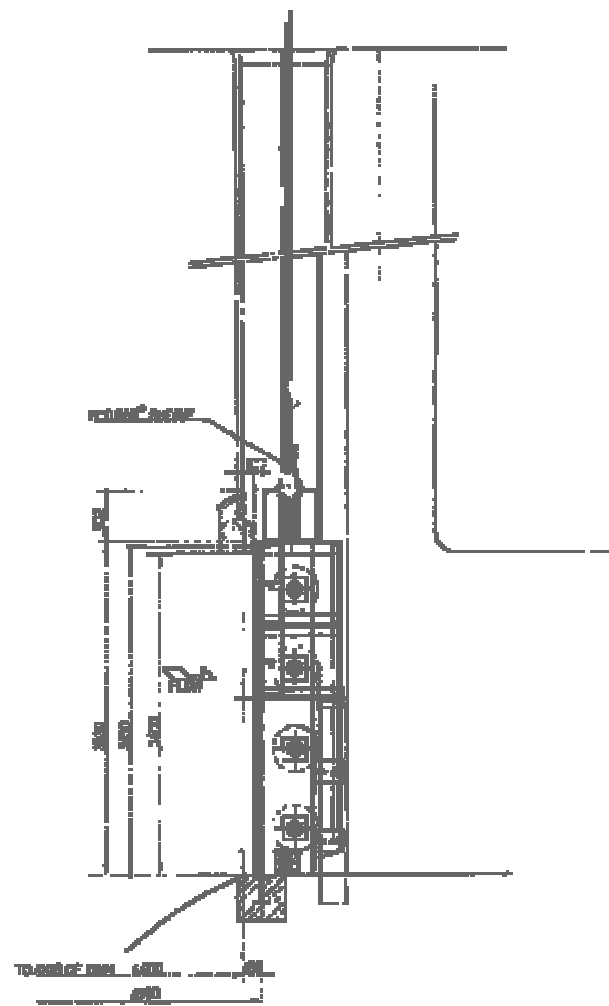

SECTION A-A

Electrielle du Laos The Nam Ngum I Hydropower Station Rehabilitation Project				
DWN	K. Seto	SCALE	TITLE	
CHKD	N. Nakato	—	General Assembly of Gate Leaf	
APPD	N. Nakato	DATE		
NIPPON KOEI CO.,LTD. TOKYO, JAPAN		15 th March, 2001	DWG NO	JCOP106-29

