


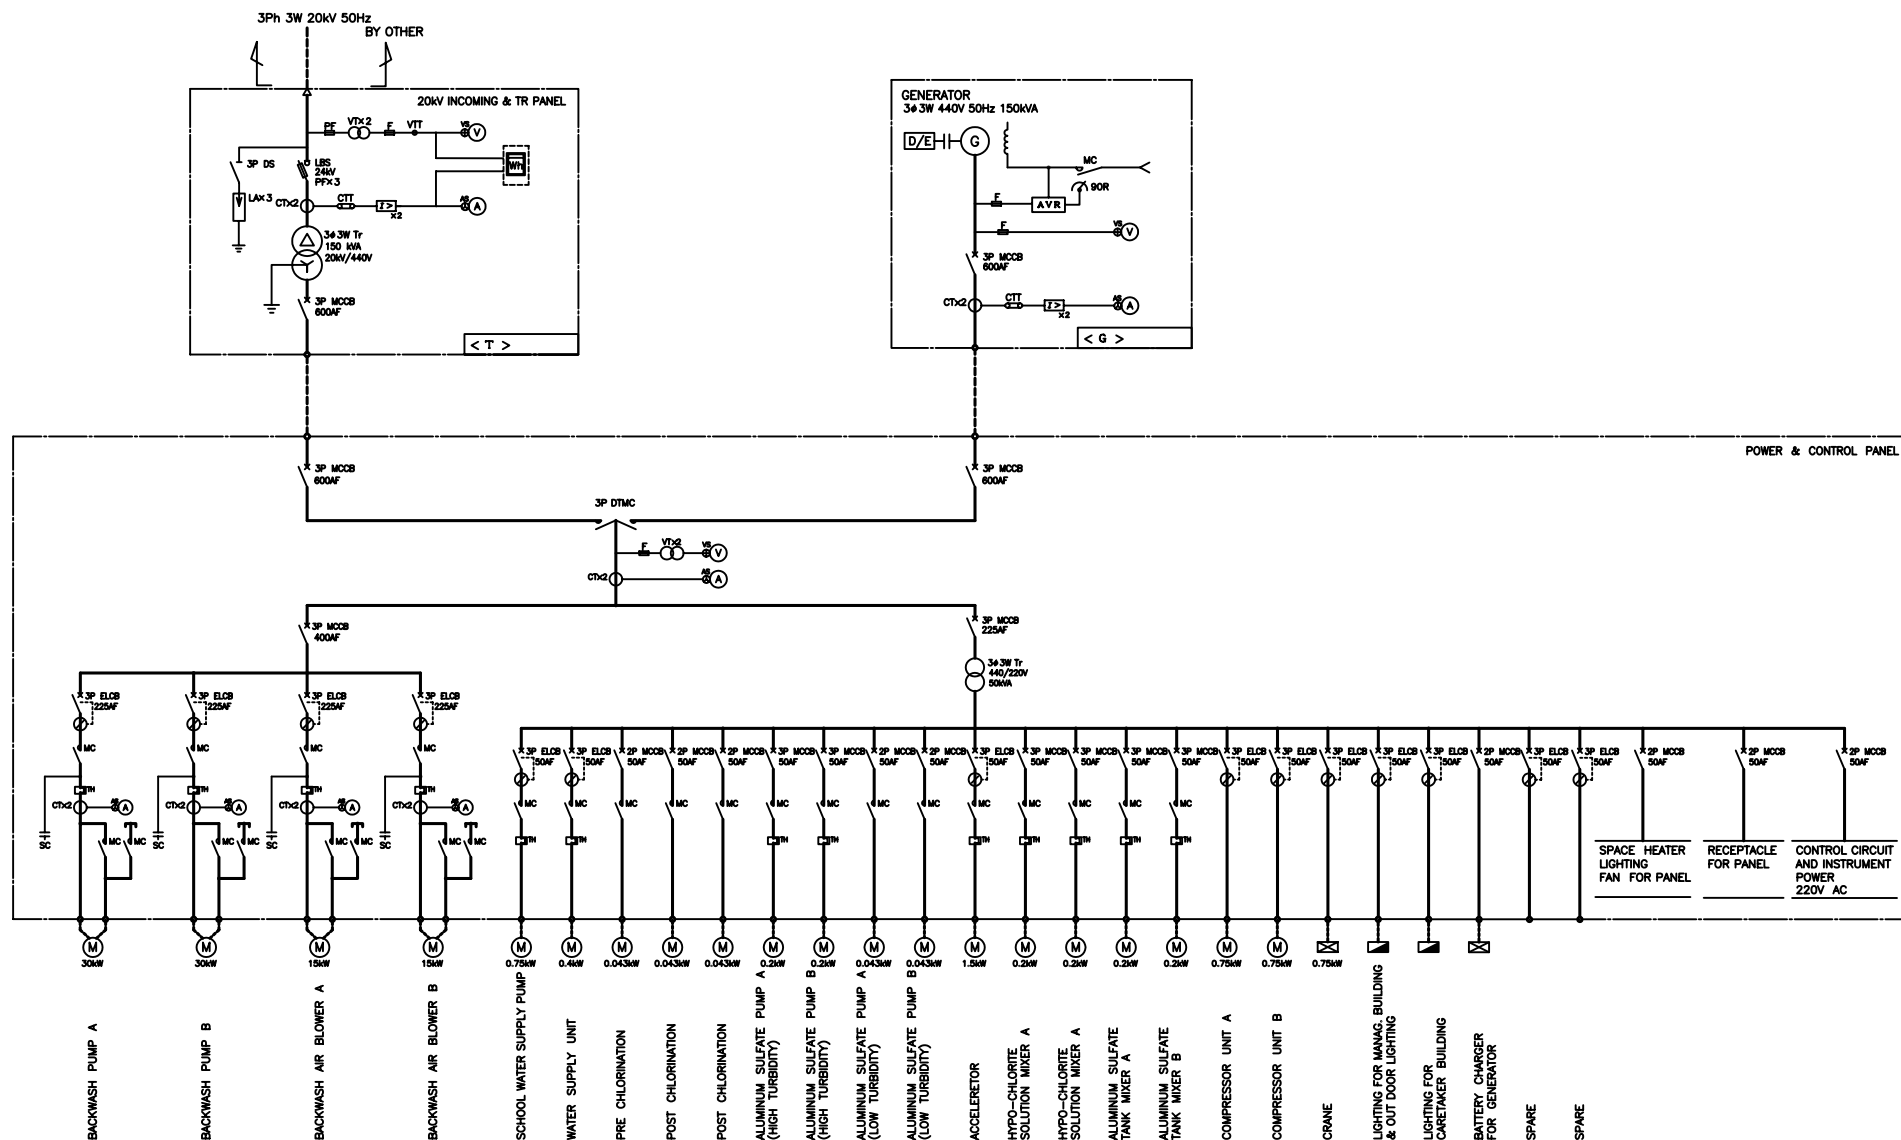

THE BASIC DESIGN STUDY ON THE PROJECT
FOR IMPROVEMENT OF WATER SUPPLY IN DILI AND DISTRICTS
IN THE DEMOCRATIC REPUBLIC OF TIMOR-LESTE



JICA JAPAN INTERNATIONAL COOPERATION AGENCY

DWG
No.


9

浄水場単線結線図


ディ / ラネ浄水場

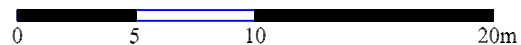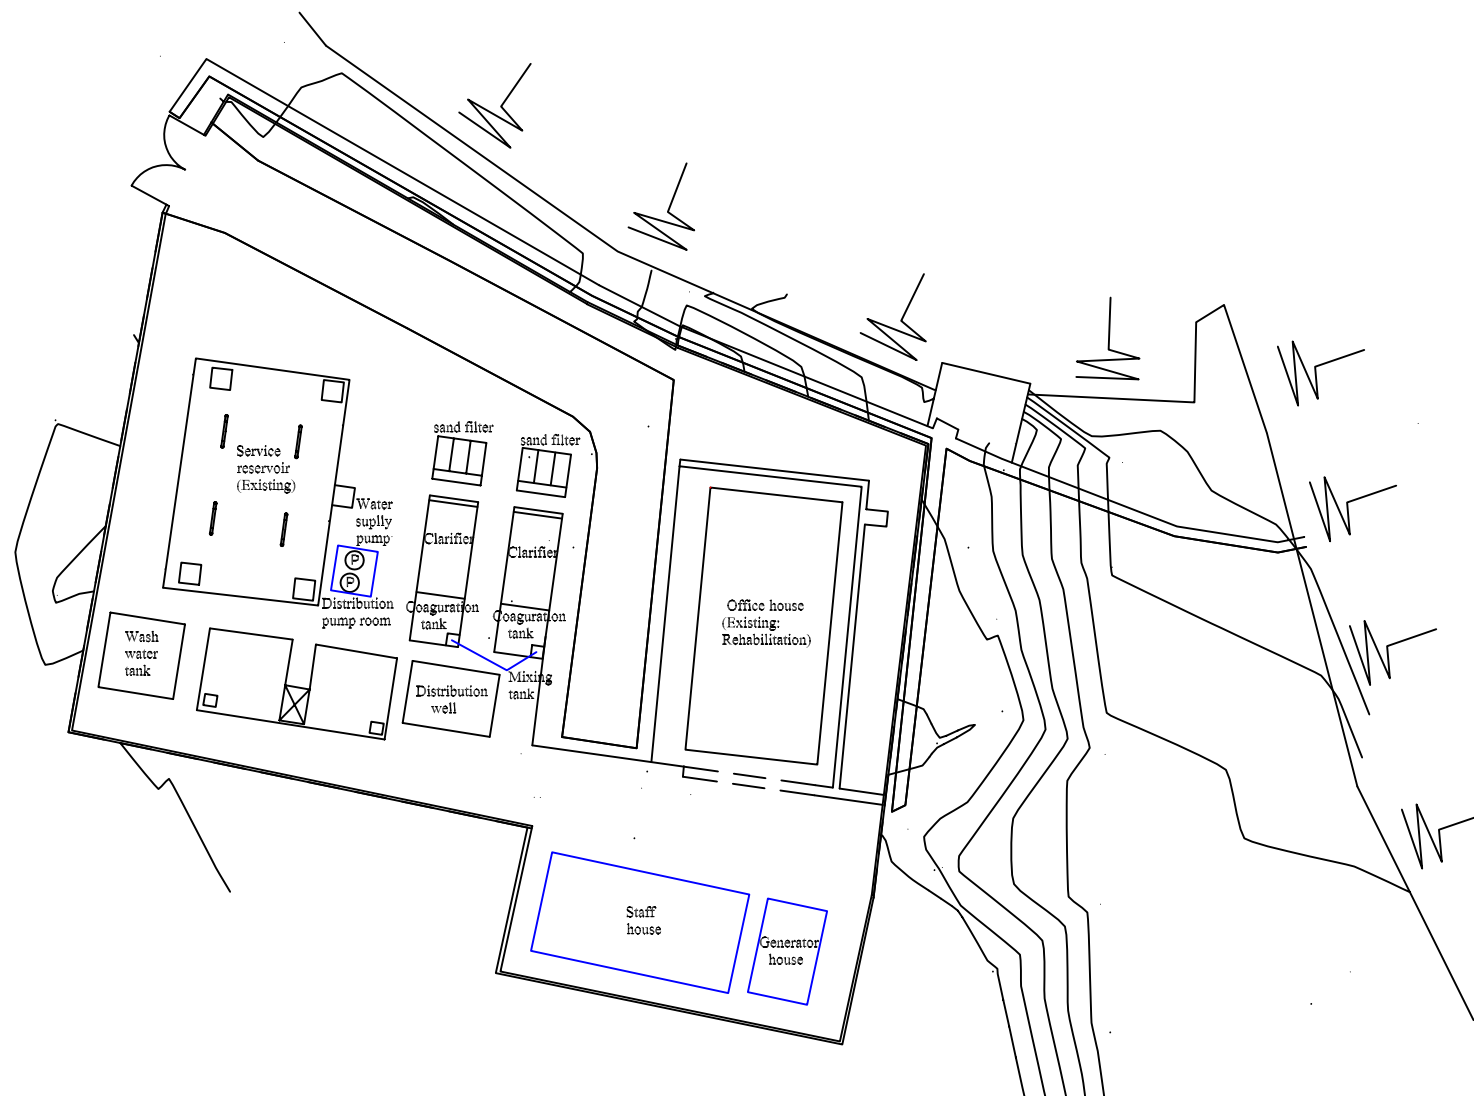


THE BASIC DESIGN STUDY ON THE PROJECT FOR IMPROVEMENT OF WATER SUPPLY IN DILI AND DISTRICTS IN THE DEMOCRATIC REPUBLIC OF TIMOR-LESTE	DWG No.	浄水場一般平面図
	10	デシリ / ペナマウク浄水場
JICA JAPAN INTERNATIONAL COOPERATION AGENCY		

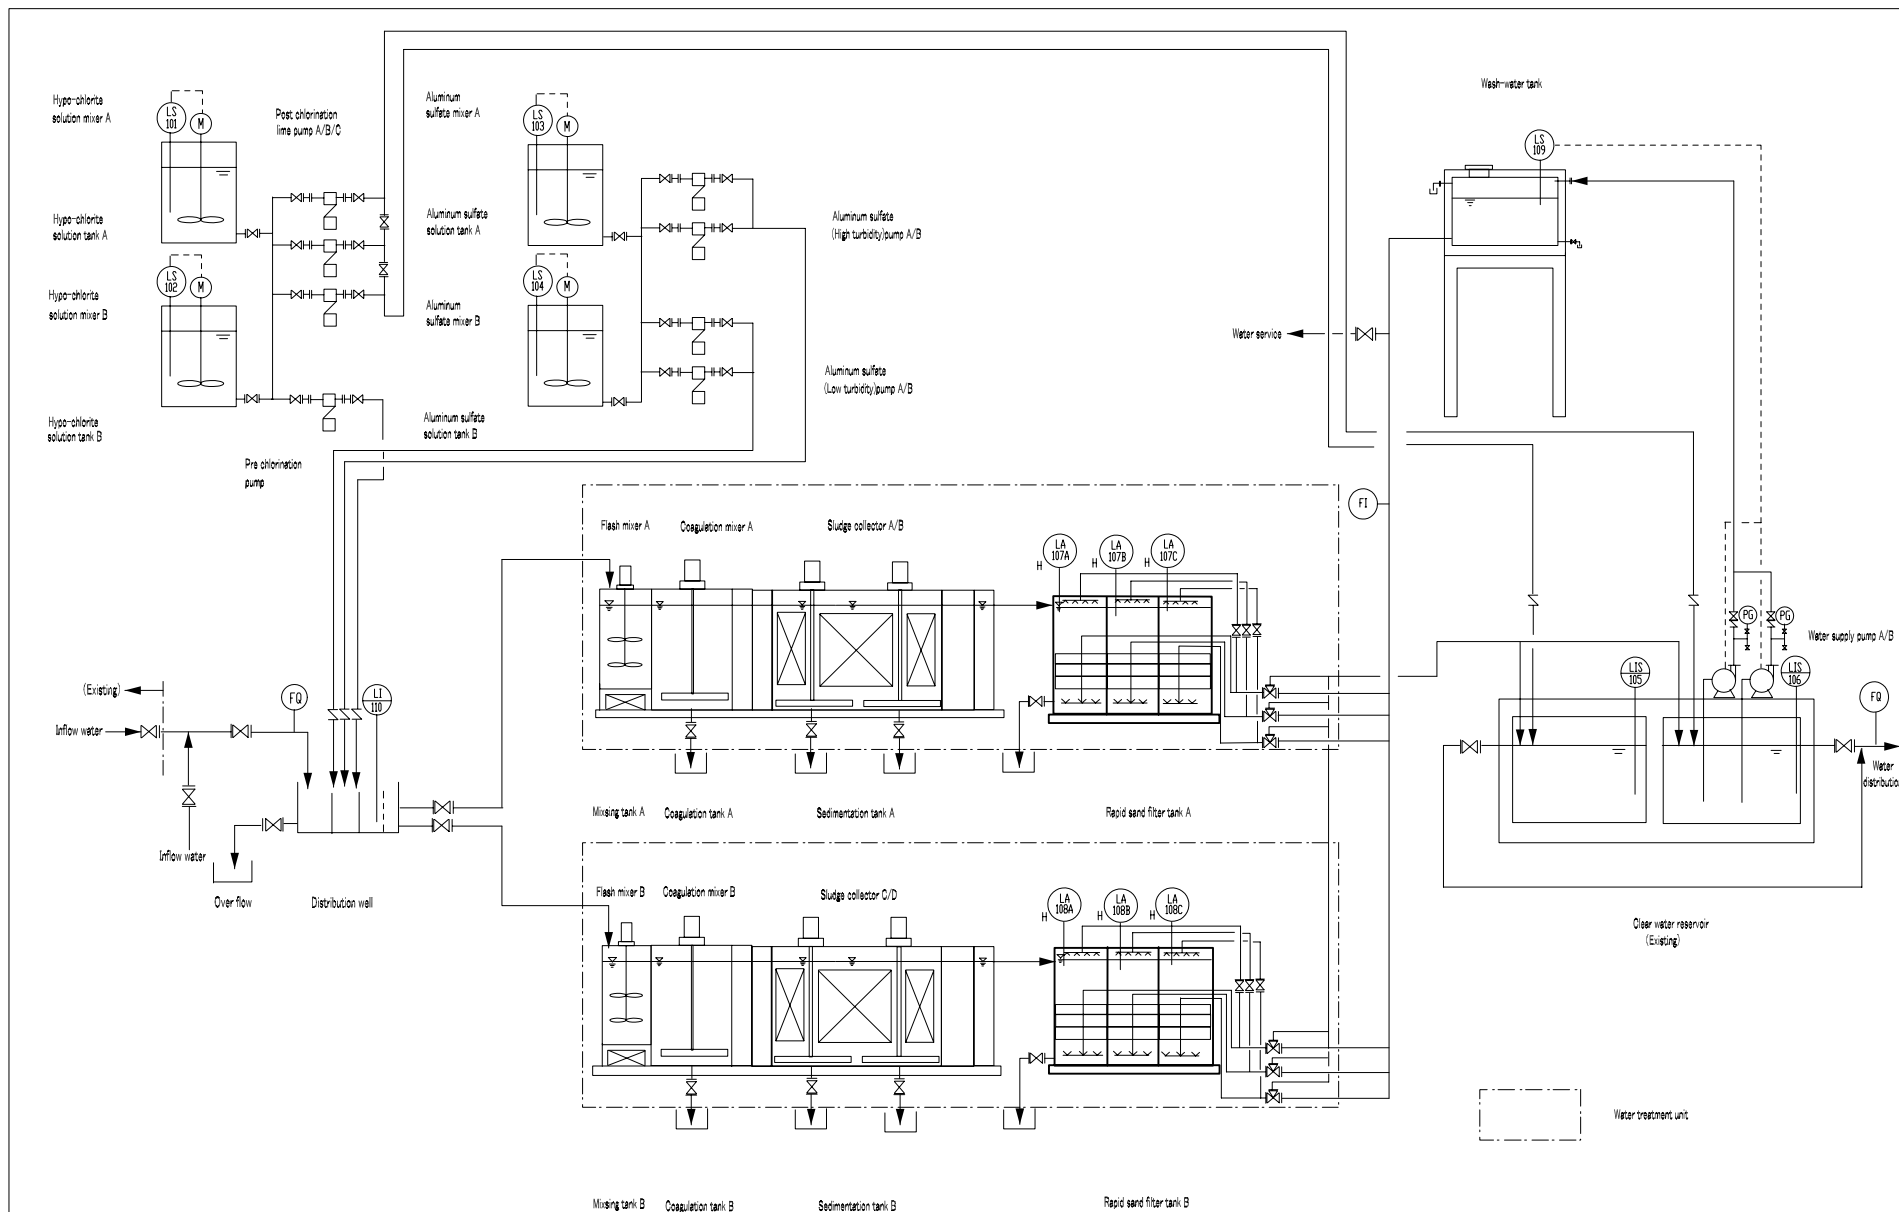

PLAN

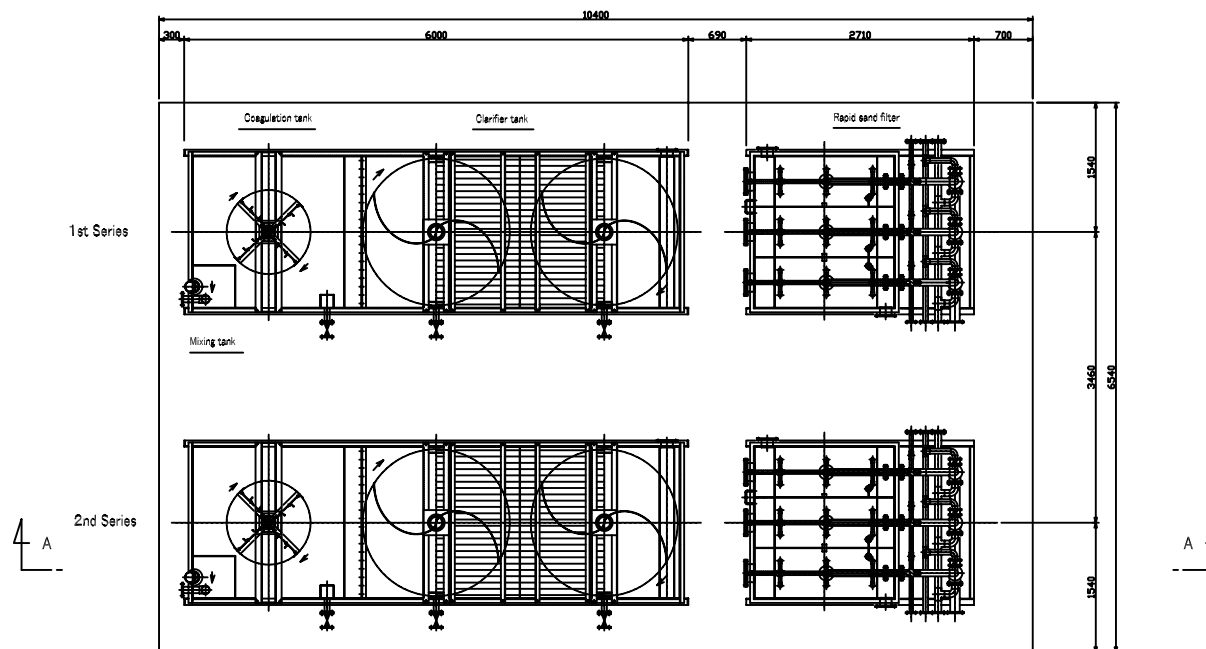

SECTION A-A

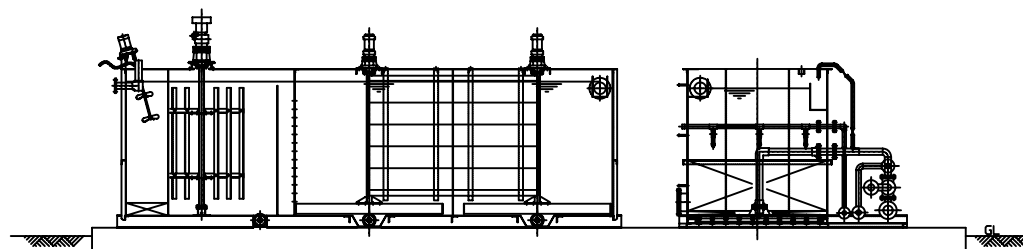


THE BASIC DESIGN STUDY ON THE PROJECT
FOR IMPROVEMENT OF WATER SUPPLY IN DILI AND DISTRICTS
IN THE DEMOCRATIC REPUBLIC OF TIMOR-LESTE

JICA JAPAN INTERNATIONAL COOPERATION AGENCY


DWG
No.


12


浄水処理装置図
デシリ / ペナマウク浄水場

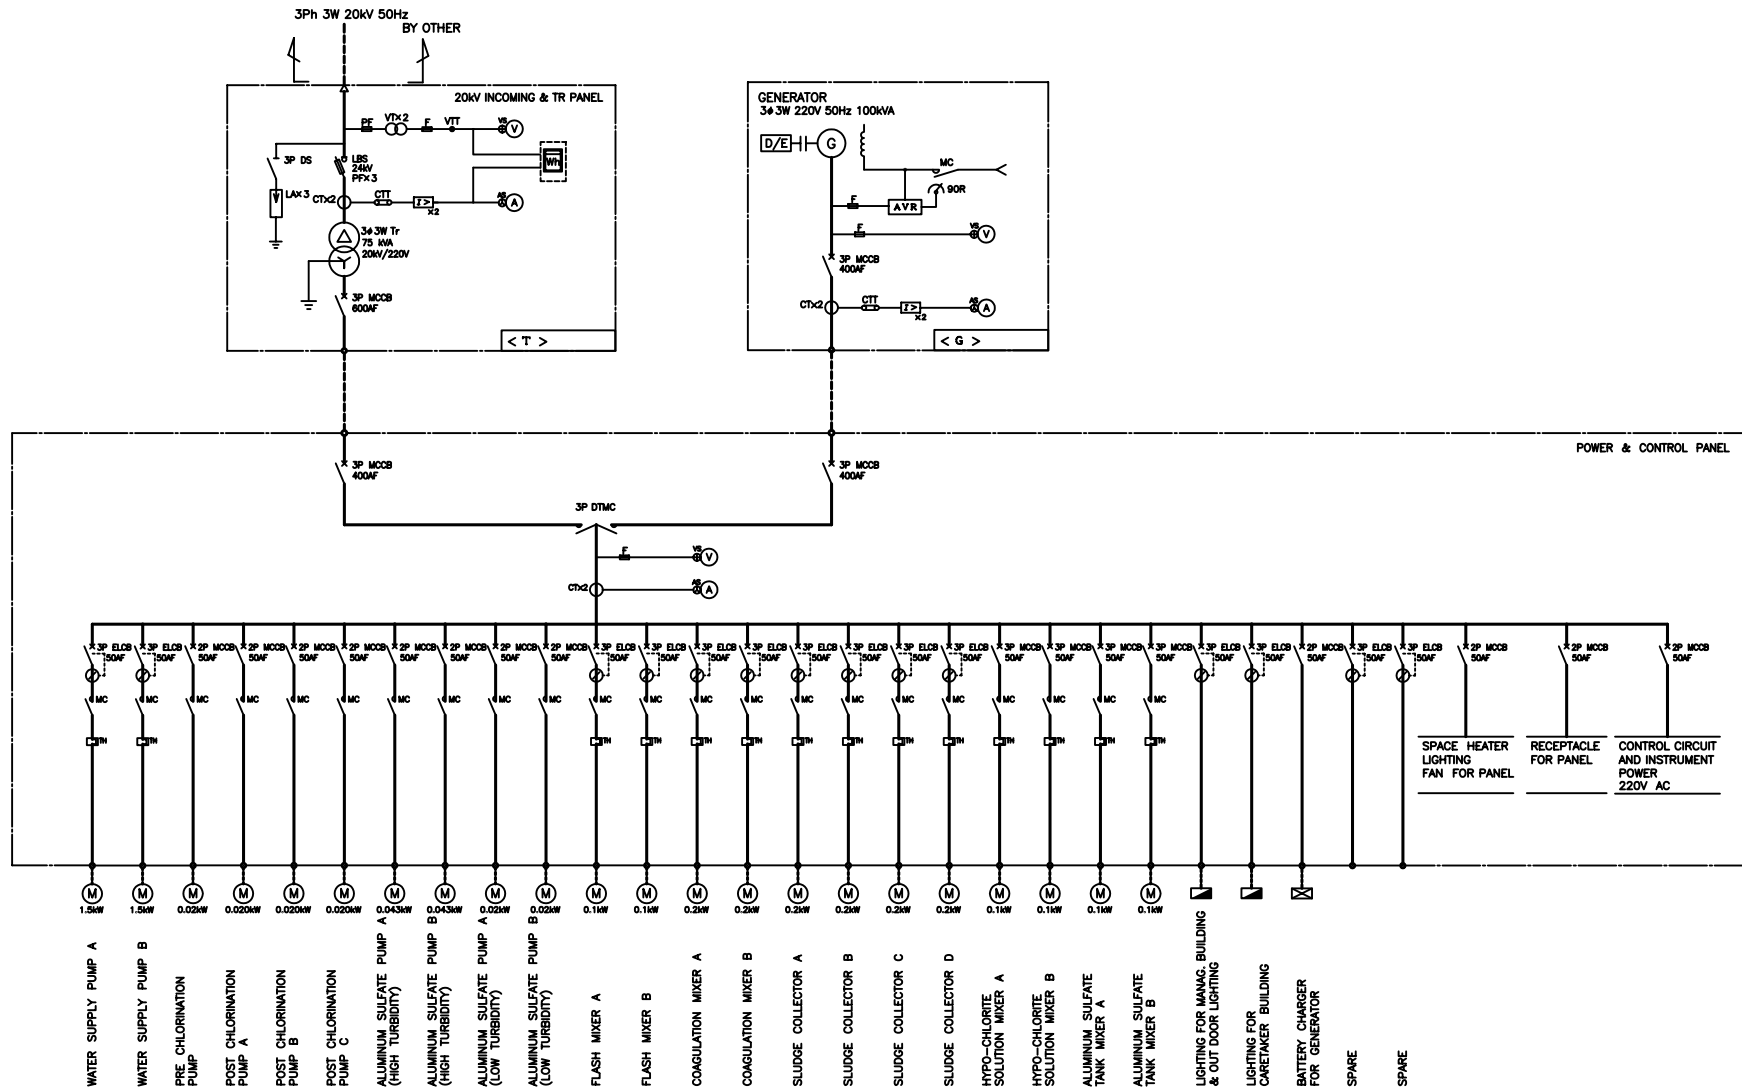

THE BASIC DESIGN STUDY ON THE PROJECT FOR IMPROVEMENT OF WATER SUPPLY IN DILI AND DISTRICTS IN THE DEMOCRATIC REPUBLIC OF TIMOR-LESTE	DWG No.	浄水場単線結線図
JICA JAPAN INTERNATIONAL COOPERATION AGENCY	13	デリ / バマツク浄水場

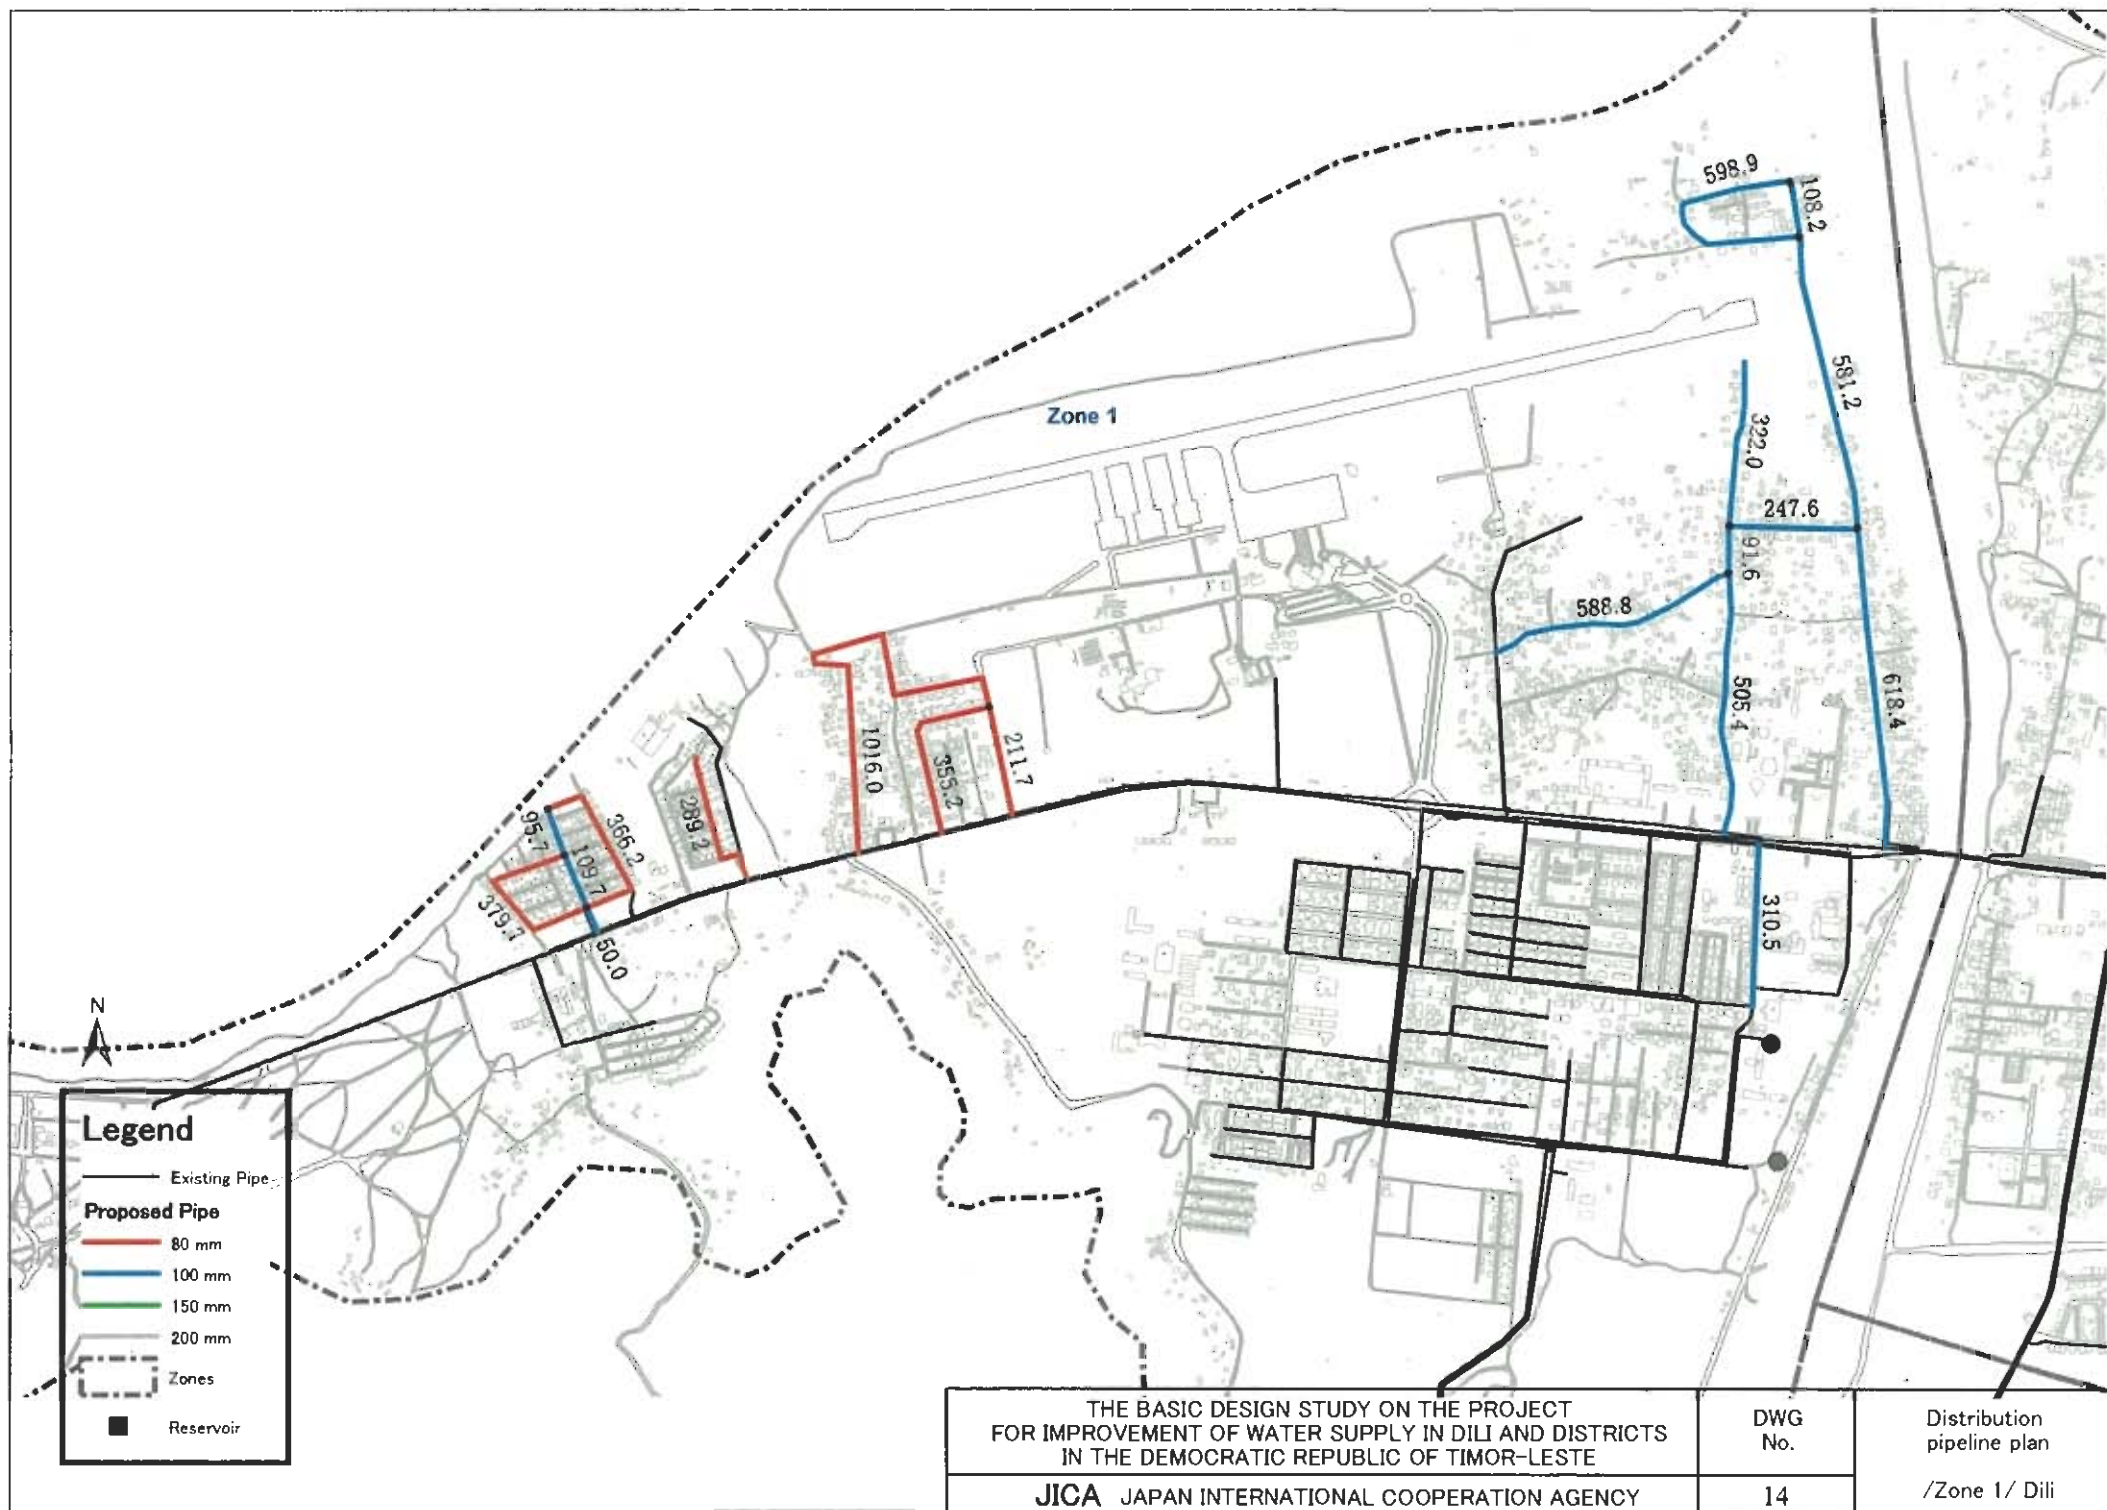


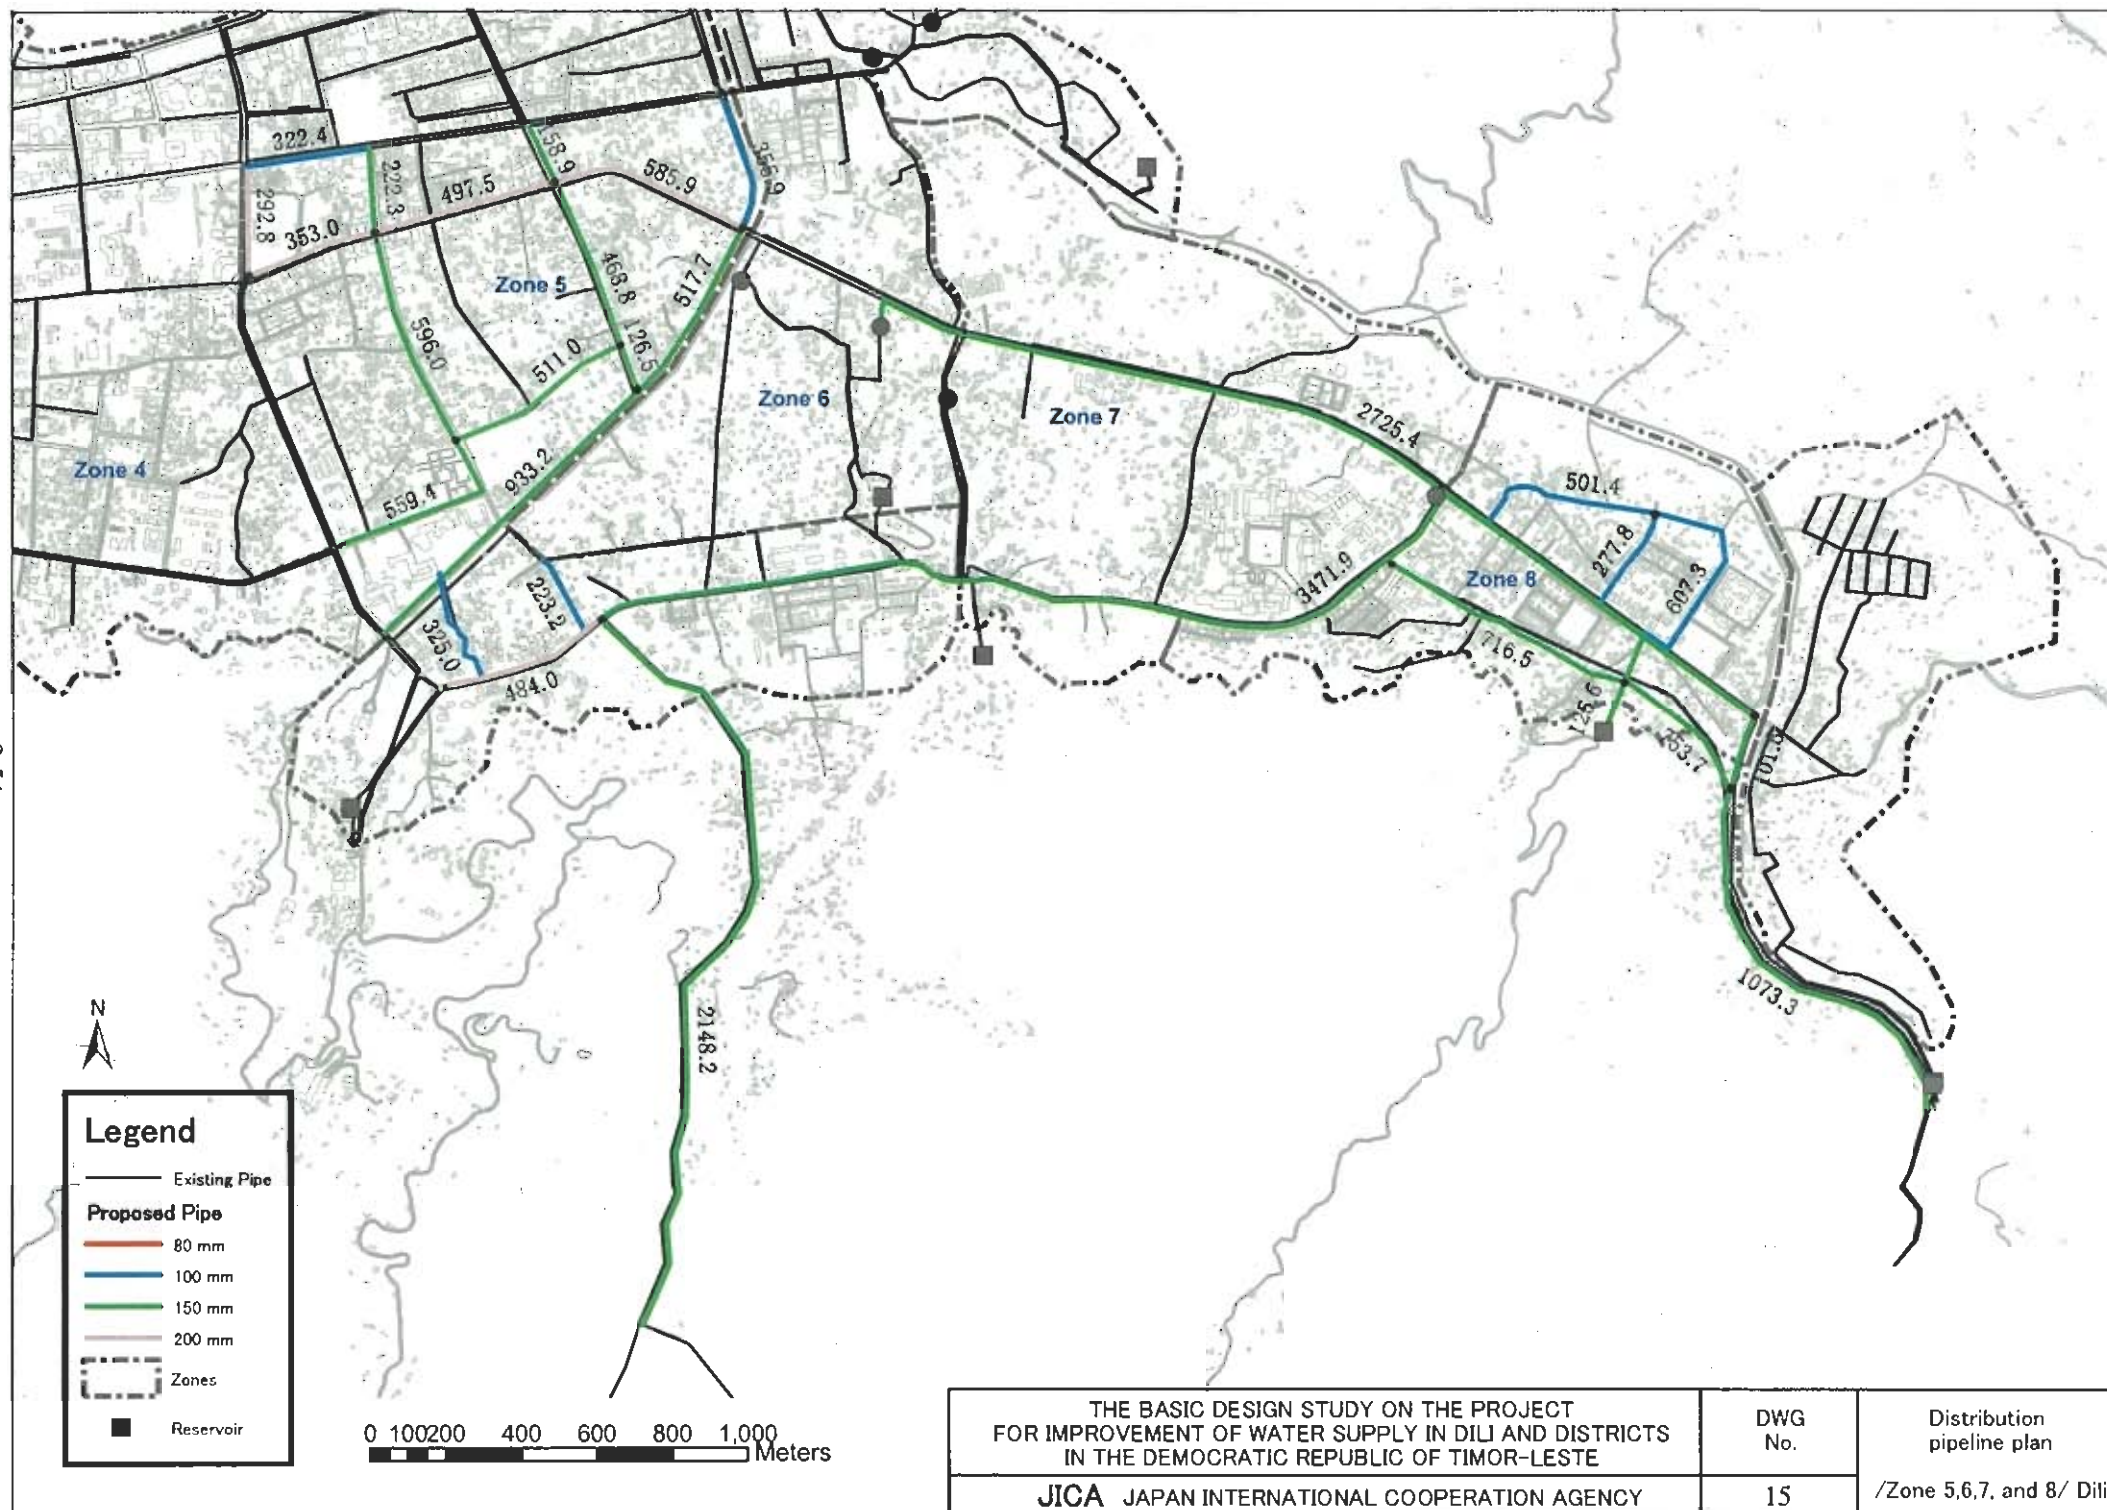


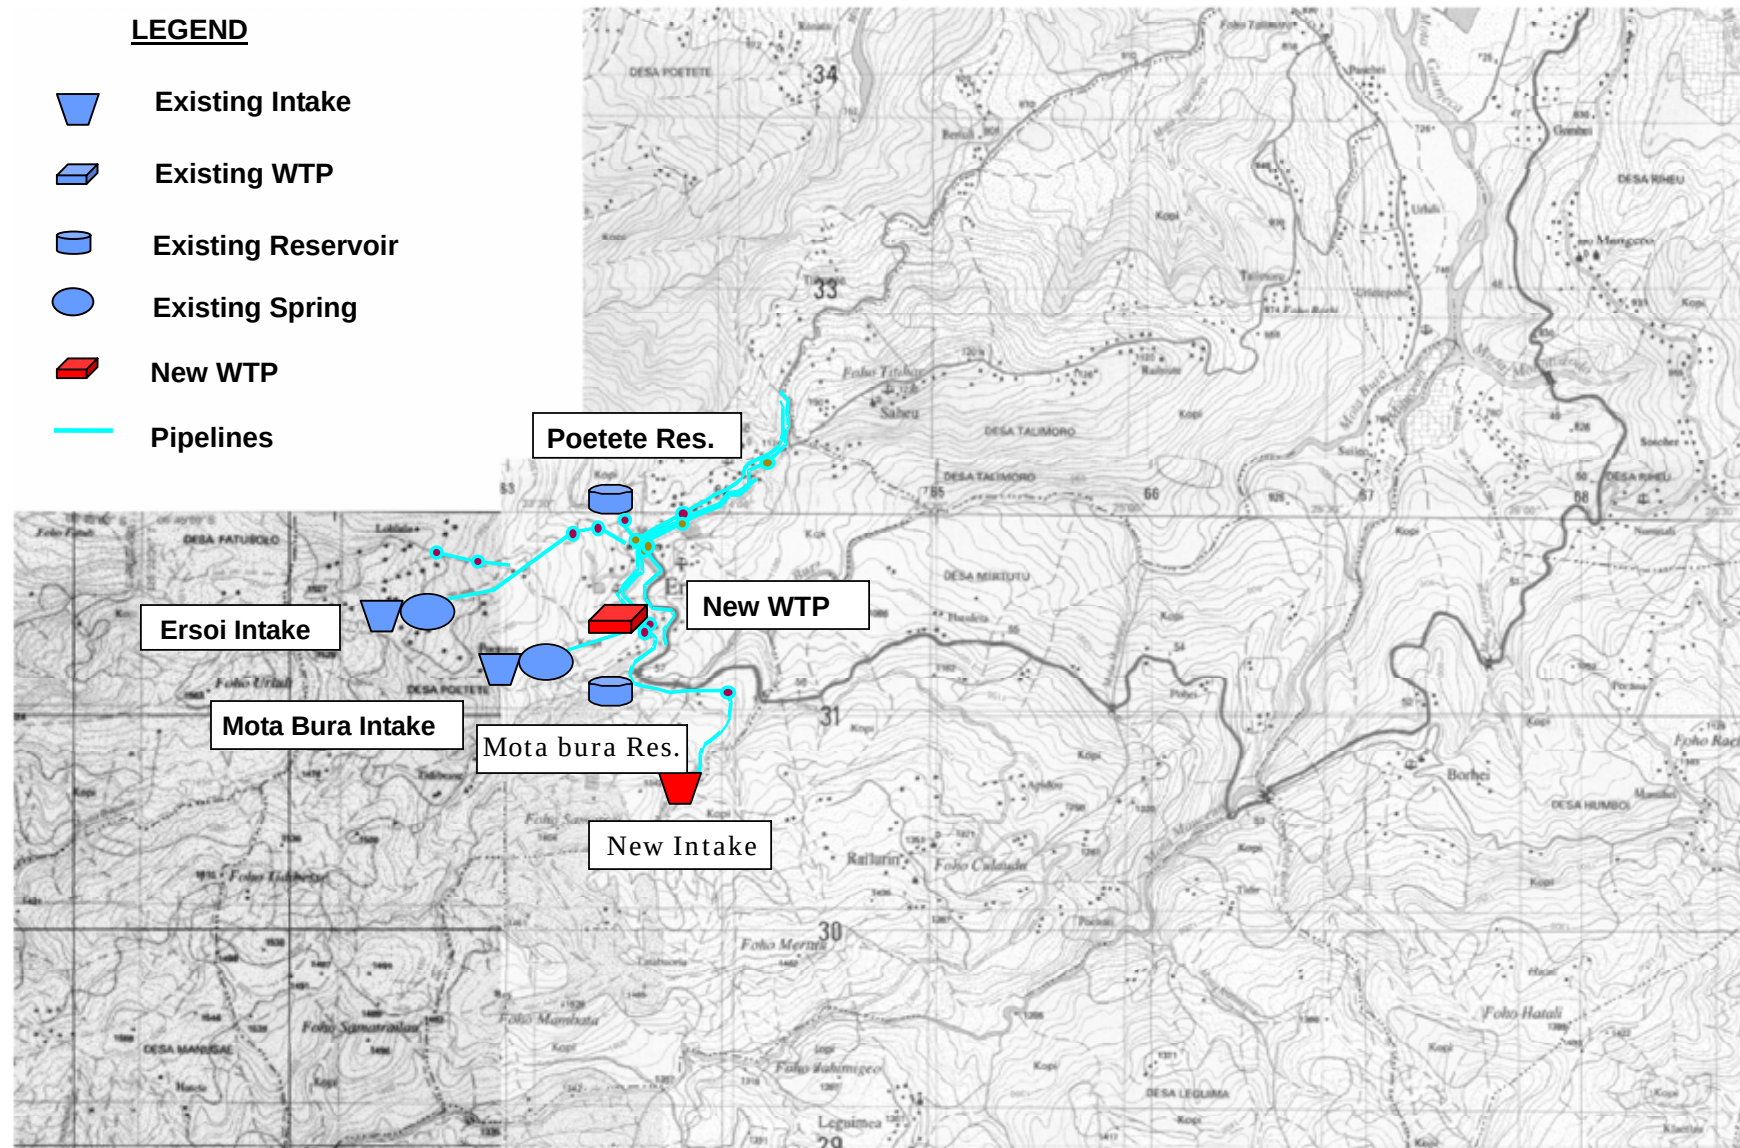

東チモールディリ及び地方都市上水道整備計画基本設計調査

エルメラ一般平面図


図-16

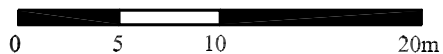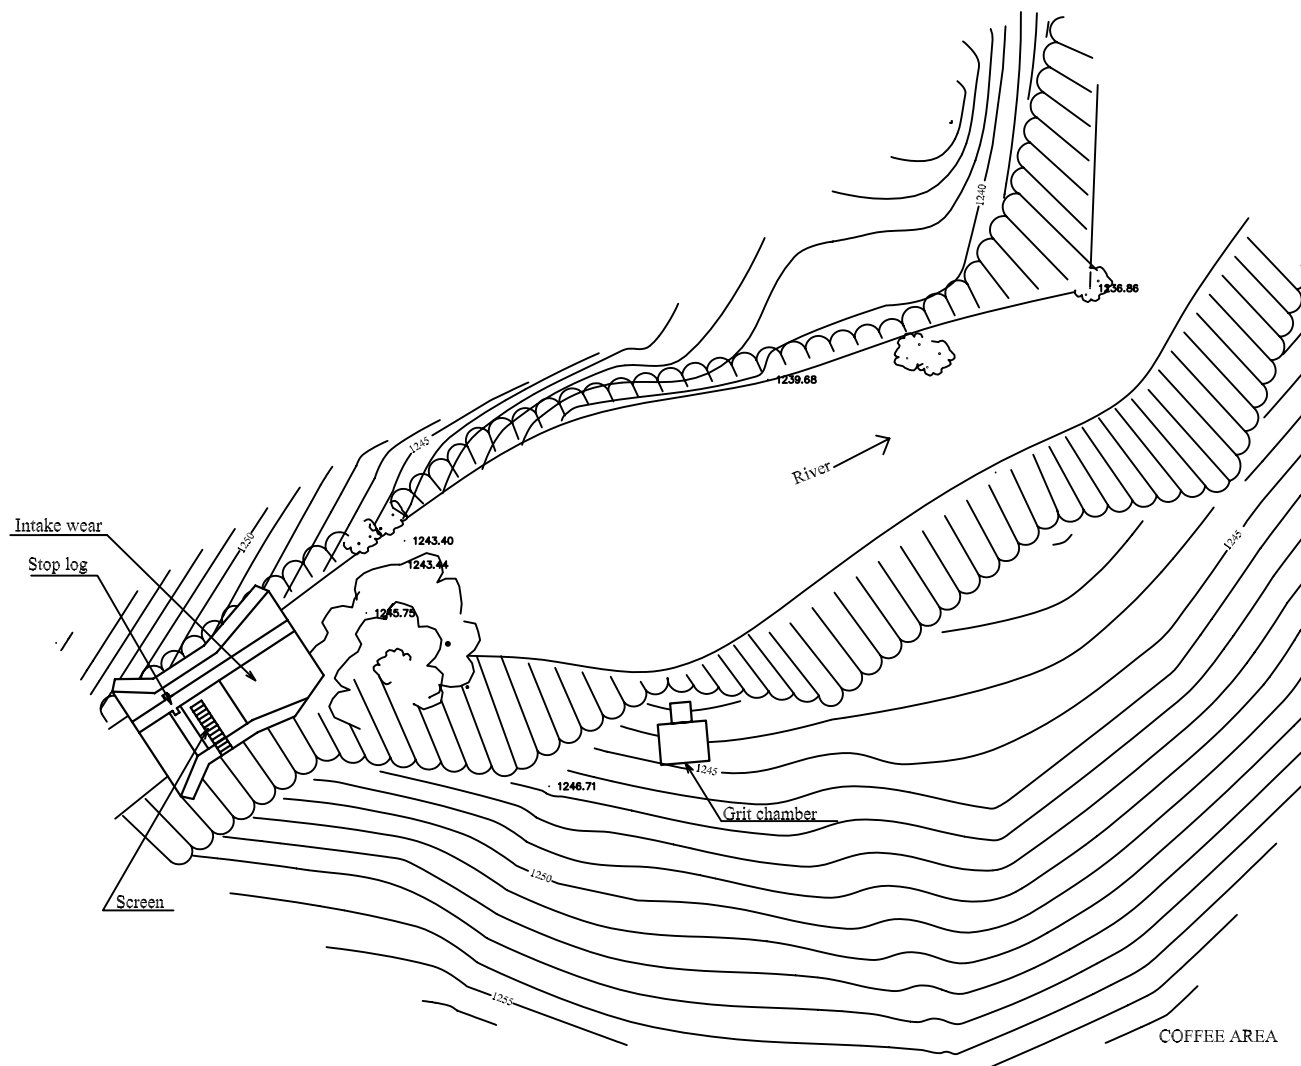


THE BASIC DESIGN STUDY ON THE PROJECT
FOR IMPROVEMENT OF WATER SUPPLY IN DILI AND DISTRICTS
IN THE DEMOCRATIC REPUBLIC OF TIMOR-LESTE
JICA JAPAN INTERNATIONAL COOPERATION AGENCY

DWG
No.
17

取水場一般平面図
エルメラ / ハトゥレガス・ライタラ

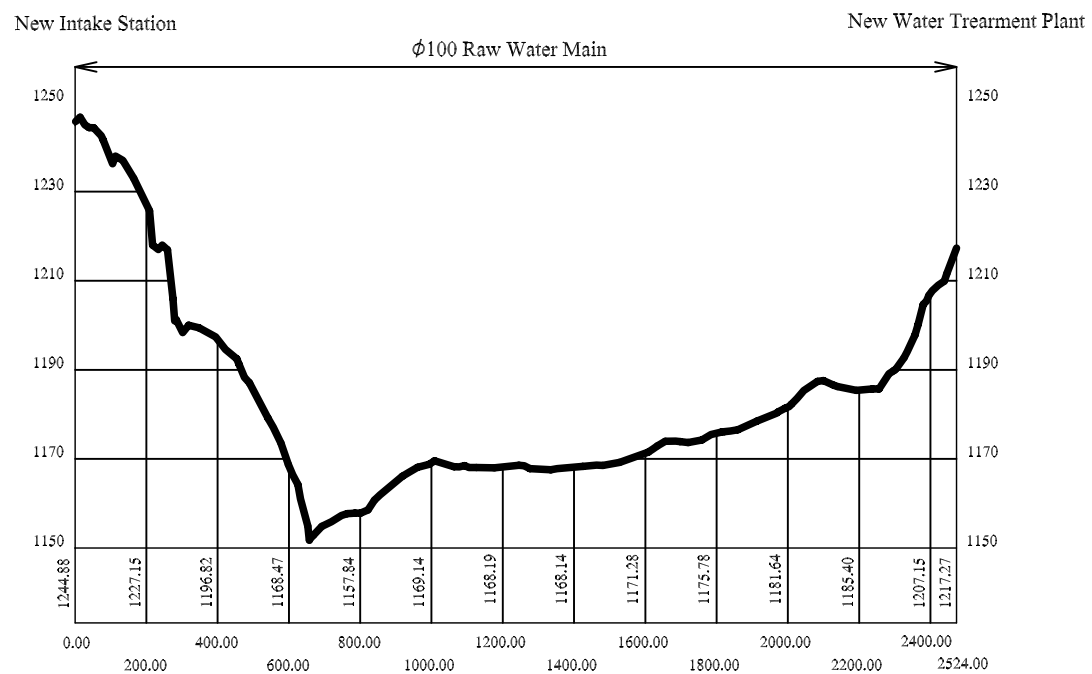

PROFILE

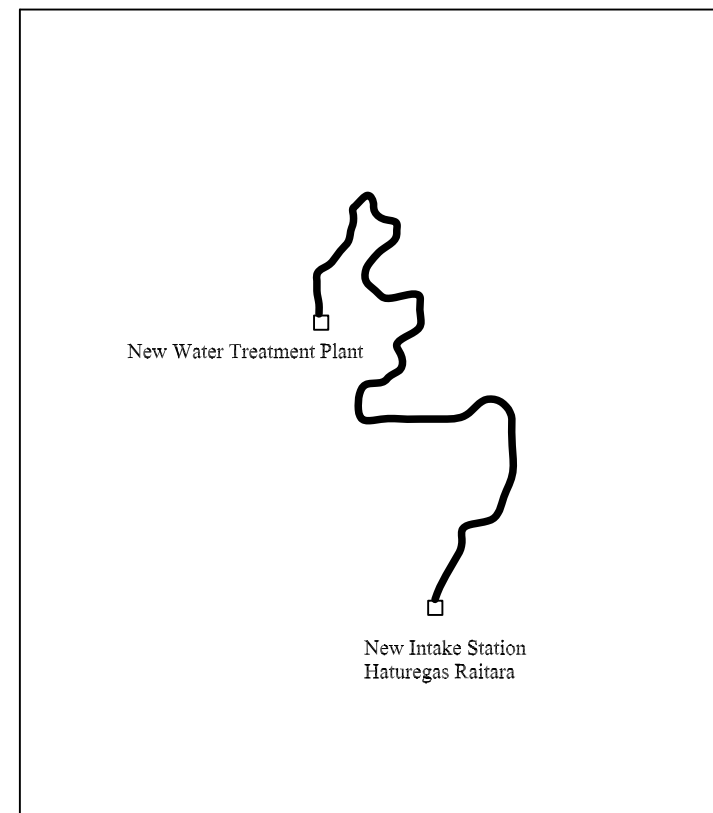

PLAN

THE BASIC DESIGN STUDY ON THE PROJECT
FOR IMPROVEMENT OF WATER SUPPLY IN DILI AND DISTRICTS
IN THE DEMOCRATIC REPUBLIC OF TIMOR-LESTE


JICA JAPAN INTERNATIONAL COOPERATION AGENCY

DWG
No.

18

導水管平面図
(取水場～浄水場)

エルメラ / ハトゥルガス・ライタラ

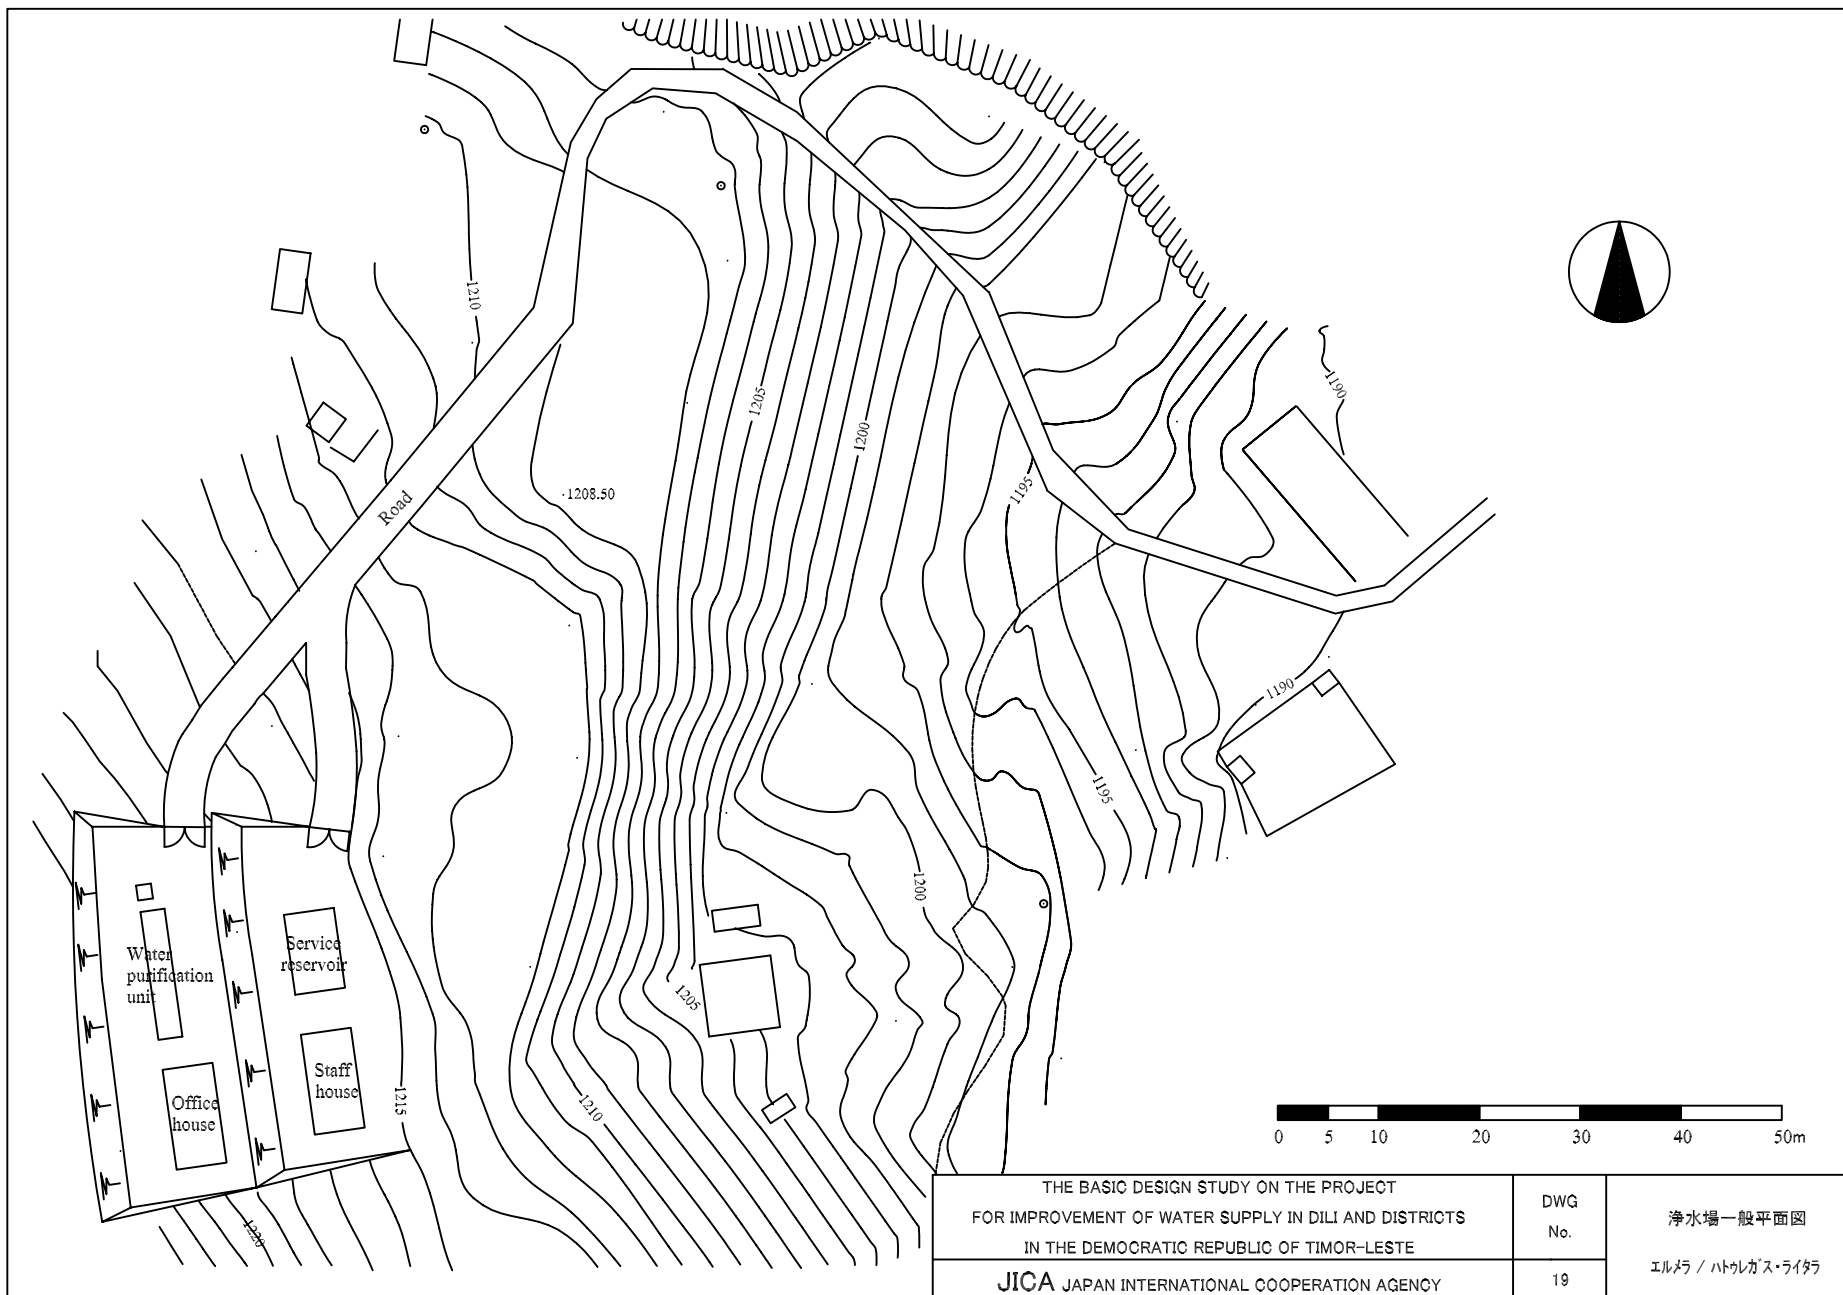

THE BASIC DESIGN STUDY ON THE PROJECT
FOR IMPROVEMENT OF WATER SUPPLY IN DILI AND DISTRICTS
IN THE DEMOCRATIC REPUBLIC OF TIMOR-LESTE

JICA JAPAN INTERNATIONAL COOPERATION AGENCY

DWG
No.

19

浄水場一般平面図

エルメラ / ハトゥレガス・ライタラ