



6-69

Kotalala Intake Station Posto Distribution Station

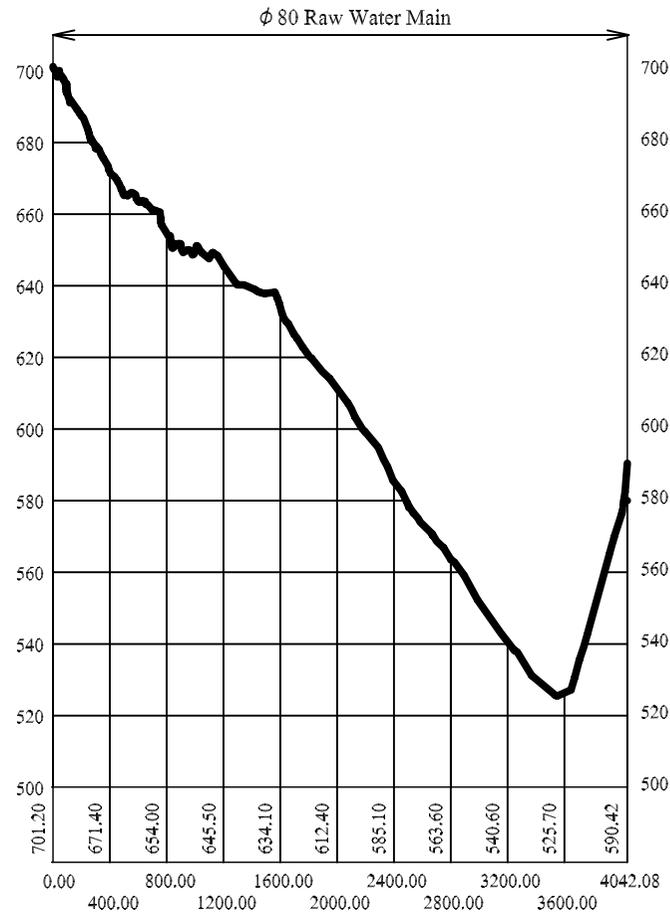

PROFILE

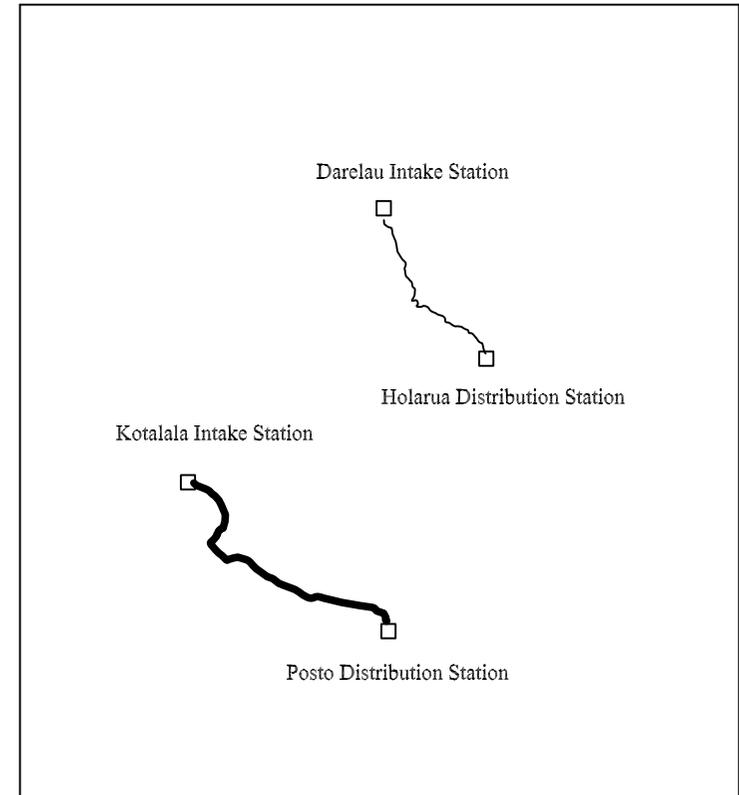

PLAN

THE BASIC DESIGN STUDY ON THE PROJECT
FOR IMPROVEMENT OF WATER SUPPLY IN DILI AND DISTRICTS
IN THE DEMOCRATIC REPUBLIC OF TIMOR-LESTE

DWG
No.

導水管平面図
(取水場～ポスト高架水槽)


JICA JAPAN INTERNATIONAL COOPERATION AGENCY

30

サメ / コタラ



3-70

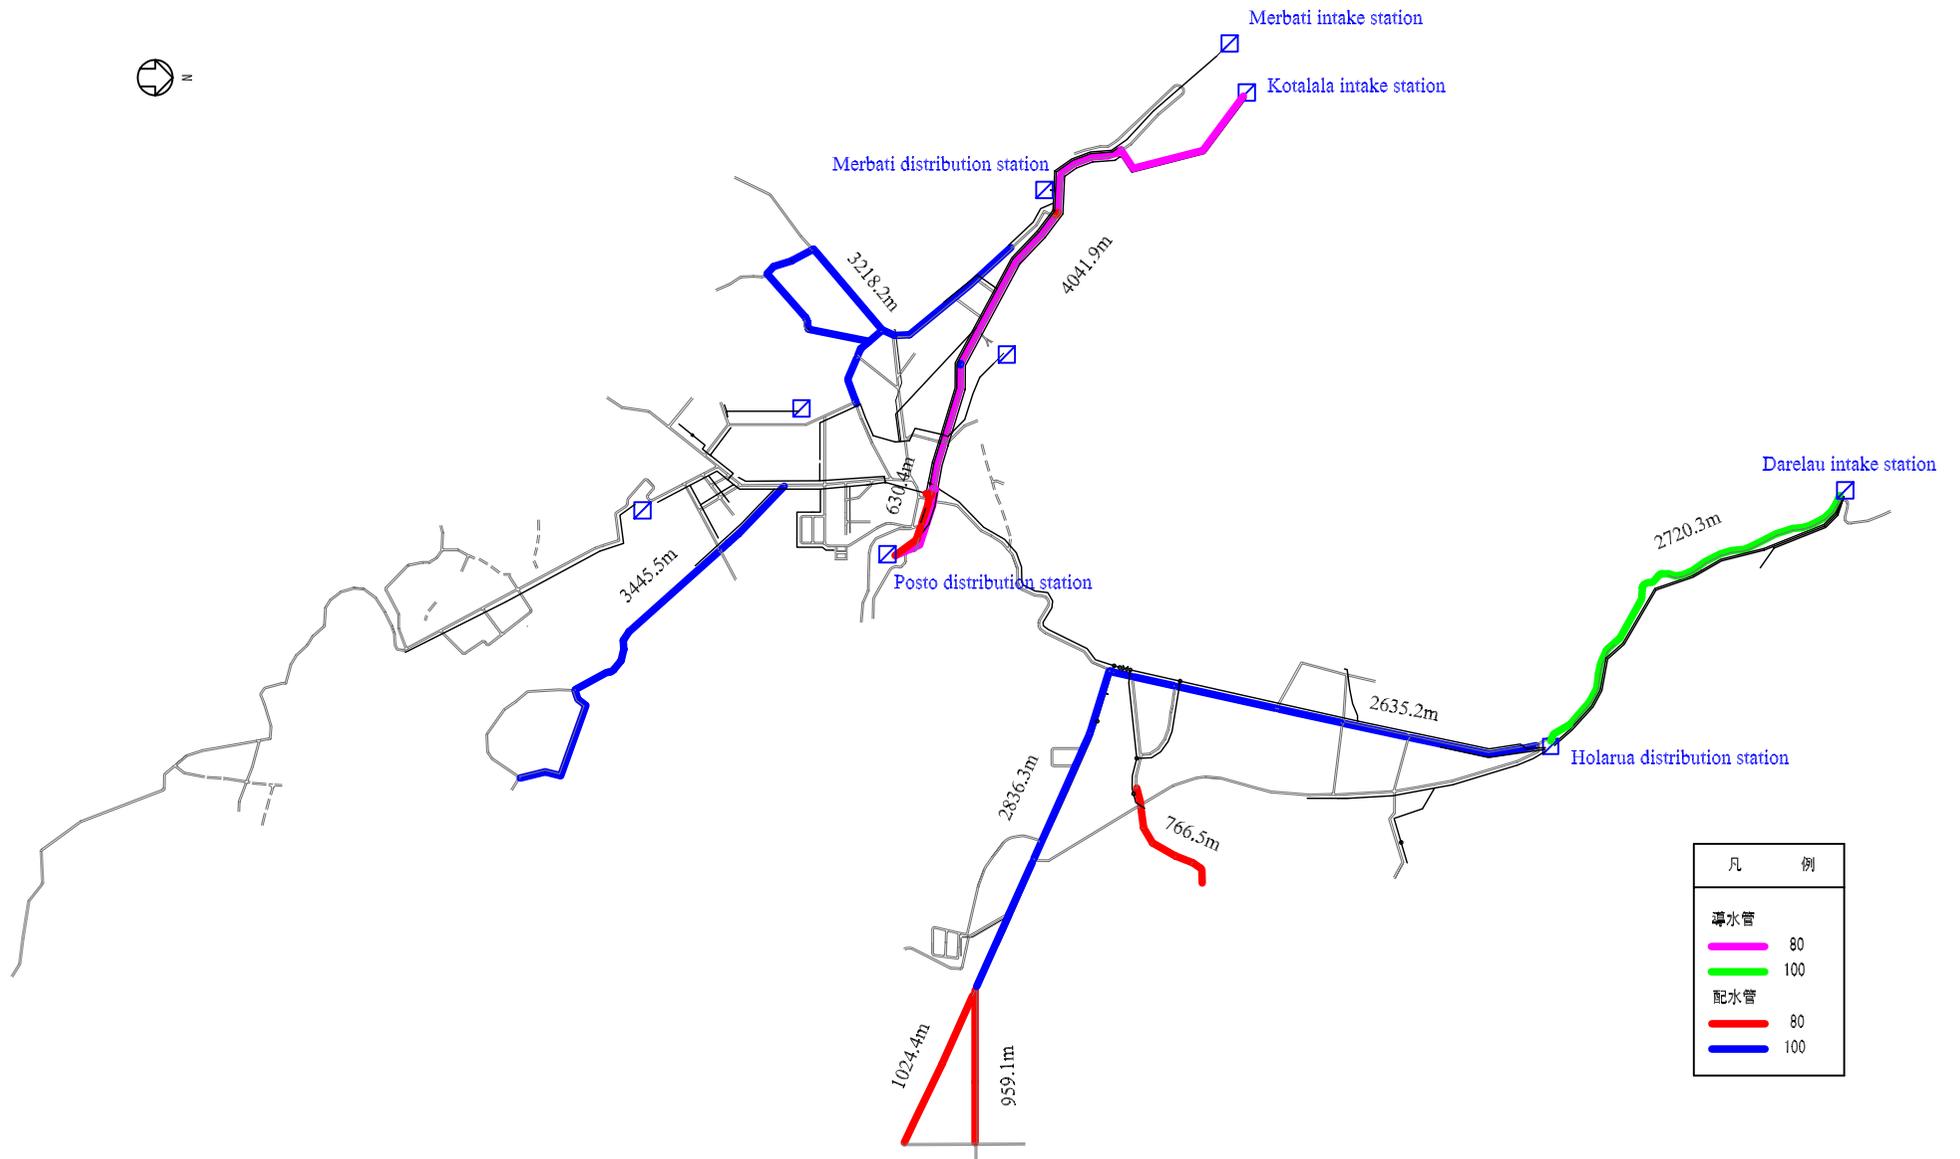


THE BASIC DESIGN STUDY ON THE PROJECT
 FOR IMPROVEMENT OF WATER SUPPLY IN DILI AND DISTRICTS
 IN THE DEMOCRATIC REPUBLIC OF TIMOR-LESTE

JICA JAPAN INTERNATIONAL COOPERATION AGENCY

DWG No.
31



配水管平面図
サメ

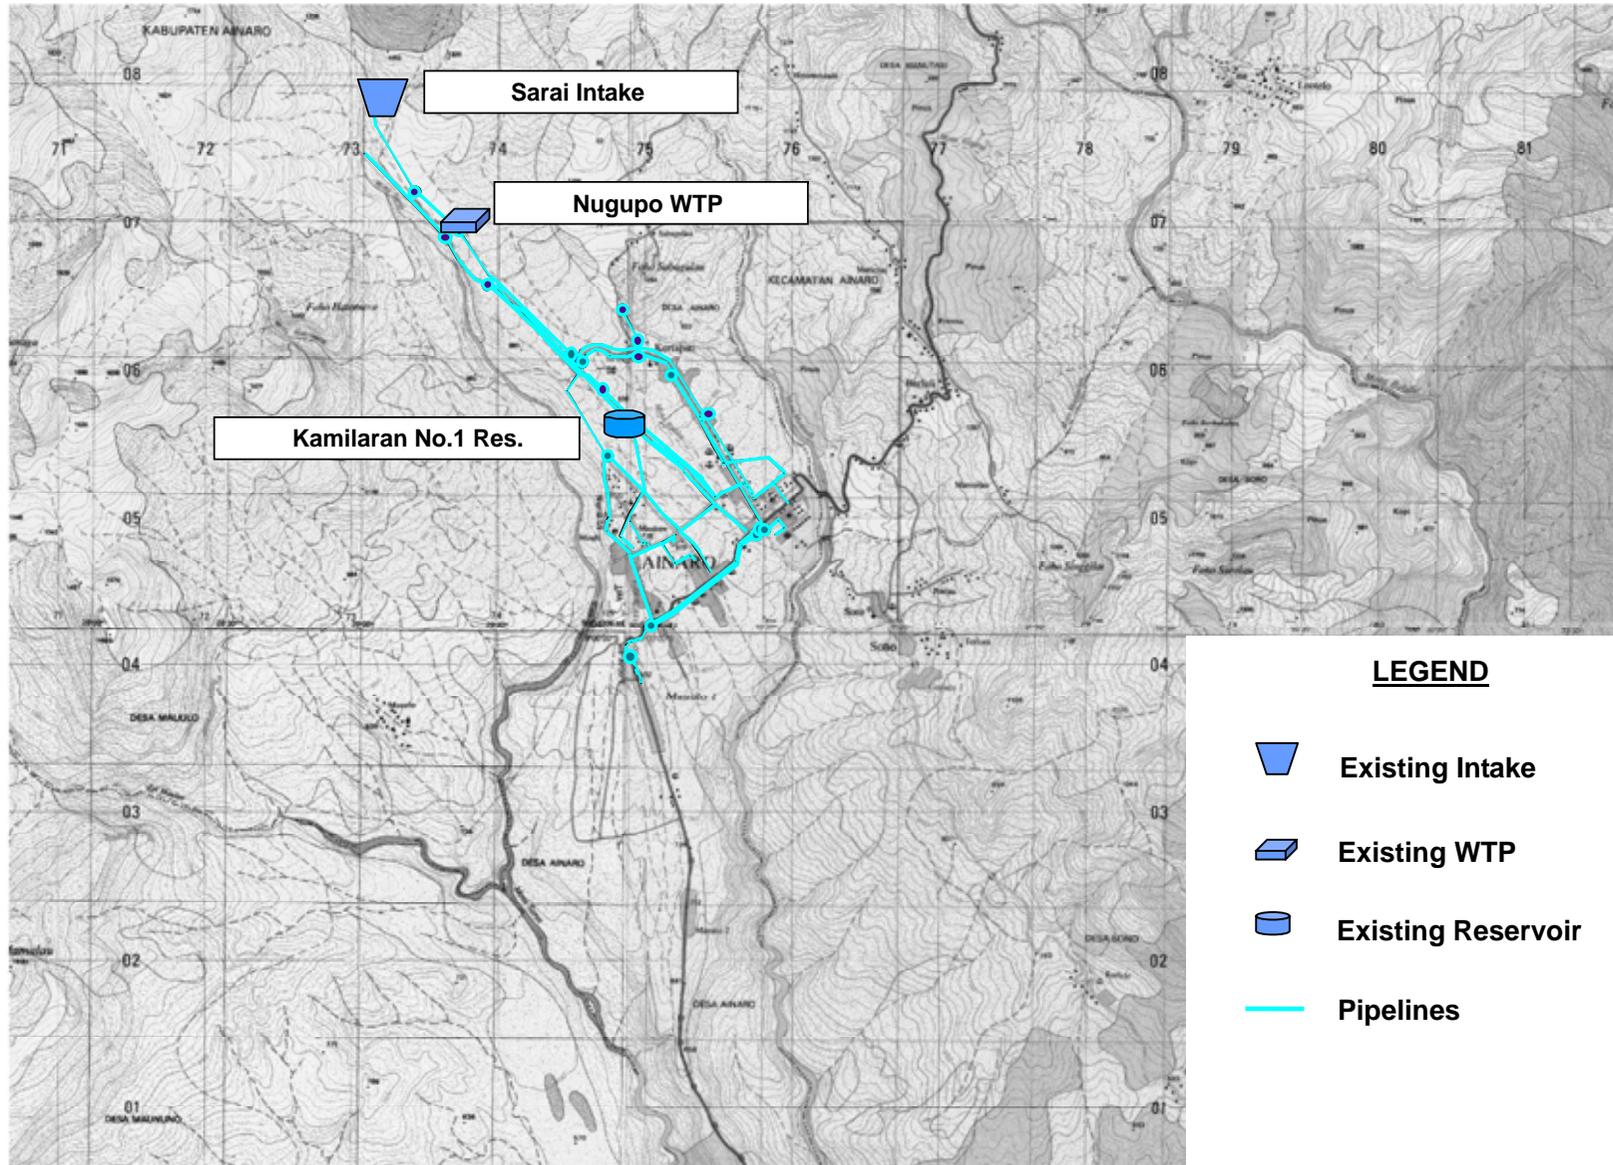

東チモールディリ及び地方都市上水道整備計画基設計調査

アイナロ一般平面図


図-32

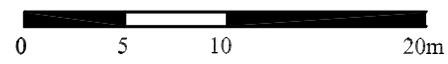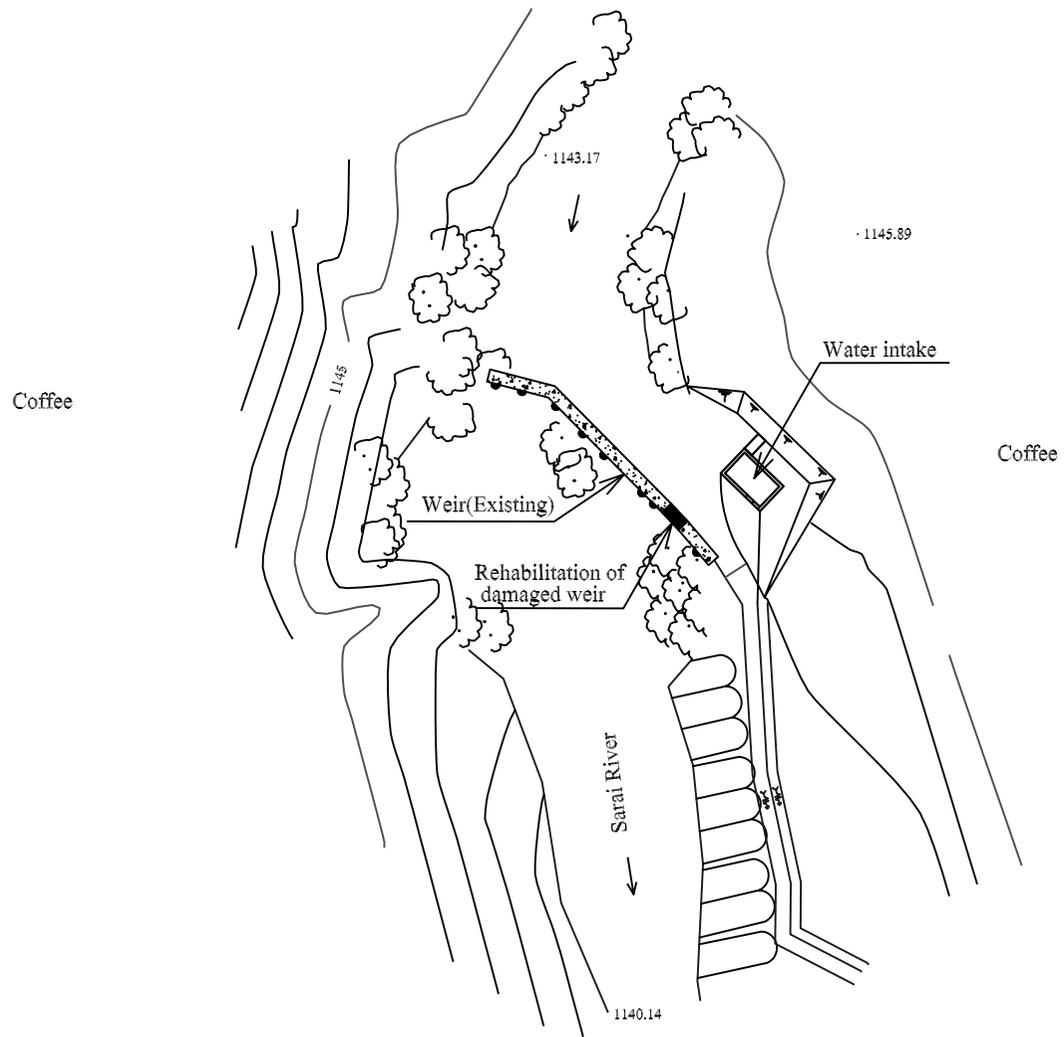


THE BASIC DESIGN STUDY ON THE PROJECT FOR IMPROVEMENT OF WATER SUPPLY IN DILI AND DISTRICTS IN THE DEMOCRATIC REPUBLIC OF TIMOR-LESTE	DWG No.	サライ取水場一般平面図
JICA JAPAN INTERNATIONAL COOPERATION AGENCY	33	アイナロ / サライ

Sarai Intake Station

Nugupo Water Treatment Plant

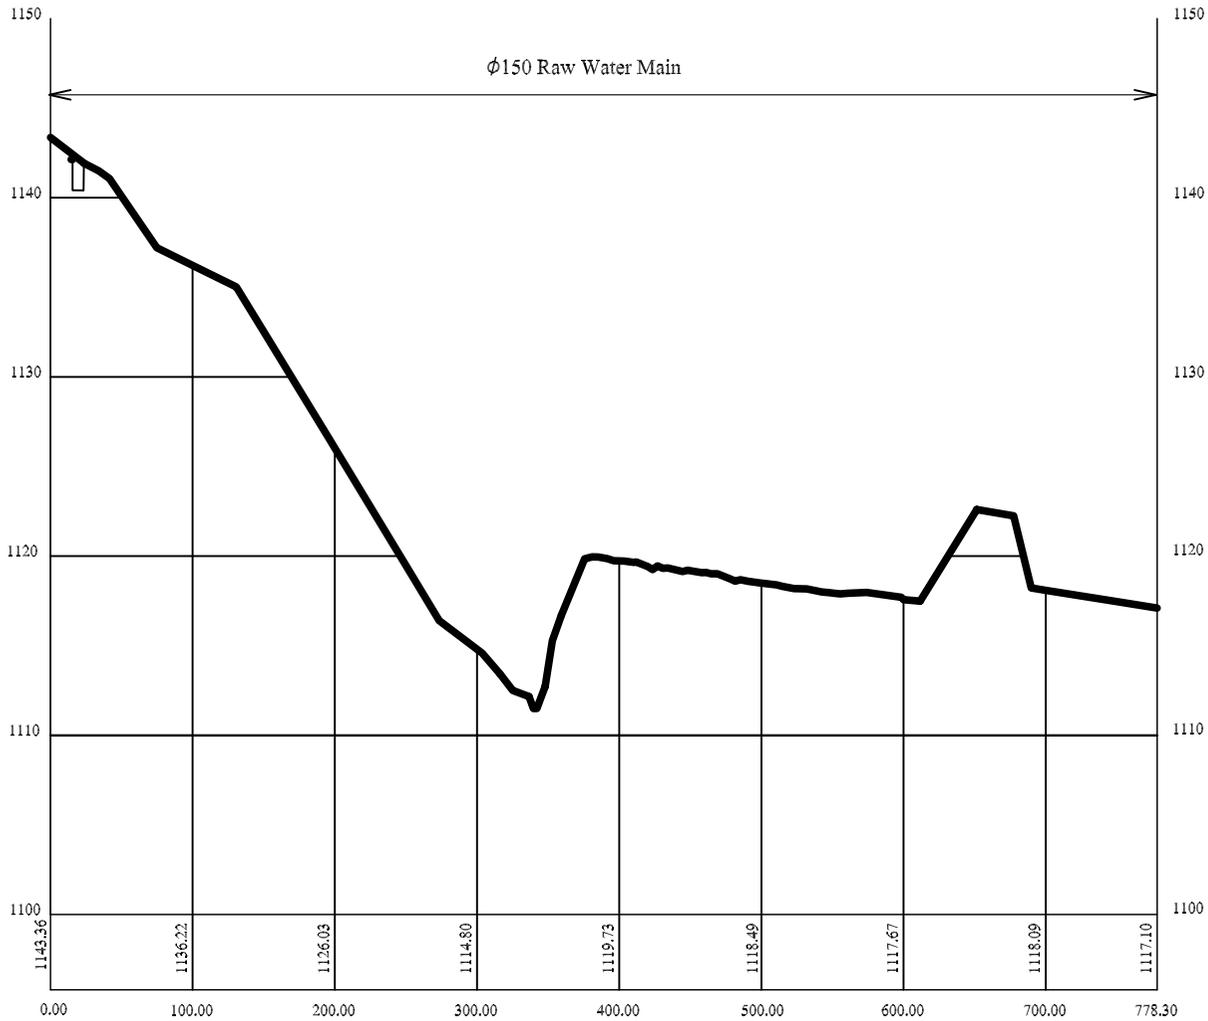


PROFILE

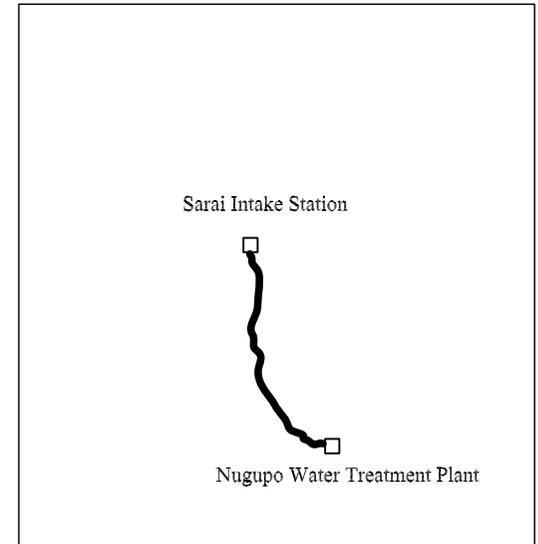


PLAN

3-73


THE BASIC DESIGN STUDY ON THE PROJECT FOR IMPROVEMENT OF WATER SUPPLY IN DILI AND DISTRICTS IN THE DEMOCRATIC REPUBLIC OF TIMOR-LESTE JICA JAPAN INTERNATIONAL COOPERATION AGENCY	DWG No.	導水管平面図 (取水場~浄水場) 71付ロ
	34	

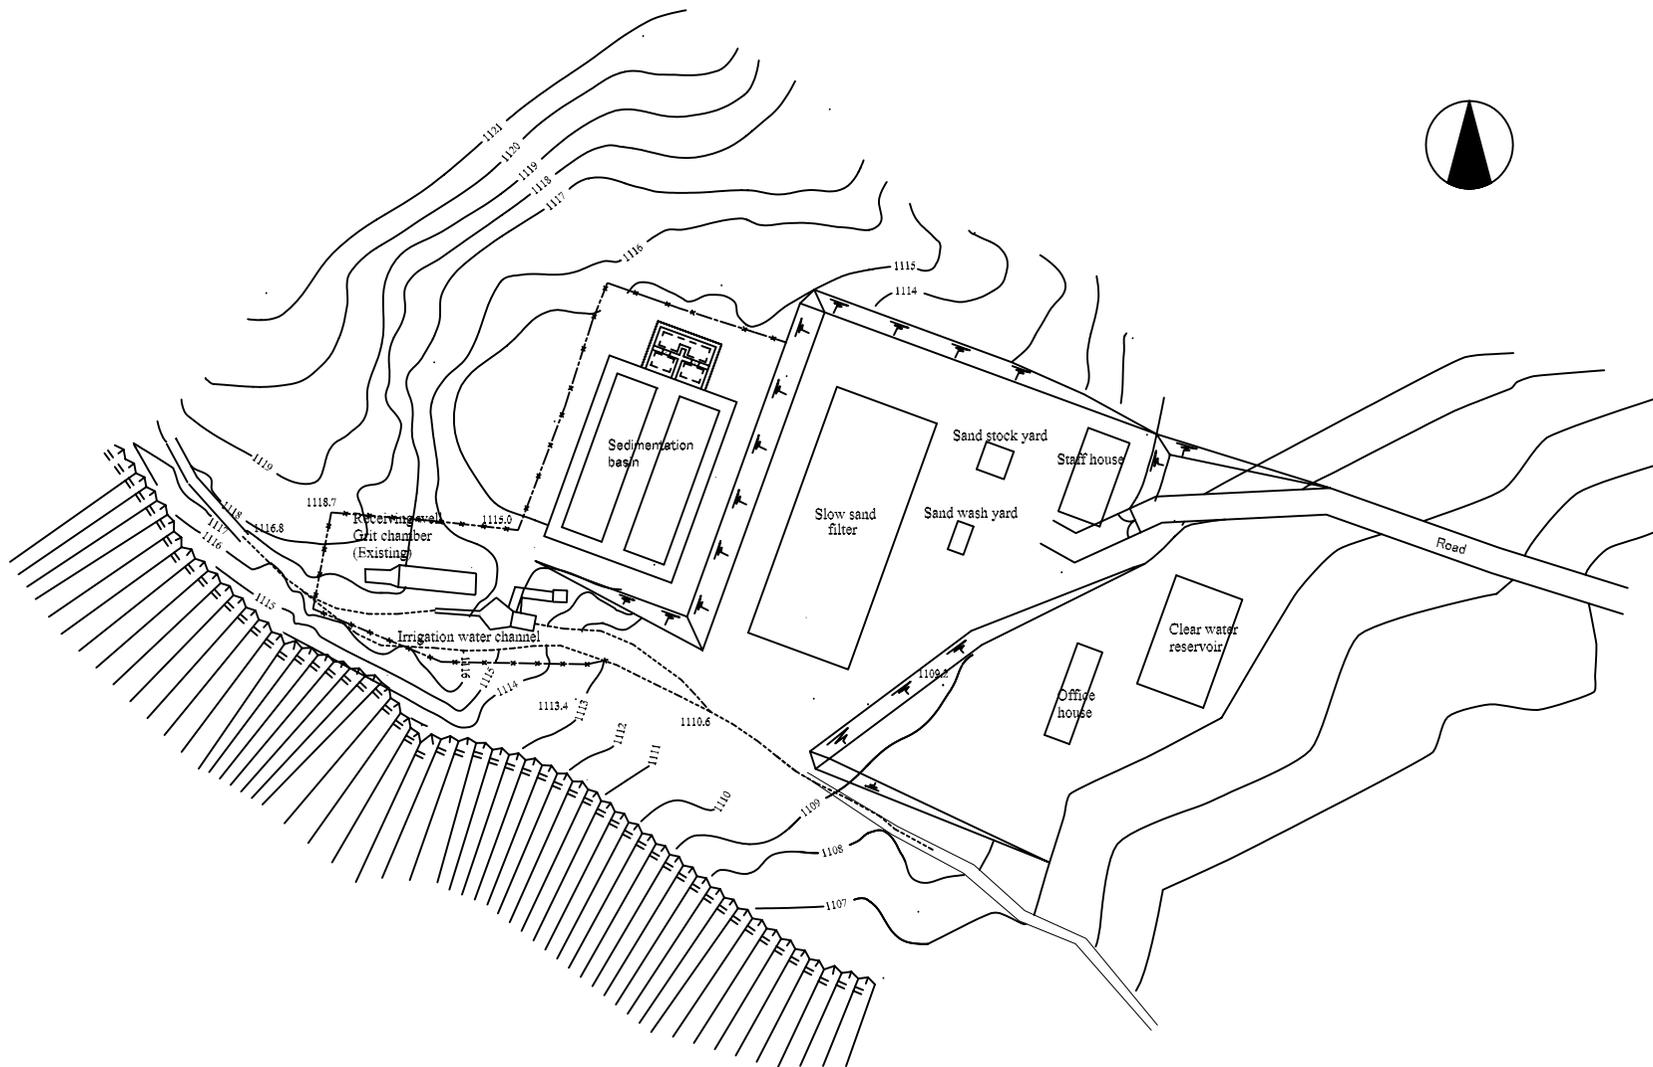



THE BASIC DESIGN STUDY ON THE PROJECT FOR IMPROVEMENT OF WATER SUPPLY IN DILI AND DISTRICTS IN THE DEMOCRATIC REPUBLIC OF TIMOR-LESTE JICA JAPAN INTERNATIONAL COOPERATION AGENCY	DWG No.	ヌグボ浄水場一般平面図
	35	アイナロ / スグボ

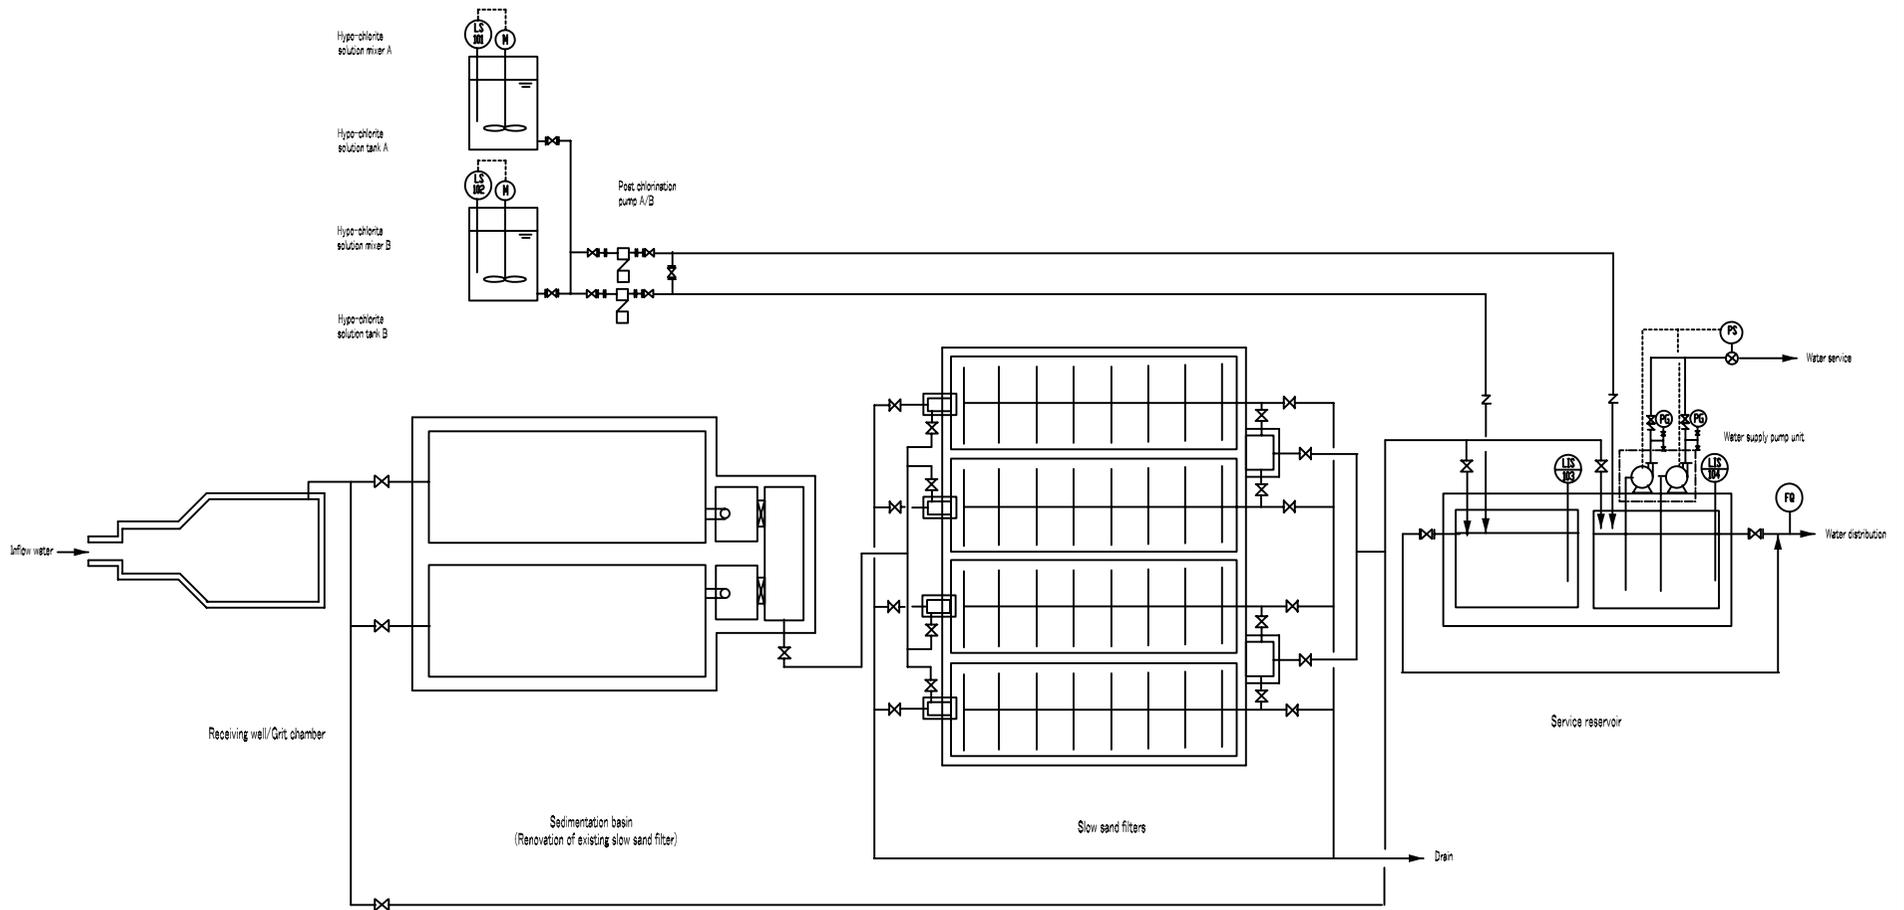

<p>THE BASIC DESIGN STUDY ON THE PROJECT FOR IMPROVEMENT OF WATER SUPPLY IN DILI AND DISTRICTS IN THE DEMOCRATIC REPUBLIC OF TIMOR-LESTE</p>	<p>DWG No.</p>	<p>ヌグボ浄水場フローシート</p>
<p>JICA JAPAN INTERNATIONAL COOPERATION AGENCY</p>	<p>36</p>	<p>アイナロ / スグボ*</p>

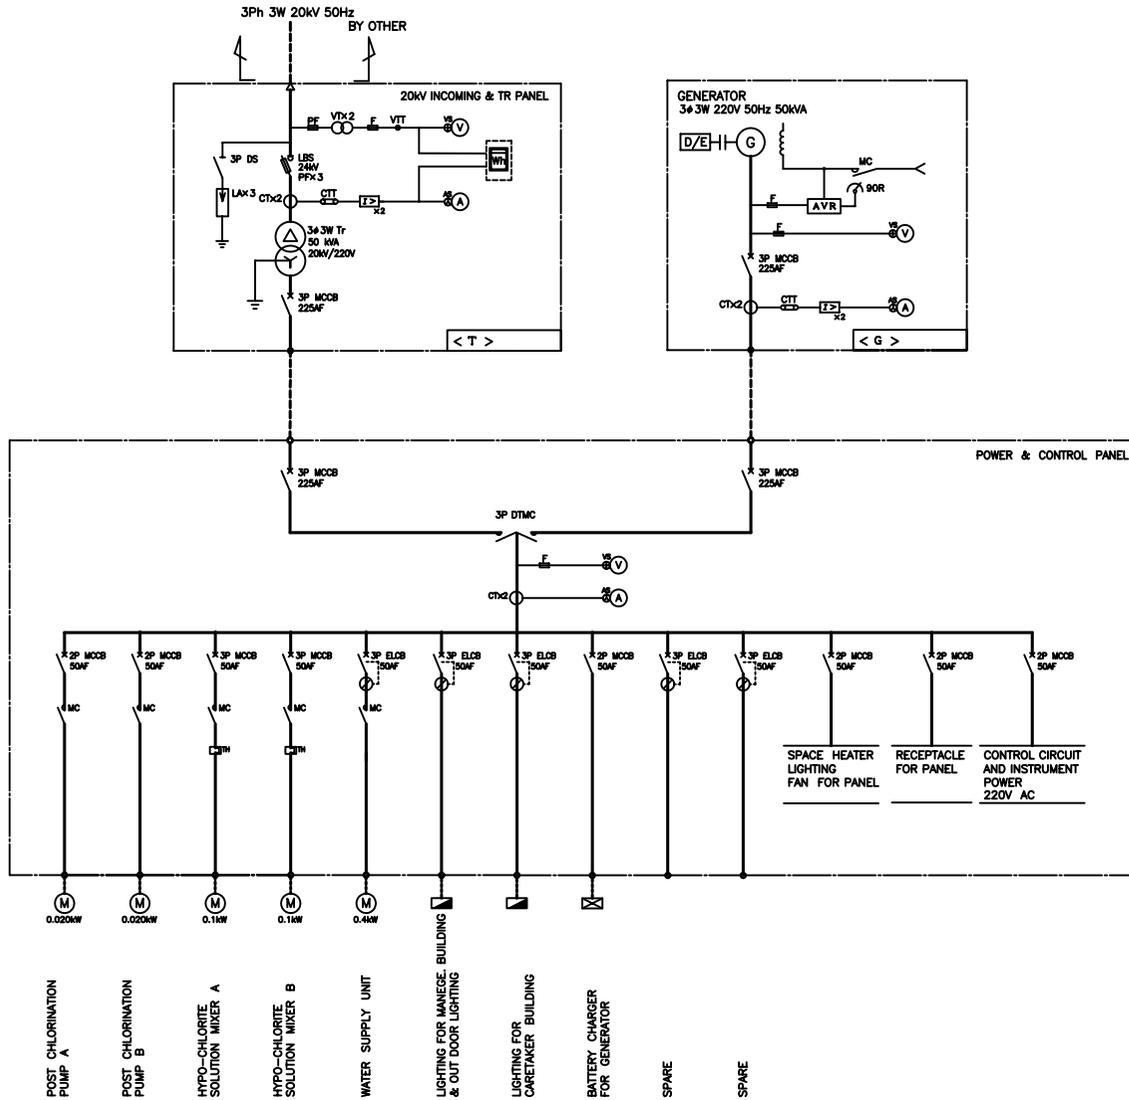

THE BASIC DESIGN STUDY ON THE PROJECT FOR IMPROVEMENT OF WATER SUPPLY IN DILI AND DISTRICTS IN THE DEMOCRATIC REPUBLIC OF TIMOR-LESTE	DWG No.	ヌグボ浄水場単線結線図
	JICA JAPAN INTERNATIONAL COOPERATION AGENCY	37

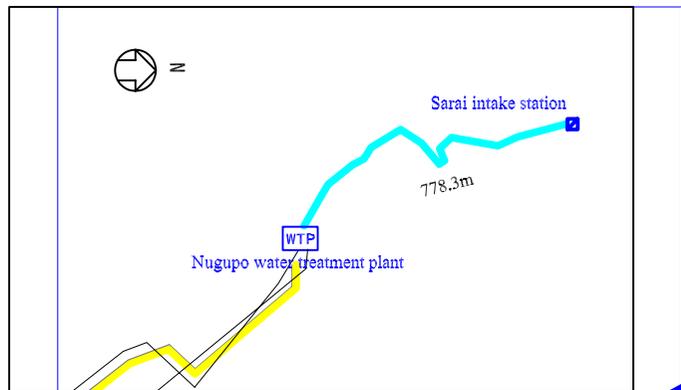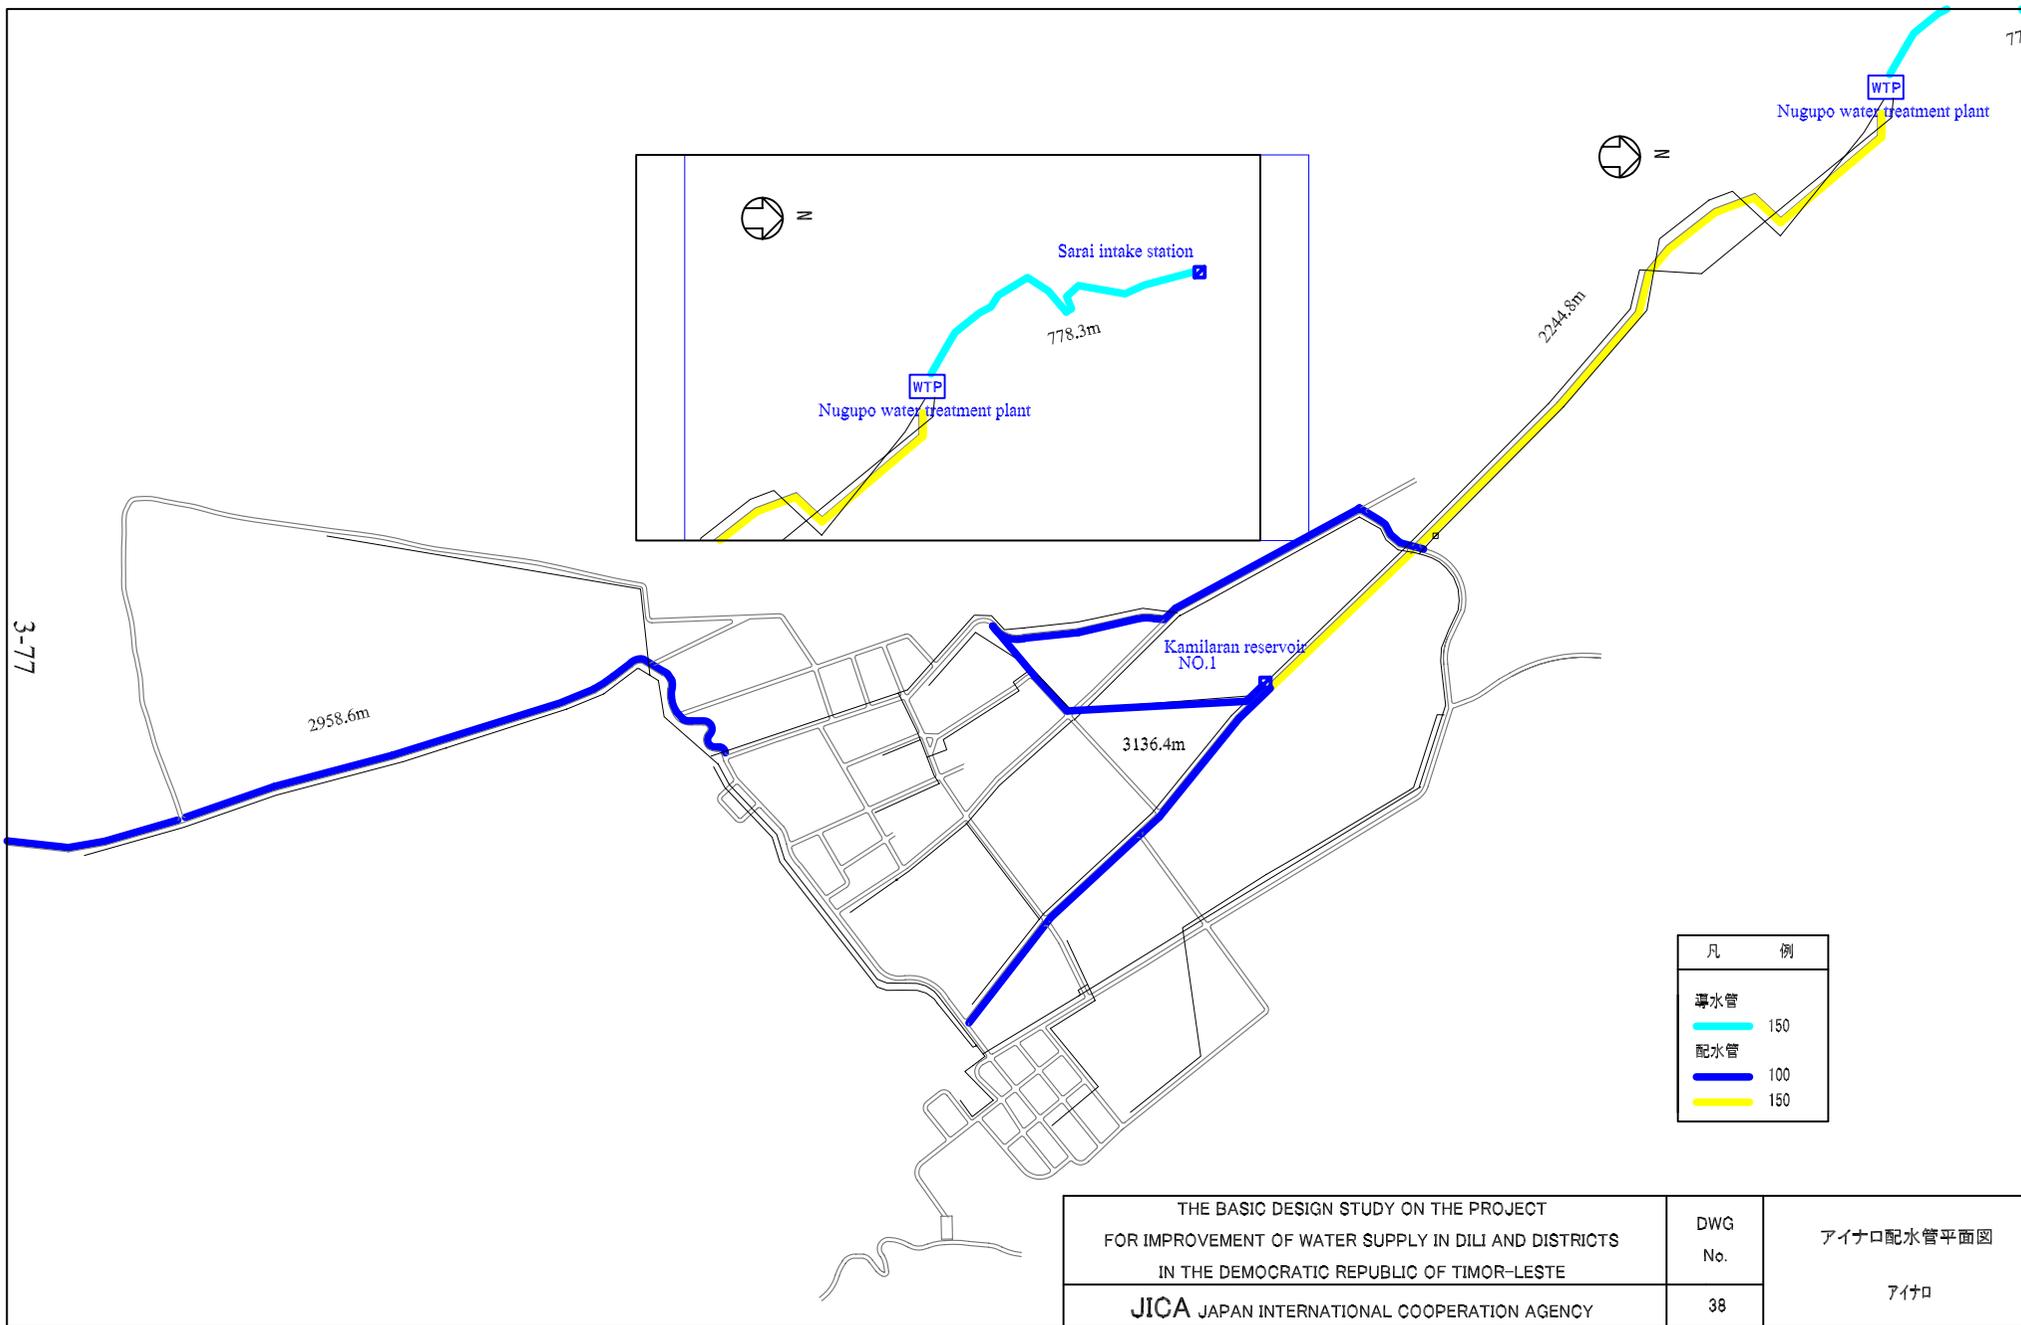

凡	例
導水管	150
配水管	100
	150

THE BASIC DESIGN STUDY ON THE PROJECT
 FOR IMPROVEMENT OF WATER SUPPLY IN DILI AND DISTRICTS
 IN THE DEMOCRATIC REPUBLIC OF TIMOR-LESTE

JICA JAPAN INTERNATIONAL COOPERATION AGENCY

DWG
 No.
 38

アイナロ配水管平面図
 アイナロ

LEGEND


 Existing Intake

 Existing WTP

 Existing Reservoir

 Existing Spring

 Pipelines

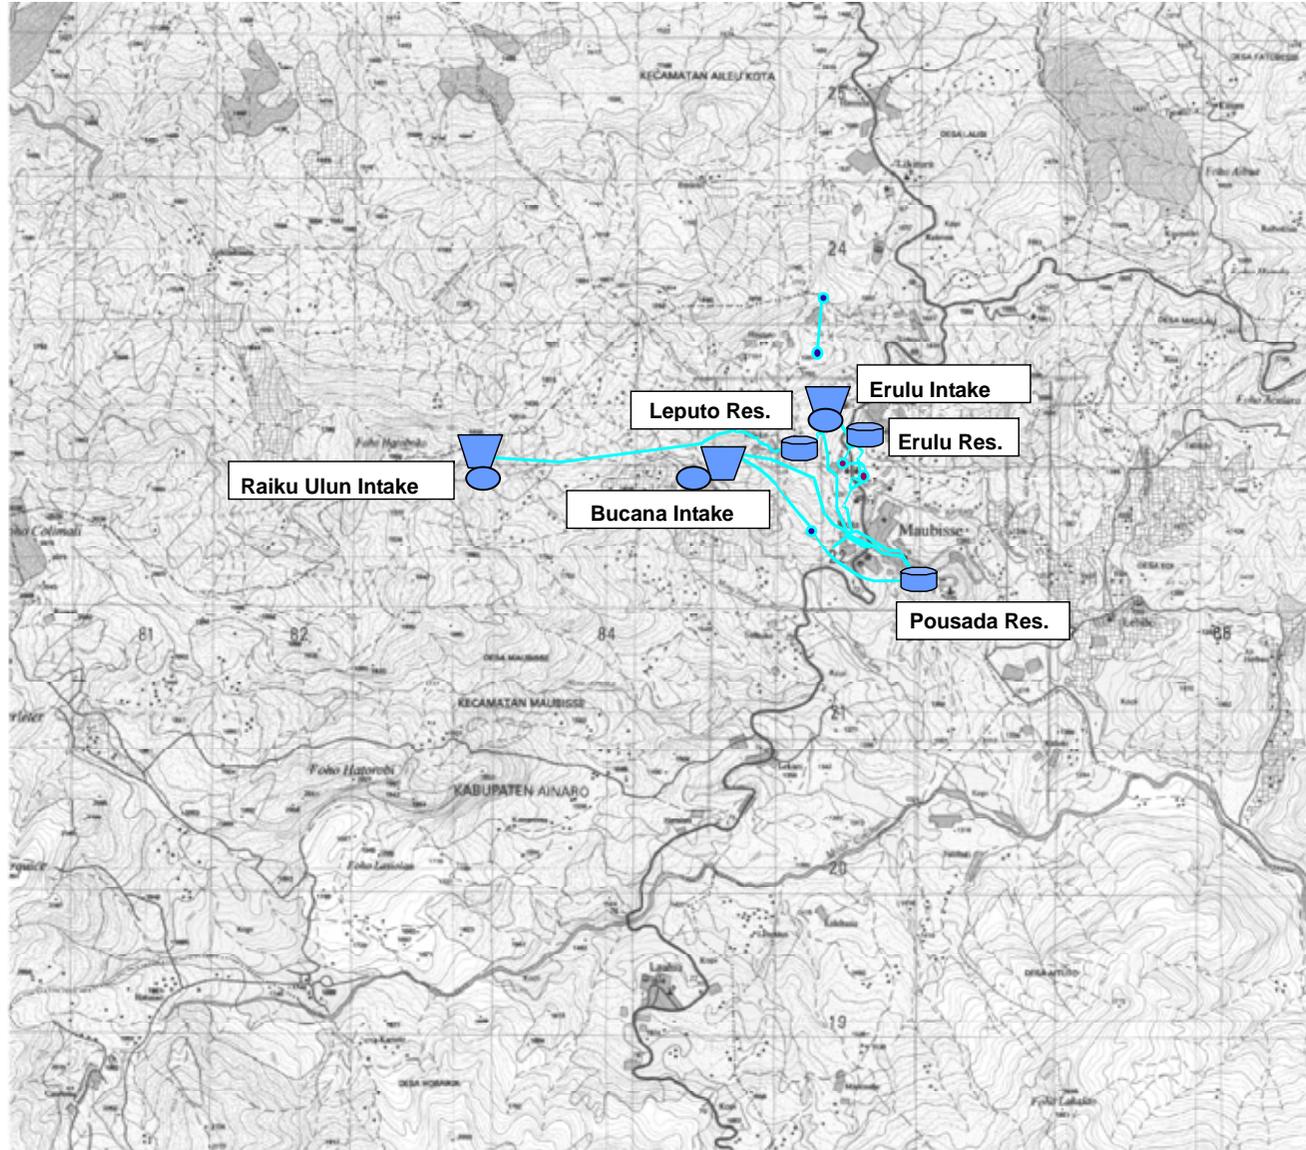

東チモールディリ及び地方都市上水道整備計画基本設計調査

マウビセ一般平面図