


Single Line Diagram

Accra

A OODORKOR 11KV NETWORK


Surveyed	Checked	Approved	
Drawn	B-JUKIMO	Scale	B-AKINWATE
Date	FTO CECIL		B-JUKIMO

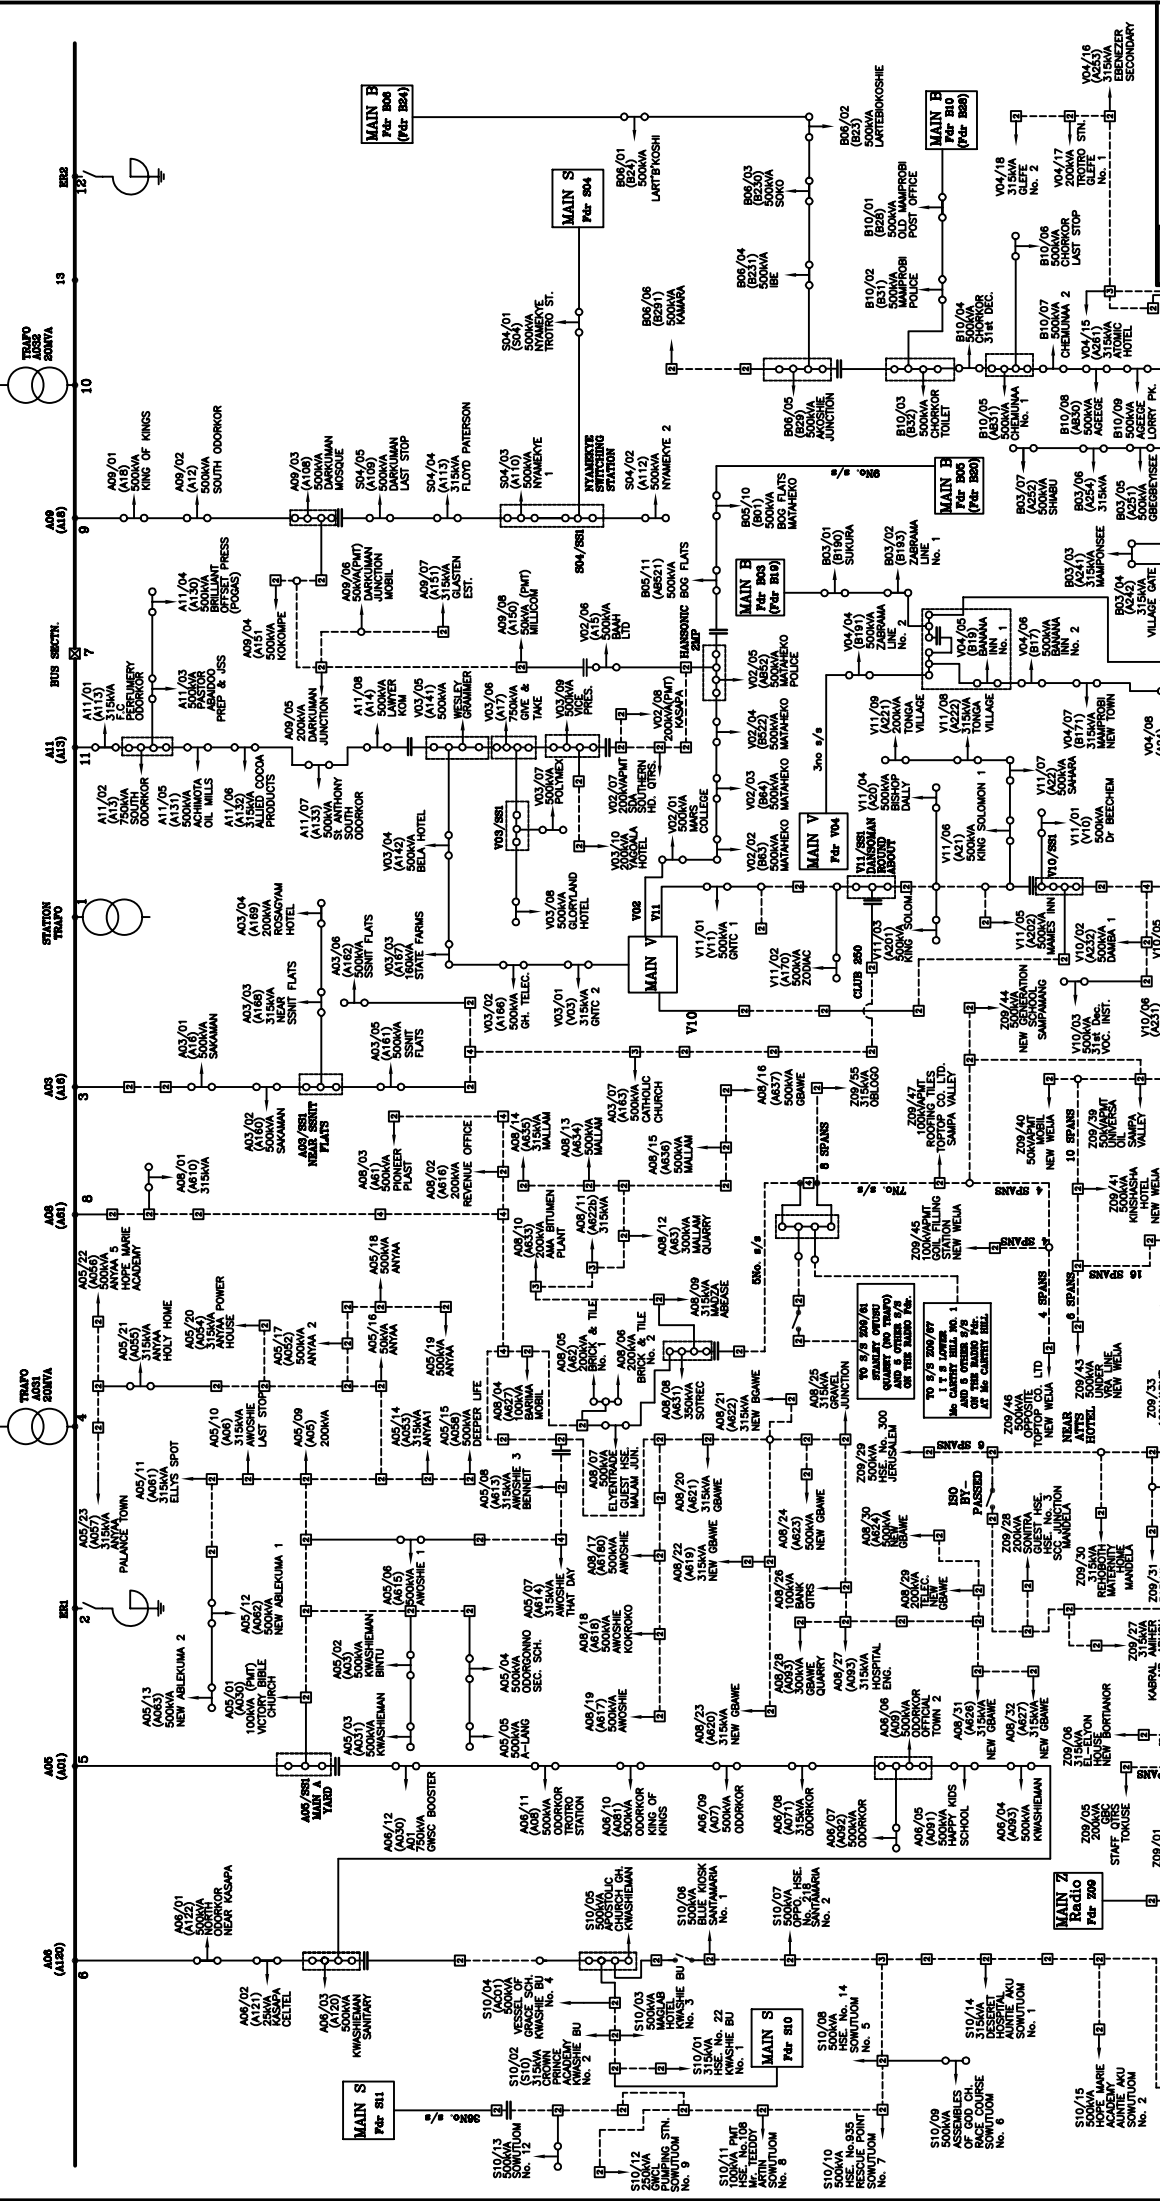

<p>Stationary Telco</p> <p>Palace Town</p> <p>Hope Mare</p> <p>Hope Mare Academy</p> <p>Hope Mare Hotel</p> <p>Hope Mare House</p> <p>Hope Mare Power House</p> <p>Hope Mare 2</p> <p>Hope Mare 3</p> <p>Hope Mare 4</
--	---


DEC. 2005

N.I.T.S.

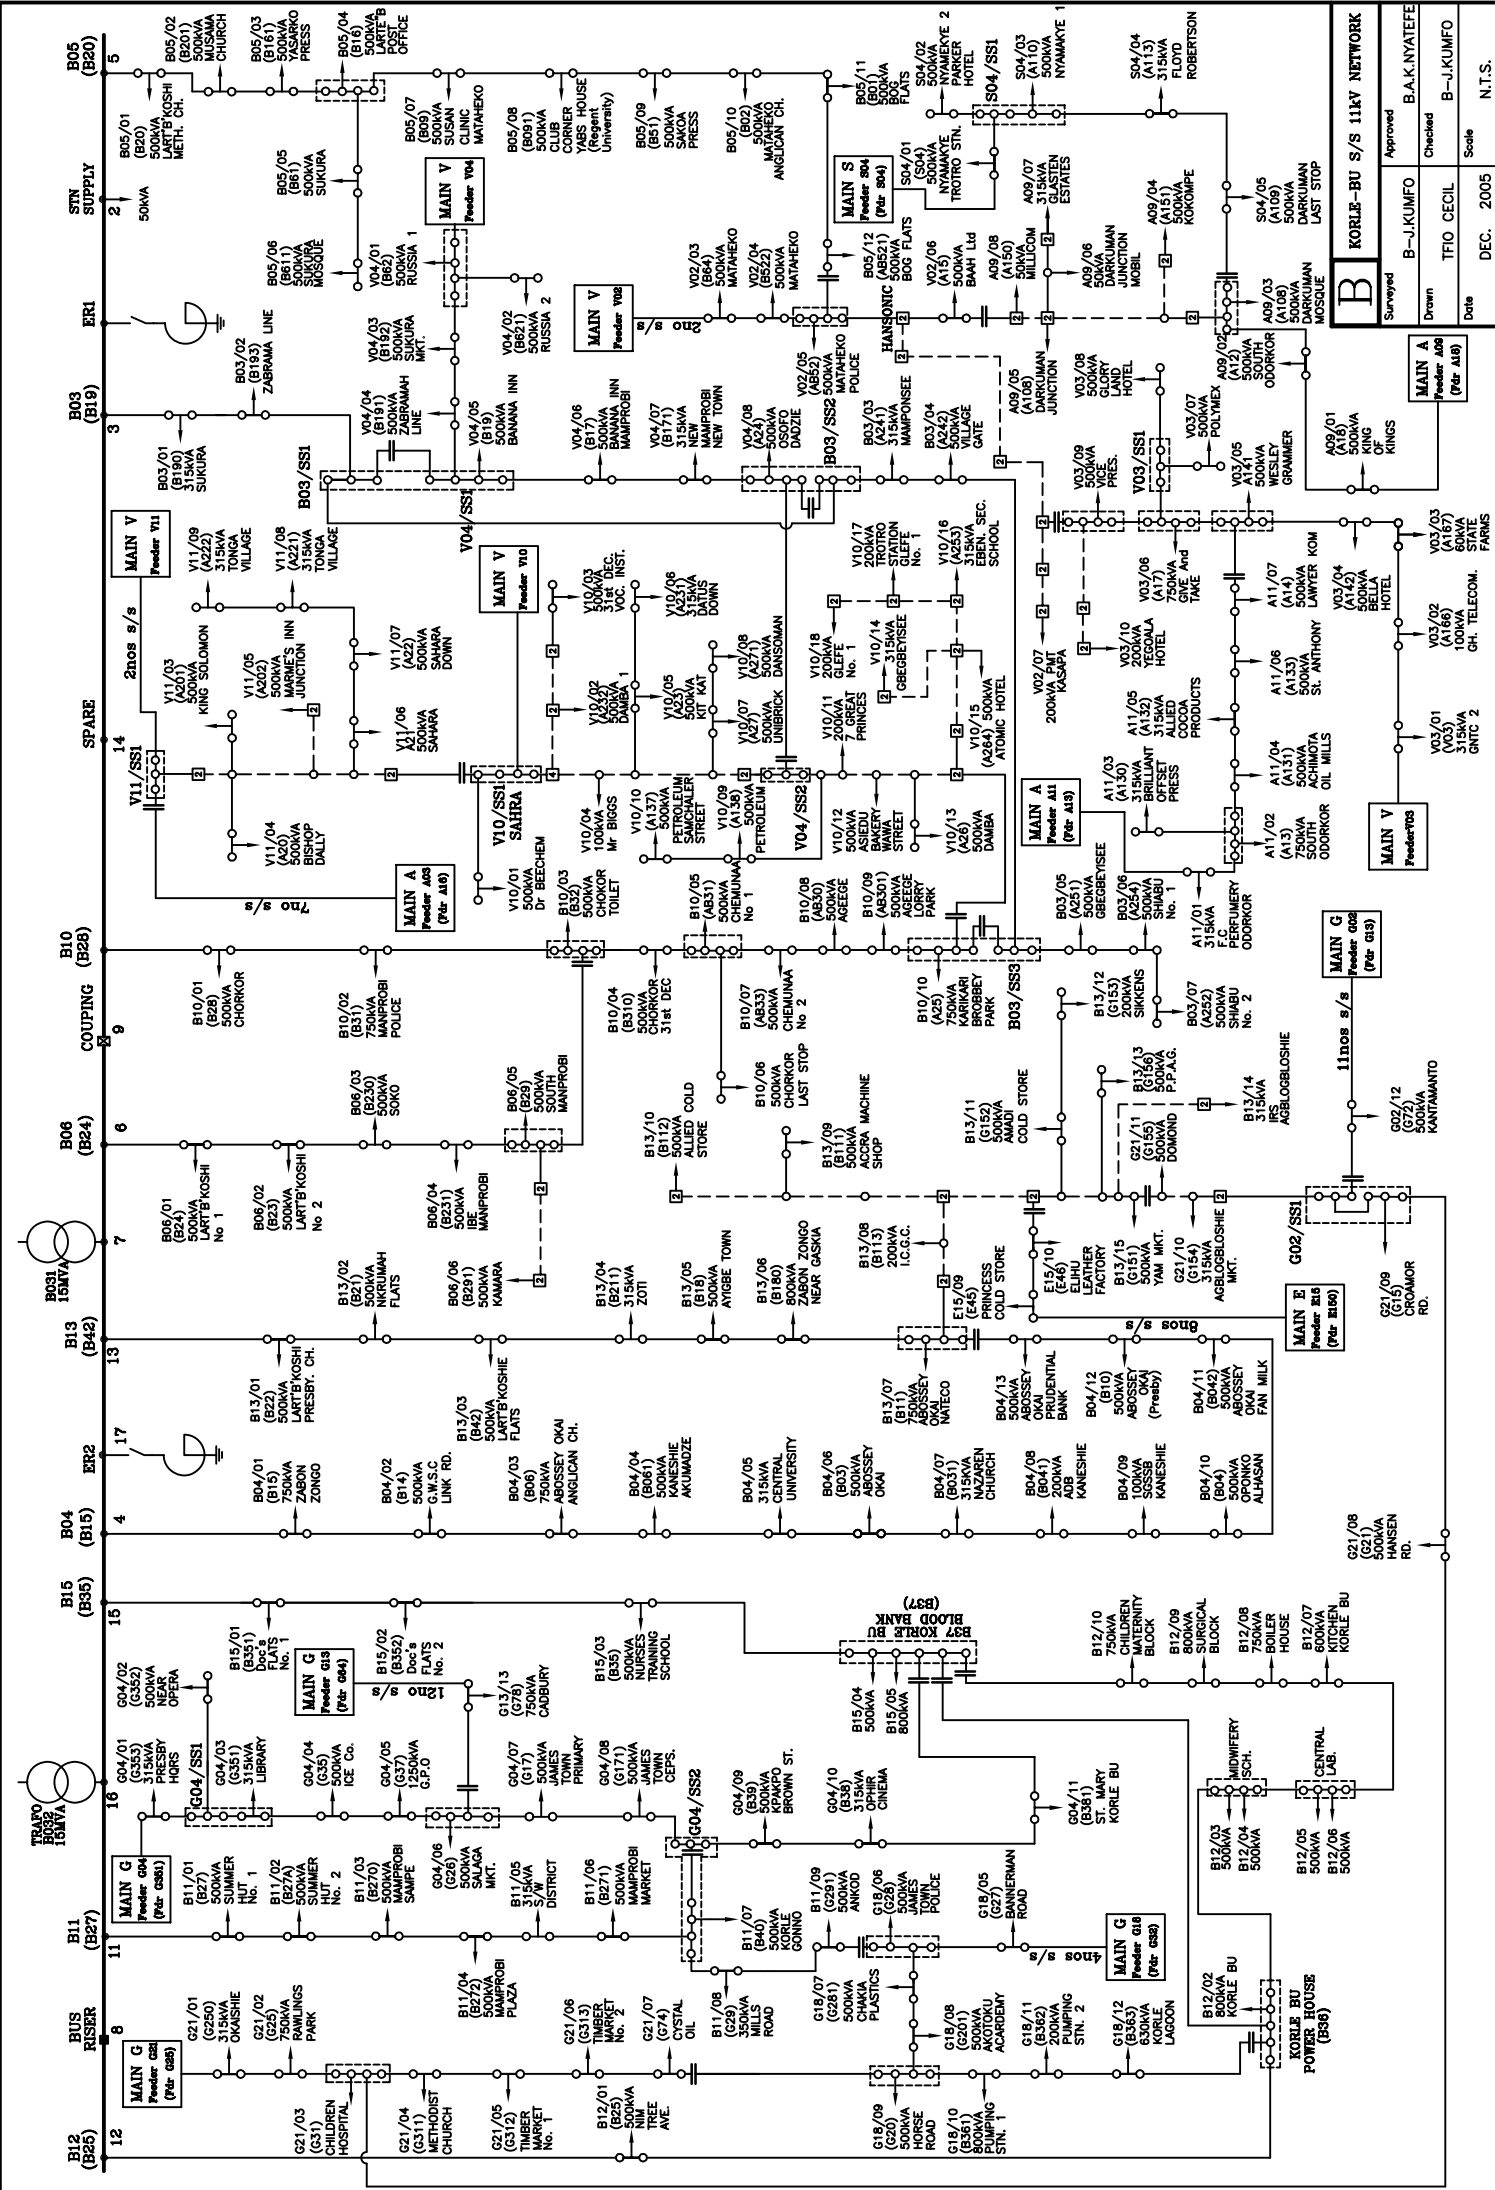

B KORLE-BU S/S 11kV NETWORK	
Approved	B.A.K. NYATEFE
Checked	B.-J. KUMFO
Drawn	T.F.O. CECIL
Surveyed	
Date	DEC. 2005
Scale	N.T.S.

B KORLE-BU S/S 11kV NETWORK	
Approved	B.A.K. NYATEFE
Checked	B.-J. KUMFO
Drawn	T.F.O. CECIL
Surveyed	
Date	DEC. 2005
Scale	N.T.S.

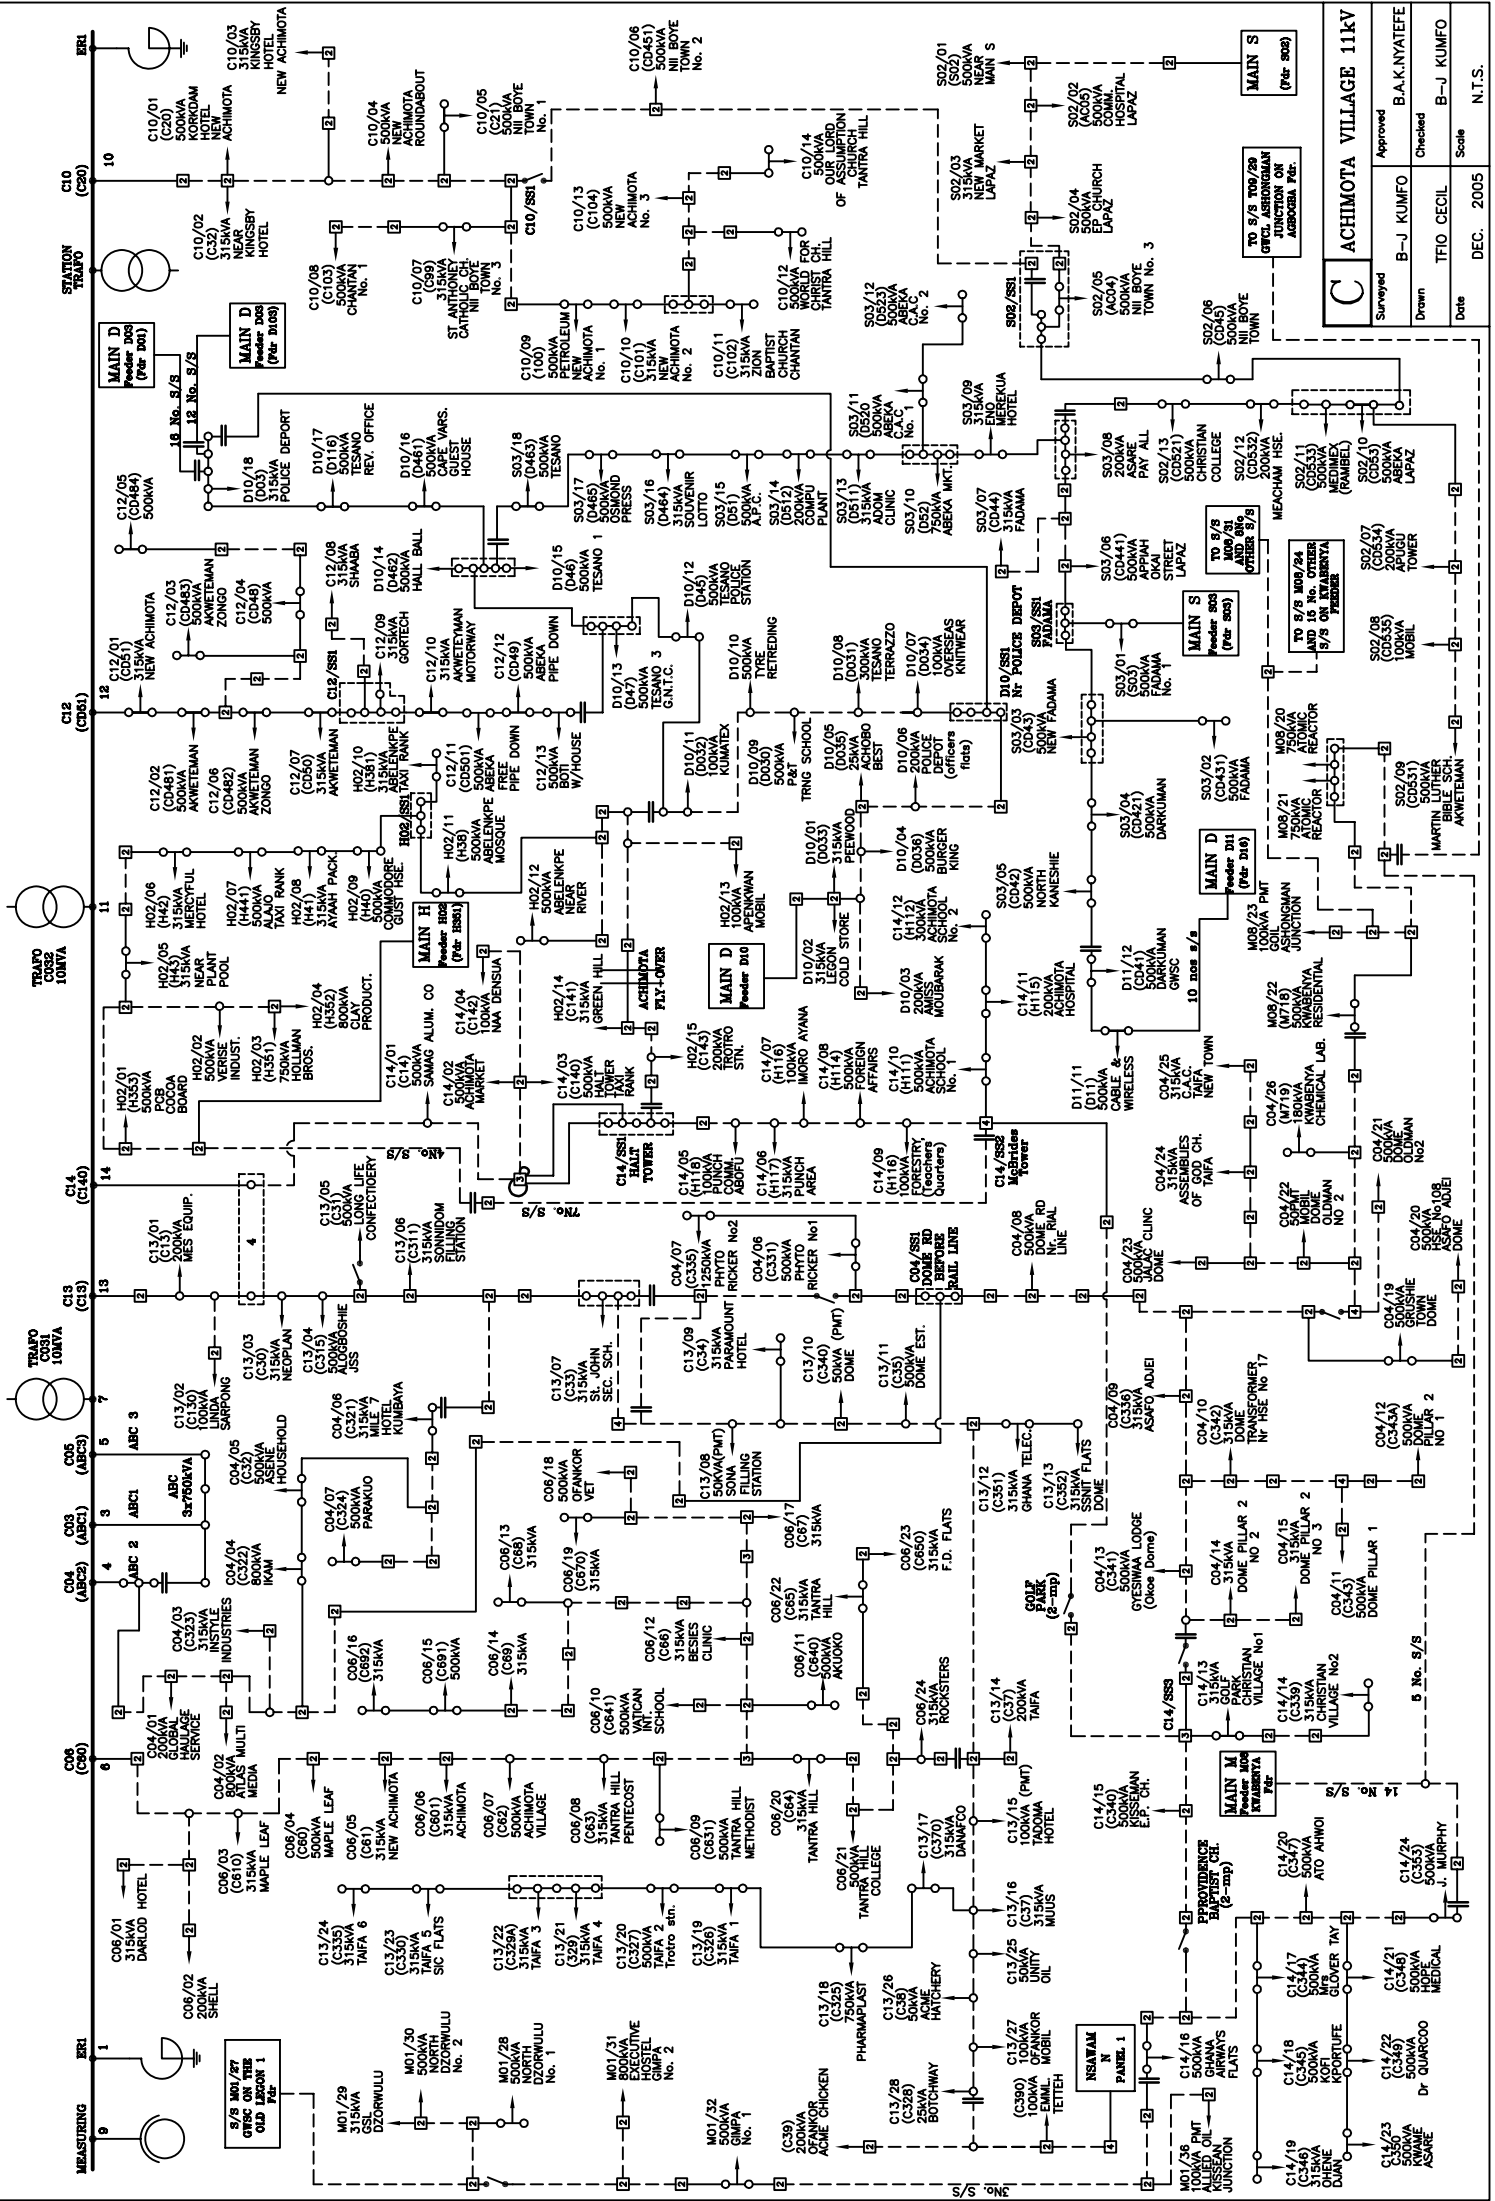

C		ACHIMOTA VILLAGE 11KV	
Surveyed	B-J KUMFO	Approved	B.A.K. NYATEFE
Drawn	TIFO CECIL	Checked	B-J KUMFO
Date	DEC. 2005	Scale	N.T.S.

TO 9/5 TOR/09
OFFICE OF THE
MUNICIPAL
AUTHORITY
ACCRA

TO 9/5 TOR/09
OFFICE OF THE
MUNICIPAL
AUTHORITY
ACCRA

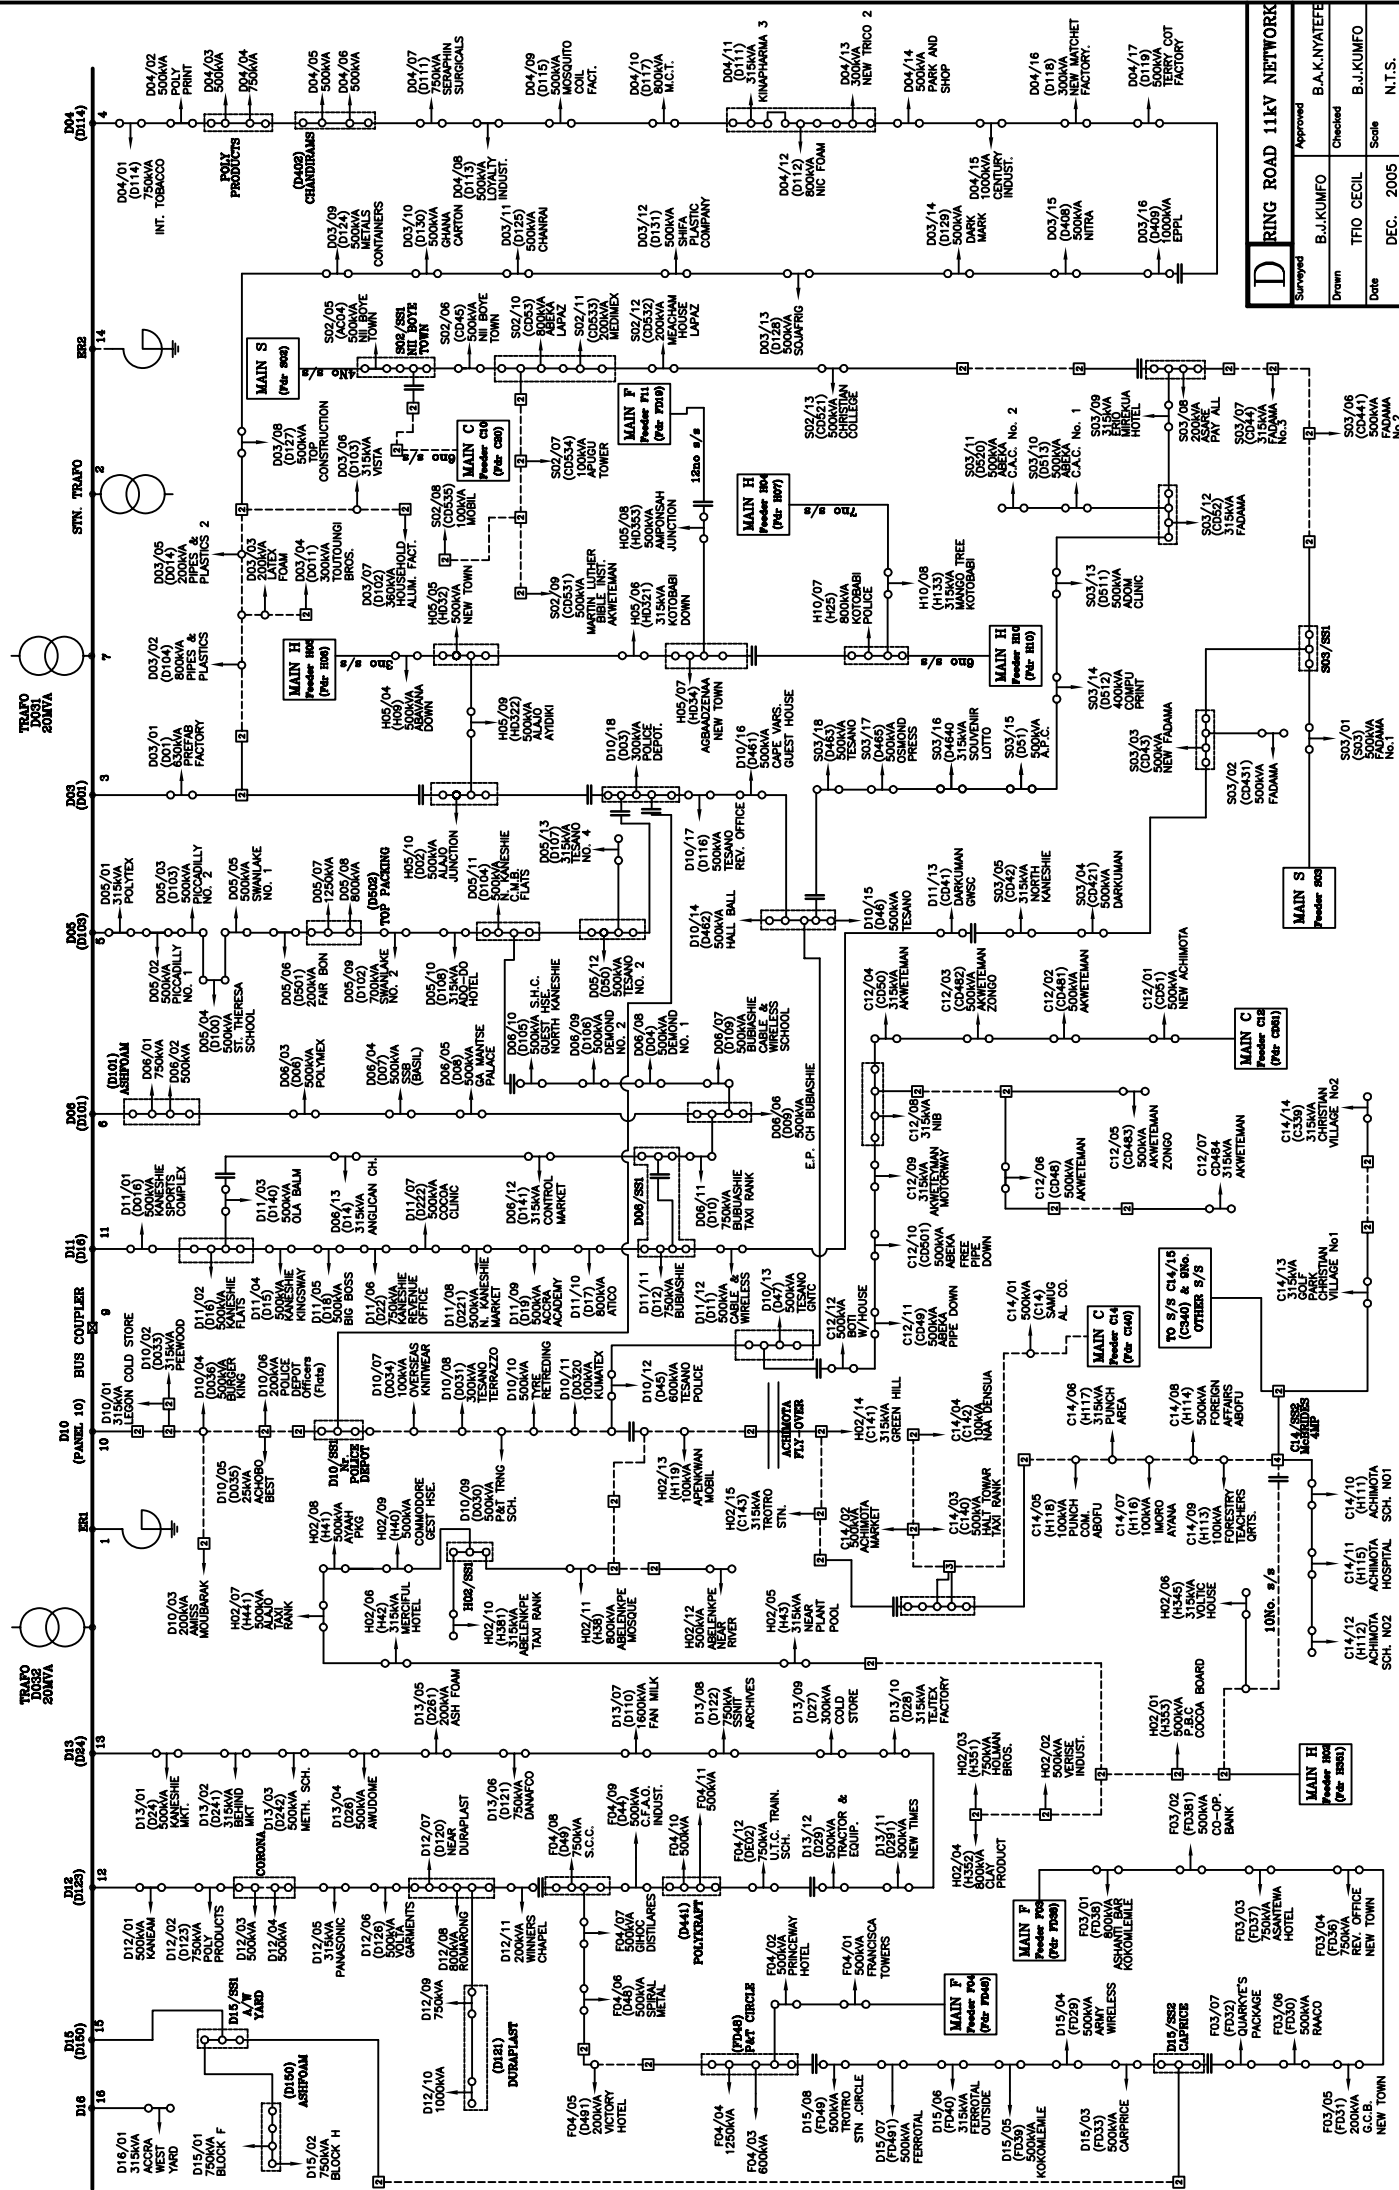


RING ROAD 11KV NETWORK			
Surveyed	Approved	Checked	Scale
B.J.KUMFO	B.A.K.NYATEFE	T.FO. CECIL	B.J.KUMFO
Date			DEC. 2005
			N.T.S.

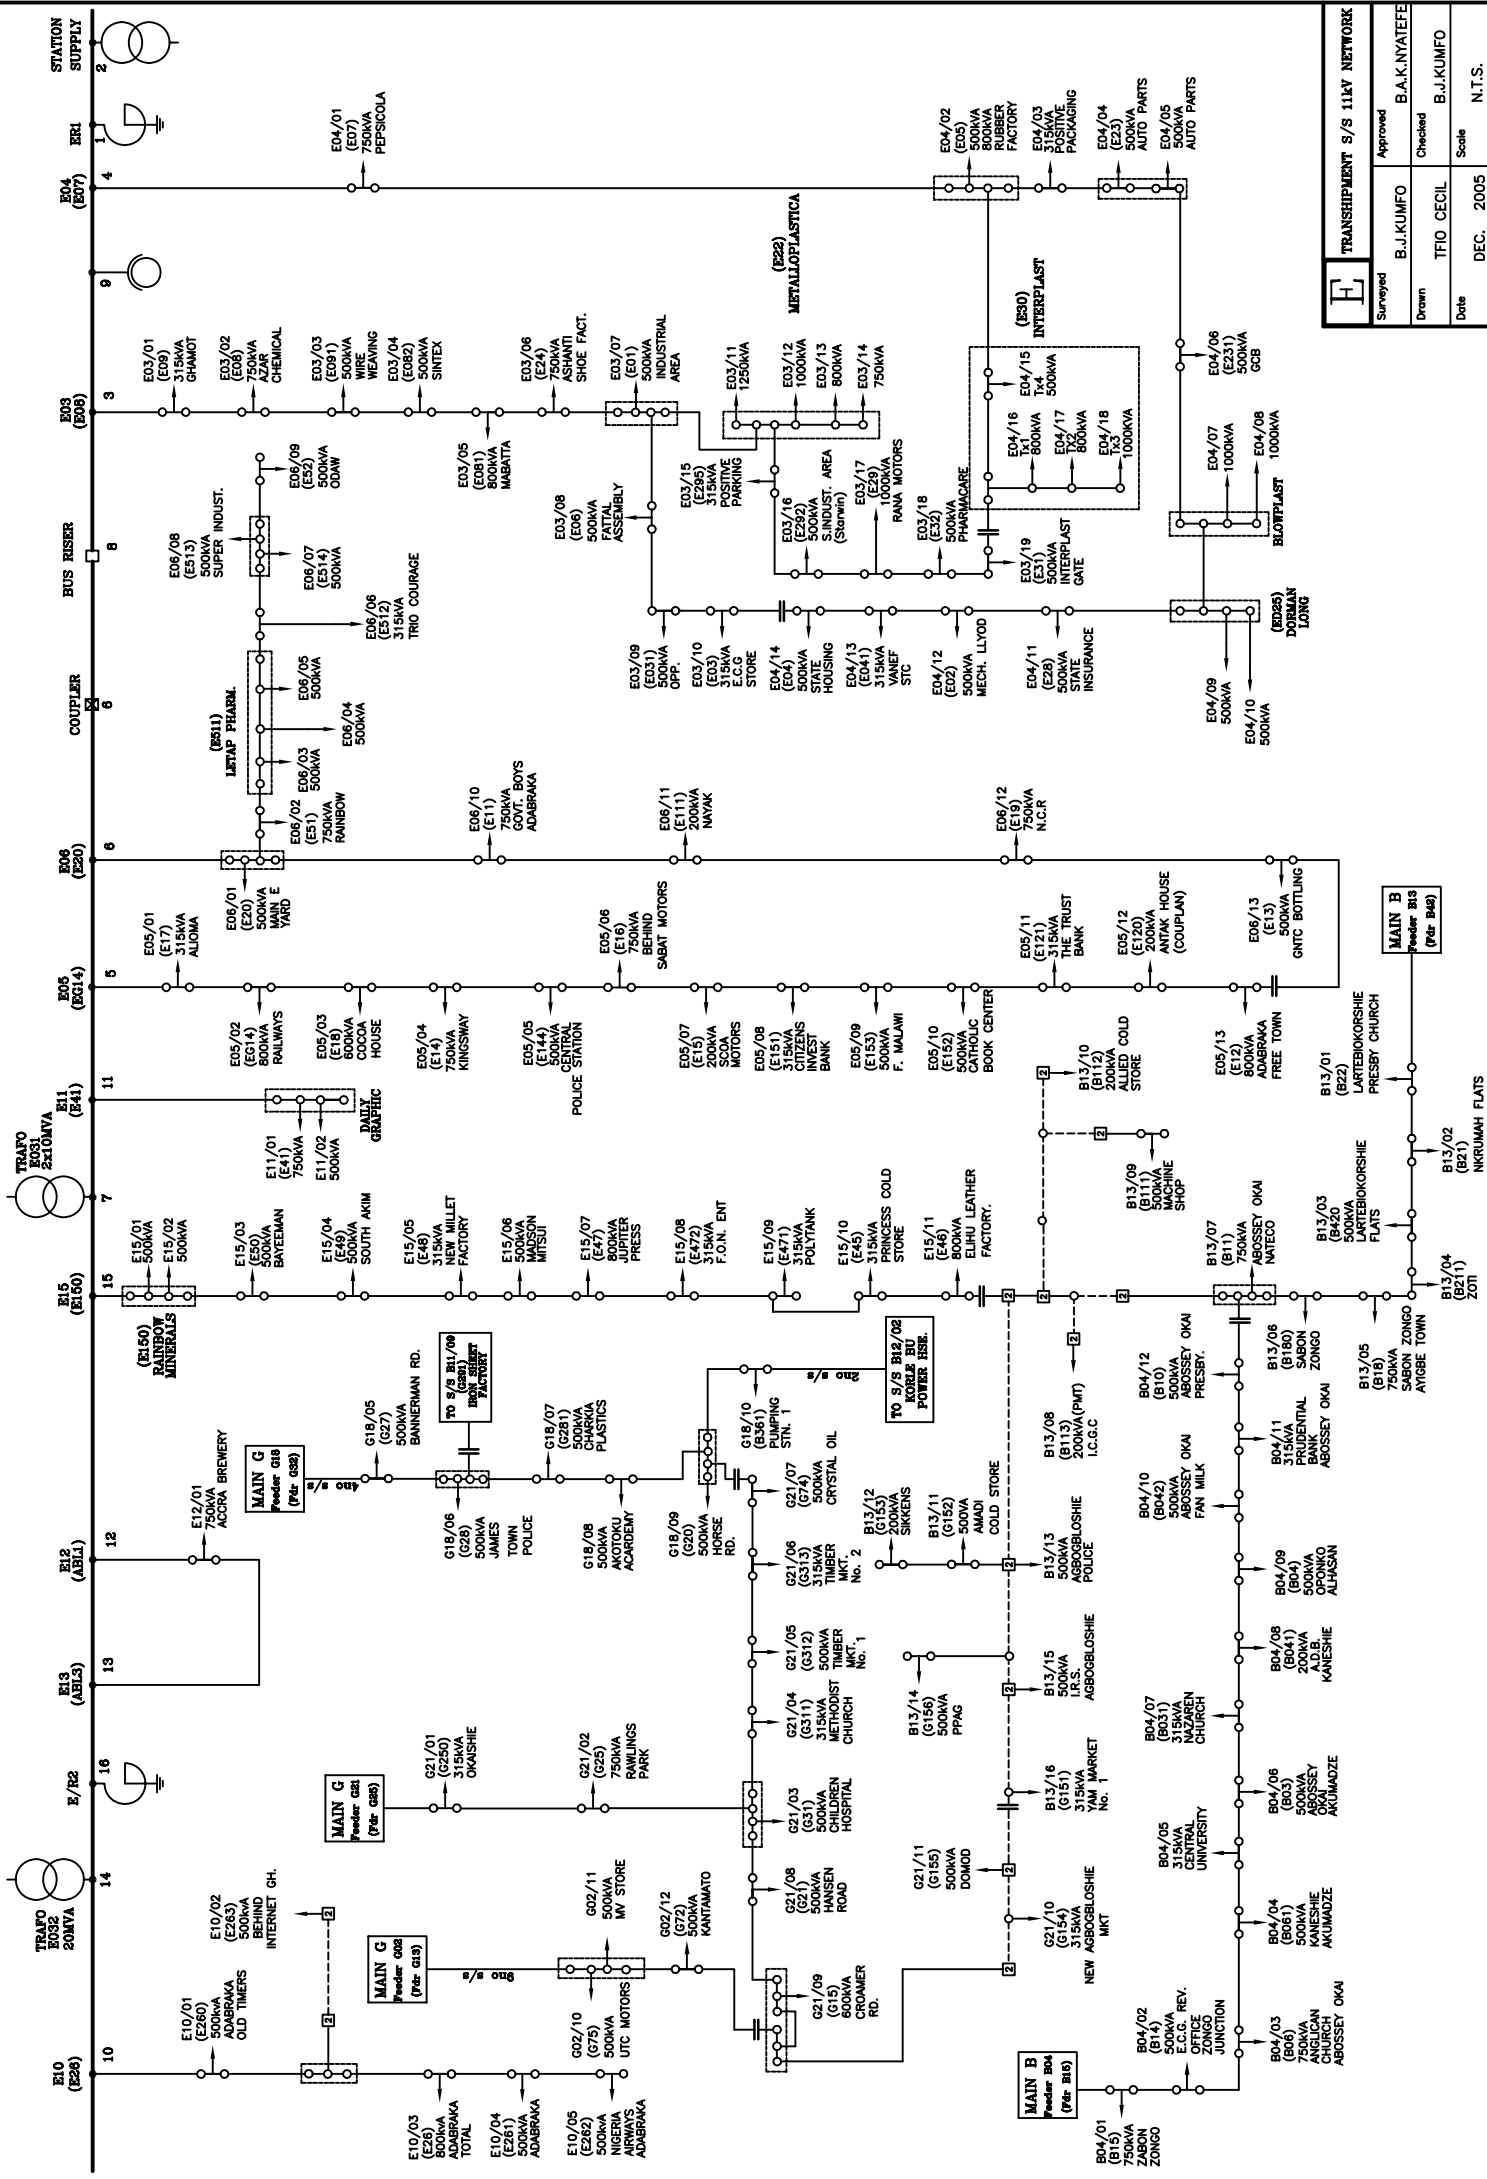


TRANSMISSION S/S 11KV NETWORK			
Surveyed	Approved	Checked	Scale
B.J.KUMFO	B.A.K.NYATEFE	T.FO CECIL	B.J.KUMFO
Date	DEC. 2005	N.T.S.	

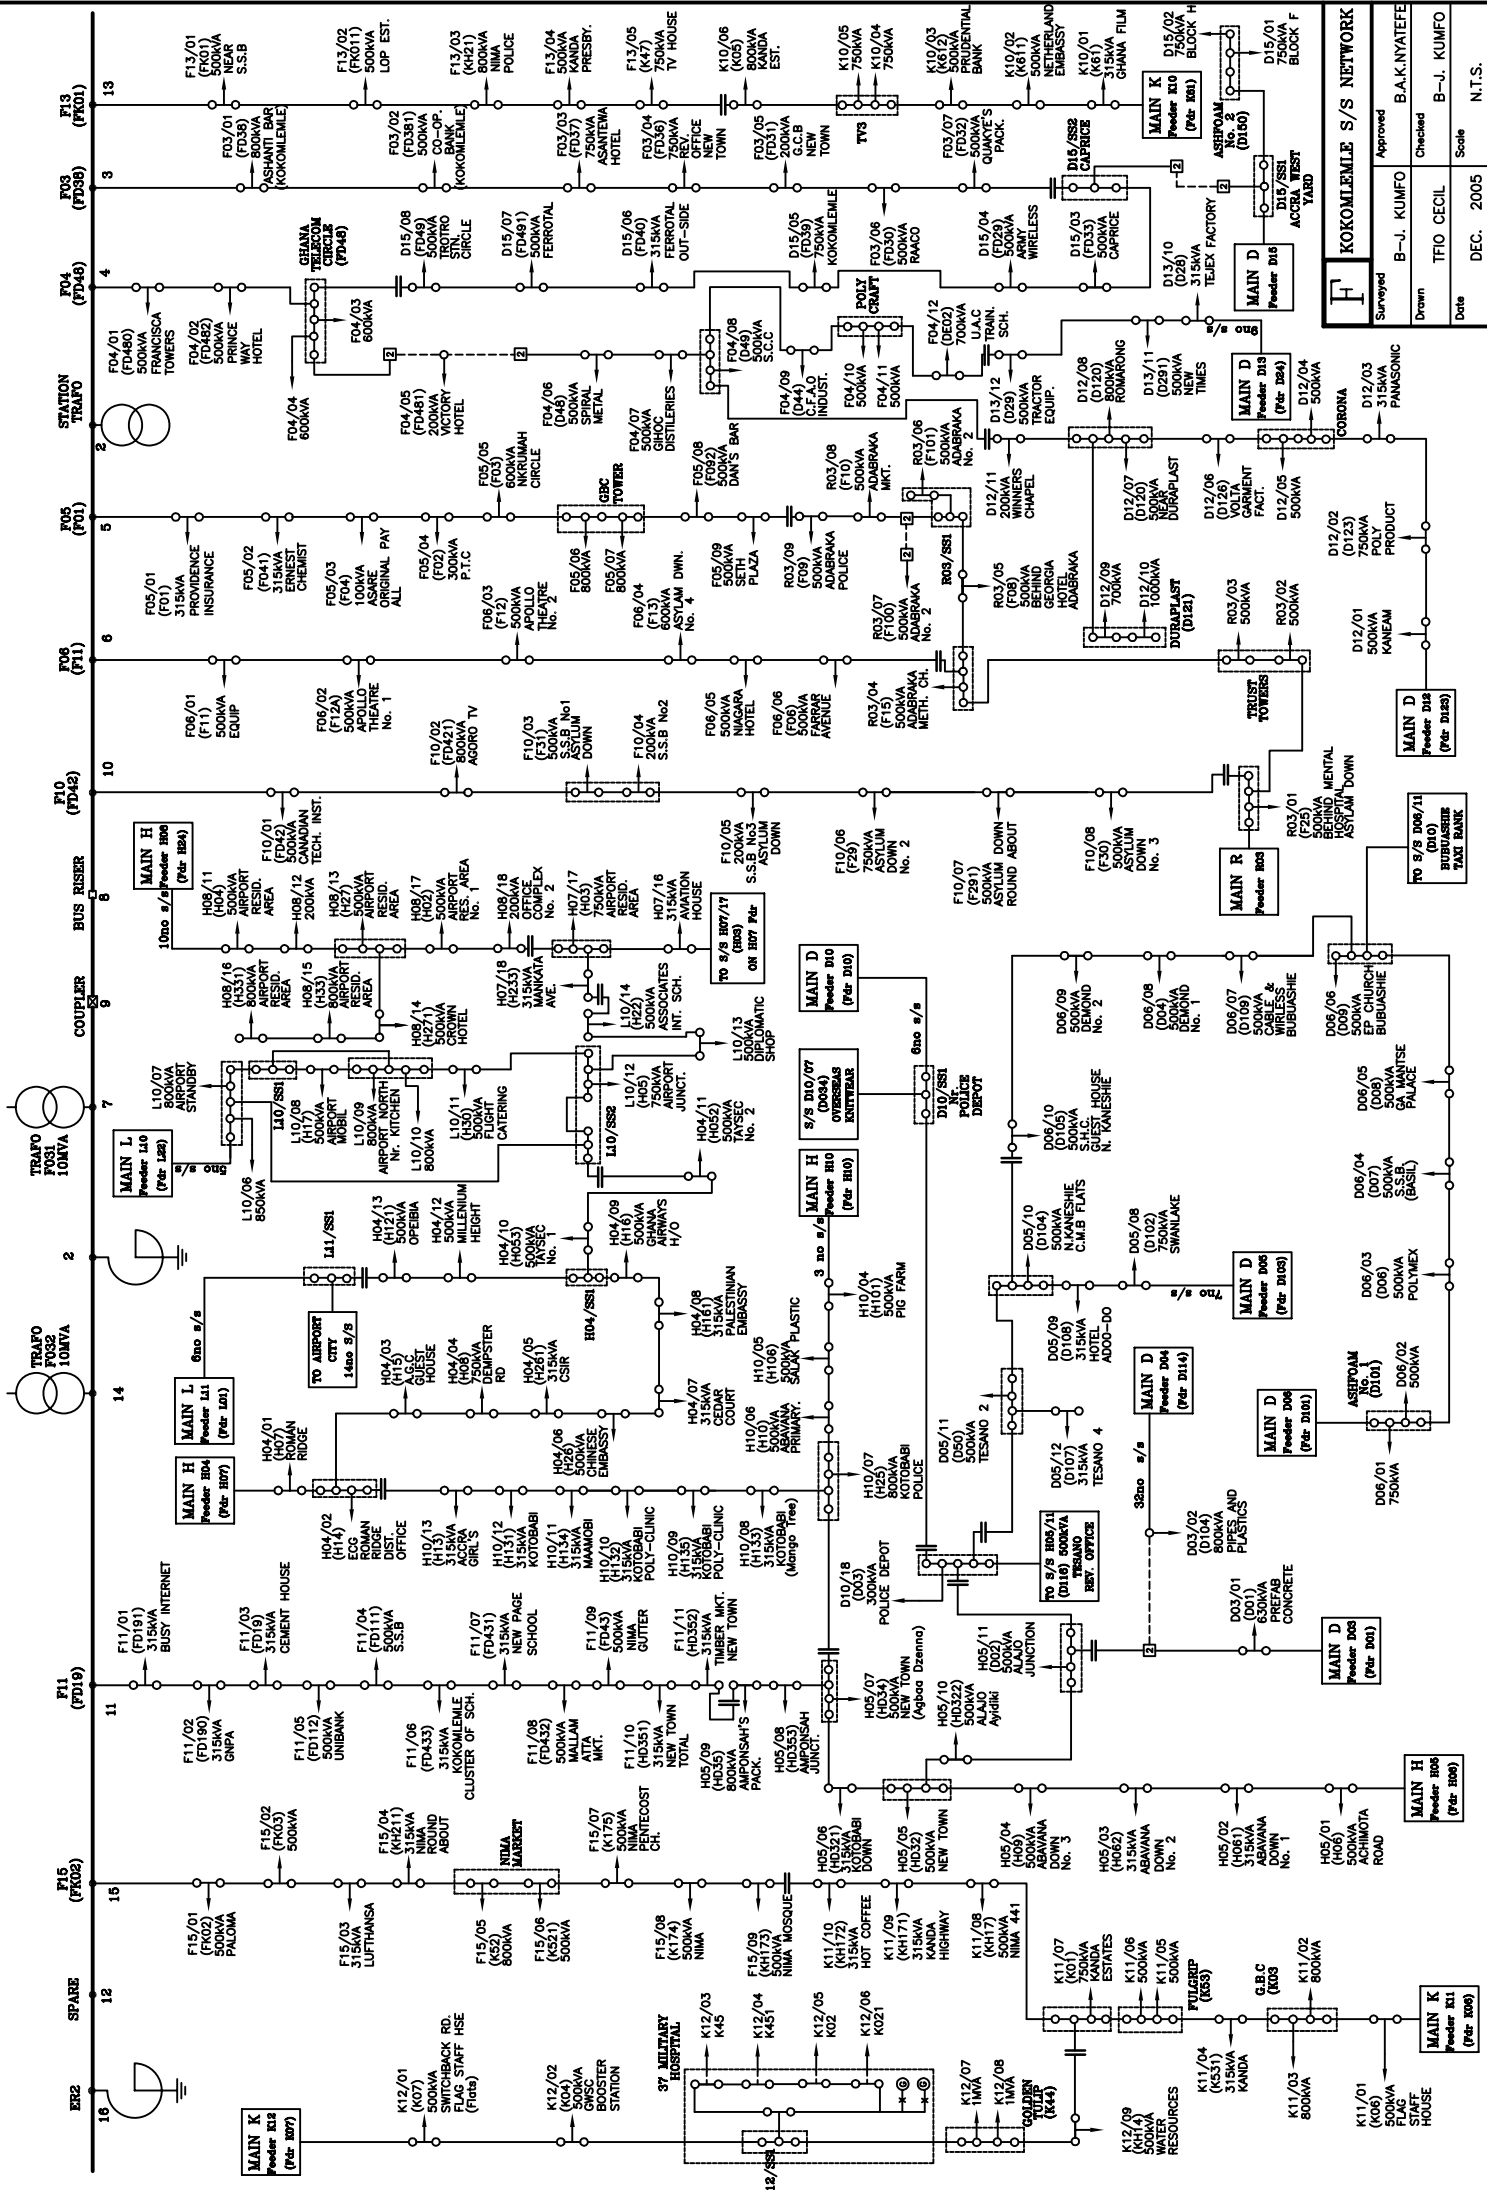


Checked	Approved
B-J. KUMFO	B.A.K. NYATEFE
TFO CECIL	B-J. KUMFO
Drawn	Scale
TFO CECIL	DEC. 2005
Date	N.T.S.

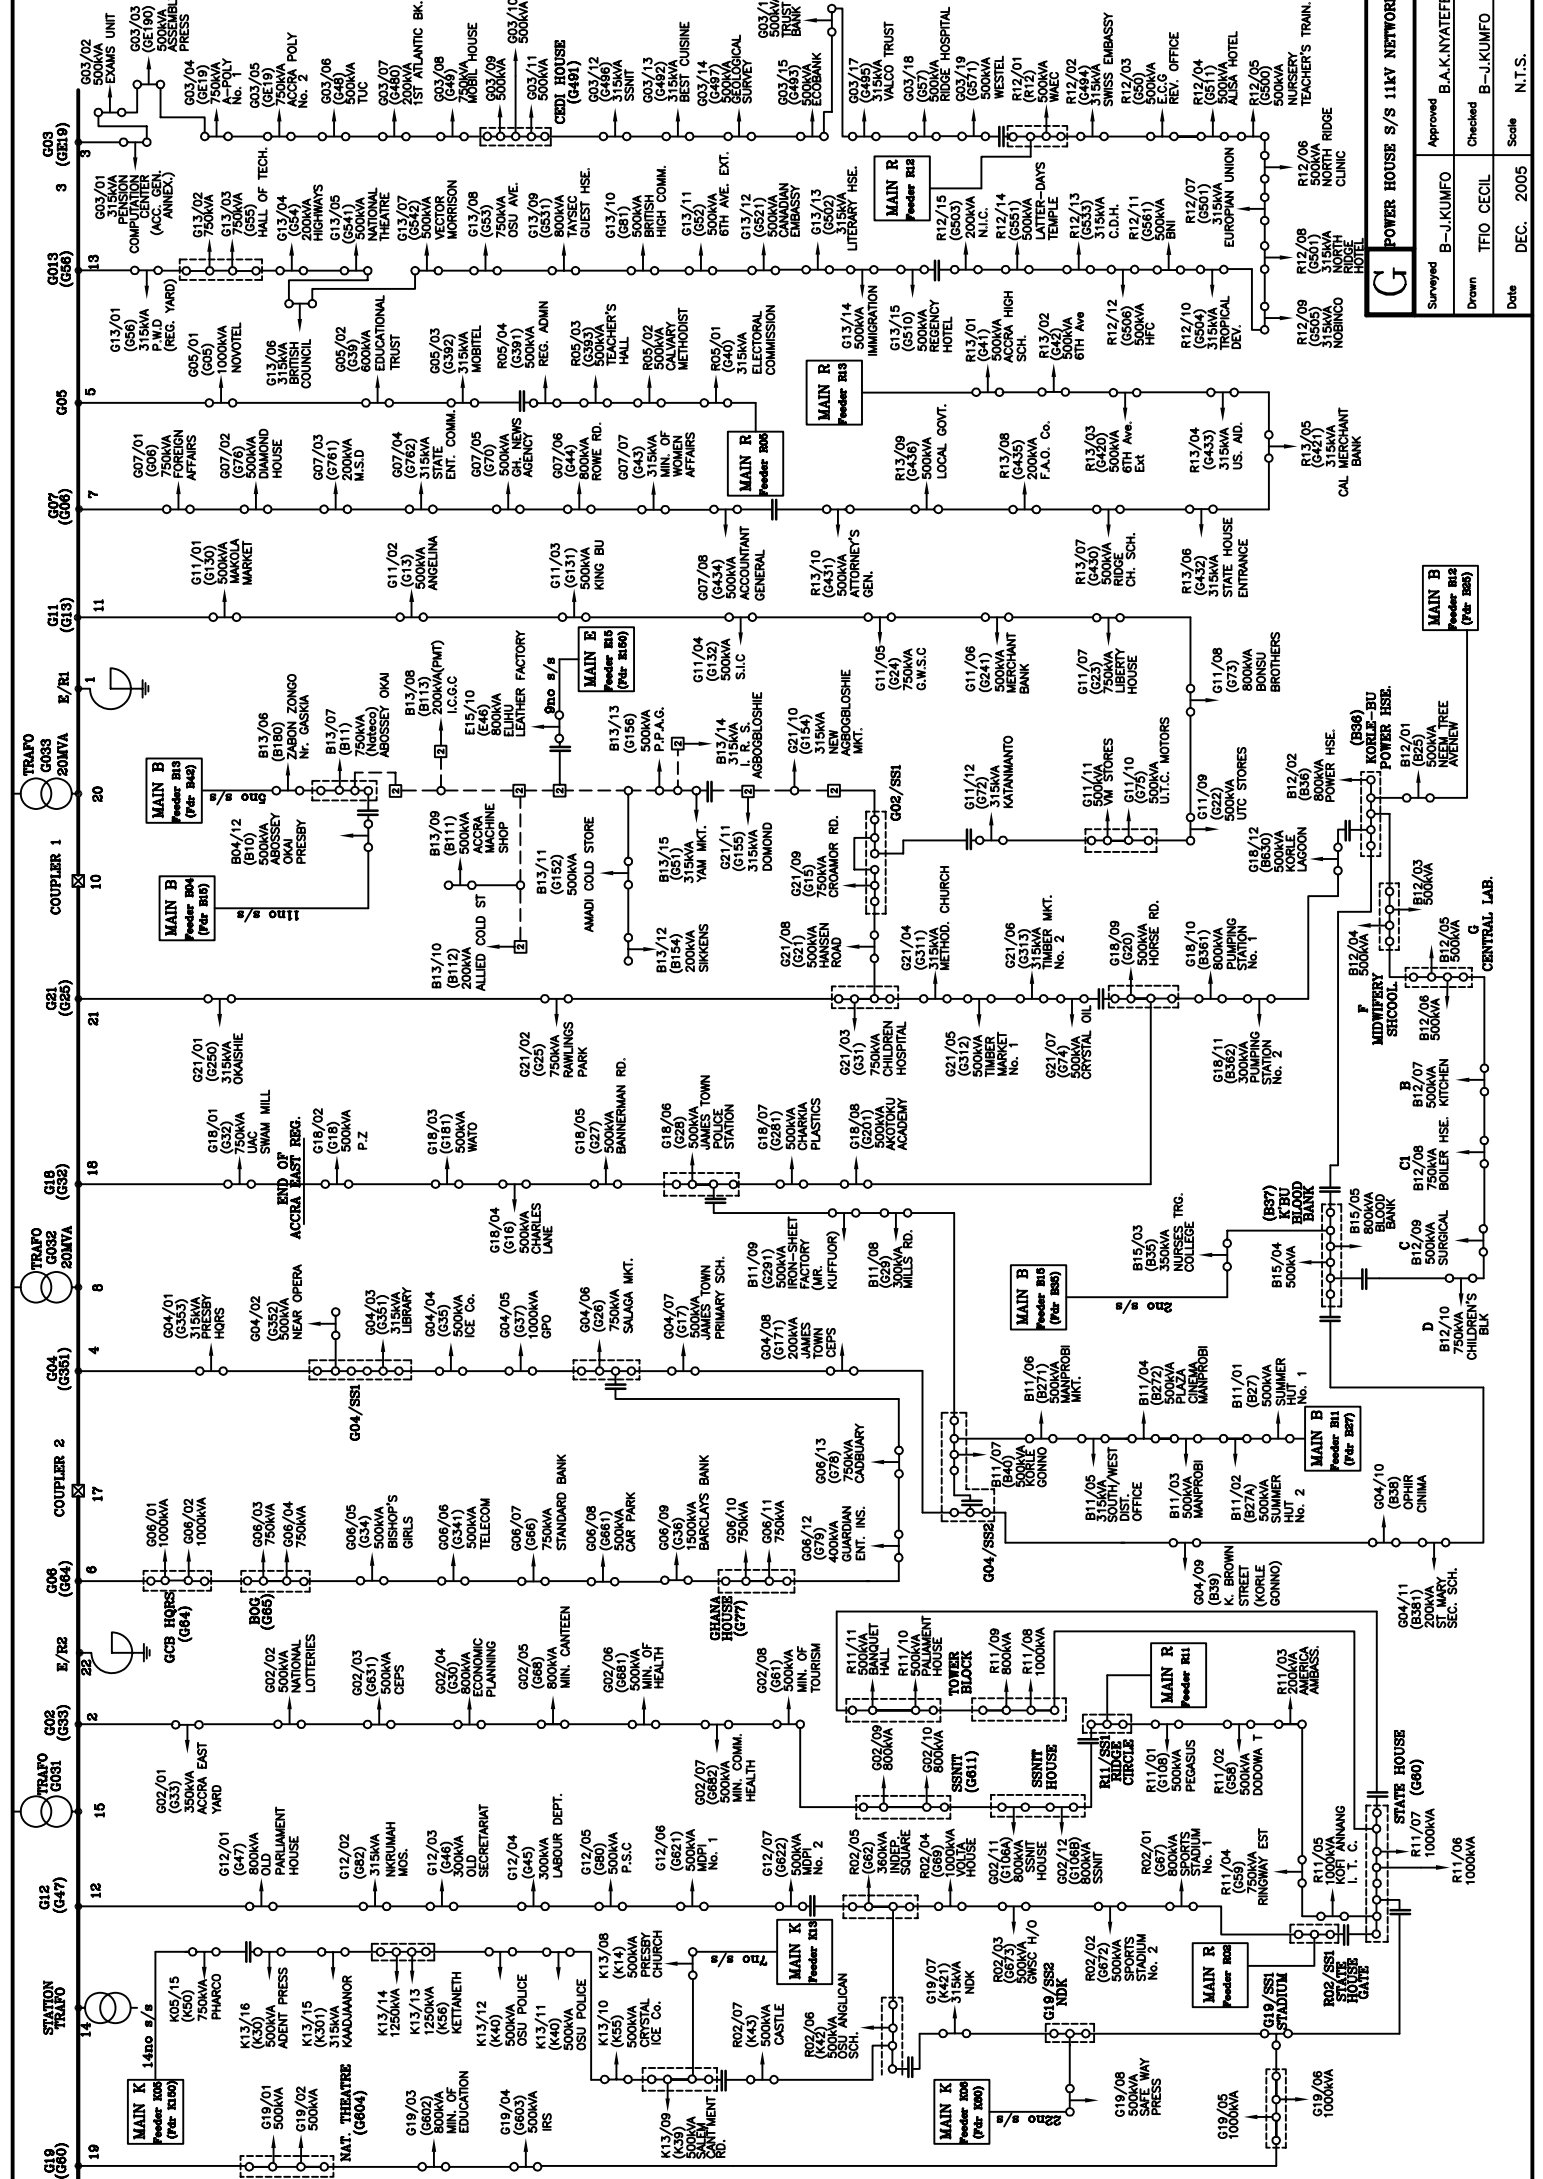


G POWER HOUSE S/S 11kV NETWORK	
Surveyed	B.-J.KUMFO
Drawn	T.FIO CECIL
Approved	B.A.K. NYATEFE
Checked	B.-J.KUMFO
Date	DEC. 2005
Scale	N.T.S.

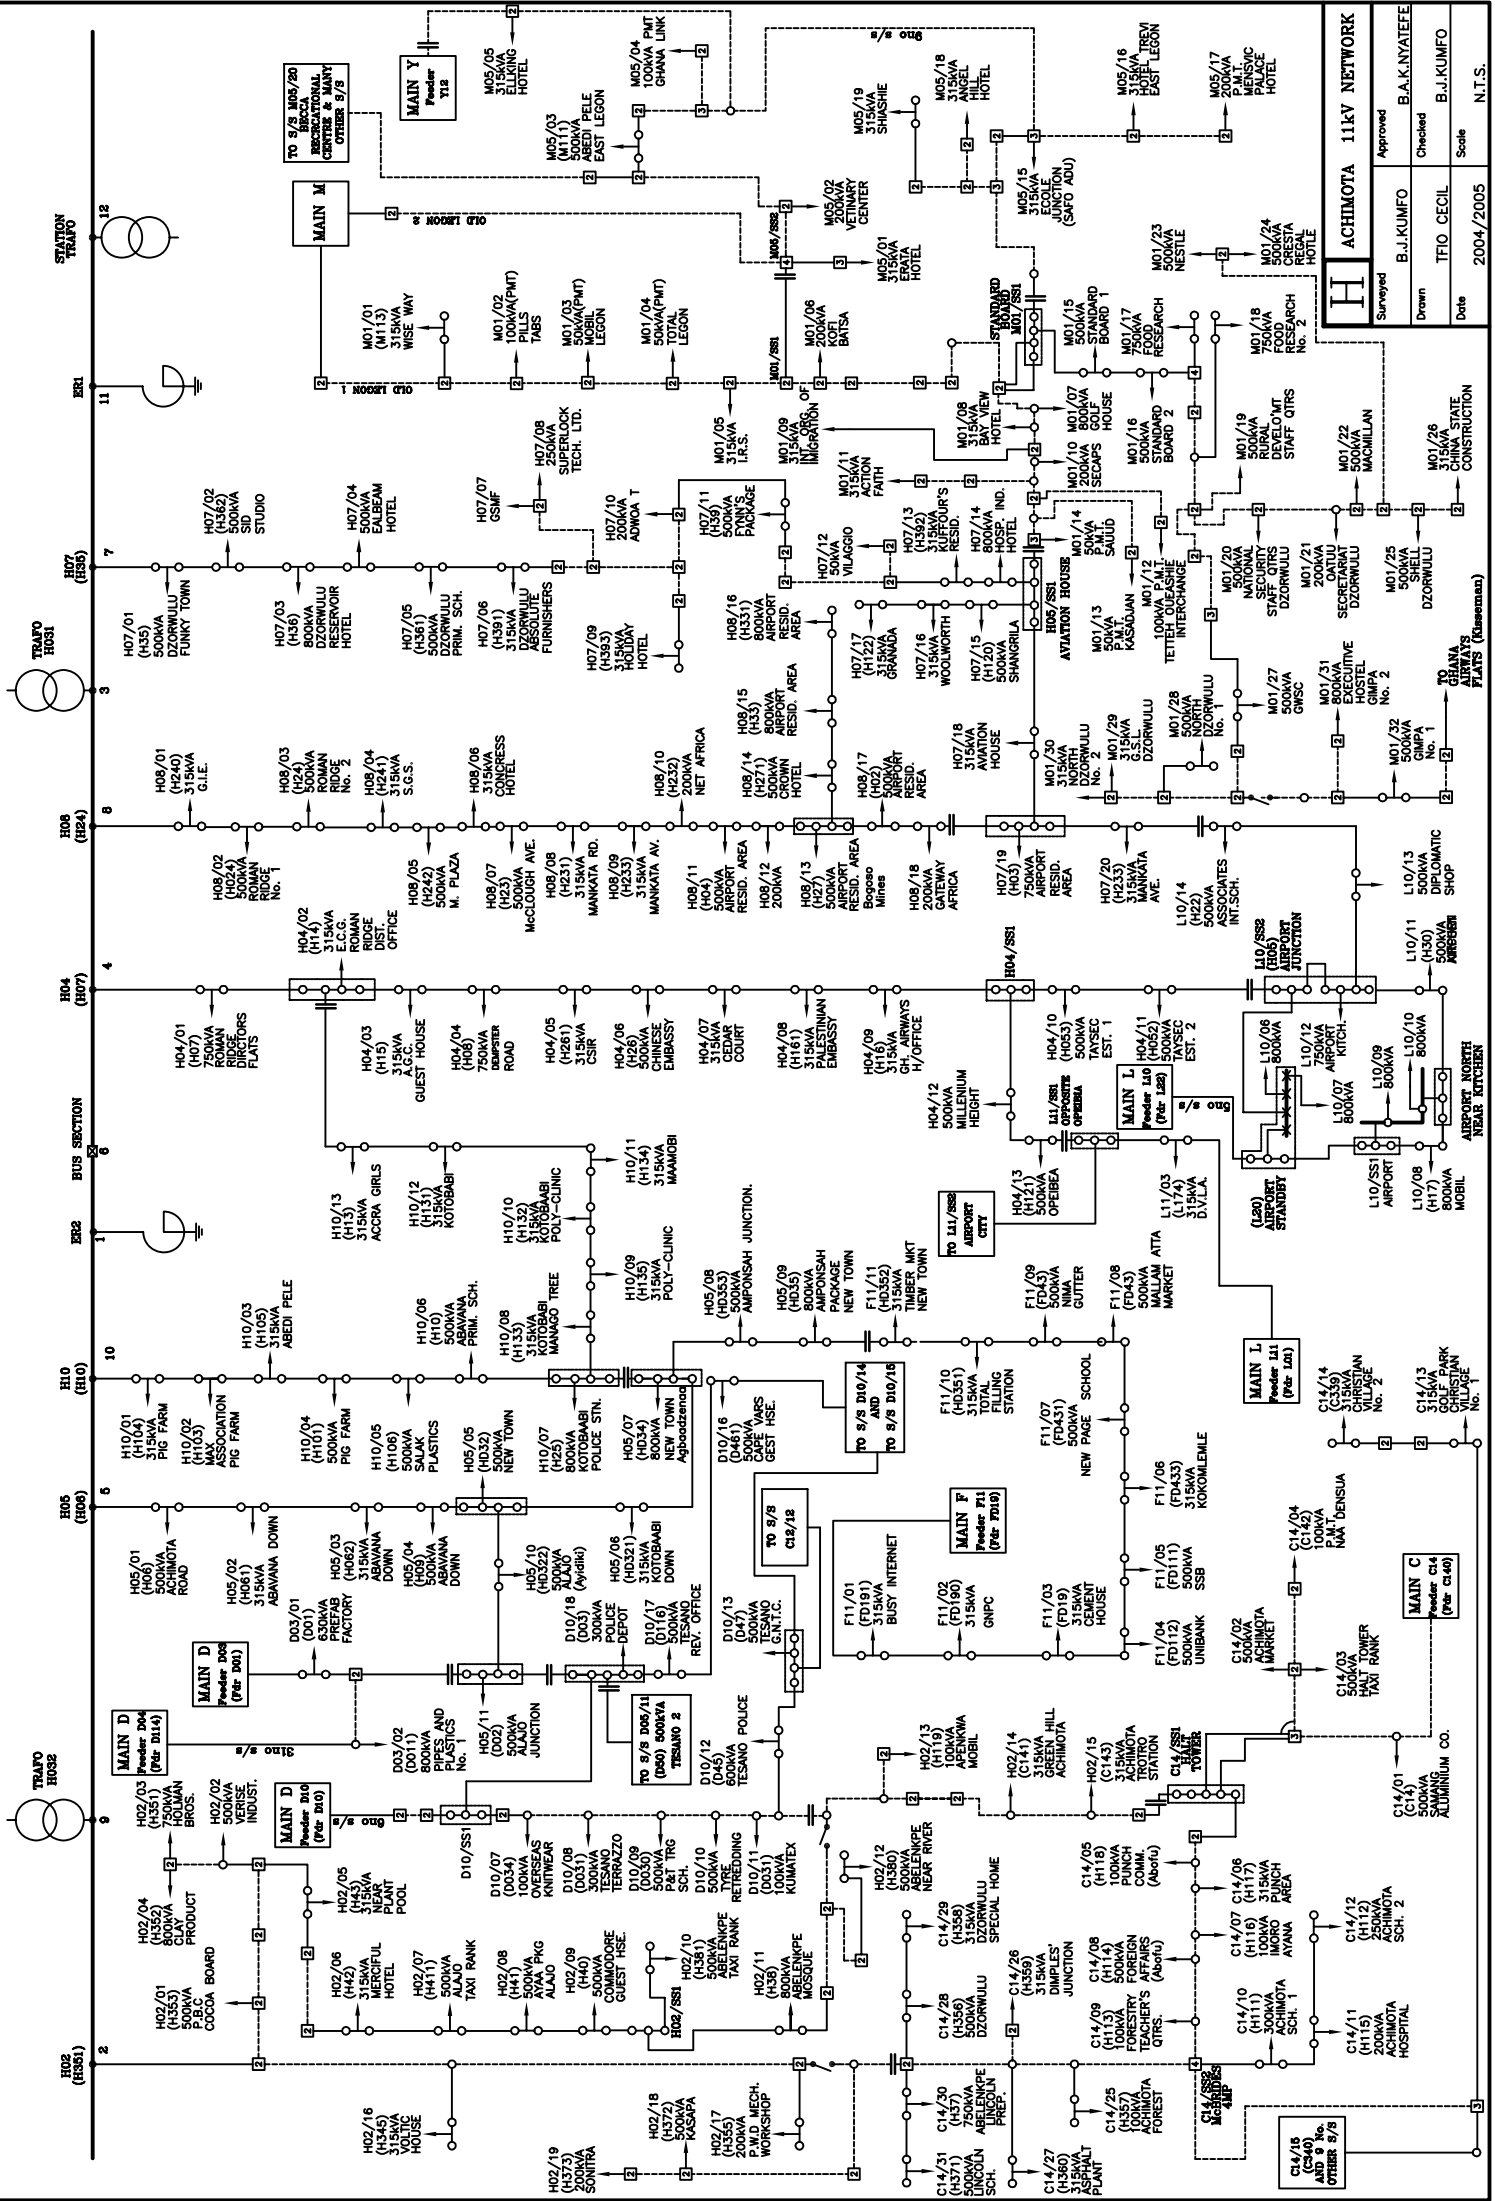

ACHIMOTA 11kV NETWORK			
Approved	B.A.K. NYATEFE	Scale	N.T.S.
Checked	B.J. KUMFO	Date	2004/2005
Drawn	T.F.O. CECIL	Surveyed	
Design	B.J. KUMFO	Checked	
Date		Scale	

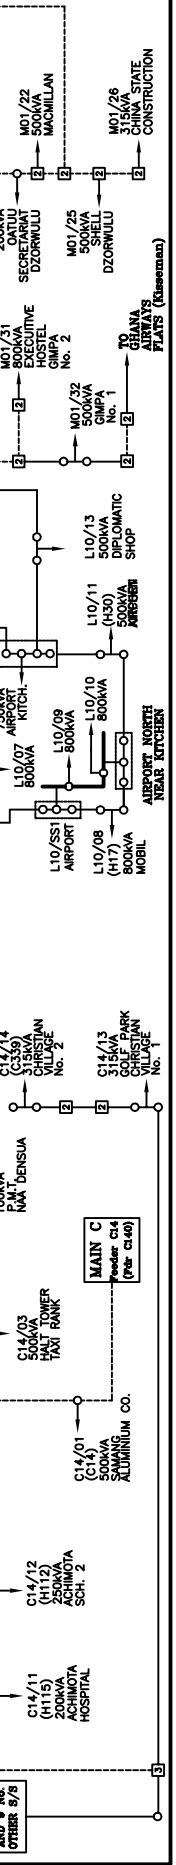

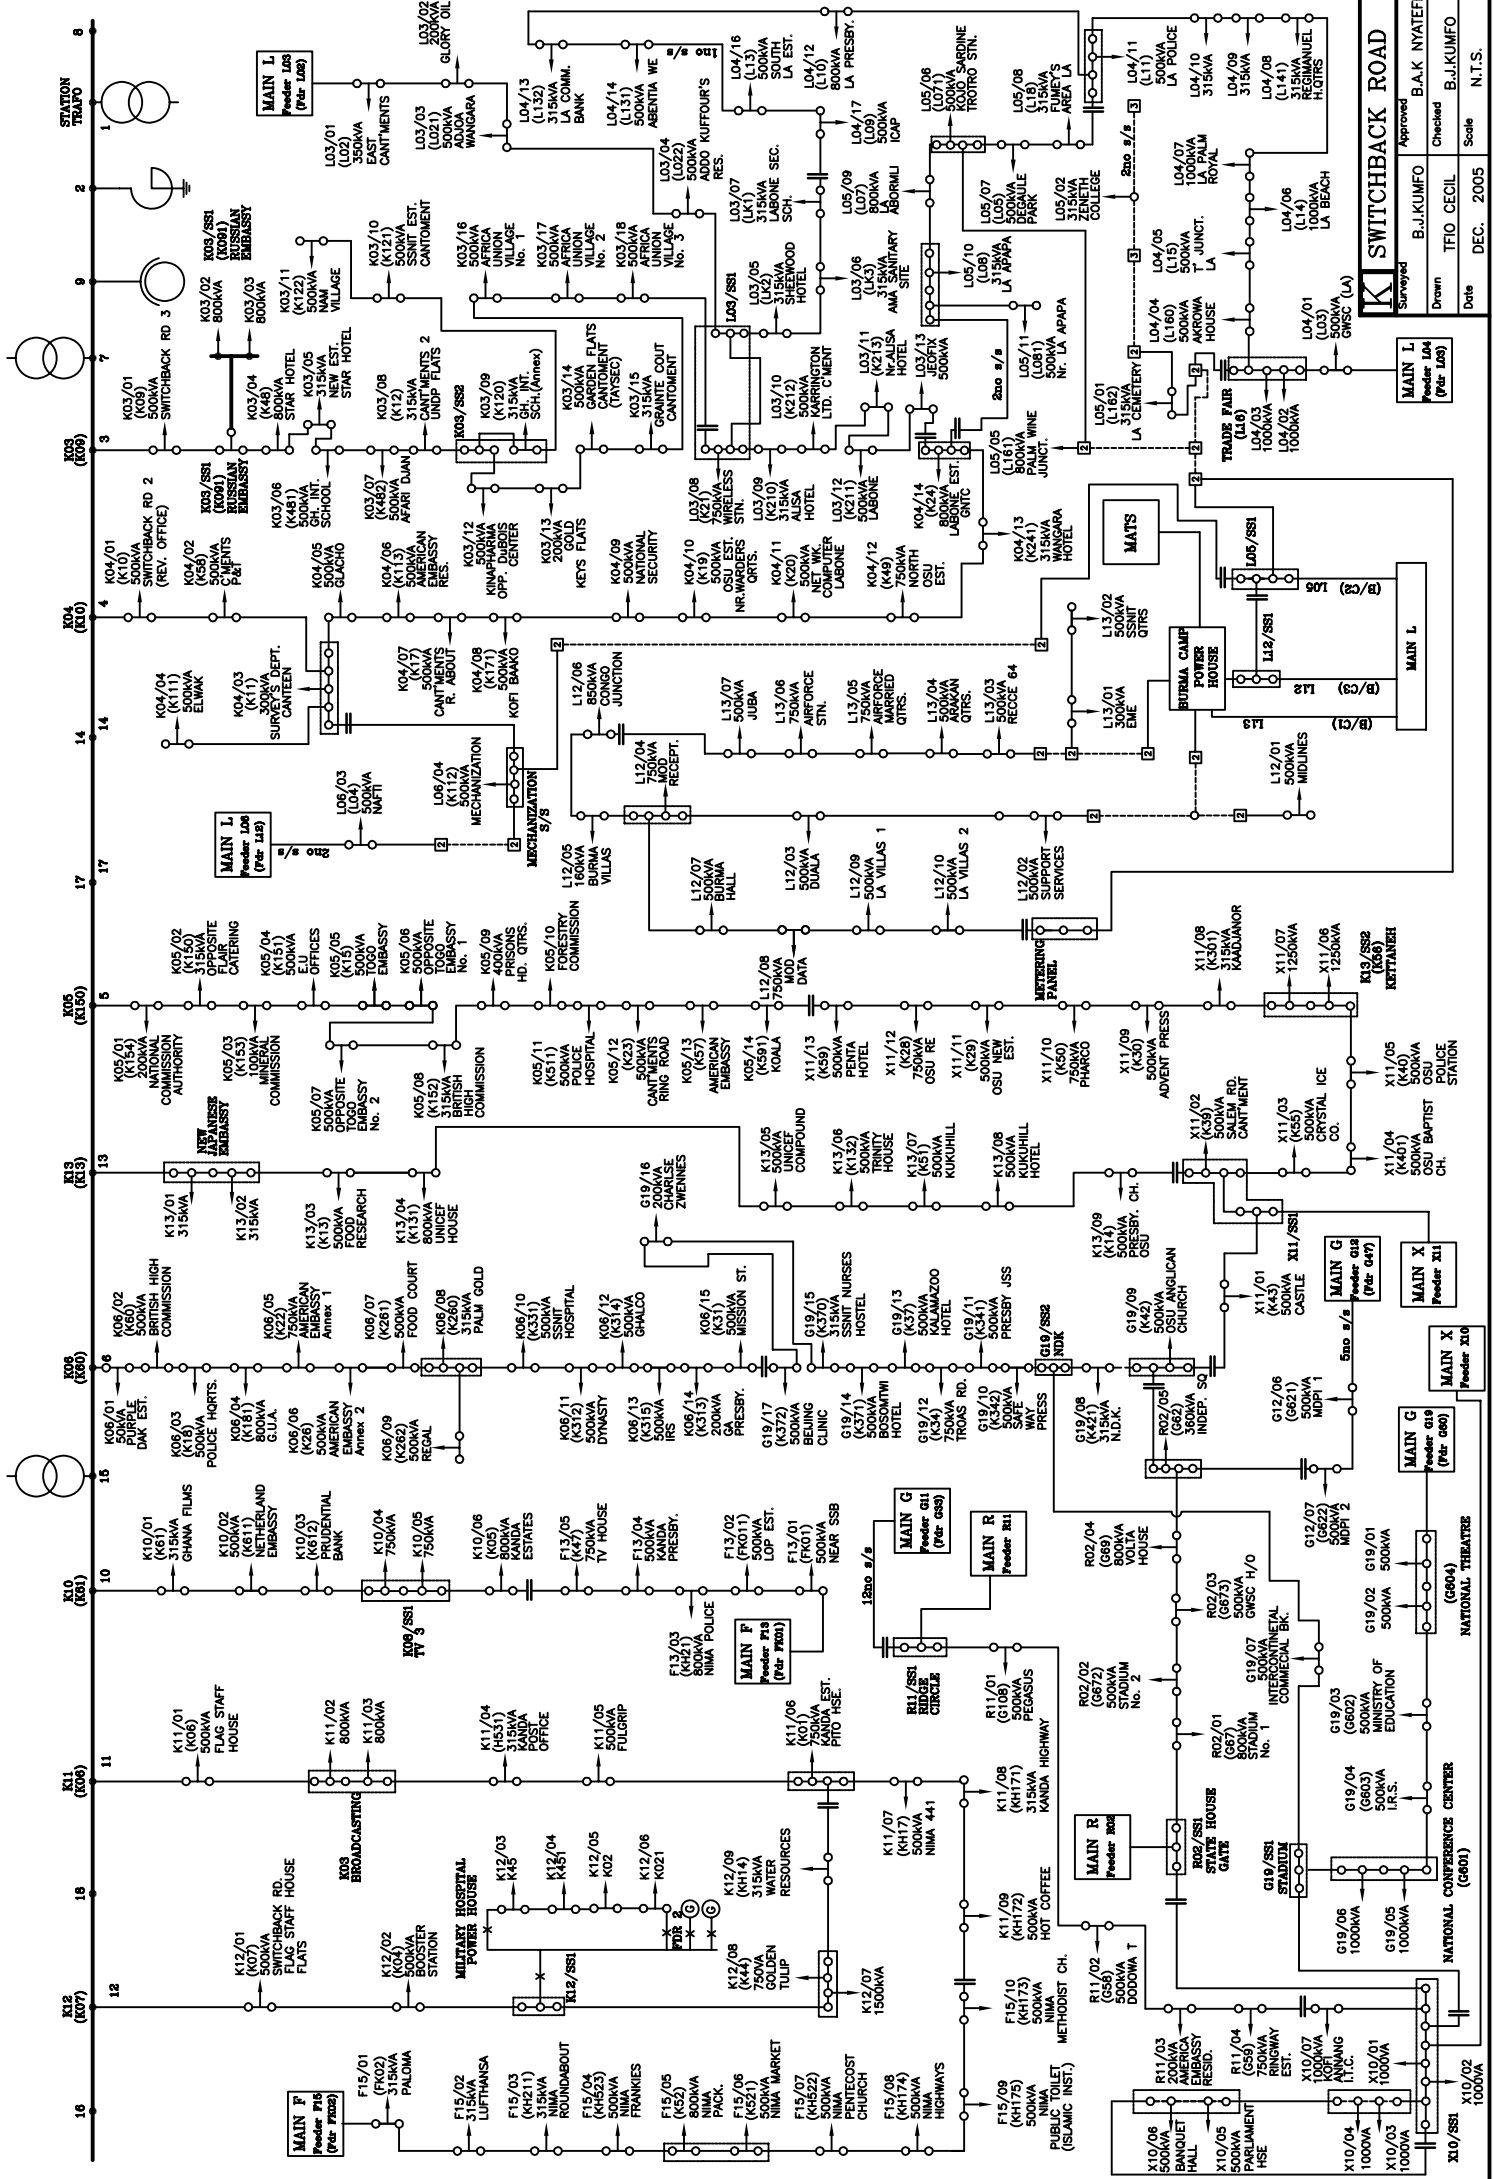

SWITCHBACK ROAD

Approved: B.A.K. NYATEFE
 Drawn: T.F.O. GECIL
 Date: DEC. 2005
 Scale: N.T.S.

Checked: B.J.KUMFO
 Scale: B.J.KUMFO

Checked: T.F.O. GECIL
 Scale: T.F.O. GECIL

Checked: B.A.K. NYATEFE
 Scale: B.A.K. NYATEFE

Checked: B.J.KUMFO
 Scale: B.J.KUMFO

Checked: T.F.O. GECIL
 Scale: T.F.O. GECIL

Checked: B.A.K. NYATEFE
 Scale: B.A.K. NYATEFE

Checked: B.J.KUMFO
 Scale: B.J.KUMFO