





Appendix to Chapter 19: Drawing of Plan and Profile of Railway Corridor

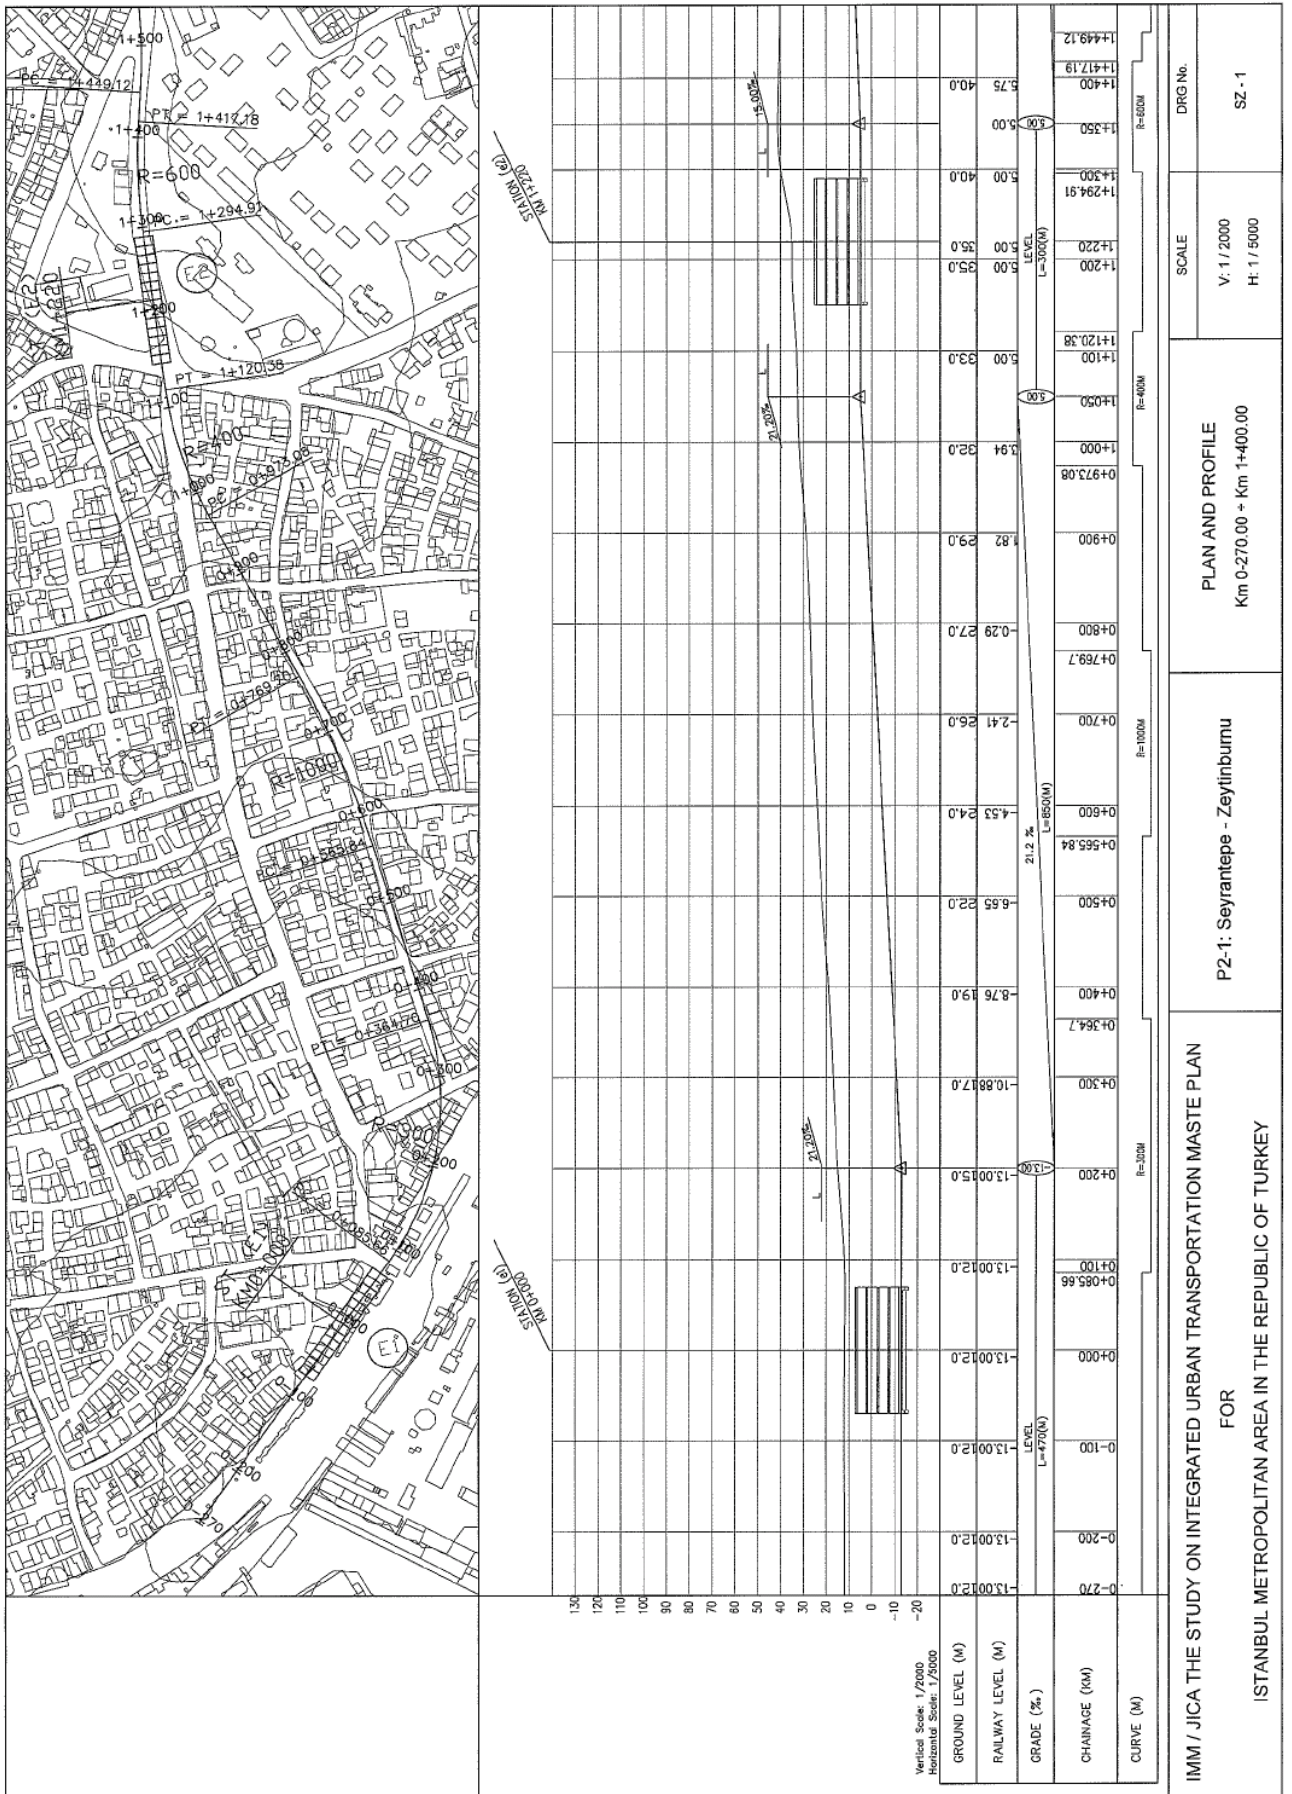

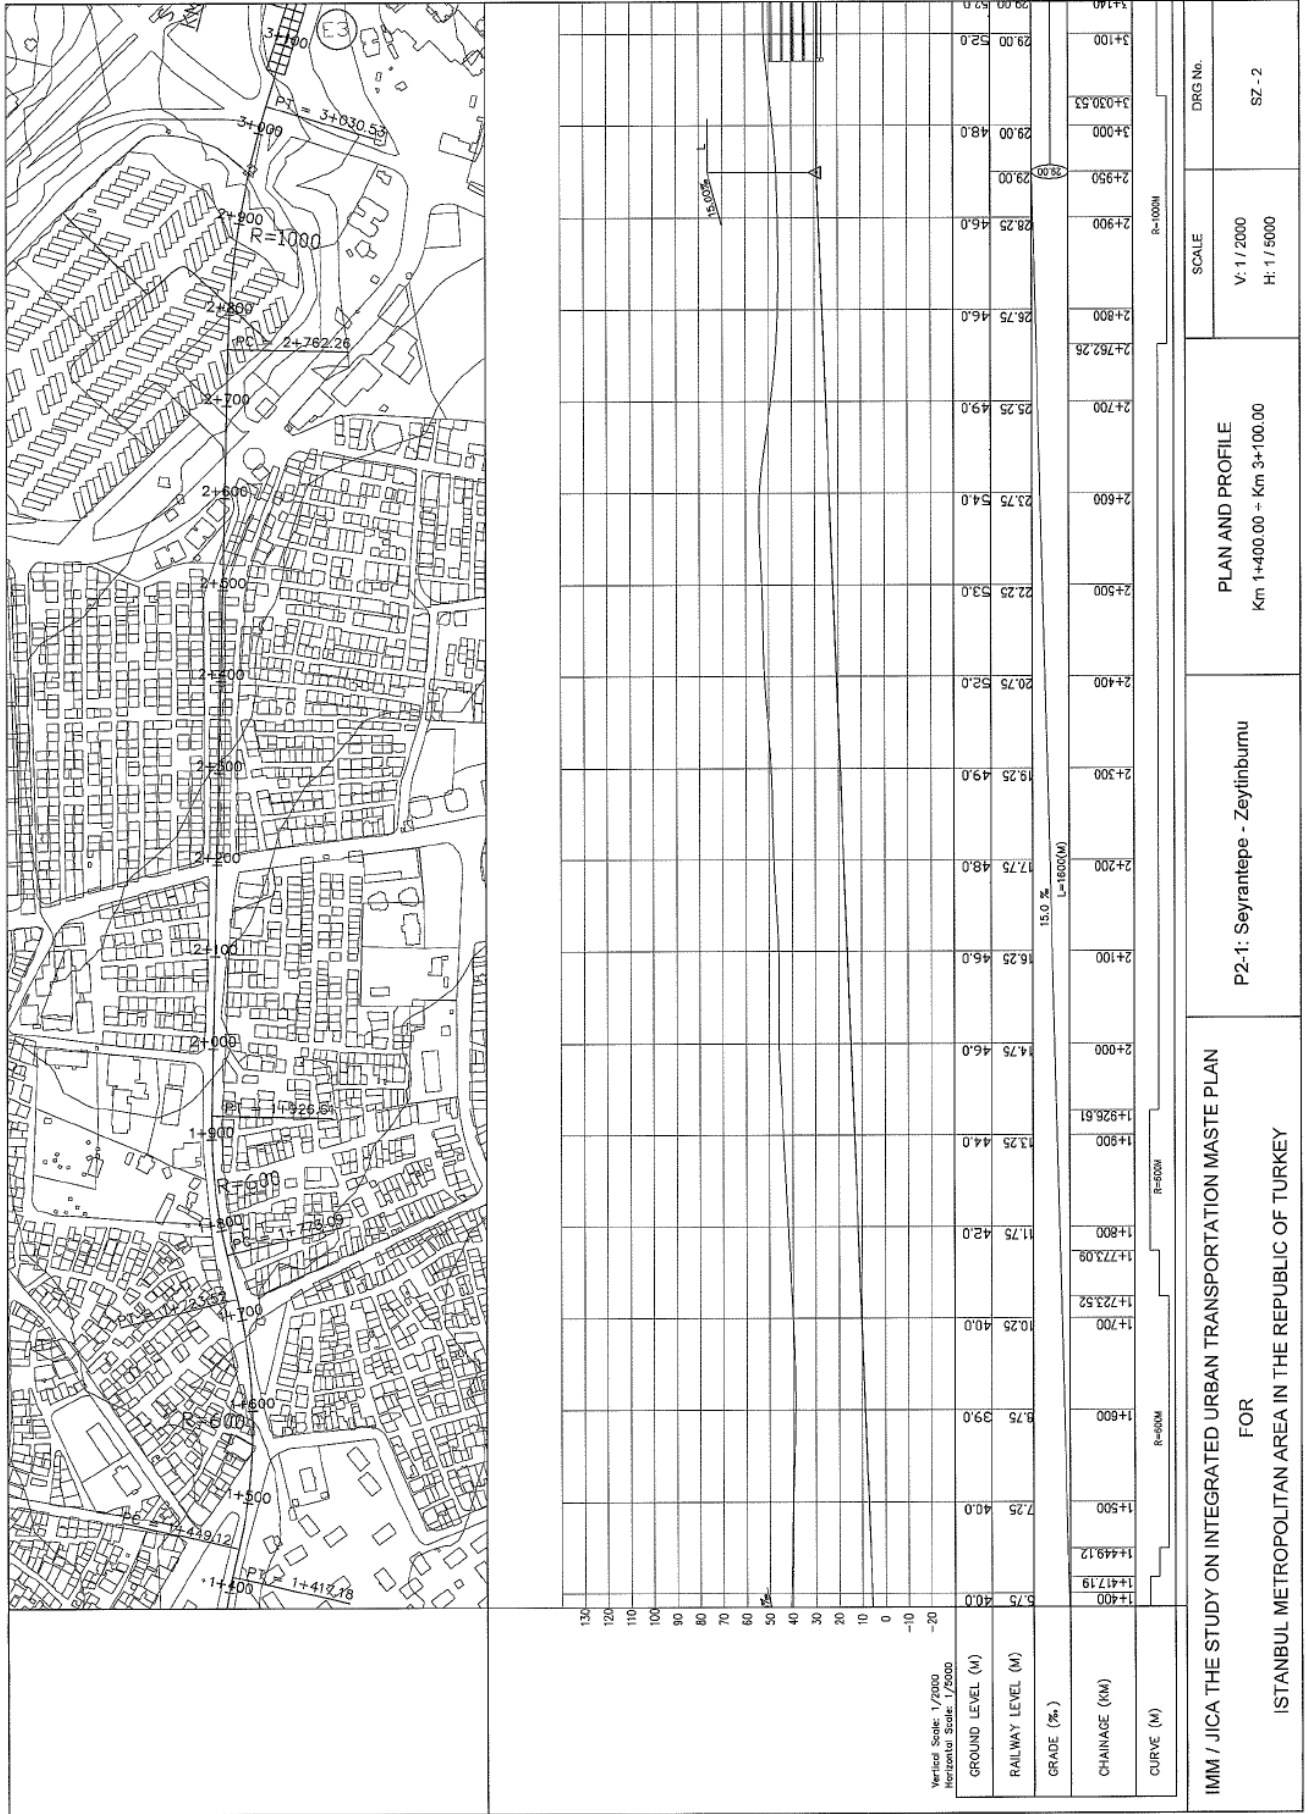

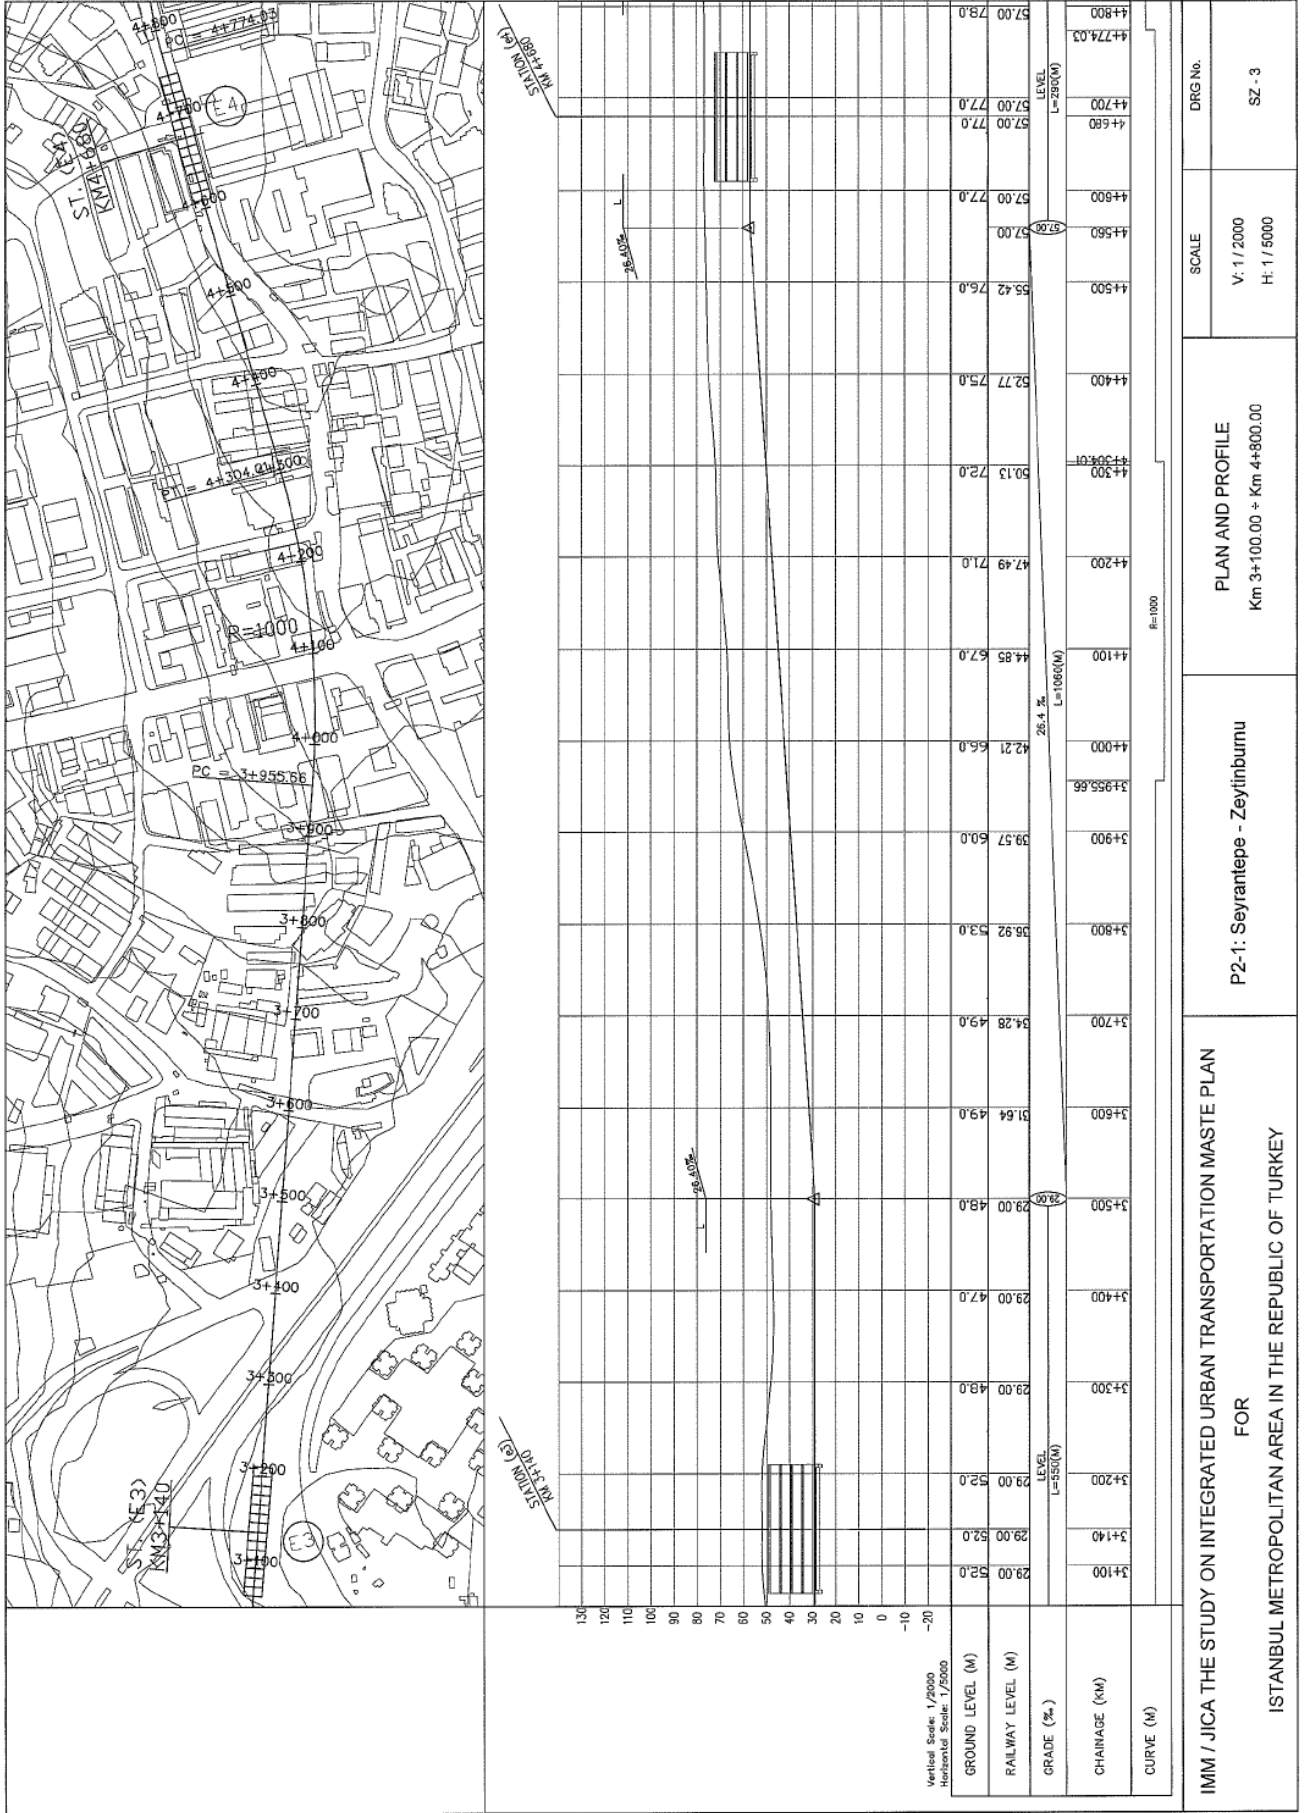

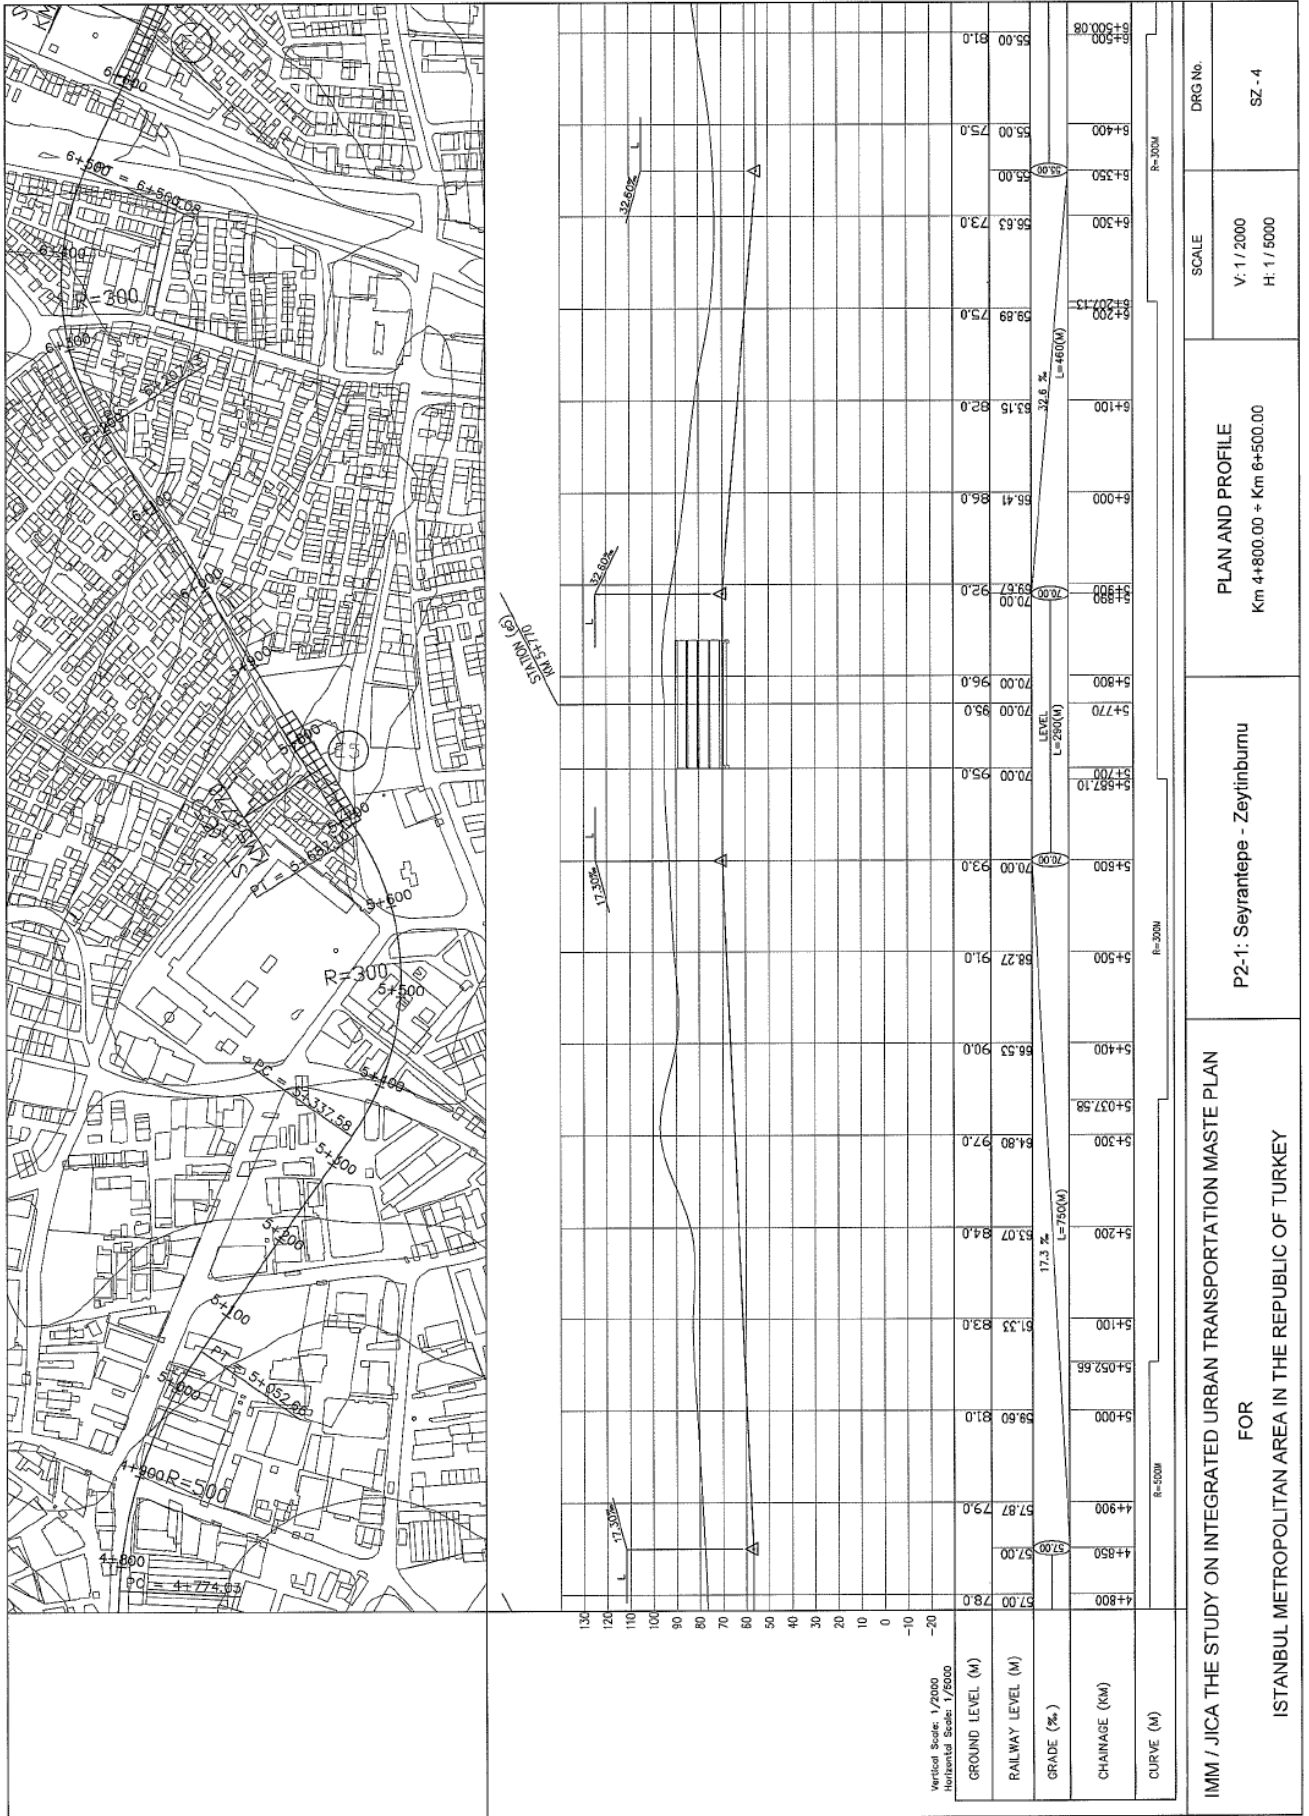


IMM / JICA THE STUDY ON INTEGRATED URBAN TRANSPORTATION WASTE PLAN
 FOR
 ISTANBUL METROPOLITAN AREA IN THE REPUBLIC OF TURKEY

P2-1: Seyrantepe - Zeytinburnu

PLAN AND PROFILE
 Km 4+800.00 + Km 6+500.00

SCALE
 V: 1/2000
 H: 1/5000

DRG No.
 SZ - 4

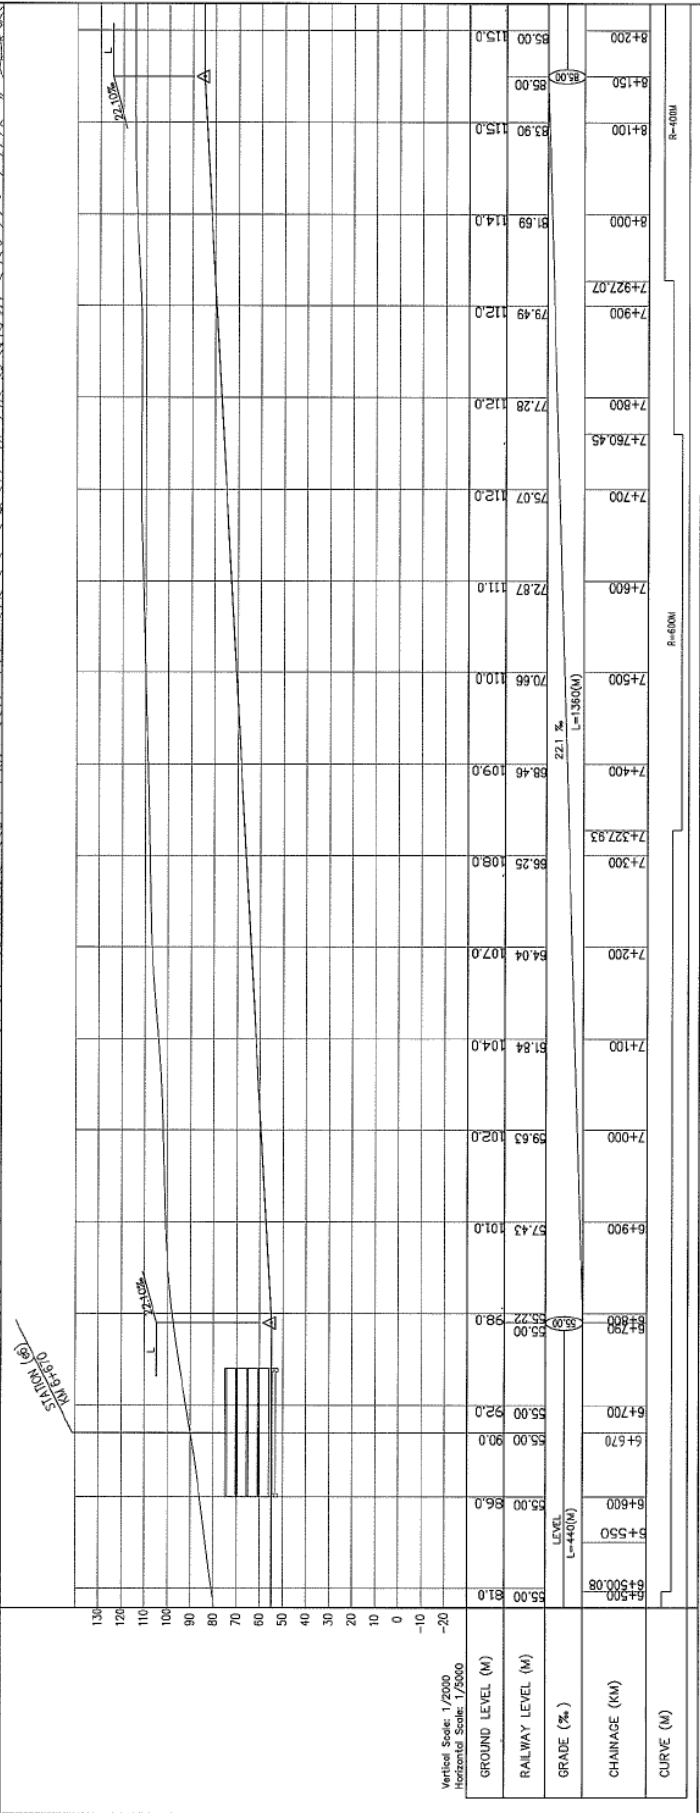

| PLAN AND PROFILE | | SCALE | DRG No. |
|--|--|-----------|---------|
| Km 6+500.00 + Km 8+200.00 | | | |
| P2-1: Seyrantepe - Zeytinburnu | | V: 1/2000 | SZ - 5 |
| IMM / JICA THE STUDY ON INTEGRATED URBAN TRANSPORTATION WASTE PLAN | | FOR | |
| ISTANBUL METROPOLITAN AREA IN THE REPUBLIC OF TURKEY | | | |

