




1. BR-13 MONE I BRIDGE

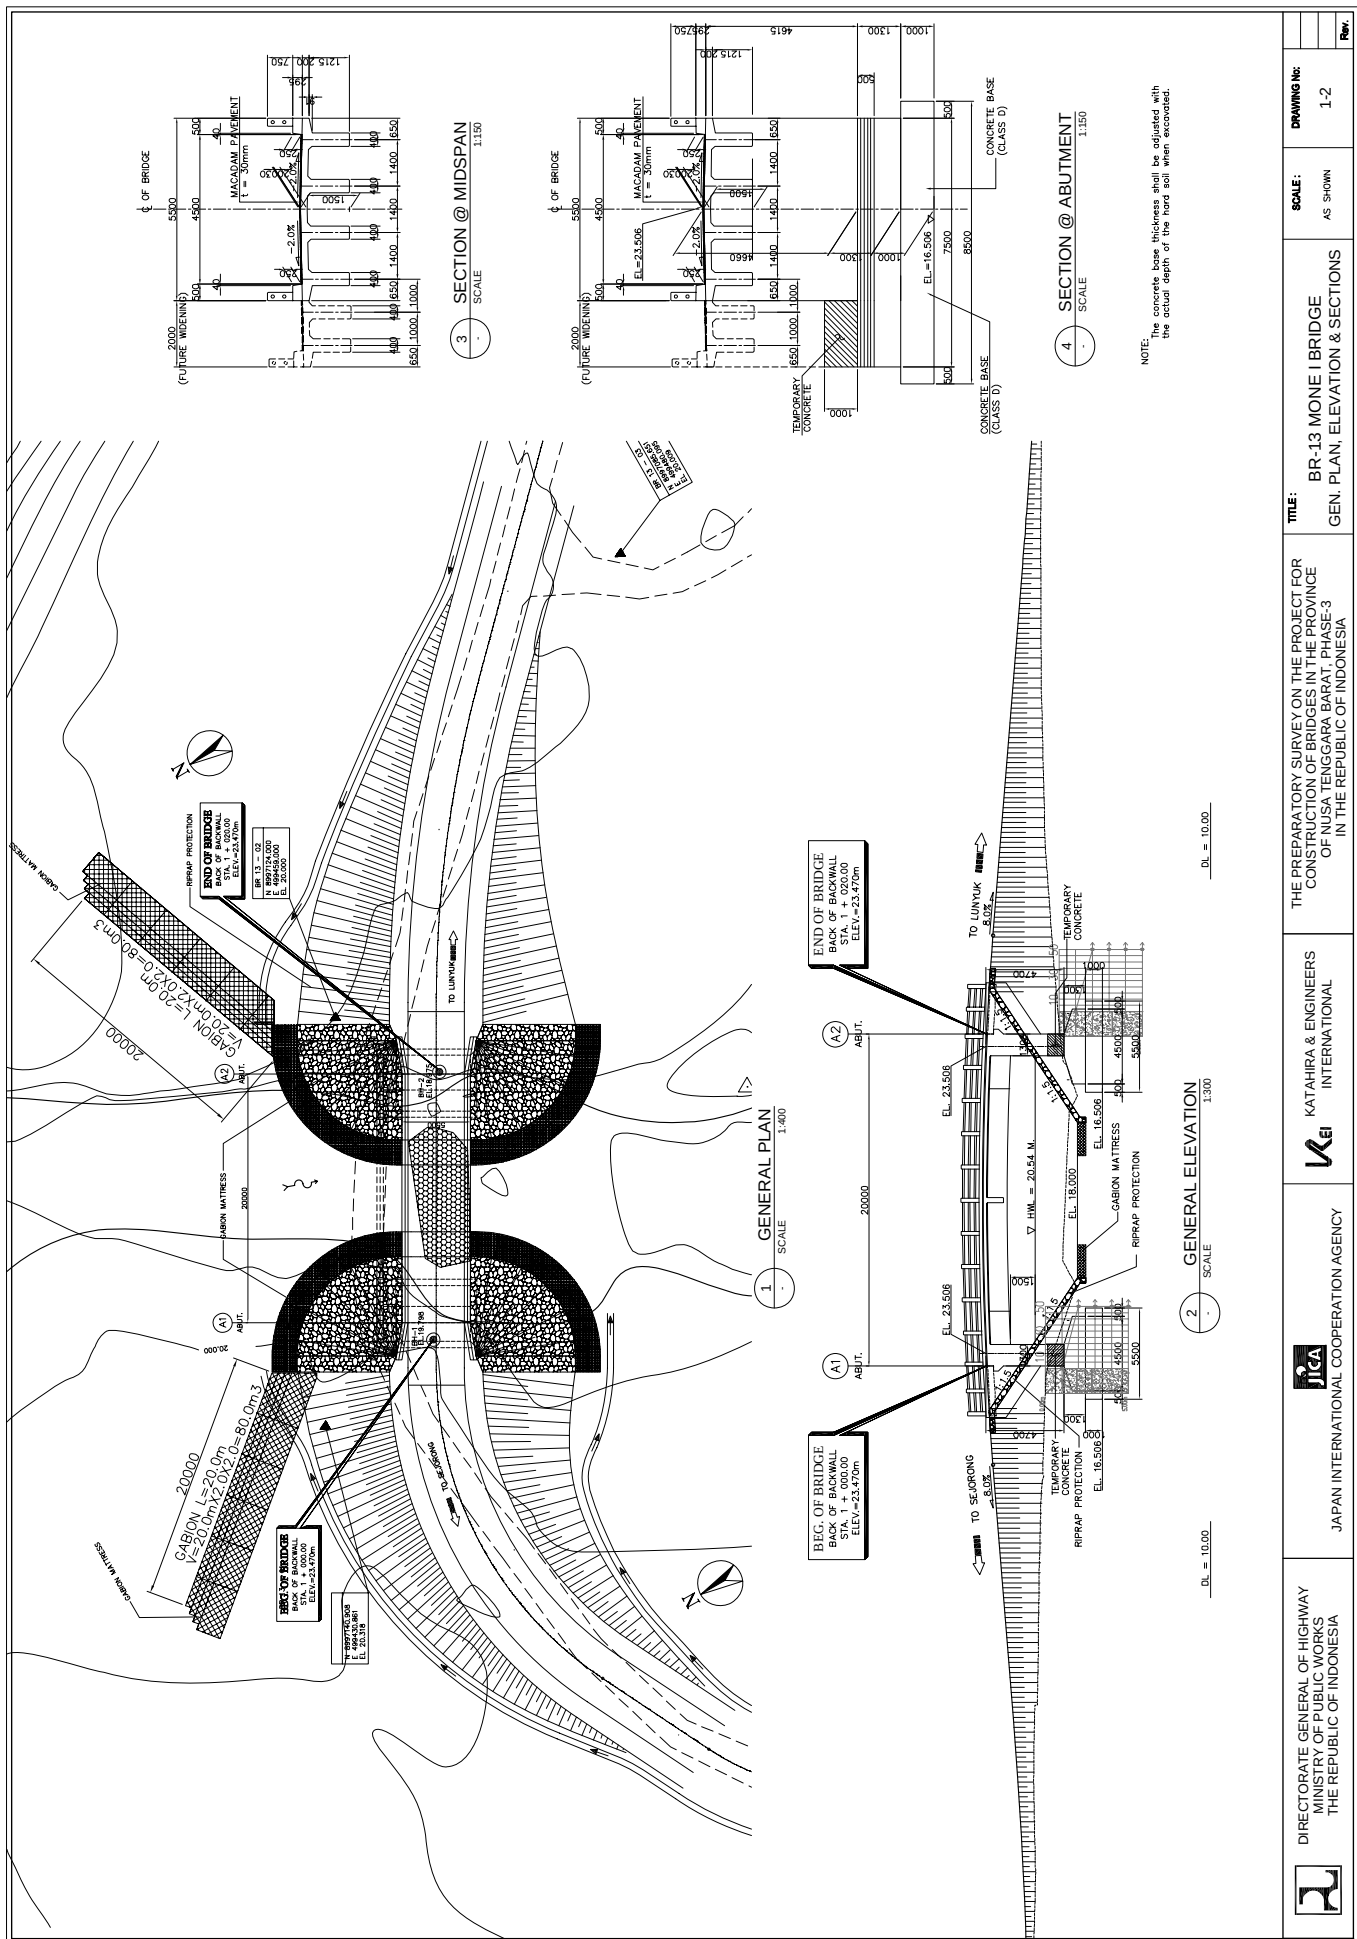

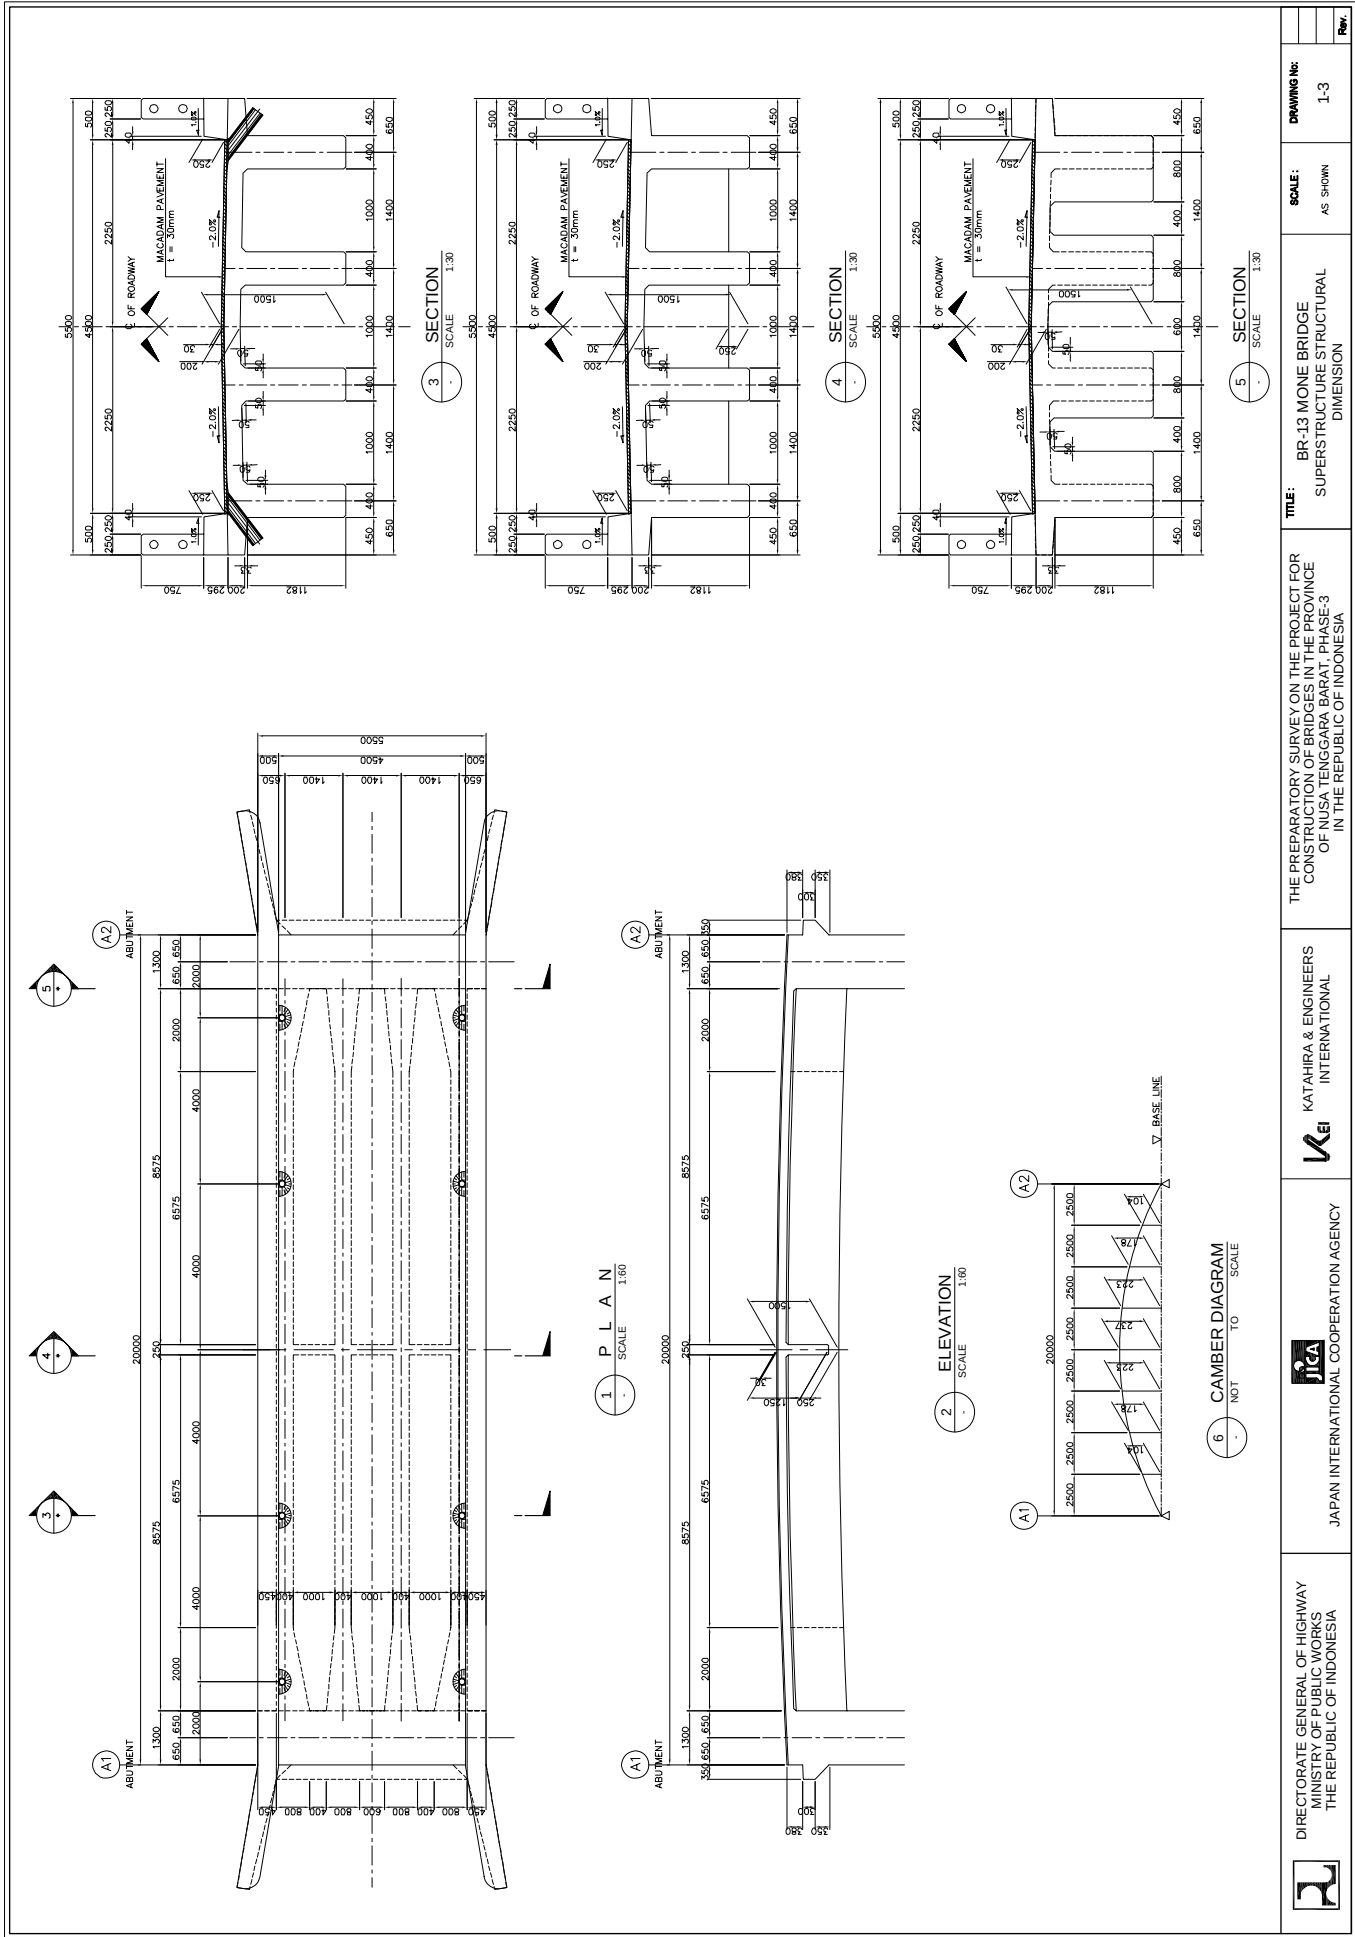


	DIRECTORATE GENERAL OF HIGHWAY MINISTRY OF PUBLIC WORKS THE REPUBLIC OF INDONESIA	JICA JAPAN INTERNATIONAL COOPERATION AGENCY	KATAHIRA & ENGINEERS INTERNATIONAL	THE PREPARATORY SURVEY ON THE PROJECT FOR CONSTRUCTION OF BRIDGES IN THE PROVINCE OF NUSA TENGGARA BARAT, PHASE-3 IN THE REPUBLIC OF INDONESIA	TITLE: BR-13 MONE BRIDGE SUPERSTRUCTURE STRUCTURAL DIMENSION SCALE: AS SHOWN DRAWING NO: 1-3 Rev.
--	--	--	---	---	---

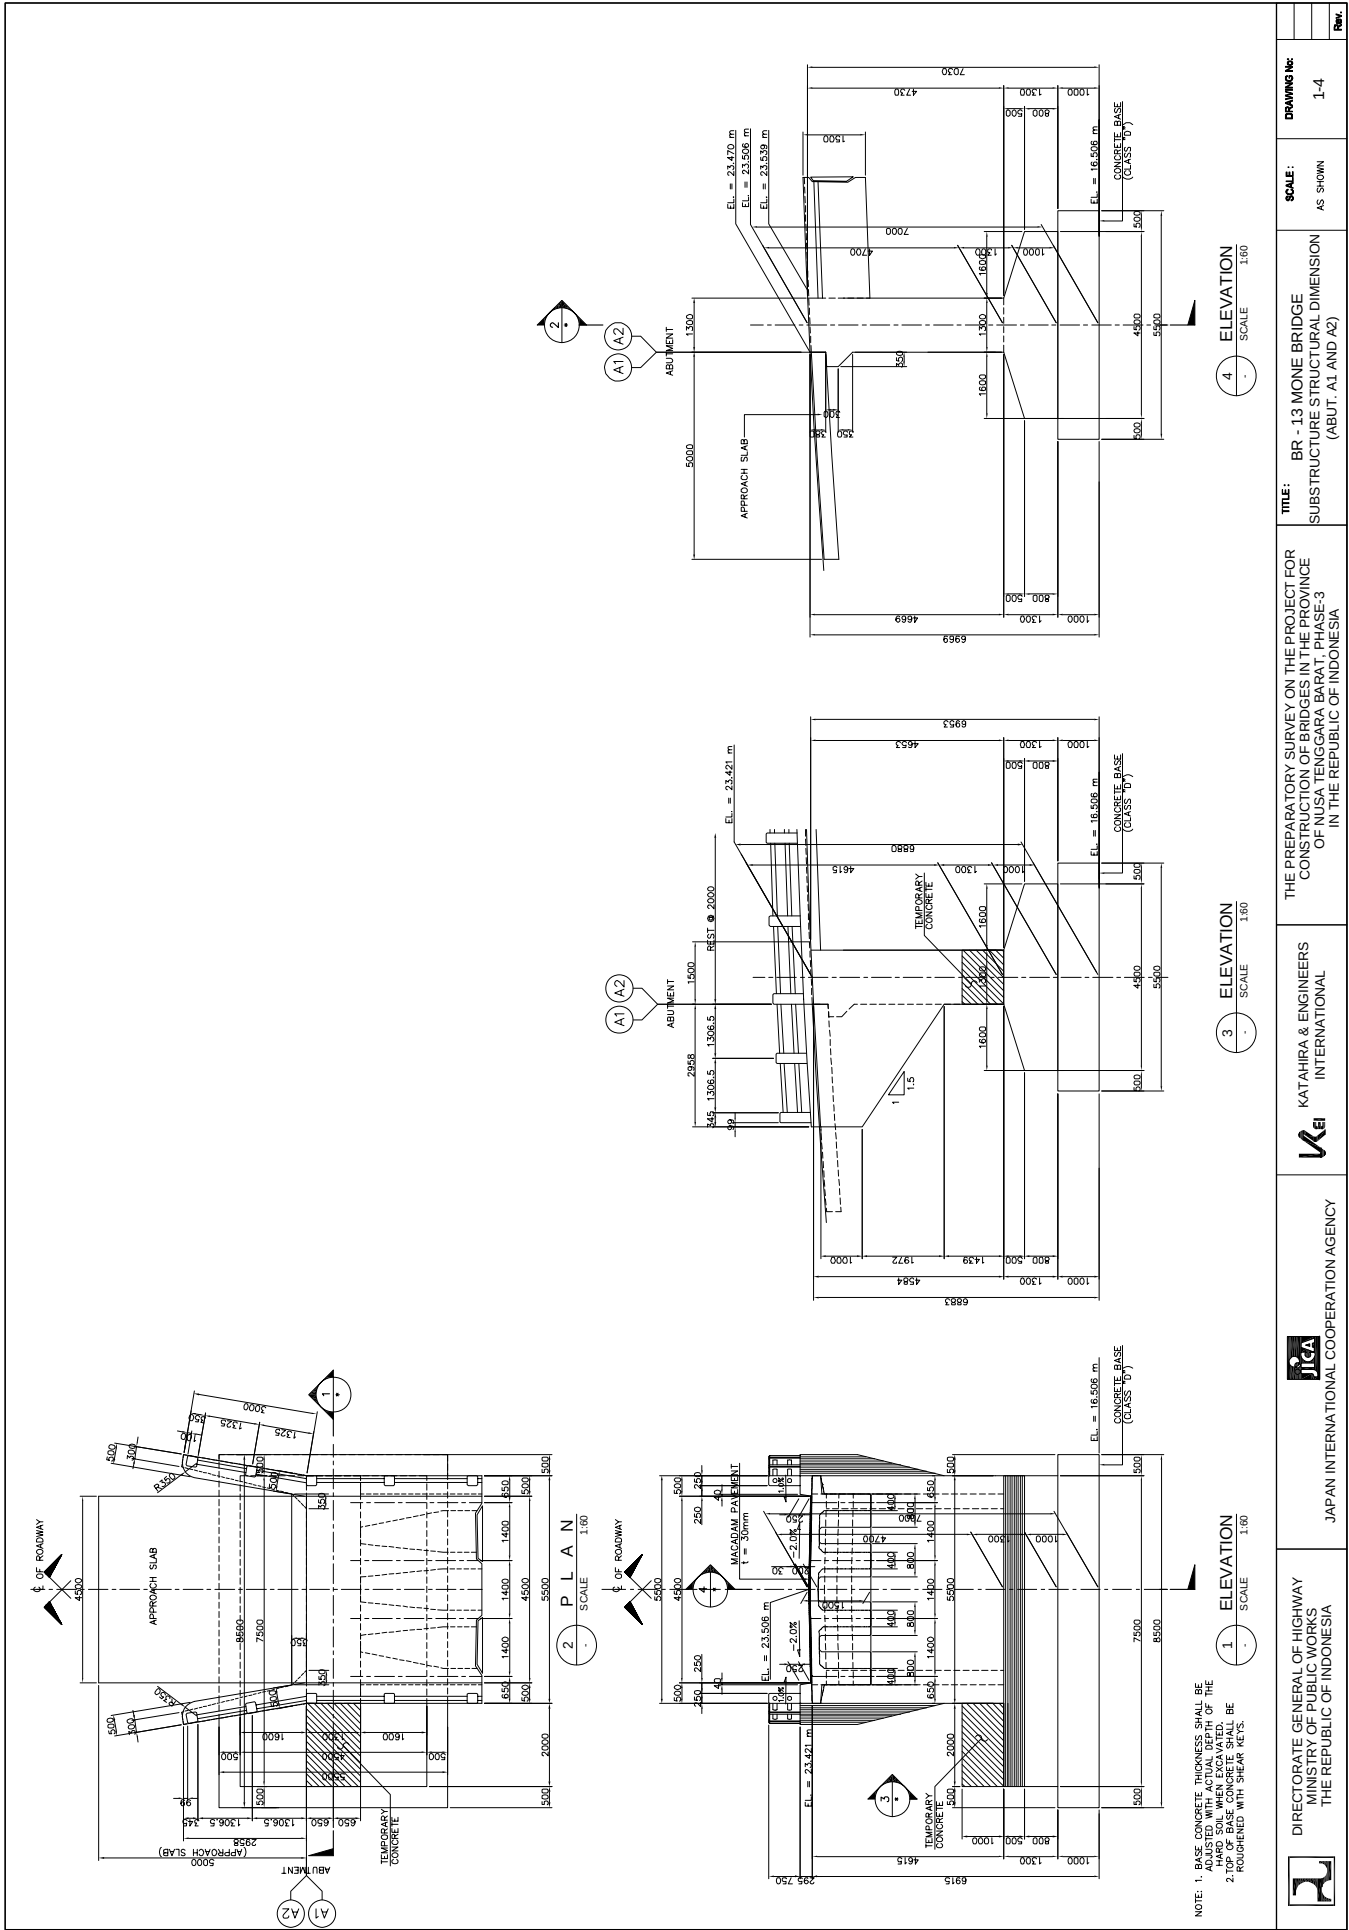

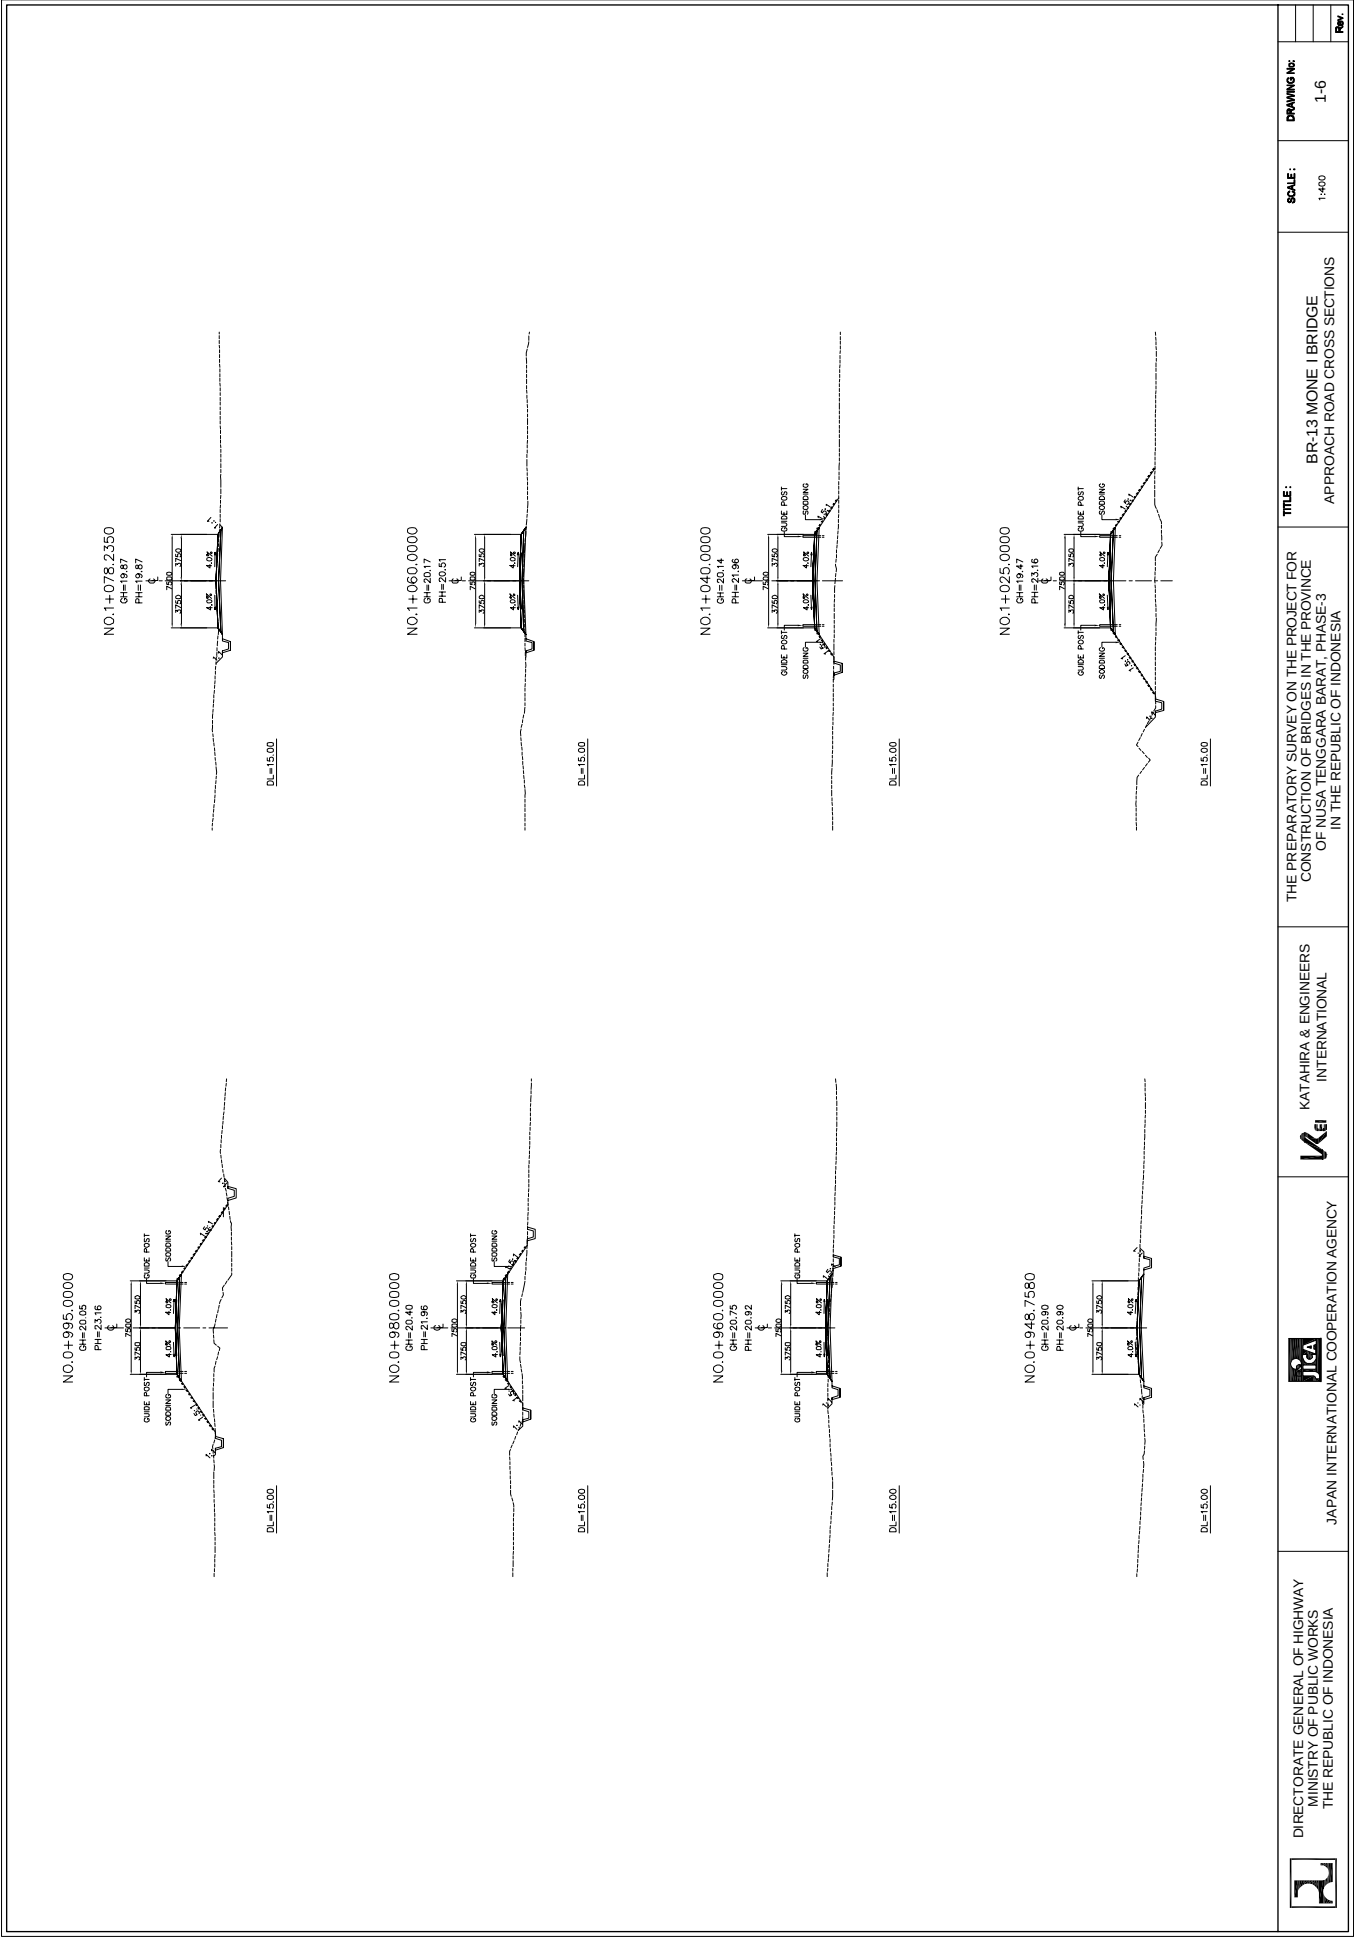


2. BR-16 TELONANG I BRIDGE

ELEMENTS OF CURVE										
PI NO.	STATION	COORDINATES		Δ	R	T	Lc	E	e%	W (Depth)
		NORTHING	EASTING							
PH-01	8995256.004	500212.969					NO HORIZONTAL CURVE			
PH-01	8995174.900	500212.485		65°04'25"	20.00	12.759	22.715	3.723	+	
PH-02	14-106.625	8995190.977	5021915.432	28°56'00"	30.00	7.740	15.149	0.982	+	
PH-03	14-126.62	8995186.757	502174.659				NO HORIZONTAL CURVE			

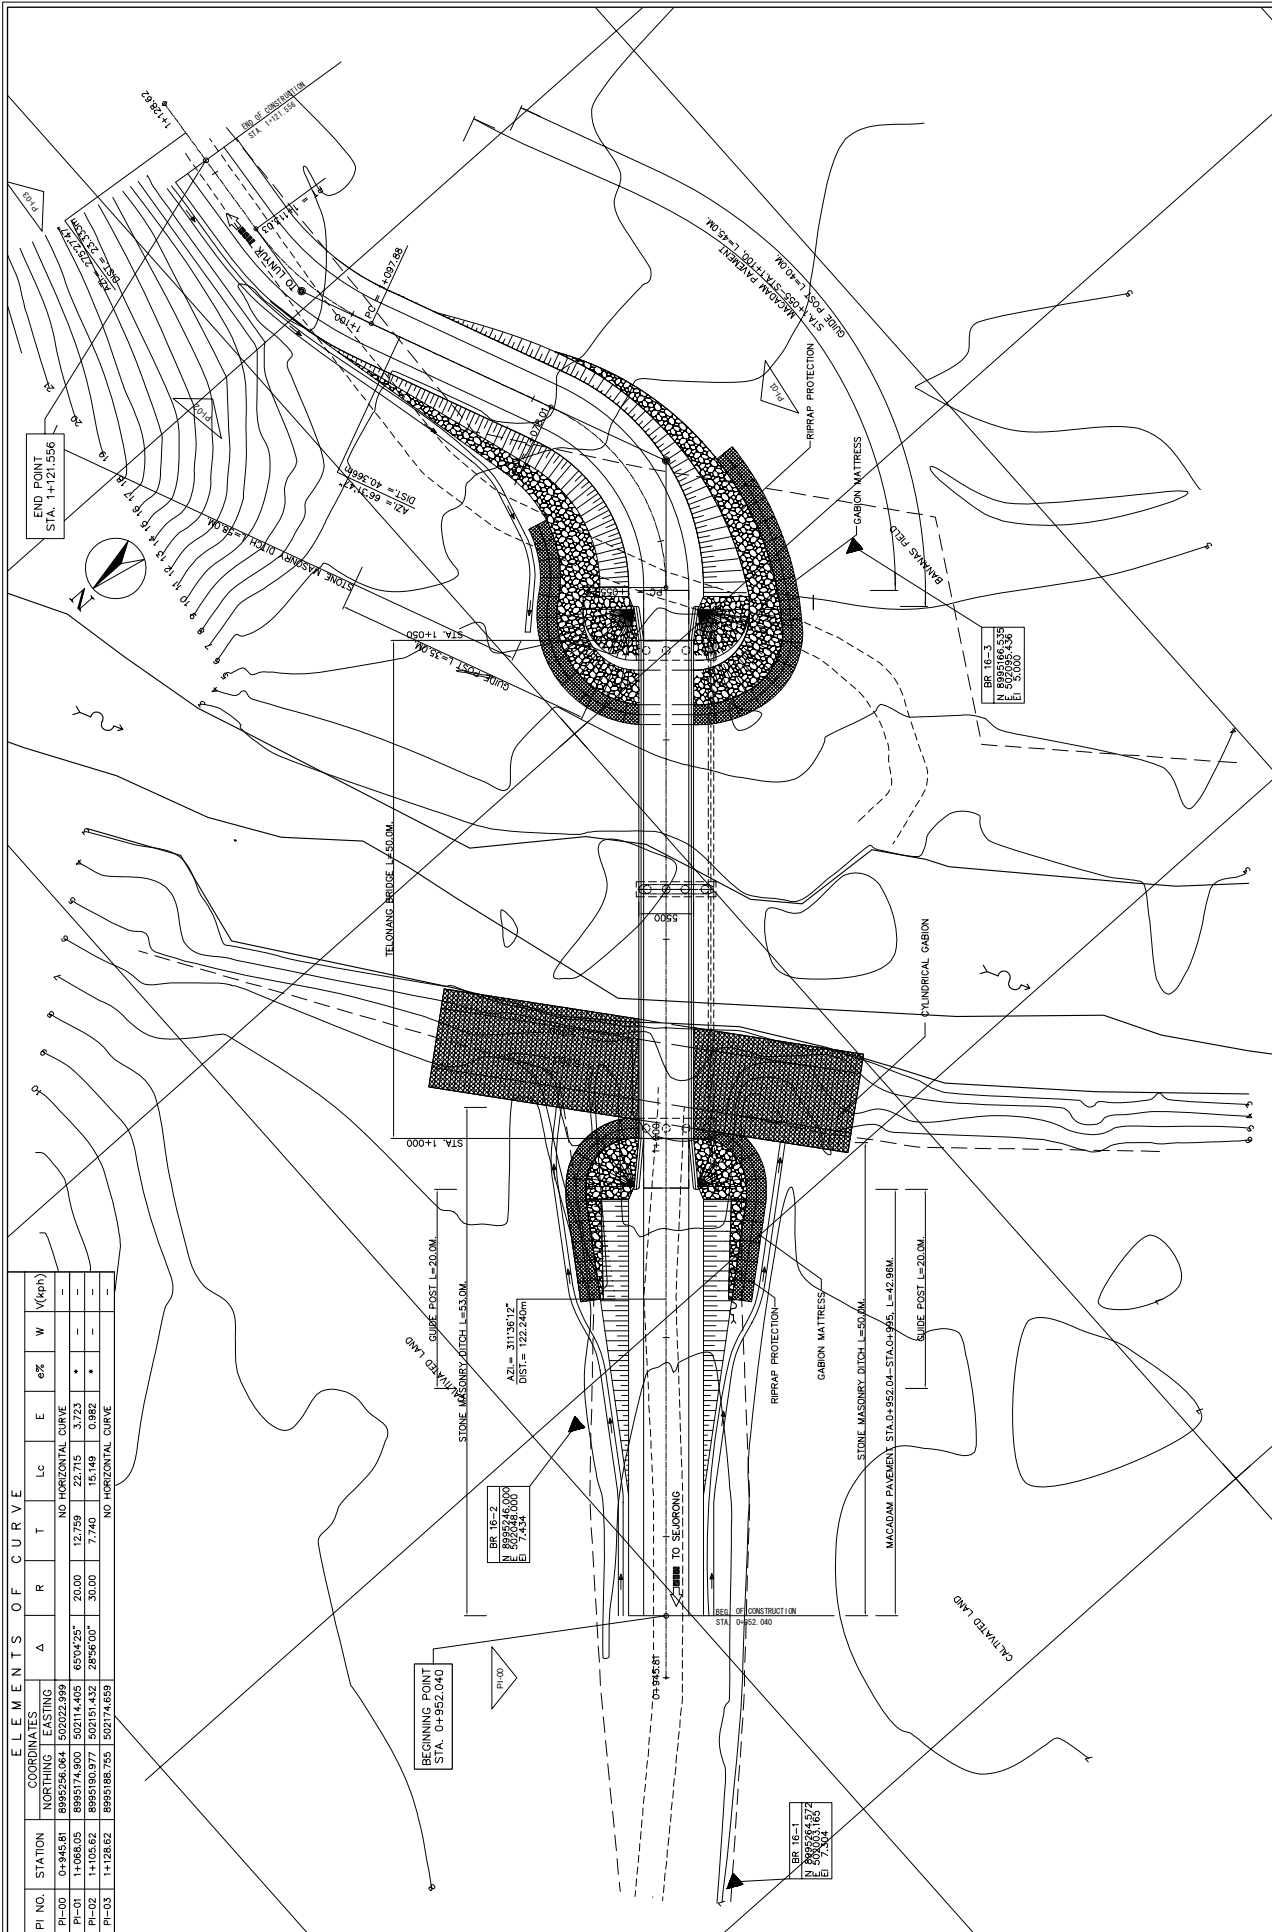

 DIRECTORATE GENERAL OF HIGHWAY MINISTRY OF PUBLIC WORKS THE REPUBLIC OF INDONESIA	 JAPAN INTERNATIONAL COOPERATION AGENCY	 KATAHIRA & ENGINEERS INTERNATIONAL	THE PREPARATORY SURVEY ON THE PROJECT FOR CONSTRUCTION OF BRIDGES IN THE PROVINCE OF NUSA TENGGARA BARAT, PHASE-3 IN THE REPUBLIC OF INDONESIA	TITLE: BR-16 TELONGANJ I BRIDGE GENERAL SITE PLAN	SCALE: 1:500	DRAWING No: 2-1
						Rev.

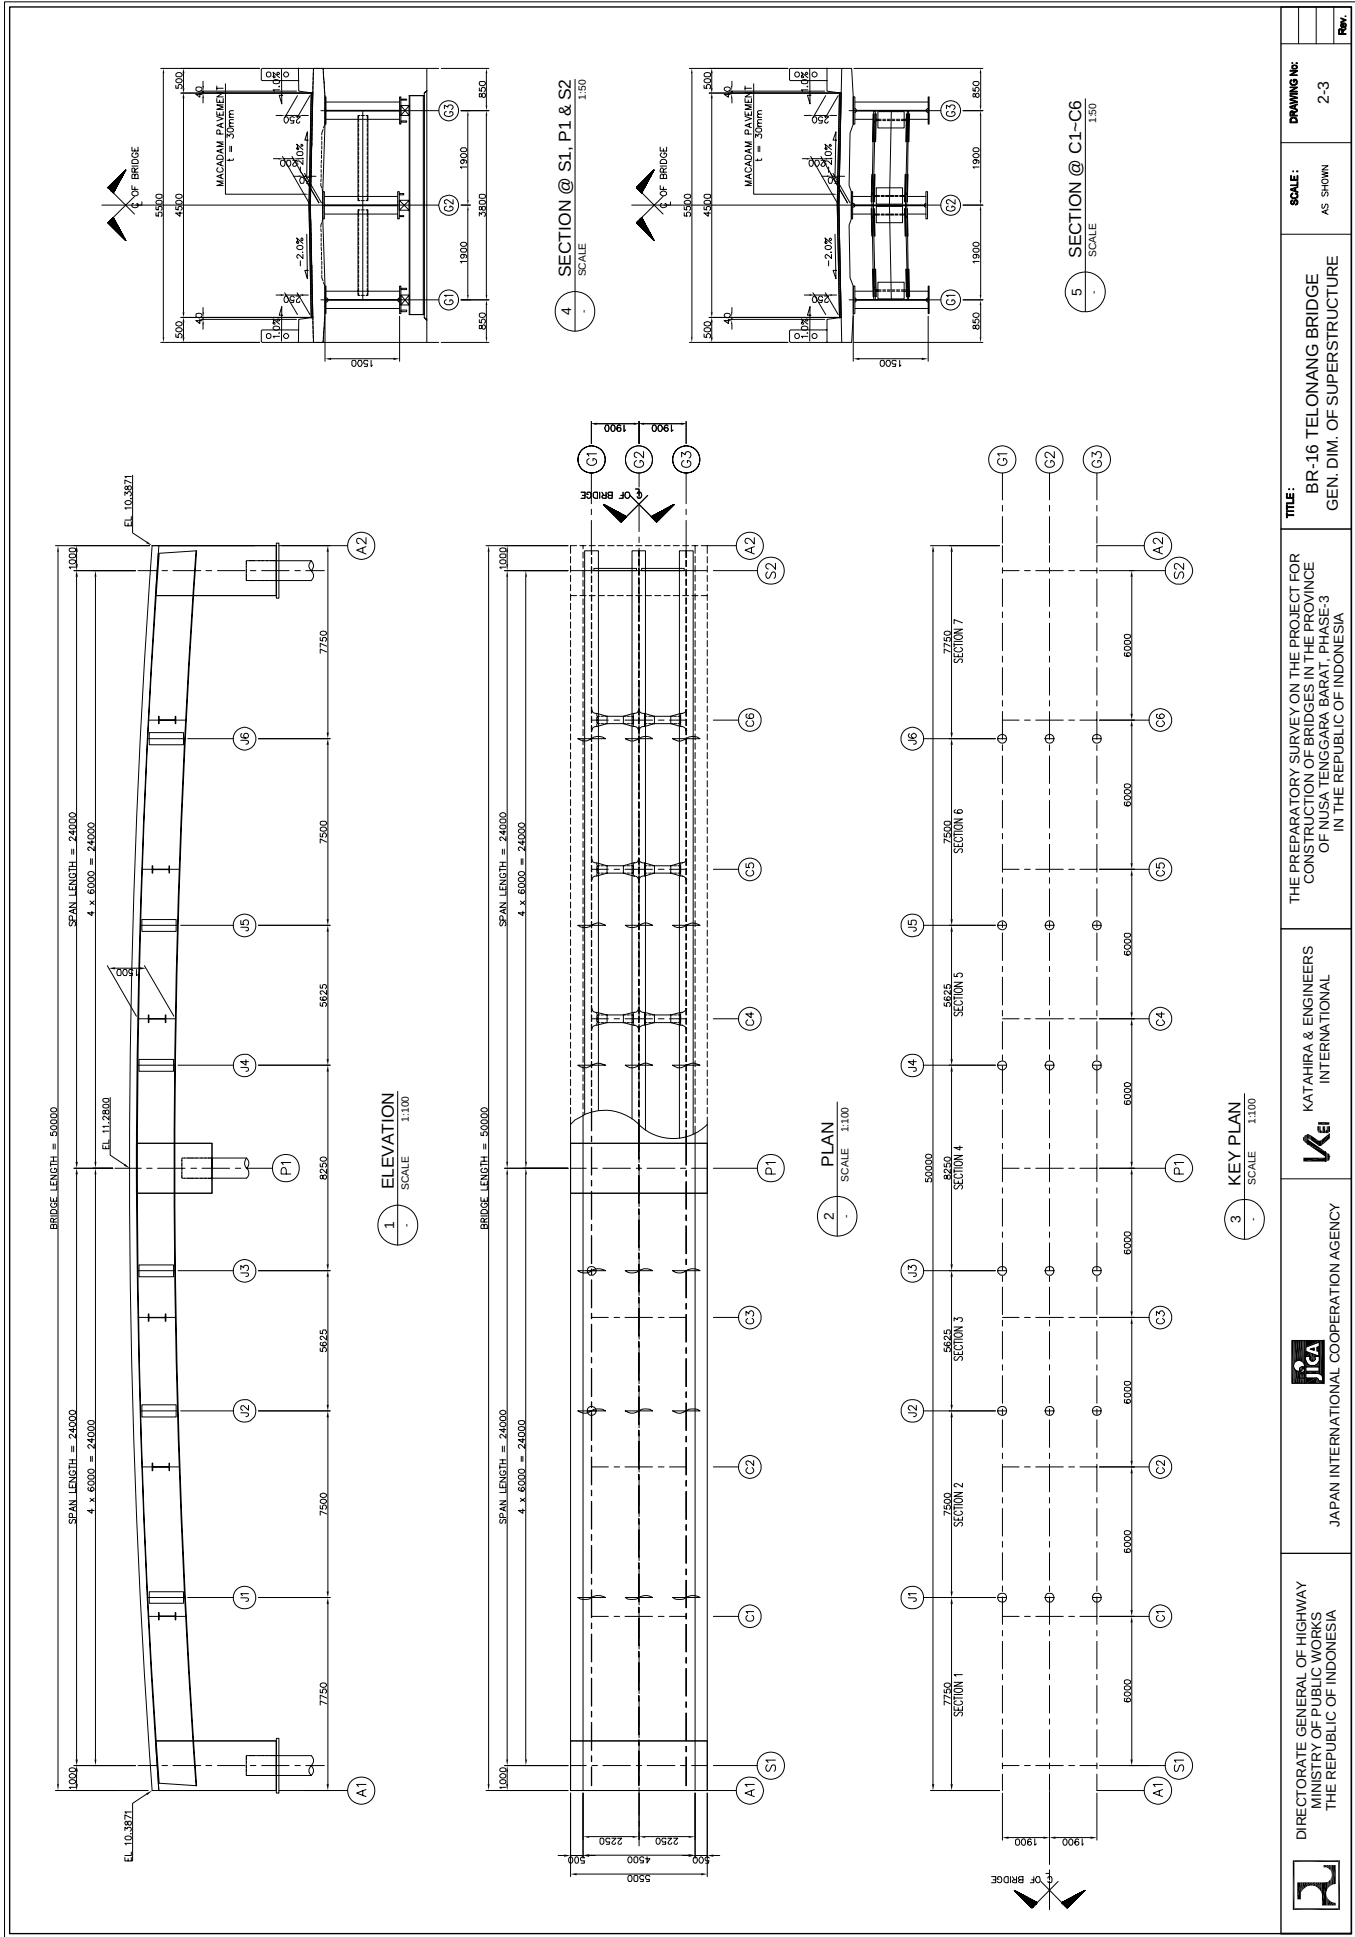

DIRECTORATE GENERAL OF HIGHWAY
MINISTRY OF PUBLIC WORKS
THE REPUBLIC OF INDONESIA



JAPAN INTERNATIONAL COOPERATION AGENCY



KATAHIRA & ENGINEERS
INTERNATIONAL


THE PREPARATORY SURVEY ON THE PROJECT FOR
CONSTRUCTION OF BRIDGES IN THE PROVINCE
OF NUSA TENGGARA BARAT, PHASE-3
IN THE REPUBLIC OF INDONESIA

TITLE:
BR-16 TELONG BRIDGE
GEN. DIM. OF SUPERSTRUCTURE


SCALE:
AS SHOWN

DRAWING NO:
2-3


Rev.

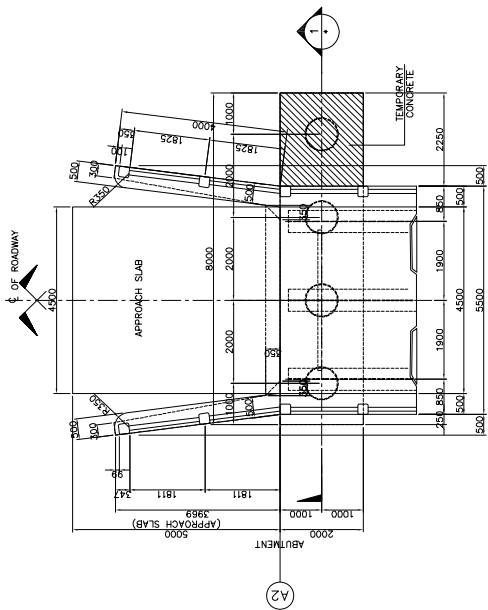


2 PLAN
SCALE 1:100

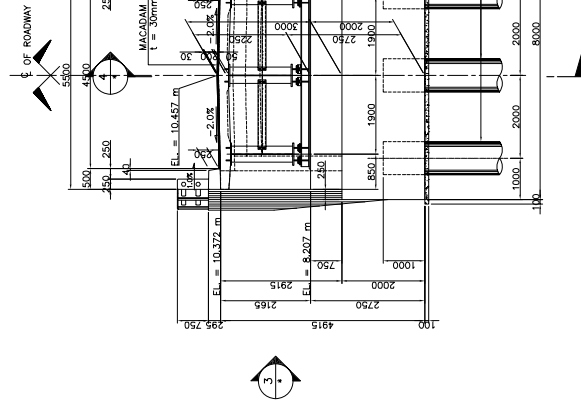

1 ELEVATION
SCALE 1:100

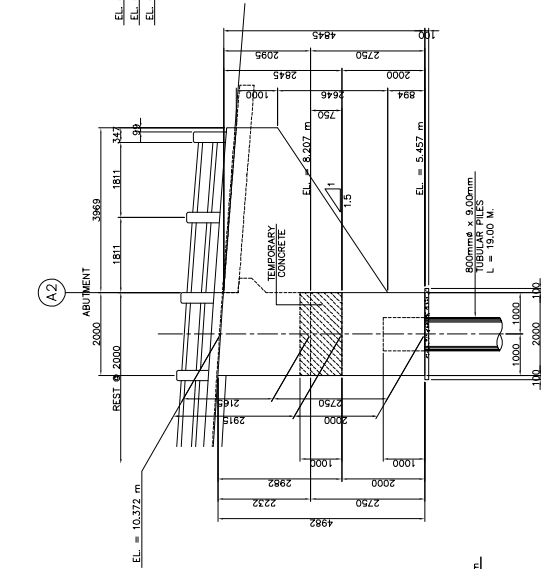


3 ELEVATION
SCALE 1:100

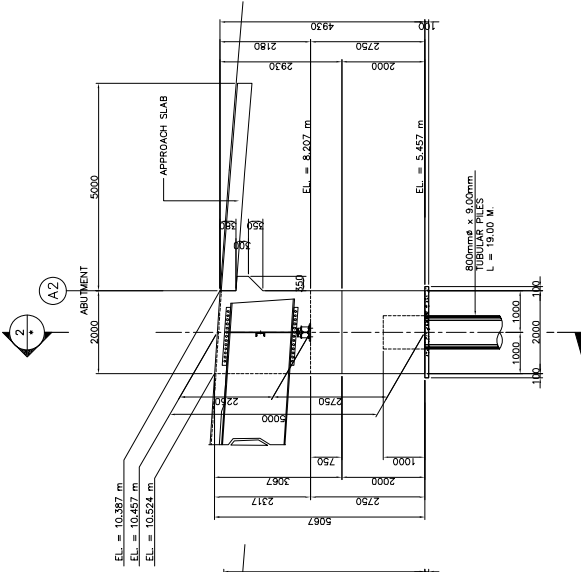


4 ELEVATION
SCALE 1:100

	DIRECTORATE GENERAL OF HIGHWAY MINISTRY OF PUBLIC WORKS THE REPUBLIC OF INDONESIA	 JAPAN INTERNATIONAL COOPERATION AGENCY	 KATAHIRA & ENGINEERS INTERNATIONAL	THE PREPARATORY SURVEY ON THE PROJECT FOR CONSTRUCTION OF BRIDGES IN THE PROVINCE OF NUSA TENGGARA BARAT PHASE-3 IN THE REPUBLIC OF INDONESIA	TITLE: BR-16 TELONANG I BRIDGE SUBSTRUCTURE STRUCTURAL DIMENSION (ABUTMENT A2) SCALE: AS SHOWN DRAWING NO: 2.5 Rev.
---	---	--	---	--	--

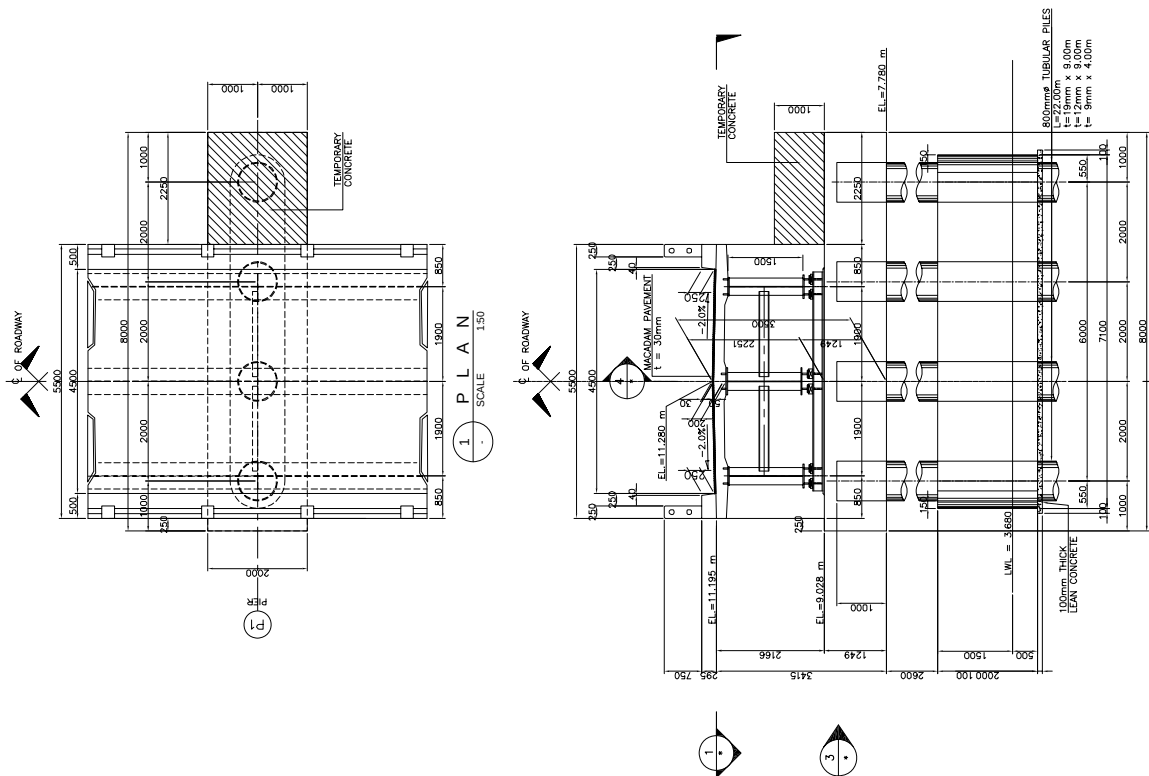

	DIRECTORATE GENERAL OF HIGHWAY MINISTRY OF PUBLIC WORKS THE REPUBLIC OF INDONESIA		JAPAN INTERNATIONAL COOPERATION AGENCY		KATAHIRA & ENGINEERS INTERNATIONAL	THE PREPARATORY SURVEY ON THE PROJECT FOR CONSTRUCTION OF BRIDGES IN THE PROVINCE OF NUSA TENGARA BARAT, PHASE-3 IN THE REPUBLIC OF INDONESIA	TITLE: BR-16 TELONG 1 BRIDGE SUBSTRUCTURE STRUCTURAL DIMENSION (PIER P.1)	SCALE: AS SHOWN	DRAWING No: 2-6	Rev.
---	---	---	--	---	---------------------------------------	--	---	-----------------	-----------------	------

3. BR-19 SEPANG BRIDGE

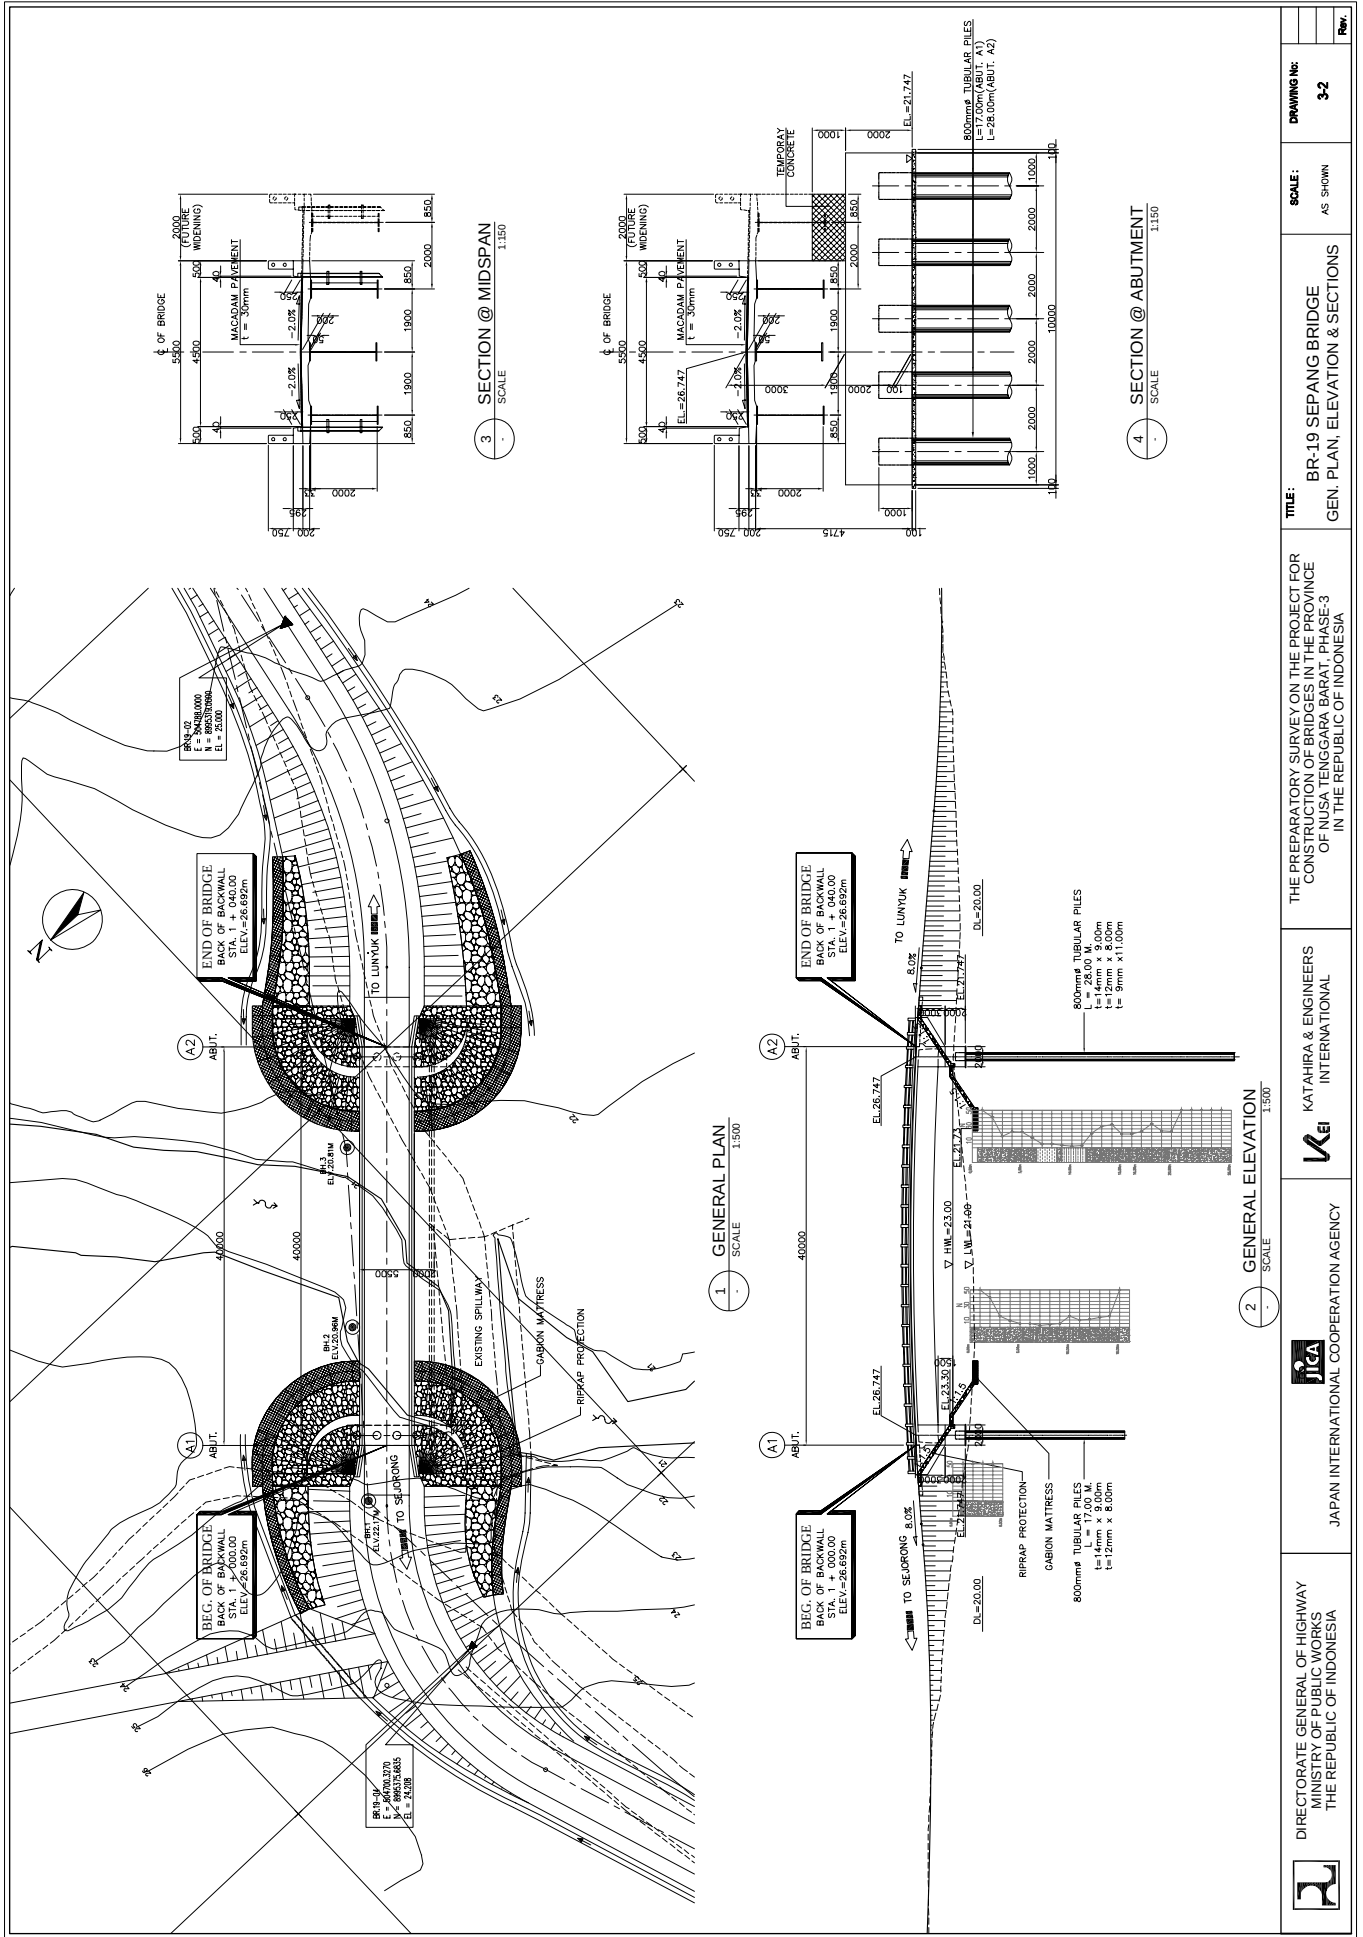

DIRECTORATE GENERAL OF HIGHWAY
MINISTRY OF PUBLIC WORKS
THE REPUBLIC OF INDONESIA



JAPAN INTERNATIONAL COOPERATION AGENCY



KATAHIRA & ENGINEERS
INTERNATIONAL






THE PREPARATORY SURVEY ON THE PROJECT FOR
CONSTRUCTION OF BRIDGES IN THE PROVINCE
OF NUSA TENGGARA BARAT - PHASE-3
IN THE REPUBLIC OF INDONESIA


TITLE:
BR-19 SEPANG BRIDGE
GEN. PLAN, ELEVATION & SECTIONS


SCALE:
AS SHOWN

DRAWING NO:
3-2



Rev.

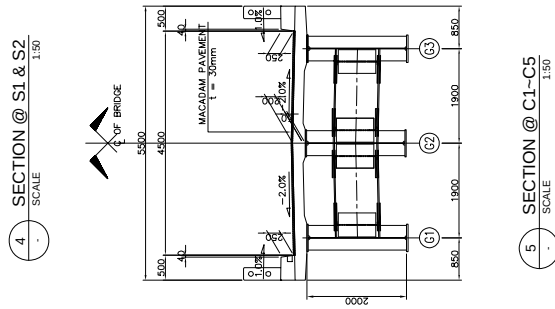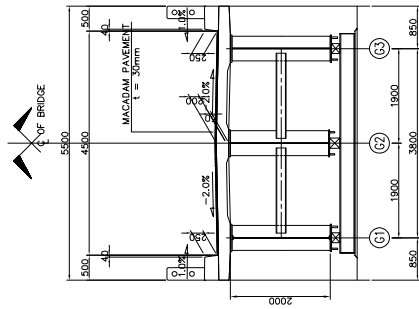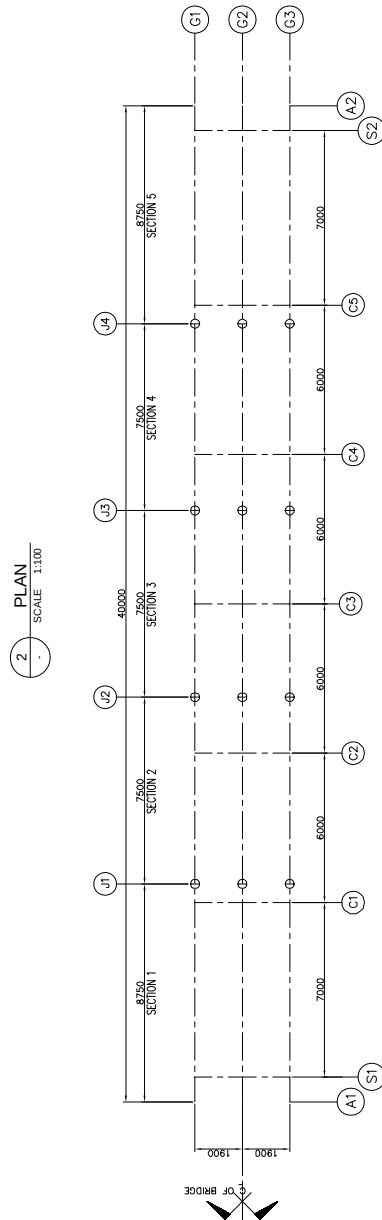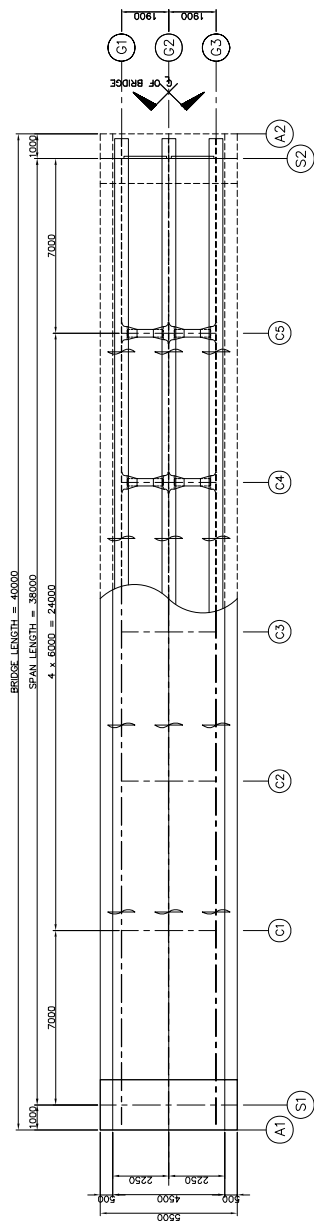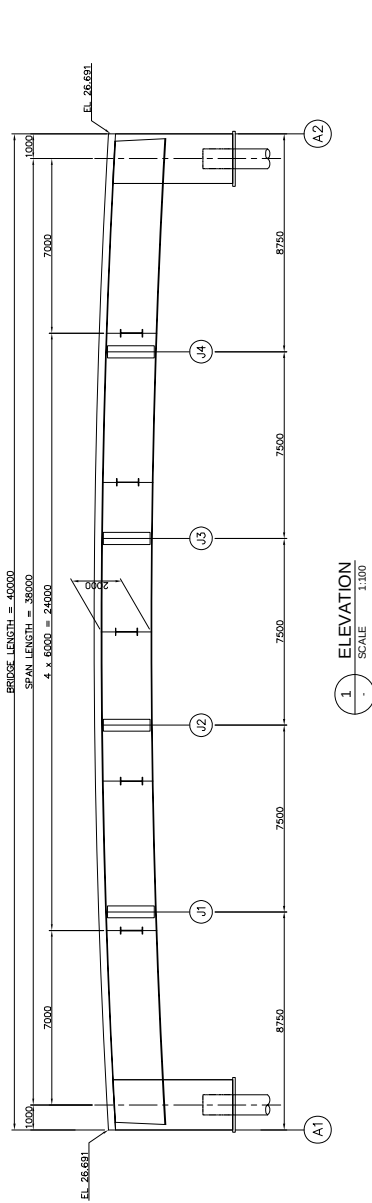

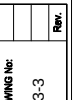
	DIRECTORATE GENERAL OF HIGHWAY MINISTRY OF PUBLIC WORKS THE REPUBLIC OF INDONESIA	JICA JAPAN INTERNATIONAL COOPERATION AGENCY	KATAHIRA & ENGINEERS INTERNATIONAL	THE PREPARATORY SURVEY ON THE PROJECT FOR CONSTRUCTION OF BRIDGES IN THE PROVINCE OF NUSA TENGGARA BARAT, PHASE-3 IN THE REPUBLIC OF INDONESIA	TITLE: BR-19 SEPANG BRIDGE GEN. DIM. OF SUPERSTRUCTURE	SCALE: AS SHOWN DRAWING NO: 3-3 Rev.
---	--	--	---	---	---	---

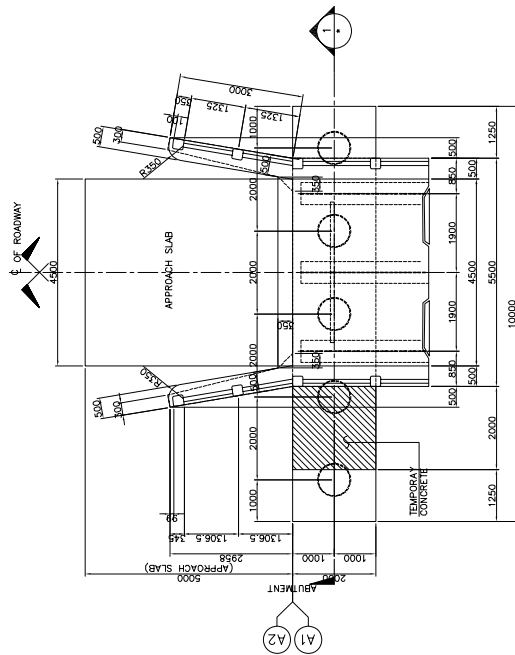



2 PLAN
SCALE 1:60

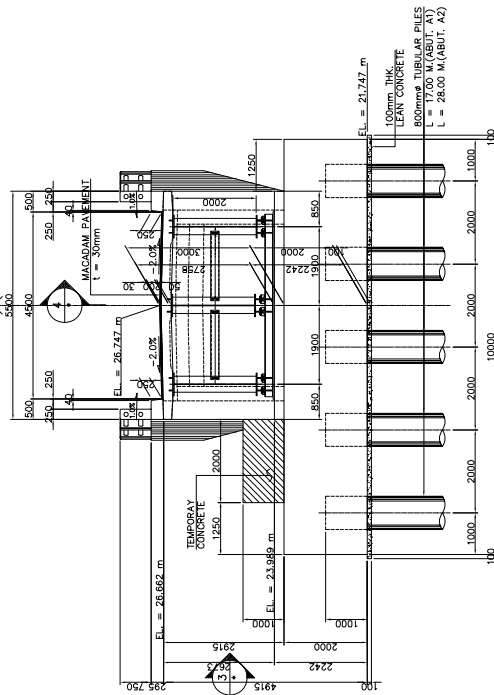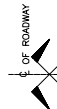

1 ELEVATION
SCALE 1:60

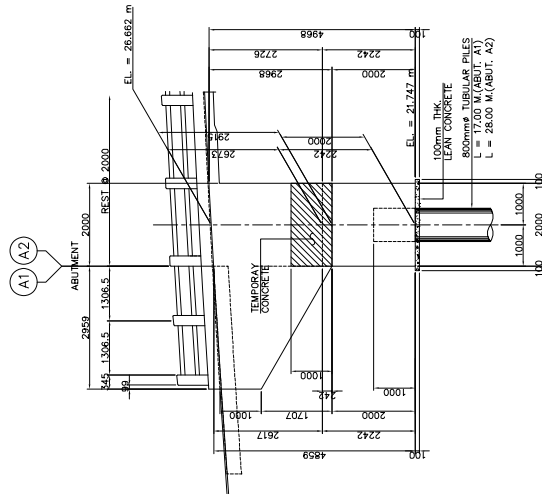


3 ELEVATION
SCALE 1:60

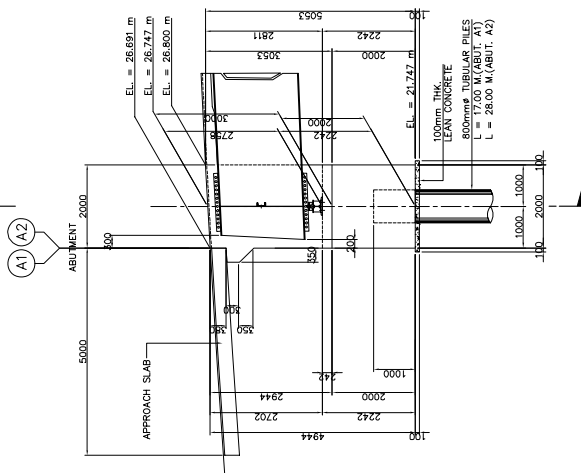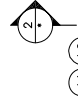


4 ELEVATION
SCALE 1:60

 DIRECTORATE GENERAL OF HIGHWAY MINISTRY OF PUBLIC WORKS THE REPUBLIC OF INDONESIA	 JAPAN INTERNATIONAL COOPERATION AGENCY	 KATAHIRA & ENGINEERS INTERNATIONAL	THE PREPARATORY SURVEY ON THE PROJECT FOR CONSTRUCTION OF BRIDGES IN THE PROVINCE OF NUSA TENGGARA BARAT, PHASE-3 IN THE REPUBLIC OF INDONESIA	TITLE: BR-19 SEPANG BRIDGE SUBSTRUCTURE STRUCTURAL DIMENSION (ABUT. A1 AND A2)	SCALE: AS SHOWN DRAWING No: 3-4 Rev.
--	---	---	---	---	---

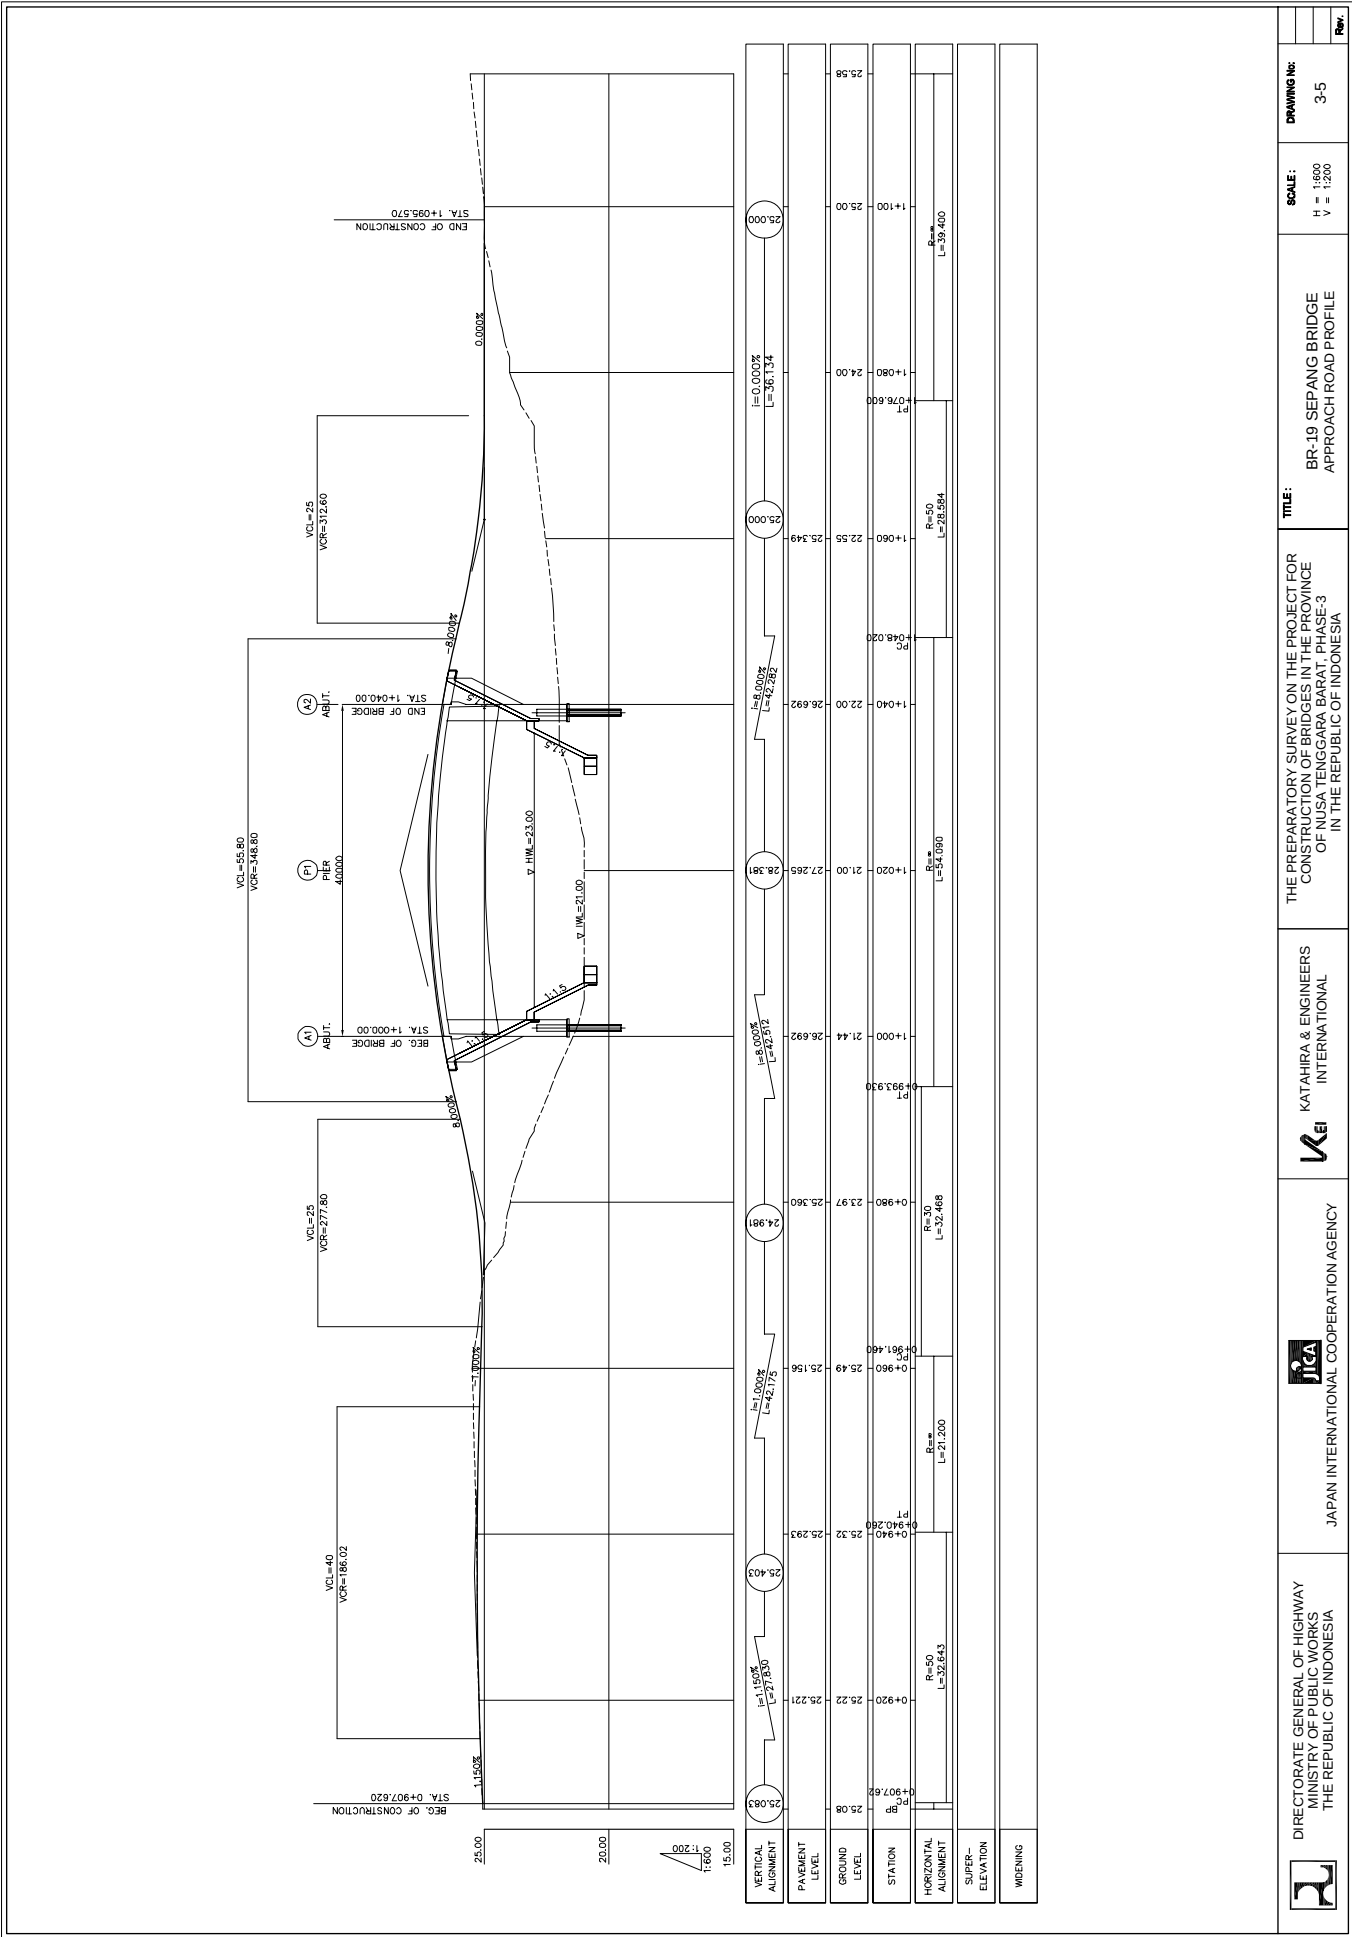


NO.0+960.0000
GH=25.50
PH=25.14

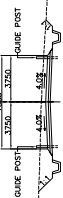


DL=20.00

NO.1+045.0000
GH=22.10
PH=26.37

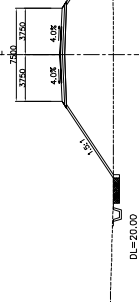

NO.1+095.5700
GH=25.00
PH=25.00

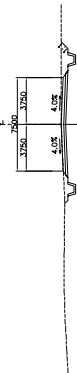


DL=20.00

NO.0+940.0000
GH=25.22
PH=25.23




DL=20.00

NO.0+995.0000
GH=22.18
PH=26.37

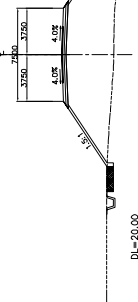


NO.1+080.0000
GH=24.00
PH=25.00

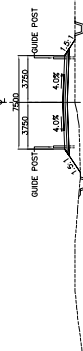


DL=20.00

NO.0+920.0000
GH=25.22
PH=25.22

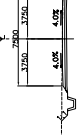


DL=20.00

NO.0+980.0000
GH=24.00
PH=25.36

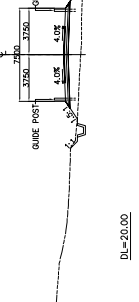


NO.1+060.0000
GH=22.50
PH=25.35

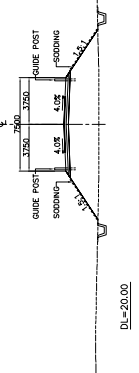

DL=20.00

NO.0+907.5200
GH=25.08
PH=25.08

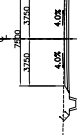

DL=20.00



DIRECTORATE GENERAL OF HIGHWAY
MINISTRY OF PUBLIC WORKS
THE REPUBLIC OF INDONESIA



JAPAN INTERNATIONAL COOPERATION AGENCY



KATAHIRA & ENGINEERS
INTERNATIONAL

THE PREPARATORY SURVEY ON THE PROJECT FOR
CONSTRUCTION OF BRIDGES IN THE PROVINCE
OF NUSA TENGGARA BARAT - PHASE-3
IN THE REPUBLIC OF INDONESIA


TITLE:
BR-19 SEPANG BRIDGE
APPROACH ROAD CROSS SECTIONS

SCALE:
1:400

DRAWING NO:
3-6


Rev.

4. BR-20 BONTONG BRIDGE

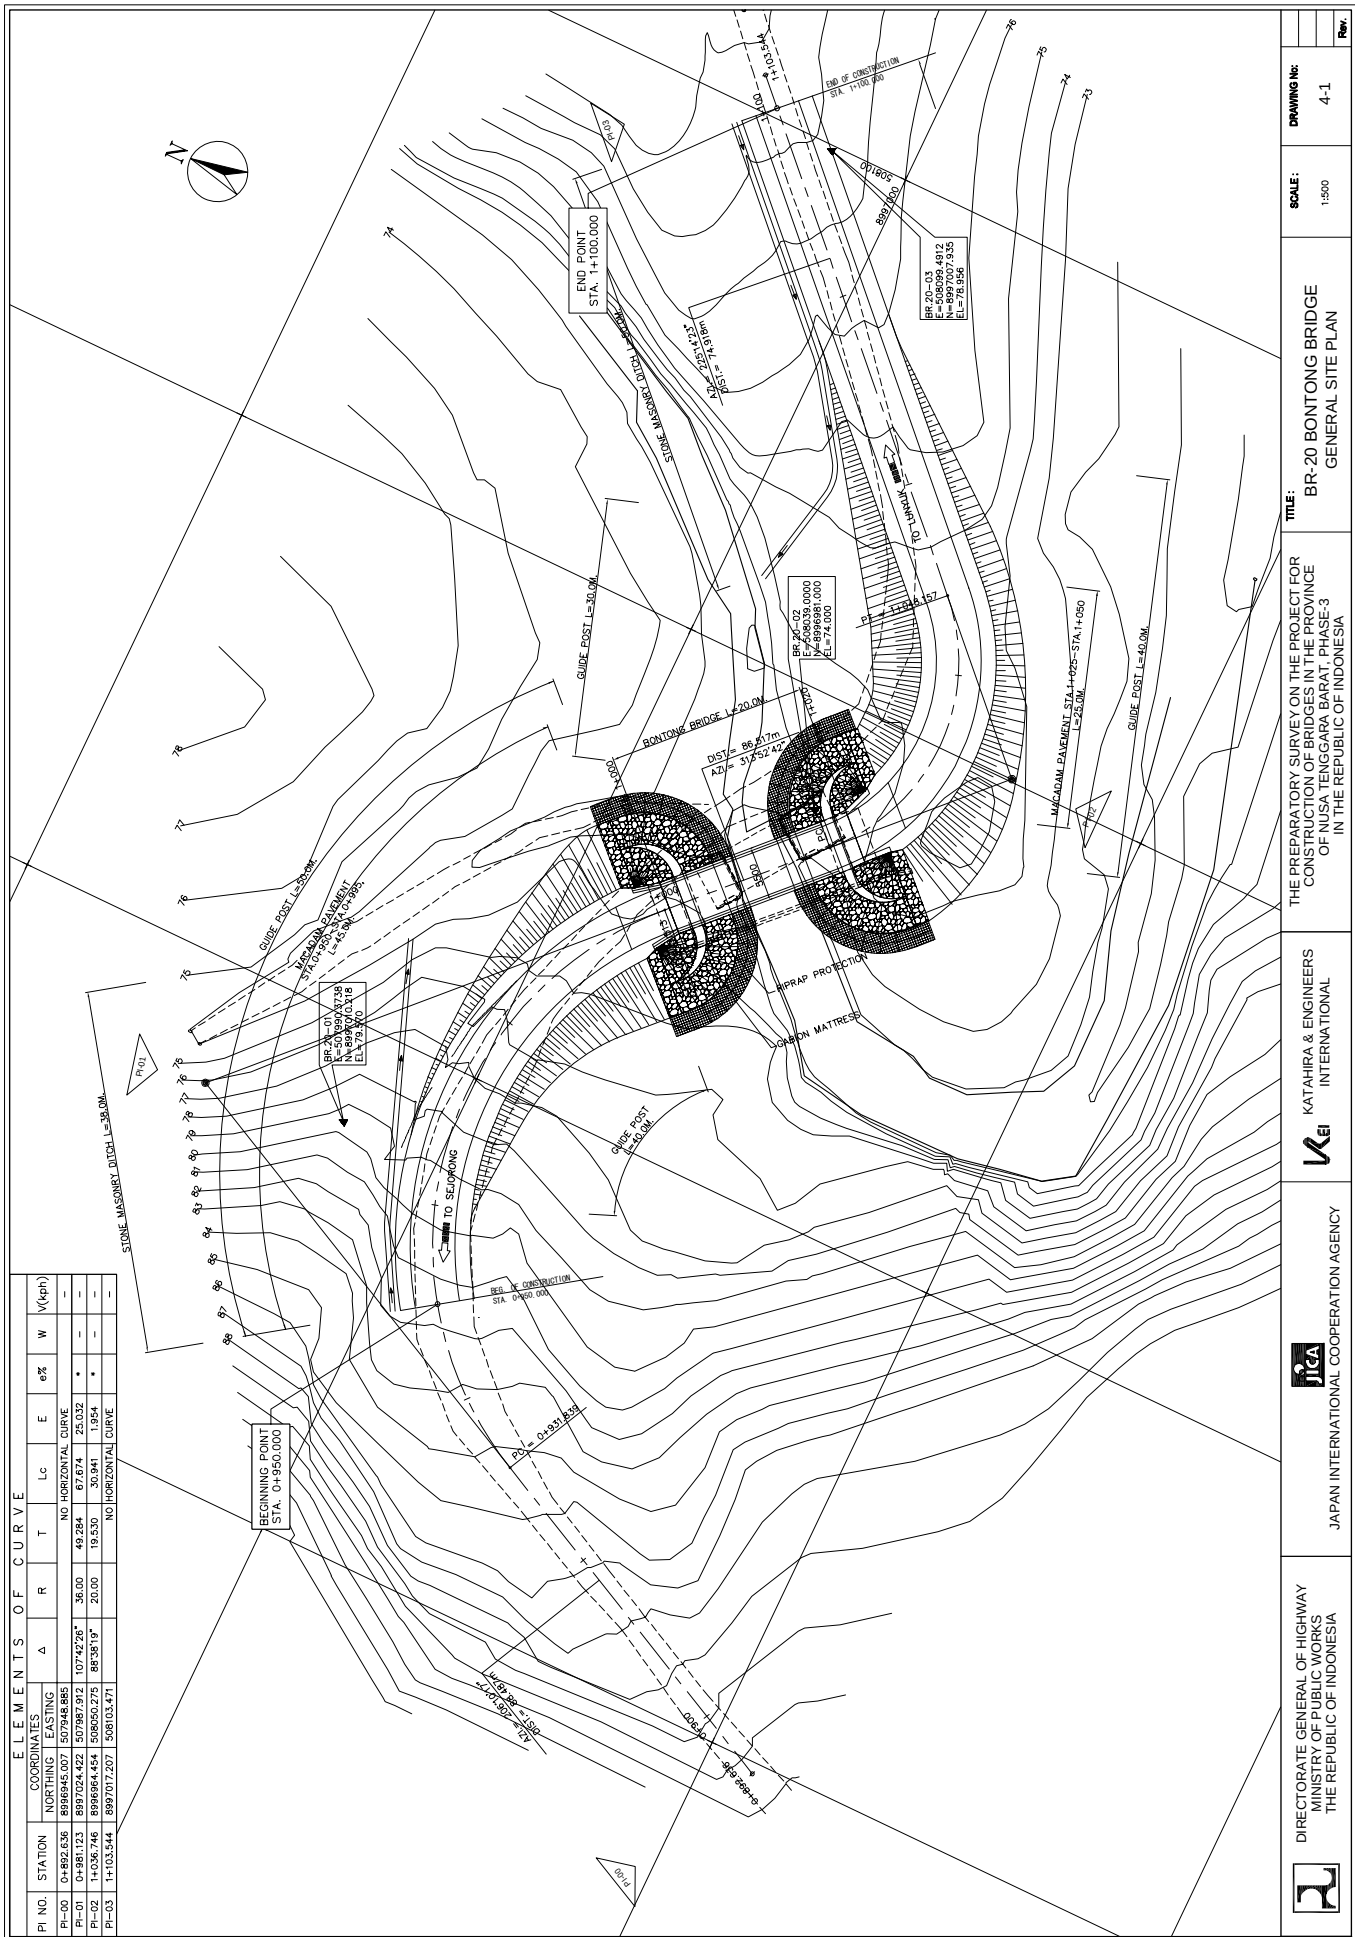


ELEMENTS OF CURVE									
PI NO.	STATION	COORDINATES		Δ	R	T	Lc	E	e%
		NORTHING	EASTING						
PI-00	0+892.636	8986543.007	507945.885				NO HORIZONTAL CURVE		
PI-01	0+950.123	8986543.007	507945.885	107°42'26"	36.00	49.284	67.674	23.032	*
PI-02	1+006.746	8986543.007	507945.885	86°36'19"	20.00	19.530	30.941	1.954	*
PI-03	1+103.544	8986543.007	508032.471				NO HORIZONTAL CURVE		
PI-04	1+103.544	8986543.007	508032.471				NO HORIZONTAL CURVE		


	DIRECTORATE GENERAL OF HIGHWAY MINISTRY OF PUBLIC WORKS THE REPUBLIC OF INDONESIA		JAPAN INTERNATIONAL COOPERATION AGENCY		KATAHIRA & ENGINEERS INTERNATIONAL	THE PREPARATORY SURVEY ON THE PROJECT FOR CONSTRUCTION OF BRIDGES IN THE PROVINCE OF NUSA TENGGARA BARAT, PHASE-3 IN THE REPUBLIC OF INDONESIA	TITLE:	SCALE:	DRAWING NO:
							BR-20 BONTONG BRIDGE GENERAL SITE PLAN	1:500	4-1
							Rev.		

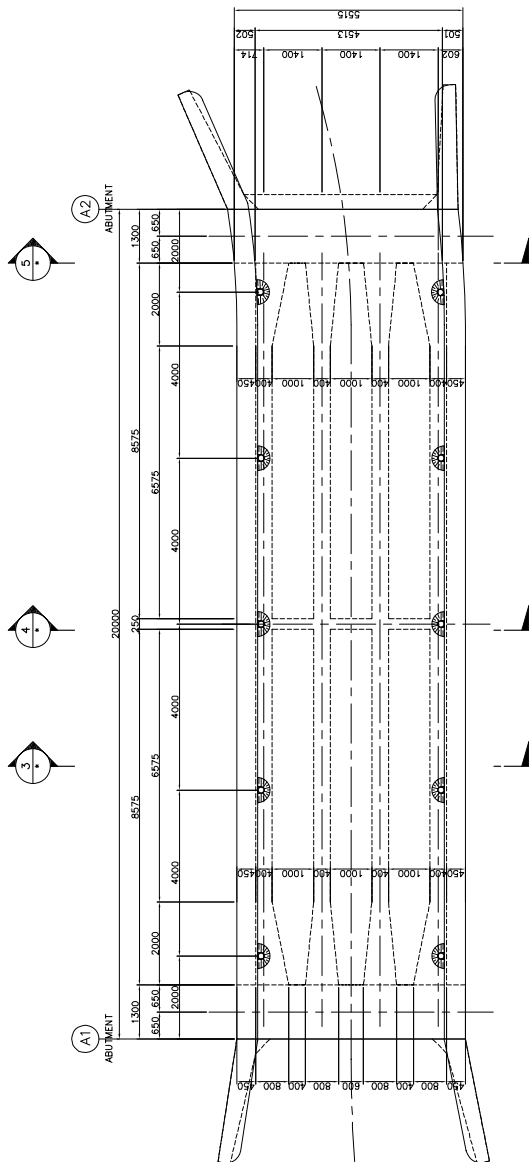


1 PLAN
SCALE 1:60

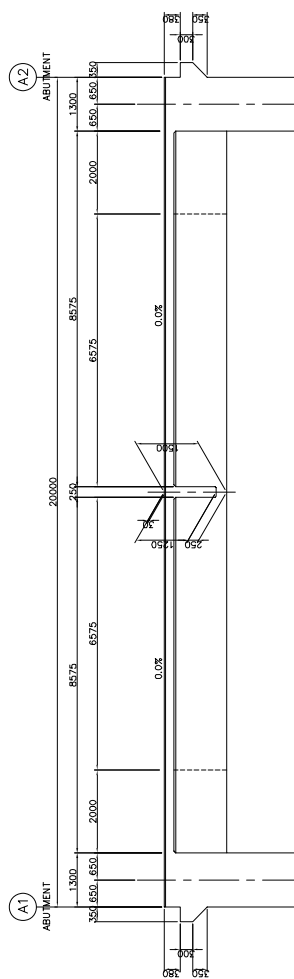


2 ELEVATION
SCALE 1:60

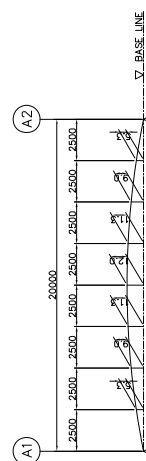


6 CAMBER DIAGRAM
SCALE 1:60

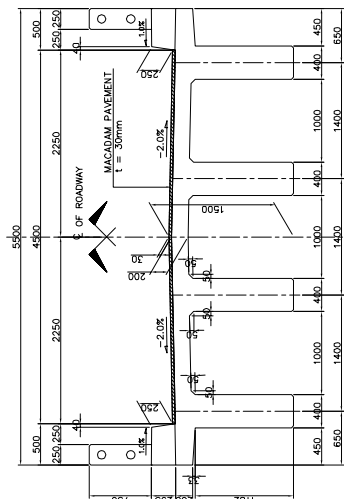

3 SECTION
SCALE 1:30

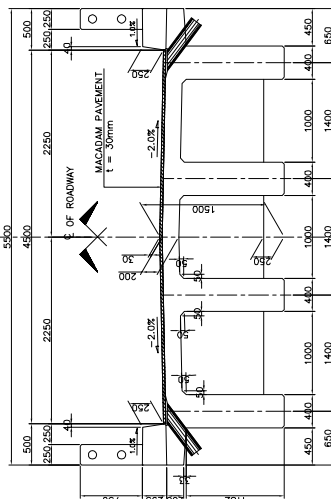

4 SECTION
SCALE 1:30

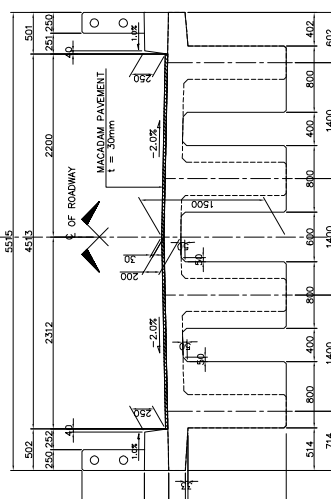

5 SECTION
SCALE 1:30



DIRECTORATE GENERAL OF HIGHWAY
MINISTRY OF PUBLIC WORKS
THE REPUBLIC OF INDONESIA



JAPAN INTERNATIONAL COOPERATION AGENCY



KATAHIRA & ENGINEERS
INTERNATIONAL


THE PREPARATORY SURVEY ON THE PROJECT FOR
CONSTRUCTION OF BRIDGES IN THE PROVINCE
OF NUSA TENGGARA BARAT, PHASE-3
IN THE REPUBLIC OF INDONESIA





TITLE: BR-20 BONTONG BRIDGE
SUPERSTRUCTURE STRUCTURAL
DIMENSION

SCALE:
AS SHOWN

DRAWING No:
4-3

Rev.

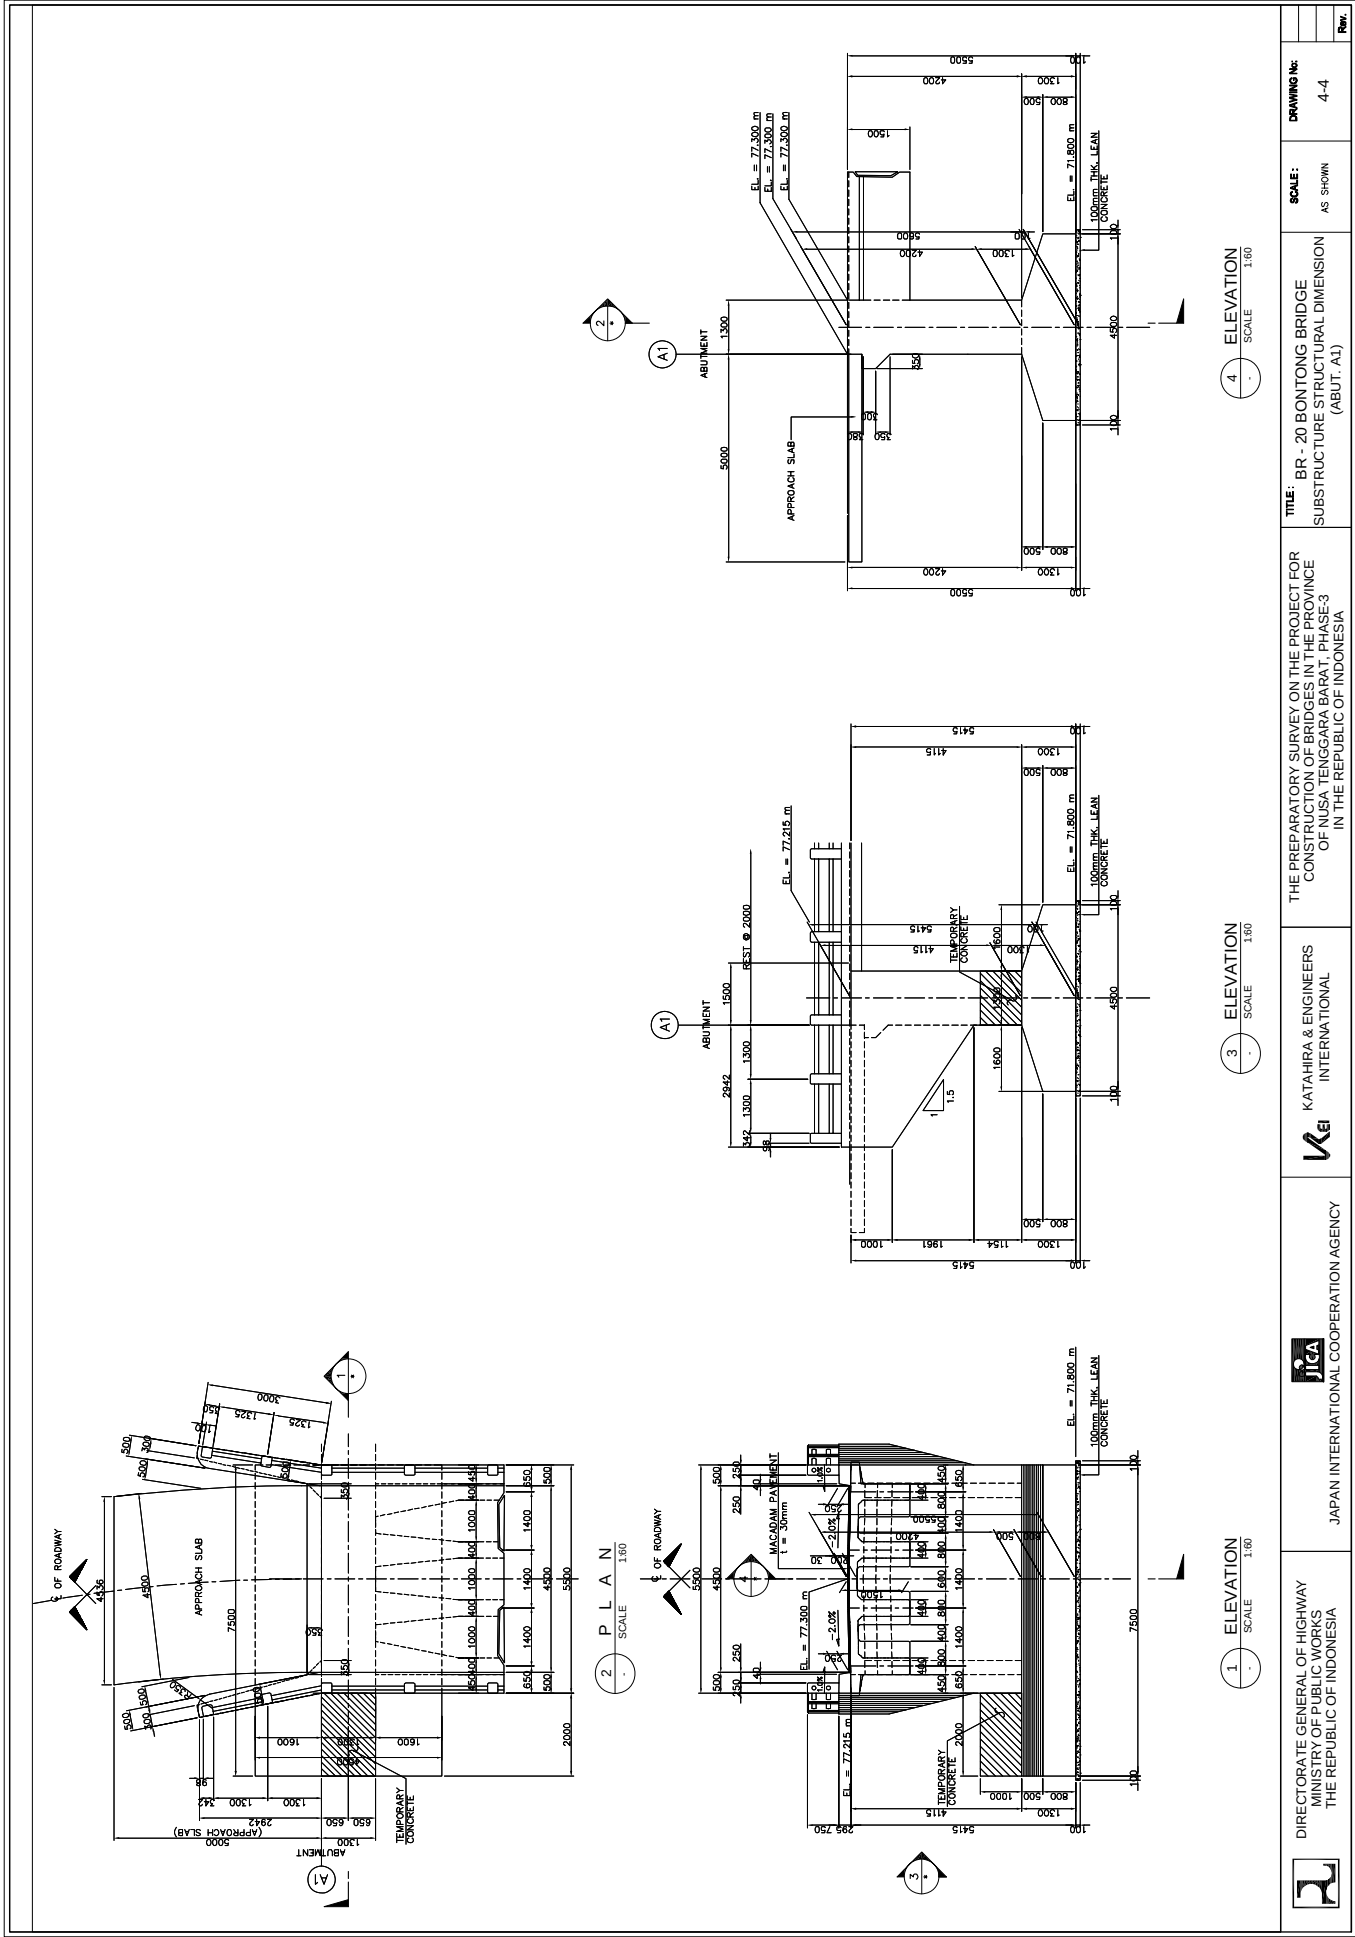

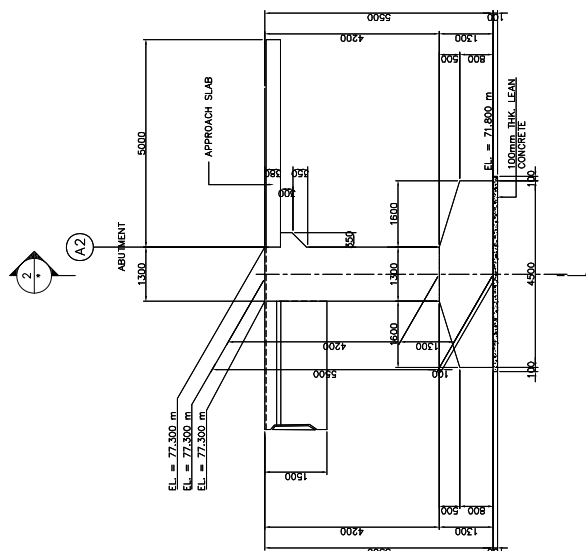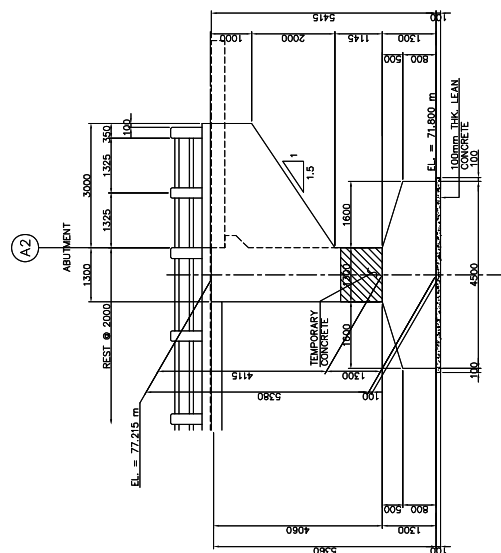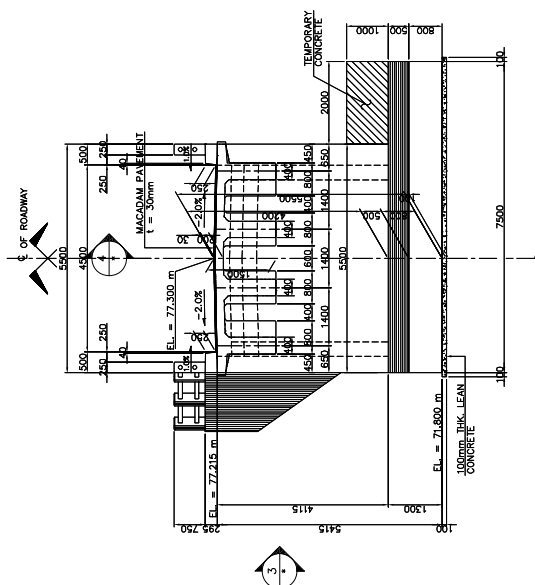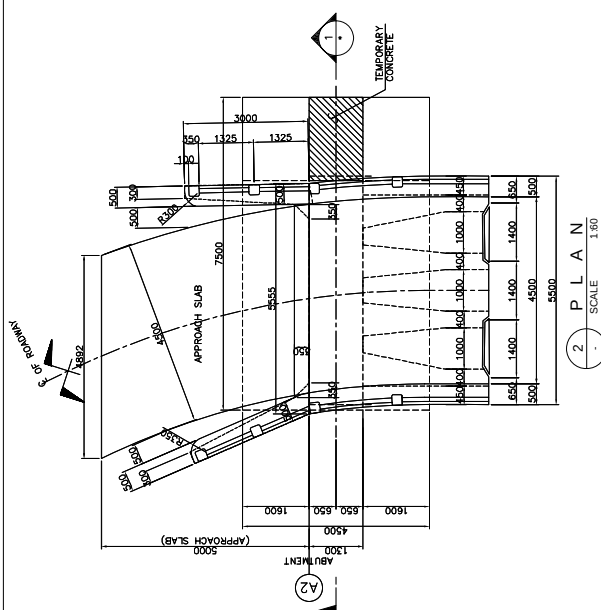

DIRECTORATE GENERAL OF HIGHWAY
MINISTRY OF PUBLIC WORKS
THE REPUBLIC OF INDONESIA



JICA
JAPAN INTERNATIONAL COOPERATION AGENCY



KATAHIRA & ENGINEER
INTERNATIONAL


THE PREPARATORY SURVEY ON THE PROJECT FOR
CONSTRUCTION OF BRIDGES IN THE PROVINCE
OF NUSA TENGGARA BARAT, PHASE-3
IN THE REPUBLIC OF INDONESIA










TITLE: BR - 20 BONTONG BRIDGE
SUBSTRUCTURE STRUCTURAL DIMENSION
(ABUT. A2)

SCALE:

DRAWING No.:

Rev.

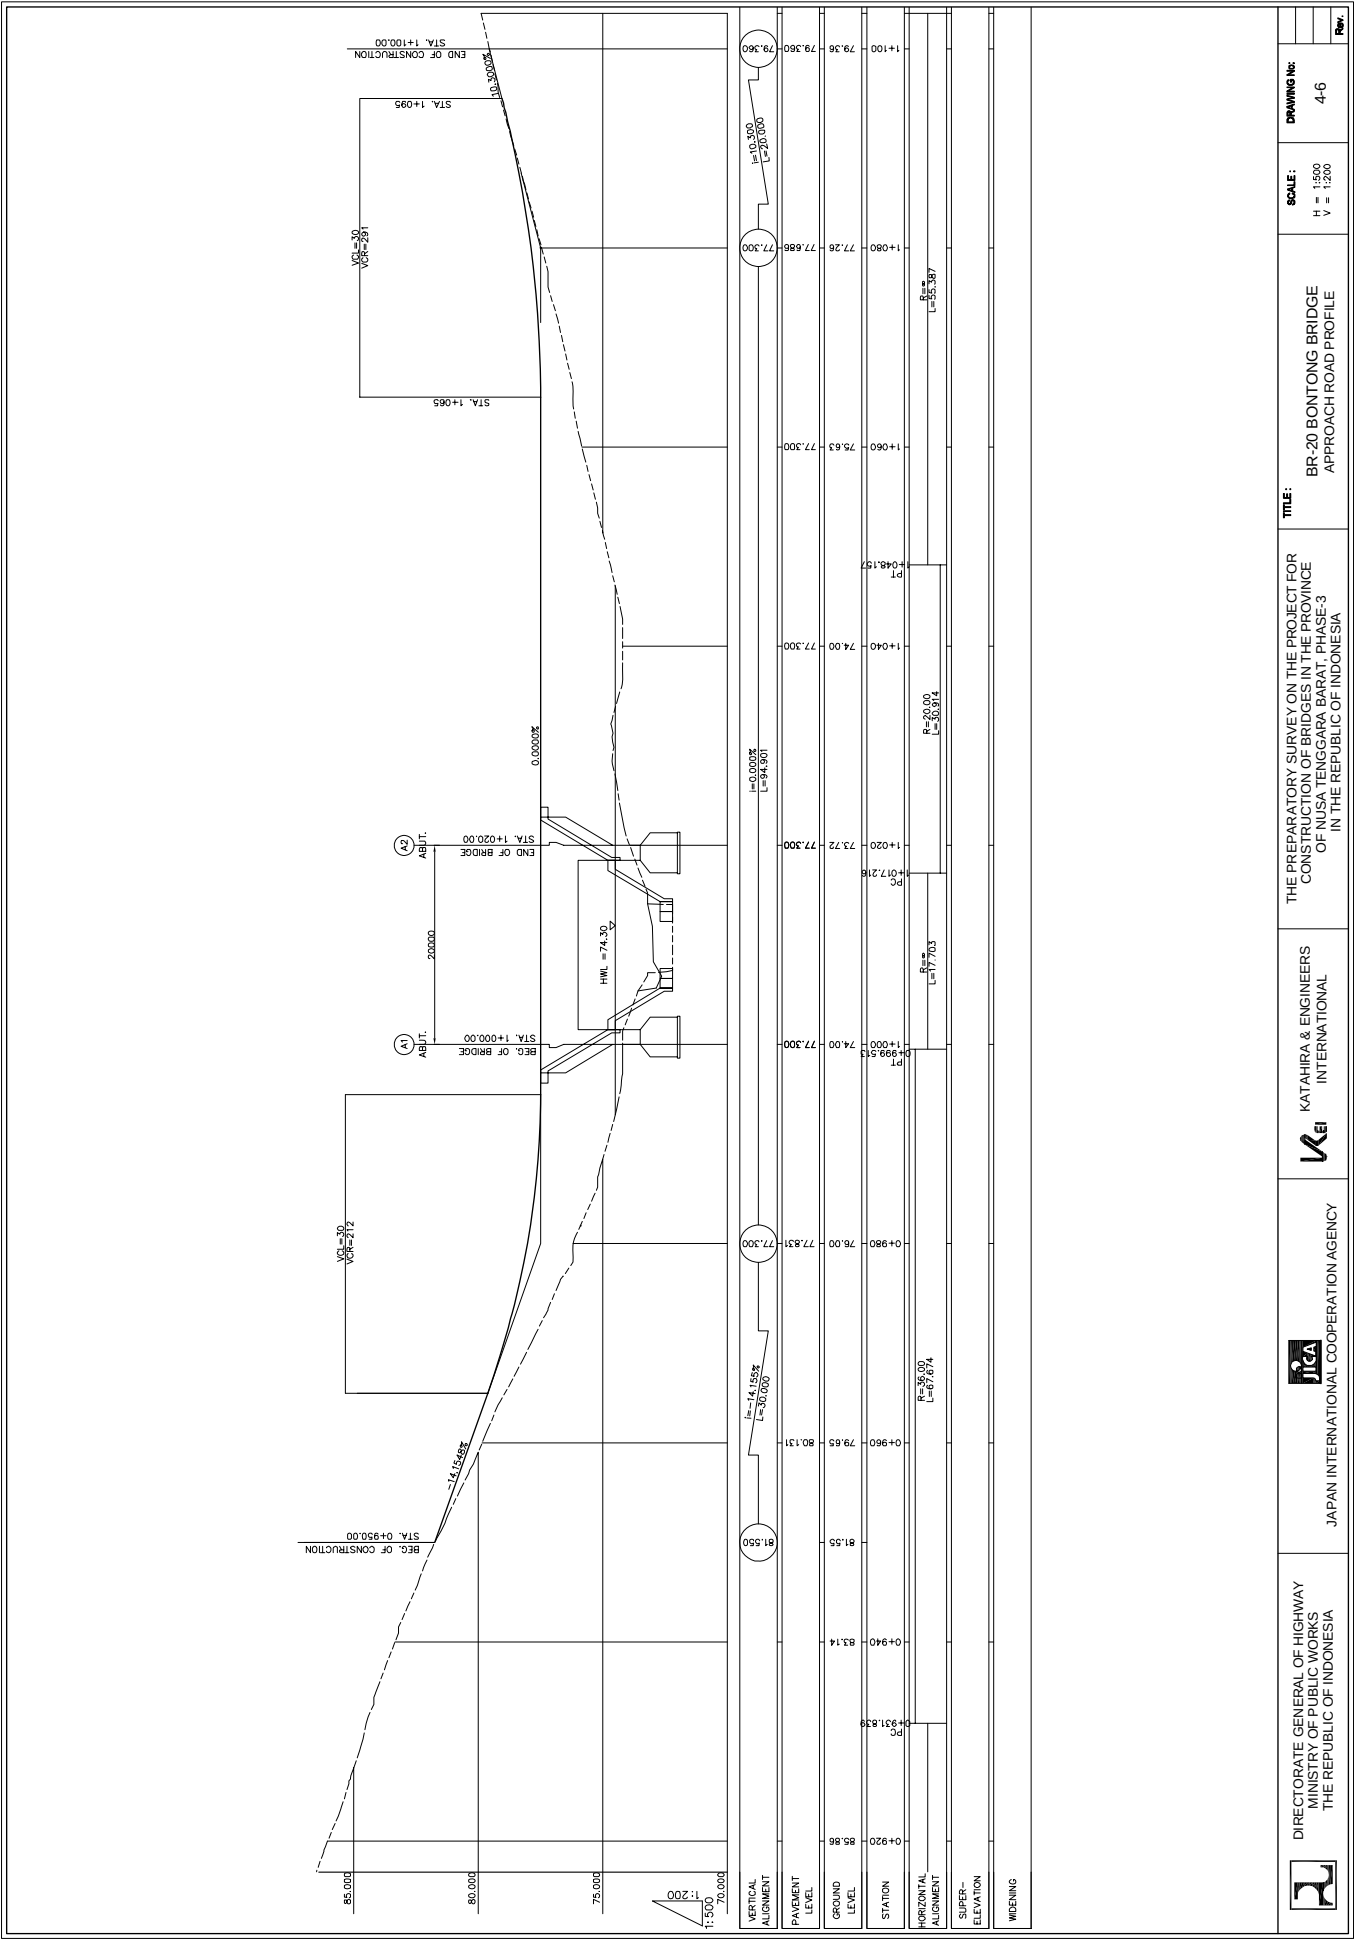

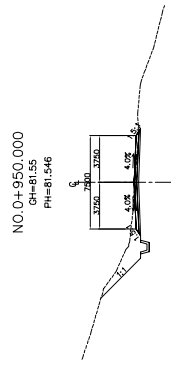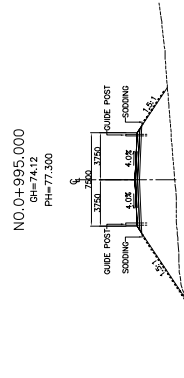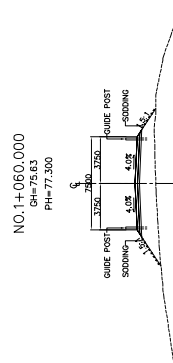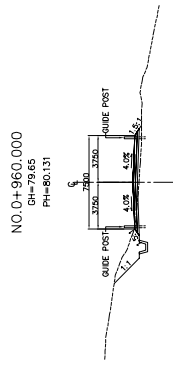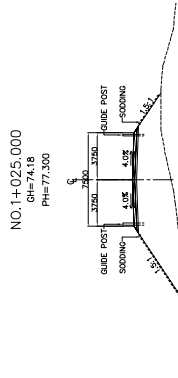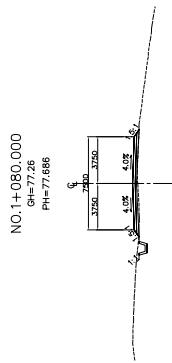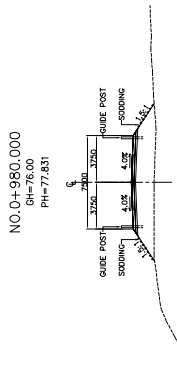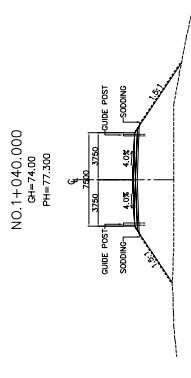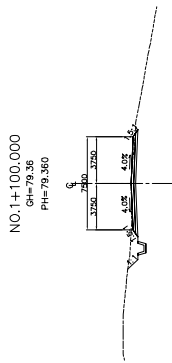

DIRECTORATE GENERAL OF HIGHWAY
MINISTRY OF PUBLIC WORKS
THE REPUBLIC OF INDONESIA



JAPAN INTERNATIONAL COOPERATION AGENCY



KATAHIRA & ENGINEERS
INTERNATIONAL


TITLE:
THE PREPARATORY SURVEY ON THE PROJECT FOR
CONSTRUCTION OF BRIDGES IN THE PROVINCE
OF NUSA TENGGARA BARAT - PHASE-3
IN THE REPUBLIC OF INDONESIA


SCALE:
1:400


DRAWING NO:
4-7

Rev.


5. BR-22 BLENGKON BRIDGE

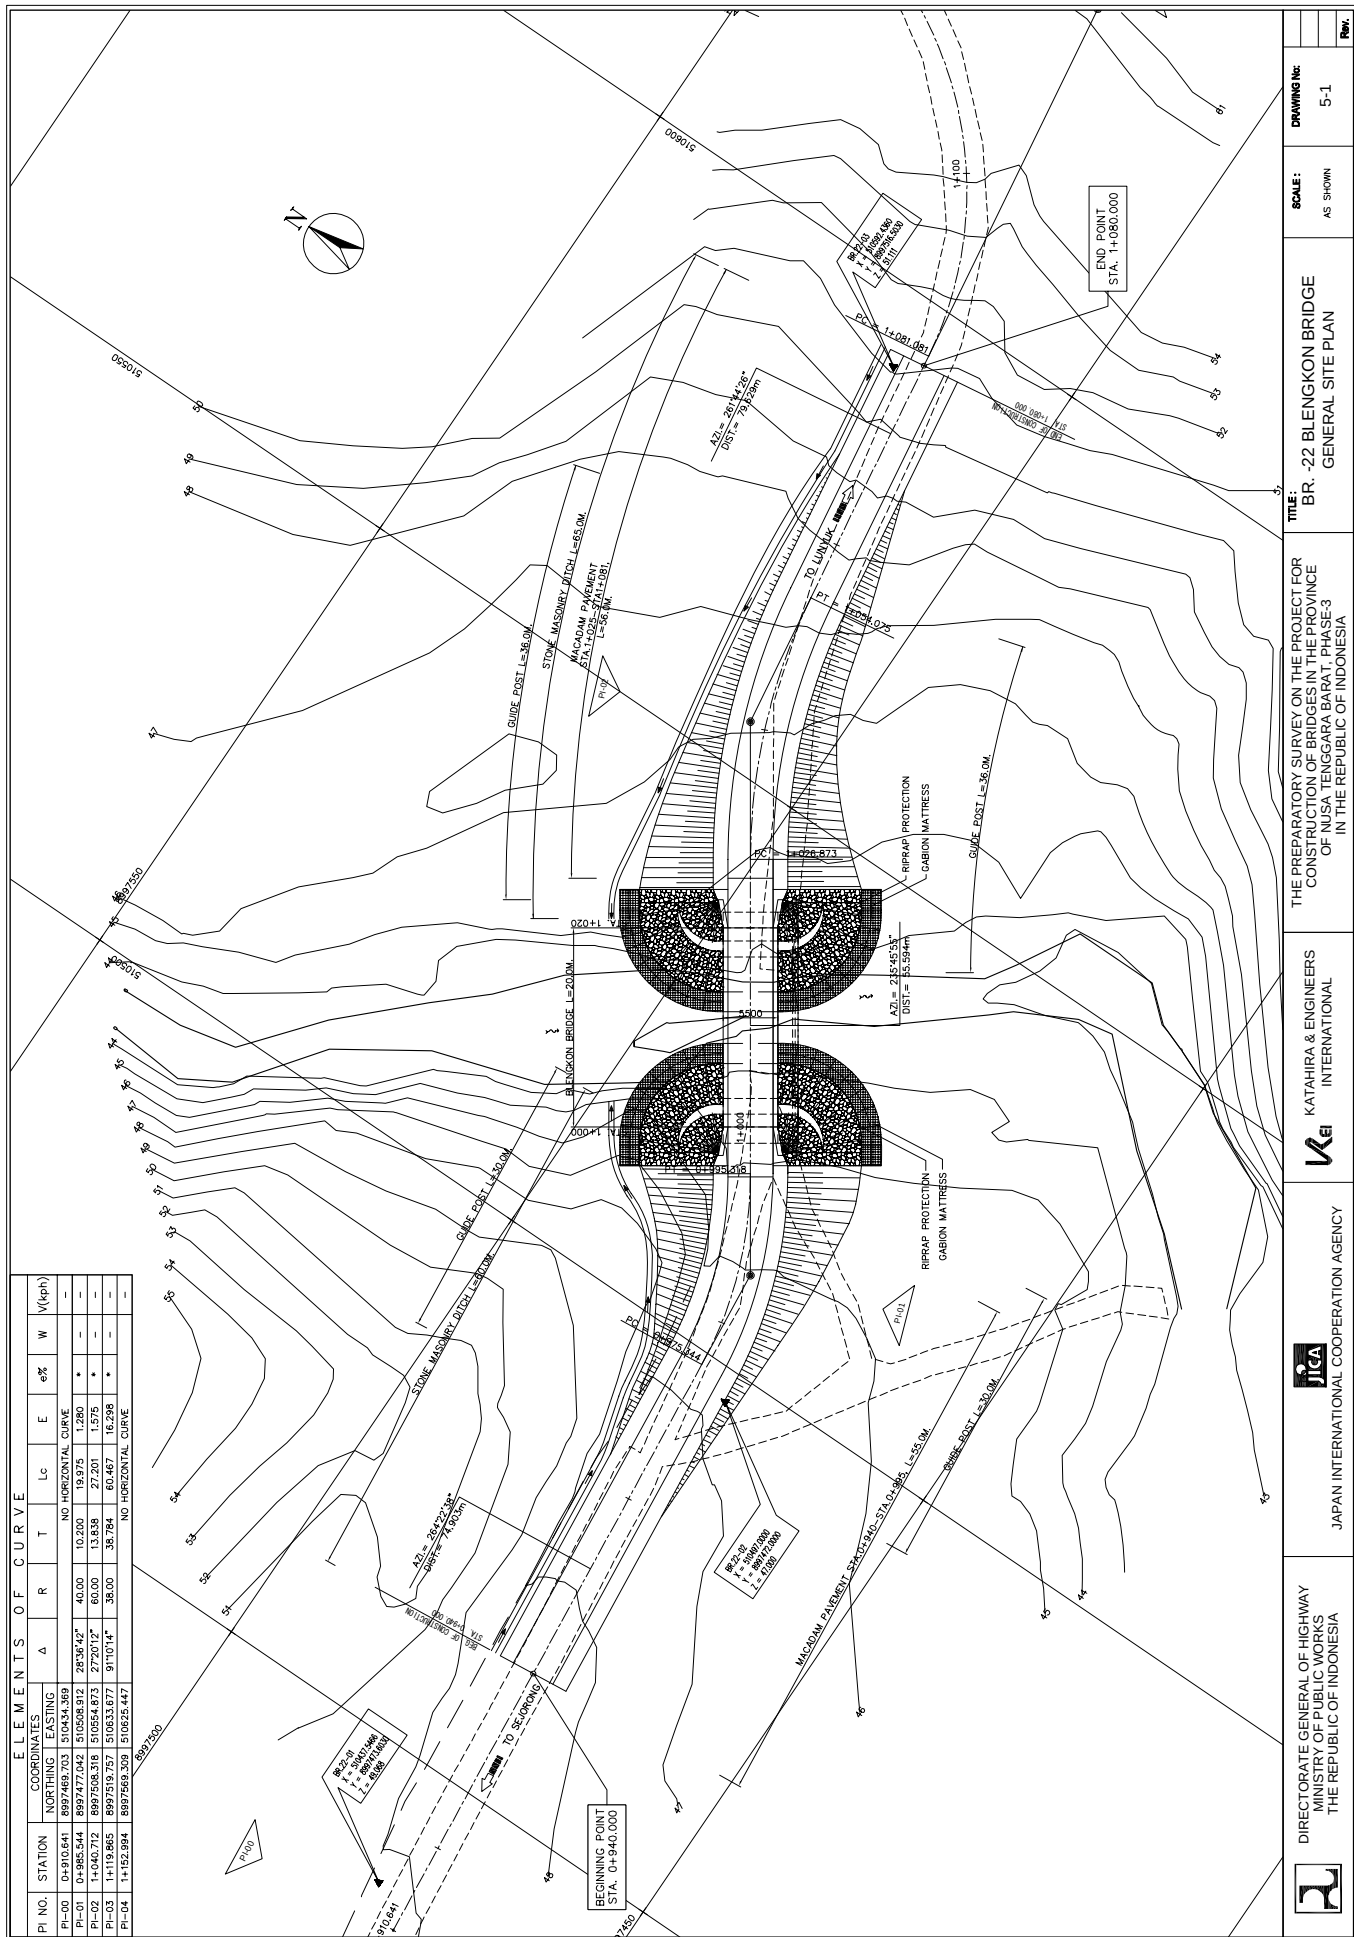

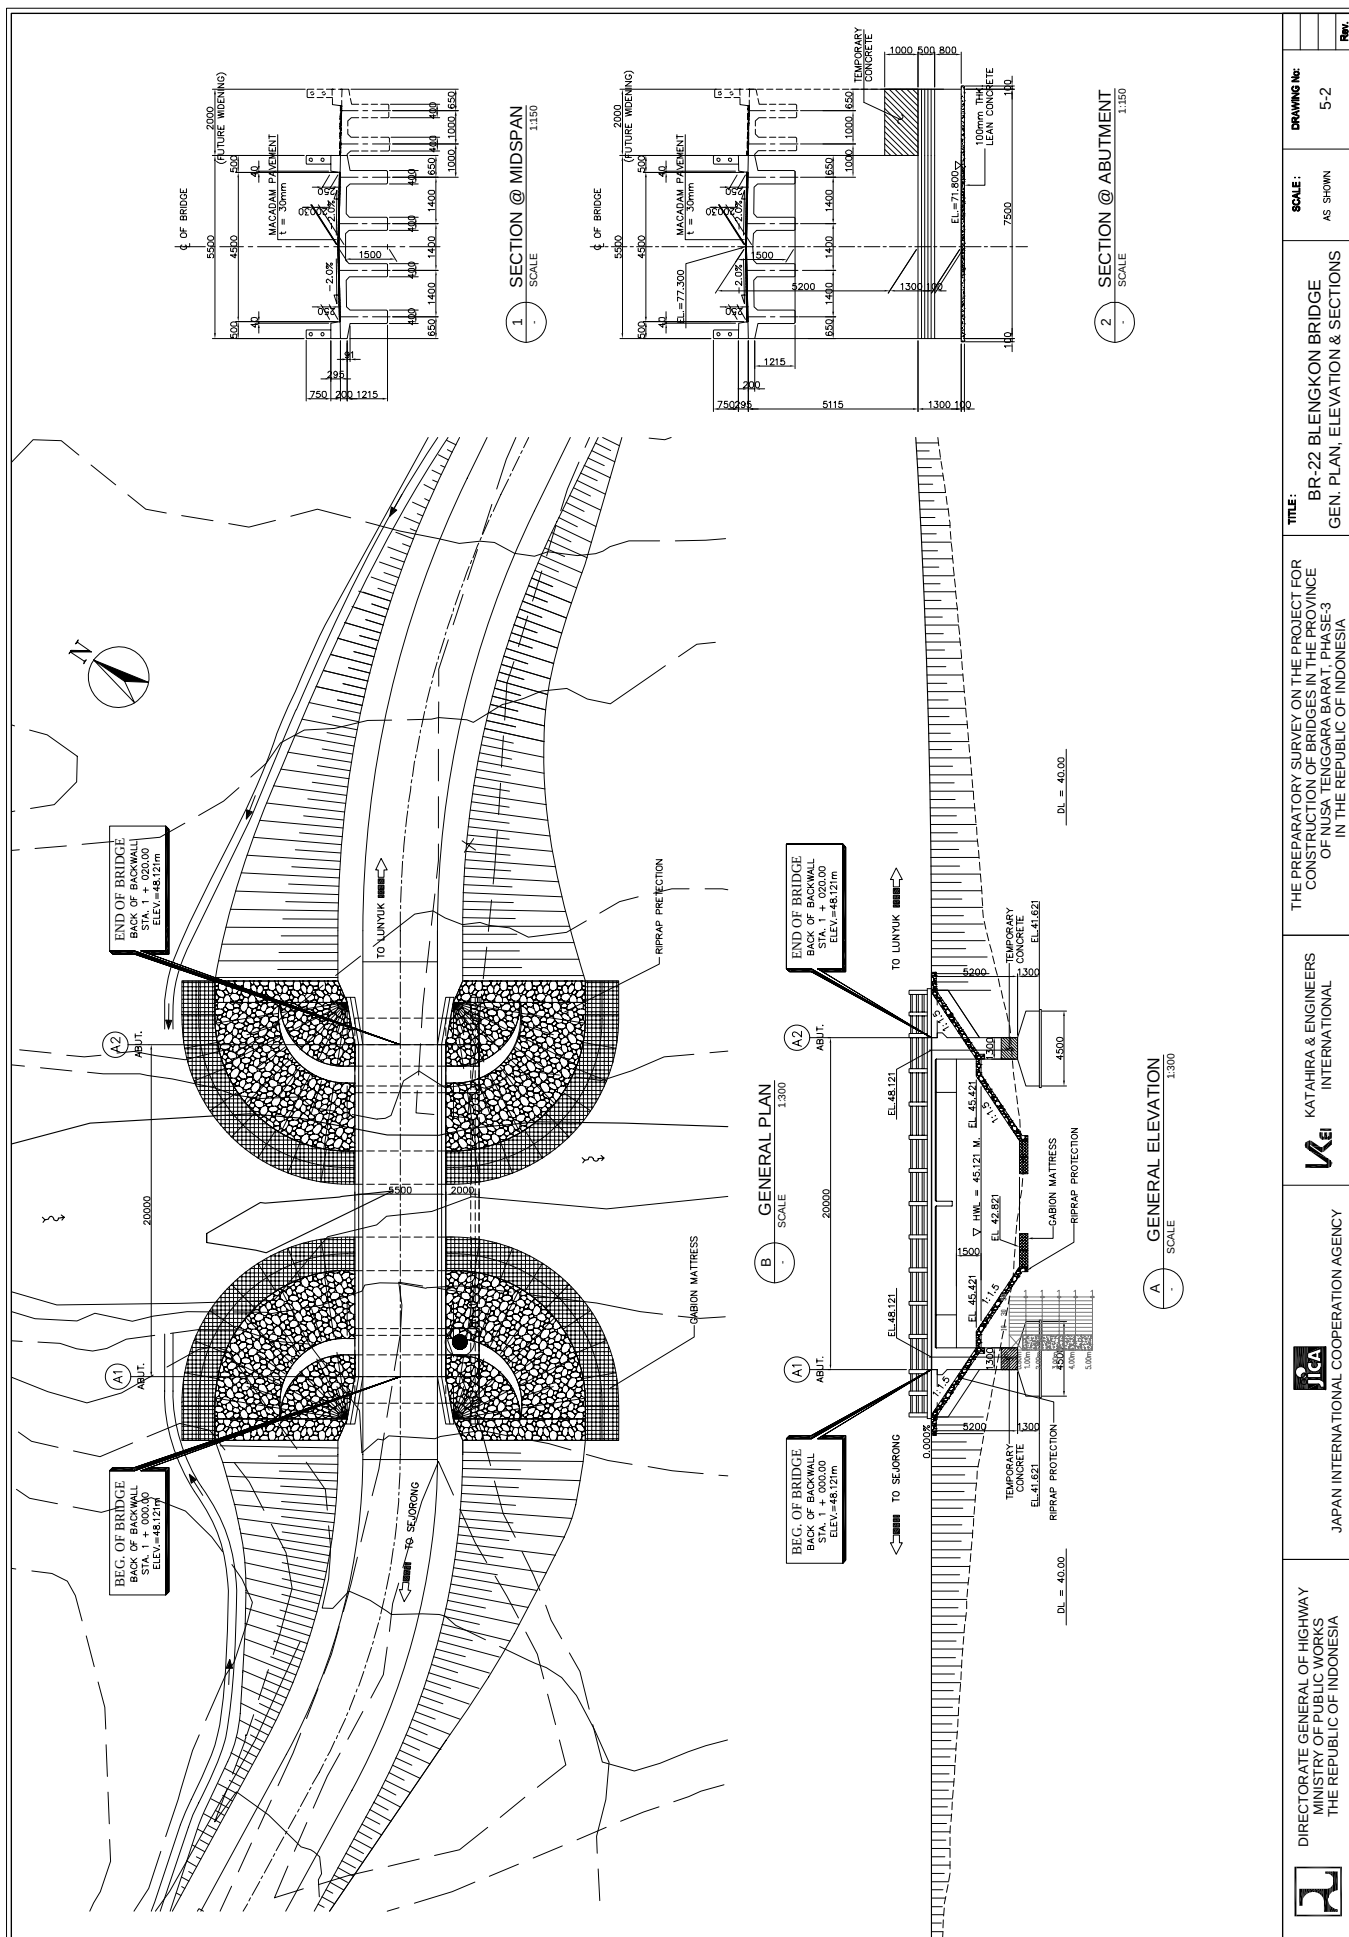


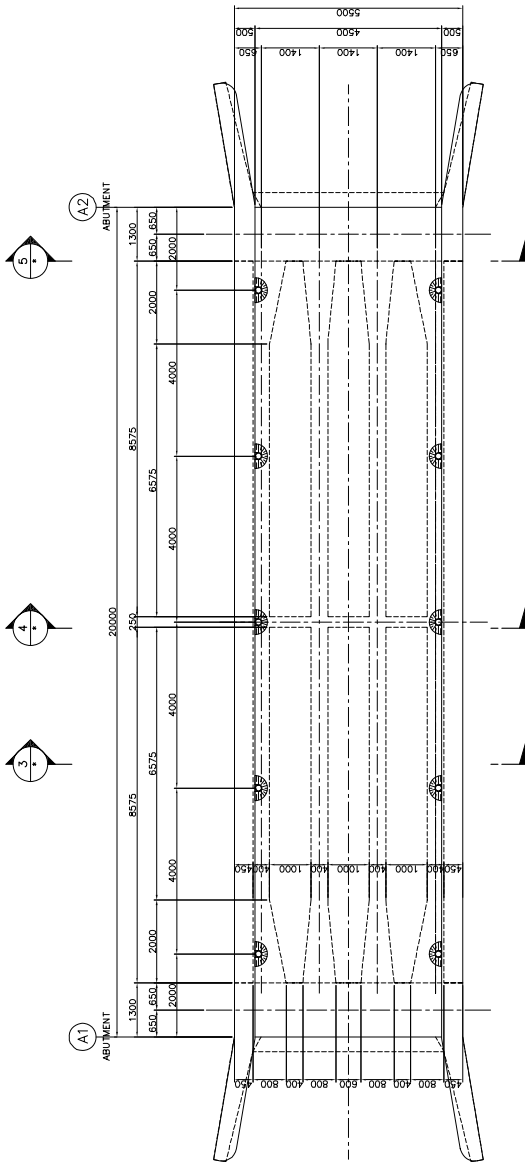


1 PLAN
SCALE 1:60

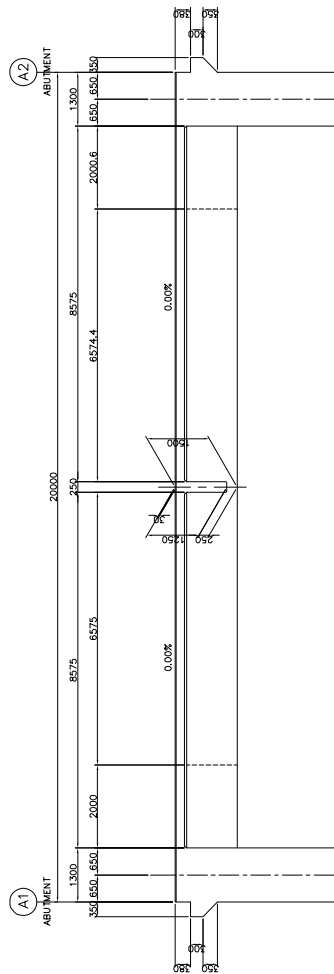


2 ELEVATION
SCALE 1:60

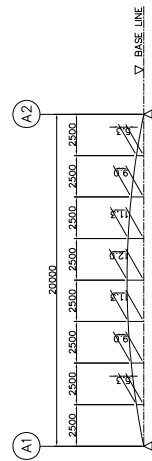


6 CAMBER DIAGRAM
SCALE 1:60

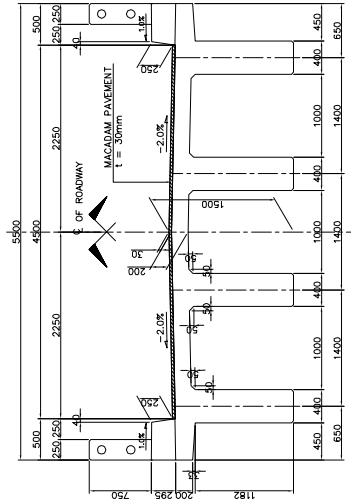

3 SECTION
SCALE 1:30

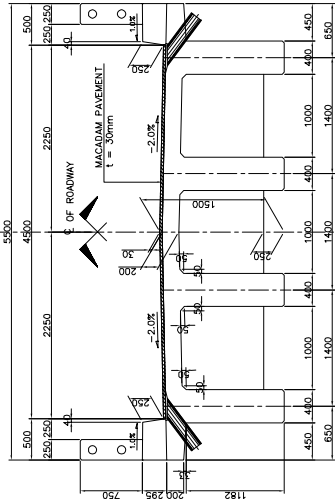

4 SECTION
SCALE 1:30

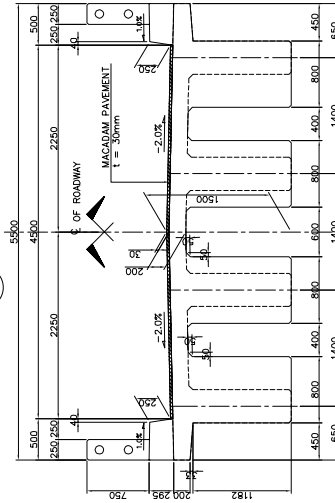

5 SECTION
SCALE 1:30



DIRECTORATE GENERAL OF HIGHWAY
MINISTRY OF PUBLIC WORKS
THE REPUBLIC OF INDONESIA



JAPAN INTERNATIONAL COOPERATION AGENCY



KATAHIRA & ENGINEERS
INTERNATIONAL

THE PREPARATORY SURVEY ON THE PROJECT FOR
CONSTRUCTION OF BRIDGES IN THE PROVINCE
OF NUSA TENGGARA BARAT, PHASE-3
IN THE REPUBLIC OF INDONESIA

TITLE: BR-22 BLENGKON BRIDGE
SUPERSTRUCTURE STRUCTURAL
DIMENSION

SCALE:
AS SHOWN

DRAWING No:
5-3

Rev.

