




1. BR-13 MONE I BRIDGE

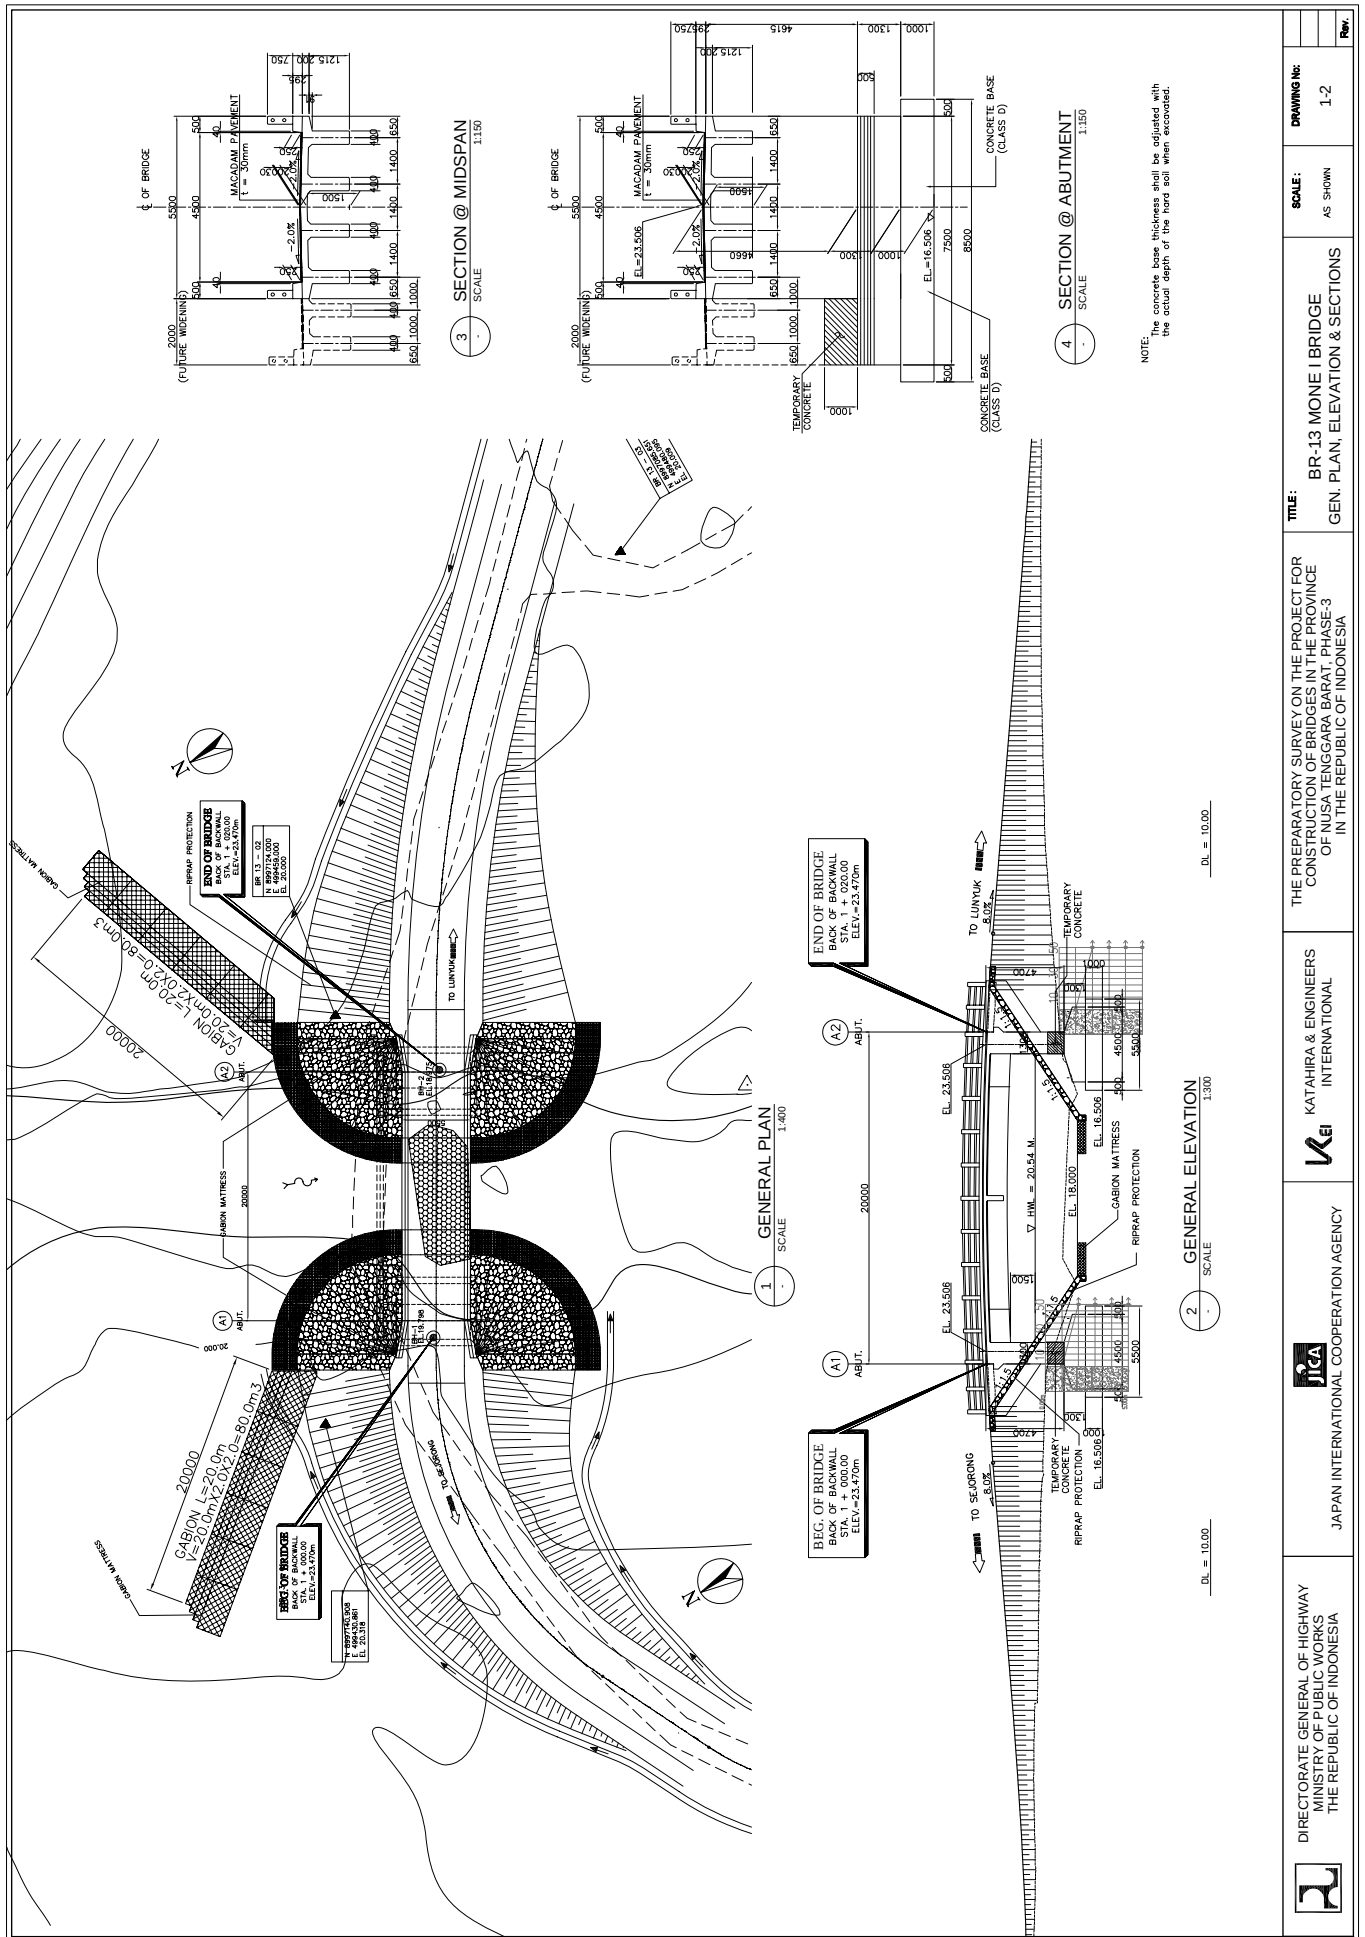

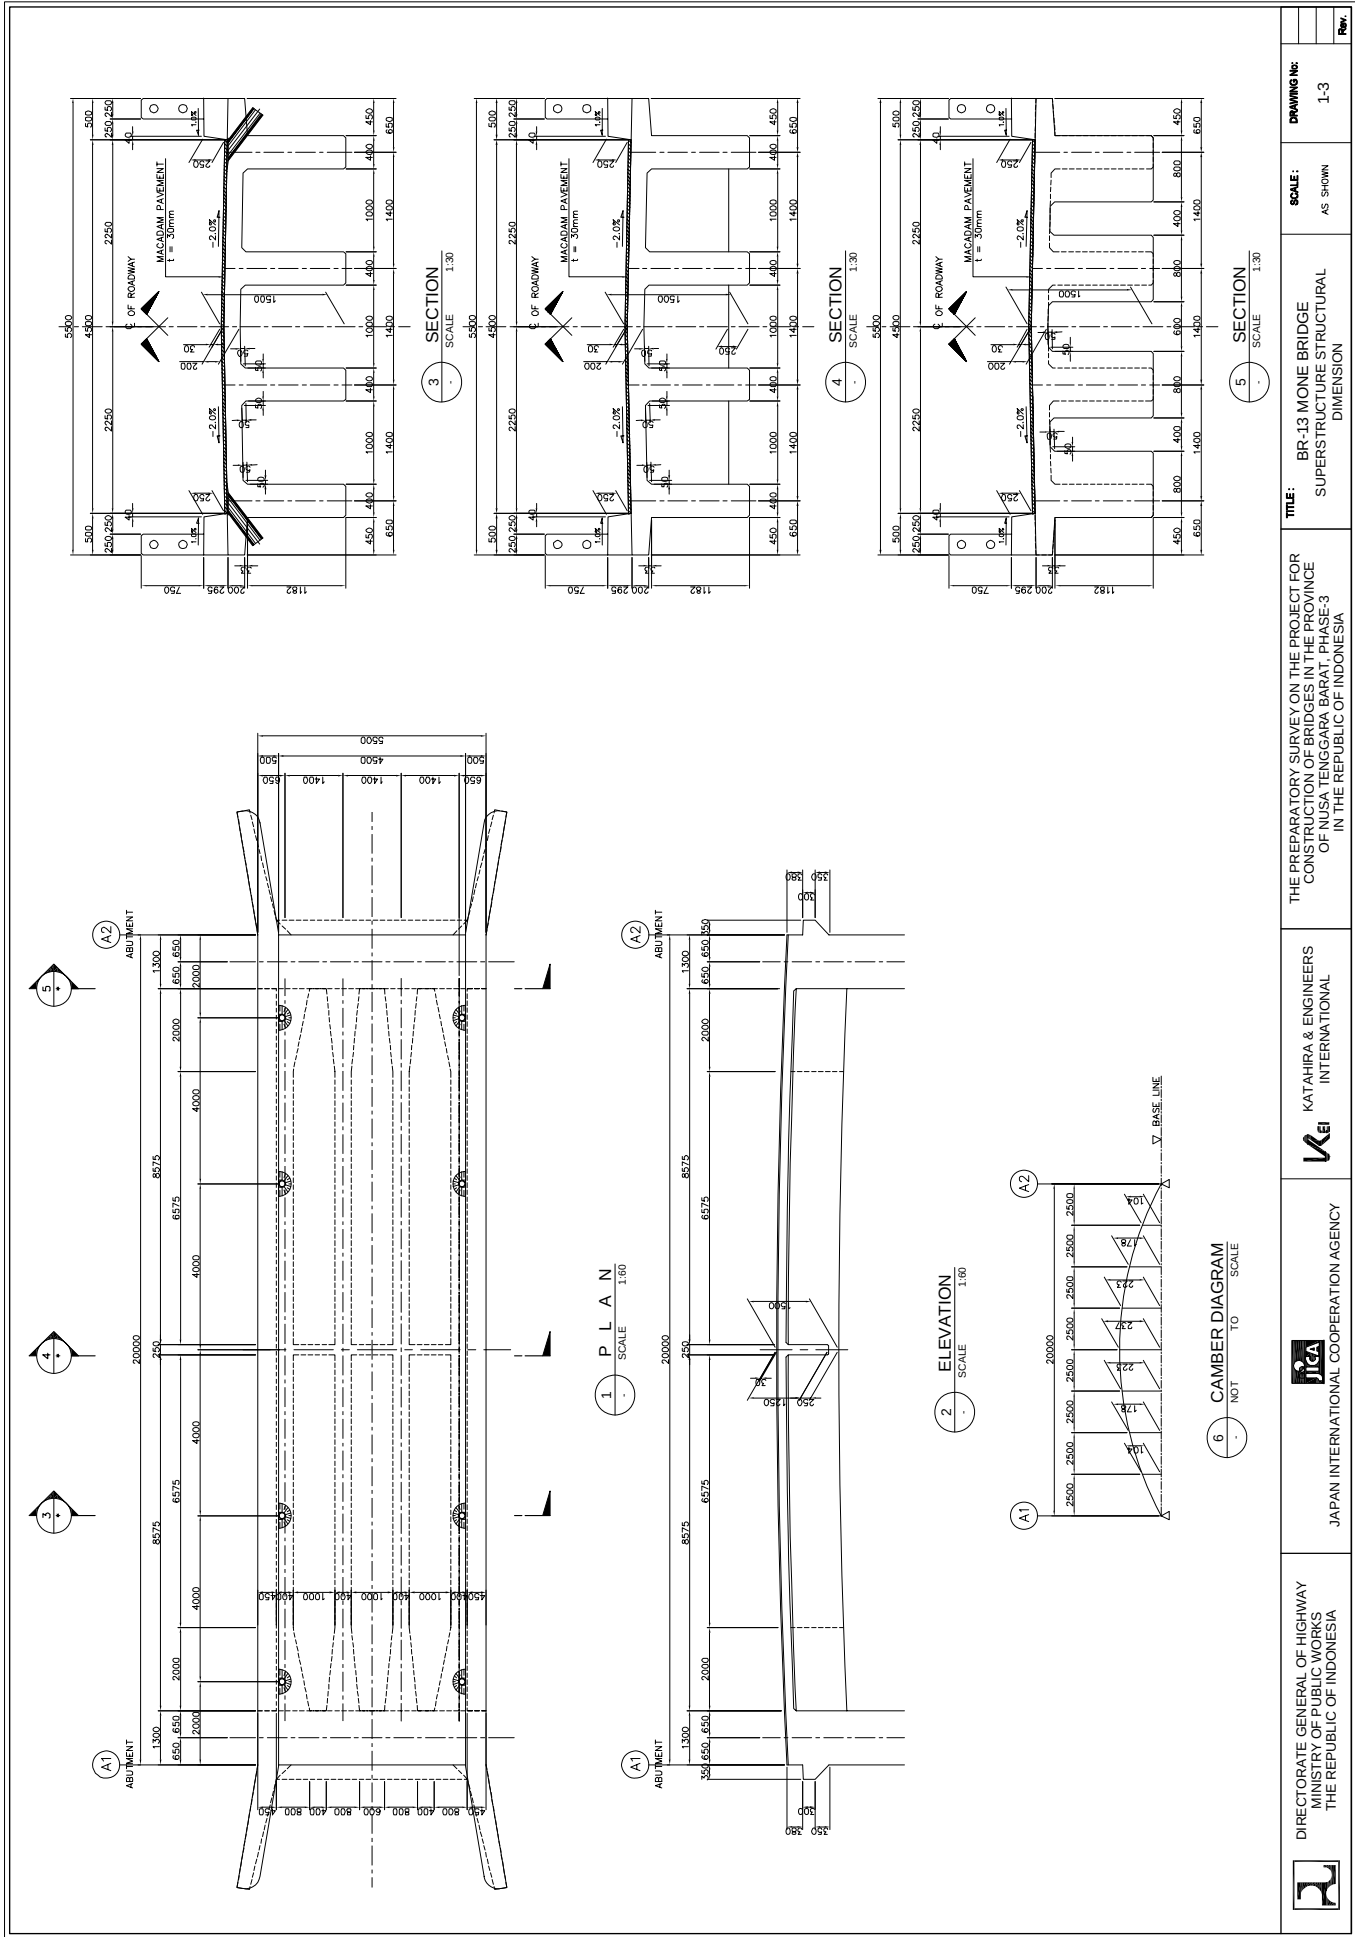



	DIRECTORATE GENERAL OF HIGHWAY MINISTRY OF PUBLIC WORKS THE REPUBLIC OF INDONESIA	JICA JAPAN INTERNATIONAL COOPERATION AGENCY	KATAHIRA & ENGINEERS INTERNATIONAL	TITLE: BR-13 MONE BRIDGE SUPERSTRUCTURE STRUCTURAL DIMENSION	SCALE: AS SHOWN DRAWING NO: 1-3 Rev.
--	---	---	--	--	--

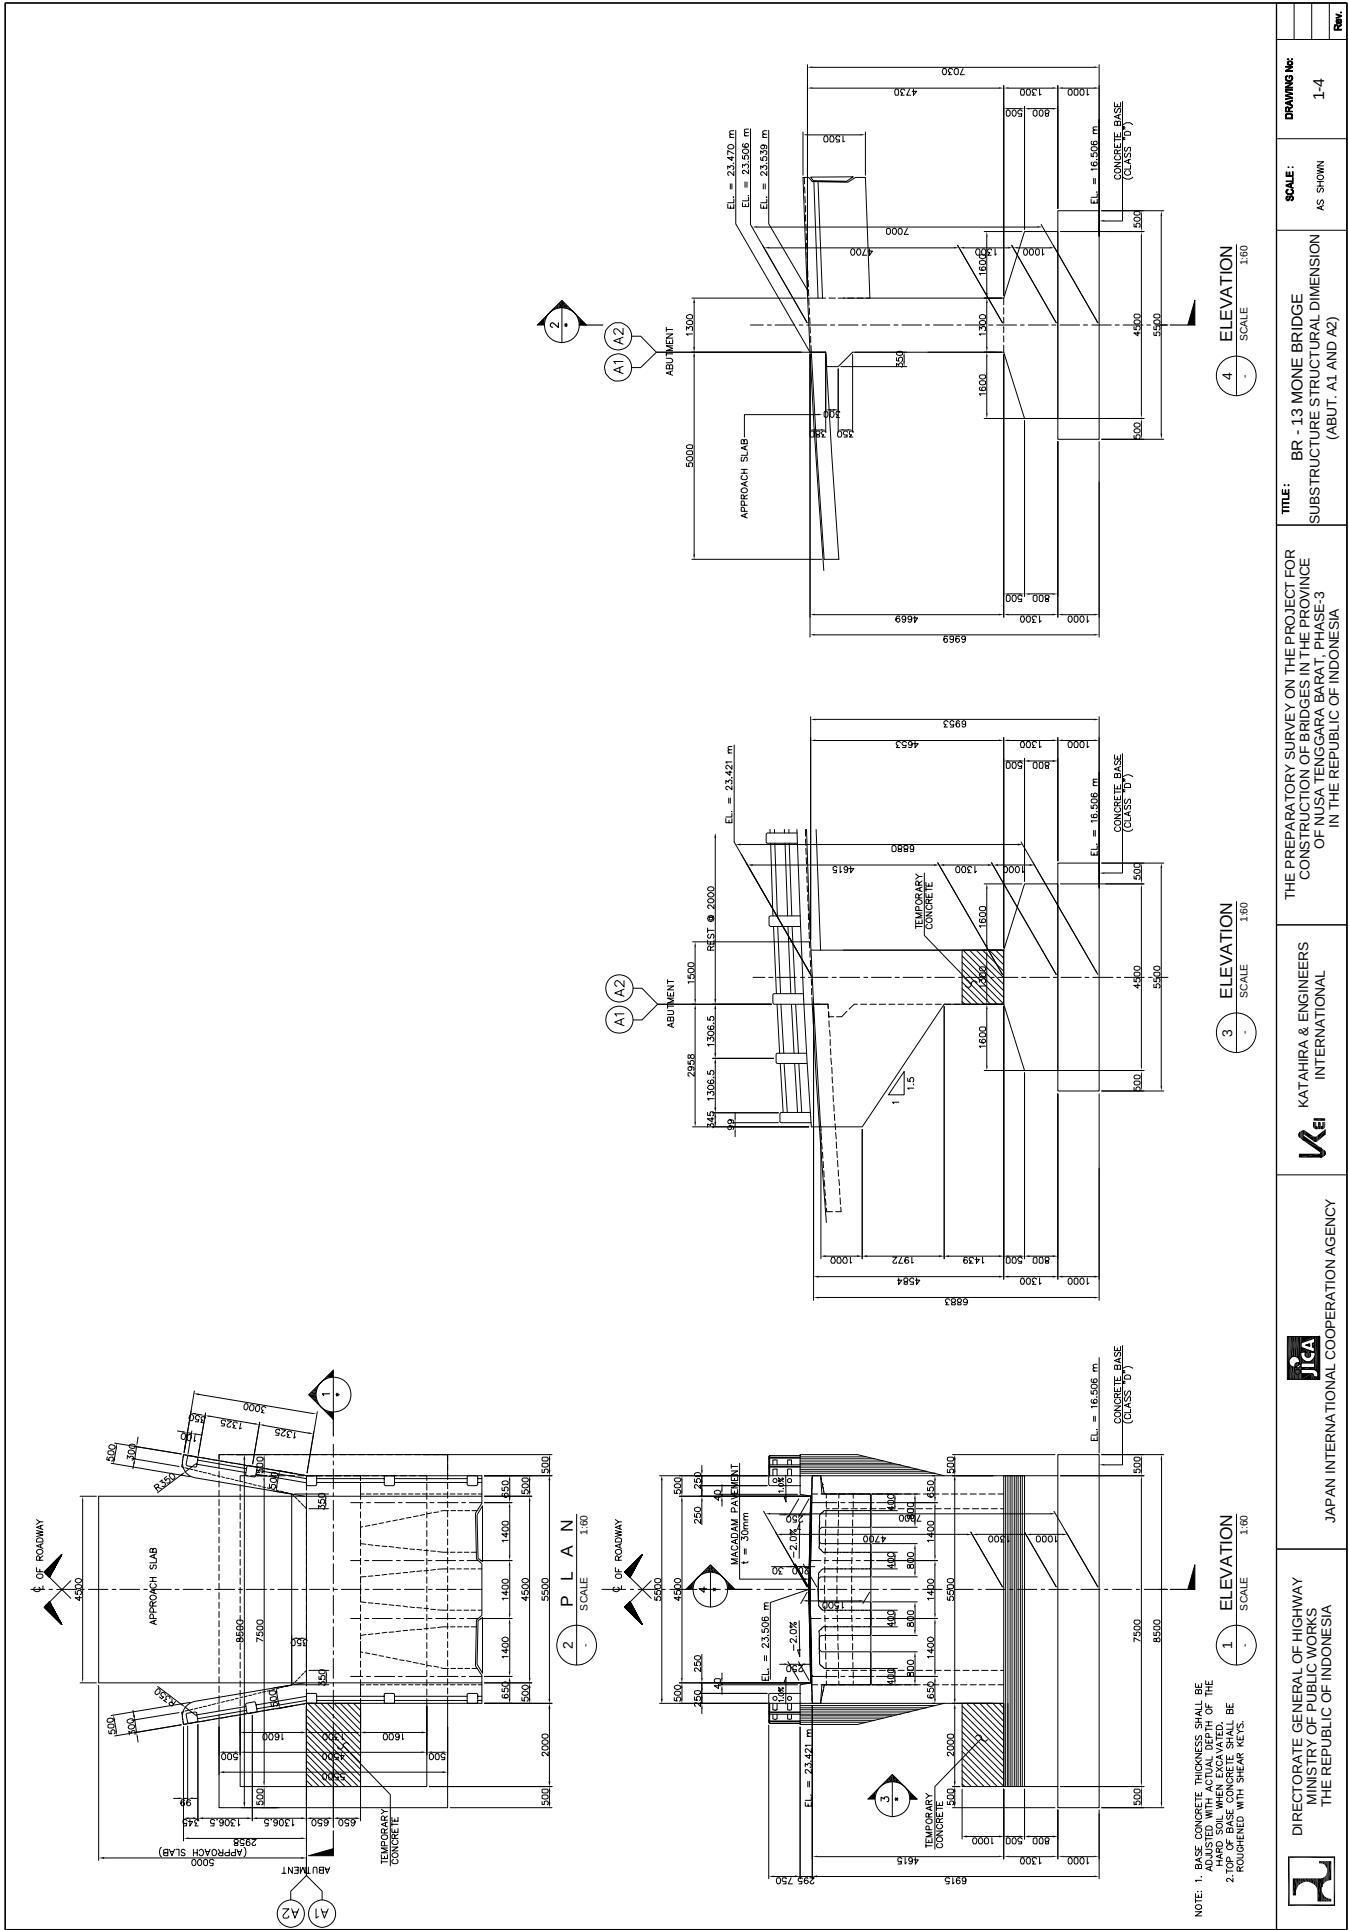


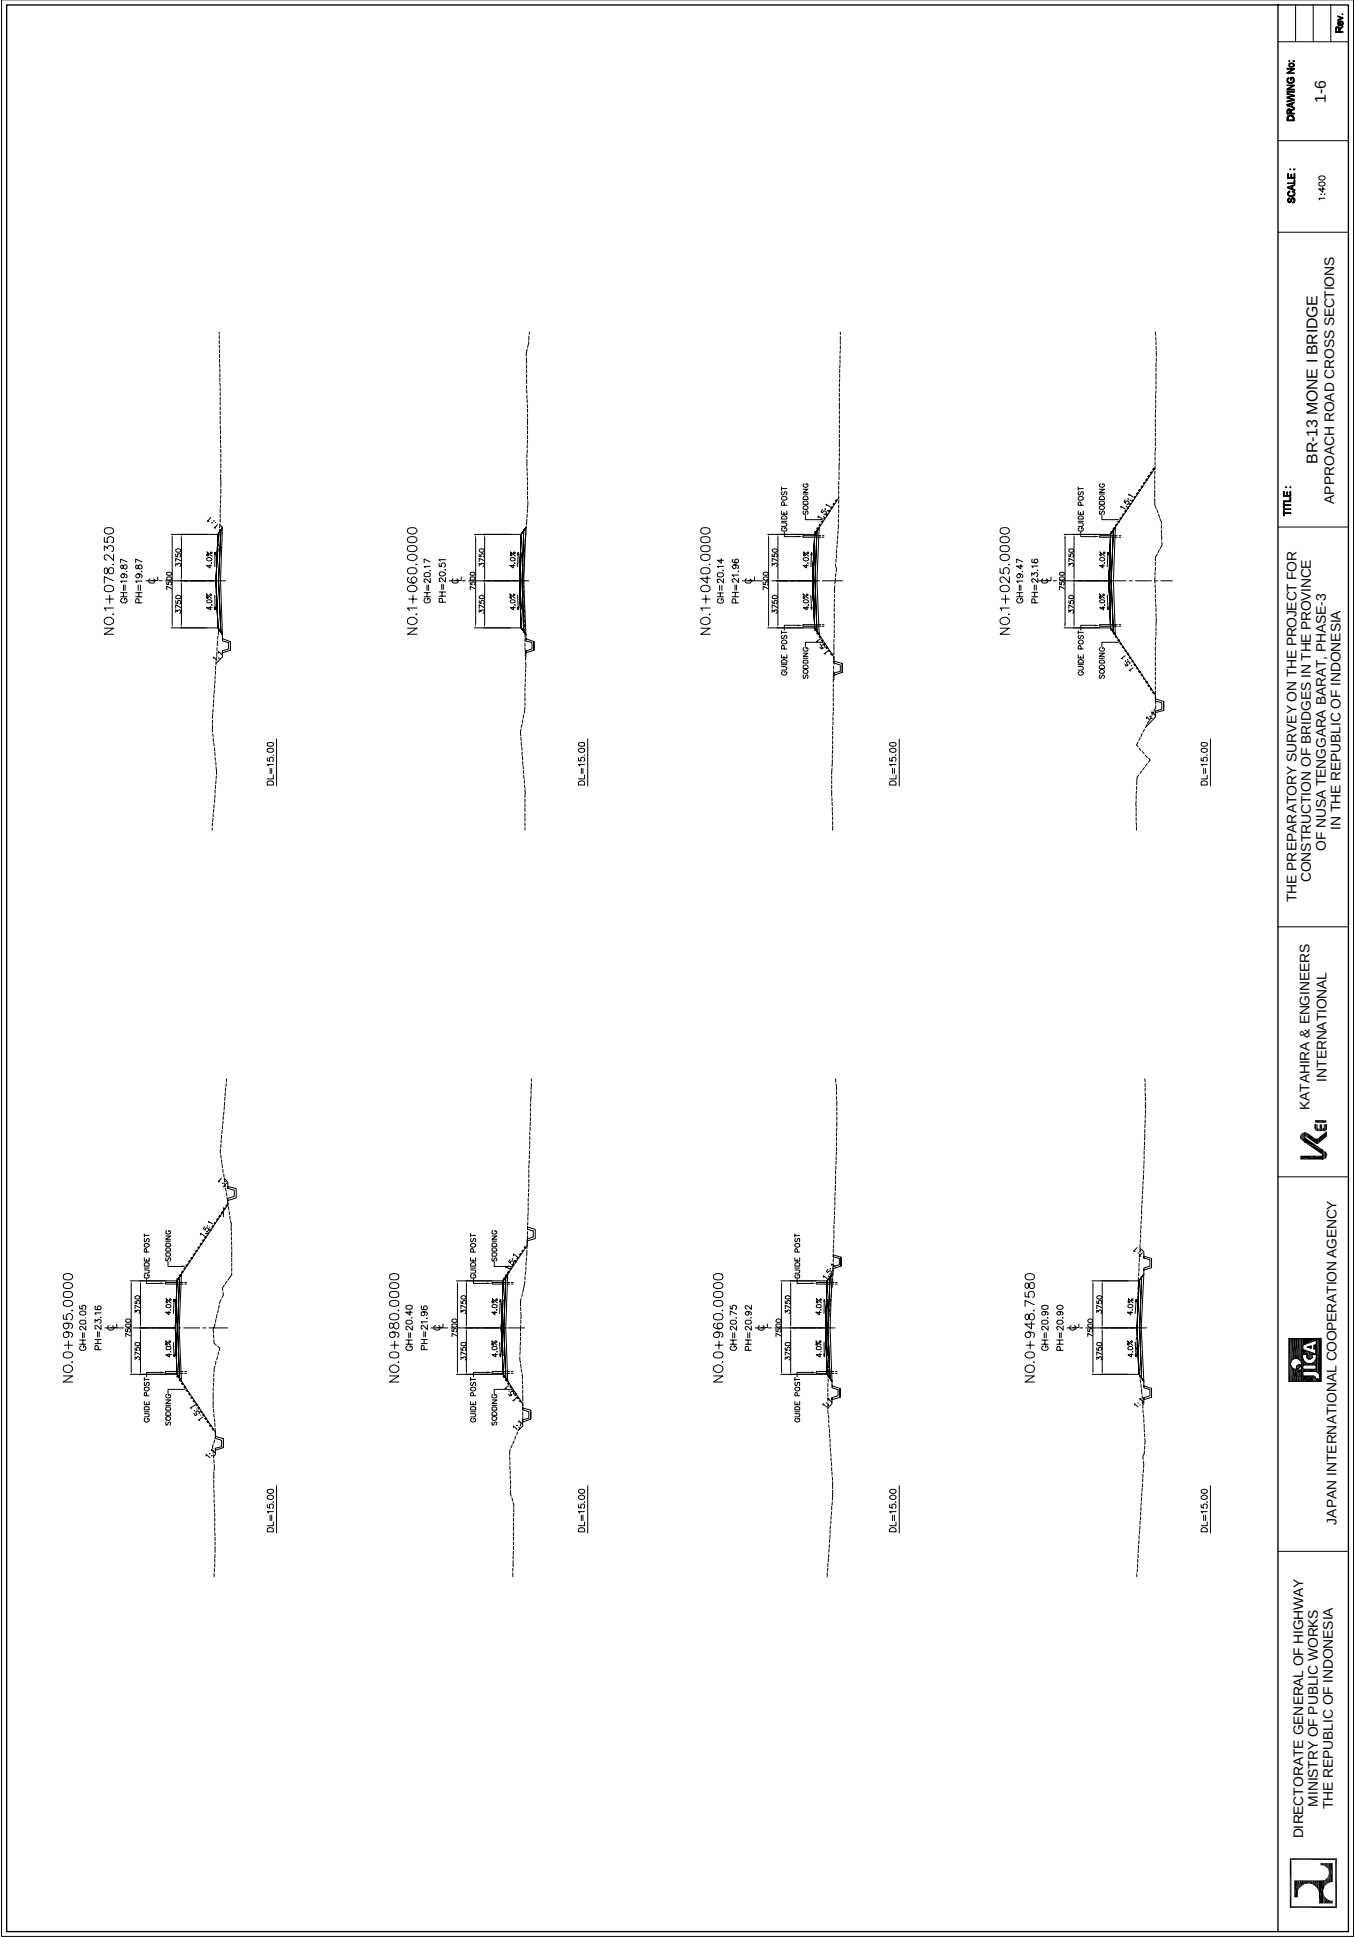


2. BR-16 TELONANG I BRIDGE

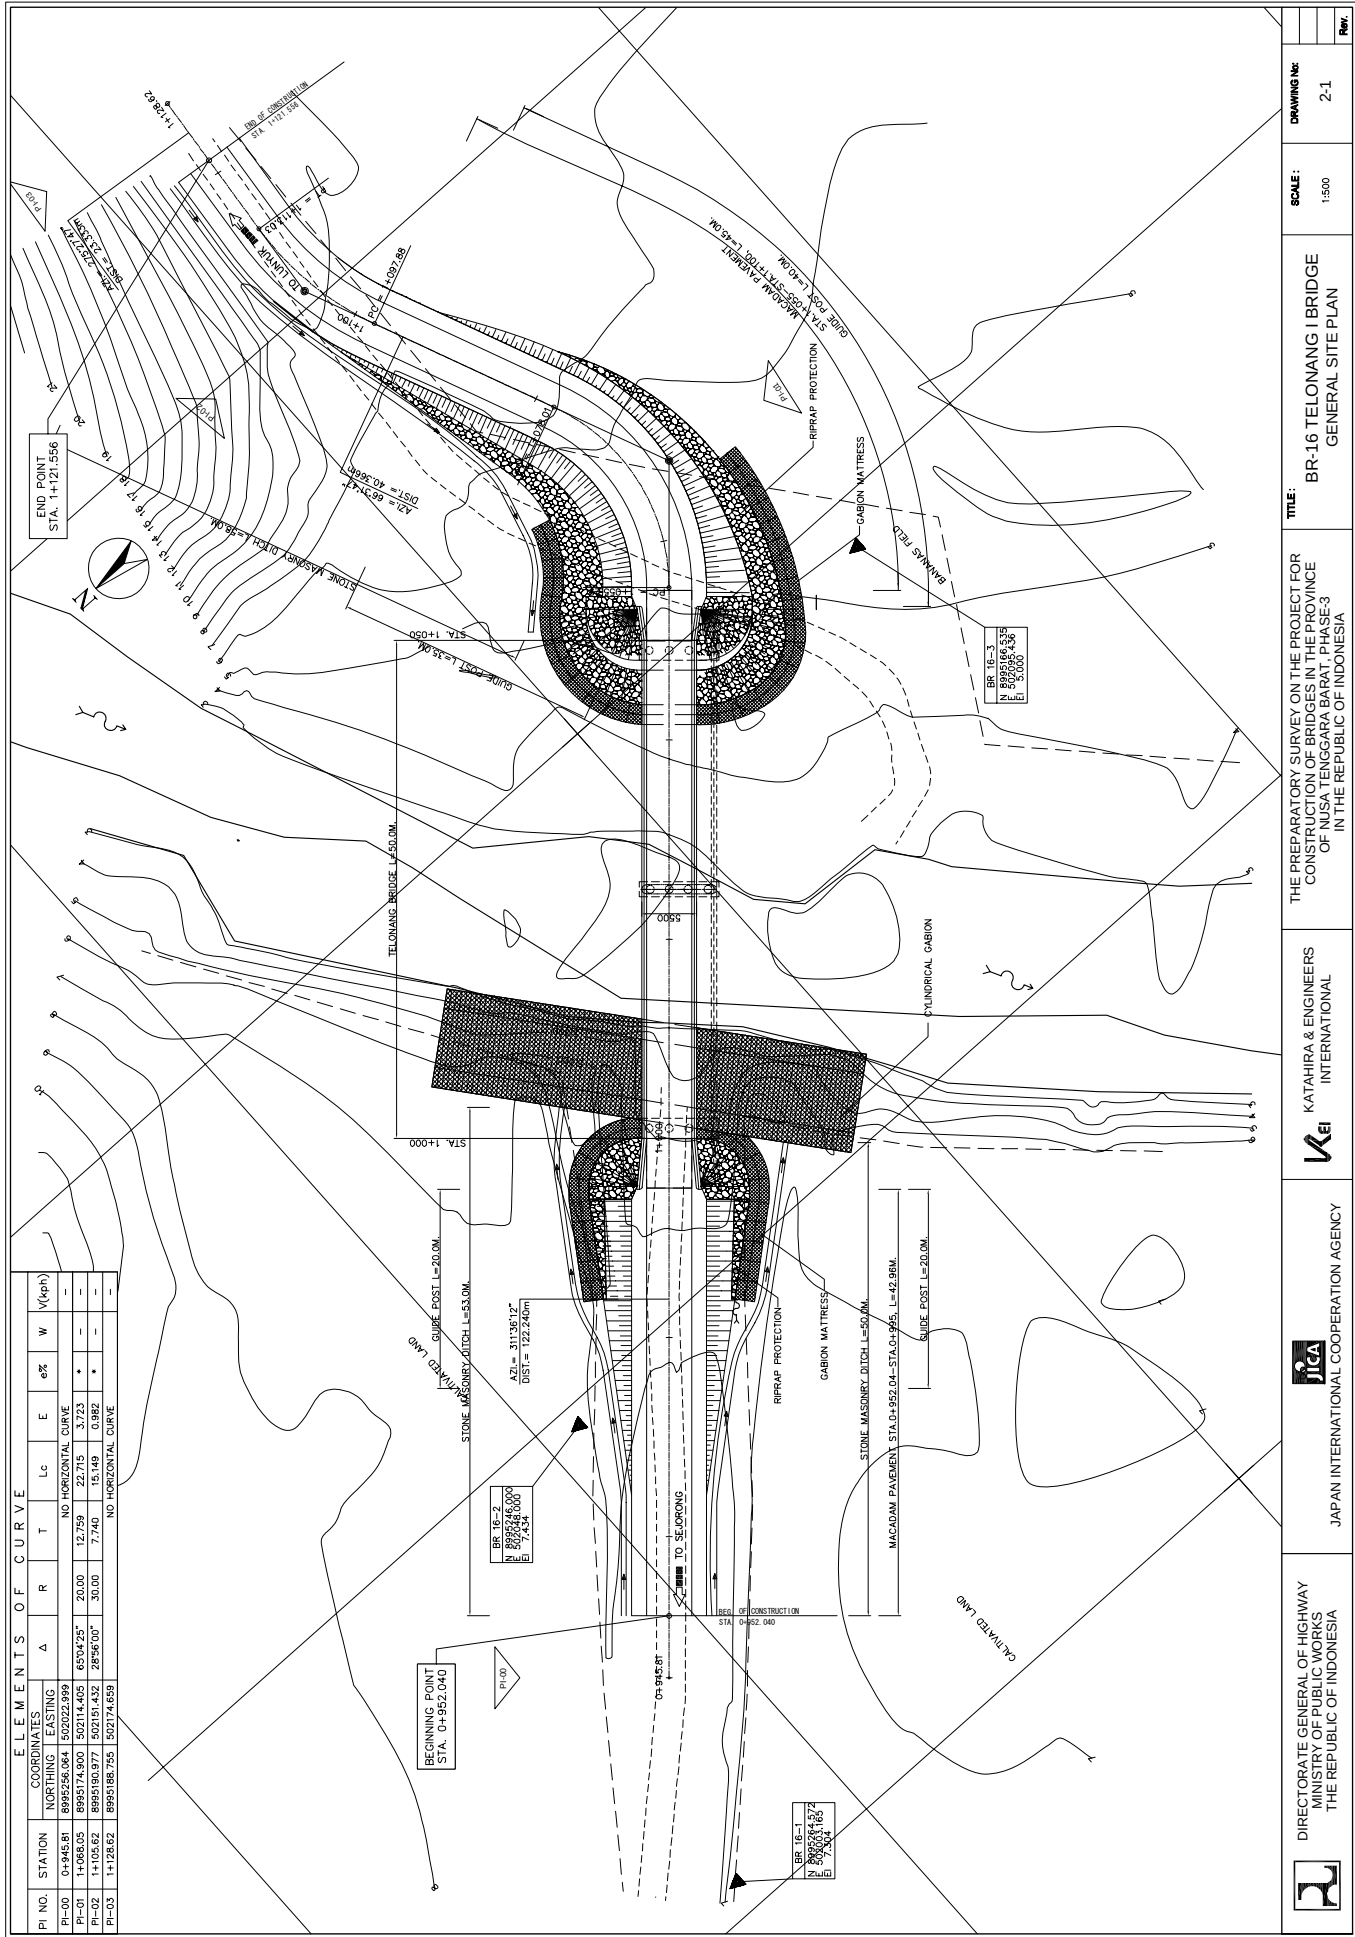


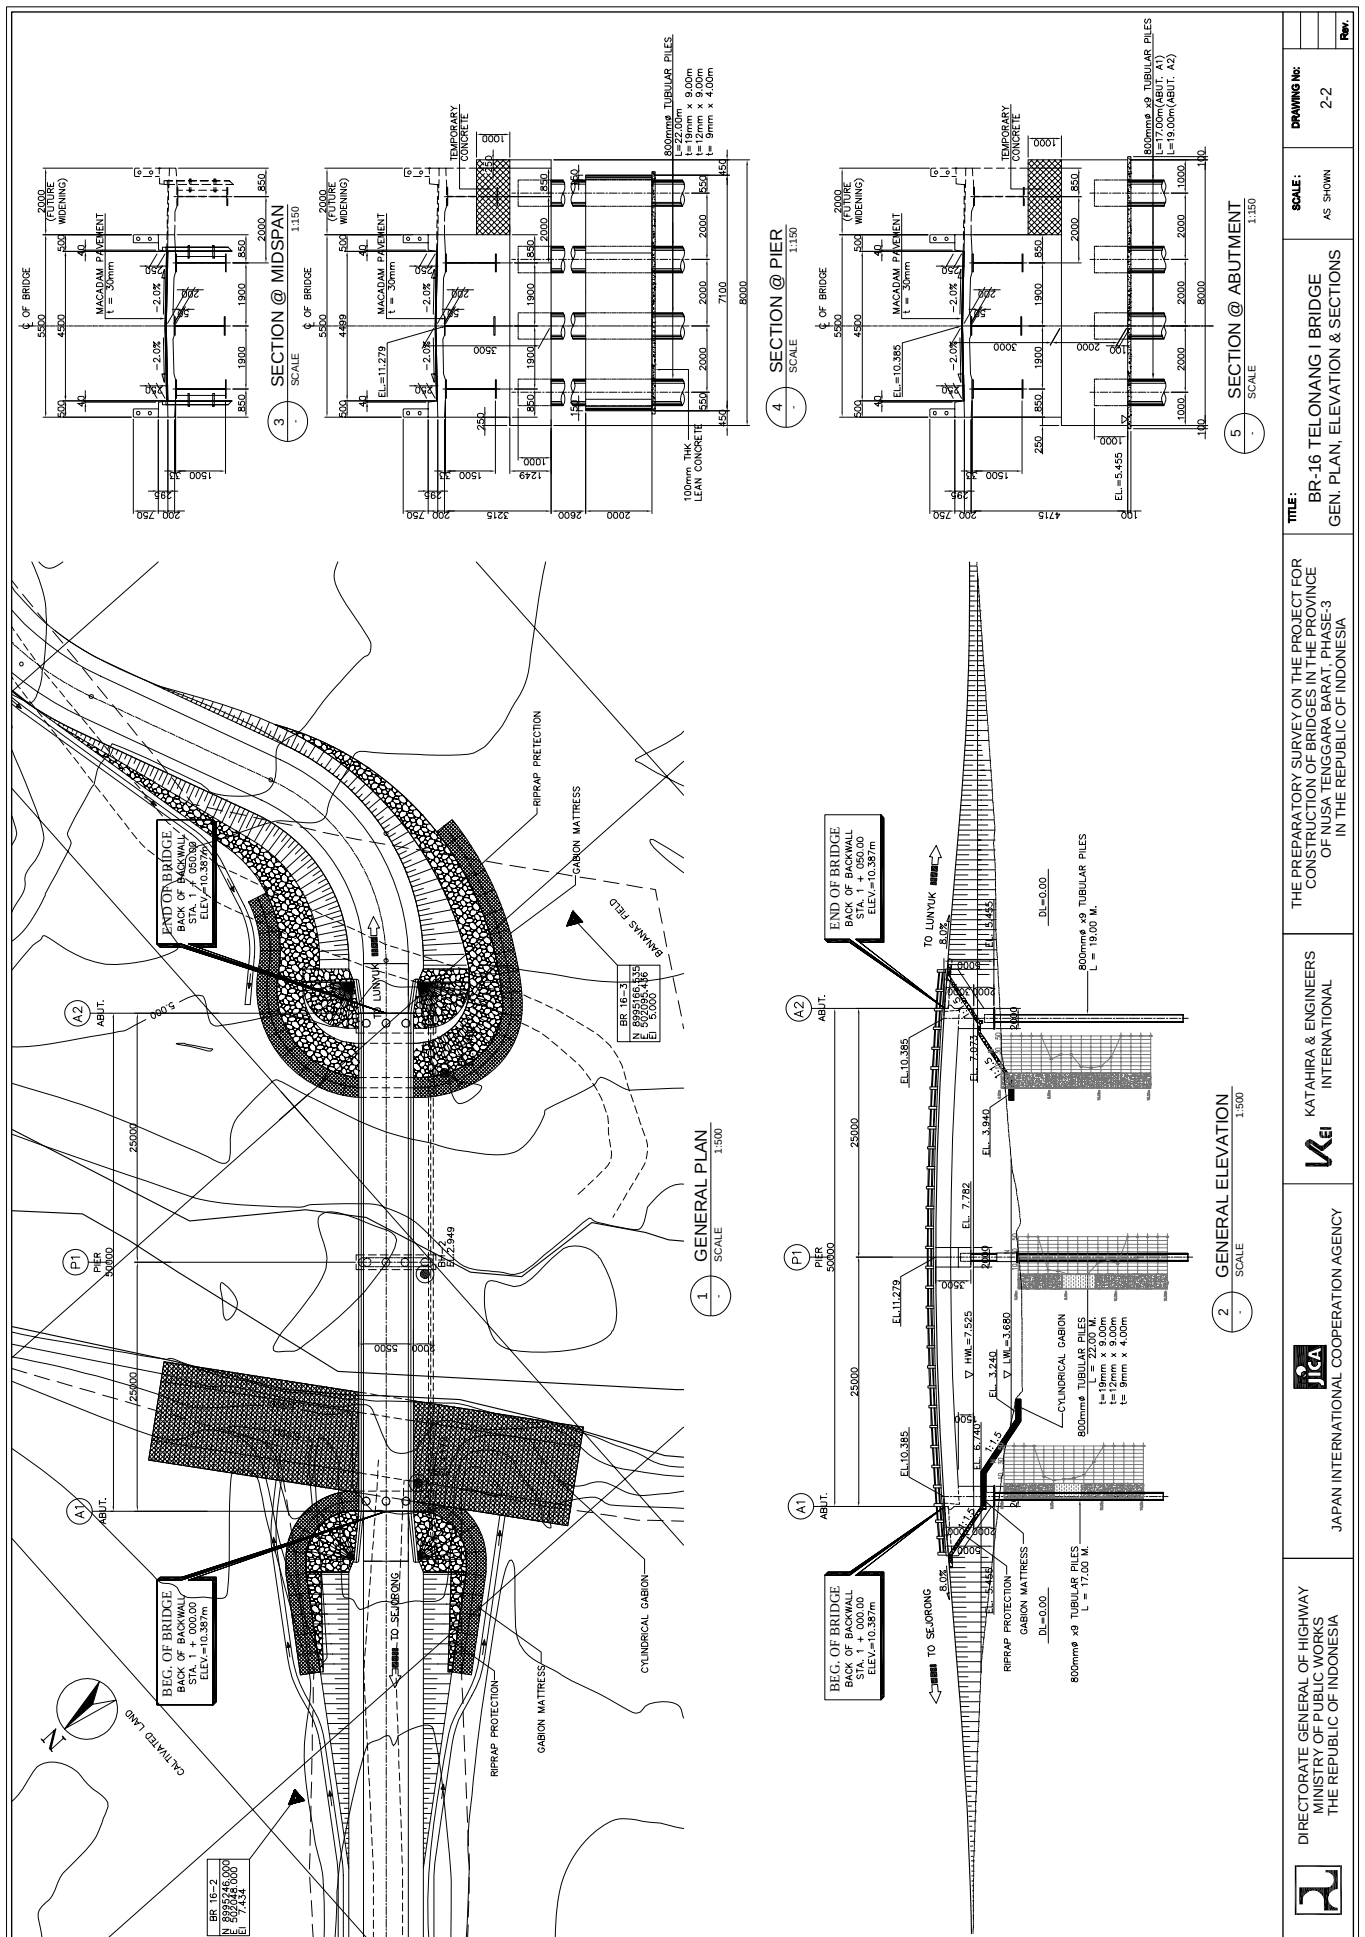

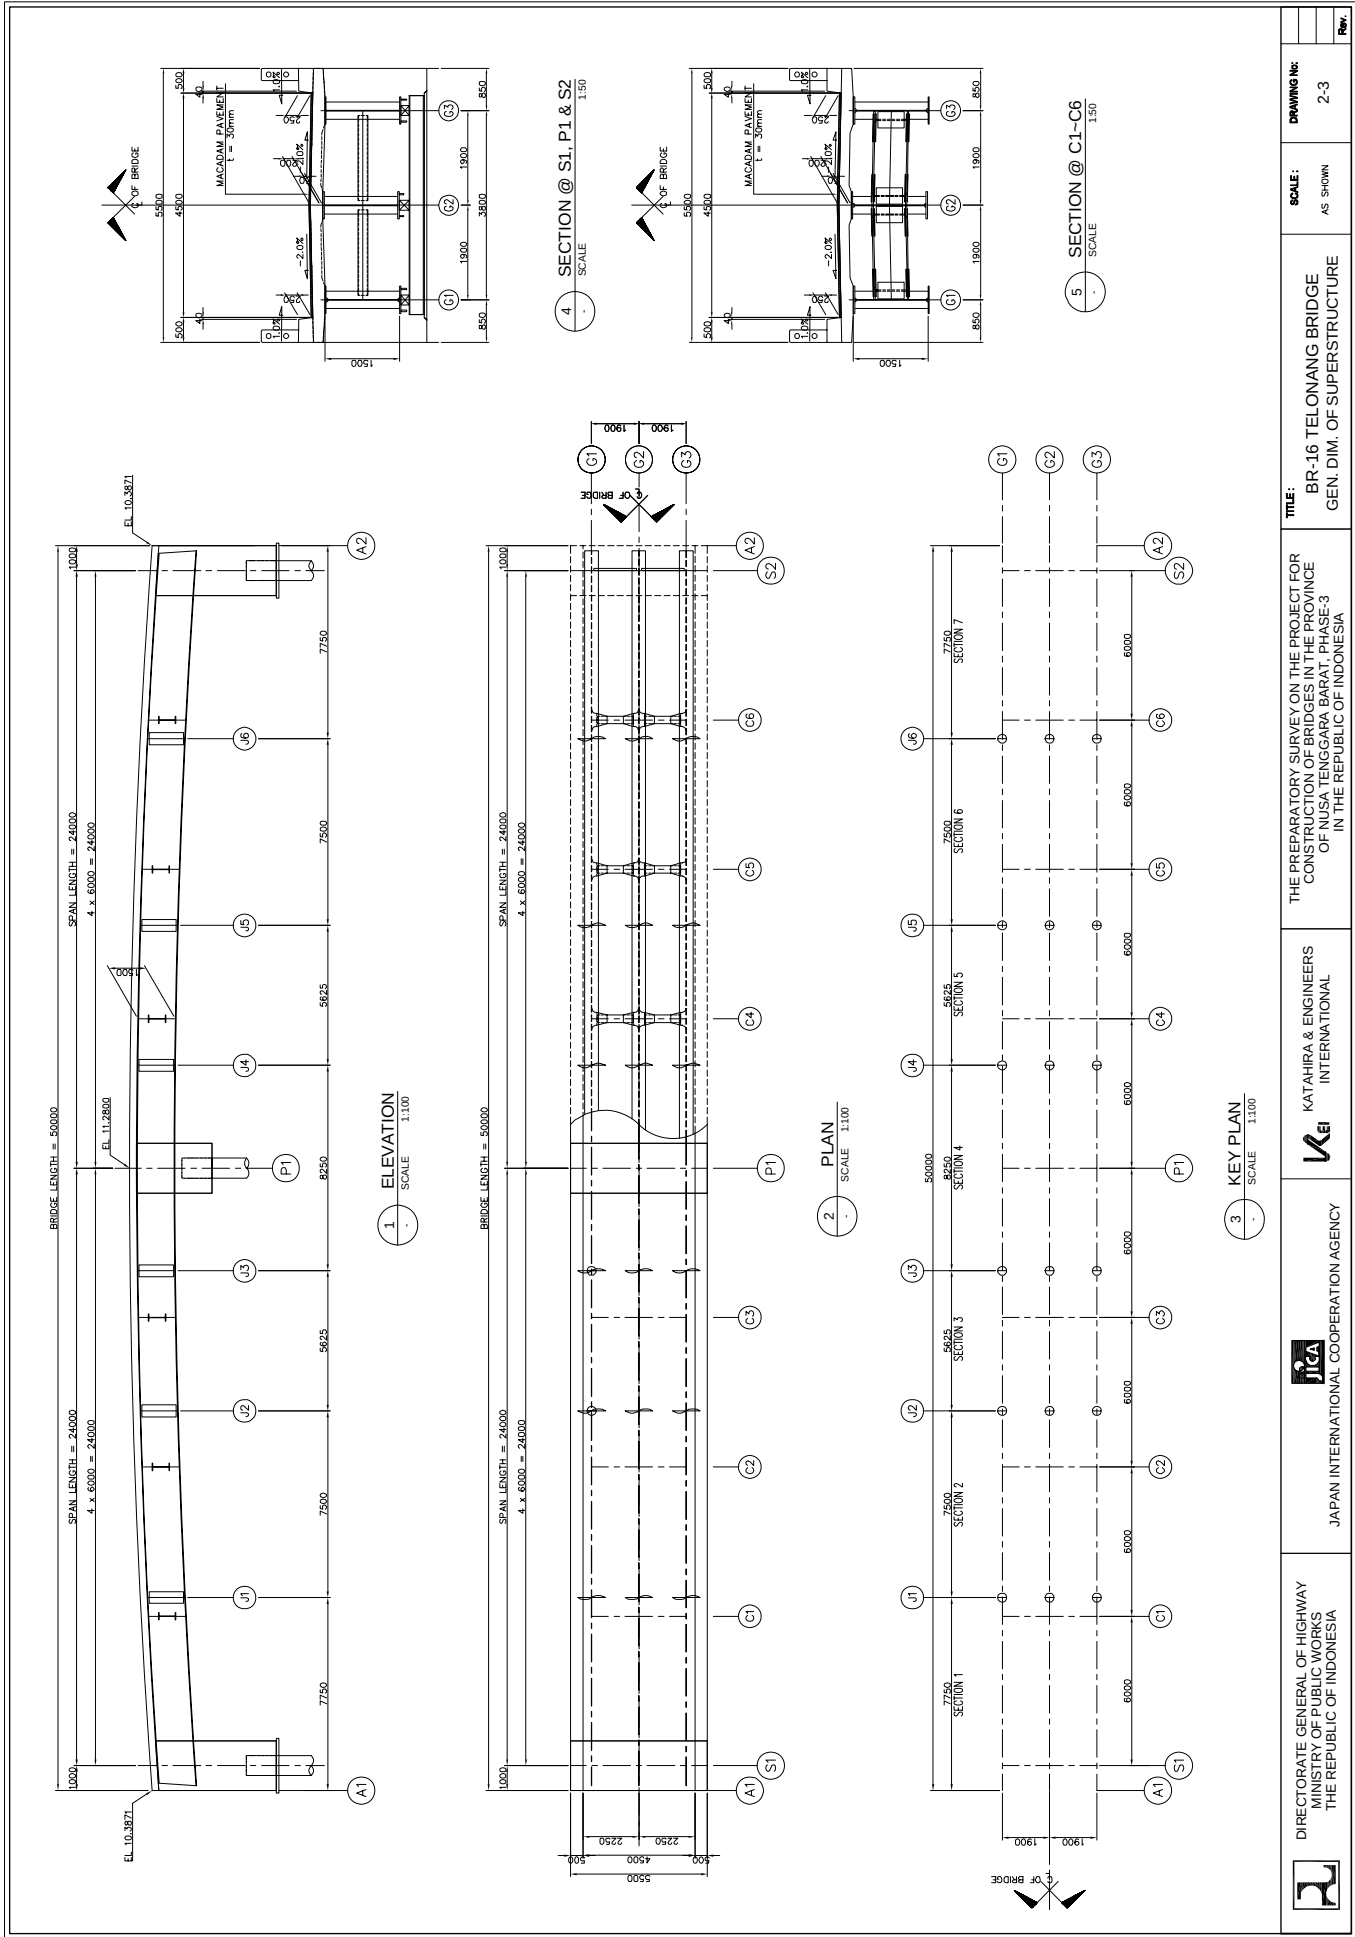


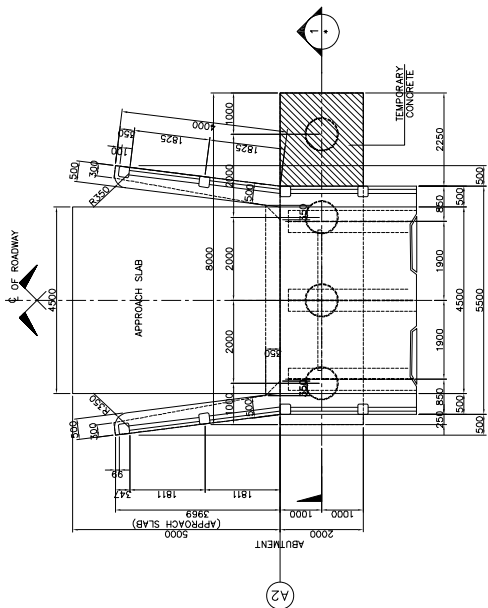


2 PLAN
SCALE 1:100

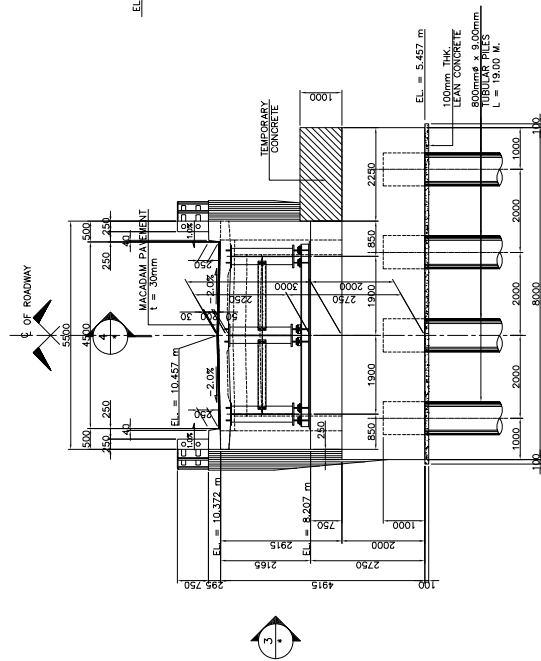

1 ELEVATION
SCALE 1:100




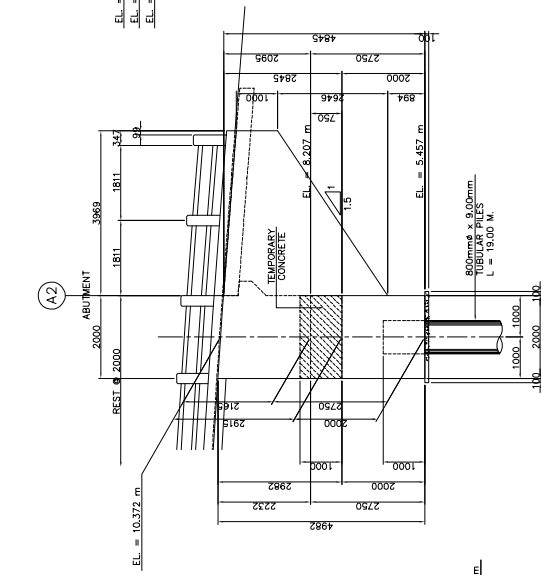


3 ELEVATION
SCALE 1:100

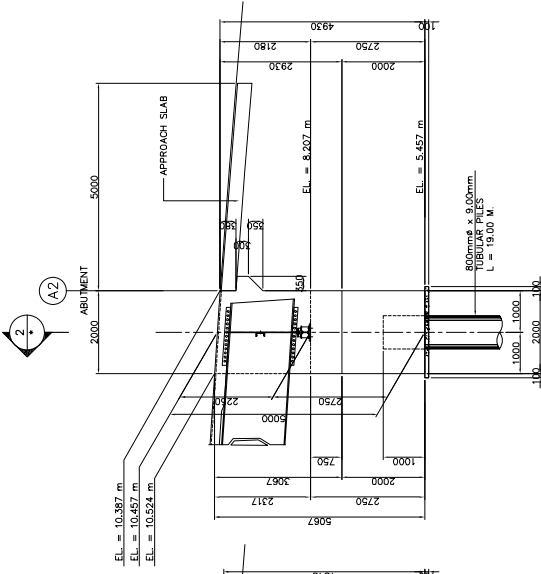


4 ELEVATION
SCALE 1:100


	DIRECTORATE GENERAL OF HIGHWAY MINISTRY OF PUBLIC WORKS THE REPUBLIC OF INDONESIA	 JAPAN INTERNATIONAL COOPERATION AGENCY	 KATAHIRA & ENGINEERS INTERNATIONAL	THE PREPARATORY SURVEY ON THE PROJECT FOR CONSTRUCTION OF BRIDGES IN THE PROVINCE OF NUSA TENGGARA BARAT PHASE-3 IN THE REPUBLIC OF INDONESIA	TITLE: BR-16 TELONANG I BRIDGE SUBSTRUCTURE STRUCTURAL DIMENSION (ABUTMENT A2) SCALE: AS SHOWN DRAWING NO: 2.5 Rev.
---	---	--	---	--	--


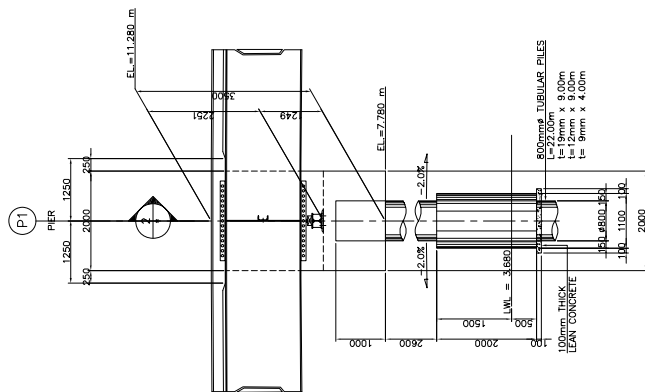
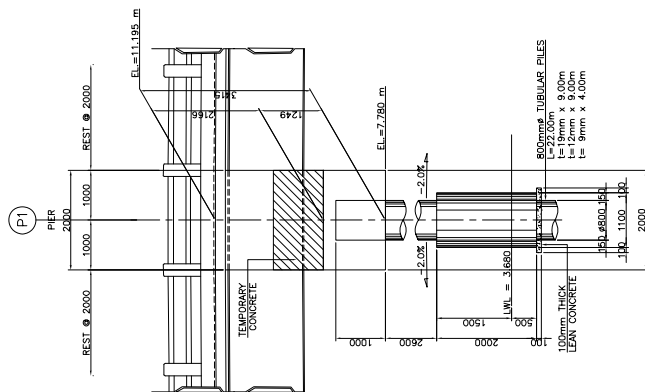
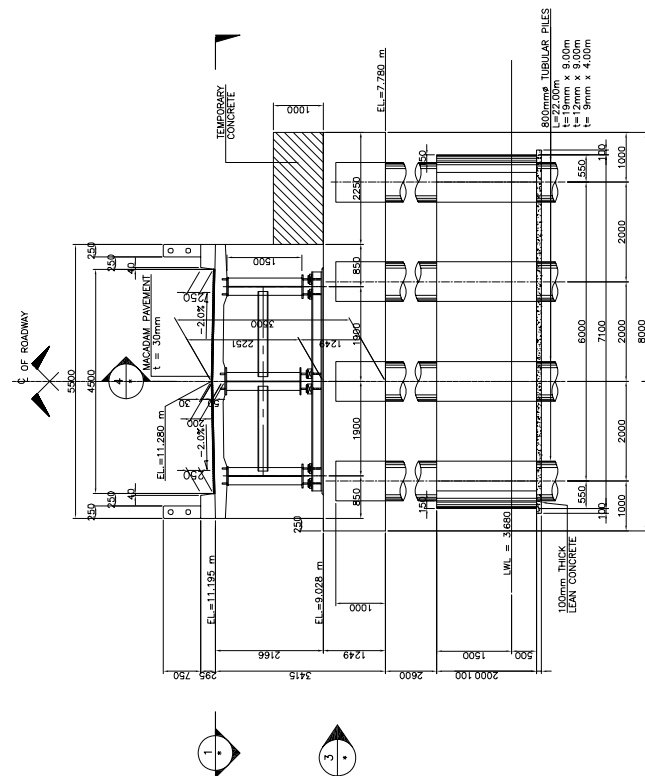
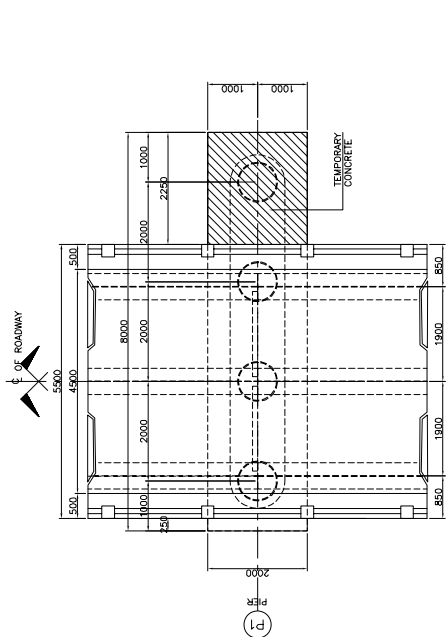


	DIRECTORATE GENERAL OF HIGHWAY MINISTRY OF PUBLIC WORKS THE REPUBLIC OF INDONESIA		JAPAN INTERNATIONAL COOPERATION AGENCY		KATAHIRA & ENGINEERS INTERNATIONAL	THE PREPARATORY SURVEY ON THE PROJECT FOR CONSTRUCTION OF BRIDGES IN THE PROVINCE OF NUSA TENGARA BARAT, PHASE-3 IN THE REPUBLIC OF INDONESIA	TITLE: BR-16 TELONANG 1 BRIDGE SUBSTRUCTURE STRUCTURAL DIMENSION (PIER P.1)	SCALE: AS SHOWN	DRAWING No: 2-6	Rev.
--	---	--	--	--	---------------------------------------	--	--	--------------------	--------------------	------

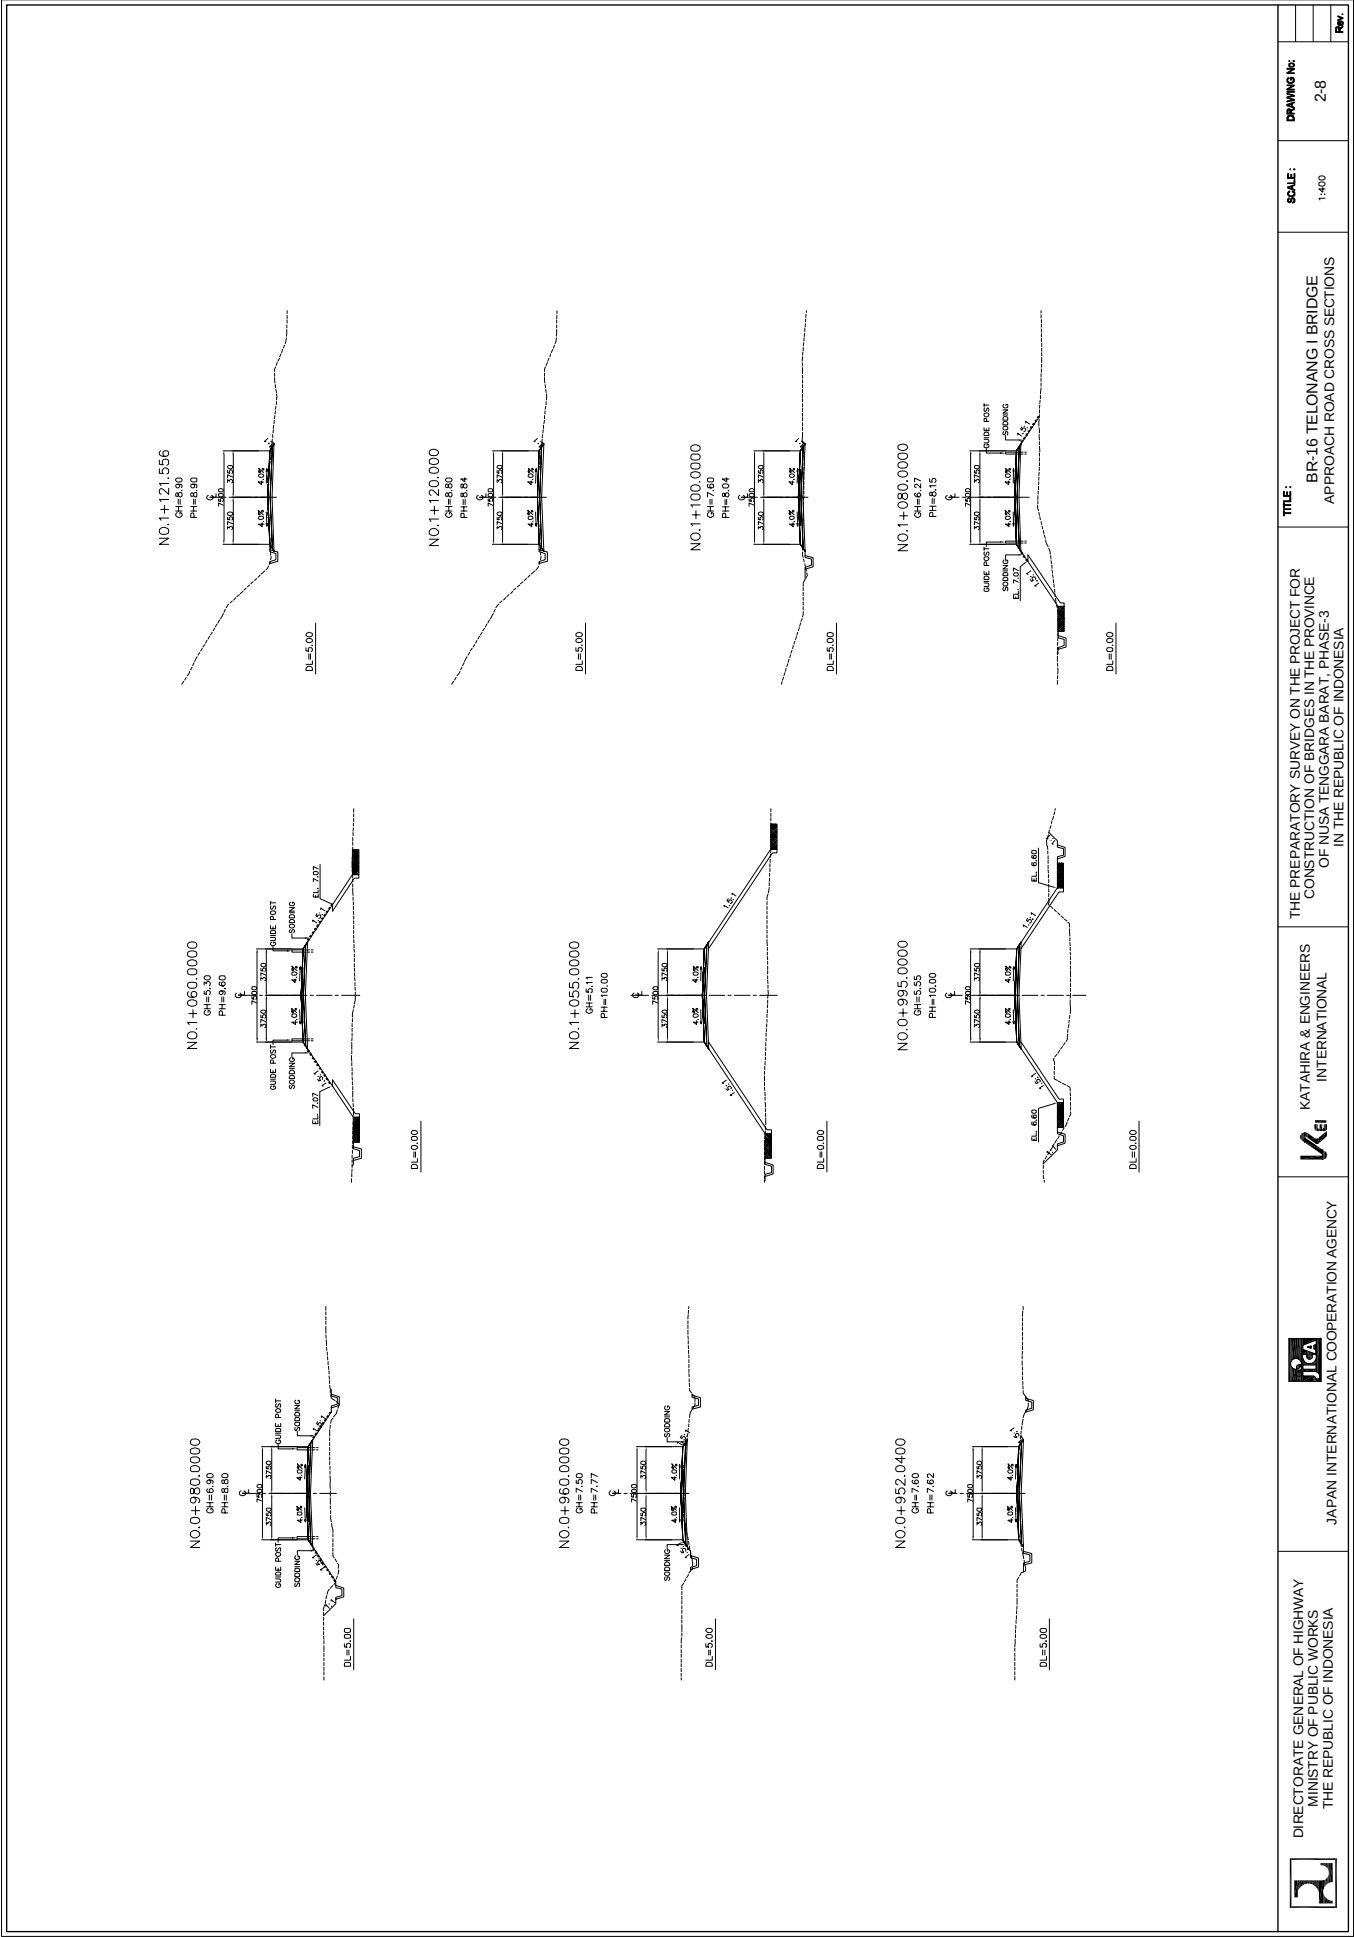


3. BR-19 SEPANG BRIDGE


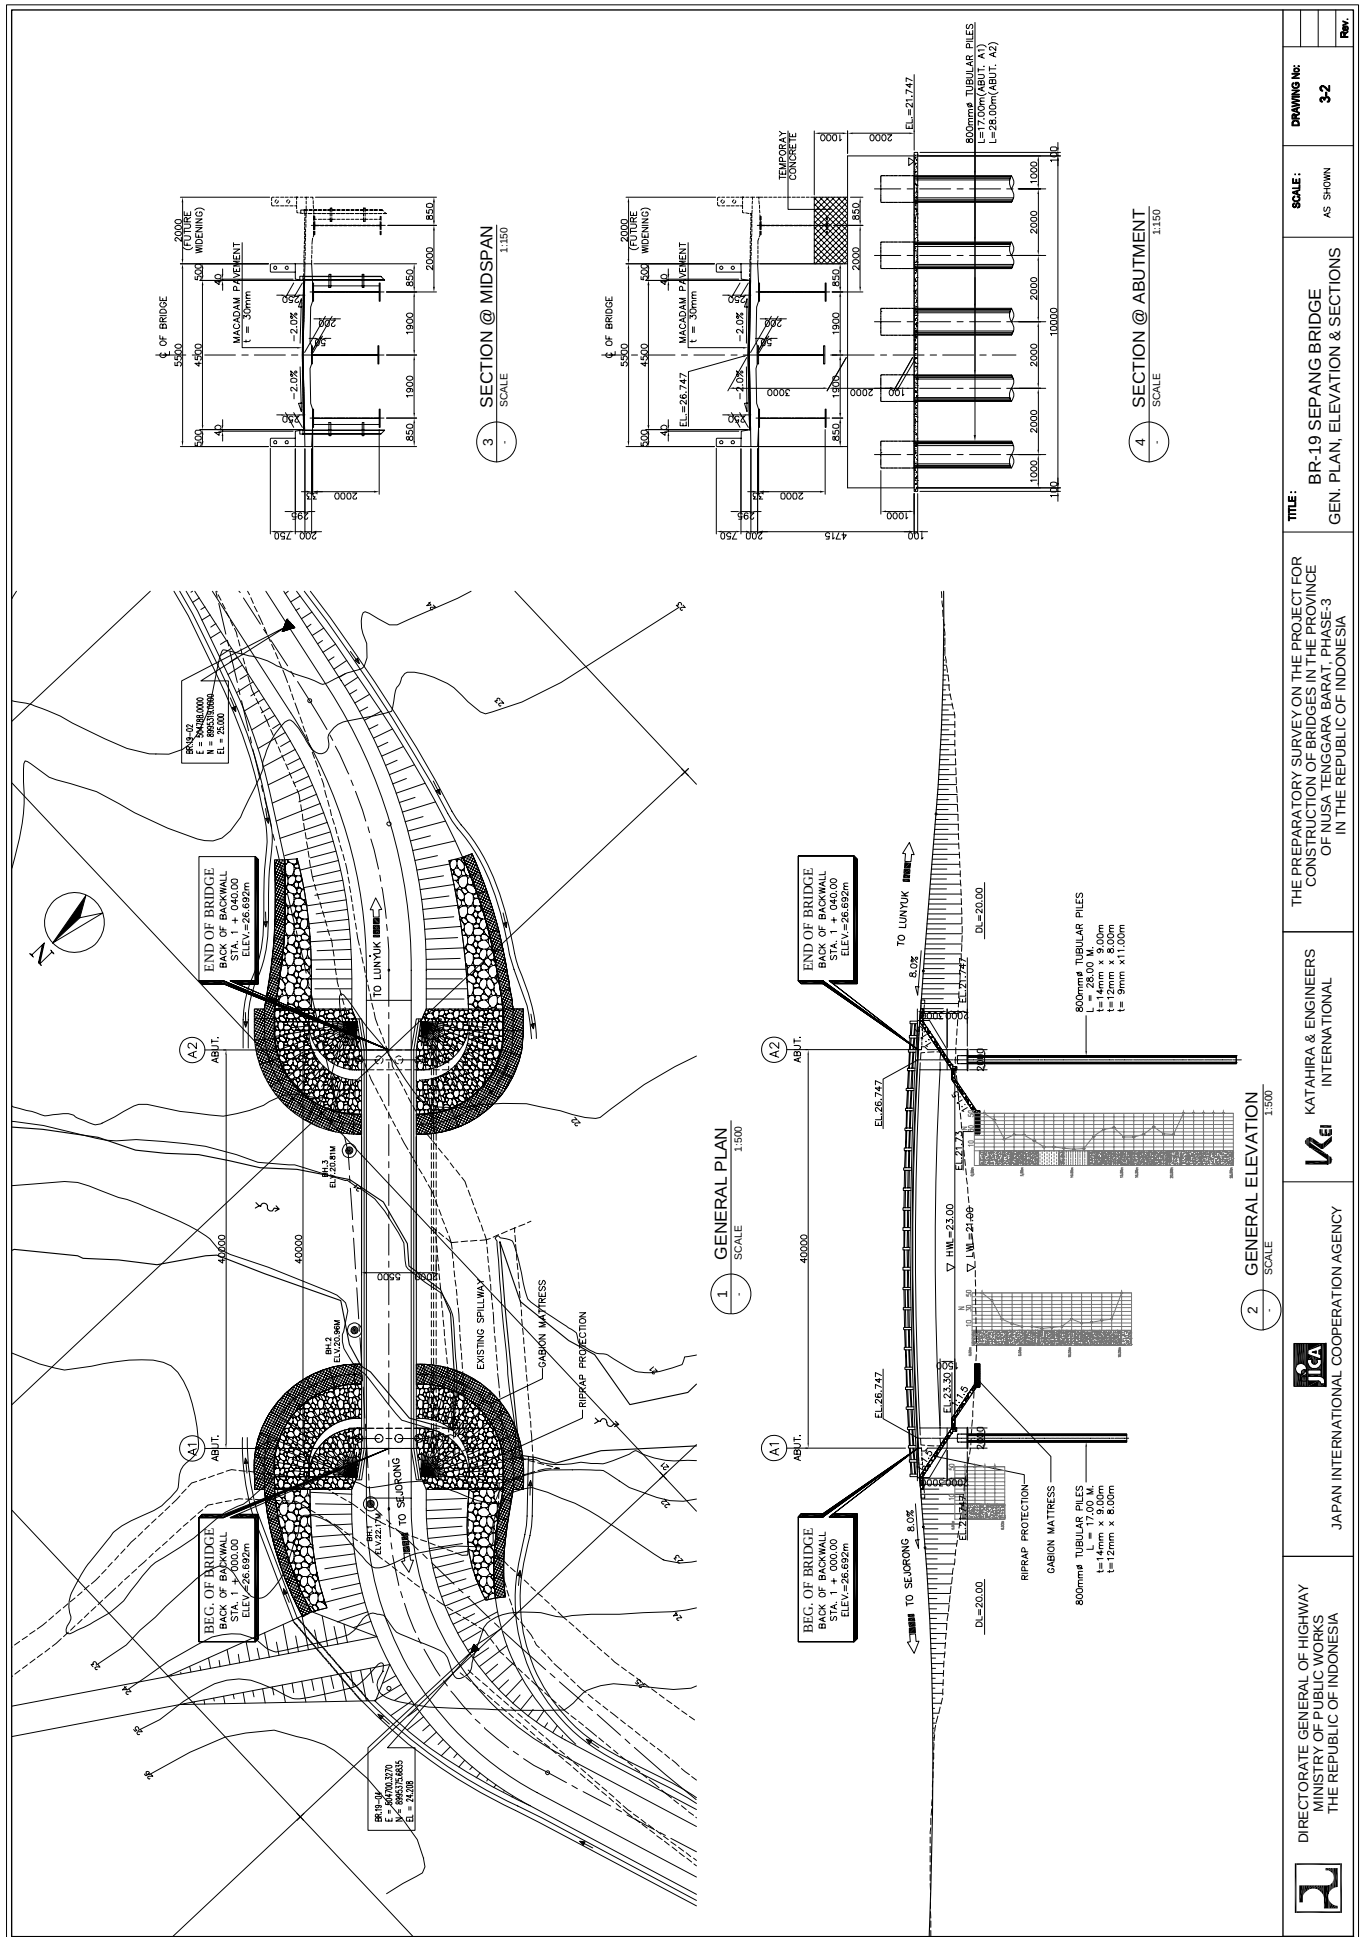


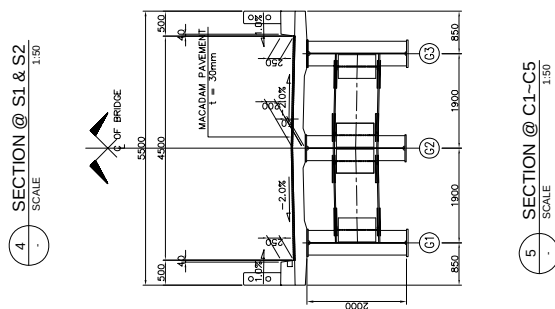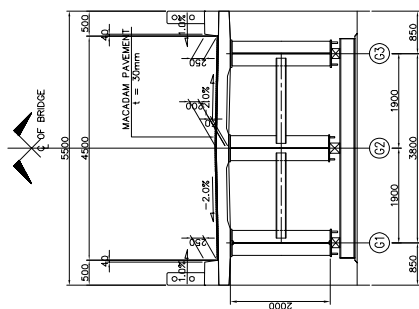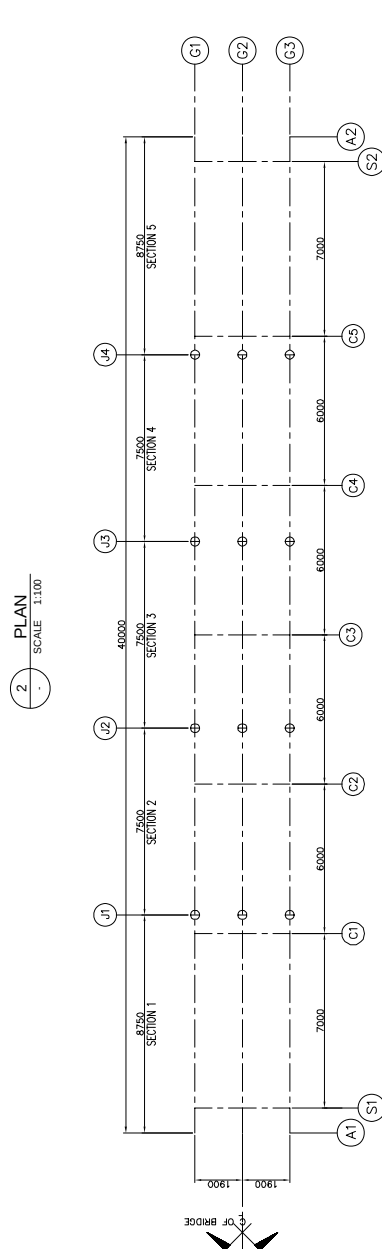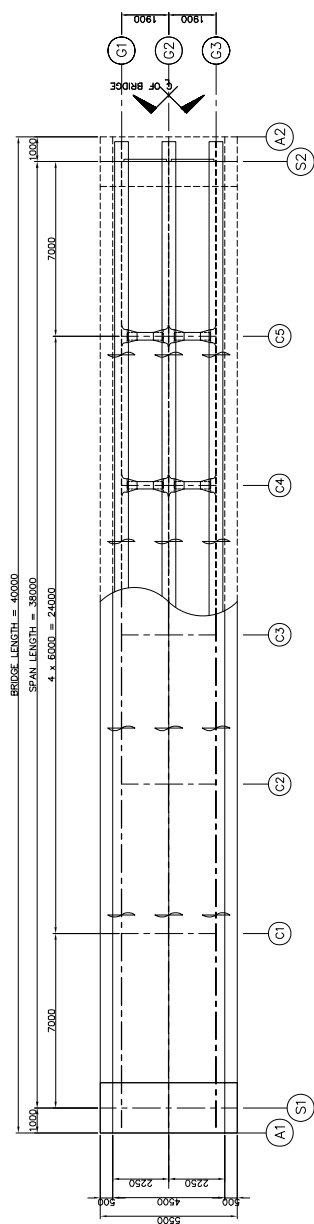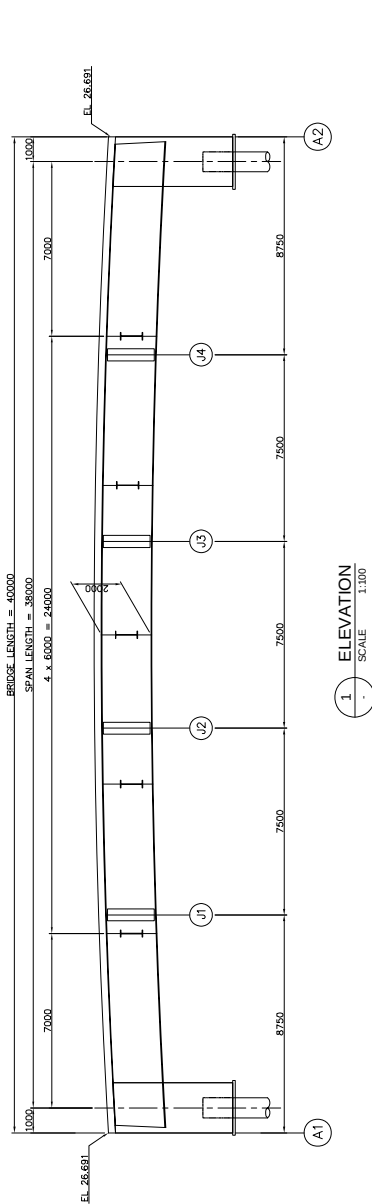


	DIRECTORATE GENERAL OF HIGHWAY MINISTRY OF PUBLIC WORKS THE REPUBLIC OF INDONESIA		JAPAN INTERNATIONAL COOPERATION AGENCY		KATAHIRA & ENGINEERS INTERNATIONAL	THE PREPARATORY SURVEY ON THE PROJECT FOR CONSTRUCTION OF BRIDGES IN THE PROVINCE OF NUSA TENGGARA BARAT, PHASE-3 IN THE REPUBLIC OF INDONESIA	TITLE:	BR-19 SEPANG BRIDGE GEN. DIM. OF SUPERSTRUCTURE	SCALE: AS SHOWN	DRAWING NO: 3-3	Rev.

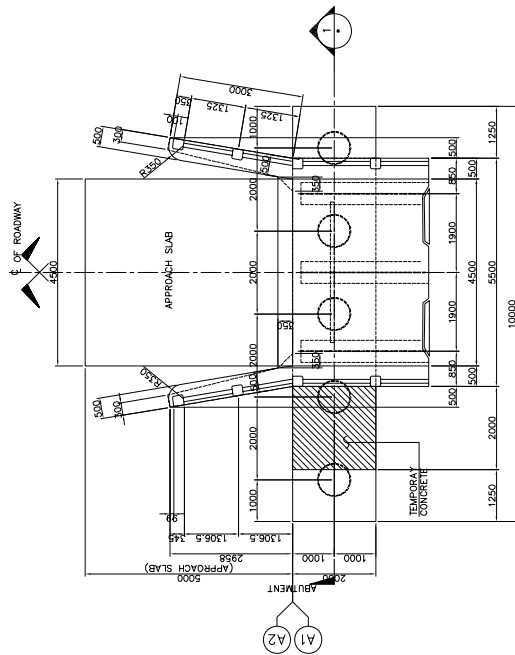


2 PLAN
SCALE 1:60

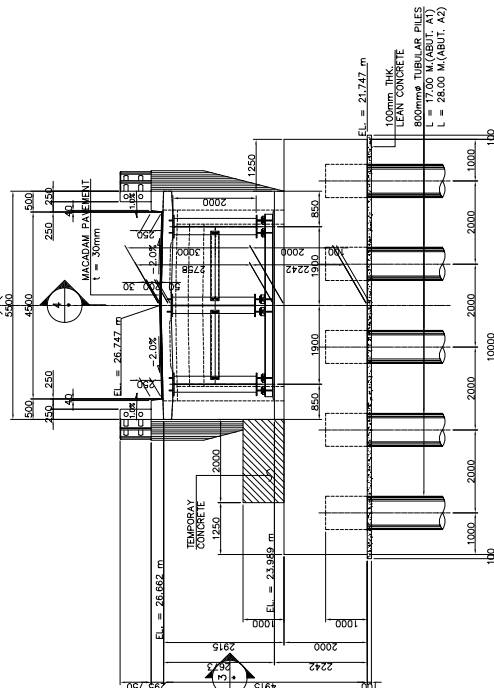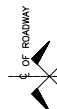

1 ELEVATION
SCALE 1:60

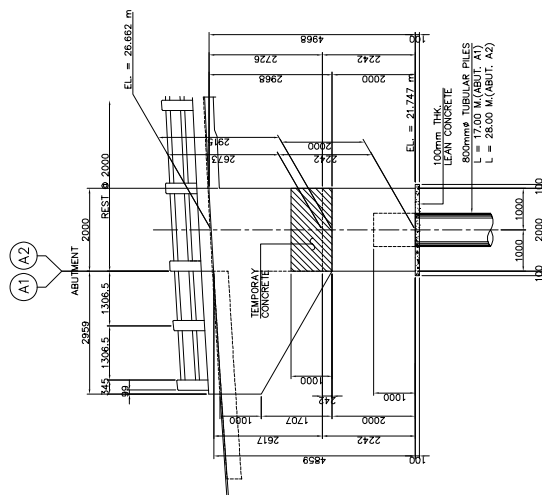


3 ELEVATION
SCALE 1:60

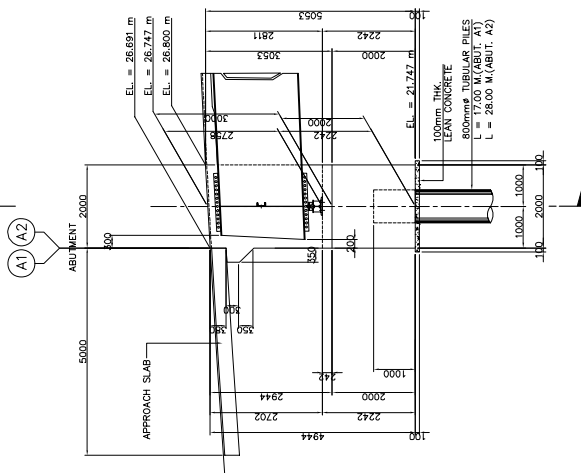


4 ELEVATION
SCALE 1:60

 DIRECTORATE GENERAL OF HIGHWAY MINISTRY OF PUBLIC WORKS THE REPUBLIC OF INDONESIA	 JAPAN INTERNATIONAL COOPERATION AGENCY	 KATAHIRA & ENGINEERS INTERNATIONAL	THE PREPARATORY SURVEY ON THE PROJECT FOR CONSTRUCTION OF BRIDGES IN THE PROVINCE OF NUSA TENGGARA BARAT, PHASE-3 IN THE REPUBLIC OF INDONESIA	TITLE: BR-19 SEPANG BRIDGE SUBSTRUCTURE STRUCTURAL DIMENSION (ABUT. A1 AND A2)	SCALE: AS SHOWN DRAWING No: 3-4 Rev.
--	---	---	---	---	---

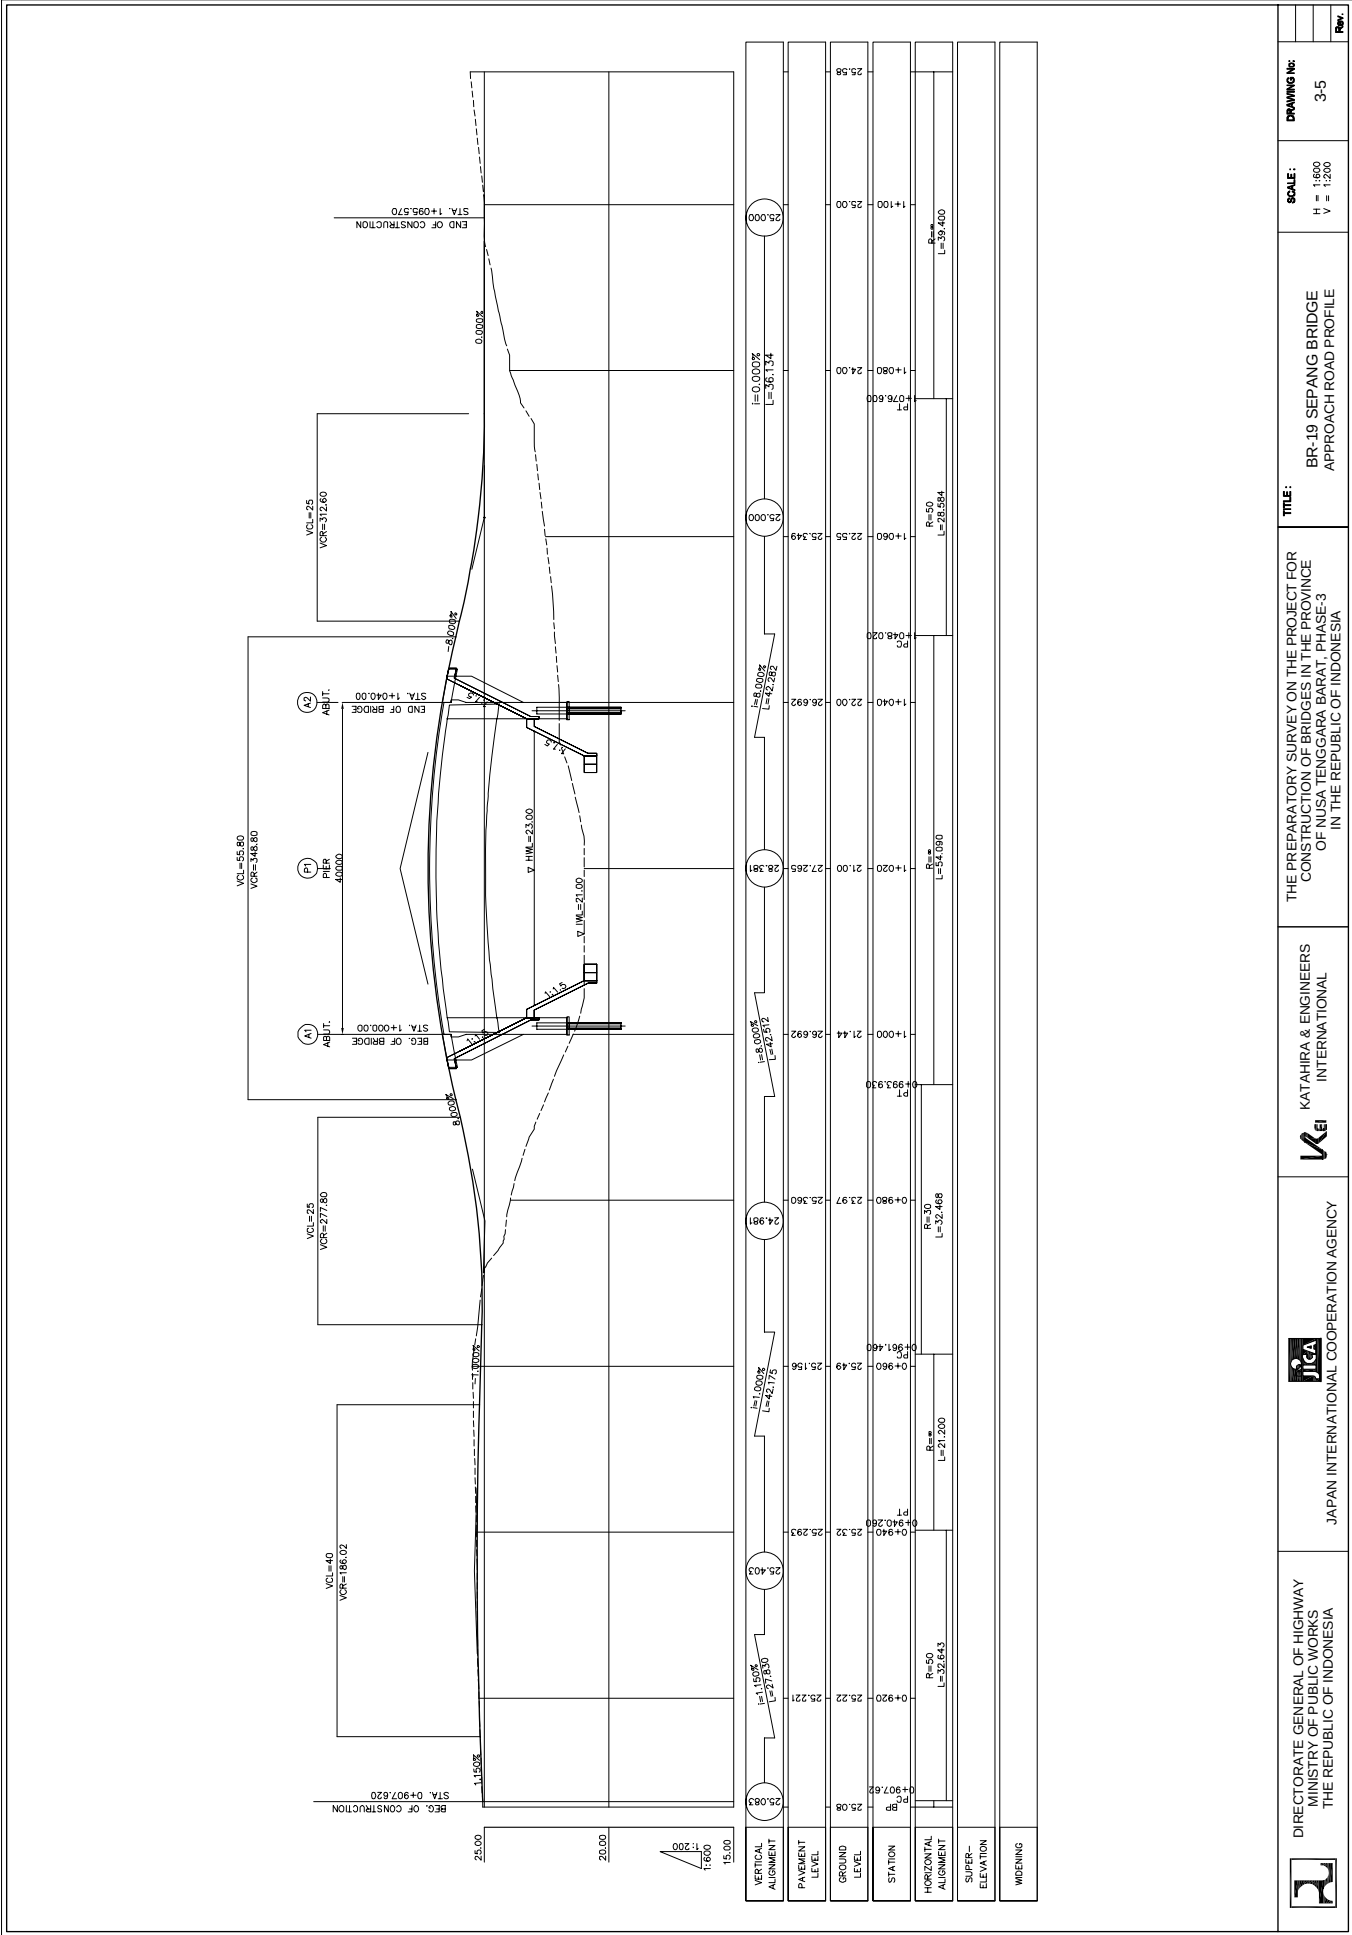


NO.0+960.0000
GH=25.50
PH=25.14

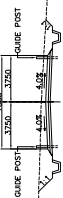

DL=20.00

NO.1+045.0000
GH=22.10
PH=26.37

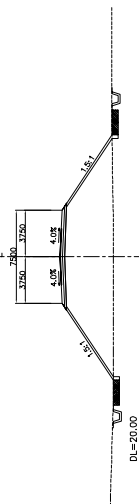

DL=20.00

NO.1+095.5700
GH=25.00
PH=25.00




DL=20.00

NO.0+940.0000
GH=25.00
PH=25.29




DL=20.00

NO.0+995.0000
GH=22.18
PH=26.37

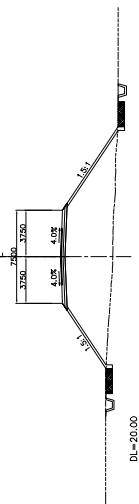


DL=20.00

NO.0+920.0000
GH=25.22
PH=25.22

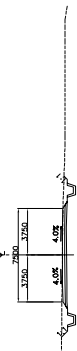


DL=20.00

NO.0+980.0000
GH=24.00
PH=25.36

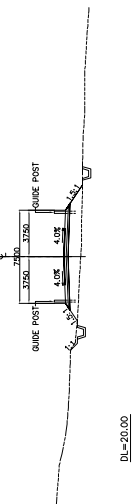

DL=20.00

NO.1+060.0000
GH=22.50
PH=25.35

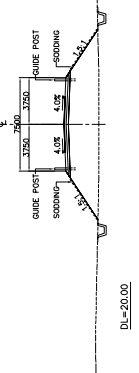

DL=20.00

NO.0+907.5200
GH=25.08
PH=25.08



DL=20.00



DIRECTORATE GENERAL OF HIGHWAY
MINISTRY OF PUBLIC WORKS
THE REPUBLIC OF INDONESIA



JAPAN INTERNATIONAL COOPERATION AGENCY



THE PREPARATORY SURVEY ON THE PROJECT FOR
CONSTRUCTION OF BRIDGES IN THE PROVINCE
OF NUSA TENGGARA BARAT - PHASE-3
IN THE REPUBLIC OF INDONESIA


TITLE: BR-19 SEPANG BRIDGE
APPROACH ROAD CROSS SECTIONS

SCALE: 1:400

DRAWING NO: 3-6


Rev.

4. BR-20 BONTONG BRIDGE

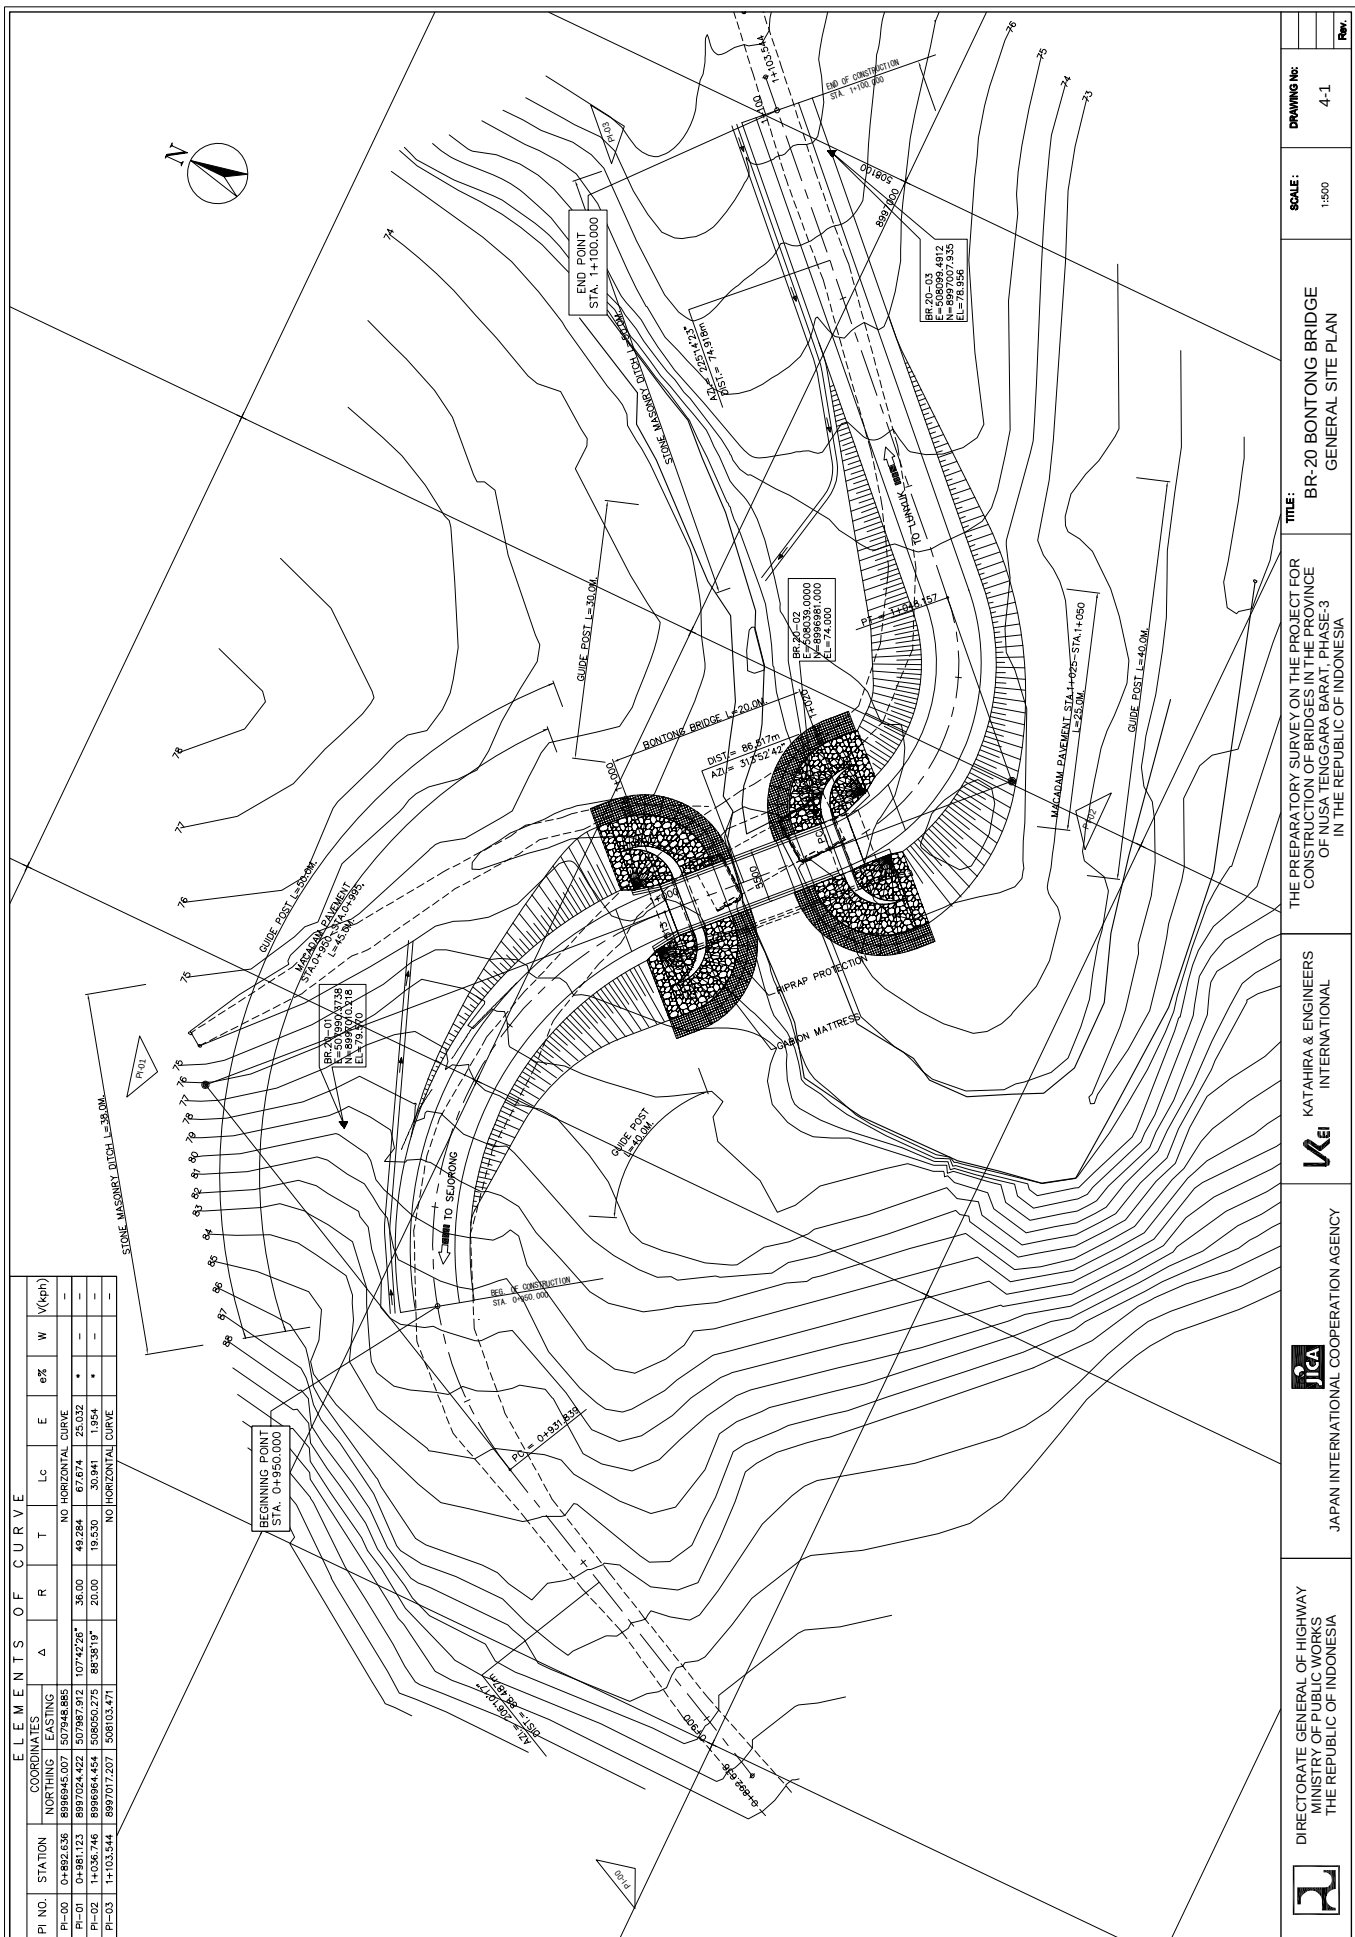

ELEMENTS OF CURVE										
PI NO.	STATION	COORDINATES		Δ	R	T	Lc	E	e%	W (V(Phi))
		NORTHING	EASTING							
PI-00	0+892.636	8986543.007	507945.885					NO HORIZONTAL CURVE		
PI-01	0+981.123	8997024.422	507945.312	107°42'26"	36.00	49.284	97.674	25.032	*	
PI-02	1+036.746	8986964.454	508050.275	88°39'19"	20.00	19.530	30.941	1.954	*	
PI-03	1+103.544	8997017.207	508103.471					NO HORIZONTAL CURVE		

	DIRECTORATE GENERAL OF HIGHWAY MINISTRY OF PUBLIC WORKS THE REPUBLIC OF INDONESIA		JAPAN INTERNATIONAL COOPERATION AGENCY		KATAHIRA & ENGINEERS INTERNATIONAL	THE PREPARATORY SURVEY ON THE PROJECT FOR CONSTRUCTION OF BRIDGES IN THE PROVINCE OF NUSA TENGGARA BARAT, PHASE-3 IN THE REPUBLIC OF INDONESIA	TITLE:	SCALE:	DRAWING NO:
							BR-20 BONTONG BRIDGE GENERAL SITE PLAN	1:500	4-1
							Rev.		

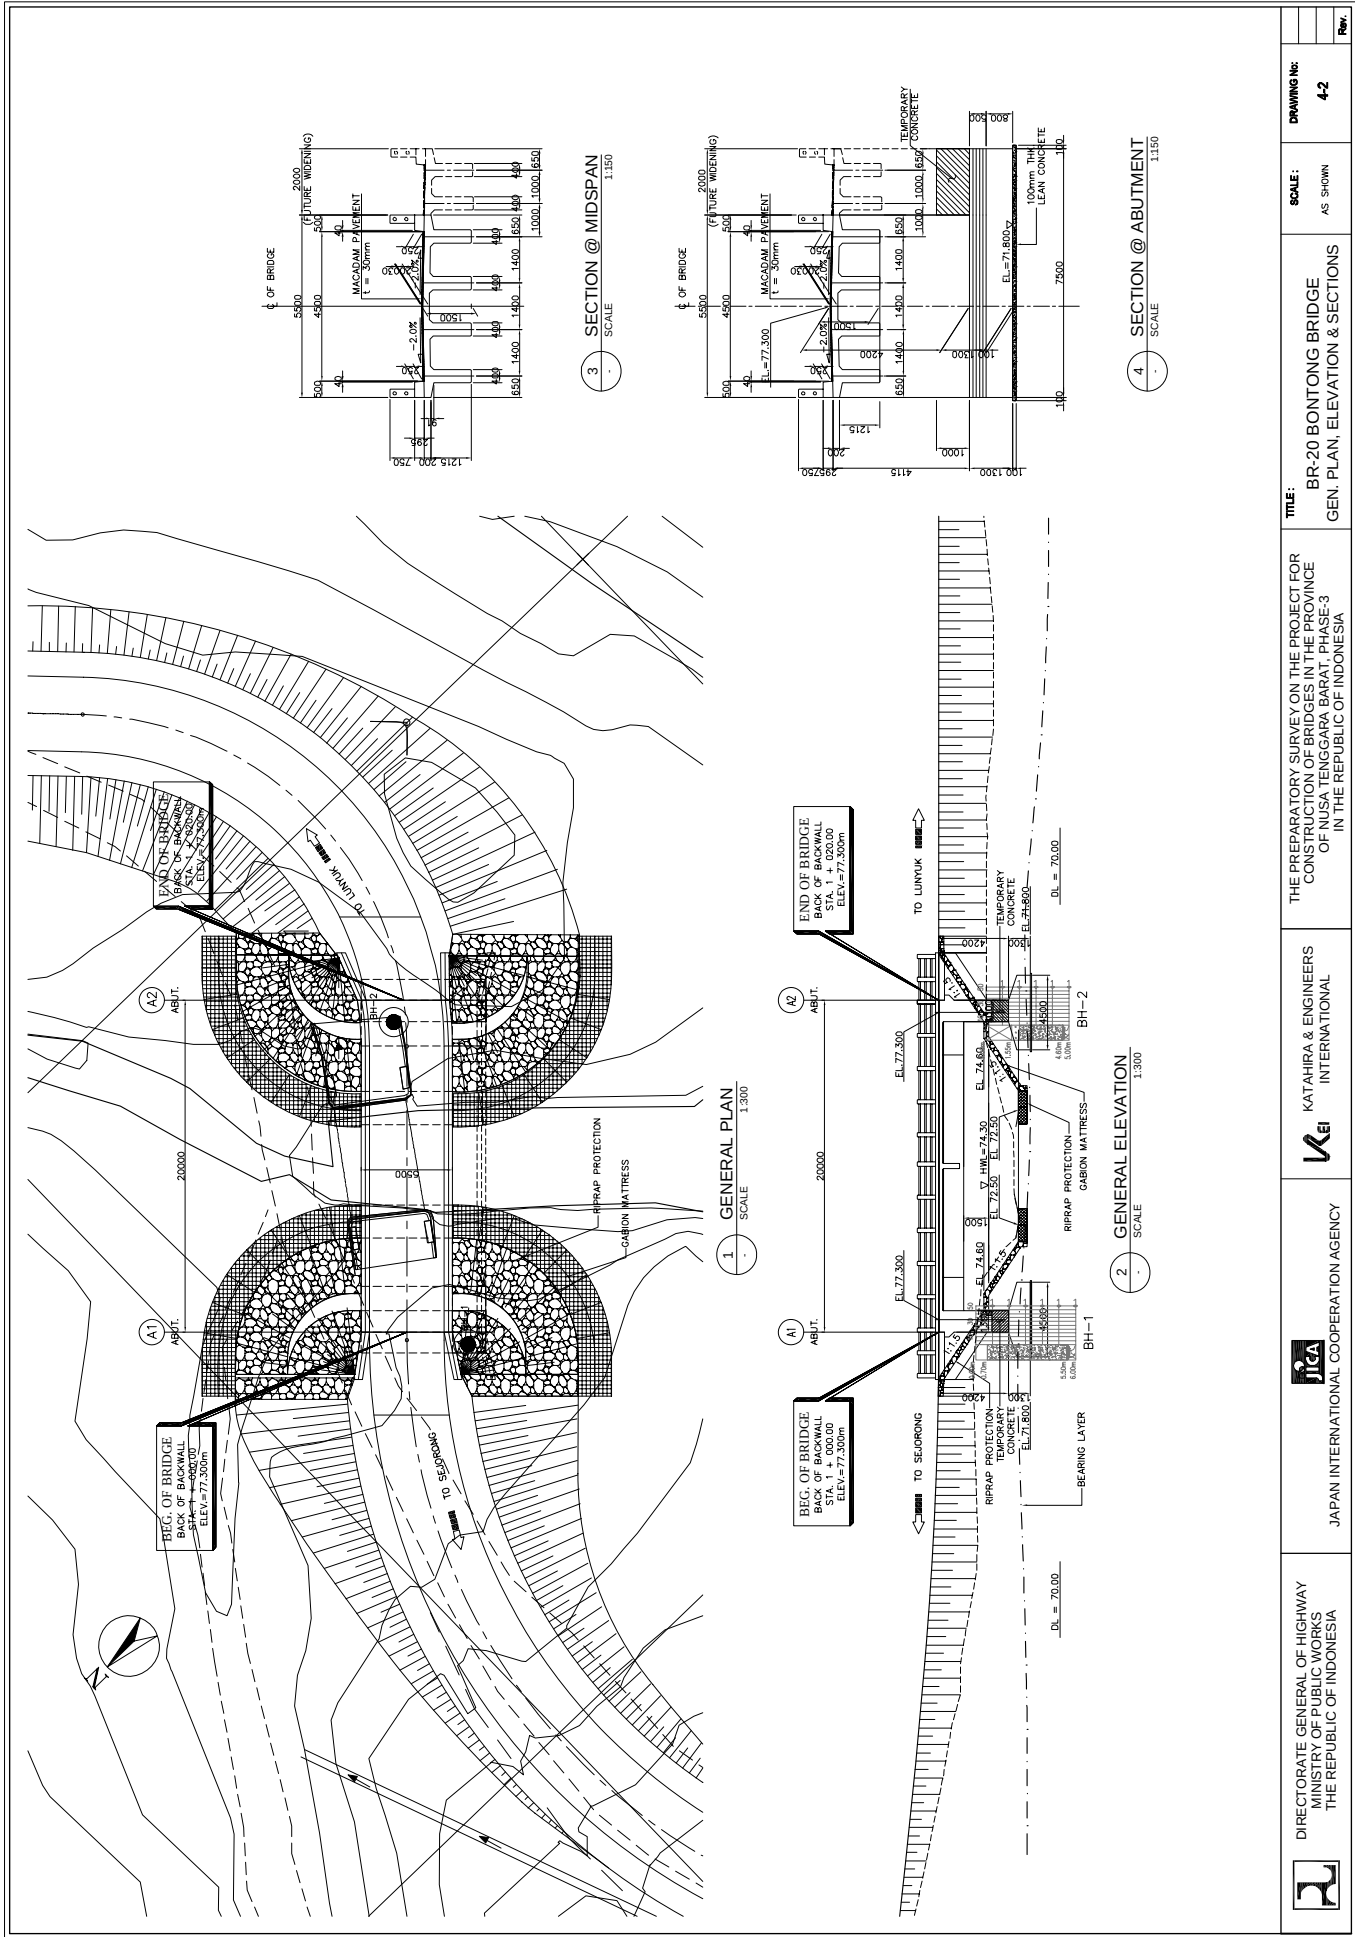

DIRECTORATE GENERAL OF HIGHWAY
 MINISTRY OF PUBLIC WORKS
 THE REPUBLIC OF INDONESIA



JAPAN INTERNATIONAL COOPERATION AGENCY



KATAHIRA & ENGINEERS
 INTERNATIONAL


THE PREPARATORY SURVEY ON THE PROJECT FOR
 CONSTRUCTION OF BRIDGES IN THE PROVINCE
 OF NUSA TENGGARA BARAT, PHASE-3
 IN THE REPUBLIC OF INDONESIA

TITLE:
 BR-20 BONTONG BRIDGE
 GEN. PLAN, ELEVATION & SECTIONS


SCALE:
 AS SHOWN

DRAWING NO:
 4-2


Rev.

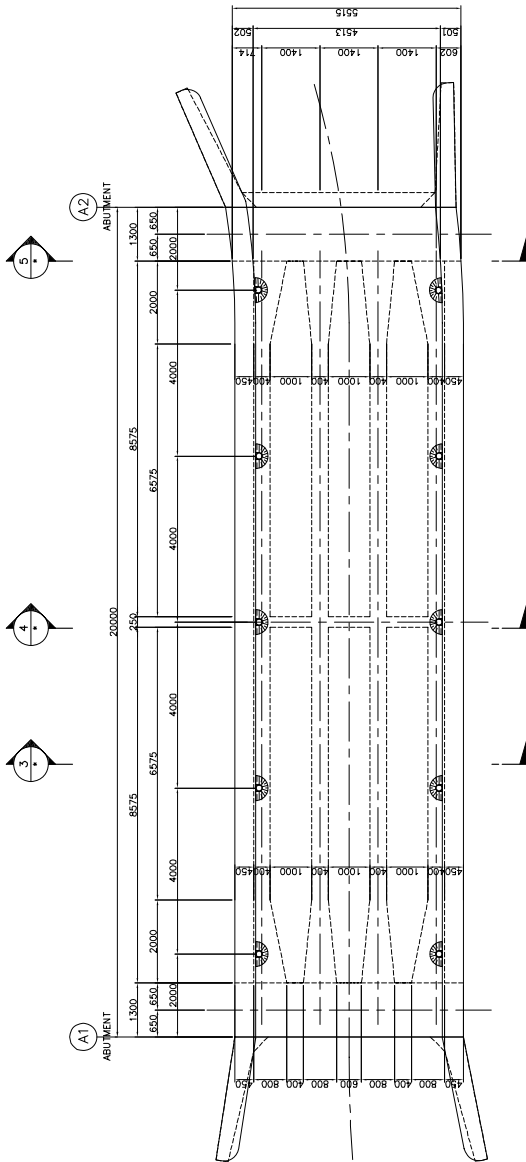


1 PLAN
SCALE 1:60

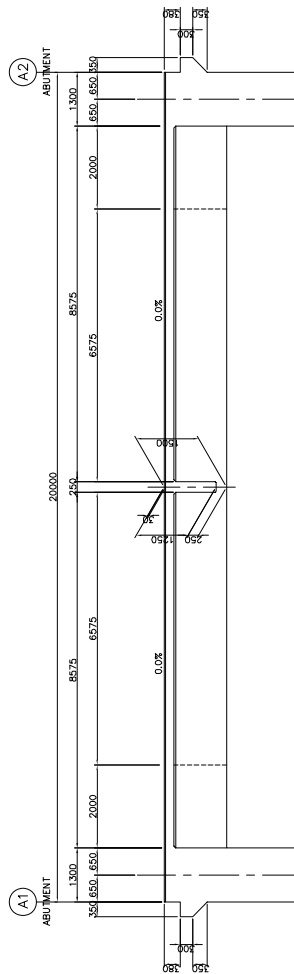


2 ELEVATION
SCALE 1:60

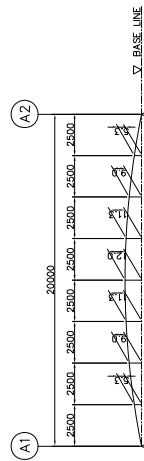


6 CAMBER DIAGRAM
SCALE 1:60

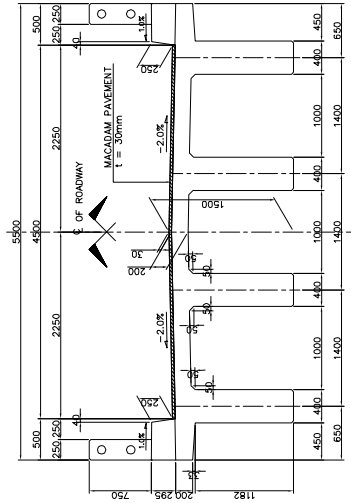

3 SECTION
SCALE 1:30

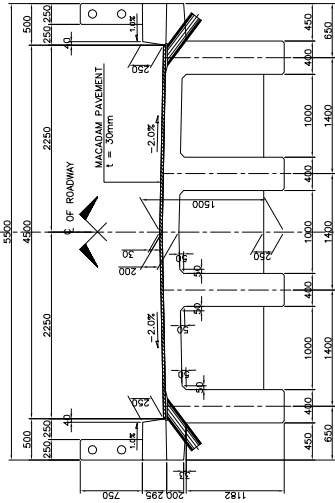

4 SECTION
SCALE 1:30

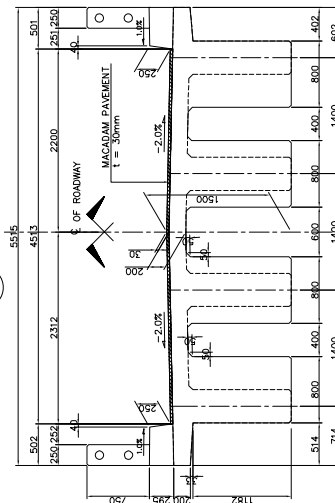

5 SECTION
SCALE 1:30



DIRECTORATE GENERAL OF HIGHWAY
MINISTRY OF PUBLIC WORKS
THE REPUBLIC OF INDONESIA



JAPAN INTERNATIONAL COOPERATION AGENCY



KATAHIRA & ENGINEERS
INTERNATIONAL





THE PREPARATORY SURVEY ON THE PROJECT FOR
CONSTRUCTION OF BRIDGES IN THE PROVINCE
OF NUSA TENGGARA BARAT, PHASE-3
IN THE REPUBLIC OF INDONESIA


TITLE: BR-20 BONTONG BRIDGE
SUPERSTRUCTURE STRUCTURAL
DIMENSION










SCALE:
AS SHOWN

DRAWING No:
4-3

Rev.

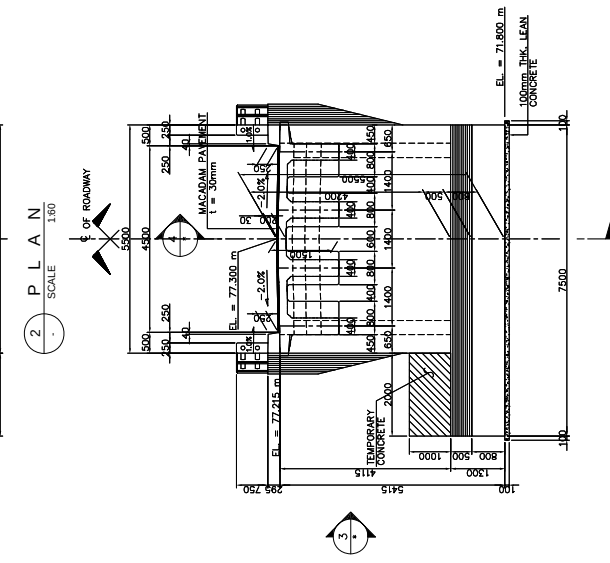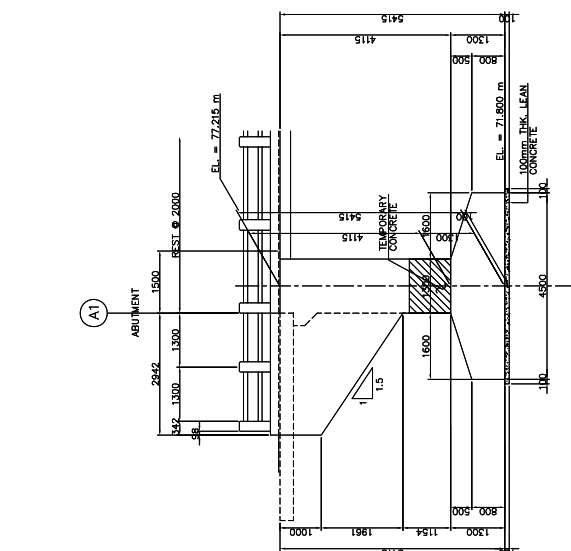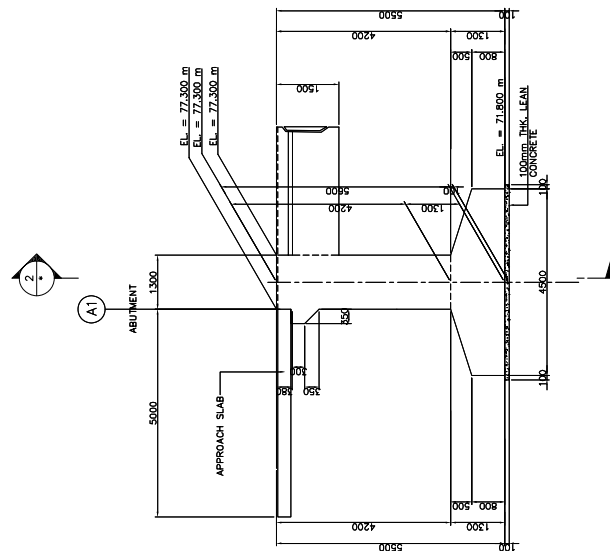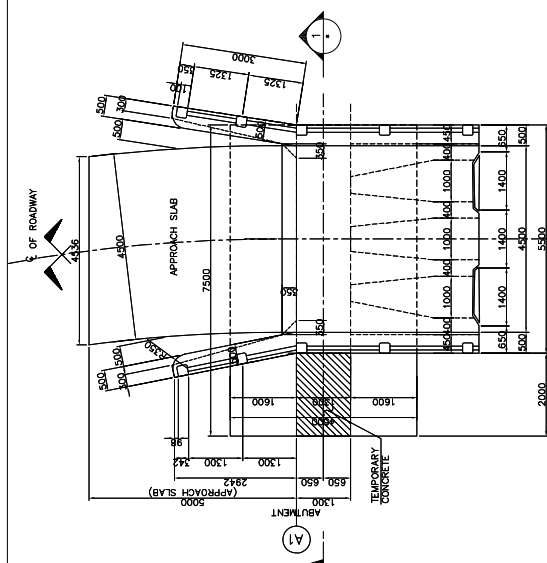


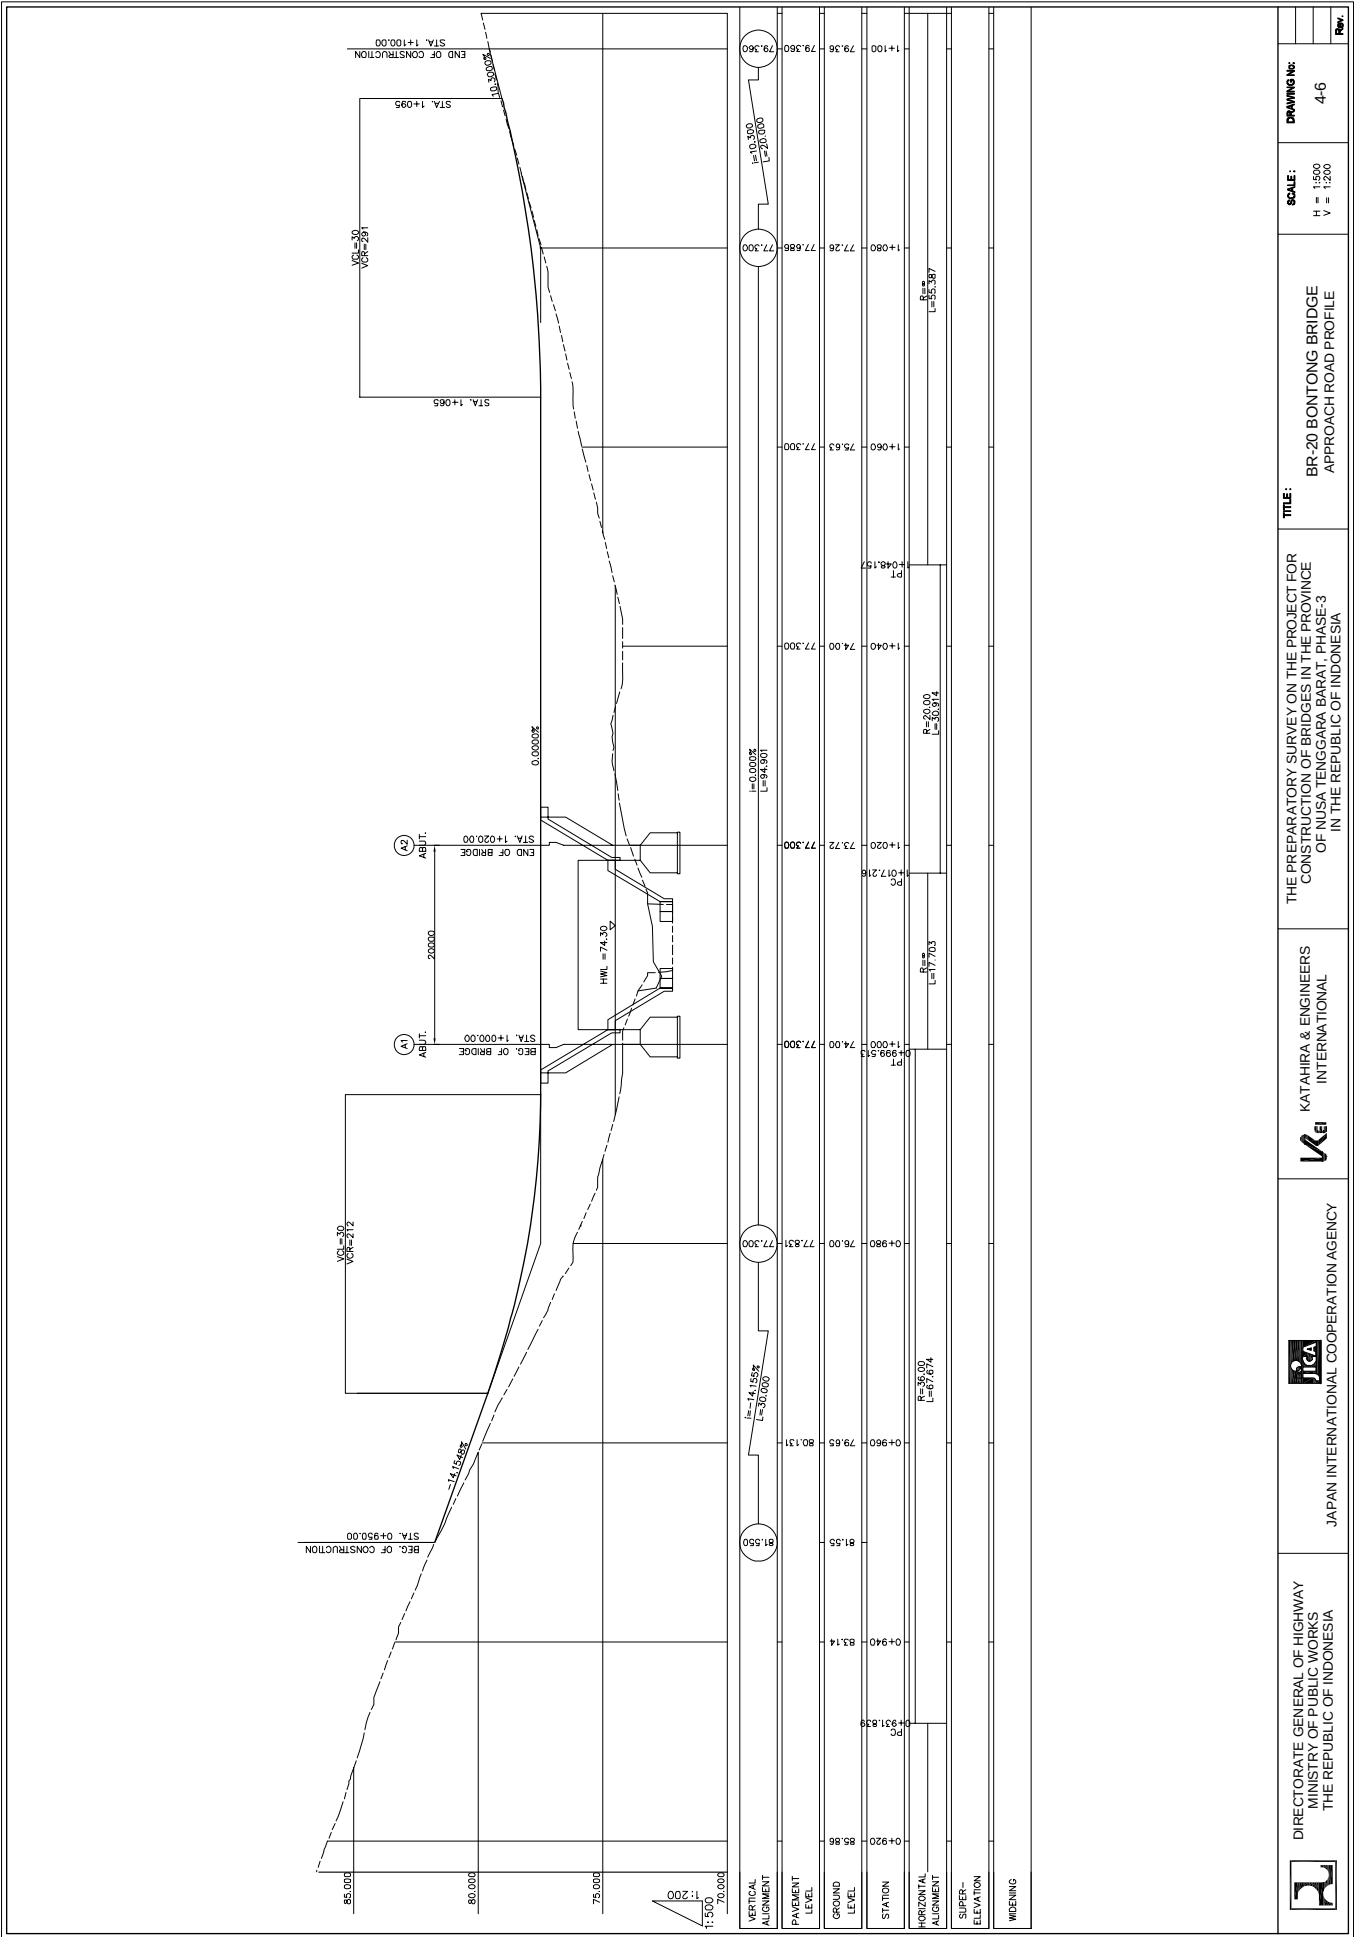

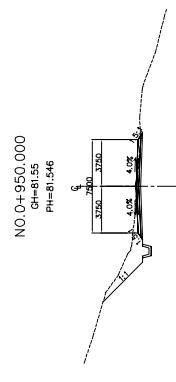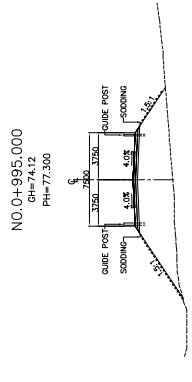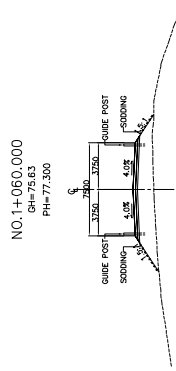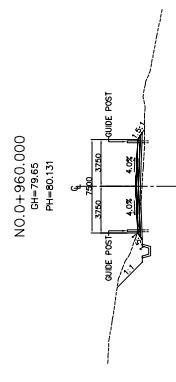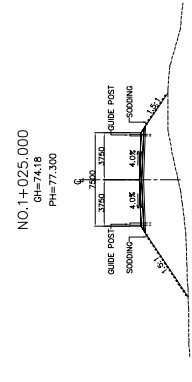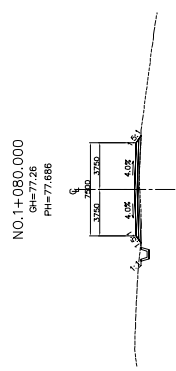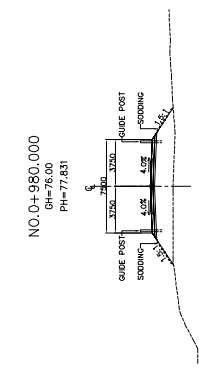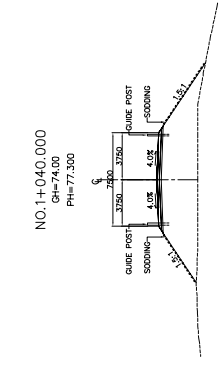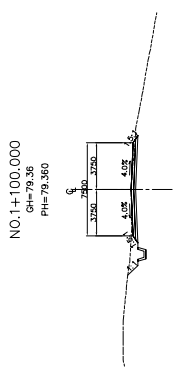

			THE PREPARATORY SURVEY ON THE PROJECT FOR CONSTRUCTION OF BRIDGES IN THE PROVINCE OF NUSA TENGGARA BARAT - PHASE-3 IN THE REPUBLIC OF INDONESIA	TITLE:	SCALE:	DRAWING NO:	Rev.

5. BR-22 BLENGKON BRIDGE

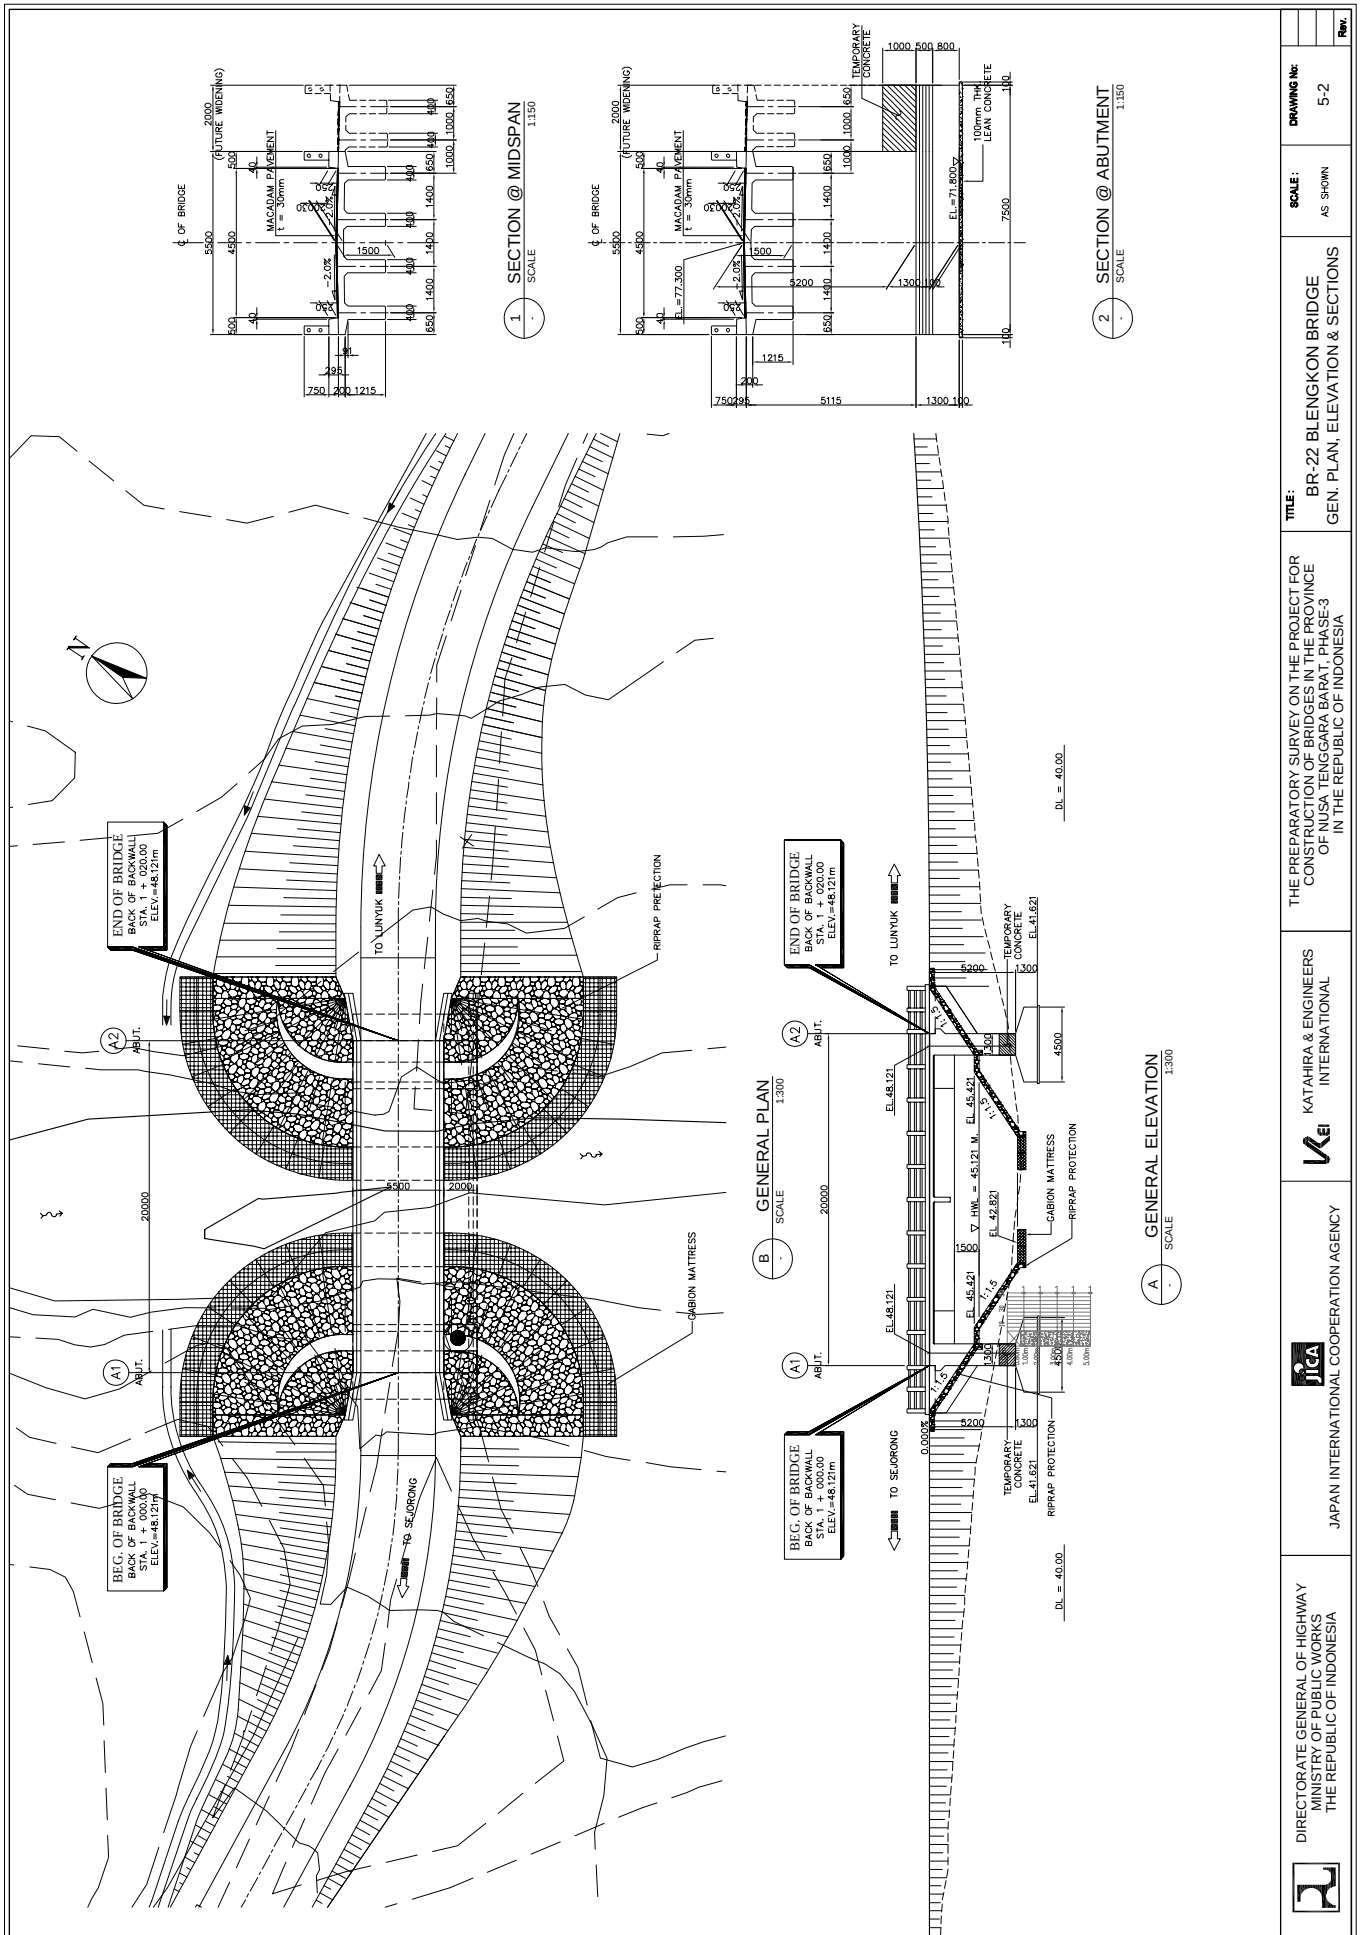

DIRECTORATE GENERAL OF HIGHWAY
 MINISTRY OF PUBLIC WORKS
 THE REPUBLIC OF INDONESIA



JAPAN INTERNATIONAL COOPERATION AGENCY



KATAHIRA & ENGINEERS
 INTERNATIONAL


THE PREPARATORY SURVEY ON THE PROJECT FOR
 CONSTRUCTION OF BRIDGES IN THE PROVINCE
 OF NUSA TENGGARA BARAT, PHASE-3
 IN THE REPUBLIC OF INDONESIA

TITLE:
 BR-22 BLENGKON BRIDGE
 GEN. PLAN, ELEVATION & SECTIONS


SCALE:
 AS SHOWN

DRAWING No:
 5-2


Rev.

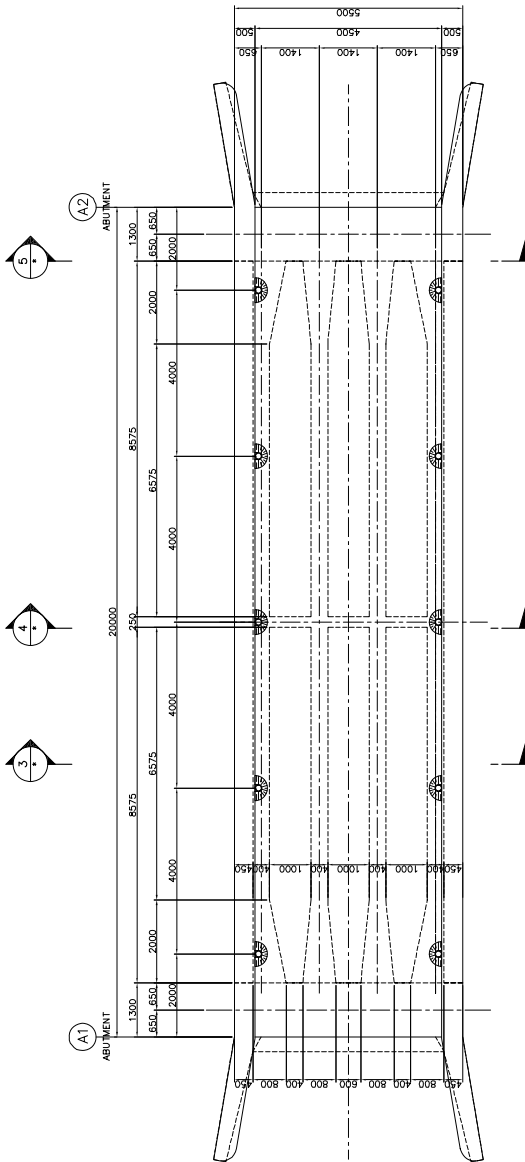


1. PLAN
SCALE 1:60

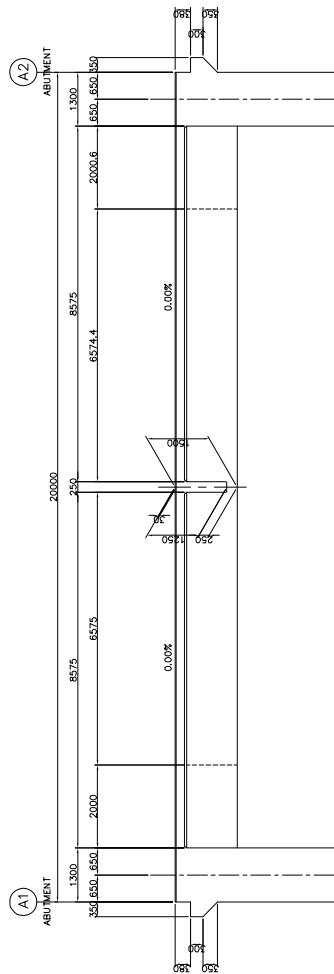


2. ELEVATION
SCALE 1:60

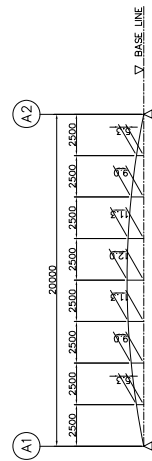


6. CAMBER DIAGRAM
SCALE 1:60

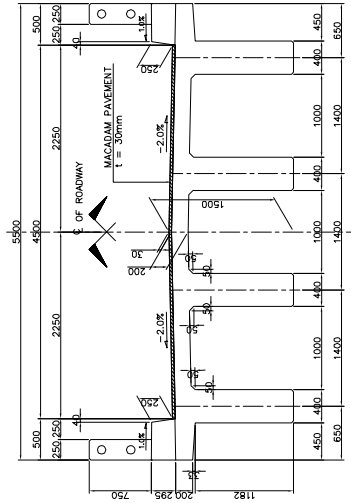

3. SECTION
SCALE 1:30

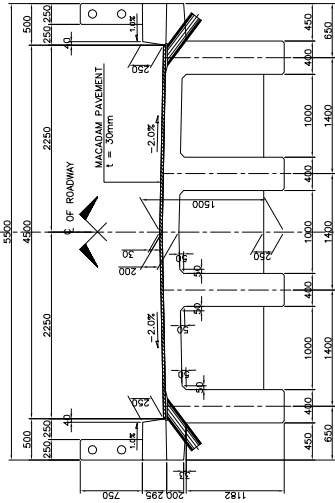

4. SECTION
SCALE 1:30

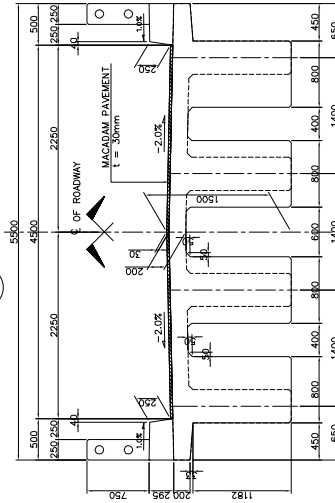

5. SECTION
SCALE 1:30



DIRECTORATE GENERAL OF HIGHWAY
MINISTRY OF PUBLIC WORKS
THE REPUBLIC OF INDONESIA



JAPAN INTERNATIONAL COOPERATION AGENCY



KATAHIRA & ENGINEERS
INTERNATIONAL

THE PREPARATORY SURVEY ON THE PROJECT FOR
CONSTRUCTION OF BRIDGES IN THE PROVINCE
OF NUSA TENGGARA BARAT, PHASE-3
IN THE REPUBLIC OF INDONESIA


TITLE: BR-22 BLENGKON BRIDGE
SUPERSTRUCTURE STRUCTURAL
DIMENSION









SCALE:
AS SHOWN

DRAWING No:
5-3

Rev.

 DIRECTORATE GENERAL OF HIGHWAY MINISTRY OF PUBLIC WORKS THE REPUBLIC OF INDONESIA	 JICA JAPAN INTERNATIONAL COOPERATION AGENCY	 KATAHIRA & ENGINEERS INTERNATIONAL	THE PREPARATORY SURVEY ON THE PROJECT FOR CONSTRUCTION OF BRIDGES IN THE PROVINCE OF NUSA TENGGARA BARAT, PHASE-3 IN THE REPUBLIC OF INDONESIA	TITLE: BR-22 BLENKON BRIDGE SUBSTRUCTURE STRUCTURAL DIMENSION (ABUT. A1 AND A2)	SCALE: AS SHOWN	DRAWING No: 5-4
						Rev.

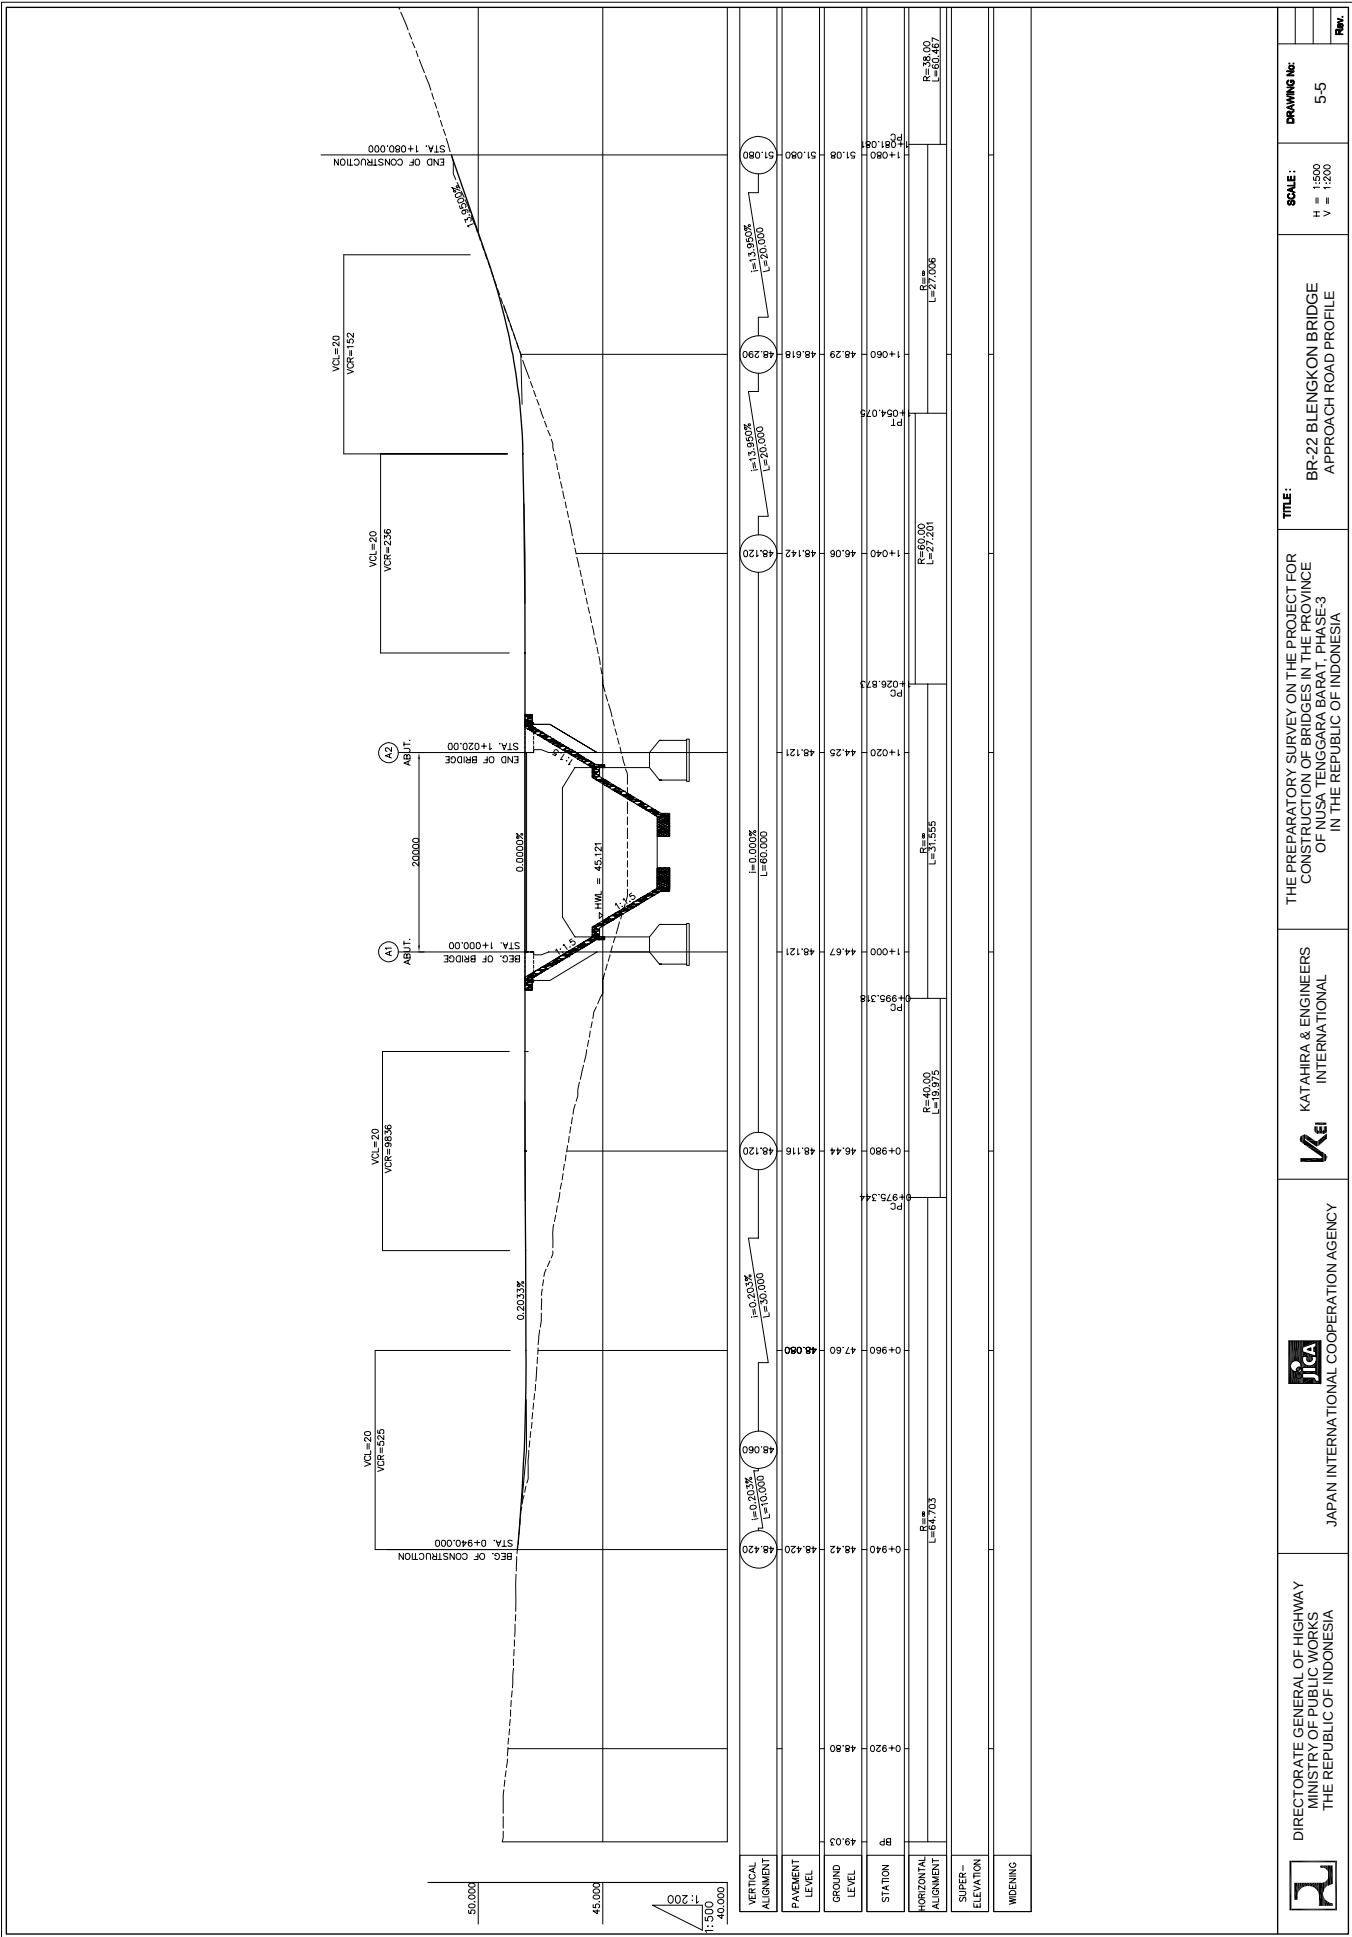

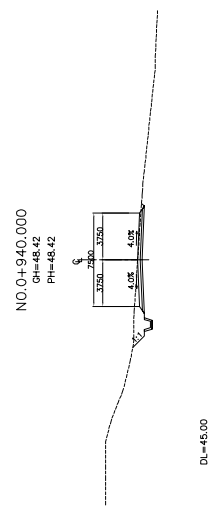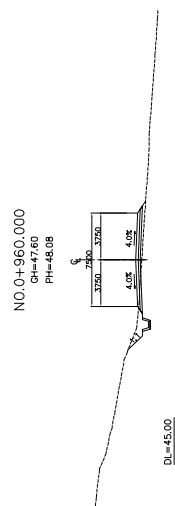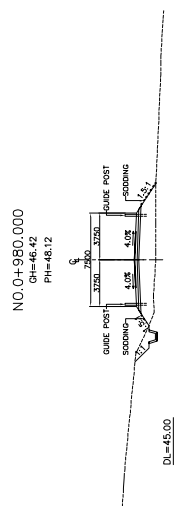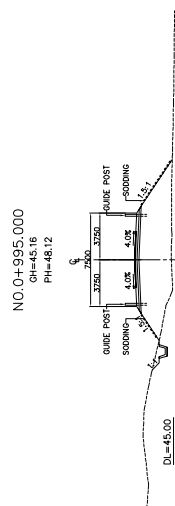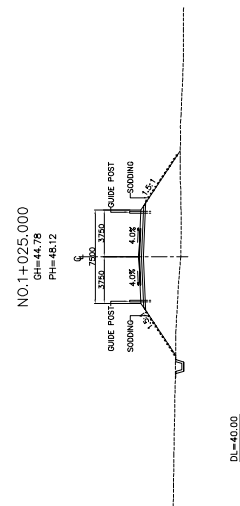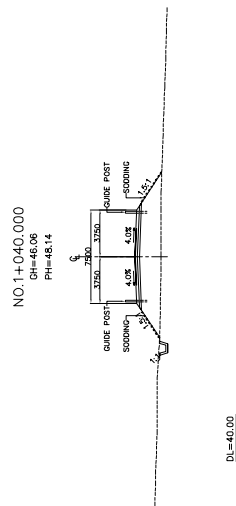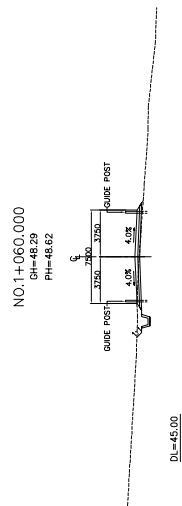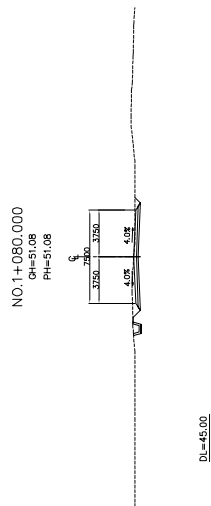

 DIRECTORATE GENERAL OF HIGHWAY MINISTRY OF PUBLIC WORKS THE REPUBLIC OF INDONESIA	 JAPAN INTERNATIONAL COOPERATION AGENCY	 KAHARA & ENGINEERS INTERNATIONAL	THE PREPARATORY SURVEY ON THE PROJECT FOR CONSTRUCTION OF BRIDGES IN THE PROVINCE OF NUSA TENGGARA BARAT, PHASE-3 IN THE REPUBLIC OF INDONESIA	TITLE:	SCALE:	DRAWING NO:
				BR-22 BLENGKON BRIDGE APPROACH ROAD CROSS SECTIONS	1:400	5-6
				Rev.		