




6. BR-27 LAMAR BRIDGE

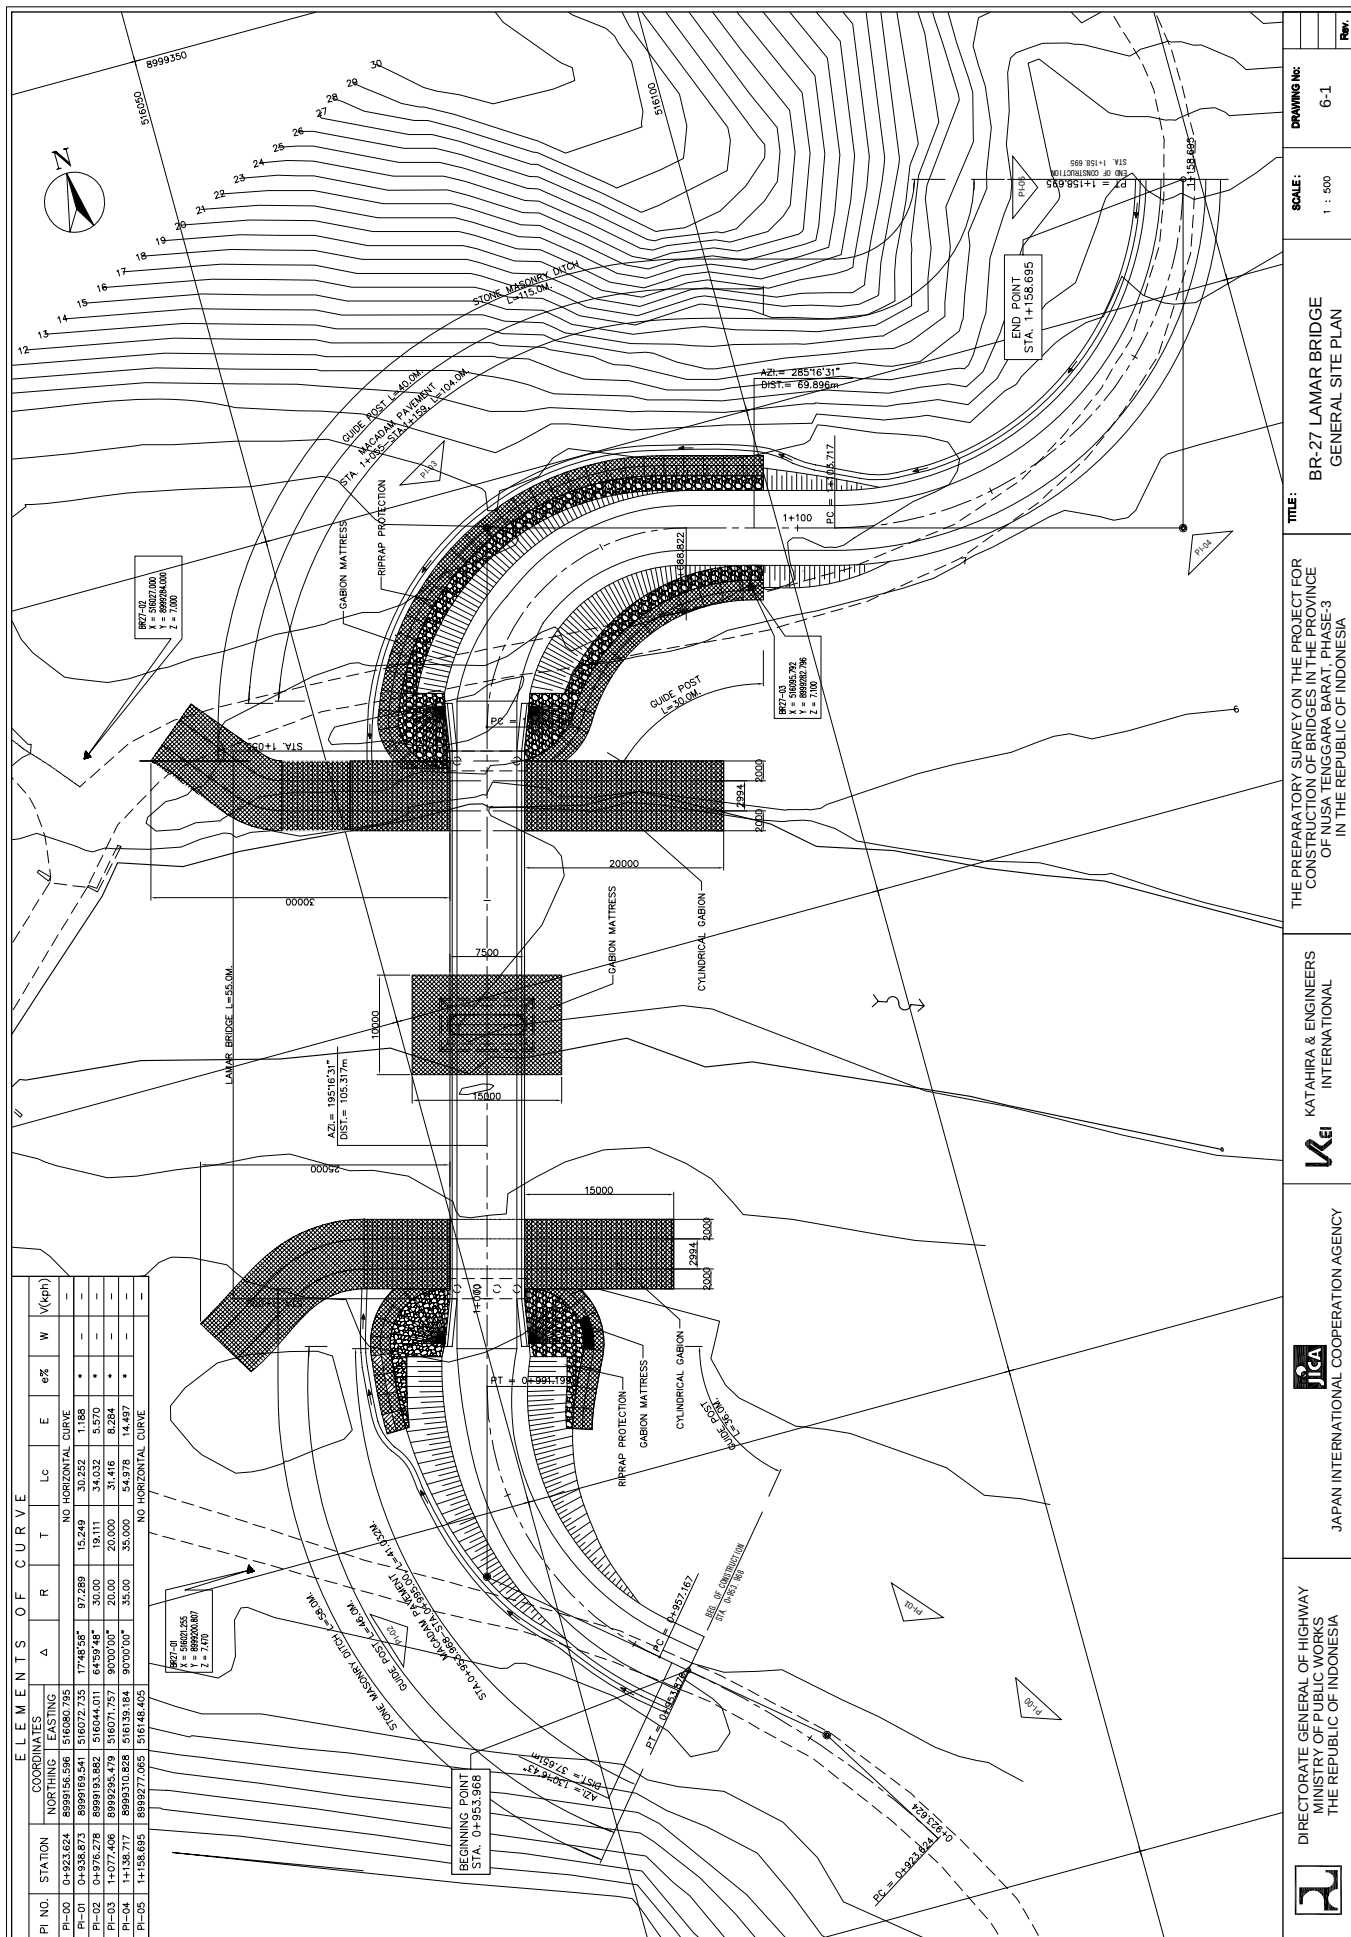

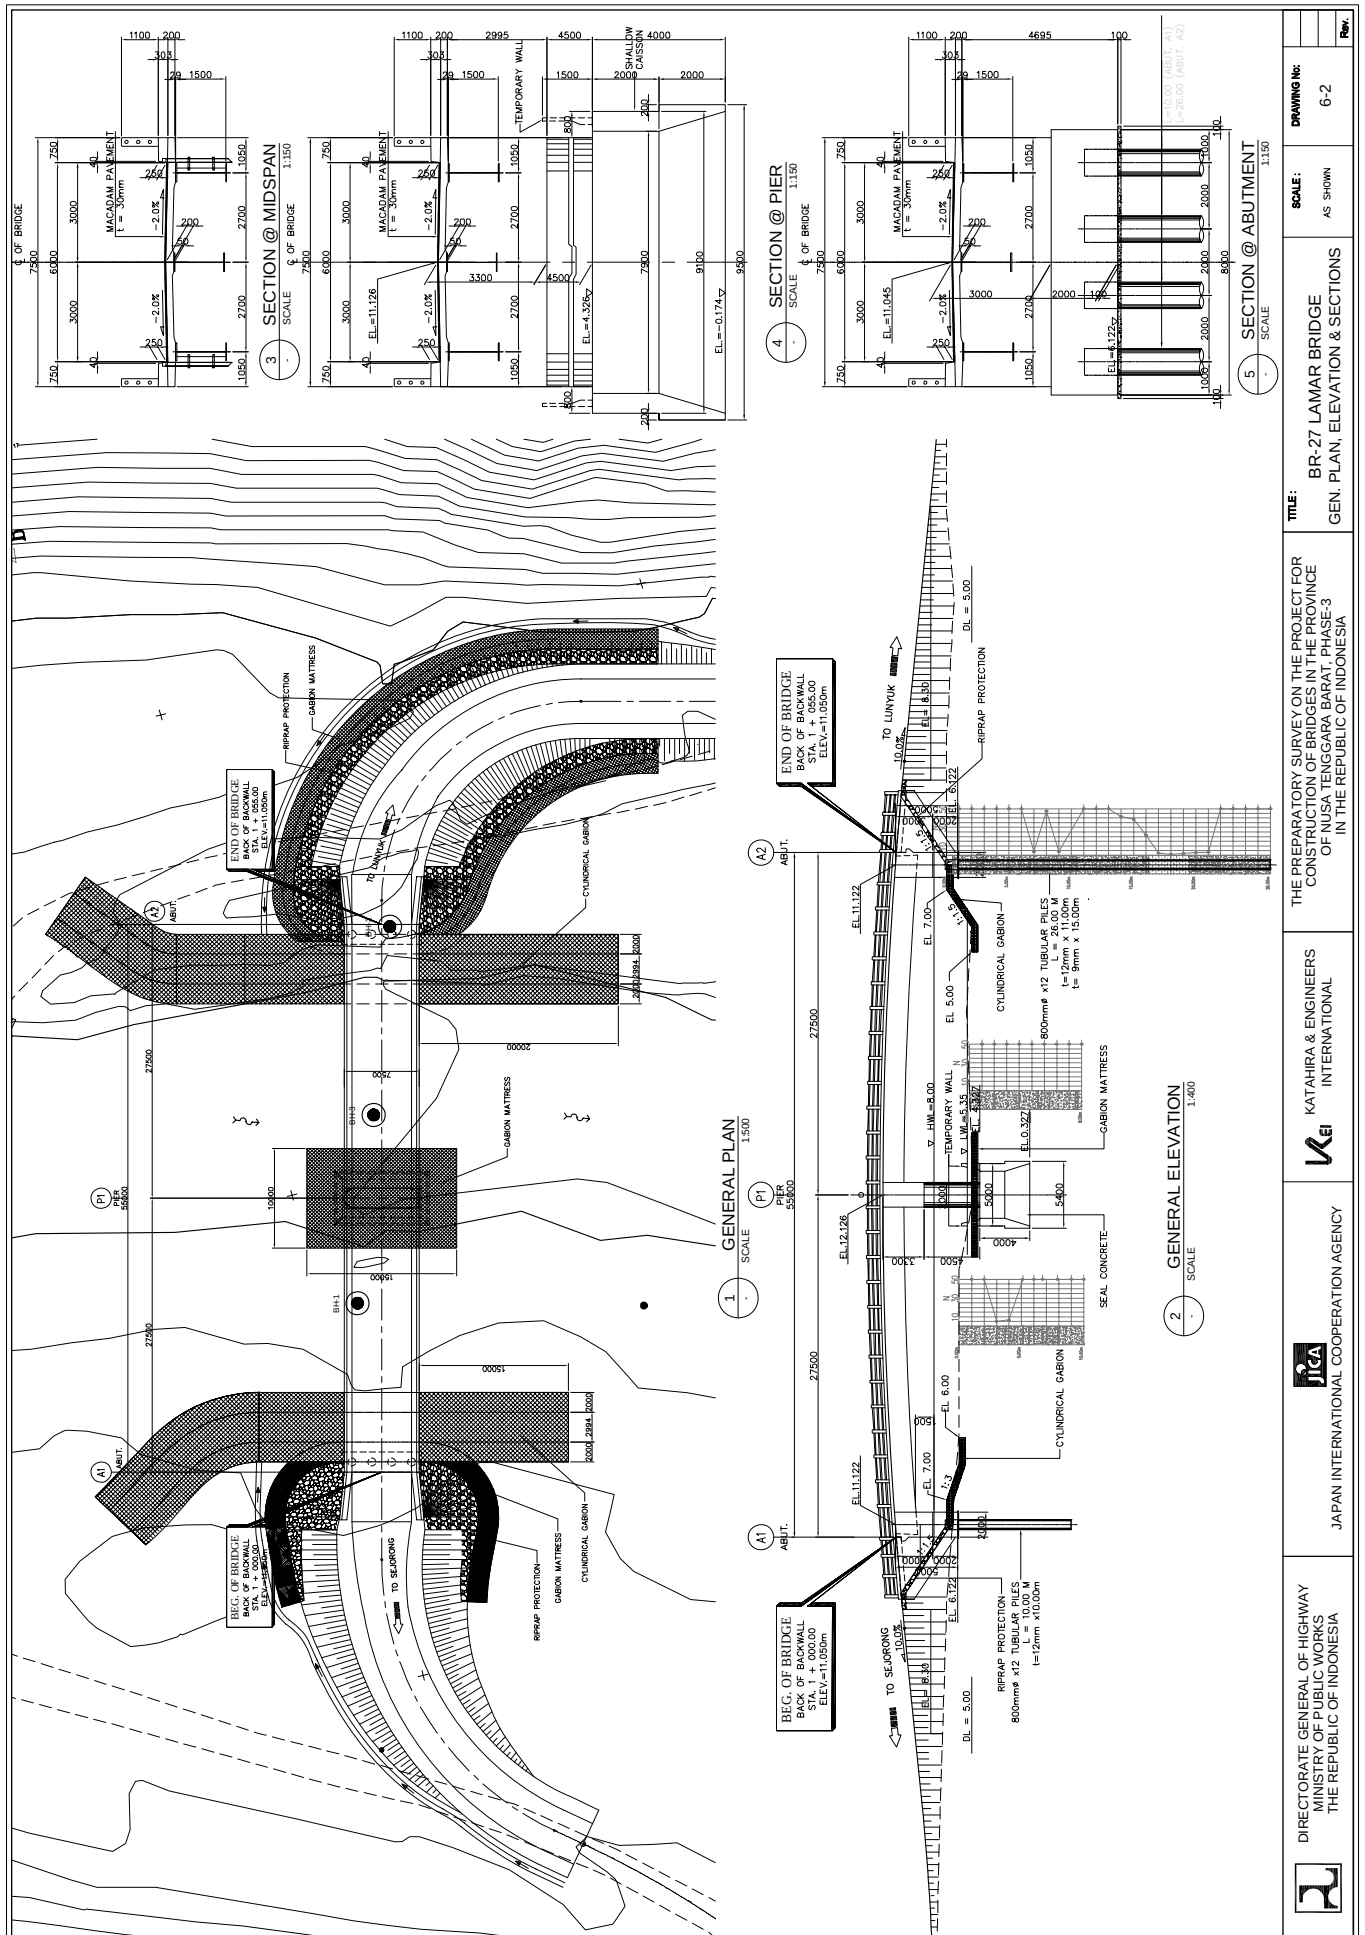


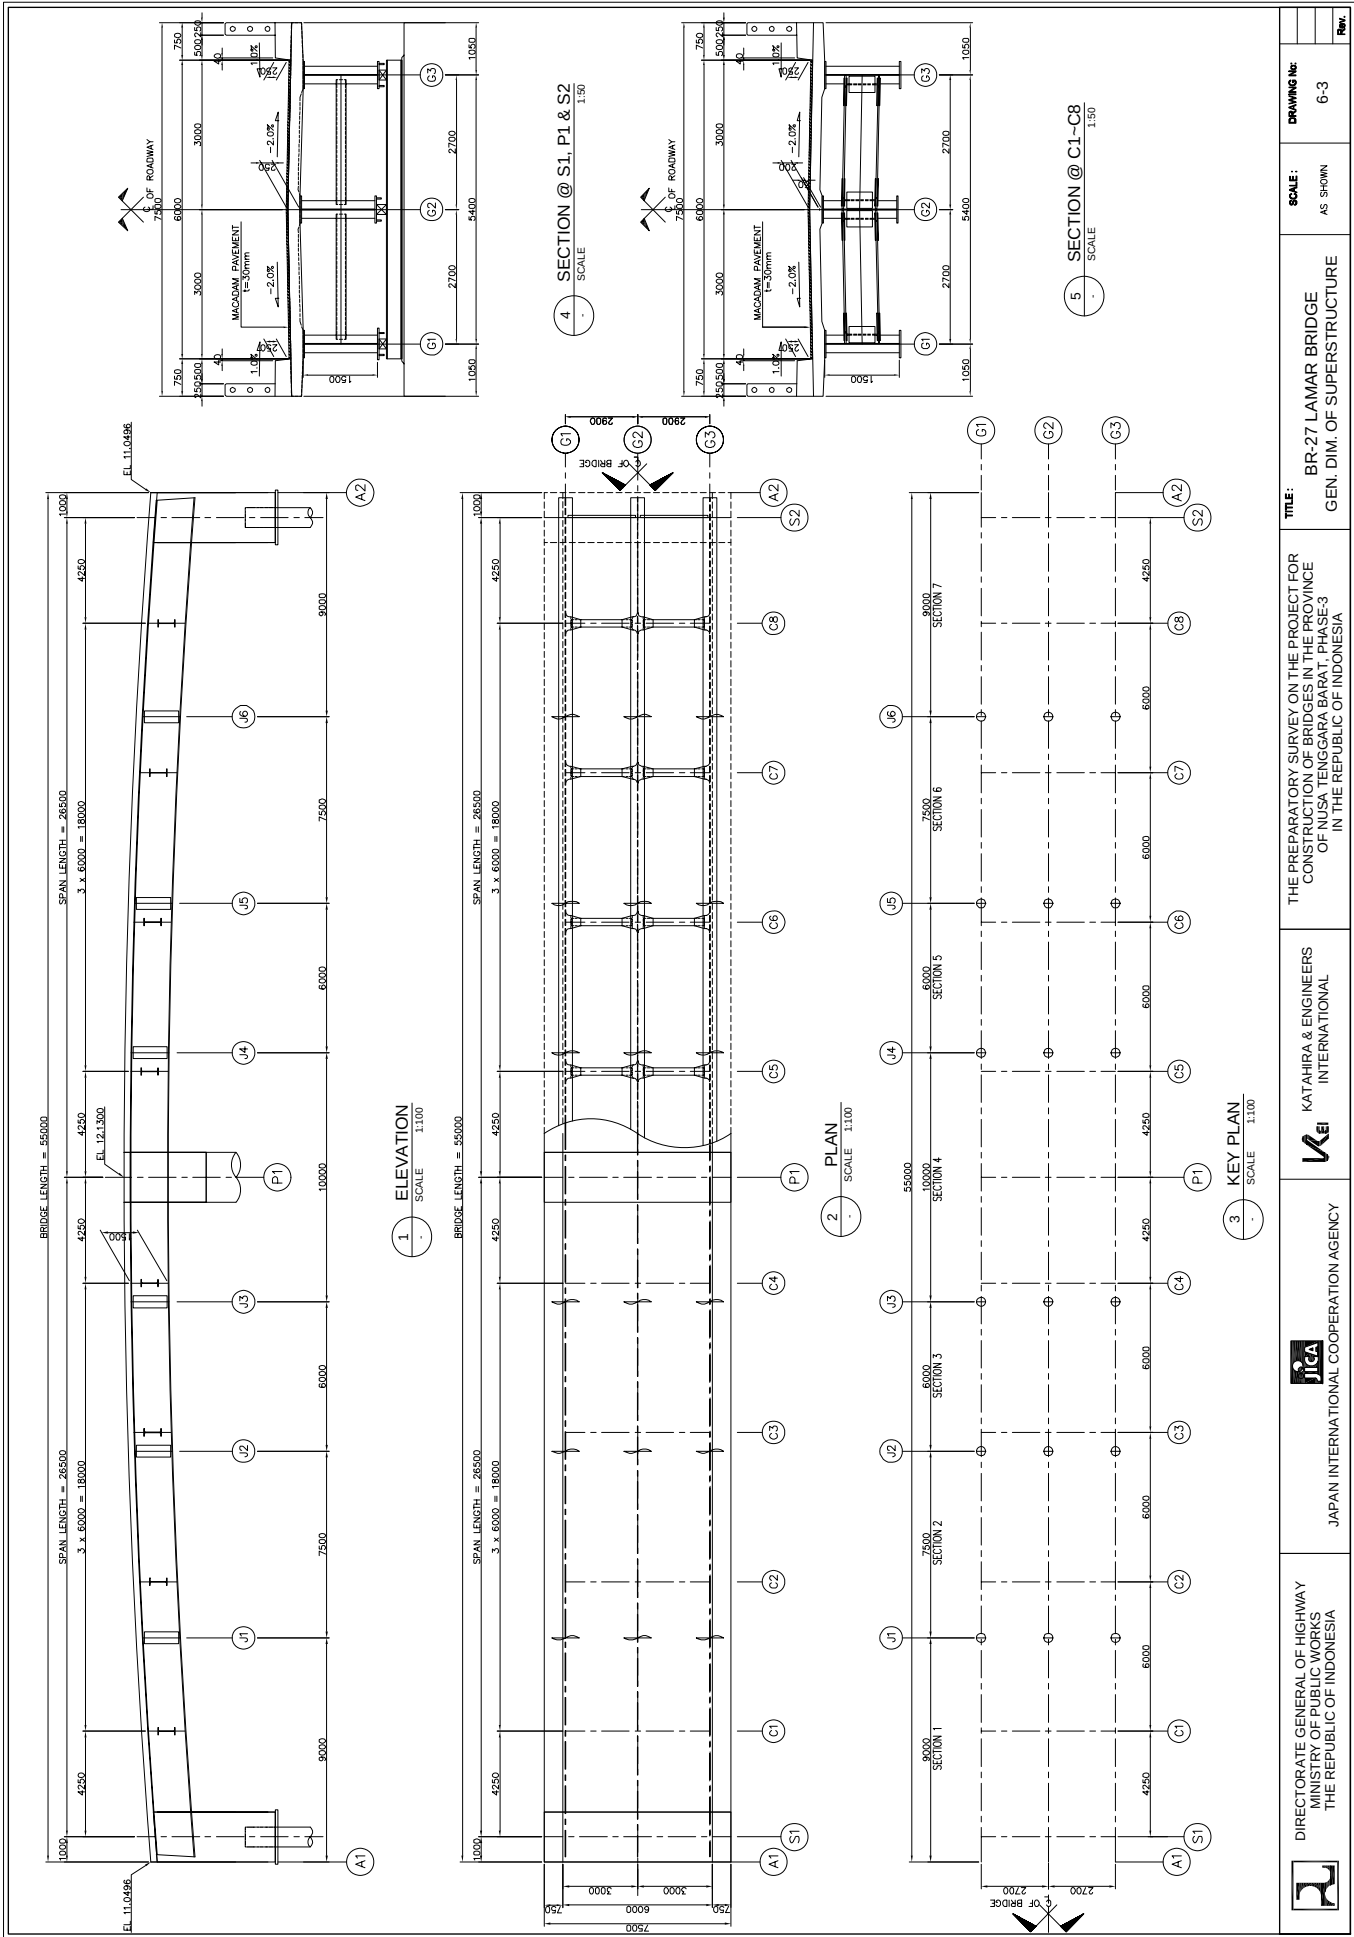


	DIRECTORATE GENERAL OF HIGHWAY MINISTRY OF PUBLIC WORKS THE REPUBLIC OF INDONESIA	JICA JAPAN INTERNATIONAL COOPERATION AGENCY	KATAHIRA & ENGINEERS INTERNATIONAL	THE PREPARATORY SURVEY ON THE PROJECT FOR CONSTRUCTION OF BRIDGES IN THE PROVINCE OF NUSA TENGGARA BARAT, PHASE-3 IN THE REPUBLIC OF INDONESIA	TITLE: BR-27 LAMAR BRIDGE GEN. DIM. OF SUPERSTRUCTURE	SCALE: AS SHOWN	DRAWING No: 6-3	Rev.
--	--	--	---	---	--	----------------------------	----------------------------	-------------

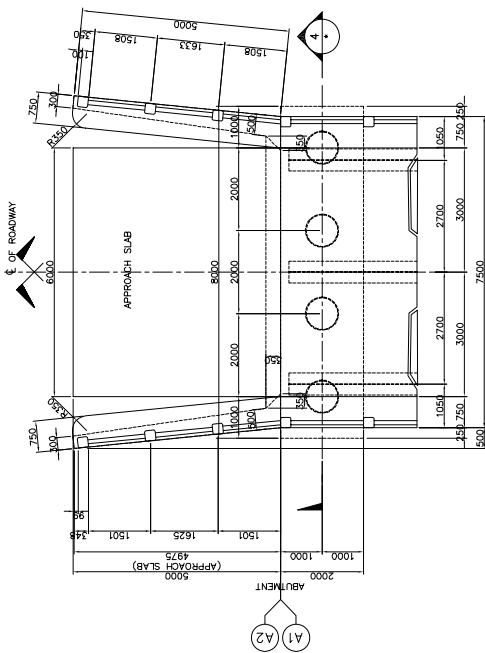


1 PLAN
SCALE 1:100

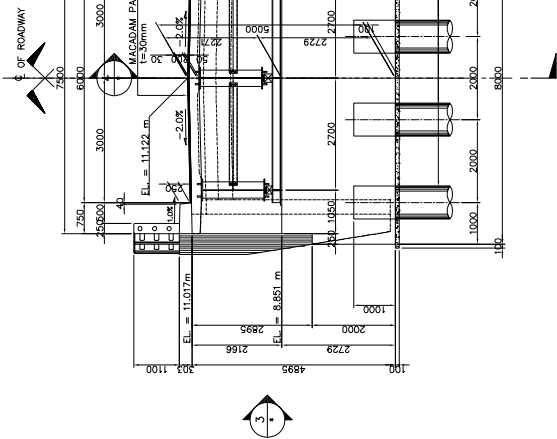

2 ELEVATION
SCALE 1:100

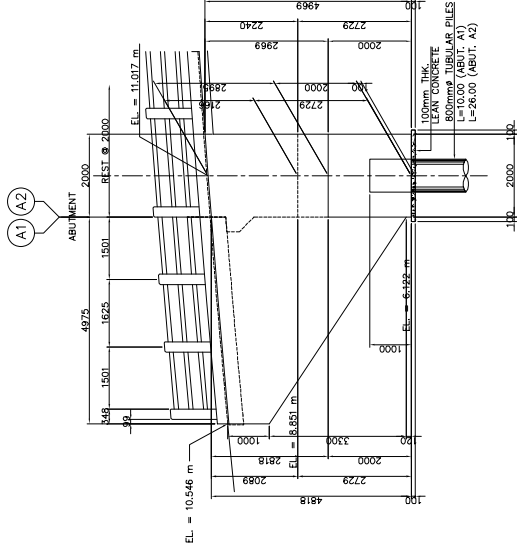

3 ELEVATION
SCALE 1:100

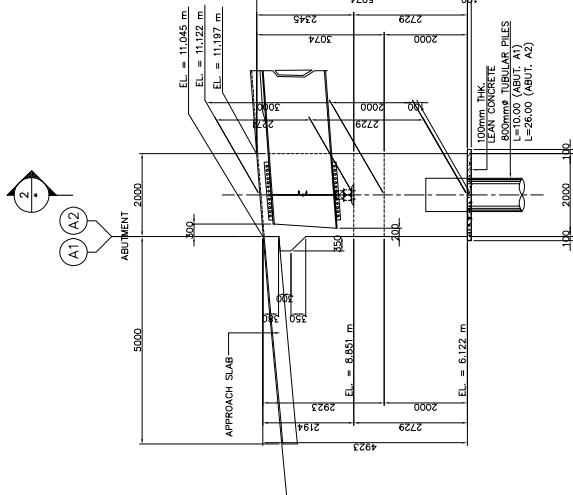

4 ELEVATION
SCALE 1:100



DIRECTORATE GENERAL OF HIGHWAY
MINISTRY OF PUBLIC WORKS
THE REPUBLIC OF INDONESIA



JAPAN INTERNATIONAL COOPERATION AGENCY




KATAHIRA & ENGINEERS
INTERNATIONAL


TITLE: BR-27 LAMAR BRIDGE
SUBSTRUCTURE STRUCTURAL DIMENSION
(ABUTMENT A1 & A2)

SCALE: AS SHOWN


DRAWING NO: 6-4

Rev.

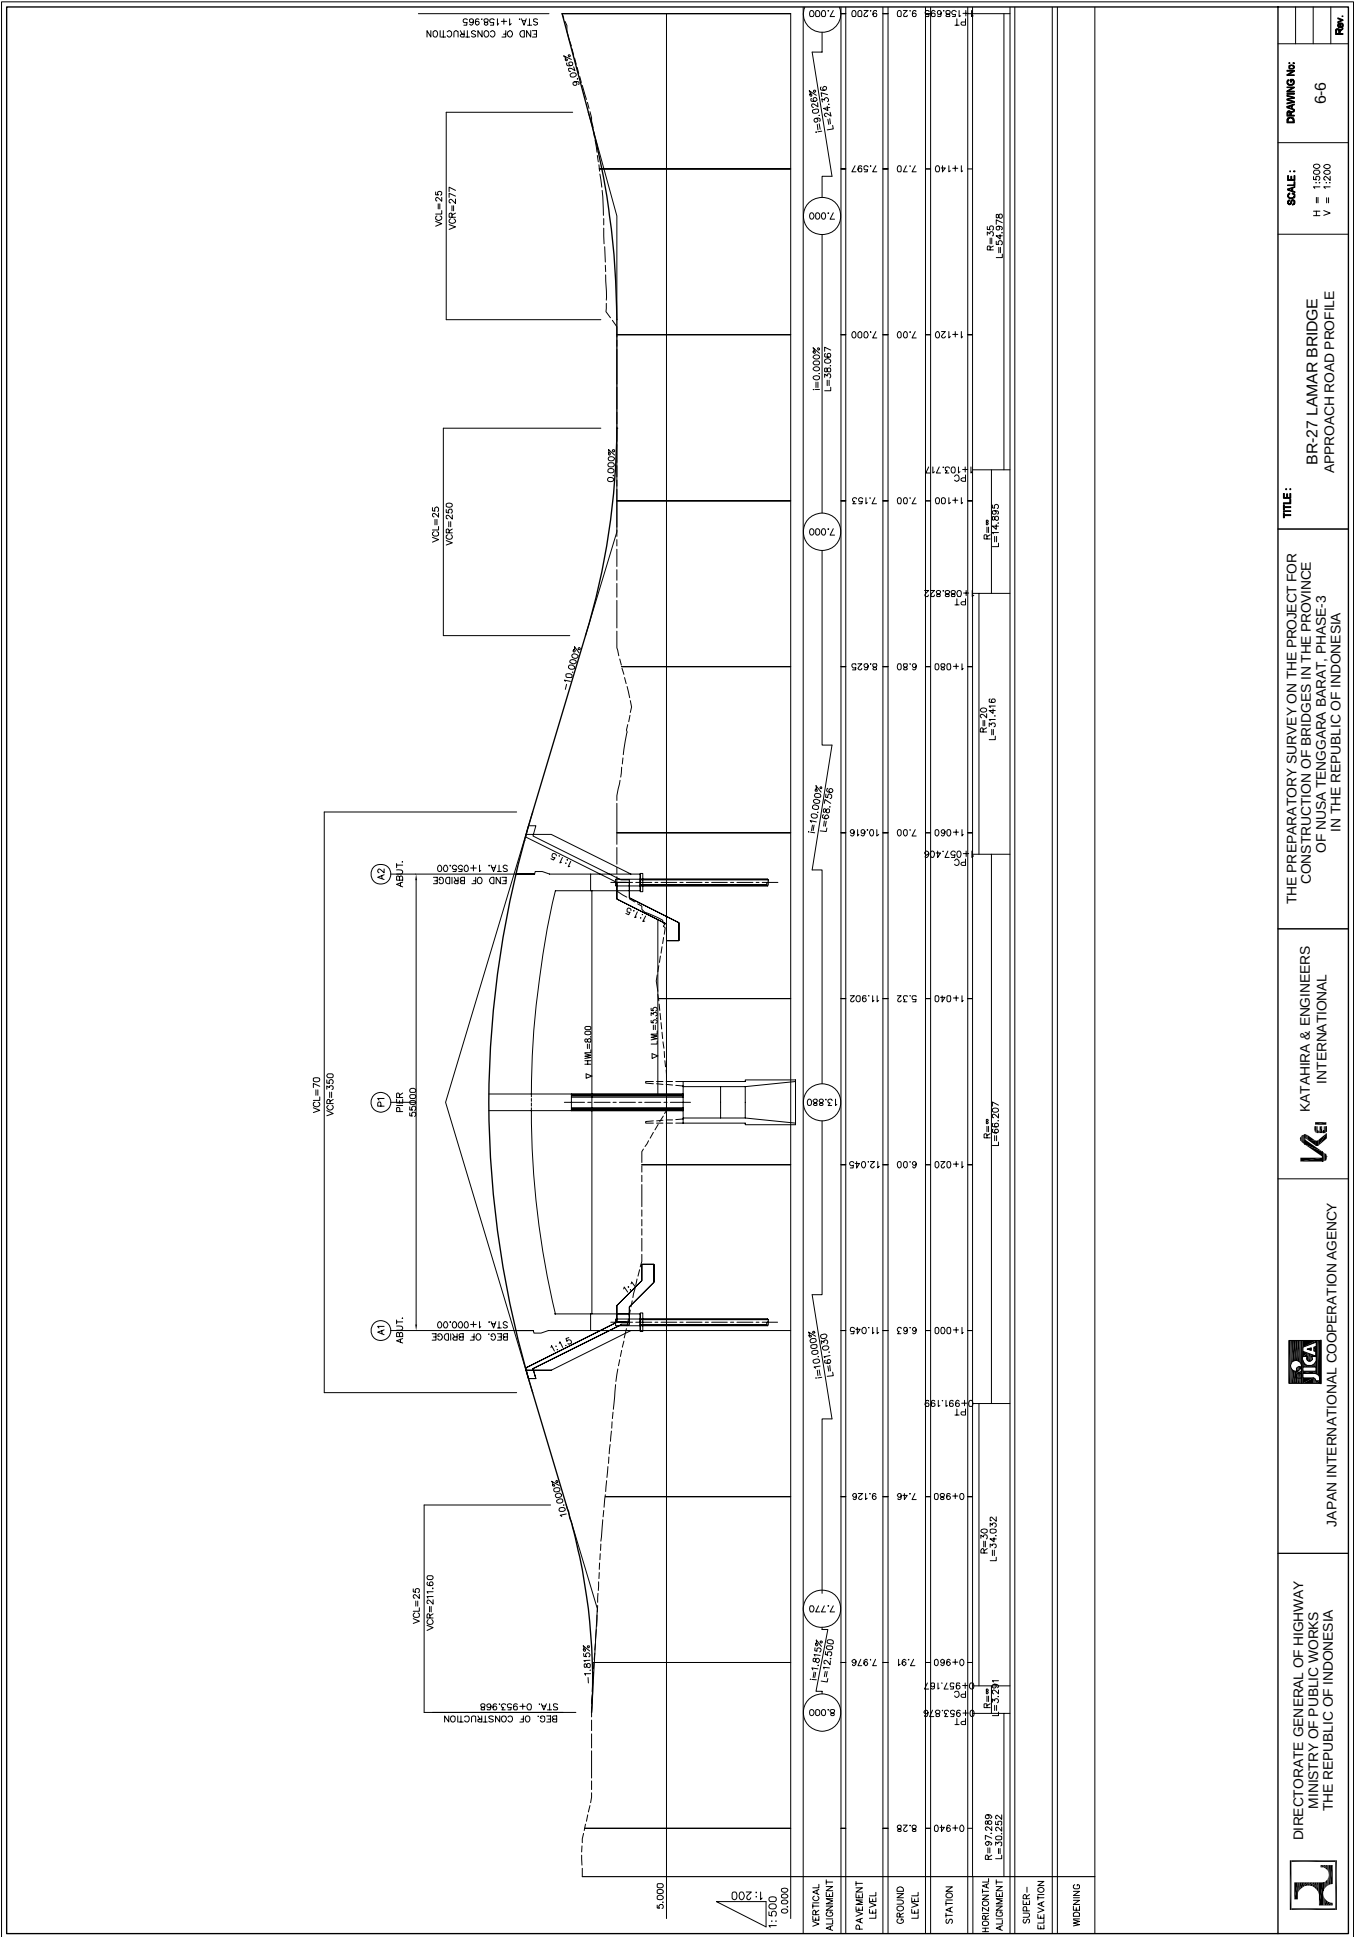


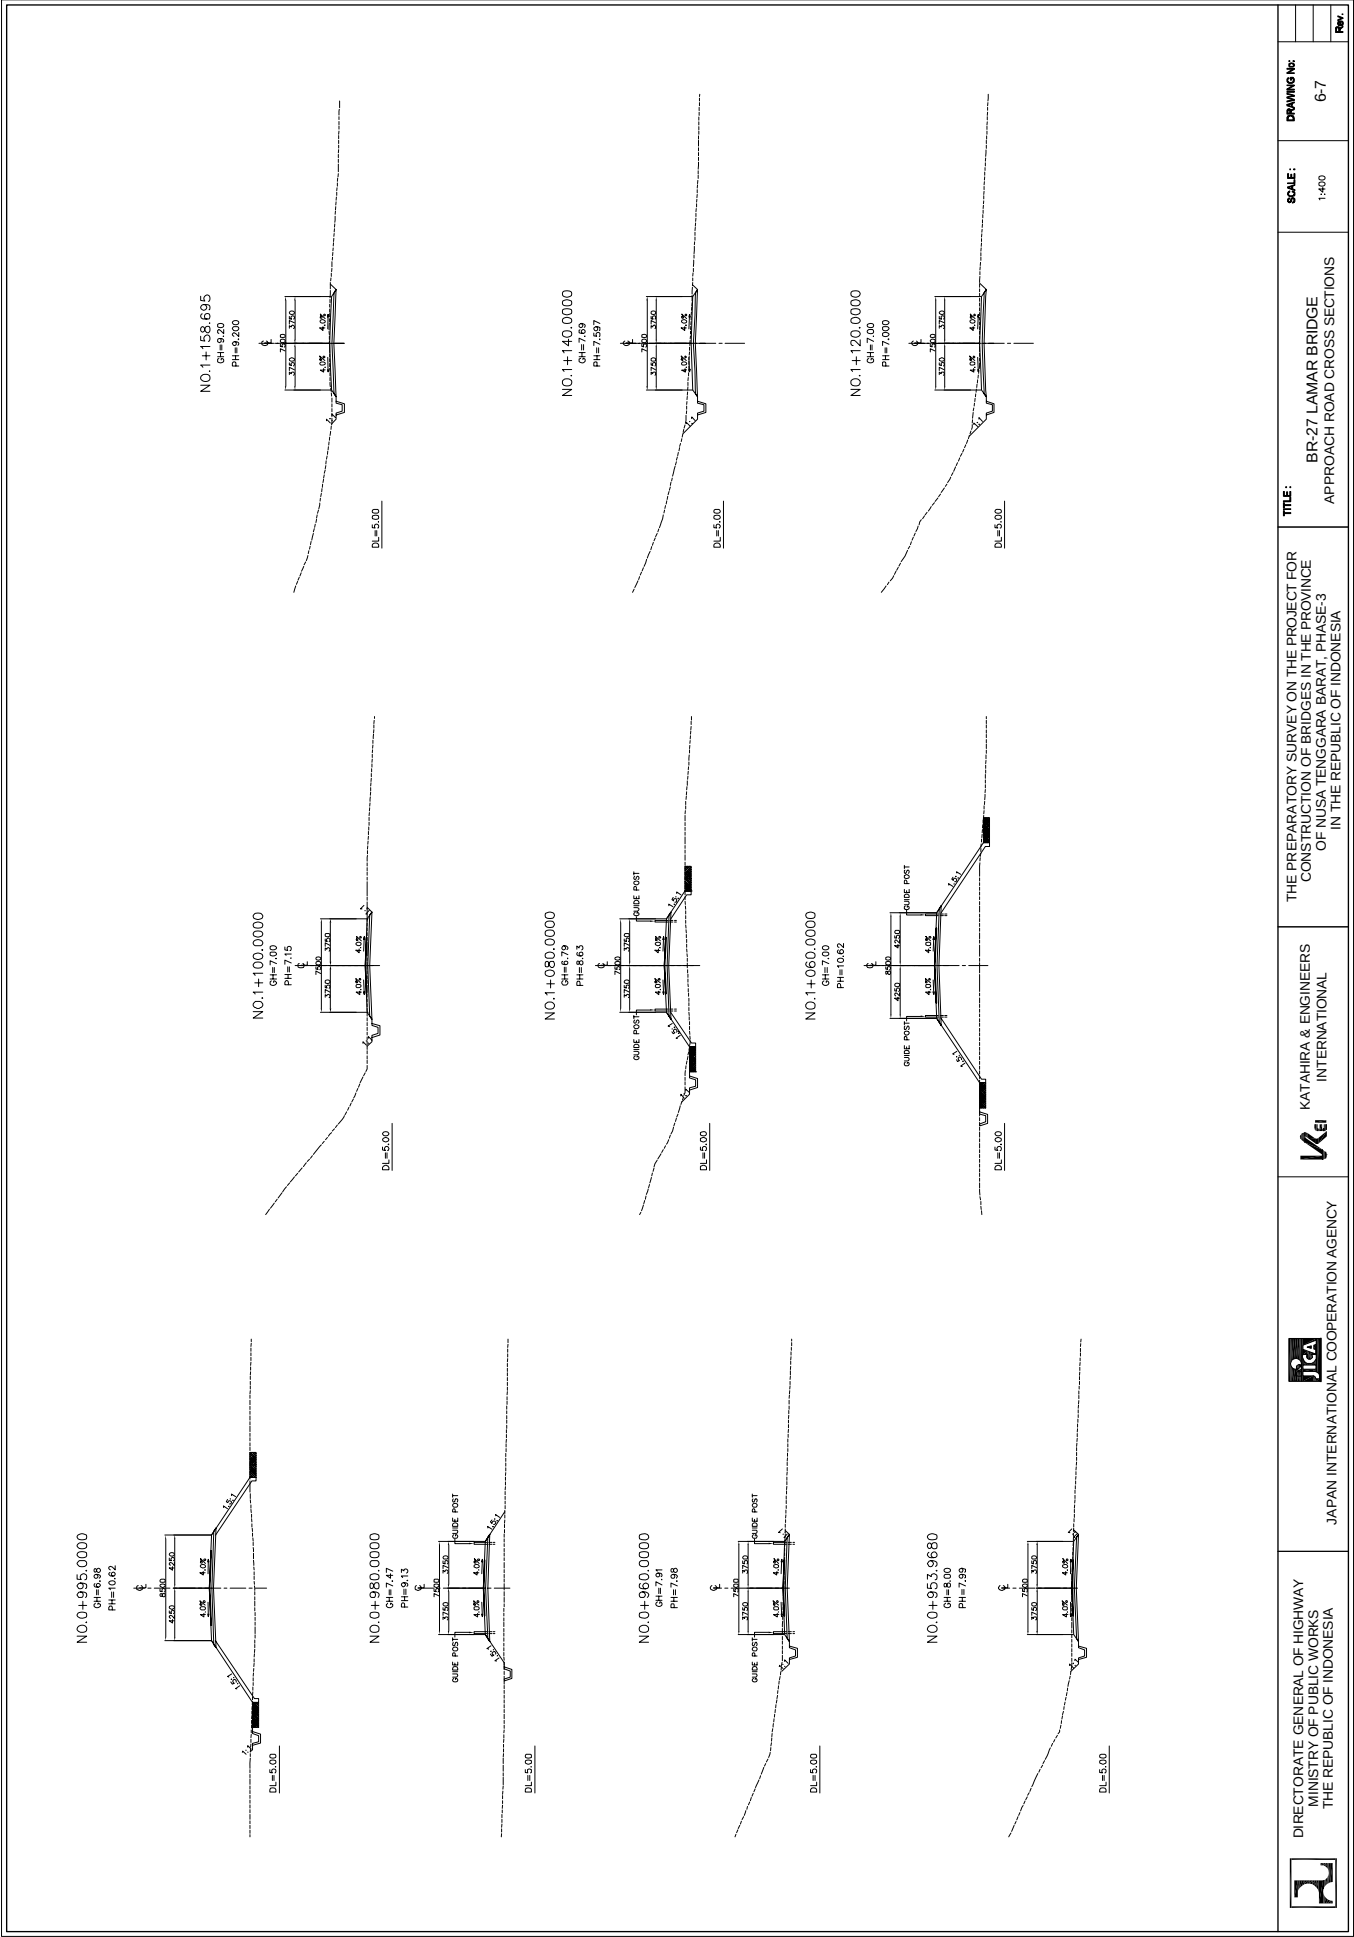


7. BR-32 PETAIN III BRIDGE

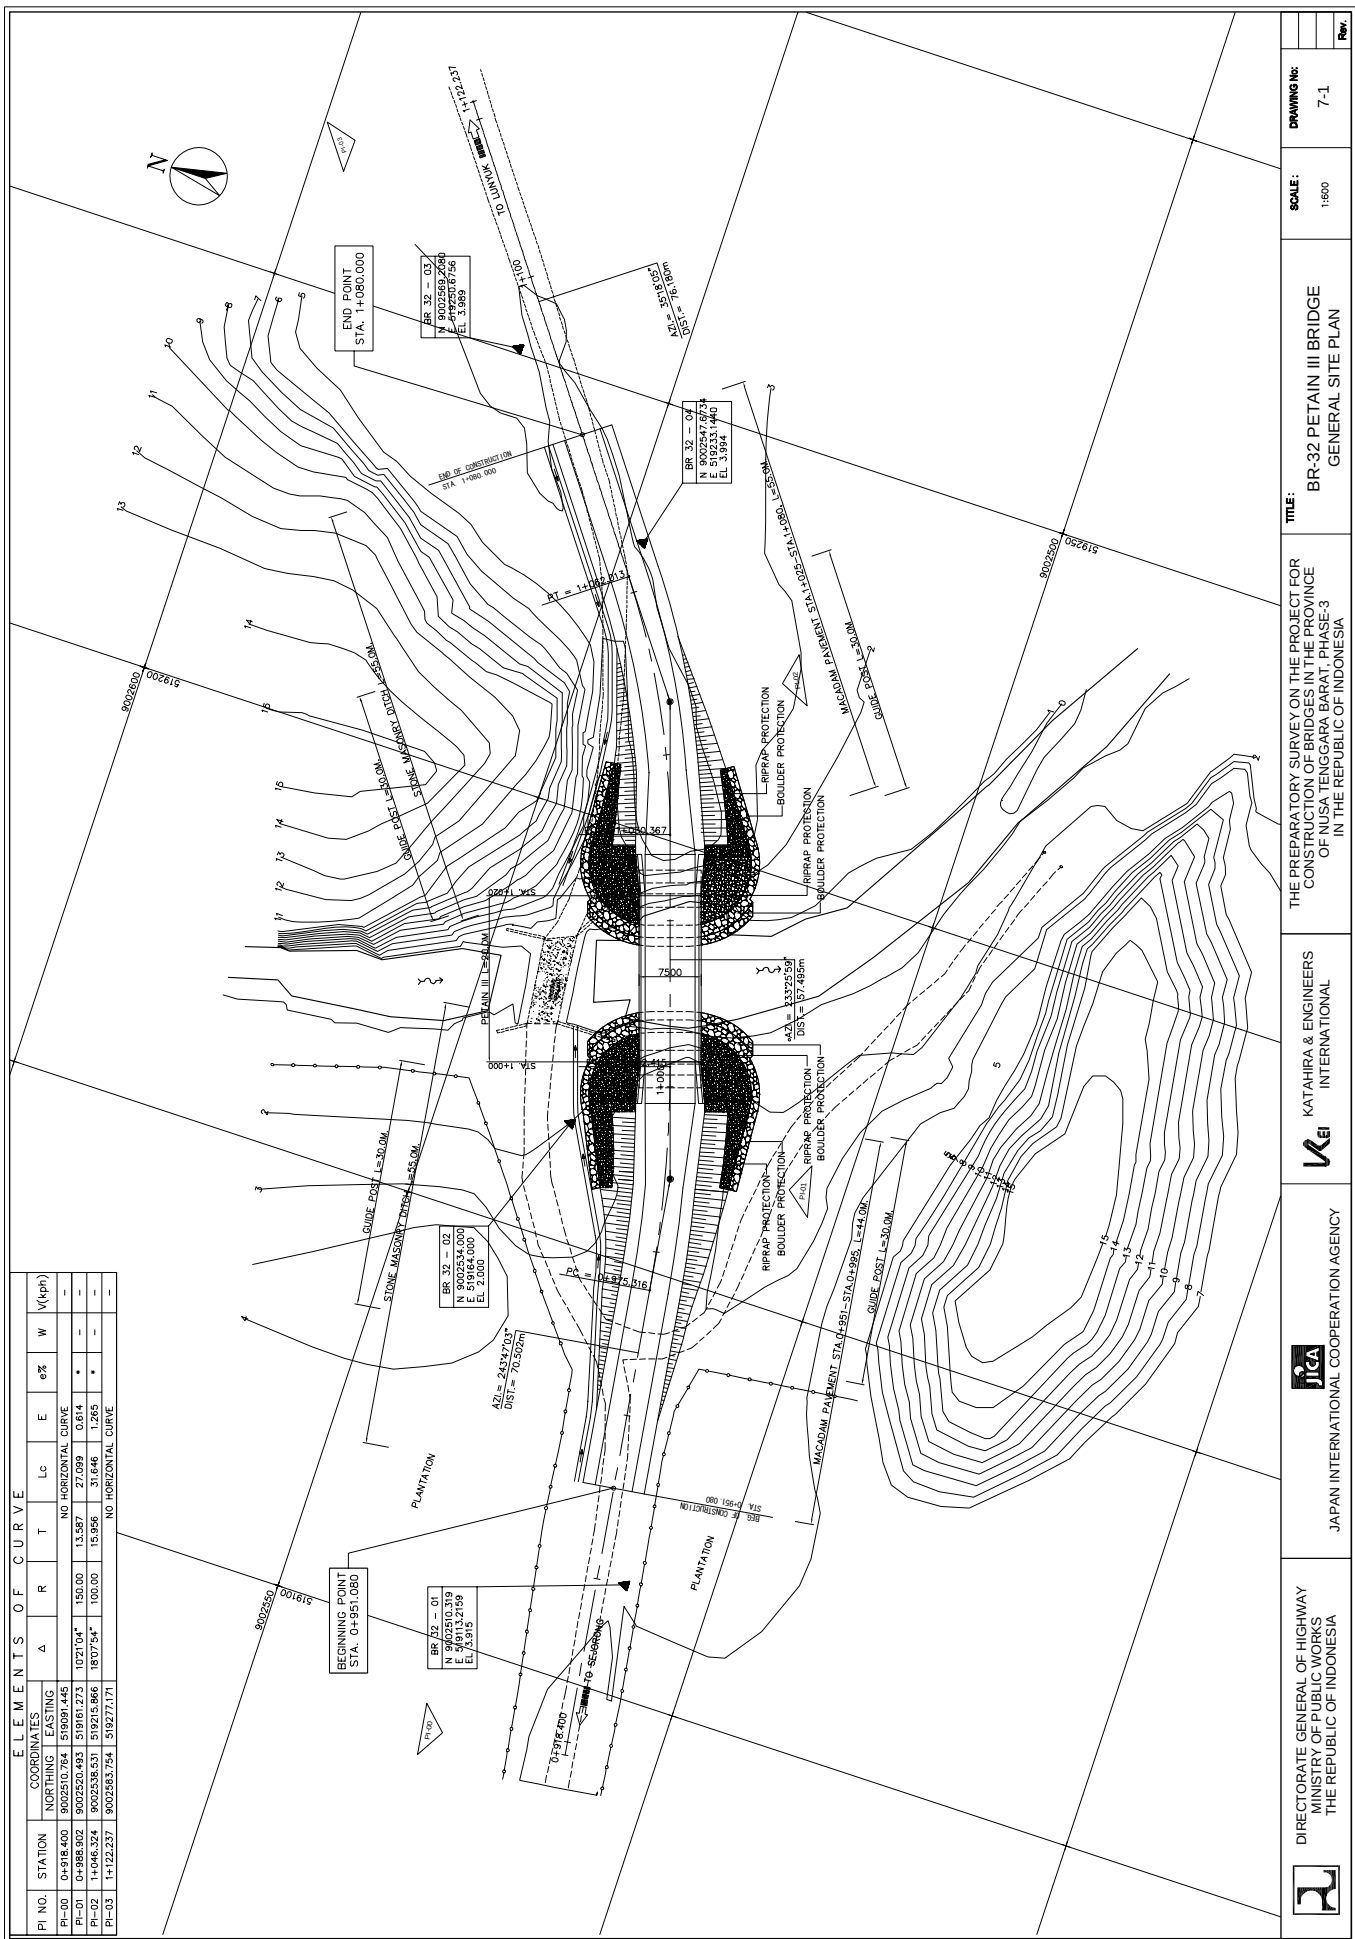


	JICA JAPAN INTERNATIONAL COOPERATION AGENCY		KATAHIRA & ENGINEERS INTERNATIONAL	TITLE: BR-32 PETAIN III BRIDGE GENERAL SITE PLAN	SCALE: 1:500	DRAWING NO: 7-1	Rev.

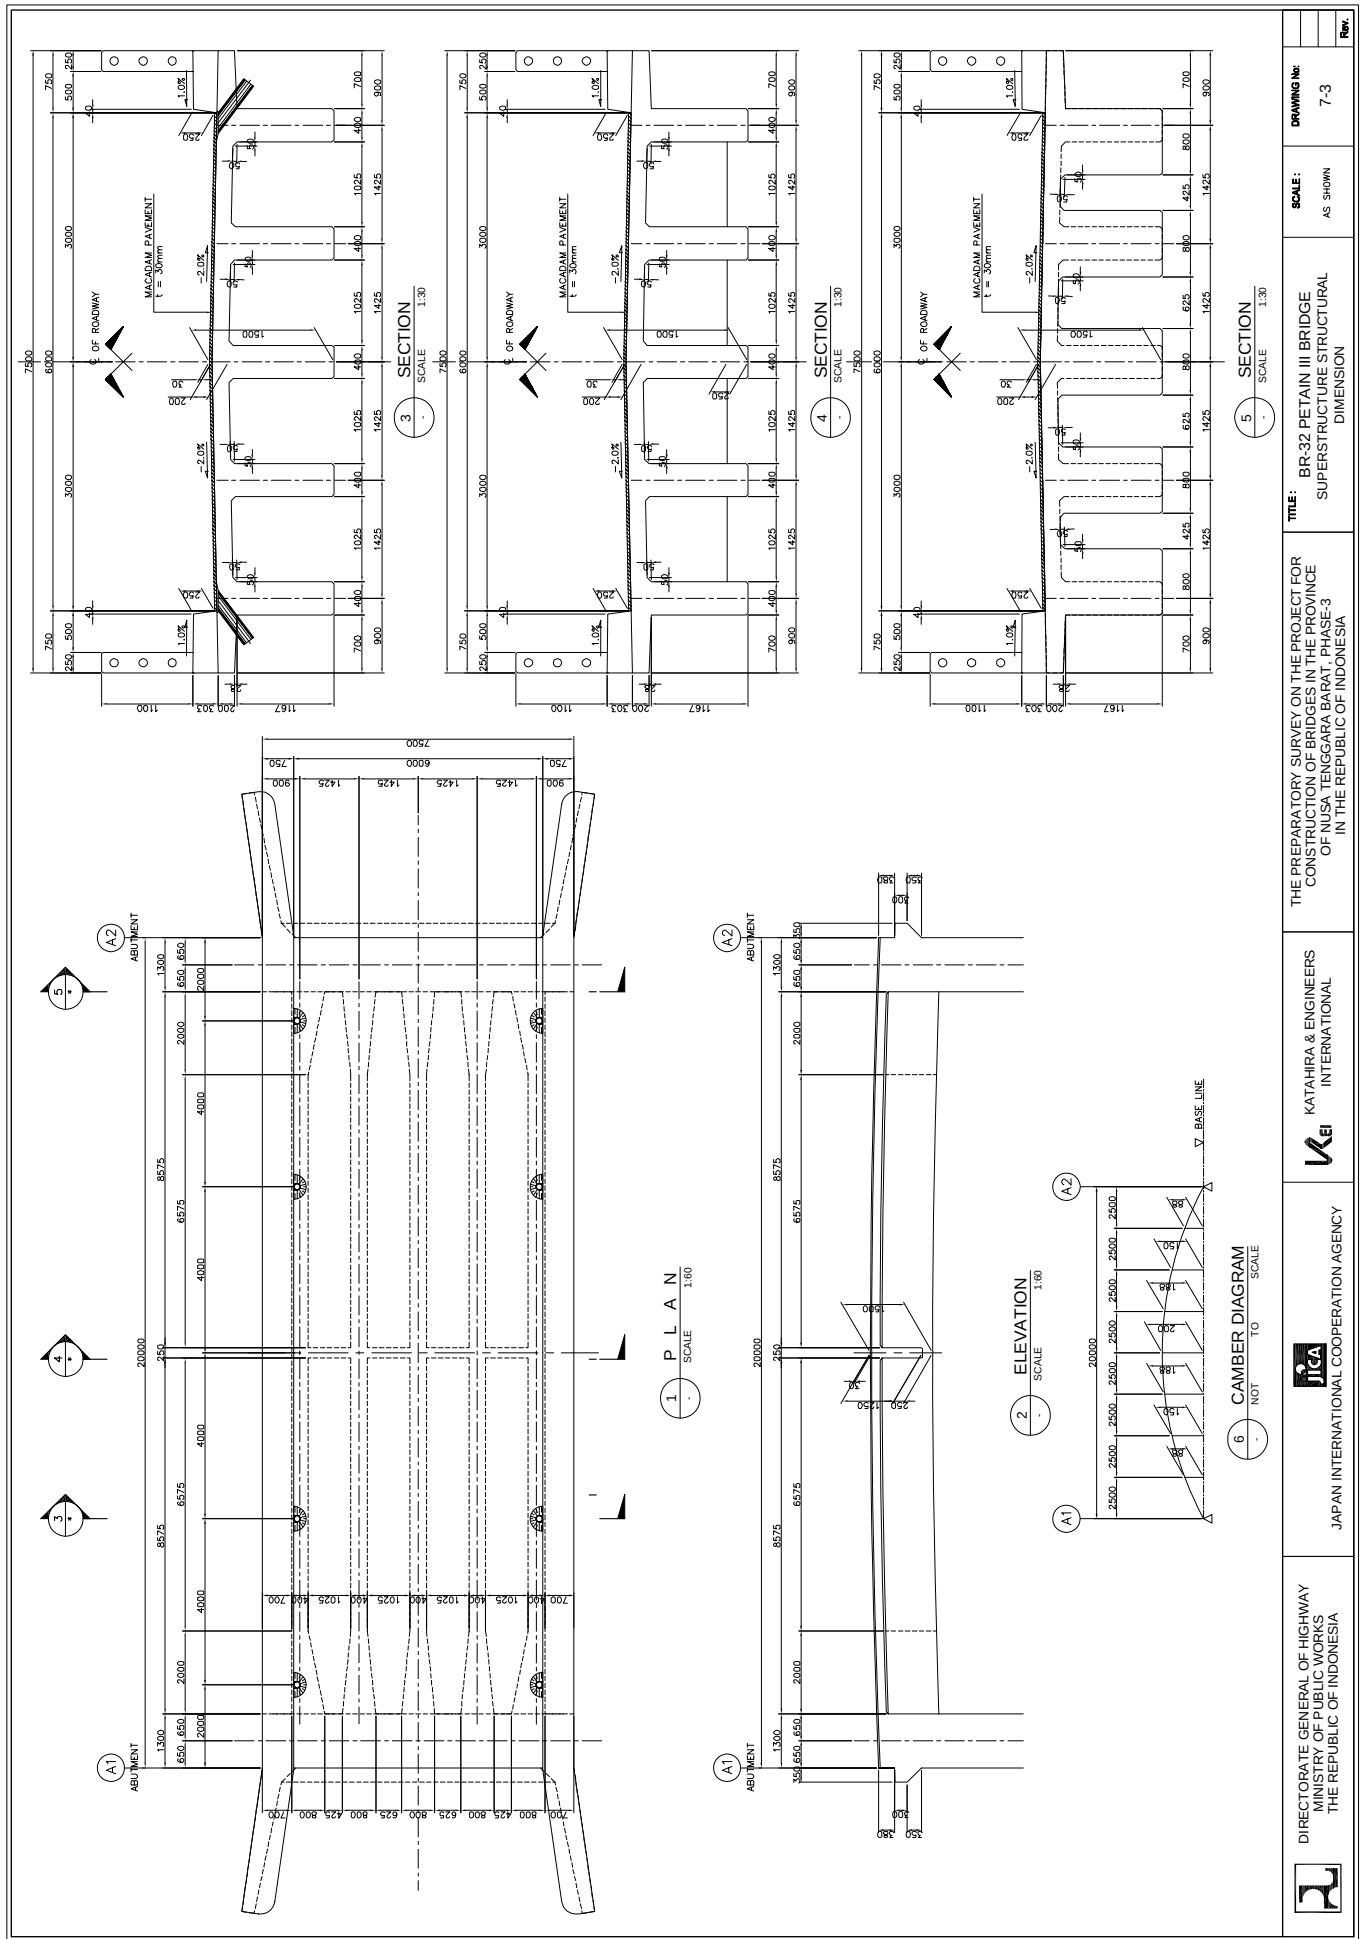

	JICA JAPAN INTERNATIONAL COOPERATION AGENCY		THE PREPARATORY SURVEY ON THE PROJECT FOR CONSTRUCTION OF BRIDGES IN THE PROVINCE OF NUSA TENGGARA BARAT, PHASE 3 IN THE REPUBLIC OF INDONESIA	TITLE:	BR-32 PETAIN III BRIDGE SUPERSTRUCTURE STRUCTURAL DIMENSION	SCALE: AS SHOWN	DRAWING NO: 7-3	Rev.

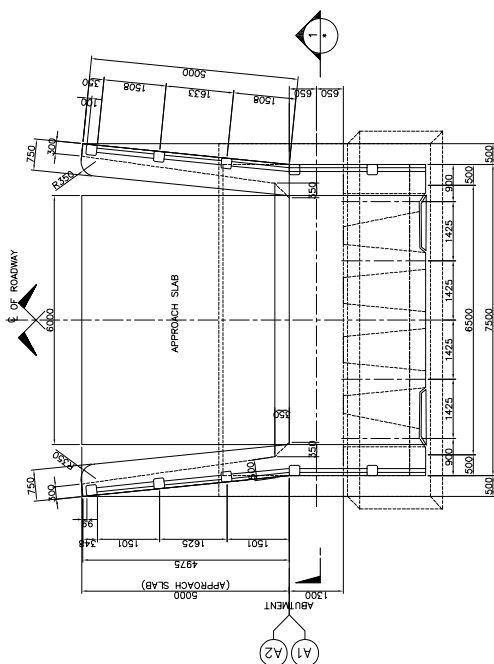


2 PLAN
SCALE 1:50


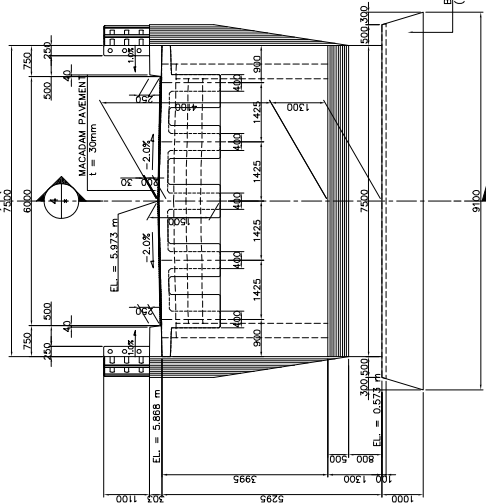


NOTE: -BASE CONCRETE THICKNESS SHALL BE
ADJUSTED WITH ACTUAL DEPTH OF THE
SLABS
-TOP OF BASE CONCRETE SHALL BE
ROUGHENED WITH SHEAR KEYS.


1 ELEVATION
SCALE 1:50

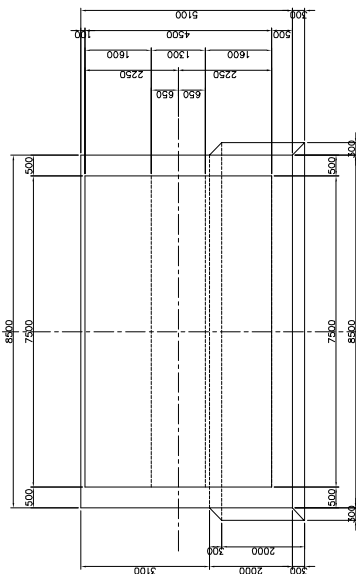

5 PLAN
SCALE 1:50

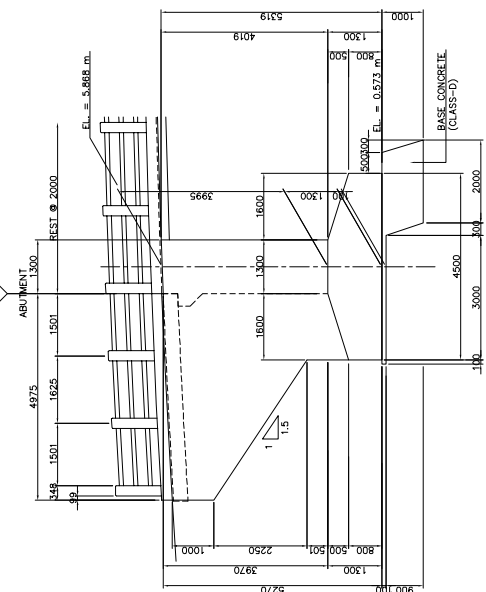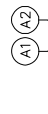

3 ELEVATION
SCALE 1:50

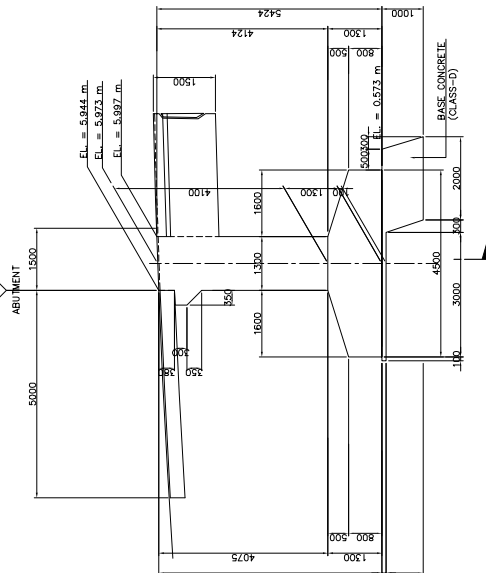

4 ELEVATION
SCALE 1:50



DIRECTORATE GENERAL OF HIGHWAY
MINISTRY OF PUBLIC WORKS
THE REPUBLIC OF INDONESIA



JAPAN INTERNATIONAL COOPERATION AGENCY



THE PREPARATORY SURVEY ON THE PROJECT FOR
CONSTRUCTION OF BRIDGES IN THE PROVINCE
OF NUSA TENGGARA BARAT, PHASE-3
IN THE REPUBLIC OF INDONESIA


TITLE: BR-32 PETAIN III BRIDGE
SUBSTRUCTURE STRUCTURAL DIMENSION
(ABUT. A1&A2)

SCALE:
AS SHOWN

DRAWING NO:
7-4

Rev.


NO.0+995.0000
GH=4.00
PH=5.69

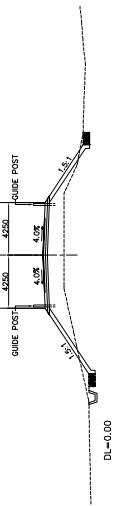


NO.1+080.0000
GH=4.00
PH=4.00




NO.0+980.0000
GH=3.30
PH=4.55

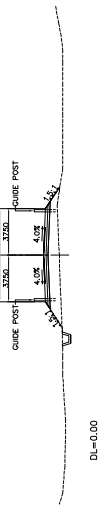


NO.1+060.0000
GH=4.30
PH=4.00

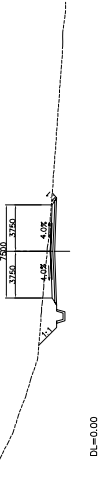


NO.0+960.0000
GH=3.60
PH=3.71

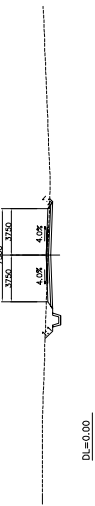


NO.1+040.0000
GH=4.00
PH=4.60

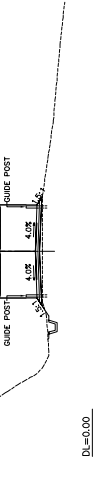

NO.0+951.0800
GH=3.80
PH=3.79

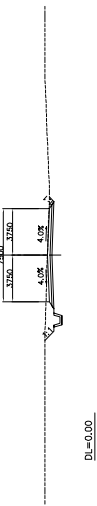

NO.1+025.0000
GH=2.51
PH=5.69

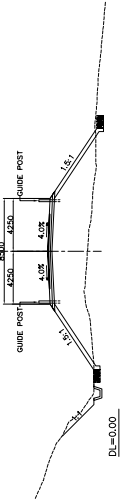

DIRECTORATE GENERAL OF HIGHWAY
MINISTRY OF PUBLIC WORKS
THE REPUBLIC OF INDONESIA



JAPAN INTERNATIONAL COOPERATION AGENCY



THE PREPARATORY SURVEY ON THE PROJECT FOR
CONSTRUCTION OF BRIDGES
OF THE PETAIN III BRIDGE
IN THE REPUBLIC OF INDONESIA


TITLE :
BR-32 PETAIN III BRIDGE
APPROACH ROAD CROSS SECTIONS


SCALE :
1:400


DRAWING No.
7-6

Rev.


8. BR-33 MOLONG BRIDGE

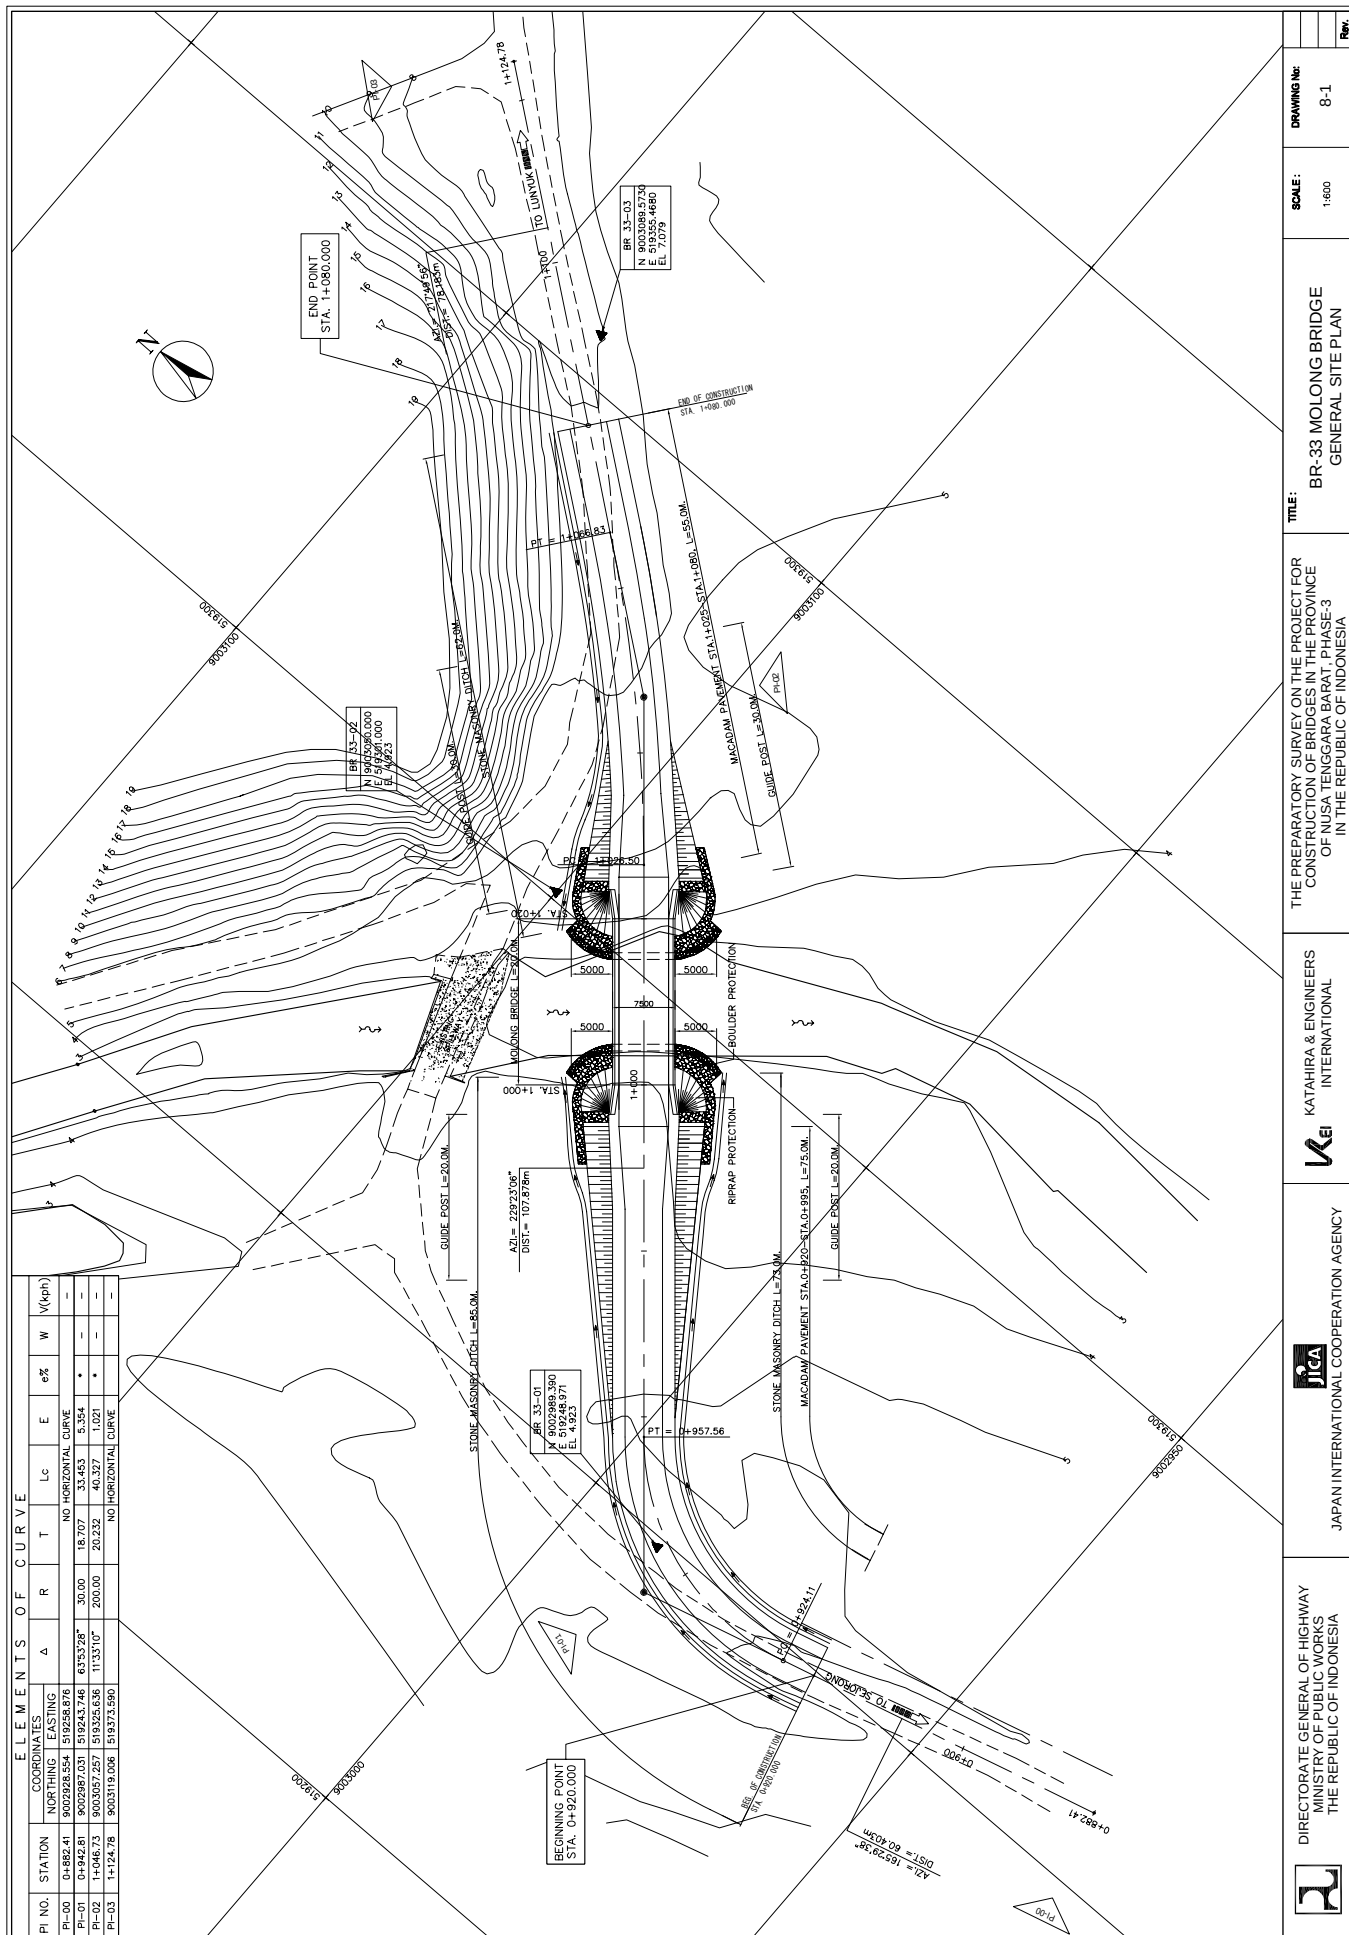

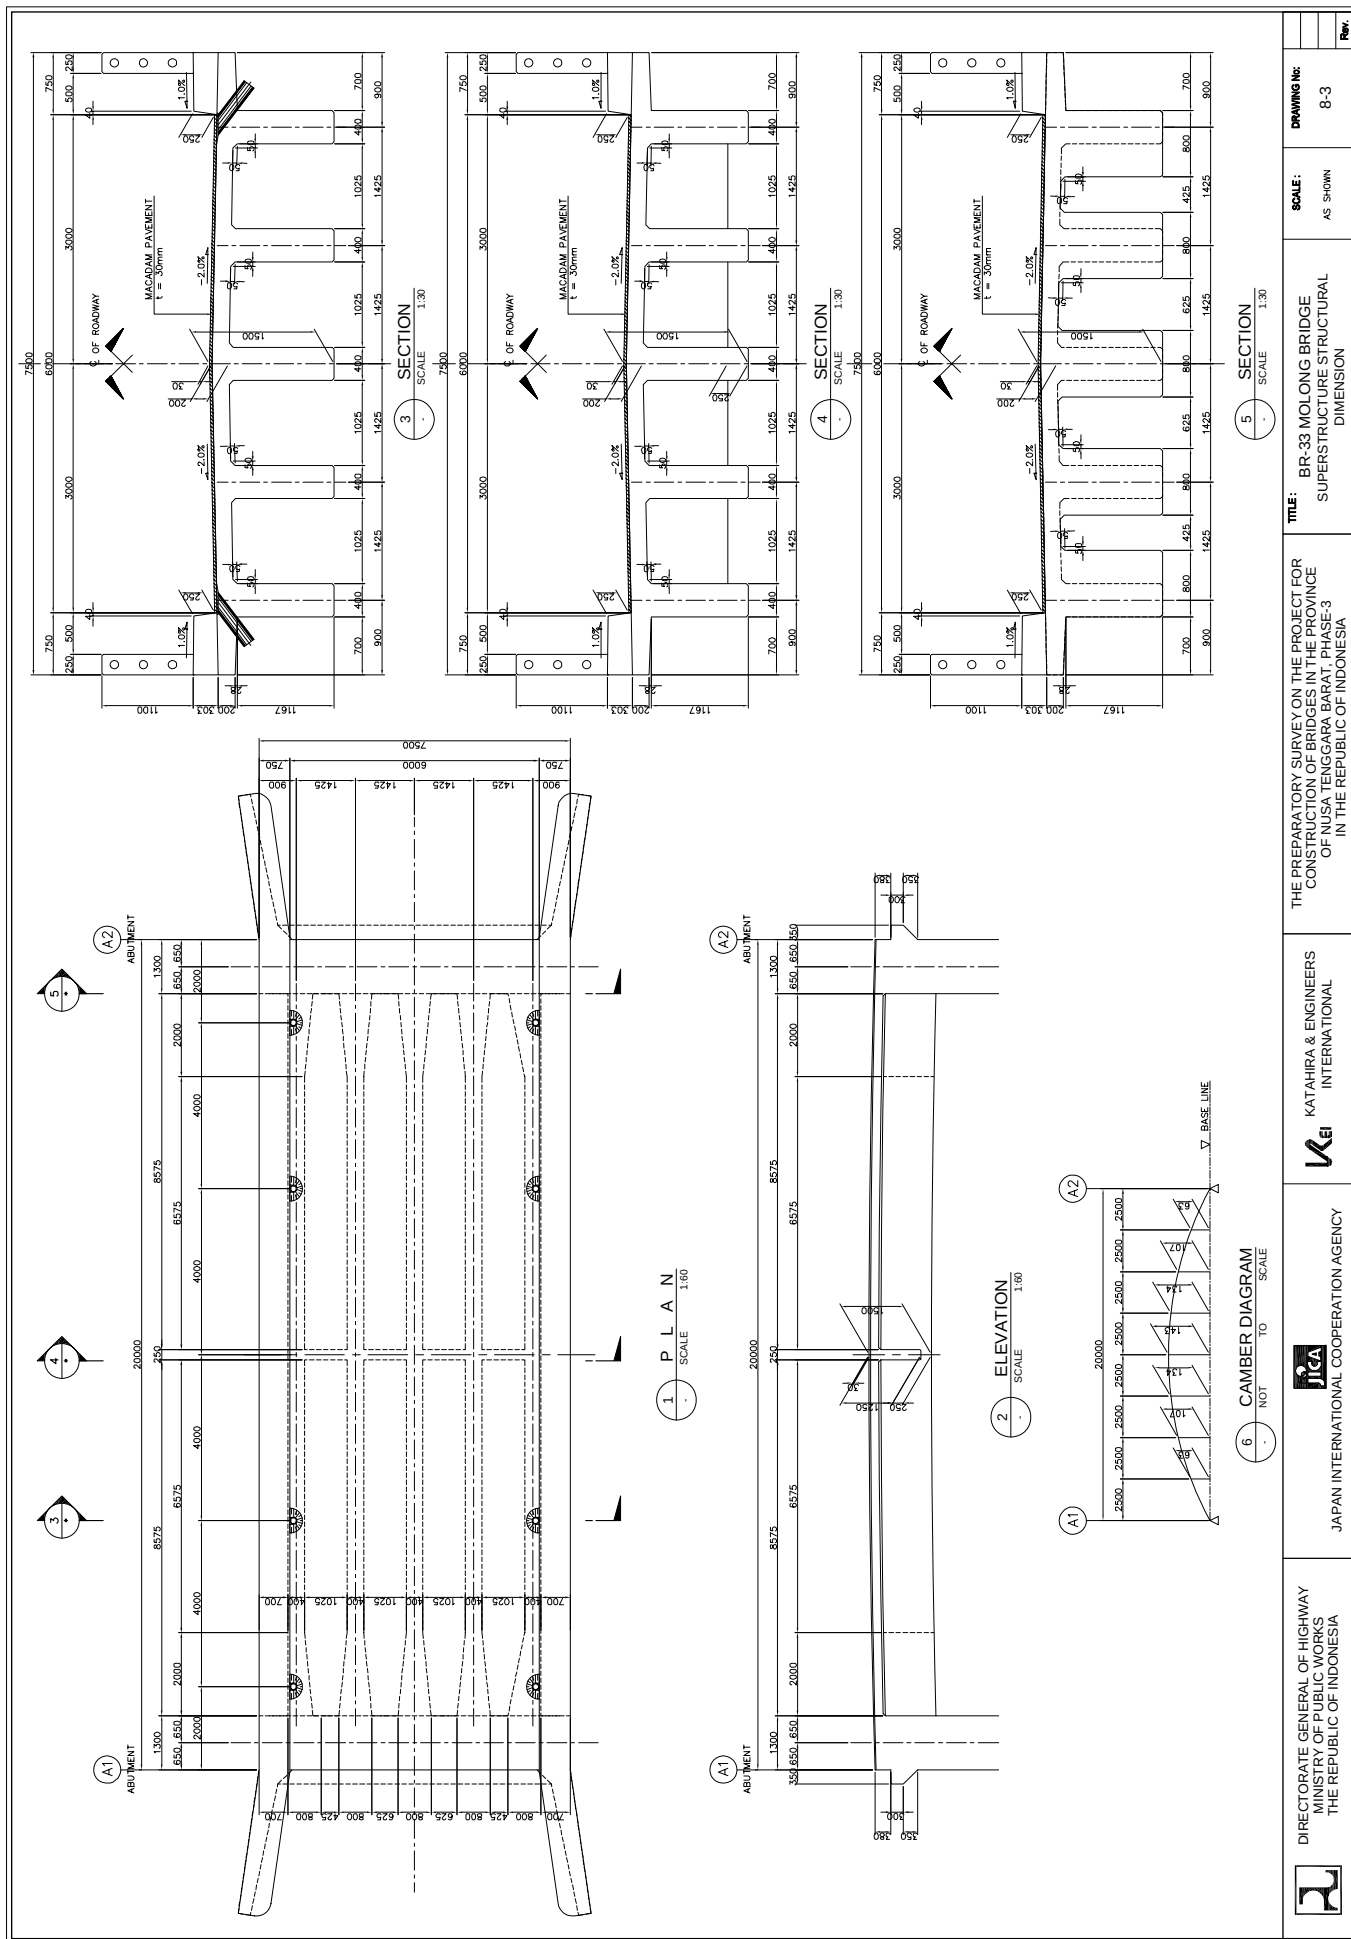


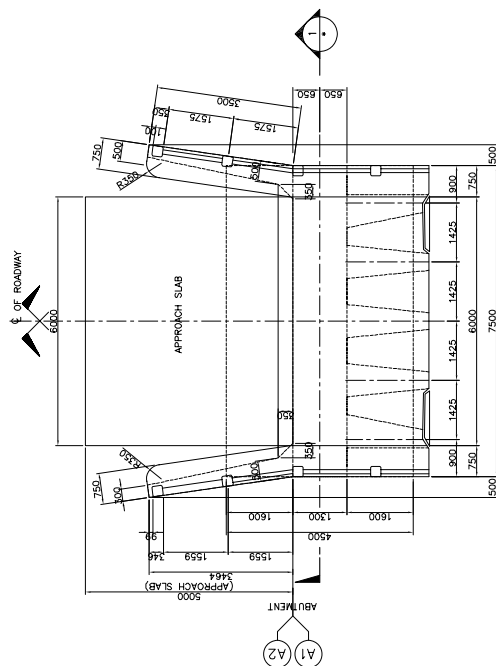


2 PLAN
SCALE 1:60

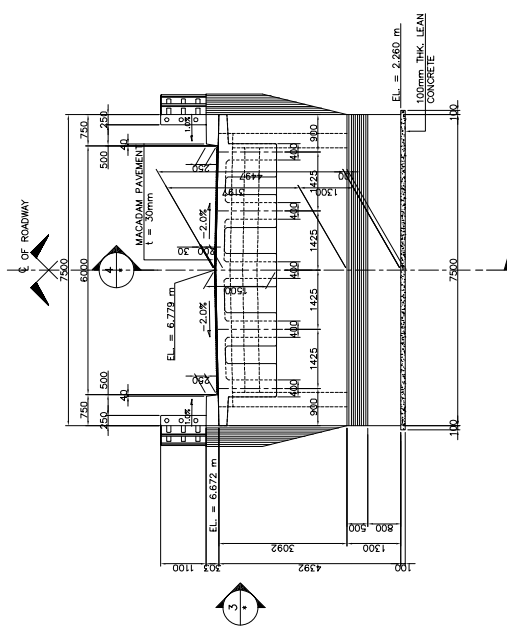

1 ELEVATION
SCALE 1:60

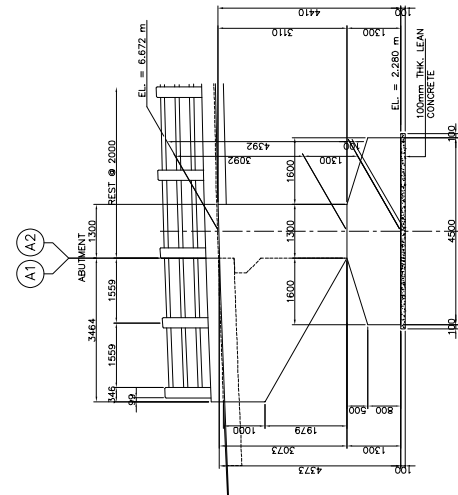

3 ELEVATION
SCALE 1:60

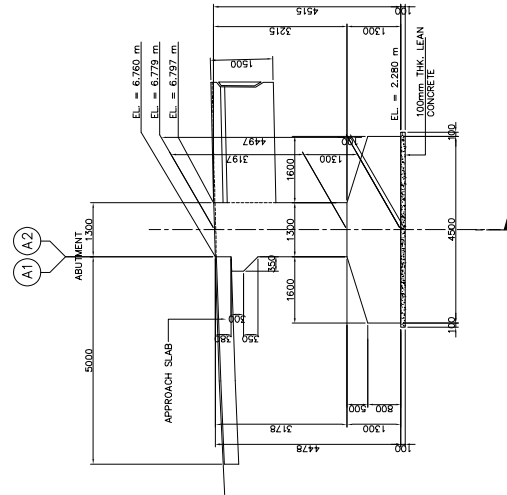

4 ELEVATION
SCALE 1:60



DIRECTORATE GENERAL OF HIGHWAY
MINISTRY OF PUBLIC WORKS
THE REPUBLIC OF INDONESIA



JAPAN INTERNATIONAL COOPERATION AGENCY



KATAHIRA & ENGINEERS
INTERNATIONAL


THE PREPARATORY SURVEY ON THE PROJECT FOR
CONSTRUCTION OF BRIDGES IN THE PROVINCE
OF NUSA TENGGARA BARAT - PHASE-3
IN THE REPUBLIC OF INDONESIA

TITLE: BR-33 MOLONG BRIDGE
SUBSTRUCTURE STRUCTURAL DIMENSION
(ABUT. A1 AND A2)





SCALE:
AS SHOWN

DRAWING NO:
B-4


Rev.

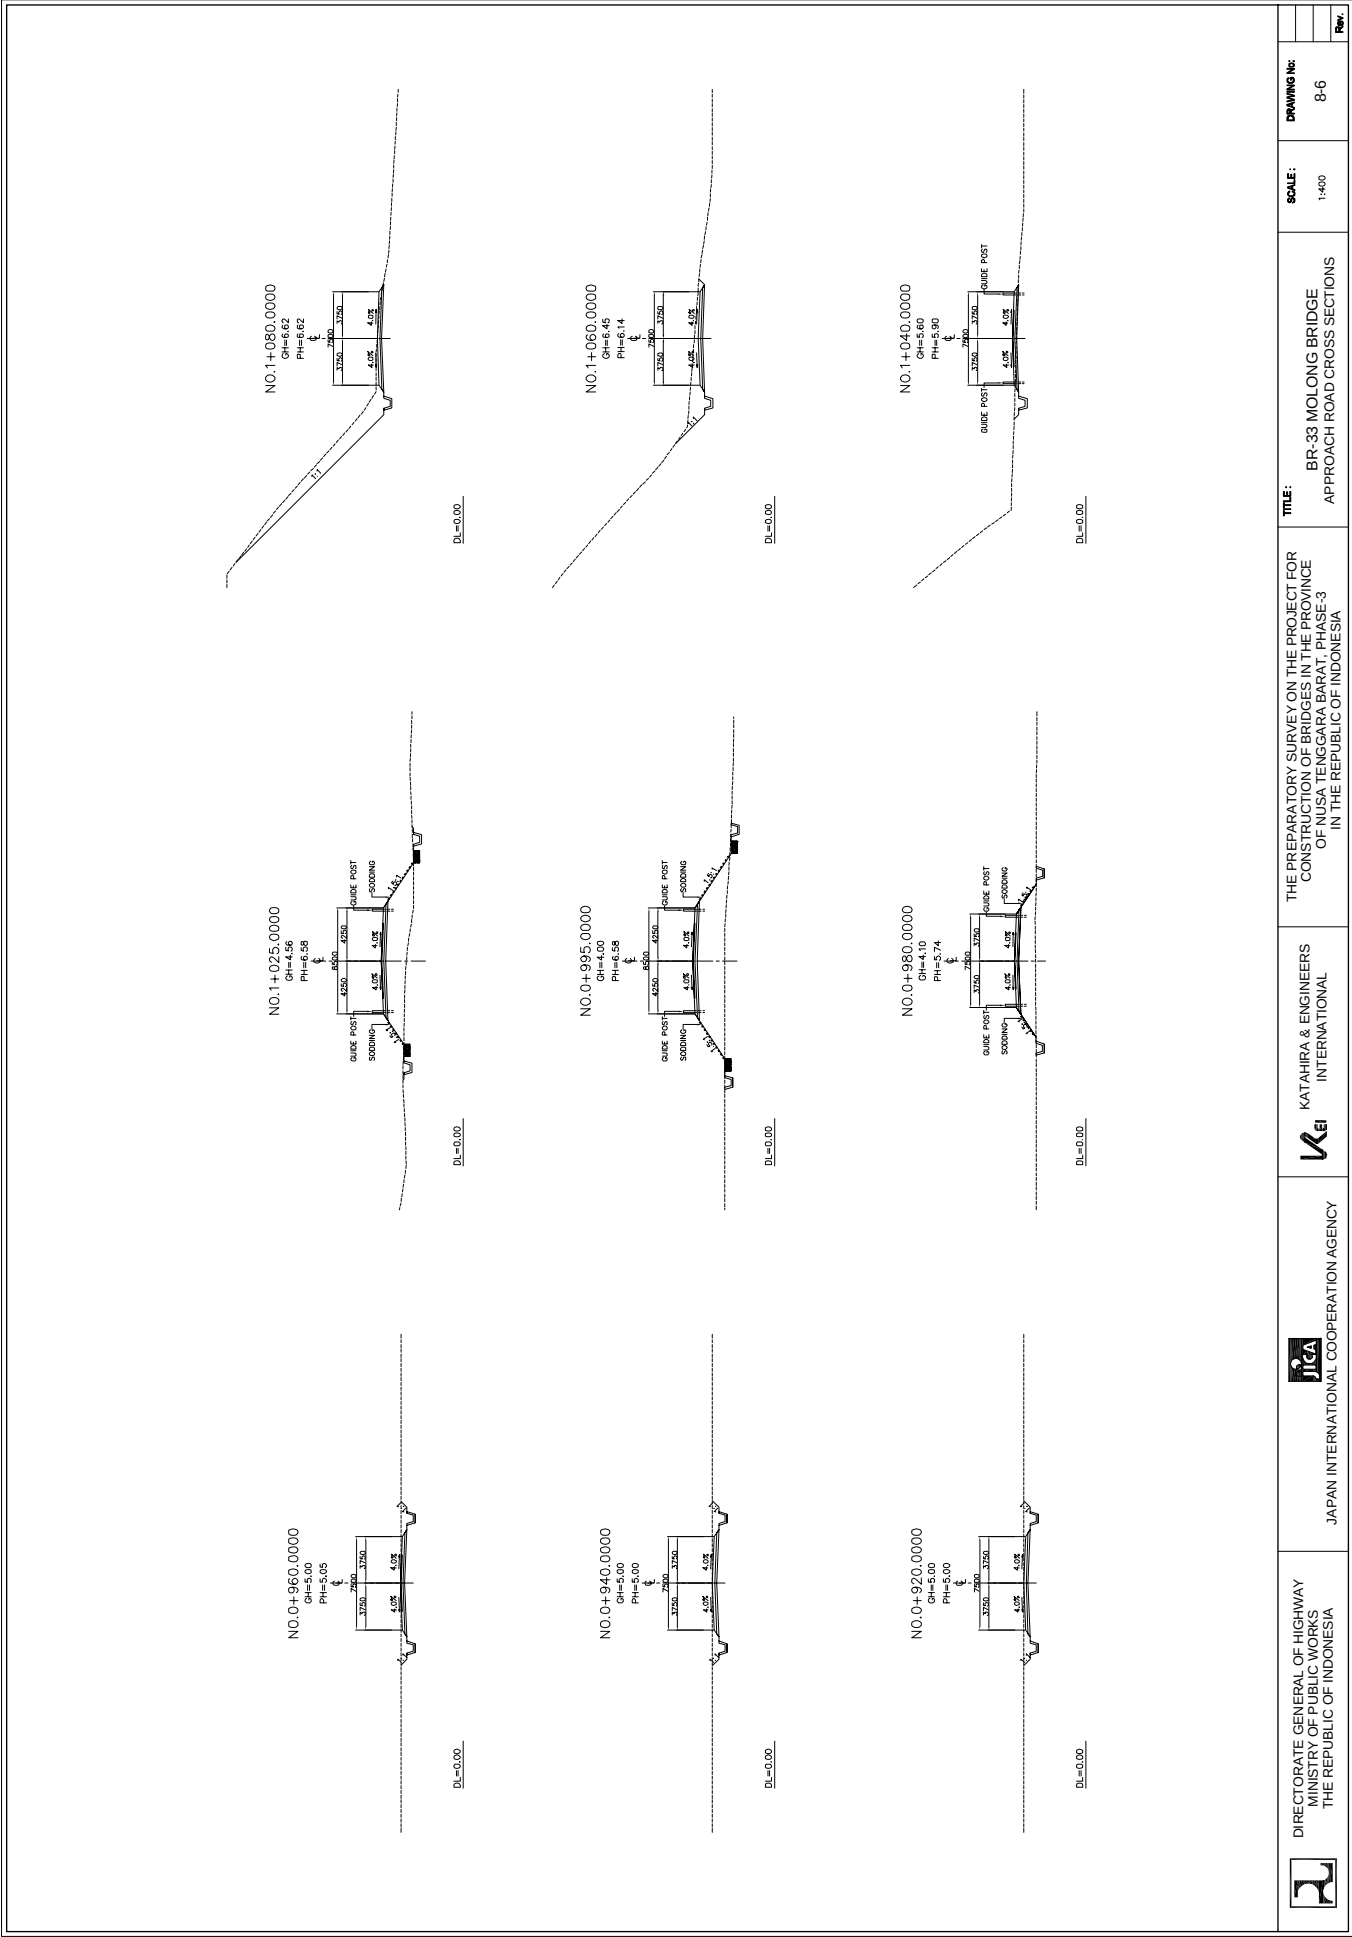

9. BR-34 EMANG BRIDGE

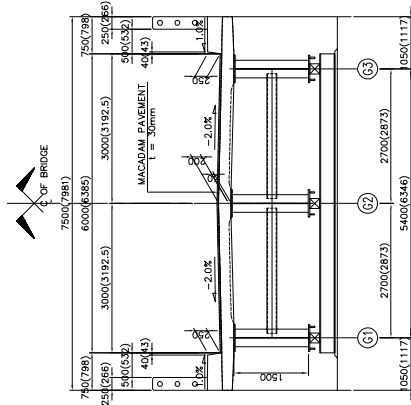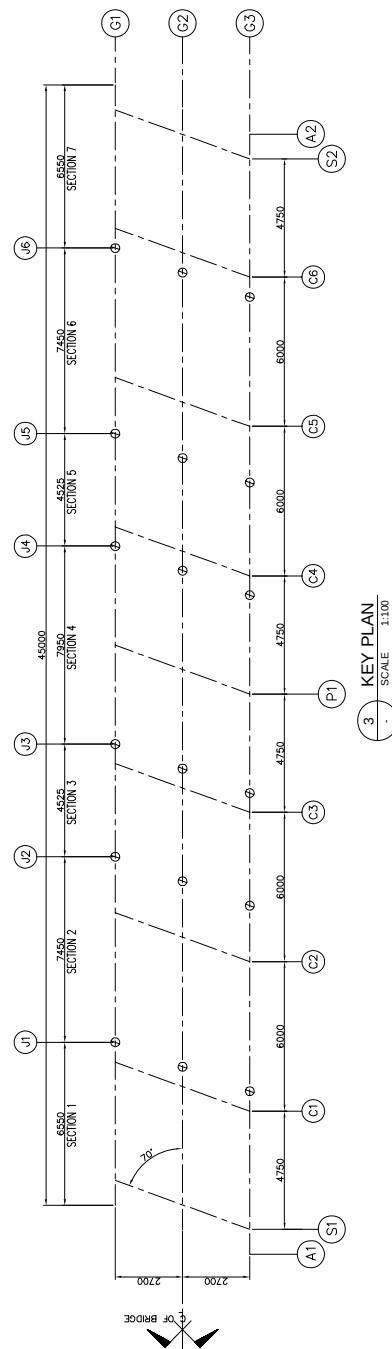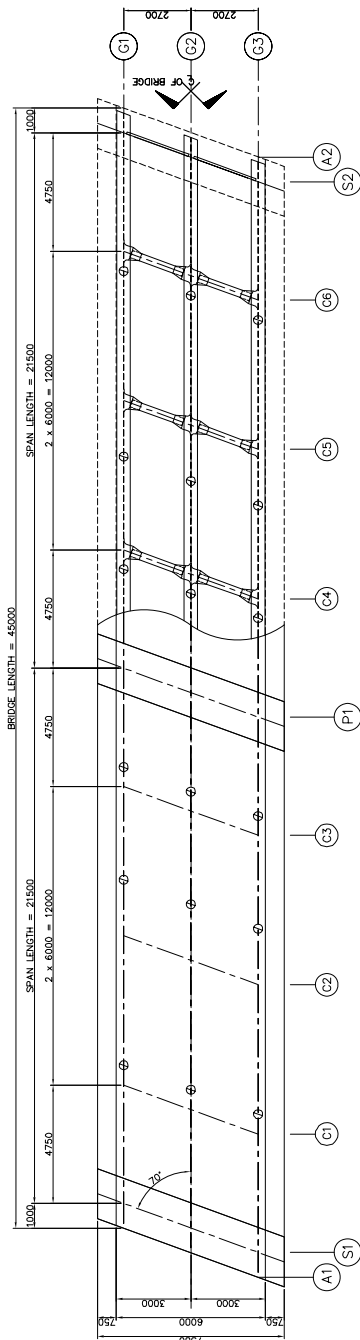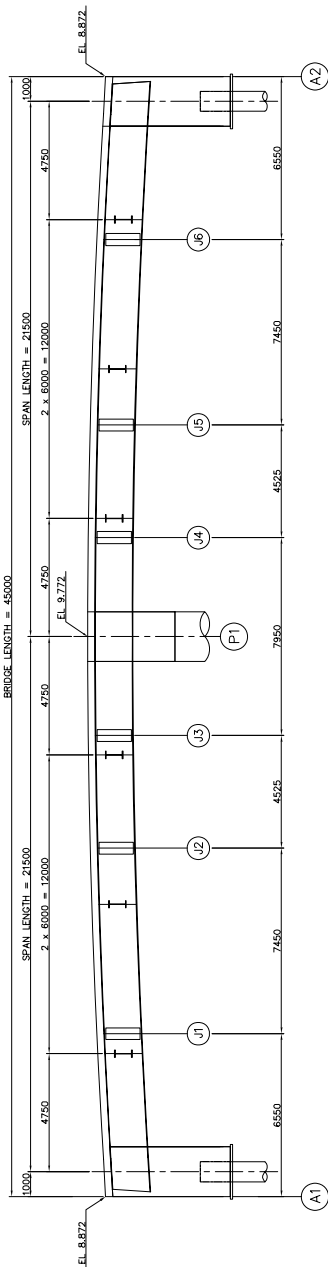



4 SECTION @ S1, P1 & S2
SCALE 1:50









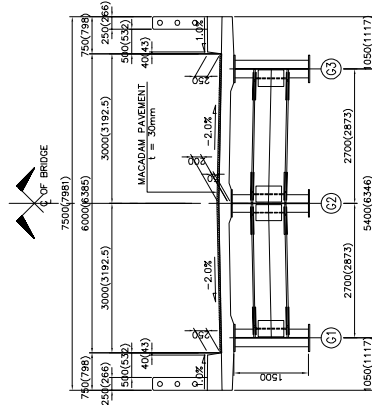


5 SECTION @ C1-C6
SCALE 1:50

	 JAPAN INTERNATIONAL COOPERATION AGENCY	 KATAHIRA & ENGINEERS INTERNATIONAL	THE PREPARATORY SURVEY ON THE PROJECT FOR CONSTRUCTION OF BRIDGES IN THE PROVINCE OF NUSA TENGGARA BARAT, PHASE-3 IN THE REPUBLIC OF INDONESIA	TITLE: BR-34 EMANG BRIDGE GEN. DIM. OF SUPERSTRUCTURE	SCALE: AS SHOWN	DRAWING NO: 9-3	Rev.
--	--	--	---	--	---------------------------	---------------------------	-------------

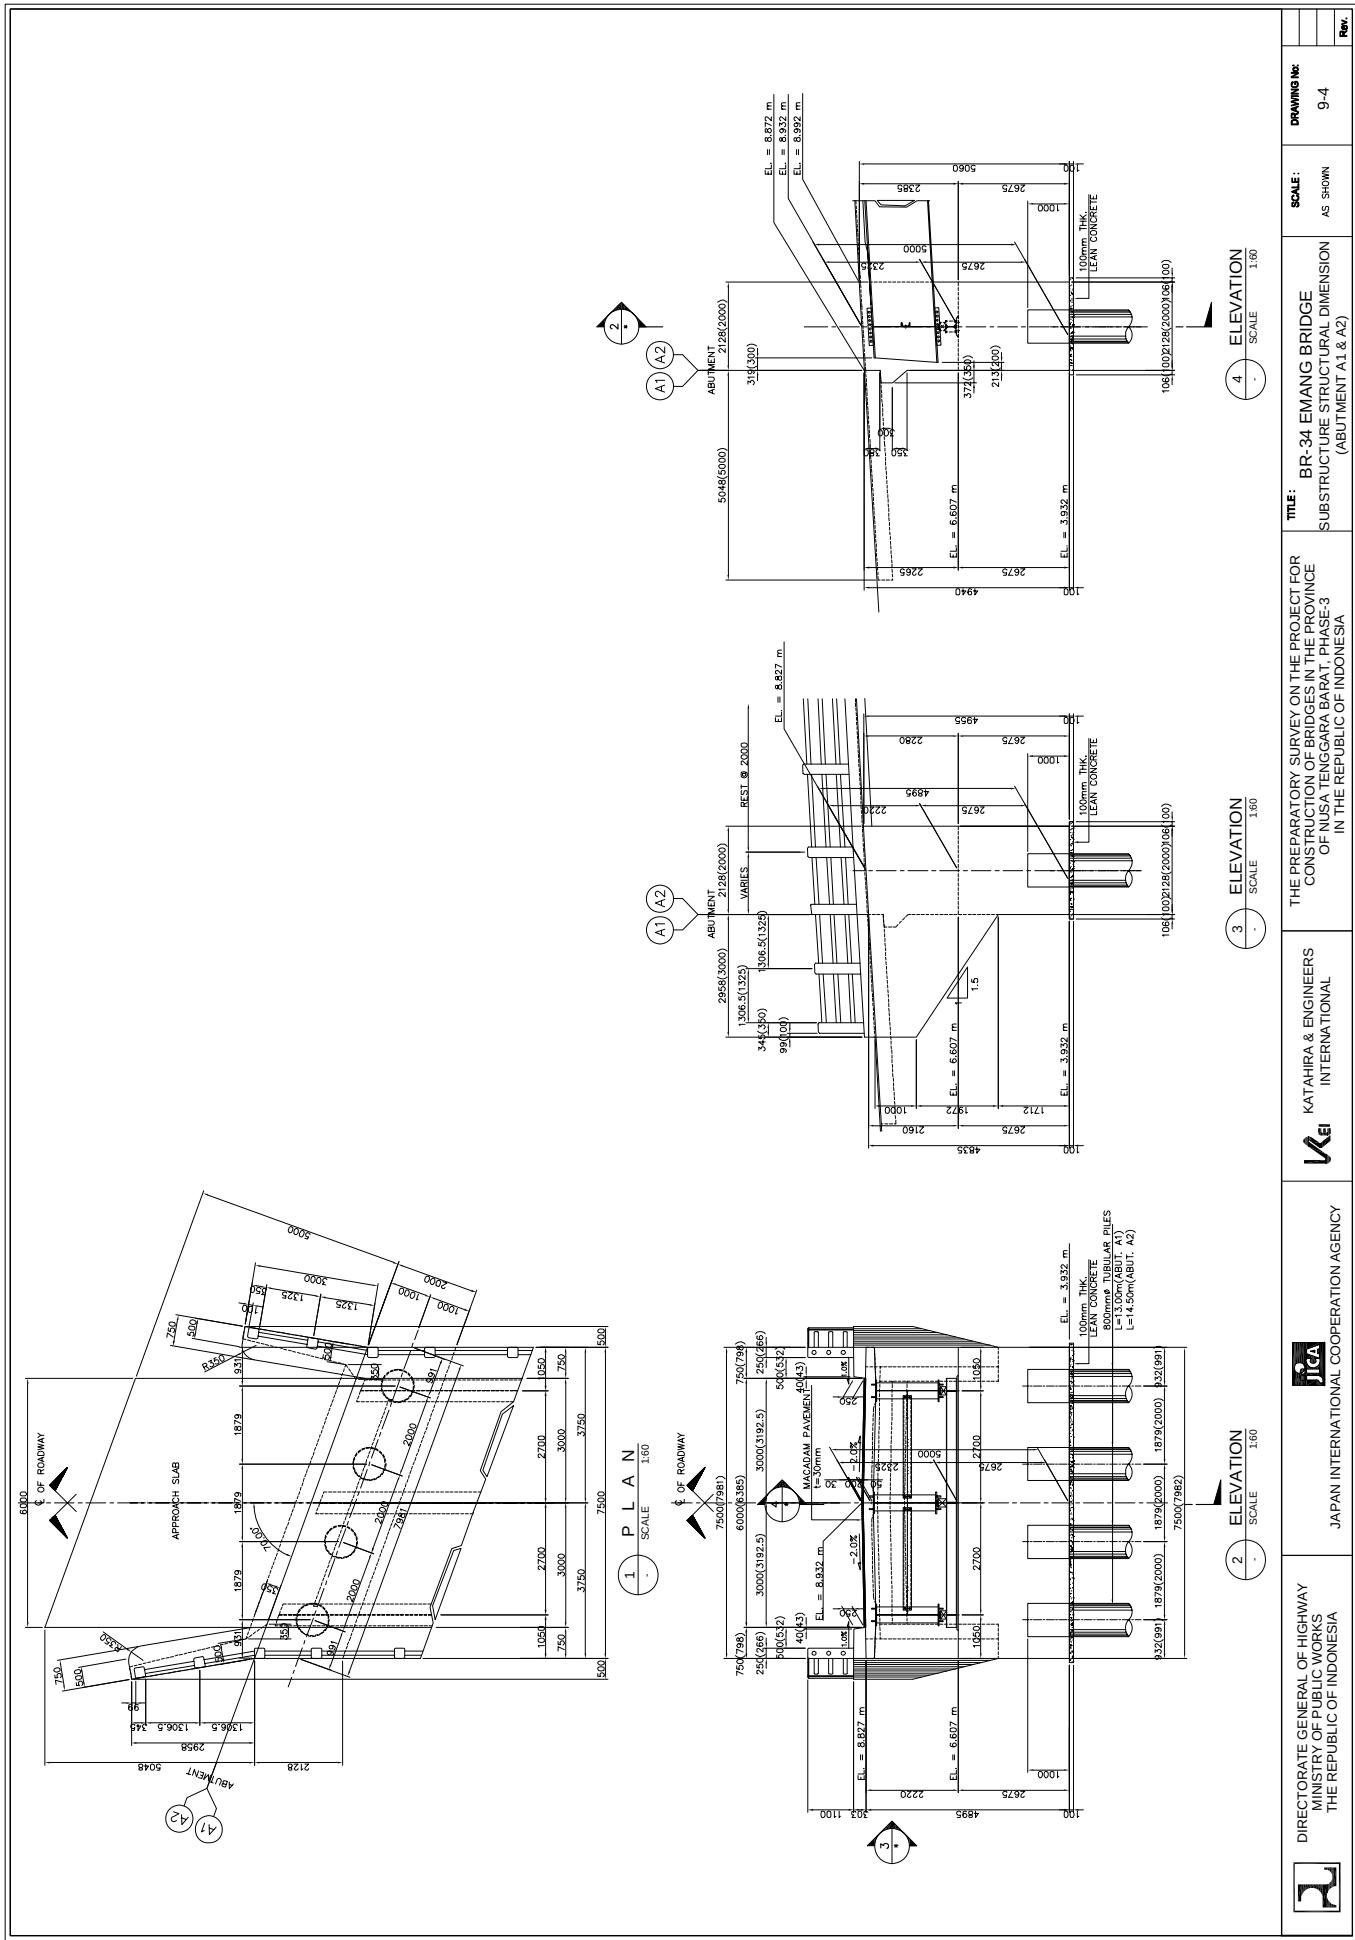


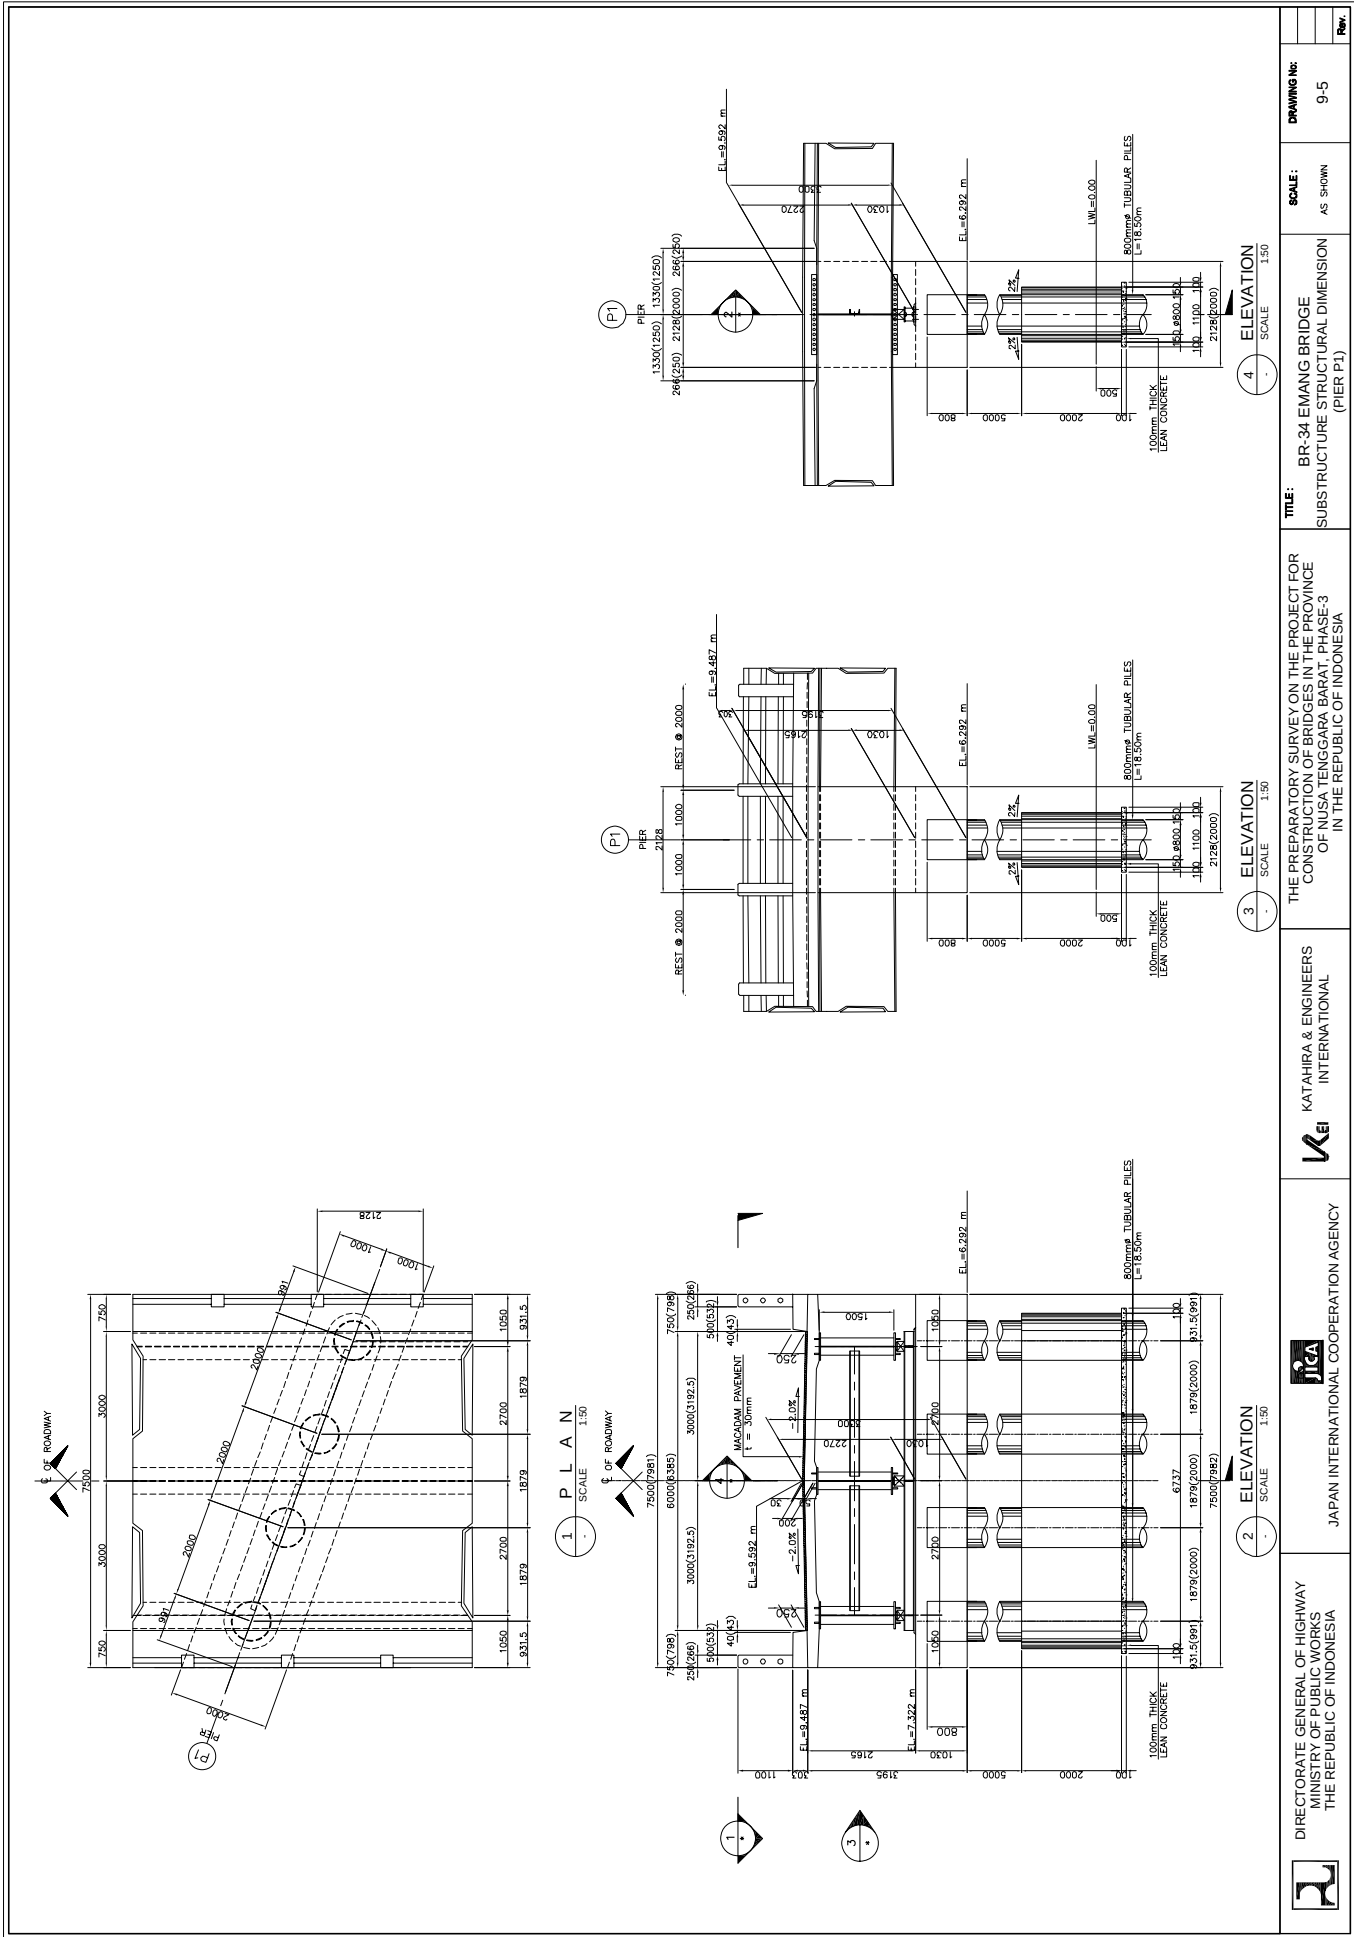


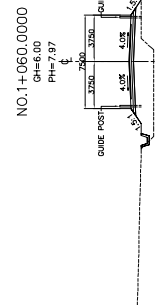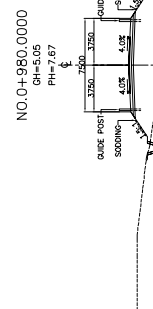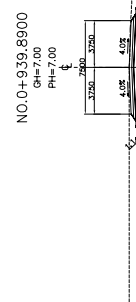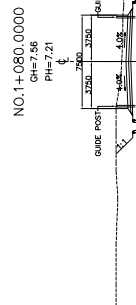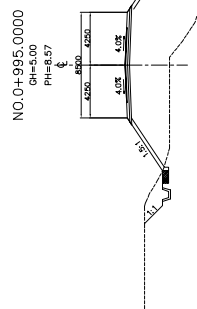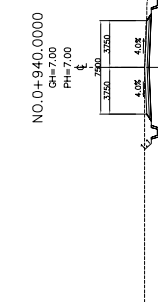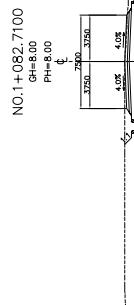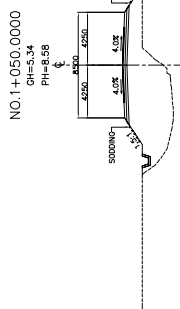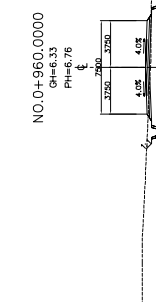


 DIRECTORATE GENERAL OF HIGHWAY MINISTRY OF PUBLIC WORKS THE REPUBLIC OF INDONESIA	 JICA JAPAN INTERNATIONAL COOPERATION AGENCY	 KATAHIRA & ENGINEERS INTERNATIONAL	THE PREPARATORY SURVEY ON THE PROJECT FOR CONSTRUCTION OF BRIDGES IN THE PROVINCE OF NUSA TENGGARA BARAT, PHASE-3 IN THE REPUBLIC OF INDONESIA	TITLE:	SCALE:	DRAWING No:
				BR-34 EMANG BRIDGE APPROACH ROAD CROSS SECTIONS	1:400	9-7
						Rev.


10. BR-35 KALBIR BRIDGE

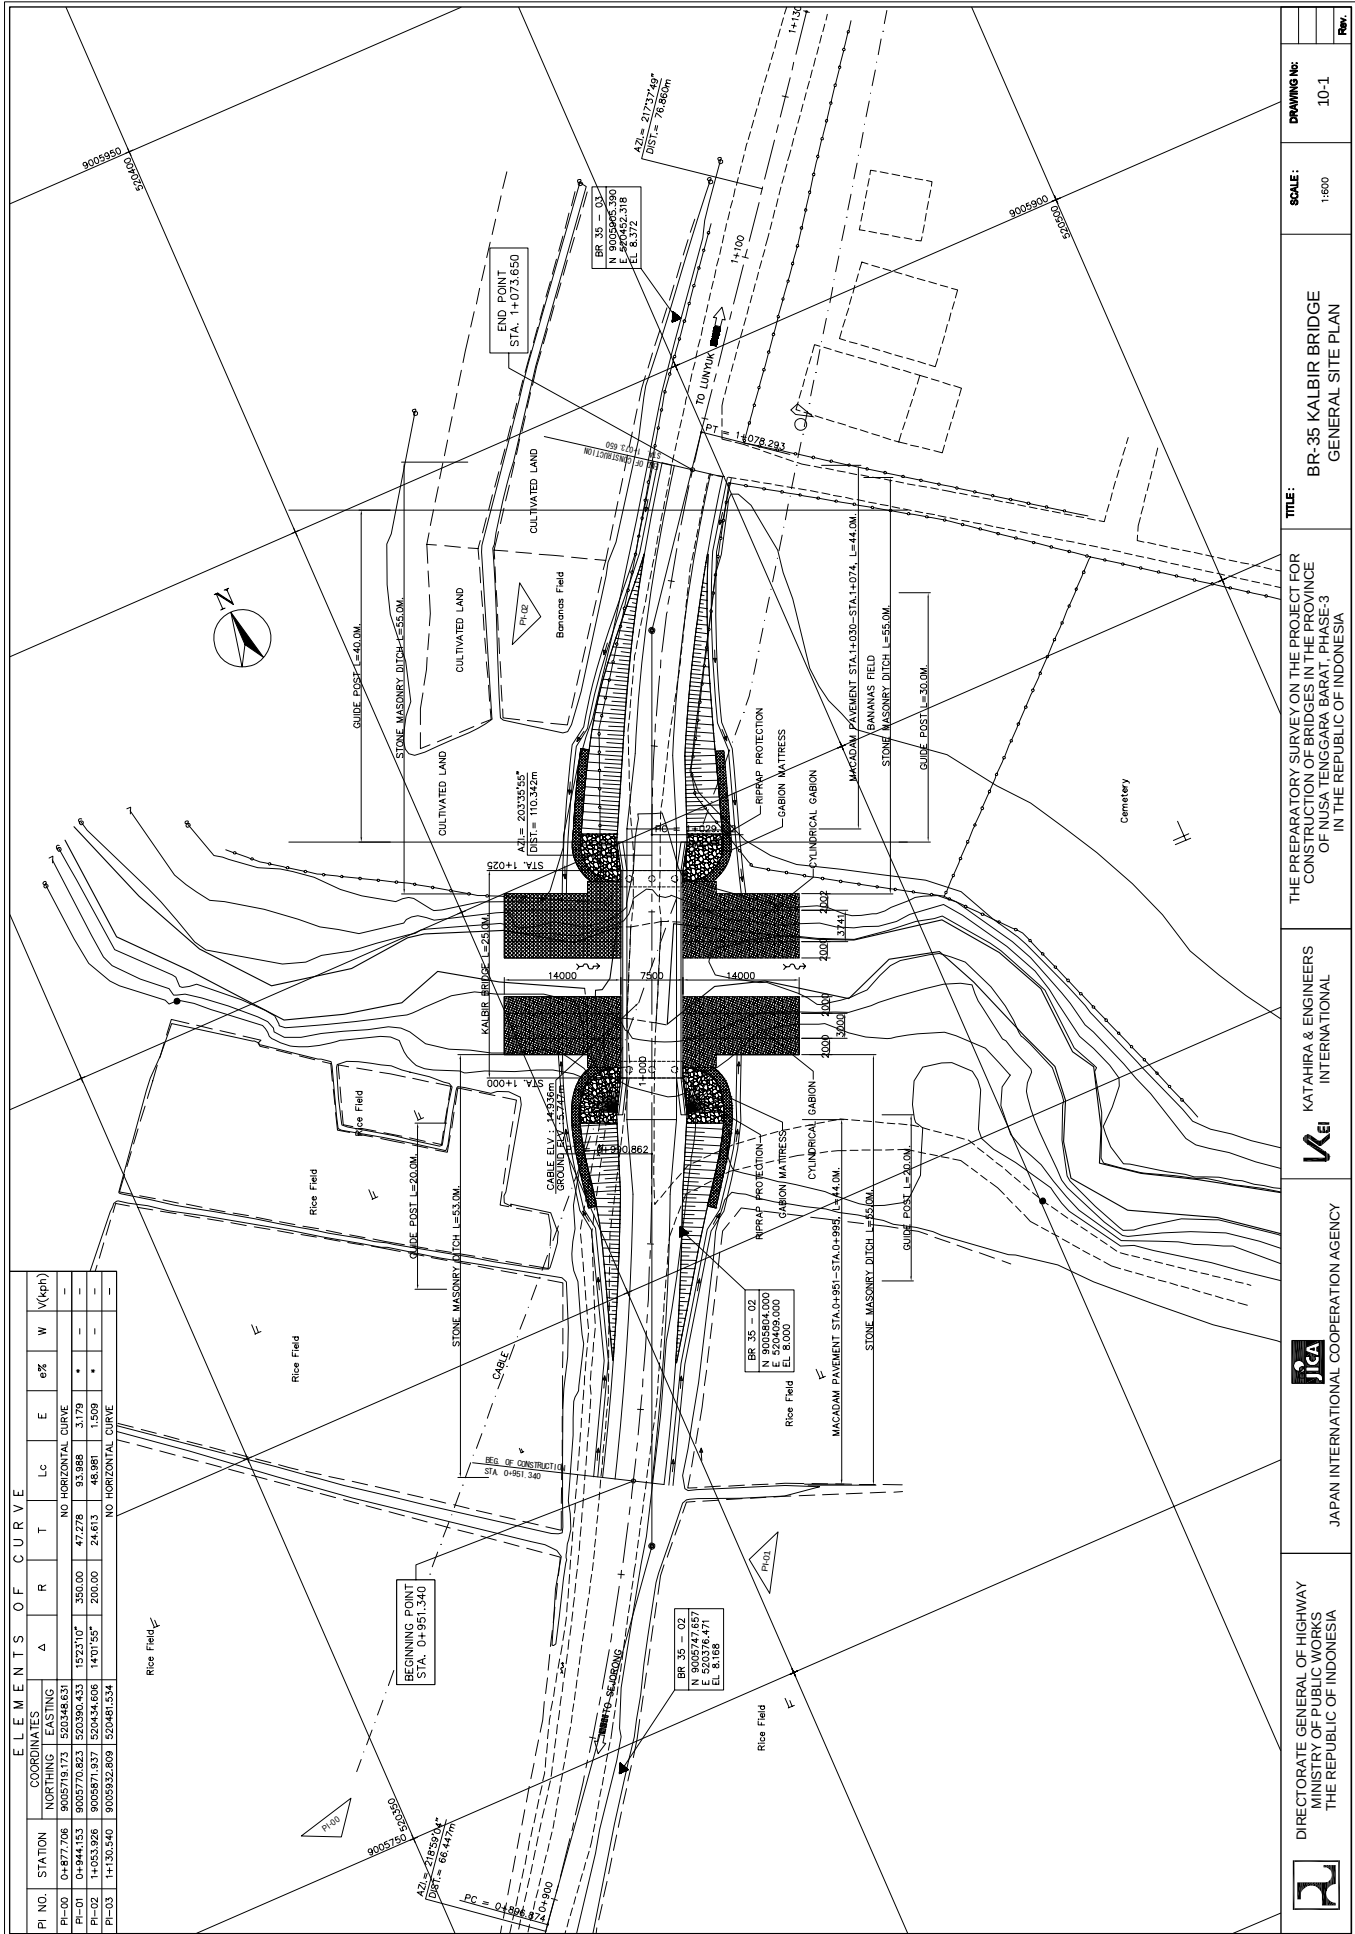

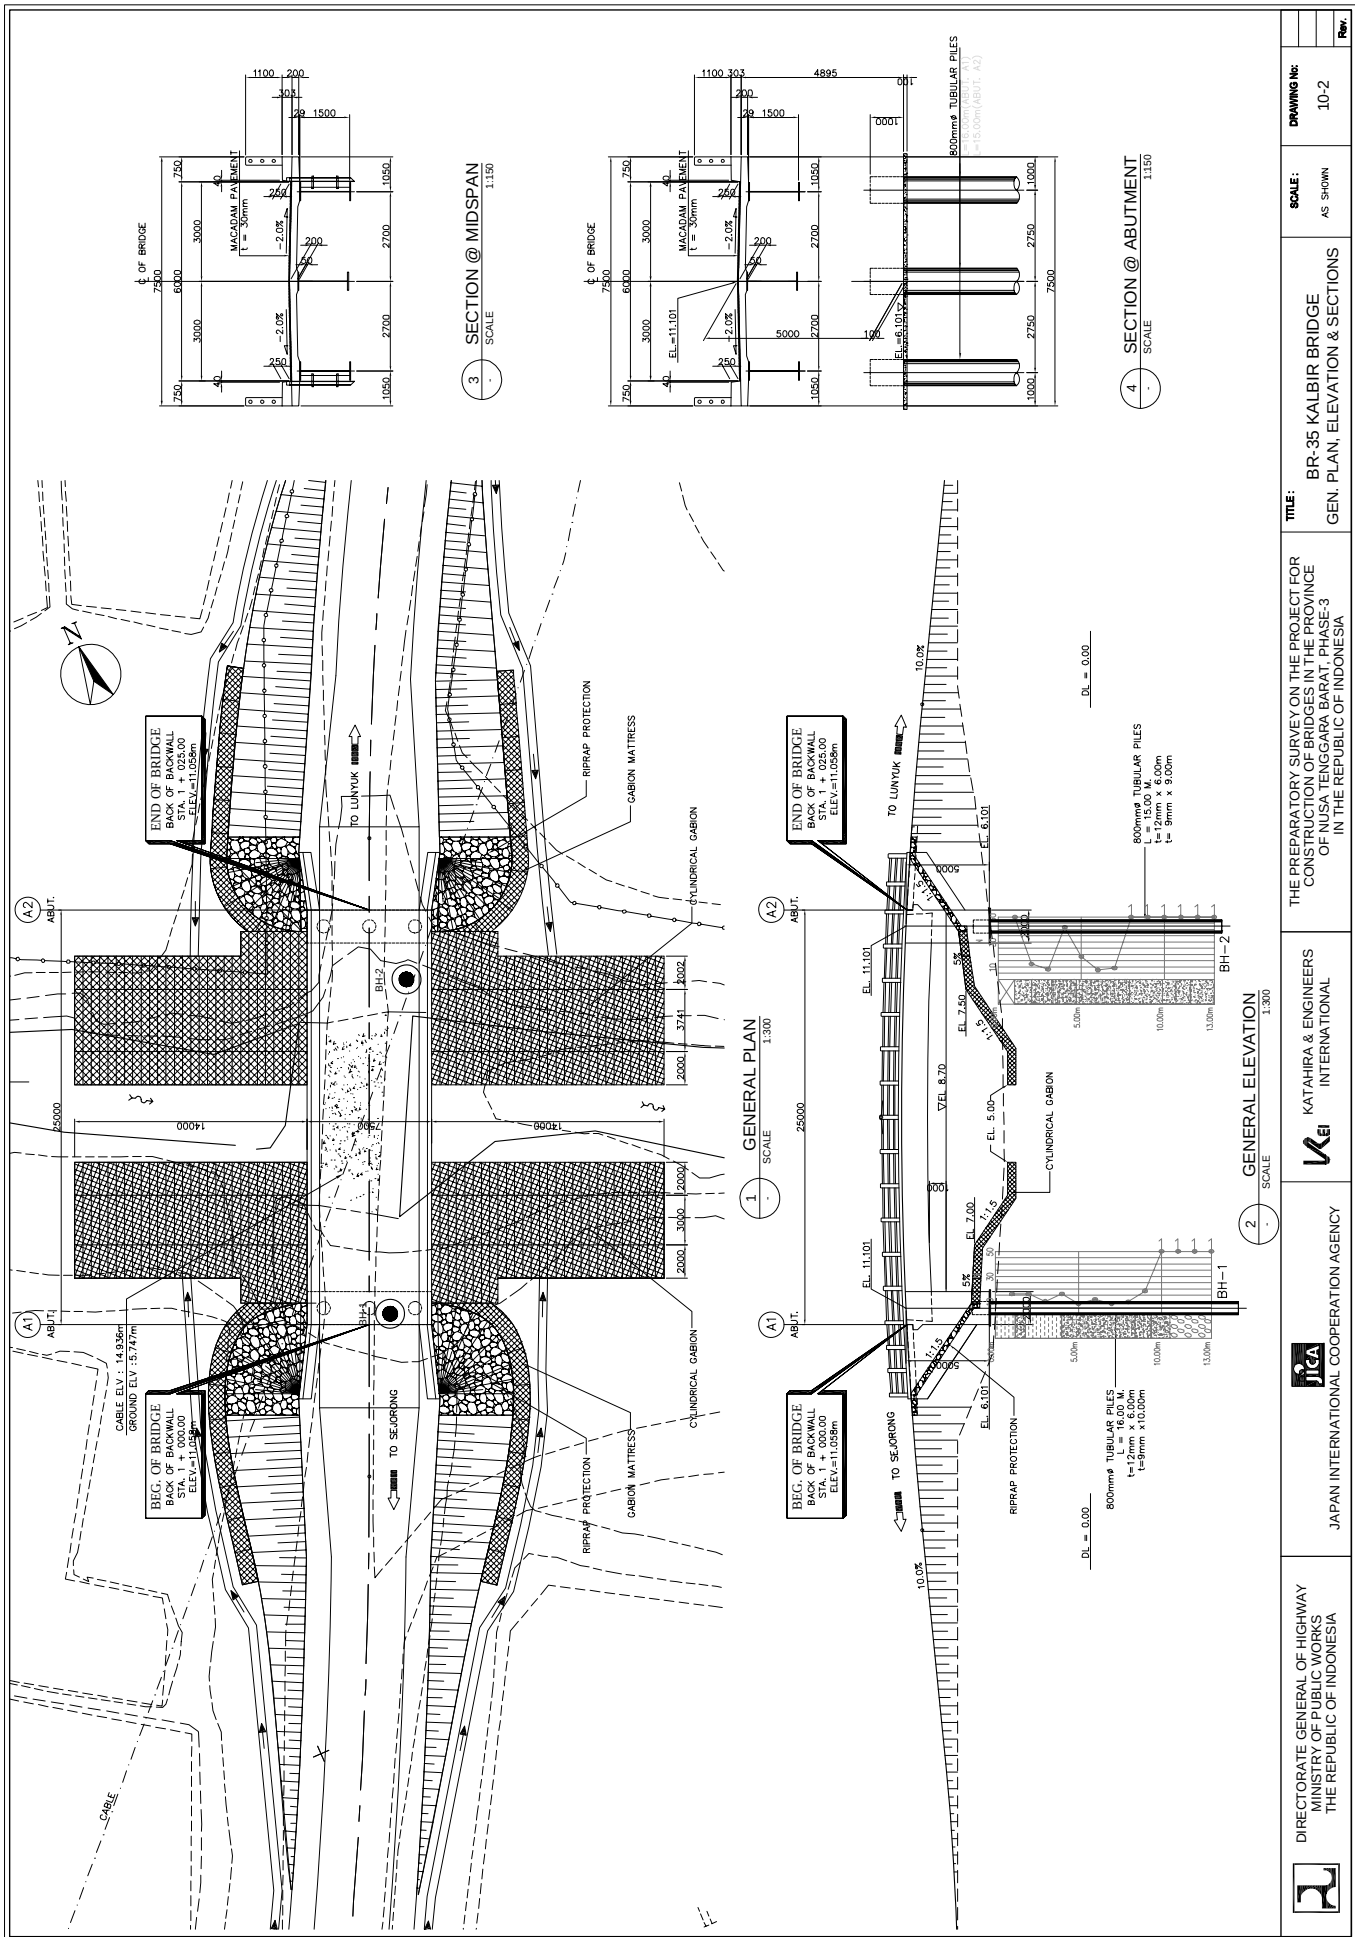


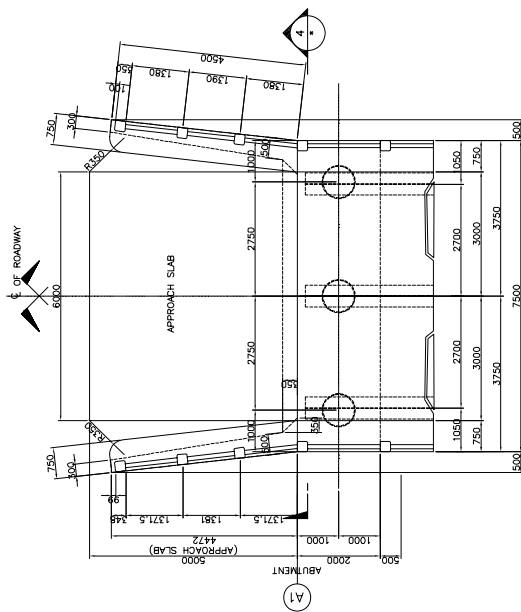


1 PLAN
SCALE 1:50

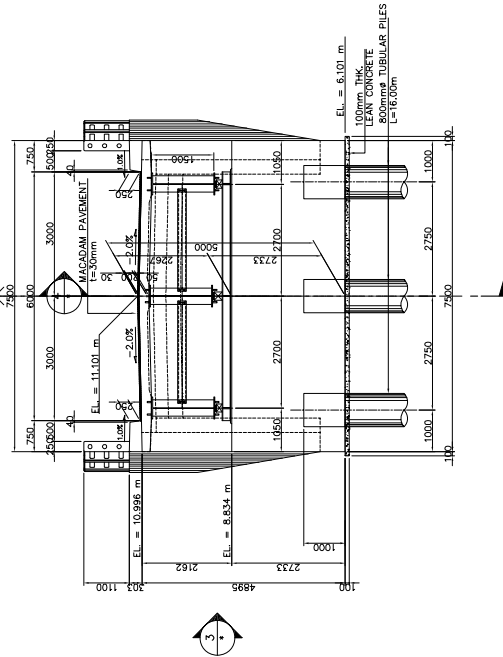

2 ELEVATION
SCALE 1:50

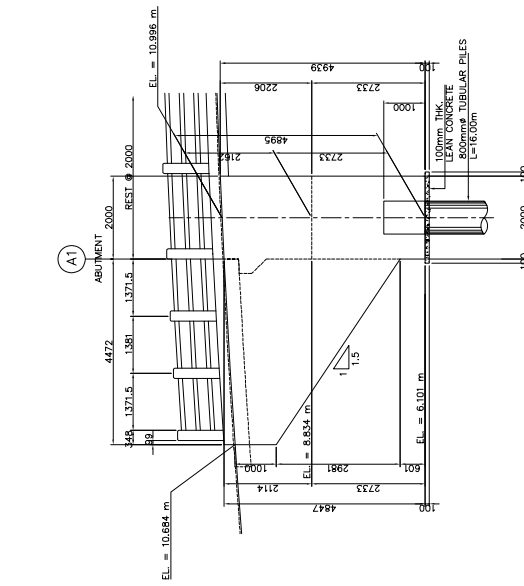

3 ELEVATION
SCALE 1:50

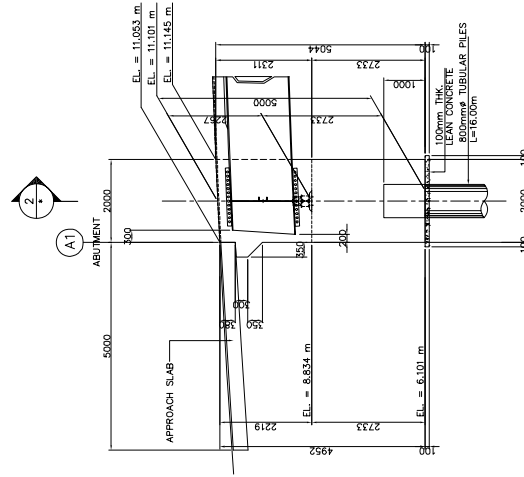

4 ELEVATION
SCALE 1:50



DIRECTORATE GENERAL OF HIGHWAY
MINISTRY OF PUBLIC WORKS
THE REPUBLIC OF INDONESIA



JAPAN INTERNATIONAL COOPERATION AGENCY



KATAHIRA & ENGINEERS
INTERNATIONAL

THE PREPARATORY SURVEY ON THE PROJECT FOR
CONSTRUCTION OF BRIDGES IN THE PROVINCE
OF NUSA TENGGARA BARAT - PHASE-3
IN THE REPUBLIC OF INDONESIA









TITLE: BR-35 KALBIR BRIDGE
SUBSTRUCTURE STRUCTURAL DIMENSION
(ABUTMENT A1)

SCALE: AS SHOWN

DRAWING NO: 10-4

Rev.

2-102

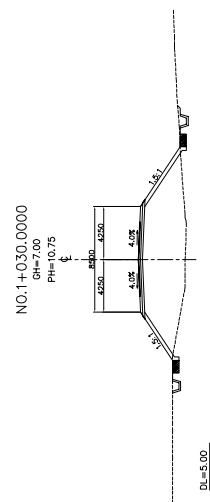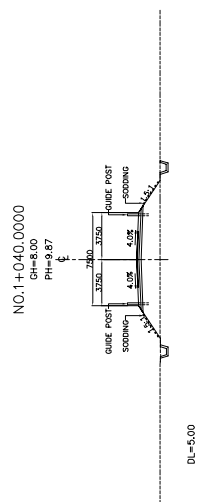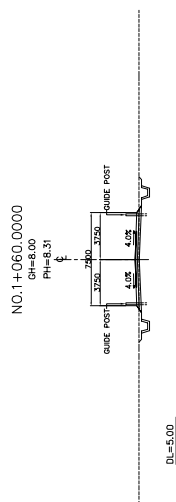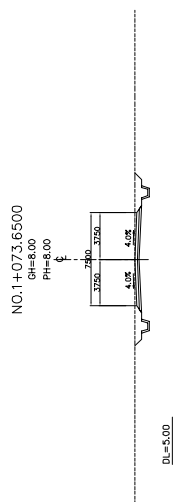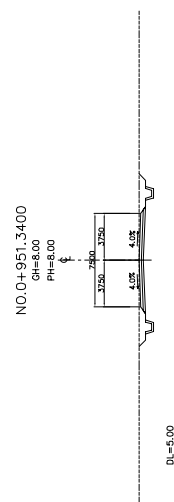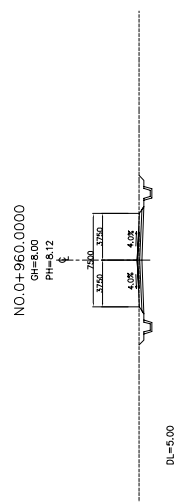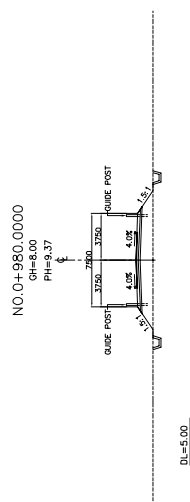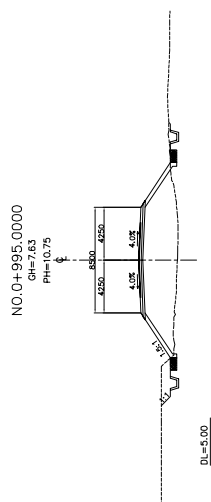

 DIRECTORATE GENERAL OF HIGHWAY MINISTRY OF PUBLIC WORKS THE REPUBLIC OF INDONESIA	 JAPAN INTERNATIONAL COOPERATION AGENCY	 KATAHIRA & ENGINEERS INTERNATIONAL	THE PREPARATORY SURVEY ON THE PROJECT FOR CONSTRUCTION OF BRIDGES IN THE PROVINCE OF NUSA TENGGARA BARAT, PHASE-3 IN THE REPUBLIC OF INDONESIA	TITLE:	SCALE: 1:400	DRAWING No: 10-7	Rev.
--	---	---	---	----------------------	-----------------------------------	---------------------------------------	--------------------