


7-2 概略設計図

概略設計図面リスト

図番号	施設	図面標題	ページ番号
A1	全体	全体施設位置図	App 7 - 21
A2	全体	計画水位高低図	App 7 - 22
B1	取水場	取水場平面図	App 7 - 23
B2	取水場	取水塔/取水ポンプ施設図	App 7 - 24
B3	取水場	取水ポンプ単線結線図	App 7 - 25
C1	浄水場	浄水場平面図	App 7 - 26
C2	浄水場	着水井/フロック形成池平面図	App 7 - 27
C3	浄水場	着水井/フロック形成池断面図	App 7 - 28
C4	浄水場	沈殿池平面図	App 7 - 29
C5	浄水場	沈殿池断面図	App 7 - 30
C6	浄水場	ろ過池平面図	App 7 - 31
C7	浄水場	ろ過池断面図	App 7 - 32
C8	浄水場	浄水池平面図	App 7 - 33
C9	浄水場	浄水池断面図	App 7 - 34
C10	浄水場	送水ポンプ施設図	App 7 - 35
C11	浄水場	送水ポンプ単線結線図	App 7 - 36
C12	浄水場	ラグーン構造図	App 7 - 37
C13	浄水場	管理棟断面図(1)	App 7 - 38
C14	浄水場	管理棟断面図(2)	App 7 - 39
C15	浄水場	自家発電機室	App 7 - 40
D1	配水池	高架水槽(700 m ³)平面図	App 7 - 41
D2	配水池	高架水槽(700 m ³)構造図	App 7 - 42
D3	配水池	高架水槽(600 m ³)平面図	App 7 - 43
D4	配水池	高架水槽(600 m ³)構造図	App 7 - 44
E1	導・送・配水管路	空気弁、排泥弁、仕切り弁標準図	App 7 - 45
E2	導・送・配水管路	水管橋標準図	App 7 - 46
E3	導・送・配水管路	既存埋設管横断標準図	App 7 - 47


GENERAL FACILITY PLAN

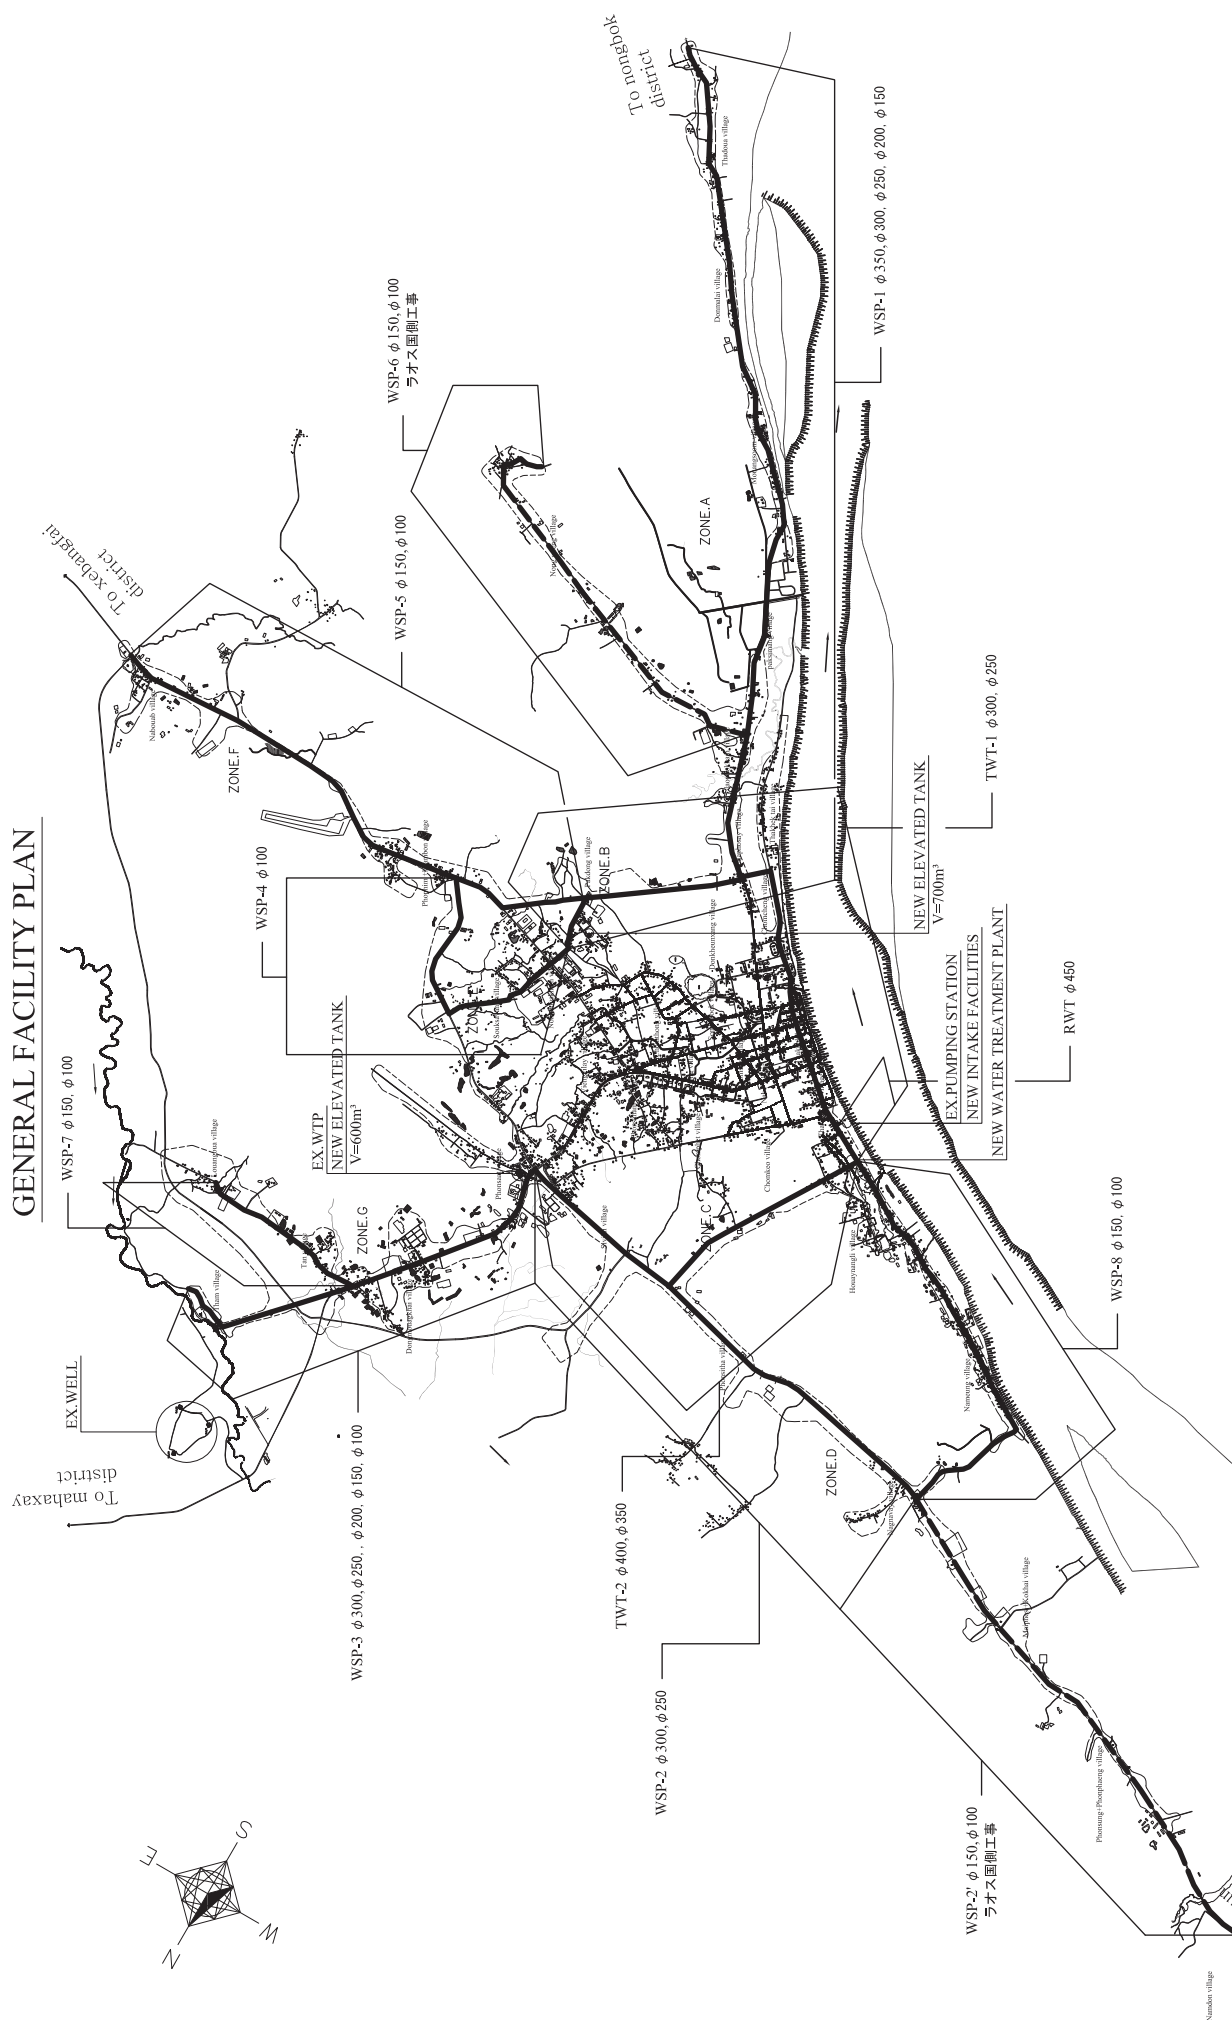

LEGEND
RWT: RAW WATER TRANSMISSION
TWT: TREATED WATER TRANSMISSION
WSP: WATER SERVICE PIPE

PROJECT		DESCRIPTION	APPROVE BY	DATE	DRAWING No
Preparatory Survey on Thakhek Water Supply Development Project in Khammouane Province in Lao People's Democratic Republic		全体施設平面図	JICA	JAPAN INTERNATIONAL COOPERATION AGENCY	A1
			NSC	NIHON SUIDO CONSULTANTS CO., LTD.	SCALE NONE

FLOW DIAGRAM OF THAKHEK WATER TREATMENT PLANT

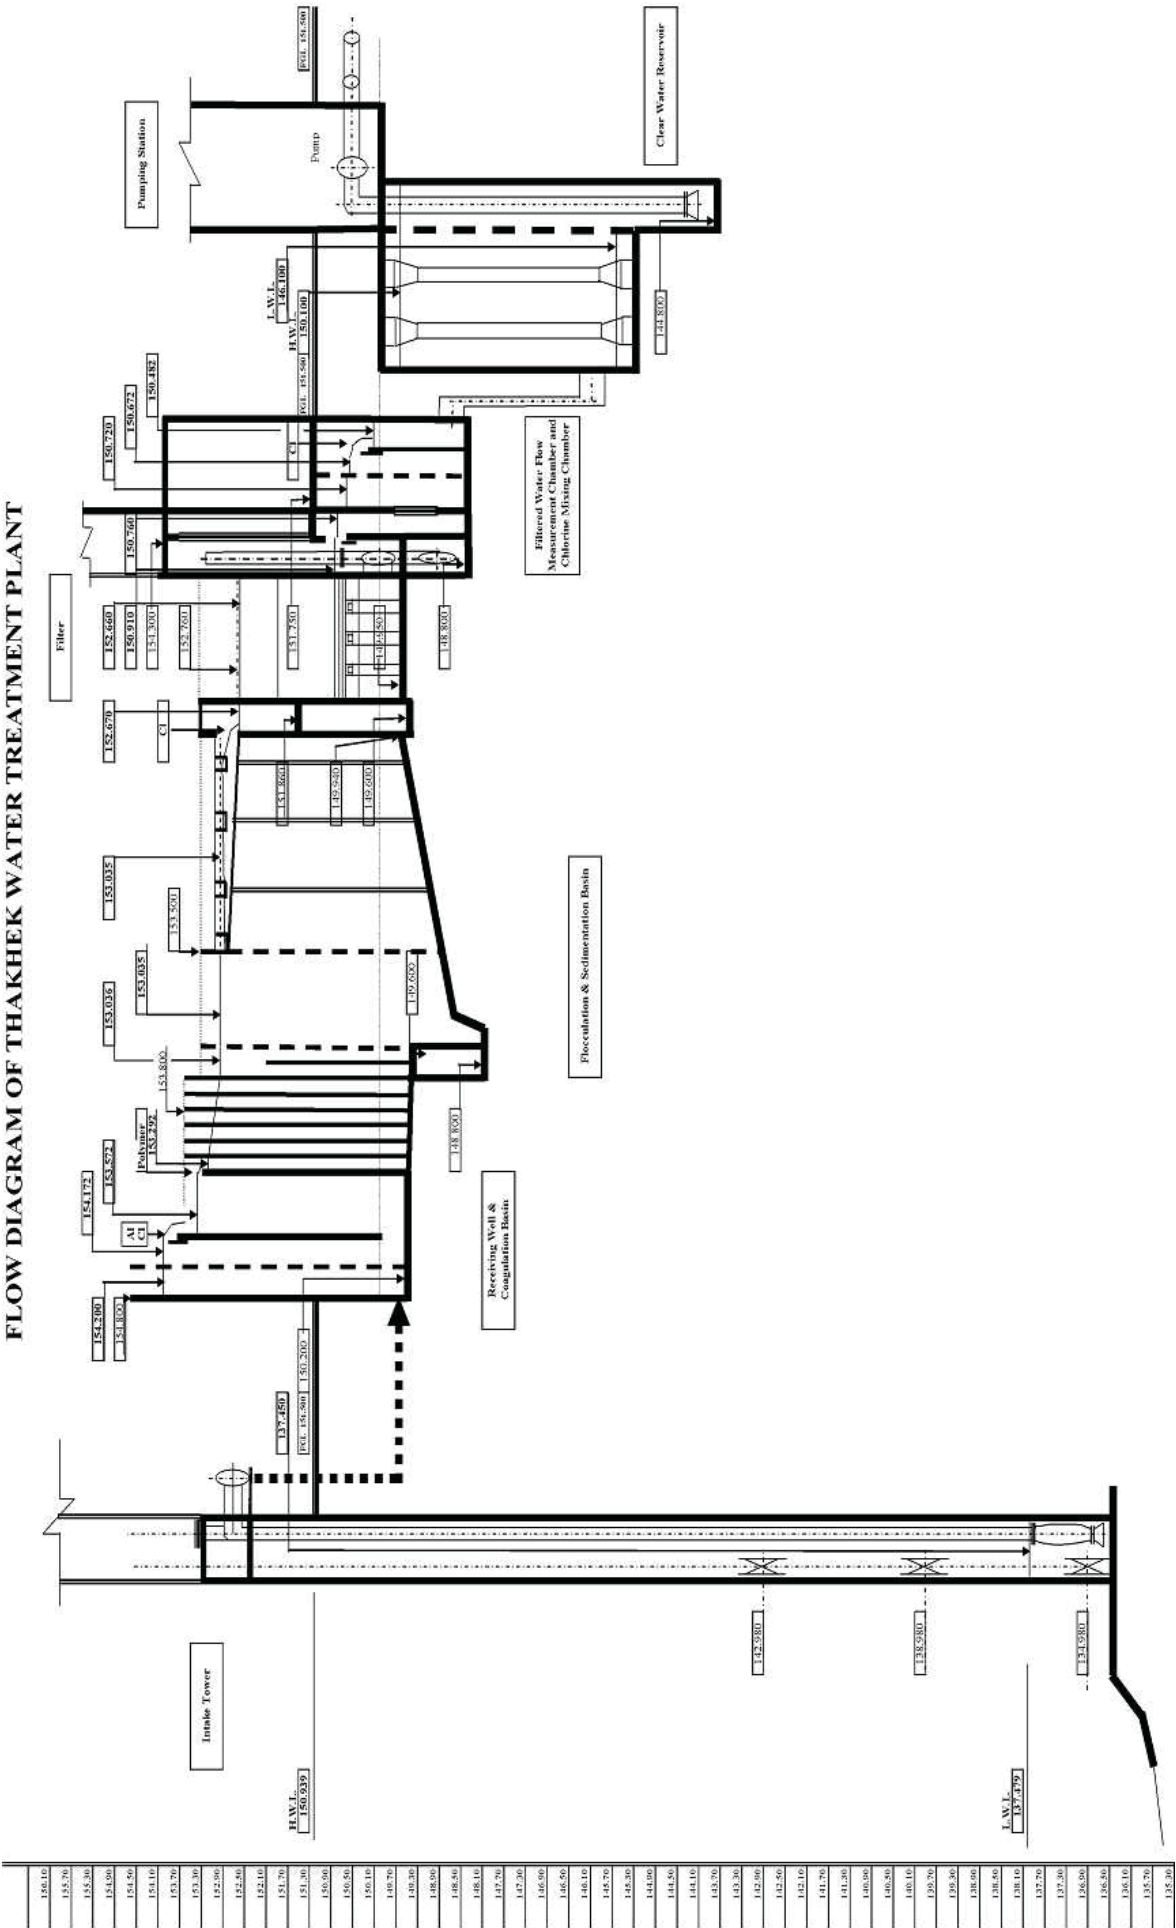

Note:
There is a difference, 4.83m, between National BM and Original BM obtained from NPKM.
Hence, the surveyed elevations (ground levels) shown in the drawing are 4.83m higher
than the exact elevations.

PROJECT	DESCRIPTION	APPROVE BY	DATE	DRAWING No
Preparatory Survey on Thakhek Water Supply Development Project in Khammouane Province in Lao People's Democratic Republic	計画水位高低図			A2
		NSC	NIHON SUIDO CONSULTANTS CO., LTD.	SCALE NONE

