



付属資料 4: 概略設計図面(3号線)

4-1 平面図及び縦断図

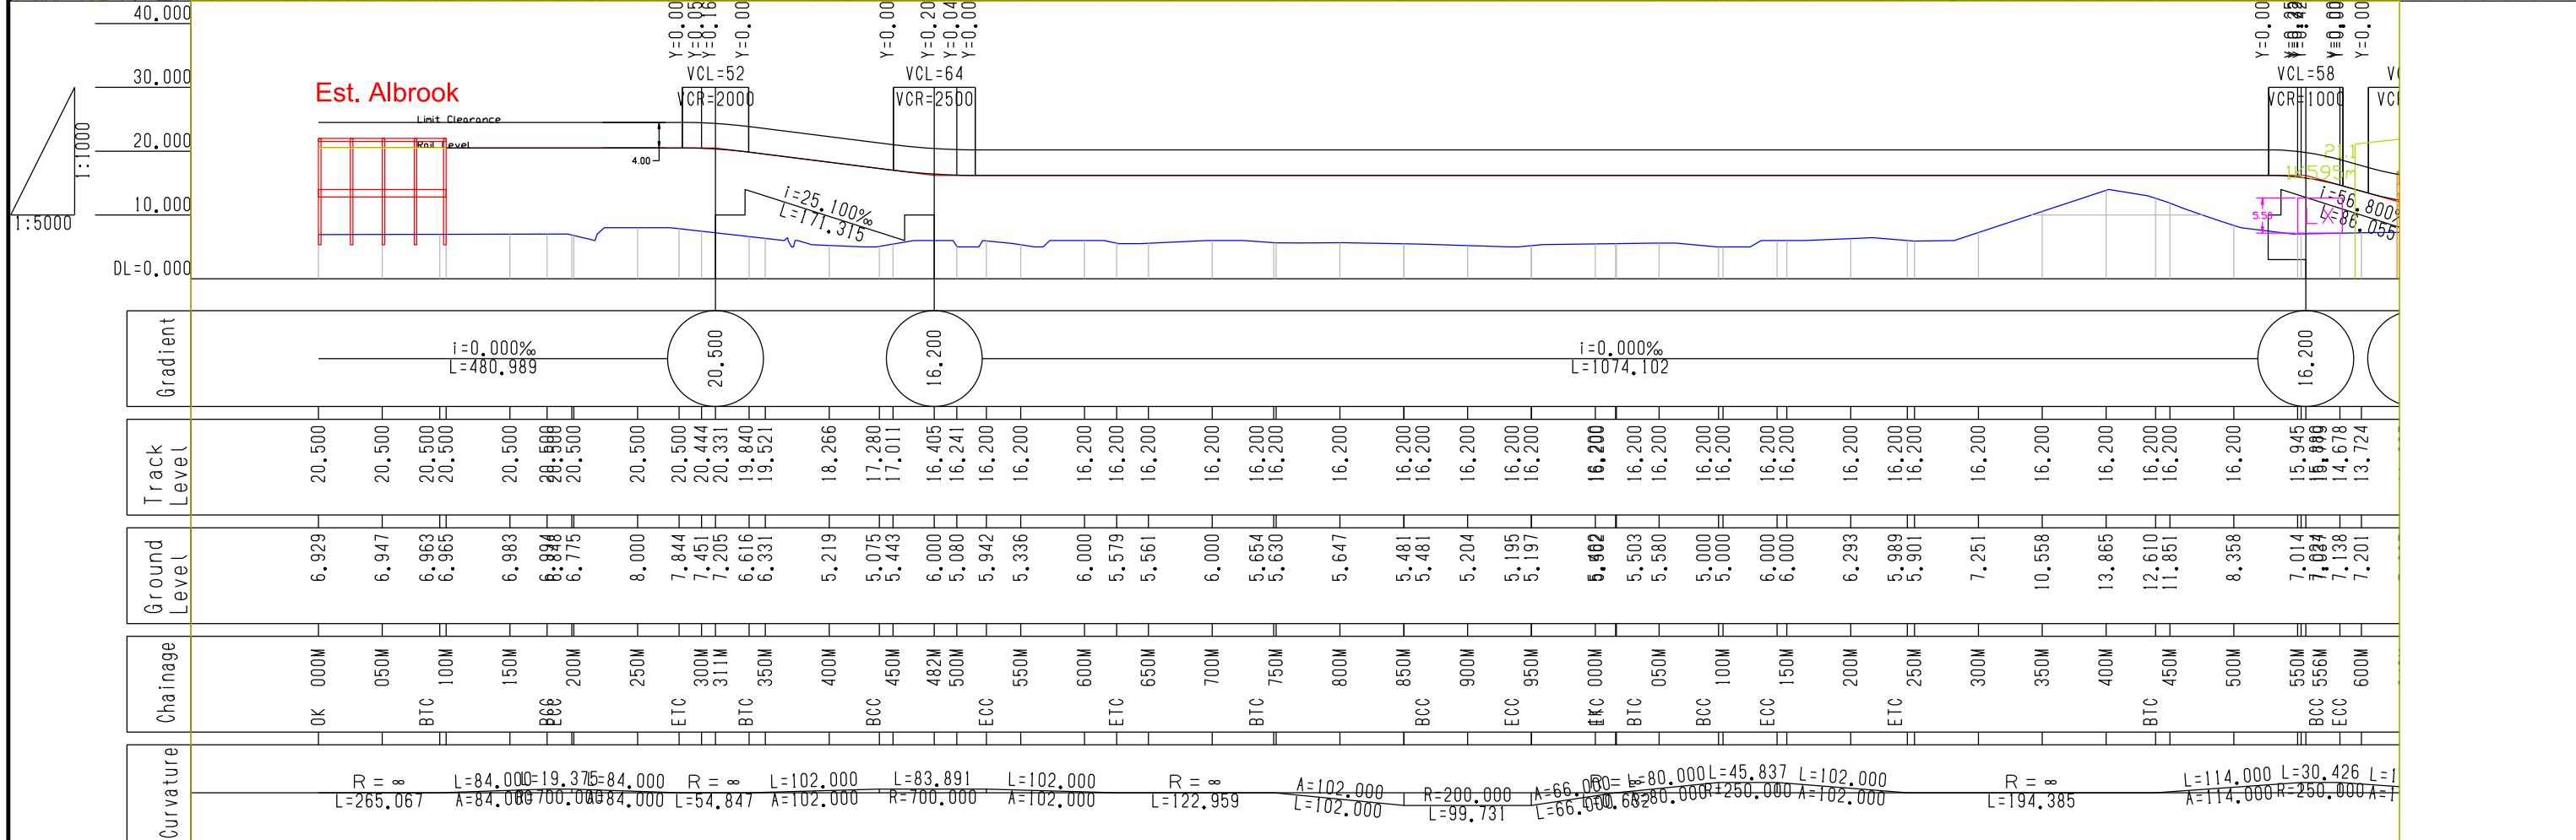

SECRETARIA DEL
METRO DE PANAMA

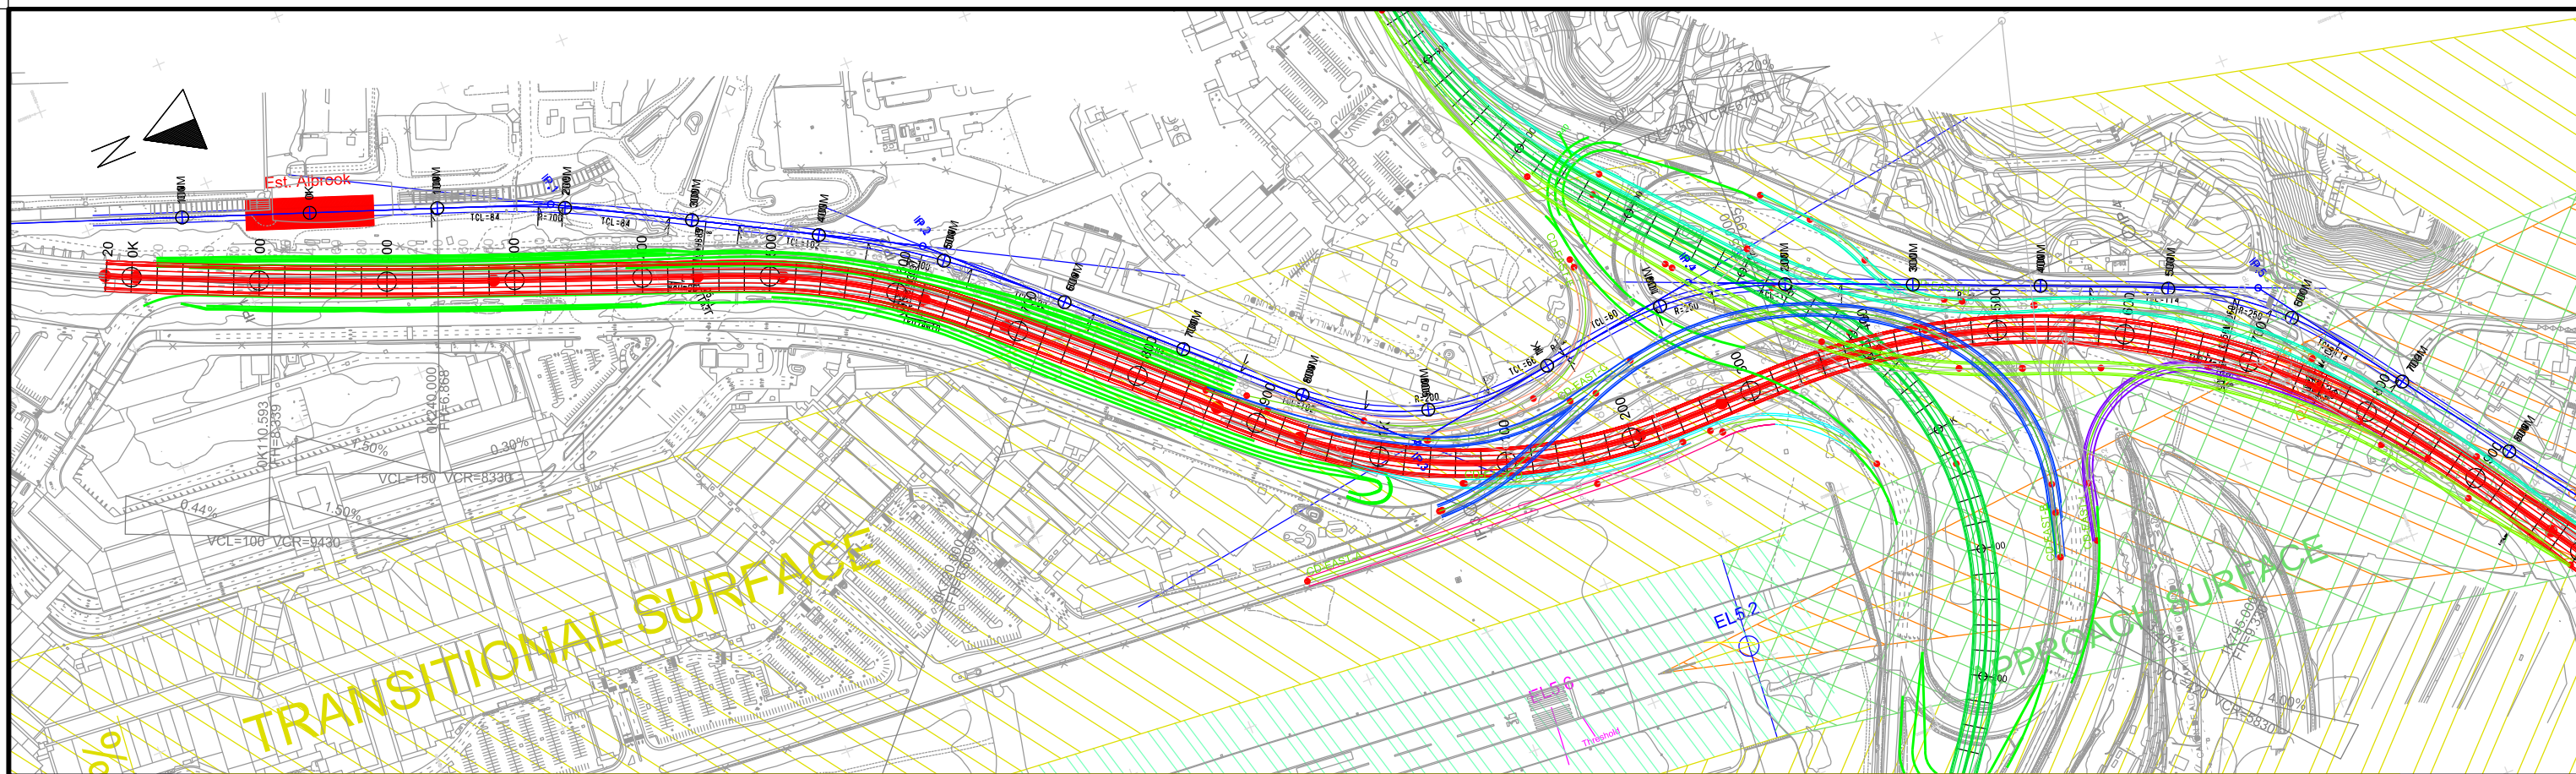

JAPAN INTERNATIONAL
COOPERATION AGENCY

THE FEASIBILITY STUDY ON PANAMA CITY URBAN TRANSPORTATION LINE-3 PROJECT

DRAWN:

DATE:

August 2014

RECEIVED BY:

SUBMITTED BY:

CHECKED BY:

PAGE:

DESIGNED:

SCALE(A3):

Plan 1:5,000
Profile 1:5,000(X) and 1:1,000(Y)

TEAM LEADER/URBAN RAILWAY PLANNING



CIVIL AND FACILITY PLANNING

APPROVED BY:

18

REMARKS:

Alignment Plan(FR)
(0K000M000 ~ 1K500M000)

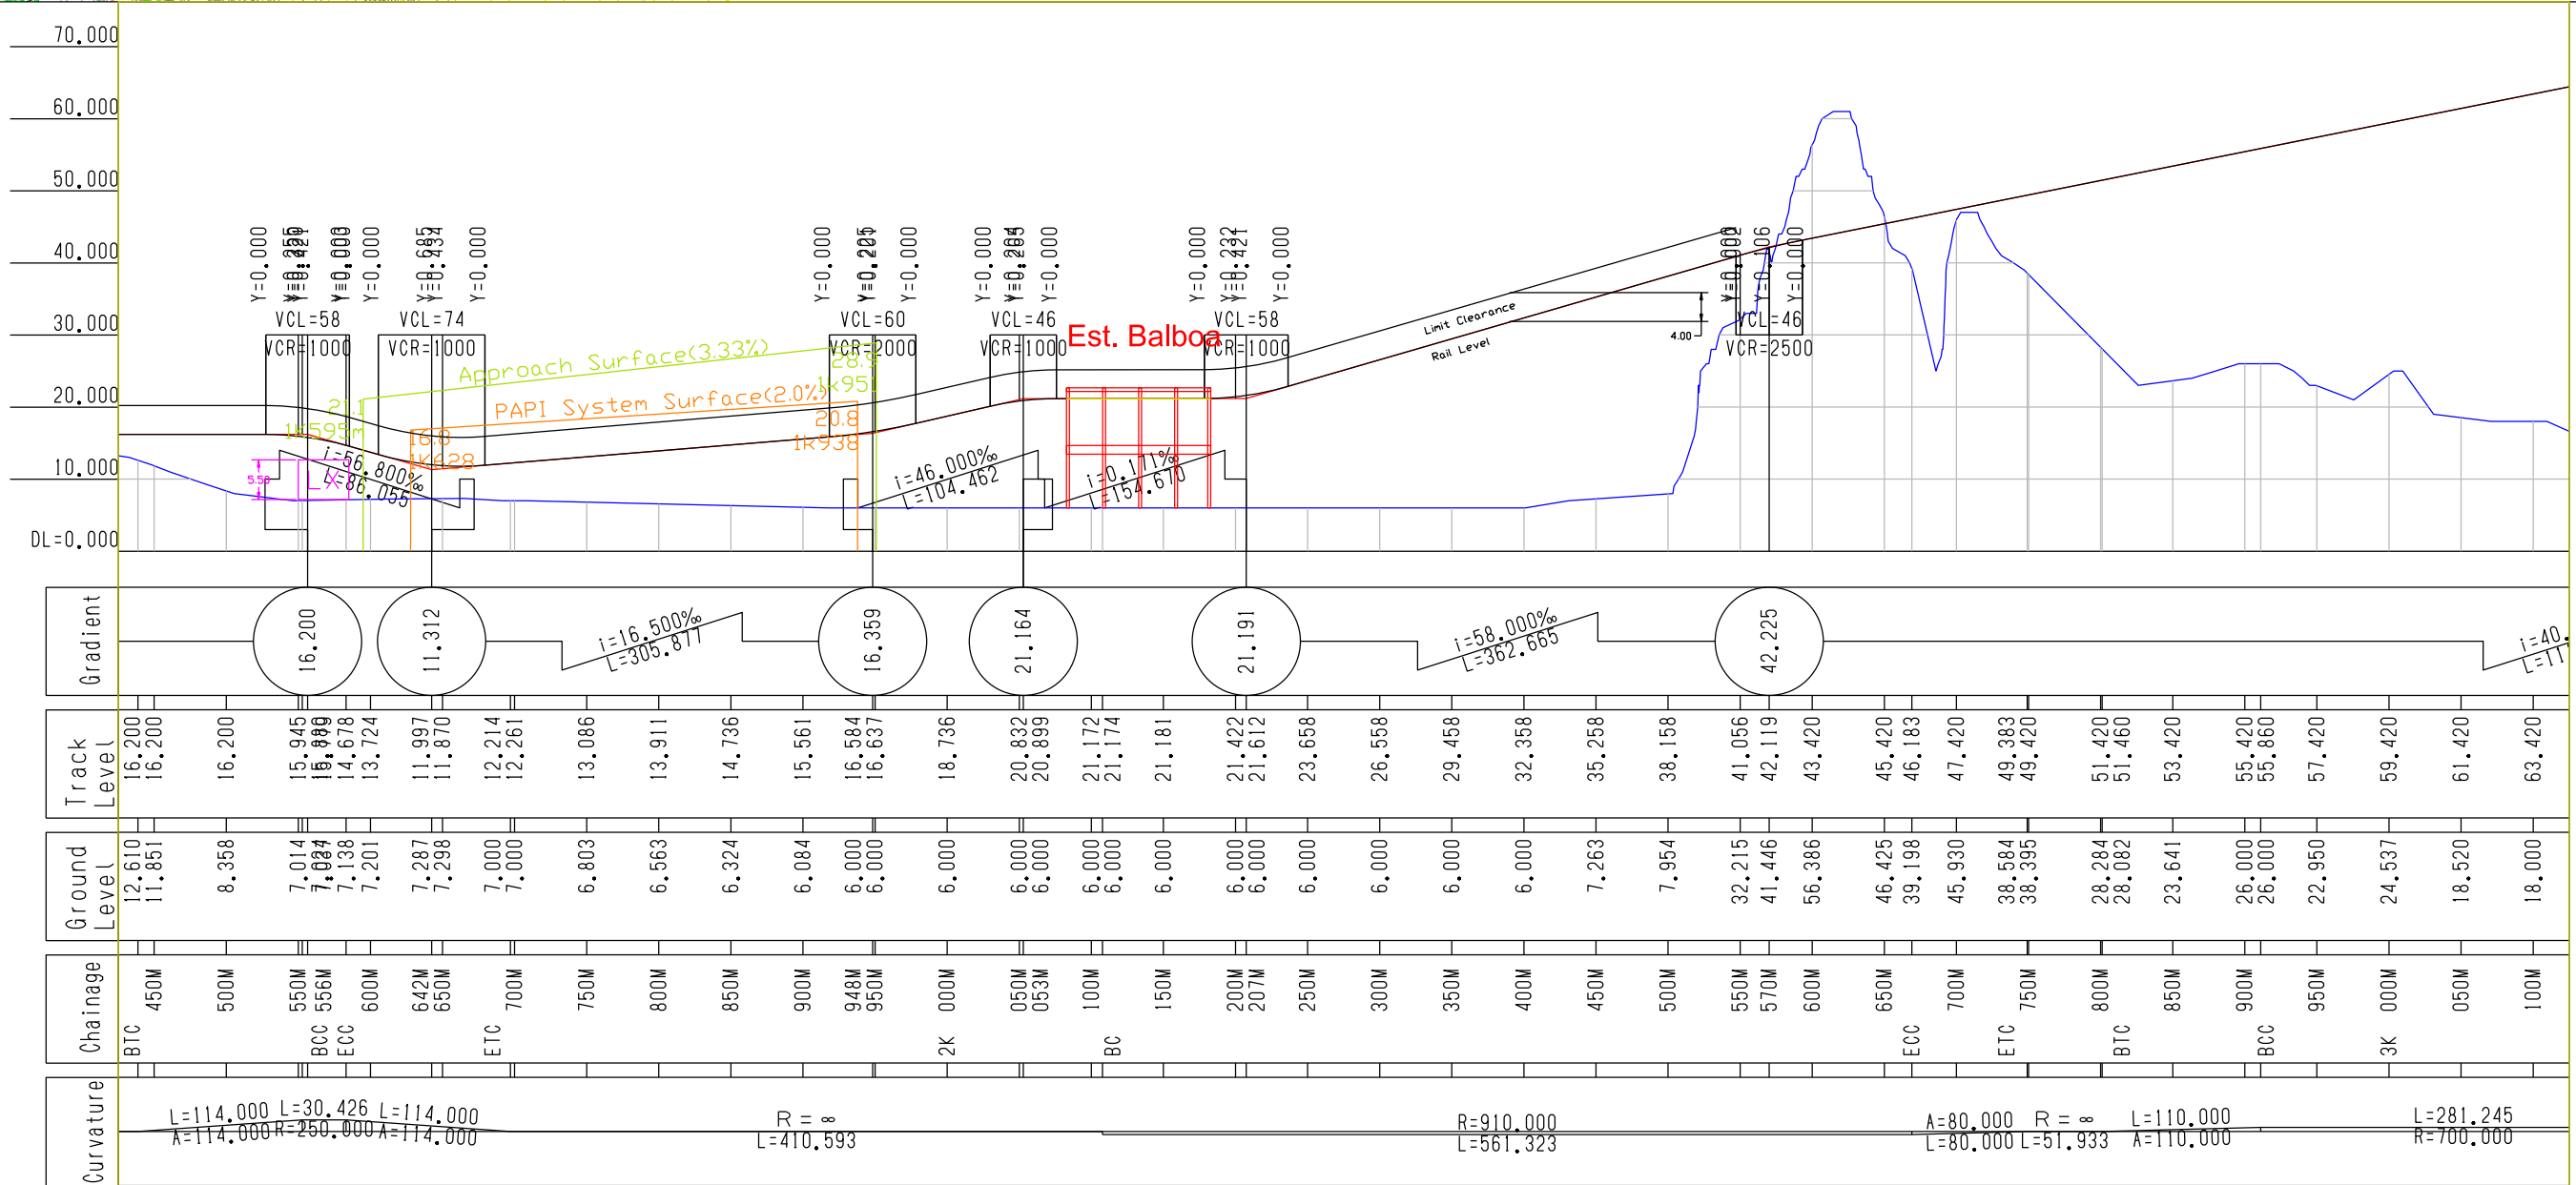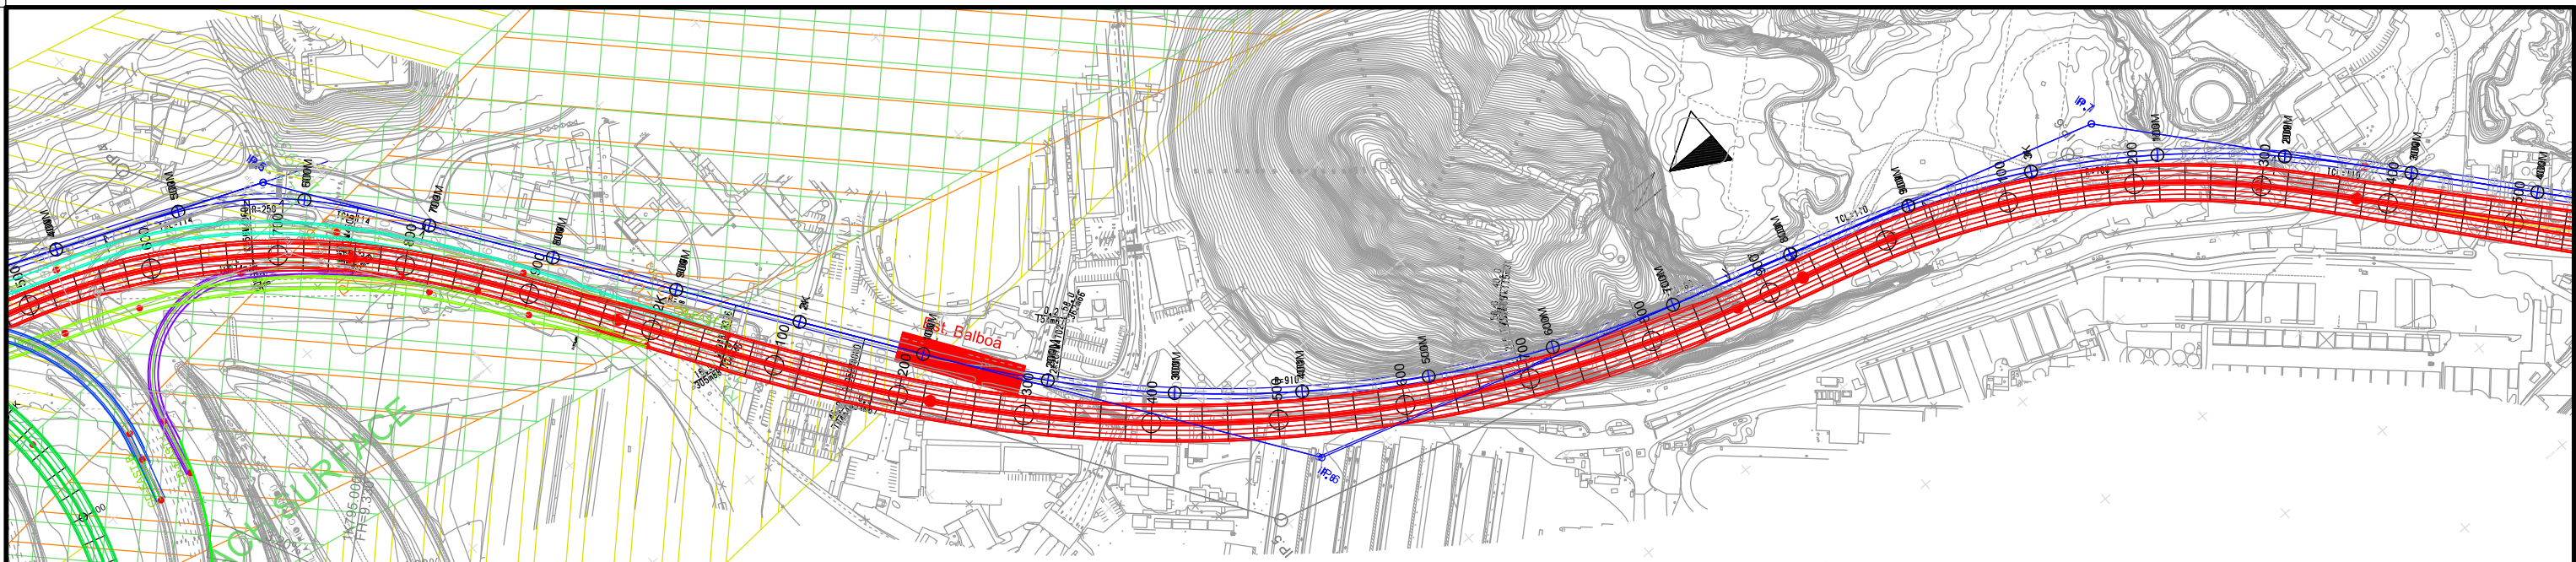

SECRETARIA DEL
METRO DE PANAMA



JAPAN INTERNATIONAL
COOPERATION AGENCY

THE FEASIBILITY STUDY ON PANAMA CITY URBAN TRANSPORTATION LINE-3 PROJECT

DRAWN:

DATE:

August 2014

RECEIVED BY:

SUBMITTED BY:

CHECKED BY:

PAGE:

DESIGNED:

SCALE(A3):

Plan 1:5,000
Profile 1:5,000(X) and 1:1,000(Y)

TEAM LEADER/URBAN RAILWAY PLANNING

CIVIL AND FACILITY PLANNING



APPROVED BY:



2



18

REMARKS:

Alignment Plan(FR)
(1K500M000 ~ 3K000M000)

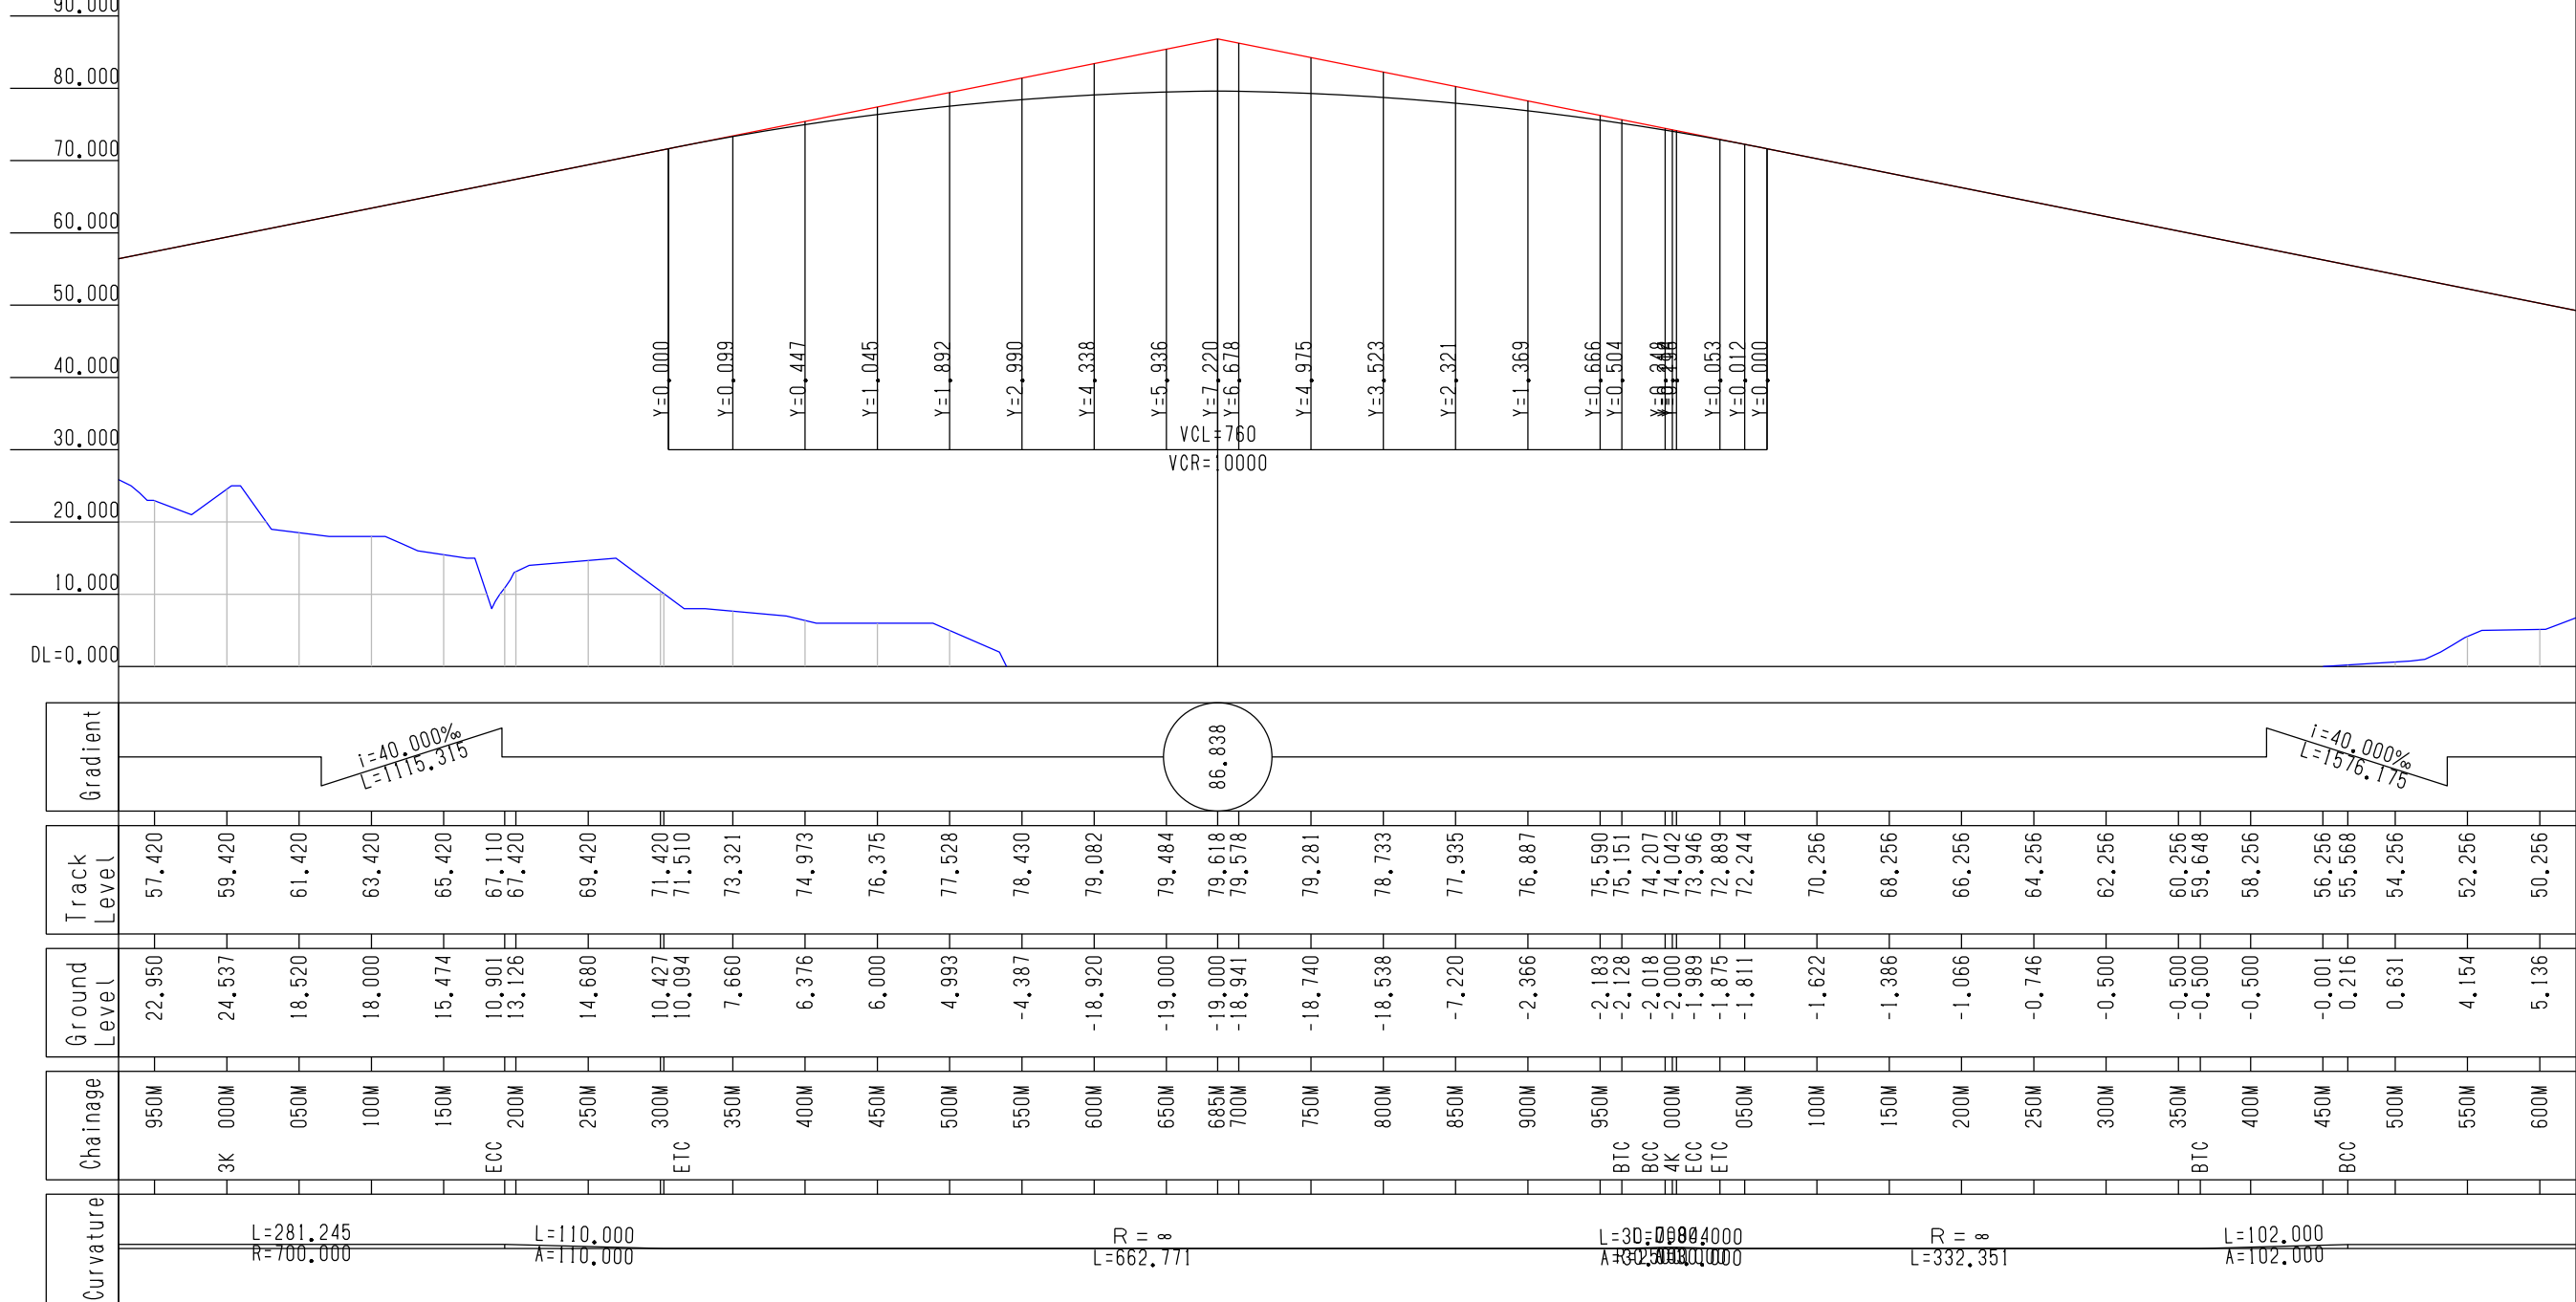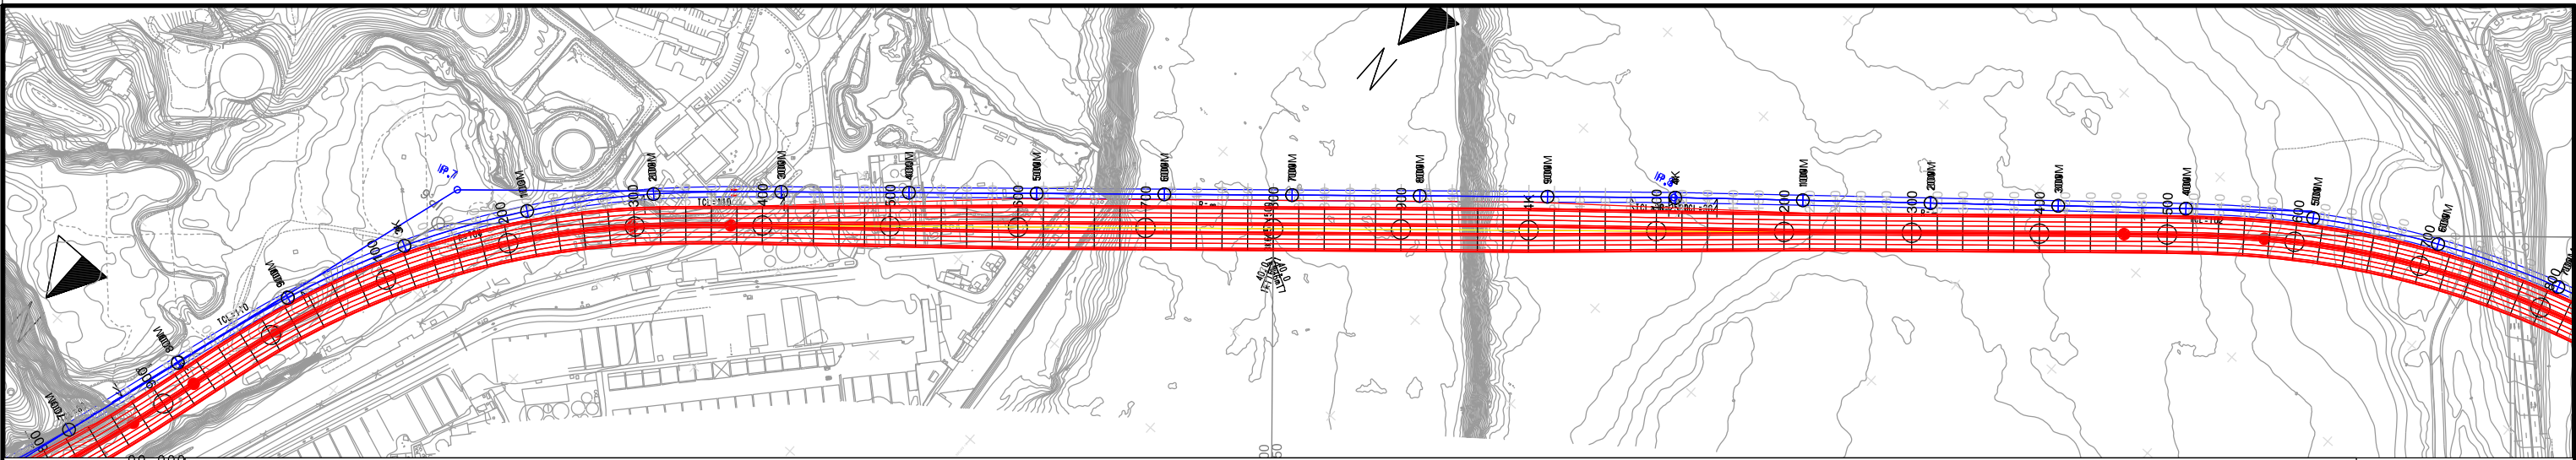

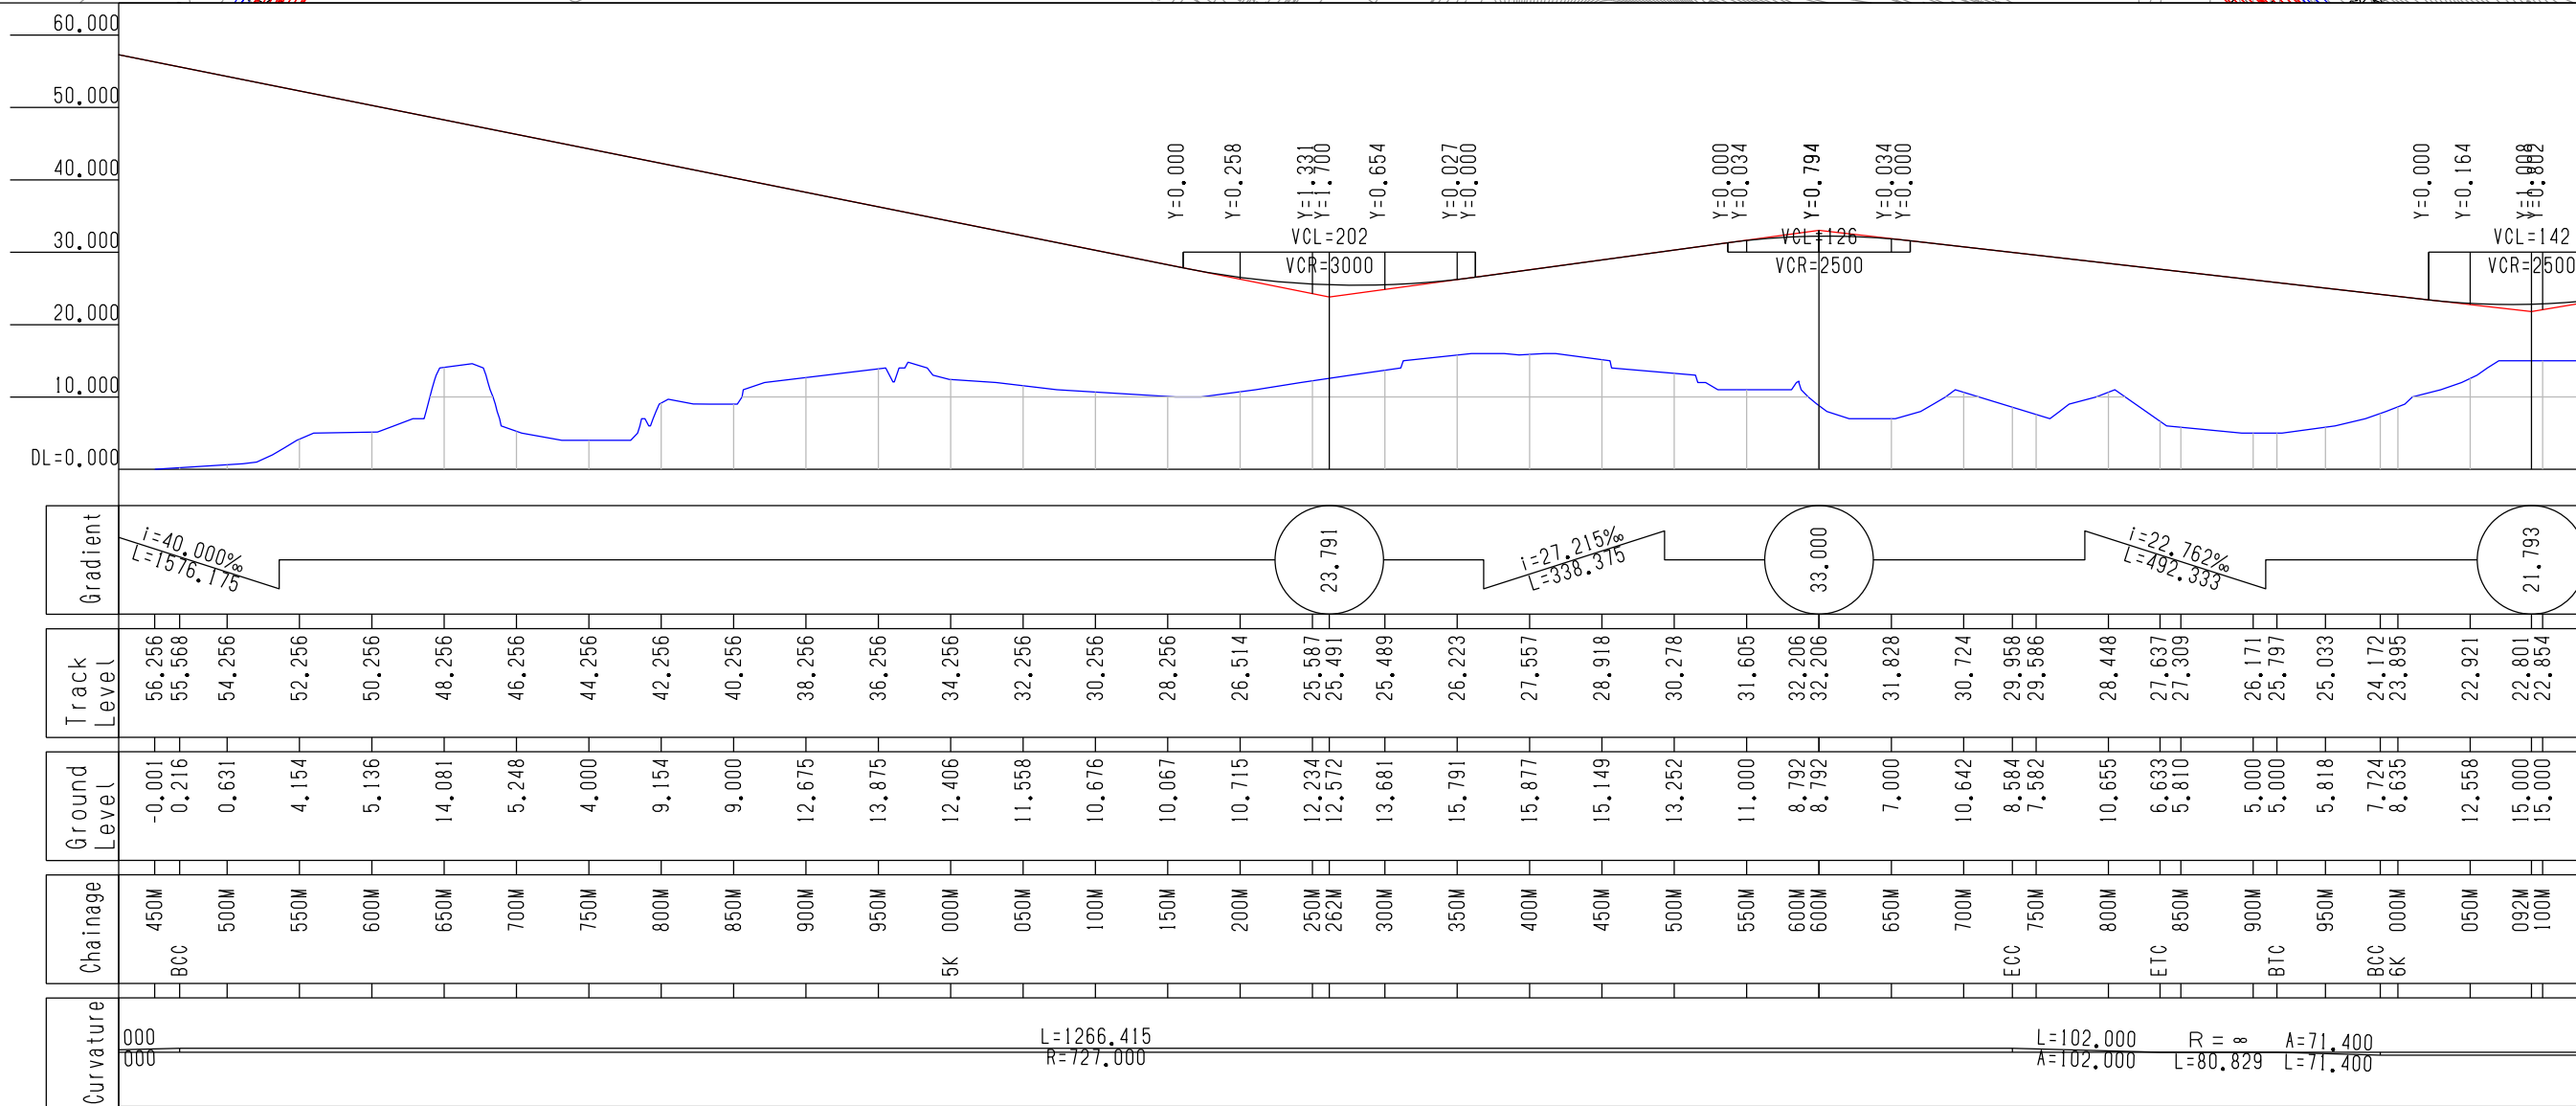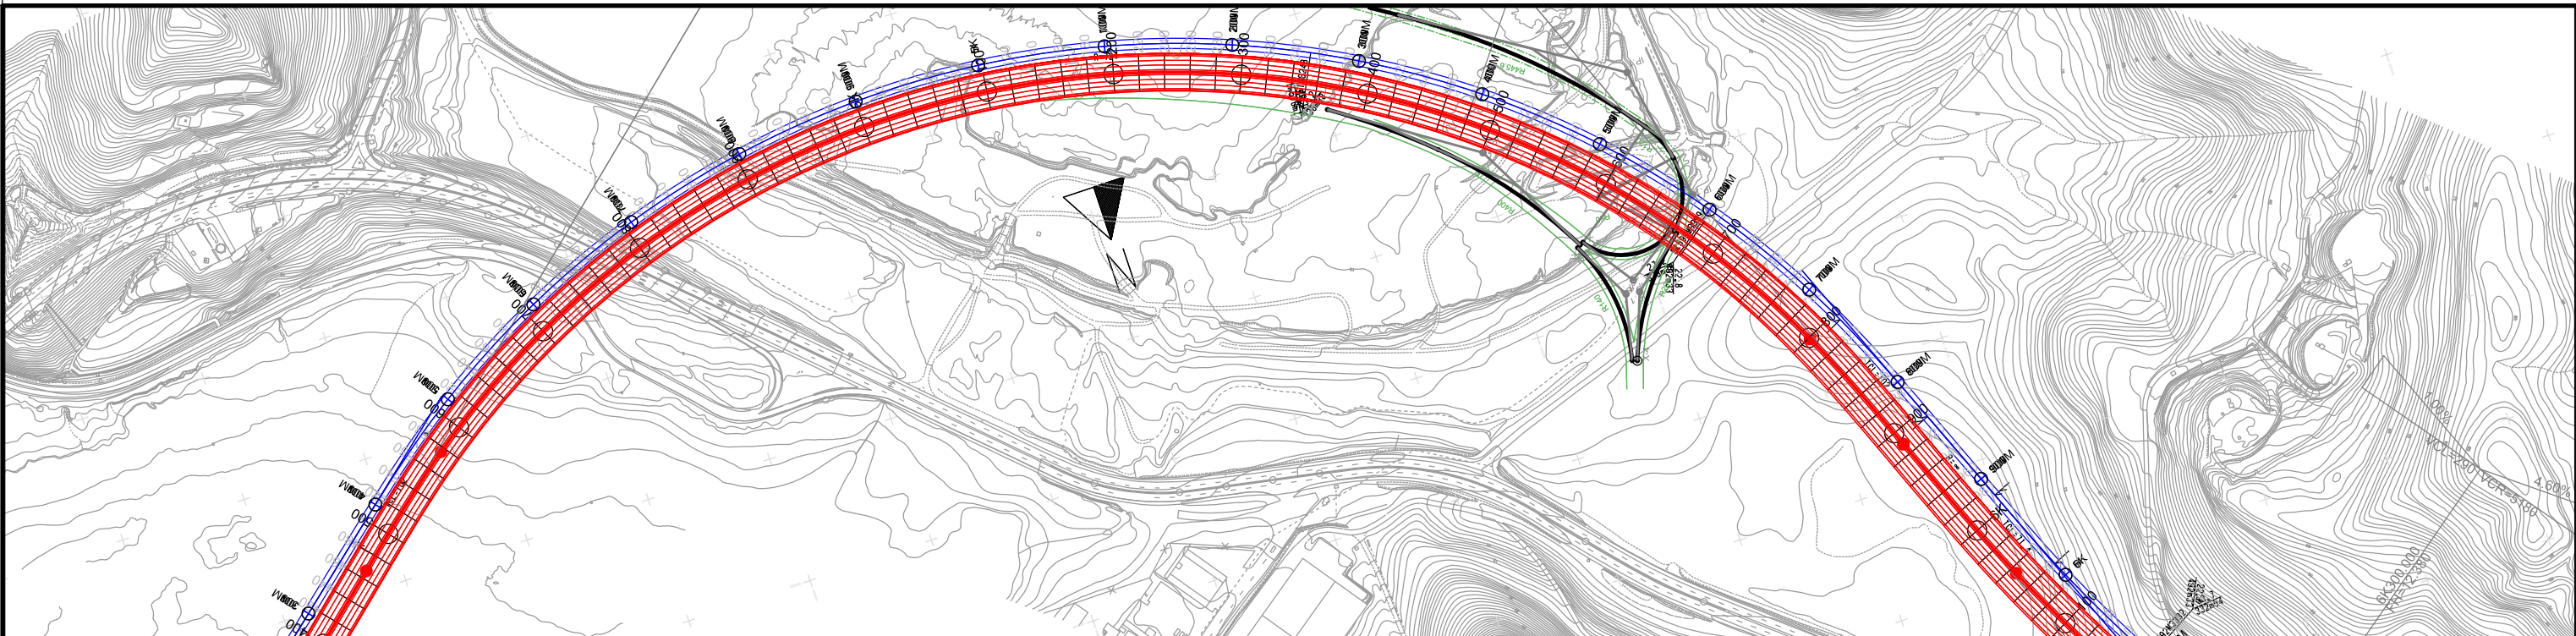

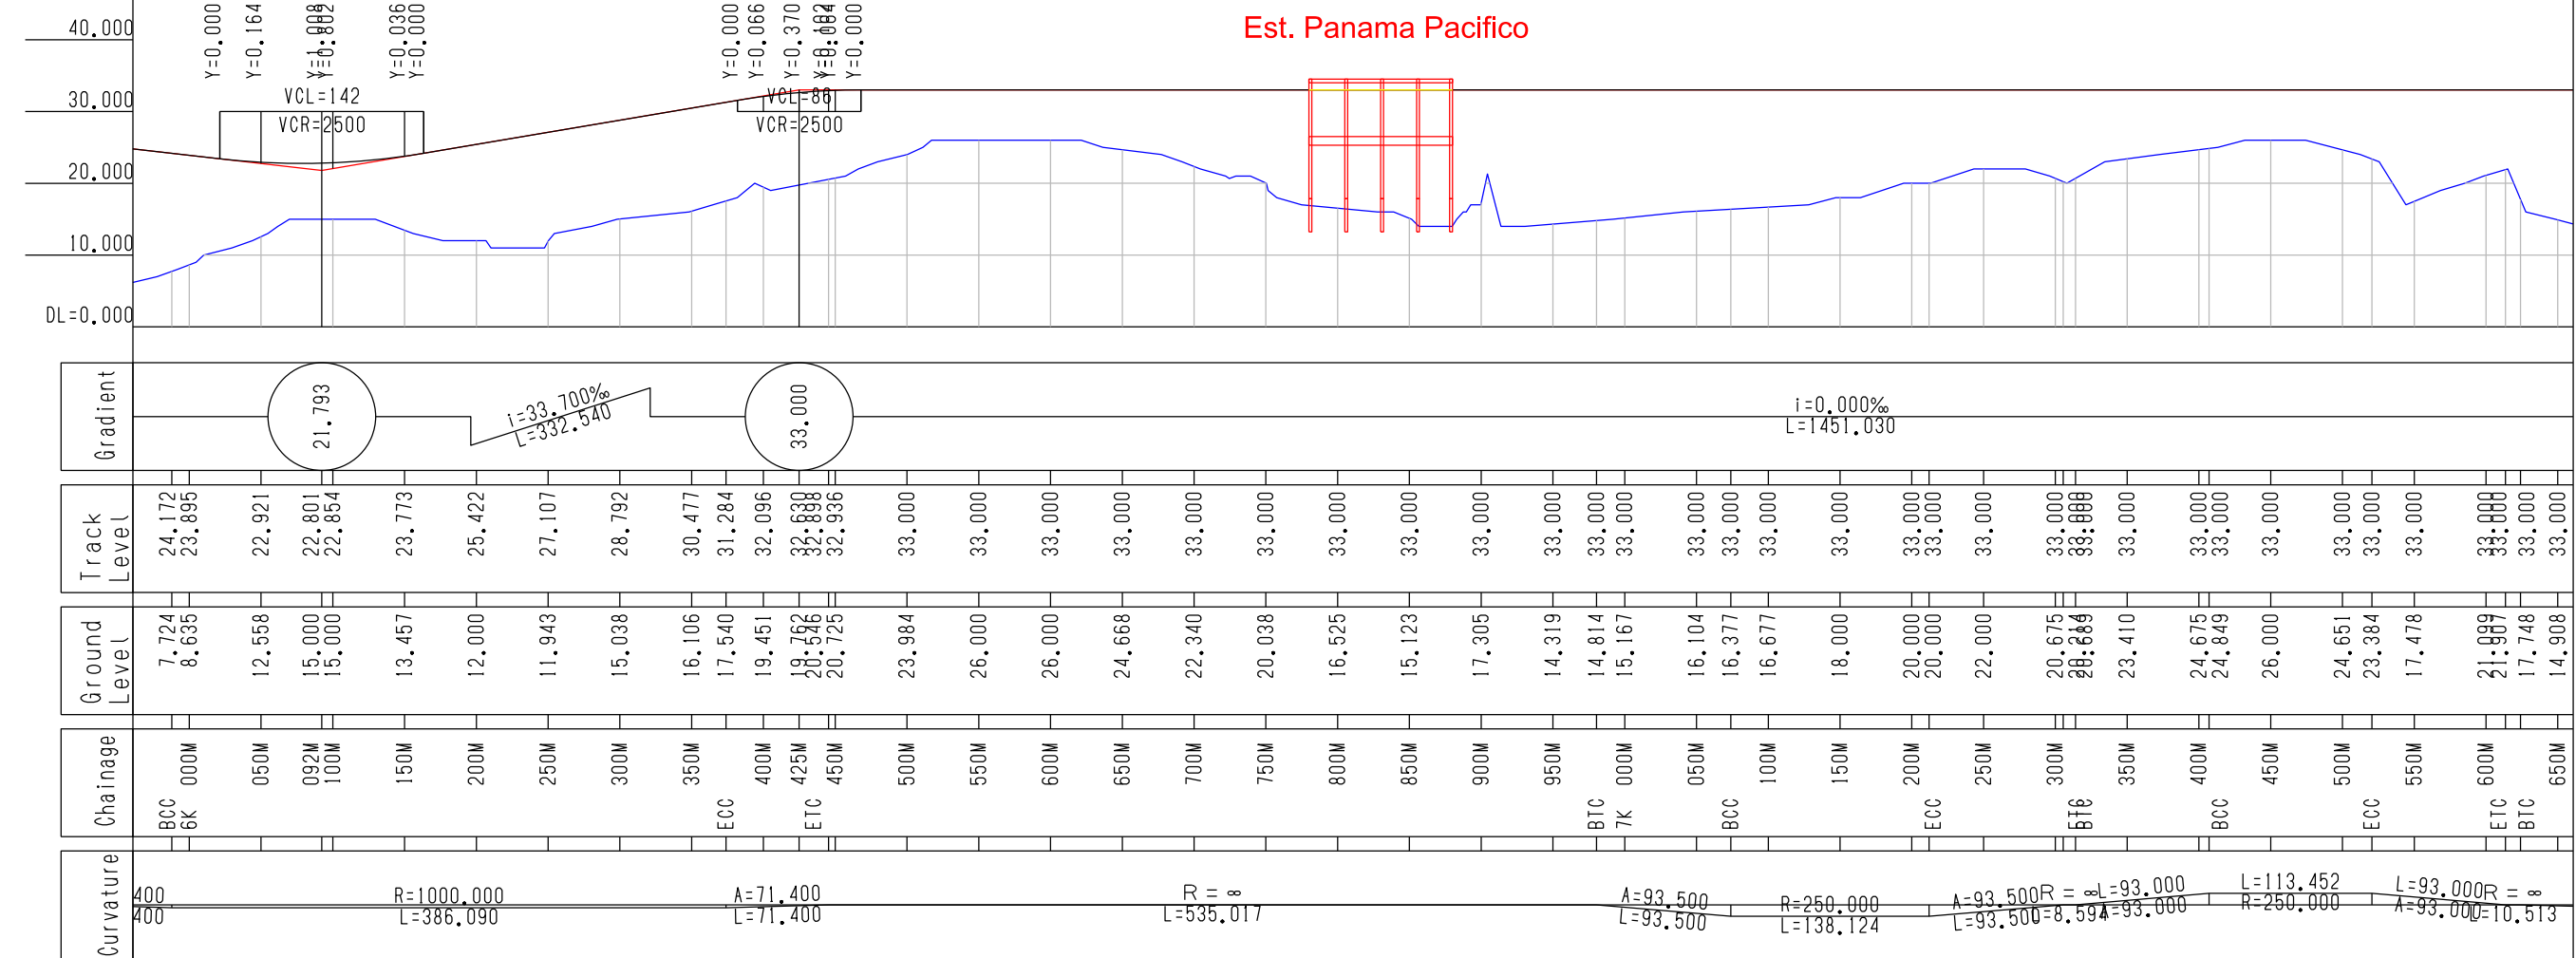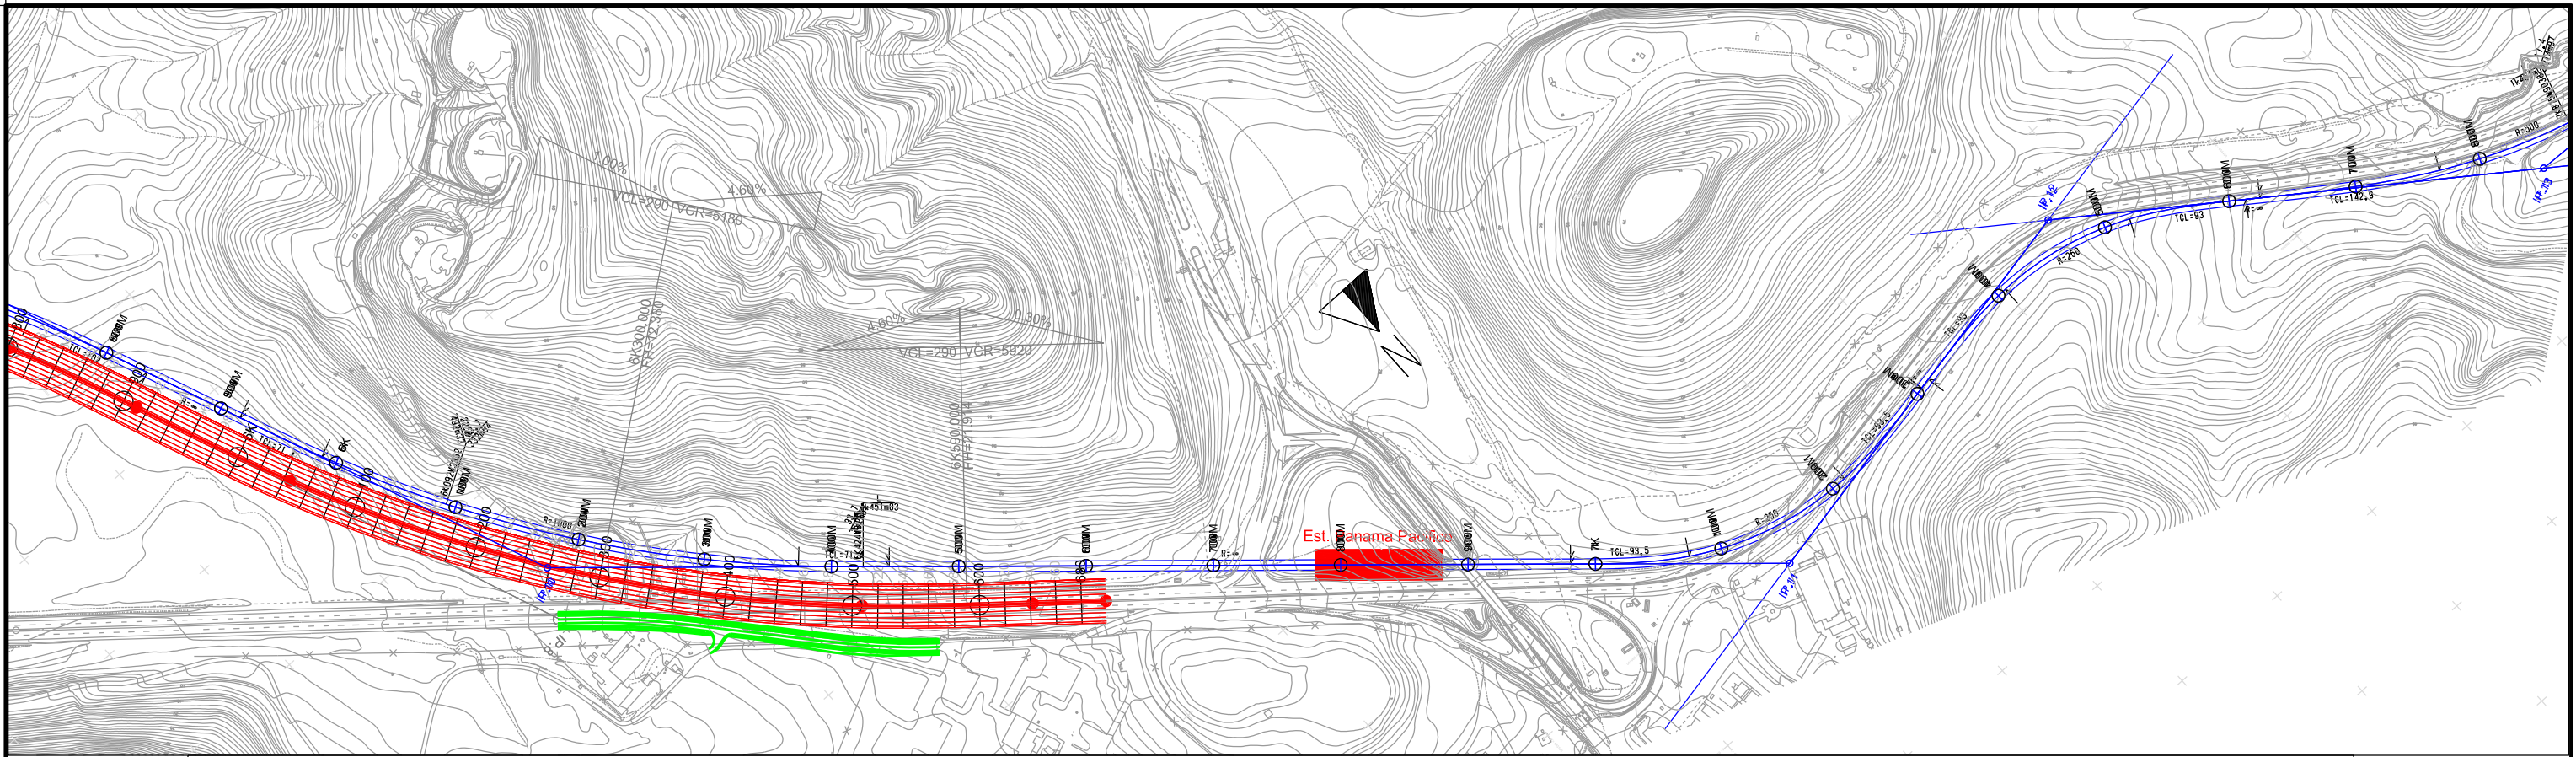

SECRETARIA DEL
METRO DE PANAMA



JAPAN INTERNATIONAL
COOPERATION AGENCY

THE FEASIBILITY STUDY ON PANAMA CITY URBAN TRANSPORTATION LINE-3 PROJECT

DRAWN:

DATE:

August 2014

RECEIVED BY:

SUBMITTED BY:

CHECKED BY:

PAGE:

DESIGNED:

SCALE(A3):

Plan 1:5,000
Profile 1:5,000(X) and 1:1,000(Y)

TEAM LEADER/URBAN RAILWAY PLANNING

CIVIL AND FACILITY PLANNING



APPROVED BY:



5



REMARKS:

Alignment Plan(FR)
(6K000M000 ~ 7K500M000)

18

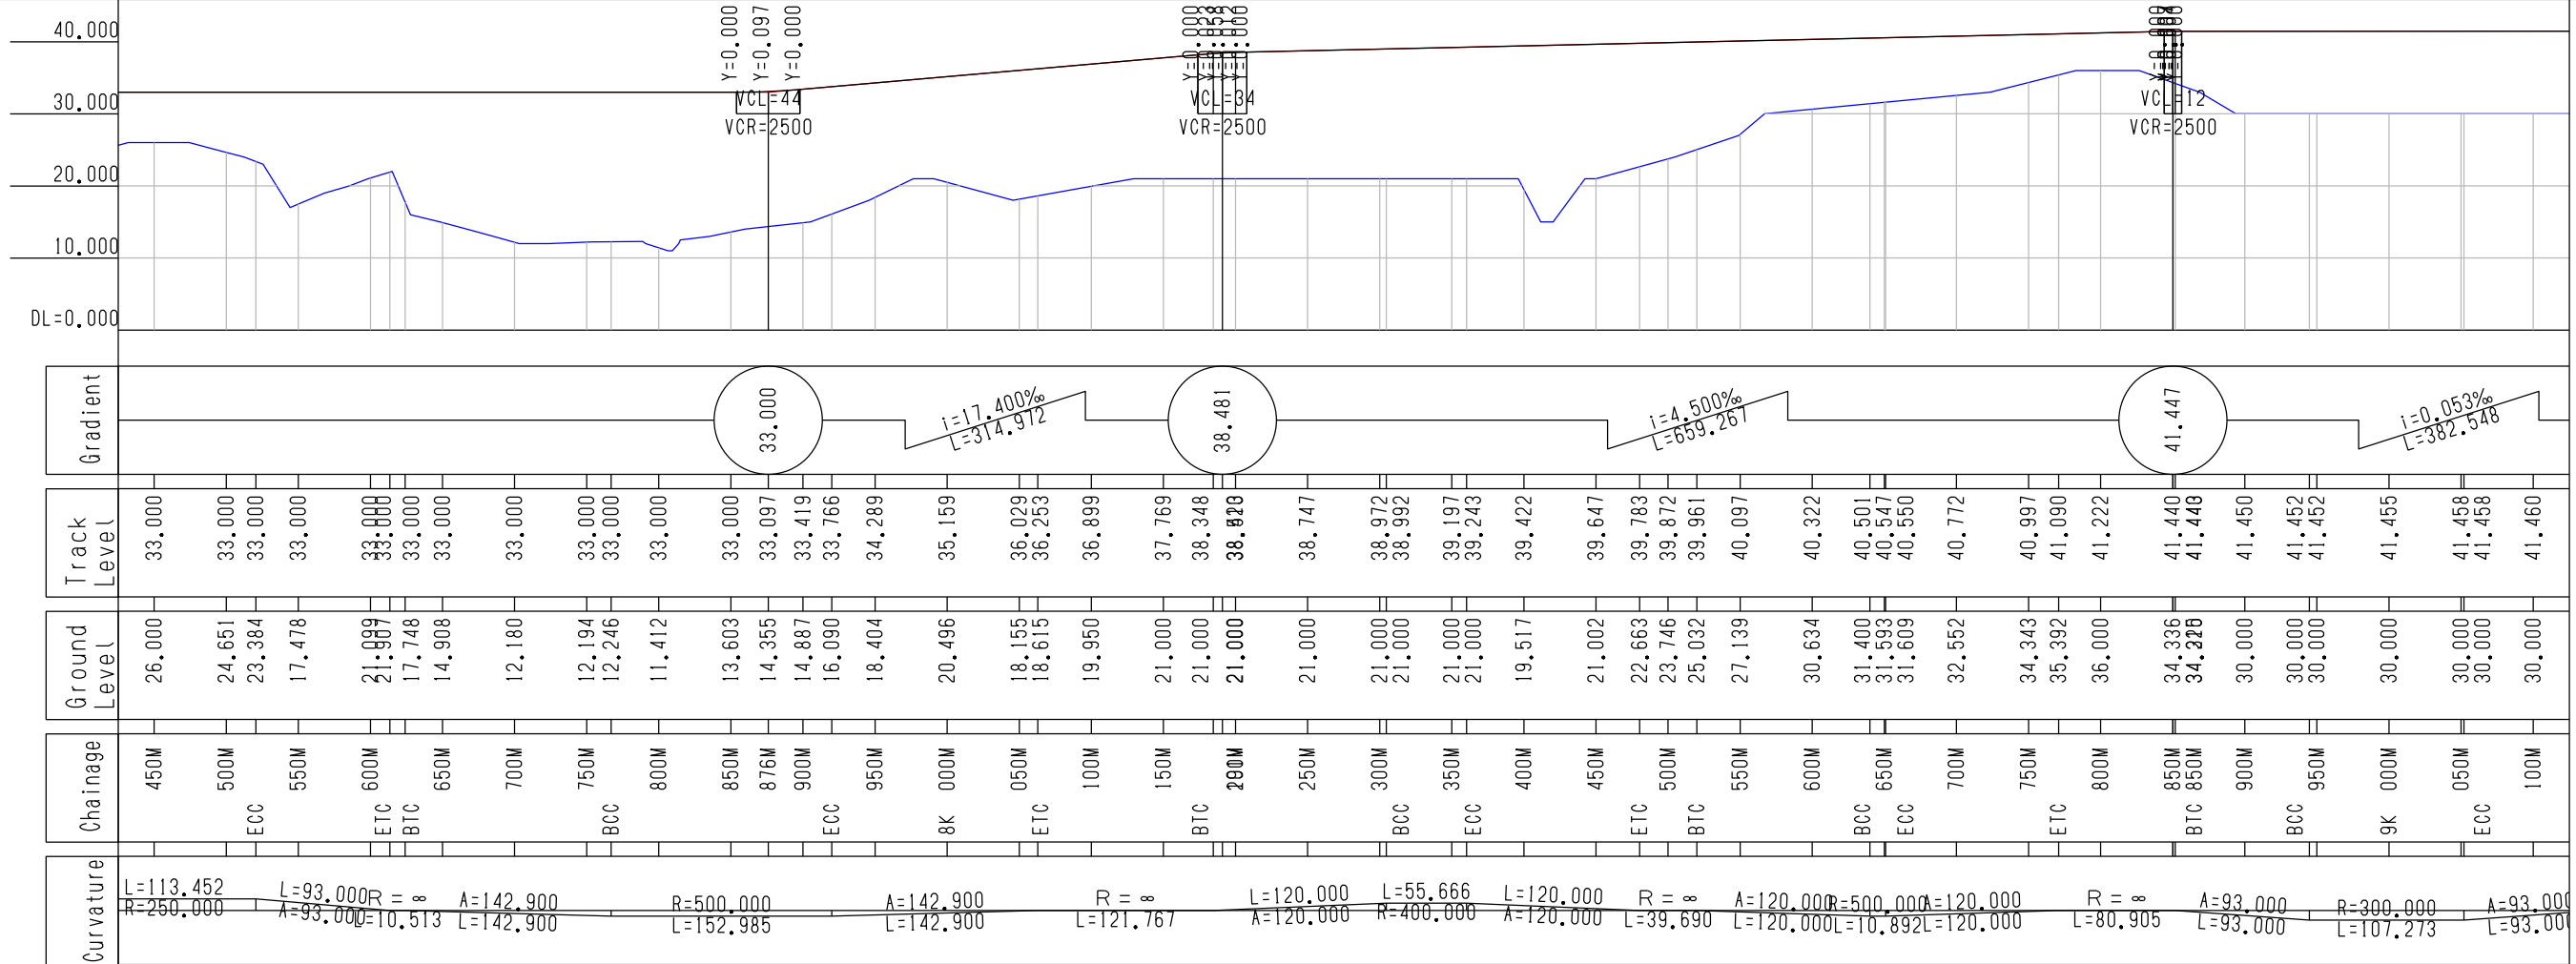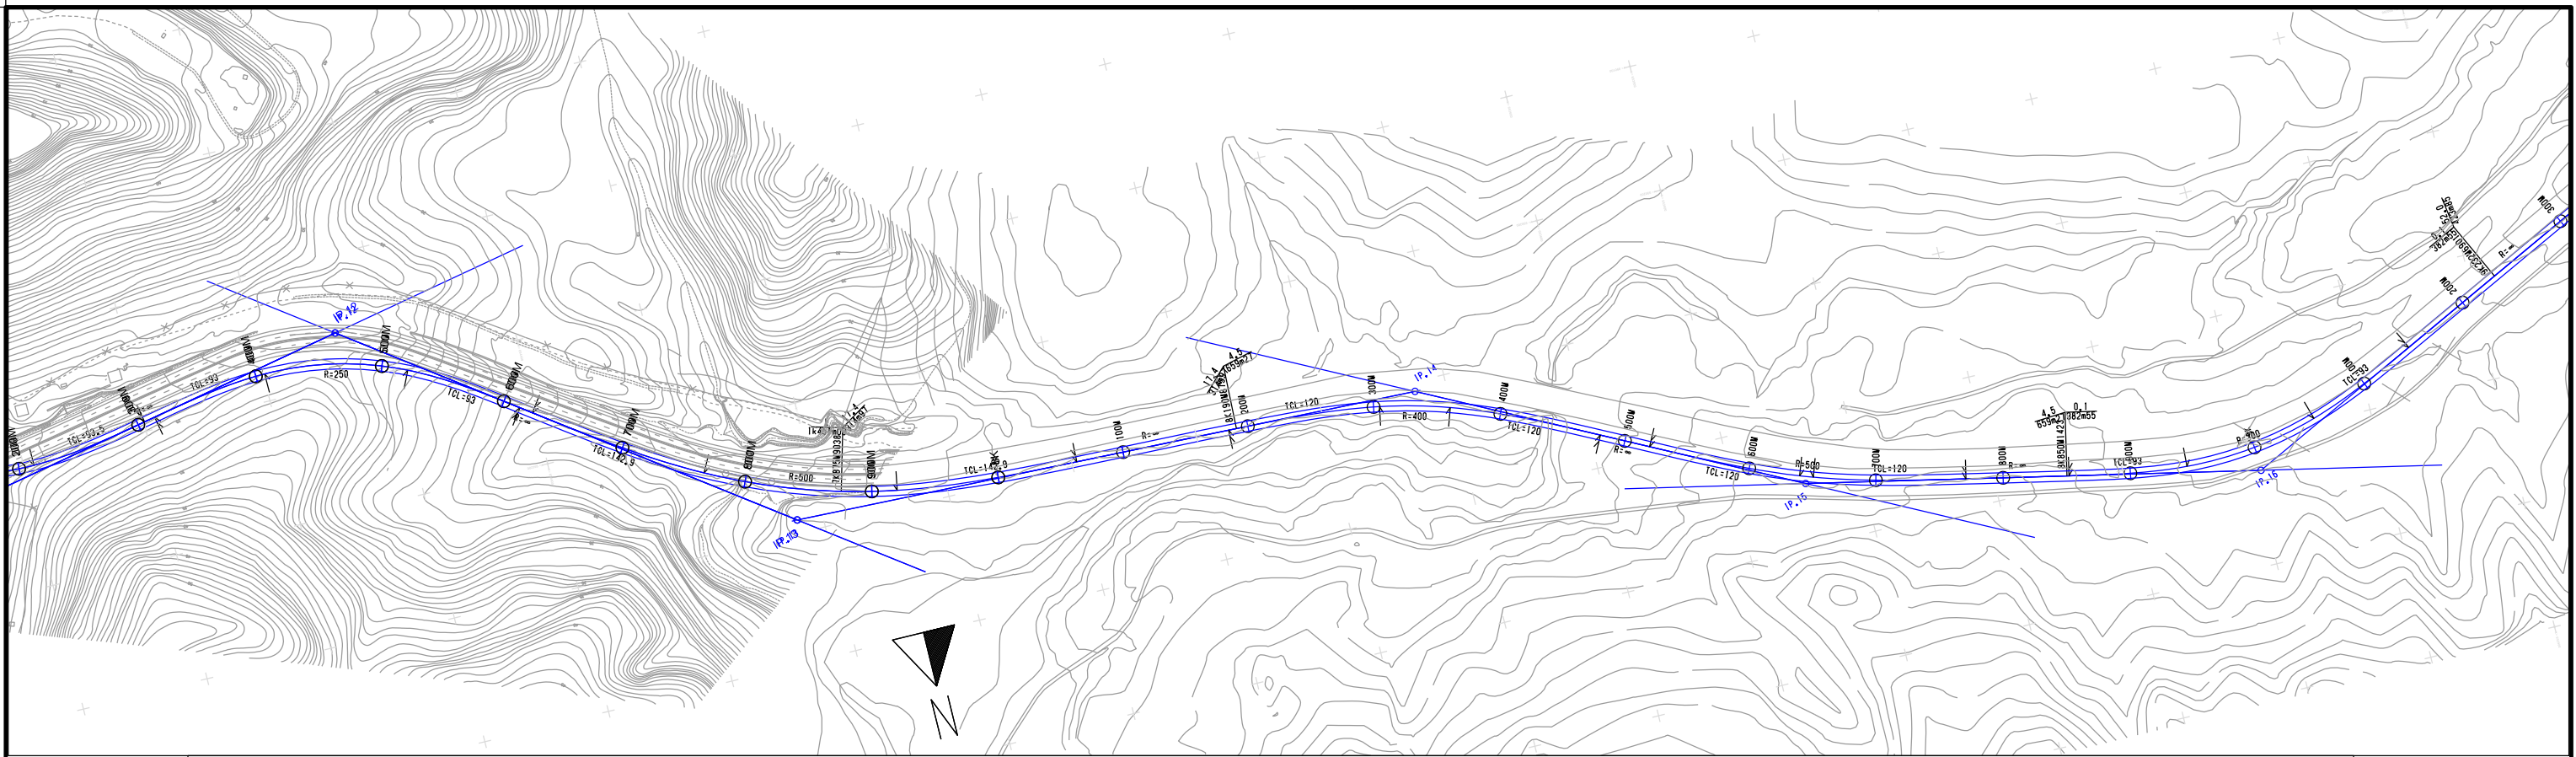

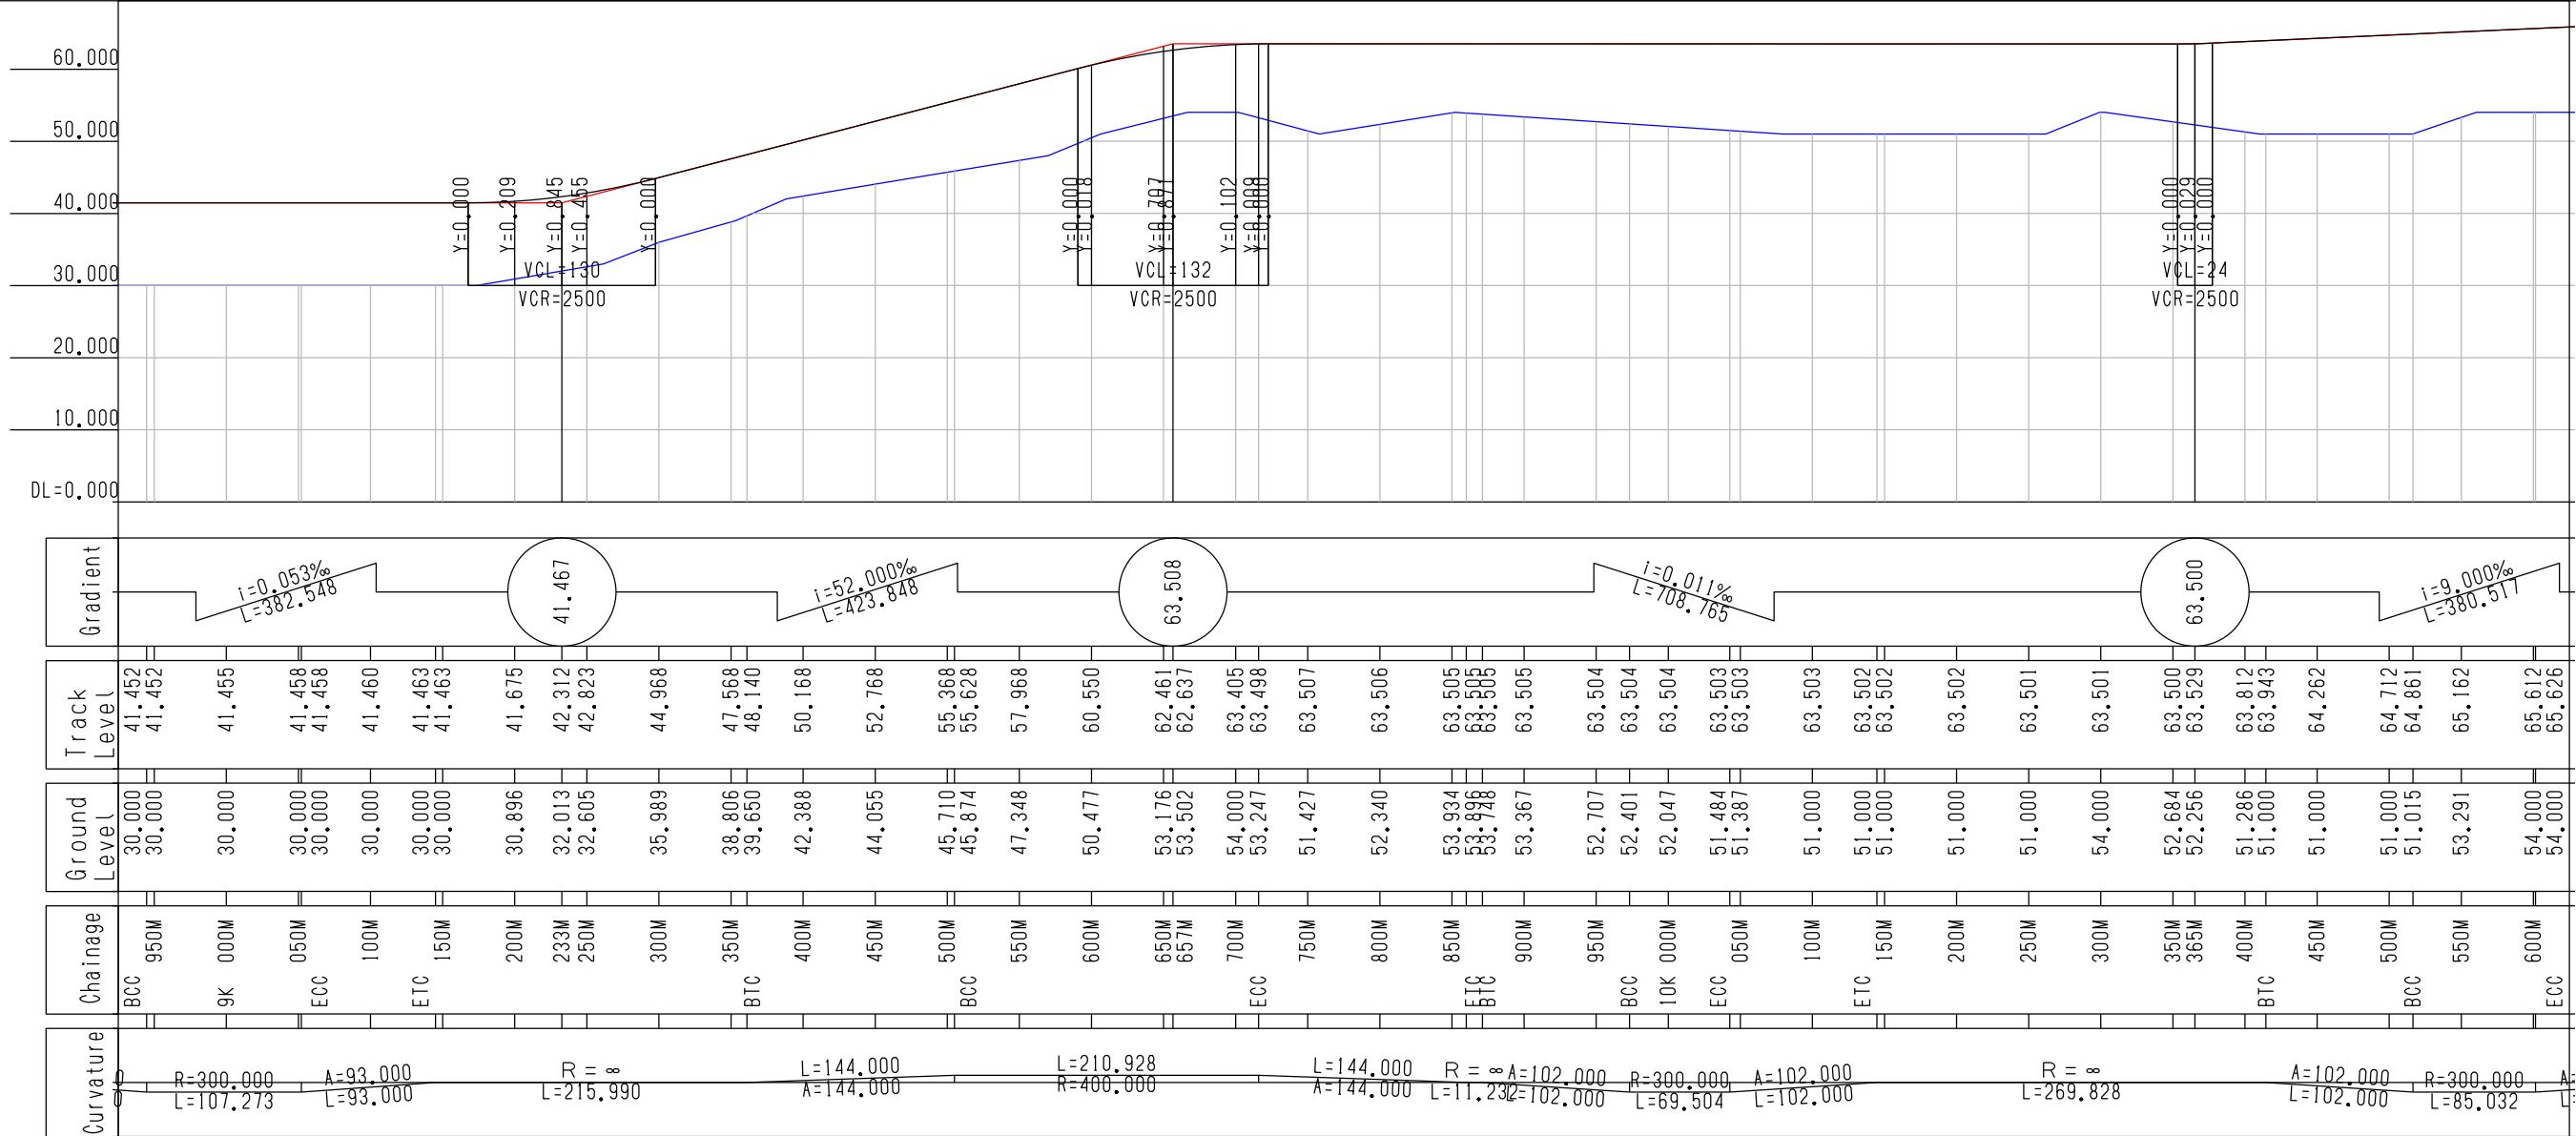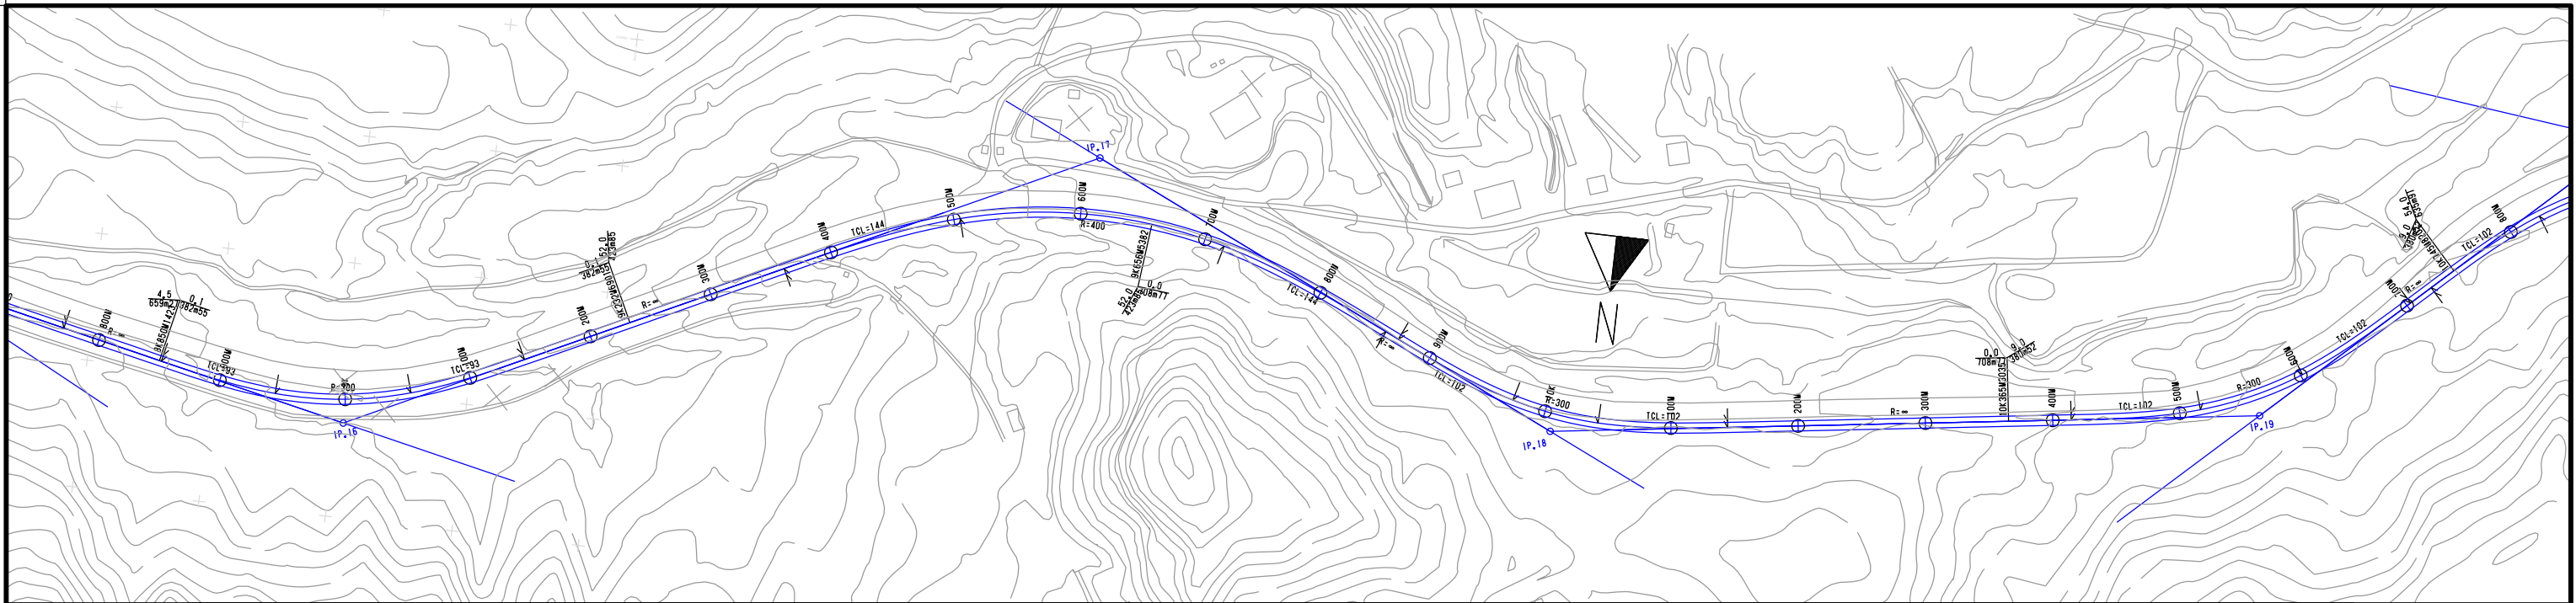

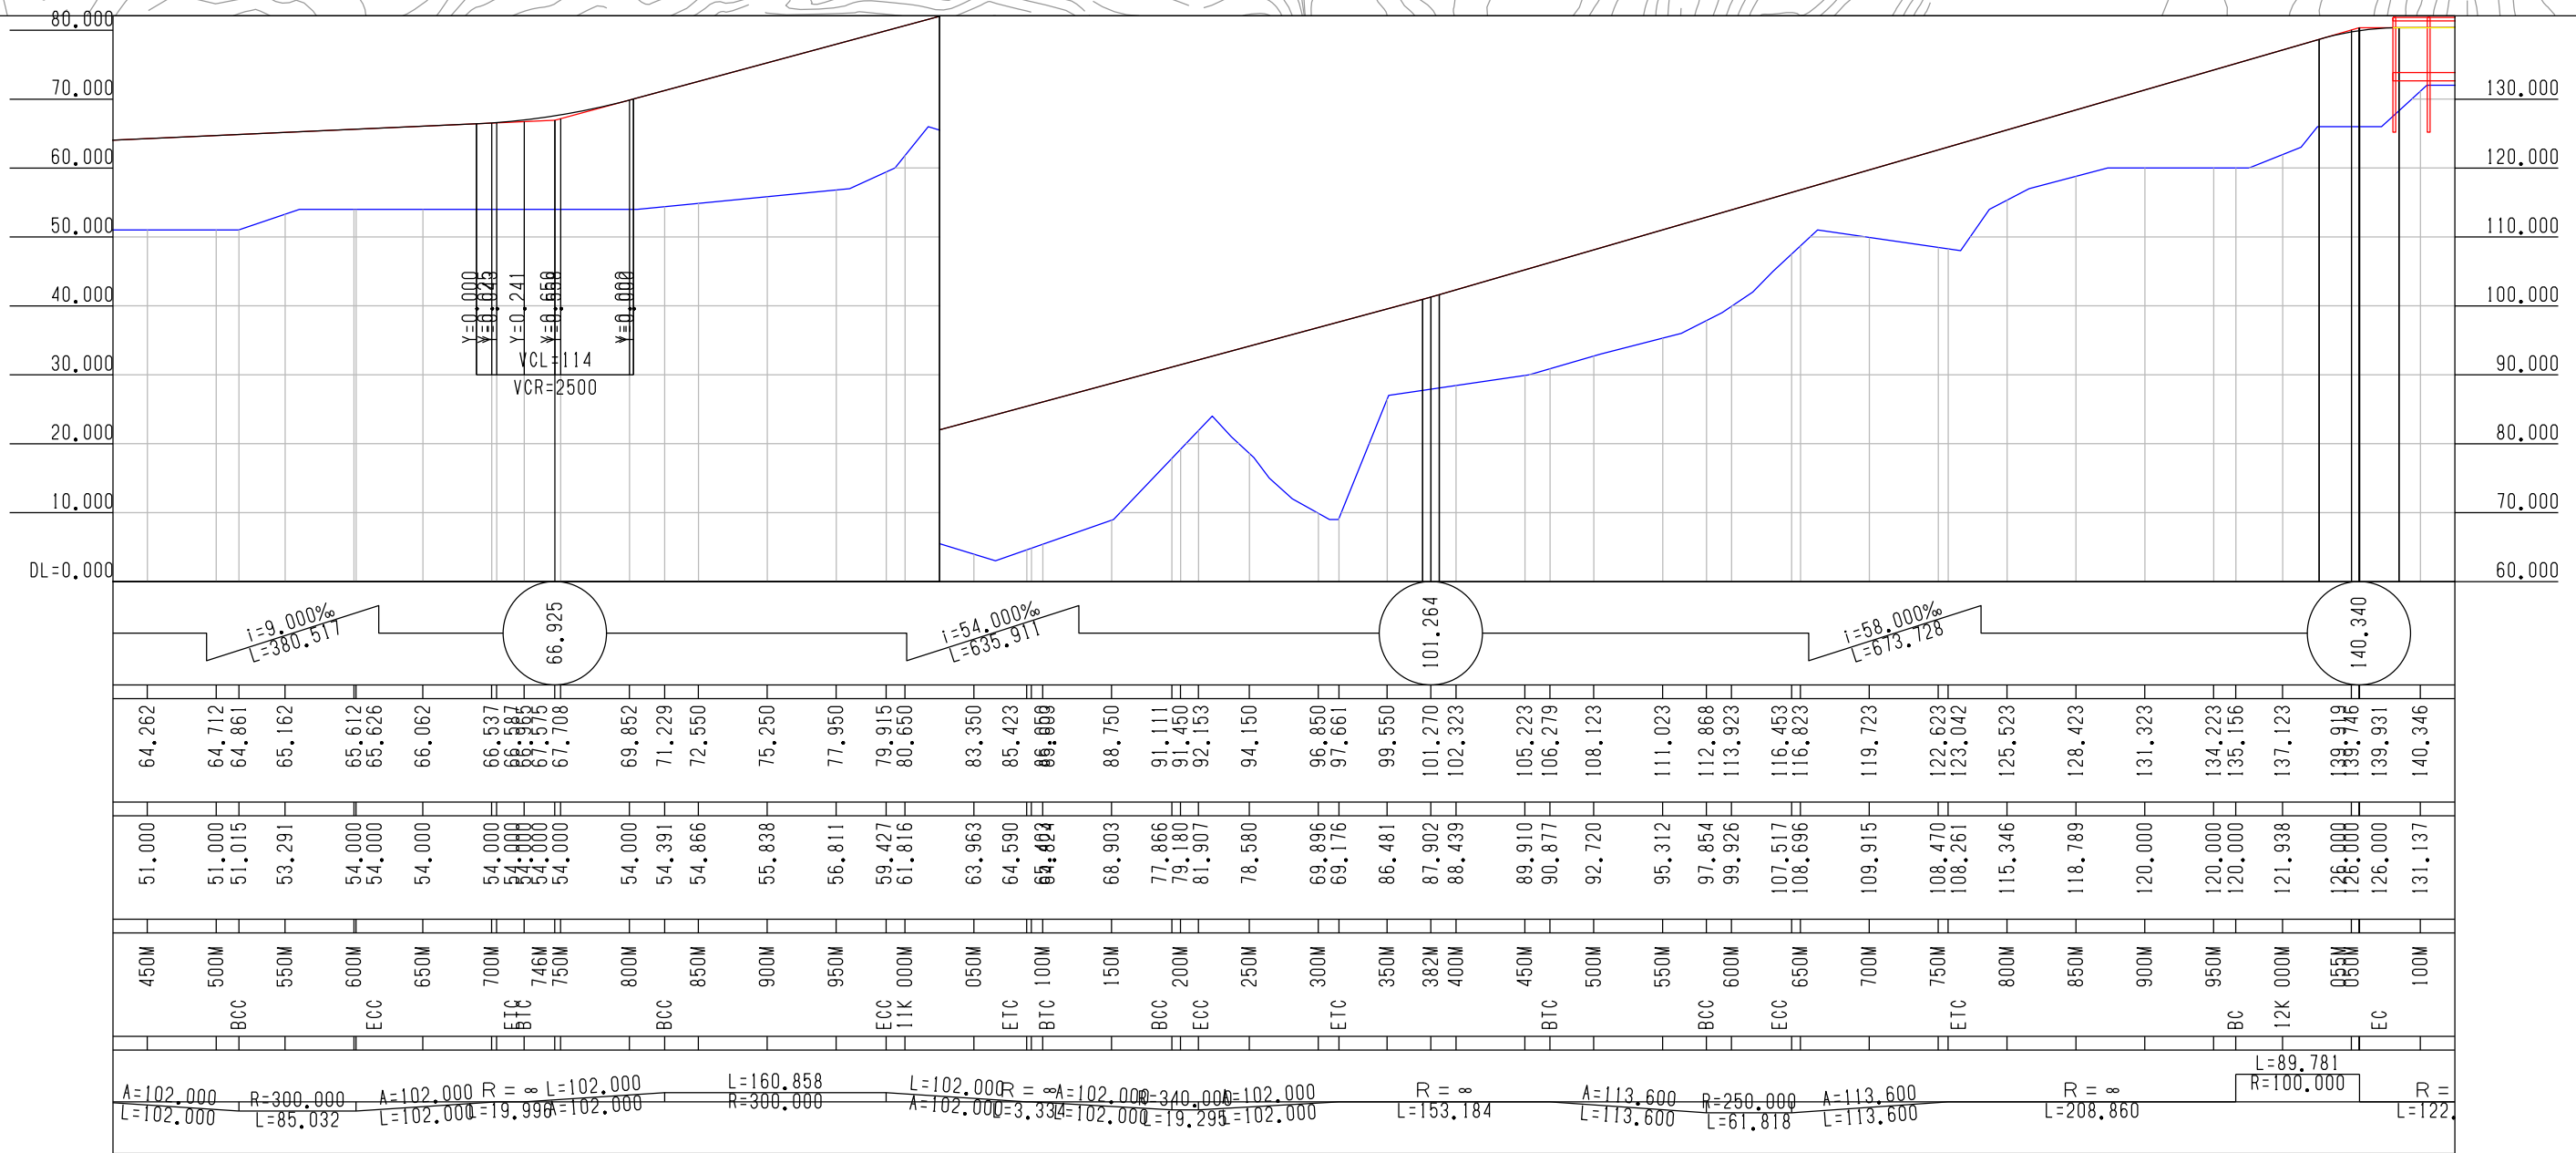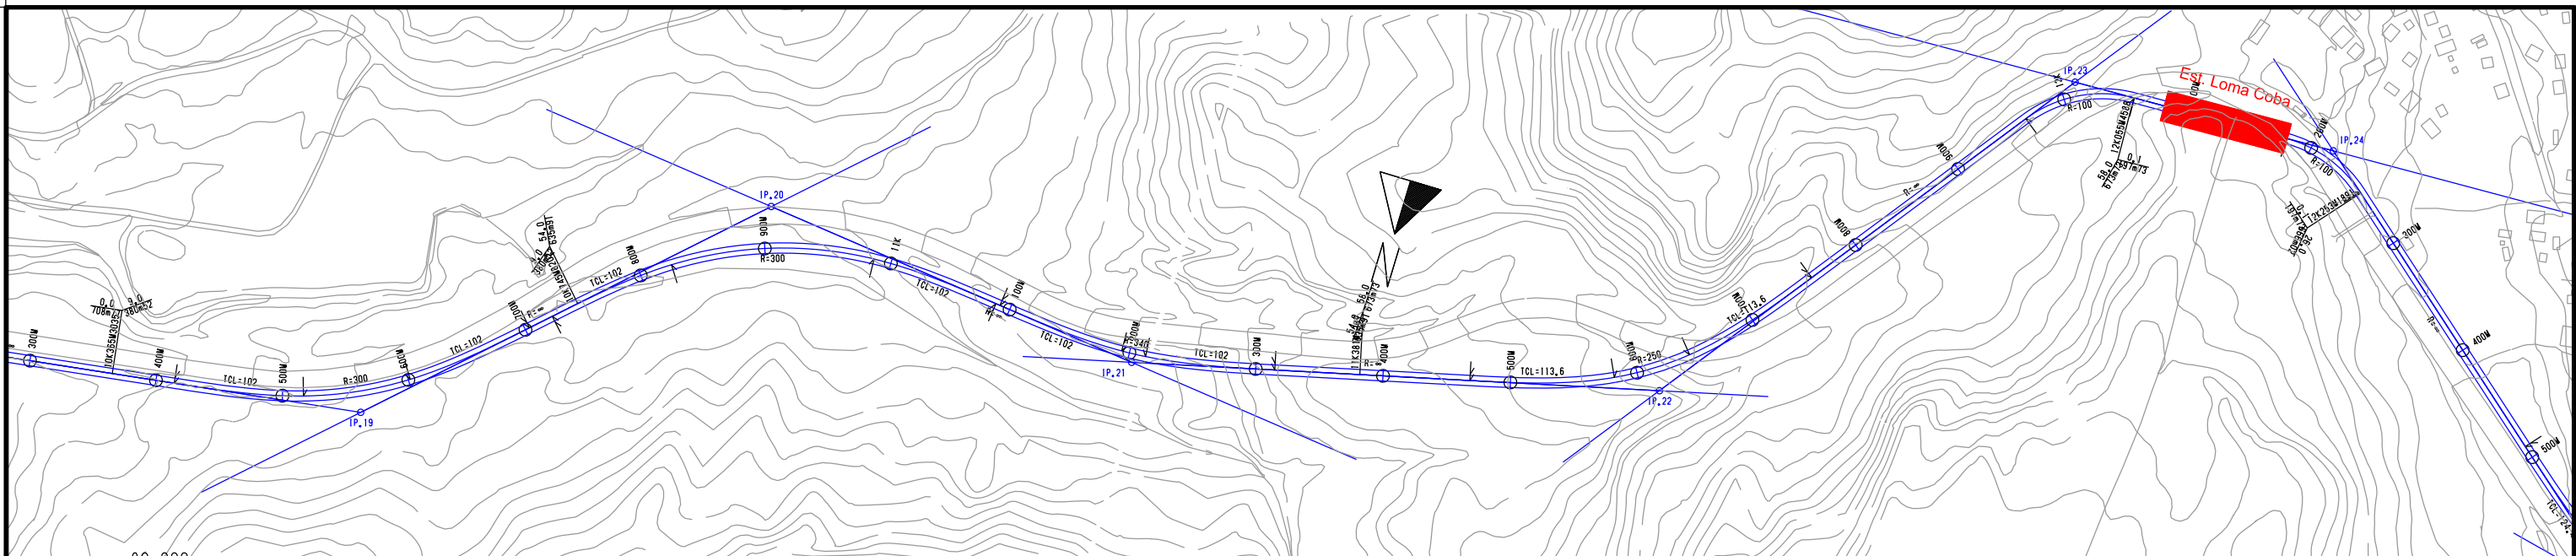

SECRETARIA DEL
METRO DE PANAMA



JAPAN INTERNATIONAL
COOPERATION AGENCY

THE FEASIBILITY STUDY ON PANAMA CITY URBAN TRANSPORTATION LINE-3 PROJECT

DRAWN:

DATE:

August 2014

RECEIVED BY:

SUBMITTED BY:

CHECKED BY:

PAGE:

DESIGNED:

SCALE(A3):

Plan 1:5,000
Profile 1:5,000(X) and 1:1,000(Y)

TEAM LEADER/URBAN RAILWAY PLANNING

CIVIL AND FACILITY PLANNING

APPROVED BY:

8


REMARKS:

Alignment Plan(FR)
(10K500M000 ~ 12K000M000)

18



Est. Loma Cobra

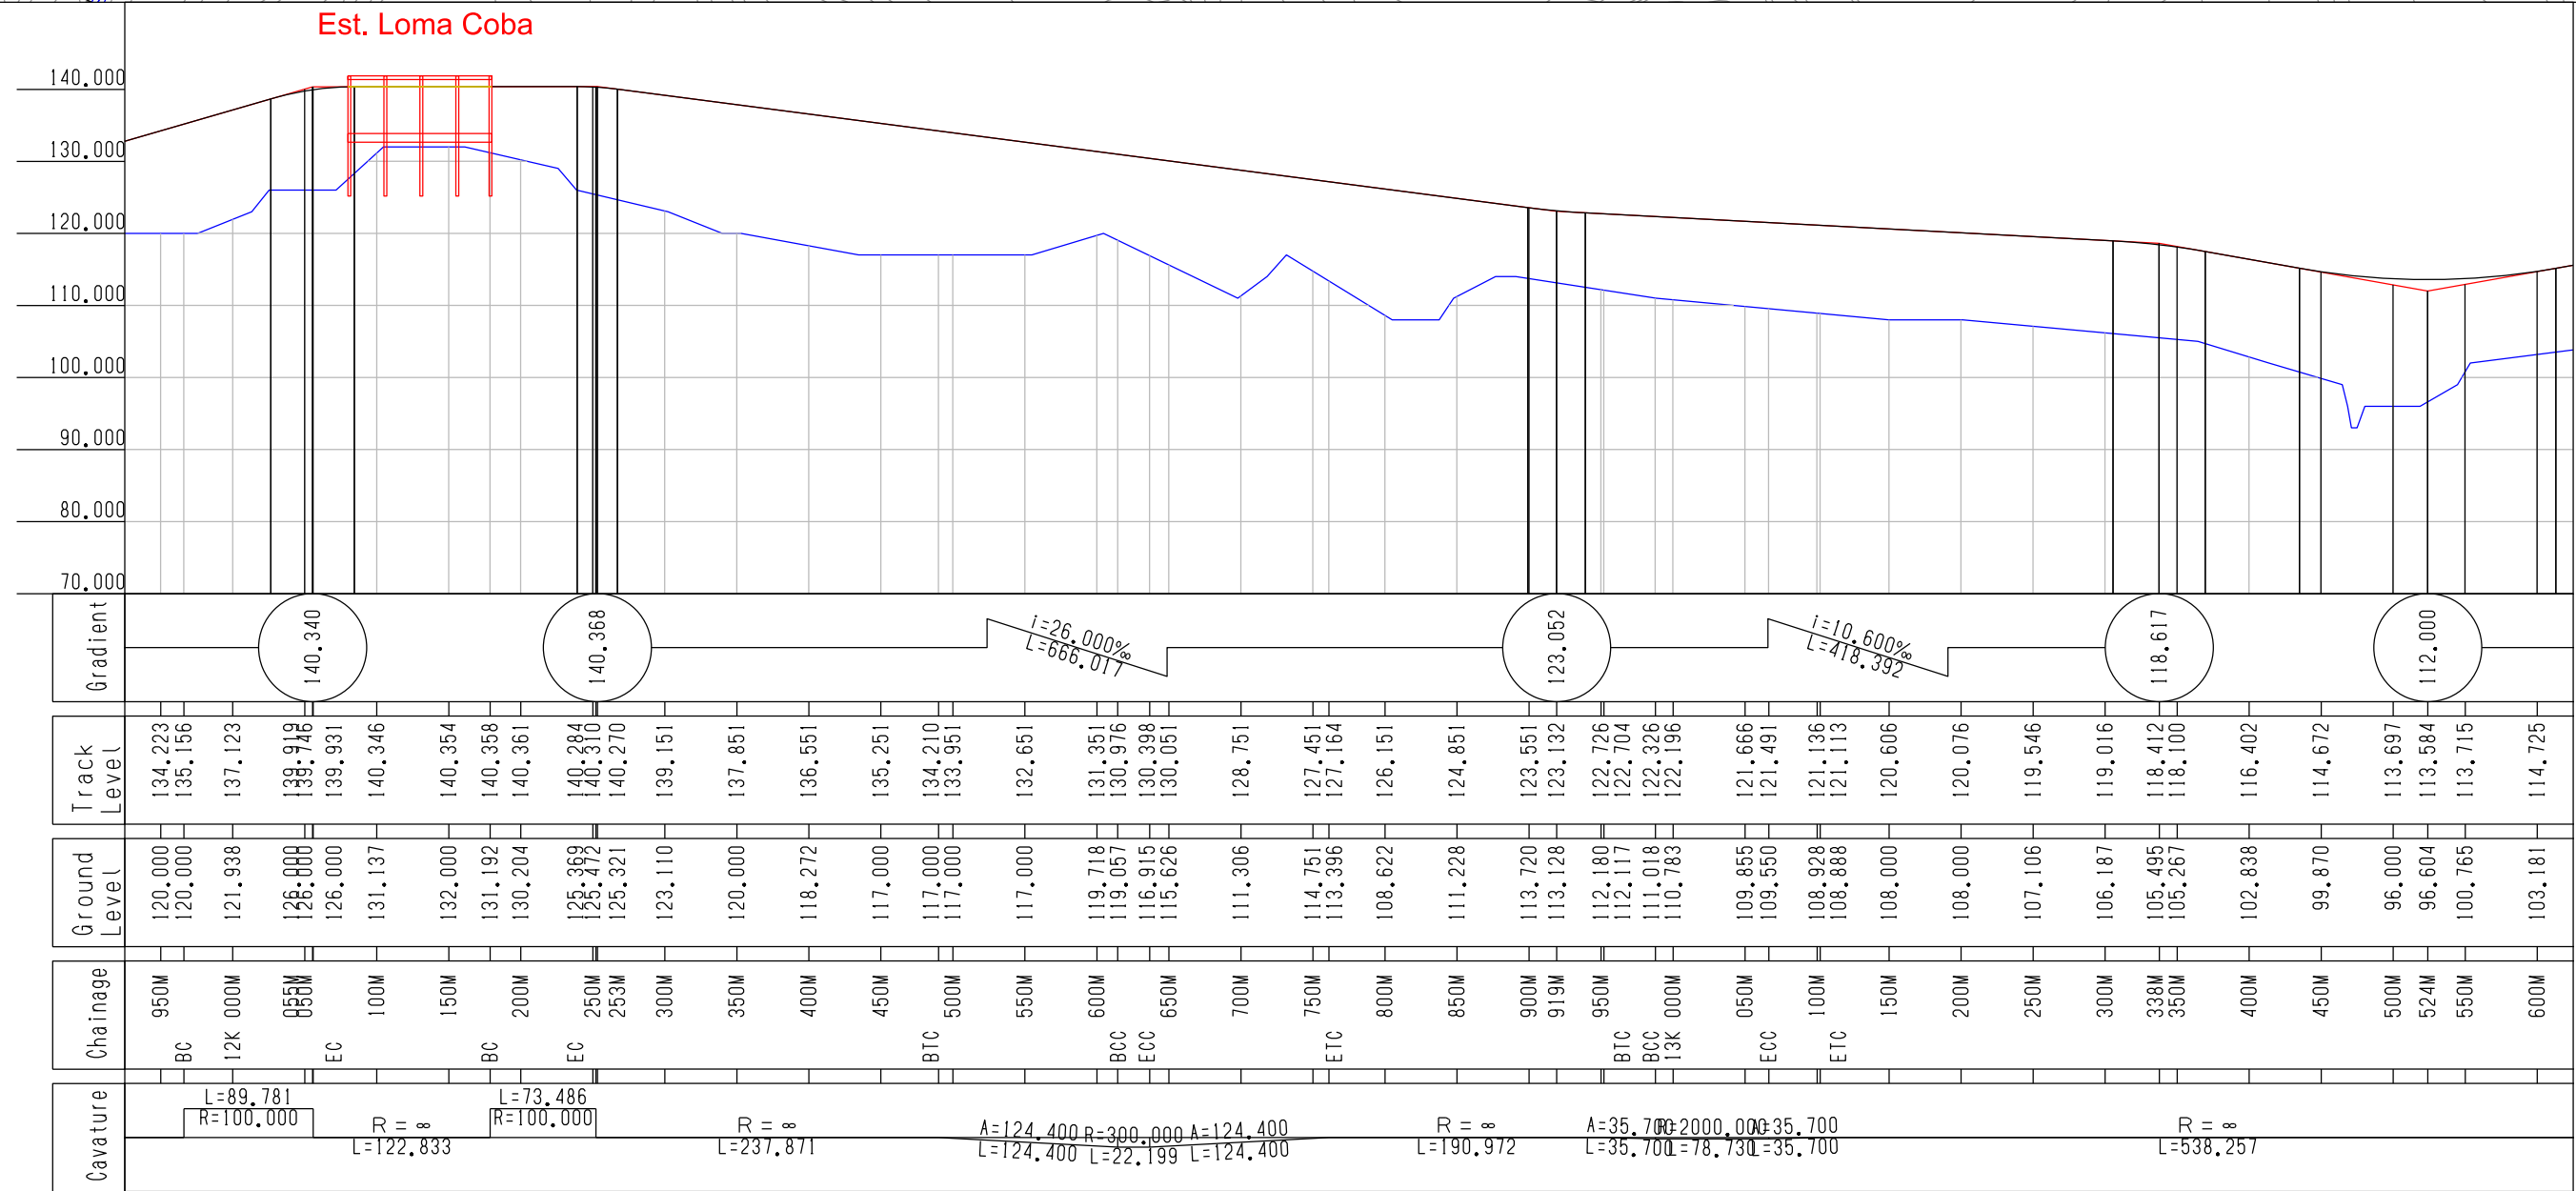

SECRETARIA DEL
METRO DE PANAMA



JAPAN INTERNATIONAL
COOPERATION AGENCY

THE FEASIBILITY STUDY ON PANAMA CITY URBAN TRANSPORTATION LINE-3 PROJECT

DRAWN:

DATE:

August 2014

RECEIVED BY:

SUBMITTED BY:

CHECKED BY:

PAGE:

DESIGNED:

SCALE(A3):

Plan 1:5,000
Profile 1:5,000(X) and 1:1,000(Y)

TEAM LEADER/URBAN RAILWAY PLANNING

CIVIL AND FACILITY PLANNING

APPROVED BY:

9

18

REMARKS:

Alignment Plan(FR)
(12K000M000 ~ 13K500M000)

