


## **Annex 2.2.5 Pictures of construction work**

Information Center Complex Improvement at Varirata National Park

DATE PHOTOGRAPH TAKEN: 8/11/2017 Facility New Information Center Construction in Varirata  
PHOTOGRAPH TAKE BY: John National Park

Description of Photograph:

Photos of New IC from 4 Directions

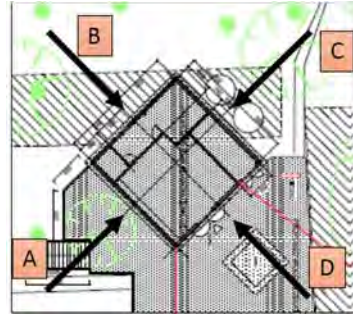

B



C



A



D




Information Center Complex Improvement at Varirata National Park

DATE PHOTOGRAPH TAKEN: 8/11/2017 Facility Old Information Center Renovation in Varirata

PHOTOGRAPH TAKE BY: John National Park

Description of Photograph:

Photos of Inside of Old IC  
from 4 Directions

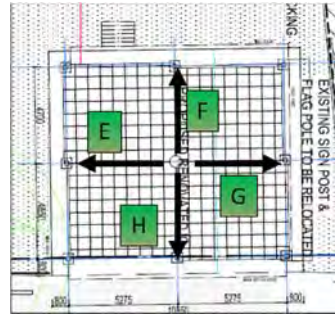

E



F



H



G

Information Center Complex Improvement at Varirata National Park

DATE PHOTOGRAPH TAKEN: 8/11/2017 Facility Old Information Center Renovation in Varirata

PHOTOGRAPH TAKE BY: John National Park

Description of Photograph:

Photos of Outside of Old IC  
from 4 Directions



F



G



E



H




Information Center Complex Improvement at Varirata National Park

DATE PHOTOGRAPH TAKEN: 14/11/2017 Facility New Information Center Construction in Varirata  
PHOTOGRAPH TAKE BY: John National Park

Description of Photograph:

Photos of New IC from 4 Directions

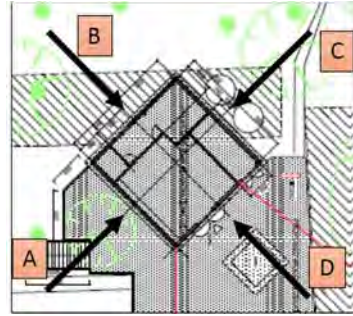

B



C



A



D


# Information Center Complex Improvement at Varirata National Park

DATE PHOTOGRAPH TAKEN: 14/11/2017 Facility Old Information Center Renovation in Varirata

PHOTOGRAPH TAKE BY: John National Park

## Description of Photograph:

Photos of Inside of Old IC  
from 4 Directions

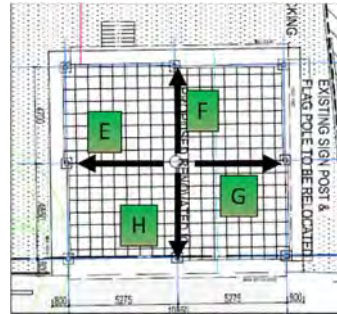

E



F



H



G




Information Center Complex Improvement at Varirata National Park

DATE PHOTOGRAPH TAKEN: 14/11/2017 Facility Old Information Center Renovation in Varirata

PHOTOGRAPH TAKE BY: John National Park

Description of Photograph:

Photos of Outside of Old IC  
from 4 Directions

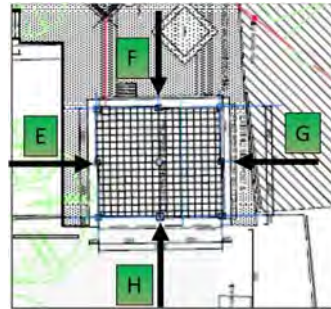

F



G



E



H




Information Center Complex Improvement at Varirata National Park

DATE PHOTOGRAPH TAKEN: 17/11/2017 Facility New Information Center Construction in Varirata  
PHOTOGRAPH TAKE BY: John National Park

Description of Photograph:

Photos of New IC from 4 Directions

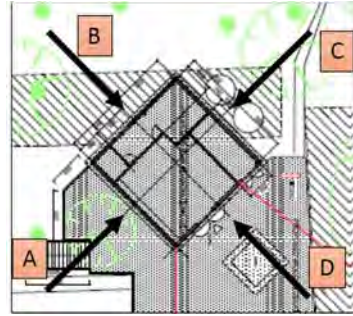

B



C



A



D




Information Center Complex Improvement at Varirata National Park

DATE PHOTOGRAPH TAKEN: 17/11/2017 Facility Old Information Center Renovation in Varirata

PHOTOGRAPH TAKE BY: John National Park

Description of Photograph:

Photos of Inside of Old IC  
from 4 Directions

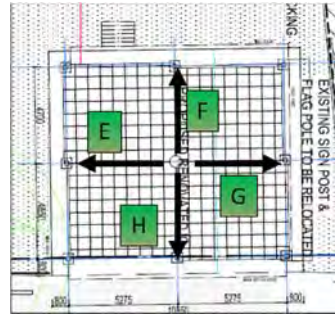

E



F



H



G

Information Center Complex Improvement at Varirata National Park

DATE PHOTOGRAPH TAKEN: 17/11/2017 Facility Old Information Center Renovation in Varirata

PHOTOGRAPH TAKE BY: John National Park

Description of Photograph:

Photos of Outside of Old IC  
from 4 Directions



F



G



E



H




Information Center Complex Improvement at Varirata National Park

DATE PHOTOGRAPH TAKEN: 24/11/2017 Facility New Information Center Construction in Varirata  
PHOTOGRAPH TAKE BY: John National Park

Description of Photograph:

Photos of New IC from 4 Directions

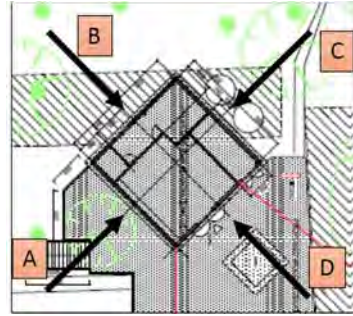

B



C



A



D




Information Center Complex Improvement at Varirata National Park

DATE PHOTOGRAPH TAKEN: 24/11/2017 Facility Old Information Center Renovation in Varirata

PHOTOGRAPH TAKE BY: John National Park

Description of Photograph:

Photos of Inside of Old IC  
from 4 Directions

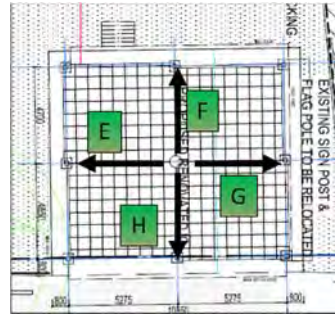

E



F



H



G




Information Center Complex Improvement at Varirata National Park

DATE PHOTOGRAPH TAKEN: 24/11/2017 Facility Old Information Center Renovation in Varirata

PHOTOGRAPH TAKE BY: John National Park

Description of Photograph:

Photos of Outside of Old IC  
from 4 Directions

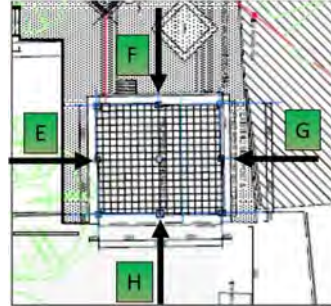

F



G



E



H




Information Center Complex Improvement at Varirata National Park

DATE PHOTOGRAPH TAKEN: 28/11/2017 Facility New Information Center Construction in Varirata  
PHOTOGRAPH TAKE BY: John National Park

Description of Photograph:

Photos of New IC from 4 Directions

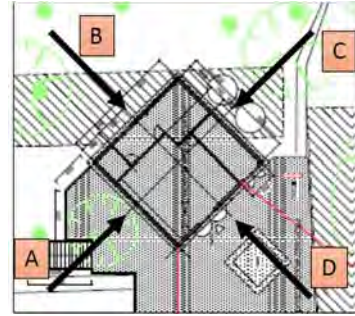

B



C



A



D




Information Center Complex Improvement at Varirata National Park

DATE PHOTOGRAPH TAKEN: 28/11/2017 Facility Old Information Center Renovation in Varirata

PHOTOGRAPH TAKE BY: John National Park

Description of Photograph:

Photos of Inside of Old IC  
from 4 Directions

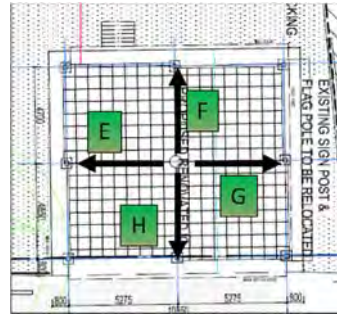

E



F



H



G

Information Center Complex Improvement at Varirata National Park

DATE PHOTOGRAPH TAKEN: 28/11/2017 Facility Old Information Center Renovation in Varirata

PHOTOGRAPH TAKE BY: John National Park

Description of Photograph:

Photos of Outside of Old IC  
from 4 Directions



F



G



E



H




## Information Center Complex Improvement at Varirata National Park

DATE PHOTOGRAPH TAKEN: 1/12/2017 Facility New Information Center Construction in Varirata

PHOTOGRAPH TAKE BY: John National Park

### Description of Photograph:

Photos of New IC from 4 Directions

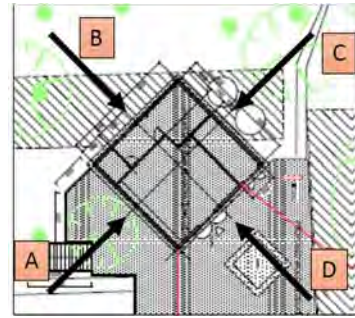

B



C



A



D


Information Center Complex Improvement at Varirata National Park

DATE PHOTOGRAPH TAKEN: 01/12/2017 Facility Old Information Center Renovation in Varirata

PHOTOGRAPH TAKE BY: John National Park

Description of Photograph:

Photos of Inside of Old IC  
from 4 Directions

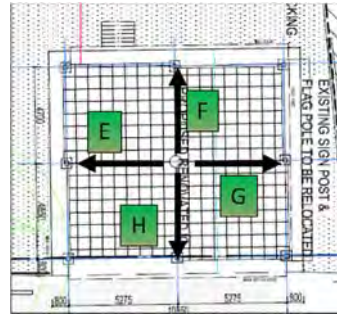

E



F



H



G




Information Center Complex Improvement at Varirata National Park

DATE PHOTOGRAPH TAKEN: 01/12/2017 Facility Old Information Center Renovation in Varirata

PHOTOGRAPH TAKE BY: John National Park

Description of Photograph:

Photos of Outside of Old IC  
from 4 Directions

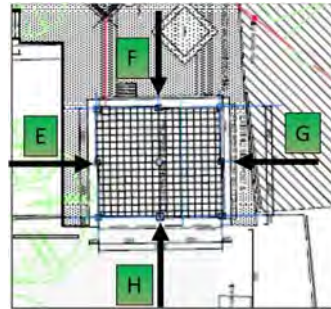

F



G



E



H



Information Center Complex Improvement at Varirata National Park

DATE PHOTOGRAPH TAKEN: 11/12/2017 Facility New Information Center Construction in Varirata

PHOTOGRAPH TAKE BY: John National Park

Description of Photograph:

Photos of New IC from 4 Directions



B



C



A



D




Information Center Complex Improvement at Varirata National Park

DATE PHOTOGRAPH TAKEN: 11/12/2017 Facility Old Information Center Renovation in Varirata

PHOTOGRAPH TAKE BY: John National Park

Description of Photograph:

Photos of Inside of Old IC  
from 4 Directions

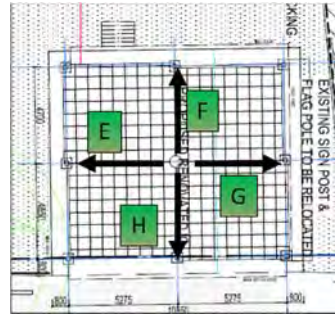

E



F



H



G

Information Center Complex Improvement at Varirata National Park

DATE PHOTOGRAPH TAKEN: 11/12/2017 Facility Old Information Center Renovation in Varirata

PHOTOGRAPH TAKE BY: John National Park

Description of Photograph:

Photos of Outside of Old IC  
from 4 Directions



F



G



E



H




# Information Center Complex Improvement at Varirata National Park

DATE PHOTOGRAPH TAKEN: 15/12/2017 Facility New Information Center Construction in Varirata  
PHOTOGRAPH TAKE BY: John National Park

## Description of Photograph:

Photos of New IC from 4 Directions

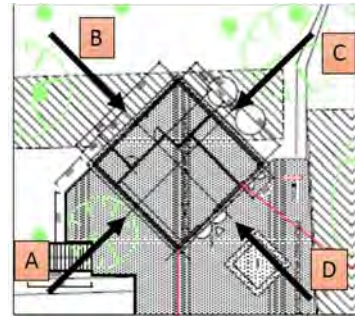

B



C



A



D


Information Center Complex Improvement at Varirata National Park

DATE PHOTOGRAPH TAKEN: 15/12/2017 Facility Old Information Center Renovation in Varirata

PHOTOGRAPH TAKE BY: John National Park

Description of Photograph:

Photos of Inside of Old IC  
from 4 Directions

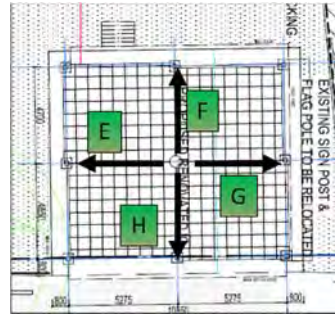

E



F



H



G




Information Center Complex Improvement at Varirata National Park

DATE PHOTOGRAPH TAKEN: 15/12/2017 Facility Old Information Center Renovation in Varirata

PHOTOGRAPH TAKE BY: John National Park

Description of Photograph:

Photos of Outside of Old IC  
from 4 Directions

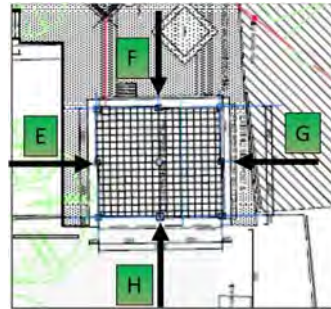

F



G



E



H




# Information Center Complex Improvement at Varirata National Park

DATE PHOTOGRAPH TAKEN: 19/12/2017 Facility New Information Center Construction in Varirata

PHOTOGRAPH TAKE BY: John National Park

## Description of Photograph:

Photos of New IC from 4 Directions

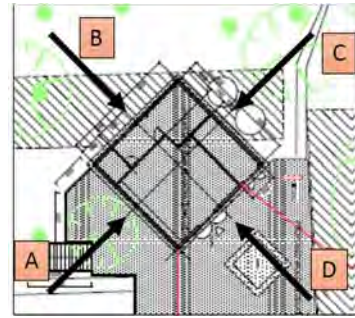

B



C



A



D




Information Center Complex Improvement at Varirata National Park

DATE PHOTOGRAPH TAKEN: 19/12/2017 Facility Old Information Center Renovation in Varirata

PHOTOGRAPH TAKE BY: John National Park

Description of Photograph:

Photos of Inside of Old IC  
from 4 Directions

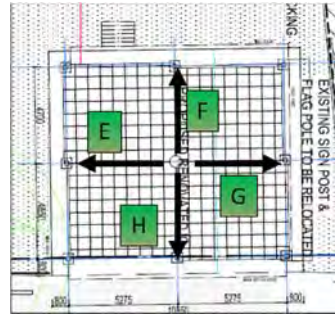

E



F



H



G

Information Center Complex Improvement at Varirata National Park

DATE PHOTOGRAPH TAKEN: 19/12/2017 Facility Old Information Center Renovation in Varirata

PHOTOGRAPH TAKE BY: John National Park

Description of Photograph:

Photos of Outside of Old IC  
from 4 Directions



F



G



E



H




# Information Center Complex Improvement at Varirata National Park

DATE PHOTOGRAPH TAKEN: 16/01/2018 Facility New Information Center Construction in Varirata

PHOTOGRAPH TAKE BY: John National Park

## Description of Photograph:

Photos of New IC from 4 Directions

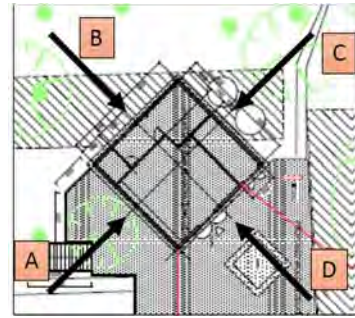

B



C



A



D


# Information Center Complex Improvement at Varirata National Park

DATE PHOTOGRAPH TAKEN: 16/01/2018 Facility Old Information Center Renovation in Varirata

PHOTOGRAPH TAKE BY: John National Park

## Description of Photograph:

Photos of Inside of Old IC  
from 4 Directions

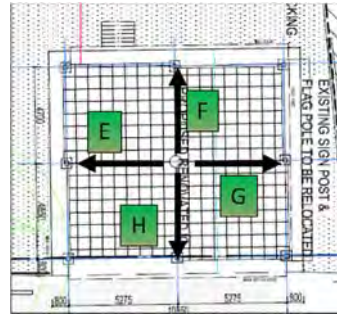

E



F



H



G




Information Center Complex Improvement at Varirata National Park

DATE PHOTOGRAPH TAKEN: 16/01/2018 Facility Old Information Center Renovation in Varirata

PHOTOGRAPH TAKE BY: John National Park

Description of Photograph:

Photos of Outside of Old IC  
from 4 Directions

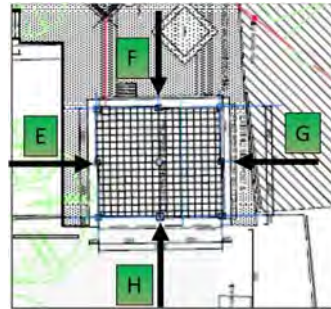

F



G



E



H




Information Center Complex Improvement at Varirata National Park

DATE PHOTOGRAPH TAKEN: 19/01/2018 Facility New Information Center Construction in Varirata

PHOTOGRAPH TAKE BY: John National Park

Description of Photograph:

Photos of New IC from 4 Directions

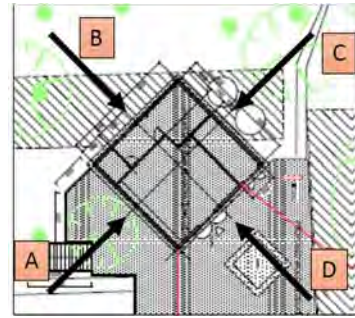

B



C



A



D




Information Center Complex Improvement at Varirata National Park

DATE PHOTOGRAPH TAKEN: 19/01/2018 Facility Old Information Center Renovation in Varirata

PHOTOGRAPH TAKE BY: John National Park

Description of Photograph:

Photos of Inside of Old IC  
from 4 Directions

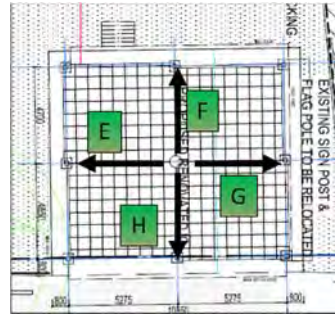

E



F



H



G

Information Center Complex Improvement at Varirata National Park

DATE PHOTOGRAPH TAKEN: 15/12/2017 Facility Old Information Center Renovation in Varirata

PHOTOGRAPH TAKE BY: John National Park

Description of Photograph:

Photos of Outside of Old IC  
from 4 Directions



F



G



E



H



Information Center Complex Improvement at Varirata National Park

DATE PHOTOGRAPH TAKEN: 26/01/2018 Facility New Information Center Construction in Varirata

PHOTOGRAPH TAKE BY: John National Park

Description of Photograph:

Photos of New IC from 4 Directions



B



C



A



D


Information Center Complex Improvement at Varirata National Park

DATE PHOTOGRAPH TAKEN: 26/01/2018 Facility Old Information Center Renovation in Varirata

PHOTOGRAPH TAKE BY: John National Park

Description of Photograph:

Photos of Inside of Old IC  
from 4 Directions

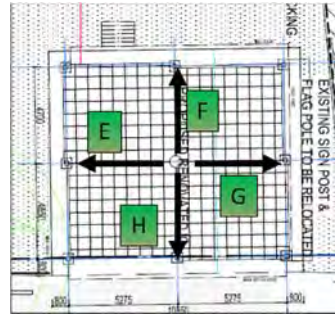

E



F



H



G




# Information Center Complex Improvement at Varirata National Park

DATE PHOTOGRAPH TAKEN: 26/01/2018 Facility Old Information Center Renovation in Varirata

PHOTOGRAPH TAKE BY: John National Park

## Description of Photograph:

Photos of Outside of Old IC  
from 4 Directions

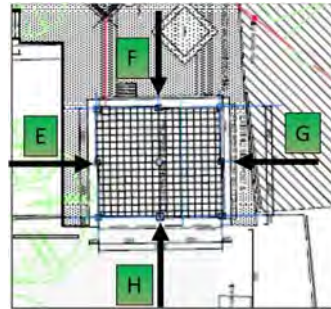

F



G



E



H



Information Center Complex Improvement at Varirata National Park

DATE PHOTOGRAPH TAKEN: 30/01/2018 Facility New Information Center Construction in Varirata


PHOTOGRAPH TAKE BY: John National Park

Description of Photograph:

Photos of New IC from 4 Directions



B

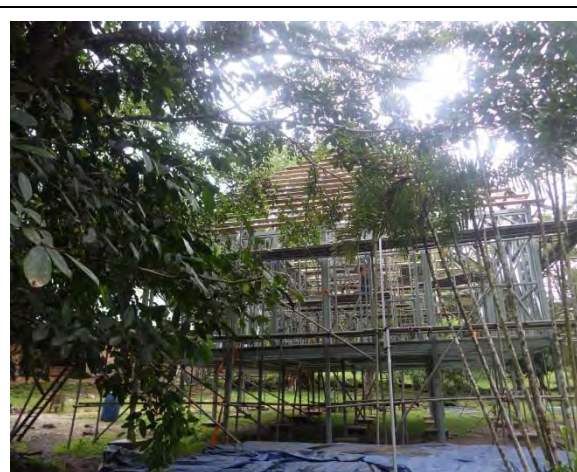

C



A



D




Information Center Complex Improvement at Varirata National Park

DATE PHOTOGRAPH TAKEN: 30/01/2018 Facility Old Information Center Renovation in Varirata

PHOTOGRAPH TAKE BY: John National Park

Description of Photograph:


Photos of Inside of Old IC  
from 4 Directions

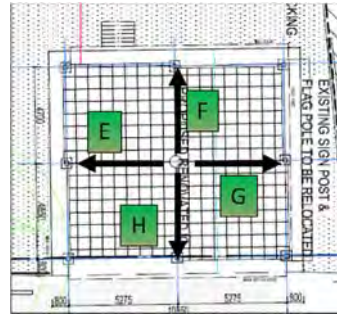

E



F

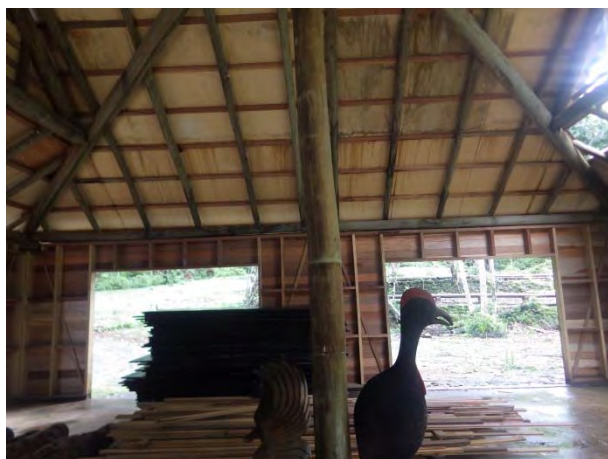

H



G

Information Center Complex Improvement at Varirata National Park

DATE PHOTOGRAPH TAKEN: 30/01/2018 Facility Old Information Center Renovation in Varirata

PHOTOGRAPH TAKE BY: John National Park

Description of Photograph:

Photos of Outside of Old IC  
from 4 Directions



F



G



E



H



Information Center Complex Improvement at Varirata National Park

DATE PHOTOGRAPH TAKEN: 02/02/2018 Facility New Information Center Construction in Varirata

PHOTOGRAPH TAKE BY: John National Park

Description of Photograph:

Photos of New IC from 4 Directions



B



C



A



D


Information Center Complex Improvement at Varirata National Park

DATE PHOTOGRAPH TAKEN: 02/02/2018 Facility Old Information Center Renovation in Varirata

PHOTOGRAPH TAKE BY: John National Park

Description of Photograph:

Photos of Inside of Old IC  
from 4 Directions

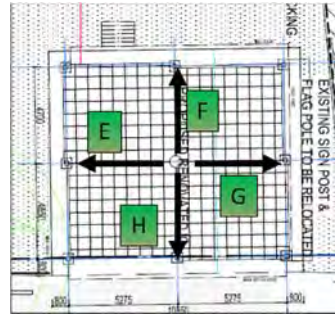

E



F



H



G




Information Center Complex Improvement at Varirata National Park

DATE PHOTOGRAPH TAKEN: 02/02/2018 Facility Old Information Center Renovation in Varirata

PHOTOGRAPH TAKE BY: John National Park

Description of Photograph:

Photos of Outside of Old IC  
from 4 Directions

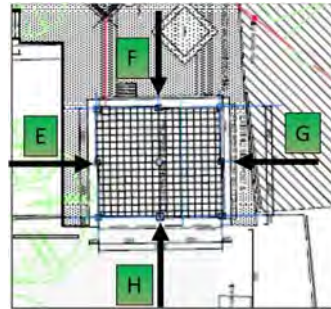

F



G



E



H



Information Center Complex Improvement at Varirata National Park

DATE PHOTOGRAPH TAKEN: 06/02/2018 Facility New Information Center Construction in Varirata


PHOTOGRAPH TAKE BY: John National Park

Description of Photograph:

Photos of New IC from 4 Directions



B

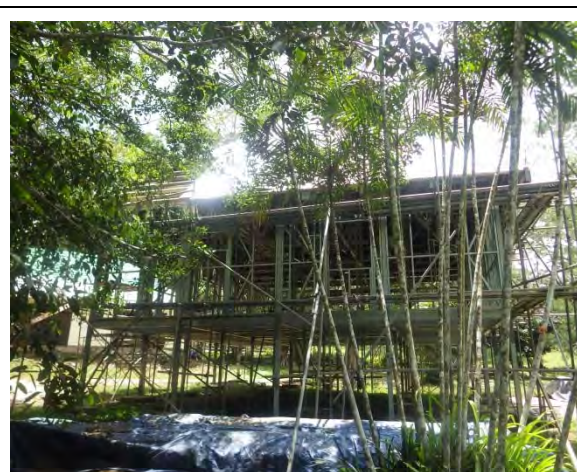

C



A



D




Information Center Complex Improvement at Varirata National Park

DATE PHOTOGRAPH TAKEN: 06/02/2018 Facility Old Information Center Renovation in Varirata


PHOTOGRAPH TAKE BY: John National Park

Description of Photograph:

Photos of Inside of Old IC  
from 4 Directions

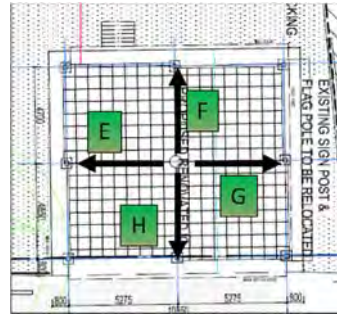

E

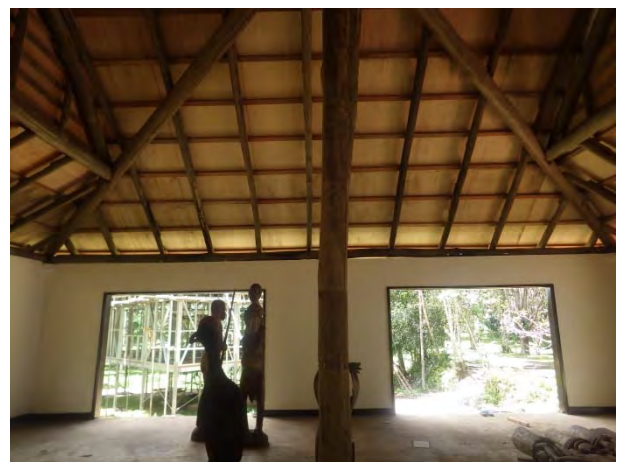

F



H



G

Information Center Complex Improvement at Varirata National Park

DATE PHOTOGRAPH TAKEN: 06/02/2018 Facility Old Information Center Renovation in Varirata

PHOTOGRAPH TAKE BY: John National Park

Description of Photograph:

Photos of Outside of Old IC  
from 4 Directions



F



G



E



H



Information Center Complex Improvement at Varirata National Park

DATE PHOTOGRAPH TAKEN: 14/02/2018 Facility New Information Center Construction in Varirata

PHOTOGRAPH TAKE BY: John National Park

Description of Photograph:

Photos of New IC from 4 Directions



B



C



A



D


Information Center Complex Improvement at Varirata National Park

DATE PHOTOGRAPH TAKEN: 14/02/2018 Facility Old Information Center Renovation in Varirata

PHOTOGRAPH TAKE BY: John National Park

Description of Photograph:

Photos of Inside of Old IC  
from 4 Directions

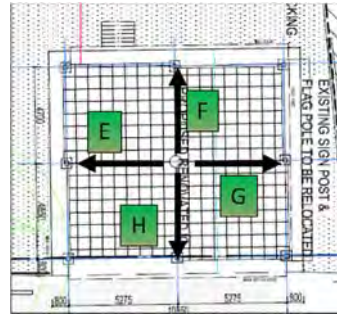

E



F



H



G




Information Center Complex Improvement at Varirata National Park

DATE PHOTOGRAPH TAKEN: 14/02/2018 Facility Old Information Center Renovation in Varirata

PHOTOGRAPH TAKE BY: John National Park

Description of Photograph:

Photos of Outside of Old IC  
from 4 Directions

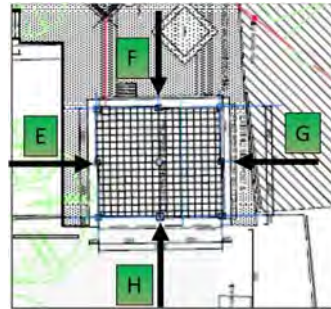

F



G



E



H


Information Center Complex Improvement at Varirata National Park

DATE PHOTOGRAPH TAKEN: 16/02/2018 Facility New Information Center Construction in Varirata

PHOTOGRAPH TAKE BY: John National Park

Description of Photograph:

Photos of New IC from 4 Directions

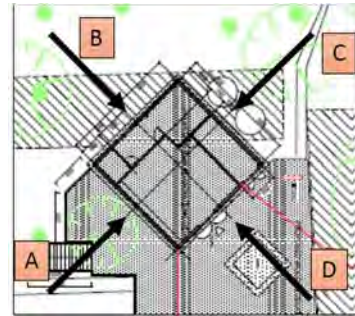

B



C



A



D




Information Center Complex Improvement at Varirata National Park

DATE PHOTOGRAPH TAKEN: 16/02/2018 Facility Old Information Center Renovation in Varirata

PHOTOGRAPH TAKE BY: John National Park

Description of Photograph:

Photos of Inside of Old IC  
from 4 Directions

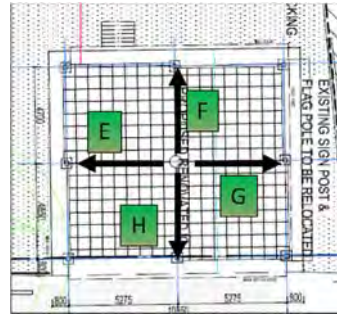

E



F



H



G

Information Center Complex Improvement at Varirata National Park

DATE PHOTOGRAPH TAKEN: 16/02/2018 Facility Old Information Center Renovation in Varirata

PHOTOGRAPH TAKE BY: John National Park

Description of Photograph:

Photos of Outside of Old IC  
from 4 Directions



F



G



E



H



Information Center Complex Improvement at Varirata National Park

DATE PHOTOGRAPH TAKEN: 19/02/2018 Facility New Information Center Construction in Varirata

PHOTOGRAPH TAKE BY: John National Park

Description of Photograph:

Photos of New IC from 4 Directions



B



C



A



D


Information Center Complex Improvement at Varirata National Park

DATE PHOTOGRAPH TAKEN: 19/02/2018 Facility Old Information Center Renovation in Varirata

PHOTOGRAPH TAKE BY: John National Park

Description of Photograph:

Photos of Inside of Old IC  
from 4 Directions

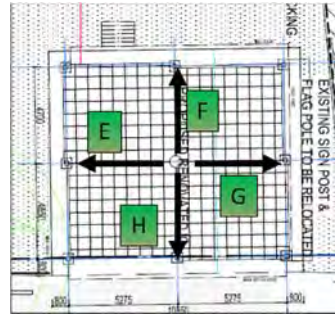

E



F



H



G




# Information Center Complex Improvement at Varirata National Park

DATE PHOTOGRAPH TAKEN: 19/02/2018 Facility Old Information Center Renovation in Varirata

PHOTOGRAPH TAKE BY: John National Park

## Description of Photograph:

Photos of Outside of Old IC  
from 4 Directions

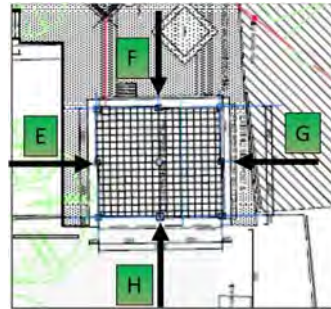

F



G



E



H



Information Center Complex Improvement at Varirata National Park

DATE PHOTOGRAPH TAKEN: 23/02/2018 Facility New Information Center Construction in Varirata

PHOTOGRAPH TAKE BY: John National Park

Description of Photograph:

Photos of New IC from 4 Directions



B



C



A



D




Information Center Complex Improvement at Varirata National Park

DATE PHOTOGRAPH TAKEN: 23/02/2018 Facility Old Information Center Renovation in Varirata

PHOTOGRAPH TAKE BY: John National Park

Description of Photograph:

Photos of Inside of Old IC  
from 4 Directions

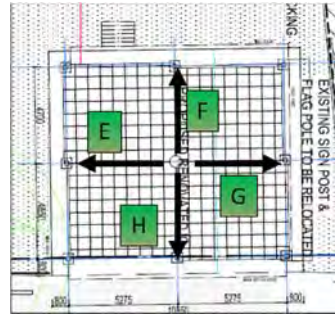

E



F



H



G

Information Center Complex Improvement at Varirata National Park

DATE PHOTOGRAPH TAKEN: 23/02/2018 Facility Old Information Center Renovation in Varirata

PHOTOGRAPH TAKE BY: John National Park

Description of Photograph:

Photos of Outside of Old IC  
from 4 Directions



F



G



E



H





# Information Center Complex Improvement at Varirata National Park

DATE PHOTOGRAPH TAKEN: 180223 Facility New Information Center Construction in Varirata  
PHOTOGRAPH TAKE BY: John National Park

## Description of Photograph:

Photos of Wood Deck from 4 Directions

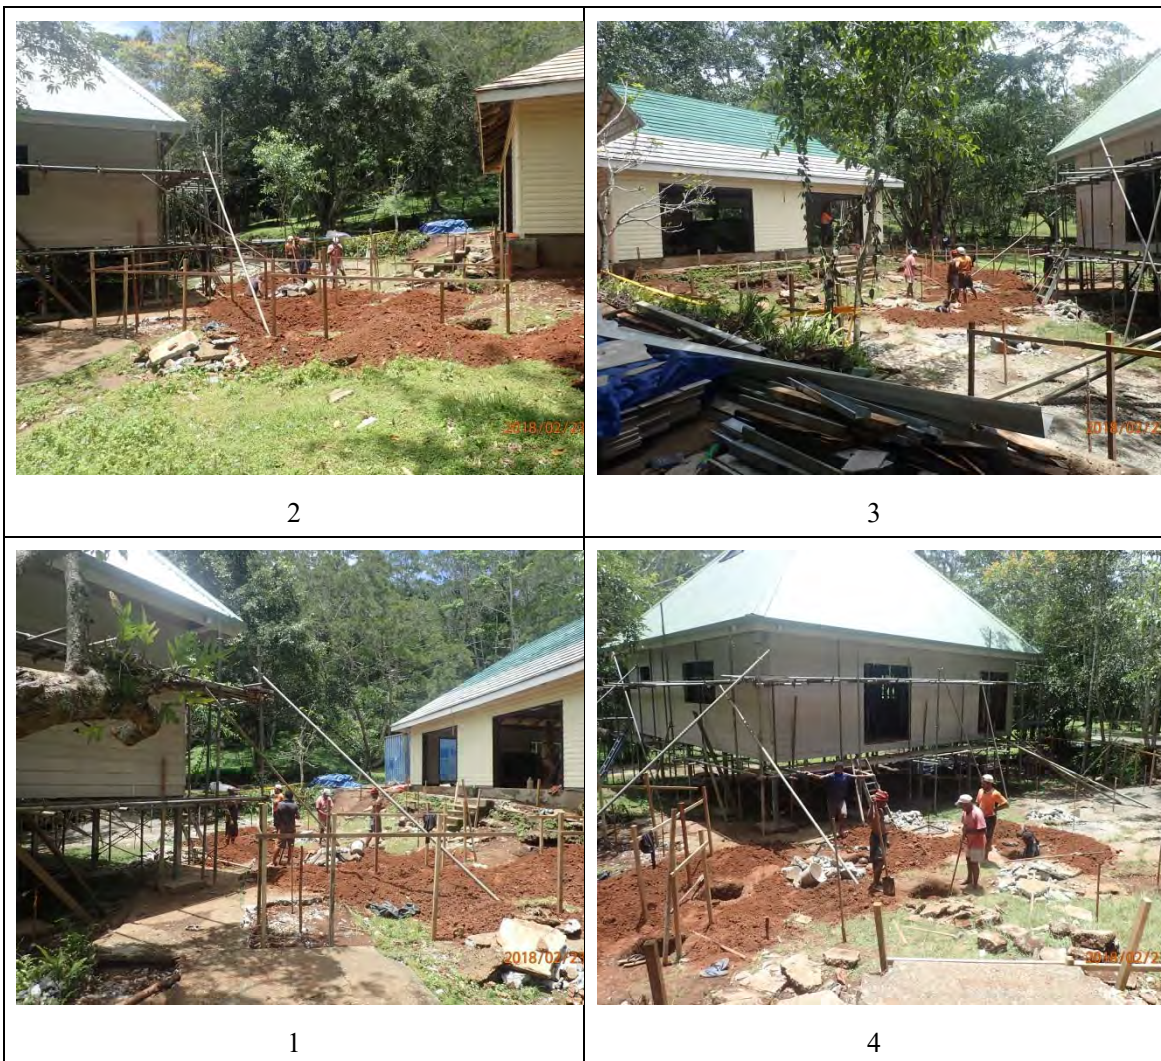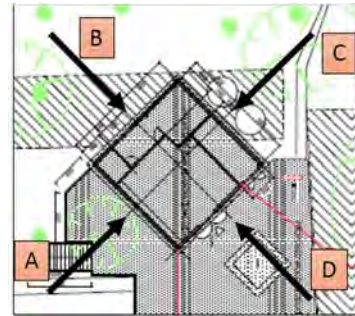


# Information Center Complex Improvement at Varirata National Park

DATE PHOTOGRAPH TAKEN: 27/02/2018 Facility Old Information Center Renovation in Varirata

PHOTOGRAPH TAKE BY: John National Park

## Description of Photograph:

Photos of Inside of Old IC  
from 4 Directions

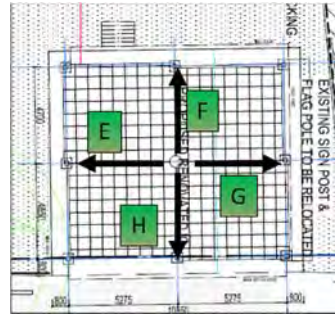

E



F



H



G



Information Center Complex Improvement at Varirata National Park

DATE PHOTOGRAPH TAKEN: 27/02/2018 Facility New Information Center Construction in Varirata

PHOTOGRAPH TAKE BY: John National Park

Description of Photograph:

Photos of New IC from 4 Directions



B



C



A



D

Information Center Complex Improvement at Varirata National Park

DATE PHOTOGRAPH TAKEN: 27/02/2018 Facility Old Information Center Renovation in Varirata

PHOTOGRAPH TAKE BY: John National Park

Description of Photograph:

Photos of Outside of Old IC  
from 4 Directions



F



G



E



H




Information Center Complex Improvement at Varirata National Park

DATE PHOTOGRAPH TAKEN: 180227 Facility New Information Center Construction in Varirata

PHOTOGRAPH TAKE BY: John National Park

Description of Photograph:

Photos of Wood Deck from 4 Directions

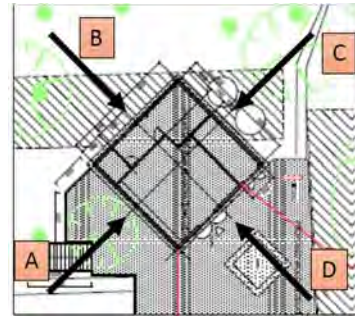




Information Center Complex Improvement at Varirata National Park

DATE PHOTOGRAPH TAKEN: 02/03/2018 Facility New Information Center Construction in Varirata

PHOTOGRAPH TAKE BY: John National Park

Description of Photograph:

Photos of New IC from 4 Directions

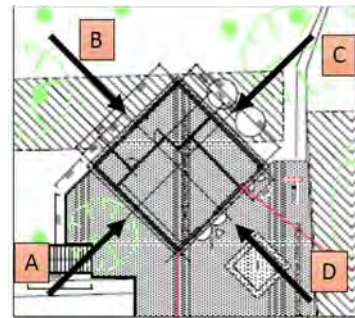

B



C



A



D




Information Center Complex Improvement at Varirata National Park

DATE PHOTOGRAPH TAKEN: 02/03/2018 Facility Old Information Center Renovation in Varirata


PHOTOGRAPH TAKE BY: John National Park

Description of Photograph:

Photos of Inside of Old IC  
from 4 Directions

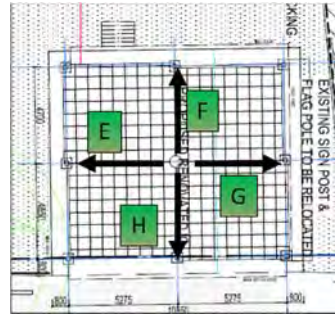

E

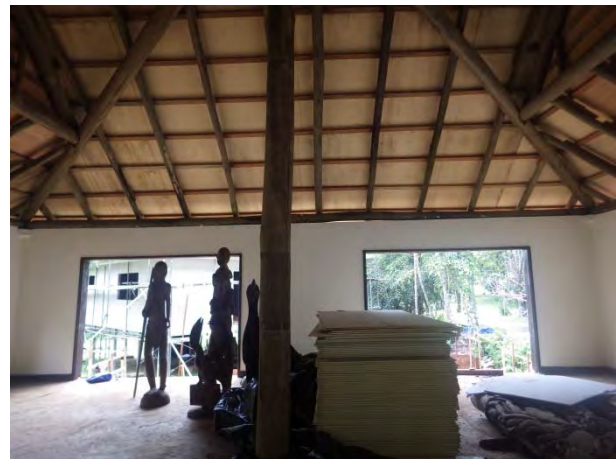

F



H



G

Information Center Complex Improvement at Varirata National Park

DATE PHOTOGRAPH TAKEN: 02/03/2018 Facility Old Information Center Renovation in Varirata

PHOTOGRAPH TAKE BY: John National Park

Description of Photograph:

Photos of Outside of Old IC  
from 4 Directions



F



G



E



H




Information Center Complex Improvement at Varirata National Park

DATE PHOTOGRAPH TAKEN: 180302 Facility New Information Center Construction in Varirata

PHOTOGRAPH TAKE BY: John National Park

Description of Photograph:

Photos of Wood Deck from 4 Directions

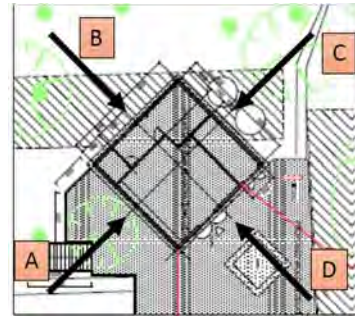

2



3



1



4




Information Center Complex Improvement at Varirata National Park

DATE PHOTOGRAPH TAKEN: 06/03/2018 Facility New Information Center Construction in Varirata

PHOTOGRAPH TAKE BY: John National Park

Description of Photograph:

Photos of New IC from 4 Directions

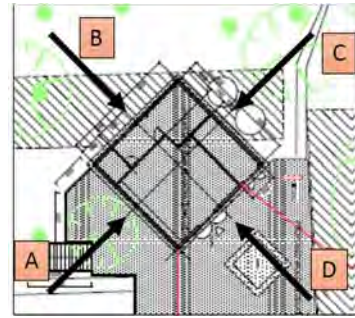

B



C



A



D




Information Center Complex Improvement at Varirata National Park

DATE PHOTOGRAPH TAKEN: 06/03/2018 Facility Old Information Center Renovation in Varirata

PHOTOGRAPH TAKE BY: John National Park

Description of Photograph:

Photos of Inside of Old IC  
from 4 Directions

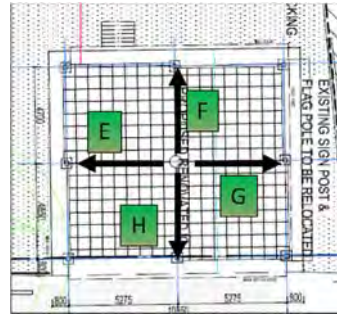

E



F



H



G

Information Center Complex Improvement at Varirata National Park

DATE PHOTOGRAPH TAKEN: 06/03/2018 Facility Old Information Center Renovation in Varirata

PHOTOGRAPH TAKE BY: John National Park

Description of Photograph:

Photos of Outside of Old IC  
from 4 Directions



F



G



E



H





Information Center Complex Improvement at Varirata National Park

DATE PHOTOGRAPH TAKEN: 180306 Facility New Information Center Construction in Varirata

PHOTOGRAPH TAKE BY: John National Park

Description of Photograph:

Photos of Wood Deck from 4 Directions

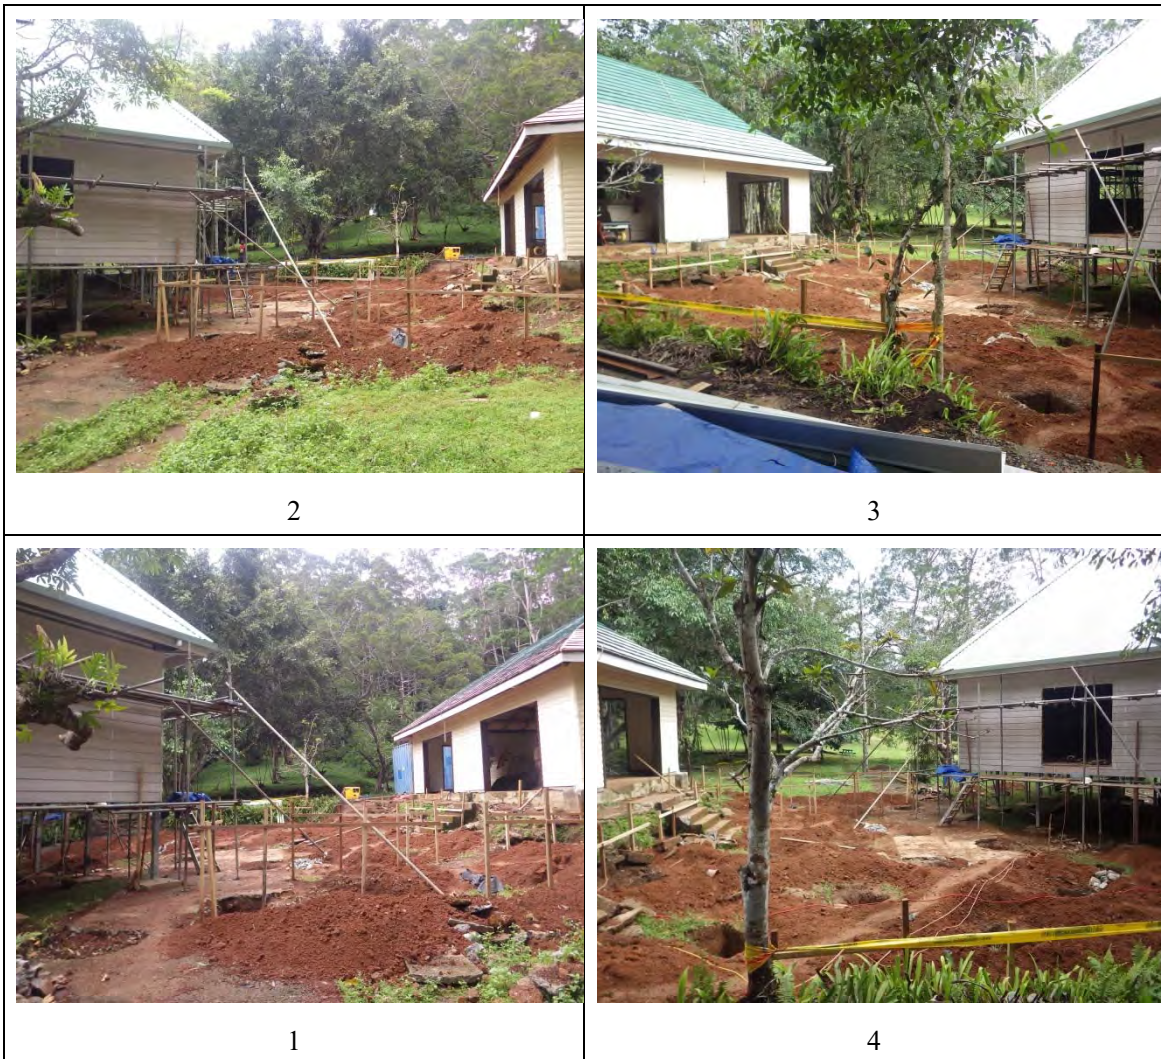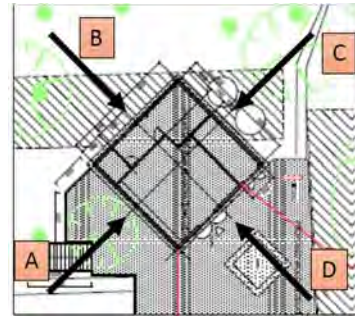




Information Center Complex Improvement at Varirata National Park

DATE PHOTOGRAPH TAKEN: 16/03/2018 Facility New Information Center Construction in Varirata

PHOTOGRAPH TAKE BY: John National Park

Description of Photograph:

Photos of New IC from 4 Directions

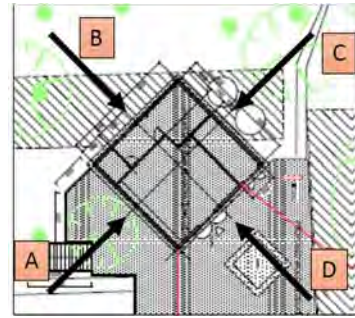

B



C



A



D




Information Center Complex Improvement at Varirata National Park

DATE PHOTOGRAPH TAKEN: 16/03/2018 Facility Old Information Center Renovation in Varirata

PHOTOGRAPH TAKE BY: John National Park

Description of Photograph:

Photos of Inside of Old IC  
from 4 Directions

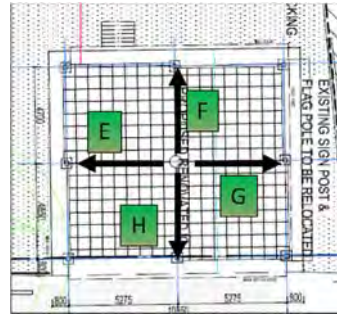

E



F



H



G

Information Center Complex Improvement at Varirata National Park

DATE PHOTOGRAPH TAKEN: 16/03/2018 Facility Old Information Center Renovation in Varirata

PHOTOGRAPH TAKE BY: John National Park

Description of Photograph:

Photos of Outside of Old IC  
from 4 Directions



F



G



E



H



Information Center Complex Improvement at Varirata National Park

DATE PHOTOGRAPH TAKEN: 180316 Facility New Information Center Construction in Varirata

PHOTOGRAPH TAKE BY: John National Park

Description of Photograph:

Photos of Wood Deck from 4 Directions





Information Center Complex Improvement at Varirata National Park

DATE PHOTOGRAPH TAKEN: 20/03/2018 Facility New Information Center Construction in Varirata

PHOTOGRAPH TAKE BY: John National Park

Description of Photograph:

Photos of New IC from 4 Directions



B



C



A



D




Information Center Complex Improvement at Varirata National Park

DATE PHOTOGRAPH TAKEN: 20/03/2018 Facility Old Information Center Renovation in Varirata

PHOTOGRAPH TAKE BY: John National Park

Description of Photograph:

Photos of Inside of Old IC  
from 4 Directions

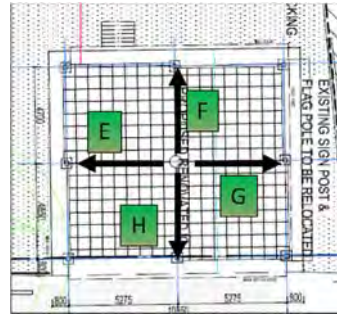

E



F



H



G

Information Center Complex Improvement at Varirata National Park

DATE PHOTOGRAPH TAKEN: 20/03/2018 Facility Old Information Center Renovation in Varirata

PHOTOGRAPH TAKE BY: John National Park

Description of Photograph:

Photos of Outside of Old IC  
from 4 Directions



F



G



E



H




Information Center Complex Improvement at Varirata National Park

DATE PHOTOGRAPH TAKEN: 180320 Facility New Information Center Construction in Varirata

PHOTOGRAPH TAKE BY: John National Park

Description of Photograph:

Photos of Wood Deck from 4 Directions

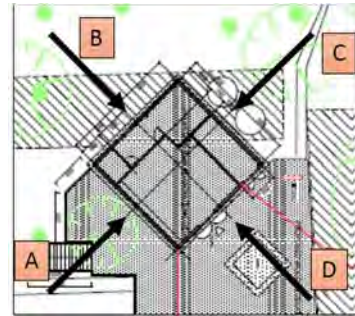



Information Center Complex Improvement at Varirata National Park

DATE PHOTOGRAPH TAKEN: 23/03/2018 Facility New Information Center Construction in Varirata

PHOTOGRAPH TAKE BY: John National Park

Description of Photograph:

Photos of New IC from 4 Directions



B



C



A



D




# Information Center Complex Improvement at Varirata National Park

DATE PHOTOGRAPH TAKEN: 23/03/2018 Facility Old Information Center Renovation in Varirata

PHOTOGRAPH TAKE BY: John National Park

## Description of Photograph:

Photos of Inside of Old IC  
from 4 Directions

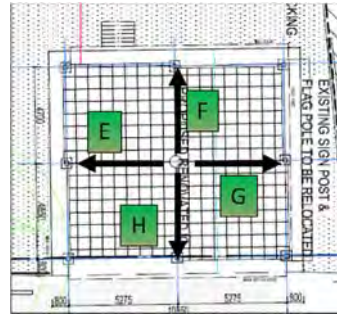

E



F



H



G




Information Center Complex Improvement at Varirata National Park

DATE PHOTOGRAPH TAKEN: 23/03/2018 Facility Old Information Center Renovation in Varirata

PHOTOGRAPH TAKE BY: John National Park

Description of Photograph:

Photos of Outside of Old IC  
from 4 Directions

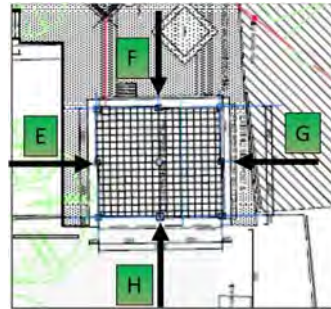

F



G



E



H





Information Center Complex Improvement at Varirata National Park

DATE PHOTOGRAPH TAKEN: 180323 Facility New Information Center Construction in Varirata

PHOTOGRAPH TAKE BY: John National Park

Description of Photograph:

Photos of Wood Deck from 4 Directions

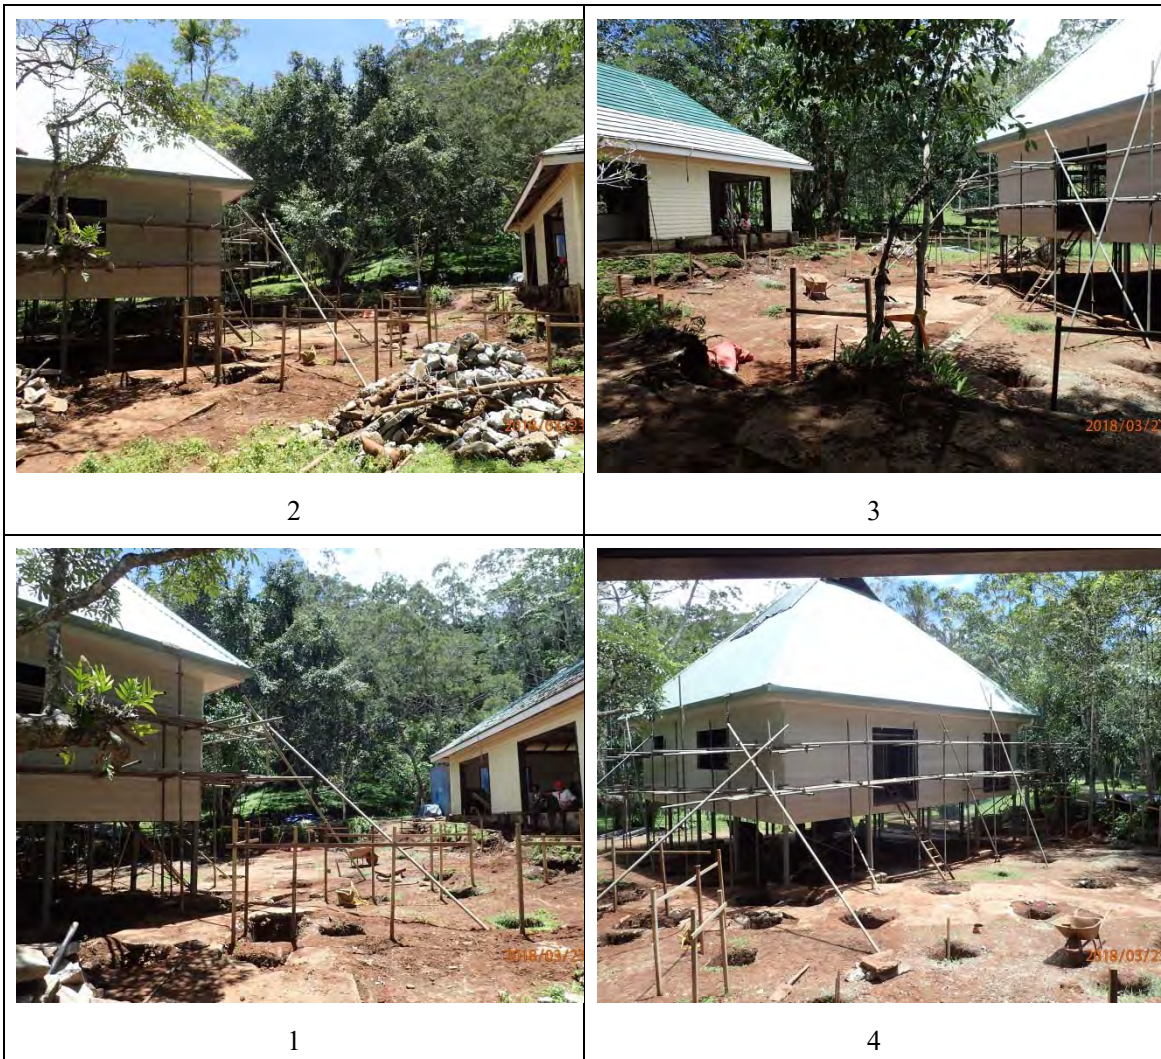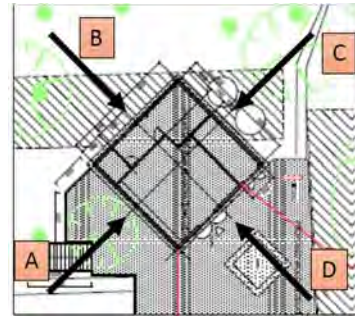




Information Center Complex Improvement at Varirata National Park

DATE PHOTOGRAPH TAKEN: 27/03/2018 Facility New Information Center Construction in Varirata

PHOTOGRAPH TAKE BY: John National Park

Description of Photograph:

Photos of New IC from 4 Directions

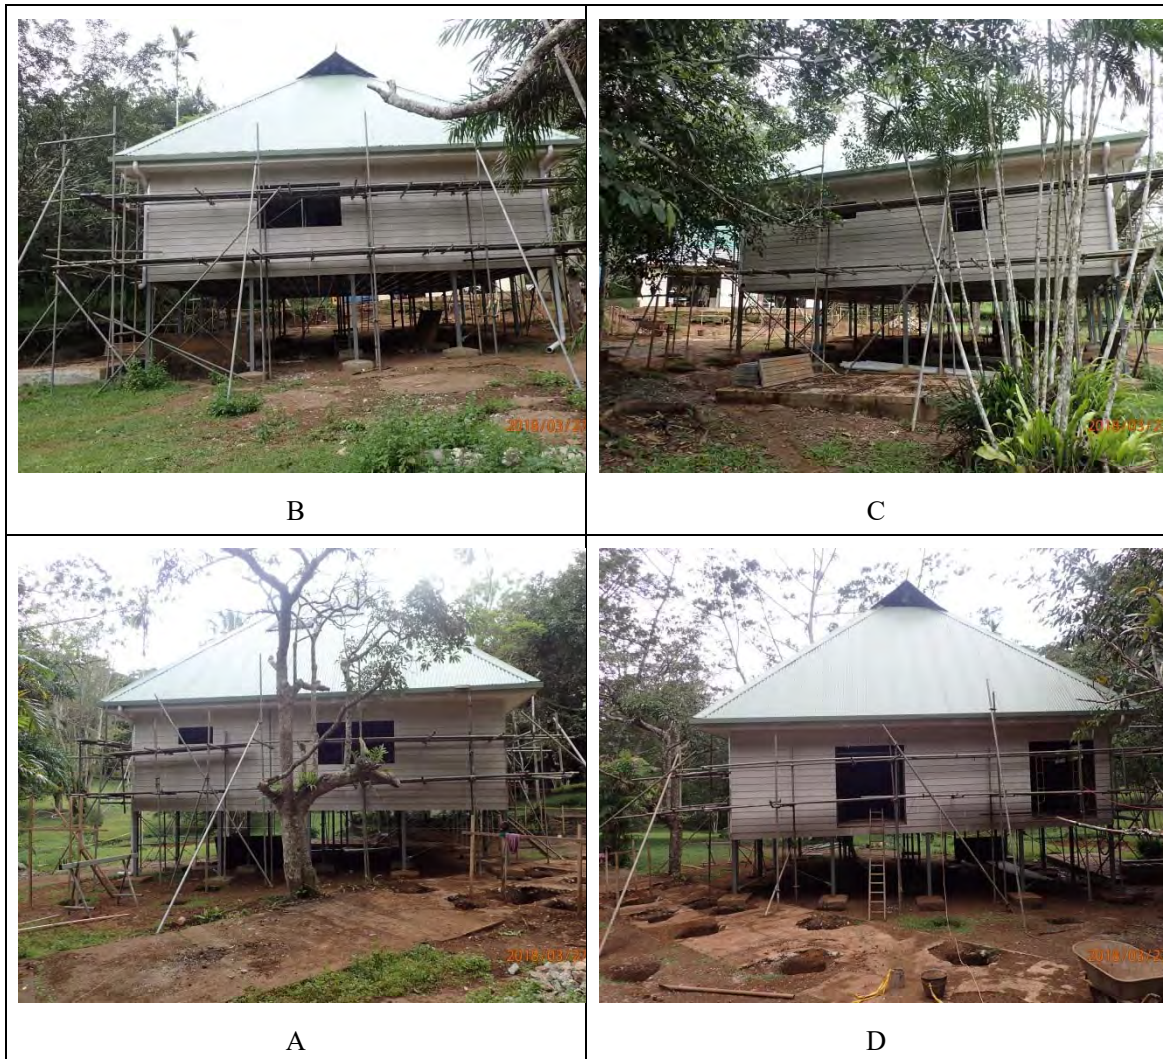




Information Center Complex Improvement at Varirata National Park

DATE PHOTOGRAPH TAKEN: 27/03/2018 Facility Old Information Center Renovation in Varirata

PHOTOGRAPH TAKE BY: John National Park

Description of Photograph:

Photos of Inside of Old IC  
from 4 Directions

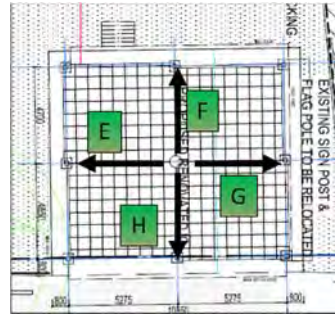

E



F



H



G

Information Center Complex Improvement at Varirata National Park

DATE PHOTOGRAPH TAKEN: 27/03/2018 Facility Old Information Center Renovation in Varirata

PHOTOGRAPH TAKE BY: John National Park

Description of Photograph:

Photos of Outside of Old IC  
from 4 Directions



F



G



E



H




Information Center Complex Improvement at Varirata National Park

DATE PHOTOGRAPH TAKEN: 180327 Facility New Information Center Construction in Varirata

PHOTOGRAPH TAKE BY: John National Park

Description of Photograph:

Photos of Wood Deck from 4 Directions

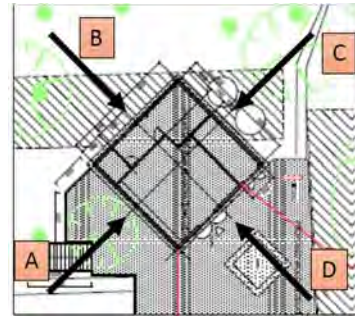



Information Center Complex Improvement at Varirata National Park

DATE PHOTOGRAPH TAKEN: 29/03/2018 Facility New Information Center Construction in Varirata

PHOTOGRAPH TAKE BY: John National Park

Description of Photograph:

Photos of New IC from 4 Directions



B



C



A



D




Information Center Complex Improvement at Varirata National Park

DATE PHOTOGRAPH TAKEN: 29/03/2018 Facility Old Information Center Renovation in Varirata

PHOTOGRAPH TAKE BY: John National Park

Description of Photograph:

Photos of Inside of Old IC  
from 4 Directions

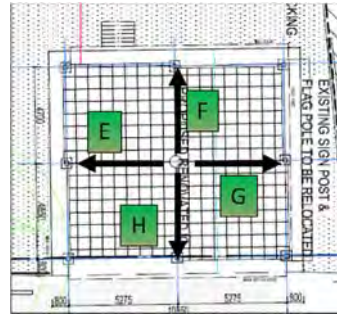

E



F



H



G

Information Center Complex Improvement at Varirata National Park

DATE PHOTOGRAPH TAKEN: 29/03/2018 Facility Old Information Center Renovation in Varirata

PHOTOGRAPH TAKE BY: John National Park

Description of Photograph:

Photos of Outside of Old IC  
from 4 Directions



F



G



E



H




# Information Center Complex Improvement at Varirata National Park

DATE PHOTOGRAPH TAKEN: 180329 Facility New Information Center Construction in Varirata  
PHOTOGRAPH TAKE BY: John National Park

## Description of Photograph:

Photos of Wood Deck from 4 Directions

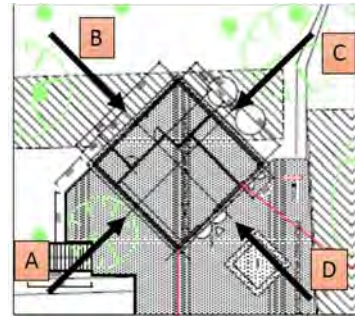

2



3



1



4




# Information Center Complex Improvement at Varirata National Park

DATE PHOTOGRAPH TAKEN: 03/04/2018 Facility New Information Center Construction in Varirata  
PHOTOGRAPH TAKE BY: John National Park

## Description of Photograph:

Photos of New IC from 4 Directions

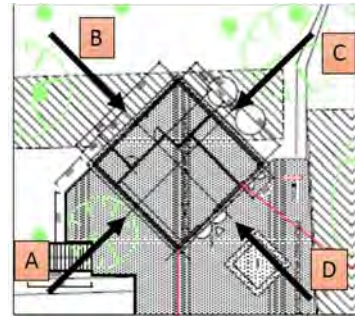

B



C



A



D




# Information Center Complex Improvement at Varirata National Park

DATE PHOTOGRAPH TAKEN: 03/04/2018 Facility Old Information Center Renovation in Varirata

PHOTOGRAPH TAKE BY: John National Park

## Description of Photograph:

Photos of Inside of Old IC  
from 4 Directions

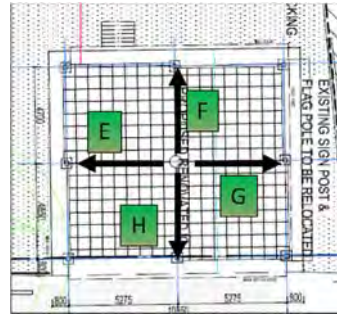

E



F



H



G

Information Center Complex Improvement at Varirata National Park

DATE PHOTOGRAPH TAKEN: 03/04/2018 Facility Old Information Center Renovation in Varirata

PHOTOGRAPH TAKE BY: John National Park

Description of Photograph:

Photos of Outside of Old IC  
from 4 Directions



F



G



E



H




# Information Center Complex Improvement at Varirata National Park

DATE PHOTOGRAPH TAKEN: 180403 Facility New Information Center Construction in Varirata  
PHOTOGRAPH TAKE BY: John National Park

## Description of Photograph:

Photos of Wood Deck from 4 Directions

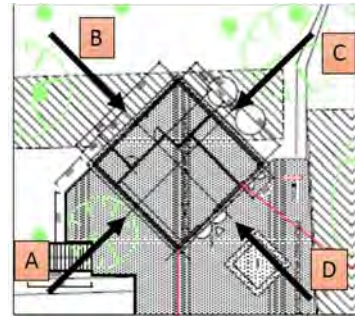

2



3



1



4



Information Center Complex Improvement at Varirata National Park

DATE PHOTOGRAPH TAKEN: 06/04/2018 Facility New Information Center Construction in Varirata

PHOTOGRAPH TAKE BY: John National Park

Description of Photograph:

Photos of New IC from 4 Directions



B



C



A



D





Information Center Complex Improvement at Varirata National Park

DATE PHOTOGRAPH TAKEN: 06/04/2018 Facility Old Information Center Renovation in Varirata


PHOTOGRAPH TAKE BY: John National Park

Description of Photograph:


Photos of Inside of Old IC  
from 4 Directions

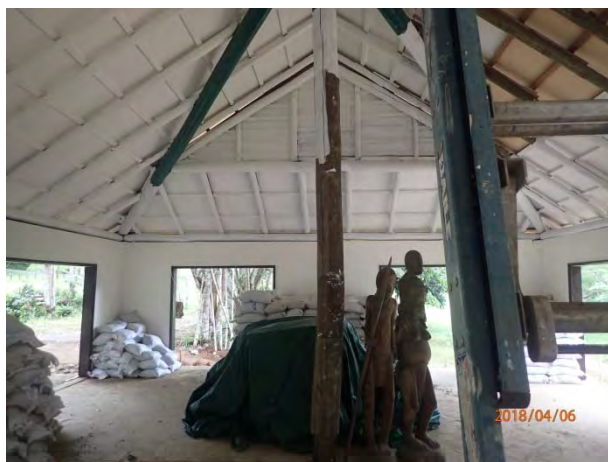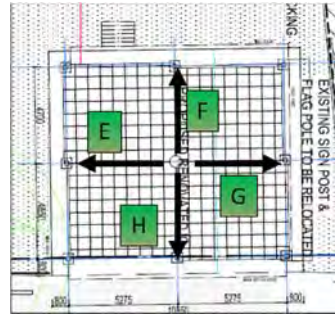

E

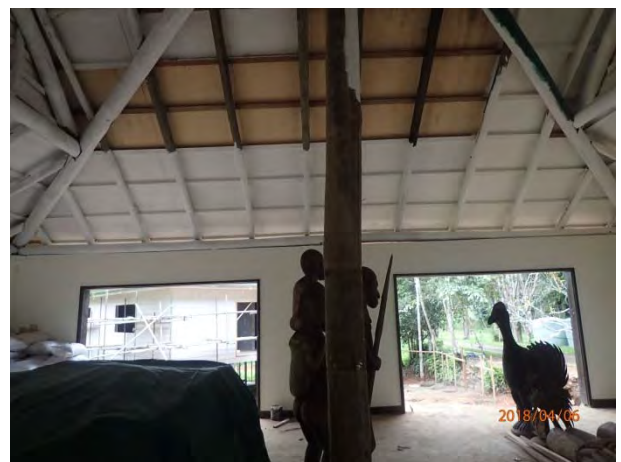

F

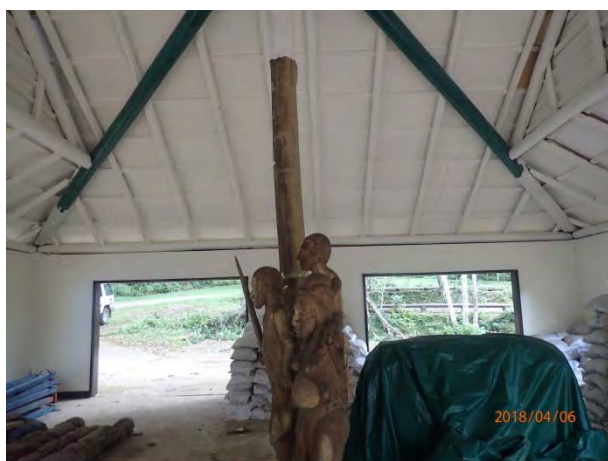

H



G

Information Center Complex Improvement at Varirata National Park

DATE PHOTOGRAPH TAKEN: 06/04/2018 Facility Old Information Center Renovation in Varirata

PHOTOGRAPH TAKE BY: John National Park

Description of Photograph:

Photos of Outside of Old IC  
from 4 Directions



F



G



E



H




# Information Center Complex Improvement at Varirata National Park

DATE PHOTOGRAPH TAKEN: 180406 Facility New Information Center Construction in Varirata  
PHOTOGRAPH TAKE BY: John National Park

## Description of Photograph:

Photos of Wood Deck from 4 Directions

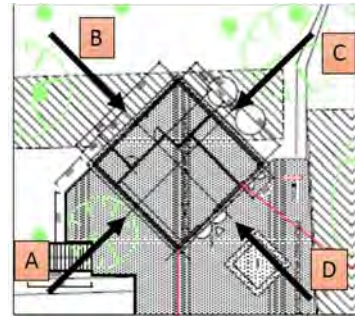



Information Center Complex Improvement at Varirata National Park

DATE PHOTOGRAPH TAKEN: 09/04/2018 Facility New Information Center Construction in Varirata

PHOTOGRAPH TAKE BY: John National Park

Description of Photograph:

Photos of New IC from 4 Directions



B



C



A



D




Information Center Complex Improvement at Varirata National Park

DATE PHOTOGRAPH TAKEN: 09/04/2018 Facility Old Information Center Renovation in Varirata

PHOTOGRAPH TAKE BY: John National Park

Description of Photograph:


Photos of Inside of Old IC  
from 4 Directions

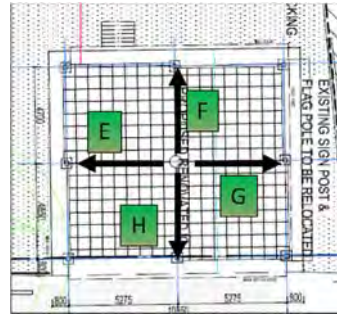

E



F

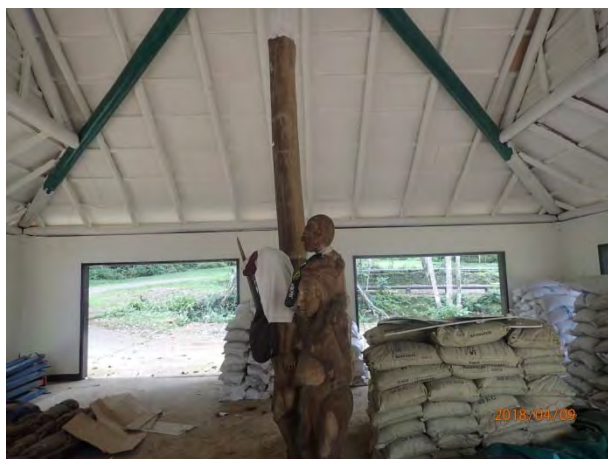

H



G

Information Center Complex Improvement at Varirata National Park

DATE PHOTOGRAPH TAKEN: 09/04/2018 Facility Old Information Center Renovation in Varirata

PHOTOGRAPH TAKE BY: John National Park

Description of Photograph:

Photos of Outside of Old IC  
from 4 Directions



F



G



E



H




# Information Center Complex Improvement at Varirata National Park

DATE PHOTOGRAPH TAKEN: 180409 Facility New Information Center Construction in Varirata  
PHOTOGRAPH TAKE BY: John National Park

## Description of Photograph:

Photos of Wood Deck from 4 Directions

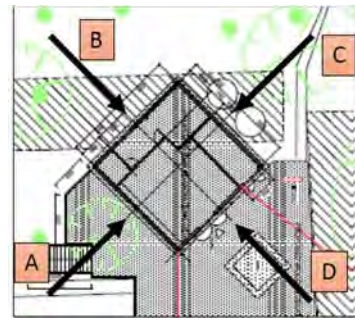




Information Center Complex Improvement at Varirata National Park

DATE PHOTOGRAPH TAKEN: 13/04/2018 Facility New Information Center Construction in Varirata

PHOTOGRAPH TAKE BY: John National Park

Description of Photograph:

Photos of New IC from 4 Directions

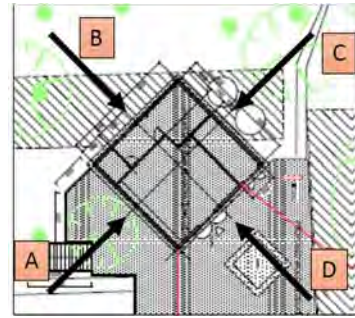

B



C



A



D




Information Center Complex Improvement at Varirata National Park

DATE PHOTOGRAPH TAKEN: 13/04/2018 Facility Old Information Center Renovation in Varirata


PHOTOGRAPH TAKE BY: John National Park

Description of Photograph:


Photos of Inside of Old IC  
from 4 Directions

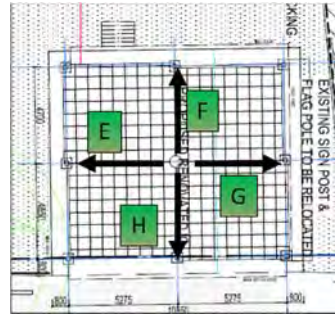

E

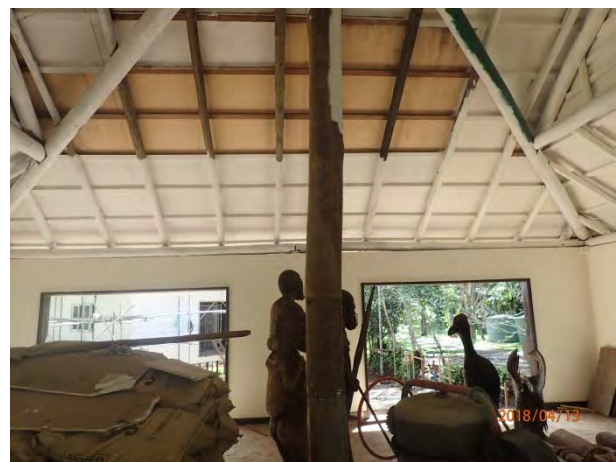

F

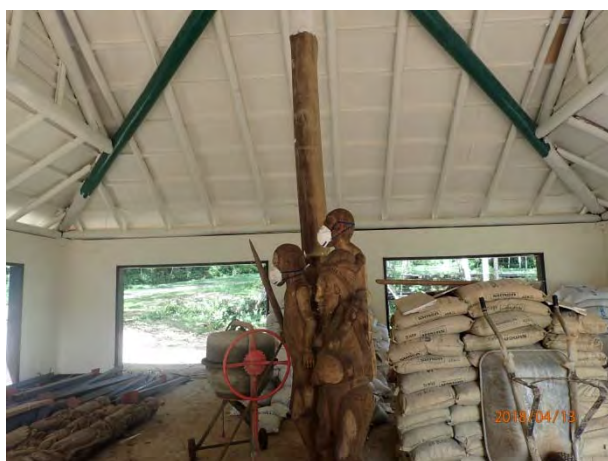

H



G

Information Center Complex Improvement at Varirata National Park

DATE PHOTOGRAPH TAKEN: 13/04/2018 Facility Old Information Center Renovation in Varirata

PHOTOGRAPH TAKE BY: John National Park

Description of Photograph:

Photos of Outside of Old IC  
from 4 Directions



F



G



E



H




Information Center Complex Improvement at Varirata National Park

DATE PHOTOGRAPH TAKEN: 180413 Facility New Information Center Construction in Varirata

PHOTOGRAPH TAKE BY: John National Park

Description of Photograph:

Photos of Wood Deck from 4 Directions

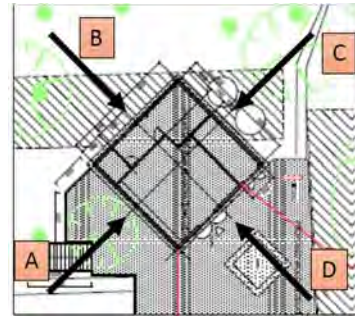

2



3



1



4



Information Center Complex Improvement at Varirata National Park

DATE PHOTOGRAPH TAKEN: 17/04/2018 Facility New Information Center Construction in Varirata

PHOTOGRAPH TAKE BY: John National Park

Description of Photograph:

Photos of New IC from 4 Directions



B



C



A



D




# Information Center Complex Improvement at Varirata National Park

DATE PHOTOGRAPH TAKEN: 17/04/2018 Facility Old Information Center Renovation in Varirata

PHOTOGRAPH TAKE BY: John National Park

## Description of Photograph:

Photos of Inside of Old IC  
from 4 Directions

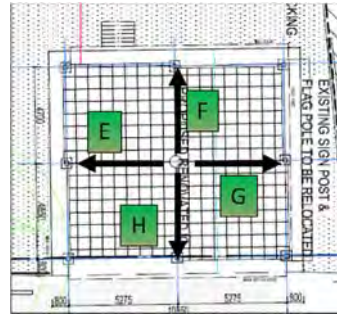

E



F



H



G

Information Center Complex Improvement at Varirata National Park

DATE PHOTOGRAPH TAKEN: 17/04/2018 Facility Old Information Center Renovation in Varirata

PHOTOGRAPH TAKE BY: John National Park

Description of Photograph:

Photos of Outside of Old IC  
from 4 Directions



F



G



E



H




Information Center Complex Improvement at Varirata National Park

DATE PHOTOGRAPH TAKEN: 180417 Facility New Information Center Construction in Varirata

PHOTOGRAPH TAKE BY: John National Park

Description of Photograph:

Photos of Wood Deck from 4 Directions

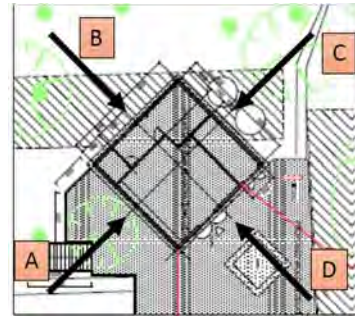



Information Center Complex Improvement at Varirata National Park

DATE PHOTOGRAPH TAKEN: 20/04/2018 Facility New Information Center Construction in Varirata

PHOTOGRAPH TAKE BY: John National Park

Description of Photograph:

Photos of New IC from 4 Directions



B



C



A



D




Information Center Complex Improvement at Varirata National Park

DATE PHOTOGRAPH TAKEN: 20/04/2018 Facility Old Information Center Renovation in Varirata

PHOTOGRAPH TAKE BY: John National Park

Description of Photograph:


Photos of Inside of Old IC  
from 4 Directions

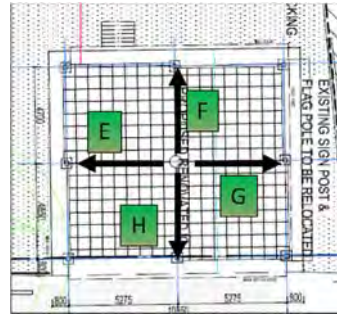

E



F

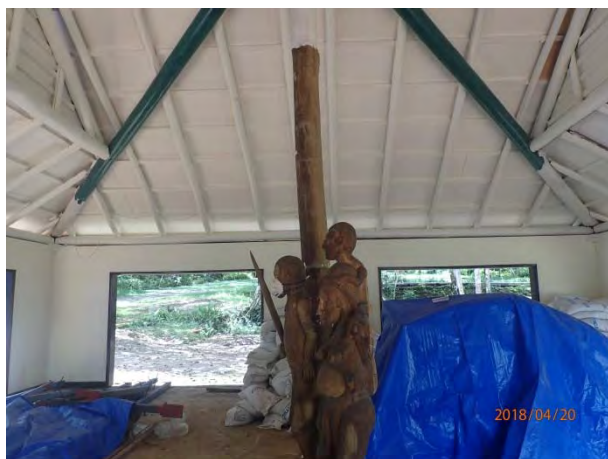

H



G

Information Center Complex Improvement at Varirata National Park

DATE PHOTOGRAPH TAKEN: 20/04/2018 Facility Old Information Center Renovation in Varirata

PHOTOGRAPH TAKE BY: John National Park

Description of Photograph:

Photos of Outside of Old IC  
from 4 Directions



F



G



E



H




# Information Center Complex Improvement at Varirata National Park

DATE PHOTOGRAPH TAKEN: 180420 Facility New Information Center Construction in Varirata  
PHOTOGRAPH TAKE BY: John National Park

## Description of Photograph:

Photos of Wood Deck from 4 Directions

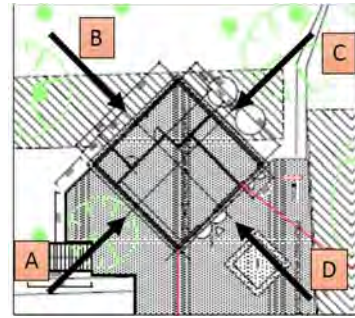



Information Center Complex Improvement at Varirata National Park

DATE PHOTOGRAPH TAKEN: 24/04/2018 Facility New Information Center Construction in Varirata

PHOTOGRAPH TAKE BY: John National Park

Description of Photograph:

Photos of New IC from 4 Directions



B



C



A



D




Information Center Complex Improvement at Varirata National Park

DATE PHOTOGRAPH TAKEN: 24/04/2018 Facility Old Information Center Renovation in Varirata

PHOTOGRAPH TAKE BY: John National Park

Description of Photograph:


Photos of Inside of Old IC  
from 4 Directions

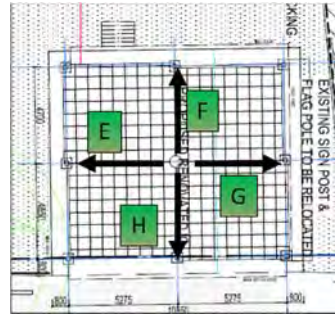

E



F

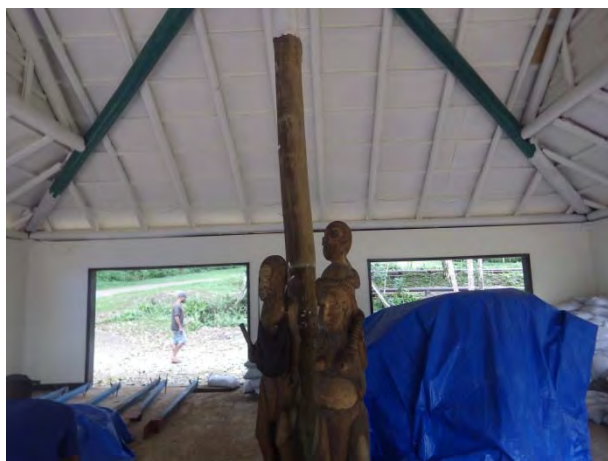

H



G

Information Center Complex Improvement at Varirata National Park

DATE PHOTOGRAPH TAKEN: 24/04/2018 Facility Old Information Center Renovation in Varirata

PHOTOGRAPH TAKE BY: John National Park

Description of Photograph:

Photos of Outside of Old IC  
from 4 Directions



F



G



E



H




Information Center Complex Improvement at Varirata National Park

DATE PHOTOGRAPH TAKEN: 180424 Facility New Information Center Construction in Varirata

PHOTOGRAPH TAKE BY: John National Park

Description of Photograph:

Photos of Wood Deck from 4 Directions

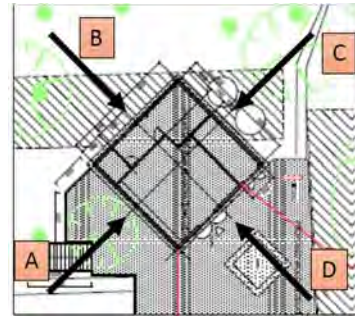

2



3



1



4



Information Center Complex Improvement at Varirata National Park

DATE PHOTOGRAPH TAKEN: 27/04/2018 Facility New Information Center Construction in Varirata

PHOTOGRAPH TAKE BY: John National Park

Description of Photograph:

Photos of New IC from 4 Directions



B



C



A



D




Information Center Complex Improvement at Varirata National Park

DATE PHOTOGRAPH TAKEN: 27/04/2018 Facility Old Information Center Renovation in Varirata

PHOTOGRAPH TAKE BY: John National Park

Description of Photograph:


Photos of Inside of Old IC  
from 4 Directions

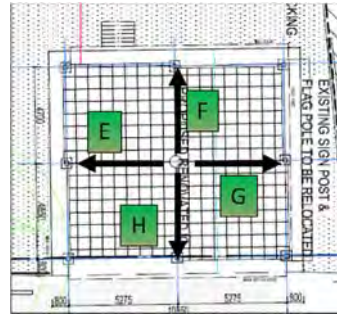

E



F

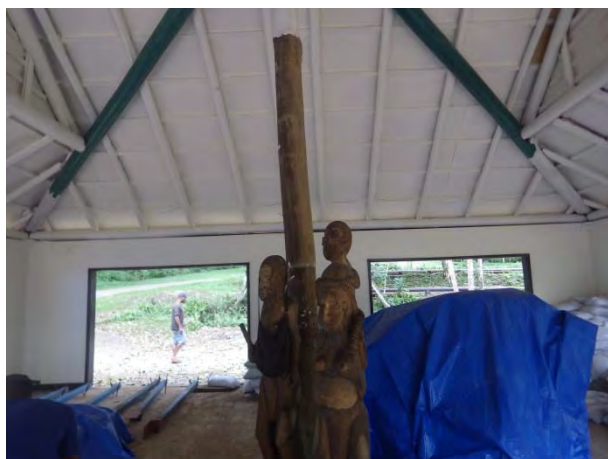

H



G

Information Center Complex Improvement at Varirata National Park

DATE PHOTOGRAPH TAKEN: 27/04/2018 Facility Old Information Center Renovation in Varirata

PHOTOGRAPH TAKE BY: John National Park

Description of Photograph:

Photos of Outside of Old IC  
from 4 Directions



F



G



E



H




Information Center Complex Improvement at Varirata National Park

DATE PHOTOGRAPH TAKEN: 180427 Facility New Information Center Construction in Varirata

PHOTOGRAPH TAKE BY: John National Park

Description of Photograph:

Photos of Wood Deck from 4 Directions

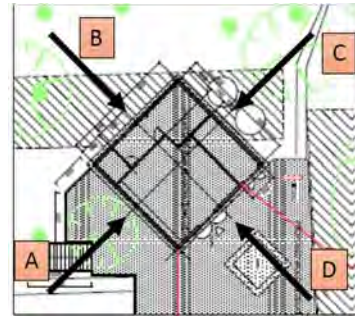

2



3



1



4



# Information Center Complex Improvement at Varirata National Park

DATE PHOTOGRAPH TAKEN: 30/04/2018 Facility New Information Center Construction in Varirata

PHOTOGRAPH TAKE BY: John National Park

## Description of Photograph:

Photos of New IC from 4 Directions



B



C



A



D




Information Center Complex Improvement at Varirata National Park

DATE PHOTOGRAPH TAKEN: 30/04/2018 Facility Old Information Center Renovation in Varirata


PHOTOGRAPH TAKE BY: John National Park

Description of Photograph:

Photos of Inside of Old IC  
from 4 Directions

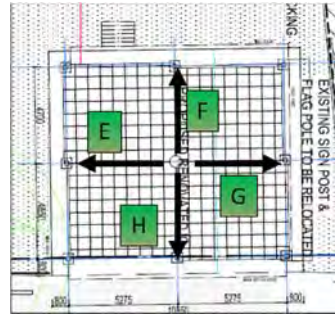

E

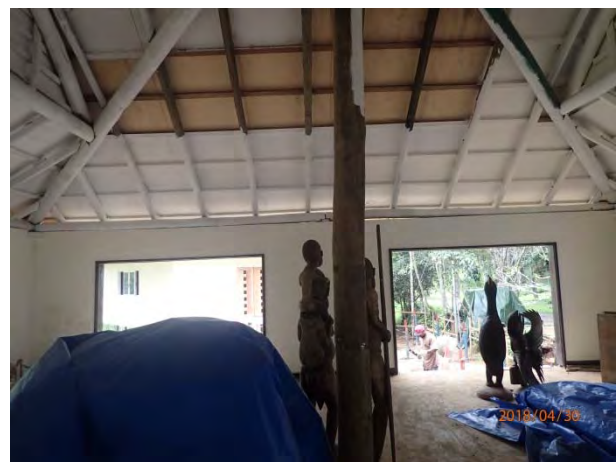

F



H



G

Information Center Complex Improvement at Varirata National Park

DATE PHOTOGRAPH TAKEN: 30/04/2018 Facility Old Information Center Renovation in Varirata

PHOTOGRAPH TAKE BY: John National Park

Description of Photograph:

Photos of Outside of Old IC  
from 4 Directions



F



G



E



H




Information Center Complex Improvement at Varirata National Park

DATE PHOTOGRAPH TAKEN: 180430 Facility New Information Center Construction in Varirata

PHOTOGRAPH TAKE BY: John National Park

Description of Photograph:

Photos of Wood Deck from 4 Directions

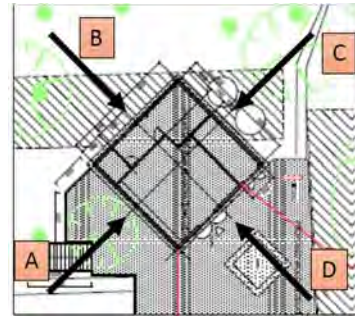

2



3



1



4




Information Center Complex Improvement at Varirata National Park

DATE PHOTOGRAPH TAKEN: 03/05/2018 Facility New Information Center Construction in Varirata

PHOTOGRAPH TAKE BY: John National Park

Description of Photograph:

Photos of New IC from 4 Directions

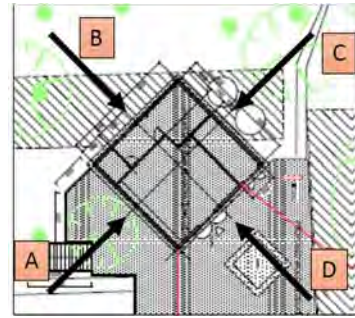

B



C



A



D




Information Center Complex Improvement at Varirata National Park

DATE PHOTOGRAPH TAKEN: 03/05/2018 Facility Old Information Center Renovation in Varirata

PHOTOGRAPH TAKE BY: John National Park

Description of Photograph:

Photos of Inside of Old IC  
from 4 Directions

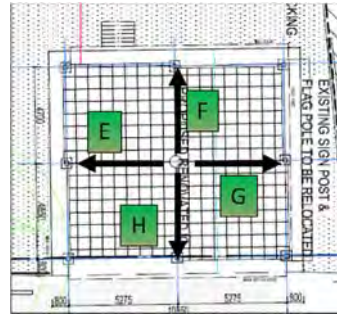

E



F



H



G

Information Center Complex Improvement at Varirata National Park

DATE PHOTOGRAPH TAKEN: 03/05/2018 Facility Old Information Center Renovation in Varirata

PHOTOGRAPH TAKE BY: John National Park

Description of Photograph:

Photos of Outside of Old IC  
from 4 Directions



F



G



E



H




# Information Center Complex Improvement at Varirata National Park

DATE PHOTOGRAPH TAKEN: 180503 Facility New Information Center Construction in Varirata  
PHOTOGRAPH TAKE BY: John National Park

## Description of Photograph:

Photos of Wood Deck from 4 Directions

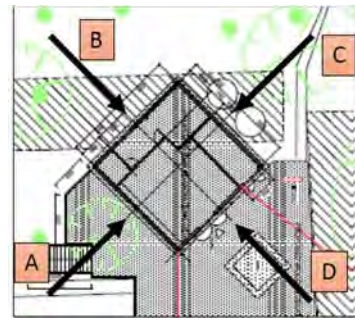

2



3



1



4




Information Center Complex Improvement at Varirata National Park

DATE PHOTOGRAPH TAKEN: 08/05/2018 Facility New Information Center Construction in Varirata

PHOTOGRAPH TAKE BY: John National Park

Description of Photograph:

Photos of New IC from 4 Directions

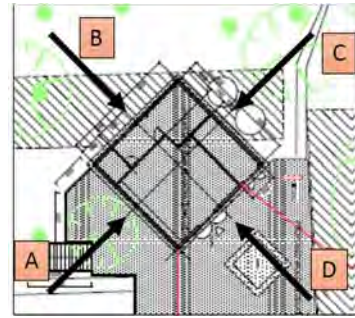

B



C



A



D




Information Center Complex Improvement at Varirata National Park

DATE PHOTOGRAPH TAKEN: 08/05/2018 Facility Old Information Center Renovation in Varirata

PHOTOGRAPH TAKE BY: John National Park

Description of Photograph:


Photos of Inside of Old IC  
from 4 Directions

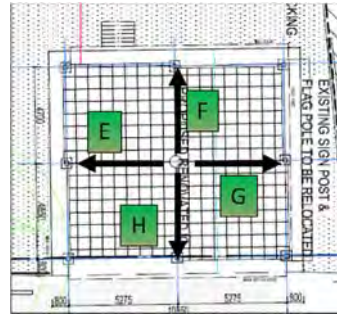

E



F

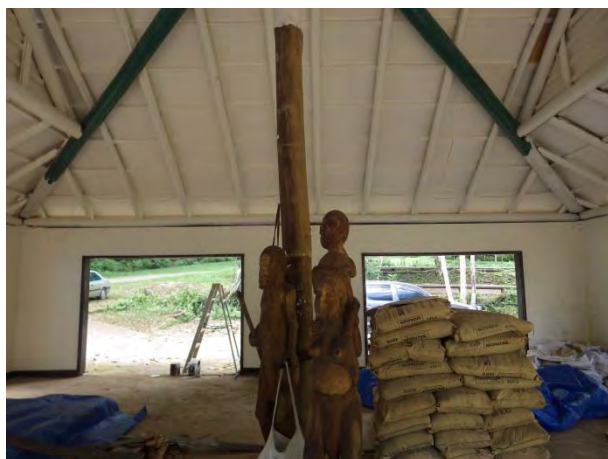

H



G

Information Center Complex Improvement at Varirata National Park

DATE PHOTOGRAPH TAKEN: 08/05/2018 Facility Old Information Center Renovation in Varirata

PHOTOGRAPH TAKE BY: John National Park

Description of Photograph:


Photos of Outside of Old IC  
from 4 Directions



F



G

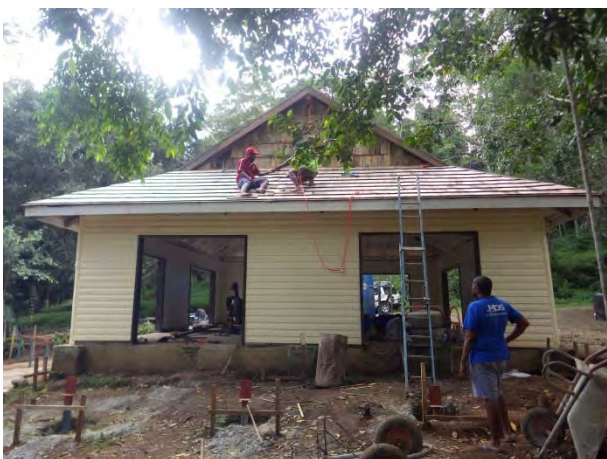

E



H




Information Center Complex Improvement at Varirata National Park

DATE PHOTOGRAPH TAKEN: 180508 Facility New Information Center Construction in Varirata

PHOTOGRAPH TAKE BY: John National Park

Description of Photograph:

Photos of Wood Deck from 4 Directions

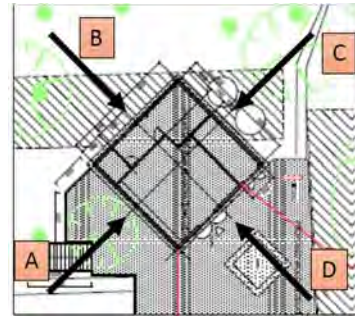



Information Center Complex Improvement at Varirata National Park

DATE PHOTOGRAPH TAKEN: 10/05/2018 Facility New Information Center Construction in Varirata

PHOTOGRAPH TAKE BY: John National Park

Description of Photograph:

Photos of New IC from 4 Directions



B



C



A



D




Information Center Complex Improvement at Varirata National Park

DATE PHOTOGRAPH TAKEN: 10/05/2018 Facility Old Information Center Renovation in Varirata

PHOTOGRAPH TAKE BY: John National Park

Description of Photograph:

Photos of Inside of Old IC  
from 4 Directions

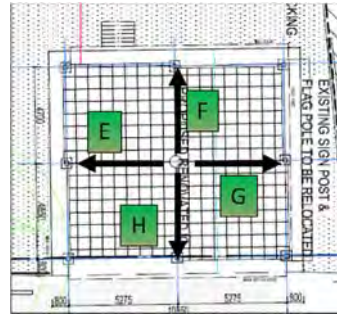

E



F



H



G

Information Center Complex Improvement at Varirata National Park

DATE PHOTOGRAPH TAKEN: 10/05/2018 Facility Old Information Center Renovation in Varirata

PHOTOGRAPH TAKE BY: John National Park

Description of Photograph:

Photos of Outside of Old IC  
from 4 Directions



F



G



E



H



Information Center Complex Improvement at Varirata National Park

DATE PHOTOGRAPH TAKEN: 180510 Facility New Information Center Construction in Varirata

PHOTOGRAPH TAKE BY: John National Park

Description of Photograph:

Photos of Wood Deck from 4 Directions






Information Center Complex Improvement at Varirata National Park

DATE PHOTOGRAPH TAKEN: 180802 Facility New Information Center Construction in Varirata

PHOTOGRAPH TAKE BY: John National Park

Description of Photograph:

Photos of Wood Deck from 4 Directions

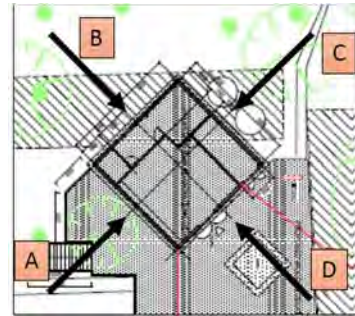




# Information Center Complex Improvement at Varirata National Park

DATE PHOTOGRAPH TAKEN: 180809 Facility New Information Center Construction in Varirata  
PHOTOGRAPH TAKE BY: John National Park

## Description of Photograph:

Photos of Wood Deck from 4 Directions

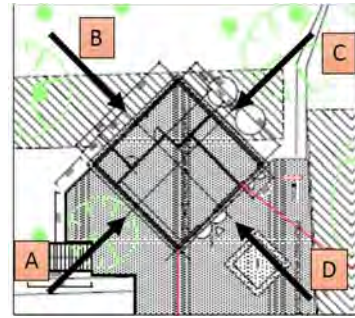

2



3



1



4





Information Center Complex Improvement at Varirata National Park

DATE PHOTOGRAPH TAKEN: 180814 Facility New Information Center Construction in Varirata  
PHOTOGRAPH TAKE BY: John National Park

Description of Photograph:

Photos of Wood Deck from 4 Directions

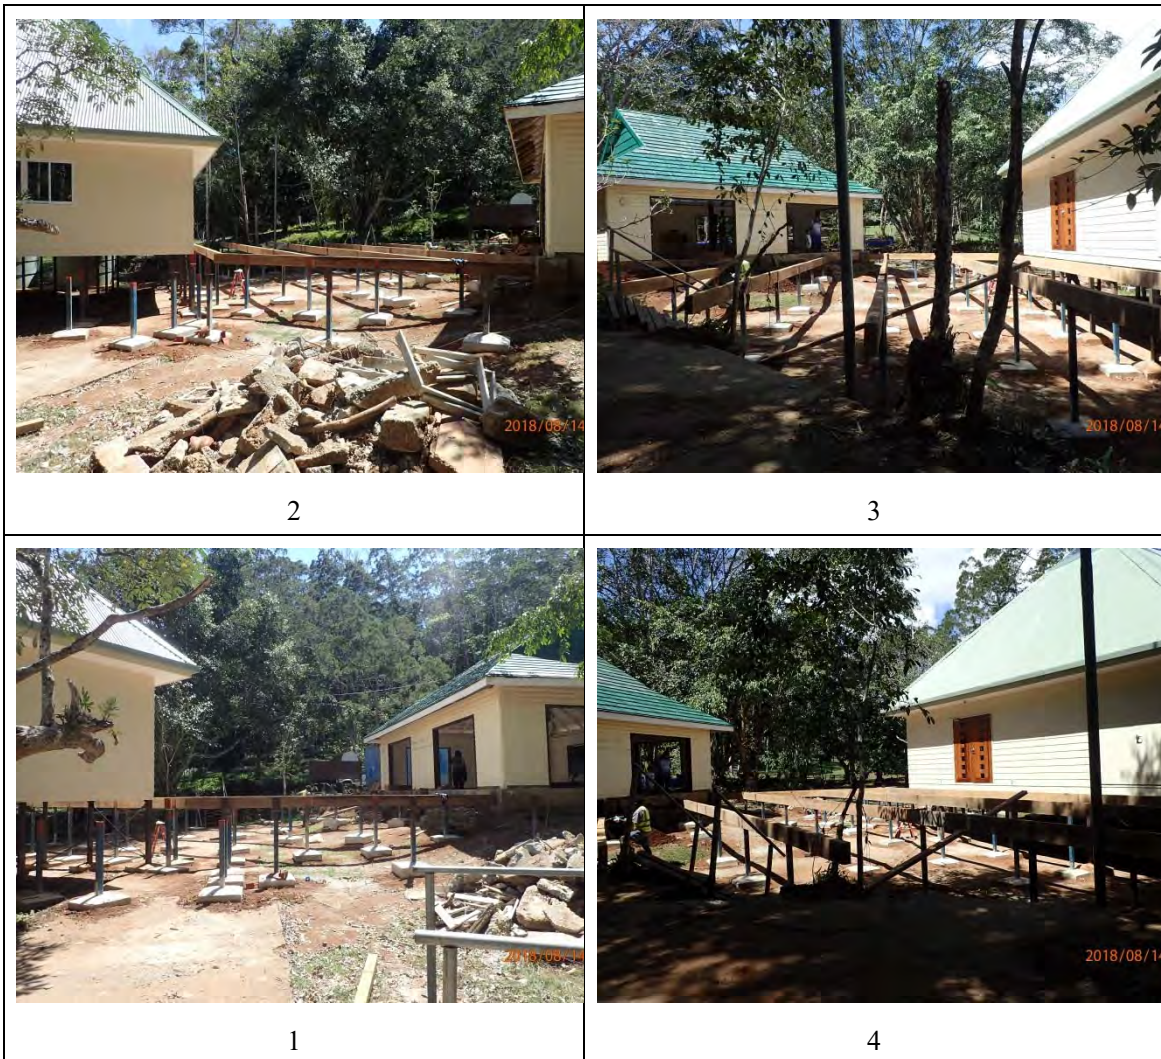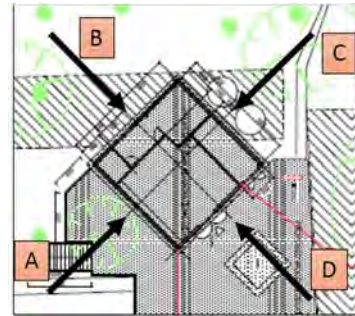




Information Center Complex Improvement at Varirata National Park

DATE PHOTOGRAPH TAKEN: 180822 Facility New Information Center Construction in Varirata  
PHOTOGRAPH TAKE BY: John National Park

Description of Photograph:

Photos of Wood Deck from 4 Directions

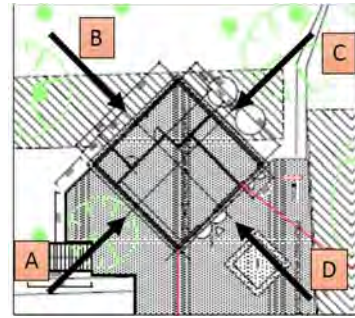

2



3



1



4


Information Center Complex Improvement at Varirata National Park

DATE PHOTOGRAPH TAKEN: 180828 Facility New Information Center Construction in Varirata

PHOTOGRAPH TAKE BY: John National Park

Description of Photograph:

Photos of Wood Deck from 4 Directions

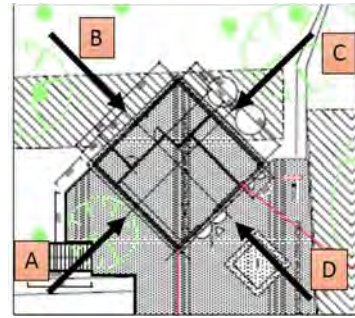

2



3



1



4




Information Center Complex Improvement at Varirata National Park

DATE PHOTOGRAPH TAKEN: 180907 Facility New Information Center Construction in Varirata  
PHOTOGRAPH TAKE BY: John National Park

Description of Photograph:

Photos of Wood Deck from 4 Directions

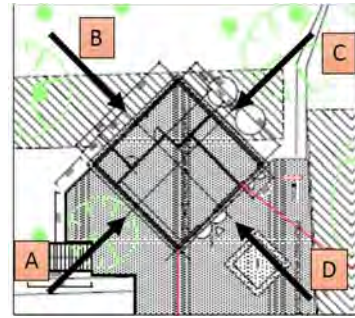

2

3

1

4

**Annex 2.2.6 First amendment of contract for new information center**



## Amendment of Contract

THIS AMENDMENT OF CONTRACT is made and entered into on 7 March 2018 by and between Japan International Cooperation Agency (JICA) Papua New Guinea Office having its registered office at 2<sup>nd</sup> floor, PWC Haus, Harbor City, Port Moresby, NCD, Papua New Guinea (hereinafter referred as "the Employer") and Rhodes PND Limited with its principal place of business at Portion 2733, Napa Napa Road, Porebada, Central Province, Papua New Guinea (hereinafter referred as "Contractor"), as amendment of the original contract made on 17 July 2017 by and between the Employer and the Contractor (hereinafter as "Original Contract").

WHEREAS, this amendment is made in accordance with Settlement of Disputes under the Condition of Original Contract;

NOW, THEREFORE, the parties hereto hereby agree as follows:

1, Contract Agreement 1<sup>st</sup> page clause 4, {in consideration of the execution and completion of the Works by the day of 07 March 2017 (hereinafter "Intended Completion Date") and the remedying of defects therein.} shall be deleted and {in consideration of the execution and completion of the Works by the day of 15 May 2018 (hereinafter "Intended Completion Date") and the remedying of defects therein} shall be substituted in lieu thereof.

2, All the other parts of the Original Contract shall remain unchanged.


IN WITNESS WHEREOF, the parties hereto have caused this Amendment of Contract to be signed in their respective names in duplicate, each party retaining one (1) copy thereof, as of the date first above written.

The Employer:

By:   
\_\_\_\_\_  
Takashi Toyama  
Chief Representative  
JICA PNG Office



The Contractor:

By:   
\_\_\_\_\_  
David Cusick  
General Manager  
Rhodes PNG Limited

**Annex 2.2.7 Second amendment of contract for new information center**



## Amendment of Contract

THIS AMENDMENT OF CONTRACT is made and entered into on 15 May 2018 by and between Japan International Cooperation Agency (JICA) Papua New Guinea Office having its registered office at 2<sup>nd</sup> floor, PWC Haus, Harbor City, Port Moresby, NCD, Papua New Guinea (hereinafter referred as "the Employer") and Rhodes PND Limited with its principal place of business at Portion 2733, Napa Napa Road, Porebada, Central Province, Papua New Guinea (hereinafter referred as "Contractor"), as amendment of the original contract made on 17 July 2017 by and between the Employer and the Contractor (hereinafter as "Original Contract").

WHEREAS, this amendment is made in accordance with Settlement of Disputes under the Condition of Original Contract;

NOW, THEREFORE, the parties hereto hereby agree as follows:

1, Contract Agreement 1<sup>st</sup> page clause 4, {in consideration of the execution and completion of the Works by the day of 07 March 2017 (hereinafter "Intended Completion Date")} shall be deleted and {in consideration of the execution and completion of the Works by the day of 26 May 2018 (hereinafter "Intended Completion Date")} and the remedying of defects therein} shall be substituted in lieu thereof.

2, All the other parts of the Original Contract shall remain unchanged.

IN WITNESS WHEREOF, the parties hereto have caused this Amendment of Contract to be signed in their respective names in duplicate, each party retaining one (1) copy thereof, as of the date first above written.

The Employer:

By: for 中又 典之

Takashi Toyama  
Chief Representative  
JICA PNG Office

The Contractor:

By: [Signature]

David Cusick  
General Manager  
Rhodes PNG Limited

## **Annex 2.2.8 Completion certificate of new information center**





DEPARTMENT OF WORKS  
HEADQUARTERS  
*Architecture & Building Branch*



P O Box 1108  
BOROKO  
National Capital District  
Papua New Guinea

Tel: (675) 324 1404  
Fax: (675) 324 1391  
Email: [vgairowagga@works.gov.pg](mailto:vgairowagga@works.gov.pg)

Date: Friday 15<sup>th</sup> June 2018  
File: 05 – 60 – A12

Rhodes PNG  
P. O. Box 761  
WAIGANI, Vision City  
National Capital District

Attention: Mr Geno Ulu  
Snr Project Coordinator

Dear Sir,


**SUBJECT: VISITOR INFORMATION CENTRE AT VARIRATA NATIONAL PARK FOR  
CONSERVATION & ENVIRONMENT PROTECTION AUTHORITY (CEPA)**

**COMPLETION CERTIFICATE**

The Visitor Information Centre at Varirata National Park for CEPA is certified to be Complete in accordance with the approved Building Plans (Permit No. BBHQcp005/2017) and the provisions of the PNG Building Act & Regulation (Chapter 301).

The Completion Certificate issued certifies the client (CEPA) to Occupancy the Centre of Occupancy Classification, Class V.

Yours Sincerely,

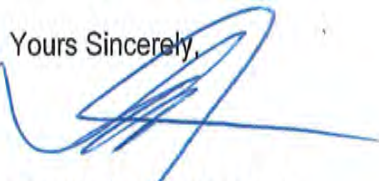  
**VAGHI GAIROWAGGA**  
Assistant Secretary – Architecture & Building

Copy: Mr Yoshifumi Hoshiai  
Nippon Koei



DEPARTMENT OF WORKS

HEADQUARTERS

## Architecture & Building Branch



P O Box 1108  
Papua New Guinea  
BOROKO  
National Capital District

Tel: (675) 324 1407  
Fax: (675) 324 1406  
Email: cmorong@works.gov.pg

*Date.* 15<sup>th</sup> June 2018

*File.* 05-60-A12

# COMPLETION CERTIFICATE

The Manager  
Rhodes PNG  
P. O. Box 761  
WAIGANI – Vision Cicy  
National Capital District

### PROJECT, VISITOR INFORMATION CENTRE AT VARIRATA NATIONAL PARK FOR CEPA

This is to certify that the *Visitor Information Centre* has been completed by Rhodes PNG, P. O. Box 761 Waigan, Vision City, NCD at Varirata National Park for Conservation & Environment Protection Authority (CEPA) in accordance with the approved plans & specifications and the provisions of the *PNG Building Act & Regulations* (Chapter 301).

The occupancy Classification of the Building is Class V.

The Centre is now certified for occupancy by the Client (CEPA) in accordance with the PNG Building Act & Regulations (Chapter 301).

Certified by  
Casper Morong  
Principal Building Inspector  
&  
Superintendent of Works

15 / June / 2018

Date



# VARIRATA NATIONAL PARK VISITOR INFORMATION CENTRE



Plate 1. External view of the Visitor Information Centre



Plate 2. Display area counter



Plate 3. Reception area



Plate 4. Display area



Plate 5. Corridor to back door



Plate 6. Roof finish internally



Plate 7. Reception area



Plate 8. Entry to the Visitor Information Centre



Plate 9. Office area



Plate 10. Door furniture to the external doors



Plate 11. Control room



Plate 12. Another view of the display area





Plate 13. 2 x Rain water 'tuffa' tanks



Plate 14. Floor framing



Plate 15. Electrical distribution board



Plate 16. Down lights at the display area



Plate 17. Fire extinguisher for the centre



Plate 18. Another view of the display area



Papua New Guinea Fire Service  
**Office of the Superintendent**  
**Community Safety Section**

PO Box 5390, **BOROKO**, National Capital District, Papua New Guinea  
**Phone:** + (675) 312 2713 **Bmob:** + (675) 7687 4310 **Digi:** + (675) 7290 9705 **Fax:** + (675) 325 3087  
**Email:** gpaulus@pngfire.gov.pg  
Located at Lagatoi Haus | Level One – North Wing | Waigani Drive, WAIGANI | National Capital District

Date: 24<sup>th</sup> | May | 2018

**The Chairman**  
Department Of Works  
PO Box 1108,  
**BOROKO**  
National Capital District

**Attention: Mr. Vaghi GAIROWAGGA**  
Assistant Secretary – Architecture & Building

**RE: ISSUE OF PERMISSIVE OCCUPANCY | COMPLETION CERTIFICATE FOR PROPOSED CONSTRUCTION OF VISITOR INFORMATION CENTRE AT VARIRATA NATIONAL PARK, SOGERI ROAD, NATIONAL CAPITAL DISTRICT**

This letter serves to certify that Final Inspection was conducted on the 23<sup>rd</sup> May 2018 at the above mentioned location revealed that the proposed construction of outer building of visitor information centre at varirata national park for conservation & environment protection authority (CEPA) has been completed and complied with Fire Safety Requirements.

**BUILDING PERMIT No. BBHQcp005/2017** of approved application of *address: Alexander Lloyd Pacific*, PO Box 1619, **PORT MORESBY**. National Capital District.

This Certify all fire safety requirements at above address have initially sited and confirmed during an inspection at **Varirata National Park** have been met and these installations are suitable and in accordance with the submitted, approved drawings specifications that is compliance with relevant Performance Provisions of National Construction Codes 2016, Standards and PNG Building Regulations (Chapter 301) 1994.

We have **NO OBJECTIONS** and recommend that relevant Permissive Occupancy Certificate to be issued.

Yours Sincerely,

  
**Gabriel PAULUS**  
Superintendent – Community Safety

*"Install Smoke Alarm at Homes - Smoke Alarm Save Lives"*





# CERTIFICATE OF COMPLIANCE

Issued in accordance with Service and Installation Regulation under the Electricity Industry Act 2002, a delegated function by Independent Consumer & Competition Commission (ICCC) to PNG Power Ltd in Regulating & Monitoring of Electricity Industries practices on behalf of the Independent state of Papua New Guinea

This Certify all Electrical Installation Works & Switch Board Wiring at; **PNG National Park Information Centre Bldg**, Initially tested during an inspection in; **Varirata, CP, Sogeri Rd**, on **24/05/2018** by an authorized Customer Services Electrical Installation Inspector and this Installation is deemed in compliance with Electrical Industries Practice.

Notice of Intention & Completion No.: **81592**  
Electrical Contractor: **AGL Builders LTD, PO Box 104, VC, Waigani NCD, PNG**  
Electrical Contractors License : **2160/2018**  
Receipt No: **2975677**

Certifying Electrical Inspector

Signature:  Date : 29<sup>th</sup> May, 2018

Name: **Jerry G. Maine**

Certificate No.: **337**



## **Annex 2.2.9 & 2.2.10**

- **Contract Document for Installation of Timber Decking and Associated Works at VNP**
- **Final Design Drawing of Timber Decking and Associated Works at VNP**



# CONTRACT DOCUMENTS

FOR  
INSTALLATION OF TIMBER DECKING AND ASSOCIATED WORKS  
At  
Varirata National Park Central Province, PNG

Between

The Client:

**Nippon Koei Co., Ltd.**

And

The Builder:

**Rhodes PNG**

Contract Document Index:

- Contract Agreement
- Annexure A – Payment Schedule
- Annexure B - Construction Program
- Annex C- Proposal : Drawings

KA  
AA

## CONTRACT AGREEMENT AND SPECIAL CONDITIONS OF CONTRACT

**Introduction:**

This Agreement is made between 'the Client' and 'the Builder' who are listed in the following 'Schedule'. The Client wishes to have built 'the Works' described in the Schedule, located at 'the Site' specified in the Schedule. The Builder agrees to construct the works in accordance with the Drawings and Construction Program attached to this Agreement.

**Schedule:**

Item	Description	Clause
The Client	Name: <b>Nippon Koei Co., Ltd.</b> Address: <b>Dynasty Tower 1, Level 5, Savannah Heights Waigani Boroko, NCD</b>	
The Builder	Name: <b>Rhodes PNG</b> Address: <b>Portion 2733 Napanapa Rd., Central Province</b>	
The Works	The construction and completion of: Installation of <b>Timber Decking &amp; Associated Works</b>	
The Site	Varirata National Park Central Province, PNG	
The Contract Period	2 months	1(a)
Contract Sum	<b>K 130,683.35 GST exclusive</b>	1(b)
Defects Liability Period	12 months	10 (d)
Insurances:		11 (a)
The Works:	Contract Sum plus 10%.	
Public Liability:	K1 million.	
Workers Compensation & Employers Liability	K1 million.	
Liquidated Damages	<b>Not Applicable</b>	
The Drawings etc.	Rhodes PNG	
Project No.:	RPNG1726	

The Client and Builder sign as follows:

*Koji Asano*

---


Nippon Koei Co., Ltd. (Client)  
Koji Asano  
Chief Advisor  
The Project for Biodiversity Conservation  
through Implementation of the PNG Policy on  
Protected Areas

Signed Date: \_\_\_16\_\_\_/\_\_\_July\_\_\_/\_\_\_2018\_\_\_

*Andrew Avenell*

---

Rhodes PNG (Contractor)  
Andrew Avenell  
Director

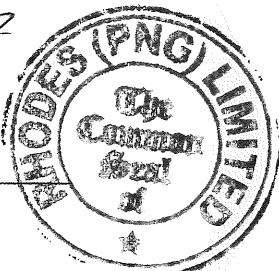

Signed Date: \_\_\_16\_\_\_/\_\_\_July\_\_\_/\_\_\_2018\_\_\_

*AA*



**Note: That the Builder and Client should also initial every page of this Agreement, the Schedule, the Drawings, Specifications and any other pertinent correspondence that may bound together with these documents, and any handwritten corrections, annotations or additions that may have been agreed.**

The Client and the Builder agree to the following TERMS AND CONDITIONS:

1) Basic Obligations

- a) The Builder shall carry out and complete the Works in accordance with the Drawings, Specifications and any other contract documents to the reasonable satisfaction of the Proprietor, in the allotted time referred to in the Schedules as 'the Contract Period'.
- b) In consideration thereof, the Proprietor will pay to the Builder the sum referred in the Schedule as 'the Contract Sum' or other such sum as shall become payable under these Terms and Conditions, at the times and in the manner described.
- c) The Works shall consist of the supply and delivery of all materials as per the BOQ, to include all supervision and labor assembly, erection and fixing to complete the works.

2) Documents

- a) The Builder will provide all necessary Drawings and Specifications.
- b) The Client shall be entitled to 2 copies of the documents upon signing this Agreement in addition to those attached to this Agreement.

3) Materials and Workmanship

- a) Any materials supplied by an alternate Supplier which differ from those detailed in the specifications, shall be of equivalent quality & value, and where possible, subject to the approval of the Client.
- b) Workmanship shall be of a standard commensurate with accepted building practice in Papua New Guinea carried out by competent tradesmen.
- c) The Builder shall provide competent supervision and inspect the Works on a regular basis to ensure that standards of materials and workmanship are maintained.
- d) The Client may inspect building progress & workmanship to ensure satisfactory standards are maintained. Defects shall be rectified at the Builder's expense.

4) Statutory Obligations

- a) The Builder shall comply with all laws, regulations, codes and standards applicable to the Works.
- b) The Client shall make all Applications and pay all Fees associated with Physical Planning & Building Board permits prior to commencement of the Works.
- c) The Client shall make all necessary arrangements and pay all fees in relation to all service connections and inspections.
- d) The Client shall make all necessary arrangements with the Building Authority, upon completion of the Works for the issuance of the Certificate of Completion.

RP  
AD

5) Sub-Contractors

a) The Builder may sub-contract parts, but not the Whole of the Works. Sub-contractors shall be subject to the terms and conditions of this Agreement and the letting of a sub-contract by the Builder shall not relieve the Builder of any responsibilities under this Agreement.

6) Commencement

a) This Agreement shall come into force on the date it is signed by both parties.

b) Within 7 days of this Agreement coming into force, the Builder is to be provided, by the Client, all the necessary Approvals and Building Permit.

c) The Builder shall only take possession of the site and commence the Works once provided with all the necessary Approvals and Permits.

d) While the Builder maintains possession of the site he may exclude or remove unauthorised persons from the site.

e) The Client and any Representative while considered authorized persons, must seek approval from the Builder prior to attending the site.

f) Upon reaching Practical Completion the Builder shall surrender possession of the site but shall maintain right of reasonable access to fulfil any obligations under this Agreement.

7) Progress of the Works

a) The Builder shall proceed diligently with the Works and make every effort to ensure that milestones are completed by the due date.

b) Should it become evident during the progress of the Works that the date for Practical Completion is likely to be delayed, the Builder shall inform the Client and detail the reasons for the delay, in writing.

c) If such delay is beyond the control of the Builder the date for Practical Completion, shall be extended.

d) If the delay is caused by the Client, the date for Practical Completion shall be extended and the Builder retains the right to claim for any loss or expense incurred because of the delay and adjust the Contract Sum accordingly.

8) Completion

a) The Builder will inform the Client when the Works have reached Practical Completion.

b) At this point the Client shall inspect the Works and either accept the Works as Practically Complete or provide a list of items yet to be completed.

c) Once agreement and acceptance that the Works have reached Practical Completion the Client may take possession of the Works and Site.

d) If the Client occupies the Works or takes possession of the Site, without the consent of the Builder or before Practical Completion, then the Works shall be deemed to be Practically Completed.

e) It is the responsibility of the Client to inform the Builder of any defects identified after Practical Completion and before the expiry of the Defects Liability Period as detailed in the Contract Schedule 10(d).

f) All genuine Defects identified and brought to the attention of the Builder during the DLP, will be rectified at the Builders expense.

g) Defects are limited to:

i. Defective Workmanship.

ii. Material Failure (materials supplied & installed by the Builder).

RA  
AB



- iii. Normal wear, vandalism and damage caused by others – does NOT constitute a genuine defect, for which the Builder is liable.

9) Insurances

- a) The Builder shall maintain adequate insurances as specified in the Contract Schedule.

10) Payments, Retention and Liquidated Damages

- a) Refer to Annexure A – Payment Schedule.
- b) Milestone payments will be claimed and paid as per Annexure A – Payment Schedule.
- c) Upon reaching a milestone (as detailed in Annexure A) the Builder will submit a claim for payment to the Client, the Client or Clients Authorised Representative shall assess the Works within five (5) business days and if satisfied the milestone has been reached, issue the Builder with a Payment Approval Certificate.
- d) The Client shall pay the Builder the certificate amount within 14 days of the receipt of the Payment Certificate.
- e) Retentions (if applicable) will be detailed in Annexure A – Payment Schedule.
- f) Liquidated Damages (if applicable) refer to Contract Schedule and Annexure A – Payments Schedule.

11) Termination of Contract

- a) The Client may terminate the Works and this Agreement if the Builder breaches or fails to comply with the Terms and Conditions of this Contract.
- b) The Builder may terminate the Works and this Agreement if he is not paid within 30 days of issue of a Payment Certificate or if the Proprietor or his representatives seriously interferes with, obstructs or causes delays the Works.
- c) Either party may terminate this Agreement if the other party becomes bankrupt.
- d) Neither party shall terminate the Works nor this Agreement, unreasonably.
- e) Termination by one party shall not prejudice the rights of the others.
- f) Intent to terminate the Works or this Agreement shall be communicated by one party to the other by written notice at least 14 business days before any action to terminate is commenced.

12) Special Conditions

- a) This contract is Lump-sum contract. Any contingency cost is included in the contract price.
- b) The contract sum includes all material cost other than the client provides at the beginning.
- c) Payment schedule is as following;

Advance payment (30%): After the signing the contract


Interim Payment (40%): Completion of all Installation works of ID 3-7,9,10 of the Construction Program.

Final Payment (30%): Completion of all works.


JA  
AA

*Koji Asano*

Nippon Koei Co., Ltd. (Client)  
Koji Asano  
Chief Advisor  
The Project for Biodiversity  
Conservation through Implementation  
of the PNG Policy on Protected Areas

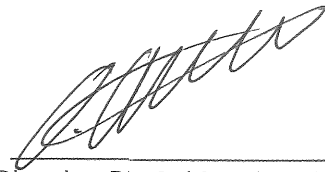

Rhodes PNG (Contractor)  
Andrew Avenell  
Director

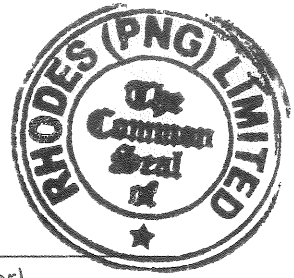

Signed Date: \_\_\_16\_\_\_/\_\_\_July\_\_\_/\_\_\_2018\_\_\_

Signed Date: \_\_\_16\_\_\_/\_\_\_July\_\_\_/\_\_\_2018\_\_\_

### Annexure A - PAYMENT SCHEDULE

Date		
Client Name	Project Type	Property Address
Nippon Koei Co., Ltd.	Installation of Timber Decking & Associated Works	Varirata National Park Central Province, PNG

#	Week	Date	Description of works, goods or services	Payment %	Amount Claimed	Balance to Claim
			Total Construction Cost (Inc. GST)			
1			Advance Payment	30%		K 43,125.51
2			Interim Payment	40%		K 57,500.67
3			Final Payment	30%		K 43,125.51
4			Retention	0%		
5			Total	100%		K 143,751.69
6			Liquidated Damages	N/A		

AA



## QUOTATION

PROJECT DETAILS		PREPARED BY:
CLIENT NAME:	Varirata National Park - Additional Works	Andrew Avenell
CLIENT CONTACT:	Koji Asano - Chief Advisor	<a href="mailto:a.avenell@rhodesprojects.com">a.avenell@rhodesprojects.com</a>
CLIENT ADDRESS:	Dynasty Tower 1, Lvl.5 Savannah Heights, Waigani	(675) 72447240
		REV 1 12/07/2018

PRICE		CURRENCY: PNG KINA (PGK)				
#	ITEM	DESCRIPTION	UNIT	QTY	UNIT PRICE PGK	TOTAL PRICE
1	Supply & Install	Supply and install 6 steps stairs with handrail shown in the drawings provided.	each	1	8,822.5	8,822.5
2	Supply & Install	Supply and install 1.1m x 3.8m timber ramp as shown in the drawings provided.	each	1	8,347.1	8,347.1
3	Supply & Install	Supply and install 50m steel handrail with timber cover as shown in the drawings provided.	lm	50	483.87	24,193.5
4	Supply & Install	Supply footings and install totem posts supplied by client	each	6	980.73	5,884.4
5	Install Only	Concrete pedestal including 1 x additional steel post	each	26	68.00	1,768.0
6	Supply & Install	Supply and install wooden bench as shown in the drawings provided.	each	4	1,825.60	7,302.4
7	Install Only	Install timber decking as shown in the plan	lot	1	30,081.81	30,081.8
8	Install Only	Install wall relief	each	12	91.80	1,101.6
9	Supply & Install	Supply & install 200 x 200mm concrete to rainwater pipe	lot	1	1,335.48	1,335.5
10	Supply & Install	Supply & install stonewall plant bos as shown in the plan	lot	1	11,200.32	11,200.3
11	Install Only	Install ceramic tiles including adhesive, consumables and labour to paint decking and decking posts	lot	1	25,955.86	25,955.9
12	Supply & Install	Levelling of posts	each	55	85.28	4,690.4

**NOTES**

- Price includes delivery to varirata national park
- Payment terms to be advise
- Proposed Construction Schedule Attached

PLEASE NOTE THAT QUOTE IS VALID FOR 30 DAYS.

<b>TOTAL</b>	<b>130,683.35</b>
<b>10% GST</b>	<b>13,068.34</b>
<b>GRAND TOTAL</b>	<b>143,751.69</b>

**RHODES PNG – SERVICE COMMITMENT**

Rhodes has over 10 years' experience in Pre-Fabricated Building Design, Specification and Procurement.  
 All of our buildings are designed for longevity, low maintenance and ease of installation.  
 Our experienced designers and suppliers work to find creative solutions for our Clients' needs; "helping to save time and money".

ID	Task Name	Duration	Start	Finish	2018	August 2018	September 2018
					07 10 13 16 19 22 25 28 31 03 06 09 12 15 18 21 24 27 30 02 05 08 11 14 17 20		
1	<b>INSTALLATION OF TIMBER DECKING &amp; ASSOCIATED WORKS</b>	<b>56 days</b>	<b>Mon 16/07/18</b>	<b>Tue 18/09/18</b>			
2	Contract Signing	1 day	Mon 16/07/18	Mon 16/07/18			
3	Mobilisation	3 days	Tue 17/07/18	Thu 19/07/18			
4	Posts Leveling and Pedestal Concreting	12 days	Fri 20/07/18	Thu 02/08/18			
5	Installation of Timber Decking including Framing	14 days	Fri 03/08/18	Sat 18/08/18			
6	Installation of Ramp	8 days	Mon 20/08/18	Tue 28/08/18			
7	Installation of Stairs & Hand Rail	6 days	Wed 29/08/18	Tue 04/09/18			
8	Painting Works	10 days	Wed 05/09/18	Sat 15/09/18			
9	Tiling works for Old IC	8 days	Mon 20/08/18	Tue 28/08/18			
10	Installation of Stone Wall Plant Box	6 days	Thu 30/08/18	Wed 05/09/18			
11	Interim Payment	0 days	Wed 05/09/18	Wed 05/09/18			
12	Concreting of Rainwater Pipe	3 days	Thu 06/09/18	Sat 08/09/18			
13	Concreting & Installation of Totem Posts	5 days	Mon 10/09/18	Fri 14/09/18			
14	Installation of Wall Relief	1 day	Sat 15/09/18	Sat 15/09/18			
15	Clean-up & Hand-over	1 day	Mon 17/09/18	Mon 17/09/18			
16	Demobilisation	1 day	Tue 18/09/18	Tue 18/09/18			

Task		Inactive Summary		External Tasks	
Split		Manual Task		External Milestone	
Milestone		Duration-only		Deadline	
Summary		Manual Summary Rollup		Progress	
Project Summary		Manual Summary		Manual Progress	
Inactive Task		Start-only			
Inactive Milestone		Finish-only			

KA AA



JA  
AA

**PROPOSAL  
INSTALLATION OF TIMBER DECKING AND  
ASSOCIATED WORKS  
AT VARIRATA NATIONAL PARK, CENTRAL  
PROVINCE, PNG**

**16 JULY 2018**

**RHODES PNG**

NOTES:

REVISION:

rev. date by description

construction plans  
for construction

North



CONTRACTOR

**Rhodes**  
better buildings

POREBADA, CENTRAL PROVINCE (P) +675 705 06372  
PORTION 2702 NAPA NAPA ROAD (E) office@rhodespng.com  
PAPUA NEW GUINEA (W) www.rhodesprojects.com

CLIENT

**NIPPON KOEI**

PROPOSED INSTALLATION OF  
DECKING & ASSOCIATED WORKS AT  
VARIARATA NATIONAL  
PARK, CENTRAL PROVINCE, PNG

DRAWING TITLE  
COVER PAGE

SCALE NTS

revision: A date: 13/07/18 drawn by: sk


description: for construction checked by: ro

PROJECT NUMBER DRAWING NUMBER

- JC3 001

JA  
AA



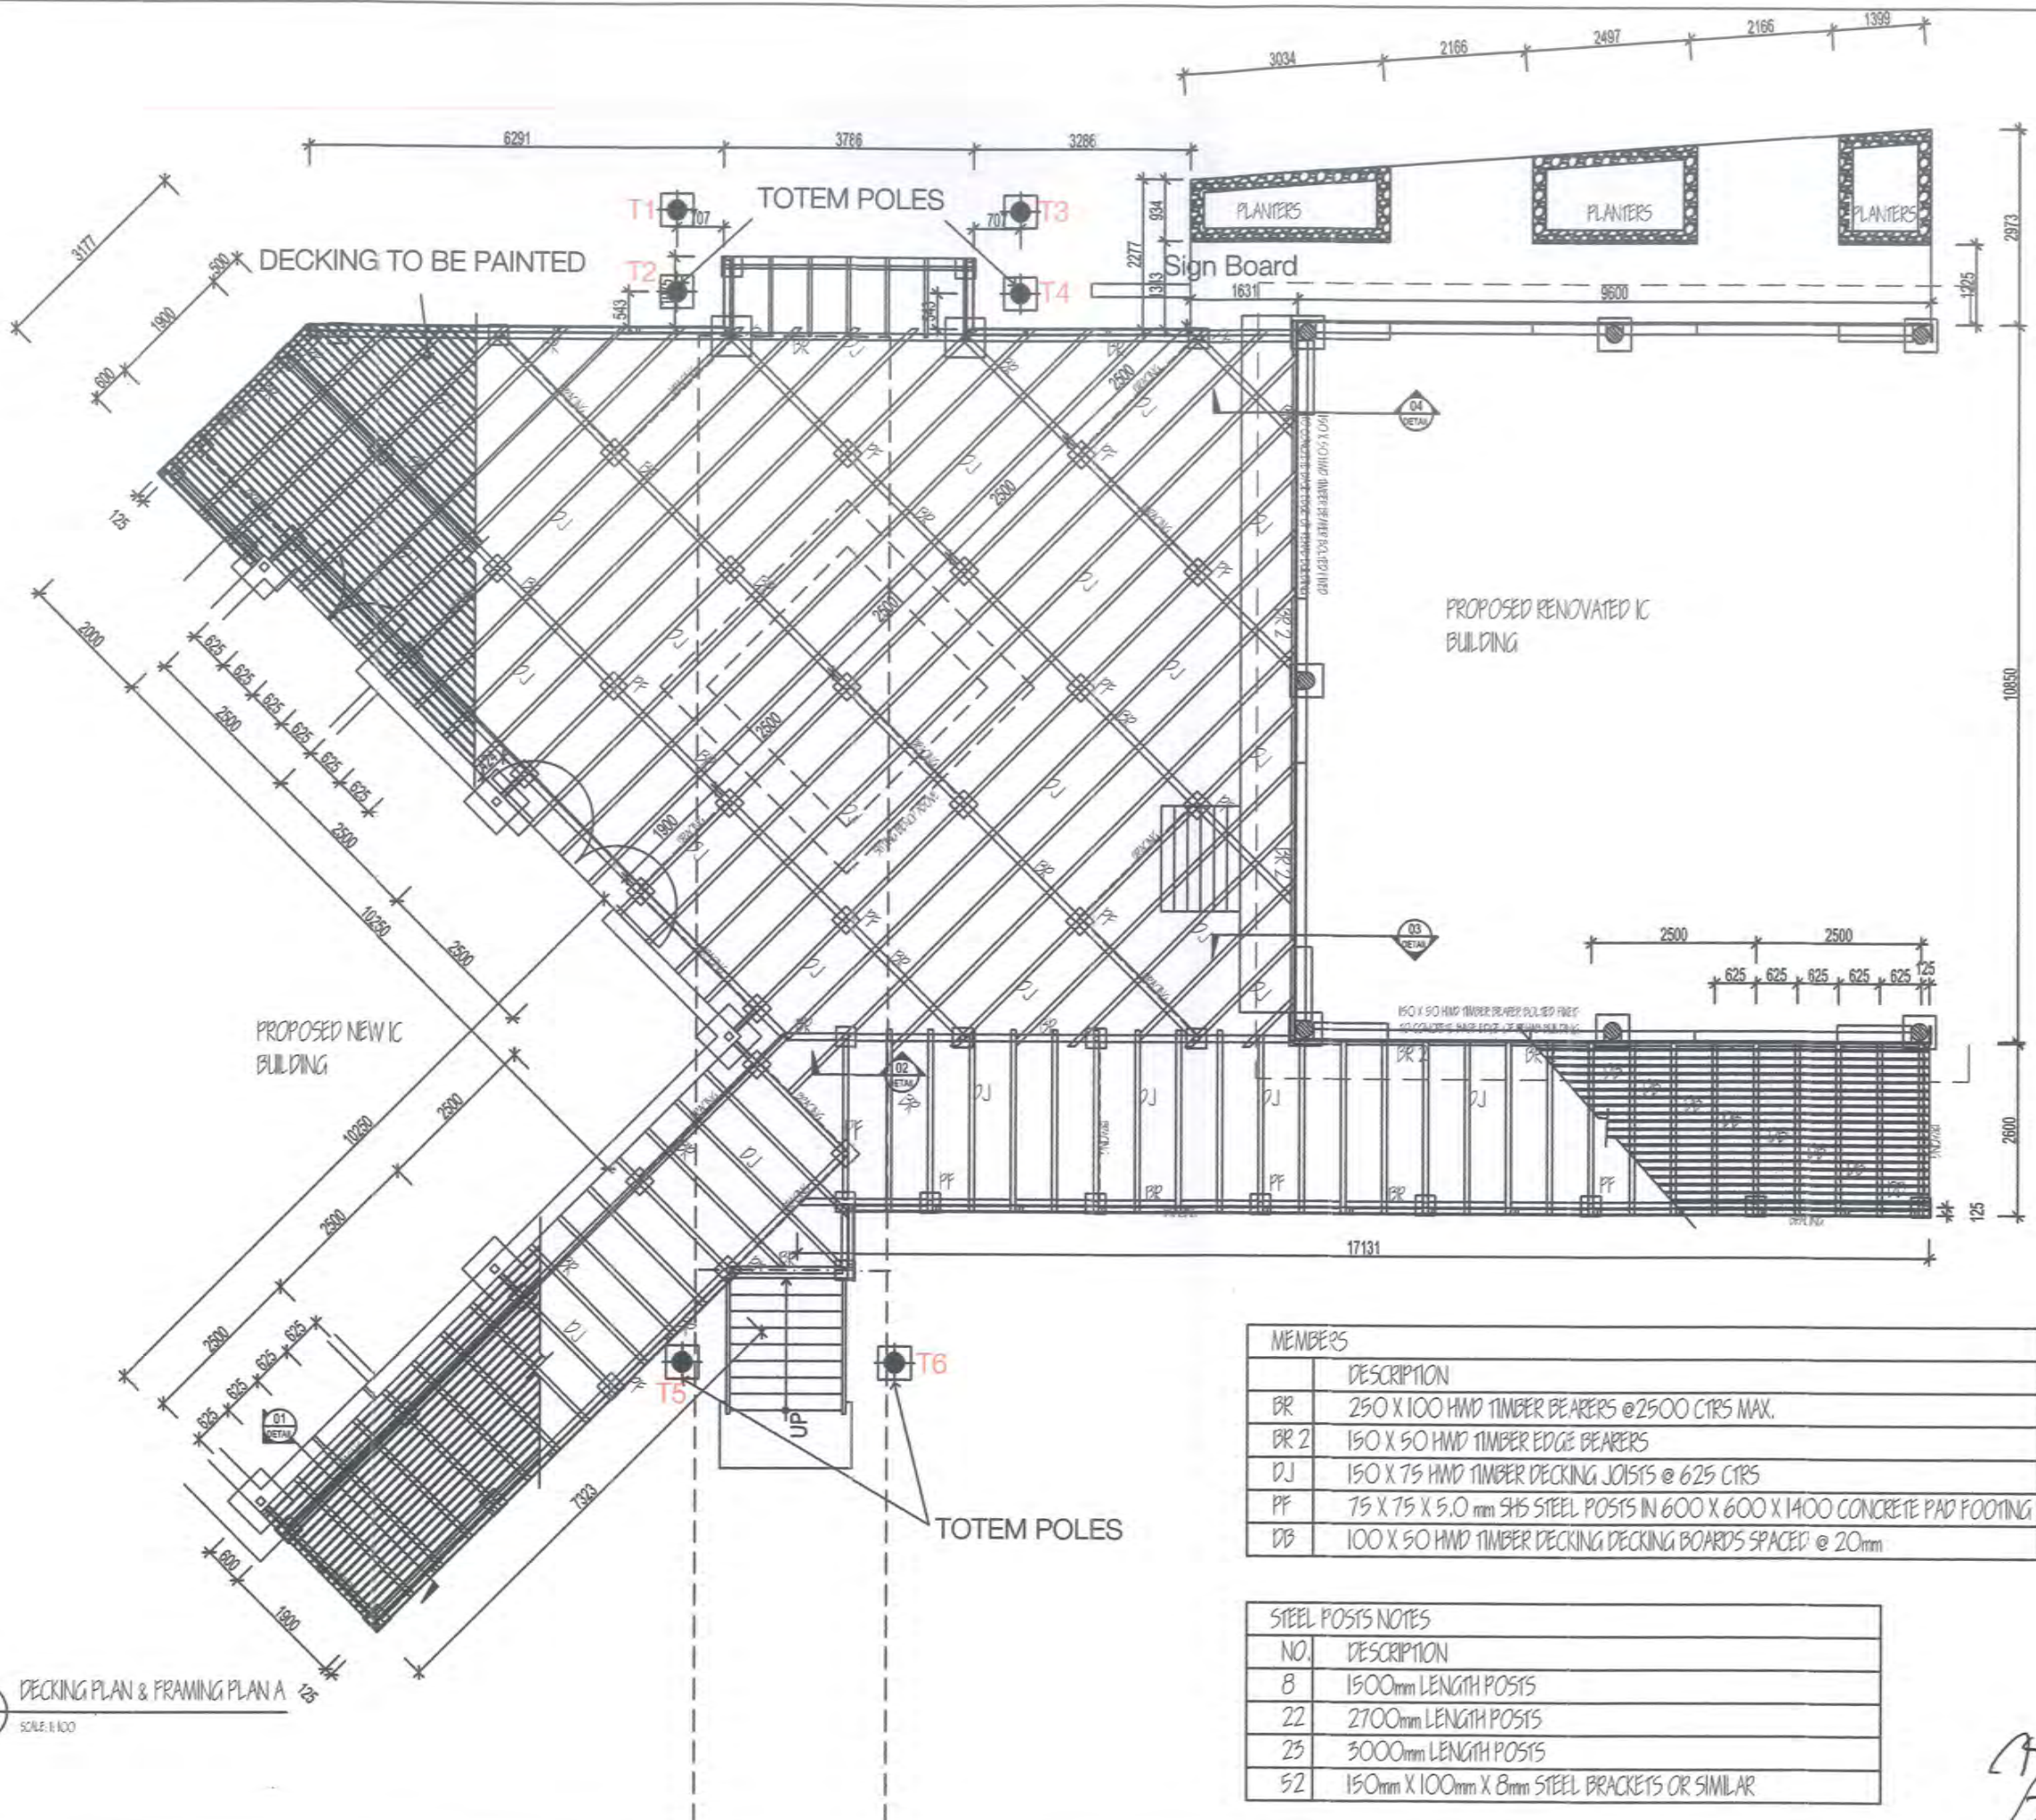

NOTES:  
 DECKING & POSTS TO BE PAINTED WITH MISSION PAINT TO MATCH NIC POST COLOR

REVISION:  
 rev. date by description

construction plans  
 for construction

North

CONTRACTOR

**Rhodes**  
 better buildings

POREBADA, CENTRAL PROVINCE (P) +675 705 06372  
 PORTION 2702 NAPA NAPA ROAD (E) offices@rhodespng.com  
 PAPUA NEW GUINEA (W) www.rhodesprojects.com

CLIENT

**NIPPON KOEI**

PROPOSED INSTALLATION OF  
 DECKING & ASSOCIATED WORKS AT  
 VARIARATA NATIONAL  
 PARK, CENTRAL PROVINCE, PNG

DRAWING TITLE  
 DECKING PLAN, FRAMING PLAN

SCALE 1:100@A3

revision: A date: 13/07/18 drawn by: sk  
 description: for construction checked by: ro

PROJECT NUMBER DRAWING NUMBER  
 - JC3 001


MEMBERS	
	DESCRIPTION
BR	250 X 100 HMD TIMBER BEARERS @2500 CTRS MAX.
BR 2	150 X 50 HMD TIMBER EDGE BEARERS
DJ	150 X 75 HMD TIMBER DECKING JOISTS @ 625 CTRS
PF	75 X 75 X 5.0 mm SHS STEEL POSTS IN 600 X 600 X 1400 CONCRETE PAD FOOTING
DB	100 X 50 HMD TIMBER DECKING DECKING BOARDS SPACED @ 20mm

STEEL POSTS NOTES	
NO.	DESCRIPTION
8	1500mm LENGTH POSTS
22	2700mm LENGTH POSTS
25	3000mm LENGTH POSTS
52	150mm X 100mm X 8mm STEEL BRACKETS OR SIMILAR

DECKING PLAN & FRAMING PLAN A  
 SCALE 1:100


AA



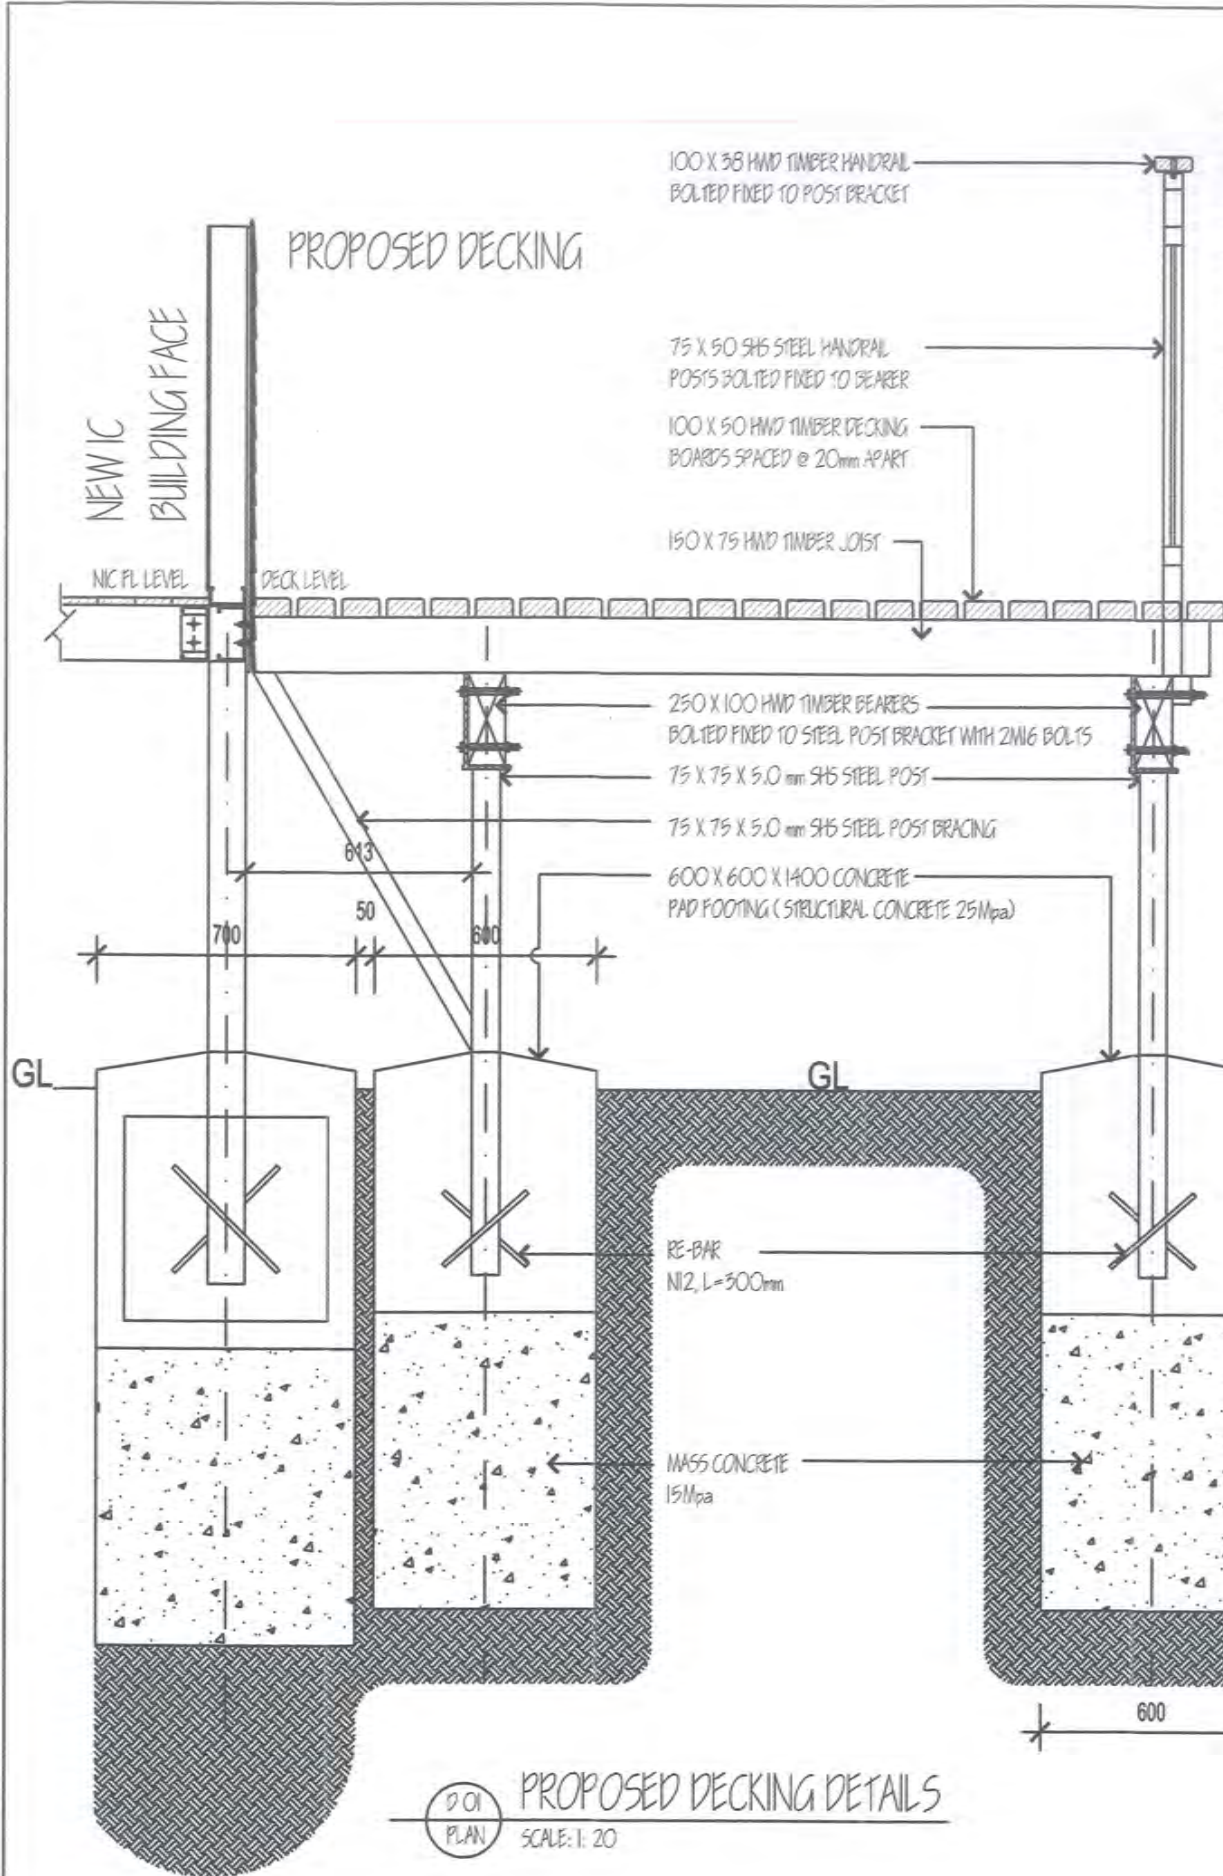


D01  
PLAN  
PROPOSED DECKING DETAILS  
SCALE: 1:20

- STRUCTURAL NOTES:**
1. CONCRETE - 15Mpa BLINDING
  2. CONCRETE - 25Mpa FOOTINGS
  3. STEEL POSTS - GRADE 450 TO AS 1163
  4. STEEL PLATES - GRADE 250 TO AS 4100
  5. TURN BUCKLES - GRADE 200 TO AS 4100
  6. BOLTS - GRADE 8.8 FOR DIA. 16mm OR BIGGER
  7. BOLTS - GRADE 4.6 FOR DIA. 12mm OR LESS
  9. TIMBER - DRESSED HARDWOOD, STRESS GRADE

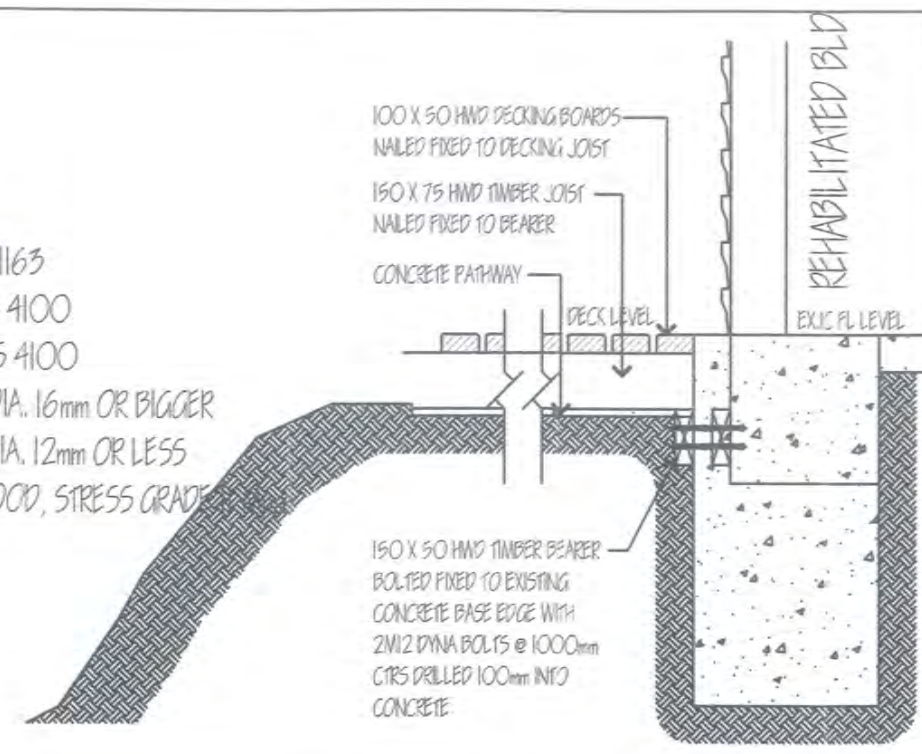

D04  
PLAN  
PROPOSED DECKING DETAILS  
SCALE: 1:20 DETAIL 3 SIMILAR MIRRORED

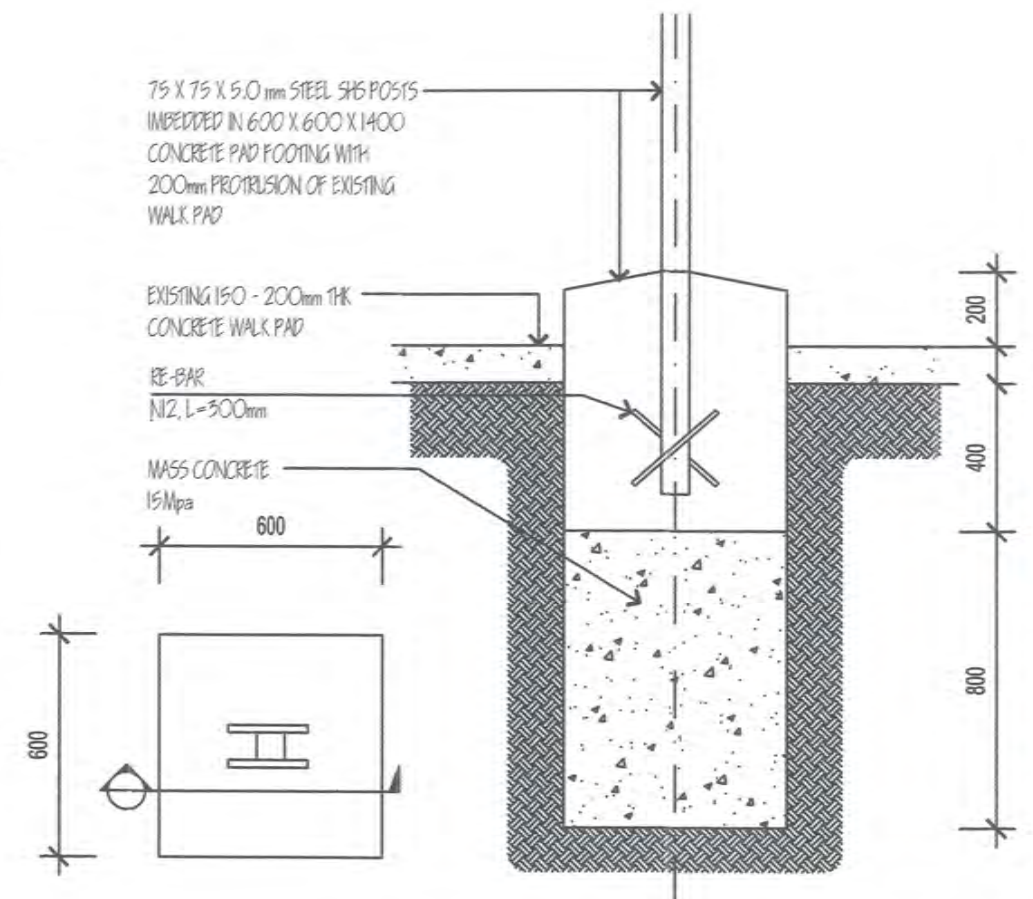


D02  
PLAN  
TYPICAL FOOTING DETAIL  
SCALE: 1:20

**NOTES:**  
DECKING & POSTS TO BE PAINTED WITH MISSION PAINT TO MATCH NIC POST COLOR

**REVISION:**  
rev. date by description

construction plans  
for construction

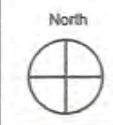

**CONTRACTOR**  
**Rhodes**  
better buildings  
POREBADA, CENTRAL PROVINCE (P) +675 705 98372  
PORTION 2702 NAPA NAPA ROAD (E) offices@rhodespng.com  
PAPUA NEW GUINEA (W) www.rhodesprojects.com

**CLIENT**  
**NIPPON KOEI**

**PROPOSED INSTALLATION OF DECKING & ASSOCIATED WORKS AT VARIARATA NATIONAL PARK, CENTRAL PROVINCE, PNG**

**DRAWING TITLE**  
PROPOSED FOOTING & DECKING DETAILS  
SCALE 1:20@A3

revision: A date: 13/07/18 drawn by: sk






description: for construction checked by: ro

PROJECT NUMBER DRAWING NUMBER

JC3 002

KA  
AA



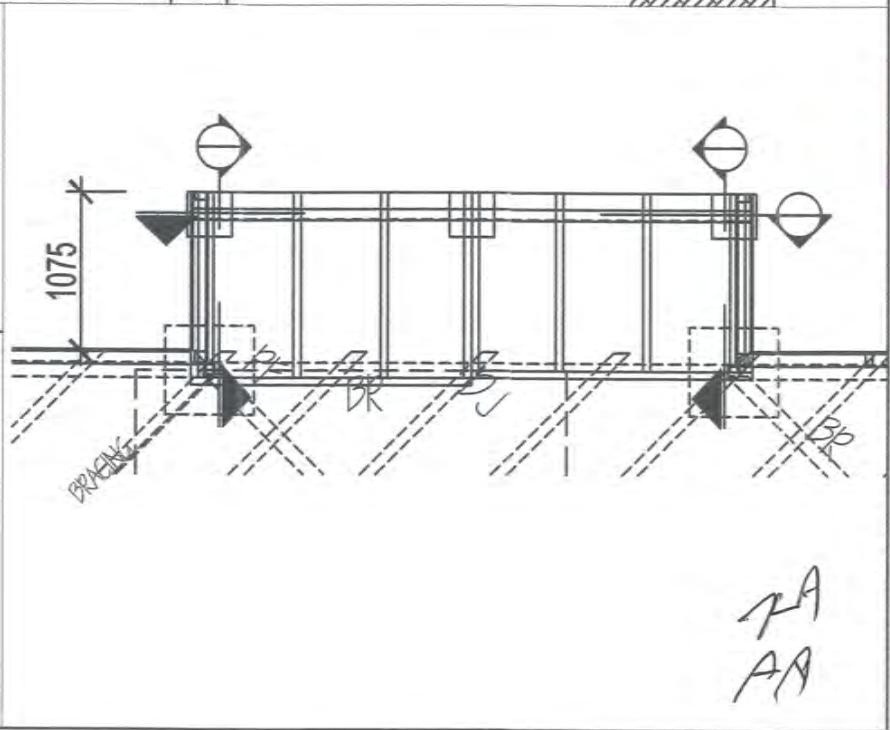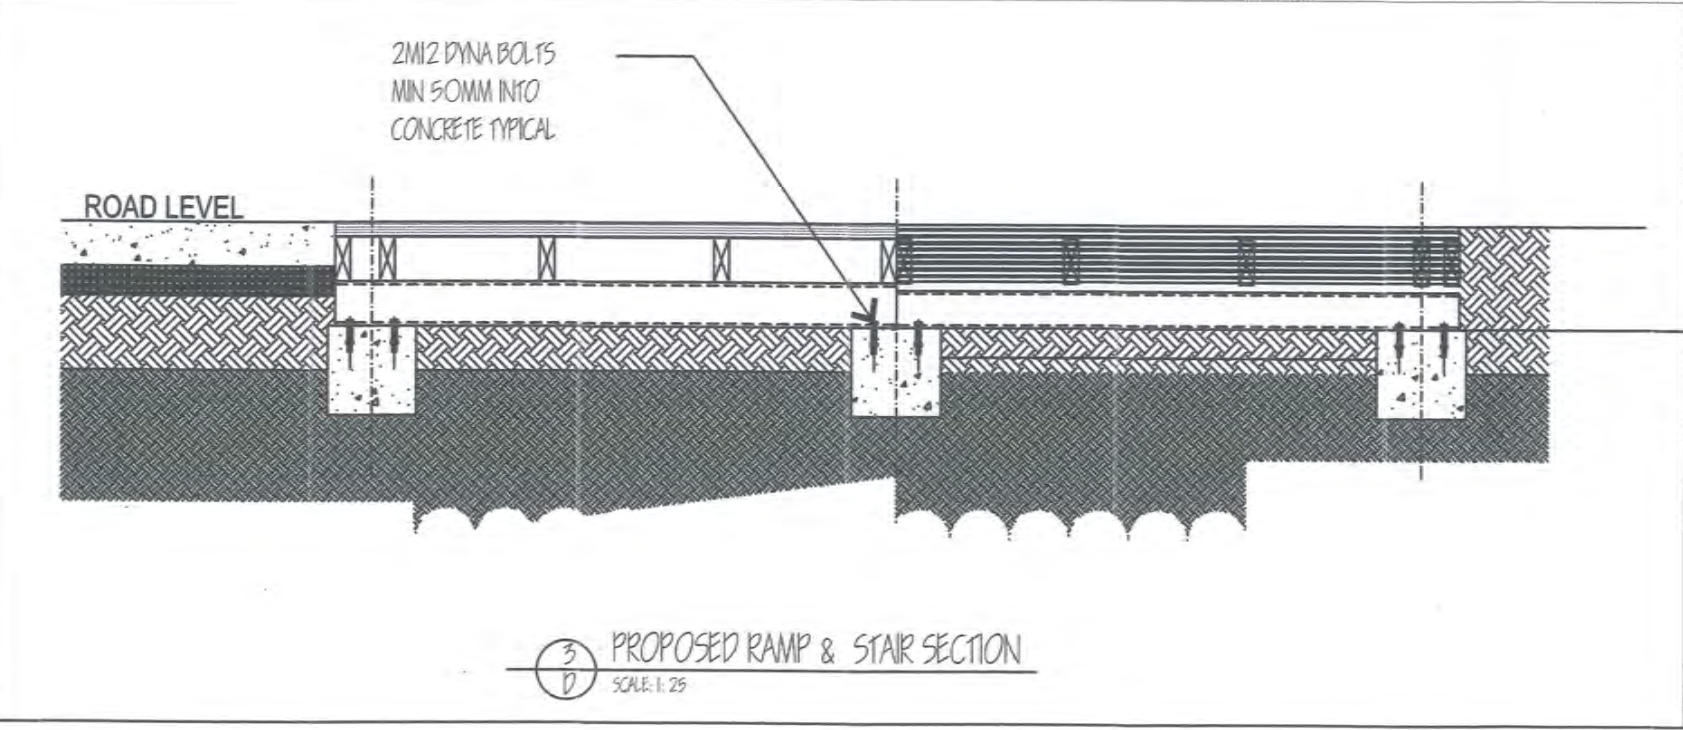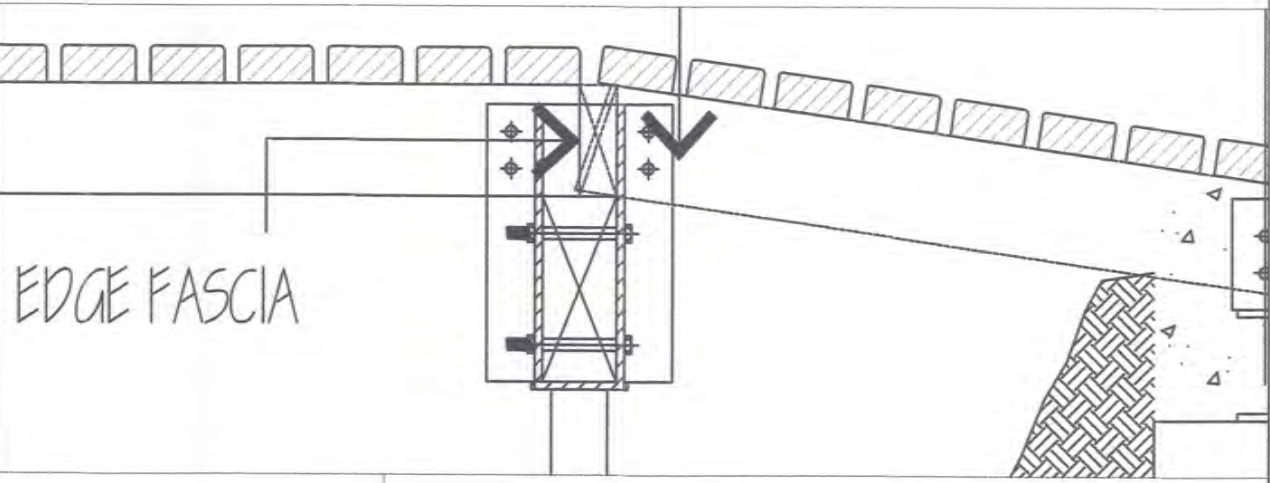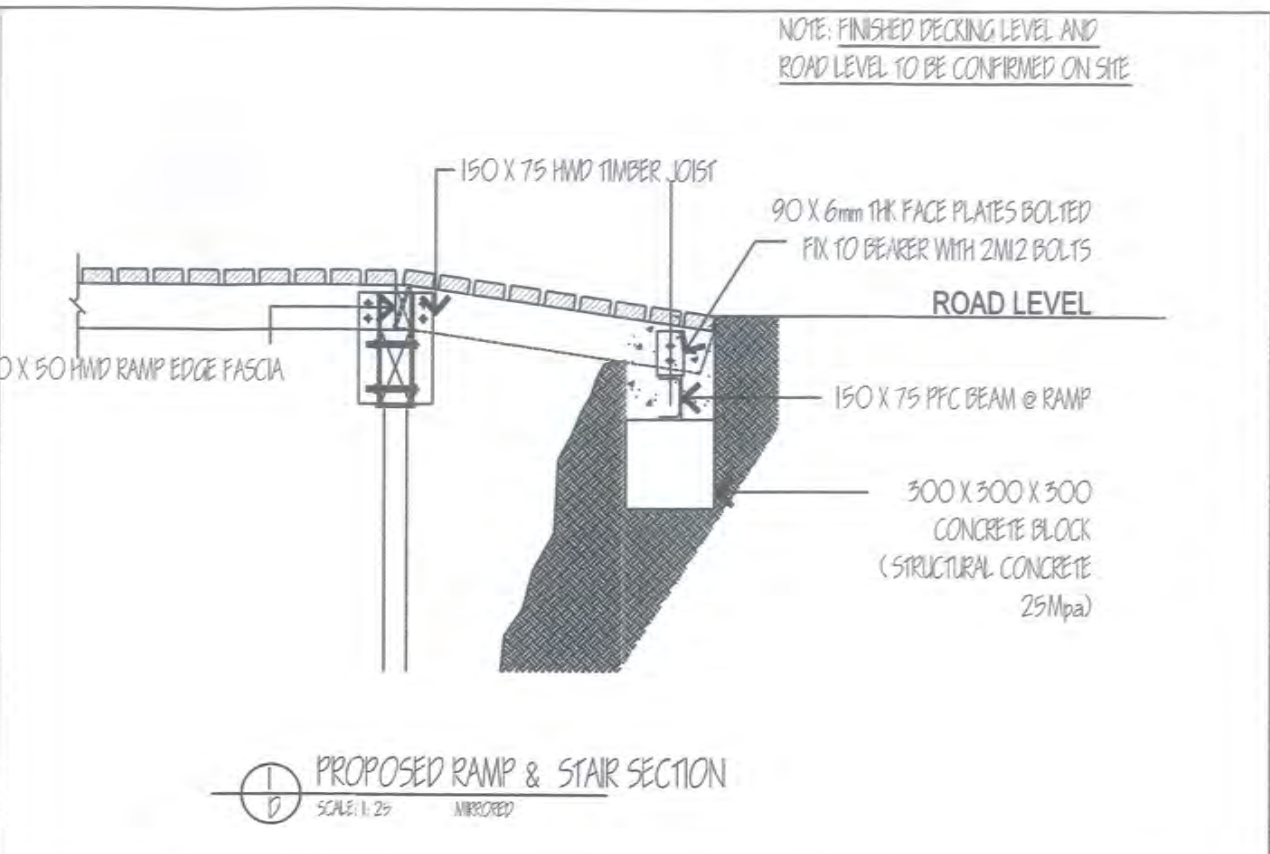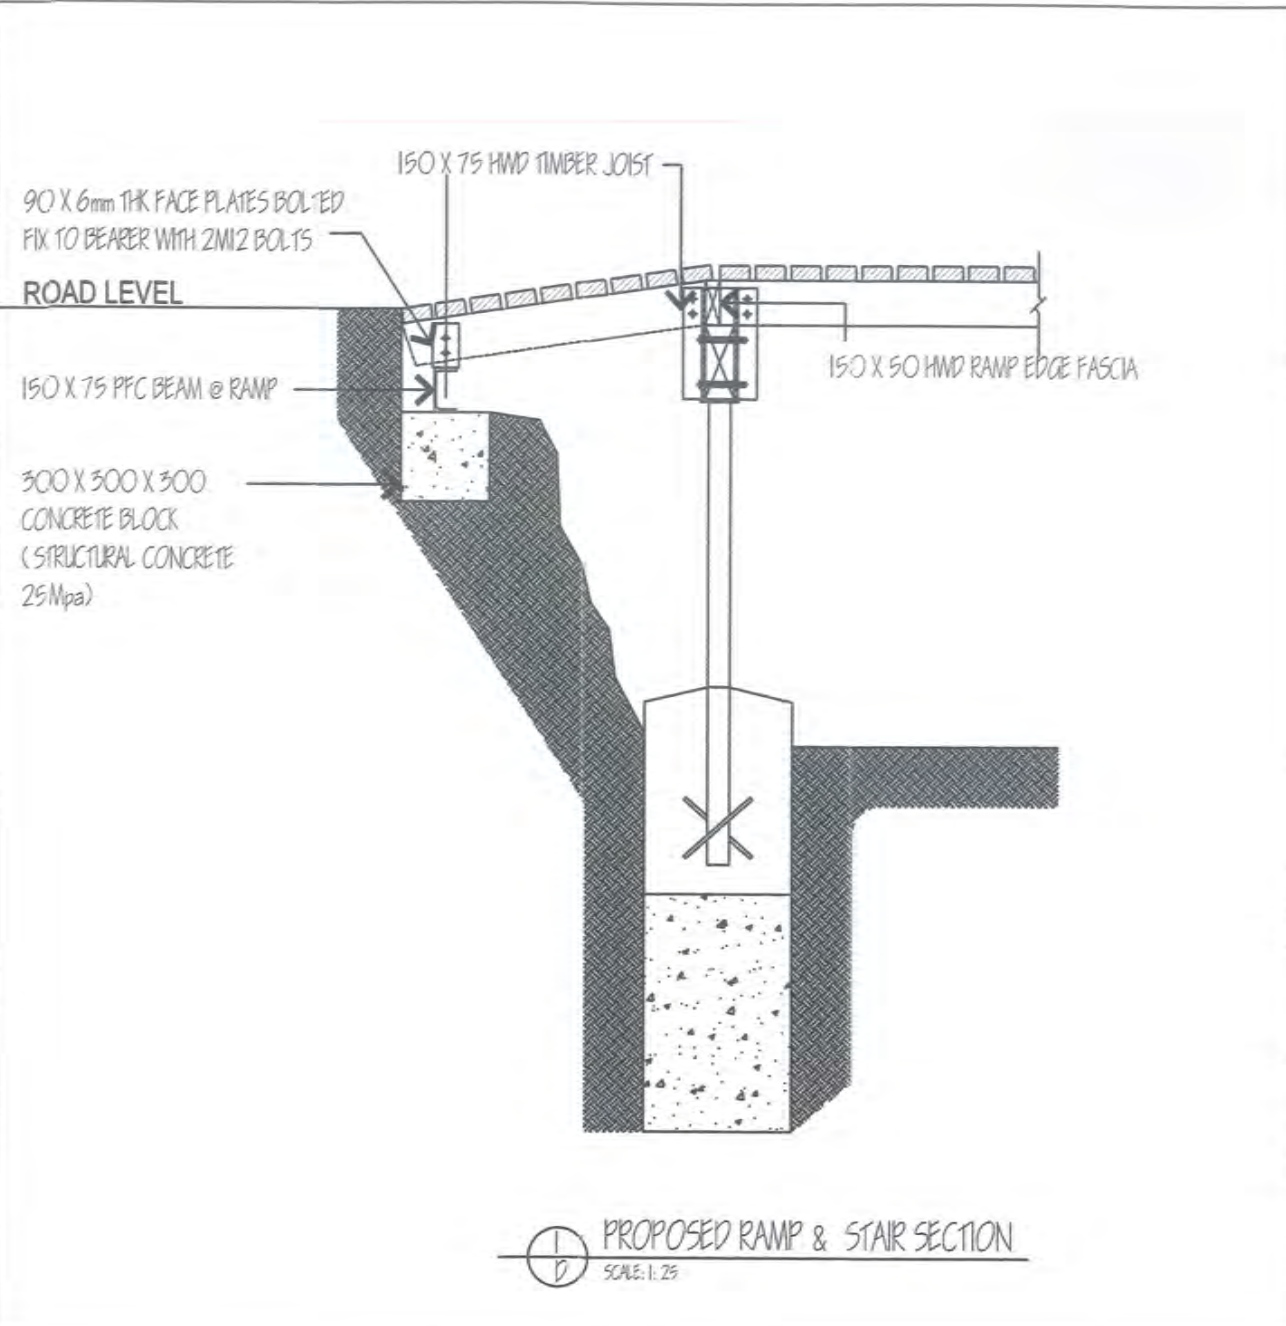

NOTES:  
DECKING & POSTS TO BE PAINTED WITH MISSION PAINT TO MATCH NIC POST COLOR

REVISION:  
rev. date by description

construction plans  
for structural approval/certification  
North

CONTRACTOR  
**Rhodes**  
better buildings  
POREBADA, CENTRAL PROVINCE (P) +675 705 08372  
PORTION 2702 NAPA NAPA ROAD (E) office@rhodespng.com  
PAPUA NEW GUINEA (W) www.rhodesprojects.com

CLIENT  
**NIPPON KOEI**


PROPOSED INSTALLATION OF DECKING & ASSOCIATED WORKS AT VARIARATA NATIONAL PARK, CENTRAL PROVINCE, PNG

DRAWING TITLE  
RAMP PLAN, RAMP FRAMING PLAN,  
RAMP SECTION SCALE 1:50@A3

revision: A date: 13/07/18 drawn by: sk  
description: for construction checked by: ro


PROJECT NUMBER DRAWING NUMBER  
- **JC3 003**



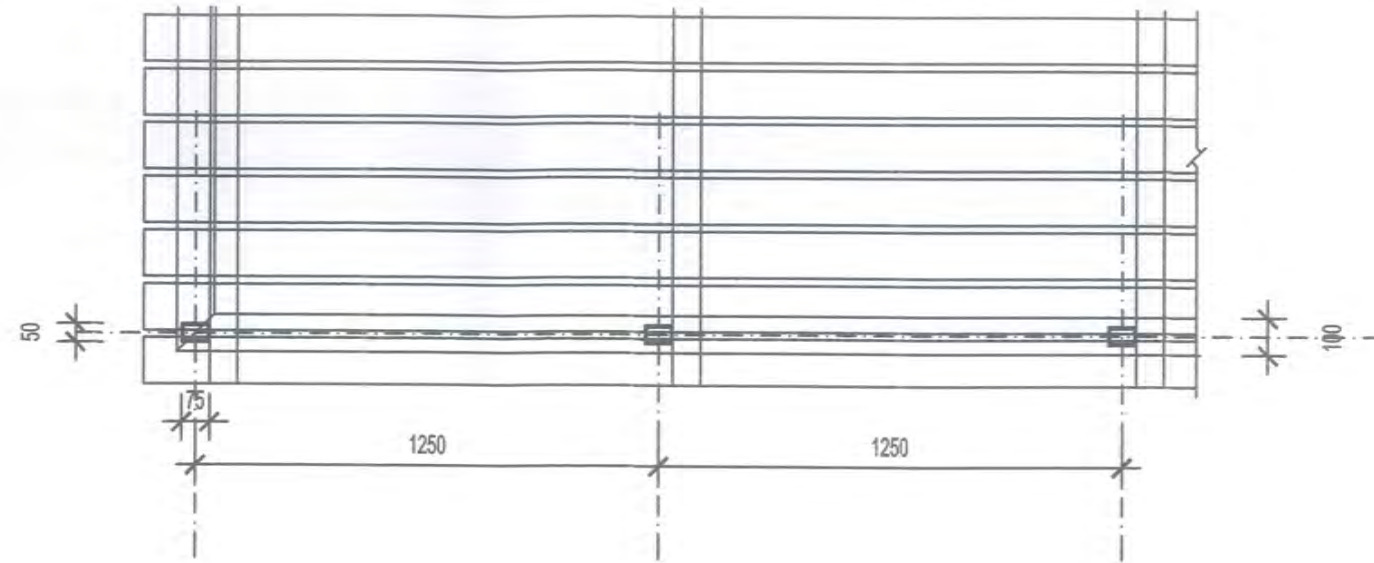

PROPOSED DECKING RAIL PLAN  
SCALE: 1:20

- 100 X 50 HWD TIMBER RAIL BOLTED  
FIXED TO RAIL POST BRACKET
- 75 X 50 SHS HANDRAIL FRAMES WITH  
10 X 10mm STEEL SHS SPACED @ 100mm
- 75 x 50 STEEL HANDRAIL POSTS BOLTED  
FIXED TO RAMP JOIST (STRINGER)
- BEARER CONNECTION 8MM PLATE  
2M16 GALV. BOLTS

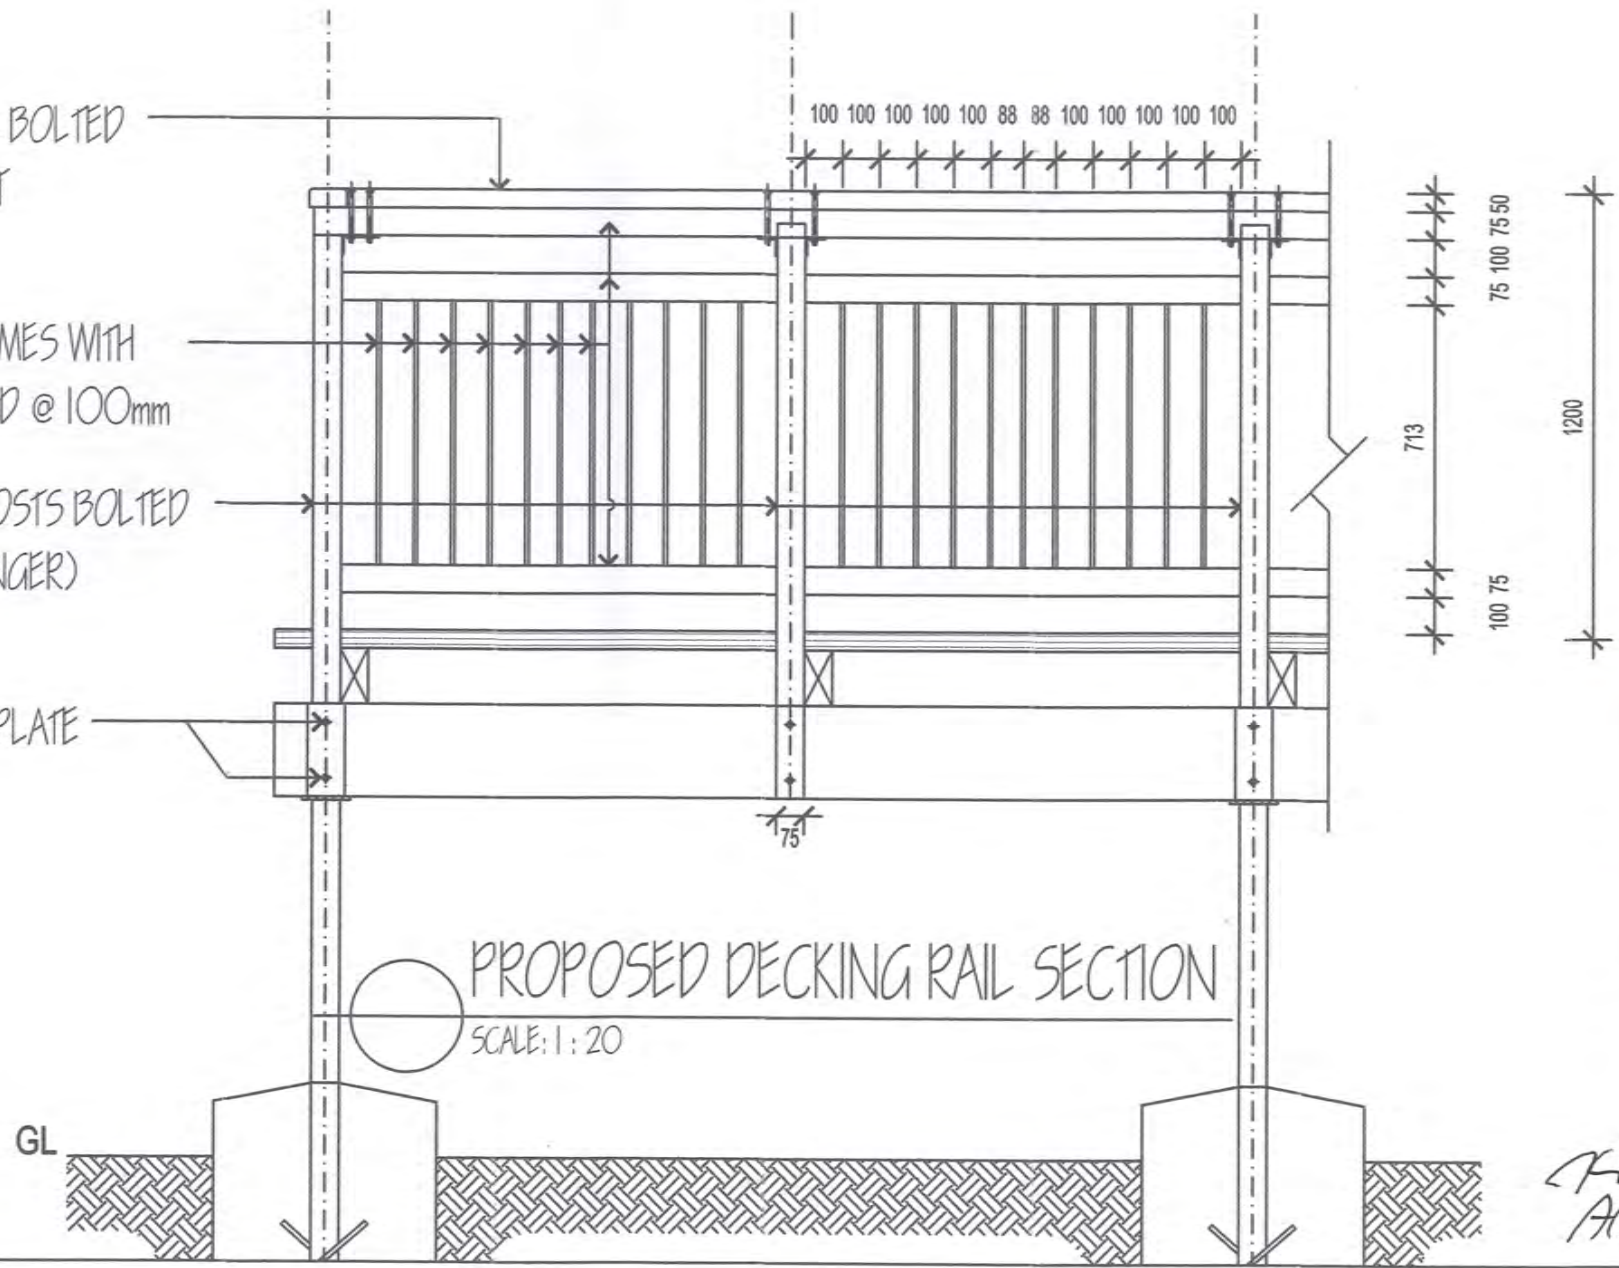

PROPOSED DECKING RAIL SECTION  
SCALE: 1:20

NOTES:  
DECKING & POSTS TO BE PAINTED WITH MISSION  
PAINT TO MATCH NIC POST COLOR

REVISION:

rev. date	by	description

construction plans  
for construction

North

CONTRACTOR

**Rhodes**  
better buildings

POREBADA, CENTRAL PROVINCE (P) +675 705 06372  
PORTION 2702 NAPA NAPA ROAD (E) office@rhodespng.com  
PAPUA NEW GUINEA (W) www.rhodesprojects.com

CLIENT

**NIPPON KOEI**

PROPOSED INSTALLATION OF  
DECKING & ASSOCIATED WORKS AT  
VARIARATA NATIONAL  
PARK, CENTRAL PROVINCE, PNG

DRAWING TITLE  
HAND RAIL PLAN, SECTION.


SCALE 1:20@A3

revision: A date: 13/07/18 drawn by: sk  
description: for construction checked by: ro

PROJECT NUMBER DRAWING NUMBER  
- JC3 004


KA  
AA



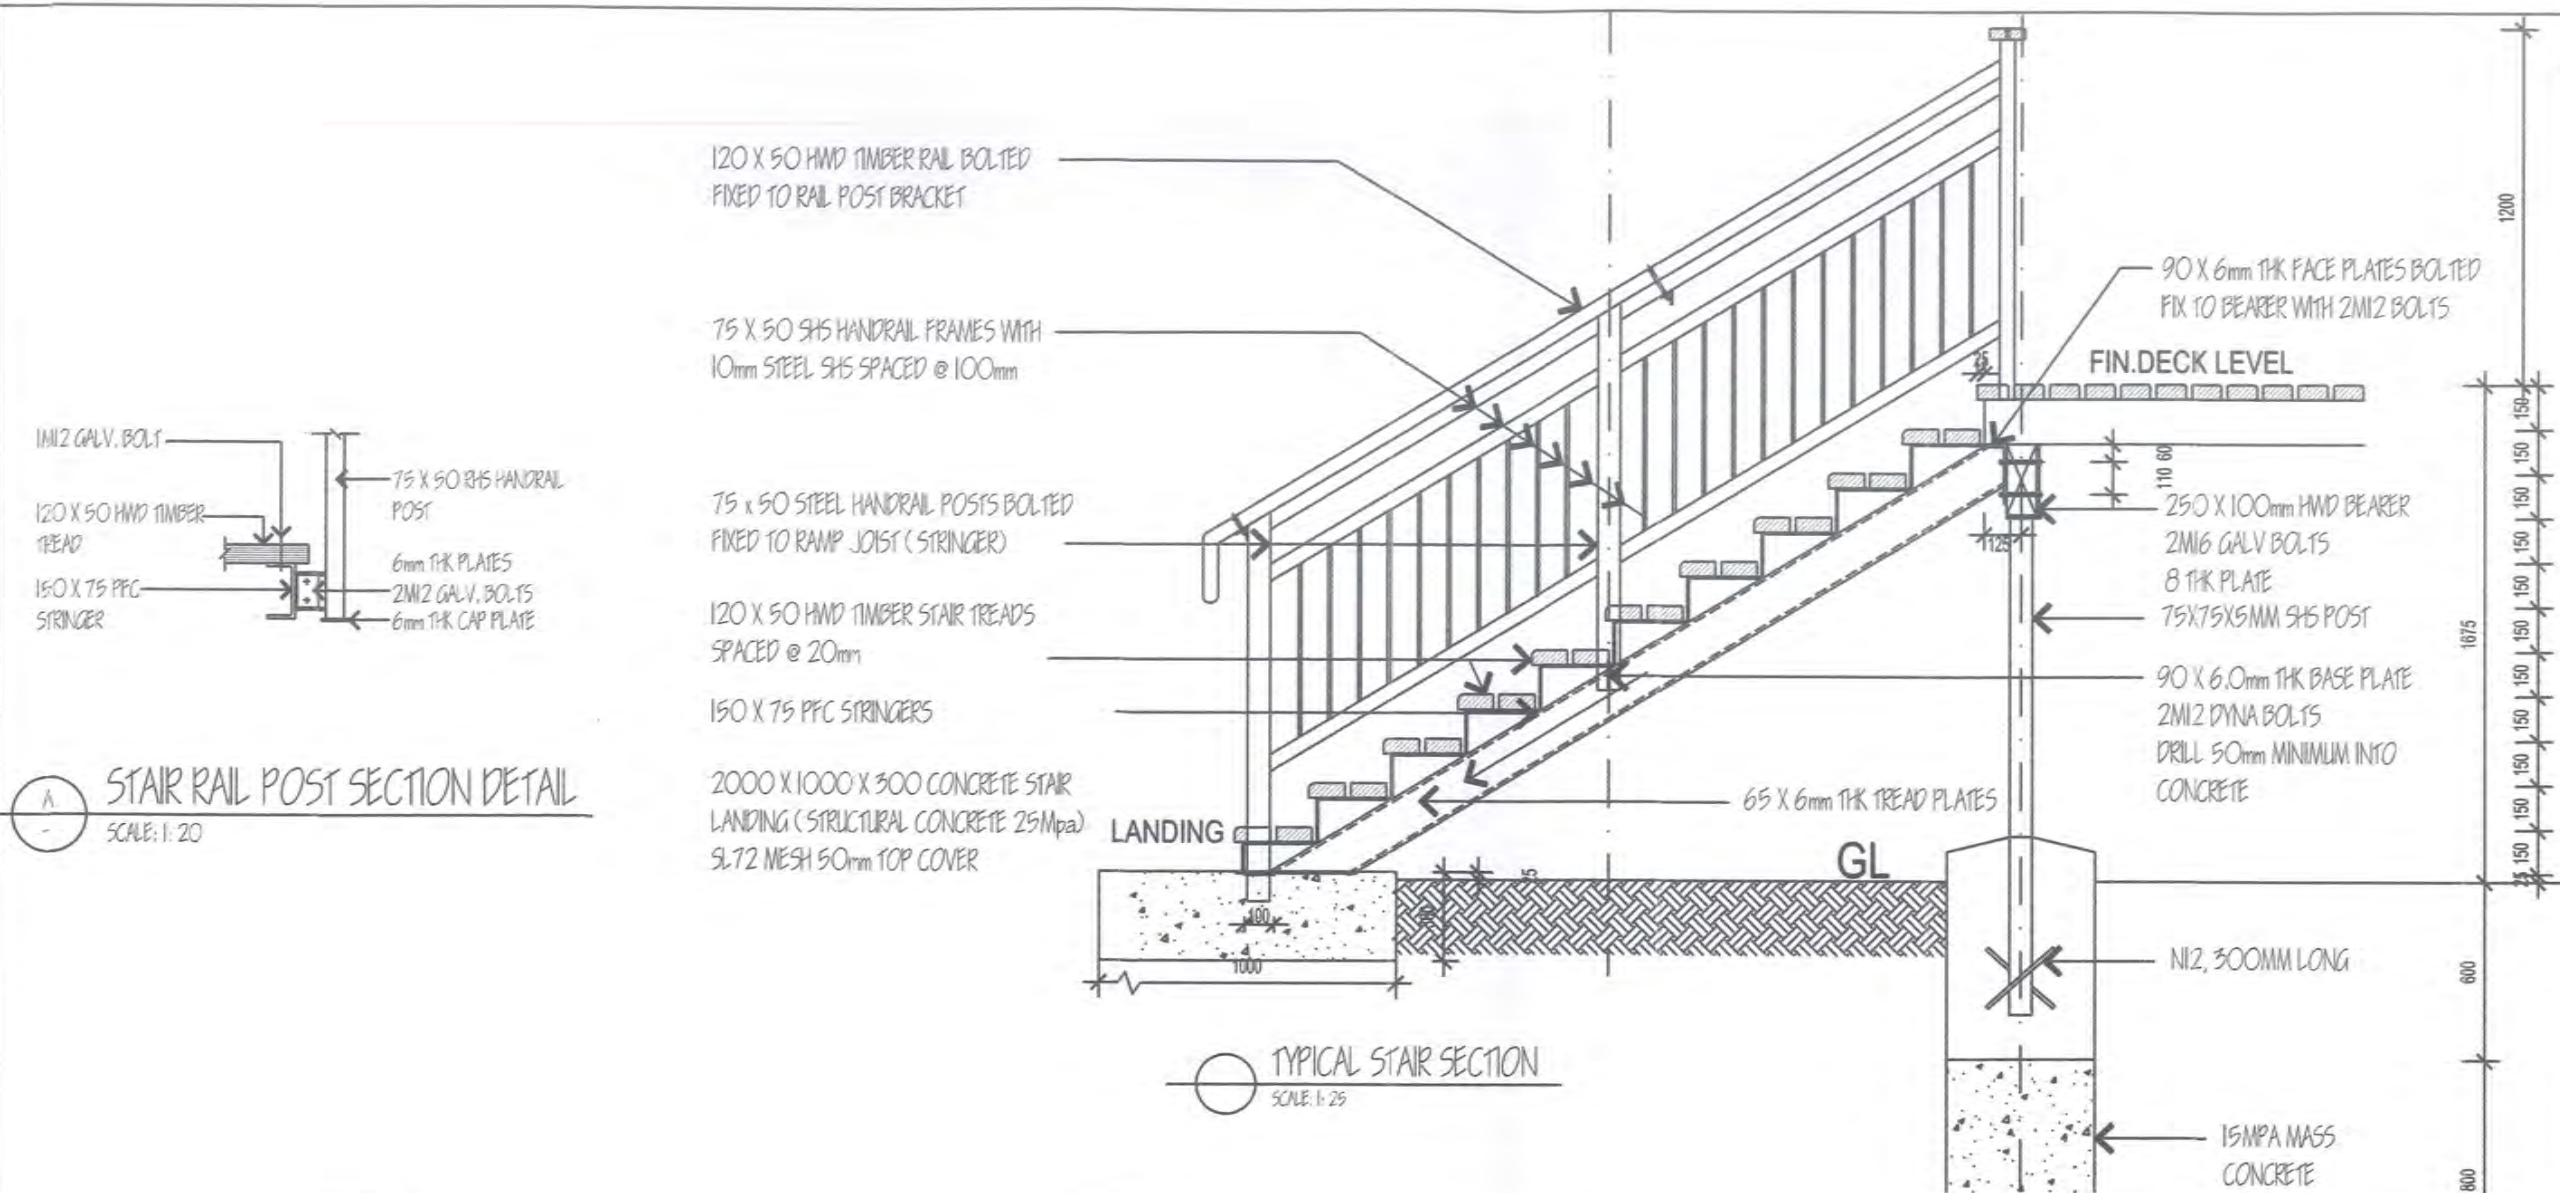


**STAIR RAIL POST SECTION DETAIL**  
SCALE: 1:20

**TYPICAL STAIR SECTION**  
SCALE: 1:25

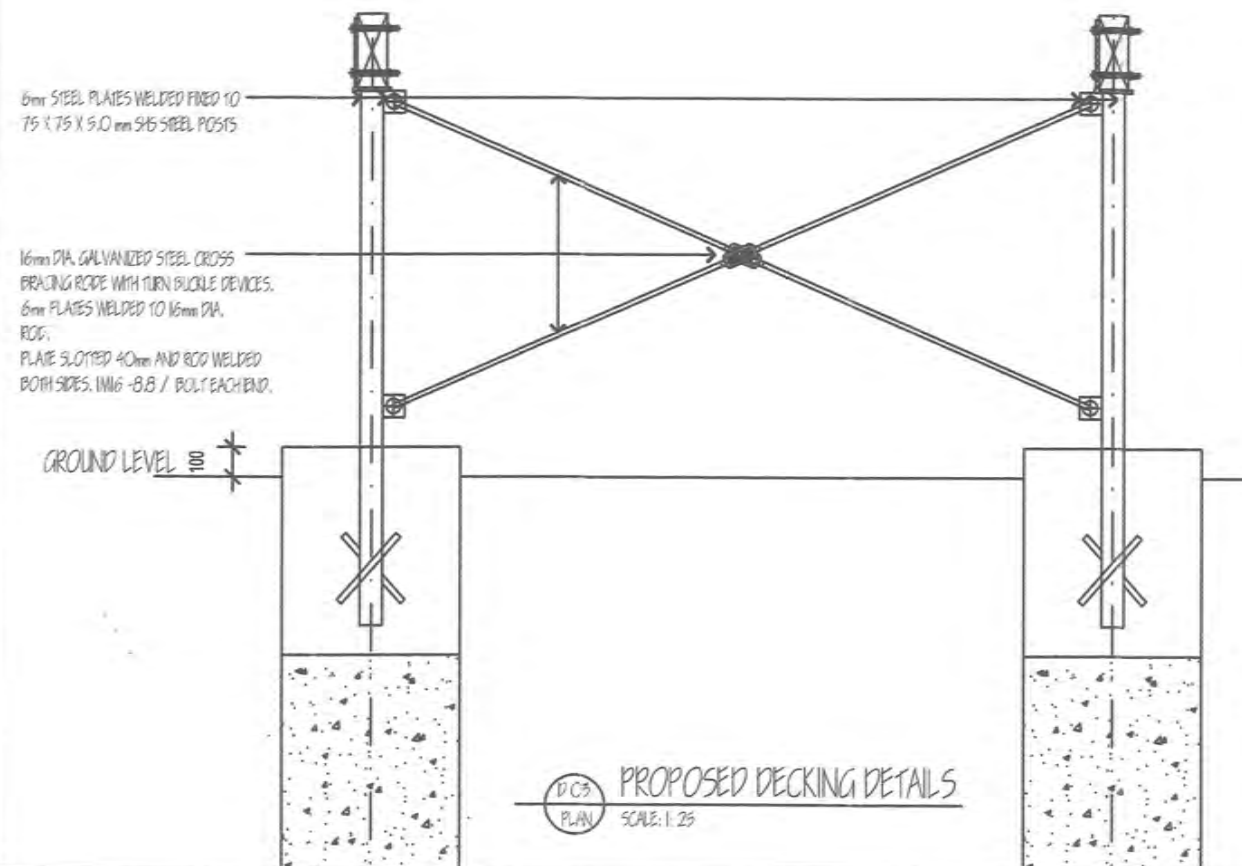

**PROPOSED DECKING DETAILS**  
SCALE: 1:25

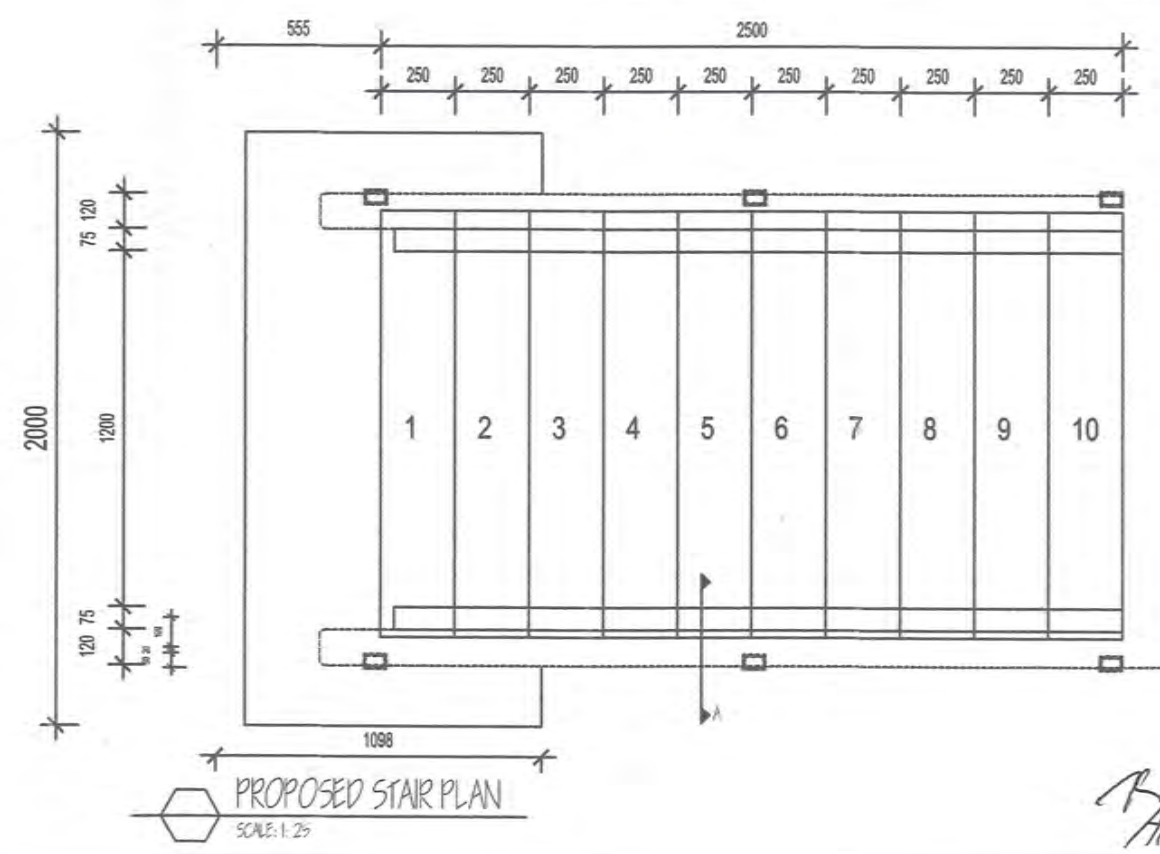

**PROPOSED STAIR PLAN**  
SCALE: 1:25

**NOTES:**  
DECKING & POSTS TO BE PAINTED WITH MISSION PAINT TO MATCH NIC POST COLOR

**REVISION:**  
rev. date by description

**construction plans**  
for construction

North

**CONTRACTOR**  
**Rhodes**  
better buildings

POREBADA, CENTRAL PROVINCE (P) +675 706 08372  
PORTION 2702 NAFA NAFA ROAD (E) offices@rhodespng.com  
PAPUA NEW GUINEA (W) www.rhodespng.com

**CLIENT**  
**NIPPON KOEI**

**PROPOSED INSTALLATION OF DECKING & ASSOCIATED WORKS AT VARIARATA NATIONAL PARK, CENTRAL PROVINCE, PNG**


**DRAWING TITLE**  
STAIR RAIL POST DETAIL, STAIR PLAN, SECTION, POST BRACING DETAIL SCALE 1:20@A3

revision: A date: 13/07/18 drawn by: sk  
description: for construction checked by: ro

**PROJECT NUMBER** **DRAWING NUMBER**  
- **JC3 005**

RA  
AA



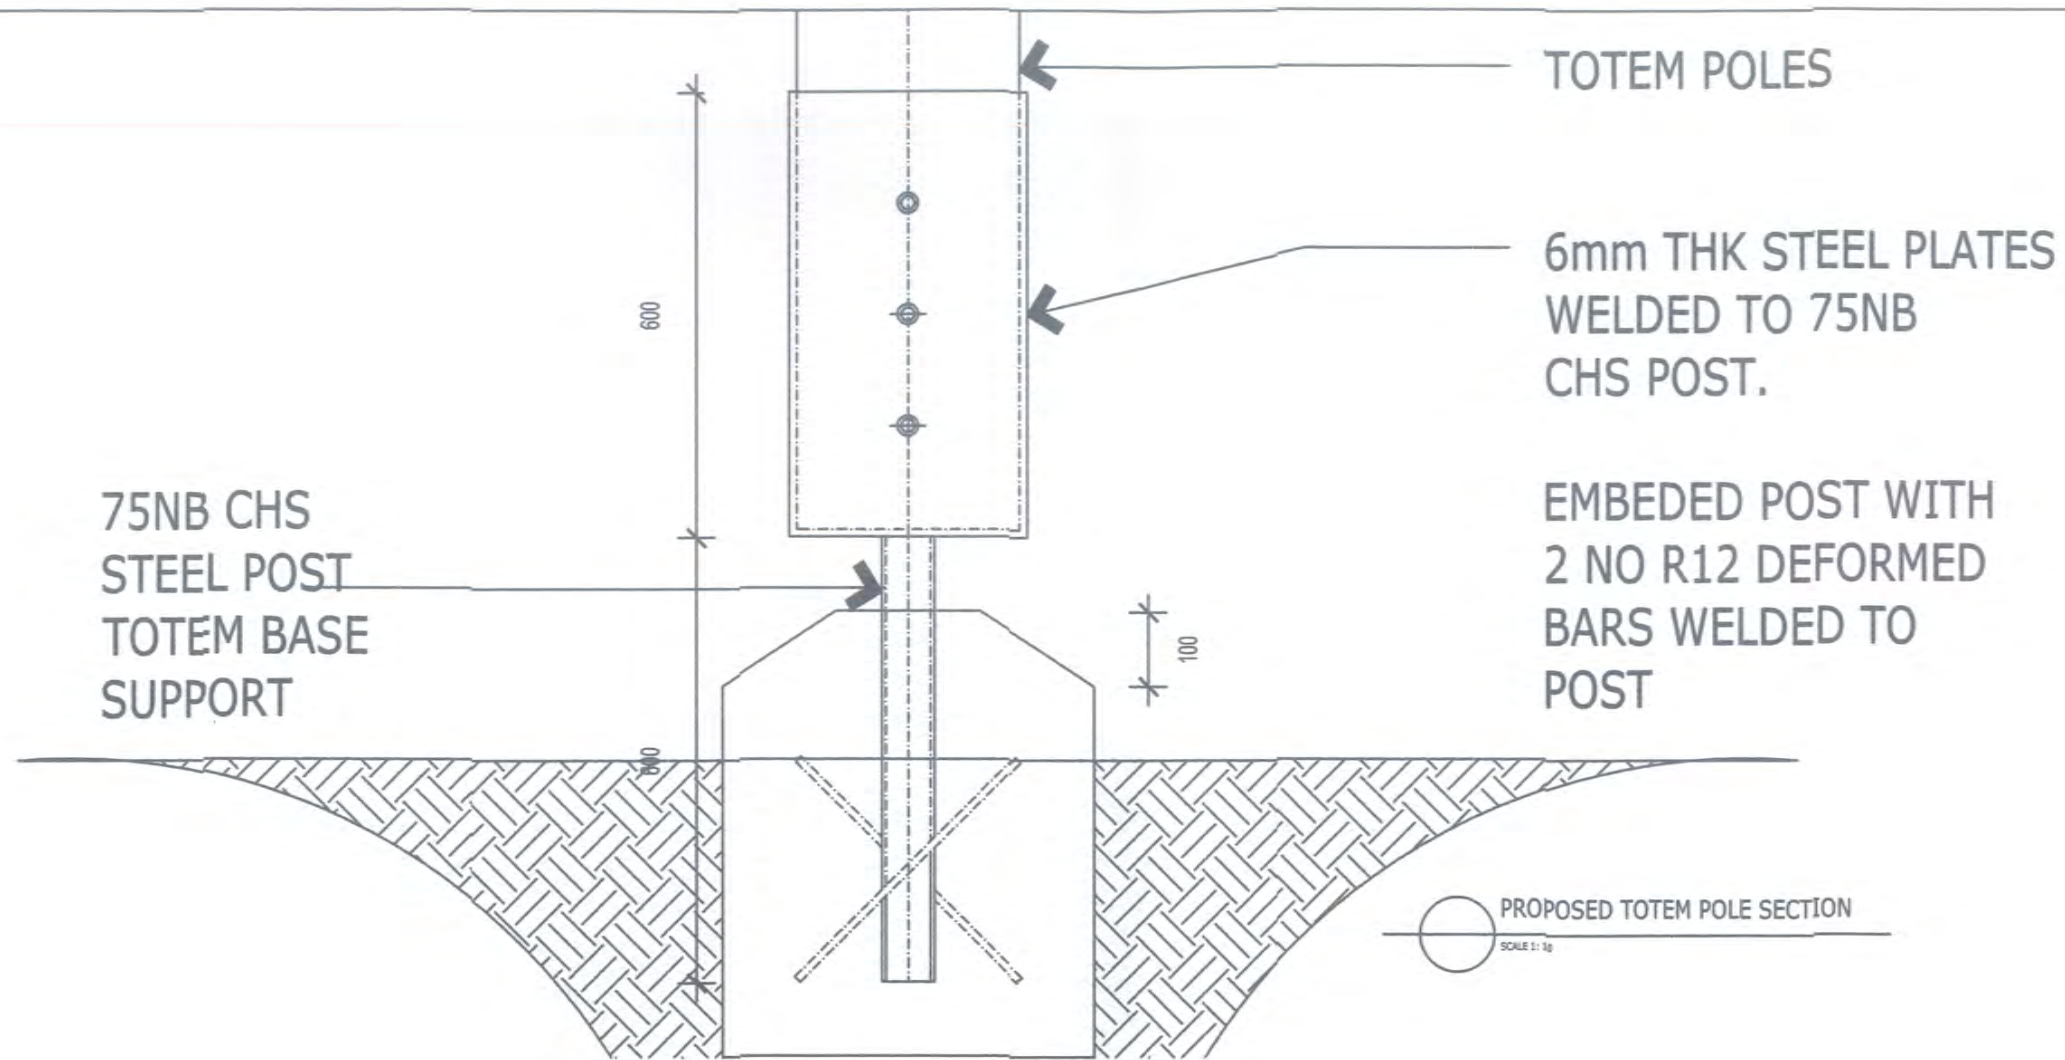


75NB CHS  
STEEL POST  
TOTEM BASE  
SUPPORT

TOTEM POLES

6mm THK STEEL PLATES  
WELDED TO 75NB  
CHS POST.

EMBEDED POST WITH  
2 NO R12 DEFORMED  
BARS WELDED TO  
POST

PROPOSED TOTEM POLE SECTION  
SCALE 1:10

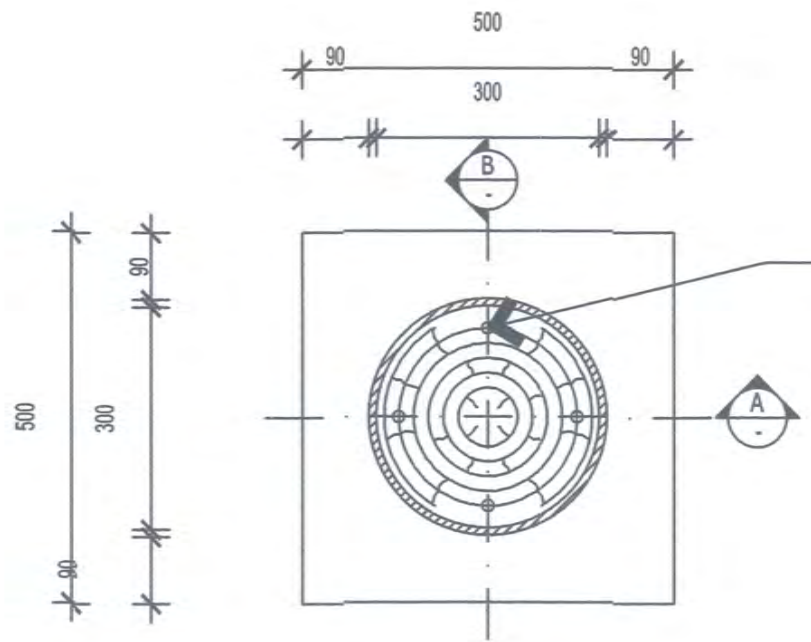

4 No  
Pre-drilled  
weep holes  
at totem base  
support

PROPOSED TOTEM POLE PLAN  
SCALE 1:10

NOTES:

REVISION:  
rev. date by description

construction plans  
for construction



CONTRACTOR

**Rhodes**  
better buildings

POREBADA, CENTRAL PROVINCE (P) +675 705 08372  
PORTION 2702 NAPA NAPA ROAD (E) offices@rhodespng.com  
PAPUA NEW GUINEA (W) www.rhodesprojects.com

CLIENT

**NIPPON KOEI**

PROPOSED INSTALLATION OF  
DECKING & ASSOCIATED WORKS AT  
VARIARATA NATIONAL  
PARK, CENTRAL PROVINCE, PNG

DRAWING TITLE  
PROPOSED GENERAL DETAILS

SCALE 1:10@A3

revision: A date: 13/07/18 drawn by: sk

description: for construction checked by: ro

PROJECT NUMBER DRAWING NUMBER

- JC2 012

KA  
AA