




B - 4

パッケージ別配電系統図：  
ZESCO による建設計画のある  
変電所からの延伸

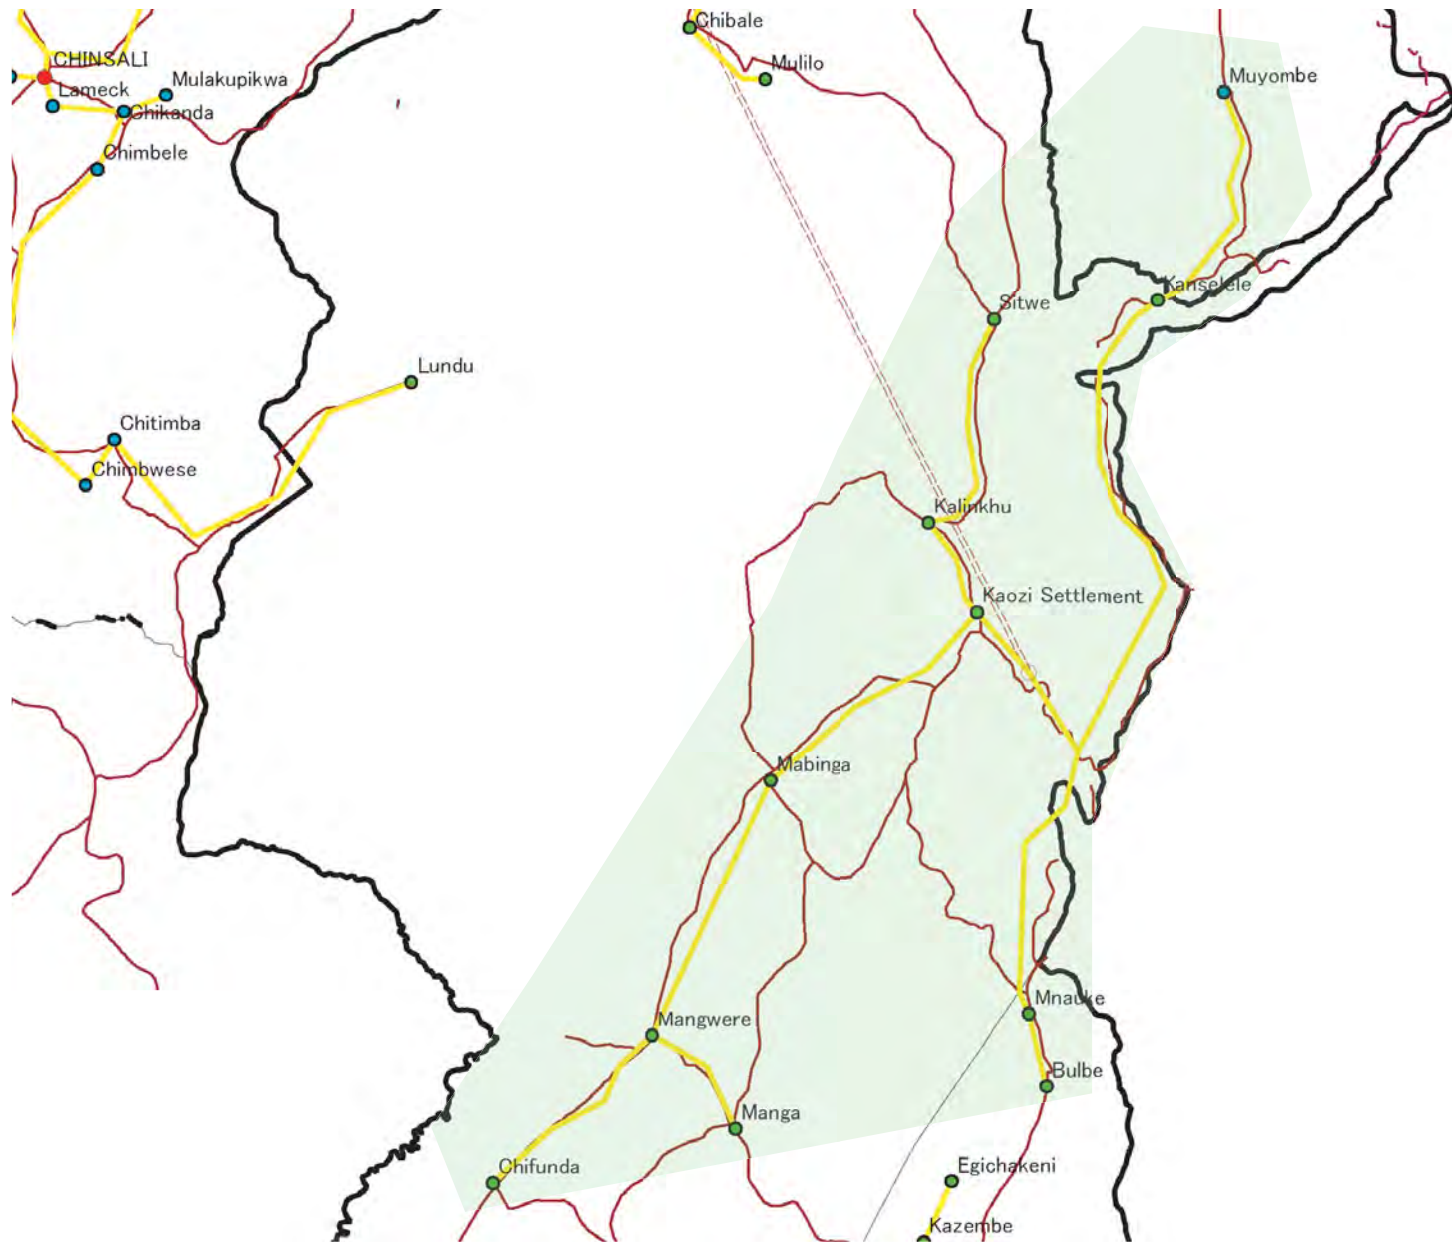



### Legend

- : Planned 33kV Distribution Line
- : RGC around New SS at CHama
- : Existing Substation
- : Planned Substation by ZESCO
- : Additional Substation by Consultant
- : Additional 66kV Transmission Line


 ZESCO	<b>The Study for Development of the Rural Electrification Master Plan in Zambia</b>	Drawing No.
	 Tokyo Electric Power Company	Title <b>DL System at New SS at Chama</b>

### Legend


 : Planned 33kV Distribution Line


 : RGC around New SS at Chavuma



 : Existing Substation


 : Planned Substation by ZESCO

 : Additional Substation by Consultant

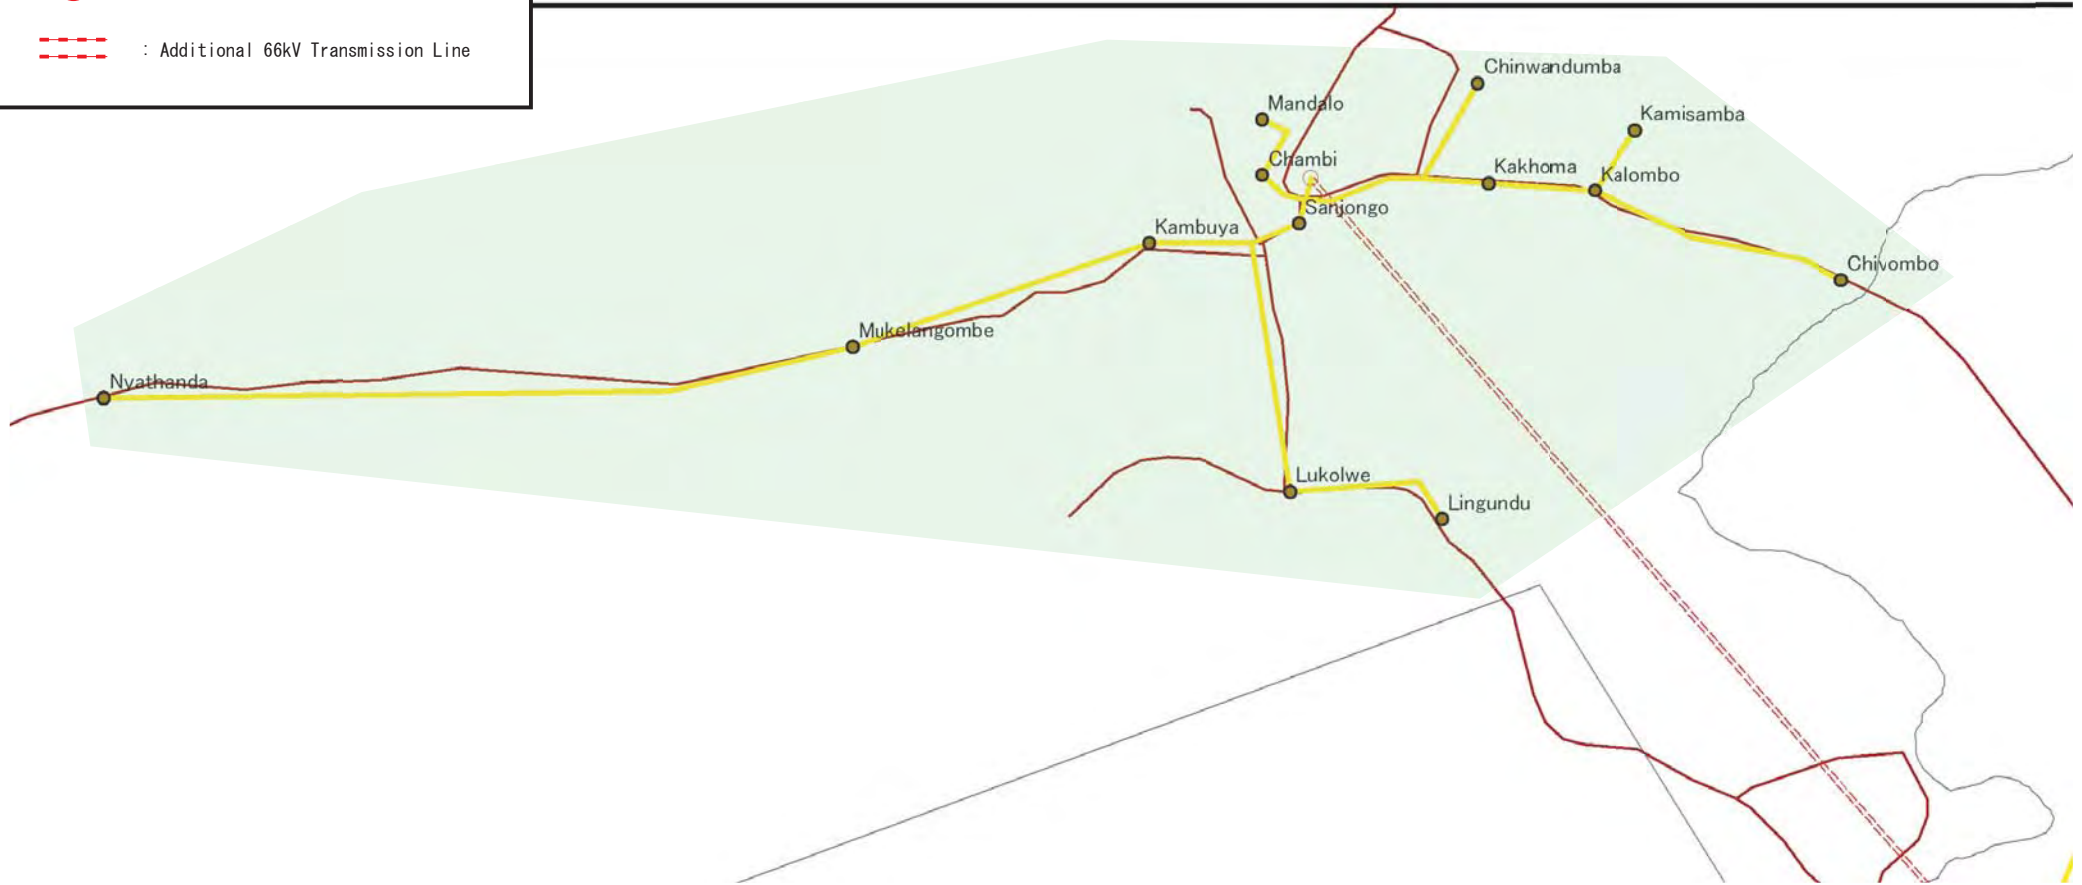 : Additional 66kV Transmission Line




 ZESCO	<b>The Study for Development of the Rural Electrification Master Plan in Zambia</b>	Drawing No.
	 Tokyo Electric Power Company	Title <b>DL System at New SS at Chavuma</b>

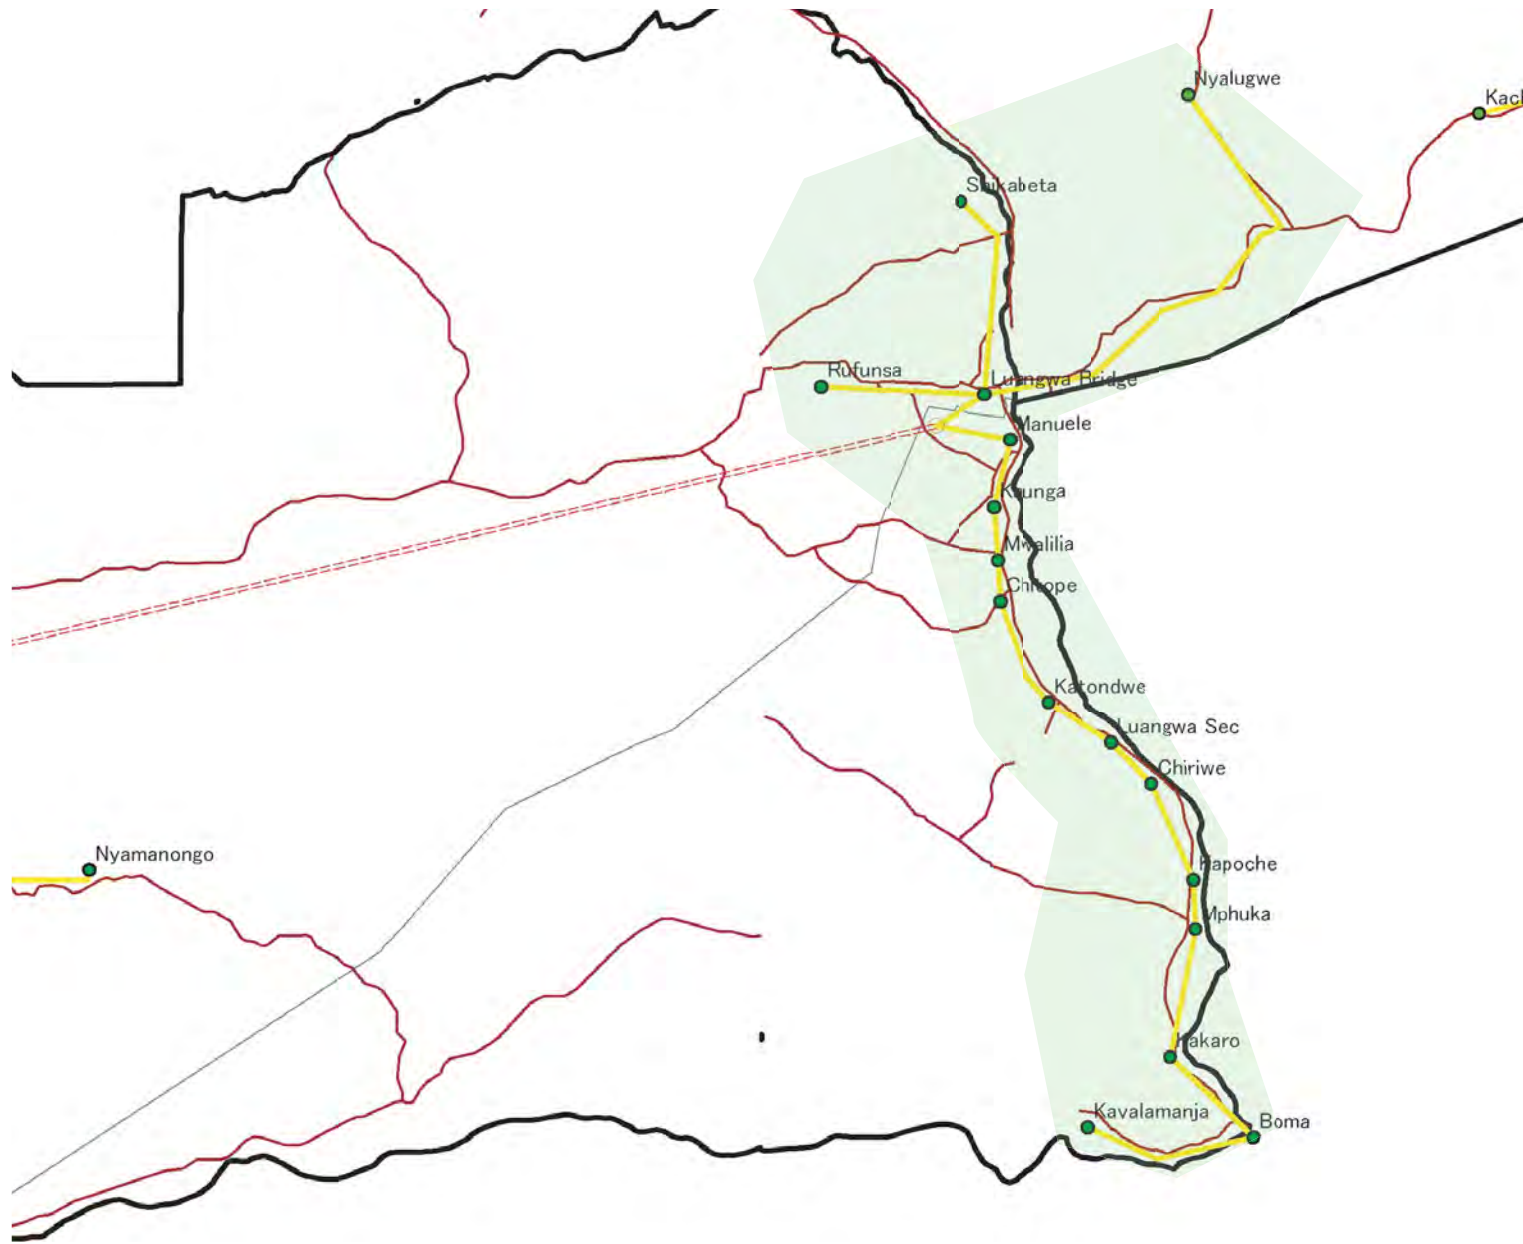

### Legend

- : Planned 33kV Distribution Line
- : RGC around New SS at Chilundu
- : Existing Substation
- : Planned Substation by ZESCO
- : Additional Substation by Consultant
- : Additional 66kV Transmission Line


 ZESCO	The Study for Development of the Rural Electrification Master Plan in Zambia	Drawing No.
	 Tokyo Electric Power Company	Title <b>DL System at New SS at Chilundu</b>

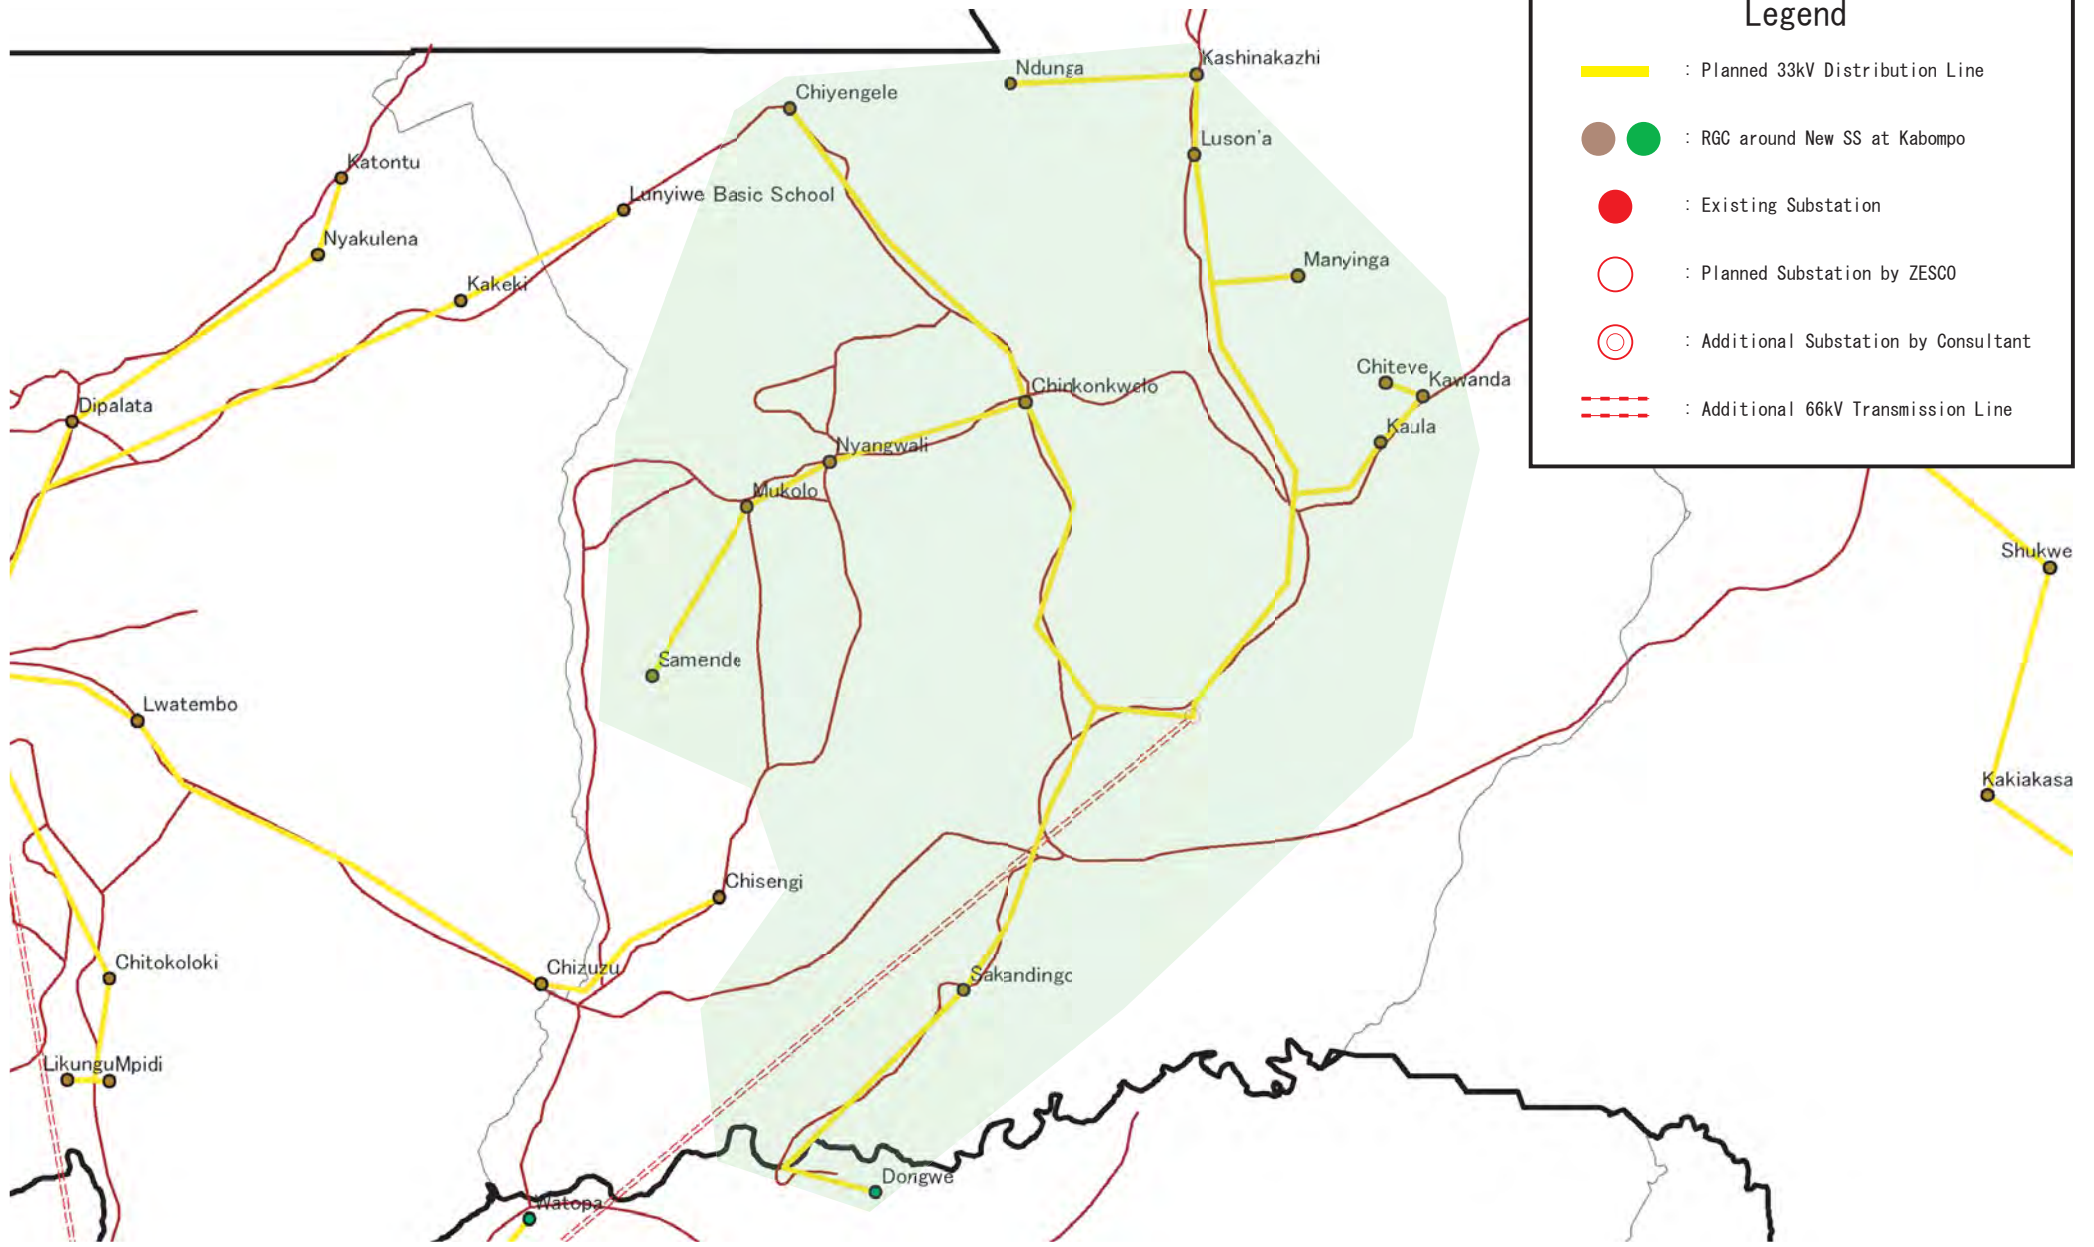

### Legend

- : Planned 33kV Distribution Line
- : RGC around New SS at Kabompo
- : Existing Substation
- : Planned Substation by ZESCO
- : Additional Substation by Consultant
- : Additional 66kV Transmission Line



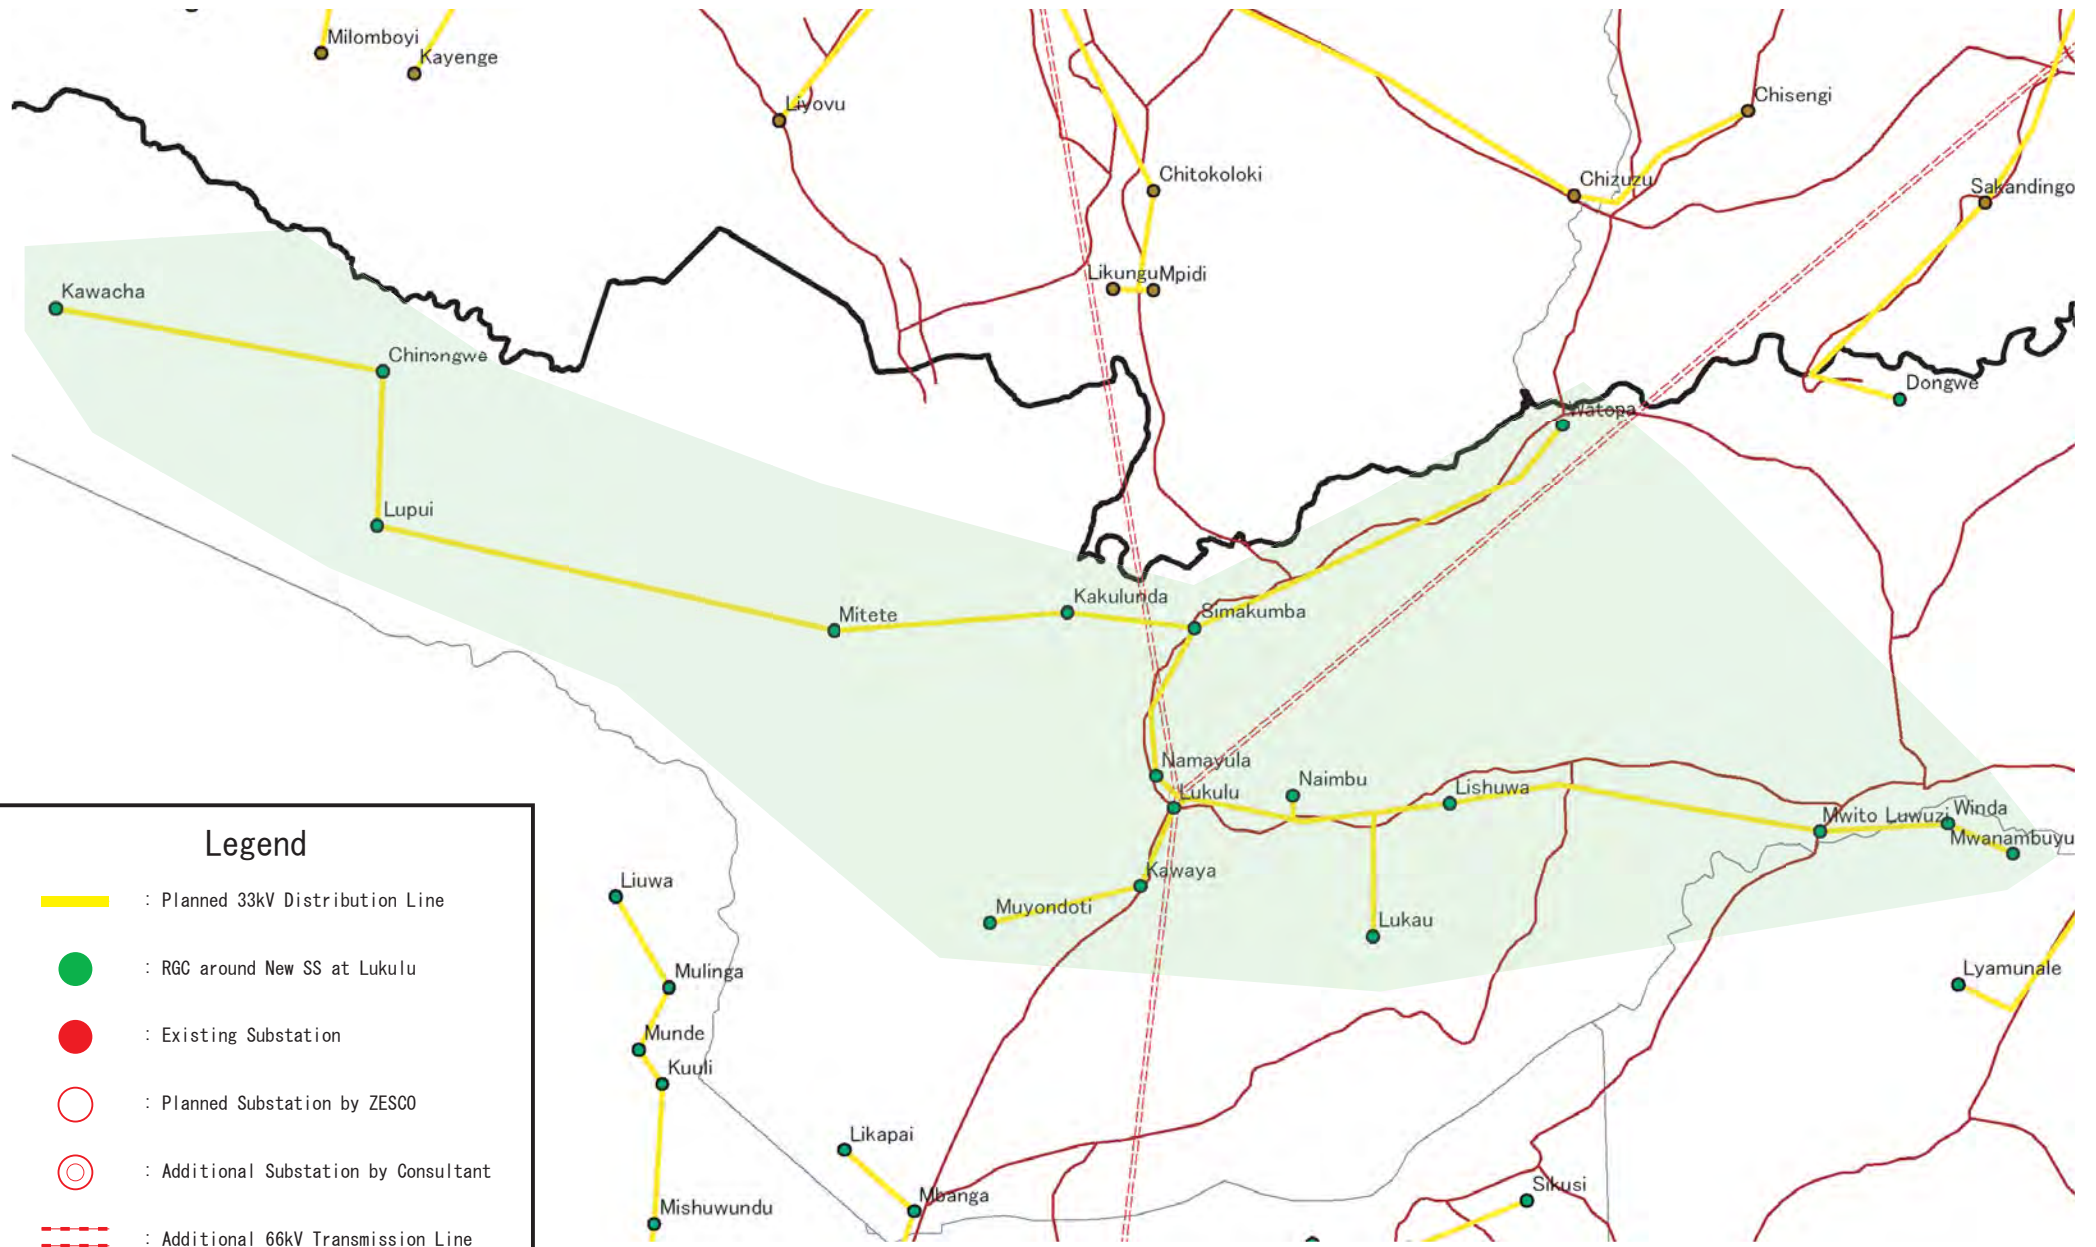


### Legend



- : Planned 33kV Distribution Line
- : RGC around New SS at Lukulu
- : Existing Substation
- : Planned Substation by ZESCO
- : Additional Substation by Consultant
- : Additional 66kV Transmission Line

 ZESCO	The Study for Development of the Rural Electrification Master Plan in Zambia	Drawing No.
	 Tokyo Electric Power Company	Title <h3 style="margin: 0; text-align: center;">DL System at New SS at Lukulu</h3>

### Legend

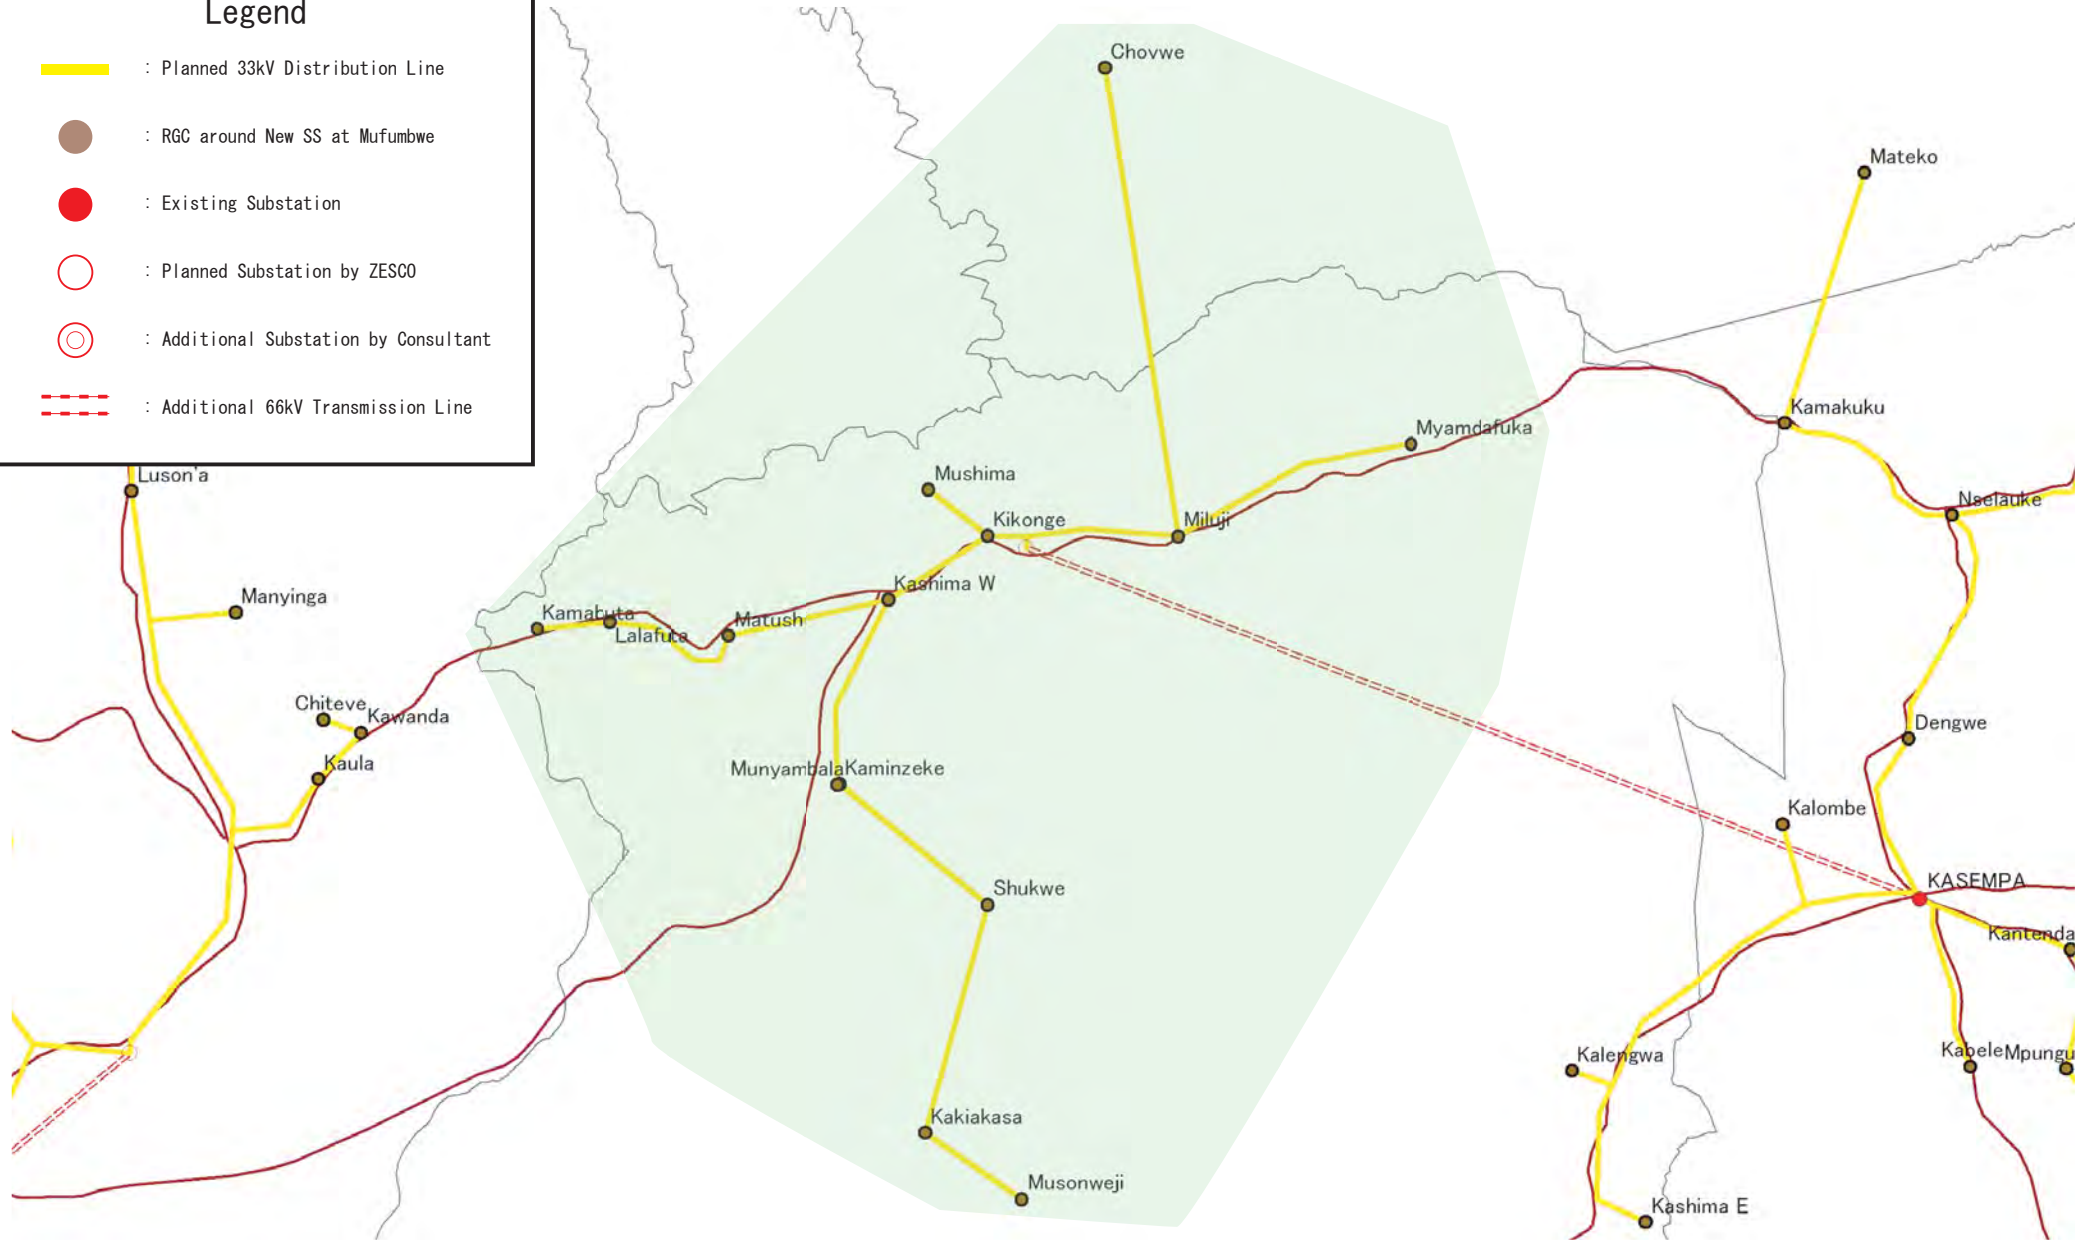- : Planned 33kV Distribution Line
- : RGC around New SS at Mufumbwe
- : Existing Substation
- : Planned Substation by ZESCO
- : Additional Substation by Consultant
- : Additional 66kV Transmission Line





 ZESCO	<b>The Study for Development of the Rural Electrification Master Plan in Zambia</b>	Drawing No.
	 Tokyo Electric Power Company	Title <b>DL System at New SS at Mufumbwe</b>







### Legend


- : Planned 33kV Distribution Line
- : RGC around New SS at Mumbezi
- : Existing Substation
- : Planned Substation by ZESCO
- : Additional Substation by Consultant
- : Additional 66kV Transmission Line



 <b>ZESCO</b>	<b>The Study for Development of the Rural Electrification Master Plan in Zambia</b>	Drawing No.
	 <b>TEPCO</b> Tokyo Electric Power Company	Title <b>DL System at New SS at Mumbezi</b>




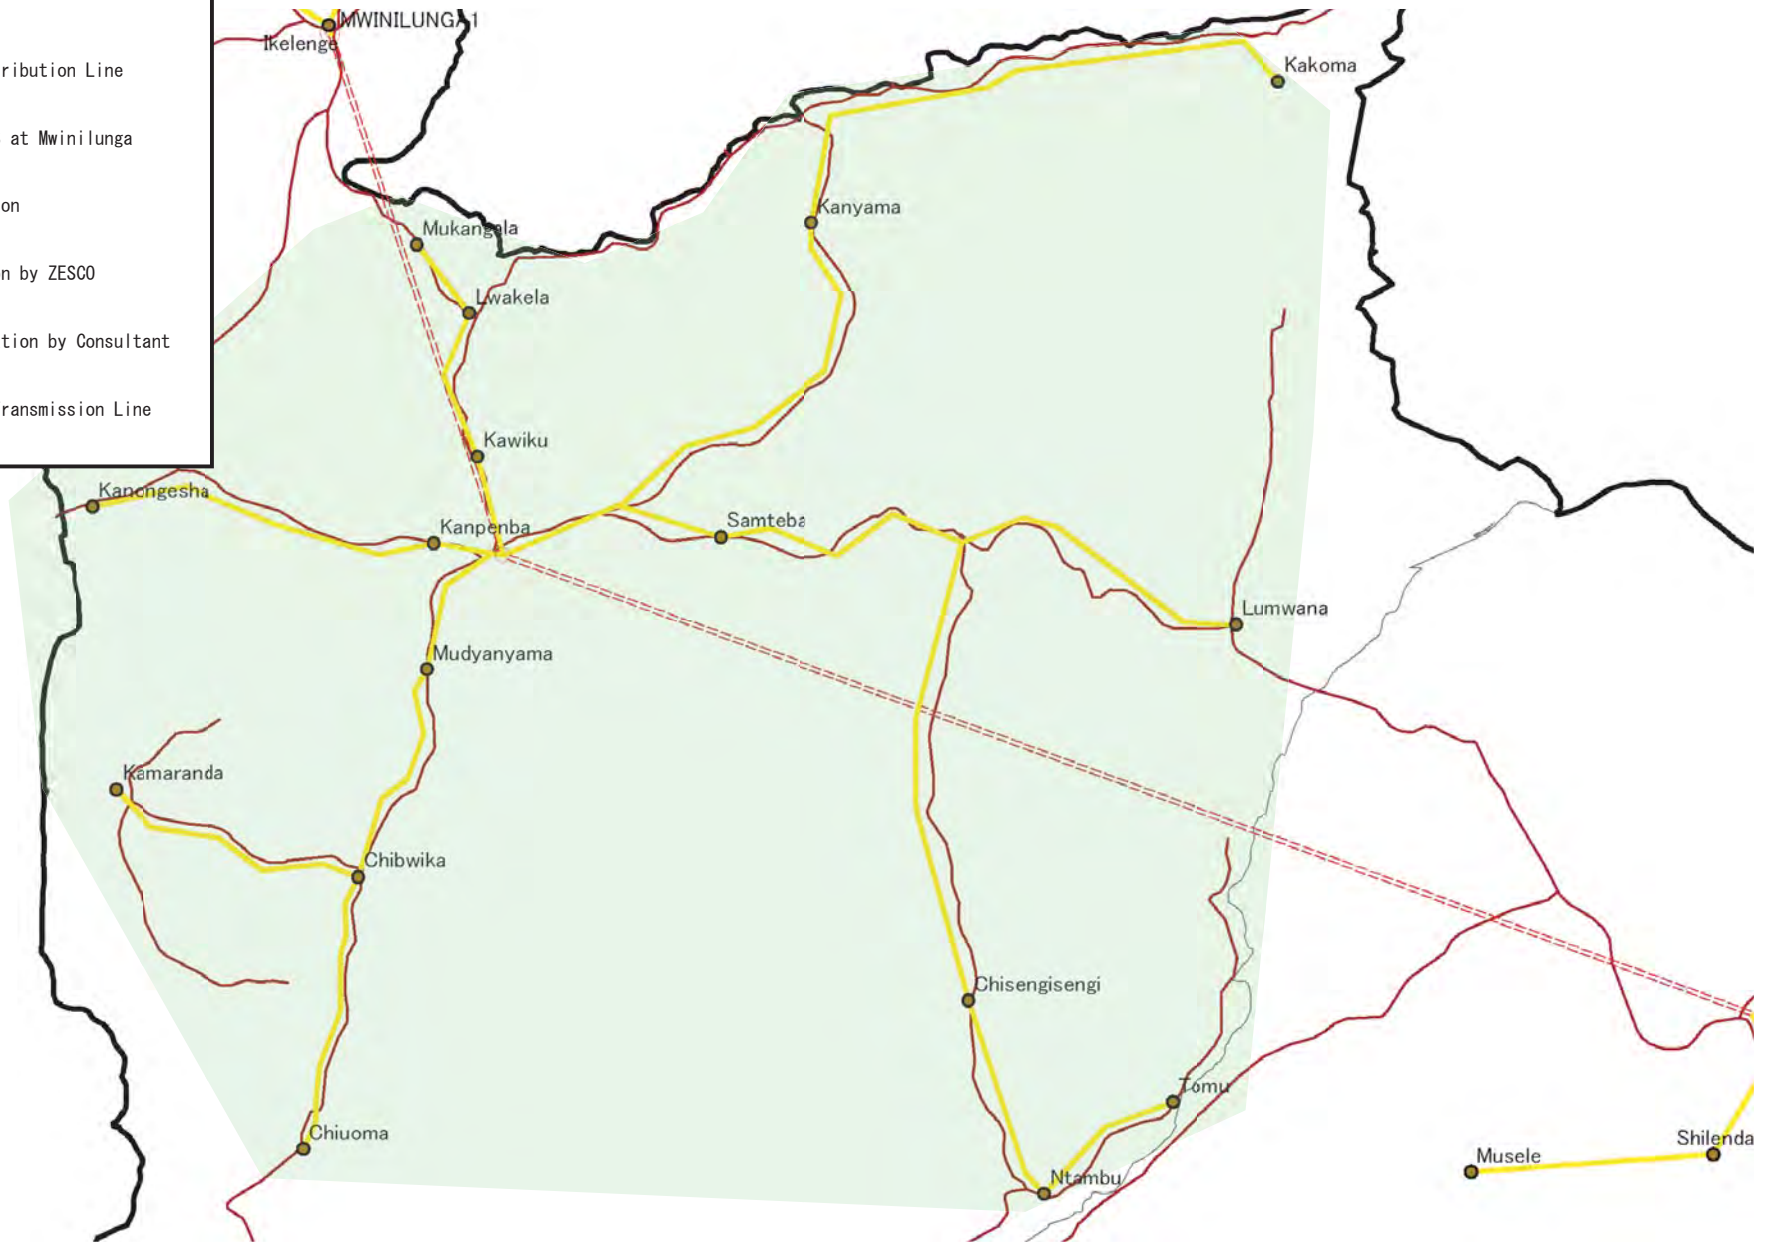

### Legend

-  : Planned 33kV Distribution Line
-  : RGC around New SS at Mwinilunga
-  : Existing Substation
-  : Planned Substation by ZESCO
-  : Additional Substation by Consultant
-  : Additional 66kV Transmission Line

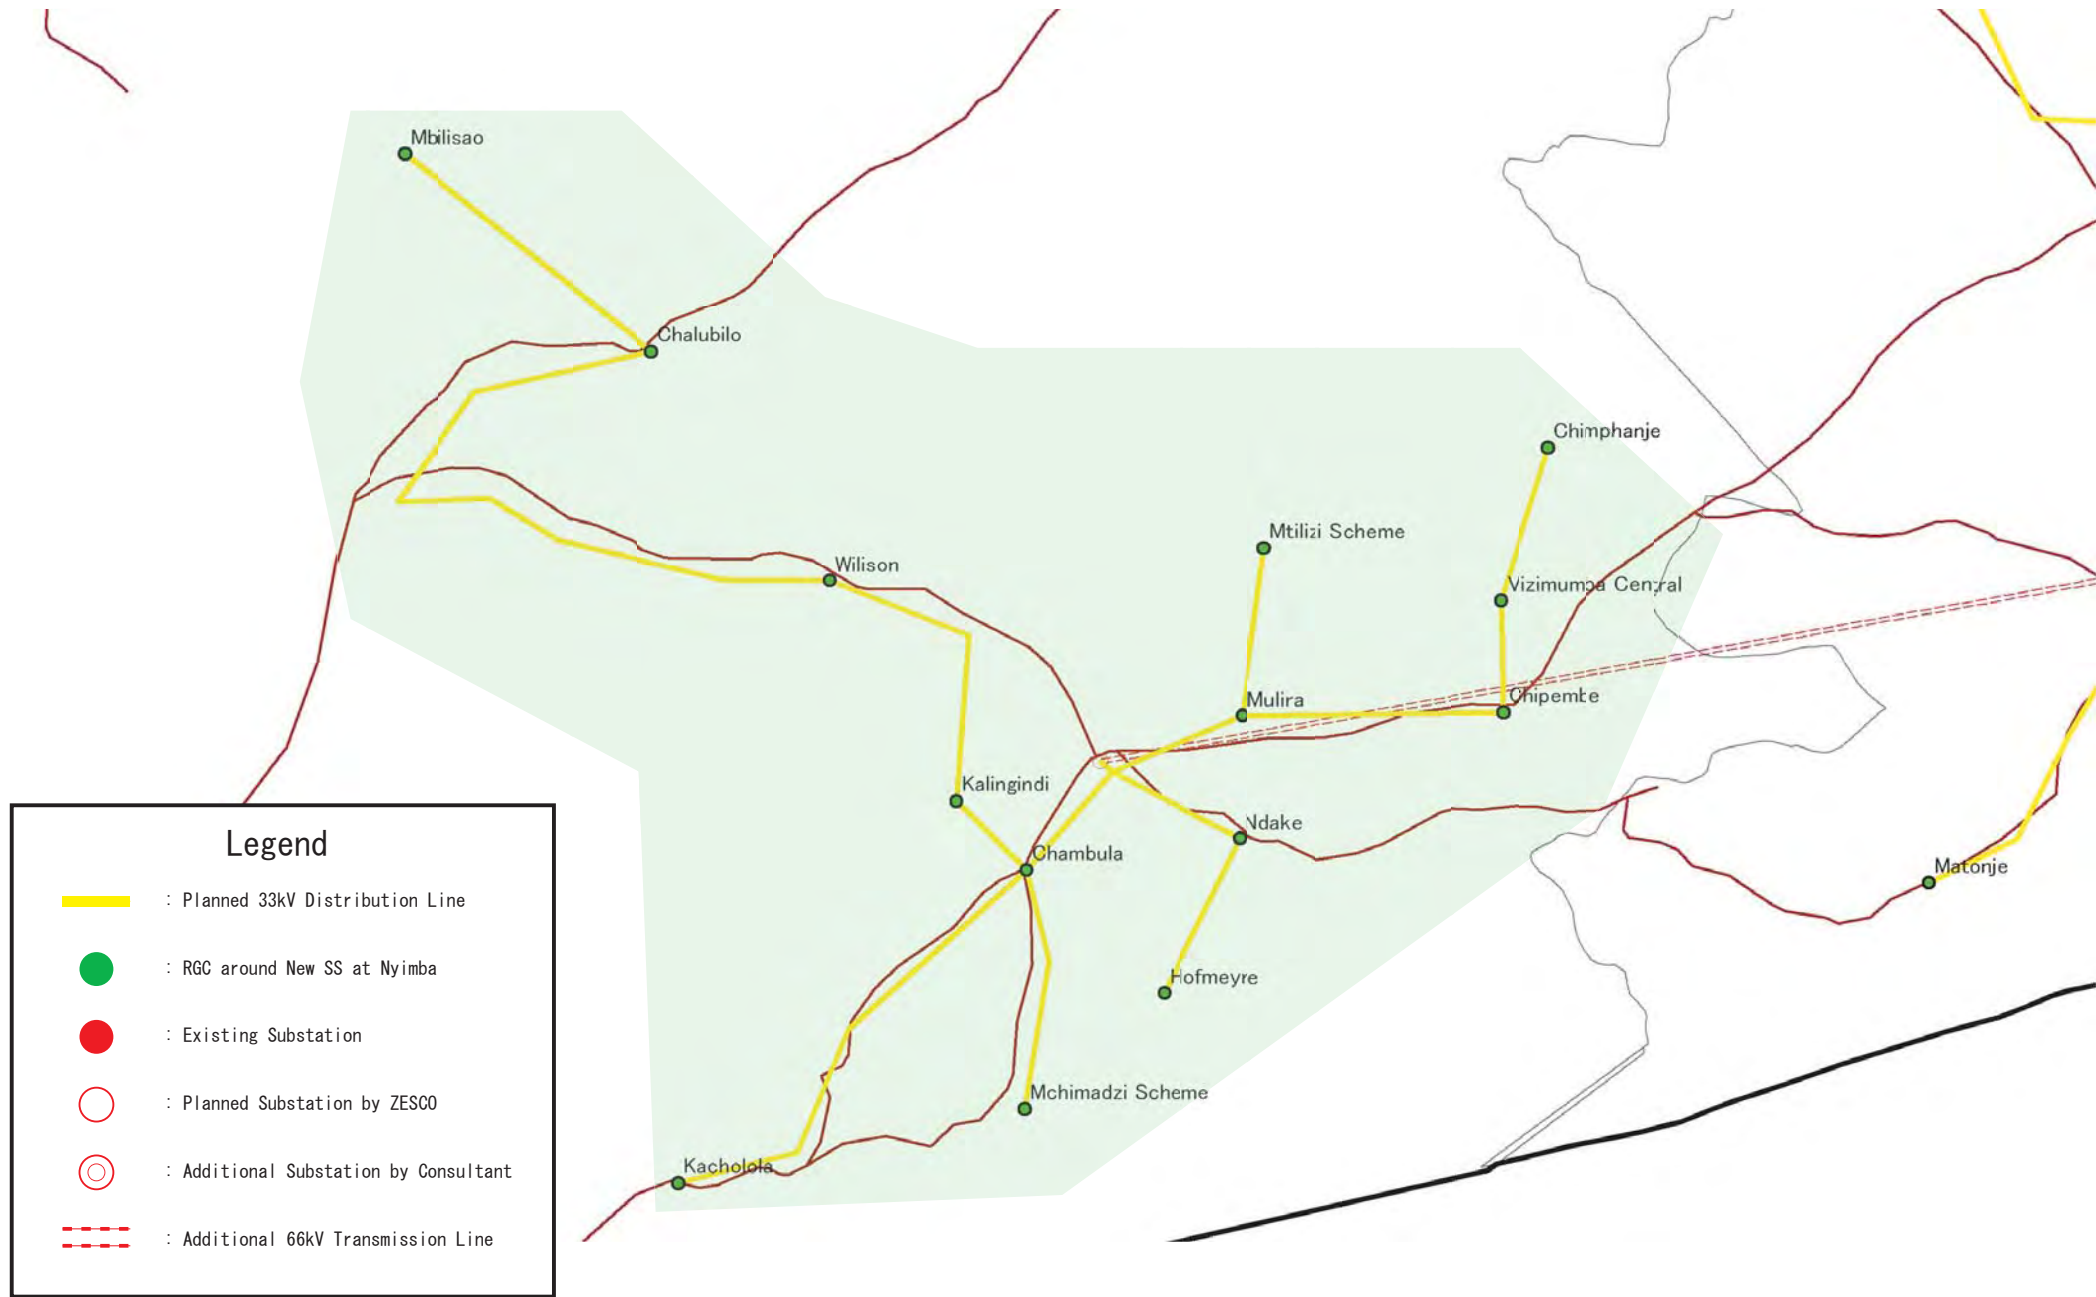


 ZESCO	<b>The Study for Development of the Rural Electrification Master Plan in Zambia</b>	Drawing No.
	 Tokyo Electric Power Company	Title <b>DL System at New SS at Mwinilunga</b>




 ZESCO	The Study for Development of the Rural Electrification Master Plan in Zambia	Drawing No.
	 Tokyo Electric Power Company	Title <b>DL System at New SS at Nyimba</b>

### Legend

 : Planned 33kV Distribution Line


 : RGC around New SS at Zambezi



 : Existing Substation

 : Planned Substation by ZESCO

 : Additional Substation by Consultant

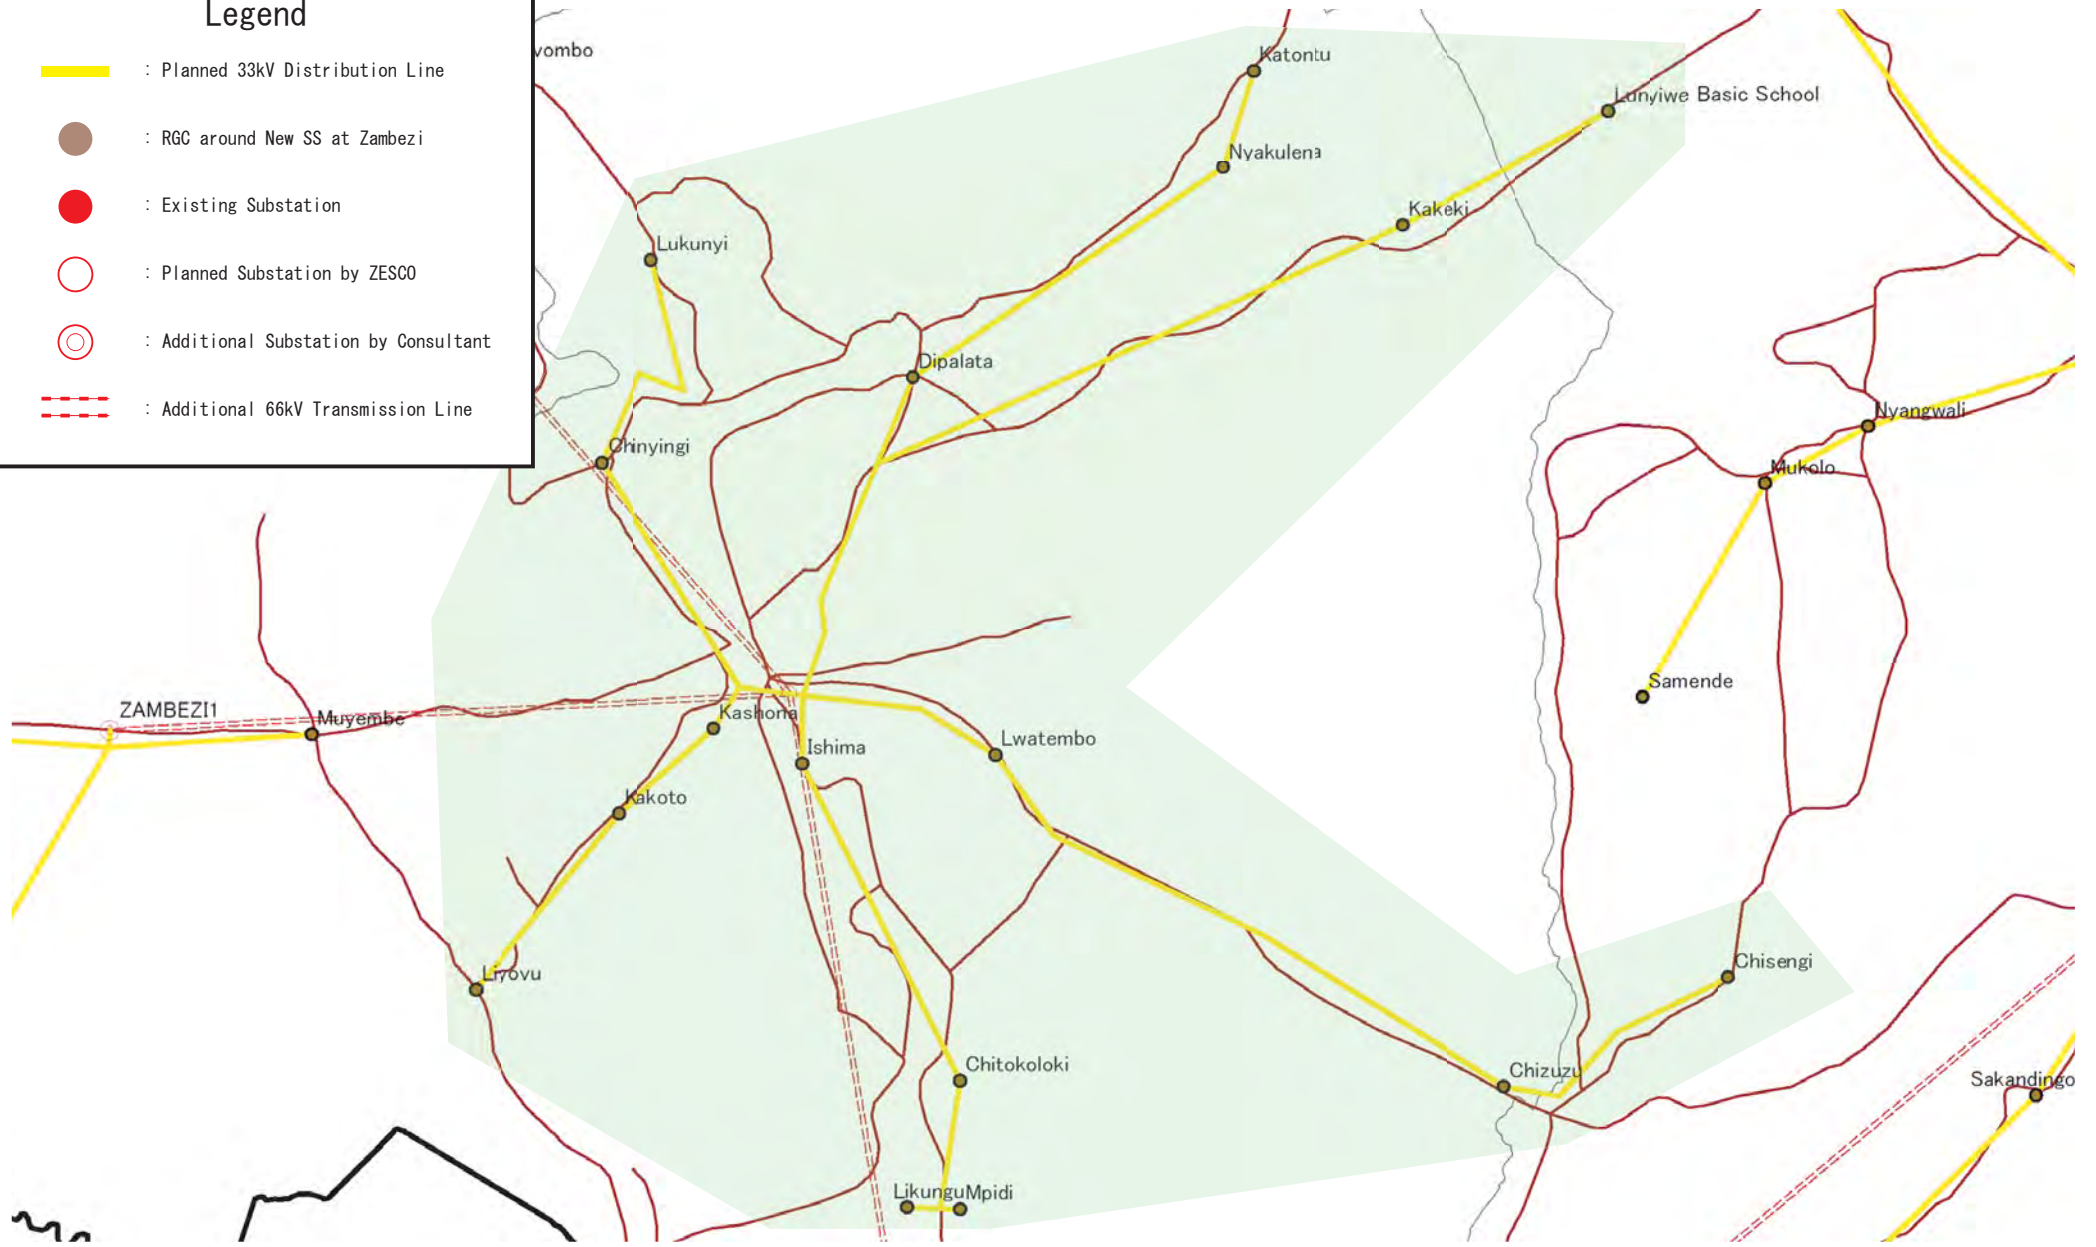 : Additional 66kV Transmission Line



	The Study for Development of the Rural Electrification Master Plan in Zambia	Drawing No.
	 Tokyo Electric Power Company	Title <b>DL System at New SS at Zambezi</b>