




THE SECOND STAGE EXPRESSWAY SYSTEM
IN THE GREATER BANGKOK



SCALE
1: 500
1: 6000

E ROUTE, PLAN AND PROFILE
(STA. + 800 - STA. 4+000)

Dwg. No.
11




KEY MAP

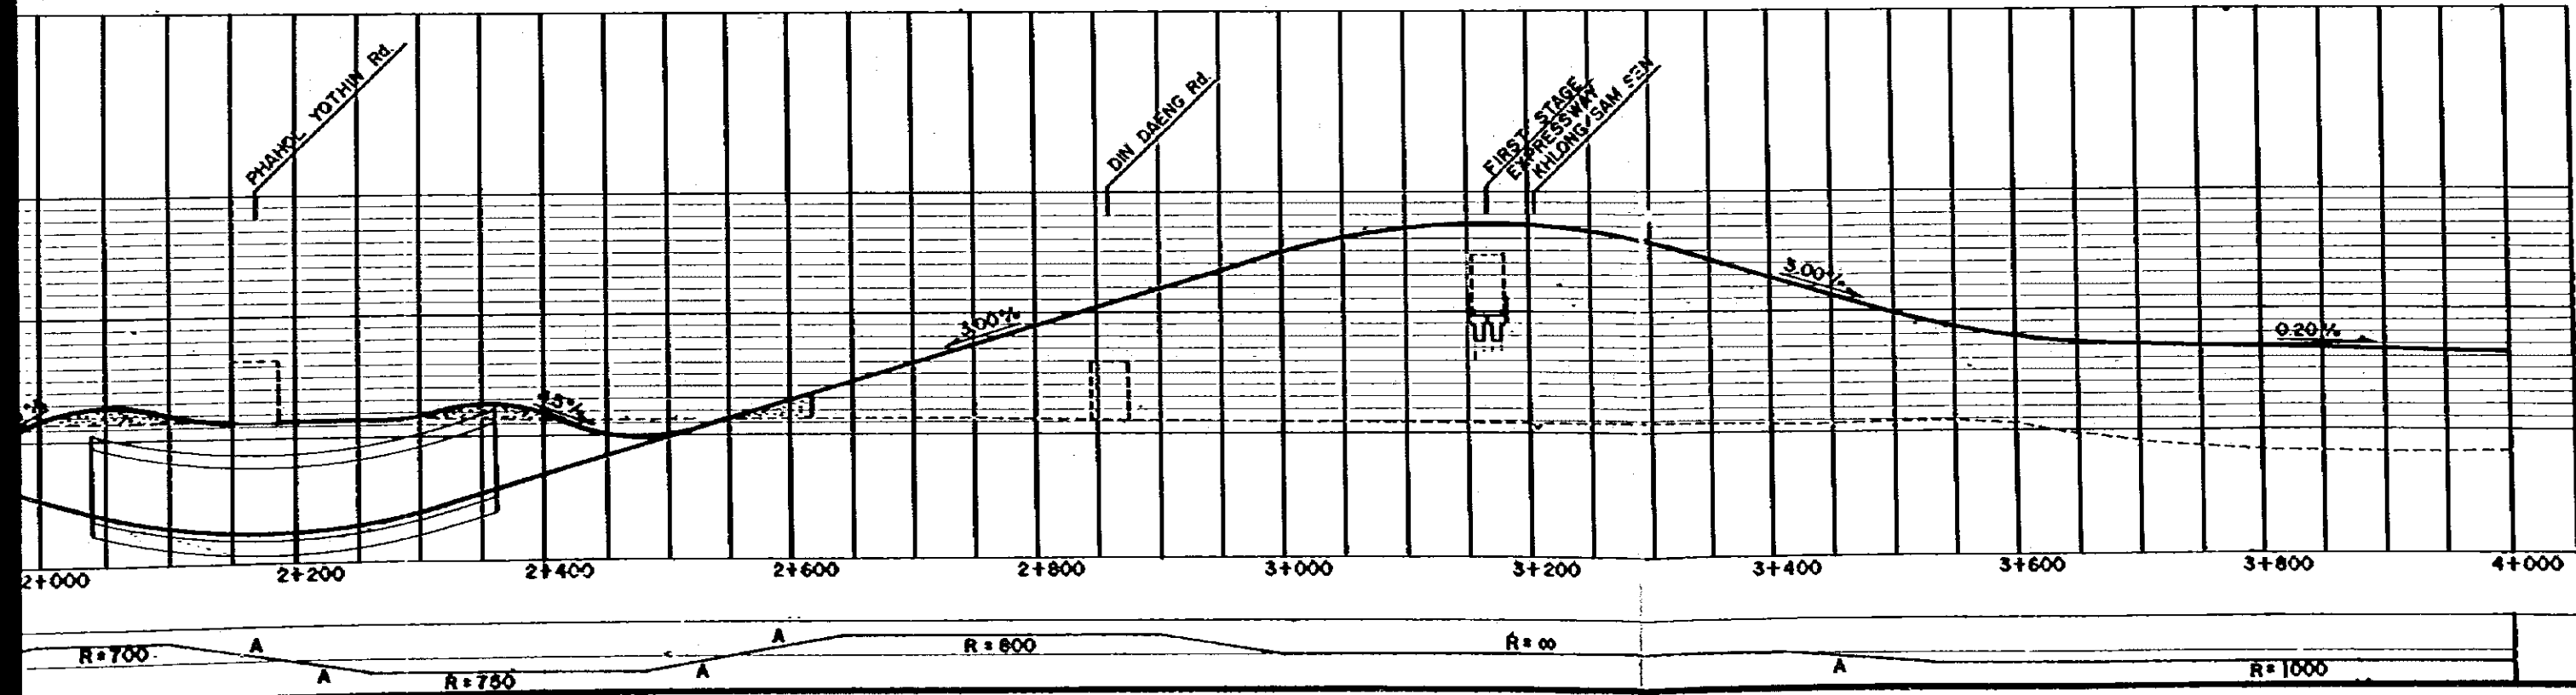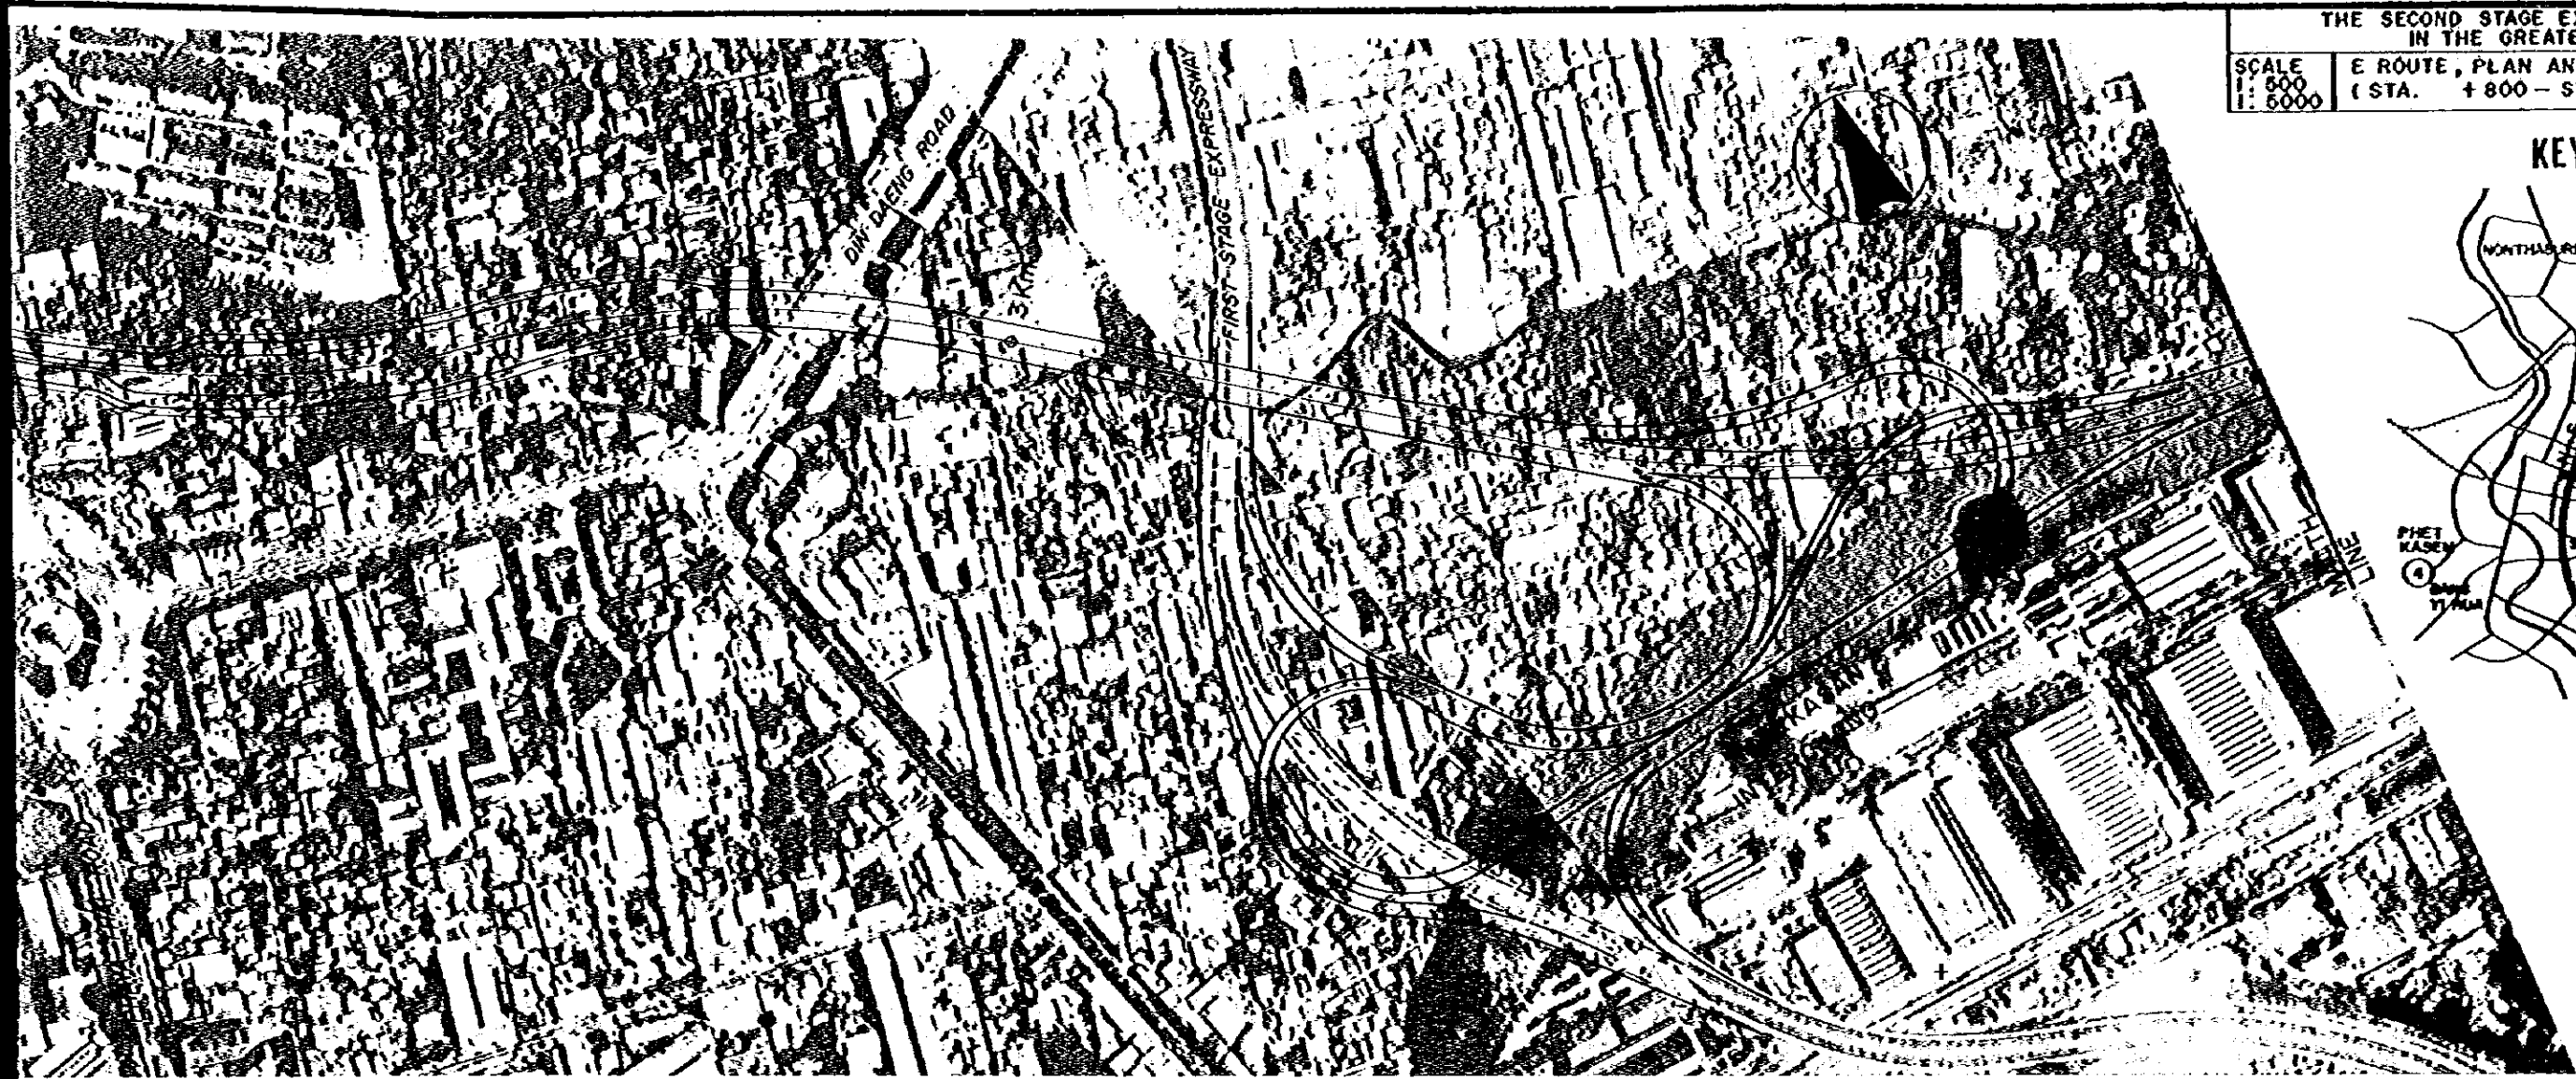
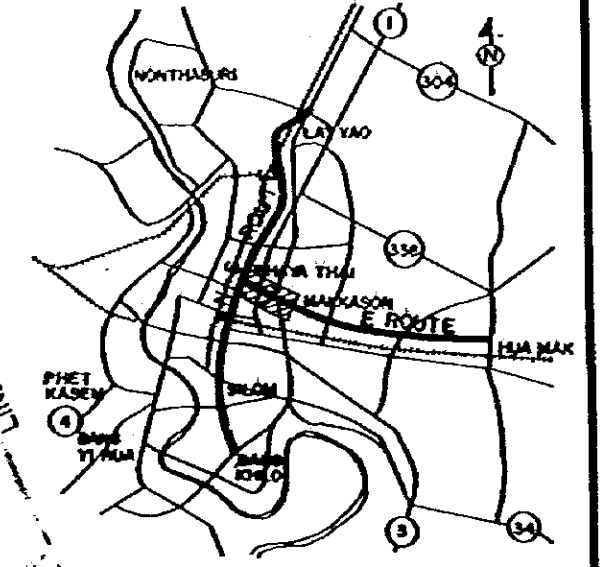


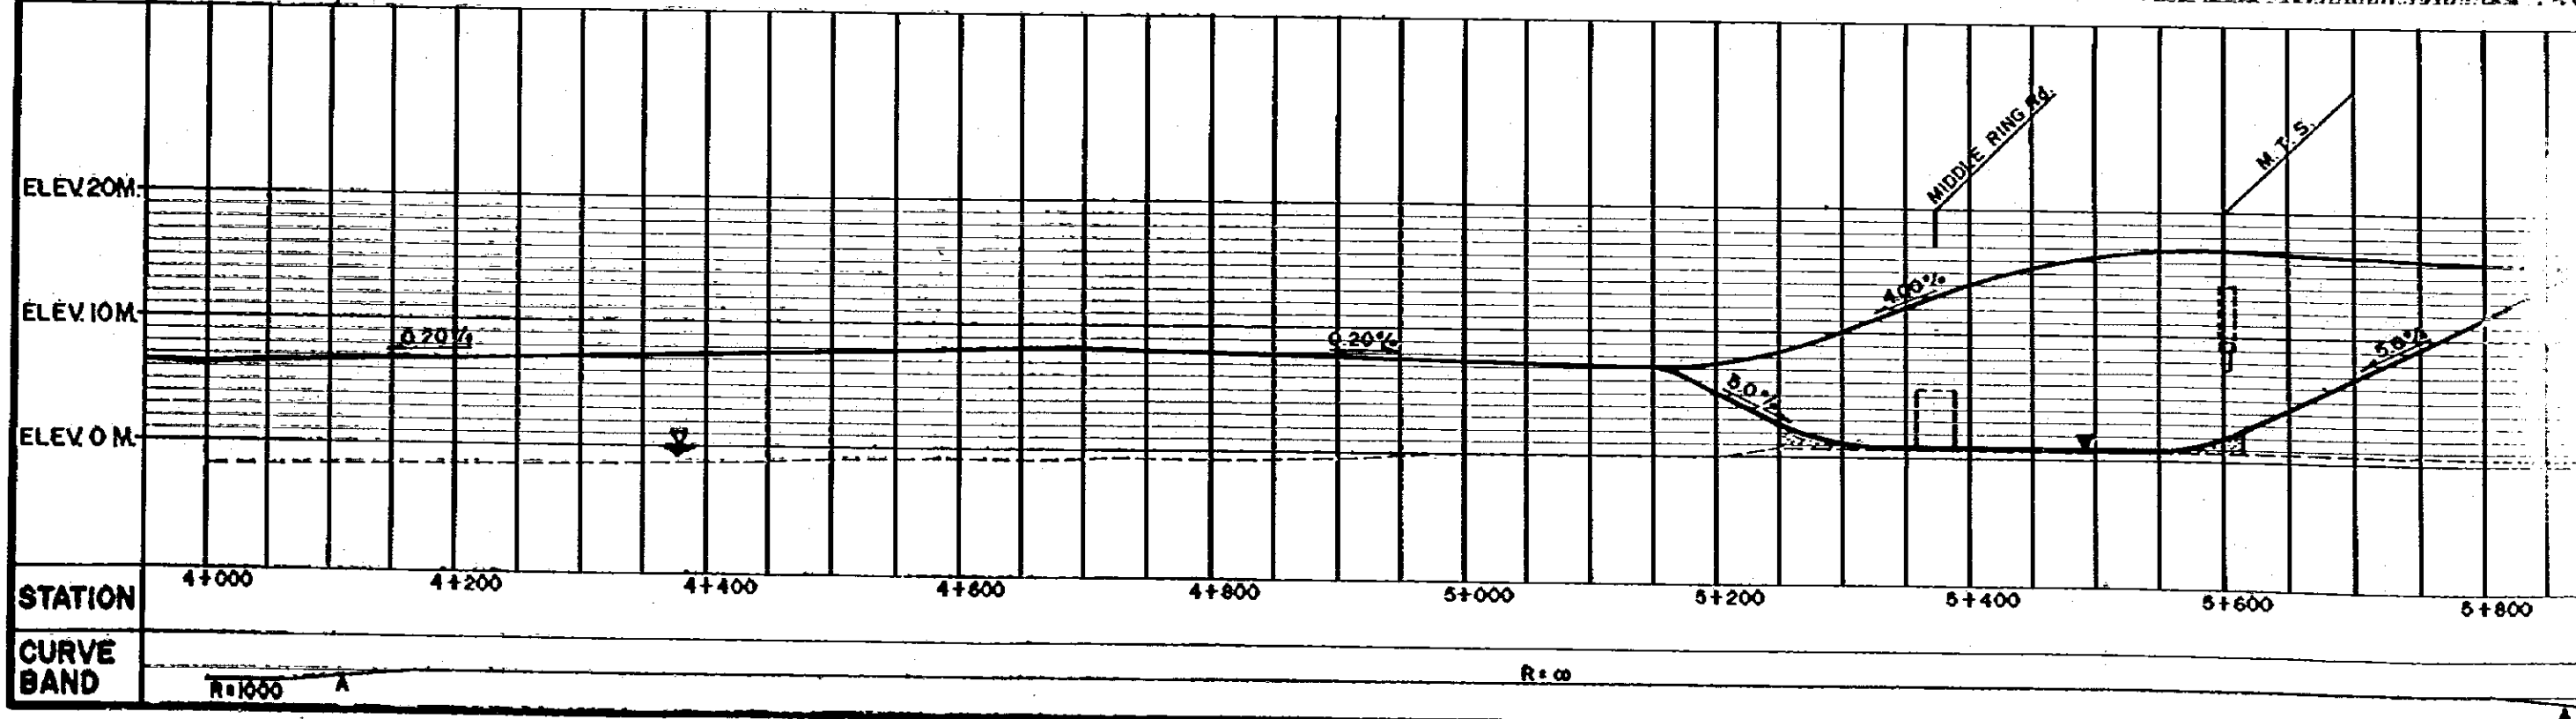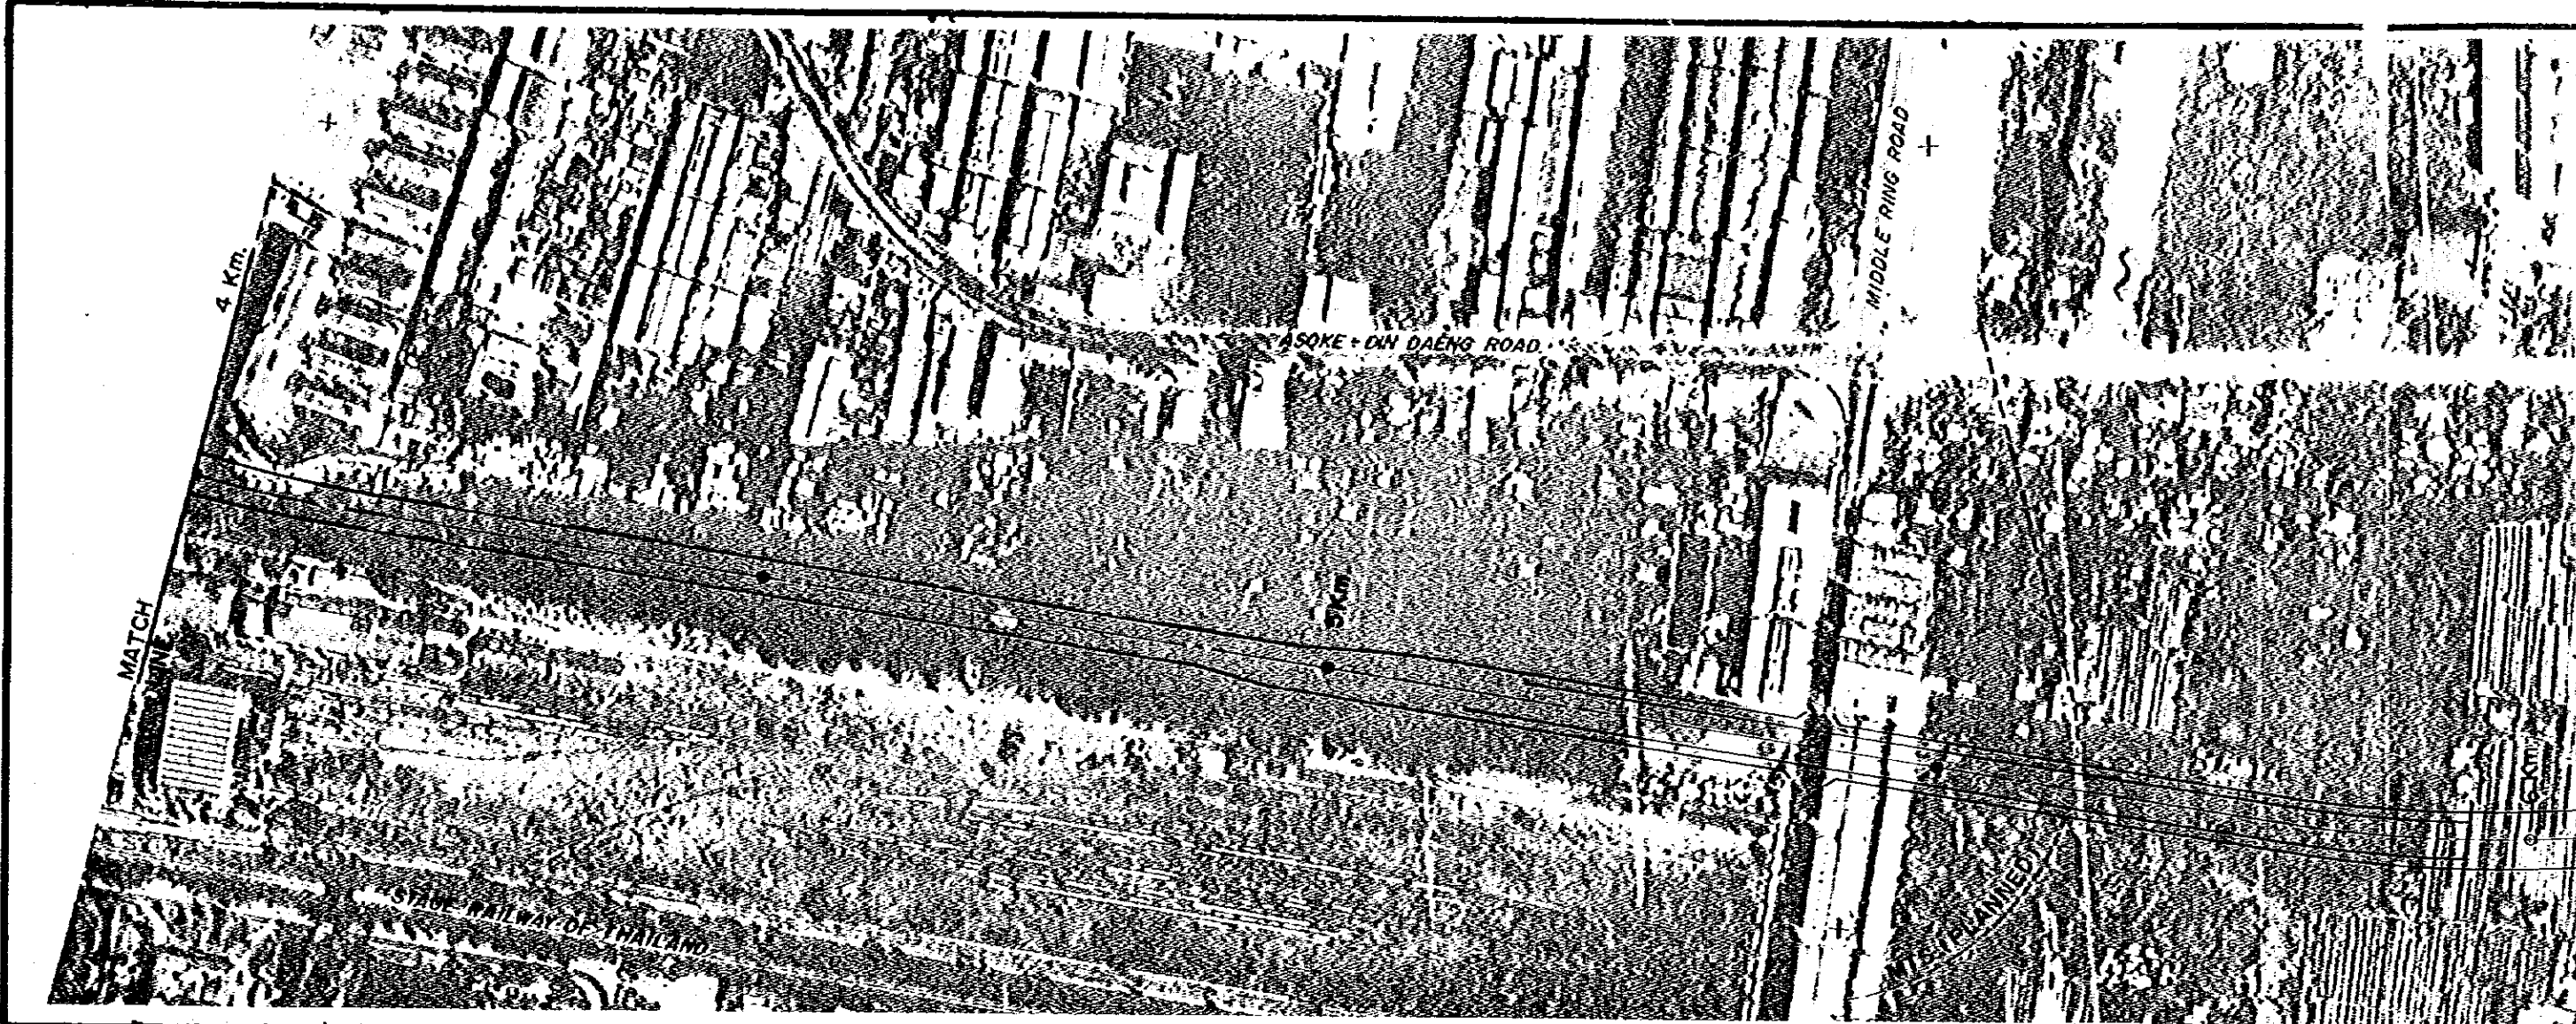

THE SECOND STAGE EXPRESSWAY SYSTEM
IN THE GREATER BANGKOK




SCALE 1:500 1:5000	E ROUTE, PLAN AND PROFILE (STA. 4+000 - STA. 7+000)	Dwg. No. 12
--------------------------	--	----------------

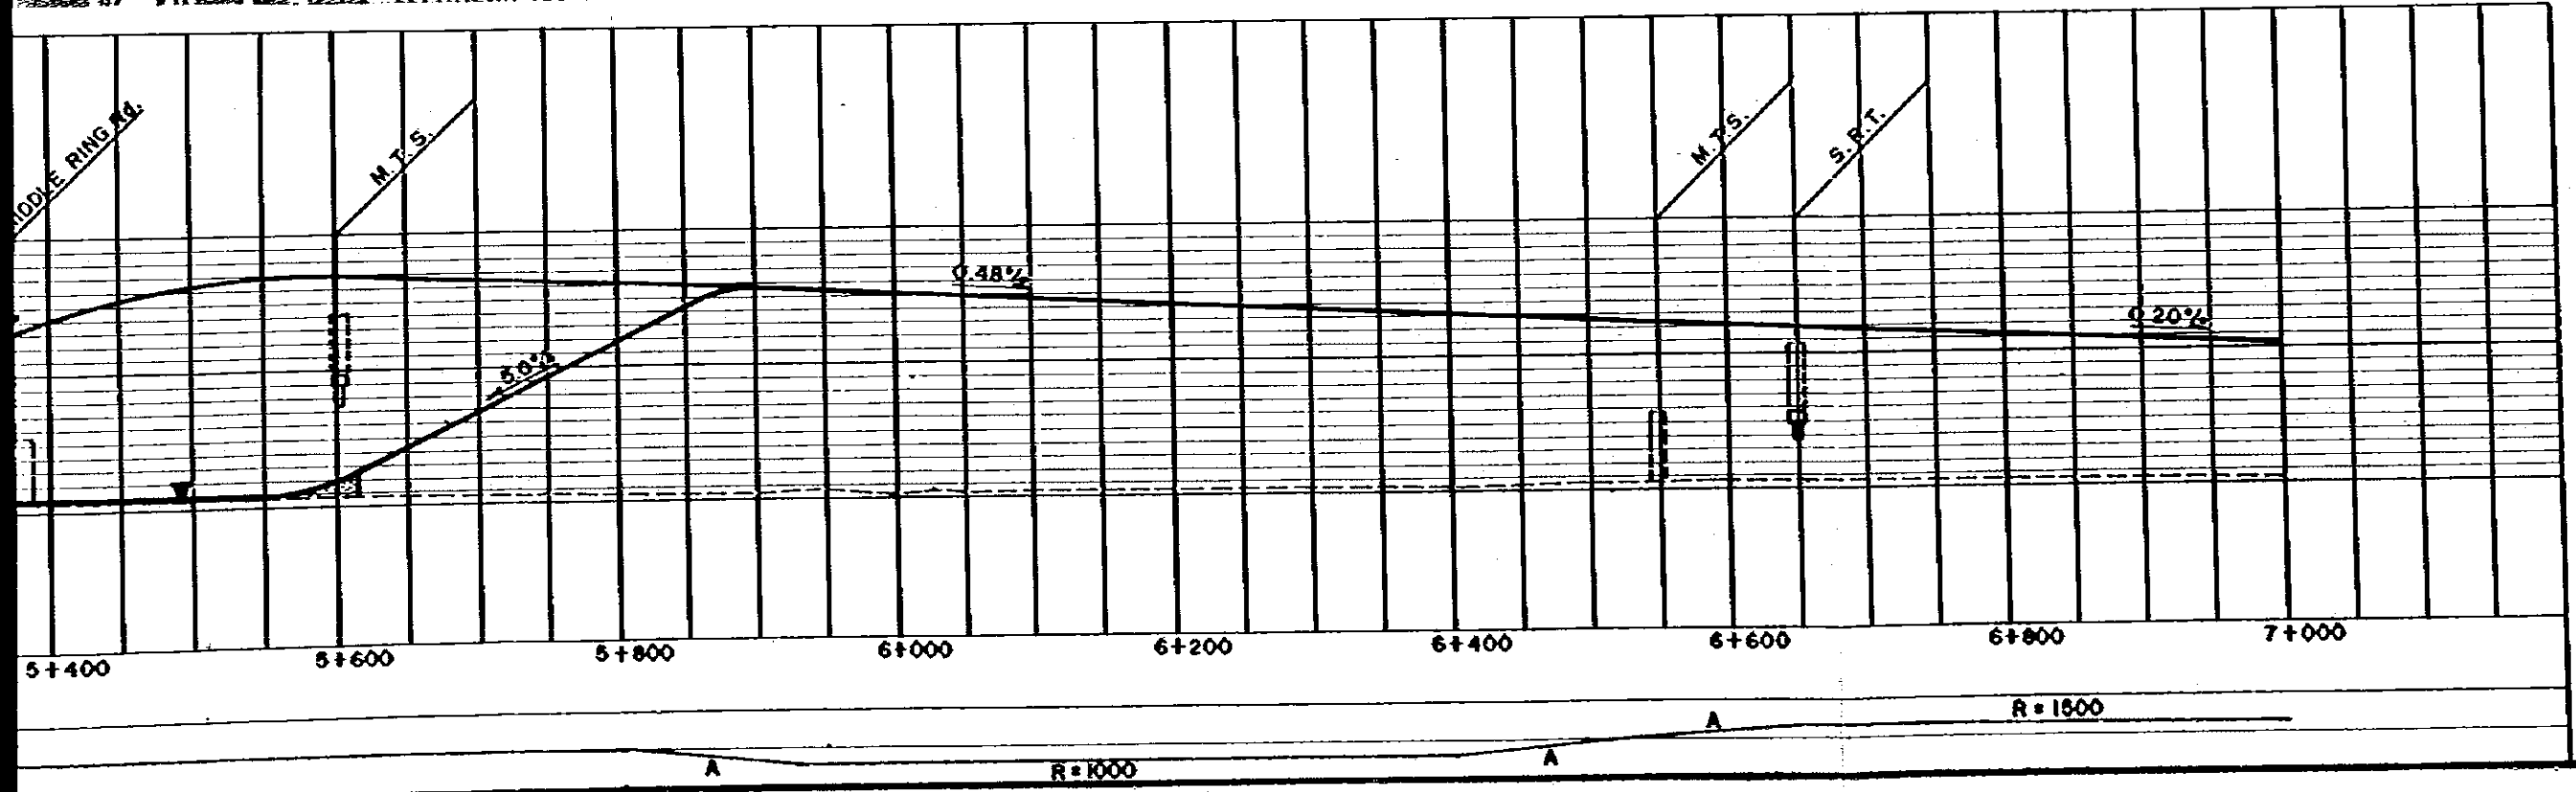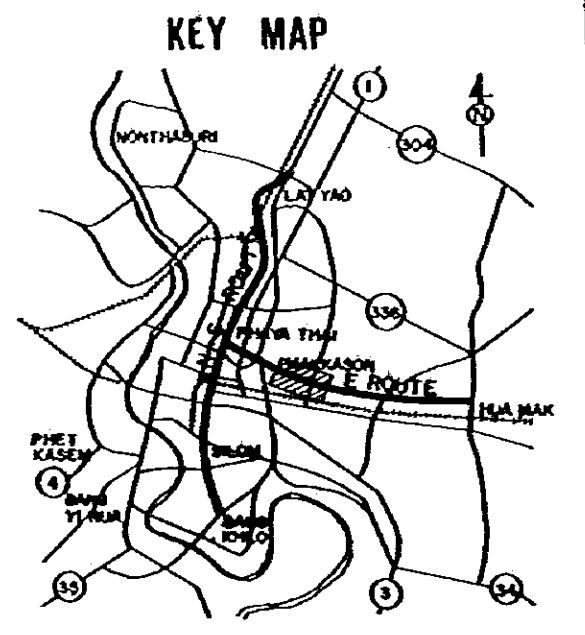
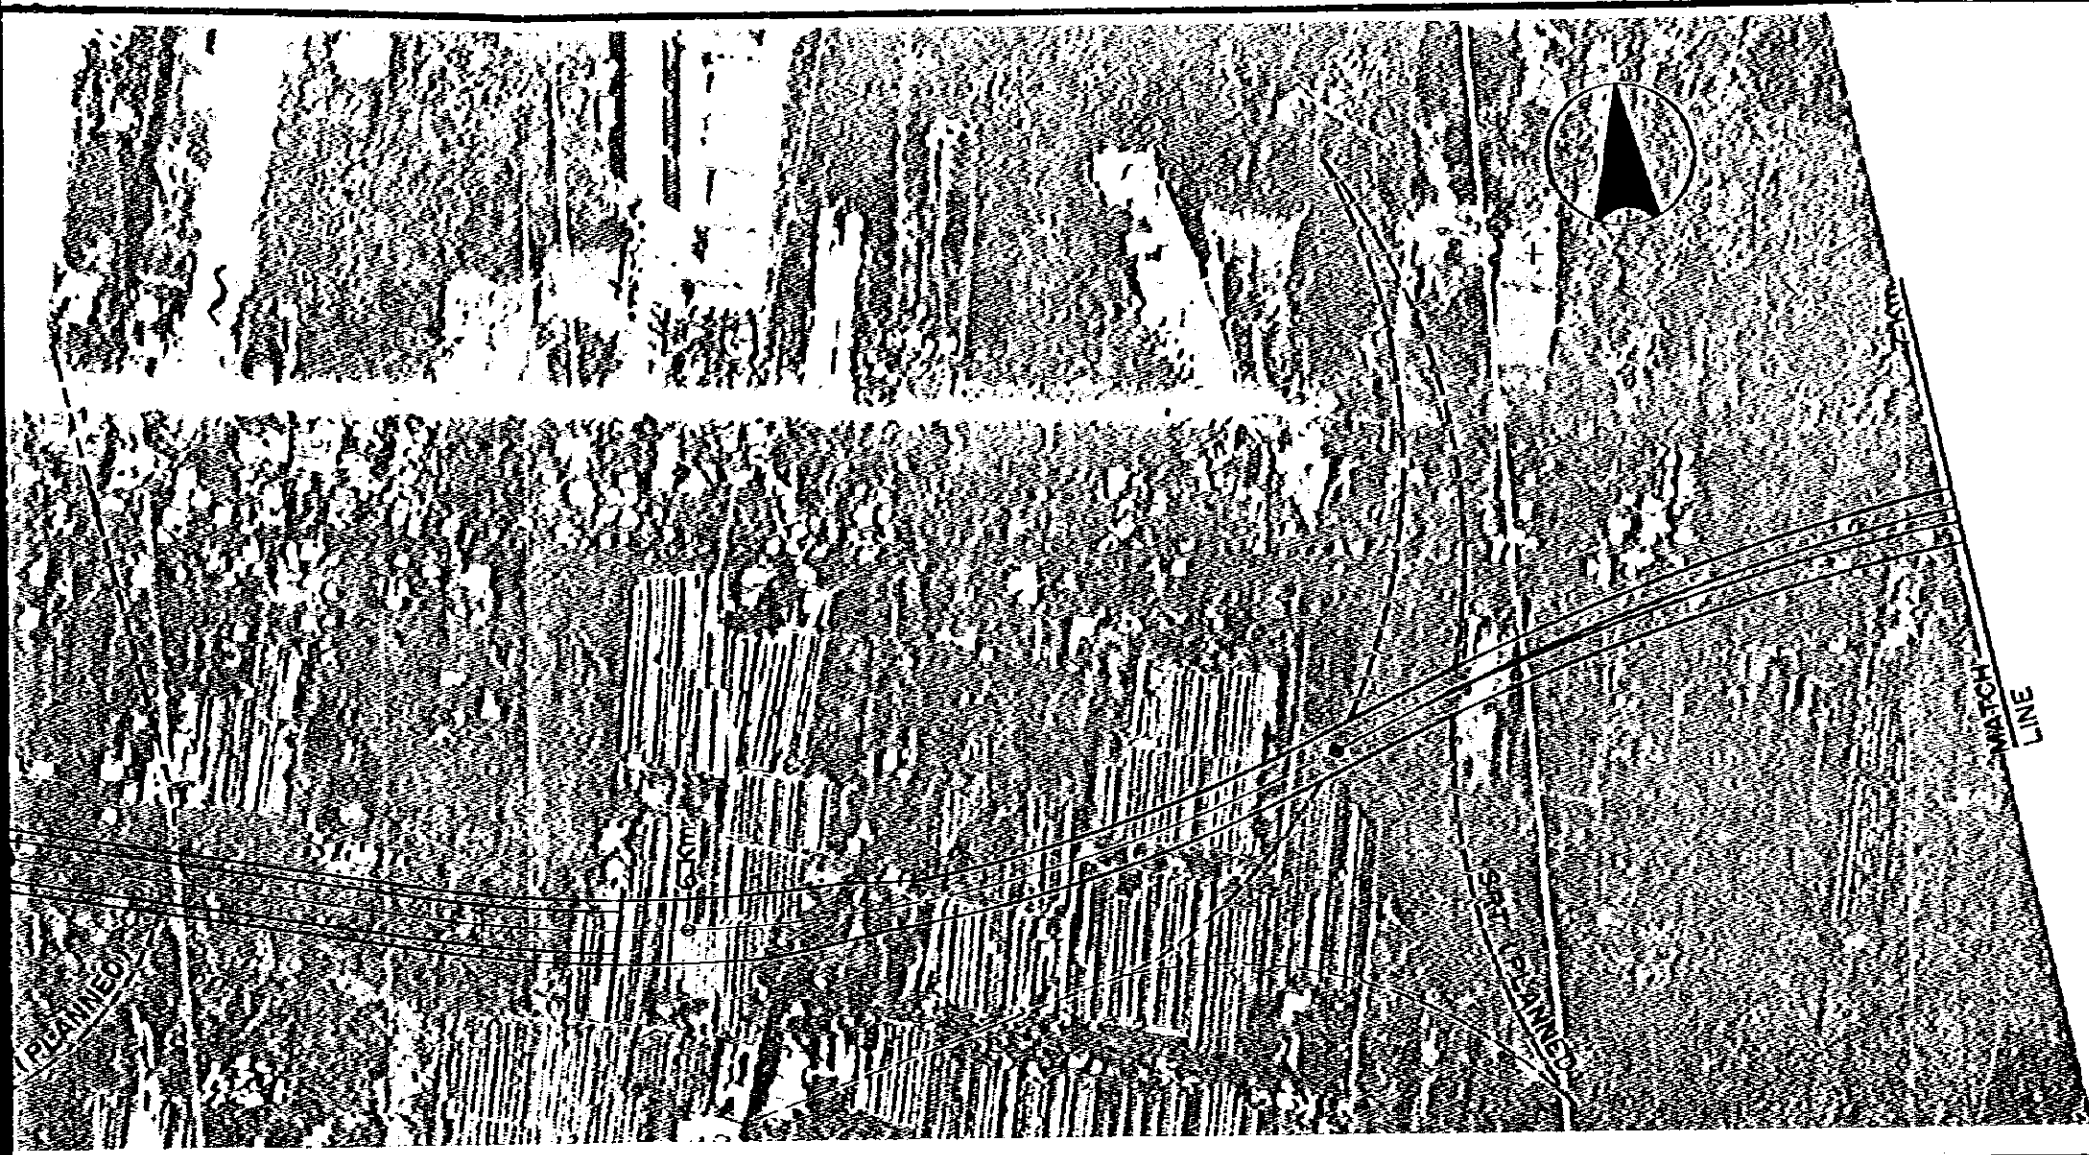


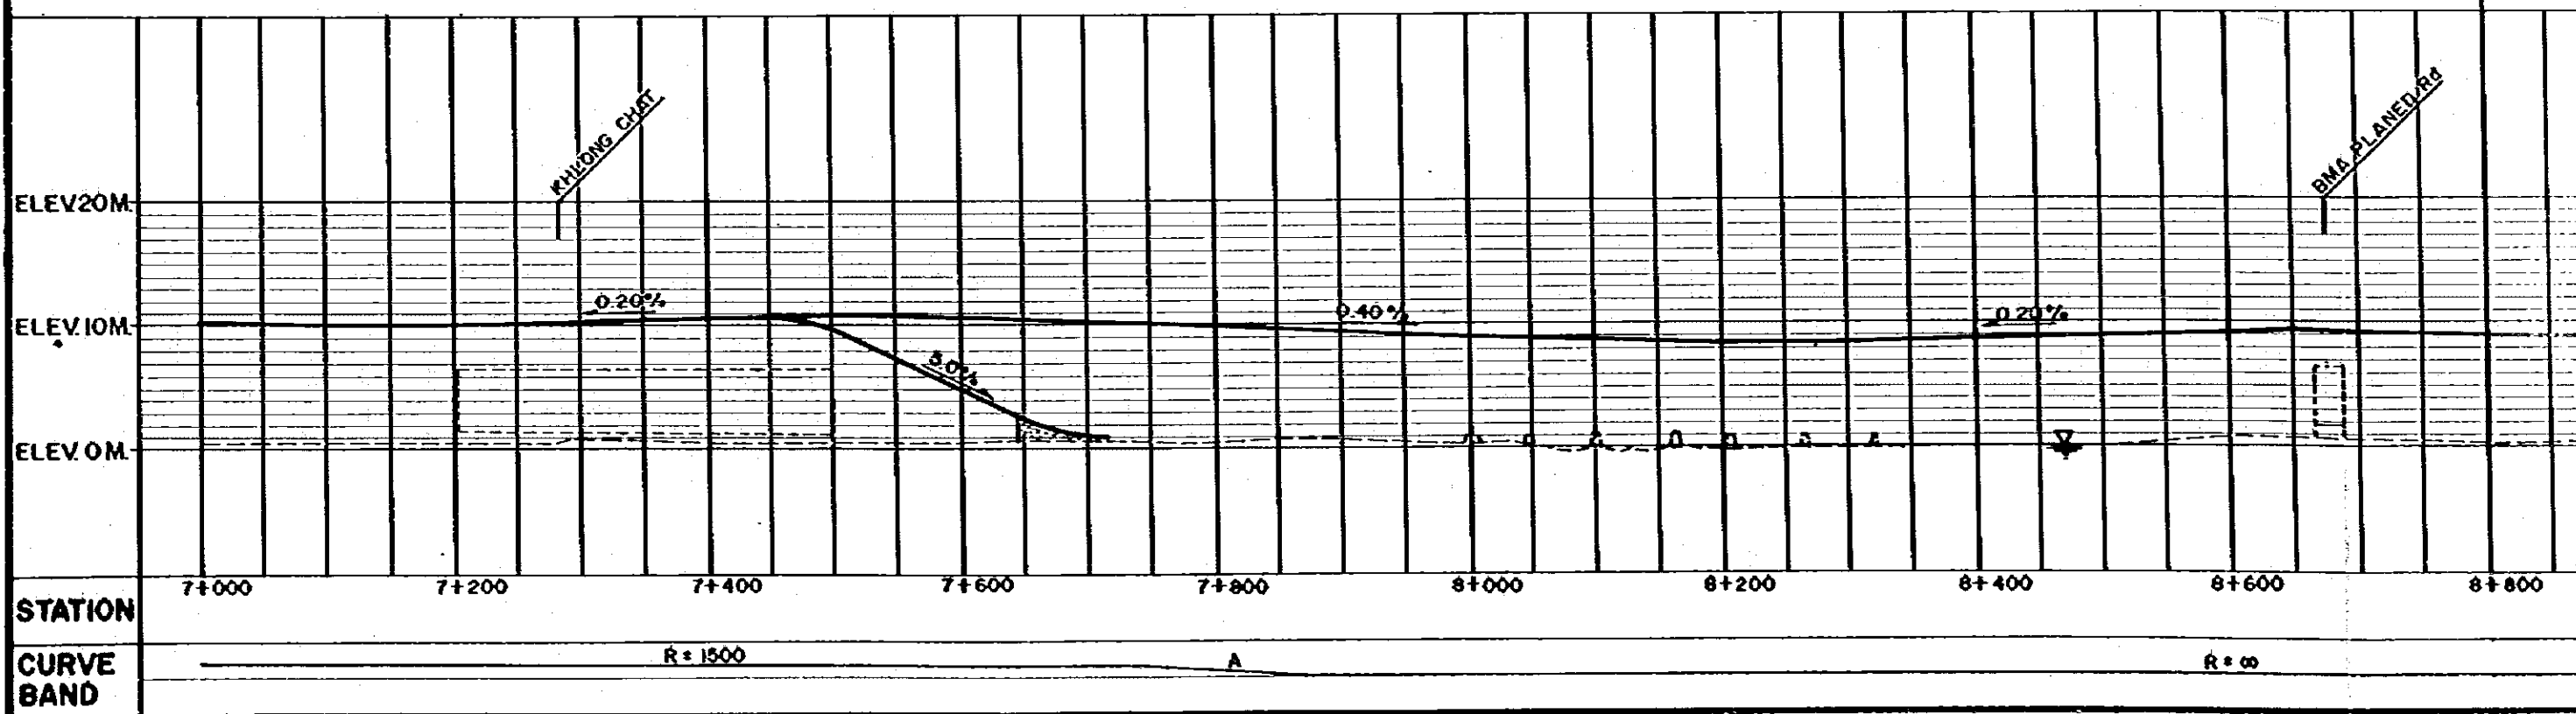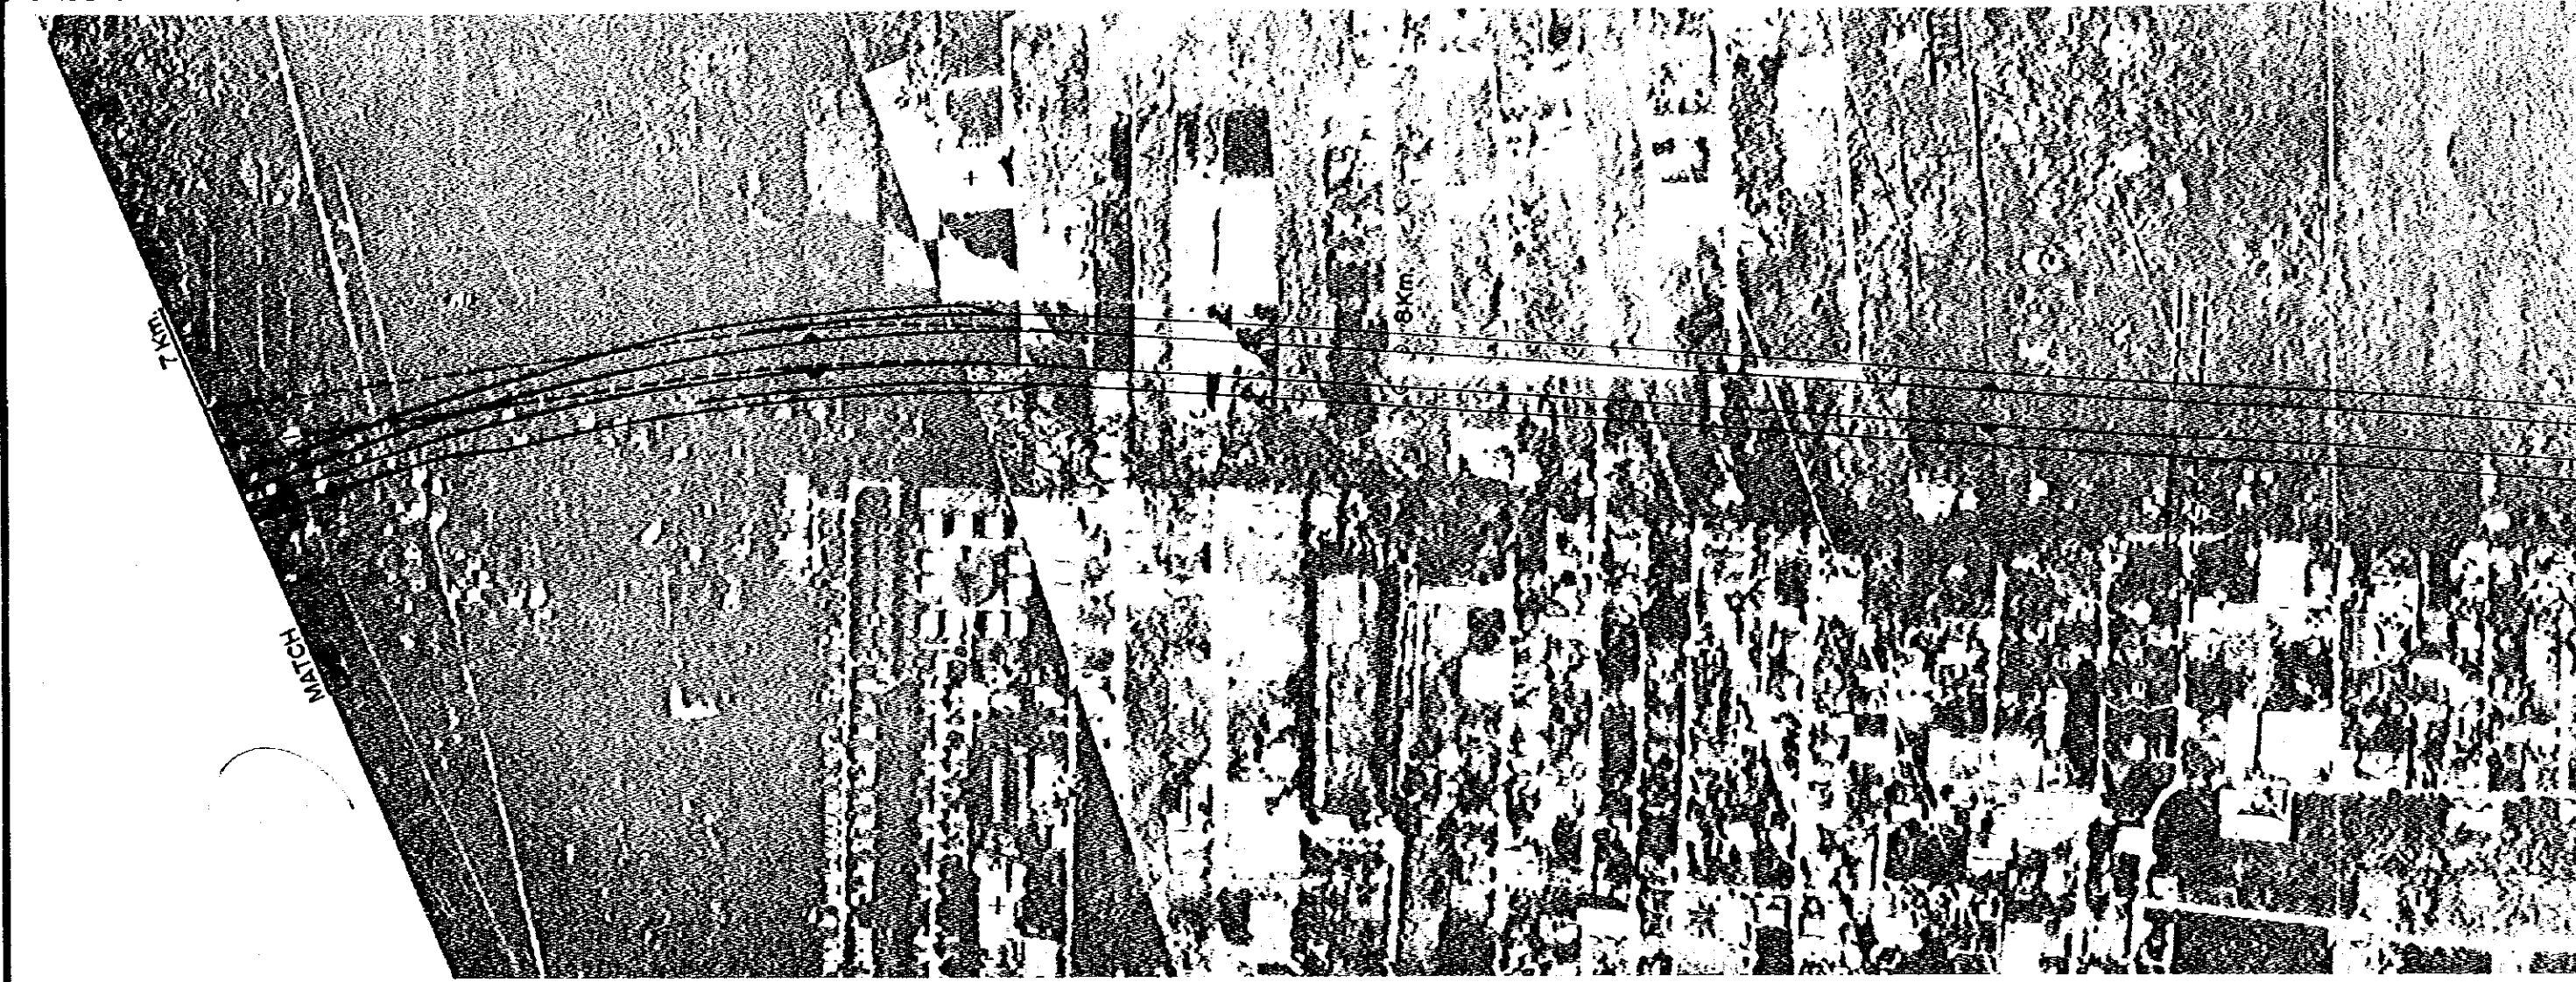




THE SECOND STAGE EXPRESSWAY SYSTEM
IN THE GREATER BANGKOK


SCALE 1:500 1:6000	E ROUTE, PLAN AND PROFILE (STA. 7+000 STA. 10+000)	Dwg. No. 13
--------------------------	---	----------------

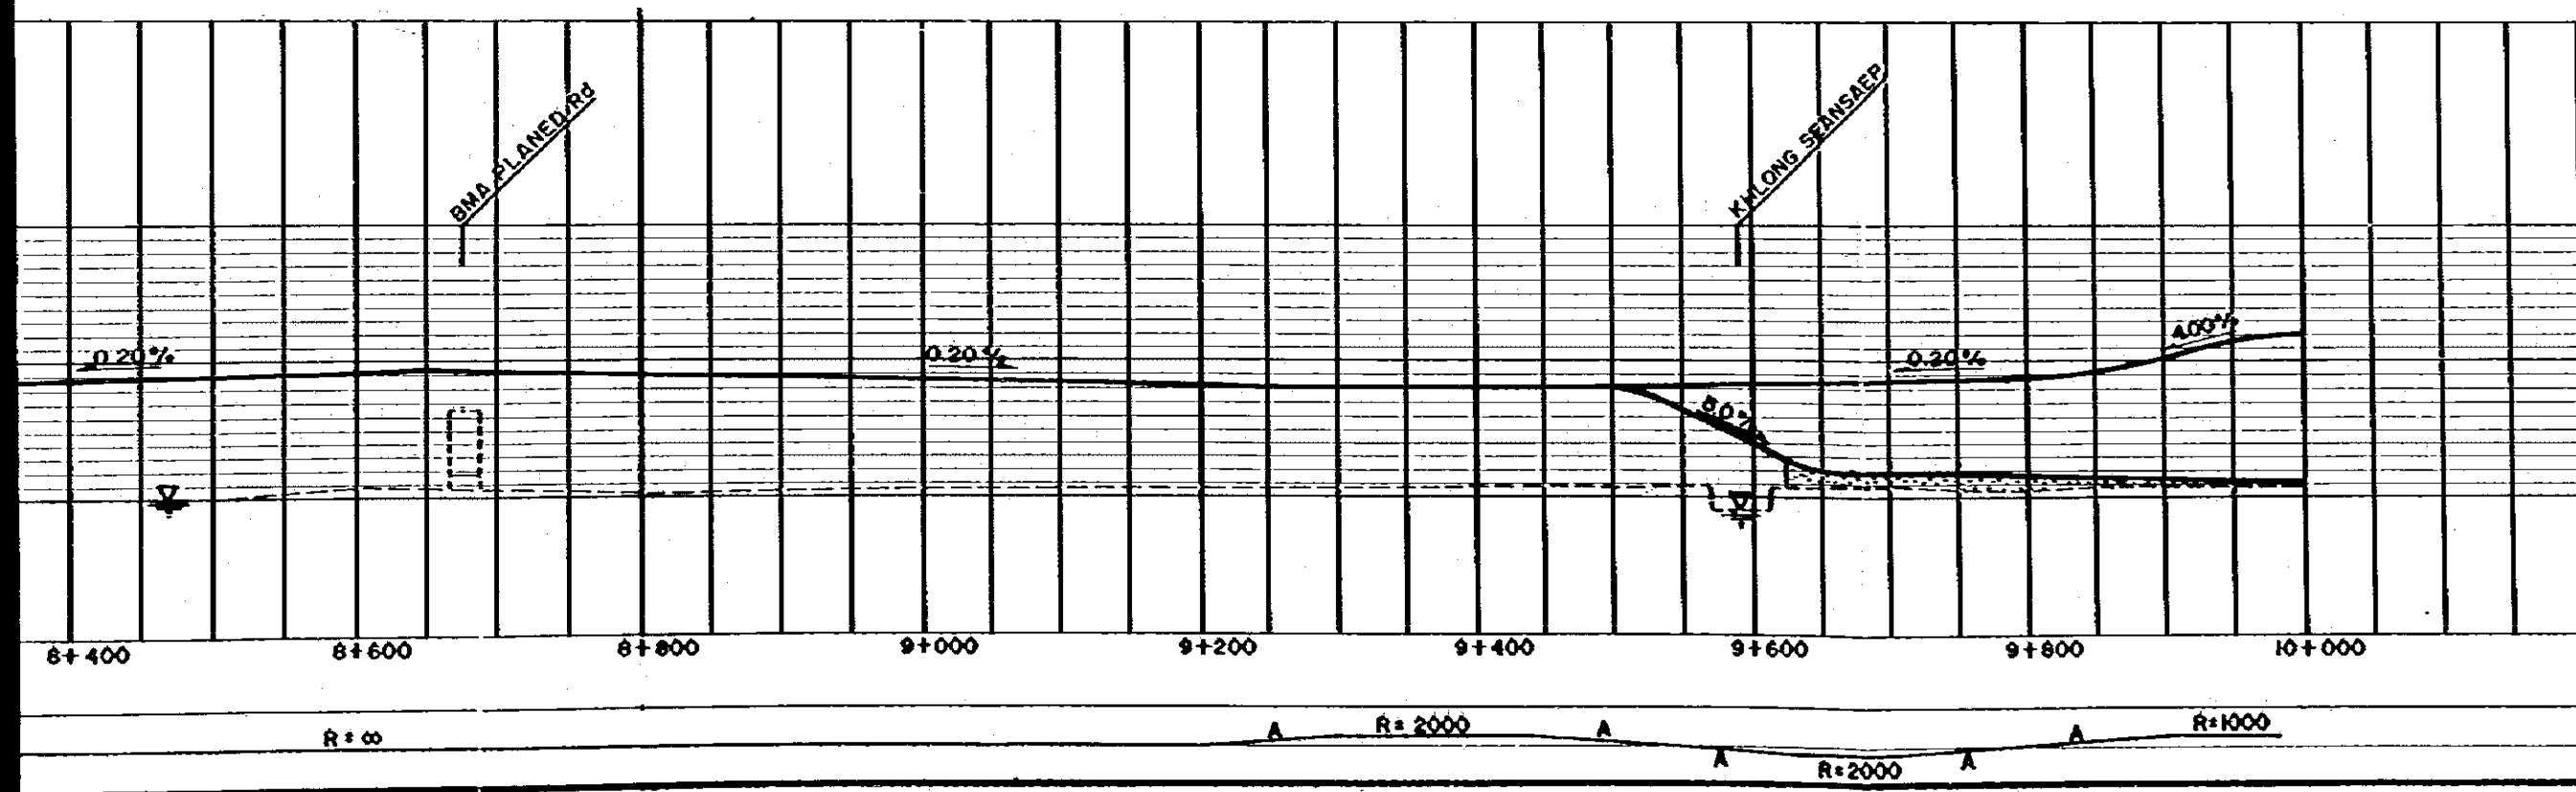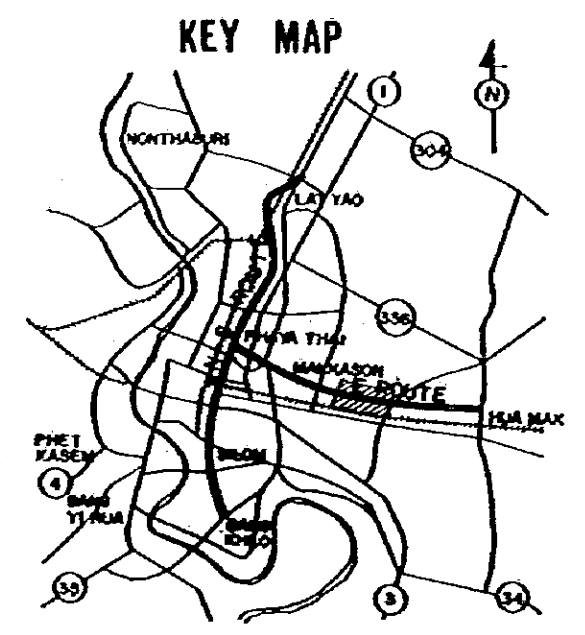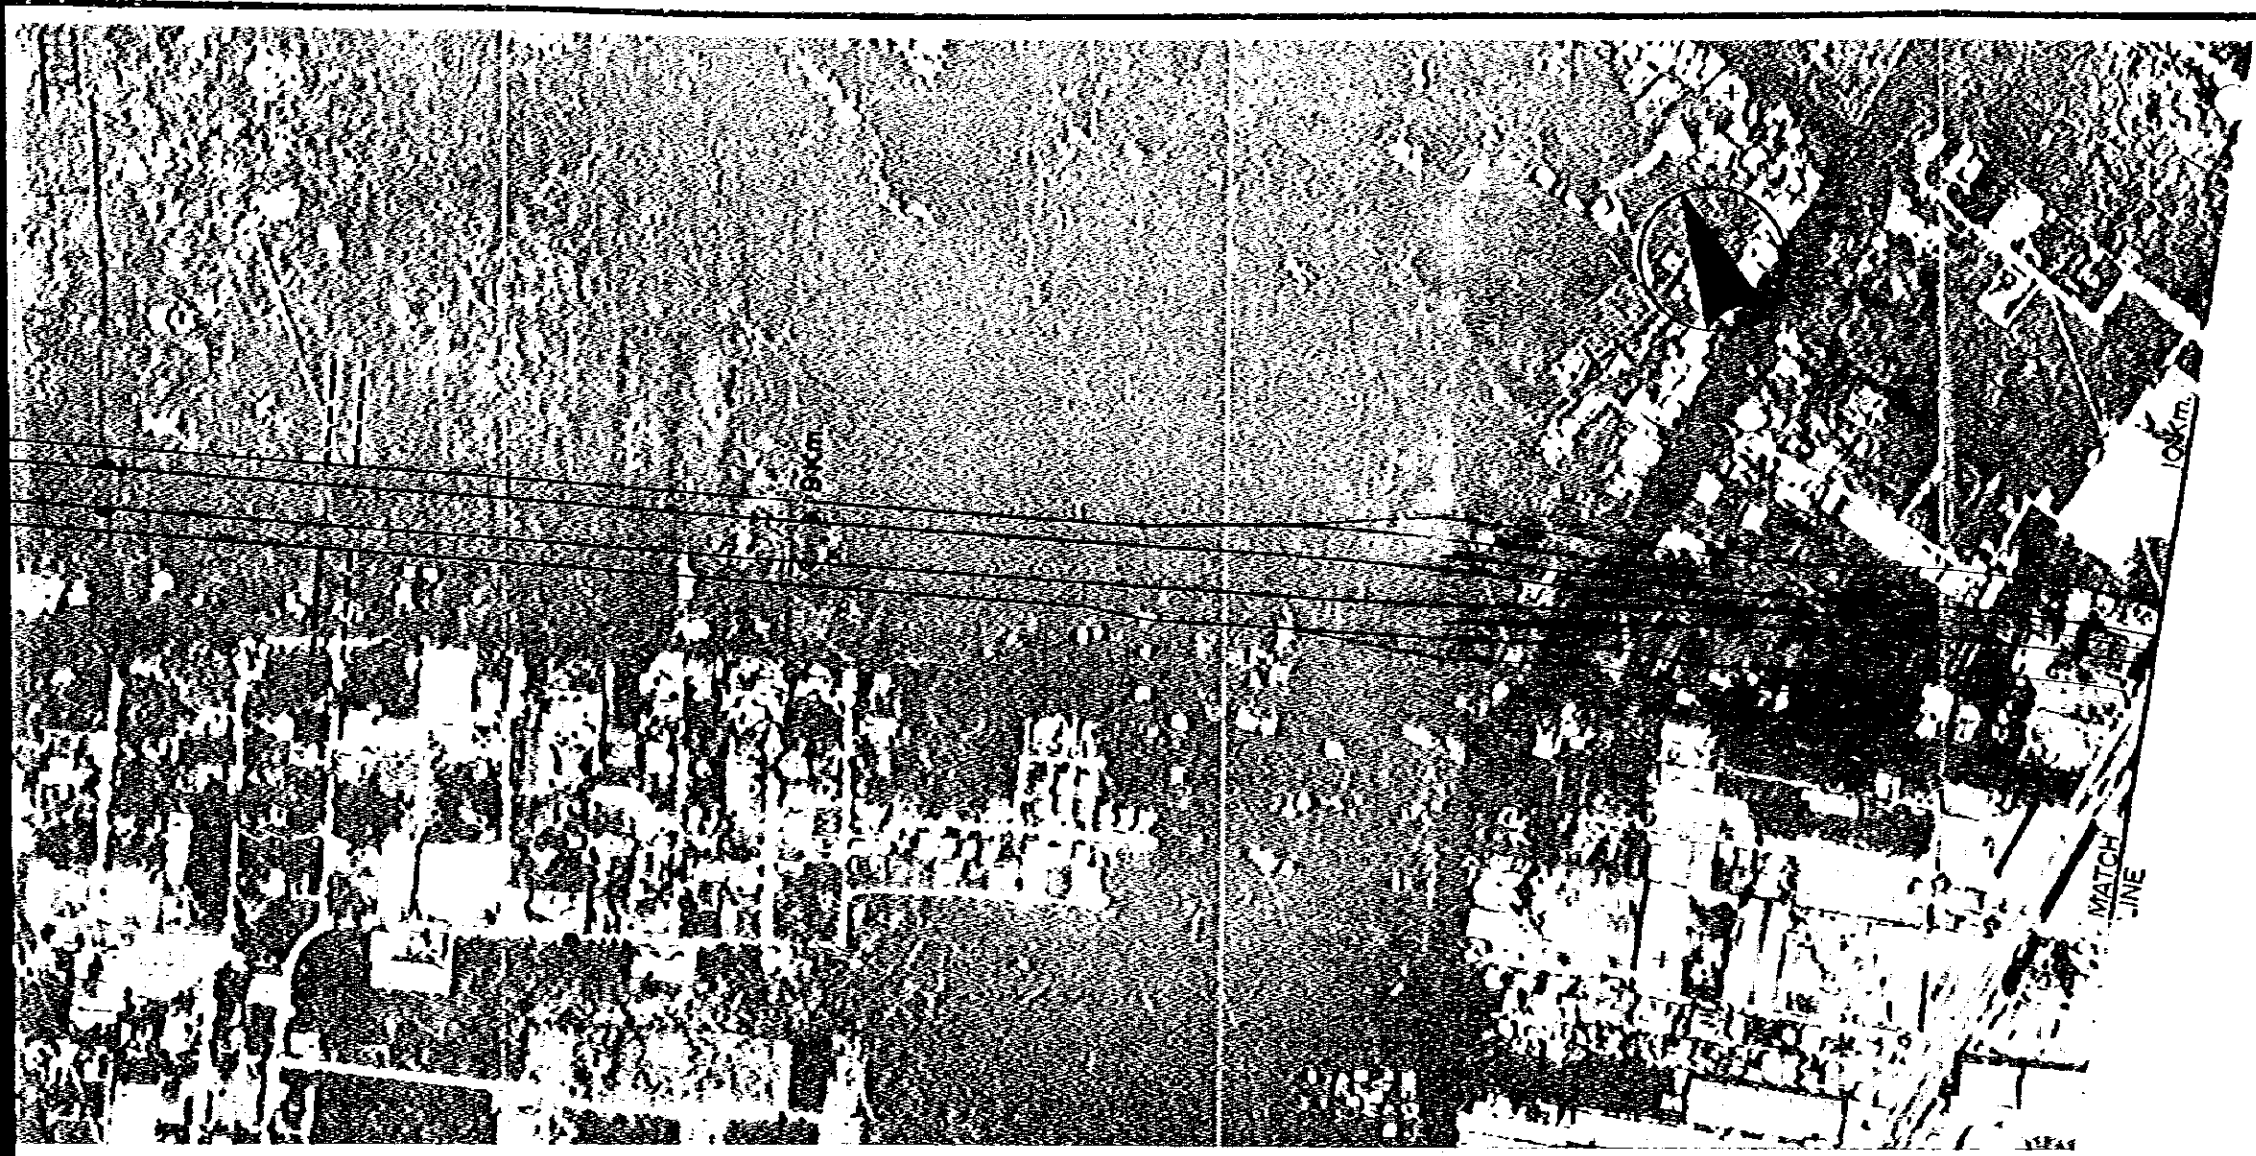

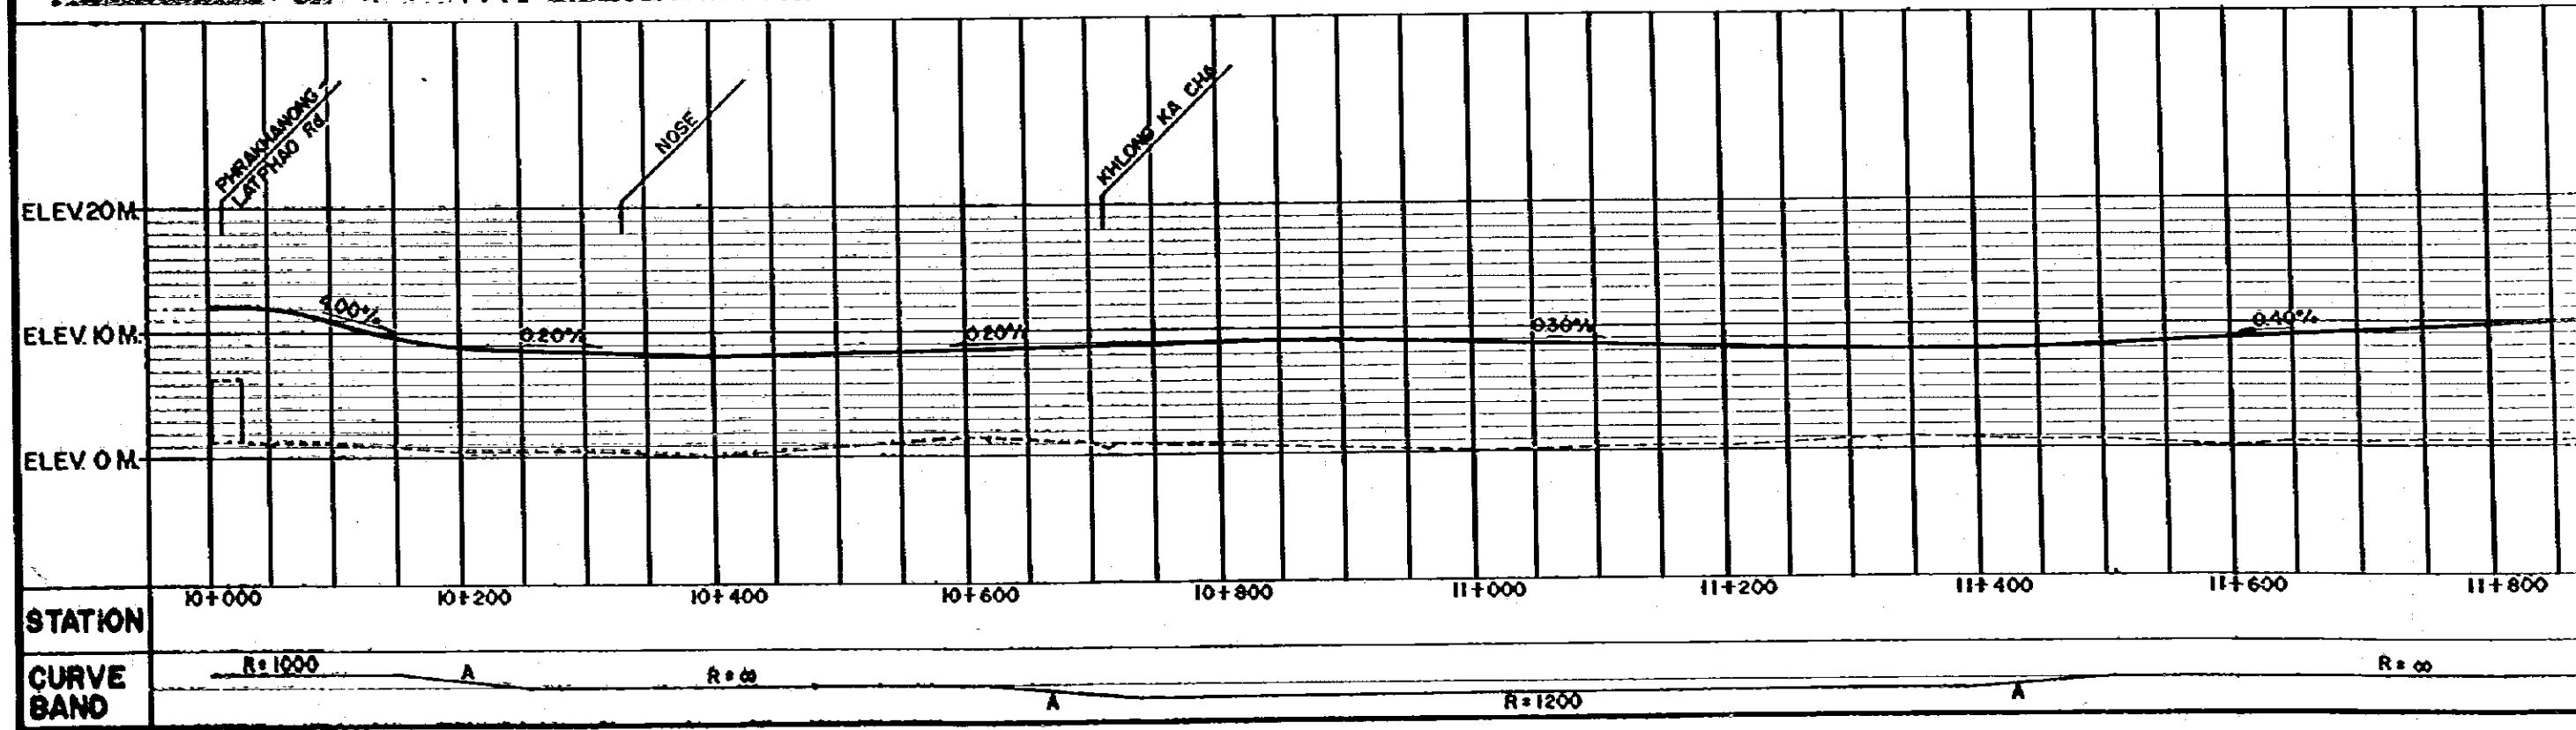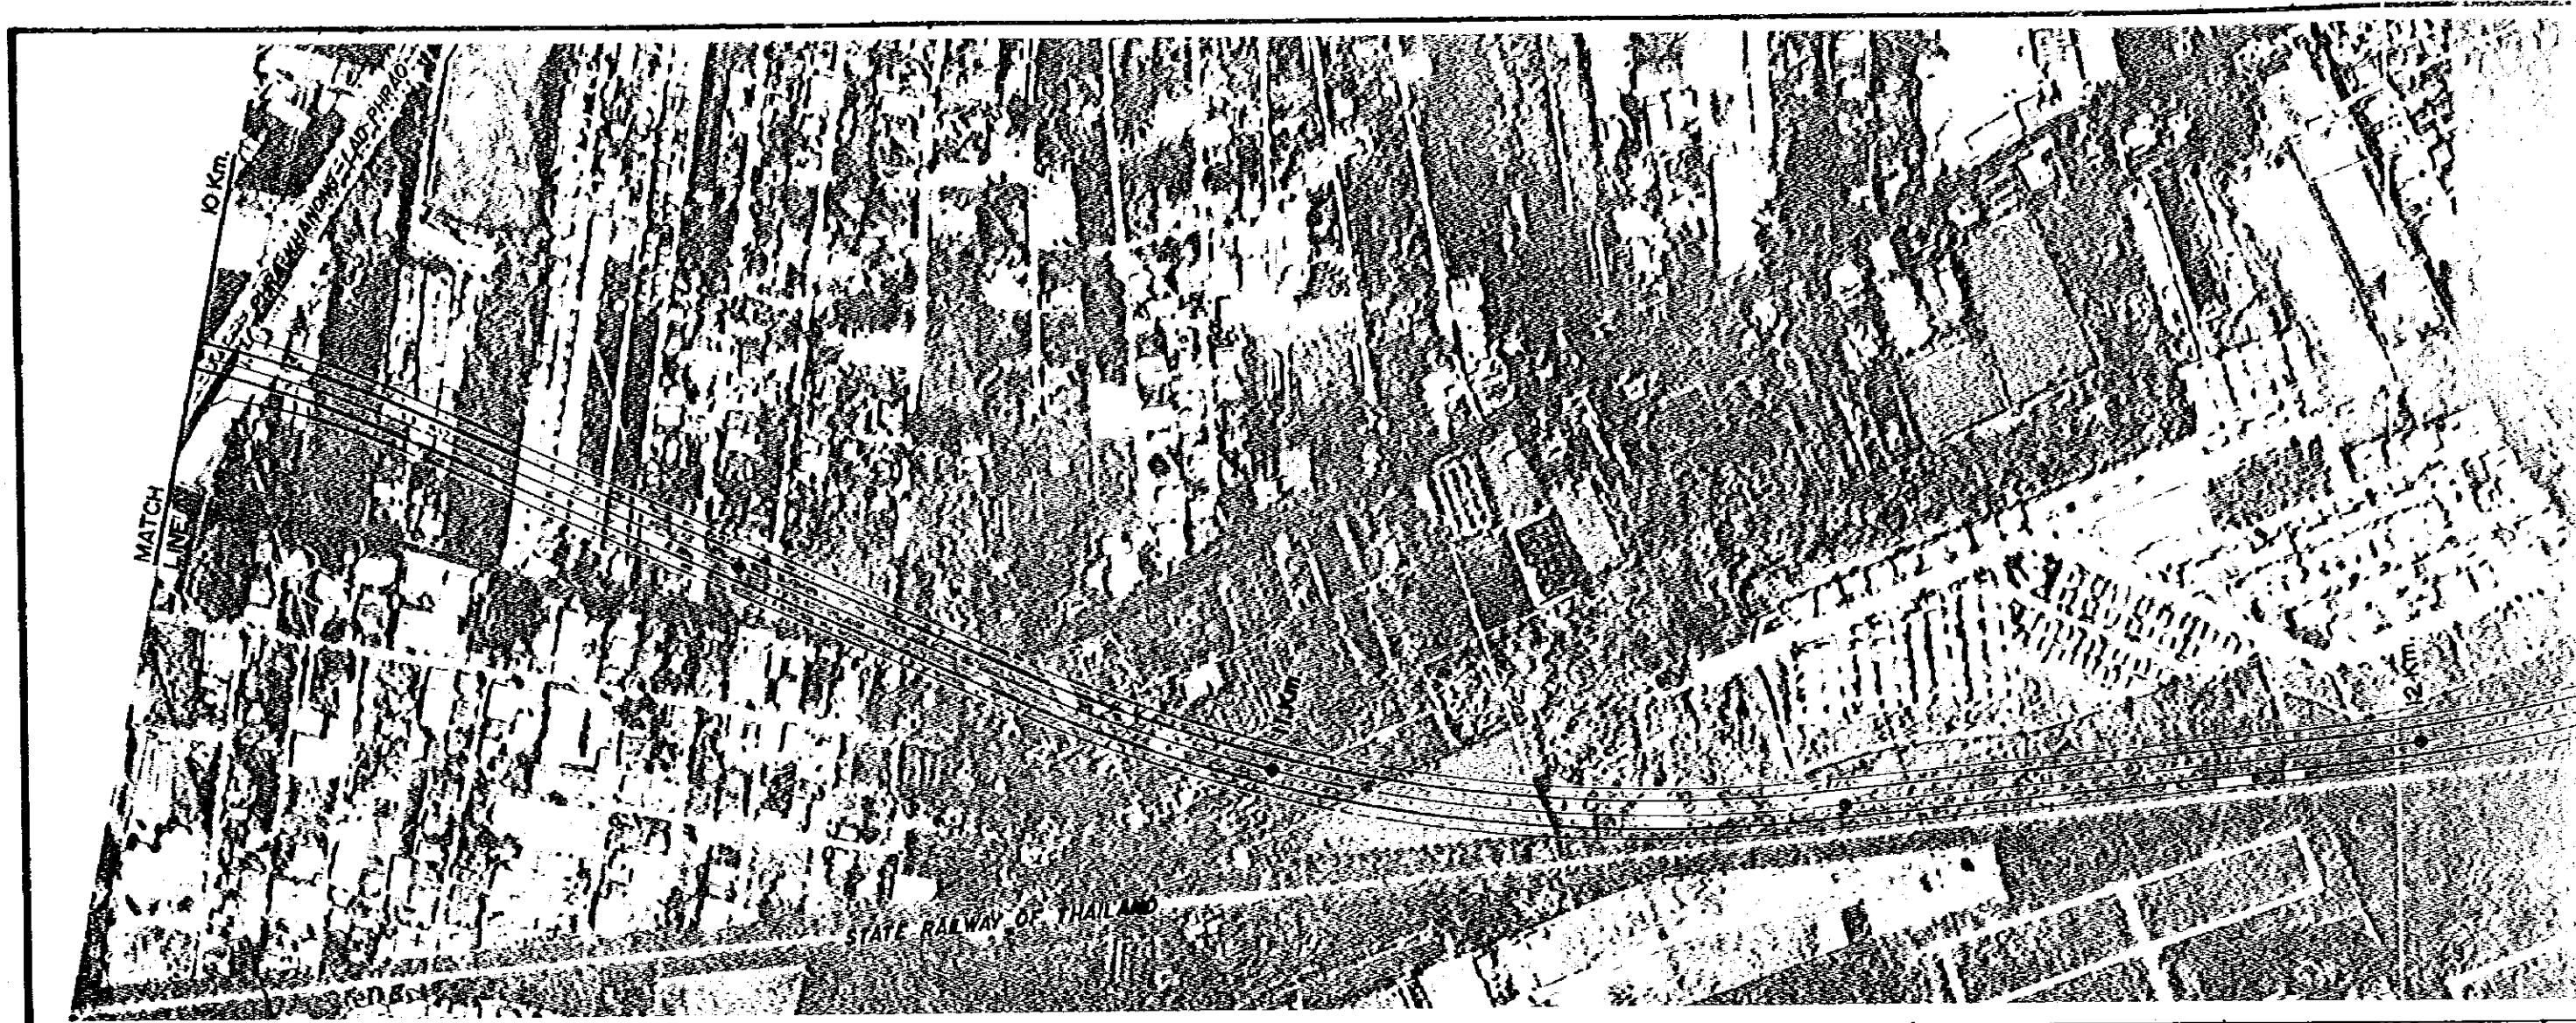




THE SECOND STAGE EXPRESSWAY SYSTEM IN THE GREATER BANGKOK		
SCALE	E ROUTE, PLAN AND PROFILE (STA. 10+000 STA. 13+000)	Dwg. No. 14

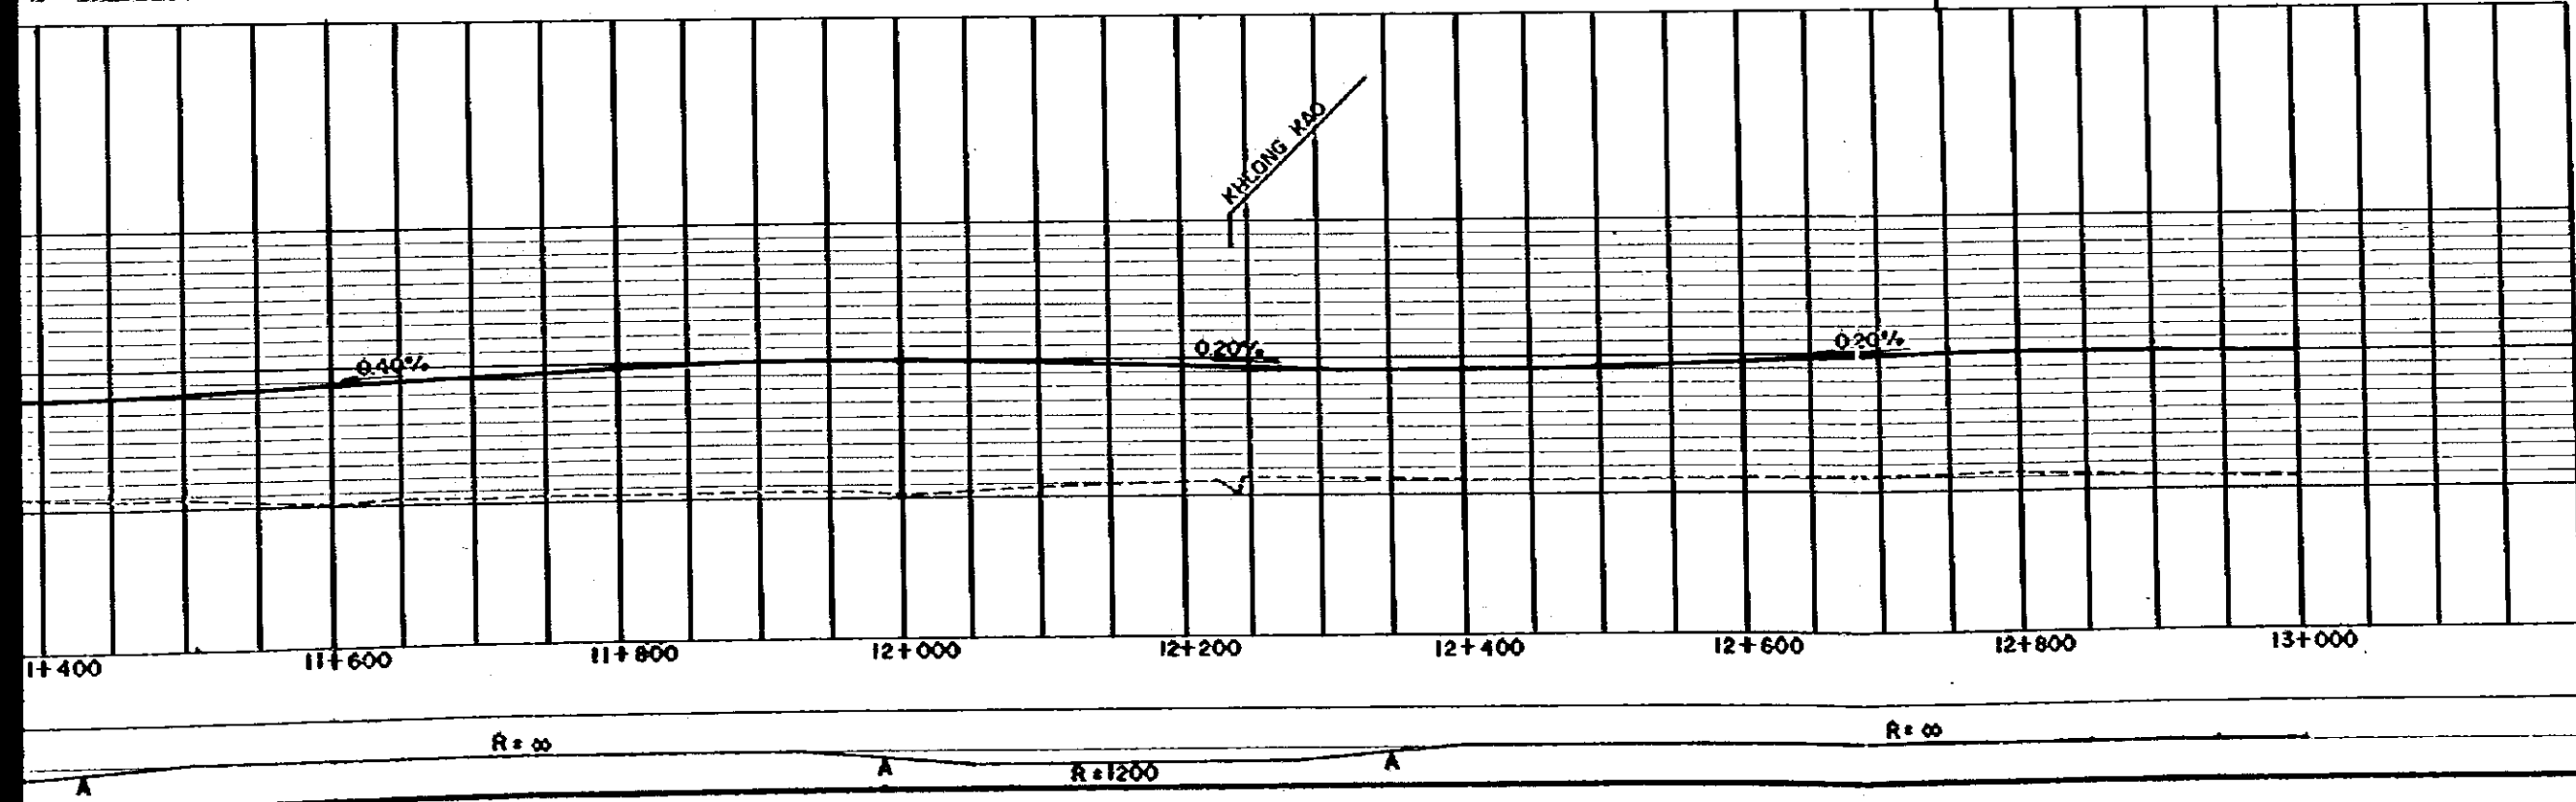
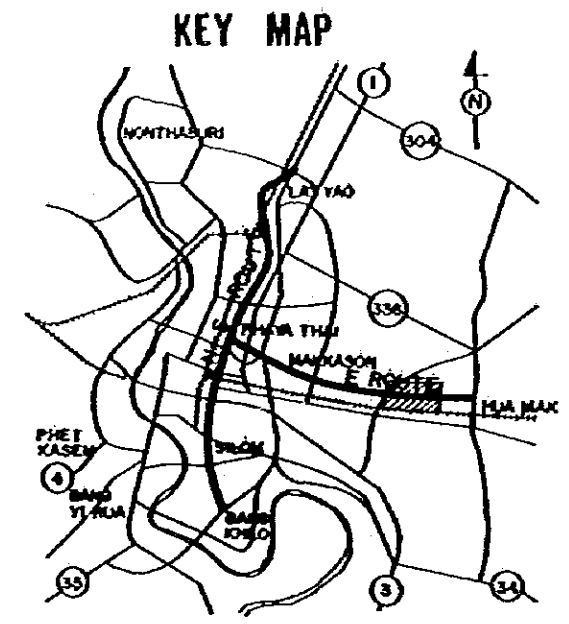
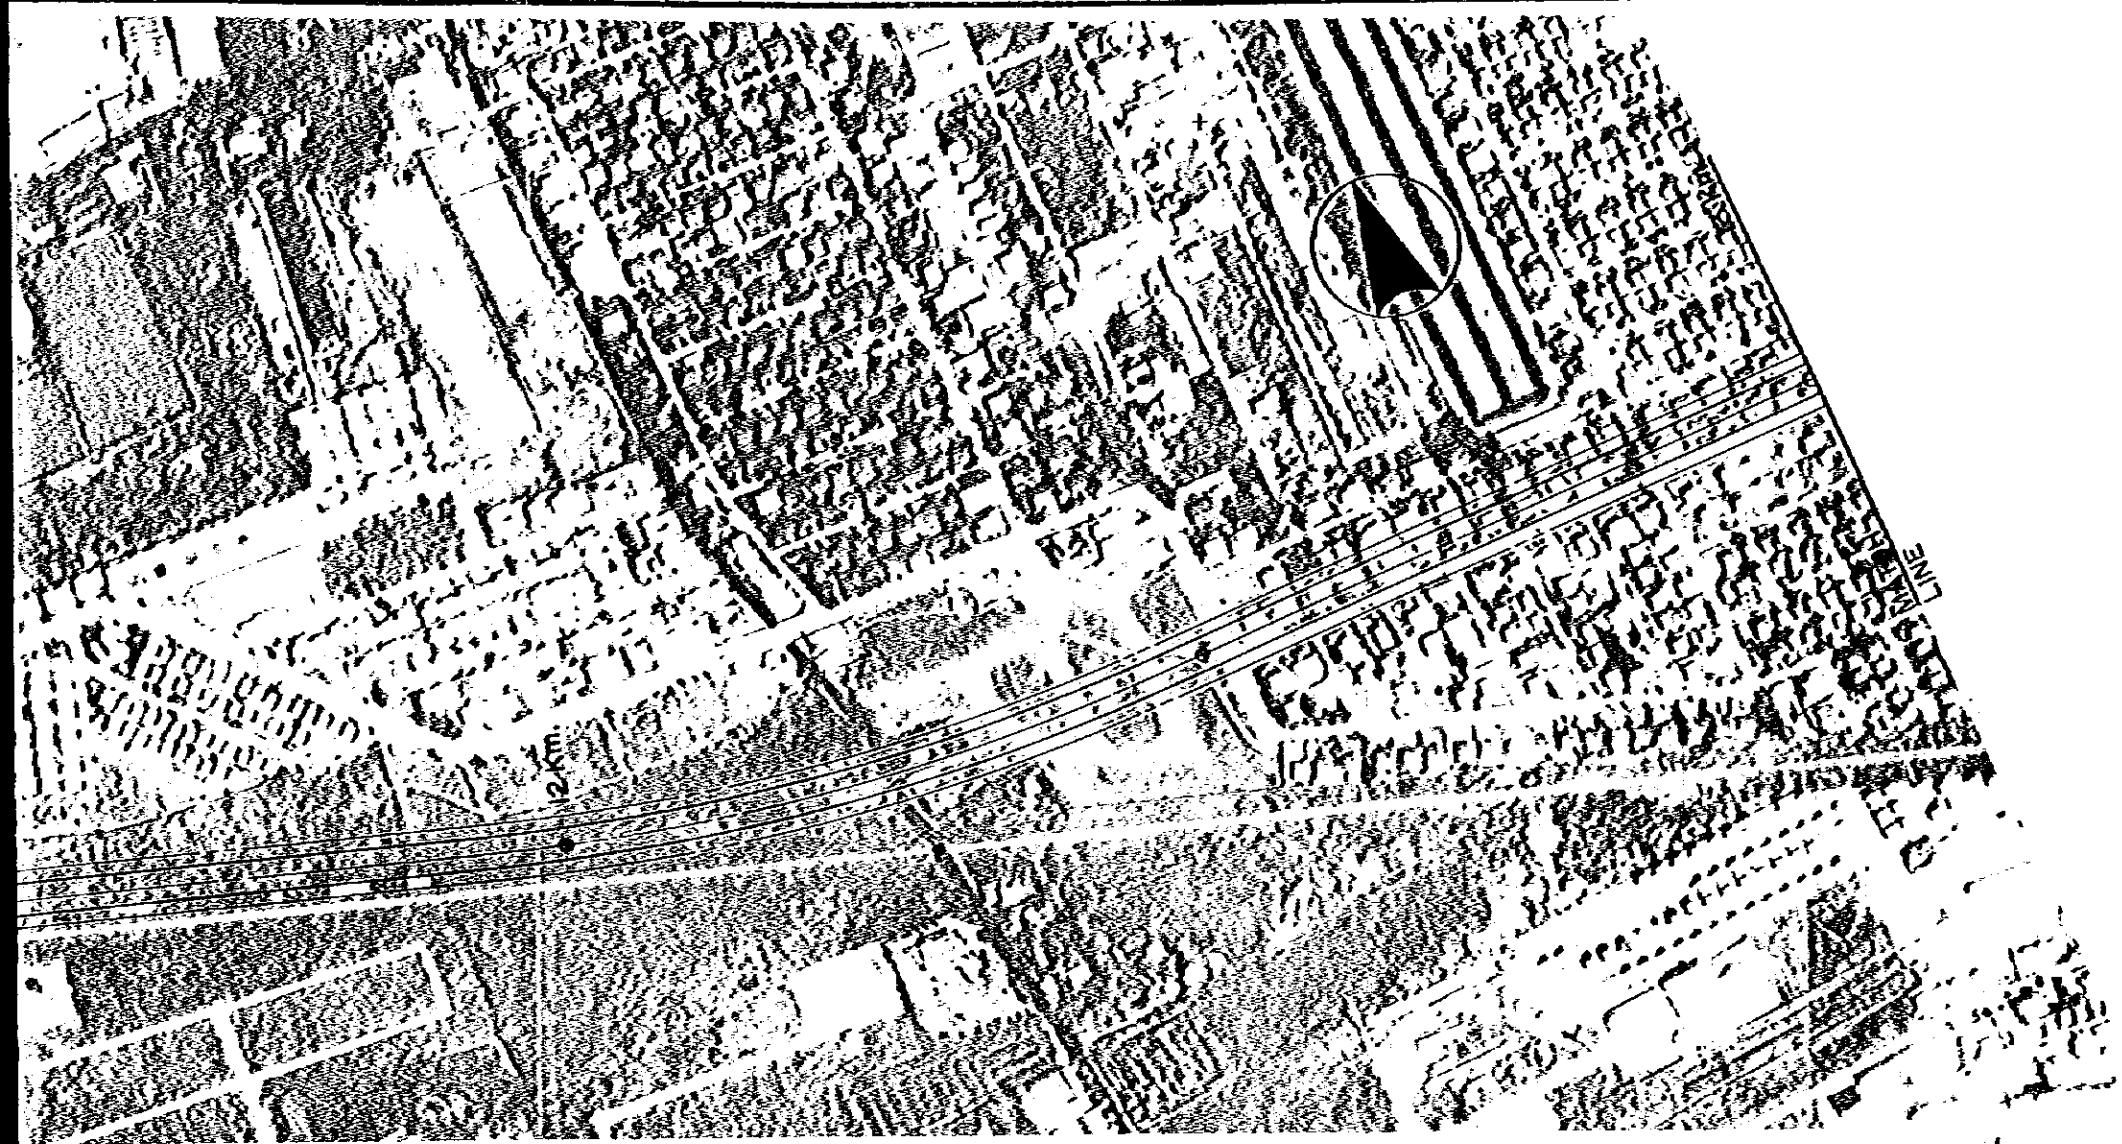


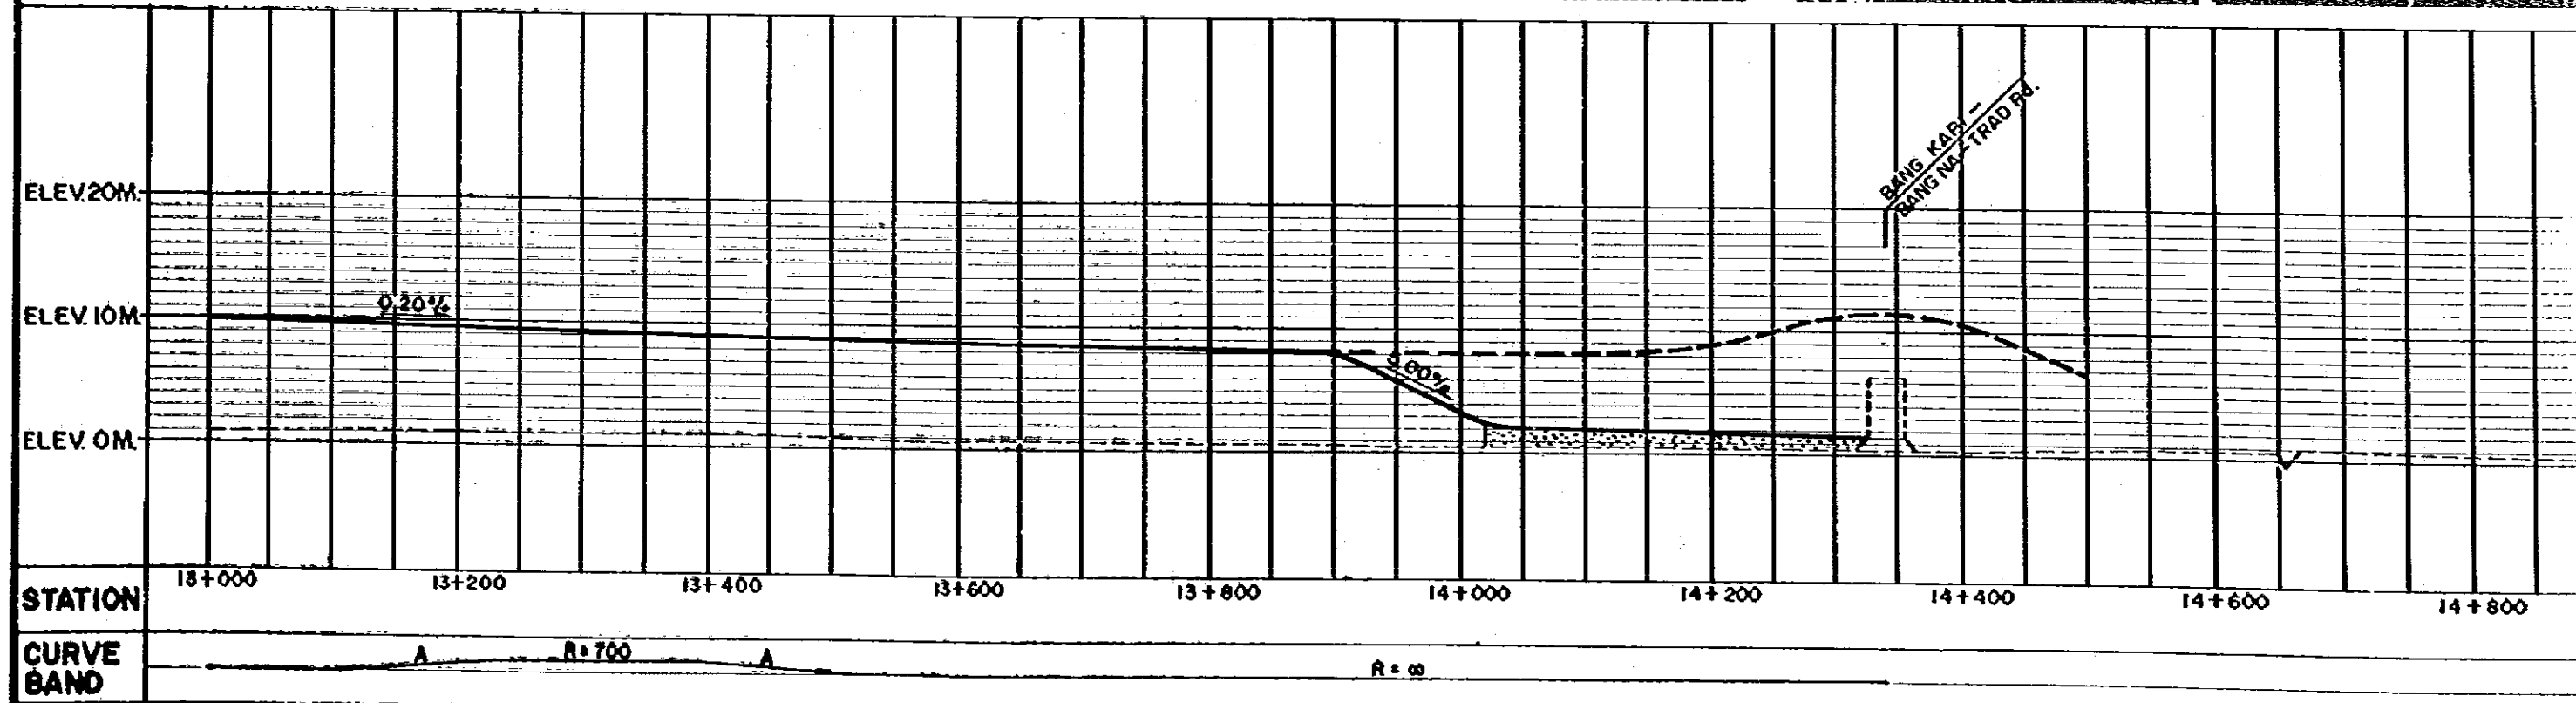


THE SECOND STAGE EXPRESSWAY SYSTEM
IN THE GREATER BANGKOK

SCALE 1: 5000 1: 6000	E ROUTE, PLAN AND PROFILE (STA. 13+000 - STA. 15.000)	Dwg. No. 15
-----------------------------	--	----------------

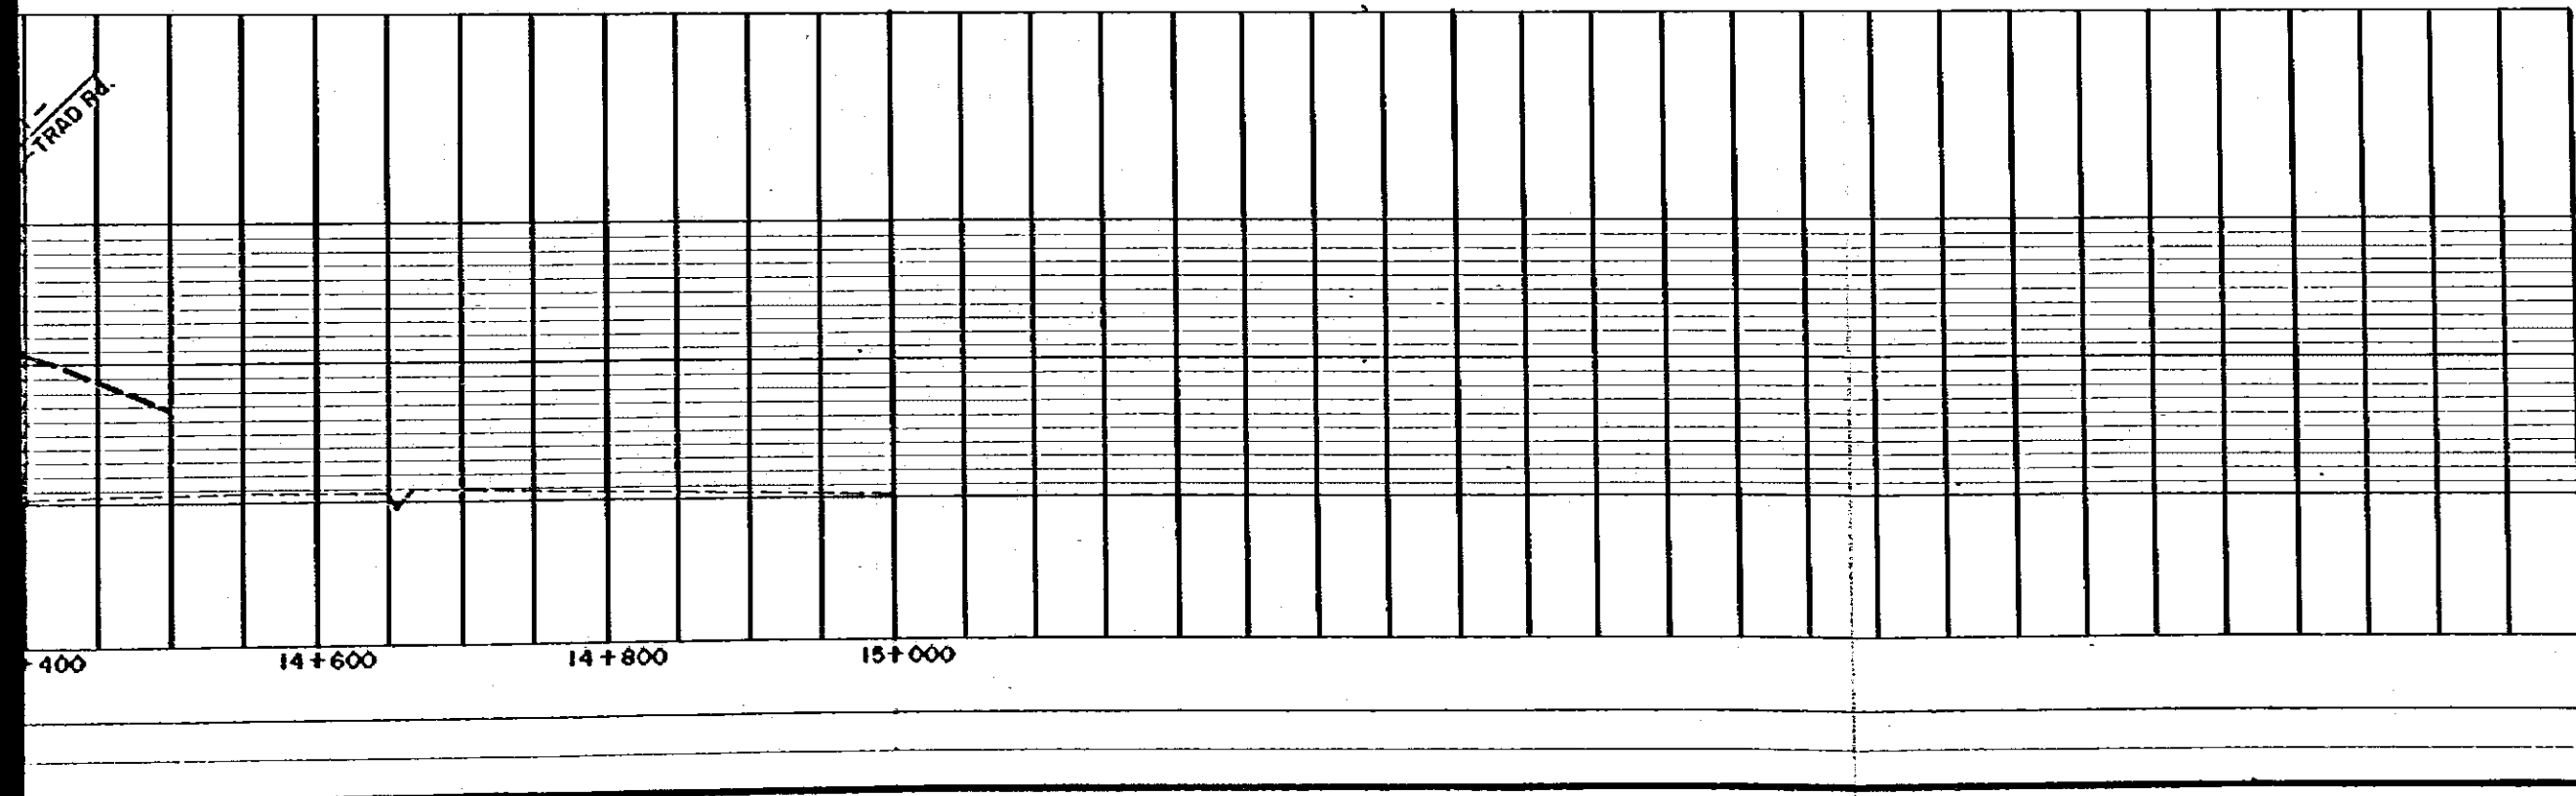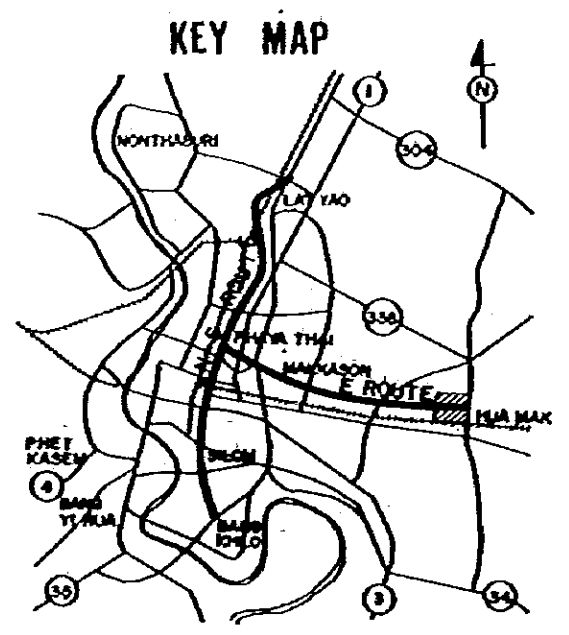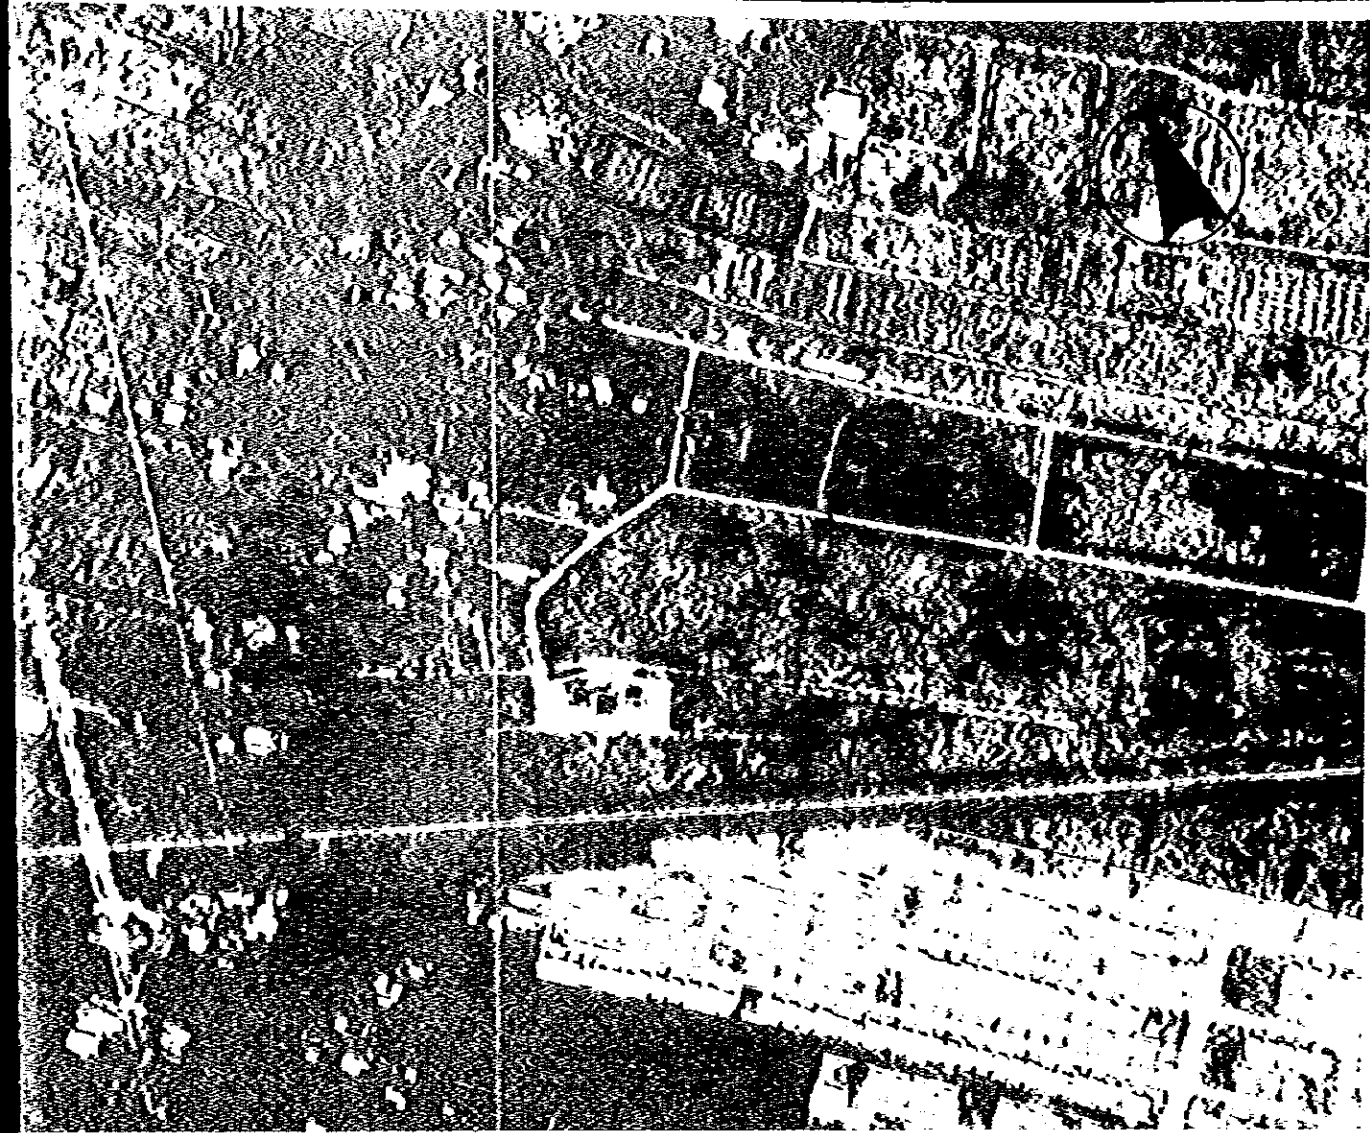

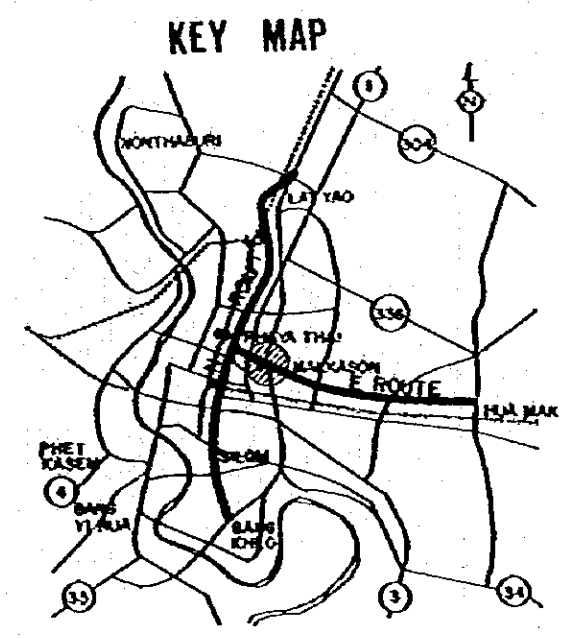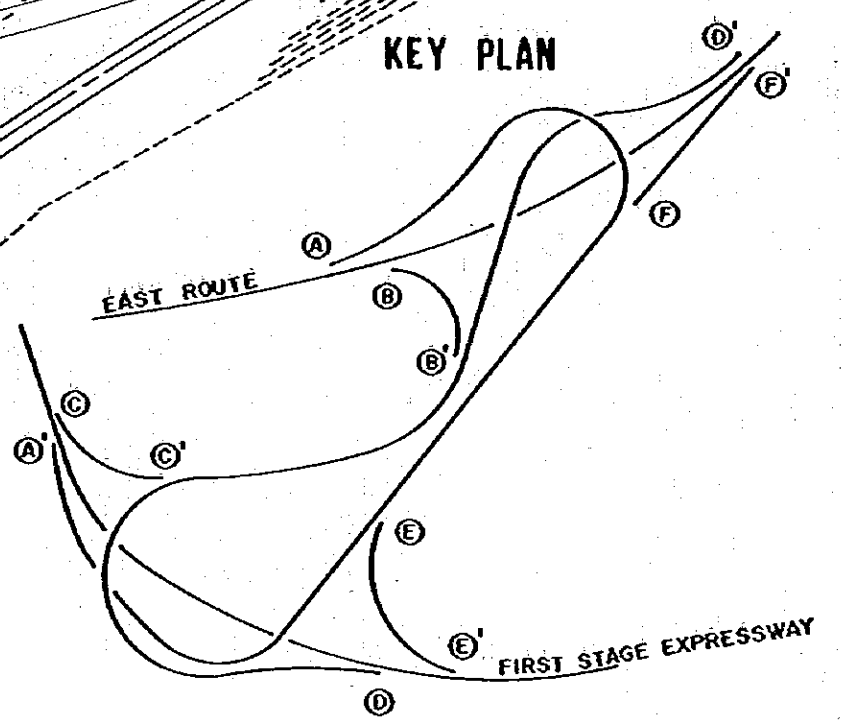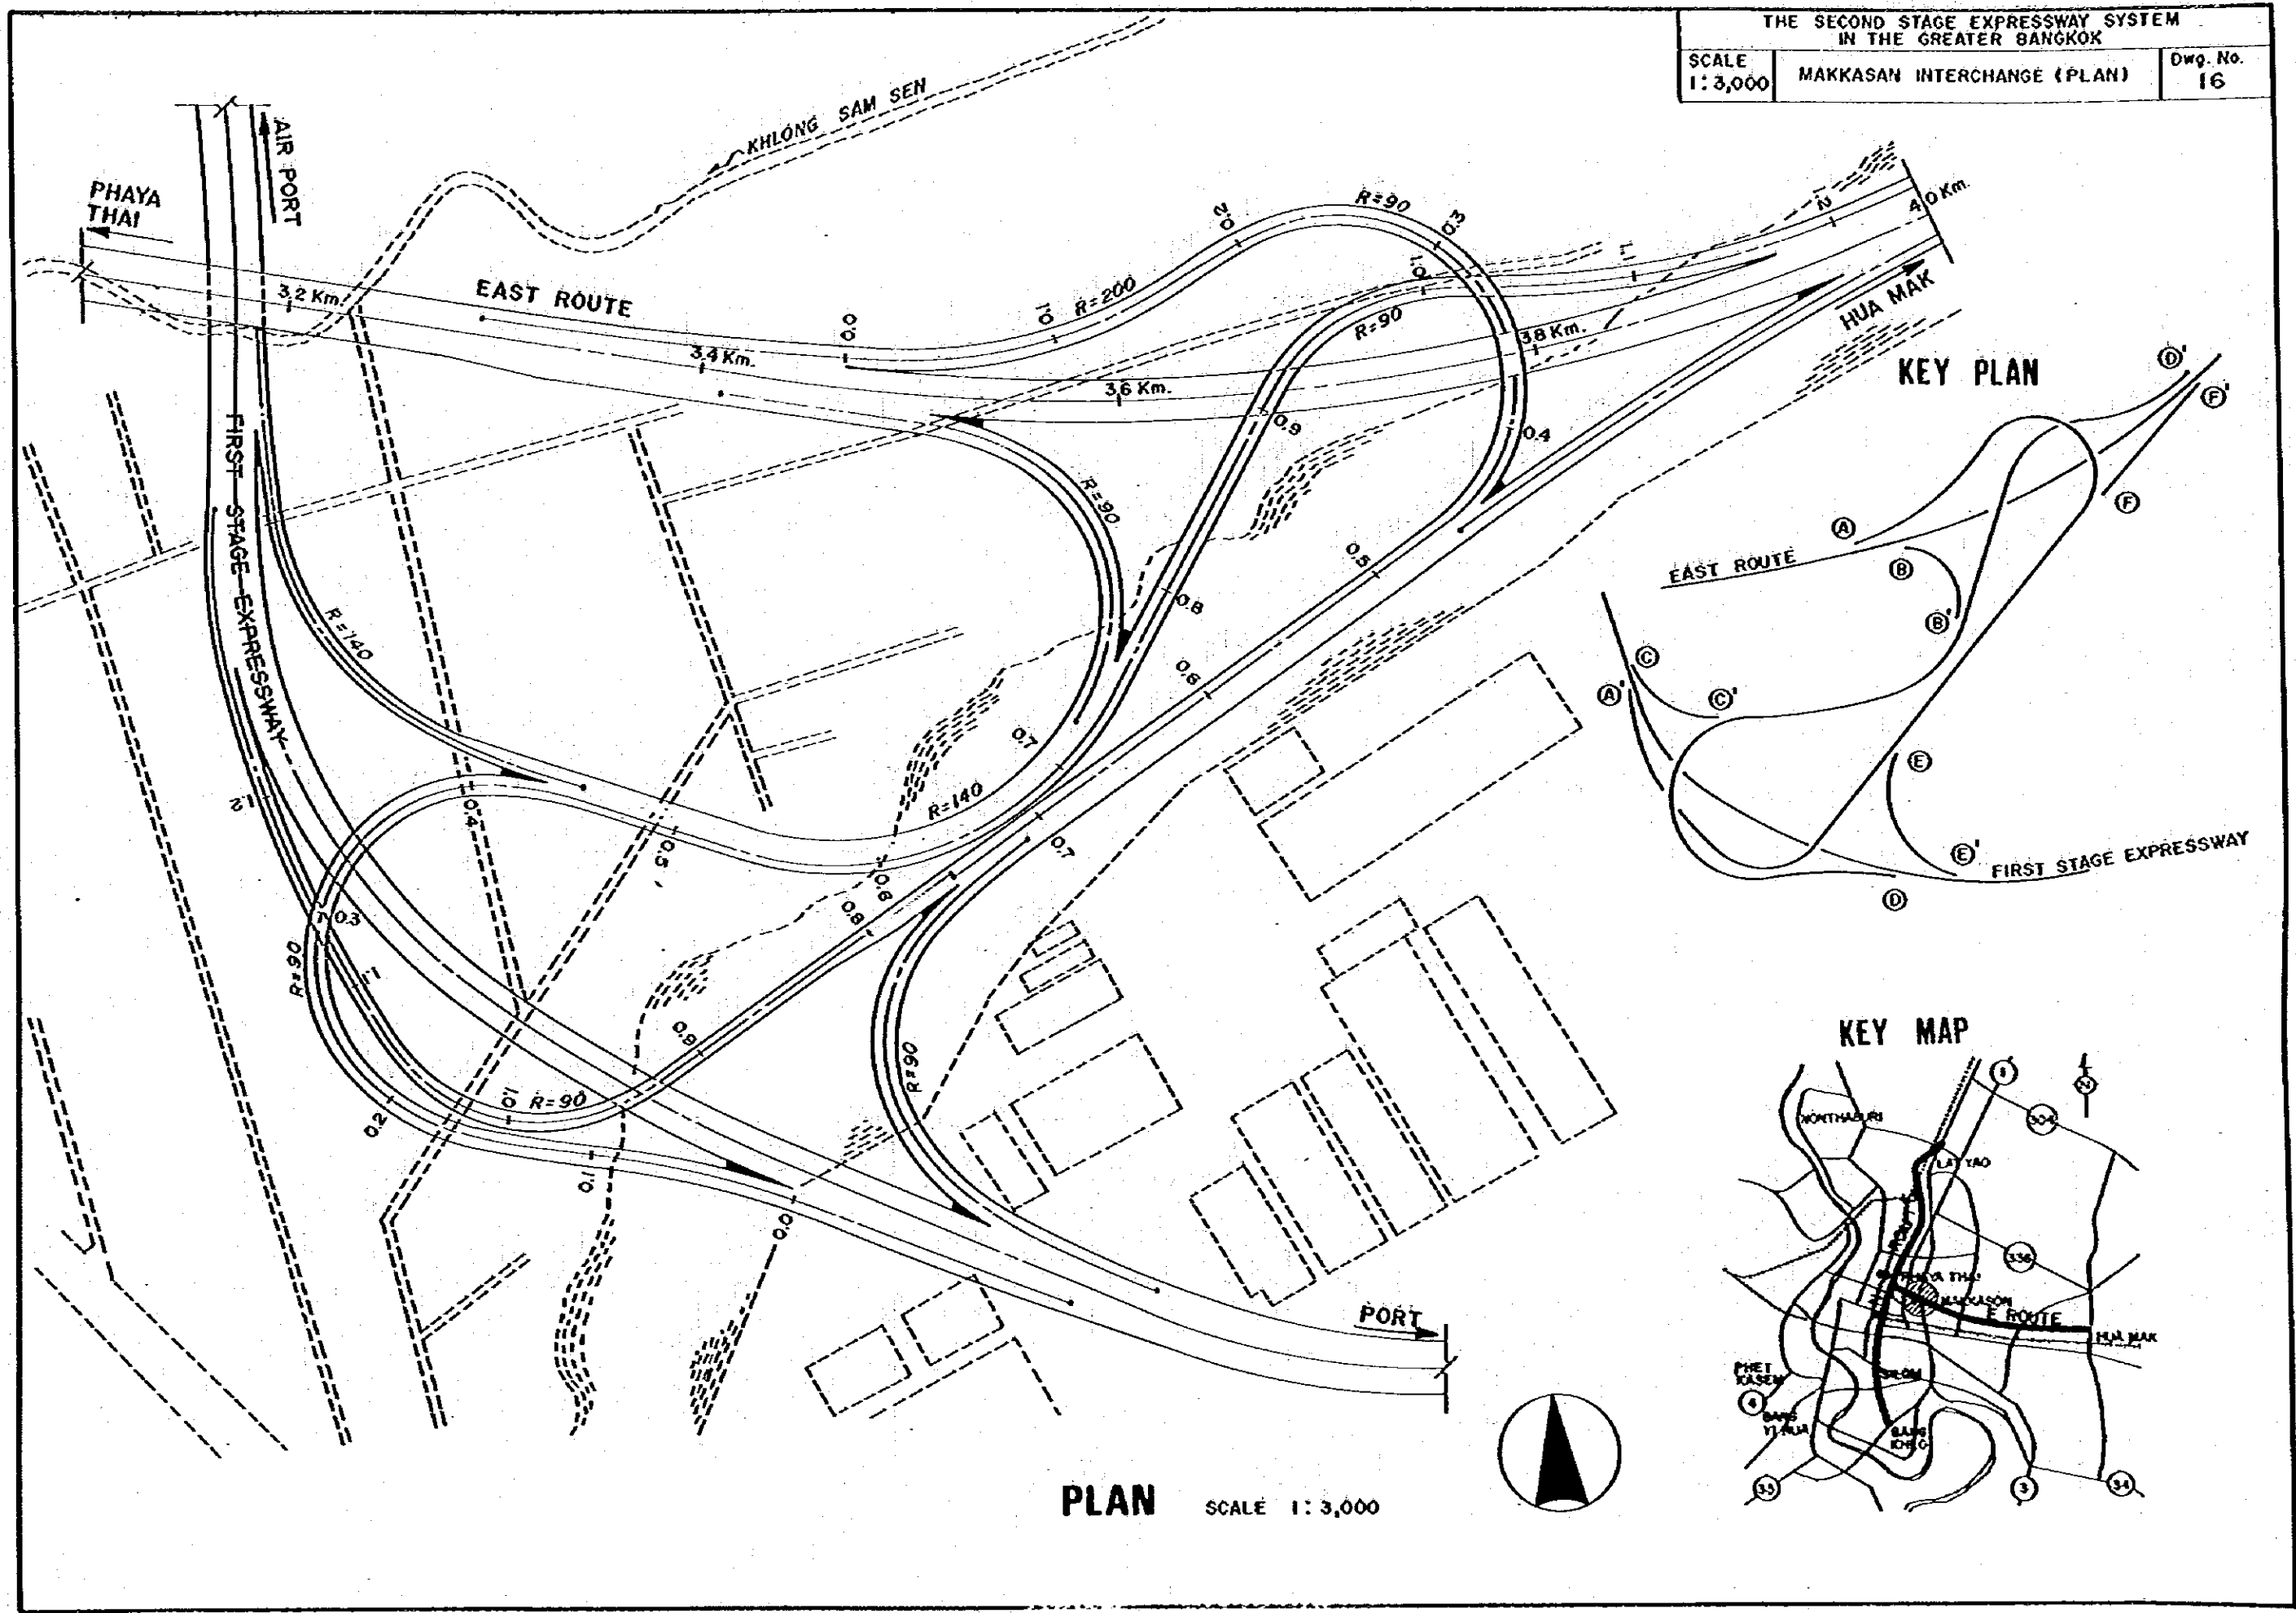

PLAN SCALE 1:3,000



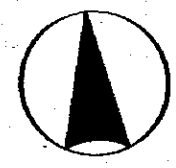



THE SECOND STAGE EXPRESSWAY SYSTEM
IN THE GREATER BANGKOK

SCALE
H: 3000
V: 600


MAKKASAN INTERCHANGE
(PROFILE)

Orig. No.
17

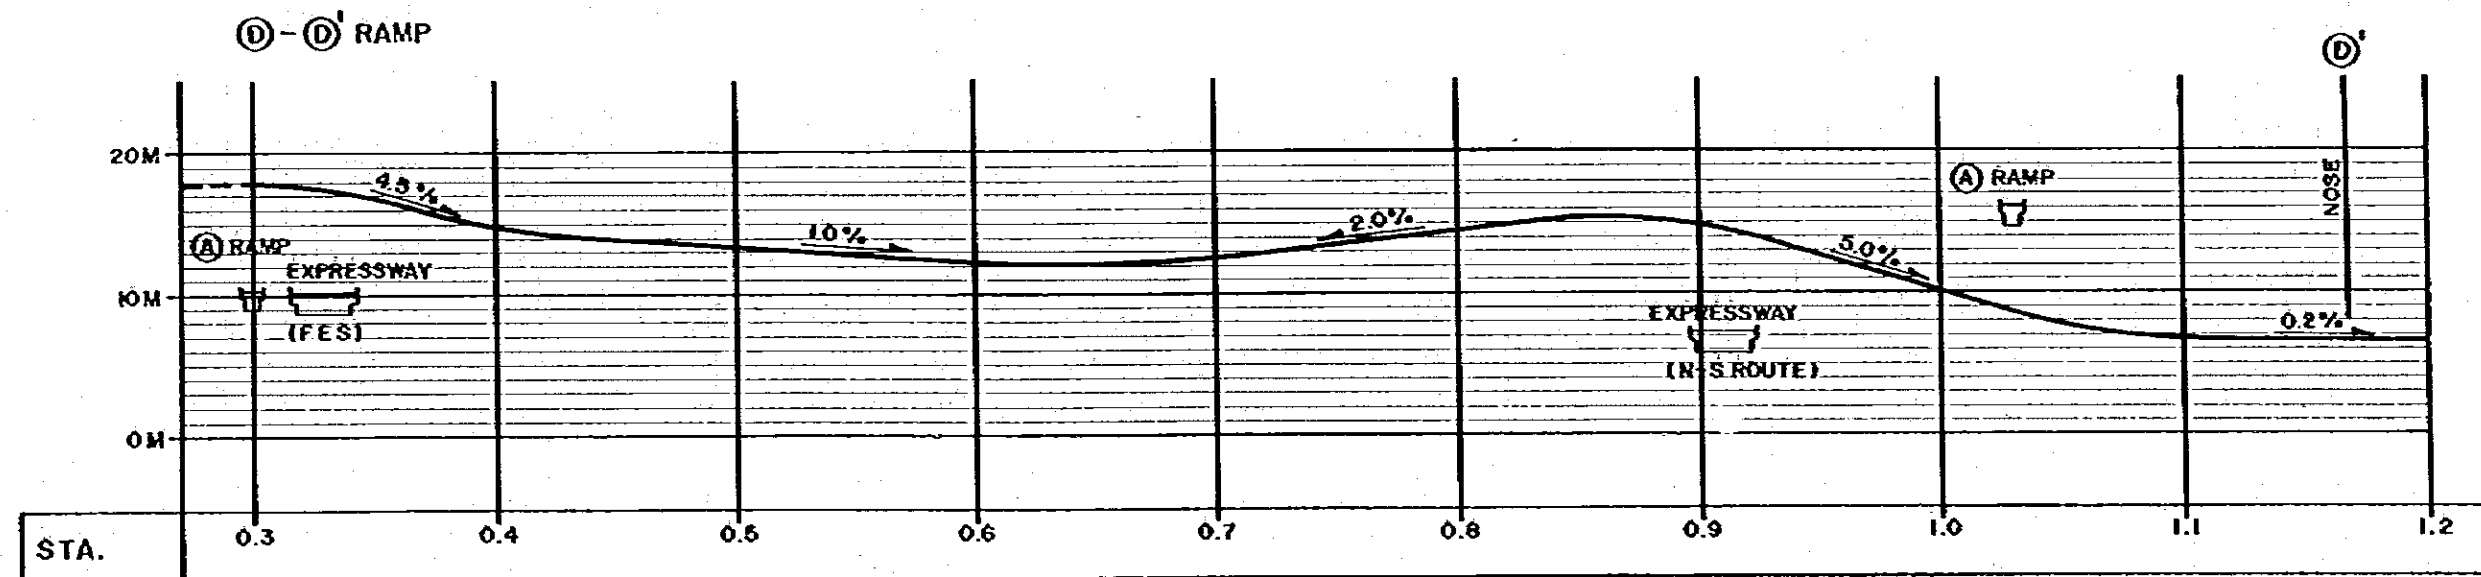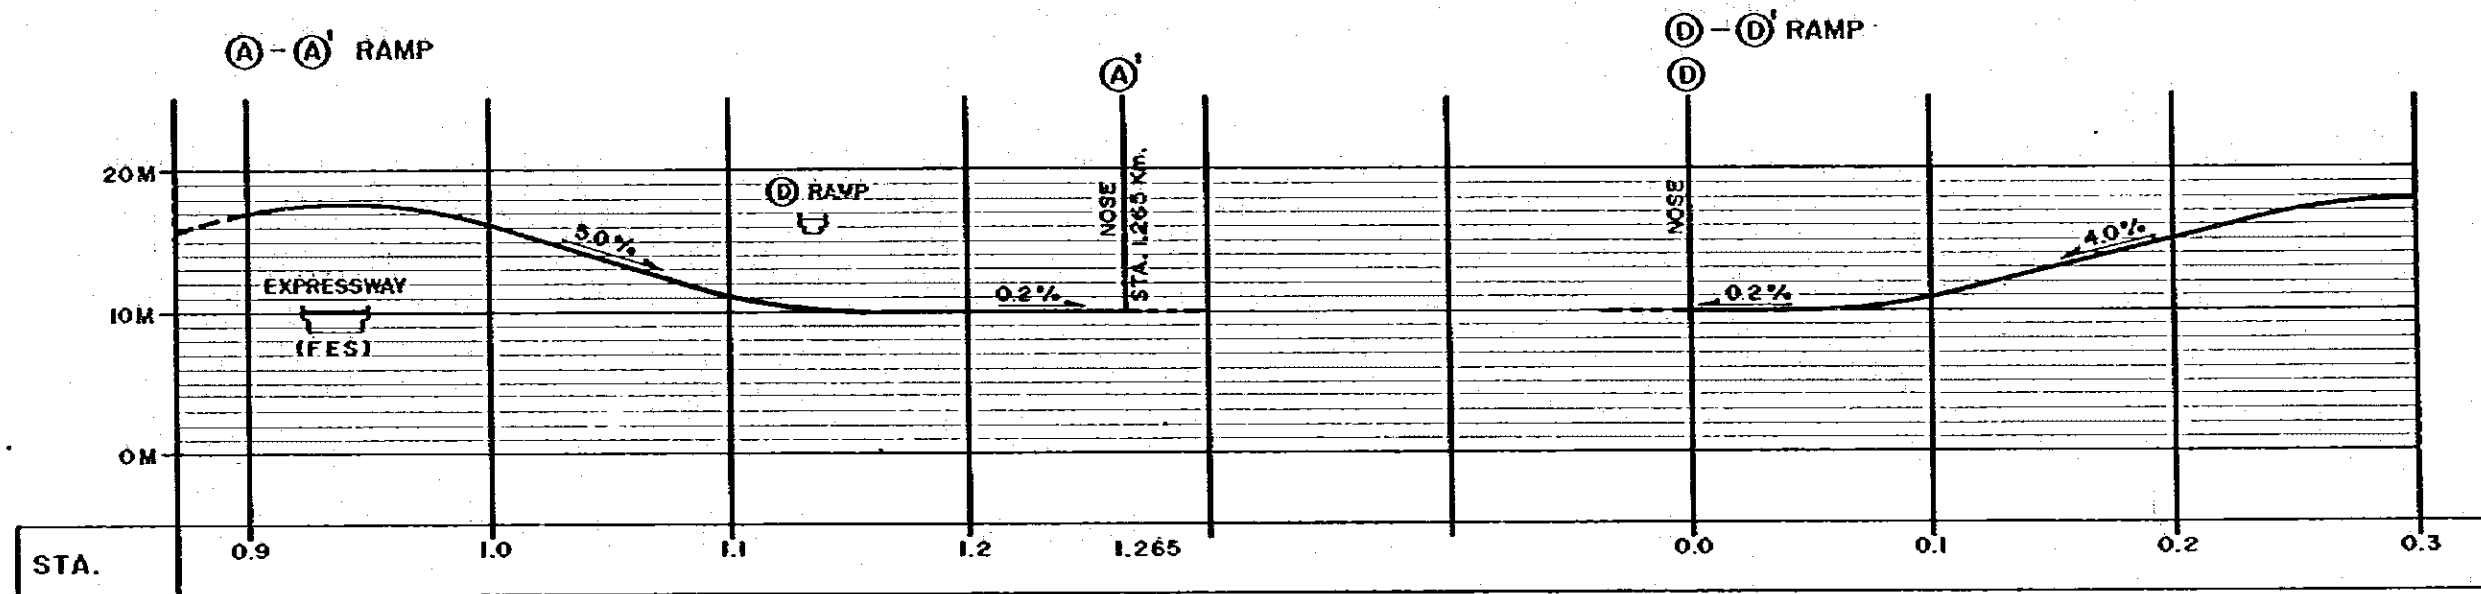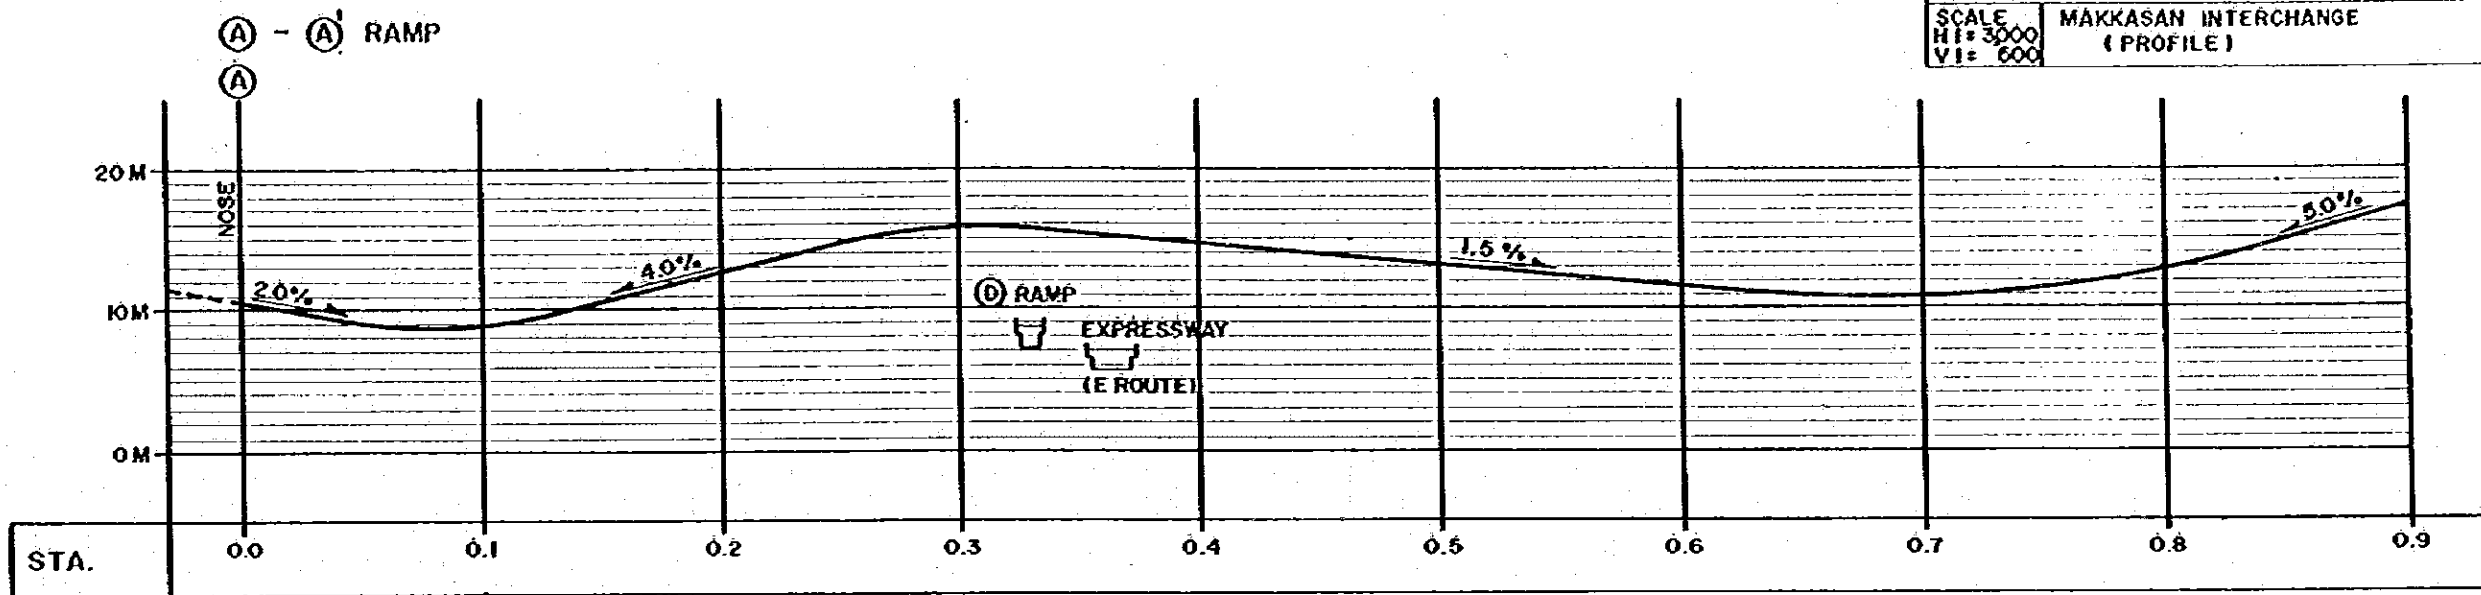


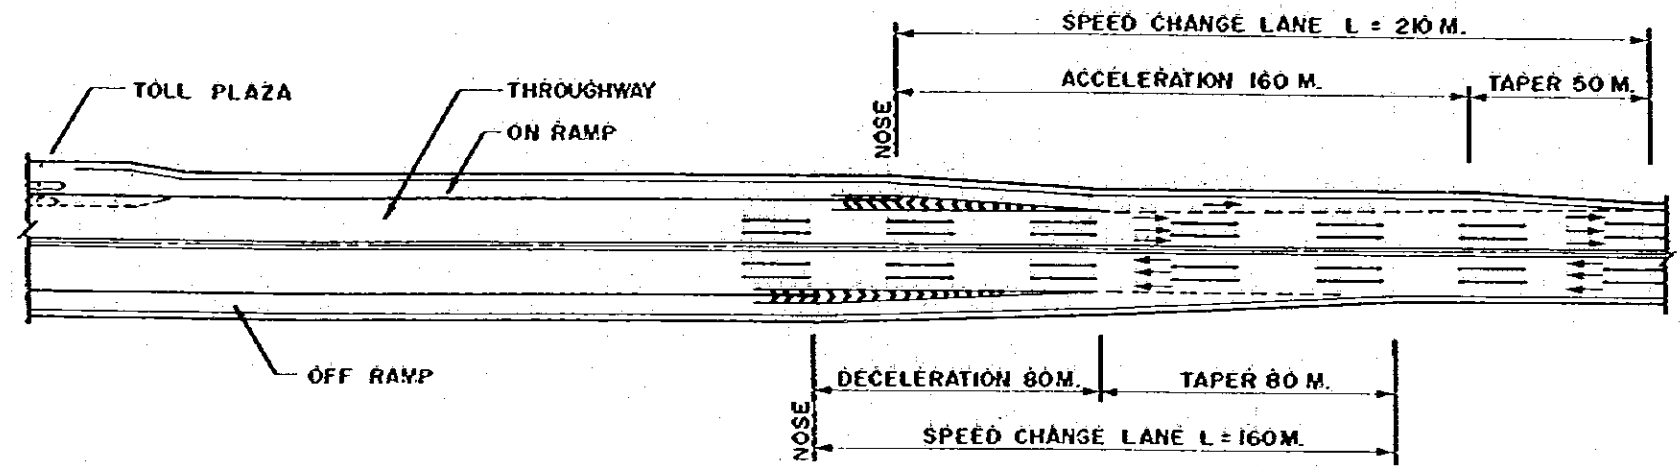

DIAGONAL RAMPS
SCALE 1 : 2000




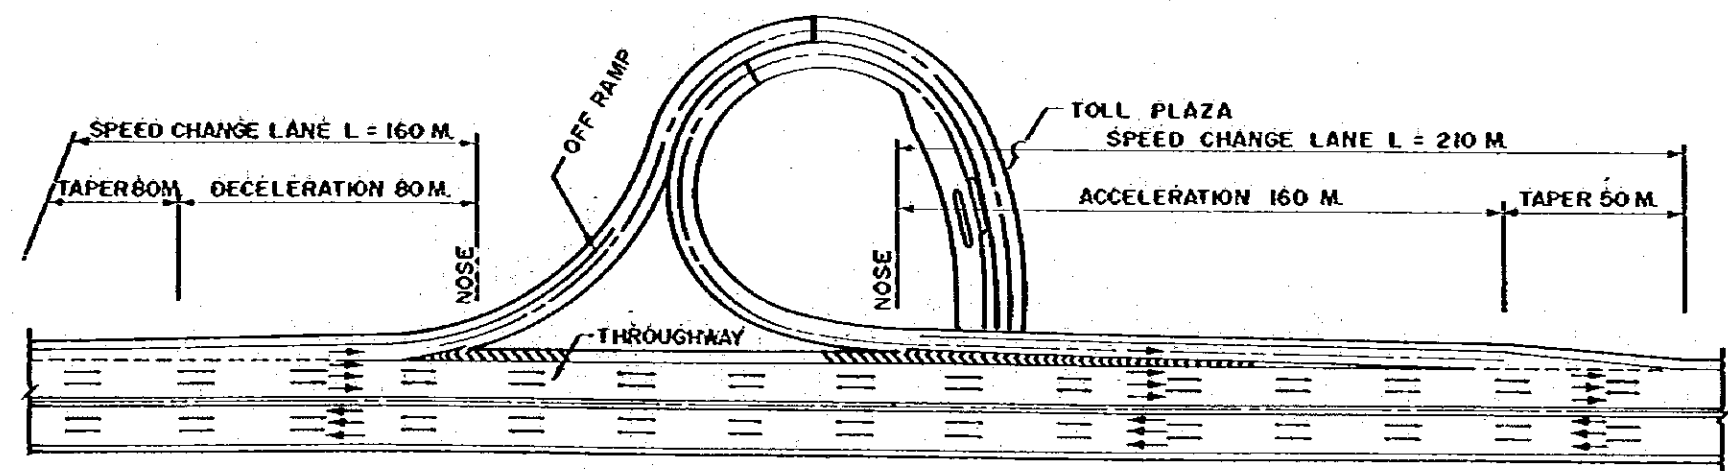


LOOP RAMPS
SCALE 1 : 2000

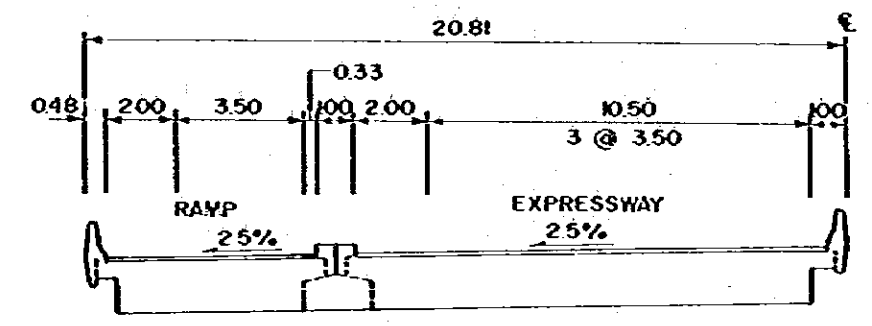

SECTION AT NOSE
SCALE 1 : 200


THE SECOND STAGE EXPRESSWAY SYSTEM IN THE GREATER BANGKOK		
SCALE 1:1000 1:500	AT-GRADE INTERSECTION OF NS-ROUTE AND SATHON Rd.	Dwg. No. 19

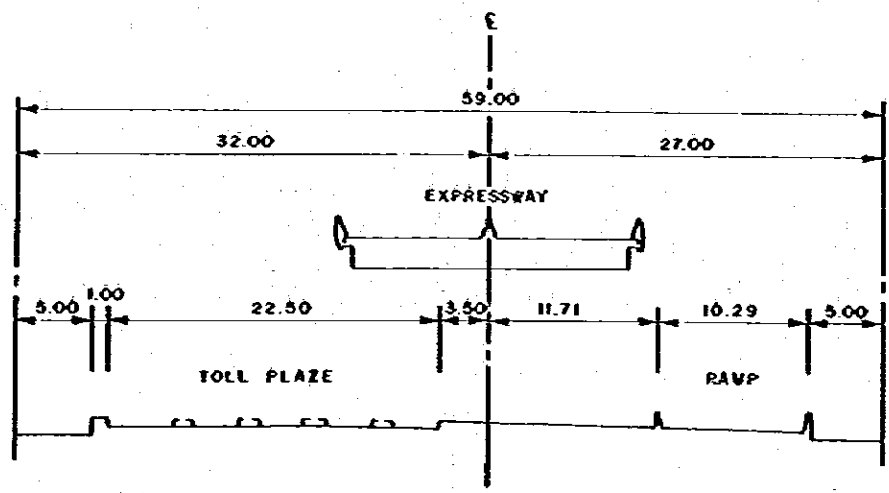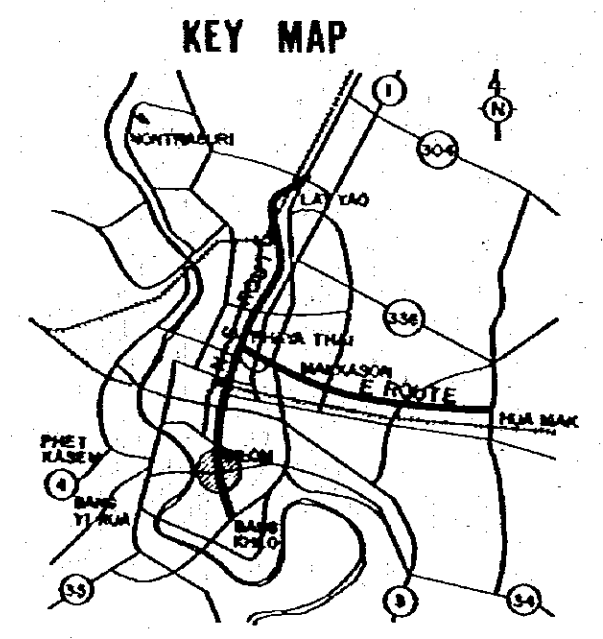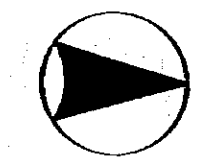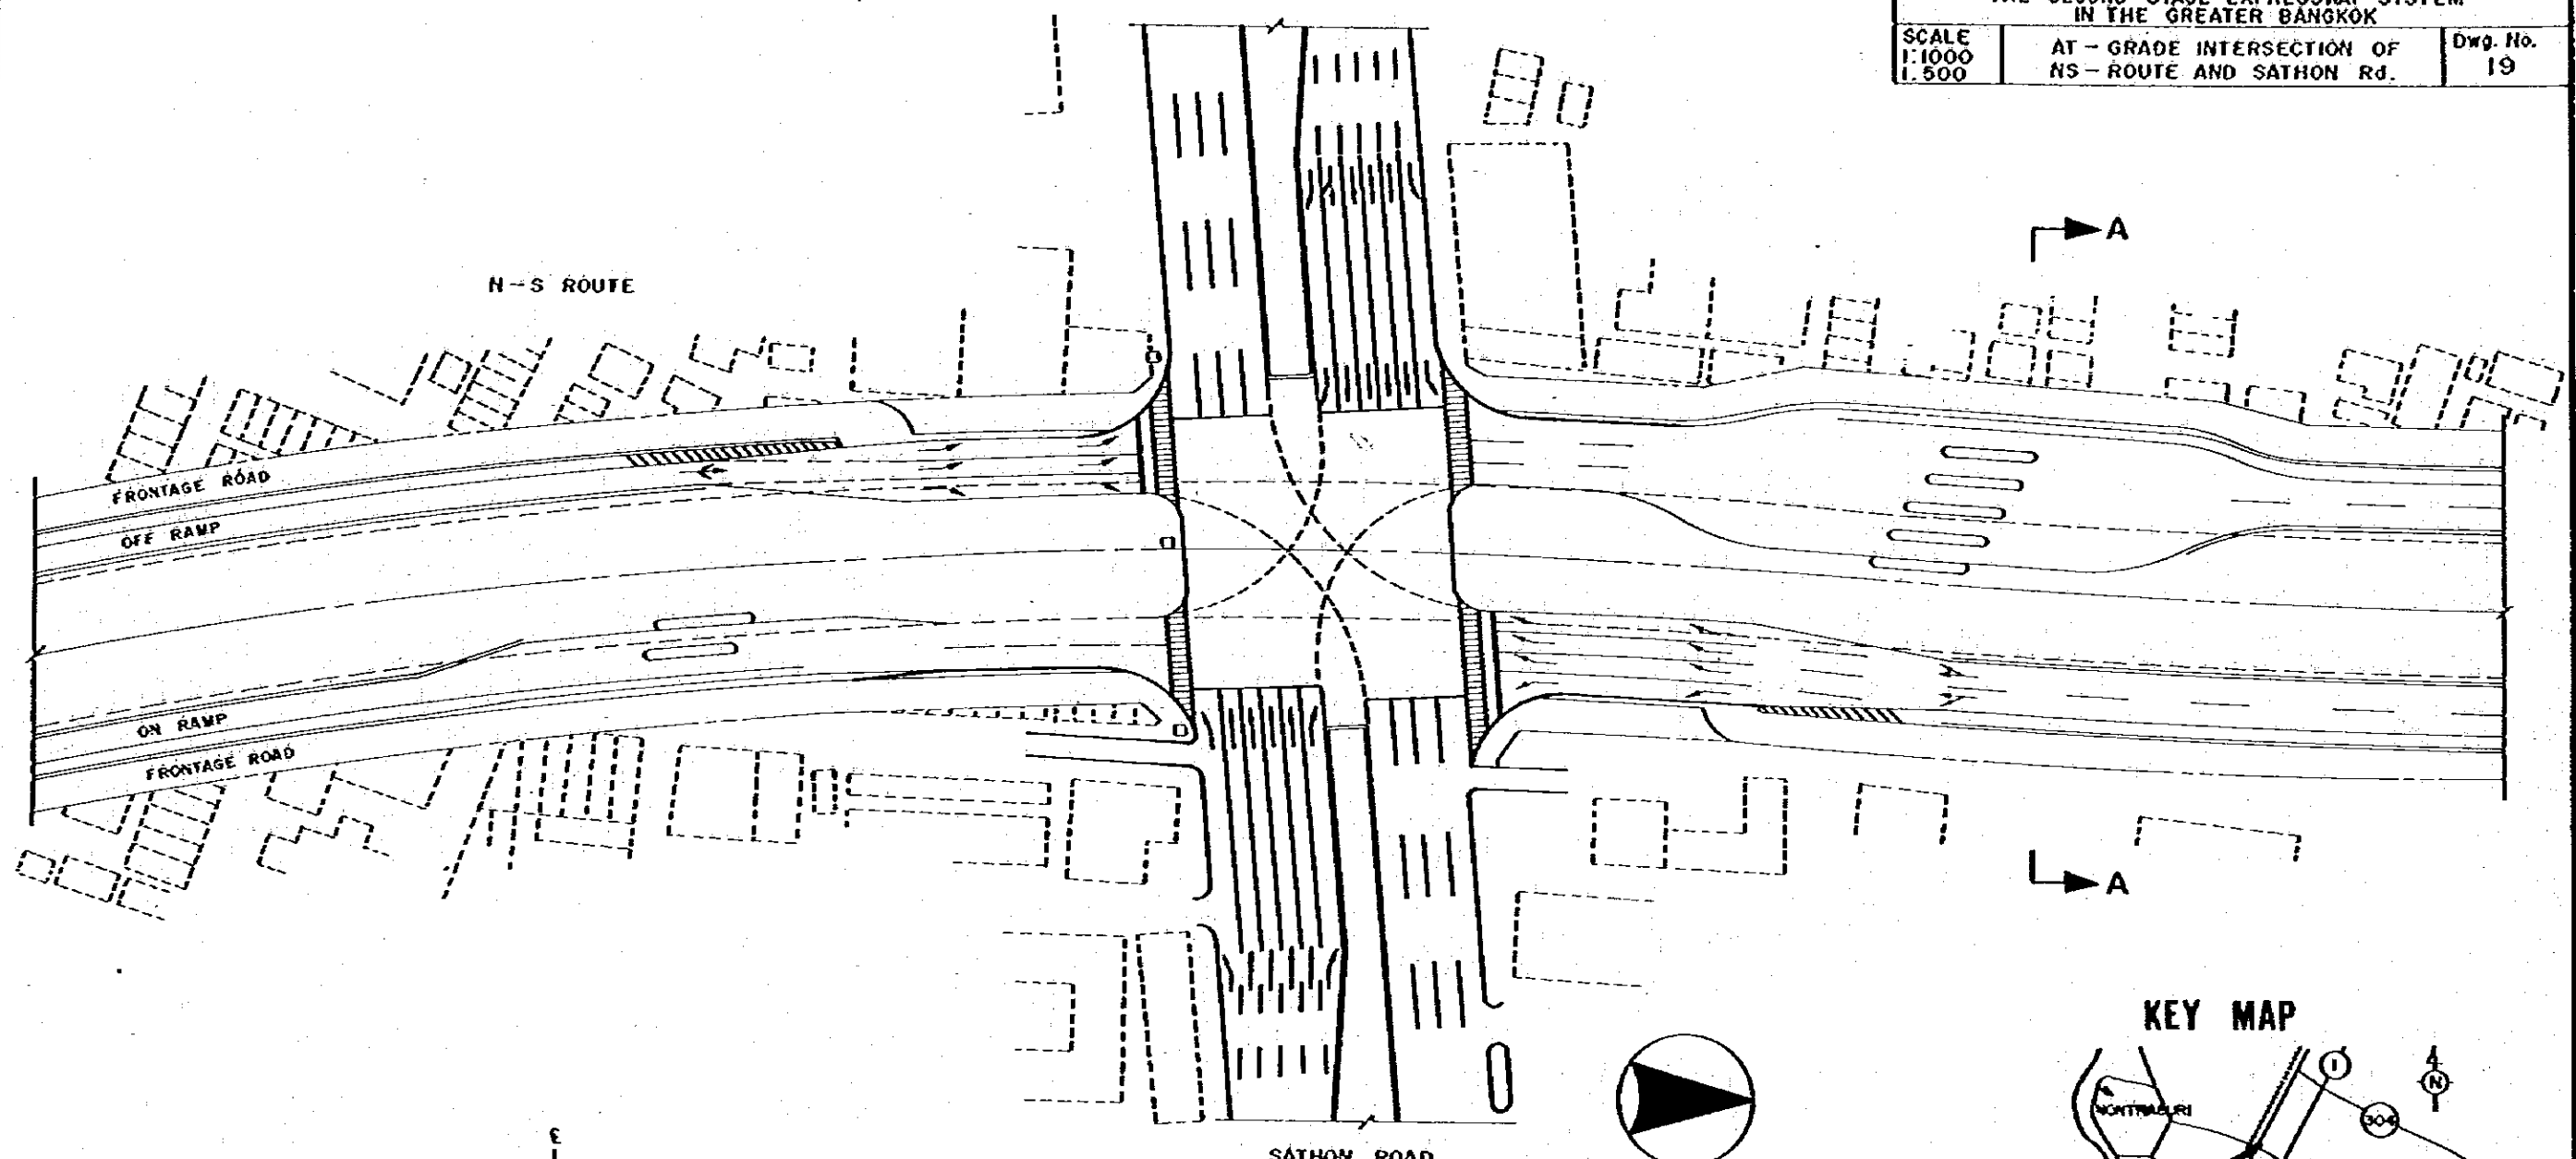

SECTION A-A
SCALE 1:500


PLAN
SCALE 1:1000

THE SECOND STAGE EXPRESSWAY SYSTEM IN THE GREATER BANGKOK		
SCALE 1:1,000 1:500	AT-GRADE INTERSECTION OF N-S ROUTE AND RAMA IV Rd.	Dwg. No. 20


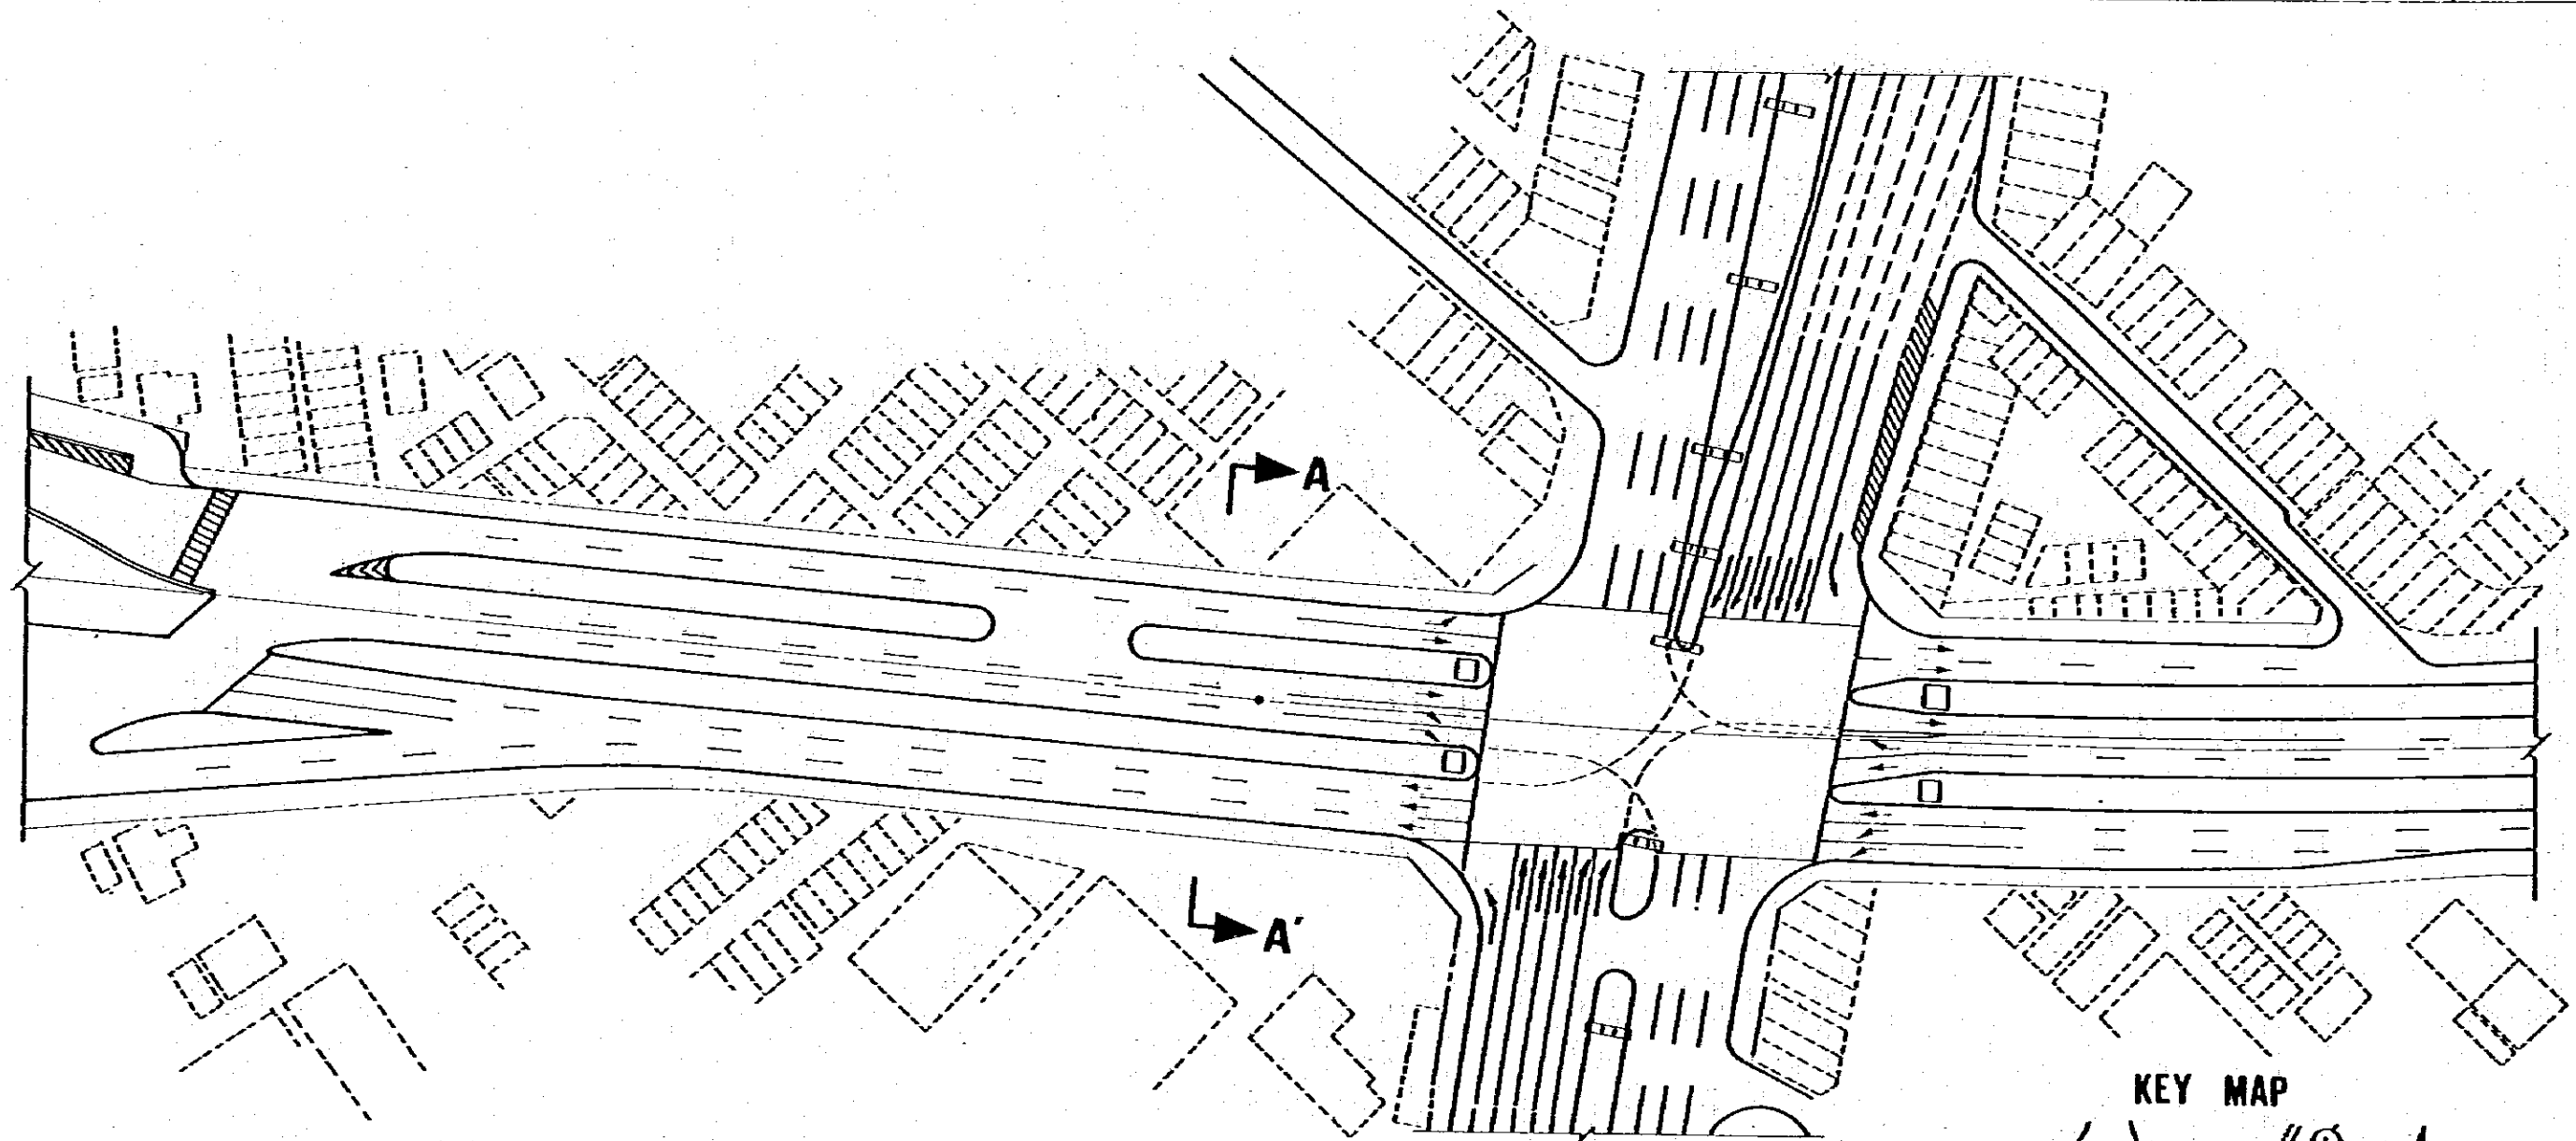


RAMA IV ROAD

PLAN
SCALE 1:1000

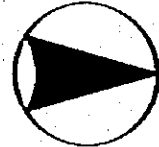



KEY MAP

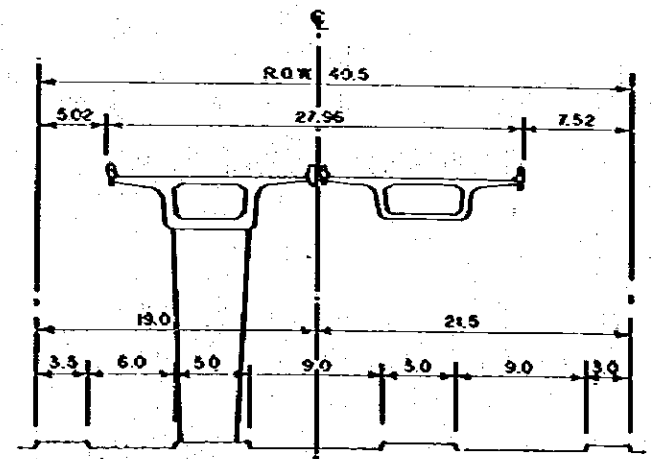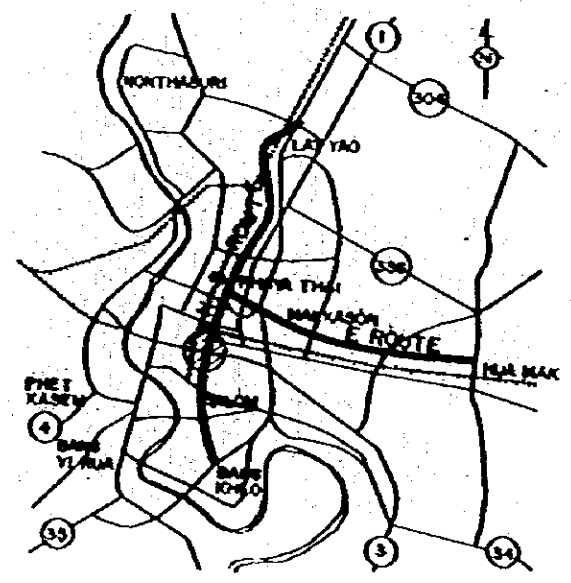


SECTION A - A
SCALE 1:500

THE SECOND STAGE EXPRESSWAY SYSTEM
IN THE GREATER BANGKOK


SCALE 1:1000 1:500	AT-GRADE INTERSECTION OF E ROUTE AND PHAHOL YOTHIN Rd.	Dwg. No. 21
--------------------------	---	----------------

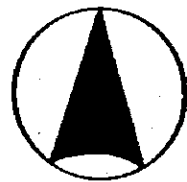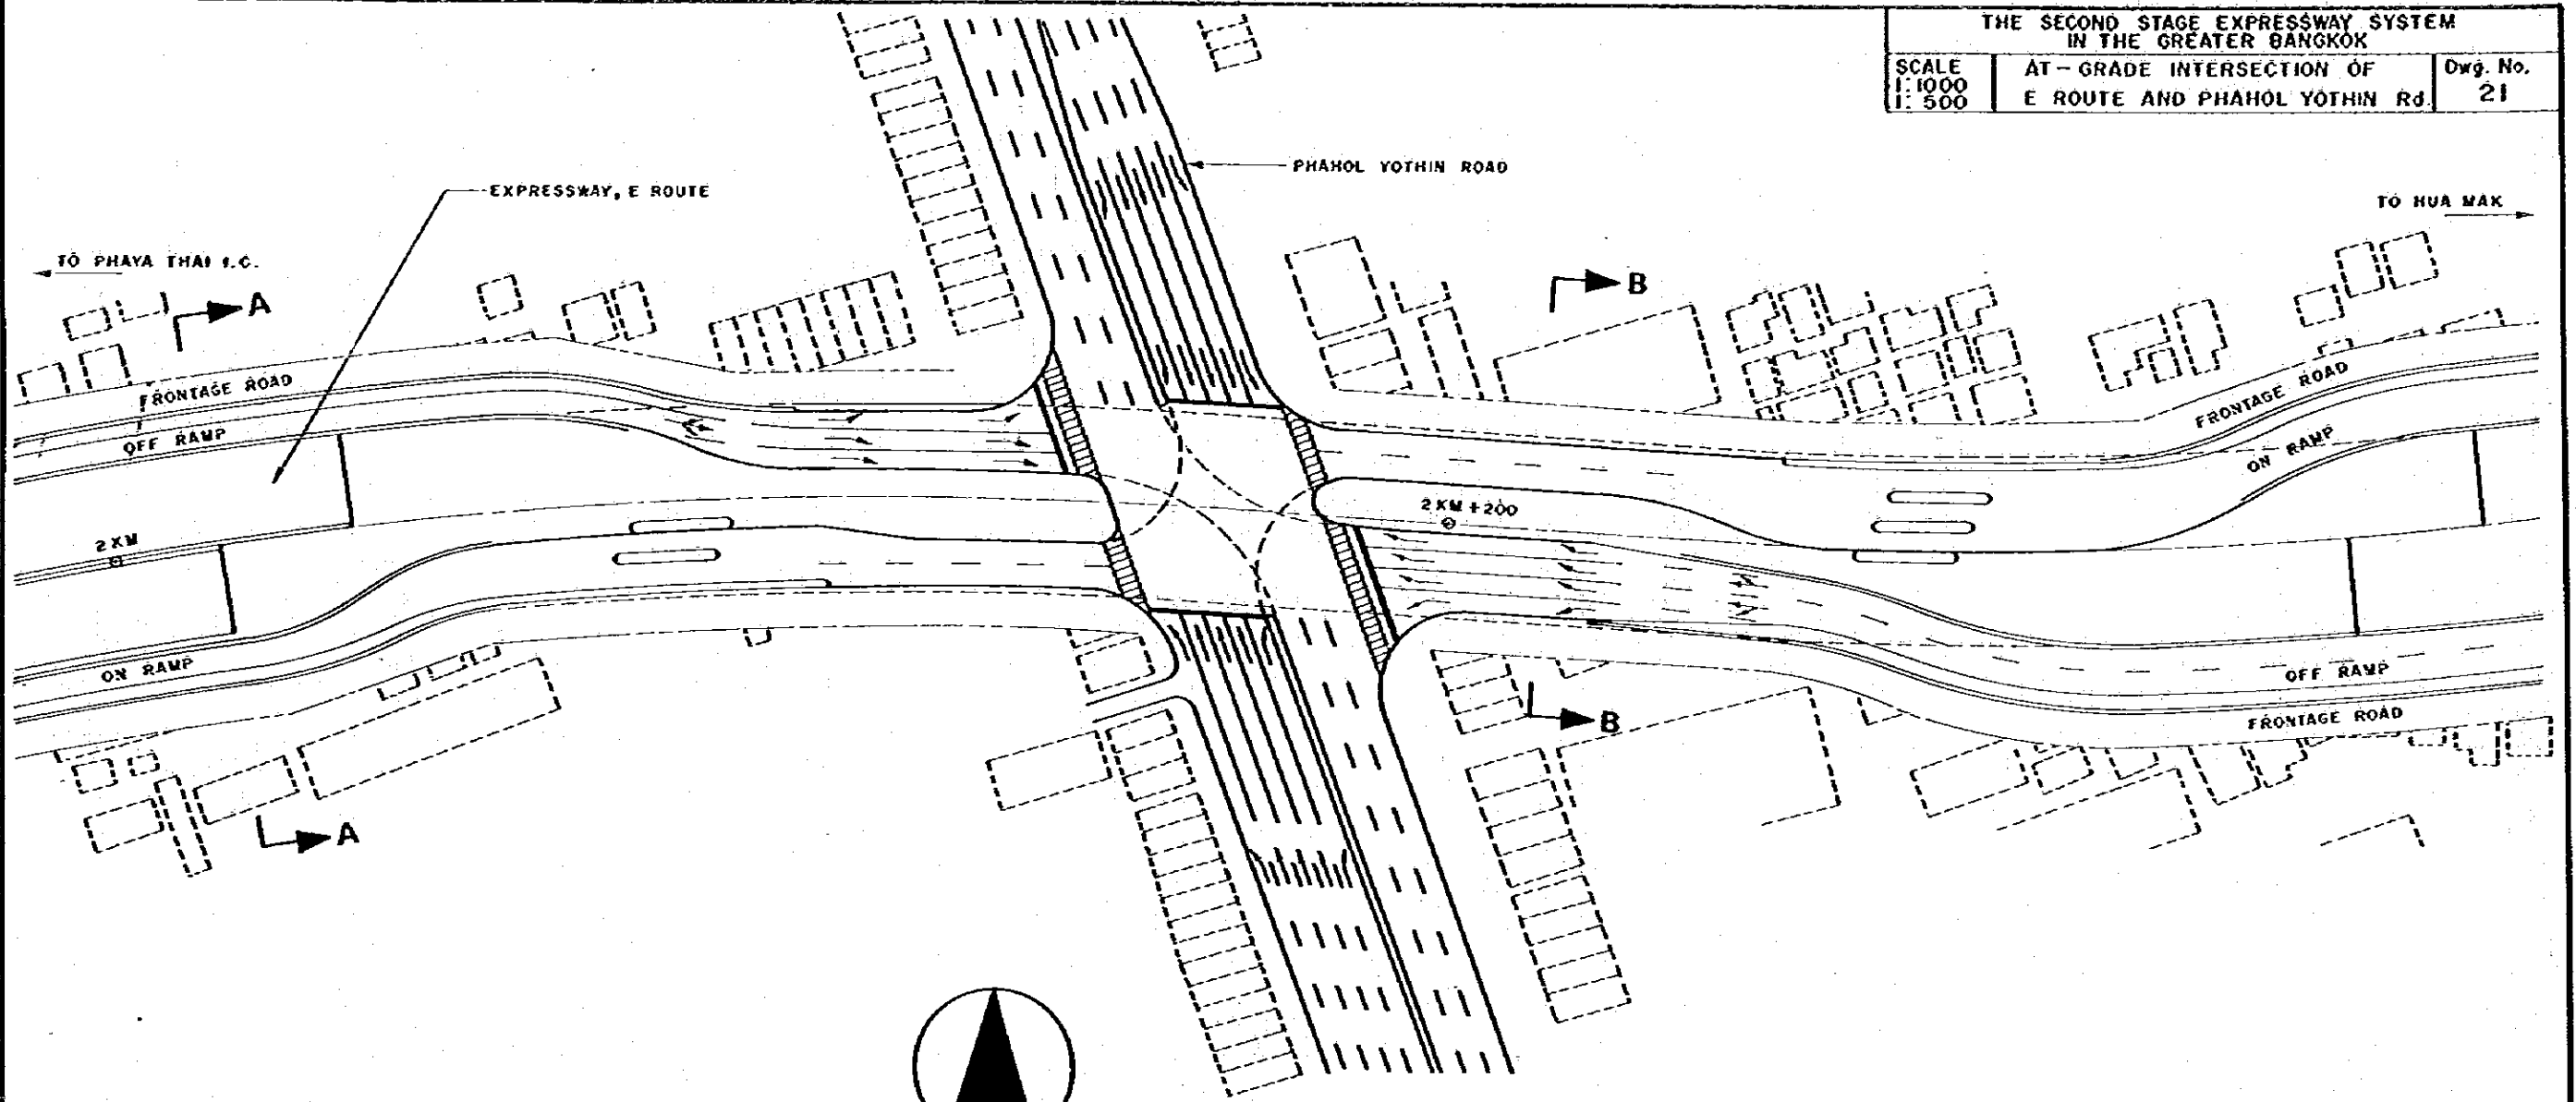

P L A P
SCALE 1:1000

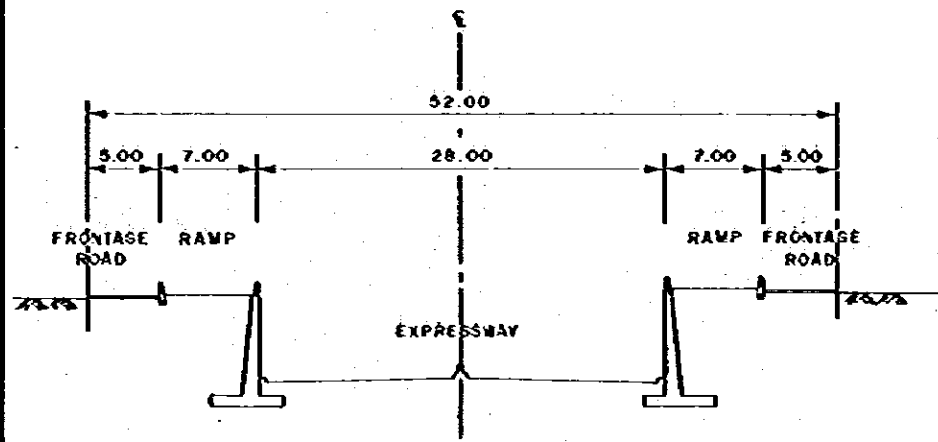


SECTION A-A
SCALE 1:500

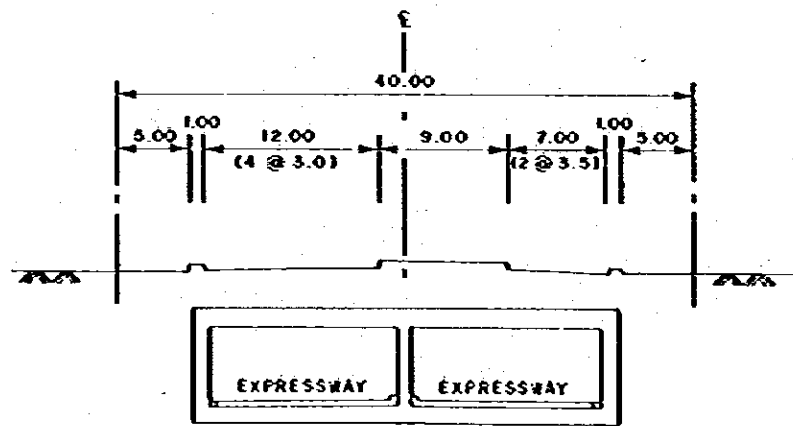

SECTION B-B
SCALE 1:500

KEY MAP

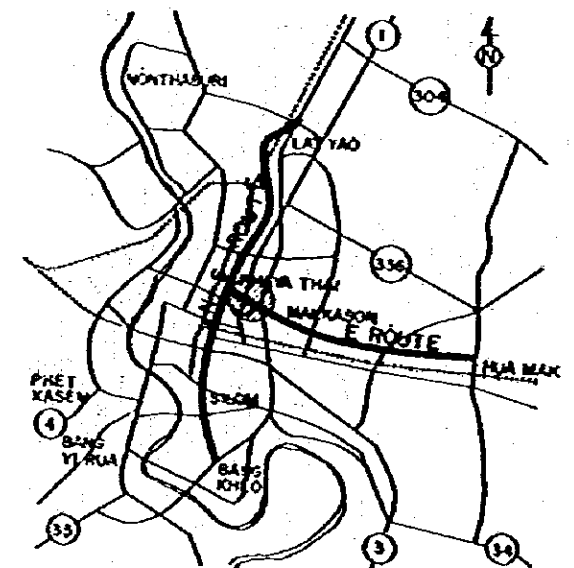


THE SECOND STAGE EXPRESSWAY SYSTEM
IN THE GREATER BANGKOK

SCALE
1:1000
1:500



E-ROUTE AND MIDDLE RING Rd.

Dwg. No.
22

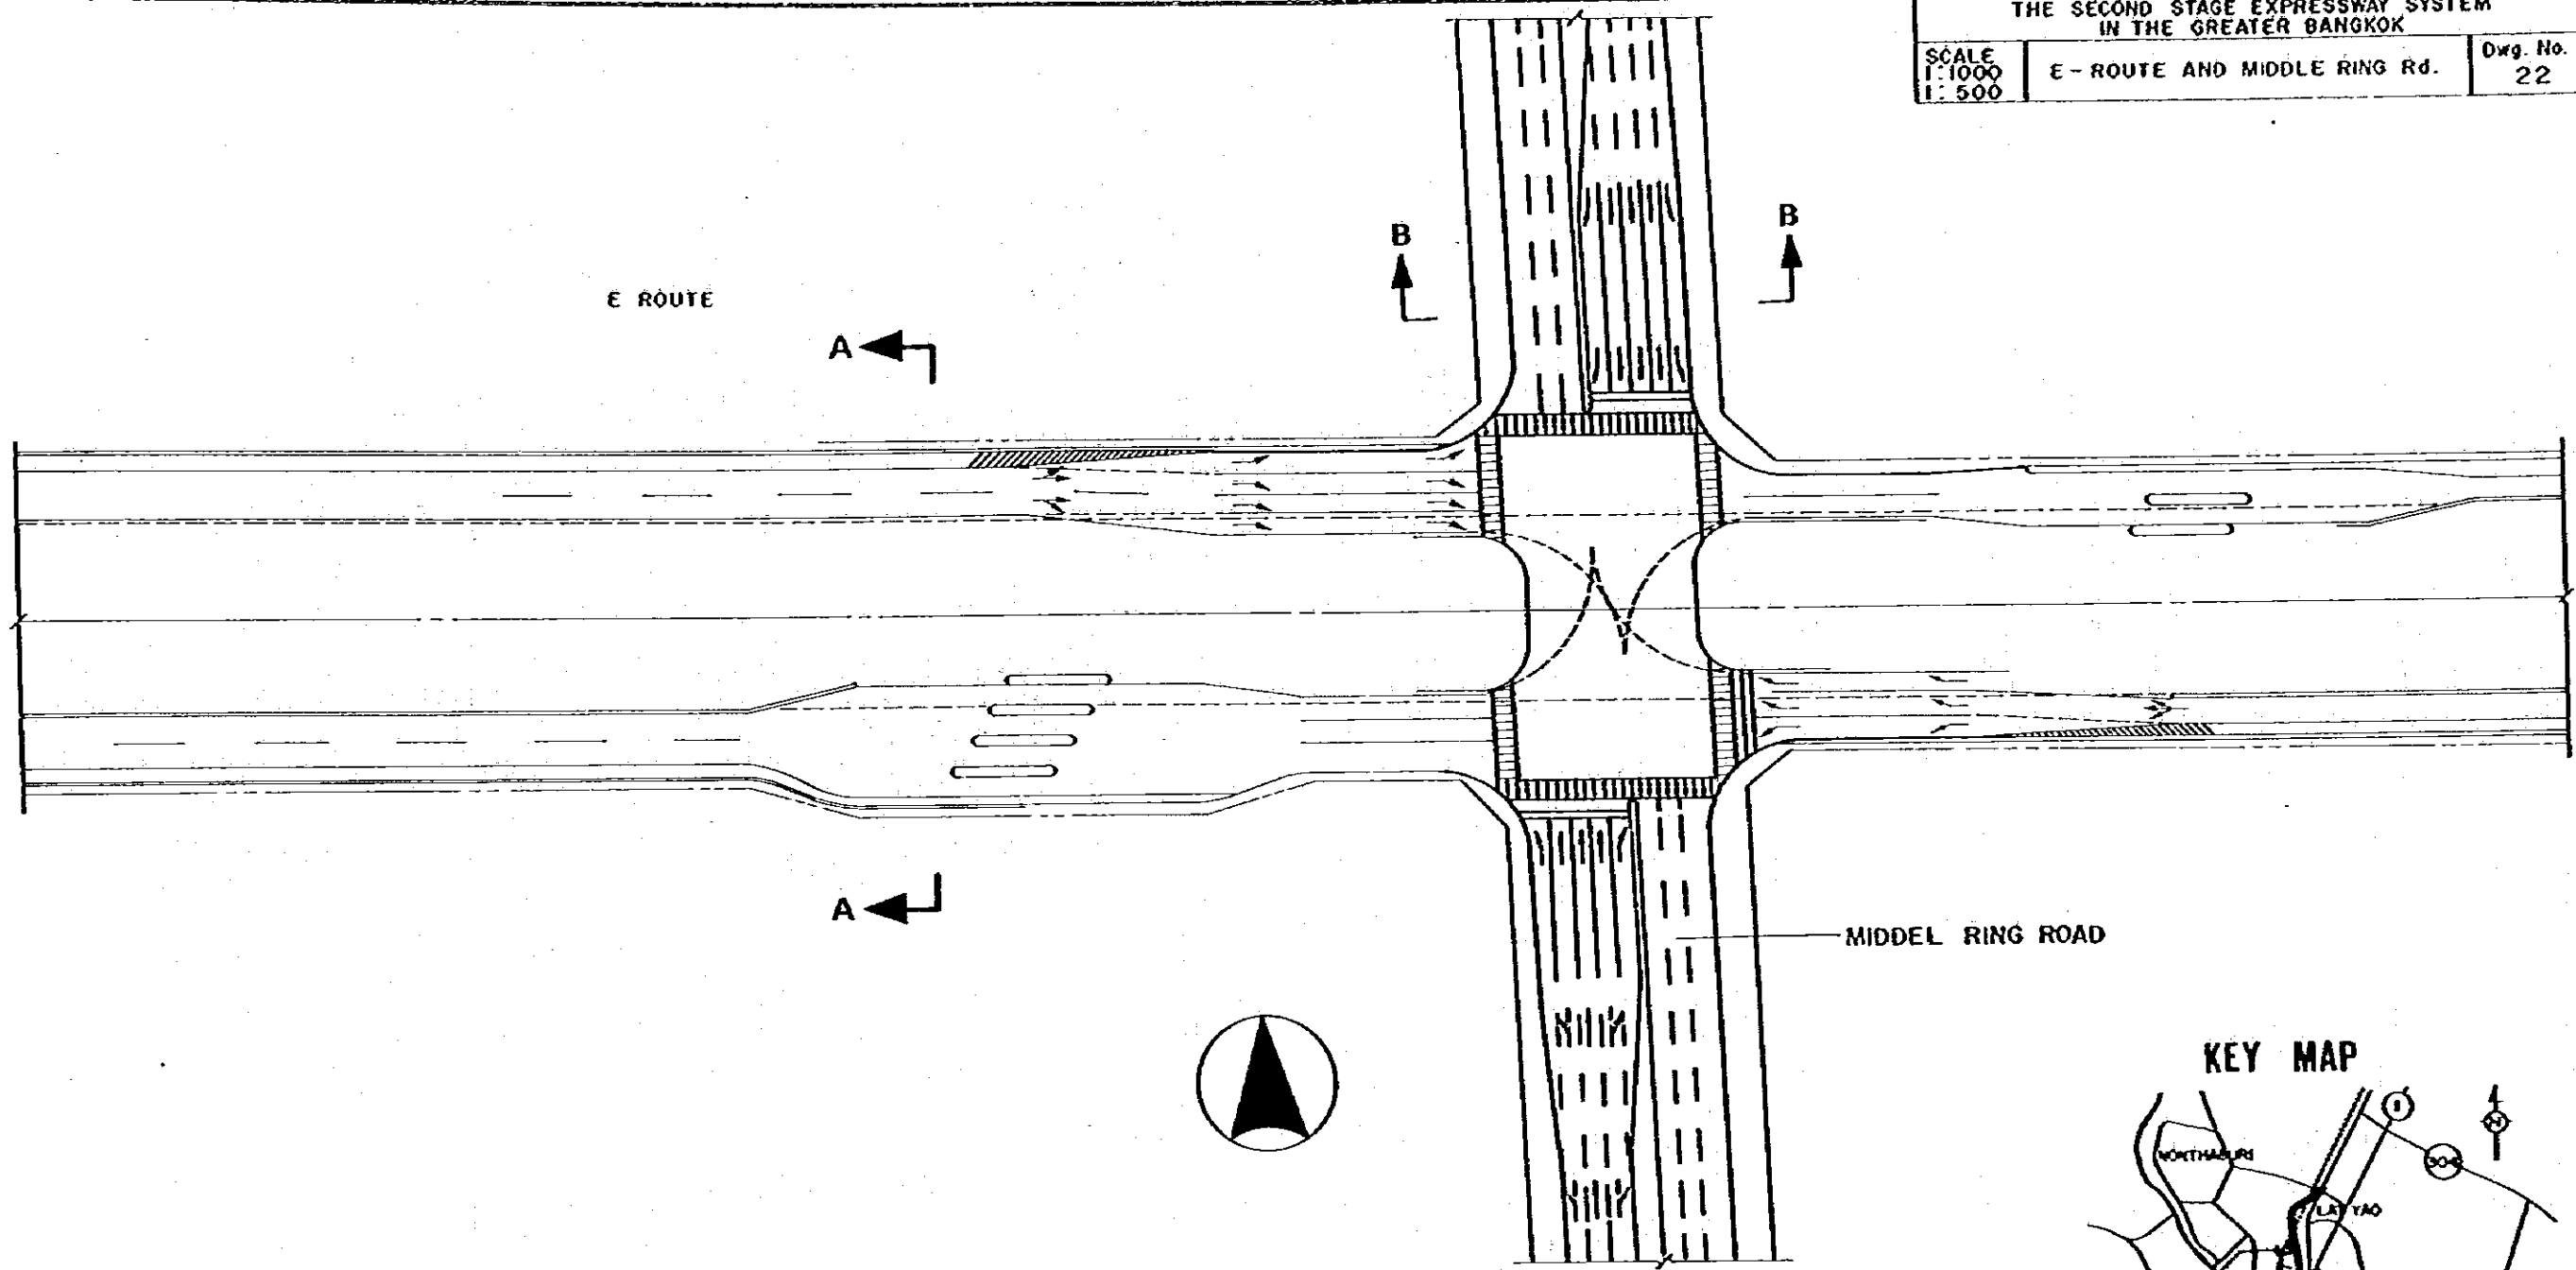


PLAN
SCALE 1:1000


KEY MAP

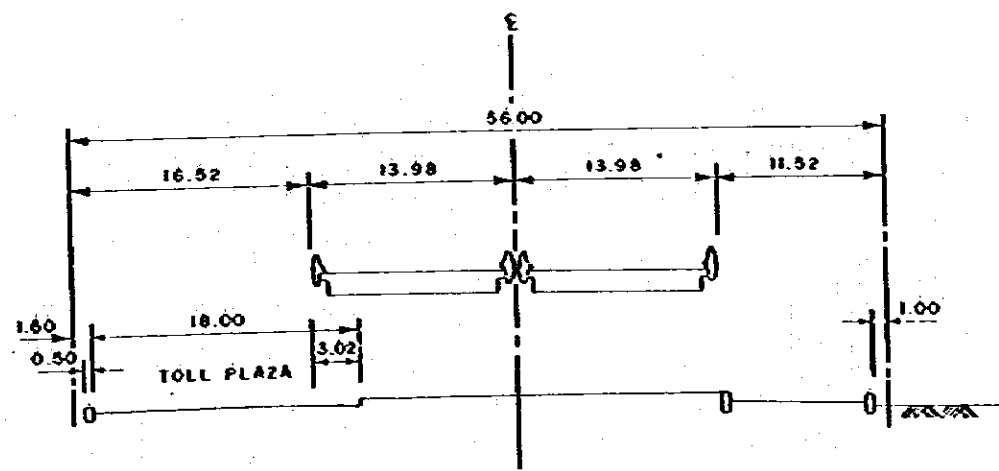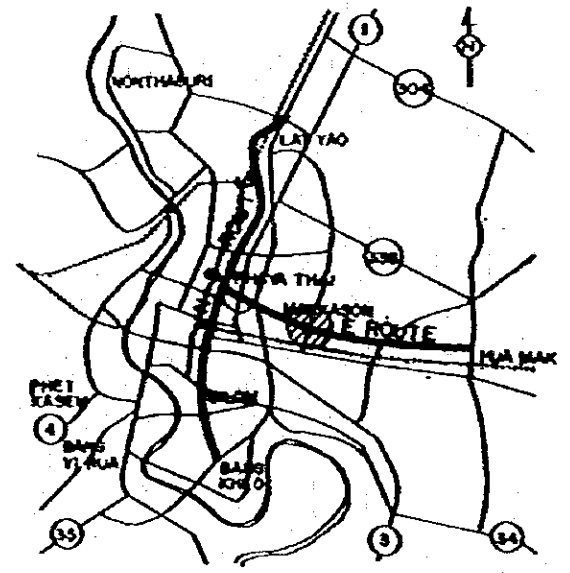



SECTION A-A
SCALE 1:500

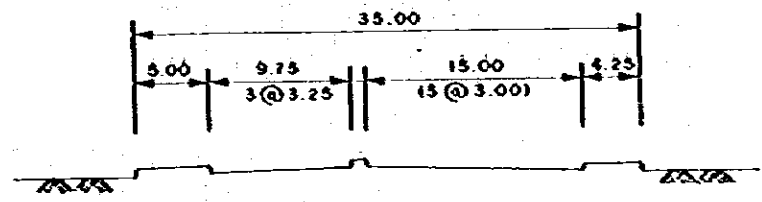


SECTION B-B
SCALE 1:500

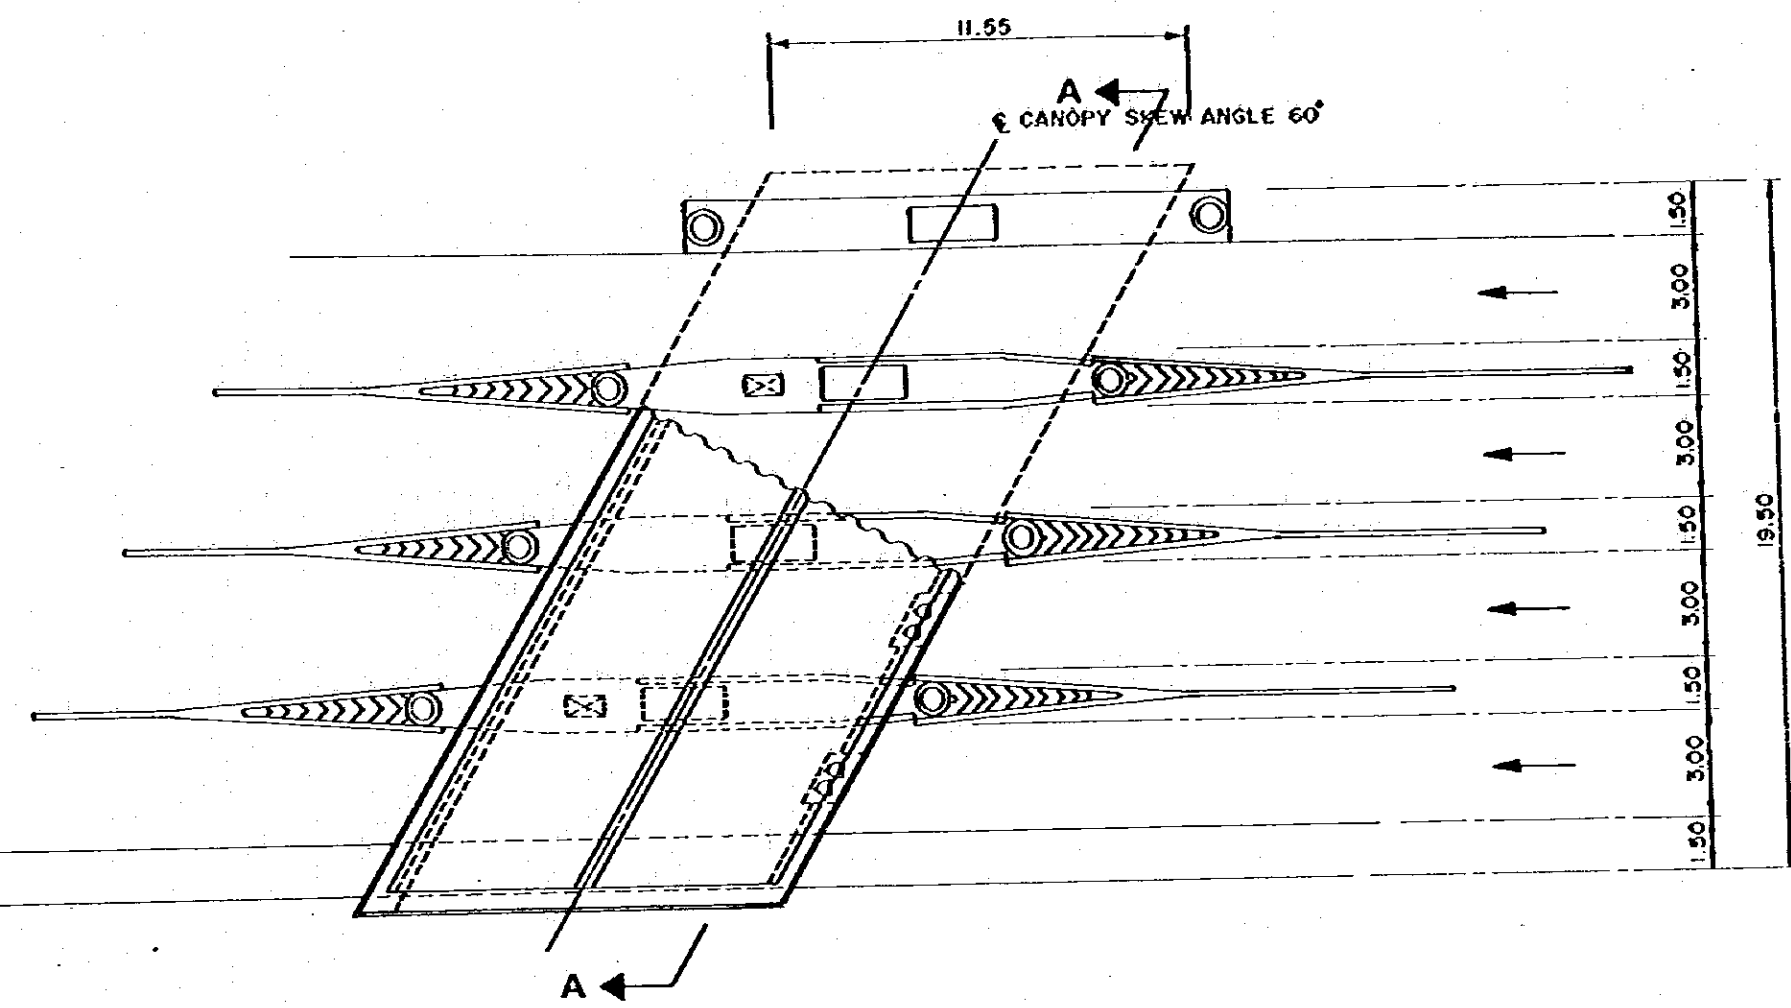


PLAN OF TOLL PLAZA
SCALE 1 : 200

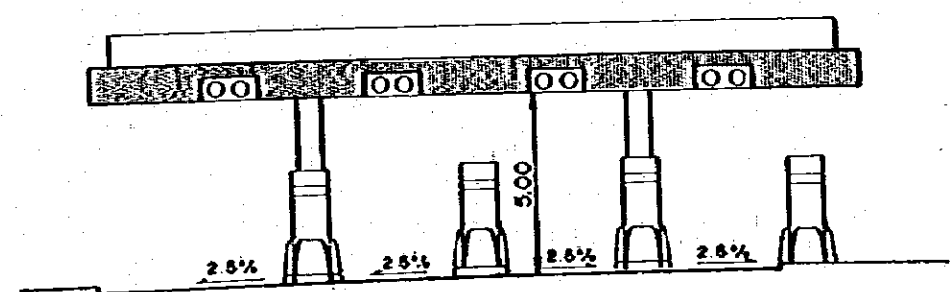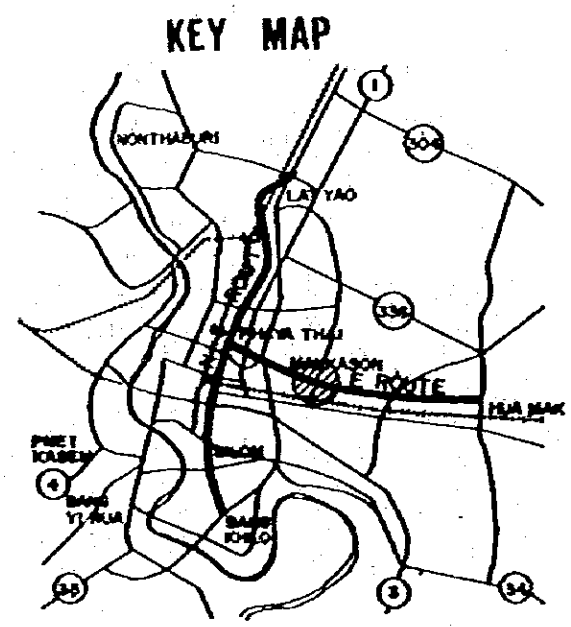

ELEVATION A - A
SCALE 1 : 200

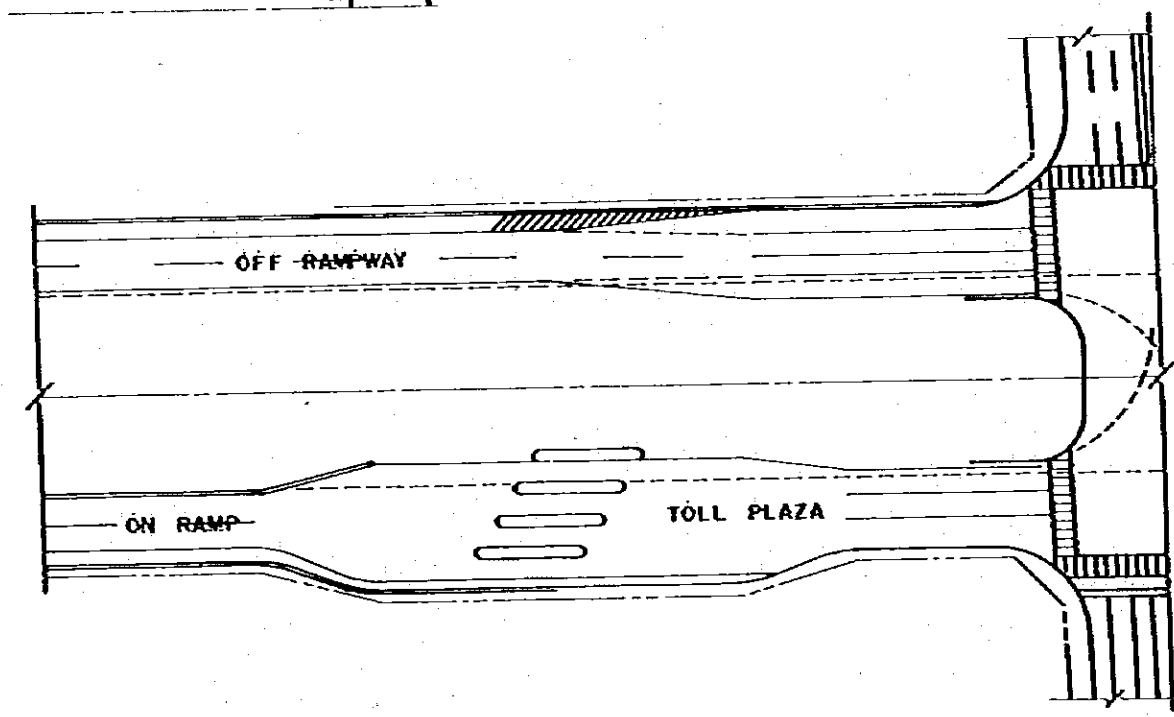


ARRANGEMENT OF RAMPS
SCALE 1 : 1000

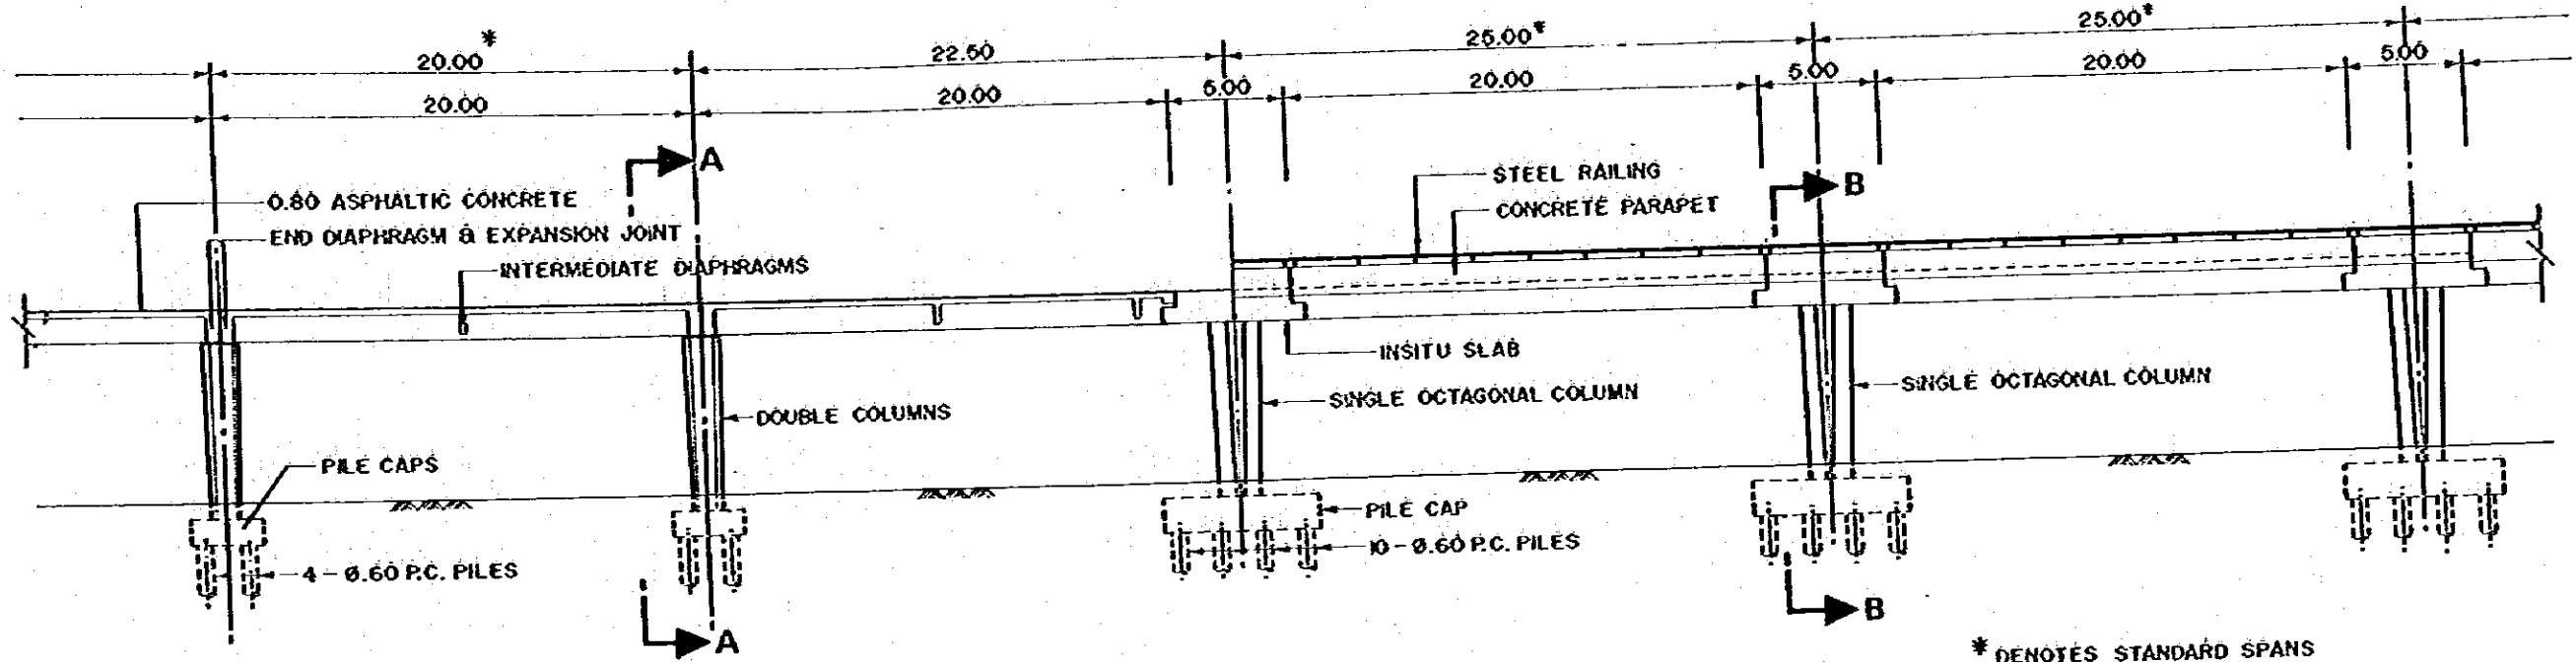

* DENOTES STANDARD SPANS


TYPICAL ELEVATION

SCALE 1:300

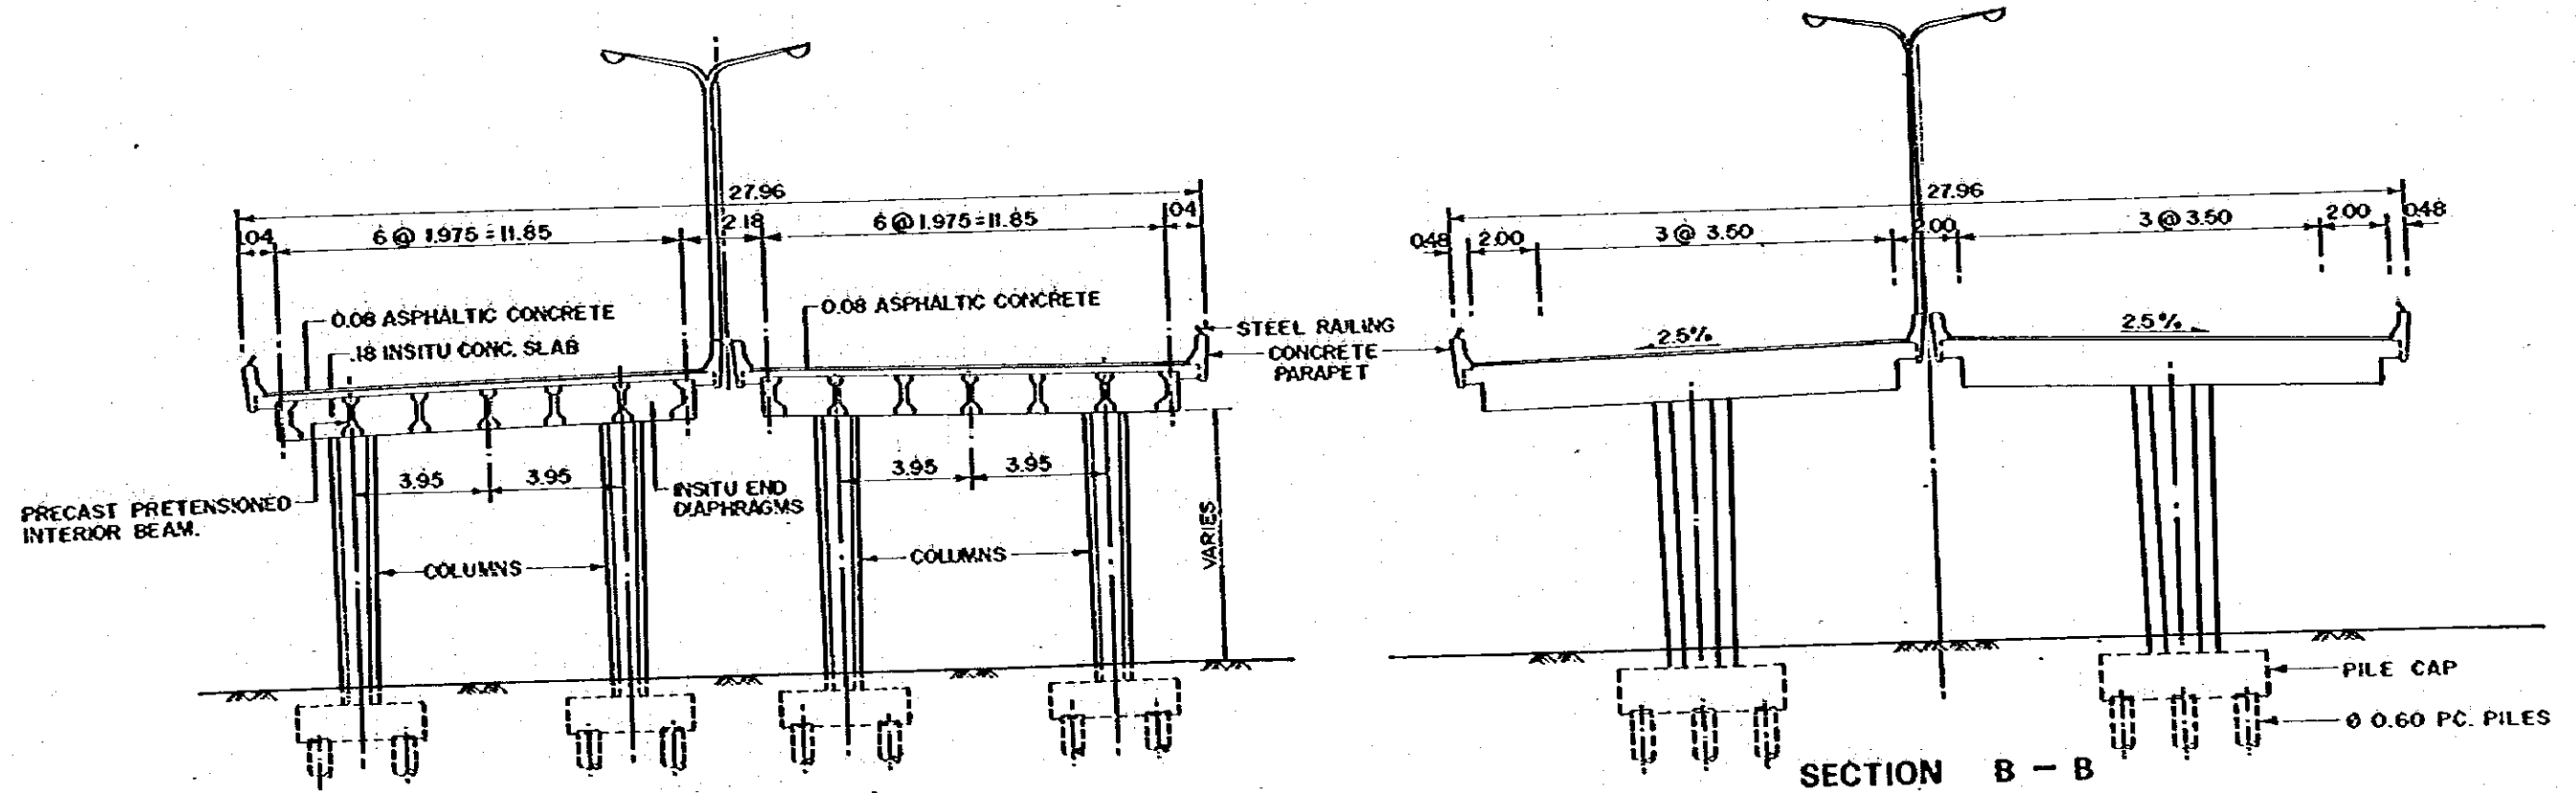


TYPICAL CROSS SECTION

SCALE 1:200

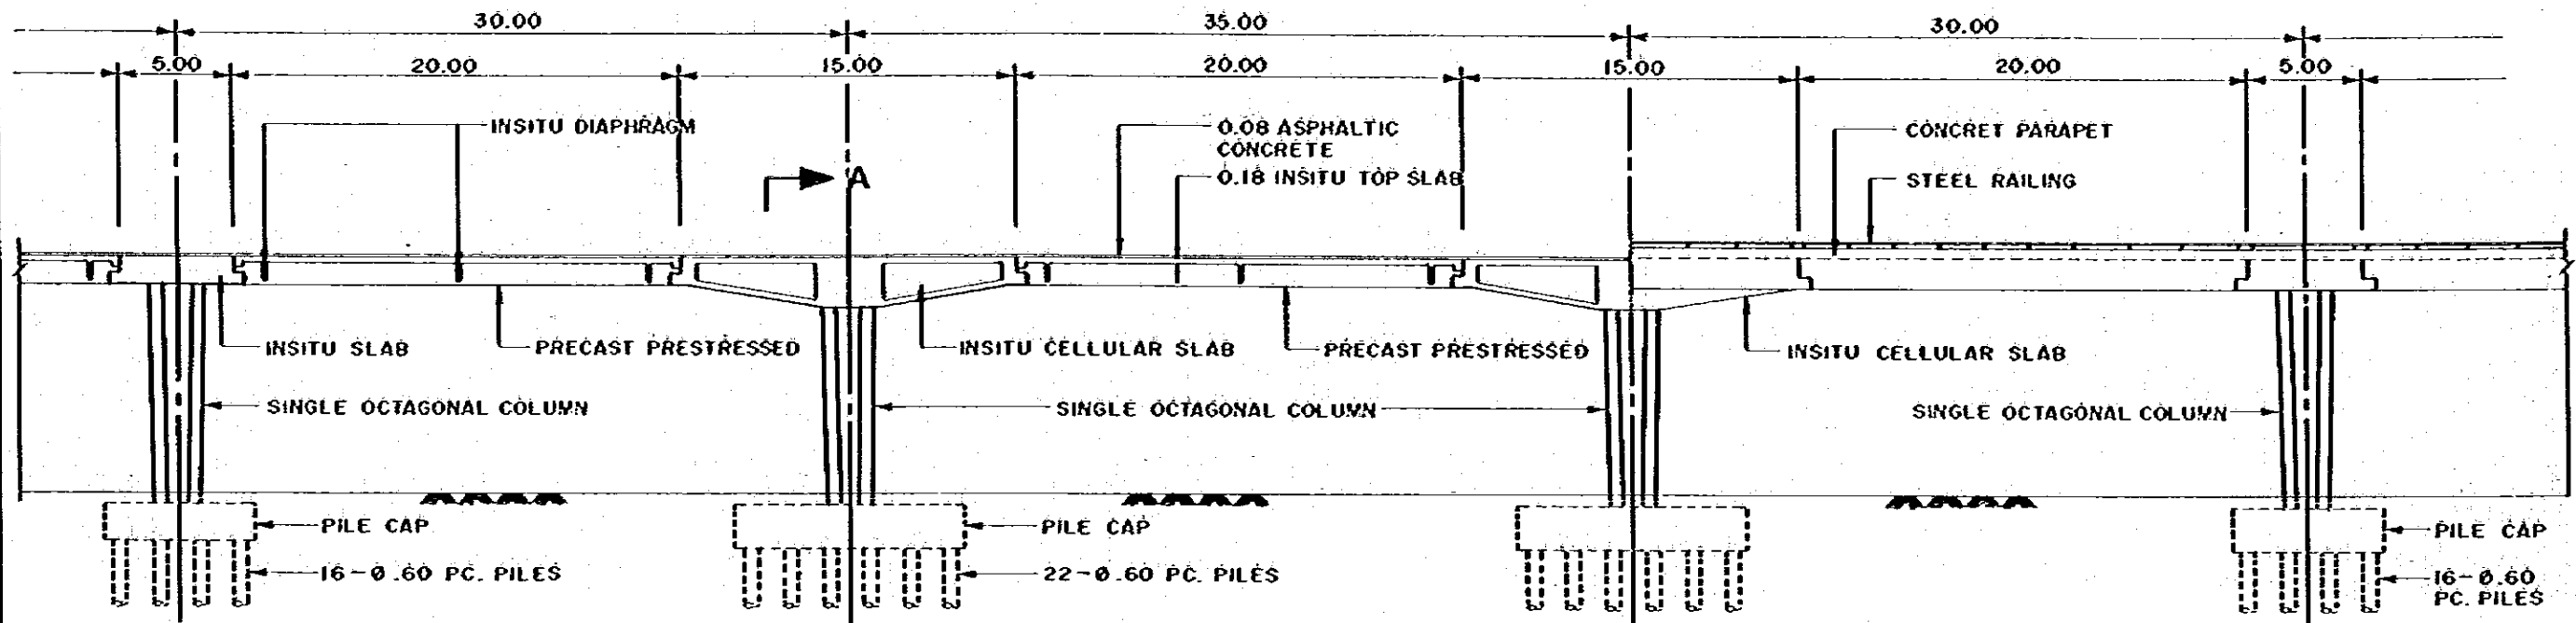

STANDARD ELEVATION

SCALE 1:300

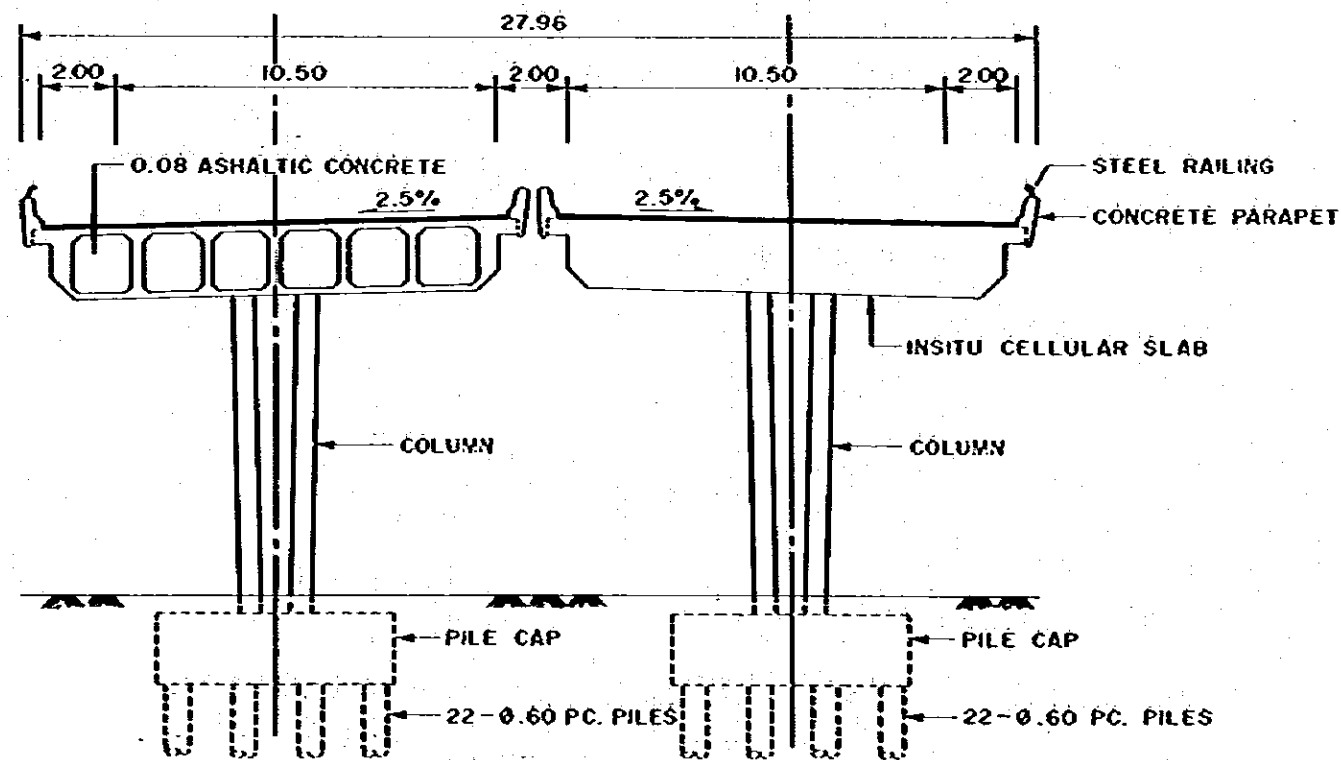

SECTION A - A

STANDARD CROSS SECTION





SCALE 1:200

THE SECOND STAGE EXPRESSWAY SYSTEM
IN THE GREATER BANGKOK


SCALE
1:300
1:200

N-S, RAMA IX INTERSECTION BRIDGE

Dwg. No.
26

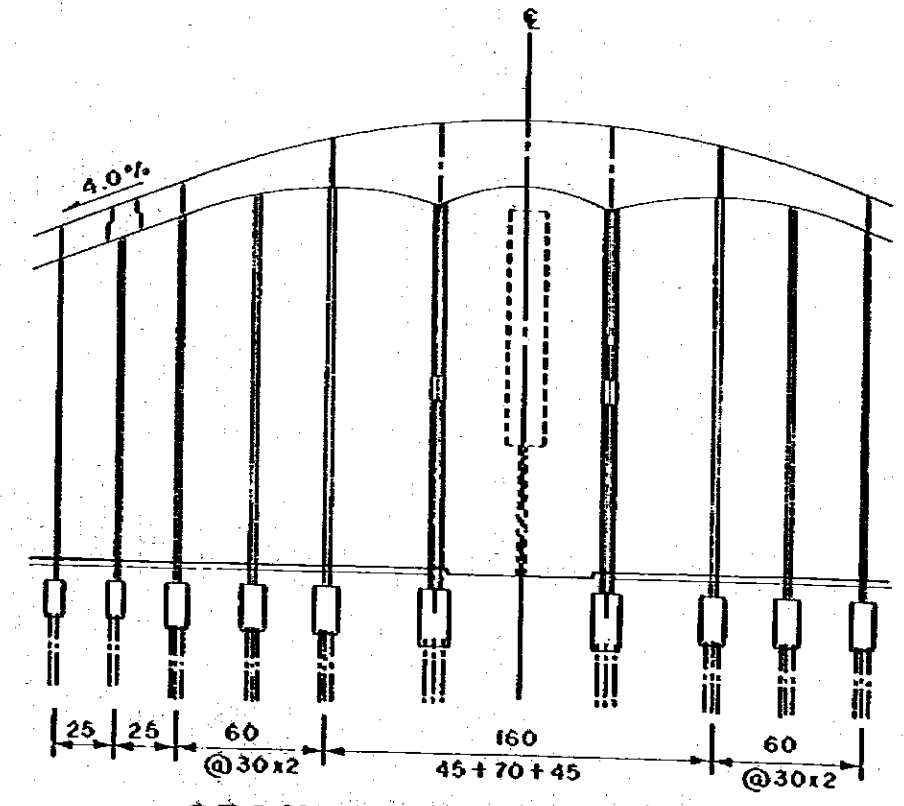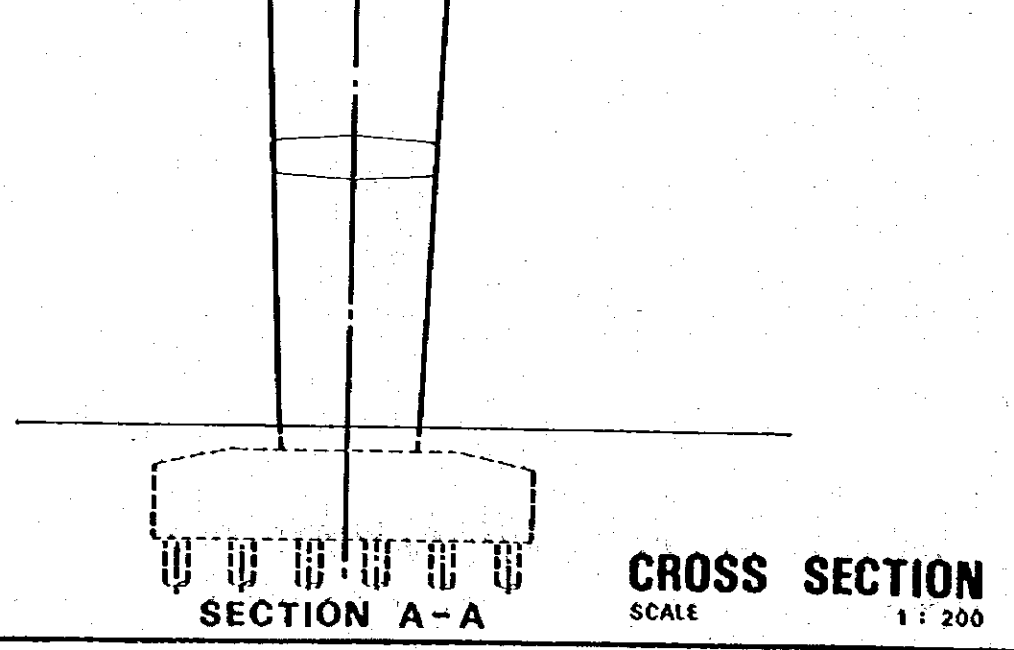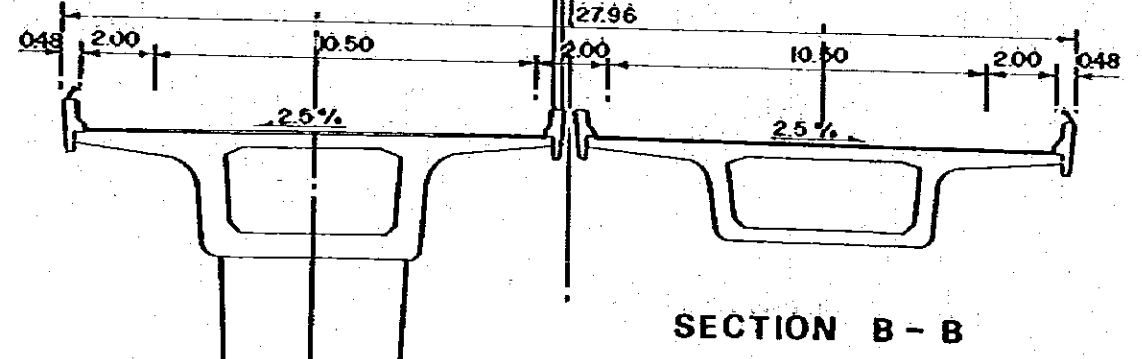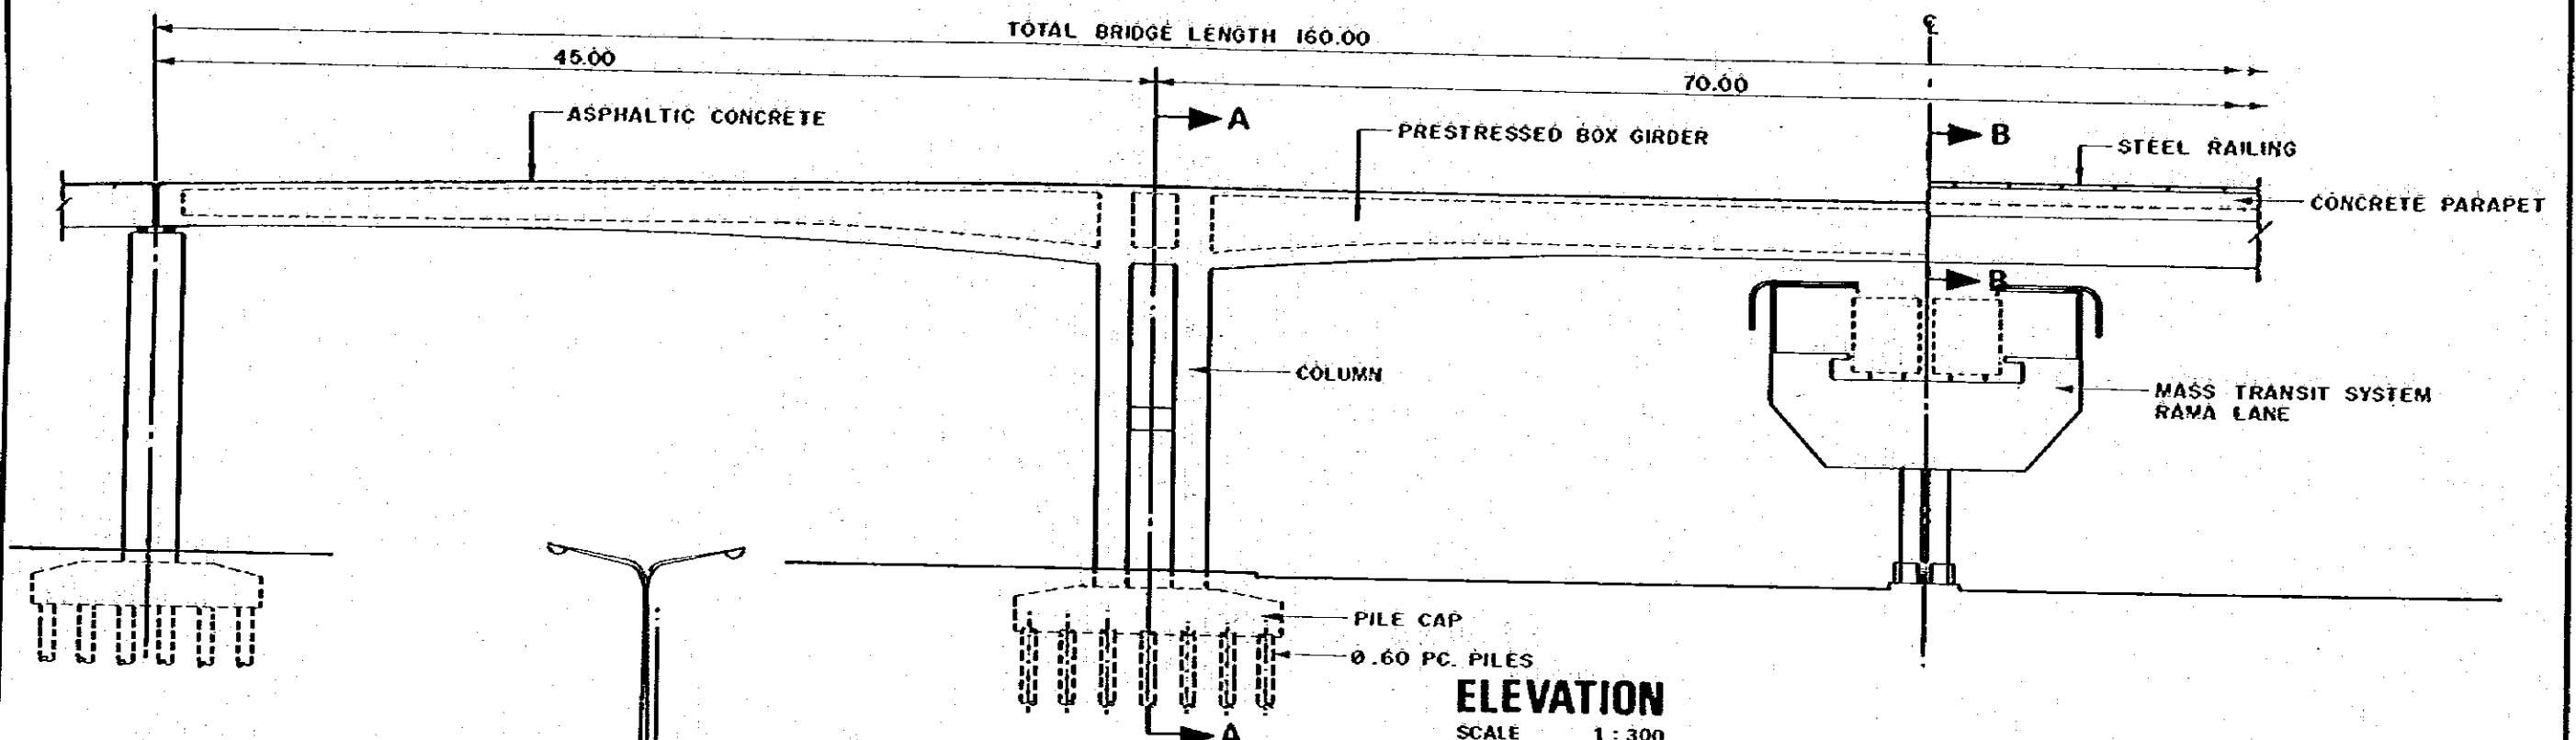


H: 1:3000
V: 1:300

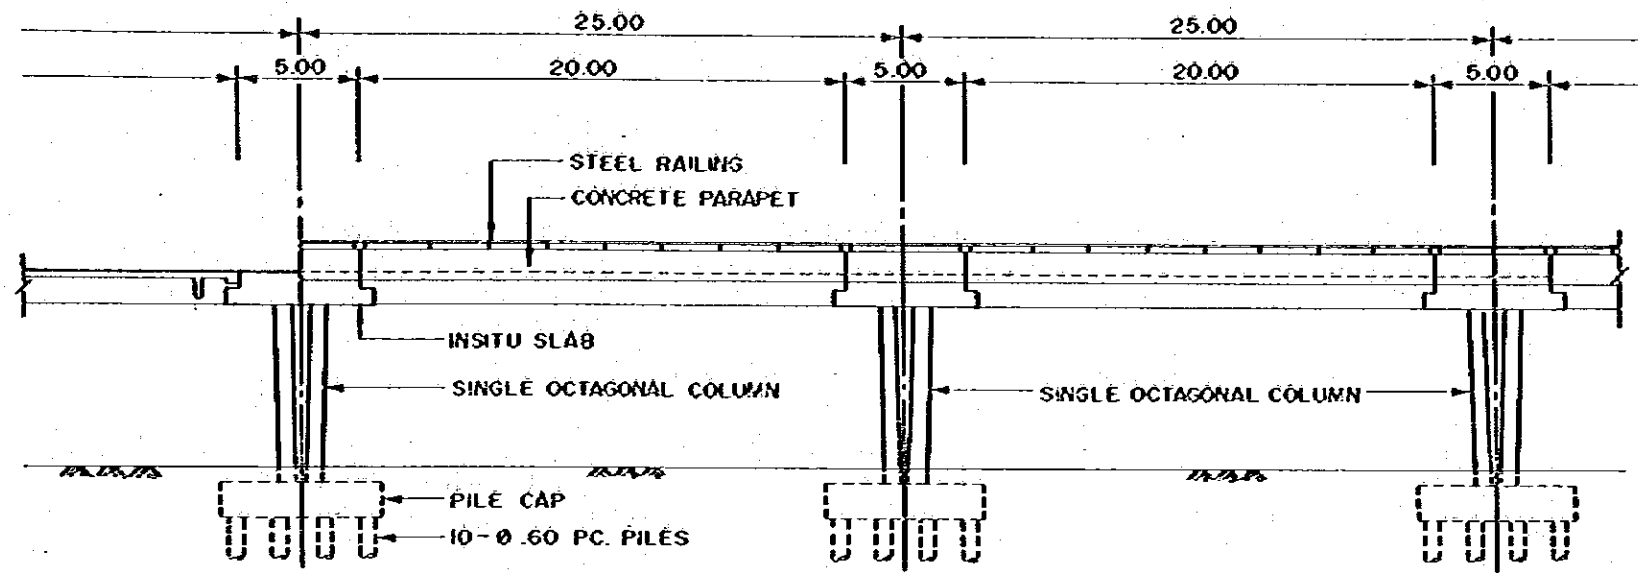

TYPICAL ELEVATION

SCALE 1:300

* DENOTES STANDARD SPANS

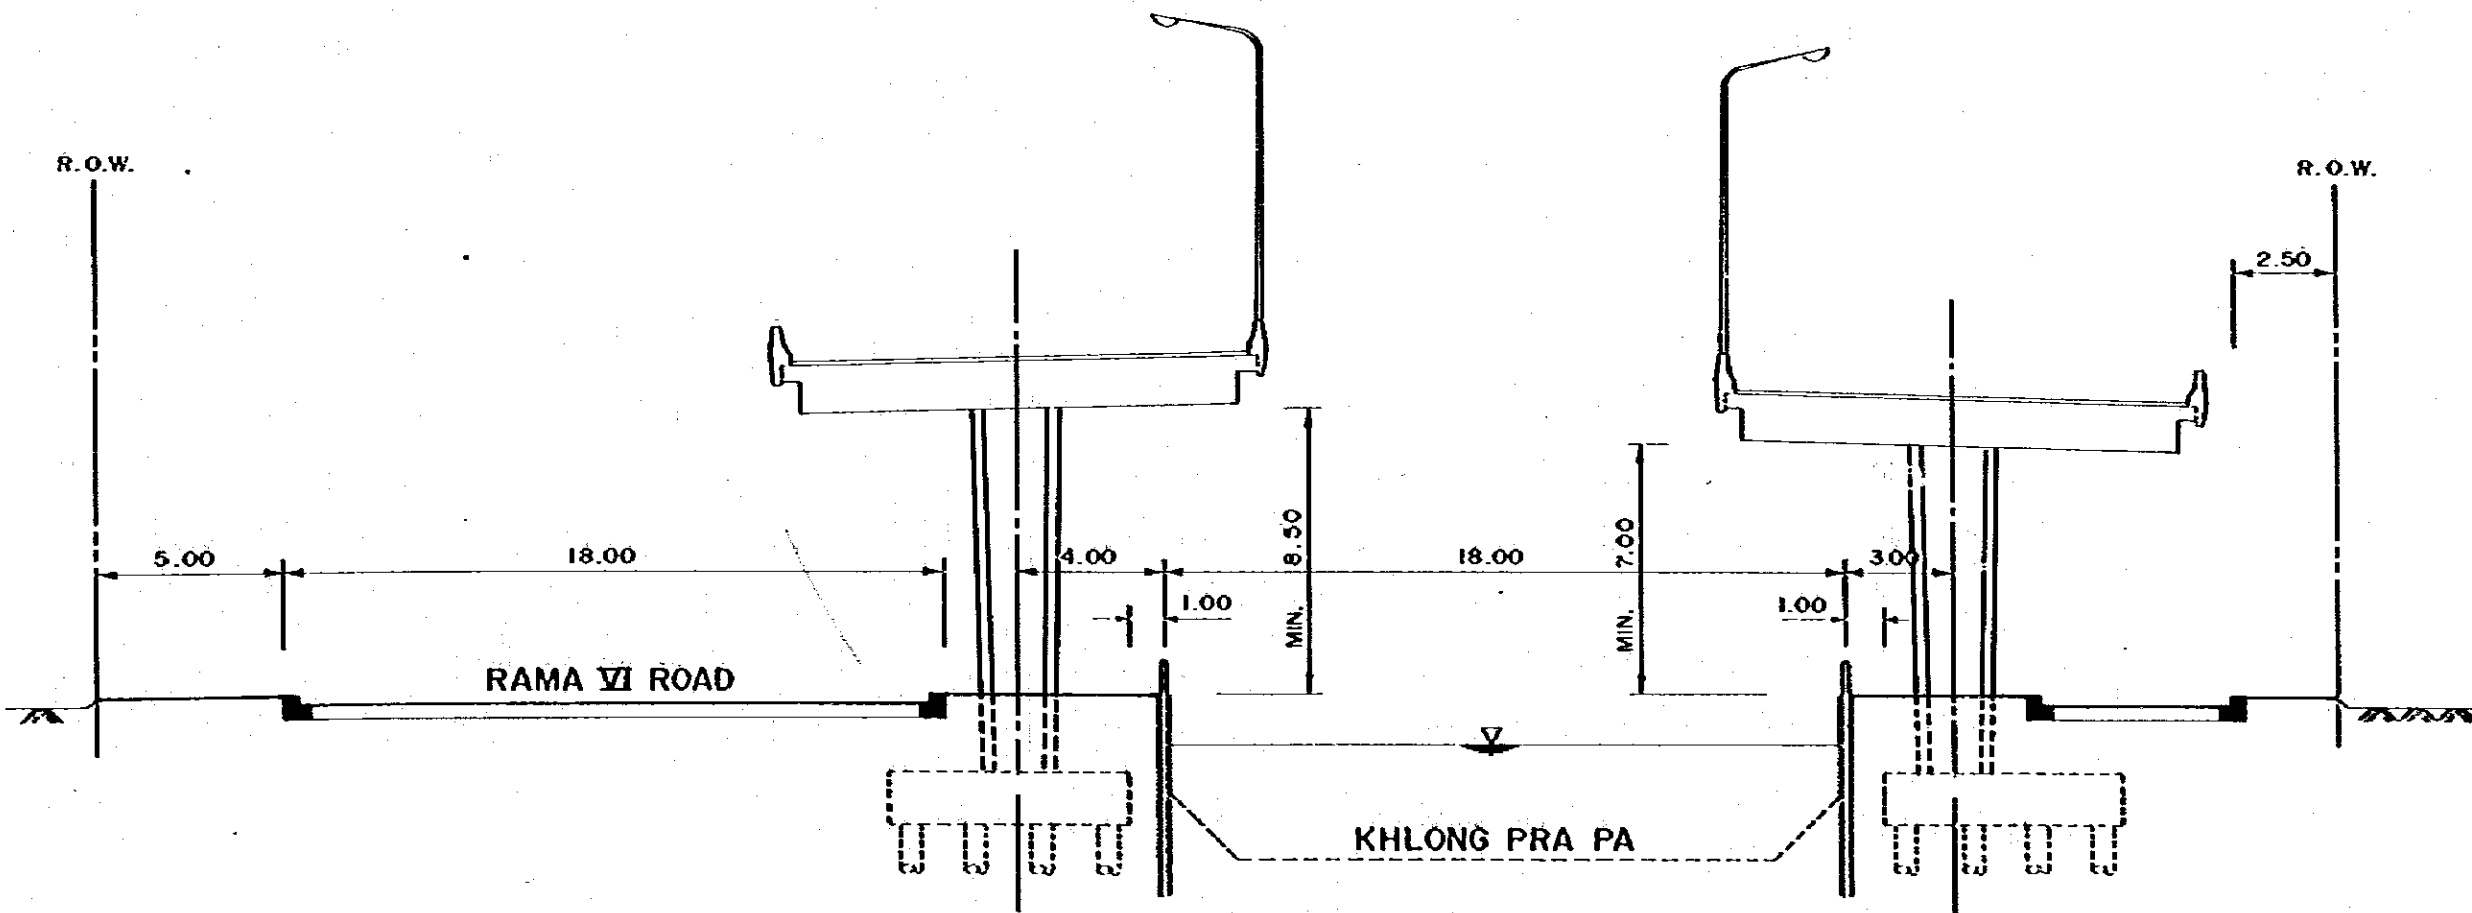

TYPICAL CROSS SECTION

SCALE 1:200

JICA