JAPAN INTERNATIONAL COOPERATION AGENCY


THE GOVERNMENT OF THE HASHEMITE KINGDOM OF JORDAN THE MINISTRY OF TOURISM AND ANTIQUITIES, THE MINISTRY OF PLANNING

KARAK TOURISM DEVELOPMENT SUB-PROJECT

THE TOURISM SECTOR DEVELOPMENT PROJECT


SURVEY ON THE EXISTING BUILDING CONDITIONS

(Tourist Street Recommendations)

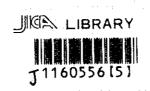

Pacific Consultants International Yamashita Sekkei Inc.

August 2000

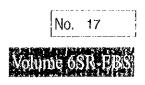





JAPAN INTERNATIONAL COOPERATION AGENCY

THE GOVERNMENT OF THE HASHEMITE KINGDOM OF JORDAN THE MINISTRY OF TOURISM AND ANTIQUITIES, THE MINISTRY OF PLANNING

KARAK TOURISM DEVELOPMENT SUB-PROJECT

THE TOURISM SECTOR DEVELOPMENT PROJECT

SURVEY ON THE EXISTING BUILDING CONDITIONS


(Tourist Street Recommendations)

Pacific Consultants International Yamashita Sekkei Inc.

August 2000



1160556 [5]

 

INTRODUCTION

To serve the design works of the sub-projects of Karak tourism development, survey works were required in The TOR of this project.

SCOPE OF SURVEY WORKS.

1. KARAK CASTLE MUSEUM

This was applied to the already existing museum space in the Karak Castle & to the adjacent room. The followings were the scope of work:

a. plan, roof plan, internal sections & front elevation of the existing museum & adjacent room including ceiling heights, stone details & levels.

b. List of museum collection to be exhibited

c. Sounding & excavations in relation to the museum were implemented to define appropriate design level.

2. BUILDINGS ALONG TOURIST STREET.

This survey was applied for buildings along the tourist streets (Al-Mujamma, Al-Saraya and Al-Malik Hussein) The scope of work of this survey is as follows:

- SURVEY OF BUILDINGS FACADE OF BOTH SIDES OF THE STREETS

a. Photographs of every building

b. Drawings for all building facade

Project: Tourism Sector Development Project in the Hashemite Kingdom of Jordan

Executing Agency The Ministry of Tourism and Antiquities The Ministry of Planning

SUB—PROJECT: Karak Tourism Development Project Tourist Street

Note:

This detailed design has been executed by a team of consultants as shown below in accordance with the agreement between Japan International Cooperation Agenccy (JICA) and JICA Study Team.

The copyright of this drawing rests with $\ensuremath{\mathsf{JICA}}$.


Designed by: Japan International Cooperation Agency (JICA)

JICA Study Team: Joint Venture of Pacific Consultants International and Yamasita Sekkei Inc.

Subcontracted Local Consultant:

Consolidated consultants tet: 4612377 - Fox: 4612380 - MANN - NORDAM

Drawing Title: SURVEY WORKS

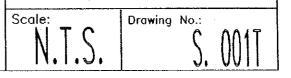

(3) DETAILED BUILDING SURVEY

The detailed building survey was applied to traditional unique buildings that open onto the area of study & can be converted to the tourism use such as hotels, restaurants, coffee shops, souvenirs, shops, etc. According to the JST, three building were identified for the survey and as follow:

1 - AL Shamayleh (1)

2 - AL Shamayleh and Al Madadhah

3 - AL Majali (1), Al Majali (2) & Sabha

The survey was conducted to the three buildings & the existing visitor center.

a - The plans, elevations & sections drawings of the mentioned above were prepared

b - Photographs for the external buildings facade & the interior spaces.

c - Structural & its conditions ..


៍ 🎝

The survey report compiles all survey works and its includes all the outputs & the structural considerations.

Project:
Tourism Sector Development Project in the Hashemite Kingdom of Jordan
Executing Agency
The Ministry of Tourism and Antiquities The Ministry of Planning
SUBPROJECT:
Karak Tourism Development Project Tourist Street
Note:
This detailed design has been executed by a team of consultants as shown below in
accordance with the agreement between
Japan International Cooperation Agenccy (JICA) and JICA Study Team.
The copyright of this drawing rests with
JICA .
·
Designed by:
Japan International Cooperation
Agency (JICA)
JICA Study Team:
Joint Venture of
Pacific Consultants International and
Yamasita Sekkei Inc.
Subcontracted Local Consultant:
Consolidated consultants ergineering & environment Tek: 4612377 - Fox: 4612380 - AMAN - JORDAN
1
SCOPE OF THE Drawing Title: SURVEY WORKS
Drawing Title: SURVEY WORKS
Drawing Title: SURVEY WORKS Scale: Drawing No.:
Drawing Title: SURVEY WORKS

JUNE 2000 KARAK TOURISM DEVELOPMENT PROJECT SURVEY REPORT KARAK CASTLE MUSEUM

<u>َ</u> کہ

 

KARAK CASTLE MUSEUM

(1) LOCATION

Karak Museum is located inside Karak Castle which is situated in the southern eastern corner of the city,

(2) SITE CONDITIONS (SURVEY SUMMARY)

- The current museum is part of Karak Castle which was built around 1136 by the Crusaders and with later additions from the Islamic eras. The construction of the currently occupied museum is that of a vaulted roof. The inner space is about (36m) by (8.5m). The maximum ceiling height is about (6.7m). The thickness of the The stone walls are about 4m. An adjacent chamber which is to be added to the museum is currently used as storage. It has the same construction as the museum but is smaller. Its level is higher apparently due to fill and debris. The inner space is about (24m) by (5.7m).

- The general condition of the museum and the adjacent chamber were found to be good. No restoration on retrofitting work is required from the structural view point. Any intervention on the structure is thus to be made as a result of the need to change function and thus modify existing condition.

Internal current museum area = 352 m2

Adjacent chamber area = 136 m2

Refer to architectural drawings.

(3) CONSTRAINTS

- The current entrance to museum is not comfortable, infill and debris in front of museum are currently being excavated.

- The area of the exhibition hall is not enough, an adjacent chamber which is to be added to the museum is currently used as storage and full of debris.

- The existing entrance allow the infiltration of rain to the inside of museum.

A list of the museum collection was prepared by the museum curator Mr. Khalid Al Tarawneh.

Project: Tourism Sector Development Project in the Hashemite Kingdom of Jordan Executing Agency The Ministry of Tourism and Antiquities The Ministry of Planning SUB-PROJECT: Karak Tourism Development Project Tourist Street

Note:

This detailed design has been executed by a team of consultants as shown below in accordance with the agreement between Japan International Cooperation Agenccy (JICA) and JICA Study Team.

The copyright of this drawing rests with $\ensuremath{\mathsf{JICA}}$.

Designed by: Japan International Cooperation Agency (JICA)


JICA Study Team: Joint Venture of Pacific Consultants International and Yamasita Sekkei Inc.

Subcontracted Local Consultant:

Consolidated consultants

KARAK CASTLE MUSEUM

Drawing Title:

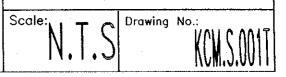

(4) - THE HALL OF AL-NASER DAOUD (BENEATH THE MUSEUM HALL)

(1) -GENERAL

The hall of Al-Naser Daoud is part of the Karak Castle which was built about (1226 - 1249). The construction is that of a vaulted stone roof, with a semi-spherical dome covering part of the roof. The inner space is about 70m by 8.5m. The maximum ceiling height is about 6.7m. The thickness of the stone walls is about 4m. The roof is overlaid by fill of about 2.5m depth. This space is now apparently used for banquets and it may be used as an expansion of the exhibition area.

(2) - INSPECTION, CURRENT CONDITION AND PROPOSED RESTORATION WORK

The general condition of the hall is fair. No major cracks are observed, however a crack is noted to extend from the floor level all the way to the bottom of a semicircular dome forming the roof. This crack is most likely due to an earthquake in antiquity. The hall is afflicted by water damping and even seepage. The continuation of this seepage threatens to erode the mortar within the wall. Waterproofing will need to be introduced. Mortar has deteriorated throughout the hall's walls. Any restoration work should reintroduce matching mortars to maintain the integrity of the wall and to isolate and thus protect whatever original mortar that remains within. It is well known that such mortars are affected by a process of carbonation which affects the parts of the mortar exposed to the atmosphere. The new mortar must be that complying with requirements of proper restoration rules. Mortars resembling original must be attempted. Lime is to be used in the mortar. No or little cement must be used. Several trials must be made before comprehensive application is to be undertaken.

The general condition of the museum and the adjacent chamber were found to be good. No restoration or retrofitting work is required from the structural view point. Any intervention on the structure is thus to be made as a result of the need to change function and thus modify existing condition.

(3) Proposed architectural and functional modifications No intervention is proposed in this area by the architect.

······································
Project:
Tourism Sector Development Project
in the Hashemite Kingdom of Jordan
Executing Agency
The Ministry of Tourism and Antiquities The Ministry of Planning
SUB-PROJECT:
Karak Tourism Development Project
Tourist Street
Note:
This detailed design has been executed by a team of consultants as shown below in
accordance with the agreement between
Japan International Cooperation Agenccy (JICA) and JICA Study Team.
The copyright of this drawing rests with JICA .
· · · · · · · · · · · · · · · · · · ·
Designed by:
Japan International Cooperation
Agency (JICA)
JICA Study Team:
Joint Venture of
Pacific Consultants International and
Yamasita Sekkei Inc.
Subcontracted Local Consultant:
🗠 consolidated consultants
Cagineering & environment Tet 4612377 - Fox 4612380 - AMAAN - JORDAN
KARAK CASTLE MUSEUM
Drawing Title:
Scale: NTC Drawing No.:
Scale: N.T.S Drawing No.:
1

(5) NUMBER OF STAFF AND STRUCTURE OF OPERATION AND MANAGEMENT

According to the structure of responsibilities, defined by the Department of Antiquities, offices, facilities and personnel. Working in the field of antiquities in Karak report to the Karak Antiquities Inspector Office.

The following chart shows the number of staff and structure of operation and management in the museum facility present in the Castle of Karak.

Name of museum	Total Staff	Administrative staff	Curatorial Staff
Karak Museum	12	 Accountant Ticket Salesman Ticket supervisor Janitors Typewriters Storekeeper 	2 Curators


(6) NUMBER OF VISITORS

Numbers of Tourists visiting Karak Castle during 1998.

Month	Total Number Per Month	Number Of Days Of Record	Average Number Per Month
January	2953	31	95
February	5519	28	197
March	6260	31	202
April	4278	29	492
May	10008	31	323
June	4200	30	140
July	4048	30	135
August	6214	31	200
September	5957	30	198
October	13640	30	455
November	8507	30	284
December	4128	31	133

Project: Tourism Sector Development Project in the Hashemite Kingdom of Jordan Executing Agency The Ministry of Tourism and Antiquities The Ministry of Planning SUB-PROJECT: Karak Tourism Development Project Tourist Street Note: This detailed design has been executed by a team of consultants as shown below in accordance with the agreement between Japan International Cooperation Agencey (JICA) and JICA Study Team. The copyright of this drawing rests with JICA . Designed by: Japan International Cooperation Agency (JICA) JICA Study Team: Joint Venture of Pacific Consultants International and Yamasita Sekkei Inc. Subcontracted Local Consultant: Consolidated consultants KARAK CASTLE MUSEUM Drawing Title:

. 3

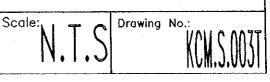

(7) SOUNDINGS AND EXCAVATIONS (IN RELATION TO THE MUSEUM)

Several soundings and excavations were conducted to determine appropriate and original levels at the plaza, rooftop and adjacent hall. Archaeological excavation, undertaken in front of the museum by DOA, clarified that the original floor level of the plaza is approximately the same as the level of the museum hall. After execution of soundings and excavations inside the new museum hall, removal of a later constructed wall that connected the main museum hall and the new hall was approved. The original ground level of the new hall, in relation to findings from the sounding was determined accordingly to about 60 cm from main hall. It was also noted that an original entrance of the adjacent hall is under the external existing stairs leading to the frontal court Plaza (refer to drawings). DOA clarified that the reduction of external stairs width, removal of the present water channel, and removal of the retaining wall in the near future are possible options and lie within the responsibility of DOA.

The findings of the sounding on top of the roof adjacent hall allowed for the removal of the debris from the roof in preparation for the proper drainage of the roof and adjacent external stairs.

(8) EXHIBITIONS

The archaeological museum contains antiquities that goes back to all historical periods that passed through Jordan, from the Paleolithic age to the Islamic era.

The museum collections consist of ceramic artifacts; coins, statues, jewelery and those were found either through the archaeological excavations in Karak or purchased from

the citizens who found them by chance during the building process

A list of the museum collection was prepared by the museum currator Mr. Khalid Al Tarawneh & Miss Arwa Masadeh

Project: Tourism Sector Development Project in the Hashemite Kingdom of Jordan

Executing Agency The Ministry of Tourism and Antiquities The Ministry of Planning

SUB-PROJECT: Karak Tourism Development Project Tourist Street

Note:

This detailed design has been executed by a team of consultants as shown below in accordance with the agreement between Japan International Cooperation Agenccy (JICA) and JICA Study Team.

The copyright of this drawing rests with JICA .

Designed by: Japan International Cooperation Agency (JICA)


JICA Study Team: Joint Venture of Pacific Consultants International and Yamasita Sekkei Inc.

Subcontracted Local Consultant:

Consolidated consultants

KARAK CASTLE MUSEUM

Drawing Title:

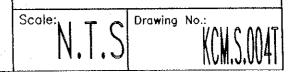

THE STONE AGES (PRE-HISTORIC AGES) (8000 B.C. - 3000 B.C.)

* Artifacts of stone were used as tools for hunting animals and for self defence.

THE BRONZE AGES (2100 B.C. - 1200 B.C.)

* Bronze was used in making different tools

* Spread of cities with walls

* Invention of writing in Mesapotamia.

* Hexose occupied Egypt and Jordan.

THE IRON AGES (1200 B.C. - 330 B.C.)

The rise of several kingdoms, such as the Ammonites, Moabies & the Adomites.

* Pieces of pottery from that age were Discoverd in Sahab and Karak.

THE HELLENISTIC AND ROMAN PERIODS. (331 B.C. - 636 A.D.)

* Arab tribes worked in trade like the names of tribes and pictures of animals on basalt stones.

THE BYZANTINE PERIOD (324 A.D. - 636 A.D.)

THE ISLAMIC PERIOD (636 A.D)

- * Prosperity of the region
- * Islamic art appeared strongly in glazed pottery.
- * Pieces of pottery from the Umayyad and Ayyubian periods were found.
- * Mosaics and coins.

Project: Tourism Sector Development Project in the Hashemite Kingdom of Jordan

Executing Agency The Ministry of Tourism and Antiquities The Ministry of Planning

SUB--PROJECT: Karak Tourism Development Project Tourist Street

Note:

This detailed design has been executed by a team of consultants as shown below in accordance with the agreement between Japan International Cooperation Agenccy (JICA) and JICA Study Team.

The copyright of this drawing rests with JICA .

Designed by: Japan International Cooperation Agency (JICA)


JICA Study Team: Joint Venture of Pacific Consultants International and Yamasita Sekkei Inc.

Subcontracted Local Consultant:

Consolidated consultants

KARAK CASTLE MUSEUM

Drawing Title:

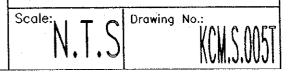

BRONZE-AGE

- 1 Small pottery jar with pointed base with two small handles on the body in the middle. Maybe it was used for perfumes. Neck is broken. 17 c.m height. No base to stand on.
- 2 Small pottery bowl Holes in the end 40 c.m height - the rim 8 c.m.
- 3 Pottery bowl (open lamp)

"square shape" 7 c.m height, rim 12 c.m, base 8 c.m.

4 - Necklace made of white bones.

5 - Stone (circle shaped): 5 c.m from the outside, 2 c.m from the in the inside and 3 c.m height.

6 - Necklace like glass (Red).

7 - Bone tool pointed from two sides 12.5 c.m long.

8 - Piece from figurine maybe a head of an animal 4.5 c.m height.

9 - Stone for weight 3 c.m height - 1.5 c.m thick.

10 - Slender flat, with holes and decorations (square) 3 c.m x 2.5 c.m

Duniaal
Project: Tourism Sector Development Project
in the Hashemite Kingdom of Jordan
Executing Agency
The Ministry of Tourism and Antiquities The Ministry of Planning
SUB-PROJECT:
Karak Tourism Development Project
Tourist Street
Note: This detailed design has been executed by
a team of consultants as shown below in
accordance with the agreement between Japan International Cooperation Agenccy
(JICA) and JICA Study Team.
The copyright of this drawing rests with JICA .
Designed by:
Japan International Cooperation
Agency (JICA)
JICA Study Team:
Joint Venture of
Pacific Consultants International and
Yamasita Sekkei Inc.
Subcontracted Local Consultant:
consolidated consultants
engineering & environment Tel: 4612377 - Fox: 4812380 - AMANAN - JORDAN
KARAK CASTLE MUSEUM
Drawing Title:
Scale: N T C Drawing No.:
N.T.S Rowing No.:

LIST OF ARTIFACTS

BRONZE - AGE

۰.

No.	OBJECT (ALABASTER)	HEIGHT	RIM	BASE
1.	Small jar	8.5 c.m	3.5 c.m	6 c.m
2.	Bowl	2 c.m	9 c.m	3 c.m
3.	Small jar	6.5 c.m	3.5 c.m	pointed base
4.	Small bowl with cover	4.5 c.m	2.5 c.m	4 c.m
5.	Two bowls stuck together	3.5 c.m	2.5 c.m	5 c.m
6.	Small piece for decoration	5 c.m	2 c.m	2 c.m
7	Wooden piece	5 c.m	2 c.m	3 c.m
8.	Small jar	6 c.m	2 c.m	Pointed base
9.	Spoon with hole on handle	10 c.m	Long	-
10.	Small jar	11 c.m	3 c.m	9 c.m
11.	Small bowl	11 c.m	6.5 c.m	11 c.m
12.	Small jar	9 c.m	3 c.m	6 c.m
13.	Small bowl	11 c.m	7 c.m	12 c.m
14.	Object like knife	3.5 cm. long	-	-
15.	Cover for a bowl	3.5 c.m	5 c.m	5 c.m
16.	Jar	10 c.m	4.5 c.m	6 c.m
17.	Jar	2.5 c.m	Small hole with rim 3.5 c.m	Without base
18.	Bowl	7 c.m	4.5 c.m	9 c.m
19.	Vessel	9 c.m	10 c.m	9 c.m
20.	Jar	5 c.m	6 c.m	Pointed base
21.	Bowl	4 c.m	9.5 cm.	4 c.m
22.	Bowl with cover	5 c.m	4 c.m	7 c.m
23.	Vessel	9 c.m	5 c.m	7 c.m
24.	Bowl with cover	9 c.m	5.5 c.m	21 c.m

Project Tourism in the Execut The Mir The Mir SUB-P Karak Tourist Note: This det a team accordar Japan II (JICA) c

.

Project:
Tourism Sector Development Project in the Hashemite Kingdom of Jordan
Executing Agency
The Ministry of Tourism and Antiquities The Ministry of Planning
SUB-PROJECT: Karak Tourism Development Project Tourist Street
Note:
This detailed design has been executed by a team of consultants as shown below in accordance with the agreement between Japan International Cooperation Agenccy (JICA) and JICA Study Team.
The copyright of this drawing rests with JICA .
-
Designed by: Japan International Cooperation
Agency (JICA)
JICA Study Team:
Joint Venture of Pacific Consultants International and
Yamasita Sekkei Inc.
Subcontracted Local Consultant:
Consolidated consultants engineering & environment Tet: 4612377 - Fox: 4612380 - AMANH - JORDAN
KARAK CASTLE MUSEUM
Drawing Title:
Scale:
N.I.S KCM.S.007

EARLY BRONZE (2800 - 2900) B.C.

No.	(OBJECT ALABASTER)	HEIGHT	RIM	HANDLES
1.	Pottery bowl	16 c.m	31 c.m	3
2.	Pottery bowl	18 c.m	28 c.m	4
3.	Pottery bowl	14 c.m	26 c.m	4
4.	Pottery bowl	18 c.m	29 c.m	4
5.	Pottery bowl	20 c.m	31 c.m	. 4
6.	Pottery bowl	16 c.m	24 c.m	4
7	Pottery bowl	17 c.m	31 c.m	4
8.	Pottery bowl	14 c.m	26 c.m	4
9.	Pottery bowl	16 c.m	27 c.m	4
10.	Pottery bowl	19 c.m	33 c.m	4
11.	Pottery bowl	18 c.m	28 c.m	3
12.	Bazalt Jar			

* TWO SKELETONS

Project Tourism in the Execut The Mi The Mi

SUB-P Karak Tourist Note: This det a team accorda Japan (JICA) The cop JICA .

Project:
Tourism Sector Development Project in the Hashemite Kingdom of Jordan
Executing Agency
The Ministry of Tourism and Antiquities The Ministry of Planning
SUB-PROJECT:
Karak Tourism Development Project Tourist Street
Note: This detailed design has been executed by a team of consultants as shown below in accordance with the agreement between Japan International Cooperation Agenccy (JICA) and JICA Study Team.
The copyright of this drawing rests with JICA .
Designed by:
Japan International Cooperation Agency (JICA)
JICA Study Team:
Joint Venture of
Pacific Consultants International and Yamasita Sekkei Inc.
Subcontracted Local Consultant:
Consolidated consultants Carineering & carinonment Tel: 4612377 - Fox: 4612390 - AMAN - JORDAN
<i>KARAK CASTLE MUSEUM</i> Drawing Title:
Scale: N.T.S Drawing No.:

EARLY BRONZE (3100 - 3000) B.C. - BAB EL - DRA

- 1. Pottery jar with one hand (painted) 11 c.m height, rim 7 c.m, base 4 c.m
- 2. Pottery jar with two handles (holes on the neck) 25 c.m height, 12 c.m rim, base 9 c.m
- 3. Pottery jug with hand (broken rim) 25 c.m height, rim 6 c.m, base 8 c.m
- 4. Pottery jar (painted) with two handles 10 c.m height, rim 8 c.m no base
- 5. Pottery jar (small) with one head, 8 c.m height, rim 5.5 c.m, base 3.5 c.m.
- 6. Pottery jar with two small handles with holes Painted 12 c.m height - rim 5 c.m - base 5.5 c.m
- 7. Pottery jar (painted) without handles 12 c.m height rim 7 c.m base 5 c.m
- 8. Pottery bowl with mouth (like jug) 12 c.m height rim 17 c.m base 8 c.m
- 9. Necklace : 24 units
- 10. Piece of mud with four small flints 8 c.m long 4 c.m thick.
- 11. Flint (knife) 10 c.m long
- 12. Circle stone hole in the middle 3 c.m height 4 c.m outside 1.5 c.m inside
- 13. Lamp with four bowls on round base 8 c.m height rim 19 c.m base 11 c.m
- 14. Small piece 2.8 cm long rim 1 c.m

Project:
Tourism Sector Development Project in the Hashemite Kingdom of Jordan
Executing Agency
The Ministry of Tourism and Antiquities The Ministry of Planning
SUB-PROJECT:
Karak Tourism Development Project
Tourist Street
Note:
This detailed design has been executed by a team of consultants as shown below in
accordance with the agreement between
Japan International Cooperation Agencey
(JICA) and JICA Study Team.
The copyright of this drawing rests with JICA .
Designed buy
Designed by:
Japan International Cooperation
Agency (JICA)
JICA Study Team:
Joint Venture of
Pacific Consultants International and
Yamasita Sekkei Inc.
Subcontracted Local Consultant:
C consultants
Cengineering & environment Tet: 4512377 - Fax: 4612380 - AMAAN - JORDAN
KARAK CASTLE MUSEUM
Drawing Title:
stowing into.
Scale: Drawing No.:
N.T.S Drawing No.:

IRON - AGE

- 1. Red pottery dish with rim to the outside rim 16 c.m height 9 c.m base 9 c.m
- 2. Pink pottery dish : 4 c.m height, rim 12 c.m
- 3. Pottery dish 6 c.m height 14.5 rim, broken base
- 4. Pottery bowl with rounded base with rim, 3 c.m height.
- 5. Pottery dish with rounded base 14.5 c.m height, rim 17.5 c.m, 8 c.m base
- 6. Pottery amphorase with one hole on the rim 8.5 c.m height, no base.
- 7. Pottery dish with rounded base 7.5 c.m height, rim 20 c.m, base 9.5 c.m
- 8. Pottery base belongs to jar 5.5 c.m height ,9 cm. rim.
- 9. Pottery jar with handle and rim for the water 17 c.m height, 4.5 c.m rim, no base
- 10. Pottery jar with two handles. 22.5 c.m height, rim 9.5 c.m, base 7.5 c.m
- 11. Small pottery jar with handle on one side and rim for the water. 10.5 c.m height, rim 5 c.m, base 4.5 c.m
- 12. Small black bazalt stone in the shape of a half circle, 16 cm. height and 9 c.m wide, broken The broken part is missing.
- 13. Three small burned pottery figurens.

a. 10 c.m height ,3 c.m ,thick no base

b. 12 c.m height, 5 c.m base.

c. 9.5 c.m height, 4 c.m base.

NOTE:

* objects from 1 -11 from Busera (Tafila) objects from 12 - 13 from (Ballau') Karak

Agency (JICA) JICA Study Team: Joint Venture of Pacific Consultants International and Yamasita Sekkei Inc. Subcontracted Local Consultants Consultated consultants Consultated consultants Consultated consultants Mark Castle MUSEUM Drawing Title: Scale:	
The Ministry of Tourism and Antiquities The Ministry of Planning SUB-PROJECT: Karak Tourism Development Project Tourist Street Note: This detailed design has been executed by a team of consultants as shown below in accordance with the agreement between Japan International Cooperation Agenccy (JICA) and JICA Study Team. The copyright of this drawing rests with JICA . Designed by: Japan International Cooperation Agency (JICA) JICA Study Team: Joint Venture of Pacific Consultants International and Yamasita Sekkei Inc. Subcontracted Local Consultant: Consolidated consultants Tet 4612377 - Fox 4612380 - AMAN - JOROM KARAK CASTLE MUSEUM Drawing Title: Scale:	Tourism Sector Development Project
The Ministry of Tourism and Antiquities The Ministry of Planning SUB-PROJECT: Karak Tourism Development Project Tourist Street Note: This detailed design has been executed by a team of consultants as shown below in accordance with the agreement between Japan International Cooperation Agenccy (JICA) and JICA Study Team. The copyright of this drawing rests with JICA . Designed by: Japan International Cooperation Agency (JICA) JICA Study Team: Joint Venture of Pacific Consultants International and Yamasita Sekkei Inc. Subcontracted Local Consultant: Consolidated consultants Tet 4612377 - Fox 4612380 - AMAN - JOROM KARAK CASTLE MUSEUM Drawing Title: Scale:	Executing Agency
Karak Tourism Development Project Tourist Street Note: This detailed design has been executed by a team of consultants as shown below in accordance with the agreement between Japan International Cooperation Agenccy (JICA) and JICA Study Team. The copyright of this drawing rests with JICA . Designed by: Japan International Cooperation Agency (JICA) JICA Study Team: Joint Venture of Pacific Consultants International and Yamasita Sekkei Inc. Subcontracted Local Consultant: Consolidated consultants Tet 4612377 - For 4612300 - AMAN - JORDAN KARAK CASTLE MUSEUM Drawing Title:	The Ministry of Tourism and Antiquities
This detailed design has been executed by a team of consultants as shown below in accordance with the agreement between Japan International Cooperation Agenccy (JICA) and JICA Study Team. The copyright of this drawing rests with JICA . Designed by: Japan International Cooperation Agency (JICA) JICA Study Team: Joint Venture of Pacific Consultants International and Yamasita Sekkei Inc. Subcontracted Local Consultant: Consolidated consultants refineering & convincent Tet 4612377 - for 4612380 - AMMN - JORDMN KARAK CASTLE MUSEUM Drawing Title:	Karak Tourism Development Project
Designed by: Japan International Cooperation Agency (JICA) JICA Study Team: Joint Venture of Pacific Consultants International and Yamasita Sekkei Inc. Subcontracted Local Consultant: Consolidated consultants Tet 4612377 - For: 4612300 - AMAIN - JORDAN KARAK CASTLE MUSEUM Drawing Title:	This detailed design has been executed by a team of consultants as shown below in accordance with the agreement between Japan International Cooperation Agenccy
Japan International Cooperation Agency (JICA) JICA Study Team: Joint Venture of Pacific Consultants International and Yamasita Sekkei Inc. Subcontracted Local Consultants Consultated consultants Tet 4612377 - Fox: 4612380 - AMAN - JORDAN KARAK CASTLE MUSEUM Drawing Title:	
Joint Venture of Pacific Consultants International and Yamasita Sekkei Inc. Subcontracted Local Consultant: Consultated consultants Tet 4612377 - Fox 4612380 - AMANN - JORONN KARAK CASTLE MUSEUM Drawing Title: Scale:	Japan International Cooperation
Joint Venture of Pacific Consultants International and Yamasita Sekkei Inc. Subcontracted Local Consultant: Consultated consultants Tet 4612377 - Fox 4612380 - AMANN - JORONN KARAK CASTLE MUSEUM Drawing Title: Scale:	IICA Study Team:
Consolidated consultants Tet 4612377 - FOX: 4612380 - AMAN - JORDAN KARAK CASTLE MUSEUM Drawing Title: Scale:	Joint Venture of Pacific Consultants International and
KARAK CASTLE MUSEUM Drawing Title:	
Drawing Title: Scale:	engineering k environment
	Scale: N.T.S Drawing No.:

ROMAN AGE

1. Two Roman pottery with high base :

a- * The height 21.5 c.m

* The rim 16 c.m

* The base 8 c.m

b- * The height 10 c.m

* The rim 12 c.m

* The base 4.5 c.m

2. Roman pottery jar with camel on it:

* The height 14 c.m

* The rim 12 c.m

* The base no base

3. Roman pottery jar with snake on it:

* The height 13 c.m

* The rim 12 c.m

* The base no base

4. Roman bronze pick 11.5 cm long ,1.5 cm.thickness

5. Roman bronze pick 11.5 cm long, 1.5 thickness cm.

6. Three Roman glass cups :

1 7

a. height 10.5 c.m - rim 7cm. b. height 11 c.m - rim 7cm.

c. height 11 c.m - rim 7cm.

· · · · · · · · · · · · · · · · · · ·
Project:
Tourism Sector Development Project in the Hashemite Kingdom of Jordan
Executing Agency
The Ministry of Tourism and Antiquities The Ministry of Planning
SUB-PROJECT: Karak Tourism Development Project Tourist Street
Note: This detailed design has been executed by a team of consultants as shown below in accordance with the agreement between Japan International Cooperation Agenccy (JICA) and JICA Study Team.
The copyright of this drawing rests with JICA .
:
Designed by: Japan International Cooperation Agency (JICA)
JICA Study Team:
Joint Venture of Pacific Consultants International and Yamasita Sekkei Inc.
Subcontracted Local Consultant:
Consolidated consultants
Dengineering & environment Tet: 4612377 - Fox: 4612380 - AMAN - JORDAN
KARAK CASTLE MUSEUM Drawing Title:
Didwing more
Scale: Drawing No.:
Scale: N.T.S Drawing No.:

7. Two Roman glass amphorases:

a. height 9.5 c.m - broken rim b. height 10.5 c.m - rim 2cm.

8. Roman glass jug.

a. height 13 c.m - rim 4.5cm - base 4cm. b. height 10 c.m - rim 4cm.- base 4 cm

9. Roman bazalt head the height 20 cm. the base 10 cm.

10. Roman pottery figurines " half woman" medium size

a. height 9 c.m - base 6.5 cm. b. height 9 c.m - base 7.5 cm. c. height 9 c.m - base 7 cm.

11. Roman pottery figurines medium size

a. height 21 c.m - base 9 cm.

12. Small bronze lamp with roman handle: 9.5 c.m long, height 2.5 cm.

13. Roman bronze lamp with three legs medium size:

* 16 cm. long

* 16 cm. height

Project: Tourism in the Executi The Min The Min

SUB-P Karak Tourist Note: This det a team accorda Japan In (JICA) a The cop

JICA .

Project:	
Tourism Sector Dev	
in the Hashemite Ki	ngdom of Jordan
xecuting Agency	
The Ministry of Touri The Ministry of Plan	
SUB-PROJECT:	
Karak Tourism Devel	opment Project
Tourist Street	
Note:	
his detailed design l	has been executed by
a team of consultan accordance with the	ts as shown below in arreement between
Japan International C	cooperation Agenccy
(JICA) and JICA Stud	y Team.
The copyright of this	drawing rests with
JICA .	
Designed by:	
	tional Cooperation
Agency (JICA)	
Agency (UICA)	
JICA Study Te	eam:
Joint Venture of	
Pacific Consulta Yamasita Sekkei	nts International and
	Local Consultant:
	·
	d consultants
Tet: 4612377 - Fox:	4512380 - AMMAN - JORDAN
	- <u> </u>
KA	RAK CASTLE
Drawing Title: MI	USEUM
Scale:	Drawing No.:
Ň.T.S.	· · · · · · · · · · · · · · · · · · ·
	KCN.S.00121
	[] [141014415]

	IAN-NABATEAN AGE	·		
lo.	ALABASTER	HEIGHT	RIM	BASE
1.	Piece of pottery (sherd) (20cm. long) (24cm. wide)	-		-
2.	Pottery jar	20 c.m	10 c.m	no base
3.	Pottery jar	26 c.m	12 c.m	6.5 cm.
4.	Figurine (head)(6cm. long) (4cm. wide)	-	-	
5.	Small pottery bowl	4.5 c.m	7 c.m	3.5 c.m
6.	Pottery vessel	6 c.m	5.5 c.m	3.5 c.m
7.	Small pottery basket (5cm. long)	-	10 c.m	6.5 c.m
8.	Pottery spoon(12cm. long)		6 c.m	4.5 cm.
9.	Small pottery jar with one handle	8 c.m	7 cm.	3.5 cm.
10.	Stone (stand)(7.5cm long) (5.5 cm. wide)	_	· -	-
11.	Pottery amphorase (11.5cm. long)	-	3 c.m	4 c.m
12.	Pottery amphorase (11.5 cm. long)	6.5 c.m	2 c.m	pointed base
13.	Pottery lamp (7.5 cm.long)(4.5 cm.wide)	-	-	
14.	Pottery lamp (13 cm.long)(4 cm.wide)		-	-
15.	Pottery handle (12.5 cm long)	-	-	-
16.	Pottery glass	6 c.m	9 c.m	4 c.m
17.	Pottery vessel with two handles	6 c.m	6 c.m	round base
18.	Pottery amphorase	13 c.m	5.5 c.m	5 c.m
19.	Pottery lamp (9.5cm long)	- -	6.5 c.m	4 c.m
20.	Pottery lamp(10 cm long)	H	7 c.m	4 c.m
21.	Pottery vessel with two handles	16.5 c.m	9 cm.	8 c.m
22.	Amphorase(pottery) (6 c.m long)	-	2.5 c.m	2.5 c.m
23.	Amphorase(pottery) (6.5 c.m long)	•	2.5 c.m	2.5 c.m
24.	Piece of pottery figurine(7.5cm. long)	**	-	-
25.	Pottery amphorase	13.5 c.m	broken	4c.m
26.	Pottery amphorase	14 c.m	2	pointed base

- 1

Project Tourism in the Executi The Min The Min SUB-P

Karak Tourist Note: This deta a team accordar Japan Ir (JICA) a

The cop JICA .

Desi Japai Agen

Project: Tourism Sector Development Project
in the Hashemite Kingdom of Jordan
Executing Agency
The Ministry of Tourism and Antiquities The Ministry of Planning
SUB-PROJECT:
Karak Tourism Development Project Tourist Street
Note:
This detailed design has been executed by a team of consultants as shown below in accordance with the agreement between Japan International Cooperation Agenccy (JICA) and JICA Study Team.
The copyright of this drawing rests with JICA .
Designed by:
Designed by: Japan International Cooperation
Agency (JICA)
JICA Study Team:
Joint Venture of Pacific Consultants International and
Yamasita Sekkei Inc.
Subcontracted Local Consultant:
🗠 consolidated consultants
Tet: 4612377 - For: 4612380 - AMAAN - JORDAN
KARAK CASTLE MUSEUM Drawing Title:
Scale: Drawing No.:
Scale: N.T.S Drawing No.:

BYZANTINE - AGE

Eight bracelets (7) glass and (1) iron

- * Glass bracelet 7 c.m 1.5 c.m thick
- * Glass bracelet 7.5 c.m -1 c.m thick
- *Glass bracelet 7 c.m 1 c.m thick
- * Glass bracelet 8 c.m 1 c.m thick
- * Glass bracelet 7.5 c.m -1 c.m thick
- * Glass bracelet 6 c.m 1 c.m thick
- * Glass bracelet 8 c.m 1 c.m thick
- * Glass bracelet 7.5 c.m 1 c.m thick

2. Eight necklaces

ROMAN - AGE

1. Pottery figurine for a man (complete) holding something in his hand 21 c.m height - 8c.m wide

2. Pottery figurine for woman, 20 c.m height,

6 c.m wide

3. Red roman pottery dish.

41 c.m :

height: 4 c.m

4. Large glass jug or vessel with long neck. 35.5 c.m height, and the neck is16 c.m long.

5. Alabaster human face with beard and montage holes in the ears 13 c.m long 10 c.m wide

Project:
Tourism Sector Development Project in the Hashemite Kingdom of Jordan
Executing Agency The Ministry of Tourism and Antiquities
The Ministry of Planning
SUB-PROJECT:
Karak Tourism Development Project
Tourist Street
Note: This detailed design has been executed by
a team of consultants as shown below in
accordance with the agreement between Japan International Cooperation Agenccy
(JICA) and JICA Study Team.
The copyright of this drawing rests with
JICA .
Designed by:
Japan International Cooperation
Agency (JICA)
JICA Study Team:
Joint Venture of
Pacific Consultants International and Yamasita Sekkei Inc.
Subcontracted Local Consultant:
C consolidated consultants
engineering & environment Tel: 4612377 - Fax: 4612380 - AMAAN - JORDAN
KARAK CASTLE MUSEUM
Drawing Title:
Scale: Drawing No.:
N.T.S Drawing No.:

BYZANTINE - GLASS

. .

No.	OPJECT	HEIGHT	RIM	BASE
1.	Glass jug with one handle	11 c.m	5 c.m	7.5 c.m
2.	Glass vessel	7 c.m	6 с.т	4c.m
3.	Glass jug	10.5 c.m	4.5 c.m	5.5 c.m
4.	Glass vessel	6.5 c.m	5 c.m	6.5 c.m
5.	Glass vessel	10.5 c.m	5 c.m	no base
6.	Glass vessel	7 c.m	6.5 c.m	5 c.m
7	Glass jug (broken)	9 c.m	broken	3.5 c.m
8.	Big glass vessel (half broken)	31 c.m	10 c.m	14 c.m
9.	Glass vessel	16 c.m	4 c.m	5.5 c.m
10.	Glass vessel (one handle)	8 c.m	5.5 c.m	4.5 c.m
11.	Glass vessel (square)	10 c.m	broken	4.5 c.m
12.	Glass jug (one handle)	13 c.m	3 c.m	4.5 c.m
13.	Glass vessel (one handle)	9 c.m	4 c.m	5 c.m
14.	Glass jug (with mouth)	8 cm. long	3 c.m	3.5 c.m
15.	Object like knife	3.5 c.m	5 c.m	5 c.m
16.	Glass vessel (three handle)	6.5 c.m	4 c.m	4 c.m
17.	Glass vessel	21.5 c.m	4 c.m	7 c.m
*	Pottery lamp (Byzantine)	27 c.m	-	32 c.m
. *	Pottery Ryton (Greek) (2.5 c.m long)	12 c.m	-	-
*	Pottery Ryton(Greek) (16 c.m long)	10 c.m	-	-
*	Lead jar	24 c.m	14.5 c.m	broken
*	Iron helmet(26 c.m long)	15 c.m	(half broken)	-
*	Alabaster bowl	2.5 c.m	10 c.m	-
*	Alabaster bowl body 27 c.m circumference	8.5 c.m	8.5 c.m	7.5 c.m

Project Tourisn in the Execut The Min The Min

SUB—P Karak Tourist Note: This det a team accorda Japan I (JICA) d

The cor JICA .

Desi Japa Ager JICA

Project: Tourism Sector Development Project
in the Hashemite Kingdom of Jordan
Executing Agency
The Ministry of Tourism and Antiquities The Ministry of Planning
SUB-PROJECT:
Karak Tourism Development Project Tourist Street
Note: This detailed design has been executed by
a team of consultants as shown below in
accordance with the agreement between Japan International Cooperation Agenccy
(JICA) and JICA Study Team.
The copyright of this drawing rests with JICA .
· · · · · ·
· · · · · · · · · · · · · · · · · · ·
·
Designed by:
Japan International Cooperation
Agency (JICA)
JICA Study Team:
Joint Venture of Pacific Consultants International and
Yamasita Sekkei Inc.
Subcontracted Local Consultant:
C. consolidated consultants
Vengineering & environment Tet: 4612377 - Fox: 4612380 - AMMAN - JORDAN
KARAK CASTLE MUSEUM
Drawing Title:
Scale:
Scale: N.T.S Drawing No.:

MAMELUKE

1. Big rounded pottery jar with round base and two handles with decorations and brown color

* The height 19 c.m - rim 9 c.m

* The base 7 c.m

2. Big pottery jar, two handles are broken, with

Decoration *The height 21 c.m

* The rim 10 c.m

* The base 8 c.m

3. Pottery lamp 13 c.m long - 7 c.m wide 4 c.m height - base 3 c.m

4. Pottery lamp 8.5 c.m long - 6.5 c.m wide 4 c.m height - base 2.5 c.m

5. Pottery lamp 11.5 c.m long - 7.5 c.m wide 4 c.m height - base 2.5 c.m

6. Pottery lamp 6 c.m long - rim 5 c.m - base 7 c.m

-

7. Pottery jug with mouth, 18 c.m height, 8 c.m rim, 6 c.m base with "lost hand"

8. Pottery bowl with glass slip with decorations inside and writing

Height 6 - 7 c.m Rim 18 c.m Base 6 c.m

9. Pottery dish with glass slip with Arabic writing 3c.m height - rim 16 c.m - base 8 c.m

10. Pottery lamp with glass slip 5 c.m height, 10 c.m circumference, 16 c.m rim.

11. Pottery jug with human pictures and decorations 18 c.m height - rim 9 c.m - base 5.5 c.m (round base).

12. Medum size pottery lamp, in the shape of an anchor 24.5 c.m long, height 4.5 c.m The anchor is 8 c.m.

13. Colored pottery jar medium size "vessel" with 4 holes in it, 9 c.m height, rim 5.5 c.m, base 3 c.m (high base).

	·····	·····
Project:		
Tourism Sector		
in the Hashemite	e Kingdom ol	f Jordan
Executing Agen	су	
The Ministry of T		Antiquities
The Ministry of F	lanning	
SUB-PROJECT:		
Karak Tourism D	ovelenment P	Project
Tourist Street	evelopment r	TUJECI
Note:		
This detailed desig	n has been	executed by
a team of consu		
accordance with t		
Japan Internation (JICA) and JICA S		n Agenccy
	-	
The copyright of JICA .	this drawing	rests with
	-	
	<u></u>	
Designed b	y:	
Japan Inter	national	Cooperation
Agency (JIC	(A)	·
JICA Study	Team:	
Joint Venture		
Pacific Consu		rnational and
Yamasita Sek	kei Inc.	
Subcontract	ed Local	Consultant:
	· _	
	ated cons	
Tet: 4612377	ing & cnvii Fox: 4612380 - AM	AAN JORDAN
KAI	RAK CAST	LE MUSEUM
Drawing Title:		
Scale:	Drawing	No.:
Scale: N.T.	C	
	J	KCH.S.0016T
1 ·	ļ	17AUIA1AA (A (

No.	OBJECT	HEIGHT	RIM	BASE
1.	Amphorase (black)	13.5 c.m	broken	2.5 cm
2.	Amphorase (red)	7 c.m	2.5 c.m	3 c.m
3.	Pedestalled bowl	8.5 c.m	21.5 c.m	10 c.m
4.	Pottery bowl	18 c.m	29 c.m	4
5.	Lamp (9c.m long)	3.5 c.m	-	-
6.	Lamp (9c.m long)	3.5 c.m	-	=
7	Lamp (8.5c.m long)	3.5 c.m	2.5c.m	-
8.	Lamp (8 c.m long)	3.5 c.m	-	-
9.	Lamp (8 c.m long)	4 c.m	-	-
10.	Pottery bowl	6.5 c.m	12.5 c.m	5 c.m
11.	Pottery bowl	6 c.m	11 c.m	3 c.m
12.	Small pottery jar	12 c.m	4.5 c.m	no base
13.	Pilgrim flask pottery Open pottery lamp (14.5 c.m long)	18 c.m	4.5 c.m	no base
14.	Open pottery lampjar(14.5 c.m long)	4.5 c.m	(open rim 13, 11 c.m)	
15.	Big pottery jar (80 c.m around the body)	30.5c.m	11 c.m	12 c.m
16.	Flint 10.5c.m long(scraper)	6 c.m wide	· · · · · · · · · · · · · · · · · · ·	-
17.	Coin	-	-	-
18.	Calender (v. mall)	3 c.m	-	-
19.	Lamp (8c.m long)	3 c.m	-	-
20.	Lamp (9.5 c.m long)	3.5 c.m	-	
21.	Lamp (8 c.m long)	3 c.m	-	-

LOT'S - CAVE

- 7 - |-1

Projec Tourisn in the Execu

The Mi The Mi SUB-F Karak Tourist Note: This de a team accorda Japan (JICA)

The co JICA .

Japa Ager JICA Joint Pacif Yama

Subo \bigcirc

Project: Tourism Sector Development Project in the Hashemite Kingdom of Jordan
Executing Agency The Ministry of Tourism and Antiquities The Ministry of Planning
· · · · · · · · · · · · · · · · · · ·
SUB-PROJECT: Karak Tourism Development Project Tourist Street
Note: This detailed design has been executed by a team of consultants as shown below in accordance with the agreement between Japan International Cooperation Agenccy (JICA) and JICA Study Team.
The copyright of this drawing rests with JICA .
· · · · · · · · · · · · · · · · · · ·
Designed by: Japan International Cooperation Agency (JICA)
HOA Chudu Tanaa
JICA Study Team: Joint Venture of Pacific Consultants International and Yamasita Sekkei Inc.
Subcontracted Local Consultant:
Consolidated consultants engineering & environment Tet: 4612377 - Fax: 4612380 - AMAN - JORDAN
KARAK CASTLE MUSEUM Drawing Title:
Scale: N.T.S Drawing No.:

OBJECT	HEIGHT	RIM	BASE
Big bronze jar	37 c.m	107 c.m	40 c.m
Big pottery jar (two handles one broken)	83 c.m	83 c.m	pointed base
Nabatean jar	34 c.m	47 c.m	42 c.m
Funeral stele(92 c.m long) (52 c.m wide) (18 c.m thick)	22 - 24 - 24 - 24 - 24 - 24 - 24 - 24 -	-	-
(Body 102 c.m)	43 c.m	50 cm wide	30
(Body 102 c.m)	36.5 c.m	-	36
Stone with Arabic writing: (34.5c.m wide)(71c.m thick)	-	-	-
Islamic funeral stele (90 c.m long)(wide 44 c.m) (26 c.m thick)	28 c.m	-	-
Funeral stele(92 c.m long) (wide 40 c.m)	-	-	-
Stone with writing (54 c.m long) (43 c.m wide) (30 c.m thick)	-	-	-
Stone with writing (77 c.m long) (28 c.m wide) (40 c.m thick)	-	-	-
Nabatean funeral stele (55 c.m long) (43 c.m wide) (36 c.m thick)	-	-	-
Mesha' stone (103c.m long) (63 c.m wide) (36 c.m thick)	-	-	-
(37c.m height) (44 c.m long) (44 c.m thick)	-	· - · · · · · · · · · · · · · · · · · ·	
Thamoudic steles 40	* 60 x 36	-	-
	* 38 x 34		-
	* 30 x 37		
	* 36 x 33	-	
	Big bronze jarBig pottery jar (two handles one broken)Nabatean jarFuneral stele(92 c.m long) (52 c.m wide) (18 c.m thick)(Body 102 c.m)(Body 102 c.m)Stone with Arabic writing: (34.5c.m wide) (71c.m thick)Islamic funeral stele (90 c.m long)(wide 44 c.m) (26 c.m thick)Funeral stele(92 c.m long) (wide 40 c.m)Stone with writing (54 c.m long) (43 c.m wide) (30 c.m thick)Stone with writing (77 c.m long) (28 c.m wide) (40 c.m thick)Nabatean funeral stele (55 c.m long) (43 c.m wide) (36 c.m thick)Mesha' stone (103c.m long) (63 c.m wide) (36 c.m thick)(37c.m height) (44 c.m long) (44 c.m thick)Thamoudic steles 40	Big bronze jar 37 c.m Big pottery jar (two handles one broken) 83 c.m Nabatean jar 34 c.m Funeral stele(92 c.m long) (52 c.m wide) (18 c.m thick)-(Body 102 c.m) 43 c.m (Body 102 c.m) 36.5 c.m Stone with Arabic writing: (34.5 c.m wide)(71 c.m thick)-Islamic funeral stele (90 c.m long)(wide 44 c.m) (26 c.m thick)28 c.mFuneral stele(92 c.m long) (wide 40 c.m)-Stone with writing (54 c.m long)(43 c.m wide) (30 c.m thick)-Stone with writing (54 c.m long)(43 c.m wide) (36 c.m thick)-Nabatean funeral stele (55 c.m long)(43 c.m wide) (36 c.m thick)-Mesha' stone ($103c.m \log g$) (63 c.m wide) (36 c.m thick)-Mesha' stone ($103c.m \log g$) (63 c.m wide) (36 c.m thick)-Thamoudic steles 40 $* 60 \times 36$ $* 38 \times 34$ $* 30 \times 37$ $* 36 \times 33$	District37 c.m107 c.mBig portery jar (two handles one broken)83 c.m83 c.mNabatcan jar34 c.m47 c.mFuneral stele(92 c.m long) (52 c.m wide) (18 c.m thick)(Body 102 c.m)43 c.m50 cm wide(Body 102 c.m)36.5 c.m-Stone with Arabic writing: ($34.5c.m$ wide)(71c.m thick)Islamic funeral stele (90 c.m long)(wide 44 c.m) (26 c.m thick)28 c.m-Funeral stele(92 c.m long) (wide 40 c.m)Stone with writing (54 c.m long)(43 c.m wide) (50 c.m thick)Stone with writing (54 c.m long)(43 c.m wide) (30 c.m thick)Stone with writing (54 c.m long)(43 c.m wide) (36 c.m thick)Stone with writing (77 c.m long) (28 c.m wide) (36 c.m thick)Stone with writing (77 c.m long) (43 c.m wide) (36 c.m thick)Stone with writing (76 c.m long) (43 c.m wide) (36 c.m thick)Stone with writing (76 c.m long) (43 c.m wide) (36 c.m thick)Stone with writing (76 c.m long) (43 c.m wide) (36 c.m thick)Stone with writing (103 c.m long) (43 c.m wide) (36 c.m thick)Stone with writing (76 c.m hick)Stone with writing (36 c.m wide)Stone with writing (36 c.m wide)Stone with writing (36 c.m wide)<

Proje Touris in th Execu The I The I SUB-Karal Touris Note This d a tea accord Japon (JICA)

The d JICA

De Jap Age JIC Joir Pac Yan

 \bigcirc

Dra

Project: Tourism Sector Development Project
in the Hashemite Kingdom of Jordan
Executing Agency
The Ministry of Tourism and Antiquities The Ministry of Planning
SUB-PROJECT:
Karak Tourism Development Project Tourist Street
Note: This detailed design has been executed by a team of consultants as shown below in accordance with the agreement between Japon International Cooperation Agenccy (JICA) and JICA Study Team.
The copyright of this drawing rests with JICA .
Designed by:
Japan International Cooperation
Agency (JICA)
JICA Study Team:
Joint Venture of Pacific Consultants International and
Yamasita Sekkei Inc.
Subcontracted Local Consultant:
Consolidated consultants CERTING & CETTOR BOLT Tel: 4612377 - Fax: 4612380 - AMANN - JOROAN
KARAK CASTLE MUSEUM
Drawing Title:
Scale: N.T.S Drawing No.:

Pottery Figurines From Phynes On 1. Egyptian Style: "21 PIECES"


No. LENGTH BASE 1. 13 c.m 2.5 c.m 2. 10.5 c.m 1.5 c.m 3. 12 c.m 2 c.m 4. 8 c.m 1.5 c.m 5. 8 c.m Without base	
2. 10.5 c.m 1.5 c.m 3. 12 c.m 2 c.m 4. 8 c.m 1.5 c.m	
3. 12 c.m 2 c.m 4. 8 c.m 1.5 c.m	
4. 8 c.m 1.5 c.m	
5. 8 c.m Without base	
6. 8 c.m Without base	
7 7.5 c.m Without base	
8. 6 c.m Without base	
9. 6 c.m Without base	
10. 7 c.m Without base	
11. 6 c.m Without base	
12. 6 c.m Without base	
13. 6 c.m Without base	
14. 6 c.m Without base	
15. 6 c.m Without base	
16. 6 c.m Without base	
17. 6 c.m Without base	
18. 4 c.m Without base	
19. 3 c.m Without base	
20. 2.5 c.m Without base	;
21. 14 c.m 2x3.5 without ba	ise


Project: Tourism in the H Executi The Min


SUB-PI Karak T Tourist Note: This deto a team accordan Japan Int (JICA) an

()


Project: Tourism Sector Development Project
in the Hashemite Kingdom of Jordan
Executing Agency
The Ministry of Tourism and Antiquities The Ministry of Planning
SUB-PROJECT: Karak Tourism Development Project
Tourist Street
Note: This detailed design has been executed by a team of consultants as shown below in accordance with the agreement between Japan International Cooperation Agenccy (JICA) and JICA Study Team.
The copyright of this drawing rests with JICA .
Designed by:
Japan International Cooperation
Agency (JICA)
JICA Study Team:
Joint Venture of
Pacific Consultants International and
Yamasita Sekkei Inc.
Subcontracted Local Consultant:
Consolidated consultants cariacerias & cariaceria Tel: 4612377 - Fox: 4612380 - MANN - JORDAN
KARAK CASTLE MUSEUM
Drowing Title:
Scale: N.T.S Drawing No.:

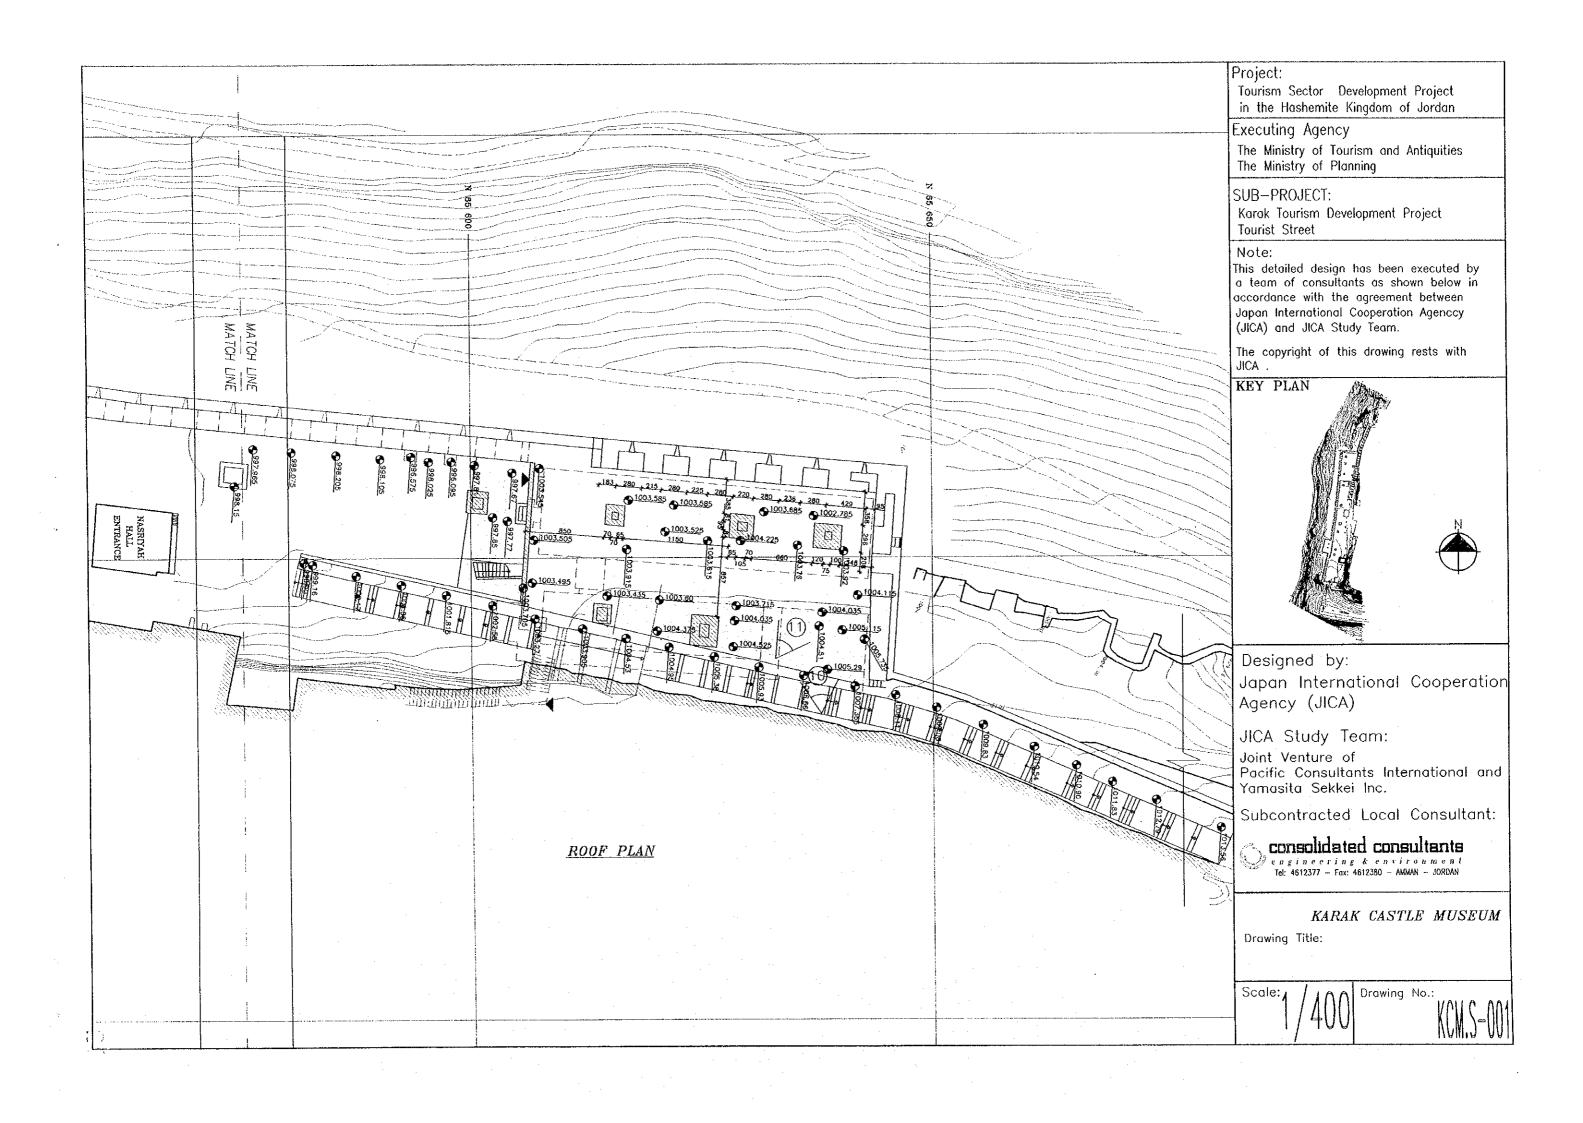

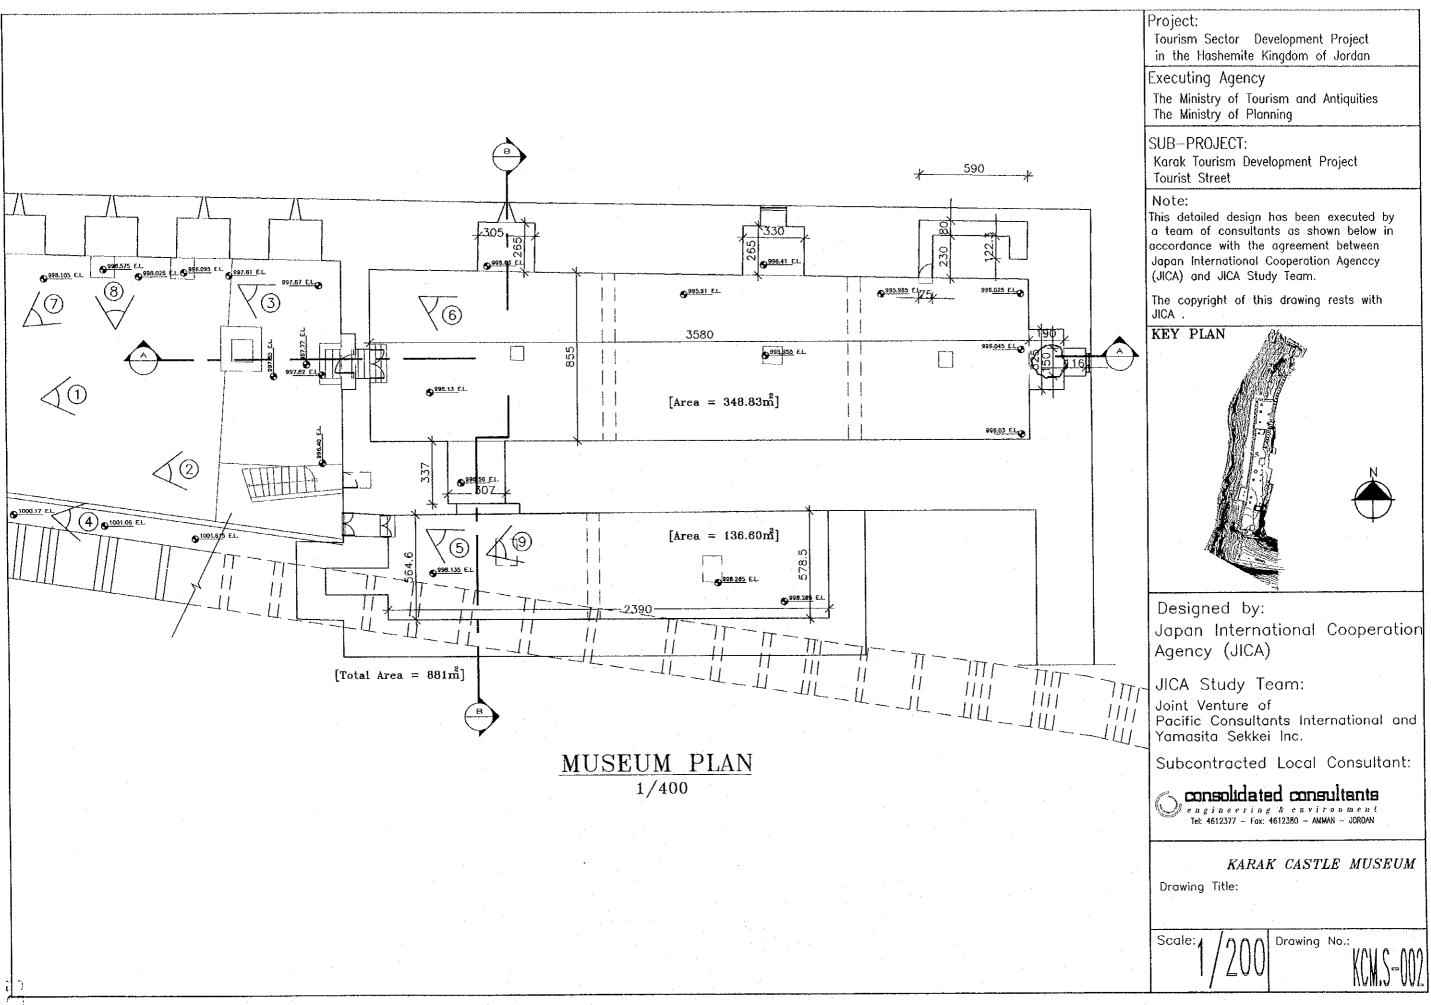


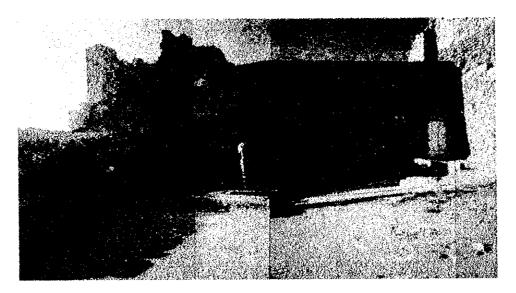

MUSEUM FRONT ELEVATION PHOTO (1)

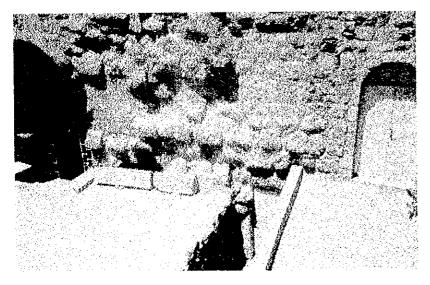

EXISTING MUSEUM PLAZA LEVELS PHOTO (2)

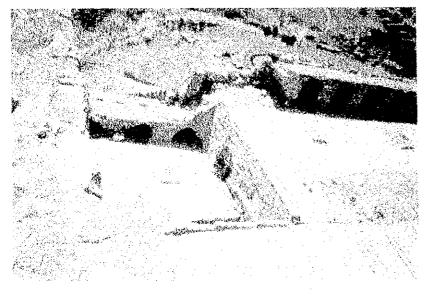

MUSEUM PLAZA & ROOF





MUSEUM ROOF & EXISTING WATER CHANNEL




MUSEUM ENTRANCE PHOTO (3)

WATER CHANNEL PHOTO (4)

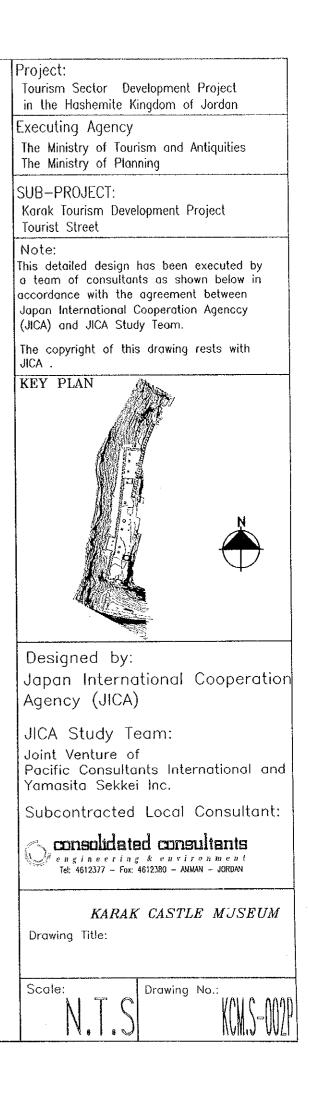

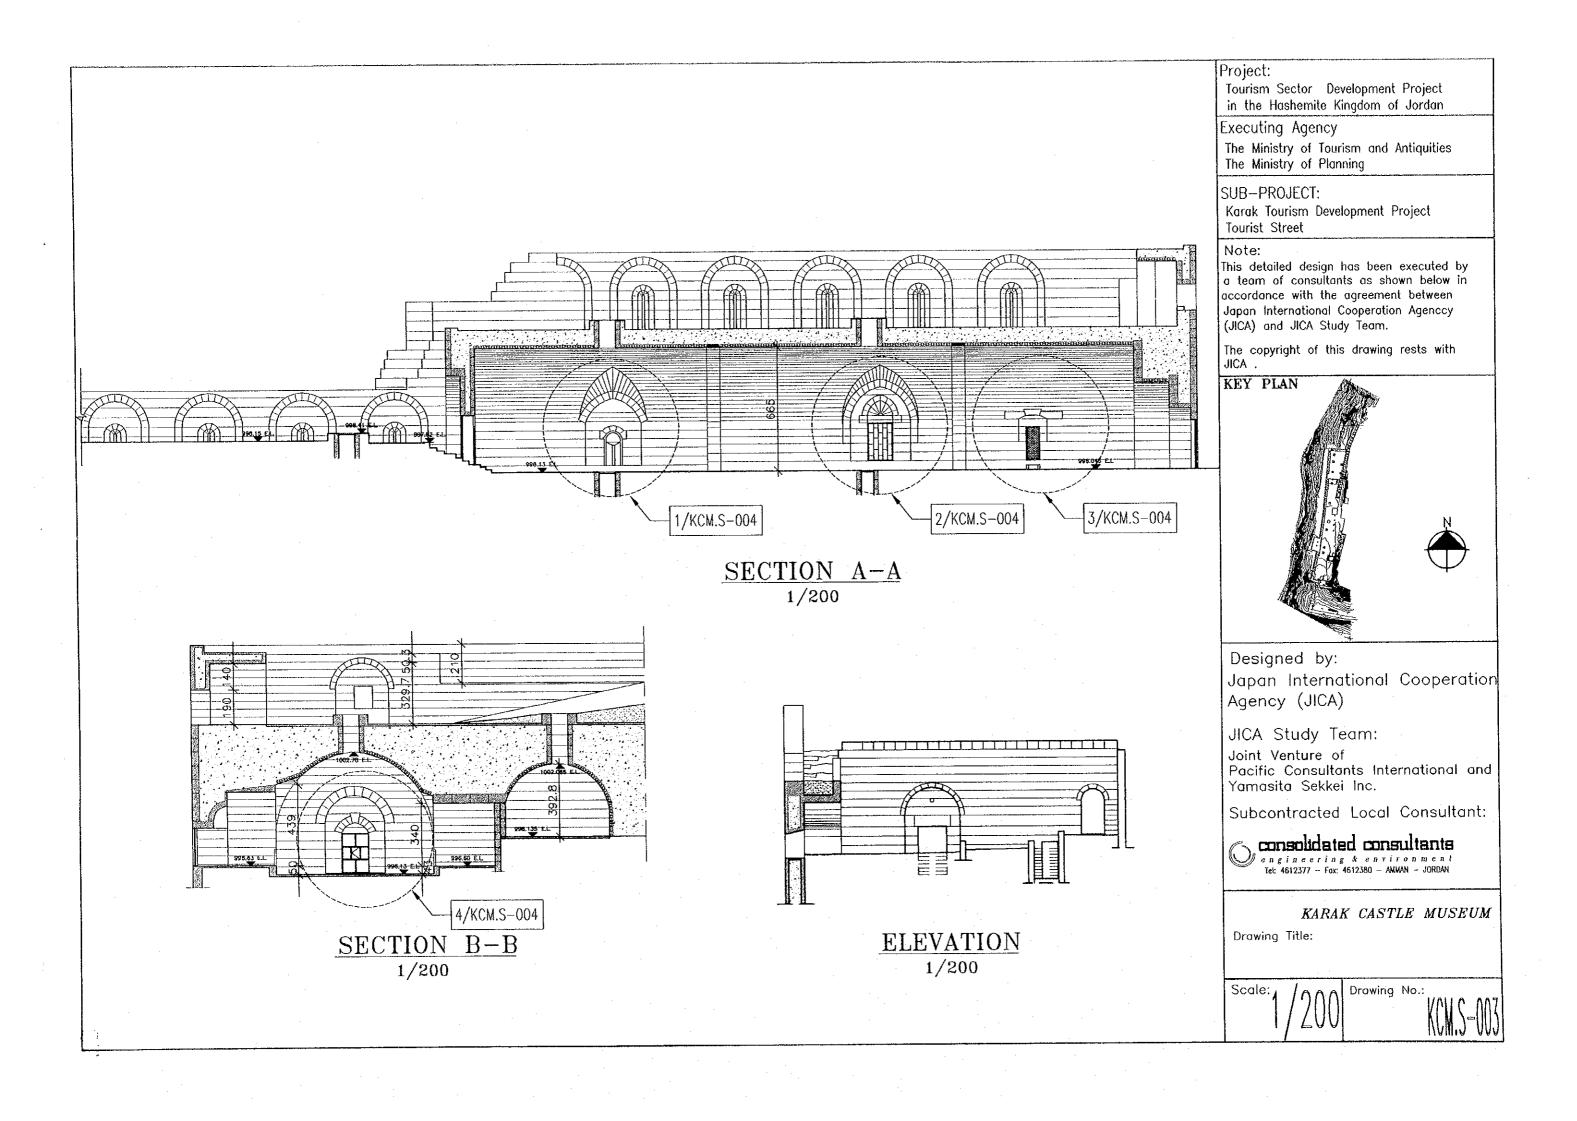


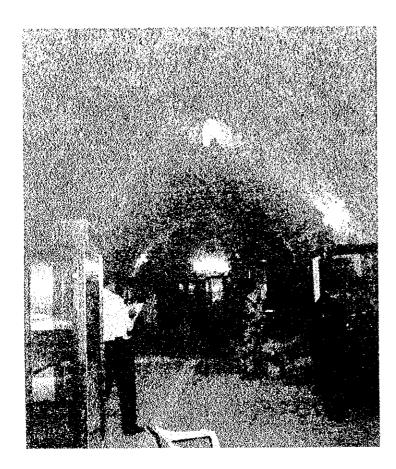


ADJACENT ROOM (NEW MUSEUM HALL) PHOTO (5)




EXISTING MUSEUM HALL PHOTO (6)

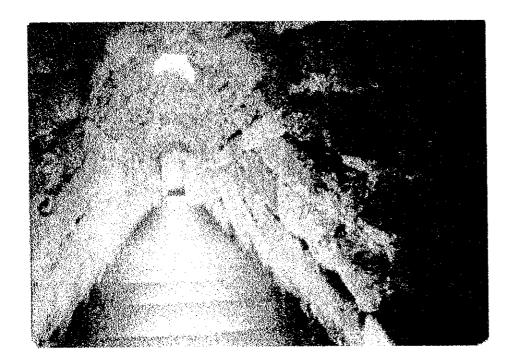



ENTRANCE TO THE HALL OF AL-NASER DAOUD

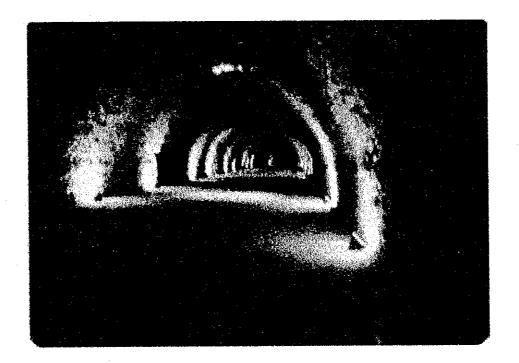


THE HALL OF AL-NASER DAOUD

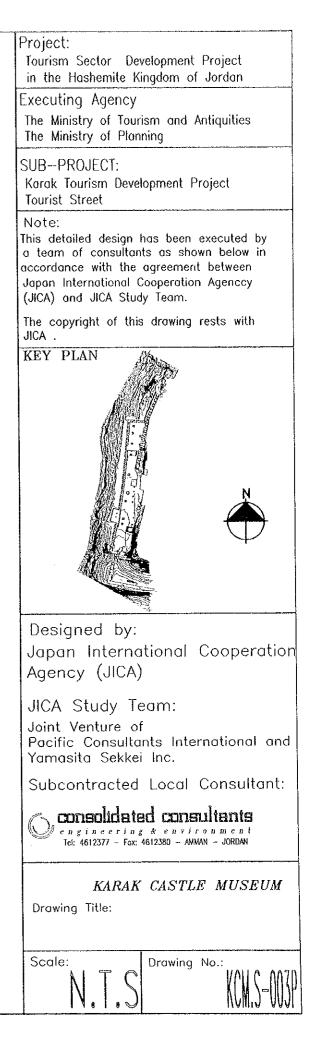


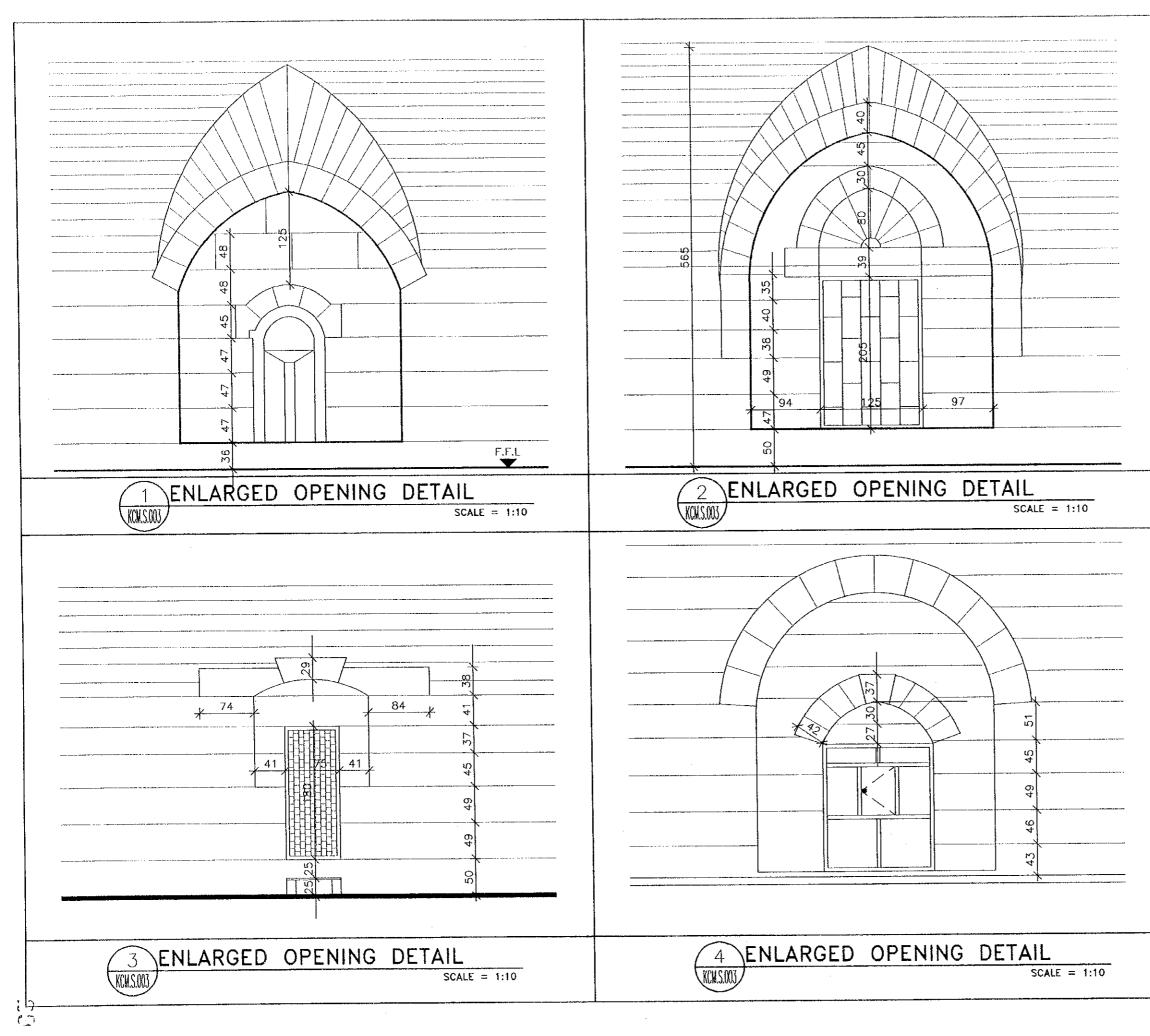

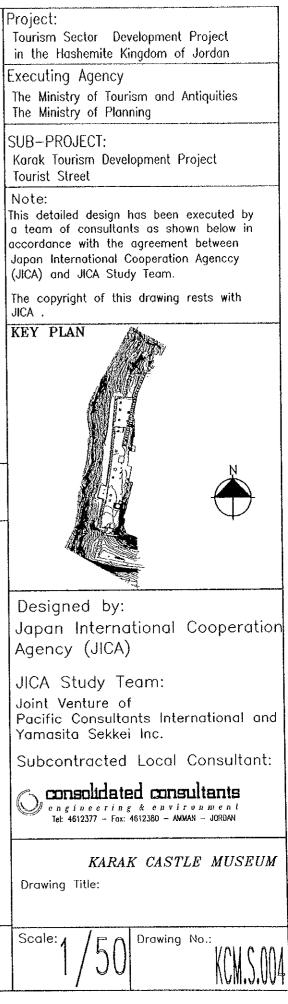


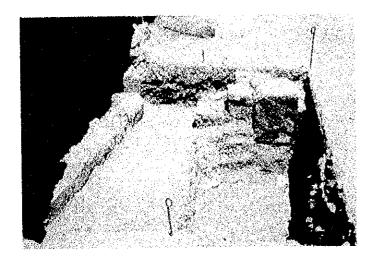

SOUNDINGS & EXCAVATIONS (MUSEUM PLAZA) PHOTO (7)

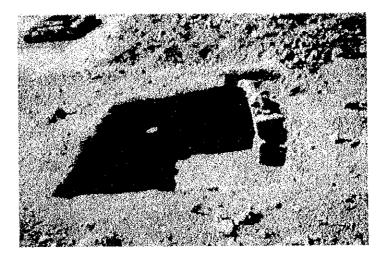



SOUNDINGS & EXCAVATIONS (MUSEUM ROOF) PHOTO (10)

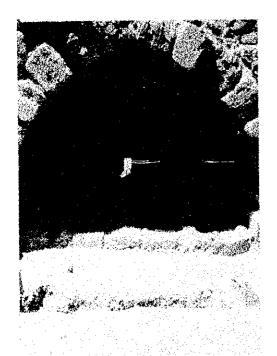

SOUNDINGS & EXCAVATIONS (MUSEUM PLAZA) PHOTO (8)

 \mathbf{C}

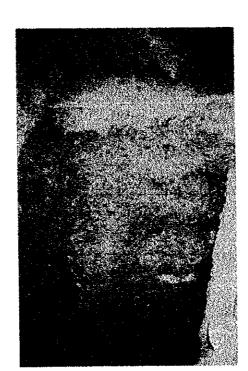

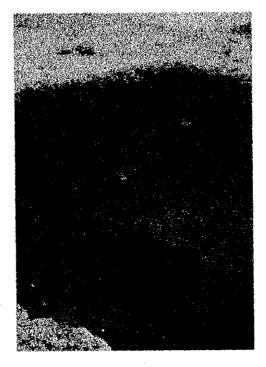

SOUNDINGS & EXCAVATIONS (MUSEUM ROOF) PHOTO (11)

SOUNDINGS & EXCAVATIONS (MUSEUM ADJACENT ROOM) PHOTO (9)

