

JAPAN INTERNATIONAL COOPERATION AGENCY

THE GOVERNMENT OF
THE HASHEMITE KINGDOM OF JORDAN
THE MINISTRY OF TOURISM AND ANTIQUITIES
THE MINISTRY OF PLANNING

DRAFT
TENDER DOCUMENTS
FOR
CONSTRUCTION
OF
AMMAN DOWNTOWN TOURIST ZONE SUB-PROJECT
THE TOURISM SECTOR DEVELOPMENT PROJECT

VOLUME I
INSTRUCTIONS TO TENDERERS

August 2000

Pacific Consultants International
Yamashita Sekkei Inc.

**AMMAN DOWN TOWN TOURIST ZONE
SUB-PROJECT**

TABLE OF CONTENTS

Volume 1IT

- INVITATION FOR TENDER
- INSTRUCTIONS TO TENDERERS
 - INSTRUCTIONS TO TENDERERS
 - APPENDIXES
 - ENCLOSURES
 - FORM OF TENDER

THE GOVERNMENT OF
THE HASHEMITE KINGDOM OF JORDAN
THE MINISTRY OF TOURISM & ANTIQUITIES
THE MINISTRY OF PLANNING

DRAFT TENDER DOCUMENTS
FOR
CONSTRUCTION

OF

AMMAN DOWNTOWN TOURIST ZONE SUB-PROJECT

THE TOURISM SECTOR DEVELOPMENT PROJECT

VOLUME I

INSTRUCTIONS TO TENDERERS

The JICA D/D Study Team

Joint Venture:

Pacific Consultants International, Tokyo

Yamashita Sekkei Inc

September - 2000

TABLE OF CONTENTS

1. GENERAL -----	1
2. GENERAL DESCRIPTION OF THE PROJECT -----	2
2-1. General -----	2
2-2. Project feature -----	2
3. TENDER DOCUMENTS -----	2
4. QUALIFICATION OF TENDER -----	3
5. VISITING PROJECT SITE -----	4
6. TENDERER UNDERSTANDING/EXAMINATION OF DOCUMENTS ----	4
7. LANGUAGE AND MEASUREMENT SYSTEM OF TENDER -----	5
8. INTERPRETATION OF TENDER DOCUMENTS/PRE-TENDER MEETING ----	5
9. TAXES AND CUSTOM DUTIES -----	5
10. SIGNING -----	6
11. TENDER EXPENSE -----	6
12. WITHDRAWAL -----	6
13. PREREQUISITE CONDITIONS -----	6
14. DOCUMENTS COMPRISING THE TENDER -----	6
14-1. Package-I Documents -----	7
14-2. Package-II Documents -----	7

15. TENDER PRICE -----	8
15-1. Unit Price base Contract -----	8
15-2. Currency of Tender -----	8
16. TENDER VALIDITY -----	8
17. TENDER SECURITY -----	9
18. SUBMISSION OF TENDER -----	9
18-1. Format and Signing of Tender -----	9
18-2. Sealing and Marking of Tender -----	10
18-3. Submission -----	11
18-4. Date for Submission of Tender -----	11
19. TENDER OPENING -----	12
20. TENDER EVALUATION -----	12
20-1. Stage-1: Contractual and Technical Evaluation -----	13
20-2. Stage-2: Price Evaluation -----	15
21. CLARIFICATION OF TENDER -----	16
22. ACCEPTANCE OF TENDER -----	16
23. AWARD OF THE CONTRACT -----	16

APPENDIXES

ENCLOSURES

*** *GAM Letter head*

INVITATION FOR TENDER

Date & Ref. No.

To: Tenderer

Name:

Loan No: _____ **JO – P11**

Address:

Contract No: _____

Dear Sir,

**Subject: Invitation for Tender, Construction of AMMAN DOWNTOWN TOURIST ZONE
SUB-PROJECT**

TOURISM SECTOR DEVELOPMENT PROJECT

THE HASHEMITE KINGDOM OF JORDAN has received an ODA Loan from JAPAN BANK FOR INTERNATIONAL COOPERATION (hereinafter referred to as JBIC) toward the cost of TOURISM SECTOR DEVELOPMENT PROJECT, AMMAN DOWNTOWN TOURIST ZONE SUB-PROJECT and intended to apply the proceeds of the loan to payment under the contract. Disbursement of ODA Loan by JBIC will be subject, in all respects, to the terms and conditions of the Loan Agreement, including the disbursement procedures and the “ Guidelines for Procurement under JBIC ODA Loans” . No Party other than THE HASHEMITE KINGDOM OF JORDAN shall derive any rights from the Loan Agreement or have any claim to loan proceeds. The above Loan Agreement will cover a part of the project cost. As for the remaining portion, THE HASHEMITE KINGDOM OF JORDAN will take appropriate measures for finance.

JBIC requires that Tenderers and Contractors, as well as THE HASHEMITE KINGDOM OF JORDAN, under the Contracts funded with JBIC ODA Loans and other Japanese ODA, observe the highest standard of ethics during the procurement and execution of such contracts. In pursuance of this policy, JBIC;

- (a) will reject a proposal for award if it determines that the tenderer recommended for award has engaged in corrupt or fraudulent practices in competing for the contract in question;
- (b) will recognize a contractor as ineligible, for a period determined by JBIC, to be awarded a contract funded with JBIC ODA Loans if it at any times determines that the contractor has engaged in corrupt or fraudulent practices in competing for, or in executing, another contract funded with JBIC ODA Loans or other Japanese ODA.

THE GREATER AMMAN MUNICIPALITY (hereinafter referred to as “ GAM”) invites sealed tenders from prequalified eligible Tenderers for construction and completion of the AMMAN DOWNTOWN TOURIST ZONE SUB-PROJECT (hereinafter referred to as “ the Works”) in accordance with the following documents:

VOLUME I - Instructions to Tenderers

■ Appendixes

■ Enclosure

VOLUME II - Specifications

VOLUME III - Bill of Quantities

VOLUME IV - Drawings

VOLUME V - Conditions of Contract

A Tender is required for the Construction of the AMMAN DOWNTOWN TOURIST ZONE SUB-PROJECT and its associated works for the Tourism Sector Development Project as described in the Tender Documents and to be submitted under sealed cover in accordance with the Instruction to Tenderers.

1. Issuing of Tender Documents

THE GREATER AMMAN MUNICIPALITY (GAM) will issue the Tender Documents at the TENDERING DEPARTMENT from ---- th to ----th ----- 2000. A set of Tender Document is priced ----- (-----) J.D., including sales tax, which is non-refundable and can be paid in cash or cashier check.. The check must be in the name of The Greater Amman Municipality (GAM) and must be dated no more than three days before the day of selling.

If the authorized person in the company can not come to purchase these documents in person, he must assign a legal power of attorney to someone to act on his behalf.

2. Project Site Visit

A Site visit will be conducted from 09:00 hours on ---- th ----- 2000, at the Amman Downtown Tourist Zone Sub-project Site. The Tenderer must attend in person or assign power of attorney to someone to act on his behalf.

3. Clarification Meeting

If the Tenderer has any questions regarding the Tender Documents and/or other detail conditions, the Tenderer must submit written questions to the GAM TENDERING DEPARTMENT by ----th ----- 2000.

The Clarification Meeting will be held on ---th ----- 2000, time 09:00, at the GAM TENDERING DEPARTMENT.

4. Tender Submission and Tender Opening

The completed Tender should be submitted to the GAM TENDERING DEPARTMENT at the following address between the hours of 09:00 - 11:00 on the ----th ----- 2000.

GAM Tendering Department

City Plaza, Ras Alain, Omar Matar Street, Amman.

The Tender will be opened on same day of Tender submission at ----- hours.

5. Tenderers will be informed in due course of the result of the Tender Review.

6. All other necessary requirements for the preparation and submission of Tenders are given in the INSTRUCTIONS TO TENDERERS.

THE GREATER AMMAN MUNICIPALITY (GAM)

General Director of Tendering Department

Isma' eel Al Osta

THE GOVERNMENT OF
THE HASHEMITE KINGDOM OF JORDAN
THE MINISTRY OF TOURISM & ANTIQUITIES
THE MINISTRY OF PLANNING

DRAFT TENDER DOCUMENTS
FOR
CONSTRUCTION

OF

AMMAN DOWNTOWN TOURIST ZONE SUB-PROJECT
THE TOURISM SECTOR DEVELOPMENT PROJECT

VOLUME I
INSTRUCTIONS TO TENDERERS

The JICA D/D Study Team

Joint Venture:

Pacific Consultants International, Tokyo
Yamashita Sekkei Inc

September - 2000

INSTRUCTIONS TO TENDERERS

1. GENERAL

- a. THE GREATER AMMAN MUNICIPALITY (hereinafter referred to as the “GAM”), TENDER COMMITTEE of THE HASHEMITE KINGDOM OF JORDAN has received a loan from JAPAN BANK FOR INTERNATIONAL COOPERATION (hereinafter referred to as the “JBIC”) for the Tourism Sector Development Project, **Amman Downtown Tourist Zone Sub-Project**. The GAM shall apply the loan towards the cost of the project and intends to apply the proceeds of the loan to eligible payments under this contract for which this invitation to tender is issued (hereinafter called "the Contract"). Disbursement of loan by the JBIC will be made only at the request of the GAM and upon approval by the JBIC in accordance with the terms and conditions of the Loan Agreement No. JO-P11, dated 2nd December, 1999 including “Guidelines for Procurement under JBIC ODA Loans” and will be subject in all respects to the terms and conditions of the said agreement. No party other than GAM shall derive any rights from the Loan Agreement or have any claim to loan proceeds.
- b. Fund for the both foreign and local currency portions of the Project covered under this Contract is financed under the said Loan Agreement, and it is intended that proceeds of this loan will be applied to payment for the foreign and local currency portions under the Contract except Taxes and Duties which will be borne by the Government of the Hashemite Kingdom of Jordan (hereinafter referred to as the “Government”).
- c. The proceeds of the loan are required to be used with due attention to considerations of economy, efficiency and non-discrimination among countries which are eligible for procurement of goods and services (such countries are hereinafter called "The eligible source countries").
- d. Only those contractors who have been prequalified by the GAM will be eligible to participate in this Tendering. The GAM is required to submit to the JBIC a complete statement of the source and origin of the materials, plants and services furnished under the Contract. To assist the GAM in this matter, the Tenderer shall submit a complete breakdown of the source or origin of all materials, plants and services furnished under the Contract.
- e. The Tenderer shall familiarize himself with the forgoing requirements and, in submitting a Tender, The Tenderer shall be deemed to have taken account of and complied with the Government laws, regulations, agreement, procurement procedure and other qualifying requirements.

2. GENERAL DESCRIPTION OF THE PROJECT

2-1 General

The Tenderer is required to submit tender proposal for supply of all labour, materials, plants and services required to complete supply, fabrication, construction, inspection, testing, packing and transporting to job-site, together with on-site installation and commissioning services related to Work entitled “**AMMAN DOWNTOWN TOURIST ZONE SUB-PROJECT**”.

2-2 Project feature

Detail description of scope of the work required to the Contractor under this contract package, which shall be completed in a single package and fixed-price contract will be stated in Volume II “Specifications” and Volume IV “Drawings” of the Tender Documents.

3. TENDER DOCUMENTS

a. The Tender Documents consist of the followings:

VOLUME I: TENDERING AND CONTRACTING REQUIREMENT

- INSTRUCTIONS TO TENDERERS

- FORM OF TENDER

- APPENDIXES

Appendix A: Schedule of Time, Rates and Conditions

Appendix B: Form of Agreement

Appendix C: Form of Tender Security

Appendix D: Form of Performance Security

Appendix E: Form of Advance Payment Security

Appendix F: Drawing List

Appendix G: General Construction Schedule

Appendix H: Temporary Site Location

Appendix I: Query Form

Appendix J: Tender Acknowledgement

Appendix K: List of Eligibility Countries

- ENCLOSURES

Enclosure No.1: Power of Attorney

Enclosure No.2: Certification of Submission of Tender Security

Enclosure No.3: Joint Operation Agreement (as applicable)

Enclosure No.4: letter of Association

Enclosure No.5: Affidavit of Site Inspection

Enclosure No.6: Basic Program of The Work

- Enclosure No.7: Contractor's Organization Chart
- Enclosure No.8: Outline Construction Plan and Proposed Layout Plan for
Temporary Works
- Enclosure No.9: List of Contractor's Equipment to be used on the Works
- Enclosure No.10: List of Major Materials and Plant for the Works
- Enclosure No.11: List of Sub-Contractors/ Suppliers
- Enclosure No.12: List of Intended Import Materials and Plant
- Enclosure No.13: Breakdown of Major Rates
- Enclosure No.14: Detailed Monthly Cash Flow of Anticipated Contract
Payments

VOLUME II- SPECIFICATIONS

VOLUME III- BILL OF QUANTITIES

VOLUME IV- DRAWINGS

VOLUME V - CONDITIONS OF CONTRACT

PART (I) : GENERAL CONDITIONS OF CONTRACT

PART (II) : SPECIAL CONDITIONS OF CONTRACT

- b. The Tenderer, whether or not submits a tender proposal, shall treat all the Tender Documents as private and confidential. The Tenderer shall not use them other than for the preparation of his tender proposal and shall not in part or in whole reproduce or release them to any third party without prior written consent of the GAM. The Tenderer, however, may transmit to a third party such part of the Tender Documents as necessary for the purpose of preparing his tender proposal provided that such third party undertakes to keep confidential. The GAM may deem any violation of this secrecy obligation by such third party as the same by the Tenderer.

4. QUALIFICATION OF TENDERER

- a. Only those Tenderers who have been prequalified by the GAM will be eligible to participate in this tendering.
- b. If a Tenderer has been prequalified in association with other companies as a joint venture, consortium and/or with one or more major subcontractors (a subcontractor responsible for more than thirty percent (30%) of the total value of the work) this group must be jointly maintained in tendering and contracting, except that subcontractors, other than major subcontractors, can be included, excluded or substituted at any time subject to the approval of GAM.
- c. Any prequalified Tenderer may not change his original joint operation partner(s) who has (have) been proposed at the stage of prequalification in accordance with the Greater Amman Municipality, Government Tenders Directorate, Government Works By-Lay, Contractors &

Consultants Qualification Instructions and approved by the GAM.

- d. No further joint operation is permitted with any other partner.
- e. During the Tender period, the Tenderer is obliged to attend all events announced officially by the GAM.

5. VISITING PROJECT SITE

For the convenience of Tenderers, an official or representative of the GAM will conduct a job-site visit at the time and on the date specified in the Invitation to Tender. It is mandatory that Tenderers participate in this visit.

Should the Tenderer required further visit and inspection of the site, the Tenderer may visit and inspect the site, on his own responsibility and at his own expense, to obtain all information that may be necessary for the purpose of preparing his Tender and entering into a Contract.

6. TENDERER UNDERSTANDING/EXAMINATION OF DOCUMENTS

- a. The Tenderer shall satisfy himself, by careful inspection as to the nature and location of the works, the conformation of the ground, the character, quality and quantity of the materials to be encountered, the type of Construction equipment and facilities needed for the execution of the works, the general and local conditions, the plants to be furnished and installed and all other matters which can in any way affect the work under the Contract. No verbal conversation with any officer, agent, or employee of the GAM shall be deemed to affect or modify any of the terms or obligations of the Tender Documents.
- b. The Tenderer shall be responsible for the examination and understanding of all parts of the Tender Documents furnished.
- c. All division or amendment to the Tender Documents shall be made through the formal addenda duly issued by the GAM.
- d. Any neglect or failure on the part of the Tenderer to obtain reliable information and physical conditions on the spot or elsewhere, or any other matters affecting the execution, completion and maintenance of the Works, the Tender Price and the Contract shall not relieve the Tenderer whose tender proposal is accepted, of the responsibility for completing and handing over the Works as defined in the Contract.

7. LANGUAGE AND MEASUREMENT SYSTEM OF TENDER

All correspondence in connection with the Tender, the Contract and all matters accompanying the Tender shall be in English. Nevertheless, the technical data, drawings and technical reports etc. may be drawn up in Arabic language with English translation. All measurement and quantities are to be expressed in units of the SI System.

8. INTERPRETATION OF TENDER DOCUMENTS/PRE-TENDER MEETING

- a. The Tenderer is under obligation to attend a Pre-tender meeting at the Tendering Department of the GAM in Amman or anywhere on a date and time specified in the Invitation to Tender.
- b. The meeting will be held for the purpose of clarifying any elements of the proposed work and also for answering all written questions received from the prospective Tenderers before the time of the Pre-tender Meeting and questions that may arise during the meeting.
- c. Should the Tenderers have any query on any matter concerning the Tender Documents, such query shall be sent to the GAM in writing in the form provided in Appendix "I" not later than fourteen (14) days prior to the Tender Opening Date. Each addendum to answer such query and/or to notify modifications will be issued by the GAM not later than seven (7) days prior to the Tender Opening Date. Each Addendum will be distributed to all those who have been issued the Tender Documents and who shall acknowledge receipt of each Addendum by signing and returning the attached Receipt Form. All Addendum issued will become part of the Tender Documents.

9. TAXES AND CUSTOM DUTIES

- a. The Tender shall obtain all the information on Jordanian income tax, sales taxes, and other taxes and duties, and confirm the requirements thereof on his own responsibility.
- b. All taxes and duties, including custom duties and import taxes, levies in accordance with laws and regulations of the Hashemite Kingdom of Jordan in connection with the performance of the Works to be paid by the Contractor, (those taxes and duties shall be borne by the Government in accordance with the Sub-Clause 1, b of the Instructions to Tenderers), shall be deemed to be included in the Tender Price.
- c. The attention of the Tenderer shall be drawn to the fact that local regulations require special formalities to be complied with in connection with the ordering, purchasing and importing of materials and plant.

10. SIGNING

- a. A Tender by corporation shall be executed in the official corporate name followed by the signature and designation of the president, secretary or person(s) legally authorized to bind the corporation. A Power of Attorney granting the person to sign the Tender Proposal, as the representative of the corporation or the joint operation (if any), shall be enclosed with the tender proposal.
- b. A Tender by joint operation shall be executed and designated by one of the partners or by an authorized representative as specified hereinbefore.

11. TENDER EXPENSE

All cost, charges and expenses incurred directly or indirectly by the Tenderer as to site visits and investigations, the preparation and submission of his Tender including all accompanying documents, Tender Security, authentication and other incidental cost shall be borne by the Tenderer.

12. WITHDRAWAL

The Tender, once submitted, shall not be withdrawn by the Tenderer, for any reasons whatsoever. If the Tenderer withdraws before expiration of the Tender Validity, the amount of his Tender Security shall be forfeited to the GAM by virtue of this Clause.

13. PREREQUISITE CONDITIONS

The GAM reserves the right to:

- : Require clarifications from the Tenderer,
- : Reject any sub-contractor proposed,
- : Reject any alternative proposals deviating from original design requirements,
- : Require the Tenderer to submit satisfactory evidence of the proposed construction method, materials or plants and a like, before signing the Contract or to make additional submittals after signing the Contract.

14. DOCUMENT COMPRISING THE TENDER

The Tender shall be submitted only in and the form attached hereto as part of the Tender Documents and which shall be completed in strict accordance with instructions herein. Unless otherwise specifically remarked, any proposals made by other forms will not be accepted.

Tender shall comprise the following documents, which are categorized into two (2) packages.

PACKAGE –I DOCUMENTS shall contain all documents as encountered below with all the information except the value of the Tender. All prices, rates and totals comprising the Tender shall be entirely confined to the **PACKAGE - II DOCUMENTS**.

In case there is discrepancy between the original set and the copies of the Tender, the original shall govern.

14-1. Package - I Documents

- a. A notarized Power of Attorney issued by the Tenderer to his legal representative and signatory to the Tender Documents in accordance with Clause 10 herein (marked as Enclosure No. 1).
- b. Certification of submission of Tender Security certifying the Tender Security has included in Package- II Documents (marked as Enclosure No.2)
- c. Joint Operation Agreement, if applicable, (marked as Enclosure No. 3)
- d. Letter of Association (marked as Enclosure No.4)
- e. Affidavit of Site Inspection (marked as Enclosure No. 5).
- f. A Basic Program of the Works (marked as Enclosure No.6).
- g. Organization and key personnel (marked as Enclosure No. 7).
- h. A Construction Plan and Temporary Works Plan (marked as Enclosure No.8).
- i. A List of Contractor's equipment (marked as Enclosure No. 9).
- j. A List of Major Materials and Plant (marked as Enclosure No. 10).
- k. List of sub-contractors/ suppliers (marked as Enclosure No.11).

14-2. Package - II Documents

- a. Form of Tender
- b. Form of Tender Security (refer to Appendix C)
- c. List of Intended Import Materials and Plant (marked as Enclosure No. 12)
- d. Breakdown of Major Rates. (marked as Enclosure No. 13).
- e. Detailed monthly Cash Flow of Anticipated Contractor Payments. (marked as Enclosure No. 14)

- f. Priced Bill of Quantities and Daywork Rate (refer to Volume III).

15. TENDER PRICE

The Tenderer shall be calculated his Tender Price according to the instructions given herein and present these prices in the Form of Tender and Bill of Quantities in a manner specified herein.

15-1. Unit Price base Contract

- a. Unless stated otherwise in the Tender Documents, the Contract shall be for the whole Works as described in Clause 2, based on the schedule of unit rates and prices submitted by the Tenderer.
- b. Individual schedule rates and item price, whether quoted on unit price basis or on a lump-sum basis in the Bill of Quantities, will be only used for purposes of tender evaluation and comparison, interim payments calculation, and, in some cases, of price basis for issuance of variation order as prescribed in the Conditions of Contract.
- c. The Bill of Quantities has an entry for each item on which payment will be made and no other allowance of any kind will be made unless specifically provided for in the Tender Documents. In the appropriate spaces provided for in the Bill of Quantities, opposite each Tender item, the Tenderer shall specify the unit rate or lump sum for the work and/or services included under the item. If the rate of an item is not filled in, the cost of that item shall be deemed to be included in the unit rate for other items.
- d. In case of discrepancy between the “Unit Rate” and the corresponding “Total Amount” entered for any item in the Bill of Quantities, the “Unit Rate” shall govern.

15-2. Currency of Tender

All rates and prices and each claim or statement for payment for work complete shall be expressed in terms of Jordanian Dinar.

All payment to the Contractor shall be made in Jordanian Dinar.

16. TENDER VALIDITY

- a. Tender shall remain valid and open for acceptance or a period of sixty (60) days after the date of Tender Opening prescribed in Clause 19.
- b. In exceptional circumstances, prior to expiry of the original tender validity period, the GAM may request the Tenderer for an extension of the period of Validity. The request and response thereof shall be made in writing.

- c. The Tenderer will be required to extend, at his own expense, the validity of his Tender correspondingly. The provision of Clause 17 regarding discharge and forfeiture of Tender Security shall be continue to apply during extended period of Tender Validity.

17. TENDER SECURITY

- a. The Tenderer shall furnish, as a part of his Tender, a Tender Security in the form of Bank guarantee in the amount of J.D. _____ issued by bank acceptable to the GAM. The “Form of Tender Security” is included as Appendix “C” in the Tender documents.
- b. The Tender Security shall be valid for thirty (30) days beyond the validity of the Tender.
- c. Where the Tenderer is a single company, the guarantee shall be in the same name of that company. Where the Tenderer is a joint venture/consortium, the guarantee shall be in the name of joint venture/consortium as expressed in the Tender.
- d. The Tender Security of unsuccessful Tenderers will be discharged/returned as promptly as possible, and in any case not later than thirty (30) days after the expiration of the period of Tender Validity.
- e. The Tender Security of the successful Tenderers will be discharged when the successful Tenderer has signed the Contact Agreement and furnished the required Performance Security.
- f. The Tender Security may be forfeited:
 - 1) if a Tenderer withdraw his Tender during the period of Tender validity; or
 - 2) if a Tenderer fail to accept the change in the Tender Price after arithmetical checking in accordance with the Tender Documents
 - 3) in case of the successful Tenderer, if he fails within the specified time limit to:
 - (i) sign the Contract Agreement, or
 - (ii) furnish the required Performance Security

18. SUBMISSION OF TENDER

18-1 Format and Signing of Tender

- a. The Tender shall submit one (1) Original and Five (5) copies of all the documents comprising the Tender, clearly marked “ORIGINAL” and “COPY” as appropriate. In case there is discrepancy between the original set and the copies of the Tender, the original shall govern.

- b. The original and copies of the Tender shall be typed in indelible ink. The Tender, Appendix to Tender, Enclosure No. 1 to 13, together with all Collection, Summary, Final Summary and Overall Summary pages of the Bill of Quantities shall be signed by a person (or persons) duly authorized to bind the Tender. Proof of authorization shall be furnished in the form of written Power of Attorney, which shall accompany the Tender. All pages of the Tender where necessary entries or amendments have been made in line with addenda (Notice to Tenderers) shall be signed by the person (persons) signing the Tender.
- c. The complete Tender shall be without alteration or erasures, except those to accord with written Notice to Tenderers issued by the GAM or as necessary to correct errors made by the Tenderer, in which case such corrections shall be initialed by the person (or persons) signing the Tender.
- d. All pages of the Tender, except those referenced in Clause 18-1,b above, shall be initialed by the person (or persons) signing the Tender.

18-2. Sealing and Marking of Tender

- a. The Tenderer shall seal the Original and each Copy of the documents, comprising the Tender, in an inner envelope and outer envelope or container with the list of contents, and signed by the Tenderer, duly marking the envelope or container as “ORIGINAL” and “COPY” as appropriate.
- b. Package –I and Package –II documents shall be submitted in separate envelope or container in the same manner specified in Sub-clause 18-2, a, above.
- c. Each complete set of Tender Documents shall be in envelope or container and shall consist of:

PACKAGE – I DOCUMENTS

Contained in a sealed envelope or container bearing the following identification:

THE GREATER AMMAN MUNICIPALITY, JORDAN
TENDERING DEPARTMENT
City Plaza, Ras Alain,
Omar Matar Street, Amman

TENDER FOR THE TOURISM SECTOR DEVELOPMENT PROJECT AMMAN DOWNTOWN TOURIST ZONE SUB-PROJECT PACKAGE – I DOCUMENTS

(Name of Tenderer)

(ORIGINAL or COPY, as appropriate)

PACKAGE – II DOCUMENTS

Contained in a sealed envelope or container bearing the following identification:

THE GREATER AMMAN MUNICIPALITY, JORDAN
TENDERING DEPARTMENT
City Plaza, Ras Alain,
Omar Matar Street, Amman

**TENDER FOR THE TOURISM SECTOR DEVELOPMENT PROJECT
AMMAN DOWNTOWN TOURIST ZONE SUB-PROJECT
PACKAGE – II DOCUMENTS**

(Name of Tenderer)

(ORIGINAL or COPY, as appropriate)

18-3. Submission

- a. The envelope or container shall be personally delivered by the Tenderer or his duly authorized representative to the address stated Sub-clause 18-2, c) above, and shall be received by the GAM only during the submission time and date announced in the Letter of Invitation to Tenderer. The Tender sent by cable, telex or facsimile will not be accepted.
It is to be fully understood that any risk accompanied by the submission of his Tender Proposal until its physical receipt by the GAM shall solely rest with the Tenderer.
- b. Each envelope or container will be time/date-stamped by the GAM as it is received and will be maintained, sealed and safeguarded in the place with routine security and confidentiality.
- c. Any Tender that has been submitted in the period other than specified by the GAM shall be rejected, for any reasons whatsoever.
- d. No alteration or modification of the Tender, once submitted, shall be accepted.

18-4. Date for Submission of Tender

- a. Tender must received by the GAM Tendering Department at the GAM on the date and period specified in the Invitation of Tender.
- b. The GAM may, at their discretion, extend the closing date for submission of Tenders by issuing a Notice to Tenderers in accordance with the Sub-Clause 16, b), in which case all rights and obligations of the GAM and the Tenderers previously subject to the original submitting date shall thereafter be subject to the new submitting date as extended.

- c. Any Tender submitted to the GAM other than during the time and date and time specified for submission of Tenders shall be returned un-open to the Tenderer.

19. TENDER OPENING

- a. The GAM will open the Tender in the presence of Tenderer's representatives who choose to attend the opening of Tender at the Tendering Department.
- b. The Tenderer's authorized representatives who are present shall sign a register as evidence of attendance.
- c. Any Tender for which acceptable Notice of Withdrawal have been submitted shall not be opened.
- d. The GAM will announce the Tenderer's names, withdrawals (if any) and the names of Tenderers who have not submitted their Tenders.
- e. The GAM shall prepare, for their own records, minutes of the Tender Opening, including the information disclosed to those present in accordance with Sub-Clause 19, b, above.
- f. The GAM will open Package -I Documents to examine the Tender to determine whether they are complete, whether the documents have been properly signed, and whether the documents are generally in order in accordance with Sub-Clause 18 of the Tender Documents.
- g. Should the Package -I Documents of the Tender be determined by the GAM to be not in compliance with the requirements of the Tender Documents, then such Tender shall be rejected and returned to the Tenderer.
- h. Deviations and omissions will be recorded. Incomplete Package -I Documents will be returned to the Tenderer and results in termination of the Tender to participate in the subsequent phase of the Tender.

20. TENDER EVALUATION

- a. Evaluation of Tender will be made by the GAM and GAM's representative based on the criteria briefly stipulated hereinafter.
- b. Evaluation of Tender shall be processed in "Two Stage System" as follows:
 - 1) Stage -1: Contractual and Technical Evaluation of the Package -I Documents
 - 2) Stage -2: Price appraisal of the Package -II Documents

- c. The GAM reserve the right to accept or reject any or all Tenders and is not bound to accept the lowest priced tender. The GAM shall not be liable for any claim regarding the procedure of the evaluation of the Tendering and shall not be bound to give any reasons for his decision to any Tenderer.

20-1. Stage – 1: Contractual and Technical Evaluation

(Package –I Documents)

- a. The Tenders submitted by qualified Tenderers shall be evaluated for contractual and technical qualification.
- b. The weighting system will be utilized for technical evaluation. The Tender scoring more than the predetermined level of each evaluation item will be deemed to be technically qualified.
- c. Contractual appraisal and technical evaluation shall include an examination of:
 - 1) Power of Attorney (Enclosure No.1)
A notarized Power of Attorney issued by the Tenderer to his legal representative and signatory to the Tender Documents in accordance with Clause 10 herein.
 - 2) Certification of submission of Tender Security (Enclosure No.2)
Certifying the Tender Security has including in Package –II Documents.
 - 3) Joint Operation Agreement, as applicable (Enclosure No.3)
In case the Tenderer joins this Tender on joint operation bases, he shall submit the joint operation agreement, giving proof that the Tender is binding upon all the participants of the joint operation and that they are jointly and severally responsible for the tender proposal and the subsequent Contract.
 - 4) Letter of Association, as applicable (Enclosure No.4)
In case the Tenderer, whether a single or joint contractor, utilizes a sub-contractor(s) for certain field of work, he shall submit a Letter of Association obtain from each of the participating sub-contractor(s) giving proof that the participating sub-contractor(s) will work under the control and management of the Tenderer but the Tenderer is wholly and fully responsible for the Tender and the subsequent Contract.
 - 5) Affidavit of Site Inspection (Enclosure No.5)
 - 6) Basic Program of the Works (Enclosure No.6)
Basic Program of Construction and installation of the Works including detailed construction schedule utilizing CPM method. The construction/installation of the Works shall be completed within twenty-four (24) months from the commencement date including all Key dates/periods stated in the Appendix “G”.

Basic Program shall including each components work program and integrated program of all components.

7) Organization and Key Personnel (Enclosure No.7).

The ability of the Tenderer to organize and manage the Project shall be evaluated to ensure the quality of performance in consideration of the time of completion of the Works.

The Organization Chart indicating all designations and positions of the construction management, exhibition specialist, and supervisory personnel including their appropriate curricula vitae, and a monthly staff manpower requirement chart for the total Contract period, divided into local and foreign personnel.

Separate sheet of Proposed Maintenance Organization Chart during the Maintenance Period under the Contract.

8) Outline Construction Plan and Temporary work plan (Enclosure No. 8).

The Construction plan including, layout plan for temporary works, method statement, description of sequence, and quality and safety control procedures.

A Construction Plan and Proposed Plan for Temporary Works of project sites showing the Tenderer's proposed temporary roads and access, construction plan, temporary facilities, such as, site offices, workshops, storage, etc. and temporary relocation/protection measure for existing utility lines.

The designated location of Temporary facility area to be used by the Contractor for the construction works is indicated in the Appendix "H".

The valuable Plants and Archaeological Site surround the Amman Downtown Tourist Zone Site. Therefore, it shall be of critical importance to take some careful and appropriate measures to avoid destruction those sites during construction works.

Construction/installation plan proposed by the Tenderer will be examined from the construct ability aspect.

9) A List of Contractor's construction equipment to be used in the Work (Enclosure No. 9).

Items such as quality, capacity and year of service and mobilization of the Contractor's equipment proposed by the Tenderer to be used for the Works shall be evaluated.

10) The list of major materials and plants (Enclosure No. 10).

A List of Major Materials and Plant to be incorporated into the Works as called for in the Specifications together with necessary catalogues, brochures and technical supporting details submitted by the Tenderer will be evaluated.

11) List of sub-contractors/suppliers (Enclosure No.11).

A List of sub-contractors/suppliers together with reference of proposed sub-contractors/suppliers submitted by the Tenderer will be evaluated.

d. If Package-I Documents of the Tender are found not contractually and technically qualified, then the corresponding Package-II Documents of the Tender will not be opened and will be returned to the Tenderer.

20-2. Stage –2: Price Evaluation

(Package –II Document)

- a. The GAM will open the Package-II Documents of the Tenders, which have been contractually and technically qualified, in the presence of those Tenderer's authorized representative at Tendering Department, at the time and date to be notified at the address included in their Tenders.
- b. The Contractually and Technically Qualified Tenderer's authorized representatives who are present shall sign a register as evidence of attendance.
- c. The GAM shall prepare, for their own records, minutes of the Package-II Tender Documents Opening, including the information disclosed to those present.
- d. The GAM will open the Package-II Documents to examine Tender to determine whether they are complete, whether the documents have been properly signed, and whether the documents are generally in order.
- e. Should the Package-II Documents of the Tender be determined by the GAM to be not in compliance with the requirements of the Tender Documents, then such Tender shall be rejected and returned to the Tenderer.
- f. At this opening, the Tenderers satisfying the requirements of Package-II Documents will have their names announced.
- g. The Tenders that have passed the contractual and technical evaluation and the foregoing requirements will then be checked arithmetically and evaluated financially.
- h. Any arithmetic errors in computation and summation will be corrected by the GAM as follows:
 - 1) Where there is a discrepancy between amount quoted in figures and quoted in words, the amount in words will govern and

- 2) Where there is a discrepancy between the unit rate and the total amount derived from the multiplication of the unit rate and the quantity, the unit rate as quoted will govern, unless in the opinion of the GAM there is an obviously gross misplacement of the decimal point on the unit rate, in which event the total amount as quoted will govern and the unit rate will be corrected.
- i. The amount stated in the Tender will be adjusted by the GAM in accordance with the above procedures for the correction of errors with the concurrence of the Tenderer, and it shall be considered as binding upon the Tenderer. If the Tenderer will not accept the corrected amount of the Tender, his Tender will be rejected and his Tender Security will be forfeited.
- j. The Tender Prices and Breakdown of Major Rates will be evaluated in comparison with the estimated cost of the Project, which has been authorized by the GAM.
Where there is a gross discrepancy between the prices of the Work in the Tender and in the GAM estimation, the Tenderer may be asked for further clarification of his Tender.

21. CLARIFICATION OF TENDER

To assist the examination, evaluation and comparison of the Tender, the GAM may ask the Tenderer for clarification of his Tender. The request for clarification and response shall be in writing and no change in the proposed prices or substance of the Tender shall be permitted.

22. ACCEPTANCE OF TENDER

- a. The GAM shall accept only the Tender which is considered the most advantageous and in the best interest of the GAM.
- b. The decision of the GAM with respect to acceptance of Tender shall be final and no correspondence or communication on the matter will be entered into.
- c. The GAM reserves the right to reject any or all Tenders, to waive any required formality in the Tenders received, and to disregard any Tender which is obviously unbalanced, particularly on the major items. The right is also reserved to reject the Tender of any Tenderer who has previously failed to satisfactorily perform or complete any construction contract undertaken by him.
- d. Acceptance of Tender will be communicated to the successful Tenderer by a Letter of Acceptance to the address indicated in his Tender.

23. AWARD OF THE CONTRACT

- a. The successful Tenderer will receive a Letter of Acceptance from the GAM and will be required to enter into a Contract Agreement. Award of this Tender shall be subject to prior approval of the Greater Amman Municipality, The Hashemite Kingdom of Jordan and JBIC.
The GAM reserves the right to cancel the Letter of Acceptance at any time before signing the Contract without any liability to the successful Tenderer.
- b. After receipt of the Letter of Acceptance, the successful Tenderer shall submit a Performance Security within fourteen (14) days as specified in the Conditions of Contract and sign the Contract in the form attached within the time specified in the said notice. In return for submission of the Performance Security, the Tender Security shall be released to the successful Tenderer.
- c. The awarded Tenderer shall dispatch a duly authorized person(s) at his cost to the place when the GAM designates for negotiating and entering into a Contract Agreement.
- d. The GAM will issue the Notice to Proceed the Work within fourteen (14) days after receipt of the Performance Security submitted by the Contractor. The commencement of the Contract will start within fourteen (14) days from the issuing date of the written Notice to Proceed the Work, when the Contractor commence the work as defined as the Date of Commencement of the Works.

APPENDIX

APPENDIX A	:Schedule of Time, Rate and Conditions
APPENDIX B	:Form of Agreement
APPENDIX C	:Form of Tender Security
APPENDIX D	:Form of Performance Security
APPENDIX E	:Form of Advance Payment Security
APPENDIX F	:Drawing List
APPENDIX G	:General Construction Schedule
APPENDIX H	:Temporary Site Location
APPENDIX I	:Query Form
APPENDIX J	:Tender Acknowledgement
APPENDIX K	:List of Eligibility Countries

APPENDIX A

SCHEDULE OF TIME, RATE AND CONDITIONS

SCHEDULE OF TIME, RATES AND CONDITIONS

<u>Subject</u>	<u>Sub-Clause in Conditions of Contract</u>
Ruling Language	5.1 English
Period for submission of Performance Security	ITT23 b Fourteen (14) days
Period for commencement from the Employer's Letter of Acceptance	ITT 23, d Twenty-eight (28) days
Amount of Performance Security	ITT 3,a Ten percent (10%) of the total Contract Sum stated in the Contract Agreement
Currencies of Payment	ITT 15-2 Jordanian Diner
Minimum amount of third party insurance	23.2 JD. 600,000-
Period for submission of Insurance	25.1 Within twenty-eight (28) days of the commencement date
Time for Completion of the Works	43.1 Eighteen (18) months after Commencement date
Delay damages for the Works	47.1 a 1/1,000 (0.1%) of the final Contract Sum per day, in which the Contract Price is payable.
Maximum amount of liquidated damages	47.1 a Five percent (5 %) of the final Contract Sum
Defect liability period	49.1 365 Days
Number and timing of installments	60.2 Monthly progress payment
Period for Engineer's evaluation of Contractor's monthly Statement	60.2 Twenty-eight (28) days
Start repayment of Advance Payment	60.2 From first (1st) progress payment
Repayment amortization of Advance Payment	60.2 Fifteen percent (15%) from progress payments
Percentage of retention	60.2 Ten percent (10 %) of the final Contract Price
Limit of retention Money	60.3 Five percent (5%) of the Accepted Contract Sum
Payment of Retention Money	60.3 50% upon the issue of Taking-over Certificate 50% upon the expiration of Defect Liability Period
Time for Payment	60.10, b) Forty-five (45) days after delivery of payment certificate to the Employer
Plant and Materials for payment when delivered to the Site	60.11 Eighty percent (80%) of plant and materials rate
Total advance payment	60.11 Fifteen percent (15%) of the Accepted Contract Sum

APPENDIX B

FORM OF AGREEMENT

THE HASHEMITE KINGDOM OF JORDAN
THE MINISTRY OF TOURISM & ANTIQUITIES

FORM OF AGREEMENT

FOR

THE TOURISM SECTOR DEVELOPMENT PROJECT
AMMAN DOWNTOWN TOURIST ZONE SUB-PROJECT

FORM OF AGREEMENT

FOR

CONSTRUCTION

OF

TOURISM SECTOR DEVELOPMENT PROJECT

AMMAN DOWNTOWN TOURIST ZONE SUB-PROJECT

Loan Agreement No. JO-P11

THIS FORM OF AGREEMENT made on the ----- day of -----, 2000

BY AND BETWEEN

The Greater Amman Municipality of THE HASHEMITE KINGDOM OF JORDAN, Mr. Isma'eel A Osta, the General Director of Tendering Department, with address at City Plaza, Ras Alain, Omar Matar Street, Amman, The Hashemite Kingdom of Jordan, hereinafter referred to as the "EMPLOYER".

AND

Organized and existing under the law of the -----, for this purpose represented by Mr.----- duly authorized to negotiate and sign this Contract Agreement by virtue of Power of Attorney dated -----,
Having its office in -----,
Hereinafter referred to as the "CONTRACTOR".

WITNESSTH

WHEREAS the EMPLOYER is desirous that the execution and completion of the Works included in the Contract Agreement;

NOR THEREFORE BOTH PARTIES HERETO AGREE AS FOLLOWS:

1. In this Contract Agreement words and expression shall have the same meaning as are respectively assigned to them in the Contract Documents hereinafter referred to.
2. The following documents (hereinafter referred to as the "Contract Documents") shall be deemed to form and be read and as an integral part of this Contract Agreement, namely;
 - (a) The Tender and Appendix to Tender
 - (b) The Conditions of Contract
 - (c) The Specification
 - (d) The Drawings
 - (e) The Bill of Quantities
 - (f) Instructions to Tenderers
 - (g) The Notice to Tenderers
 - (h) The Letter of Acceptance
 - (i) The addenda and Supplements to any of the above documents
 - (j) The accomplished Prequalification Documents
 - (k) Ant other documents forming part of the Contract such as Letter of Approve by the Engineer, etc.
3. In consideration of the payments to be made to the CONTRACTOR as hereinafter mentioned the CONTRACTOR hereby covenants with the EMPLOYER to execute and complete the Works in conformity in all respects with the provisions of the Contract Documents.
4. The EMPLOYER hereby covenants to pay the CONTRACTOR in consideration of the execution and completion of the Works the Contract Sum at the times and in the manner prescribed in the Contract Documents.

5. The Contract Price to be paid by the EMPLOYER to the CONTRACTOR subject to the requirements of this Contract is:

amount in works Jordanian Dinar _____

(J.D. _____)

6. The payment to the CONTRACTOR shall be made in Jordanian Dinar. The amount of Jordanian Dinar certified by THE GREATER AMMAN MUNICIPALITY (GAM) shall be paid by bank check issued by the GAM in favor of the CONTRACTOR.

7. Advance Payment being fifteen percent (15%) of the Contract Sum in Jordanian Dinar, equal to;

amount in works Jordanian Dinar _____

(J.D. _____)

shall be made by the EMPLOYER to the CONTRACTOR, against an invoice from the CONTRACTOR and submission of Bank Guarantee for Advance Payment acceptable to the EMPLOYER, for the amounts received.

8. The Time for Completion of the Works shall be within Eighteen (18) months from the Commencement Day.

The Defect Liability Period shall be Three Hundred Thirty Five (365) days calculated according to Sub-Clause 49.1 of the Conditions of Contract.

9. This Contact Agreement shall become effective upon the date the latest of the following conditions have been satisfied;

- a. Each of the parties shall have signed this Contract Agreement
- b. The CONTRACTOR shall have provided to the EMPLOYER an acceptable Performance Security.
- c. Relevant approval of this Contact Agreement has been obtained from the Government of the Hashemite Kingdom of Jordan, and concurrence by the JBIC.

IN WITNESS WHEREFORE, the parties have caused this Contract Agreement to be executed by their respective duly authorized and empowered officers, on the day and year first above written.

CONTRACTOR

THE GREATER AMMAN MUNICIPALITY
TENDERING DEPARTMENT

Witness:

Witness:

APPENDIX C

FORM OF TENDER SECURITY

FORM OF TENDER SECURITY

The Greater Amman Municipality
Tendering Department

TENDER SECURITY

KNOWN BY ALL MEN these presents that, we, _____

_____,
_____ agree to provide this TENDER SECURITY to the
Greater Amman Municipality of the Hashemite Kingdom of Jordan, (hereinafter referred to as the
“EMPLOYER”), at the following terms:

1. _____,

_____ (hereinafter referred to as the “TENDERER”), has prepared a TENDER in accordance with
the Tender Documents for the Construction of AMMAN DOWNTOWN TOURIST ZONE for
the TOURISM SECTOR DEVELOPMENT PROJECT, and it is a condition of the aforesaid
Tender Documents that the Tenderer shall furnish a Tender Security.

2. In submitting his Tender, the Tenderer agrees to furnish a TENDER SECURITY through the
above named BANK in the sums of;

amount in words Jordanian Dinar _____

(J.D. _____), in accordance with Instructions to
Tender.

3. We agree to be the GUARANTOR to the EMPLOYER for the TENDER SECURITY in the
above sum.

4. In the Tenderer, who has submitted the Tender, does not abide by the TENDER or any related conditions contained in the Tender Documents, we agree to pay above sums to the EMPLOYER within fourteen (14) days after receiving written notification from the EMPLOYER of the default of the TENDERER.

5. This TENDER SECURITY is effective from _____ to _____, 2000.
We agree that we may be requested to extend the aforementioned effective period. (The TENDER SECURITY shall be effective from the date for submission of Tenders until ninety (90) days after the date of Tender Opening and required extension thereof.)

6. Notification to pay shall be issued by the EMPLOYER not later than thirty (30) days after the expiry date of the TENDER SECURITY.

7. This TENDER SECURITY will be ineffective if;
 - a. The TENDERER has accomplished his works in accordance with the Tender Documents even if the expiry date is not due yet.

 - b. No notification to pay is issued by the EMPLOYER after thirty (30) days from the expiry date of the TENDER SECURITY and is no longer effective.

8. The TENDER SECURITY shall be returned to us after the Security has been fulfilled or becomes ineffective.

IN WITNESS WHEREOF, the authorized representative of the _____
_____, has hereunto affixed his signature, this
date _____, 2000.

Signature: _____

Name of Signatory: _____

Position: _____

Note: to be signed and sealed by the authorized representative of the Guarantor.

APPENDIX D

FORM OF PERFORMANCE SECURITY

FORM OF PERFORMANCE SECURITY

The Greater Amman Municipality
Tendering Department

PERFORMANCE SECURITY

1. WHEREAS the Grate Amman Municipality of the Hashemite Kingdom of Jordan, (hereinafter referred to as the “EMPLOYER”) has awarded a Contract for the TOURISM SECTOR DEVELOPMENT PROJECT, AMMAN DOWNTOWN TOURIST ZONE SUB-PROJECT to _____, (hereinafter referred to as the “CONTRACTOR”) in the sums of :

amount in words Jordanian Dinar, _____

(J.D. _____)

2. WHEREAS the CONTRACTOR is bound by the said Contract to submit to the EMPLOYER a PERFORMANCE SECURITY for the amount of :

amount in words Jordanian Dinar, _____

(J.D. _____), which is correspond to ten percent (10%) of the Contract Sum.

3. Now, We, underwriters responsible and representative of

(hereinafter referred to as the “GUARANTOR”) and fully authorized to sign and to incur obligation in the name of the GUARANTOR, hereby declare that the GUARANTOR shall guarantee the EMPLOYER the full amount as set forth Clause 2 above.

4. After the CONTRACTOR has signed the Contract Agreement with the EMPLOYER, the GUARANTOR shall be liable to pay the full amount as aforesaid upon first written demand from the EMPLOYER if the CONTRACTOR fails to comply with the terms and conditions of the Contract.

Provided always that no alteration in terms and conditions of the Contract Agreement between the EMPLOYER and the CONTRACTOR or in the nature of the Works to be constructed, completed and maintained thereunder and no allowance of time by the EMPLOYER under the Contract nor any forbearance or forgiveness in or respect of any matter concerning the Contract on the part of the EMPLOYER shall in any way release the GUARANTOR from any liability under this SECURITY.

The GUARANTOR shall deliver the said amount to the EMPLOYER immediately without delay against your receipt accompanied by your written statement certifying that the CONTRACTOR failed to comply with the Contract terms and conditions and without it being necessary to give any reason.

5. The GUARANTOR shall be valid for the whole of the Time for Completion and any extension thereof, the Defect Liability Period and for the period thereafter until the receipt by the CONTRACTOR of a Defect Liability Certificate issued in accordance with Conditions of Contract Sub-Clause 62.1.

6. If at any during the validity period of the SECURITY, the EMPLOYER grants an extension of time to the CONTRACTOR, or the Contract, the GUARANTOR shall extend this SECURITY under the same conditions for the required time.

7. Until the EMPLOYER shall issue an instruction to the GUARANTOR to the effect that this SECURITY may be released, the GUARANTOR undertakes, notwithstanding the validity period as stated in Clause 5 herein, to extend the validity under the same conditions for successive period at a time and to forward the appropriate extension to the EMPLOYER.

8. As a declaration of good faith, the legal representative of the GUARANTOR hereby signs, seals and delivers this SECURITY on the date _____ , _____, 2000.

In witness whereof, the authorized representative of the

Has hereunder affixed his signature, this date _____ , _____, 2000.

Signature: _____

Name of Signatory: _____

Position: _____

Note: to be signed and sealed by authorized representative of the Guarantor.

APPENDIX E

FORM OF ADVANCE PAYMENT SECURITY

FORM OF ADVANCE PAYMENT SECURITY

The Greater Amman Municipality
Tendering Department

ADVANCE PAYMENT BANK SECURITY

1. WHEREAS the Grate Amman Municipality of the Hashemite Kingdom of Jordan, (hereinafter referred to as the “EMPLOYER”) has signed a Contract Agreement with : (hereinafter referred to as the “CONTRACTOR”) for the TOURISM SECTOR DEVELOPMENT PROJECT, AMMAN DOWNTOWN TOURIST ZONE SUB-PROJECT on _____, 2000, and,
2. WHEREAS according to the Contract, an Advance Payment equivalent to fifteen percent (15%) of the Contract Sum (hereinafter referred to as the “ADVANCE PAYMENT”) shall be paid by the EMPLOYER to the CONTRACTOR.
3. Now, We, underwriters responsible and representative of _____
_____, _____
(hereinafter referred to as the “GUARANTOR”) and fully authorized to sign and to incur obligation in the name of the GUARANTOR, hereby declare that the GUARANTOR shall guarantee the EMPLOYER up to the full amounts of;

amount in words Jordanian Dinar, _____

(J.D. _____), which is correspond to fifteen percent (15%) of the Contract sum.

4. If the CONTRACTOR, after receiving the ADVANCE PAYMENT, should fail to commence or continue the Works or refuse to repay or default in the repayments of the ADVANCE PAYMENT, whatever the reason, the GUARANTOR shall forthwith return to the EMPLOYER the whole, or the remaining ADVANCE PAYMENT after deduction of any of the ADVANCE PAYMENT received by the EMPLOYER. The GUARANTOR shall deliver the money owed to the EMPLOYER upon the EMPLOYER's first demand, without delay and without the necessity of a previous notice, or judicial procedure and without it being necessary to prove to the GUARANTOR the shortcoming of the CONTRACTOR.

5. We understand that the total amount of this SECURITY may be successively reduced but only after each payment by the CONTRACTOR has been made in accordance with the requirements of the Contract and then only after we have received a written official notification from the EMPLOYER of the amount of reduction that shall be applied.

6. This SECURITY shall remain valid until the EMPLOYER shall issue a written instruction to us to the effect that the CONTRACTOR has completely discharged his payment obligation under the aforementioned Contract excluding fourteen day (14) days claim period.

7. The GUARANTOR hereby waives the priority right to claim for attachment and disposal of the property of Debtor for the settlement of the obligation of Debtor prior to the payment of the guaranteed amount.

8. This Security is hereby execute by seal and hand by the responsible representative of the GUARANTOR this _____ day of _____, 2000.

Signature: _____

Name of Signatory: _____

Position: _____

Note: to be signed and sealed by authorized representative of the Guarantor.

APPENDIX F

DRAWING LIST

DRAWING LIST

APPENDIX F

Architecture Drawings

NO.	DRAWING NO.	DRAWING TITLE		SCALE
1		COVER SHEET	
2	AD-AG-01	LIST OF DRAWINGS	
3	AD-AG-02	NOTES, AND SYMBOLS	
4	AD-AG-03	MASTER PLAN FOR AMMAN - EXISTING SITUATION		1-2400
5	AD-AG-04	MASTER PLAN FOR AMMAN - PROPOSED		1-2400
TOURIST TRAILS:				
6	AD-AT-01	HASHMI STAIRWAY -9 AND LOOKOUT	EXISTING SITUATION & DOWN TO SLOPES	1-200
7	AD-AT-02	HASHMI STAIRWAY -9 AND LOOKOUT	PLAN AND DETAILS	AS SHOWN
8	AD-AT-03	HASHMI STAIRWAY -9 AND LOOKOUT	SECTIONS & ELEVATION	1-100
9	AD-AT-04	HASHMI STAIRWAY -9 AND LOOKOUT	SECTIONS	1-100
10	AD-AT-05	HASHMI STAIRWAY -3	EXISTING SITUATION & DOWN TO SLOPES	1-200
11	AD-AT-06	HASHMI STAIRWAY -3	PLAN	1-100
12	AD-AT-07	HASHMI STAIRWAY -3	SECTION	1-100
13	AD-AT-08	FARWAH AL JOTHAMI STAIRWAY	EXISTING SITUATION & DOWN TO SLOPES	1-200
14	AD-AT-09	FARWAH AL JOTHAMI STAIRWAY	PLANS	1-100
15	AD-AT-10	FARWAH AL JOTHAMI STAIRWAY	SECTION & DETAILS	1-100
16	AD-AT-11	SALAMA BIN AL AKWA' STAIRWAY	EXISTING SITUATION & DOWN TO SLOPES	1-200
17	AD-AT-12	SALAMA BIN AL AKWA' STAIRWAY	PLANS	1-100
18	AD-AT-13	SALAMA BIN AL AKWA' STAIRWAY	SECTIONS	1-100
19	AD-AT-14	SALAMA BIN AL AKWA' STAIRWAY	DETAILS	1-15
20	AD-AT-15	HASHMI STAIRWAY -1	EXISTING SITUATION & DOWN TO SLOPES	1-200
21	AD-AT-16	HASHMI STAIRWAY -1	PLAN - PART -1	1-100
22	AD-AT-17	HASHMI STAIRWAY -1	PLAN - PART -2	1-100
23	AD-AT-18	HASHMI STAIRWAY -1	SECTION	1-100
24	AD-AT-19	HASHMI STAIRWAY -1	DETAILS	1-15

DRAWING LIST

APPENDIX F

Architecture Drawings

NO.	DRAWING NO.	DRAWING TITLE		SCALE
25	AD-AT-20	MATHAR RASLAN STAIRWAY	EXISTING SITUATION & DOWN TO SLOPES	1-250
26	AD-AT-21	MATHAR RASLAN STAIRWAY	PLAN - PART -1	1-100
27	AD-AT-22	MATHAR RASLAN STAIRWAY	PLAN - PART -2	1-100
28	AD-AT-23	MATHAR RASLAN STAIRWAY	PLAN - PART -3	1-100
29	AD-AT-24	MATHAR RASLAN STAIRWAY	SECTIONS	1-100
30	AD-AT-25	QALAA STAIRWAY	EXISTING SITUATION & DOWN TO SLOPES	1-200
31	AD-AT-26	QALAA STAIRWAY	PLAN & SECTION	1-100
32	AD-AT-27	MASTER PLAN FOR STREETS	EXISTING SITUATION & PROPOSED PLAN	1-1500
33	AD-AT-28	SALAMA BIN AKWA' STREET	EXISTING SITUATION & PROPOSED PLAN	1-400
34	AD-AT-29	SALAMA BIN AKWA' STREET & QALAA STREET	EXISTING SITUATION	1-400
35	AD-AT-30	SALAMA BIN AKWA' STREET & QALAA STREET	PROPOSED PLAN	1-400
36	AD-AT-31	QALAA TRAIL & SALAMA BIN AKWA' STREET	EXISTING SITUATION	1-400
37	AD-AT-32	QALAA TRAIL & SALAMA BIN AKWA' STREET	PROPOSED PLAN	1-400
38	AD-AT-33	SAID KHAIR STREET	EXISTING SITUATION	1-400
39	AD-AT-34	SAID KHAIR STREET	PROPOSED PLAN	1-400
40	AD-AT-35	ENLARGEMENTS -1		1-150
41	AD-AT-36	ENLARGEMENTS -2		1-150
42	AD-AT-37	SECTIONS FOR ENLARGEMENTS		AS SHOWN
LOOKOUTS:				
43	AD-AL-01	CENTRAL LOOKOUT	EXISTING SITUATION, SITE PLAN & DOWN TO SLOPES	AS SHOWN
44	AD-AL-02	CENTRAL LOOKOUT	PLANS AT LEVEL 771.885 & LEVEL 776.70	1-100
45	AD-AL-03	CENTRAL LOOKOUT	SECTIONS, ELEVATIONS & DETAILS	AS SHOWN
46	AD-AL-04	QALAA LOOKOUT	EXISTING SITUATION & DOWN TO SLOPES	1-100
47	AD-AL-05	QALAA LOOKOUT	PLAN, ELEVATIONS & SECTIONS	1-100

DRAWING LIST

APPENDIX F

Architecture Drawings

NO.	DRAWING NO.	DRAWING TITLE	SCALE
TOURIST STREET (TALAL):			
48	AD-AS-01	GENERAL SITE PLAN	1-2000
49	AD-AS-02	SITE PLAN - ZONE 1	1-500
50	AD-AS-03	SITE PLAN - ZONE 2	AS SHOWN
51	AD-AS-04	SITE PLAN - ZONE 3	1-500
52	AD-AS-05	SITE PLAN - ZONE 4	AS SHOWN
53	AD-AS-06	OLD MUNICIPALITY PLAZA (2) PLAN	1-50/1-150
54	AD-AS-07	OLD MUNICIPALITY PLAZA (3) PLAN	
55	AD-AS-08	ENLARGEMENTS -1	AS SHOWN
56	AD-AS-09	HUSSEINI MOSQUE PLAZA PLAN	AS SHOWN
57	AD-AS-10	ENLARGEMENTS -2	AS SHOWN
58	AD-AS-11	ENLARGEMENTS -3	AS SHOWN
59	AD-AS-12	ENLARGEMENTS -4	AS SHOWN
60	AD-AS-13	VISITOR'S CENTER PLAN & DETAILS	AS SHOWN
61	AD-AS-14	VISITOR'S CENTER EXISTING FRONT ELEVATION	1-50
62	AD-AS-15	VISITOR'S CENTER SECTIONS & FALSE CEILING	1-50
DETAILS			
63	AD-AD-01	DETAILS-1	AS SHOWN
64	AD-AD-02	DETAILS-2	AS SHOWN
65	AD-AD-03	DETAILS-3	AS SHOWN
66	AD-AD-04	DETAILS-4	AS SHOWN
67	AD-AD-05	DETAILS-5	AS SHOWN
68	AD-AD-06	DETAILS-6	AS SHOWN
69	AD-AD-07	DETAILS-7	AS SHOWN
70	AD-AD-08	DETAILS-8	AS SHOWN

DRAWING LIST

APPENDIX F

Structural Drawings

NO.	DRAWING NO.	DRAWING TITLE	SCALE
71	AD-ST-001	GENERAL NOTES	
72	AD-ST-002	FARWAH AL JOTHAMI - R.C DETAILS	AS SHOWN
73	AD-ST-003	RAGHADAN TRAIL ; R.C DETAILS	AS SHOWN
74	AD-ST-004	OLD MUNICIPALITY PLAZA ; R.C DETAILS	AS SHOWN
75	AD-ST-005	AL HASHMI-STAIRWAY-1 ; R.C DETAILS FOR DETAIL (DT-2)	AS SHOWN

Mechanical Drawings

NO.	DRAWING NO.	DRAWING TITLE	SCALE
76	AD-MG-01	GENERAL NOTES & LEGEND	
77	AD-MT-01	FARAWH AL JOTHAMI	DRAINAGE SYSTEM
78	AD-MT-02	HASMI STAIRWAY	DRAINAGE SYSTEM
79	AD -MT - 03	SALAMA BIN AL AKWA	DRAINAGE SYSTEM
80	AD-MT-04	FARWAH AL JOTHAMI STAIRWAY - 2	WATER SYSTEM
81	AD-MT-05	HASHMI STAIRWAY -1	WATER SYSTEM
82	AD-MT-06	HASHMI STAIRWAY -9	WATER SYSTEM
83	AD-MT-07	SALAMA BIN AL AKWA STAIRWAY	WATER SYSTEM
DETAILS			
84	AD-MD-01	DETAILS-1	AS SHOWN
85	AD-MD-02	DETAILS-2	AS SHOWN

DRAWING LIST

APPENDIX F

Electrical Drawings

NO.	DRAWING NO.	DRAWING TITLE		SCALE
86	AD-EG-01	ELECTRICAL LEGEND & DETAILS		---
TOURIST TRAILS:				
87	AD-ET-01	AL-HASHMI STREET STAIRWAY-9	LIGHTING LAYOUT	1-100
88	AD-ET-02	FARWAH AL JOTHAMI	LIGHTING LAYOUT	1-100
89	AD-ET-03	HASHMI STAIRWAY-3	LIGHTING LAYOUT	1-100
90	AD-ET-04	MATHAR RASLAN STAIRWAY -1	LIGHTING LAYOUT	1-100
91	AD-ET-05	MATHAR RASLAN STAIRWAY-2	LIGHTING LAYOUT	1-100
92	AD-ET-06	MATHAR RASLAN STAIRWAY-3	LIGHTING LAYOUT	1-100
93	AD-ET-07	AL-HASHMI STREET - 1	LIGHTING LAYOUT	1-100
94	AD-ET-08	SALAMA BIN AL AKWA	LIGHTING LAYOUT	1-100
95	AD-ET-09	TOURIST STREET (TALAL) ZONE 1 - PART 1	LIGHTING LAYOUT	1-100
96	AD-ET-10	TOURIST STREET (TALAL) ZONE 1 - PART 2	LIGHTING LAYOUT	1-100
97	AD-ET-12	TOURIST STREET (TALAL) ZONE 3	LIGHTING LAYOUT	1-100
98	AD-ET-13	TOURIST STREET (TALAL) ZONE 4	LIGHTING LAYOUT	1-100
99	AD-ET-11	TOURIST STREET (TALAL) HUSSINI MOSQUE PLAZA ZONE 2	LIGHTING LAYOUT	AS SHOWN
LOOKOUTS:				
100	AD-ET-01	QALAA LOOKOUT	LIGHTING LAYOUT	1-100
101	AD-EL-02	CENTRAL LOOKOUT	LIGHTING LAYOUT	1-100

DRAWING LIST

Electrical Drawings

NO.	DRAWING NO.	DRAWING TITLE	SCALE	
102	AD-LG-01	PLANTING SCHEDULE	---	
TOURIST TRAILS:				
103	AD-LT-01	HASHMI STAIRWAY-9 AND LOOKOUT	PLAN AND DETAILS	AS SHOWN
104	AD-LT-02	HASHMI STAIRWAY-3	PLAN	1-100
105	AD-LT-03	FARWAH AL JOTHAMI STAIRWAY	PLAN	1-100
106	AD-LT-04	SALAMA BIN AL AKWA' STAIRWAY	PLANS	1-100
107	AD-LT-05	HASHMI STAIRWAY -1	PLAN-PART-1	1-100
108	AD-LT-06	HASHMI STAIRWAY -1	PLAN-PART-2	1-100
109	AD-LT-07	MATHAR RASLAN STAIRWAY	PLAN-PART-1	1-100
110	AD-LT-08	MATHAR RASLAN STAIRWAY	PLAN-PART-2	1-100
111	AD-LT-09	MATHAR RASLAN STAIRWAY	PLAN-PART-3	1-100
112	AD-LT-10	QALAA STAIRWAY	PLAN	1-100
LOOKOUTS:				
113	AD-LL-01	CENTRAL LOOKOUT	PLANS ST LEVEL 771.885 & 776.70	1-100
114	AD-LL-02	QALAA LOOKOUT	PLAN	1-100
PLAZAS				
115	AD-LP-01	OLD MUNICIPALITY PLAZA	PLAN	1-150
116	AD-LP-02	HUSSIENI MOSQUE PLAZA	PLAN	1-200
TOURIST STREET (TALAL)				
117	AD-LS-01	ENLARGEMENTS - 1		AS SHOWN
118	AD-LS-02	ENLARGEMENTS - 2		1-150
119	AD-LS-03	ENLARGEMENTS - 3		1-150
120	AD-LS-04	ENLARGEMENTS - 4		1-150
DETAILS				
121	AD-LD-01	PLANTING DETAIL		AS SHOWN

APPENDIX G

GENERAL CONSTRUCTION SCHEDULE

APPENDIX H

TEMPORARY SITE LOCATION


Tourism Sector Development Project
in the Hashemite Kingdom of Jordan

The Government of
the Hashemite Kingdom of Jordan
The Ministry of Tourism and Antiquities
The Ministry of Planning

Sub-Project:
Amman Down Town Tourist Zone

Note:
This detailed design has been executed by a team
of consultants as shown below in accordance with
the agreement between Japan International
Cooperation Agency (JICA) and JICA Study
Team.
The copyright of this drawing rests with JICA.

ALL MEASUREMENTS ARE IN CENTIMETERS.
DO NOT SCALE FROM DRAWING.

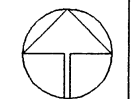


Designed by:
Japan International Cooperation
Agency (JICA)
JICA Study Team:
Joint Venture of
Pacific Consultants International and
Yamasita Sekkei Inc.
Subcontracted Local Consultant:
TIBAH Consultants
Architects, Engineers


Tourist Trails

Drawing Title:
**MASTER PLAN FOR AMMAN
PROPOSED**

Scale: 1:2400
Drawing No.: AD.AG-04

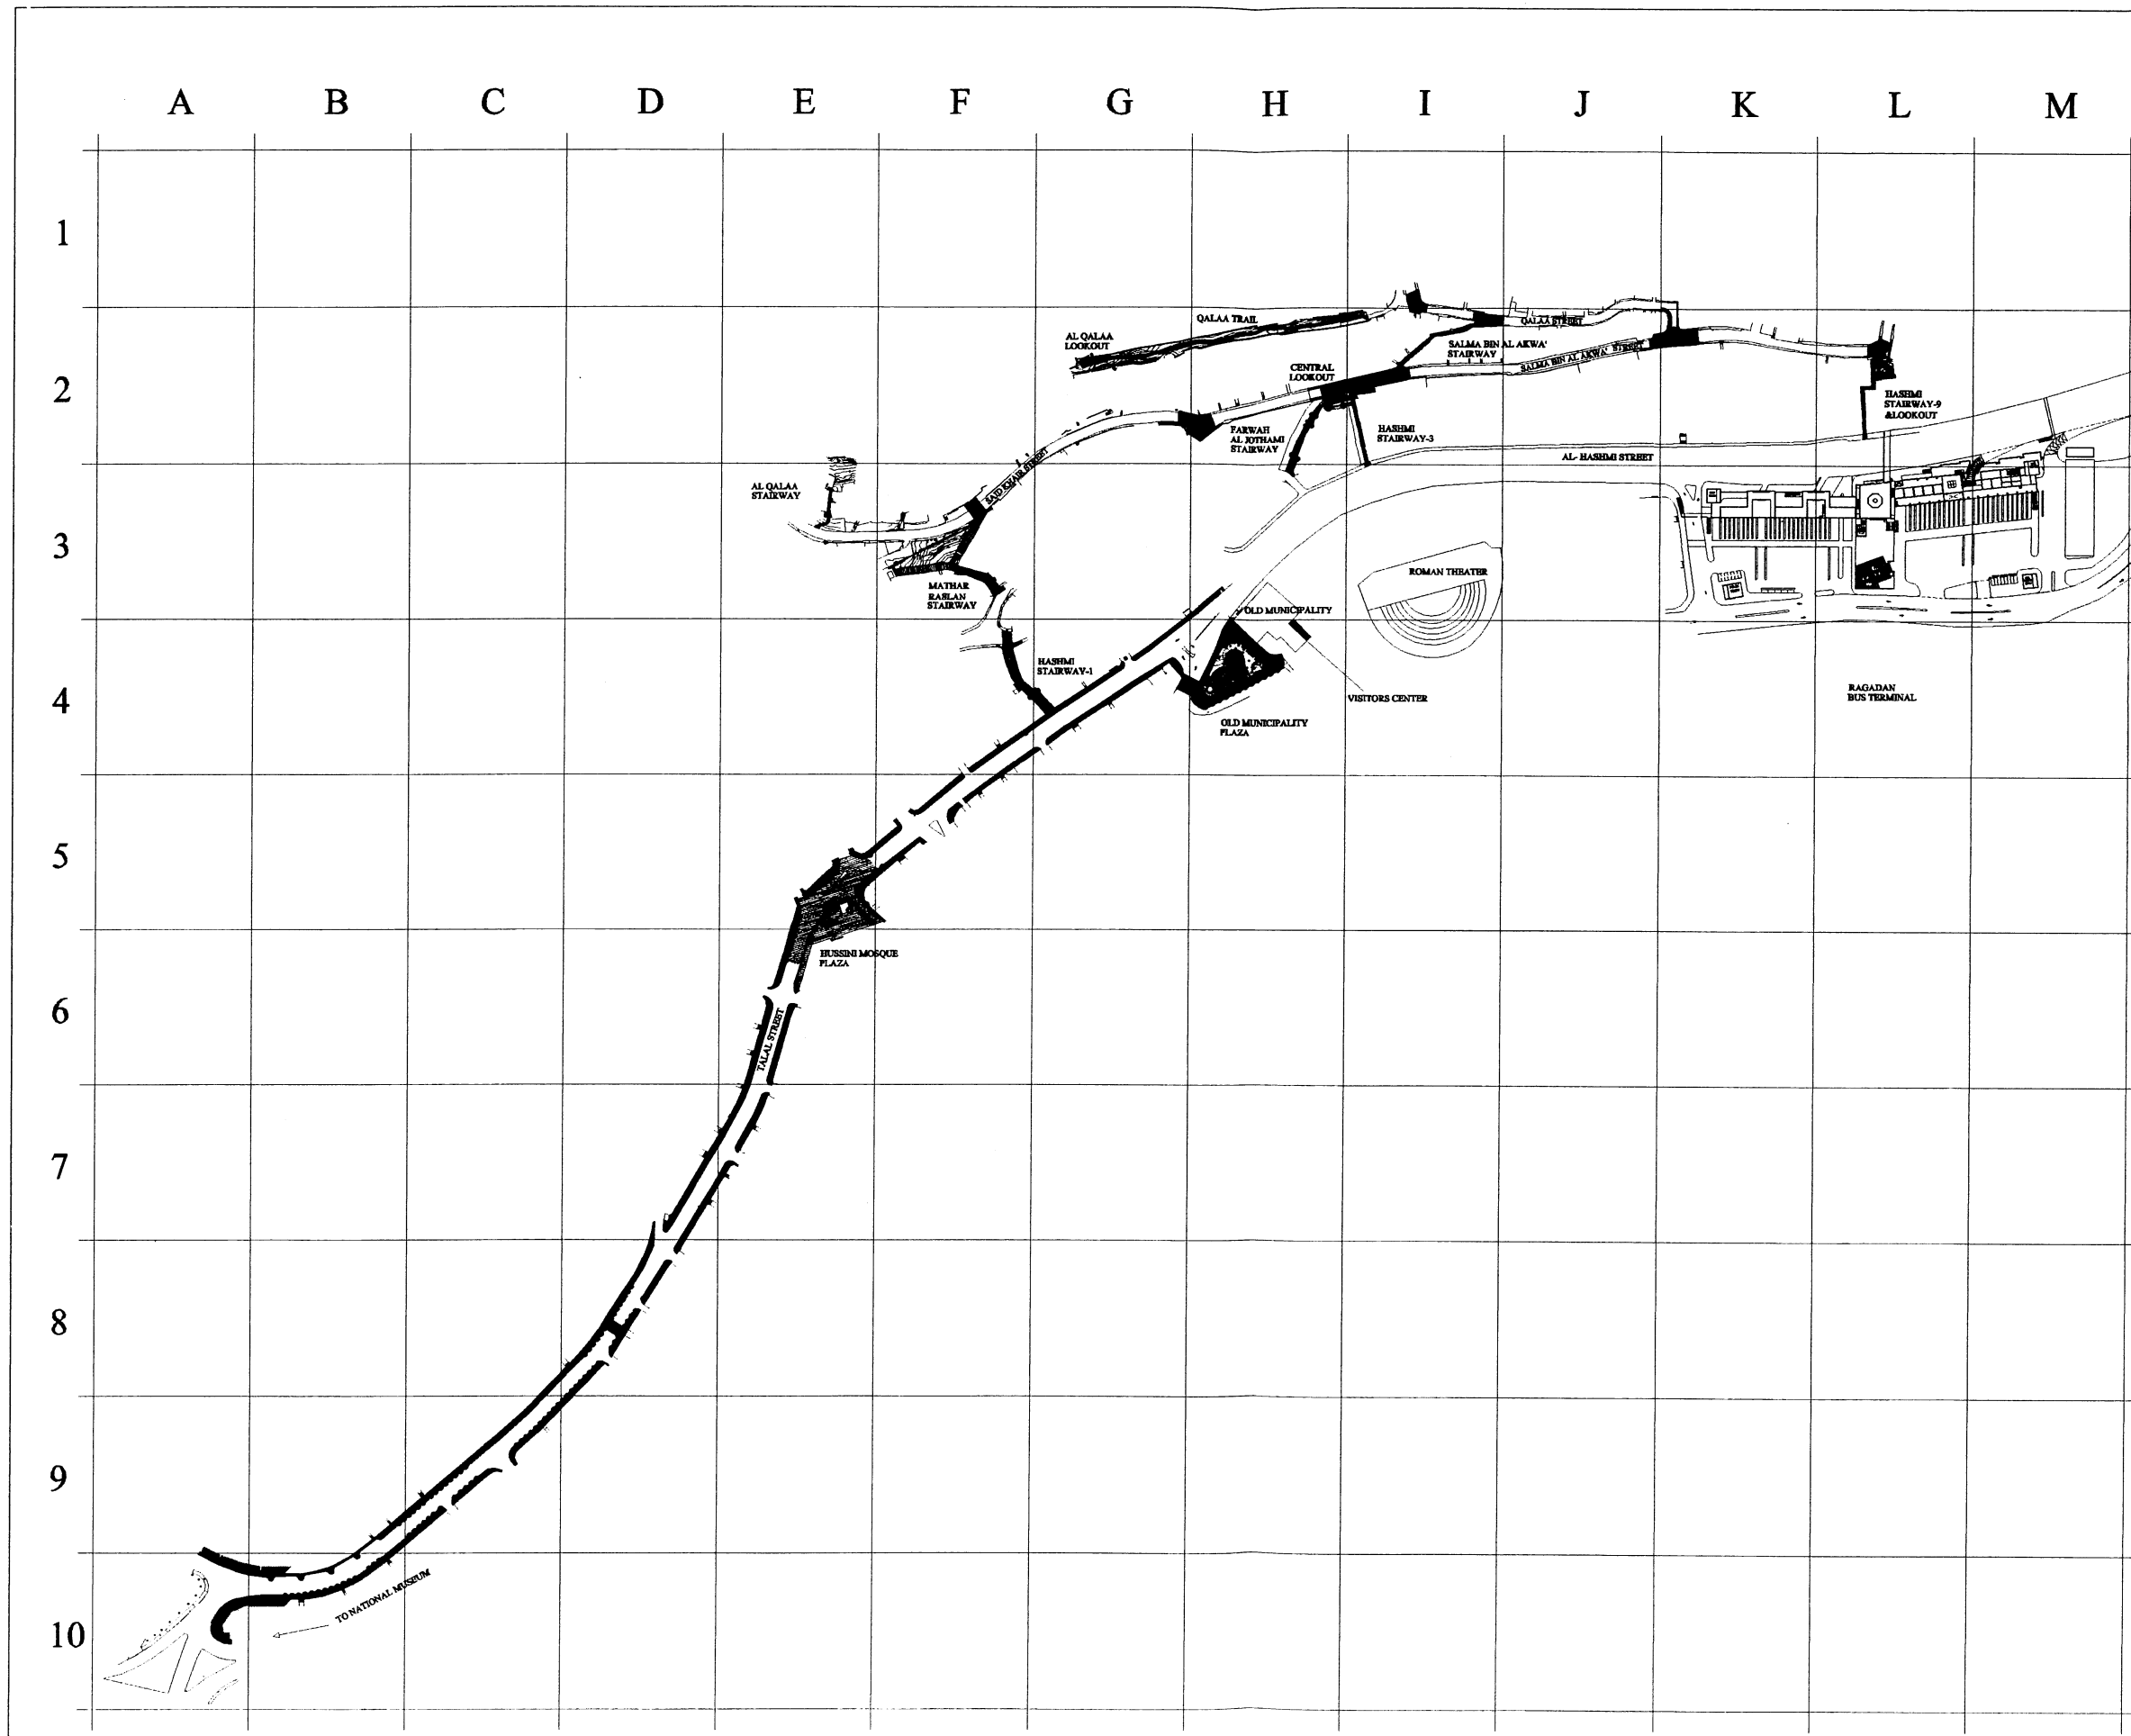

APPENDIX I

QUERY FORM

QUERY FORM

APPENDIX I

Query No.: _____

Date: _____

Name of Document	Page No.	Clause or Section No.	Question

** Use additional page if required.

(Signature and name of authorized representative of Tenderer)

(Name of Tenderer)

APPENDIX J

TENDER ACKNOWLEDGEMENT

TENDER ACKNOWLEDGEMENT

1. This is to certify that we, _____ (name of Tender), have received all Tender Documents for the Amman Downtown Tourist Zone, Tourism Sector Development Project on ----- th ----- 2000.

2. We further declare that we shall submit our Tender Proposal in strict accordance with requirements of the Instructions to Tenderer.

Signature of Tenderer : _____

Name of Tenderer : _____

Date prepared : _____

APPENDIX K

LIST OF ELIGIBILITY COUNTRIES

LIST OF ELIGIBILITY COUNTRIES

All Countries

THE MINISTRY OF TOURISM & ANTIQUITIES

THE TOURISM SECTOR DEVELOPMENT PROJECT

INSTRUCTIONS TO TENDERERS

FOR

CONSTRUCTION OF AMMAN DOWNTOWN TOURIST ZONE SUB-PROJECT

ENCLOSURES

ENCLOSURE NO. 1 : POWER OF ATTORNEY

ENCLOSURE NO. 2 : CERTIFICATE OF SUBMISSION OF TENDER SECURITY

ENCLOSURE NO. 3 : JOINT OPERATION AGREEMENT

ENCLOSURE NO. 4 : LETTER OF ASSOCIATION

ENCLOSURE NO. 5 : AFFIDAVIT OF SITE INSPECTION

ENCLOSURE NO. 6 : BASIC PROGRAM OF THE WORKS

ENCLOSURE NO. 7 : CONTRACTOR'S ORGANIZATION CHART

ENCLOSURE NO. 8 : OUTLINE CONSTRUCTION PLAN AND PROPOSED LAYOUT PLAN
FOR TEMPORARY WORKS

ENCLOSURE NO. 9 : LIST OF CONTRACTOR'S AND SUB-CONTRACTOR'S EQUIPMENT
TO BE USED ON THE WORKS

ENCLOSURE NO.10 : LIST OF MAJOR MATERIALS AND PLANT FOR THE WORKS

INSTRUCTIONS TO TENDERERS

ENCLOSURE NO. 11 : LIST OF SUB-CONTRACTORS/SUPPLIERS

ENCLOSURE NO. 12 : LIST OF INTENDED IMPORT MATERIALS AND PLANT

ENCLOSURE NO. 13 : BREAKDOWN OF MAJOR RATES

ENCLOSURE NO. 14 : DETAILED MONTHLY CASH FLOW OF ANTICIPATED
CONTRACT PAYMENTS

Notes :

- 1) Enclosures shall each be read in conjunction with the Tender Documents.
- 2) Enclosures shall be signed and returned with the Tender in strict accordance with the requirements of appropriate Clause of Instructions of Tenderers.

POWER OF ATTORNEY

Name : _____

Position : _____

Name of Company: _____

Business Address : _____

Telephone : _____

Facsimile : _____

I, the undersigned, hereby declare that we : _____ give authorization to the above mentioned person who is empowered by us to communicate with the GAM/Engineer or other such authorized Party insofar as the “ Instruction to Tenderers” so permit during the Tendering period.

Date prepared : _____

Name of Tenderer : _____

Signature of Tenderer : _____

Official Stamp :

ENCLOSURE NO. 2

CERTIFICATE OF SUBMISSION OF TENDER SECURITY

WHEREAS we have prepared a Tender Security in accordance with the Tender Documents for the Tourism Sector Development Project, AMMAN DOWNTOWN TOURIST ZONE SUB-PROJECT, and it is a condition of the aforesaid Tender Documents that the Tenderer shall furnish a Tender Security in the amounts of J.D._____.

We hereby certify that a Tender Security complying with the above and in the form as prescribed in the Tender Documents has been prepared and completed by the Guarantor: _____

(Name of Bank)

included in the Package – II Documents.

Signature of authorized representative of the Tenderer: _____

Name of authorized representative : _____

Name of Tenderer : _____

Note: This certificate shall be enclosed in the Package – I Documents.

JOINT OPERATION AGREEMENT

The Tenderer shall submit with his Tender a Joint Operation Agreement in accordance with the Sub-Clause 20-1, c, 3) of the Instructions to Tenderers, clearly labeled as Enclosure No. 3.

ENCLOSURE NO. 4

LETTER OF ASSOCIATION

The Tenderer shall submit with his Tender a Letter of Association in accordance with the Sub-Clause 20-1, c, 4) of the Instructions to Tenderers, clearly labeled as Enclosure No. 4.

ENCLOSURE NO. 5

AFFIDAVIT OF SITE INSPECTION

1. This is to certify that I, _____(name)
on behalf of _____ (name of Tender),
declare that we have visited and inspected the Site and its surroundings and have fully satisfied
ourselves of all the requirements of the Instruction to Tenderers.

2 We have also:

- (1) Studied the Tender Documents in detail; and
- (2) informed ourselves fully and taken account into our Tender of all national and local laws, decrees, ordinances, acts, regulations and other circumstances and conditions which may affect the satisfactory completion and timely performance of the Contract and the cost to us thereof.

3. I further certify that we are satisfied with the description of the Works and the written explanation given by the GAM and that we understand perfectly the scope of works to be executed.

Signature of Tenderer : _____

Name of Tenderer : _____

Date prepared : _____

Official Stamp :

ENCLOSURE NO. 6

BASIC PROGRAM OF THE WORKS

The Tenderer shall submit with his Tender a “ Basic Program of the Works” clearly labeled as Enclosure No.6. The program shall indicate the timing, proposed sequence and order of execution of the Works, and take full account of the stipulated completion period.

The Program shall be submitted in Bar Chart form with plotted time/percentage completion together with a Critical Path Network detailing activities.

The “ Basic Program of the Works” shall indicate:

- (1) Key dates/period;
(Refer to enclosed General Construction Schedule, as Appendix G”)
- (2) Interdependence of the individual activities;
- (3) Earliest/latest start and earliest/latest end of the each activity;
- (4) Manufacture and shipment of the Materials and Plants to be incorporated to the Works.
- (5) Transport and materials delivery to the Site;
- (6) Mobilization schedule of Contractor’ s and Sub-contractor’ s equipments
- (7) Shop fabrication.
- (8) Working sequence of street and trail pavement.
- (9) Testing and Commissioning etc
- (10) Temporary works including soil erosion and sedimentation control and protection during foundation works.
- (11) Temporary pedestrian and car traffic control and diversion plans.
- (12) Removal of Contractor’ s Equipment;
- (13) Clearing the Site upon completion; and
- (14) Protection of works

ALL PAGES OF THIS ENCLOSURE AS SUBMITTED SHALL BE SIGNED BY THE TENDERER AND ENDORSED WITH THE TENDERER’S COMPANY STAMP.

ENCLOSURE NO. 7

CONTRACTOR' S ORGANIZATION CHART

The Tenderer shall submit with his Tender a detailed organization chart clearly labeled as Enclosure No.7. The organization chart shall include an illustration of the Contractor' s proposed management structure for the Works:

- (1) The Project management and supervisory organization on Site.
- (2) Relevant head office structure in relation to the Project control.
- (3) Maintenance Organization during and after the Defect Liability Period.

Principal personnel including Project management, administrative, technical and supervisory staff, foreign and local, shall each be named or referenced in the Organization Chart and, in addition, the Tenderer shall submit:

- (1) An assignment schedule for each personnel in the form of bar chart, indicating whether full or part time and the proposed period of assignment;
- (2) Comprehensive Curriculum Vitae for personnel, describing names, position, qualifications, age and relevant experience, company name if the Tenderer has been prequalified in association with other companies as a Joint venture/Consortium and their authorities
- (3) Monthly manpower requirement chart for the total Contract Period and categorized into management, supervision, engineering, administrative and labor for both foreign and local.

ALL PAGES OF THIS ENCLOSURE AS SUBMITTED SHALL BE SIGNED BY THE TENDERER AND ENDORSED WITH THE TENDERER'S COMPANY STAMP.

ENCLOSURE NO. 8

**OUTLINE CONSTRUCTION PLAN AND PROPOSED LAYOUT PLAN FOR
TEMPORARY WORKS**

The Tenderer shall submit the following with his Tender, clearly labeled as Enclosure No. 8.

- (1) An Outline Construction Plan; and
- (2) A proposed Layout Plan for Temporary Works.

The Outline Construction Plan shall include the following:

- (1) A method statement for each respective part of the Works describing the intended construction methods to be employed in the Works;
- (2) A detailed description of the proposed sequences for the execution and completion of the Works;
- (3) Anticipated labor levels (expressed in man-days) for the Works thereof including any works offsite;
- (4) Proposed detail quality control procedures and including:
 - : Site testing and commissioning method and procedure
 - : Manufacturer' s quality control procedure
 - : Proposed on-site/off-site independent laboratory or testing agency
- (5) Proposed Site safety/security control and protection of existing live utilities during construction period.
- (6) Temporary pedestrian and car traffic control and diversion plans.
- (7)

The proposed layout plan for Temporary Works shall be accompanied by drawings indicating the layout and outline of Engineers Office, temporary roads, workshop, control of soil erosion and sedimentation, storage areas, hard standings, offices, fences, Site lighting, power and water supplies etc. and all protection works.

ALL PAGES OF THIS ENCLOSURE AS SUBMITTED SHALL BE SIGNED BY THE TENDERER AND ENDORSED WITH THE TENDERER'S COMPANY STAMP.

ENCLOSURE NO. 9


LIST OF CONTRACTOR' S AND SUB-CONTRACTOR' S EQUIPMENT
TO BE USED ON THE WORKS

The Tenderer shall submit with his Tender a List of Contractor' s and Sub-contractor' s Equipment to be used on the Works in the format of the enclosed page, clearly labeled as Enclosure No.9.

ALL PAGES OF THIS ENCLOSURE AS SUBMITTED SHALL BE SIGNED BY THE TENDERER AND ENDORSED WITH THE TENDERER'S COMPANY STAMP.

LIST OF CONTRACTOR'S AND SUB-CONTRACTOR'S EQUIPMENT TO BE USED FOR THE WORKS

ENCLOSURE NO.9

DESCRIPTION	MANUFACTURER'S NAME	YEAR OF MANUFACTURE	MODEL	QUANTITY	SIZE CAPACITY	OWNED OR LEASED	PRESENT LOCATION
							

** Use additional page if required

(Signature and name of authorized representative of Tenderer)

(Name of Tenderer)

ENCLOSURE NO. 10

LIST OF MAJOR MATERIALS AND PLANT FOR THE WORKS

The Tenderer shall submit with his Tender a List of Major Materials and Plant for the Works, clearly labeled as Enclosure No.10.

A. The materials to be incorporated in the Works shall comply with the Specifications in the Tender Documents.

B. The list must be complete in all respects including materials and plant and the Tenderer must submit with his Tender. All manufacturers' catalogues and enclosures, and performance specifications including drawings as necessary, pertaining to the materials.


C. Spare Parts for Defect Liability Period

The Tenderer shall submit list of spare parts including modules, units and consumable items, which the manufacturer recommends for the Defect Liability Period normal operation of equipment after issuance of Completion Certificate in accordance with the Clause 48 of the Conditions of Contract.


ALL PAGES OF THIS ENCLOSURE AS SUBMITTED SHALL BE SIGNED BY THE TENDERER AND ENDORSED WITH THE TENDERER'S COMPANY STAMP.

LIST OF MAJOR MATERIALS AND PLANT FOR THE WORKS

ENCLOSURE NO. 10

DESCRIPTION	SEC. AND CLAUSE NO. OF VOLUME-II, SPECIFICATIONS	MANUFACTURER / SUPPLIER	STANDARD / MODEL	COUNTRY OF ORIGIN
<p>A Site, Civil, Architectural Works</p> <ol style="list-style-type: none"> 1. Ready Mixed Concrete 2. Cement 3. Fine Aggregates 4. Coarse Aggregates 5. Reinforcing Bars (diameter 9mm or less) 6. Reinforcing Bars (all others) 7. RC Pipe 400 - 800 mm Dia. 8. Asphaltic Concrete 9. Pre-cast Concrete Pile 10. Waterstop 11. Sismic isolation pad 12. Cement Roofing Tiles 13. Concrete Block 14. Paint 15. Steel Doors 16. Wooden Doors 17. Aluminium Windows 18. Rolling Shutters 19. Glass 20. Sanitary Fixtures <p>B Mechanical Works</p> <ol style="list-style-type: none"> 1. Valves 2. Galvanized Steel Pipes 3. Cast Iron Pipes 4. PVC Pipes 5. Piping Accessories: joint, bend, tee etc. 6. Pumps 7. Flow meters 8. Air Conditioner 9. Ventilation Fans 		 <p>SAMPLE</p>		

ENCLOSURE NO. 10

DESCRIPTION	SEC. AND CLAUSE NO. OF VOLUME-II, SPECIFICATIONS	MANUFACTURER / SUPPLIER	STANDARD / MODEL	COUNTRY OF ORIGIN
<p>C Electrical Works</p> <p>1 Circuit Breakers 2 Meters 3 Switch Boards 4 Tranformers 5 Busbars 6 Cables 7 Intermediate Metalic Conduits 8 Cable ladders 9 Computer 10 Lighting Fixtures 11 Switches and Receptacles 12 Heat and Smoke Detectors</p> <p>D Landscape</p> <p>E Exhibition</p>		 <p>SAMPLE</p>		

 (Name and Signature of authorized represeatative)

 (Name of Tenderer)

ENCLOSURE NO. 11

LIST OF SUB-CONTRACTORS/SUPPLIERS

The Tenderer shall submit a list of Sub-contractors/Suppliers he proposes to use with his Tender in the format of the enclosed page, clearly labeled as Enclosure No.11. The Tenderer shall also enter a Statement of Similar works previously executed by the proposed sub-contractor including description, location and address of the Employer/Engineer. Notwithstanding such information, the Tenderer, if awarded the Contract, shall remain entirely and solely responsible for the satisfactory completion of the Works.


Reference and/or copy of regal documents for proposed Sub-contractors/Suppliers shall be enclosed.

Extension to this schedule in the same format should be used to provide complete information.

ALL PAGES OF THIS ENCLOSURE AS SUBMITTED SHALL BE SIGNED BY THE TENDERER AND ENDORSED WITH THE TENDERER'S COMPANY STAMP.

LIST OF SUB-CONTRACTORS/SUPPLIERS

ENCLOSURE NO. 11

TARA OR MATERIALS	NAME OF SUB-CONTRACTOR/ SUPPLIER	ADDRESS OF SUB-CONTRACTOR/ SUPPLIER	NAME OF SIMILAR WORKS PREVIOUSLY EXECUTED	NAME OF EMPLOYER/ EMPLOYER OF WORKS PREVIOUSLY EXECUTED	DESCRIPTION OF WORK
 <p>SAMPLE</p>					

** Use additional page if required.

(Signature and name of authorized representative of Tenderer)

(Name of Tenderer)

ENCLOSURE NO. 12

LIST OF INTENDED IMPORT MATERIALS AND PLANT


The Tenderer shall submit with his Tender a List of Intended Import Materials and Plant, clearly labeled as Enclosure No. 12.

Such list shall include estimated Taxes/duties and other all necessary charges and specify the source countries.

ALL PAGES OF THIS ENCLOSURE AS SUBMITTED SHALL BE SIGNED BY THE TENDERER AND ENDORSED WITH THE TENDERER'S COMPANY STAMP.

LIST OF INTENDED IMPORT MATERIALS AND PLANT

ENCLOSURE NO. 12

ITEM	DESCRIPTION	UNIT	QUANTITY	SOURCE OF COUNTRIES	MATERIAL / PLANT RATE (FOB)	AMOUNT (FOB)	DUTIES	OTHER CHARGE	TOTAL
									

** Use additional page if required.

 (Signature and name of authorized representative of Tenderer)

 (Name of Tenderer)

BREAKDOWN OF MAJOR RATES

The Tenderer shall submit with his Tender a Breakdown of Major Rates, clearly labeled as Enclosure No. 13.

Such breakdowns shall at all times be subject to the approval of the Engineer. The Engineer reserves the right to request such further breakdown as he may consider necessary.

ALL PAGES OF THIS ENCLOSURE AS SUBMITTED SHALL BE SIGNED BY THE TENDERER AND ENDORSED WITH THE TENDERER'S COMPANY STAMP.

BREAKDOWN OF MAJOR RATES

ENCLOSURE NO. 13

ITEM	DESCRIPTION	UNIT	QUANTITY	MATERIAL/EQUIPMENT		LABOR		Total (JD)
				RATE	AMOUNT	RATE	AMOUNT	
A	SITE, CIVIL							
1								
2								
B	MECHANICAL WORKS							
B-1	Plumbing Works							
1								
2								
B-2	Air-conditioning and Ventilation Works							
1								
2								
3								
4								
5								
6								
7								



 (Name and signature of authorized representative of Tenderer)

 (Name of Tenderer)

ENCLOSURE NO. 14

DETAILED MONTHLY CASH FLOW OF ANTICIPATED CONTRACT PAYMENTS

The Tenderer shall submit with his Tender a Detailed Monthly Cash Flow of Anticipated Contract Payment to indicate all payments anticipated to be received under the Contract in relation to the program thereof (cash flow shall be with tabular and graphical form). Appropriate allowance shall be made for payment and repayment of advance payments under the Contract, clearly labeled as Enclosure No.14.

ALL PAGES OF THIS ENCLOSURE AS SUBMITTED SHALL BE SIGNED BY THE TENDERER AND ENDORSED WITH THE TENDERER'S COMPANY STAMP.

THE GOVERNMENT OF
THE HASHEMITE KINGDOM OF JORDAN
THE MINISTRY OF TOURISM & ANTIQUITIES
THE MINISTRY OF PLANNING

FORM OF TENDER

OF

AMMAN DOWNTOWN TOURIST ZONE SUB-PROJECT
THE TOURISM SECTOR DEVELOPMENT PROJECT

FORM OF TENDER

To: The Tendering Department
The Greater Amman Municipality
City Plaza, Ras Alain, Omar Matar Street, Amman,

TENDER
FOR
CONSTRUCTION
OF
AMMAN DOWNTOWN TOURIST ZONE SUB-PROJECT
TOURISM SECTOR DEVELOPMENT PROJECT

1. Having examined the Tender Documents comprising the Instructions to Tenderer, Conditions of Contract, the Specifications, the Bill of Quantities, the Drawings and Addendums for the above named works. We, undersigned, offer to undertake the work complete in conformity with the above mentioned documents for the sum of;

amount in words Jordanian Dinar _____

(J.D. _____)

2. We undertake, if our Tender is accepted, to commence the Works within fourteen (14) days after receipt of the Employer's Notice to Proceed, this period to be utilized for mobilization works, and to complete and deliver the while works comprised in the contract within Eighteen (18) months from the last date of the aforesaid period in which the Works are to be commenced.

3. If our Tender is acceptable, we will submit a Performance Security in the form of bank guarantee to jointly and severally bound us in the sum equal to ten percent (10%) of the total Contract Sum in Jordanian Dinar for the faithful and satisfactory performance of the contract.
4. We agree to abide by this Tender for a period of sixty (60) calendar days from the date set for the opening of Tender and it shall remain binding upon us and may be accepted at any time before the expiration of this period. The Tender Security shall remain valid for ninety (90) calendar days after the date of opening of Tender.
5. Unless and until the Contract Agreement is prepared and executed, this Tender, together with your Letter of Acceptance, shall constitute a binding Contract between us. We agree that our receipt of your Letter of Acceptance will bind us to enter into the Contract Agreement with you, until the submission by us of an acceptable Performance Security within the required period.
6. We acknowledge that the Appendix to Tender forms part of our Tender.
7. We confirm that we have taken account of Notices to Tenderer:
No. _____, dated _____, _____, 2,000
No. _____, dated _____, _____, 2,000
8. We understand that you are not bound to accept the lowest or any Tender you may receive.

Date this _____ day of _____, 2000

Signed _____
(Printed Name)

Designation _____

Duly authorized to sign
For and on behalf of _____

(Witness)

(Witness)

(Witness)

(Witness)