

BLOCK-B
14TH FLOOR FRAMING PLAN
 ALL BEAMS SHALL BE 12"x20" UNLESS MENTIONED OTHERWISE
 SCALE: 1/8" = 1'-0"

NOTES

1. ALL DIMENSIONS ARE IN INCH UNLESS NOTED OTHERWISE.
2. WRITTEN DIMENSIONS SHALL BE FOLLOWED. DRAWINGS ARE NOT TO BE SCALED.
3. GRADE OF CONCRETE MIX SHALL BE M-20 CONFORMING TO I.S.:456-2000 UNLESS NOTED OTHERWISE.
4. REINFORCEMENT SHALL BE HIGH STRENGTH DEFORMED BARS OF GRADE Fe500 FOR MAIN REINFORCEMENT AND SHEAR REINFORCEMENTS
5. CLEAR COVER TO REINFORCEMENT SHALL BE AS FOLLOWS BEAMS = 25MM, SLABS = 20MM AND COLUMNS =40MM
6. ANY DISCREPANCIES FOUND IN DIMENSIONS IN ANY OF THE DRAWINGS SHALL BE CLARIFIED WITH THE ENGINEER IN CHARGE BEFORE EXECUTION OF WORK AT SITE.
7. THE CONTRACTOR SHALL INSPECT & VERIFY ALL DIMENSIONS & LEVELS IN THE DRAWINGS AND SHALL COORDINATE WITH ACTUAL SITE CONDITIONS. ANY DISCREPANCY FOUND SHALL BE BROUGHT TO NOTICE OF THE ENGINEER IN CHARGE BEFORE EXECUTION OF WORK AT SITE.
8. THIS DRAWING SHALL BE READ IN CONJUNCTION WITH ALL OTHER STRUCTURAL, ARCHITECTURAL, ELECTRICAL, PLUMBING & WATER SUPPLY DRAWINGS AND ALL OTHER SERVICES DRAWINGS AND THE TENDER DOCUMENT.

OWNER:
 DOWNTOWN HOUSING CO. PVT.LTD


SIGNATURE: _____ DESIGNATION: _____

BUILDING TYPE:
 APARTMENT LOCATION:
 CHAPRAHSEL, LALITPUR, NEPAL


PLOT NO.: _____ AREA:
 11-12-0-1

DEALT BY: _____ CHECKED BY: _____


DRAWING TITLE:
 FOURTEENTH FLOOR BEAM SLAB DETAILS

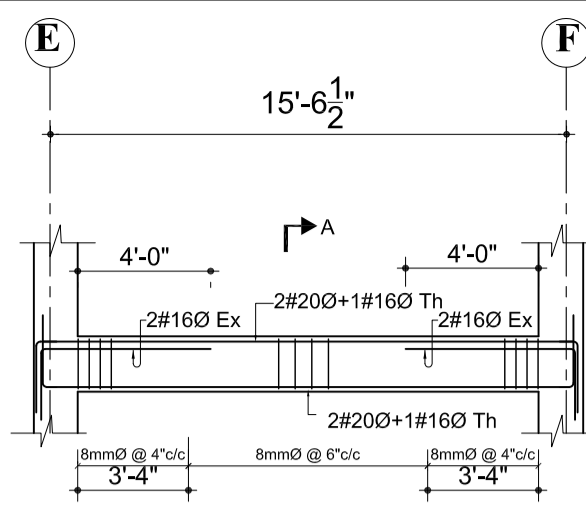



**14TH FLOOR BEAM
GRID 1-1**
SCALE: 1/8" = 1'-0"

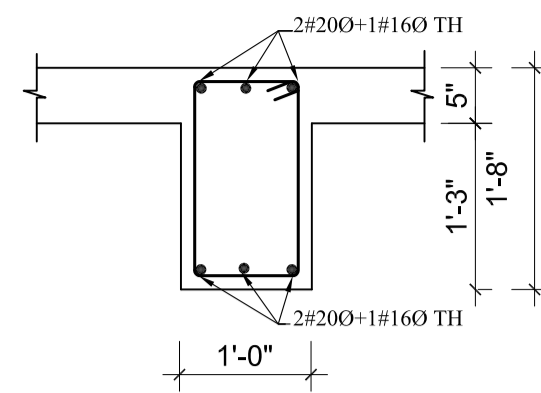



SECTION AT A
SCALE: 1" = 2'-0"

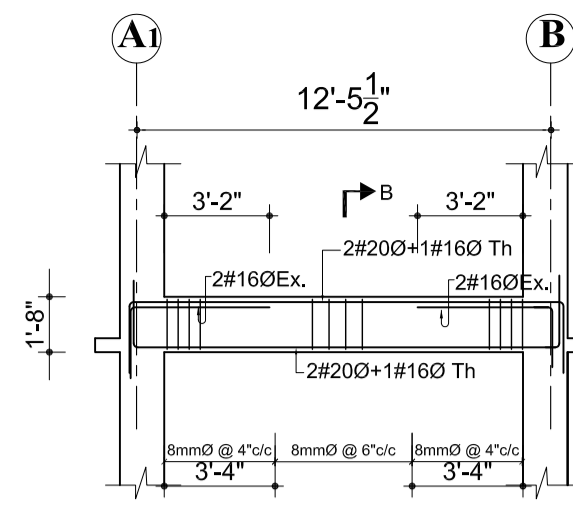



**14TH FLOOR BEAM
GRID 2-2**

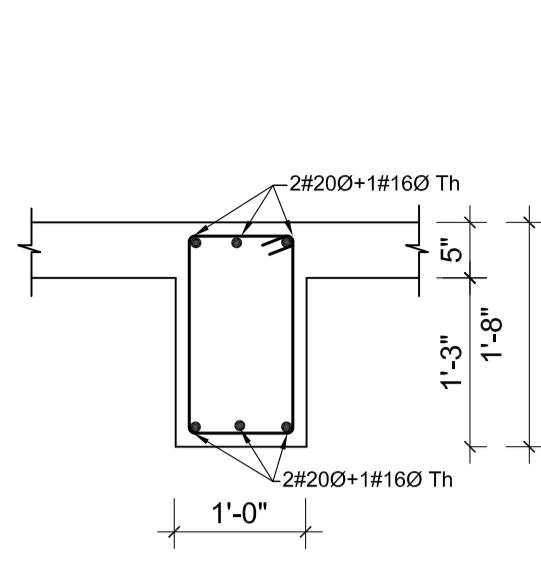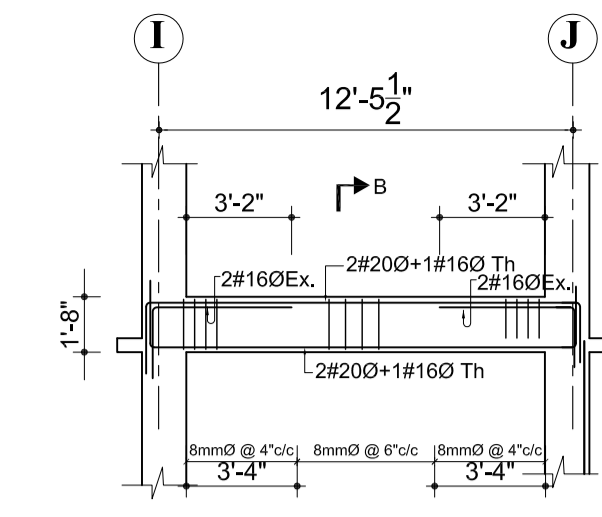


SECTION AT B
SCALE: 1" = 2'-0"

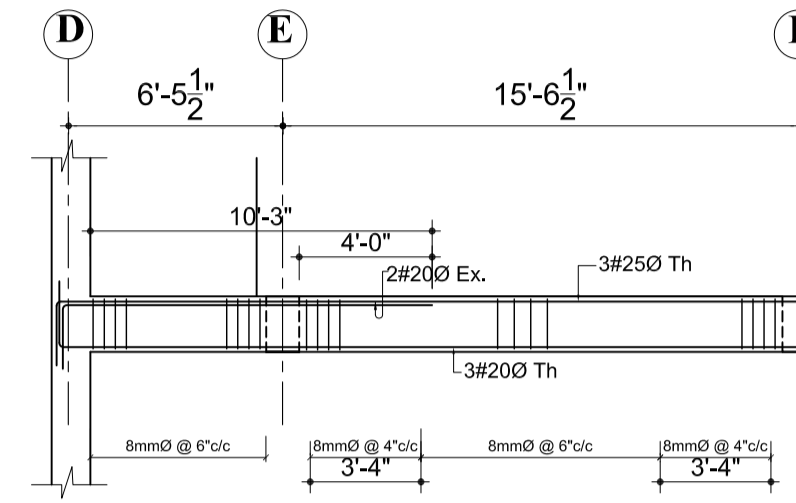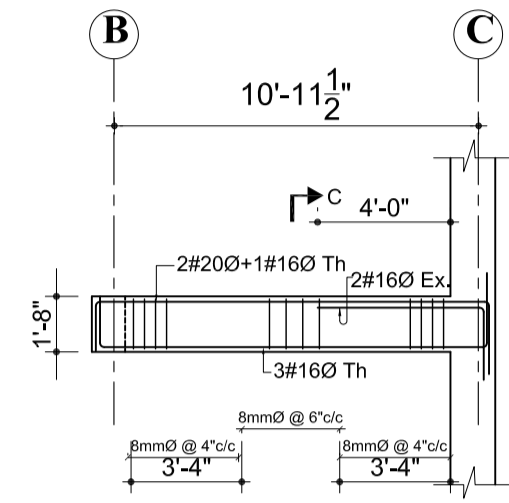


**14TH FLOOR BEAM
GRID 3-3**
SCALE: 1/8" = 1'-0"

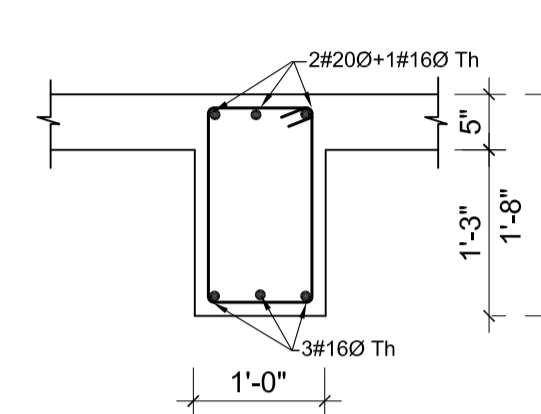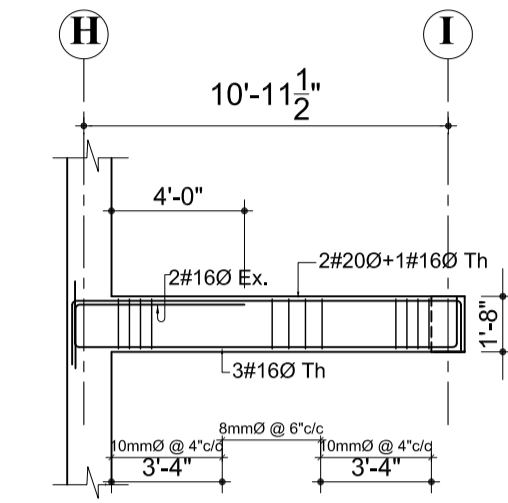


SECTION AT C
SCALE: 1" = 2'-0"

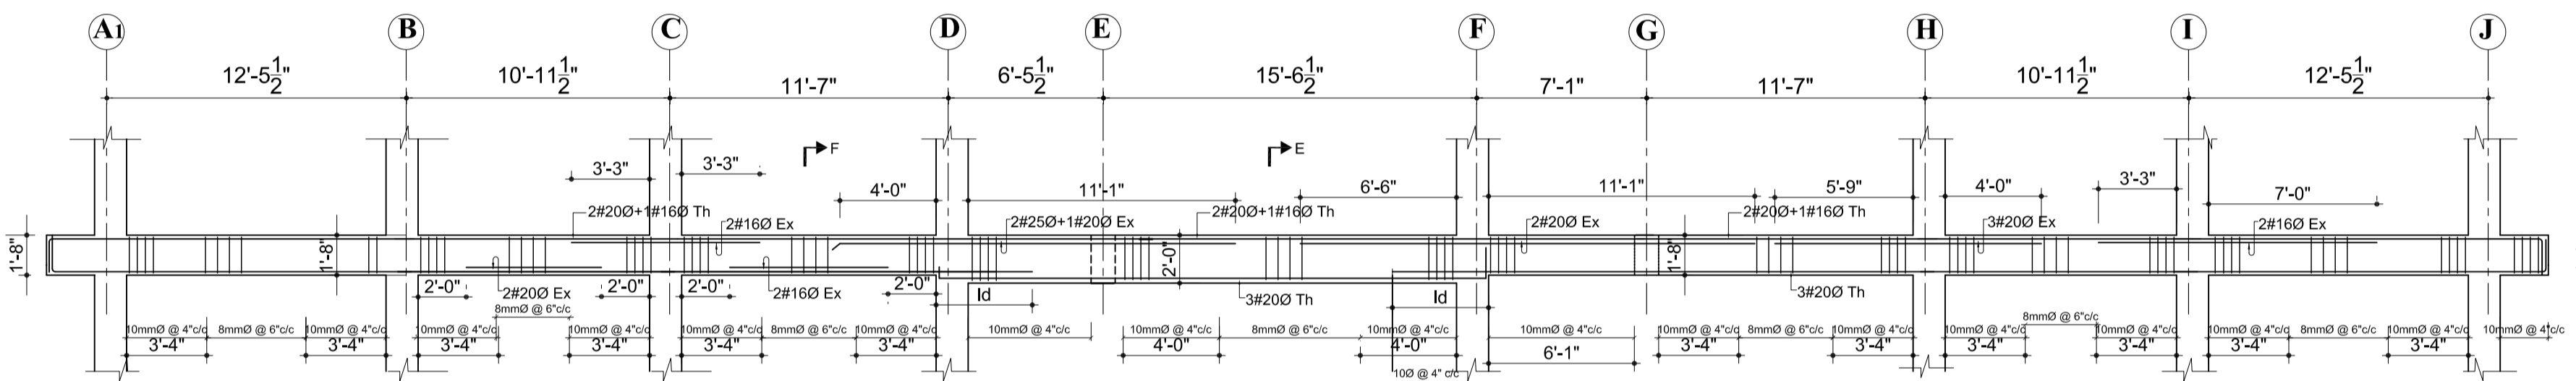


**14TH FLOOR BEAM
GRID 4-4**
SCALE: 1/8" = 1'-0"

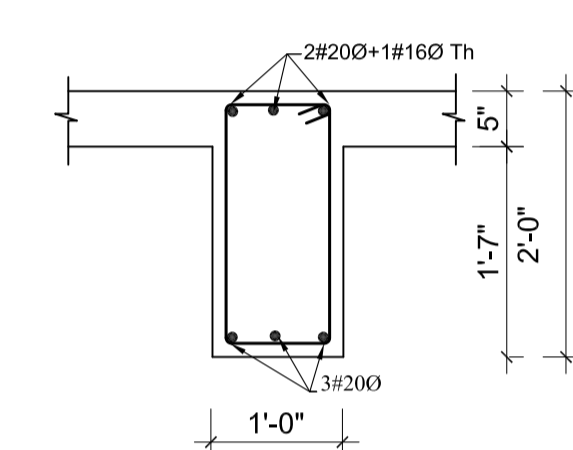


SECTION AT E
SCALE: 1" = 2'-0"

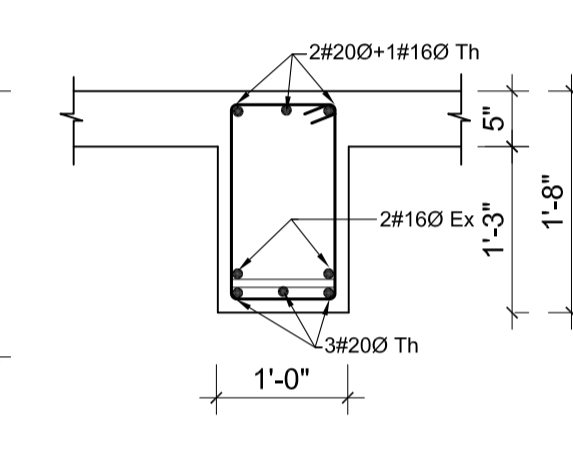


SECTION AT F
SCALE: 1" = 2'-0"

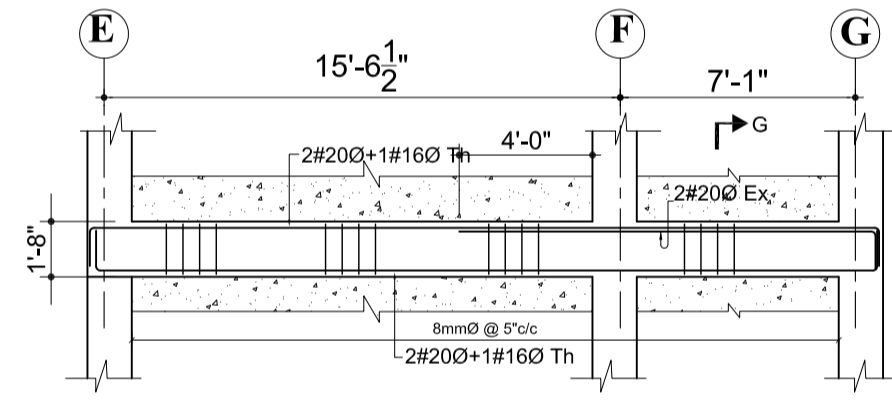


**14TH FLOOR BEAM
GRID 5-5**
SCALE: 1/8" = 1'-0"

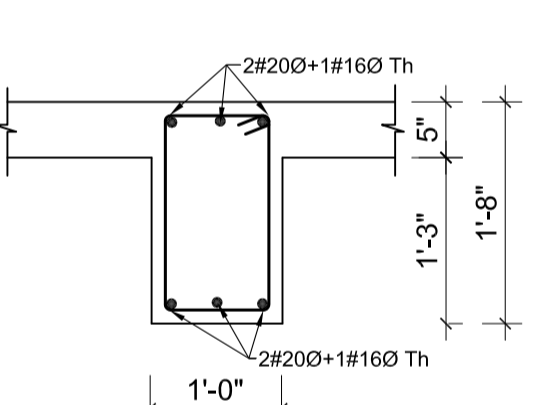


SECTION AT G
SCALE: 1" = 2'-0"

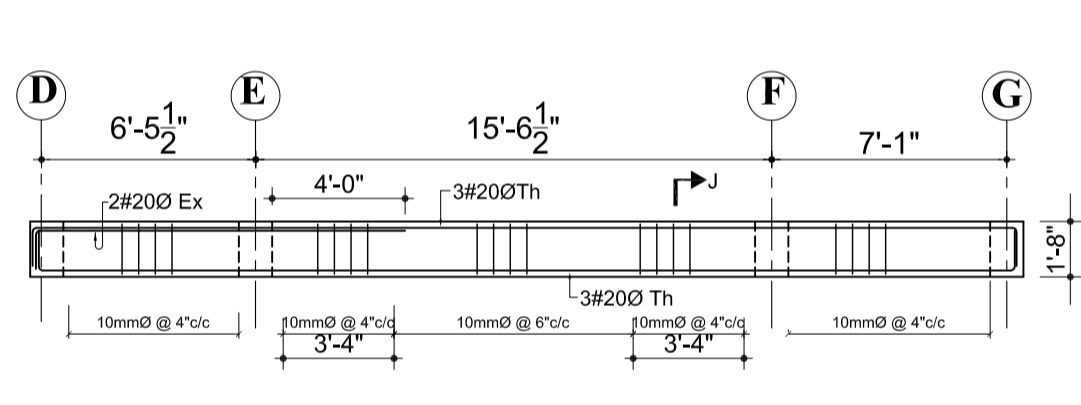



**14TH FLOOR BEAM
GRID 6-6**
SCALE: 1/8" = 1'-0"

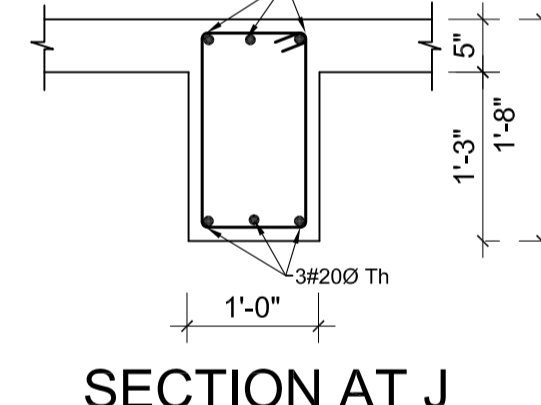


SECTION AT J
SCALE: 1" = 2'-0"

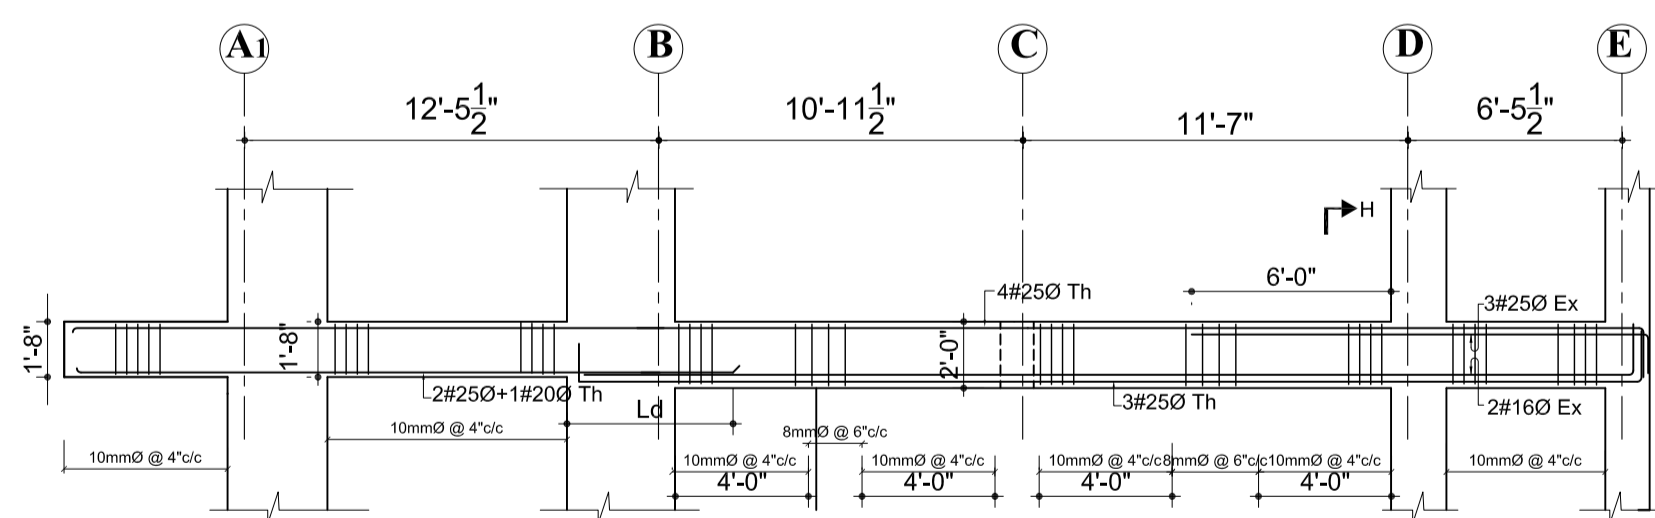


**14TH FLOOR BEAM
GRID 5-5**
SCALE: 1/8" = 1'-0"

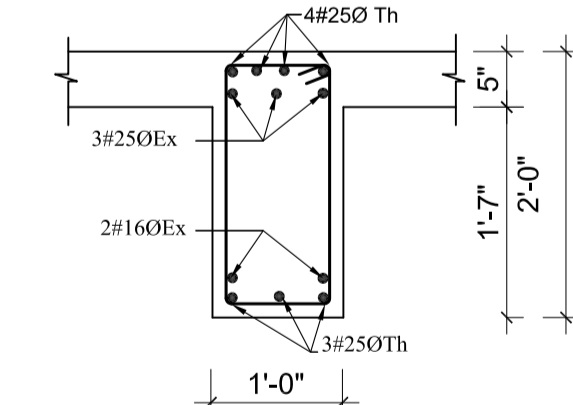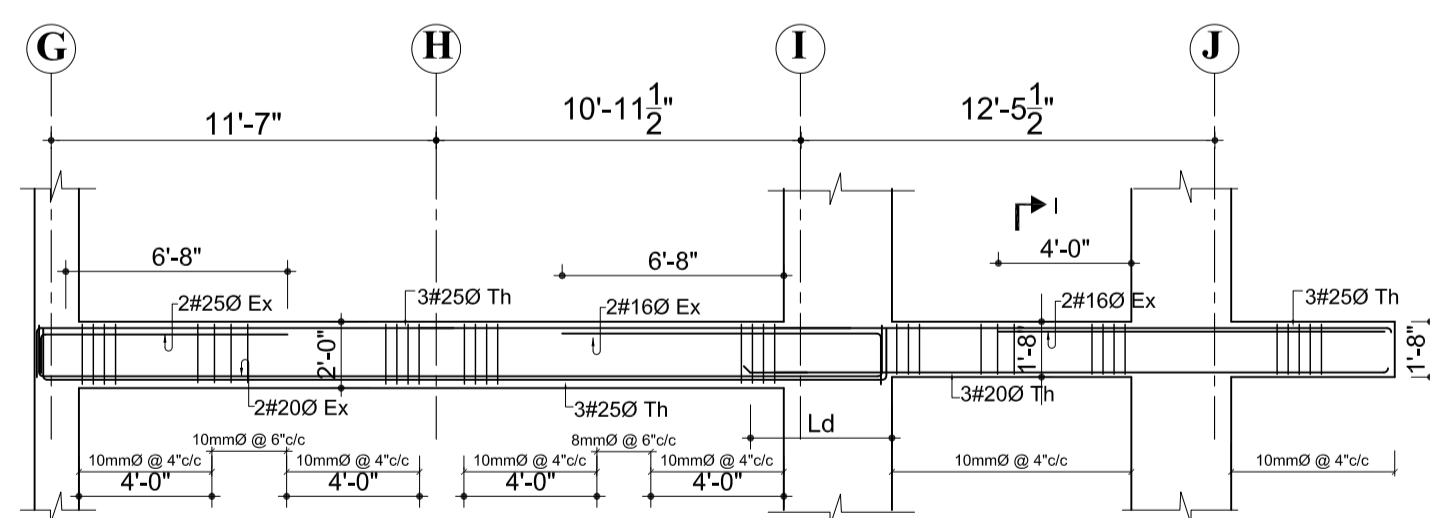


SECTION AT H
SCALE: 1" = 2'-0"

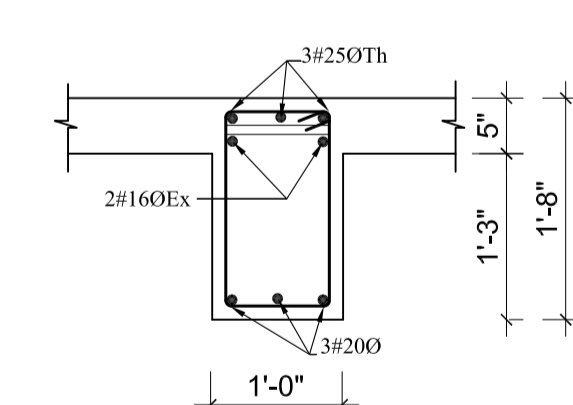


SECTION AT I
SCALE: 1" = 2'-0"

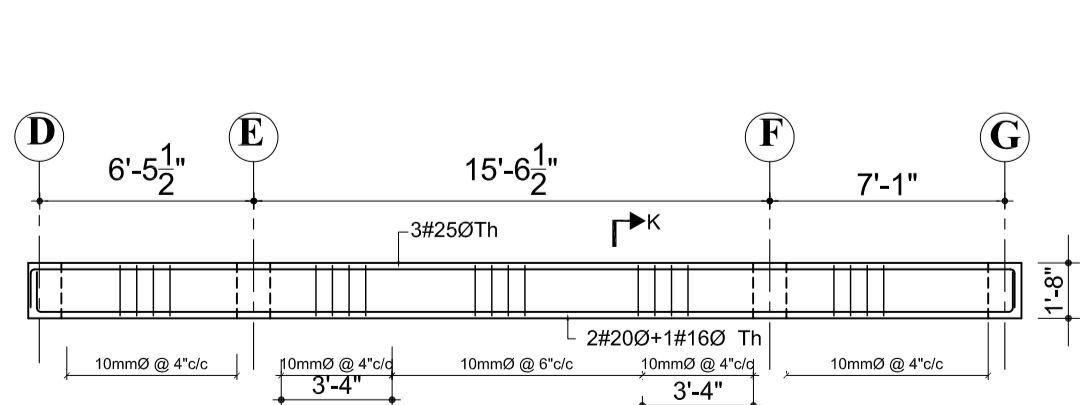


**14TH FLOOR BEAM
GRID 6-6**
SCALE: 1/8" = 1'-0"

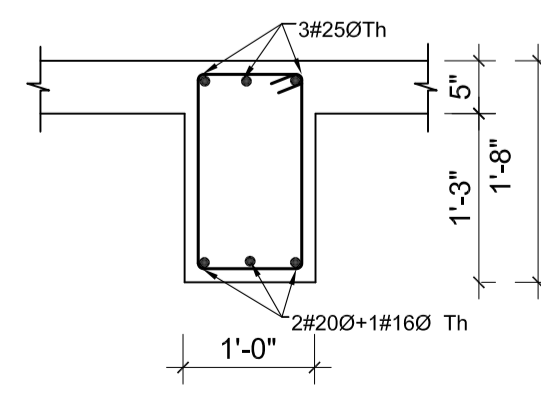

SECTION AT K
SCALE: 1" = 2'-0"

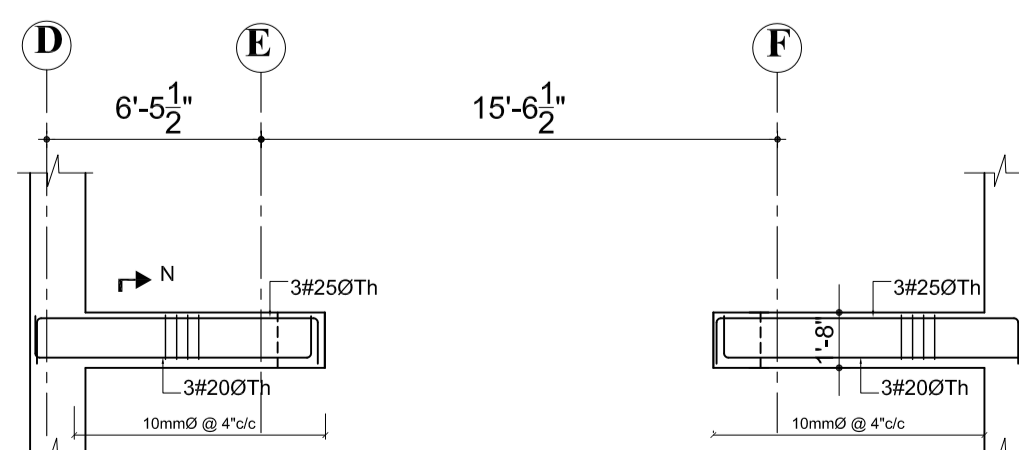

**14TH FLOOR BEAM
GRID 7-7**
SCALE: 1/8" = 1'-0"

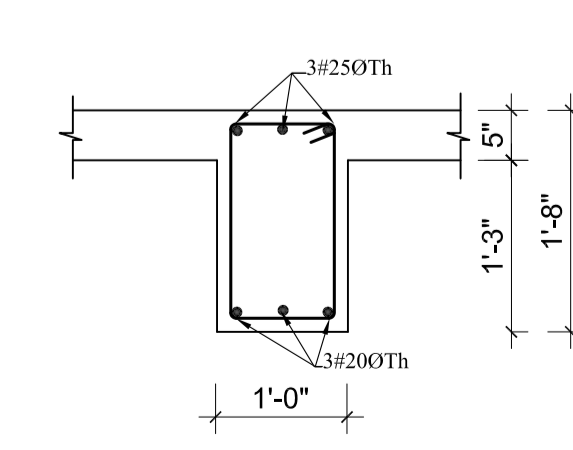

SECTION AT N
SCALE: 1" = 2'-0"

NOTES

1. ALL DIMENSIONS ARE IN INCH UNLESS NOTED OTHERWISE.
2. WRITTEN DIMENSIONS SHALL BE FOLLOWED. DRAWINGS ARE NOT TO BE SCALED.
3. GRADE OF CONCRETE MIX SHALL BE M-20 CONFORMING TO I.S.:456-2000 UNLESS NOTED OTHERWISE.
4. REINFORCEMENT SHALL BE HIGH STRENGTH DEFORMED BARS OF GRADE Fe500 FOR MAIN REINFORCEMENT AND SHEAR REINFORCEMENTS
5. CLEAR COVER TO REINFORCEMENT SHALL BE AS FOLLOWS BEAMS = 25MM, SLABS = 20MM AND COLUMNS = 40MM
6. ANY DISCREPANCIES FOUND IN DIMENSIONS IN ANY OF THE DRAWINGS SHALL BE CLARIFIED WITH THE ENGINEER IN CHARGE BEFORE EXECUTION OF WORK AT SITE.
7. THE CONTRACTOR SHALL INSPECT & VERIFY ALL DIMENSIONS & LEVELS IN THE DRAWINGS AND SHALL COORDINATE WITH ACTUAL SITE CONDITIONS. ANY DISCREPANCY FOUND SHALL BE BROUGHT TO NOTICE OF THE ENGINEER IN CHARGE BEFORE EXECUTION OF WORK AT SITE.
8. THIS DRAWING SHALL BE READ IN CONJUNCTION WITH ALL OTHER STRUCTURAL, ARCHITECTURAL, ELECTRICAL, PLUMBING & WATER SUPPLY DRAWINGS AND ALL OTHER SERVICES DRAWINGS AND THE TENDER DOCUMENT.

OWNER:
DOWNTOWN HOUSING CO. PVT.LTD


SIGNATURE: _____ DESIGNATION: _____

BUILDING TYPE: APARTMENT LOCATION: CHAPPAHILL, LALITPUR, NEPAL


PLOT NO.: _____ AREA: 11-12-0-1

DEALT BY: _____ CHECKED BY: _____


DRAWING TITLE:
FOURTEENTH FLOOR BEAM SLAB DETAILS

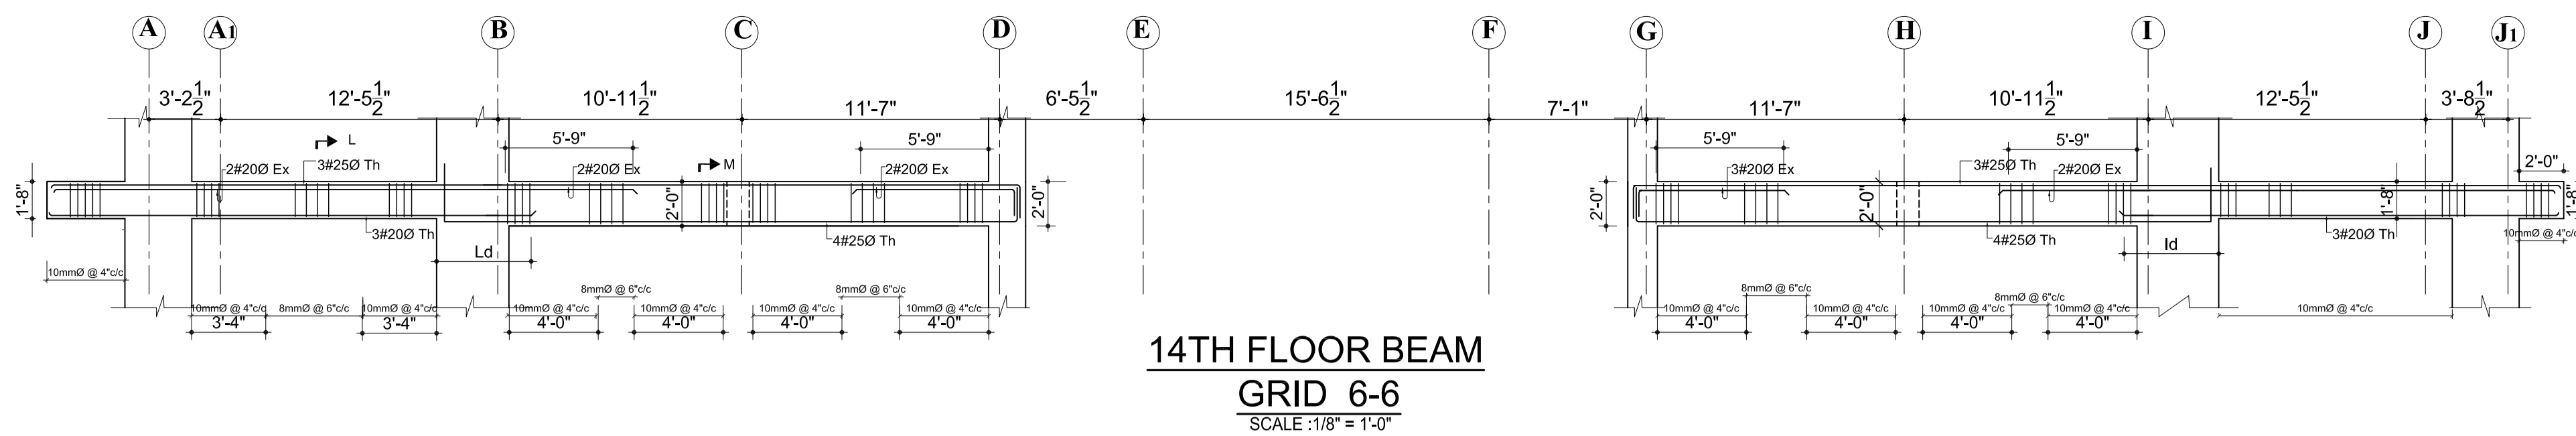


**14TH FLOOR BEAM
GRID 6-6**
SCALE :1/8" = 1'-0"

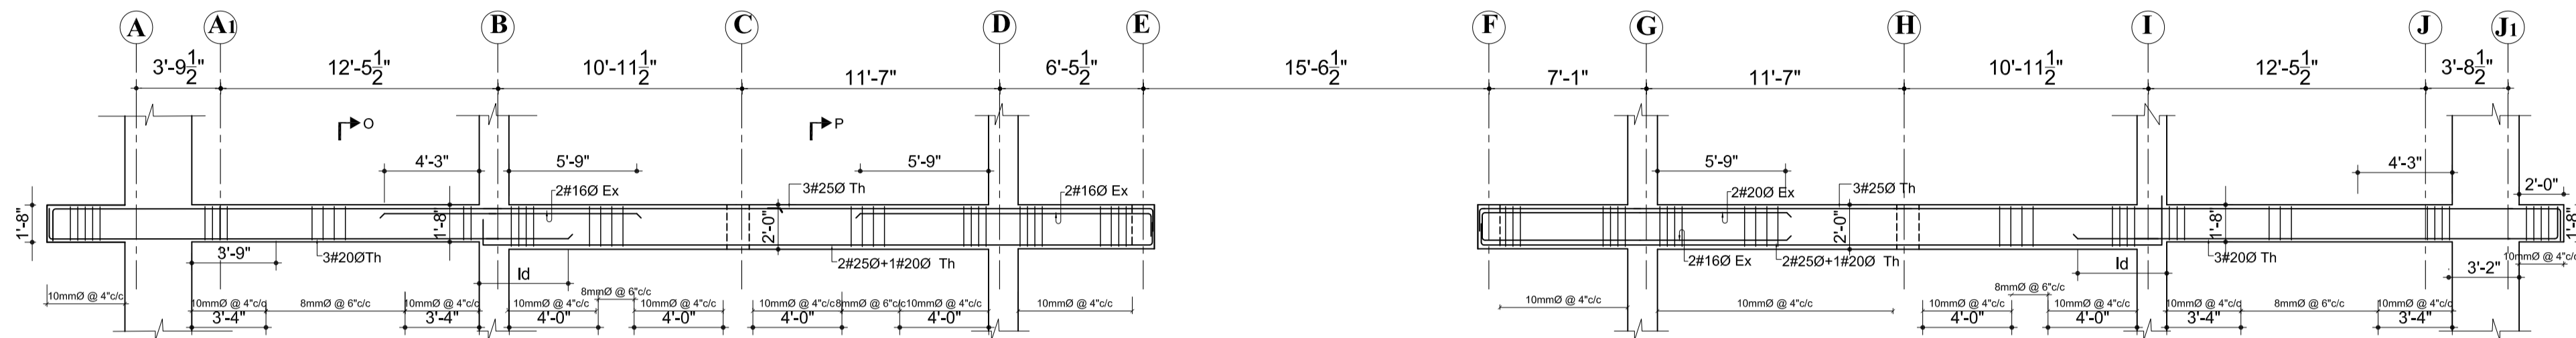


**14TH FLOOR BEAM
GRID 7-7**
SCALE :1/8" = 1'-0"

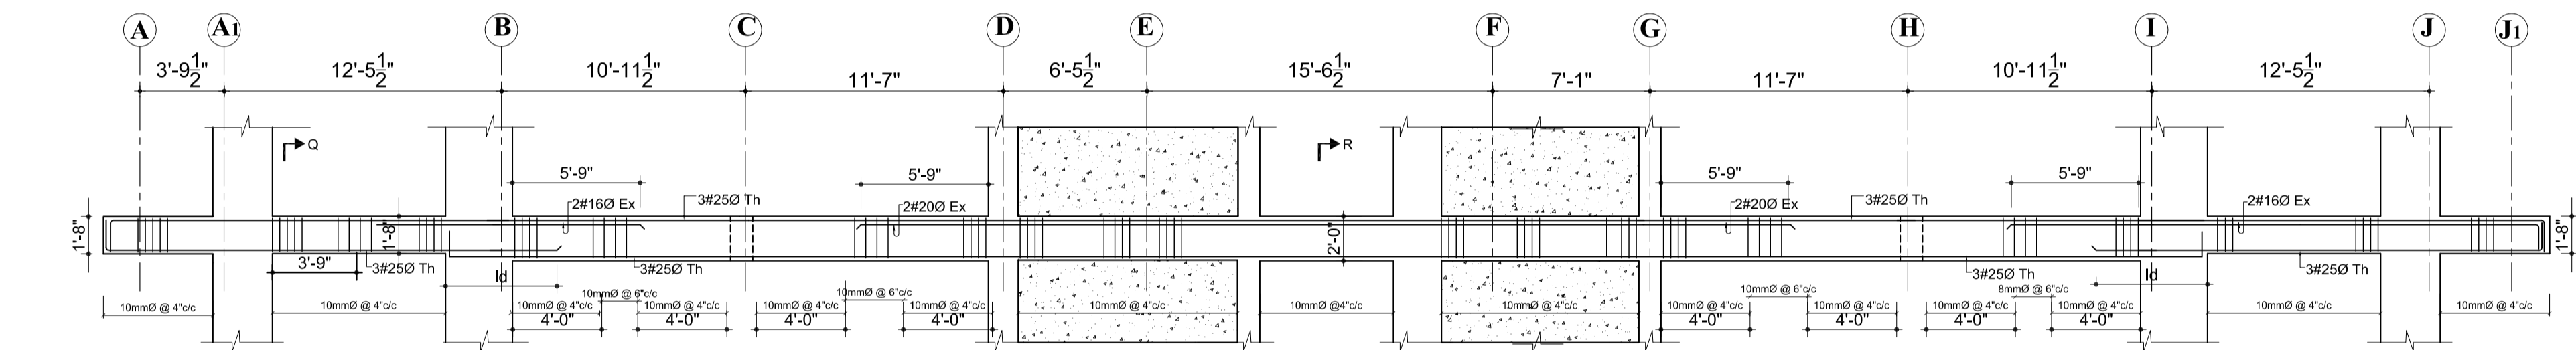



**14TH FLOOR BEAM
GRID 8-8**
SCALE :1/8" = 1'-0"

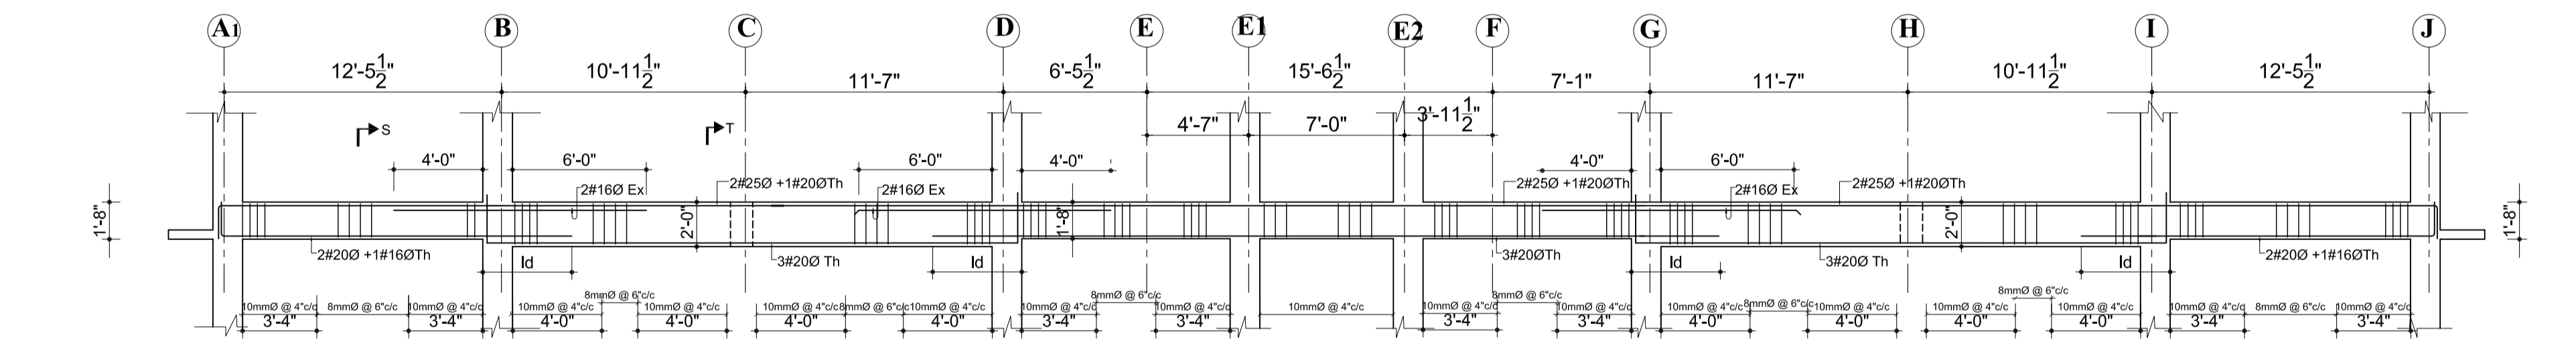


**14TH FLOOR BEAM
GRID 9-9**
SCALE :1/8" = 1'-0"

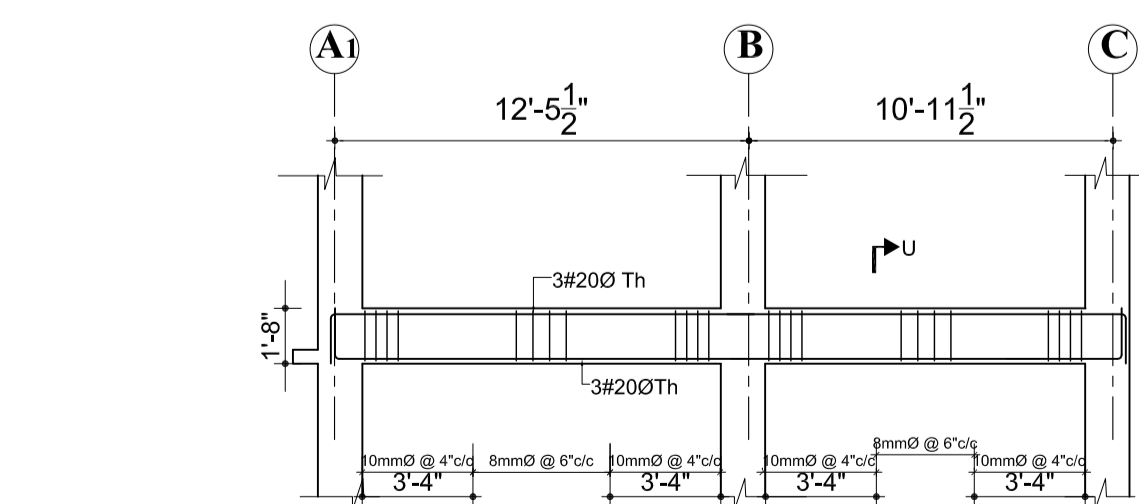


**14TH FLOOR BEAM
GRID 10-10**
SCALE :1/8" = 1'-0"

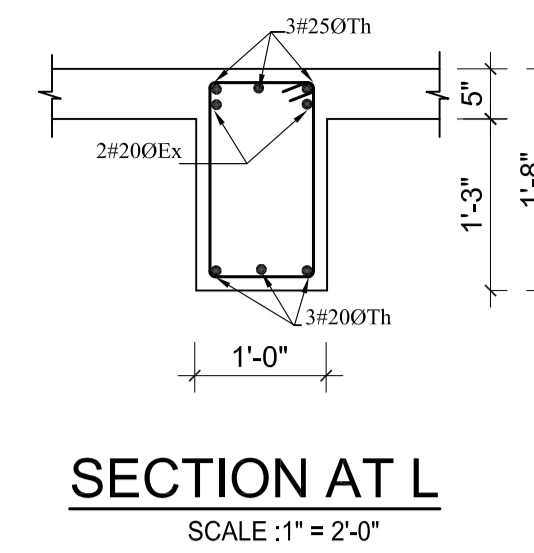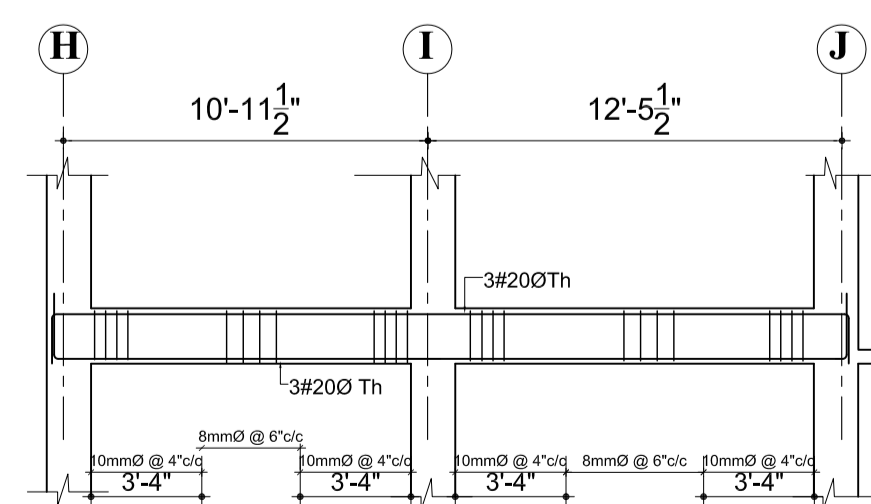


SECTION AT L
SCALE :1" = 2'-0"

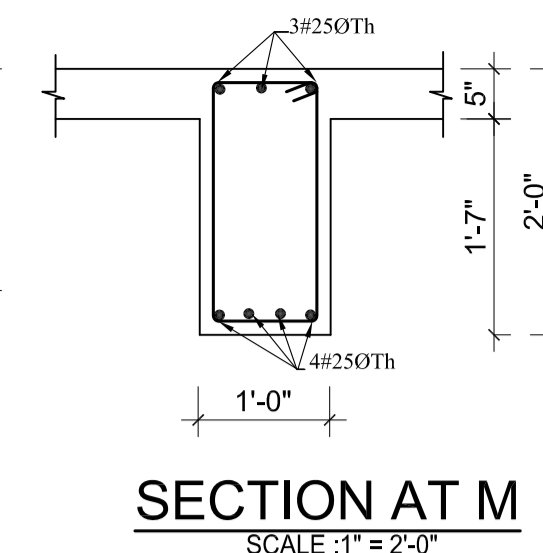


SECTION AT M
SCALE :1" = 2'-0"

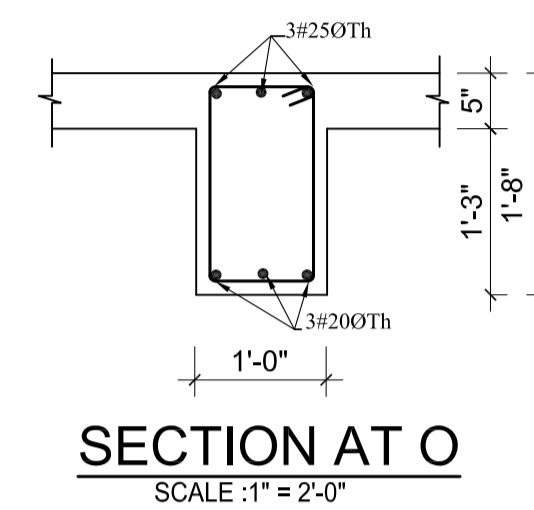


SECTION AT O
SCALE :1" = 2'-0"

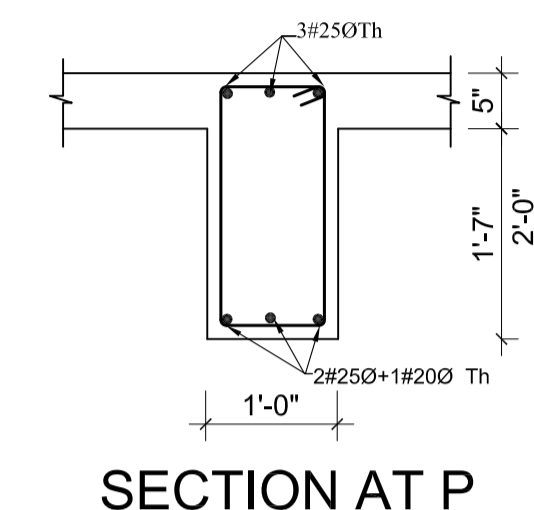


SECTION AT P
SCALE :1" = 2'-0"

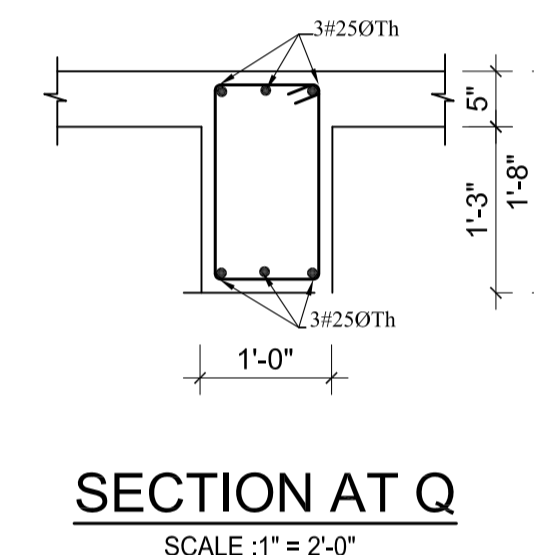


SECTION AT Q
SCALE :1" = 2'-0"

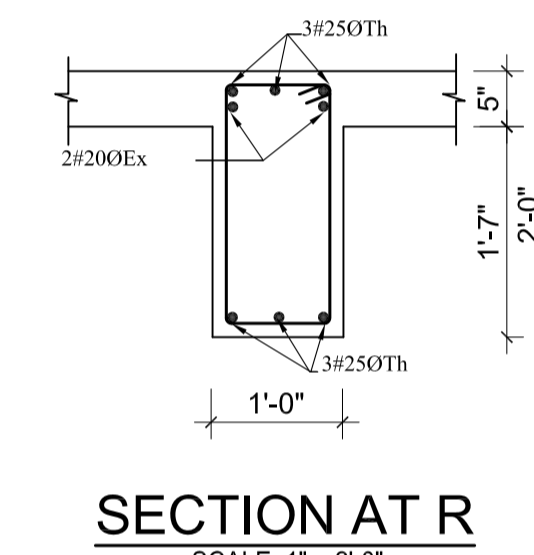


SECTION AT R
SCALE :1" = 2'-0"

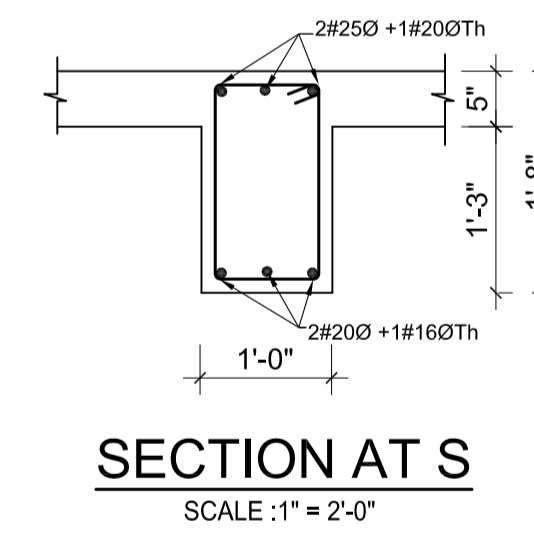

SECTION AT S
SCALE :1" = 2'-0"

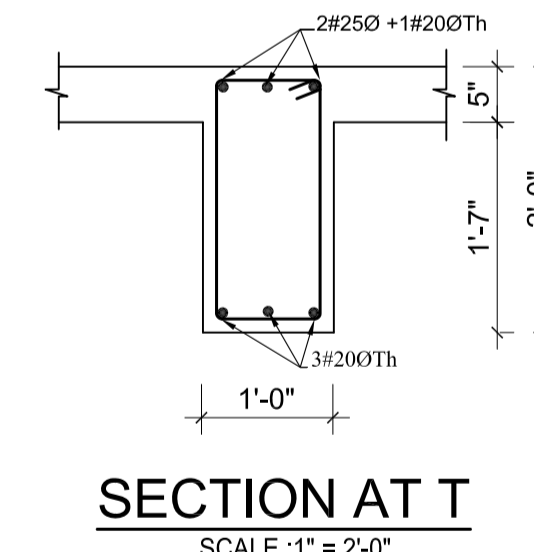

SECTION AT T
SCALE :1" = 2'-0"

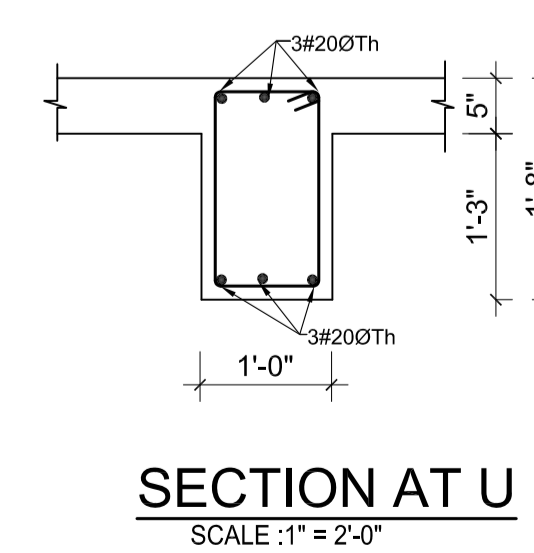

SECTION AT U
SCALE :1" = 2'-0"

NOTES

1. ALL DIMENSIONS ARE IN INCH UNLESS NOTED OTHERWISE.
2. WRITTEN DIMENSIONS SHALL BE FOLLOWED. DRAWINGS ARE NOT TO BE SCALED.
3. GRADE OF CONCRETE MIX SHALL BE M-20 CONFORMING TO I.S.456-2000 UNLESS NOTED OTHERWISE.
4. REINFORCEMENT SHALL BE HIGH STRENGTH DEFORMED BARS OF GRADE Fe500 FOR MAIN REINFORCEMENT AND SHEAR REINFORCEMENTS
5. CLEAR COVER TO REINFORCEMENT SHALL BE AS FOLLOWS BEAMS = 25MM, SLABS = 20MM AND COLUMNS =40MM
6. ANY DISCREPANCIES FOUND IN DIMENSIONS IN ANY OF THE DRAWINGS SHALL BE CLARIFIED WITH THE ENGINEER IN CHARGE BEFORE EXECUTION OF WORK AT SITE.
7. THE CONTRACTOR SHALL INSPECT & VERIFY ALL DIMENSIONS & LEVELS IN THE DRAWINGS AND SHALL COORDINATE WITH ACTUAL SITE CONDITIONS. ANY DISCREPANCY FOUND SHALL BE BROUGHT TO NOTICE OF THE ENGINEER IN CHARGE BEFORE EXECUTION OF WORK AT SITE.
8. THIS DRAWING SHALL BE READ IN CONJUNCTION WITH ALL OTHER STRUCTURAL, ARCHITECTURAL, ELECTRICAL, PLUMBING & WATER SUPPLY DRAWINGS AND ALL OTHER SERVICES DRAWINGS AND THE TENDER DOCUMENT.

OWNER:
DOWNTOWN HOUSING CO. PVT.LTD

SIGNATURE: _____ DESIGNATION: _____

BUILDING TYPE: APARTMENT LOCATION: CHAPRAHIL, LALITPUR, NEPAL













PLOT NO.: _____ AREA: 11-12-0-1

DEALT BY: _____

CHECKED BY: _____

DRAWING TITLE:
FOURTEENTH FLOOR BEAM SLAB DETAILS


DATE: NOV 2014	SCALE: As Mentioned	REGISTRATION NO: 13 LSMC	Drawing No. STR-B-FO-03
-------------------	------------------------	-----------------------------	----------------------------

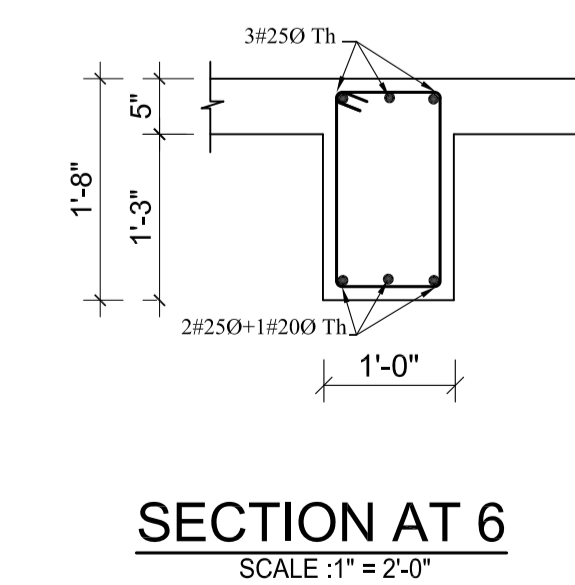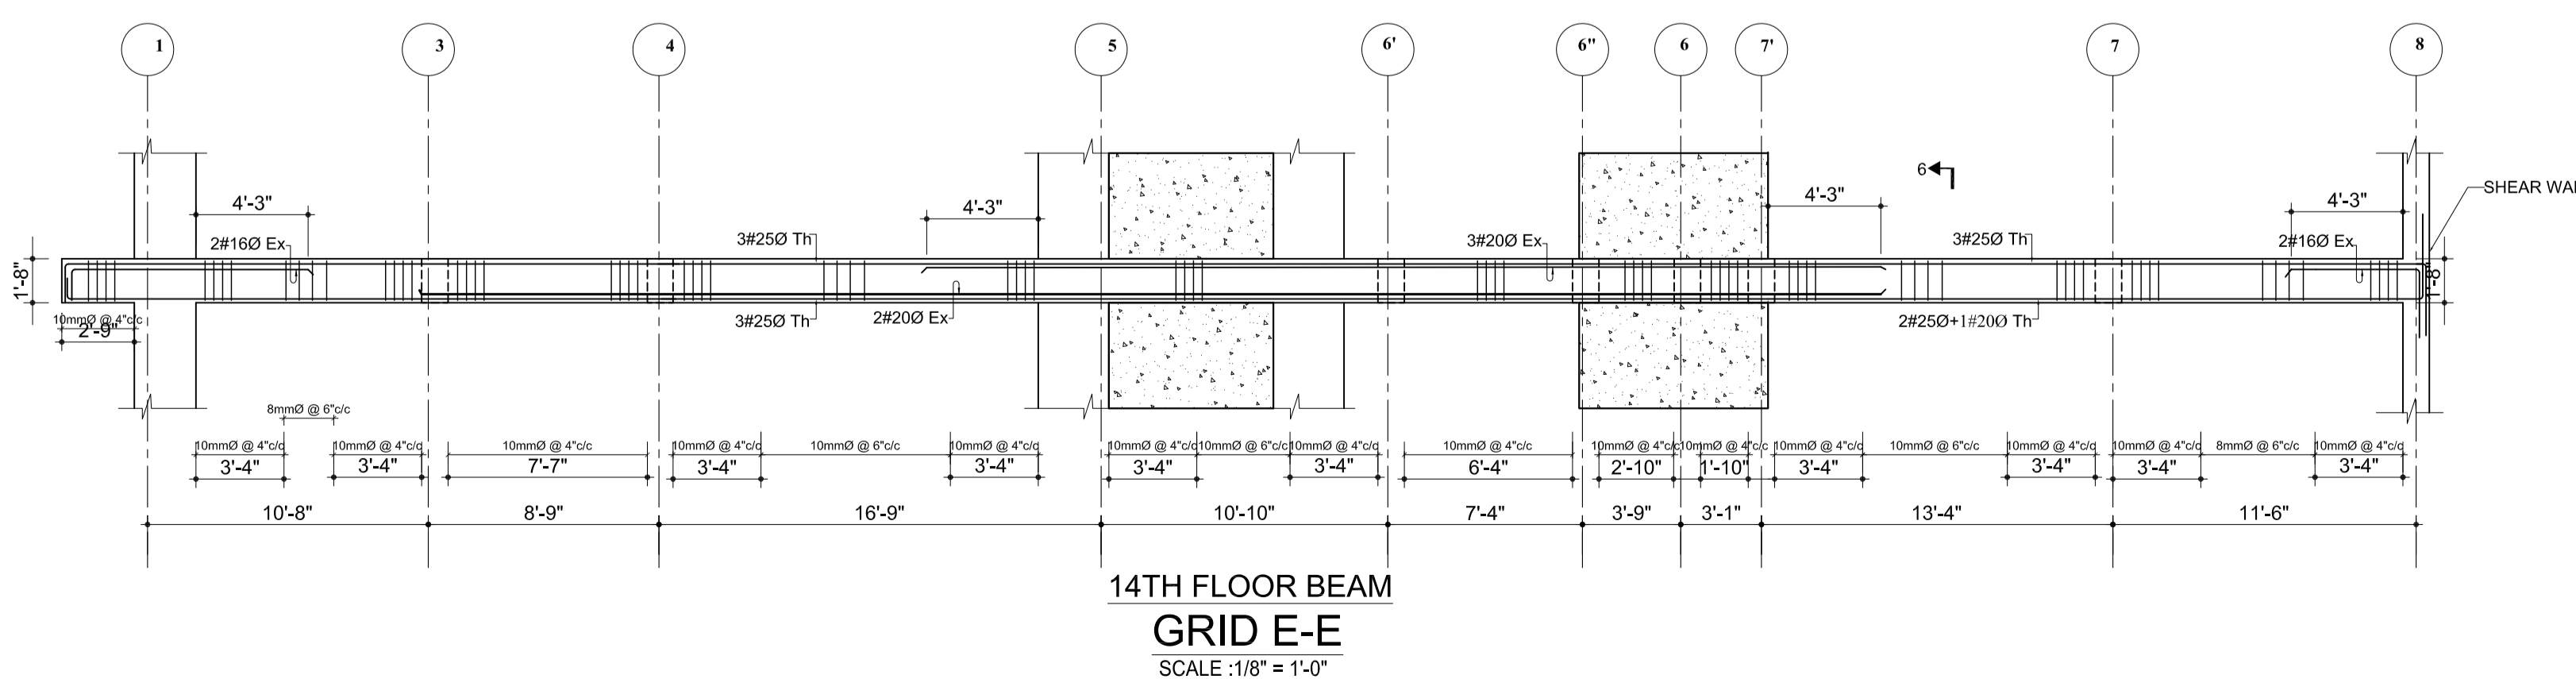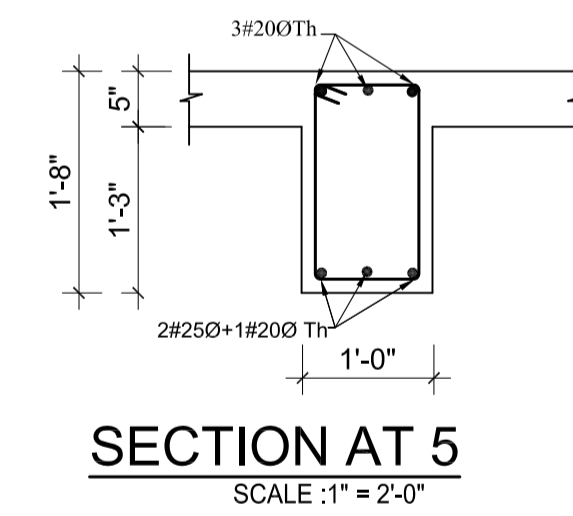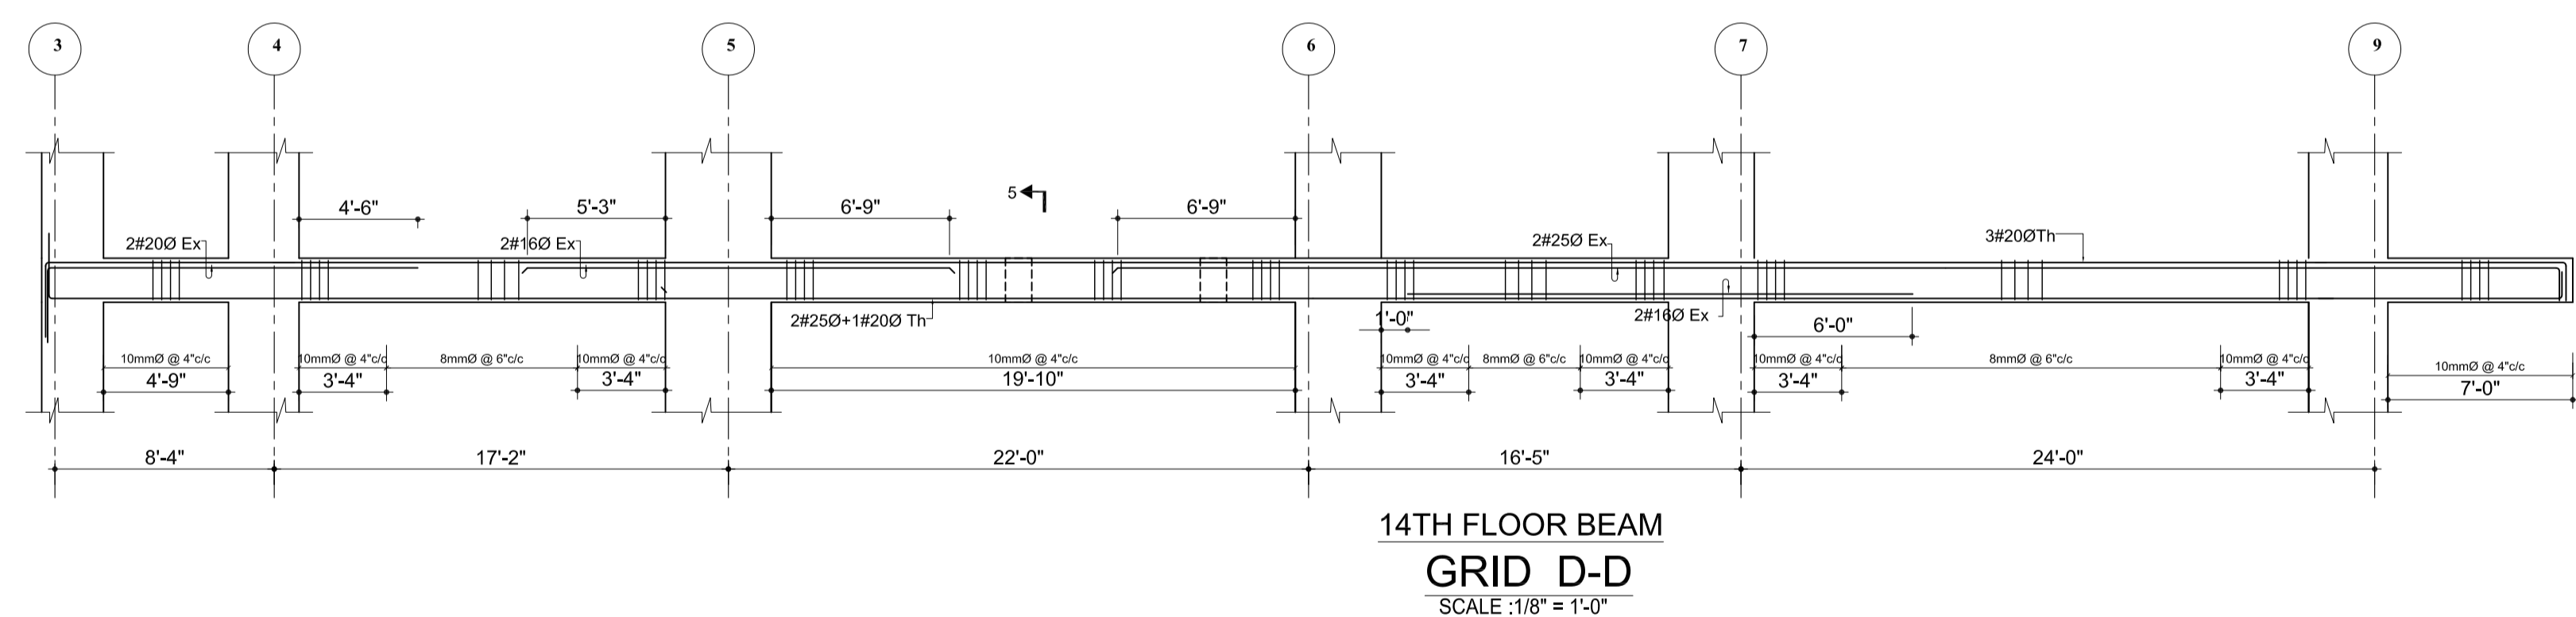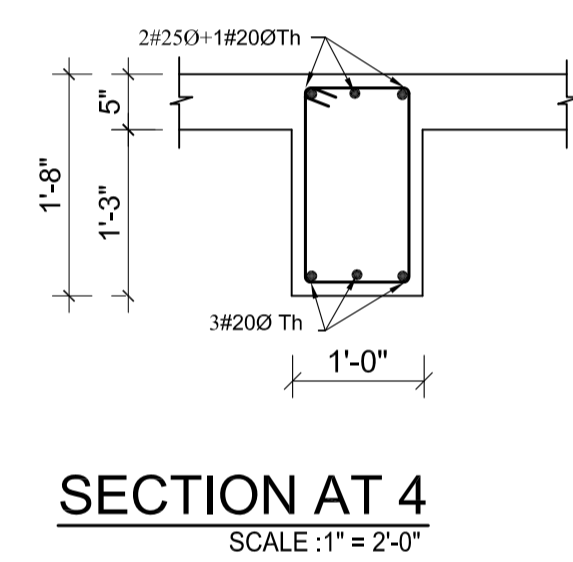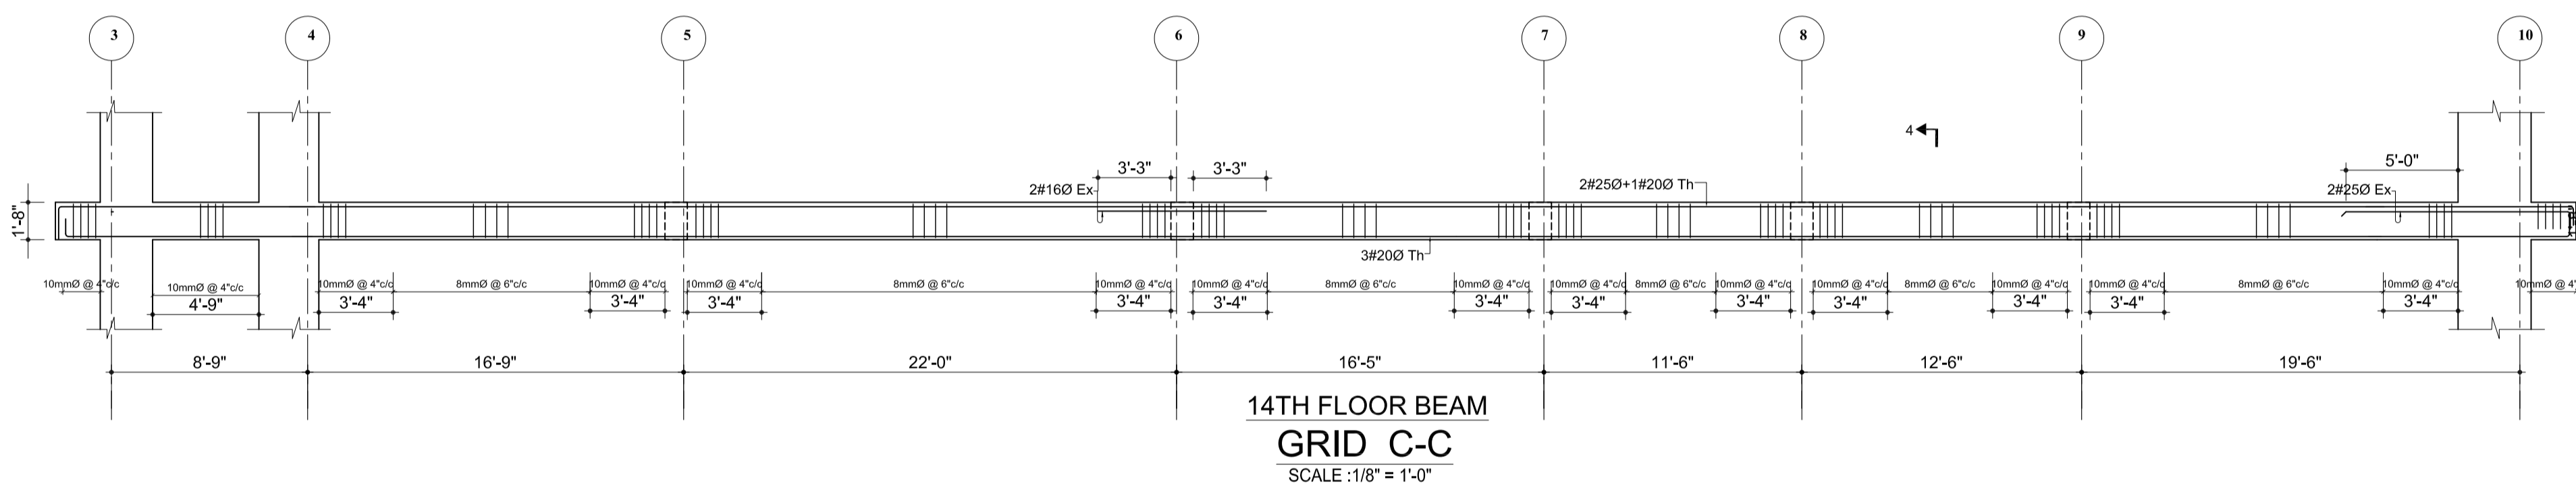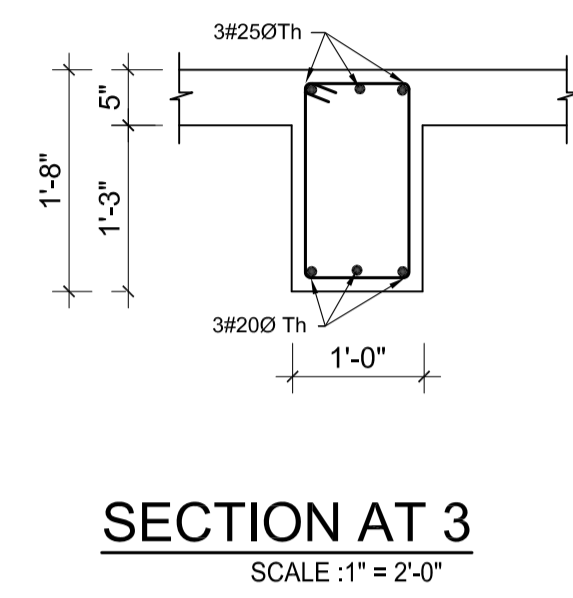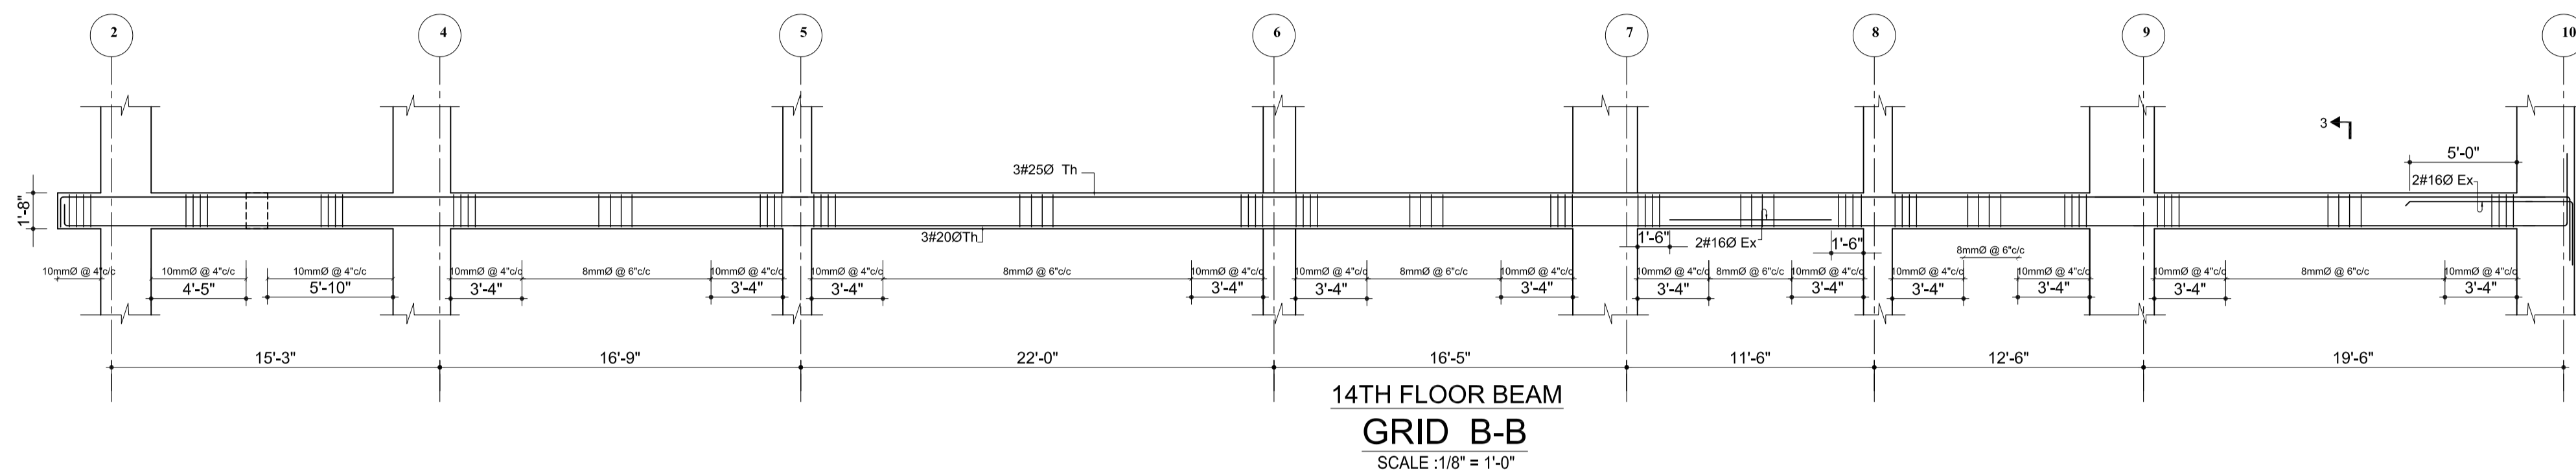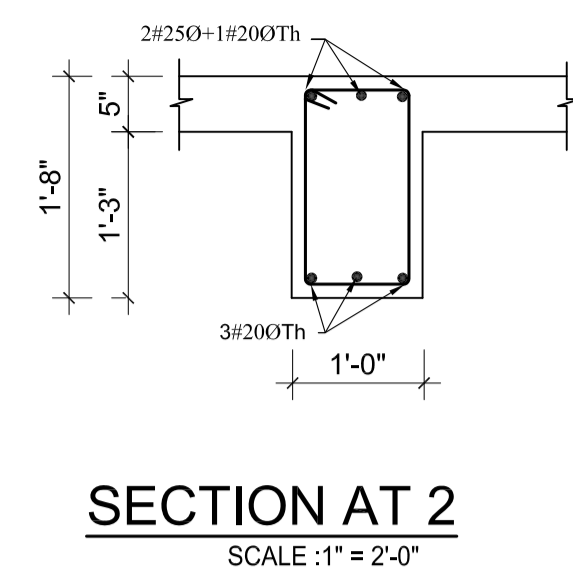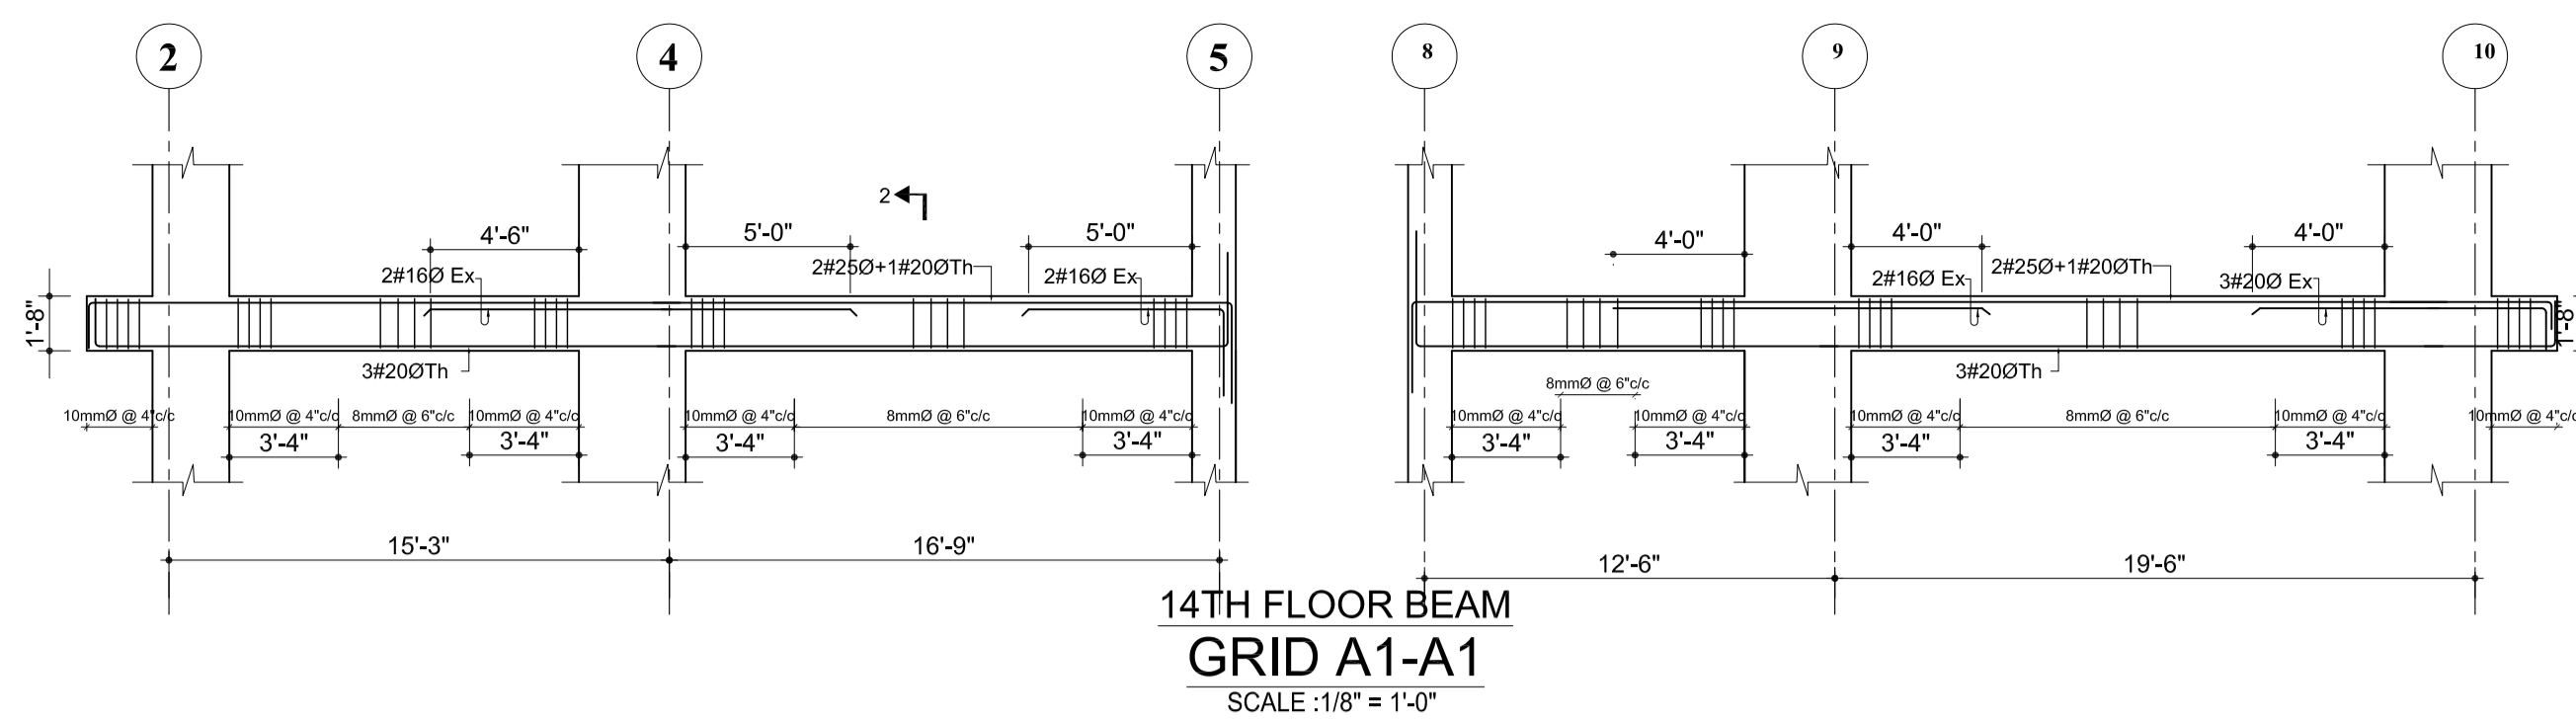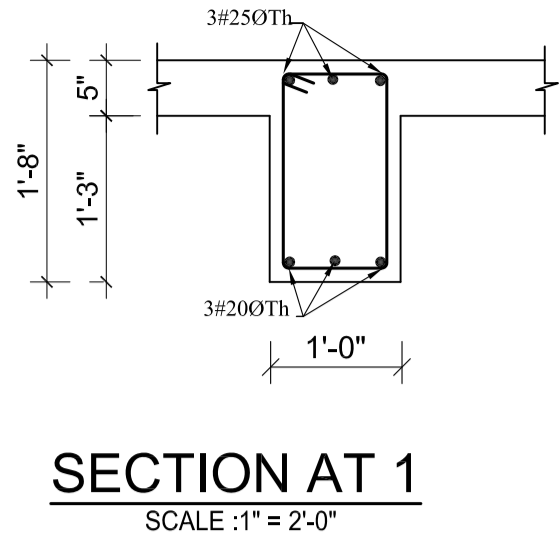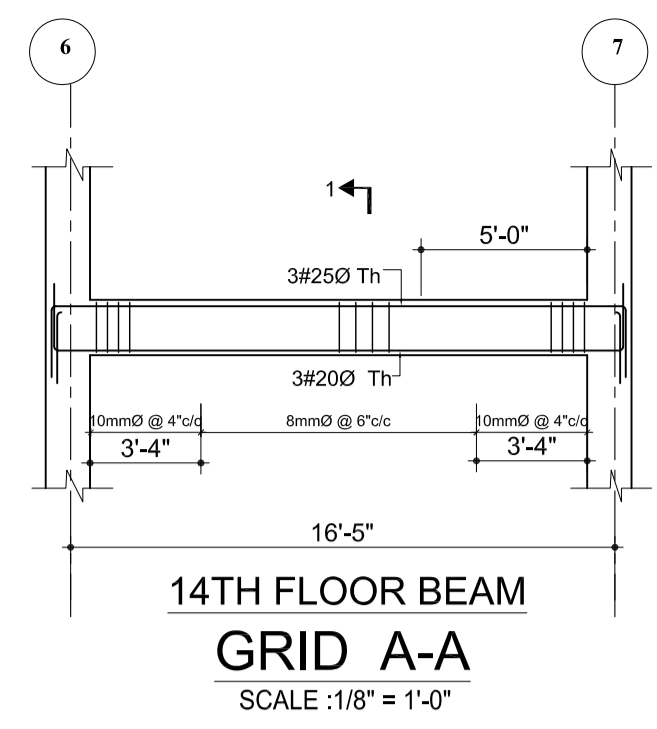


NOTES

1. ALL DIMENSIONS ARE IN INCH UNLESS NOTED OTHERWISE.
2. WRITTEN DIMENSIONS SHALL BE FOLLOWED. DRAWINGS ARE NOT TO BE SCALED.
3. GRADE OF CONCRETE MIX SHALL BE M-20 CONFORMING TO I.S.:456-2000 UNLESS NOTED OTHERWISE.
4. REINFORCEMENT SHALL BE HIGH STRENGTH DEFORMED BARS OF GRADE F6500 FOR MAIN REINFORCEMENT AND SHEAR REINFORCEMENTS
5. CLEAR COVER TO REINFORCEMENT SHALL BE AS FOLLOWS BEAMS = 25MM, SLABS = 20MM AND COLUMNS = 40MM
6. ANY DISCREPANCIES FOUND IN DIMENSIONS IN ANY OF THE DRAWINGS SHALL BE CLARIFIED WITH THE ENGINEER IN CHARGE BEFORE EXECUTION OF WORK AT SITE.
7. THE CONTRACTOR SHALL INSPECT & VERIFY ALL DIMENSIONS & LEVELS IN THE DRAWINGS AND SHALL COORDINATE WITH ACTUAL SITE CONDITIONS. ANY DISCREPANCY FOUND SHALL BE BROUGHT TO NOTICE OF THE ENGINEER IN CHARGE BEFORE EXECUTION OF WORK AT SITE.
8. THIS DRAWING SHALL BE READ IN CONJUNCTION WITH ALL OTHER STRUCTURAL, ARCHITECTURAL, ELECTRICAL, PLUMBING & WATER SUPPLY DRAWINGS AND ALL OTHER SERVICES DRAWINGS AND THE TENDER DOCUMENT.


OWNER: DOWNTOWN HOUSING CO. PVT.LTD			
SIGNATURE:		DESIGNATION:	
BUILDING TYPE: APARTMENT		LOCATION: CHAPRAHIL, LALITPUR, NEPAL	
PLOT NO.:		AREA: 11-120-1	
DEALT BY:		CHECKED BY:	
DRAWING TITLE: FOURTEENTH FLOOR BEAM SLAB DETAILS			
DATE: NOV 2014	SCALE: As Mentioned	REGISTRATION NO.:	Drawing No. STR-B-FO-04

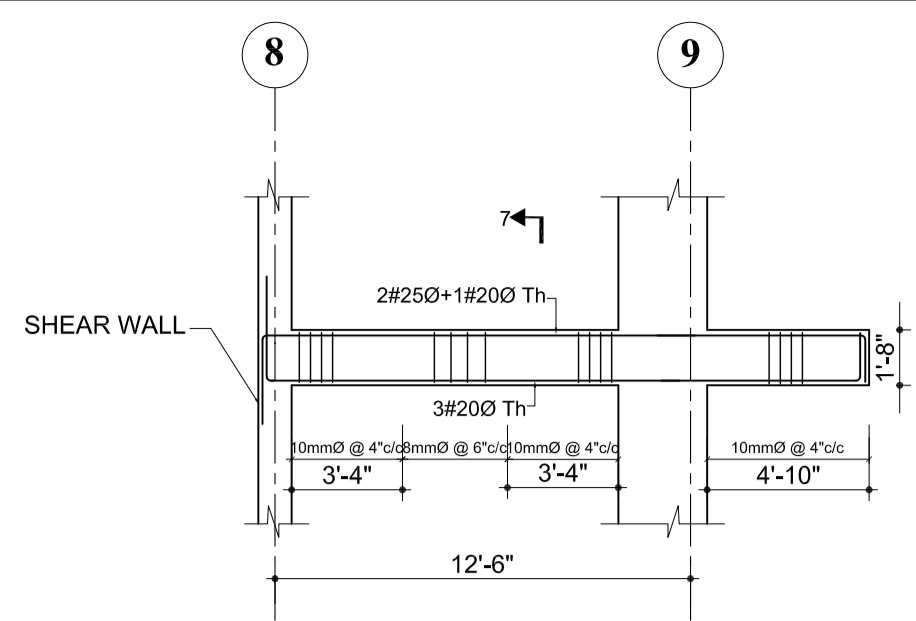


**14TH FLOOR BEAM
GRID E1-E1**
SCALE: 1/8" = 1'-0"

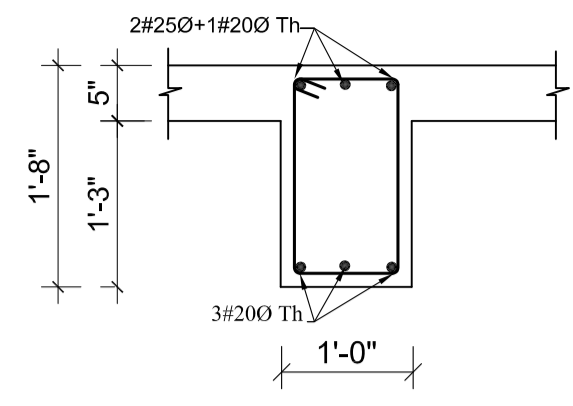


SECTION AT 7
SCALE: 1" = 2'-0"

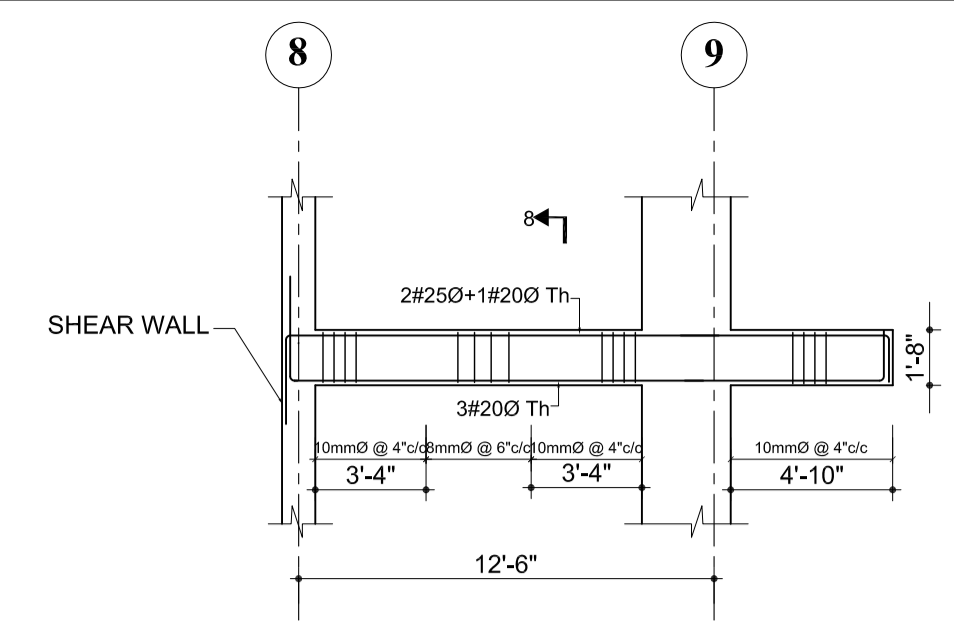


**14TH FLOOR BEAM
GRID E2-E2**
SCALE: 1/8" = 1'-0"

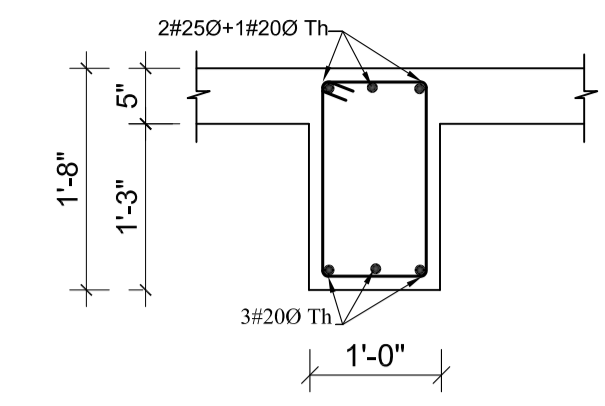


SECTION AT 8
SCALE: 1" = 2'-0"

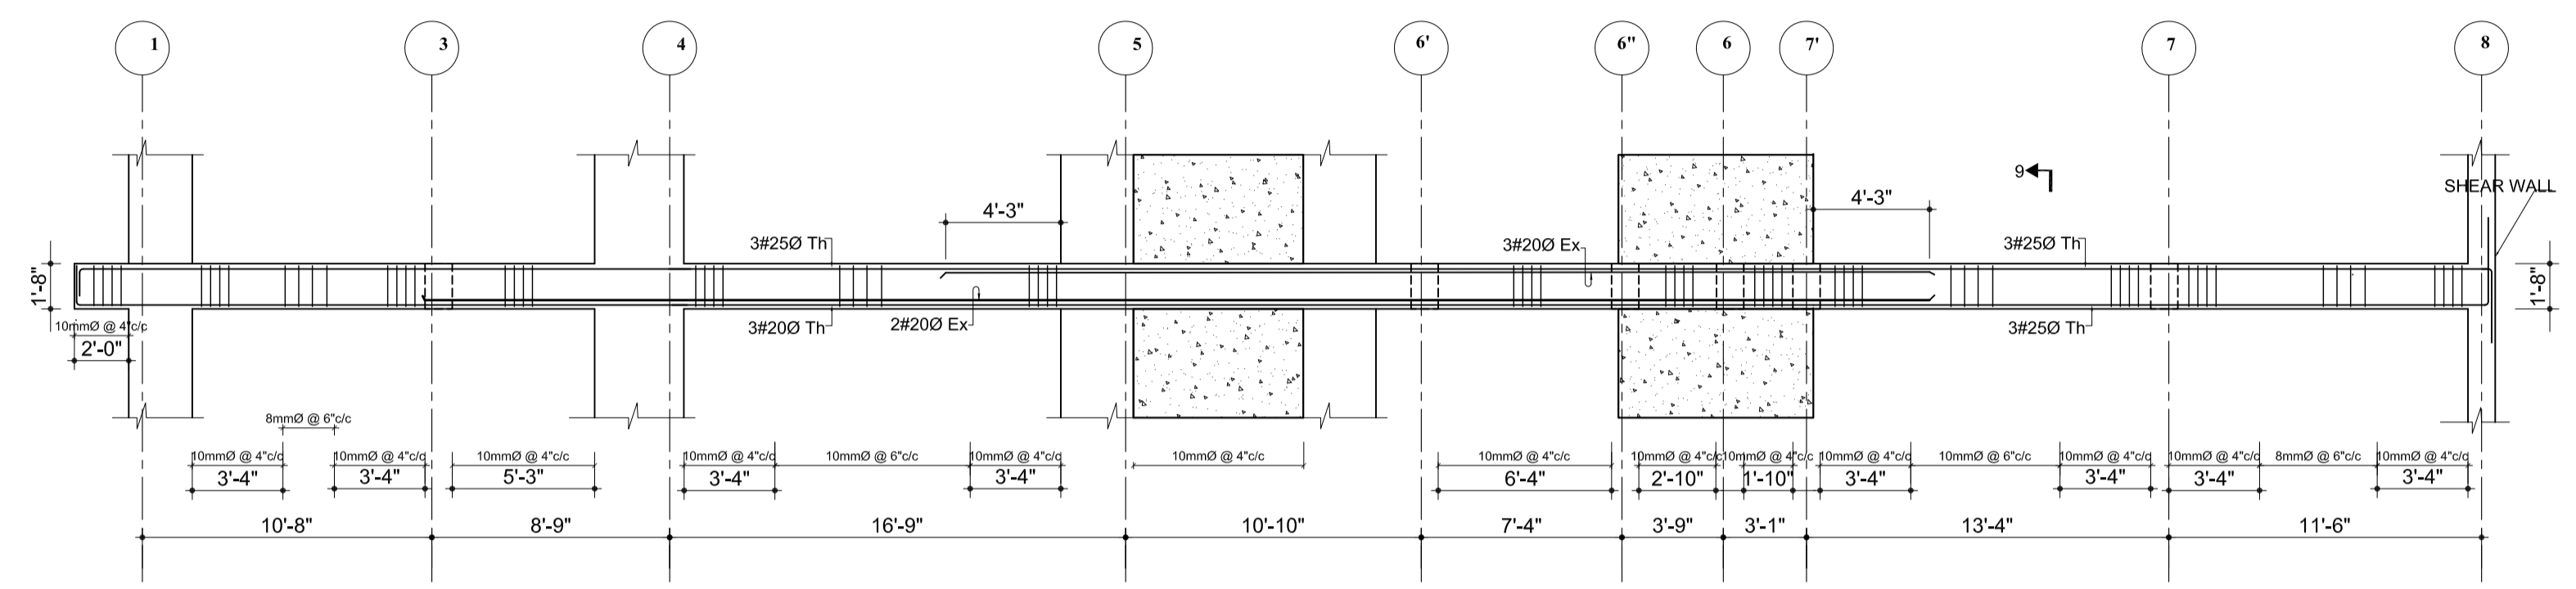


**14TH FLOOR BEAM
GRID F-F**
SCALE: 1/8" = 1'-0"

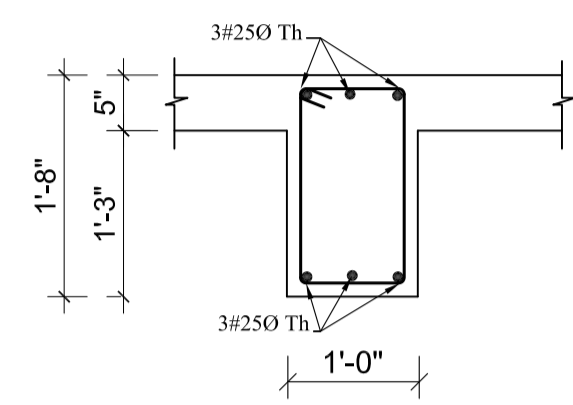


SECTION AT 9
SCALE: 1" = 2'-0"

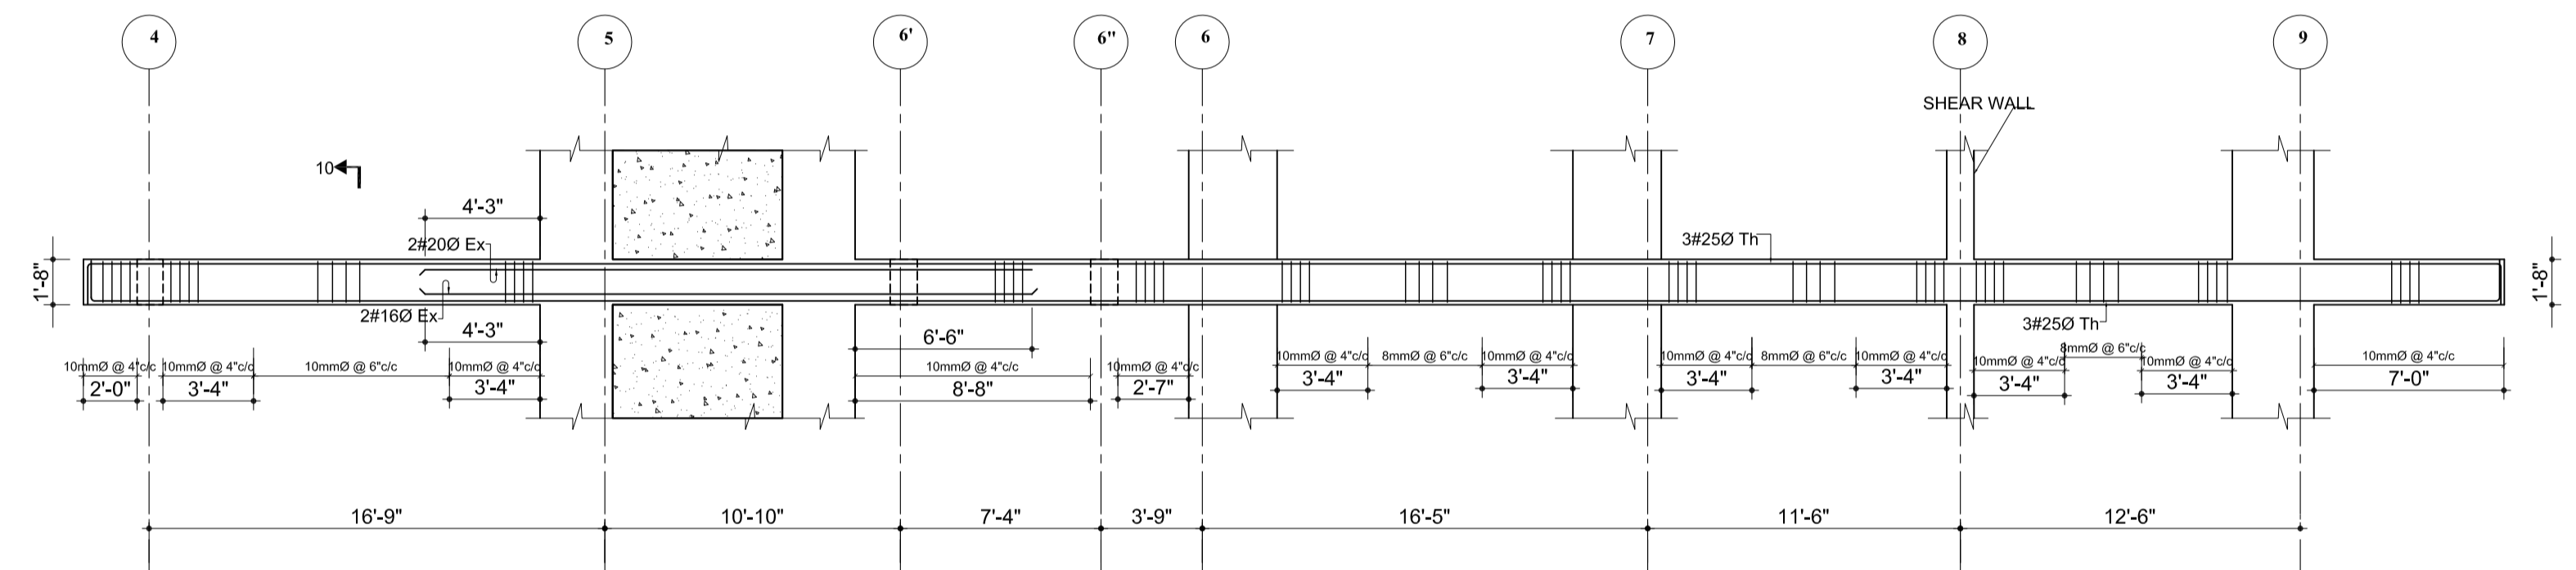


**14TH FLOOR BEAM
GRID G-G**
SCALE: 1/8" = 1'-0"

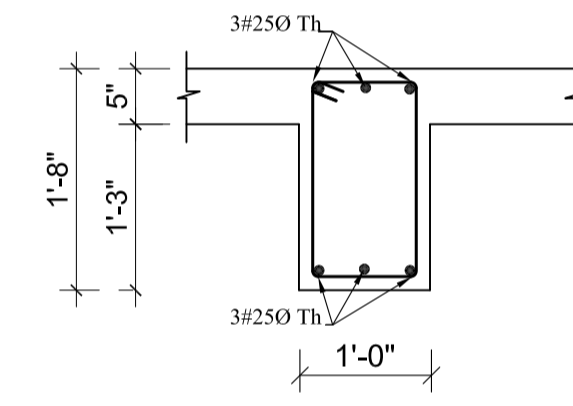


SECTION AT 10
SCALE: 1" = 2'-0"

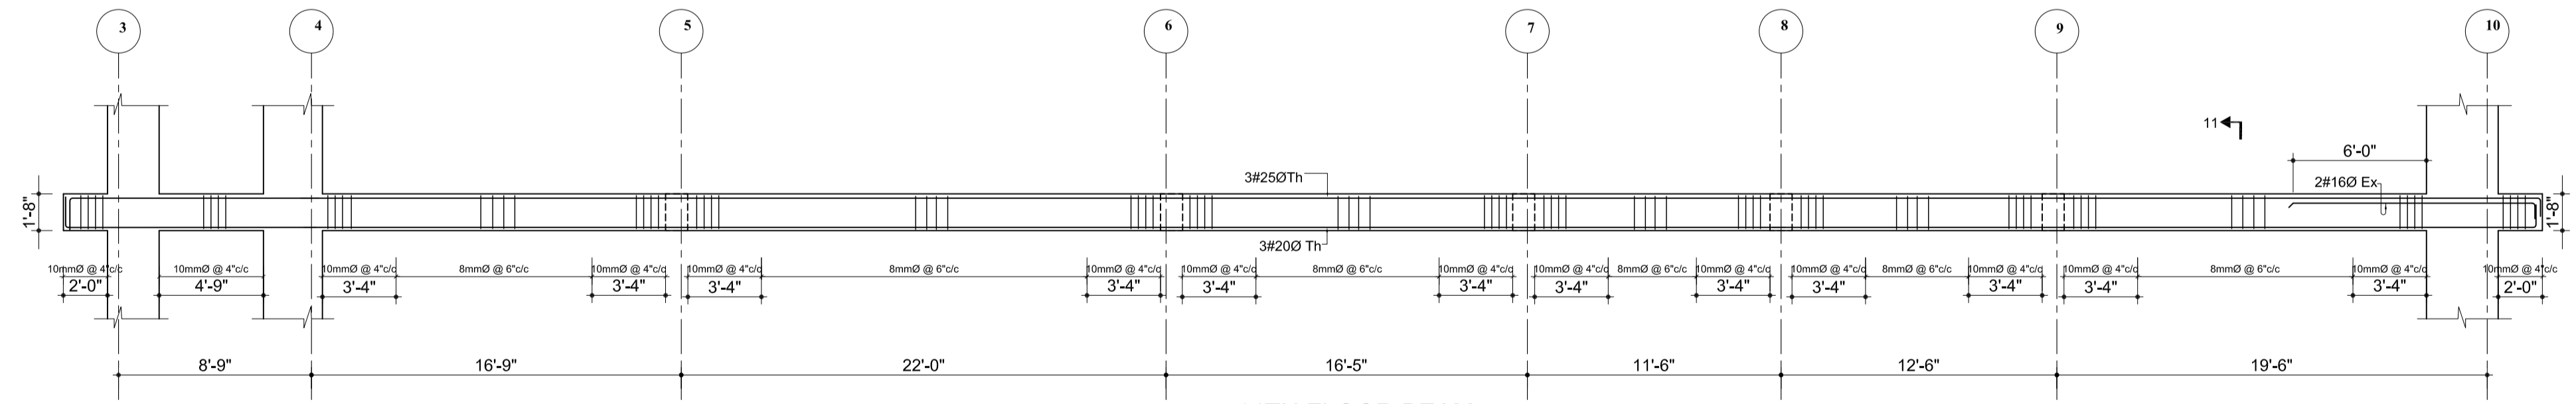


**14TH FLOOR BEAM
GRID H-H**
SCALE: 1/8" = 1'-0"

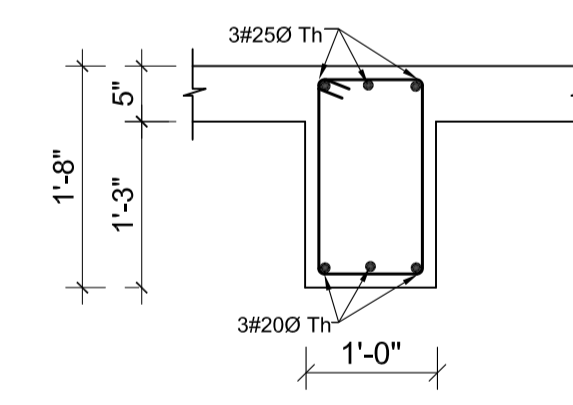

SECTION AT 11
SCALE: 1" = 2'-0"

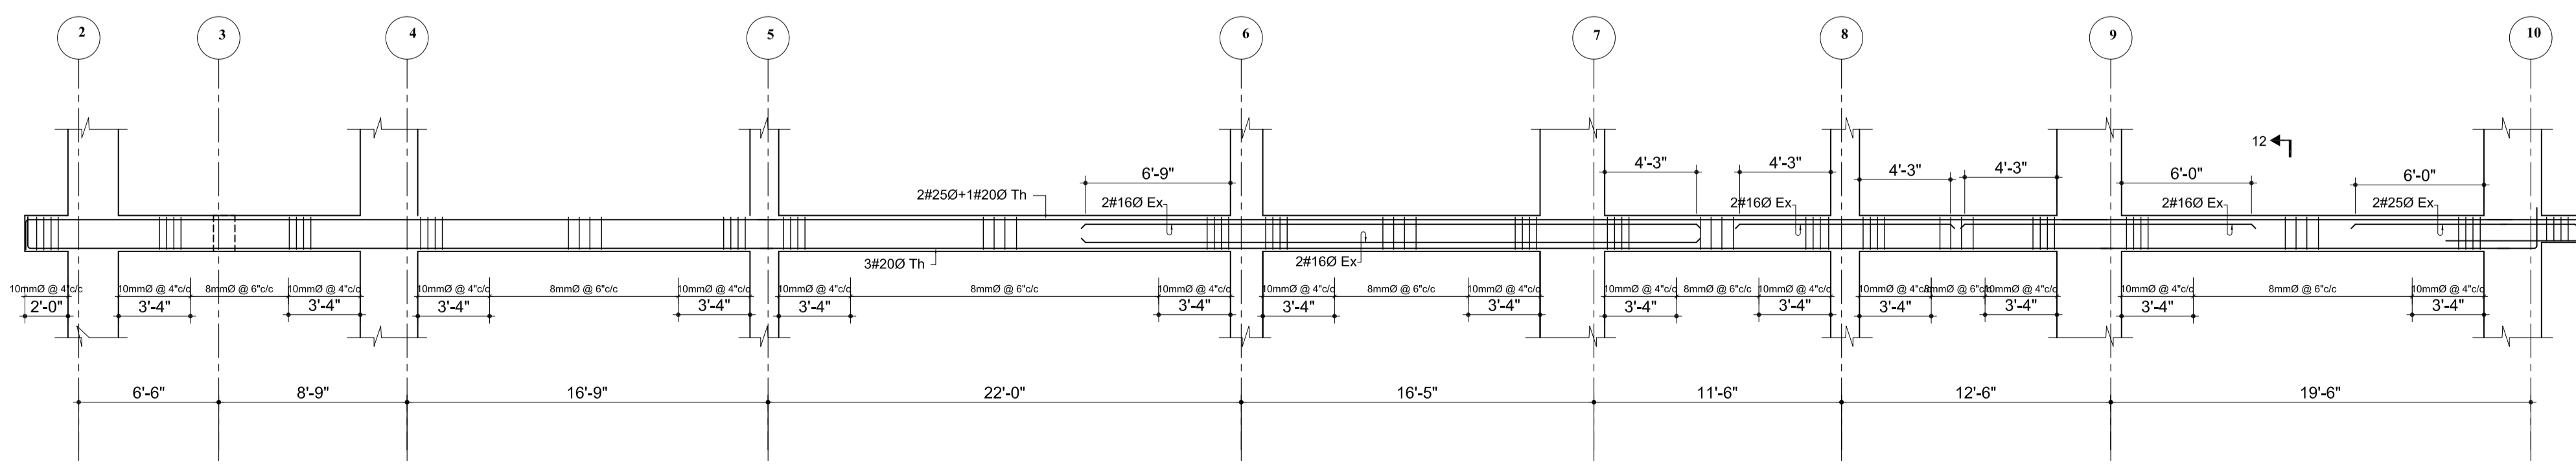

**14TH FLOOR BEAM
GRID I-I**
SCALE: 1/8" = 1'-0"

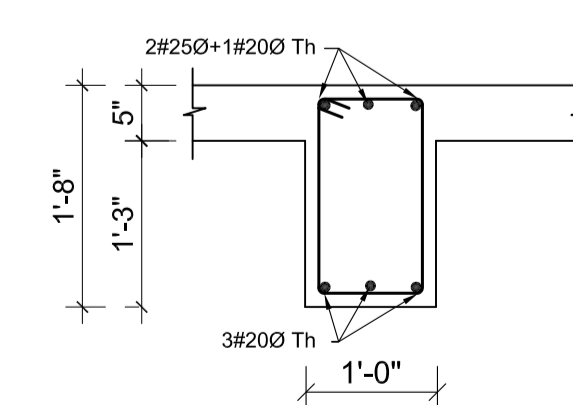


SECTION AT 12
SCALE: 1" = 2'-0"


NOTES

1. ALL DIMENSIONS ARE IN INCH UNLESS NOTED OTHERWISE.
2. WRITTEN DIMENSIONS SHALL BE FOLLOWED. DRAWINGS ARE NOT TO BE SCALED.
3. GRADE OF CONCRETE MIX SHALL BE M-20 CONFORMING TO I.S.:456-2000 UNLESS NOTED OTHERWISE.
4. REINFORCEMENT SHALL BE HIGH STRENGTH DEFORMED BARS OF GRADE Fe500 FOR MAIN REINFORCEMENT AND SHEAR REINFORCEMENTS
5. CLEAR COVER TO REINFORCEMENT SHALL BE AS FOLLOWS BEAMS = 25MM, SLABS = 20MM AND COLUMNS = 40MM
6. ANY DISCREPANCIES FOUND IN DIMENSIONS IN ANY OF THE DRAWINGS SHALL BE CLARIFIED WITH THE ENGINEER IN CHARGE BEFORE EXECUTION OF WORK AT SITE.
7. THE CONTRACTOR SHALL INSPECT & VERIFY ALL DIMENSIONS & LEVELS IN THE DRAWINGS AND SHALL COORDINATE WITH ACTUAL SITE CONDITIONS. ANY DISCREPANCY FOUND SHALL BE BROUGHT TO NOTICE OF THE ENGINEER IN CHARGE BEFORE EXECUTION OF WORK AT SITE.
8. THIS DRAWING SHALL BE READ IN CONJUNCTION WITH ALL OTHER STRUCTURAL, ARCHITECTURAL, ELECTRICAL, PLUMBING & WATER SUPPLY DRAWINGS AND ALL OTHER SERVICES DRAWINGS AND THE TENDER DOCUMENT.



OWNER: DOWNTOWN HOUSING CO. PVT.LTD			
SIGNATURE:		DESIGNATION:	
BUILDING TYPE: APARTMENT		LOCATION: CHAPRAHAT, LALITPUR, NEPAL	
PLOT NO.:		AREA: 11-120-1	
DEALT BY:		CHECKED BY:	
DRAWING TITLE: FOURTEENTH FLOOR BEAM SLAB DETAILS			
DATE: NOV 2014	SCALE: As Mentioned	REGISTRATION NO.:	Drawing No. STR-B-FO-05

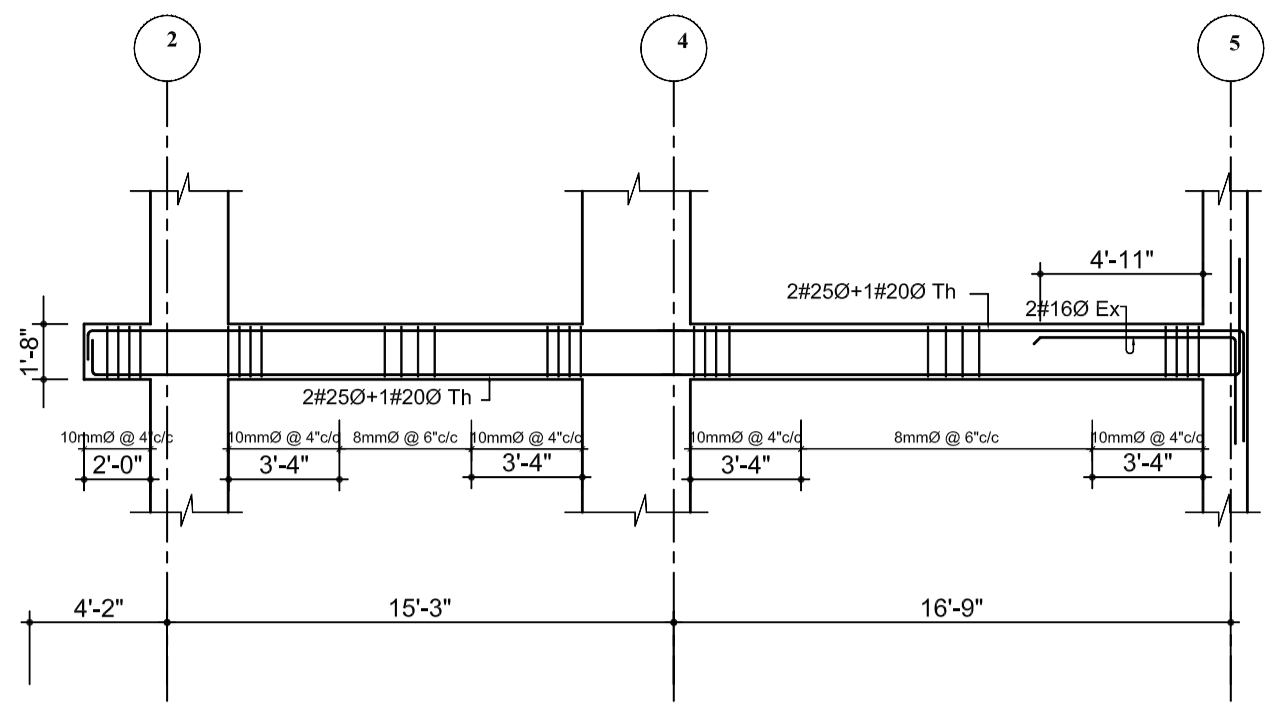


14TH FLOOR BEAM
GRID J-J
SCALE :1/8" = 1'-0"

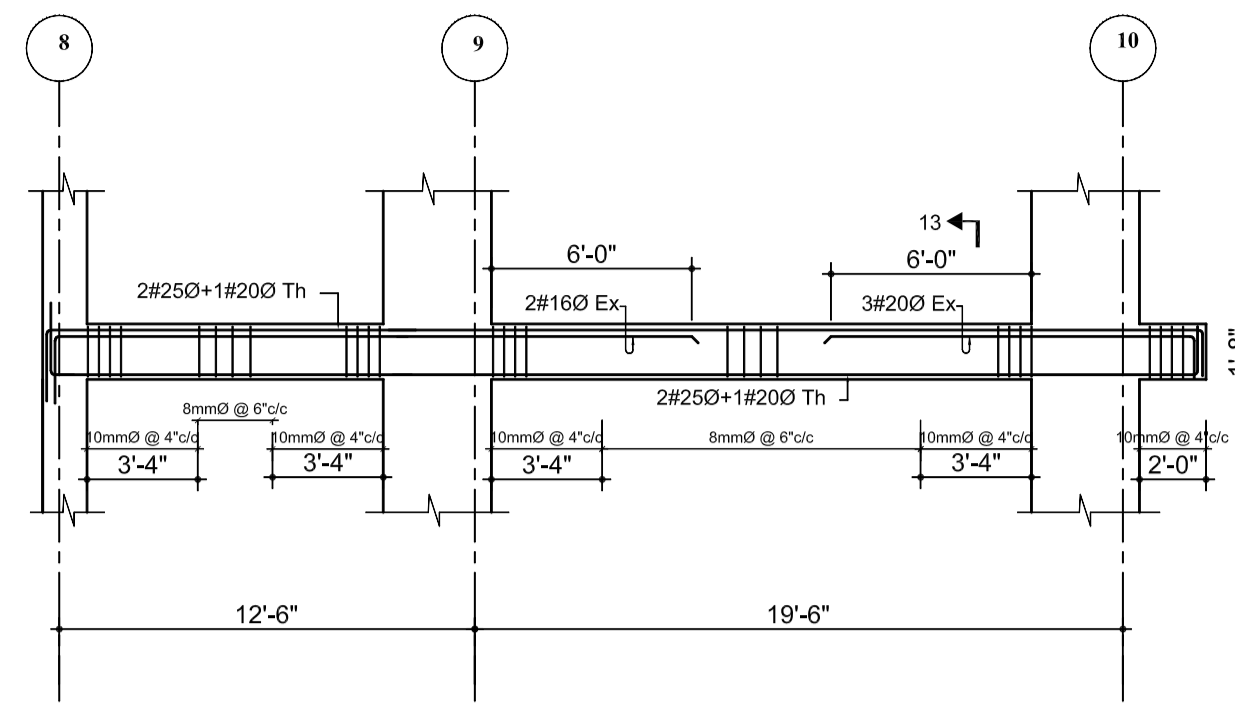


SECTION AT 13
SCALE :1" = 2'-0"

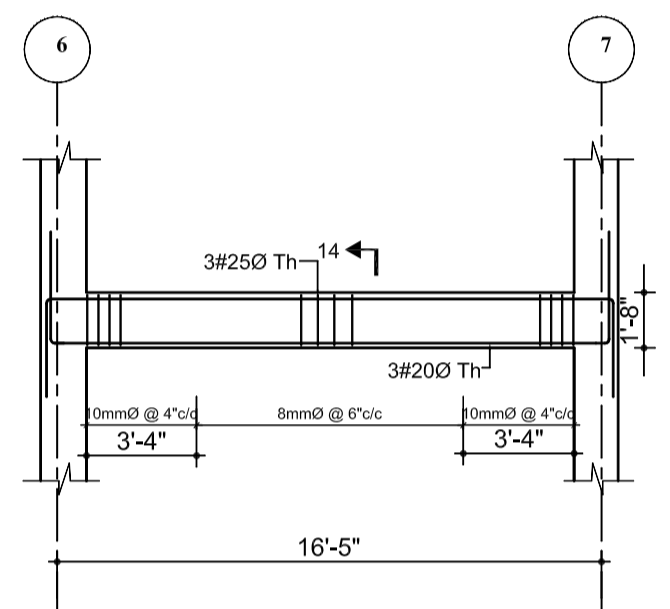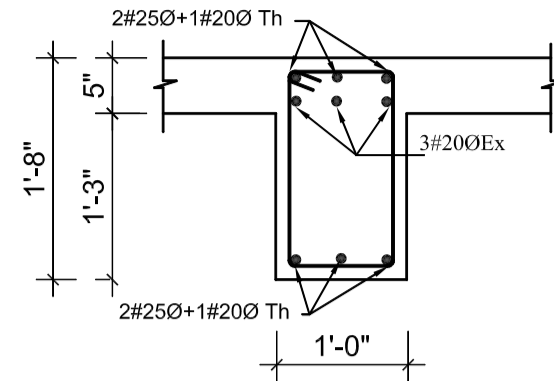


14TH FLOOR BEAM
GRID J1-J1
SCALE :1/8" = 1'-0"

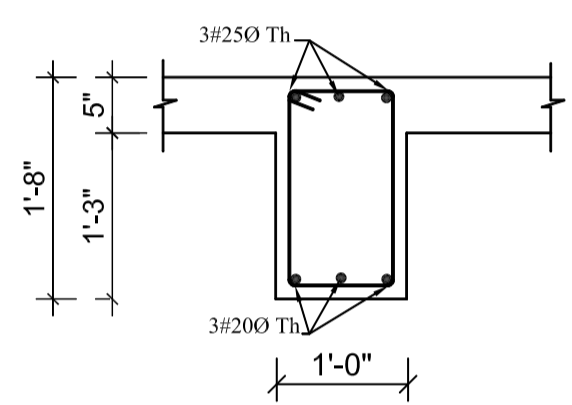


SECTION AT 14
SCALE :1" = 2'-0"

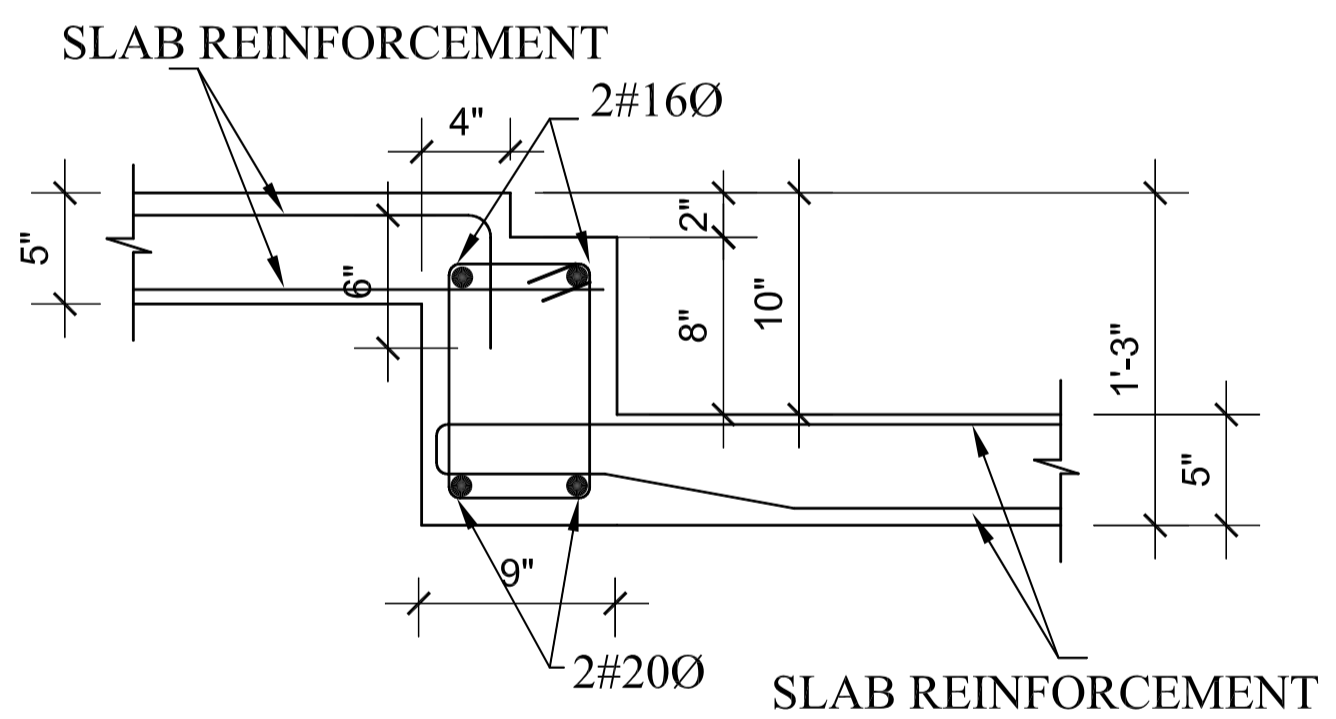


SECTION SB1 (FOR TOILET S. BEAM 9"X15")
SHEAR REINFORCEMENT 8mmØ @ 4"/6" C/C
SCALE :1" = 4'-0"

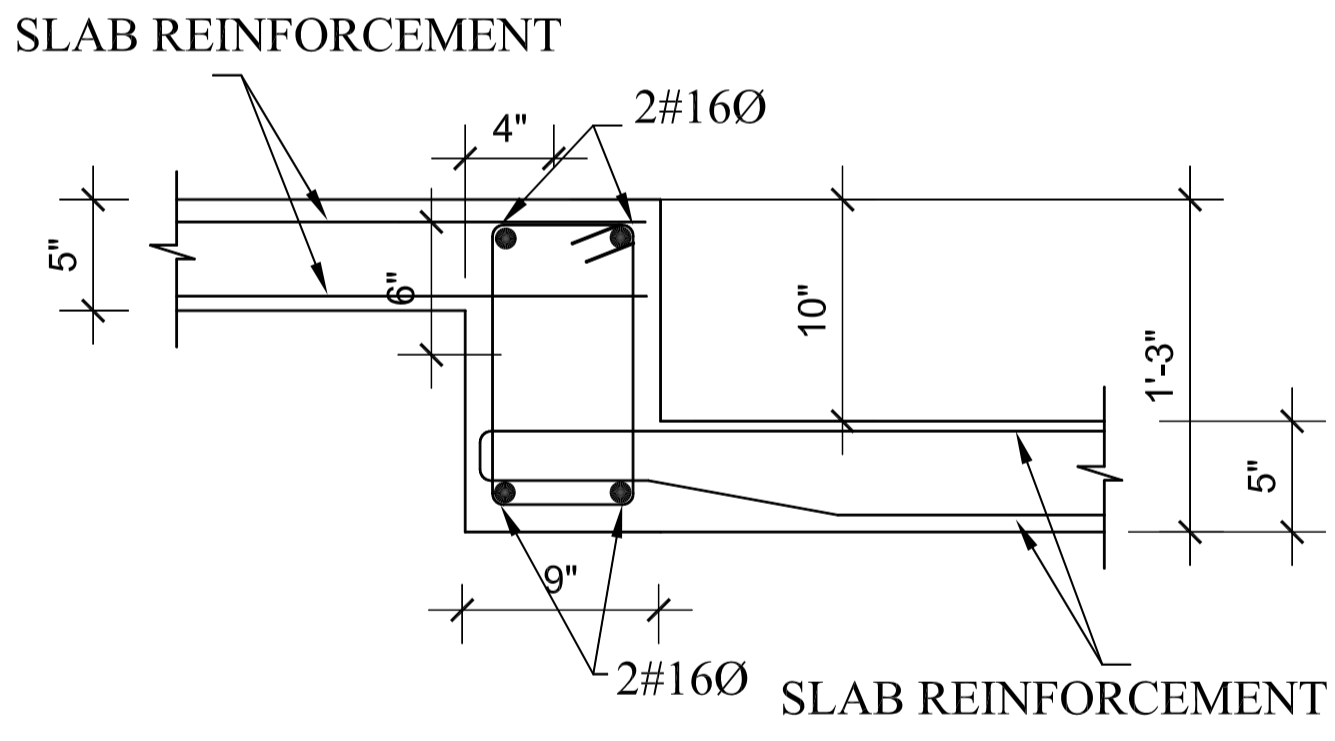


SECTION (9"X15")
SHEAR REINFORCEMENT 8mmØ @ 4"/6" C/C
SCALE :1" = 4'-0"

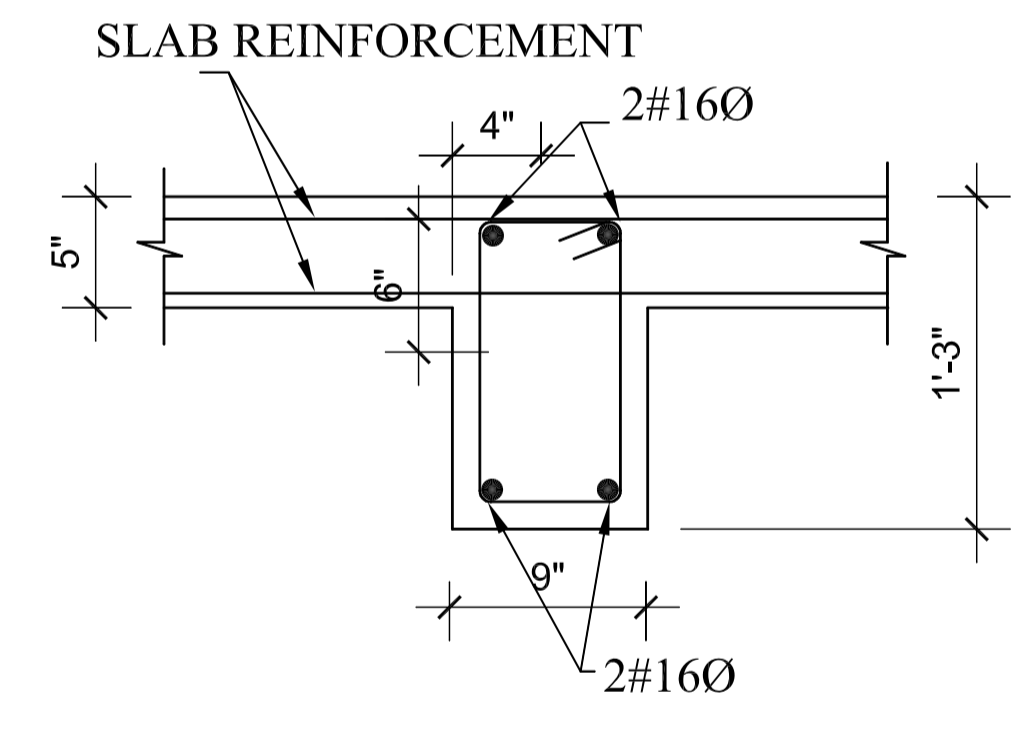

SECTION (9"X15")
SHEAR REINFORCEMENT 8mmØ @ 4"/6" C/C
SCALE :1" = 4'-0"

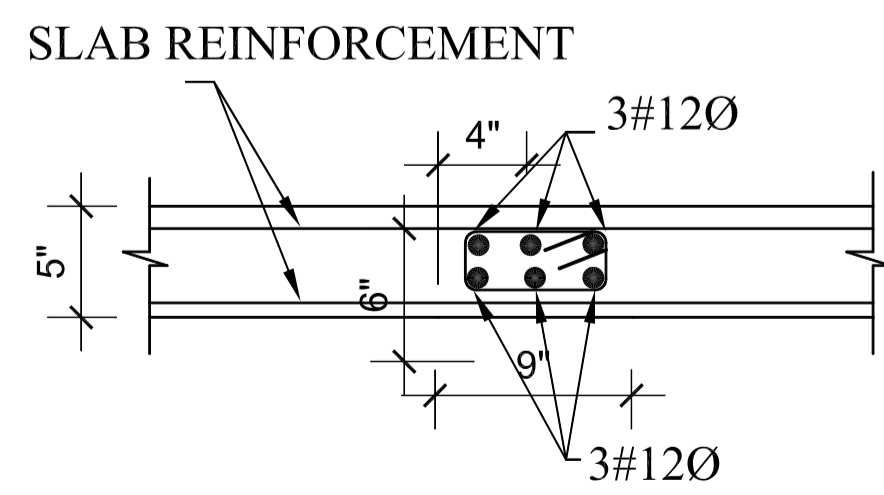

SECTION CB(9"X5")
SHEAR REINFORCEMENT 8mmØ @ 4"/6" C/C
SCALE :1" = 4'-0"

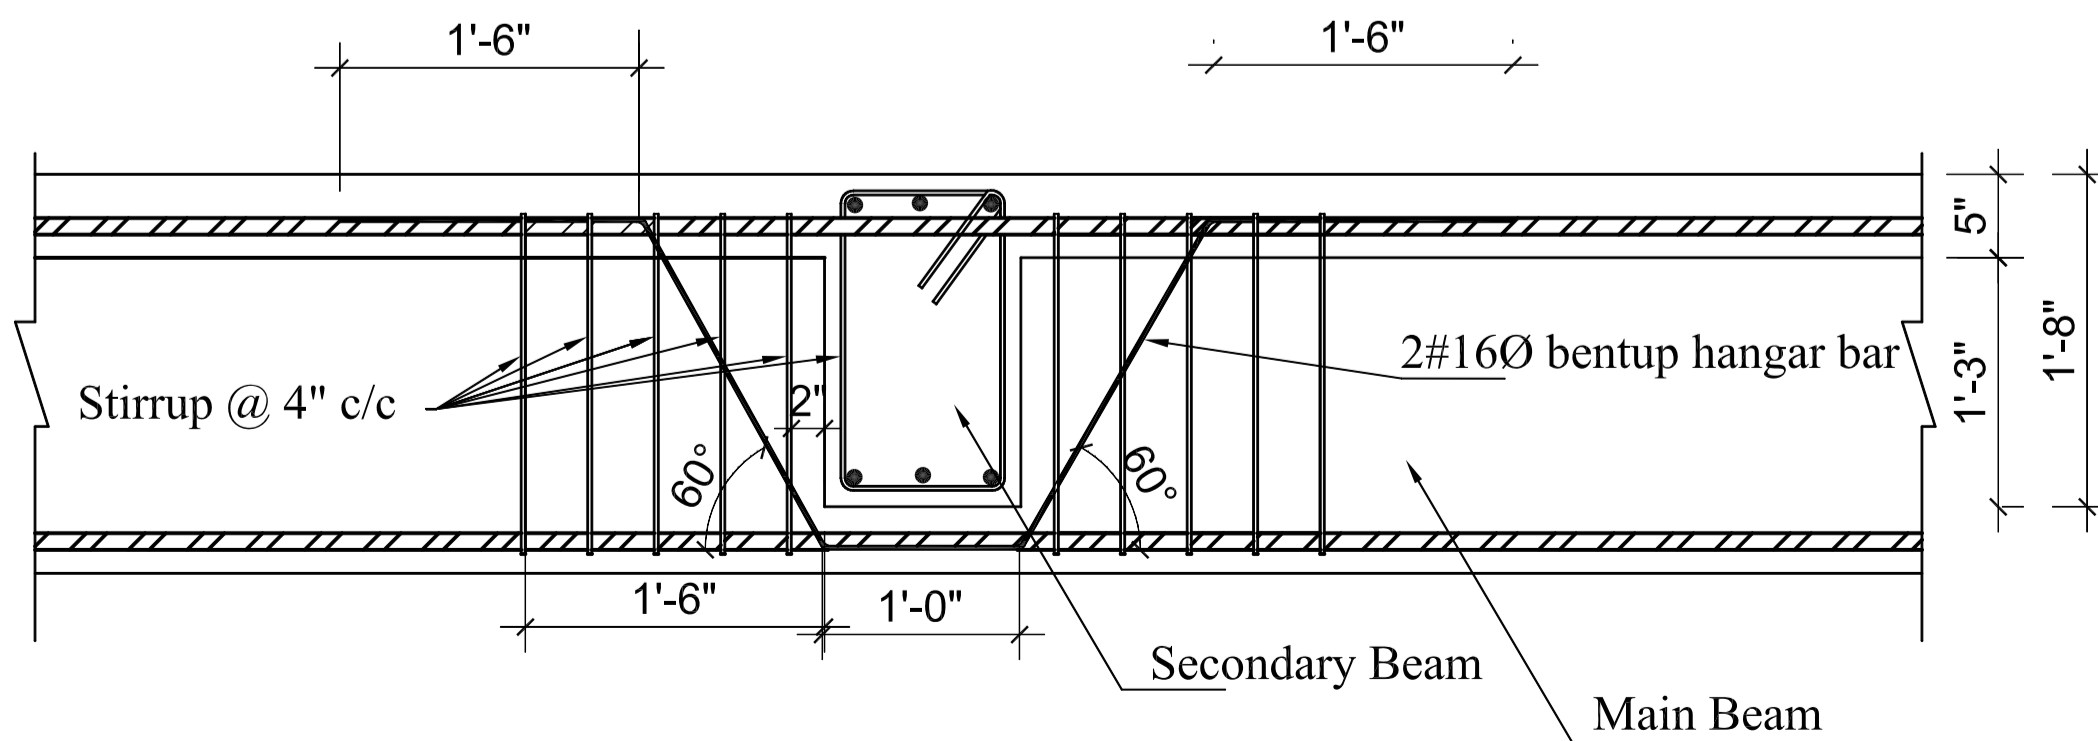


TYPICAL DETAILS AT BEAM-BEAM CROSSING
SCALE :NTS

NOTES

1. ALL DIMENSIONS ARE IN INCH UNLESS NOTED OTHERWISE.
2. WRITTEN DIMENSIONS SHALL BE FOLLOWED. DRAWINGS ARE NOT TO BE SCALED.
3. GRADE OF CONCRETE MIX SHALL BE M-20 CONFORMING TO I.S.:456-2000 UNLESS NOTED OTHERWISE.
4. REINFORCEMENT SHALL BE HIGH STRENGTH DEFORMED BARS OF GRADE Fe500 FOR MAIN REINFORCEMENT AND SHEAR REINFORCEMENTS
5. CLEAR COVER TO REINFORCEMENT SHALL BE AS FOLLOWS BEAMS = 25MM, SLABS = 20MM AND COLUMNS =40MM
6. ANY DISCREPANCIES FOUND IN DIMENSIONS IN ANY OF THE DRAWINGS SHALL BE CLARIFIED WITH THE ENGINEER IN CHARGE BEFORE EXECUTION OF WORK AT SITE.
7. THE CONTRACTOR SHALL INSPECT & VERIFY ALL DIMENSIONS & LEVELS IN THE DRAWINGS AND SHALL COORDINATE WITH ACTUAL SITE CONDITIONS. ANY DISCREPANCY FOUND SHALL BE BROUGHT TO NOTICE OF THE ENGINEER IN CHARGE BEFORE EXECUTION OF WORK AT SITE.
8. THIS DRAWING SHALL BE READ IN CONJUNCTION WITH ALL OTHER STRUCTURAL, ARCHITECTURAL, ELECTRICAL, PLUMBING & WATER SUPPLY DRAWINGS AND ALL OTHER SERVICES DRAWINGS AND THE TENDER DOCUMENT.

OWNER: DOWNTOWN HOUSING CO. PVT.LTD			
SIGNATURE:		DESIGNATION:	
BUILDING TYPE: APARTMENT		LOCATION: CHAPRAHSEL, LALITPUR, NEPAL	
PLOT NO.:		AREA: 11-12-0-1	
DEALT BY:		CHECKED BY:	
DRAWING TITLE: FOURTEENTH FLOOR BEAM SLAB DETAILS			
DATE: NOV.2014	SCALE: As Mentioned	REGISTRATION NO.:	Drawing No. STR-B-FO-06

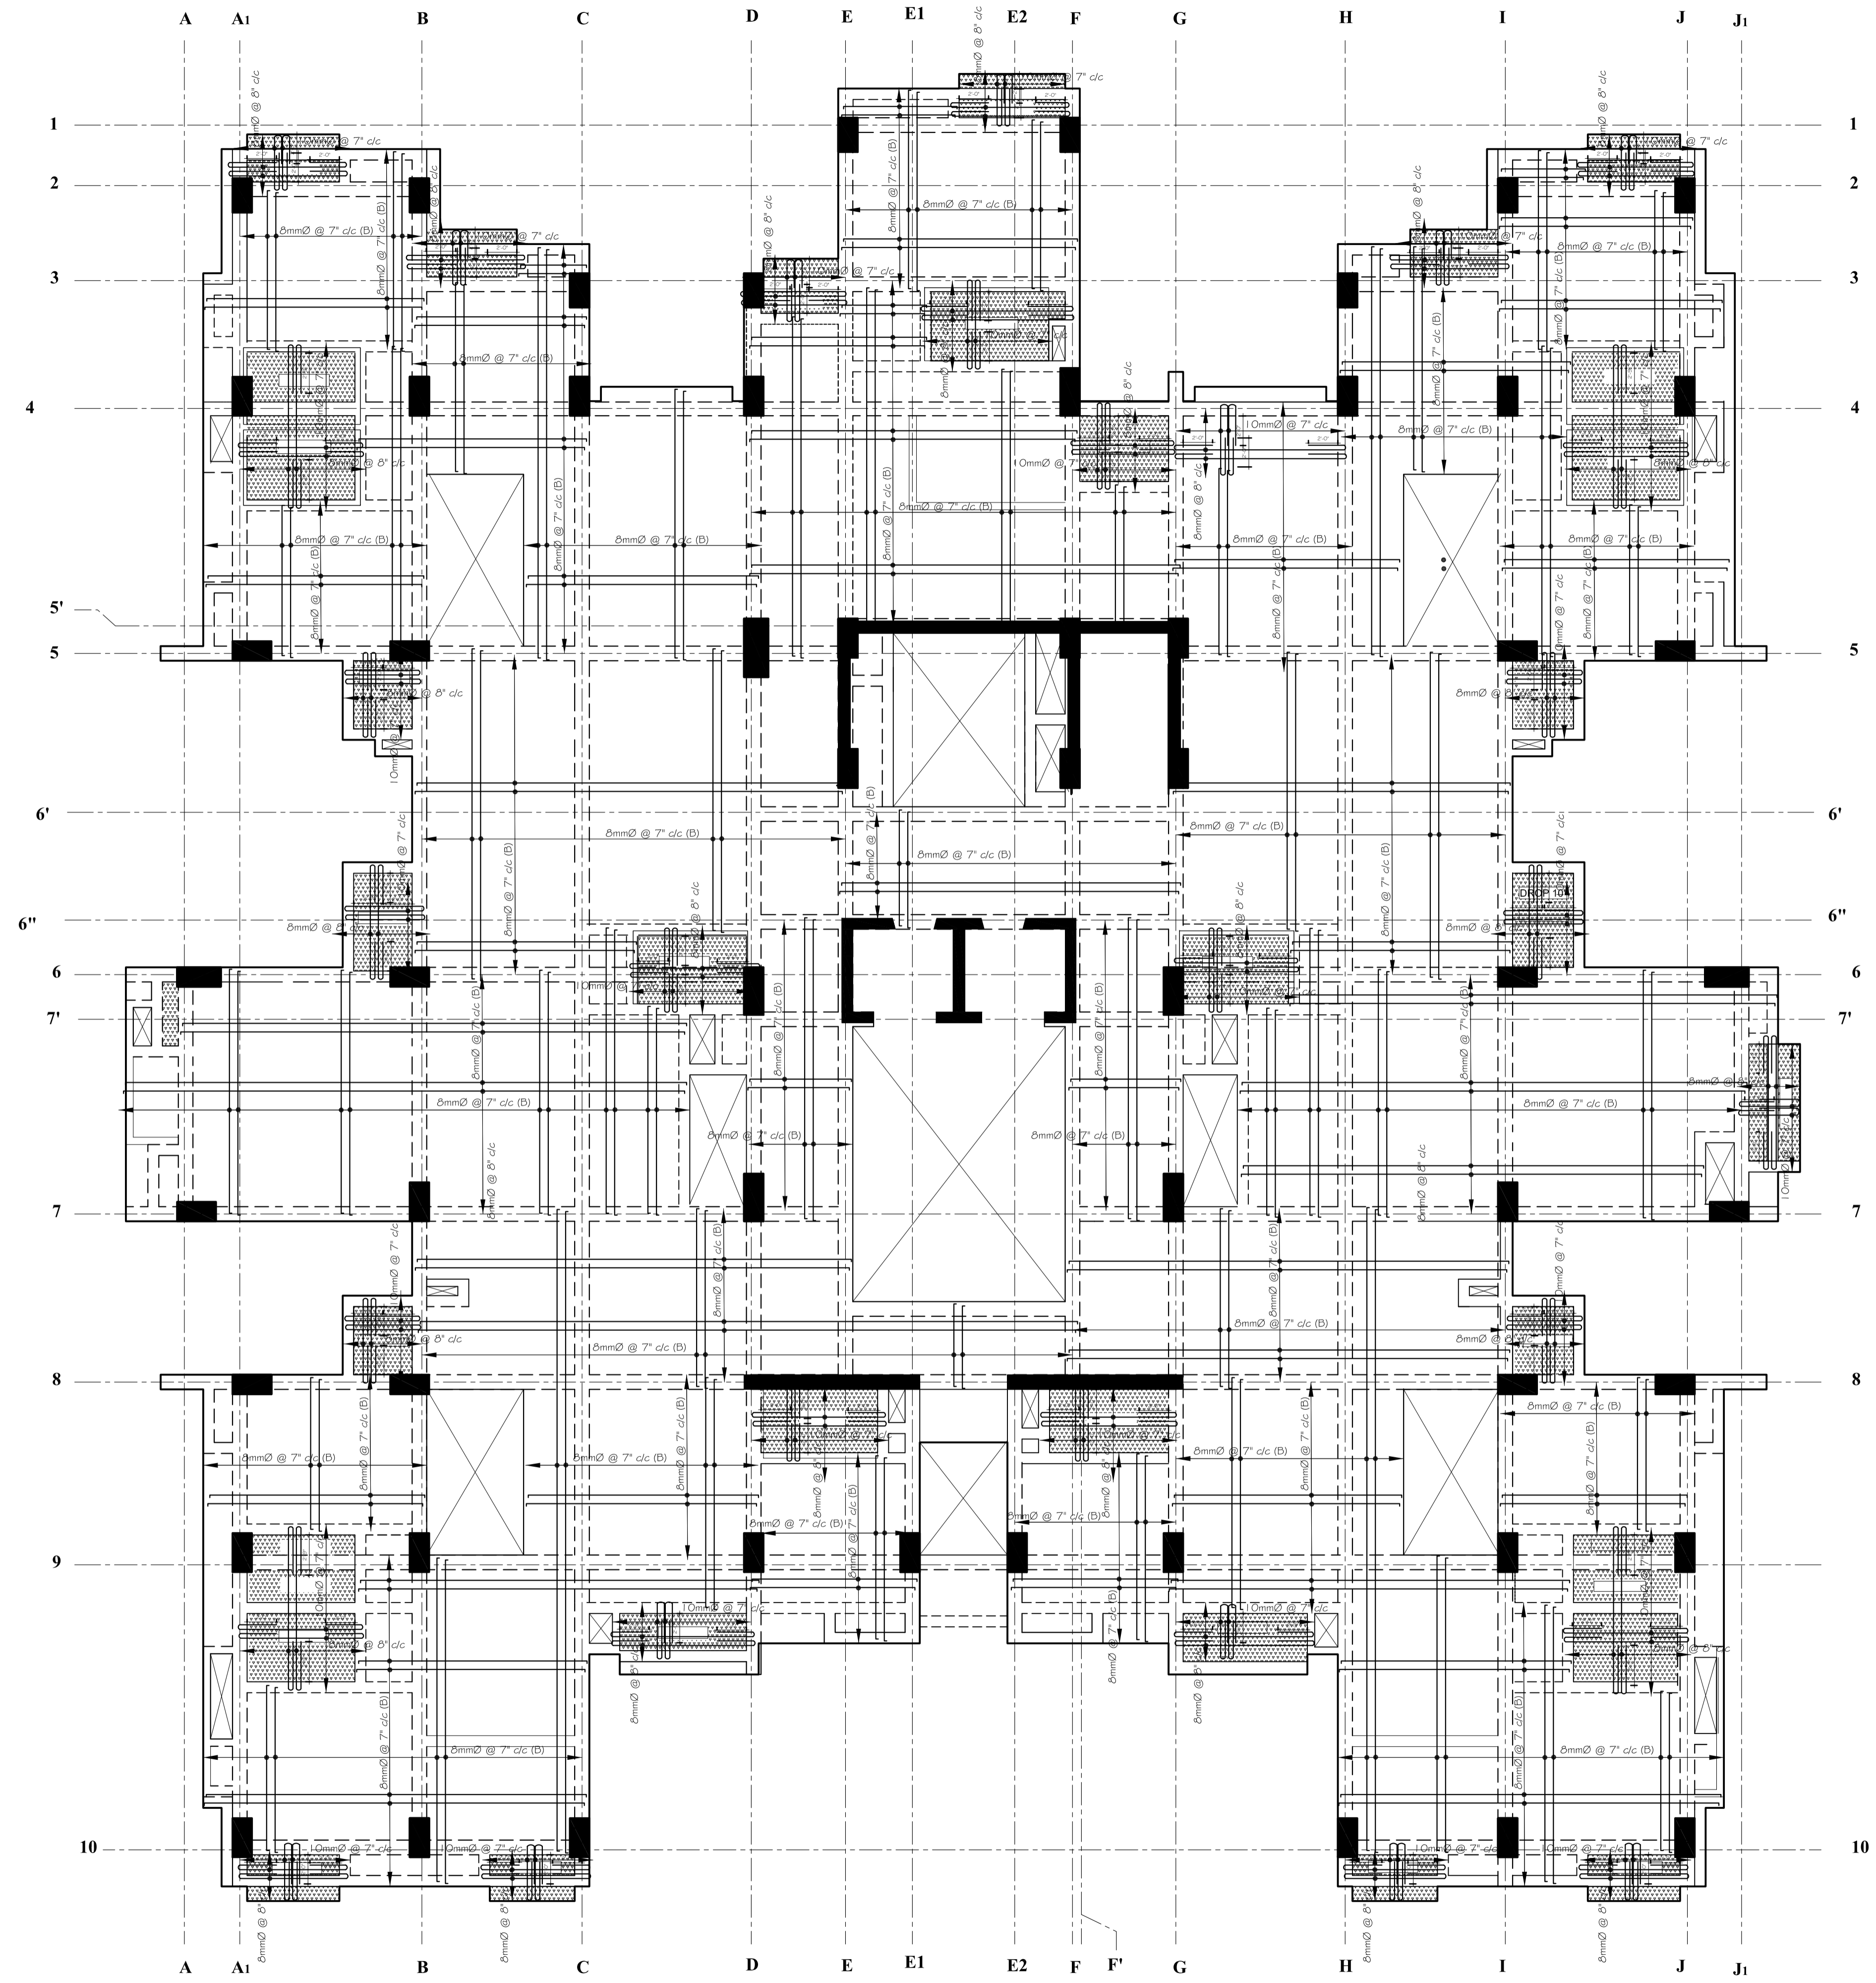


NOTES

1. ALL DIMENSIONS ARE IN INCH UNLESS NOTED OTHERWISE.
2. WRITTEN DIMENSIONS SHALL BE FOLLOWED. DRAWINGS ARE NOT TO BE SCALED.
3. GRADE OF CONCRETE MIX SHALL BE M-20 CONFORMING TO I.S.:456-2000 UNLESS NOTED OTHERWISE.
4. REINFORCEMENT SHALL BE HIGH STRENGTH DEFORMED BARS OF GRADE Fe500 FOR MAIN REINFORCEMENT AND SHEAR REINFORCEMENTS
5. CLEAR COVER TO REINFORCEMENT SHALL BE AS FOLLOWS BEAMS = 25MM, SLABS = 20MM AND COLUMNS =40MM
6. ANY DISCREPANCIES FOUND IN DIMENSIONS IN ANY OF THE DRAWINGS SHALL BE CLARIFIED WITH THE ENGINEER IN CHARGE BEFORE EXECUTION OF WORK AT SITE.
7. THE CONTRACTOR SHALL INSPECT & VERIFY ALL DIMENSIONS & LEVELS IN THE DRAWINGS AND SHALL COORDINATE WITH ACTUAL SITE CONDITIONS. ANY DISCREPANCY FOUND SHALL BE BROUGHT TO NOTICE OF THE ENGINEER IN CHARGE BEFORE EXECUTION OF WORK AT SITE.
8. THIS DRAWING SHALL BE READ IN CONJUNCTION WITH ALL OTHER STRUCTURAL, ARCHITECTURAL, ELECTRICAL, PLUMBING & WATER SUPPLY DRAWINGS AND ALL OTHER SERVICES DRAWINGS AND THE TENDER DOCUMENT.

BLOCK B
14TH FLOOR SLAB (BOTTOM BAR DETAIL)
 (ALL SLABS SHALL BE 5" THK. UNLESS MENTIONED OTHERWISE)
 DISTRIBUTION BAR 8mm @ 8" c/c
 SCALE= 1/8"-1'-0"

OWNER: DOWNTOWN HOUSING CO. PVT.LTD			
SIGNATURE:	DESIGNATION:		
BUILDING TYPE: APARTMENT	LOCATION: CHAPRAHIL, LALITPUR, NEPAL		
PLOT NO.:	AREA: 11-12-0-1		
DEALT BY:	CHECKED BY:		
DRAWING TITLE: FOURTEENTH FLOOR BEAM SLAB DETAILS			
DATE: NOV 2014	SCALE: As Mentioned	REGISTRATION NO.:	Drawing No.:
		13 LSMC	STR-B-FO-07

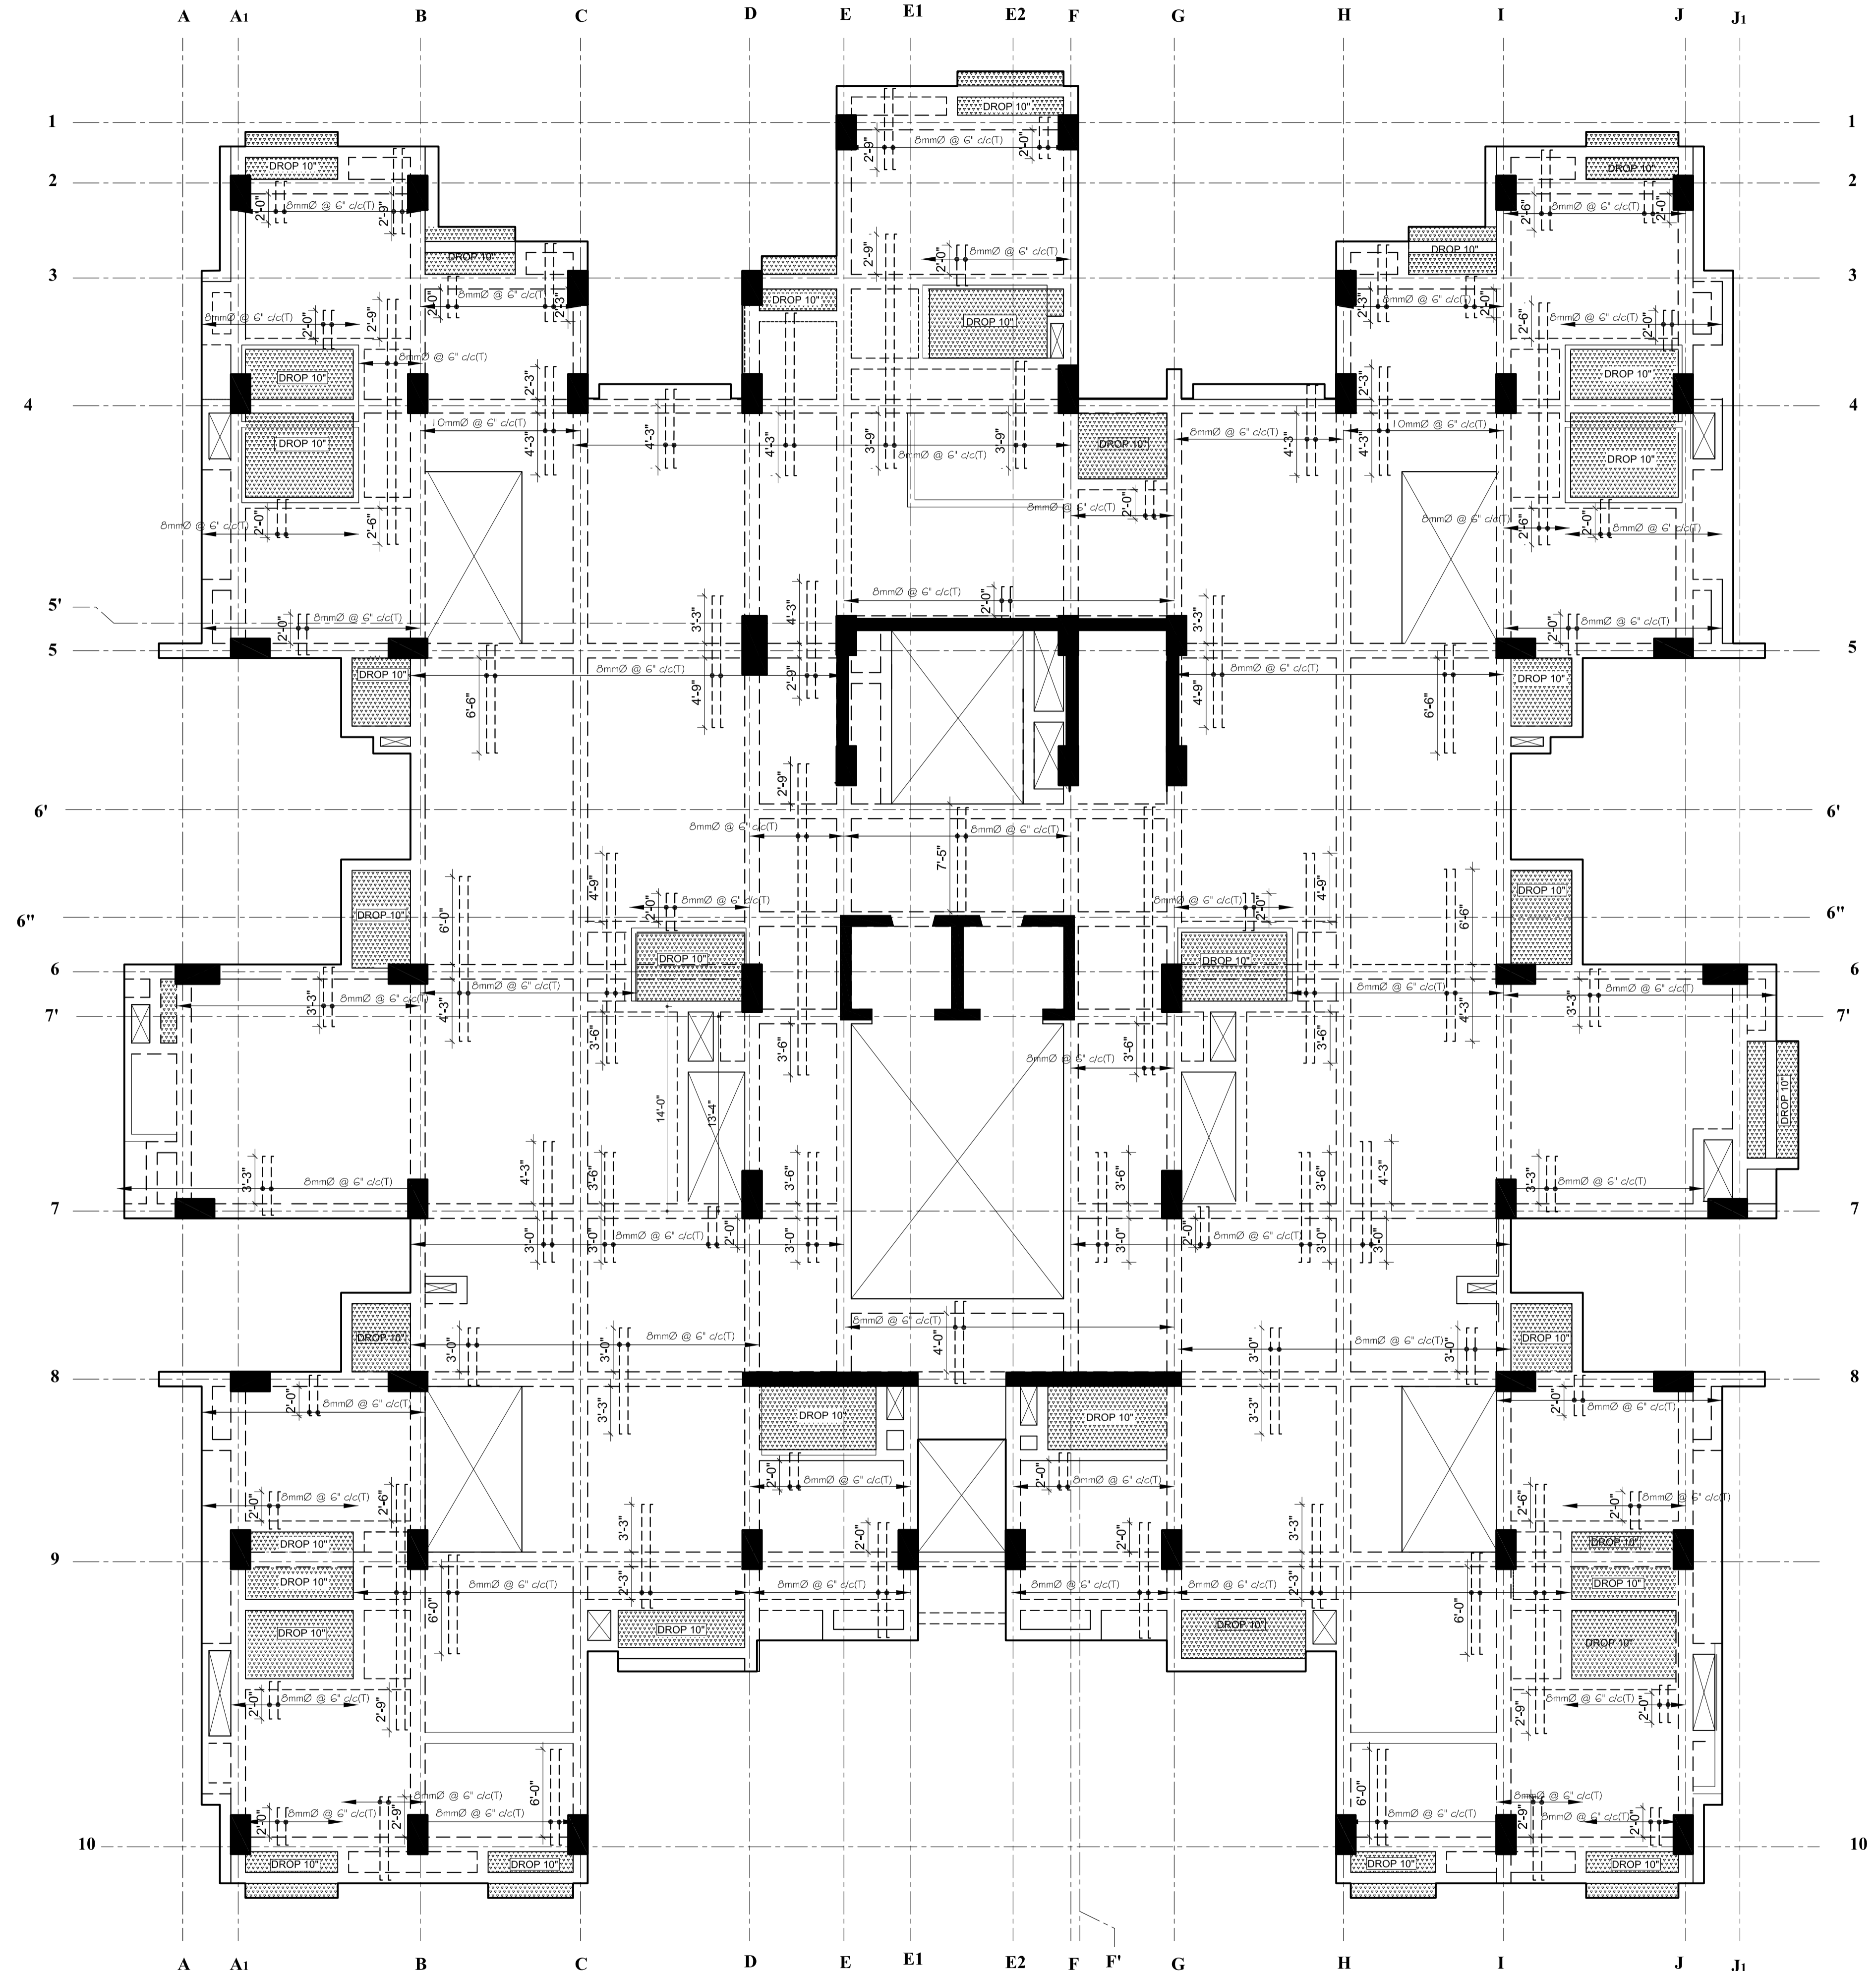


BLOCK B
14TH FLOOR SLAB (TOP BAR DETAIL) (X- AXIS)
 (ALL SLABS SHALL BE 5" THK. UNLESS MENTIONED OTHERWISE)
 DISTRIBUTION BAR 8mm @ 8" c/c
 SCALE = 1/8" = 1'-0"

NOTES

1. ALL DIMENSIONS ARE IN INCH UNLESS NOTED OTHERWISE.
2. WRITTEN DIMENSIONS SHALL BE FOLLOWED. DRAWINGS ARE NOT TO BE SCALED.
3. GRADE OF CONCRETE MIX SHALL BE M-20 CONFORMING TO I.S.:456-2000 UNLESS NOTED OTHERWISE.
4. REINFORCEMENT SHALL BE HIGH STRENGTH DEFORMED BARS OF GRADE Fe500 FOR MAIN REINFORCEMENT AND SHEAR REINFORCEMENTS
5. CLEAR COVER TO REINFORCEMENT SHALL BE AS FOLLOWS BEAMS = 25MM, SLABS = 20MM AND COLUMNS =40MM
6. ANY DISCREPANCIES FOUND IN DIMENSIONS IN ANY OF THE DRAWINGS SHALL BE CLARIFIED WITH THE ENGINEER IN CHARGE BEFORE EXECUTION OF WORK AT SITE.
7. THE CONTRACTOR SHALL INSPECT & VERIFY ALL DIMENSIONS & LEVELS IN THE DRAWINGS AND SHALL COORDINATE WITH ACTUAL SITE CONDITIONS. ANY DISCREPANCY FOUND SHALL BE BROUGHT TO NOTICE OF THE ENGINEER IN CHARGE BEFORE EXECUTION OF WORK AT SITE.
8. THIS DRAWING SHALL BE READ IN CONJUNCTION WITH ALL OTHER STRUCTURAL, ARCHITECTURAL, ELECTRICAL, PLUMBING & WATER SUPPLY DRAWINGS AND ALL OTHER SERVICES DRAWINGS AND THE TENDER DOCUMENT.

OWNER: DOWNTOWN HOUSING CO. PVT.LTD			
SIGNATURE:	DESIGNATION:		
BUILDING TYPE: APARTMENT	LOCATION: CHAPRAHAT, LALITPUR, NEPAL		
PLOT NO.: 1242,1243,1244,574,600,603,605,8	AREA: 11-120-1		
DEALT BY:			
DRAWN BY:	CHECKED BY:		
DRAWING TITLE: FOURTEENTH FLOOR BEAM SLAB DETAILS			
DATE: NOV.2014	SCALE: As Mentioned	REGISTRATION NO.: 13.LSMC	Drawing No.: STR-B-FO-08

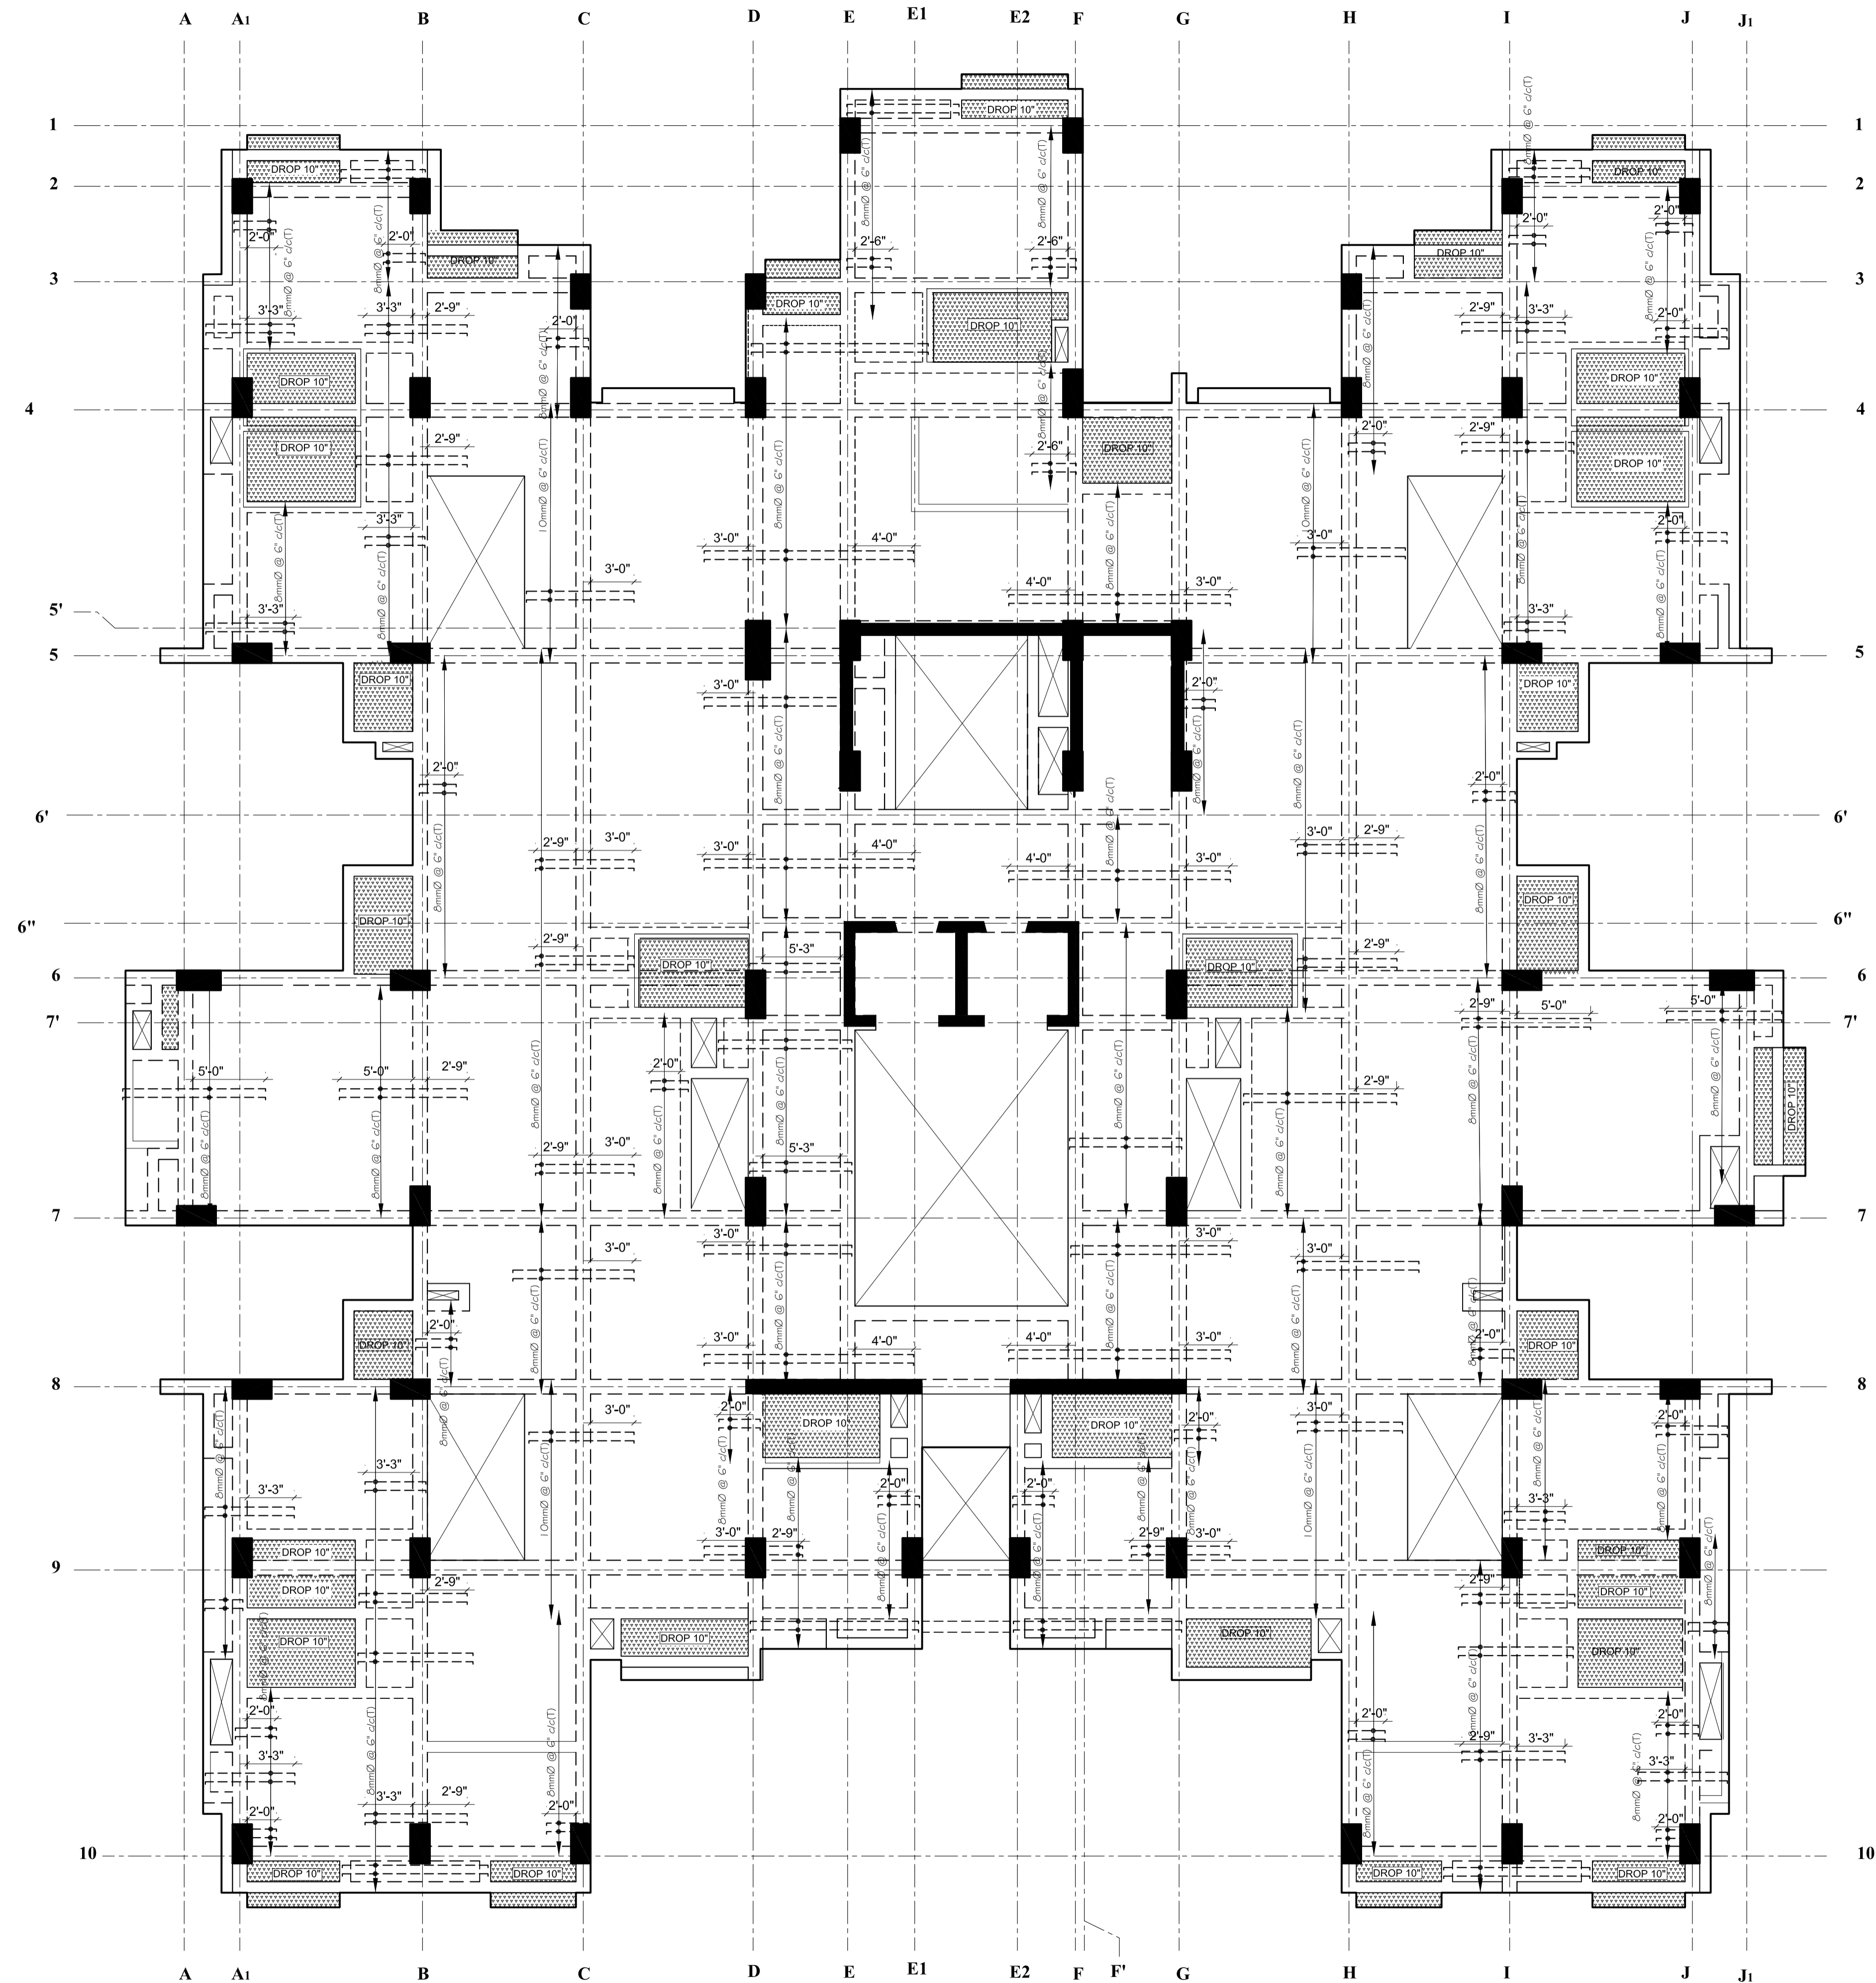

BLOCK B
14TH FLOOR SLAB (TOP BAR DETAIL) (Y- AXIS)
 (ALL SLABS SHALL BE 5" THK. UNLESS MENTIONED OTHERWISE)
 DISTRIBUTION BAR 8mm @ 8" c/c
 SCALE= 1/8"=1'-0"

NOTES

1. ALL DIMENSIONS ARE IN INCH UNLESS NOTED OTHERWISE.
2. WRITTEN DIMENSIONS SHALL BE FOLLOWED. DRAWINGS ARE NOT TO BE SCALED.
3. GRADE OF CONCRETE MIX SHALL BE M-20 CONFORMING TO I.S.456-2000 UNLESS NOTED OTHERWISE.
4. REINFORCEMENT SHALL BE HIGH STRENGTH DEFORMED BARS OF GRADE Fe500 FOR MAIN REINFORCEMENT AND SHEAR REINFORCEMENTS
5. CLEAR COVER TO REINFORCEMENT SHALL BE AS FOLLOWS BEAMS = 25MM, SLABS = 20MM AND COLUMNS =40MM
6. ANY DISCREPANCIES FOUND IN DIMENSIONS IN ANY OF THE DRAWINGS SHALL BE CLARIFIED WITH THE ENGINEER IN CHARGE BEFORE EXECUTION OF WORK AT SITE.
7. THE CONTRACTOR SHALL INSPECT & VERIFY ALL DIMENSIONS & LEVELS IN THE DRAWINGS AND SHALL COORDINATE WITH ACTUAL SITE CONDITIONS. ANY DISCREPANCY FOUND SHALL BE BROUGHT TO NOTICE OF THE ENGINEER IN CHARGE BEFORE EXECUTION OF WORK AT SITE.
8. THIS DRAWING SHALL BE READ IN CONJUNCTION WITH ALL OTHER STRUCTURAL, ARCHITECTURAL, ELECTRICAL, PLUMBING & WATER SUPPLY DRAWINGS AND ALL OTHER SERVICES DRAWINGS AND THE TENDER DOCUMENT.

OWNER:
 DOWNTOWN HOUSING CO. PVT.LTD

SIGNATURE:	DESIGNATION:
------------	--------------


BUILDING TYPE: APARTMENT	LOCATION: CHAPRAHAT, LALITPUR, NEPAL
-----------------------------	---

PLOT NO.: 1242,1243,1244,574,600,603,605,8	AREA: 11-120-1
---	-------------------

DEALT BY:	CHECKED BY:
-----------	-------------

DRAWN BY:	CHECKED BY:
-----------	-------------

DRAWING TITLE:
 FOURTEENTH FLOOR BEAM SLAB DETAILS

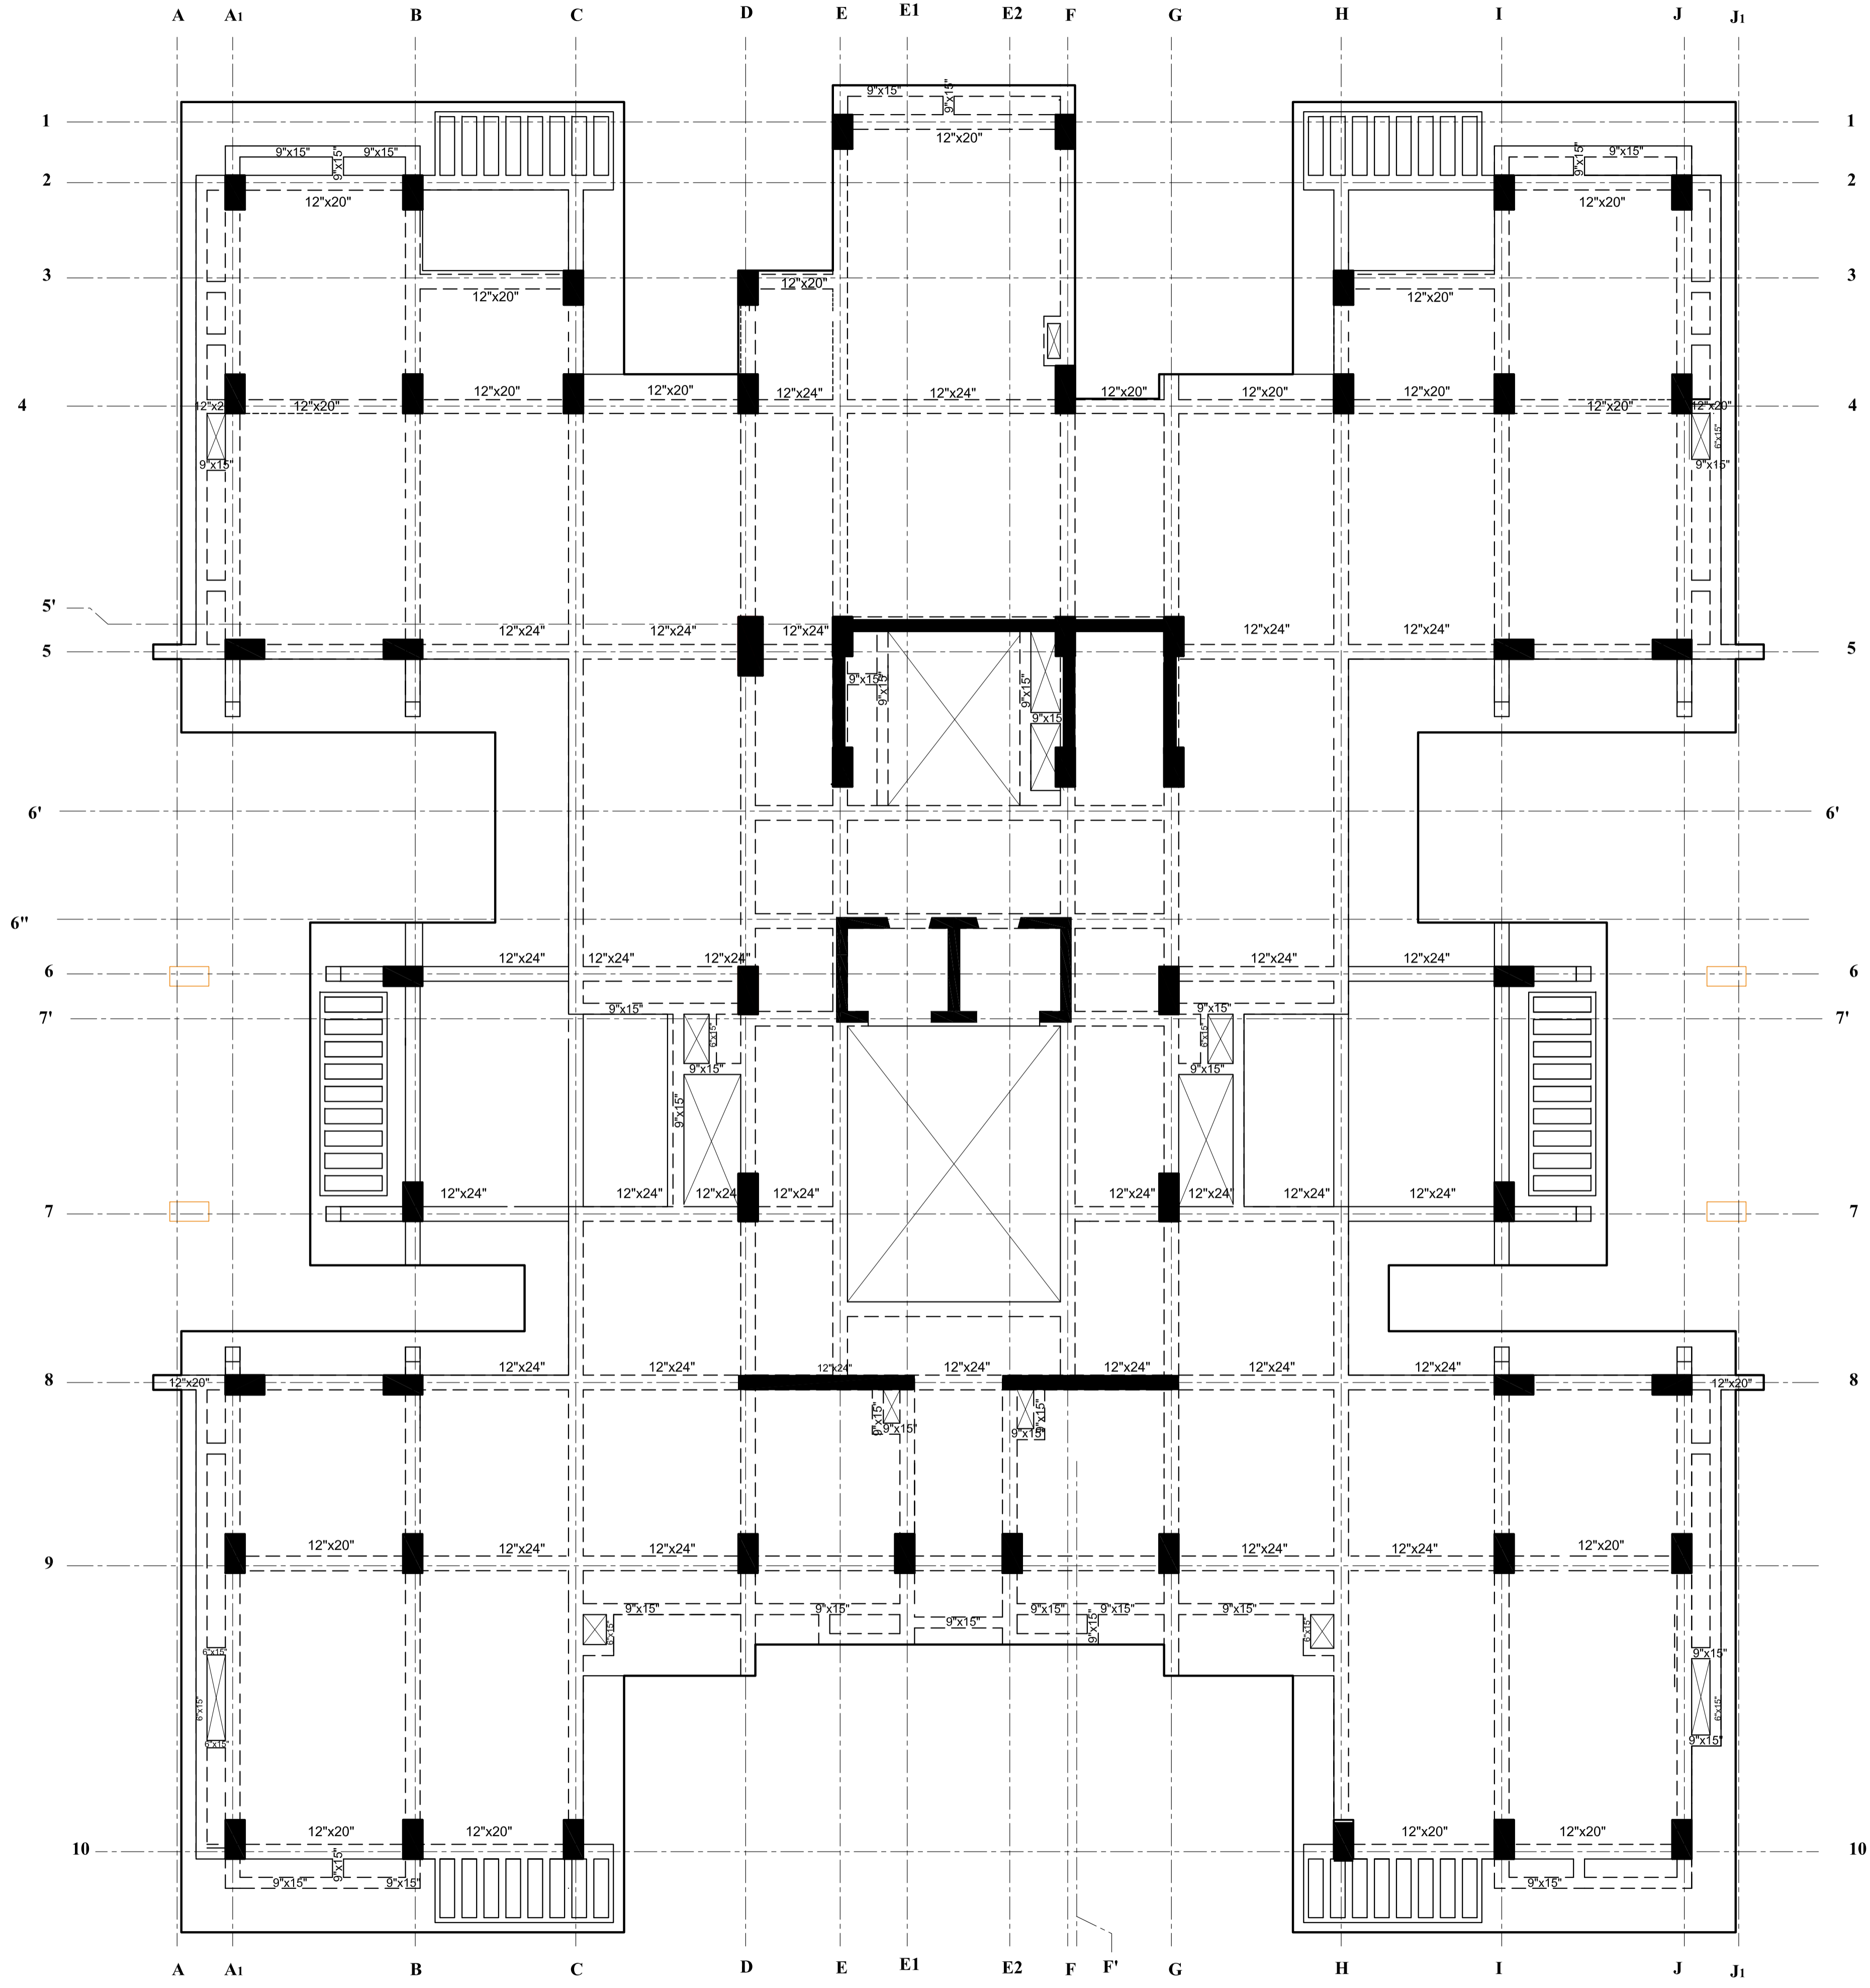

BLOCK-B
TERRACE FLOOR FRAMMING PLAN
 ALL BEAMS SHALL BE 12"x20" UNLESS MENTIONED OTHERWISE
 SCALE= 1/8"-1'-0"

NOTES

1. ALL DIMENSIONS ARE IN INCH UNLESS NOTED OTHERWISE.
2. WRITTEN DIMENSIONS SHALL BE FOLLOWED. DRAWINGS ARE NOT TO BE SCALED.
3. GRADE OF CONCRETE MIX SHALL BE M-20 CONFORMING TO I.S.:456-2000.
4. REINFORCEMENT SHALL BE HIGH STRENGTH DEFORMED BARS OF GRADE Fe500 FOR MAIN REINFORCEMENT AND SHEAR REINFORCEMENTS
5. CLEAR COVER TO REINFORCEMENT SHALL BE AS FOLLOWS BEAMS = 25MM , SLABS = 20MM
6. ANY DISCREPANCIES FOUND IN DIMENSIONS IN ANY OF THE DRAWINGS SHALL BE CLARIFIED WITH THE ENGINEER IN CHARGE BEFORE EXECUTION OF WORK AT SITE.
7. THE CONTRACTOR SHALL INSPECT & VERIFY ALL DIMENSIONS & LEVELS IN THE DRAWINGS AND SHALL COORDINATE WITH ACTUAL SITE CONDITIONS. ANY DISCREPANCY FOUND SHALL BE BROUGHT TO NOTICE OF THE ENGINEER IN CHARGE BEFORE EXECUTION OF WORK AT SITE.
8. THIS DRAWING SHALL BE READ IN CONJUGATION WITH ALL OTHER STRUCTURAL, ARCHITECTURAL, ELECTRICAL, PLUMBING & WATER SUPPLY DRAWINGS AND ALL OTHER SERVICES DRAWINGS AND THE TENDER DOCUMENT.

OWNER:
DOWNTOWN HOUSING CO. PVT.LTD

SIGNATURE:	DESIGNATION:
------------	--------------

BUILDING TYPE: APARTMENT	LOCATION: CHAPRAHIL, LALITPUR, NEPAL
-----------------------------	---

PLOT NO.: 1242,1243,1244,574,600,603,605,8	AREA: 11-12-0-1
---	--------------------

DEALT BY:	CHECKED BY:
-----------	-------------


DRAWN BY:	CHECKED BY:
-----------	-------------

DRAWING TITLE:
TERRACE FLOOR BEAM/SLAB DETAILS


DATE: NOV.2014	SCALE: As Mentioned	REGISTRATION NO.: 13 LSMC	Drawing No.: STR-B-TER-01
-------------------	------------------------	------------------------------	------------------------------

NOTES


1. ALL DIMENSIONS ARE IN INCH UNLESS NOTED OTHERWISE.
2. WRITTEN DIMENSIONS SHALL BE FOLLOWED. DRAWINGS ARE NOT TO BE SCALED.
3. GRADE OF CONCRETE MIX SHALL BE M-20 CONFORMING TO I.S.:456-2000.
4. REINFORCEMENT SHALL BE HIGH STRENGTH DEFORMED BARS OF GRADE Fe500 FOR MAIN REINFORCEMENT AND SHEAR REINFORCEMENTS
5. CLEAR COVER TO REINFORCEMENT SHALL BE AS FOLLOWS BEAMS = 25MM , SLABS = 20MM
6. ANY DISCREPANCIES FOUND IN DIMENSIONS IN ANY OF THE DRAWINGS SHALL BE CLARIFIED WITH THE ENGINEER IN CHARGE BEFORE EXECUTION OF WORK AT SITE.
7. THE CONTRACTOR SHALL INSPECT & VERIFY ALL DIMENSIONS & LEVELS IN THE DRAWINGS AND SHALL COORDINATE WITH ACTUAL SITE CONDITIONS. ANY DISCREPANCY FOUND SHALL BE BROUGHT TO NOTICE OF THE ENGINEER IN CHARGE BEFORE EXECUTION OF WORK AT SITE.
8. THIS DRAWING SHALL BE READ IN CONJUNCTION WITH ALL OTHER STRUCTURAL, ARCHITECTURAL, ELECTRICAL, PLUMBING & WATER SUPPLY DRAWINGS AND ALL OTHER SERVICES DRAWINGS AND THE TENDER DOCUMENT.

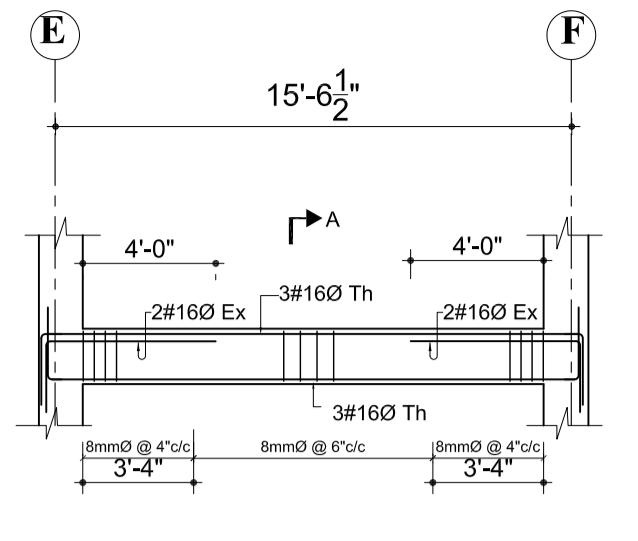


**TERRACE FLOOR BEAM
GRID 1-1**
SCALE= 1/8"-1'-0"

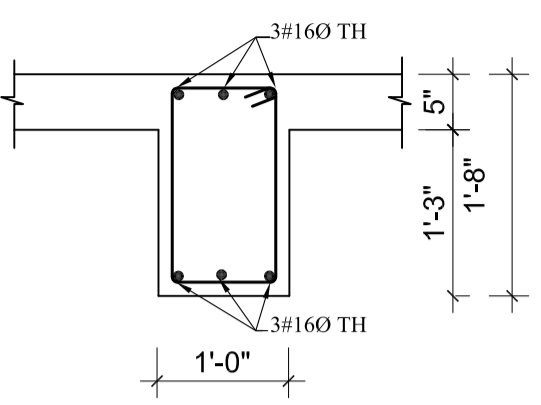


SECTION AT A
SCALE= 1"-2'-0"

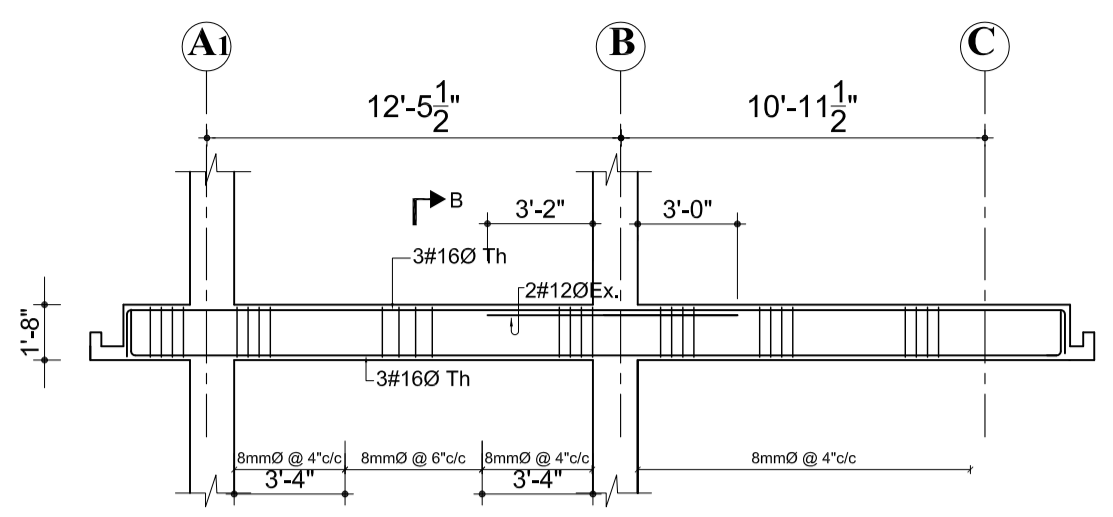



**TERRACE FLOOR BEAM
GRID 2-2**
SCALE= 1/8"-1'-0"

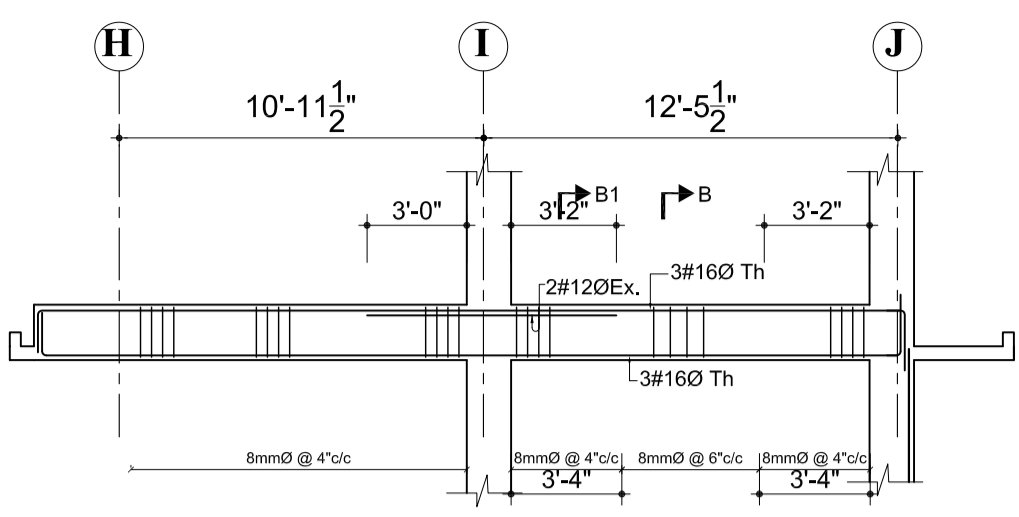


SECTION AT B
SCALE= 1"-2'-0"

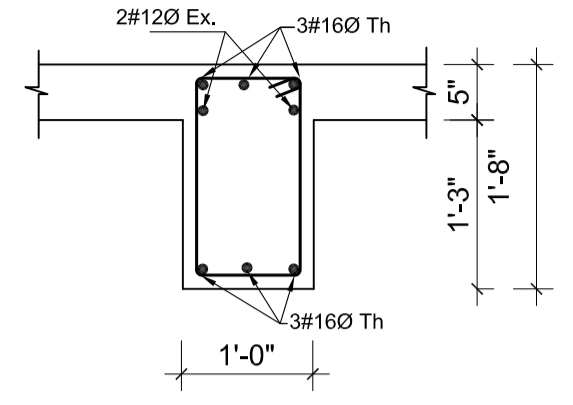


SECTION AT B1
SCALE= 1"-2'-0"

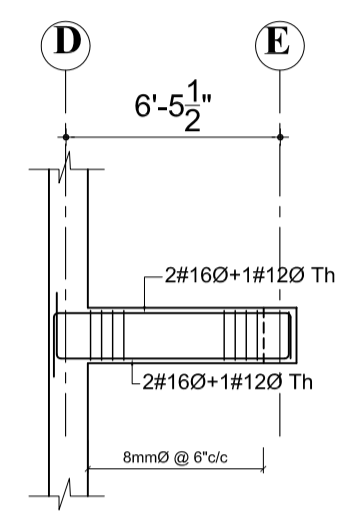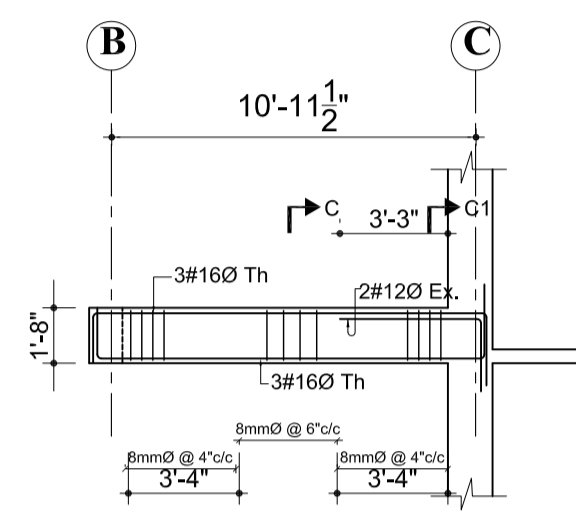


**TERRACE FLOOR BEAM
GRID 3-3**
SCALE= 1/8"-1'-0"

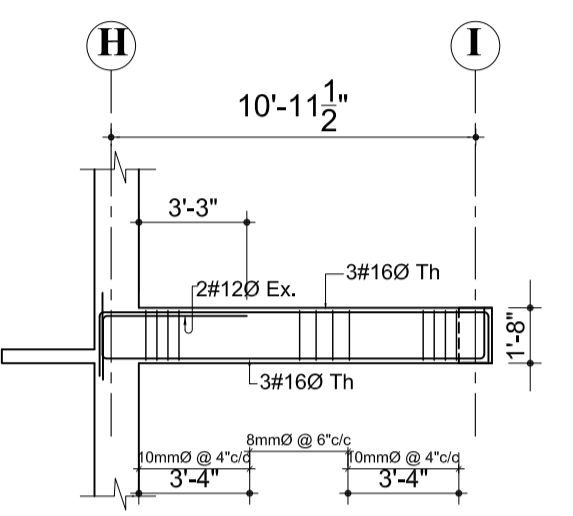


SECTION AT C
SCALE= 1"-2'-0"

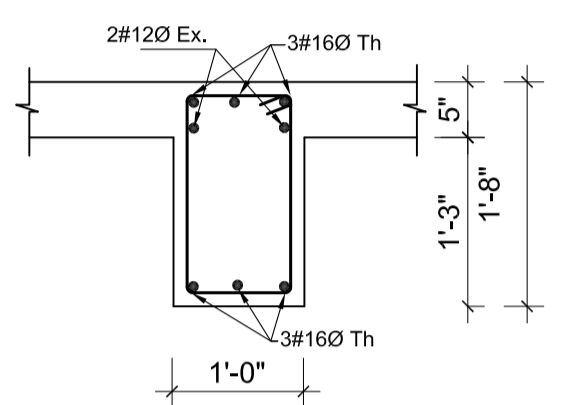


SECTION AT C1
SCALE= 1"-2'-0"

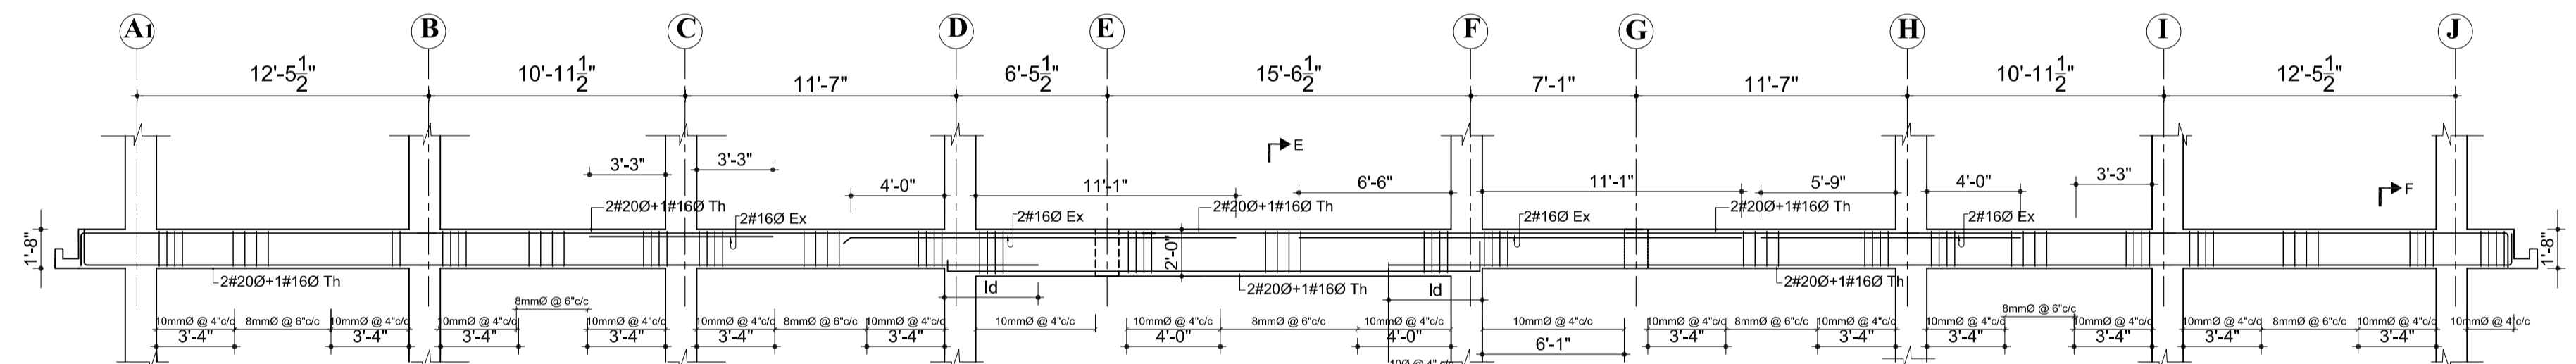


**TERRACE FLOOR BEAM
GRID 4-4**
SCALE= 1/8"-1'-0"

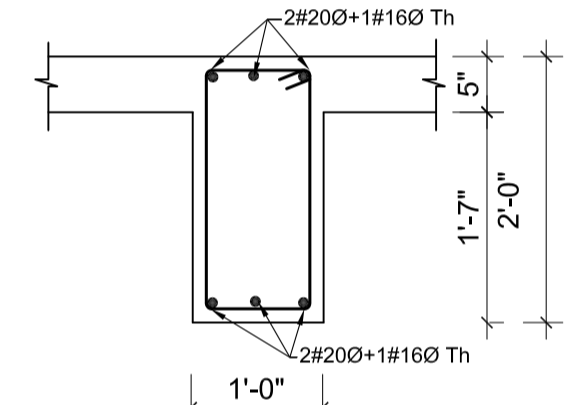


SECTION AT E
SCALE= 1"-2'-0"

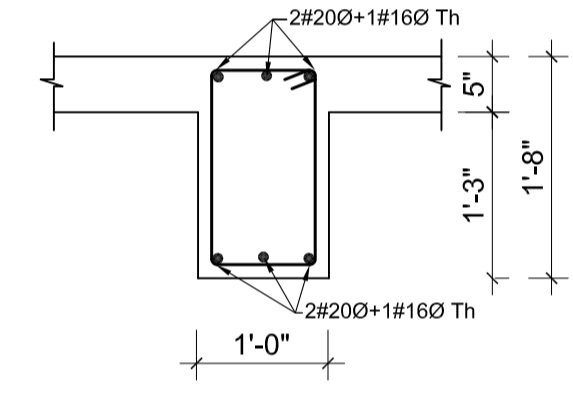


SECTION AT F
SCALE= 1"-2'-0"

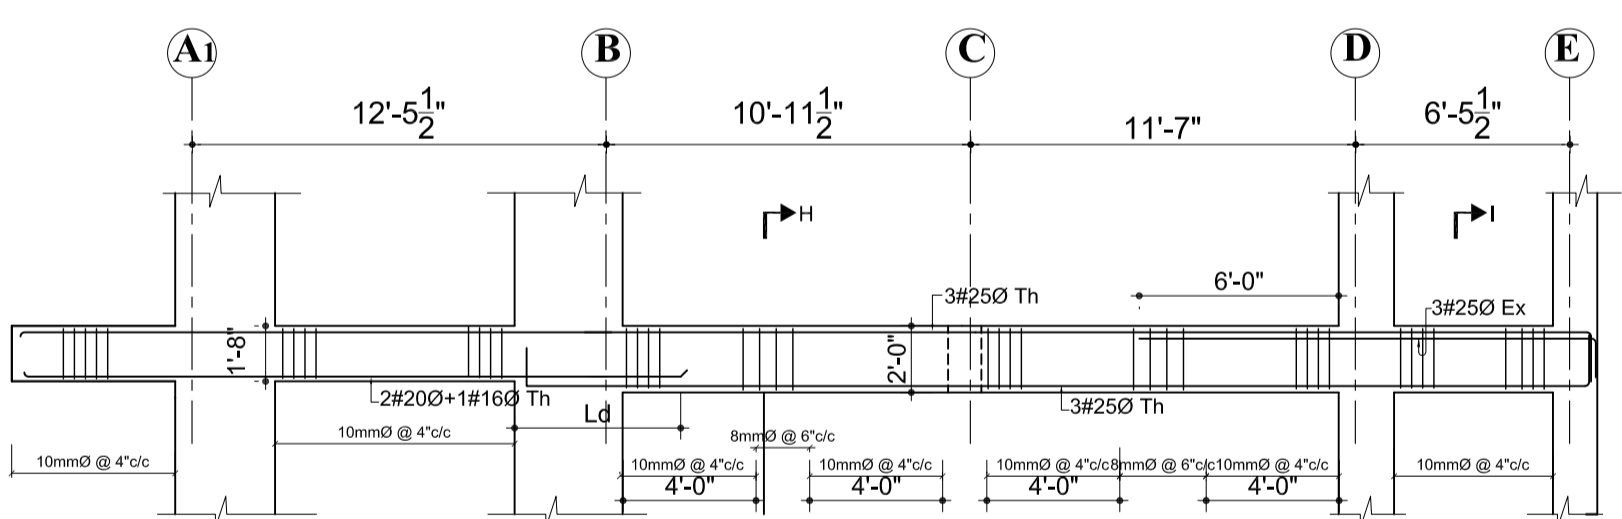


**TERRACE FLOOR BEAM
GRID 5-5**
SCALE= 1/8"-1'-0"

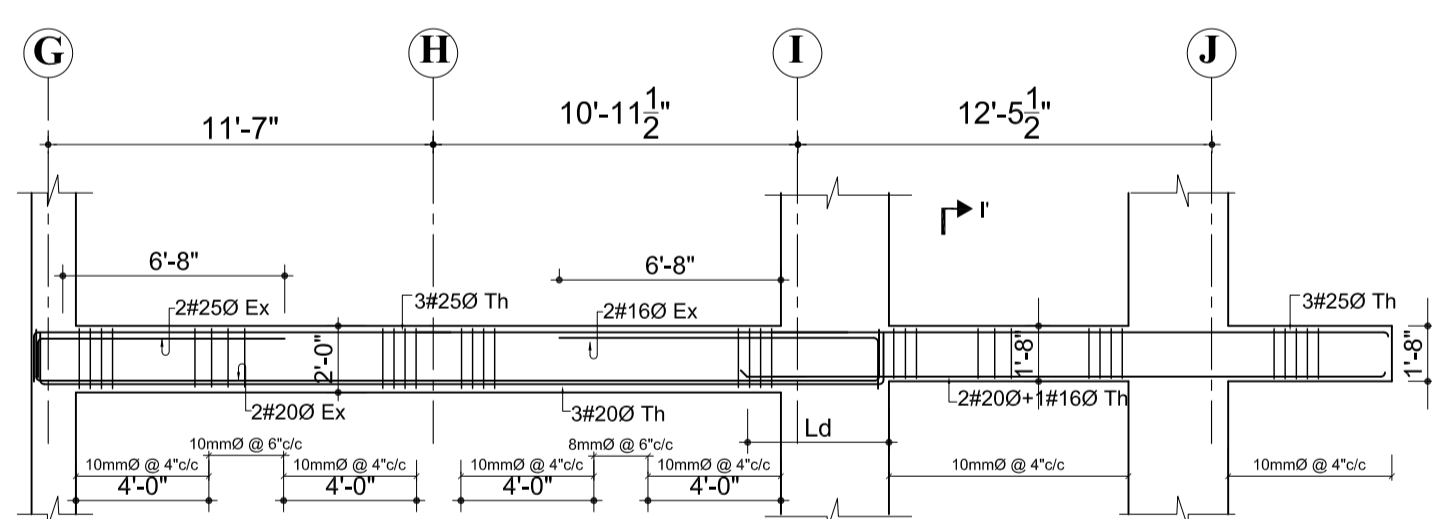


SECTION AT H
SCALE= 1"-2'-0"

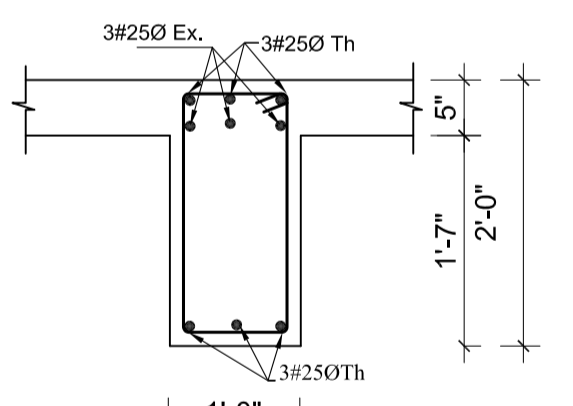


SECTION AT I
SCALE= 1"-2'-0"

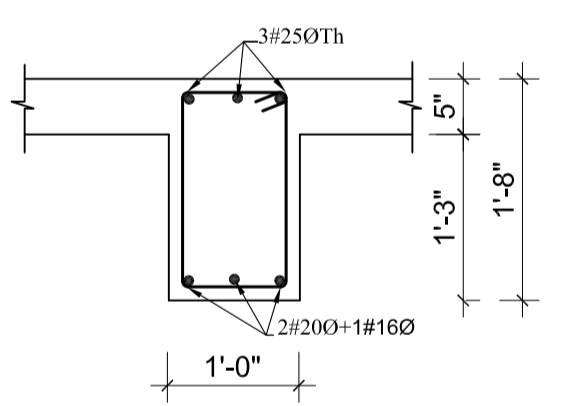


SECTION AT I'
SCALE= 1"-2'-0"

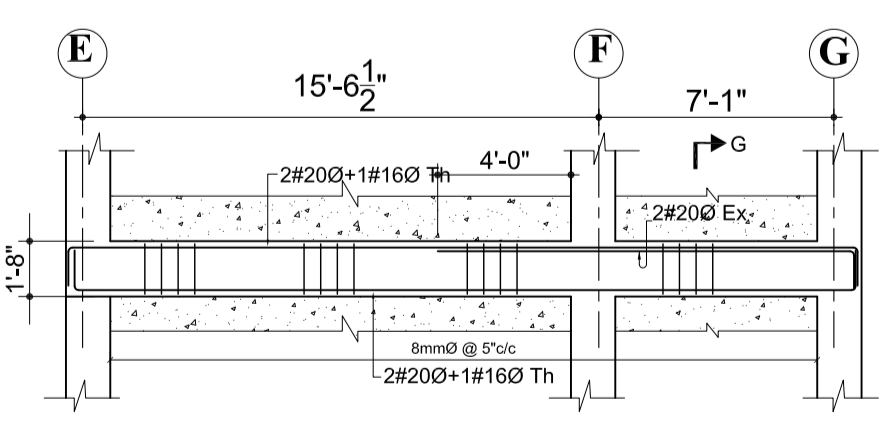


**TERRACE FLOOR BEAM
GRID 5'-5'**
SCALE= 1/8"-1'-0"

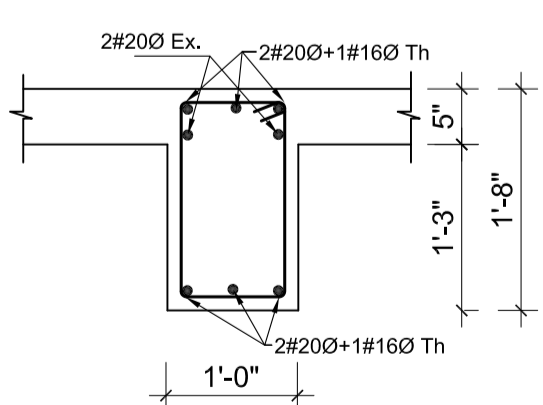


SECTION AT G
SCALE= 1"-2'-0"

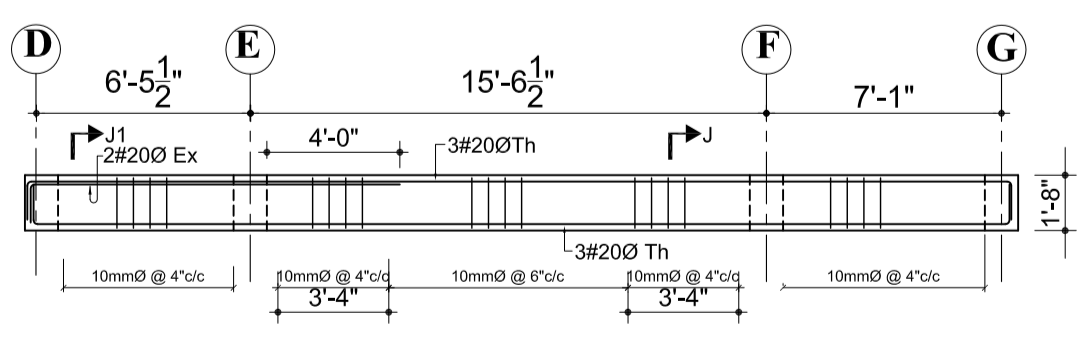

**TERRACE FLOOR BEAM
GRID 6-6'**
SCALE= 1/8"-1'-0"

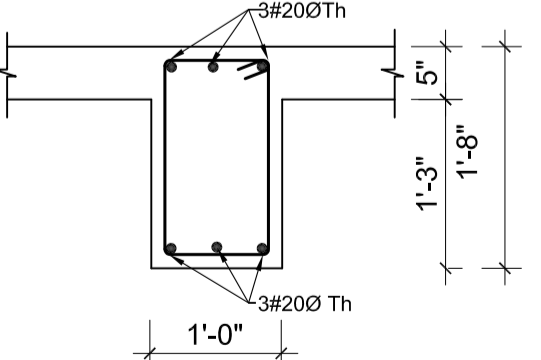

SECTION AT J
SCALE= 1"-2'-0"

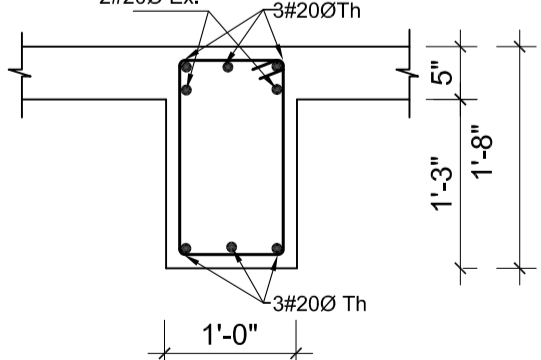


SECTION AT J1
SCALE= 1"-2'-0"

OWNER: DOWNTOWN HOUSING CO. PVT.LTD	
SIGNATURE:	DESIGNATION:
BUILDING TYPE: APARTMENT	LOCATION: CHAPRAHIL, LALITPUR, NEPAL
PLOT NO.: 1242,1243,1244,574,600,603,605,8	AREA: 11-12-0-1
DEALT BY:	CHECKED BY:
DRAWN BY:	CHECKED BY:
DRAWING TITLE: TERRACE FLOOR BEAM/SLAB DETAILS	
DATE: NOV 2014	SCALE: As Mentioned
REGISTRATION NO.: 13 LSMC	Drawing No.: STR-B-TER-02


NOTES

1. ALL DIMENSIONS ARE IN INCH UNLESS NOTED OTHERWISE.
2. WRITTEN DIMENSIONS SHALL BE FOLLOWED. DRAWINGS ARE NOT TO BE SCALED.
3. GRADE OF CONCRETE MIX SHALL BE M-20 CONFORMING TO I.S.:456-2000.
4. REINFORCEMENT SHALL BE HIGH STRENGTH DEFORMED BARS OF GRADE Fe500 FOR MAIN REINFORCEMENT AND SHEAR REINFORCEMENTS
5. CLEAR COVER TO REINFORCEMENT SHALL BE AS FOLLOWS BEAMS = 25MM , SLABS = 20MM
6. ANY DISCREPANCIES FOUND IN DIMENSIONS IN ANY OF THE DRAWINGS SHALL BE CLARIFIED WITH THE ENGINEER IN CHARGE BEFORE EXECUTION OF WORK AT SITE.
7. THE CONTRACTOR SHALL INSPECT & VERIFY ALL DIMENSIONS & LEVELS IN THE DRAWINGS AND SHALL COORDINATE WITH ACTUAL SITE CONDITIONS. ANY DISCREPANCY FOUND SHALL BE BROUGHT TO NOTICE OF THE ENGINEER IN CHARGE BEFORE EXECUTION OF WORK AT SITE.
8. THIS DRAWING SHALL BE READ IN CONJUNCTION WITH ALL OTHER STRUCTURAL, ARCHITECTURAL, ELECTRICAL, PLUMBING & WATER SUPPLY DRAWINGS AND ALL OTHER SERVICES DRAWINGS AND THE TENDER DOCUMENT.

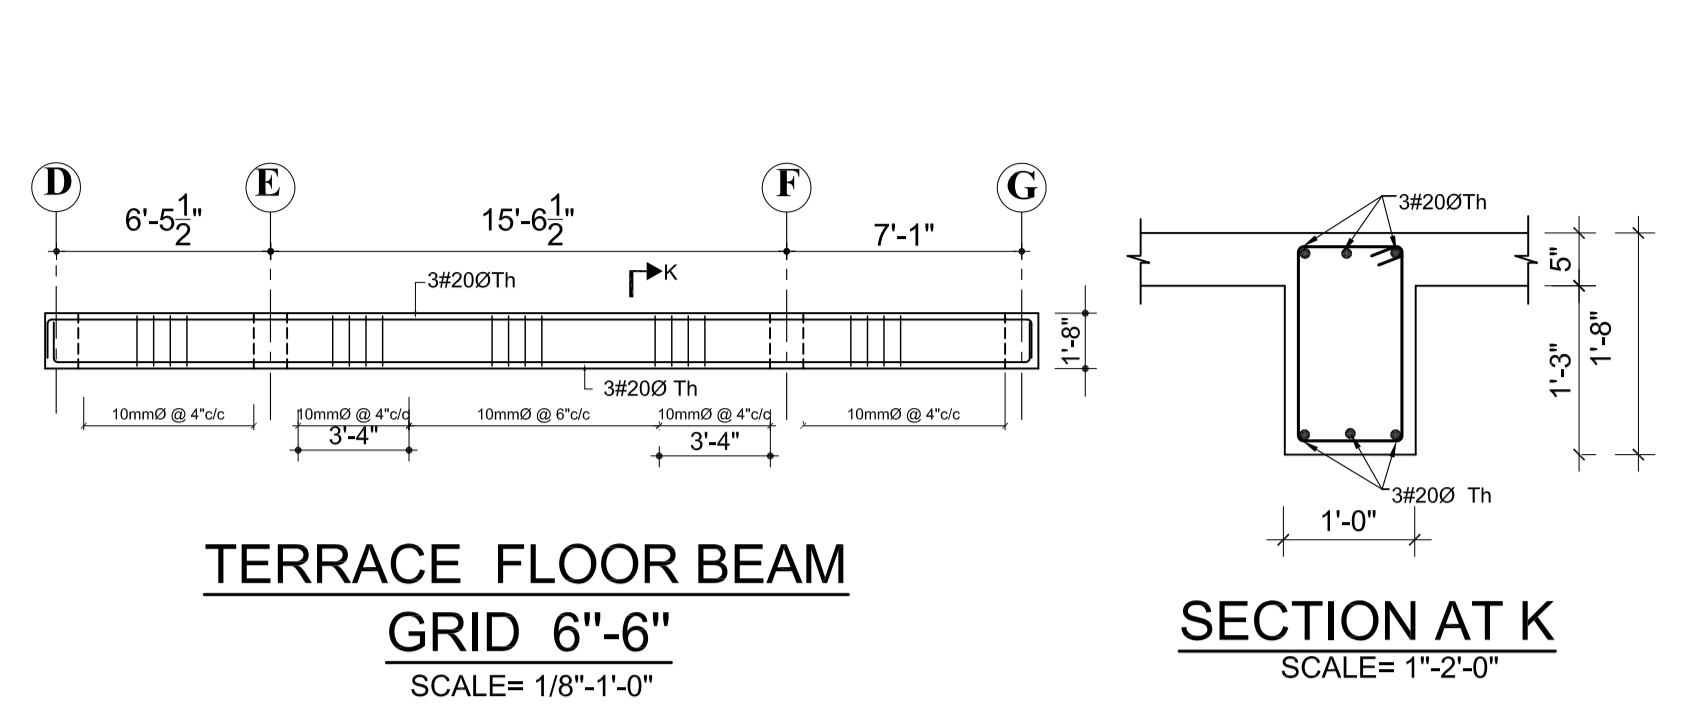


TERRACE FLOOR BEAM
GRID 6-6
SCALE= 1/8"-1'-0"

SECTION AT K
SCALE= 1"-2'-0"

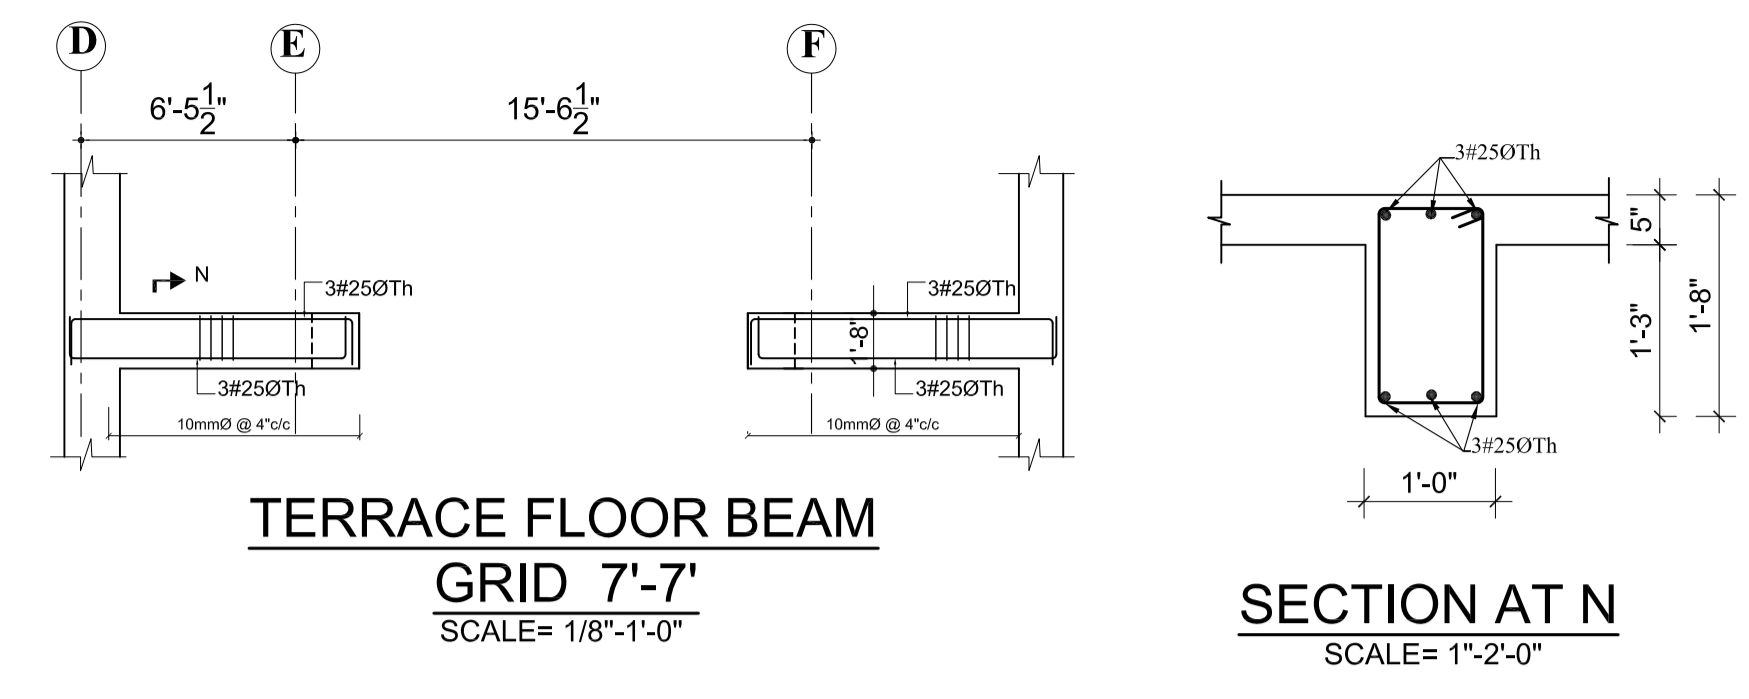


TERRACE FLOOR BEAM
GRID 7-7
SCALE= 1/8"-1'-0"


SECTION AT N
SCALE= 1"-2'-0"

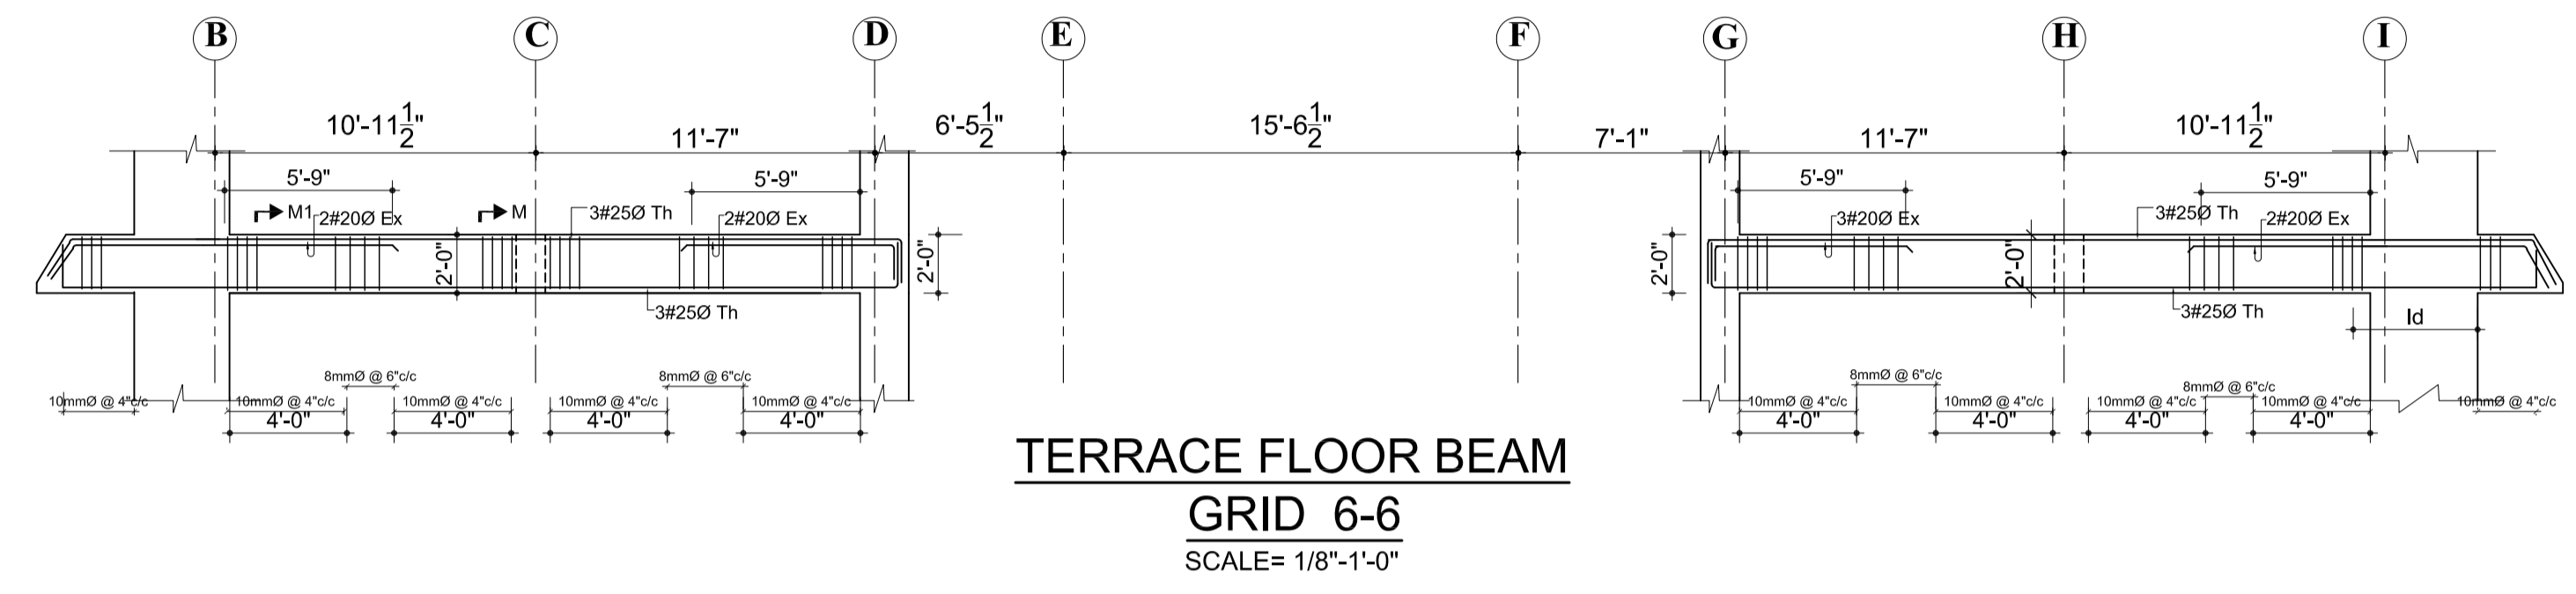


TERRACE FLOOR BEAM
GRID 6-6
SCALE= 1/8"-1'-0"

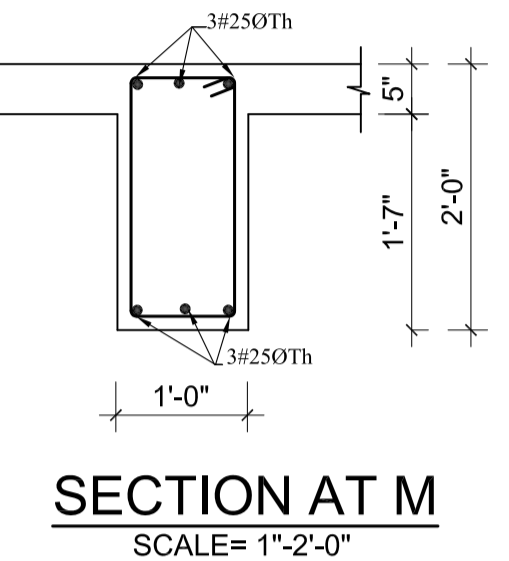


SECTION AT M
SCALE= 1"-2'-0"

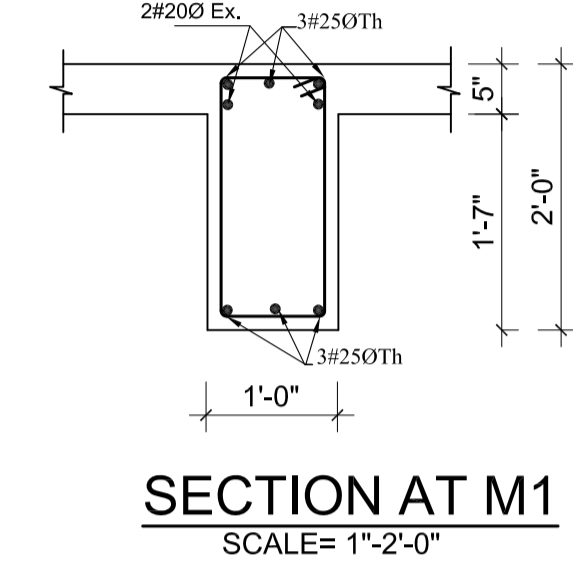


SECTION AT M1
SCALE= 1"-2'-0"

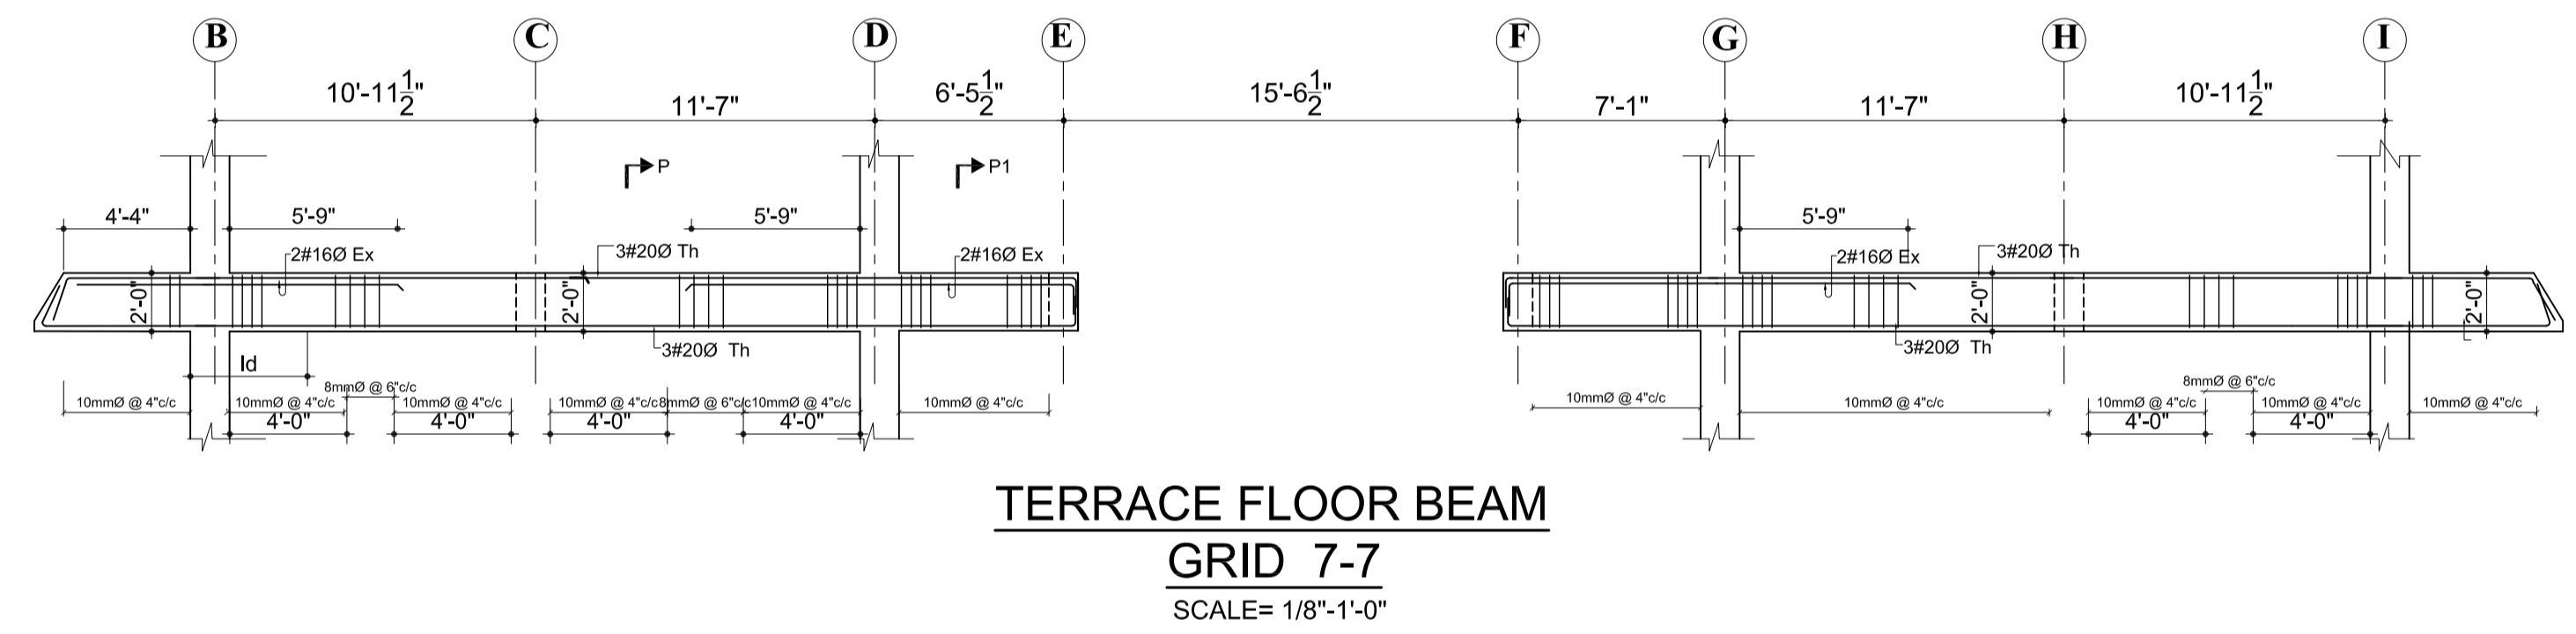


TERRACE FLOOR BEAM
GRID 7-7
SCALE= 1/8"-1'-0"

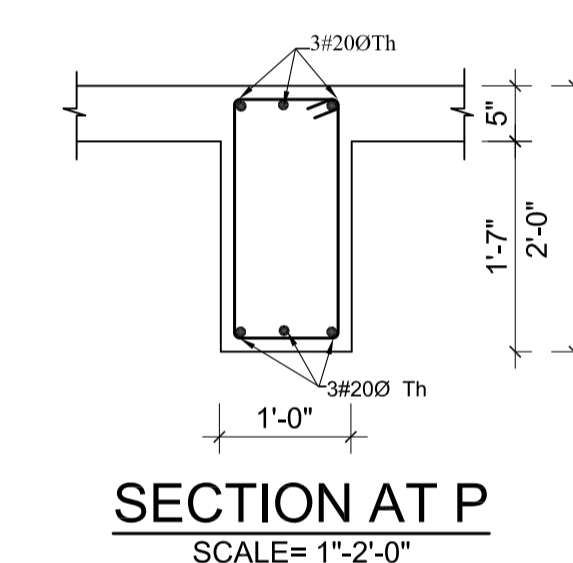


SECTION AT P
SCALE= 1"-2'-0"

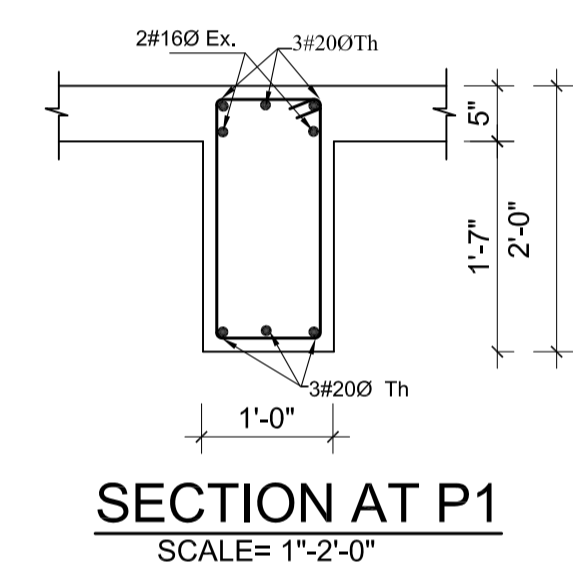


SECTION AT P1
SCALE= 1"-2'-0"

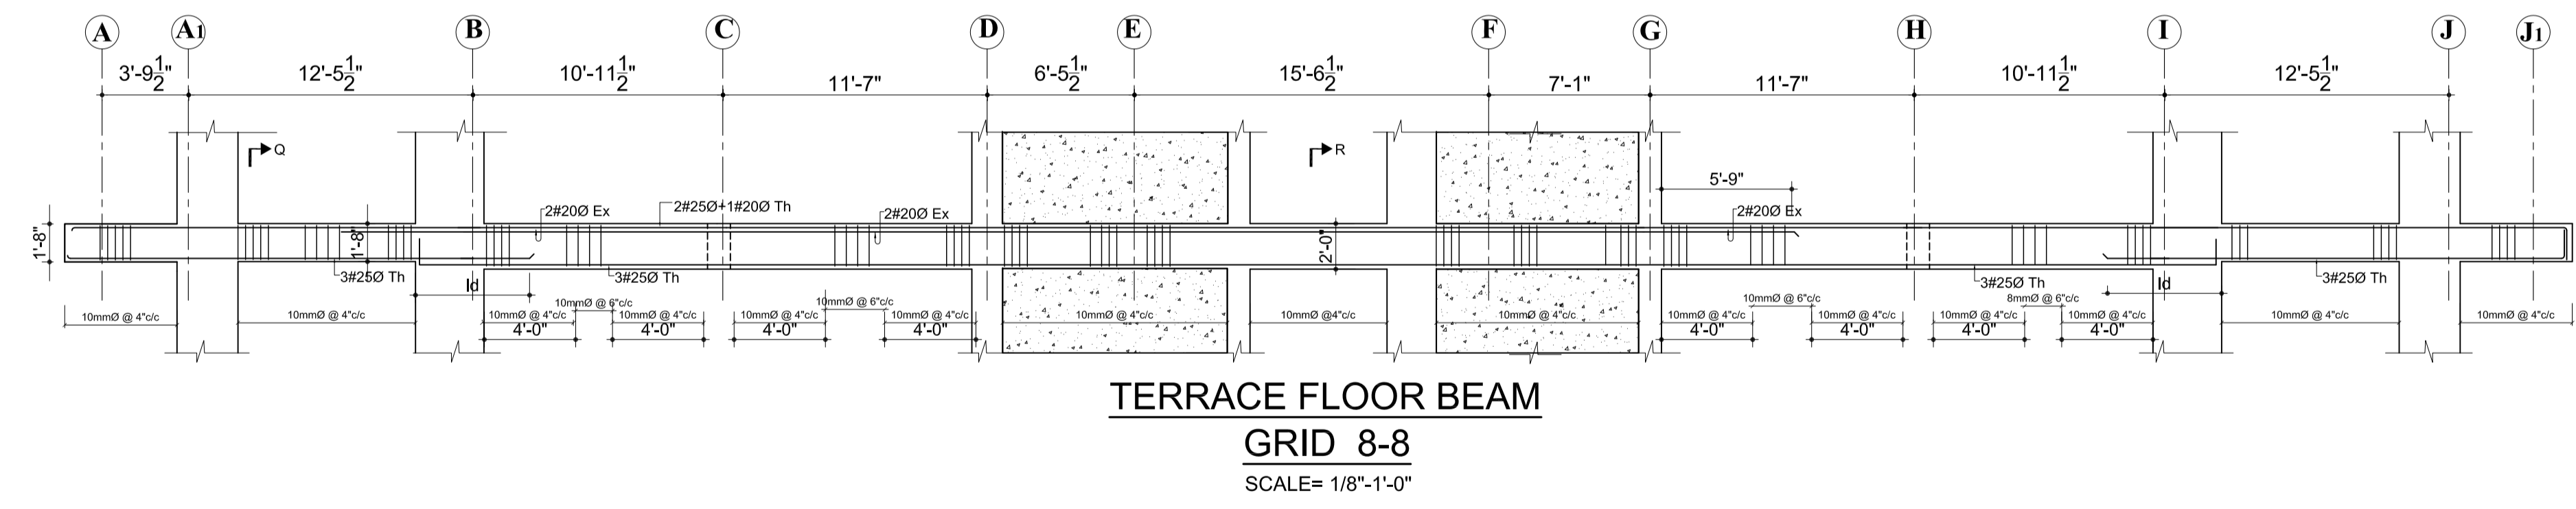


TERRACE FLOOR BEAM
GRID 8-8
SCALE= 1/8"-1'-0"

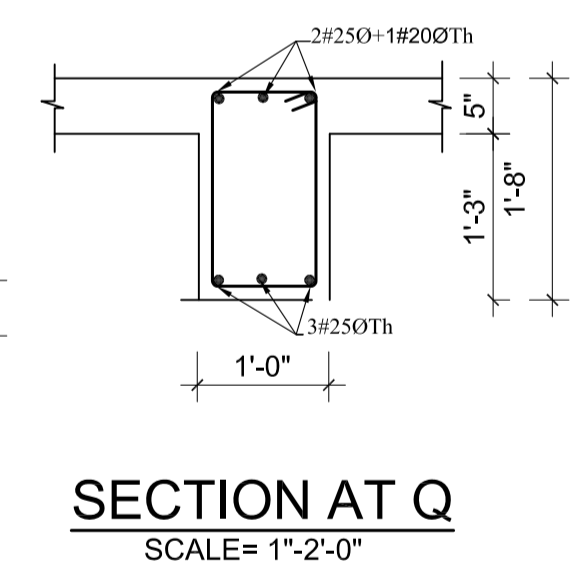


SECTION AT Q
SCALE= 1"-2'-0"

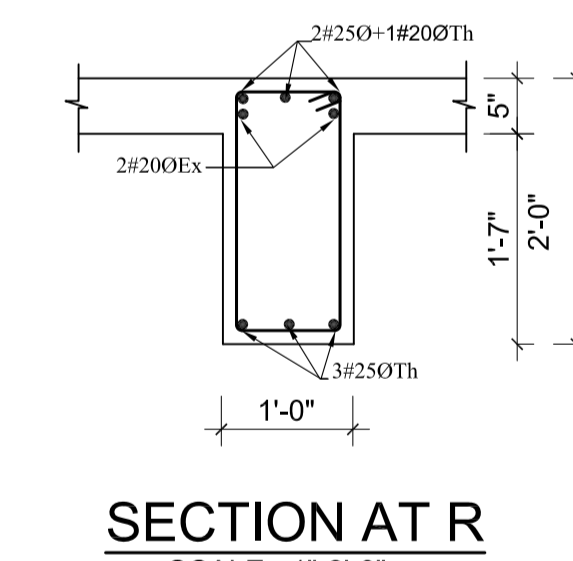


SECTION AT R
SCALE= 1"-2'-0"

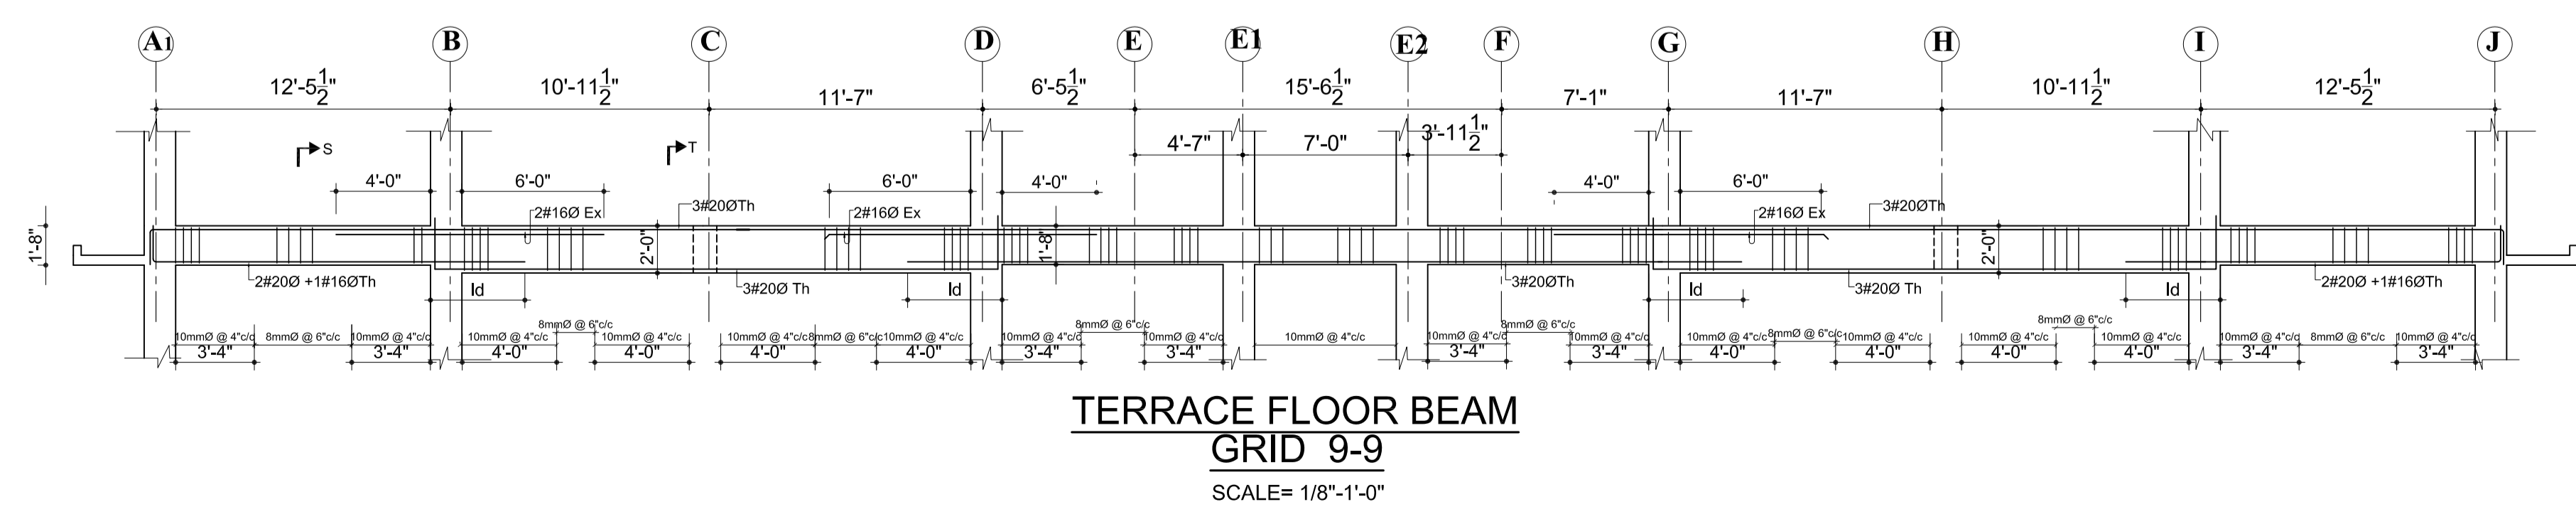

TERRACE FLOOR BEAM
GRID 9-9
SCALE= 1/8"-1'-0"

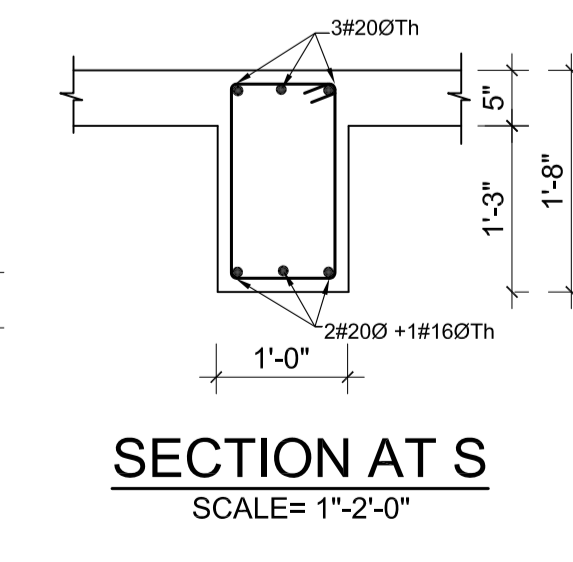

SECTION AT S
SCALE= 1"-2'-0"

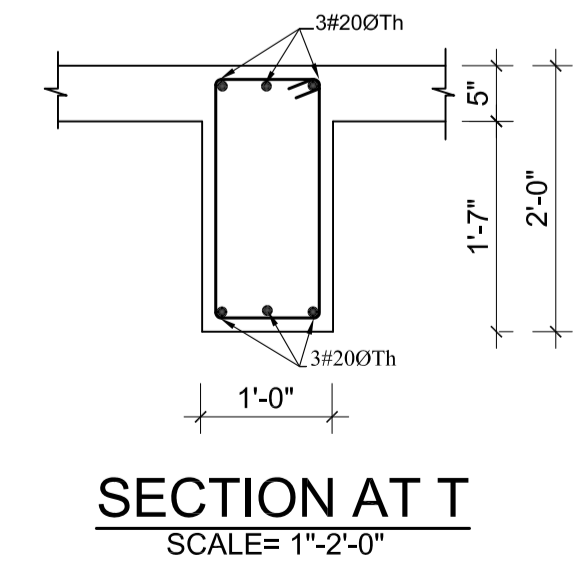


SECTION AT T
SCALE= 1"-2'-0"


OWNER: DOWNTOWN HOUSING CO. PVT.LTD			
SIGNATURE:	DESIGNATION:		
BUILDING TYPE: APARTMENT	LOCATION: CHAPPAKHEL, LALITPUR, NEPAL		
PLOT NO.: 1242,1243,1244,574,600,603,605,8	AREA: 11-120-1		
DEALT BY:	CHECKED BY:		
DRAWN BY:			
DRAWING TITLE: TERRACE FLOOR BEAM/SLAB DETAILS			
DATE: NOV.2014	SCALE: As Mentioned	REGISTRATION NO.: 13 LSMC	Drawing No. STR-B-TER-03

NOTES



1. ALL DIMENSIONS ARE IN INCH UNLESS NOTED OTHERWISE.
2. WRITTEN DIMENSIONS SHALL BE FOLLOWED. DRAWINGS ARE NOT TO BE SCALED.
3. GRADE OF CONCRETE MIX SHALL BE M-20 CONFORMING TO I.S.:456-2000.
4. REINFORCEMENT SHALL BE HIGH STRENGTH DEFORMED BARS OF GRADE Fe500 FOR MAIN REINFORCEMENT AND SHEAR REINFORCEMENTS
5. CLEAR COVER TO REINFORCEMENT SHALL BE AS FOLLOWS BEAMS = 25MM , SLABS = 20MM
6. ANY DISCREPANCIES FOUND IN DIMENSIONS IN ANY OF THE DRAWINGS SHALL BE CLARIFIED WITH THE ENGINEER IN CHARGE BEFORE EXECUTION OF WORK AT SITE.
7. THE CONTRACTOR SHALL INSPECT & VERIFY ALL DIMENSIONS & LEVELS IN THE DRAWINGS AND SHALL COORDINATE WITH ACTUAL SITE CONDITIONS. ANY DISCREPANCY FOUND SHALL BE BROUGHT TO NOTICE OF THE ENGINEER IN CHARGE BEFORE EXECUTION OF WORK AT SITE.
8. THIS DRAWING SHALL BE READ IN CONJUNCTION WITH ALL OTHER STRUCTURAL, ARCHITECTURAL, ELECTRICAL, PLUMBING & WATER SUPPLY DRAWINGS AND ALL OTHER SERVICES DRAWINGS AND THE TENDER DOCUMENT.

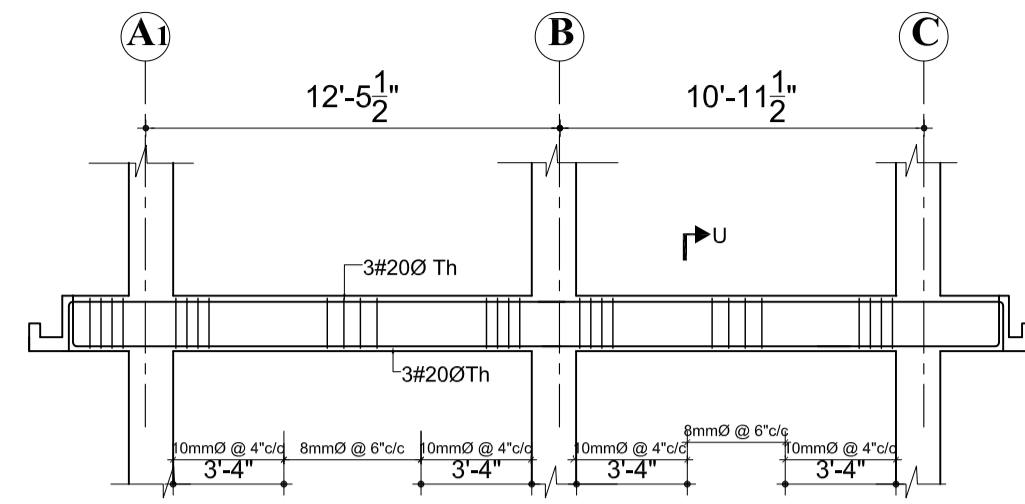



**TERRACE FLOOR BEAM
GRID 10-10
SCALE= 1/8"-1'-0"**

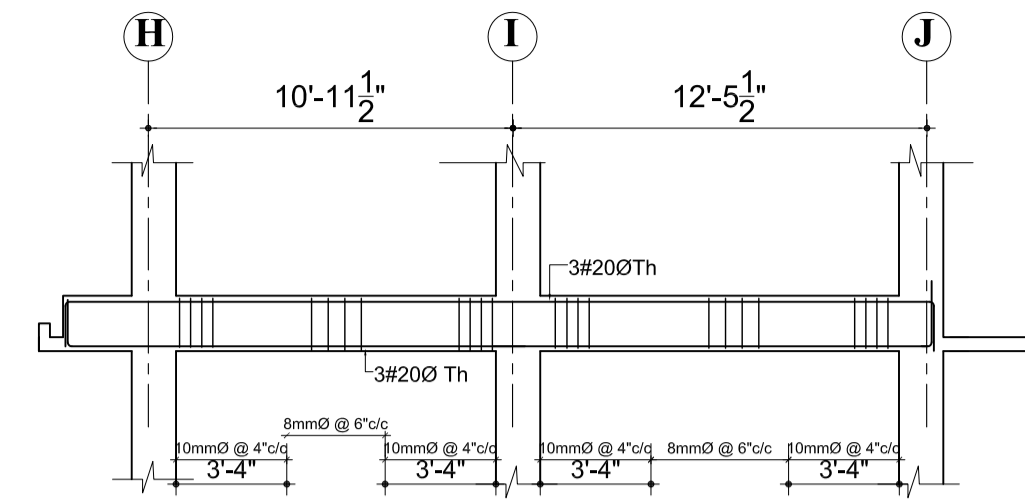



**SECTION AT U
SCALE= 1"-2'-0"**

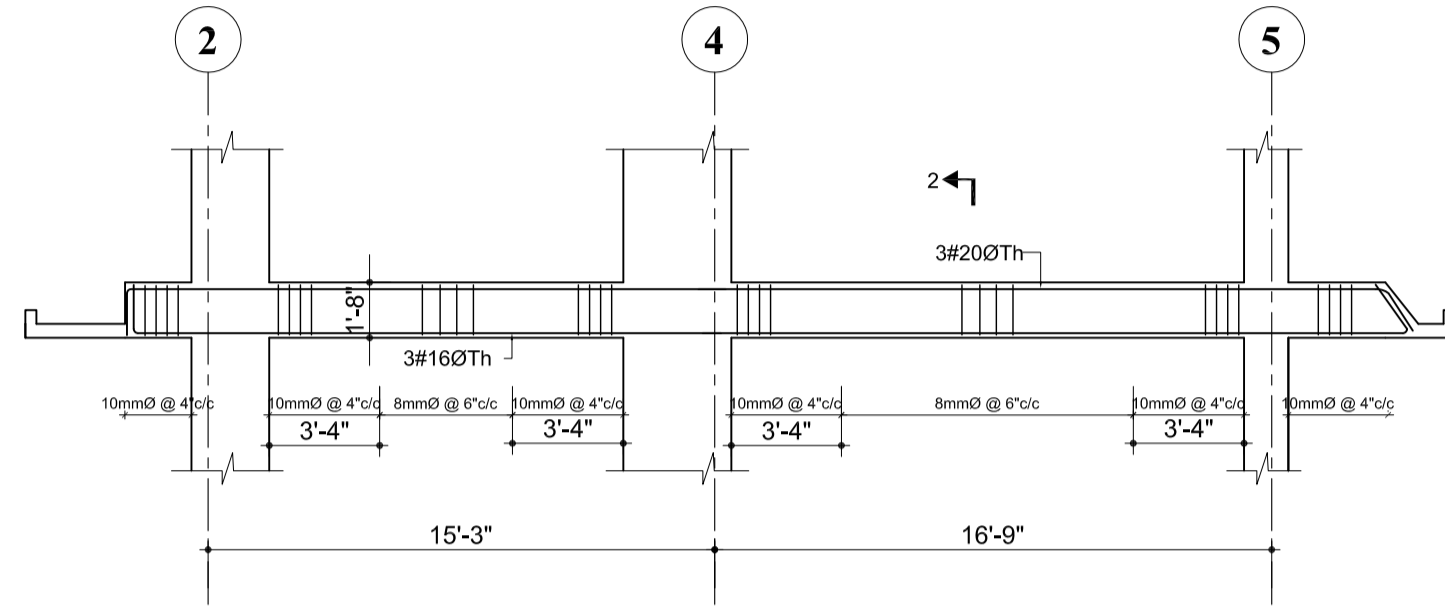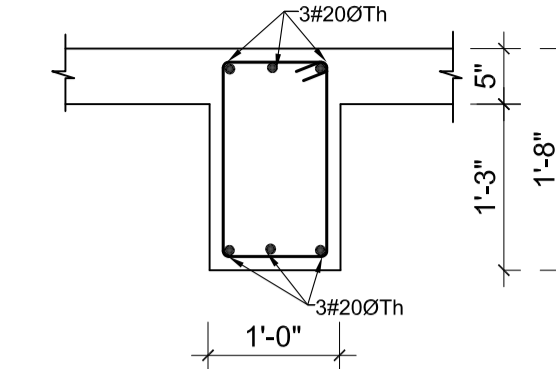



**TERRACE FLOOR BEAM
GRID A1-A1
SCALE= 1/8"-1'-0"**

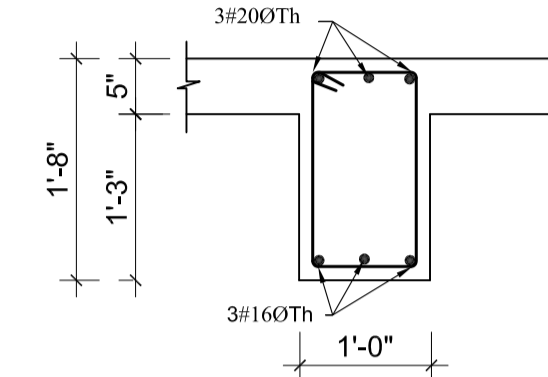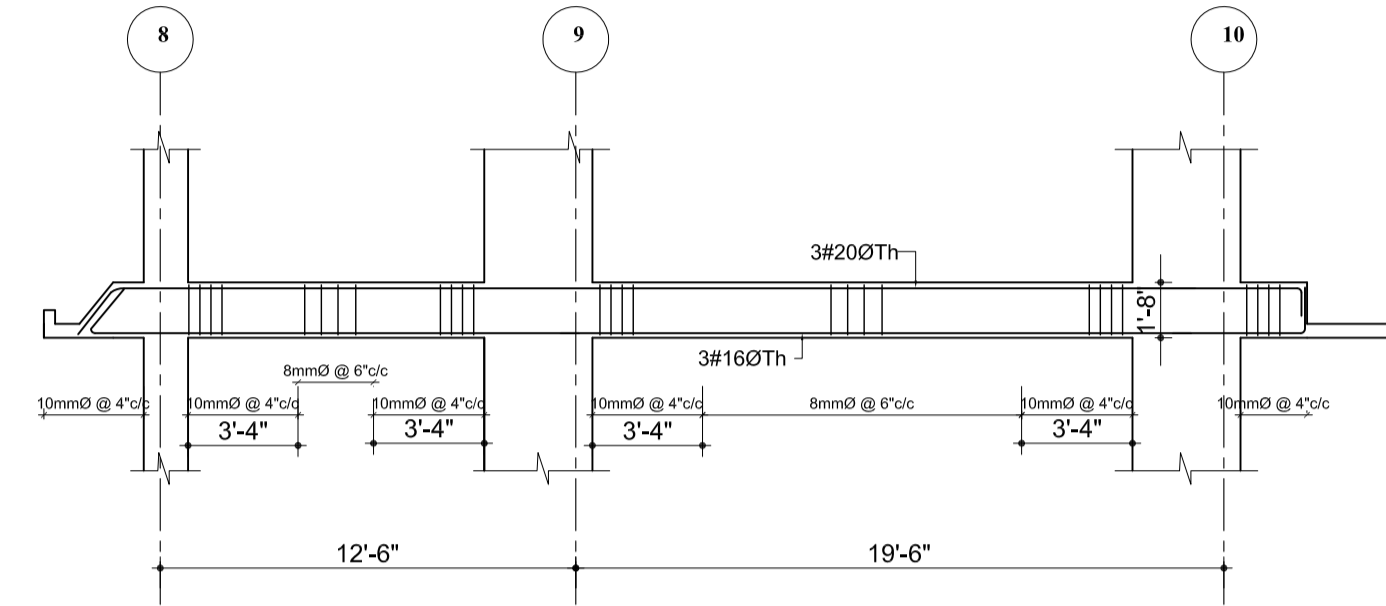


**SECTION AT 2
SCALE= 1"-2'-0"**

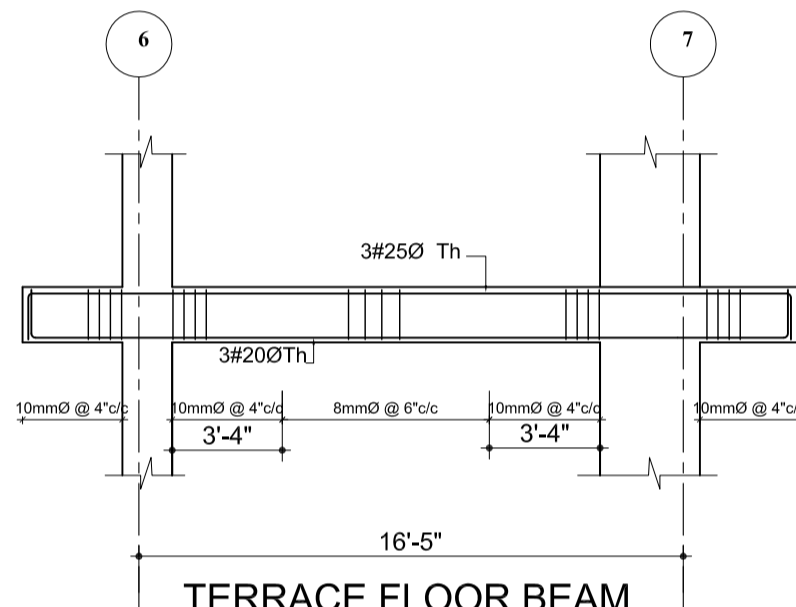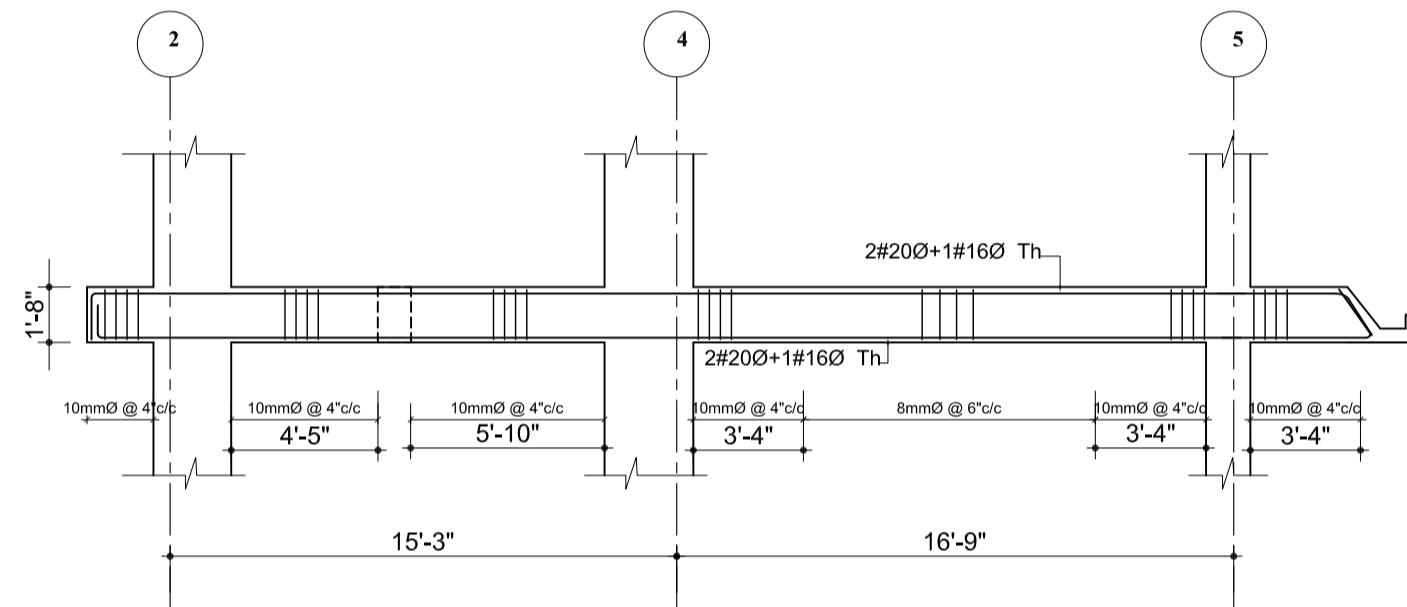


**TERRACE FLOOR BEAM
GRID B-B
SCALE= 1/8"-1'-0"**

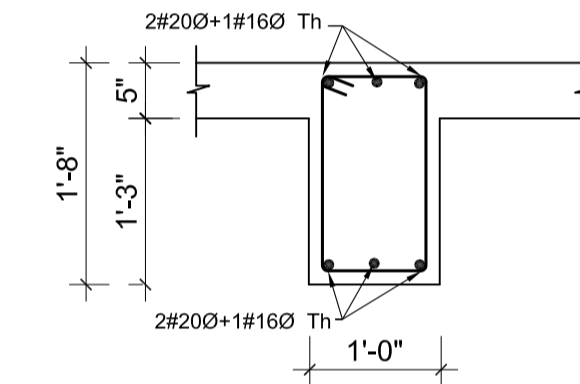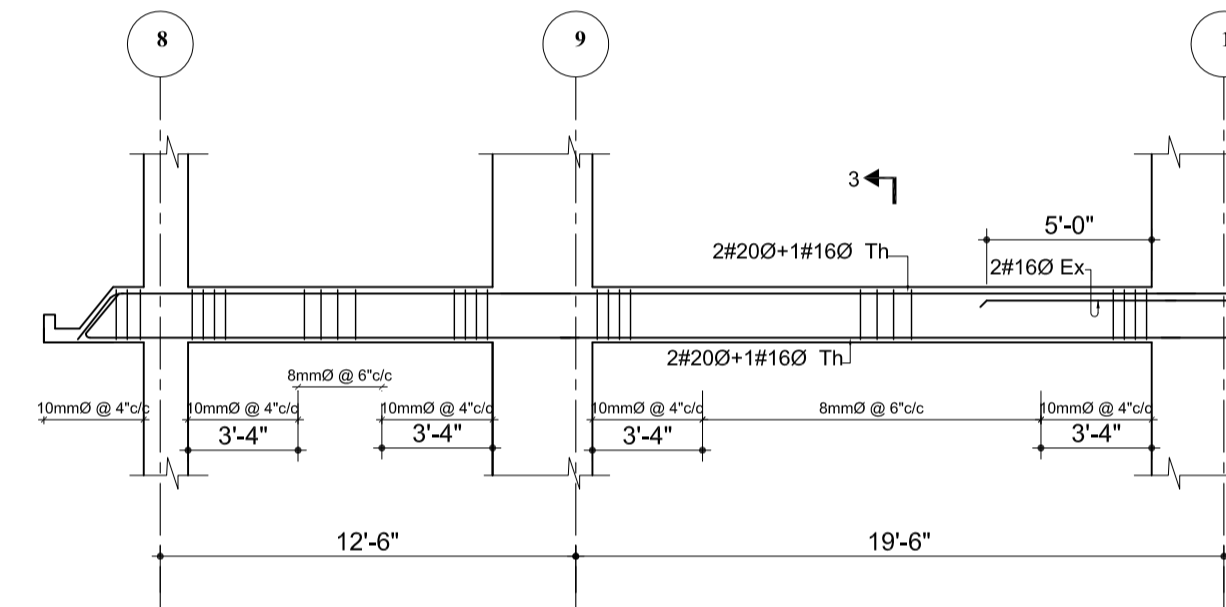


**SECTION AT 3
SCALE= 1"-2'-0"**

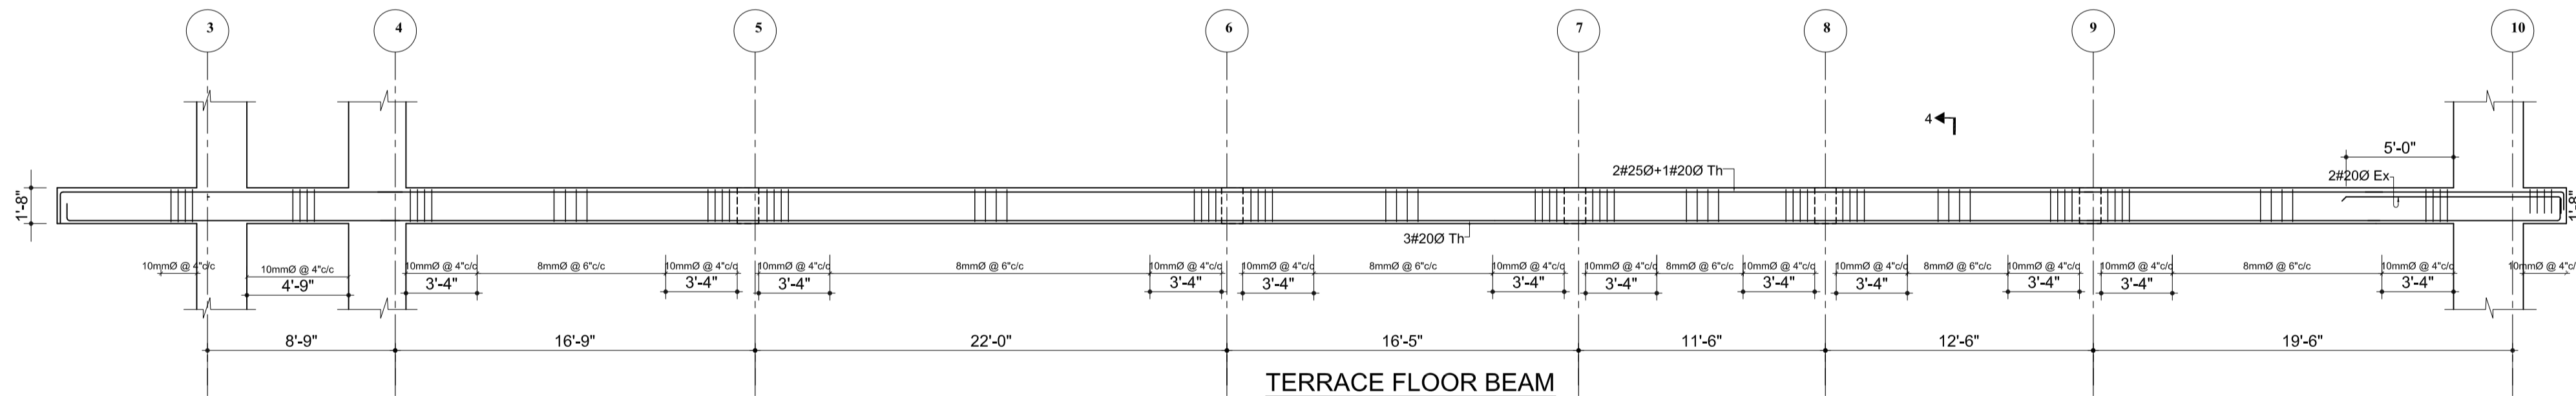


**TERRACE FLOOR BEAM
GRID C-C
SCALE= 1/8"-1'-0"**

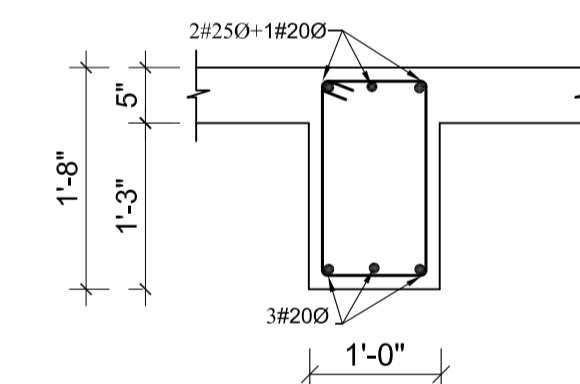

**SECTION AT 4
SCALE= 1"-2'-0"**

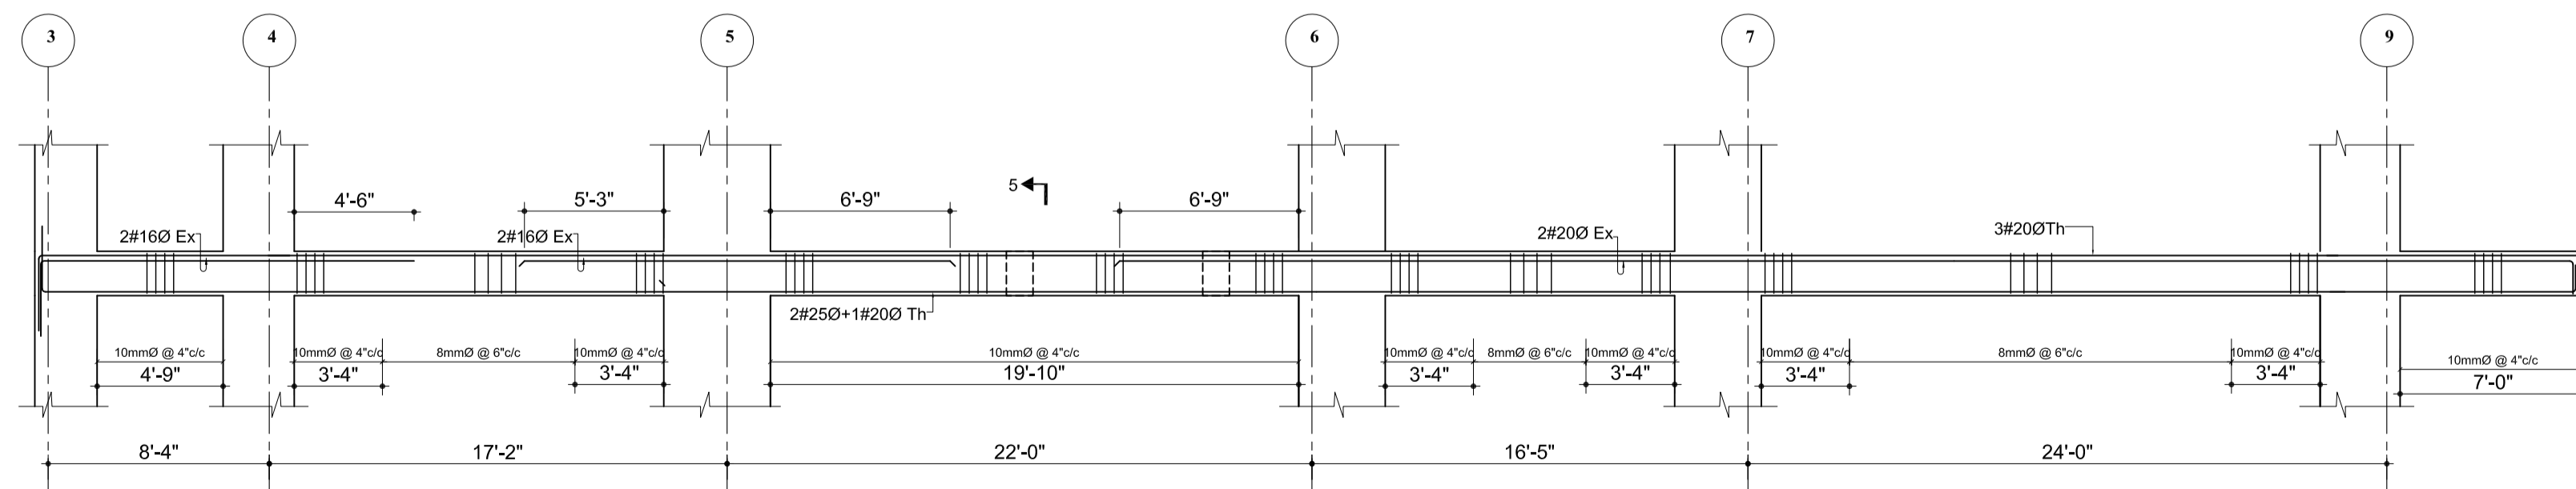

**TERRACE FLOOR BEAM
GRID D-D
SCALE= 1/8"-1'-0"**

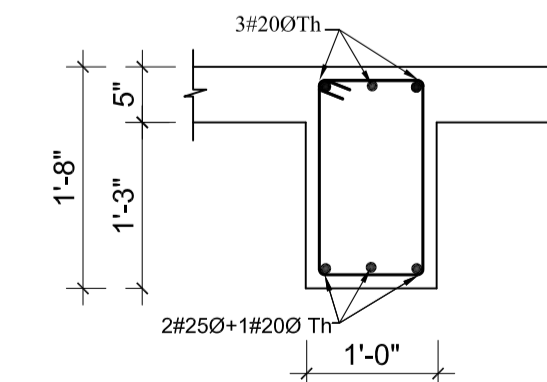

**SECTION AT 5
SCALE= 1"-2'-0"**

OWNER:
DOWNTOWN HOUSING CO. PVT.LTD

SIGNATURE: _____ DESIGNATION: _____

BUILDING TYPE: APARTMENT LOCATION: CHAPRAHIL, LALITPUR, NEPAL

PLOT NO.: 1242,1243,1244,574,600,603,605,8 AREA: 11-12-0-1


DEALT BY: _____ DRAWN BY: _____ CHECKED BY: _____

DRAWING TITLE:
TERRACE FLOOR BEAM/SLAB DETAILS


DATE: NOV.2014	SCALE: As Mentioned	REGISTRATION NO.: 13 LSMC	Drawing No.: STR-B-TER-04
-------------------	------------------------	------------------------------	------------------------------

NOTES


1. ALL DIMENSIONS ARE IN INCH UNLESS NOTED OTHERWISE.
2. WRITTEN DIMENSIONS SHALL BE FOLLOWED. DRAWINGS ARE NOT TO BE SCALED.
3. GRADE OF CONCRETE MIX SHALL BE M-20 CONFORMING TO I.S.:456-2000.
4. REINFORCEMENT SHALL BE HIGH STRENGTH DEFORMED BARS OF GRADE Fe500 FOR MAIN REINFORCEMENT AND SHEAR REINFORCEMENTS
5. CLEAR COVER TO REINFORCEMENT SHALL BE AS FOLLOWS BEAMS = 25MM , SLABS = 20MM
6. ANY DISCREPANCIES FOUND IN DIMENSIONS IN ANY OF THE DRAWINGS SHALL BE CLARIFIED WITH THE ENGINEER IN CHARGE BEFORE EXECUTION OF WORK AT SITE.
7. THE CONTRACTOR SHALL INSPECT & VERIFY ALL DIMENSIONS & LEVELS IN THE DRAWINGS AND SHALL COORDINATE WITH ACTUAL SITE CONDITIONS. ANY DISCREPANCY FOUND SHALL BE BROUGHT TO NOTICE OF THE ENGINEER IN CHARGE BEFORE EXECUTION OF WORK AT SITE.
8. THIS DRAWING SHALL BE READ IN CONJUNCTION WITH ALL OTHER STRUCTURAL, ARCHITECTURAL, ELECTRICAL, PLUMBING & WATER SUPPLY DRAWINGS AND ALL OTHER SERVICES DRAWINGS AND THE TENDER DOCUMENT.

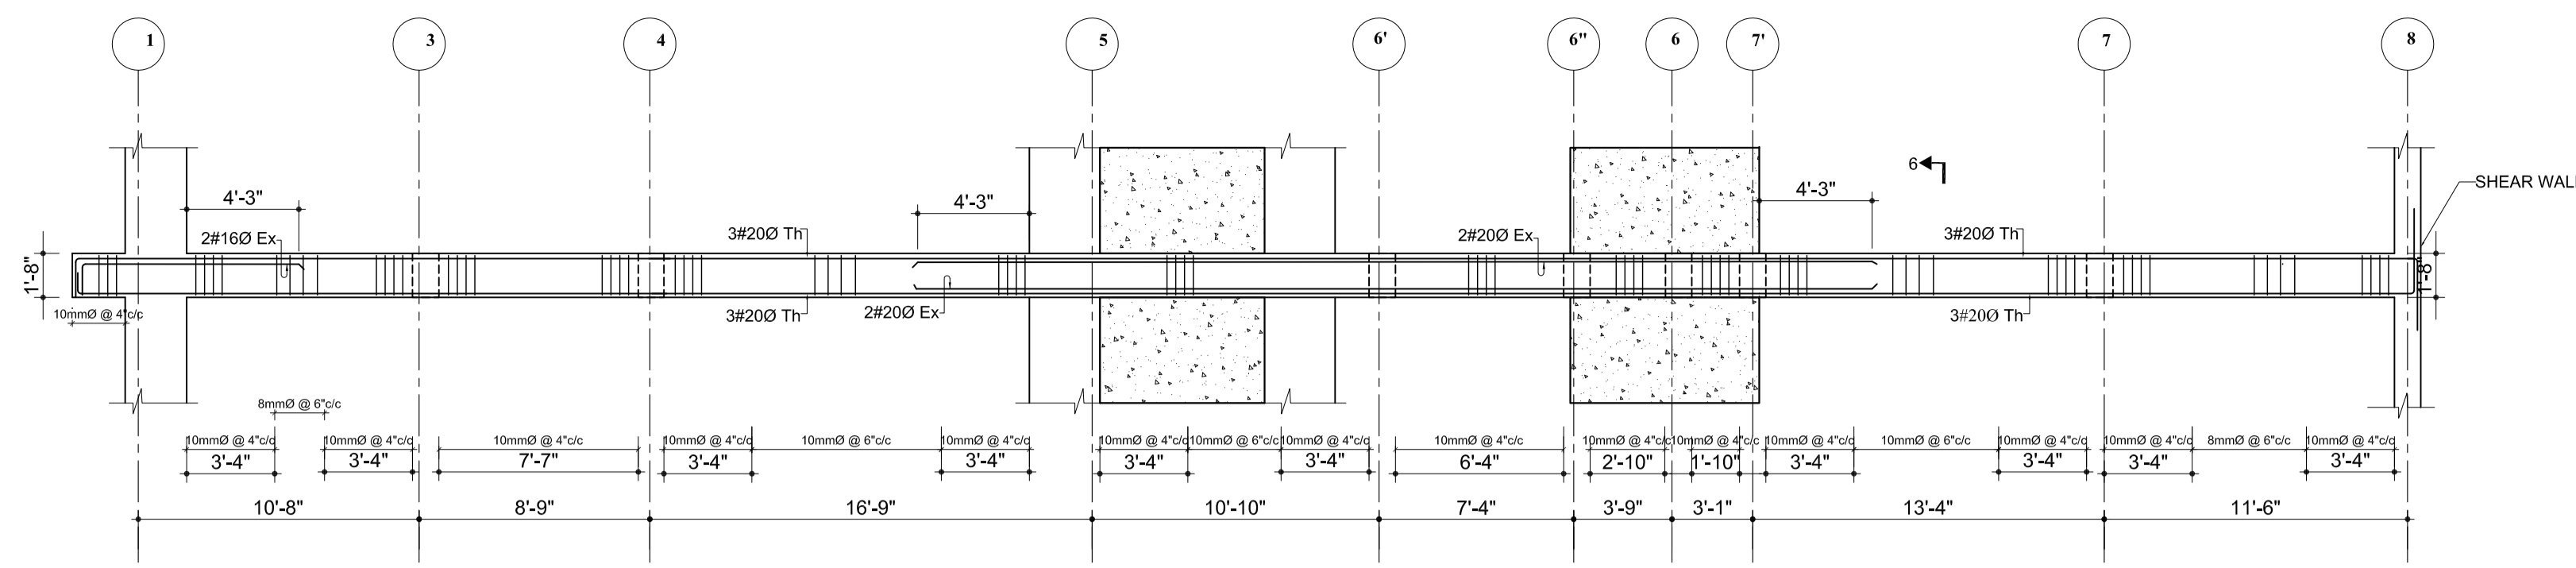


**TERRACE FLOOR BEAM
GRID E-E
SCALE= 1/8"-1'-0"**

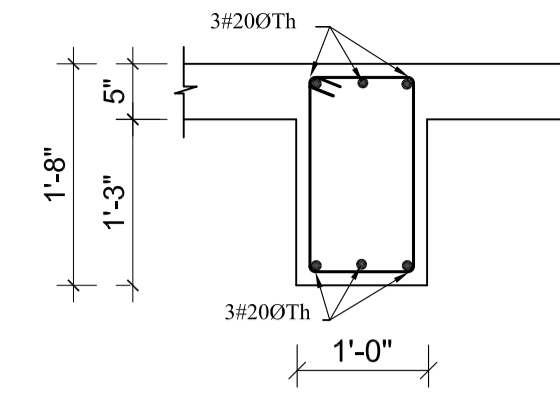


**SECTION AT 6
SCALE= 1"-2'-0"**

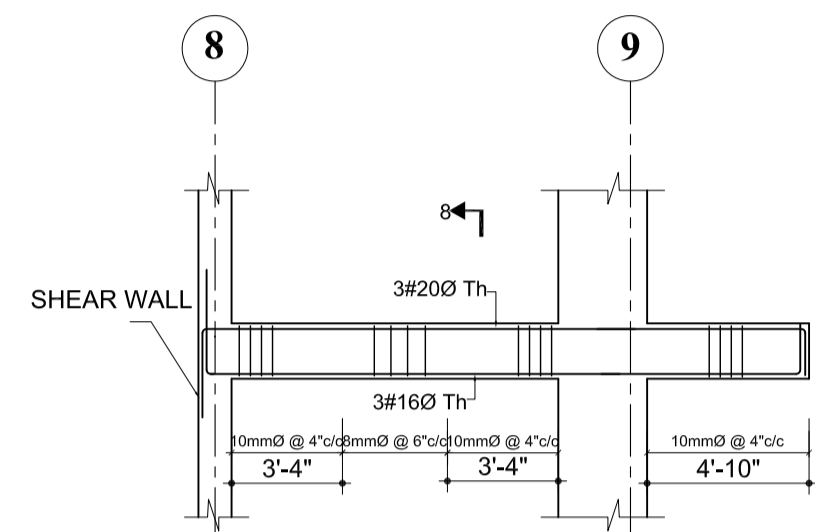


**TERRACE FLOOR BEAM
GRID E2-E2
SCALE= 1/8"-1'-0"**

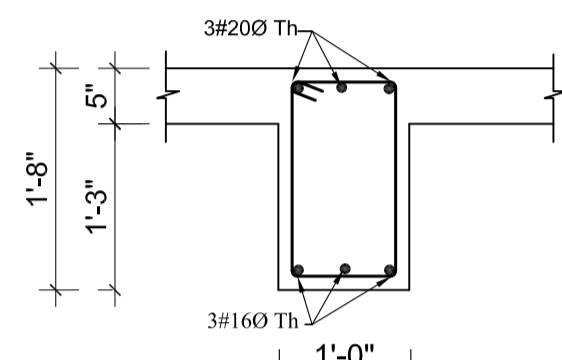


**SECTION AT 8
SCALE= 1"-2'-0"**

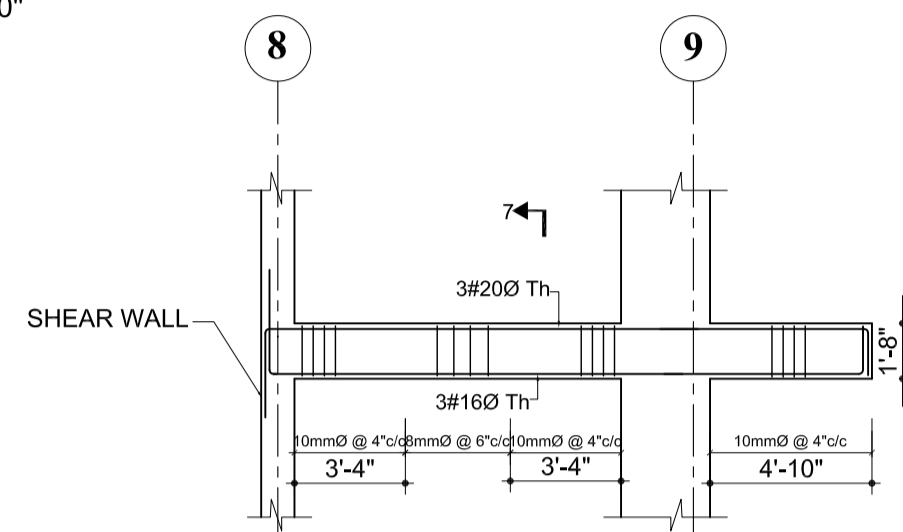


**TERRACE FLOOR BEAM
GRID E1-E1
SCALE= 1/8"-1'-0"**

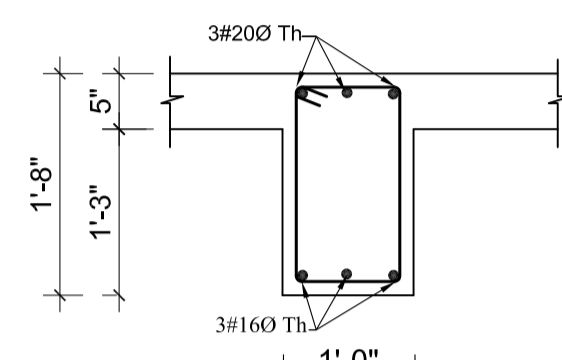


**SECTION AT 7
SCALE= 1"-2'-0"**

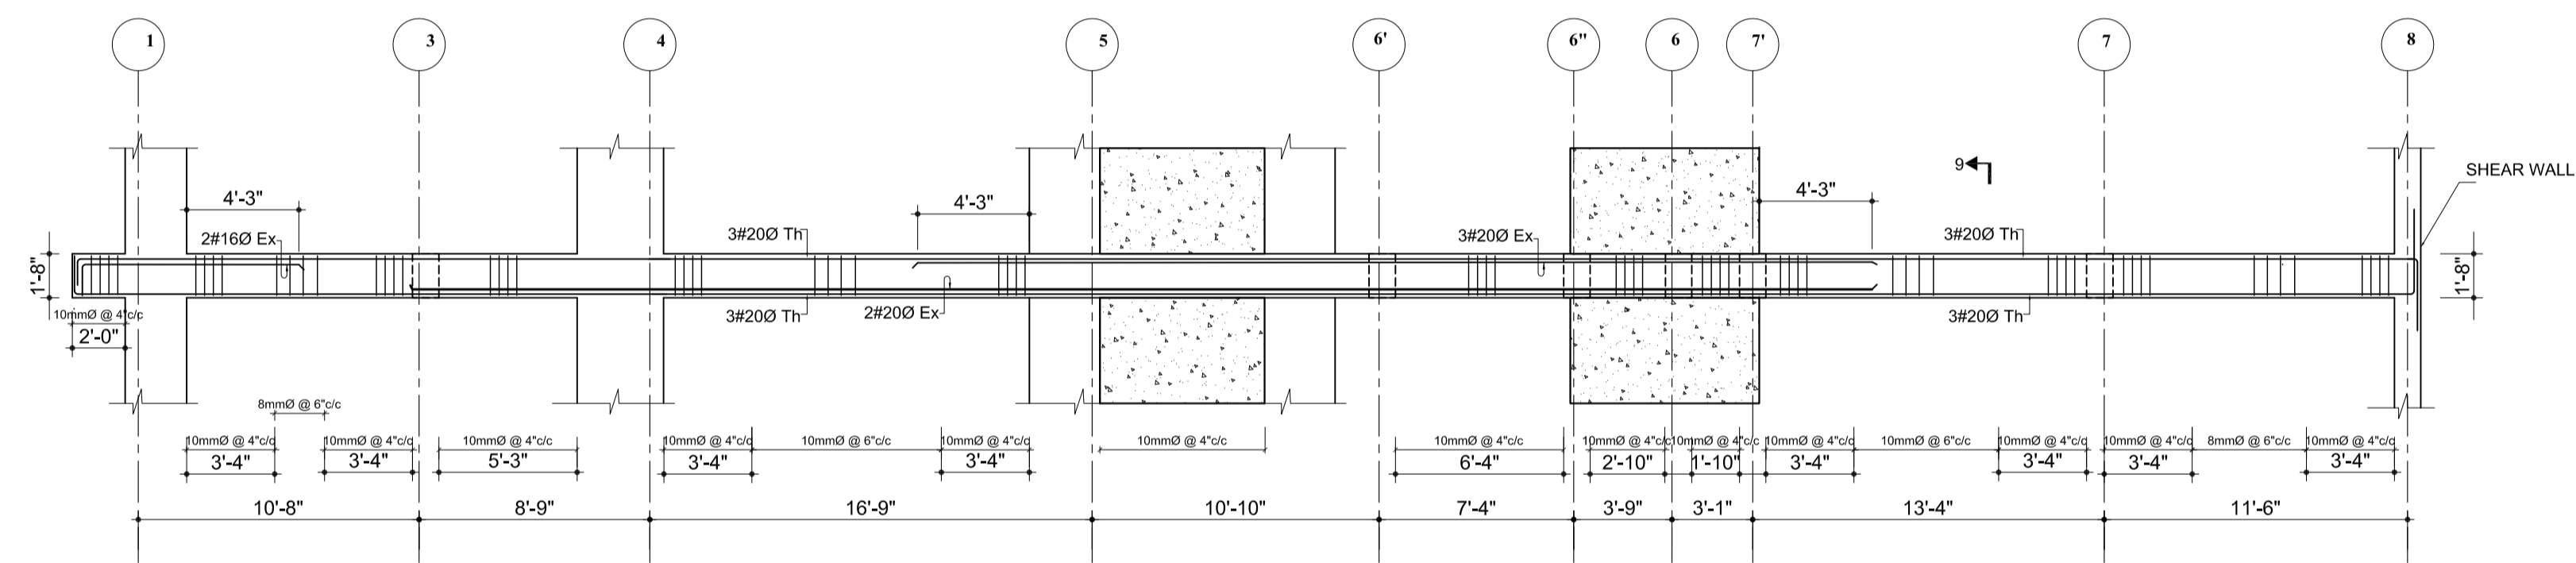


**TERRACE FLOOR BEAM
GRID F-F
SCALE= 1/8"-1'-0"**

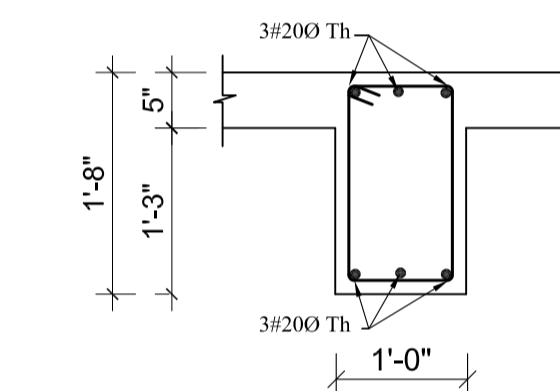


**SECTION AT 9
SCALE= 1"-2'-0"**

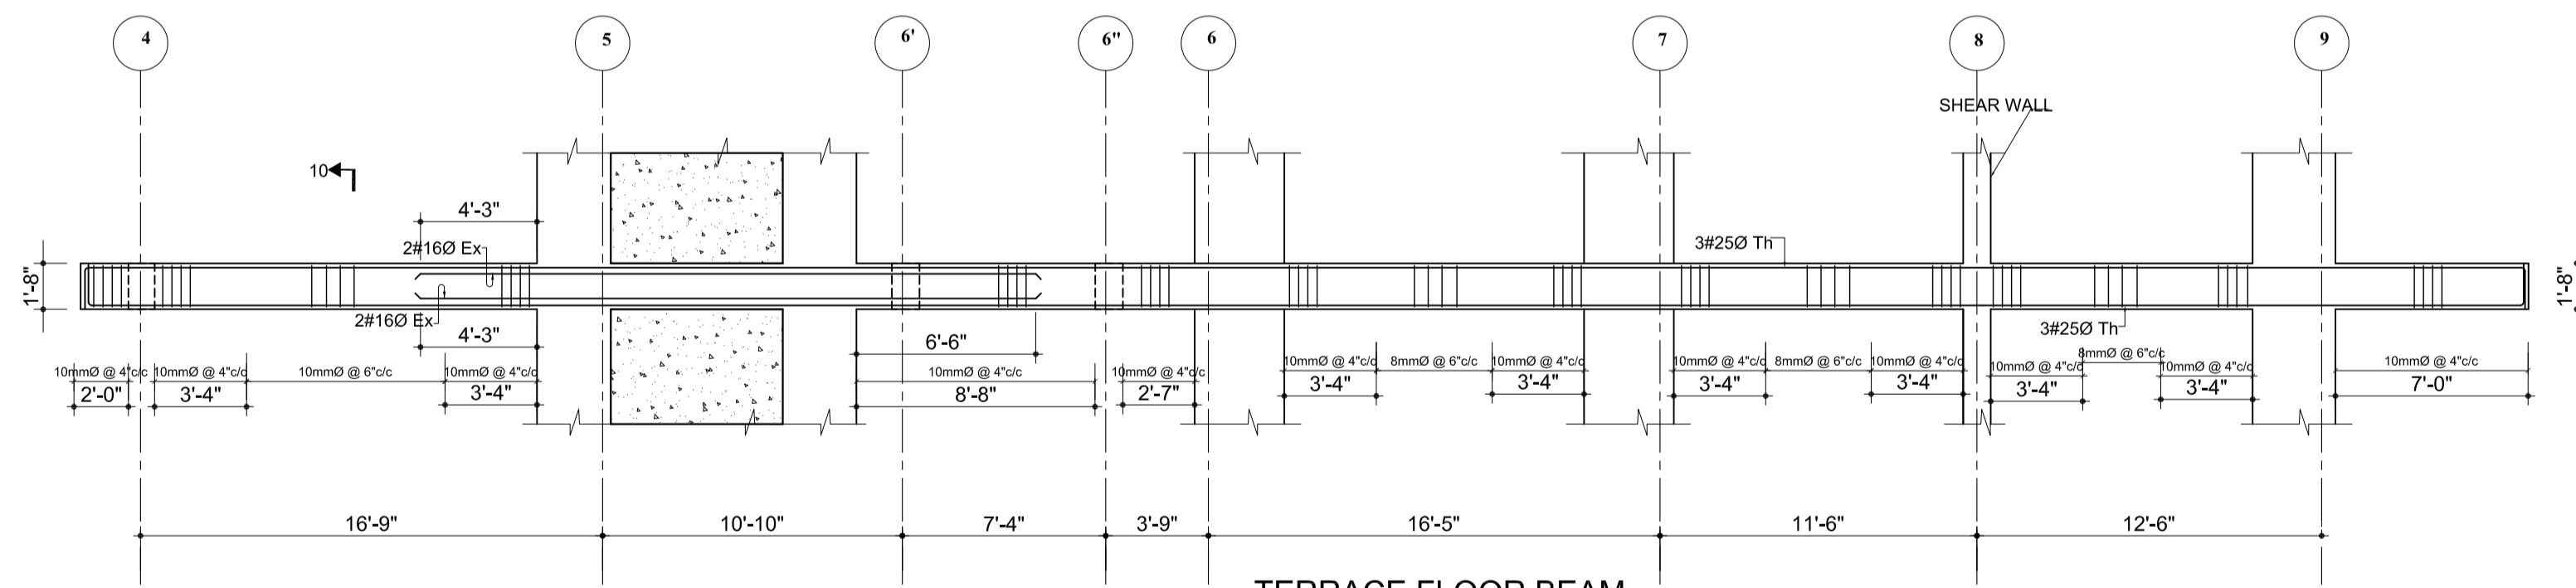


**TERRACE FLOOR BEAM
GRID G-G
SCALE= 1/8"-1'-0"**

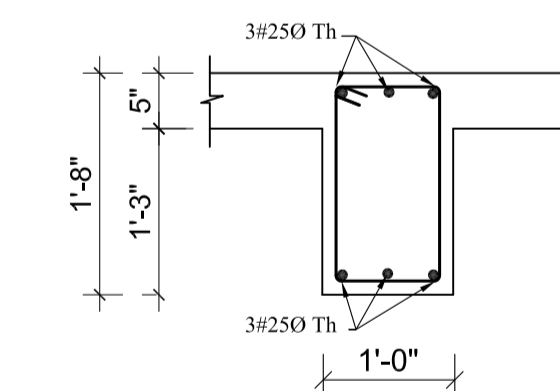

**SECTION AT 10
SCALE= 1"-2'-0"**

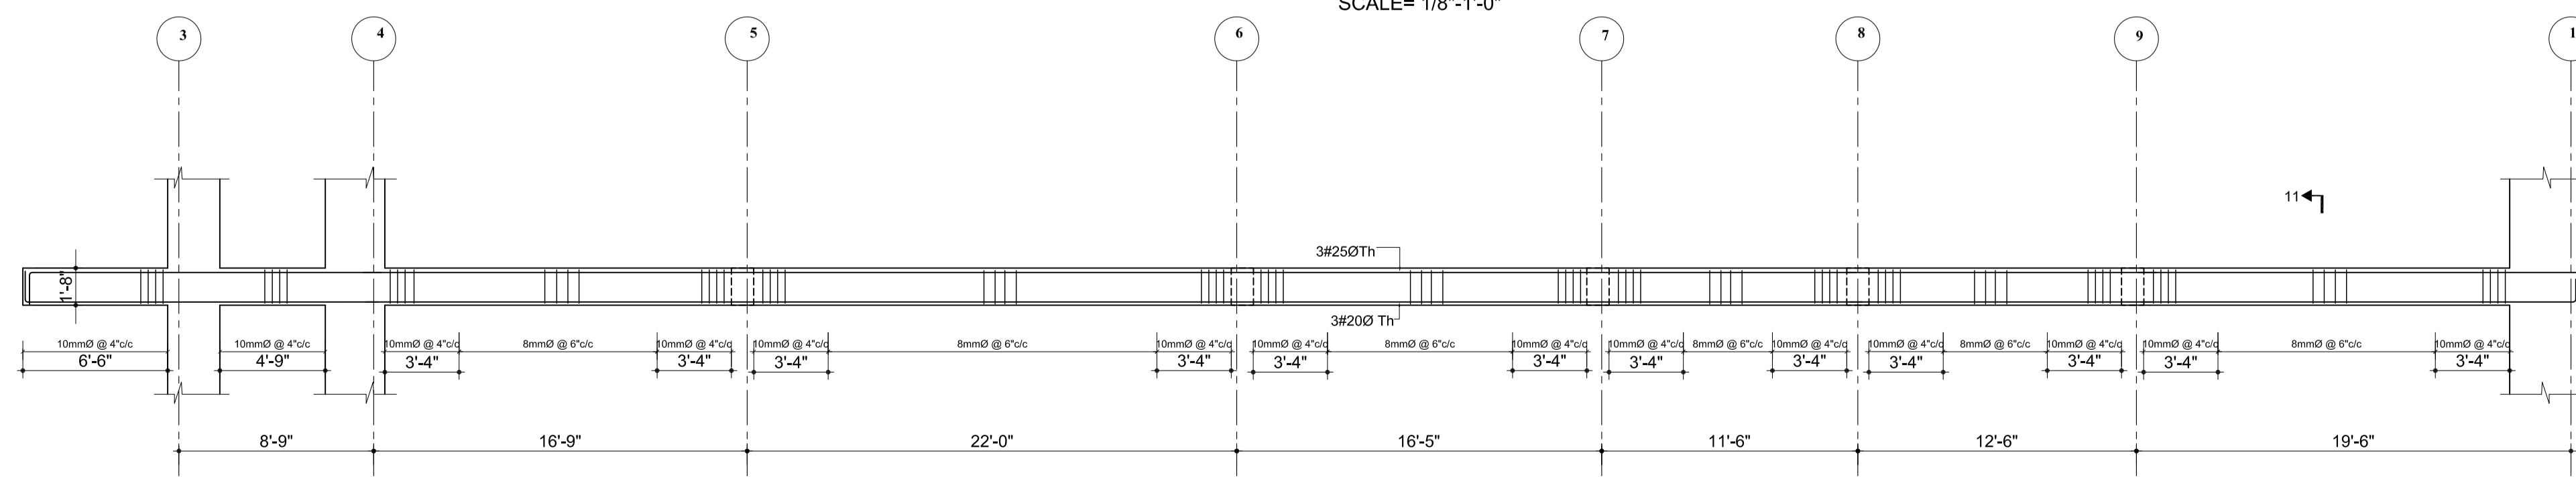

**TERRACE FLOOR BEAM
GRID H-H
SCALE= 1/8"-1'-0"**

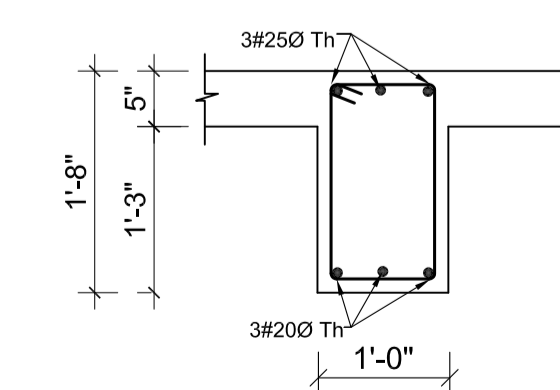

**SECTION AT 11
SCALE= 1"-2'-0"**

OWNER:
DOWNTOWN HOUSING CO. PVT.LTD

SIGNATURE: DESIGNATION:

BUILDING TYPE: LOCATION:

APARTMENT CHAPPAHIL, LALITPUR, NEPAL

PLOT NO.: AREA:

1242,1243,1244,574,600,603,605,8 11-12-0-1

DEALT BY:

DRAWN BY: CHECKED BY:





DRAWING TITLE:

TERRACE FLOOR BEAM/SLAB DETAILS




DATE: NOV 2014	SCALE: As Mentioned	REGISTRATION NO.: 13 LSMC	Drawing No.: STR-B-TER-05
-------------------	------------------------	------------------------------	------------------------------

NOTES

1. ALL DIMENSIONS ARE IN INCH UNLESS NOTED OTHERWISE.
2. WRITTEN DIMENSIONS SHALL BE FOLLOWED. DRAWINGS ARE NOT TO BE SCALED.
3. GRADE OF CONCRETE MIX SHALL BE M-20 CONFORMING TO I.S.:456-2000.
4. REINFORCEMENT SHALL BE HIGH STRENGTH DEFORMED BARS OF GRADE Fe500 FOR MAIN REINFORCEMENT AND SHEAR REINFORCEMENTS
5. CLEAR COVER TO REINFORCEMENT SHALL BE AS FOLLOWS BEAMS = 25MM , SLABS = 20MM
6. ANY DISCREPANCIES FOUND IN DIMENSIONS IN ANY OF THE DRAWINGS SHALL BE CLARIFIED WITH THE ENGINEER IN CHARGE BEFORE EXECUTION OF WORK AT SITE.
7. THE CONTRACTOR SHALL INSPECT & VERIFY ALL DIMENSIONS & LEVELS IN THE DRAWINGS AND SHALL COORDINATE WITH ACTUAL SITE CONDITIONS. ANY DISCREPANCY FOUND SHALL BE BROUGHT TO NOTICE OF THE ENGINEER IN CHARGE BEFORE EXECUTION OF WORK AT SITE.
8. THIS DRAWING SHALL BE READ IN CONJUNCTION WITH ALL OTHER STRUCTURAL, ARCHITECTURAL, ELECTRICAL, PLUMBING & WATER SUPPLY DRAWINGS AND ALL OTHER SERVICES DRAWINGS AND THE TENDER DOCUMENT.

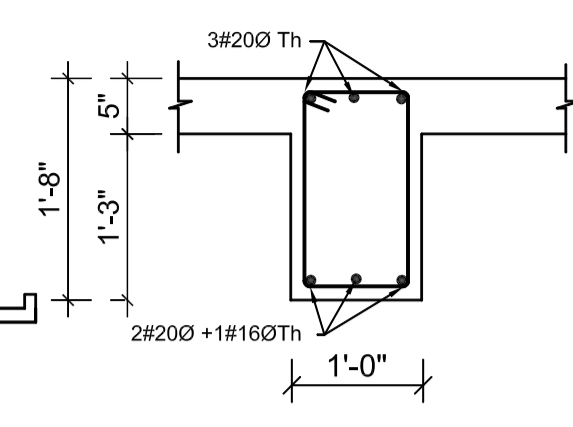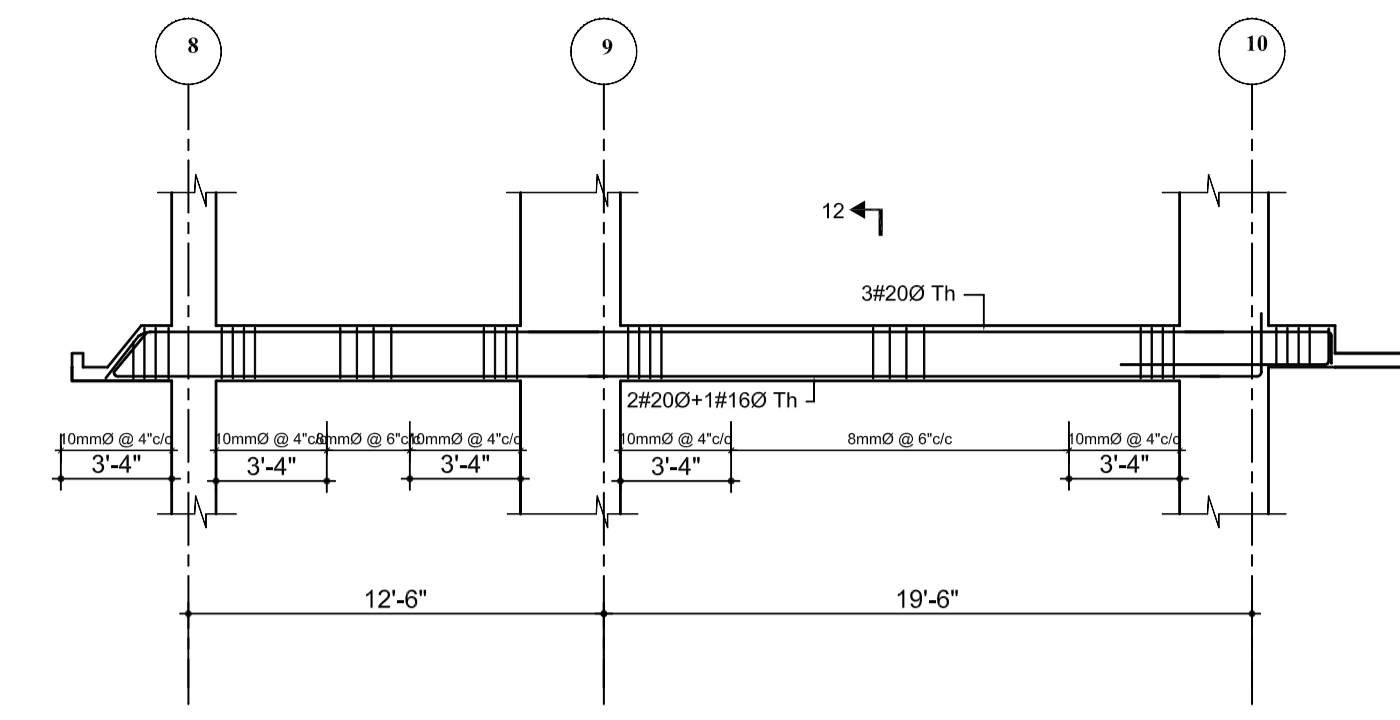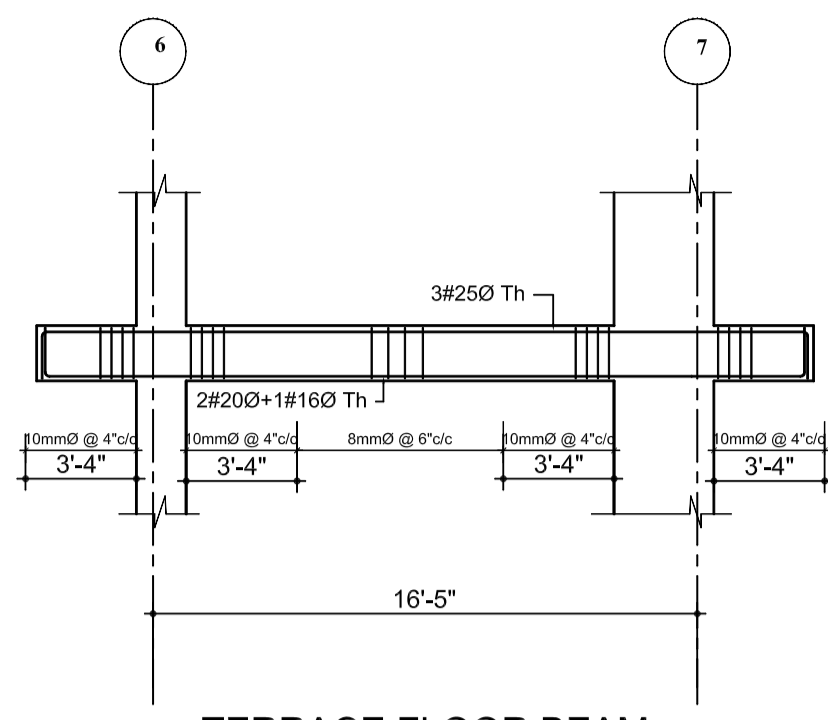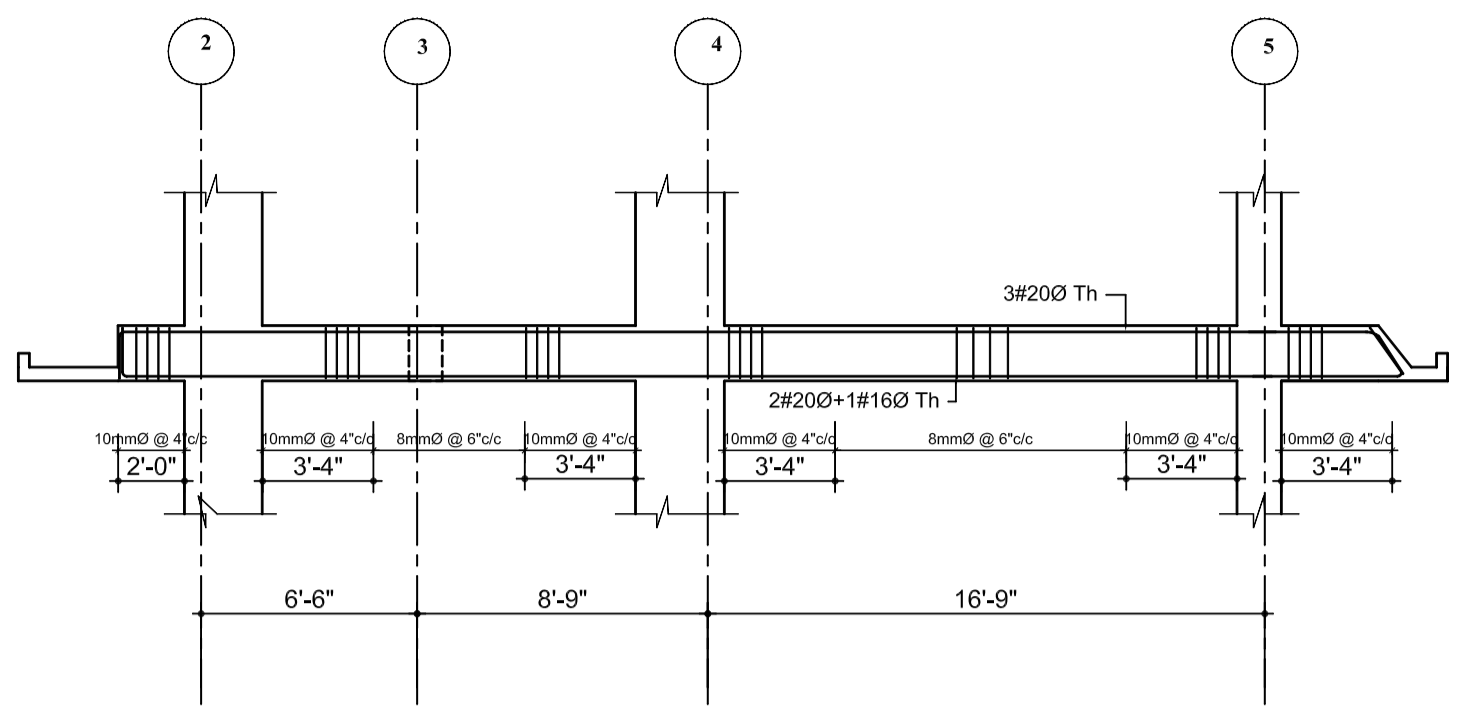




SECTION AT 12
SCALE= 1"=2'-0"

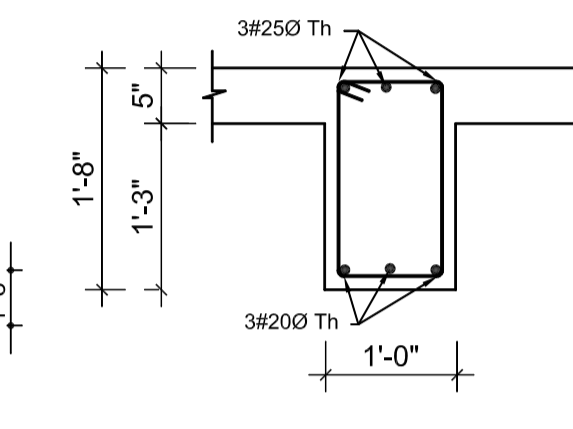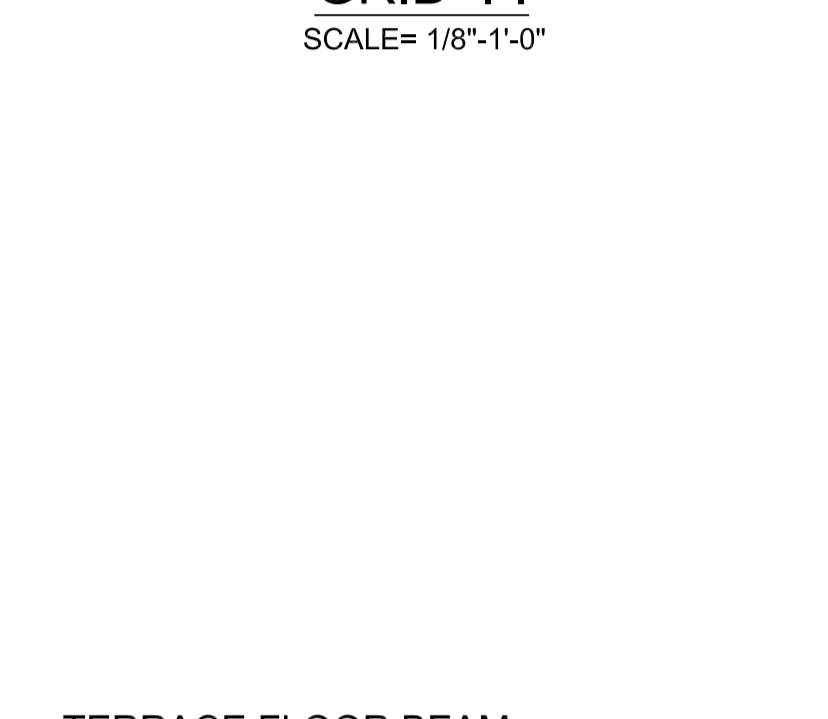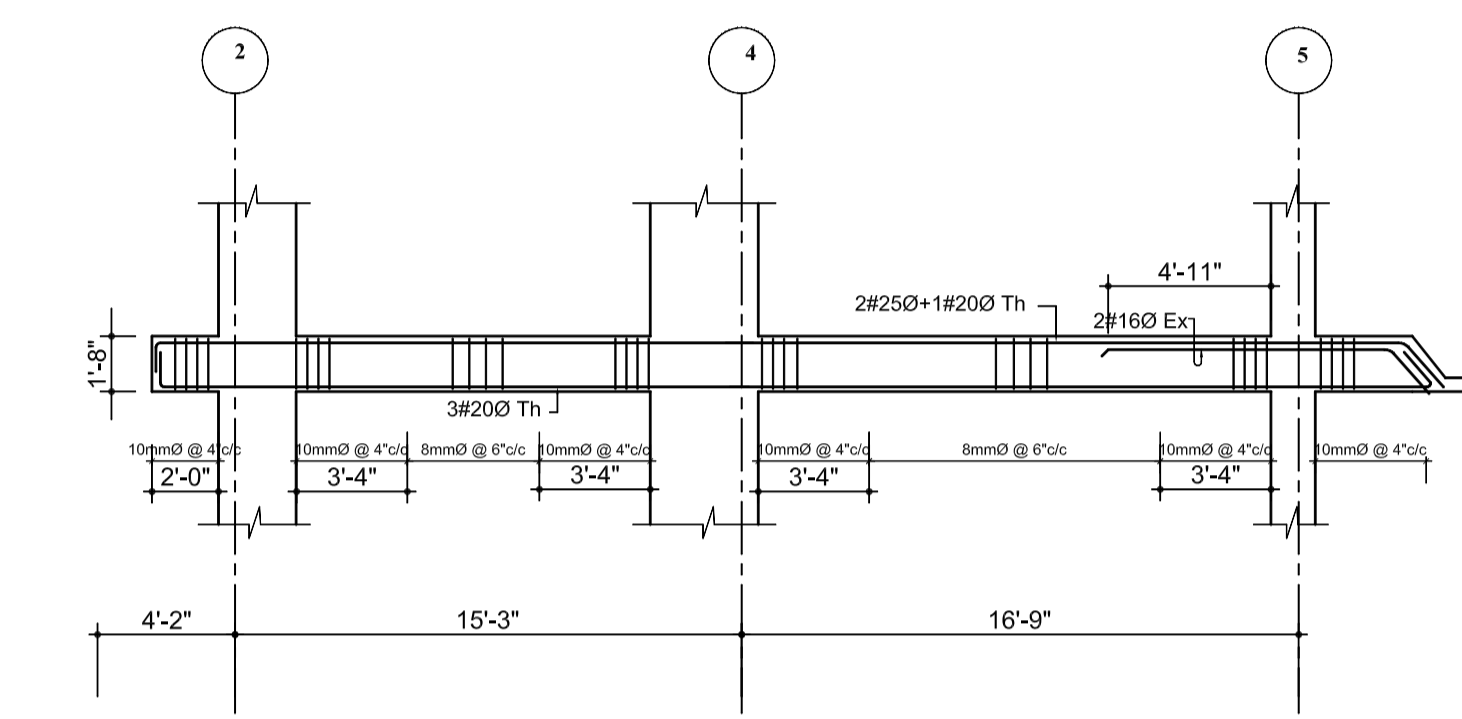

SECTION AT 13
SCALE= 1"=2'-0"

**TERRACE FLOOR BEAM
GRID I-I
SCALE= 1/8"=1'-0"**


**TERRACE FLOOR BEAM
GRID J-J
SCALE= 1/8"=1'-0"**

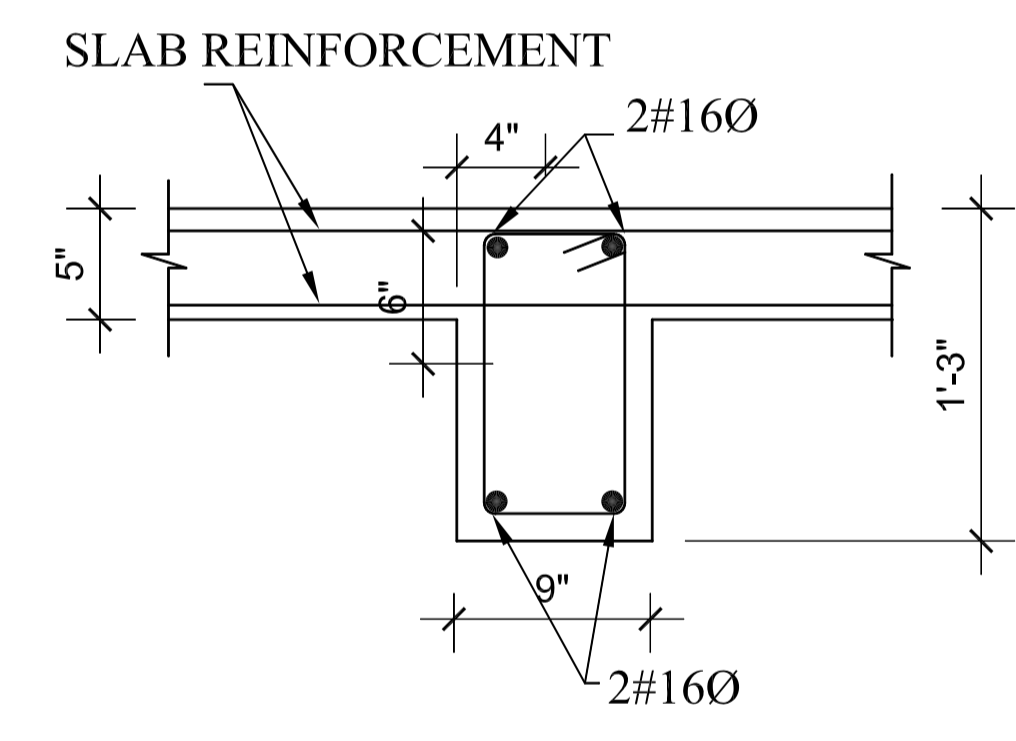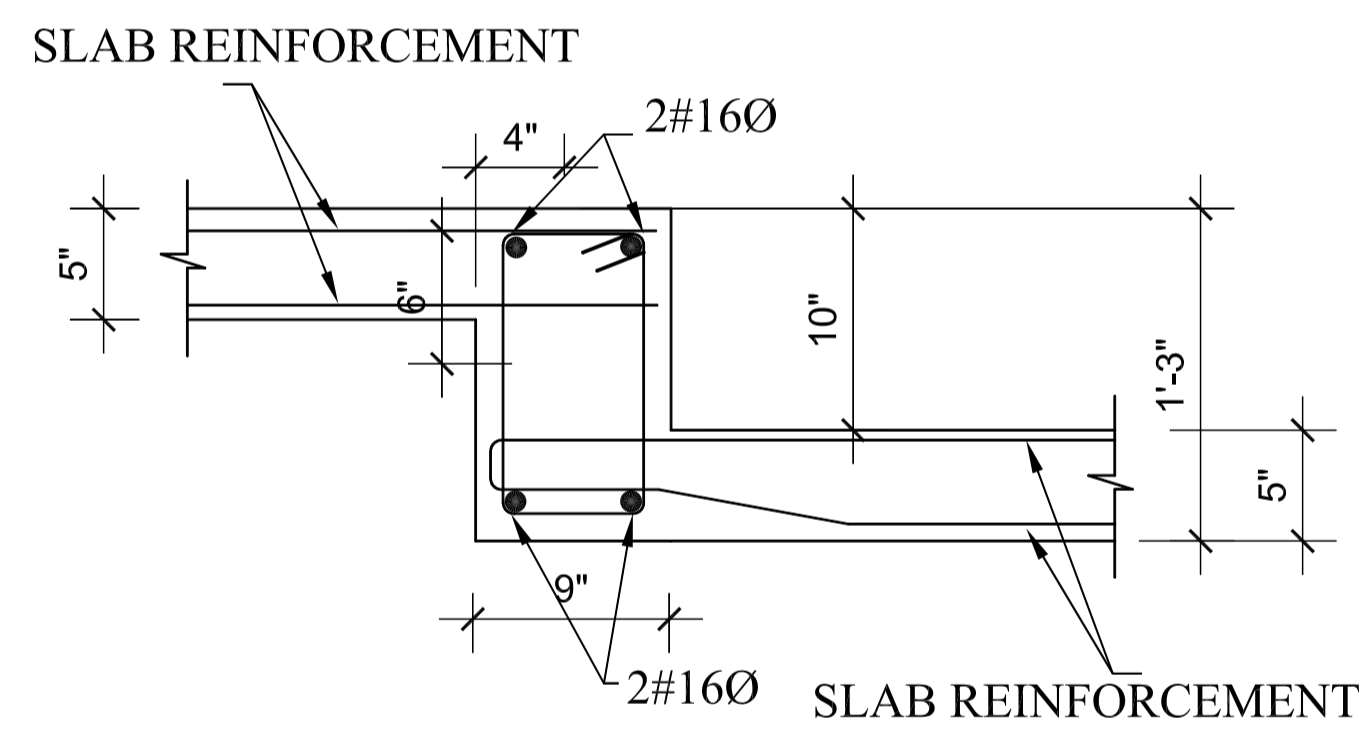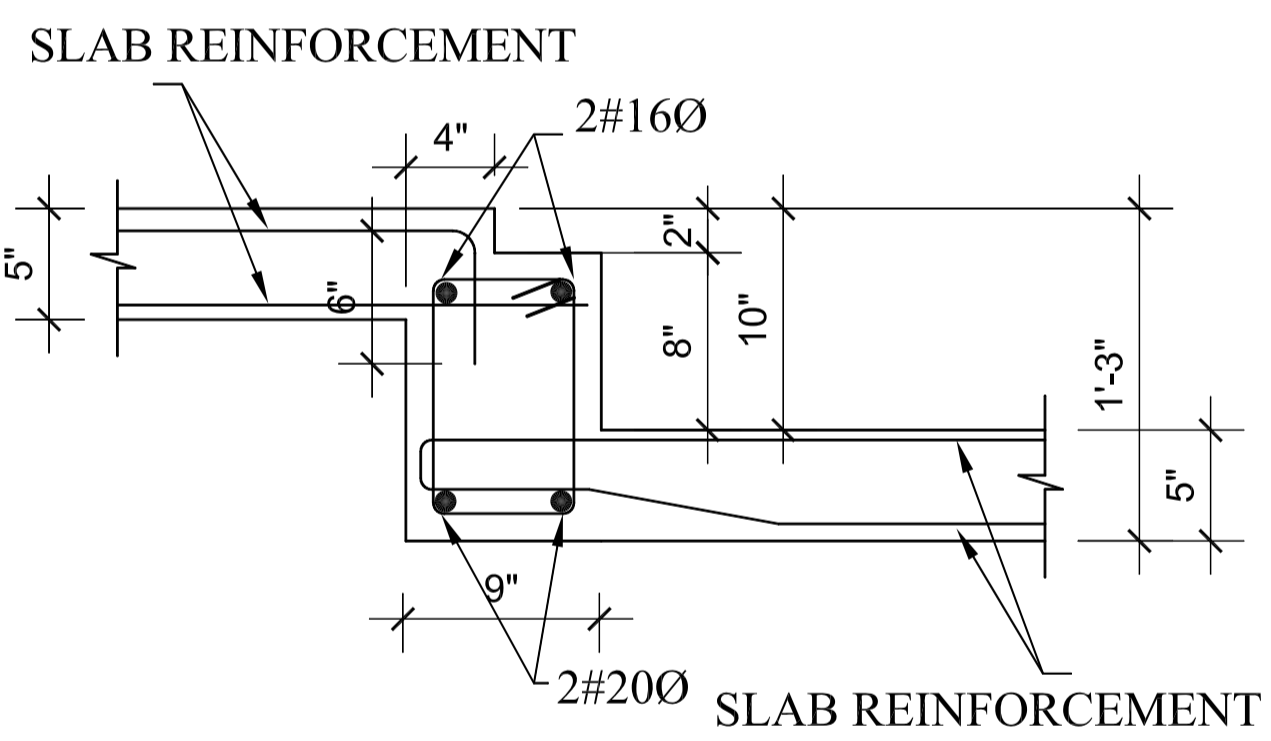


SECTION SB1 (FOR TOILET S. BEAM 9"X15")
SHEAR REINFORCEMENT 8mmØ @ 4"/6" C/C
SCALE :1" = 4'-0"

SECTION (9"X15")
SHEAR REINFORCEMENT 8mmØ @ 4"/6" C/C
SCALE :1" = 4'-0"

SECTION (9"X15")
SHEAR REINFORCEMENT 8mmØ @ 4"/6" C/C
SCALE :1" = 4'-0"

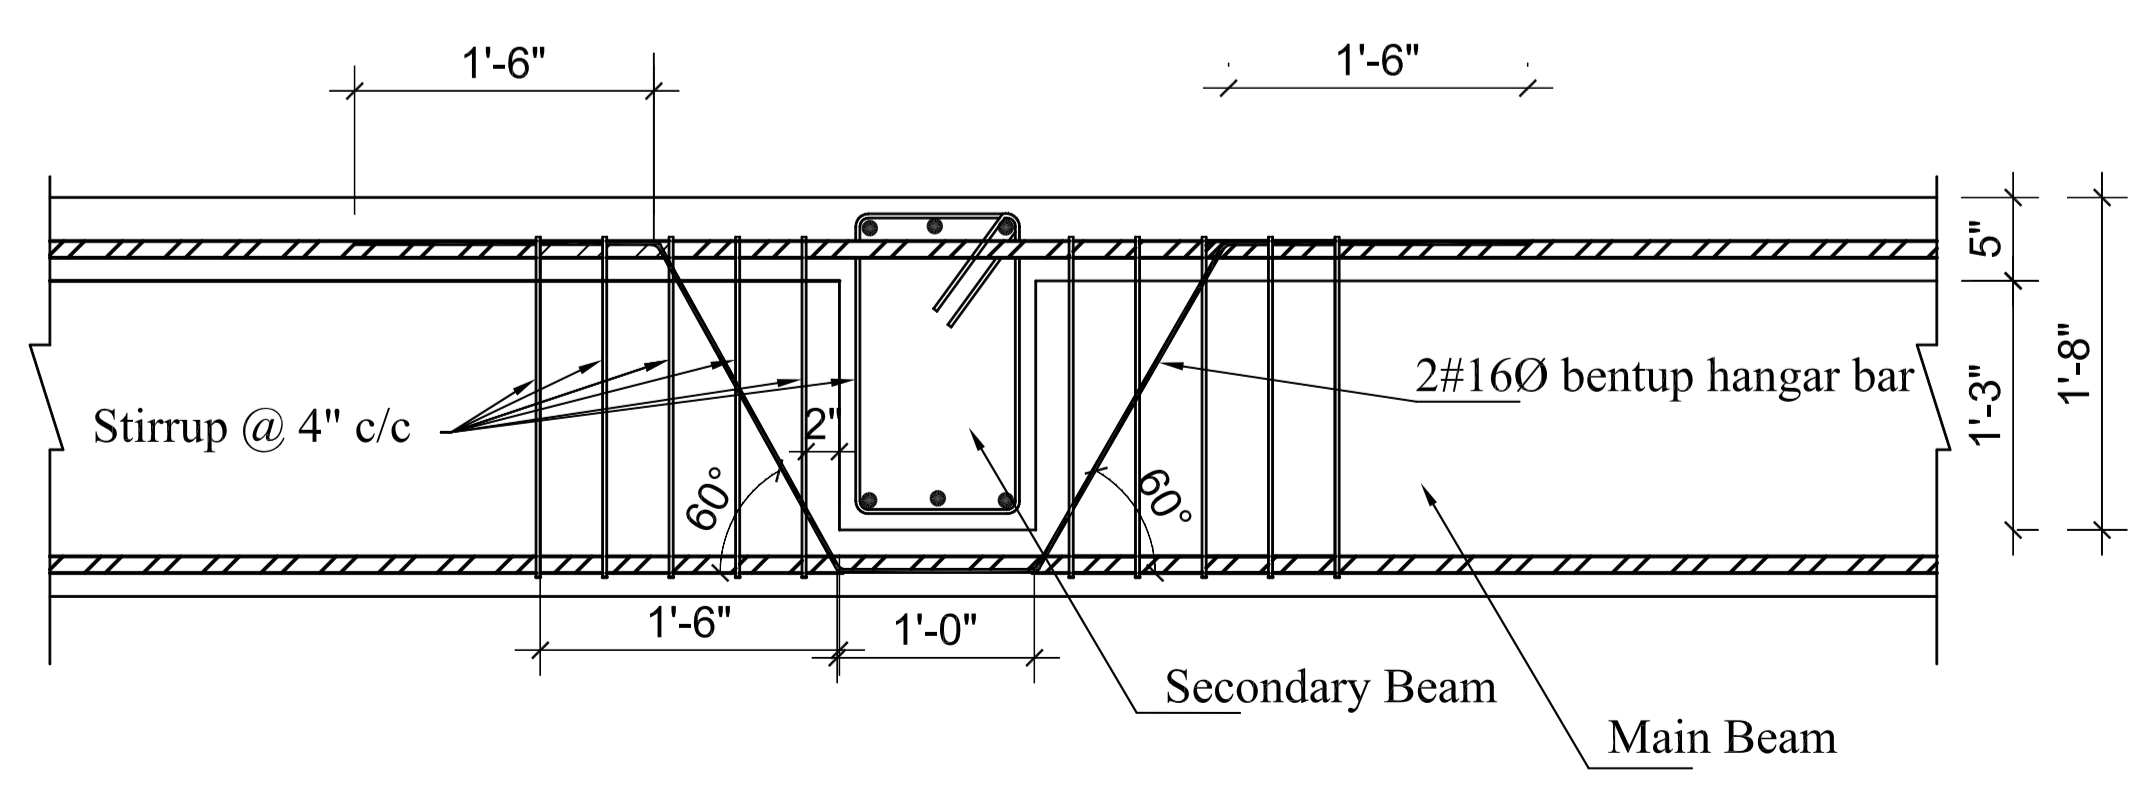


TYPICAL DETAILS AT BEAM-BEAM CROSSING
SCALE :NTS

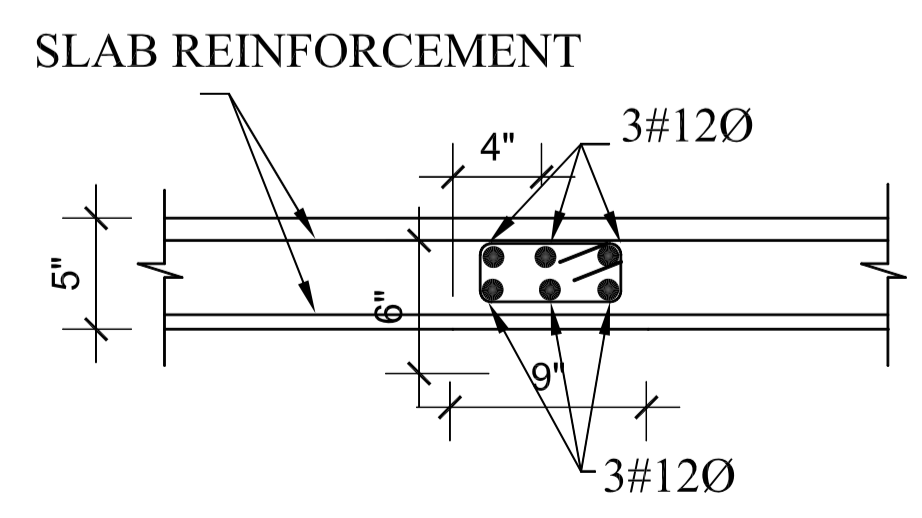

SECTION CB(9"X5")
SHEAR REINFORCEMENT 8mmØ @ 4"/6" C/C
SCALE :1" = 4'-0"

OWNER: DOWNTOWN HOUSING CO. PVT.LTD			
SIGNATURE:		DESIGNATION:	
BUILDING TYPE: APARTMENT		LOCATION: CHAPPAHIL, LALITPUR, NEPAL	
PLOT NO.: 1242,1243,1244,574,600,603,605,8		AREA: 11-120-1	
DEALT BY:		CHECKED BY:	
DRAWN BY:		CHECKED BY:	
DRAWING TITLE: TERRACE FLOOR BEAM/SLAB DETAILS			
DATE: NOV.2014	SCALE: As Mentioned	REGISTRATION NO.: 13 LSMC	Drawing No. STR-B-TER-06

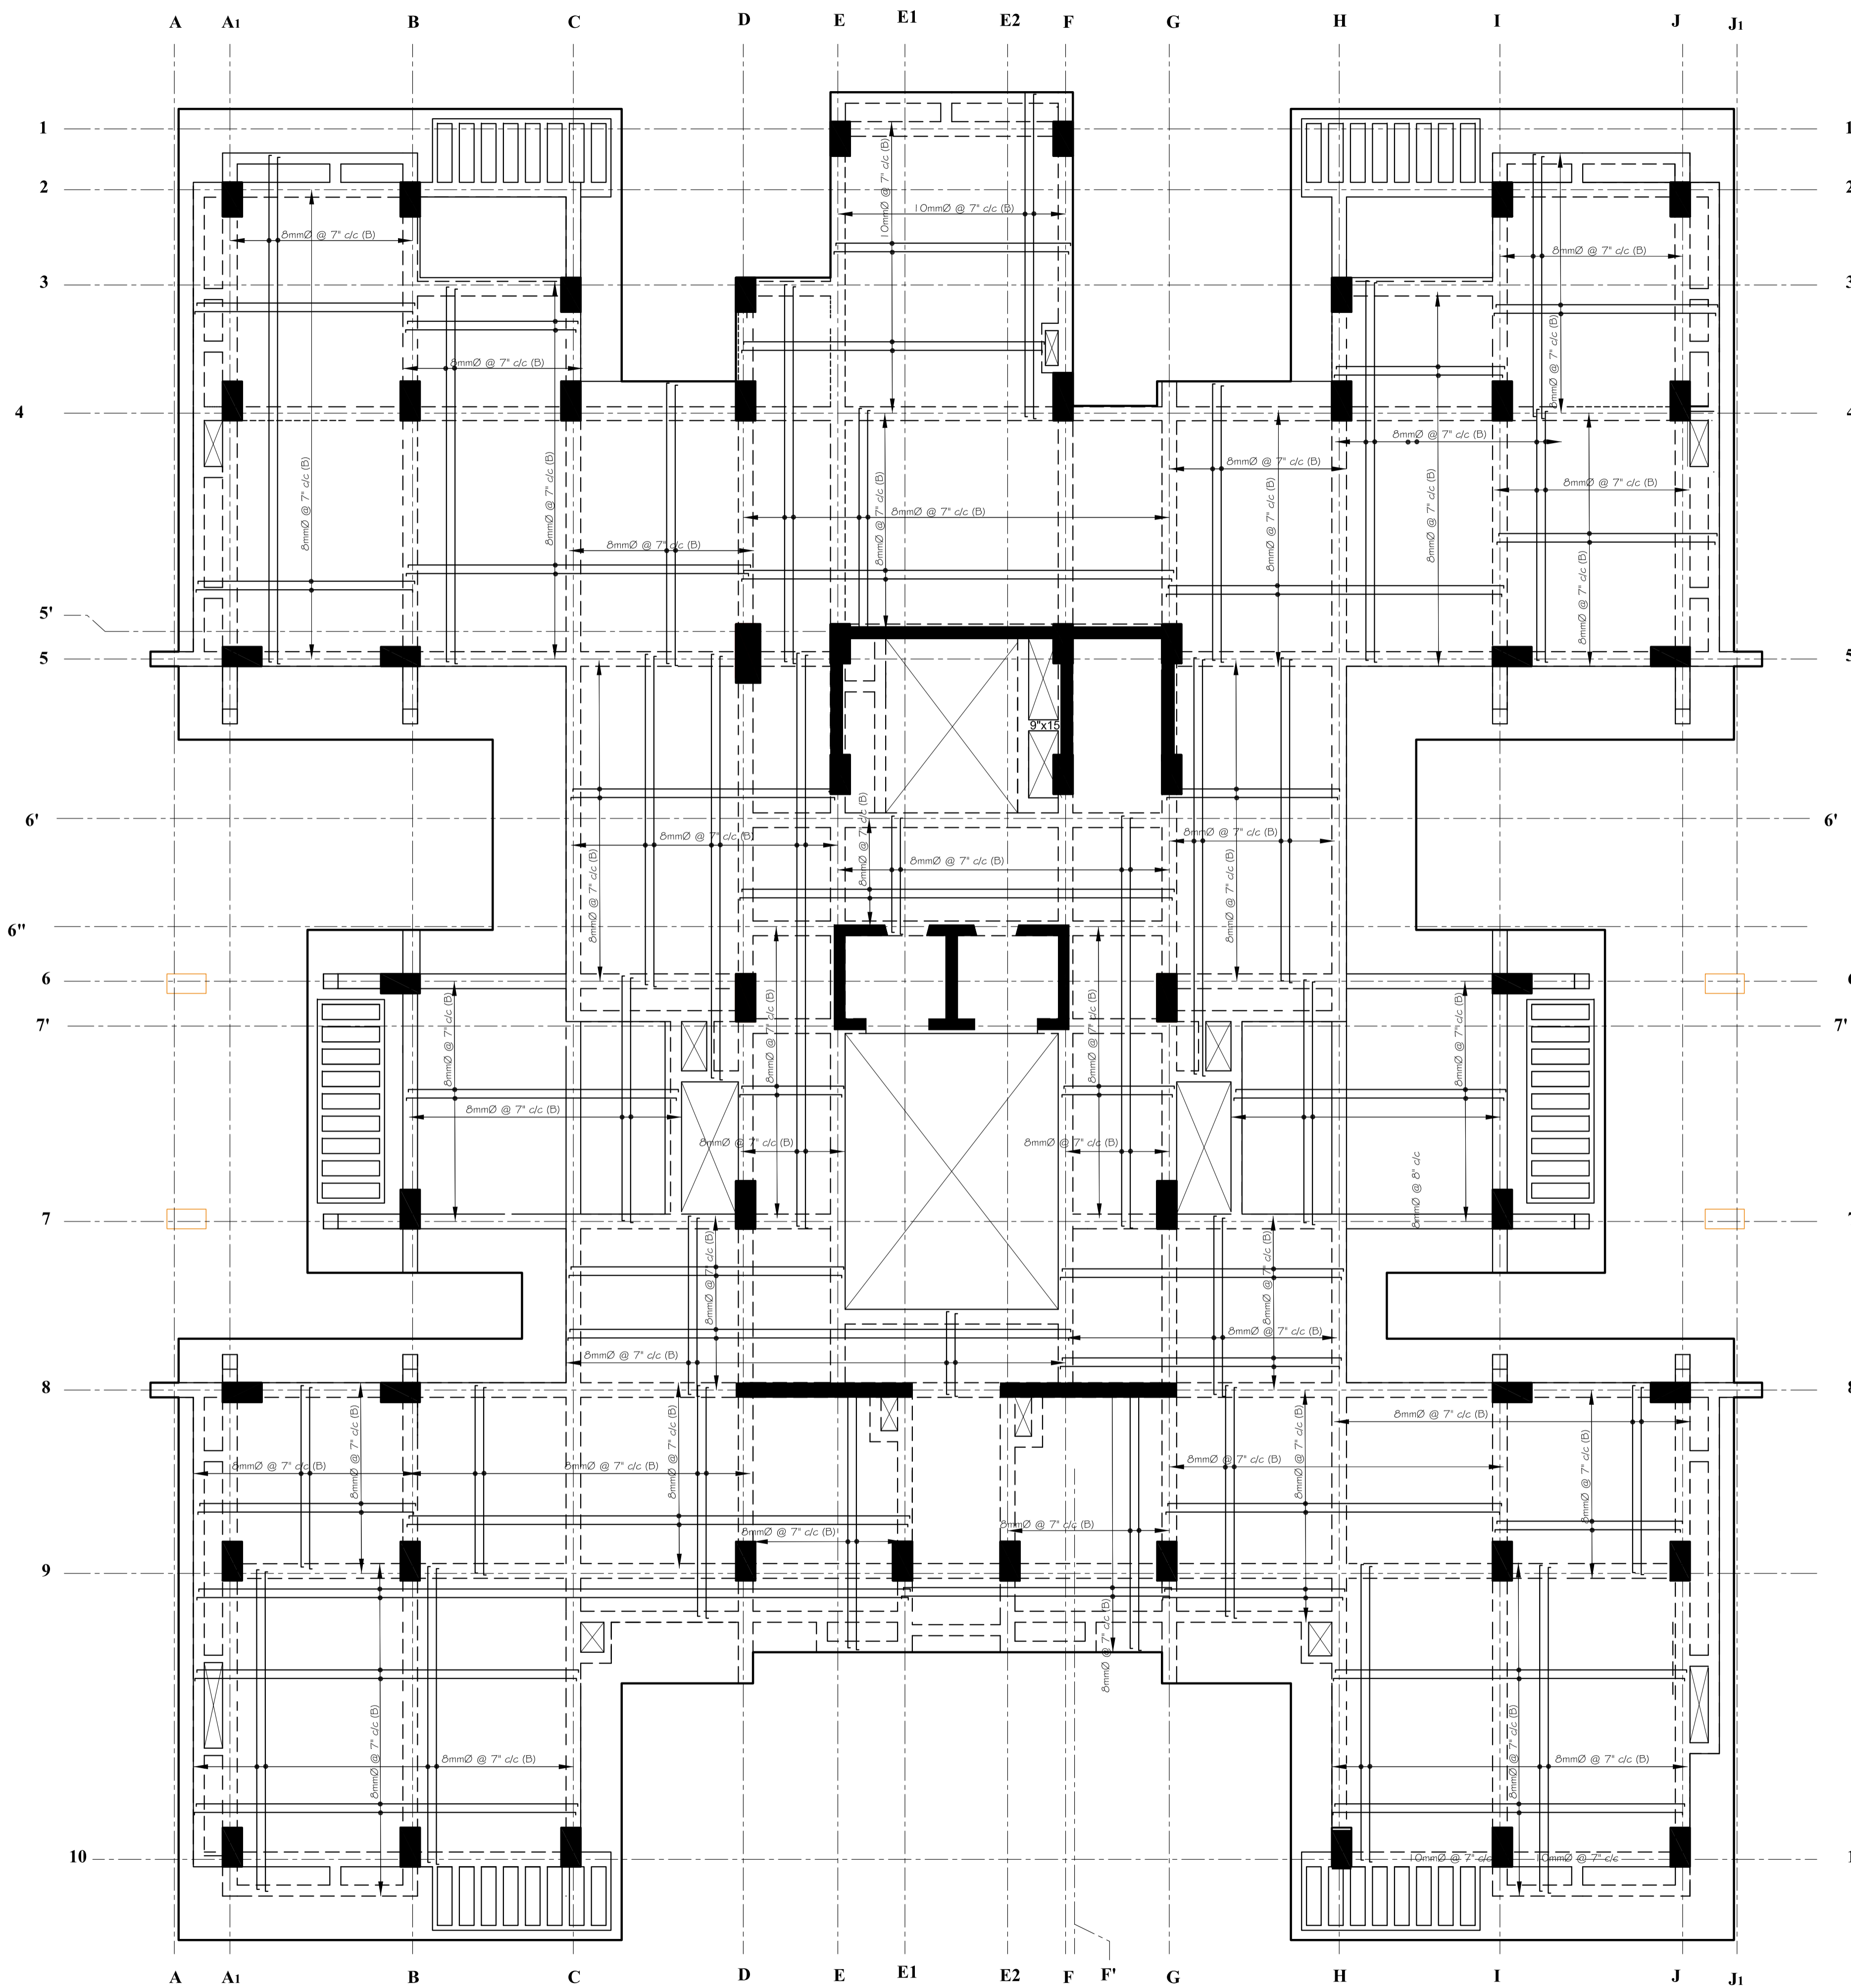

NOTES

1. ALL DIMENSIONS ARE IN INCH UNLESS NOTED OTHERWISE.
2. WRITTEN DIMENSIONS SHALL BE FOLLOWED. DRAWINGS ARE NOT TO BE SCALED.
3. GRADE OF CONCRETE MIX SHALL BE M-20 CONFORMING TO I.S.:456-2000.
4. REINFORCEMENT SHALL BE HIGH STRENGTH DEFORMED BARS OF GRADE Fe500 FOR MAIN REINFORCEMENT AND SHEAR REINFORCEMENTS
5. CLEAR COVER TO REINFORCEMENT SHALL BE AS FOLLOWS BEAMS = 25MM , SLABS = 20MM
6. ANY DISCREPANCIES FOUND IN DIMENSIONS IN ANY OF THE DRAWINGS SHALL BE CLARIFIED WITH THE ENGINEER IN CHARGE BEFORE EXECUTION OF WORK AT SITE.
7. THE CONTRACTOR SHALL INSPECT & VERIFY ALL DIMENSIONS & LEVELS IN THE DRAWINGS AND SHALL COORDINATE WITH ACTUAL SITE CONDITIONS. ANY DISCREPANCY FOUND SHALL BE BROUGHT TO NOTICE OF THE ENGINEER IN CHARGE BEFORE EXECUTION OF WORK AT SITE.
8. THIS DRAWING SHALL BE READ IN CONJUNCTION WITH ALL OTHER STRUCTURAL, ARCHITECTURAL, ELECTRICAL, PLUMBING & WATER SUPPLY DRAWINGS AND ALL OTHER SERVICES DRAWINGS AND THE TENDER DOCUMENT.

BLOCK B

15TH FLOOR SLAB (BOTTOM BAR DETAIL)

(ALL SLABS SHALL BE 5" THK. UNLESS MENTIONED OTHERWISE)

DISTRIBUTION BAR 8mm @ 8" c/c

SCALE= 1/8"-1'-0"

OWNER:
DOWNTOWN HOUSING CO. PVT.LTD

SIGNATURE: _____ DESIGNATION: _____

BUILDING TYPE: APARTMENT LOCATION: CHAPRAHIL, LALITPUR, NEPAL

PLOT NO.: 1242,1243,1244,574,600,603,605,8 AREA: 11-12-0-1

DEALT BY: _____


DRAWN BY: _____ CHECKED BY: _____

DRAWING TITLE:
TERRACE FLOOR BEAM/SLAB DETAILS

DATE: NOV 2014	SCALE: As Mentioned	REGISTRATION NO: 13 LSMC	Drawing No. STR-B-TER-07
-------------------	------------------------	-----------------------------	-----------------------------

NOTES

1. ALL DIMENSIONS ARE IN INCH UNLESS NOTED OTHERWISE.
2. WRITTEN DIMENSIONS SHALL BE FOLLOWED. DRAWINGS ARE NOT TO BE SCALED.
3. GRADE OF CONCRETE MIX SHALL BE M-20 CONFORMING TO I.S.:456-2000.
4. REINFORCEMENT SHALL BE HIGH STRENGTH DEFORMED BARS OF GRADE Fe500 FOR MAIN REINFORCEMENT AND SHEAR REINFORCEMENTS
5. CLEAR COVER TO REINFORCEMENT SHALL BE AS FOLLOWS BEAMS = 25MM , SLABS = 20MM
6. ANY DISCREPANCIES FOUND IN DIMENSIONS IN ANY OF THE DRAWINGS SHALL BE CLARIFIED WITH THE ENGINEER IN CHARGE BEFORE EXECUTION OF WORK AT SITE.
7. THE CONTRACTOR SHALL INSPECT & VERIFY ALL DIMENSIONS & LEVELS IN THE DRAWINGS AND SHALL COORDINATE WITH ACTUAL SITE CONDITIONS. ANY DISCREPANCY FOUND SHALL BE BROUGHT TO NOTICE OF THE ENGINEER IN CHARGE BEFORE EXECUTION OF WORK AT SITE.
8. THIS DRAWING SHALL BE READ IN CONJUNCTION WITH ALL OTHER STRUCTURAL, ARCHITECTURAL, ELECTRICAL, PLUMBING & WATER SUPPLY DRAWINGS AND ALL OTHER SERVICES DRAWINGS AND THE TENDER DOCUMENT.

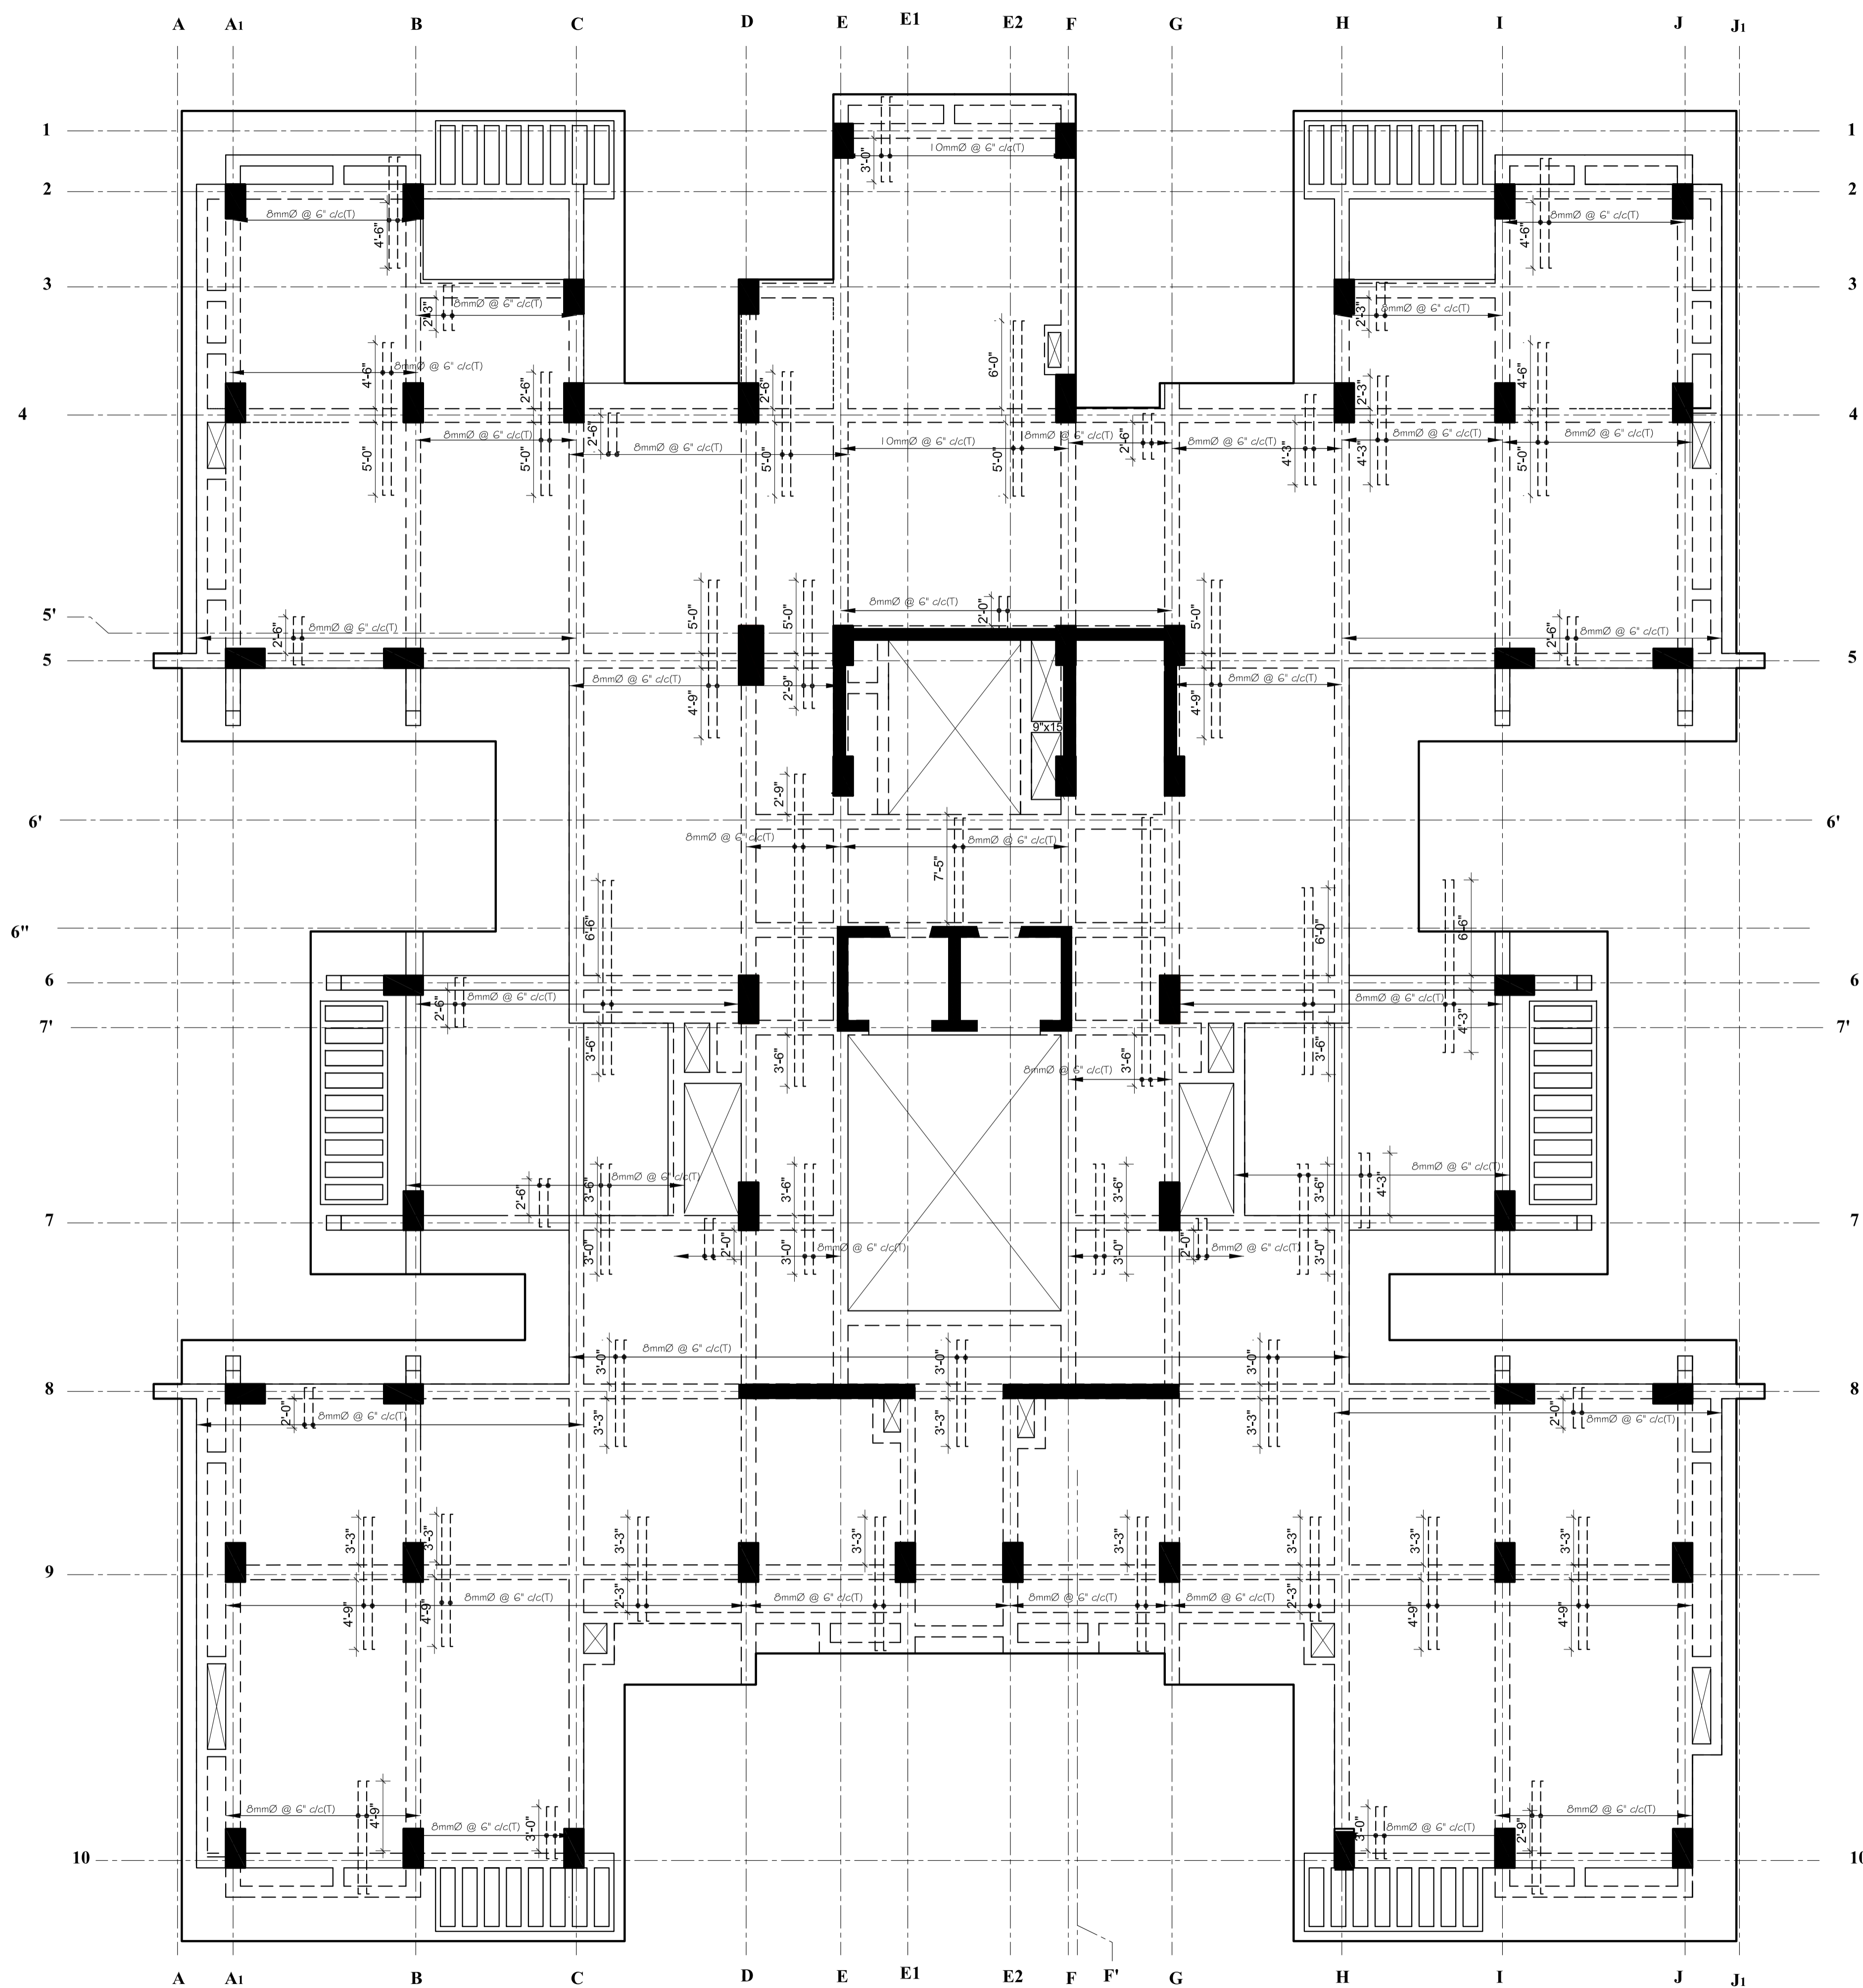

BLOCK B
15TH FLOOR SLAB (TOP BAR DETAIL) (X- AXIS)

(ALL SLABS SHALL BE 5" THK. UNLESS MENTIONED OTHERWISE)
 DISTRIBUTION BAR 8mm @ 8" c/c
 SCALE= 1/8"=1'-0"

OWNER:
 DOWNTOWN HOUSING CO. PVT.LTD

SIGNATURE: _____ DESIGNATION: _____

BUILDING TYPE: APARTMENT LOCATION: CHAPRAHIL, LALITPUR, NEPAL


PLOT NO.: 1242,1243,1244,574,600,603,605,8 AREA: 11-12-0-1

DEALT BY: _____

DRAWN BY: _____ CHECKED BY: _____

DRAWING TITLE:
 TERRACE FLOOR BEAM/SLAB DETAILS

DATE: NOV 2014	SCALE: As Mentioned	REGISTRATION NO.: 13 LSMC	Drawing No. STR-B-TER-08
-------------------	------------------------	------------------------------	-----------------------------

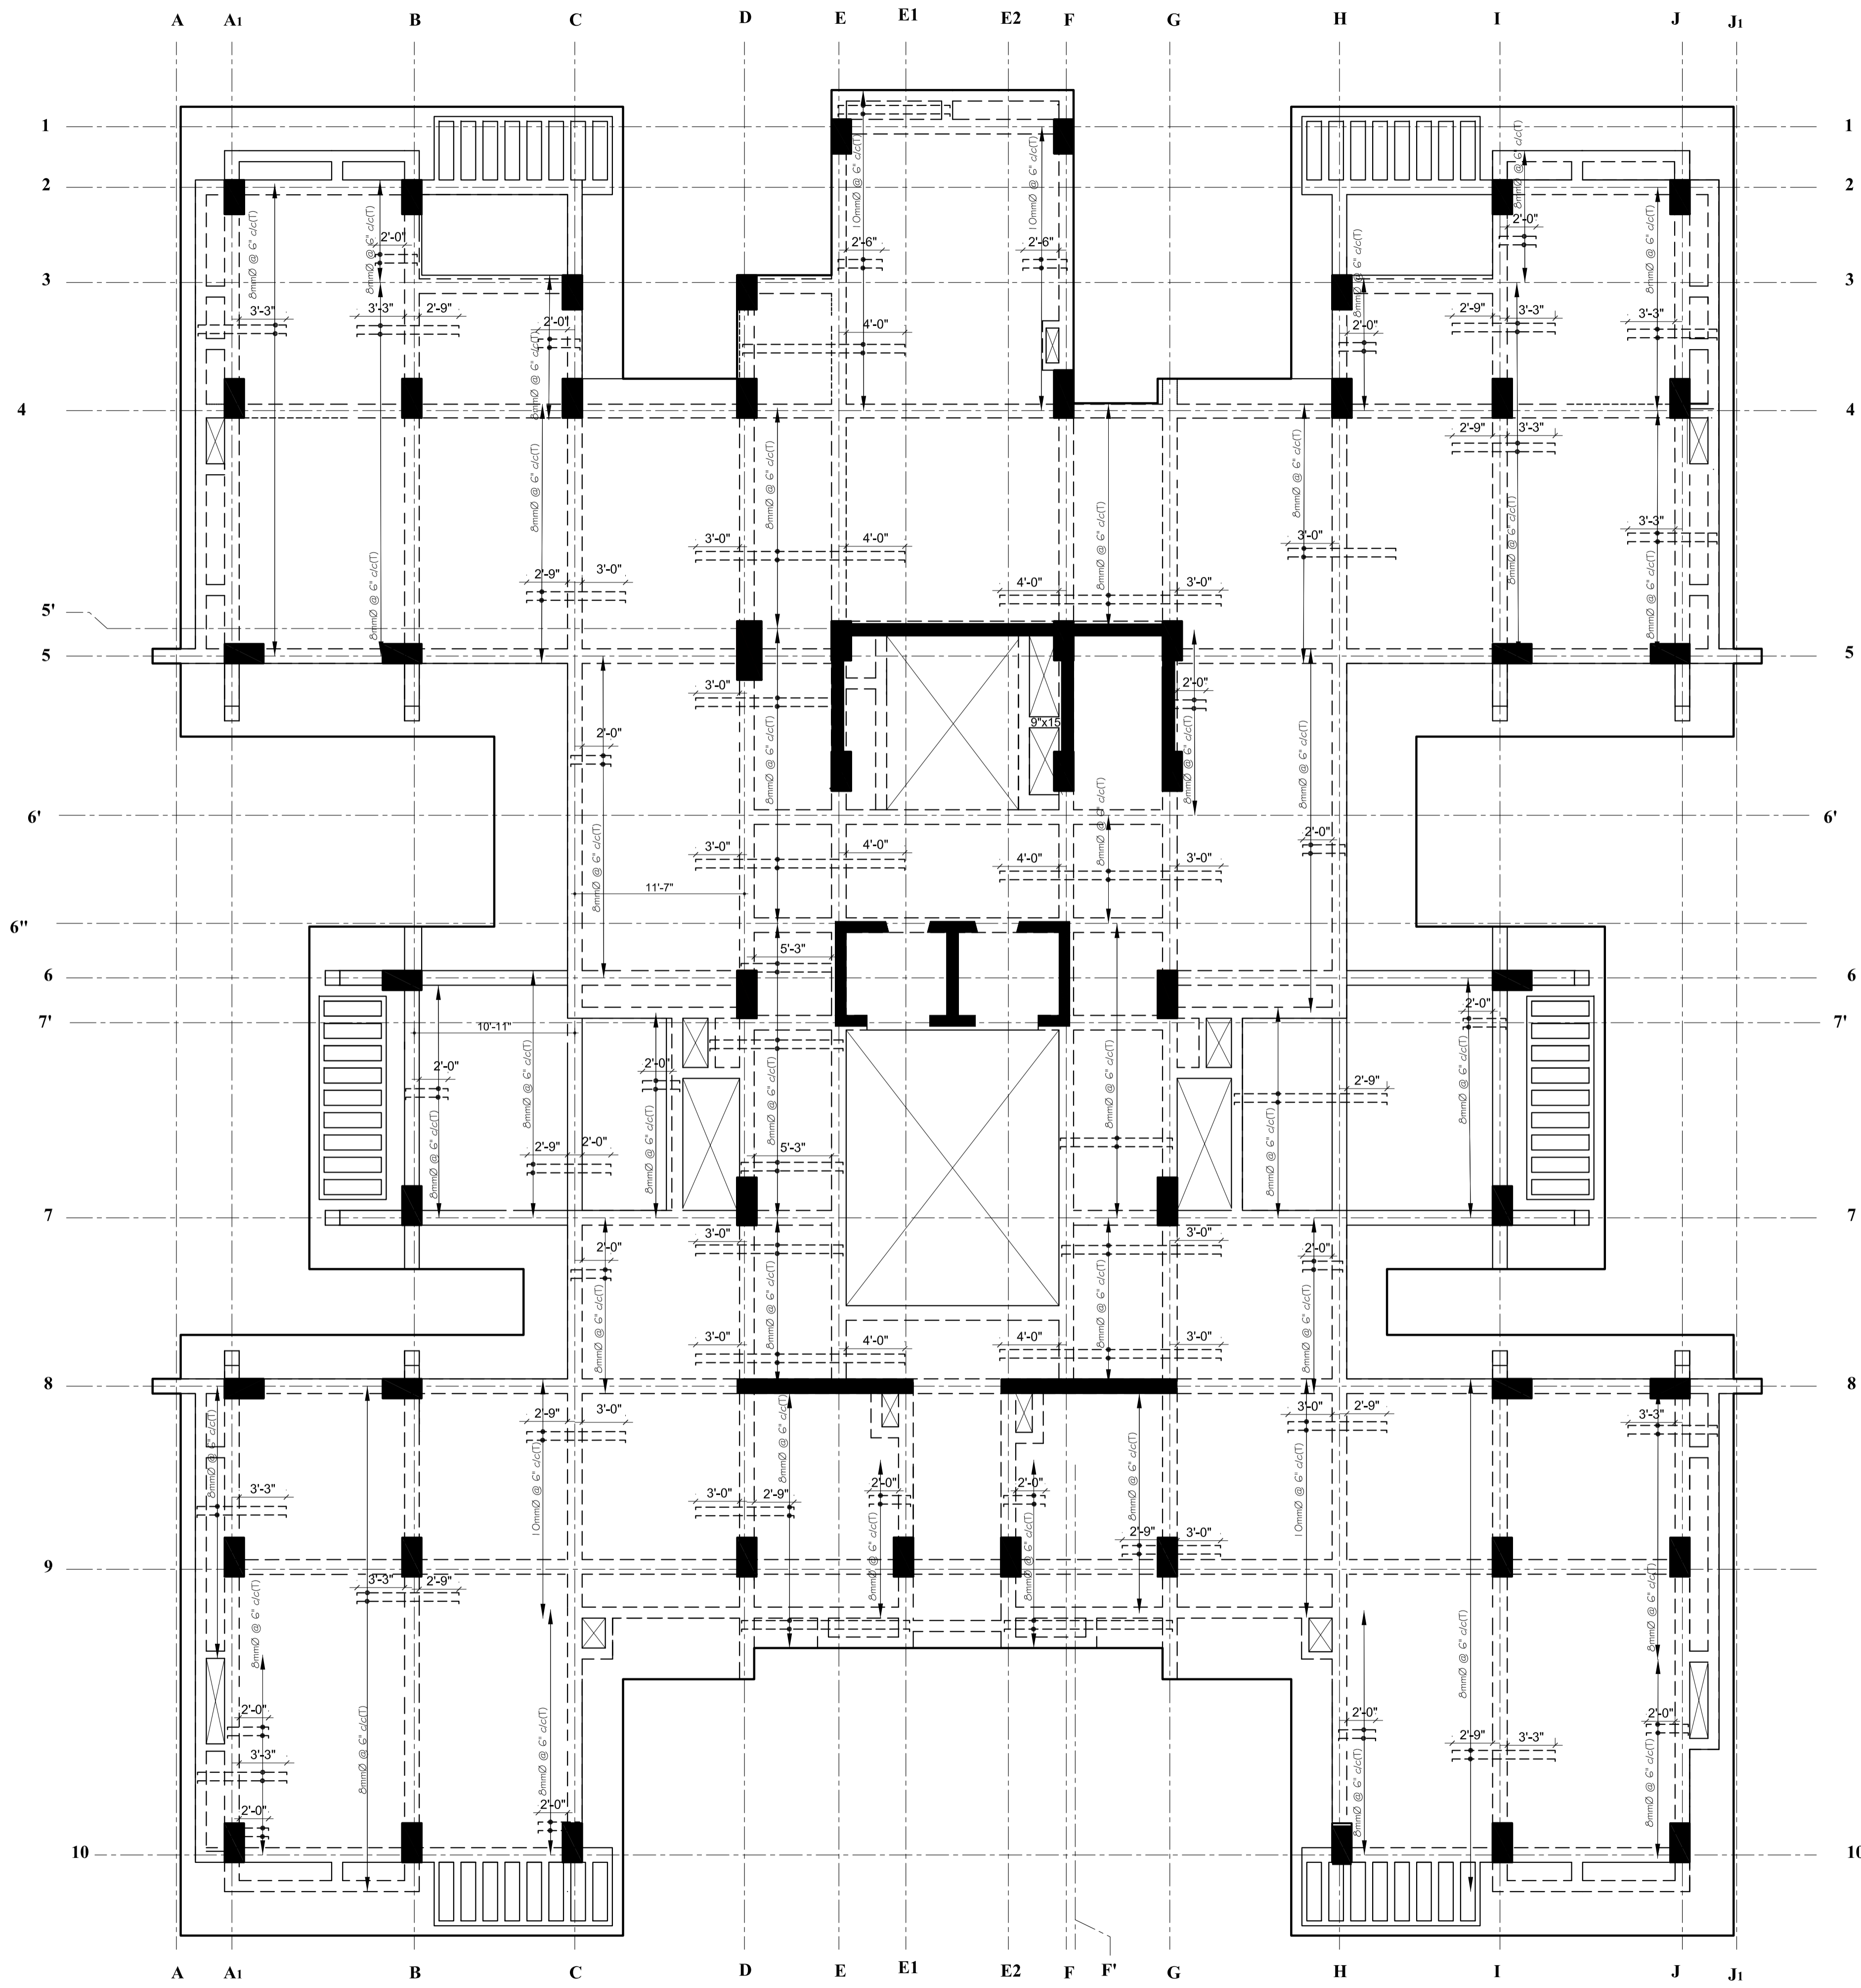

BLOCK B
15TH FLOOR SLAB (TOP BAR DETAIL) (Y- AXIS)
 (ALL SLABS SHALL BE 5" THK. UNLESS MENTIONED OTHERWISE)
 DISTRIBUTION BAR 8mm @ 8" c/c
 SCALE= 1/8"=1'-0"

NOTES

1. ALL DIMENSIONS ARE IN INCH UNLESS NOTED OTHERWISE.
2. WRITTEN DIMENSIONS SHALL BE FOLLOWED. DRAWINGS ARE NOT TO BE SCALED.
3. GRADE OF CONCRETE MIX SHALL BE M-20 CONFORMING TO I.S.:456-2000.
4. REINFORCEMENT SHALL BE HIGH STRENGTH DEFORMED BARS OF GRADE Fe500 FOR MAIN REINFORCEMENT AND SHEAR REINFORCEMENTS
5. CLEAR COVER TO REINFORCEMENT SHALL BE AS FOLLOWS BEAMS = 25MM , SLABS = 20MM
6. ANY DISCREPANCIES FOUND IN DIMENSIONS IN ANY OF THE DRAWINGS SHALL BE CLARIFIED WITH THE ENGINEER IN CHARGE BEFORE EXECUTION OF WORK AT SITE.
7. THE CONTRACTOR SHALL INSPECT & VERIFY ALL DIMENSIONS & LEVELS IN THE DRAWINGS AND SHALL COORDINATE WITH ACTUAL SITE CONDITIONS. ANY DISCREPANCY FOUND SHALL BE BROUGHT TO NOTICE OF THE ENGINEER IN CHARGE BEFORE EXECUTION OF WORK AT SITE.
8. THIS DRAWING SHALL BE READ IN CONJUNCTION WITH ALL OTHER STRUCTURAL, ARCHITECTURAL, ELECTRICAL, PLUMBING & WATER SUPPLY DRAWINGS AND ALL OTHER SERVICES DRAWINGS AND THE TENDER DOCUMENT.

OWNER:
 DOWNTOWN HOUSING CO. PVT.LTD

SIGNATURE:	DESIGNATION:
------------	--------------

BUILDING TYPE: APARTMENT	LOCATION: CHAPRAHIL, LALITPUR, NEPAL
-----------------------------	---

PLOT NO.: 1242,1243,1244,574,600,603,605,8	AREA: 11-12-0-1
---	--------------------
















DEALT BY:	CHECKED BY:
-----------	-------------

DRAWN BY:	CHECKED BY:
-----------	-------------

DRAWING TITLE:
 TERRACE FLOOR BEAM/SLAB DETAILS

NOTES

1. ALL DIMENSIONS ARE IN INCHES UNLESS NOTED OTHERWISE.
2. WRITTEN DIMENSIONS SHALL BE FOLLOWED. DRAWINGS ARE NOT TO BE SCALED.
3. GRADE OF CONCRETE MIX SHALL BE M-20 UNLESS OTHERWISE MENTIONED.
4. REINFORCEMENT SHALL BE HIGH STRENGTH DEFORMED BARS OF GRADE Fe500 CONFORMING TO I.S.1786 1985.
5. CLEAR COVER TO REINFORCEMENT SHALL BE AS FOLLOWS
WALLS = 25MM, BEAMS = 25MM, SLABS = 20MM
6. ANY DISCREPANCIES FOUND IN DIMENSIONS IN ANY OF THE DRAWINGS SHALL BE CLARIFIED WITH THE ENGINEER IN CHARGE BEFORE EXECUTION OF WORK AT SITE.
7. THE CONTRACTOR SHALL INSPECT & VERIFY ALL DIMENSIONS & LEVELS IN THE DRAWINGS AND SHALL COORDINATE WITH ACTUAL SITE CONDITIONS. ANY DISCREPANCY FOUND SHALL BE BROUGHT TO NOTICE OF THE ENGINEER IN CHARGE BEFORE EXECUTION OF WORK AT SITE.
8. THIS DRAWING SHALL BE READ IN CONJUNCTION WITH ALL OTHER STRUCTURAL, ARCHITECTURAL, ELECTRICAL, PLUMBING & WATER SUPPLY DRAWINGS AND ALL OTHER SERVICES DRAWINGS AND THE TENDER DOCUMENT.

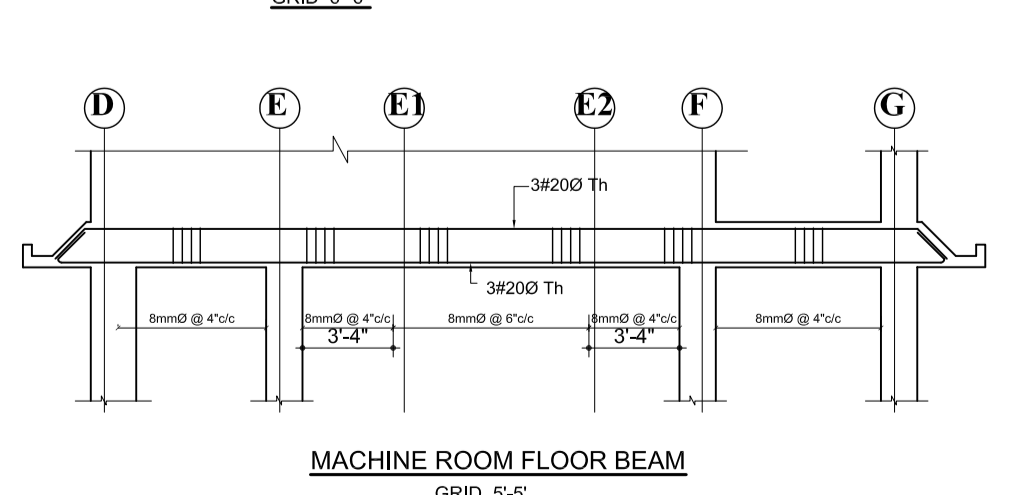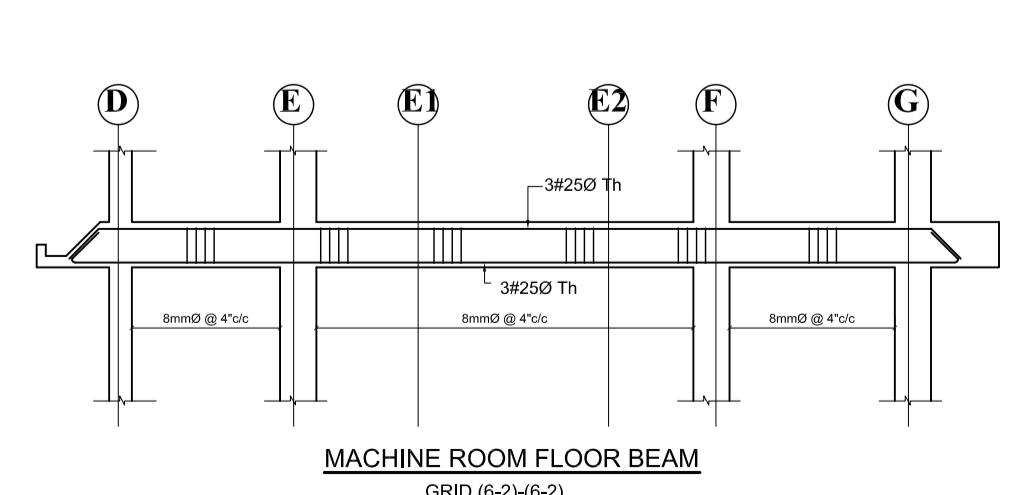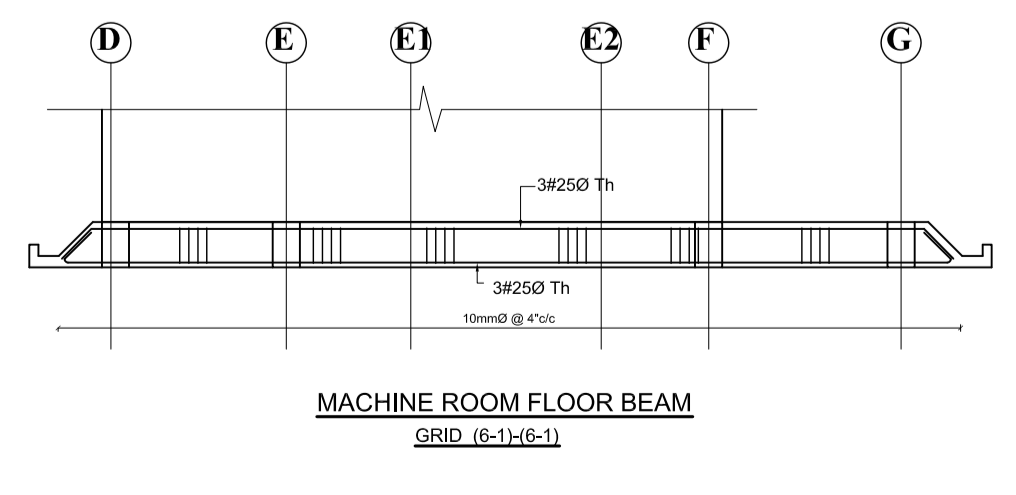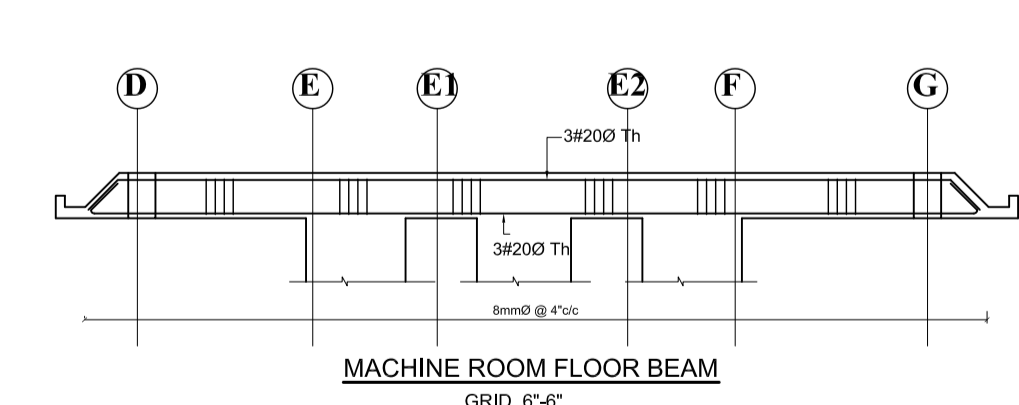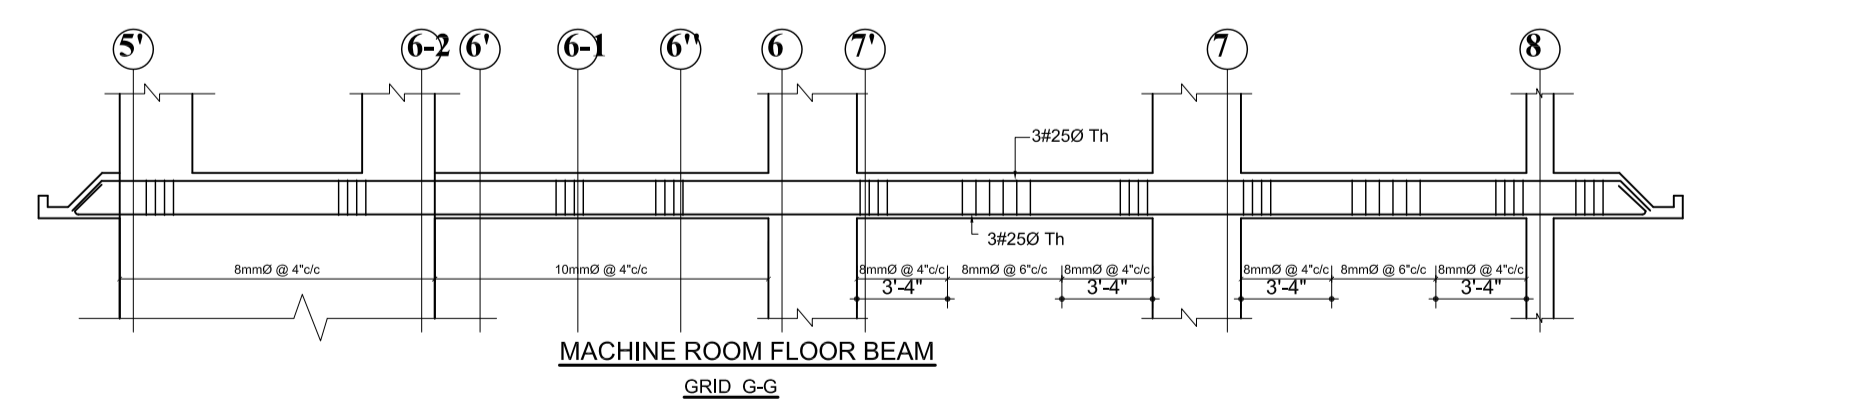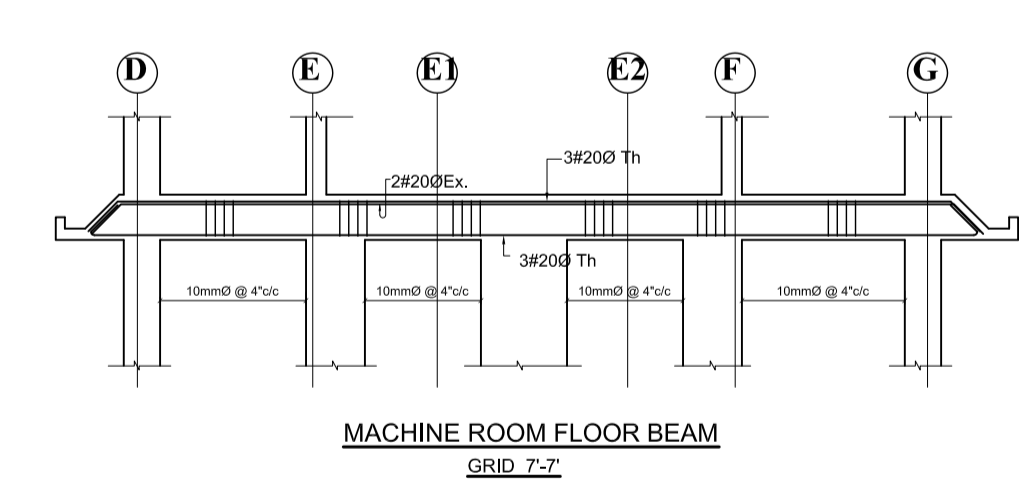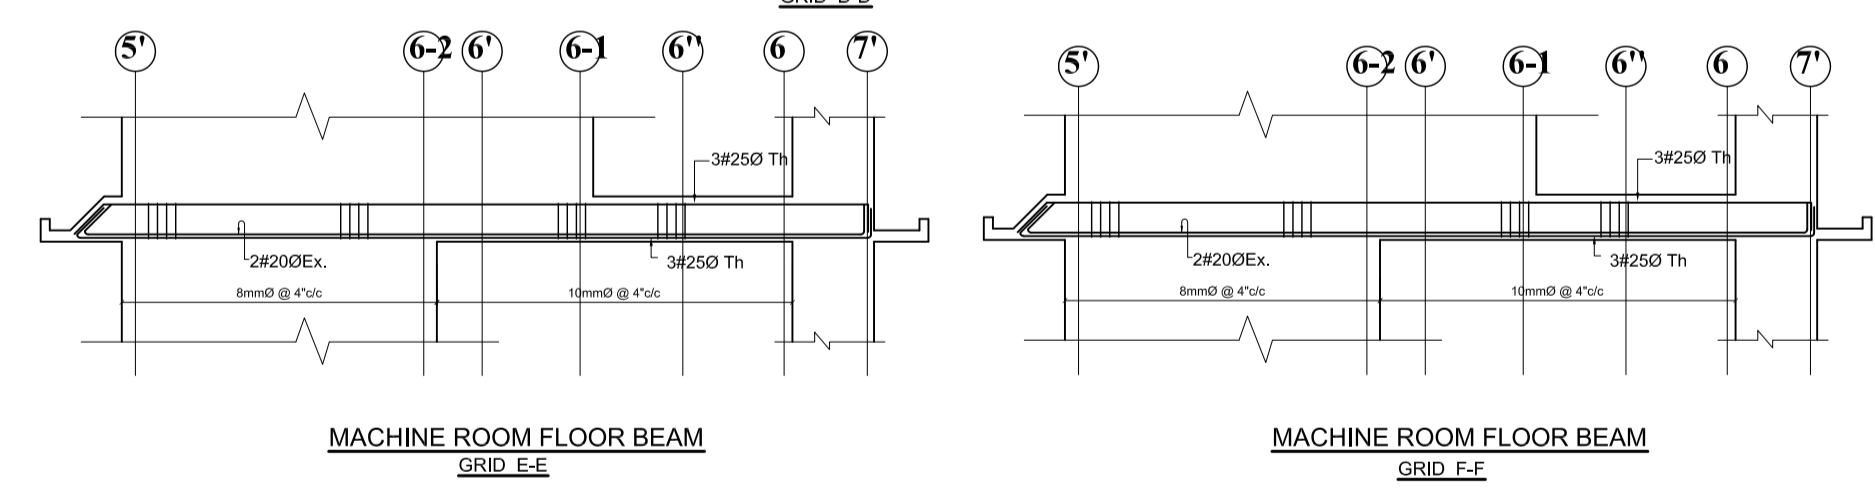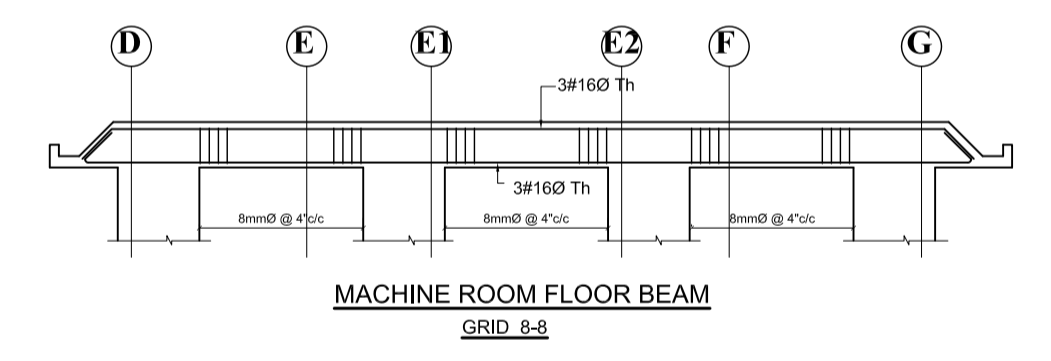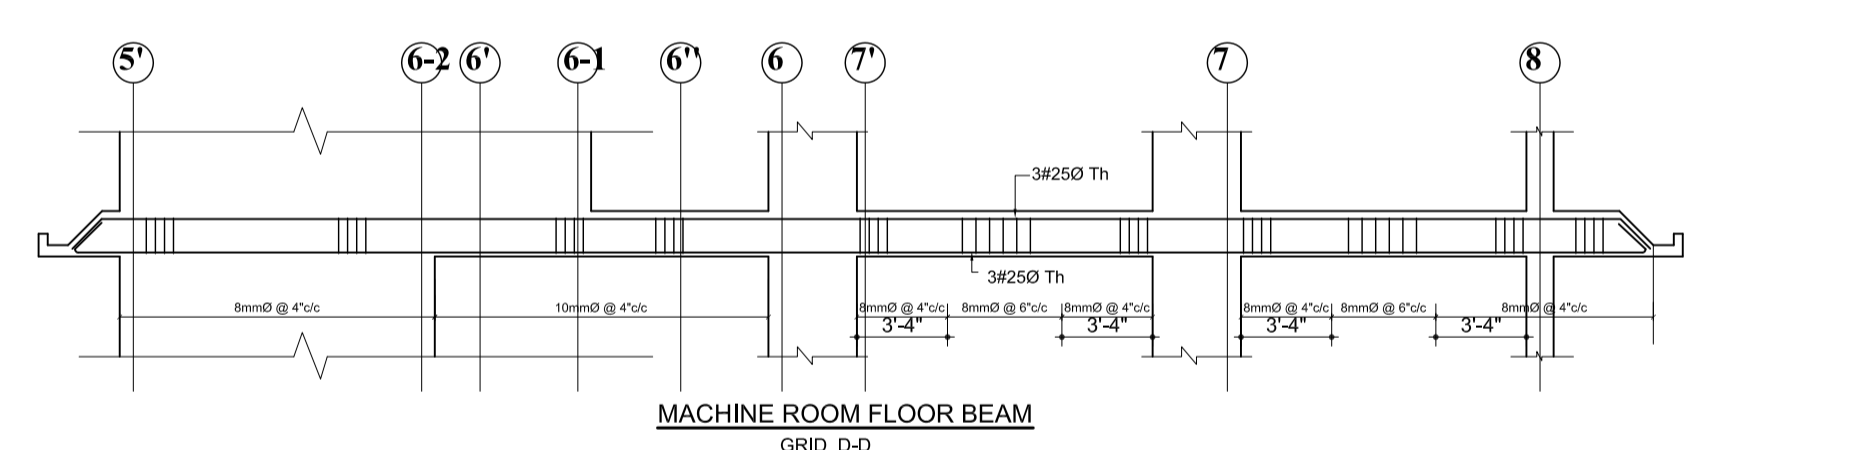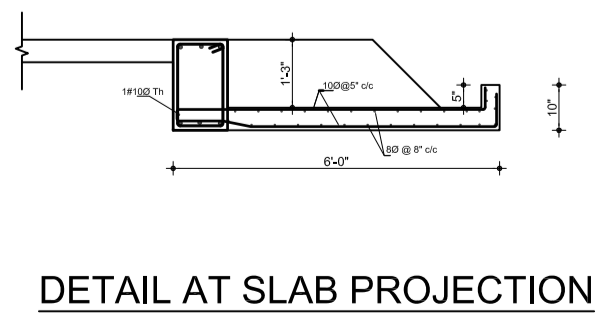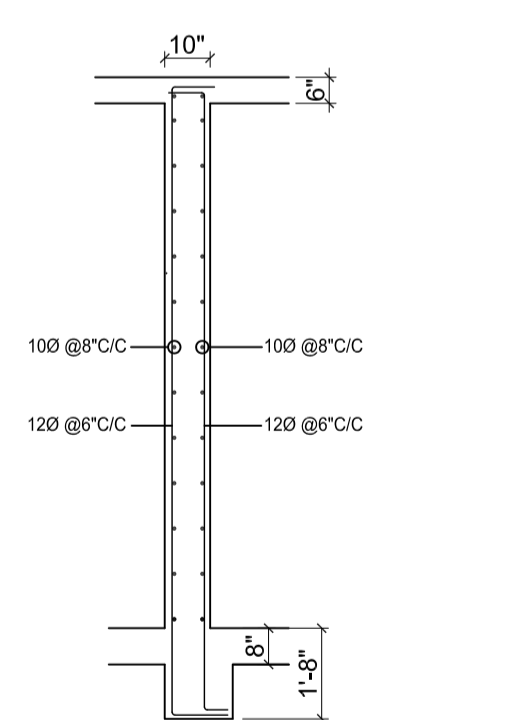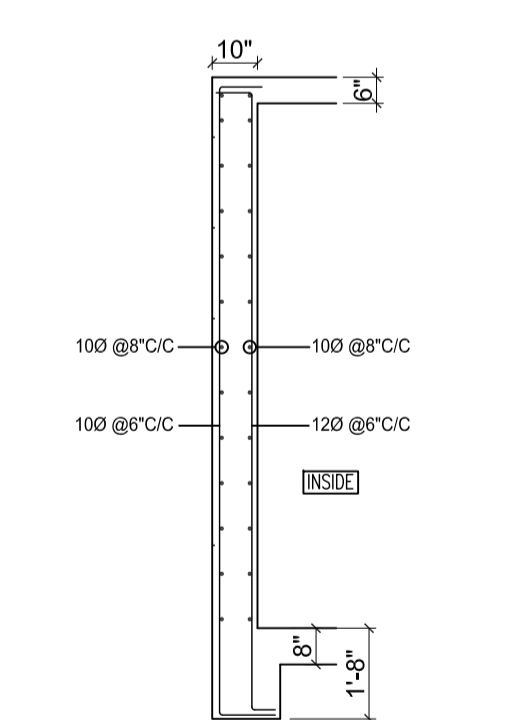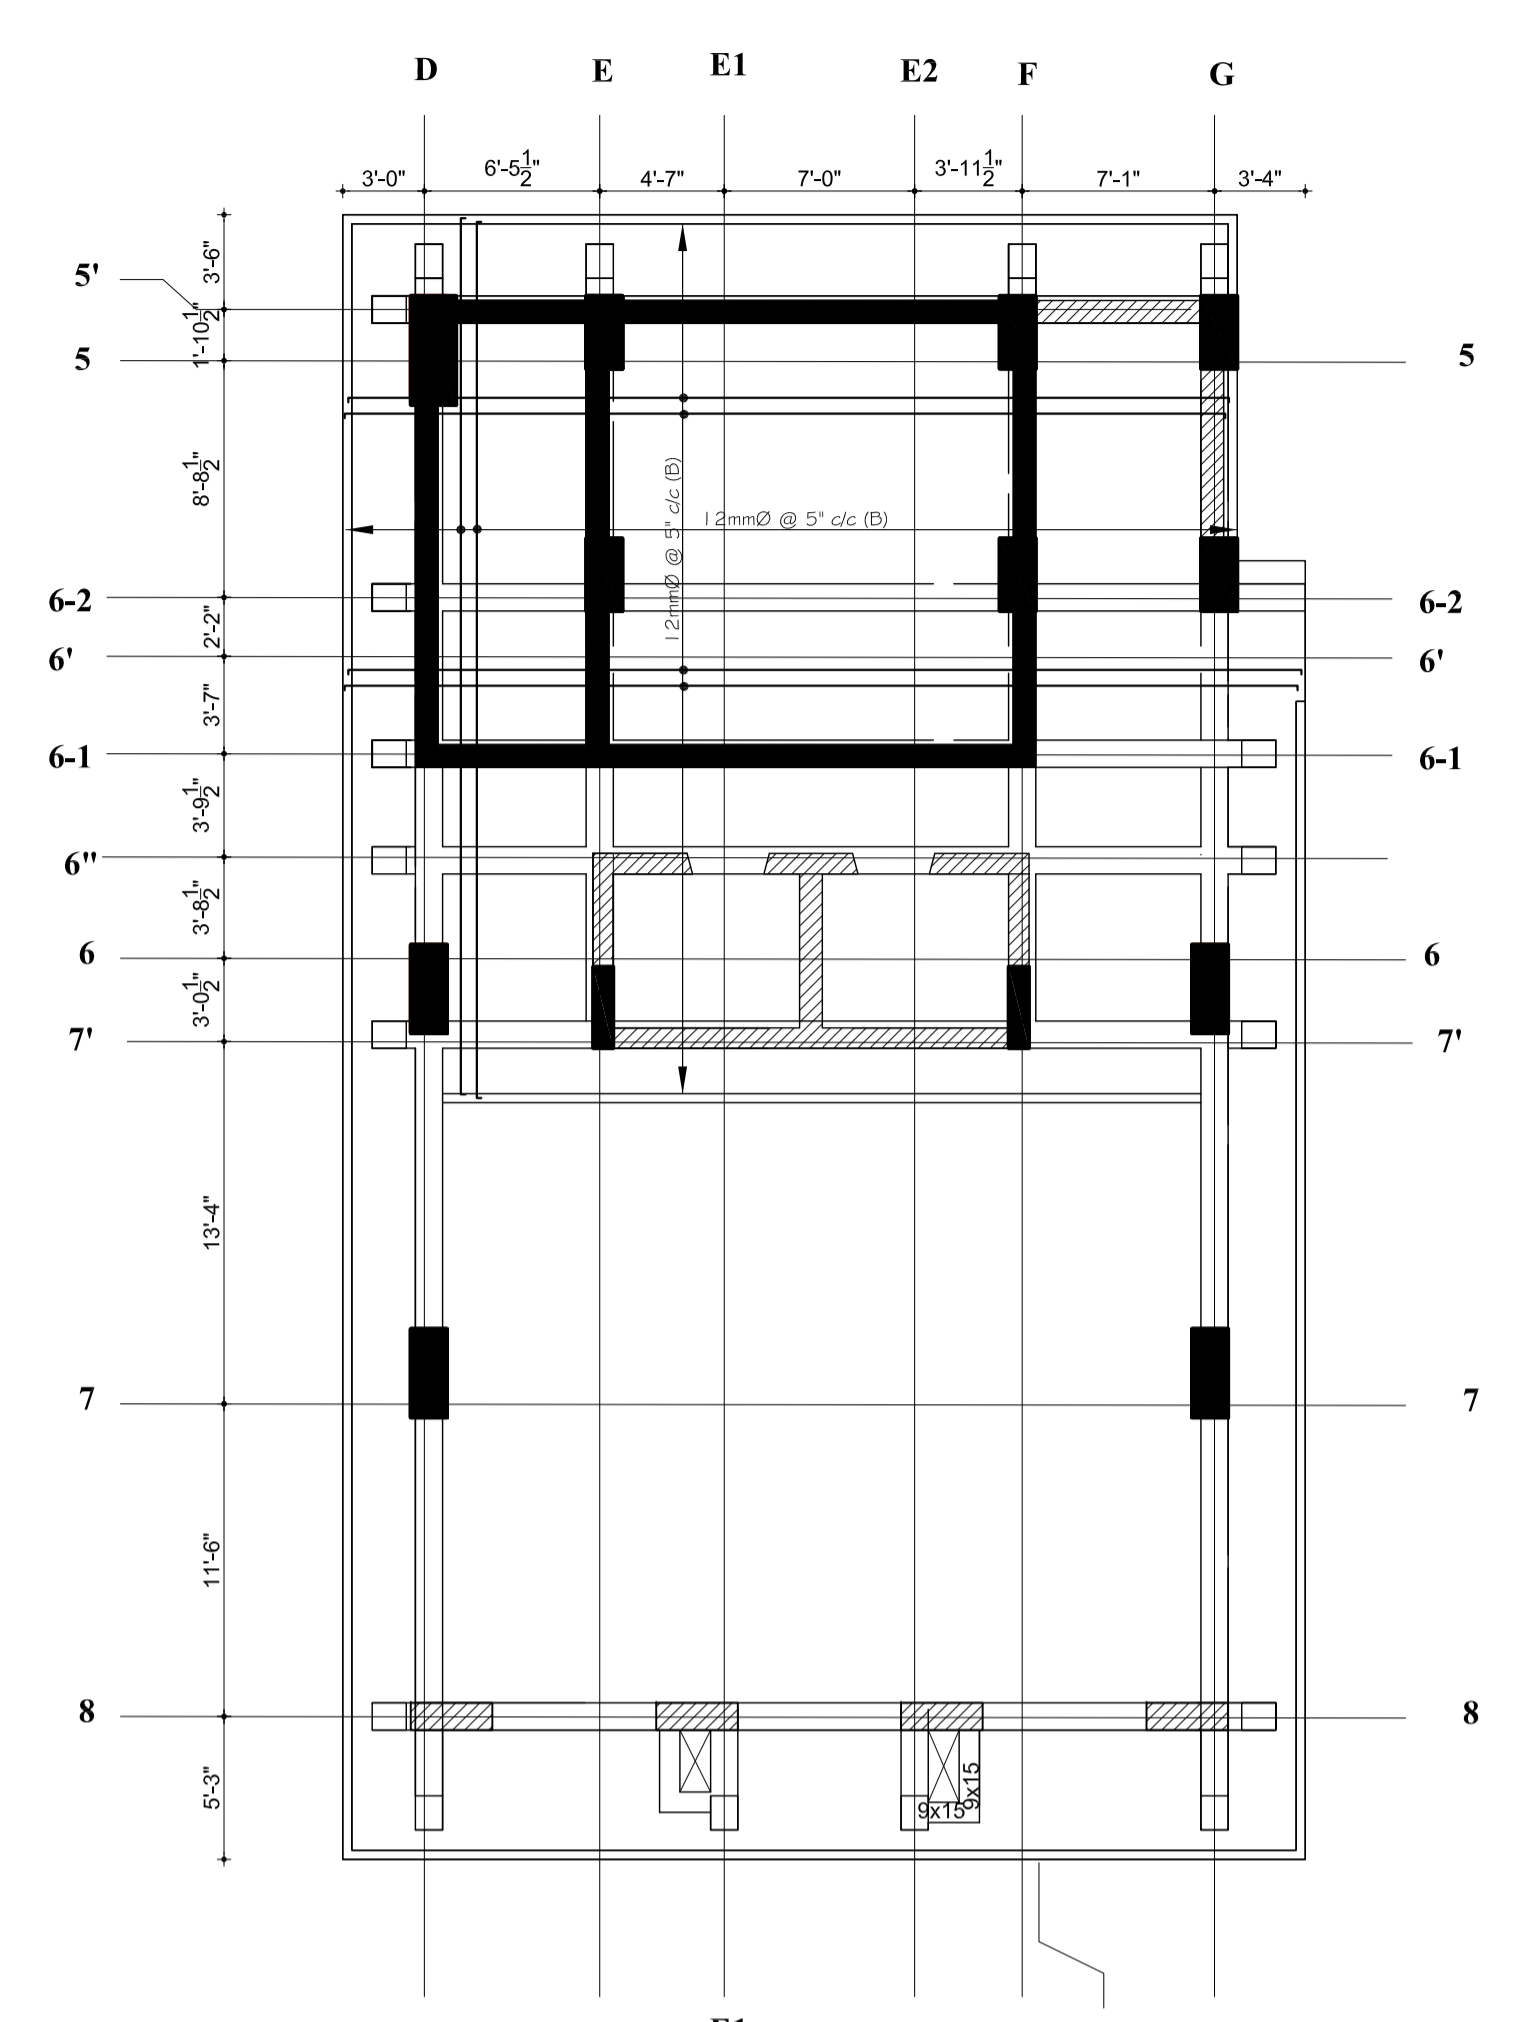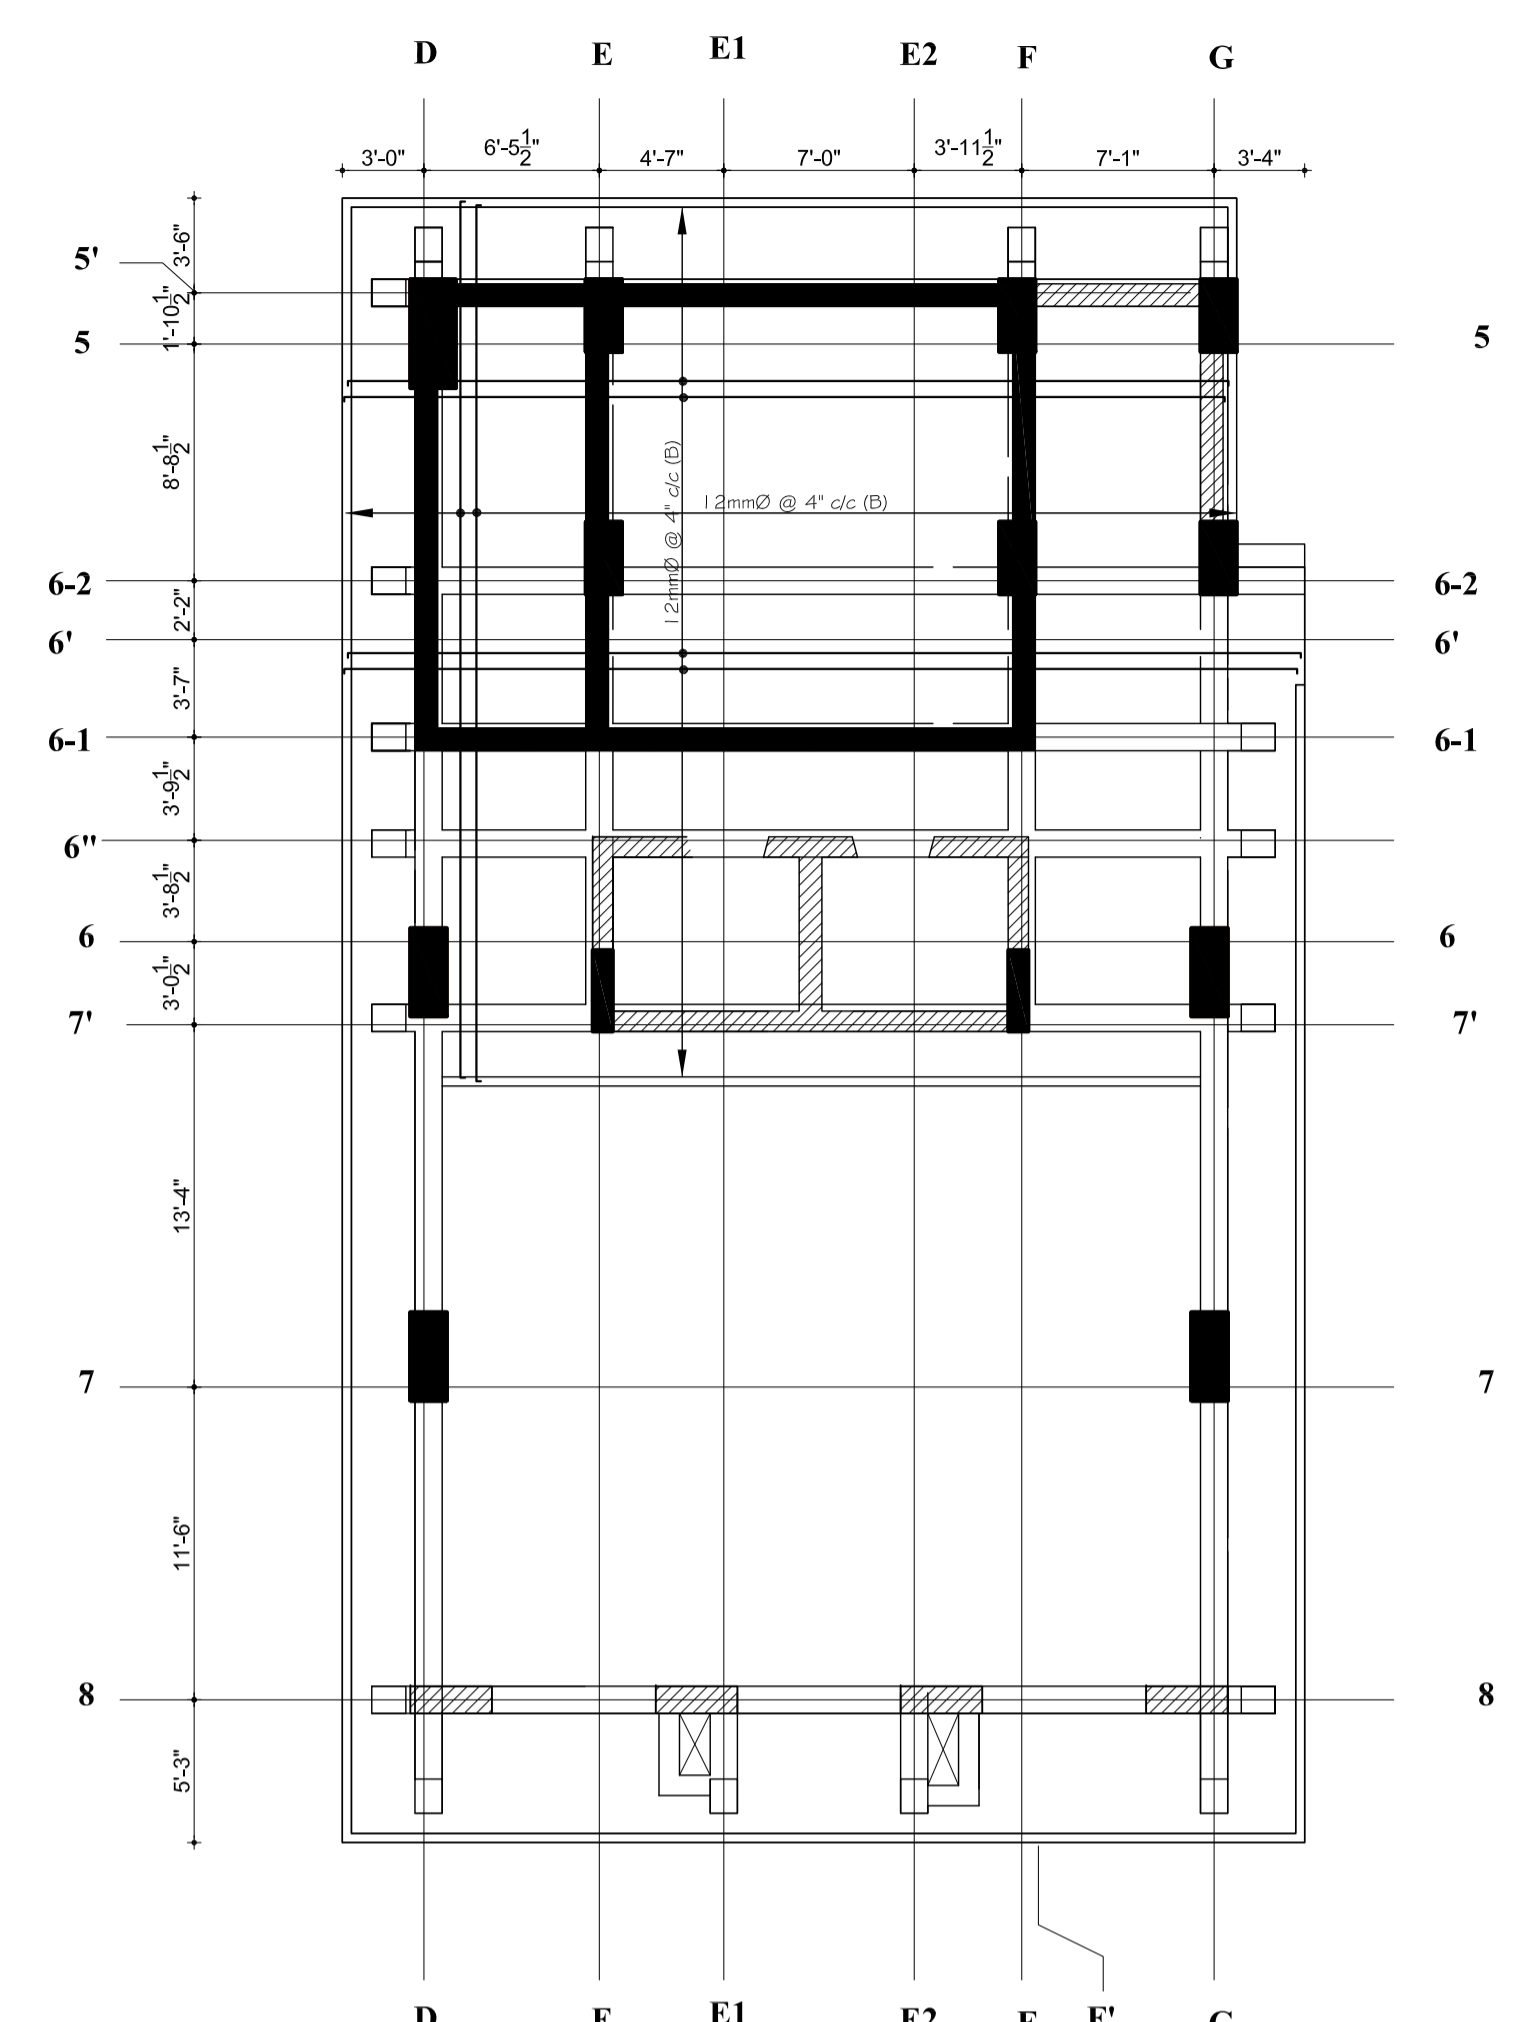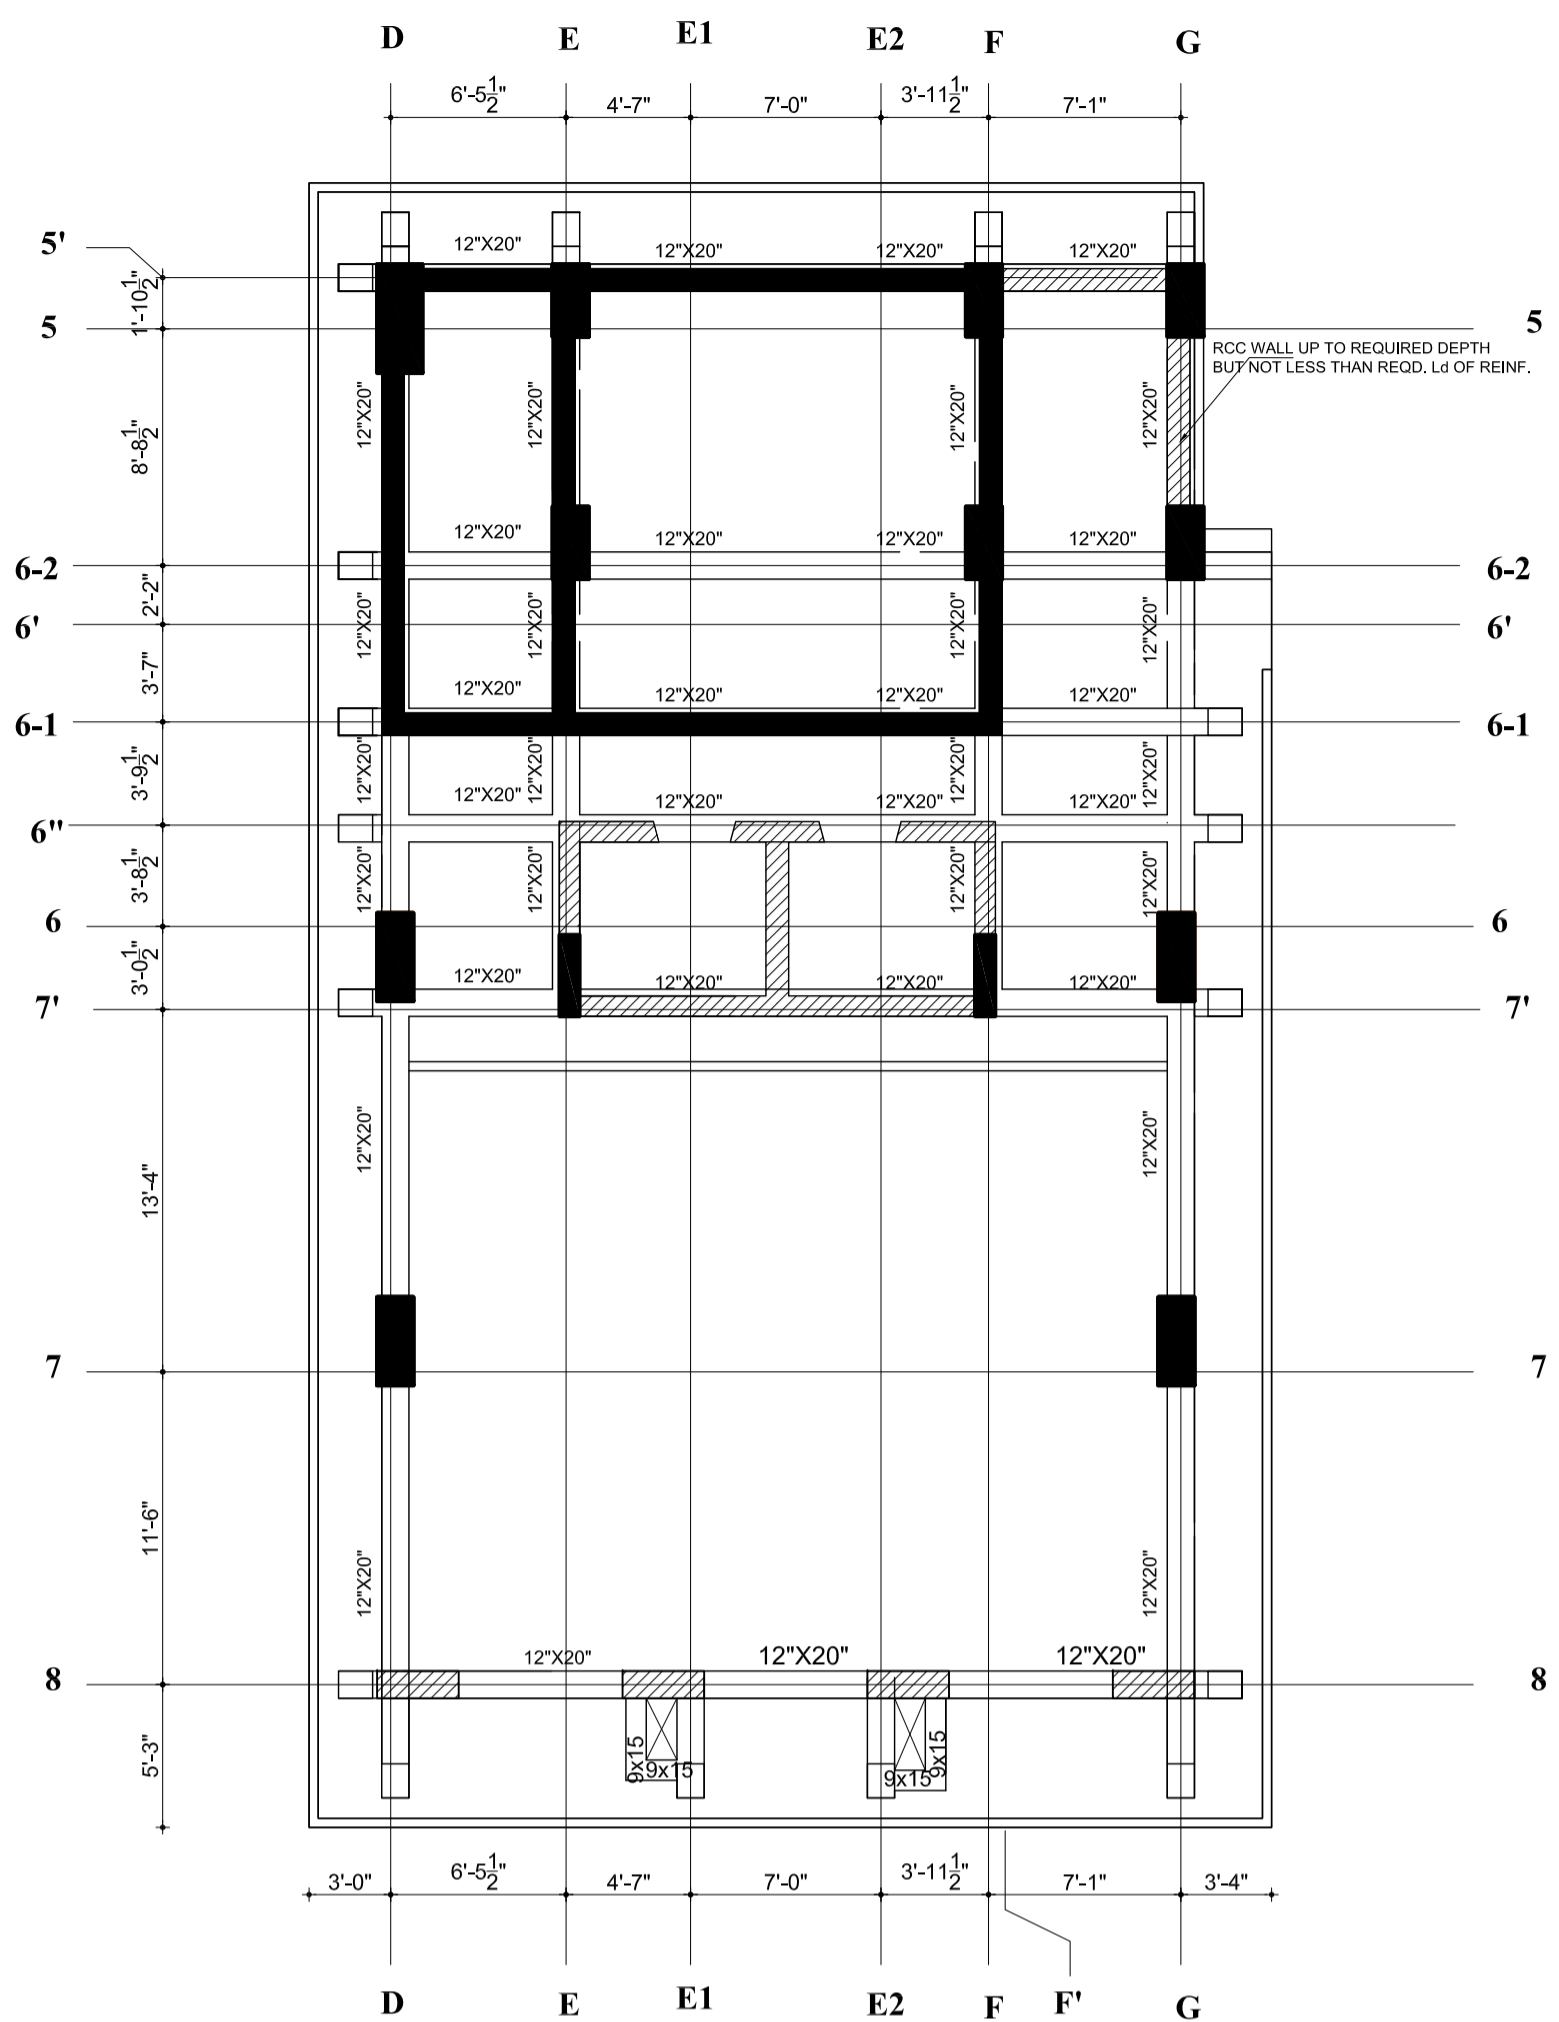

OWNER :
DOWNTOWN HOUSING CO.PVT.LTD.

Signature : _____ **Designation:** _____

Building Type: Apartments **Location:** Dhapakhel, Lalitpur

Plot No: 1242,1243,1244,574,600,603,605,8 **Area:** 11-12-0-1


Dealt By: _____

Drawn By: _____ **Checked By:** _____

Drawing Title: TANK FLOOR BEAM SLAB DETAILS


Date: NOV 2014 **Scale:** As Mentioned **Sheet no:** STR/B-TANK-1

- NOTES**
1. ALL DIMENSIONS ARE IN INCHES UNLESS NOTED OTHERWISE.
 2. WRITTEN DIMENSIONS SHALL BE FOLLOWED. DRAWINGS ARE NOT TO BE SCALED.
 3. GRADE OF CONCRETE MIX SHALL BE M-20 UNLESS OTHERWISE MENTIONED.
 4. REINFORCEMENT SHALL BE HIGH STRENGTH DEFORMED BARS OF GRADE Fe500 CONFORMING TO I.S.1786 1985.
 5. CLEAR COVER TO REINFORCEMENT SHALL BE AS FOLLOWS
COLUMNS = 40MM, BEAMS = 25MM, SLABS = 20MM
 6. ANY DISCREPANCIES FOUND IN DIMENSIONS IN ANY OF THE DRAWINGS SHALL BE CLARIFIED WITH THE ENGINEER IN CHARGE BEFORE EXECUTION OF WORK AT SITE.
 7. THE CONTRACTOR SHALL INSPECT & VERIFY ALL DIMENSIONS & LEVELS IN THE DRAWINGS AND SHALL COORDINATE WITH ACTUAL SITE CONDITIONS. ANY DISCREPANCY FOUND SHALL BE BROUGHT TO NOTICE OF THE ENGINEER IN CHARGE BEFORE EXECUTION OF WORK AT SITE.
 8. THIS DRAWING SHALL BE READ IN CONJUNCTION WITH ALL OTHER STRUCTURAL, ARCHITECTURAL, ELECTRICAL, PLUMBING & WATER SUPPLY DRAWINGS AND ALL OTHER SERVICES DRAWINGS AND THE TENDER DOCUMENT.

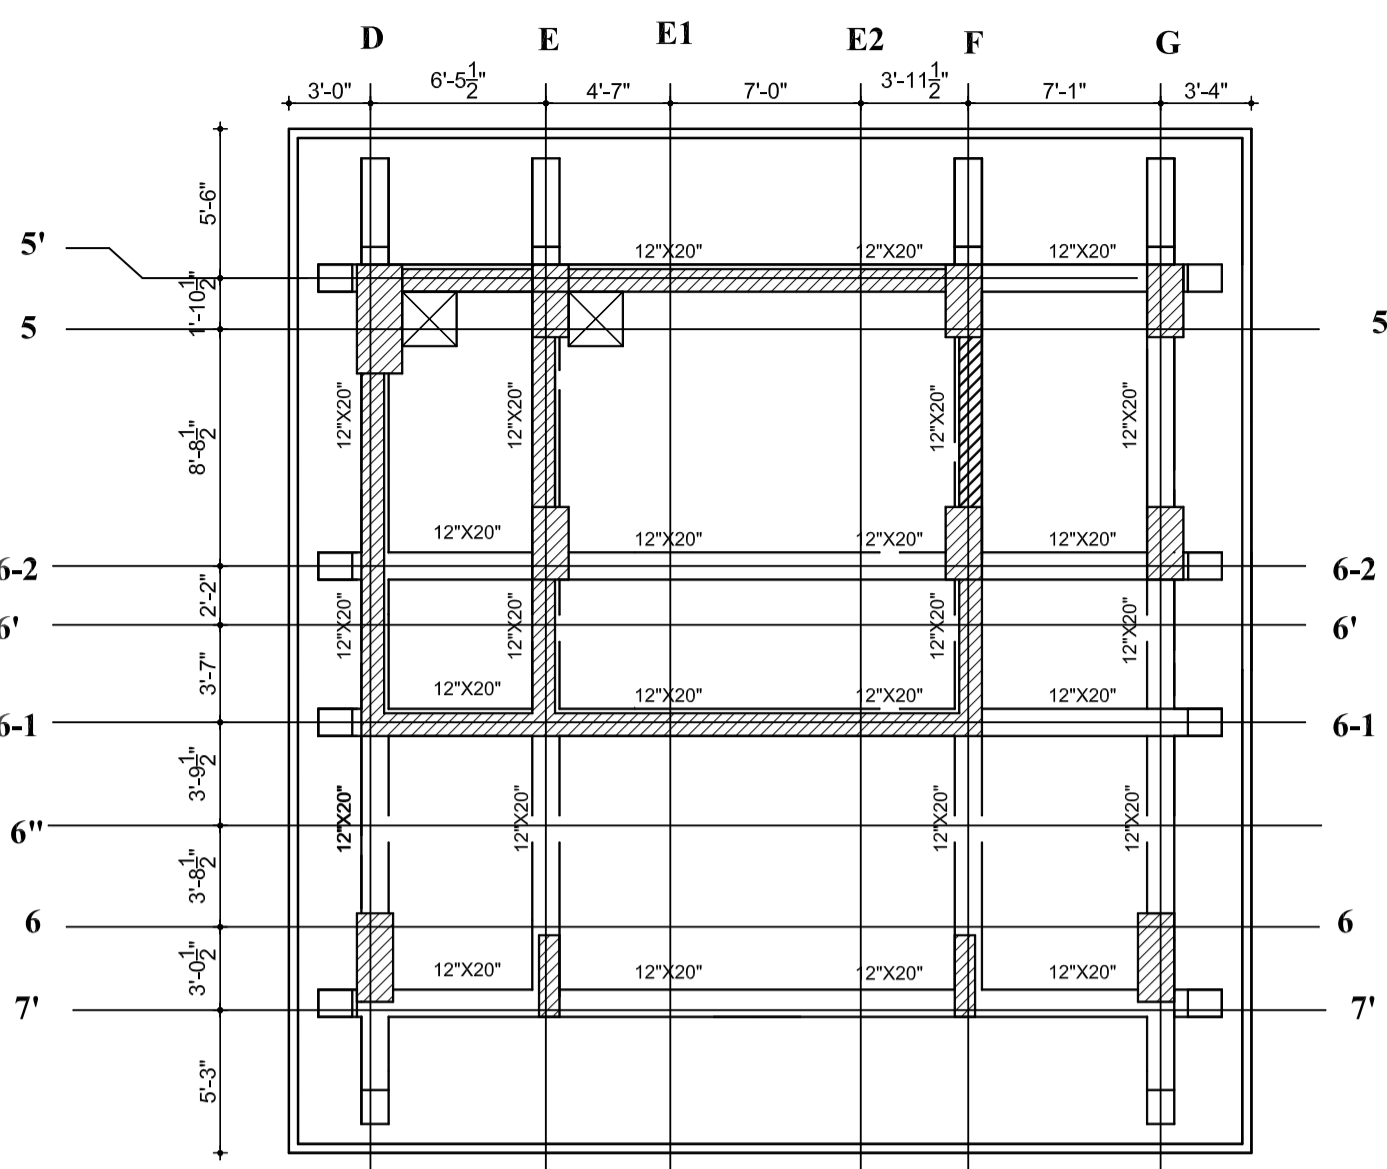


MACHINE ROOF FRAMING PLAN

ALL BEAMS SHALL BE 12"x20" UNLESS MENTIONED OTHERWISE

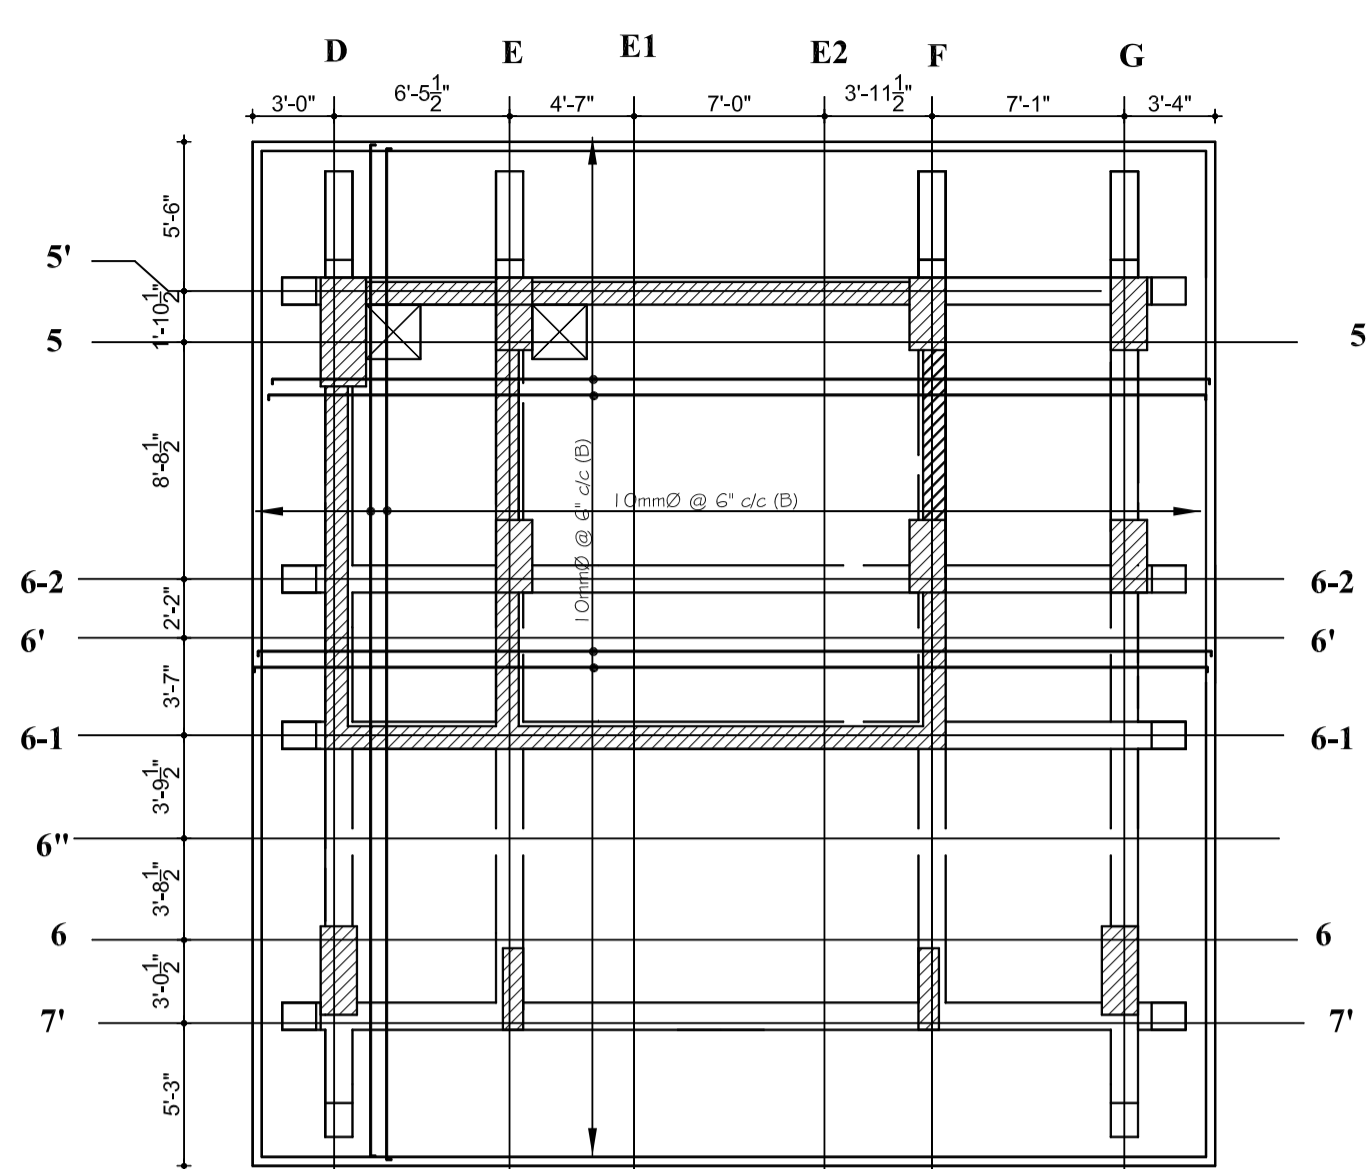


MACHINE ROOF SLAB BOTTOM BAR DETAIL

ALL SLAB SHALL BE 6" UNLESS MENTIONED OTHERWISE

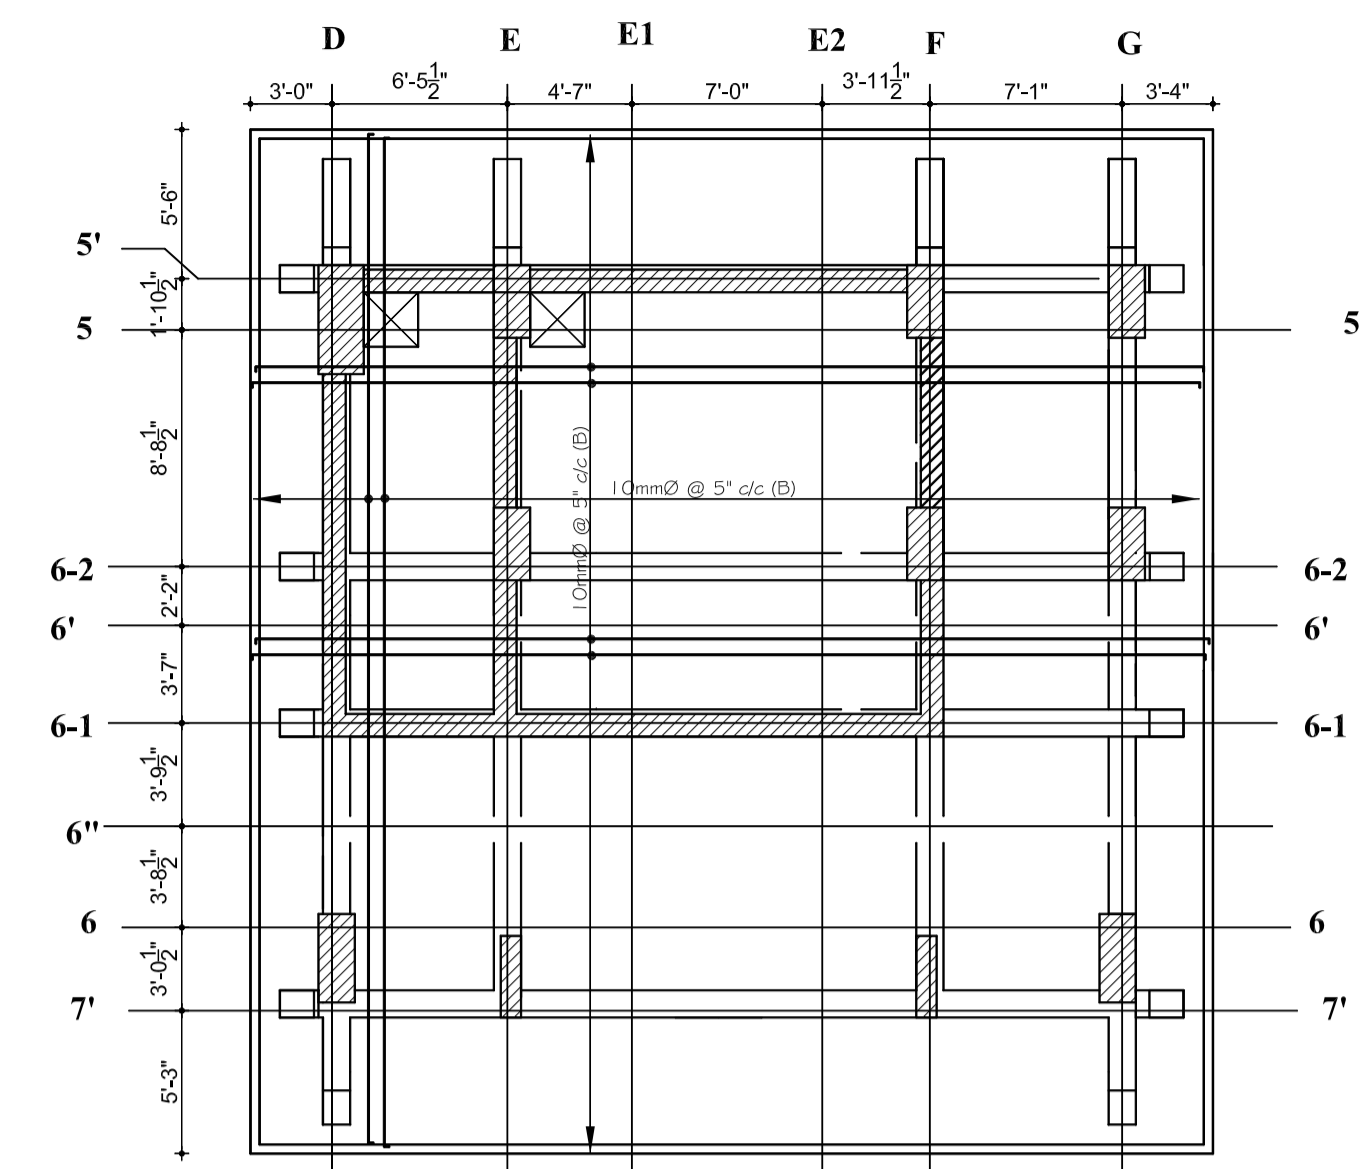


MACHINE ROOF SLAB TOP BAR DETAIL


ALL SLAB SHALL BE 6" UNLESS MENTIONED OTHERWISE

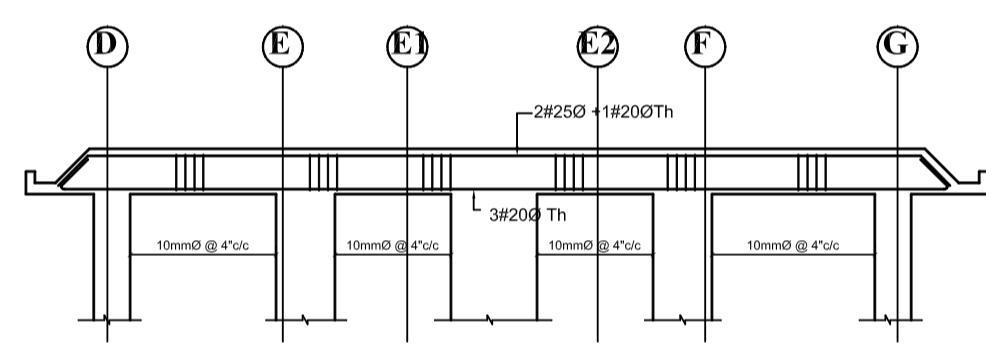


**MACHINE ROOM ROOF BEAM
GRID 7-7**

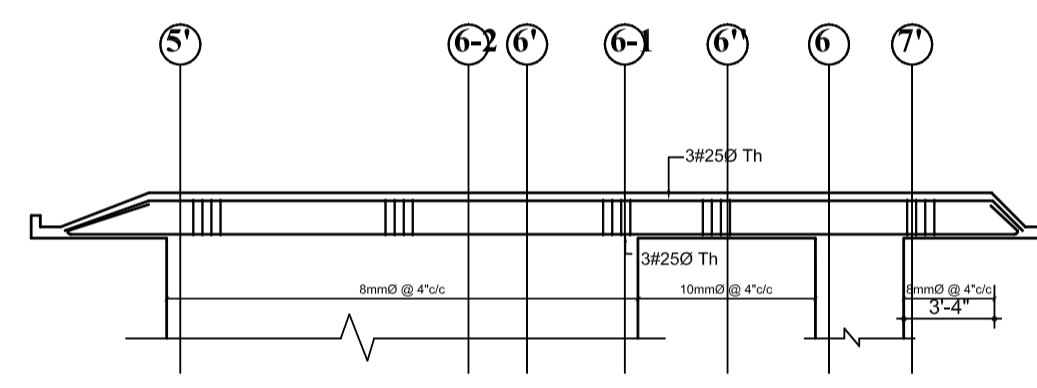


**MACHINE ROOM ROOF BEAM
GRID D-D**

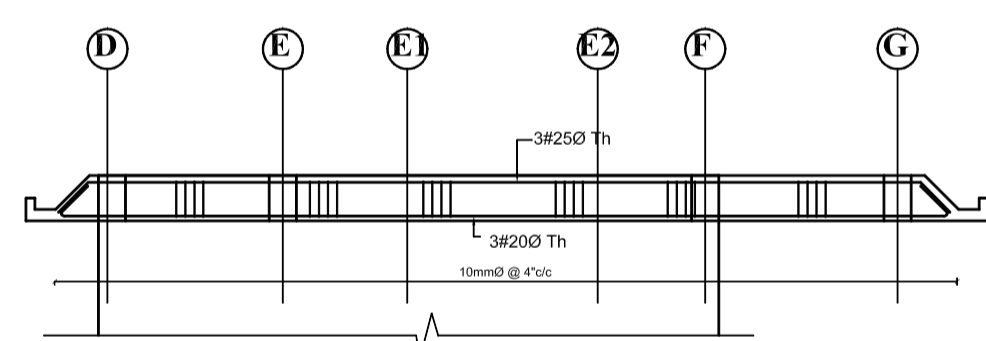


**MACHINE ROOM ROOF BEAM
GRID (6-1)/(6-1)**

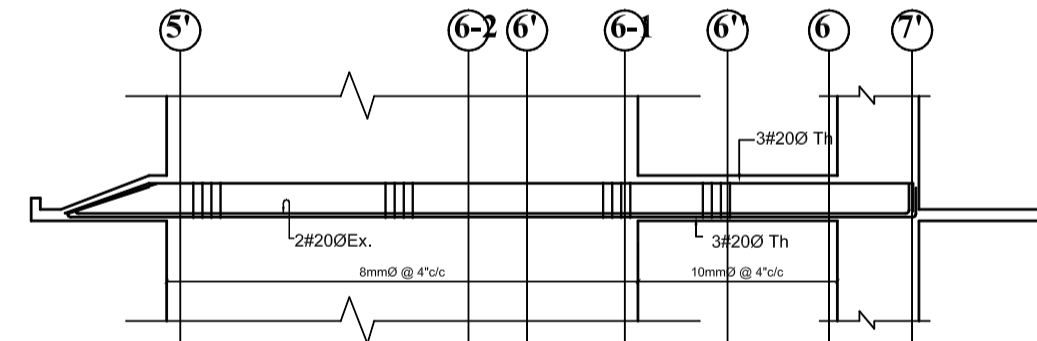


**MACHINE ROOM ROOF BEAM
GRID E-E**

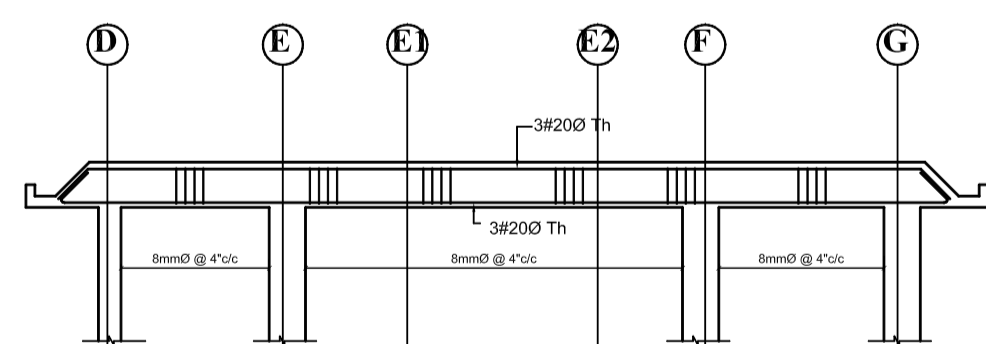


**MACHINE ROOM ROOF BEAM
GRID (6-2)/(6-2)**

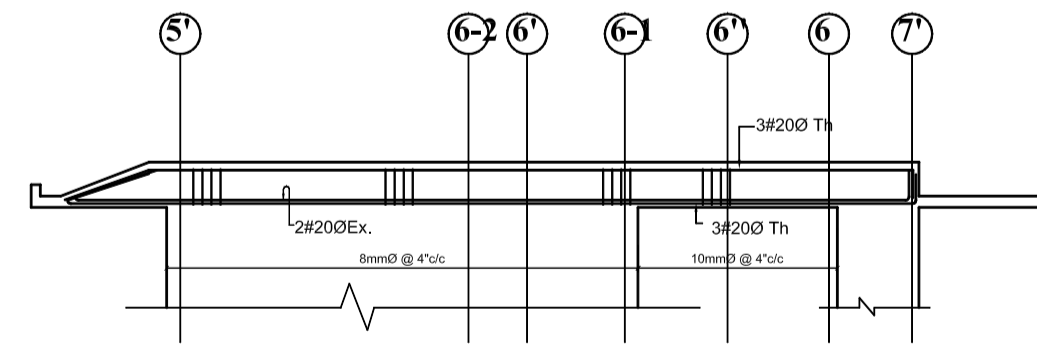


**MACHINE ROOM ROOF BEAM
GRID F-F**

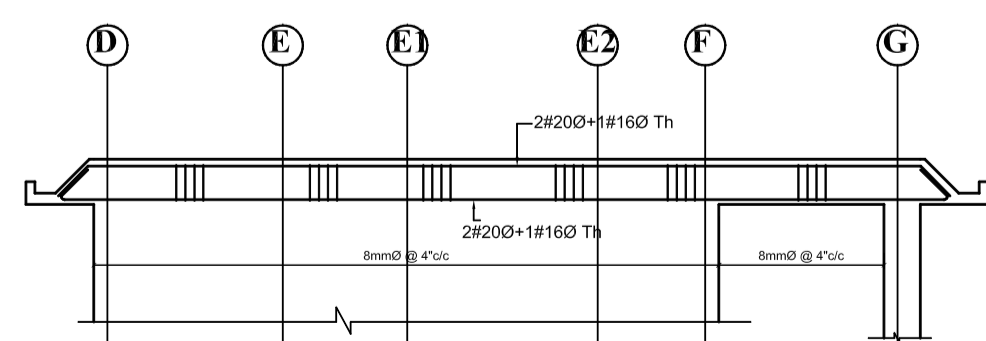

**MACHINE ROOM ROOF BEAM
GRID 5-5'**

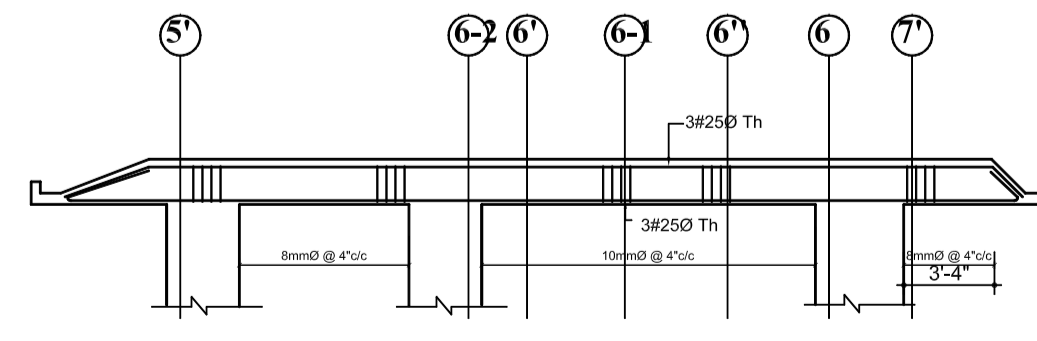

**MACHINE ROOM ROOF BEAM
GRID G-G**

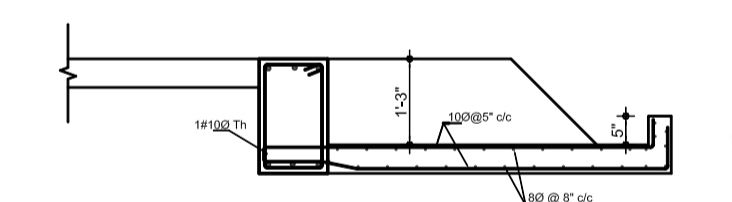

DETAIL AT SLAB PROJECTION

OWNER :

DOWNTOWN HOUSING CO.PVT.LTD.

Signature : Designation:

Building Type: Location:

Apartments Dhapakhel,Lalitpur

Plot No: Area:

1242,1243,1244,574,600,603,605,8 11-12-0-1

Dealt By:

Drawn By: Checked By:


Drawing Title:

TANK ROOF BEAM SLAB DETAILS

Date: Scale: Sheet no:


NOV 2014 As Mentioned STR/B-TANK-2

**BRICK MASONRY
SCHOOL BUILDING
AT
NAXAL, KATHMANDU,
NEPAL**

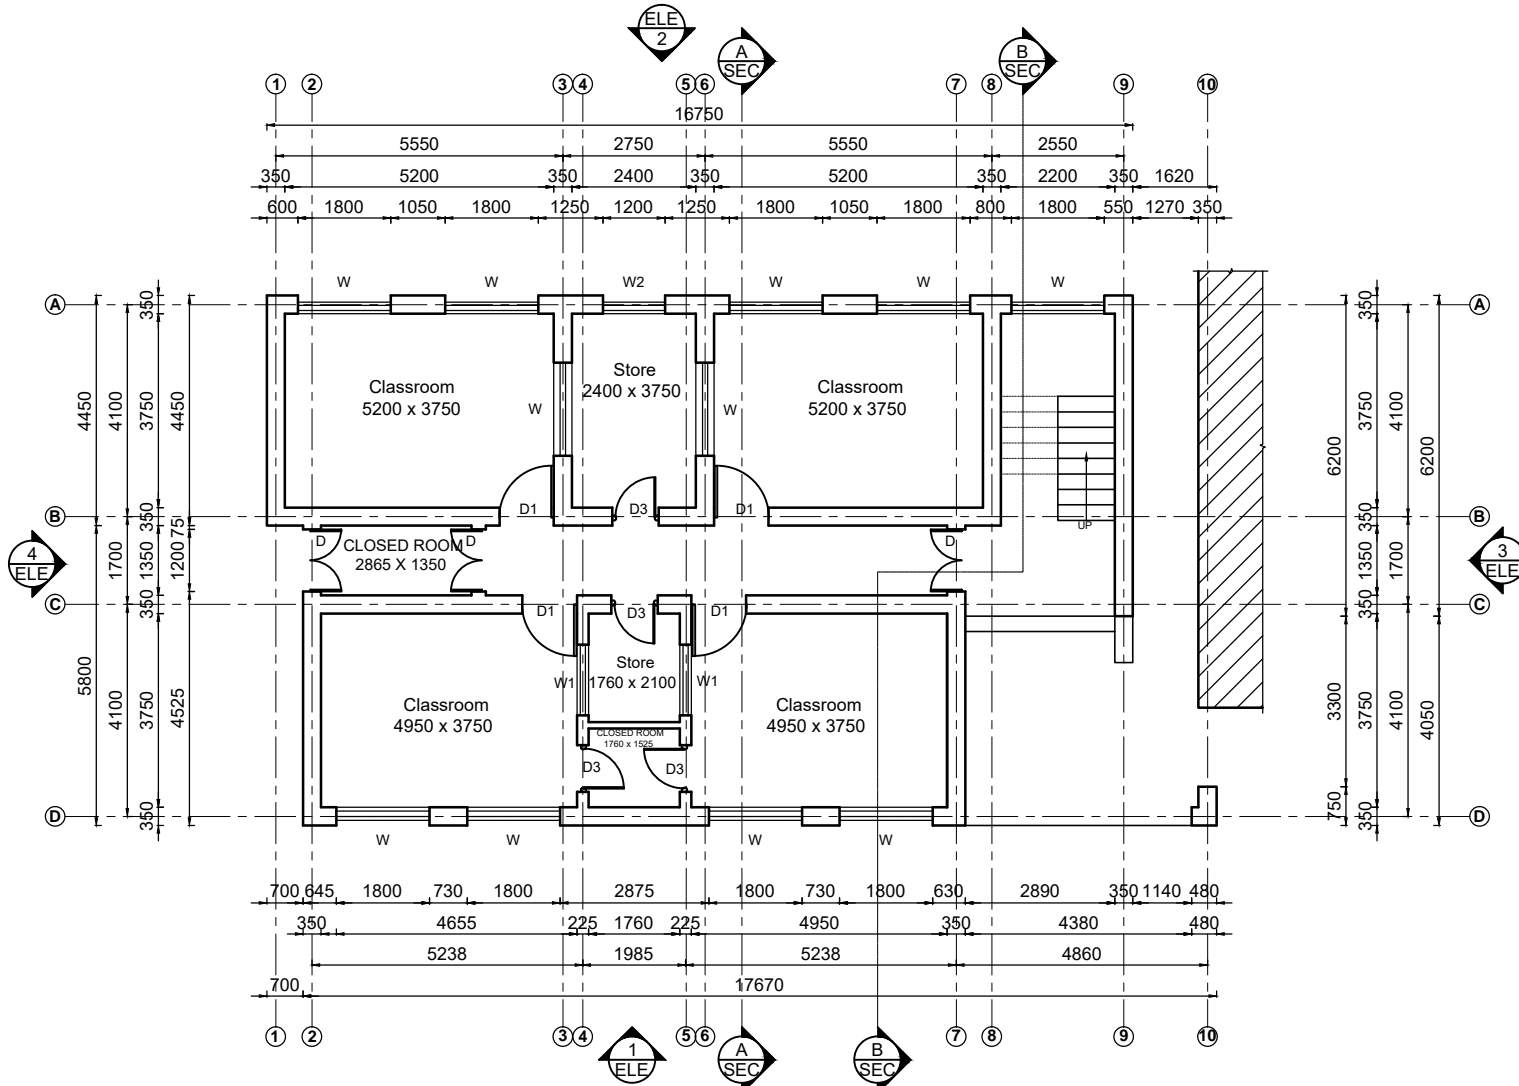


GROUND FLOOR PLAN


AREA = 181.441 sq.m.

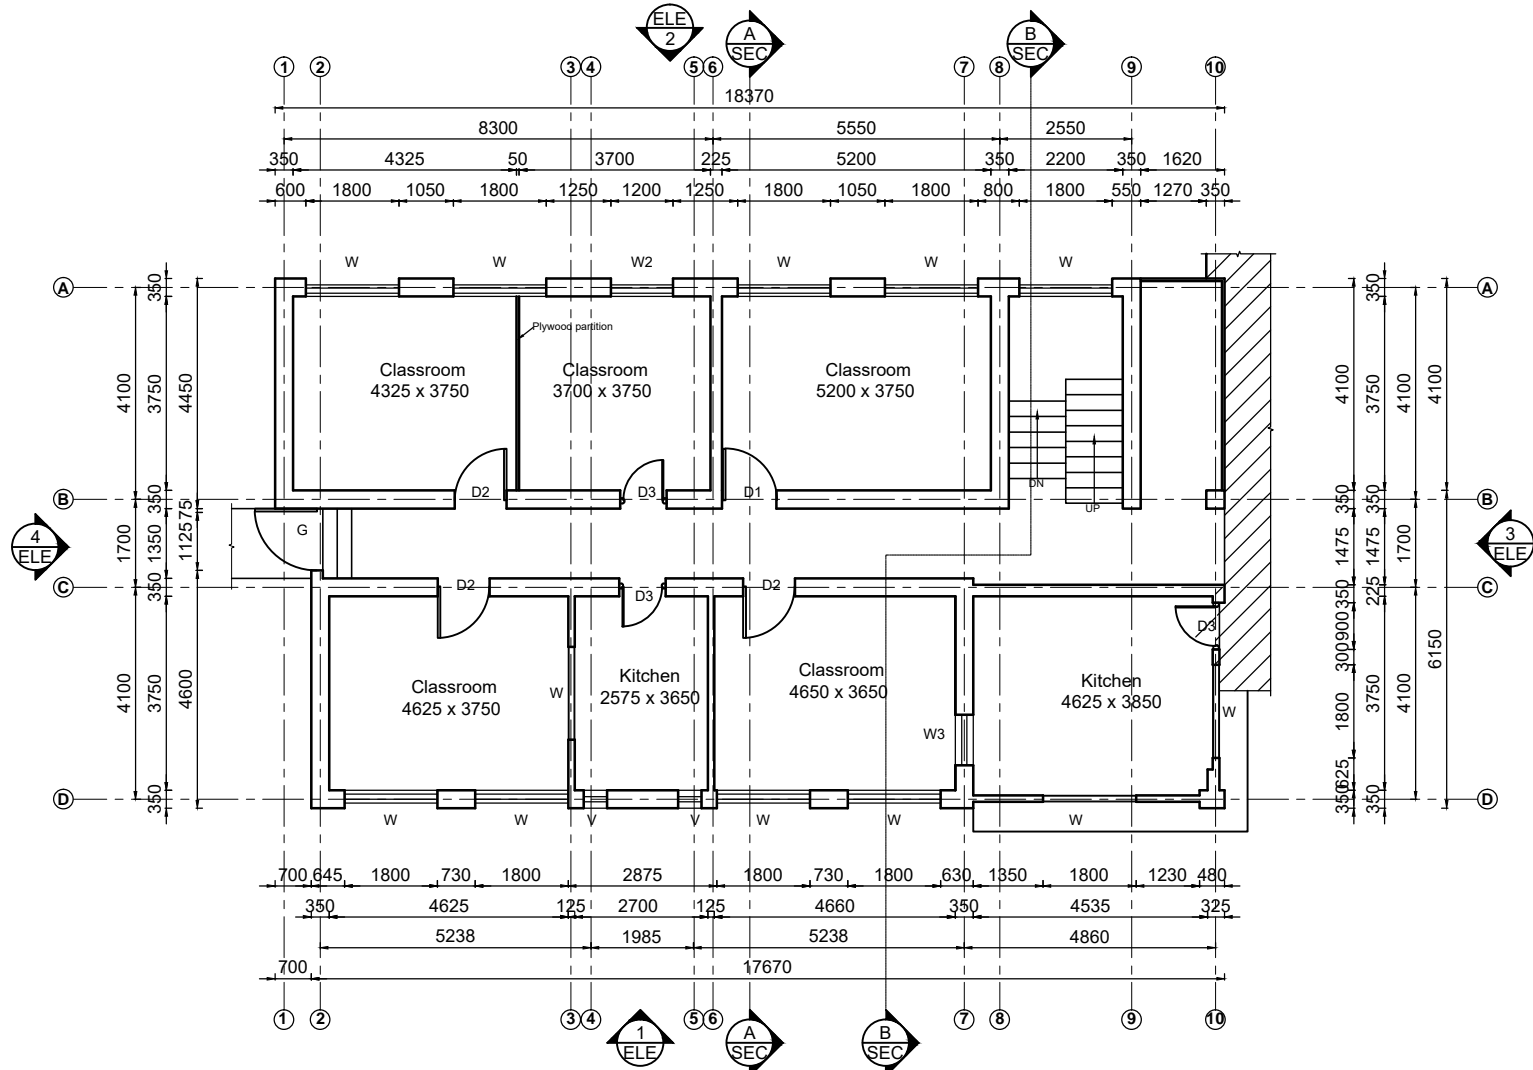


FIRST FLOOR PLAN
 AREA = 177.59 sq.m.

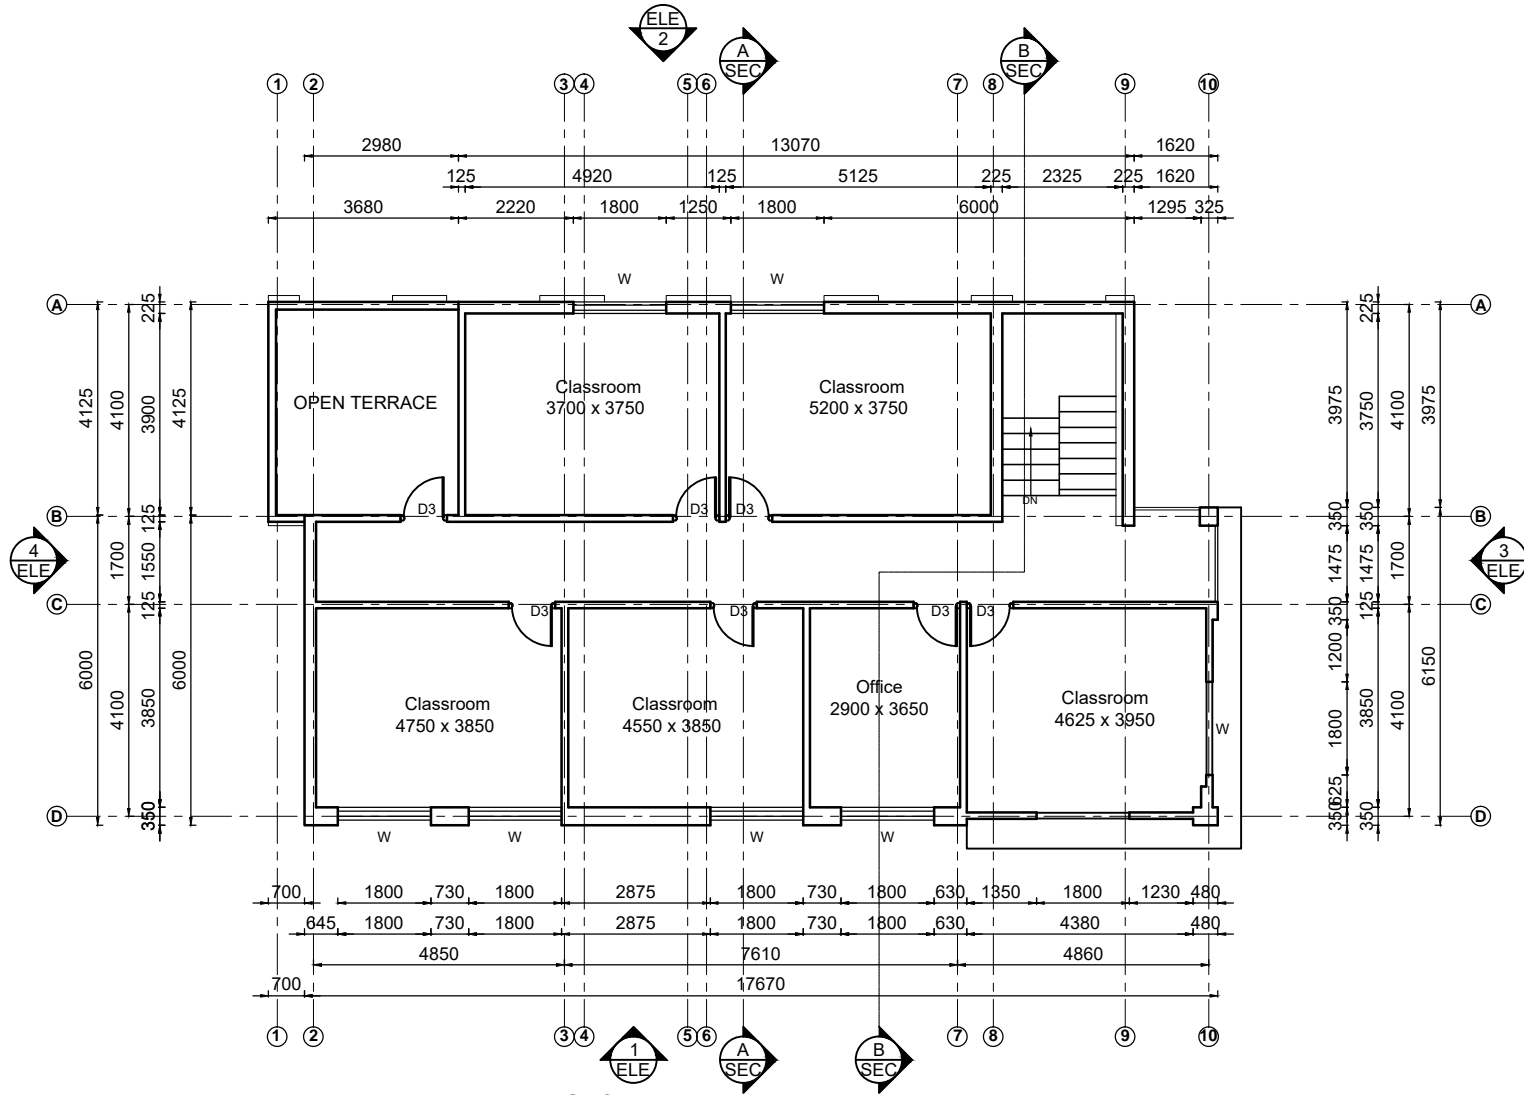


SECOND FLOOR PLAN
 AREA = 160.176 sq.m.

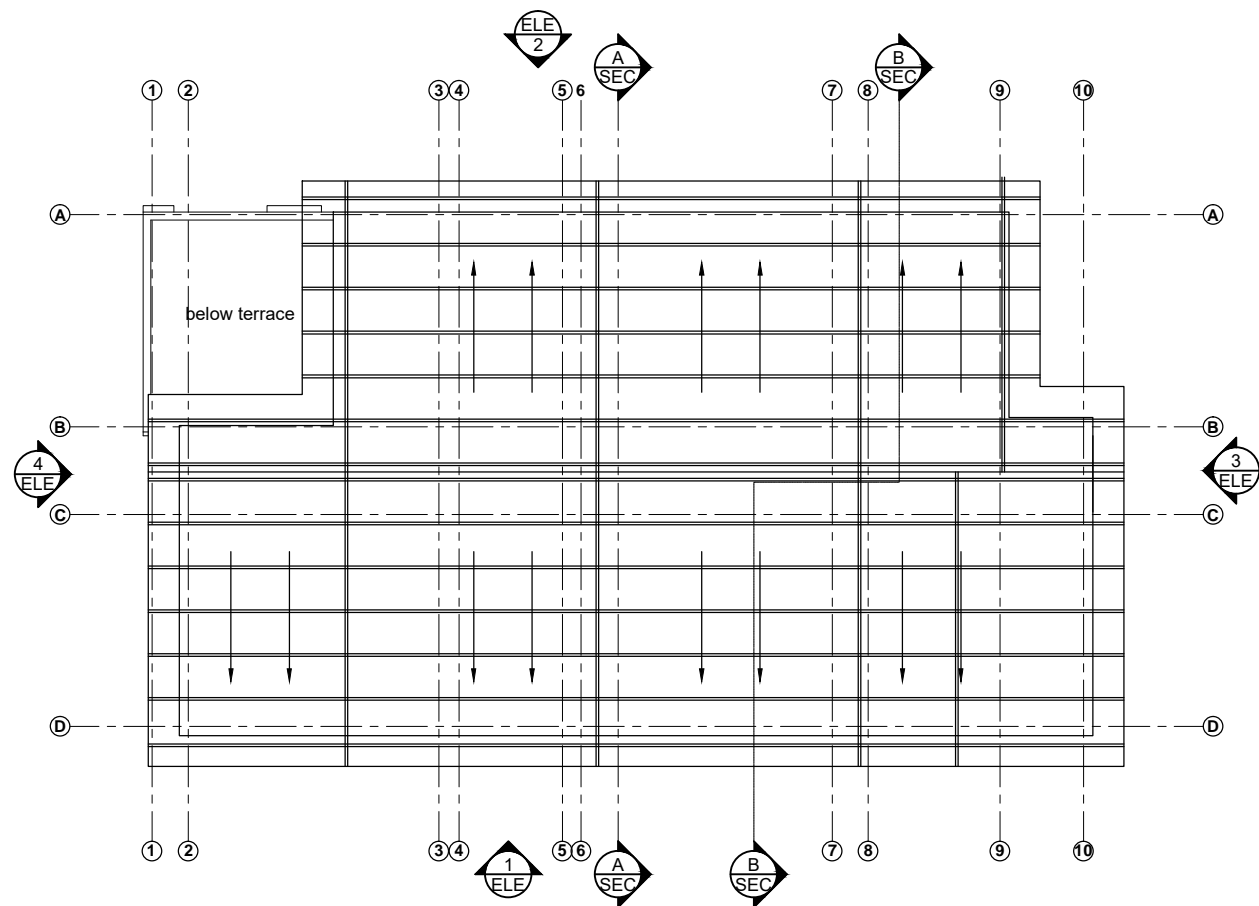

ROOF PLAN

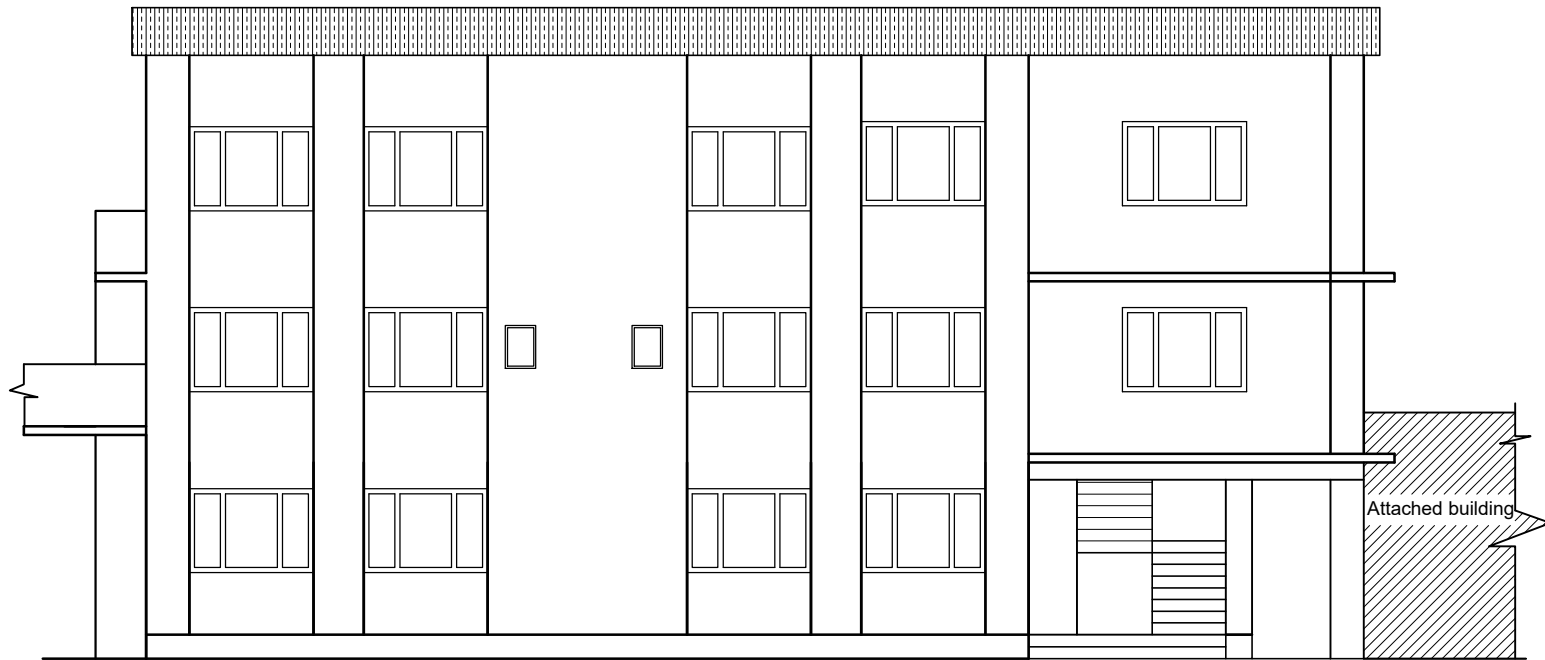


ELEVATION 1

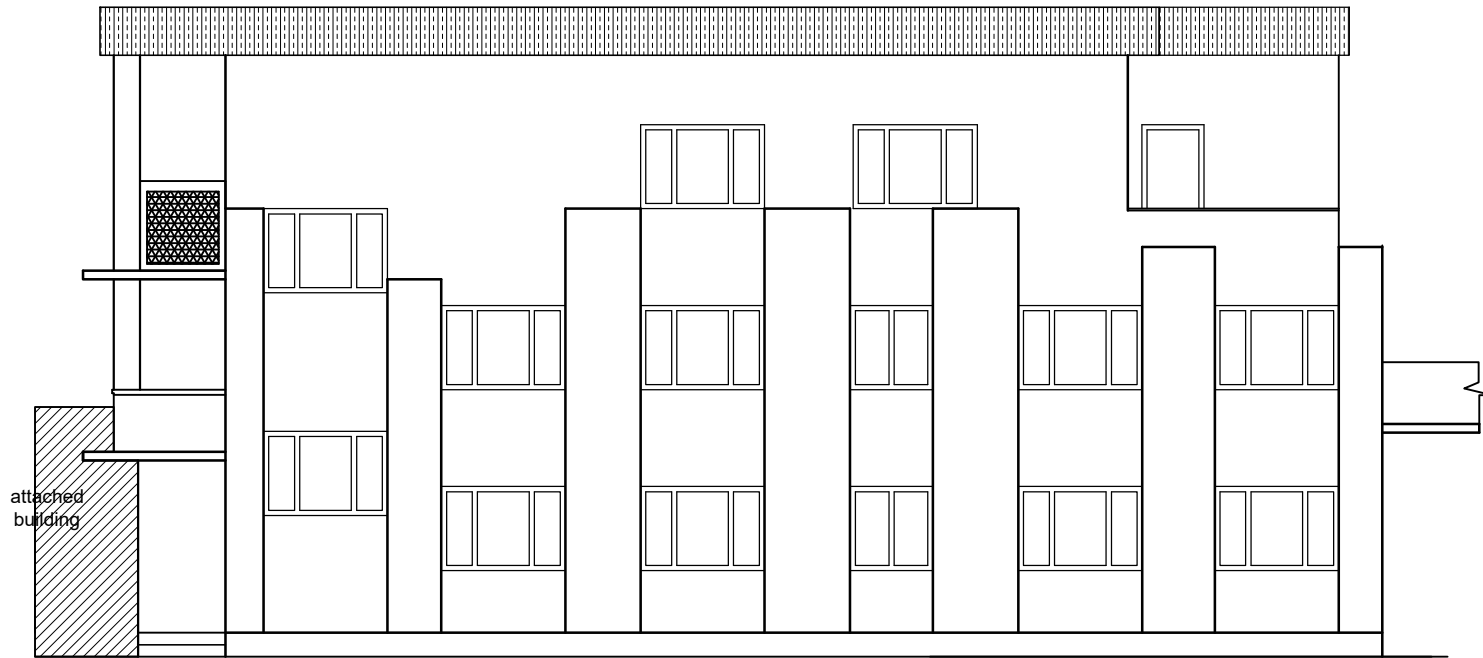


attached
building

ELEVATION 2

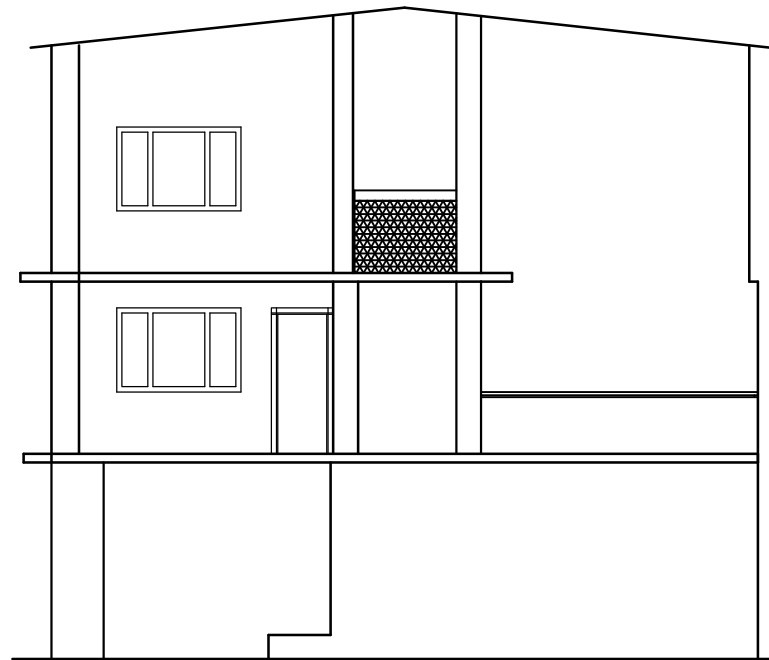


v

ELEVATION 3

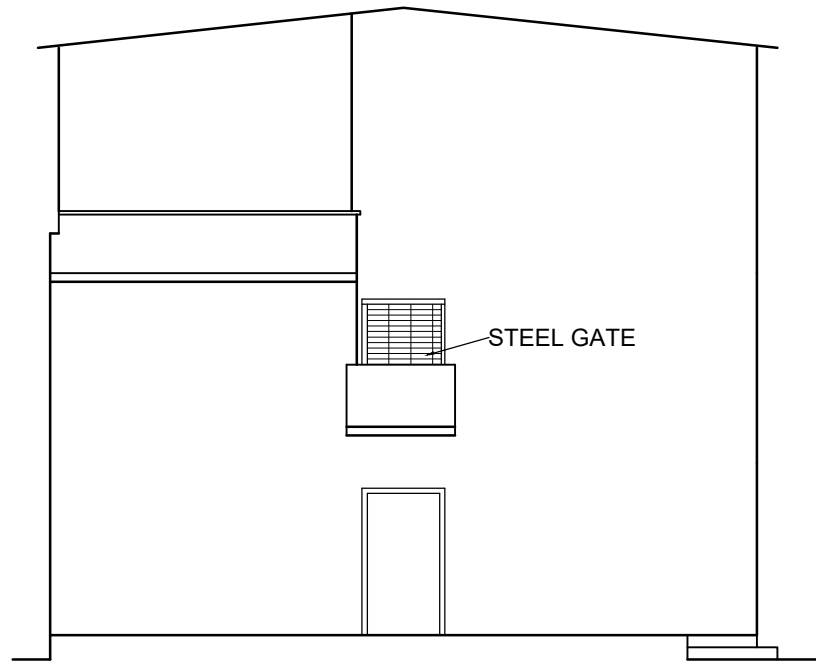


ELEVATION 4

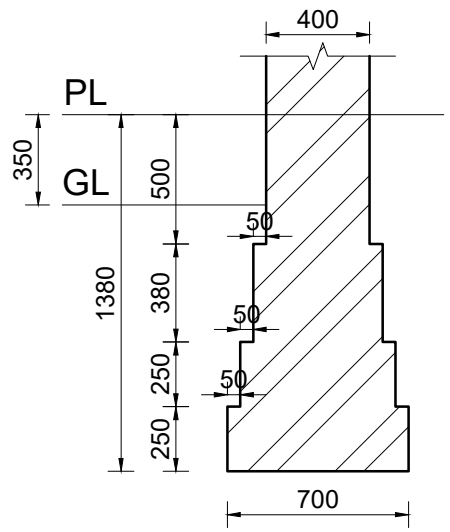


**EXISTING
FOUNDATION**

SCALE 1:30

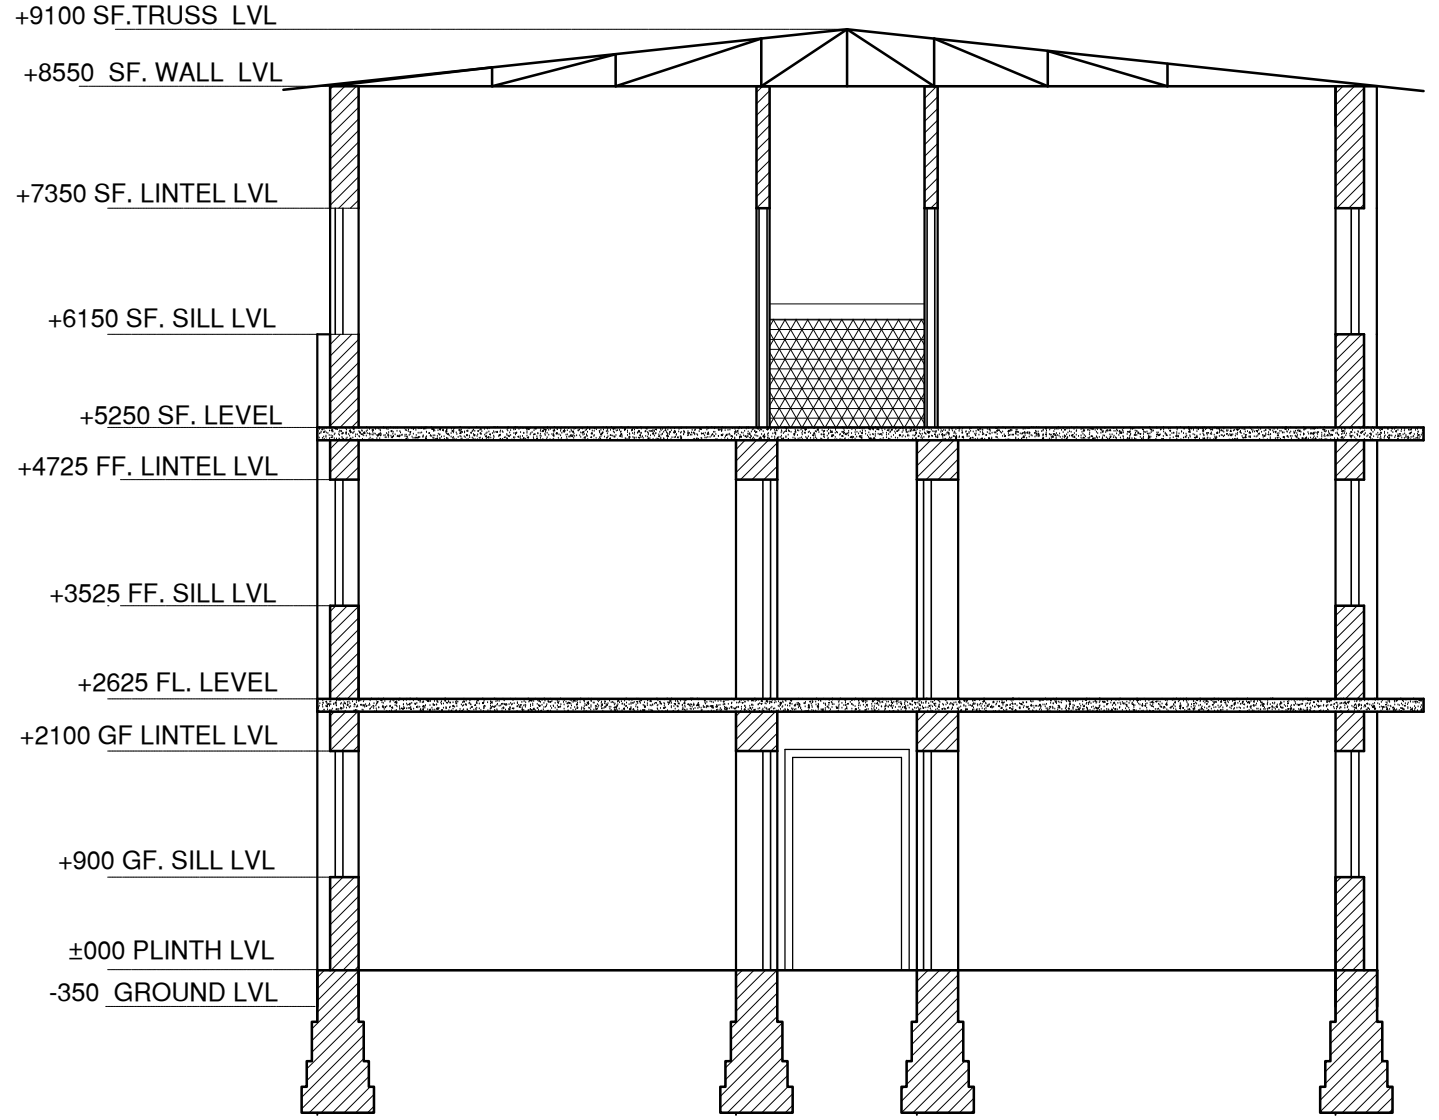


SECTION AT A-A

OPENING SCHEDULE					
S. NO.	DESCRIPTION	SYMBOL	NOS	SIZE	RMKS
1	DOOR	D	3	1200 X 2100	
2	DOOR	D1	4	1050 X 2100	
3	DOOR	D2	4	1000 X 2100	
5	DOOR	D3	14	900 X 2100	
5	WINDOW	W	31	1800 X 1200	
6	WINDOW	W1	2	1350 X 650	
7	WINDOW	W2	2	1200 X 1200	
8	WINDOW	W3	1	1000 X 950	
9	VENTILATION	V	2	450 X 650	
10	STEEL GATE	G	1	1200 X 1800	

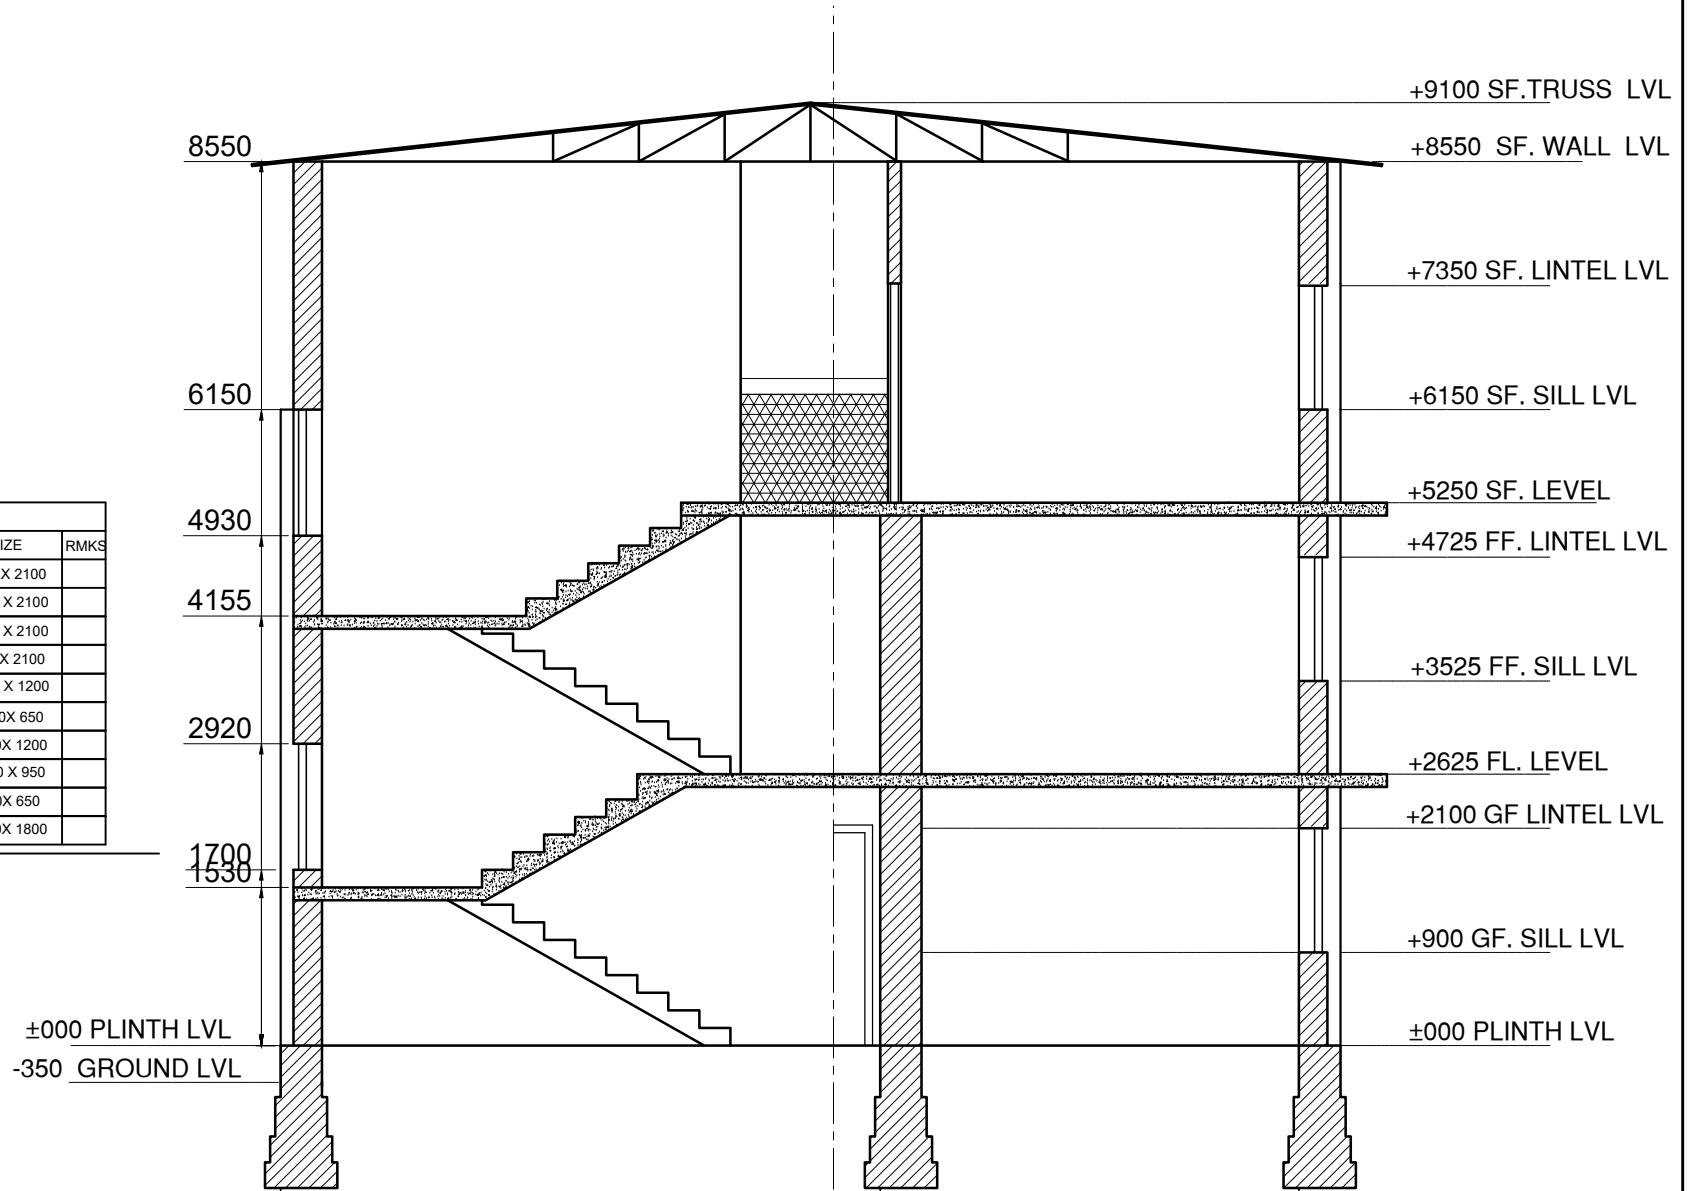



SECTION AT B-B

REINFORCED CONCRETE FRAME
BY
ENGINEERED CONSTRUCTION
HOSPITAL BUILDING
AT
BALAMBU, KATHMANDU, NEPAL

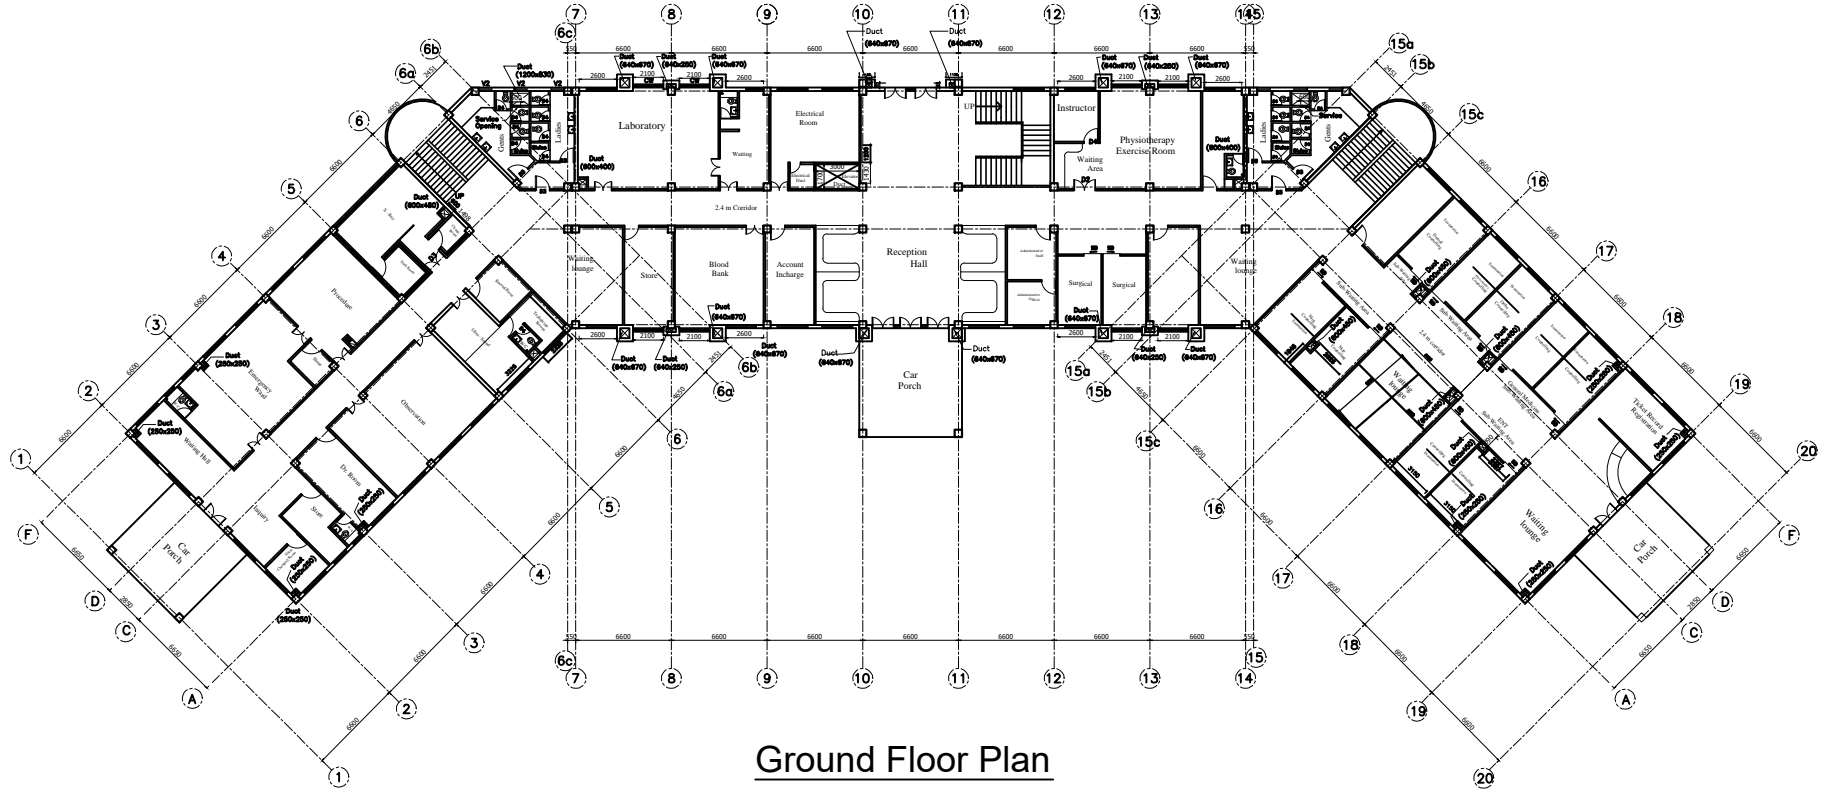


Ground Floor Plan


Plinth Area = 2025.66 sq.m.

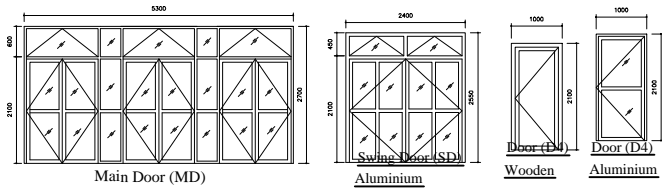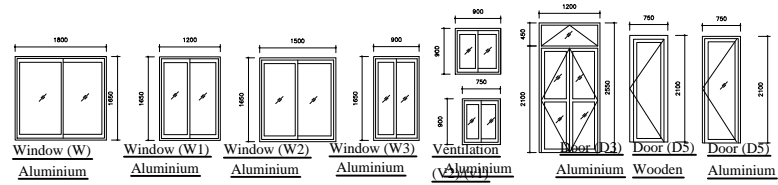

Scale 1:100

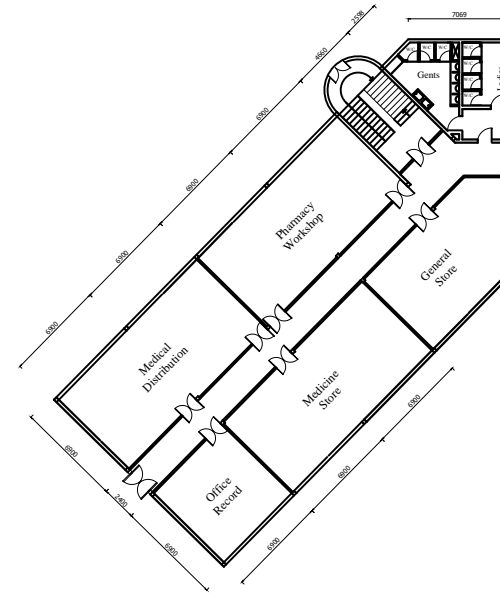


Hospital Basement Floor Plan

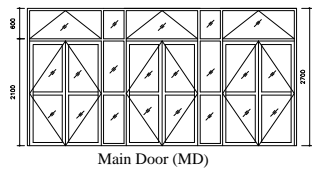


Main Door (MD)

Scale 1:100

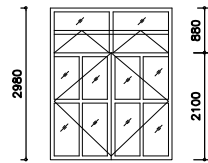


Door On Passage Area

Scale 1:100

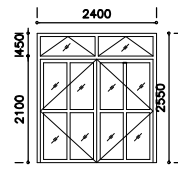


Aluminum Swing Door (SD)

Scale 1:100

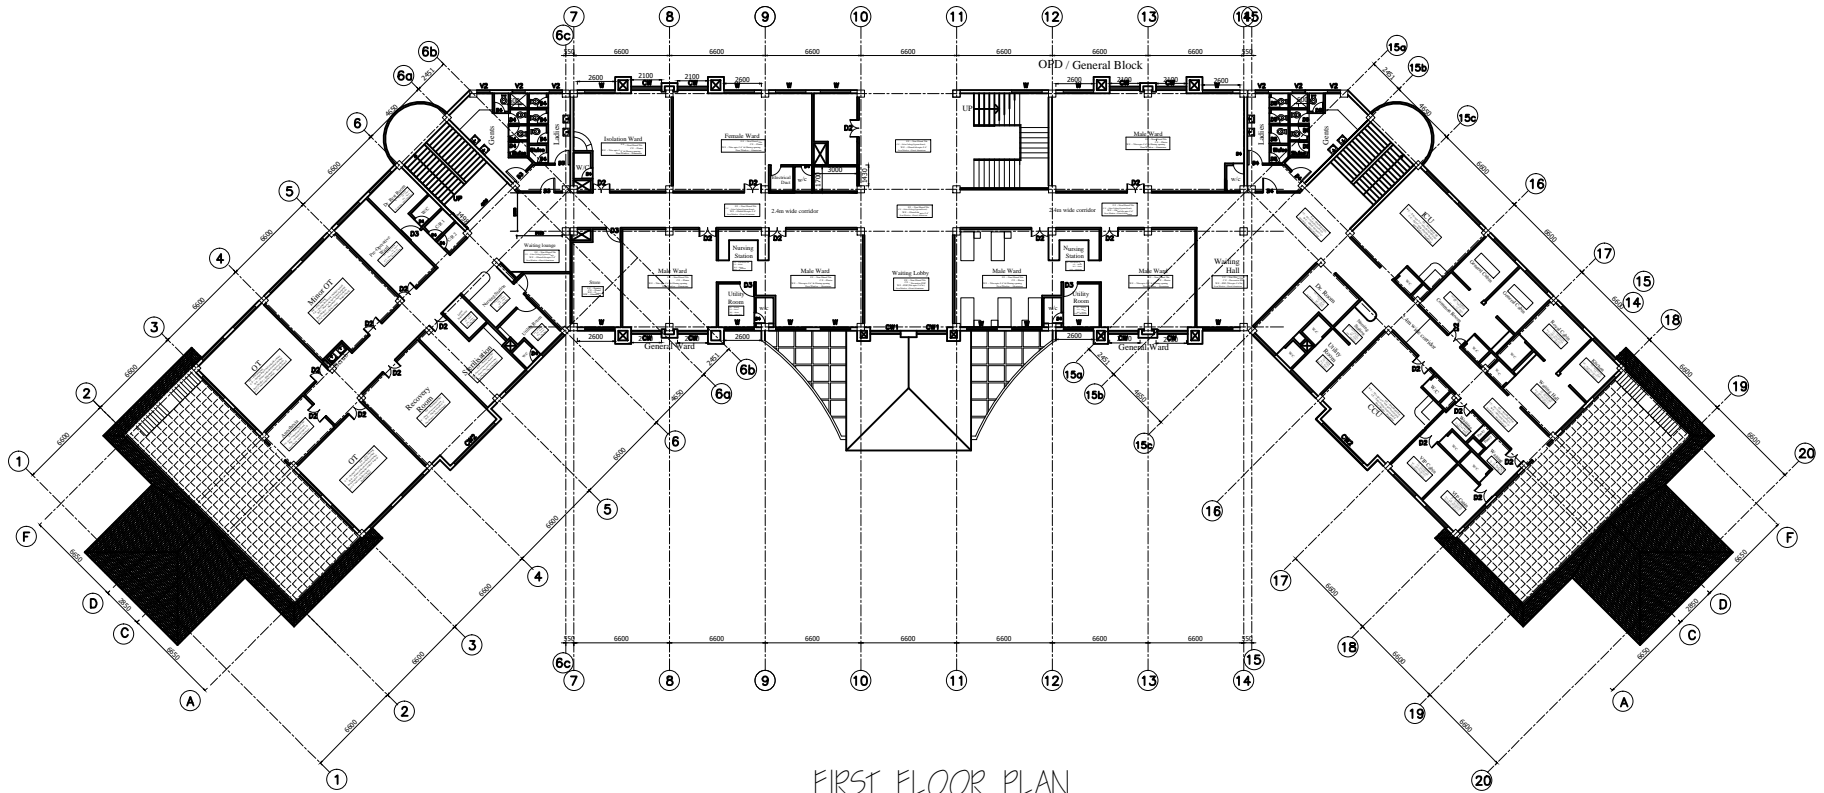


FIRST FLOOR PLAN

Floor Area = 2237.48 sq.m.

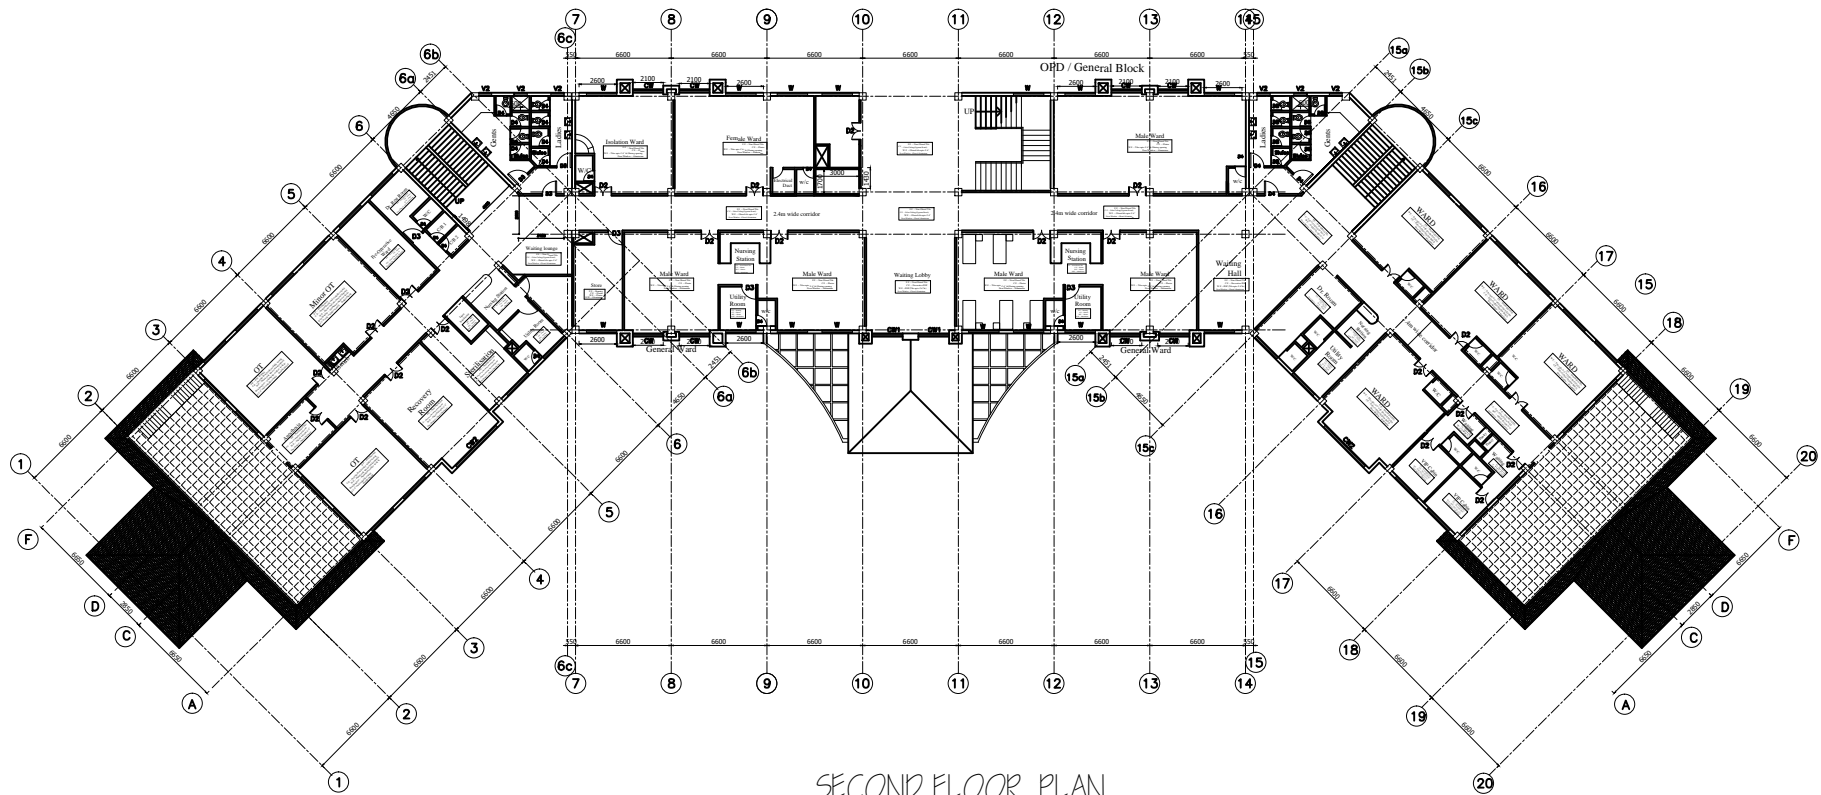


SECOND FLOOR PLAN

Floor Area = 1831.31 sq.m.

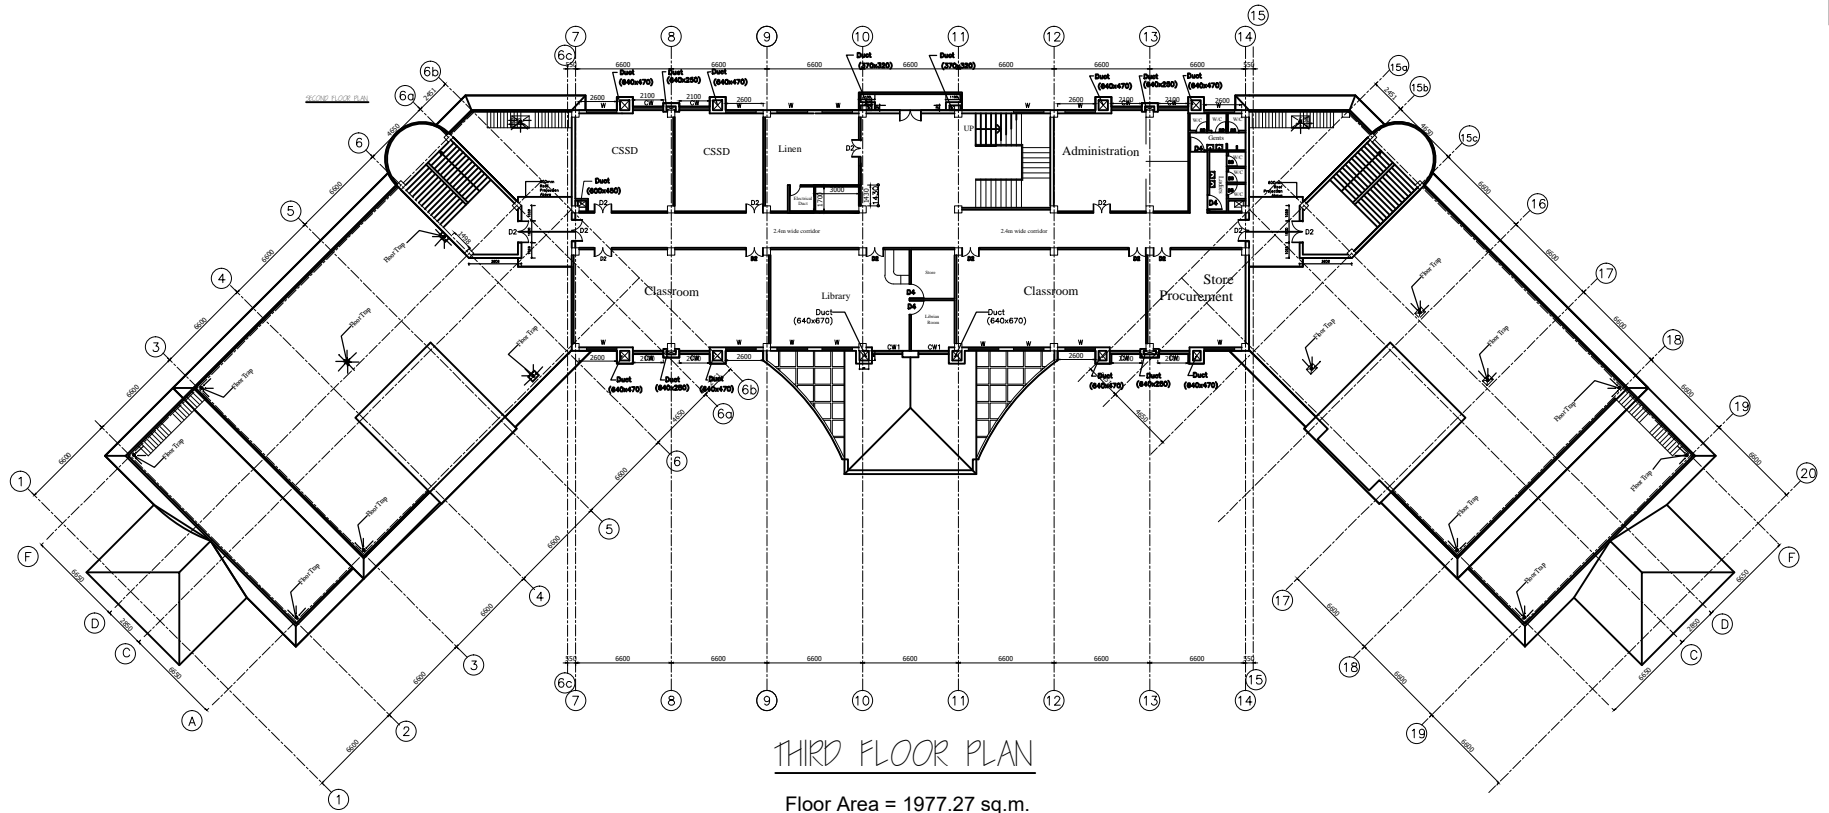


THIRD FLOOR PLAN

Floor Area = 1977.27 sq.m.

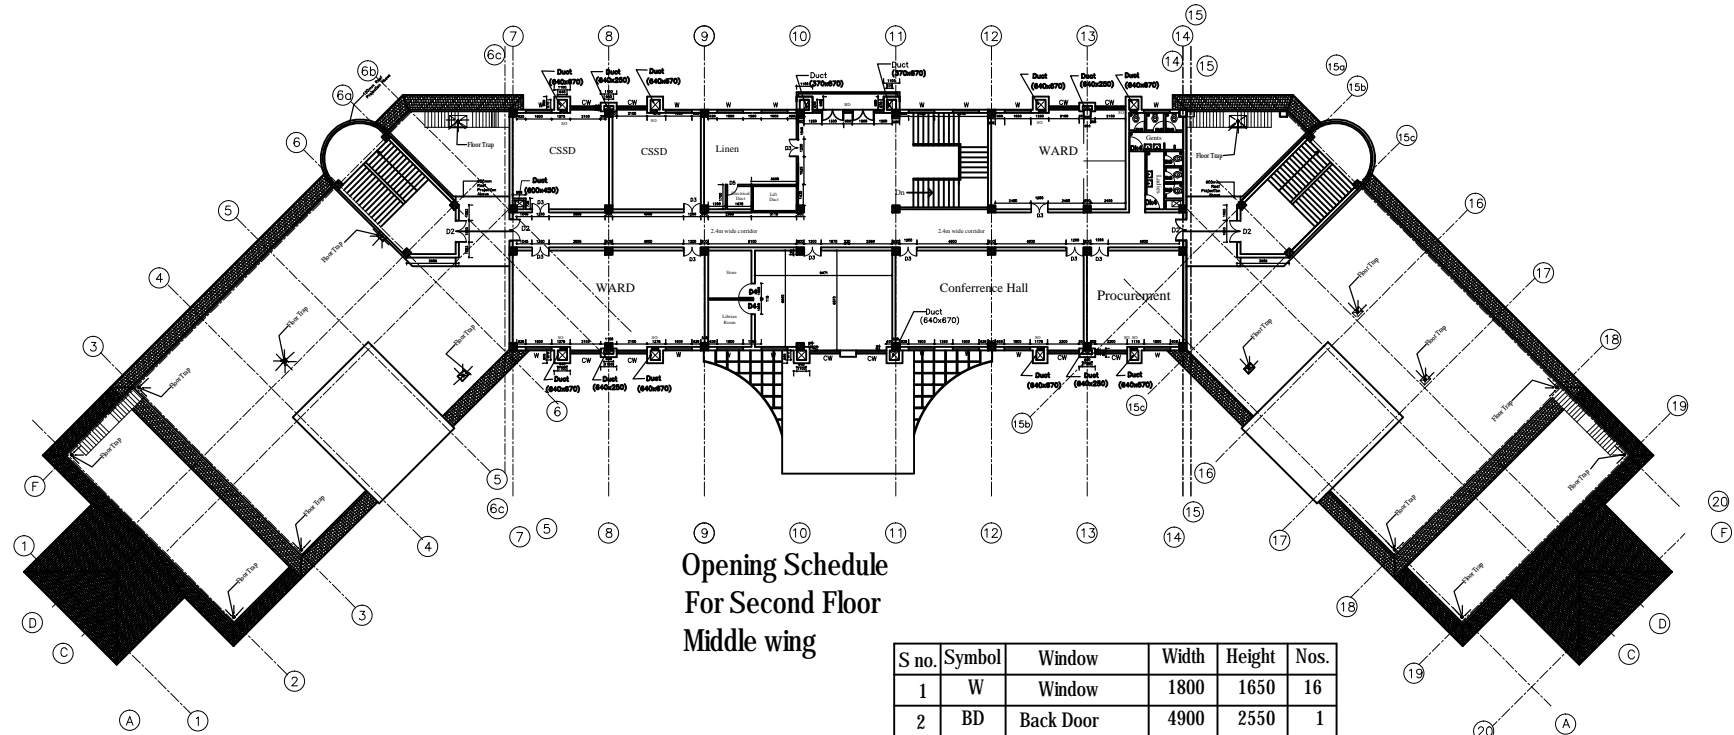


Opening Schedule
For Second Floor
Middle wing

S no.	Symbol	Window	Width	Height	Nos.
1	W	Window	1800	1650	16
2	BD	Back Door	4900	2550	1
3	D2	Door	1500	2550	4
4	D3	Door	1200	2550	10
5	D4	Door	1000	2100	2
6	Dk4	Door (Wooden)	1000	2100	2
7	D5	Door	750	2100	1
8	Dk5	Door (Wooden)	750	2100	6
9	SO	Service Opening	450	600	8

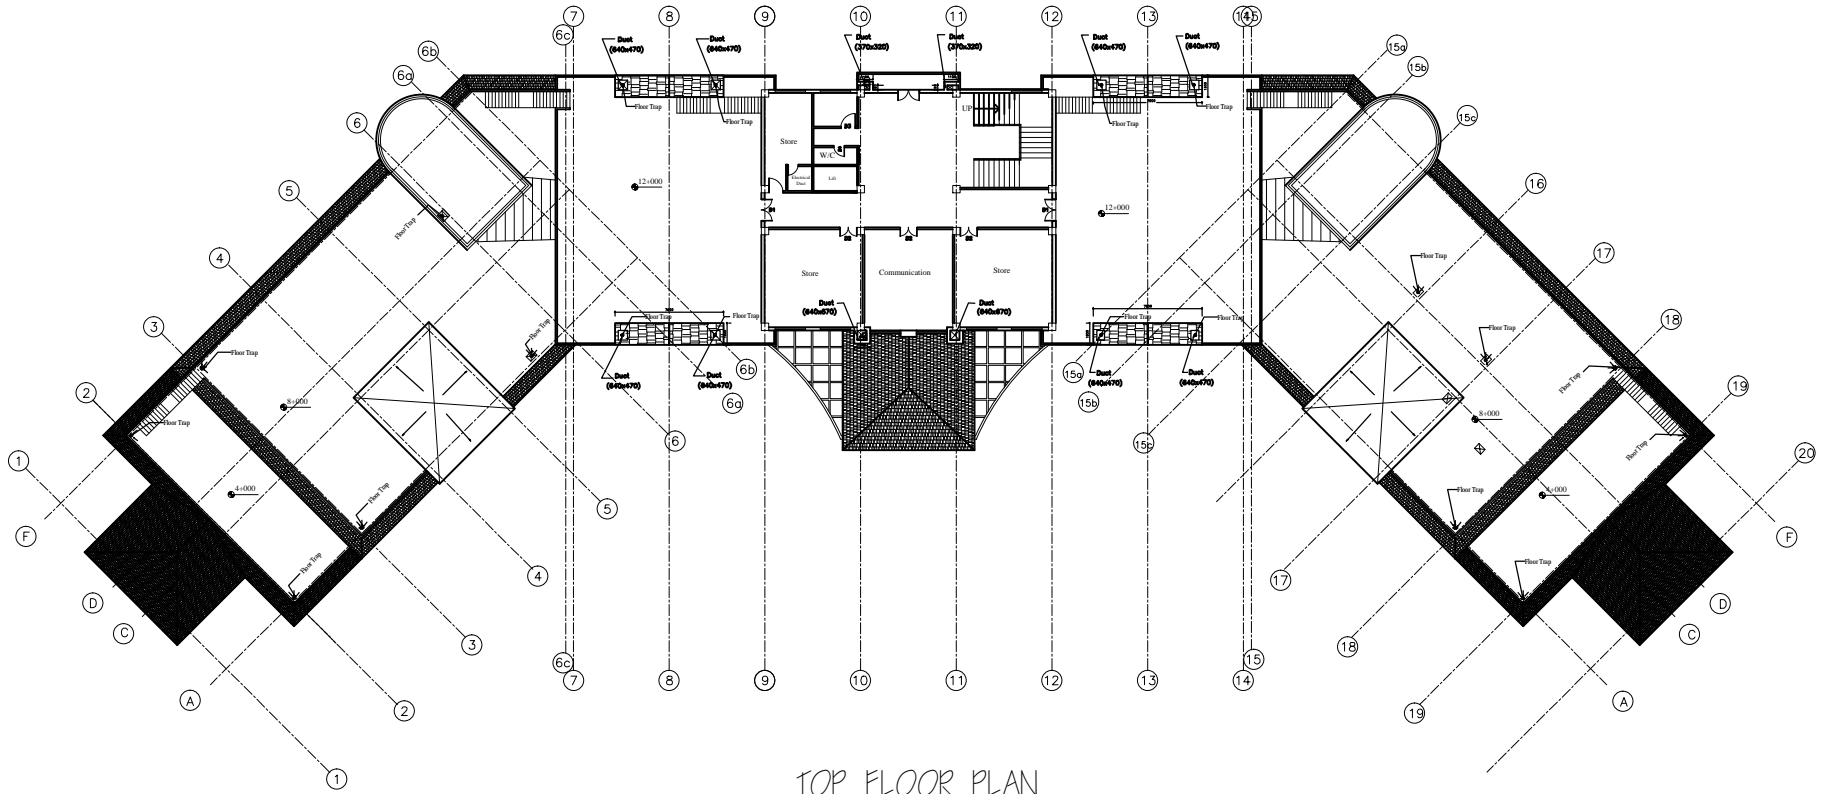


TOP FLOOR PLAN

Floor Area = 560.55 sq.m.

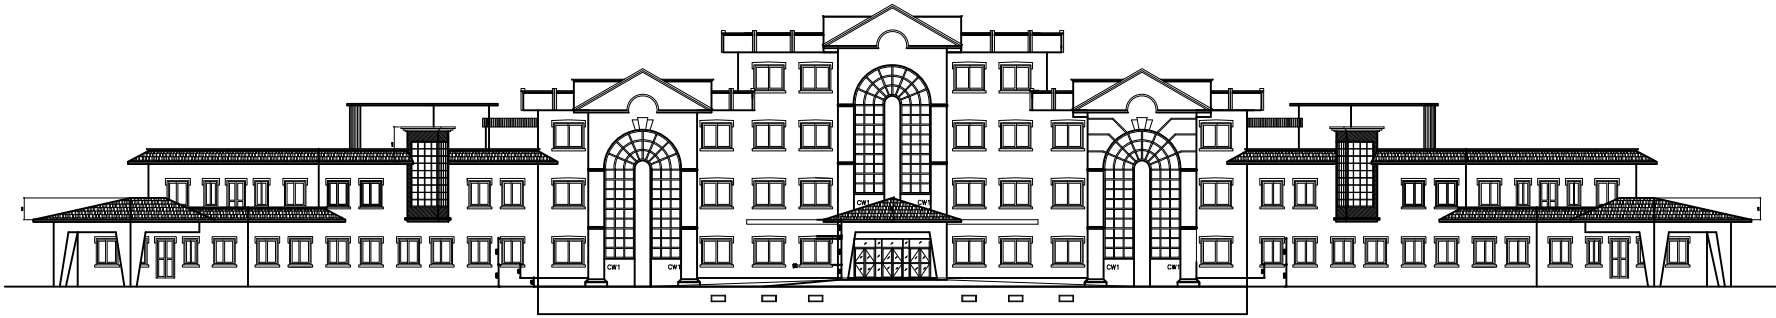


South Elevation

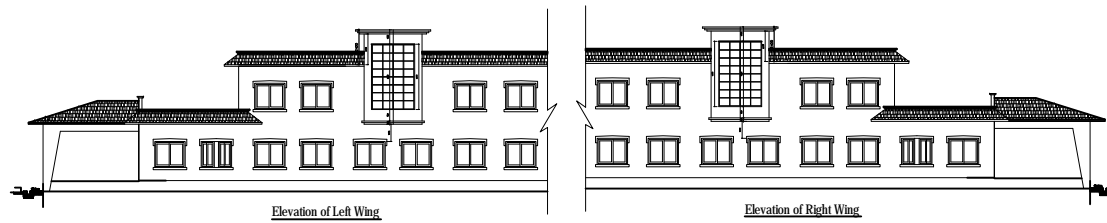


Elevation of Left Wing


Elevation of Right Wing

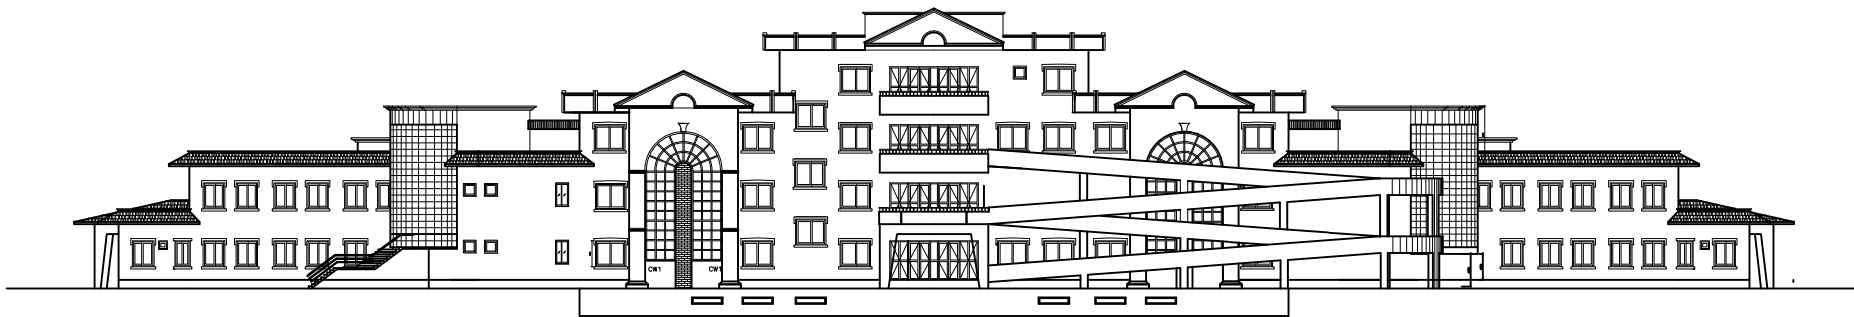


North Elevation

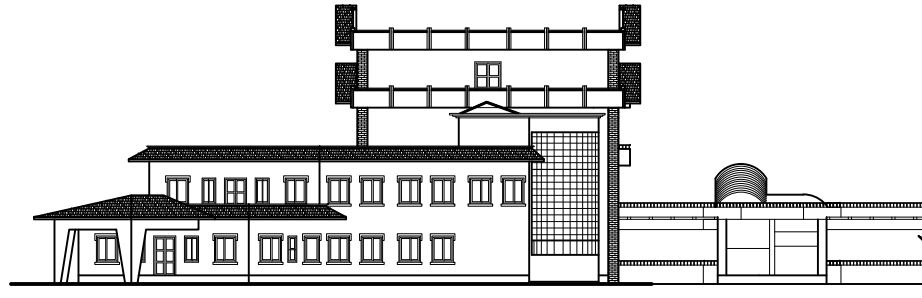


West Elevation

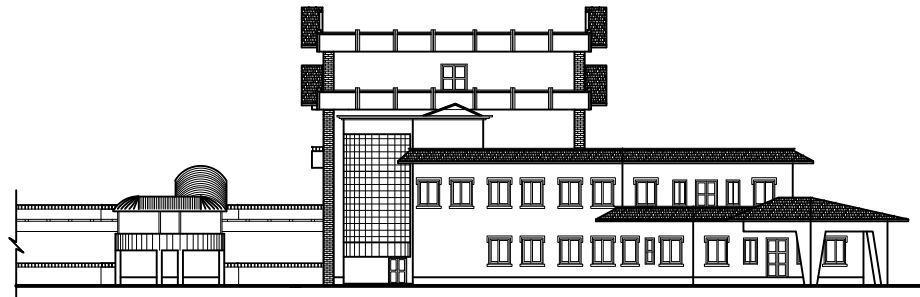


East Elevation

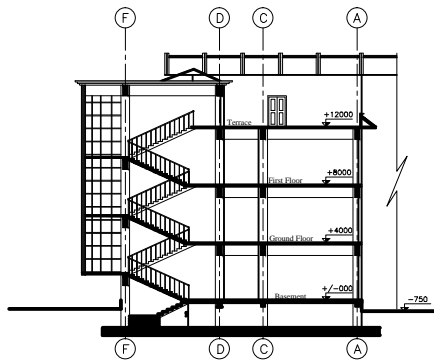

Section at B-B

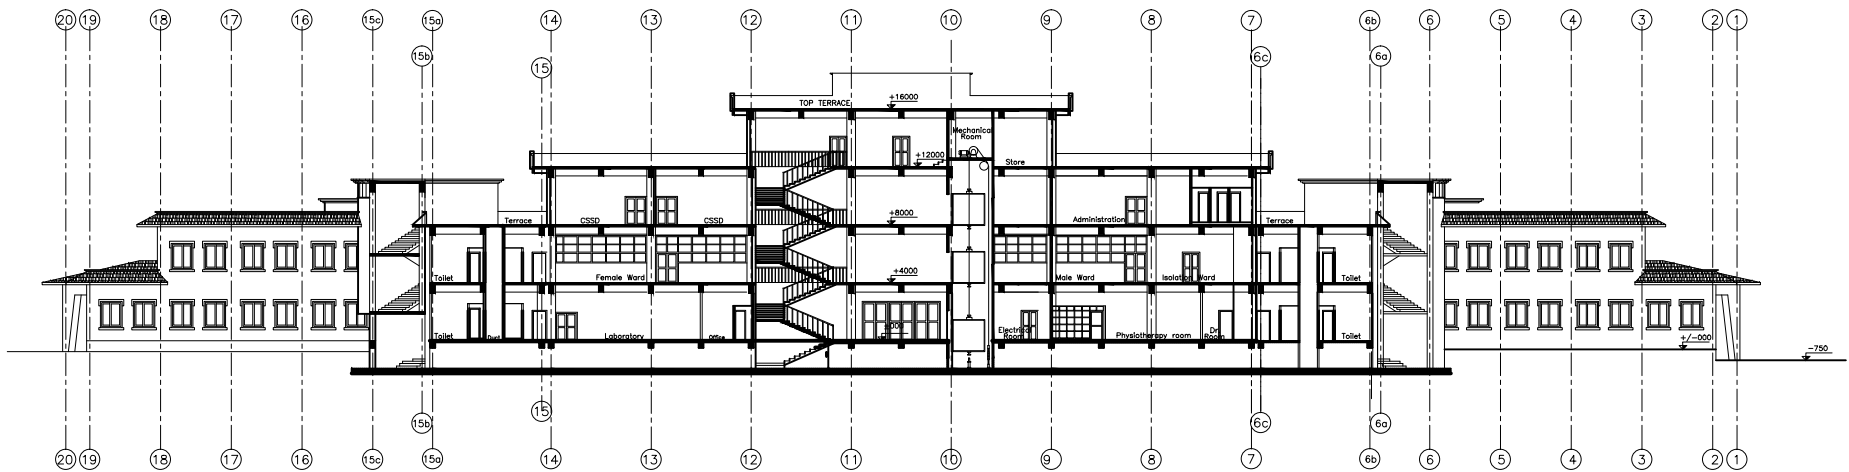

Section A-A


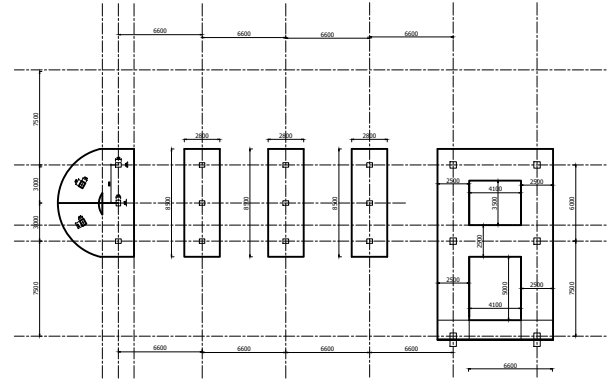


LEFT PART


MIDDLE PART


RAMP PART

RIGHT PART

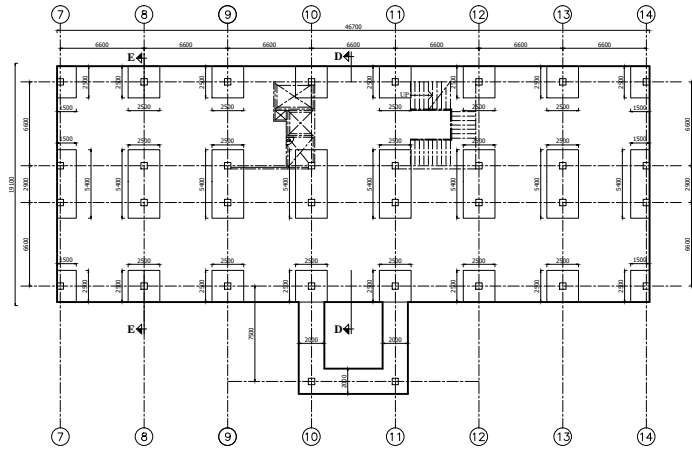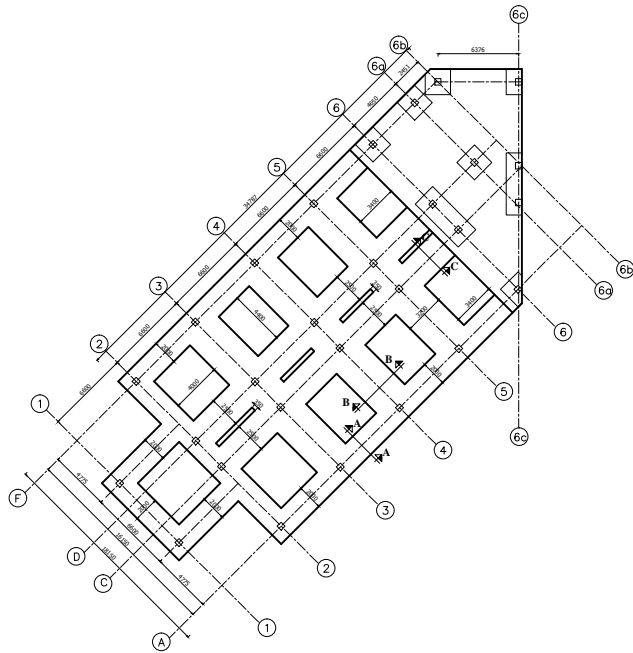

TRENCH PLAN

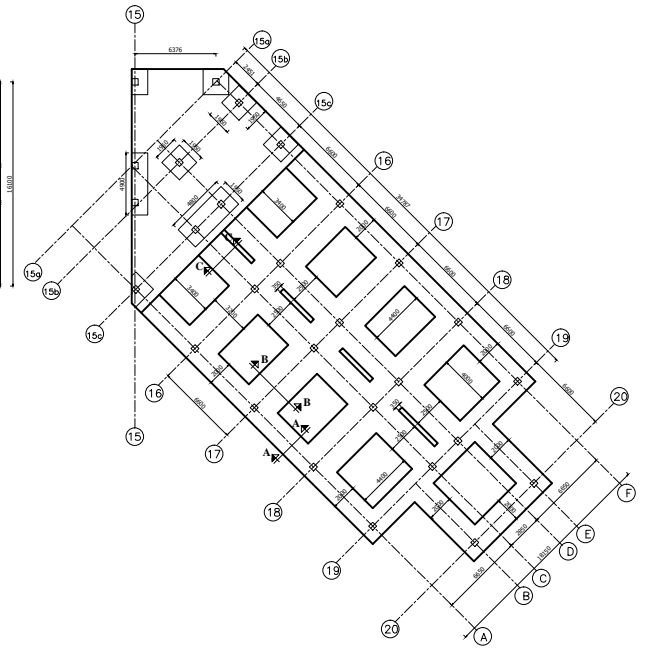



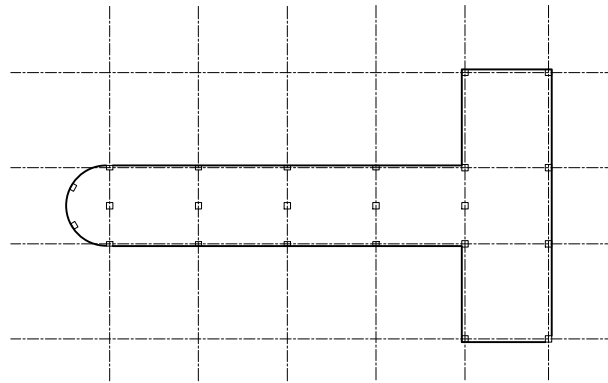


LEFT PART


MIDDLE PART

RIGHT PART


RAMP PART

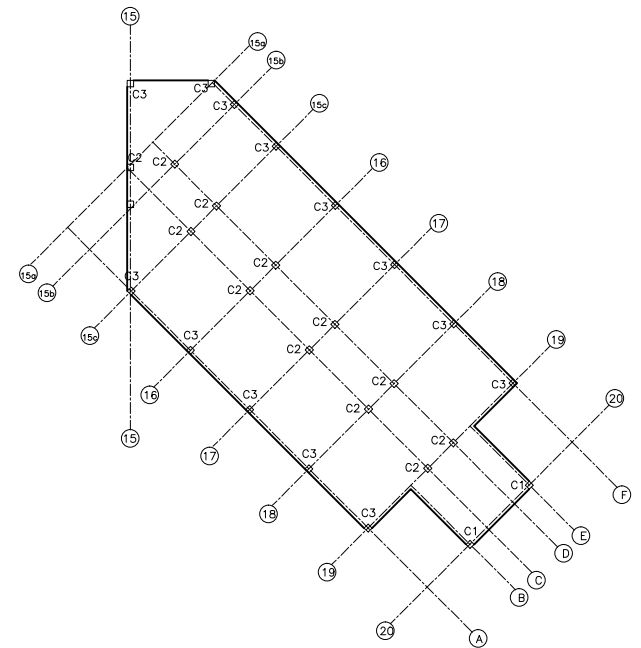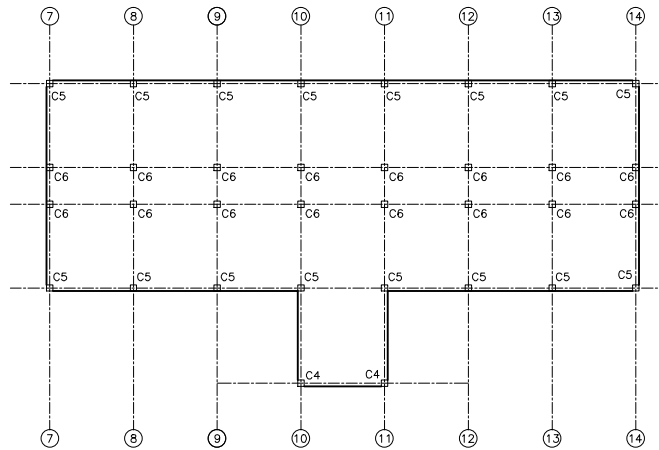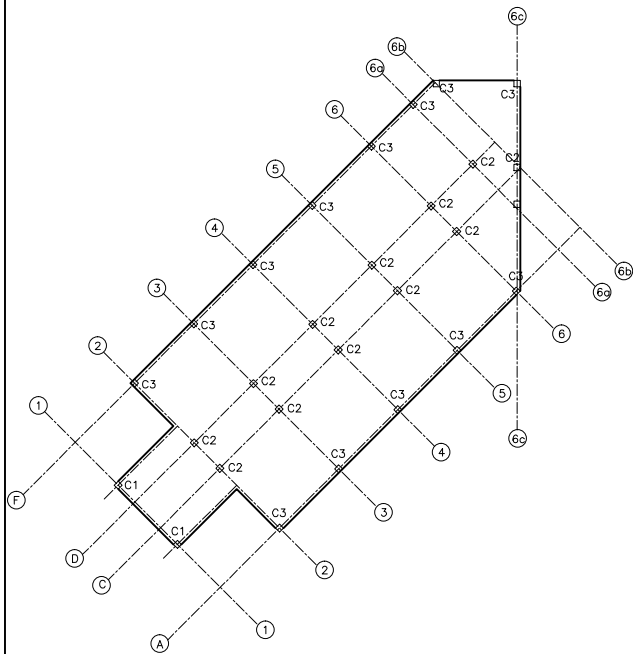


TRENCH PLAN

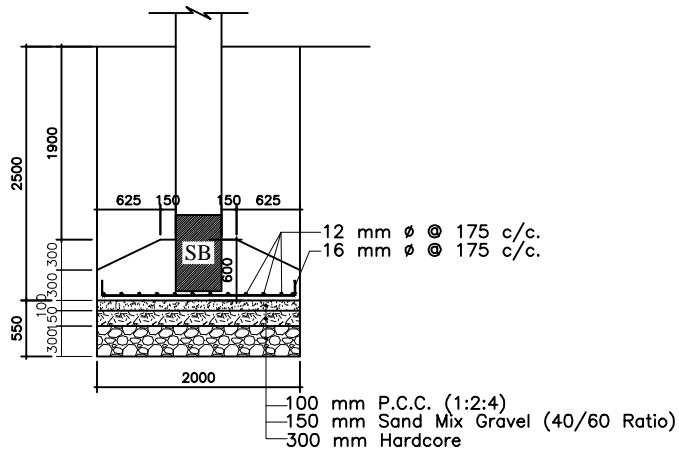


SECTION AT A-A

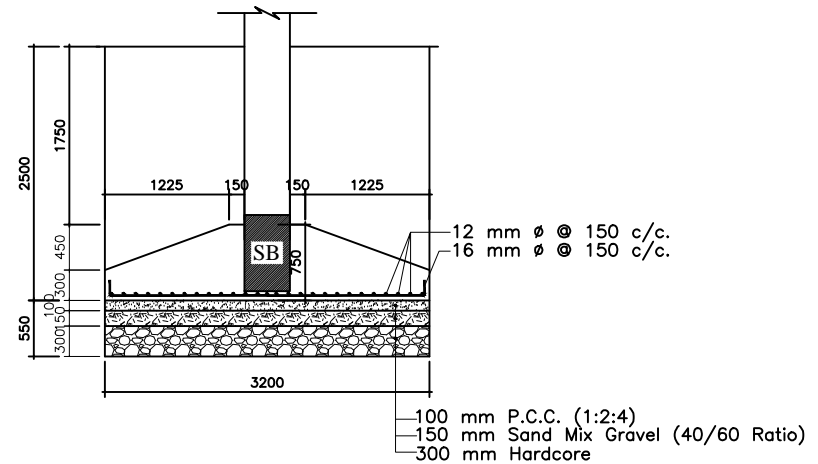

SECTION AT B-B

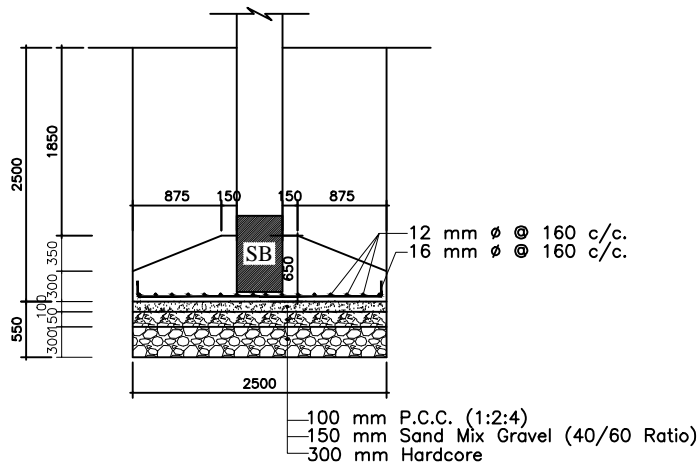


SECTION AT C-C

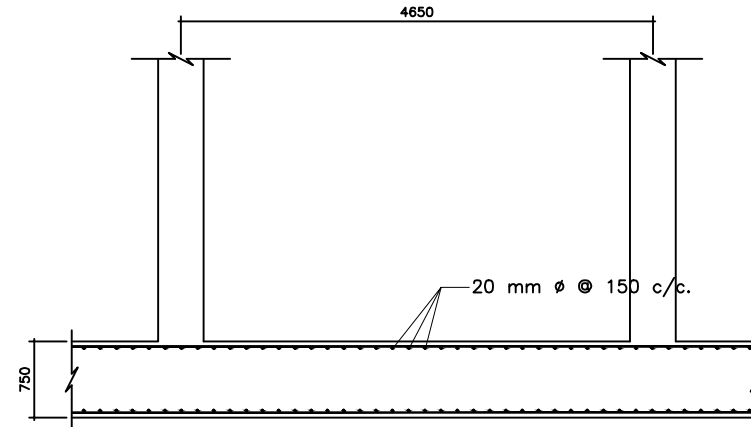


SECTION AT D-D


- GENERAL NOTES:**
1. ALL DIMENSIONS ARE IN mm UNLESS NOTED OTHERWISE.
 2. GRADE OF CONCRETE MIX SHALL BE M20 WITH SUPER PLASTICIZER CONFORMING TO IS:456-1978.
 3. REINFORCEMENT SHALL BE HIGH STRENGTH DEFORMED BARS OF GRADE Fe:415 CONFORMING TO IS :1786:1985.
 4. COVER TO REINFORCEMENT SHALL BE 75 mm AT THE BOTTOM AND 50mm AT TOP AND SIDES FOR FOOTINGS.

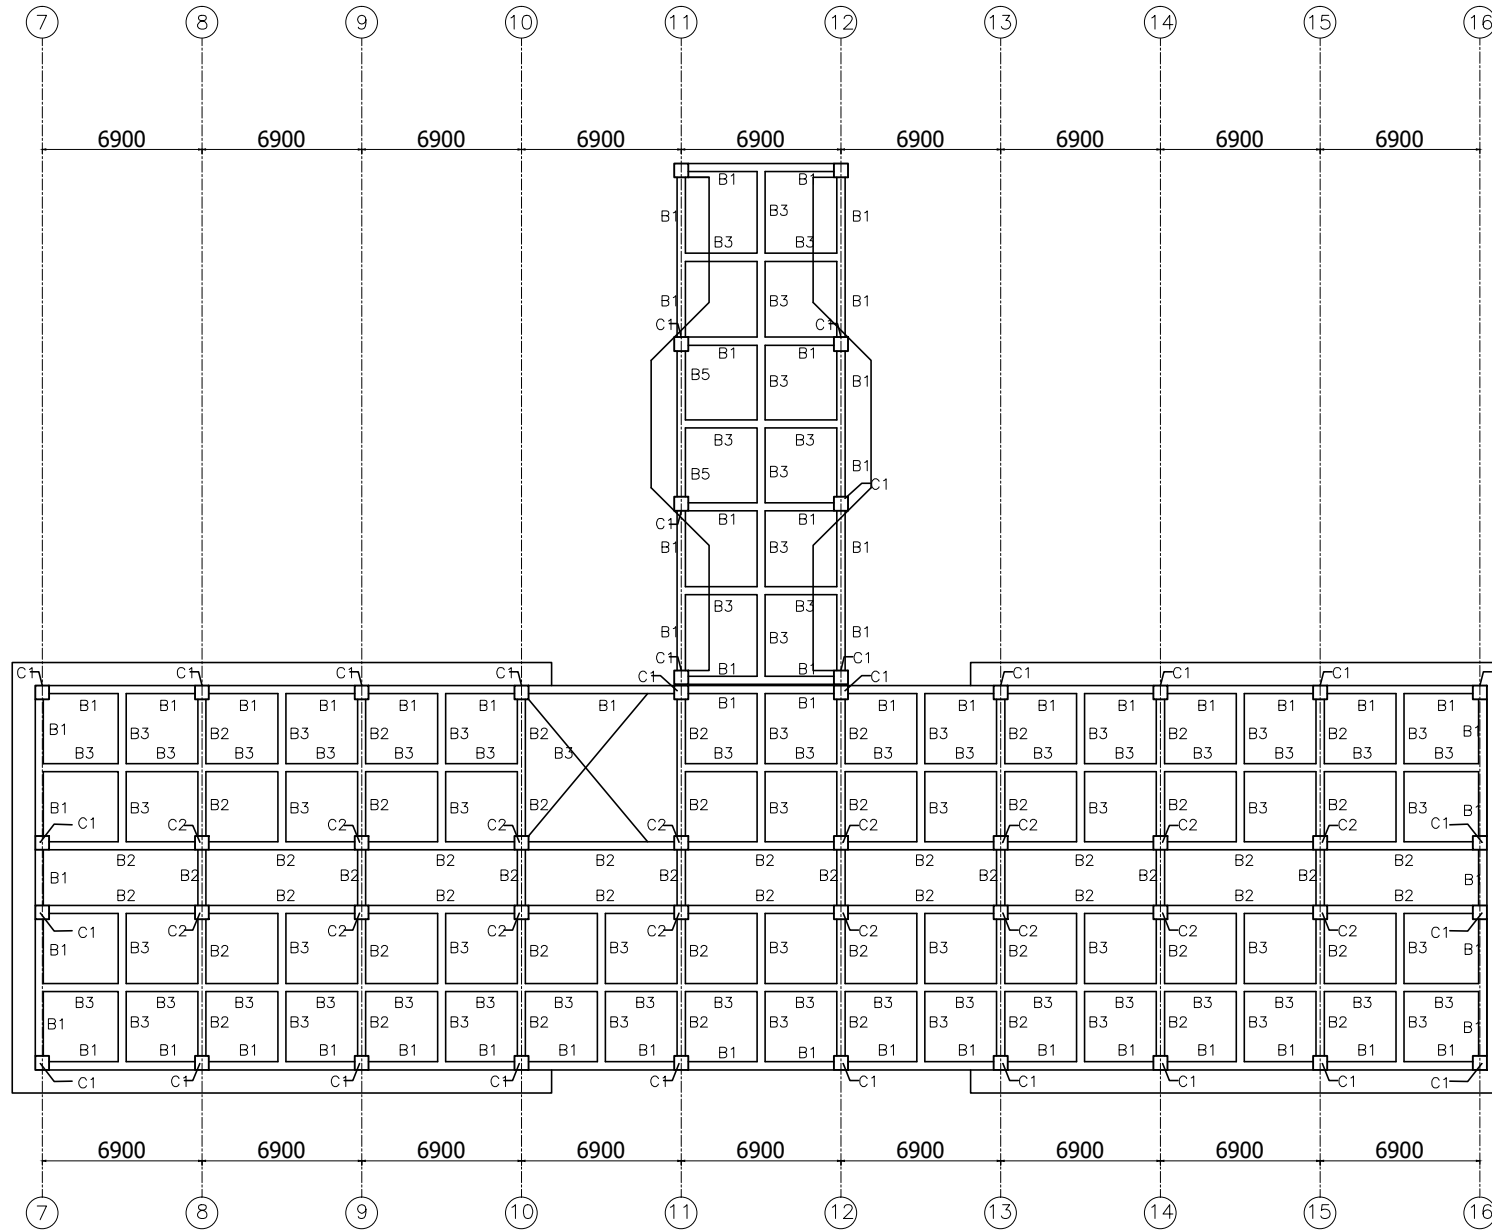

Second Floor Beam Plan

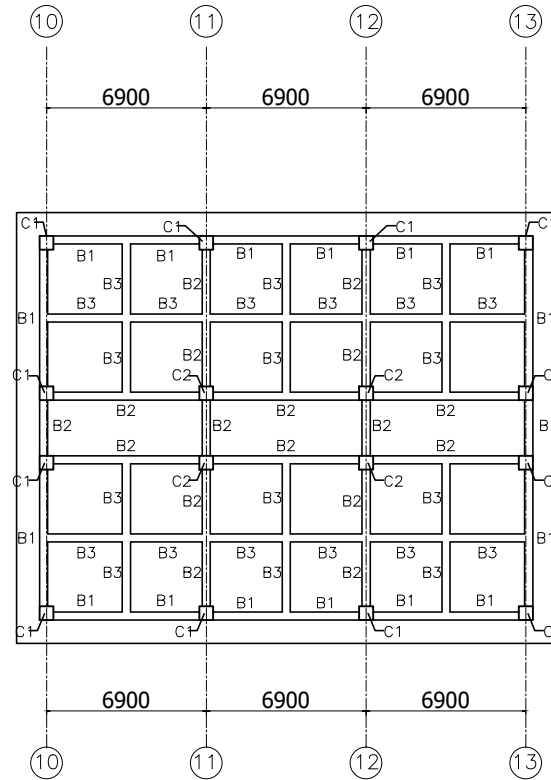


Top Floor Beam Plan

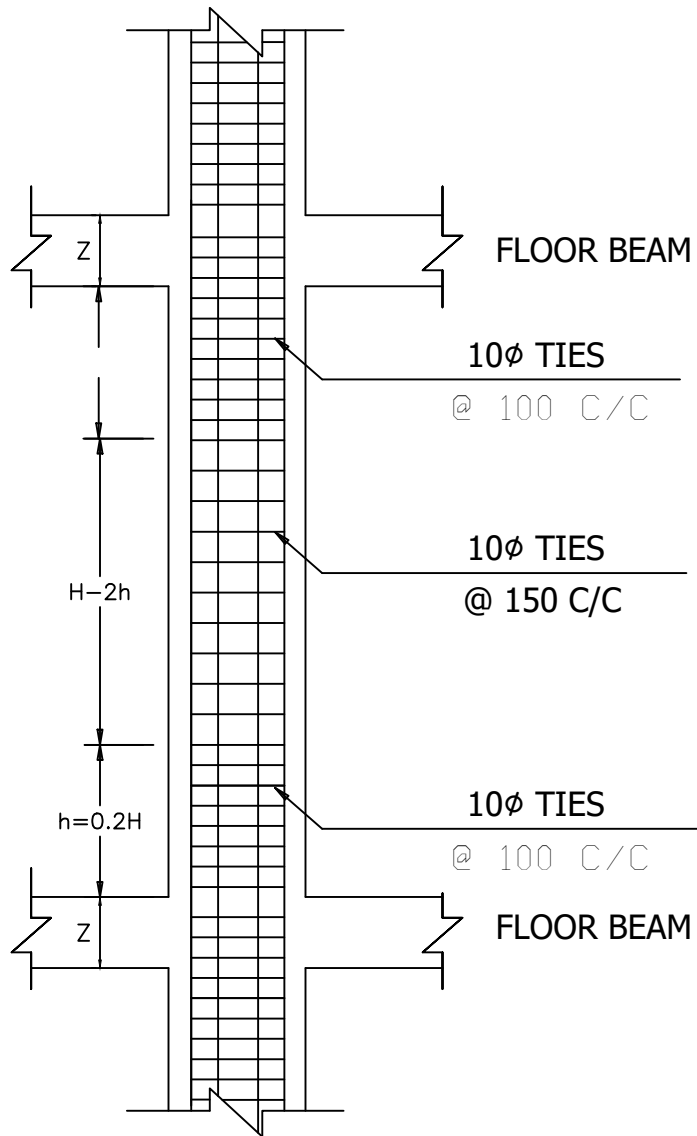


S.N.	COLUMN	SIZE IN mm	REINFORCEMENT DETAIL			SECTIONS	LATERAL TIES	REMARK
			LONGI TUDINAL	DIA	TIES IN(h+z) IN(H-2h)			
1	C1	450X450	12-16□	10□	@100mm @150mm			LEFT & RIGHT PART
2	C2	450X450	12-20□	10□	@100mm @150mm			
3	C3	450X450	4-20□ + 8-16□	10□	@100mm @150mm			
4	C4	500X500	12-16□	10□	@100mm @150mm			MIDDLE PART
5	C5	500X500	4-25□ + 8-20□	10□	@100mm @150mm			
6	C6	500X500	12-25□	10□	@100mm @150mm			

COLUMN REINFORCEMENT DETAIL


- GENERAL NOTES**
1. ALL DIMENSIONS ARE IN mm UNLESS NOTED OTHERWISE
 2. GRADE OF CONCRETE MIX SHALL BE M20 WITH SUPER PLASTICIZER CONFORMING TO IS:456-1978
 3. REINFORCEMENT SHALL BE HIGH STRENGTH DEFORMED BARS OF GRADE Fe415 CONFORMING TO IS:1786-1985
 4. COVER TO REINFORCEMENT SHALL BE 40mm
 5. NOT MORE THAN HALF THE COLUMN BARS SHALL BE LAPPED AT A SECTION
 6. LAP LENGTH SHALL BE 50 TIMES THE DIAMETER OF BAR

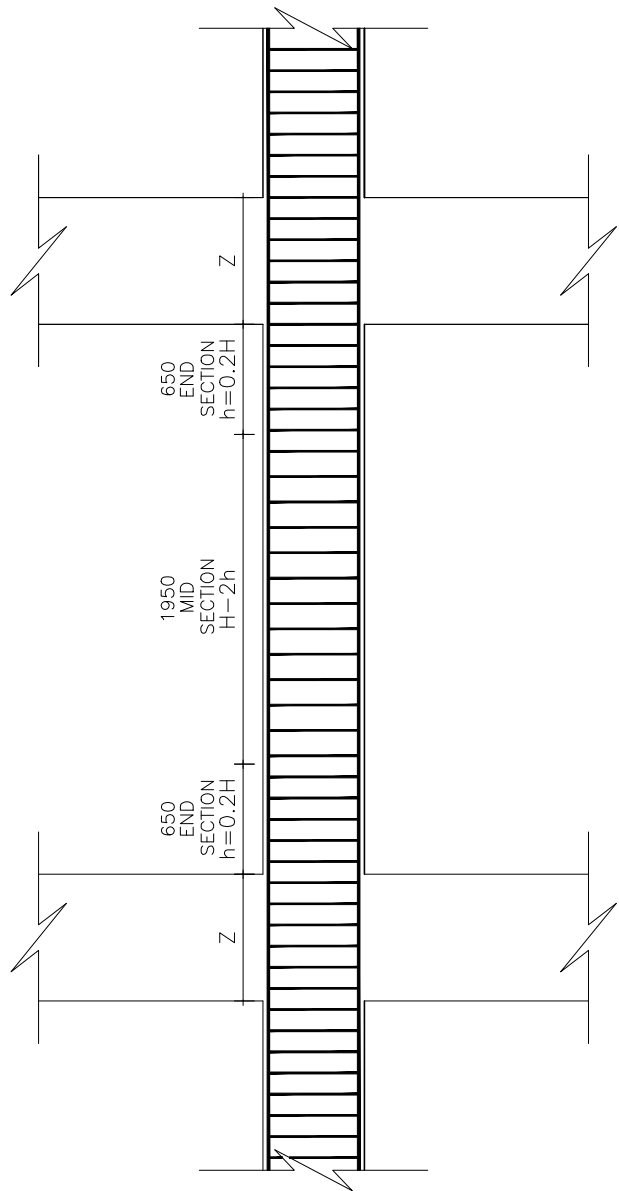


COLUMN SECTION

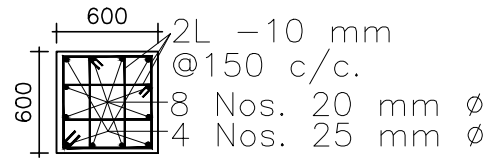


COLUMN C1
MID-SECTION

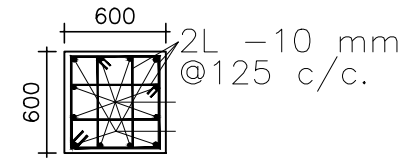


COLUMN C1
END-SECTION

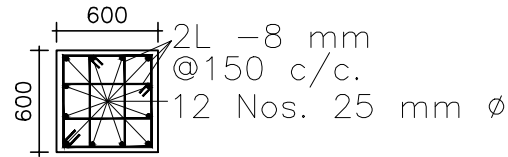


COLUMN C2
MID-SECTION

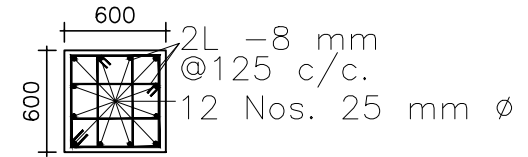












COLUMN C2
END-SECTION

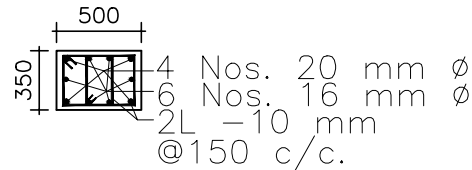


COLUMN C3
MID-SECTION

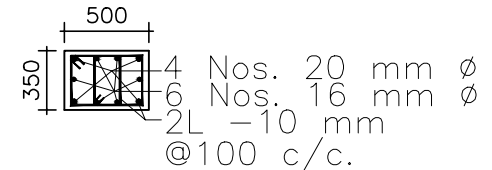


COLUMN C3
END-SECTION

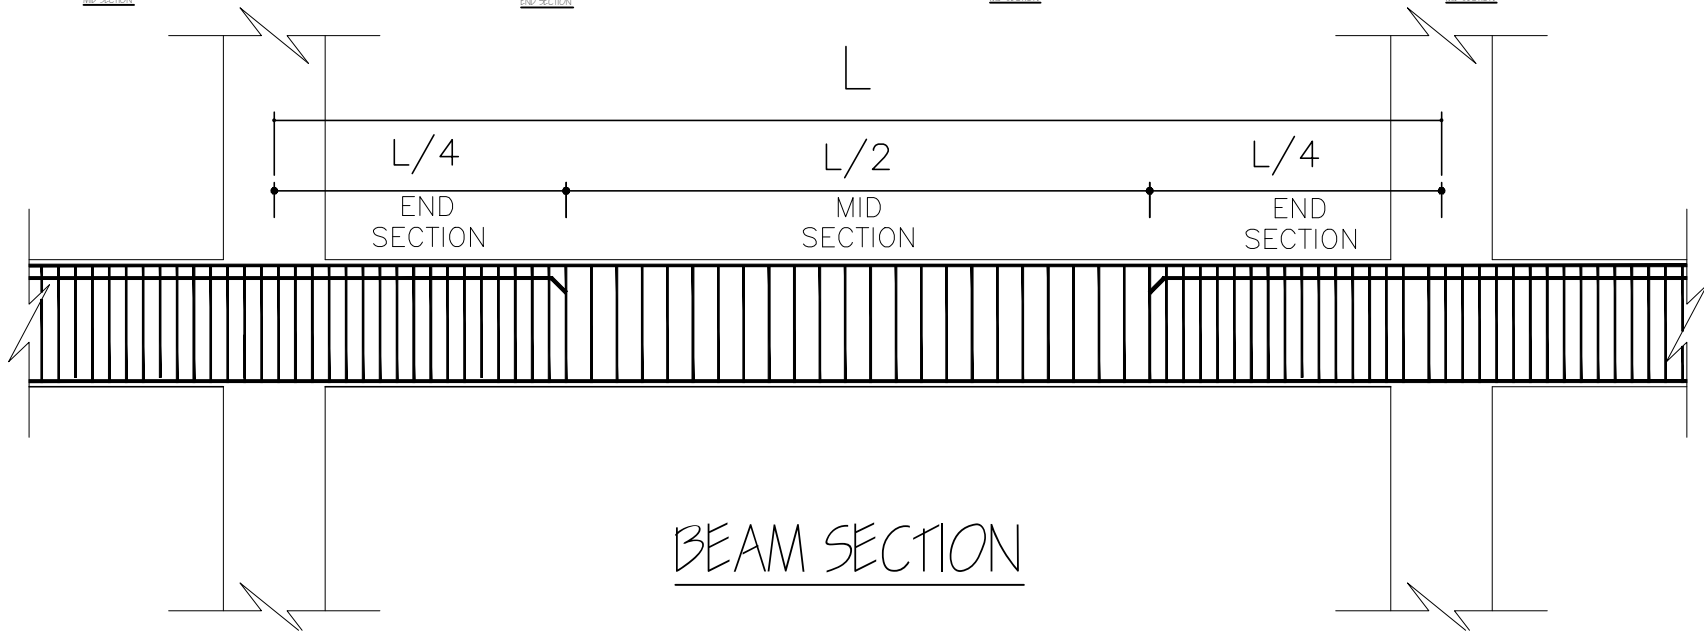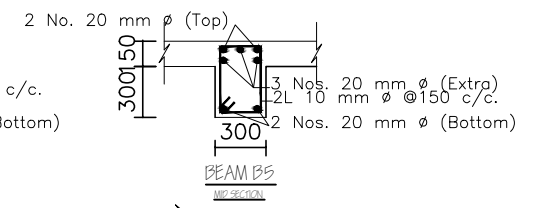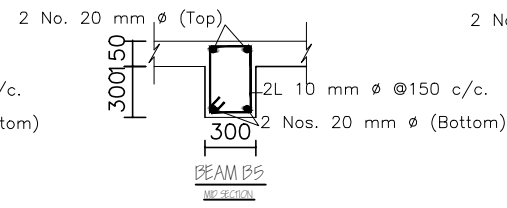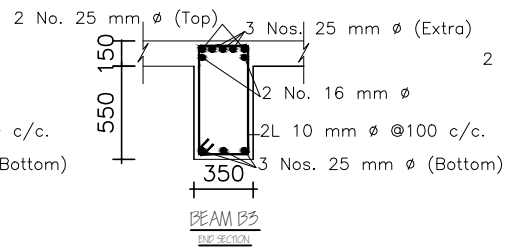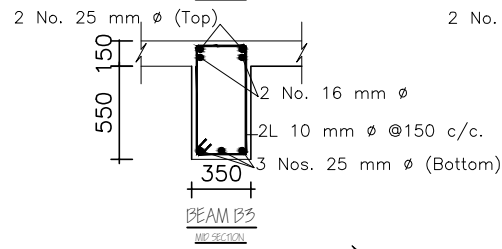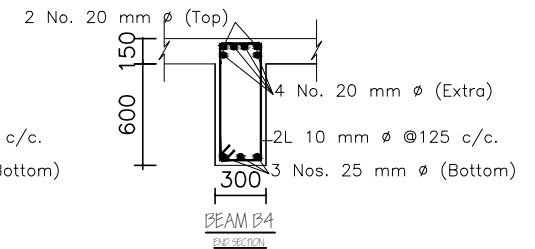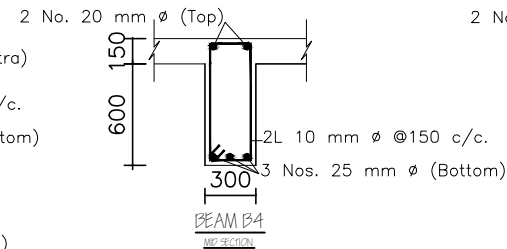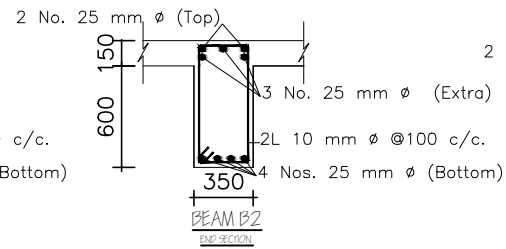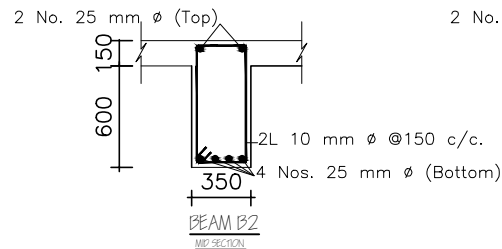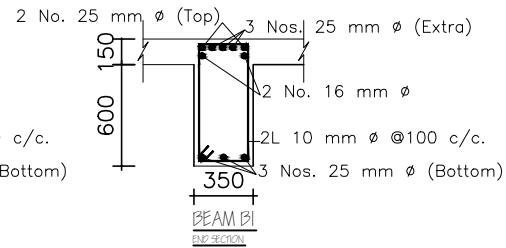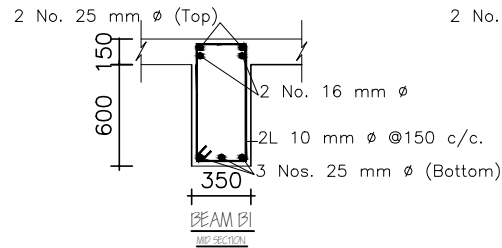


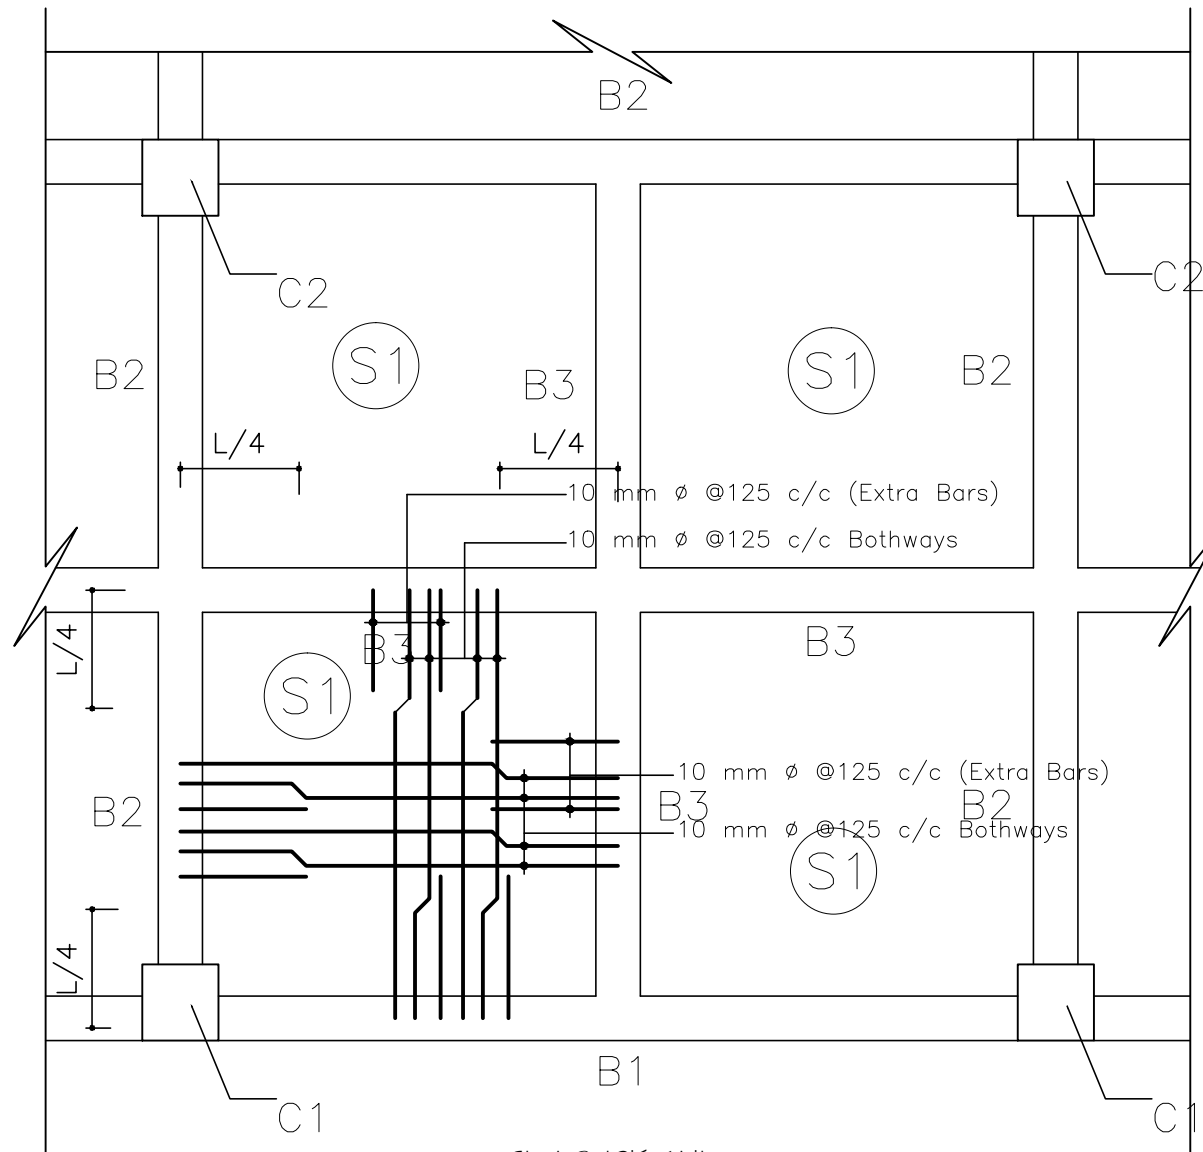


SLAB DETAIL

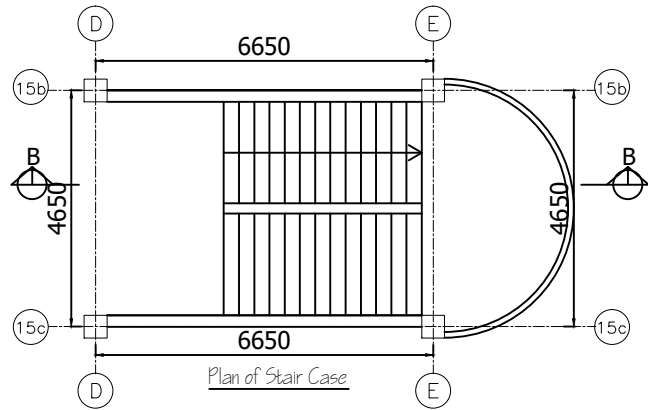

Scale 1:100

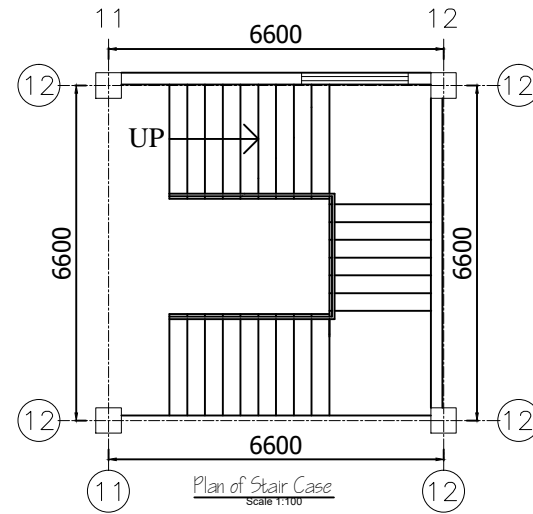


Scale 1:100

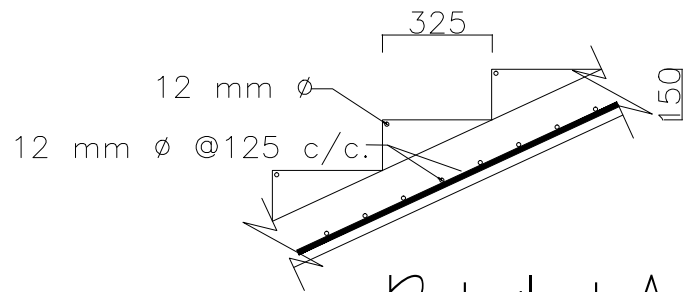

Detail at A

Scale :- 1:25

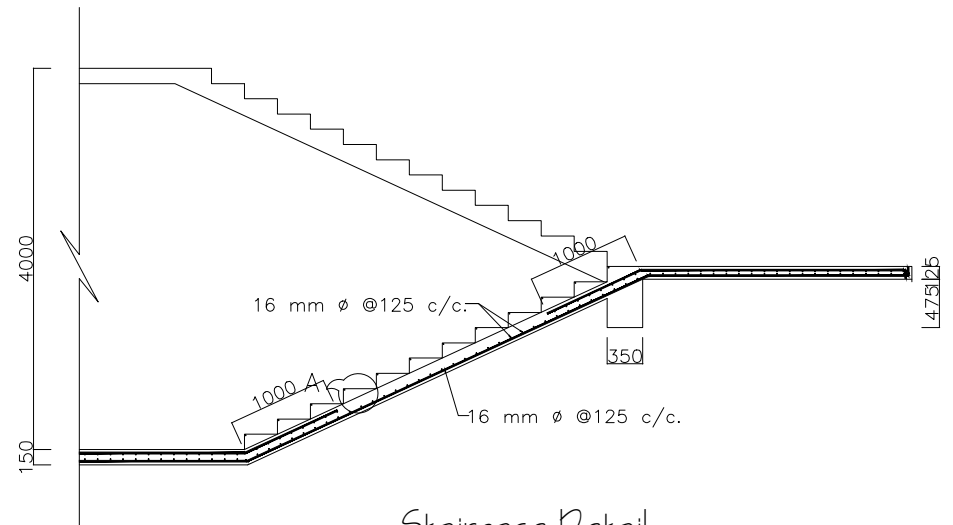

Staircase Detail