



Annex19 : モデルサイトの水路改修の配置図

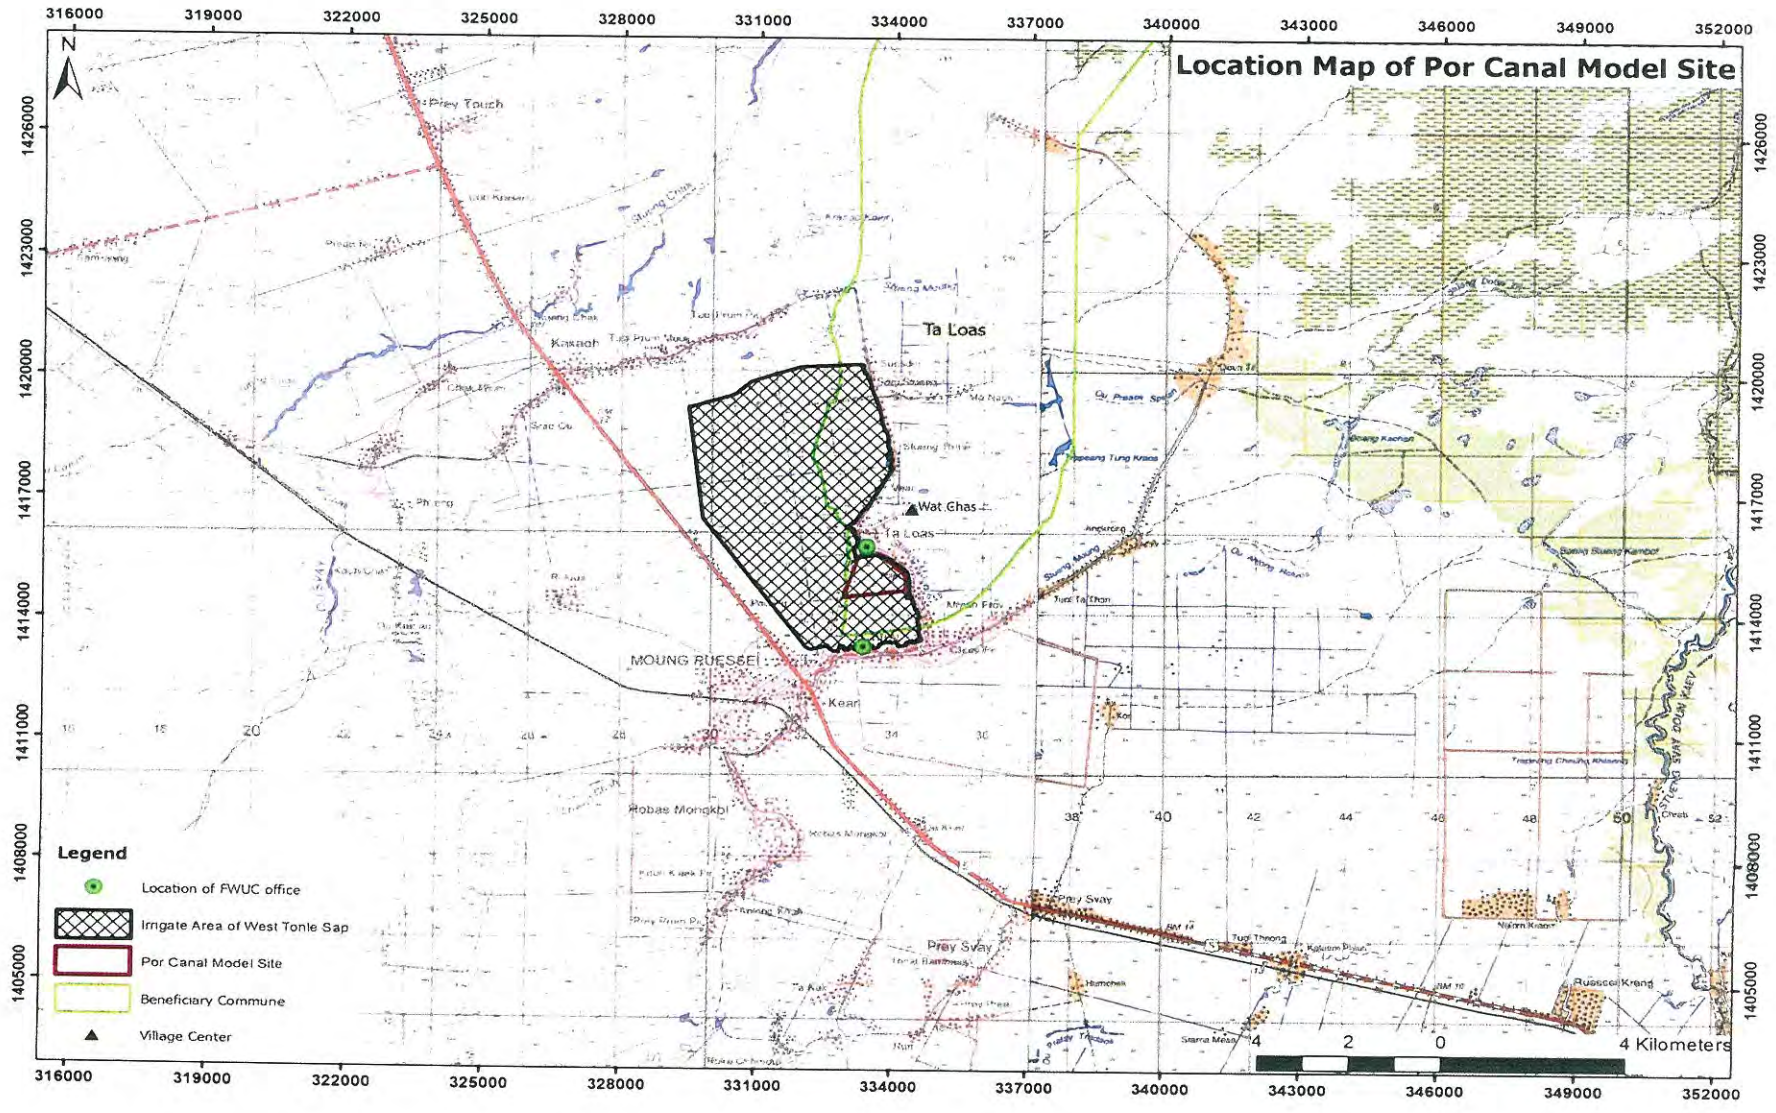



43

Layout Map of Por Canal Model Site in Battambang (All Area)

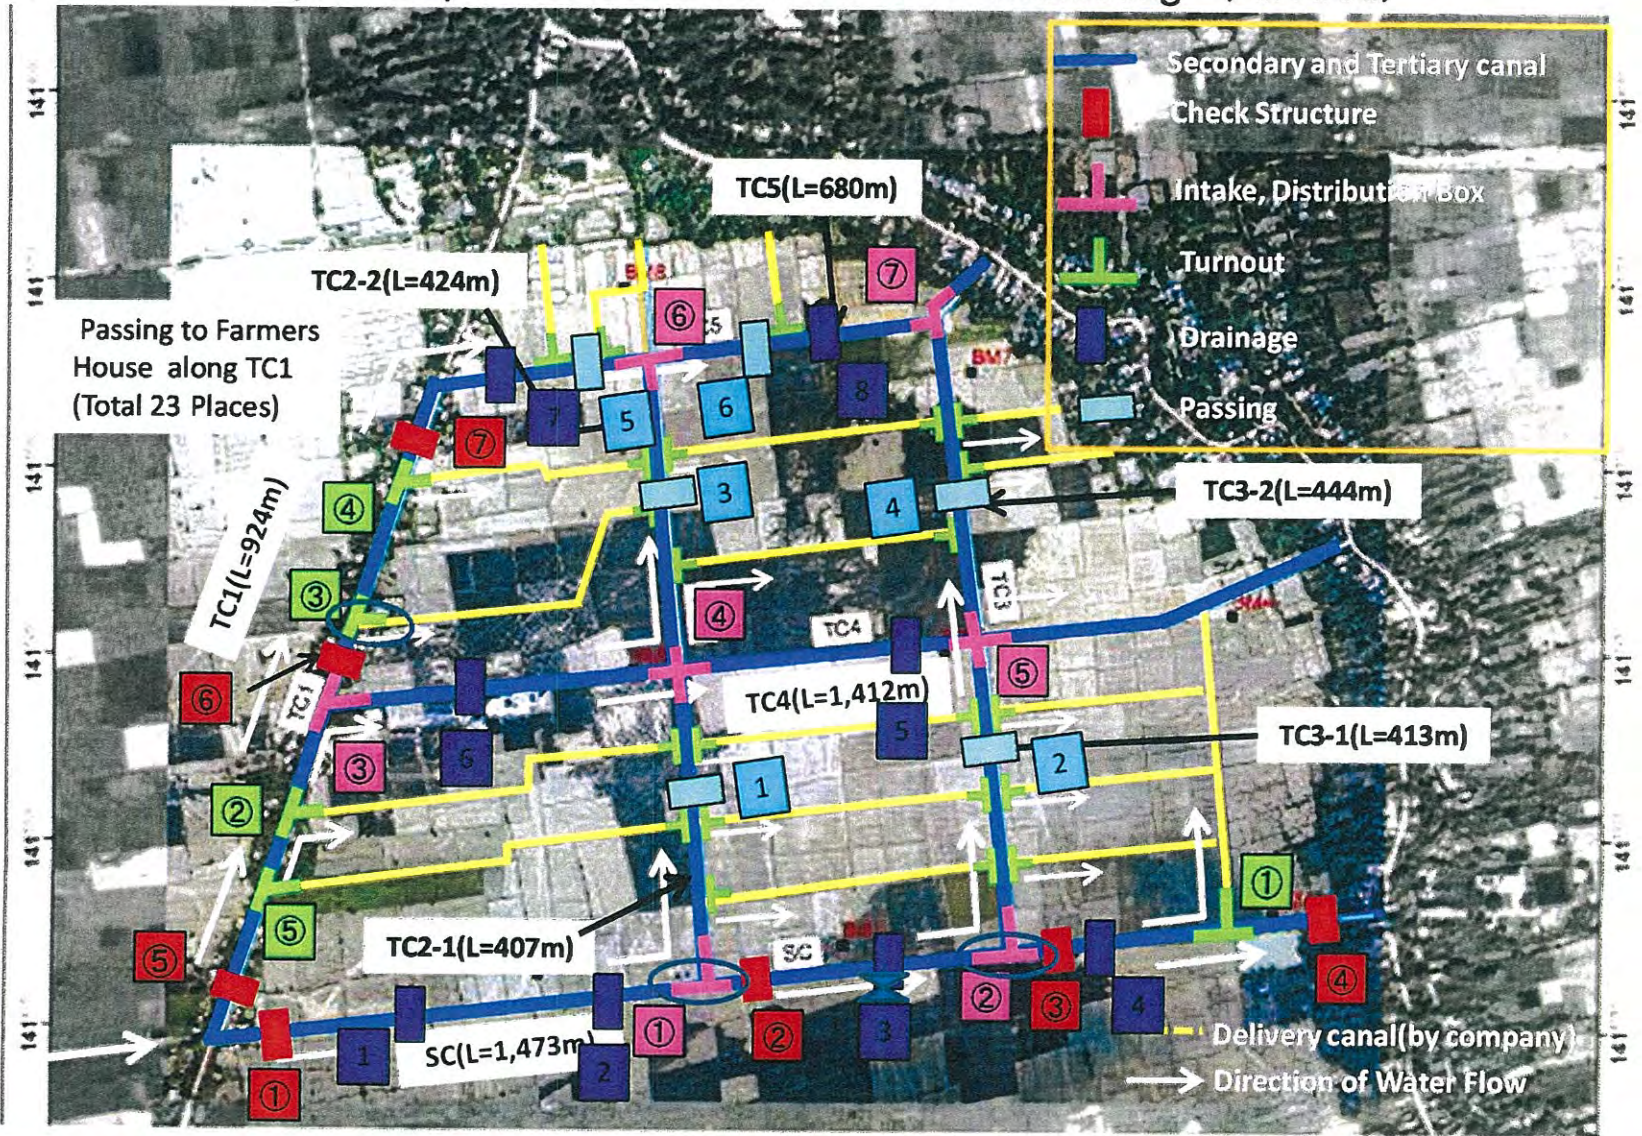



- ① ~ ⑦ Check Structure
- ① ~ ③ Intake
- ④ ~ ⑦ Distribution Box
- ① ~ ⑤ Turnout
- 1 ~ 8 Drainage
- 1 ~ 6 Passing
- expand passing road

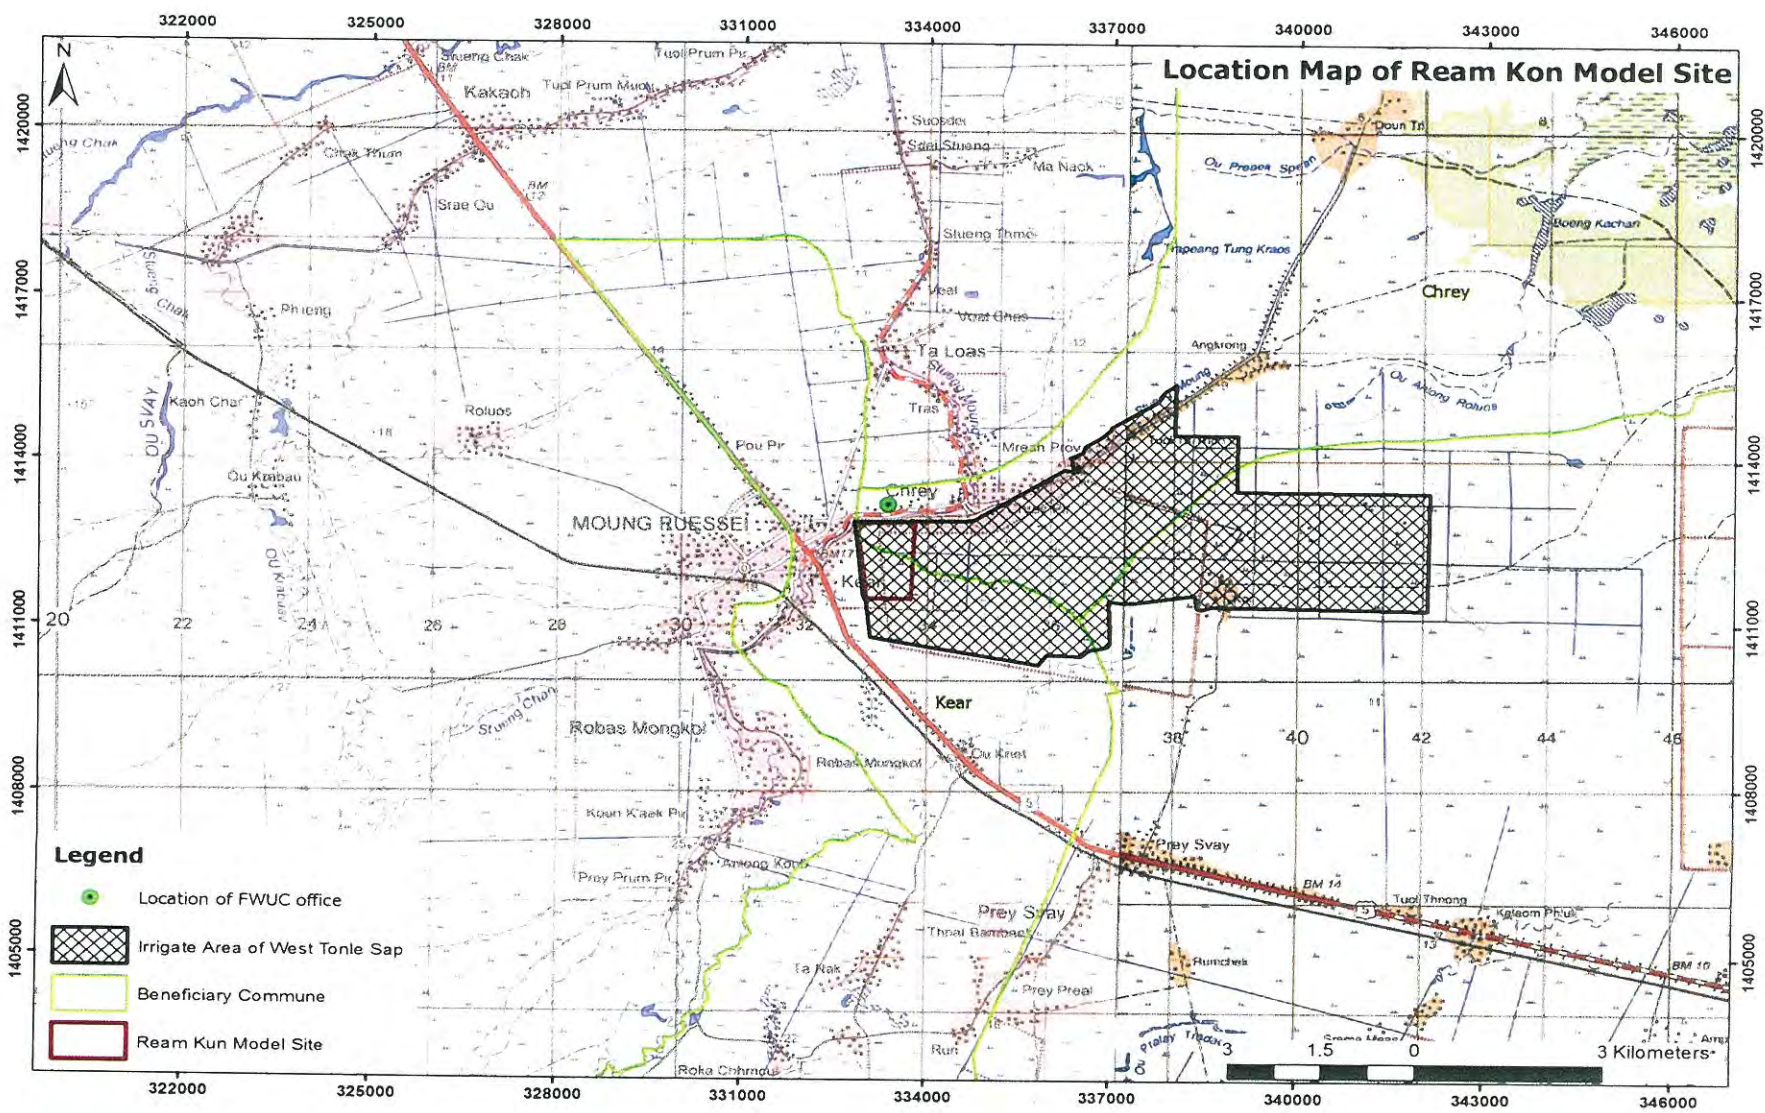


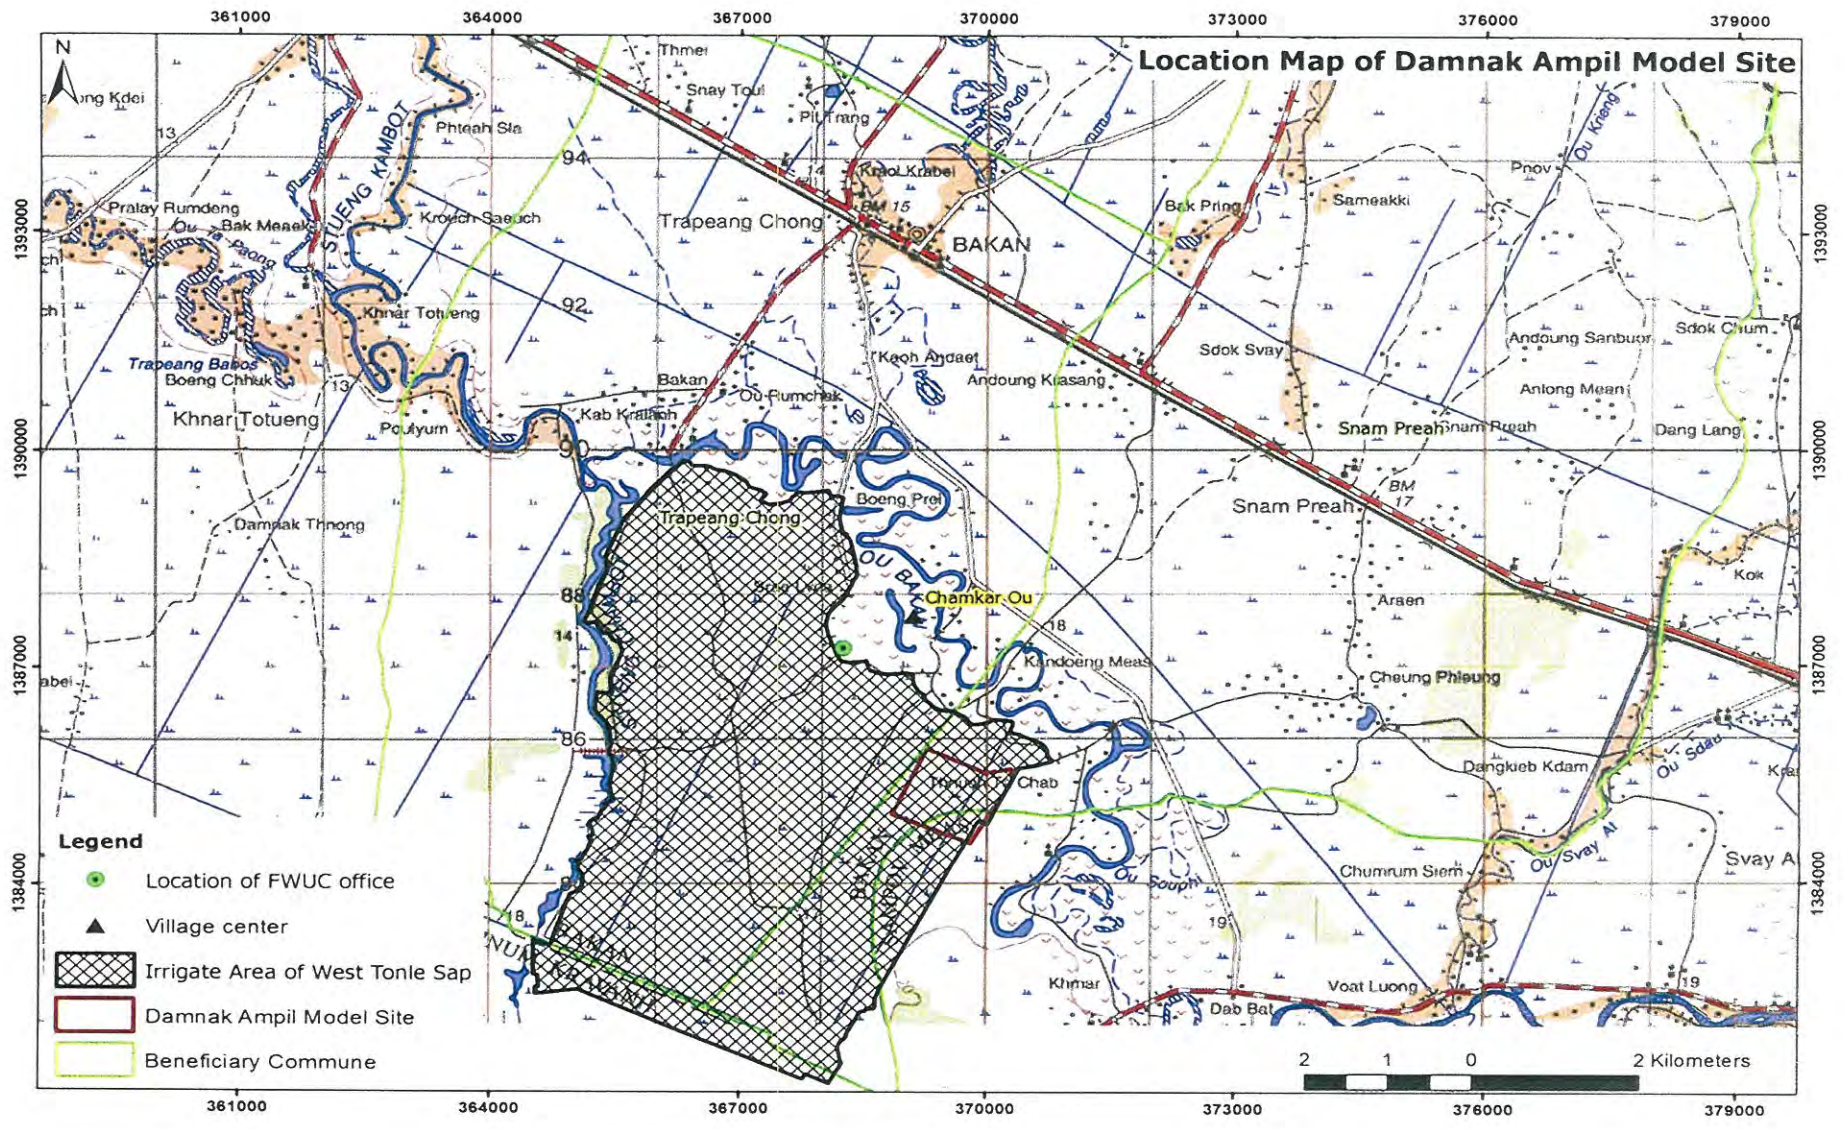


Layout Map of Damnak Ampil Model Site in Pursat

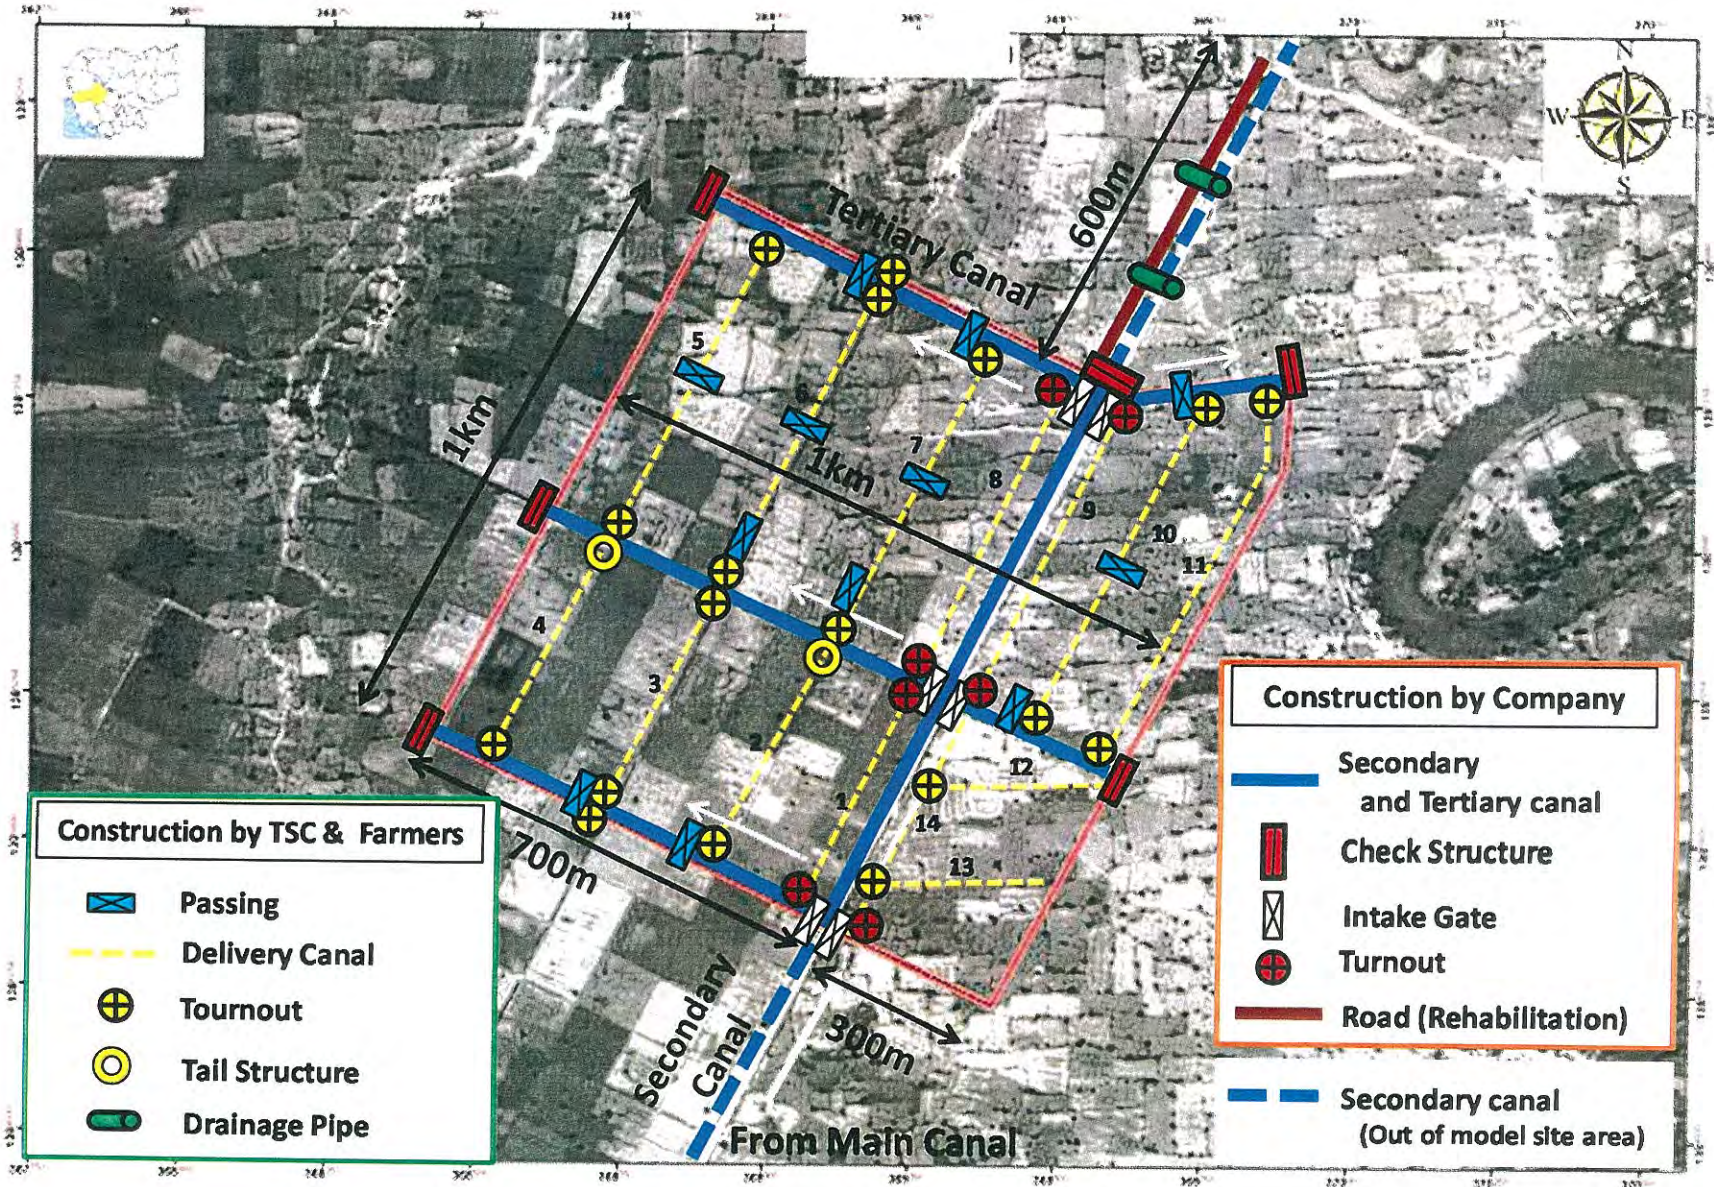

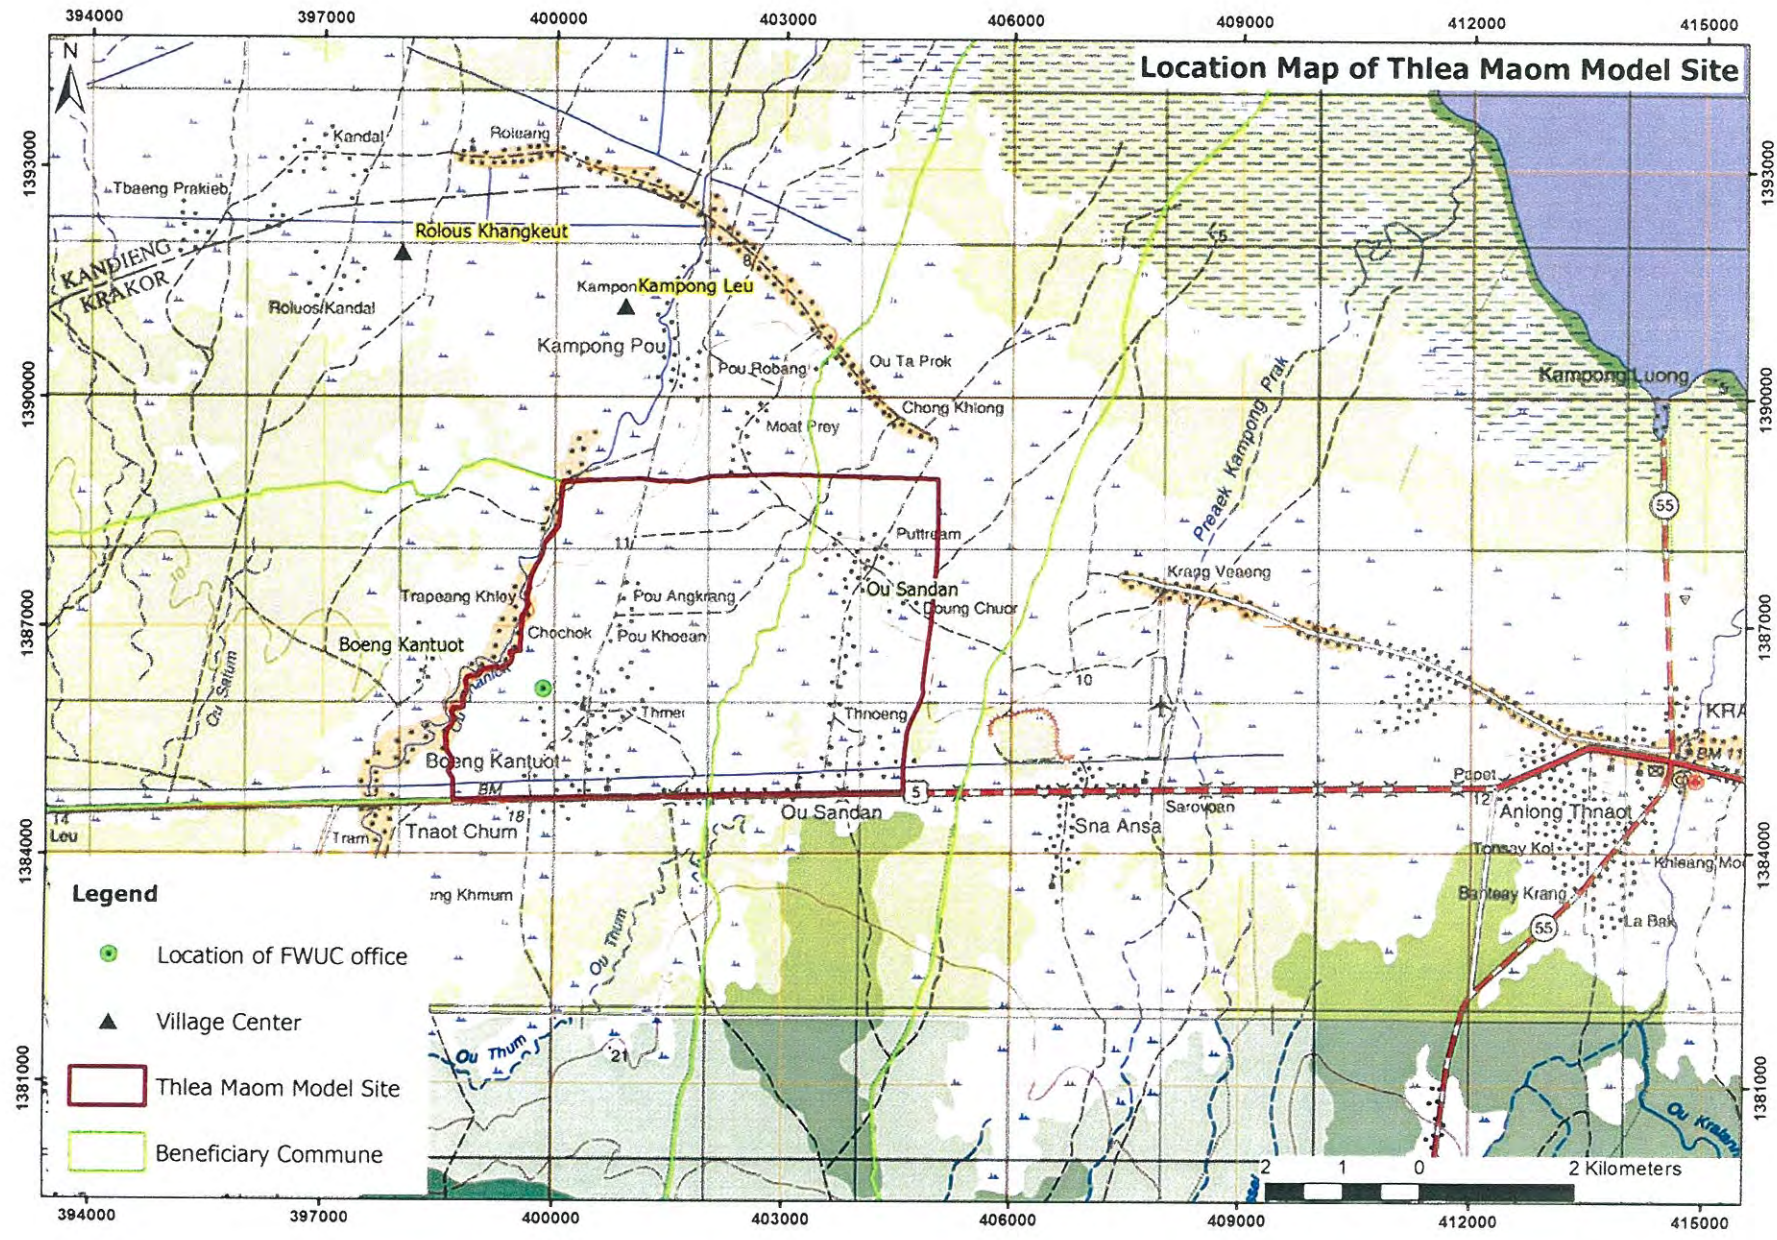


Layout Map of Thlear Maom Irrigation System

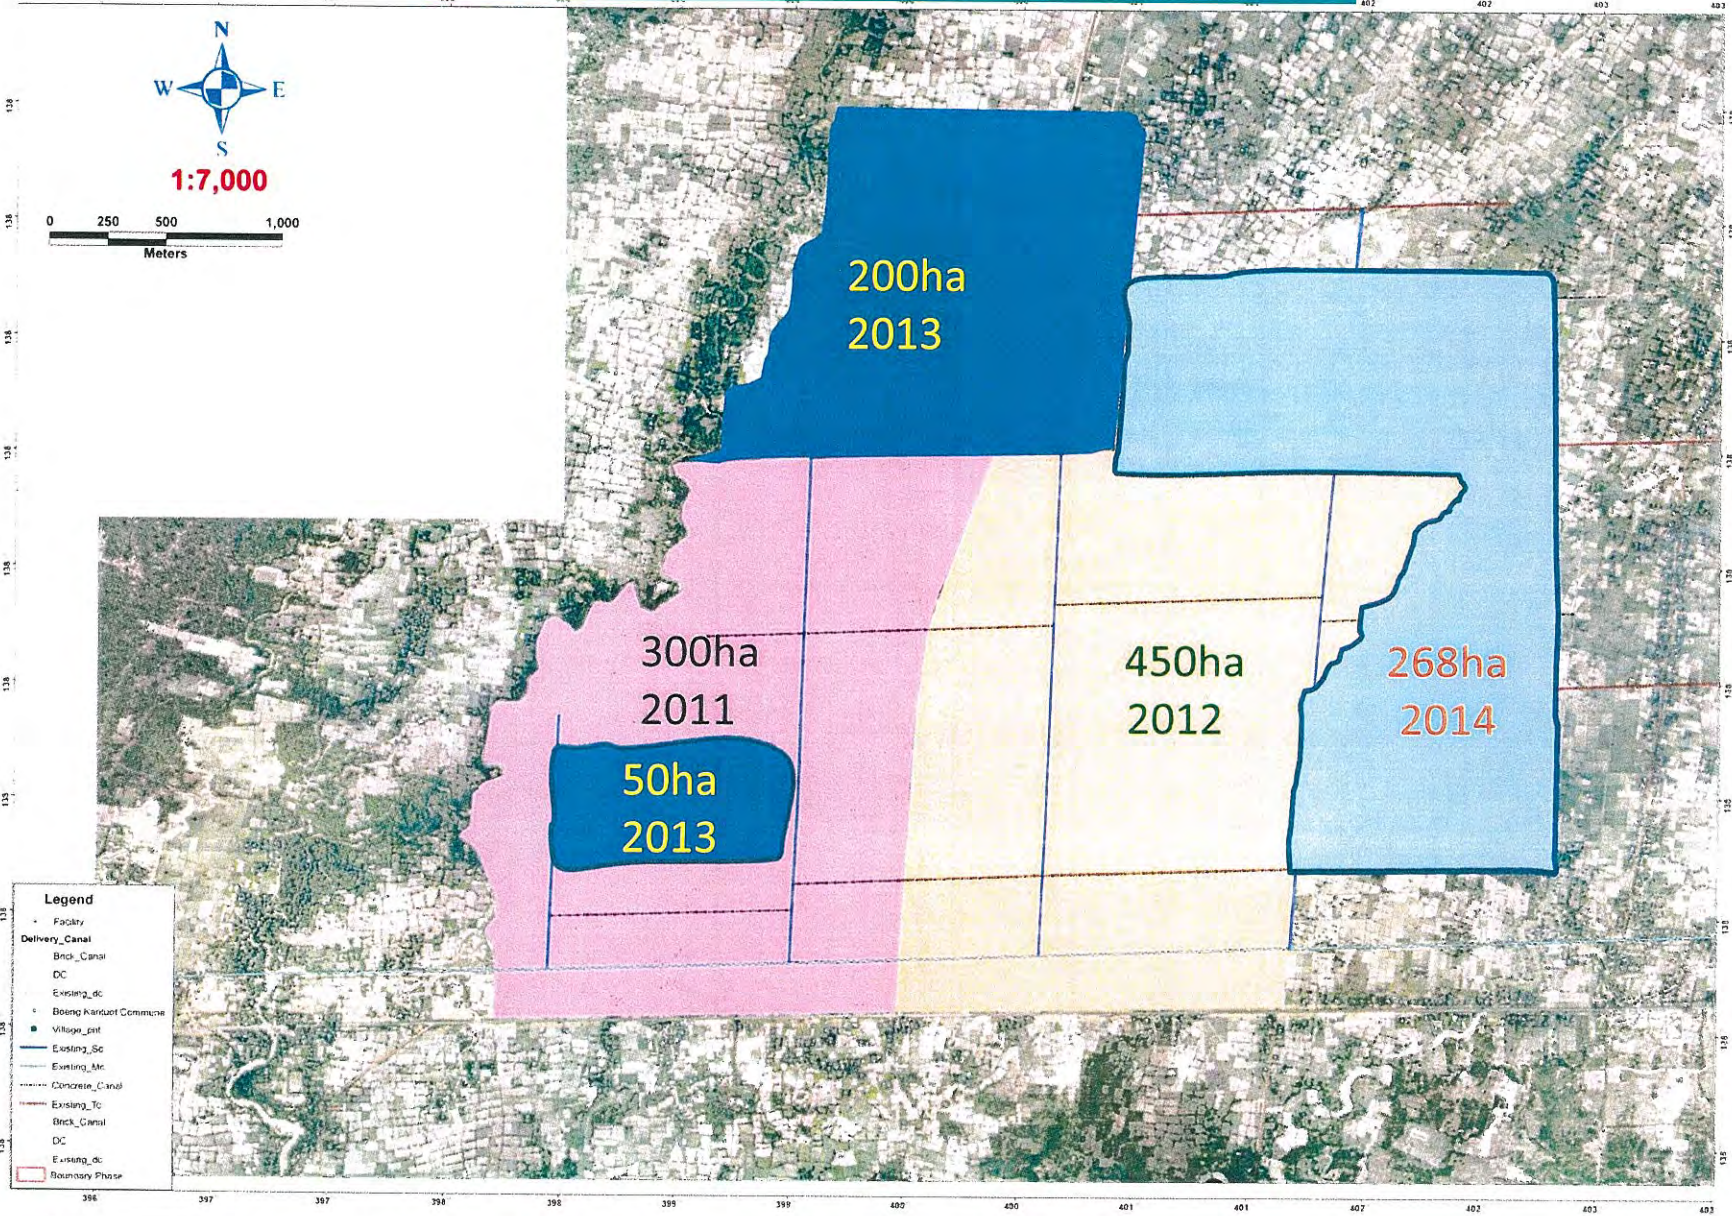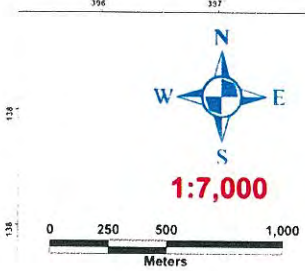


- Legend**
- Facility
 - Delivery_Canal
 - Brick_Canal
 - DC
 - Existing_dc
 - Boeing Karuol Commune
 - Village_cst
 - Existing_sc
 - Existing_Mc
 - Concrete_Canal
 - Existing_Tc
 - Brick_Canal
 - DC
 - Existing_dc
 - Boundary Phase

Construction Design Map at Thlea Maorm Model Site in Pursat 2011

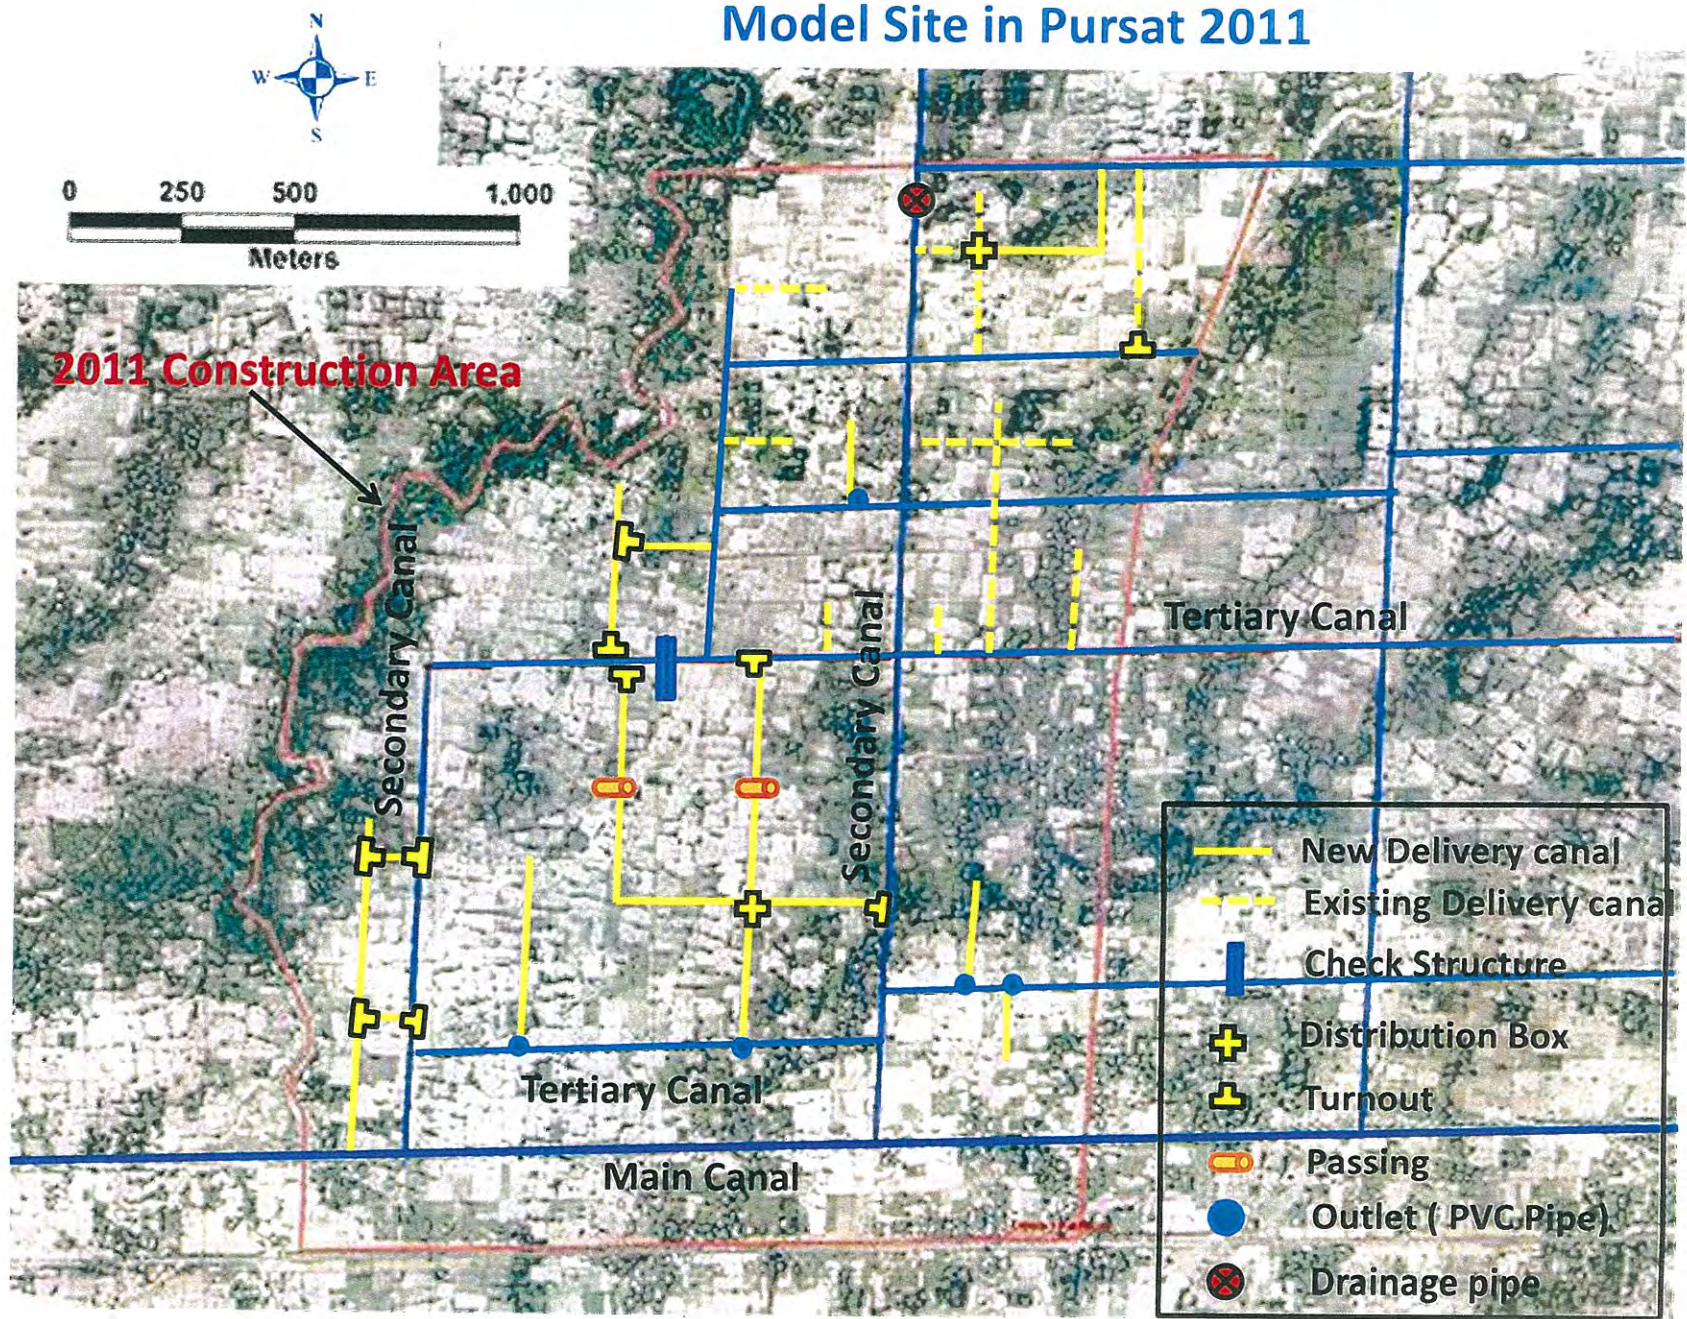

Layout Map of Thlear Maom Model Site in 2012

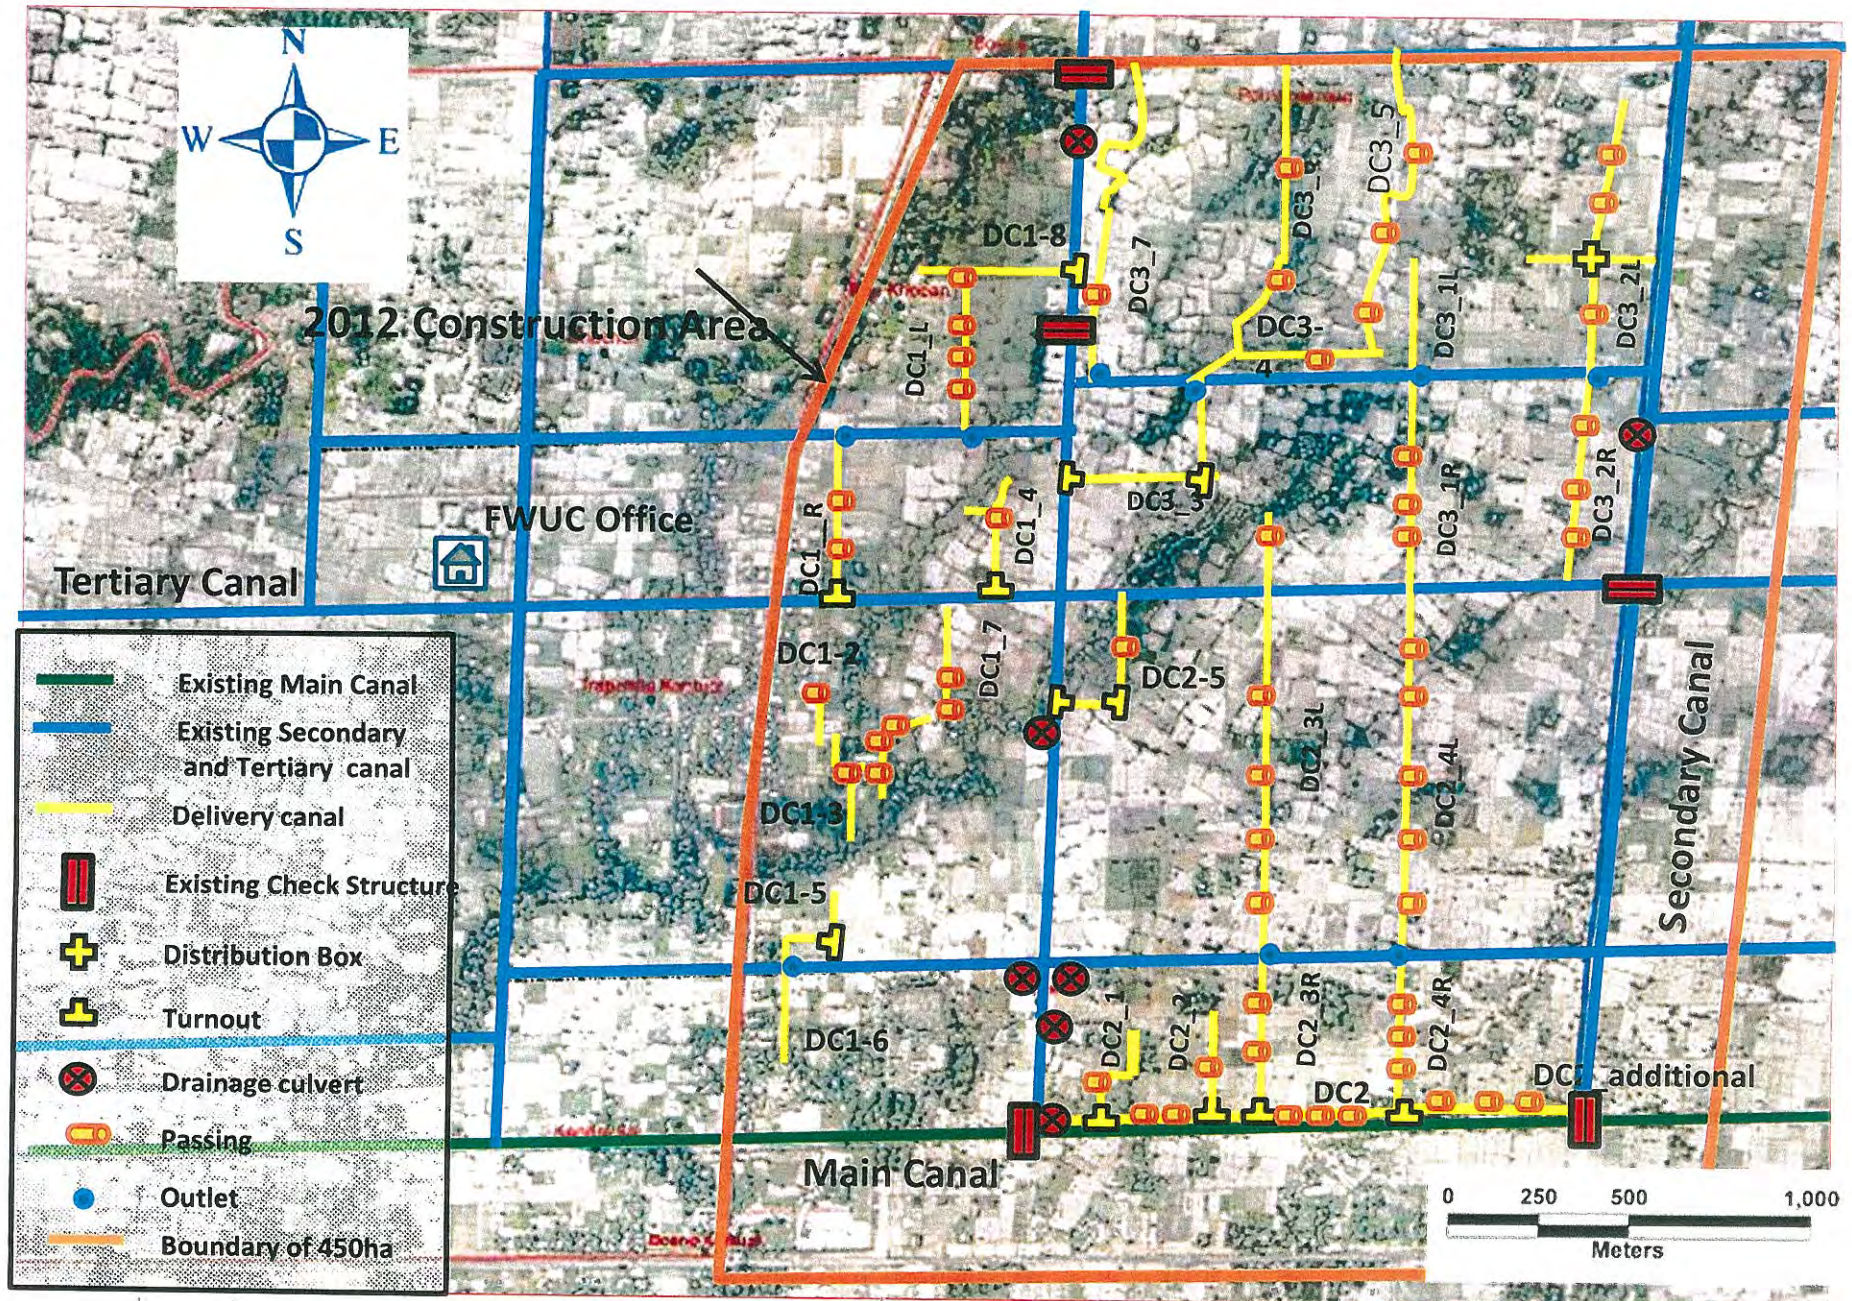

Layout Map of Thlear Maom Irrigation System 2013














1:7,000



Construction Area in 2013

Legend :

-  Brick Canal
-  Tertiary canal
-  Delivery Canal
-  Passing
-  Intake (TC1)
-  Check gate
-  Turn out
-  Drainage pipe
-  Outlet
-  Area of 2013 construction

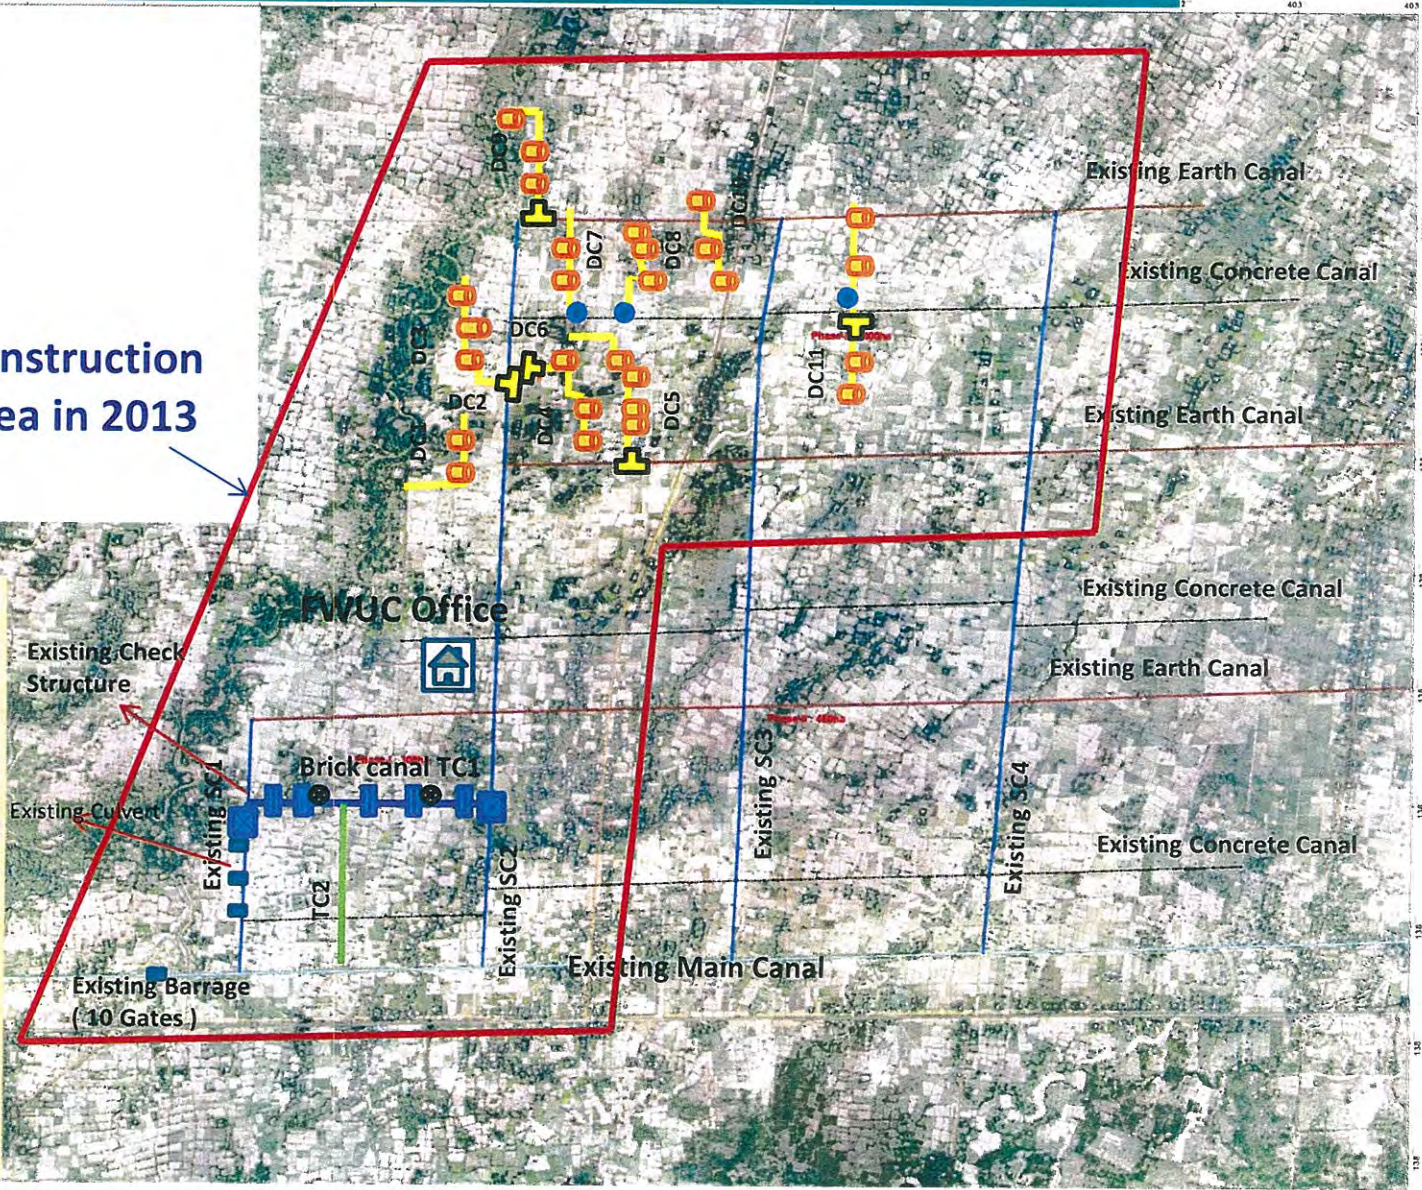

Layout Map of thear maom Irrigation System












1:7,500




Construction 2014


Legend:

Legend :


-  Delivery canal
-  Existing Earth Canal
-  Laterite pavement
-  Passing
-  Turn out
-  Drainage pipe Install
-  Outlet
-  Distribution box
-  Area constru, 2014

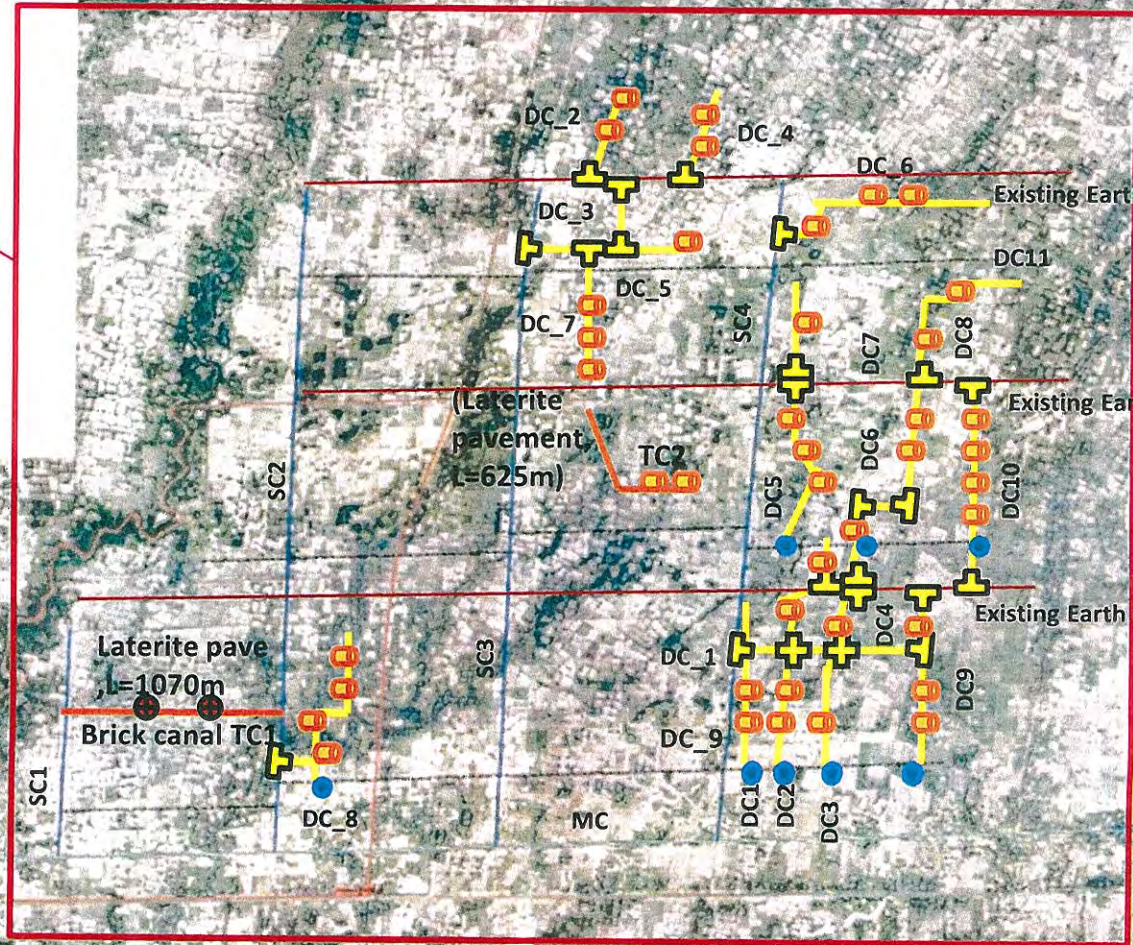


53

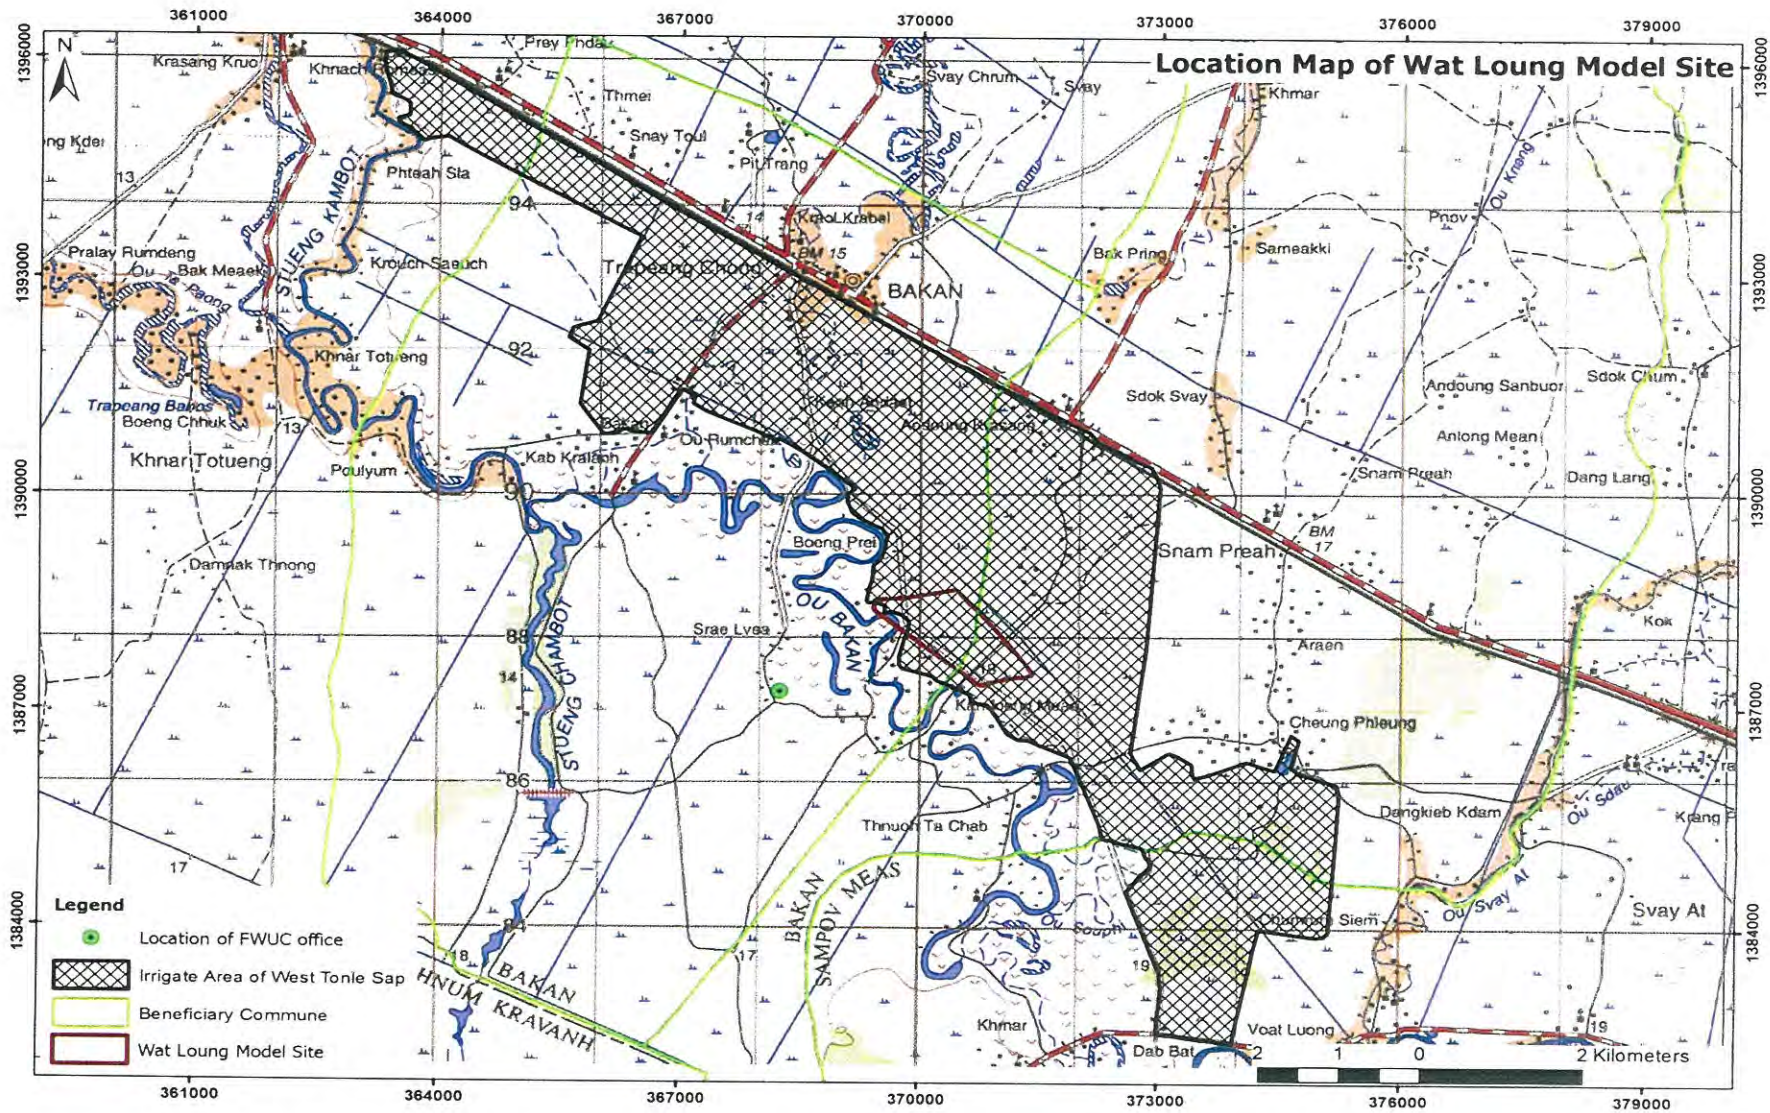



55

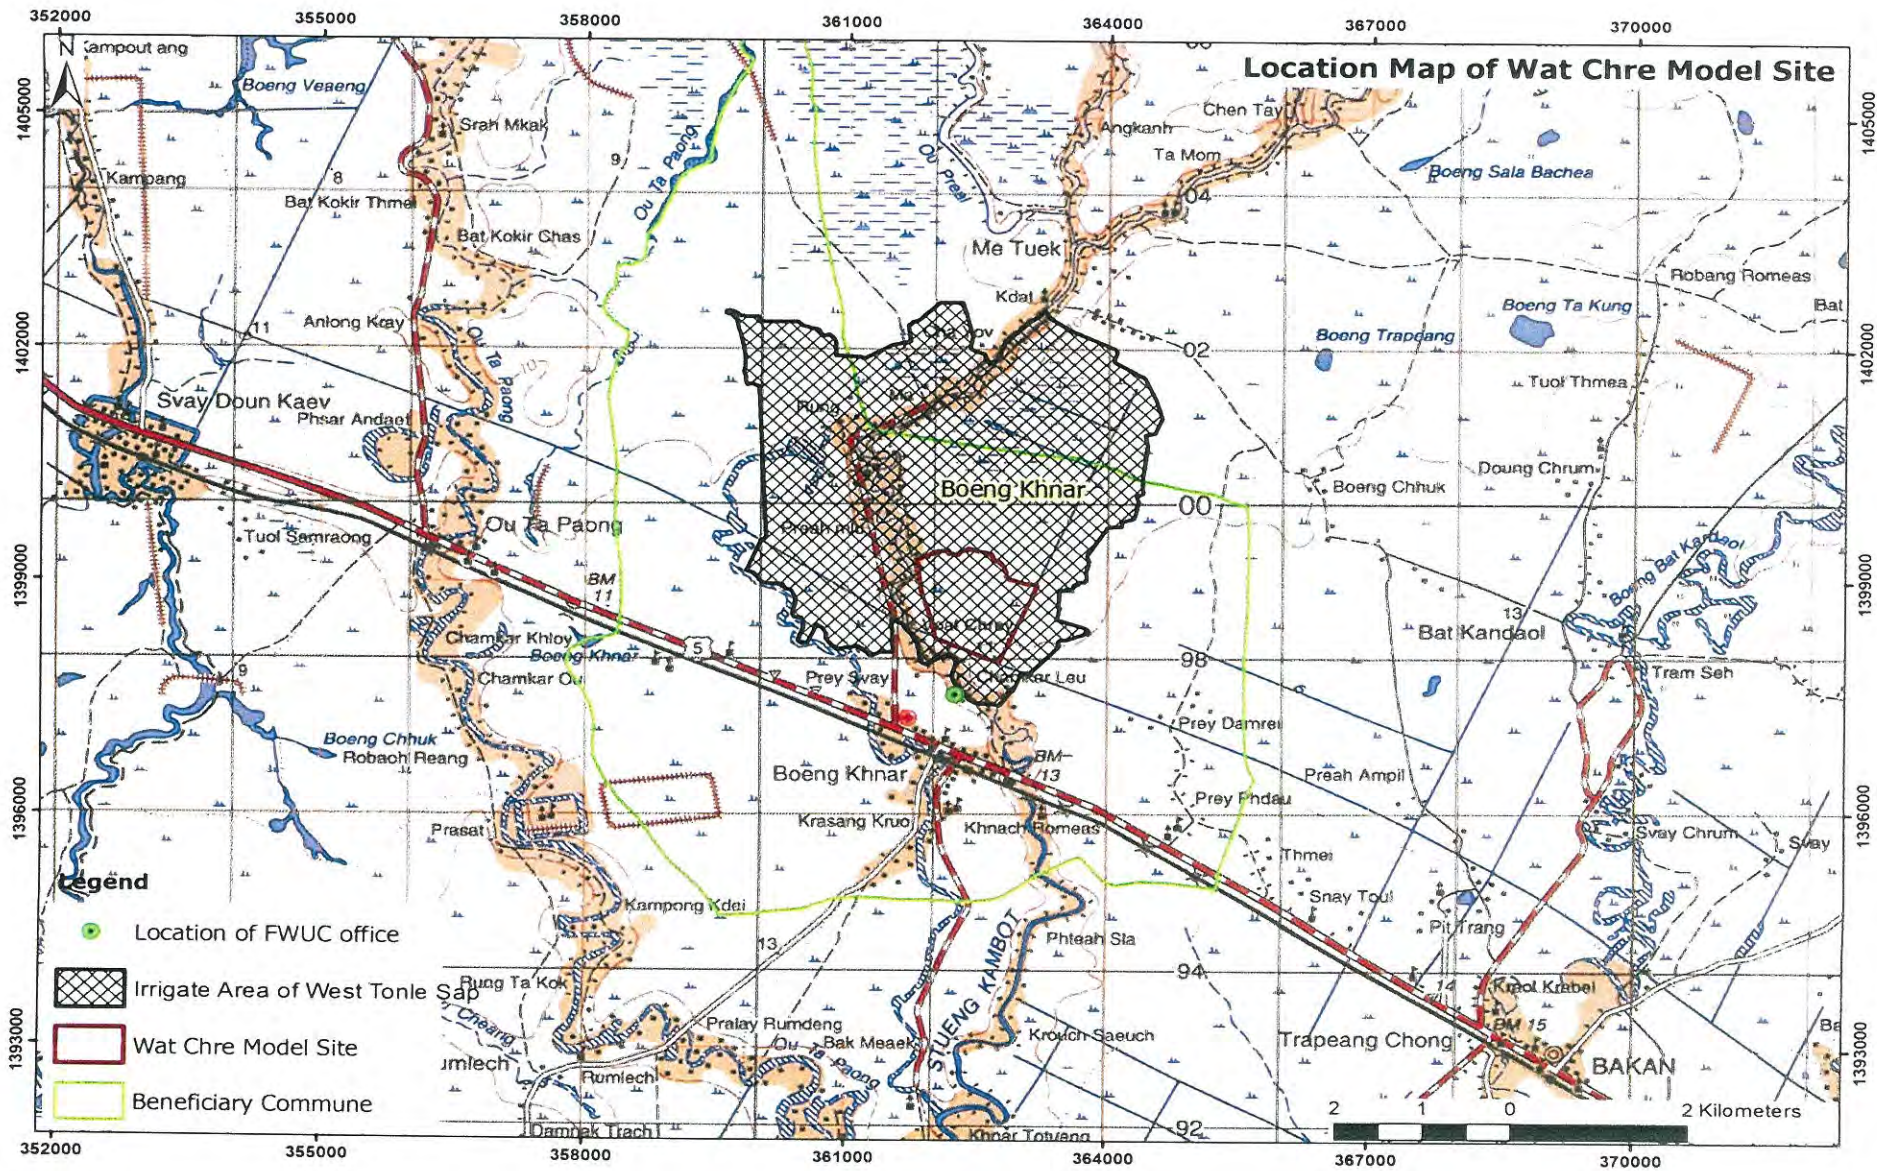

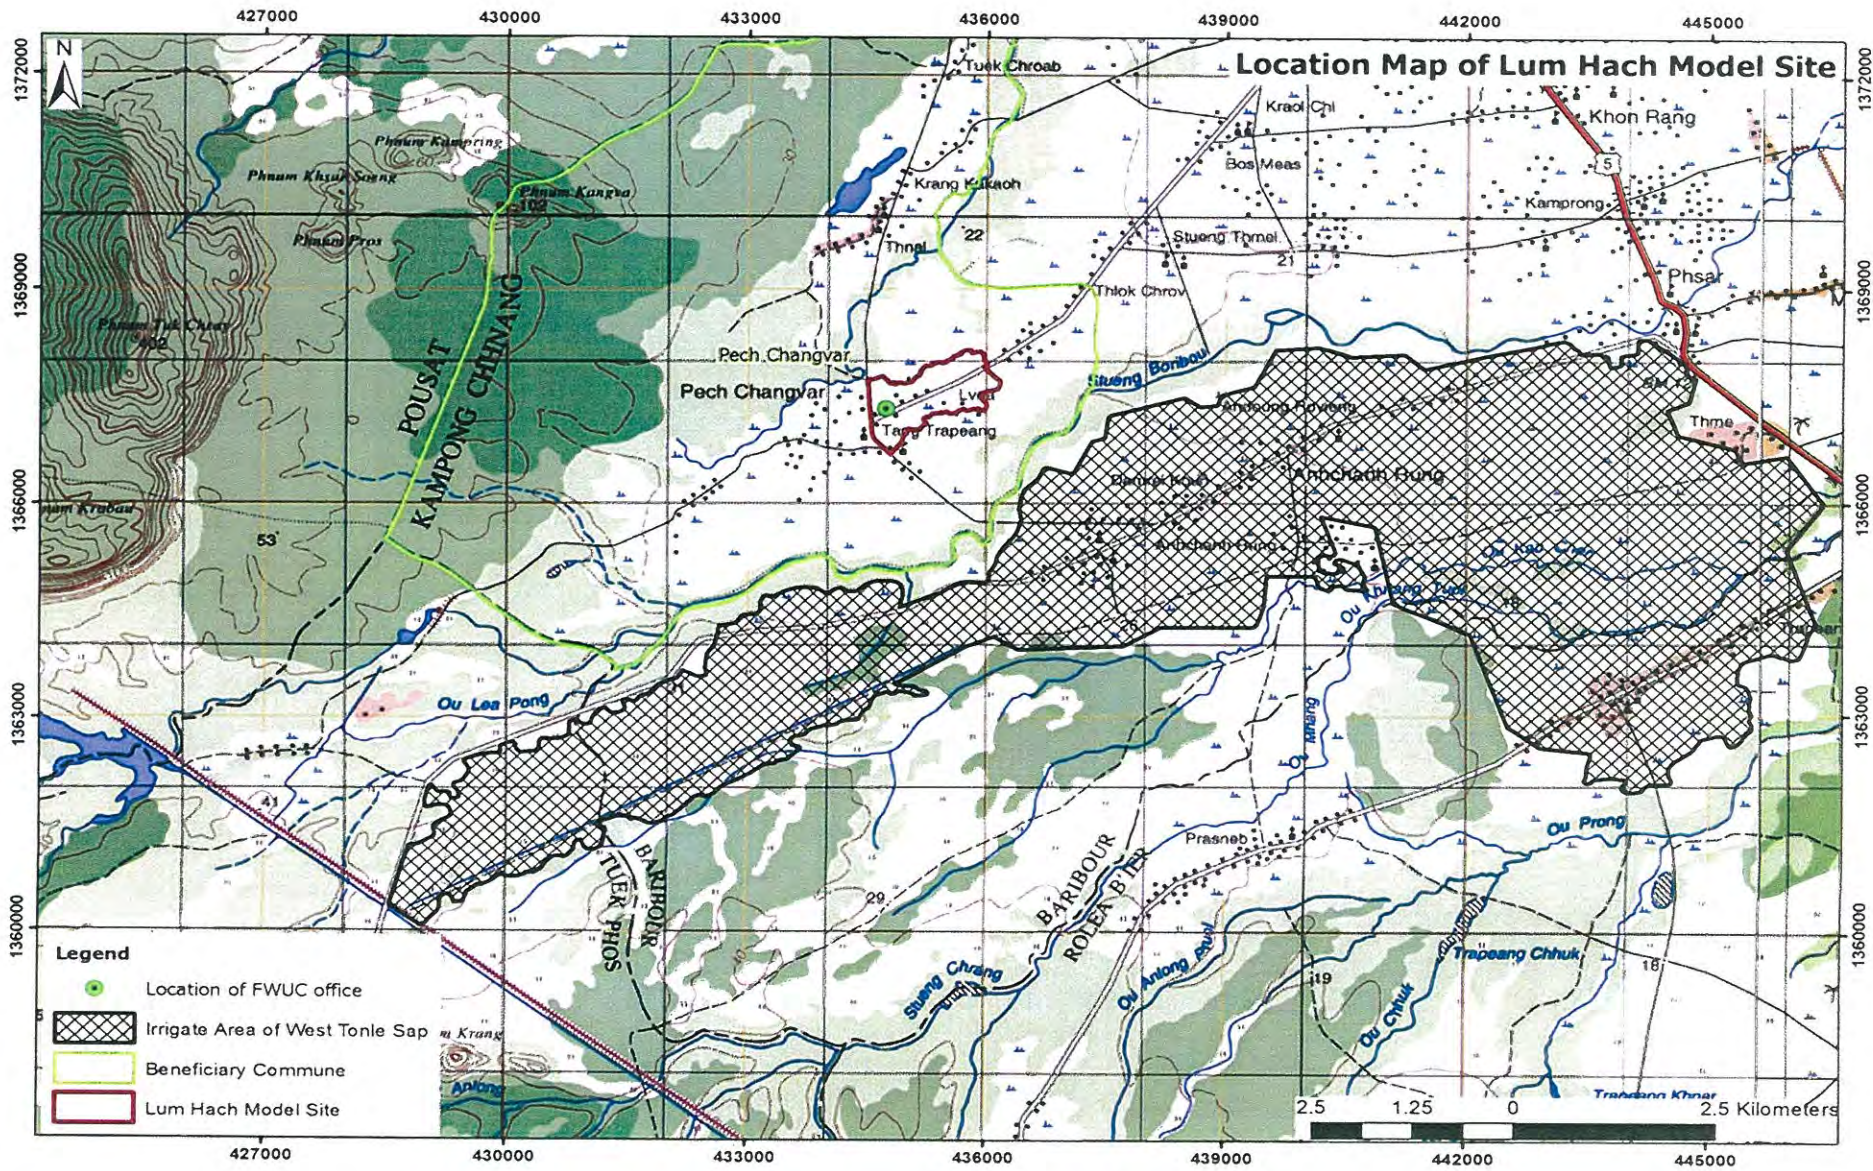


Layout Map of Lum Hach Model Site

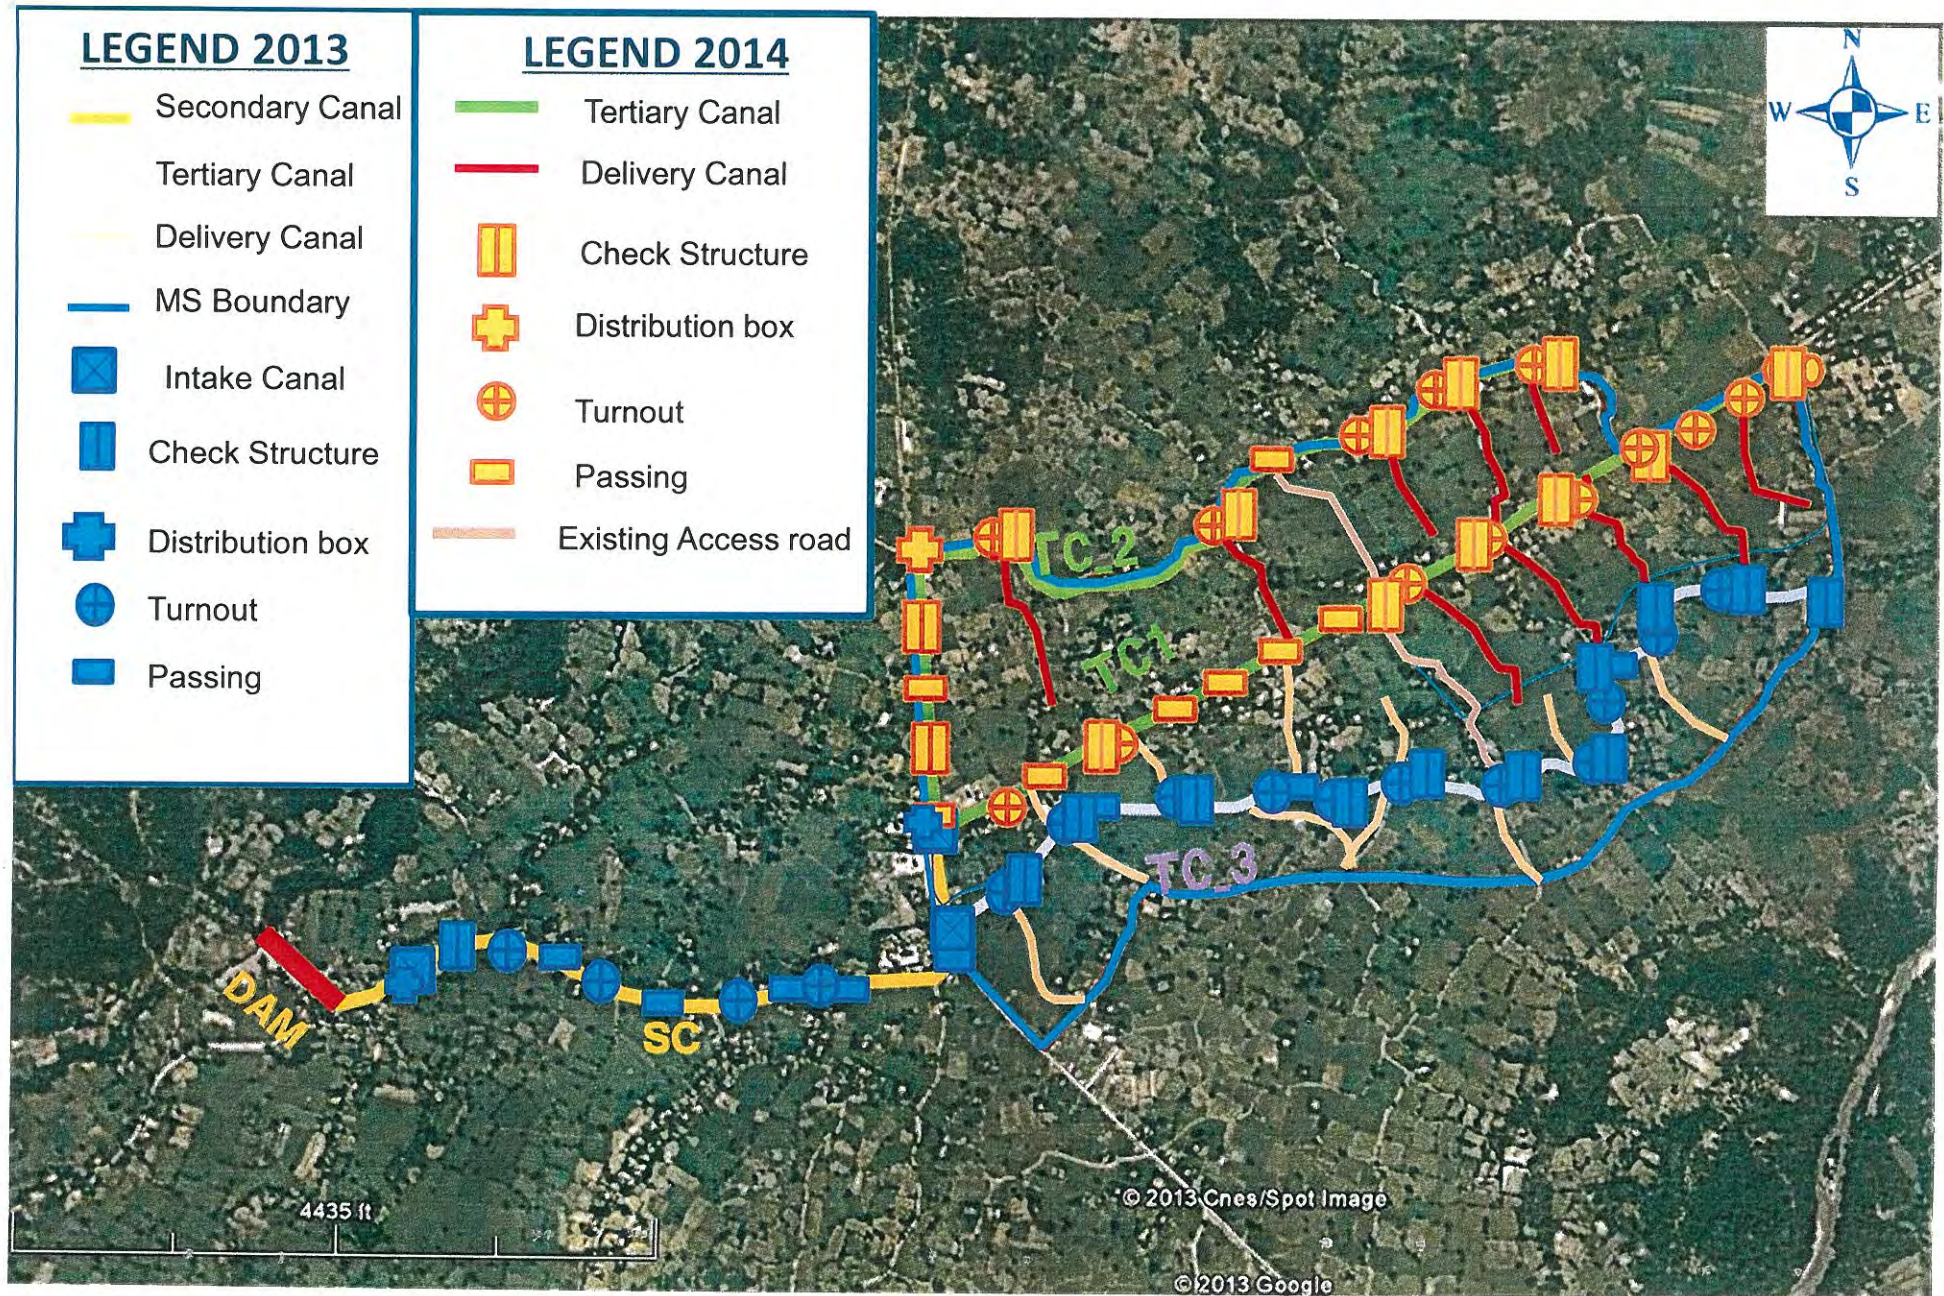

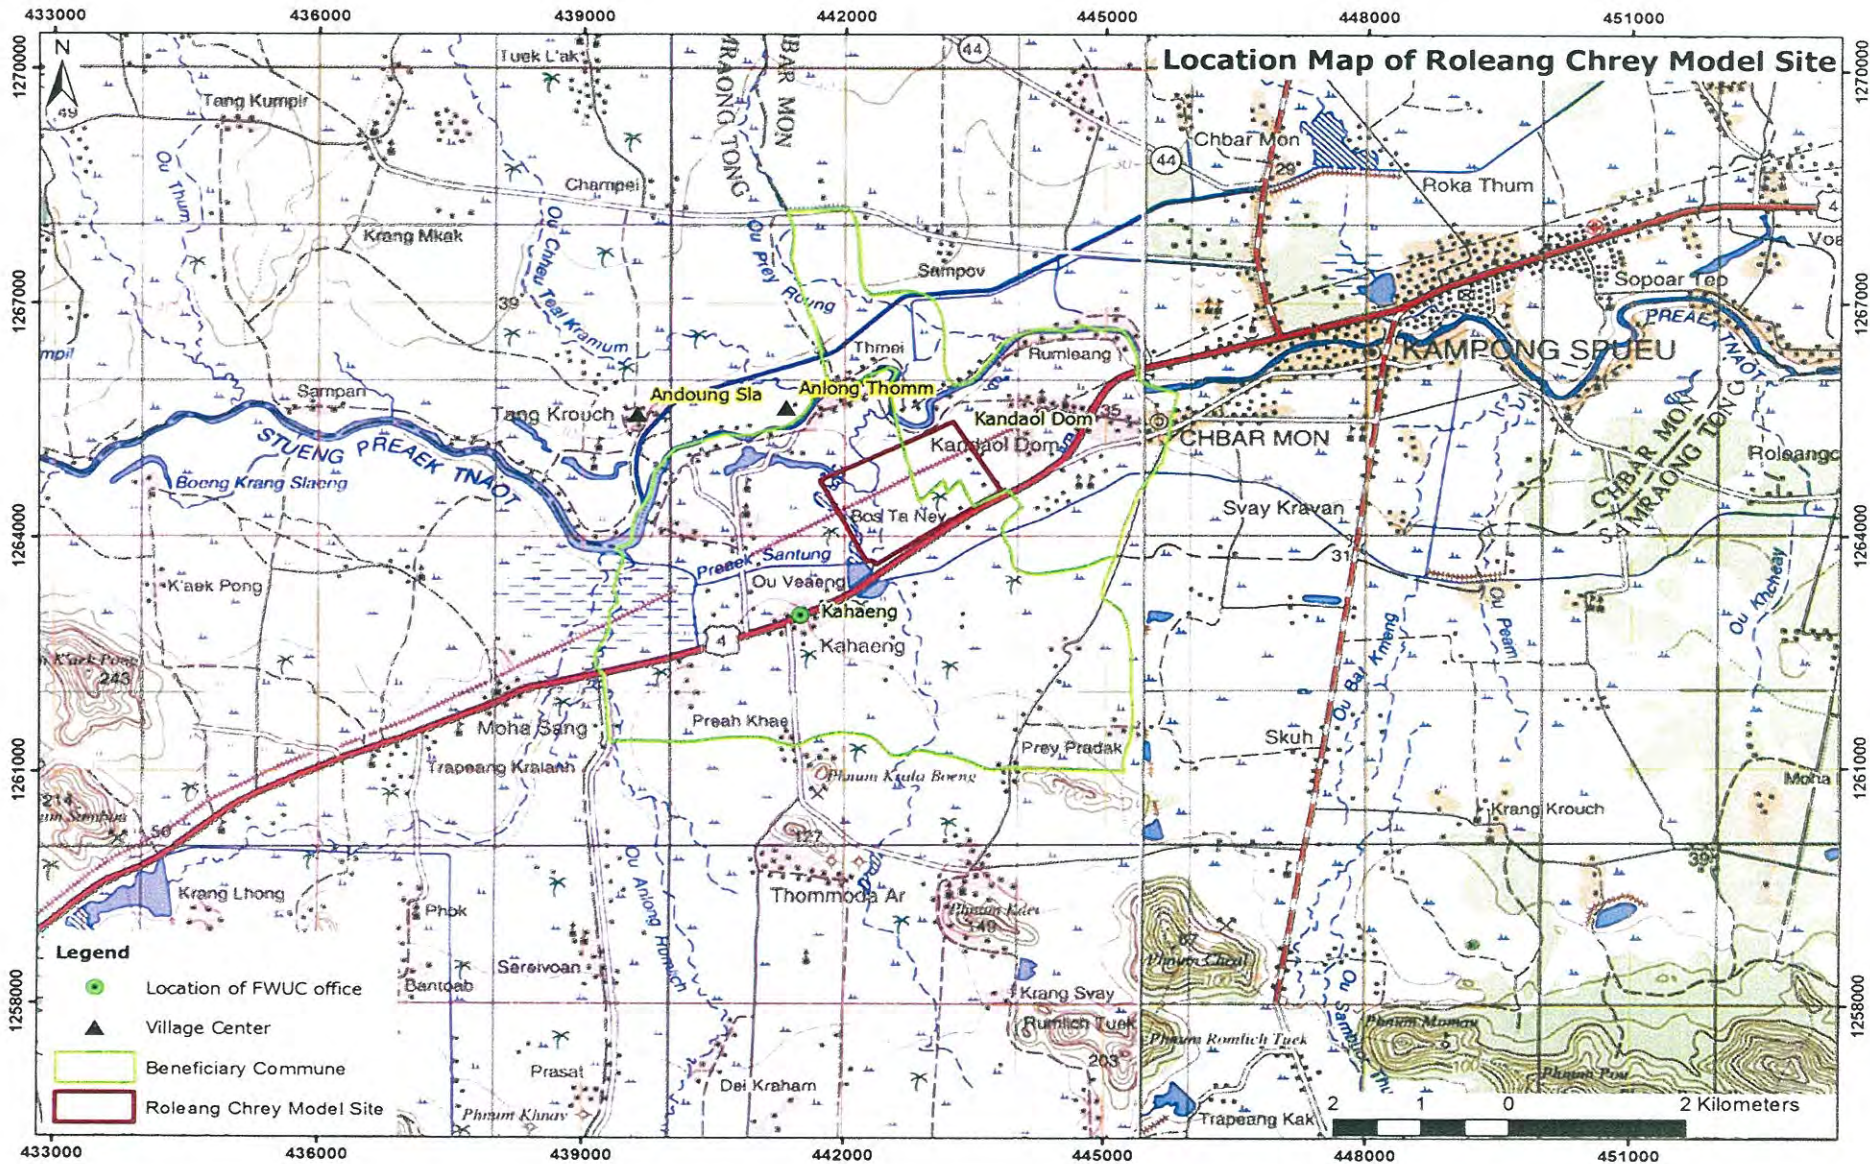


Layout Map of Roleang Chrey


59

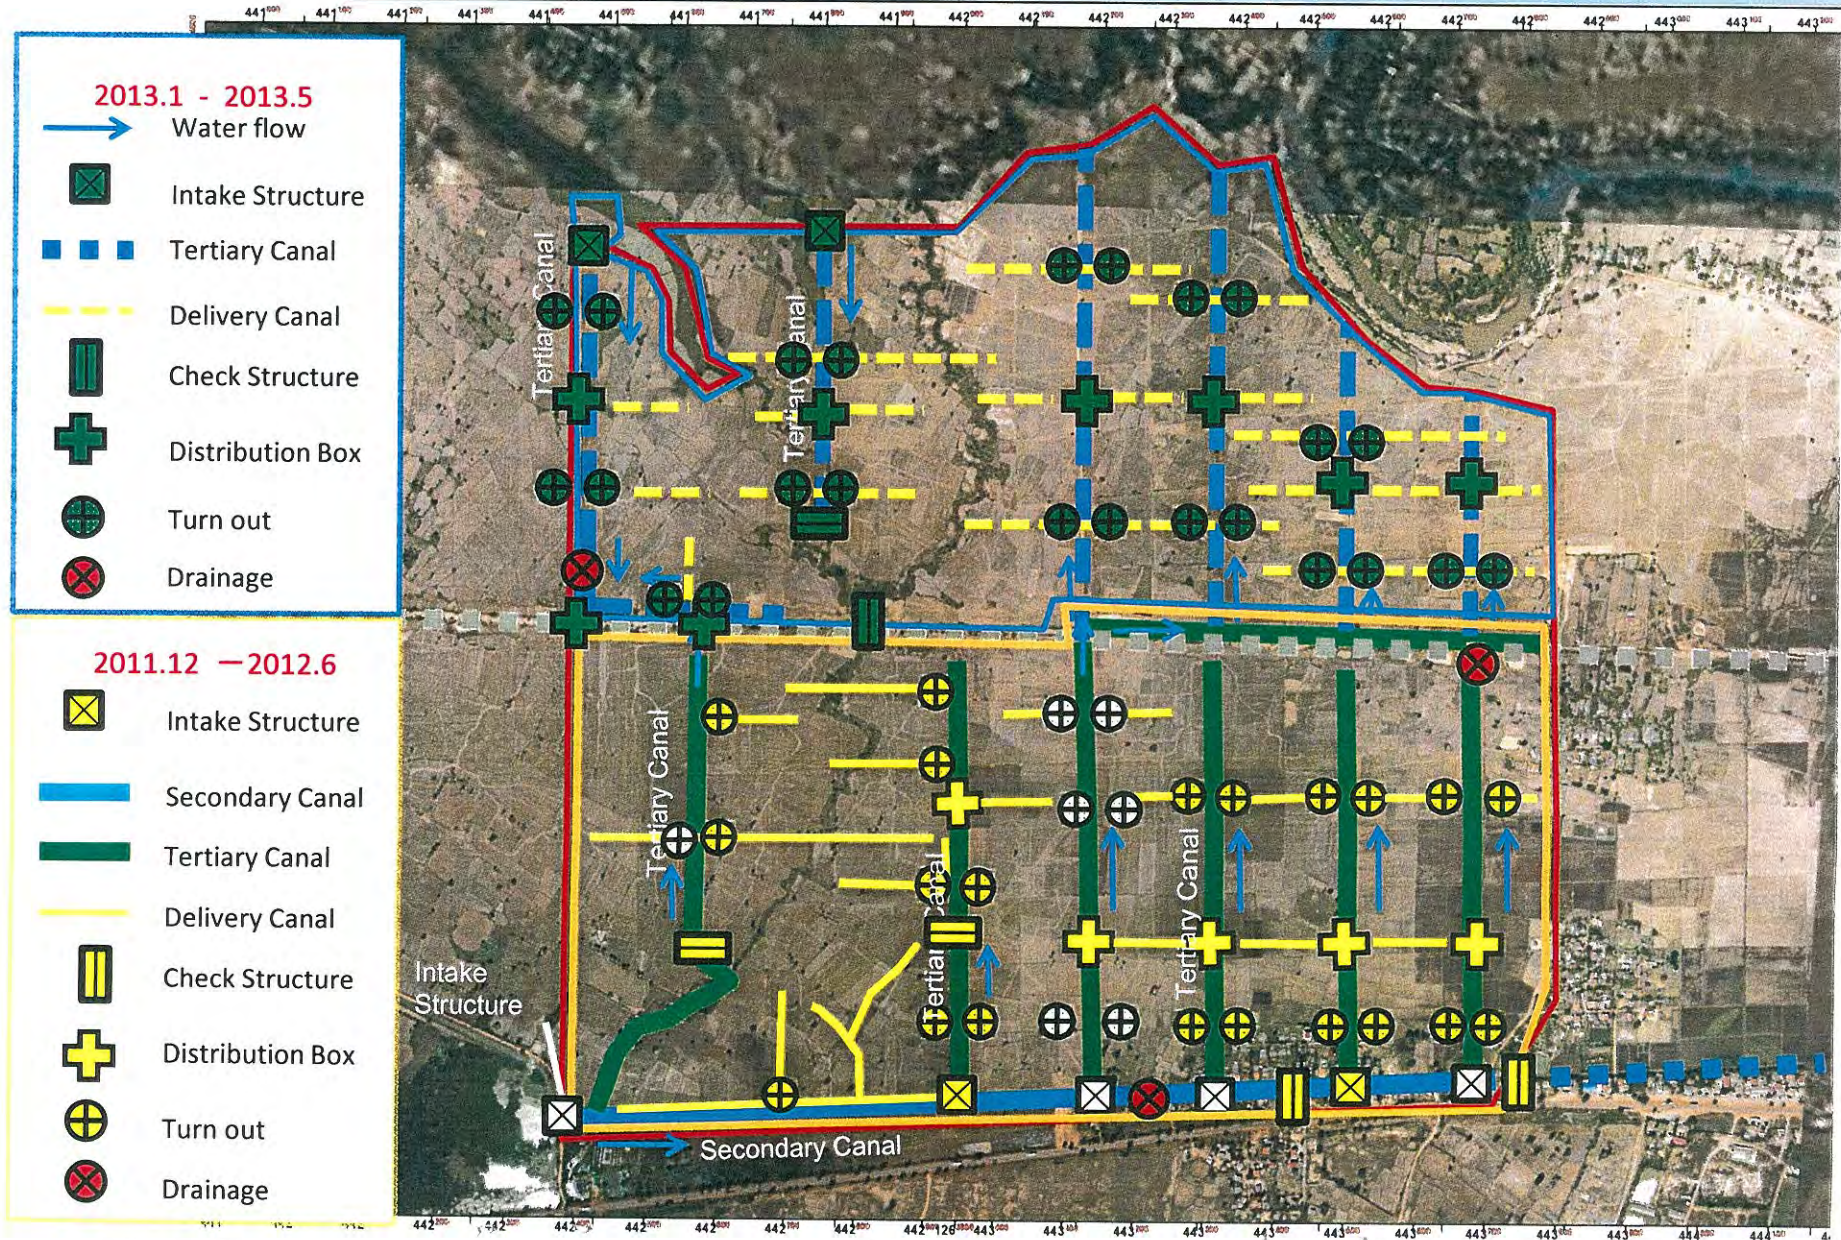

60

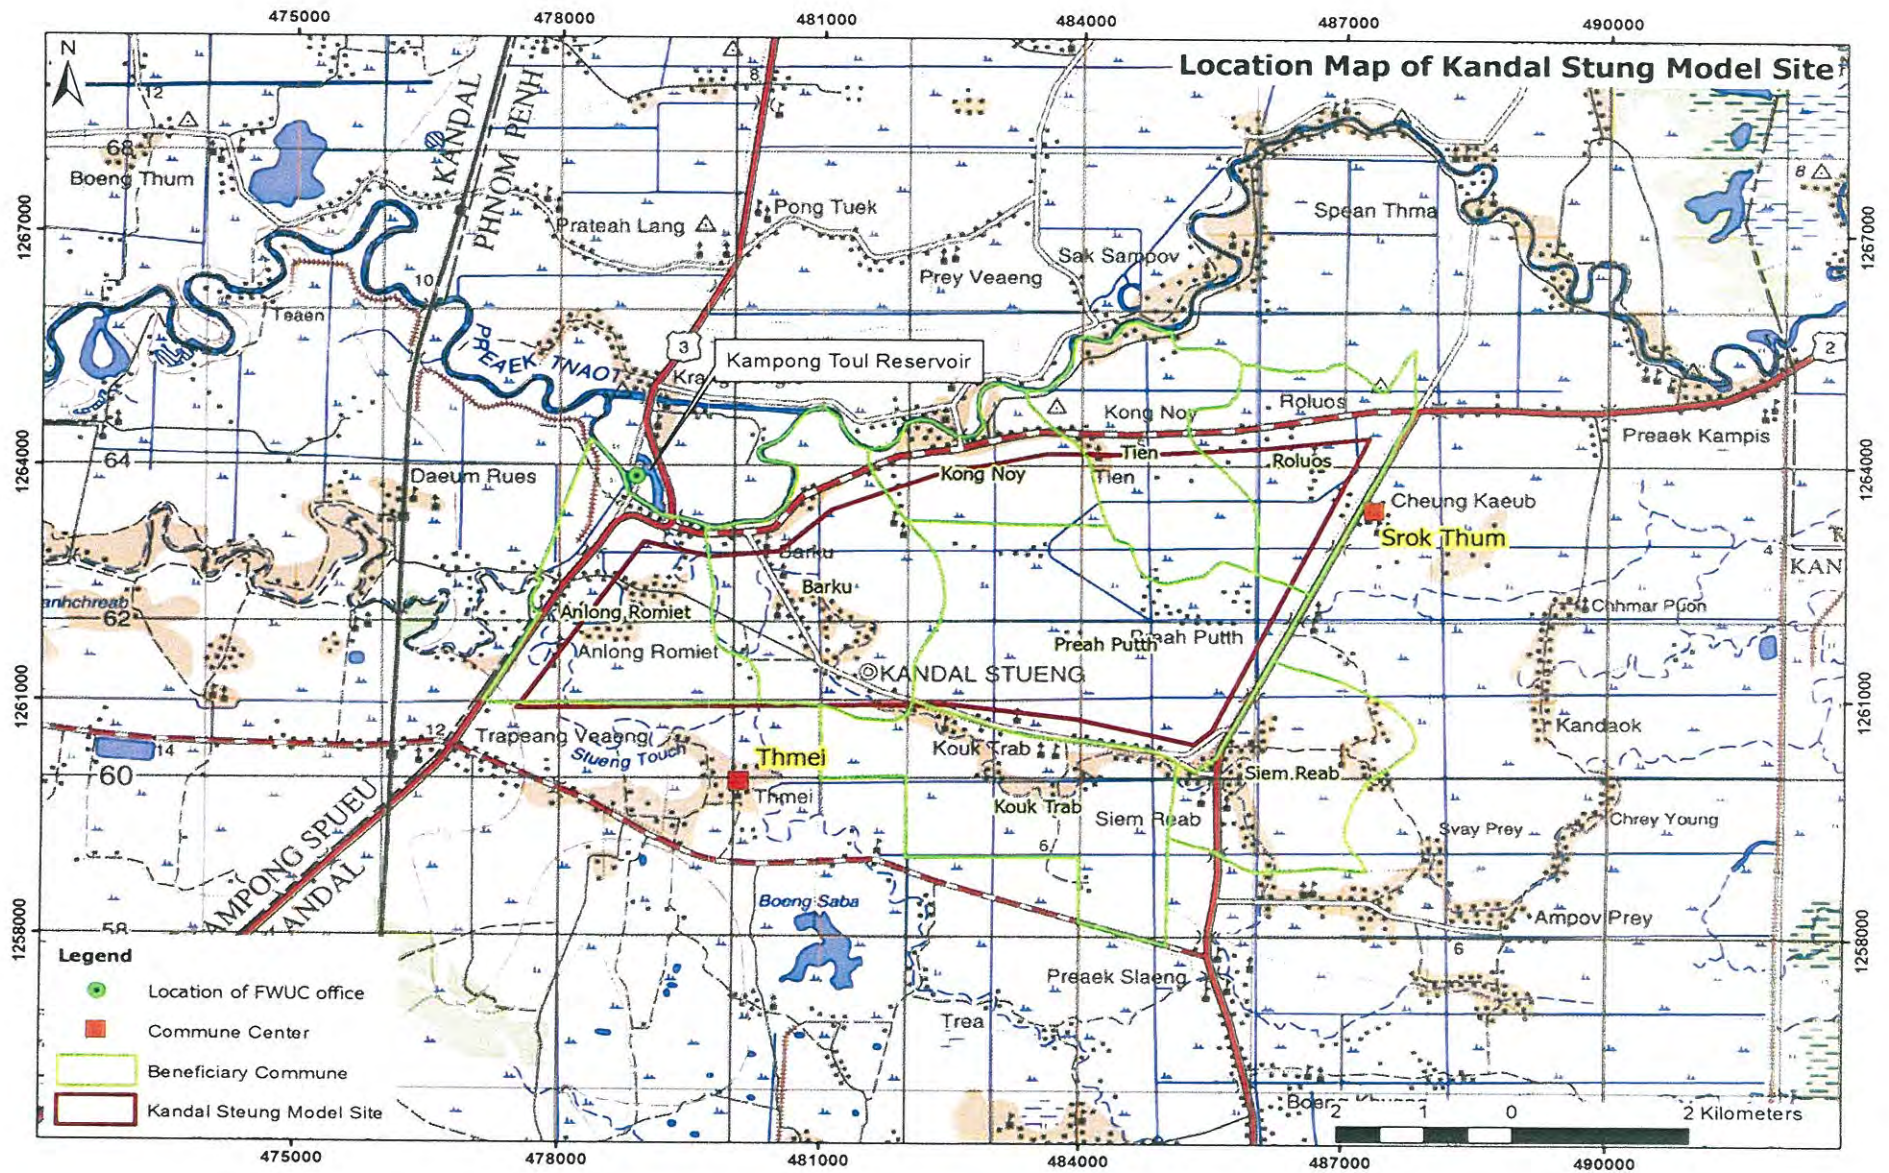



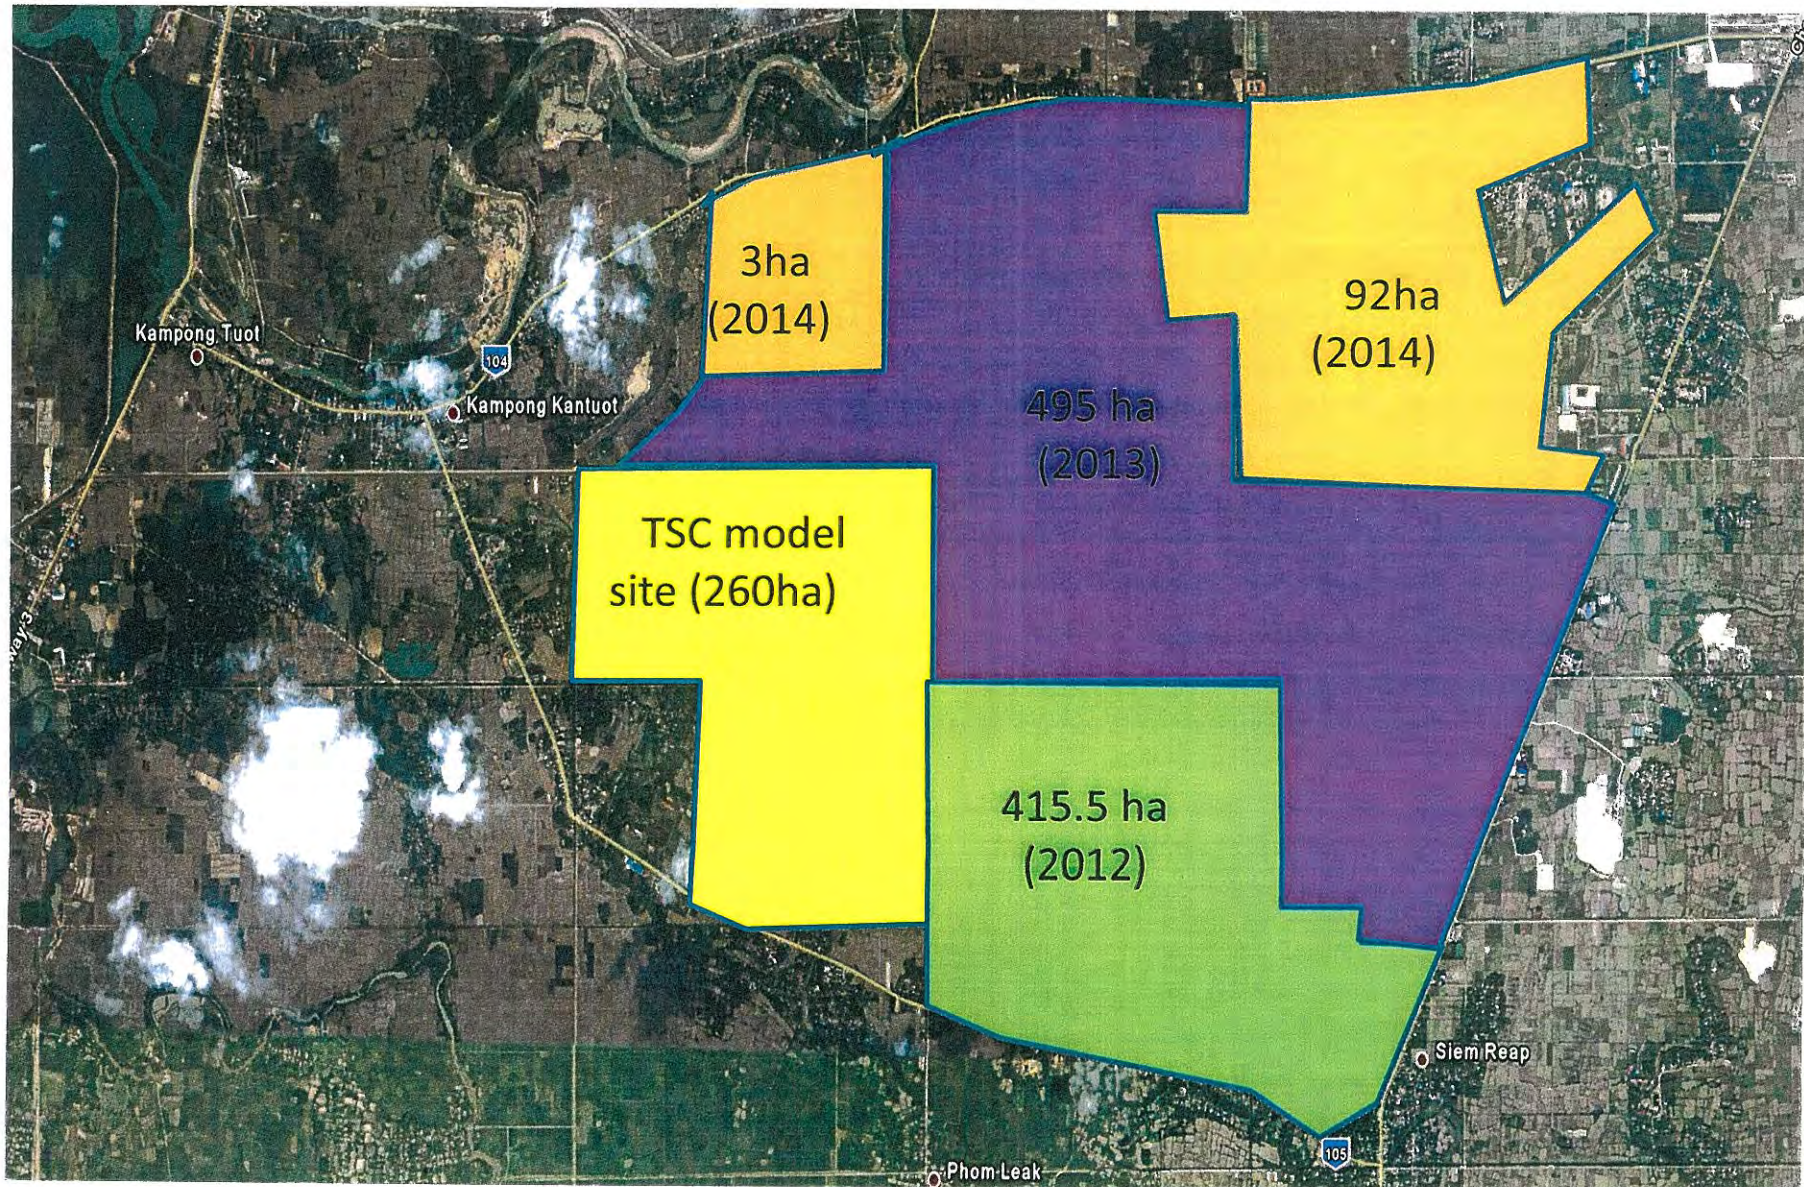

Layout Map of Kandal Stung Irrigation System





Lay out Map of Kandal Stung Model Site


SC TC TC SC TC TC TC SC

18,04,12 – 12,07,12

- Intake 
- Passing 
- Check structure 
- Turn out 


DRC 

DC 

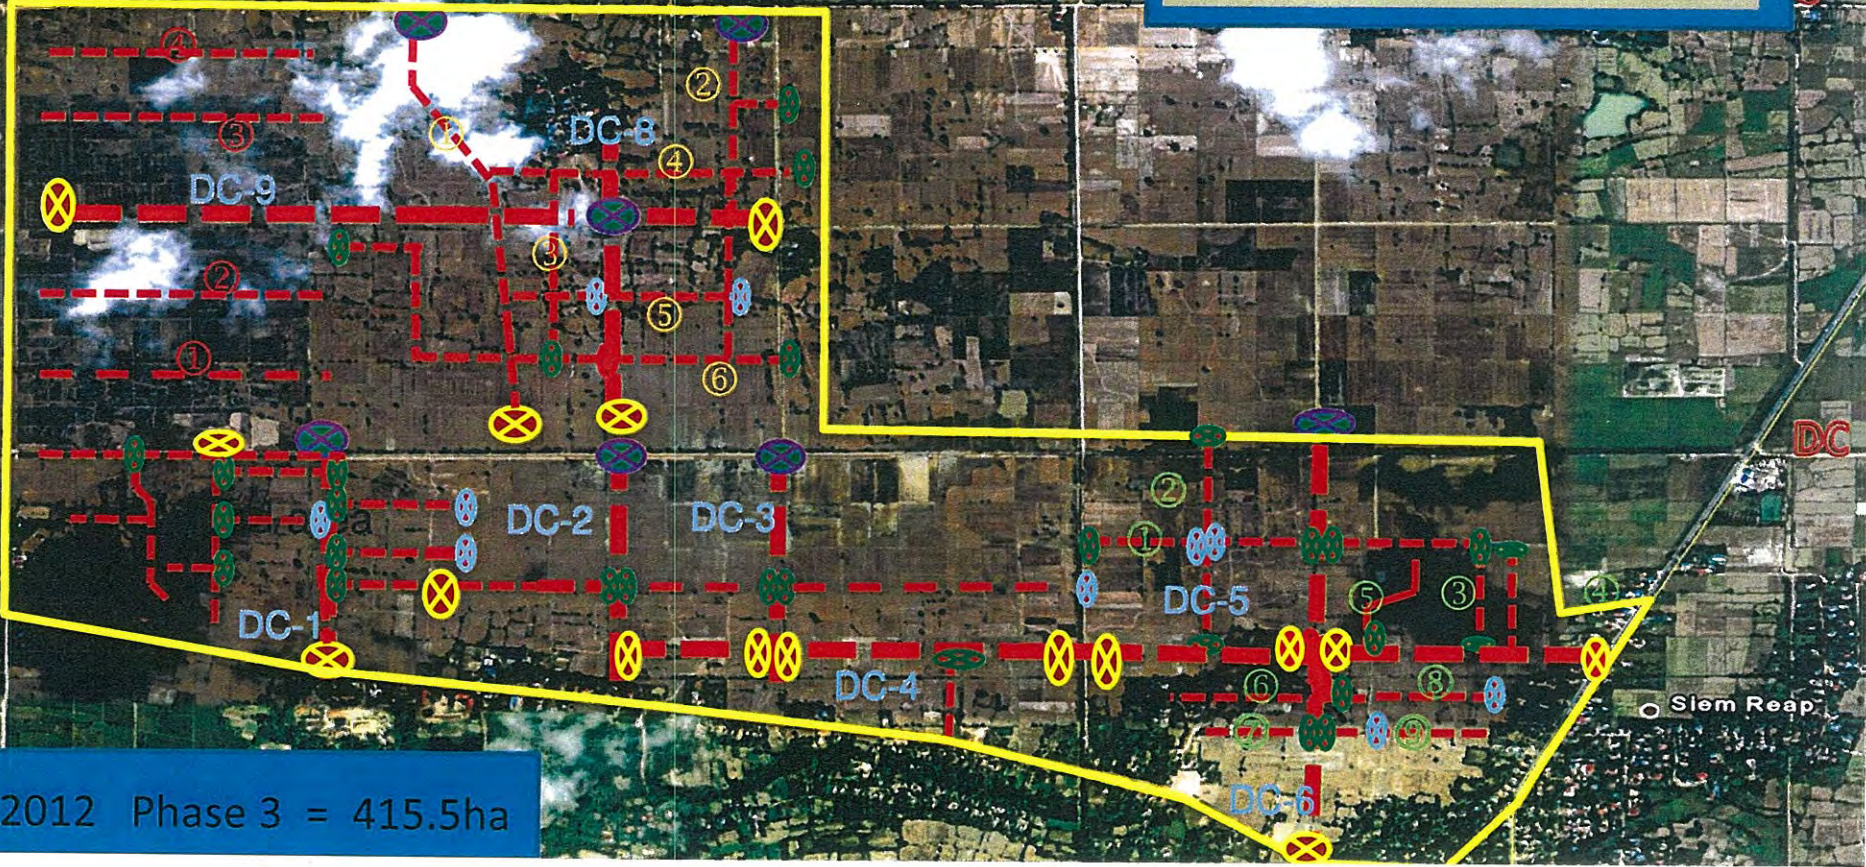


2012 Phase 3 = 415.5ha

2. Kandal Stung Model Site 2013 (Kandal Province)

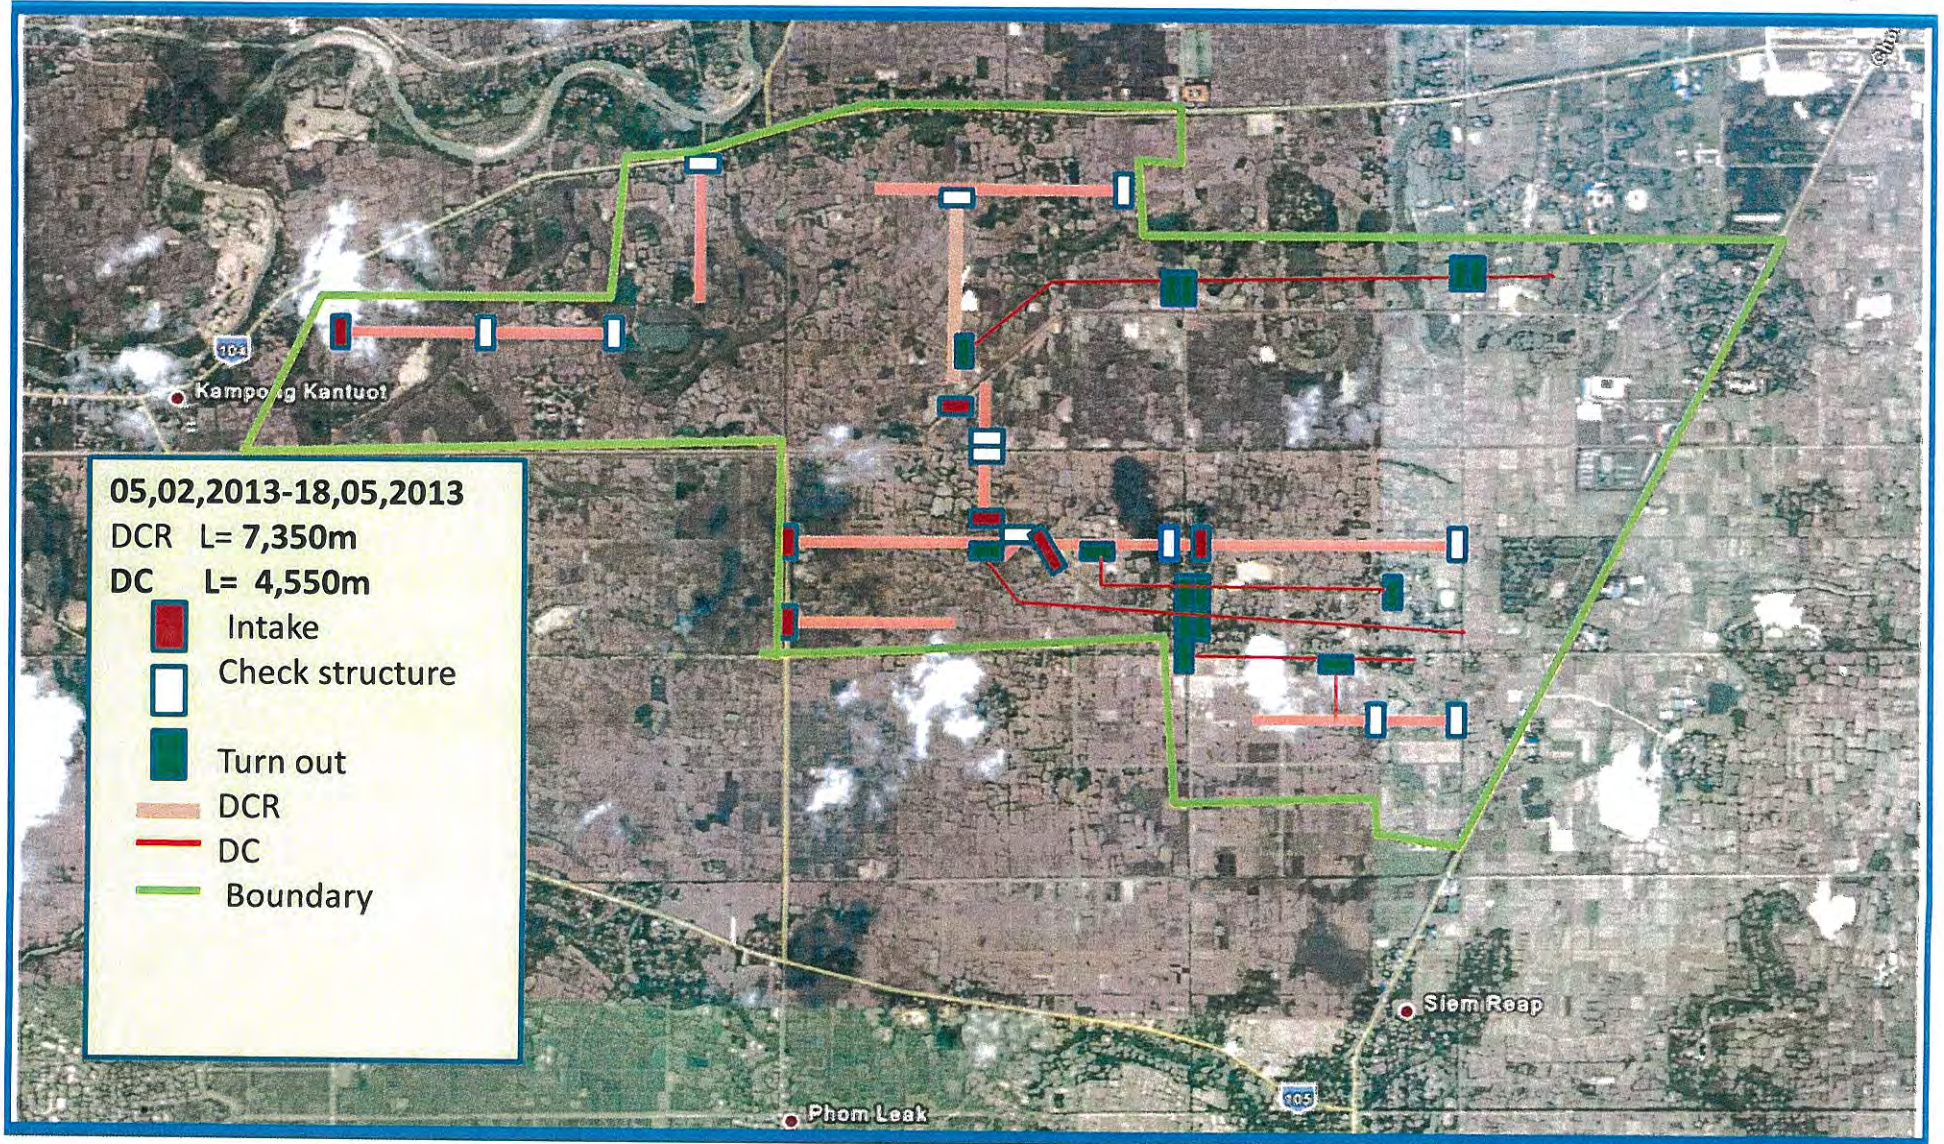


63

Lay out Map of Kanadal Stung Model site in Kandal province in 2014

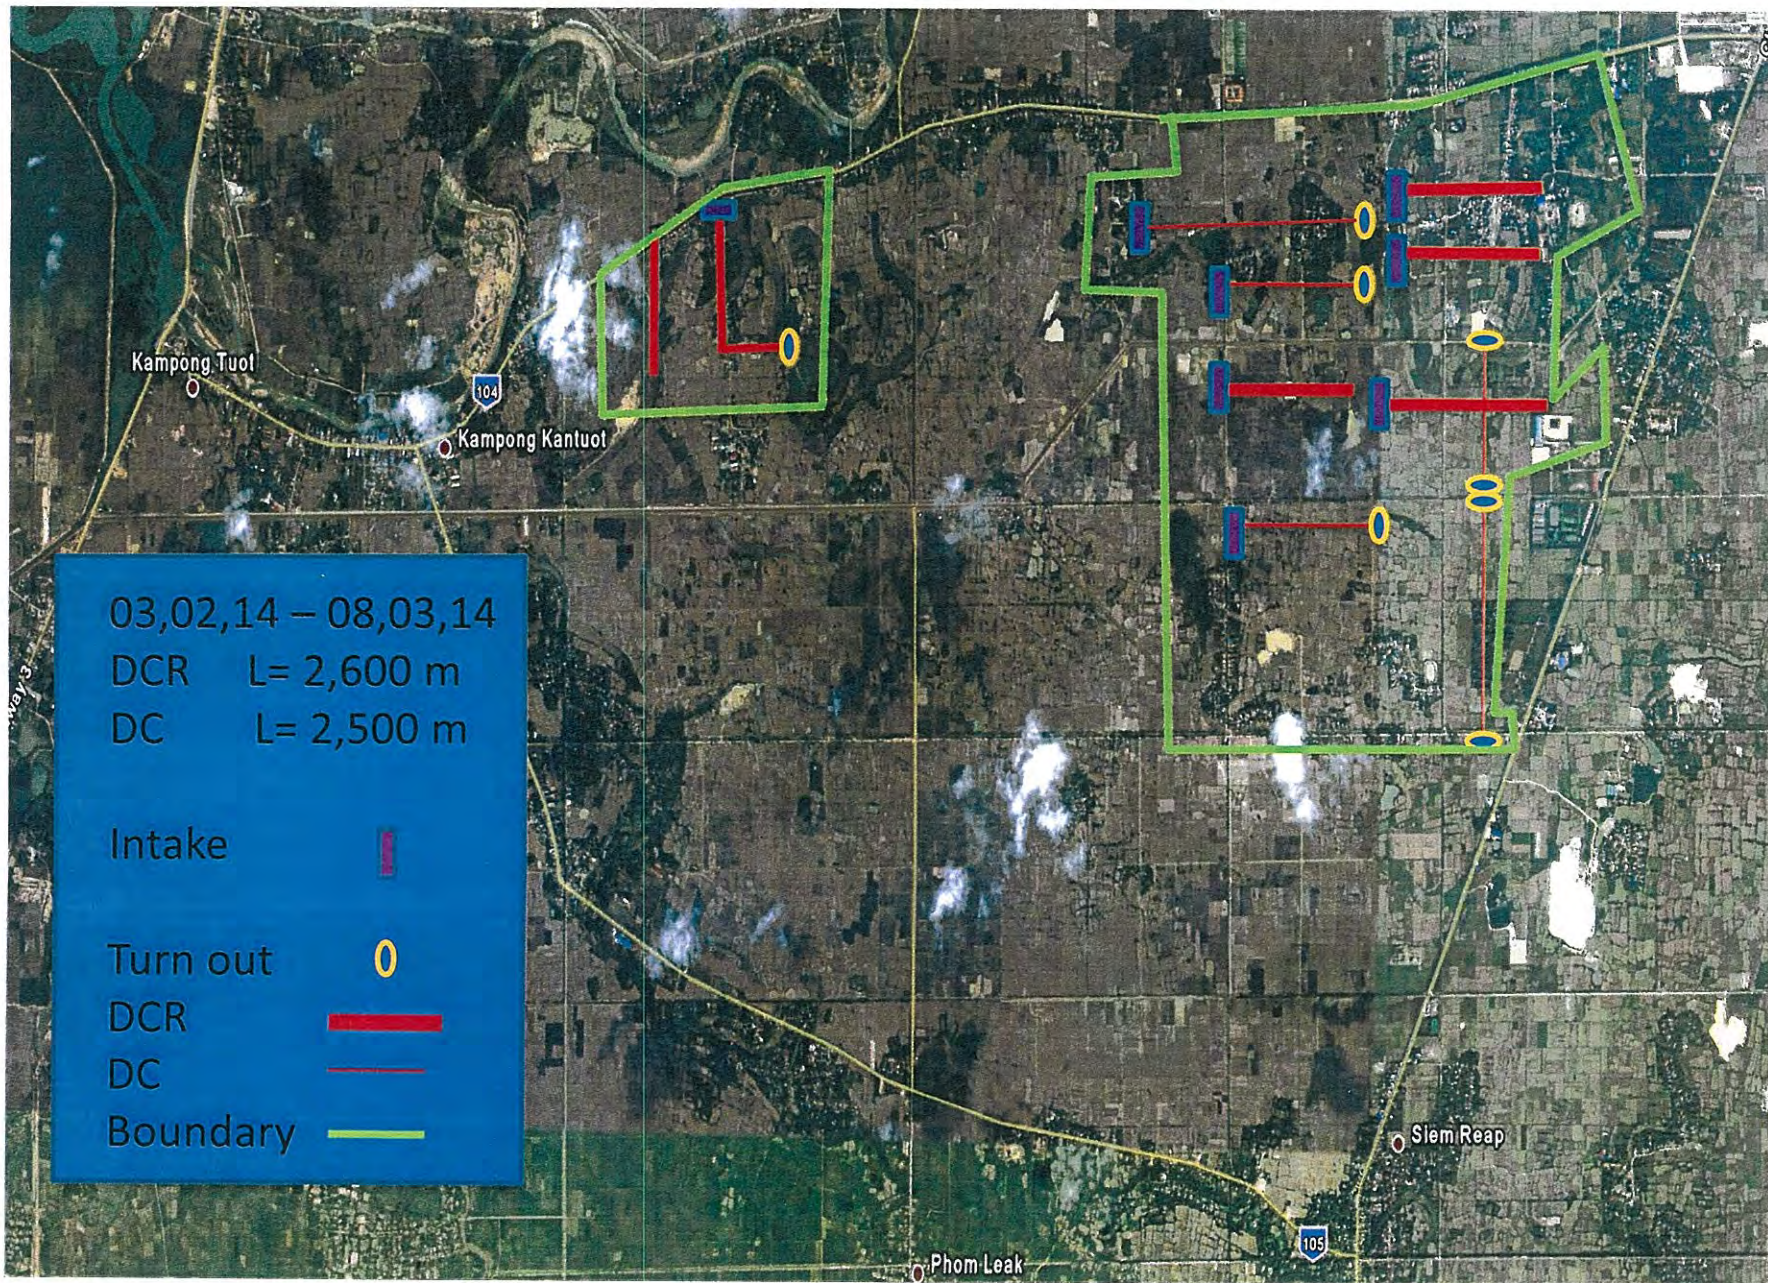



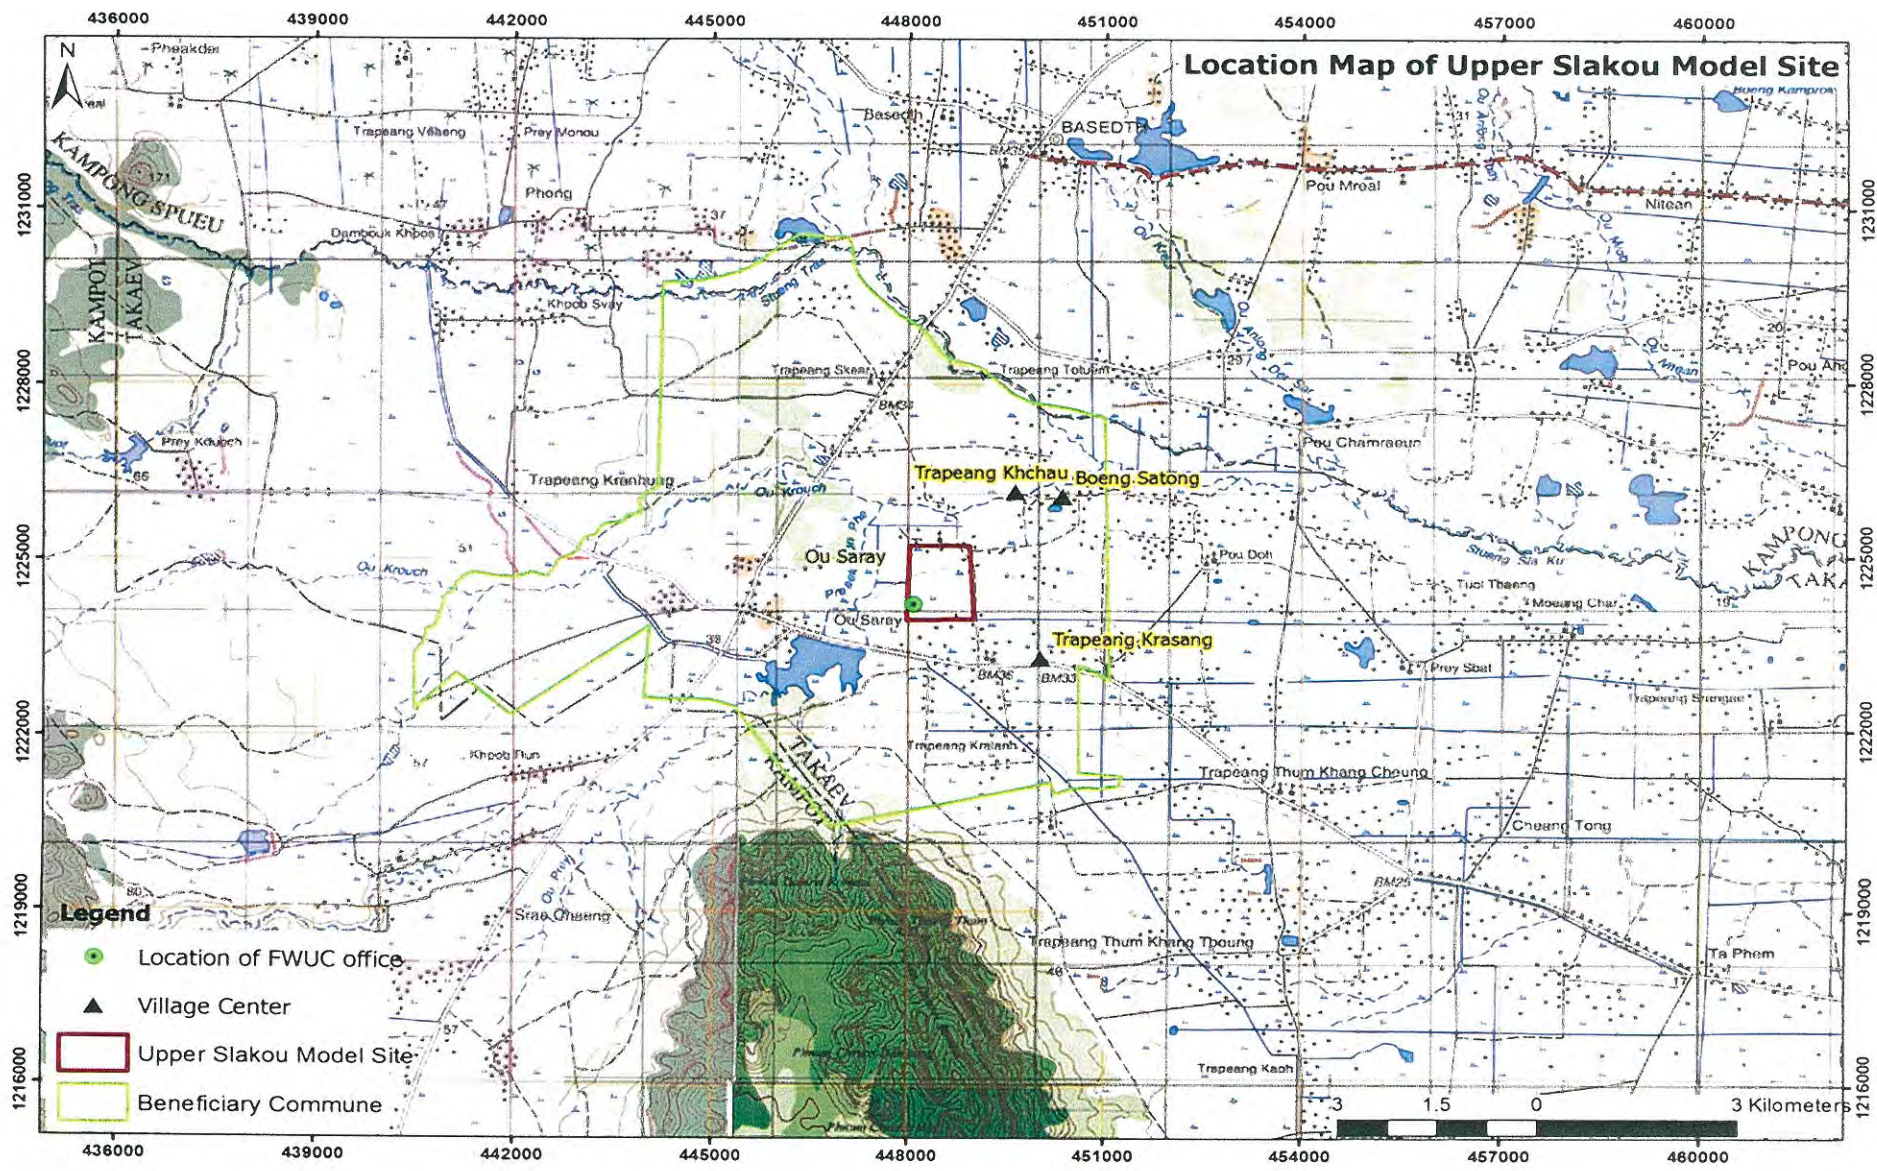







65












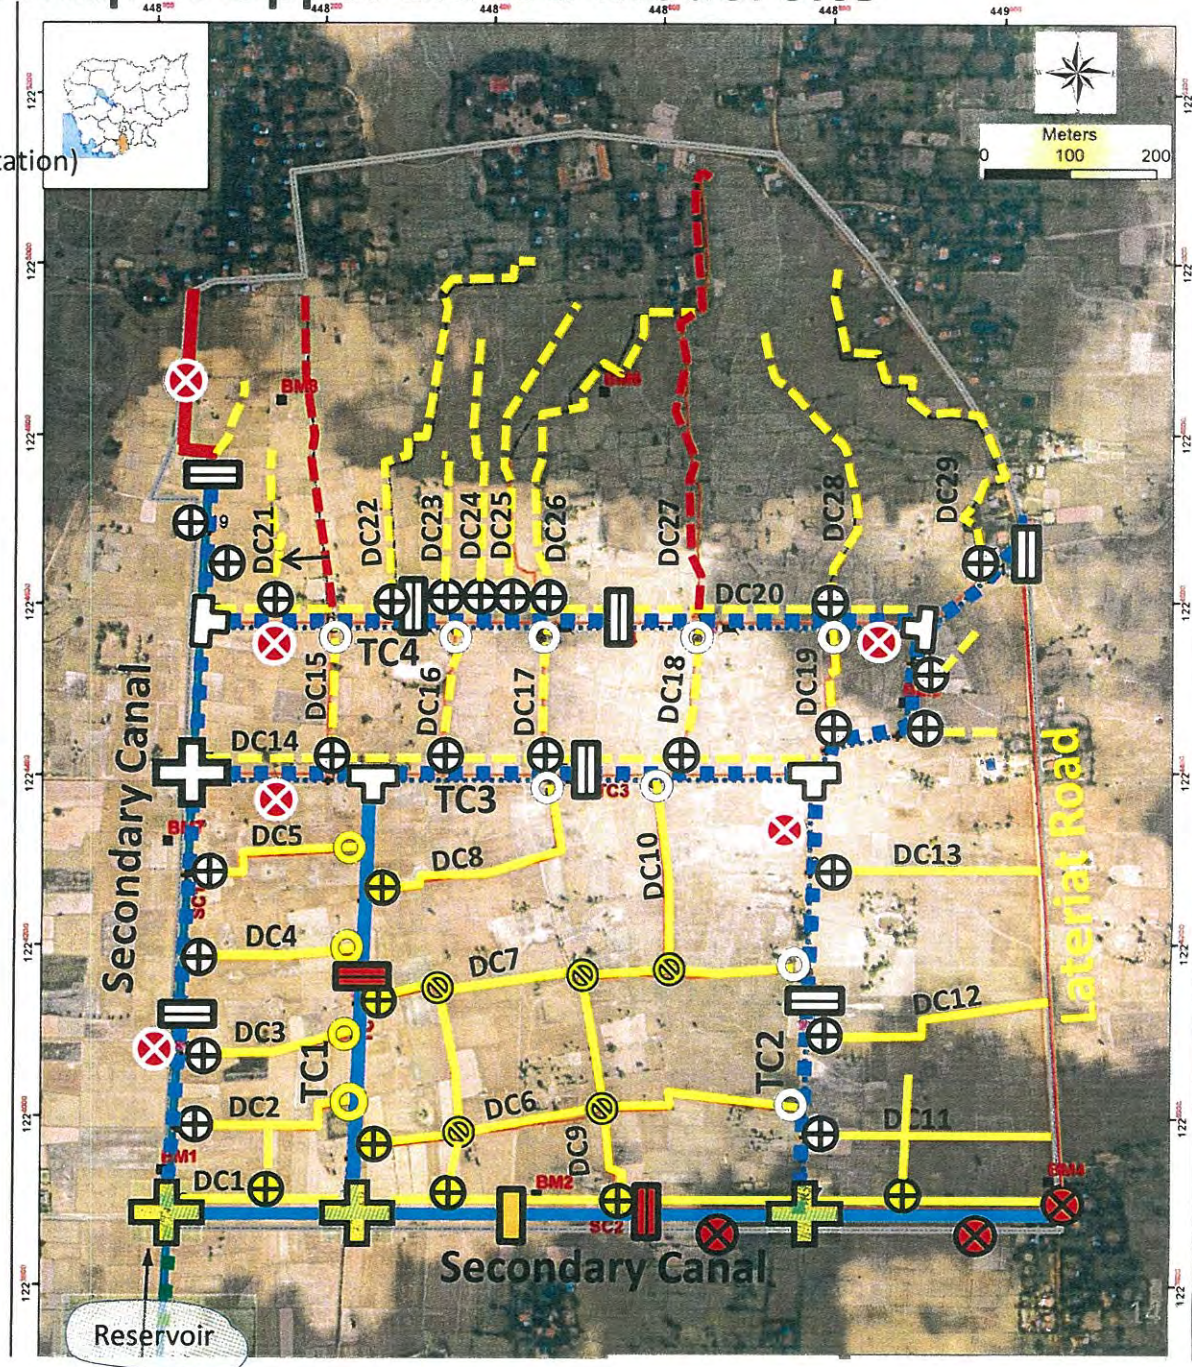
2. Layout Map of Upper Slakou Model Site

2011.12-2012.06

-  Secondary and Tertiary Canal
-  Secondary Canal (Simple Rehabilitation)
-  Delivery canal
-  Passing
-  Check Structure
-  Distribution Box
-  Turnout
-  Tail Structure
-  Small distribution box
-  Drainage Pipe Culvert


2012.12-2013.03

-  Embankment Road
-  Secondary and Tertiary Canal
-  Delivery canal
-  Check Structure
-  Distribution Box
-  Distribution Box
-  Turnout
-  Tail Structure
-  Drainage Pipe Culvert



99

67

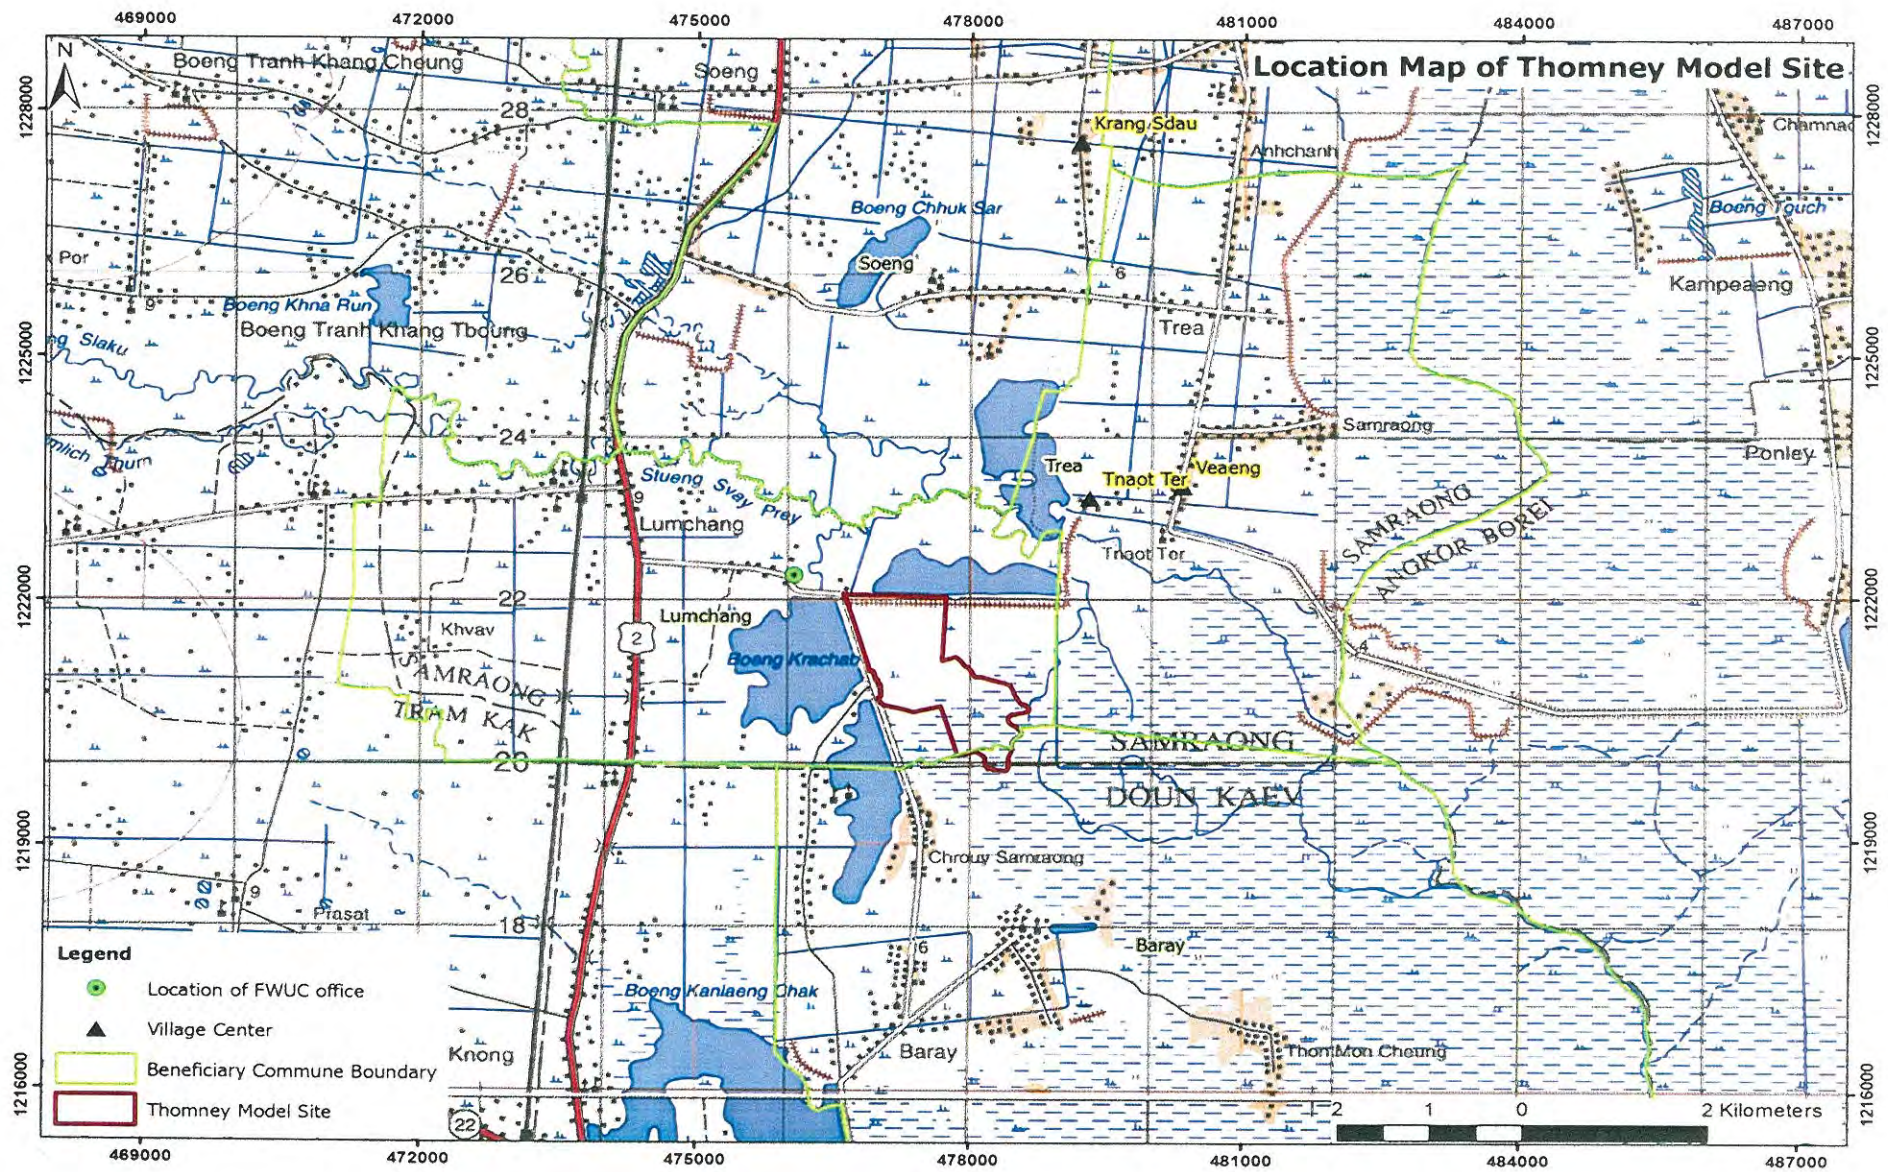

Layout Map of Thomney Irrigation Project

