




**THE NATIONAL CANCER CENTER**  
 ESTABLISHMENT PROJECT IN THE KINGDOM OF SAUDI ARABIA

**BASIC DESIGN**

**JAPAN INTERNATIONAL COOPERATION AGENCY**

ARCHITECTURAL

**HOSPITAL 3rd FLOOR PLAN**

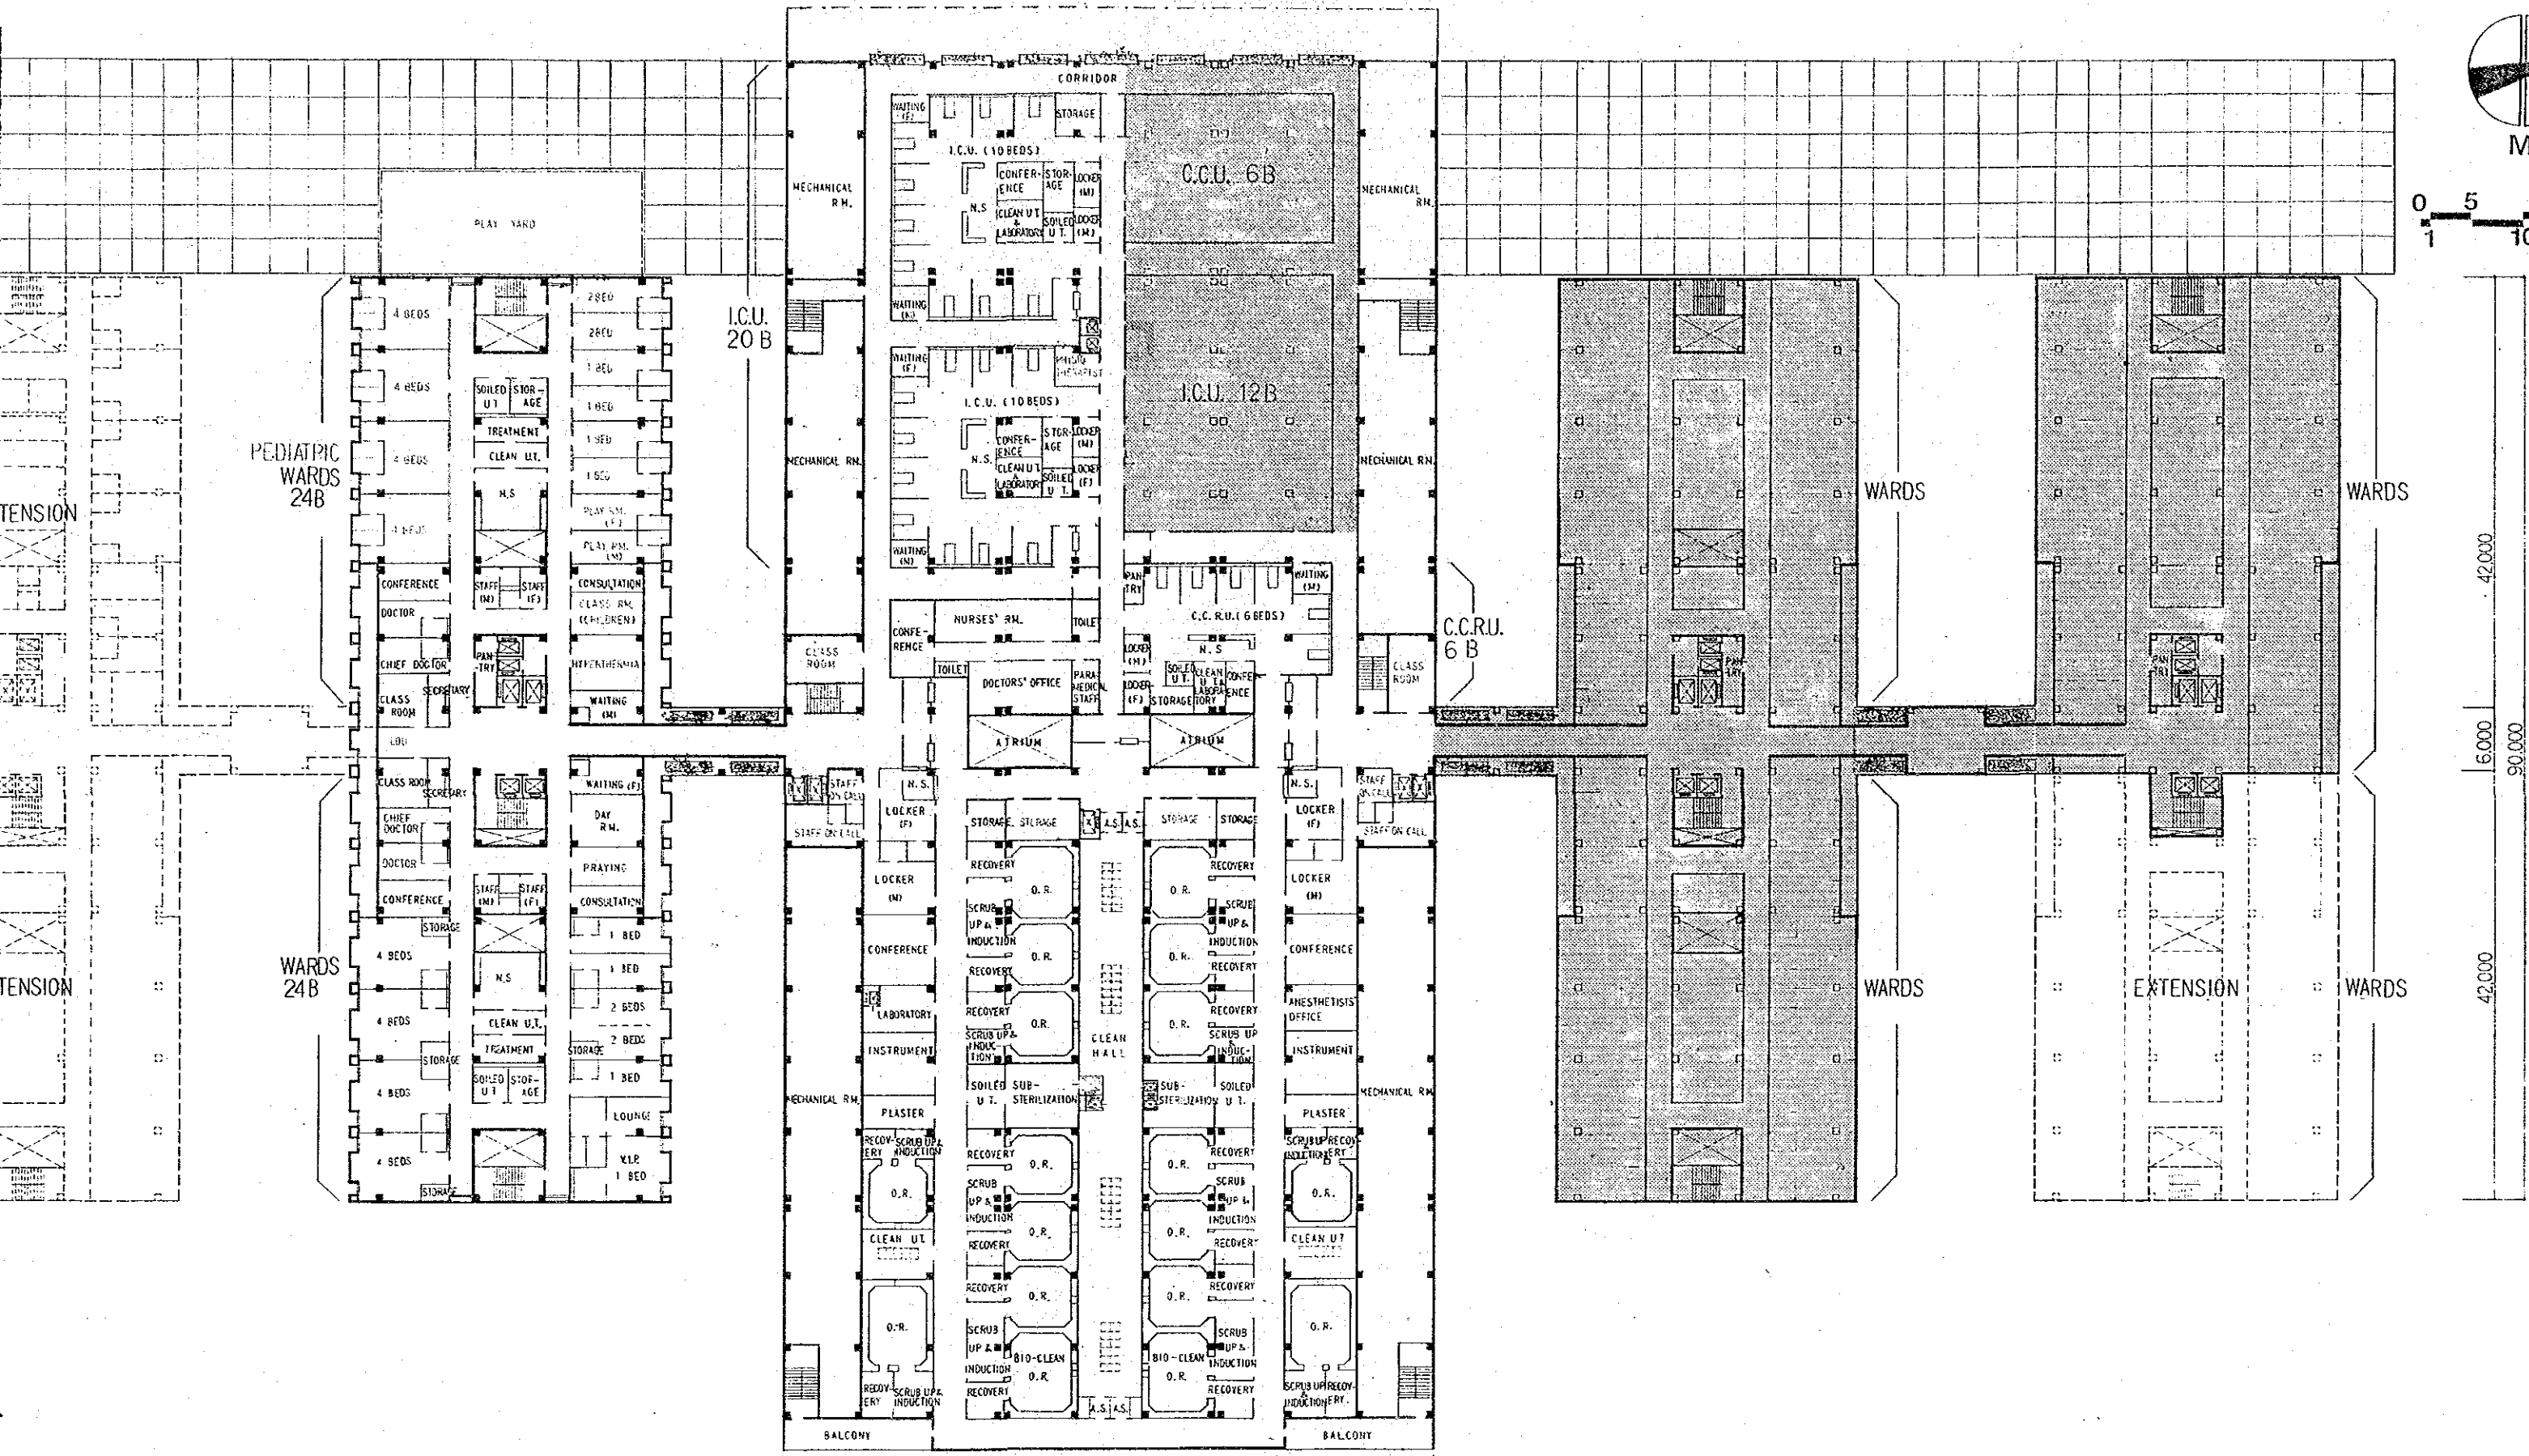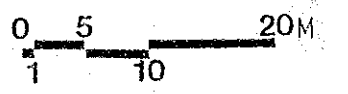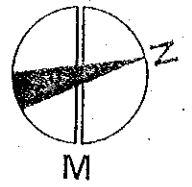

42,000  
6,000  
42,000  
90,000

29,600 17,400 29,600 12,200 63,000 12,200 29,600 17,400 29,600

SURGICAL DEPT.




EXTENSION

LEGEND



9

GENERAL HOSPITAL

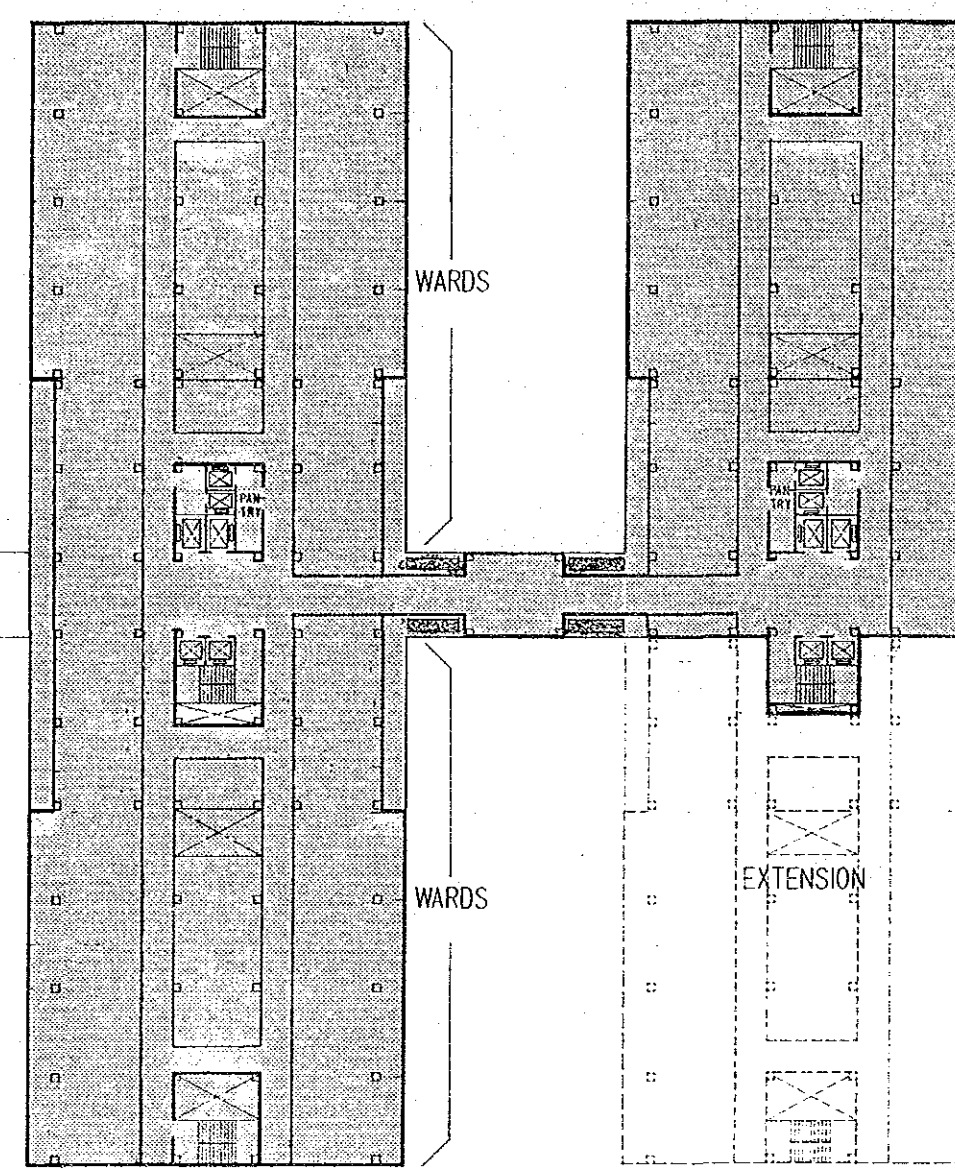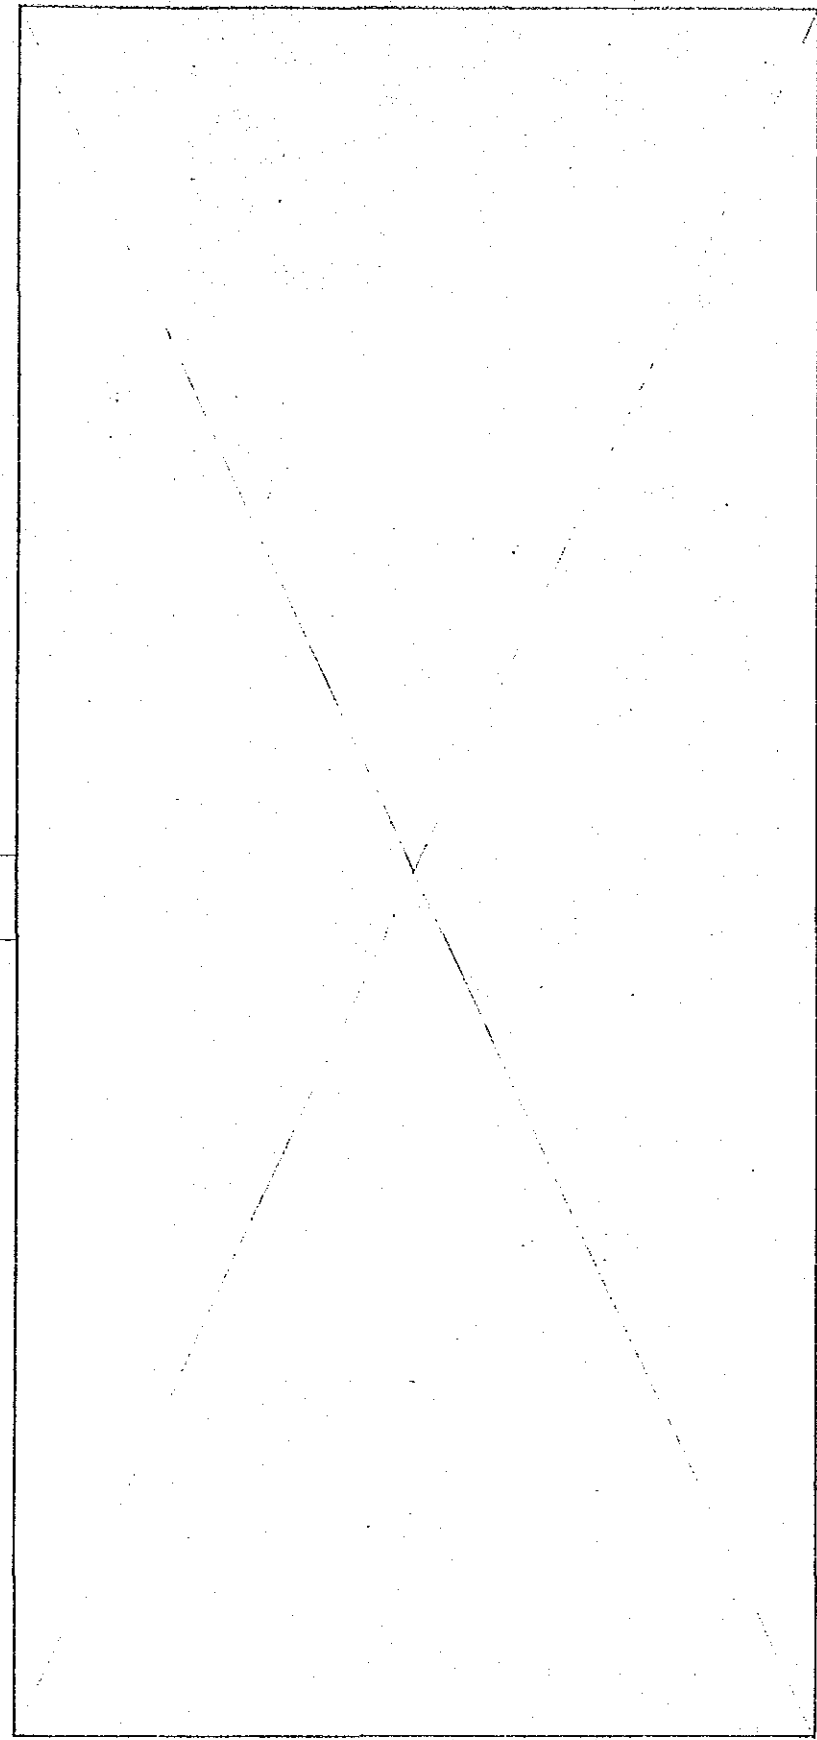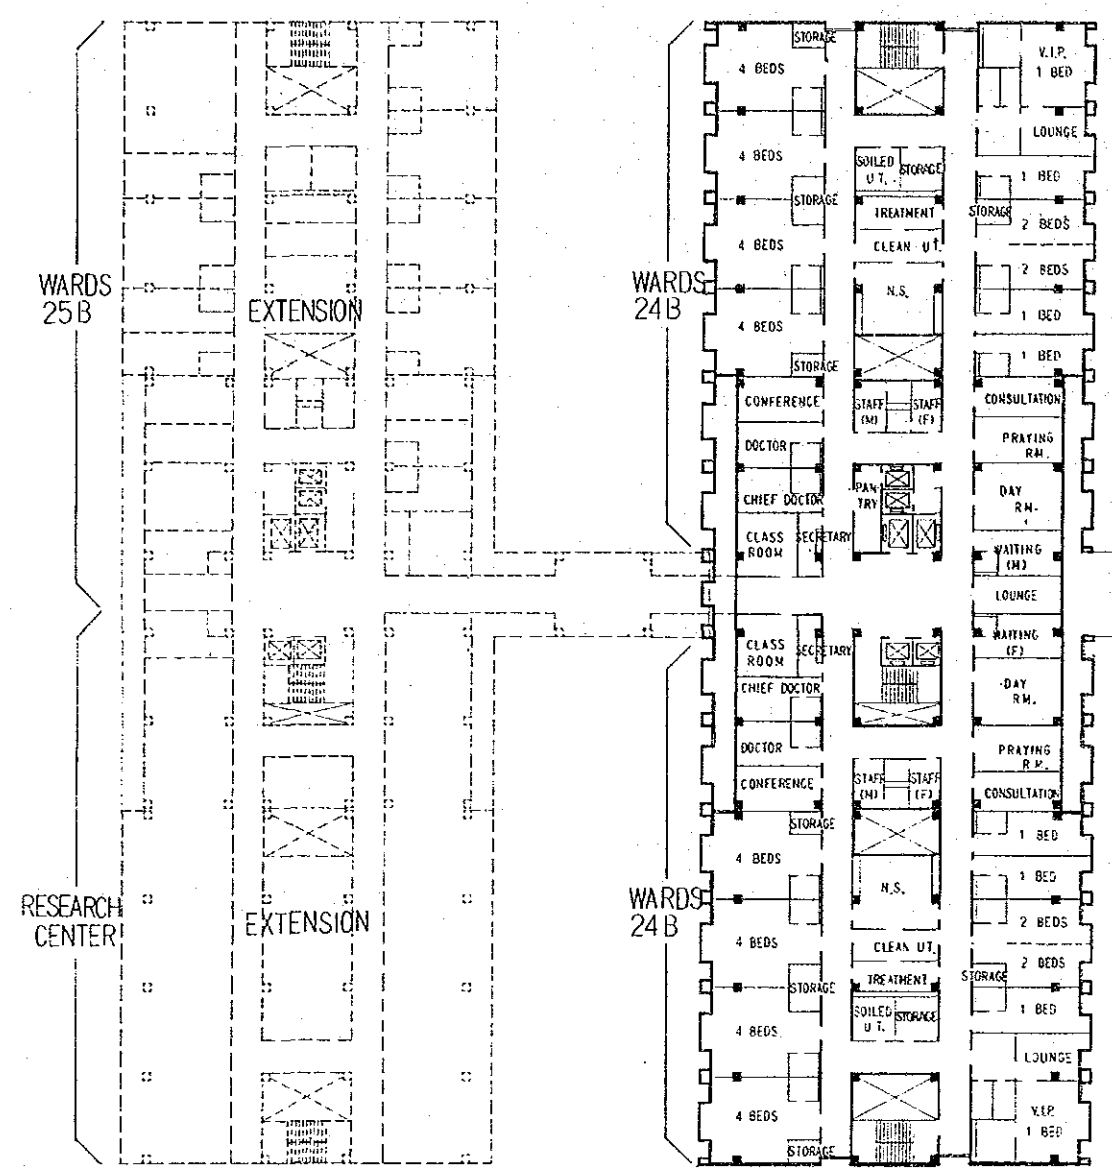

1800	9.500	7.000	9.500	1800	1800	9.500	7.000	9.500	1800
29.600				17.400		29.600			
76.600					12.200				
240.600									

1800	9.500	7.000	9.500	1800	1800	9.500	7.000	9.500	
29.600				17.400		29.600			
76.600					12.200				
240.600									

**THE NATIONAL CANCER CENTER**  
ESTABLISHMENT PROJECT IN THE KINGDOM OF SAUDI ARABIA







**BASIC DESIGN**

JAPAN INTERNATIONAL  
COOPERATION AGENCY

ARCHITECTURAL

**HOSPITAL 4th FLOOR PLAN**



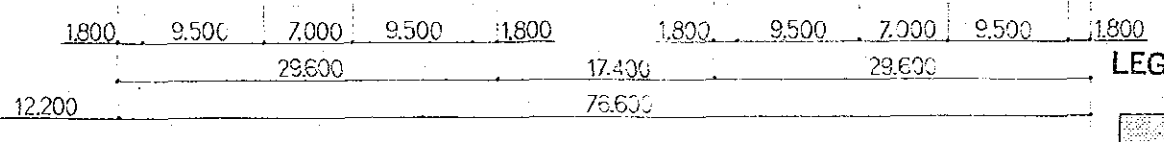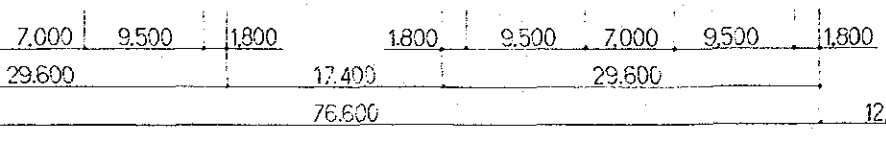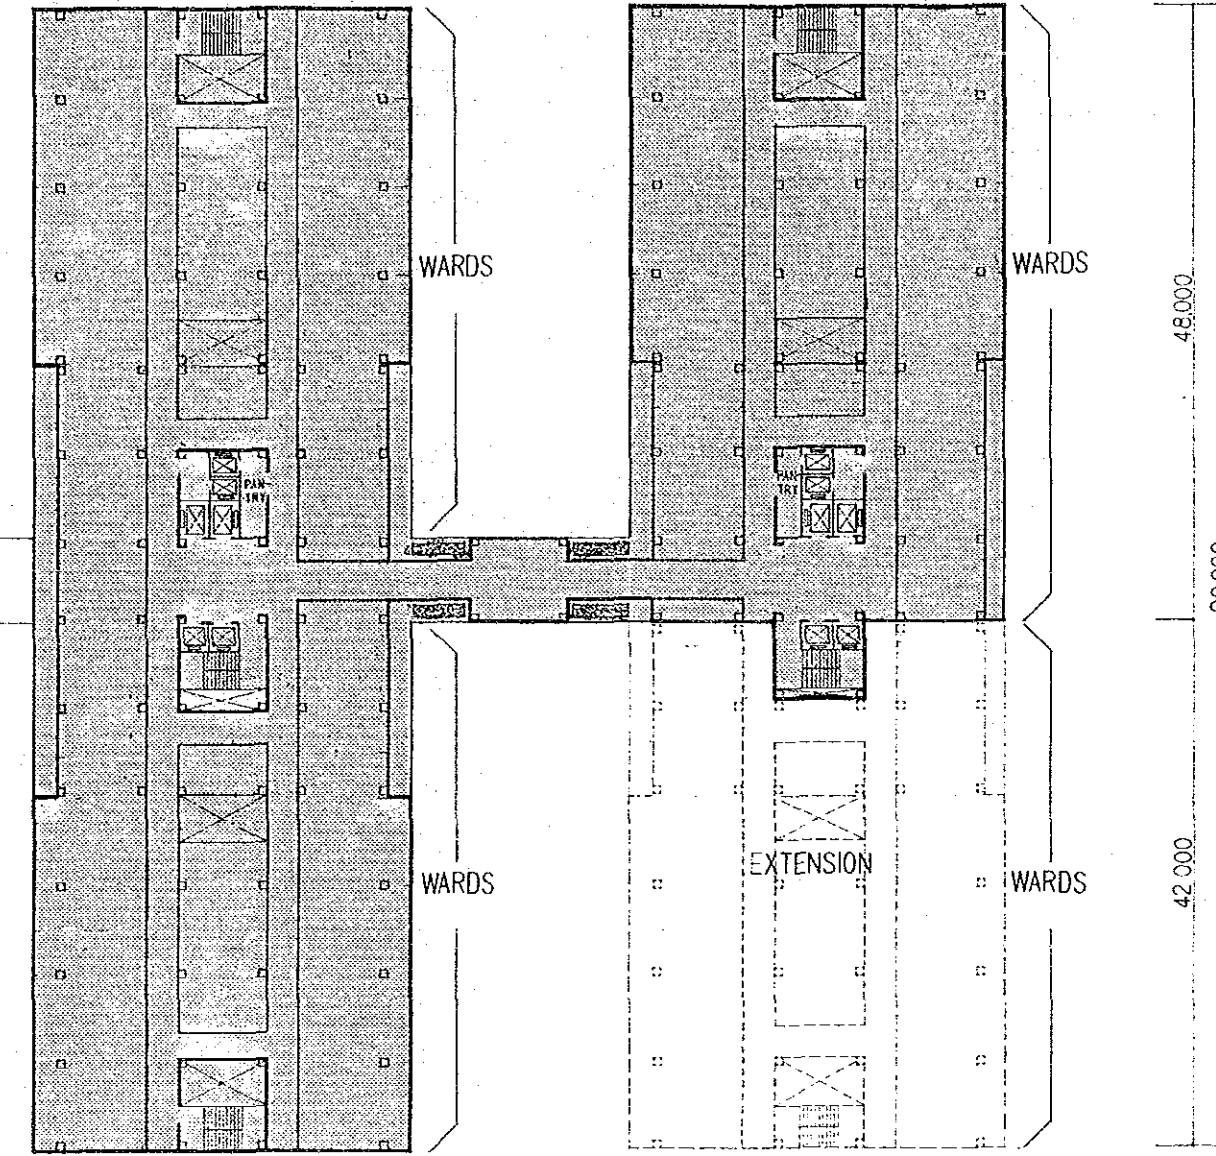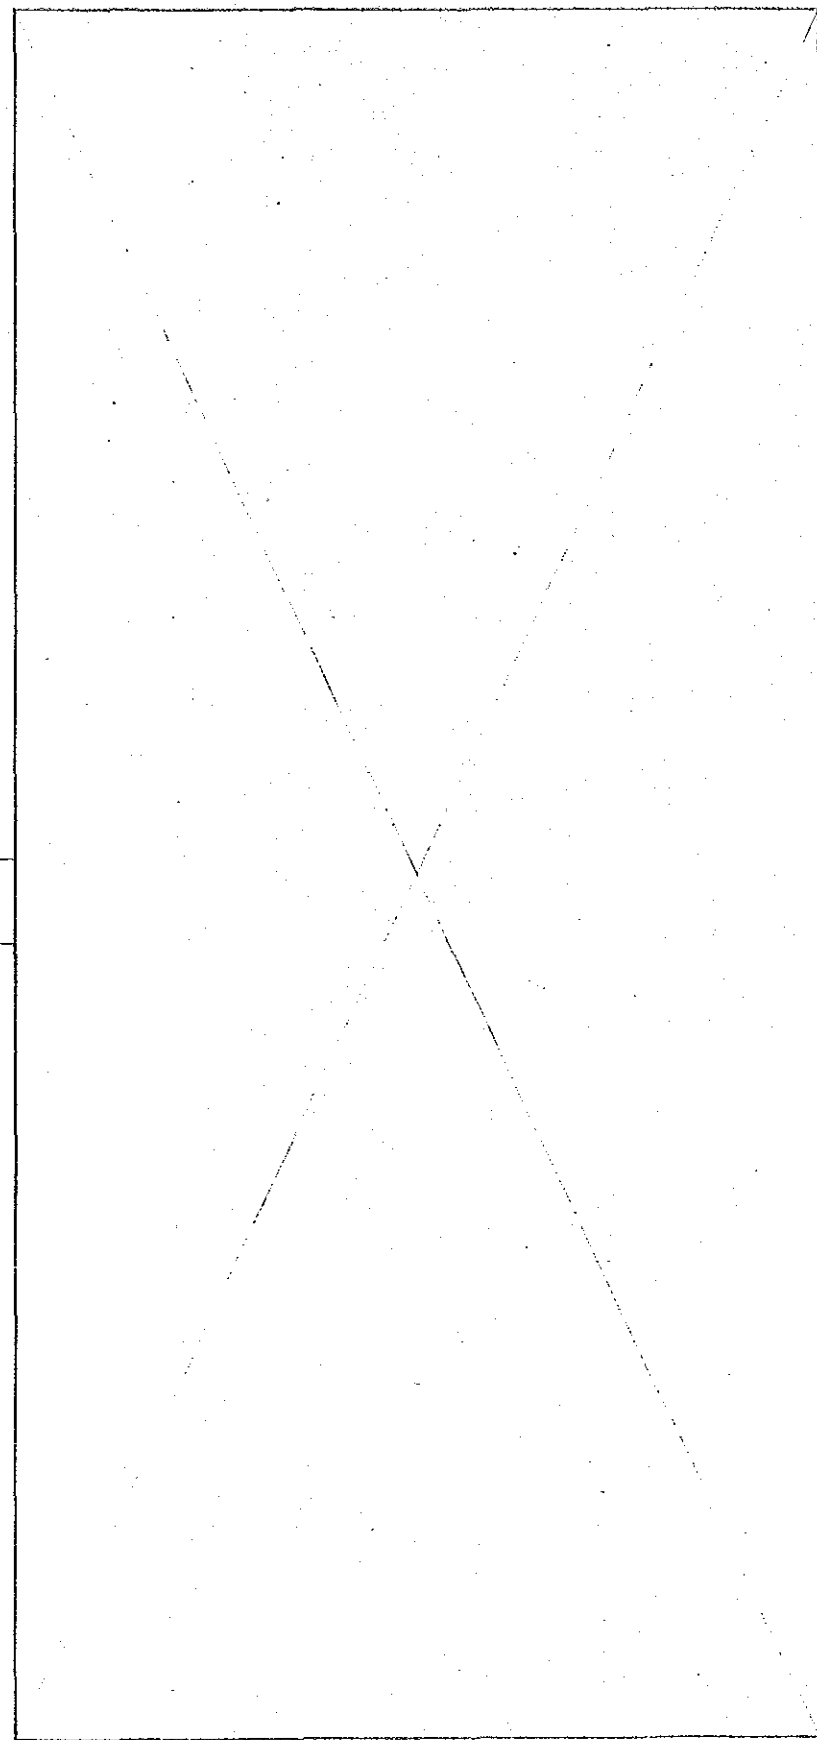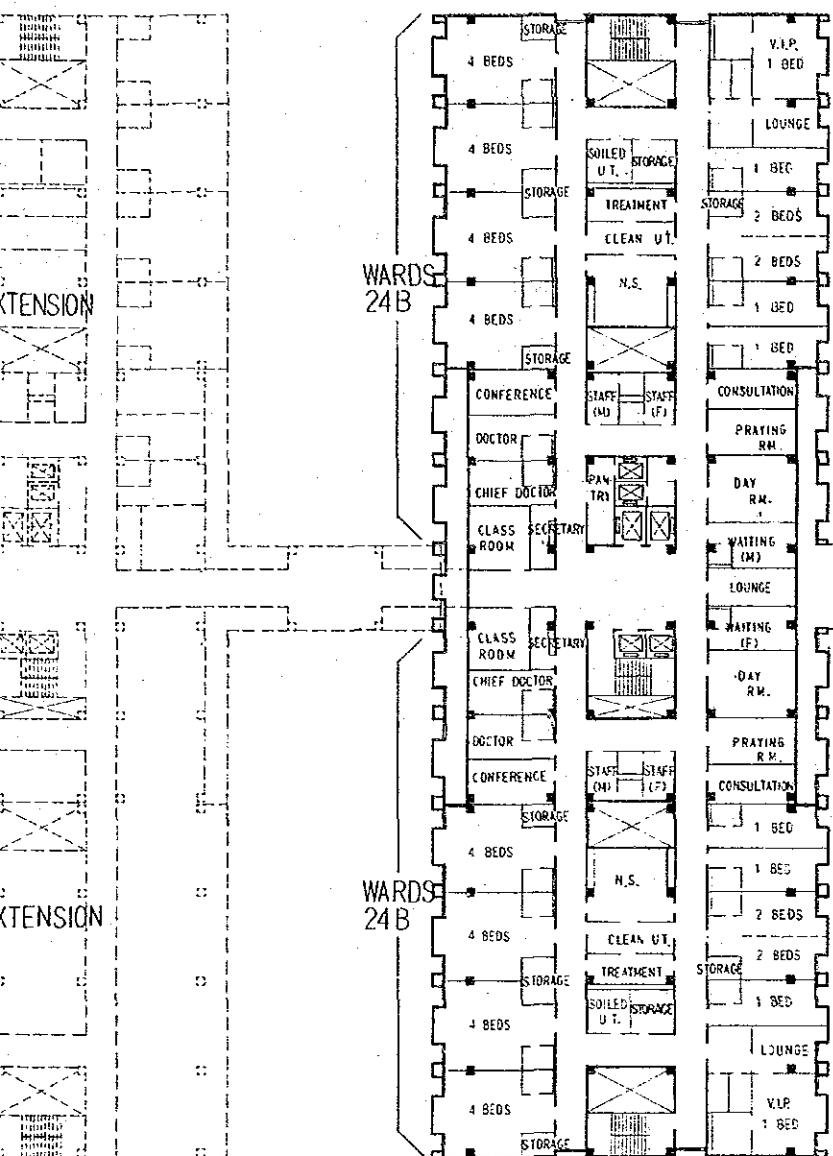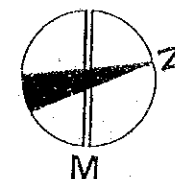


LEGEND



GENERAL HOSPITAL

10

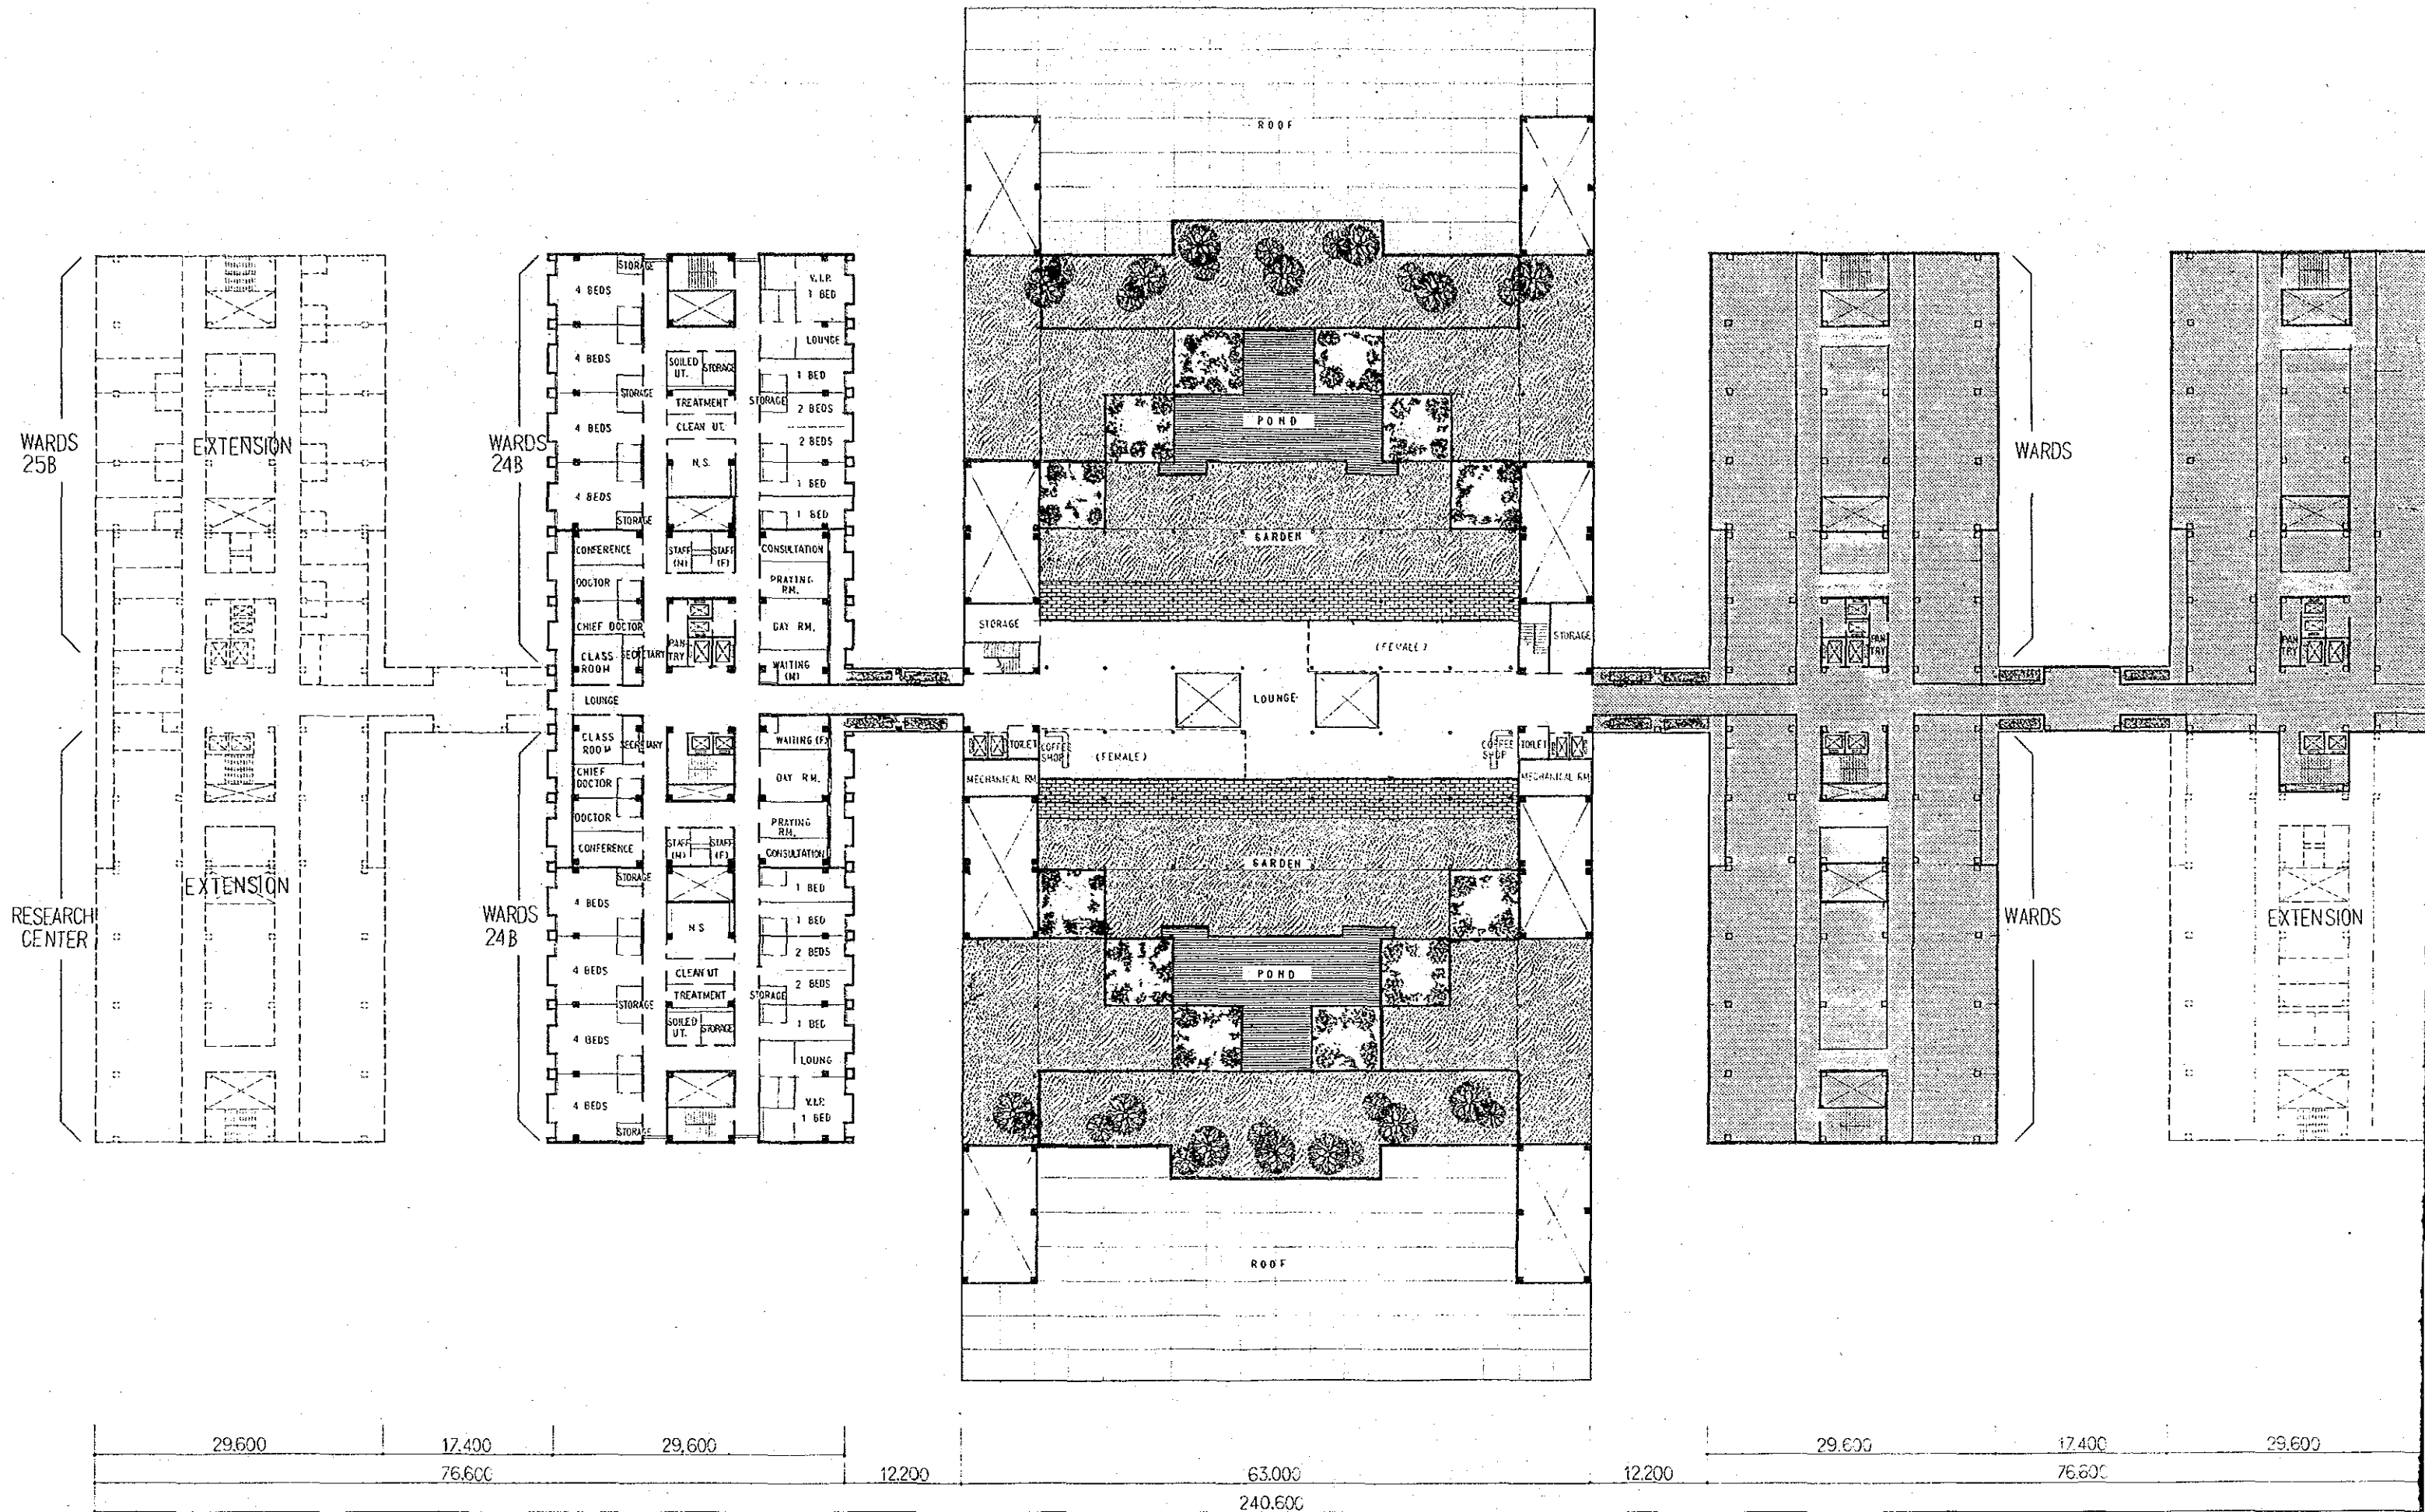





**THE NATIONAL CANCER CENTER**  
ESTABLISHMENT PROJECT IN THE KINGDOM OF SAUDI ARABIA

**BASIC DESIGN**

JAPAN INTERNATIONAL  
COOPERATION AGENCY





ARCHITECTURAL







**HOSPITAL 5th FLOOR PLAN**

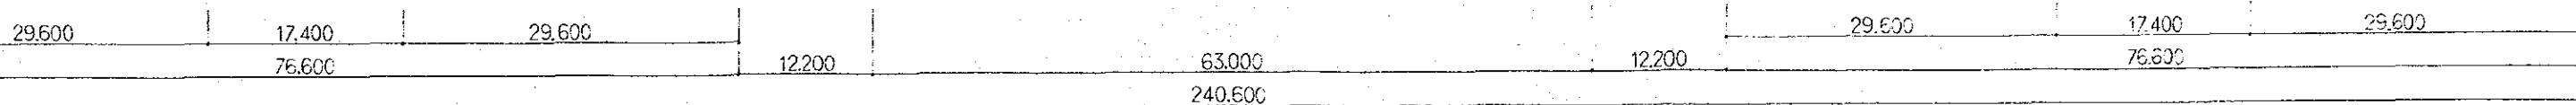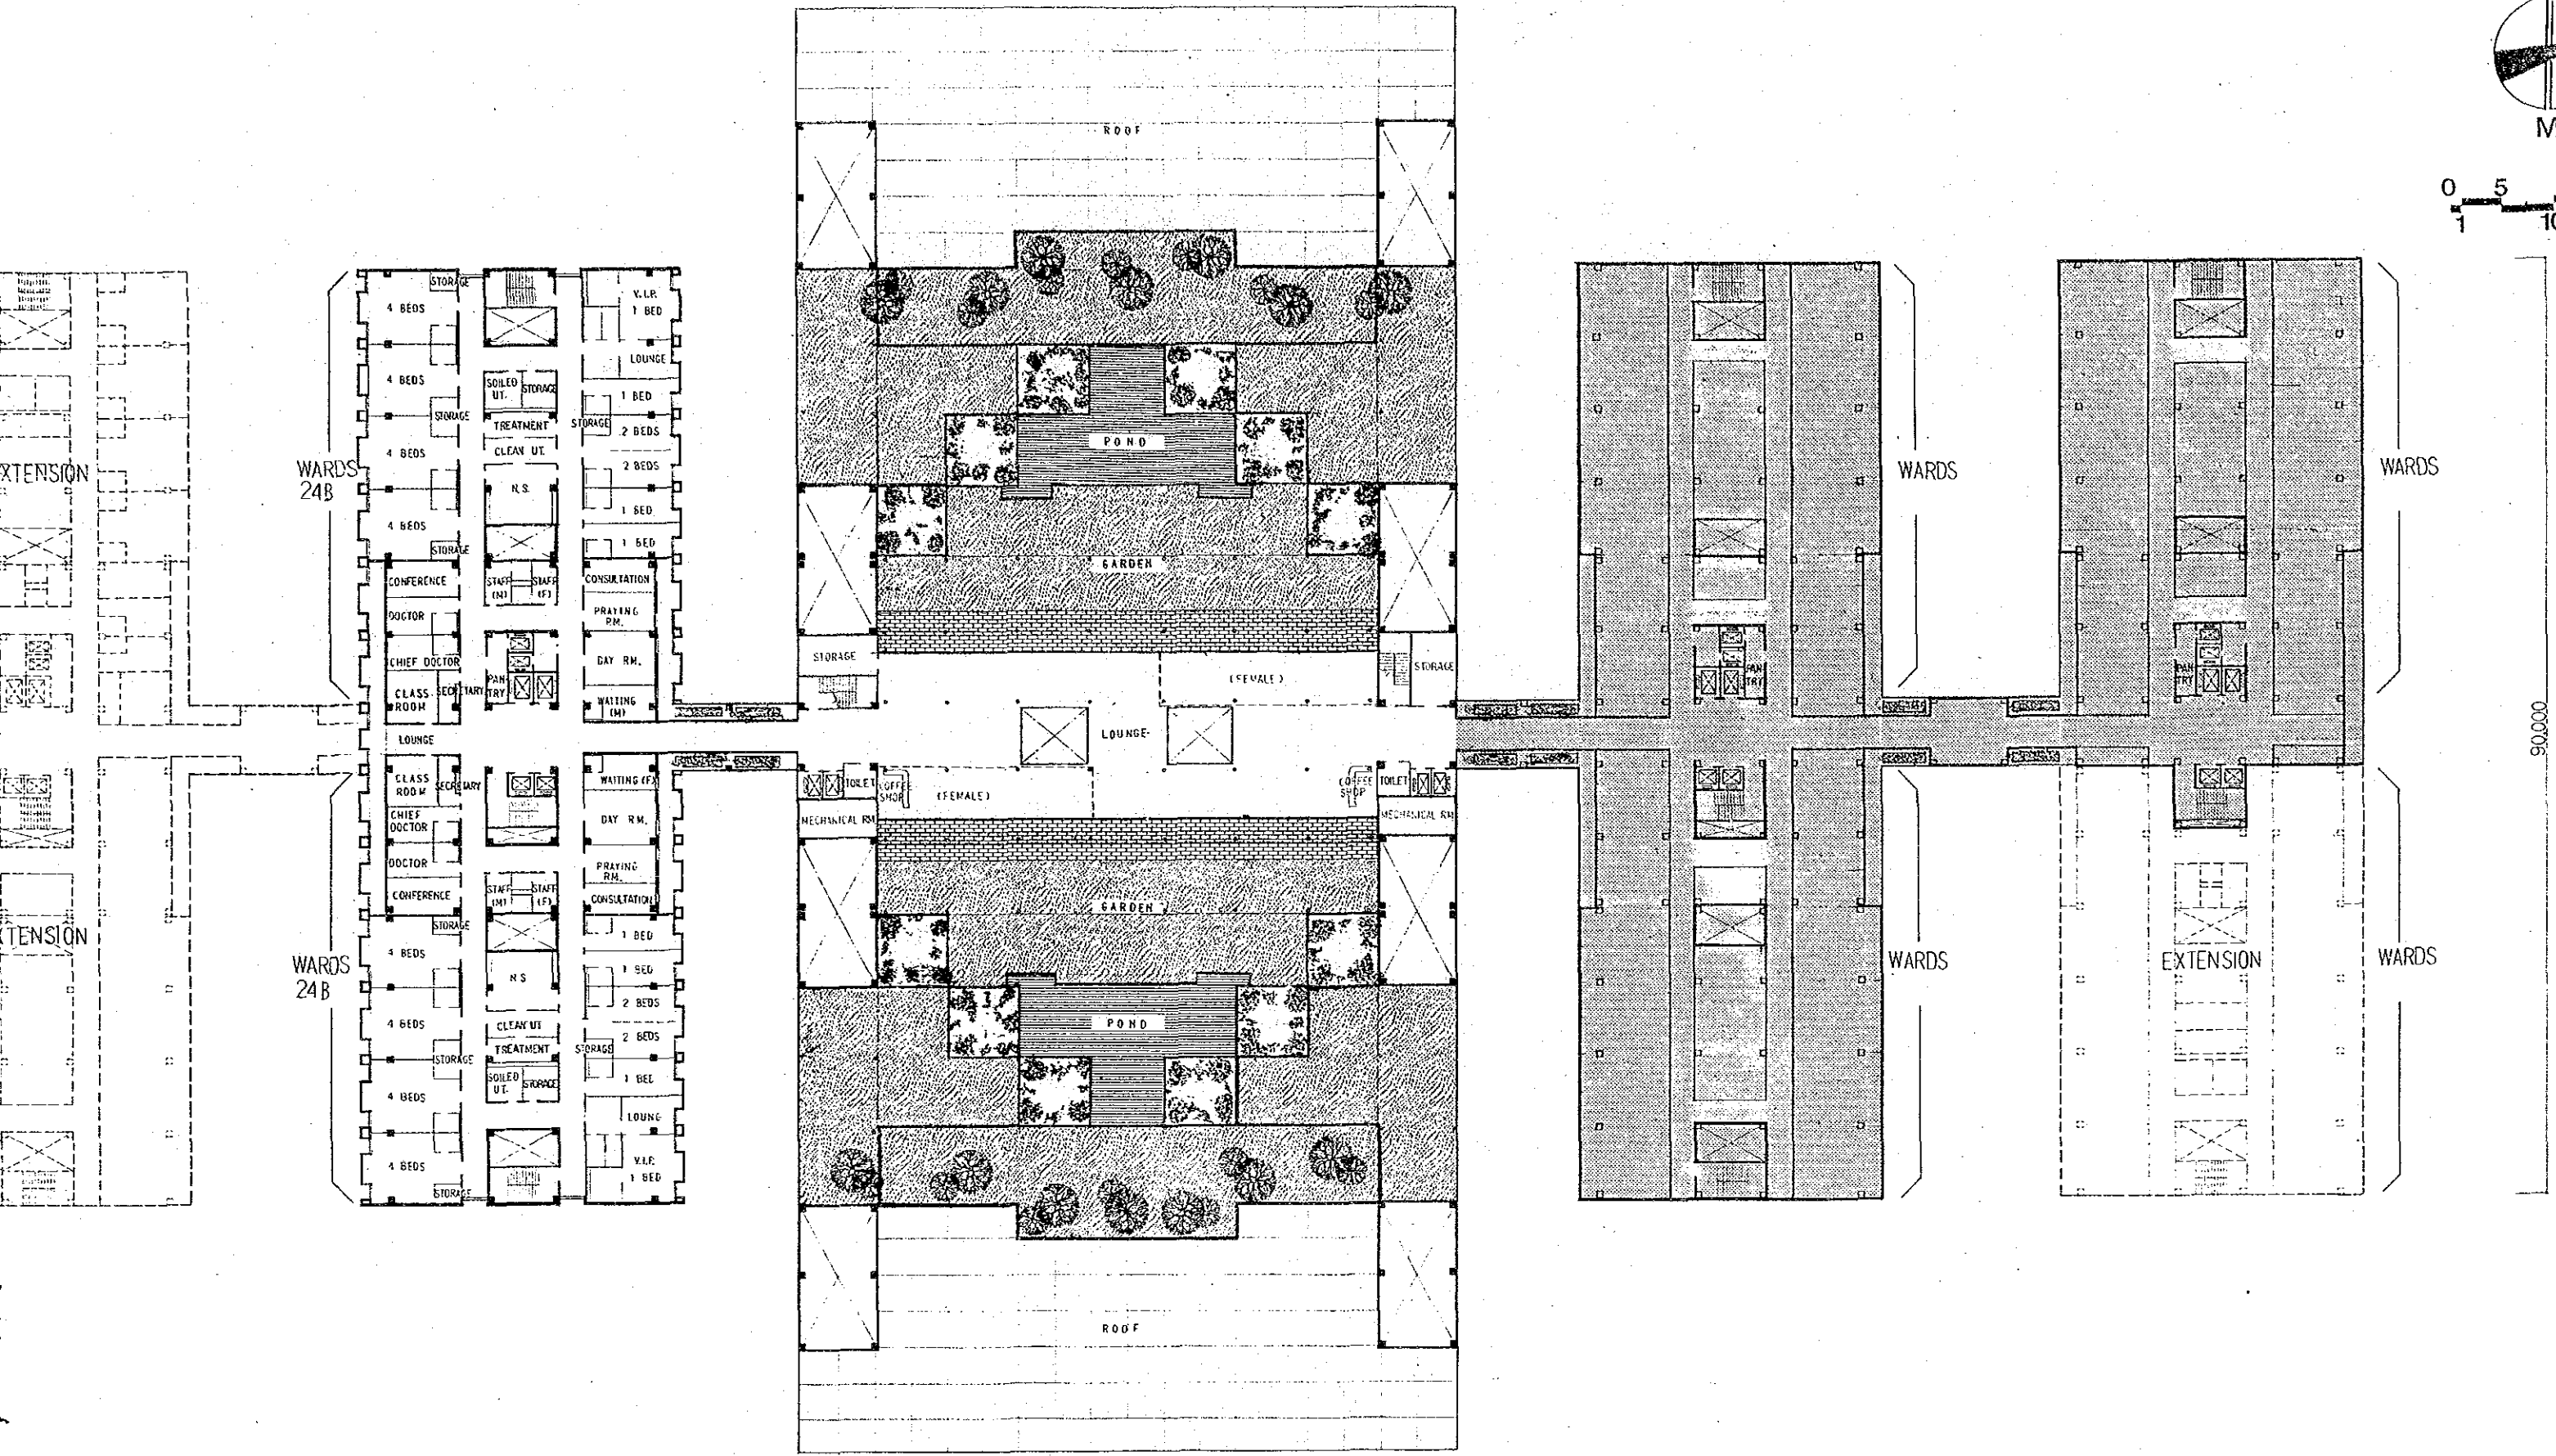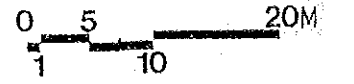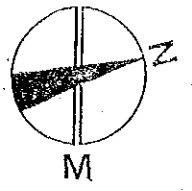

LEGEND  
[Shaded box] 11 GENERAL HOSPITAL



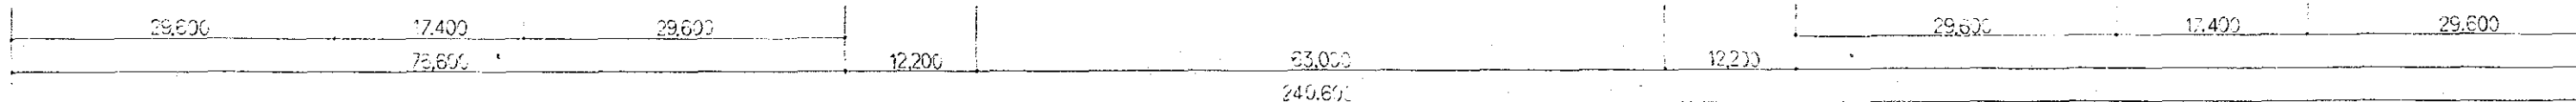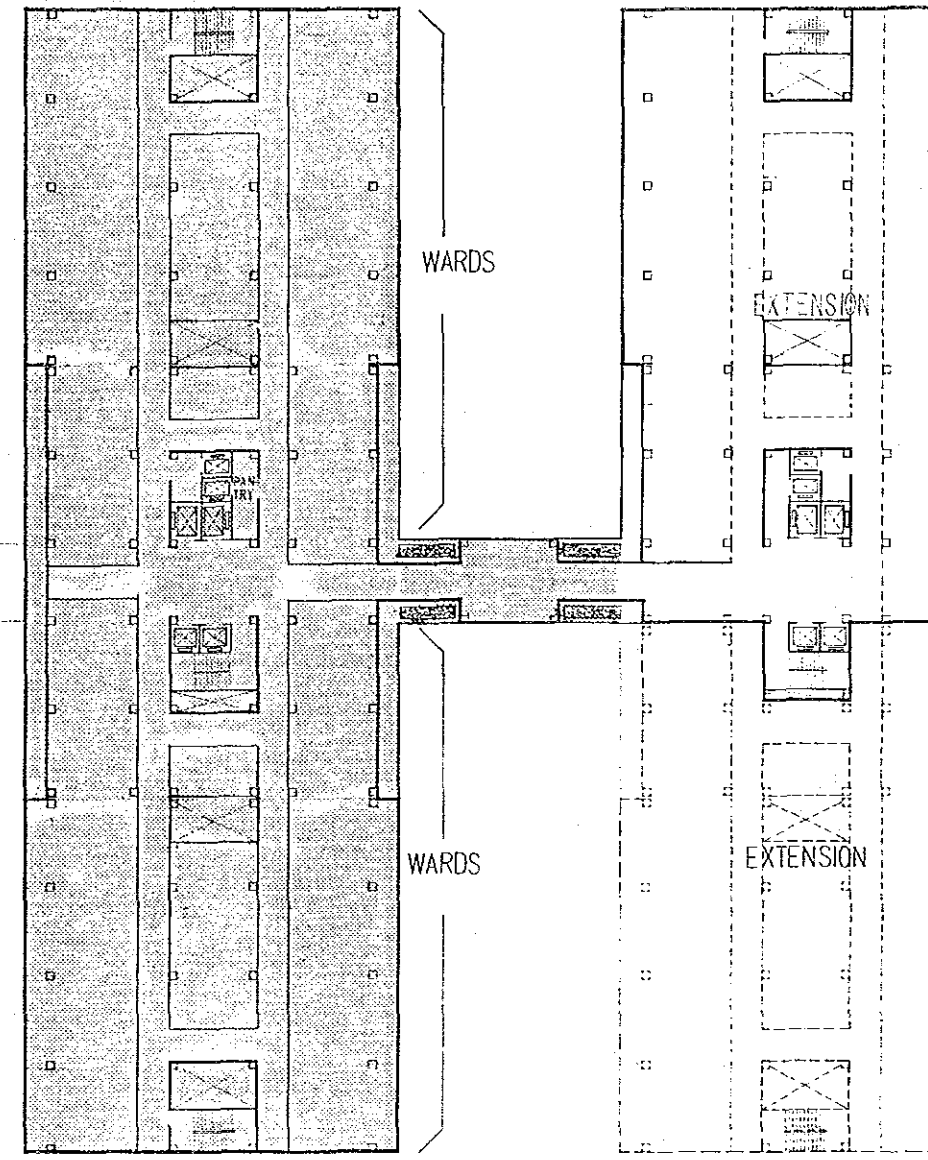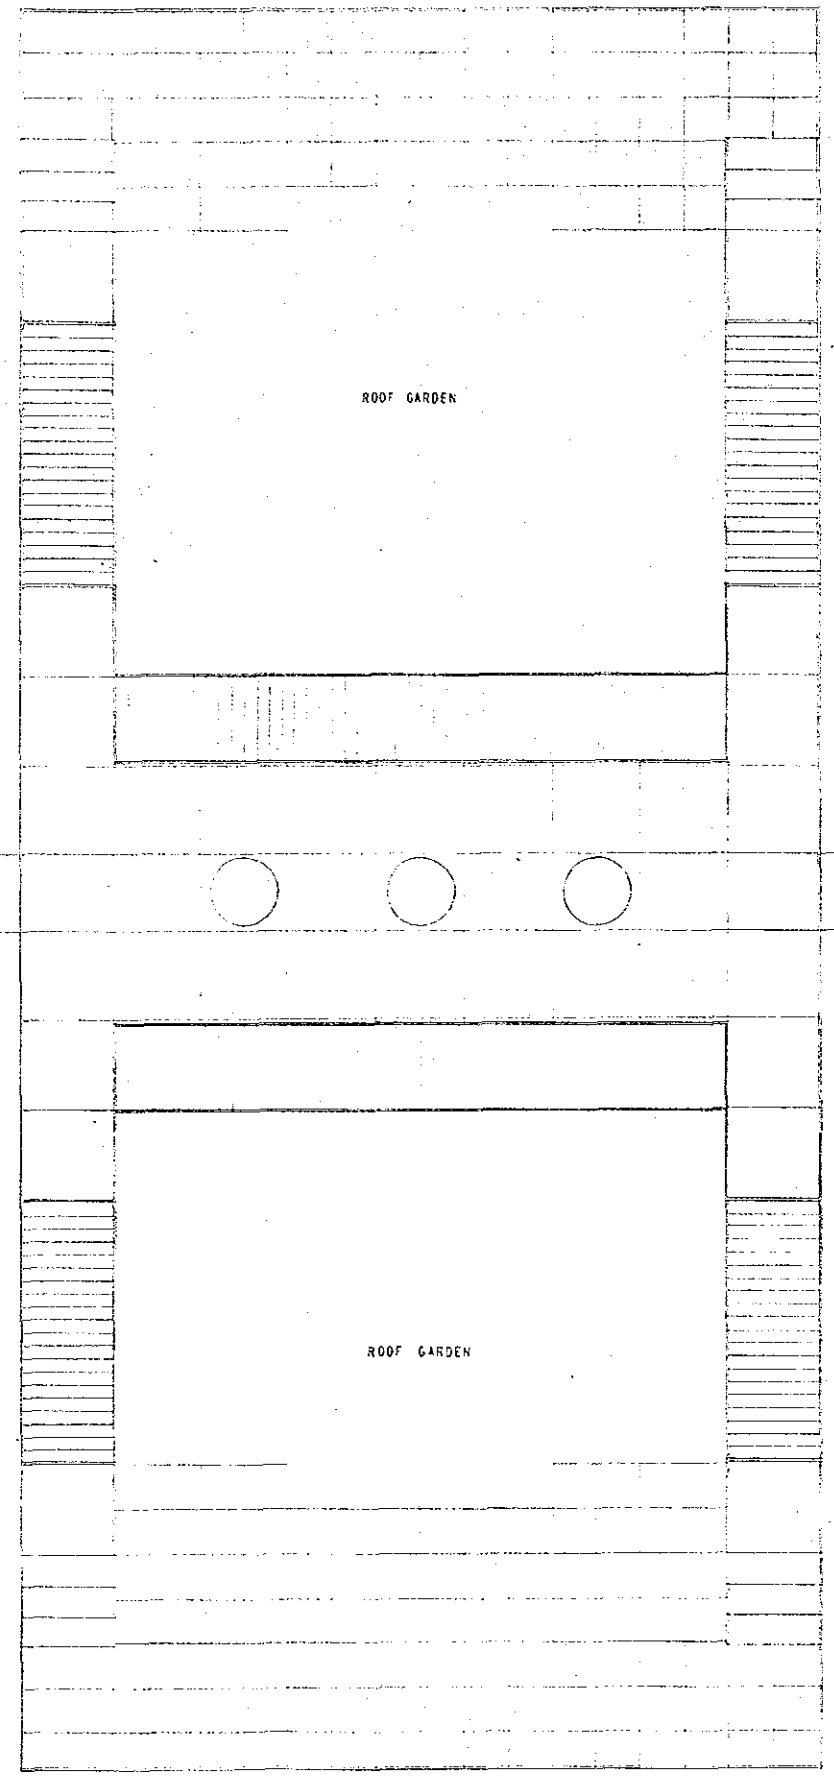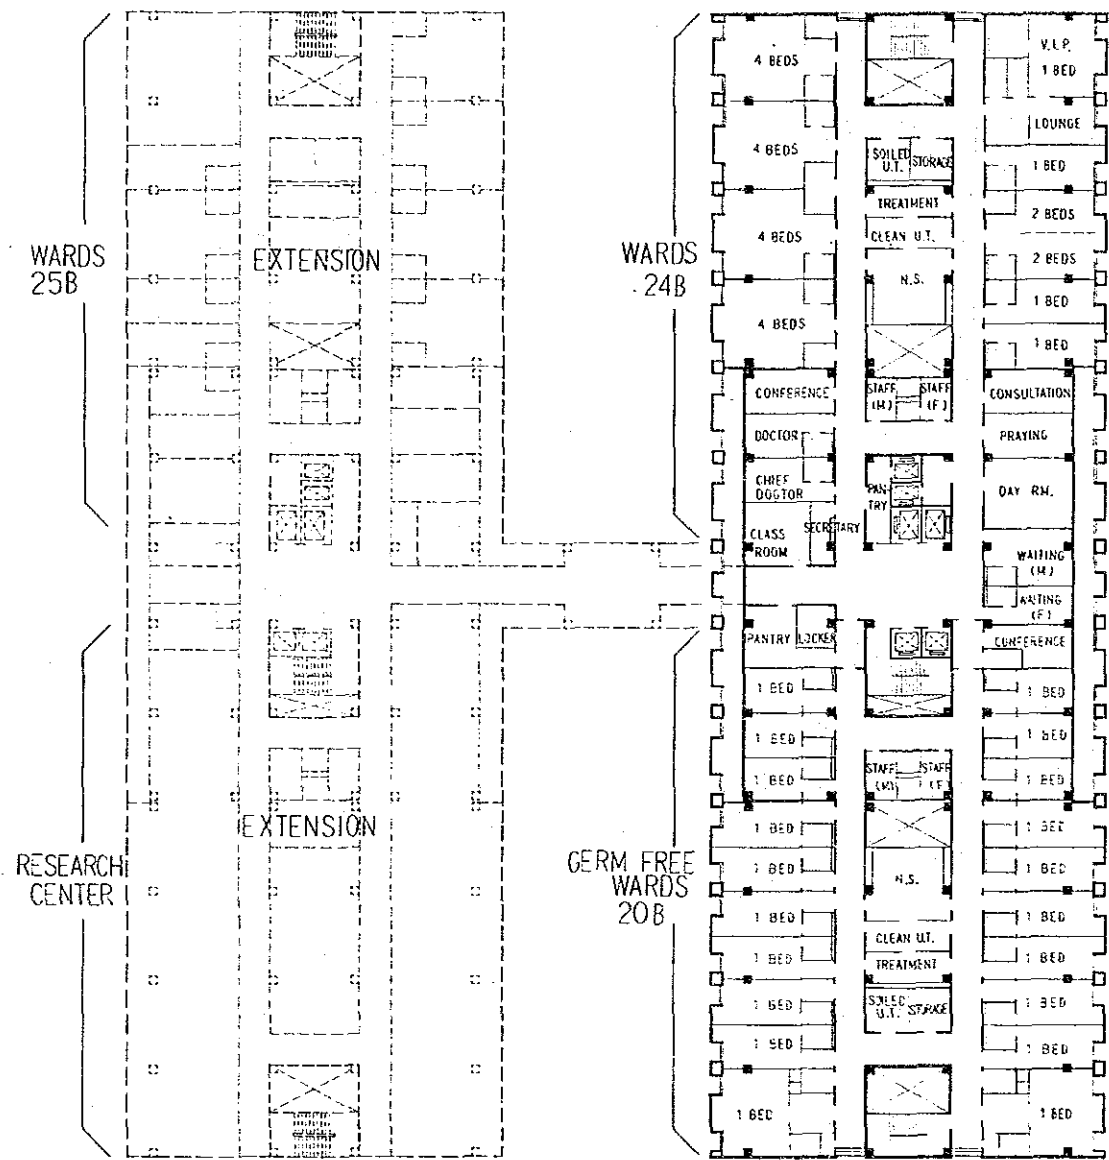

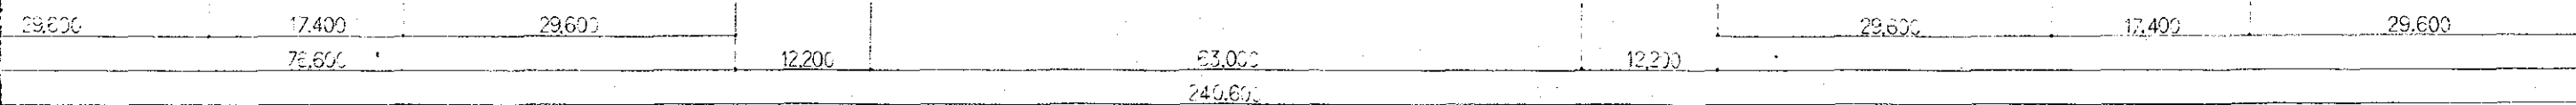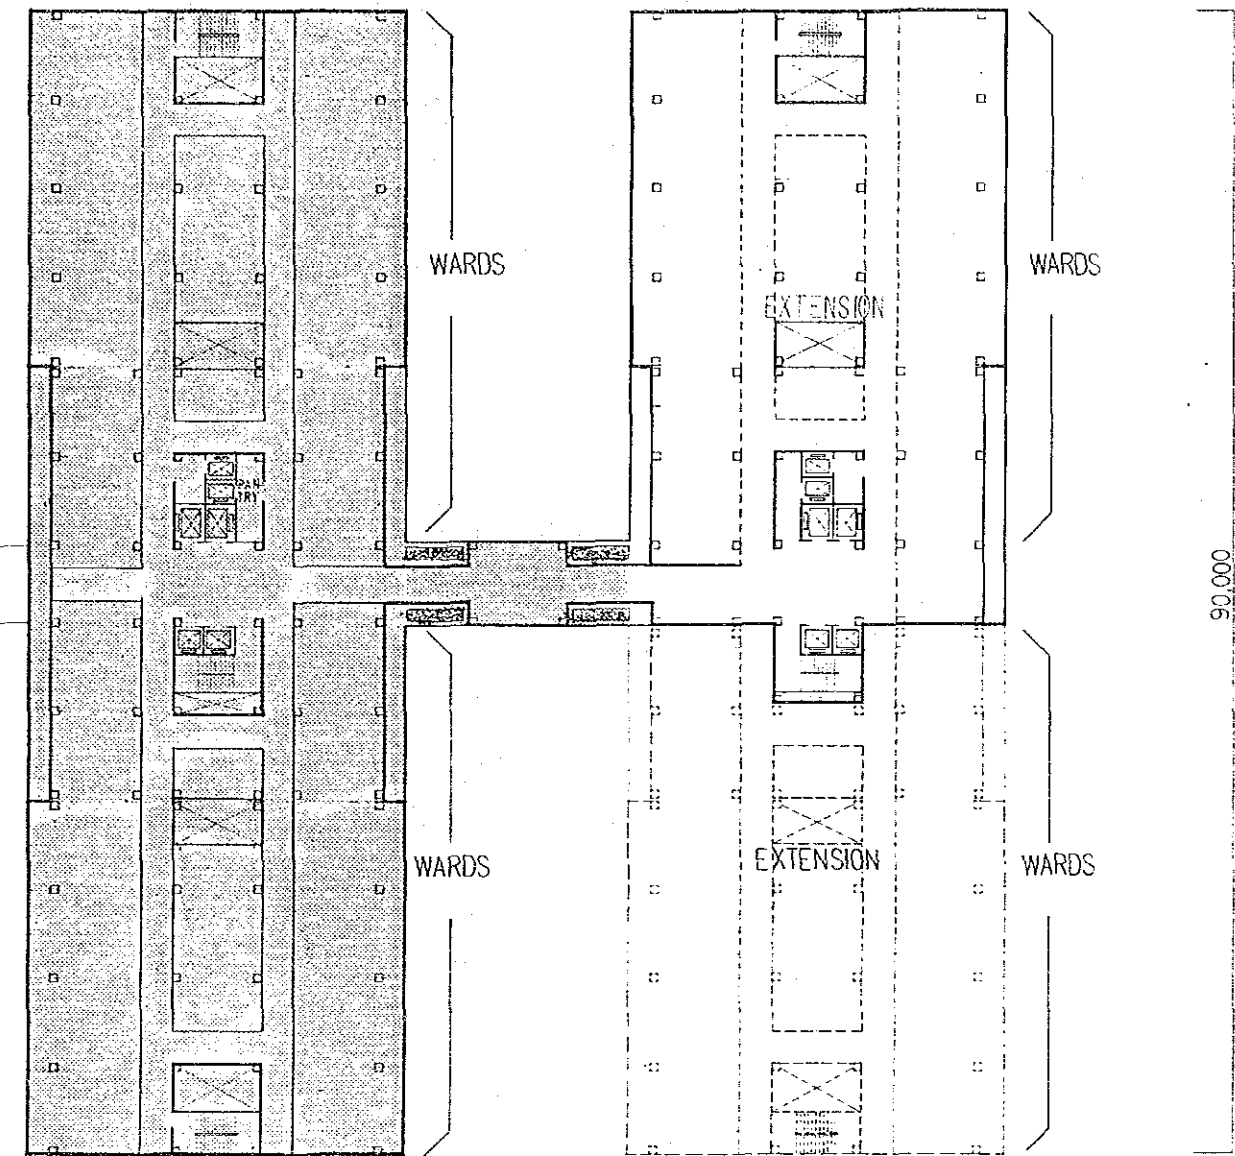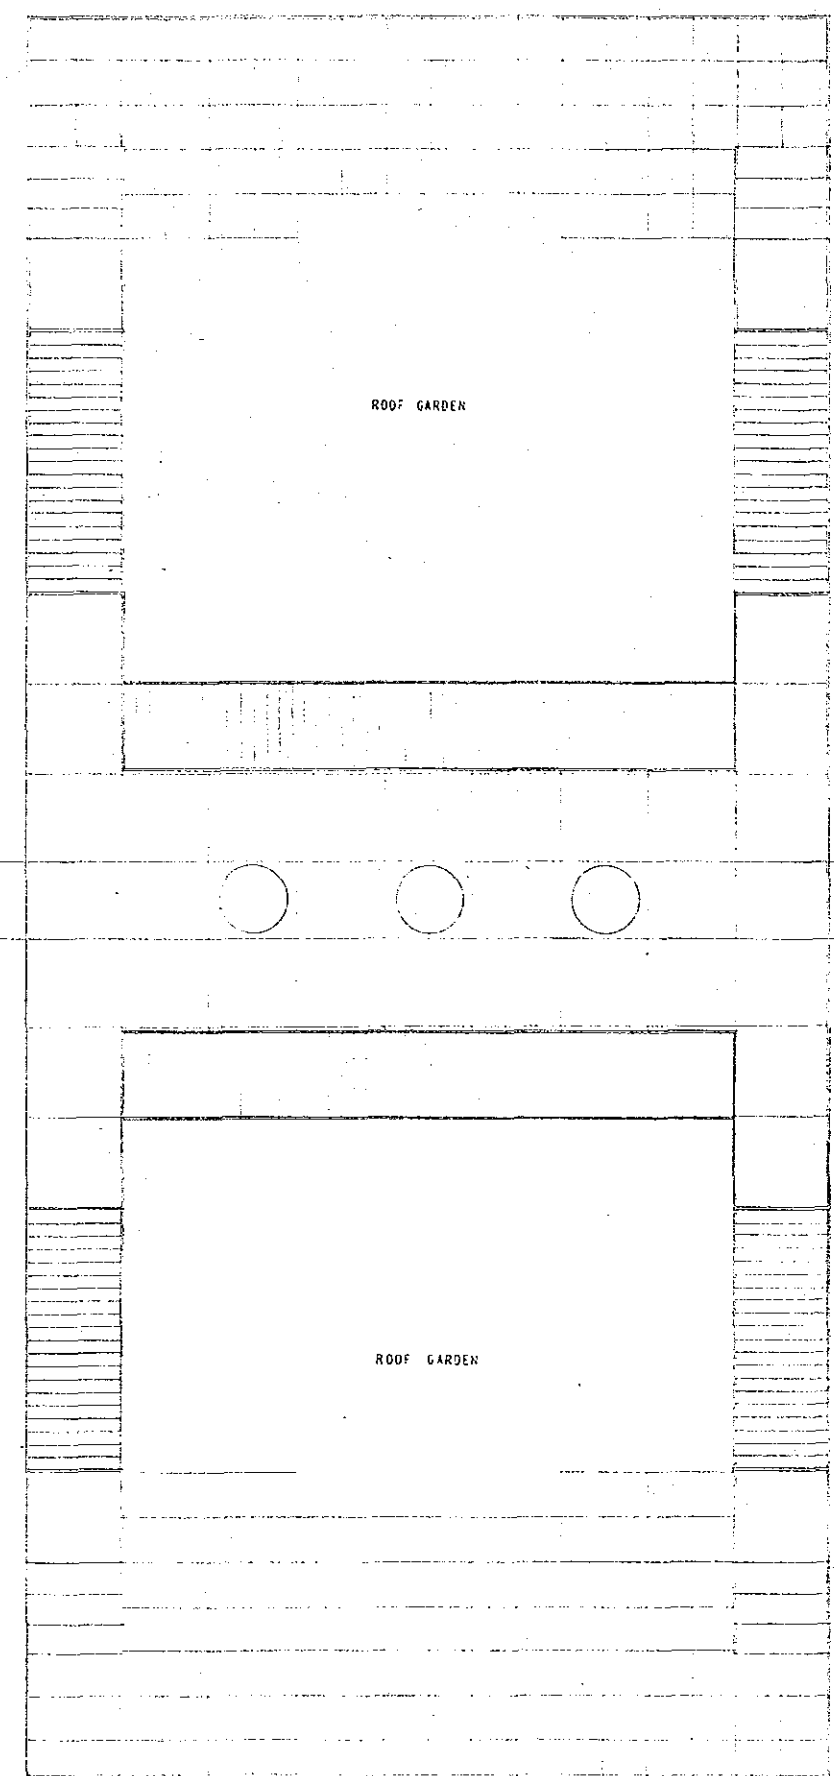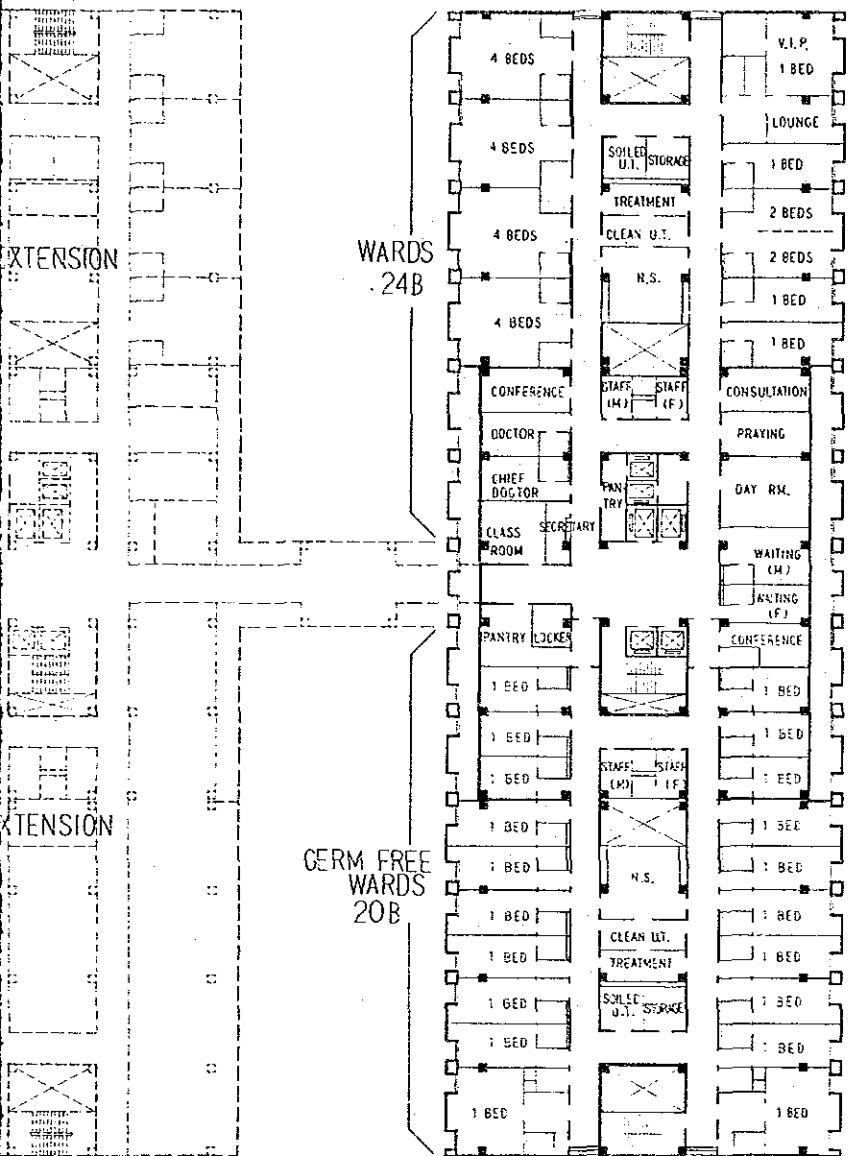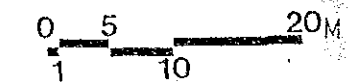
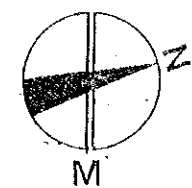


LEGEND



12  
GENERAL  
HOSPITAL



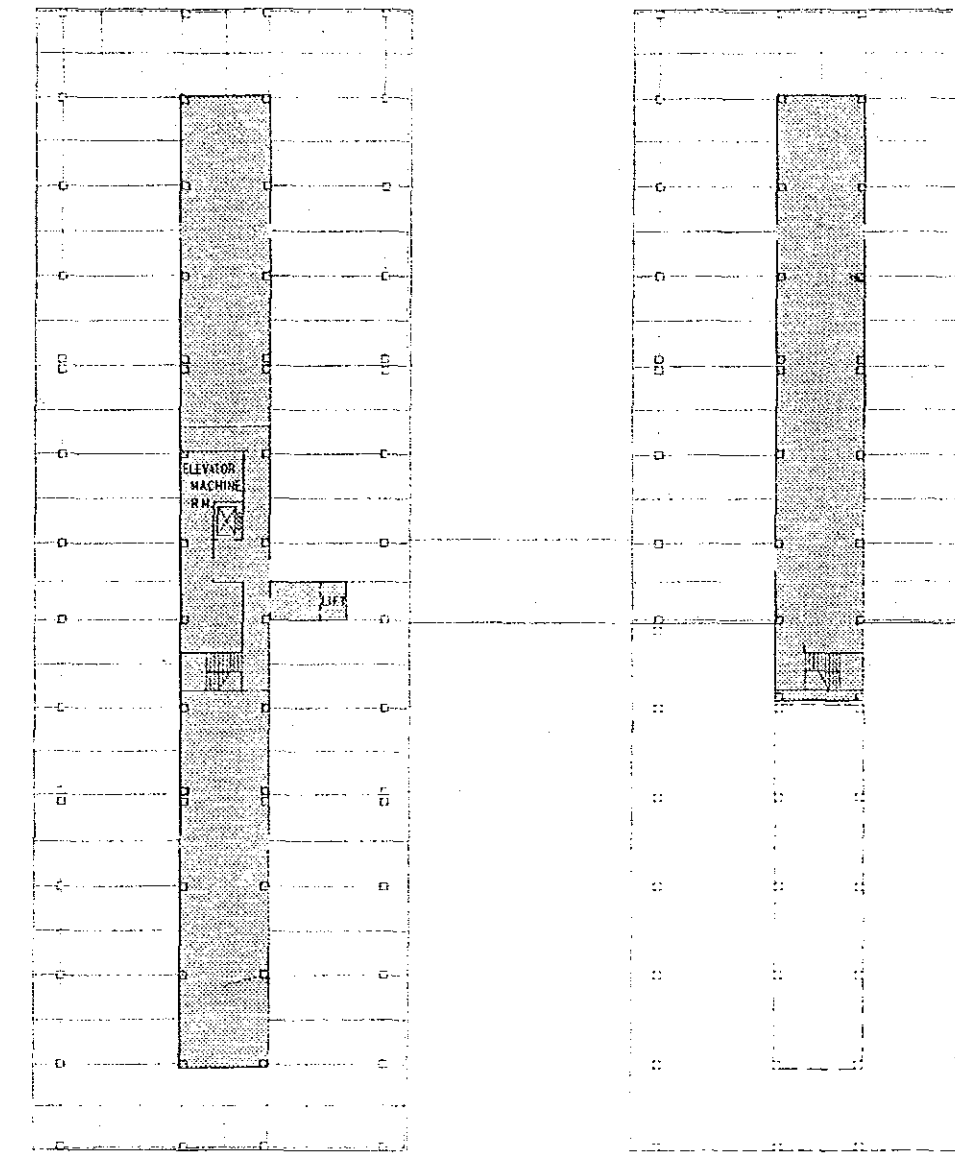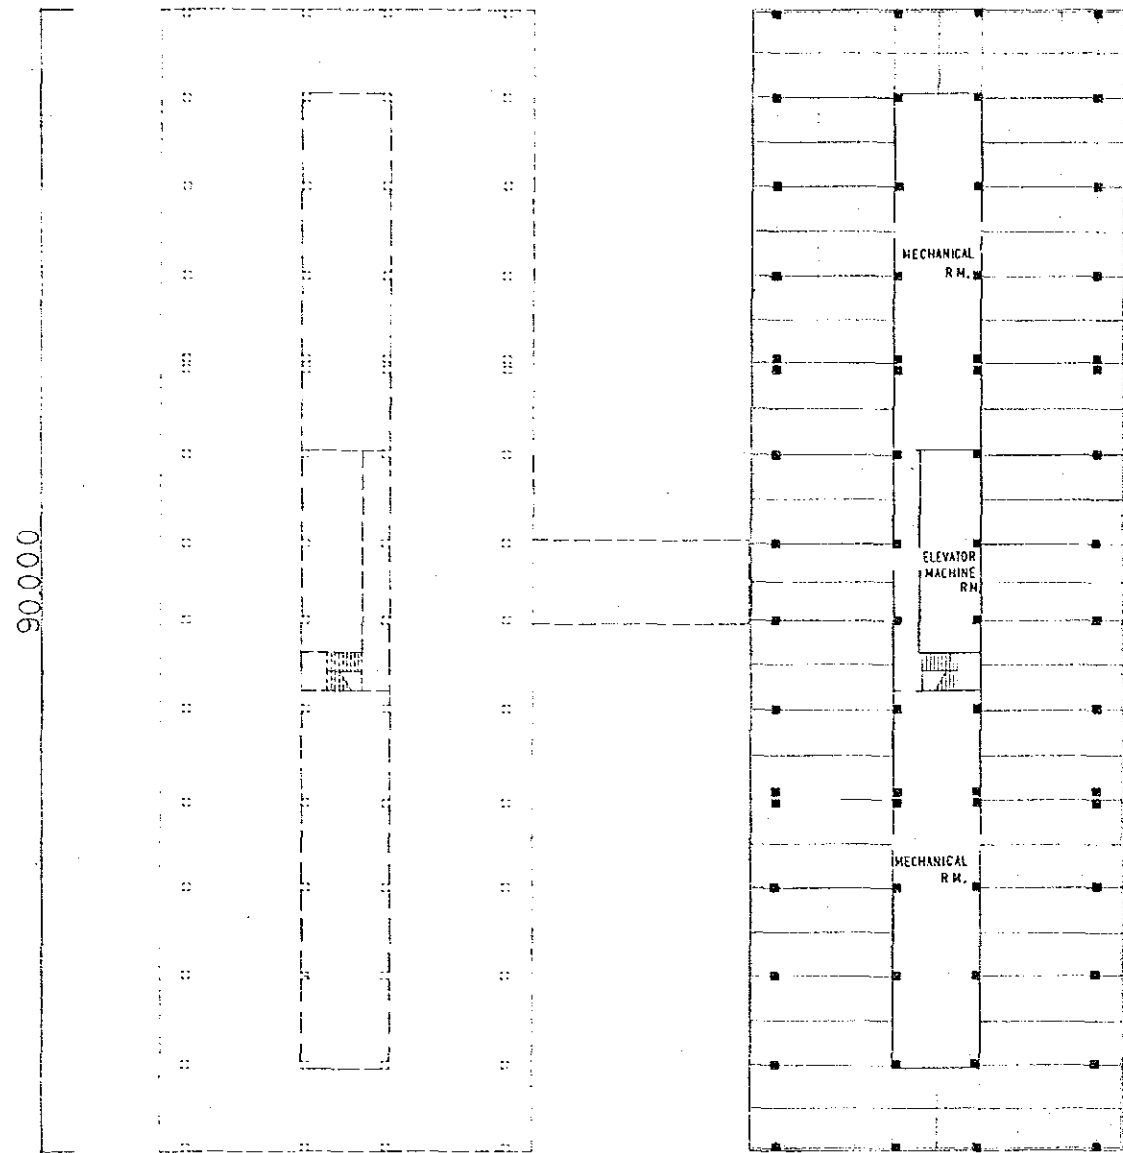

11300	7000	11300	17400	11300	7000	11300	87400	11300	7000	11300	17400	11300	7000	11300
29600				29600				29600				29600		
							240600							








**THE NATIONAL CANCER CENTER**  
ESTABLISHMENT PROJECT IN THE KINGDOM OF SAUDI ARABIA

**BASIC DESIGN**


JAPAN INTERNATIONAL  
COOPERATION AGENCY

ARCHITECTURAL


**HOSPITAL PENTHOUSE ROOF**

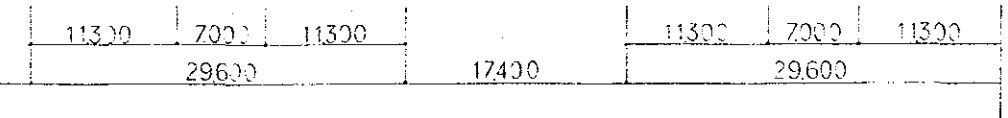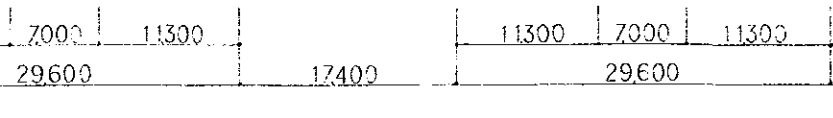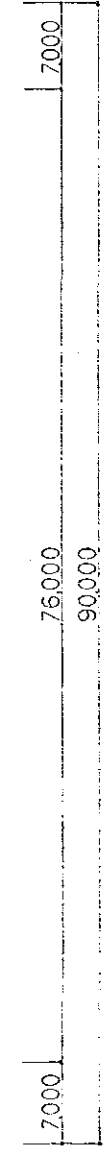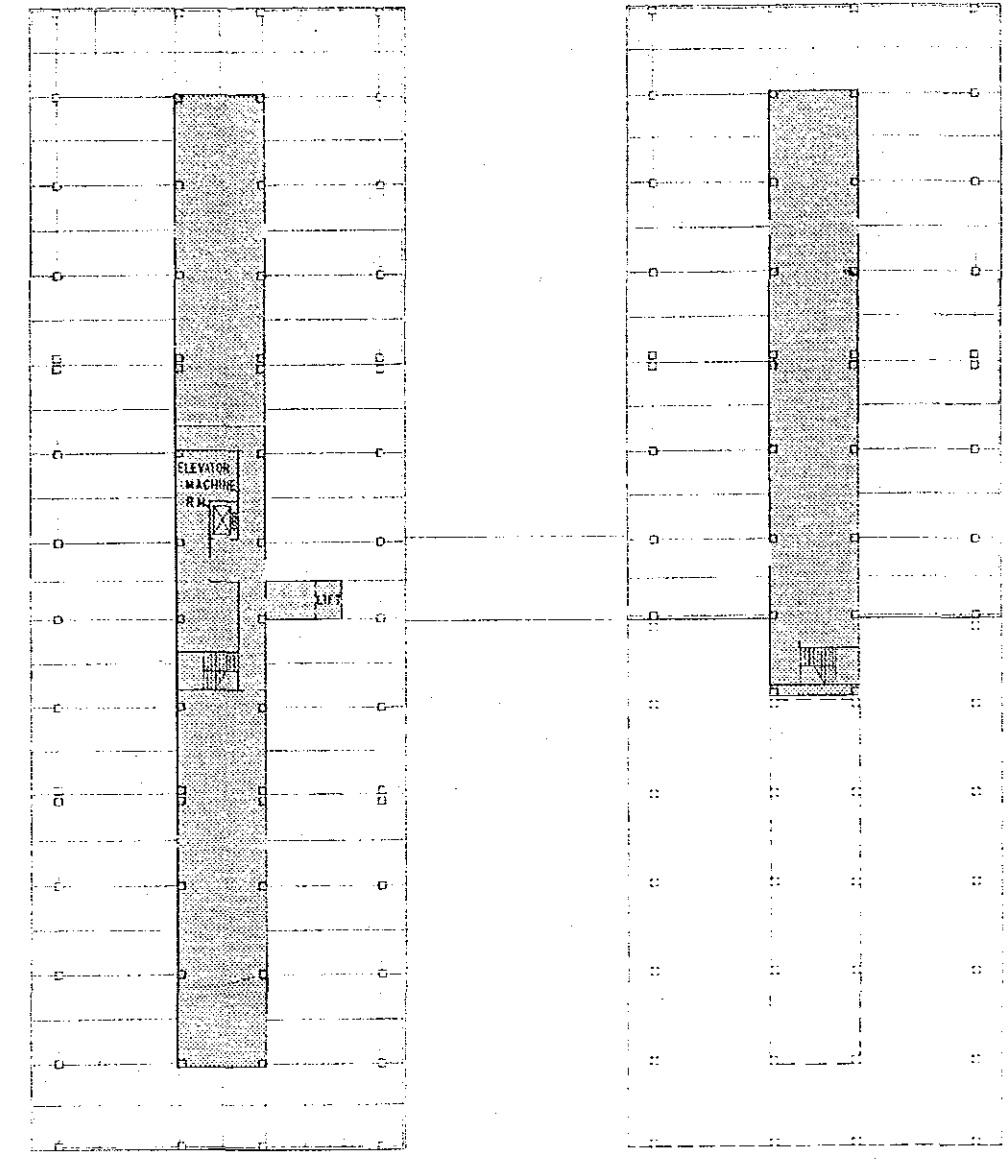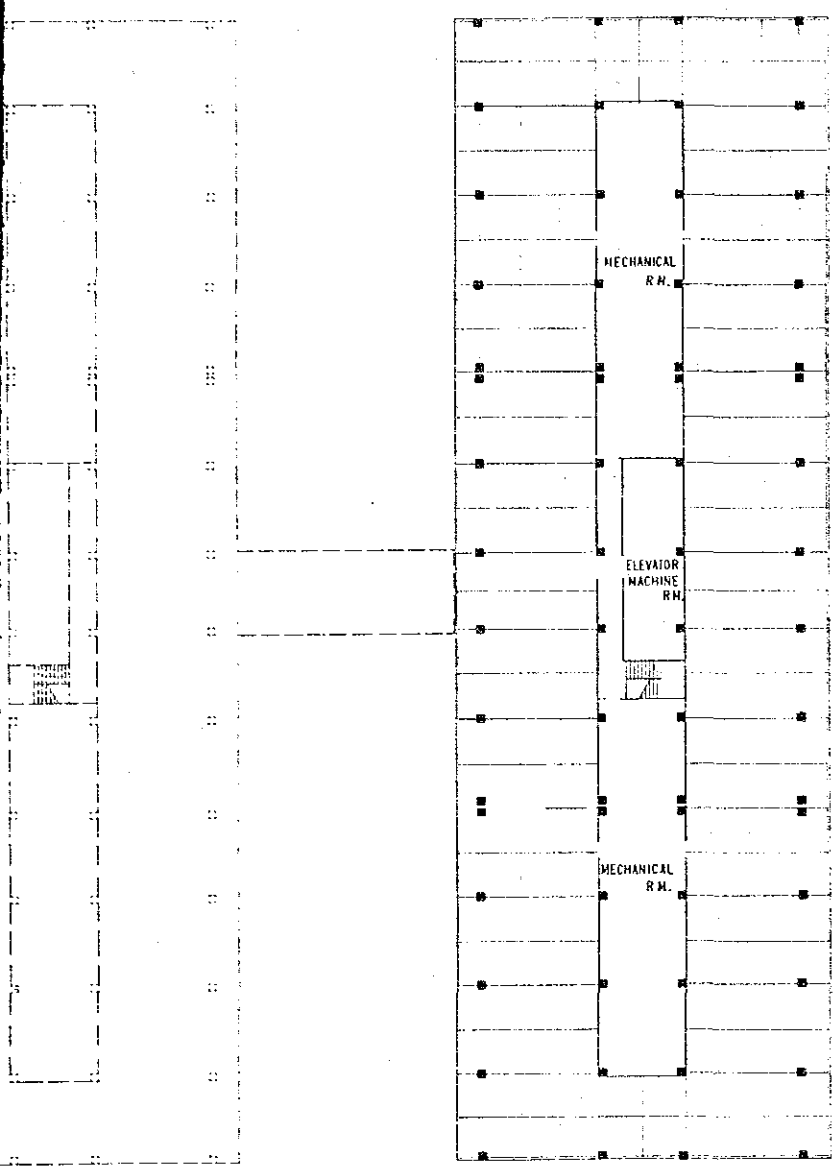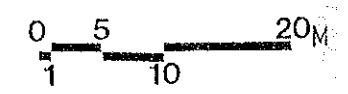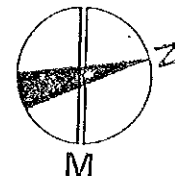

LEGEND

 GENERAL HOSPITAL

13

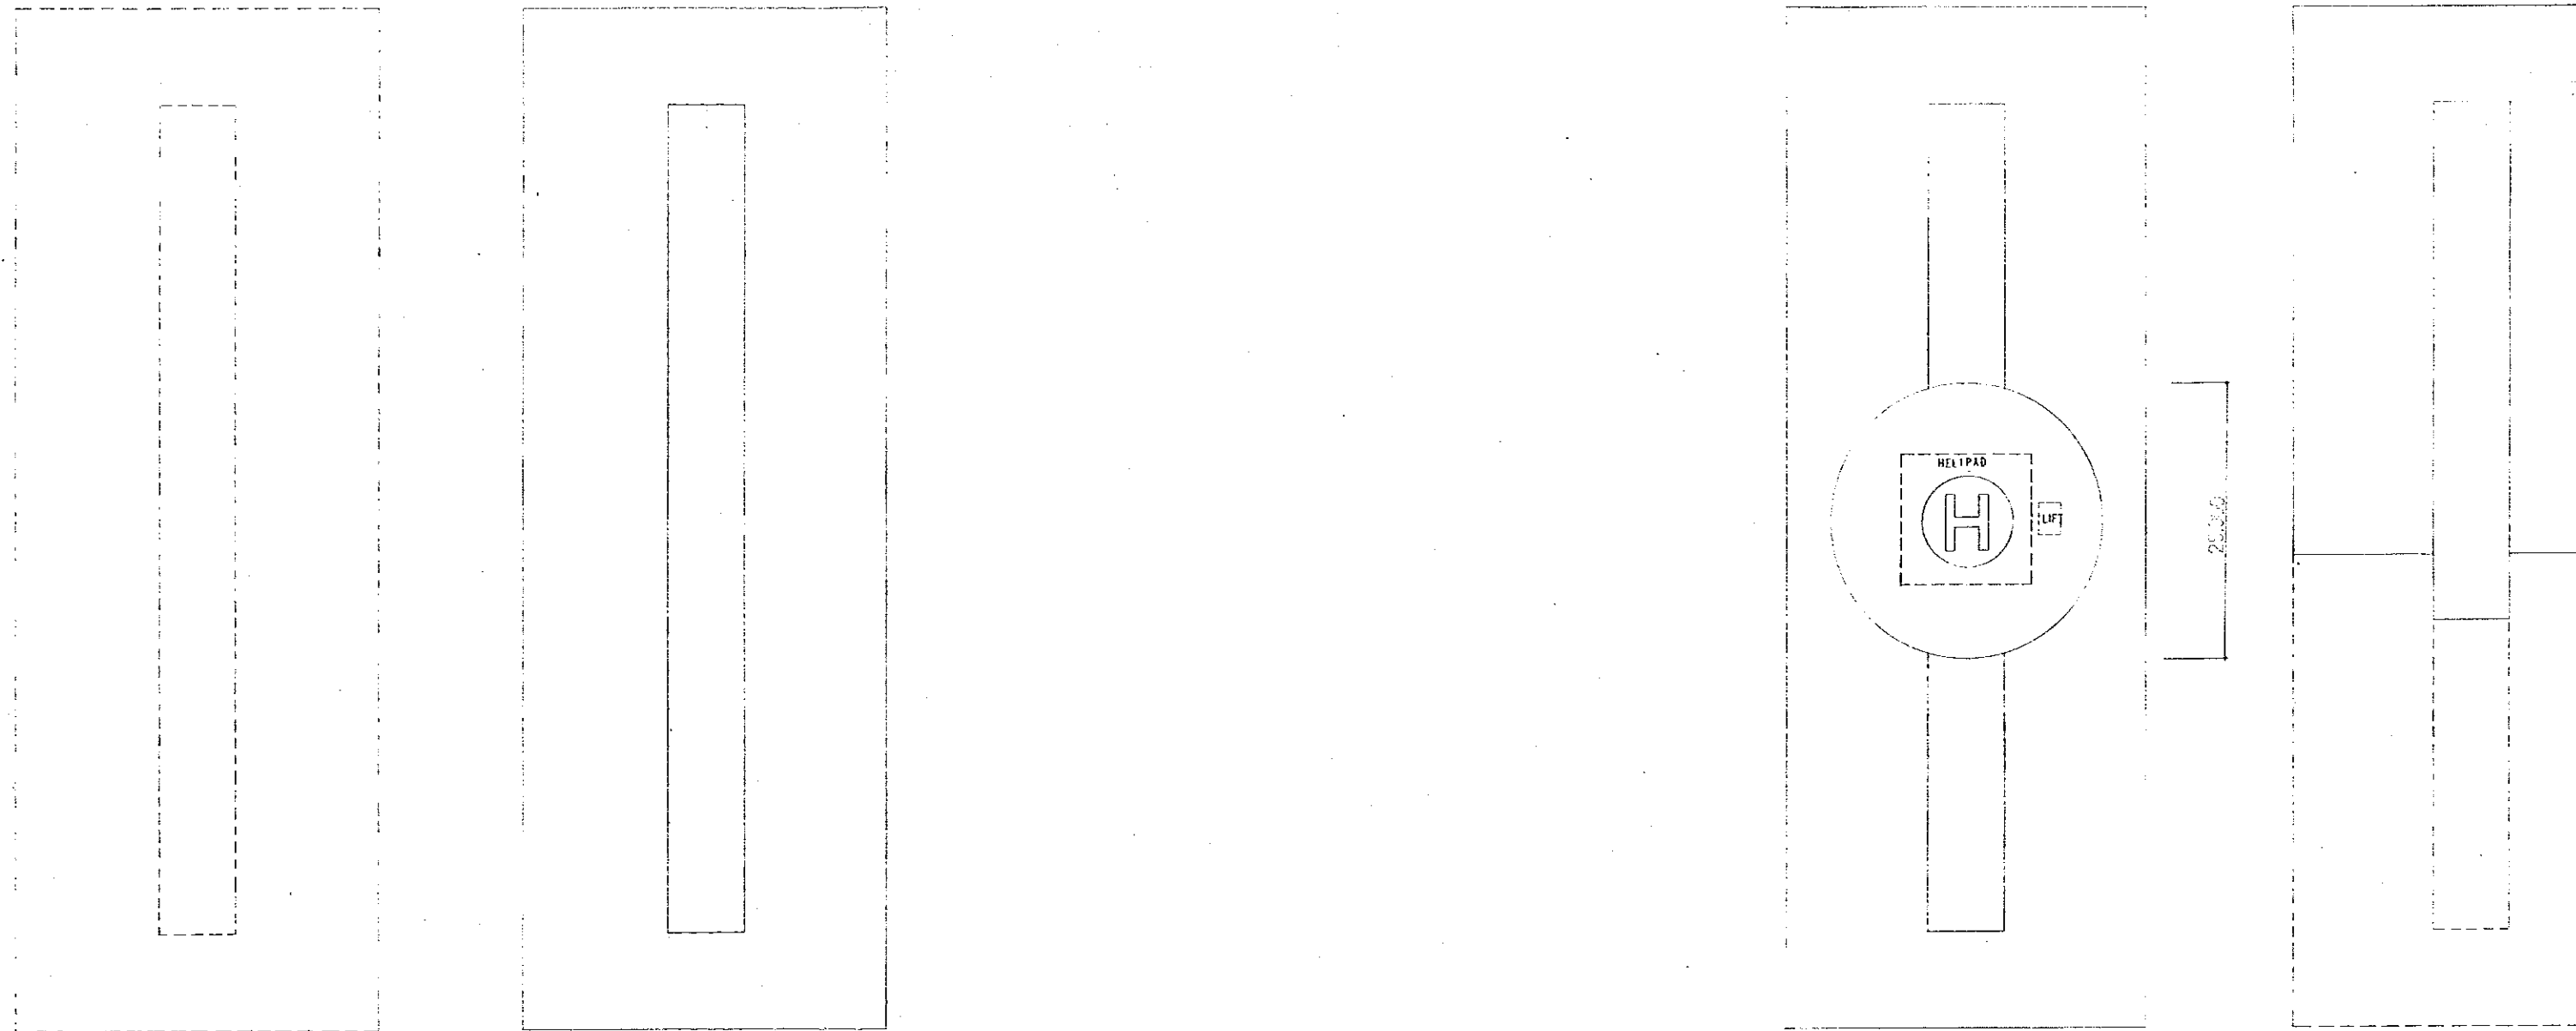

**THE NATIONAL CANCER CENTER**  
ESTABLISHMENT PROJECT IN THE KINGDOM OF SAUDI ARABIA






**BASIC DESIGN**

JAPAN INTERNATIONAL  
COOPERATION AGENCY


ARCHITECTURAL


**HOSPITAL ROOF PLAN**



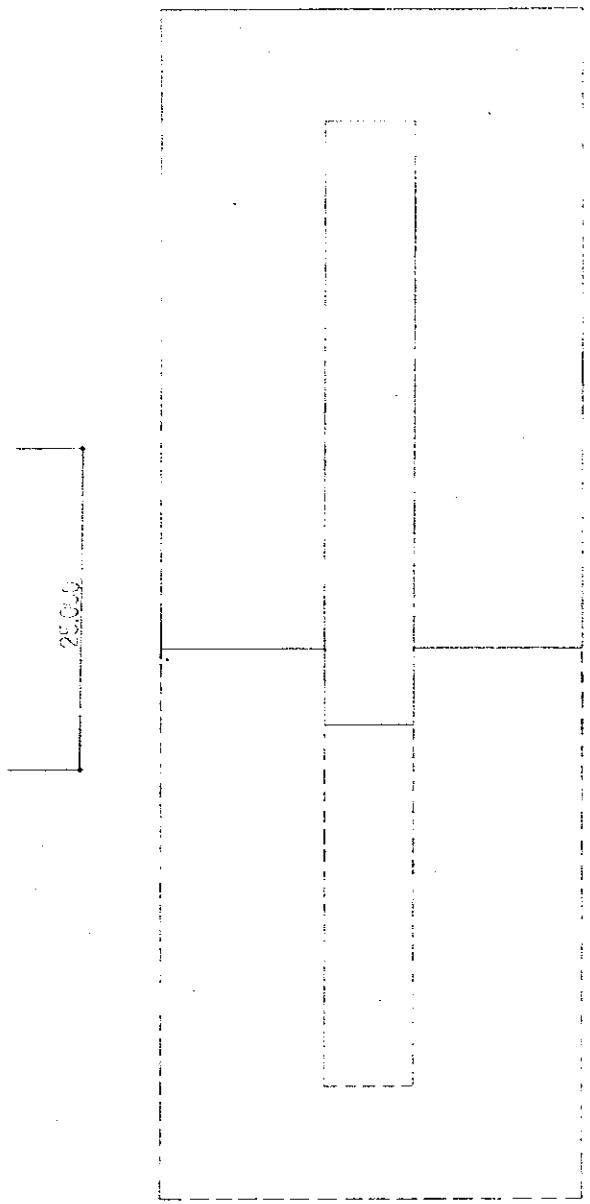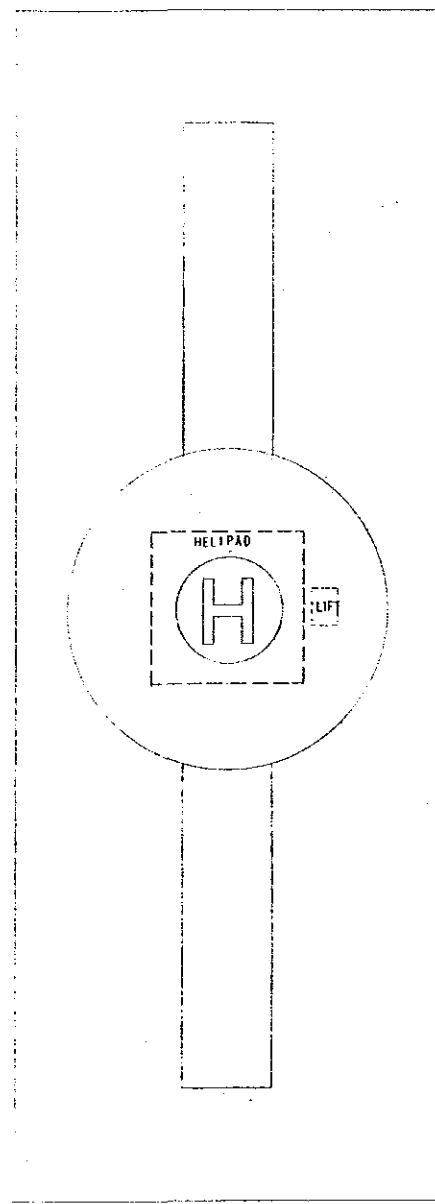
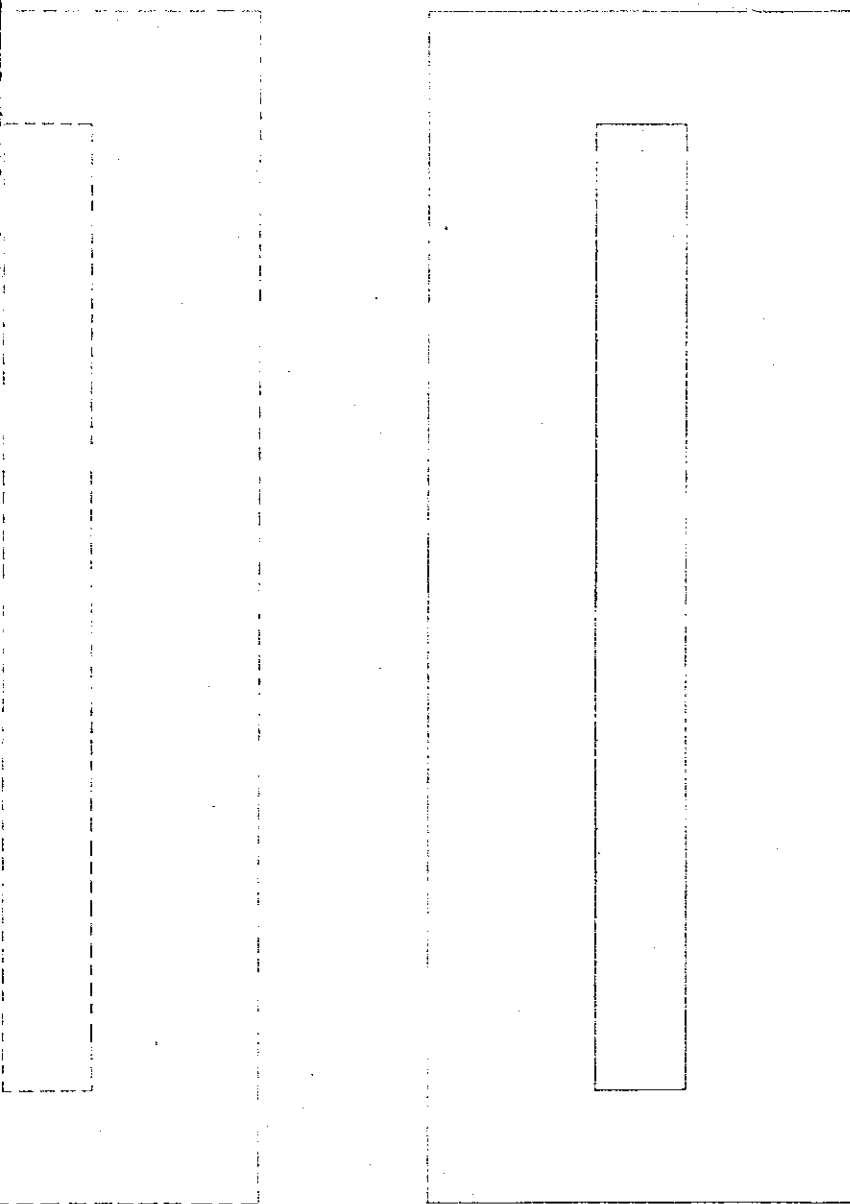
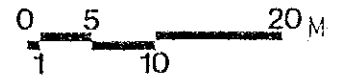
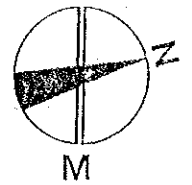


90,000

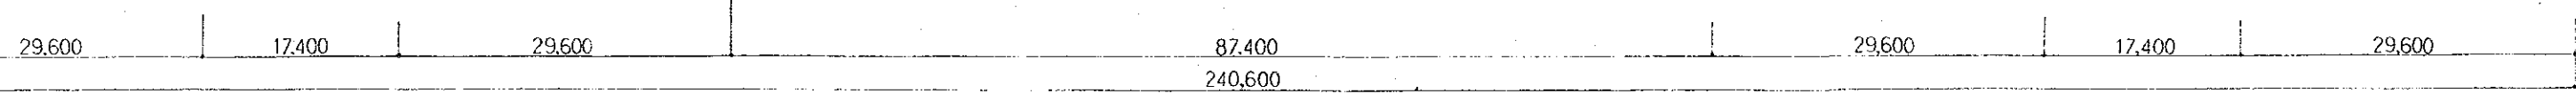


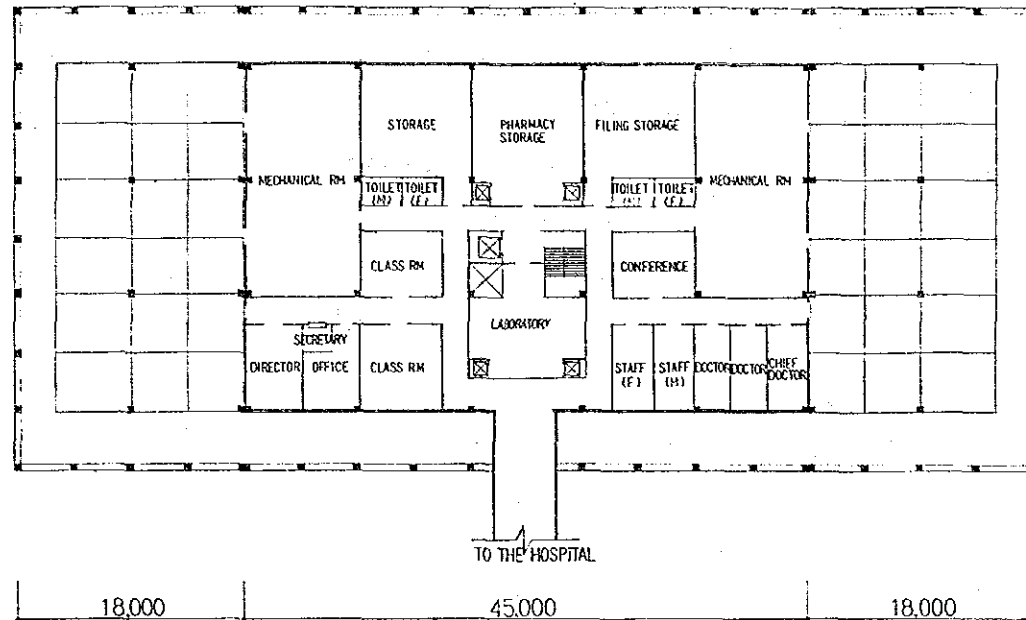


2<sup>ND</sup> FLOOR PLAN

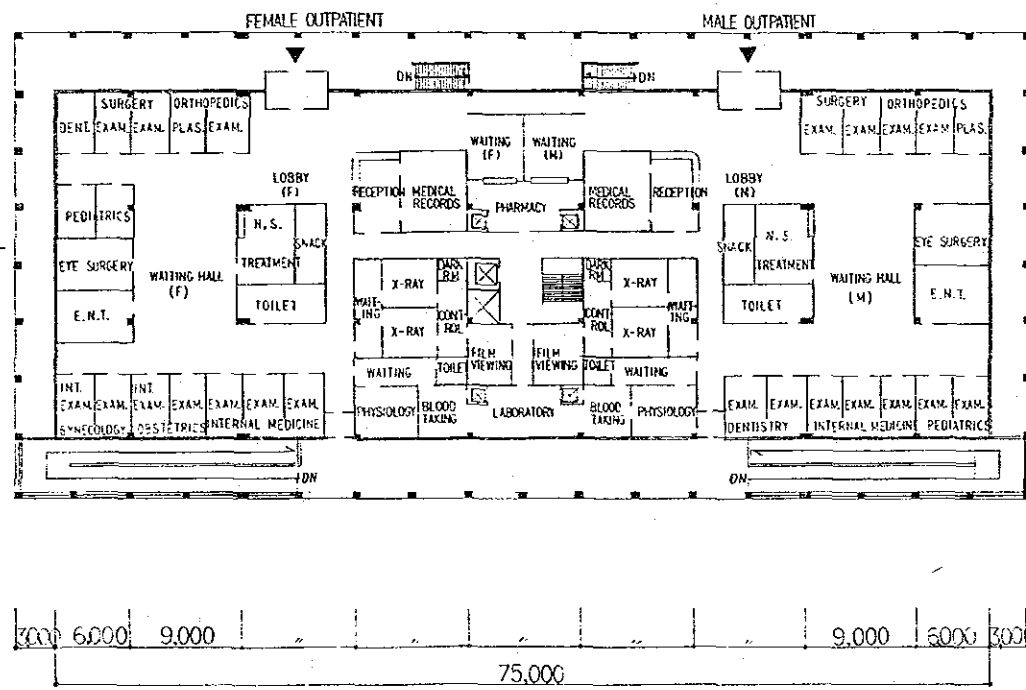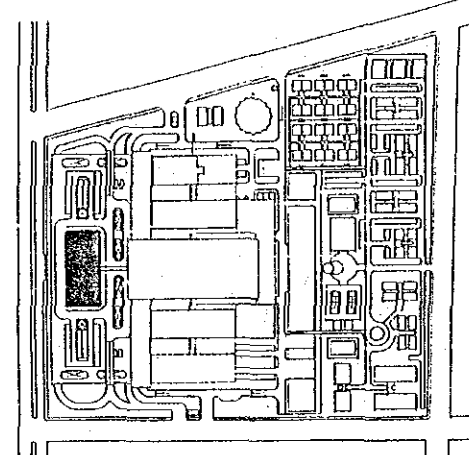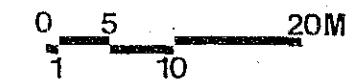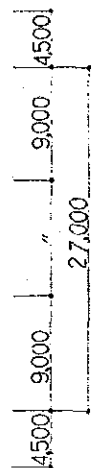


1<sup>ST</sup> FLOOR PLAN

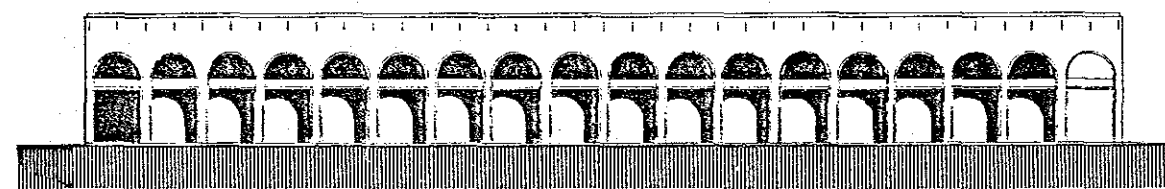


ELEVATION WEST

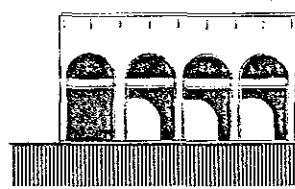

ELEVATIO

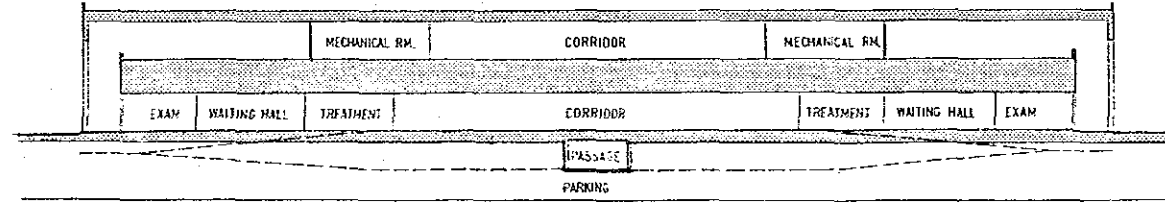

SECTION A - A

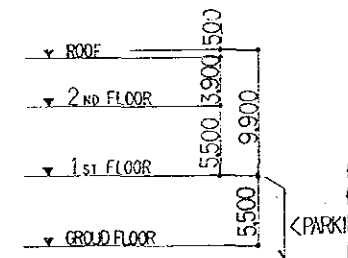


**THE NATIONAL CANCER CENTER**  
ESTABLISHMENT PROJECT IN THE KINGDOM OF SAUDI ARABIA

**BASIC DESIGN**


JAPAN INTERNATIONAL  
COOPERATION AGENCY

ARCHITECTURAL


**GENERAL CLINIC**

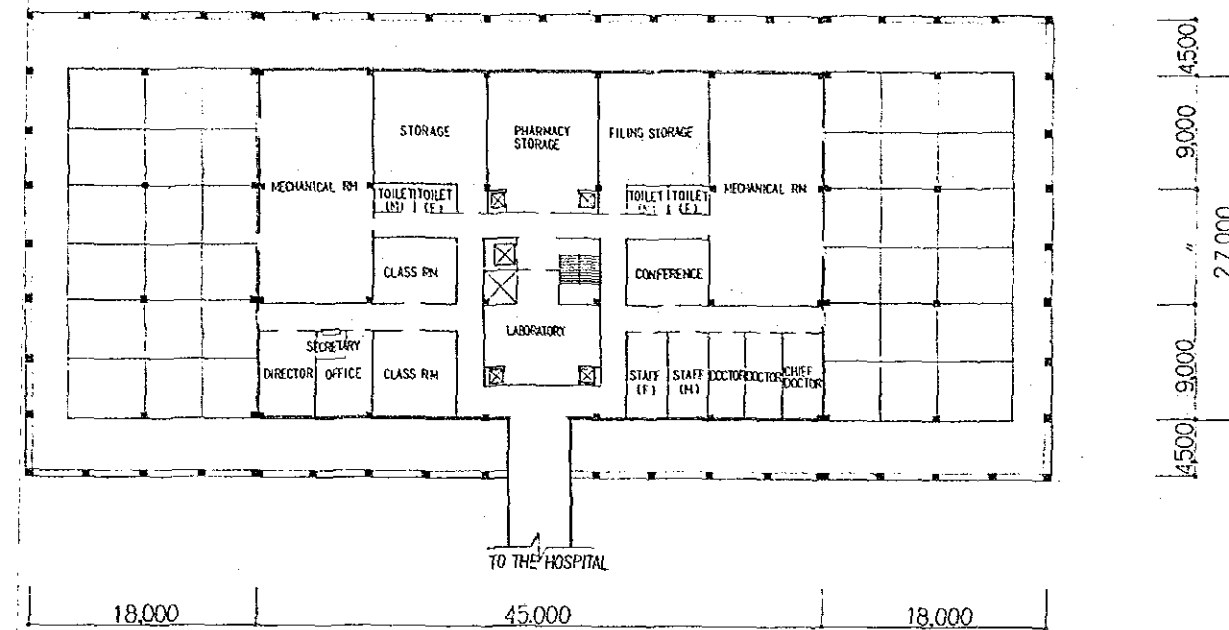


2<sup>ND</sup> FLOOR PLAN

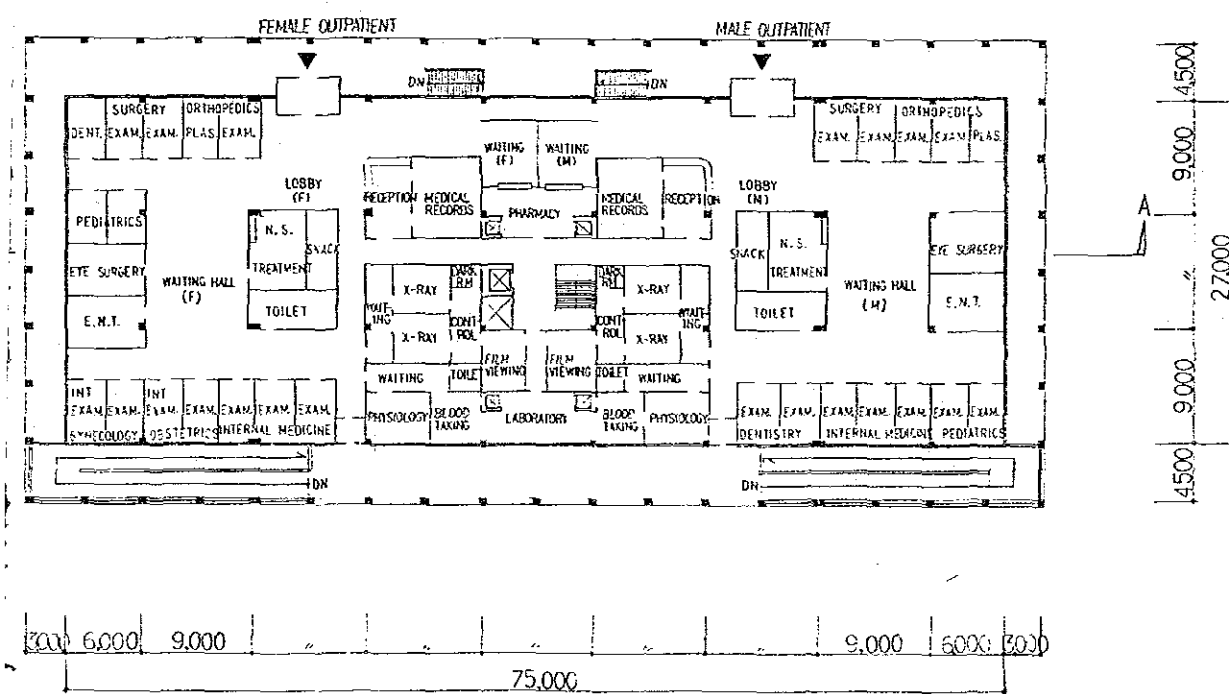


1<sup>ST</sup> FLOOR PLAN

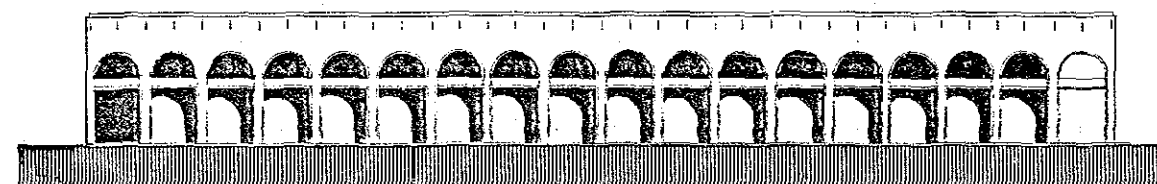



ELEVATION WEST

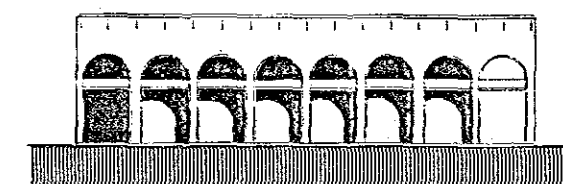


ELEVATION SOUTH

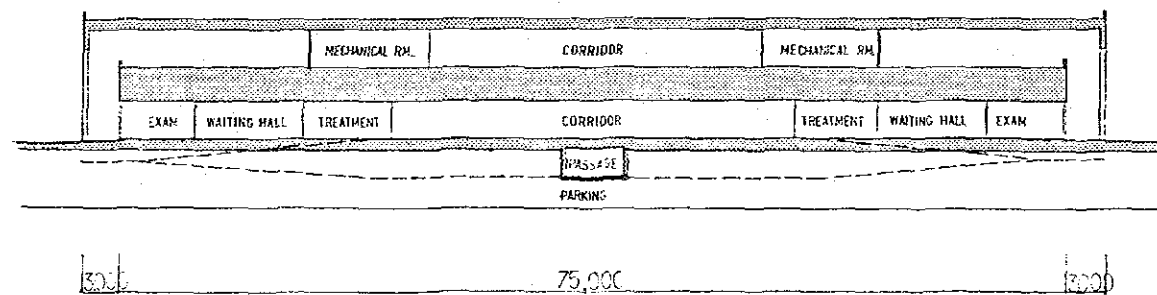


SECTION A - A

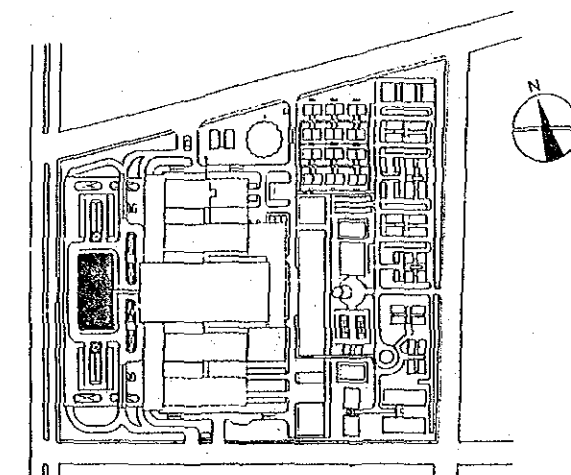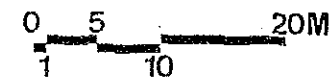



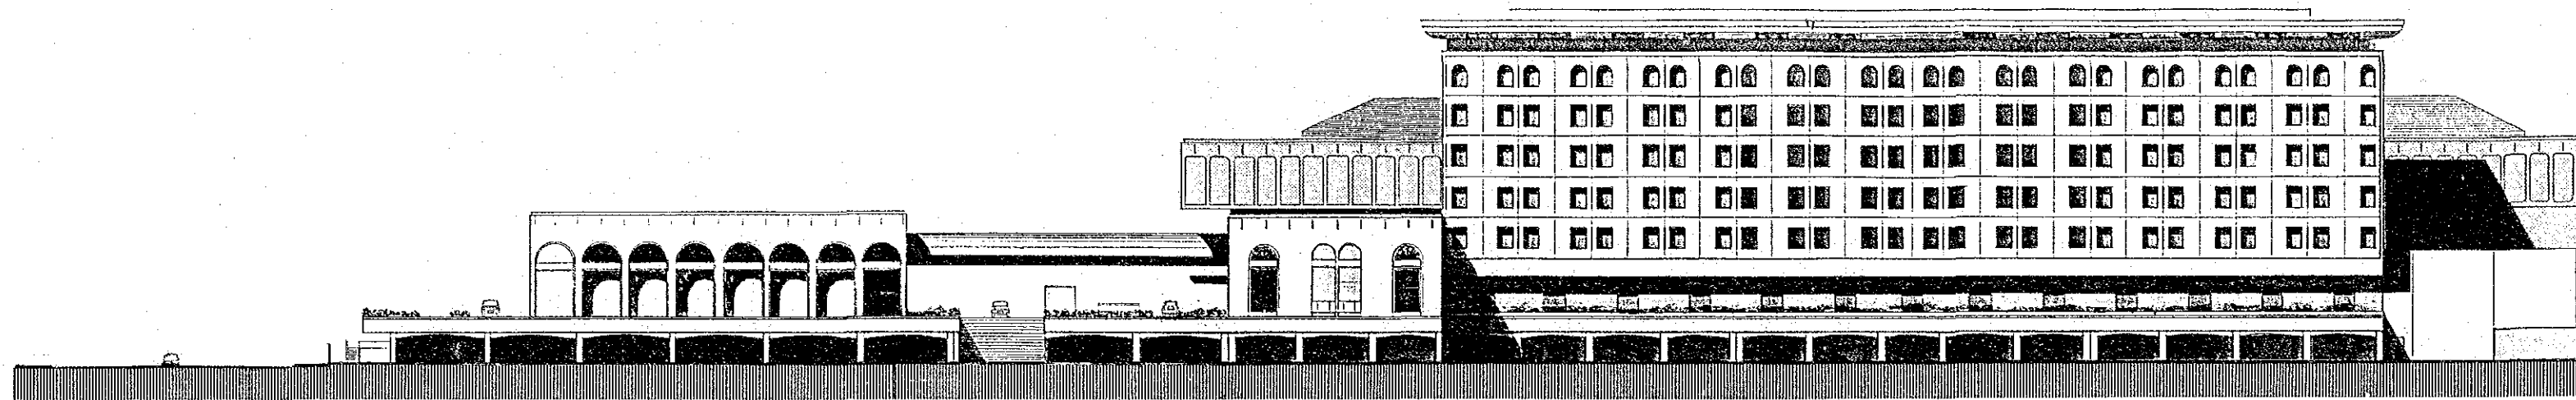

ELEVATION SOUTH

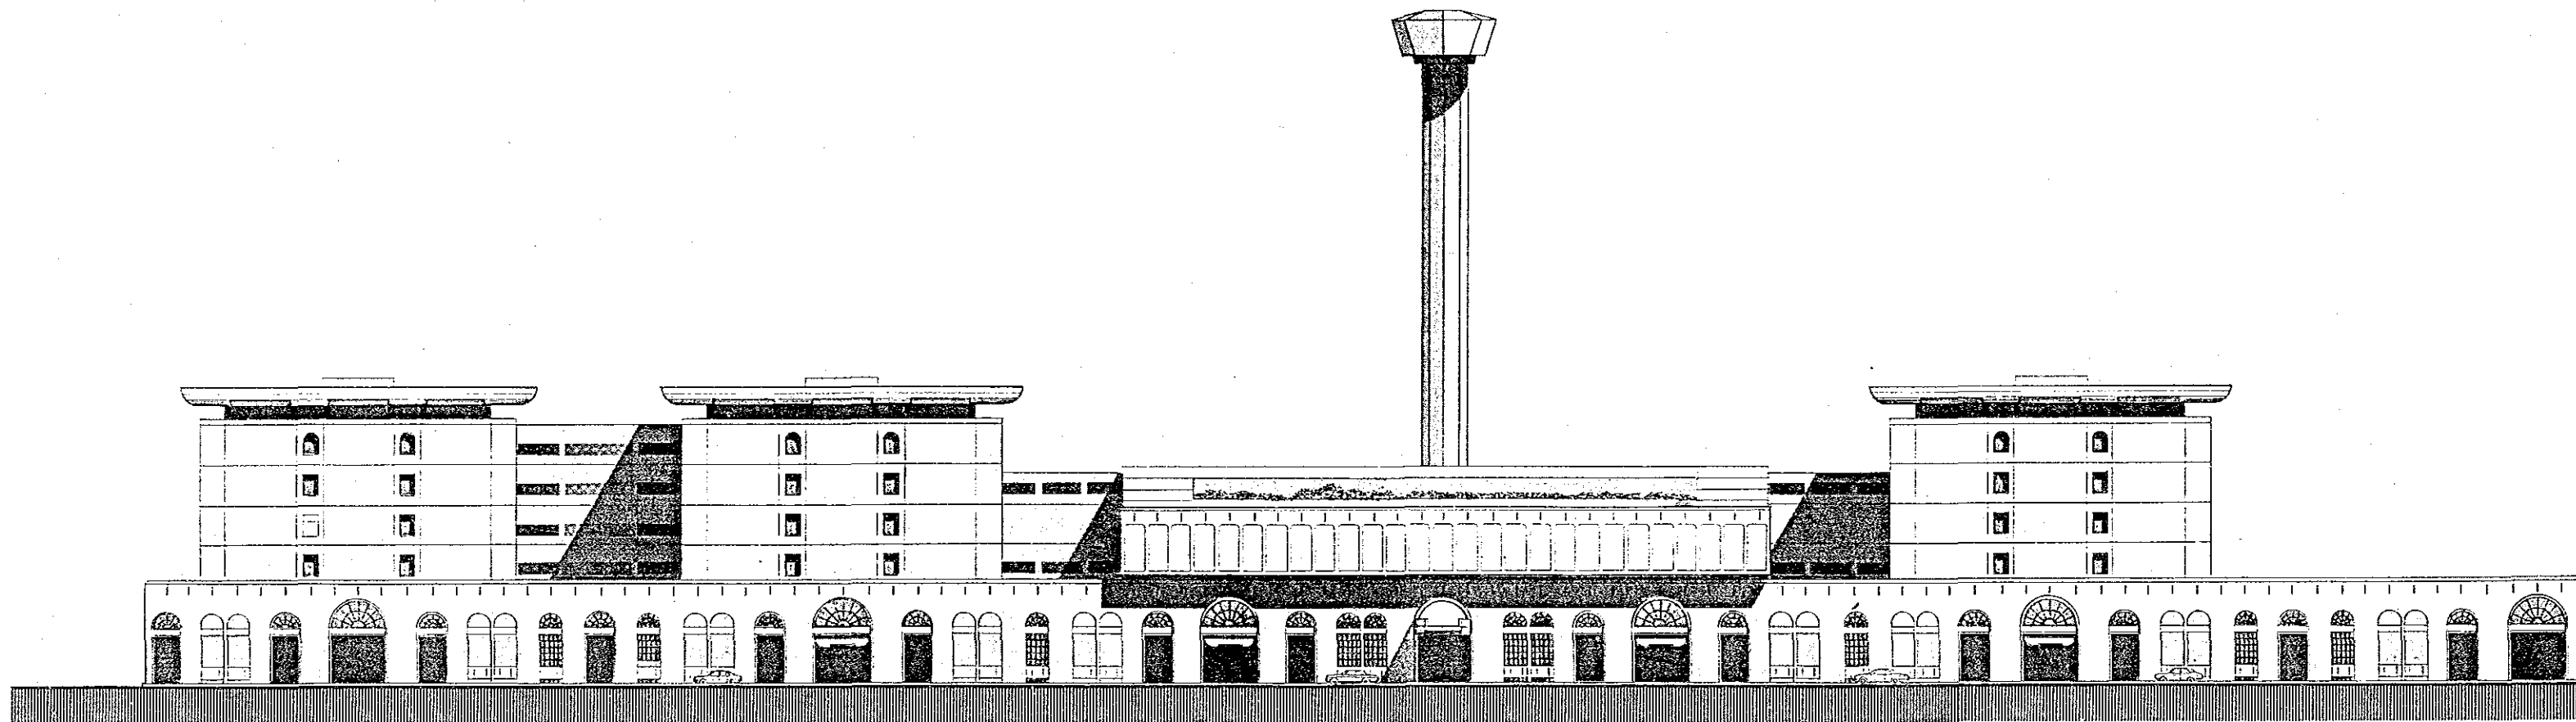

ELEVATION WEST

0  
1


**THE NATIONAL CANCER CENTER**  
ESTABLISHMENT PROJECT IN THE KINGDOM OF SAUDI ARABIA

**BASIC DESIGN**


JAPAN INTERNATIONAL  
COOPERATION AGENCY

ARCHITECTURAL


**ELEVATIONS SOUTH & WEST**

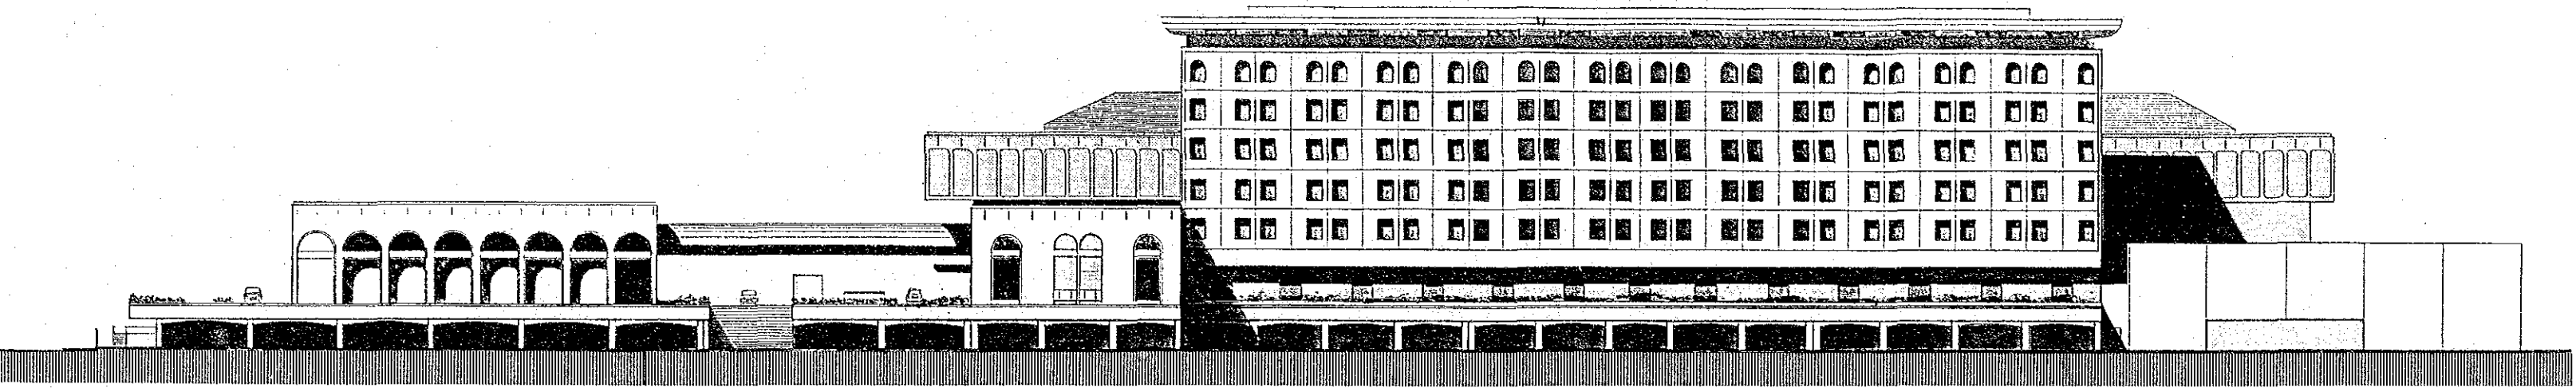


ELEVATION SOUTH

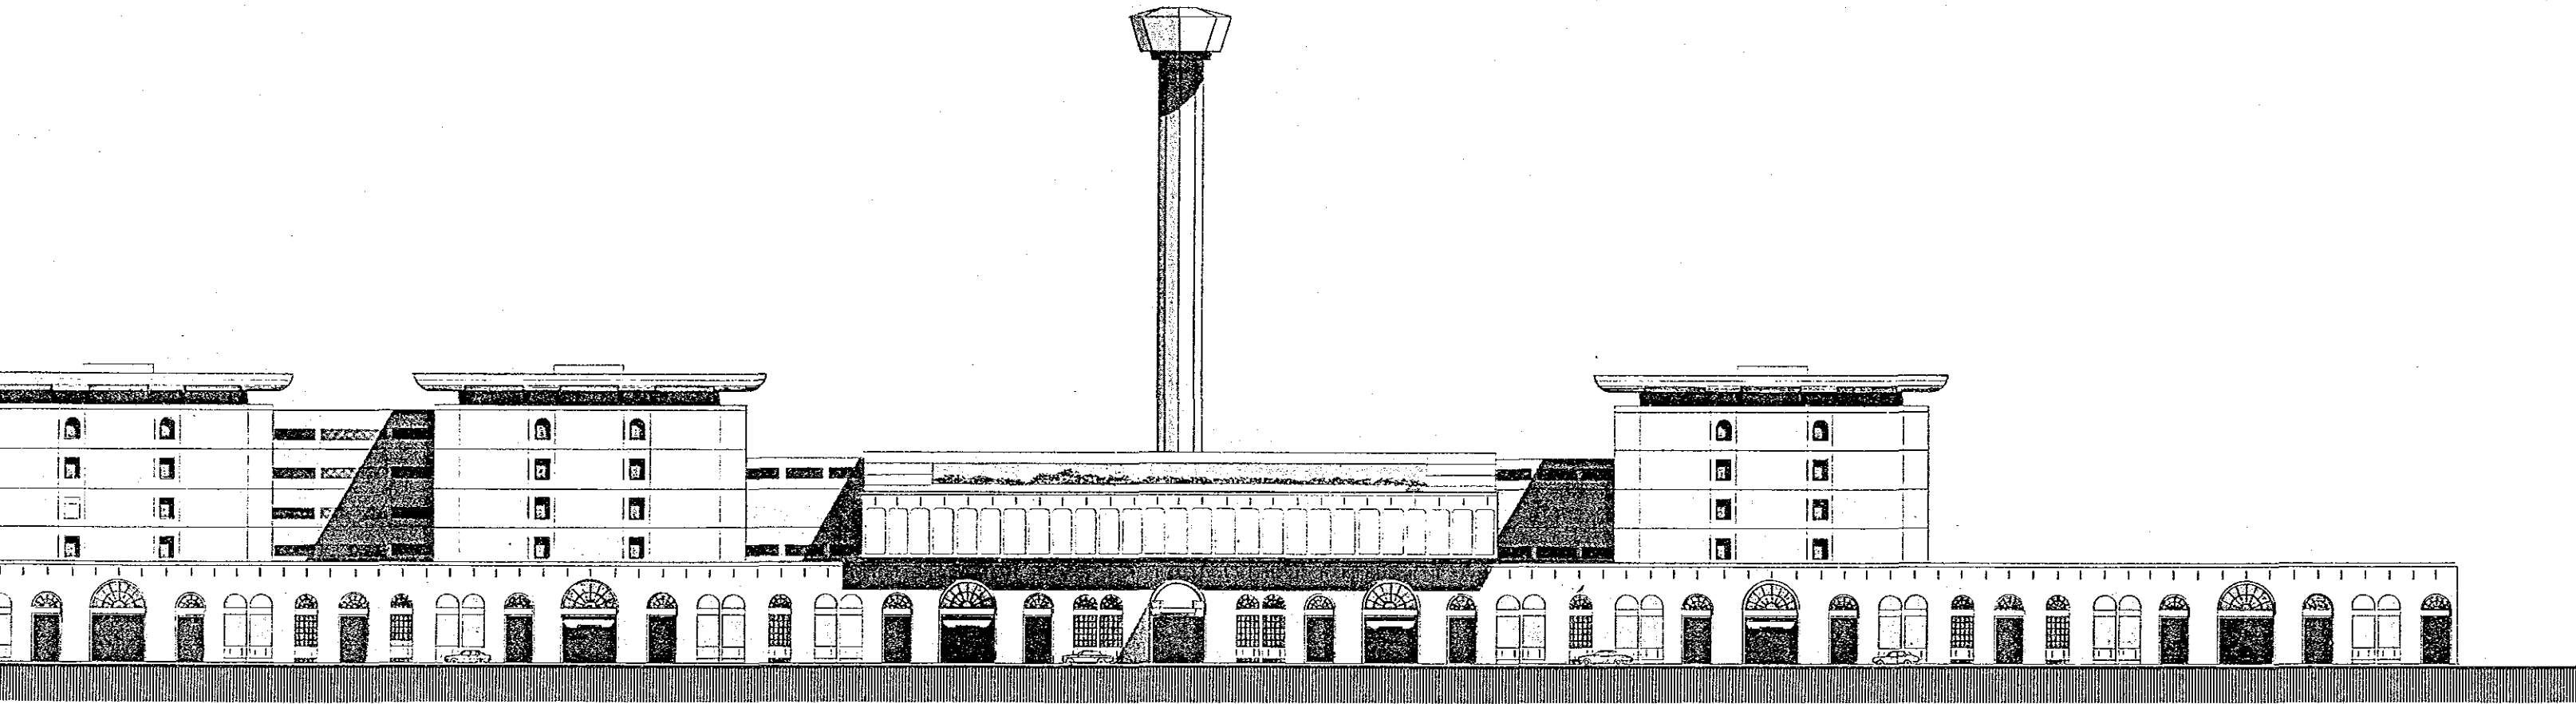


ELEVATION WEST

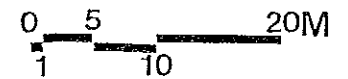

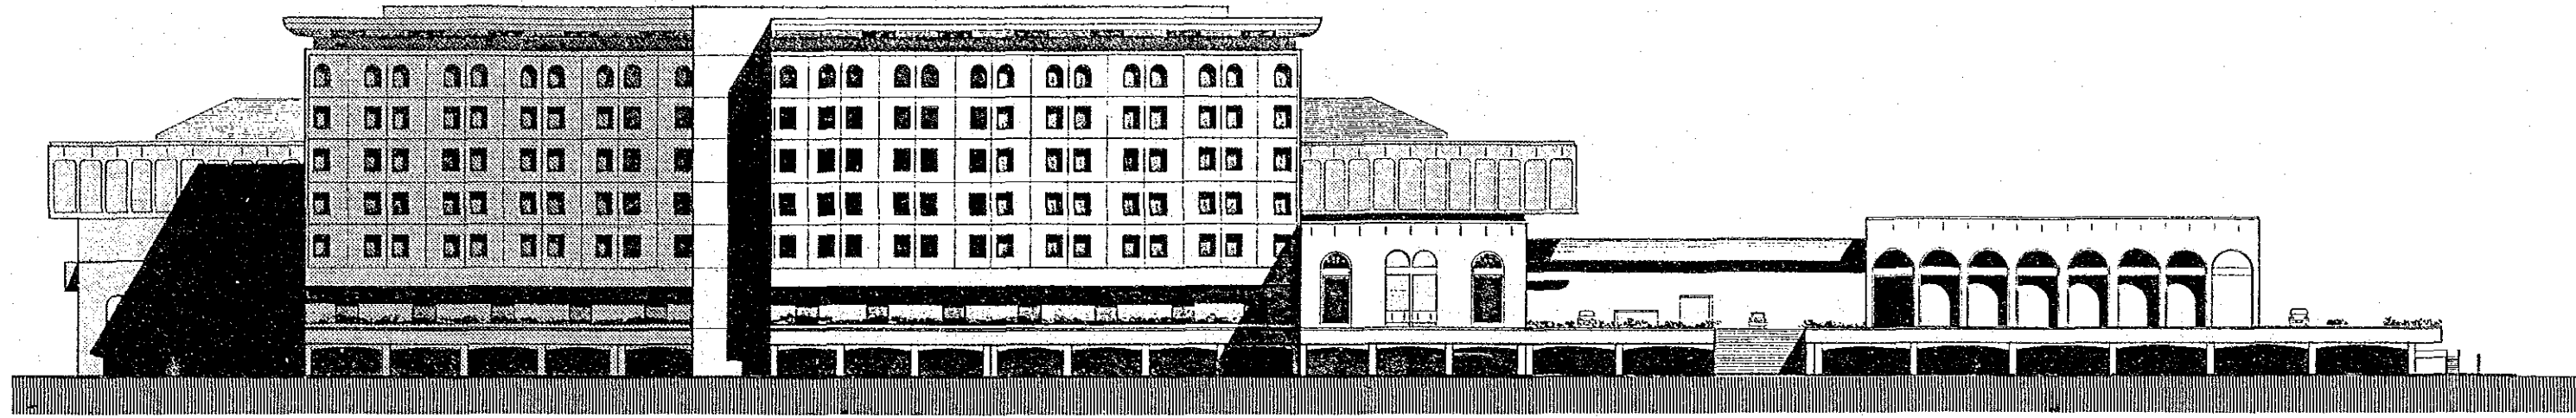

ELEVATION NORTH

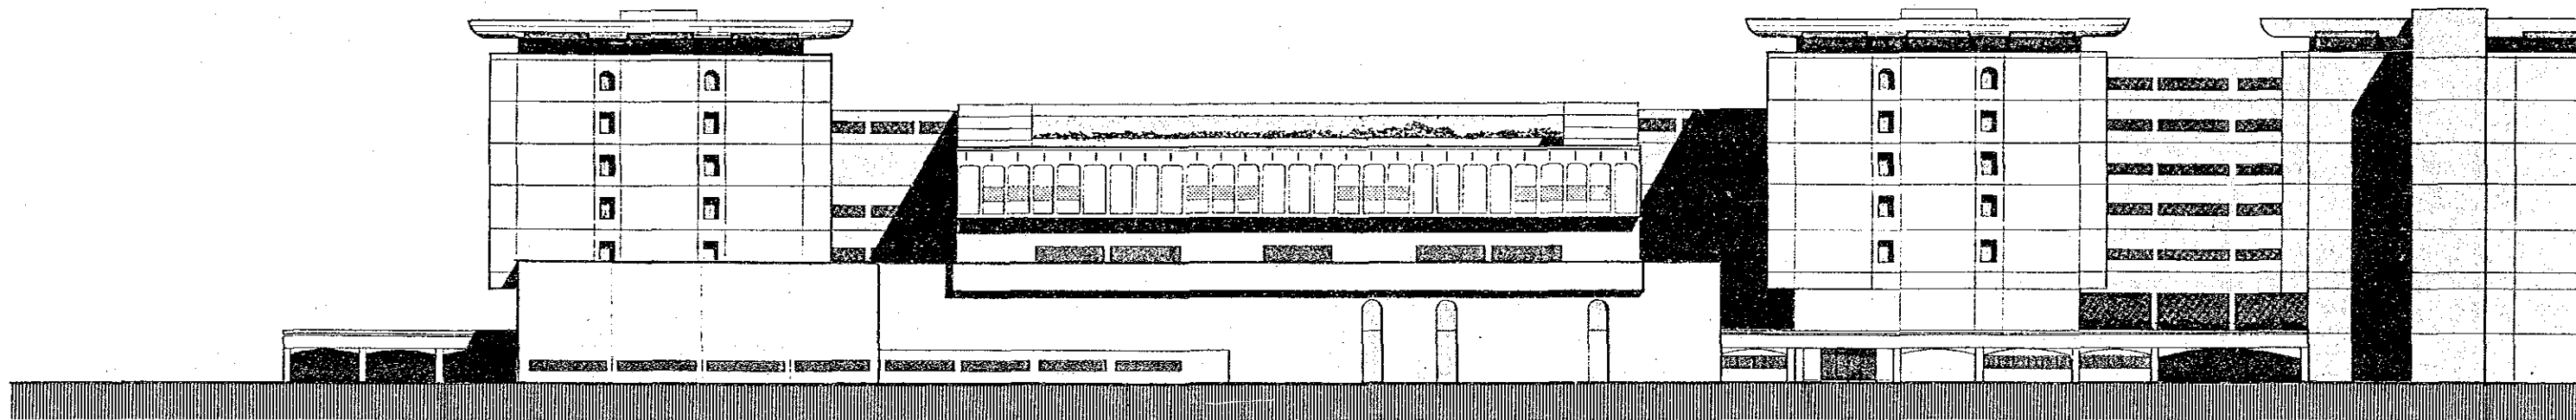

ELEVATION EAST

0  
1

**THE NATIONAL CANCER CENTER**  
ESTABLISHMENT PROJECT IN THE KINGDOM OF SAUDI ARABIA


**BASIC DESIGN**

JAPAN INTERNATIONAL  
COOPERATION AGENCY


ARCHITECTURAL

**ELEVATIONS NORTH & EAST**




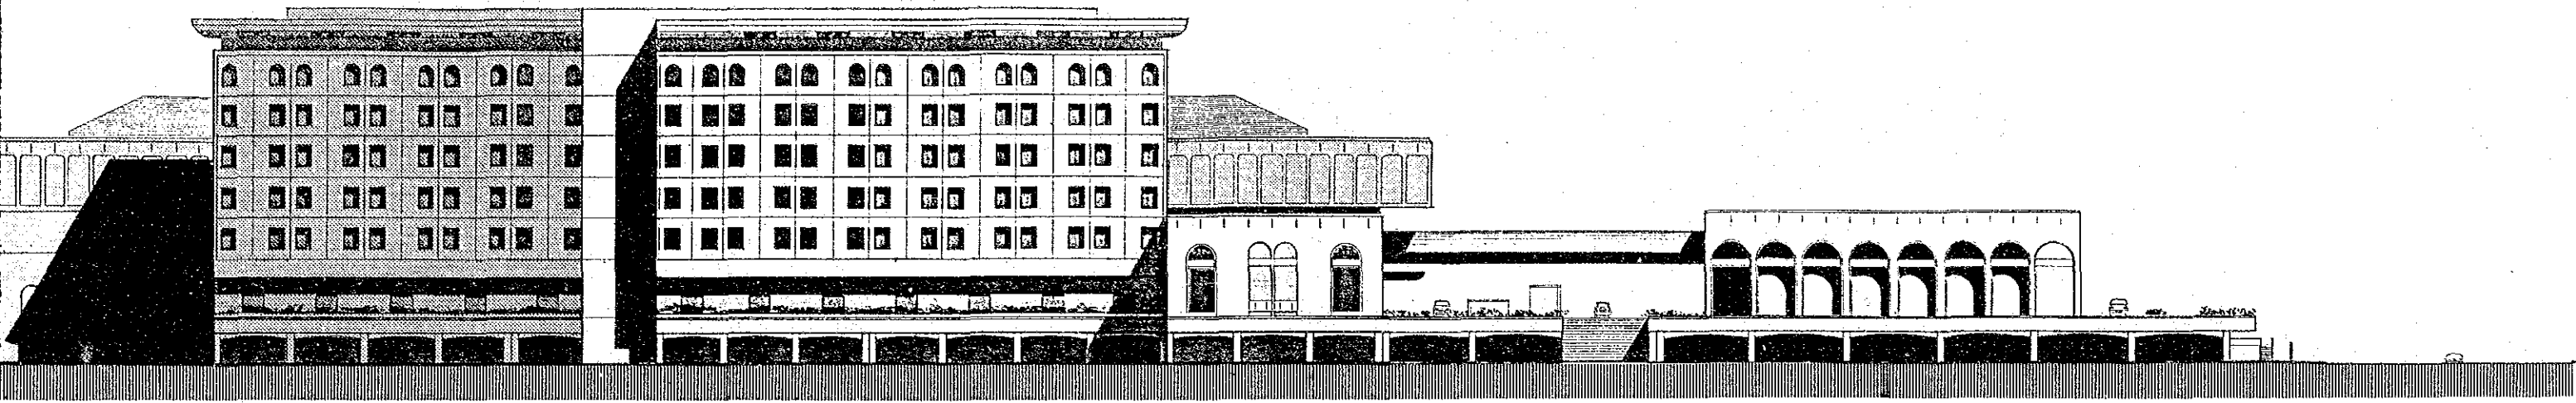


ELEVATION NORTH

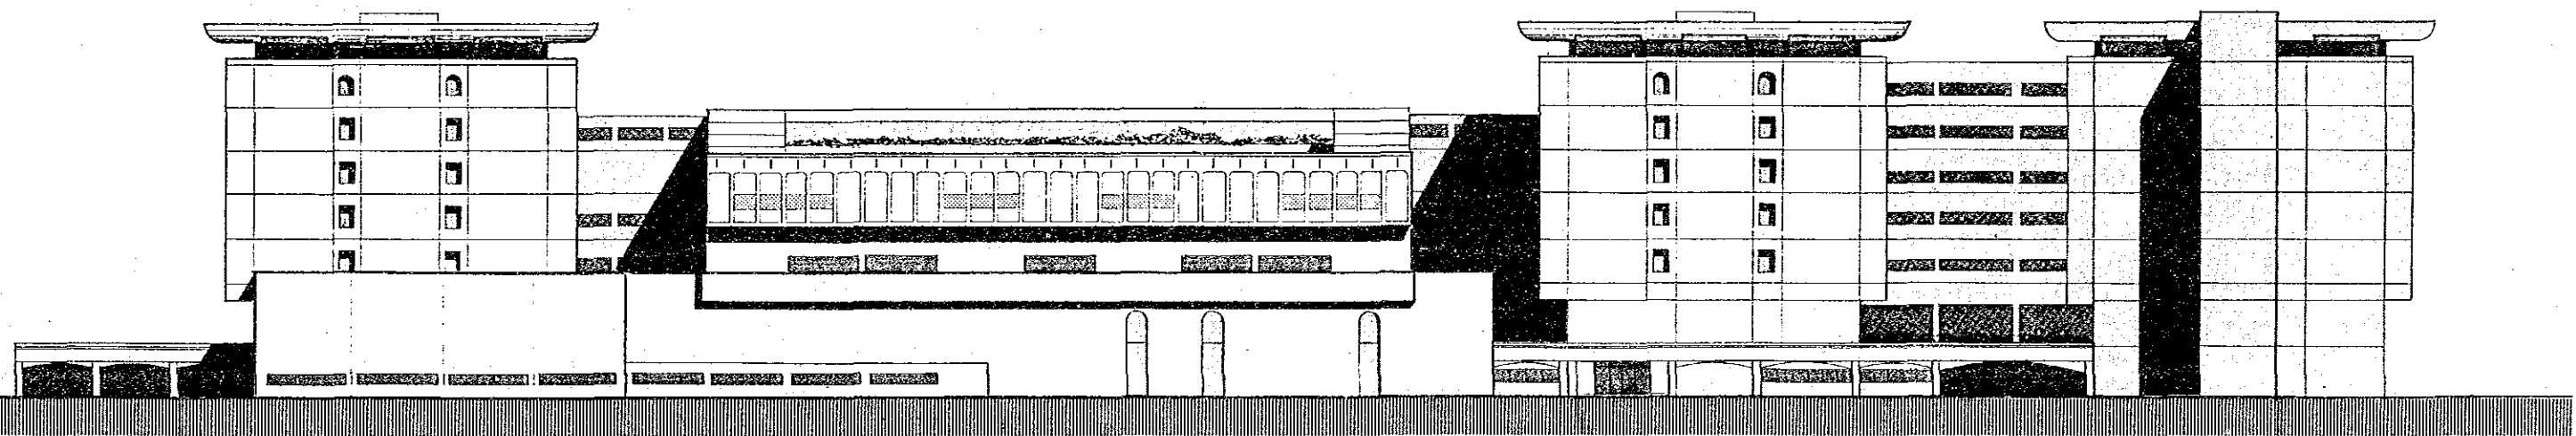


ELEVATION EAST

0 5 20 M  
1 10

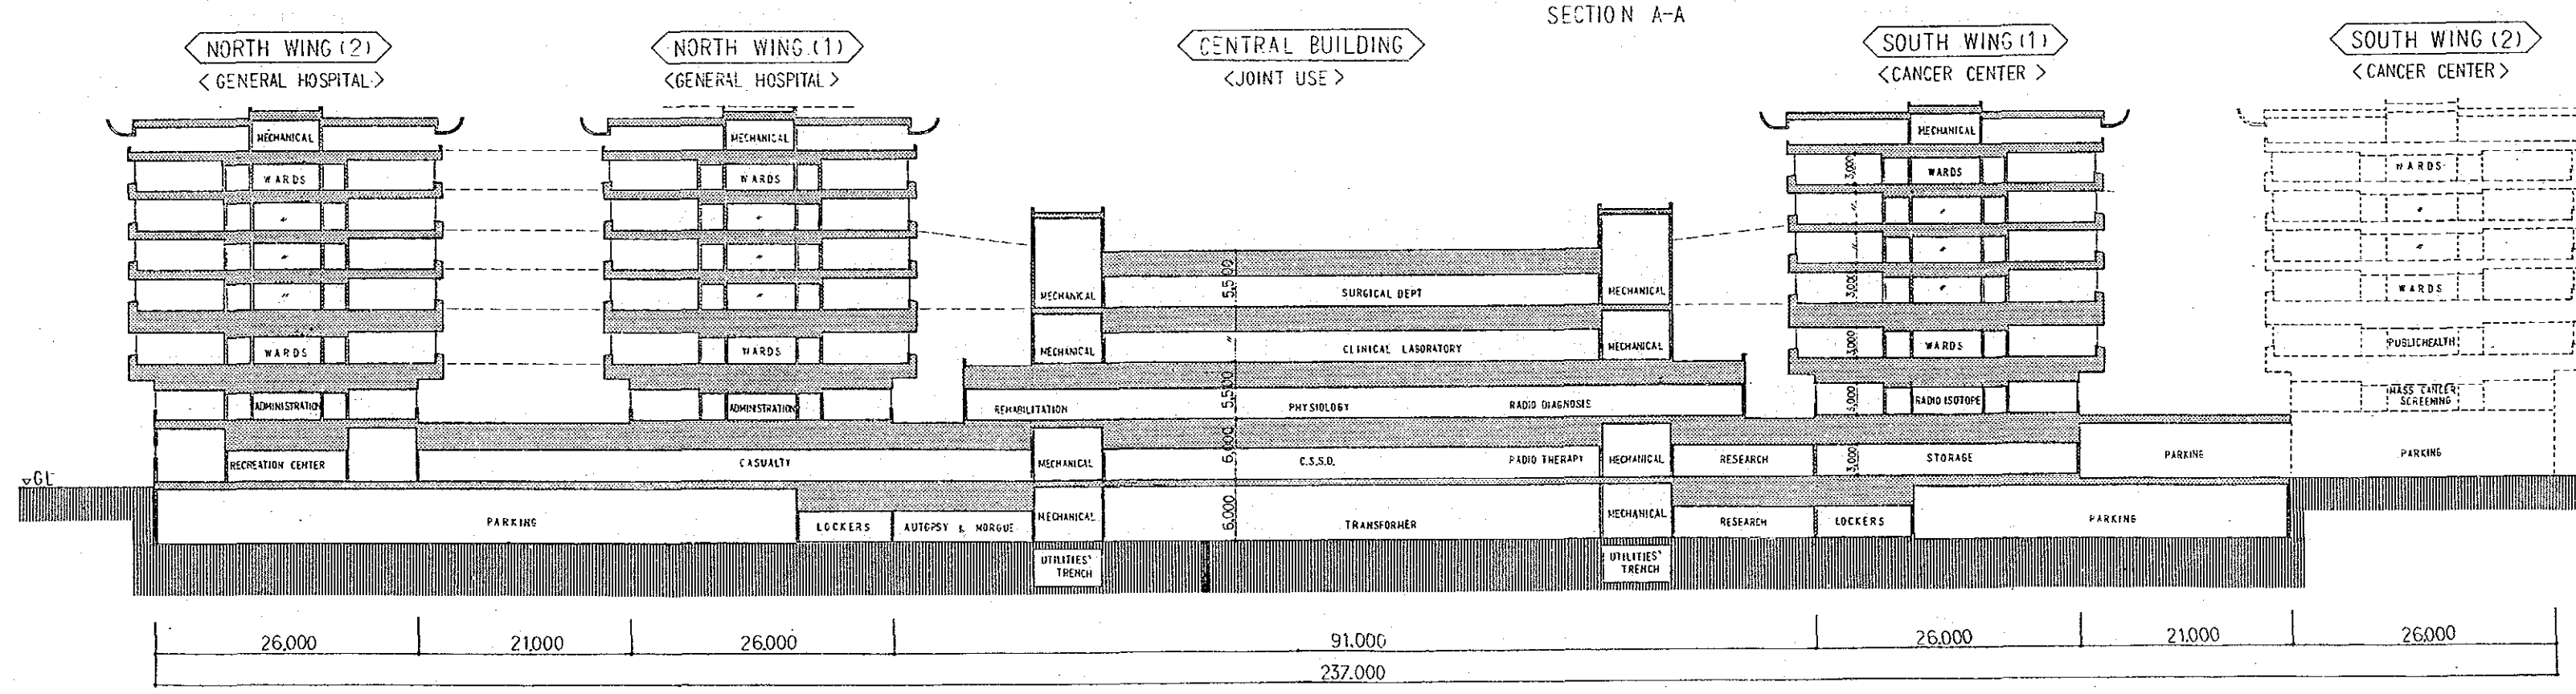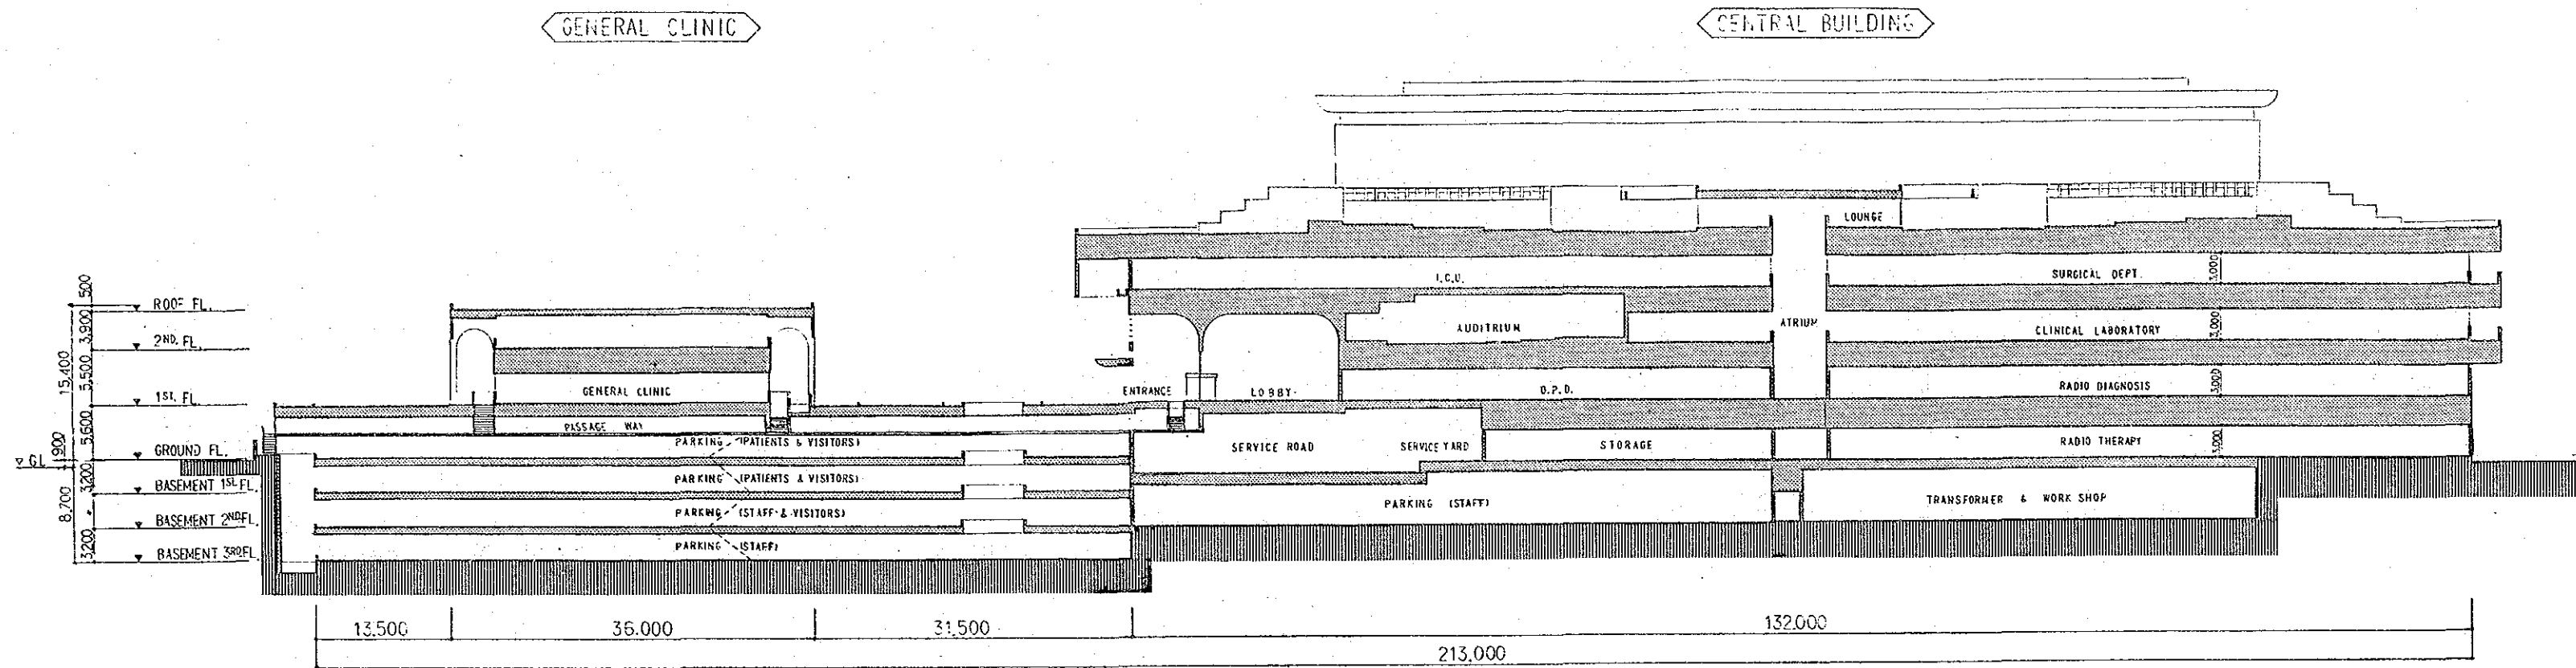

SECTION B-B

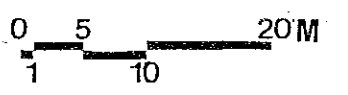

**THE NATIONAL CANCER CENTER**  
ESTABLISHMENT PROJECT IN THE KINGDOM OF SAUDI ARABIA

**BASIC DESIGN**


JAPAN INTERNATIONAL  
COOPERATION AGENCY

ARCHITECTURAL


**SECTIONS**

GENERAL CLINIC



CENTRAL BUILDING



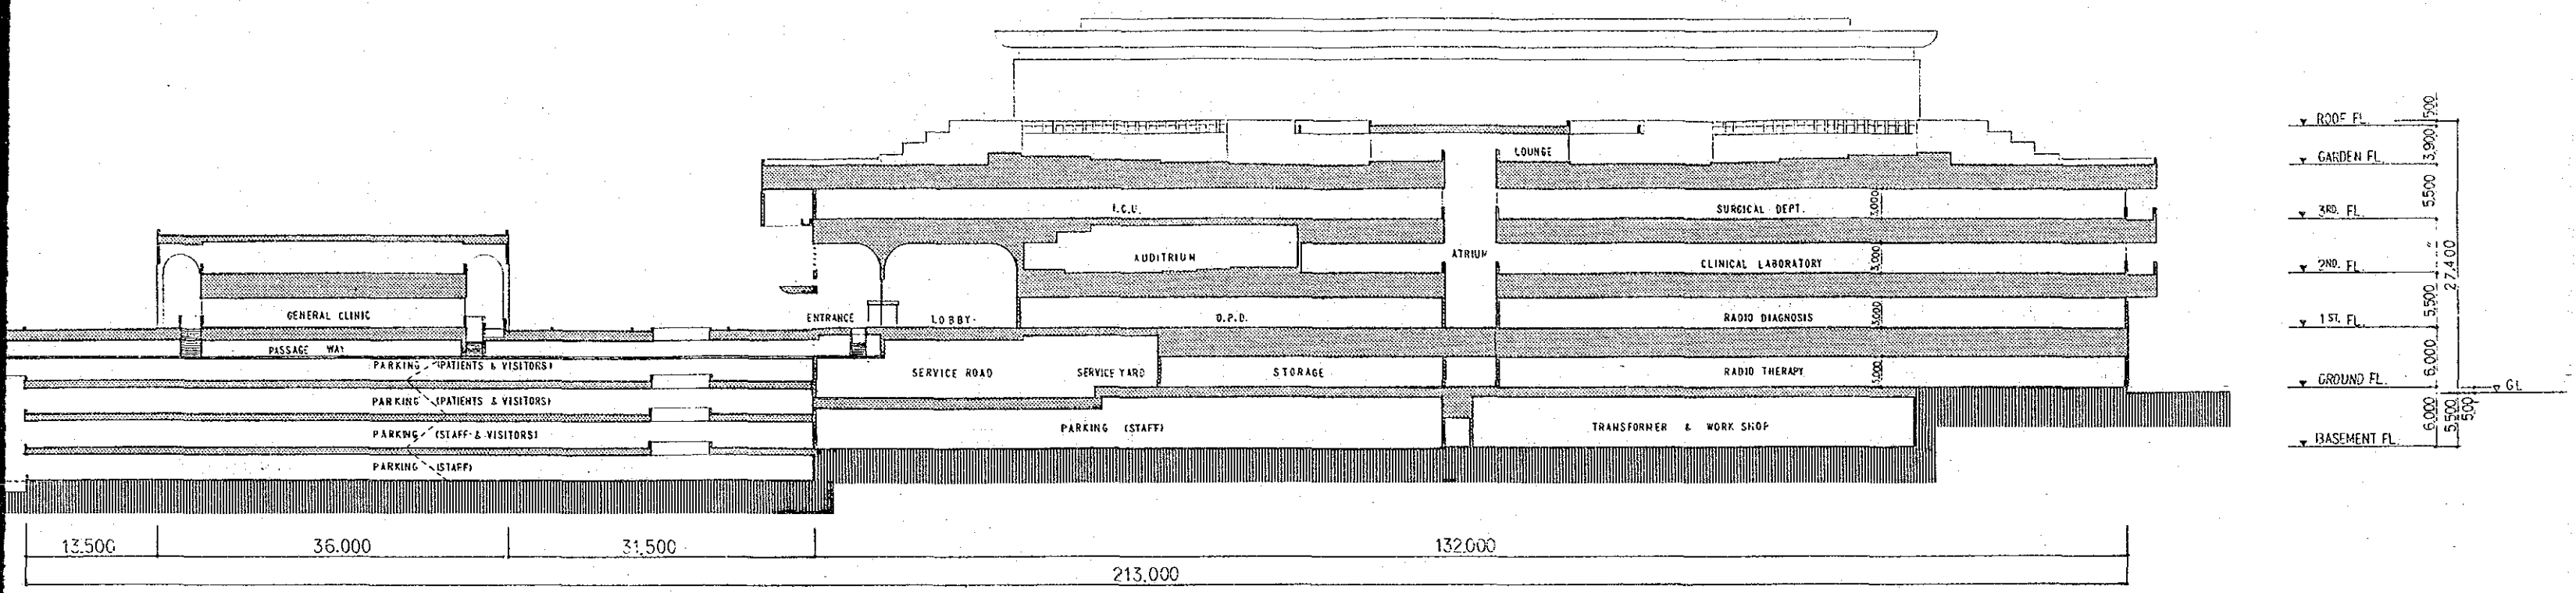


SECTION A-A

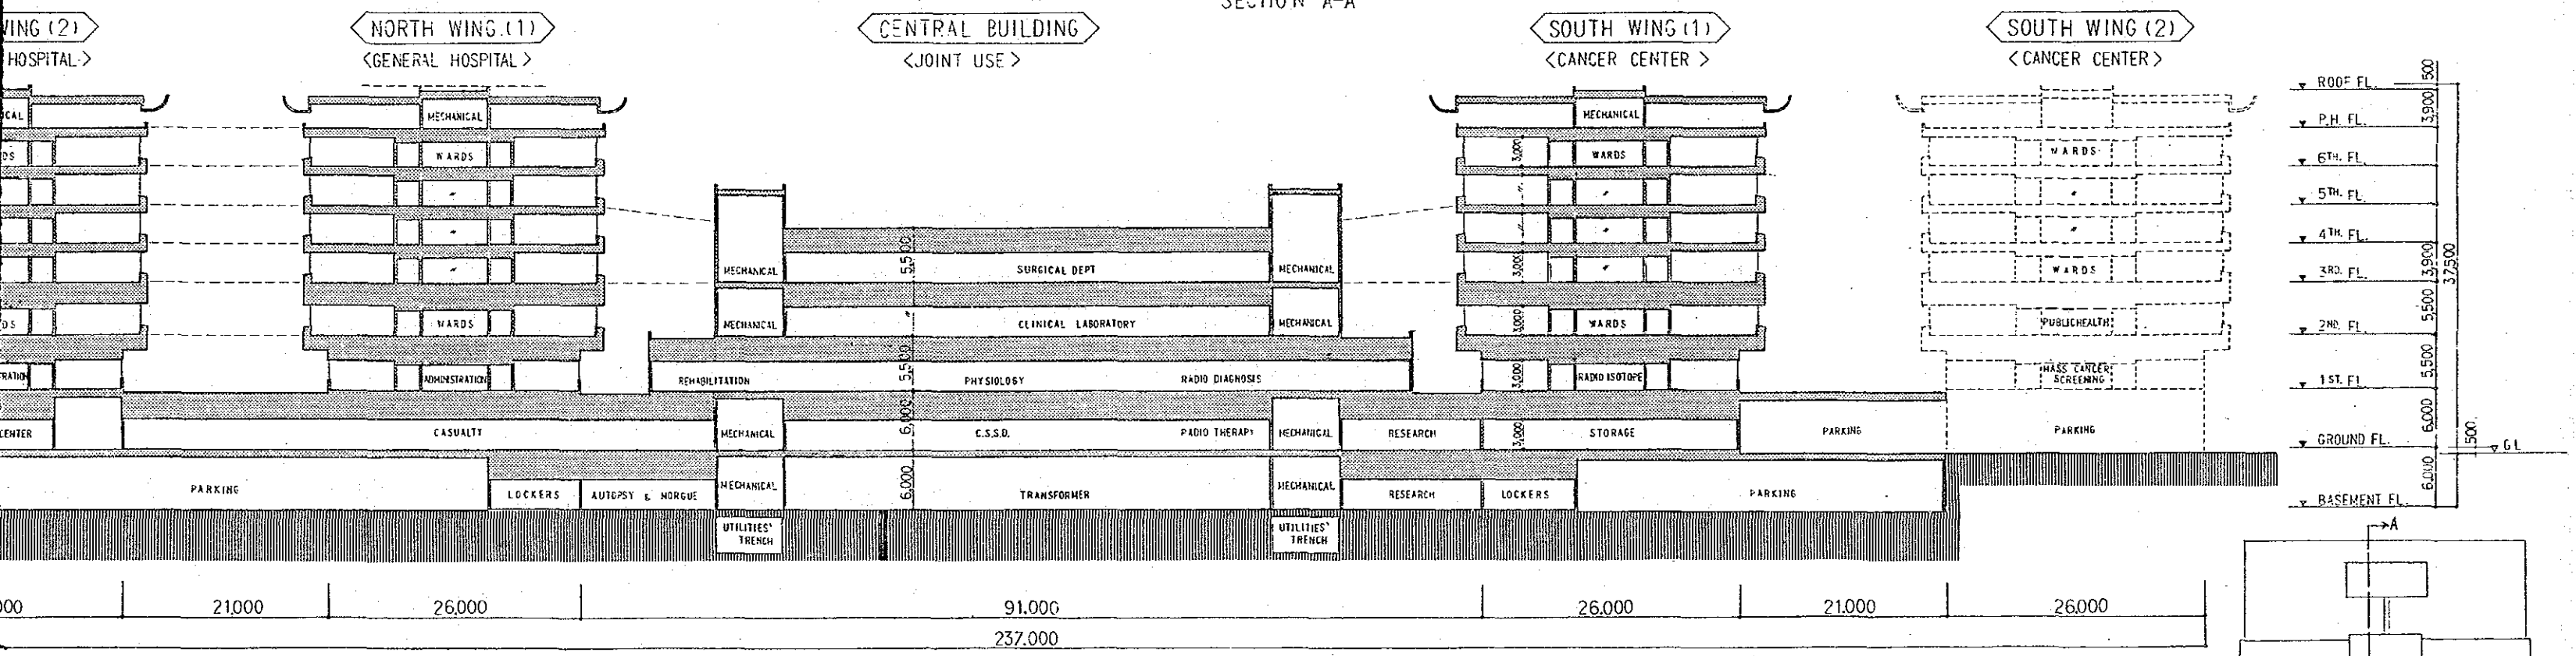

SECTION B-B

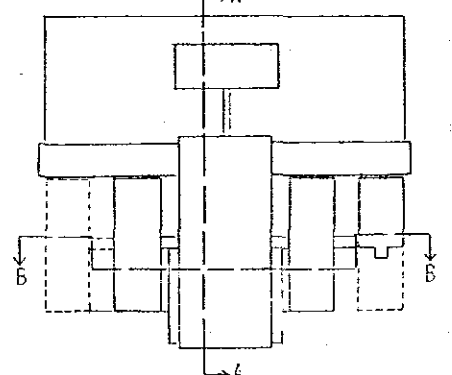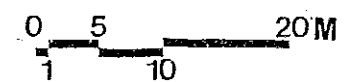

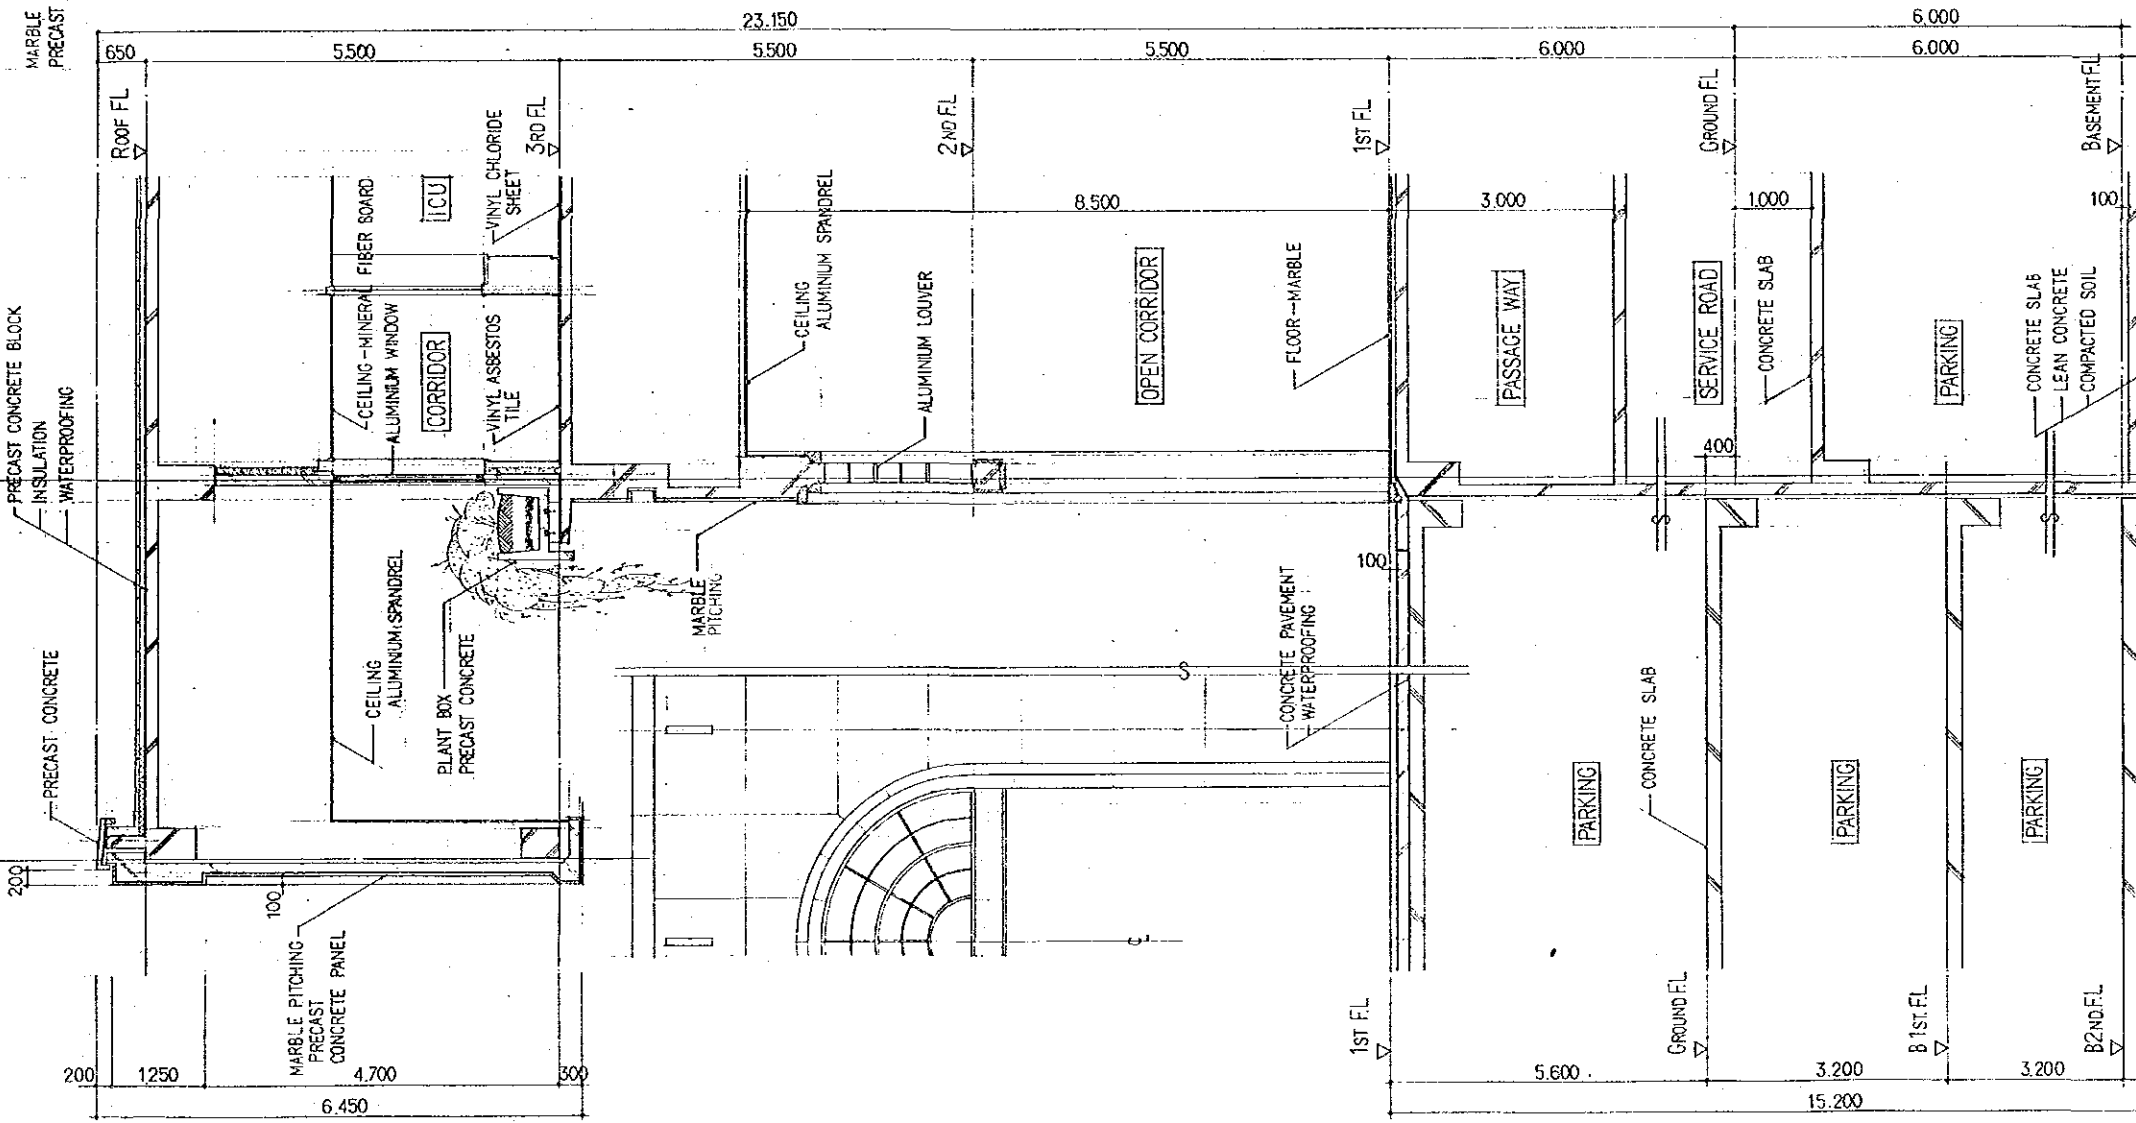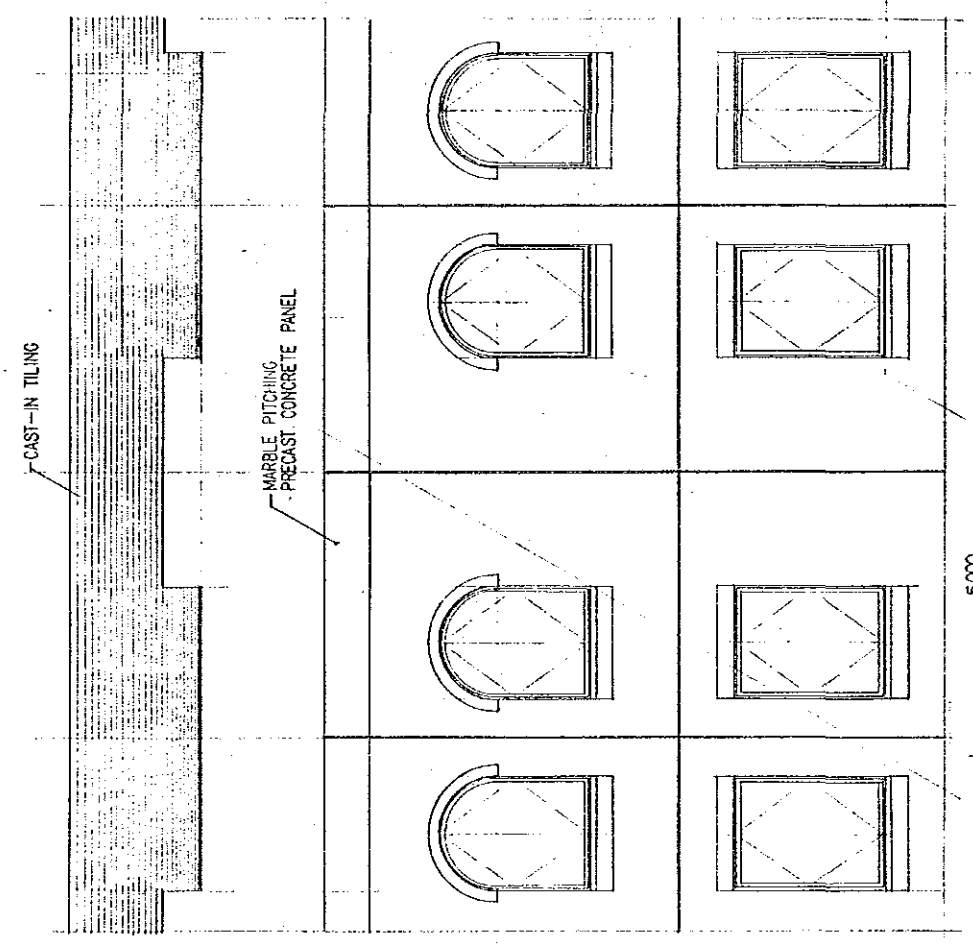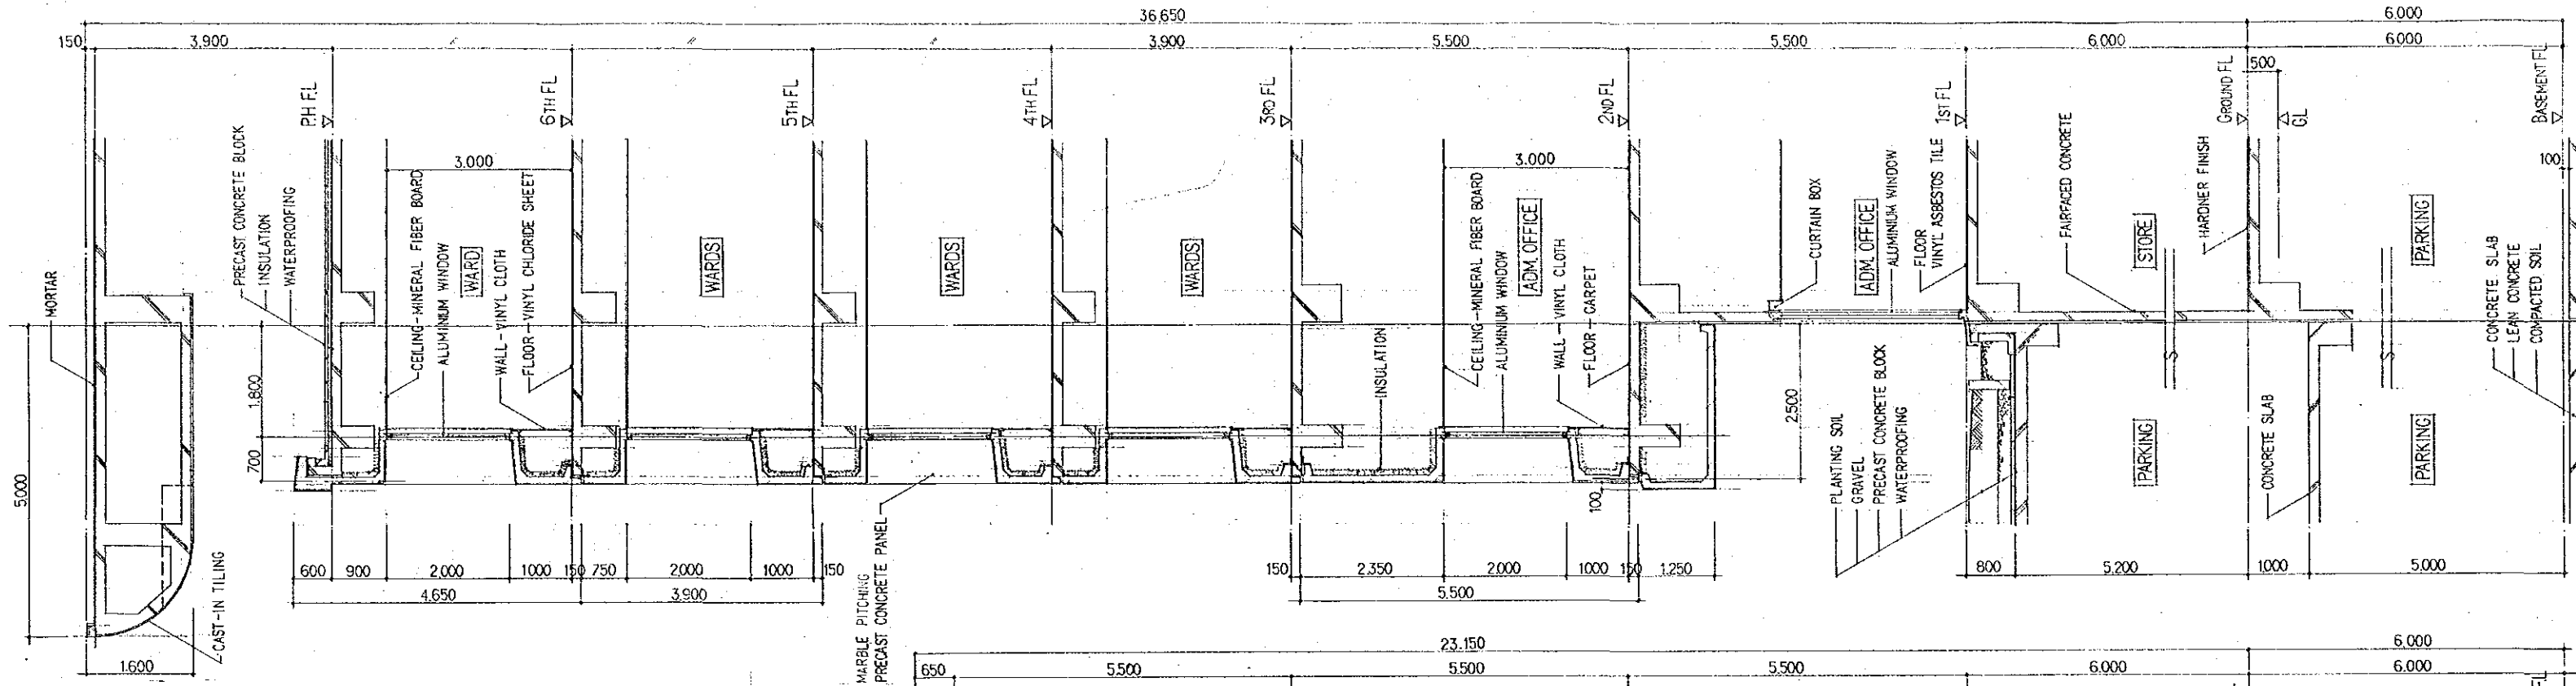

**THE NATIONAL CANCER CENTER**  
ESTABLISHMENT PROJECT IN THE KINGDOM OF SAUDI ARABIA


**BASIC DESIGN**

JAPAN INTERNATIONAL  
COOPERATION AGENCY

ARCHITECTURAL


HOSPITAL

WALL-SECTIONS

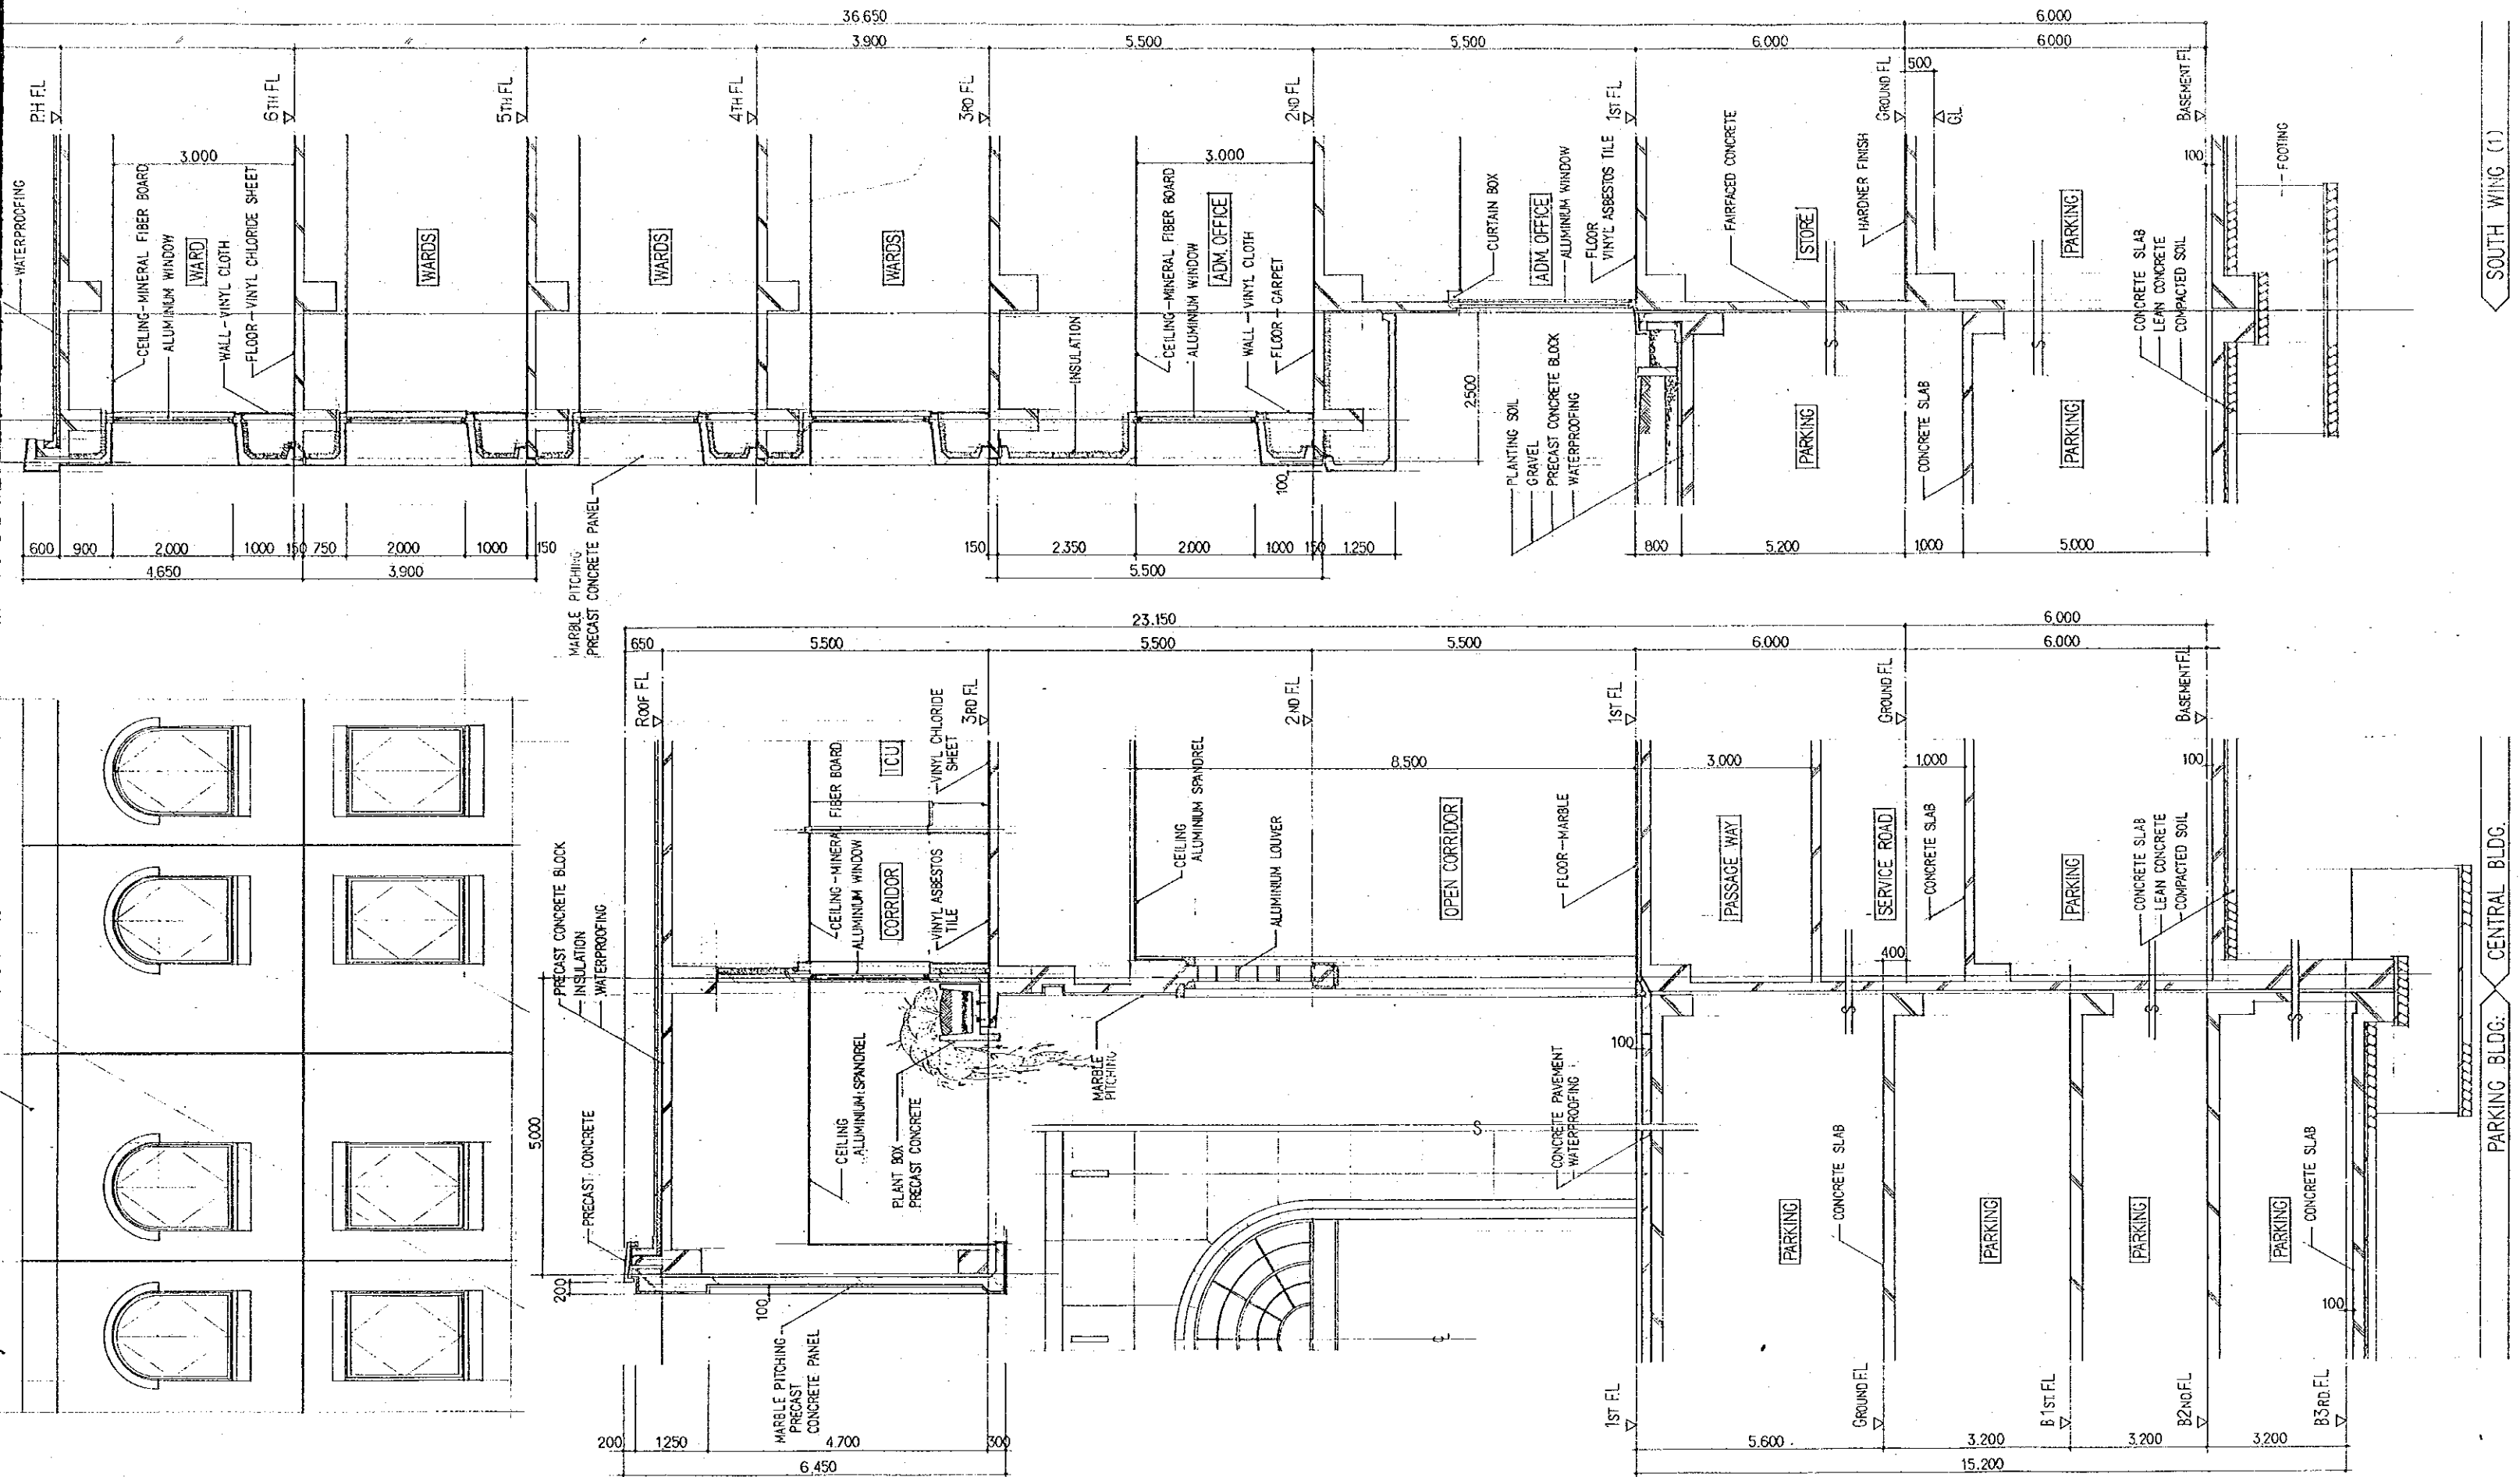


SOUTH WING (1)


PARKING BLDG: CENTRAL BLDG.

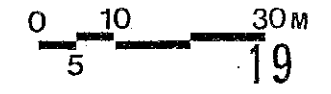




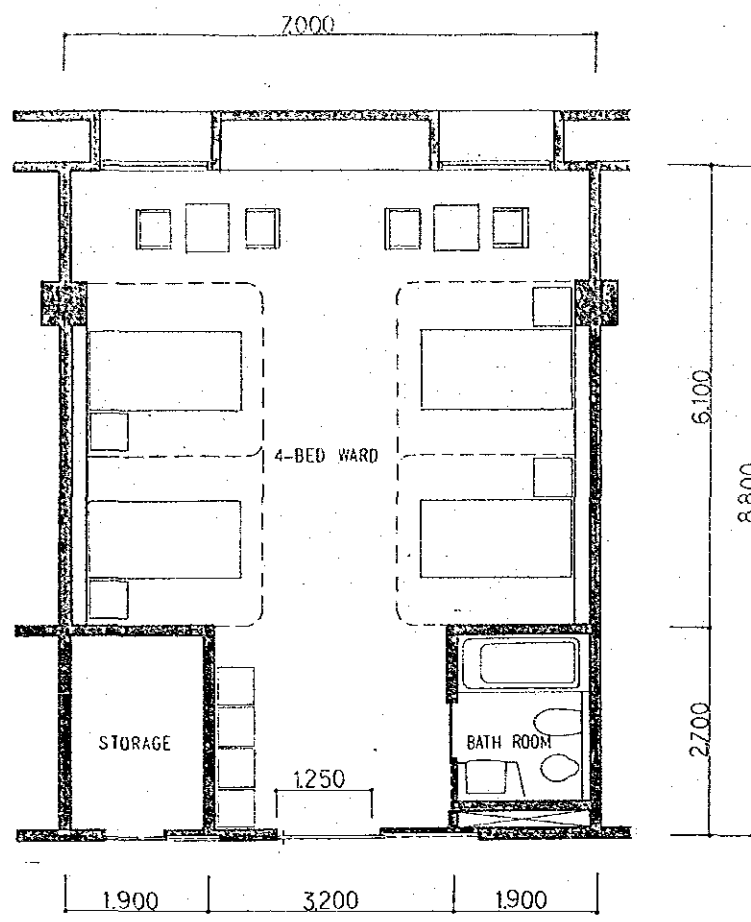


FOUR-BED WARD

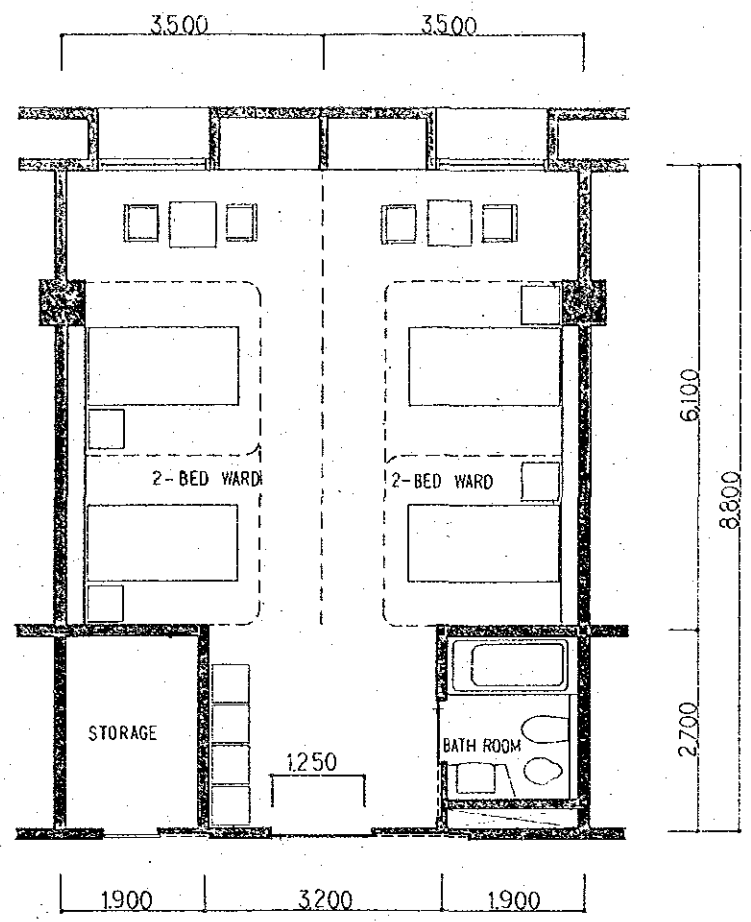


TWO-BED WARDS

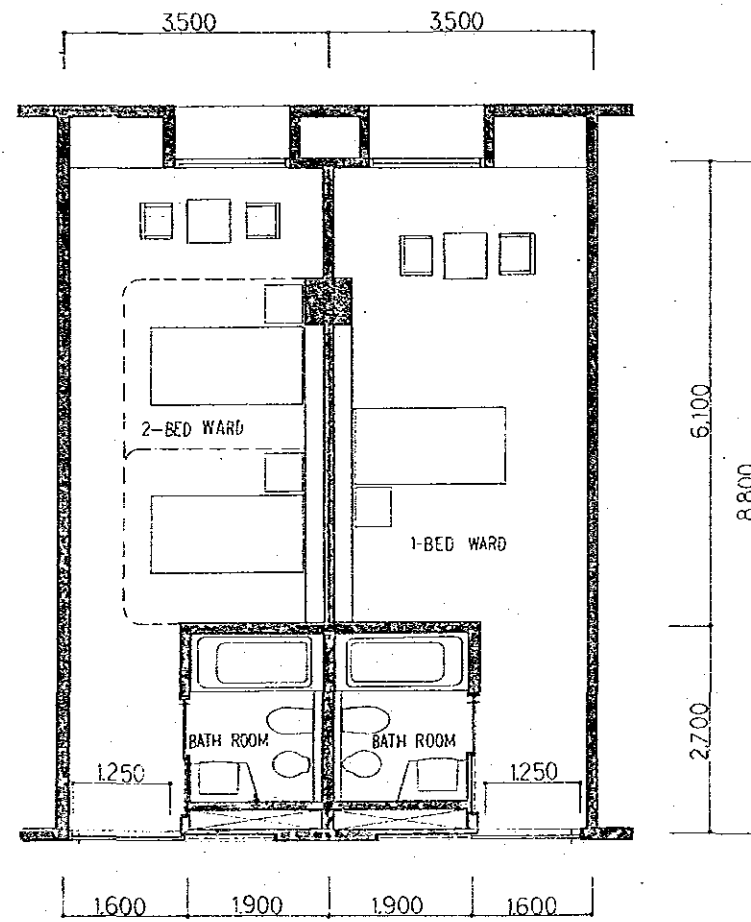


TWO-BED WARD / ONE-BED WARD

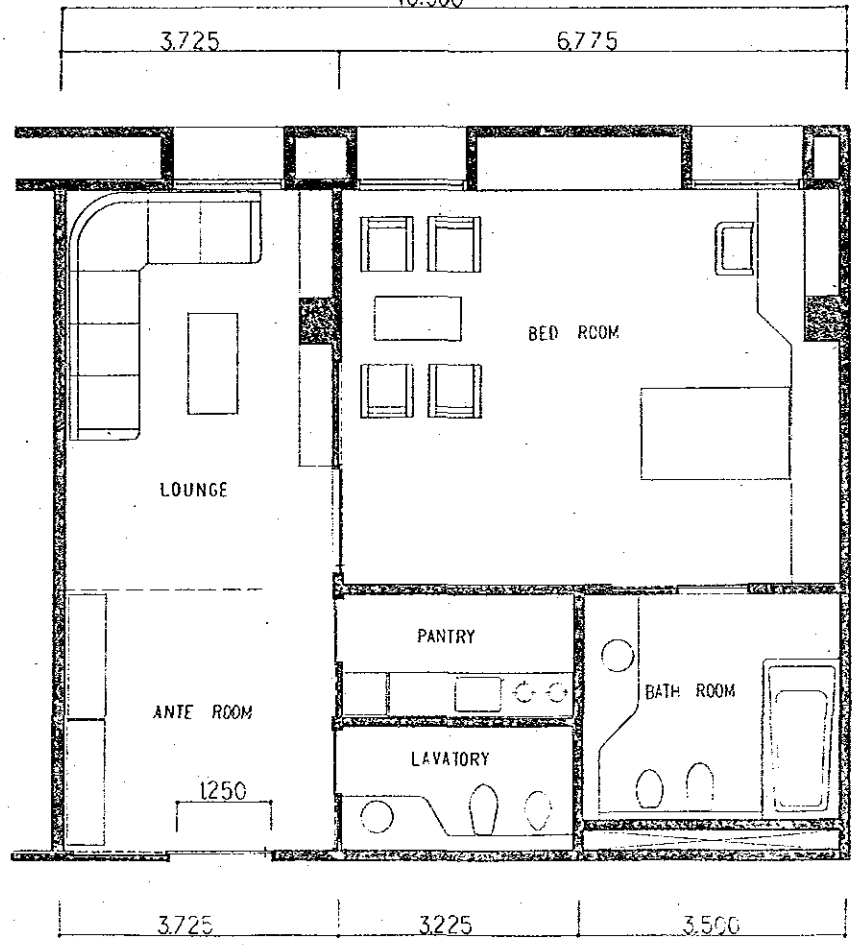


VIP'S BED WARD

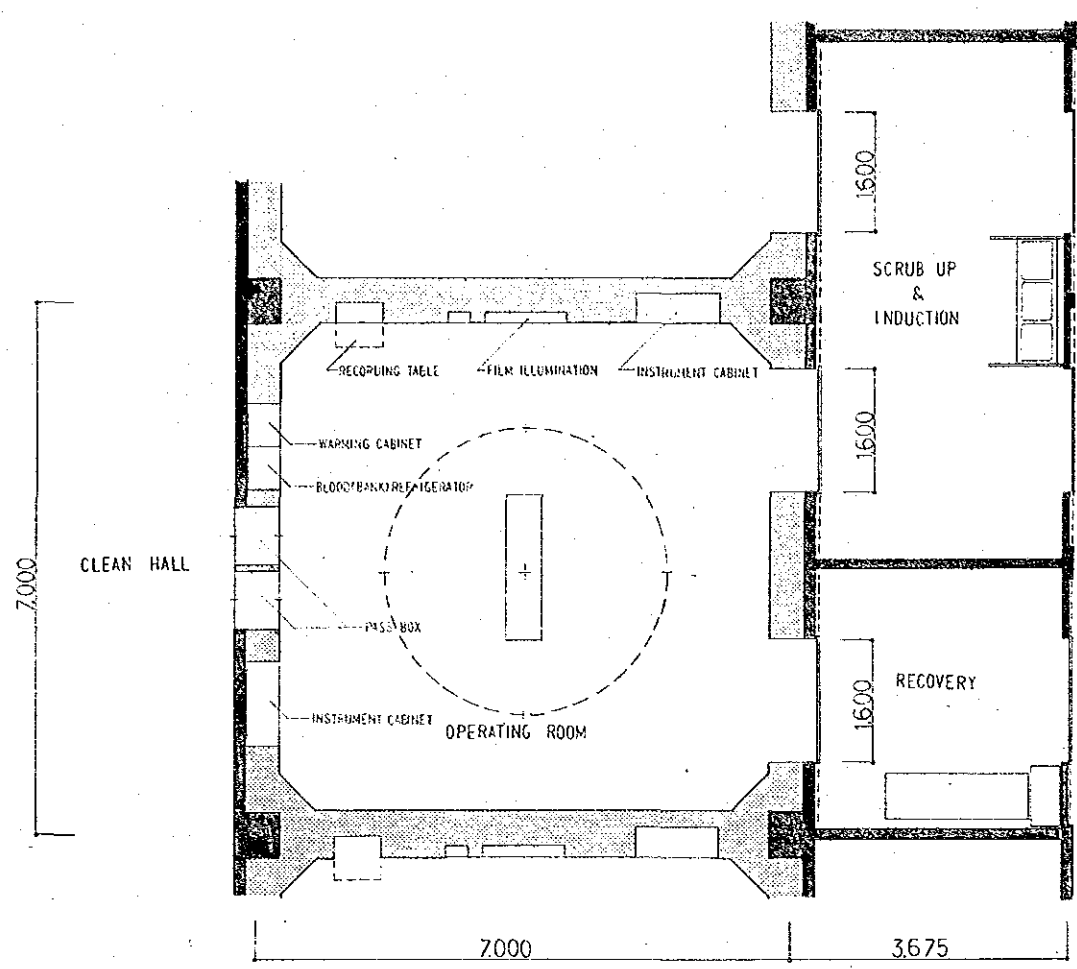


OPERATING ROOM

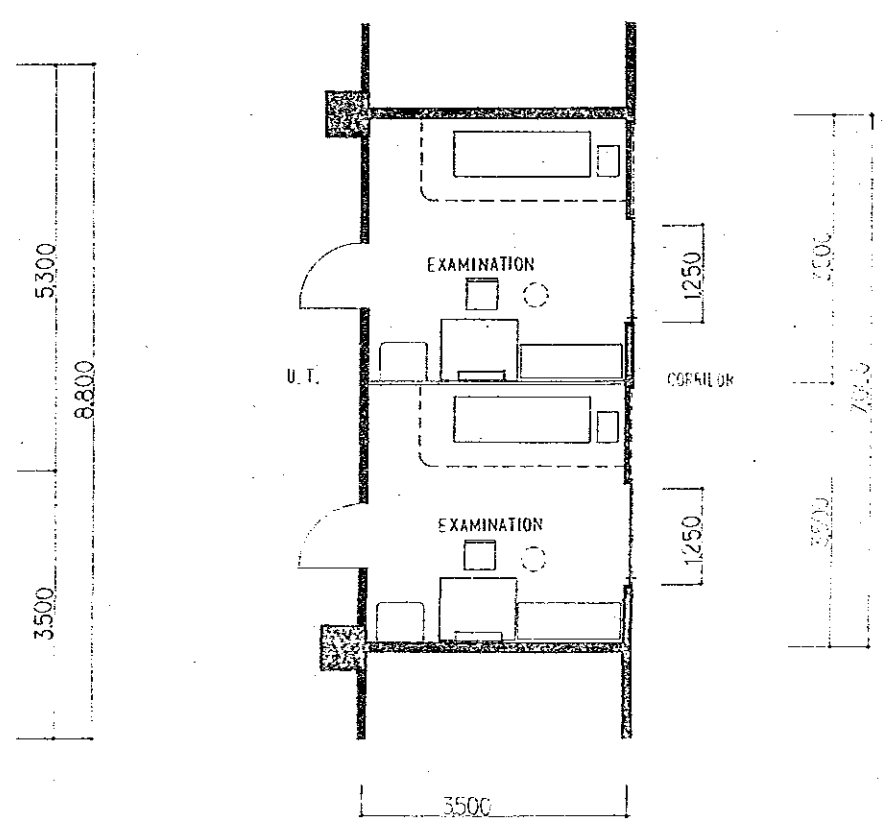


EXAMINATION ROOMS IN O.P.D.

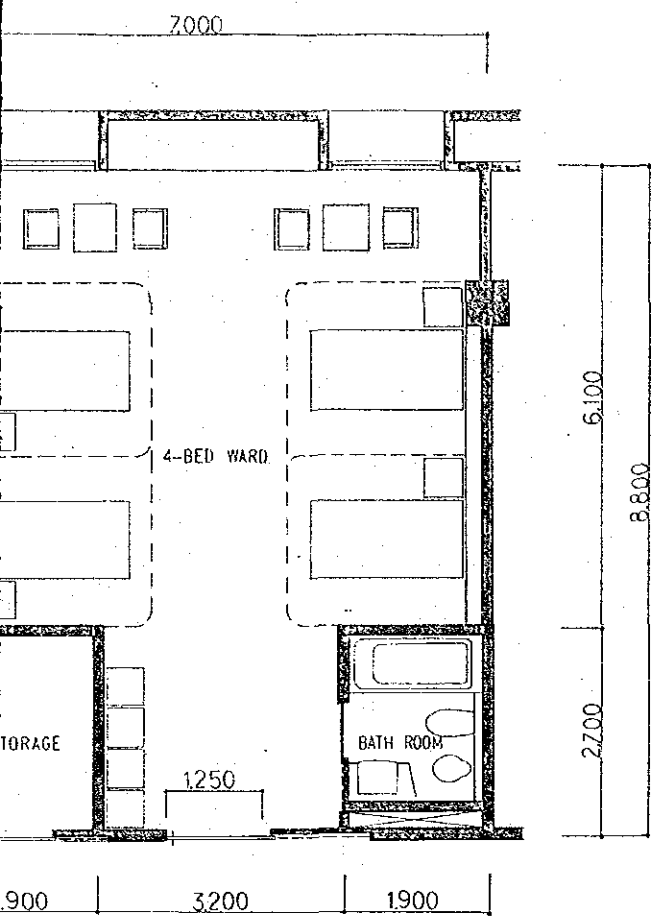


FOUR-BED WARD

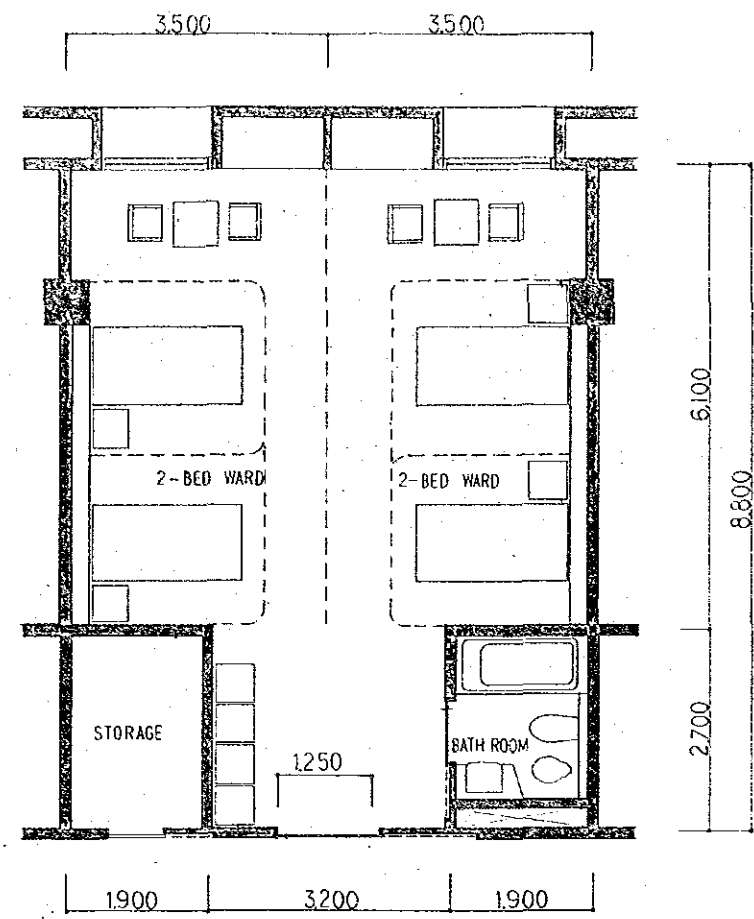


TWO-BED WARDS

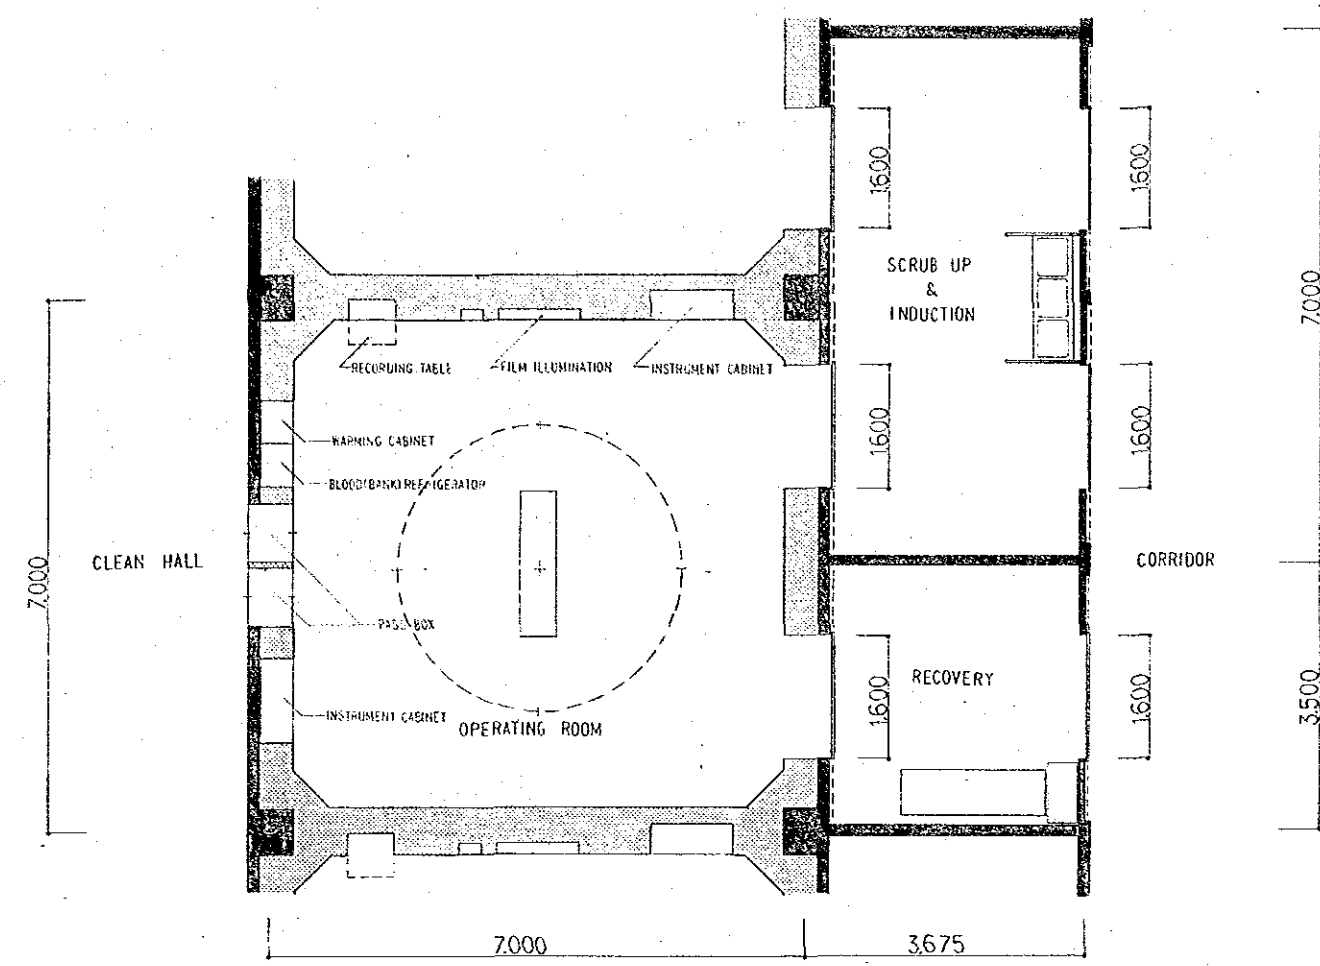


OPERATING ROOM

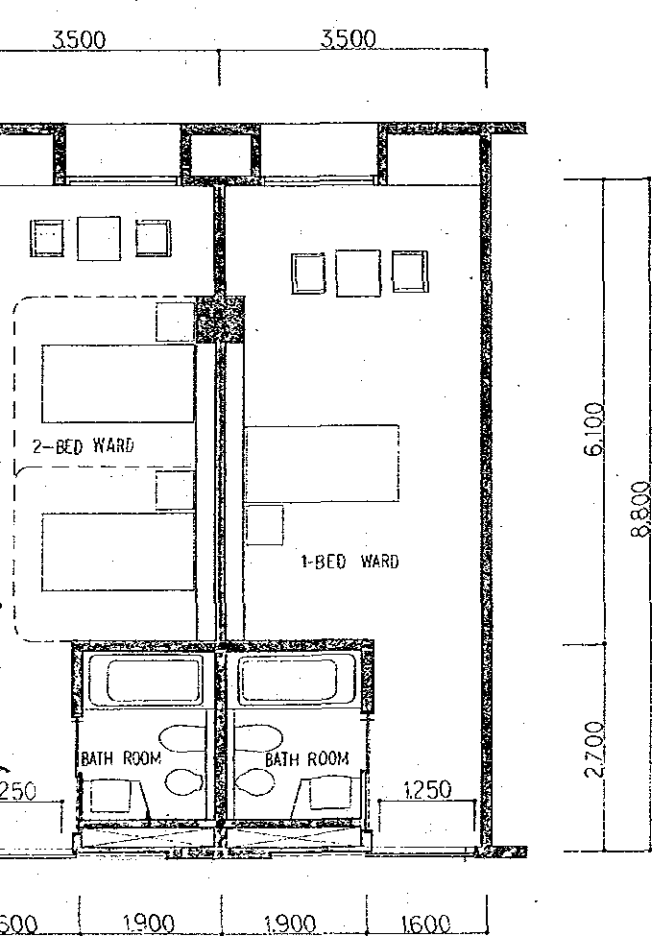

TWO-BED WARD / ONE-BED WARD

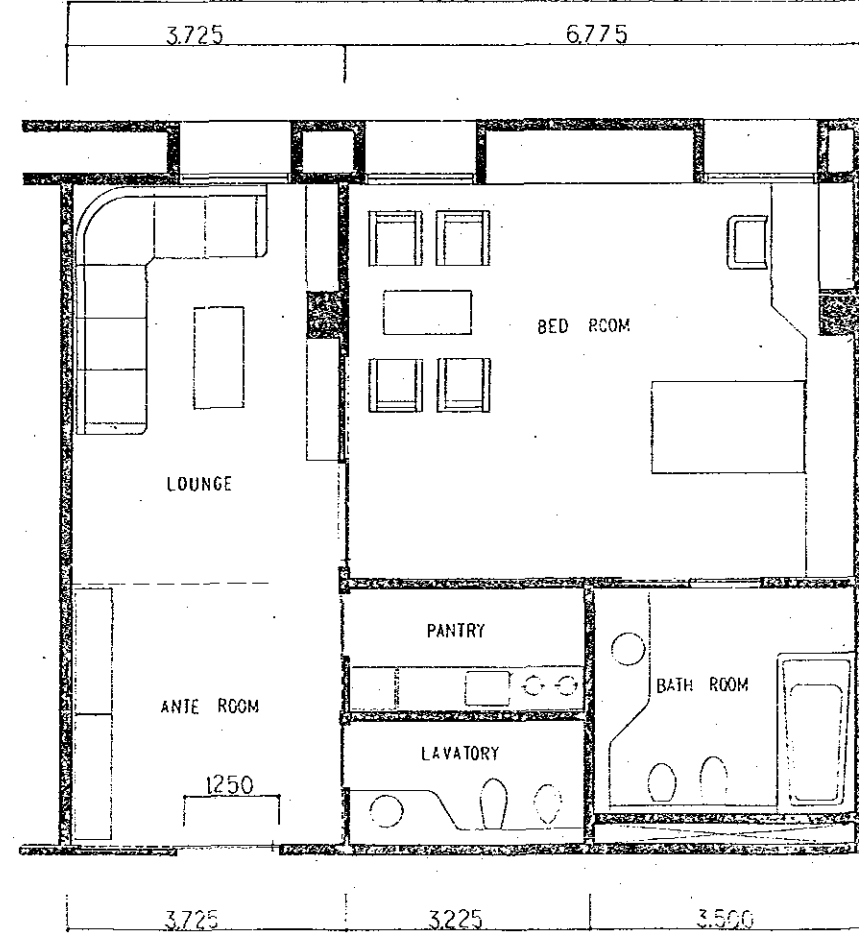


VIP'S BED WARD

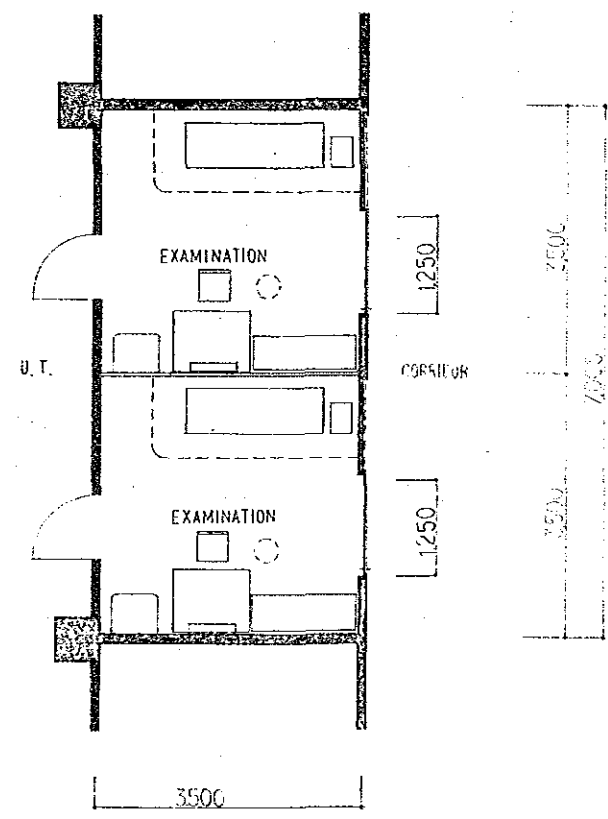


EXAMINATION ROOMS IN O.P.D.




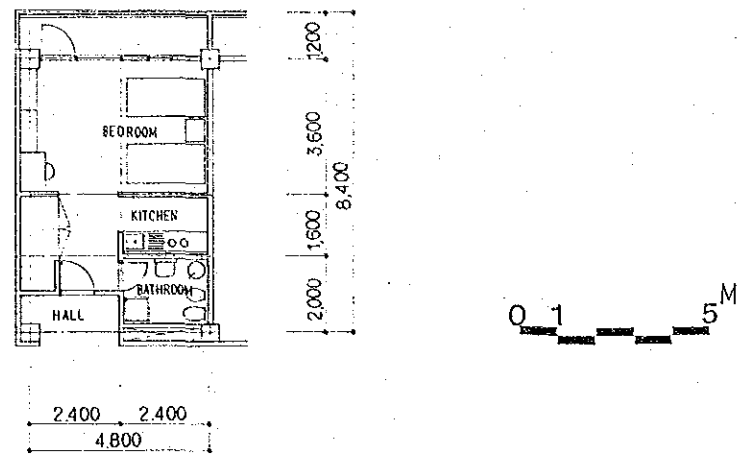


TYPE T-1  
OVERNIGHT ACCOMMODATIONS

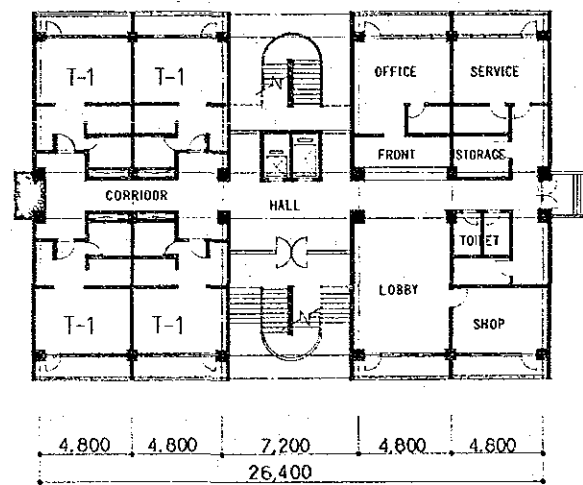


OVERNIGHT ACCOMMODATIONS  
GROUND FLOOR PLAN

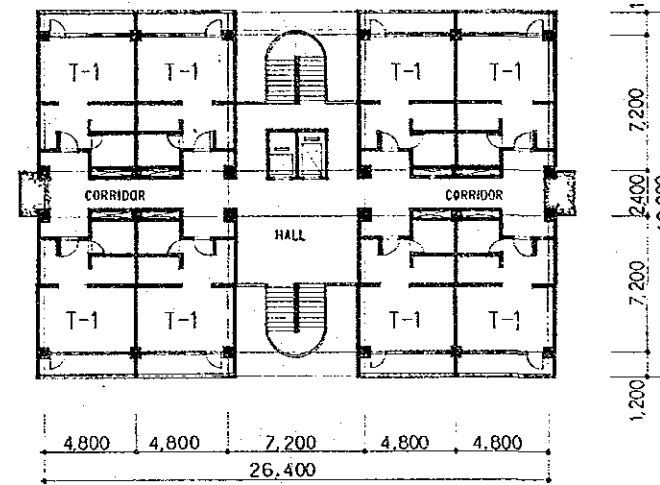

OVERNIGHT ACCOMMODATIONS  
1ST. - 5TH. FLOOR PLAN

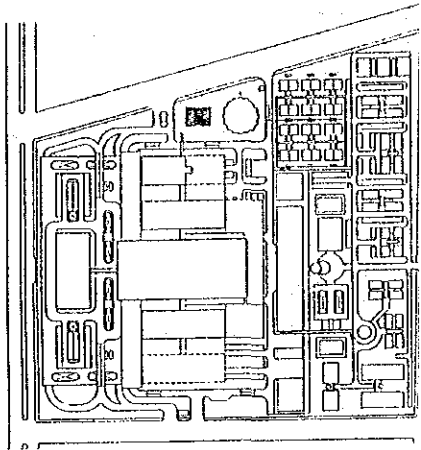


TYPE	NUMBER OF UNIT (UNITS)	FLOOR SPY OF EACH U
T-1	44	

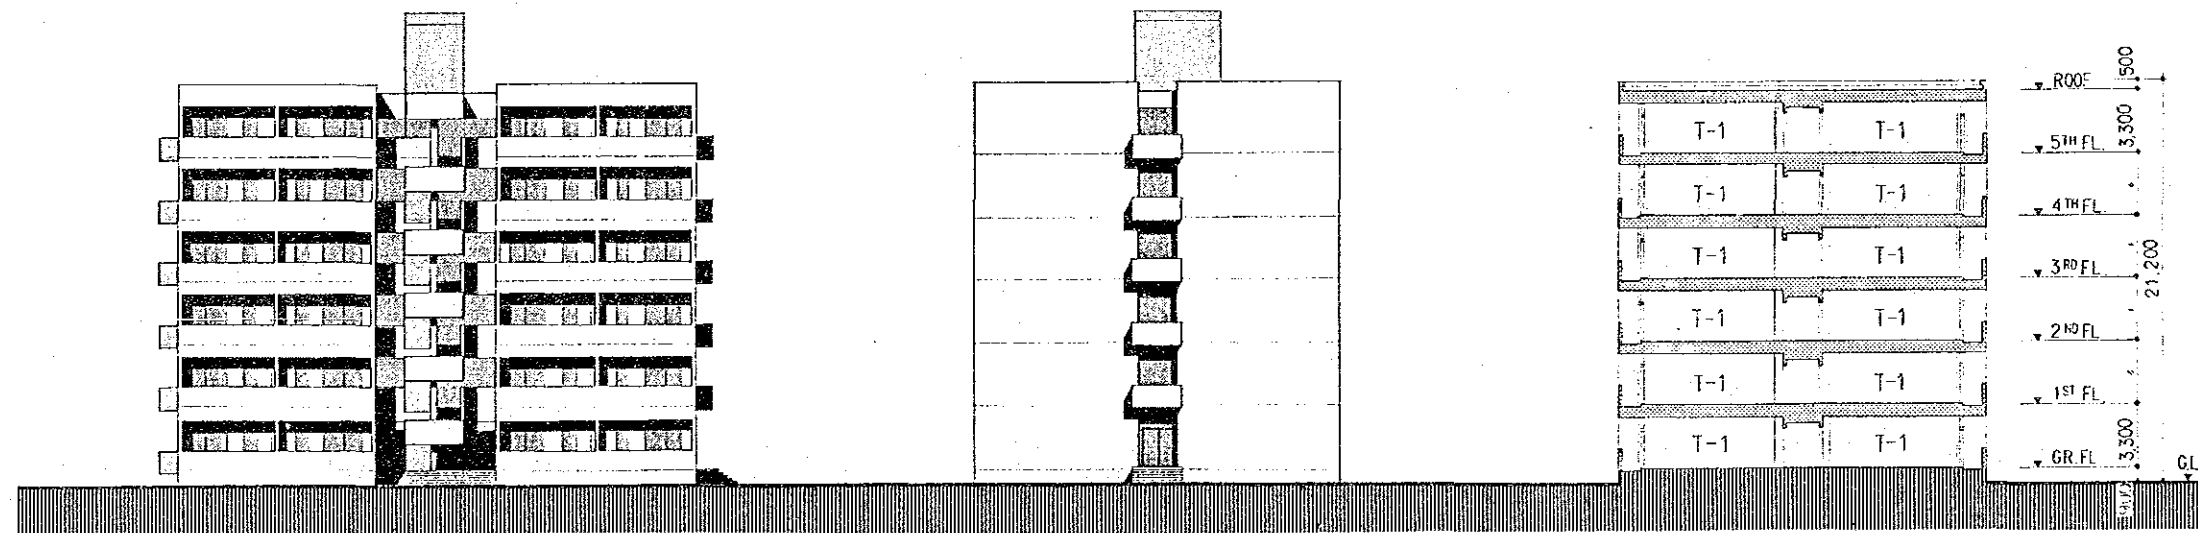



ELEVATION SOUTH

ELEVATION EAST


SECTION

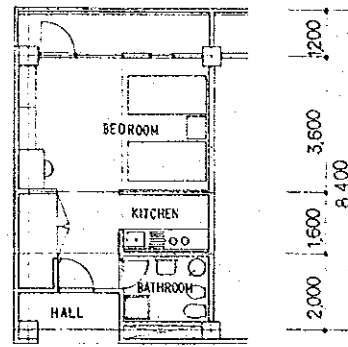

TYPE T-1  
OVERNIGHT ACCOMMODATIONS

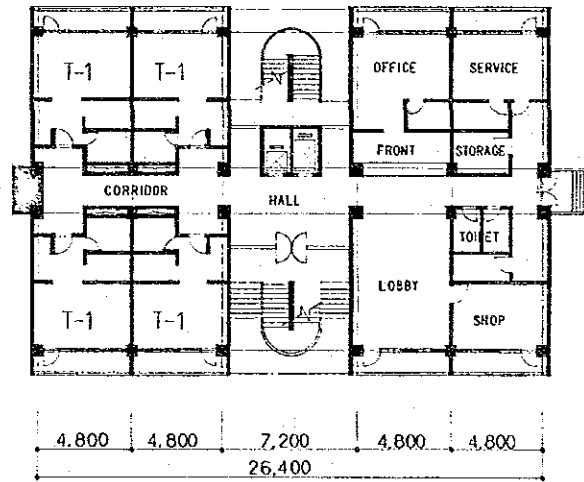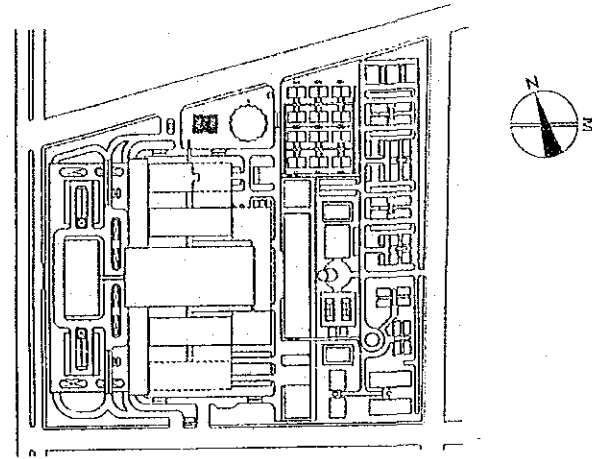


OVERNIGHT ACCOMMODATIONS  
GROUND FLOOR PLAN

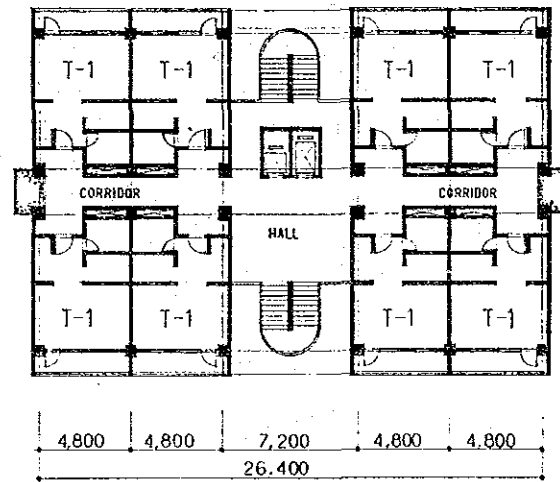


OVERNIGHT ACCOMMODATIONS  
1ST. - 5TH. FLOOR PLAN


TYPE	NUMBER OF UNIT (UNITS)	FLOOR SPACE OF EACH UNIT (M <sup>2</sup> )
T-1	44	40.3

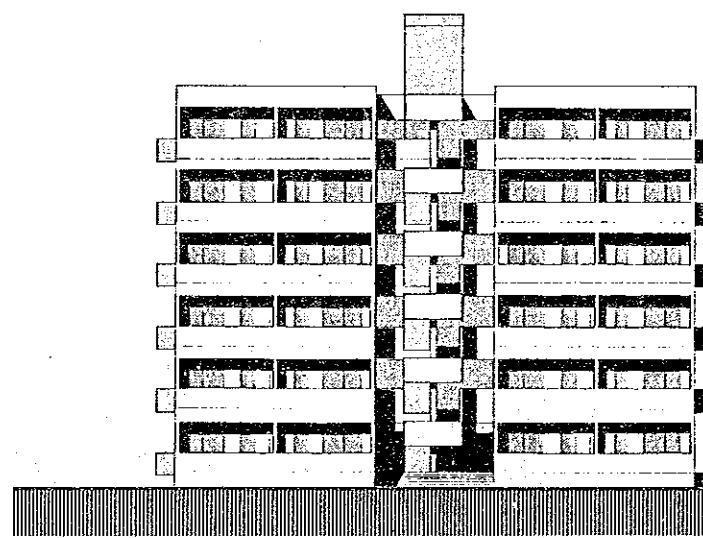

ELEVATION SOUTH

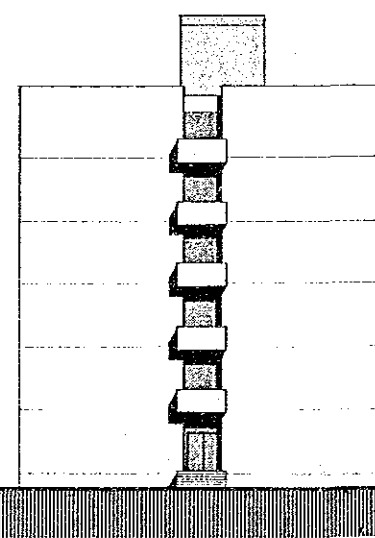

ELEVATION EAST

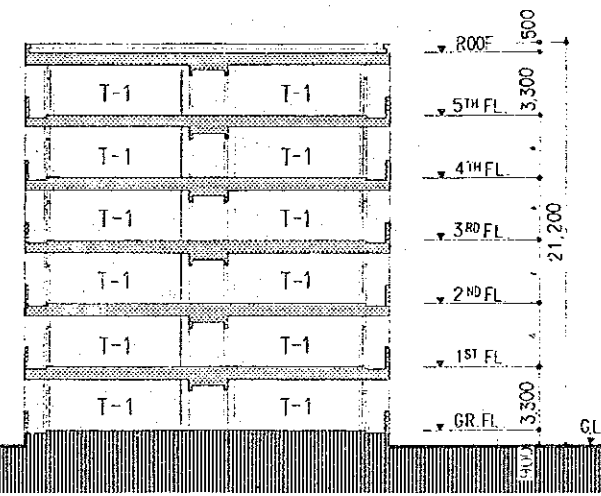

SECTION

