



THE NATIONAL CANCER CENTER
ESTABLISHMENT PROJECT IN THE KINGDOM OF SAUDI ARABIA

BASIC DESIGN


JAPAN INTERNATIONAL
COOPERATION AGENCY

ARCHITECTURAL


PARKING GROUND & 1st FLOOR

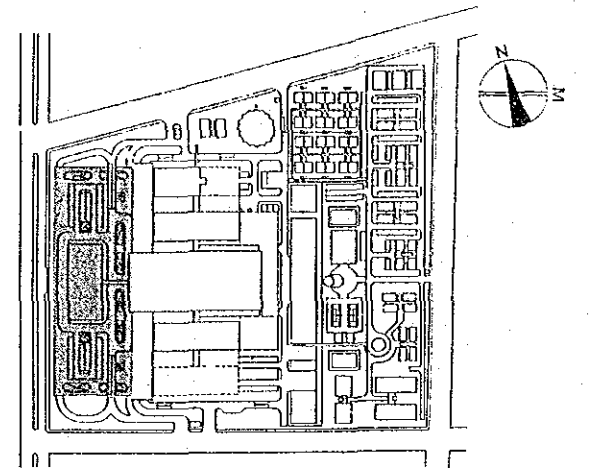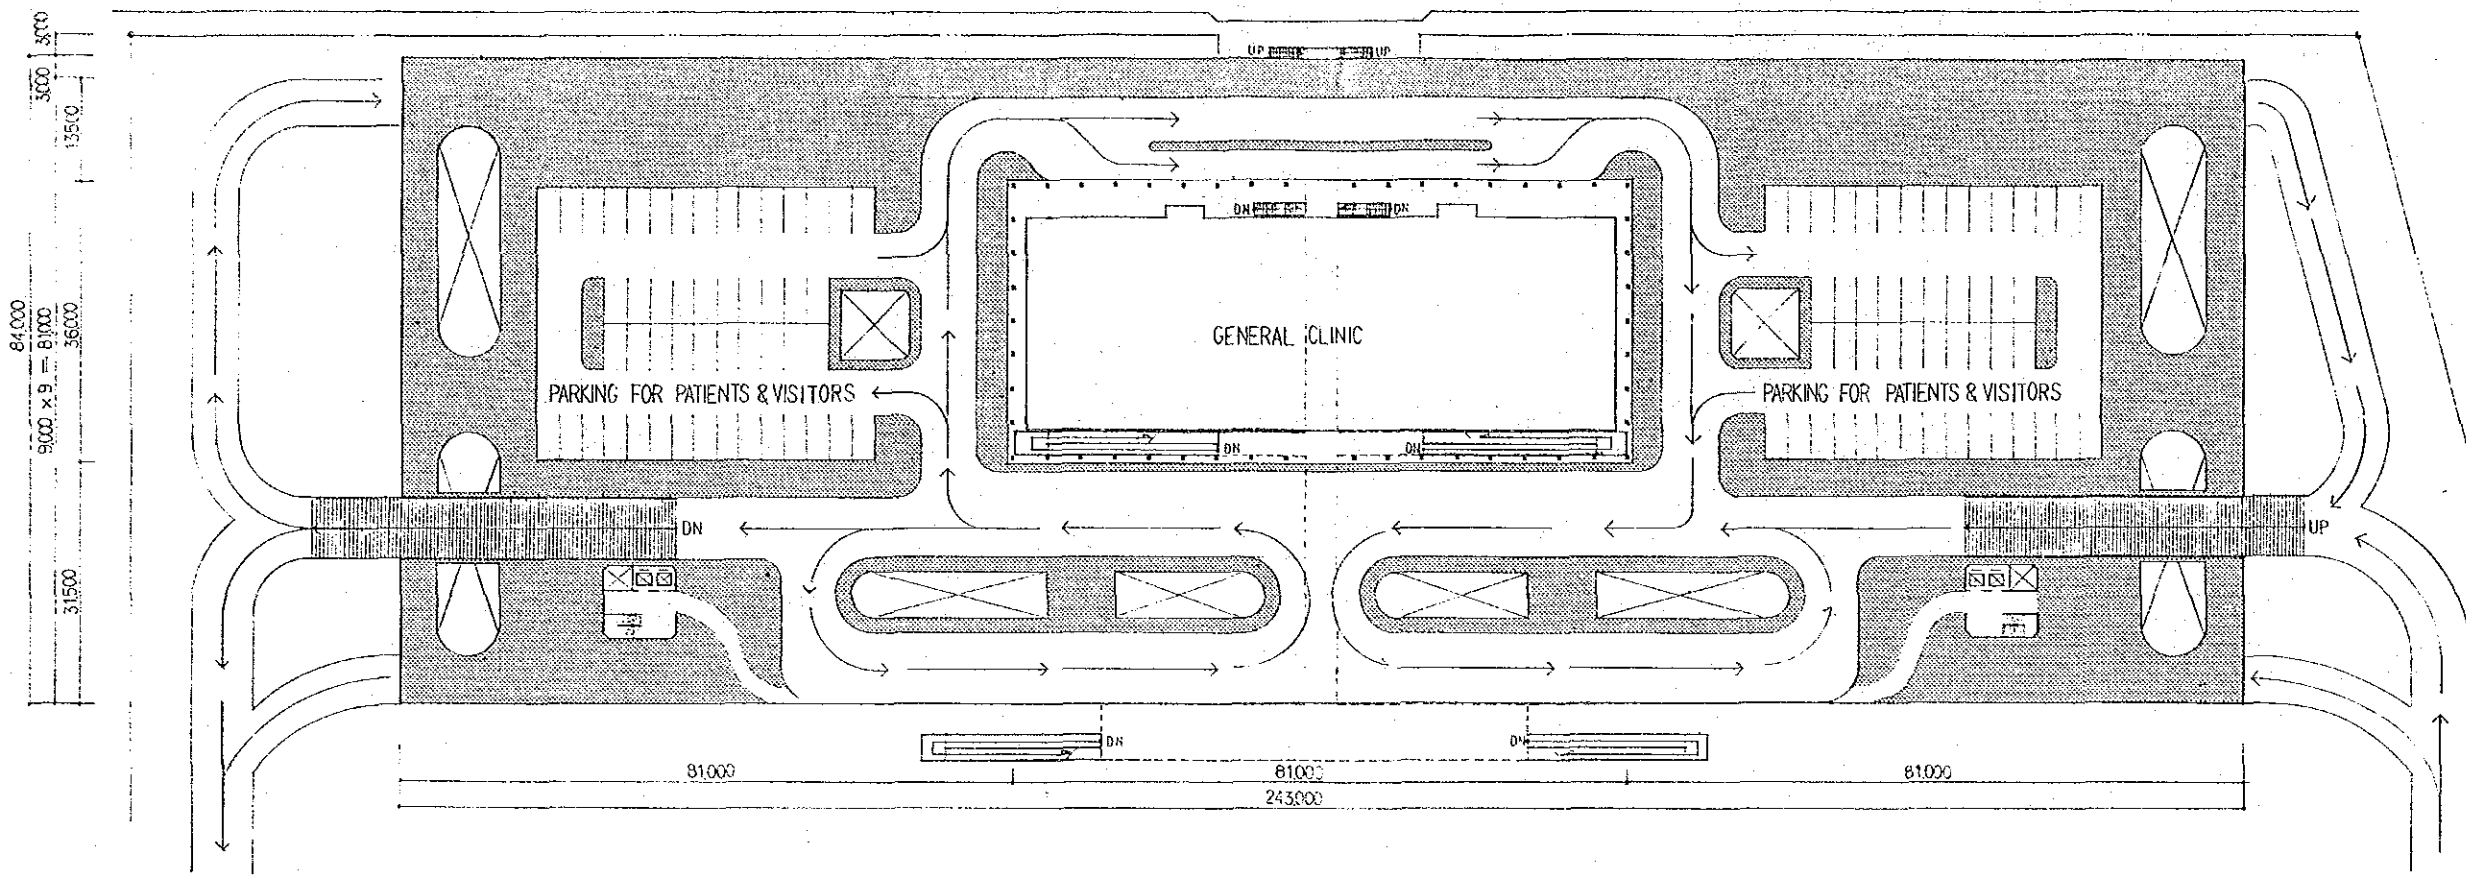


1ST FLOOR PLAN

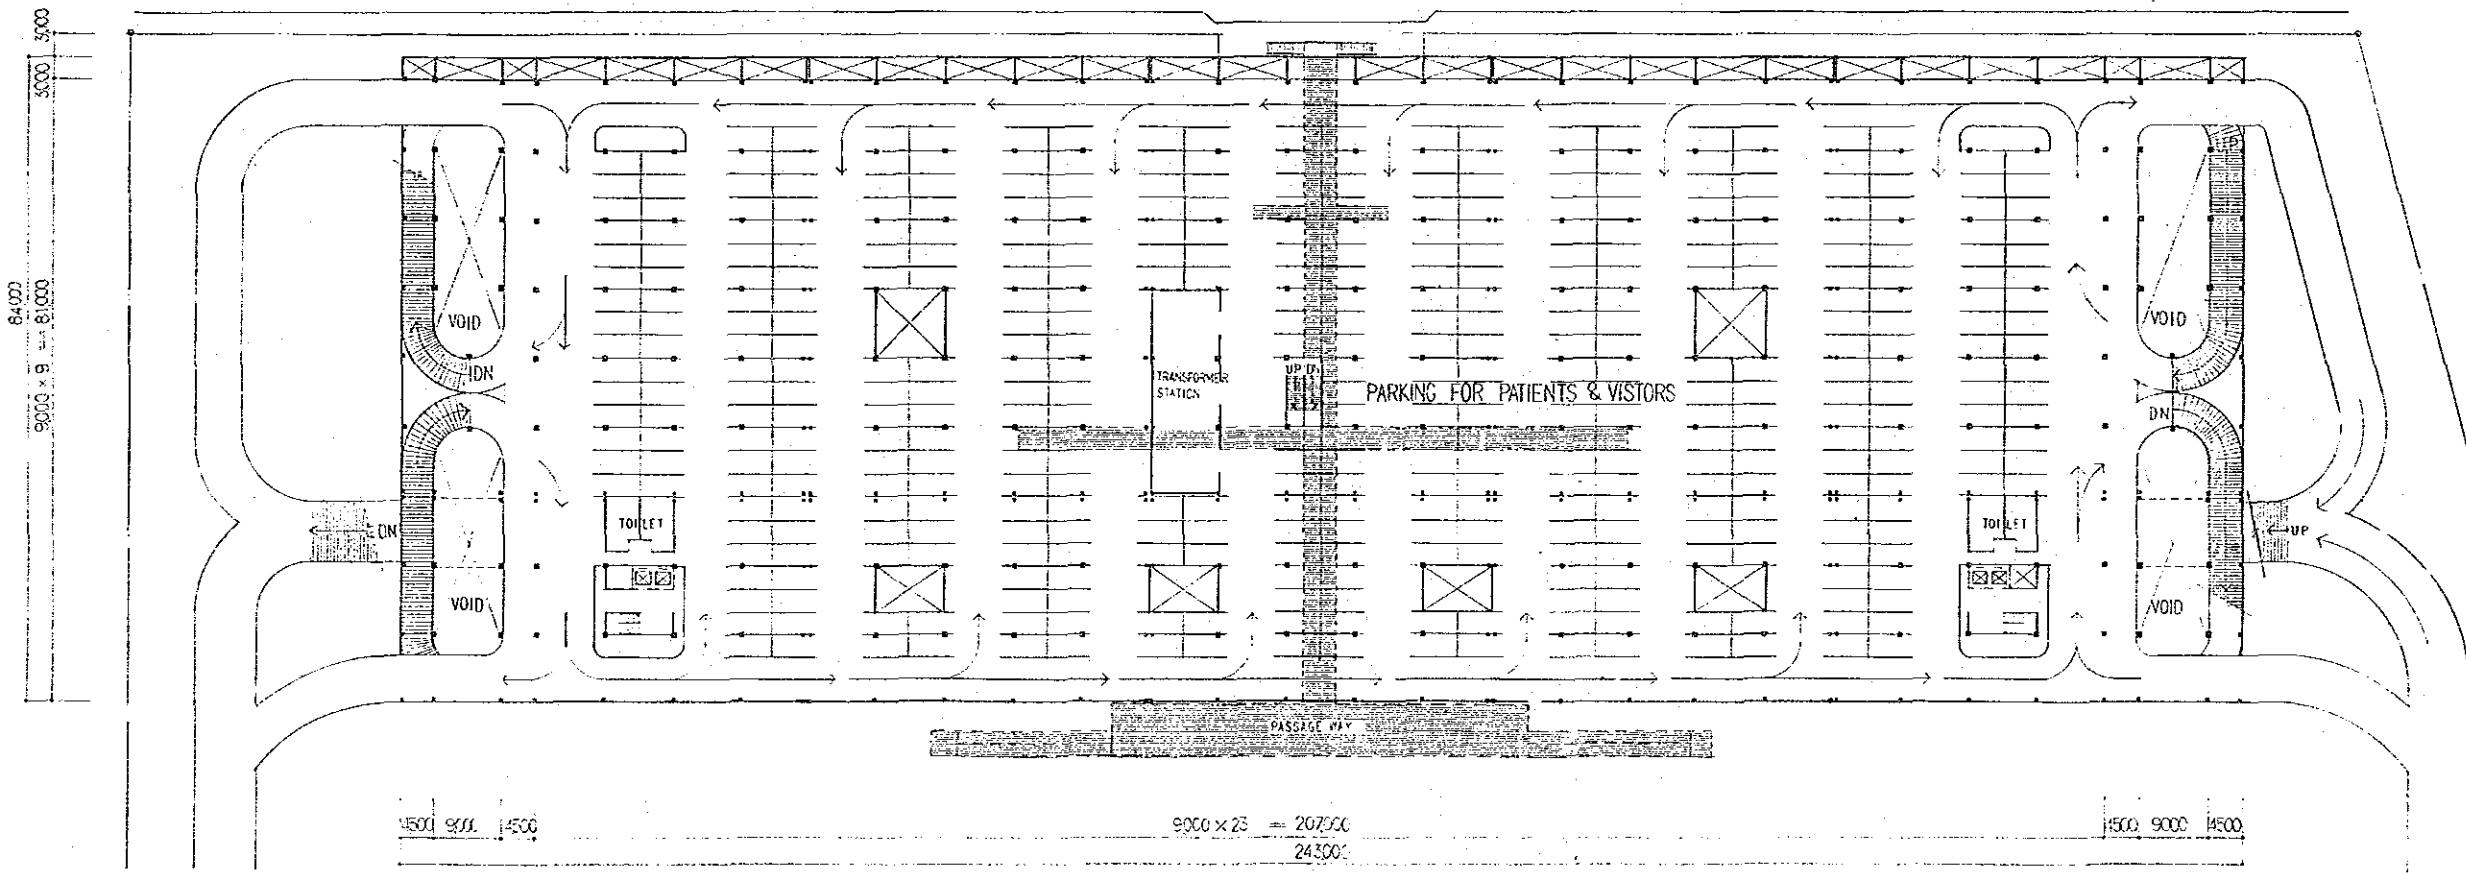

GROUND FLOOR PLAN

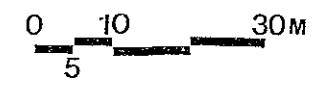

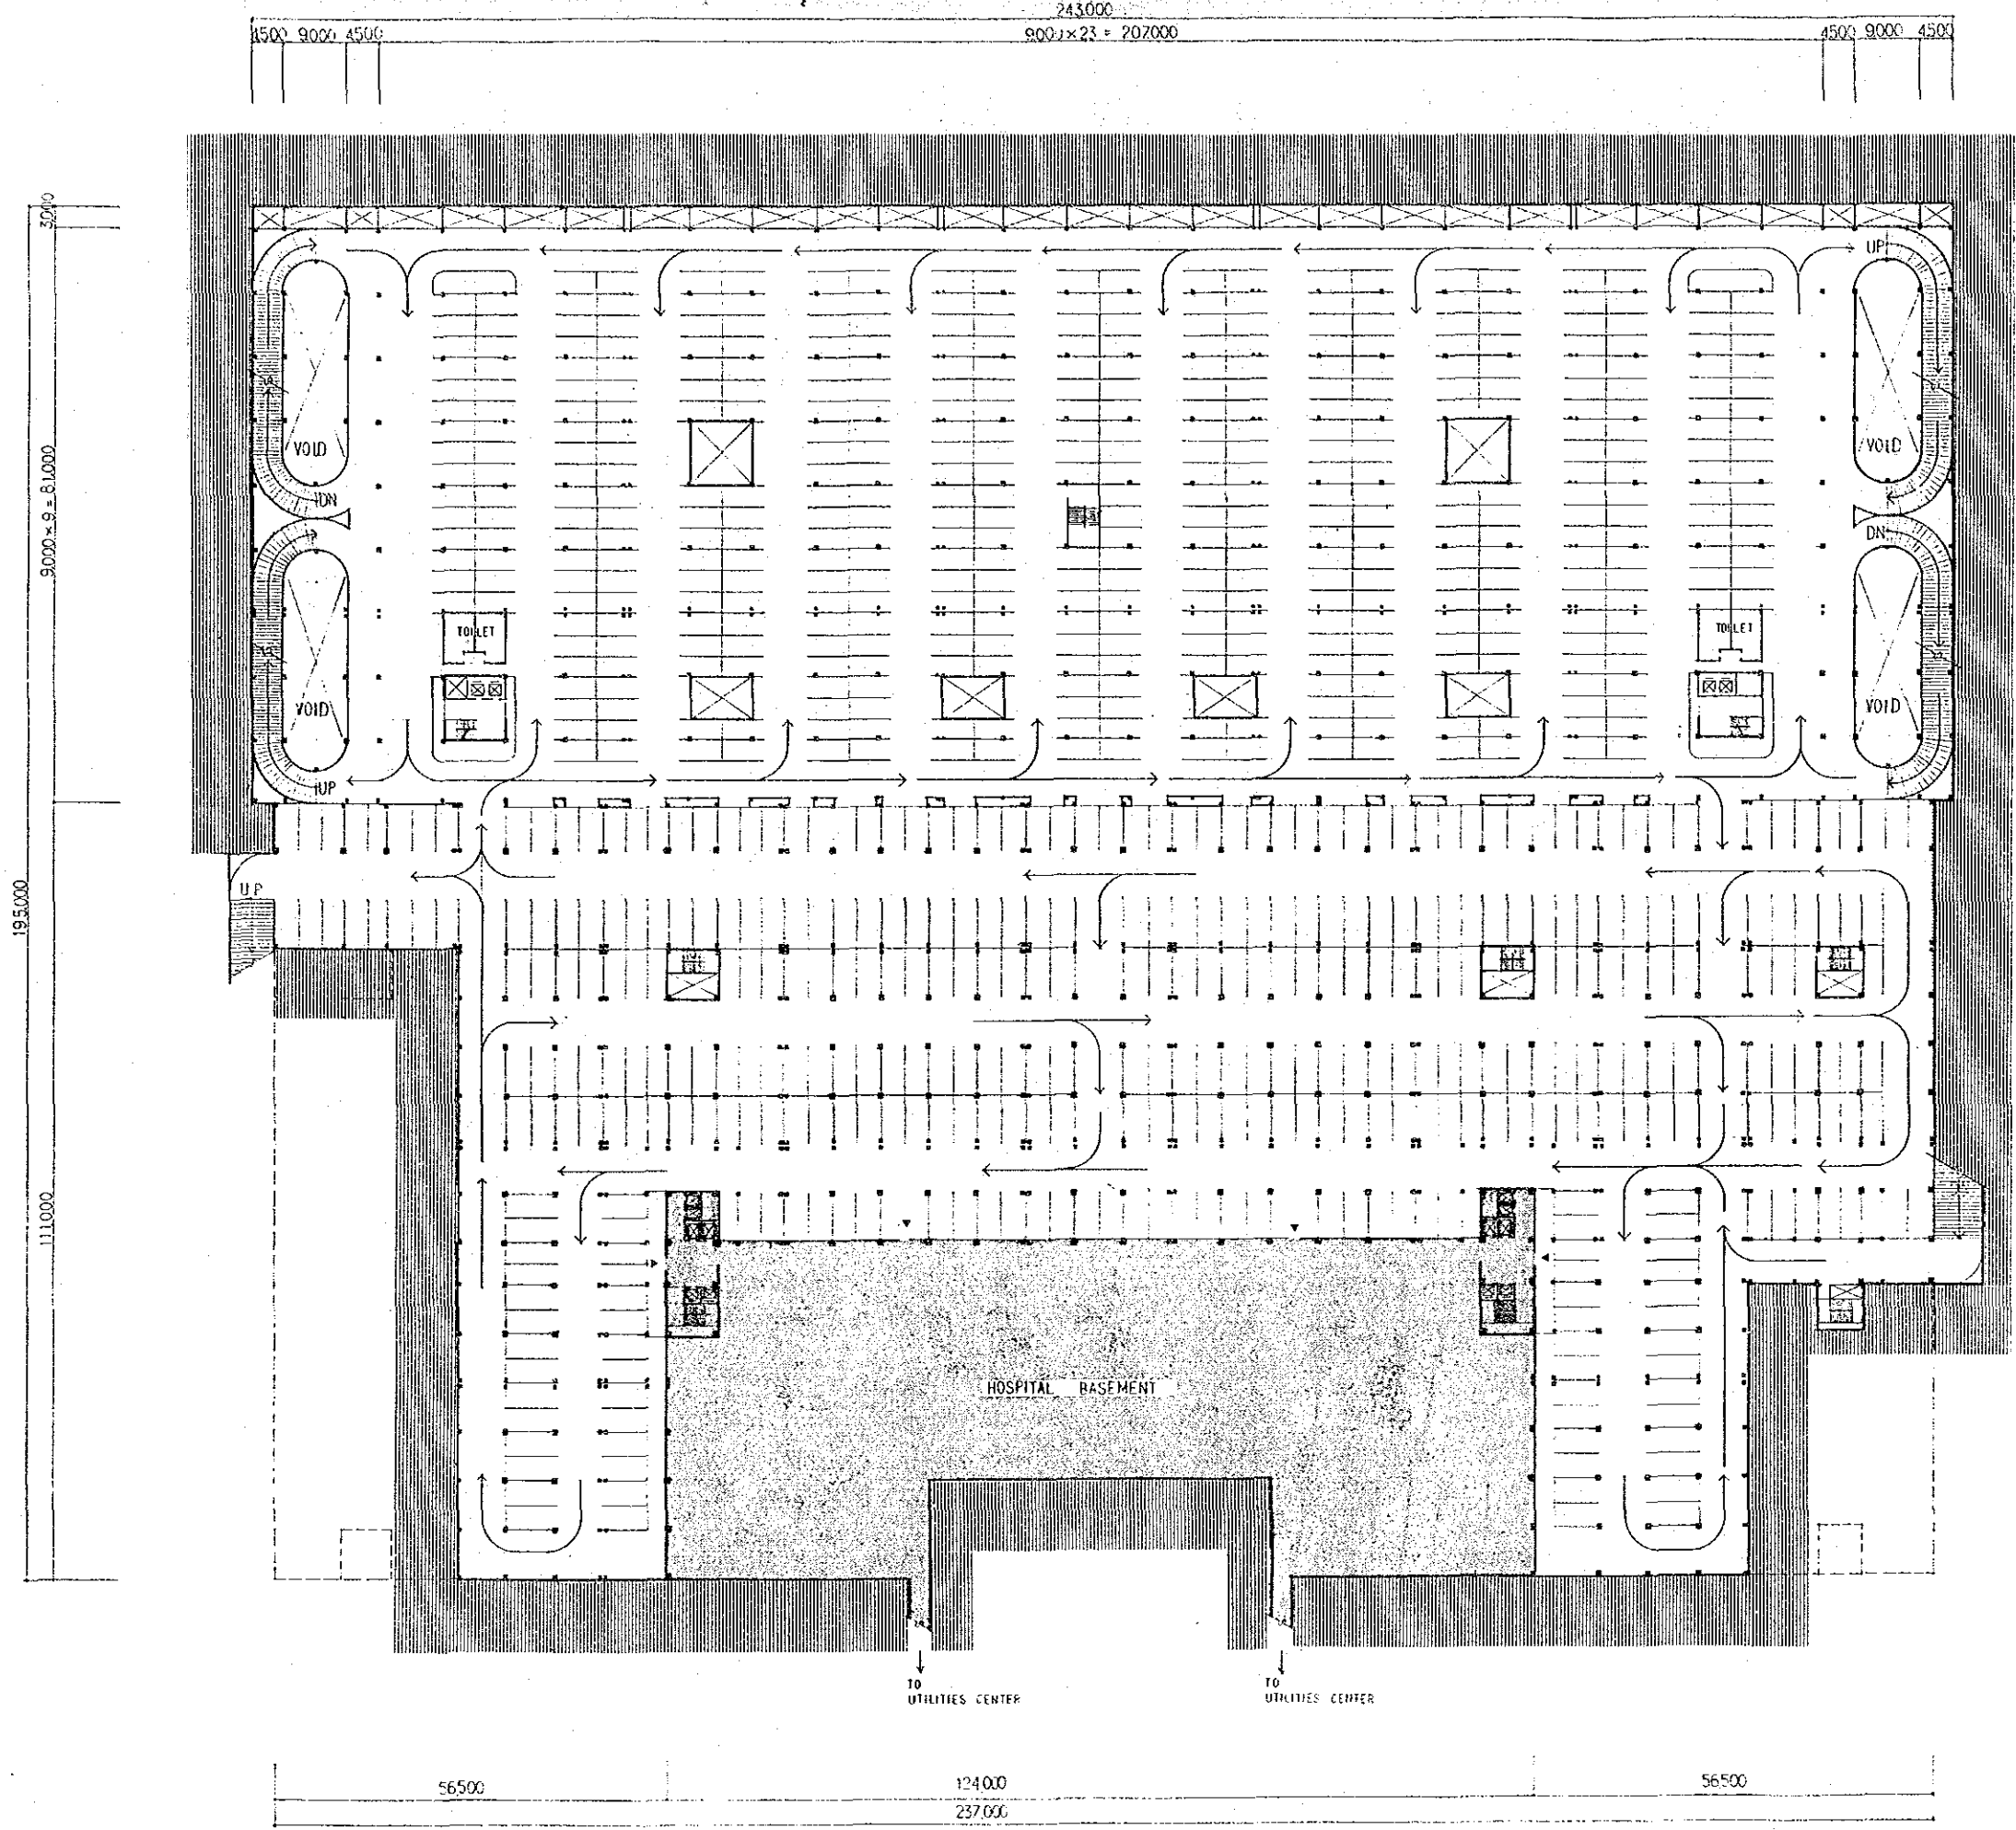



BASEMENT 1st FLOOR: PARKING FOR PATIENTS
 BASEMENT 2nd FLOOR: PARKING FOR PATIENTS

BASEMENT 1st &

PARKING FOR STAFF

HOSPITAL BASEME

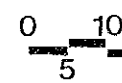

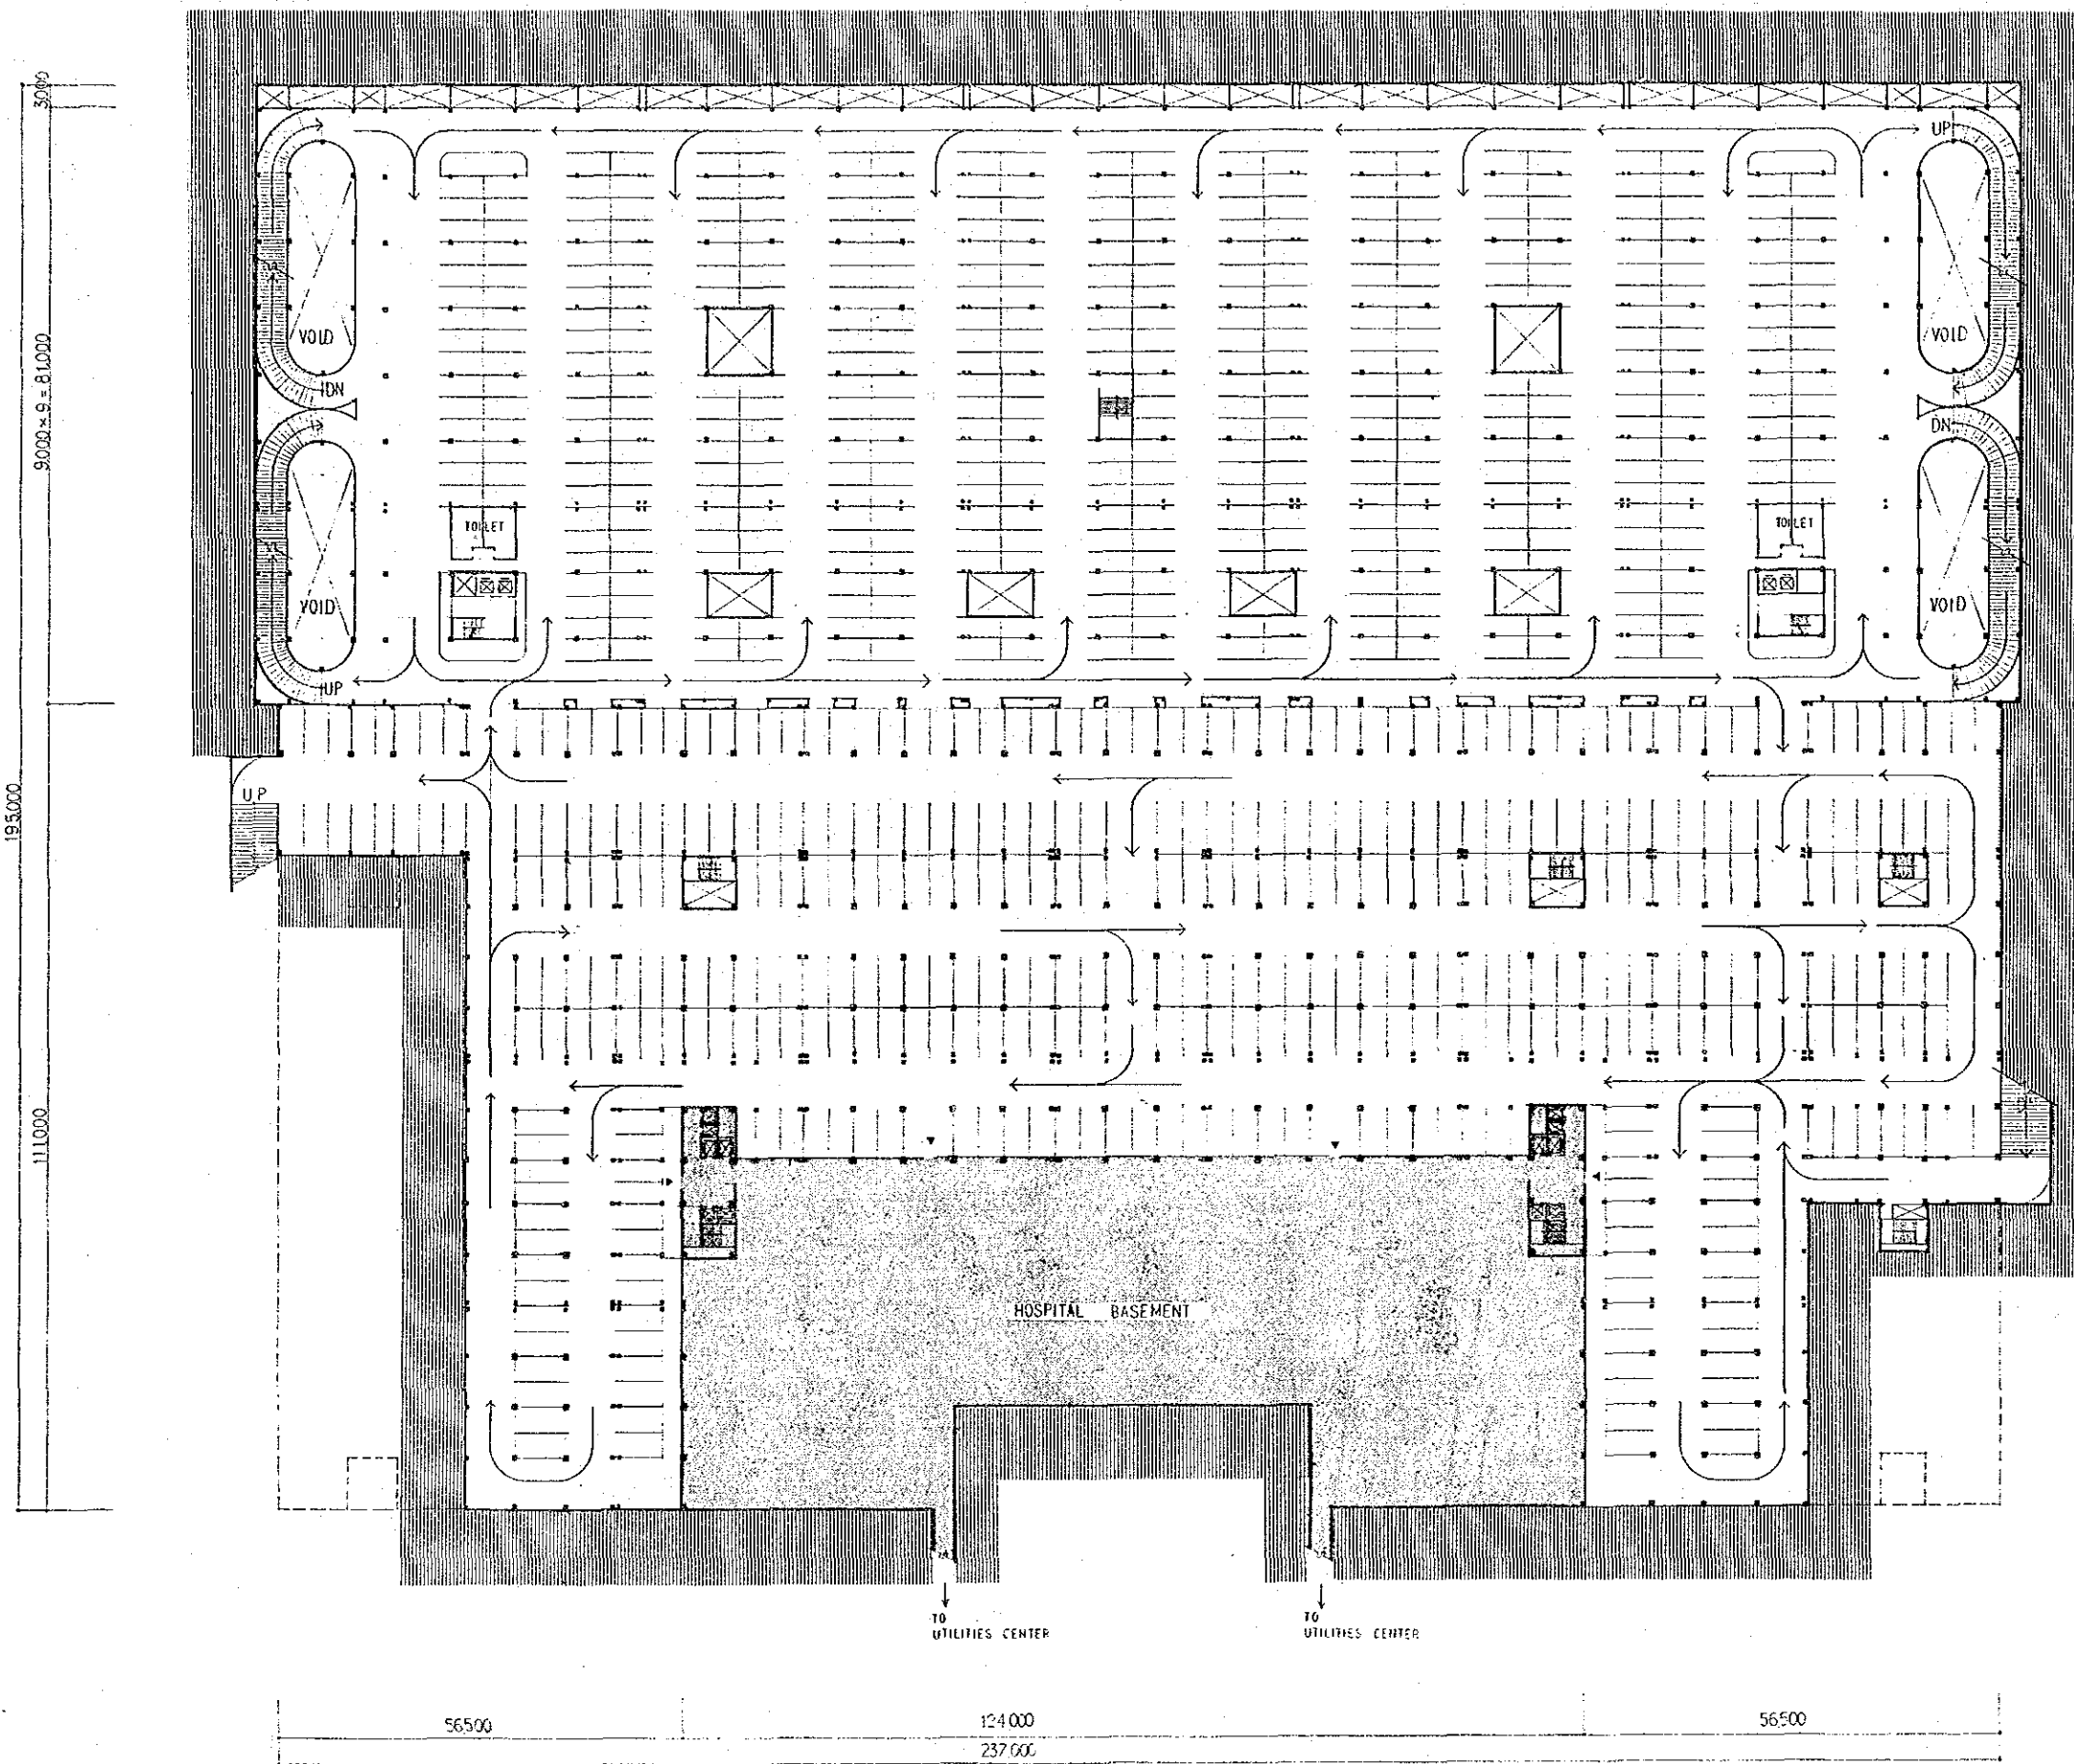



BASEMENT 1ST FLOOR: PARKING FOR PATIENTS & VISITORS
 BASEMENT 2ND FLOOR: PARKING FOR PATIENTS, VISITORS & STAFF

BASEMENT 1ST & 2ND FLOOR PLAN


PARKING FOR STAFF

HOSPITAL BASEMENT FLOOR PLAN

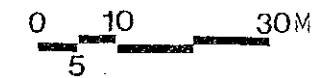


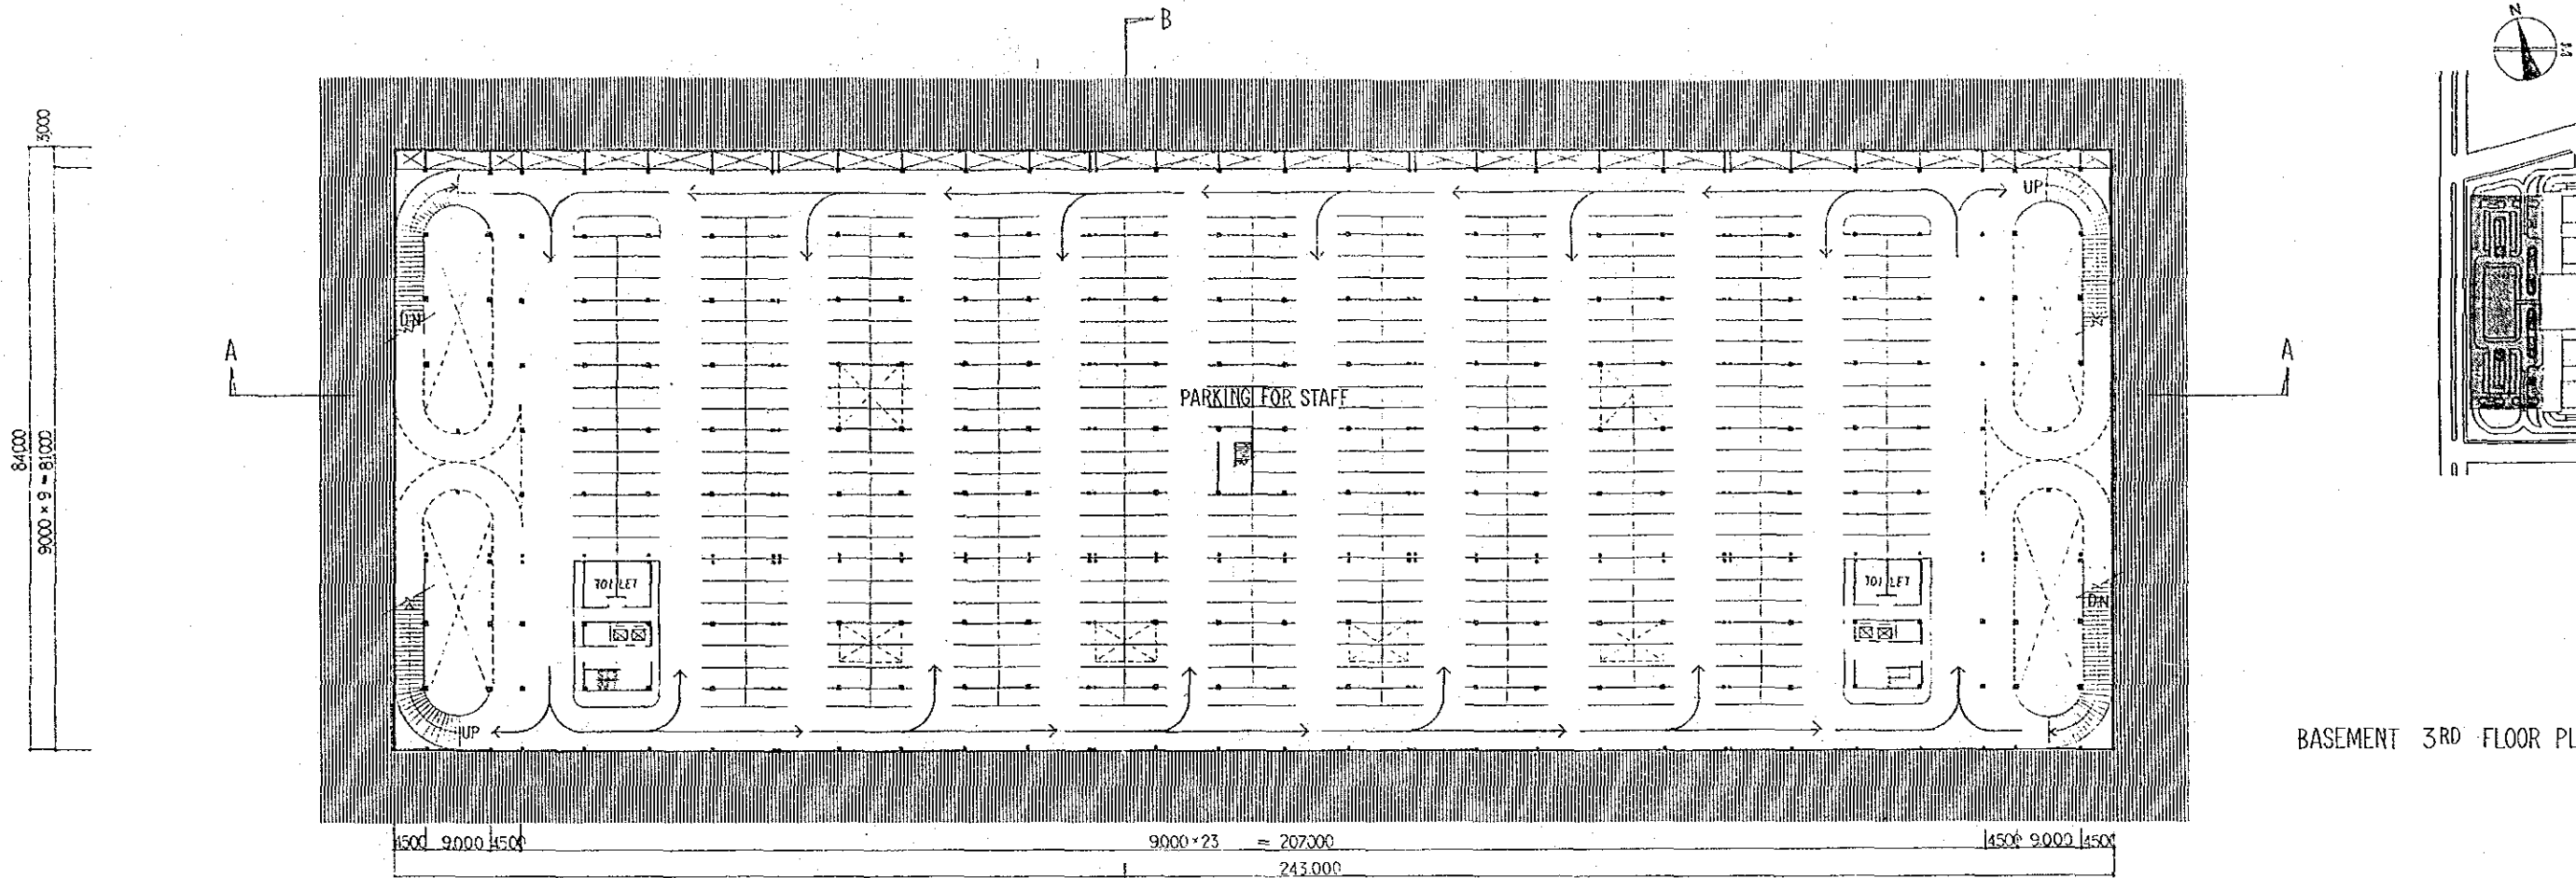

BASEMENT 3RD FLOOR PL


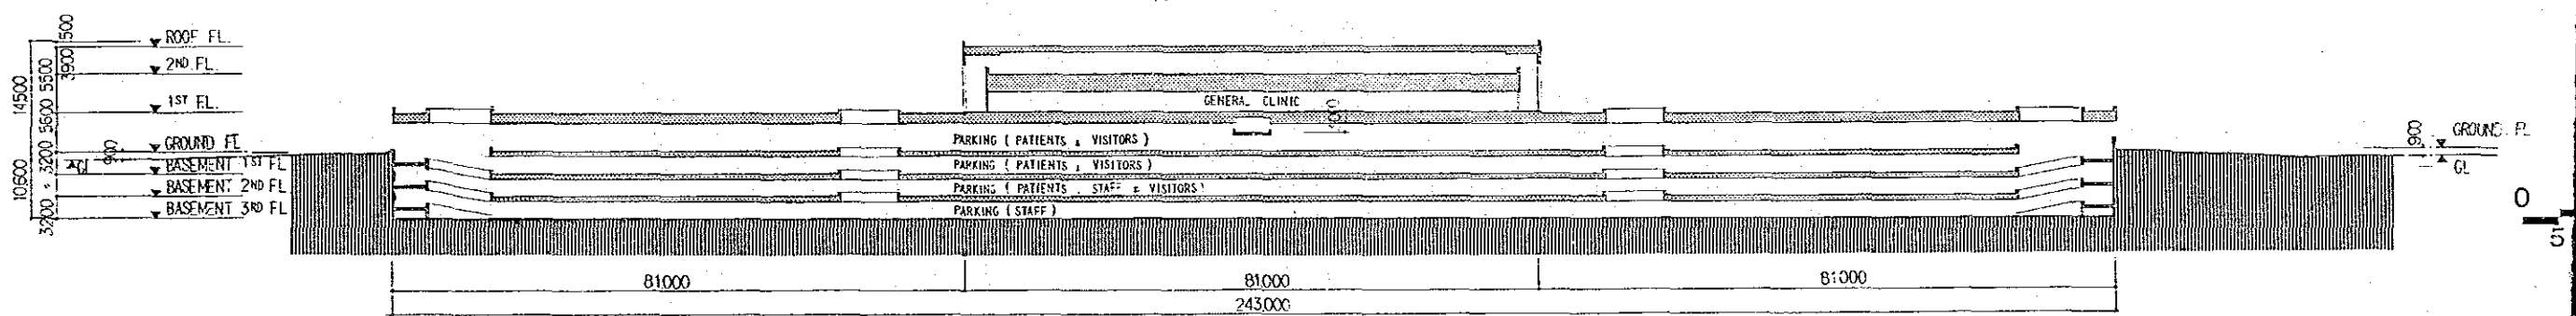


SECTION A-A


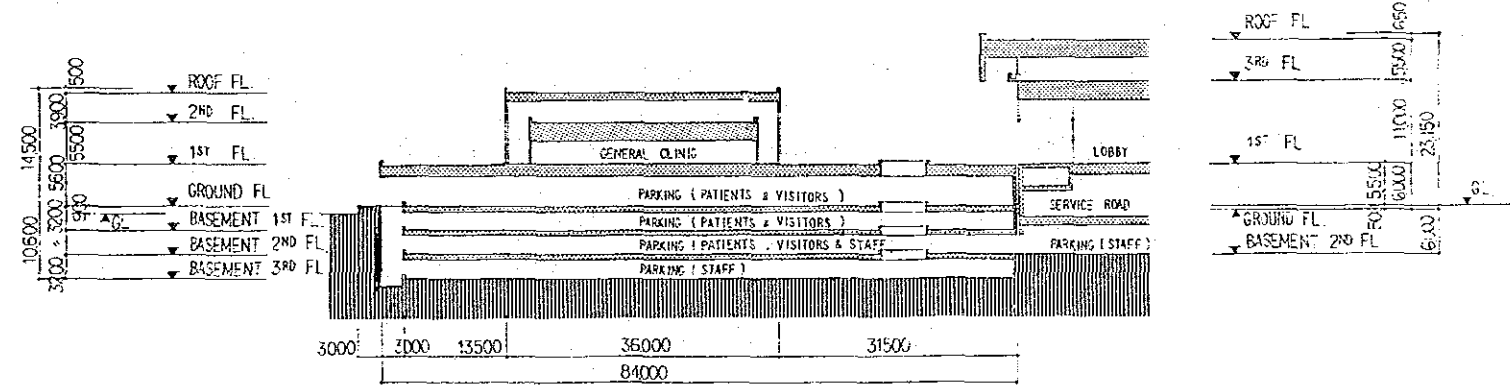


SECTION B-B


FLOOR		PARKING BUILDING	HOSPITAL
1ST	FLOOR	100	—
GROUND	FLOOR	425	—
B 1	FLOOR	443	376
B 2	FLOOR	443	—
B 3	FLOOR	471	—
SUB TOTAL		1832	376
TOTAL		2258	—

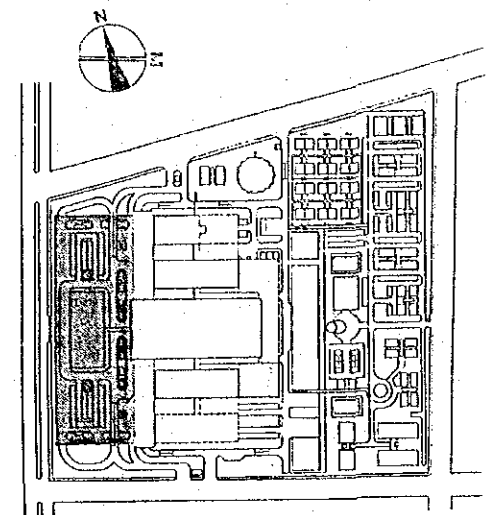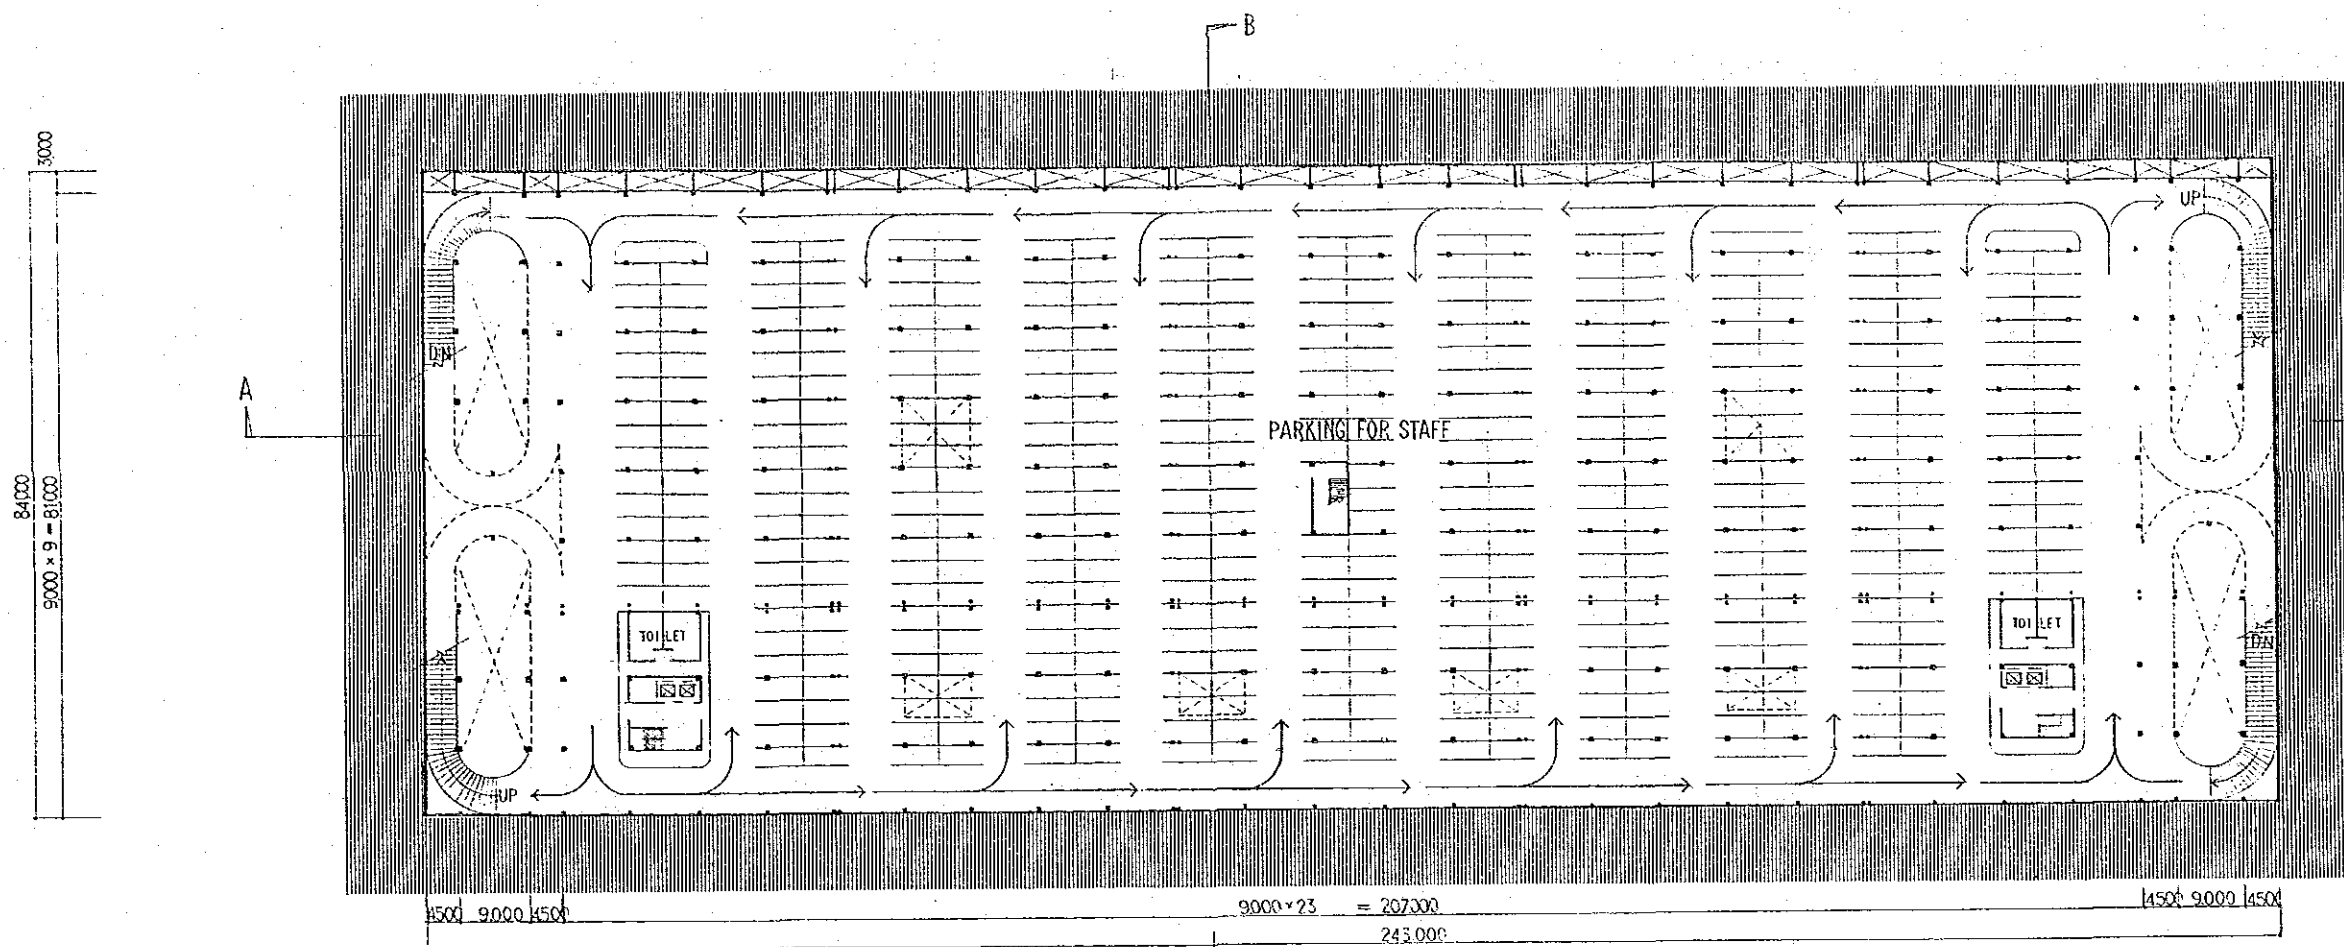


BASEMENT 3RD FLOOR PLAN

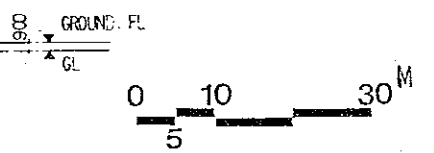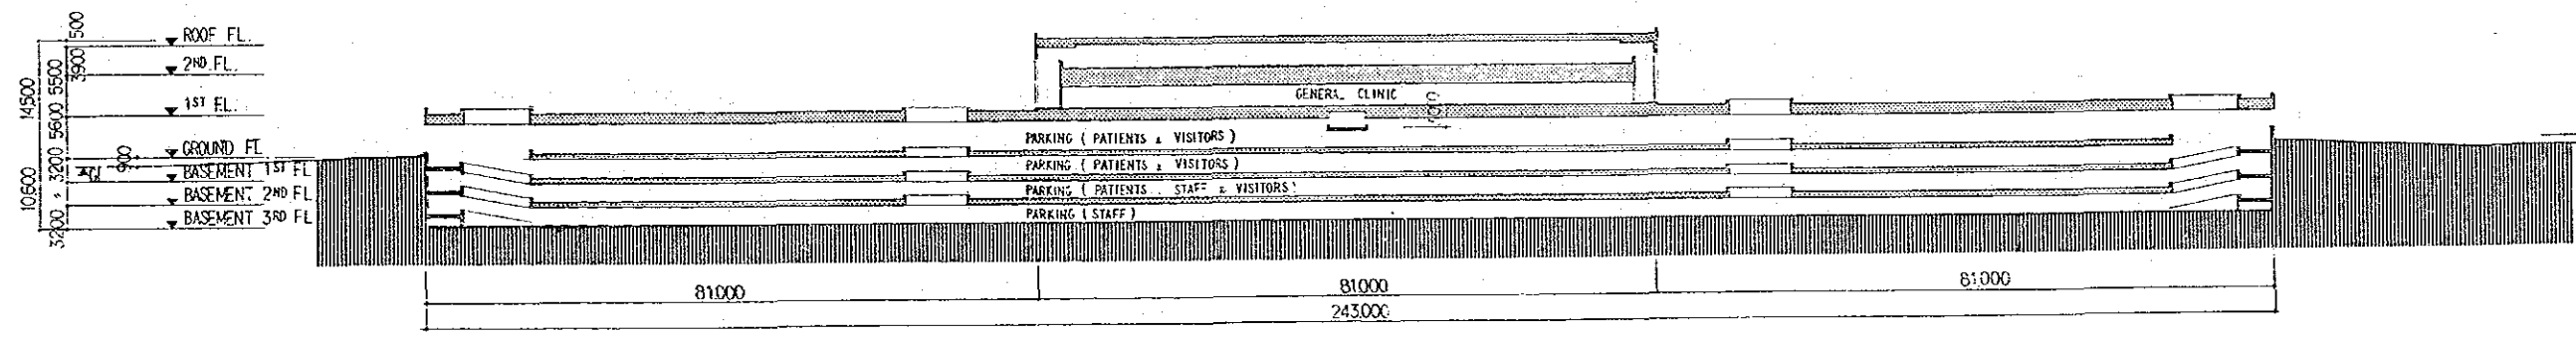


SECTION A - A

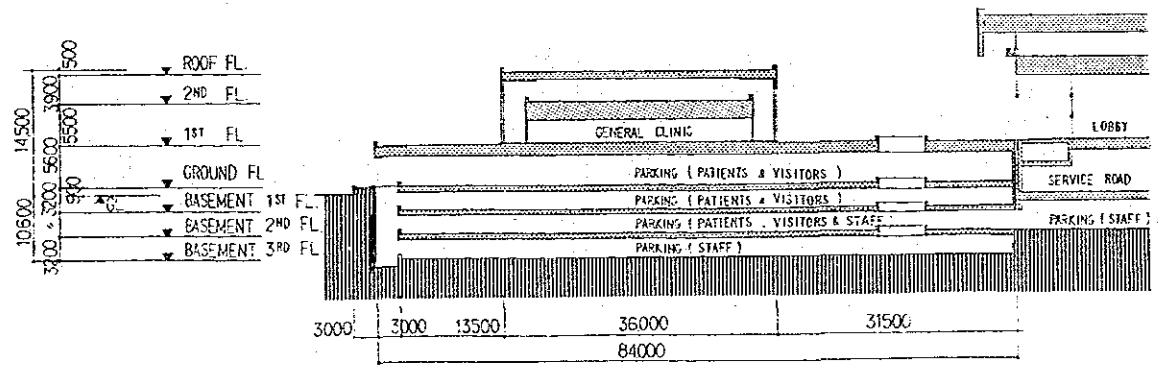



SECTION B - B

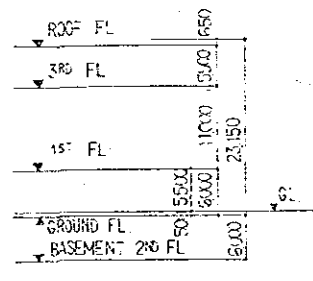


FLOOR		PARKING BUILDING	HOSPITAL
1 ST	FLOOR	100	—
GROUND	FLOOR	425	—
B 1	FLOOR	443	376
B 2	FLOOR	443	—
B 3	FLOOR	471	—
SUB	TOTAL	1,832	376
TOTAL		2,258	

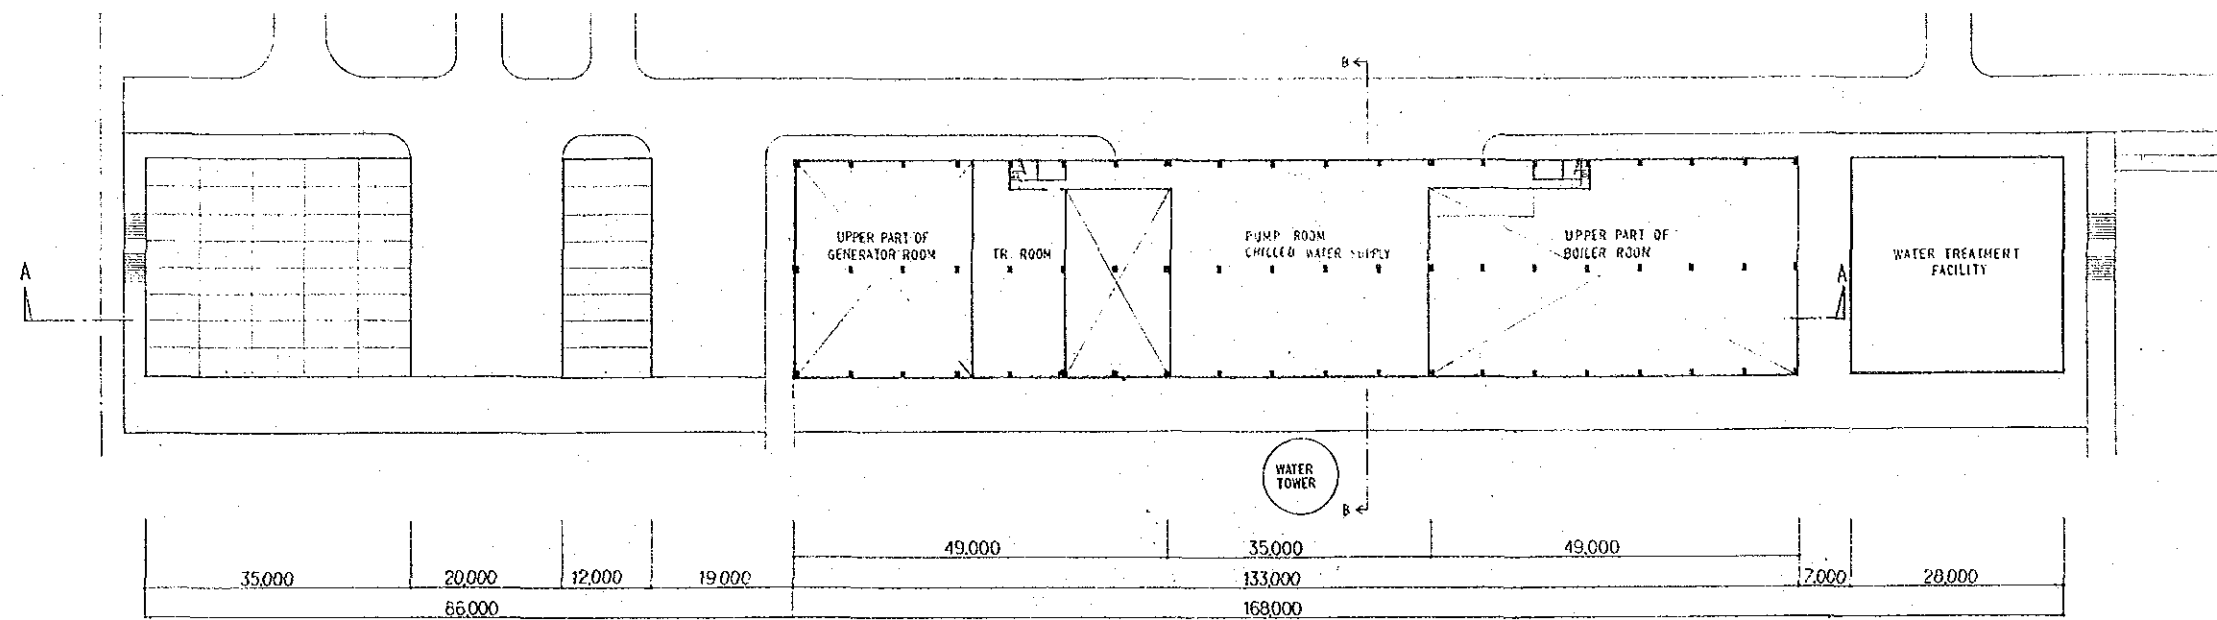


1ST FLOOR PLAN

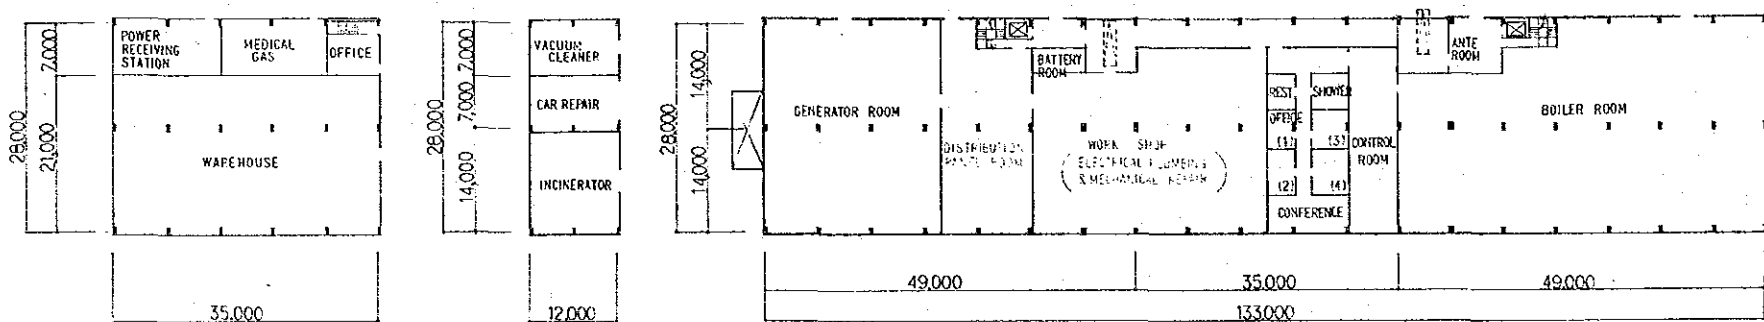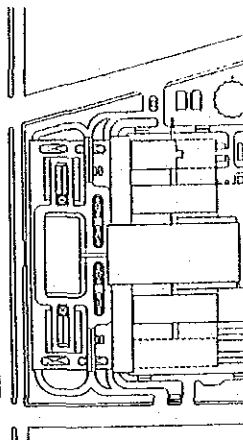


GROUND FLOOR PLAN

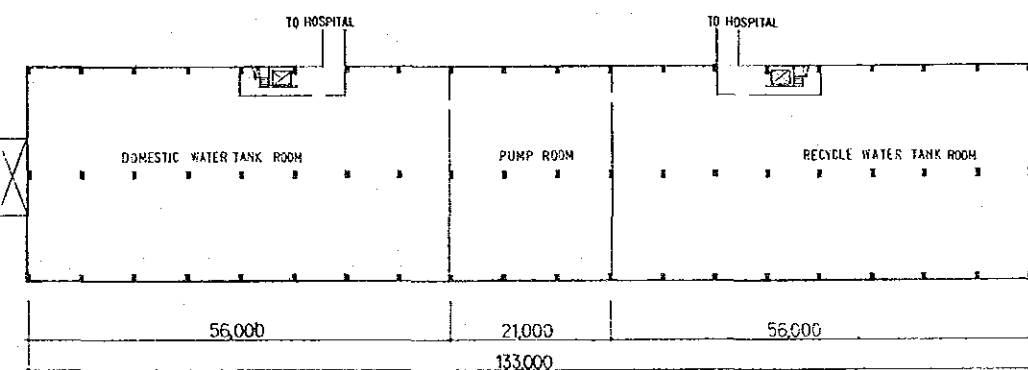


BASEMENT 1ST FLOOR PLAN

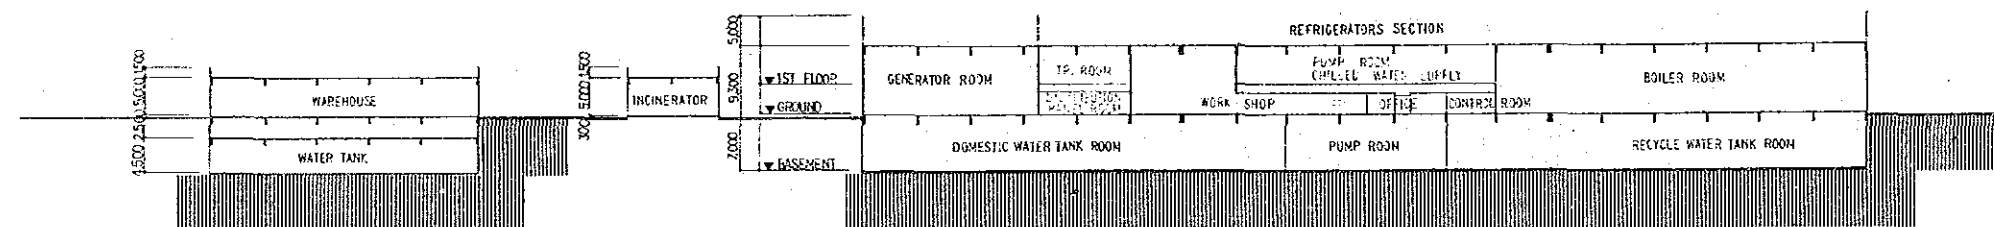


A-A SECTION

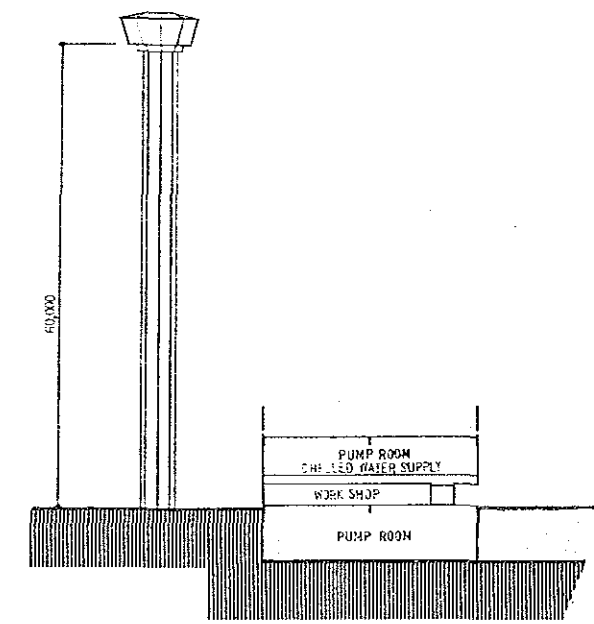


B-B SECTION

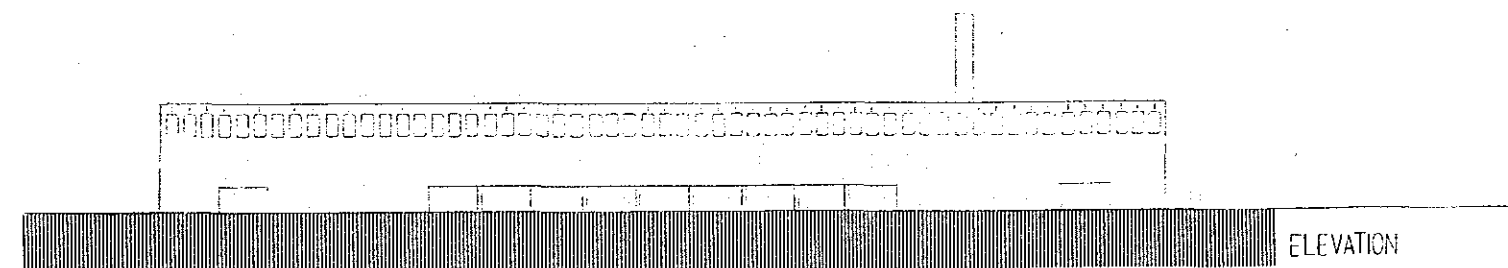


ELEVATION

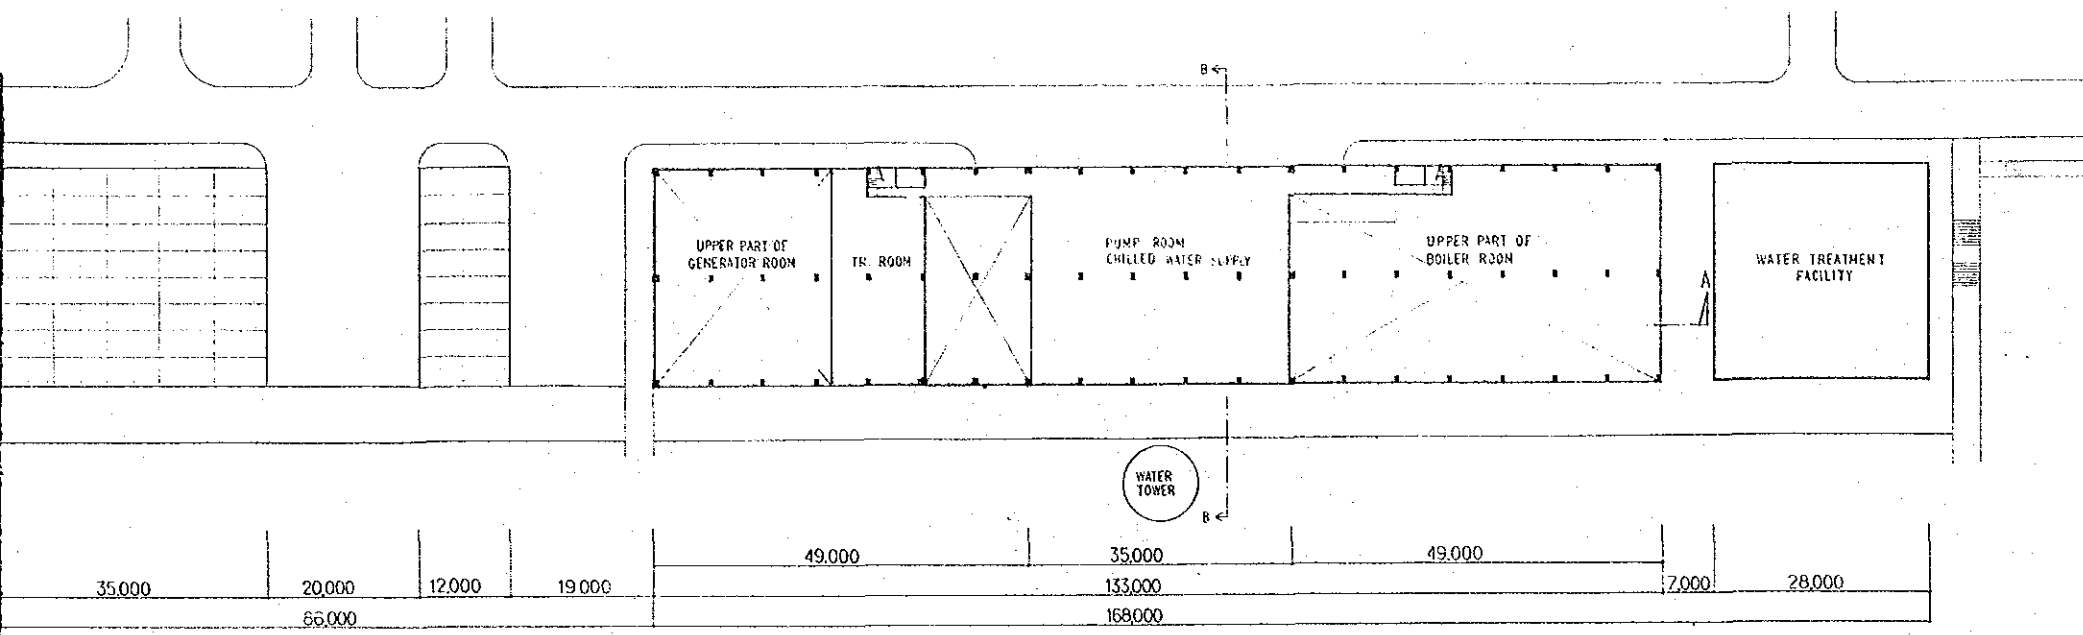


1ST FLOOR PLAN

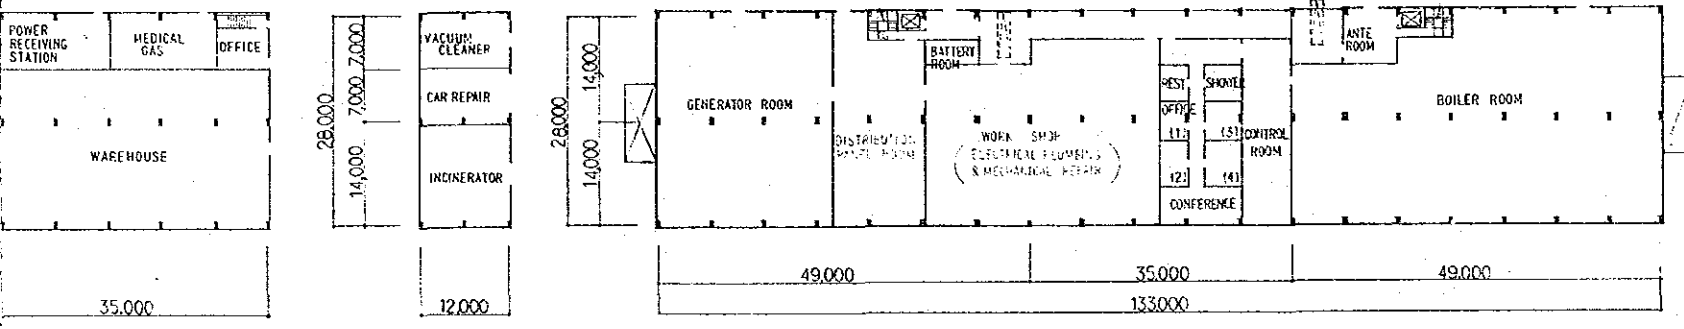


GROUND FLOOR PLAN

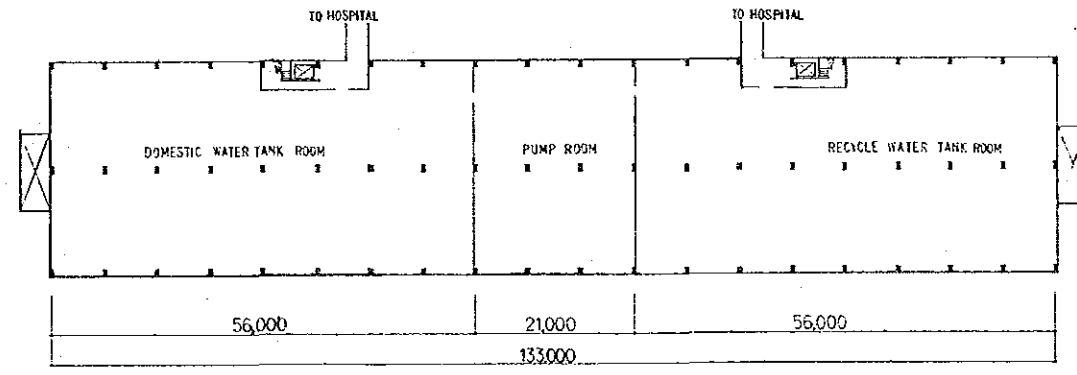


BASEMENT 1ST FLOOR PLAN

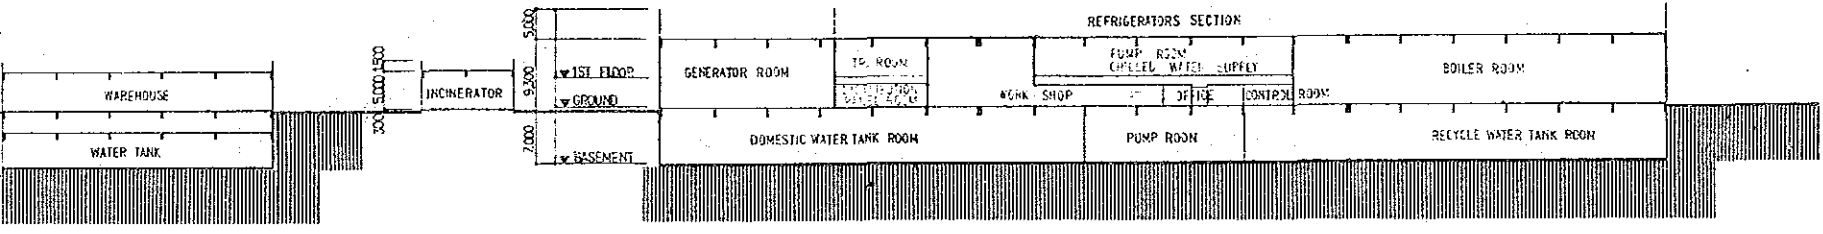


A-A SECTION

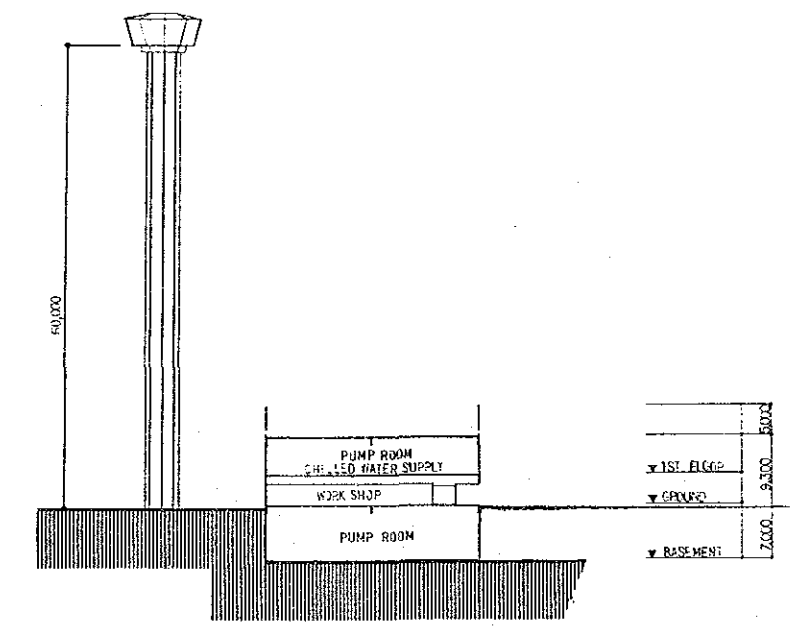


B-B SECTION

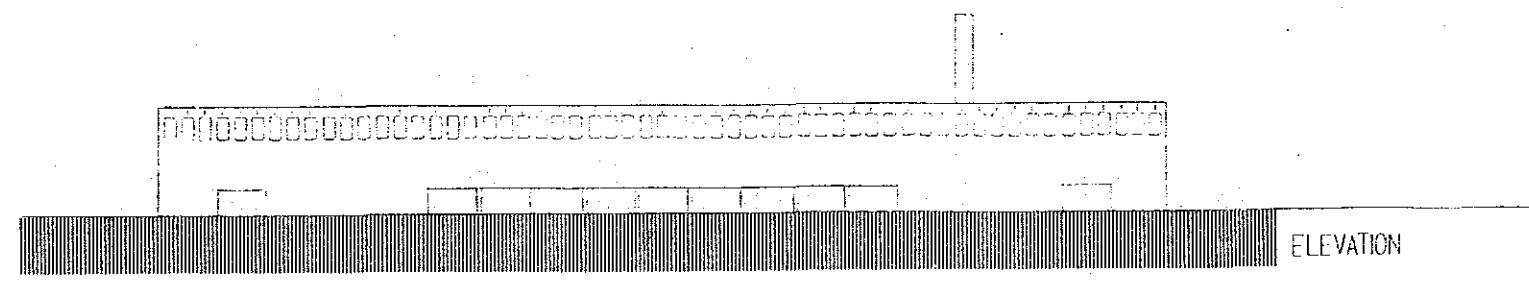


ELEVATION

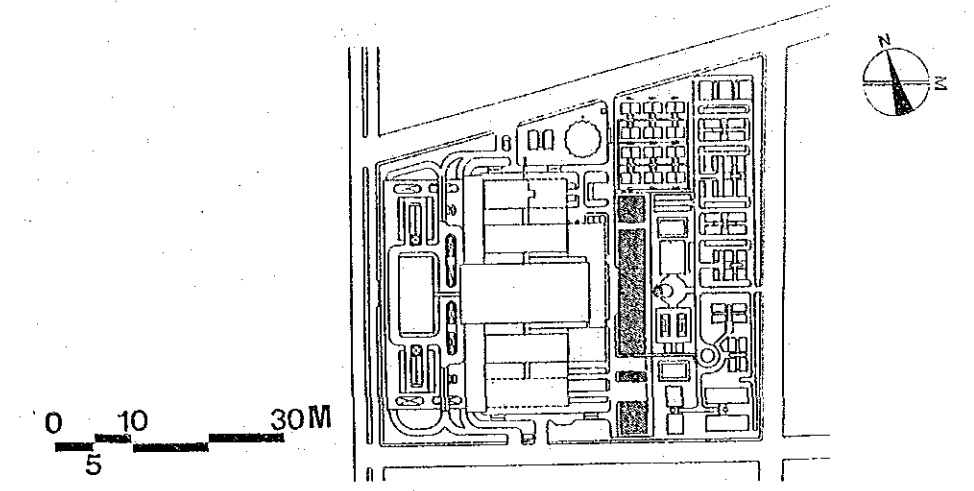


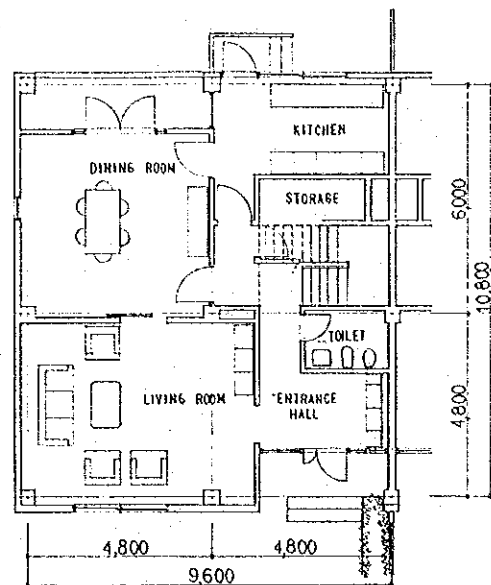



TYPE V-1 (VILLA)
GROUND FLOOR PLAN

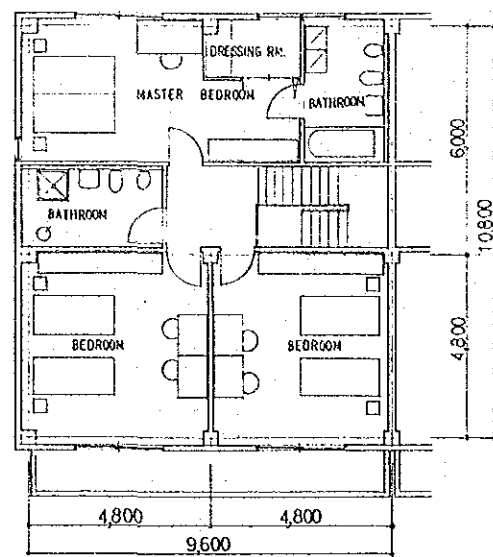


FIRST FLOOR PLAN

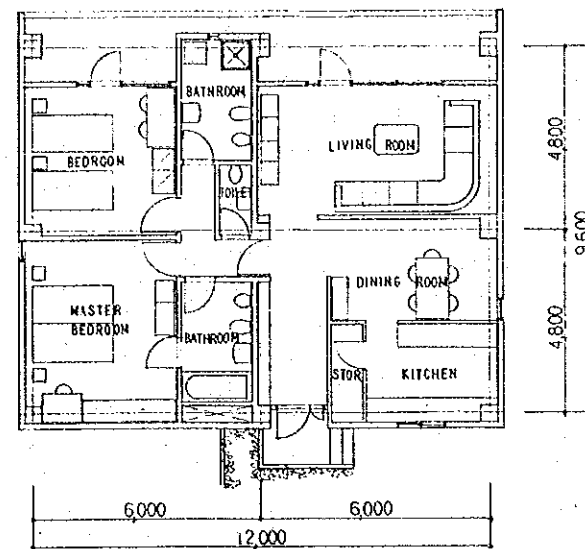


TYPE M-2 (2-BEDROOM APARTMENT)

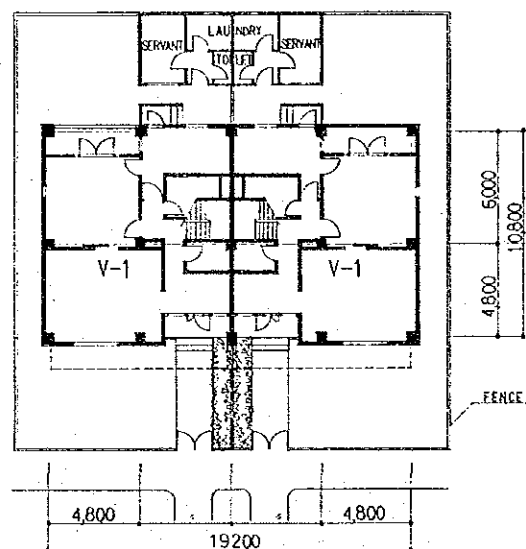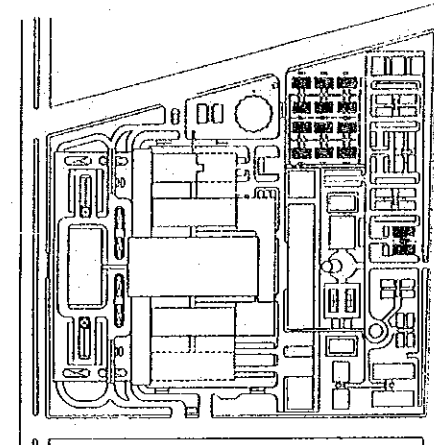


3-BEDROOM VILLA FOR DOCTORS
GROUND FLOOR PLAN

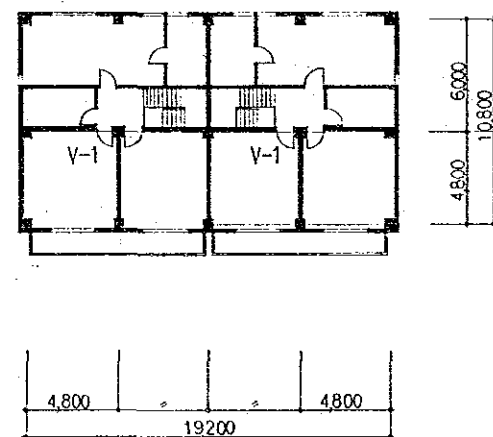

FIRST FLOOR PLAN

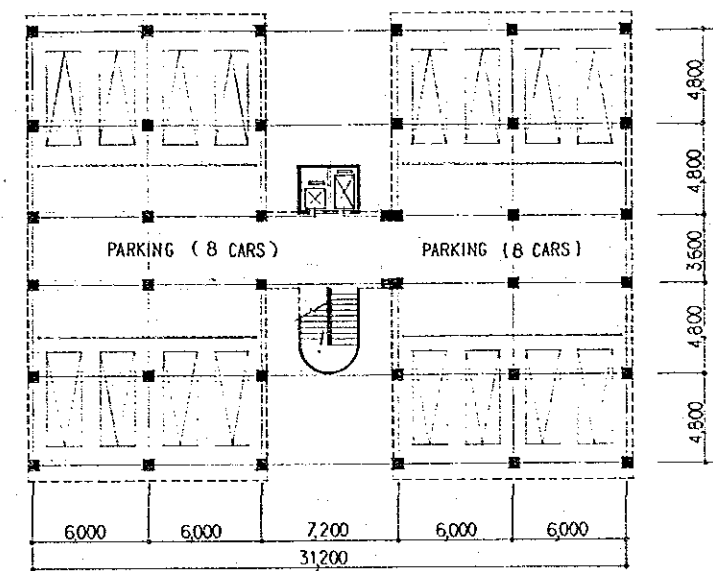


2-BEDROOM APARTMENTS FOR PARAMEDICAL, MAINT. & SERVICE STAFF
GROUND FLOOR PLAN

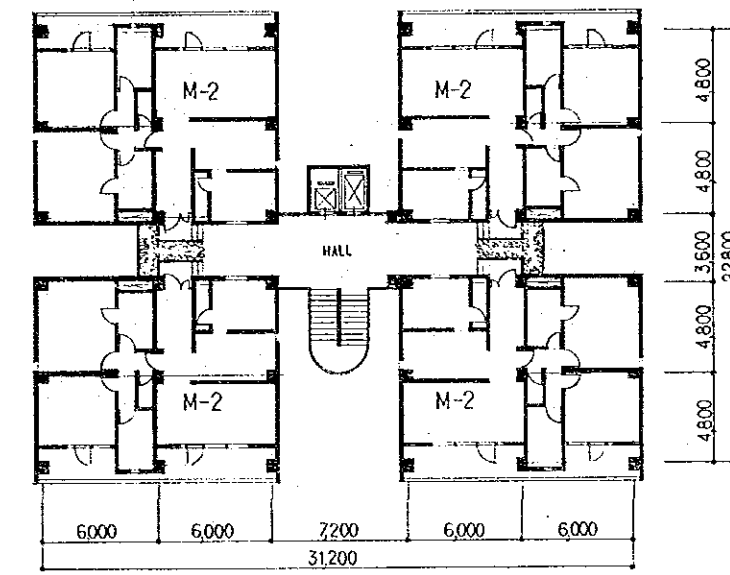


1ST. - 7TH. FLOOR PLAN

TYPE
V
M-2

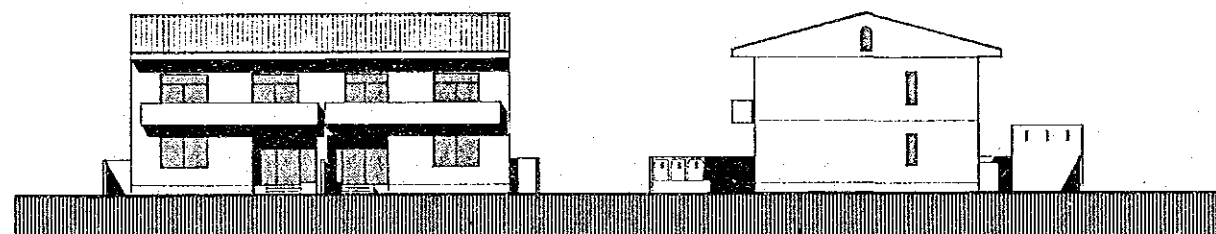

ELEVATION SOUTH


ELEVATION EAST

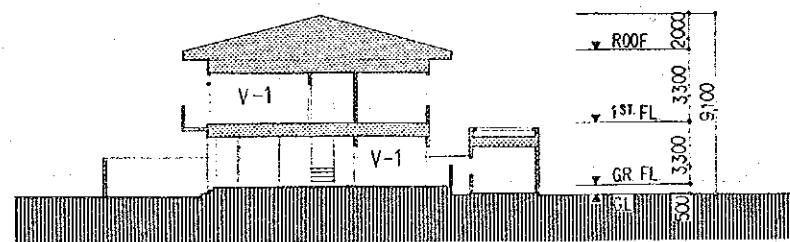


SECTION




ELEVATION EAST

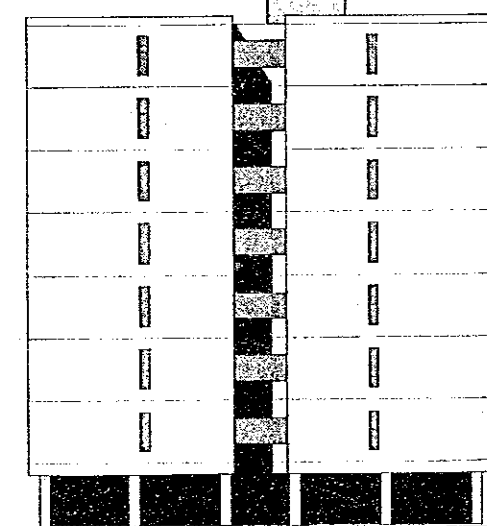


ELEVATION NORTH

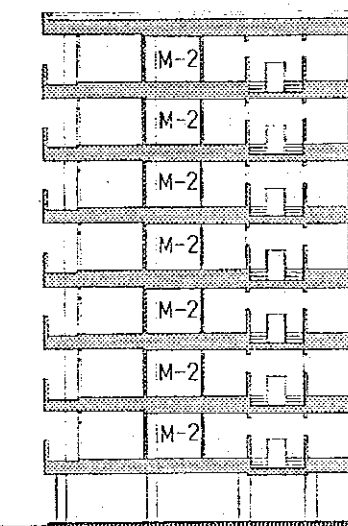


SECTION

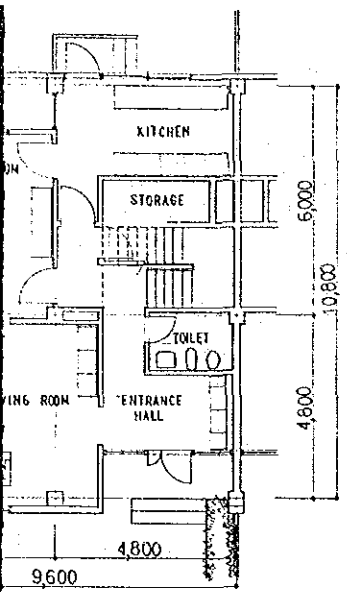



(VILLA)
FLOOR PLAN

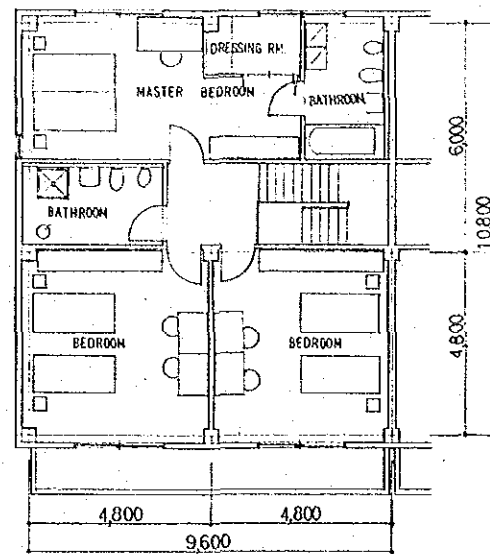


FIRST FLOOR PLAN

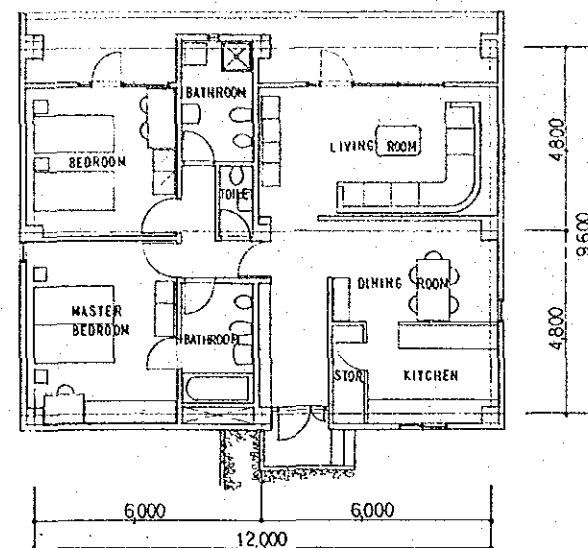


TYPE M-2 (2-BEDROOM APARTMENT)

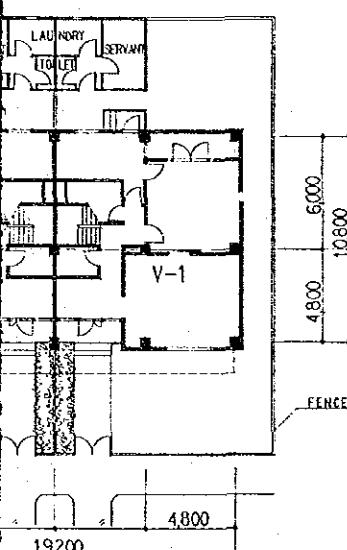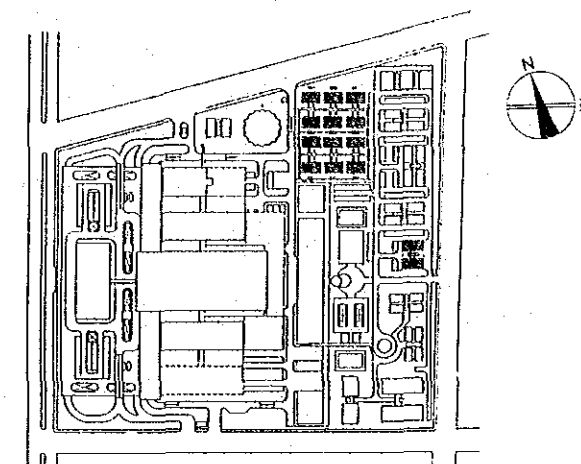


VILLA FOR DOCTORS
FLOOR PLAN

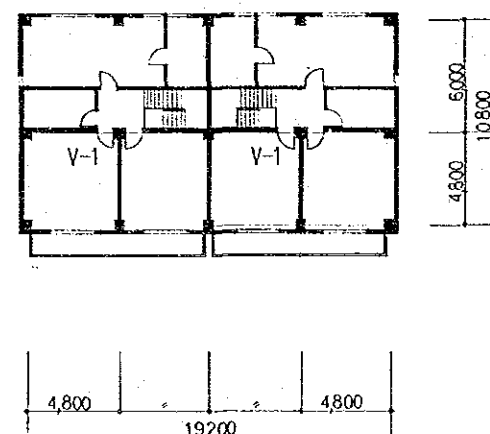

FIRST FLOOR PLAN


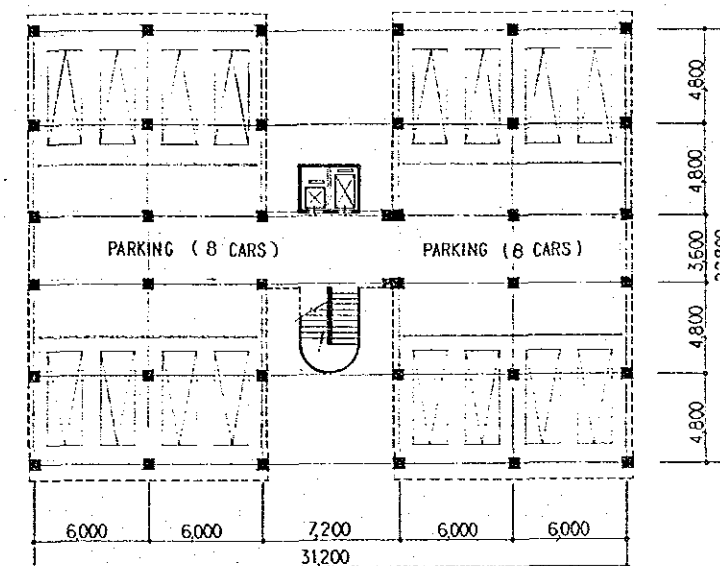


2-BEDROOM APARTMENTS FOR PARAMEDICAL, MAINT. & SERVICE STAFF
GROUND FLOOR PLAN

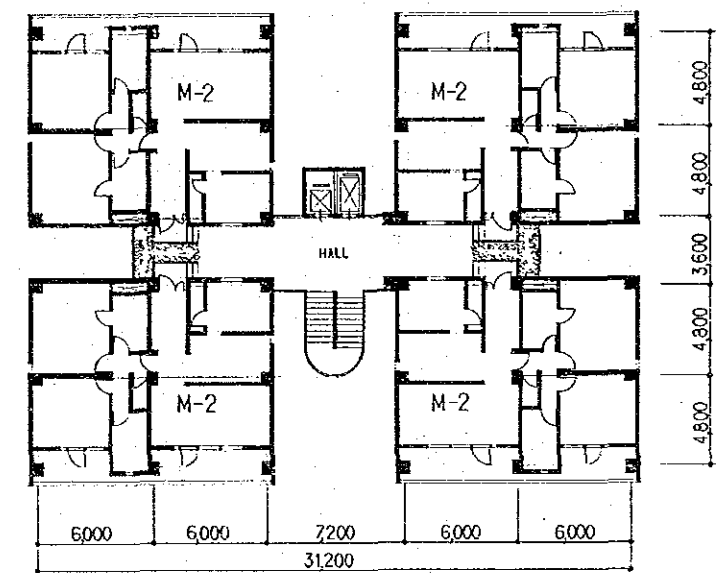


1ST.-7TH. FLOOR PLAN



TYPE	NUMBER OF UNIT (UNITS)	FLOOR SPACE OF EACH UNIT (M ²)
V	24	2070
M-2	28	1152

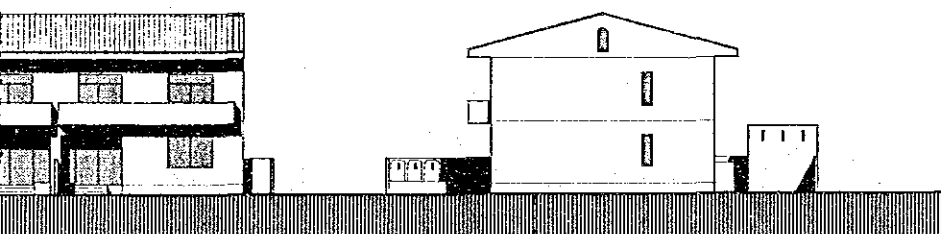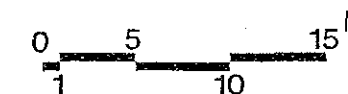


SECTION SOUTH

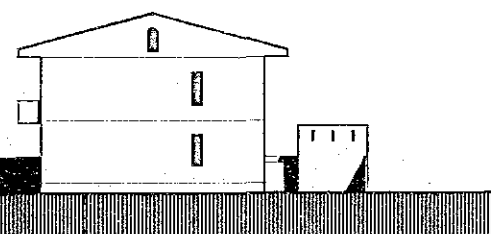


ELEVATION EAST

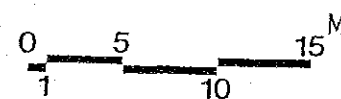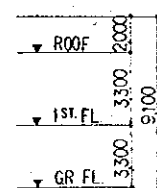


SECTION

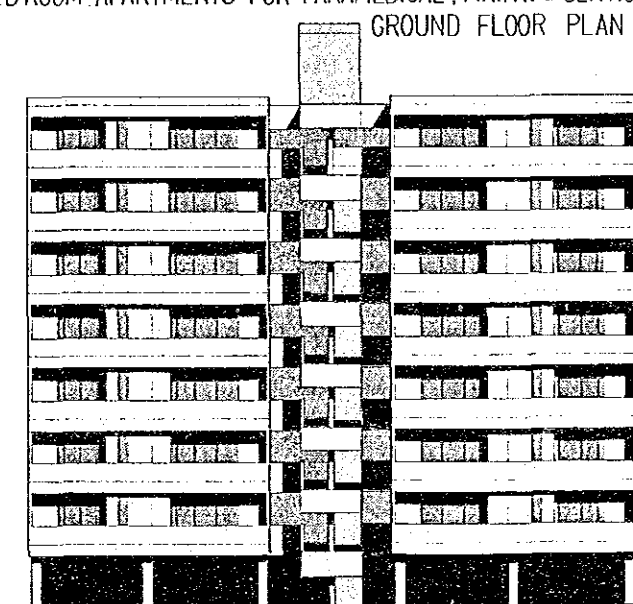


ELEVATION EAST

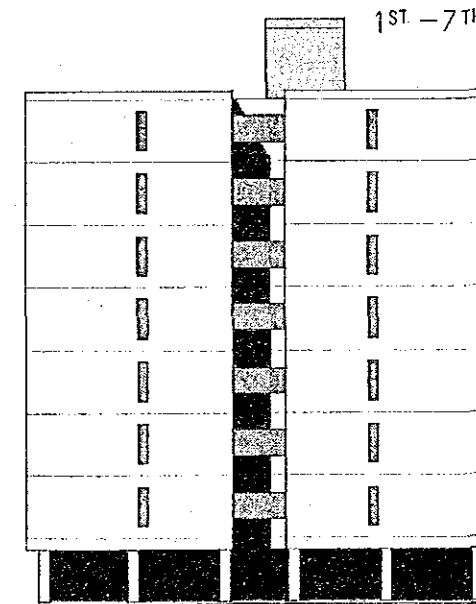



ELEVATION NORTH

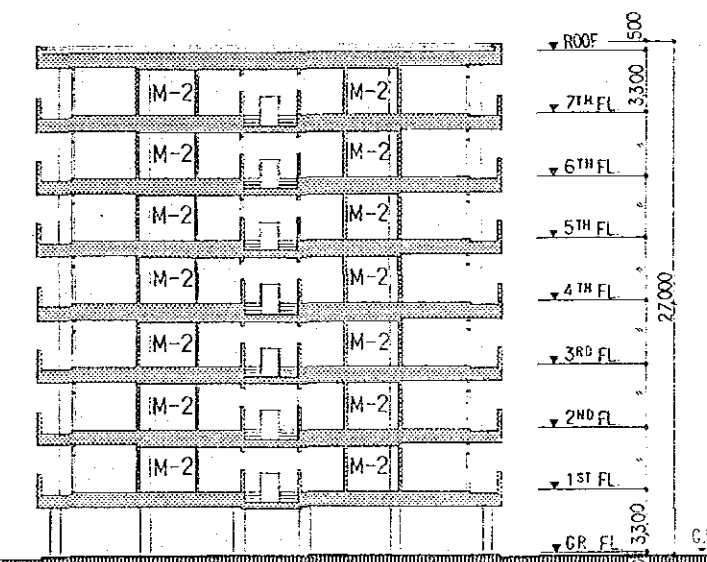


SECTION

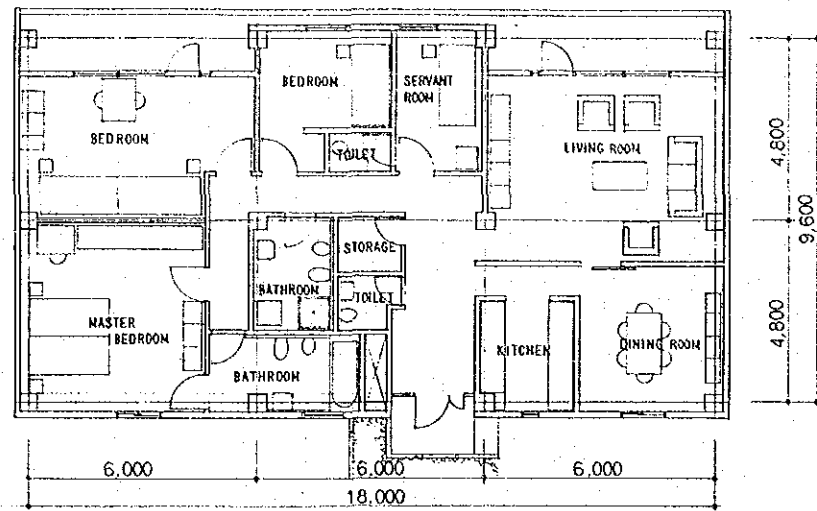

TYPE M-1 (3-BEDROOM APARTMENT)

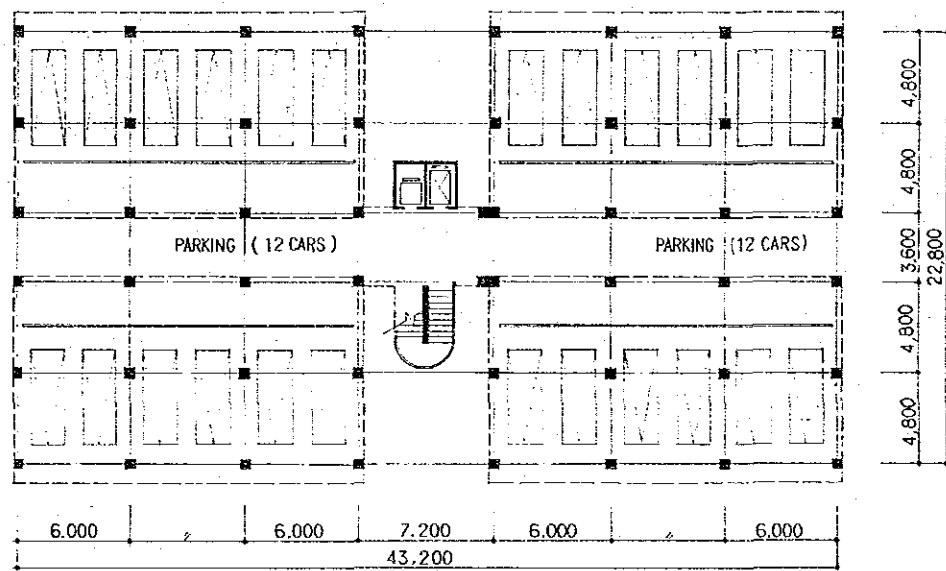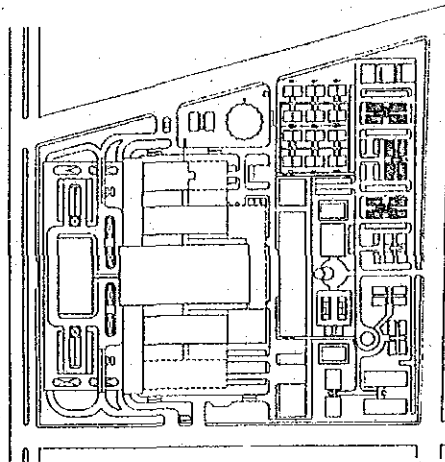


GROUND FLOOR PLAN

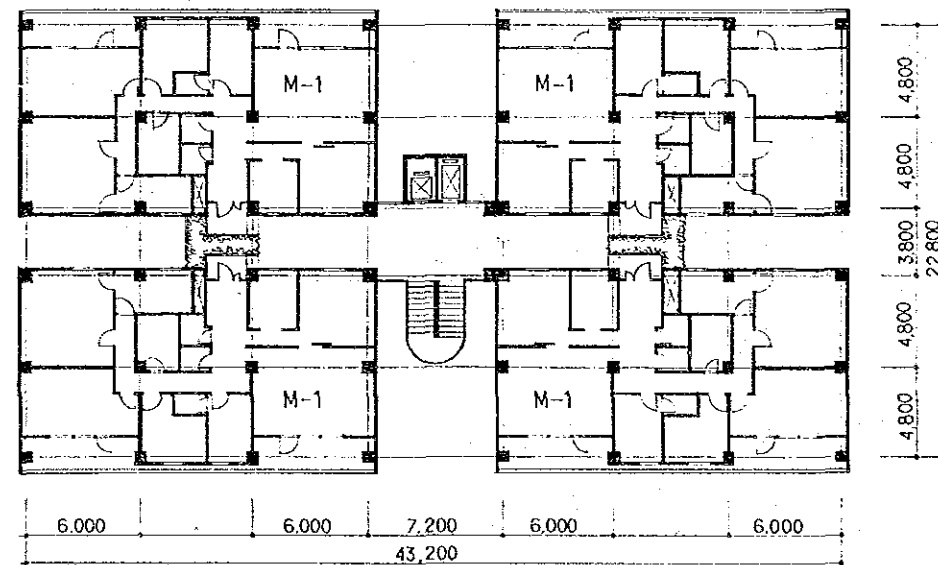


1ST - 7TH FLOOR PLAN


TYPE	NUMBER OF UNIT (UNITS)	FLOOR SPACE OF EACH UNIT
M-1	84	172.5

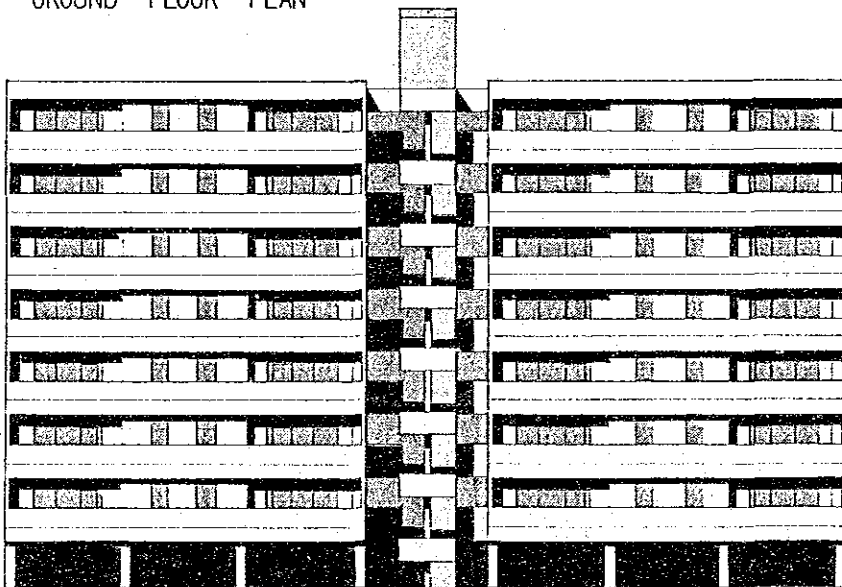


ELEVATION SOUTH

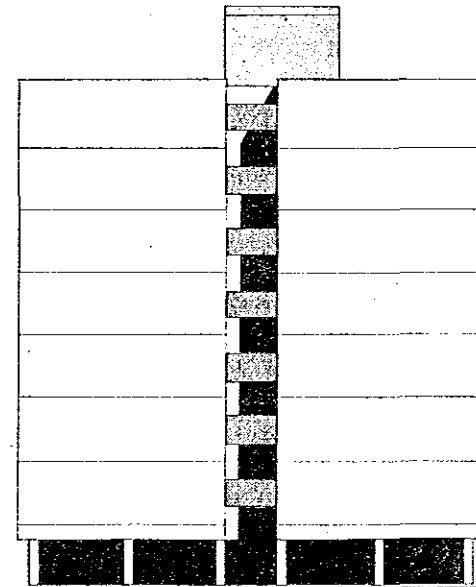


ELEVATION EAST



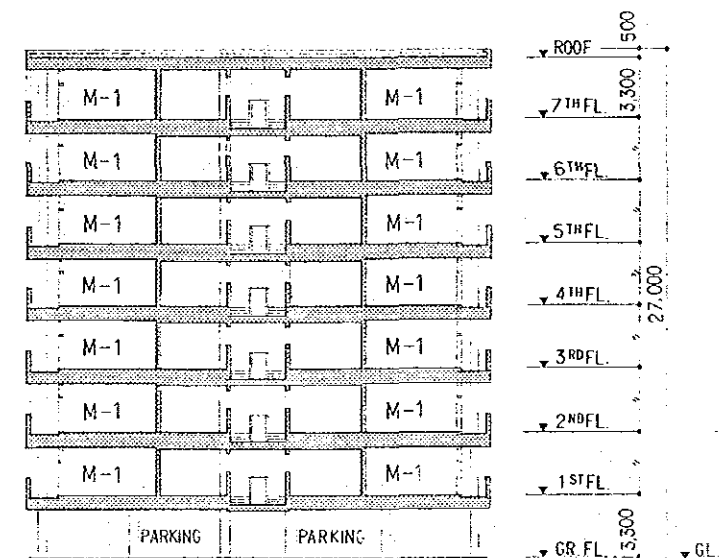


SECTION

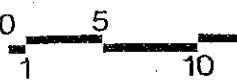


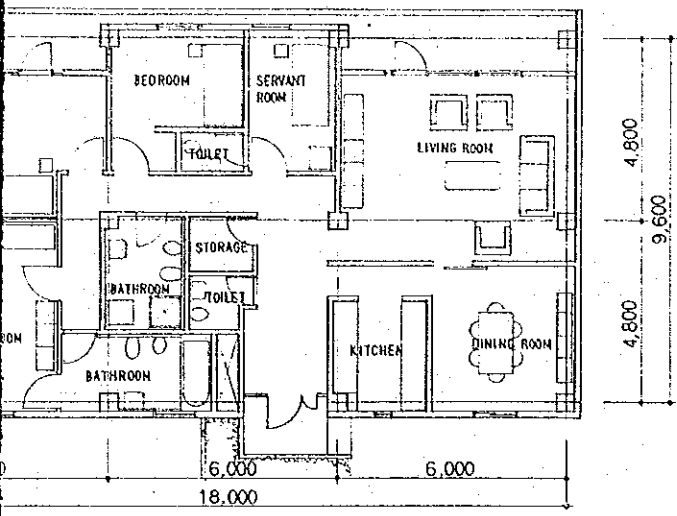

M-1 (3-BEDROOM APARTMENT)

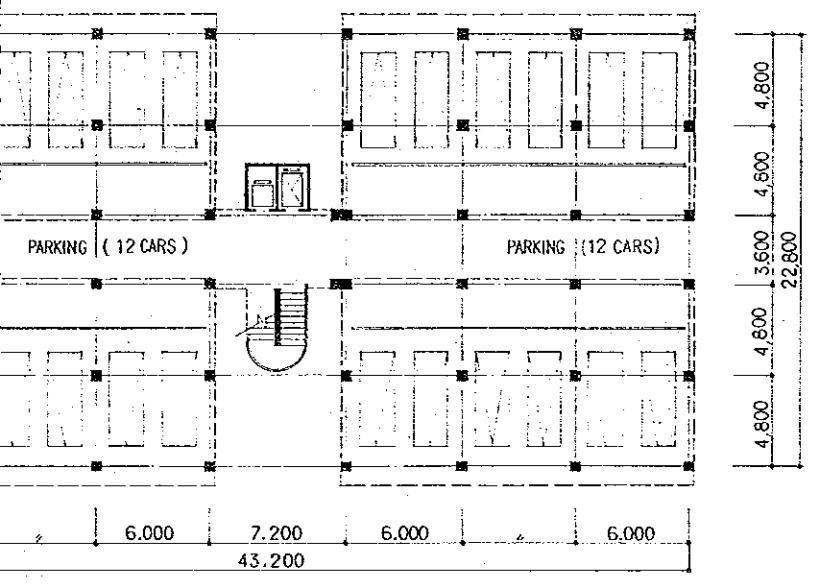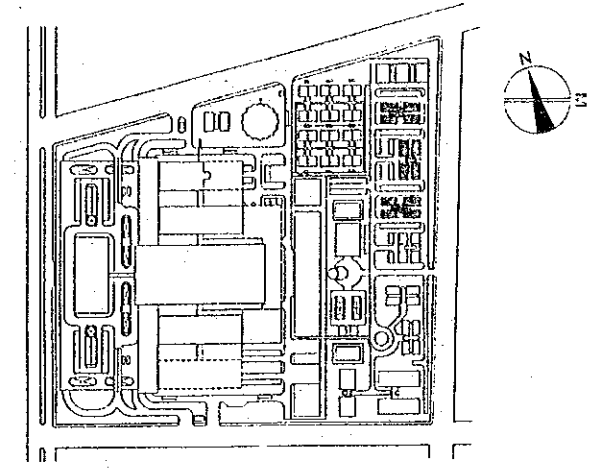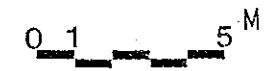


FLOOR PLAN

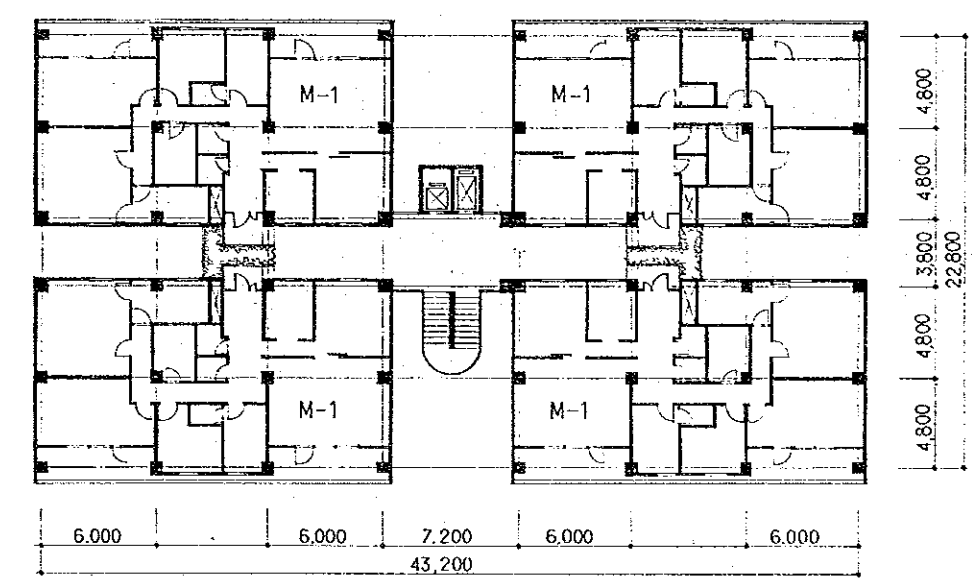


1ST - 7TH FLOOR PLAN


TYPE	NUMBER OF UNIT (UNITS)	FLOOR SPACE OF EACH UNIT (M ²)
M-1	84	172.8

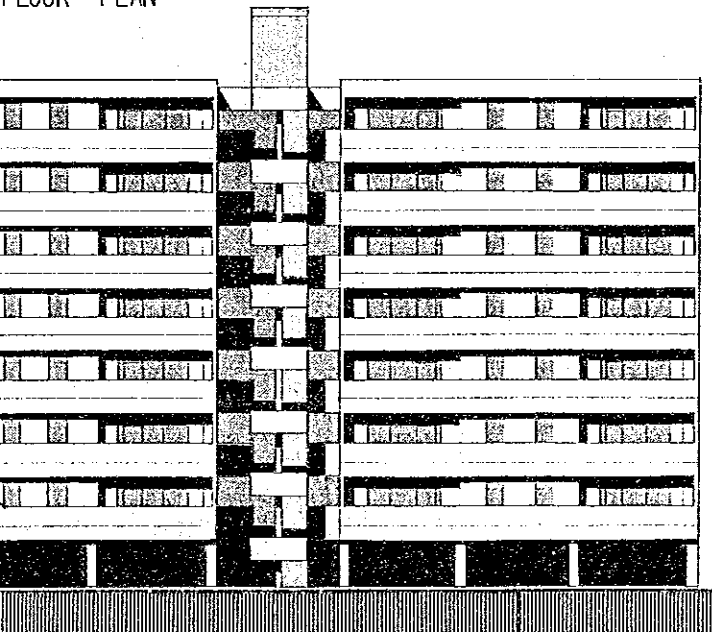


ELEVATION SOUTH

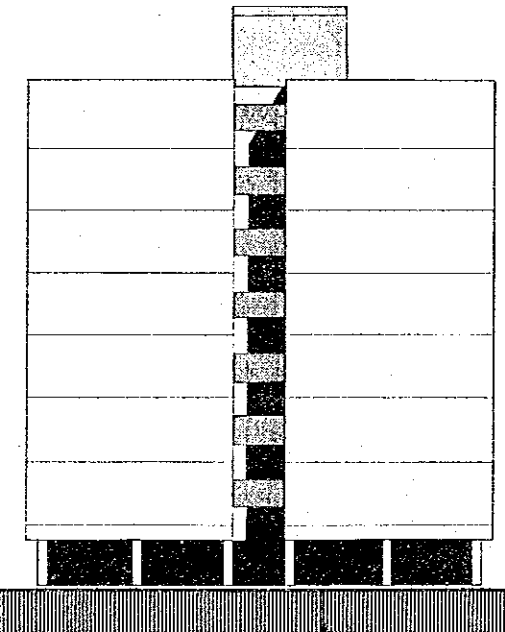


ELEVATION EAST

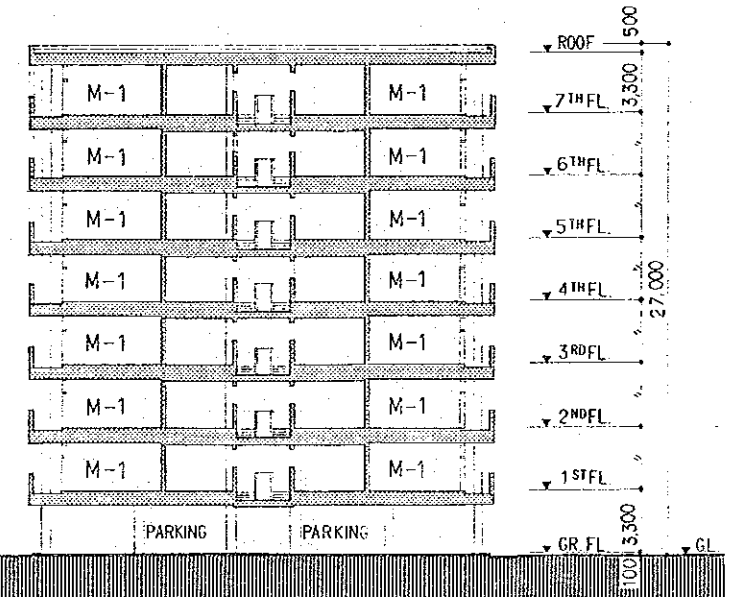


SECTION



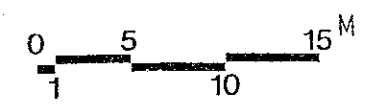


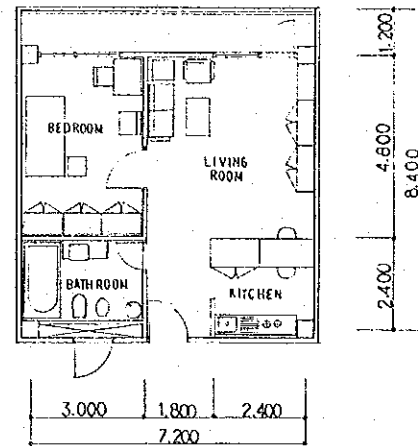


TYPE S-1 (1- BEDROOM APARTMENT)

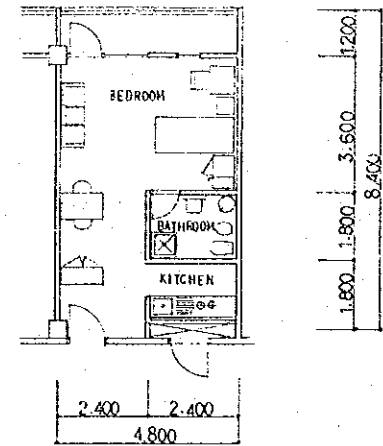

TYPE S-2 (STUDIO APARTMENT.)

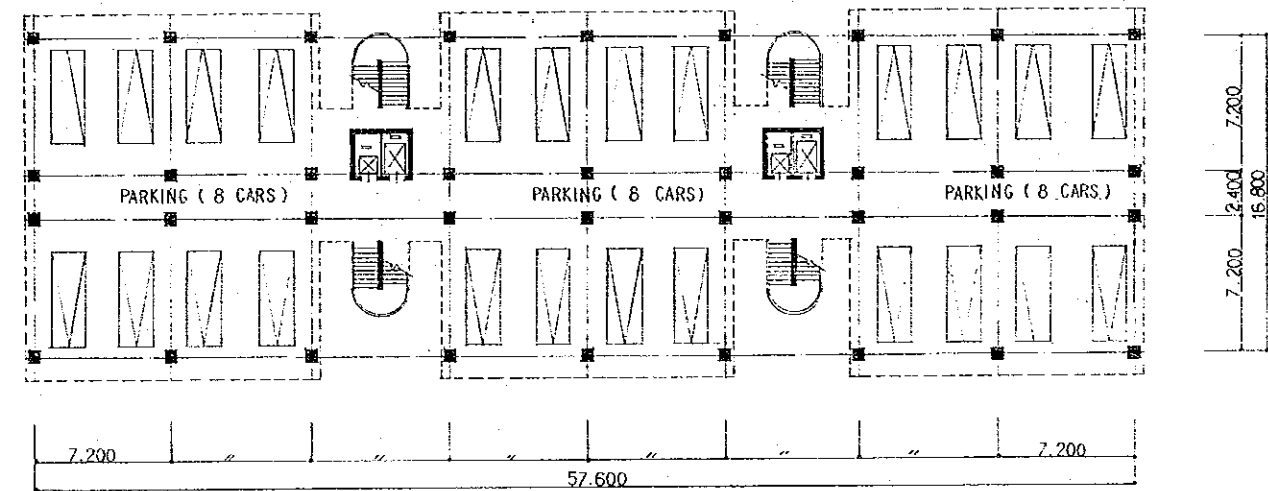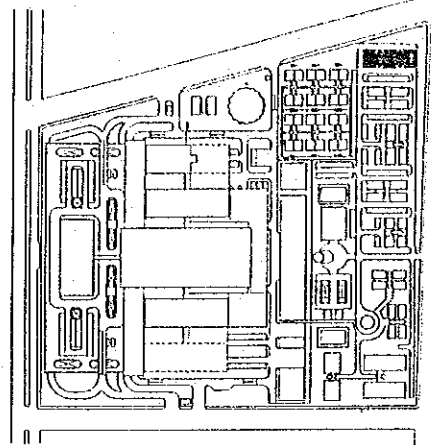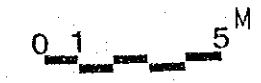


GROUND FLOOR PLAN

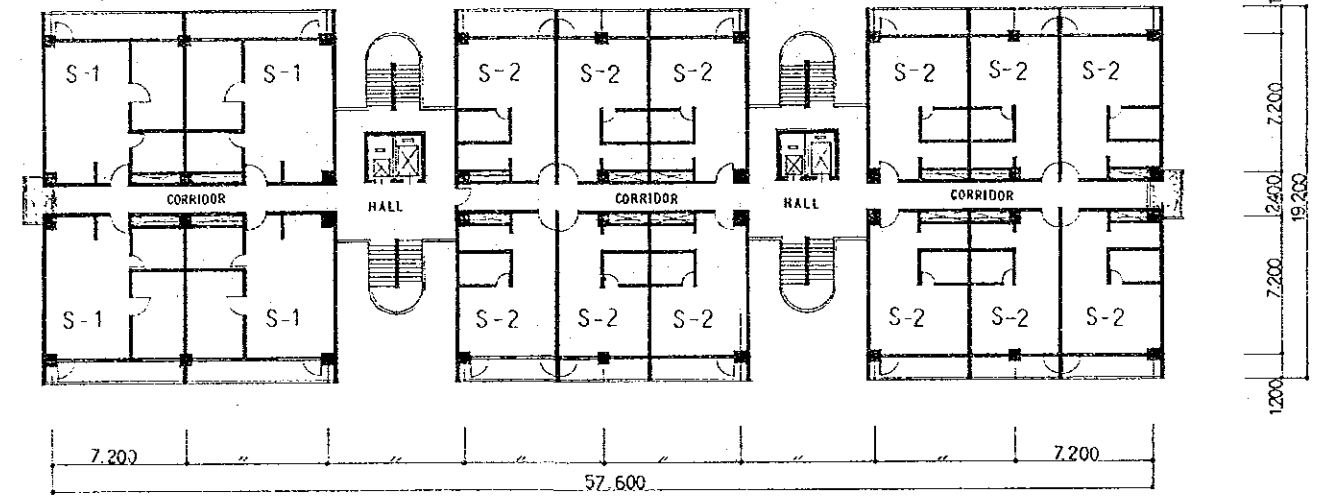


1ST - 7TH FLOOR PLAN


TYPE	NUM
S-1	
S-2	

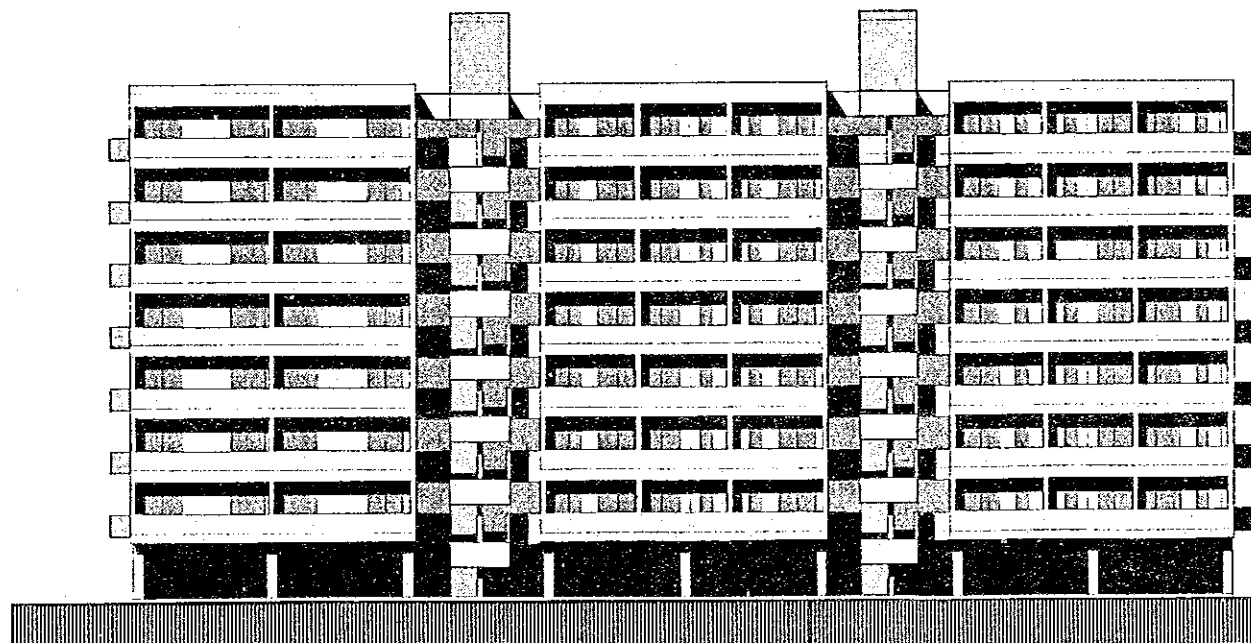





ELEVATION SOUTH

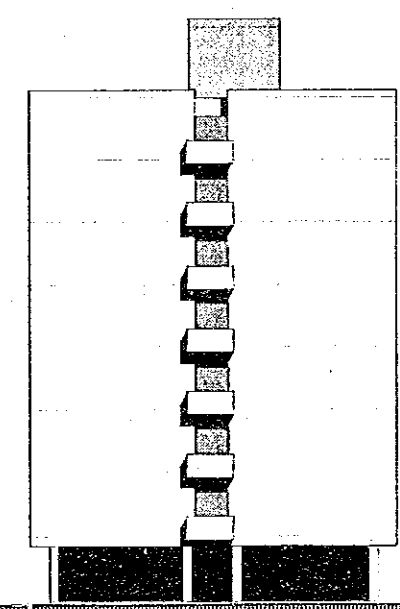

ELEVATION EAST


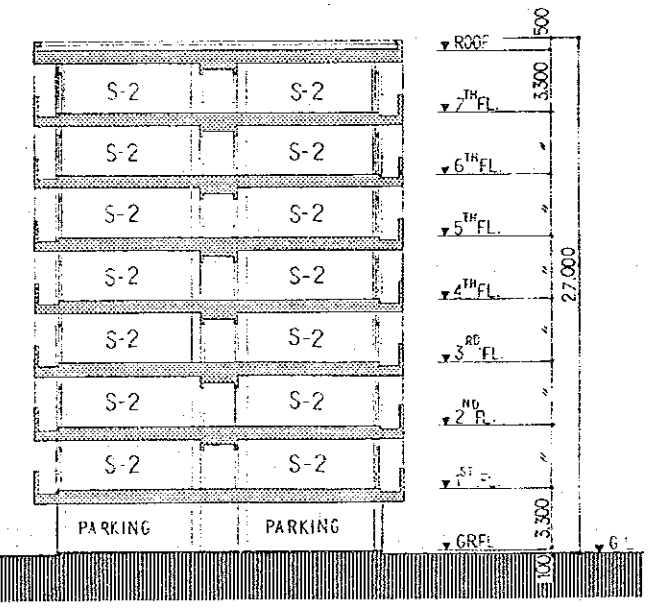


SECTION

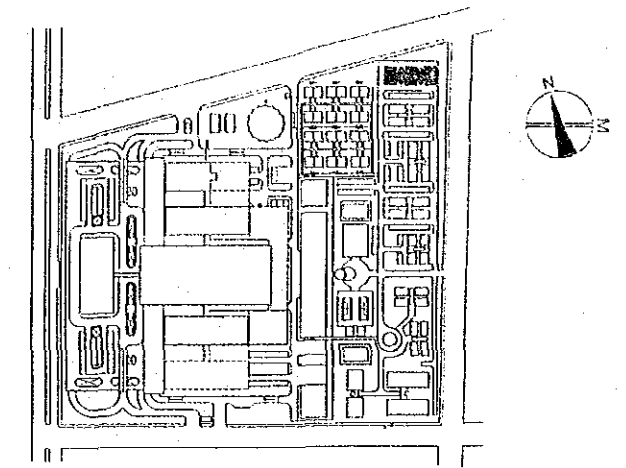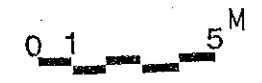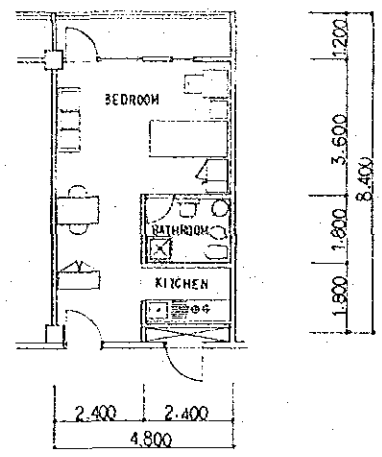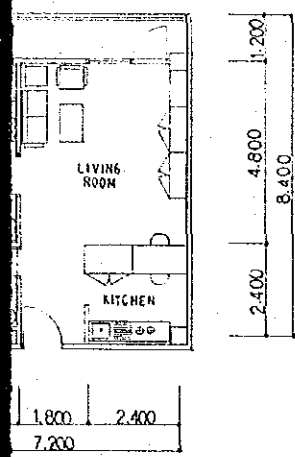

1-BEDROOM APARTMENT)





TYPE S-2.(STUDIO APARTMENT)

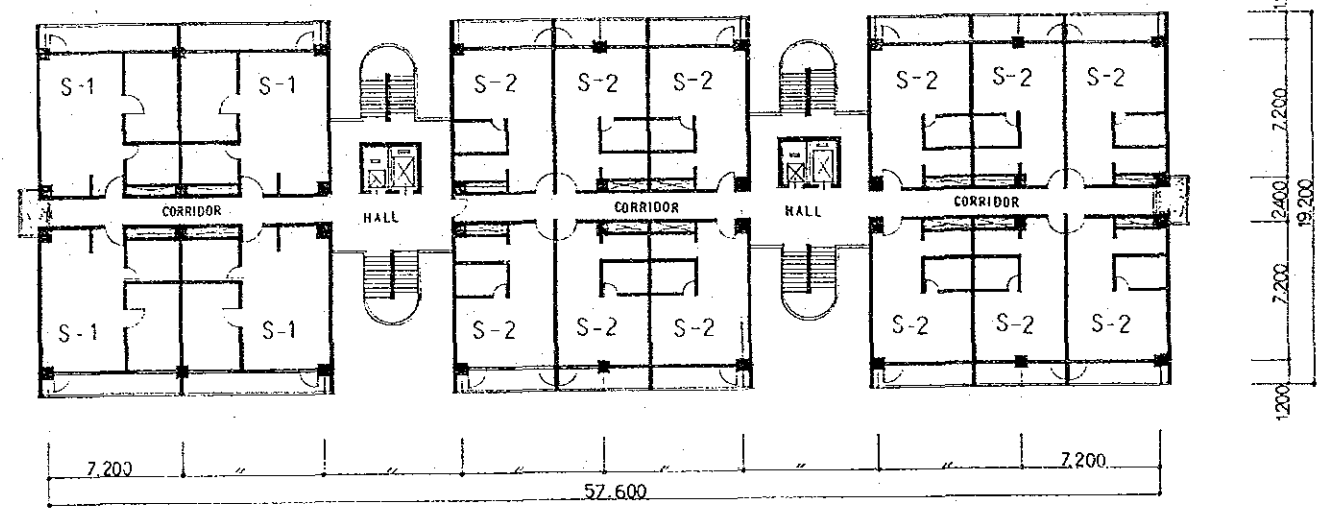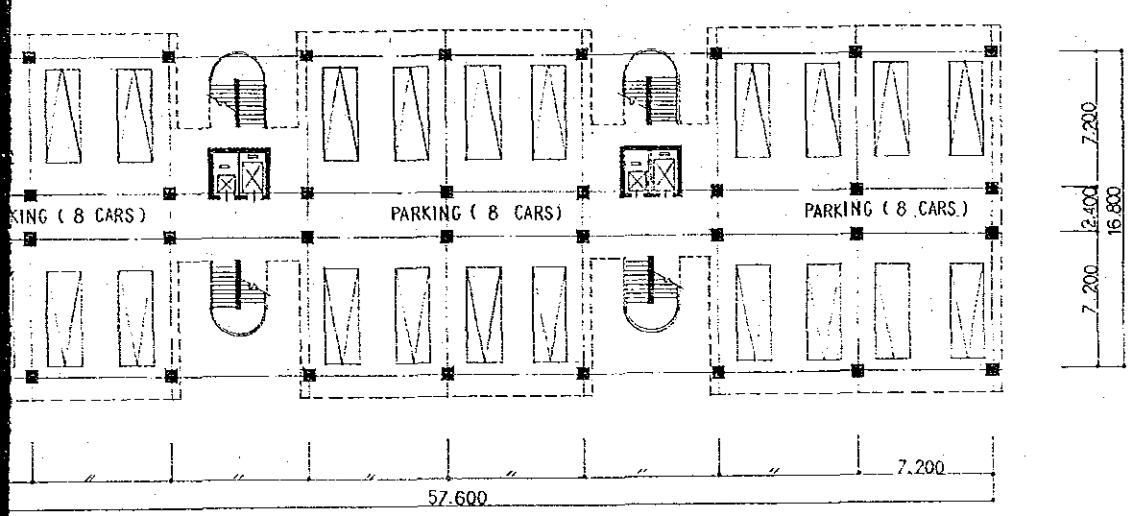

TYPE	NUMBER OF UNIT (UNITS)	FLOOR SPACE OF EACH UNIT (M ²)
S-1	26	60.5
S-2	84	40.5

GROUND FLOOR PLAN


1ST ... 7TH FLOOR PLAN

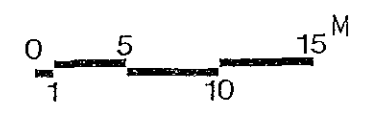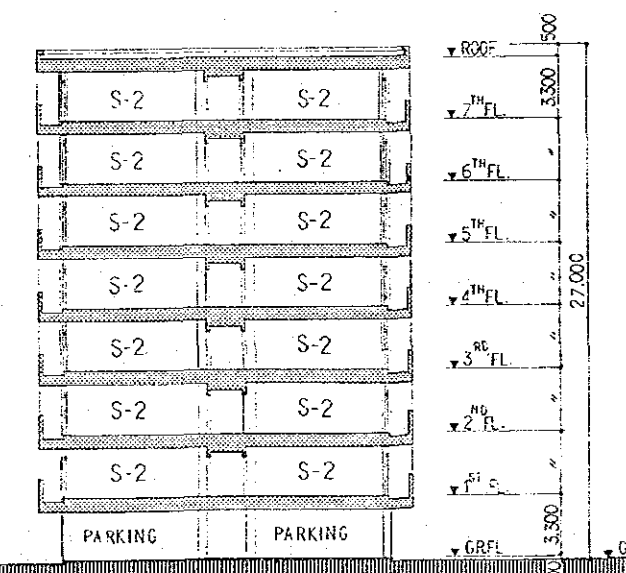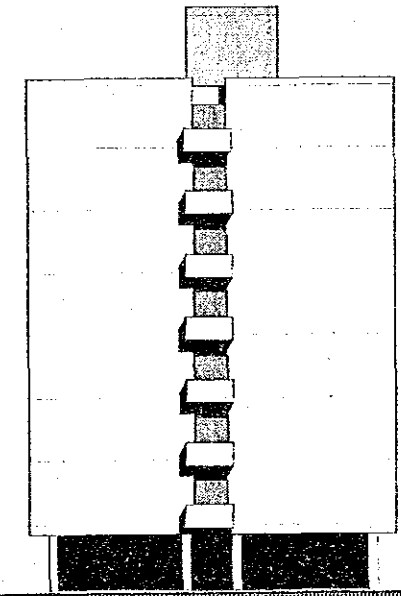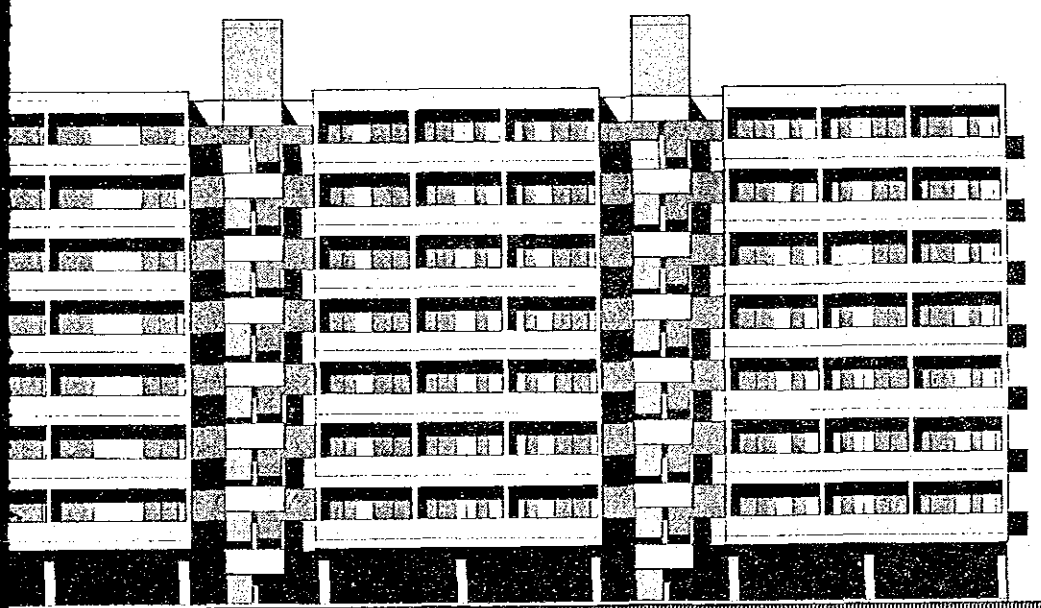



ELEVATION SOUTH

ELEVATION EAST


SECTION

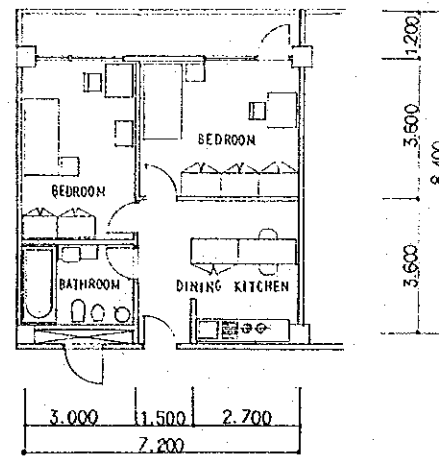

TYPE S-3 (2-BEDROOM APARTMENT) FOR NURSE

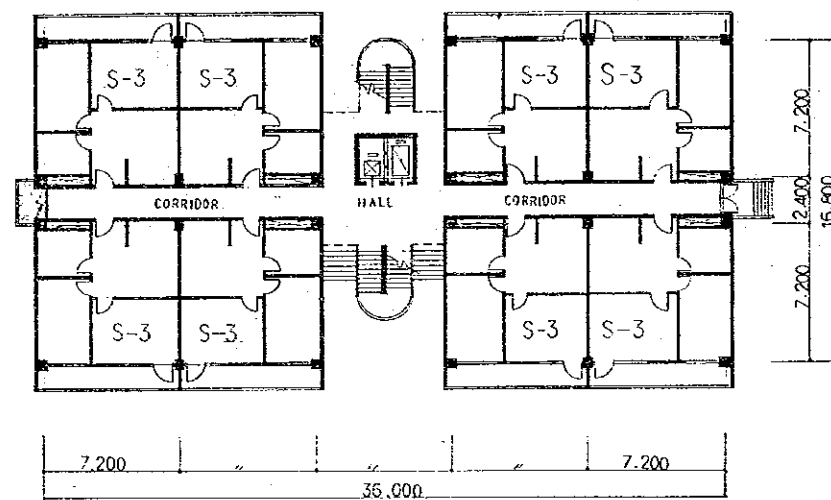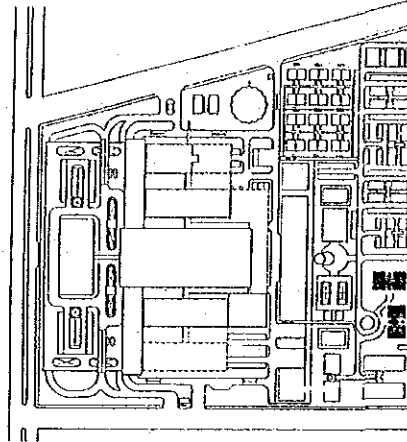


GROUND FLOOR PLAN

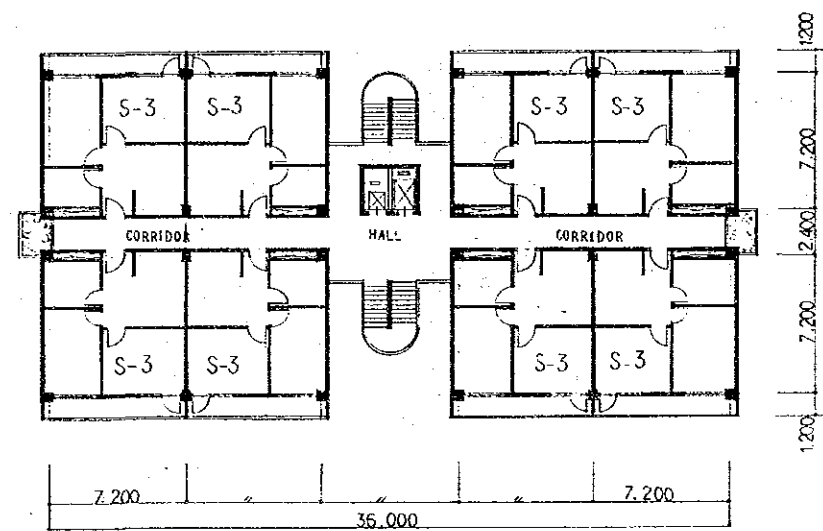


1ST - 6TH FLOOR PLAN


TYPE	NUMBER OF UNIT (UNITS)	FLOOR SPACE OF EACH UNIT
S-3	112	6

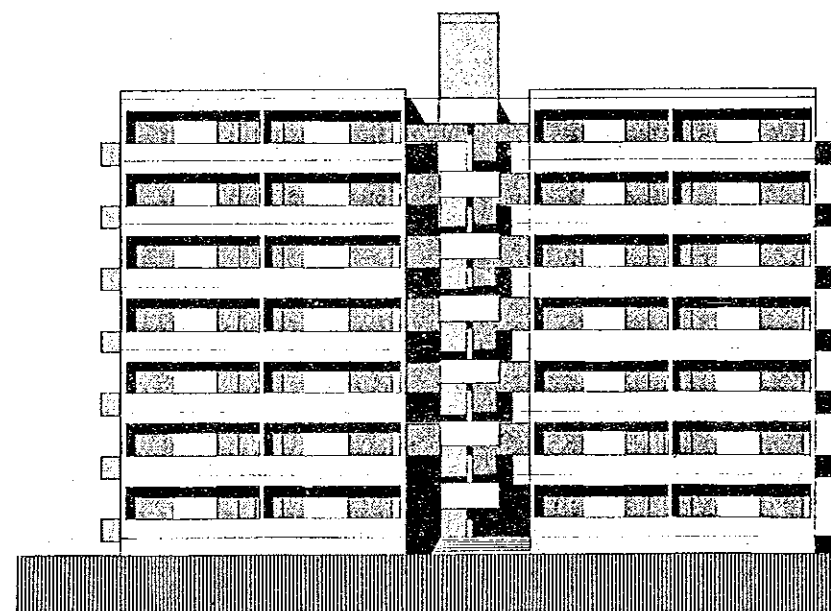


ELEVATION SOUTH


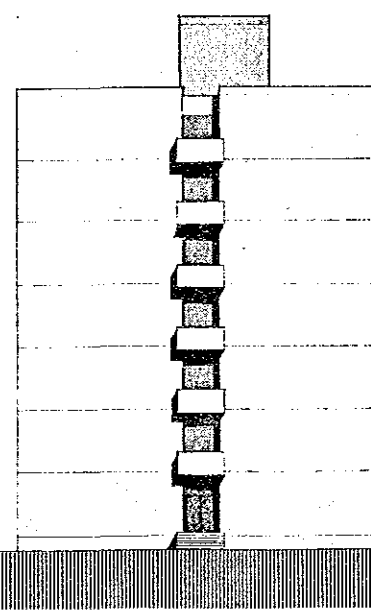


ELEVATION EAST

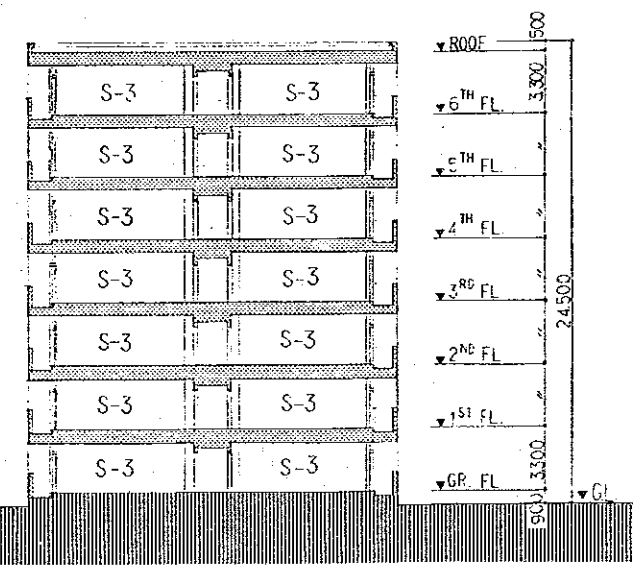


SECTION

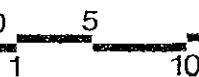


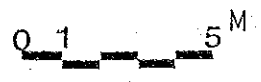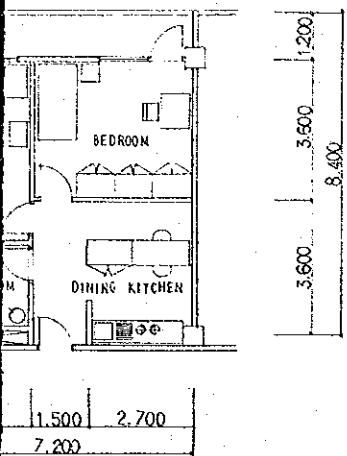


3 (2-BEDROOM APARTMENT) FOR NURSE

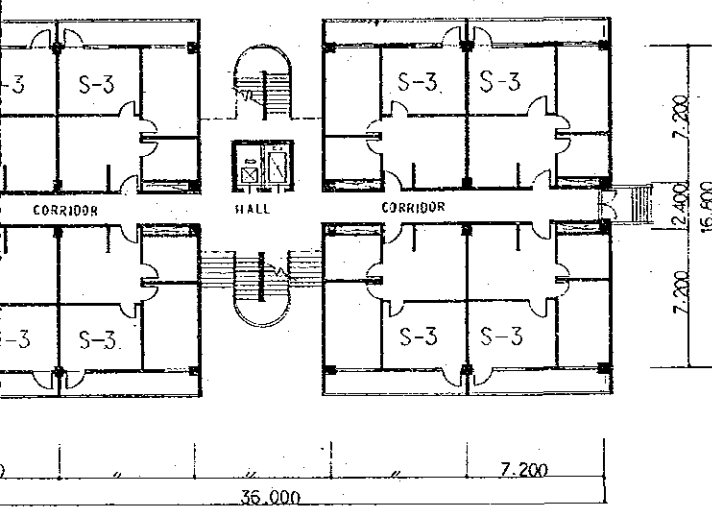


GROUND FLOOR PLAN

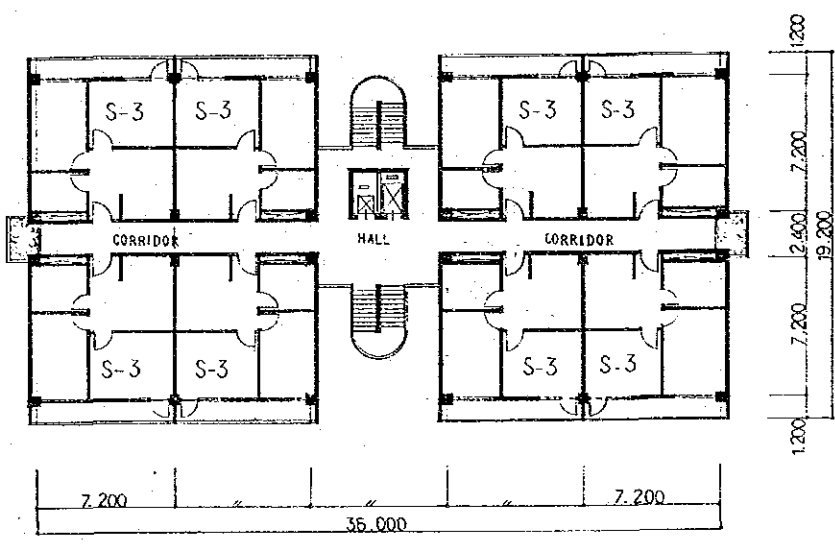


1ST - 6TH FLOOR PLAN

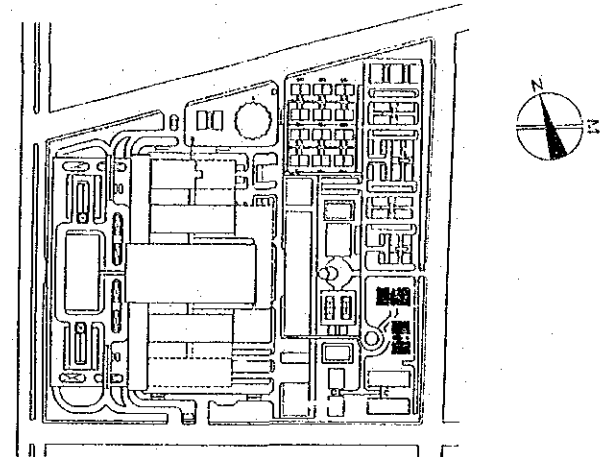


TYPE	NUMBER OF UNIT (UNITS)	FLOOR SPACE OF EACH UNIT (M ²)
S-3	112	60.5

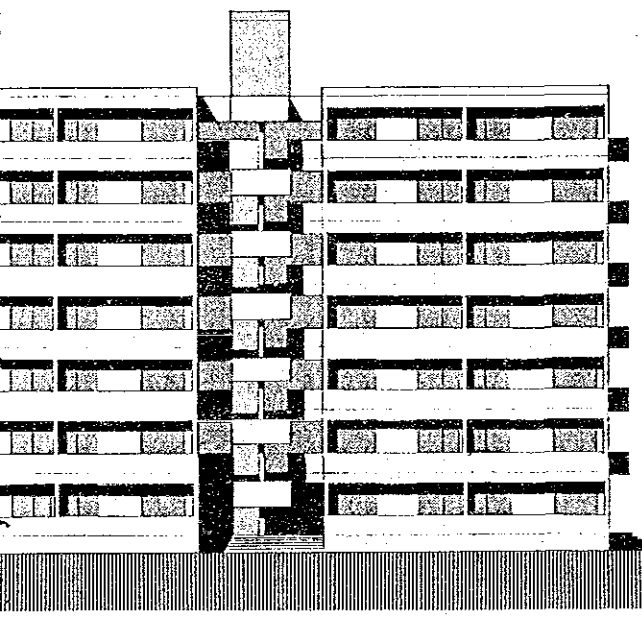


ELEVATION SOUTH

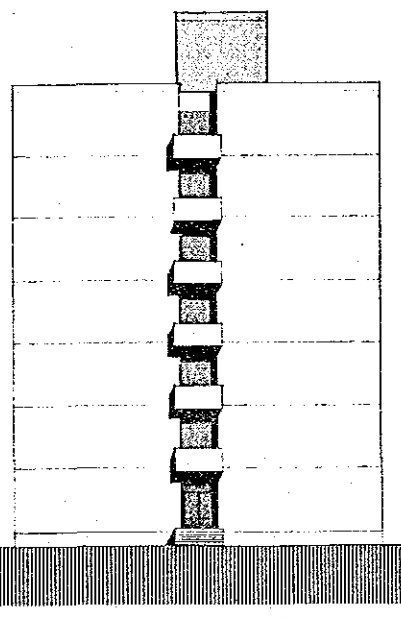


ELEVATION EAST

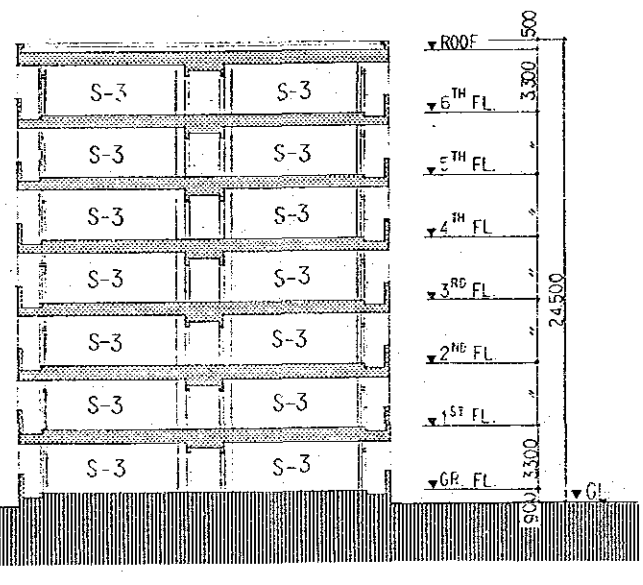


SECTION



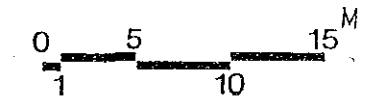


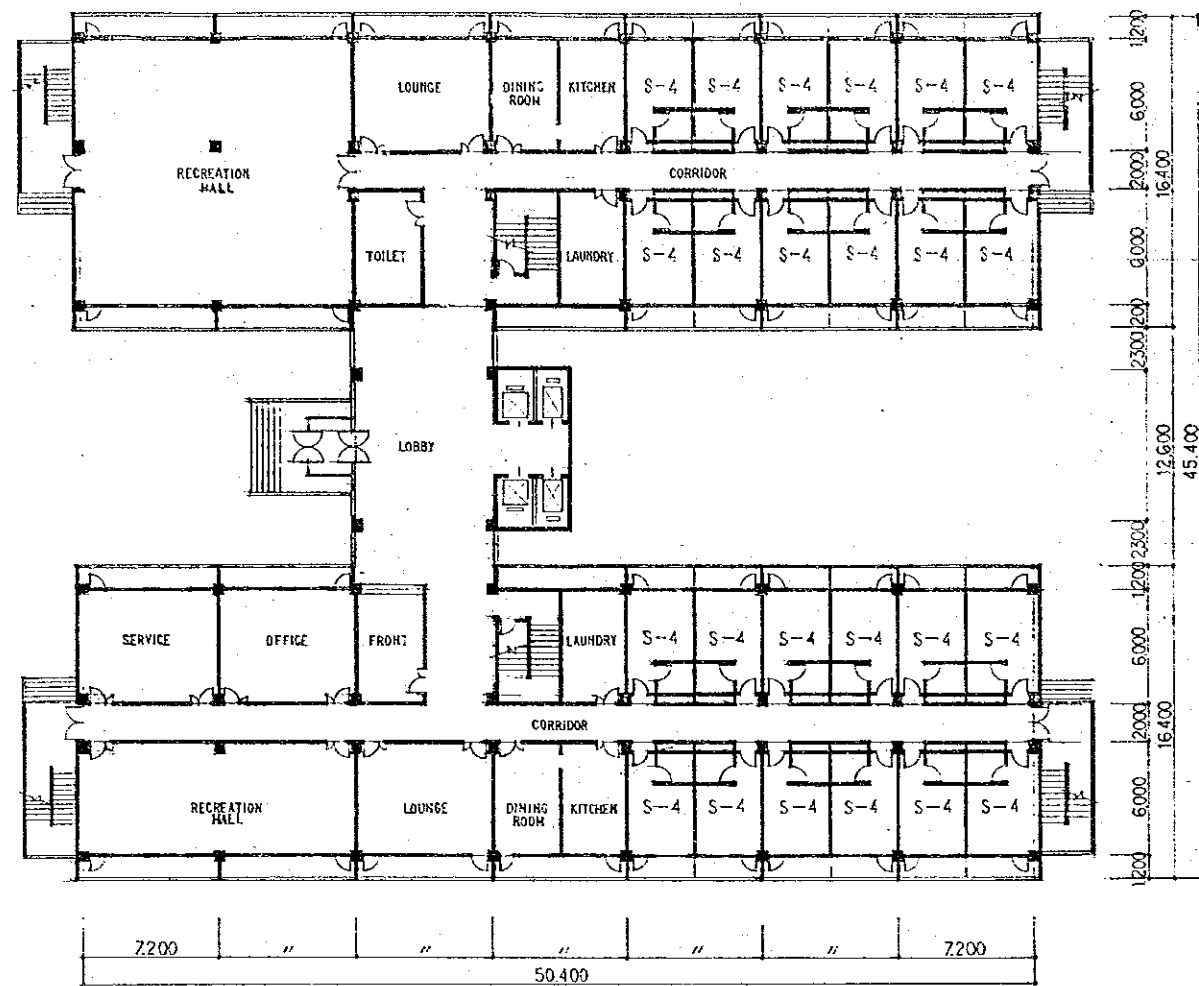


GROUND FLOOR PLAN

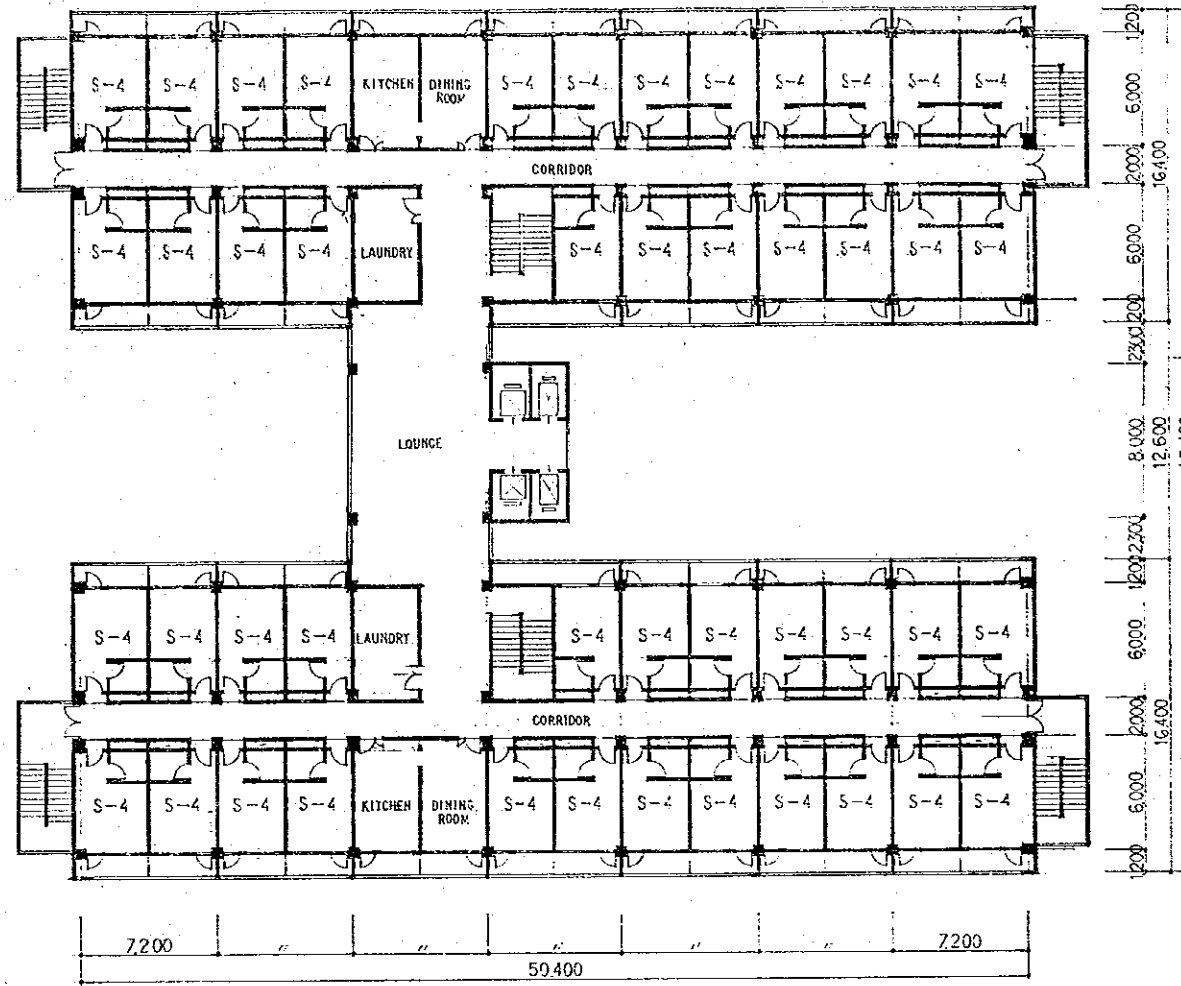


1ST - 6TH FLOOR PLAN

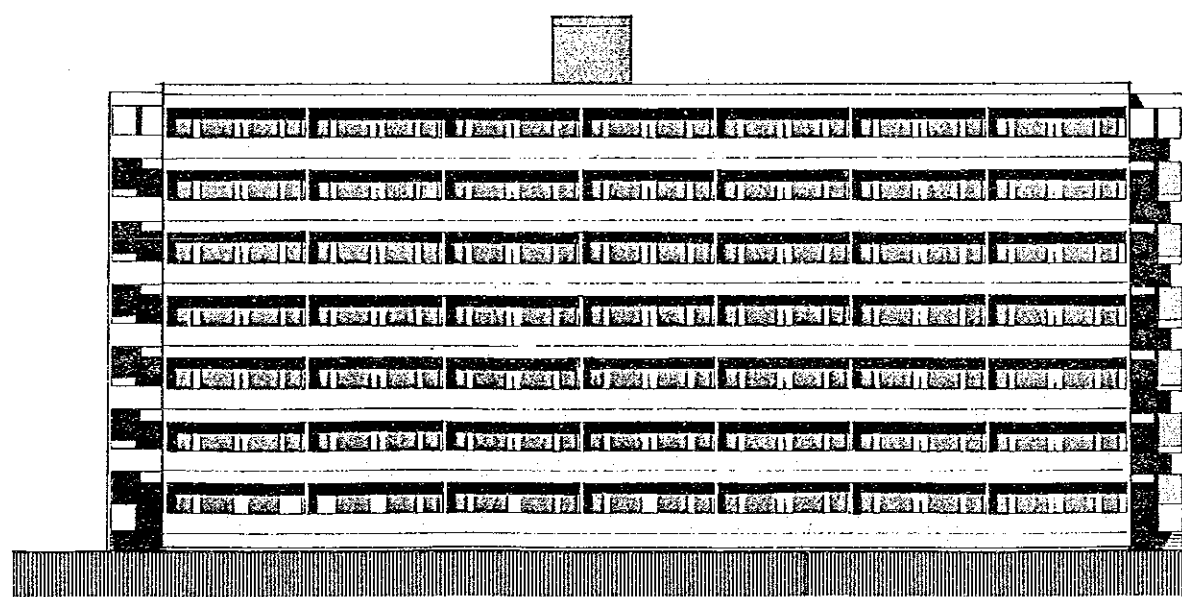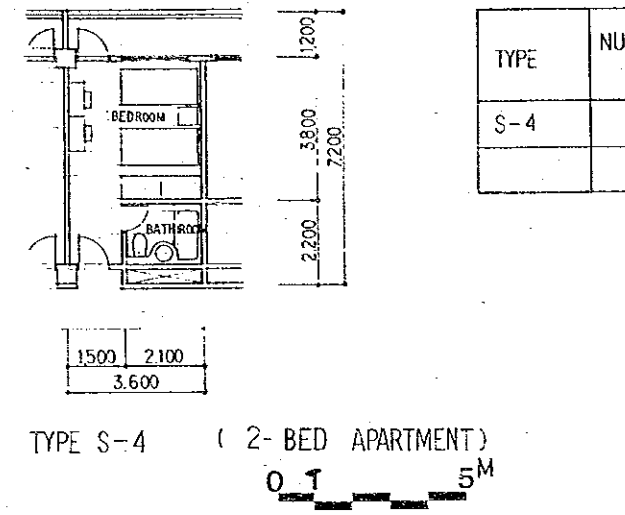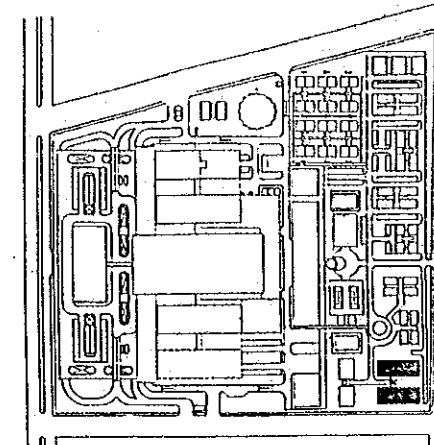

ELEVATION SOUTH

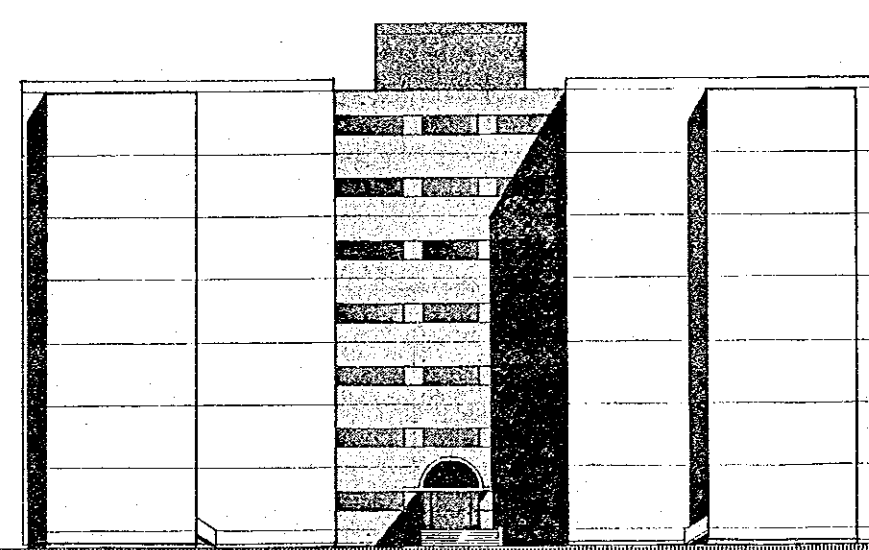


ELEVATION WEST

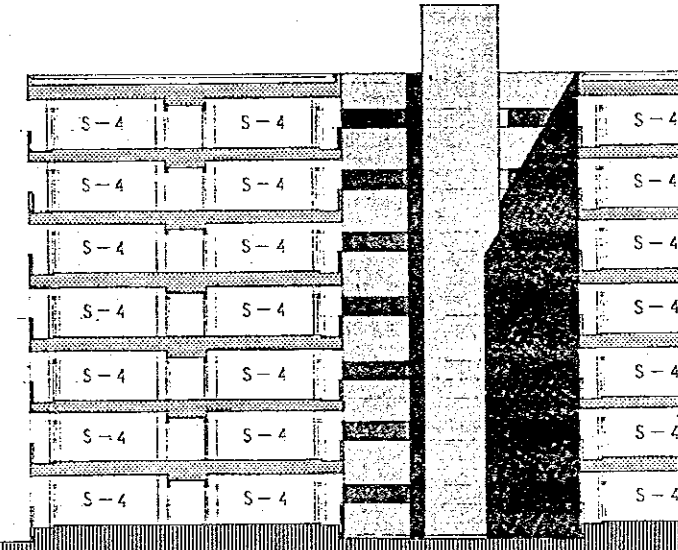



SECTION



GROUND FLOOR PLAN

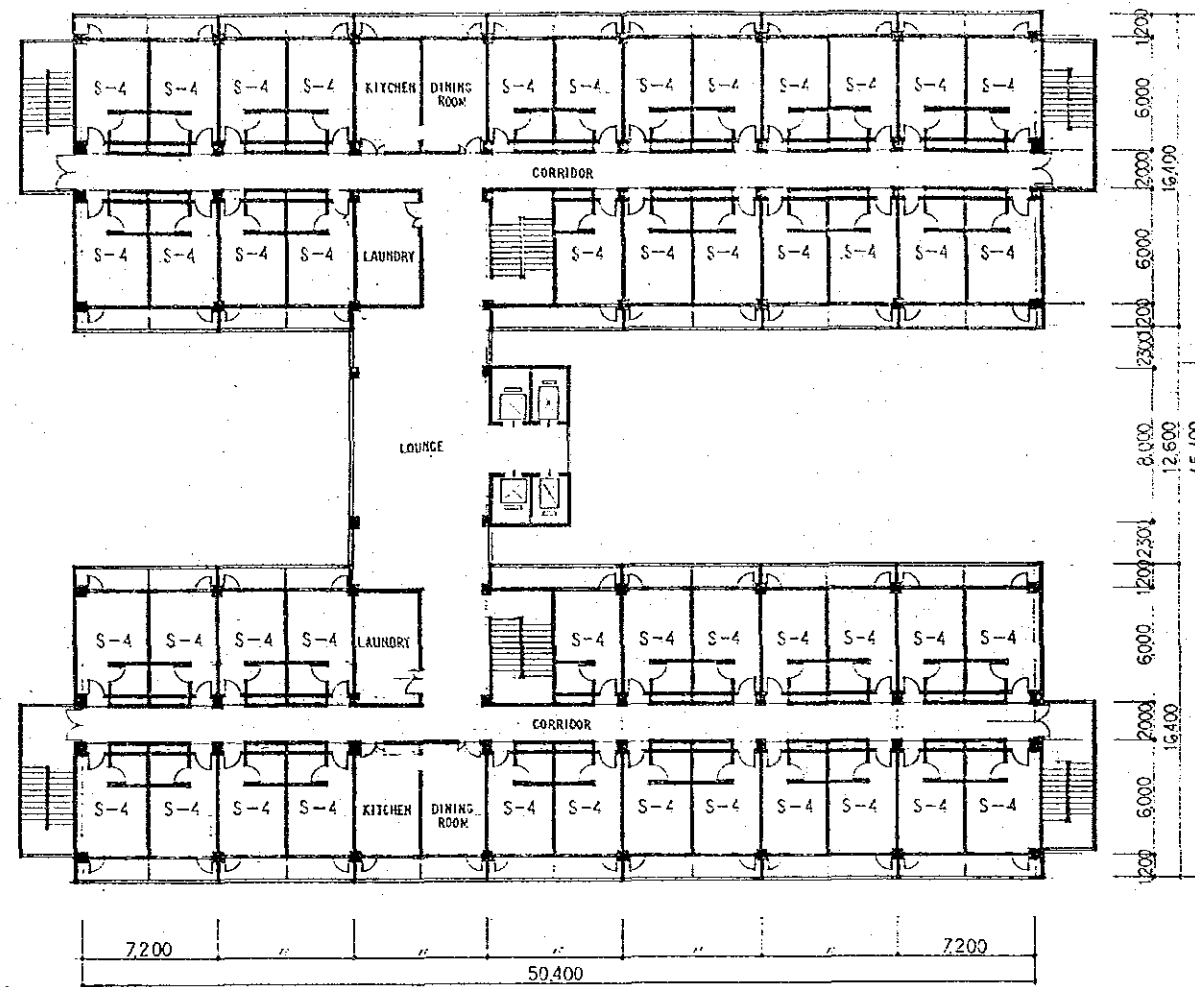


1ST-6TH FLOOR PLAN

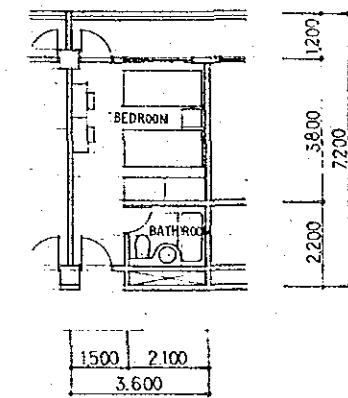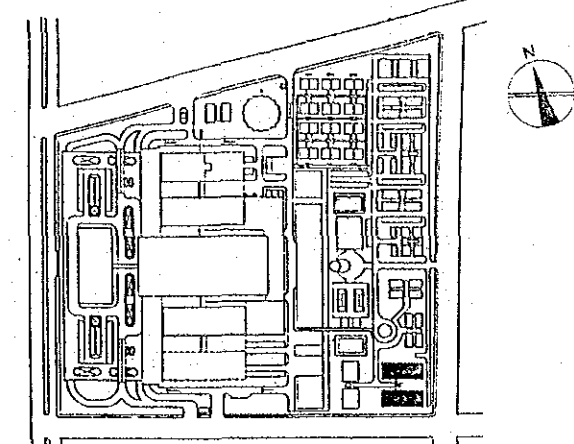


TYPE S-4 (2-BED APARTMENT)
0 1 5 M


TYPE	NUMBER OF UNIT (UNITS)	FLOOR SPACE OF EACH UNIT (M ²)
S-4	300	216

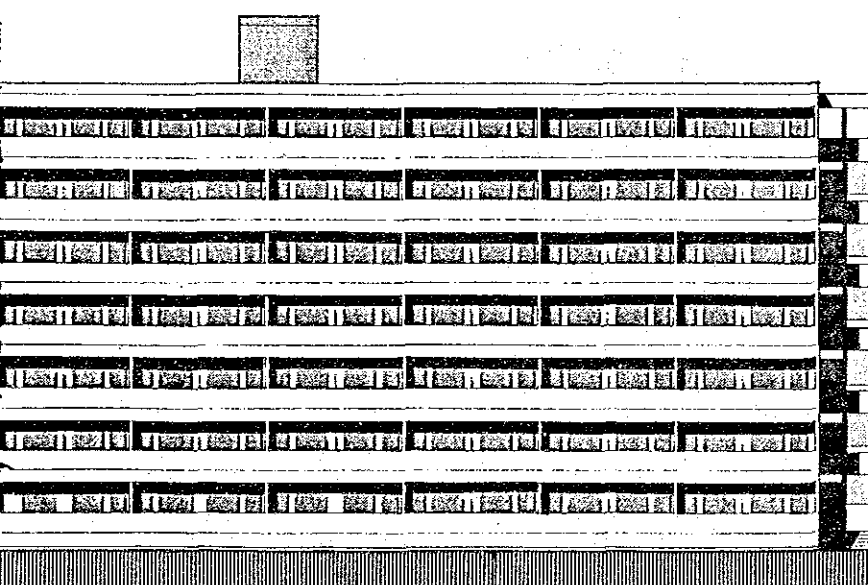


ELEVATION SOUTH

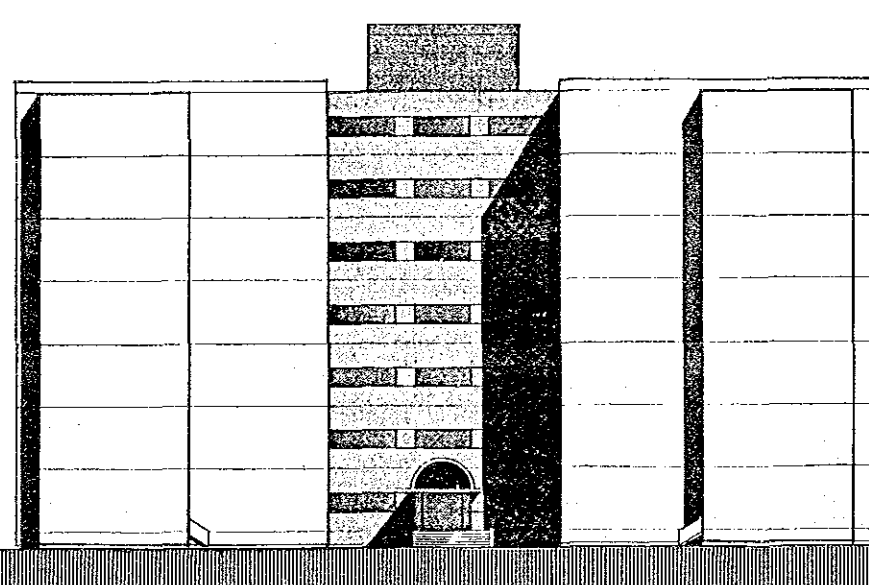


ELEVATION WEST


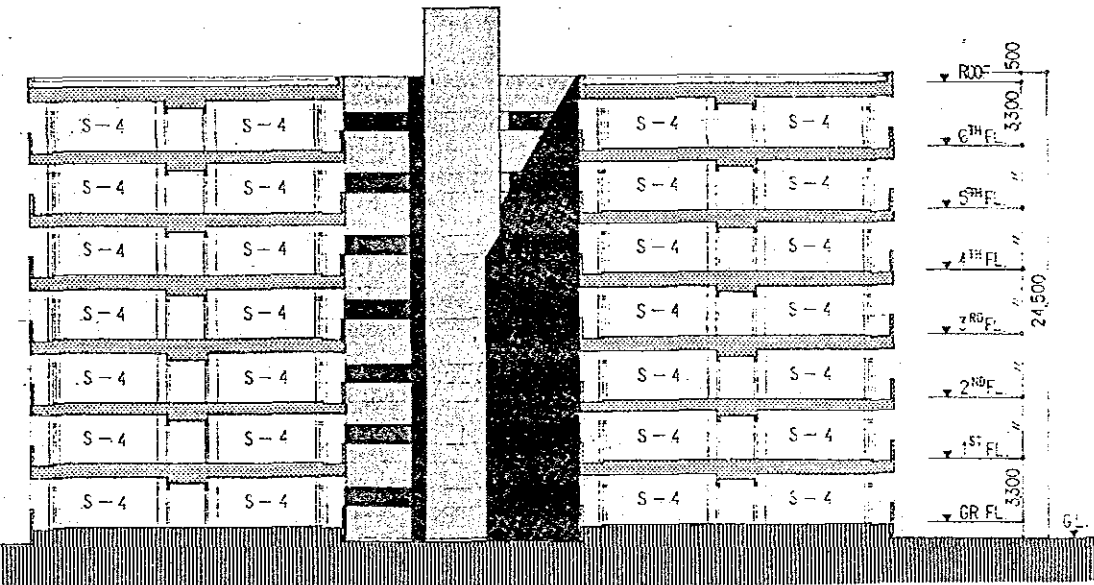


SECTION

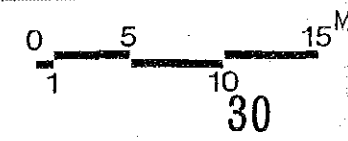


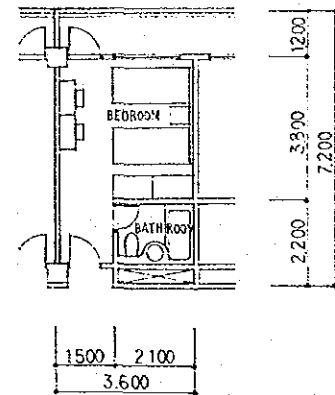

TYPE S-4 (2-BED APARTMENT)

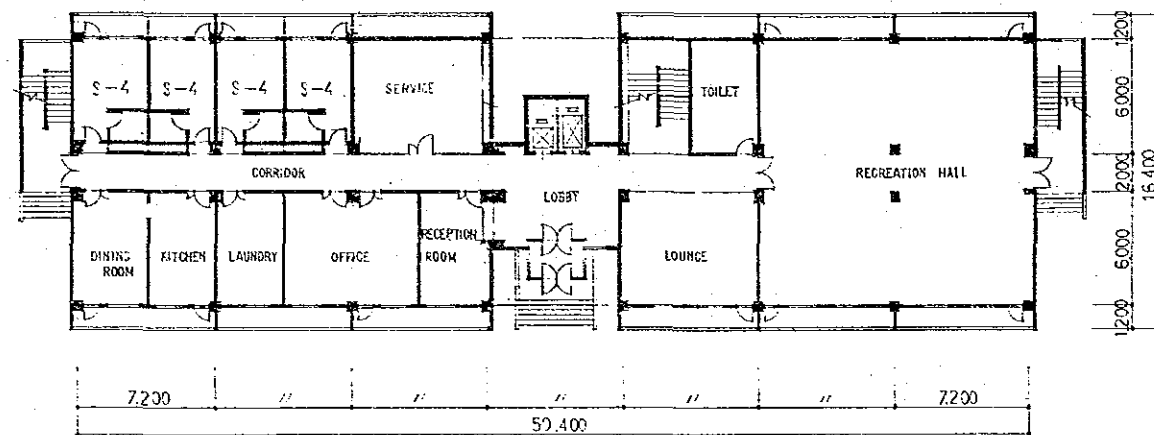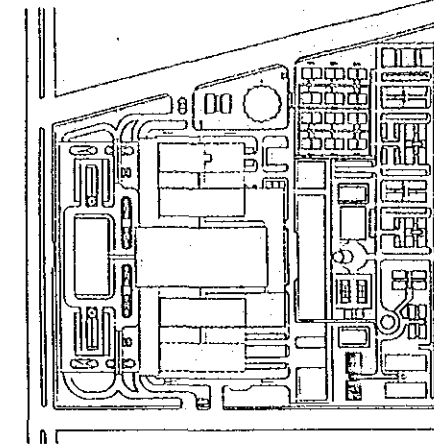


GROUND FLOOR PLAN

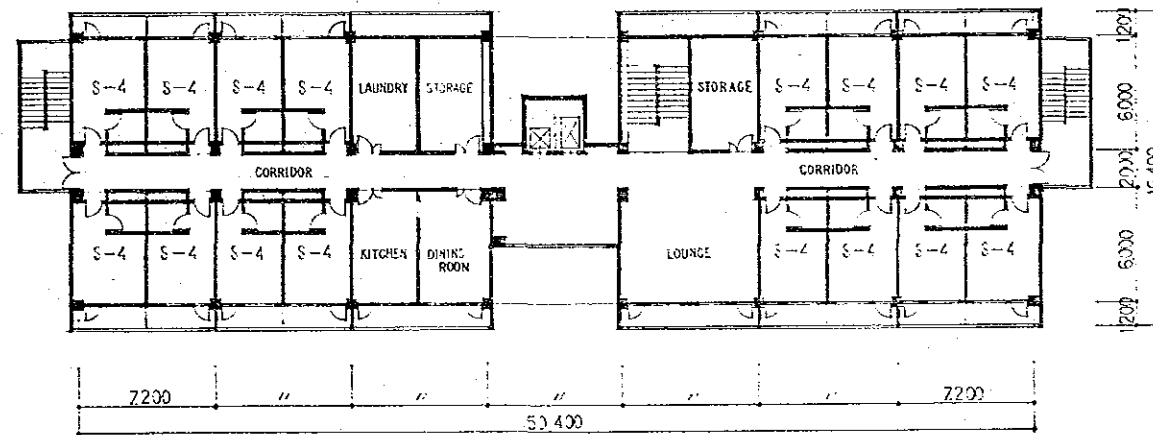


1ST-6TH FLOOR PLAN


TYPE	NUMBER OF UNIT (UNITS)	FLOOR SPAN OF EACH UNIT
S-4	100	

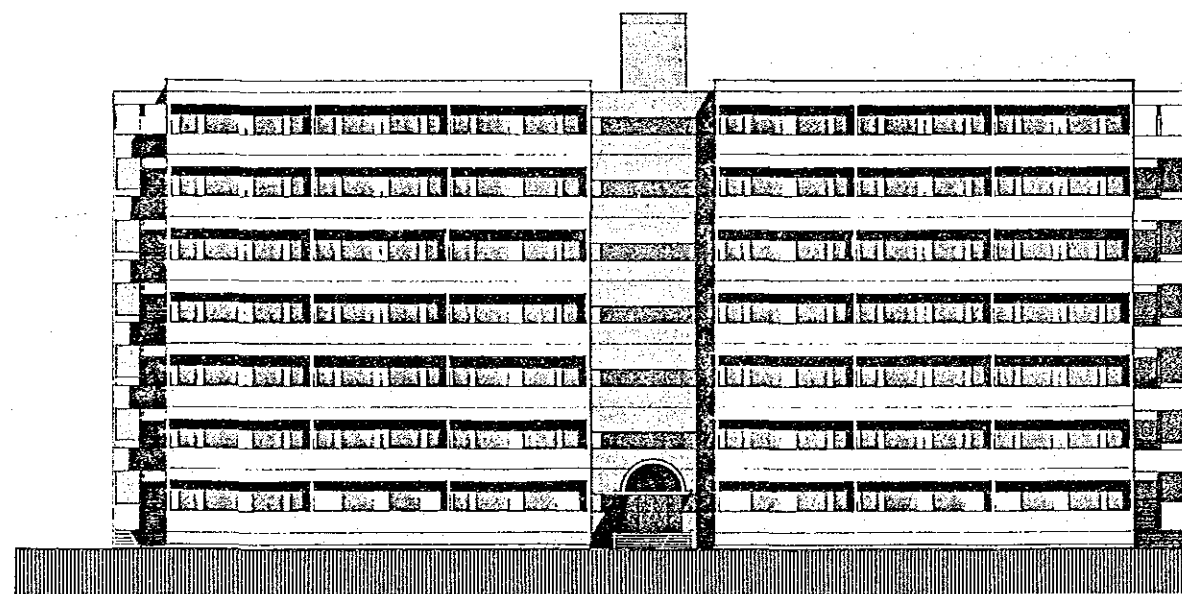


ELEVATION EAST


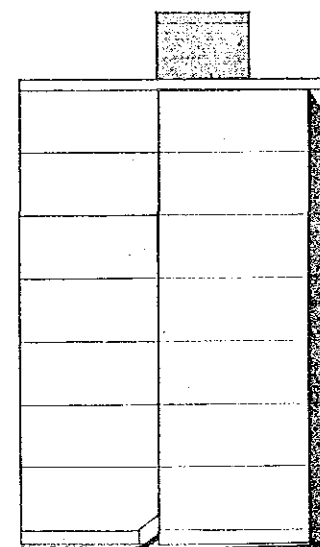


ELEVATION NORTH


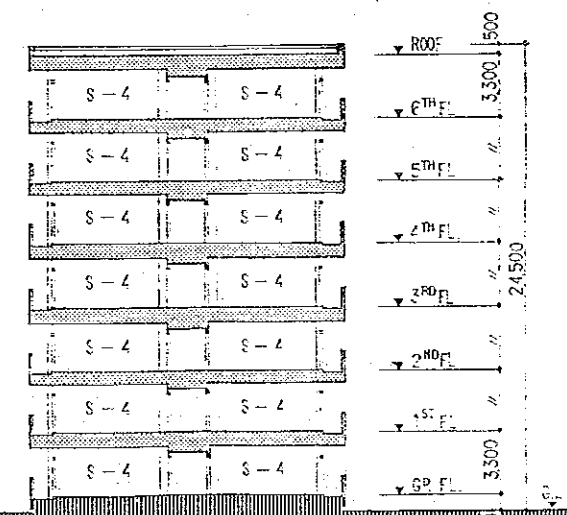


SECTION

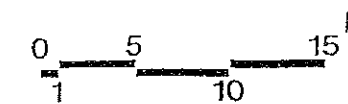

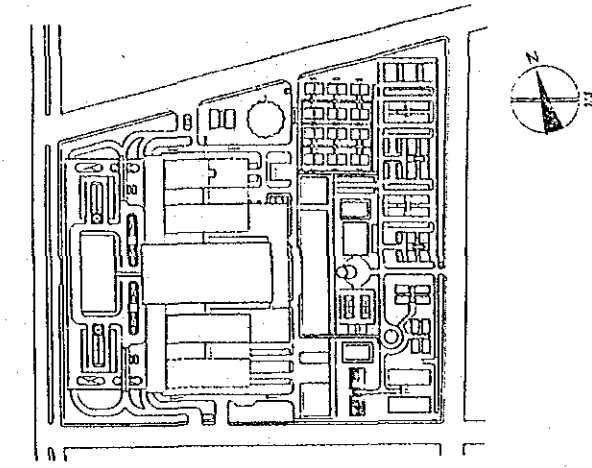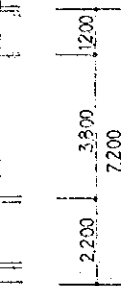





2-BED APARTMENT)

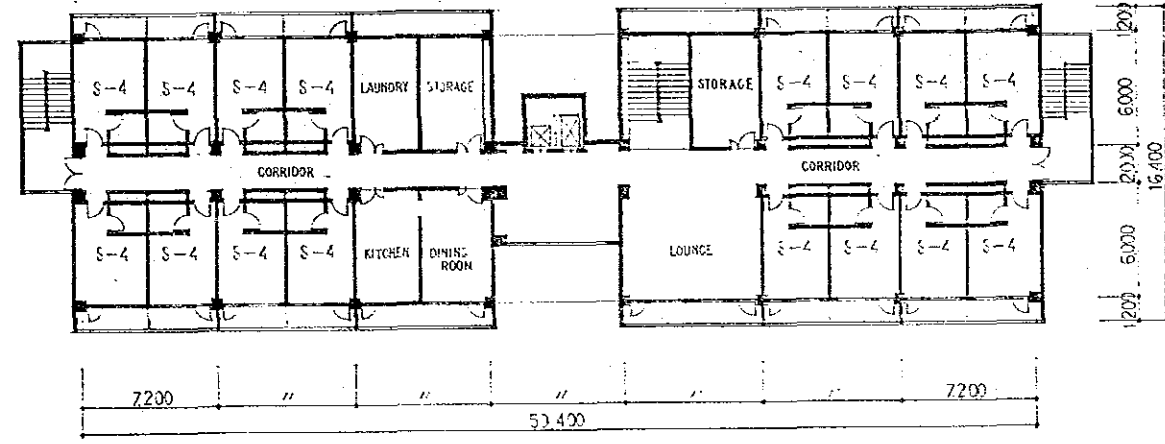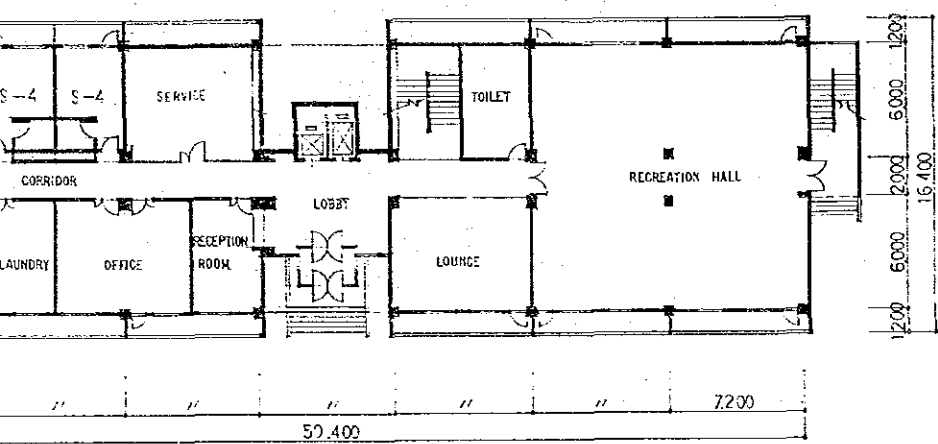

TYPE	NUMBER OF UNIT (UNITS)	FLOOR SPACE OF EACH UNIT (M ²)
S-4	100	216

GROUND FLOOR PLAN


1ST-6TH FLOOR PLAN

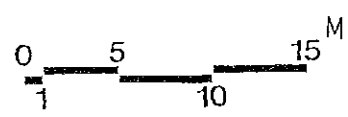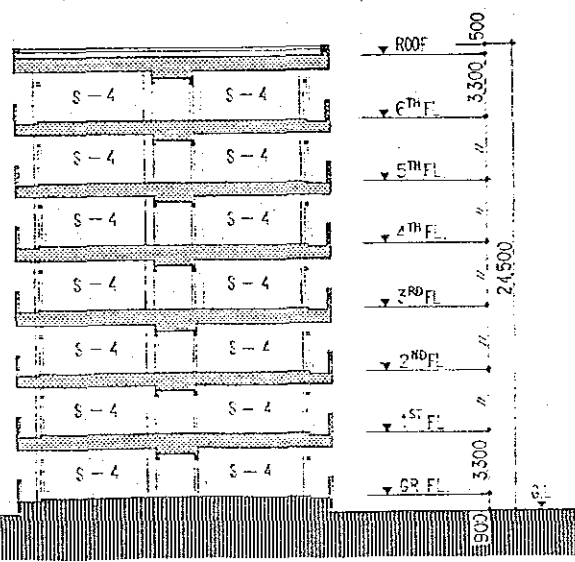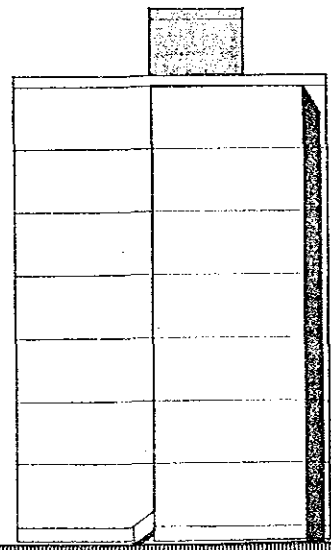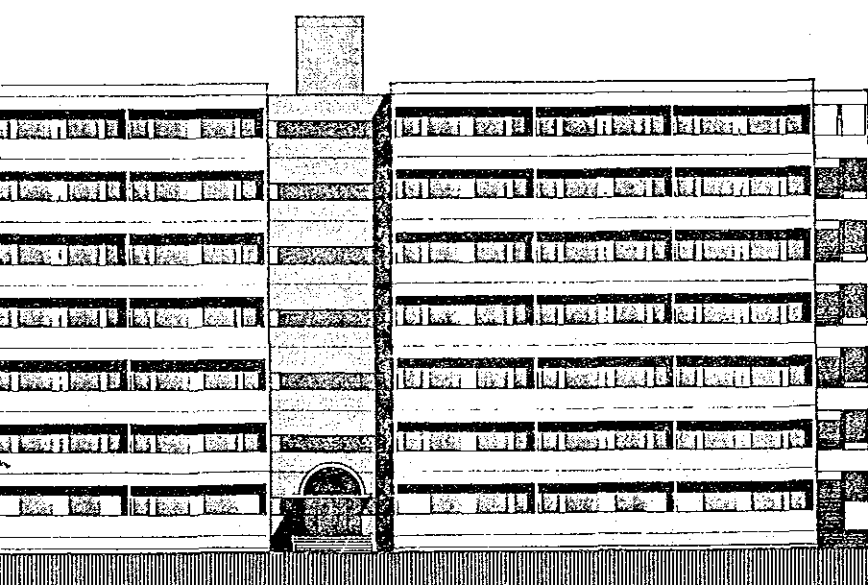


ELEVATION EAST

ELEVATION NORTH


SECTION

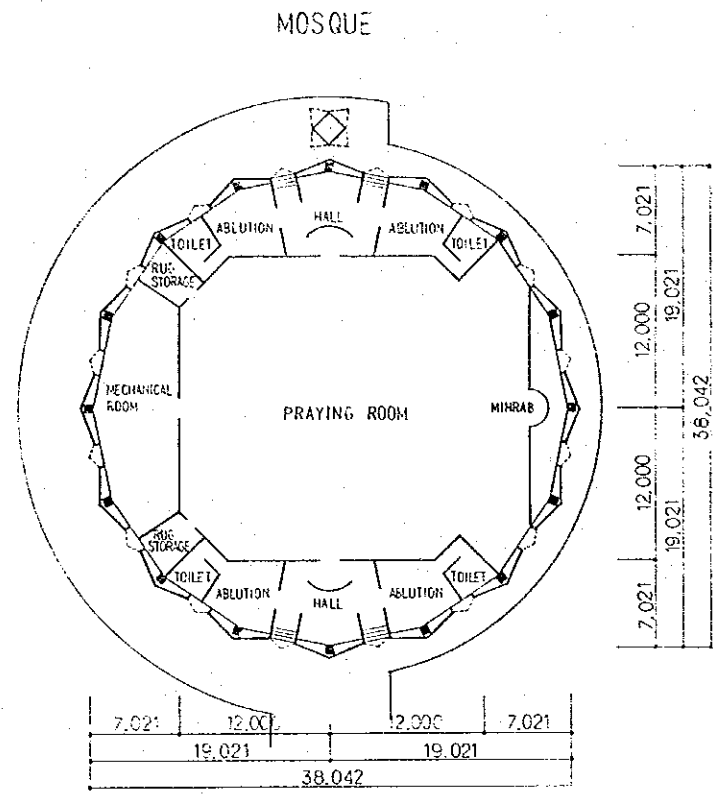


GROUND FLOOR PLAN

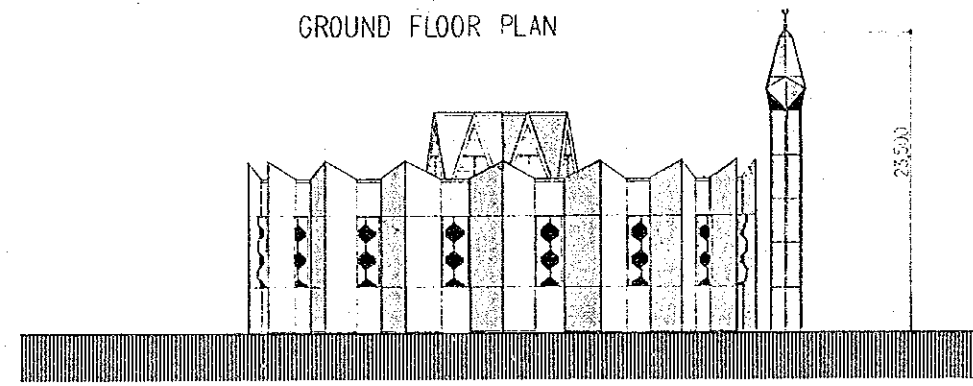


ELEVATION EAST

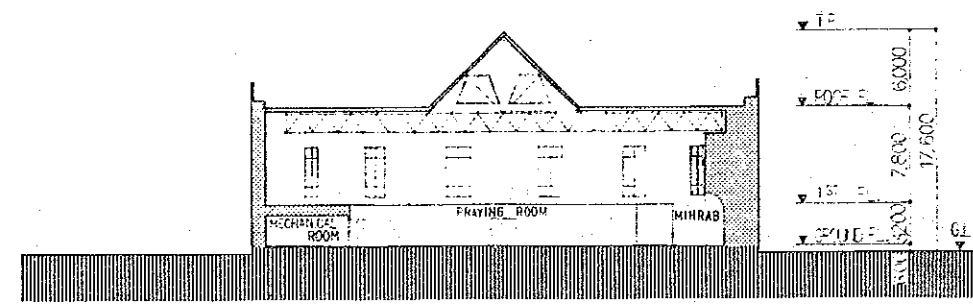


SECTION

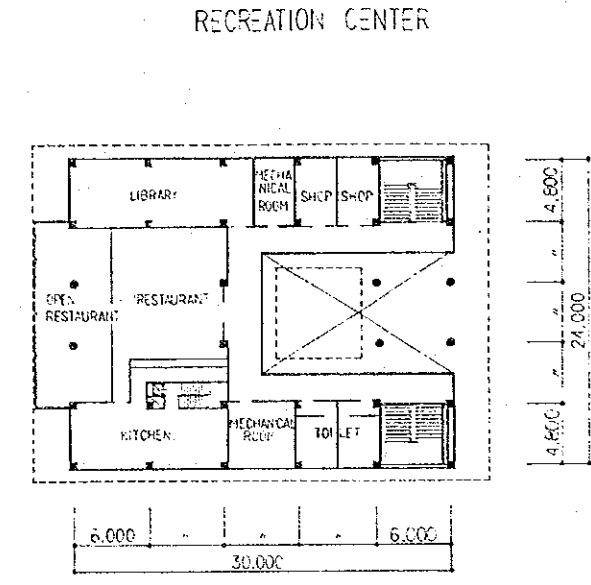



1ST FLOOR PLAN

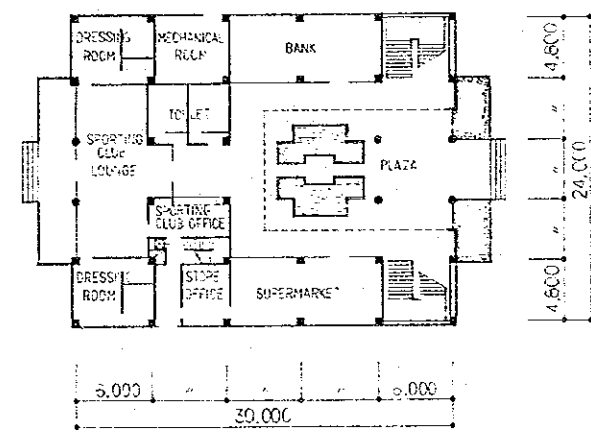


GROUND FLOOR PLAN

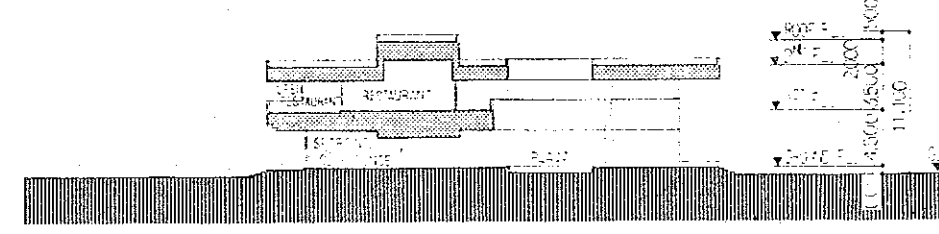


SECTION

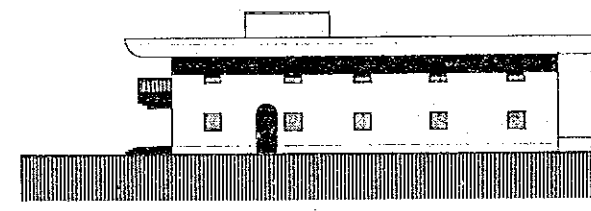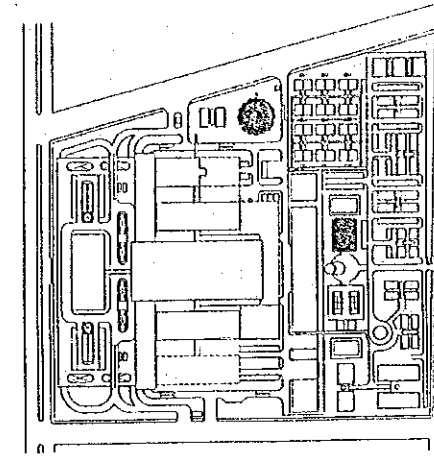


ELEVATION WEST

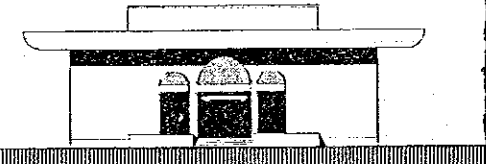


ELEVATION SOUTH

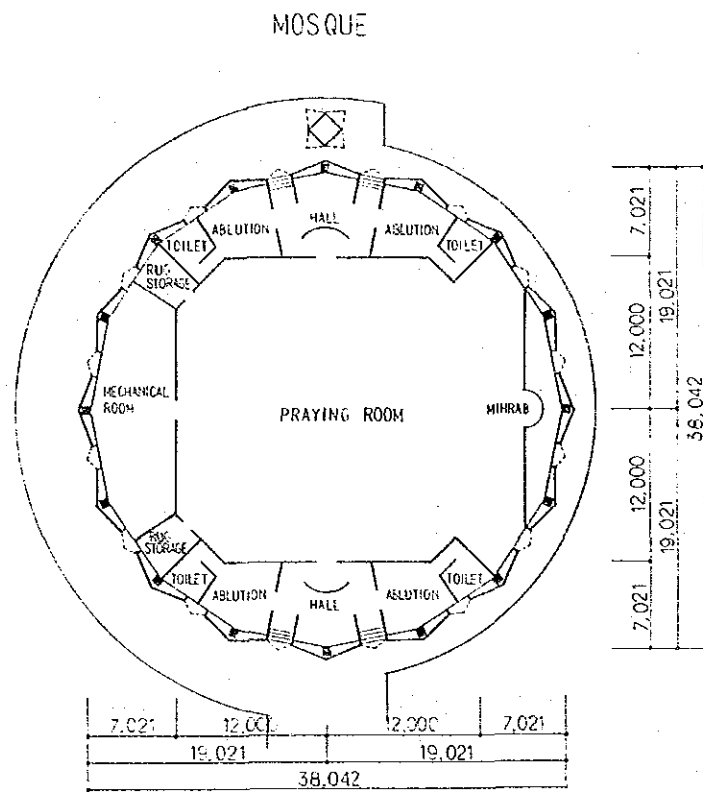

GROUND FLOOR PLAN

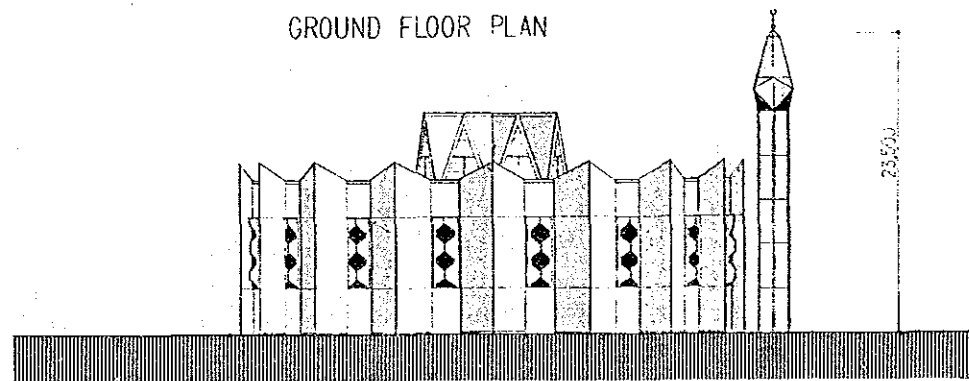


ELEVATION EAST

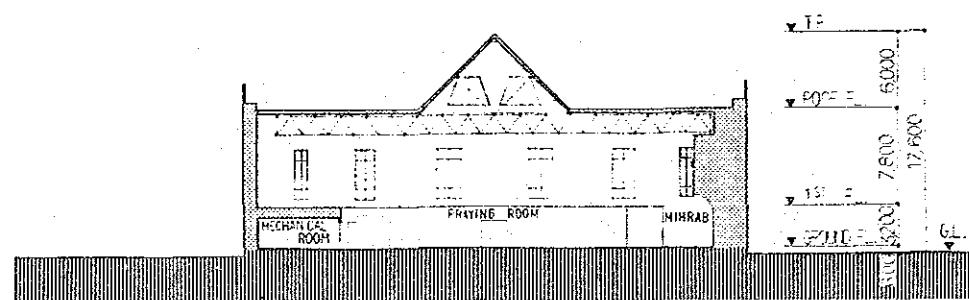


SECTION


RECREATION CENTER

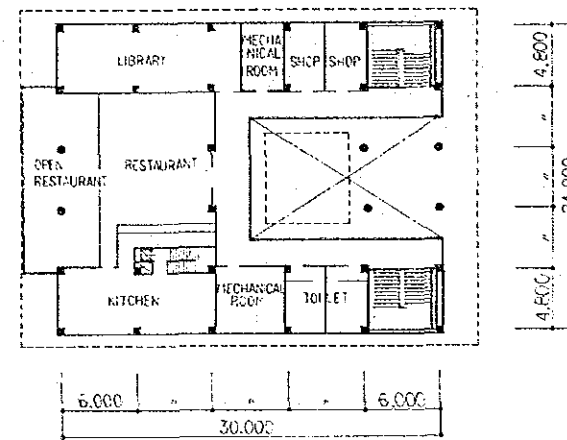



1ST FLOOR PLAN

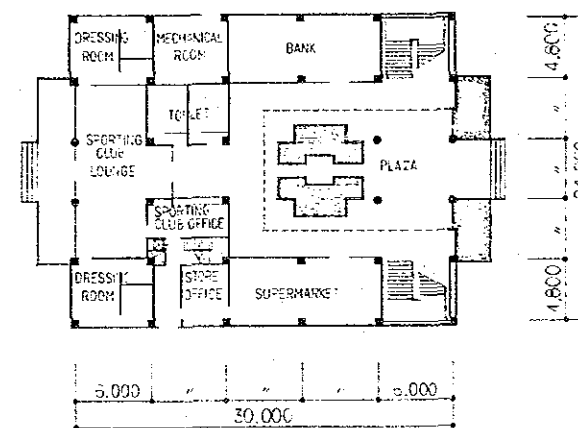


GROUND FLOOR PLAN

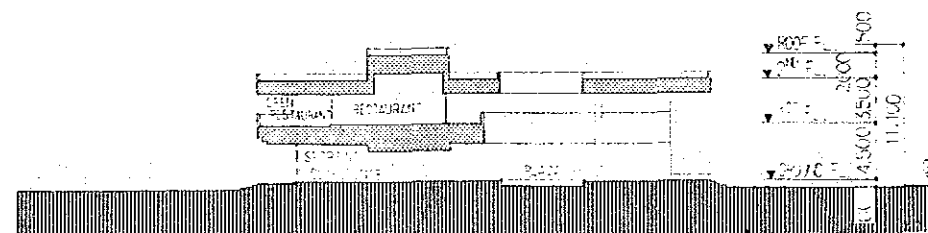


SECTION

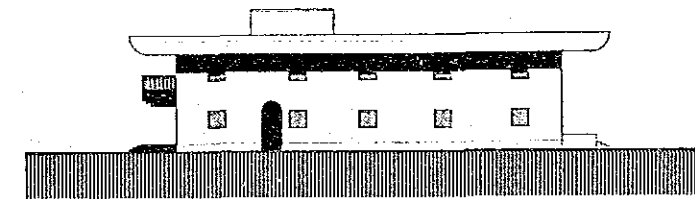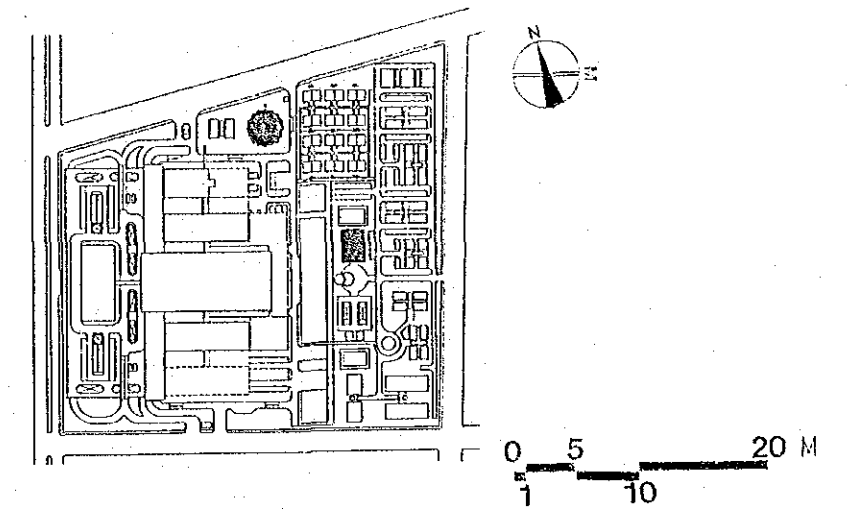

ELEVATION WEST

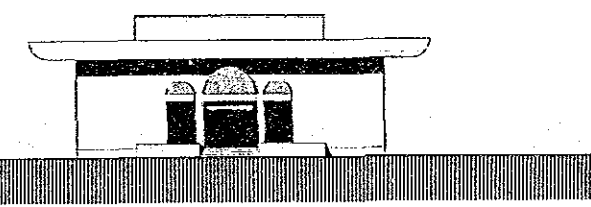


ELEVATION SOUTH

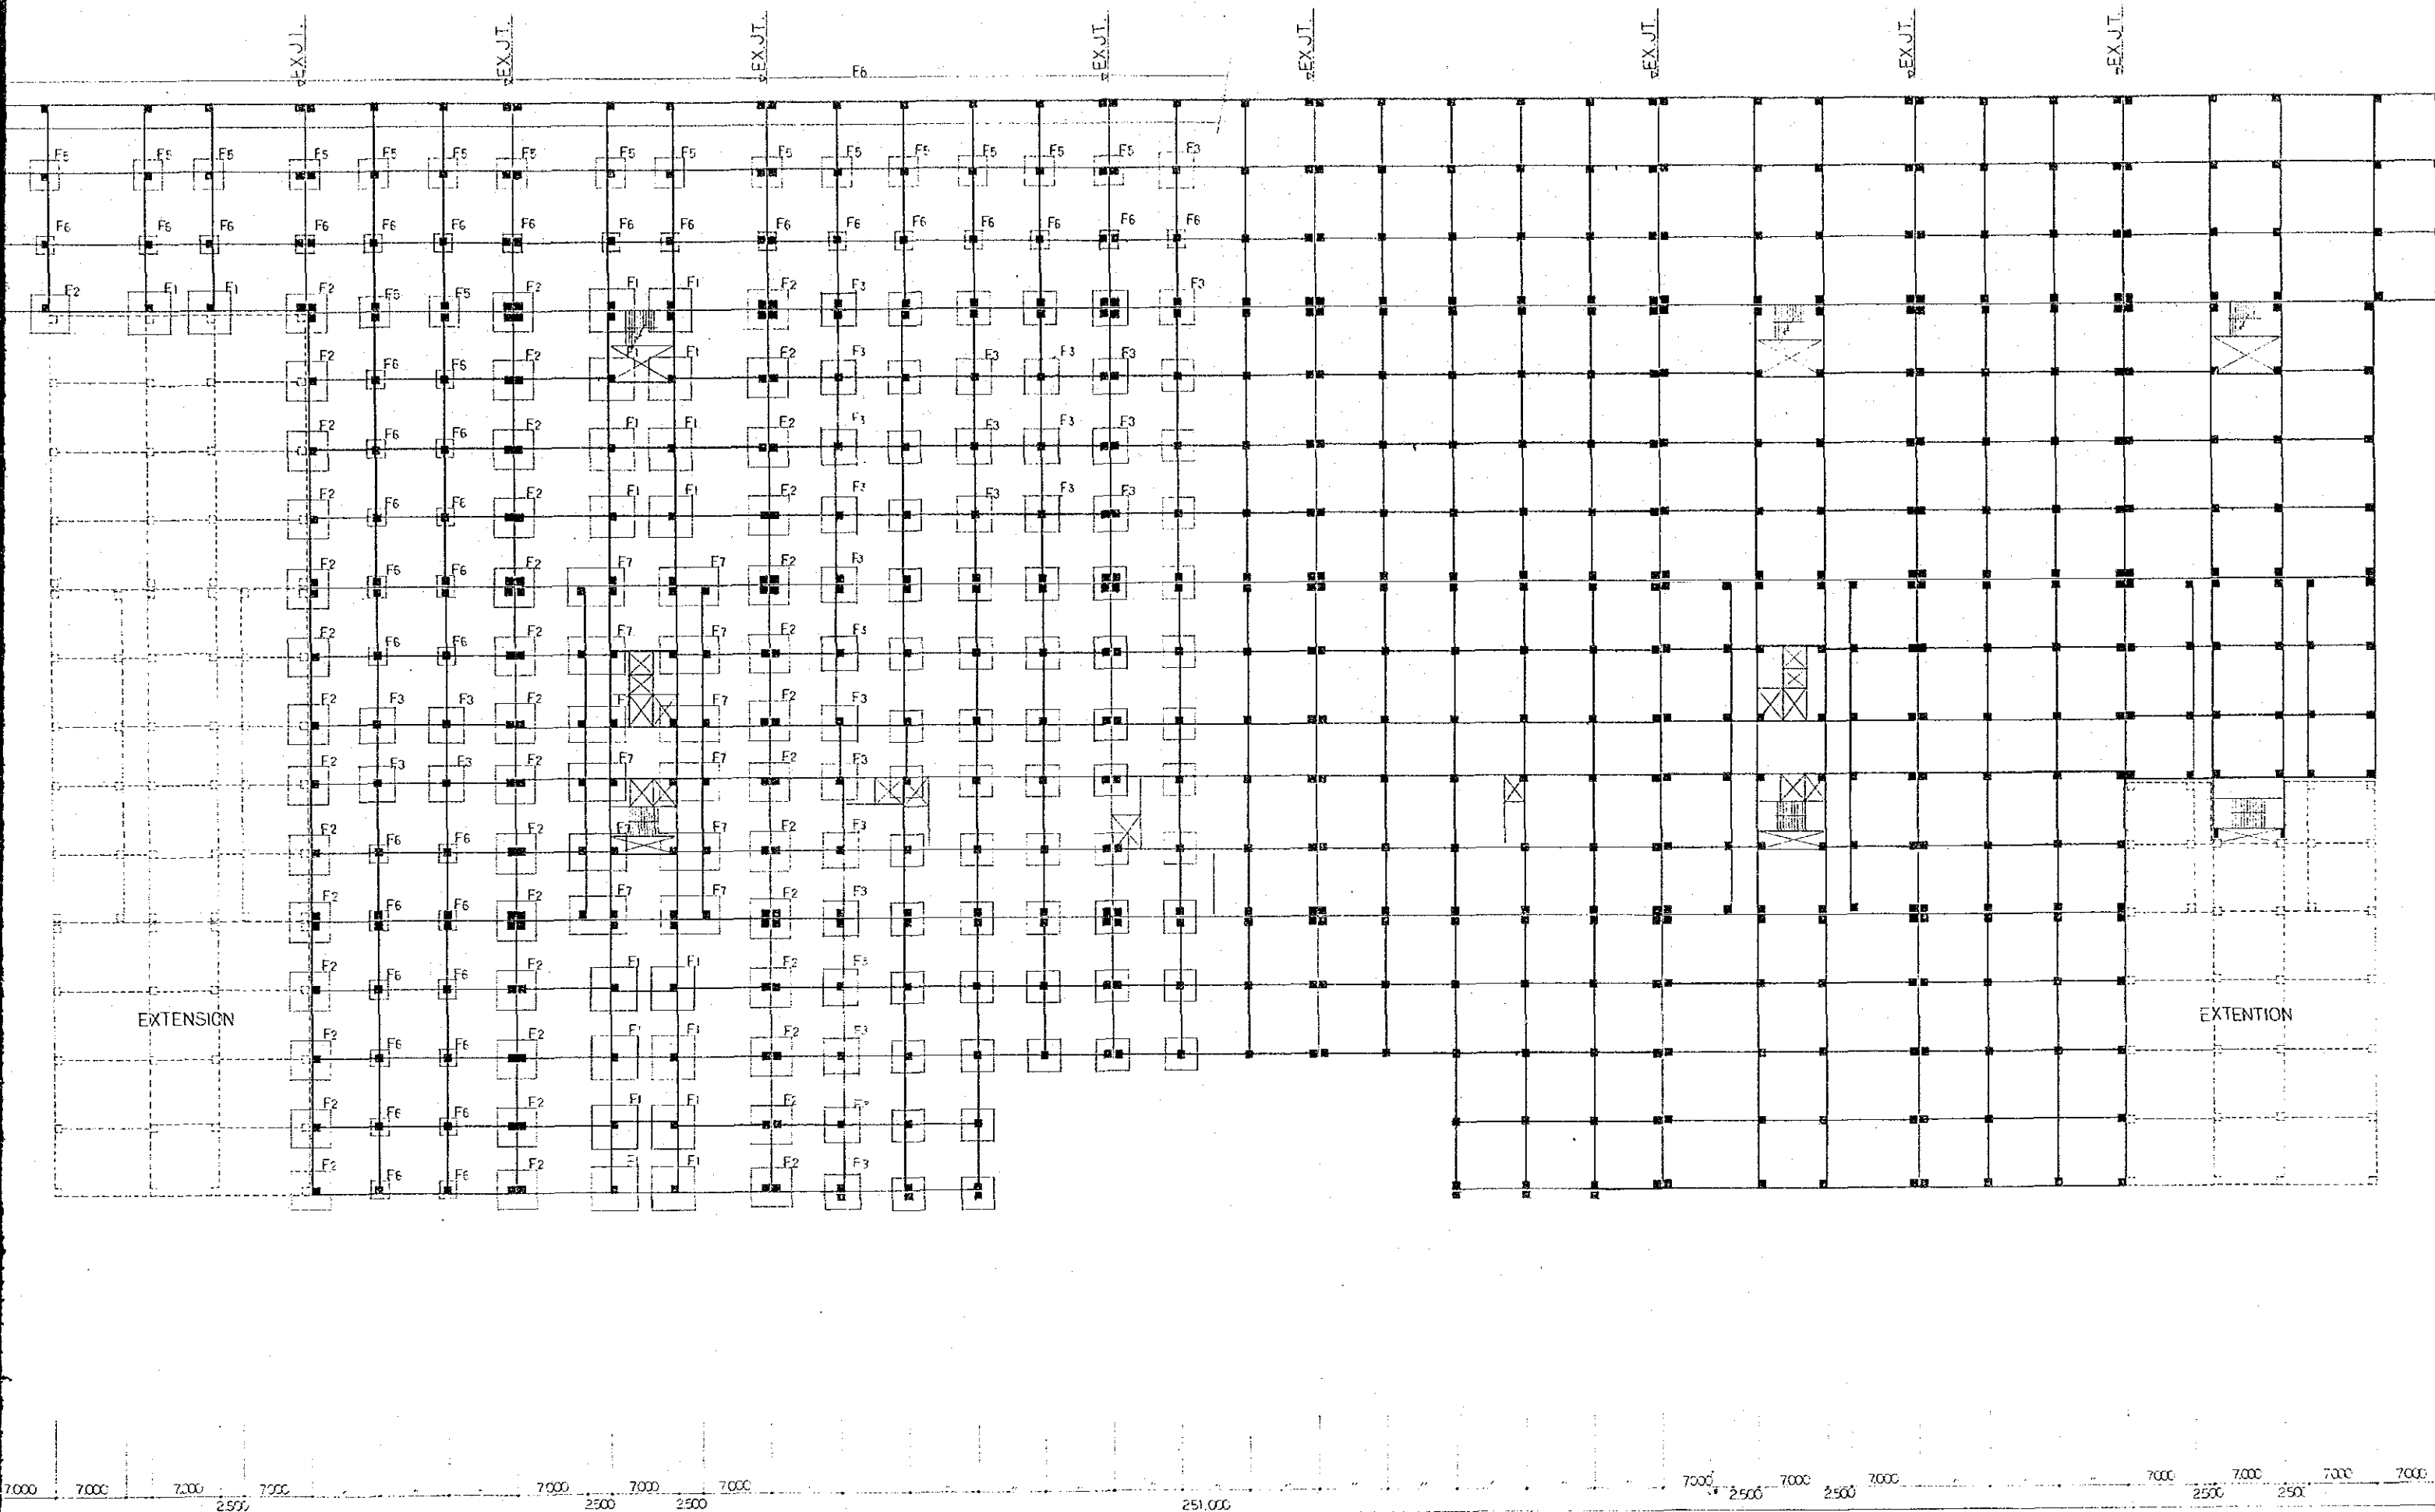

UNLESS OTHERWISE NOTED : FOUNDATION - F4
 FOUNDATION GIRDER - F6
 F61
 F61L



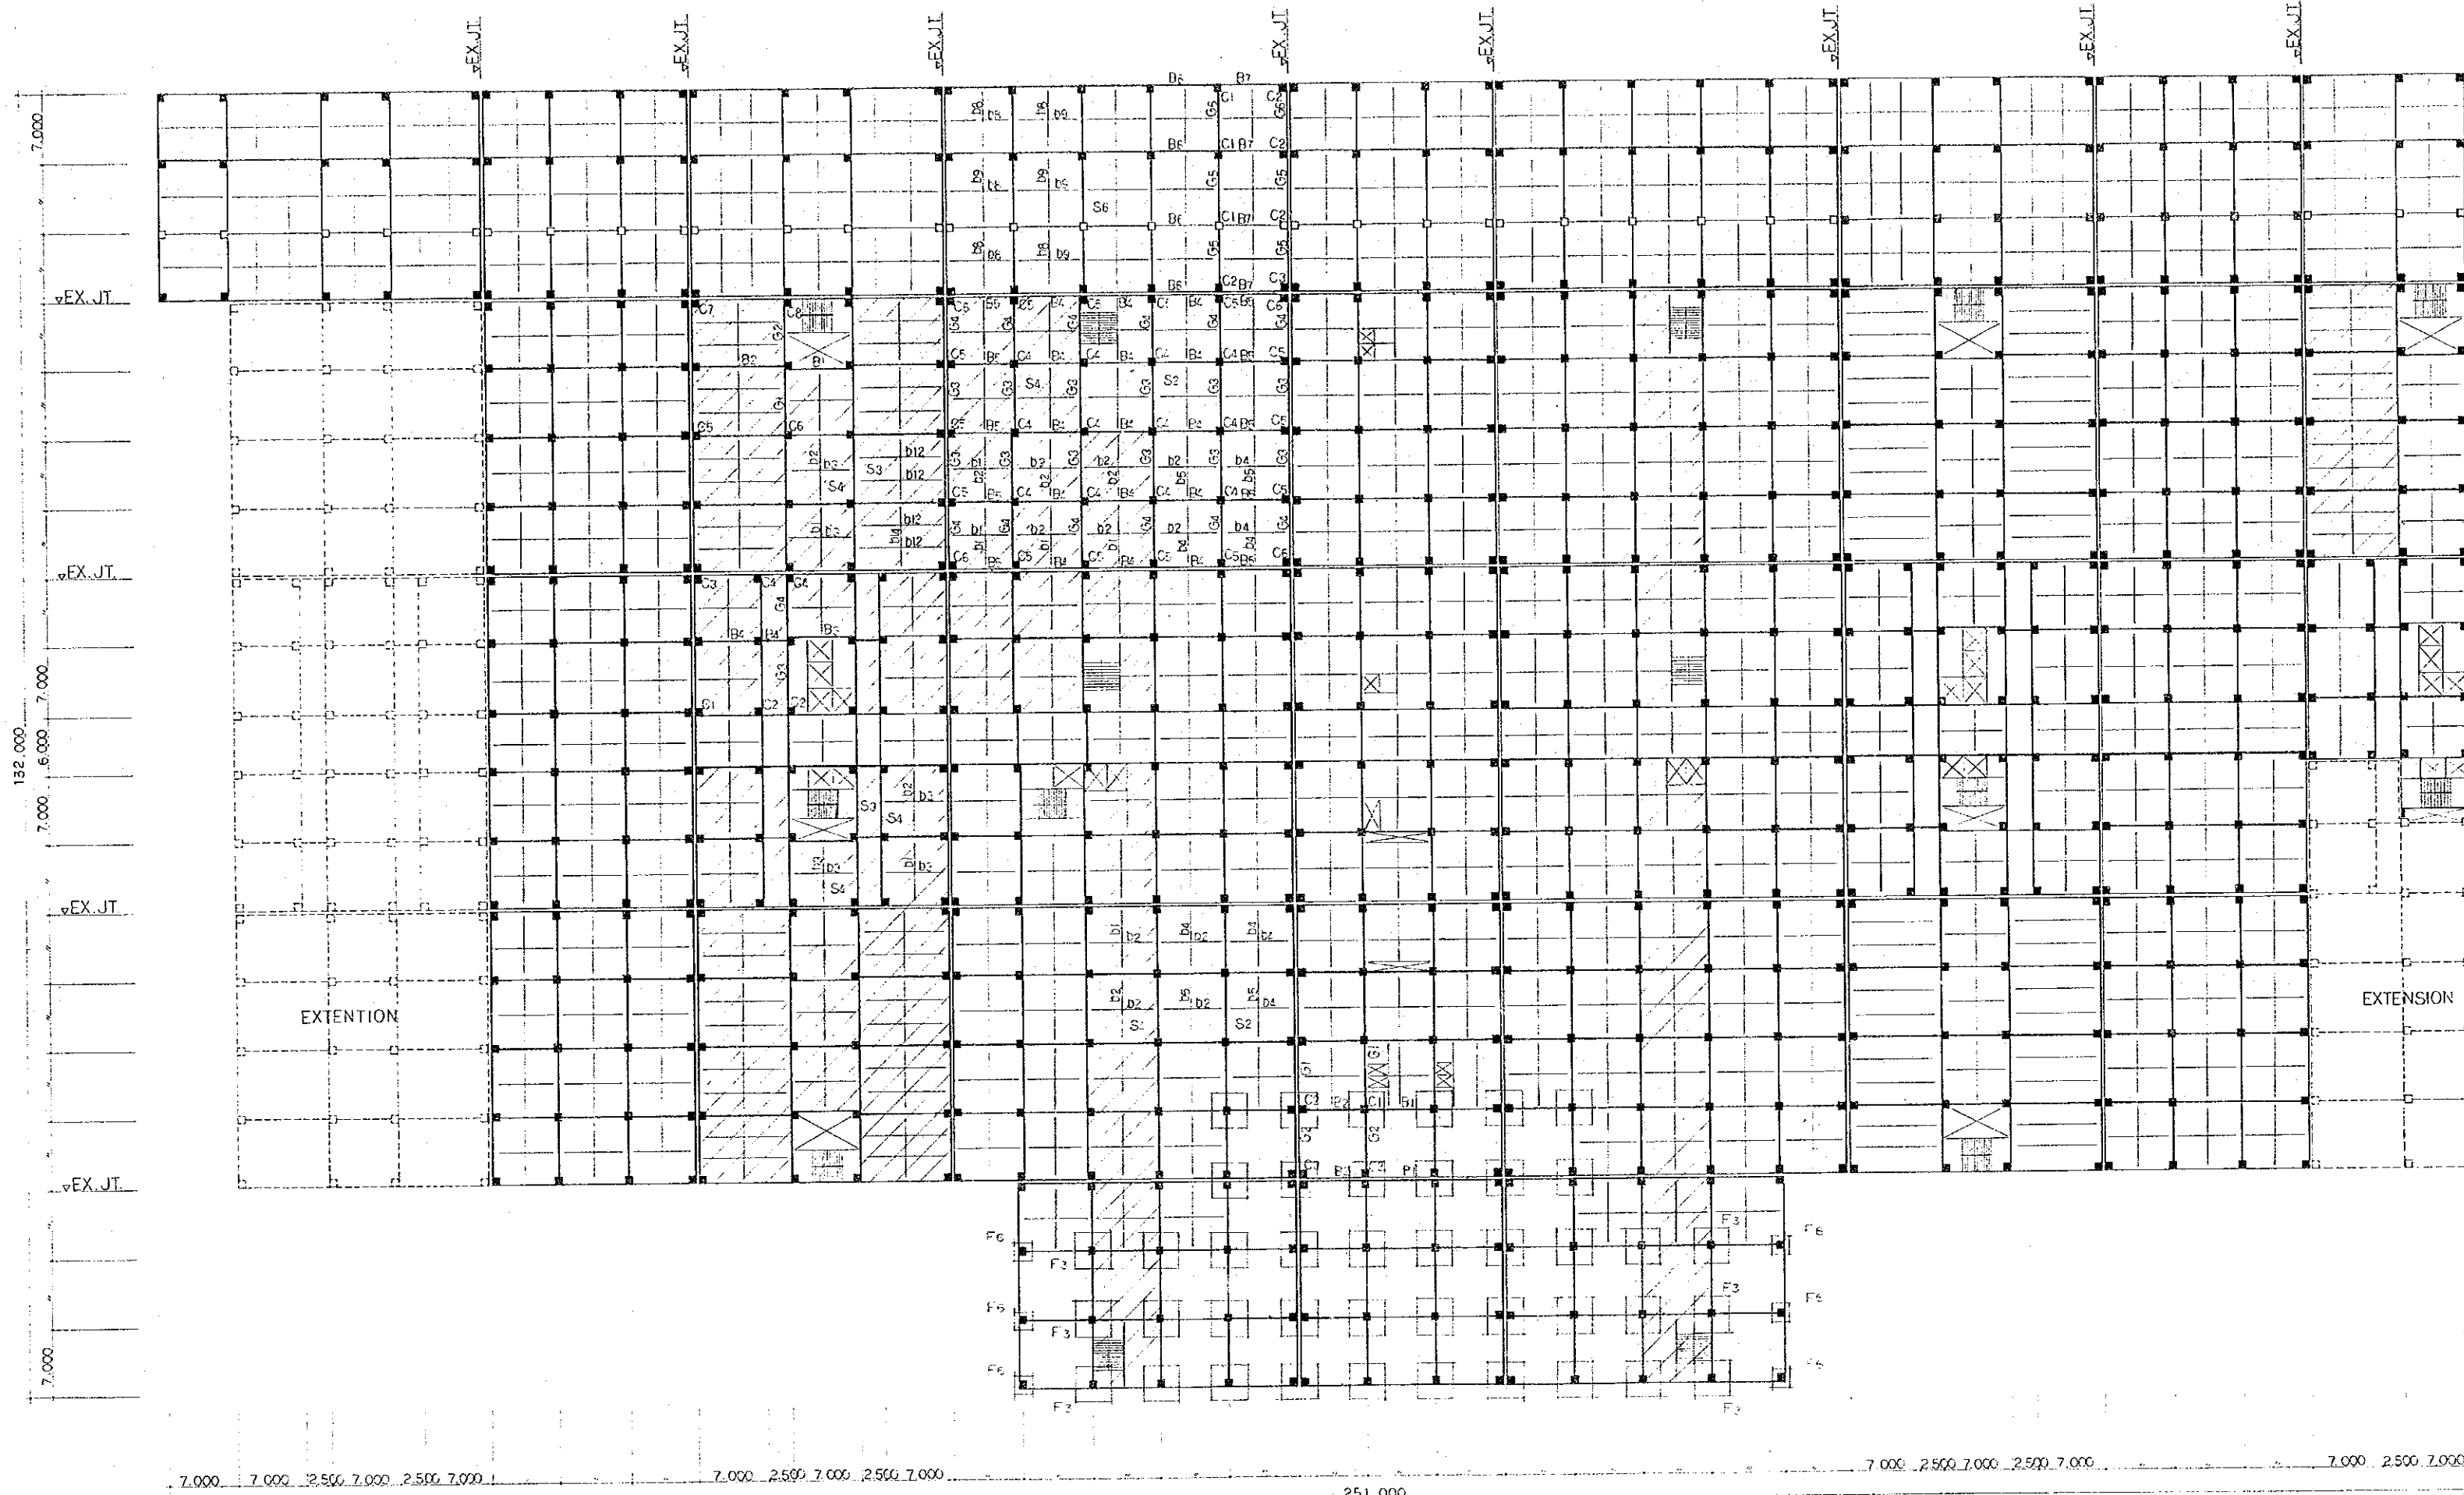

NOTE: [Symbol] UTILITY, STORAGE and RECREATION AREA

0
1

THE NATIONAL CANCER CENTER
ESTABLISHMENT PROJECT IN THE KINGDOM OF SAUDI ARABIA

BASIC DESIGN

JAPAN INTERNATIONAL
COOPERATION AGENCY

STRUCTURAL

HOSPITAL GROUND FLOOR FRAMING

