

MASS CANCER SCREENING

ADMINISTRATION

O.P.D

PHARMACY

O.P.D

ADMINISTRATION

ADMINISTRATION

INPATIENT & VISITOR

OUT-PATIENT

OUT PATIENT

INPATIENT & VISITOR



132,000

EXTENSION

EXTENSION

EXTENSION

RESEARCH CENTER

RADIOISOTOPE

RADIODIAGNOSIS

PHYSIOLOGY  
ENDOSCOPY

REHABILITATION

ADMINISTRATION

EXTENSION


**THE GENERAL HOSPITAL**  
ESTABLISHMENT PROJECT IN THE KINGDOM OF SAUDI ARABIA


**BASIC DESIGN**


JAPAN INTERNATIONAL  
COOPERATION AGENCY

ARCHITECTURAL

**HOSPITAL 1st FLOOR PLAN**

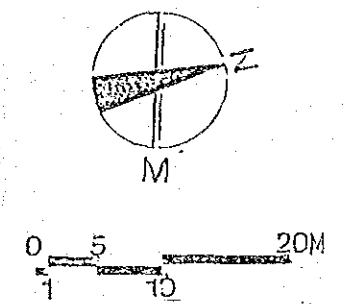

LEGEND  
 CANCER CENTER  
 7

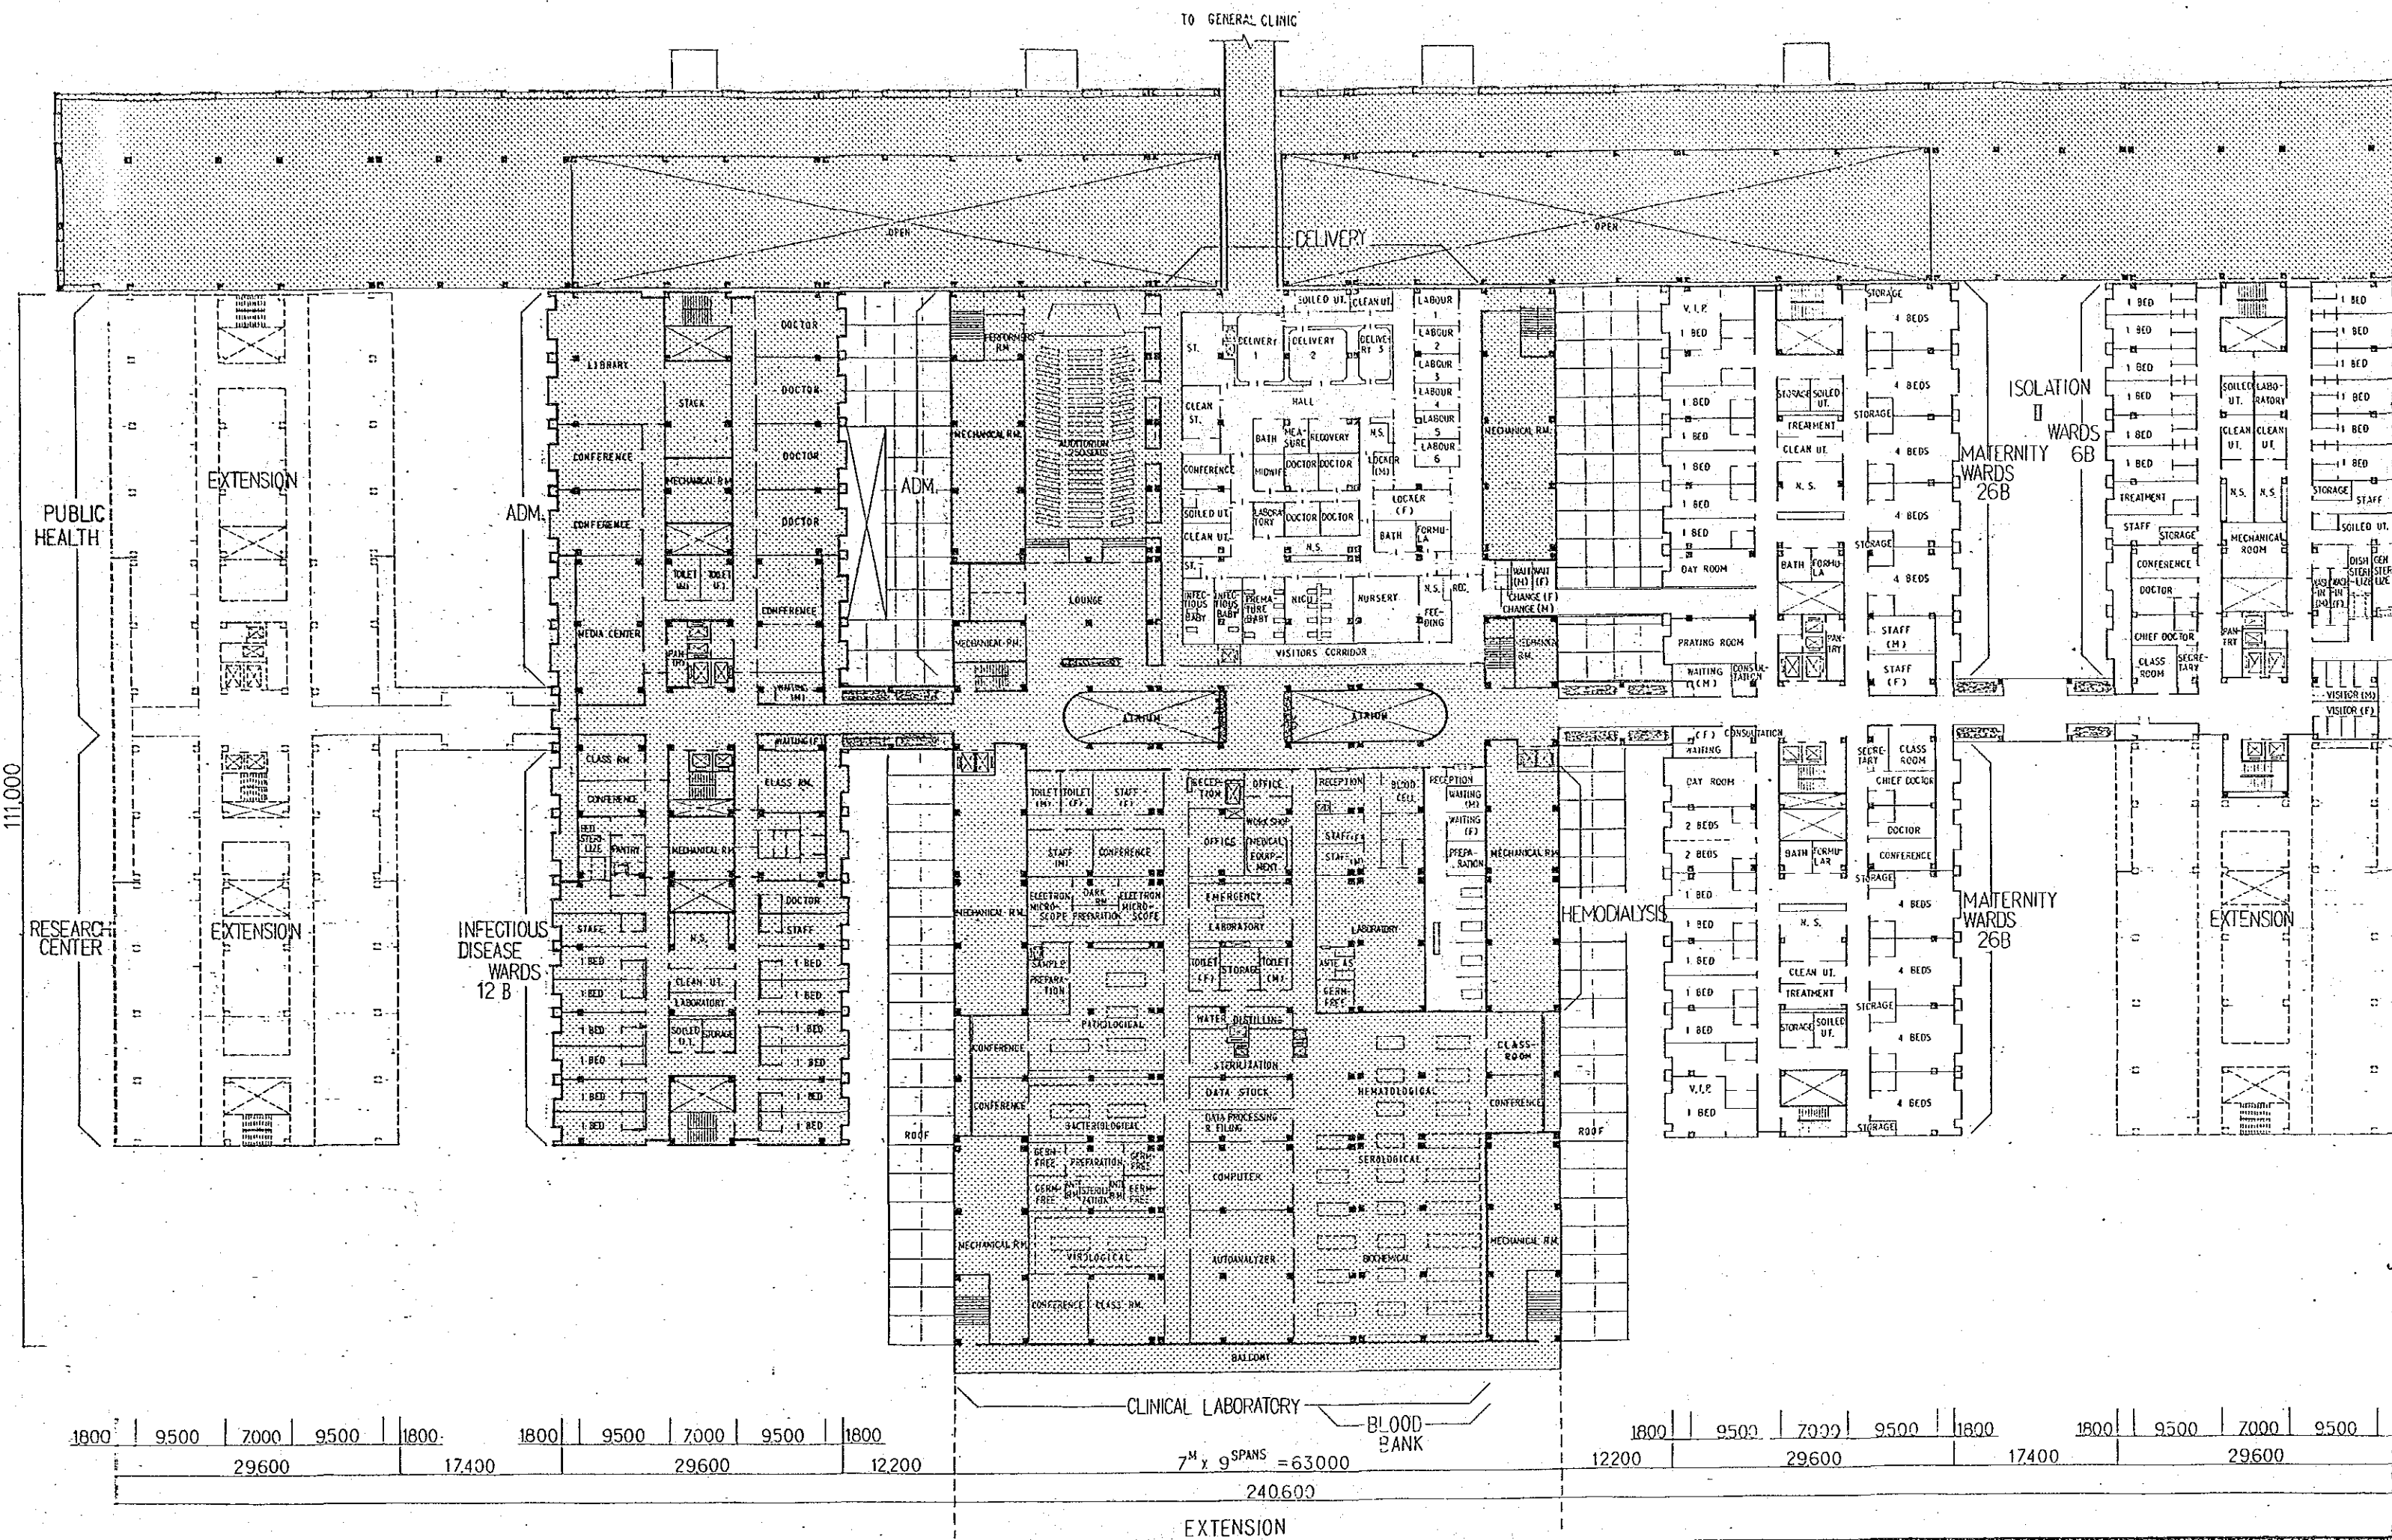

**THE GENERAL HOSPITAL**  
ESTABLISHMENT PROJECT IN THE KINGDOM OF SAUDI ARABIA




**BASIC DESIGN**

JAPAN INTERNATIONAL  
COOPERATION AGENCY

ARCHITECTURAL

**HOSPITAL 2nd FLOOR PLAN**

TO GENERAL CLINIC

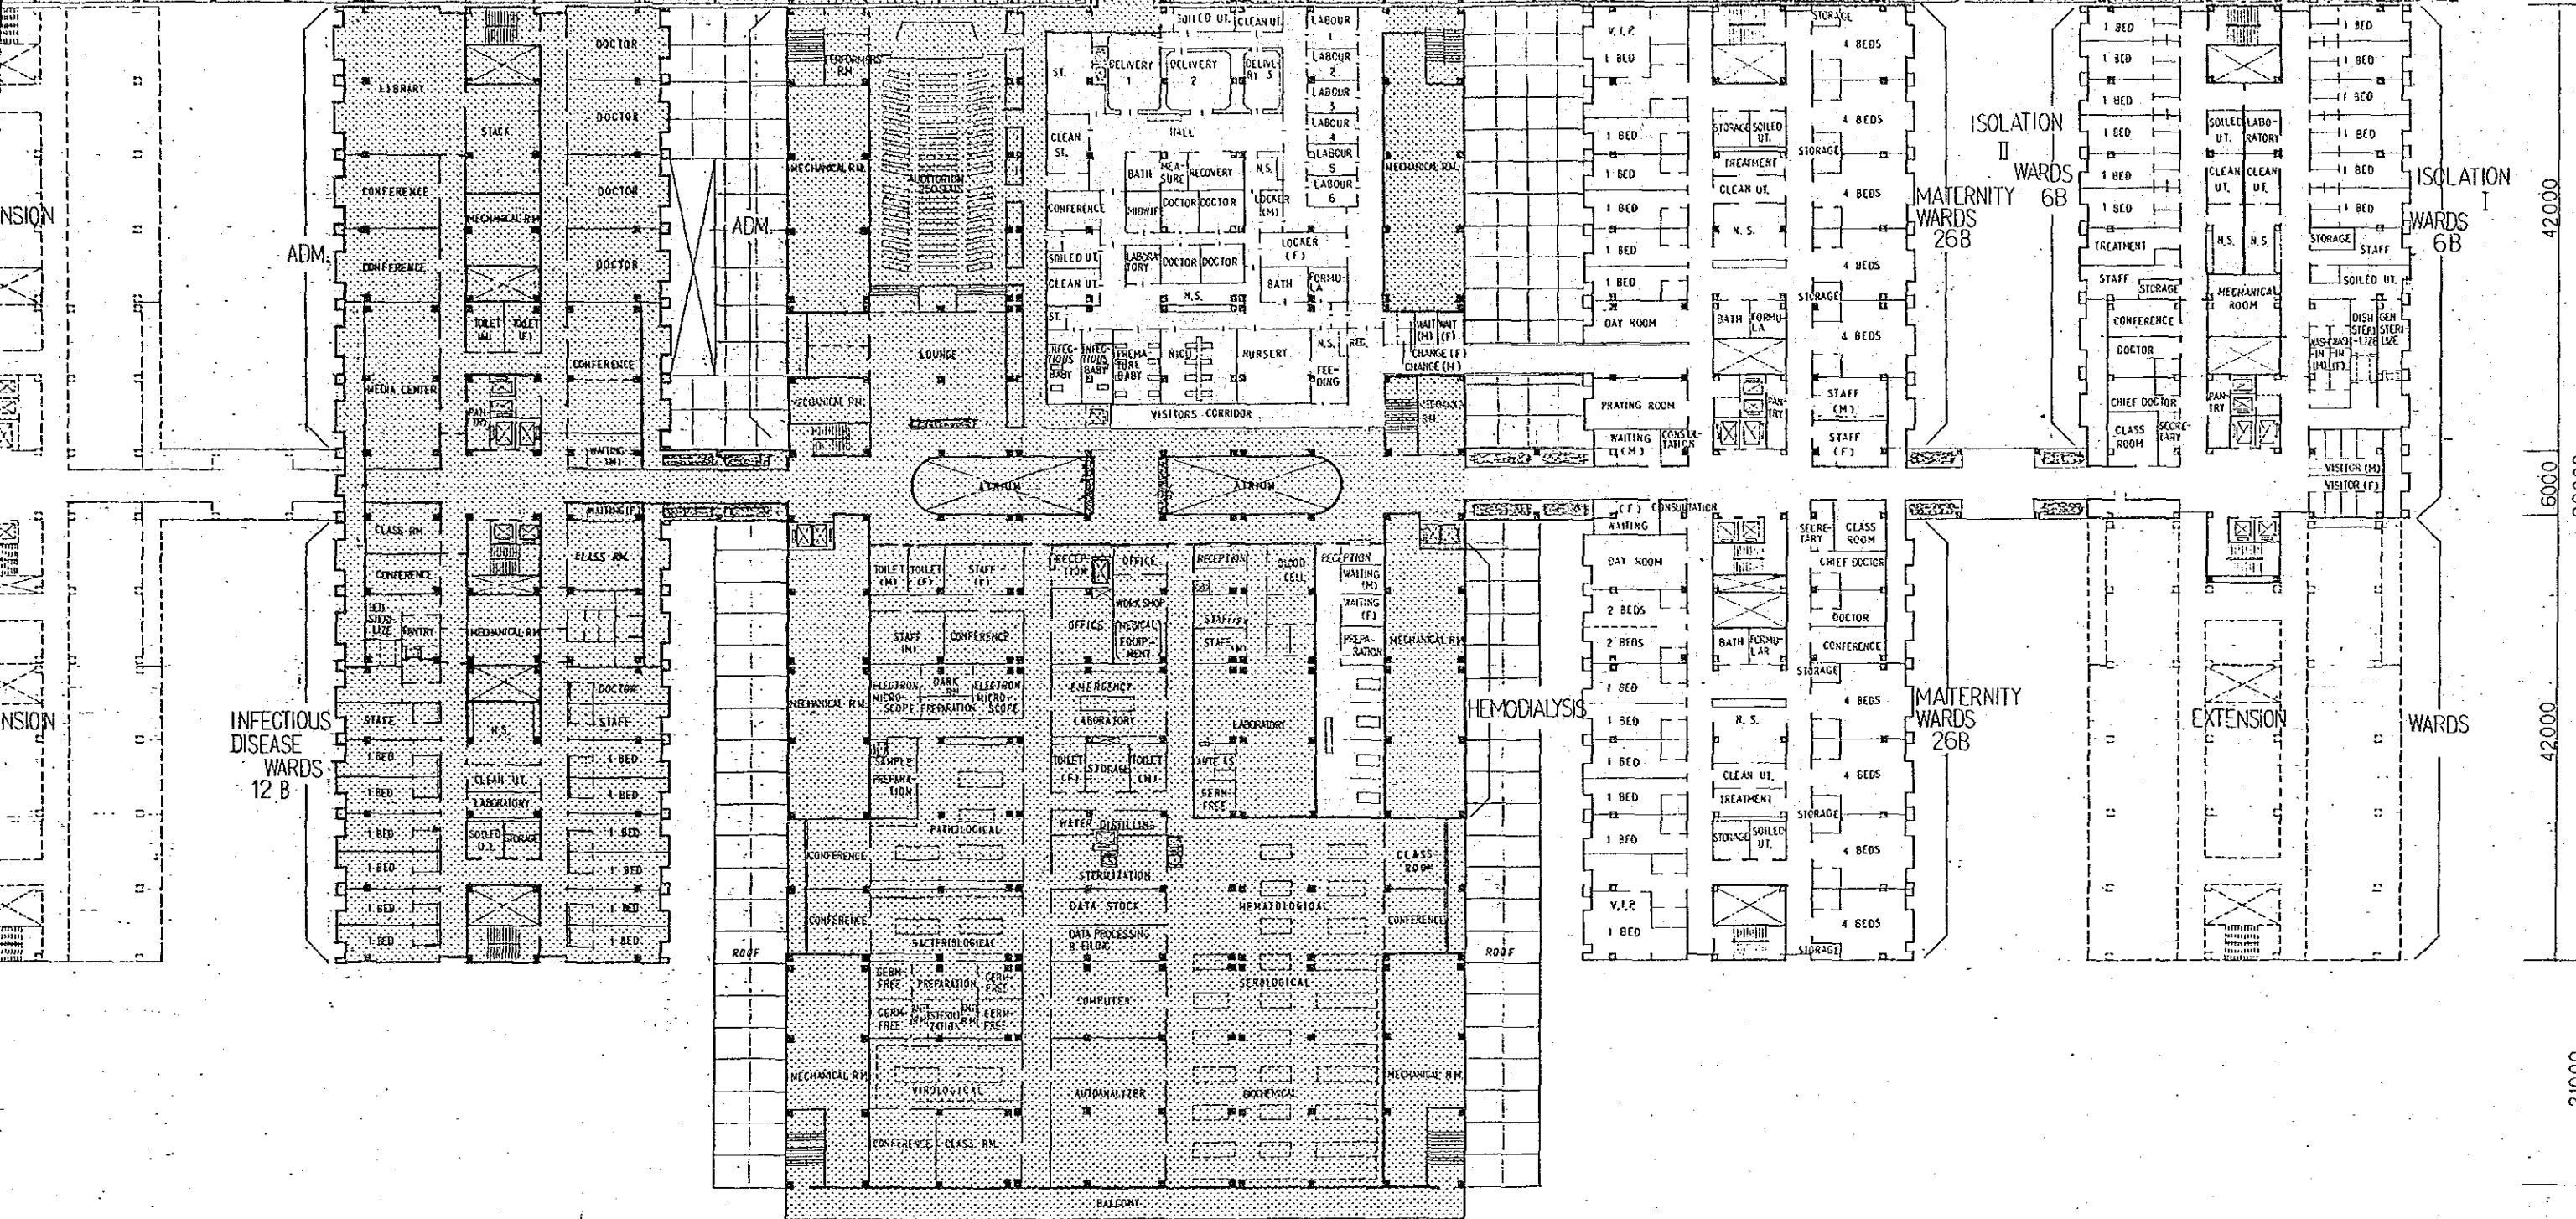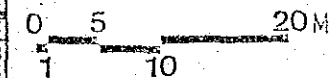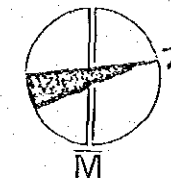


42000  
6000  
90000  
42000  
21000

000 | 9500 | 1800 | 1800 | 9500 | 7000 | 9500 | 1800  
600 | 17400 | 29600 | 12200

7M x 9 SPANS = 63000

1800 | 9500 | 7000 | 9500 | 1800 | 1800 | 9500 | 7000 | 9500 | 1800  
12200 | 29600 | 17400 | 29600

LEGEND

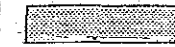

CANCER CENTER 8

**THE GENERAL HOSPITAL**  
ESTABLISHMENT PROJECT IN THE KINGDOM OF SAUDI ARABIA


**BASIC DESIGN**

JAPAN INTERNATIONAL  
COOPERATION AGENCY

ARCHITECTURAL

**HOSPITAL 2nd FLOOR PLAN**

**08**

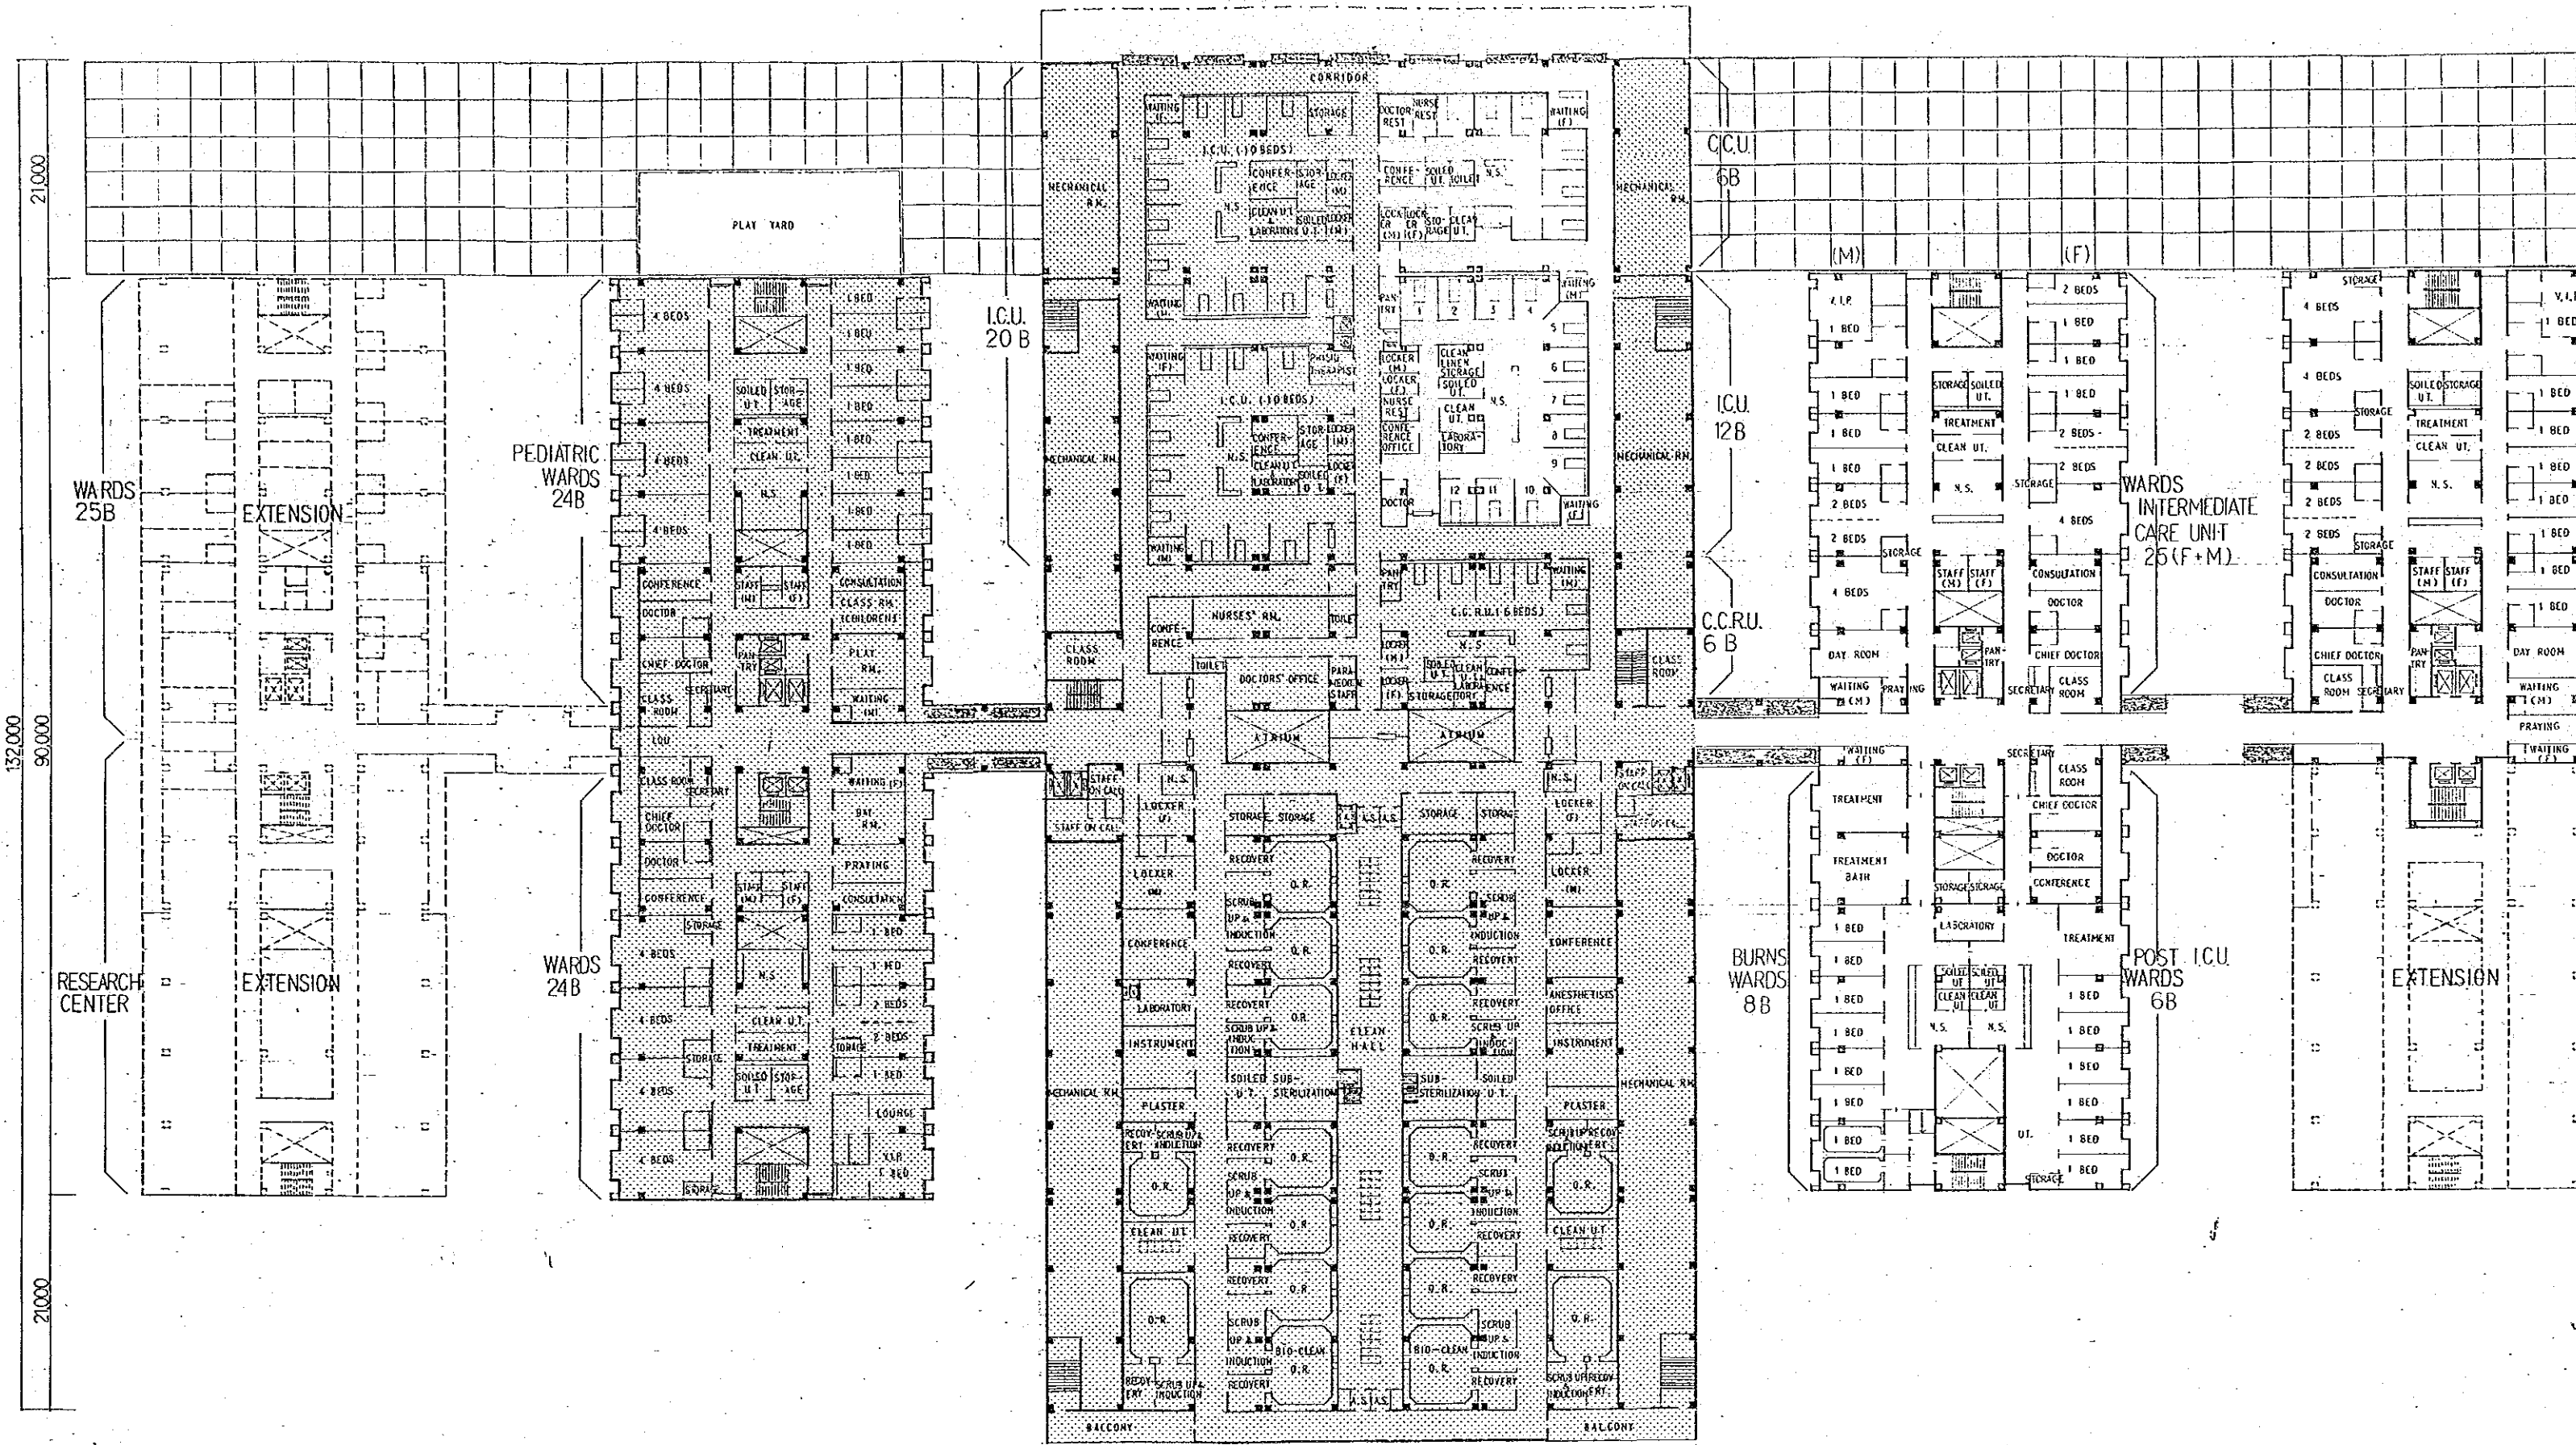




**THE GENERAL HOSPITAL**  
ESTABLISHMENT PROJECT IN THE KINGDOM OF SAUDI ARABIA

**BASIC DESIGN**

JAPAN INTERNATIONAL  
COOPERATION AGENCY

ARCHITECTURAL

**HOSPITAL 3rd FLOOR PLAN**

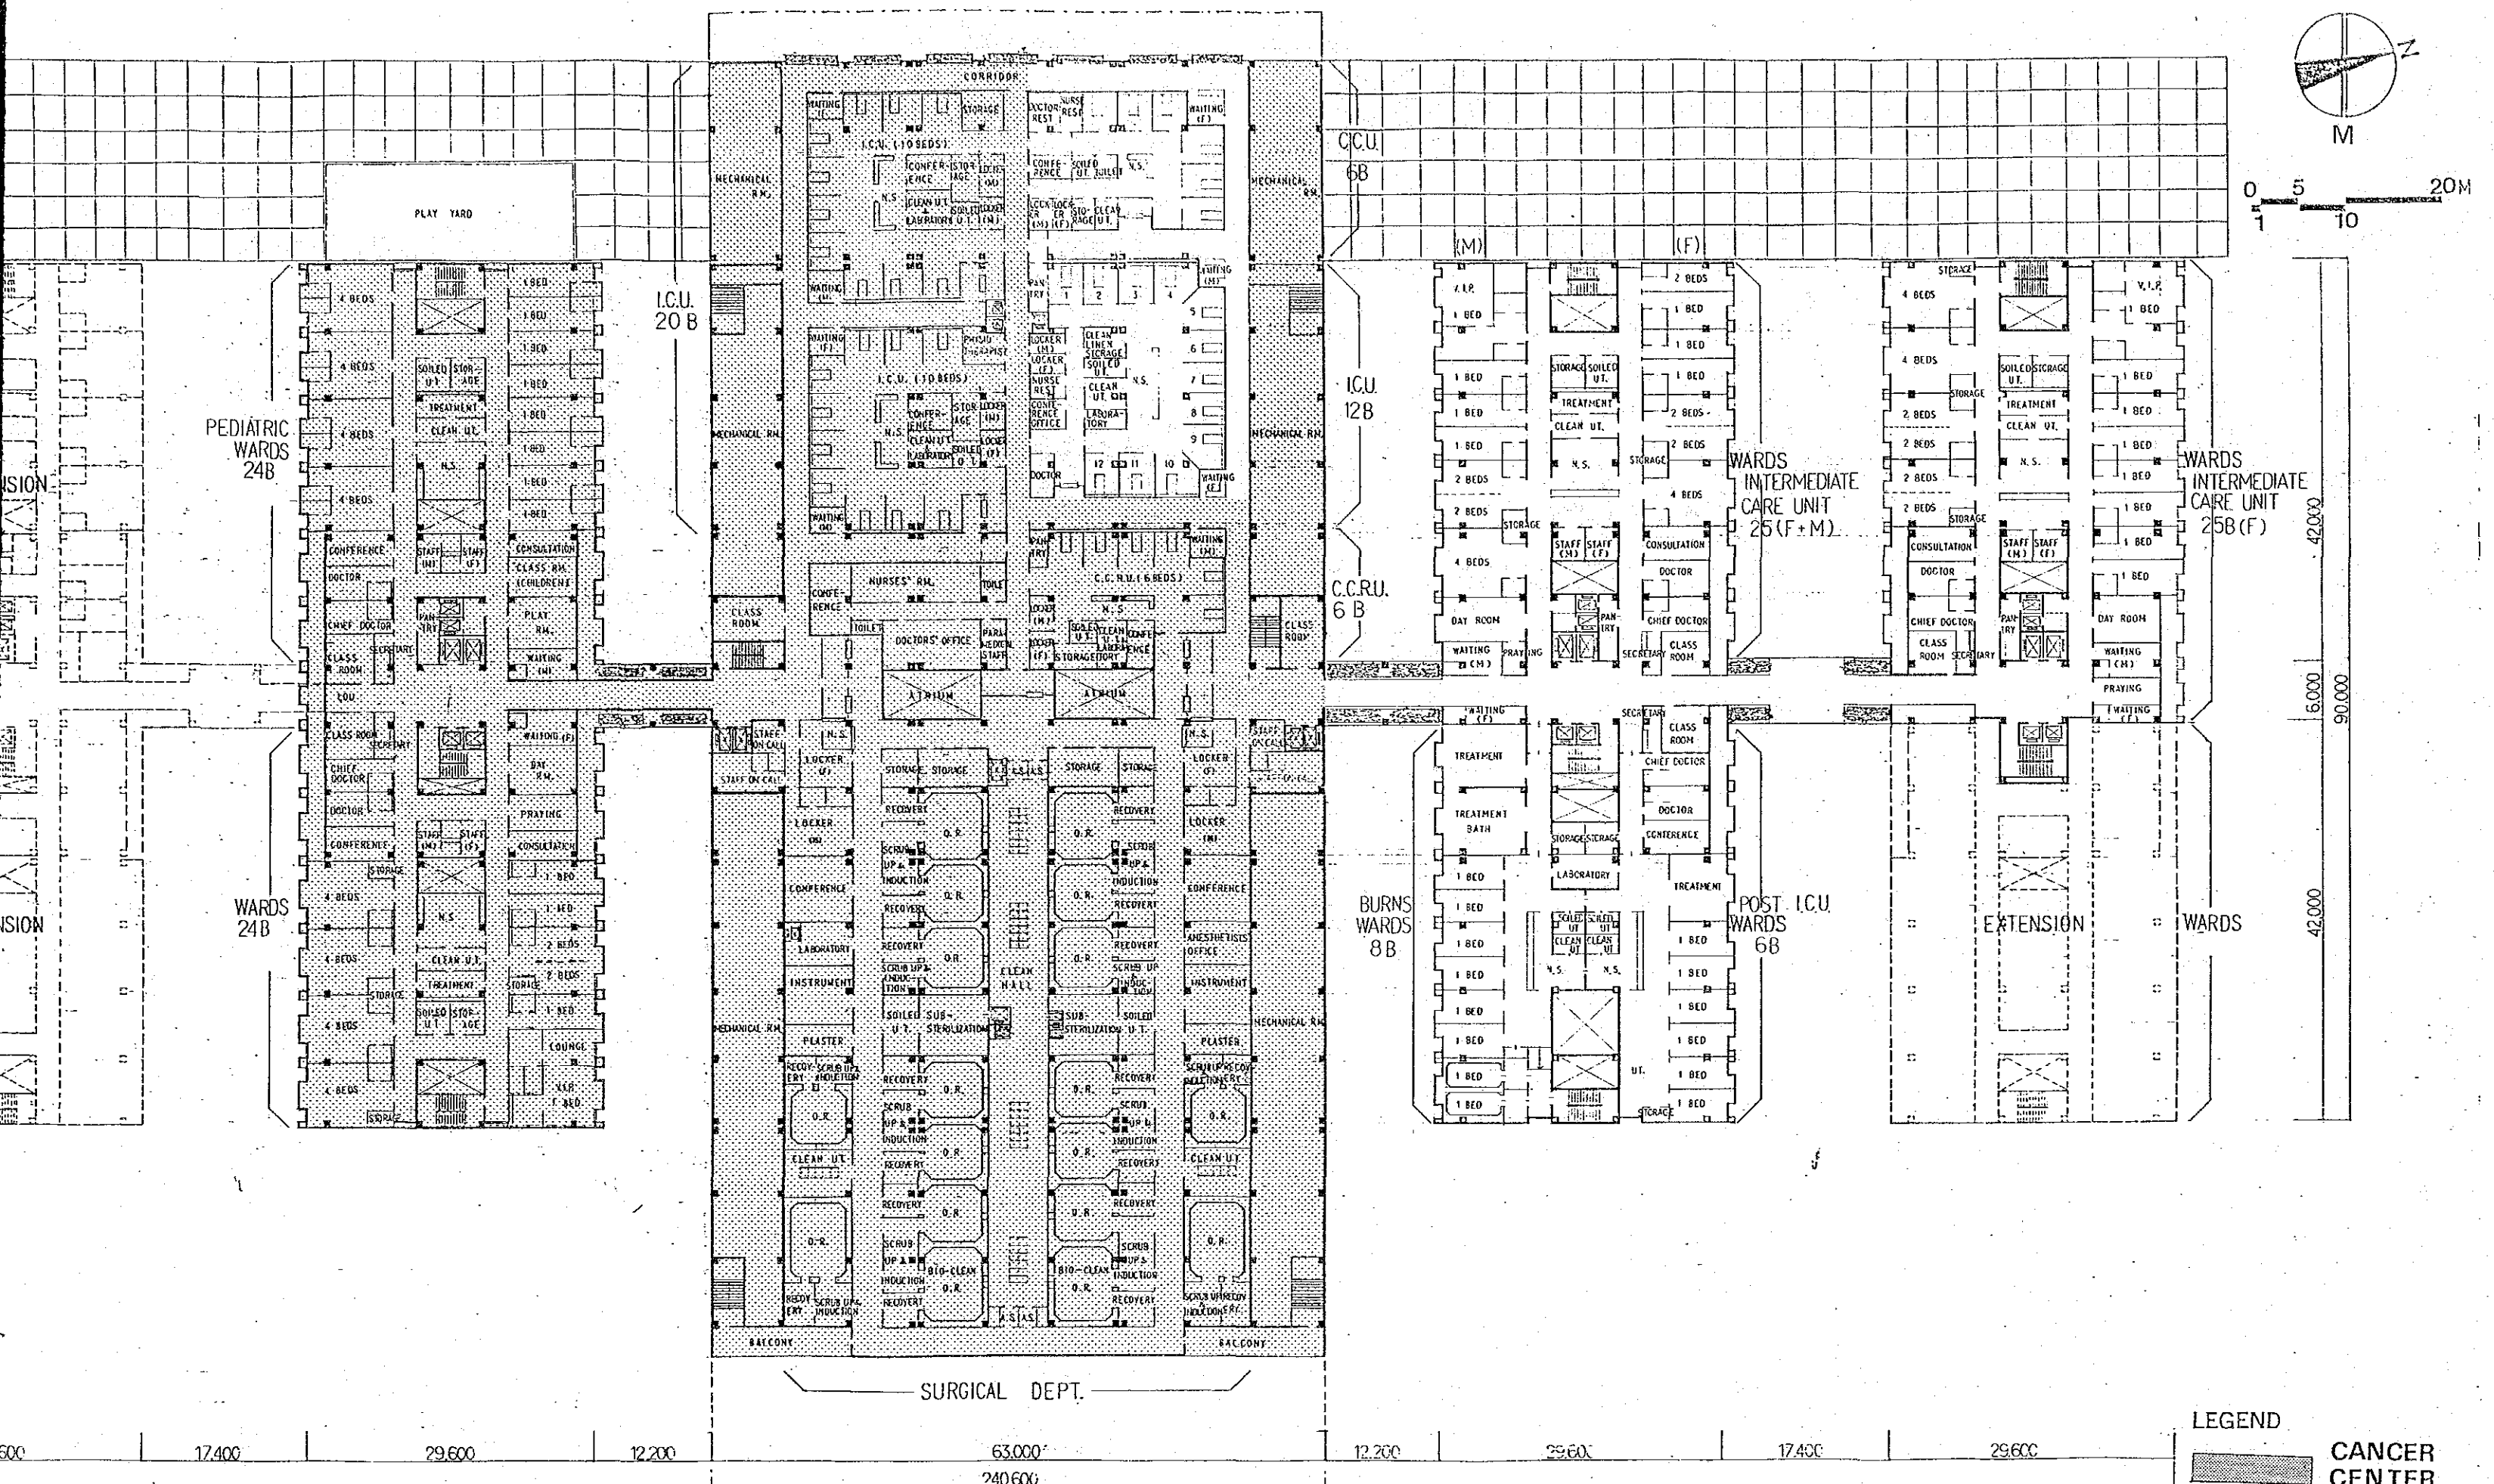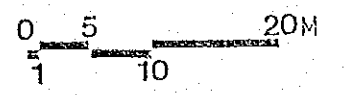
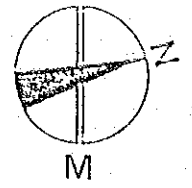


LEGEND



CANCER CENTER






9

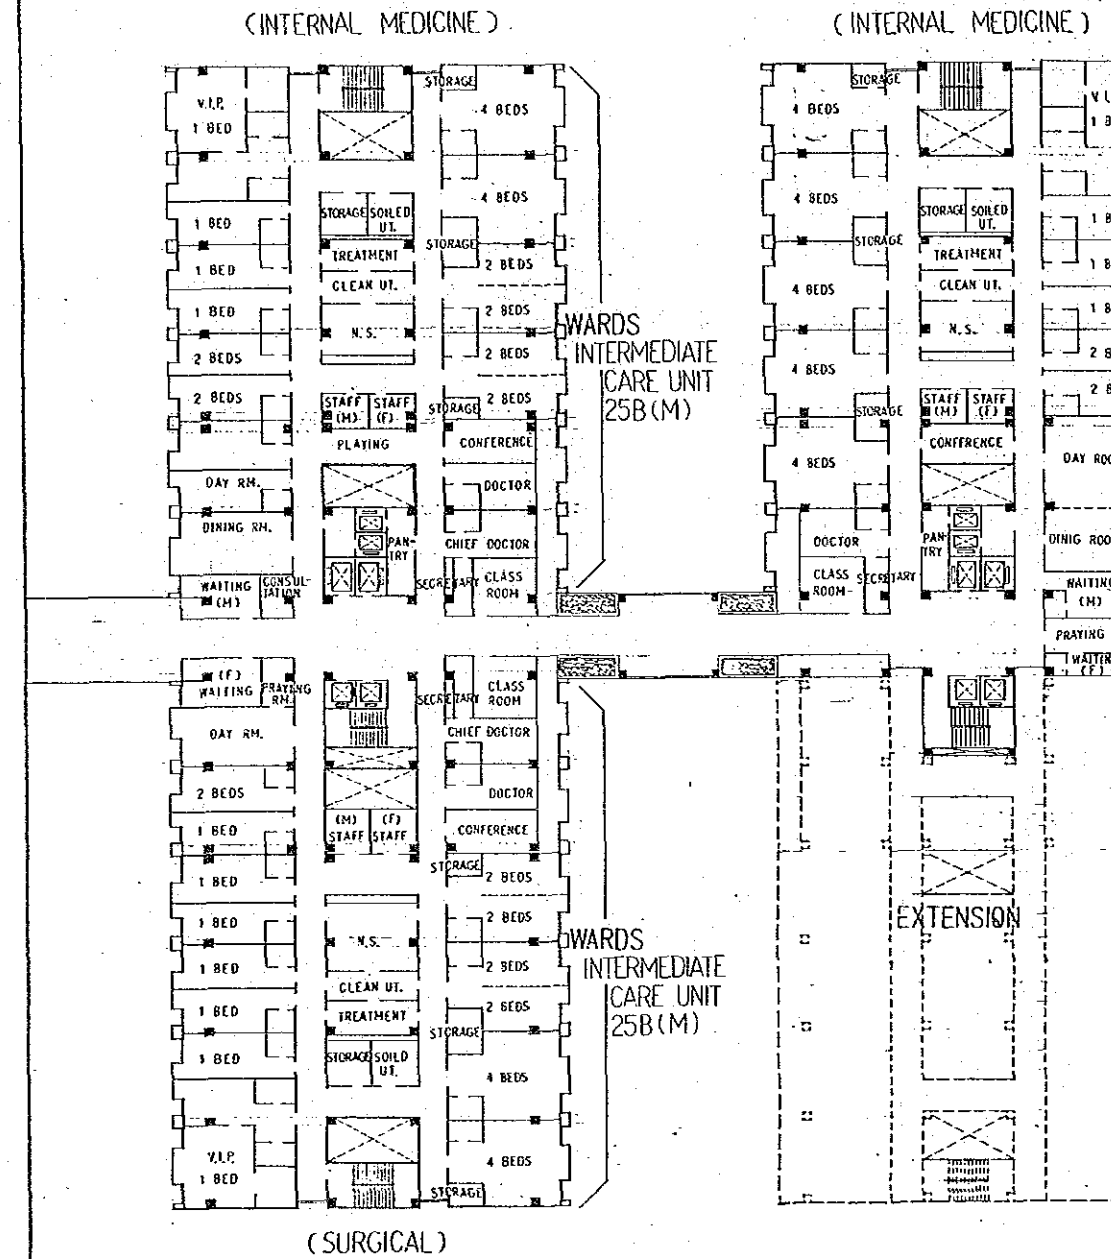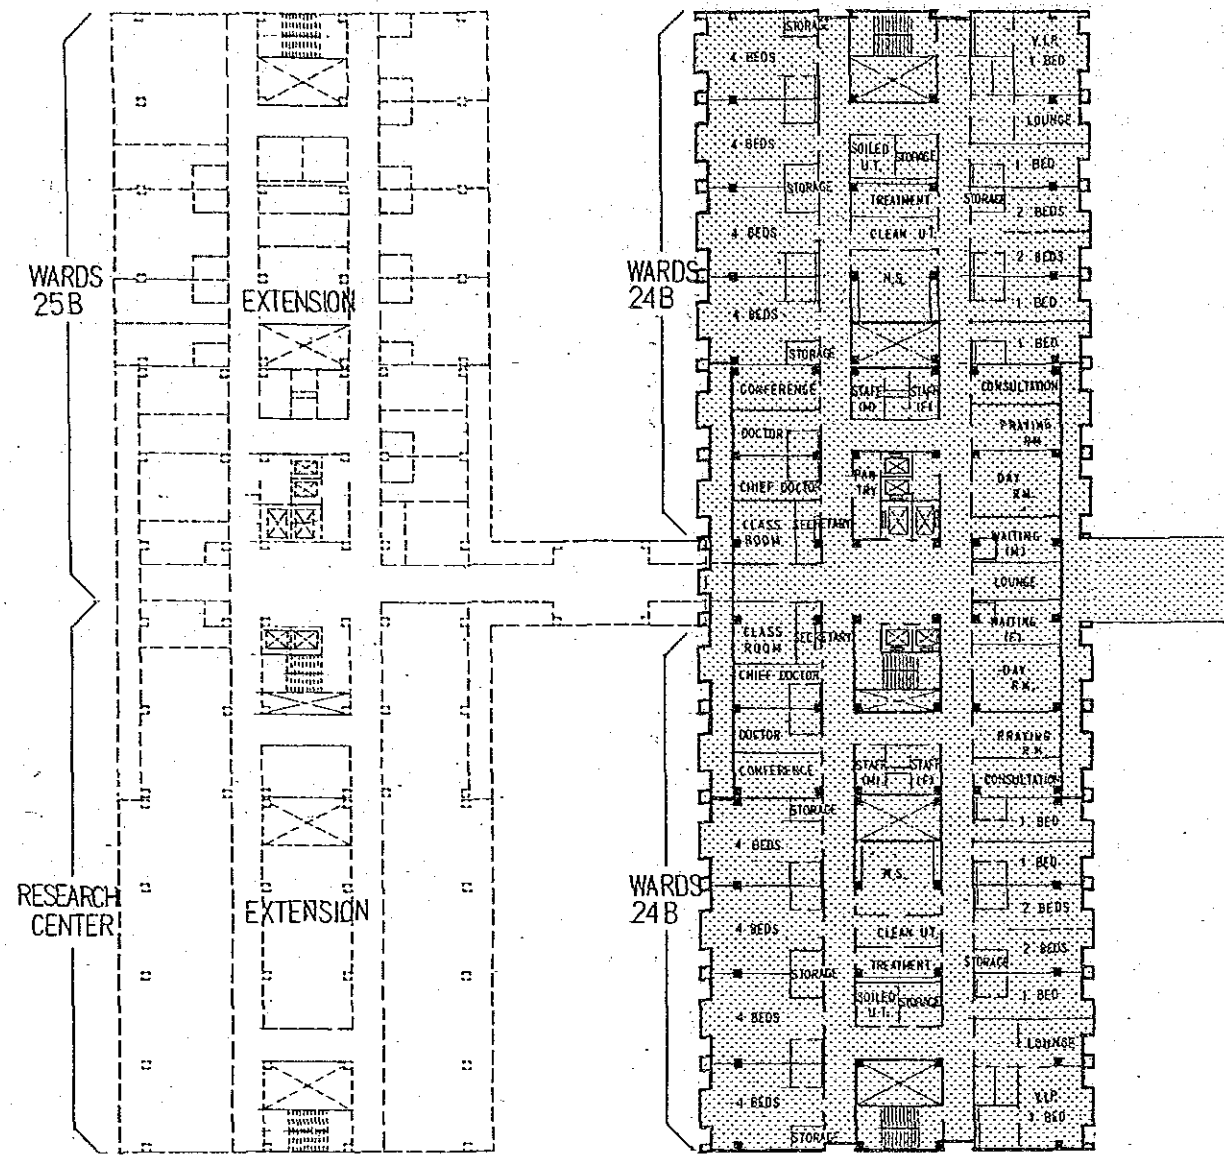



1800	9500	7000	9500	1800	1800	9500	7000	9500	1800
29.600				17.400		29.600			
76.600					12.200				

1800	9500	7000	9500	1800	1800	9500	7000	9500	
29.600				17.400		29.600			
76.600					12.200				

63.000  
240.600

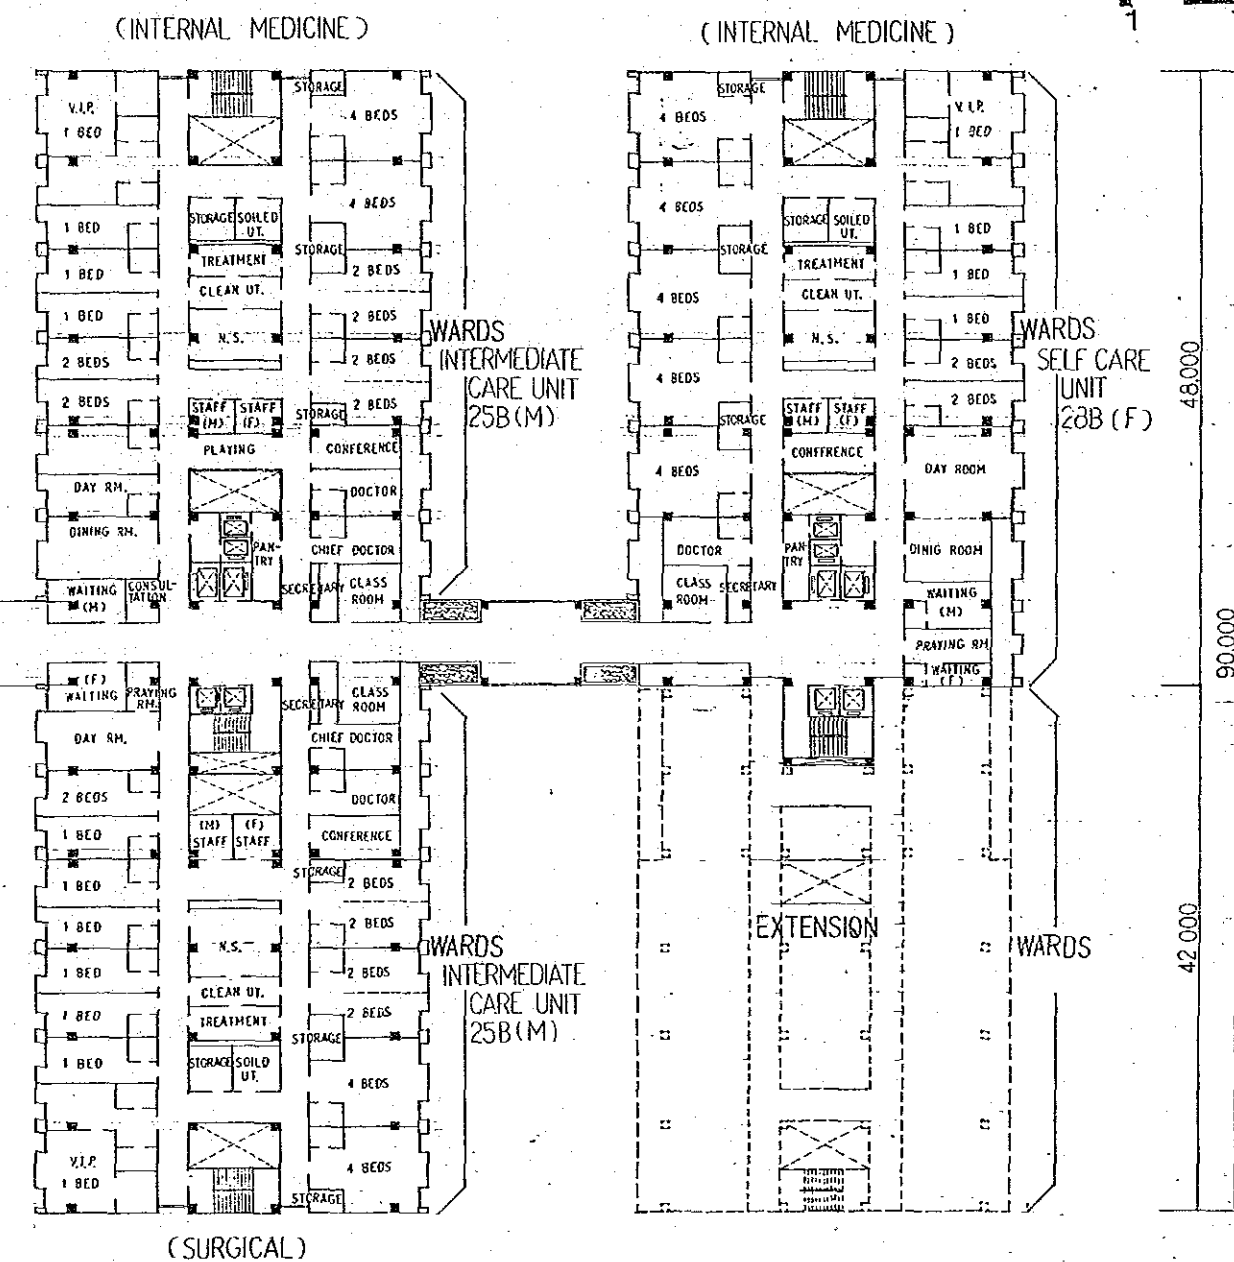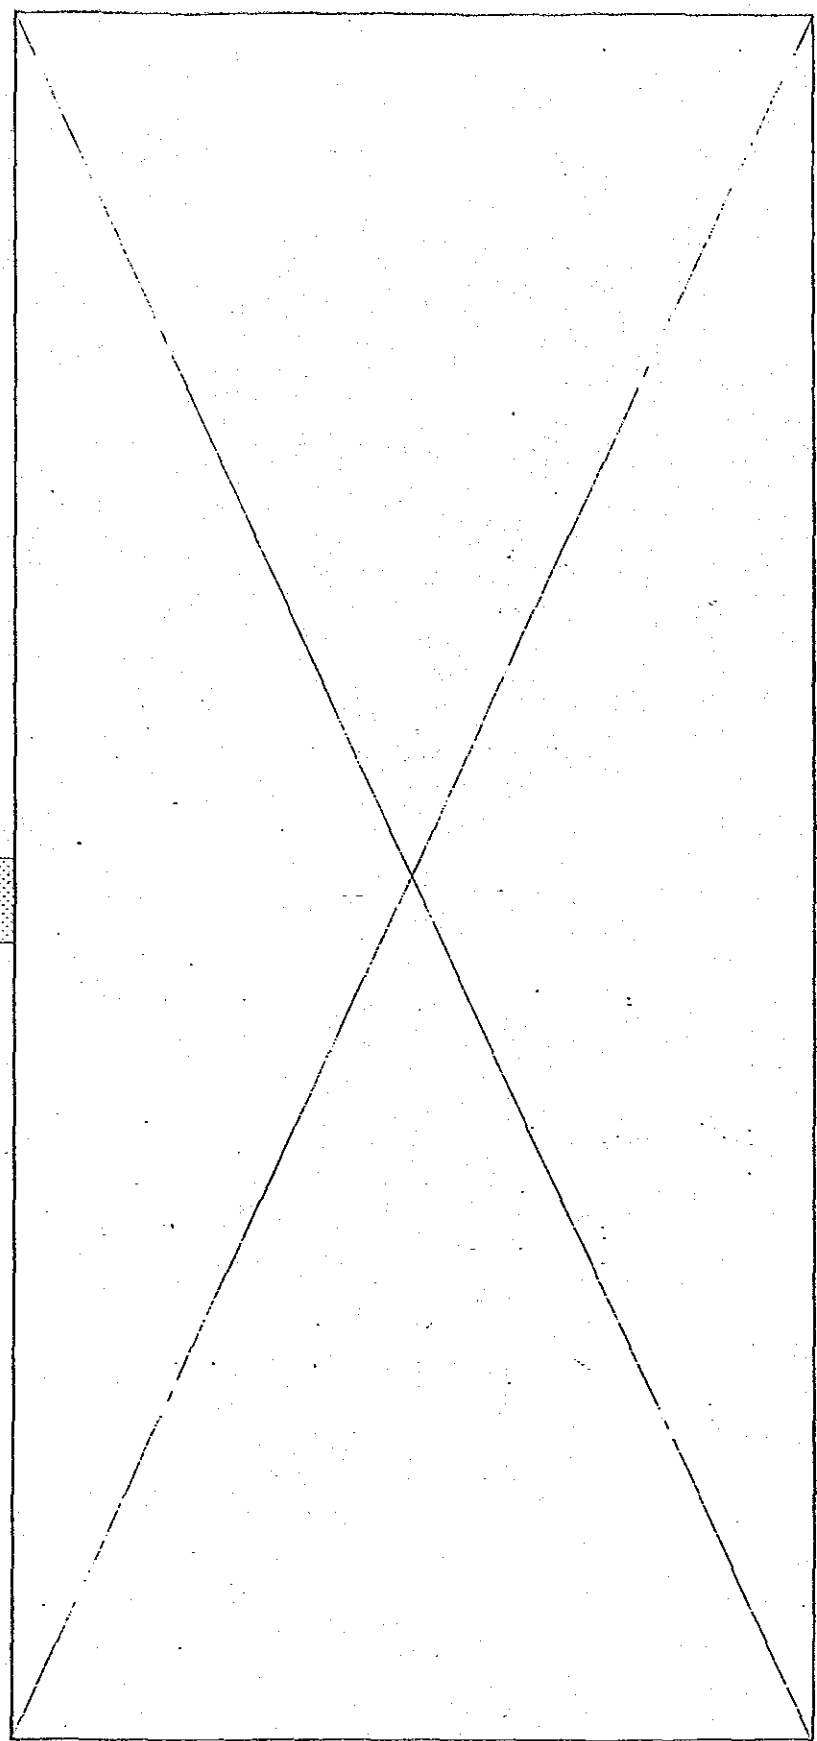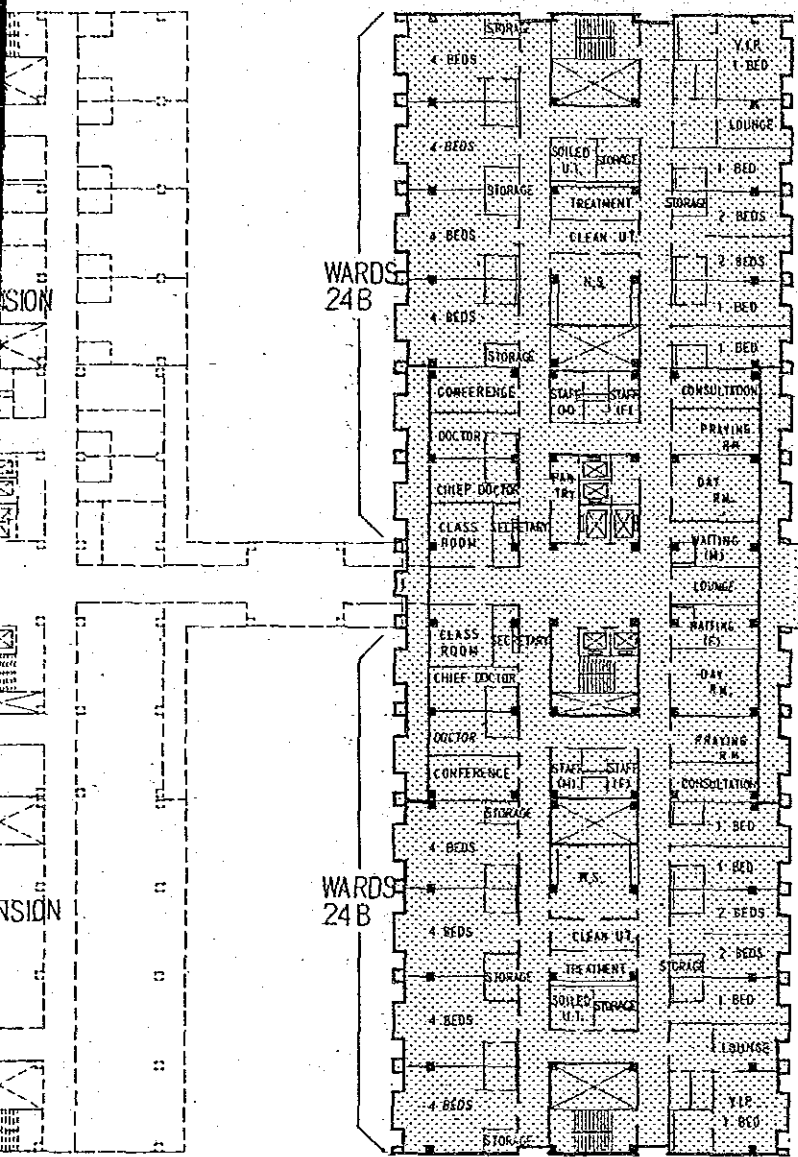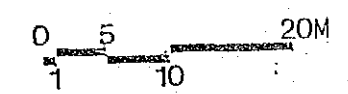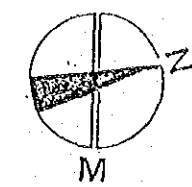

WARDS SELF CARE UNIT 28B (F)

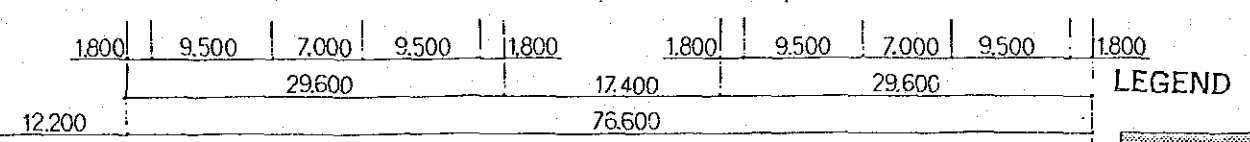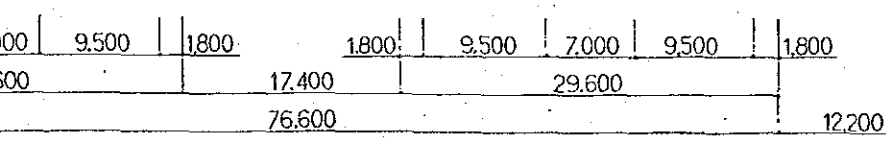

LEGEND



CANCER CENTER 10

THE GENERAL HOSPITAL

BASIC DESIGN

JAPAN INTERNATIONAL COOPERATION AGENCY


ARCHITECTURAL

HOSPITAL 4th FLOOR PLAN

10

ESTABLISHMENT PROJECT IN THE KINGDOM OF SAUDI ARABIA



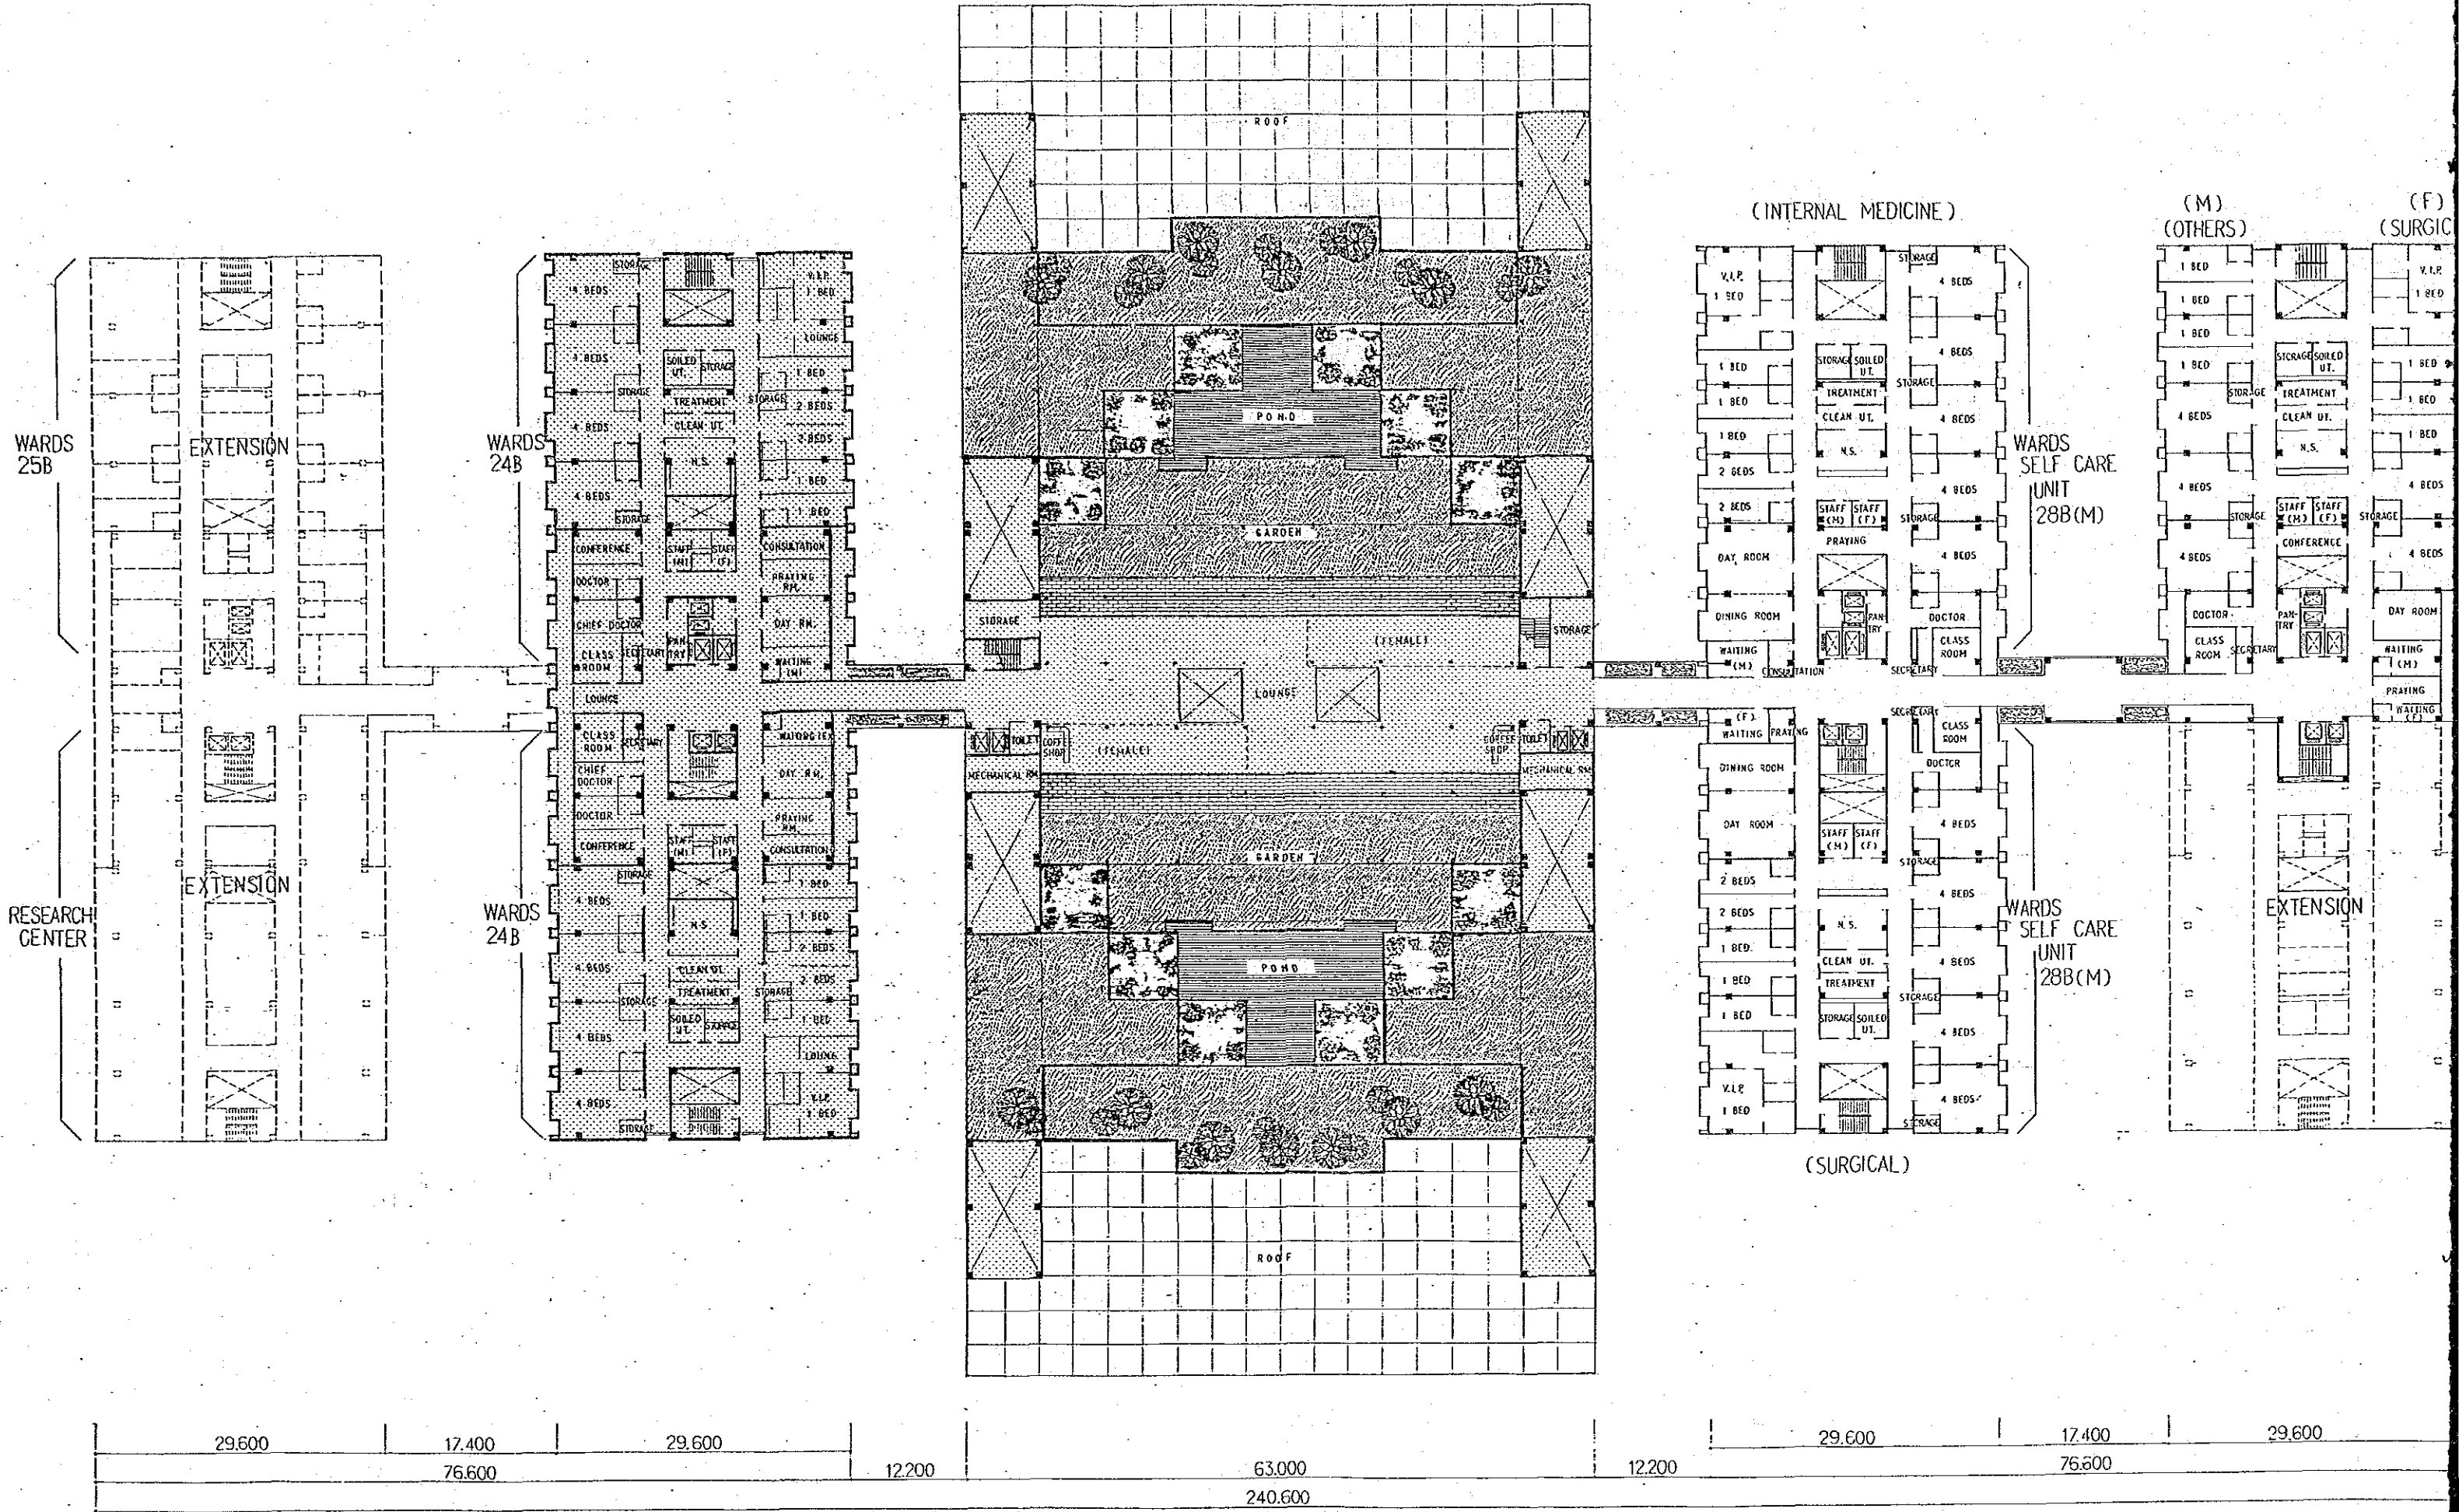




**THE GENERAL HOSPITAL**  
ESTABLISHMENT PROJECT IN THE KINGDOM OF SAUDI ARABIA

**BASIC DESIGN**




JAPAN INTERNATIONAL  
COOPERATION AGENCY

ARCHITECTURAL

**HOSPITAL 5th FLOOR PLAN**

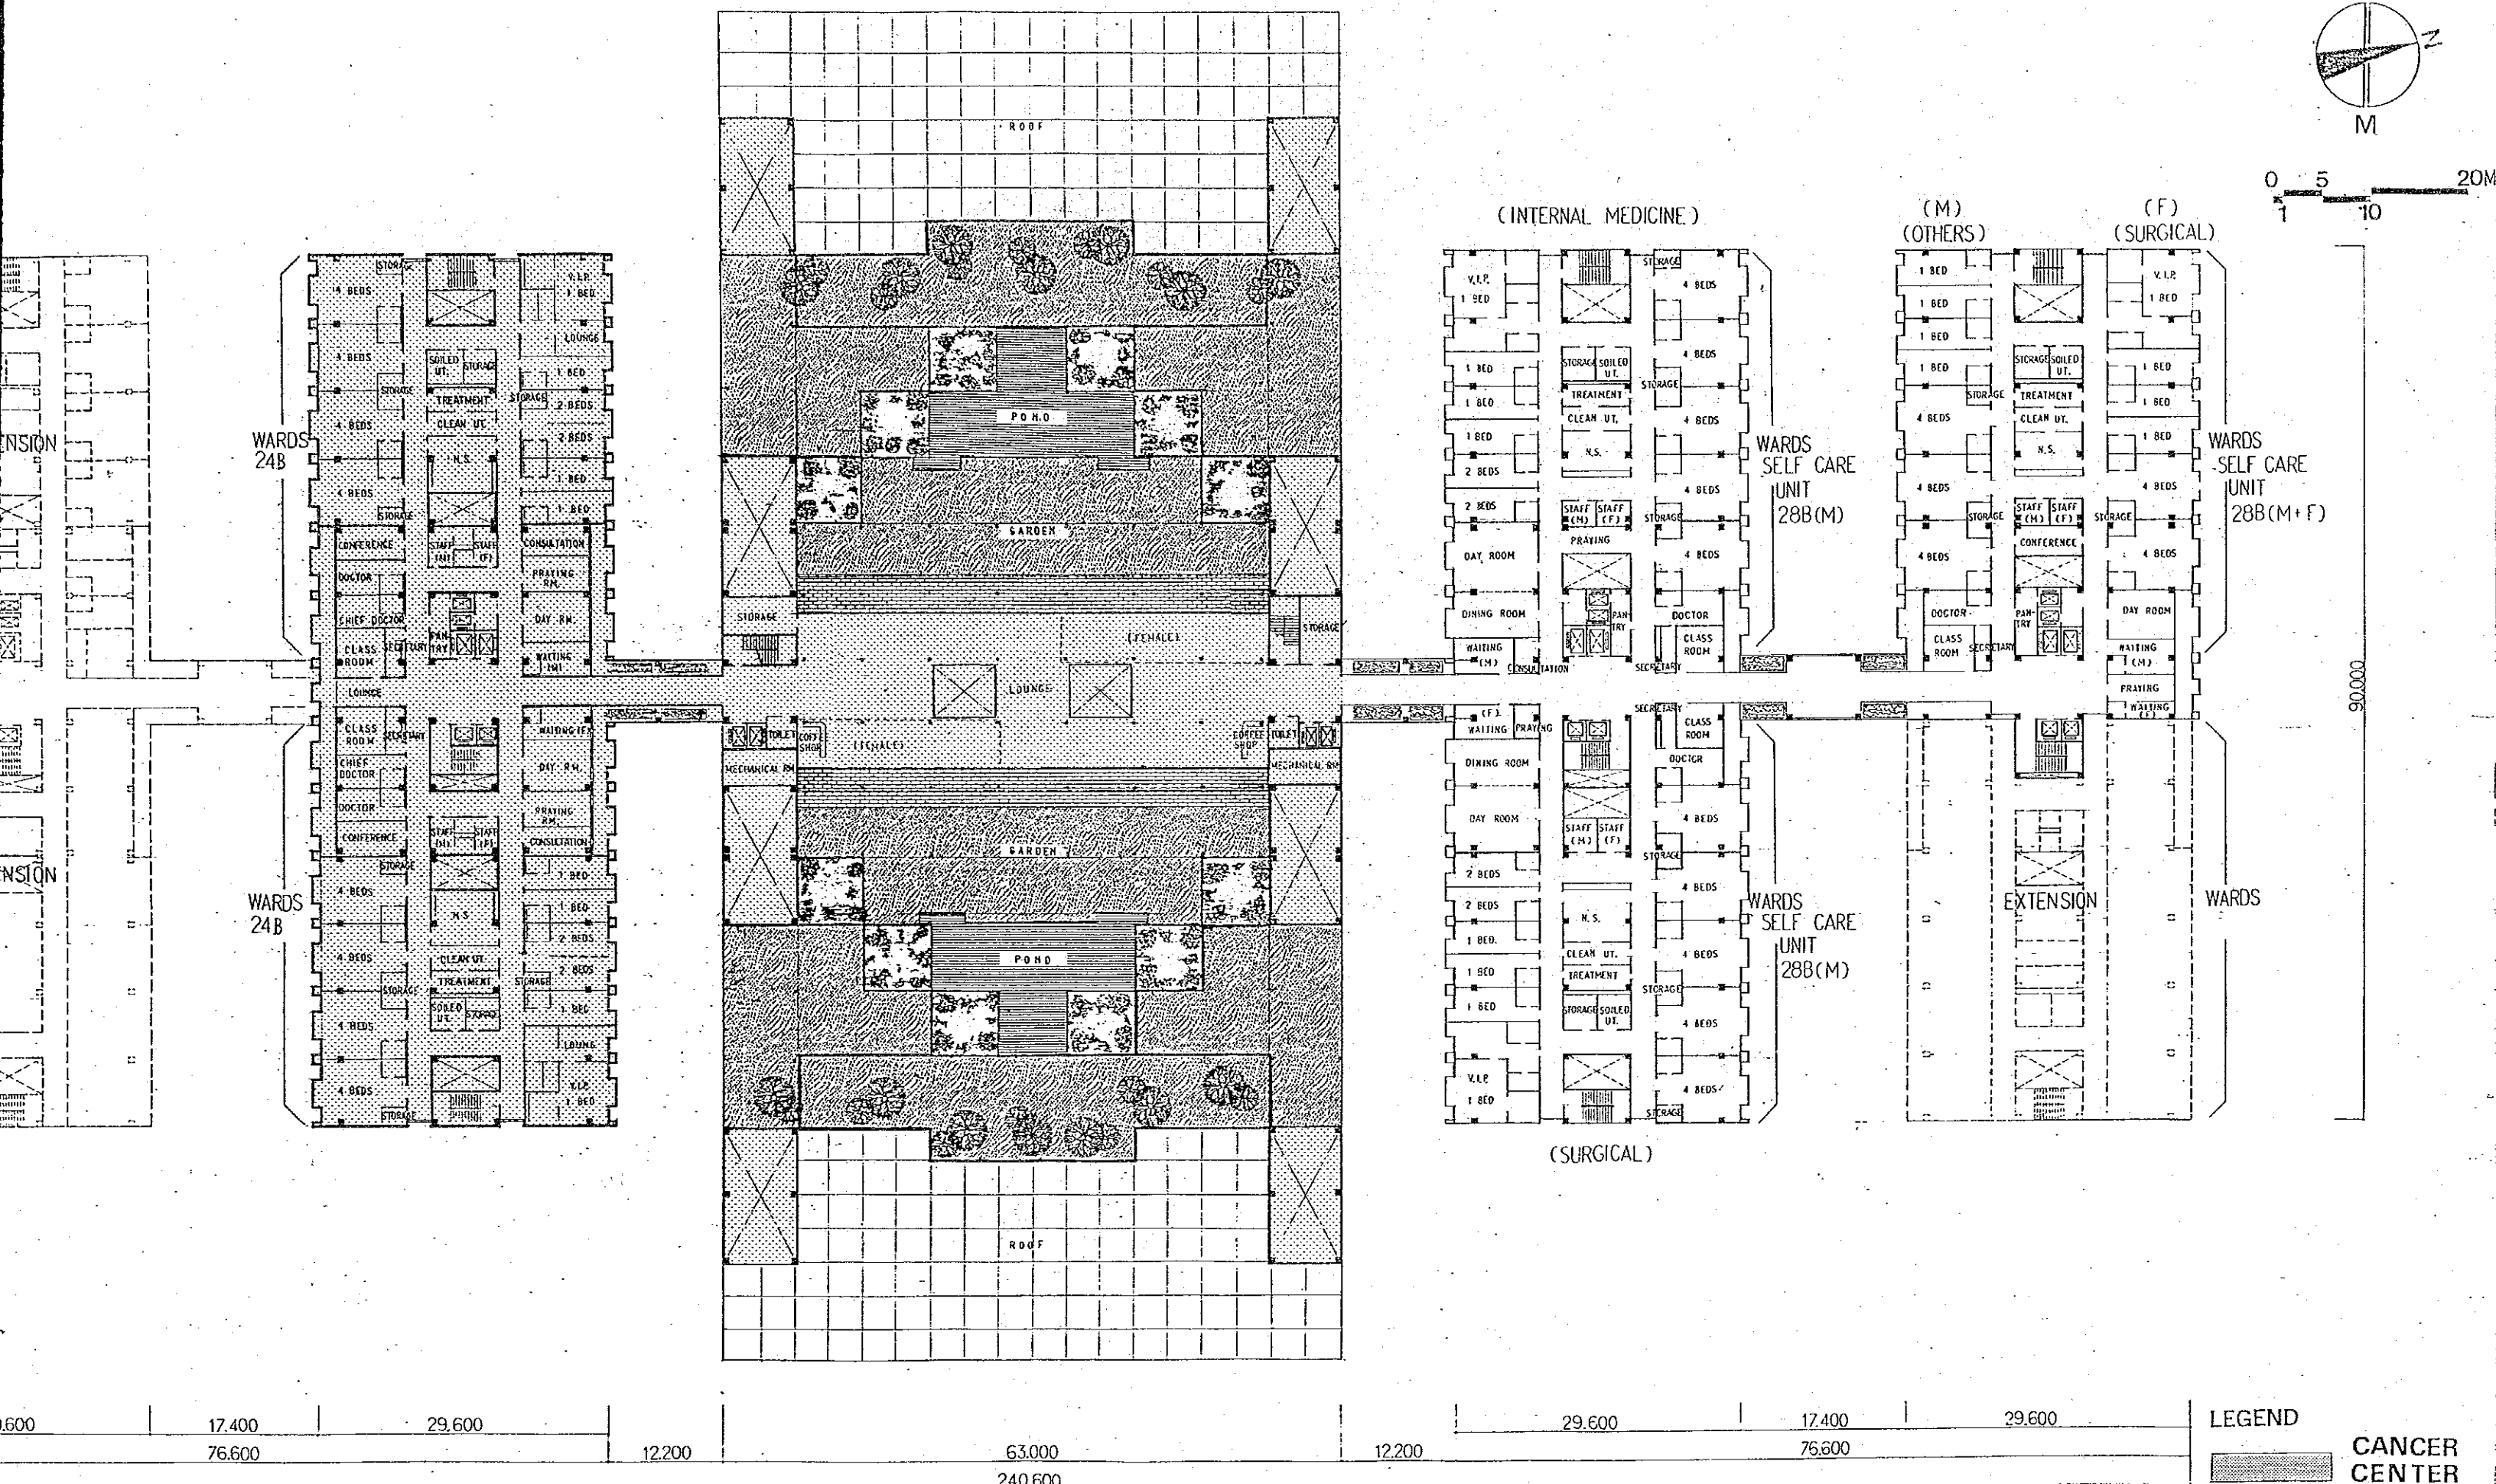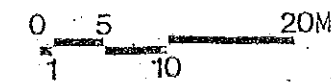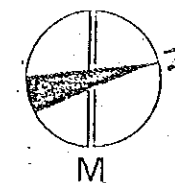

LEGEND  
CANCER CENTER

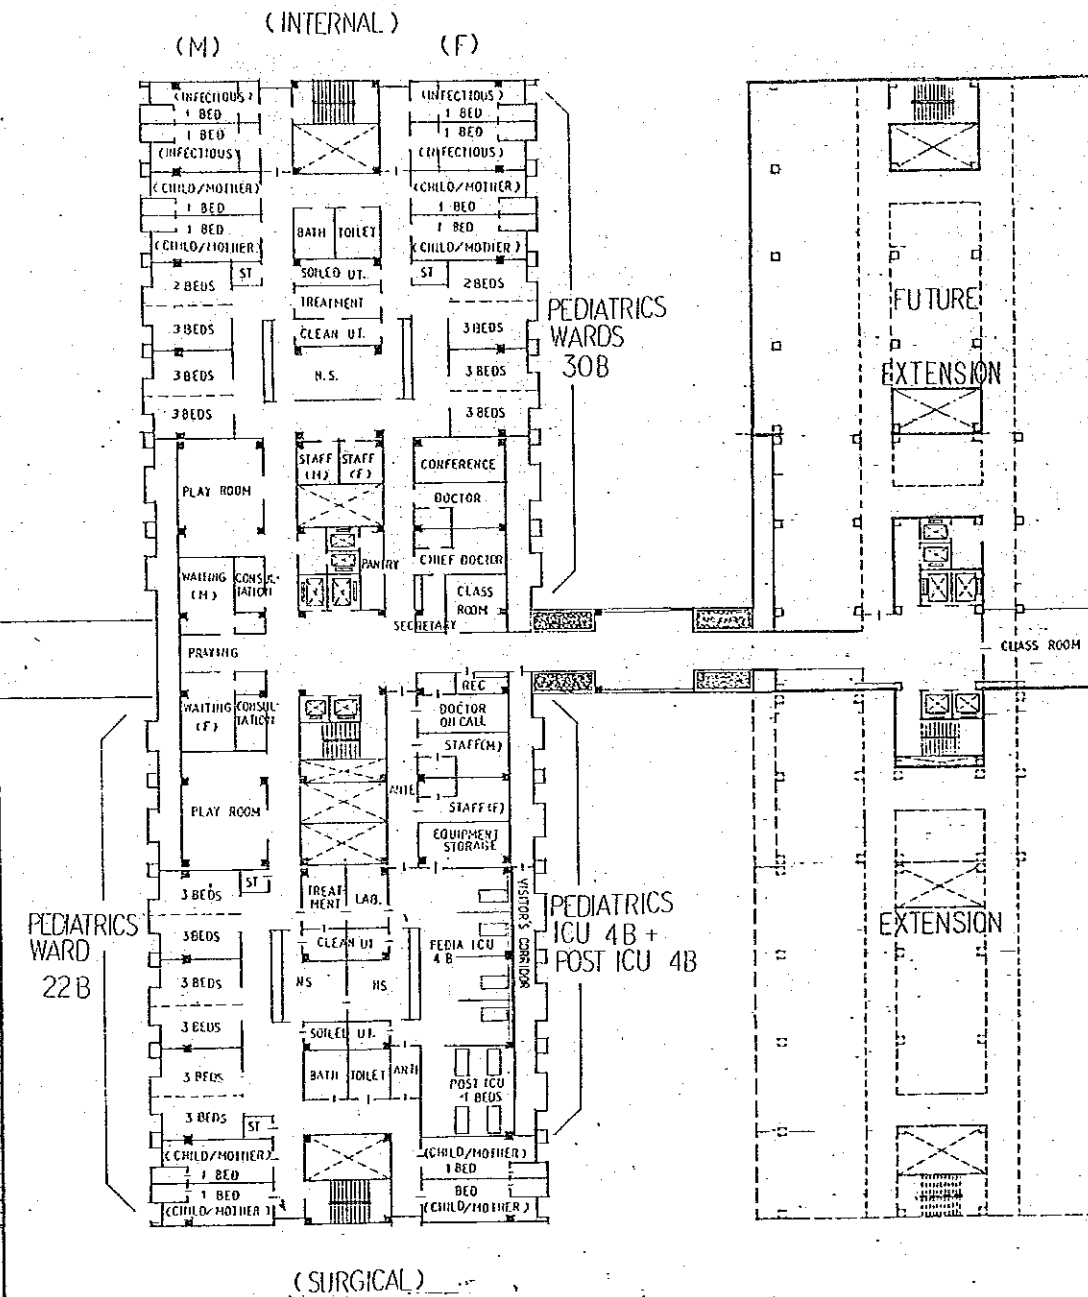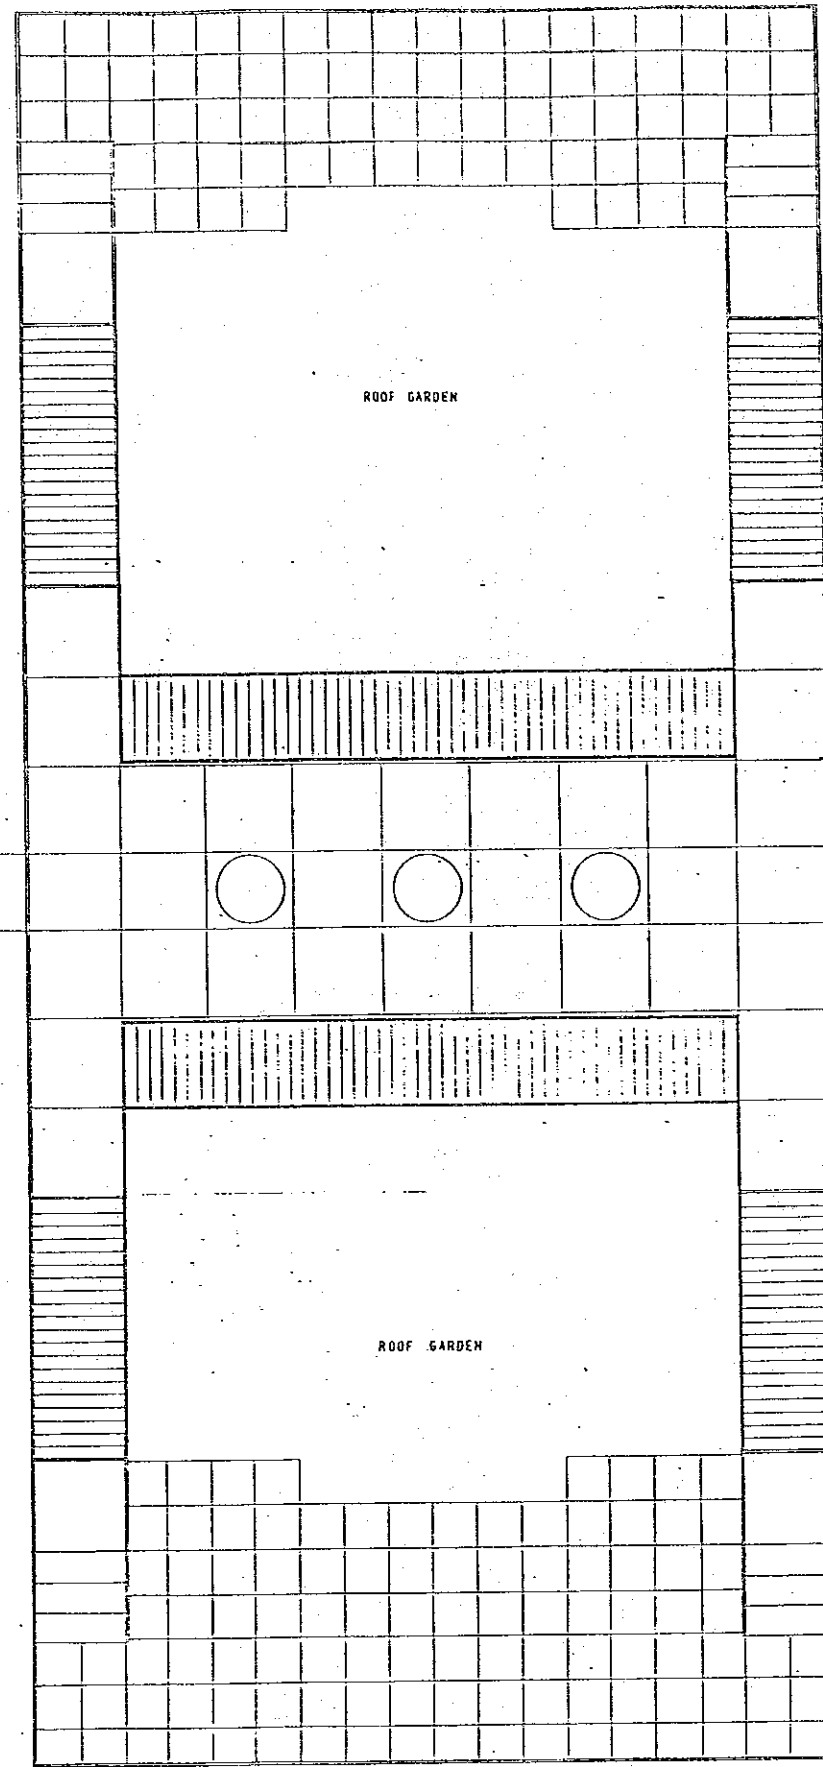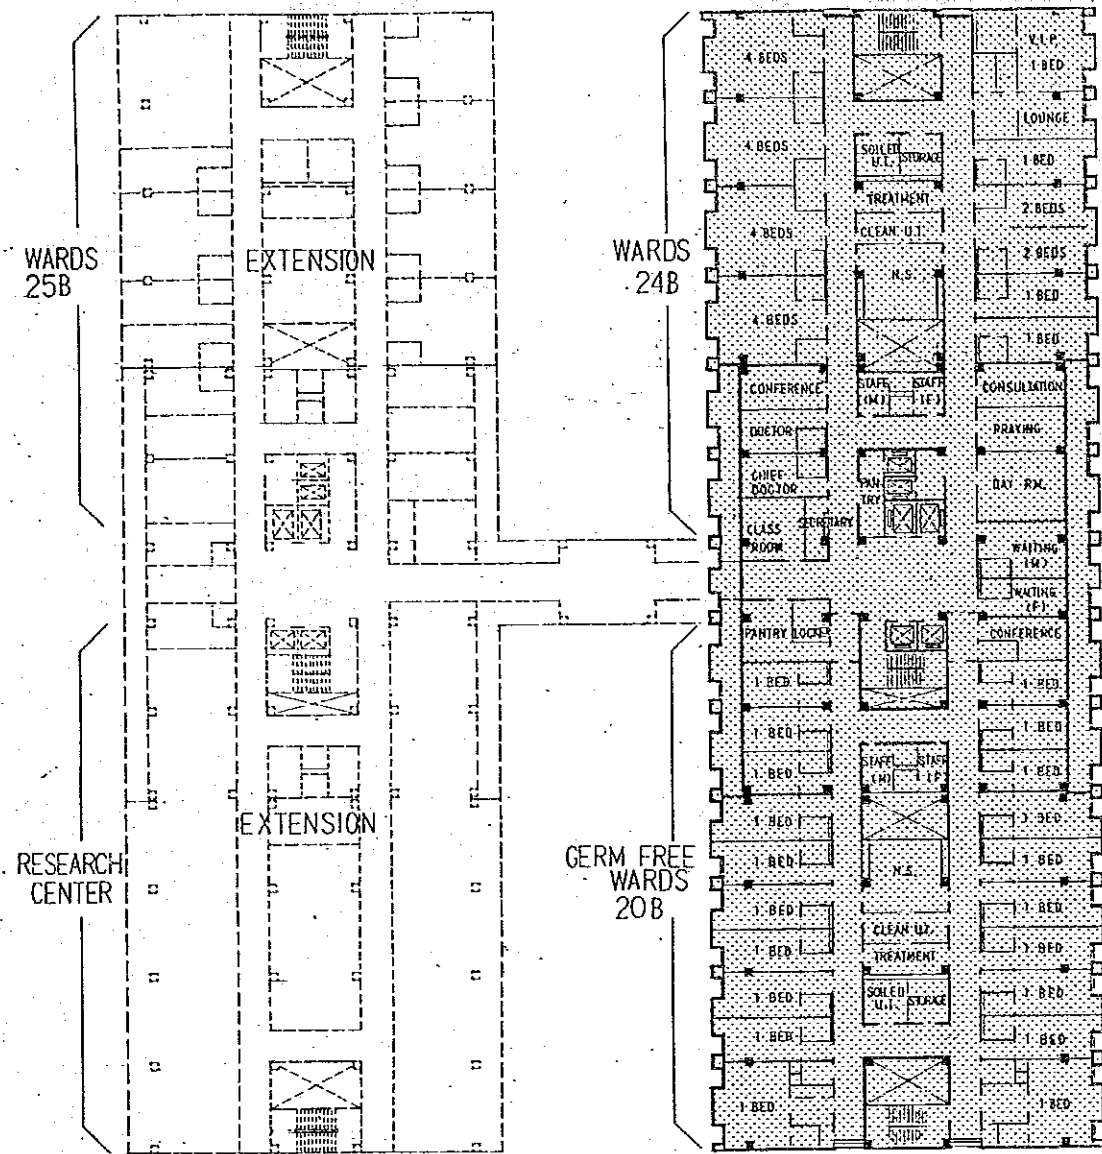

29,600	17,400	29,600	12,200	63,000	12,200	29,600	17,400	29,600	
76,600		12,200		63,000		17,400		29,600	
240,600									







**THE GENERAL HOSPITAL**  
ESTABLISHMENT PROJECT IN THE KINGDOM OF SAUDI ARABIA

**BASIC DESIGN**

JAPAN INTERNATIONAL  
COOPERATION AGENCY

ARCHITECTURAL



**HOSPITAL 6th FLOOR PLAN**

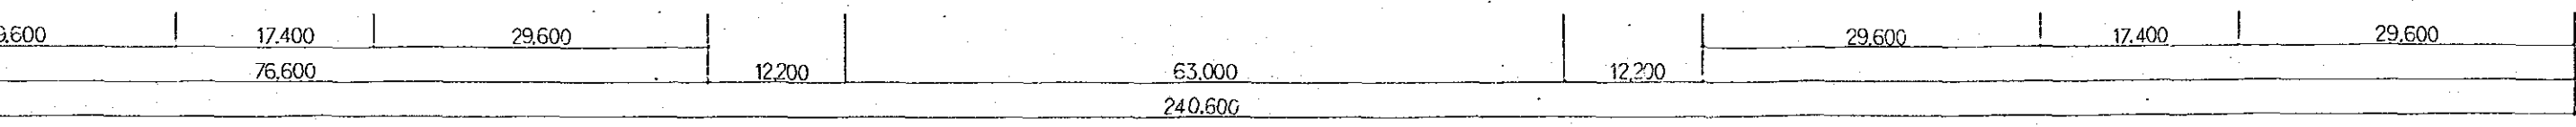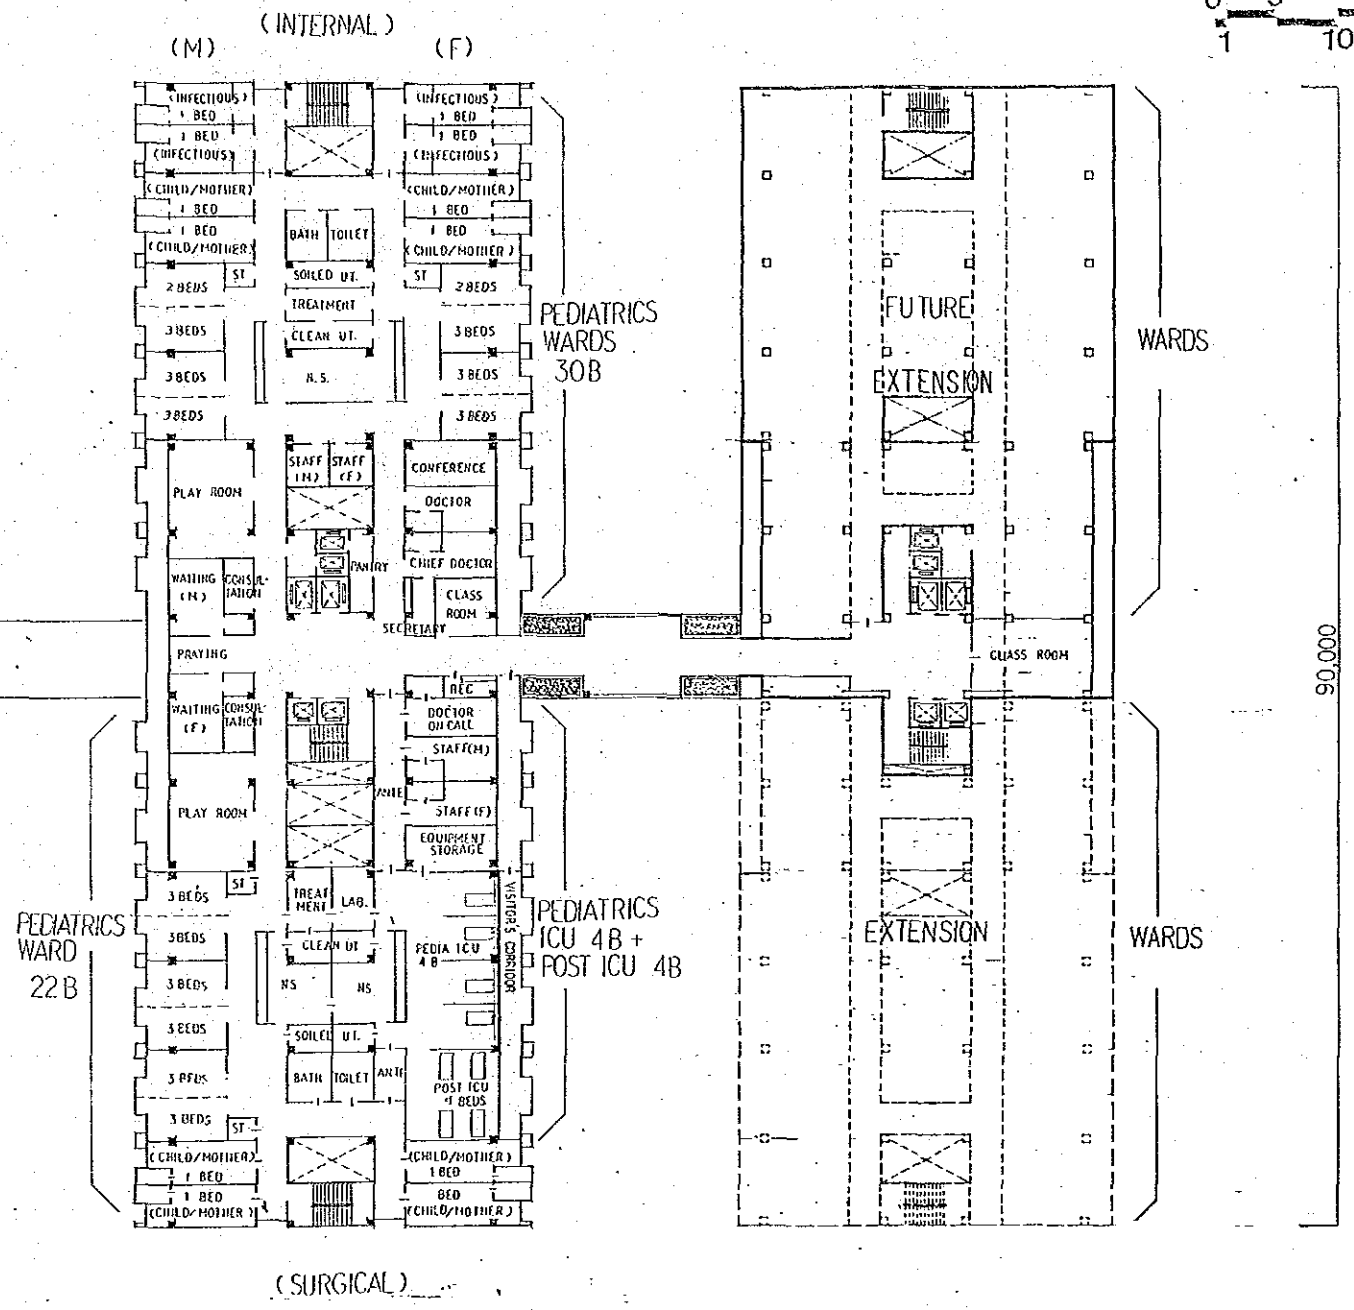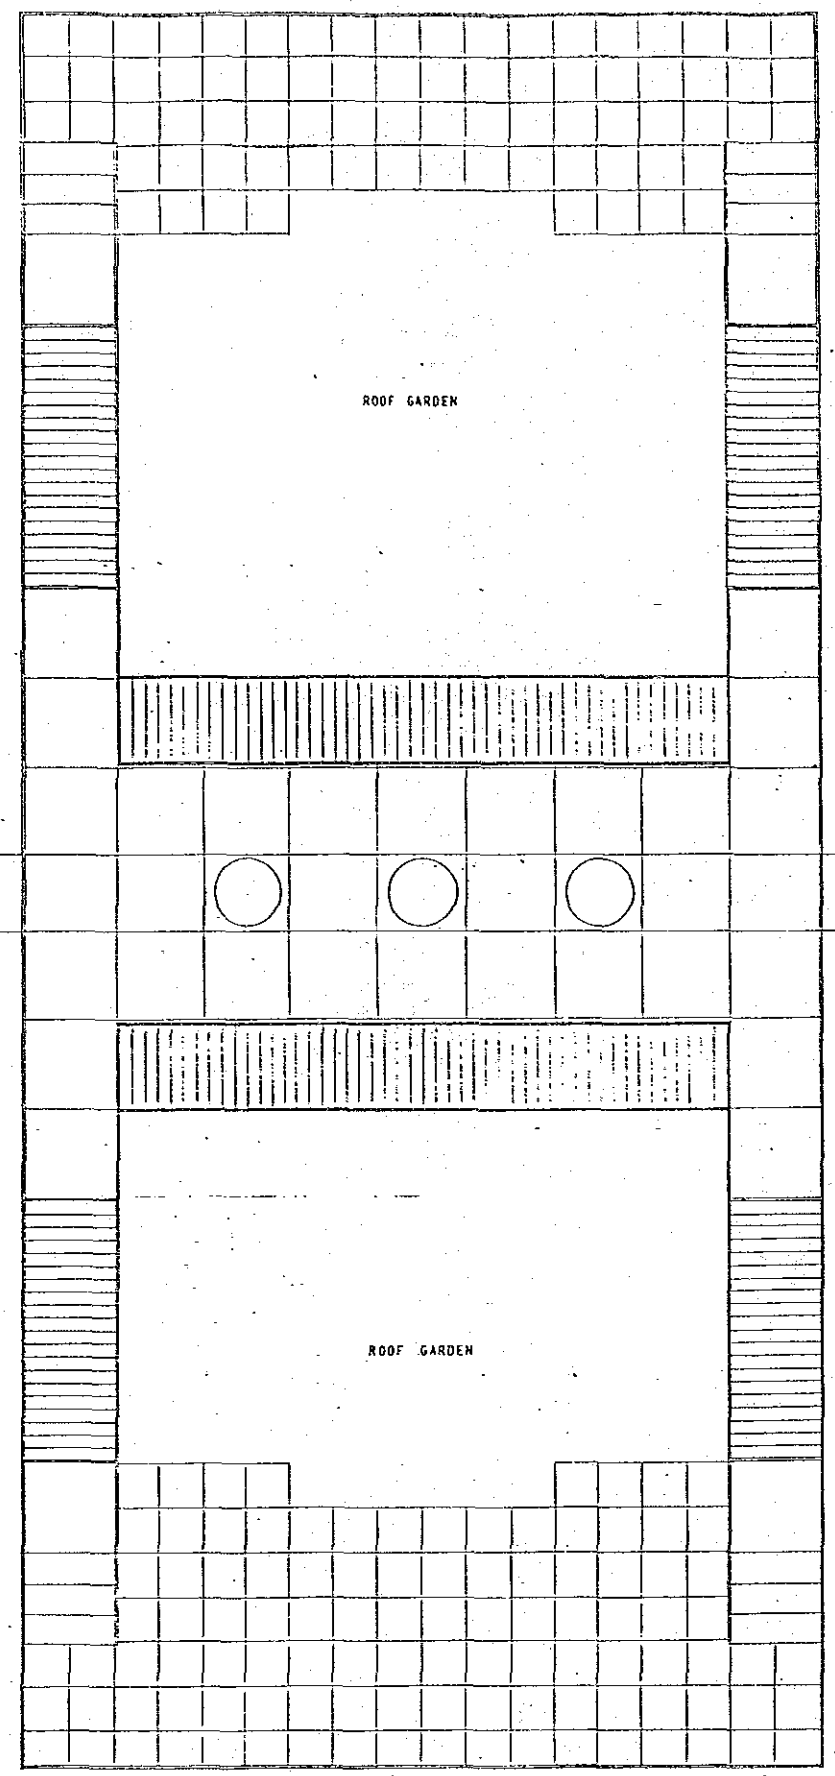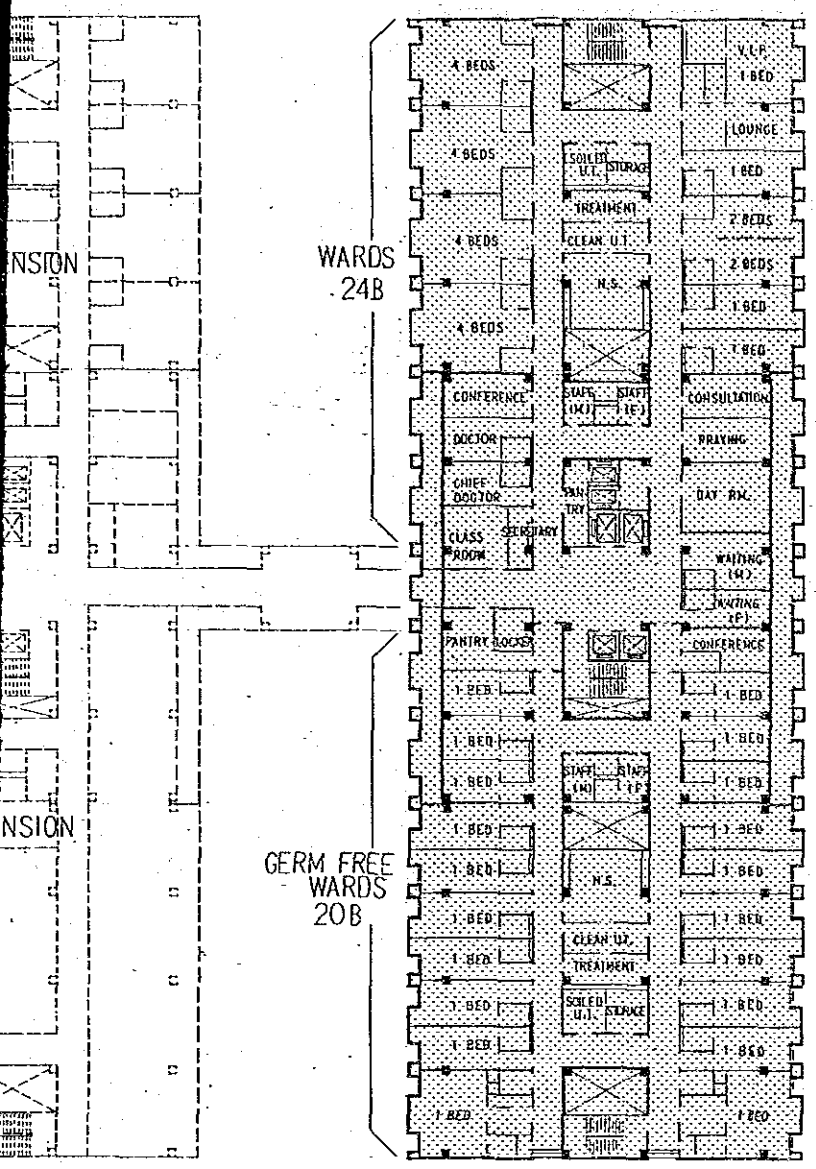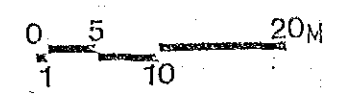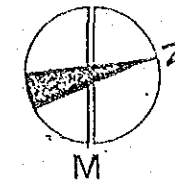

LEGEND



CANCER CENTER 12

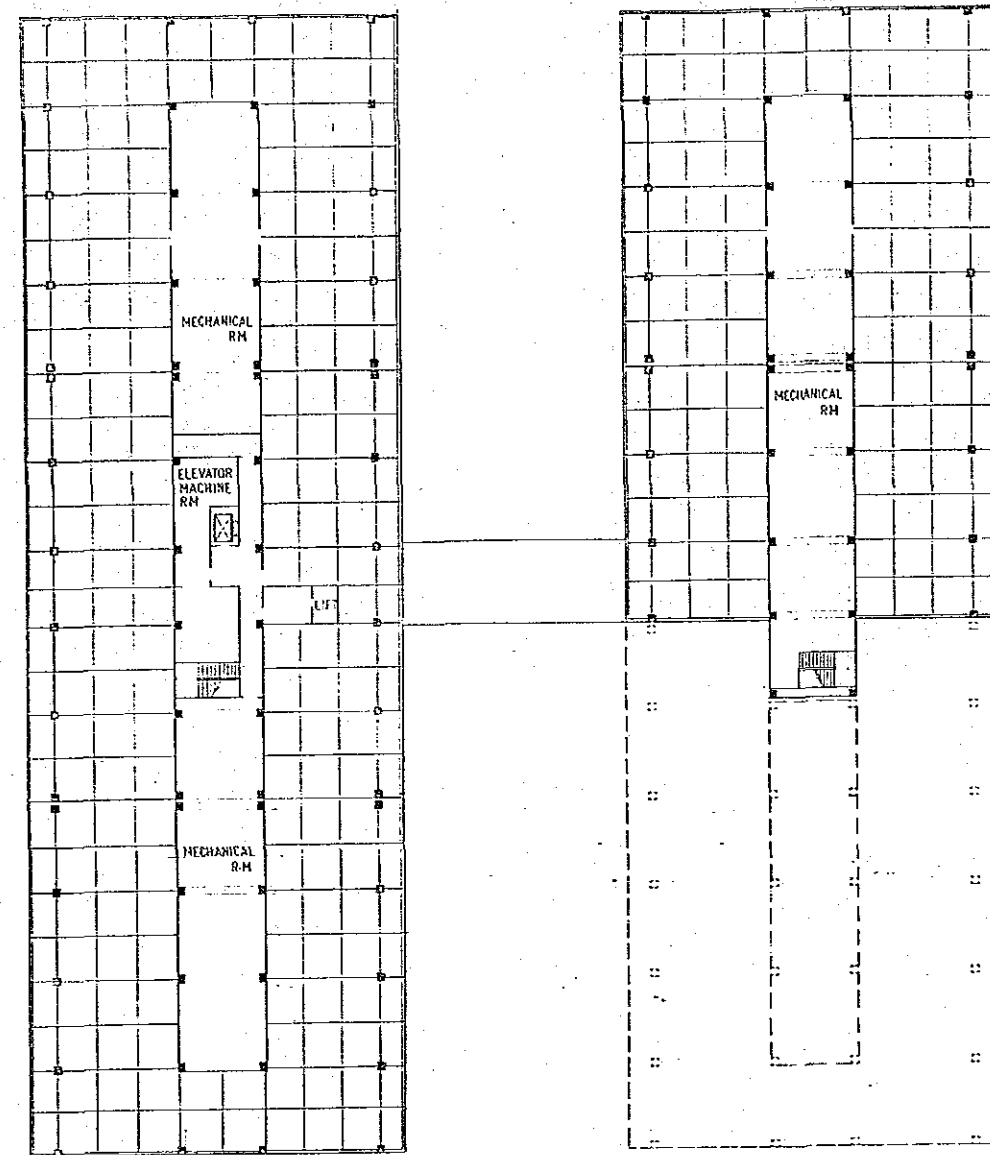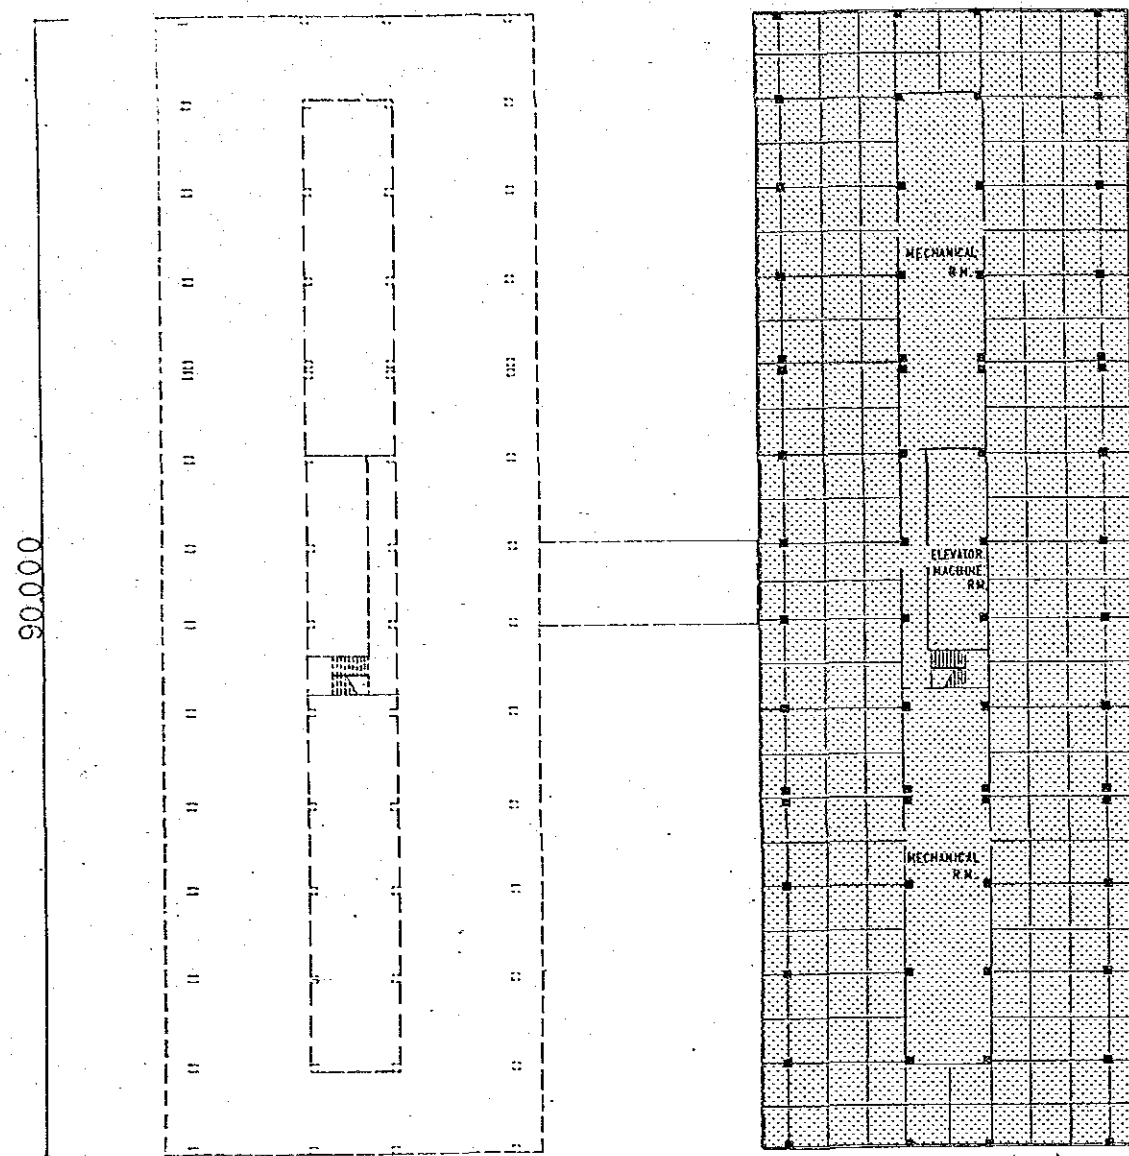

11300	7000	11300	11300	7000	11300	87400	11300	7000	11300	11300	7000	11300		
29600			17400	29600			240600	29600			17400	29600		







**THE GENERAL HOSPITAL**  
ESTABLISHMENT PROJECT IN THE KINGDOM OF SAUDI ARABIA

**BASIC DESIGN**

JAPAN INTERNATIONAL  
COOPERATION AGENCY

ARCHITECTURAL

**HOSPITAL PENTHOUSE ROOF**

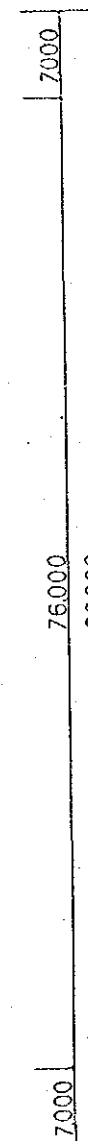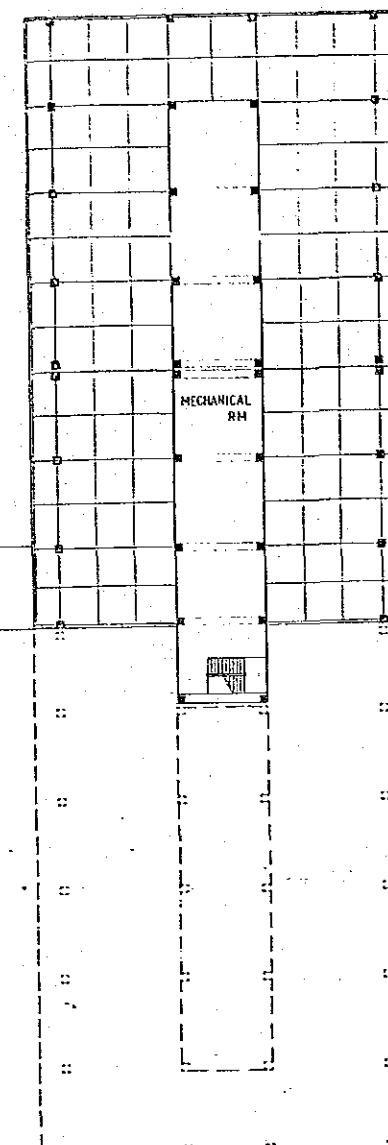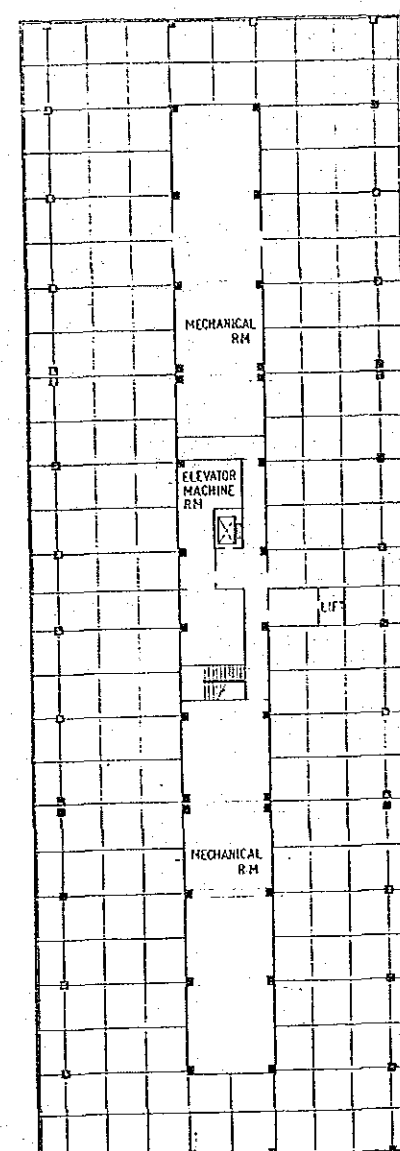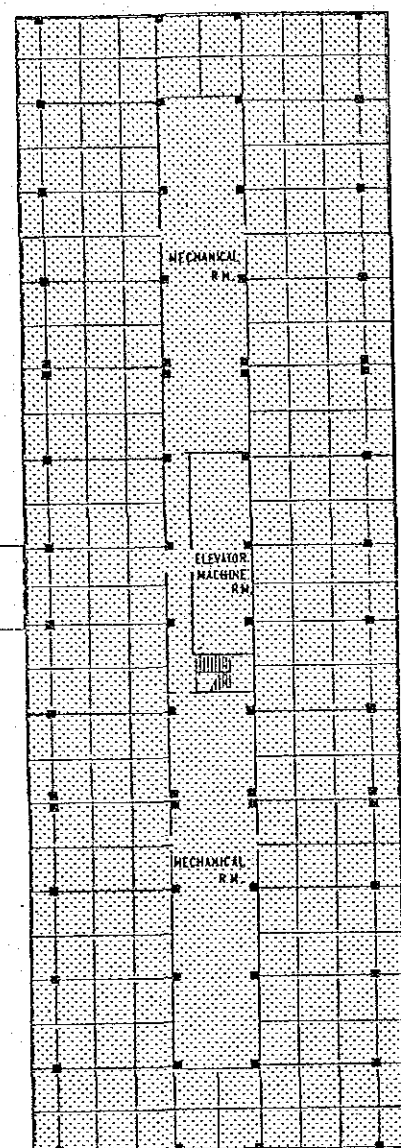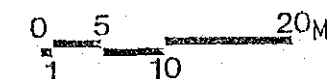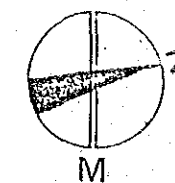

7000	11300	11300	7000	11300
9600	17400	29600		


87400  
240600

11300	7000	11300
29600		

17400

11300	7000	11300
29600		

LEGEND

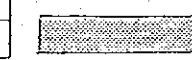

CANCER CENTER  
13

**THE GENERAL HOSPITAL**  
ESTABLISHMENT PROJECT IN THE KINGDOM OF SAUDI ARABIA

**BASIC DESIGN**

JAPAN INTERNATIONAL  
COOPERATION AGENCY

ARCHITECTURAL

**HOSPITAL PENTHOUSE ROOF PLAN**

**13**