


PLAN

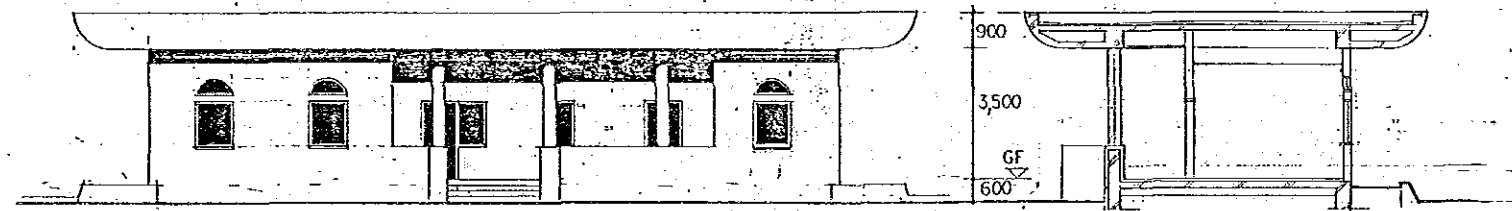

ELEVATION EAST

SECTION


THE GENERAL HOSPITAL
ESTABLISHMENT PROJECT IN THE KINGDOM OF SAUDI ARABIA

BASIC DESIGN




JAPAN INTERNATIONAL
COOPERATION AGENCY

ARCHITECTURAL

EMERGENCY CONTROL CENTER

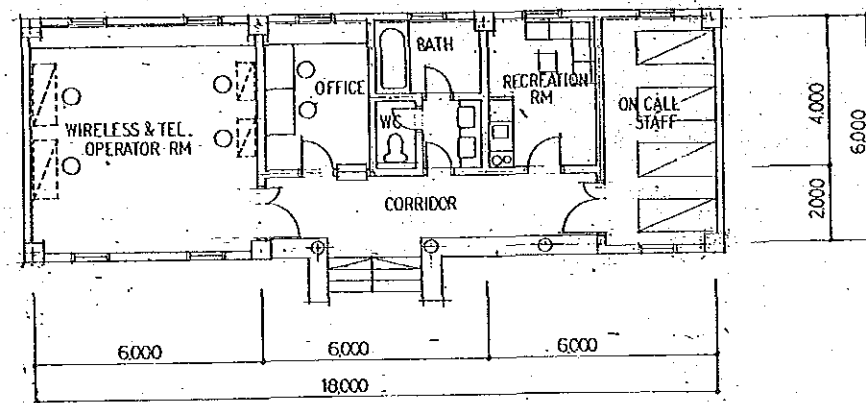


PLAN

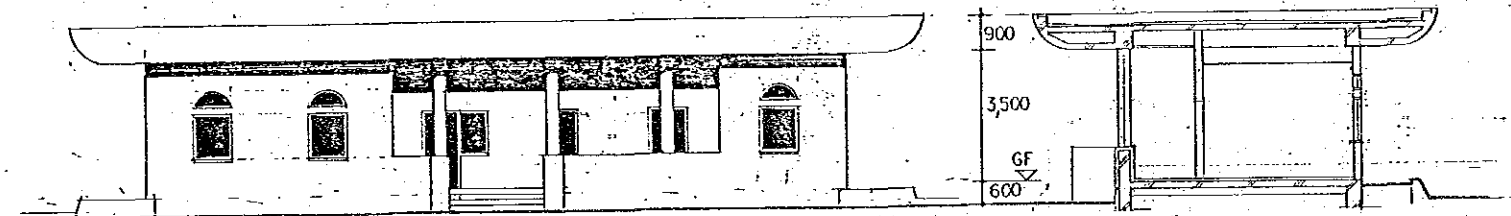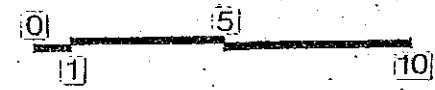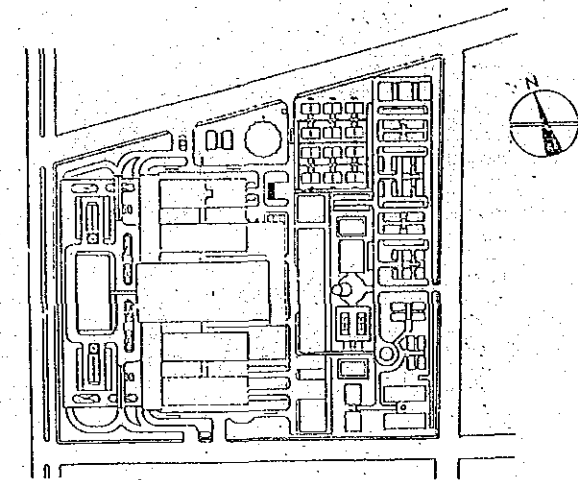


ELEVATION EAST

SECTION

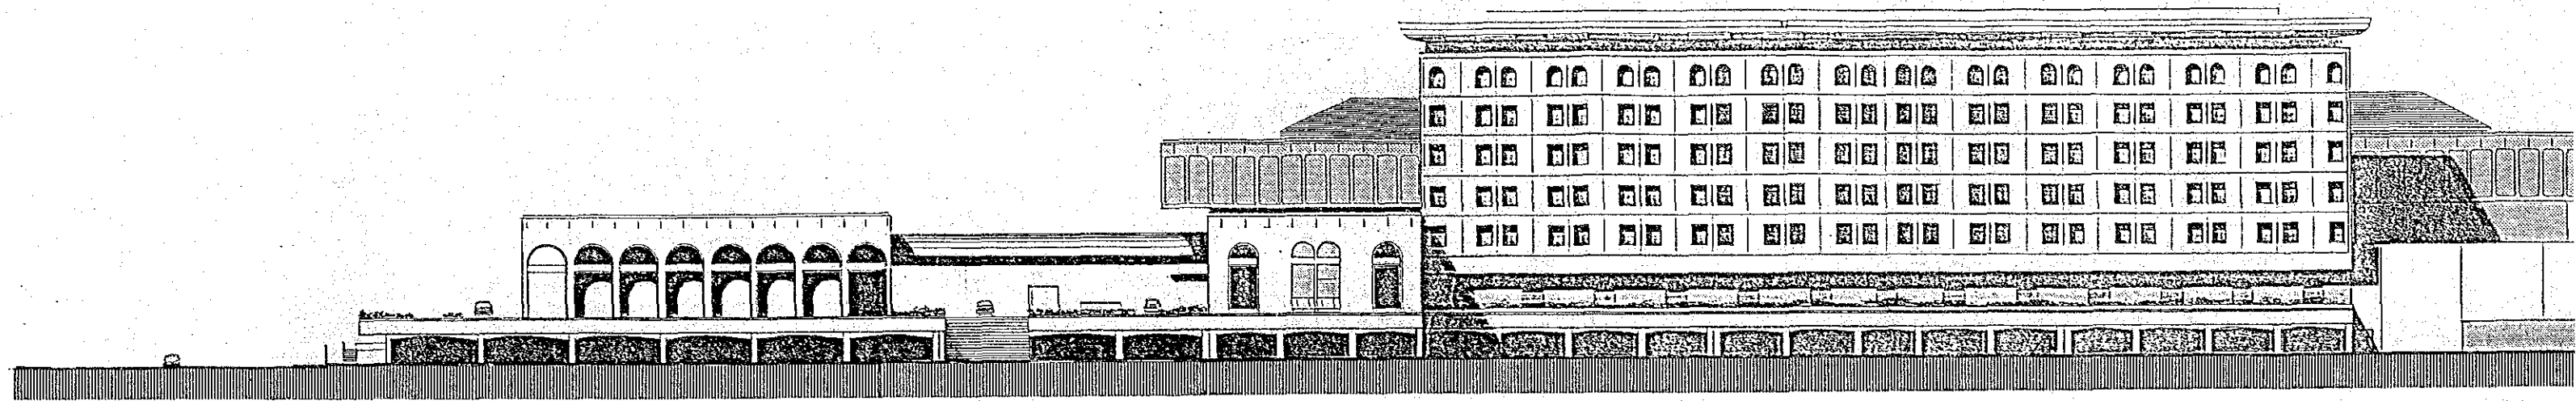


ELEVATION SOUTH

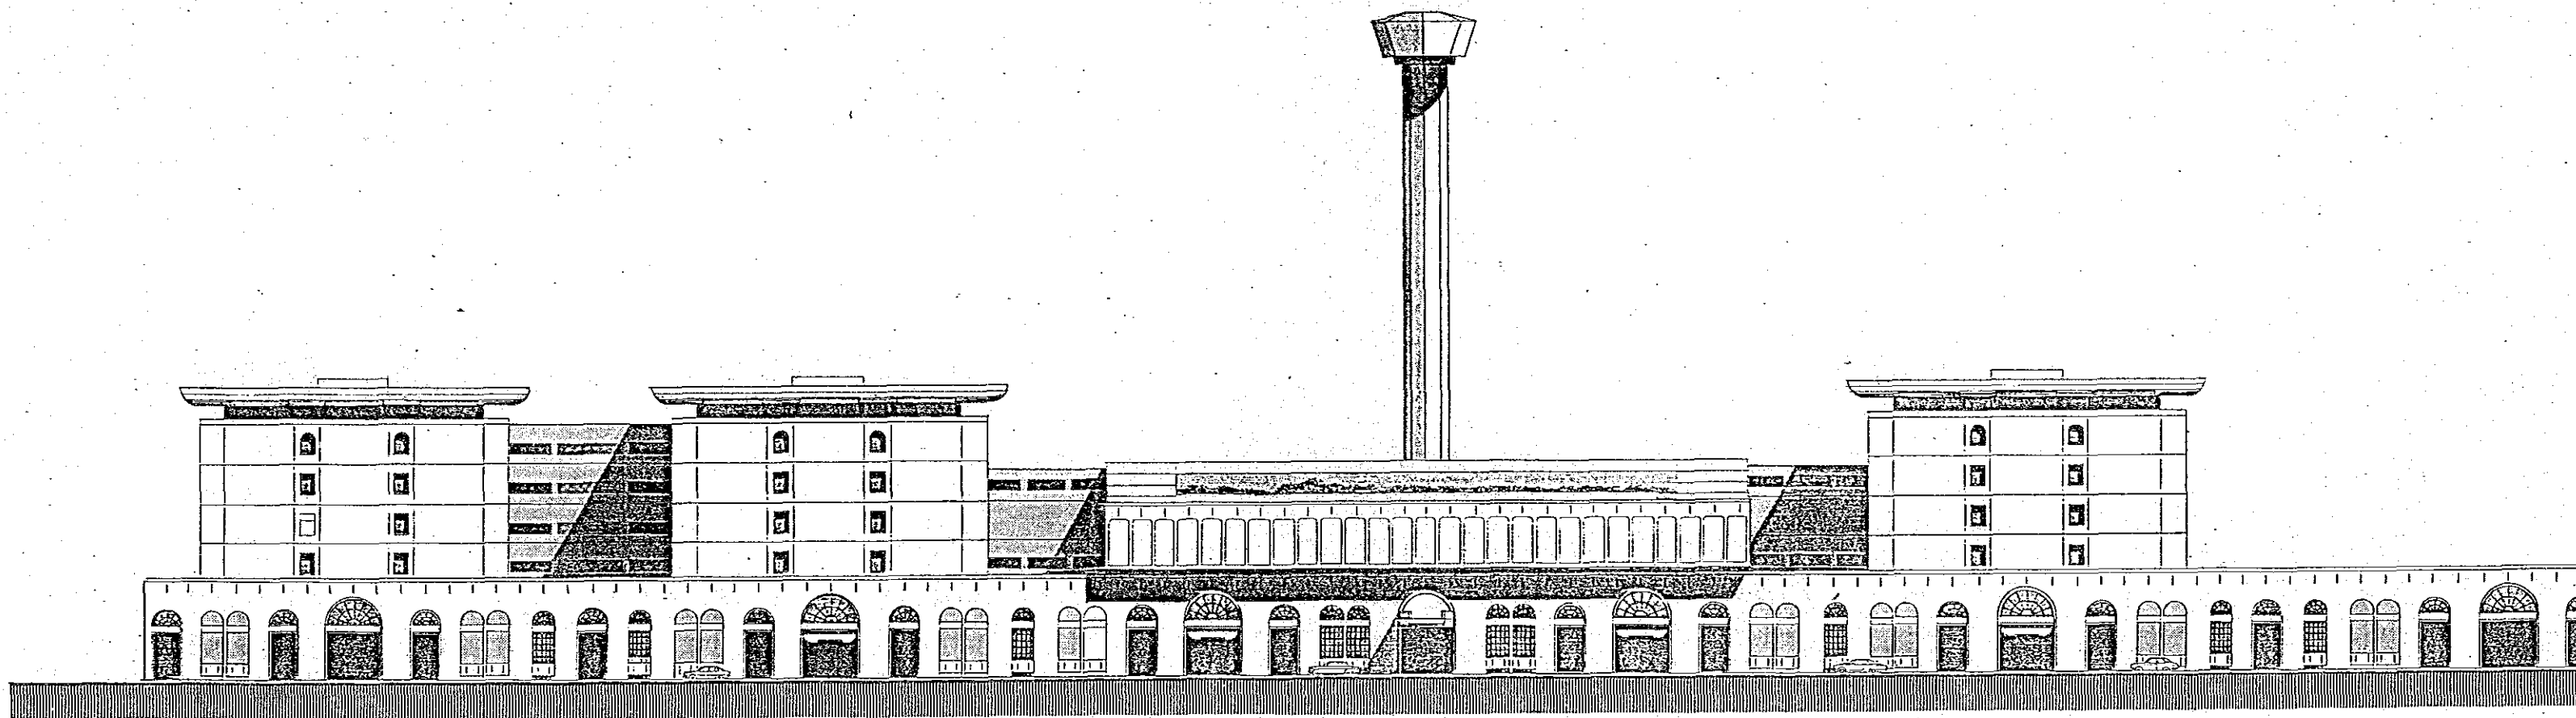


ELEVATION WEST


0 5
1

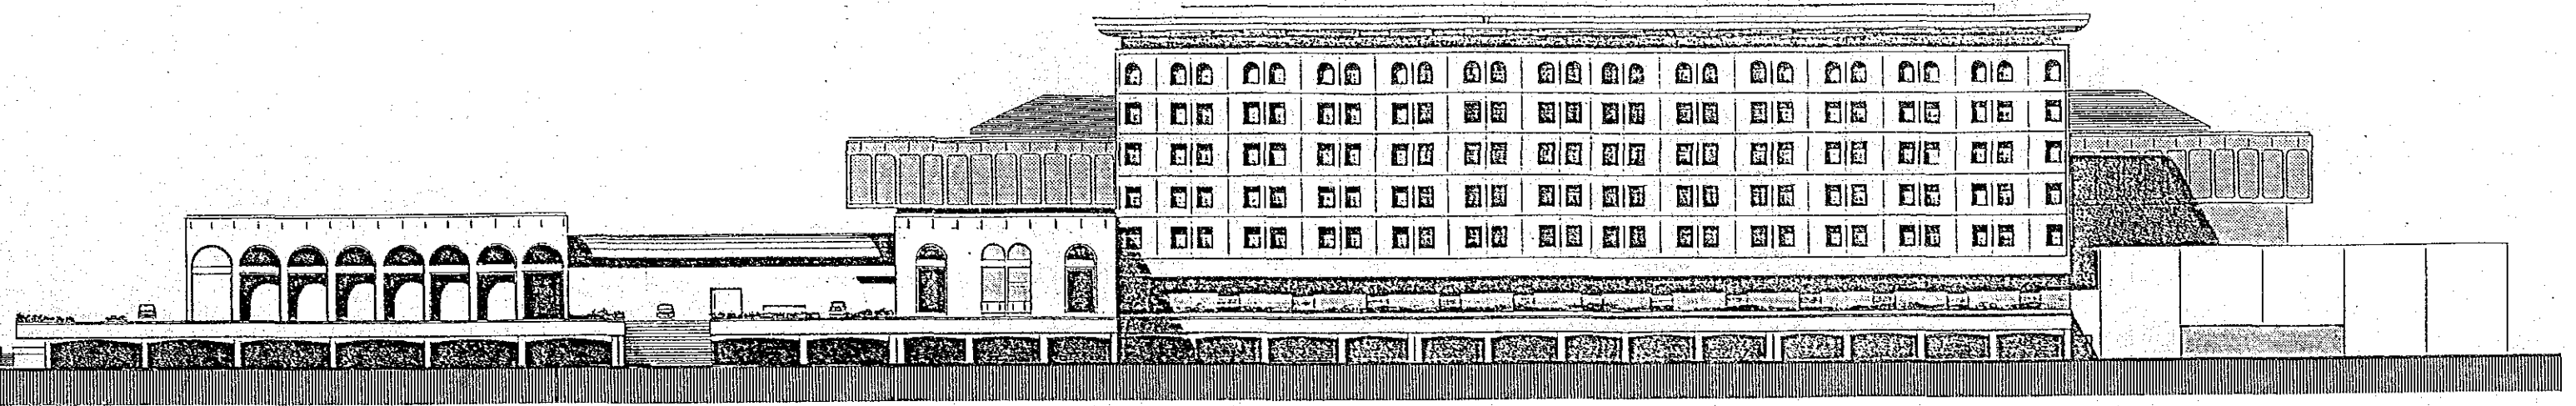


ELEVATION SOUTH

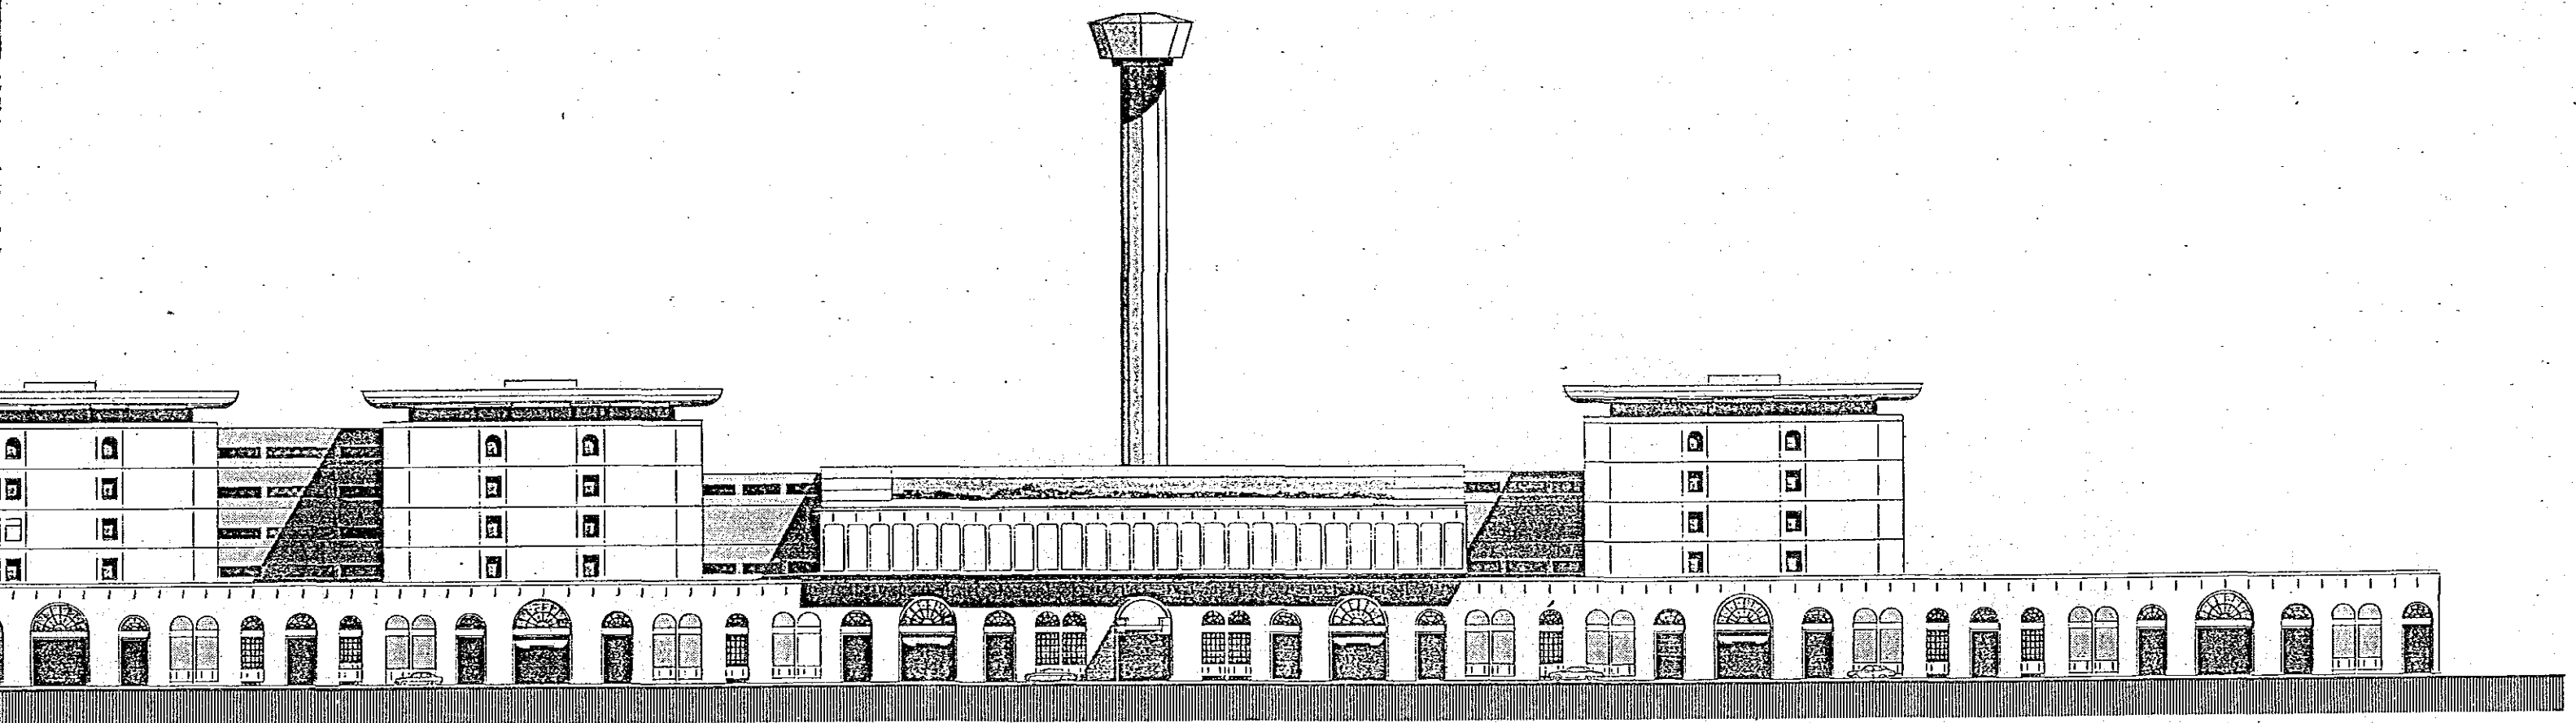


ELEVATION WEST

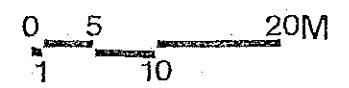

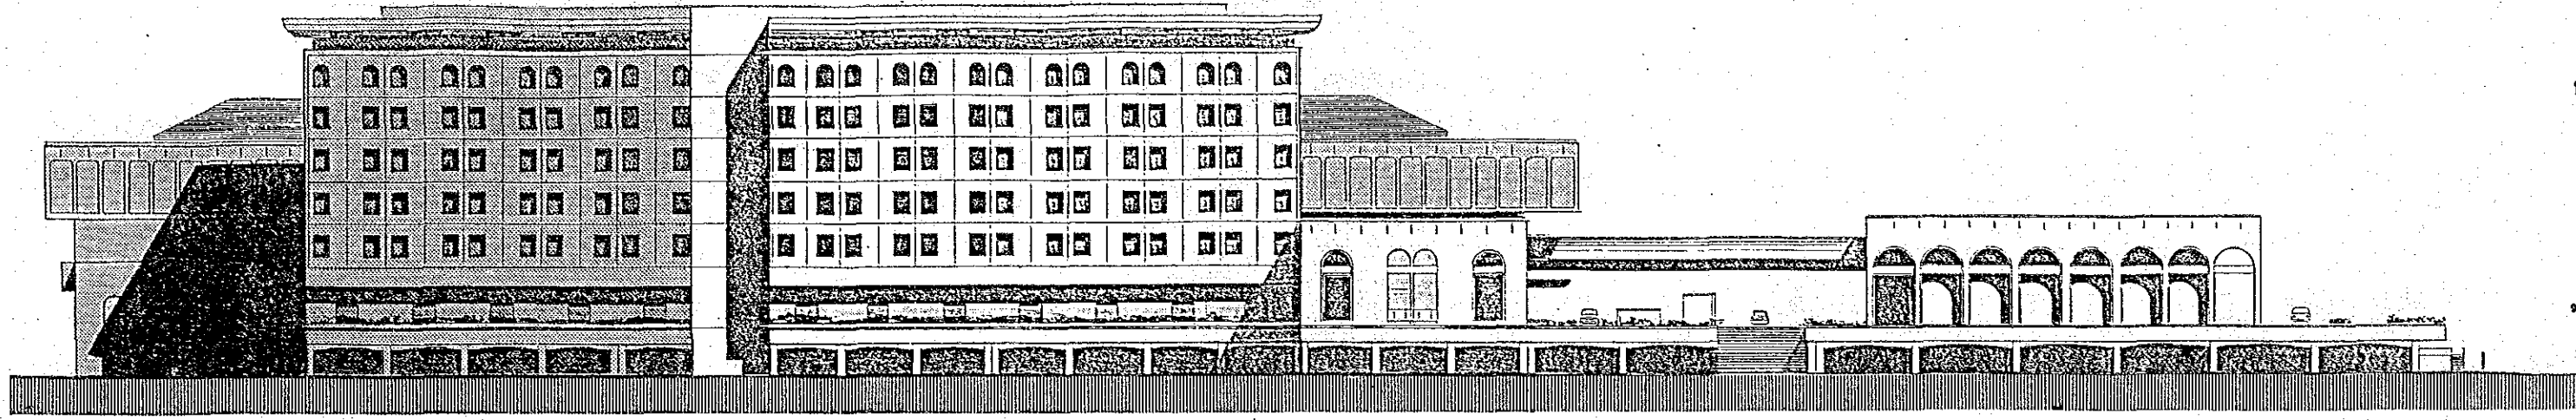

ELEVATION NORTH

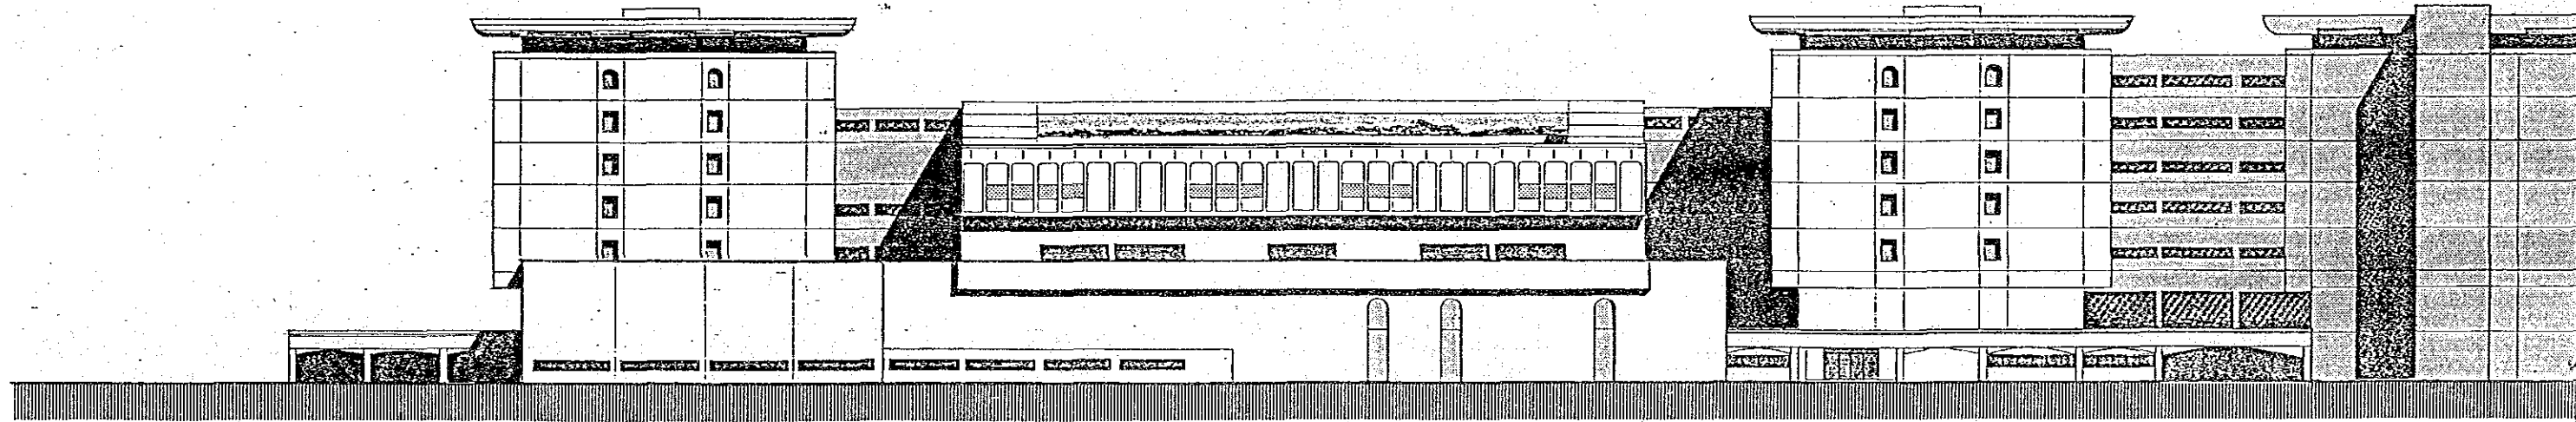

ELEVATION EAST

0
1


THE GENERAL HOSPITAL
ESTABLISHMENT PROJECT IN THE KINGDOM OF SAUDI ARABIA

BASIC DESIGN


JAPAN INTERNATIONAL
COOPERATION AGENCY

ARCHITECTURAL

ELEVATIONS NORTH & EAST


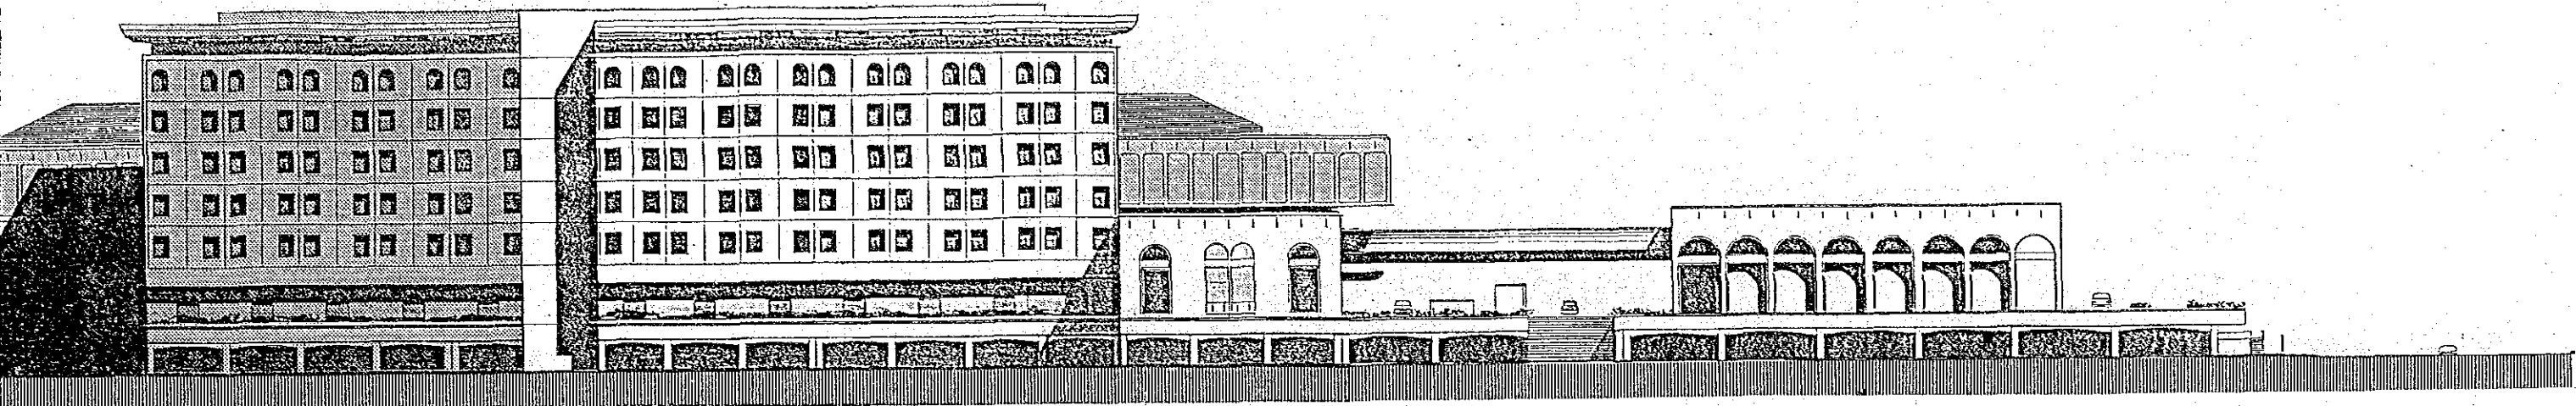


ELEVATION NORTH

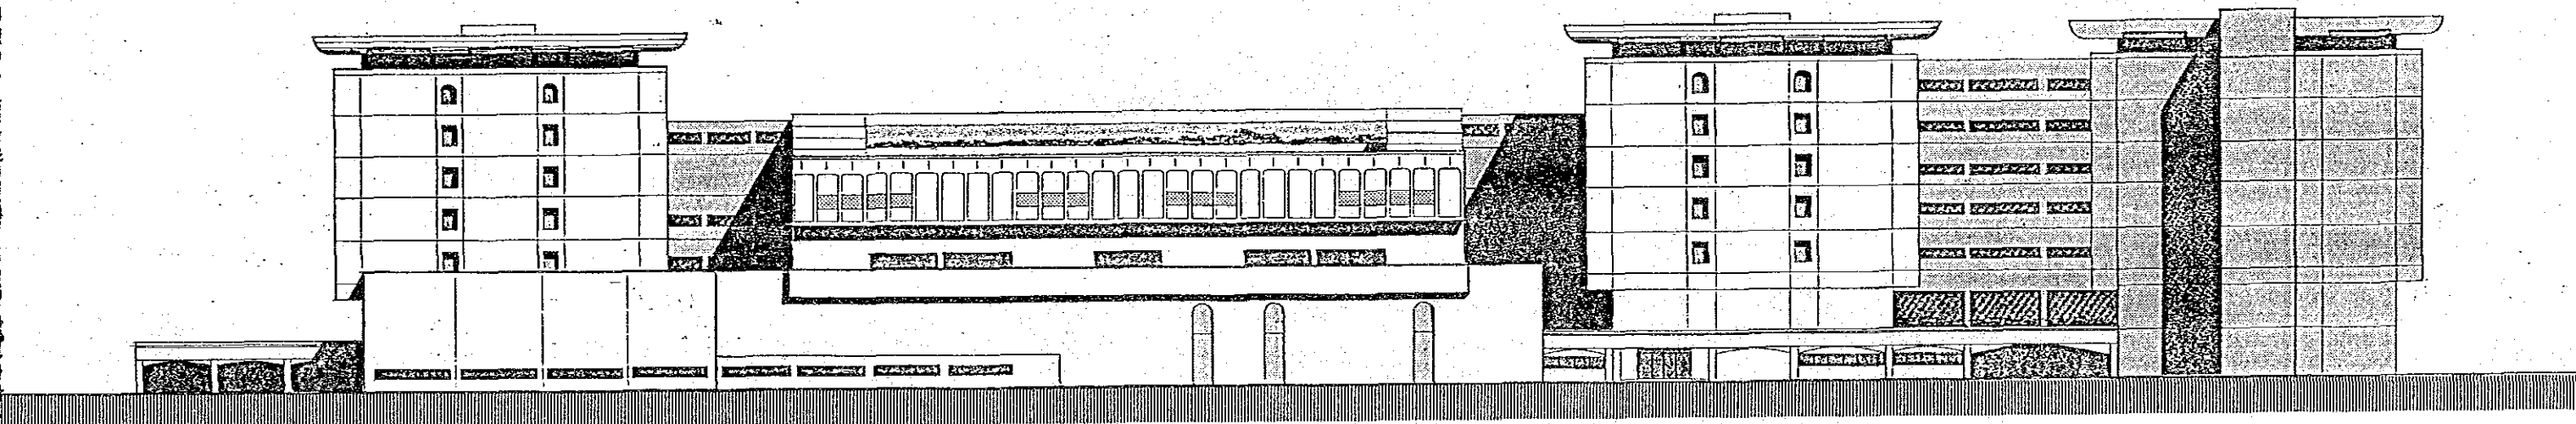


ELEVATION EAST

0 5 20 M
1 10

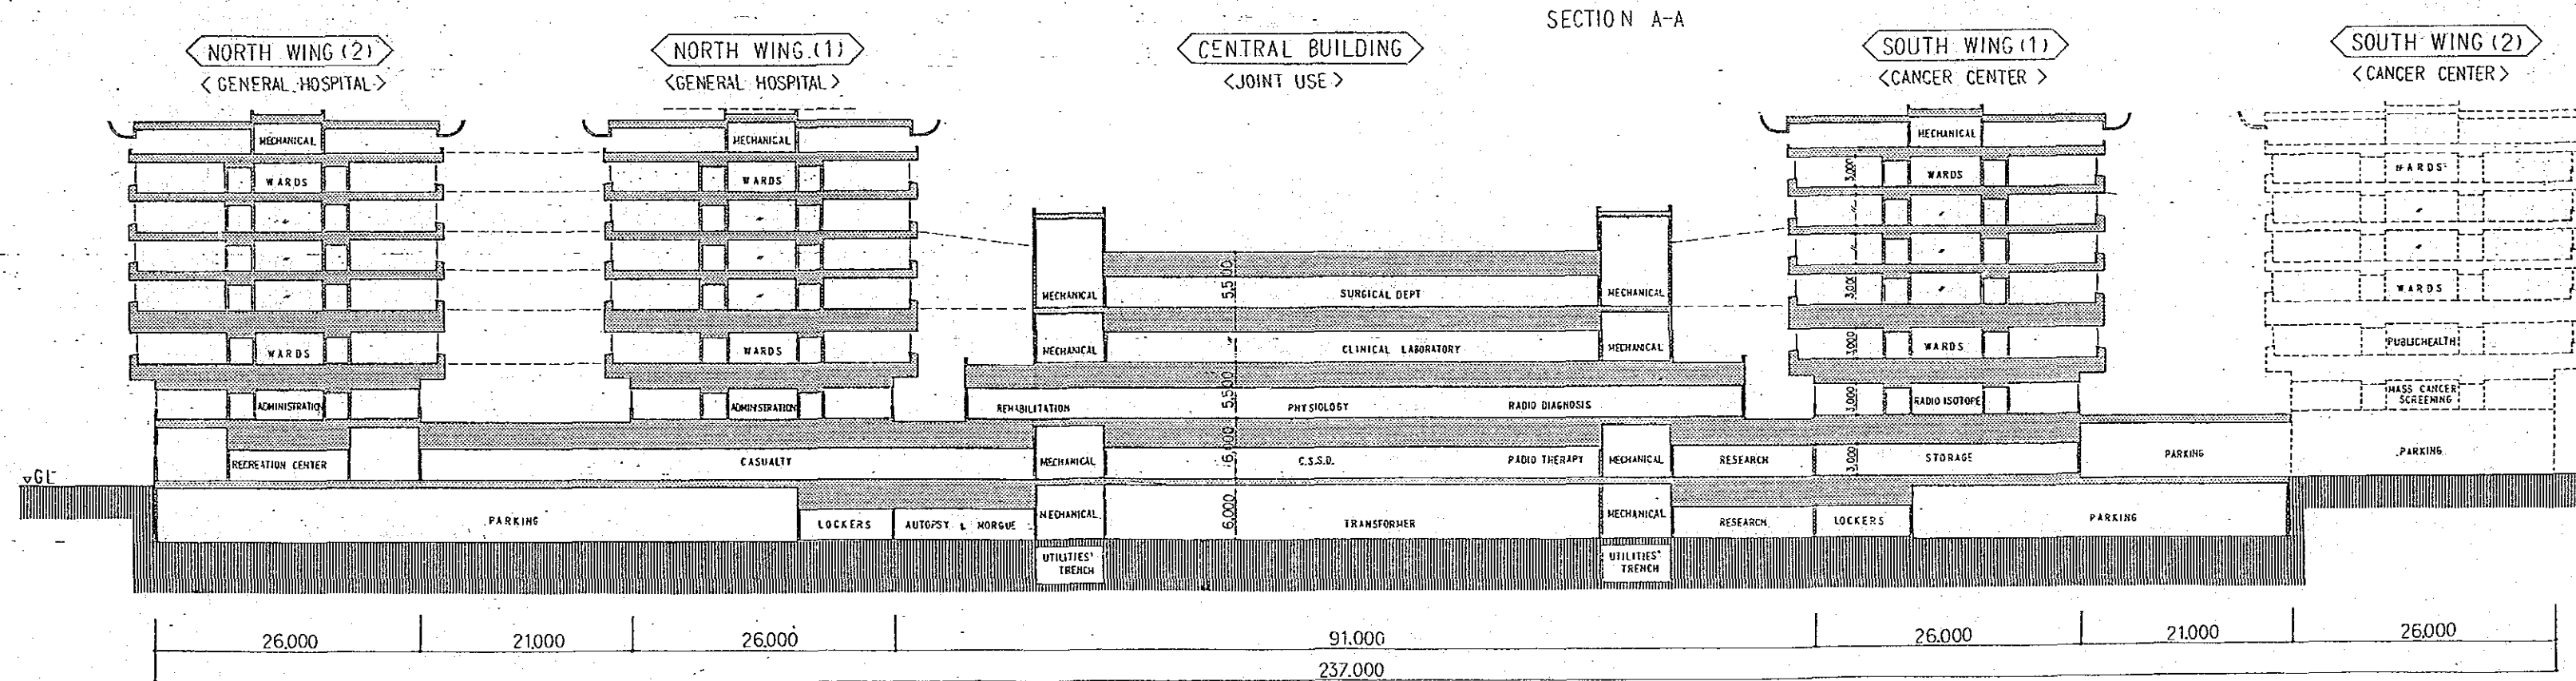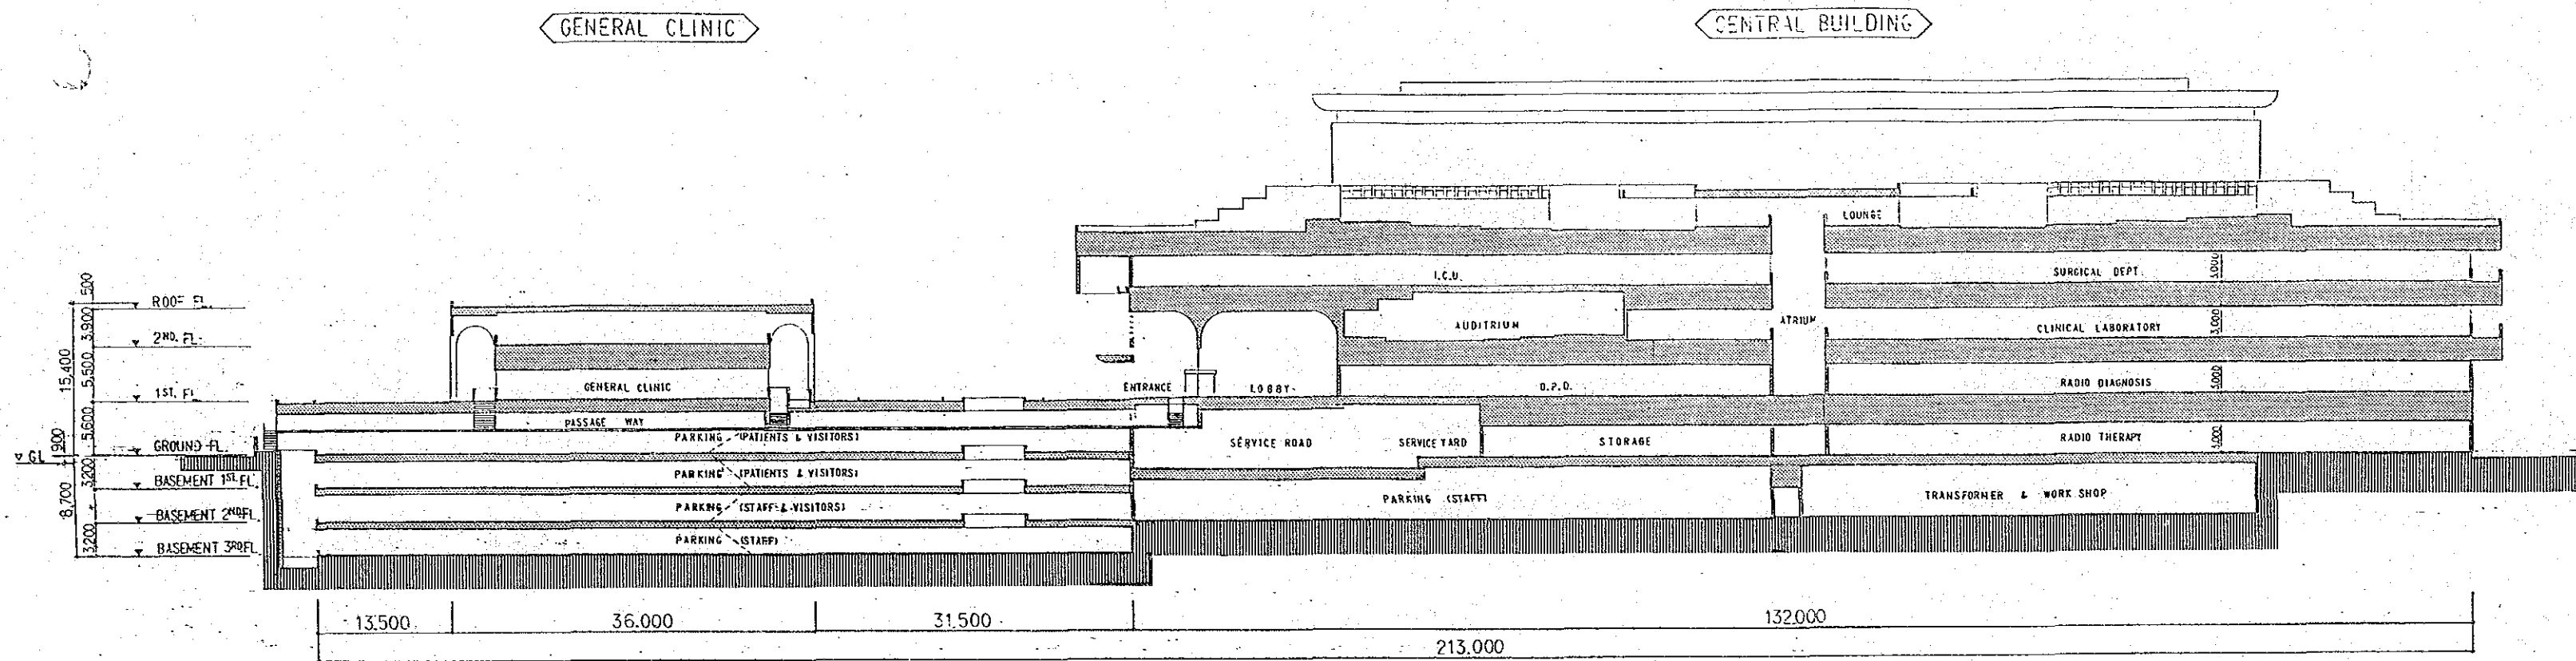


SECTION B-B

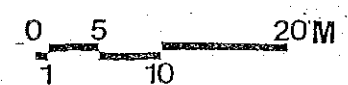

GENERAL CLINIC

CENTRAL BUILDING

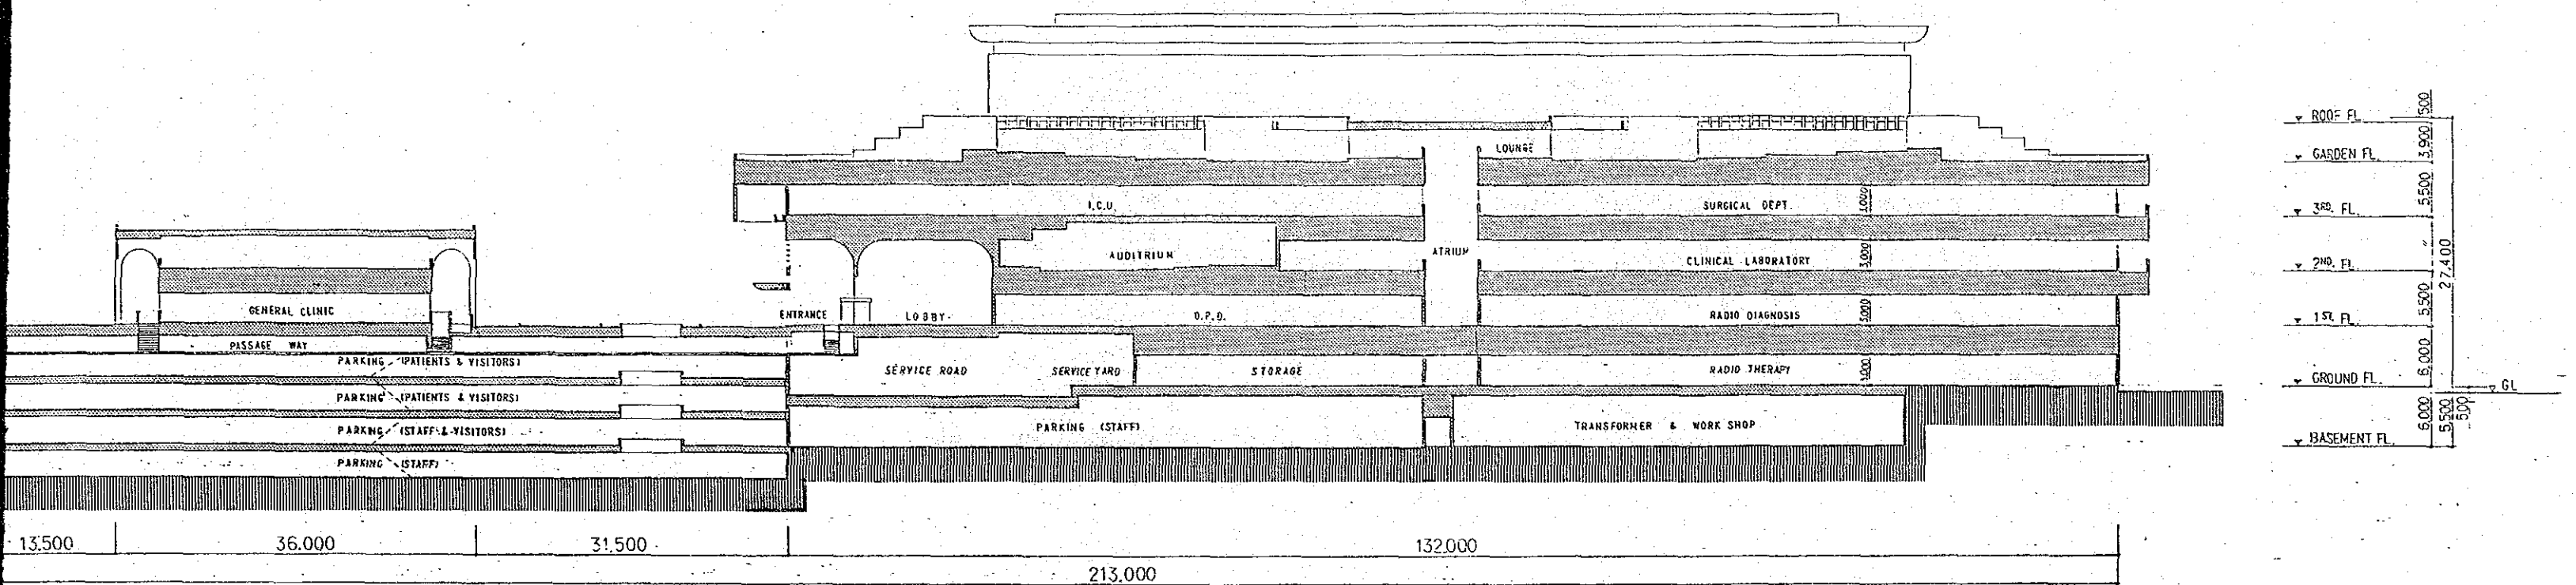

SECTION A-A


(2) HITAL >

NORTH WING (1) <GENERAL HOSPITAL >



CENTRAL BUILDING <JOINT USE >


SOUTH WING (1) <CANCER CENTER >

SOUTH WING (2) <CANCER CENTER >

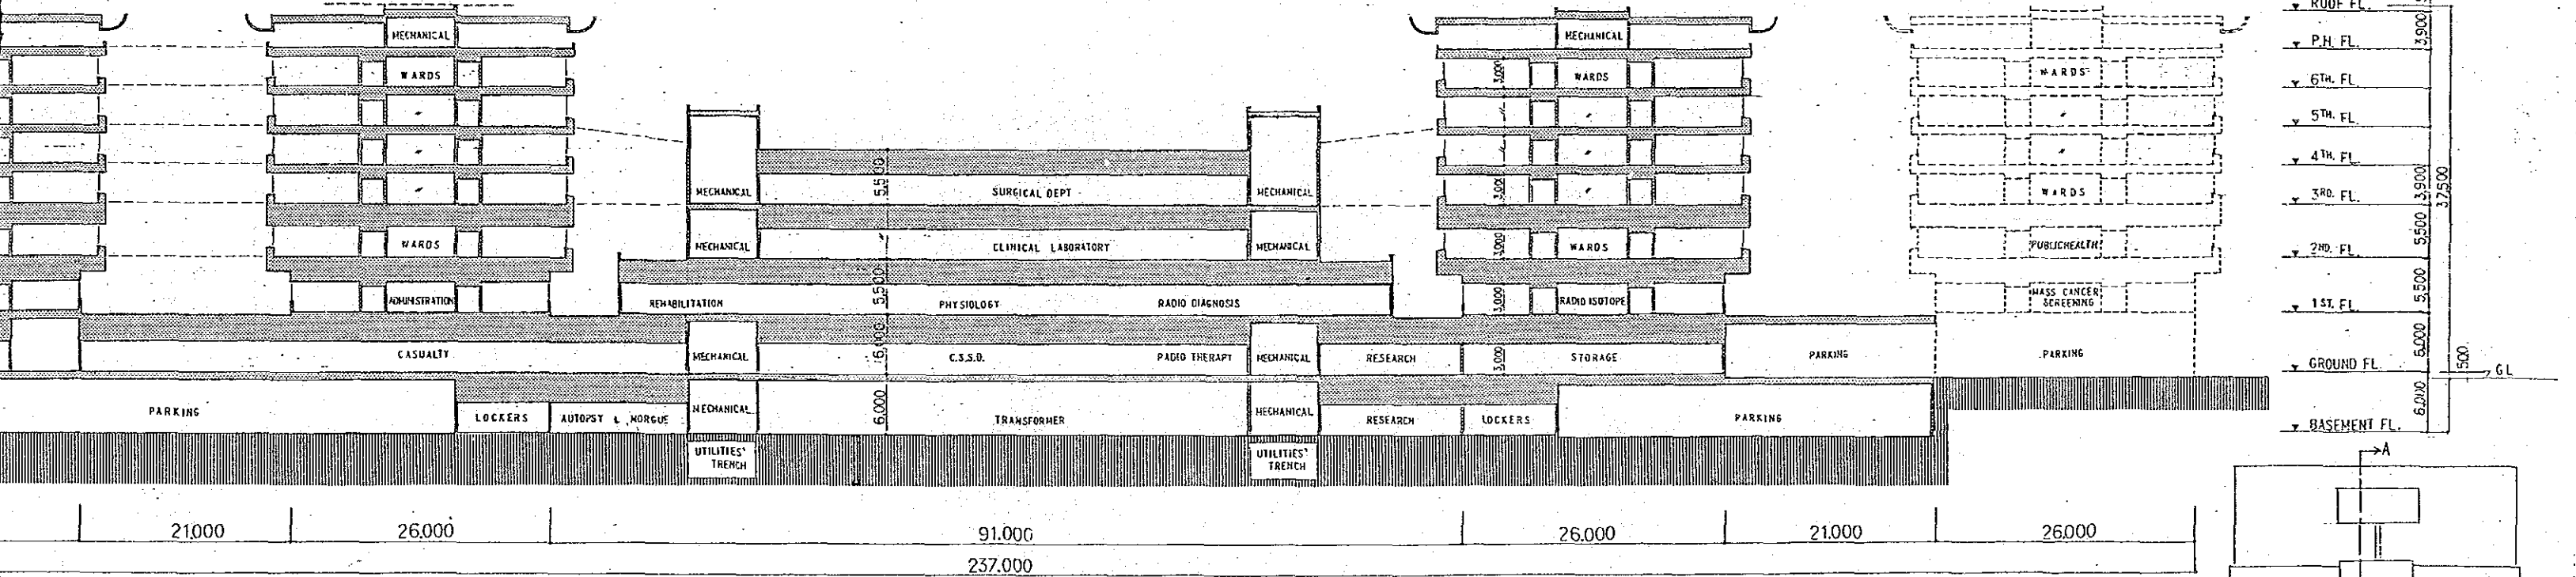

SECTION B-B

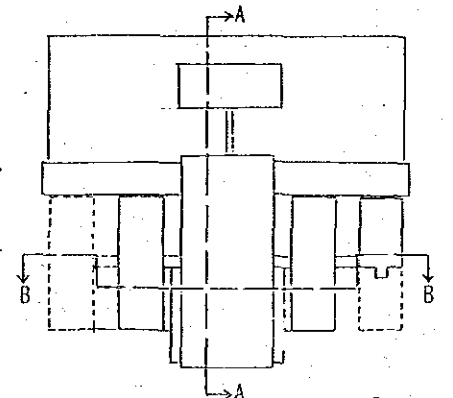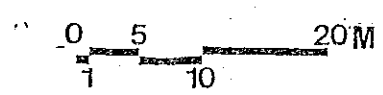

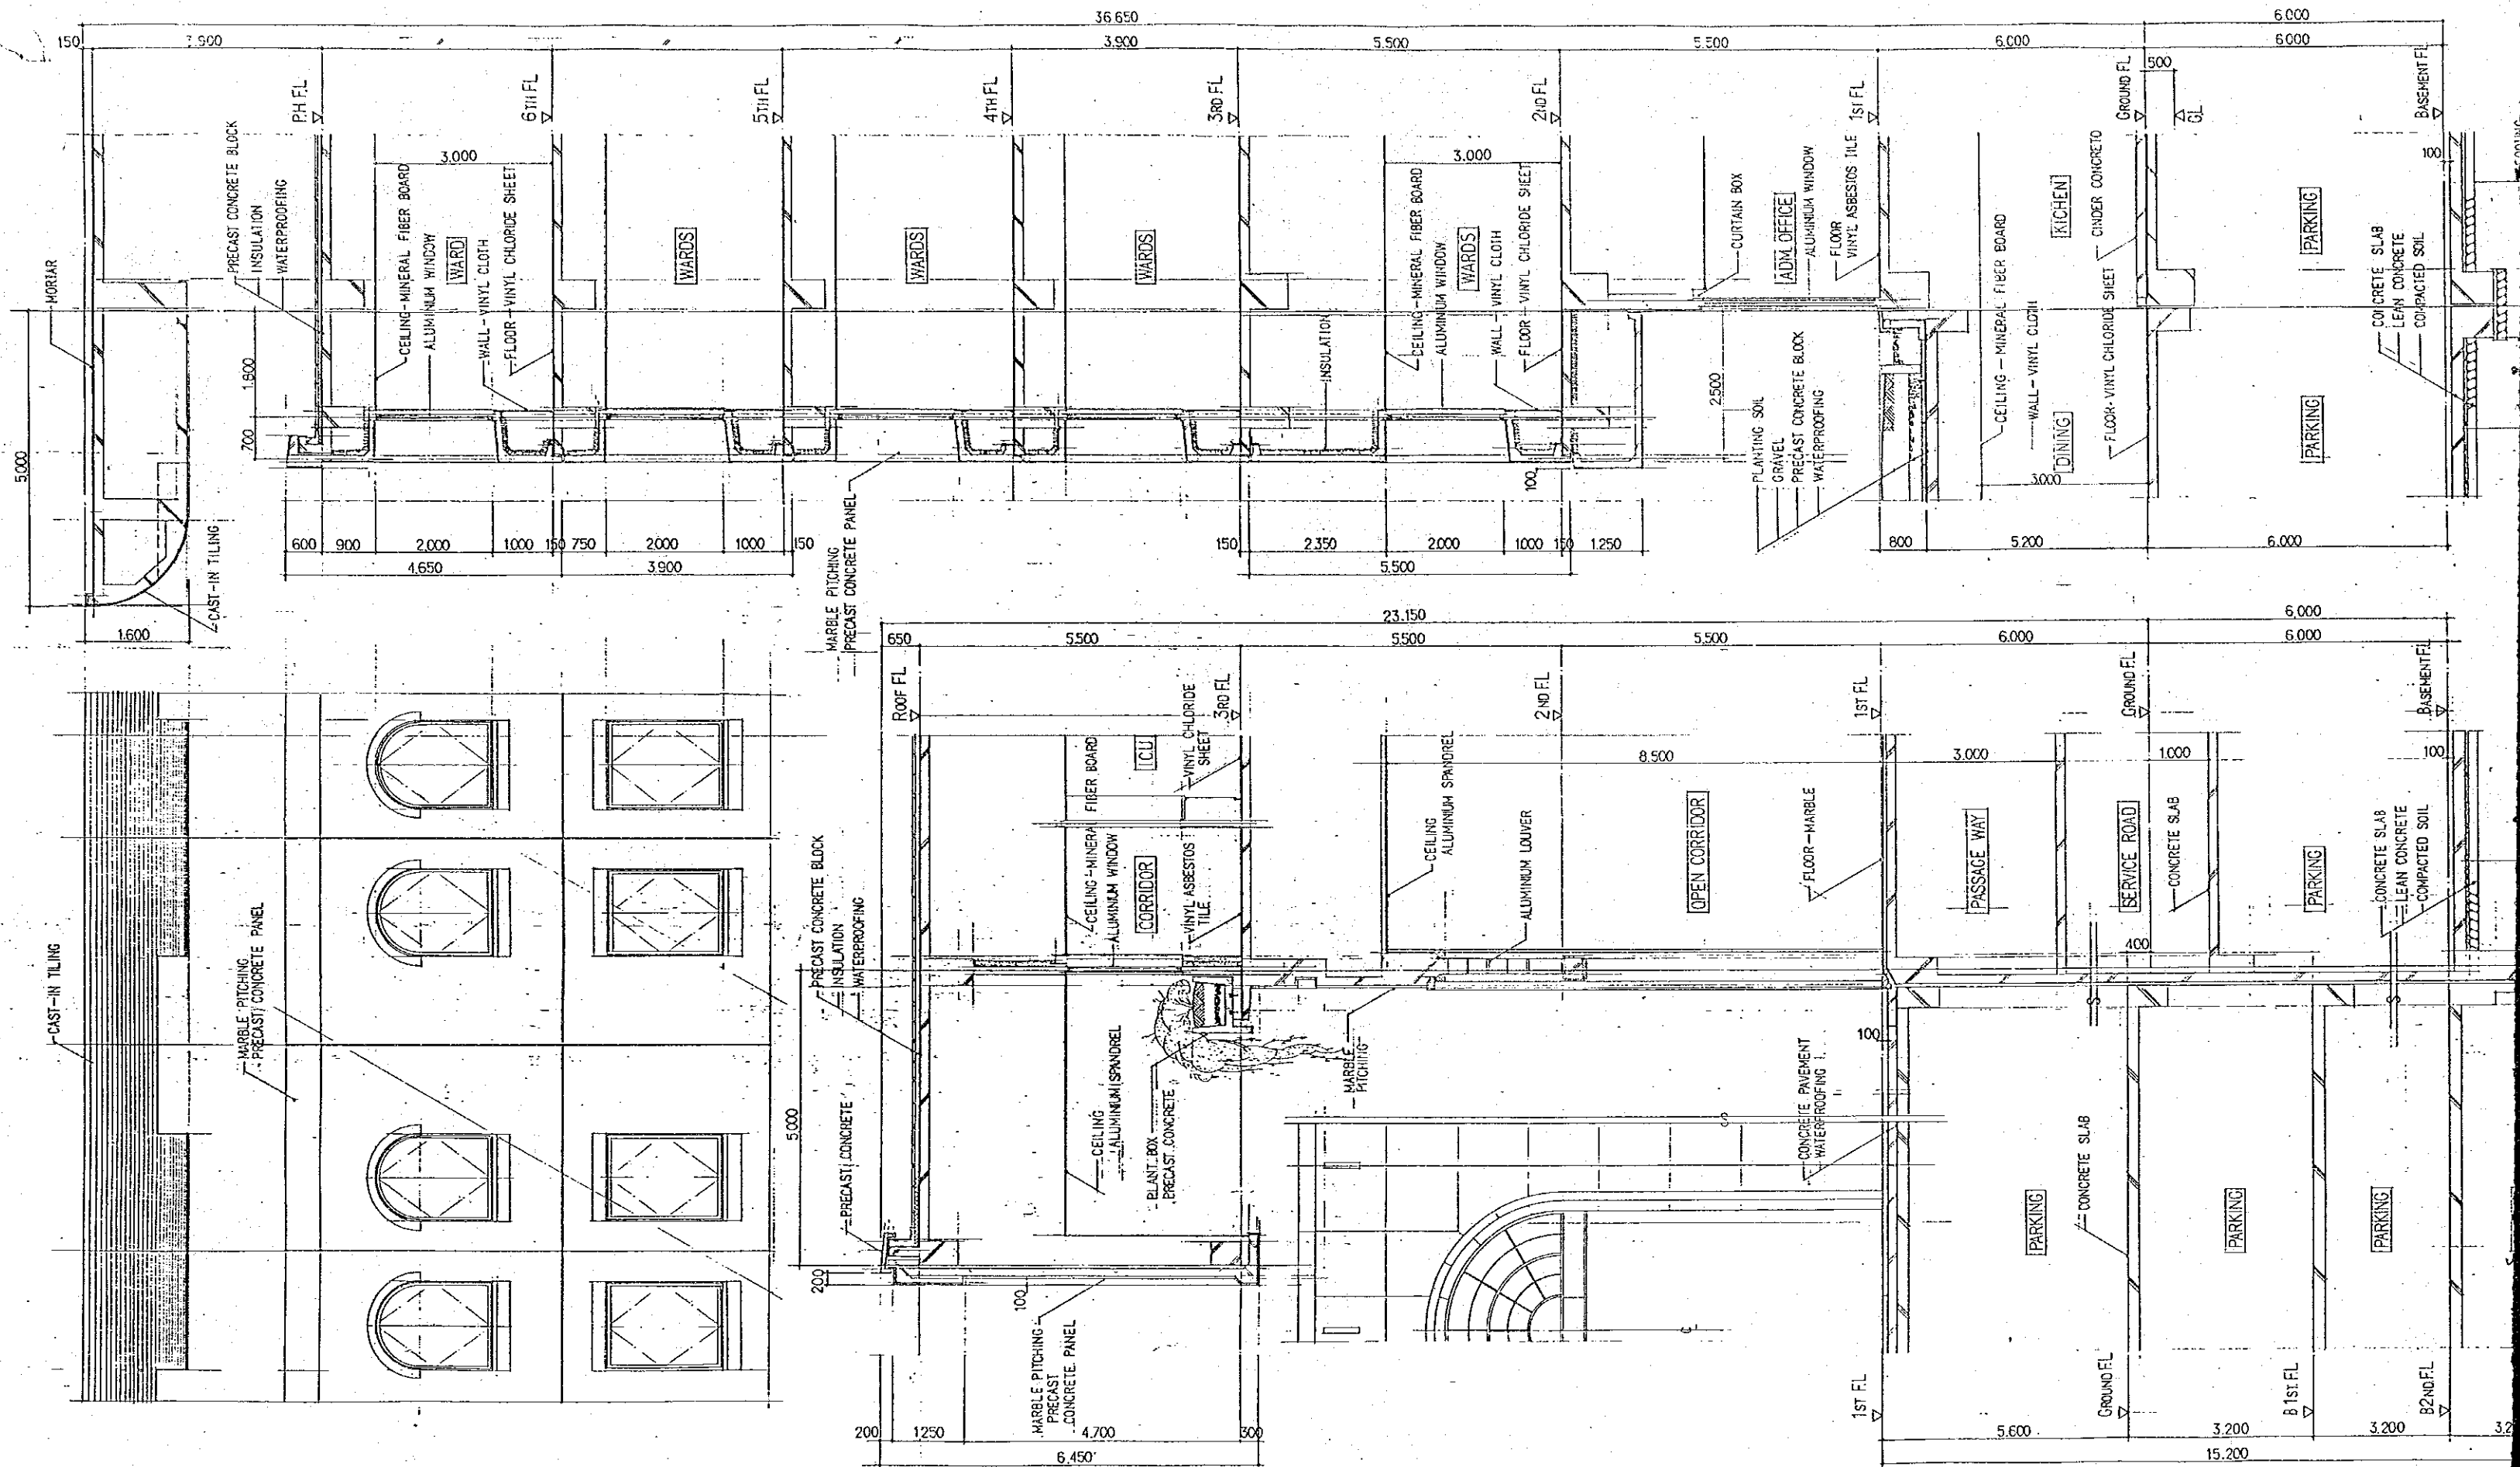

THE GENERAL HOSPITAL
ESTABLISHMENT PROJECT IN THE KINGDOM OF SAUDI ARABIA



BASIC DESIGN




JAPAN INTERNATIONAL
COOPERATION AGENCY

ARCHITECTURAL

HOSPITAL





WALL - SECTIONS

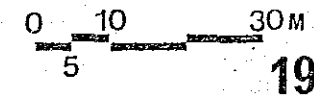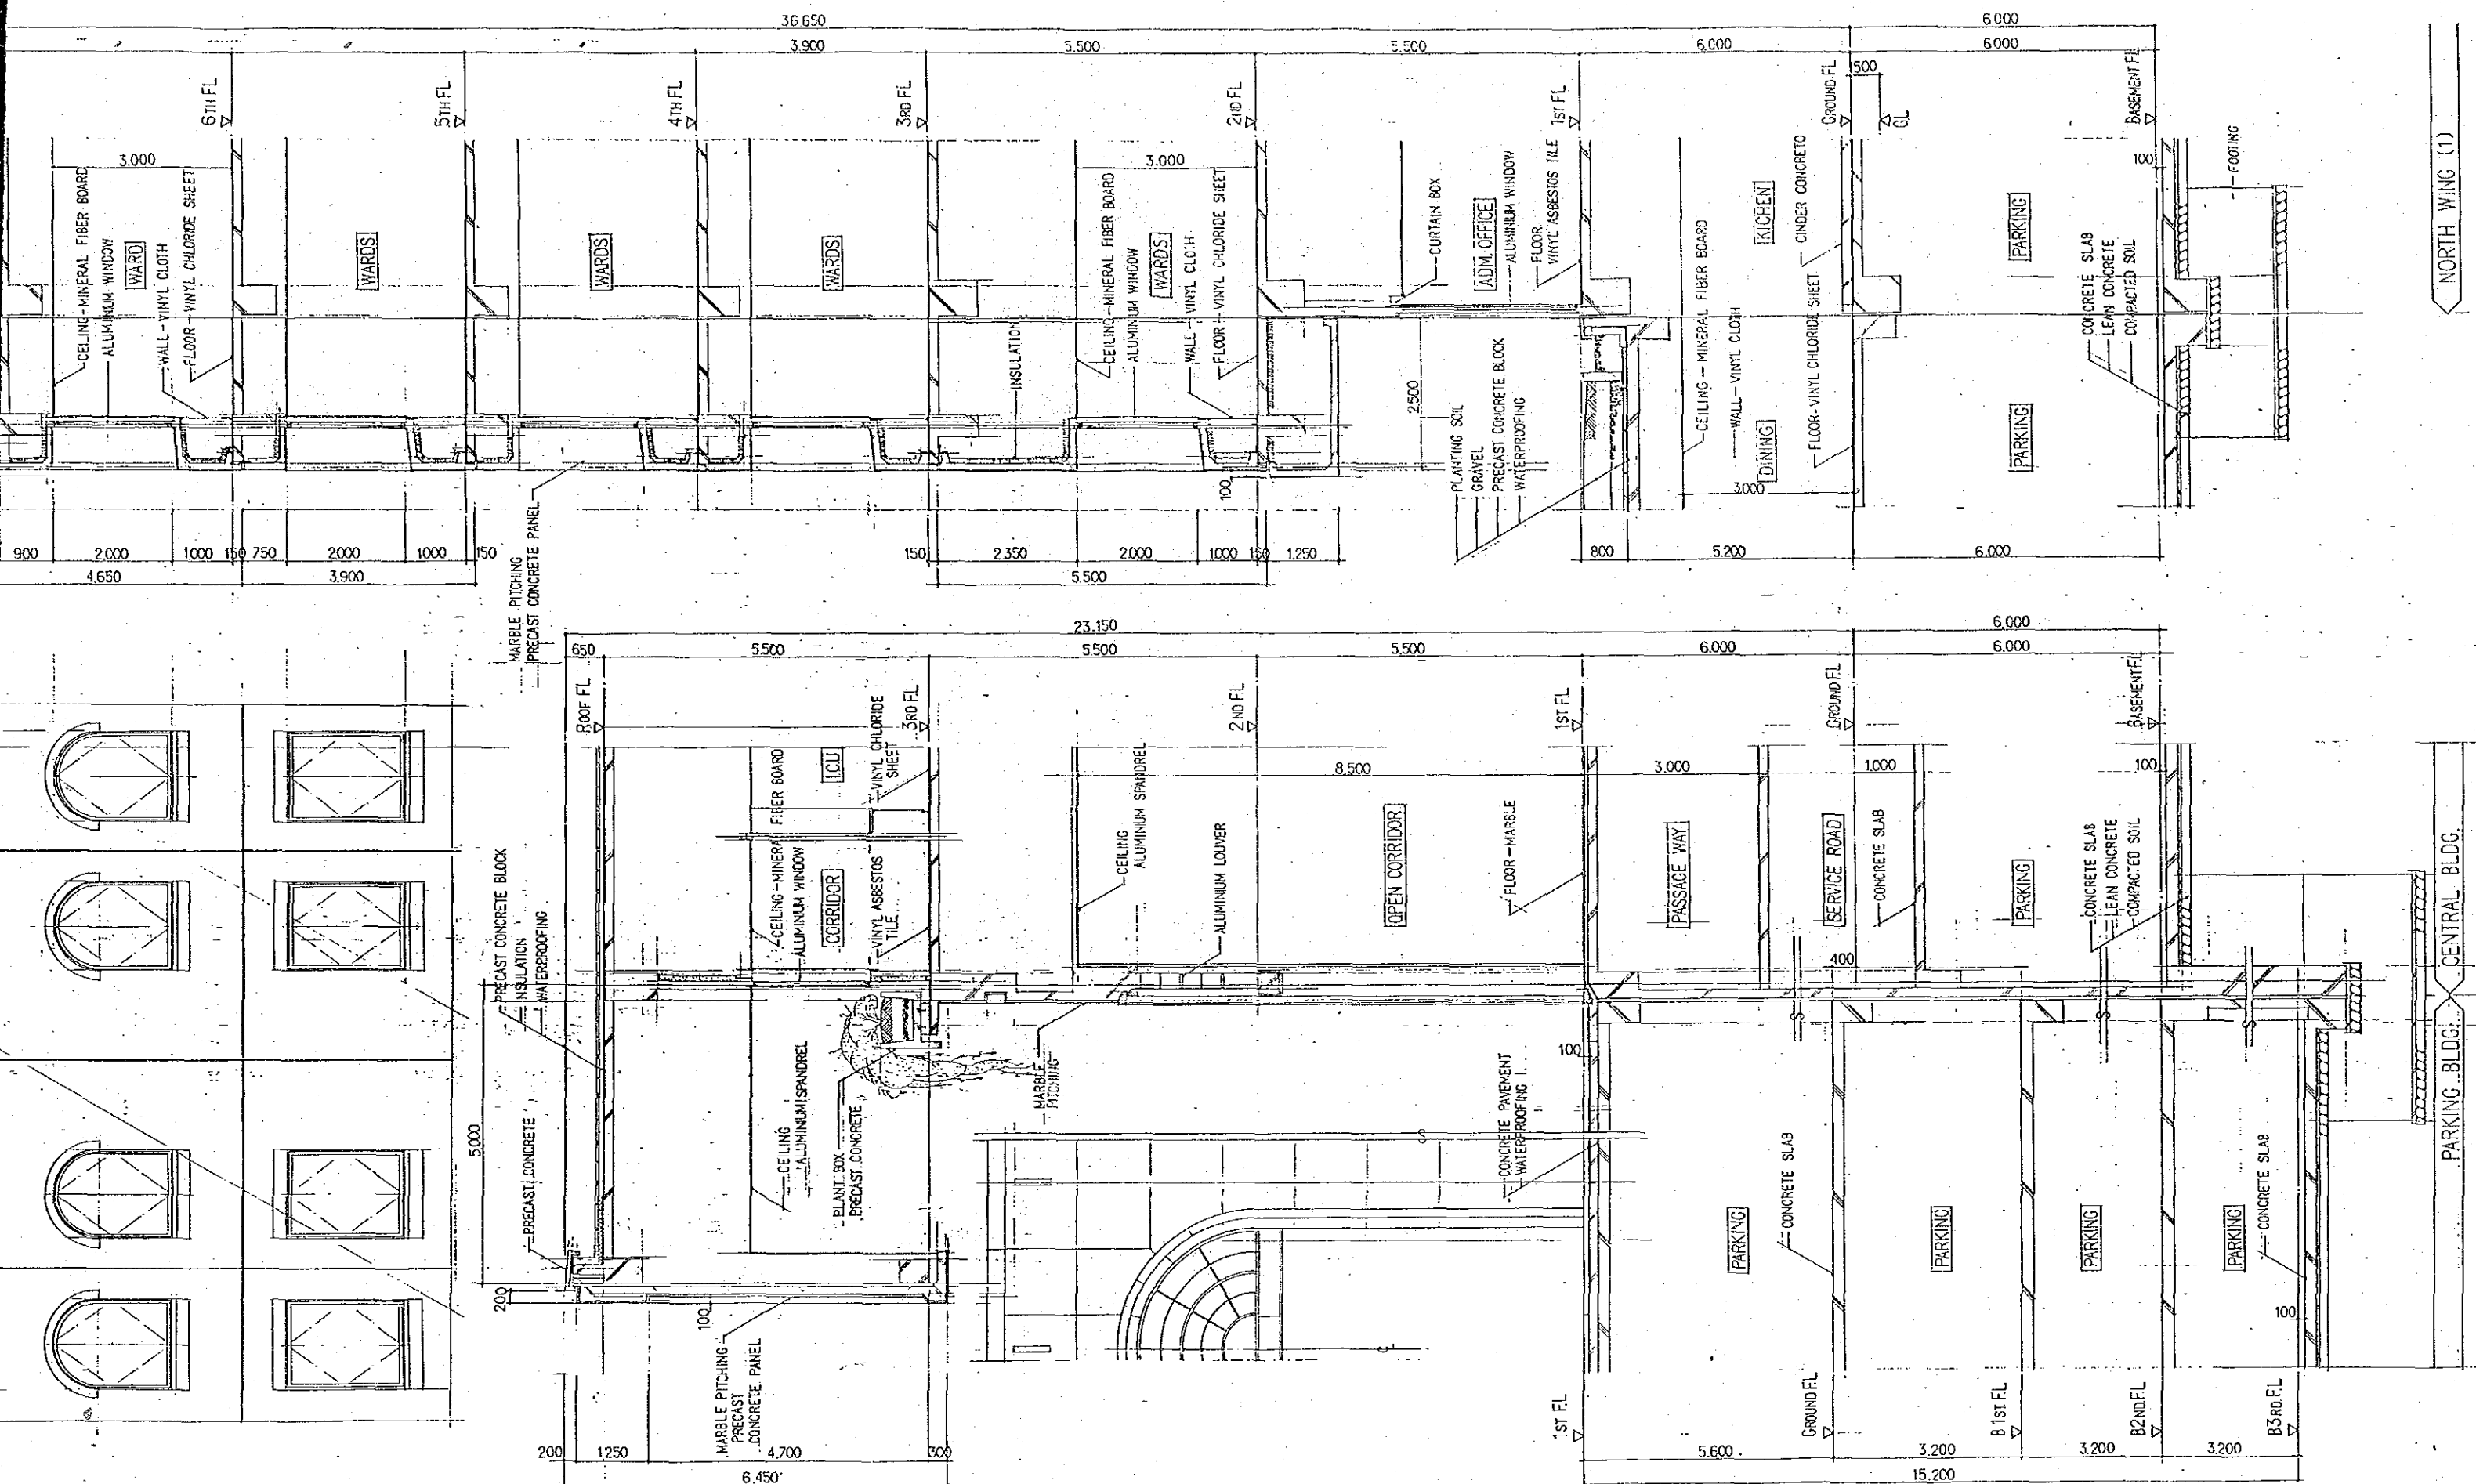

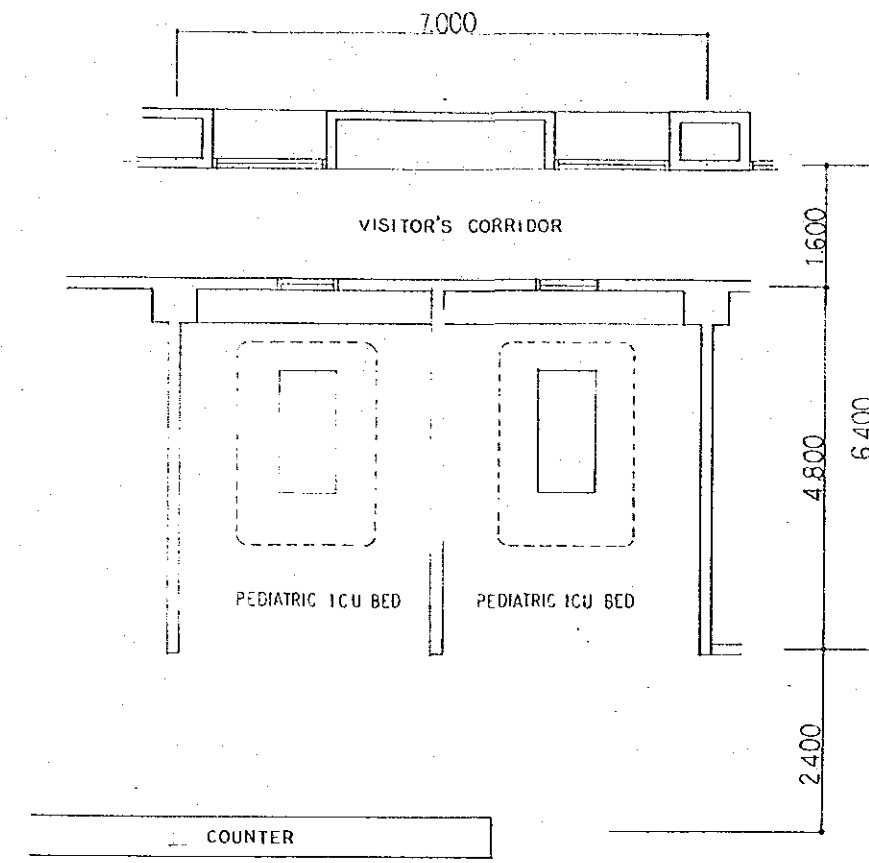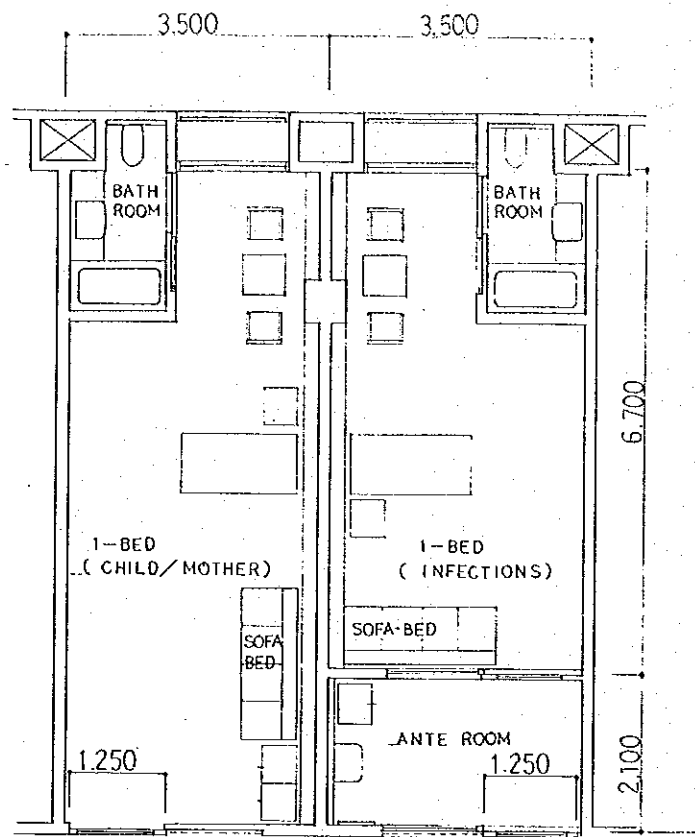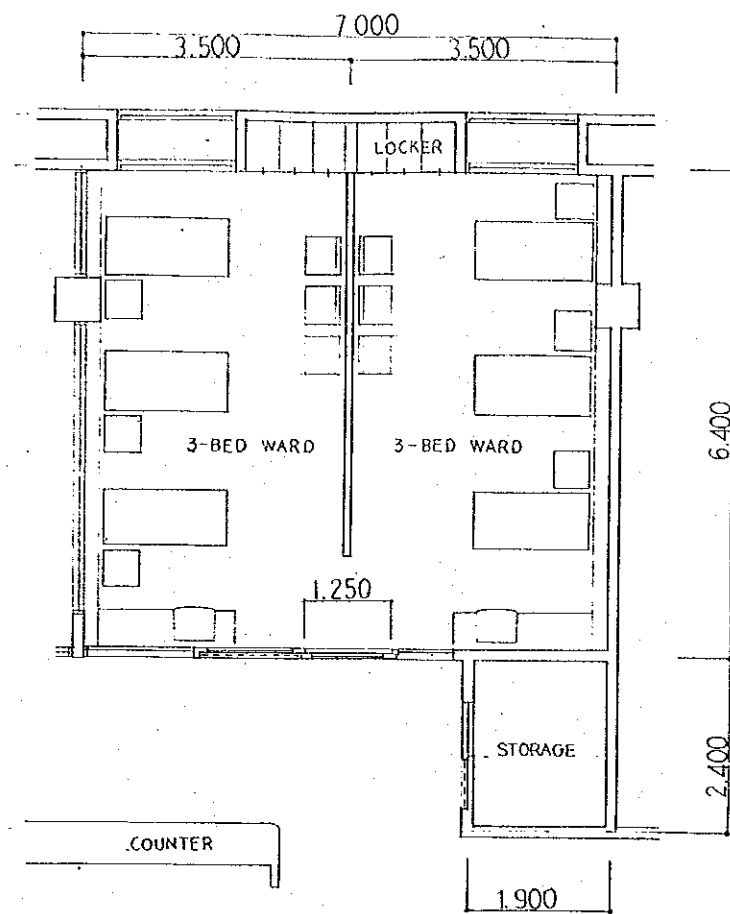

PEDIATRICS WARD

PEDIATRIC I.C.U.

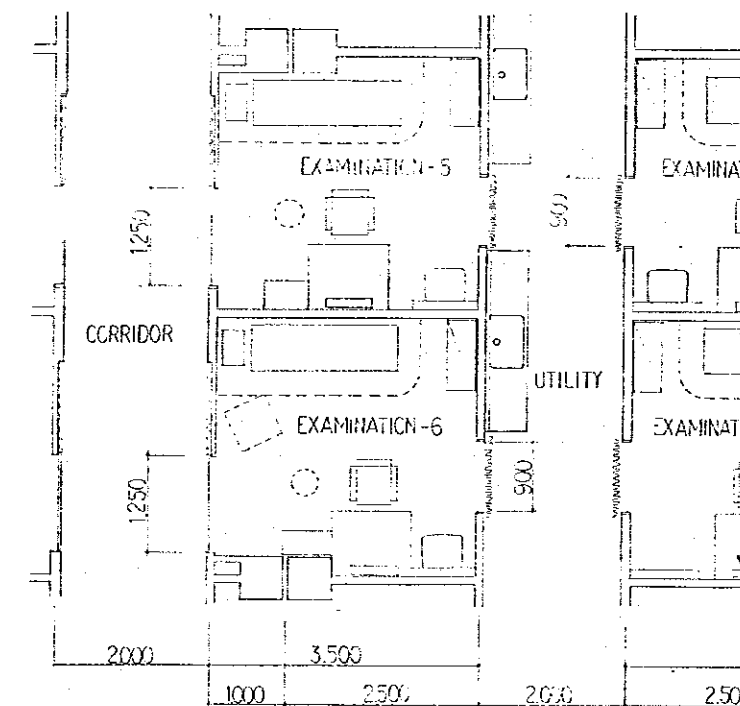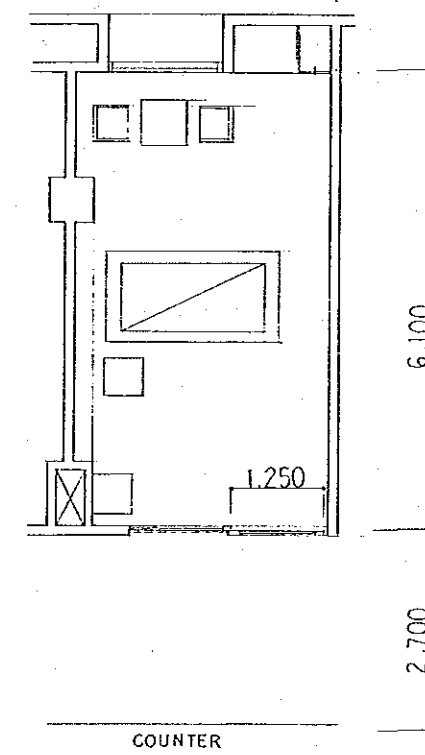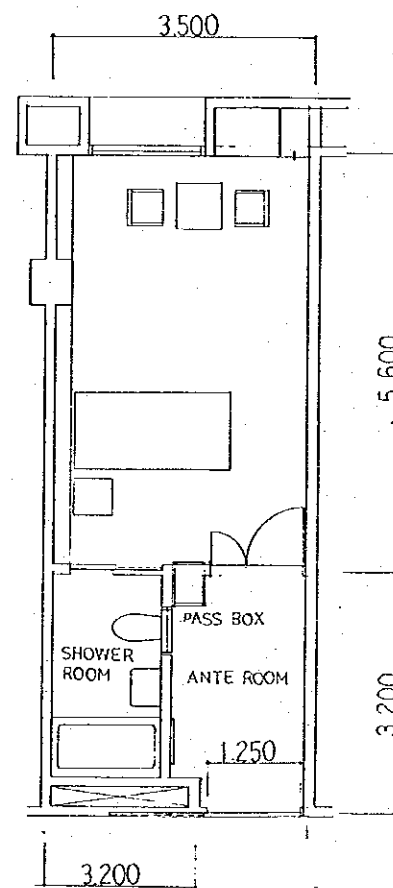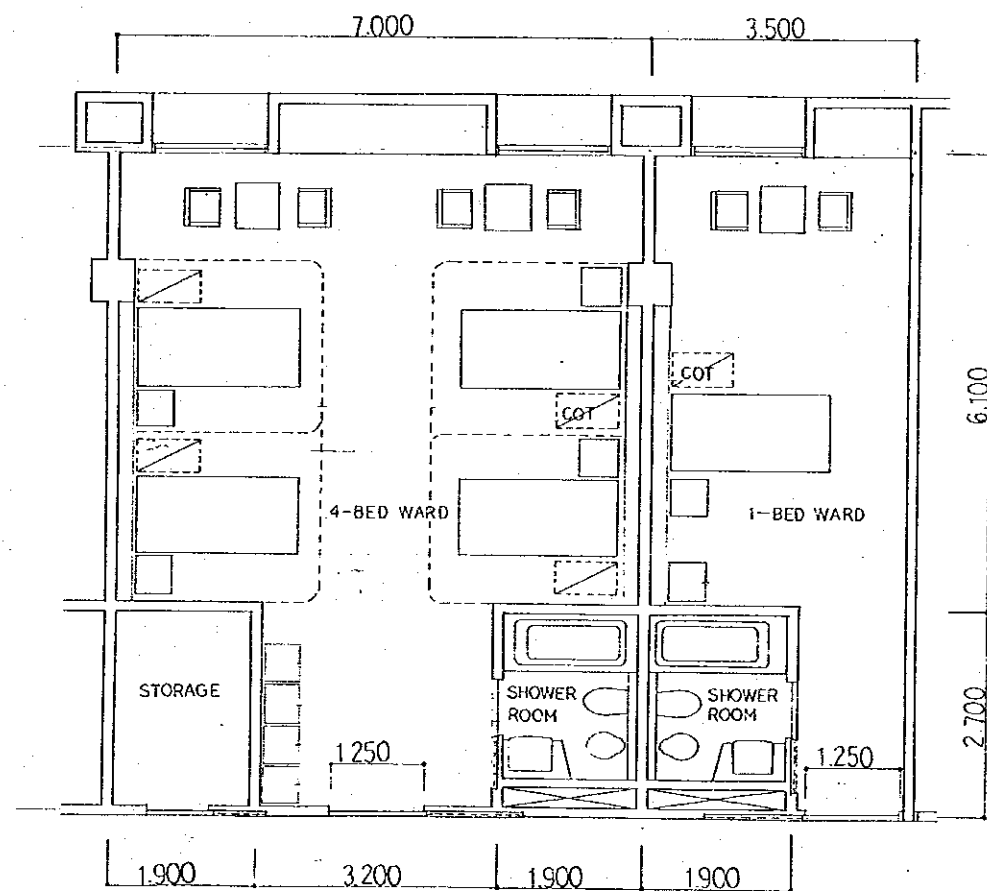


MATERNITY WARD (ROOMING-IN SYSTEM)



ISOLATION WARD

BURNS UNIT


EXAMINATION ROOM

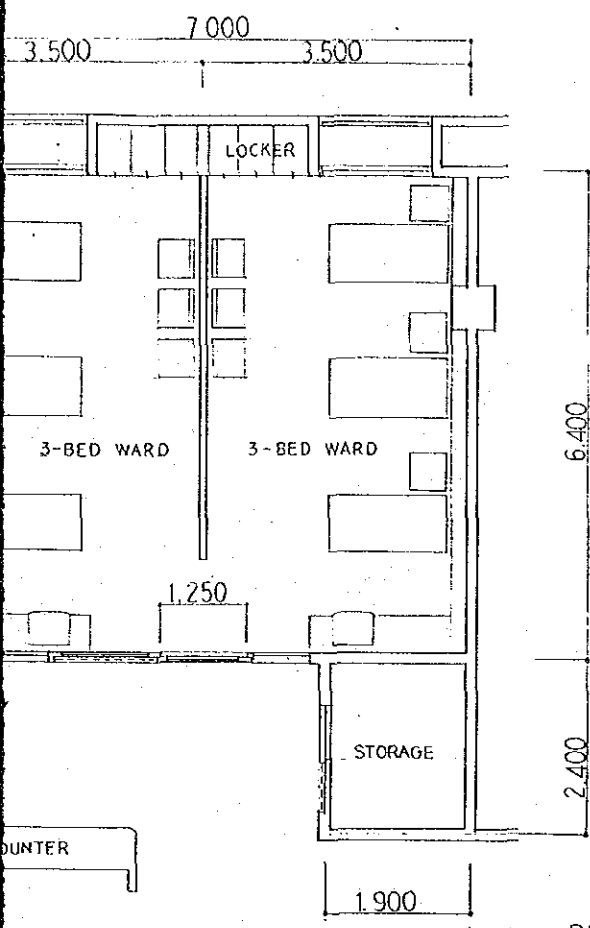


PEDIATRICS WARD

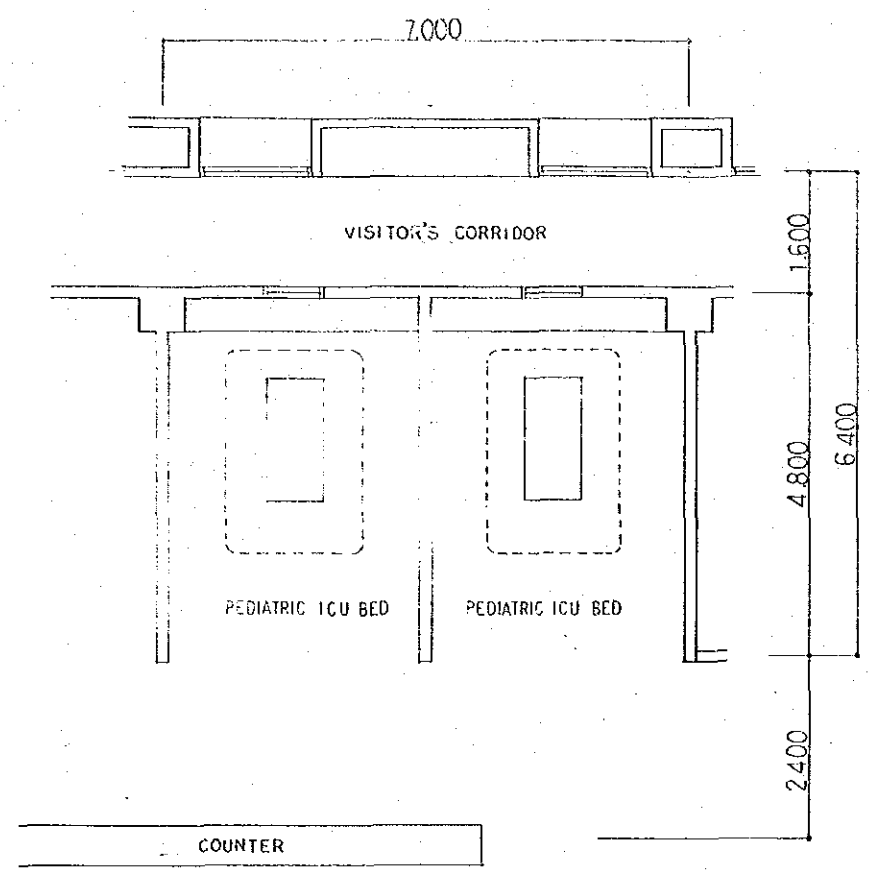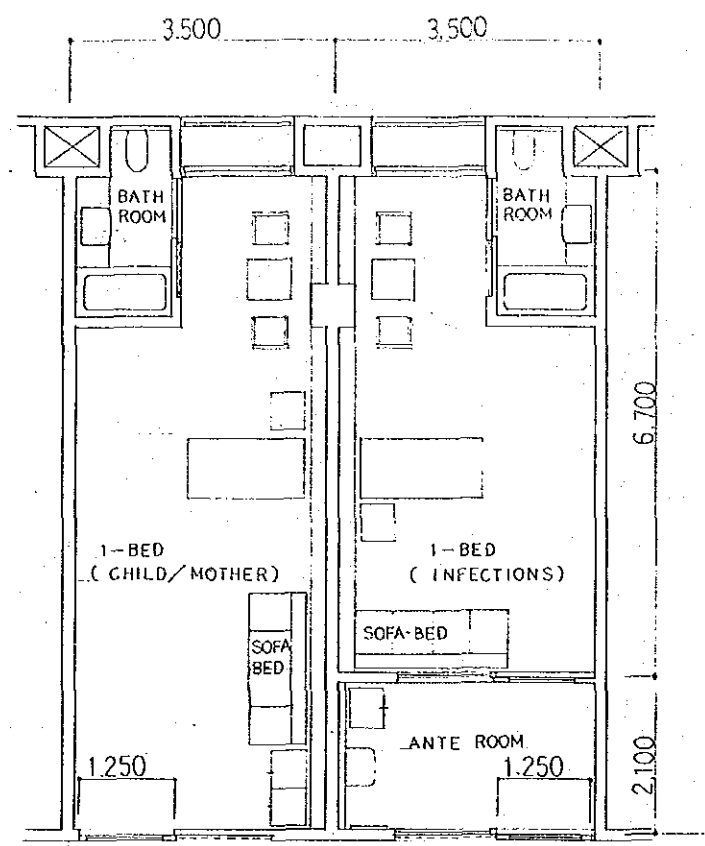


PEDIATRIC I.C.U.

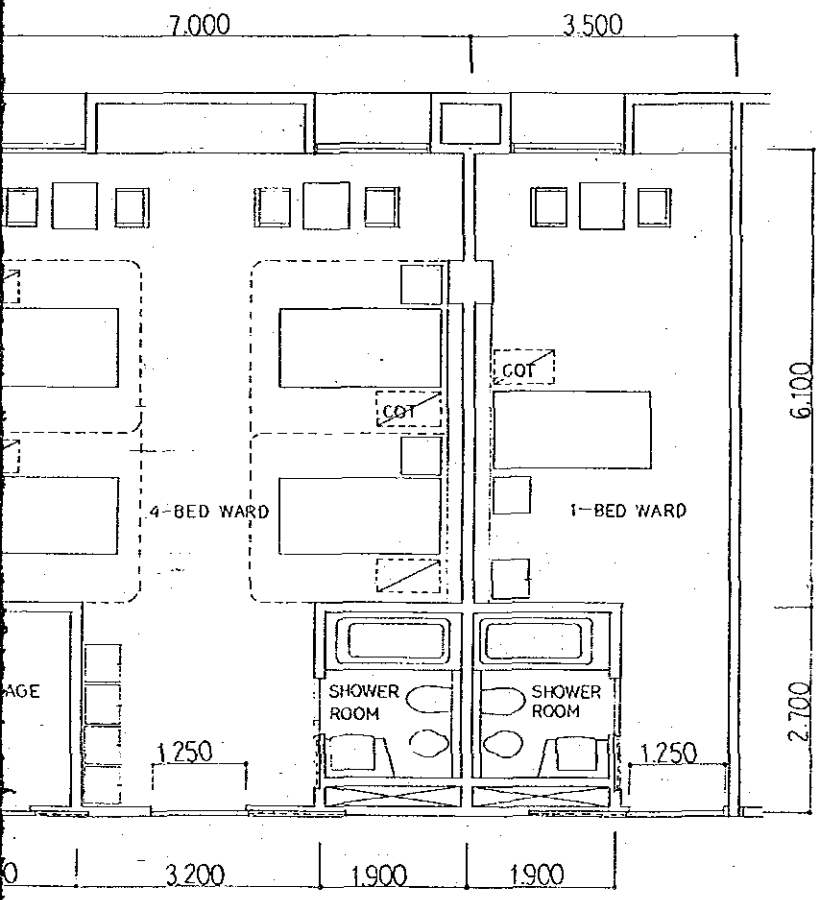


MATERNITY WARD (ROOMING-IN SYSTEM)

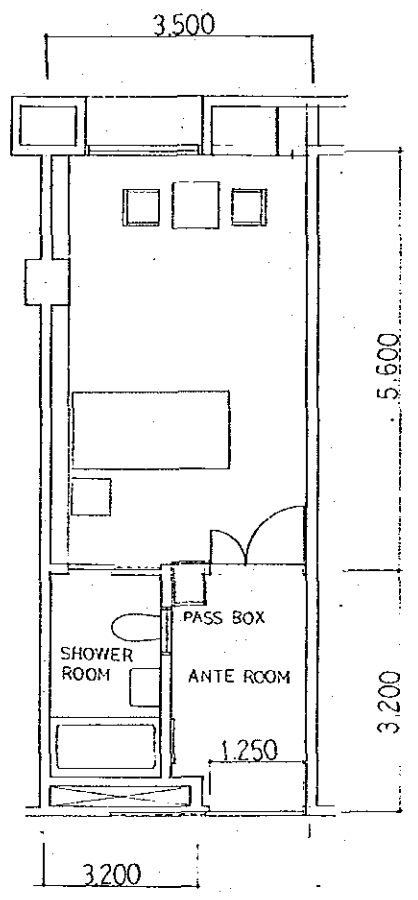

ISOLATION WARD

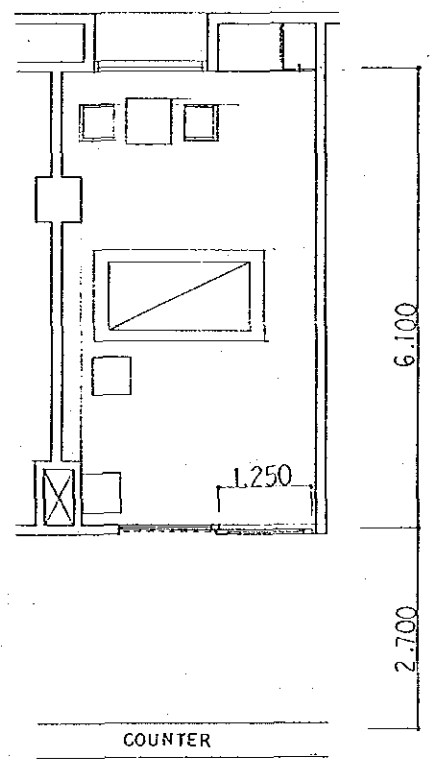

BURNS UNIT

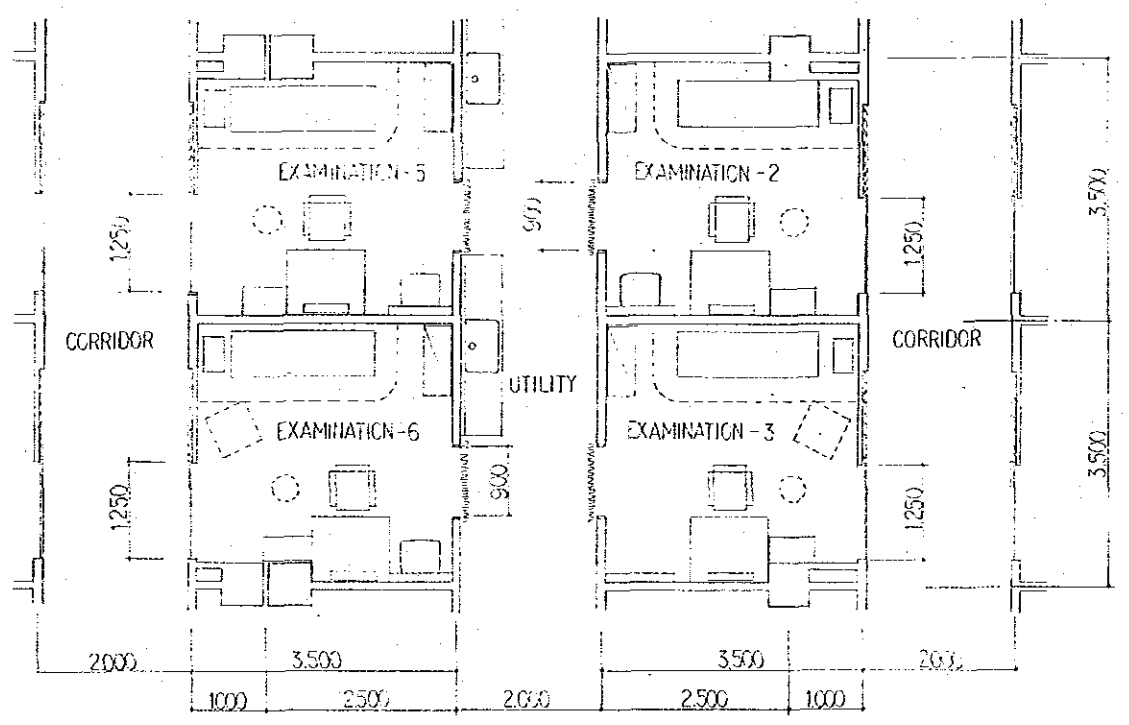

EXAMINATION ROOM IN O.P.D.

